


MIRATOI
KRYETARI BASHKISE
ERISELDA SEFA



PROJEKTI KONSTRUKTIV


**OBJEKTI: QENDER EKONOMIKE (EXPO) DHE STACION MULTIMODAL
LAGJJA 18 TETORI, NJESIA ADMINISTRATIVE NR.4, BASHKIA LUSHNJE**


PLANI I PIKETIMIT TE ELEMENTEVE VERTIKALE NE KUOTEN ±0.00, TERMINALI SH - 1:200

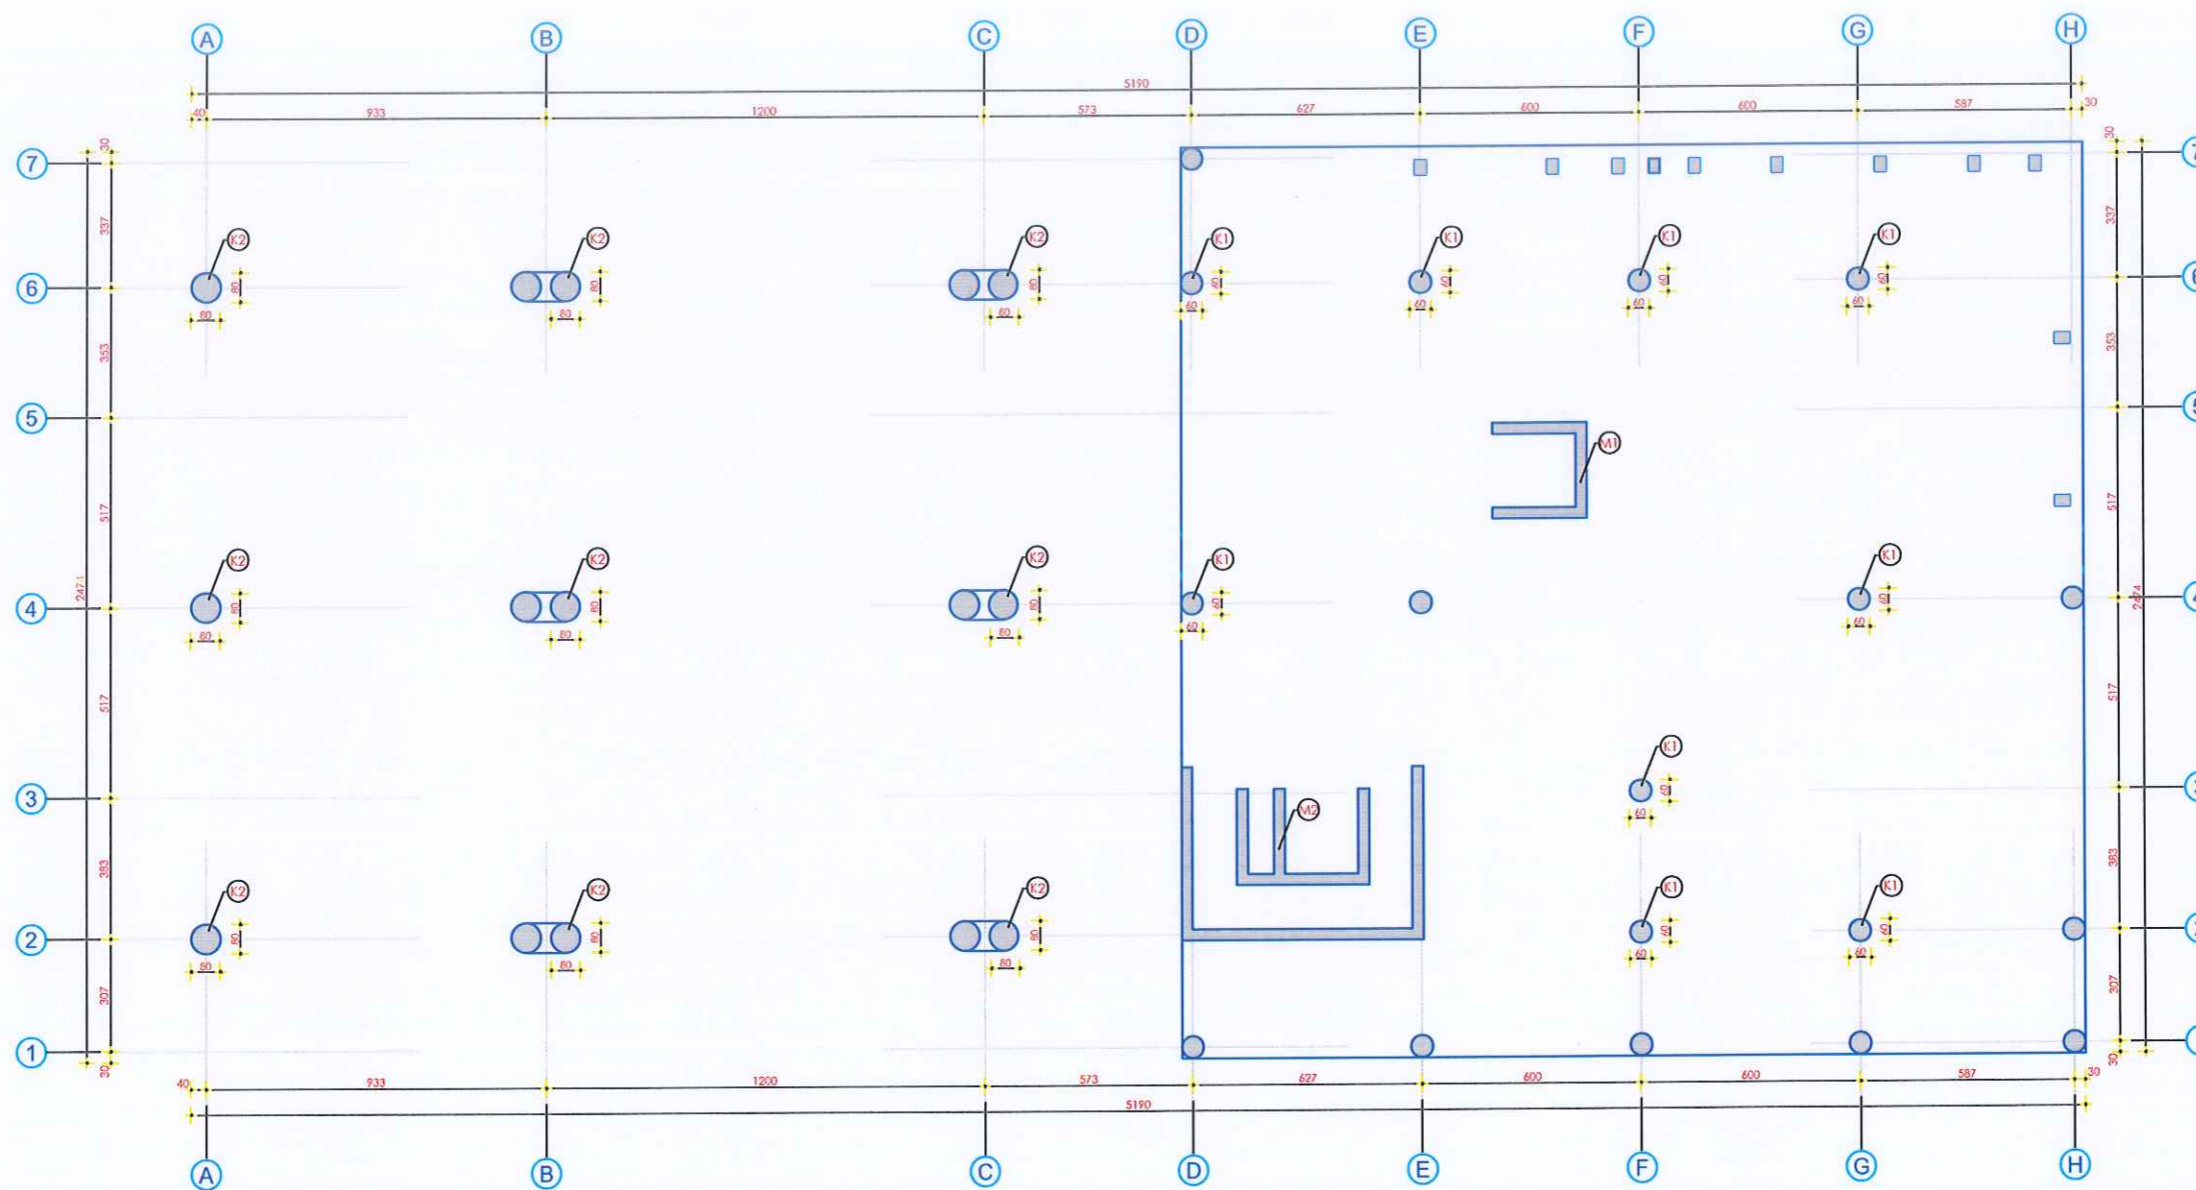


OBJEKTI	QENDER EKONOMIKE, MAGAZINA FRIGORIFERIME DHE PERPUNIMI FRUTA FERIME, STACION MULTIMODAL	NR.FLETES	A-01
VENDNDODHJA	LUSHNJE	FORMATI	420X297
EMERT.I FLETES	PLANI I PIKETIMIT KUOTA +0.00	SHKALLA	
DREJTOR	ING. ARIOLA BEQO		
PERGJEGJES	ARK. SAIMIR MEBELLI		
SPECIALIST	ARK. ALBAN MANOKU		
SPECIALIST	ING. ARTUR SINANI		
SPECIALIST	ING. XHESKJANA SARACI		
SPECIALIST	ING. KLAJDI MYZEQARI		
SPECIALIST	ING. ARBEN MUCA		

PLANI I PIKETIMIT TE ELEMENTEVE VERTIKALE NE KUOTEN +4.30, TERMINALI SH - 1:200

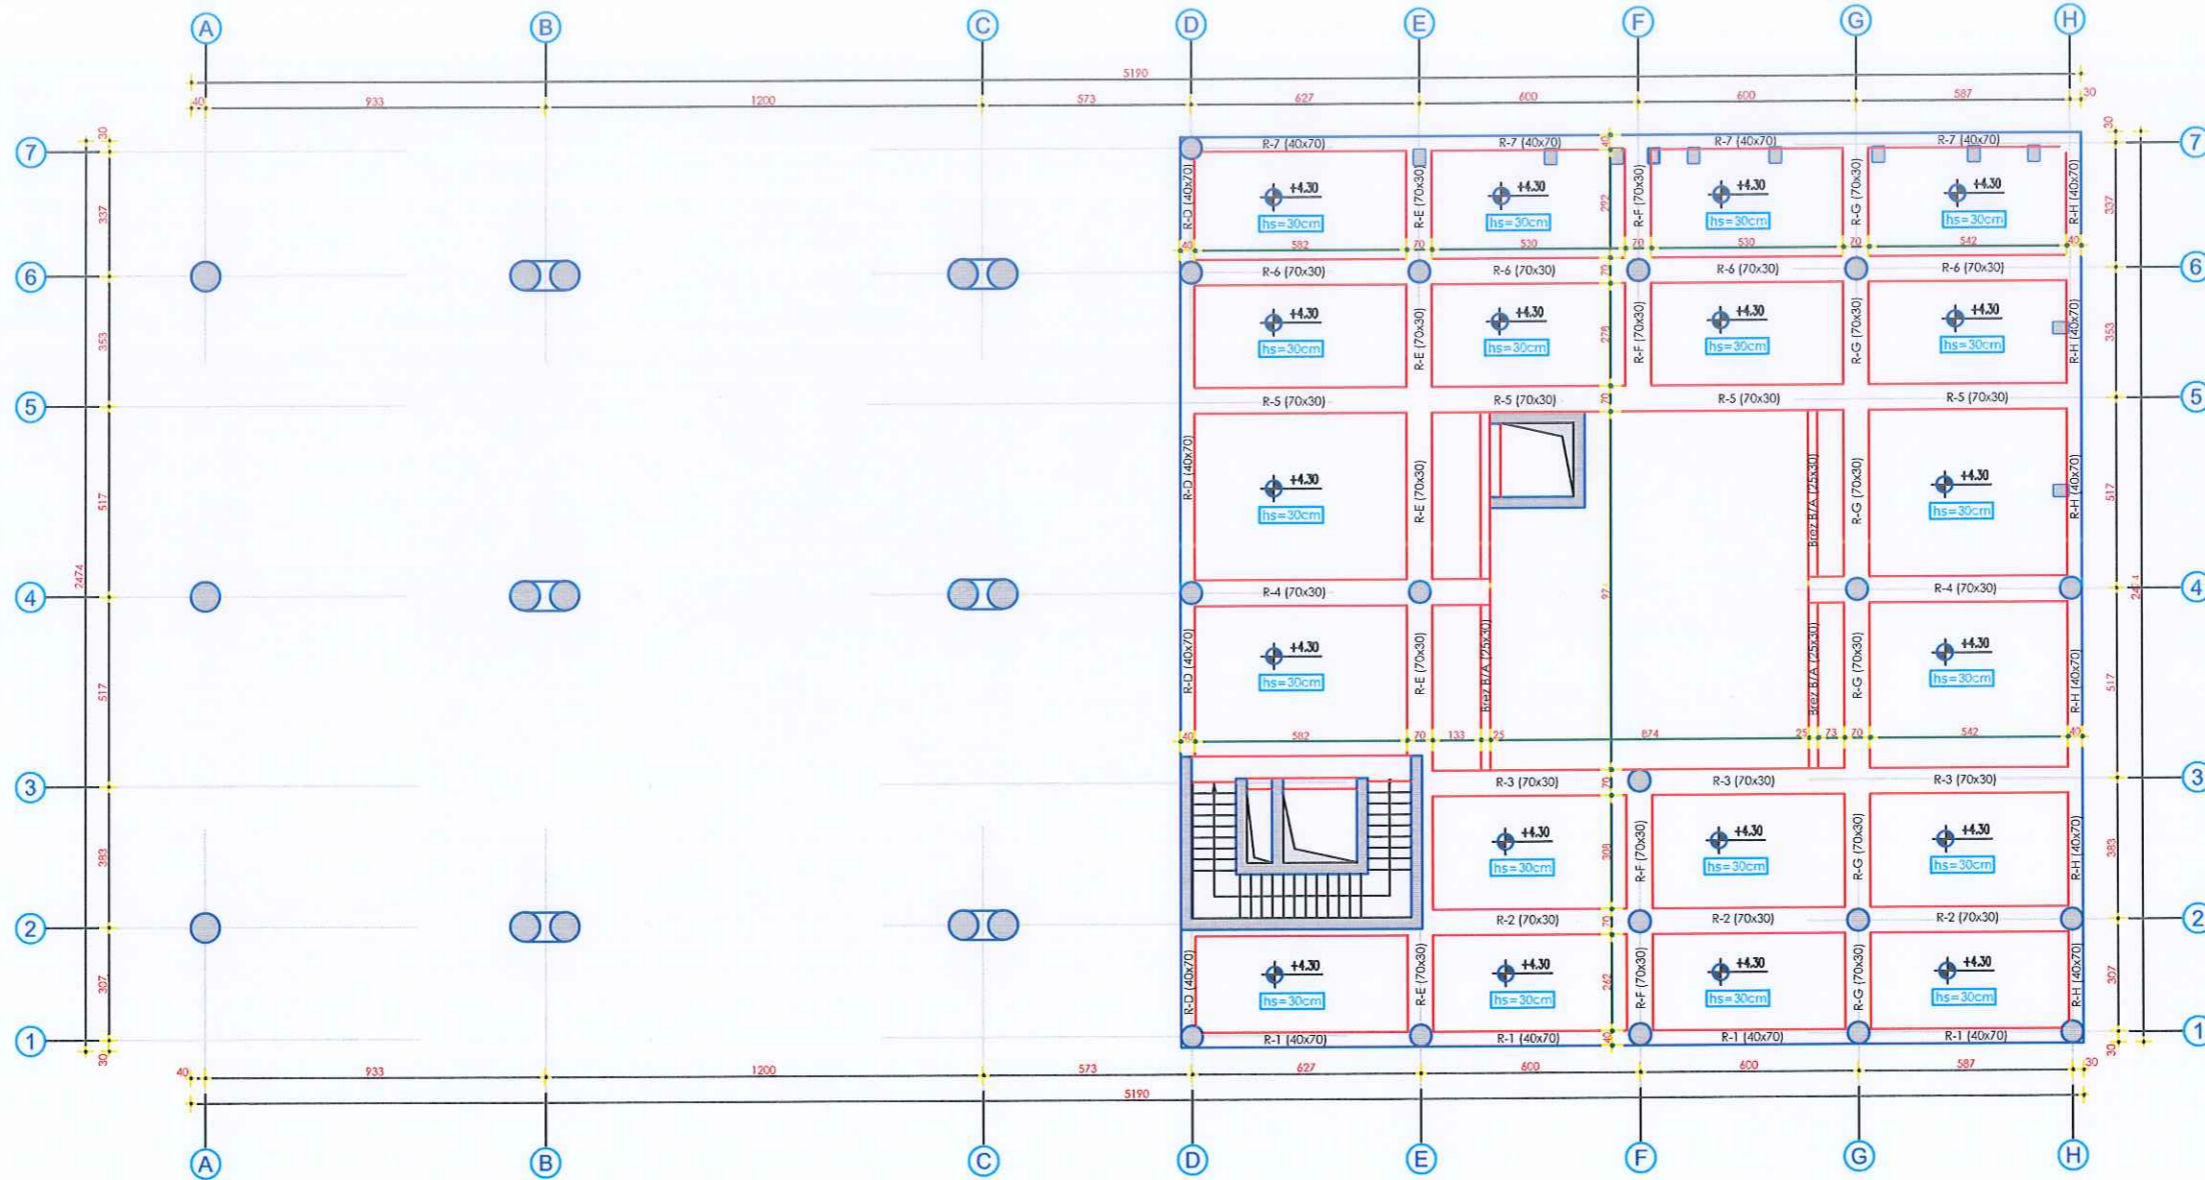


OBJEKTI	QENDER EKONOMIKE, MAGAZINA FRIGORIFERIKE DHE PËRPUTIMI FRUTA PËRIME, STACION MULTIMODAL	NR.FLETES	A-01
VENDNDODHJA	LUSHNJE	FORMATI	420X297
EMERT.I FLETES	PLANI I PIKETIMIT KUOTA +4.30	SHKALLA	
DREJTOR	ING. ARIOLA BEQO	 REPUBLIKA E SHQIPËRISE BASHKIA LUSHNJE	
PERGJEGJES	ARK. SAIMIR MEBELLI		
SPECIALIST	ARK. ALBAN MANOKU		
SPECIALIST	ING. ARTUR SINANI		
SPECIALIST	ING. XHESIKJANA SARACI		
SPECIALIST	ING. KLAJDI MYZEQARI		
SPECIALIST	ING. ARBEN MUCA		

PLANI I PIKETIMIT TE ELEMENTEVE VERTIKALE NE KUOTEN +4.30 ÷ +8.30, TERMINALI SH - 1:200

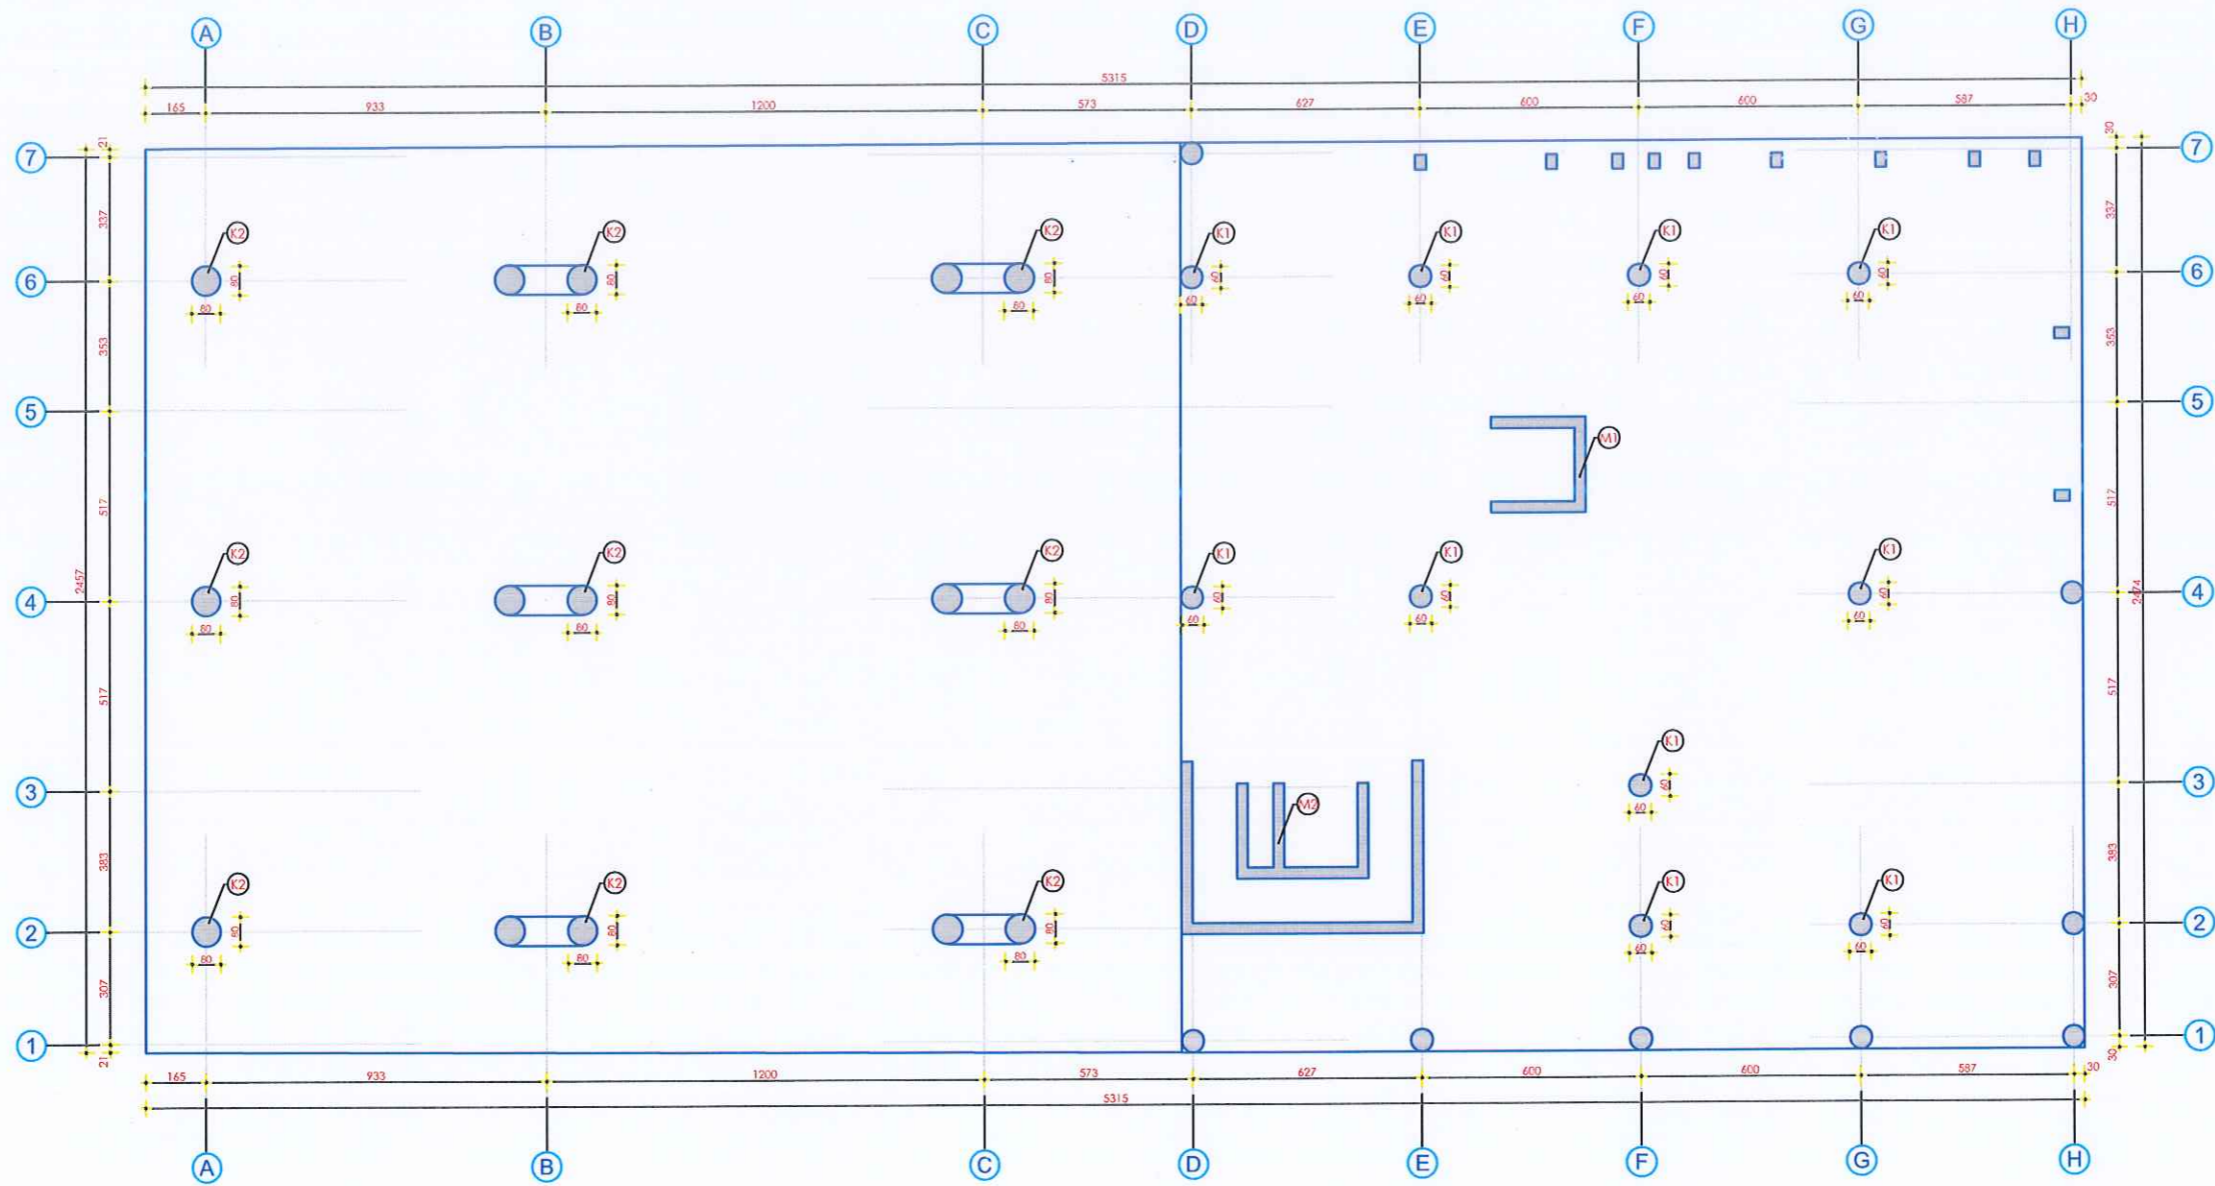


OBJEKTI	QENDER EKONOMIKE, MAGAZINA FRIGORIFERIKE DHE PERPUNIMI FRUTA PERIME, STACION MULTIMODAL	NR-FLETES	A-01
VENDNDODHJA	LUSHNJE	FORMATI	420X297
EMERT.I FLETES	PLANI I PIKETIMIT KUOTA +4.30 ÷ +8.30	SHKALLA	
DREJTOR	ING. ARIOLA BEGO		
PERGJEGJES	ARK. SAIMIR MEBELLI		
SPECIALIST	ARK. ALBAN MANOKU		
SPECIALIST	ING. ARTUR SINANI		
SPECIALIST	ING. XHESIKJANA SARACI		
SPECIALIST	ING. KLAJDI MYZEQARI		
SPECIALIST	ING. ARBEN MUCA		

PLANI I STRUKTURAVE NE KUOTEN +8.30, TERMINALI SH - 1:200

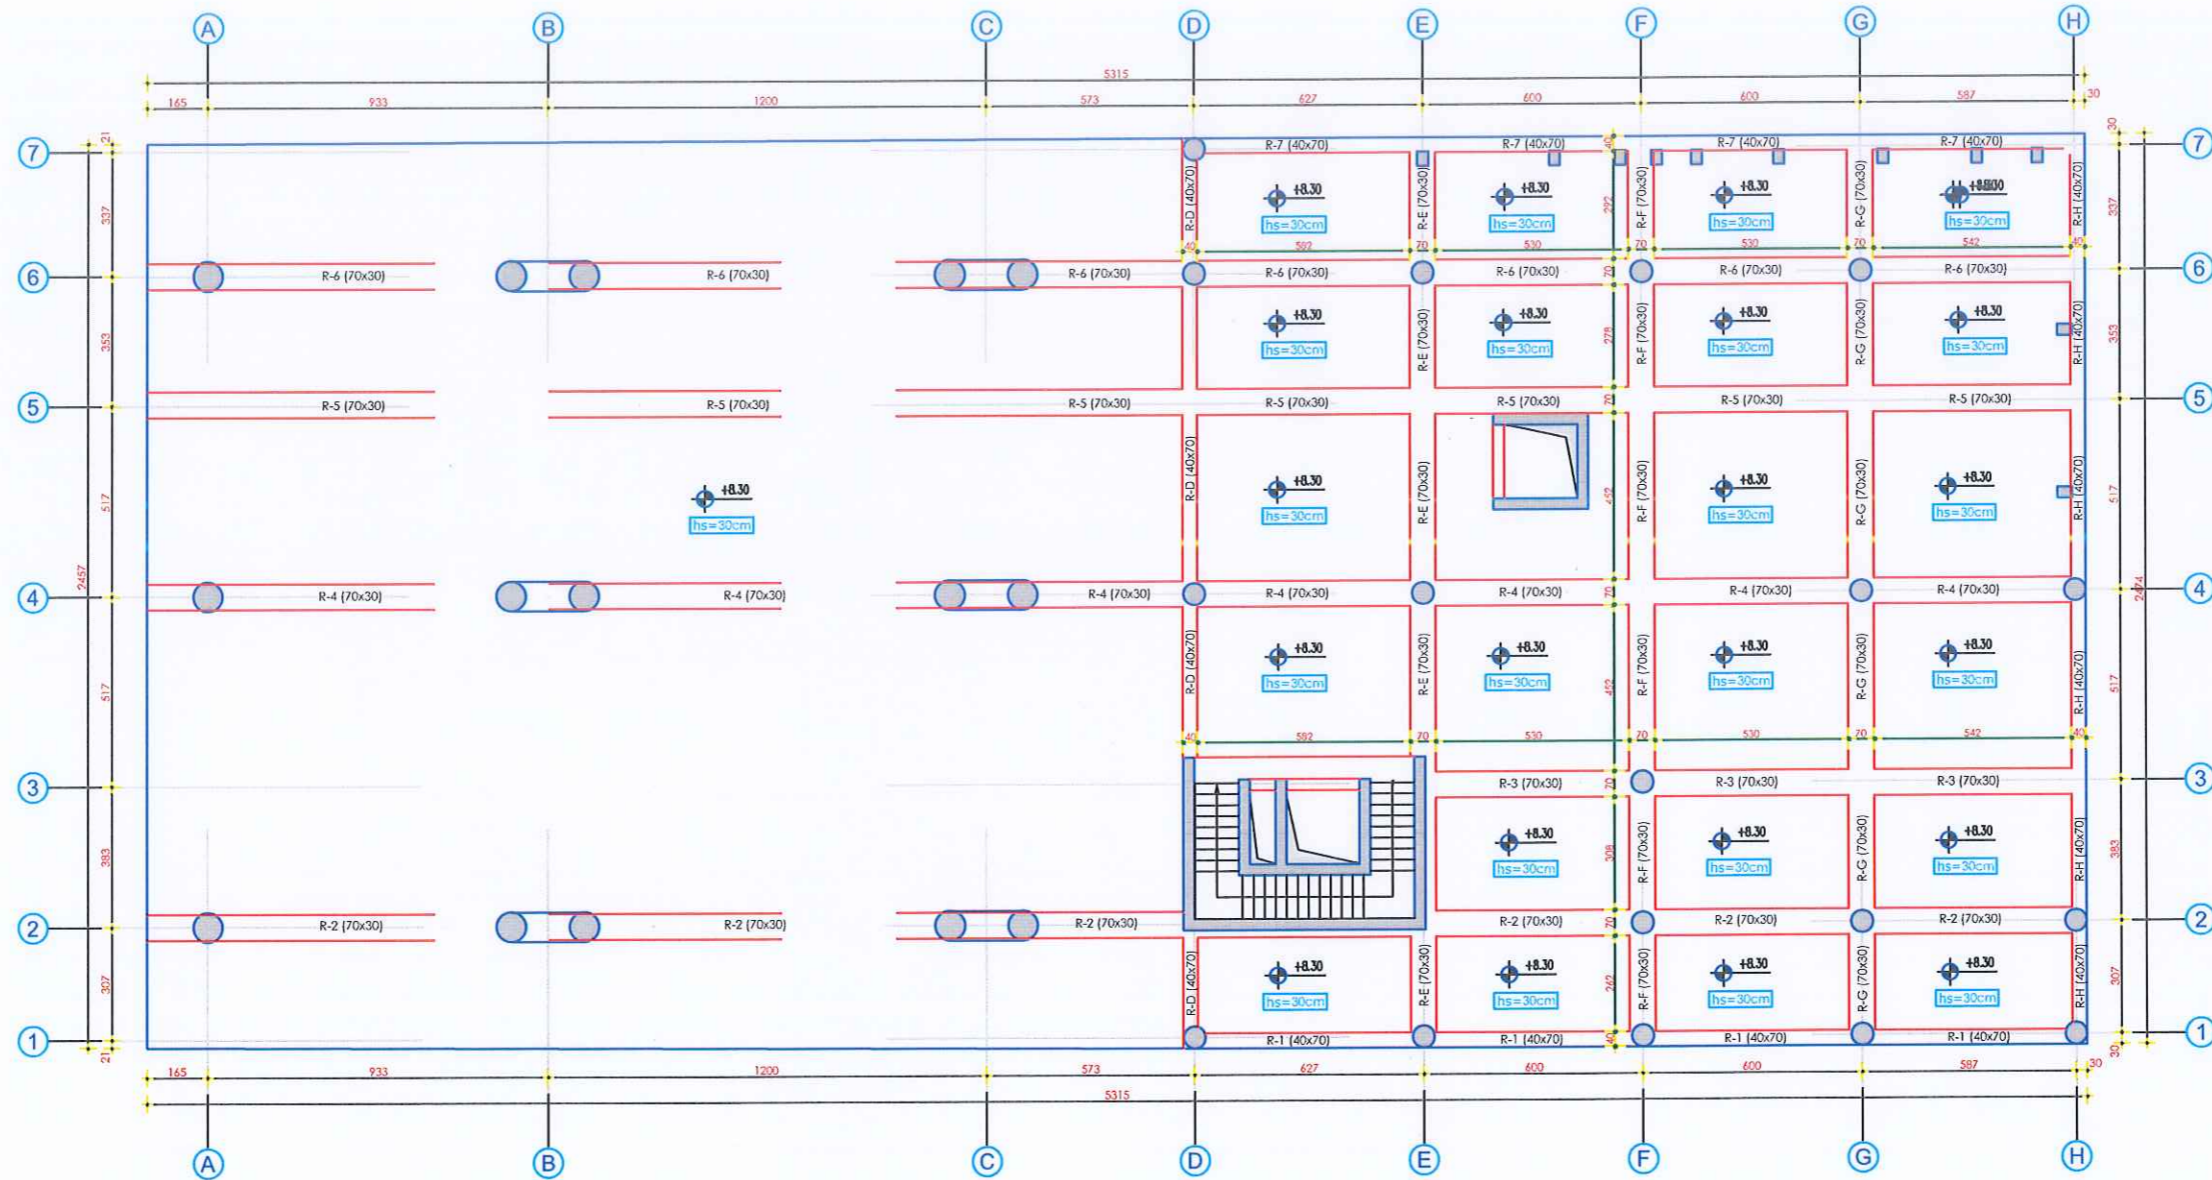


OBJEKTI	QENDER EKONOMIKE, MAGAZINA FRIGORIFERIKE DHE PËRNUMIMI FRUTA PËRIME, STACION MULTIMODAL	NR.FLETES	A-01
VENDNDODHJA	LUSHNJE	FORMATI	420X297
EMERT.I FLETES	PLANI I STRUKTURAVE KUOTA +8.30	SHKALLA	
DREJTOR	ING. ARIOLA BEQO		
PERGJEGJES	ARK. SAIMIR MEBELLI		
SPECIALIST	ARK. ALBAN MANOKU		
SPECIALIST	ING. ARTUR SIRANI		
SPECIALIST	ING. XHESIKJANA SARACI		
SPECIALIST	ING. KLAJDI MYZEQARI		
SPECIALIST	ING. ARBEN MUCA		

PLANI I PIKETIMIT TE ELEMENTEVE VERTIKALE NE KUOTEN +8.30 ÷ +13.00, TERMINALI SH - 1:200

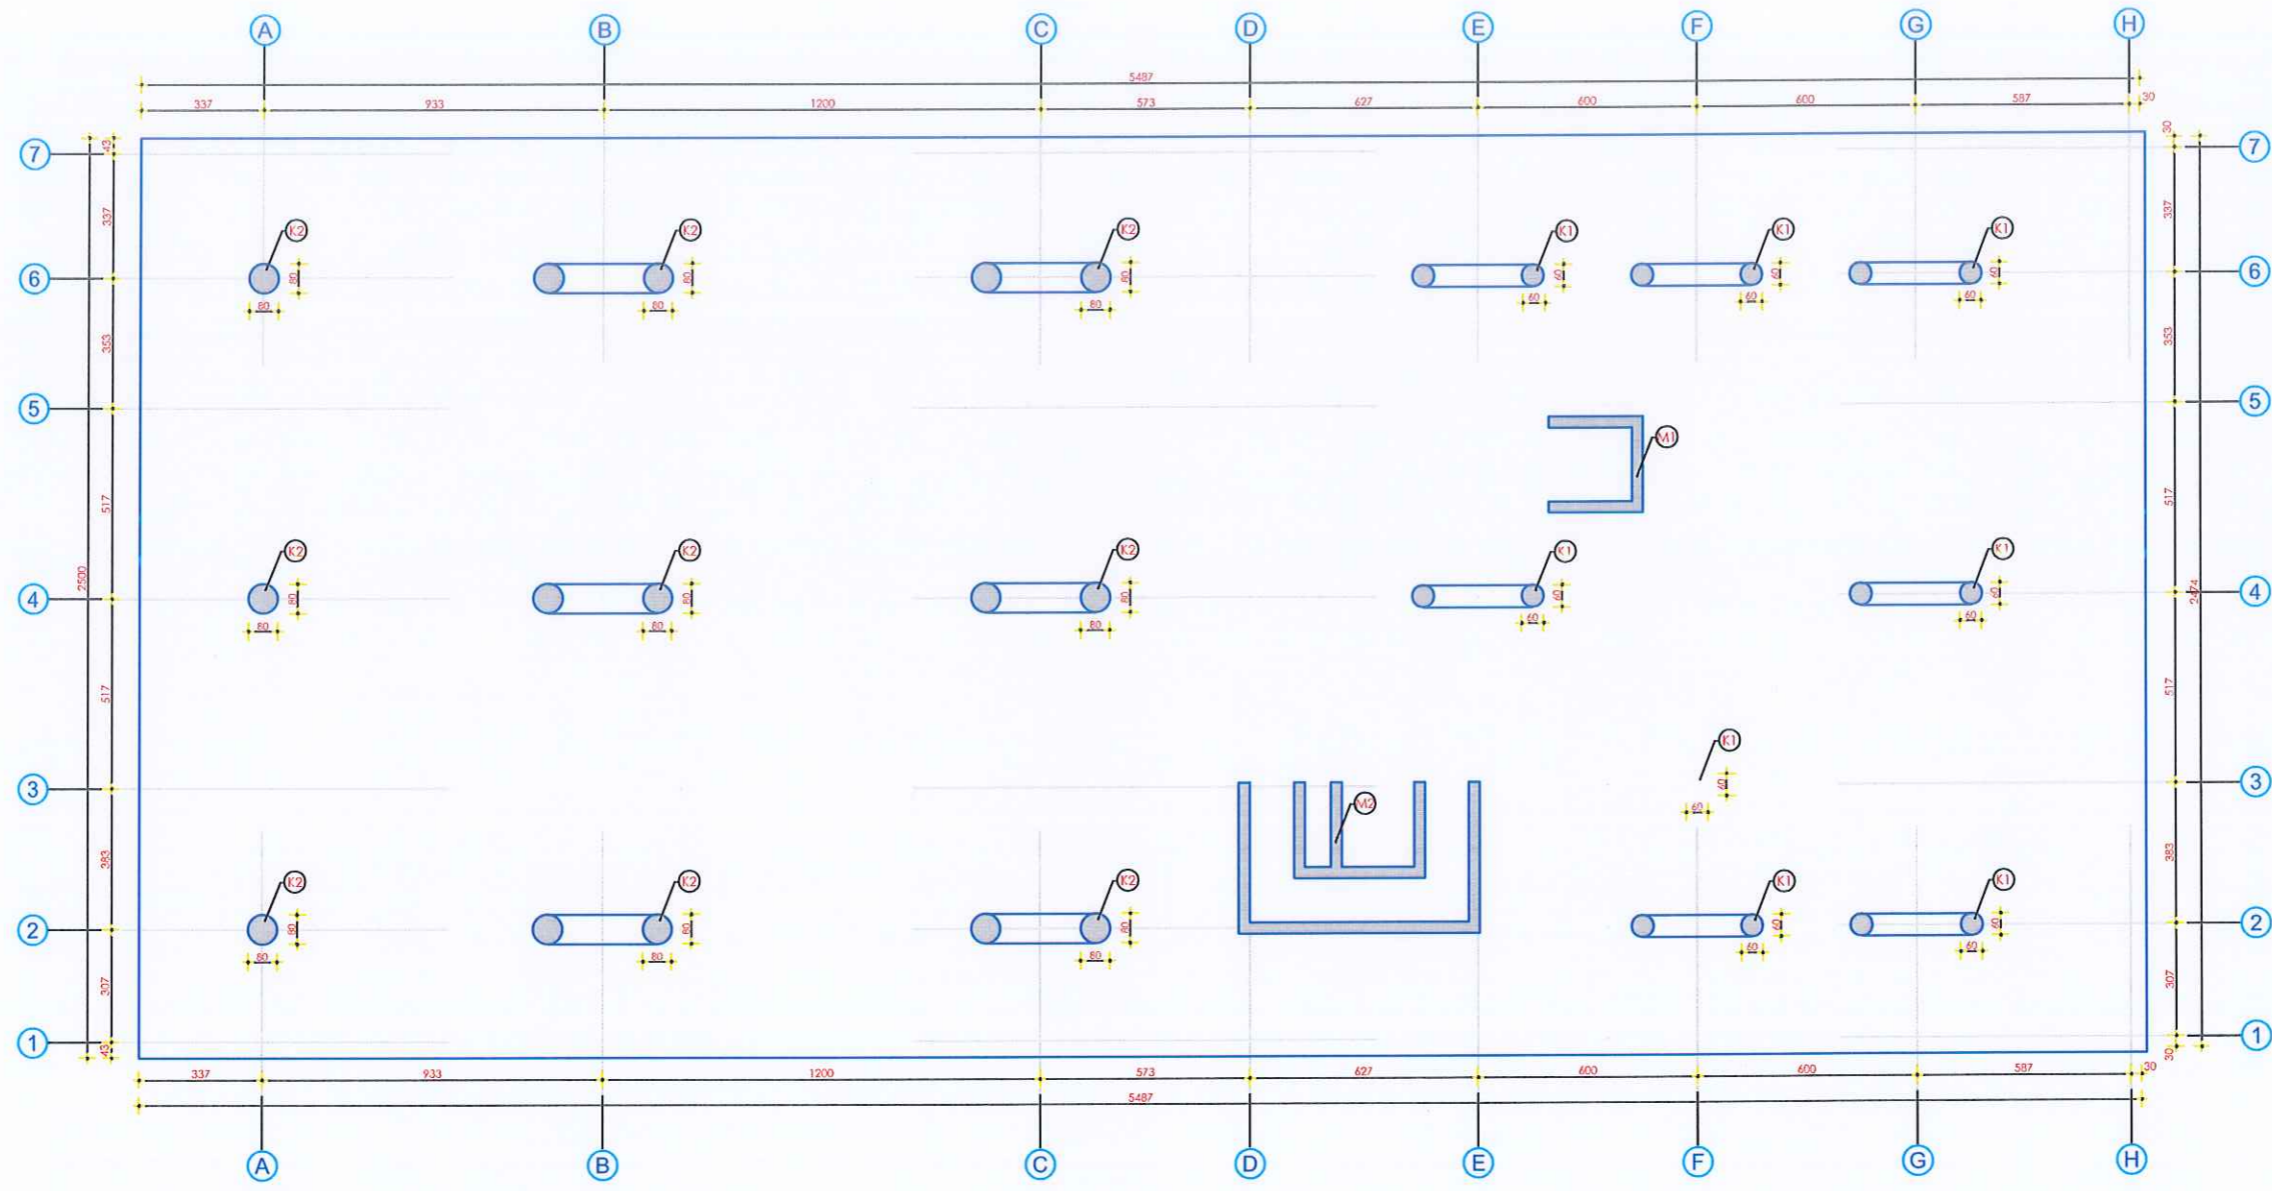


OBJEKTI	QENDER EKONOMIKE, MAGAZINA FRIGORIFERIKE DHE PERPUNIMI FRUTA PERIME, STACION MULTIMODAL	NR-FLETES	A-01
VENDNDODHJA	LUSHNJE	FORMATI	420X297
EMERT.I FLETES	PLANI I PIKETIMIT KUOTA +8.30 ÷ +13.00	SHKALLA	
DREJTOR	ING. ARIOLA BEQO		
PERGJEGJES	ARK. SAIMIR MEBELLI		
SPECIALIST	ARK. ALBAN MANOKU		
SPECIALIST	ING. ARTUR SIMANI		
SPECIALIST	ING. XHESIKJANA SARACI		
SPECIALIST	ING. KLAJDI MYZEQARI		
SPECIALIST	ING. ARBEN MUCA		

PLANI I MBULESES METALIKE NE KUOTEN +13.00, TERMINALI SH - 1:200

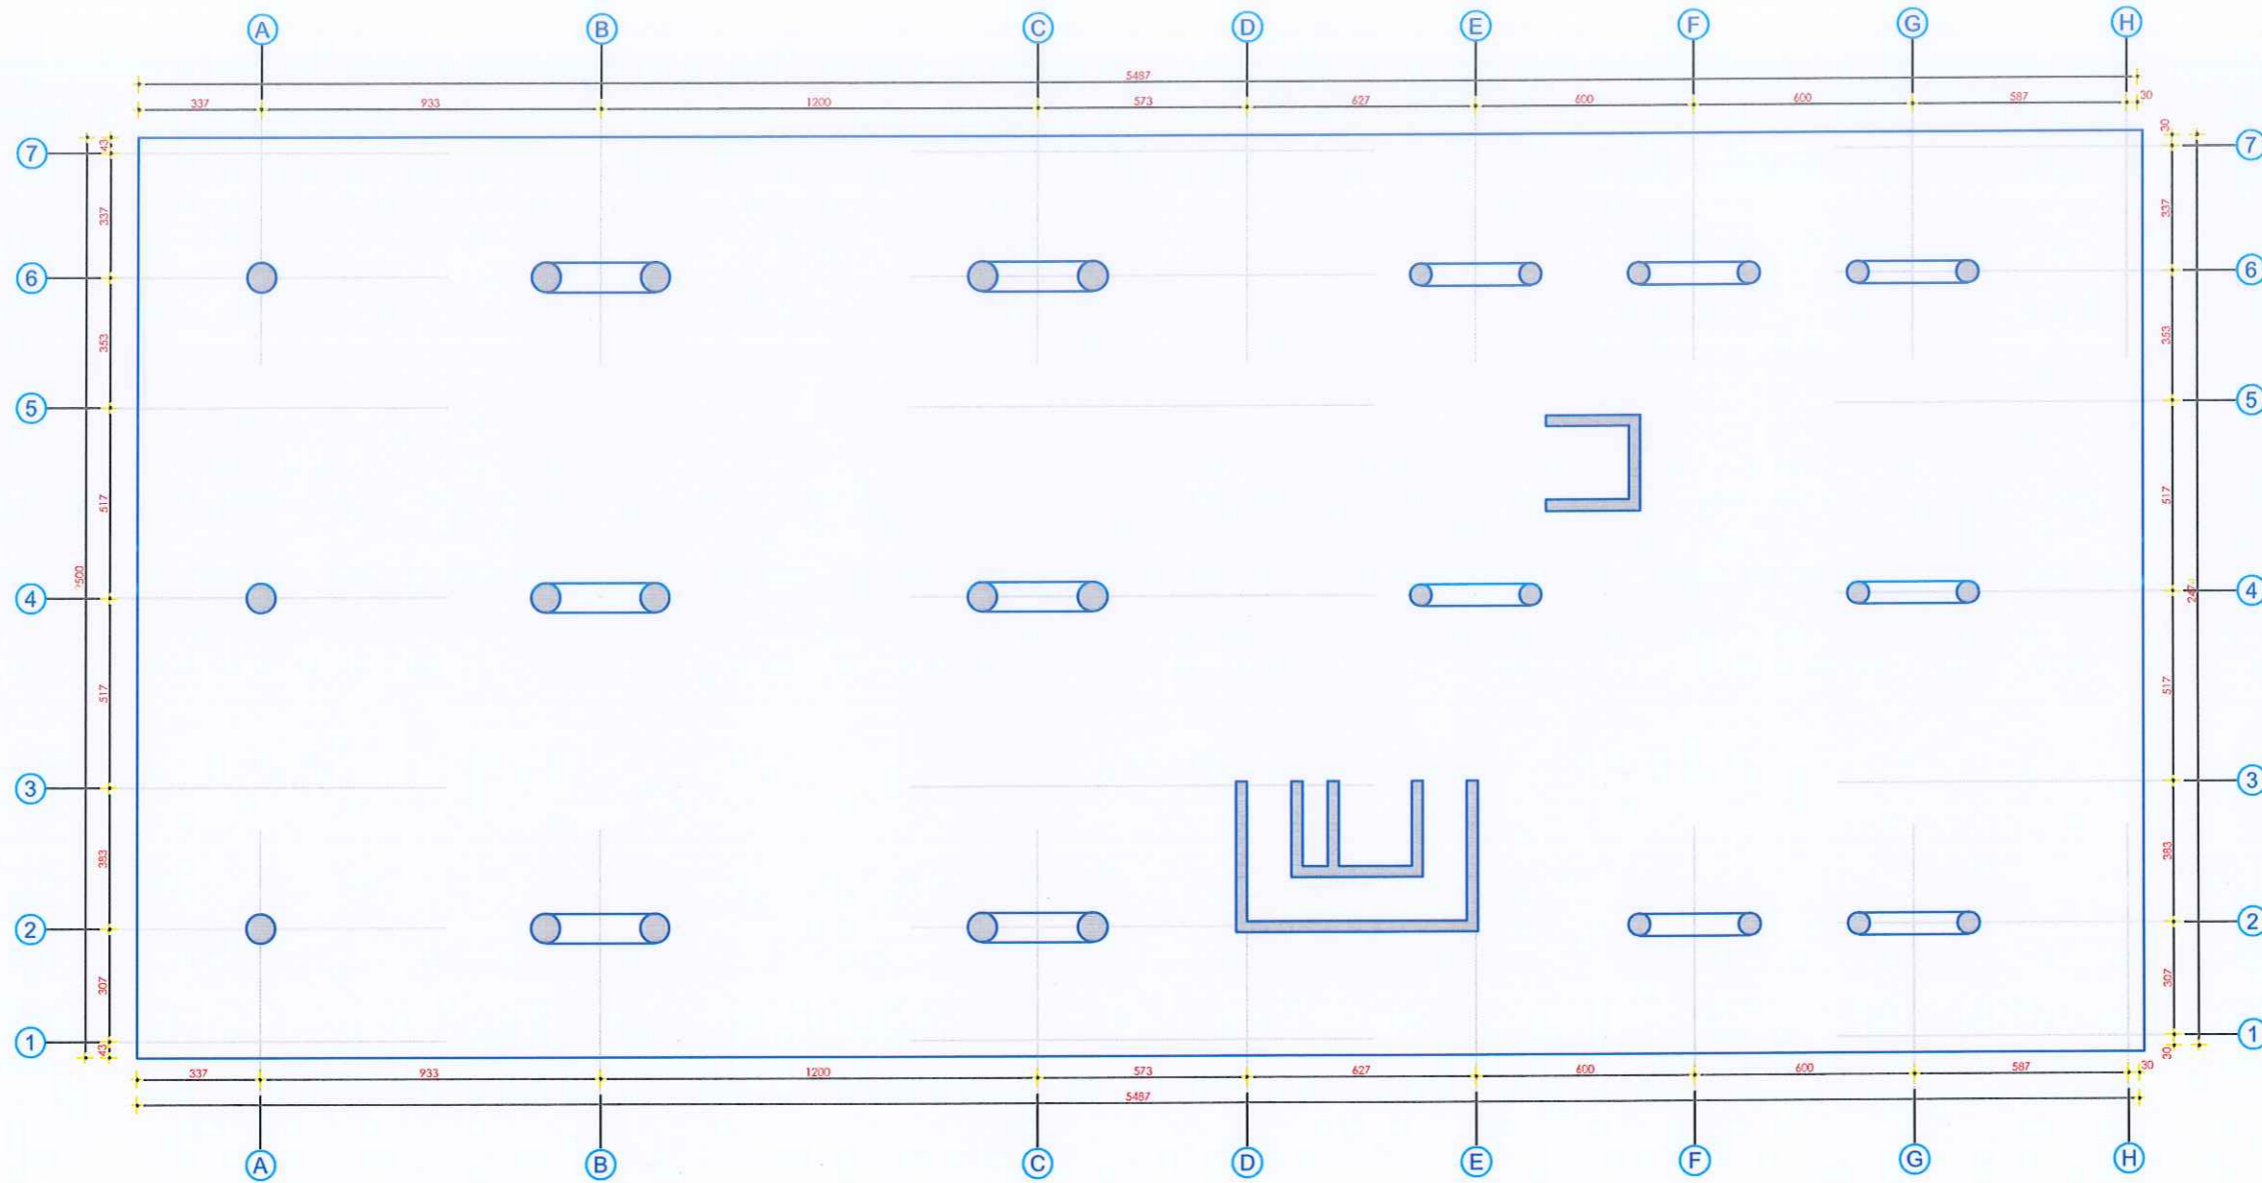


OBJEKTI	QENDER EKONOMIKE, MAGAZINA FRIGORIFERIKE DHE PERPUNIMI FRUTA PERIHE, STACION MULTIMODAL	NR.FLETES	A-01
VENDNDODHJA	LUSHNJE	FORMATI	420X297
EMERT.I FLETES	PLANI I MBULESES METALIKE KUOTA +13.00	SHKALLA	
DREJTOR	ING. ARIOLA BEÇO		
PERGJEGJES	ARK. SAIMIR MEBELLI		
SPECIALIST	ARK. ALBAN MAHOKU		
SPECIALIST	ING. ARTUR SINANI		
SPECIALIST	ING. XHESKJANA SARACI		
SPECIALIST	ING. KLAJDI MYZEQARI	REPUBLICA E SHQIPERISE BASHKIA LUSHNJE	
SPECIALIST	ING. ARBEN MUCA		

PLANI I PIKETIMIT TE ELEMENTEVE VERTIKALE NE KUOTEN ±0.00 ÷ +7.80, EKSPozITA SH - 1:250

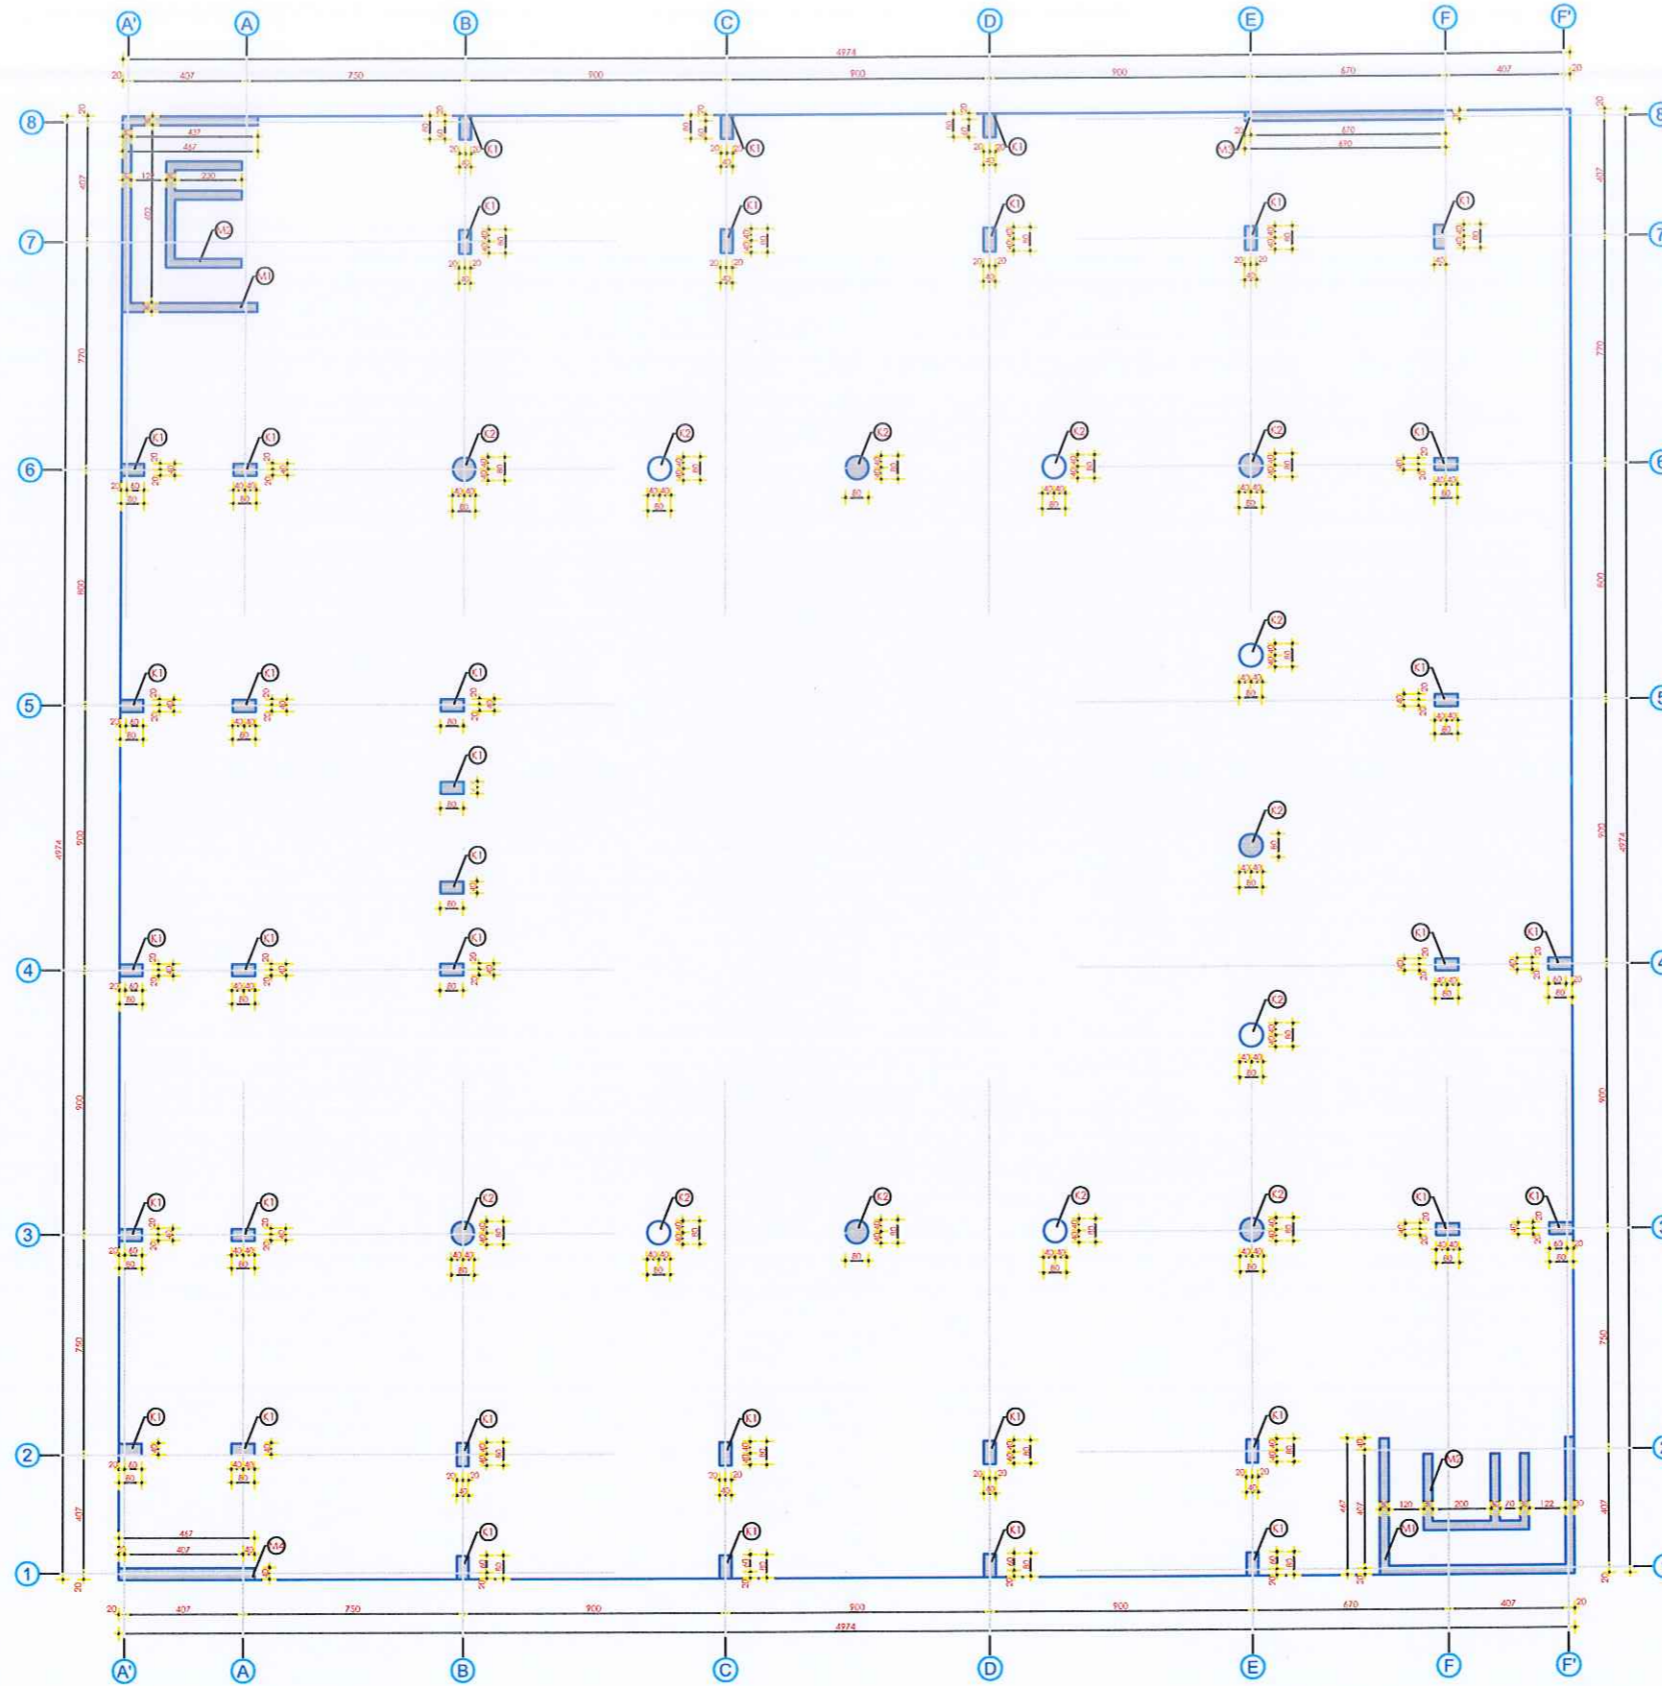

OBJEKTI	QENDER EKONOMIKE, MAGAZINA FRIGORIFERIKE DHE PERPUNIMI FRUTA PERIME, STACION MULTIMODAL	NR-FLETES	A-01
VENDNDODHJA	LUSHNJE	FORMATI	420X297
EMERT.I FLETES	PLANI I PIKETIMIT KUOTA ±0.00 ÷ +7.80	SHKALLA	
DREJTOR	ING. ARIOLA BEÇO	 REPUBLIKA E SHQIPERISE BASHKIA LUSHNJE	
PERGJEGJES	ARK. SAIMIR MEBELLI		
SPECIALIST	ARK. ALBAN MANOKU		
SPECIALIST	ING. ARTUR SINANI		
SPECIALIST	ING. XHESIKJANA SARACI		
SPECIALIST	ING. KLAJDI MYZEQARI		
SPECIALIST	ING. ARBEN MUCA		

PLANI I STRUKTURAVE NE KUOTEN +4.80 , EKSPozITA SH - 1:250

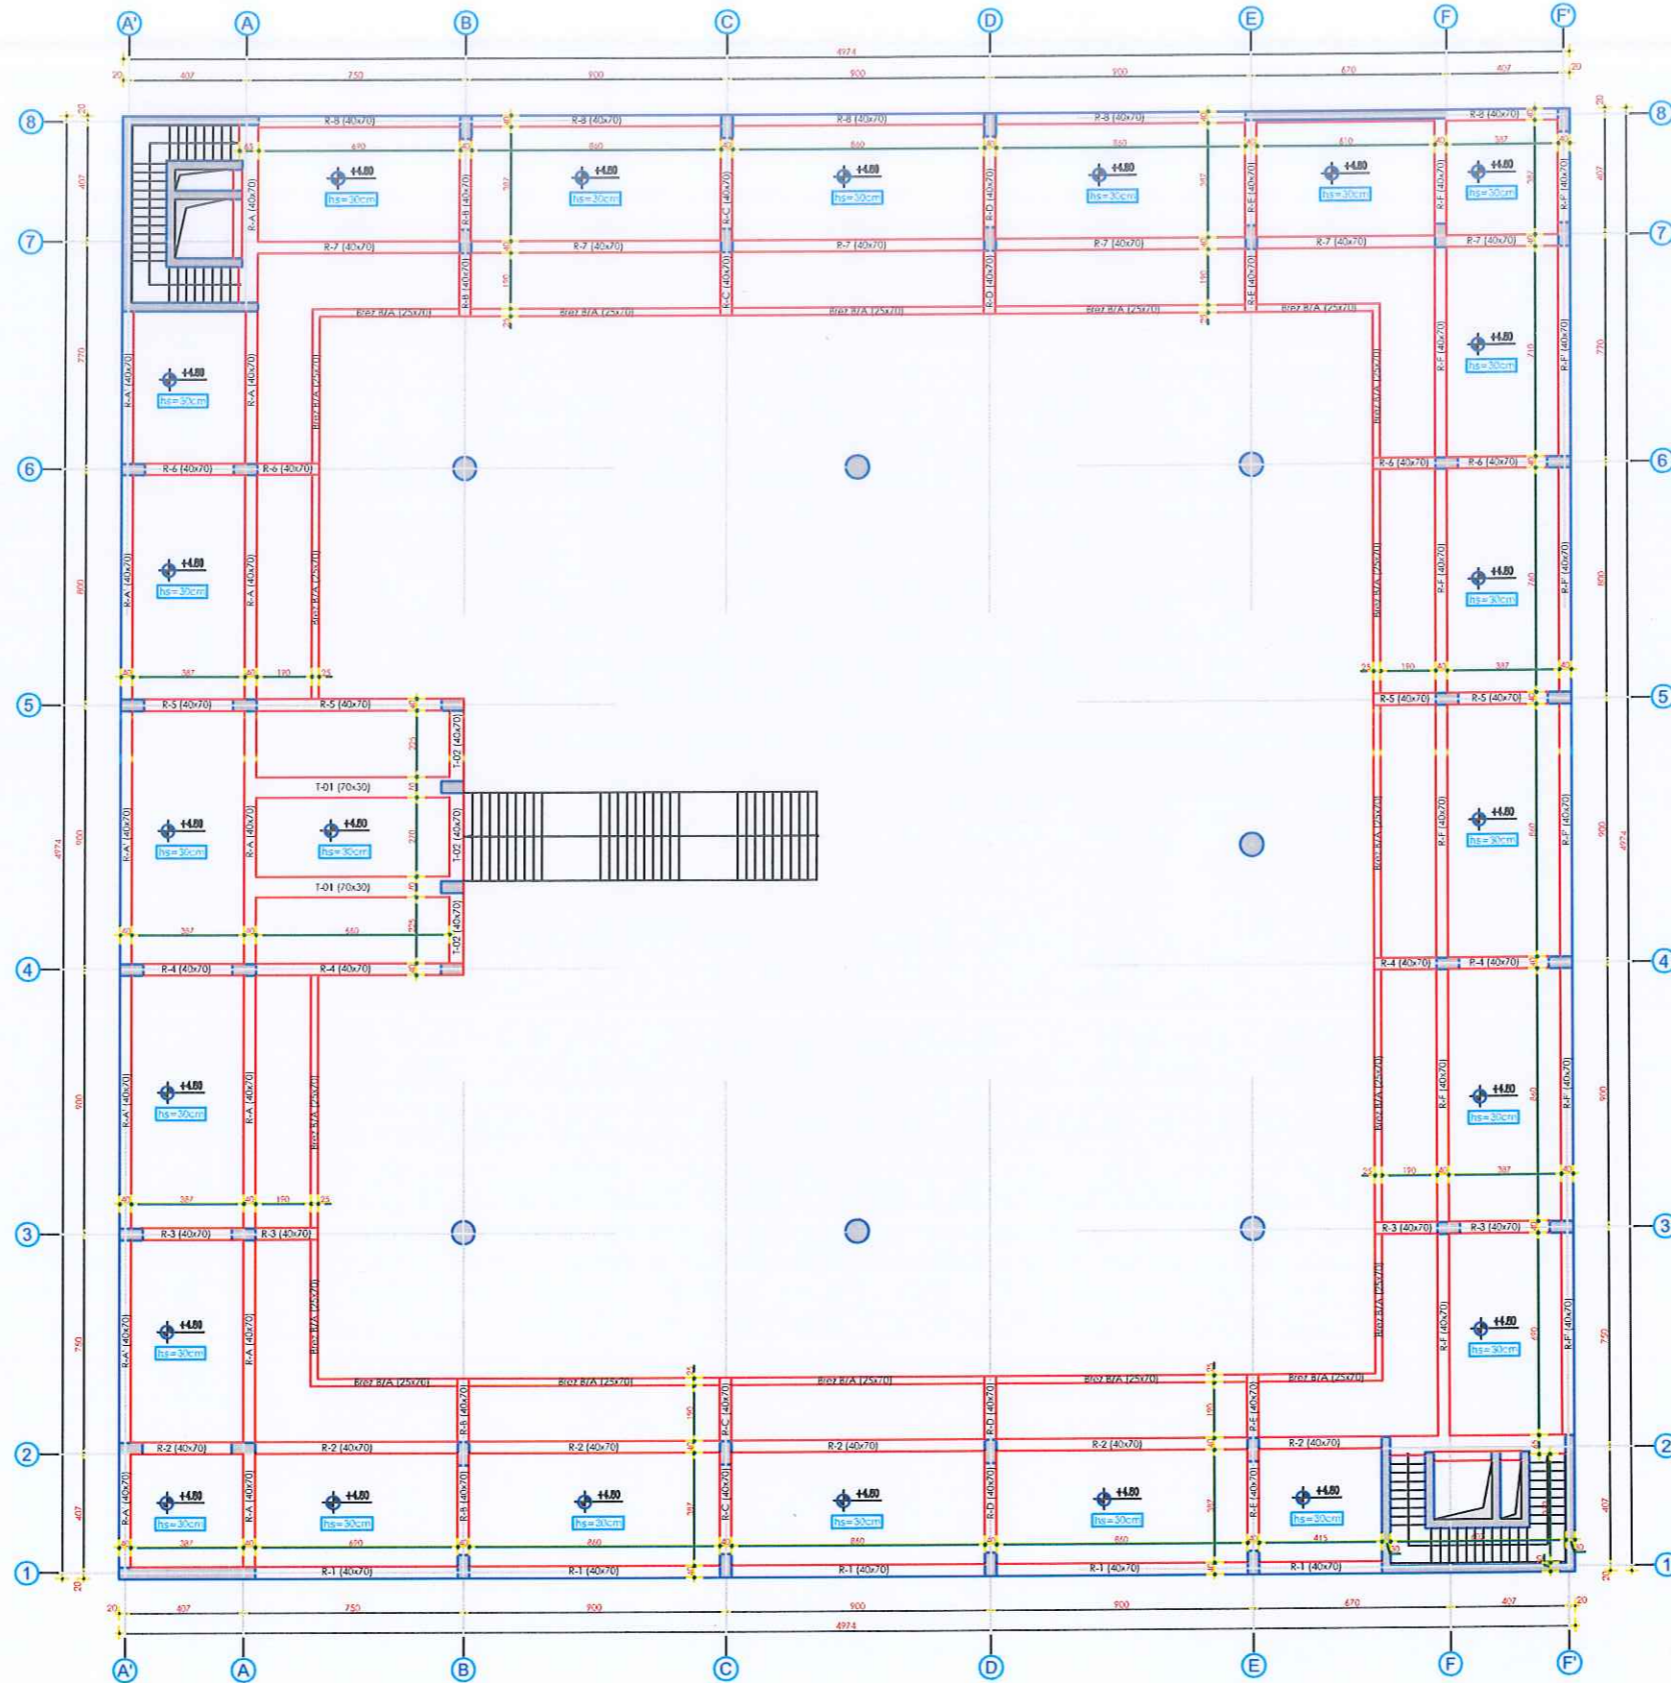


OBJEKTI	QENDER EKONOMIKE, MAGAZINA FRIGORIFERIKE DHE PERPUNIMI FRUTA PERIME, STACION MULTIMODAL	NR.FLETES	A-01
VENDNDODHJA	LUSHNJE	FORMATI	420X297
EMERT.I FLETES	PLANI I STRUKTURAVE KUOTA +4.80	SHKALLA	
DREJTOR	ING. ARIOLA BECO		
PERGJEGJES	ARK. SAIMIR MEBELLI		
SPECIALIST	ARK. ALBAN MANOKU		
SPECIALIST	ING. ARTUR SINANI		
SPECIALIST	ING. XHESKIJANA SARACI		
SPECIALIST	ING. KLAJDI MYZEQARI		
SPECIALIST	ING. ARBEN MUCA		

PLANI I STRUKTURAVE NE KUOTEN +7.80, EKSPOZITA SH - 1:250




EKSPOZITA
PLANI I STRUKTURAVE NË KUOTËN +7.80
Shkalla 1:100

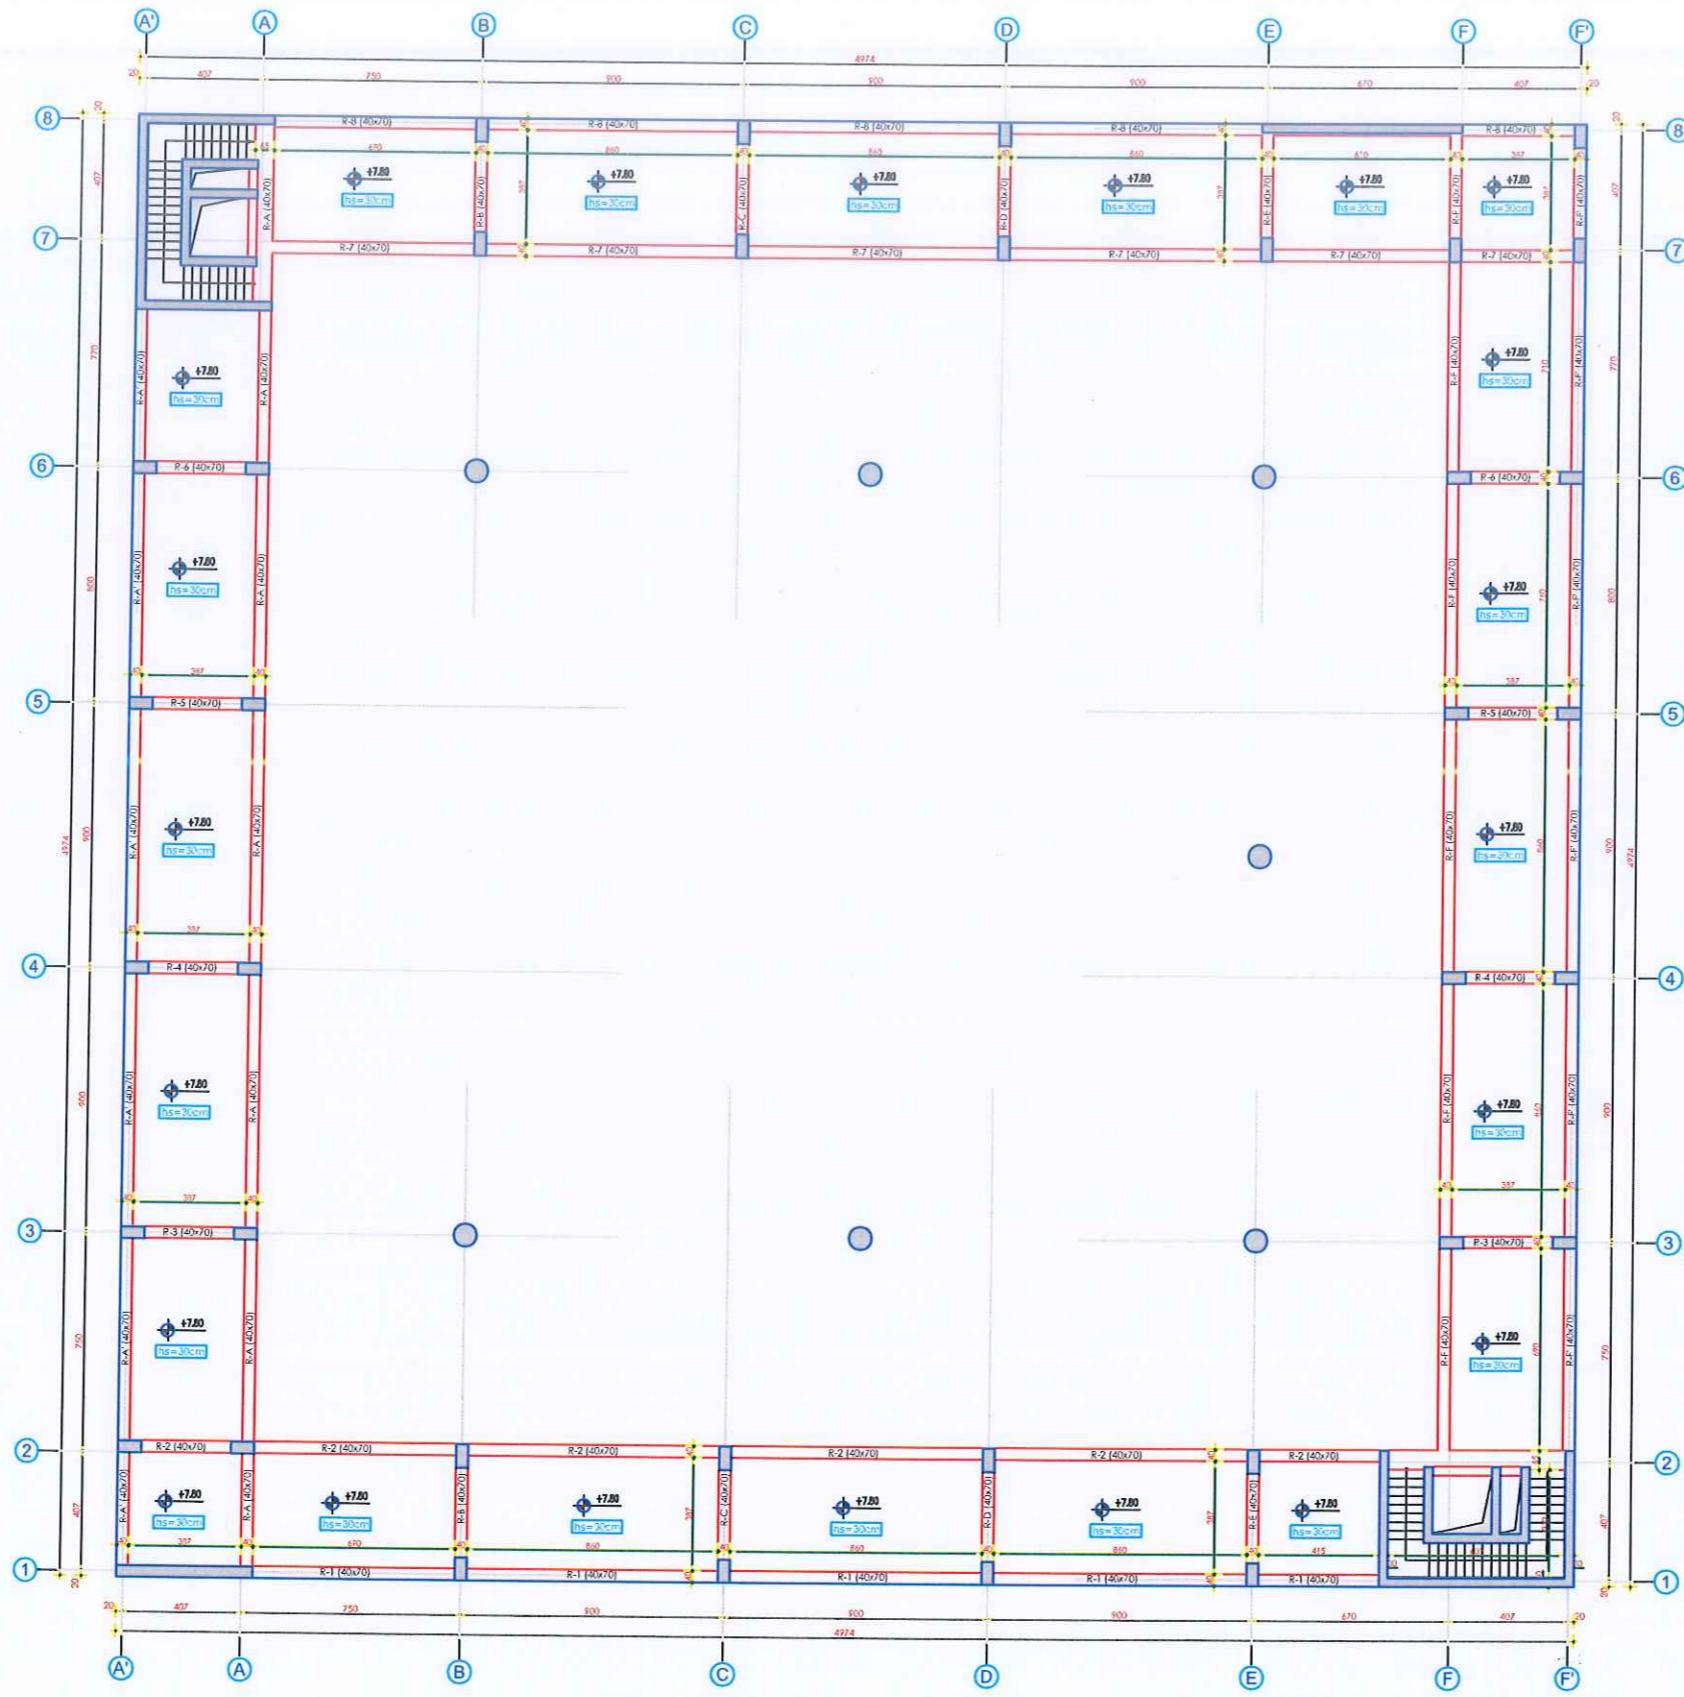

OBJEKTI	QENDER EKONOMIKE, MAGAZINA FRIGORIFERIKE DHE PERPUNIMI FRUTA PERIME, STACION MULTIPODAL	NR.FLETES	A-01
VENDNDODHJA	LUSHNJE	FORMATI	420X297
EMERT.I FLETES	PLANI I STRUKTURAVE KUOTA +7.80	SHKALLA	
DREJTOR	ING. ARIOLA BEQO		
PERGJEGJES	ARK. SAIMIR MEBELLI		
SPECIALIST	ARK. ALBAN MANDRU		
SPECIALIST	ING. ARTUR SINANI		
SPECIALIST	ING. XHESIKJANA SARACI		
SPECIALIST	ING. KLADI MYZEQARI		
SPECIALIST	ING. ARBEN MUCA		

PLANI I MBULESES METALIKE NE KUOTEN +13.80, EKSPOZITA SH - 1:250

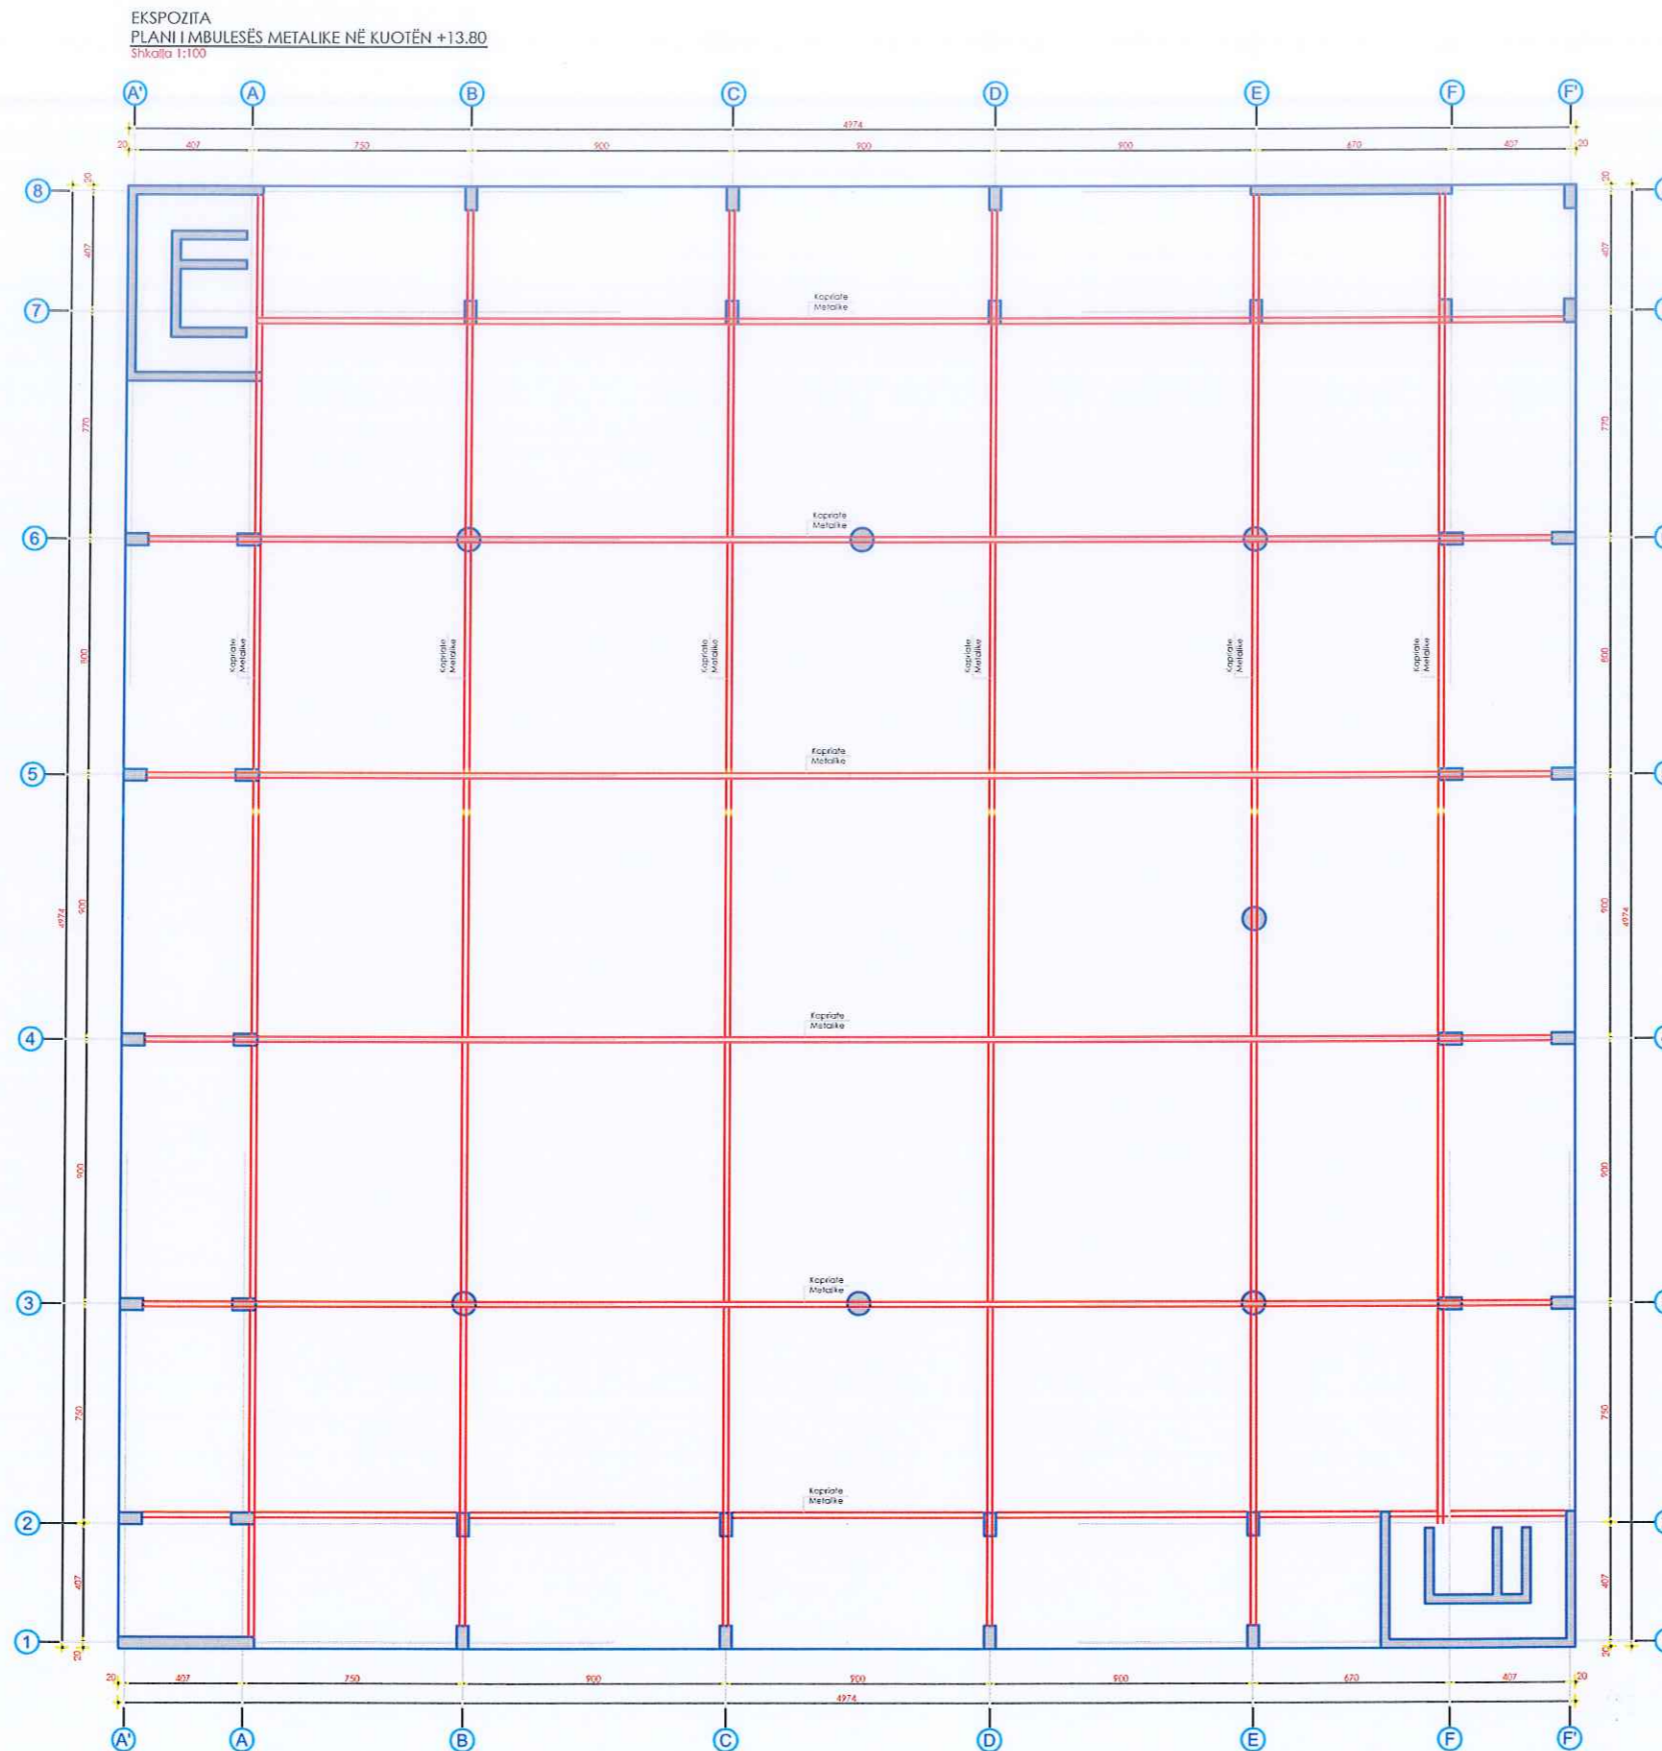

OBJEKTI	QENDER EKONOMIKE, MAGAZINA FRIGORIFERIKE DHE PERPUNIMI FRUTA PERIME, STACION MULTIMODAL	NR.FLETES	A-01
VENDNDODHJA	LUSHNJE	FORMATI	420X297
EMERT.I FLETES	PLANI I MBULESES METALIKE KUOTA +13.80	SHKALLA	
DREJTOR	ING. ARIOLA BEGO		
PERGJEGJES	ARK. SAIMIR MEBELLI		
SPECIALIST	ARK. ALBAN MANOKU		
SPECIALIST	ING. ARTUR SINANI		
SPECIALIST	ING. XHESIKJANA SARACI		
SPECIALIST	ING. KLAJDI MYZEQARI		
SPECIALIST	ING. ARBEN MUCA		