

# PROFILET TIP



**Objekti:**  
"SHTRIMI I RRUGEVE ME  
BETON, SHALS, CERRIK, SHTERMEN  
, LINAS, BASHKIA CERRIK"

**Porositësi:**  
BASHKIA CERRIK

**PROJEKTUES :**

BASHKIA CERRIK

**GRUPI I PROJEKTIMIT**


Ing.FATMIR URUCI

Ing.ERDISON BAXHIJA


Ing.KLEVIS BAKU

**EMERTIMI I FLETES:**  
PROFILET TIP AKSI 1-5

**SEKSIONI TERTHOR TIP 01**  
AKSI 1,2,3,4

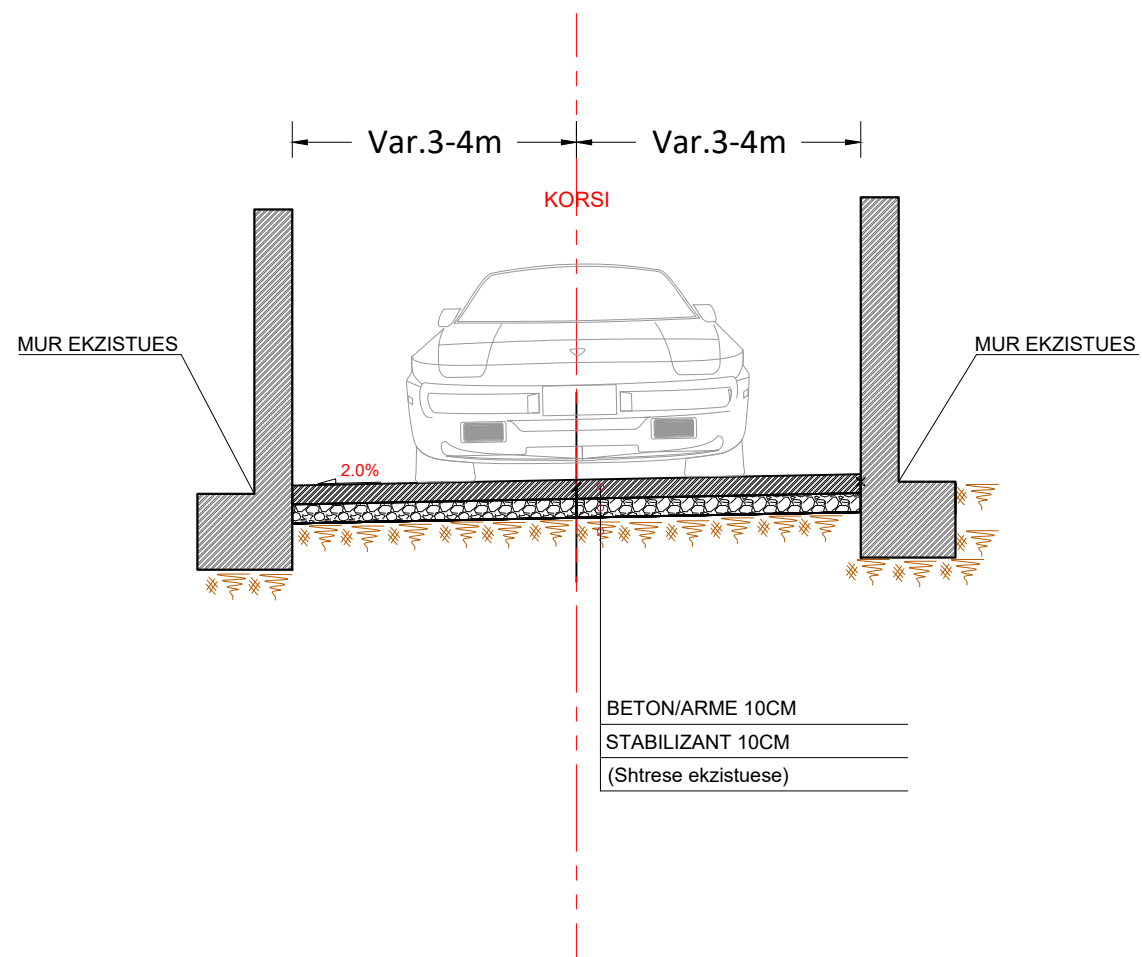

**SEKSIONI TERTHOR TIP 02**  
AKSI 5

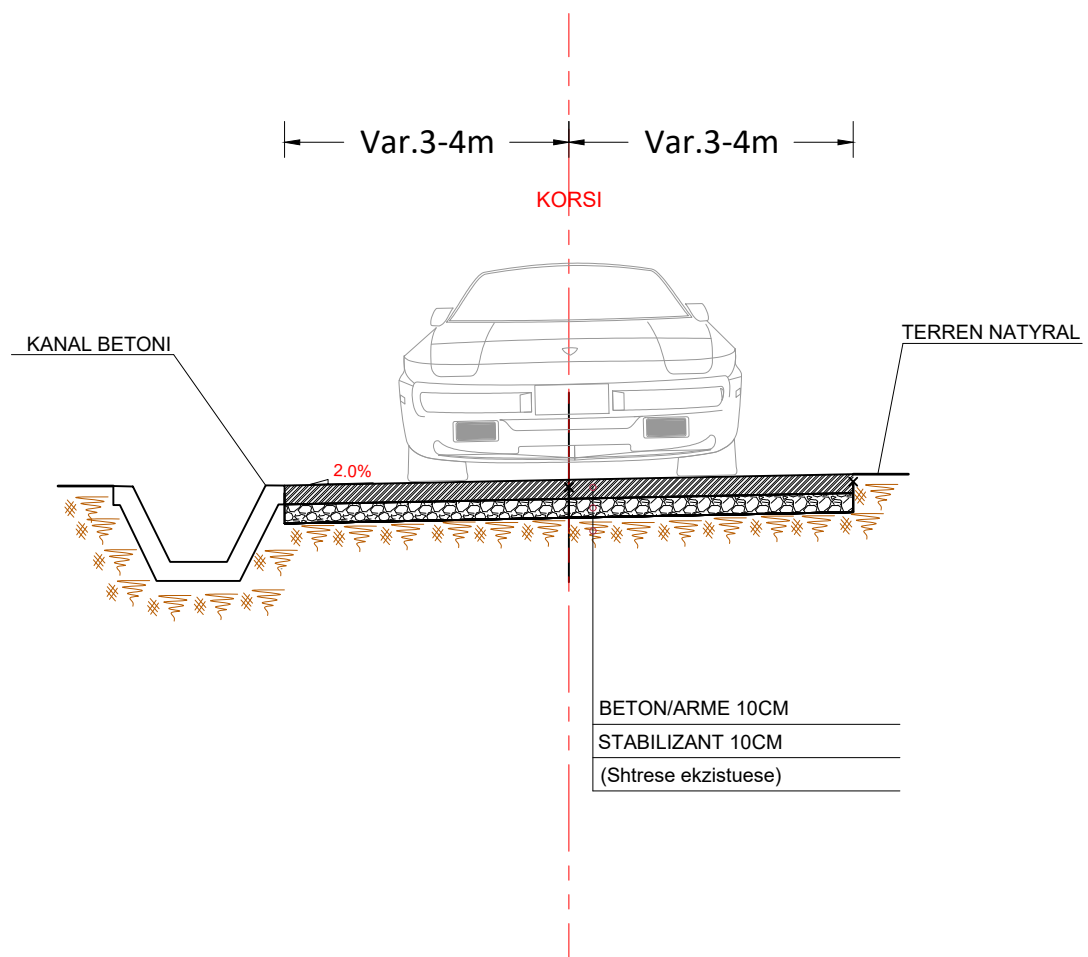

Shkalla 1:

**F-20**

# TABELA VOLUMEVE



TABELA VOLUMEVE							
PROGRESIVA	SIP. GERMIM	SIP. MBUSHJE	VOL. GERMIM	VOL. MBUSHJE	G. PROGRESIV	M. PROGRESIV	G-M
0+00.00	0.26	0.00	0.00	0.00	0.00	0.00	0.00
0+10.00	0.51	0.00	3.83	0.00	3.83	0.00	3.83
0+20.00	0.12	0.00	3.15	0.00	6.98	0.00	6.98
0+30.00	0.38	0.00	2.52	0.00	9.50	0.00	9.50
0+40.00	0.01	0.09	1.98	0.45	11.48	0.45	11.03
0+50.00	0.17	0.00	0.91	0.45	12.39	0.90	11.49
0+60.00	0.05	0.00	1.09	0.02	13.48	0.92	12.56
0+63.08	0.25	0.00	0.47	0.01	13.95	0.93	13.02

TABELA VOLUMEVE							
PROGRESIVA	SIP. GERMIM	SIP. MBUSHJE	VOL. GERMIM	VOL. MBUSHJE	G. PROGRESIV	M. PROGRESIV	G-M
0+00.19	0.36	0.00	0.00	0.00	0.00	0.00	0.00
0+10.00	0.31	0.00	3.28	0.00	3.28	0.00	3.28
0+20.00	0.42	0.00	3.66	0.00	6.94	0.00	6.94
0+30.00	0.23	0.00	3.24	0.00	10.18	0.00	10.18
0+40.00	0.15	0.00	1.91	0.00	12.08	0.00	12.08
0+42.98	0.27	0.00	0.64	0.00	12.72	0.00	12.72

TABELA VOLUMEVE							
PROGRESIVA	SIP. GERMIM	SIP. MBUSHJE	VOL. GERMIM	VOL. MBUSHJE	G. PROGRESIV	M. PROGRESIV	G-M
0+00.00	0.20	0.00	0.00	0.00	0.00	0.00	0.00
0+10.00	0.39	0.00	2.97	0.00	2.97	0.00	2.97
0+20.00	0.35	0.00	3.69	0.00	6.66	0.00	6.66
0+30.00	0.26	0.00	3.04	0.00	9.70	0.00	9.70
0+40.00	0.21	0.00	2.36	0.00	12.06	0.00	12.06
0+45.55	0.26	0.00	1.31	0.00	13.37	0.00	13.37

TABELA VOLUMEVE							
PROGRESIVA	SIP. GERMIM	SIP. MBUSHJE	VOL. GERMIM	VOL. MBUSHJE	G. PROGRESIV	M. PROGRESIV	G-M
0+00.58	0.36	0.00	0.00	0.00	0.00	0.00	0.00
0+10.00	0.61	0.00	4.58	0.00	4.58	0.00	4.58
0+20.00	0.60	0.00	6.05	0.00	10.62	0.00	10.62
0+30.00	0.37	0.00	4.84	0.00	15.47	0.00	15.46
0+40.00	0.09	0.08	2.22	0.40	17.68	0.40	17.28
0+50.00	0.19	0.00	1.41	0.44	19.09	0.84	18.25
0+60.00	0.33	0.00	2.64	0.00	21.73	0.84	20.89
0+61.06	0.31	0.00	0.34	0.00	22.07	0.84	21.23

TABELA VOLUMEVE							
PROGRESIVA	SIP. GERMIM	SIP. MBUSHJE	VOL. GERMIM	VOL. MBUSHJE	G. PROGRESIV	M. PROGRESIV	G-M
0+00.00	0.65	0.03	0.00	0.00	0.00	0.00	0.00
0+10.00	0.70	0.01	6.73	0.16	6.73	0.16	6.56
0+20.00	0.60	0.03	6.46	0.18	13.19	0.34	12.85
0+30.00	0.59	0.03	5.93	0.27	19.12	0.61	18.50
0+40.00	0.52	0.04	5.56	0.35	24.68	0.96	23.72
0+53.45	0.23	0.07	5.04	0.74	29.72	1.70	28.02
0+59.73	0.59	0.03	2.56	0.30	32.28	2.01	30.27

**Objekti:**  
"SHTRIMI I RRUGEVE ME  
BETON,SHALS,CERRIK,SHTERMEN  
,LINAS,BASHKIA CERRIK"

**Porositësi:**  
BASHKIA CERRIK

**PROJEKTUES :**

BASHKIA CERRIK

**GRUPI I PROJEKTIMIT**

Ing.FATMIR URUCI

Ing.ERDISON BAXHIJA

Ing.KLEVIS BAKU

**EMERTIMI I FLETES:**  
TABELA VOLUMEVE AKSI 1-5



Shkalla 1:

**F-21**

# HOROGRAFIA



**Objekti:**  
"SHTRIMI I RRUGEVE ME  
BETON,SHALS,CERRIK,SHTERMEN  
,LINAS,BASHKIA CERRIK"

**Porositësi:**  
BASHKIA CERRIK

**PROJEKTUES :**

BASHKIA CERRIK

**GRUPI I PROJEKTIMIT**

Ing.FATMIR URUCI

Ing.ERDISON BAXHIJA

Ing.KLEVIS BAKU

**EMERTIMI I FLETES:**  
HOROGRAFIA AKSI 9



Shkalla 1:750

**F-48**



# TOPOGRAFIA



**Objekti:**  
"SHTRIMI I RRUGEVE ME  
BETON, SHALS, CERRIK, SHTERMEN  
, LINAS, BASHKIA CERRIK"

**Porositësi:**  
BASHKIA CERRIK

**PROJEKTUES :**

BASHKIA CERRIK

**GRUPI I PROJEKTIMIT**

Ing.FATMIR URUCI

Ing.ERDISON BAXHIJA

Ing.KLEVIS BAKU

**EMERTIMI I FLETES:**  
TOPOGRAFIA AKSI 9



Shkalla 1:750

**F-49**



# PLANIMETRIA



Objekti:  
"SHTRIMI I RRUGEVE ME  
BETON,SHALS,CERRIK,SHTERMEN  
,LINAS,BASHKIA CERRIK"

Porositësi:  
BASHKIA CERRIK

PROJEKTUES :

BASHKIA CERRIK

GRUPI I PROJEKTIMIT

Ing.FATMIR URUCI

Ing.ERDISON BAXHIJA

Ing.KLEVIS BAKU

EMERTIMI I FLETES:  
PLANIMETRIA AKSI 9



Fillim  
X=415420.864  
Y=4528479.544

Mbarim  
X=415538.295  
Y=4528456.515



Shkalla 1:500

F-50

# PROFILI GJATESOR



**Objekti:**  
"SHTRIMI I RRUGEVE ME  
BETON,SHALS,CERRIK,SHTERMEN  
,LINAS,BASHKIA CERRIK"

**Porositësi:**  
BASHKIA CERRIK

**PROJEKTUES :**

BASHKIA CERRIK


**GRUPI I PROJEKTIMIT**

Ing.FATMIR URUCI

Ing.ERDISON BAXHIJA

Ing.KLEVIS BAKU

**EMERTIMI I FLETES:**  
PROFILI GJATESOR AKSI 9

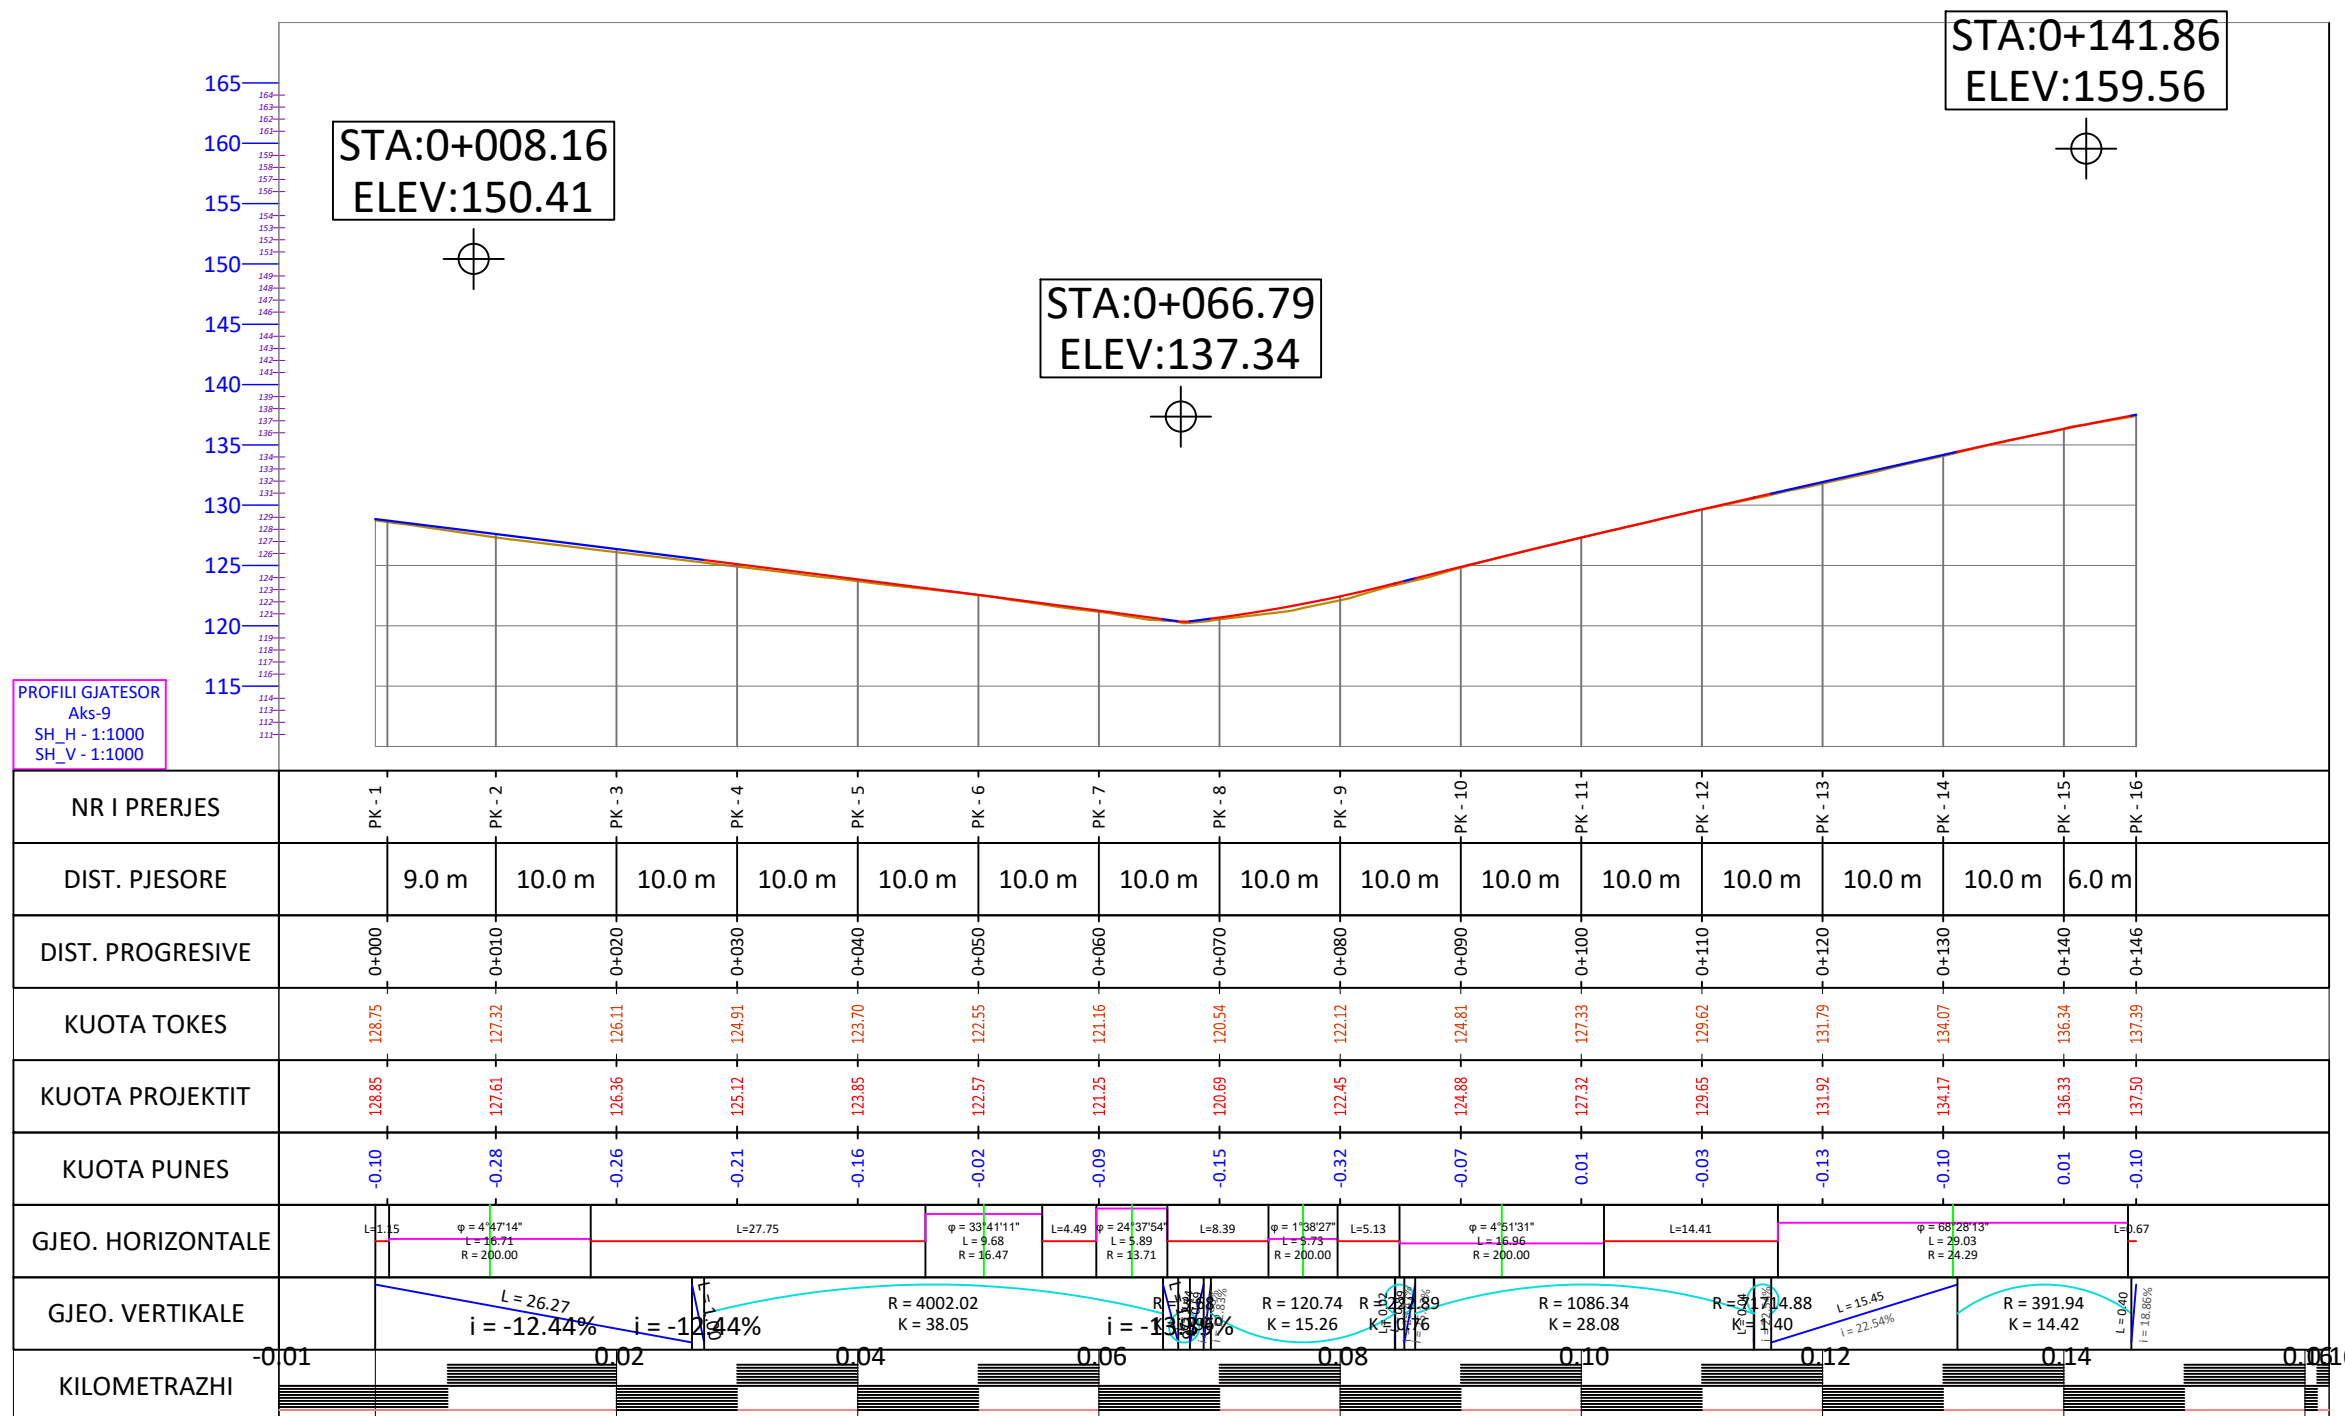

PROFILI GJATESOR  
Aks-9  
SH\_H - 1:1000  
SH\_V - 1:1000



Shkalla 1:500

**F-51**

# PROFLET TERTHORE



**Objekti:**  
"SHTRIMI I RRUGEVE ME  
BETON,SHALS,CERRIK,SHTERMEN  
,LINAS,BASHKIA CERRIK"

**Porositësi:**  
BASHKIA CERRIK

**PROJEKTUES :**

BASHKIA CERRIK





**GRUPI I PROJEKTIMIT**

Ing.FATMIR URUCI

Ing.ERDISON BAXHIJA

Ing.KLEVIS BAKU

**EMERTIMI I FLETES:**  
PROFLET TERTHORE AKSI 9

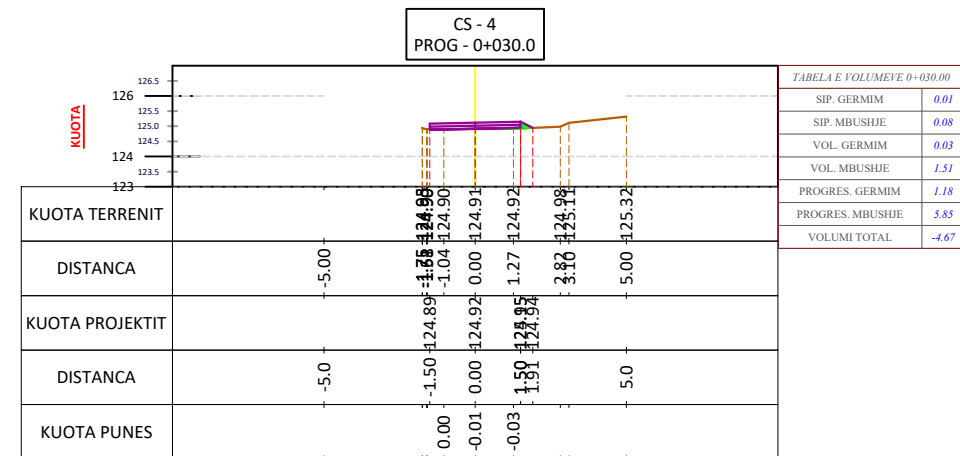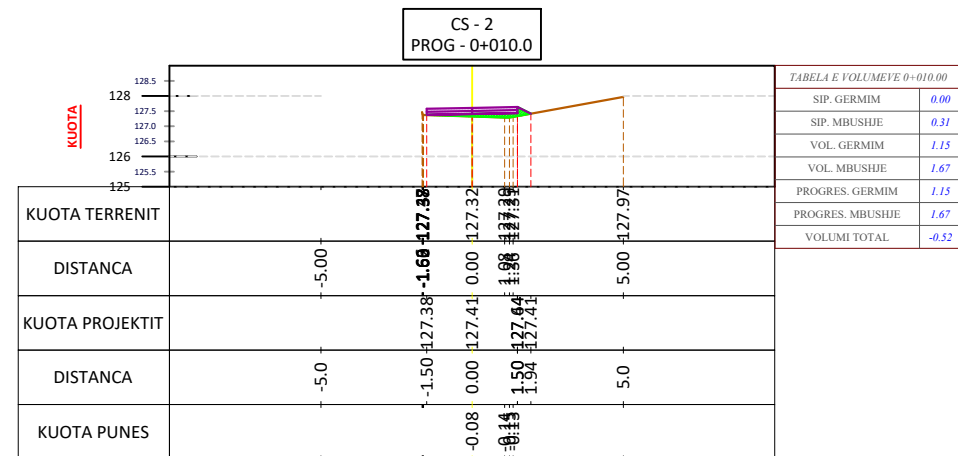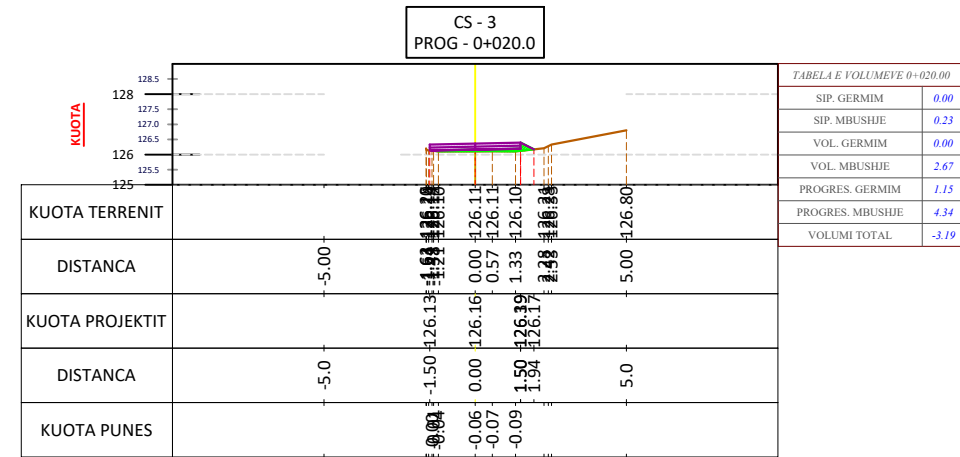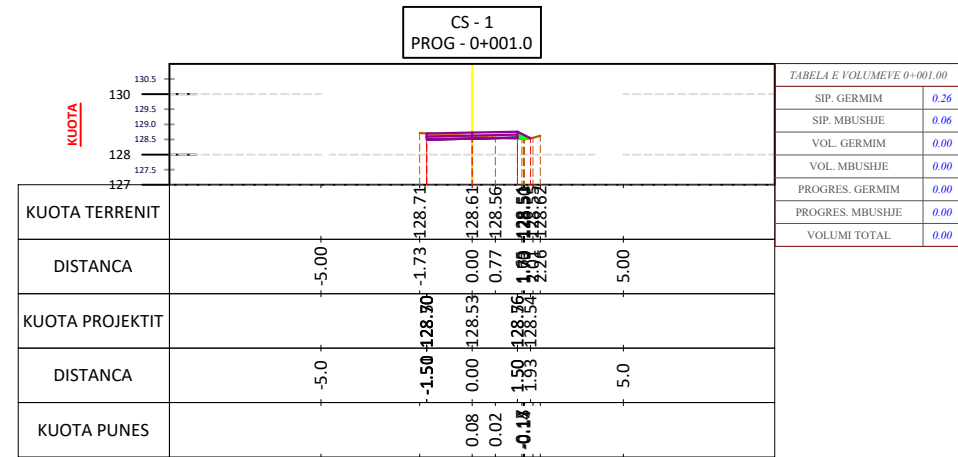

Shkalla 1:250

**F-52**

# PROFLET TERTHORE



**Objekti:**  
"SHTRIMI I RRUGEVE ME  
BETON,SHALS,CERRIK,SHTERMEN  
,LINAS,BASHKIA CERRIK"

**Porositësi:**  
BASHKIA CERRIK

**PROJEKTUES :**

BASHKIA CERRIK





**GRUPI I PROJEKTIMIT**

Ing.FATMIR URUCI

Ing.ERDISON BAXHIJA

Ing.KLEVIS BAKU

**EMERTIMI I FLETES:**  
PROFLET TERTHORE AKSI 9

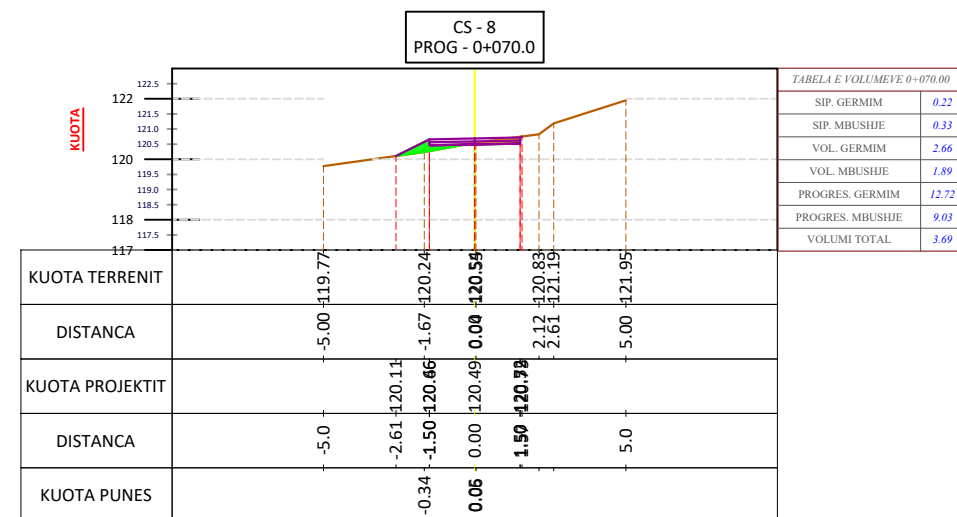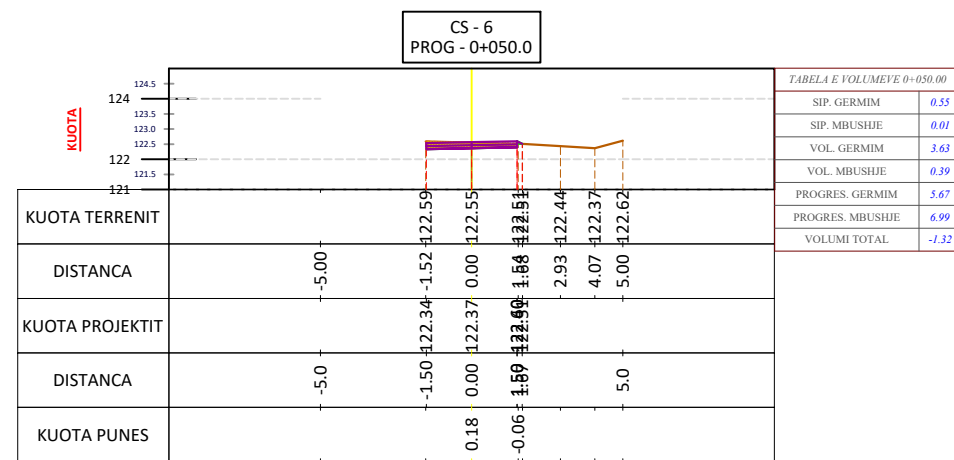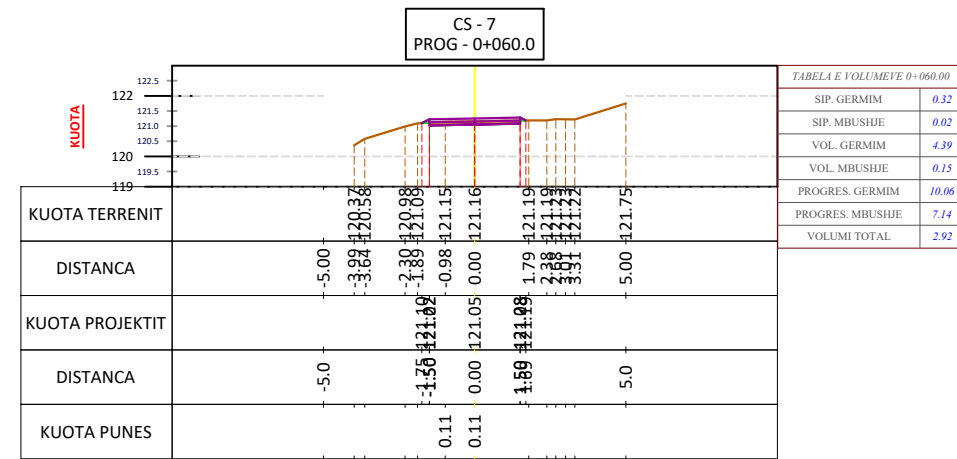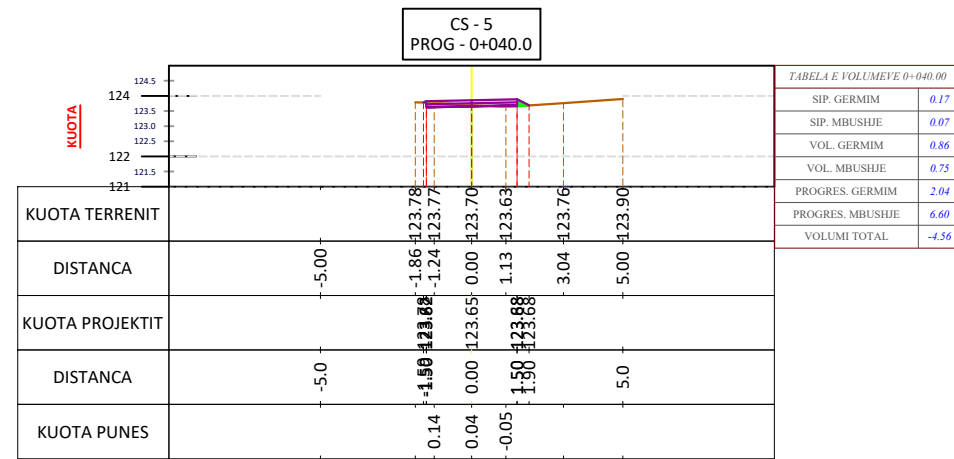

Shkalla 1:250

**F-53**



# PROFILET TERTHORE



**Objekti:**  
"SHTRIMI I RRUGEVE ME  
BETON,SHALS,CERRIK,SHTERMEN  
,LINAS,BASHKIA CERRIK"

**Porositësi:**  
BASHKIA CERRIK

**PROJEKTUES :**

BASHKIA CERRIK





**GRUPI I PROJEKTIMIT**

Ing.FATMIR URUCI

Ing.ERDISON BAXHIJA

Ing.KLEVIS BAKU

**EMERTIMI I FLETES:**  
PROFILET TERTHORE AKSI 9

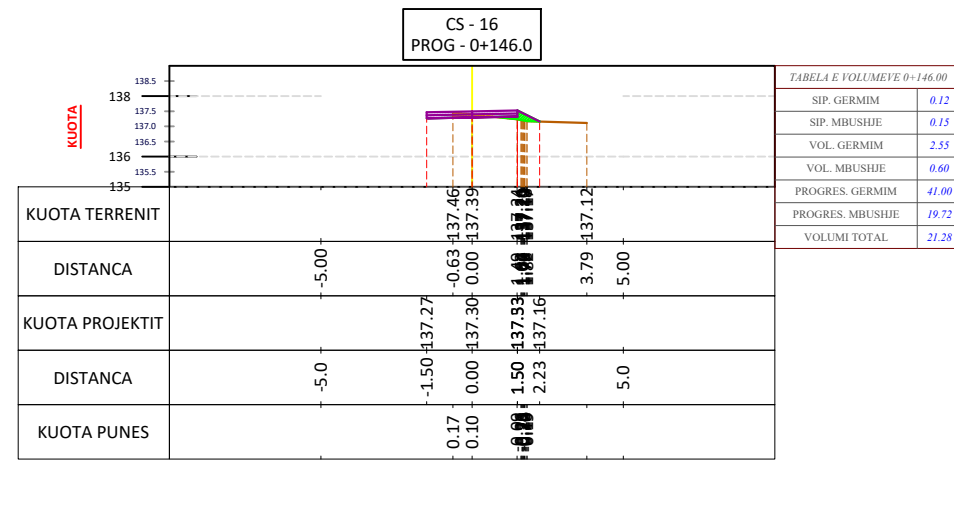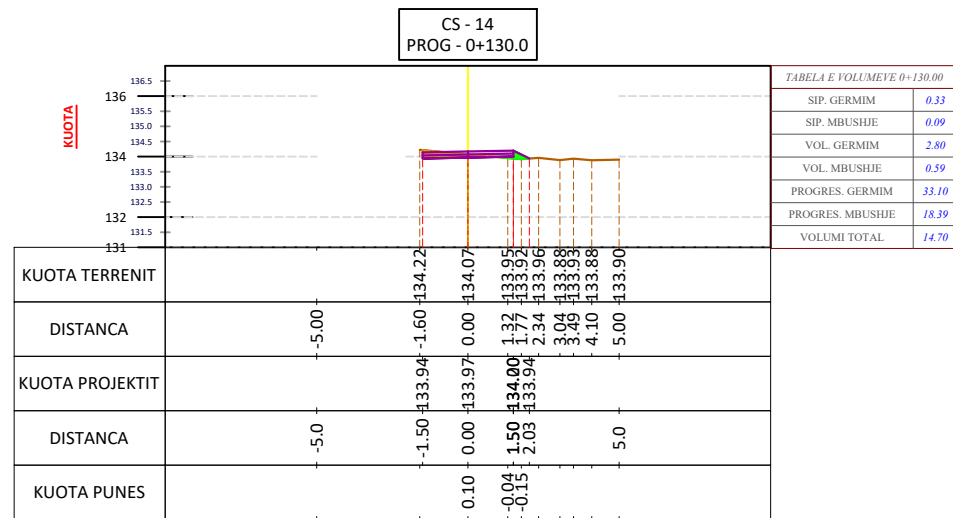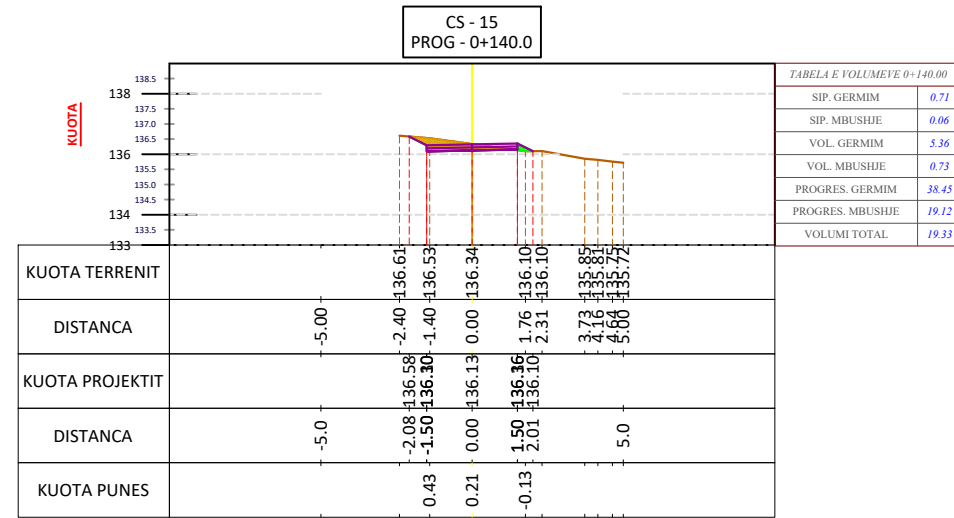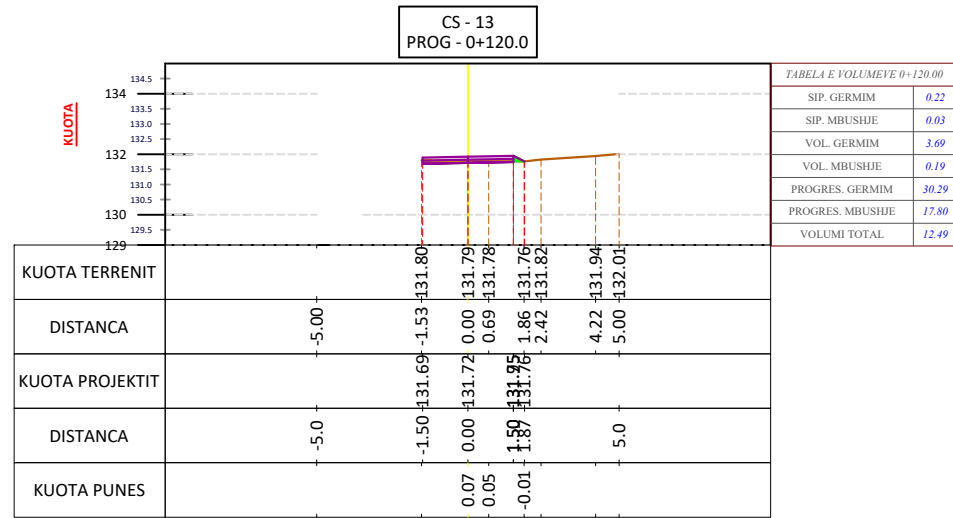


Shkalla 1:250

**F-55**



# SEKSIONI TERTHOR TIP 04

## AKSI 9

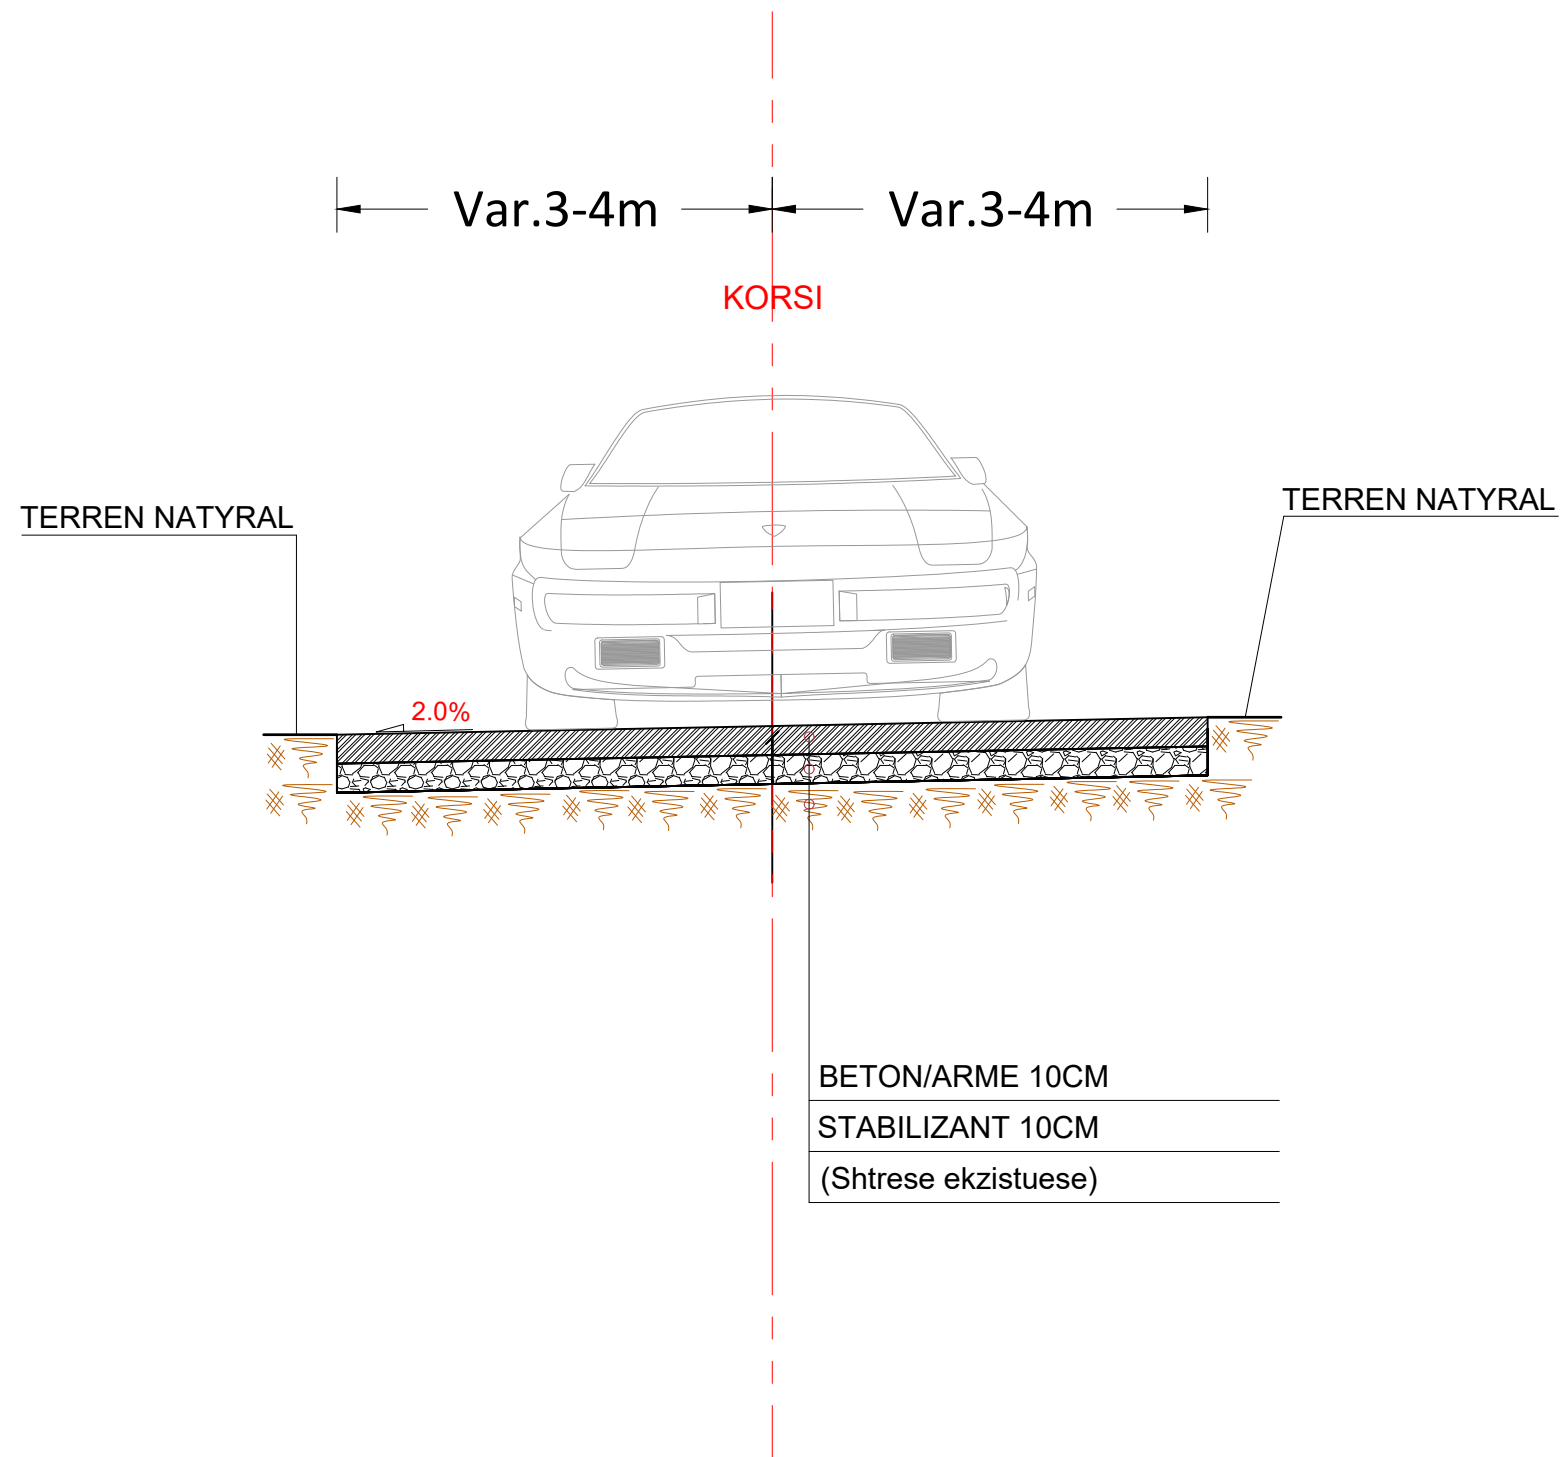

**Objekti:**  
"SHTRIMI I RRUGEVE ME  
BETON,SHALS,CERRIK,SHTERMEN  
,LINAS,BASHKIA CERRIK"

**Porositësi:**  
BASHKIA CERRIK

**PROJEKTUES :**

BASHKIA CERRIK

**GRUPI I PROJEKTIMIT**

Ing.FATMIR URUCI

Ing.ERDISON BAXHIJA

Ing.KLEVIS BAKU

**EMERTIMI I FLETES:**  
PROFILET TIP AKSI 9



Shkalla 1:

**F-56**

# TABELA VOLUMEVE



**Objekti:**  
"SHTRIMI I RRUGEVE ME  
BETON,SHALS,CERRIK,SHTERMEN  
,LINAS,BASHKIA CERRIK"

**Porositësi:**  
BASHKIA CERRIK

**PROJEKTUES :**

BASHKIA CERRIK

**GRUPI I PROJEKTIMIT**

Ing.FATMIR URUCI

Ing.ERDISON BAXHIJA

Ing.KLEVIS BAKU

**EMERTIMI I FLETES:**  
TABELA VOLUMEVE AKSI 9

TABELA VOLUMEVE							
PROGRESIVA	SIP. GERMIM	SIP. MBUSHJE	VOL. GERMIM	VOL. MBUSHJE	G. PROGRESIV	M. PROGRESIV	G-M
0+01.00	0.26	0.06	0.00	0.00	0.00	0.00	<b>0.00</b>
0+10.00	0.00	0.31	1.15	1.67	1.15	1.67	<b>-0.52</b>
0+20.00	0.00	0.23	0.00	2.67	1.15	4.34	<b>-3.19</b>
0+30.00	0.01	0.08	0.03	1.51	1.18	5.85	<b>-4.67</b>
0+40.00	0.17	0.07	0.86	0.75	2.04	6.60	<b>-4.56</b>
0+50.00	0.55	0.01	3.63	0.39	5.67	6.99	<b>-1.32</b>
0+60.00	0.32	0.02	4.39	0.15	10.06	7.14	<b>2.92</b>
0+70.00	0.22	0.33	2.66	1.89	12.72	9.03	<b>3.69</b>
0+80.00	0.00	0.67	1.12	5.03	13.83	14.06	<b>-0.23</b>
0+90.00	0.38	0.02	1.90	3.42	15.74	17.48	<b>-1.74</b>
1+00.00	0.64	0.00	5.07	0.09	20.81	17.57	<b>3.24</b>
1+10.00	0.52	0.00	5.79	0.04	26.60	17.61	<b>8.99</b>
1+20.00	0.22	0.03	3.69	0.19	30.29	17.80	<b>12.49</b>
1+30.00	0.33	0.09	2.80	0.59	33.10	18.39	<b>14.70</b>
1+40.00	0.71	0.06	5.36	0.73	38.45	19.12	<b>19.33</b>
1+46.00	0.12	0.15	2.55	0.60	41.00	19.72	<b>21.28</b>



Shkalla 1:

**F-57**

# PLANIMETRIA



**Objekti:**  
"SHTRIMI I RRUGEVE ME  
BETON,SHALS,CERRIK,SHTERMEN  
,LINAS,BASHKIA CERRIK"

**Porositësi:**  
BASHKIA CERRIK

**PROJEKTUES :**

BASHKIA CERRIK

**GRUPI I PROJEKTIMIT**

Ing.FATMIR URUCI

Ing.ERDISON BAXHIJA

Ing.KLEVIS BAKU

**EMERTIMI I FLETES:**  
PLANIMETRIA AKSI 10



Shkalla 1:500

**F-58**

# PROFIL GJATESOR



**Objekti:**  
"SHTRIMI I RRUGEVE ME  
BETON,SHALS,CERRIK,SHTERMEN  
,LINAS,BASHKIA CERRIK"

**Porositësi:**  
BASHKIA CERRIK

**PROJEKTUES :**

BASHKIA CERRIK


**GRUPI I PROJEKTIMIT**

Ing.FATMIR URUCI

Ing.ERDISON BAXHIJA

Ing.KLEVIS BAKU

**EMERTIMI I FLETES:**  
PROFIL GJATESOR AKSI 10

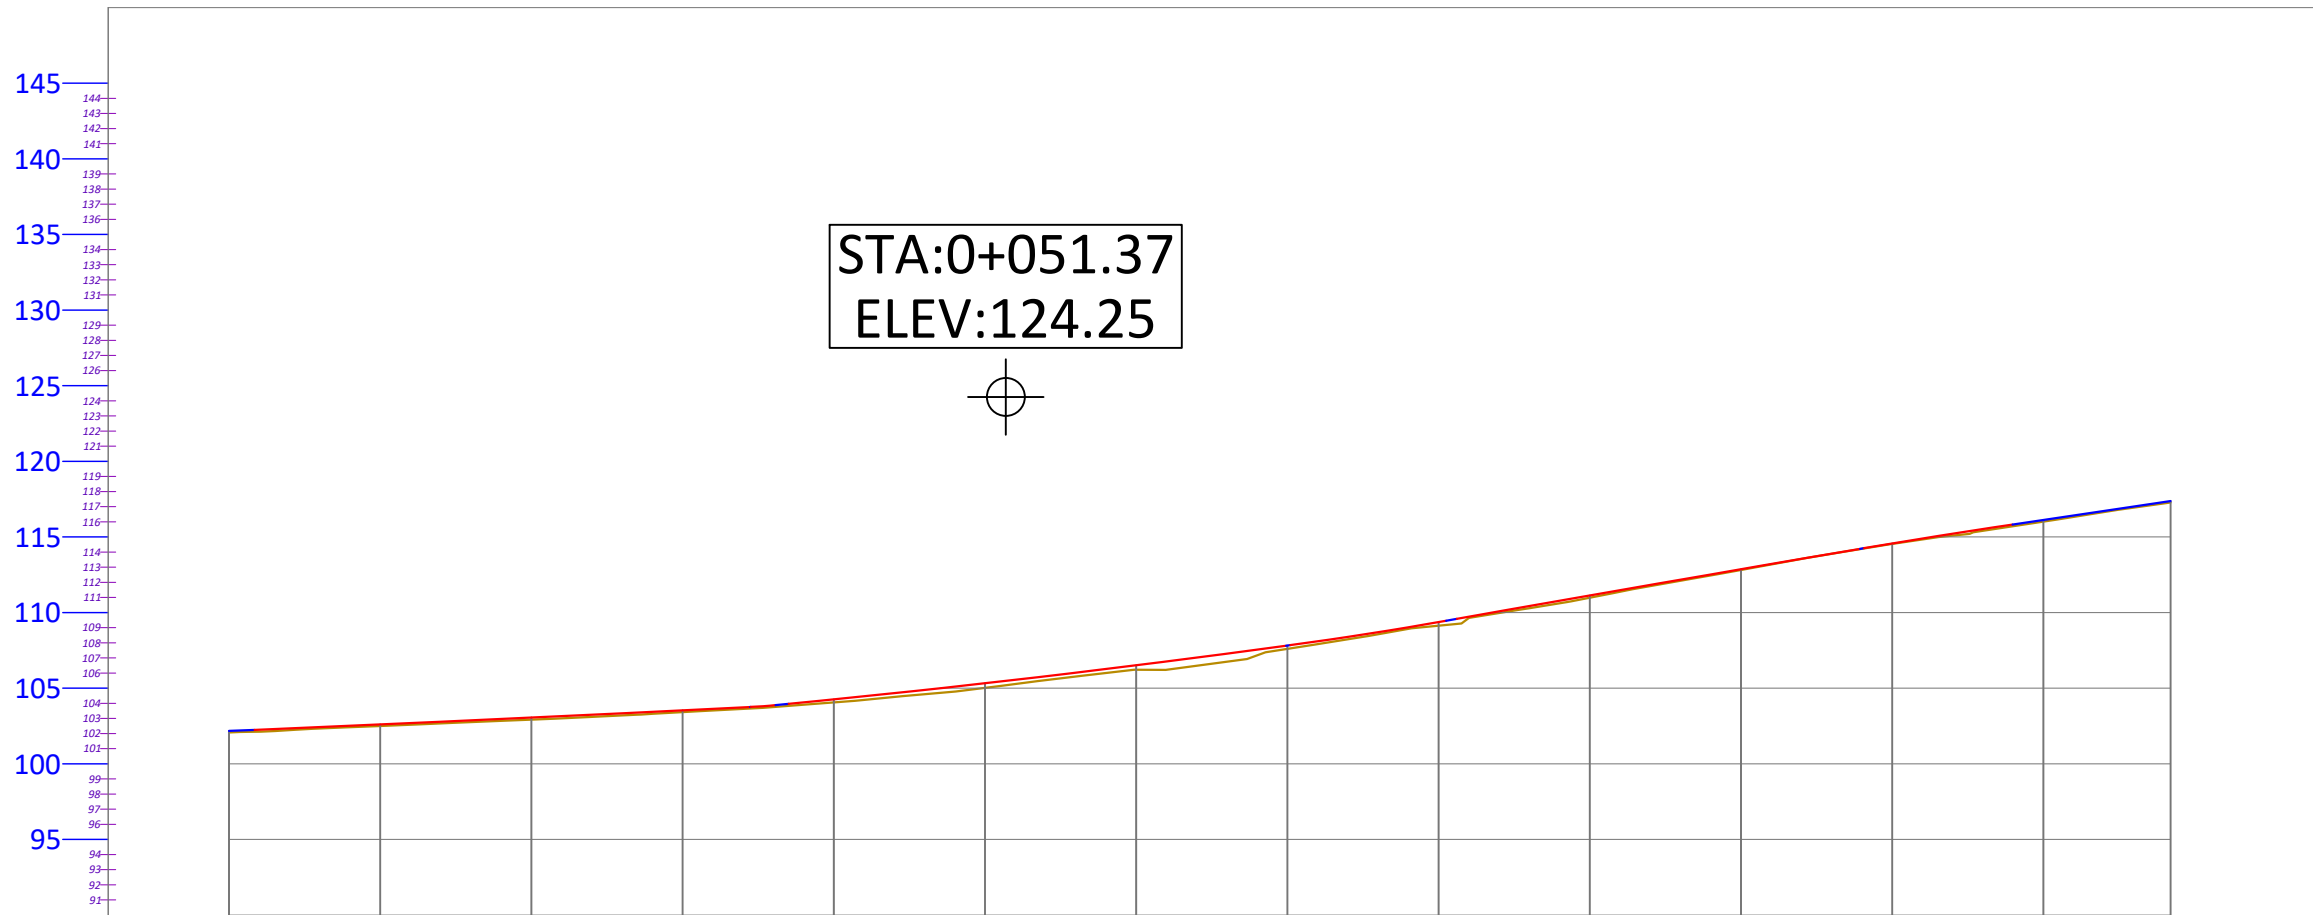

PROFILI GJATESOR  
Aks-10  
SH\_H - 1:1000  
SH\_V - 1:1000

NR I PRERJES	PK + 1	PK + 2	PK + 3	PK + 4	PK + 5	PK + 6	PK + 7	PK + 8	PK + 9	PK + 10	PK + 11	PK + 12	PK + 13	PK + 14
DIST. PJESORE	10.0 m	10.0 m	10.0 m	10.0 m	10.0 m	10.0 m	10.0 m	10.0 m	10.0 m	10.0 m	10.0 m	10.0 m	10.0 m	8.4 m
DIST. PROGRESIVE	0+000	0+010	0+020	0+030	0+040	0+050	0+060	0+070	0+080	0+090	0+100	0+110	0+120	0+128
KUOTA TOKES	102.07	102.50	102.92	103.41	104.06	105.02	106.22	107.60	109.13	110.99	112.82	114.54	116.01	117.28
KUOTA PROJEKTIT	102.17	102.61	103.06	103.54	104.26	105.33	106.52	107.82	109.37	111.13	112.87	114.57	116.13	117.38
KUOTA PUNES	-0.10	-0.10	-0.14	-0.12	-0.20	-0.31	-0.30	-0.22	-0.24	-0.15	-0.05	-0.03	-0.12	-0.10
GJEO. HORIZONTALE	L=26.96		φ = 0°18'39" L = 1.98 R = 200.00		L=57.94				φ = 1°35'11" L = 5.54 R = 200.00		L=30.06		φ = 1°05'08" L = 3.79 R = 200.00	
GJEO. VERTIKALE	L=4.69 i=4.4%		R = 4322.82 K = 32.78		R = 116.64 K = 1.64		R = 842.71 K = 32.91		L=0.27 i=13.64% R = 254.05 K = 10.31		L=0.70 i=17.69% R = 3867.77 K = 26.68		L=0.26 i=17.00% R = 459.14 K = 9.82	
KILOMETRAZHI	0.01	0.02	0.04	0.06	0.08	0.10	0.12							



Shkalla 1:500

**F-59**



**Objekti:**  
"SHTRIMI I RRUGEVE ME  
BETON,SHALS,CERRIK,SHTERMEN  
,LINAS,BASHKIA CERRIK"

**Porositësi:**  
BASHKIA CERRIK

**PROJEKTUES :**

BASHKIA CERRIK

**GRUPI I PROJEKTIMIT**

Ing.FATMIR URUCI


Ing.ERDISON BAXHIJA

Ing.KLEVIS BAKU

**EMERTIMI I FLETES:**  
PROFIL TIP AKSI 10

## SEKSIONI TERTHOR TIP 05

### AKSI 10

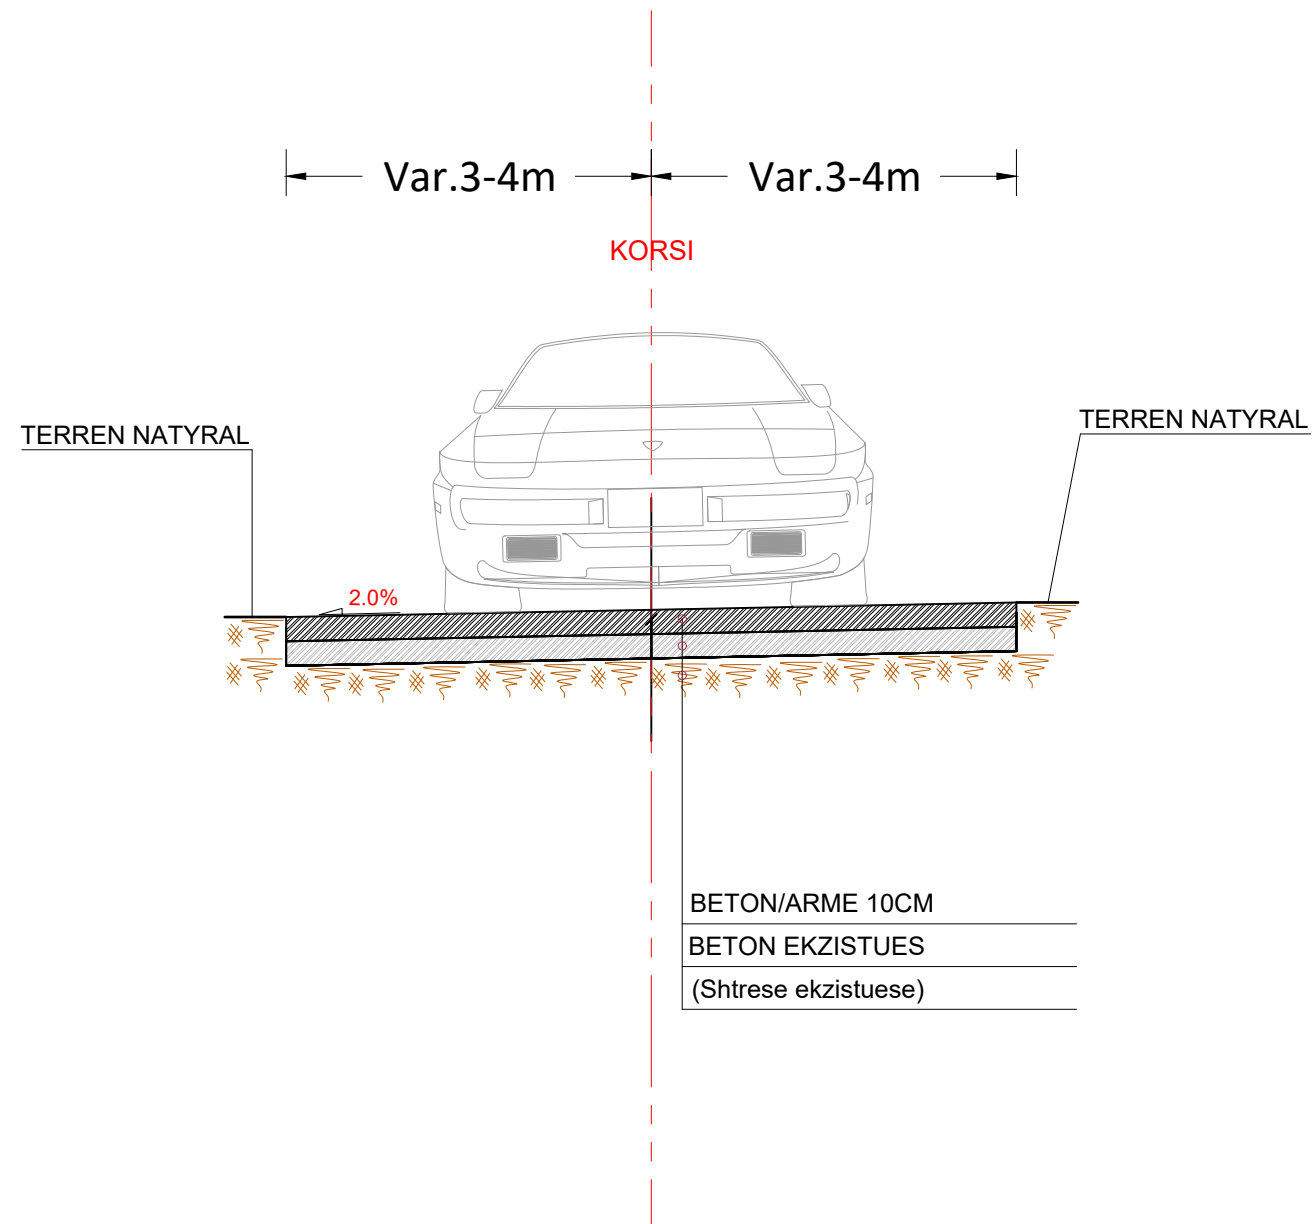

Shkalla 1:

**F-60**

# PLANIMETRIA



**Objekti:**  
"SHTRIMI I RRUGEVE ME  
BETON,SHALS,CERRIK,SHTERMEN  
,LINAS,BASHKIA CERRIK"

**Porositësi:**  
BASHKIA CERRIK

**PROJEKTUES :**

BASHKIA CERRIK

**GRUPI I PROJEKTIMIT**

Ing.FATMIR URUCI

Ing.ERDISON BAXHIJA

Ing.KLEVIS BAKU

**EMERTIMI I FLETES:**  
PLANIMETRIA AKSI 11



Shkalla 1:500

**F-61**

# PROFILI GJATESOR



**Objekti:**  
"SHTRIMI I RRUGEVE ME  
BETON,SHALS,CERRIK,SHTERMEN  
,LINAS,BASHKIA CERRIK"

**Porositësi:**  
BASHKIA CERRIK

**PROJEKTUES :**

BASHKIA CERRIK


**GRUPI I PROJEKTIMIT**

Ing.FATMIR URUCI

Ing.ERDISON BAXHIJA

Ing.KLEVIS BAKU

**EMERTIMI I FLETES:**  
PROFILI GJATESOR AKSI 11

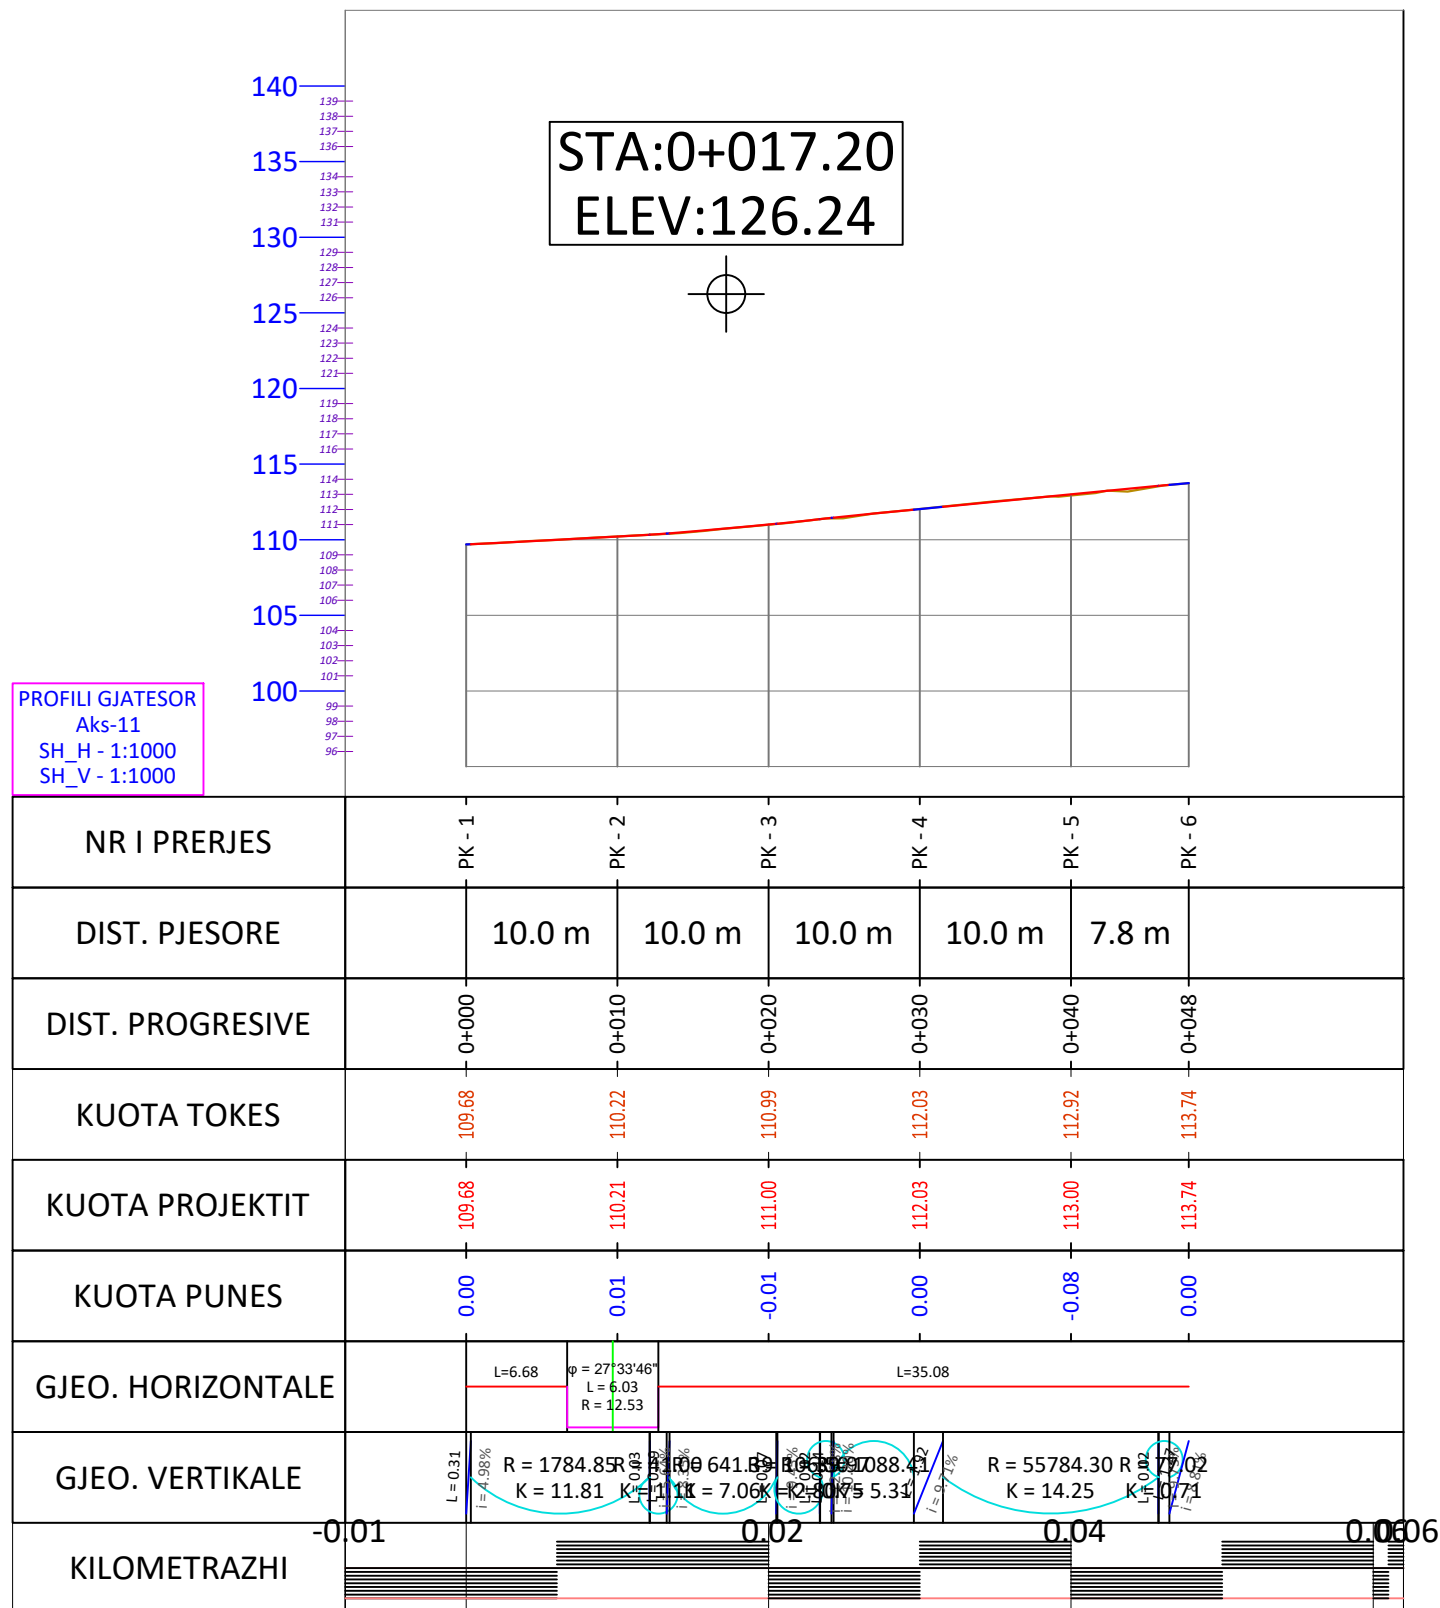

Shkalla 1:500

**F-62**



# PROFLET TERTHORE



**Objekti:**  
"SHTRIMI I RRUGEVE ME  
BETON,SHALS,CERRIK,SHTERMEN  
,LINAS,BASHKIA CERRIK"

**Porositësi:**  
BASHKIA CERRIK

**PROJEKTUES :**

BASHKIA CERRIK


**GRUPI I PROJEKTIMIT**

Ing.FATMIR URUCI

Ing.ERDISON BAXHIJA

Ing.KLEVIS BAKU

**EMERTIMI I FLETES:**  
PROFLET TERTHORE AKSI 11

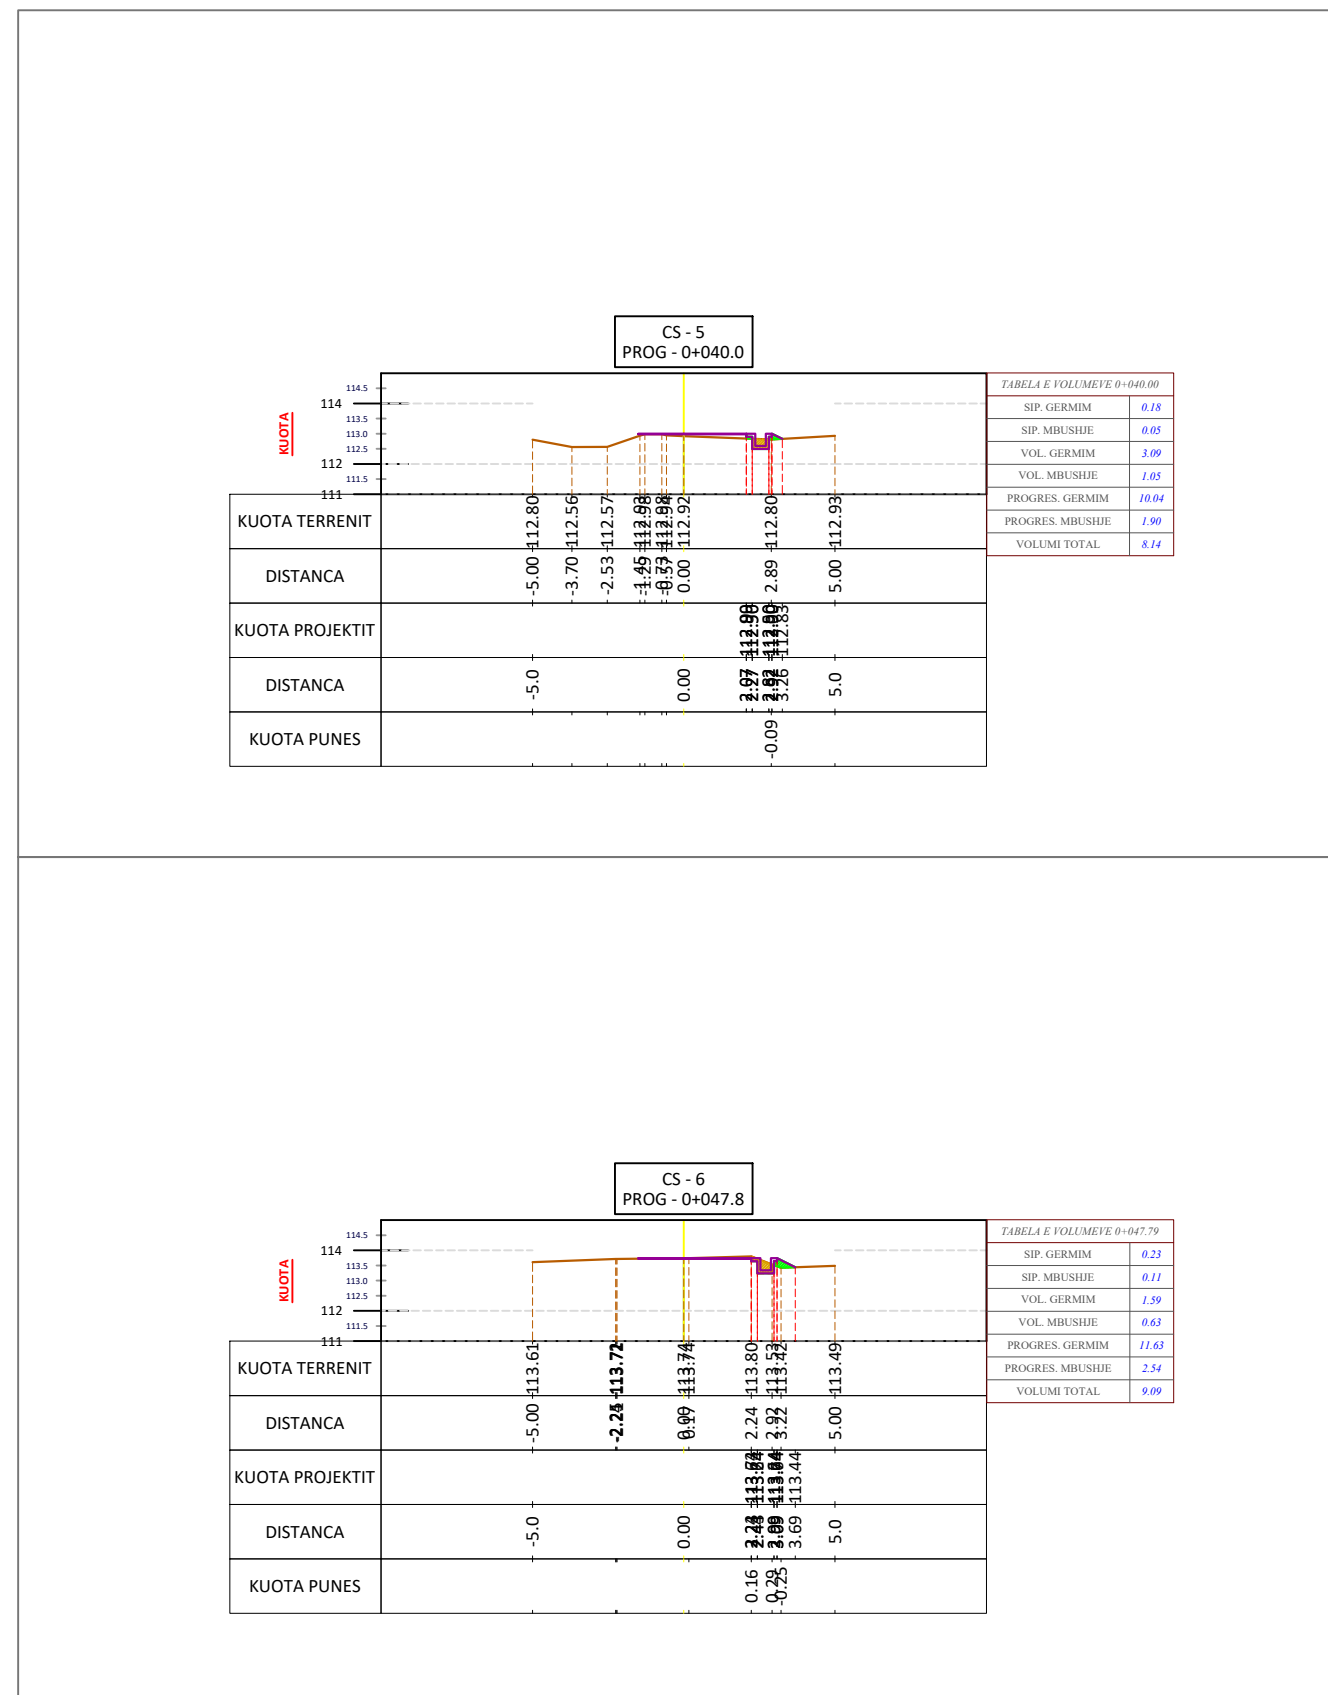


Shkalla 1:250

**F-64**



# SEKSIONI TERTHOR TIP 06

## AKSI 11

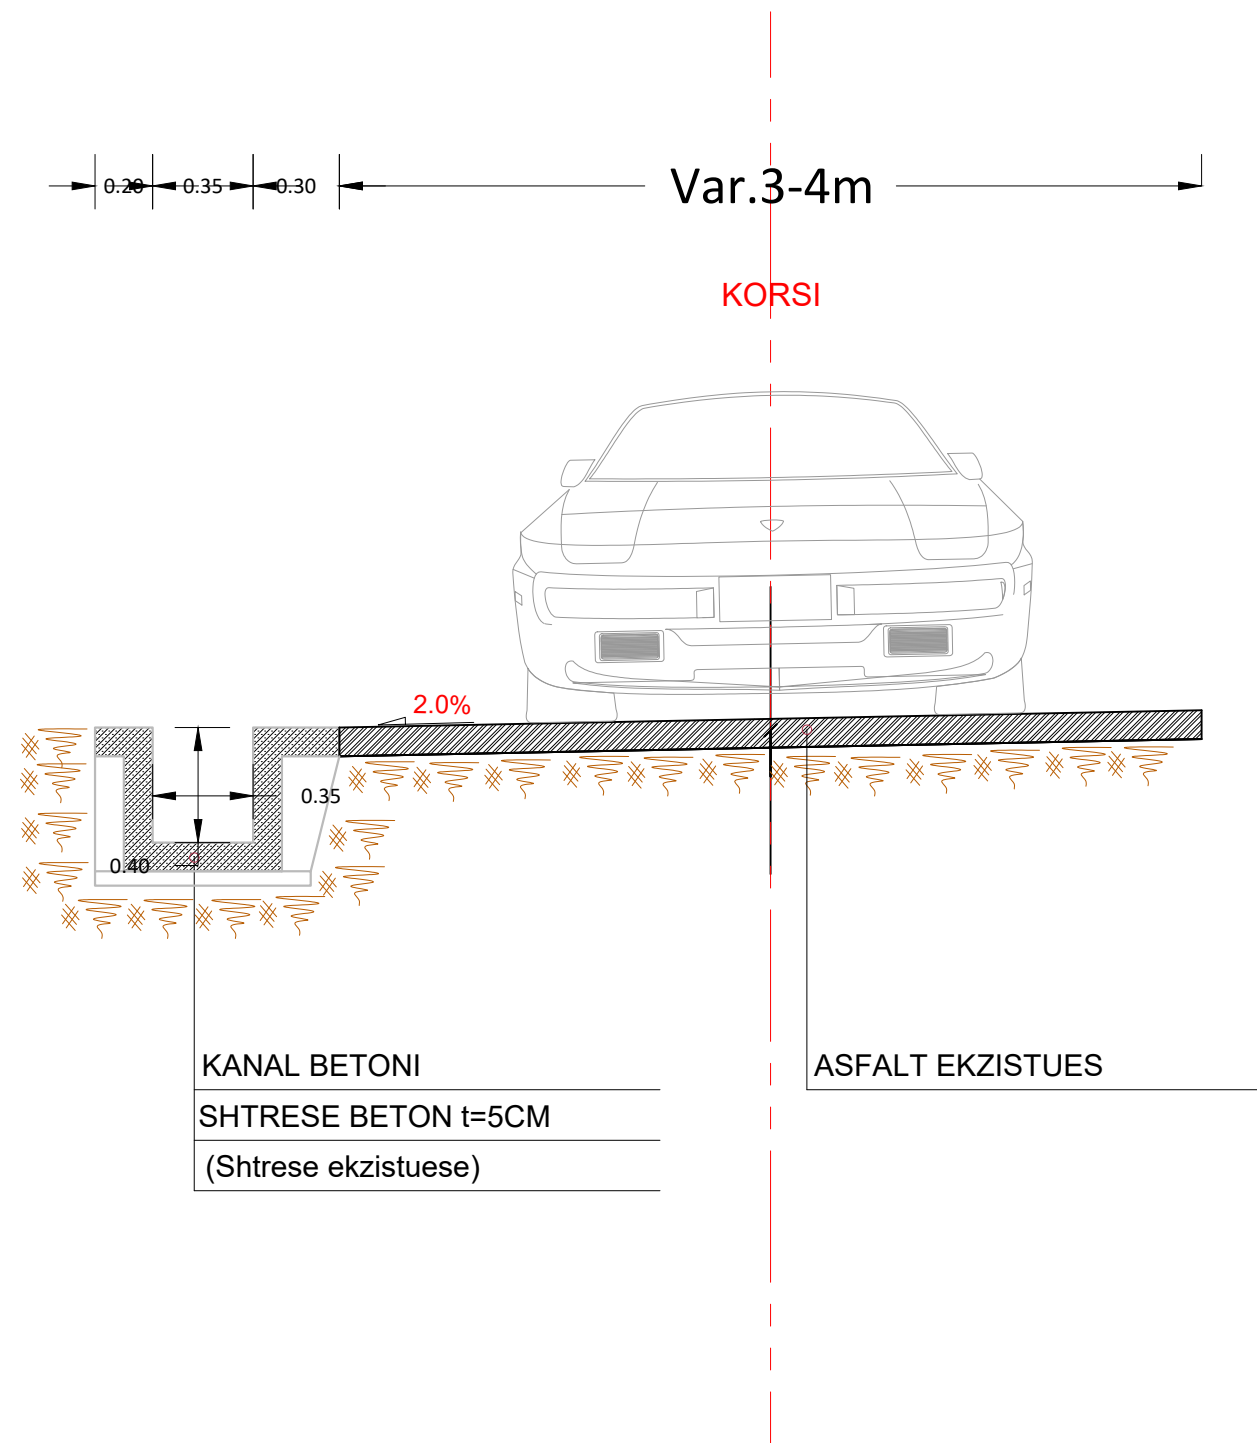

**Objekti:**  
"SHTRIMI I RRUGEVE ME  
BETON,SHALS,CERRIK,SHTERMEN  
,LINAS,BASHKIA CERRIK"

**Porositësi:**  
BASHKIA CERRIK

**PROJEKTUES :**

BASHKIA CERRIK

**GRUPI I PROJEKTIMIT**

Ing.FATMIR URUCI

Ing.ERDISON BAXHIJA

Ing.KLEVIS BAKU

**EMERTIMI I FLETES:**  
PROFILET TIP AKSI 11



Shkalla 1:

**F-65**

# TABELA VOLUMEVE



**Objekti:**  
"SHTRIMI I RRUGEVE ME  
BETON,SHALS,CERRIK,SHTERMEN  
,LINAS,BASHKIA CERRIK"

**Porositësi:**  
BASHKIA CERRIK

**PROJEKTUES :**

BASHKIA CERRIK

**GRUPI I PROJEKTIMIT**

Ing.FATMIR URUCI

Ing.ERDISON BAXHIJA

Ing.KLEVIS BAKU

**EMERTIMI I FLETES:**  
TABELA VOLUMEVE AKSI 11



Shkalla 1:

**F-66**

**TABELA VOLUMEVE**

PROGRESIVA	SIP. GERMIM	SIP. MBUSHJE	VOL. GERMIM	VOL. MBUSHJE	G. PROGRESIV	M. PROGRESIV	G-M
0+00.00	0.00	0.00	0.00	0.00	0.00	0.00	<b>0.00</b>
0+10.00	0.24	0.00	1.13	0.02	1.13	0.02	<b>1.11</b>
0+20.00	0.25	0.00	2.35	0.03	3.48	0.05	<b>3.43</b>
0+30.00	0.44	0.16	3.47	0.80	6.95	0.85	<b>6.10</b>
0+40.00	0.18	0.05	3.09	1.05	10.04	1.90	<b>8.14</b>
0+47.79	0.23	0.11	1.59	0.63	11.63	2.54	<b>9.09</b>