


AKSI I PIKETIMIT SH 1:500

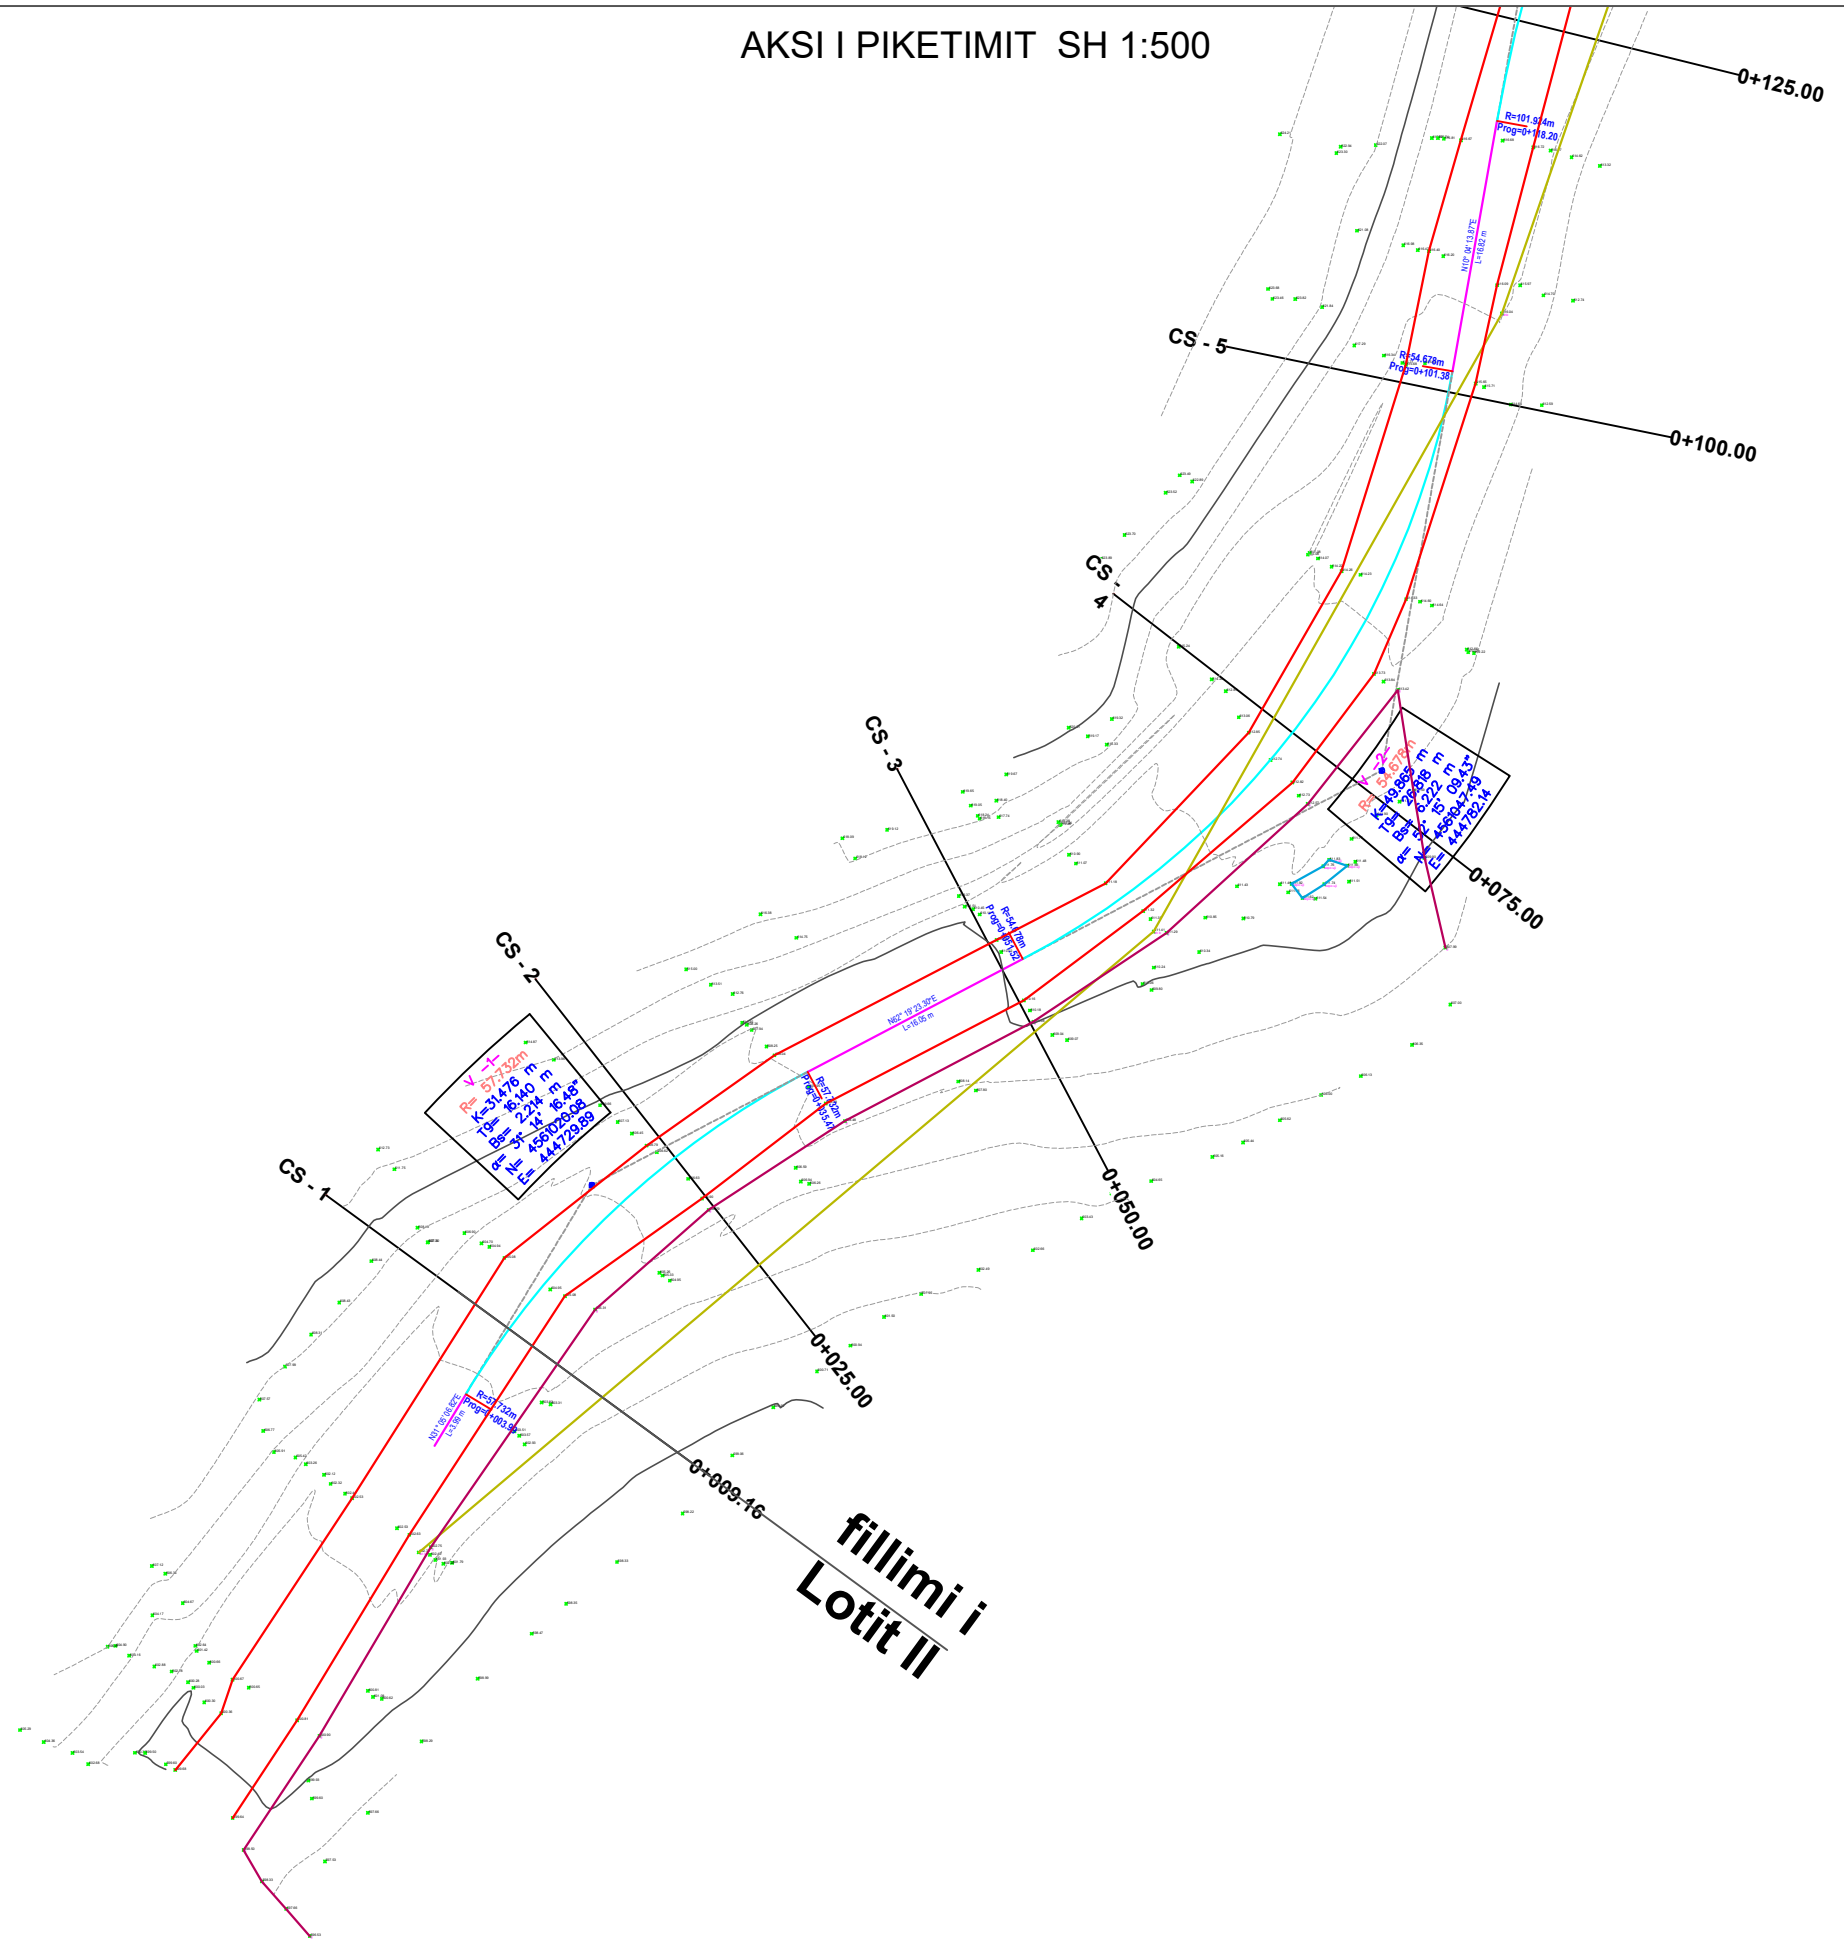

BASHKIA LIBRAZHD



ZetaKonsult sh.p.k

Address:Rr."Myrteza Topi",Nd 18, TIRANE
 Cel:+355 (0)69 33 52 077
 e-mail:zetakonsultshpk@gmail.com



EMERTIMI I OBJEKTIT:
**"SISTEMIM ASFALTIM I RRUGES SE FSHATIT LIBRAZHD-KATUND
 FAZA II"**
 (NJESIA ADMINISTRATIVE QENDER)

FAZA E PROJEKTIT :PROJEKT ZBATIMI

EMERTESA E FLETES:
Aksi i Piketimit

SHKALLA Shk:1/500

FLETA -(1)

Drejtues Projekti: Ing. Gjyladin Polisi


Ing.Ndert.Gjyladin Polisi
 Ing.Top. Luan Bregu
 Ing. Ndert.Lorenc Hoxha

Ing.Elek. Vladimir Çarka
 Ing.Mek.Haxhi Brahimaj
 Ing.Gjeodet Andi Shkurti

Dt ___/___/2026

FORMATI A3

AKSI I PIKETIMIT SH 1:500

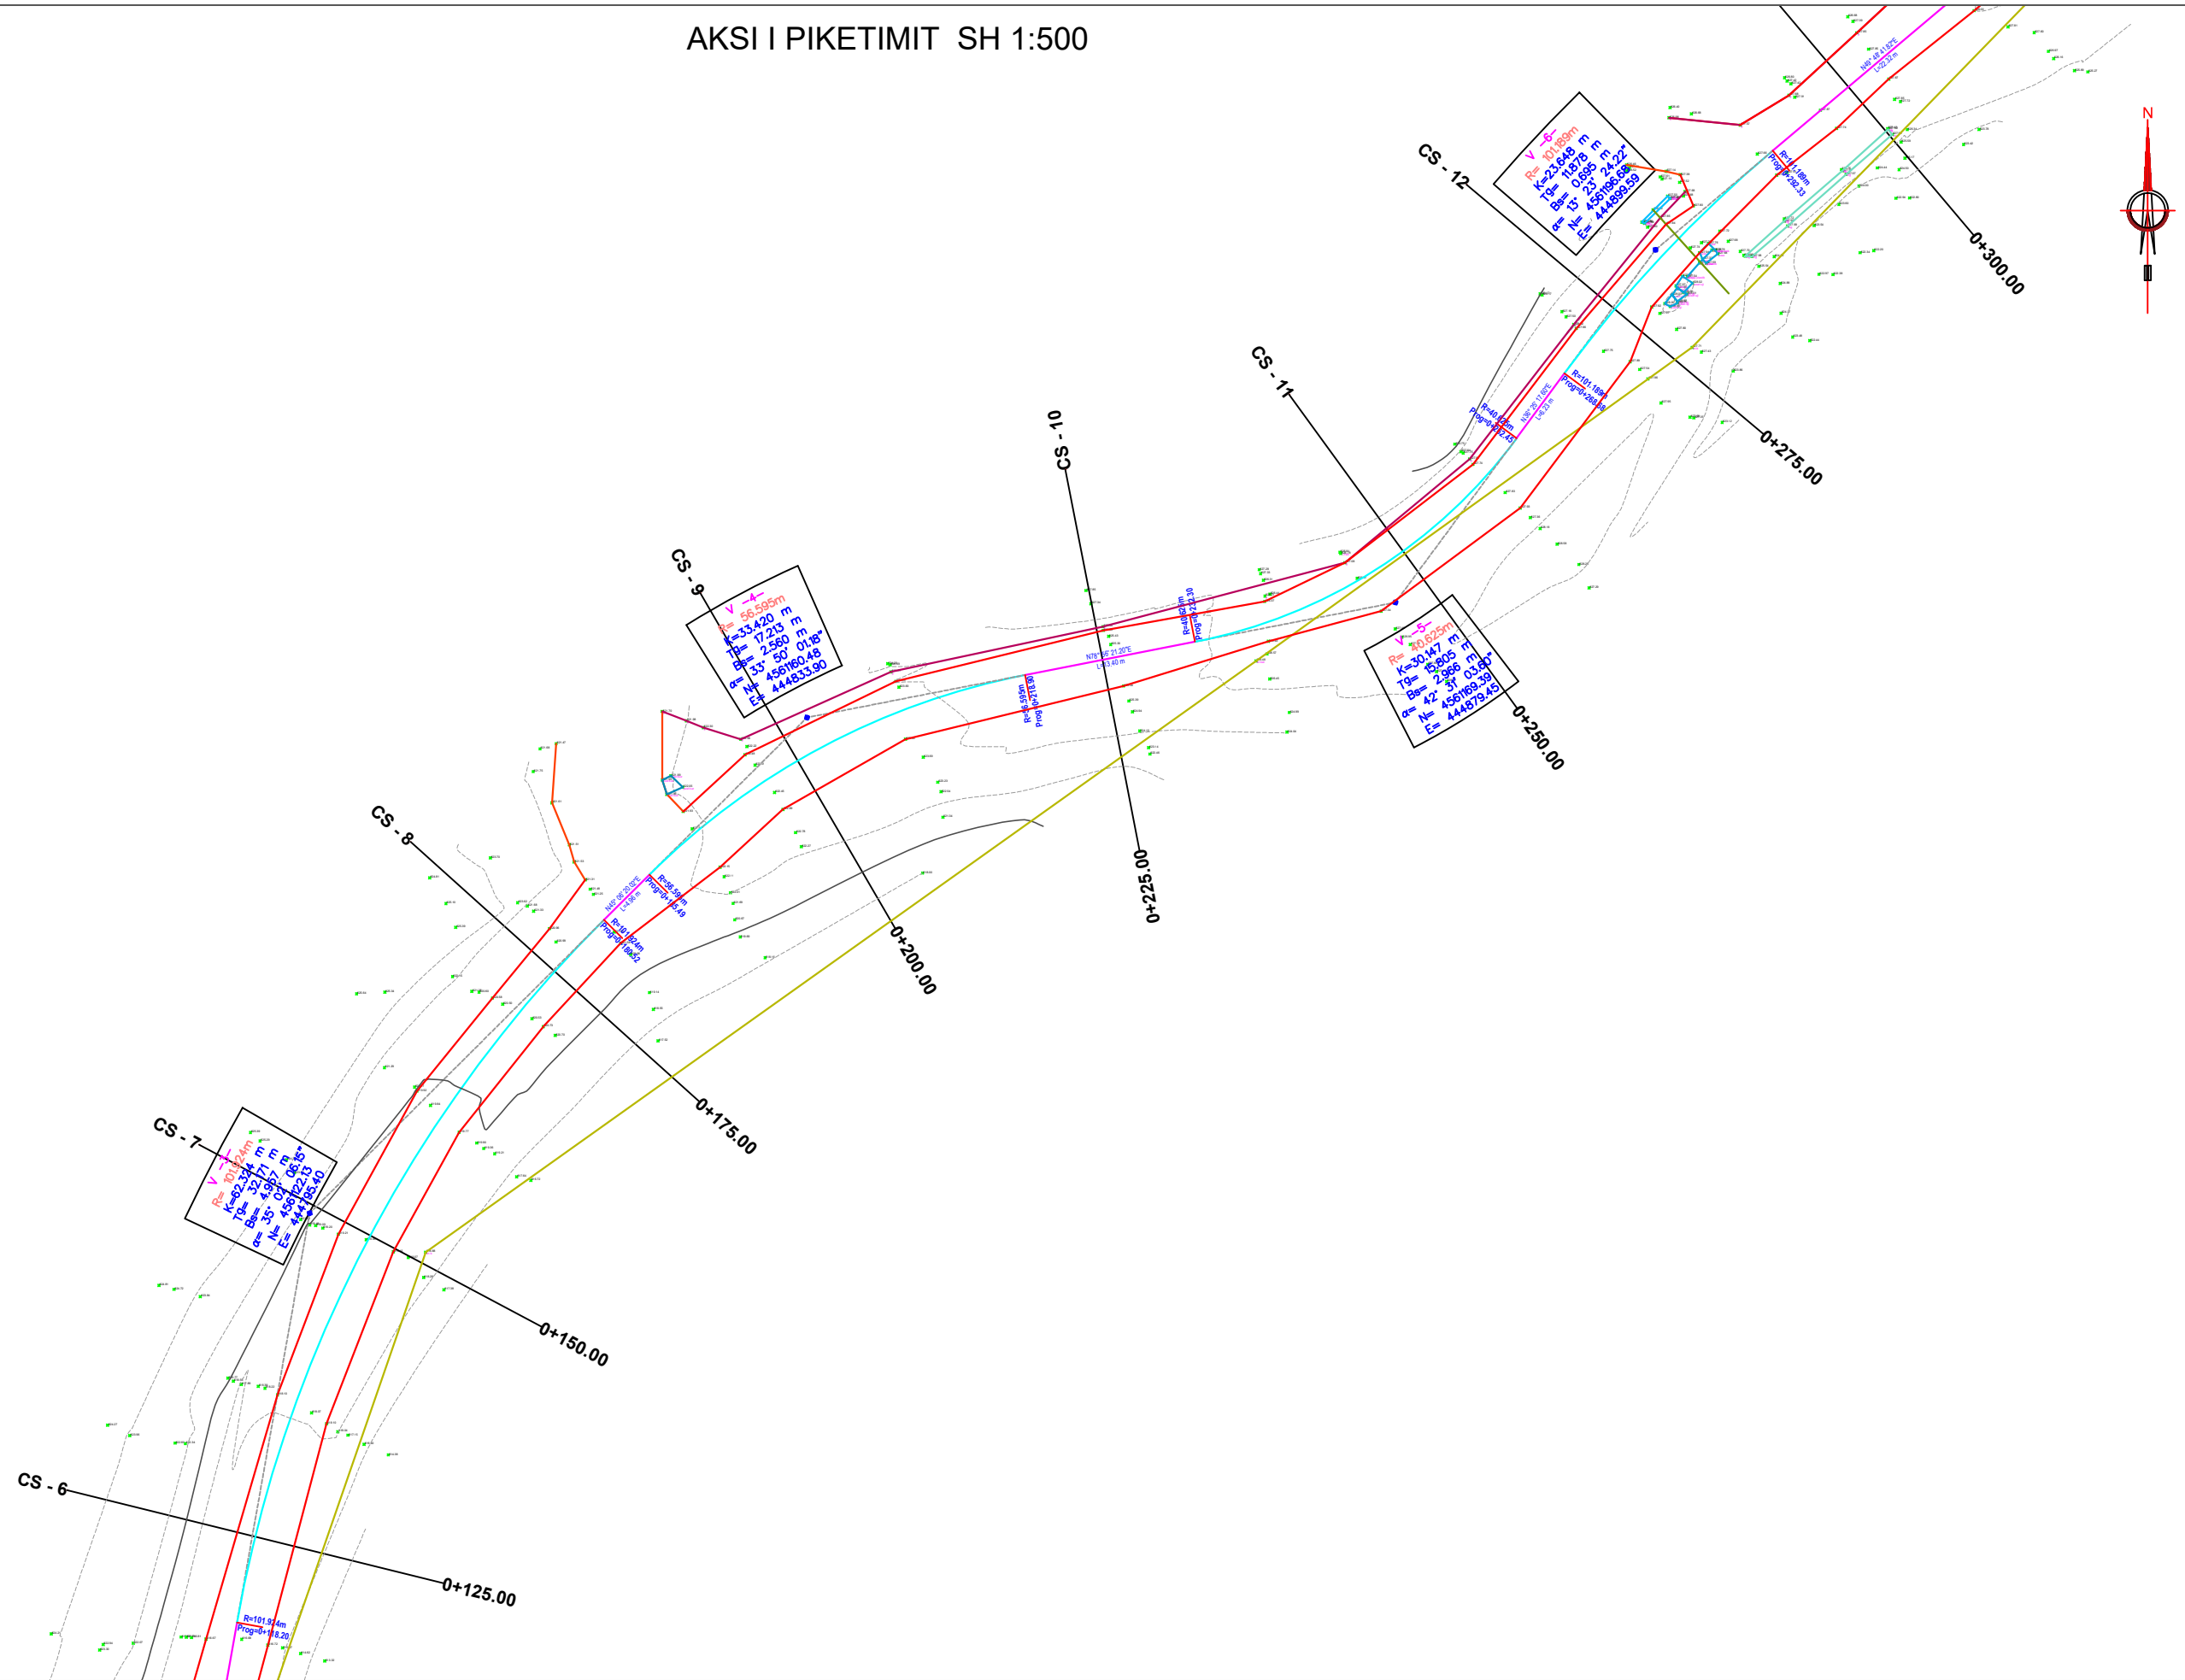

ZetaKonsult sh.p.k
 Address:Rr."Myrteza Topi",Nd 18, TIRANE
 Cel:+355 (0)69 33 52 077
 e-mail:zetakonsultshpk@gmail.com

EMERTIMI I OBJEKTIT:
**"SISTEMIM ASFALTIM I RRUGES SE FSHATIT LIBRAZHD-KATUND
 FAZA II"**
 (NJESIA ADMINISTRATIVE QENDER)

FAZA E PROJEKTIT :PROJEKT ZBATIMI

EMERTESA E FLETES:
Aksi i Piketimit

SHKALLA Shk:1/500 FLETA -(2)


Drejtes Projekti: Ing. Gjyladin Polisi

Ing.Ndert.Gjyladin Polisi Ing.Elek. Vladimir Çarka
 Ing.Top. Luan Bregu Ing.Mek.Haxhi Brahimaj
 Ing. Ndert.Lorenc Hoxha Ing.Gjeodet Andi Shkurti

Dt ___/___/2026

FORMATI A3

AKSI I PIKETIMIT SH 1:500

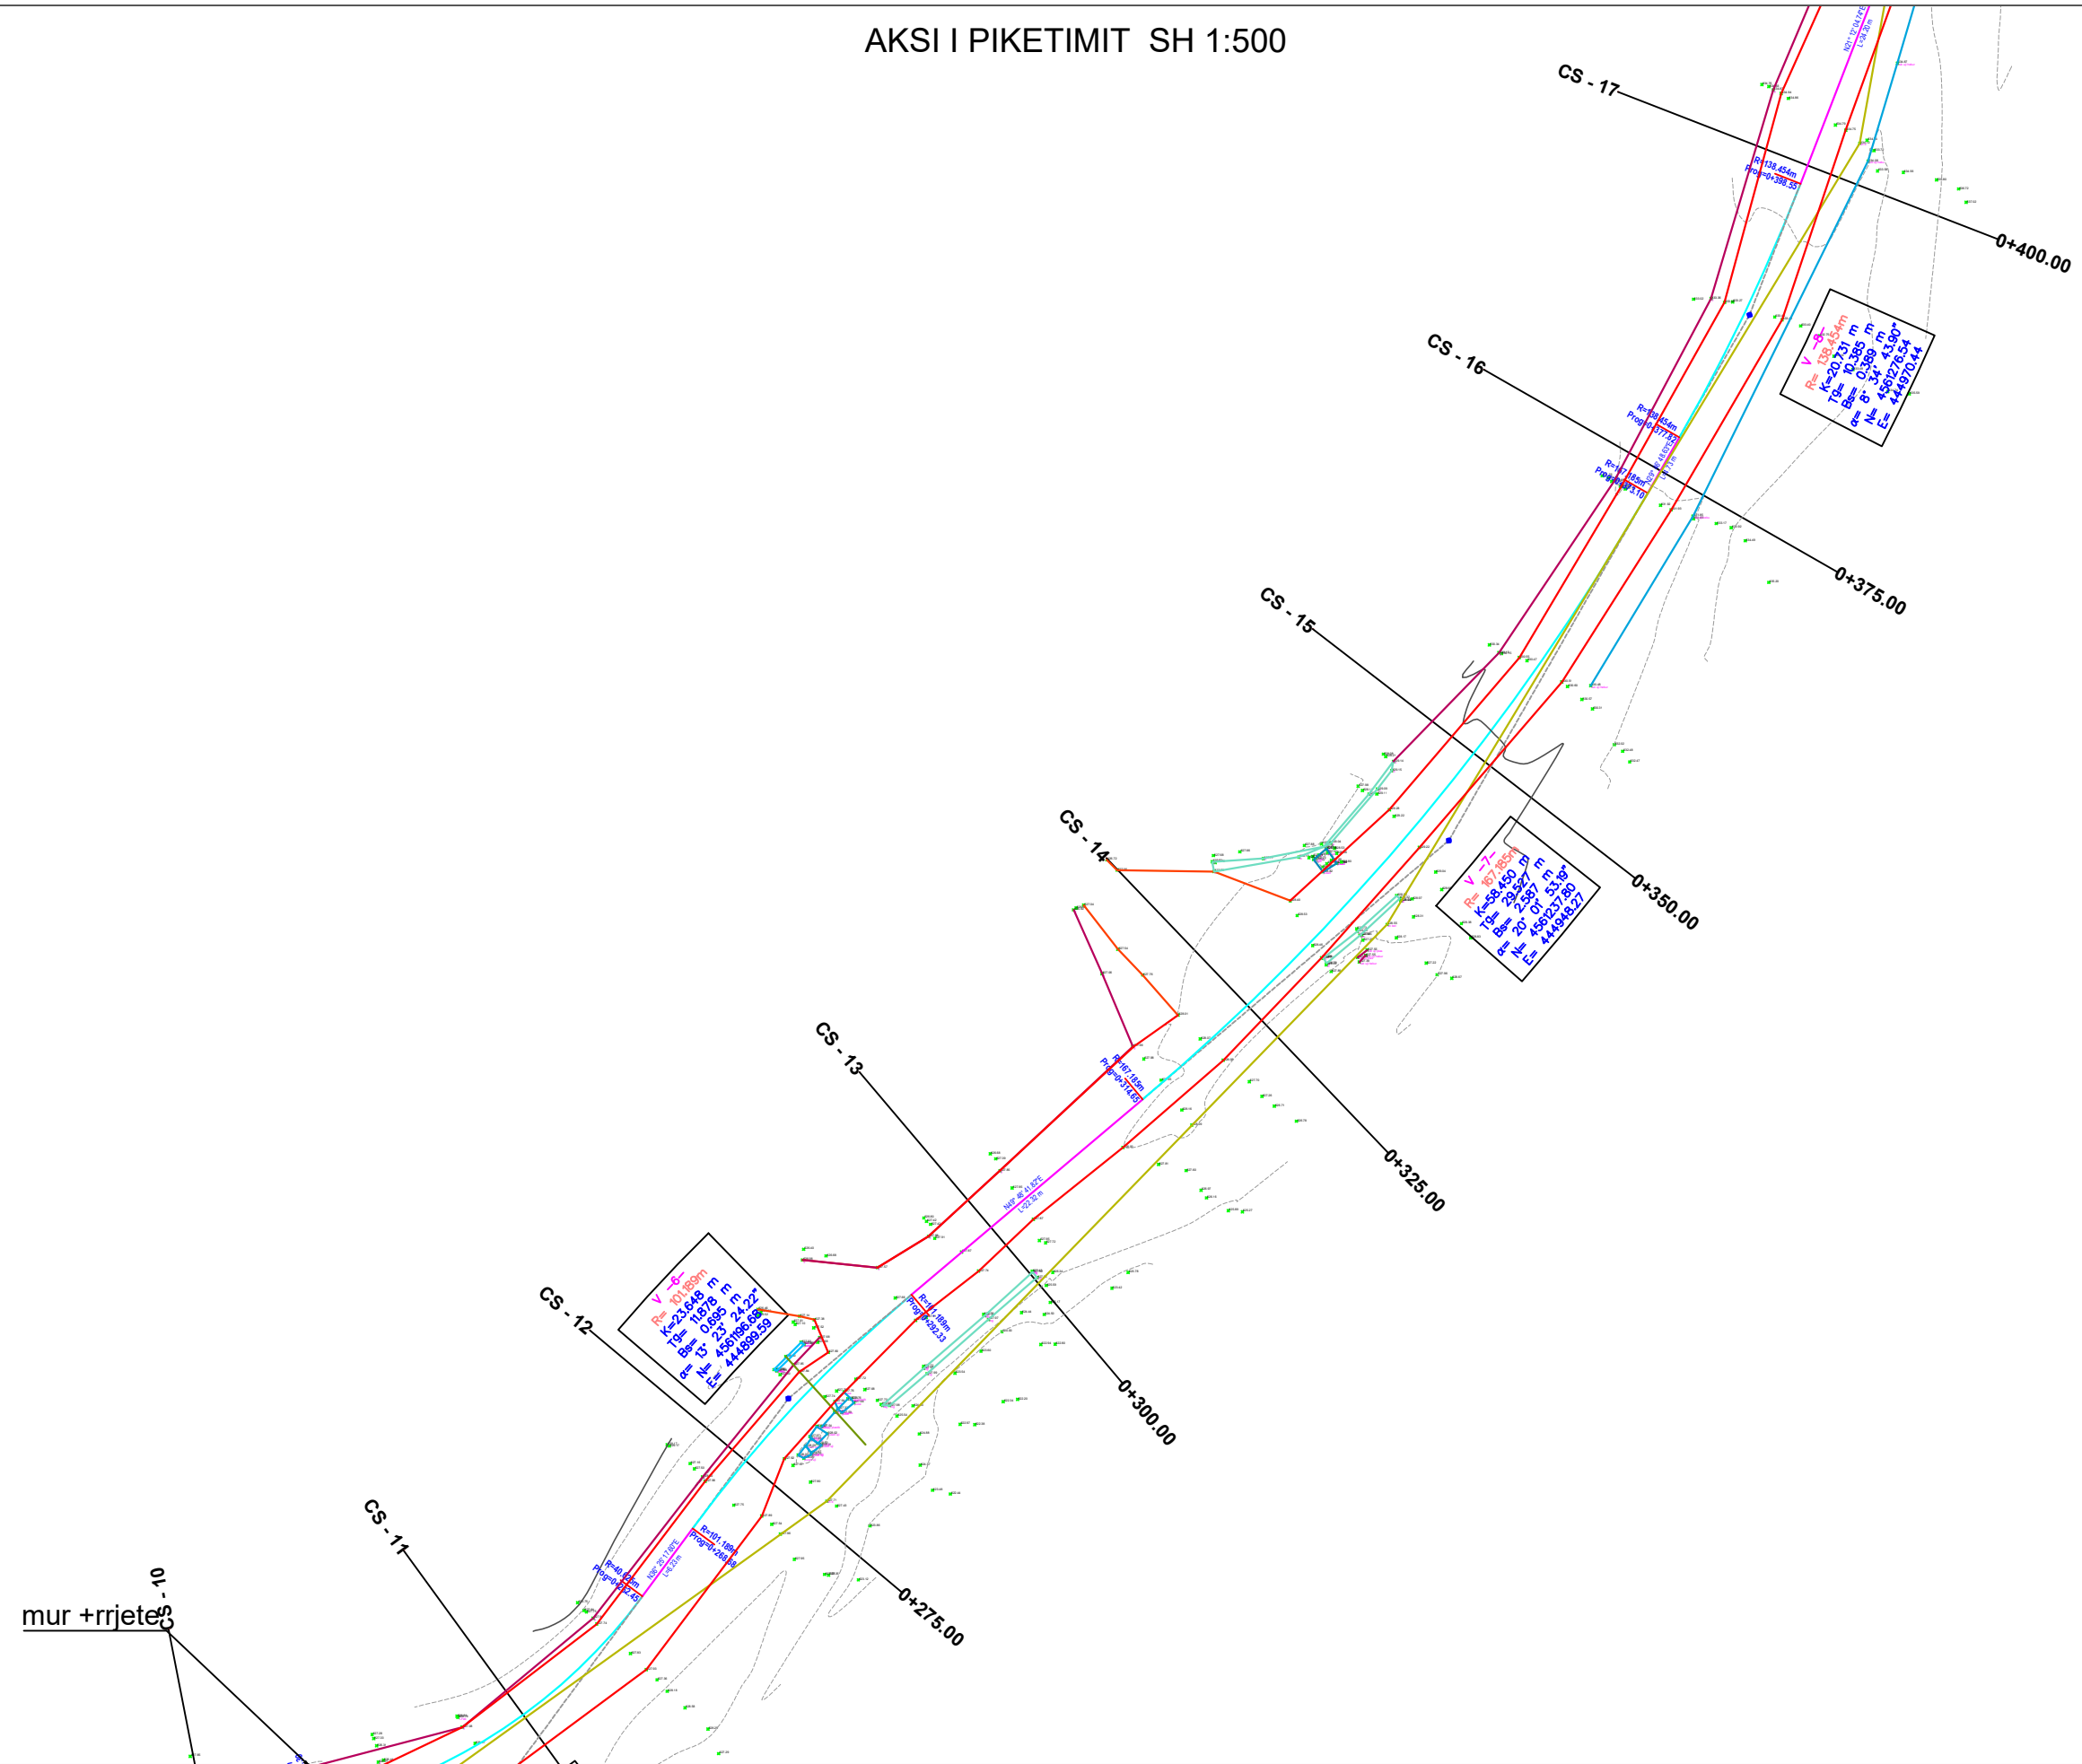

ZetaKonsult sh.p.k
 Address:Rr."Myrteza Topi",Nd 18, TIRANE
 Cel:+355 (0)69 33 52 077
 e-mail:zetakonsultshpk@gmail.com



EMERTIMI I OBJEKTIT:
**"SISTEMIM ASFALTIM I RRUGES SE FSHATIT LIBRAZHD-KATUND
 FAZA II"**
 (NJESIA ADMINISTRATIVE QENDER)

FAZA E PROJEKTIT :PROJEKT ZBATIMI

EMERTESA E FLETES:
Aksi i Piketimit

SHKALLA Shk:1/500 FLETA -(3)


Drejtes Projekti: Ing. Gjyladin Polisi

Ing.Ndert.Gjyladin Polisi Ing.Elek. Vladimir Çarka
 Ing.Top. Luan Bregu Ing.Mek.Haxhi Brahimaj
 Ing. Ndert.Lorenc Hoxha Ing.Gjeodet Andi Shkurti

Dt:___/___/2026

FORMATI A3

AKSI I PIKETIMIT SH 1:500

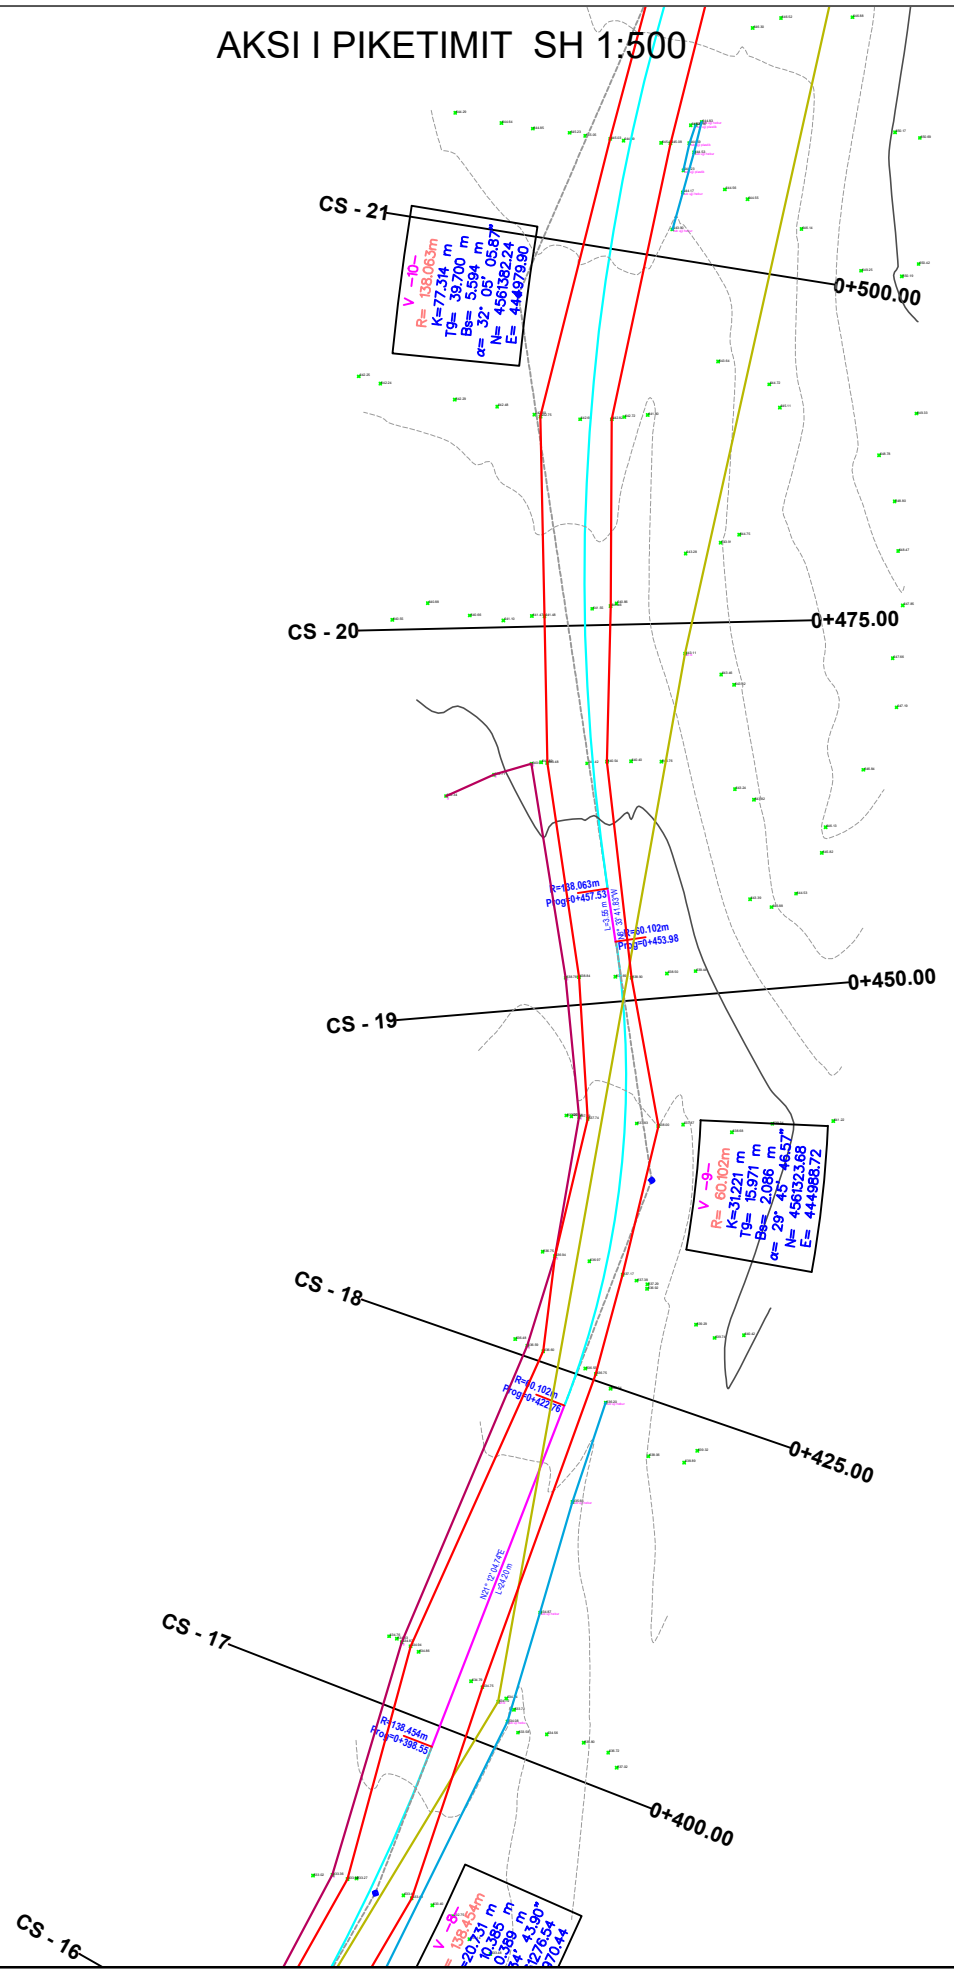

BASHKIA LIBRAZHË



ZetaKonsult sh.p.k

Address:Rr."Myrteza Topi",Nd 18, TIRANE
 Cel:+355 (0)69 33 52 077
 e-mail:zetakonsultshpk@gmail.com



EMERTIMI I OBJEKTIT:
**"SISTEMIM ASFALTIM I RRUGES SE FSHATIT LIBRAZHË-KATUND
 FAZA II"**
 (NJESIA ADMINISTRATIVE QENDER)

FAZA E PROJEKTIT :PROJEKT ZBATIMI

EMERTESA E FLETES:
Aksi i Piketimit

SHKALLA Shk:1/500

FLETA -(4)

Drejtes Projekti: Ing. Gjyladin Polisi


Ing.Ndert.Gjyladin Polisi
 Ing.Top. Luan Bregu
 Ing. Ndert.Lorenc Hoxha

Ing.Elek. Vladimir Çarka
 Ing.Mek.Haxhi Brahimaj
 Ing.Gjeodet Andi Shkurti

Dt ___/___/2026

FORMATI A3

AKSI I PIKETIMIT SH 1:500

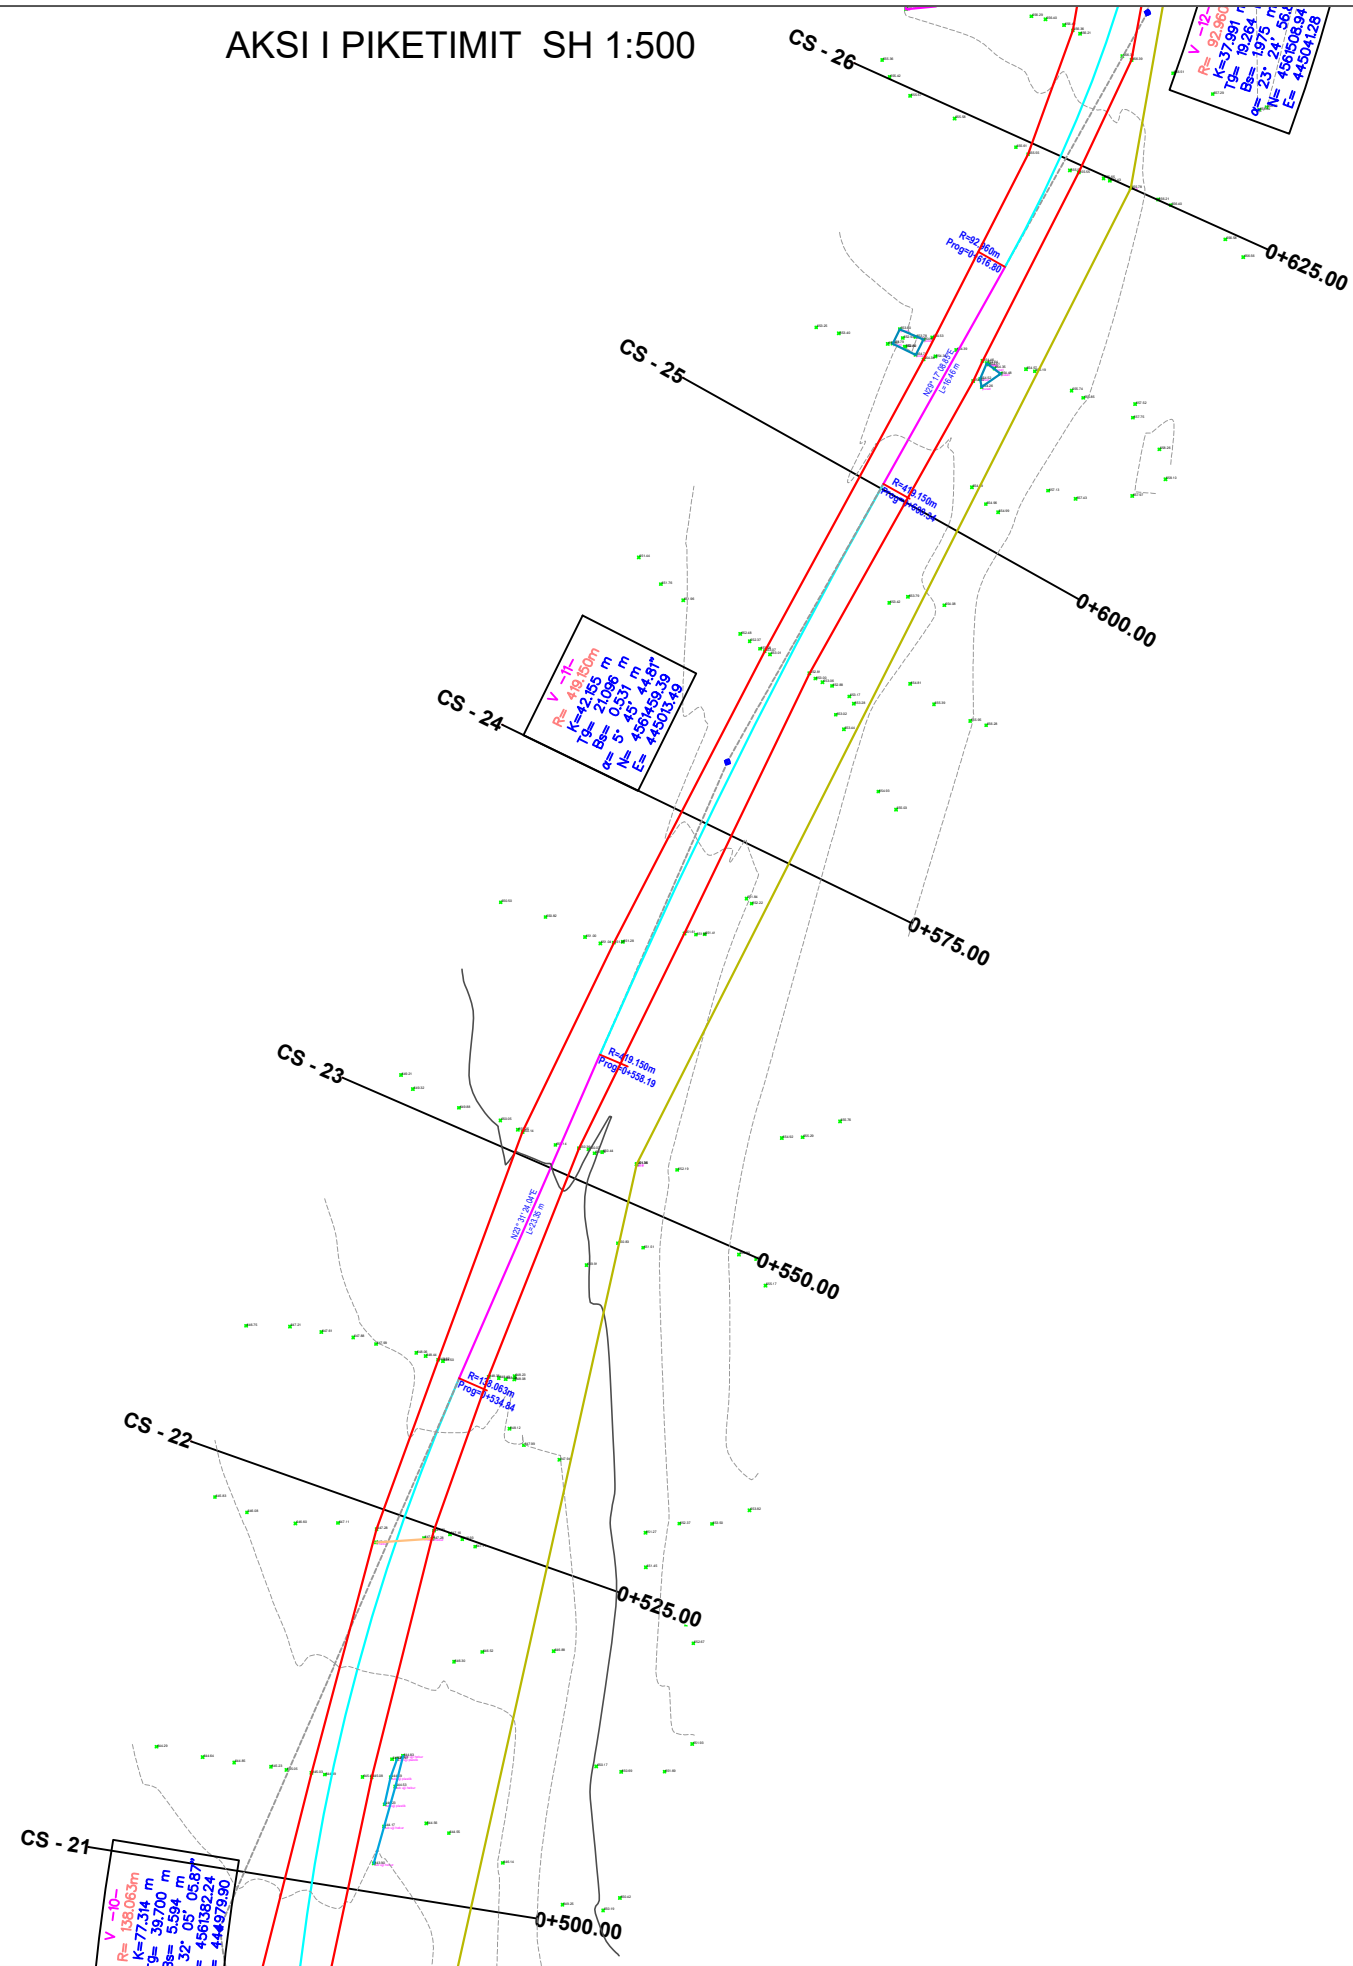

BASHKIA LIBRAZH



ZetaKonsult sh.p.k

Address:Rr."Myrteza Topi",Nd 18, TIRANE

Cel:+355 (0)69 33 52 077

e-mail:zetakonsultshpk@gmail.com



EMERTIMI I OBJEKTIT:
"SISTEMIM ASFALTIM I RRUGES SE FSHATIT LIBRAZH-KATUND
FAZA II"
(NJESIA ADMINISTRATIVE QENDER)

FAZA E PROJEKTIT :PROJEKT ZBATIMI

EMERTESA E FLETES:
Aksi i Piketimit

SHKALLA Shk:1/500

FLETA -(5)

Drejtes Projekti: Ing. Gjyladin Polisi


Ing.Ndert.Gjyladin Polisi
Ing.Top. Luan Bregu
Ing. Ndert.Lorenc Hoxha

Ing.Elek. Vladimir Çarka
Ing.Mek.Haxhi Brahimaj
Ing.Gjeodet Andi Shkurti

Dt ___/___/2026

FORMATI A3

AKSI I PIKETIMIT SH 1:500

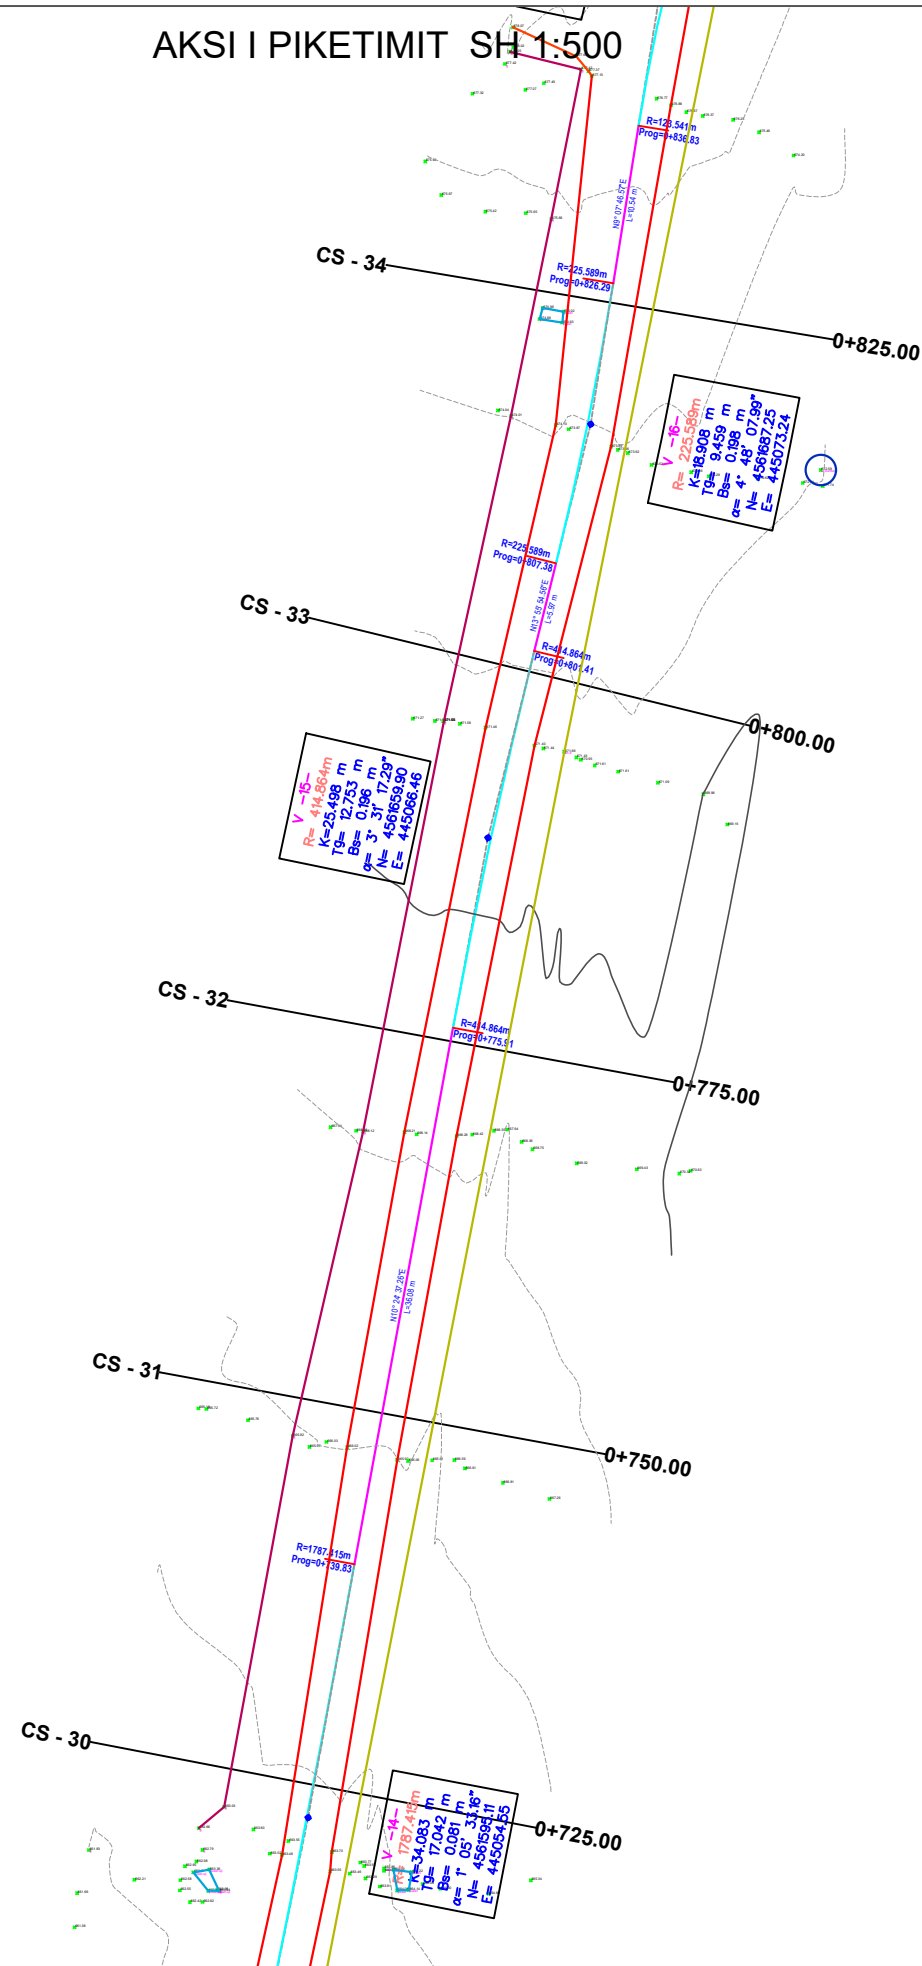

ZetaKonsult sh.p.k
 Address:Rr."Myrteza Topi",Nd 18, TIRANE
 Cel:+355 (0)69 33 52 077
 e-mail:zetakonsultshpk@gmail.com




EMERTIMI I OBJEKTIT:
"SISTEMIM ASFALTIM I RRUGES SE FSHATIT LIBRAZHD-KATUND FAZA II"
 (NJESIA ADMINISTRATIVE QENDER)
 FAZA E PROJEKTIT :PROJEKT ZBATIMI

EMERTESA E FLETES:
Aksi i Piketimit
 SHKALLA Shk:1/500 FLETA -(7)

Drejtues Projekti: Ing. Gjyladin Polisi
 Ing.Ndert.Gjyladin Polisi Ing.Elek. Vladimir Çarka
 Ing.Top. Luan Bregu Ing.Mek.Haxhi Brahimaj
 Ing. Ndert.Lorenc Hoxha Ing.Gjeodet Andi Shkurti

Dt ___/___/2026
 FORMATI A3

AKSI I PIKETIMIT SH 1:500

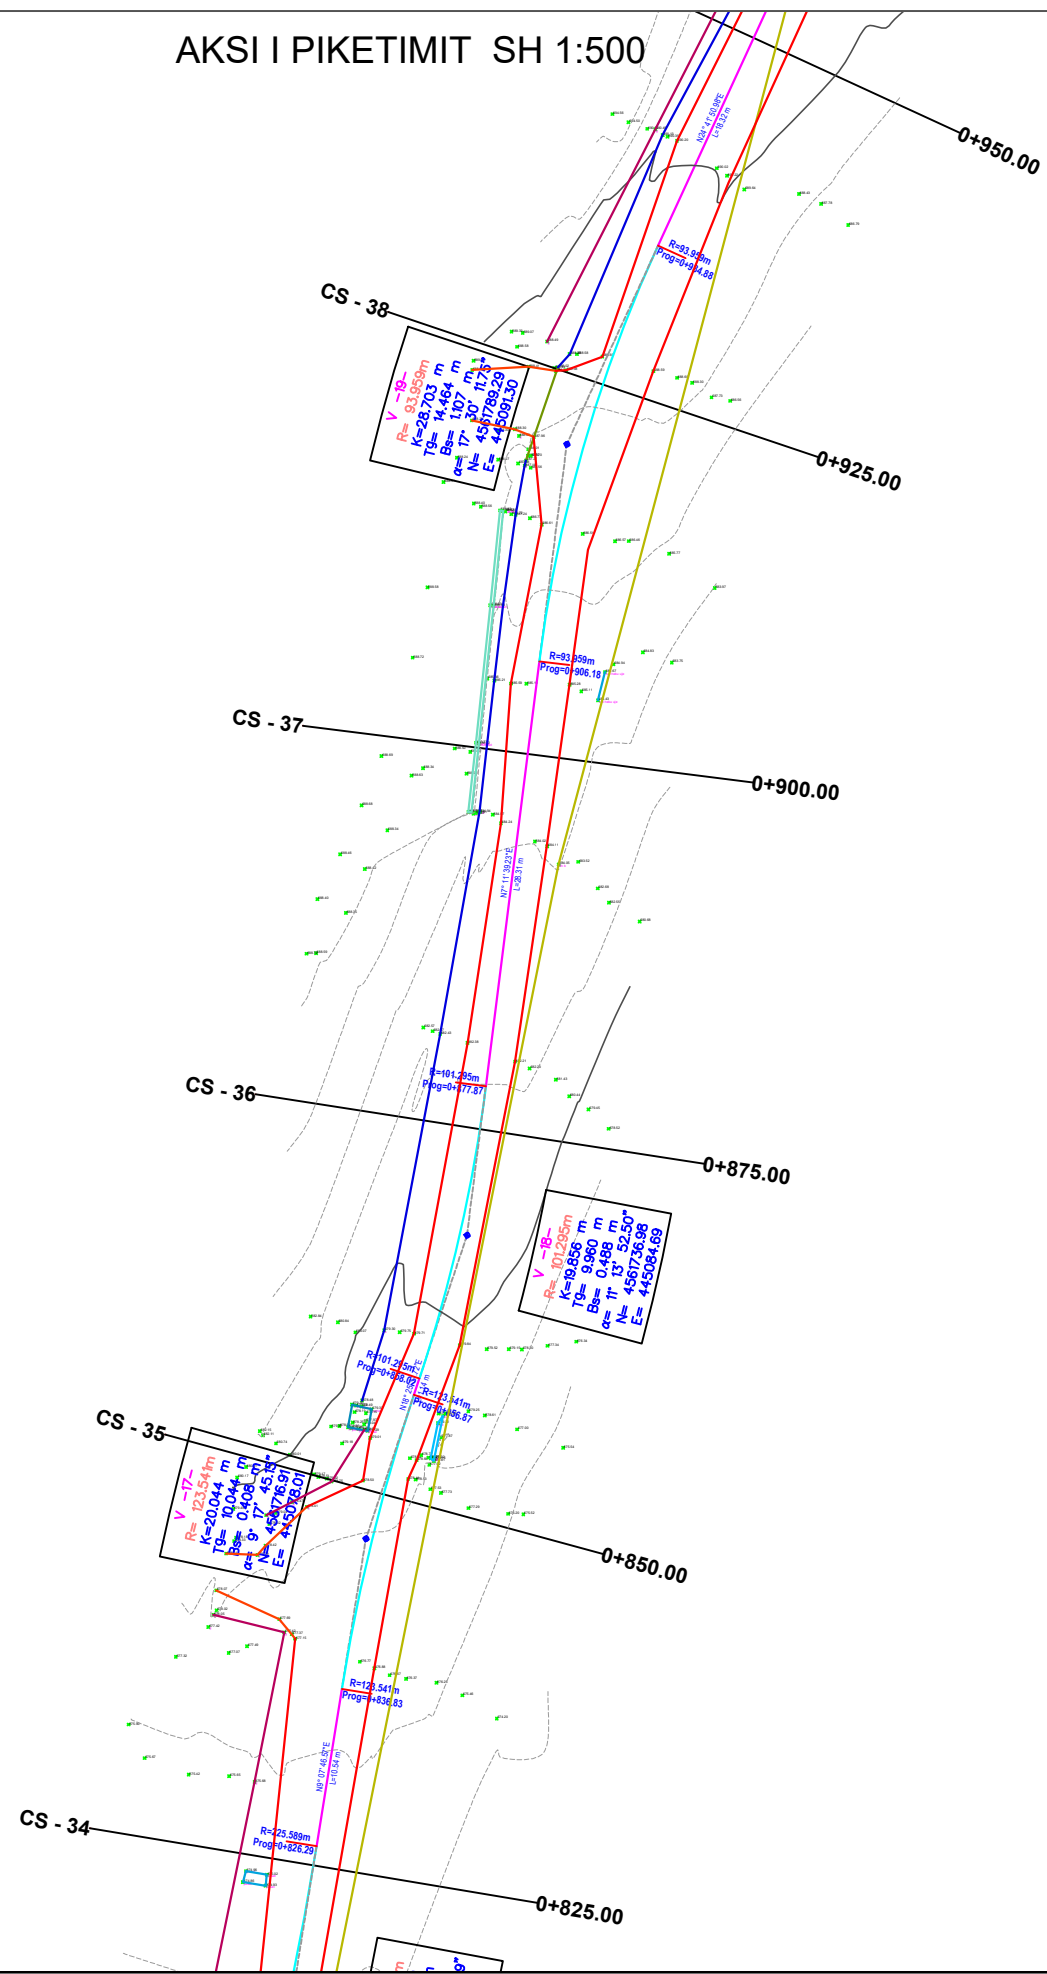

BASHKIA LIBRAZHË



ZetaKonsult sh.p.k

Address:Rr."Myrteza Topi",Nd 18, TIRANE

Cel:+355 (0)69 33 52 077

e-mail:zetakonsultshpk@gmail.com



EMERTIMI I OBJEKTIT:
**"SISTEMIM ASFALTIM I RRUGES SE FSHATIT LIBRAZHË-KATUND
 FAZA II"**
 (NJESIA ADMINISTRATIVE QENDER)

FAZA E PROJEKTIT :PROJEKT ZBATIMI

EMERTESA E FLETES:
Aksi i Piketimit

SHKALLA Shk:1/500

FLETA -(8)

Drejtuës Projekti: Ing. Gjyladin Polisi


Ing.Ndert.Gjyladin Polisi
 Ing.Top. Luan Bregu
 Ing. Ndert.Lorenc Hoxha

Ing.Elek. Vladimir Çarka
 Ing.Mek.Haxhi Brahimaj
 Ing.Gjeodet Andi Shkurti

Dt ___/___/2026

FORMATI A3

AKSI I PIKETIMIT SH 1:500

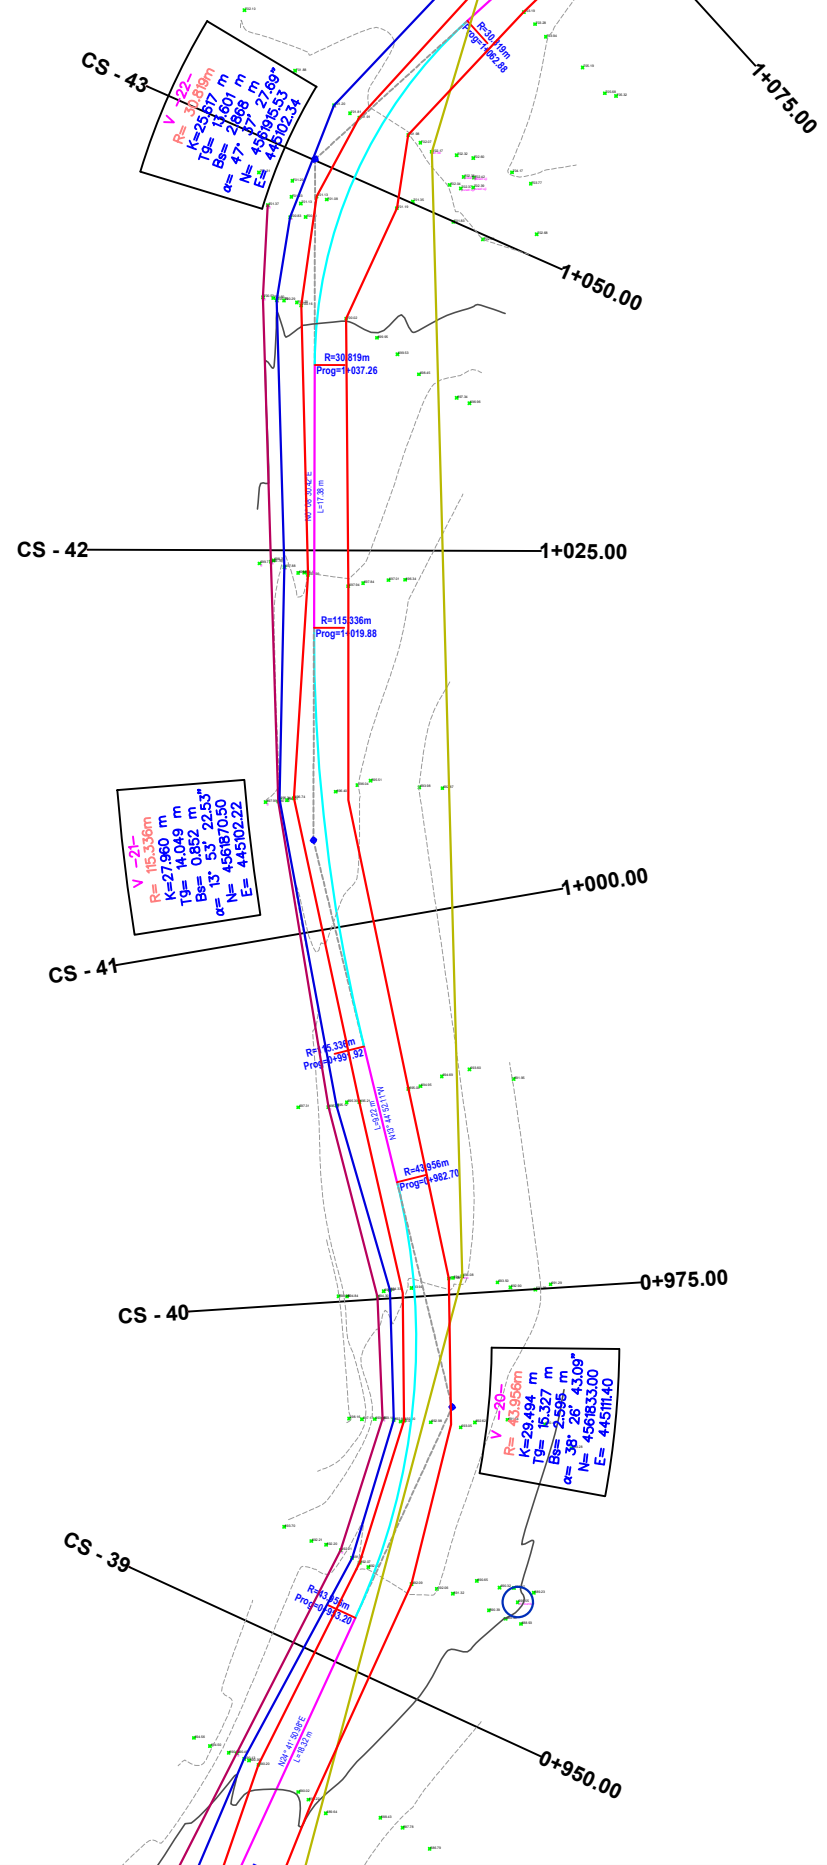

BASHKIA LIBRAZH D



ZetaKonsult sh.p.k

Address:Rr."Myrteza Topi",Nd 18, TIRANE

Cel:+355 (0)69 33 52 077

e-mail:zetakonsultshpk@gmail.com



EMERTIMI I OBJEKTIT:
 "SISTEMIM ASFALTIM I RRUGES SE FSHATIT LIBRAZH D-KATUND
 FAZA II"
 (NJESIA ADMINISTRATIVE QENDER)

FAZA E PROJEKTIT :PROJEKT ZBATIMI

EMERTESA E FLETES:
 Aksi i Piketimit

SHKALLA Shk:1/500

FLETA -(9)

Drejtues Projekti: Ing. Gjyladin Polisi


Ing.Ndert.Gjyladin Polisi
 Ing.Top. Luan Bregu
 Ing. Ndert.Lorenc Hoxha

Ing.Elek. Vladimir Çarka
 Ing.Mek.Haxhi Brahimaj
 Ing.Gjeodet Andi Shkurti

Dt ___/___/2026

FORMATI A3

AKSI I PIKETIMIT SH 1:500

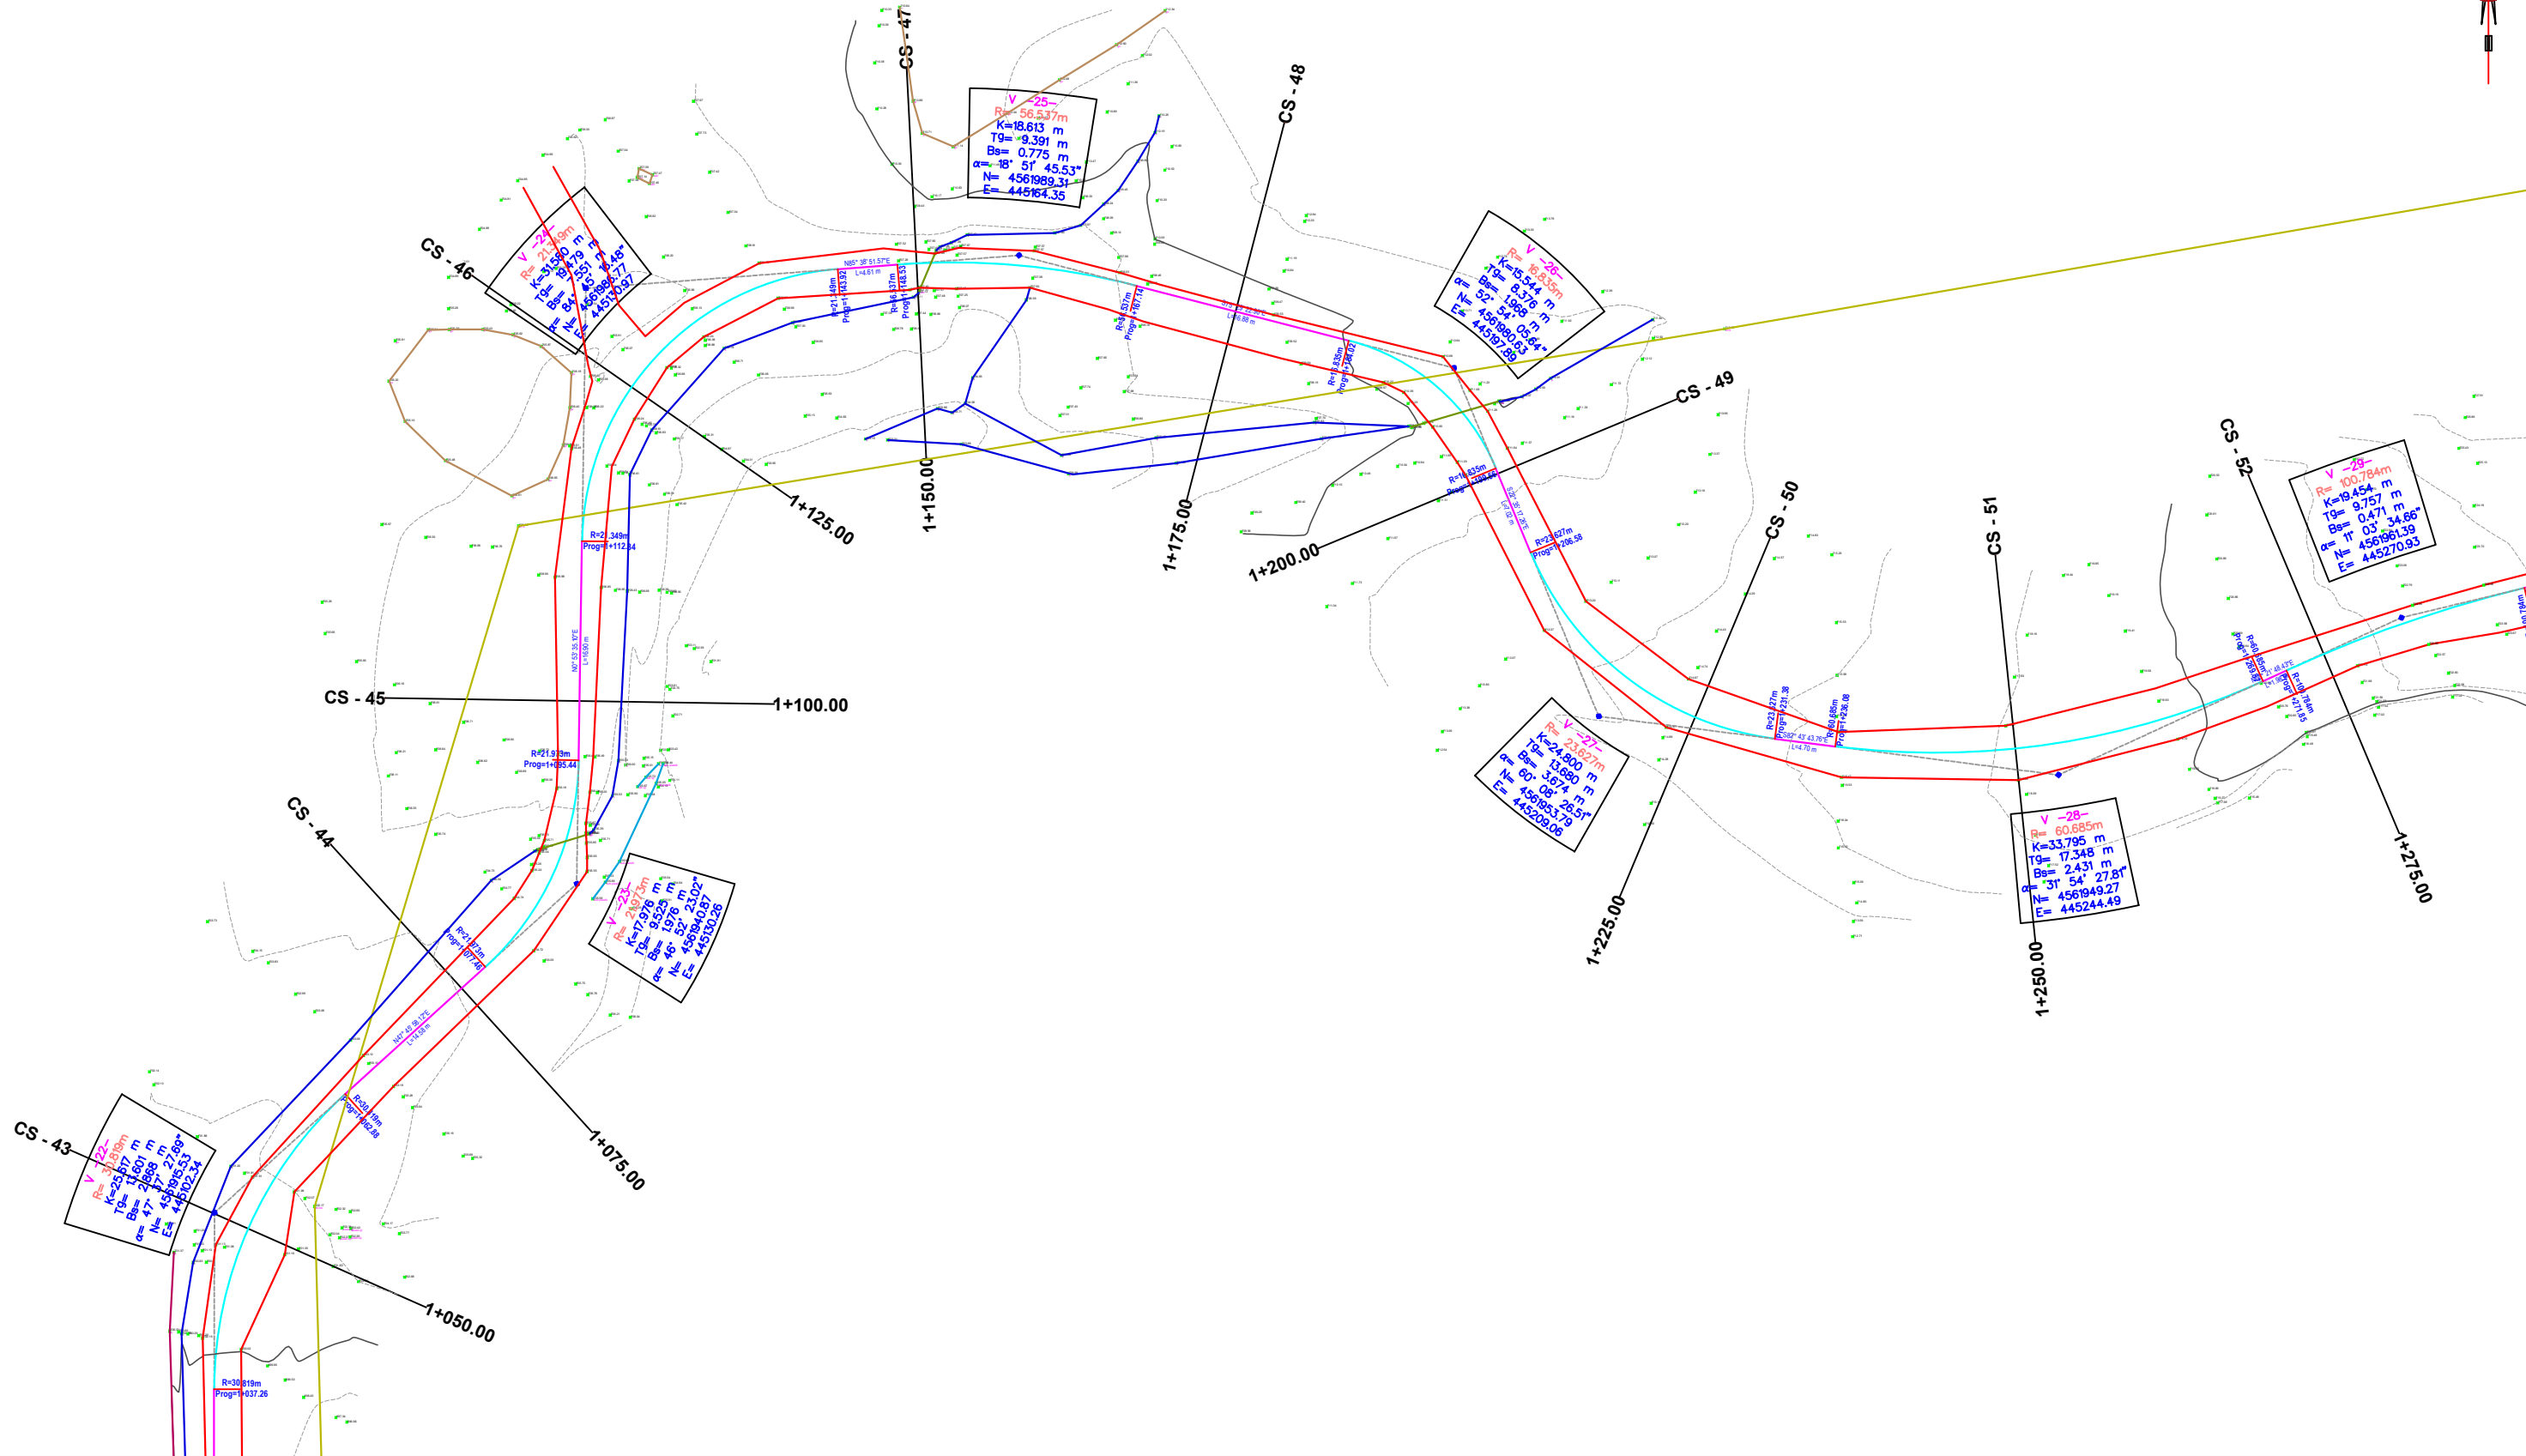

BASHKIA LIBRAZHË

ZetaKonsult sh.p.k
 Address: Rr. "Myrteza Topi", Nd 18, TIRANE
 Cel: +355 (0)69 33 52 077
 e-mail: zetakonsultshpk@gmail.com

ZETA KONSULT

EMERTIMI I OBJEKTIT:
**"SISTEMIM ASFALTIM I RRUGES SE FSHATIT LIBRAZHË-KATUND
 FAZA II"**
 (NJESIA ADMINISTRATIVE QENDER)

FAZA E PROJEKTIT :PROJEKT ZBATIMI

EMERTESA E FLETES:
Aksi i Piketimit

SHKALLA Shk:1/500 FLETA -(10)


Drejtes Projekti: Ing. Gjyladin Polisi

Ing.Ndert.Gjyladin Polisi Ing.Elek. Vladimir Çarka
 Ing.Top. Luan Bregu Ing.Mek.Haxhi Brahimaj
 Ing. Ndert.Lorenc Hoxha Ing.Gjeodet Andi Shkurti

Dt ___/___/2026

FORMATI A3

AKSI I PIKETIMIT SH 1:500

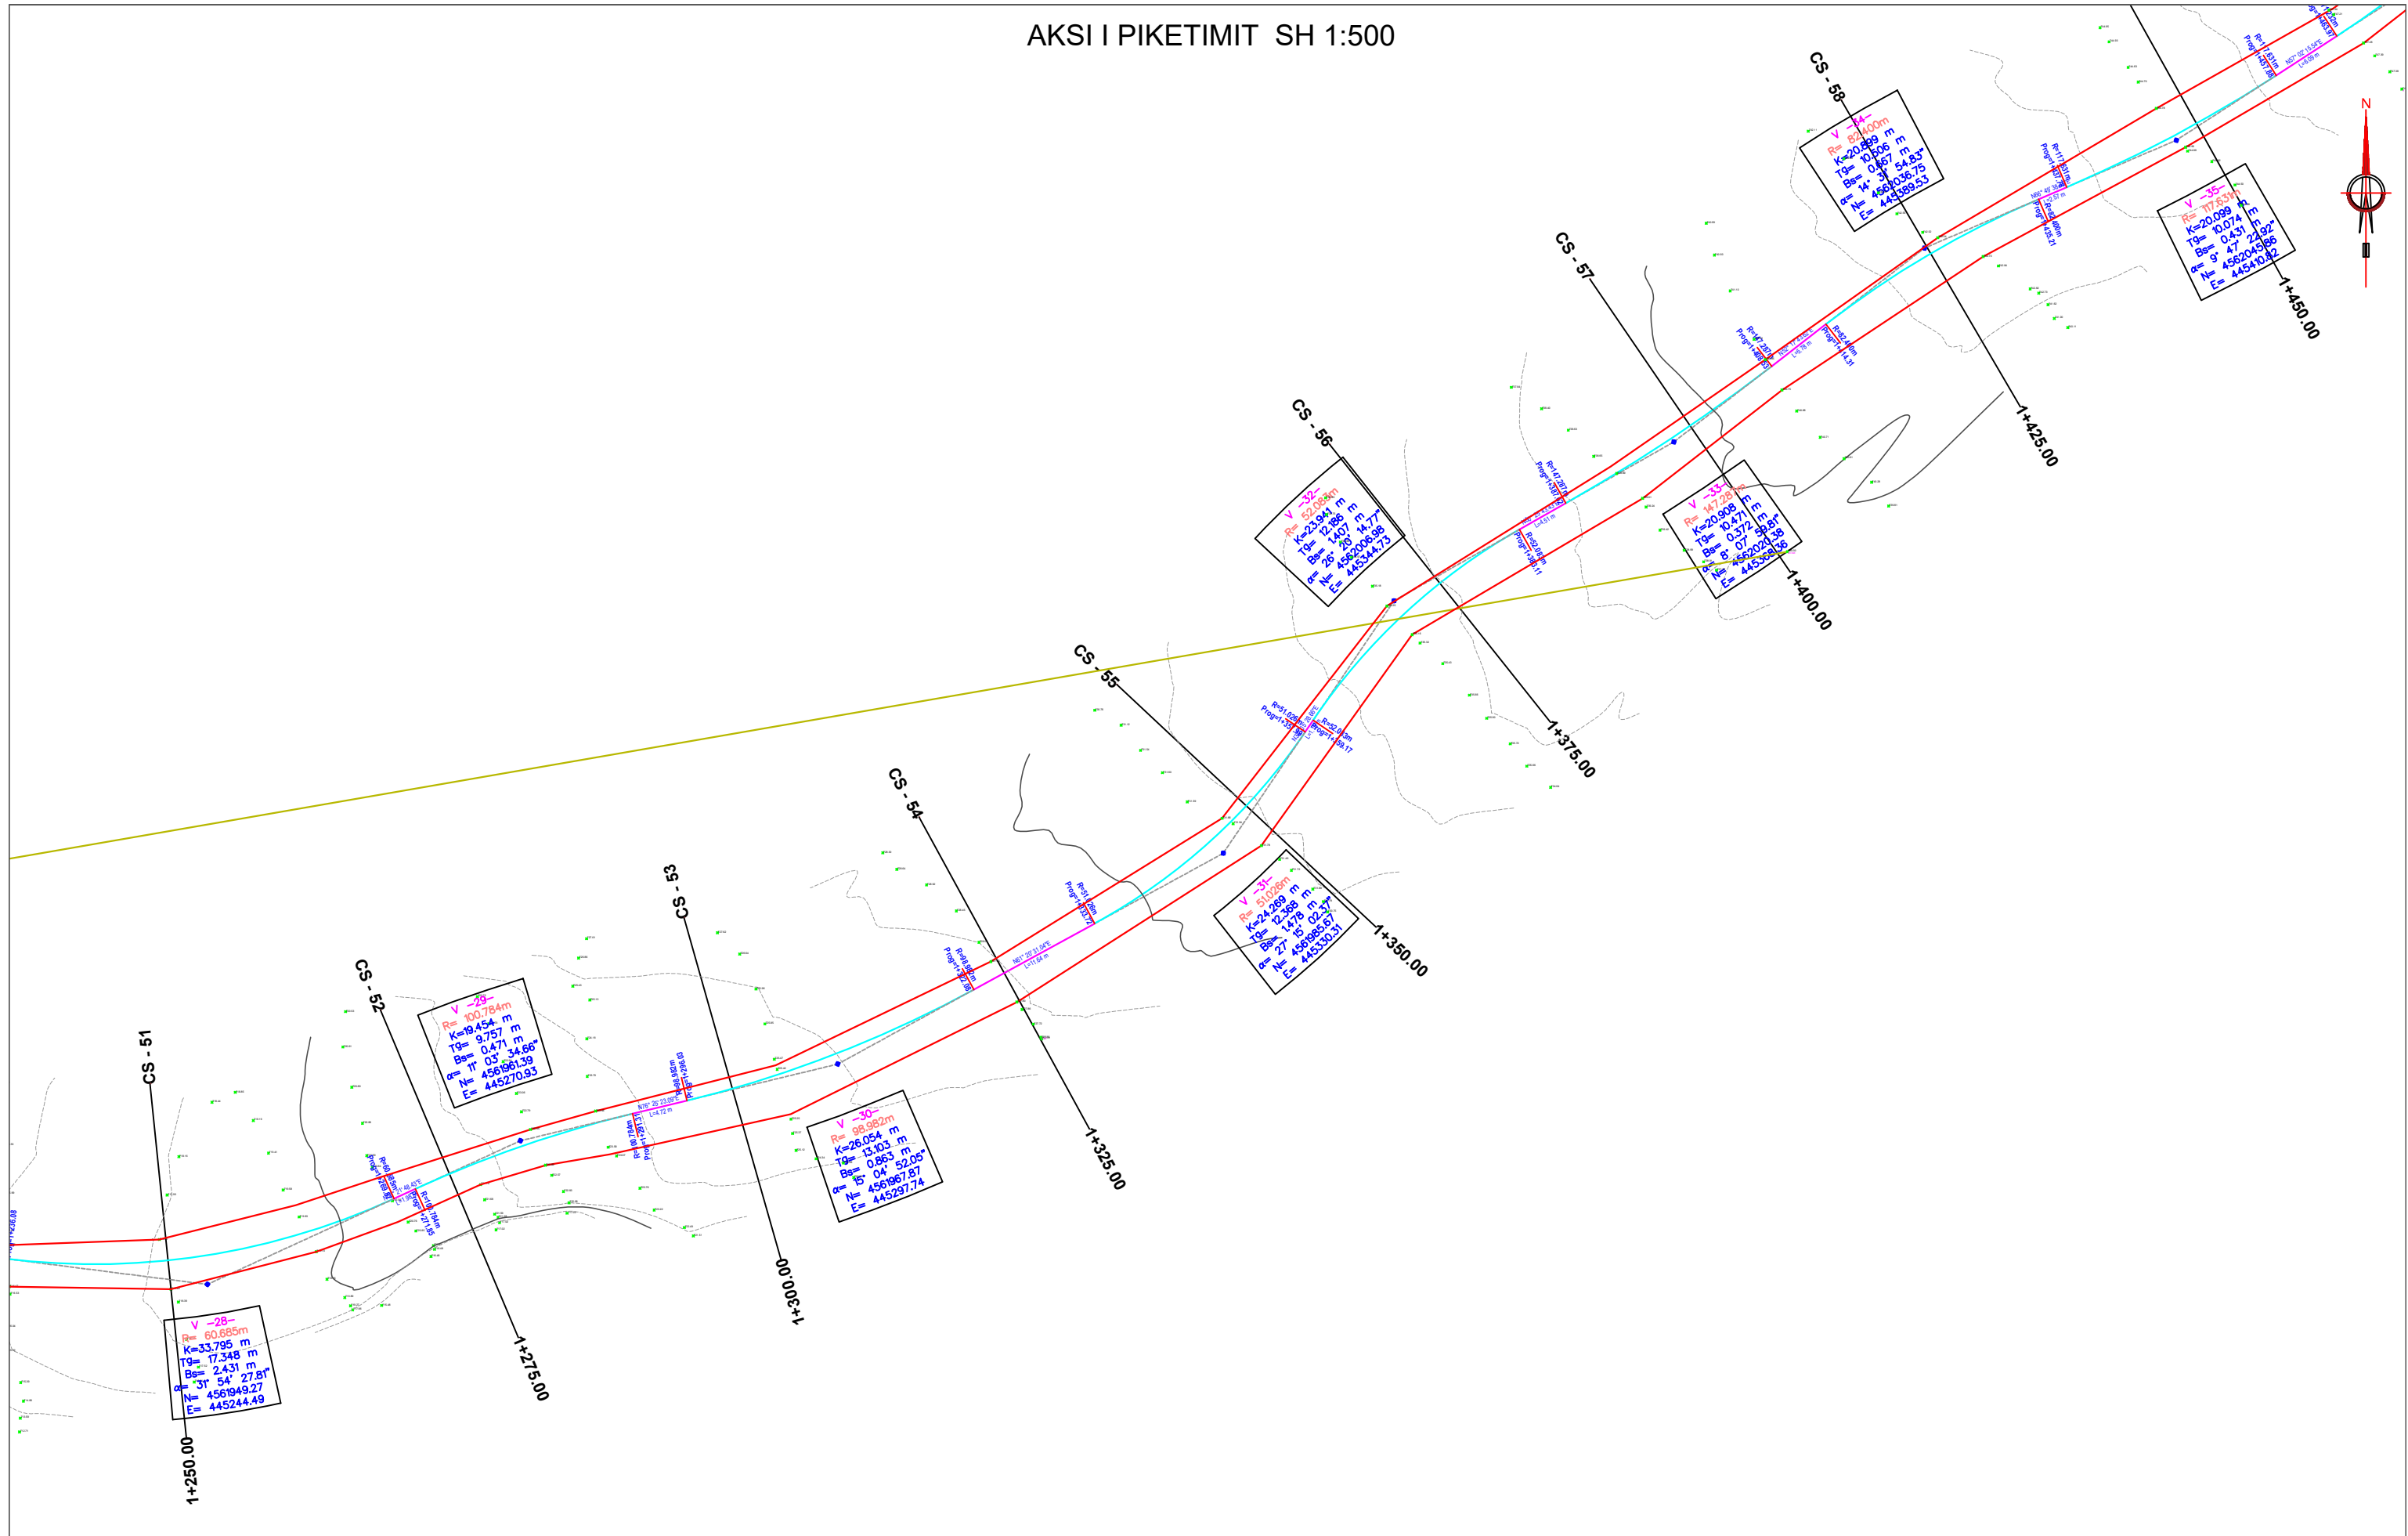

ZetaKonsult sh.p.k
 Address:Rr."Myrteza Topi",Nd 18, TIRANE
 Cel:+355 (0)69 33 52 077
 e-mail:zetakonsultshpk@gmail.com

EMERTIMI I OBJEKTIT:
"SISTEMIM ASFALTIM I RRUGES SE FSHATIT LIBRAZHD-KATUND FAZA II"
 (NJESIA ADMINISTRATIVE QENDER)

FAZA E PROJEKTIT :PROJEKT ZBATIMI

EMERTESA E FLETES:
Aksi i Piketimit

SHKALLA Shk:1/500 FLETA -(11)


Drejtes Projekti: Ing. Gjyladin Polisi

Ing.Ndert.Gjyladin Polisi Ing.Elek. Vladimir Çarka
 Ing.Top. Luan Bregu Ing.Mek.Haxhi Brahimaj
 Ing. Ndert.Lorenc Hoxha Ing.Gjeodet Andi Shkurti

Dt ___/___/2026

FORMATI A3

AKSI I PIKETIMIT SH 1:500

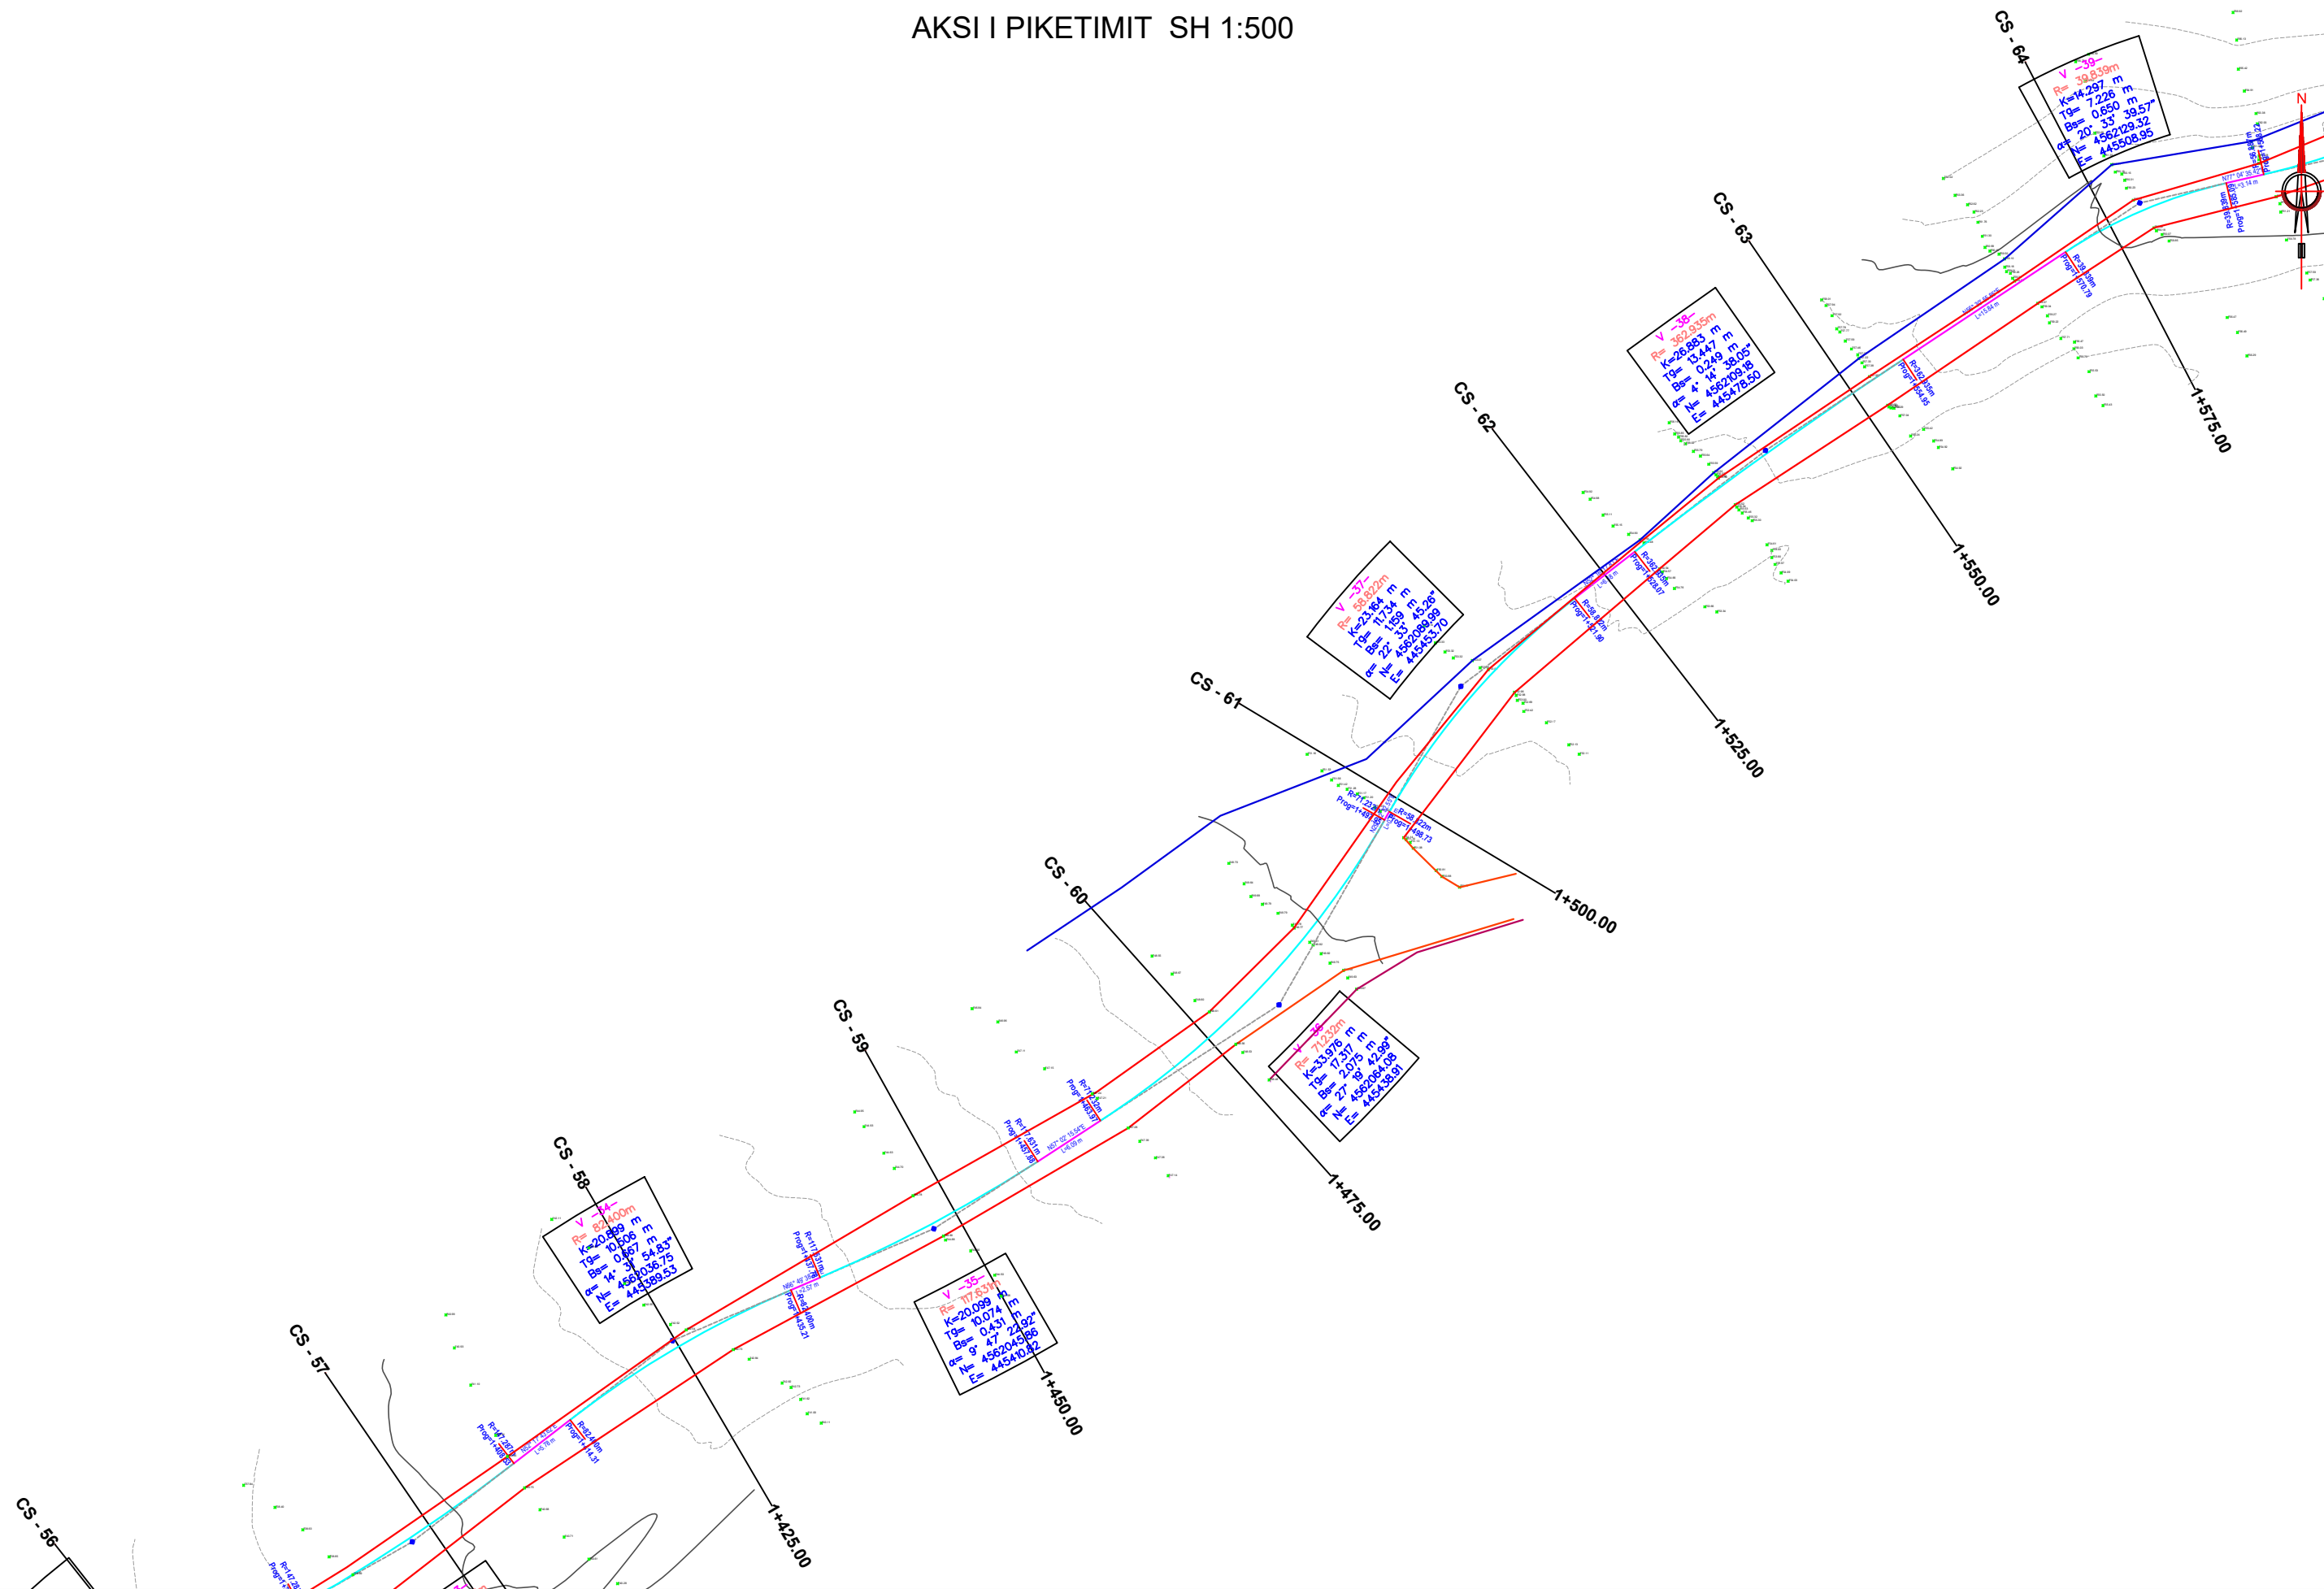

BASHKIA LIBRAZHË

ZetaKonsult sh.p.k
 Address:Rr."Myrteza Topi",Nd 18, TIRANE
 Cel:+355 (0)69 33 52 077
 e-mail:zetakonsultshpk@gmail.com

EMERTIMI I OBJEKTIT:
"SISTEMIM ASFALTIM I RRUGES SE FSHATIT LIBRAZHË-KATUND FAZA II"
 (NJESIA ADMINISTRATIVE QENDER)

FAZA E PROJEKTIT :PROJEKT ZBATIMI

EMERTESA E FLETES:
Aksi i Piketimit

SHKALLA Shk:1/500 FLETA -(12)


Drejtes Projekti: Ing. Gjyladin Polisi

Ing.Ndert.Gjyladin Polisi Ing.Elek. Vladimir Çarka
 Ing.Top. Luan Bregu Ing.Mek.Haxhi Brahimaj
 Ing. Ndert.Lorenc Hoxha Ing.Gjeodet Andi Shkurti

Dt ___/___/2026

FORMATI A3

AKSI I PIKETIMIT SH 1:500

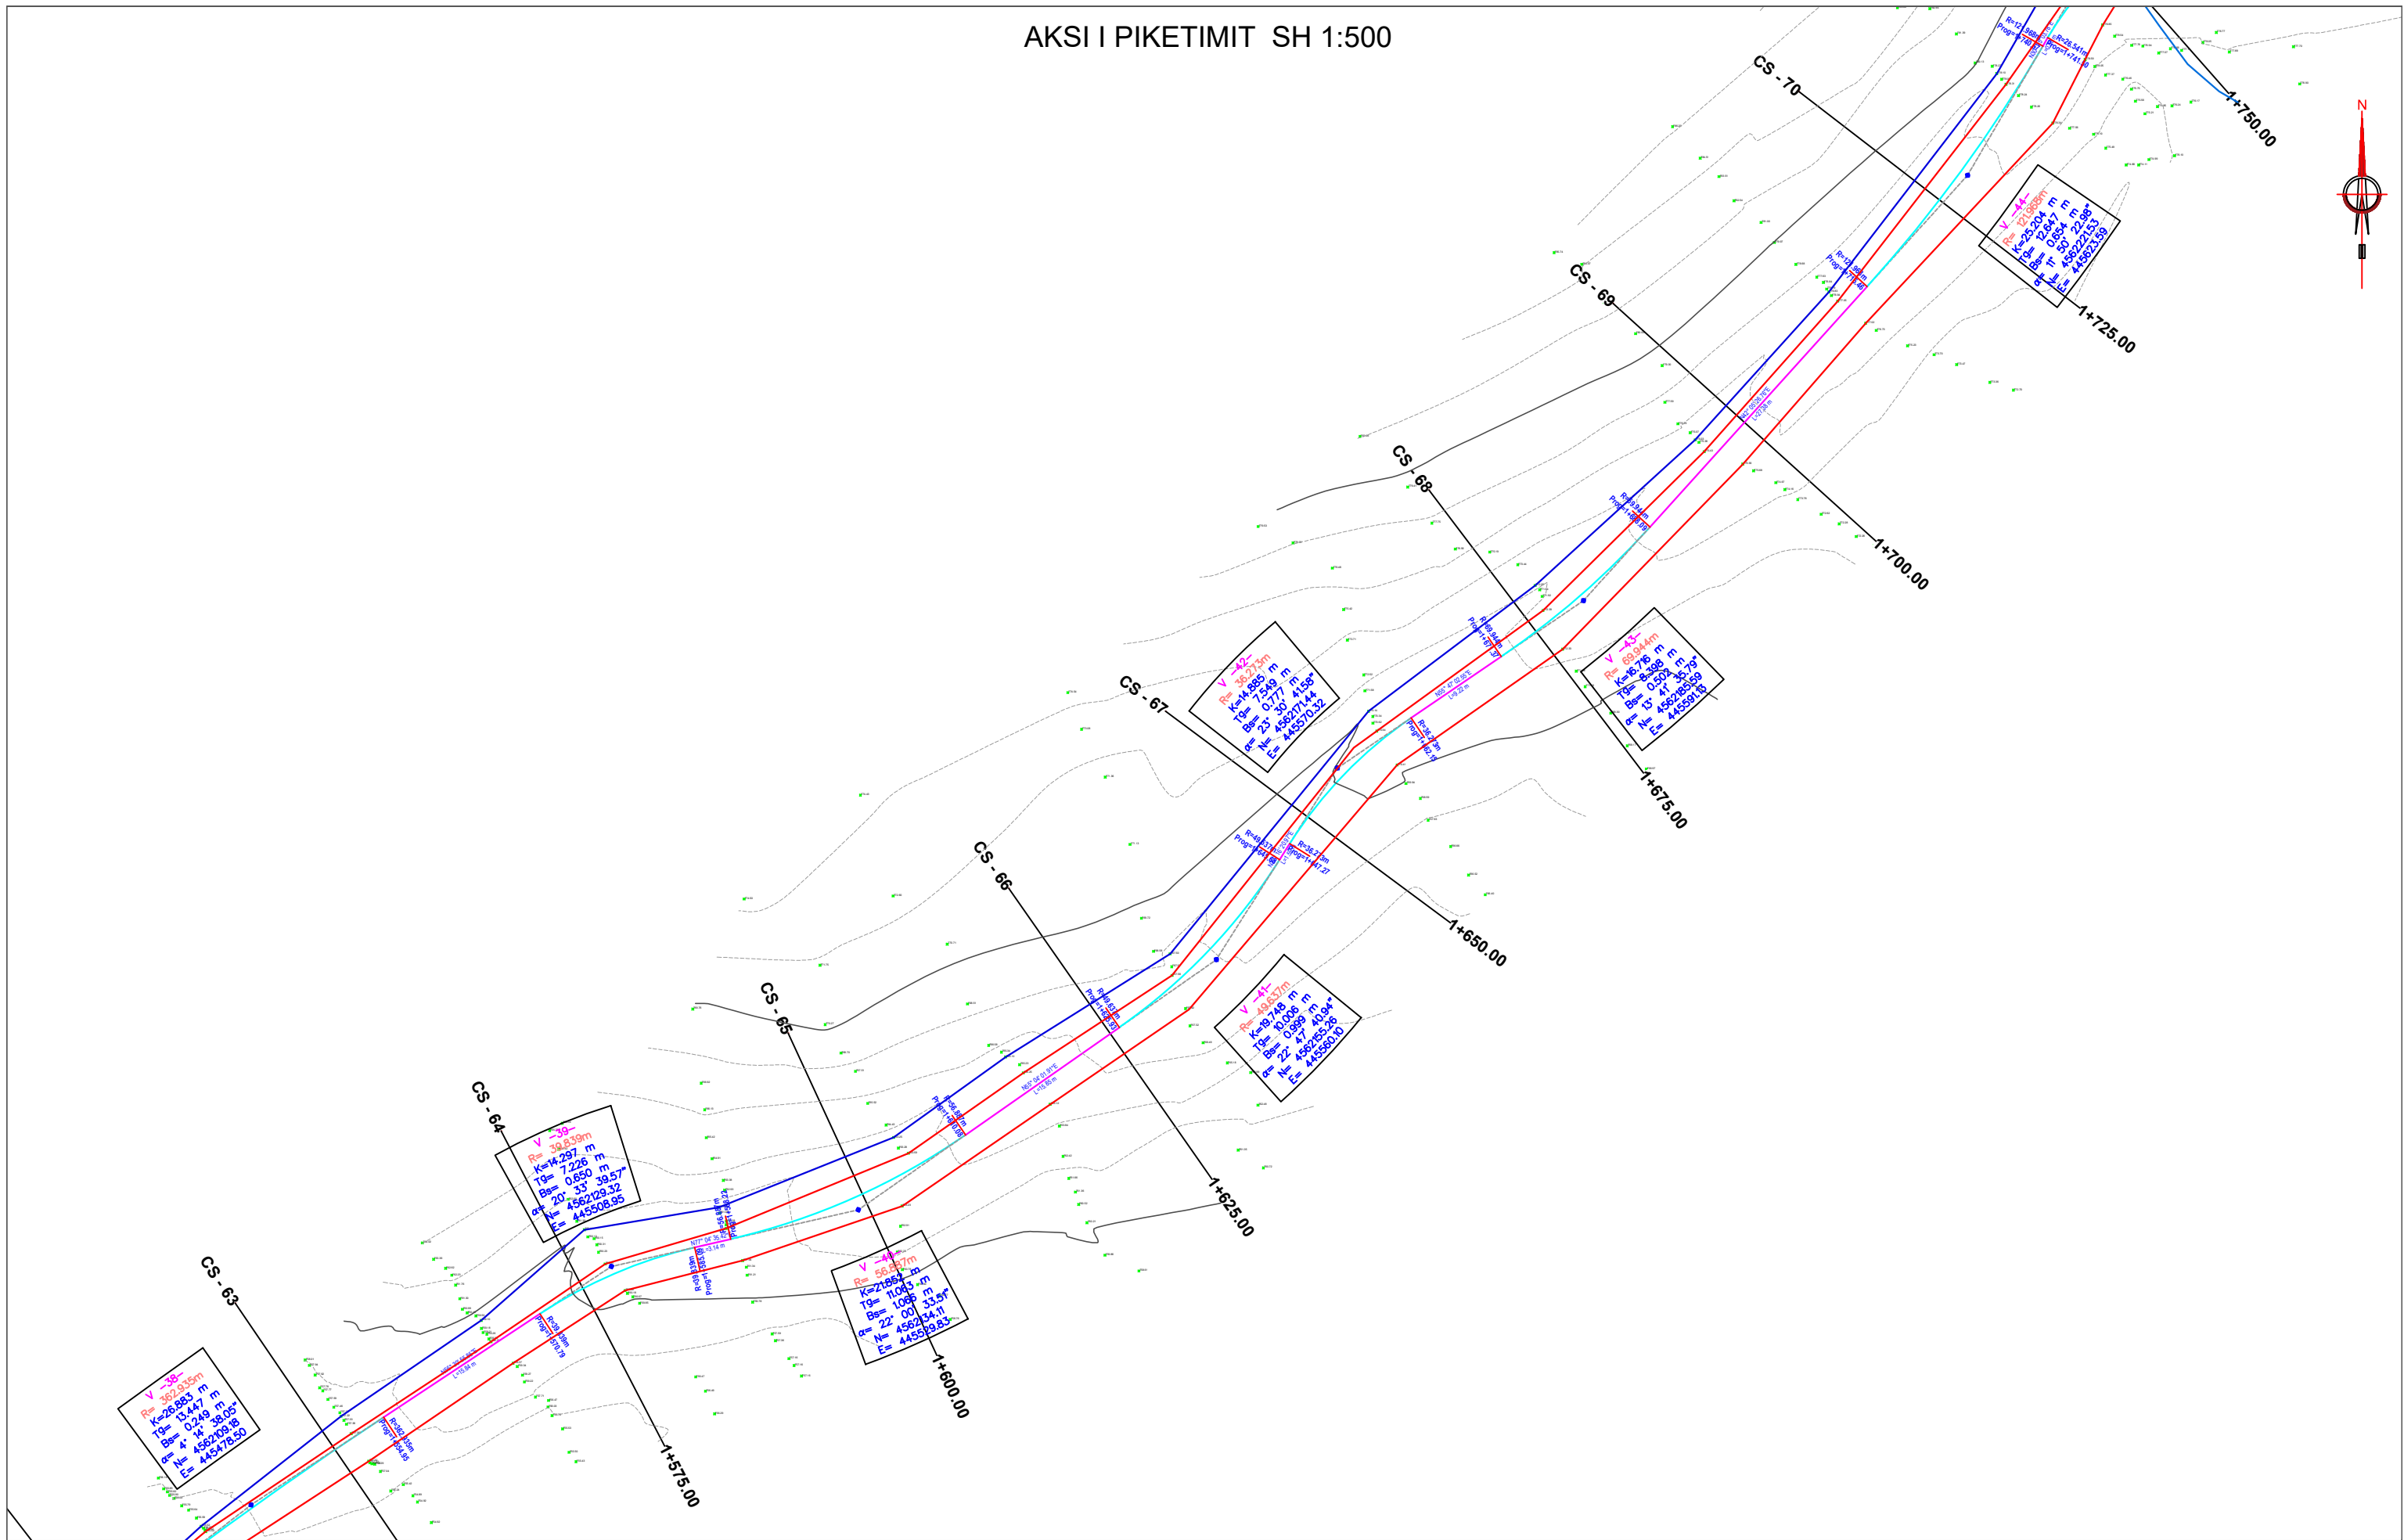

BASHKIA LIBRAZHË

ZetaKonsult sh.p.k
 Address: Rr. "Myrteza Topi", Nd 18, TIRANE
 Cel: +355 (0)69 33 52 077
 e-mail: zetakonsultshpk@gmail.com

EMERTIMI I OBJEKTIT:
**"SISTEMIM ASFALTIM I RRUGES SE FSHATIT LIBRAZHË-KATUND
 FAZA II"**
 (NJESIA ADMINISTRATIVE QENDER)

FAZA E PROJEKTIT :PROJEKT ZBATIMI

EMERTESA E FLETES:
Aksi i Piketimit

SHKALLA Shk: 1/500 FLETA -(13)


Drejtes Projekti: Ing. Gjyladin Polisi

Ing.Ndert.Gjyladin Polisi Ing.Elek. Vladimir Çarka
 Ing.Top. Luan Bregu Ing.Mek.Haxhi Brahimaj
 Ing. Ndert.Lorenc Hoxha Ing.Gjeodet Andi Shkurti


Dt ___/___/2026

FORMATI A3

AKSI I PIKETIMIT SH 1:500

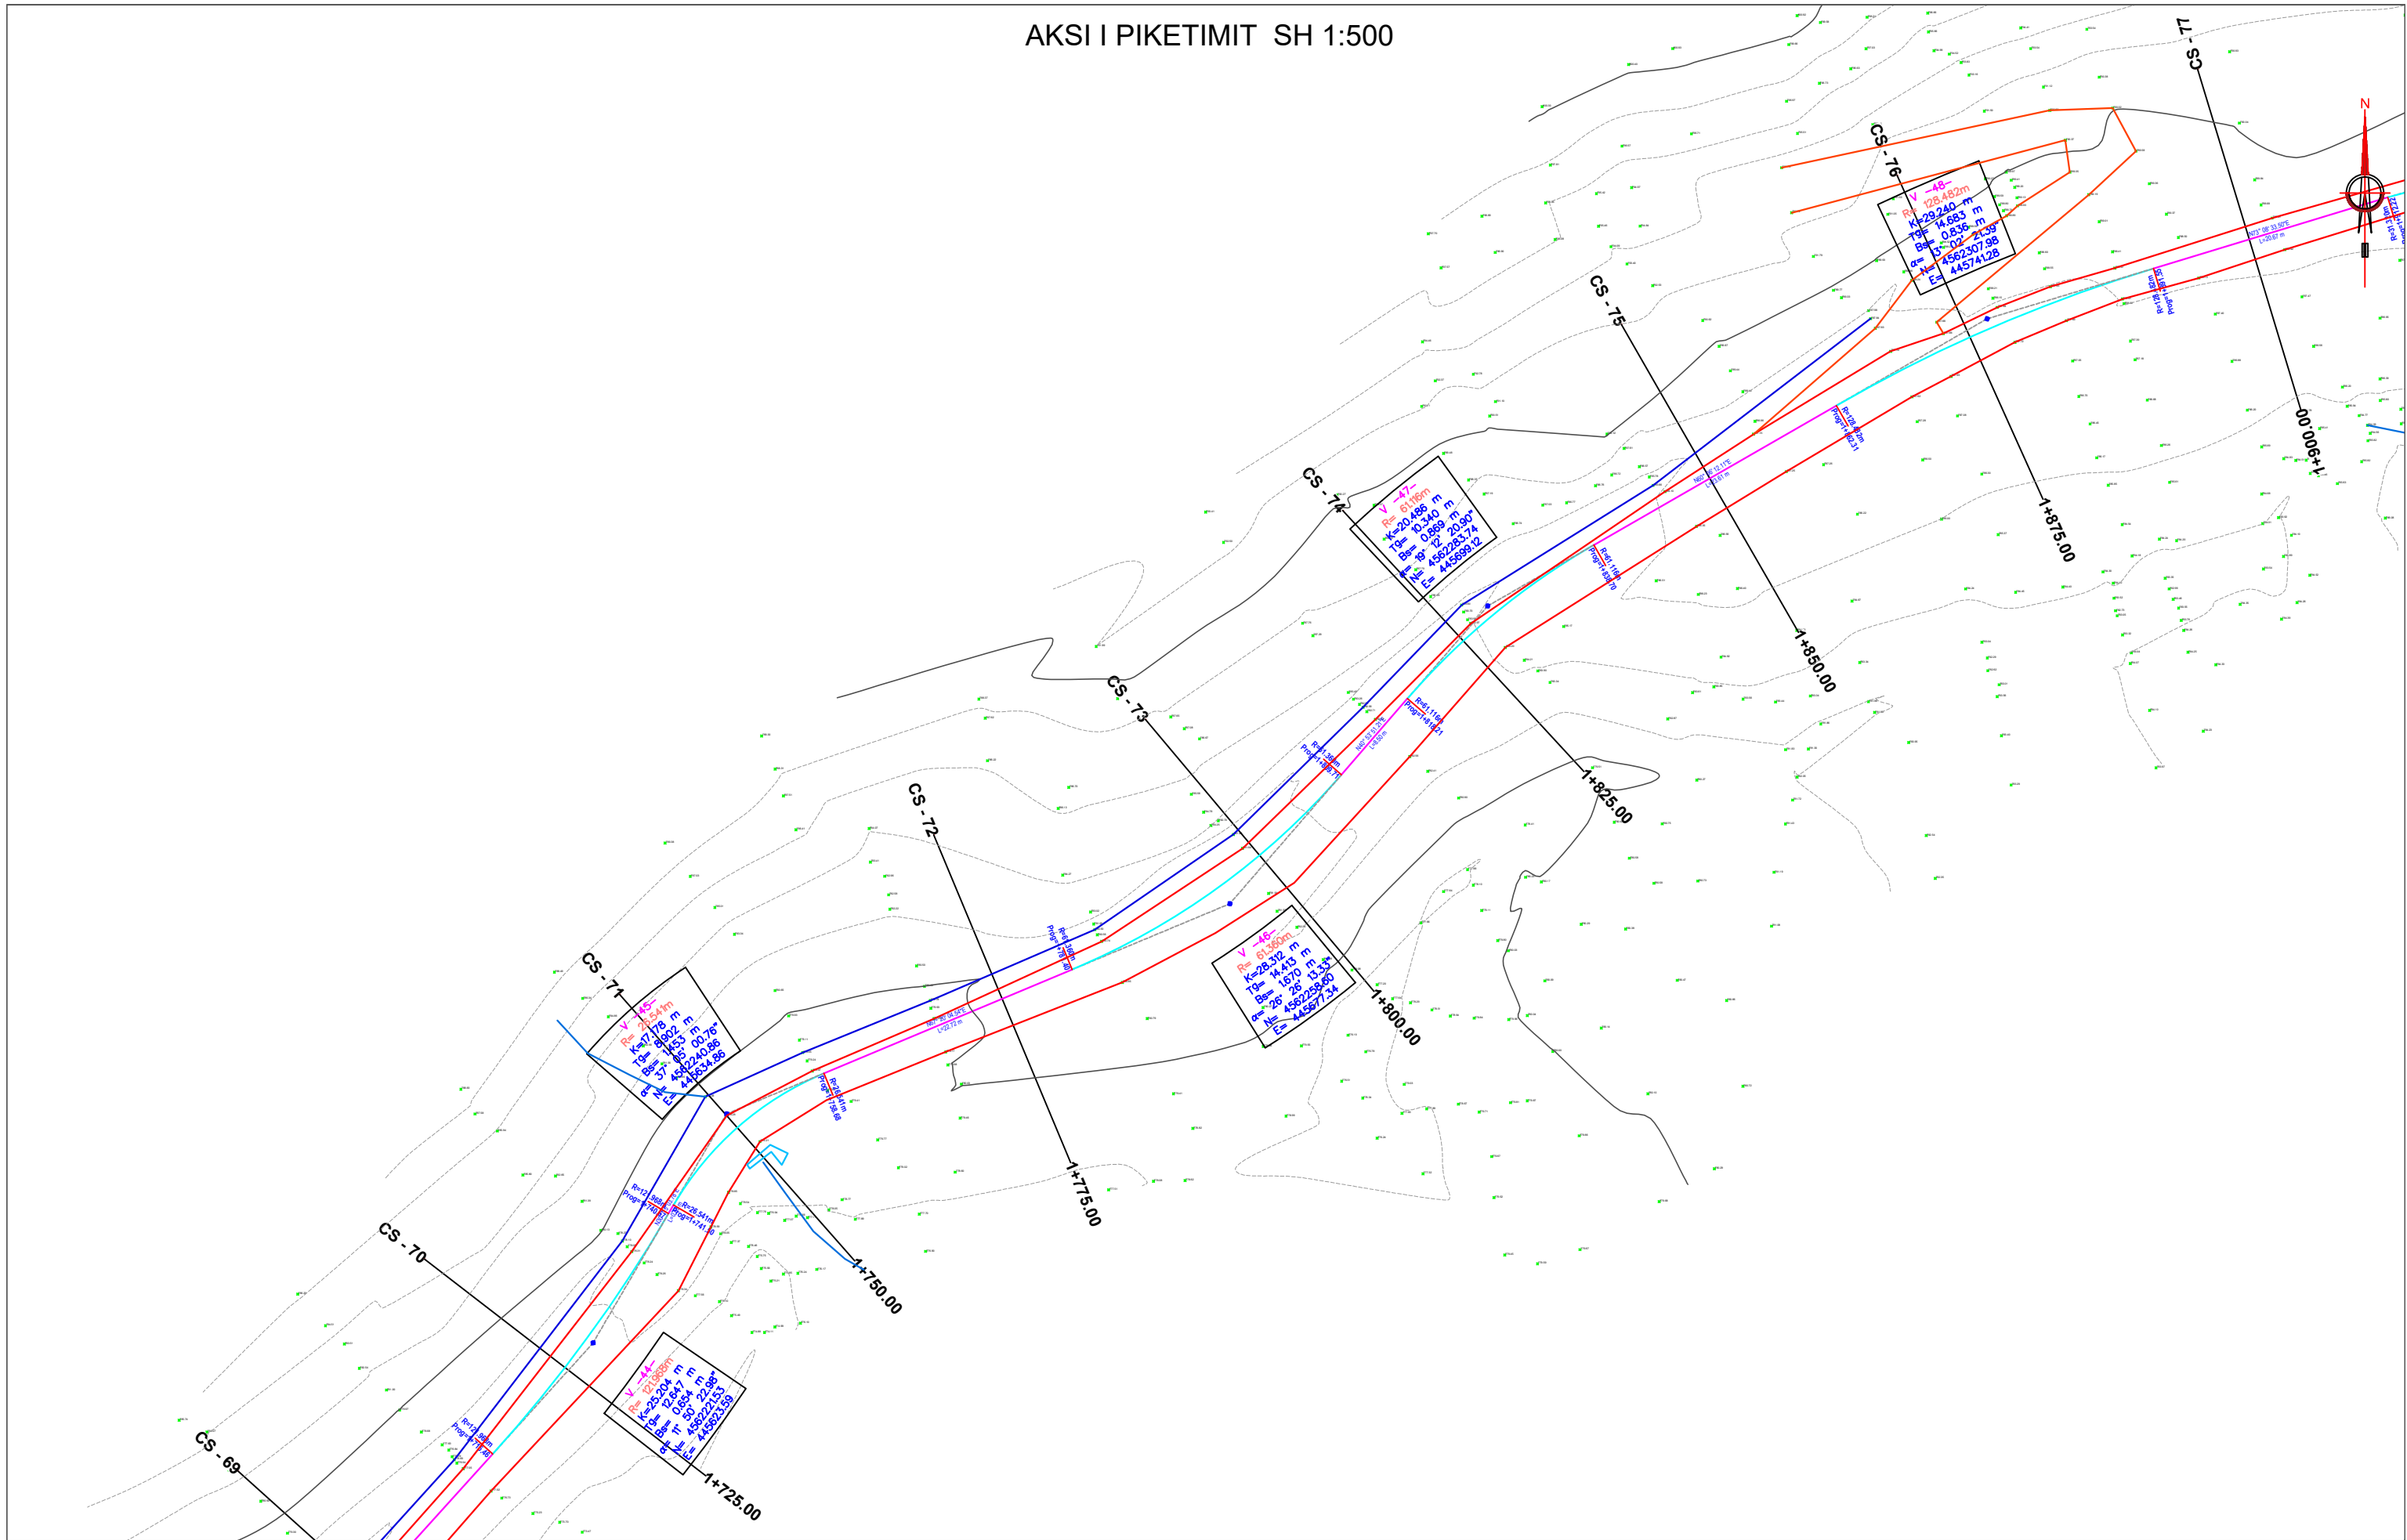

BASHKIA LIBRAZHD



ZetaKonsult sh.p.k
 Address:Rr."Myrteza Topi",Nd 18, TIRANE
 Cel:+355 (0)69 33 52 077
 e-mail:zetakonsultshpk@gmail.com



EMERTIMI I OBJEKTIT:
"SISTEMIM ASFALTIM I RRUGES SE FSHATIT LIBRAZHD-KATUND FAZA II"
 (NJESIA ADMINISTRATIVE QENDER)

FAZA E PROJEKTIT :PROJEKT ZBATIMI

EMERTESA E FLETES:
Aksi i Piketimit

SHKALLA Shk:1/500 FLETA -(14)


Drejtes Projekti: Ing. Gjyladin Polisi

Ing.Ndert.Gjyladin Polisi Ing.Elek. Vladimir Çarka
 Ing.Top. Luan Bregu Ing.Mek.Haxhi Brahimaj
 Ing. Ndert.Lorenc Hoxha Ing.Gjeodet Andi Shkurti

Dt ___/___/2026

FORMATI A3

AKSI I PIKETIMIT SH 1:500

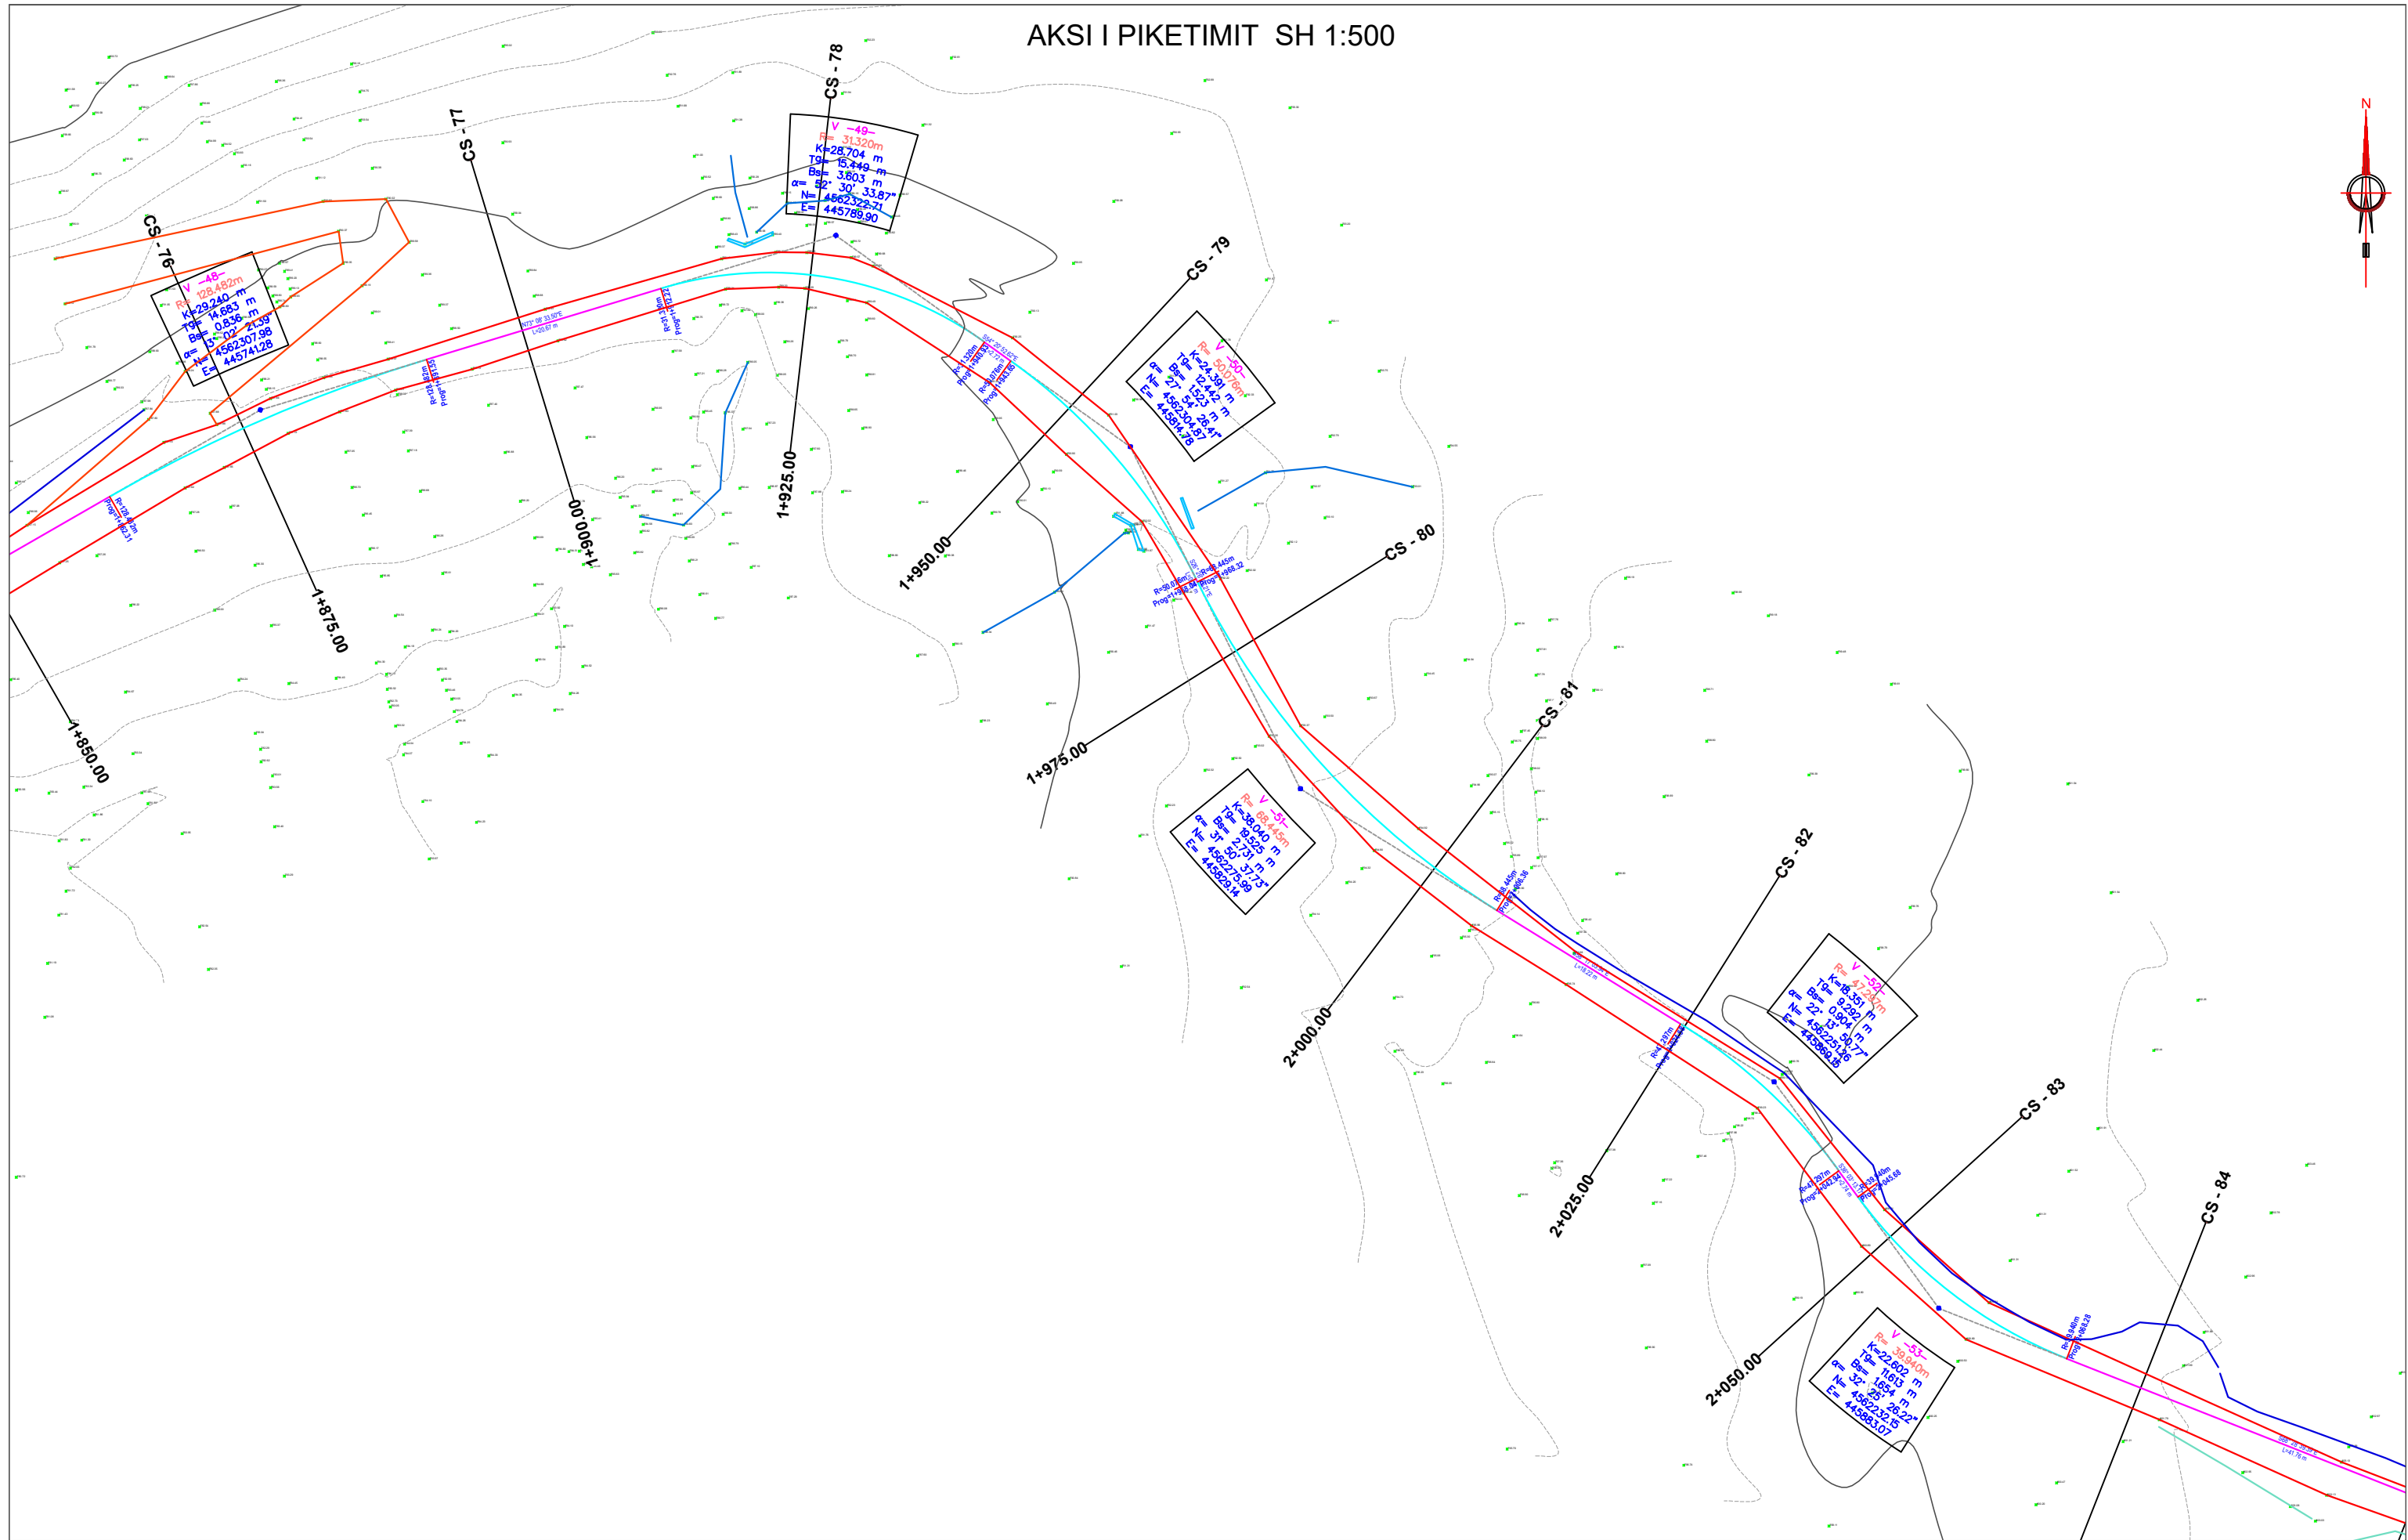

ZetaKonsult sh.p.k
 Address:Rr."Myrteza Topi",Nd 18, TIRANE
 Cel:+355 (0)69 33 52 077
 e-mail:zetakonsultshpk@gmail.com

EMERTIMI I OBJEKTIT:
"SISTEMIM ASFALTIM I RRUGES SE FSHATIT LIBRAZHD-KATUND FAZA II"
 (NJESIA ADMINISTRATIVE QENDER)

FAZA E PROJEKTIT :PROJEKT ZBATIMI

EMERTESA E FLETES:
Aksi i Piketimit

SHKALLA Shk:1/500 FLETA -(15)


Drejtesues Projekti: Ing. Gjyladin Polisi

Ing.Ndert.Gjyladin Polisi Ing.Elek. Vladimir Çarka
 Ing.Top. Luan Bregu Ing.Mek.Haxhi Brahimaj
 Ing. Ndert.Lorenc Hoxha Ing.Gjeodet Andi Shkurti

Dt ___/___/2026

FORMATI A3

AKSI I PIKETIMIT SH 1:500

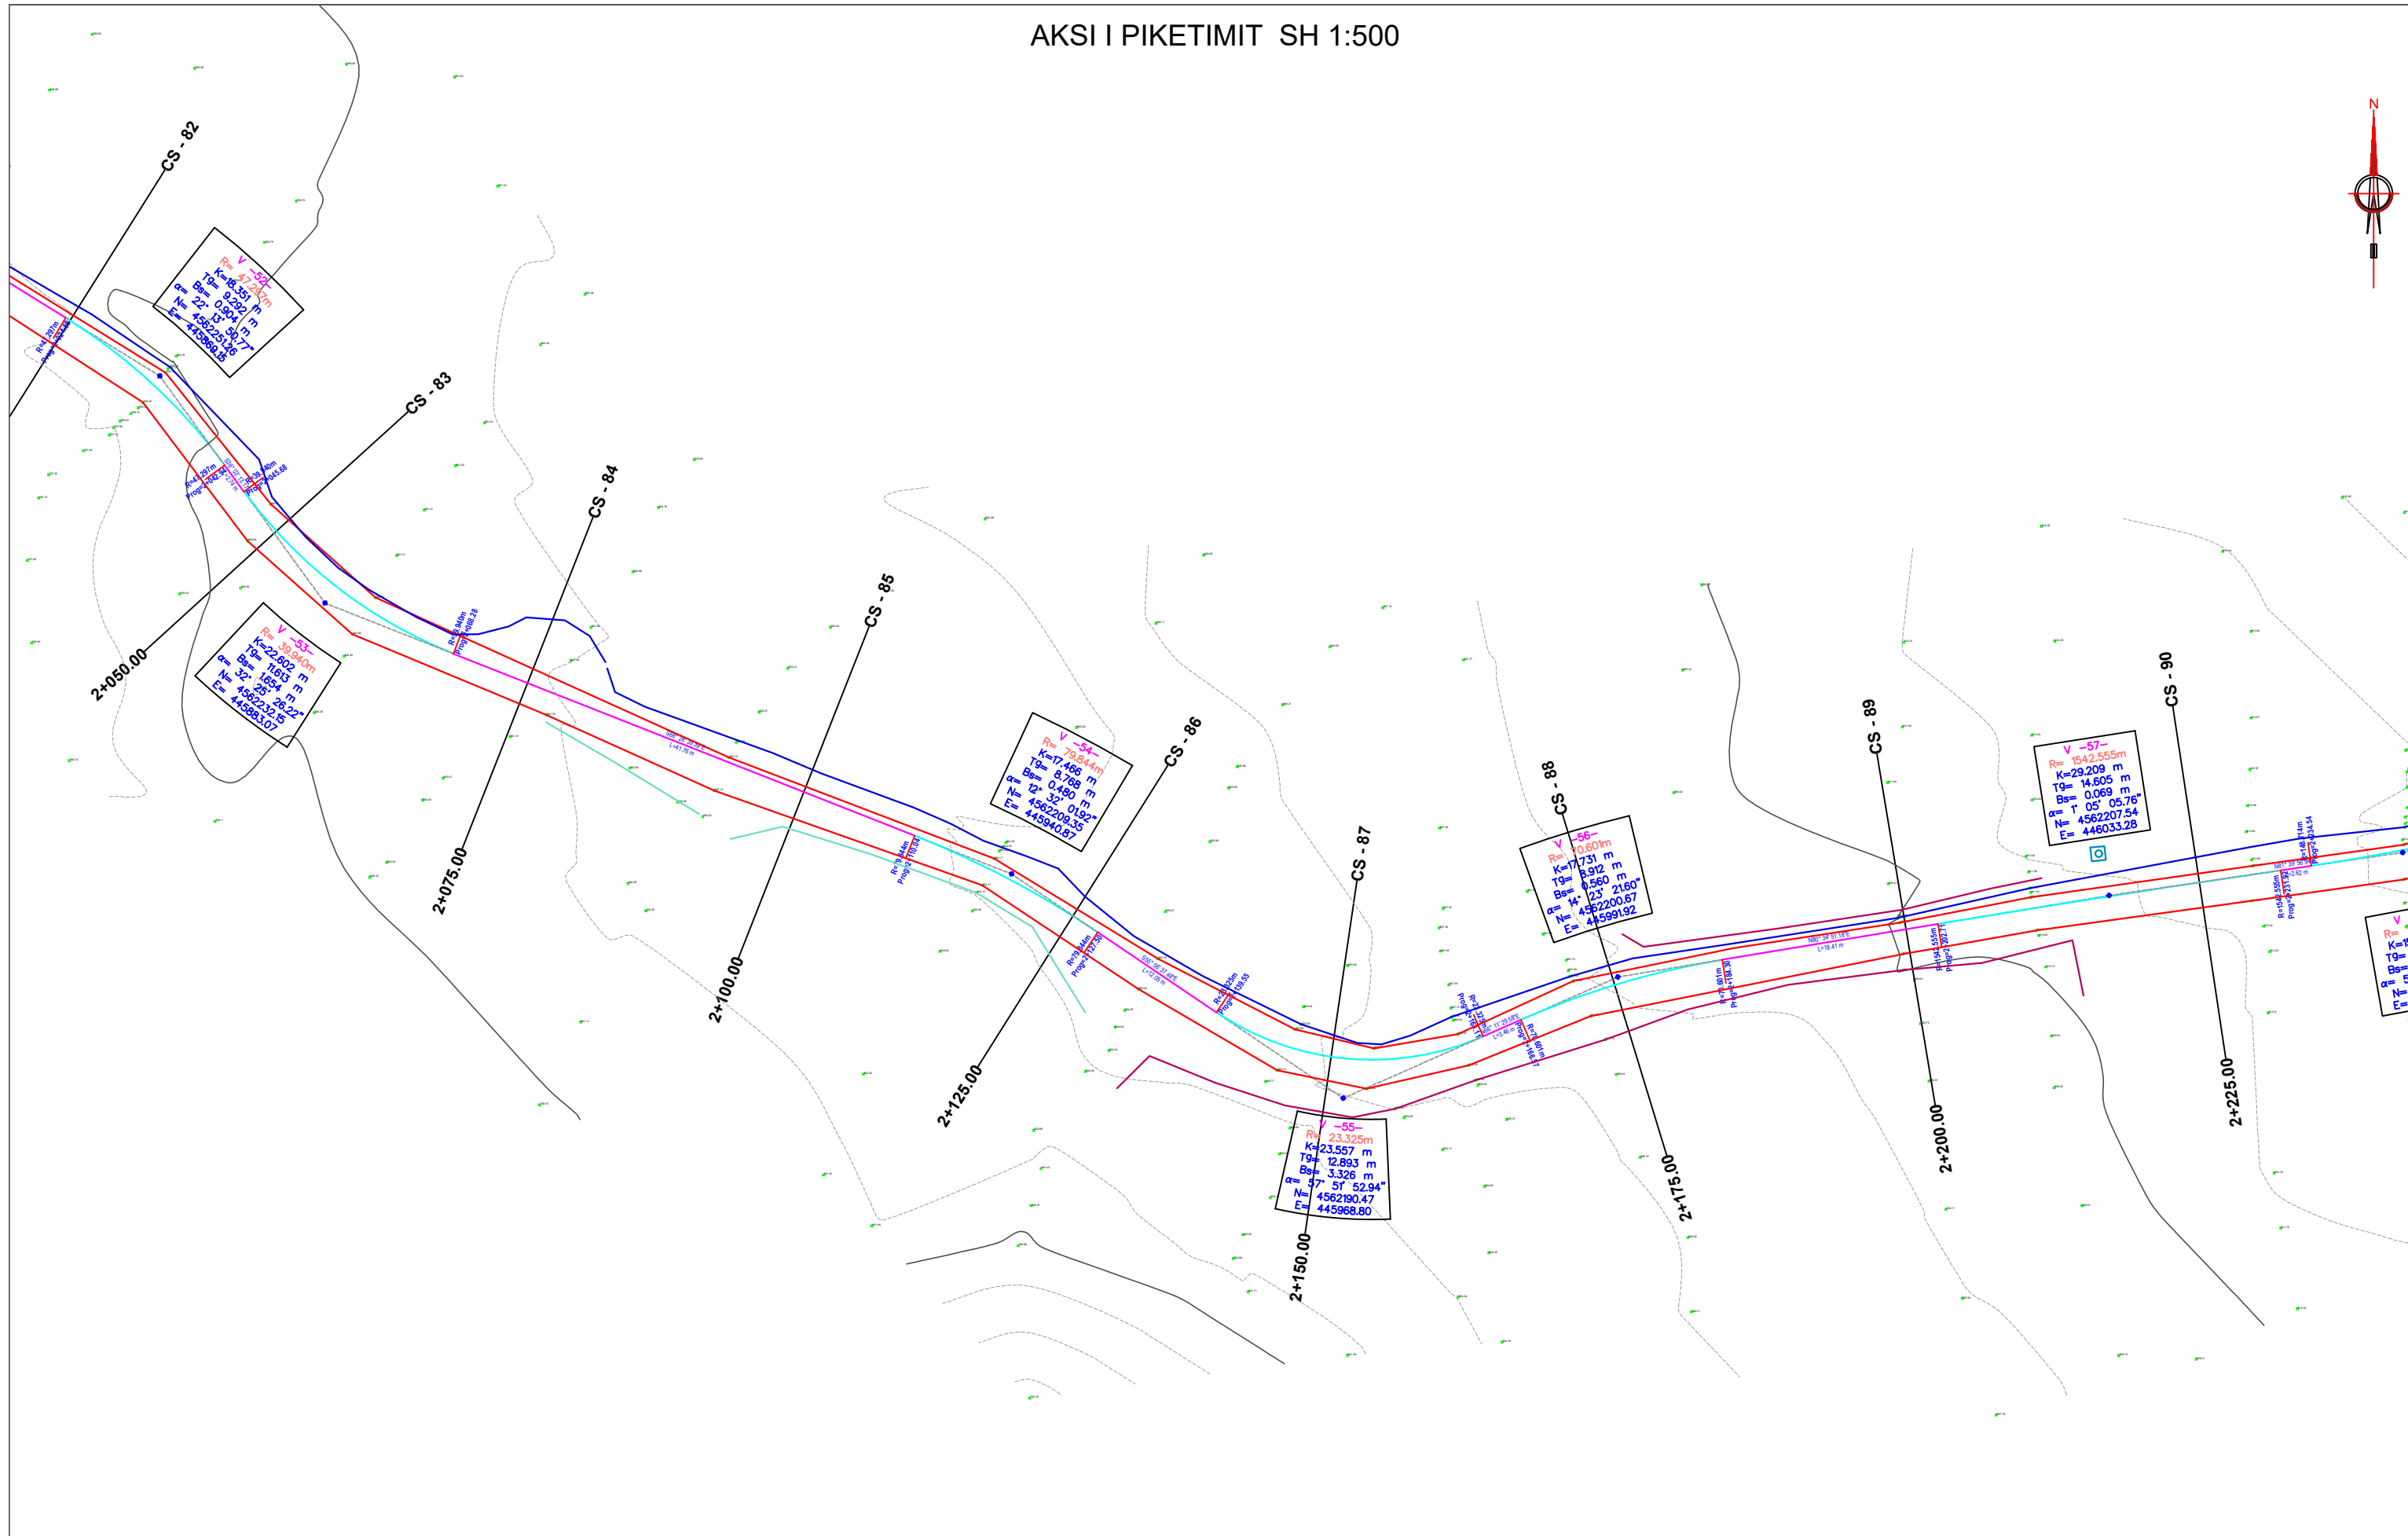

ZetaKonsult sh.p.k
 Address:Rr."Myrteza Topi",Nd 18, TIRANE
 Cel:+355 (0)69 33 52 077
 e-mail:zetakonsultshpk@gmail.com

EMERTIMI I OBJEKTIT:
"SISTEMIM ASFALTIM I RRUGES SE FSHATIT LIBRAZHD-KATUND FAZA II"
 (NJESIA ADMINISTRATIVE QENDER)

FAZA E PROJEKTIT :PROJEKT ZBATIMI

EMERTESA E FLETES:
Aksi i Piketimit

SHKALLA Shk:1/500 FLETA -(16)


Drejtes Projekti: Ing. Gjyladin Polisi

Ing.Ndert.Gjyladin Polisi Ing.Elek. Vladimir Çarka
 Ing.Top. Luan Bregu Ing.Mek.Haxhi Brahimaj
 Ing. Ndert.Lorenc Hoxha Ing.Gjeodet Andi Shkurti

Dt ___/___/2026

FORMATI A3

AKSI I PIKETIMIT SH 1:500

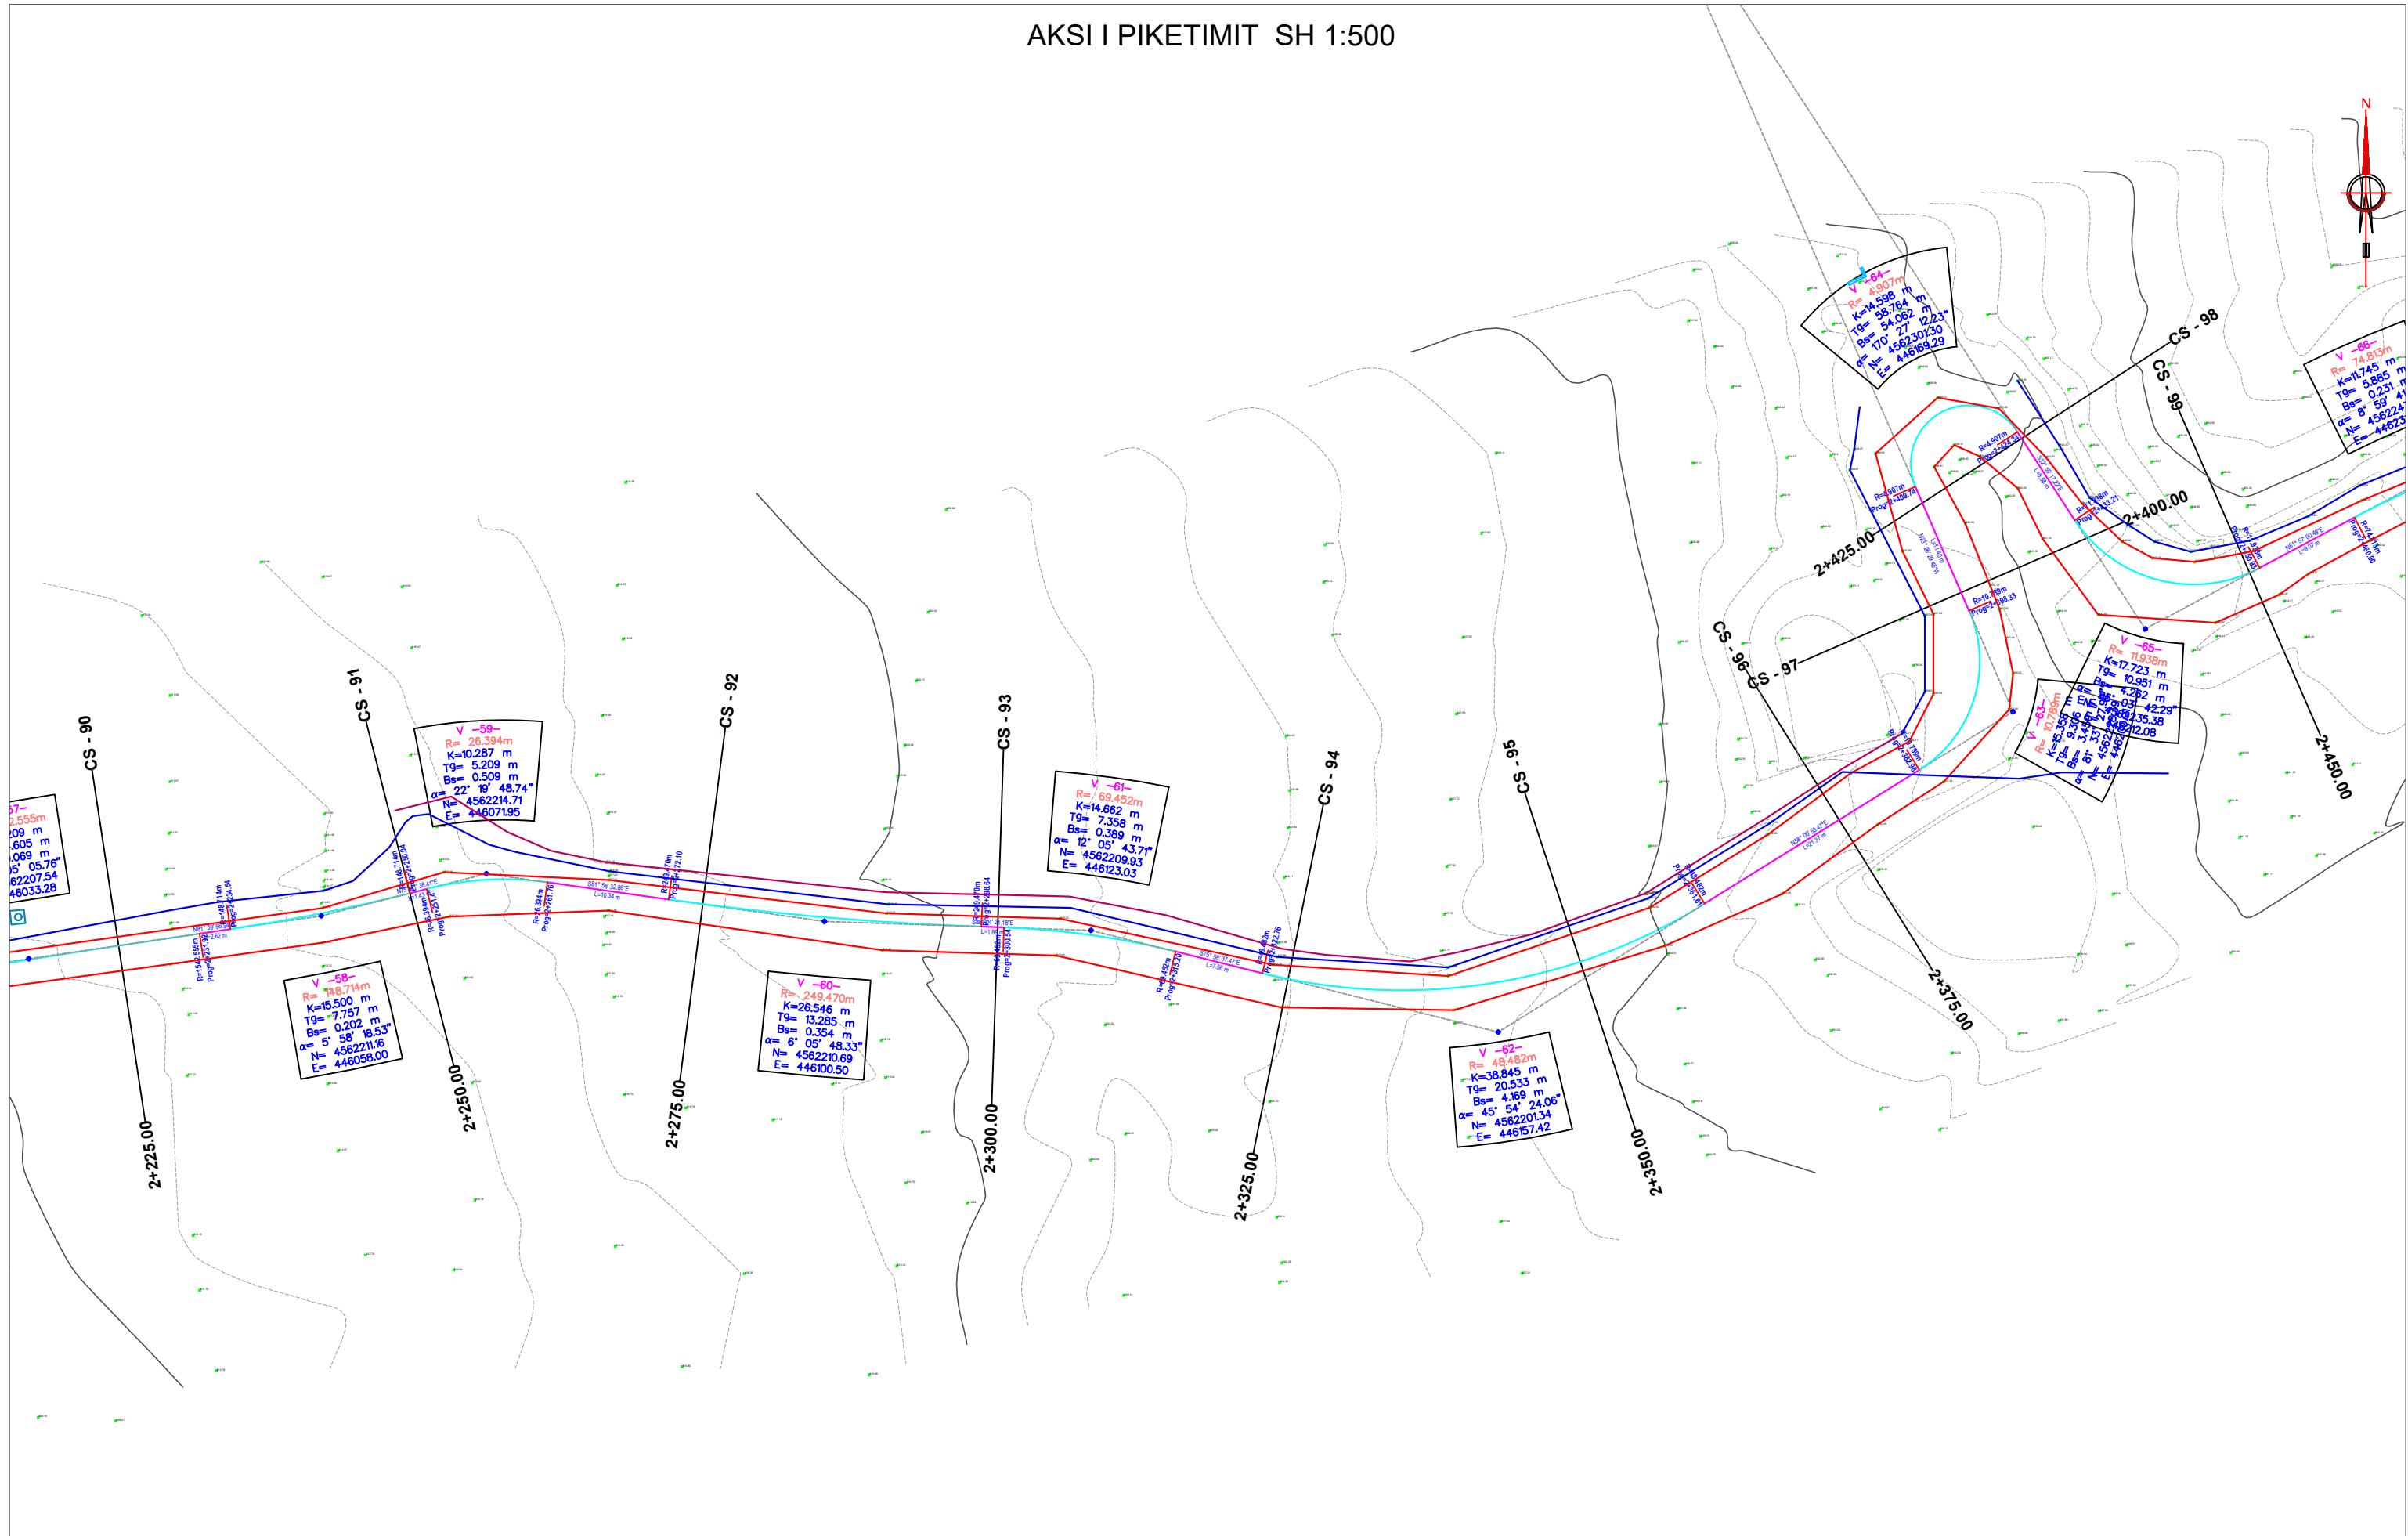

ZetaKonsult sh.p.k
 Address:Rr."Myrteza Topi",Nd 18, TIRANE
 Cel:+355 (0)69 33 52 077
 e-mail:zetakonsultshpk@gmail.com

EMERTIMI I OBJEKTIT:
"SISTEMIM ASFALTIM I RRUGES SE FSHATIT LIBRAZHD-KATUND FAZA II"
 (NJESIA ADMINISTRATIVE QENDER)

FAZA E PROJEKTIT :PROJEKT ZBATIMI


EMERTESA E FLETES:
Aksi i Piketimit

SHKALLA Shk:1/500 FLETA -(17)

Drejtues Projekti: Ing. Gjyladin Polisi
 Ing.Ndert.Gjyladin Polisi Ing.Elek. Vladimir Çarka
 Ing.Top. Luan Bregu Ing.Mek.Haxhi Brahimaj
 Ing. Ndert.Lorenc Hoxha Ing.Gjeodet Andi Shkurti

Dt ___/___/2026
 FORMATI A3

AKSI I PIKETIMIT SH 1:500

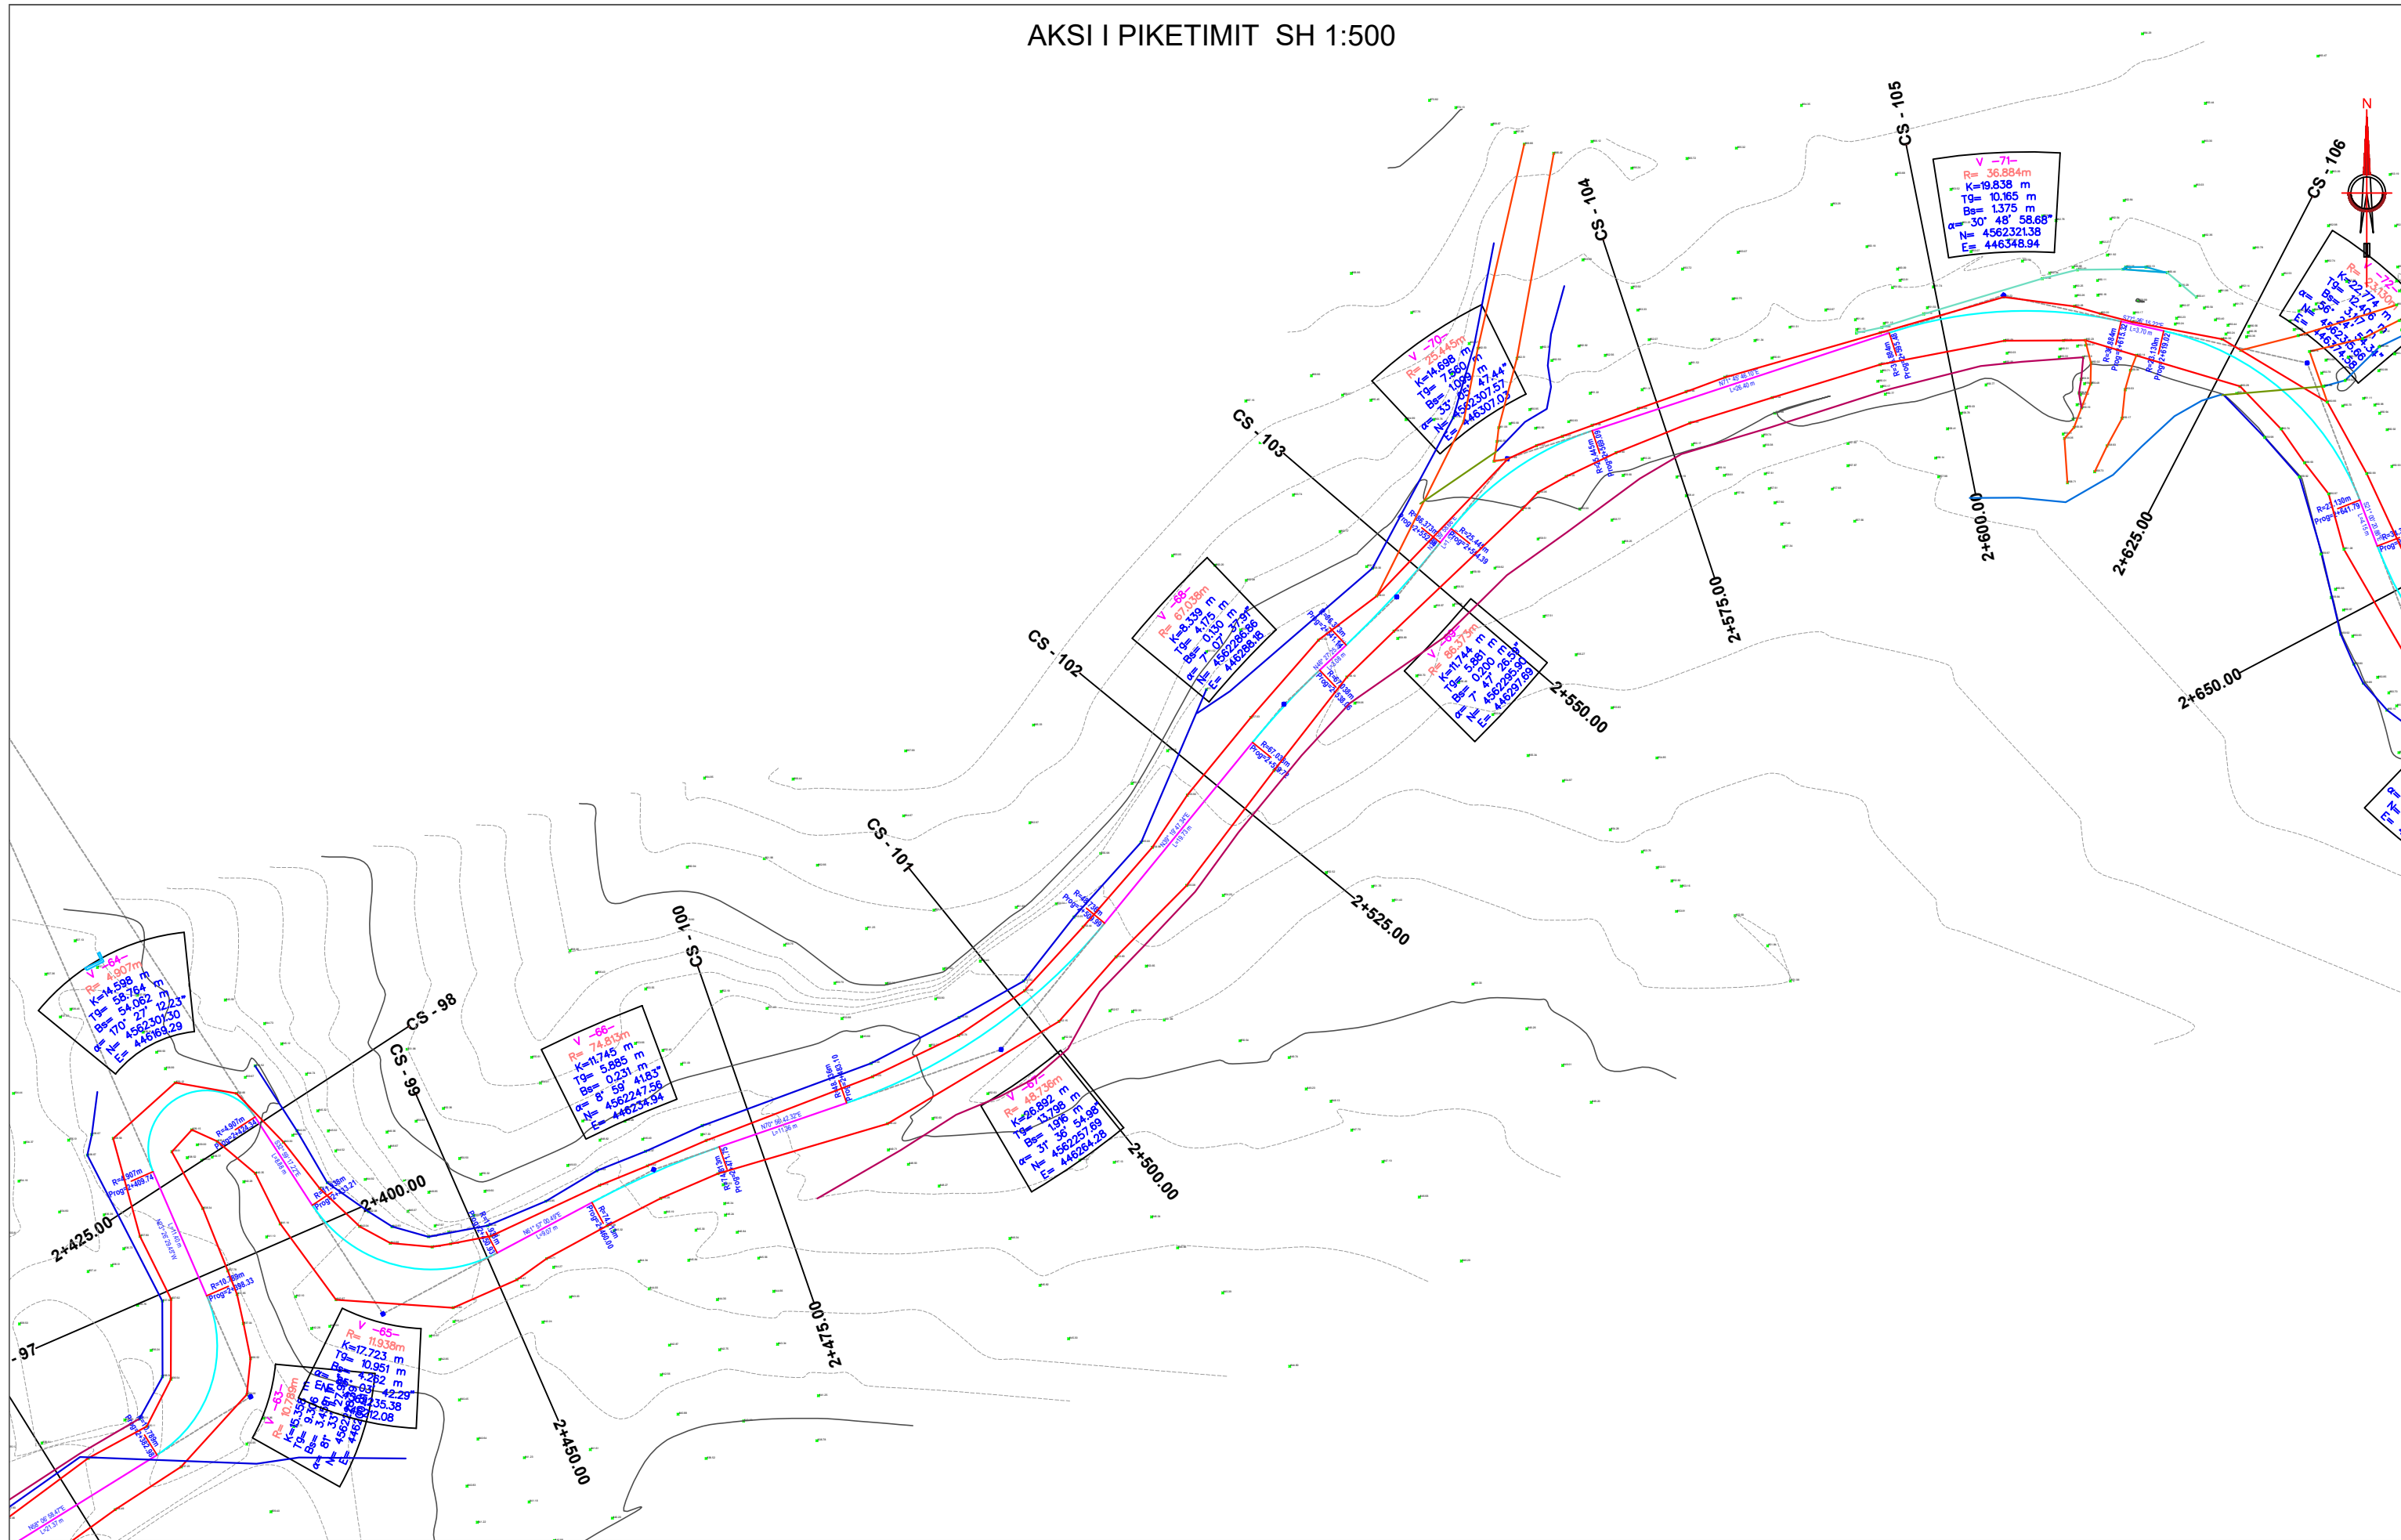

ZetaKonsult sh.p.k
 Address:Rr."Myrteza Topi",Nd 18, TIRANE
 Cel:+355 (0)69 33 52 077
 e-mail:zetakonsultshpk@gmail.com



EMERTIMI I OBJEKTIT:
"SISTEMIM ASFALTIM I RRUGES SE FSHATIT LIBRAZHD-KATUND FAZA II"
 (NJESIA ADMINISTRATIVE QENDER)

FAZA E PROJEKTIT :PROJEKT ZBATIMI

EMERTESA E FLETES:
Aksi i Piketimit

SHKALLA Shk:1/500 FLETA -(18)


Drejtes Projekti: Ing. Gjyladin Polisi

Ing.Ndert.Gjyladin Polisi Ing.Elek. Vladimir Çarka
 Ing.Top. Luan Bregu Ing.Mek.Haxhi Brahimaj
 Ing. Ndert.Lorenc Hoxha Ing.Gjeodet Andi Shkurti

Dt ___/___/2026

FORMATI A3

AKSI I PIKETIMIT SH 1:500

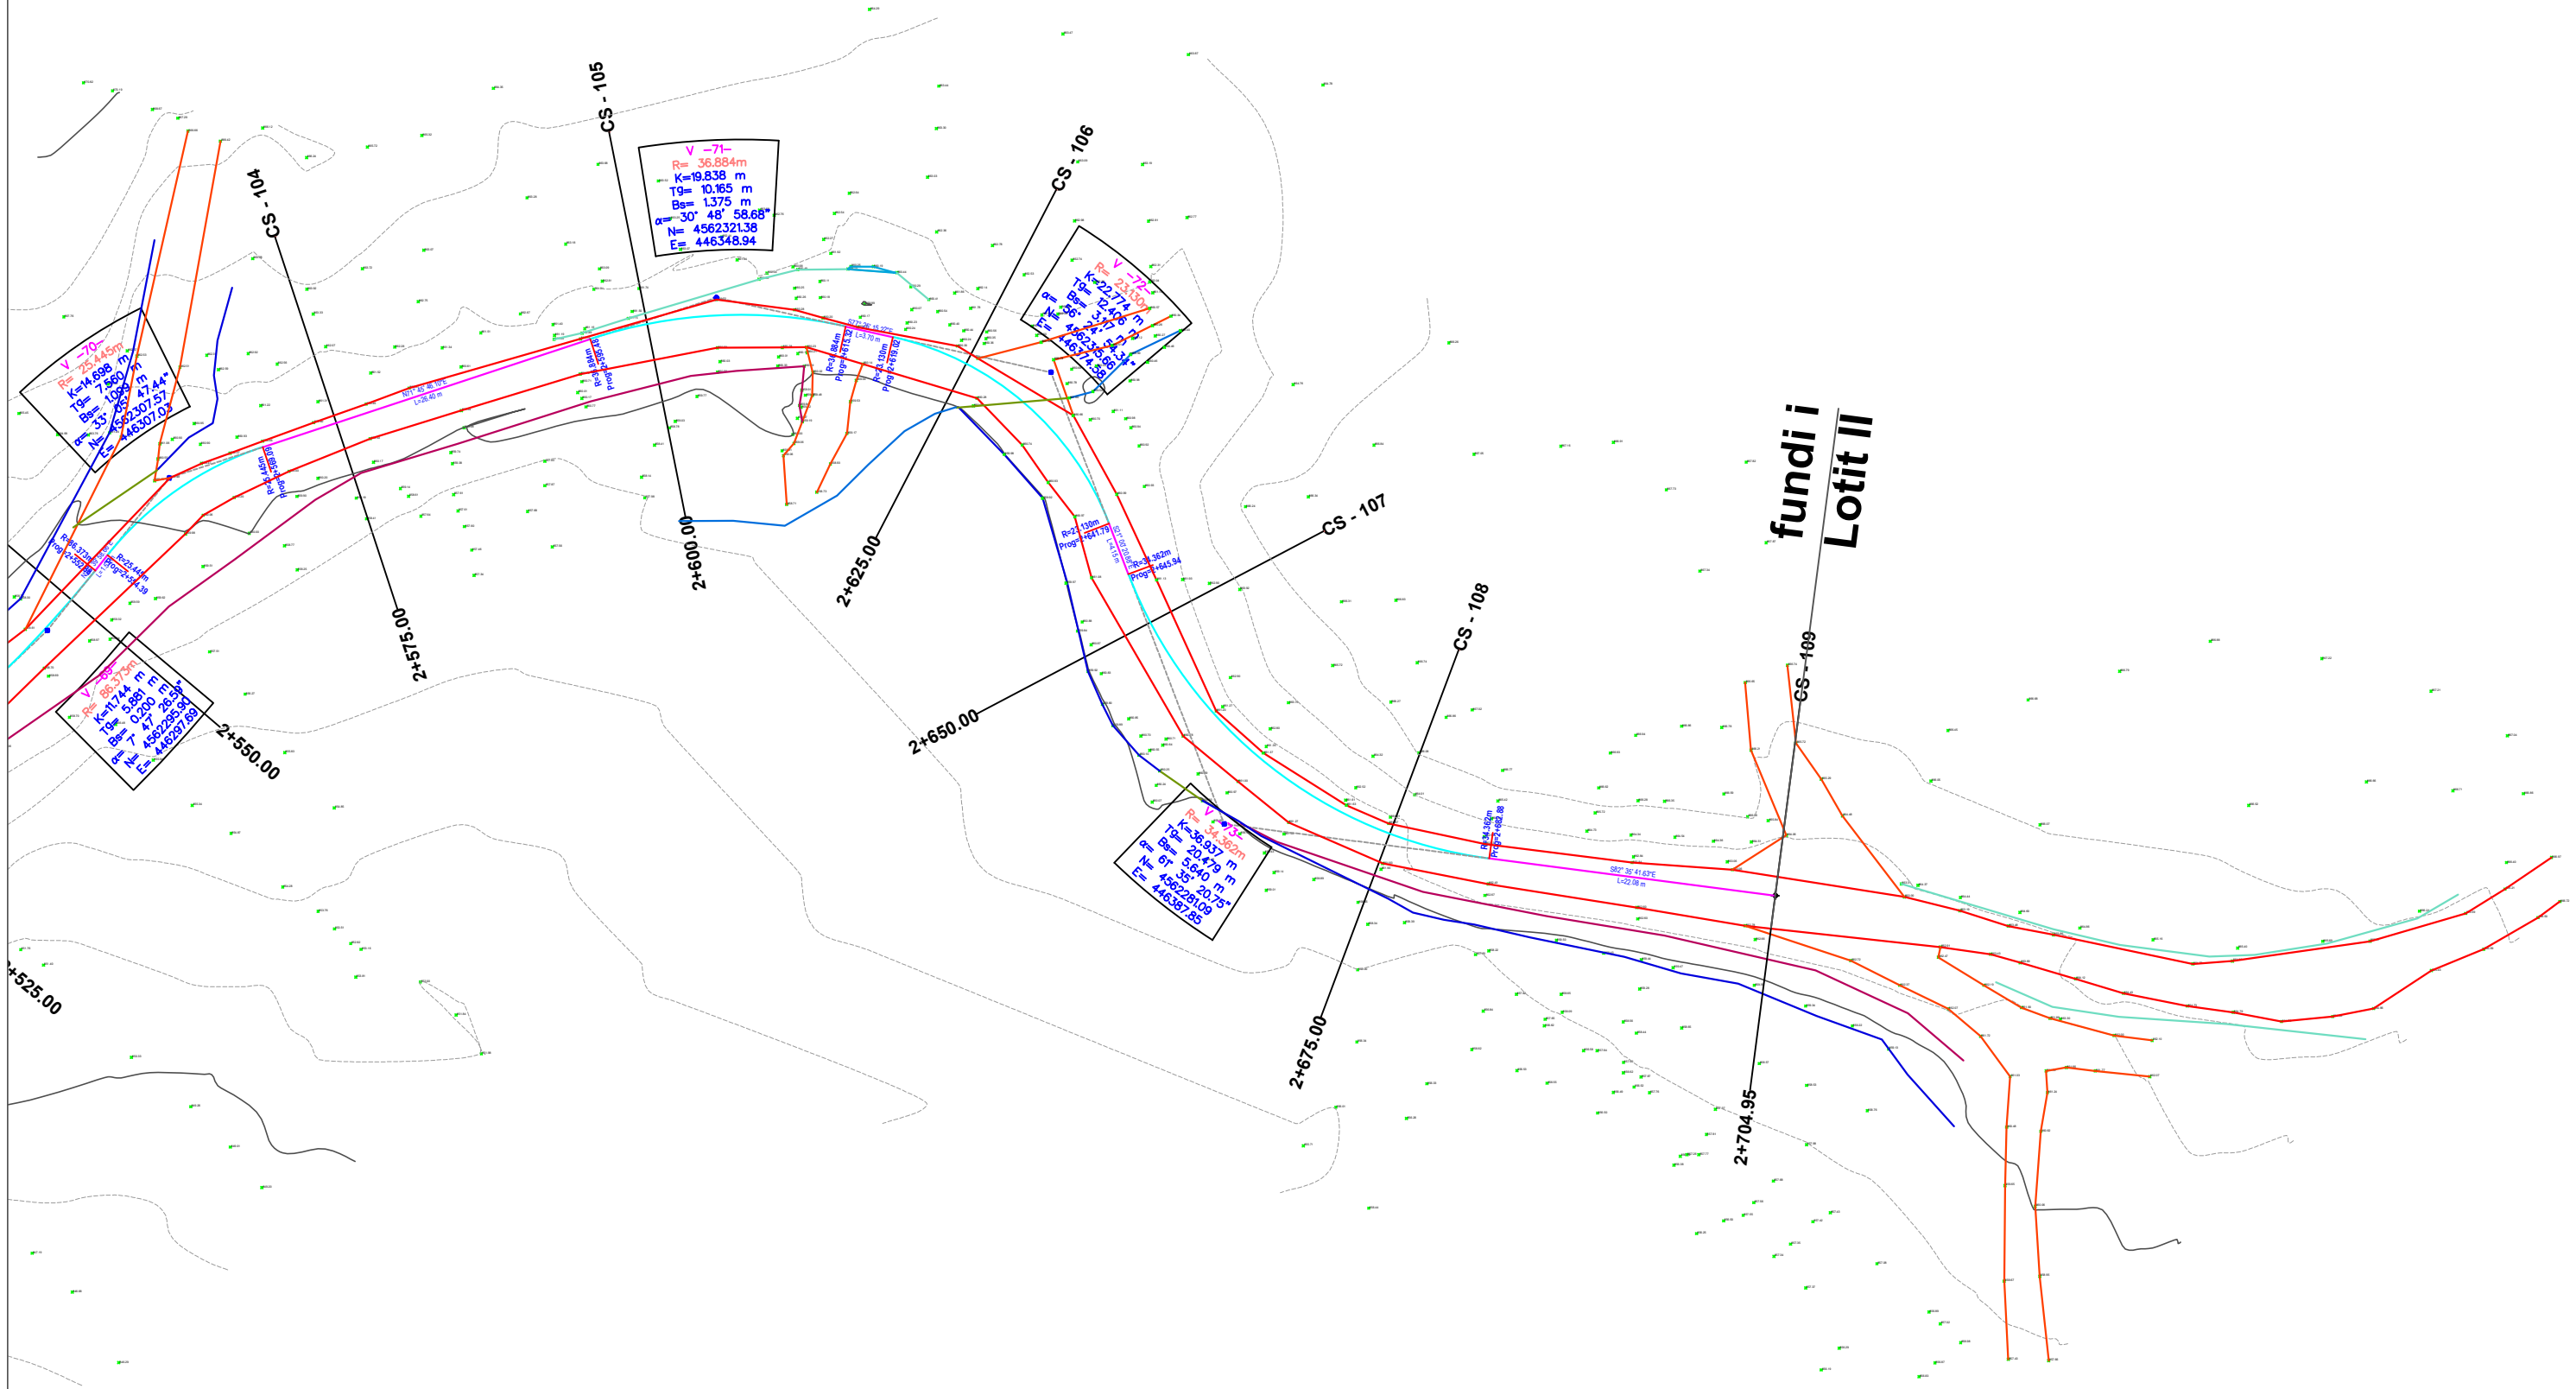

ZetaKonsult sh.p.k
 Address:Rr."Myrteza Topi",Nd 18, TIRANE
 Cel:+355 (0)69 33 52 077
 e-mail:zetakonsultshpk@gmail.com

EMERTIMI I OBJEKTIT:
"SISTEMIM ASFALTIM I RRUGES SE FSHATIT LIBRAZHID-KATUND FAZA II"
 (NJESIA ADMINISTRATIVE QENDER)

FAZA E PROJEKTIT :PROJEKT ZBATIMI

EMERTESA E FLETES:
Aksi i Piketimit

SHKALLA Shk:1/500 FLETA -(19)

Drejtues Projekti: Ing. Gjyladin Polisi

Ing.Ndert.Gjyladin Polisi Ing.Elek. Vladimir Çarka
 Ing.Top. Luan Bregu Ing.Mek.Haxhi Brahimaj
 Ing. Ndert.Lorenc Hoxha Ing.Gjeodet Andi Shkurti

Dt ___/___/2026

FORMATI A3