

Planimetria e rruges SH 1:500



ZetaKonsult sh.p.k
 Address:Rr."Myrteza Topi",Nd 18, TIRANE
 Cel:+355 (0)69 33 52 077
 e-mail:zetakonsultshpk@gmail.com




EMERTIMI I OBJEKTIT:
**"SISTEMIM ASFALTIM I RRUGES SE FSHATIT LIBRAZHD-KATUND
 FAZA II"**
 (NJESIA ADMINISTRATIVE QENDER)
 FAZA E PROJEKTIT :PROJEKT ZBATIMI

EMERTESA E FLETES:
Planimetria e rruges
 SHKALLA Shk:1/500 FLETA -(1)

Drejtues Projekti: Ing. Gjyladin Polisi
 Ing.Ndert.Gjyladin Polisi Ing.Elek. Vladimir Çarka
 Ing.Top. Luan Bregu Ing.Mek.Haxhi Brahimaj
 Ing. Ndert.Lorenc Hoxha Ing.Gjeodet Andi Shkurti

Dt ___/___/2026
 FORMATI A3

Planimetria e rruges SH 1:500

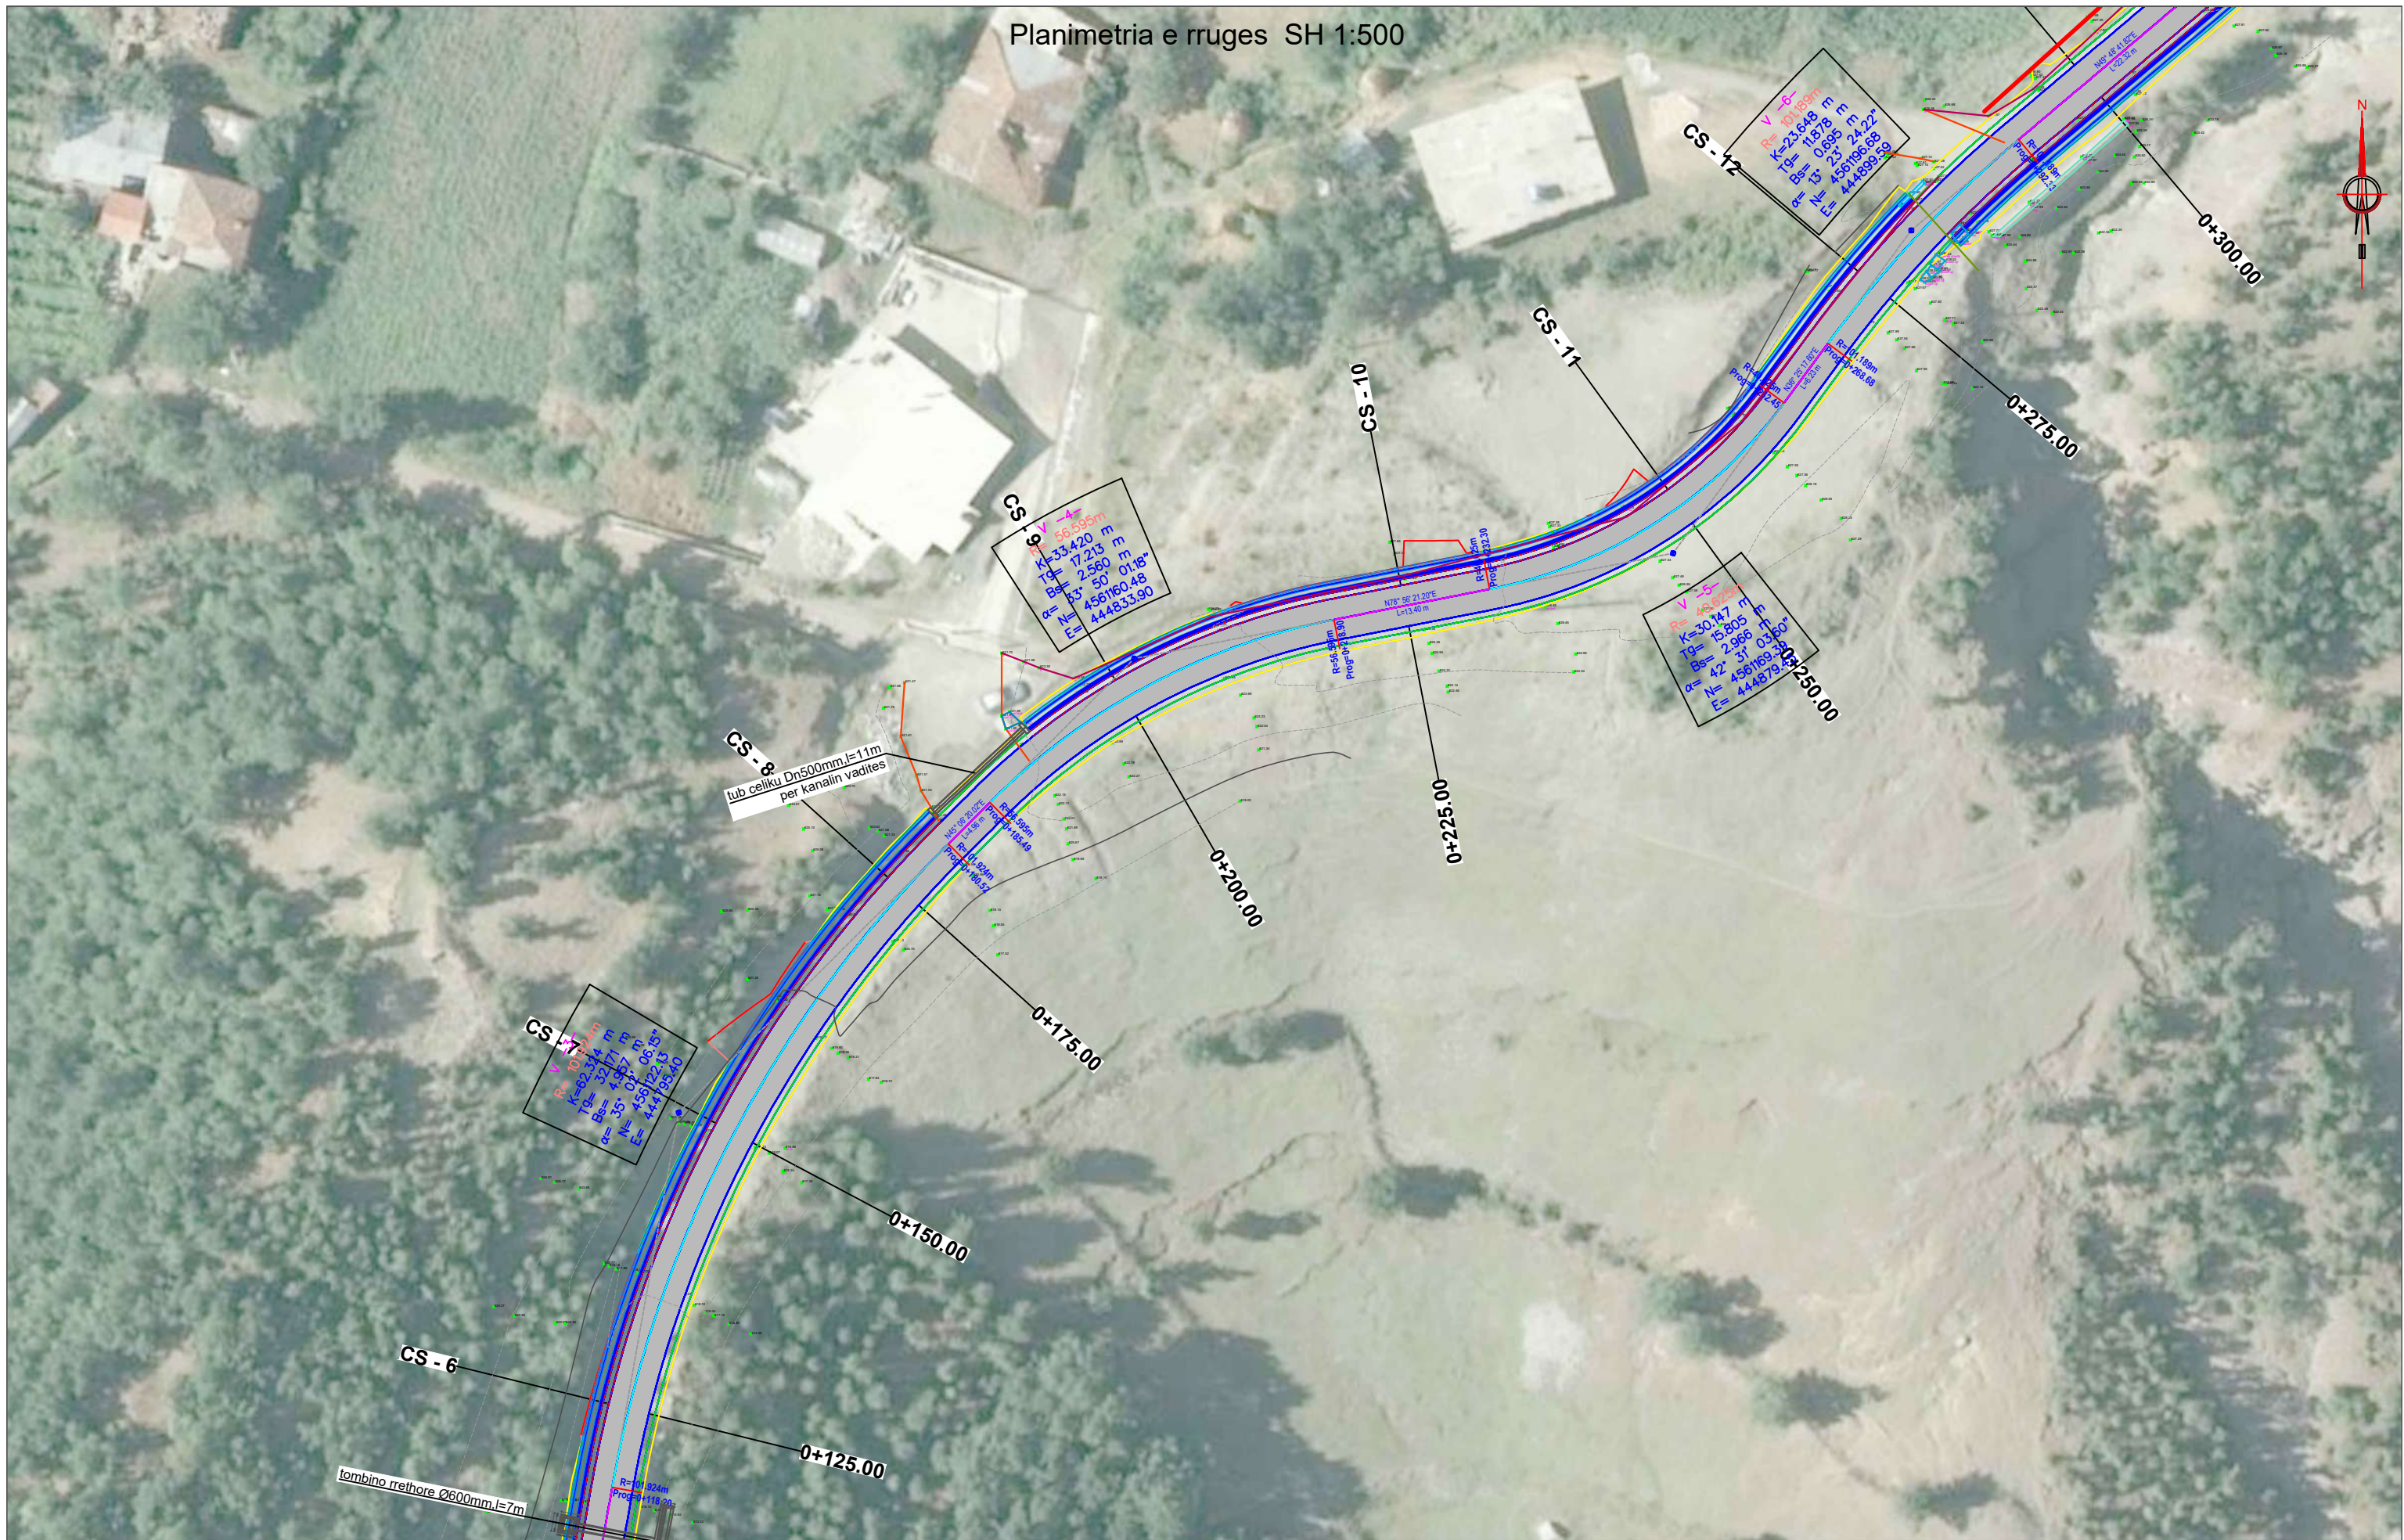

BASHKIA LIBRAZHD



ZetaKonsult sh.p.k

Address:Rr."Myrteza Topi",Nd 18, TIRANE

Cel:+355 (0)69 33 52 077

e-mail:zetakonsultshpk@gmail.com



EMERTIMI I OBJEKTIT:
**"SISTEMIM ASFALTIM I RRUGES SE FSHATIT LIBRAZHD-KATUND
 FAZA II"**
 (NJESIA ADMINISTRATIVE QENDER)

FAZA E PROJEKTIT :PROJEKT ZBATIMI

EMERTESA E FLETES:
Planimetria e rruges

SHKALLA Shk:1/500

FLETA -(2)

Drejtues Projekti: Ing. Gjyladin Polisi


Ing.Ndert.Gjyladin Polisi
 Ing.Top. Luan Bregu
 Ing. Ndert.Lorenc Hoxha

Ing.Elek. Vladimir Çarka
 Ing.Mek.Haxhi Brahimaj
 Ing.Gjeodet Andi Shkurti

Dt ___/___/2026

FORMATI A3

Planimetria e rruges SH 1:500

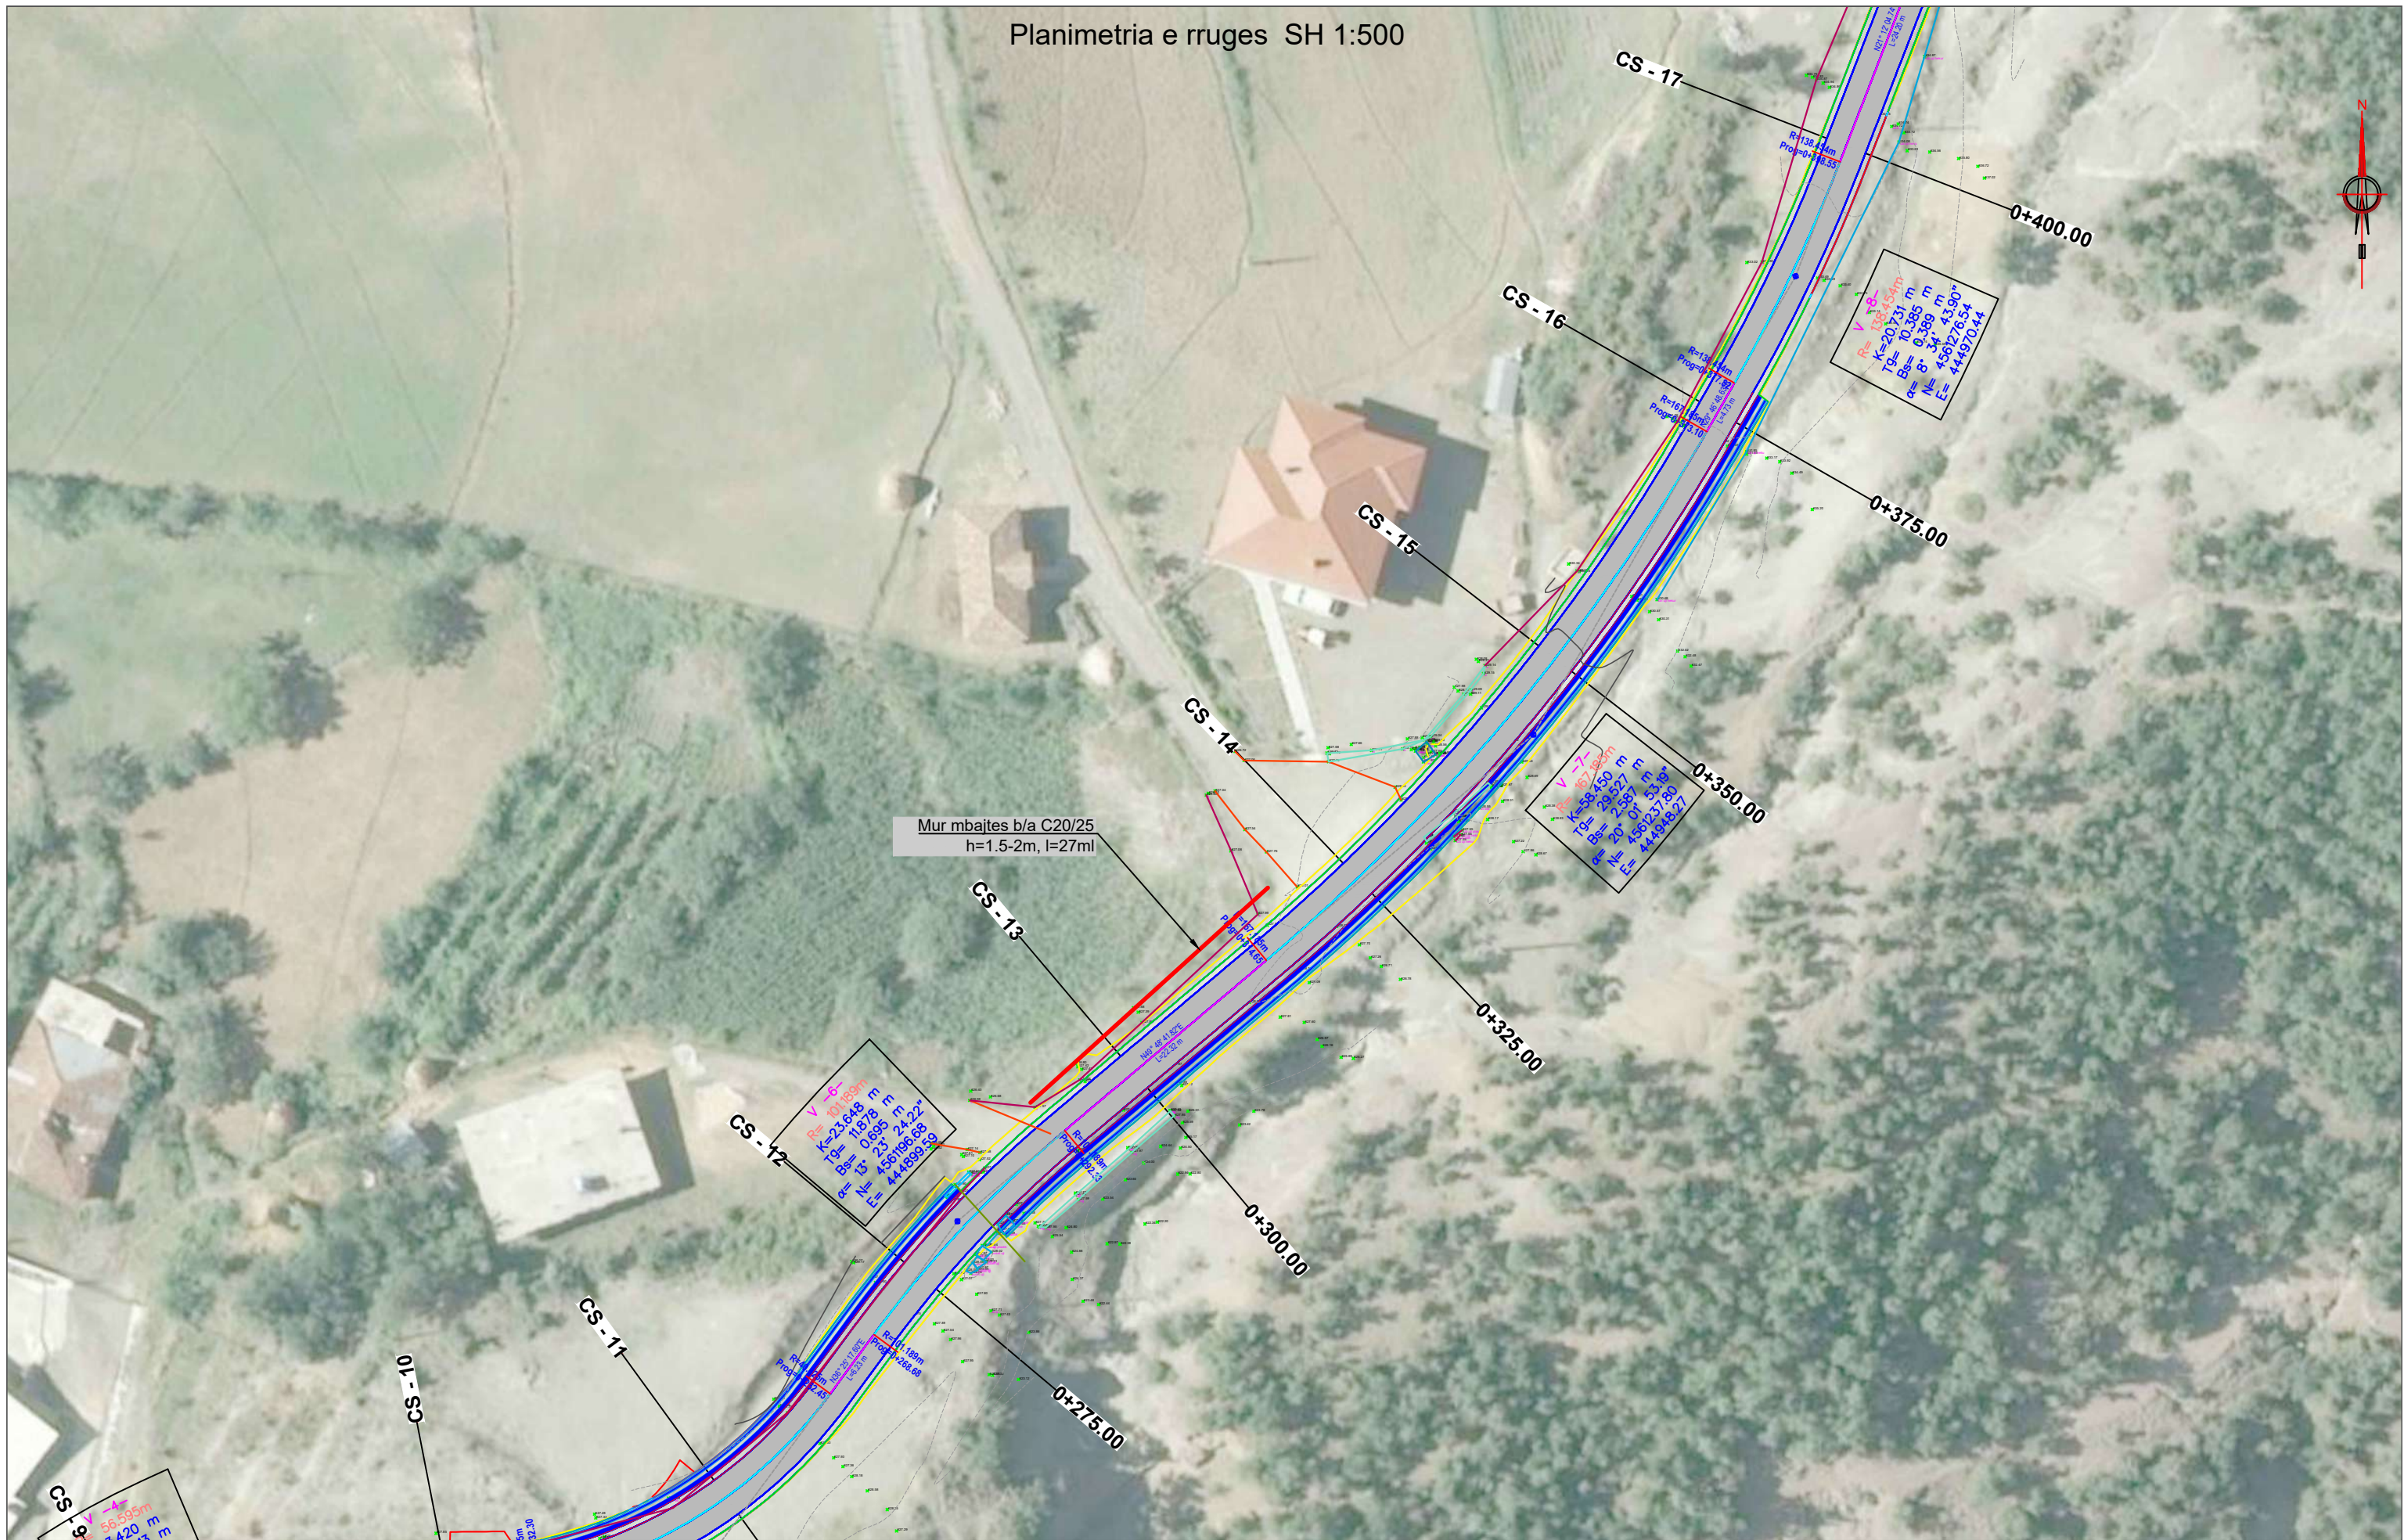

Mur mbajtes b/a C20/25
h=1.5-2m, l=27ml

CS - 12
 $V = 101.89m$
 $K = 23.648 m$
 $T_0 = 118.78 m$
 $B_s = 0.699 m$
 $T_1 = 2.29 m$
 $\alpha = 4.4499929^\circ$
 $N = 4361.06168 m$
 $E = 444.89929 m$

CS - 14
 $V = 101.89m$
 $K = 23.648 m$
 $T_0 = 118.78 m$
 $B_s = 0.699 m$
 $T_1 = 2.29 m$
 $\alpha = 4.4499929^\circ$
 $N = 4361.06168 m$
 $E = 444.89929 m$

CS - 16
 $V = 101.89m$
 $K = 23.648 m$
 $T_0 = 118.78 m$
 $B_s = 0.699 m$
 $T_1 = 2.29 m$
 $\alpha = 4.4499929^\circ$
 $N = 4361.06168 m$
 $E = 444.89929 m$

CS - 10
 $V = 56.595m$
 $K = 4.20 m$



ZetaKonsult sh.p.k
 Address:Rr."Myrteza Topi",Nd 18, TIRANE
 Cel:+355 (0)69 33 52 077
 e-mail:zetakonsultshpk@gmail.com



EMERTIMI I OBJEKTIT:
**"SISTEMIM ASFALTIM I RRUGES SE FSHATIT LIBRAZHD-KATUND
 FAZA II"**
 (NJESIA ADMINISTRATIVE QENDER)

FAZA E PROJEKTIT :PROJEKT ZBATIMI

EMERTESA E FLETES:
Planimetria e rruges

SHKALLA Shk:1/500

FLETA -(3)

Drejtimes Projekti: Ing. Gjyladin Polisi

Ing.Ndert.Gjyladin Polisi
 Ing.Top. Luan Bregu
 Ing. Ndert.Lorenc Hoxha

Ing.Elek. Vladimir Çarka
 Ing.Mek.Haxhi Brahimaj
 Ing.Gjeodet Andi Shkurti

Dt ___/___/2026

FORMATI A3

Planimetria e rruges SH 1:500



ZetaKonsult sh.p.k
 Address: Rr. "Myrteza Topi", Nd 18, TIRANE
 Cel: +355 (0)69 33 52 077
 e-mail: zetakonsultshpk@gmail.com

EMERTIMI I OBJEKTIT:
"SISTEMIM ASFALTIM I RRUGES SE FSHATIT LIBRAZHD-KATUND FAZA II"
 (NJESIA ADMINISTRATIVE QENDER)

FAZA E PROJEKTIT :PROJEKT ZBATIMI

EMERTESA E FLETES:
Planimetria e rruges

SHKALLA Shk:1/500 FLETA -(4)

Drejtes Projekti: Ing. Gjyladin Polisi

Ing.Ndert.Gjyladin Polisi Ing.Elek. Vladimir Çarka
 Ing.Top. Luan Bregu Ing.Mek.Haxhi Brahimaj
 Ing. Ndert.Lorenc Hoxha Ing.Gjeodet Andi Shkurti

Dt ___/___/2026

FORMATI A3

Planimetria e rruges SH 1:500



BASHKIA LIBRAZHD



ZetaKonsult sh.p.k

Address:Rr."Myrteza Topi",Nd 18, TIRANE
 Cel:+355 (0)69 33 52 077
 e-mail:zetakonsultshpk@gmail.com



EMERTIMI I OBJEKTIT:
**"SISTEMIM ASFALTIM I RRUGES SE FSHATIT LIBRAZHD-KATUND
 FAZA II"**
 (NJESIA ADMINISTRATIVE QENDER)

FAZA E PROJEKTIT :PROJEKT ZBATIMI

EMERTESA E FLETES:
Planimetria e rruges

SHKALLA Shk:1/500

FLETA -(5)

Drejtes Projekti: Ing. Gjyladin Polisi

Ing.Ndert.Gjyladin Polisi
 Ing.Top. Luan Bregu
 Ing. Ndert.Lorenc Hoxha

Ing.Elek. Vladimir Çarka
 Ing.Mek.Haxhi Brahimaj
 Ing.Gjeodet Andi Shkurti

Dt ___/___/2026

FORMATI A3



Planimetria e rruges SH 1:500



ZetaKonsult sh.p.k
 Address:Rr."Myrteza Topi",Nd 18, TIRANE
 Cel:+355 (0)69 33 52 077
 e-mail:zetakonsultshpk@gmail.com



EMERTIMI I OBJEKTIT:
**"SISTEMIM ASFALTIM I RRUGES SE FSHATIT LIBRAZHD-KATUND
 FAZA II"**
 (NJESIA ADMINISTRATIVE QENDER)
 FAZA E PROJEKTIT :PROJEKT ZBATIMI

EMERTESA E FLETES:
Planimetria e rruges
 SHKALLA Shk:1/500 FLETA -(6)

Drejtesues Projekti: Ing. Gjyladin Polisi
 Ing.Ndert.Gjyladin Polisi Ing.Elek. Vladimir Çarka
 Ing.Top. Luan Bregu Ing.Mek.Haxhi Brahimaj
 Ing. Ndert.Lorenc Hoxha Ing.Gjeodet Andi Shkurti

Dt ___/___/2026
 FORMATI A3



BASHKIA LIBRAZHËD



ZetaKonsult sh.p.k
 Address:Rr."Myrteza Topi",Nd 18, TIRANE
 Cel:+355 (0)69 33 52 077
 e-mail:zetakonsultshpk@gmail.com



EMERTIMI I OBJEKTIT:
"SISTEMIM ASFALTIM I RRUGES SE FSHATIT LIBRAZHËD-KATUND FAZA II"
 (NJESIA ADMINISTRATIVE QENDER)

FAZA E PROJEKTIT :PROJEKT ZBATIMI

EMERTESA E FLETES:
Planimetria e rruges

SHKALLA Shk:1/500 FLETA -(7)

Drejtuës Projekti: Ing. Gjyladin Polisi

Ing.Ndert.Gjyladin Polisi Ing.Elek. Vladimir Çarka
 Ing.Top. Luan Bregu Ing.Mek.Haxhi Brahimaj
 Ing. Ndert.Lorenc Hoxha Ing.Gjeodet Andi Shkurti

Dt ___/___/2026

FORMATI A3

Planimetria e rruges SH 1:500



BASHKIA LIBRAZHD



ZetaKonsult sh.p.k

Address:Rr."Myrteza Topi",Nd 18, TIRANE

Cel:+355 (0)69 33 52 077

e-mail:zetakonsultshpk@gmail.com



EMERTIMI I OBJEKTIT:
**"SISTEMIM ASFALTIM I RRUGES SE FSHATIT LIBRAZHD-KATUND
 FAZA II"**
 (NJESIA ADMINISTRATIVE QENDER)

FAZA E PROJEKTIT :PROJEKT ZBATIMI

EMERTESA E FLETES:
Planimetria e rruges

SHKALLA Shk:1/500

FLETA -(8)

Drejtuës Projekti: Ing. Gjyladin Polisi


Ing.Ndert.Gjyladin Polisi
 Ing.Top. Luan Bregu
 Ing. Ndert.Lorenc Hoxha

Ing.Elek. Vladimir Çarka
 Ing.Mek.Haxhi Brahimaj
 Ing.Gjeodet Andi Shkurti

Dt ___/___/2026

FORMATI A3

Planimetria e rruges SH 1:500

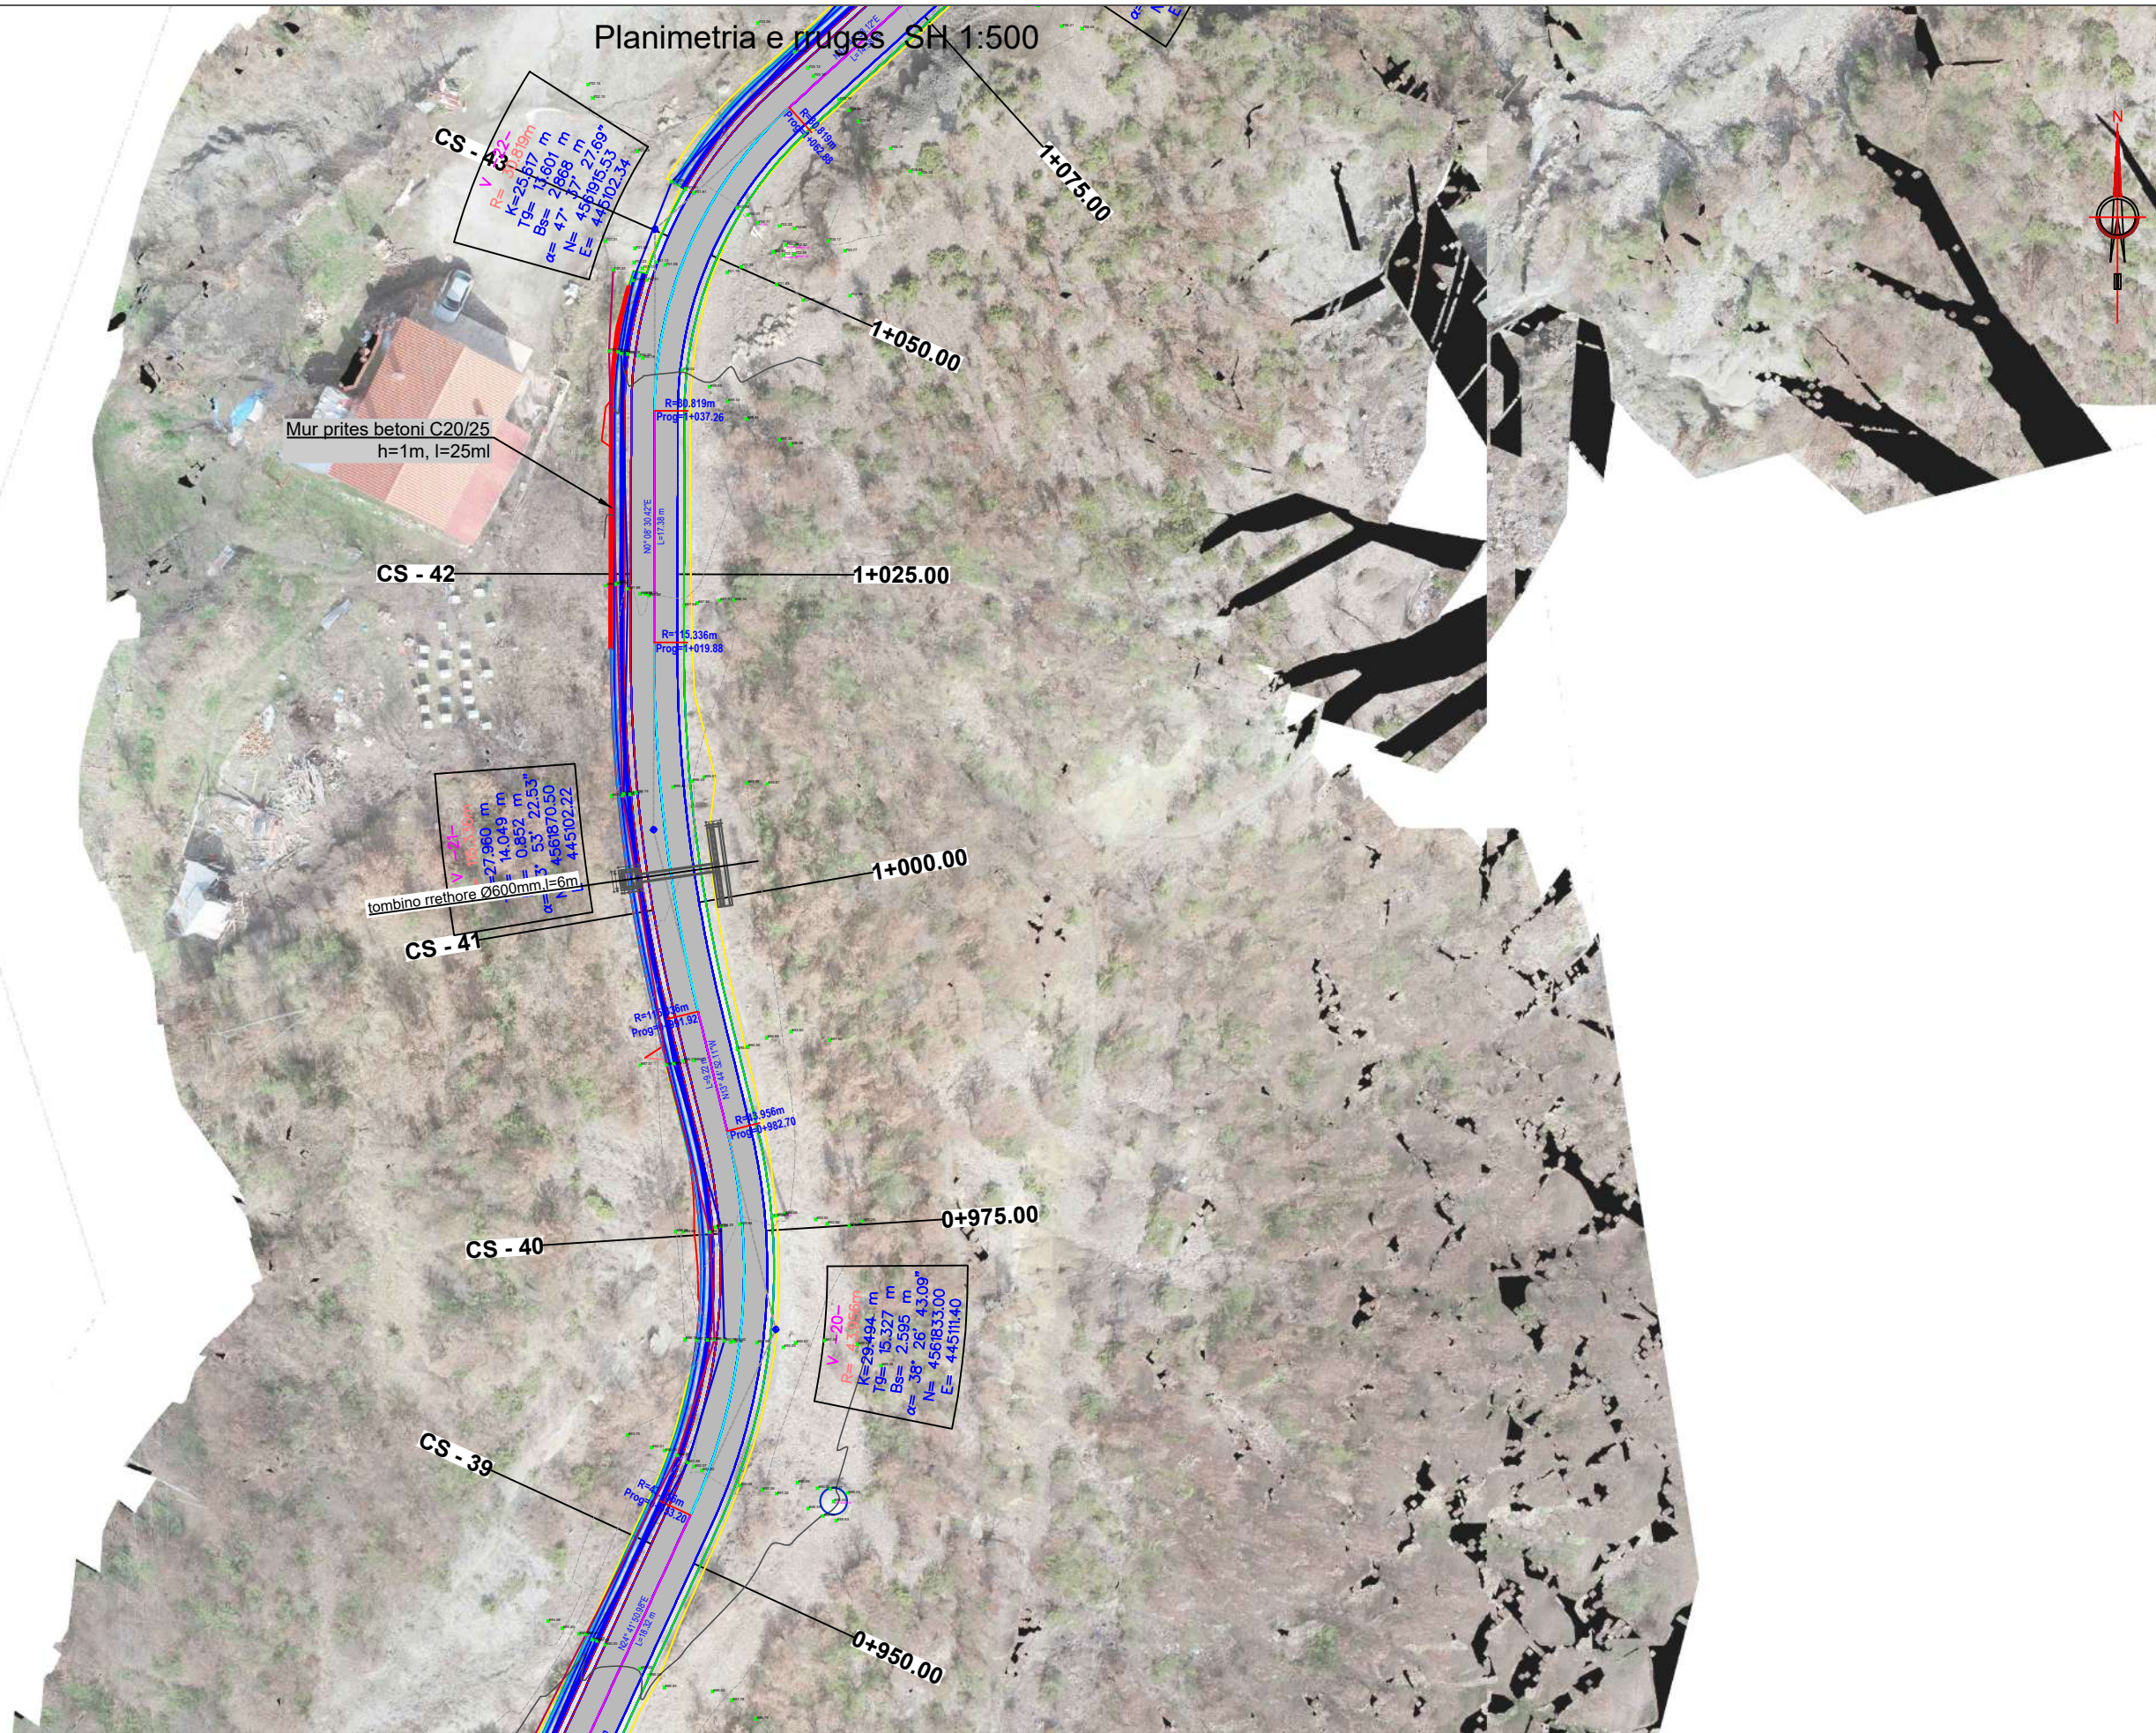

BASHKIA LIBRAZHË



ZetaKonsult sh.p.k

Address:Rr."Myrteza Topi",Nd 18, TIRANE

Cel:+355 (0)69 33 52 077

e-mail:zetakonsultshpk@gmail.com



EMERTIMI I OBJEKTIT:
**"SISTEMIM ASFALTIM I RRUGES SE FSHATIT LIBRAZHË-KATUND
 FAZA II"**
 (NJESIA ADMINISTRATIVE QENDER)

FAZA E PROJEKTIT :PROJEKT ZBATIMI

EMERTESA E FLETES:
Planimetria e rruges

SHKALLA Shk:1/500

FLETA -(9)

Drejtes Projekti: Ing. Gjyladin Polisi


Ing.Ndert.Gjyladin Polisi
 Ing.Top. Luan Bregu
 Ing. Ndert.Lorenc Hoxha

Ing.Elek. Vladimir Çarka
 Ing.Mek.Haxhi Brahimaj
 Ing.Gjeodet Andi Shkurti

Dt ___/___/2026

FORMATI A3

Planimetria e rruges SH 1:500

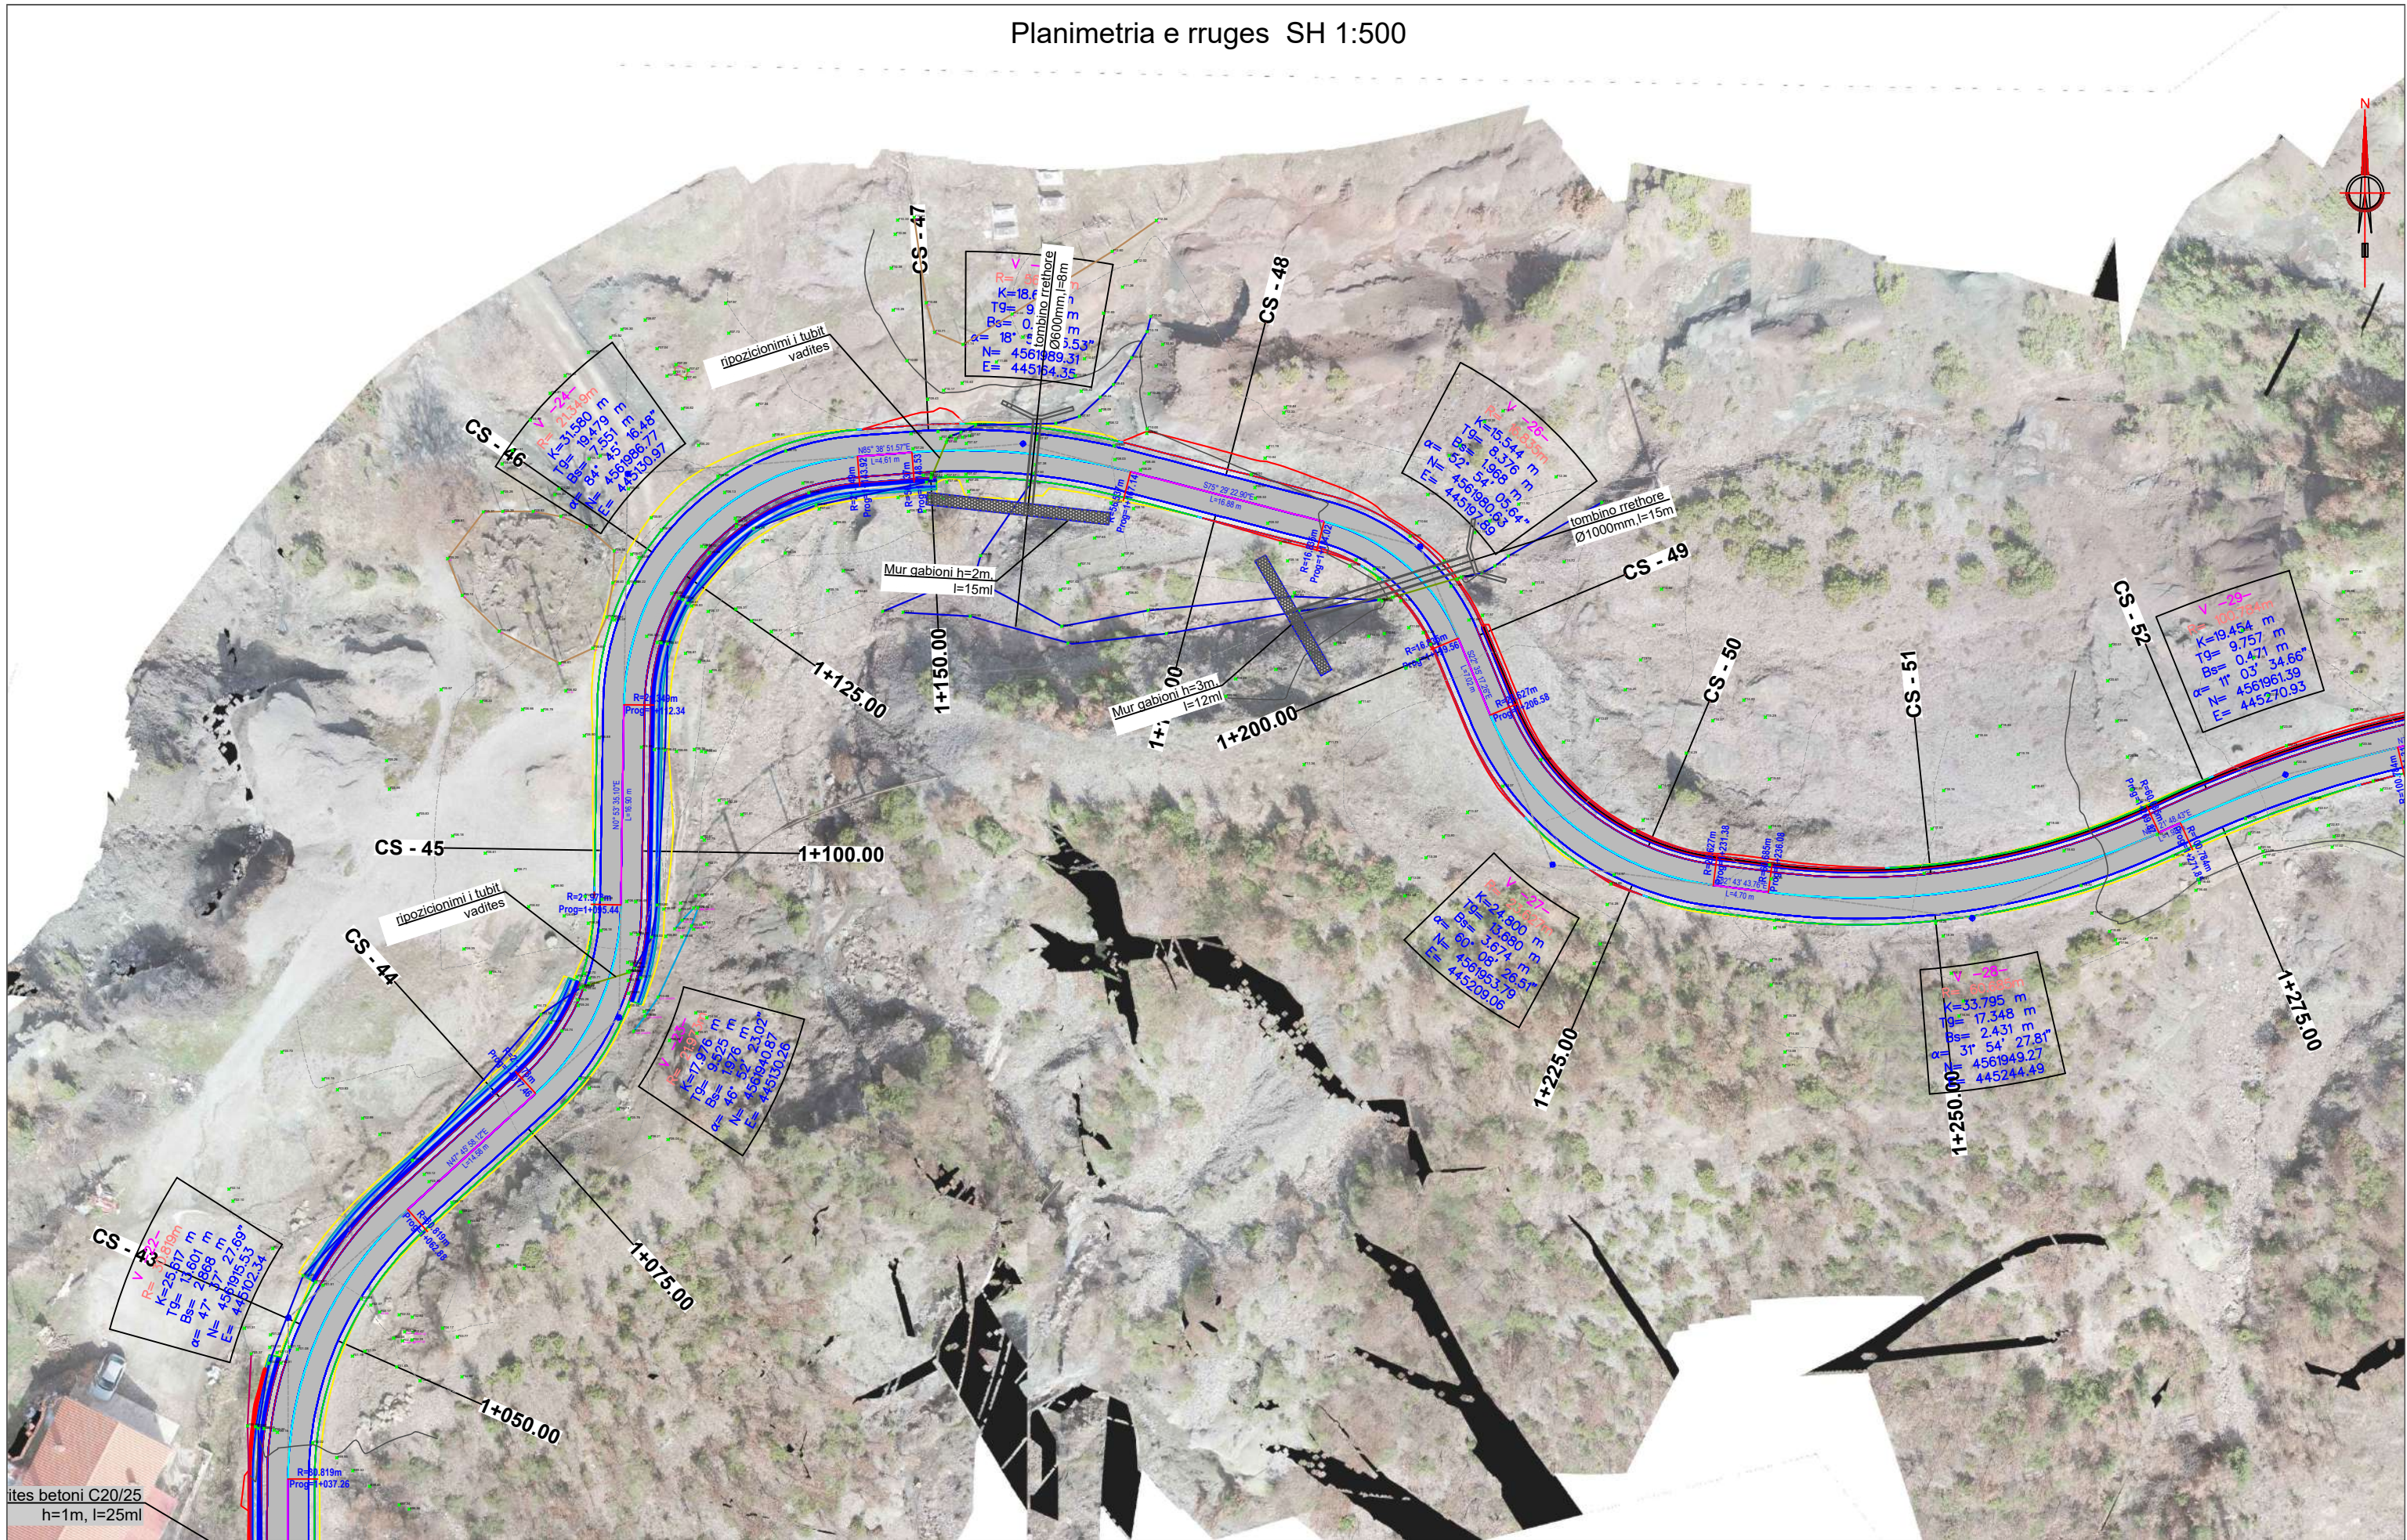

ZetaKonsult sh.p.k
 Address: Rr. "Myrteza Topi", Nd 18, TIRANE
 Cel: +355 (0)69 33 52 077
 e-mail: zetakonsultshpk@gmail.com



EMERTIMI I OBJEKTIT:
"SISTEMIM ASFALTIM I RRUGES SE FSHATIT LIBRAZHËD-KATUND FAZA II"
 (NJESIA ADMINISTRATIVE QENDER)

FAZA E PROJEKTIT :PROJEKT ZBATIMI

EMERTESA E FLETES:
Planimetria e rruges

SHKALLA Shk:1/500 FLETA -(10)


Drejtesues Projekti: Ing. Gjyladin Polisi

Ing.Ndert.Gjyladin Polisi Ing.Elek. Vladimir Çarka
 Ing.Top. Luan Bregu Ing.Mek.Haxhi Brahimaj
 Ing. Ndert.Lorenc Hoxha Ing.Gjeodet Andi Shkurti

Dt. ___/___/2026

FORMATI A3

Planimetria e rruges SH 1:500

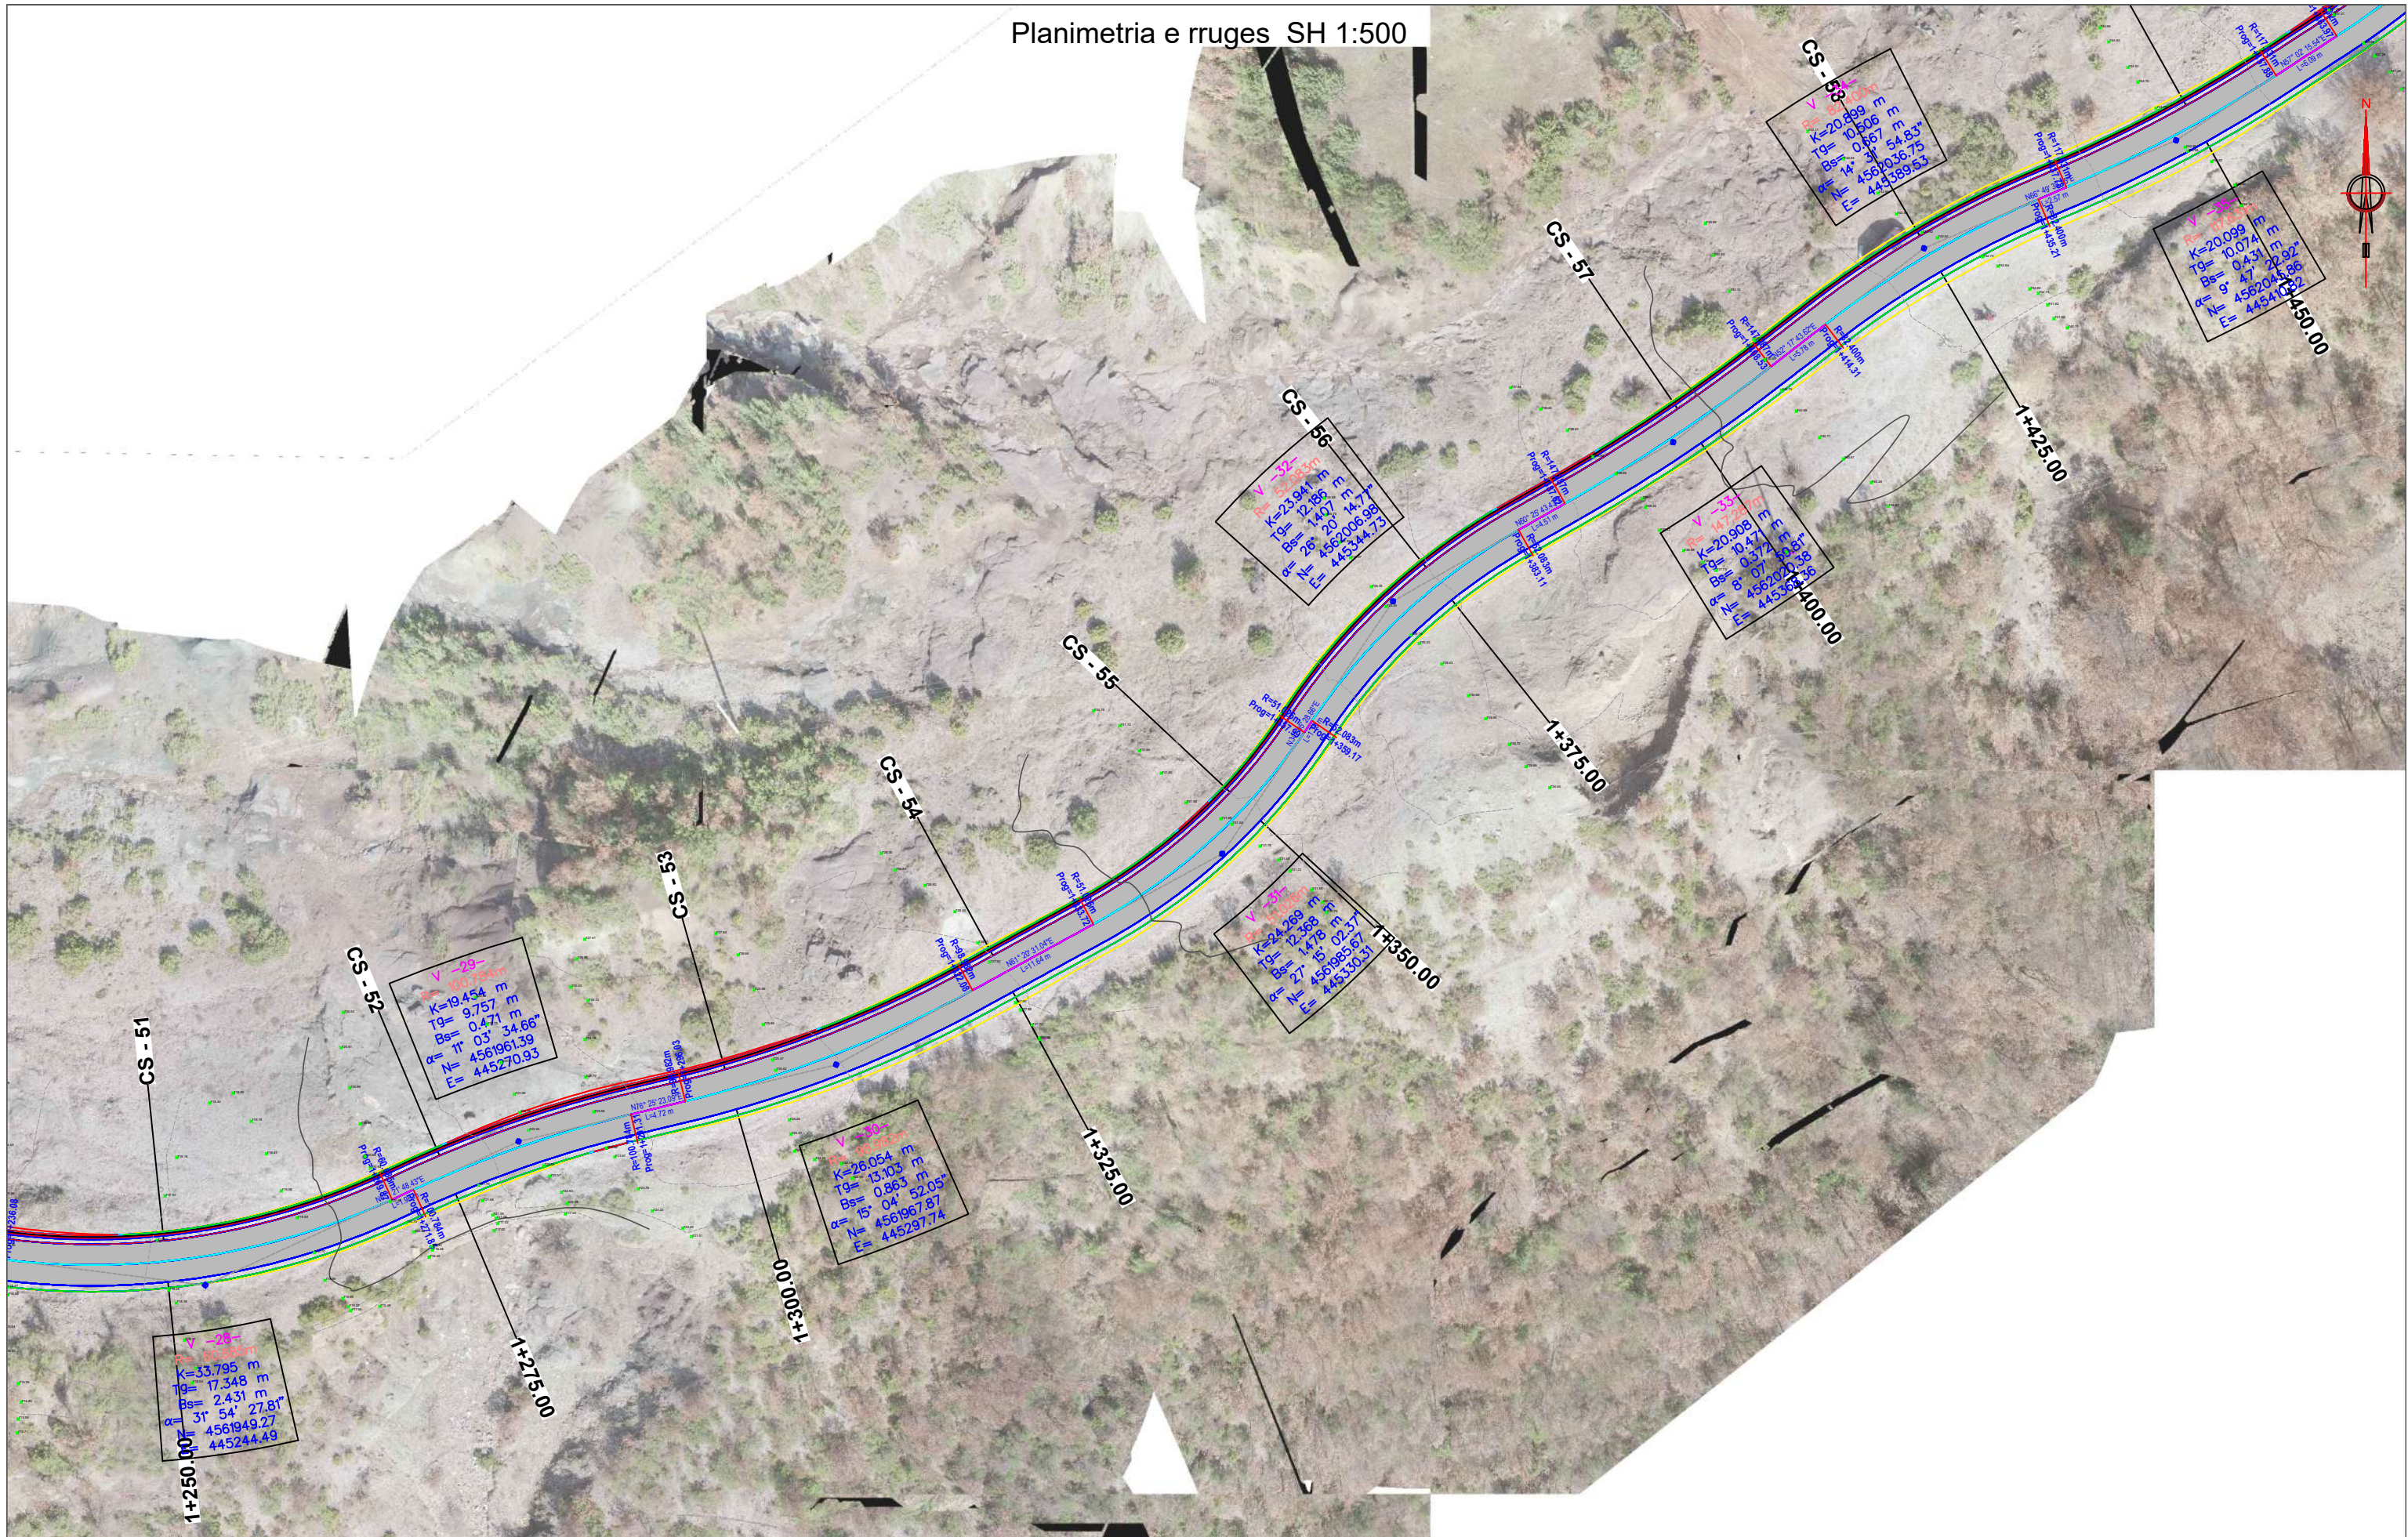

BASHKIA LIBRAZHD



ZetaKonsult sh.p.k

Address:Rr."Myrteza Topi",Nd 18, TIRANE

Cel:+355 (0)69 33 52 077

e-mail:zetakonsultshpk@gmail.com



EMERTIMI I OBJEKTIT:
"SISTEMIM ASFALTIM I RRUGES SE FSHATIT LIBRAZHD-KATUND
FAZA II"
(NJESIA ADMINISTRATIVE QENDER)

FAZA E PROJEKTIT :PROJEKT ZBATIMI

EMERTESA E FLETES:
Planimetria e rruges

SHKALLA Shk:1/500

FLETA -(11)

Drejtimes Projekti: Ing. Gjyladin Polisi


Ing.Ndert.Gjyladin Polisi
Ing.Top. Luan Bregu
Ing. Ndert.Lorenc Hoxha

Ing.Elek. Vladimir Çarka
Ing.Mek.Haxhi Brahimaj
Ing.Gjeodet Andi Shkurti

Dt ___/___/2026

FORMATI A3

Planimetria e rruges SH 1:500

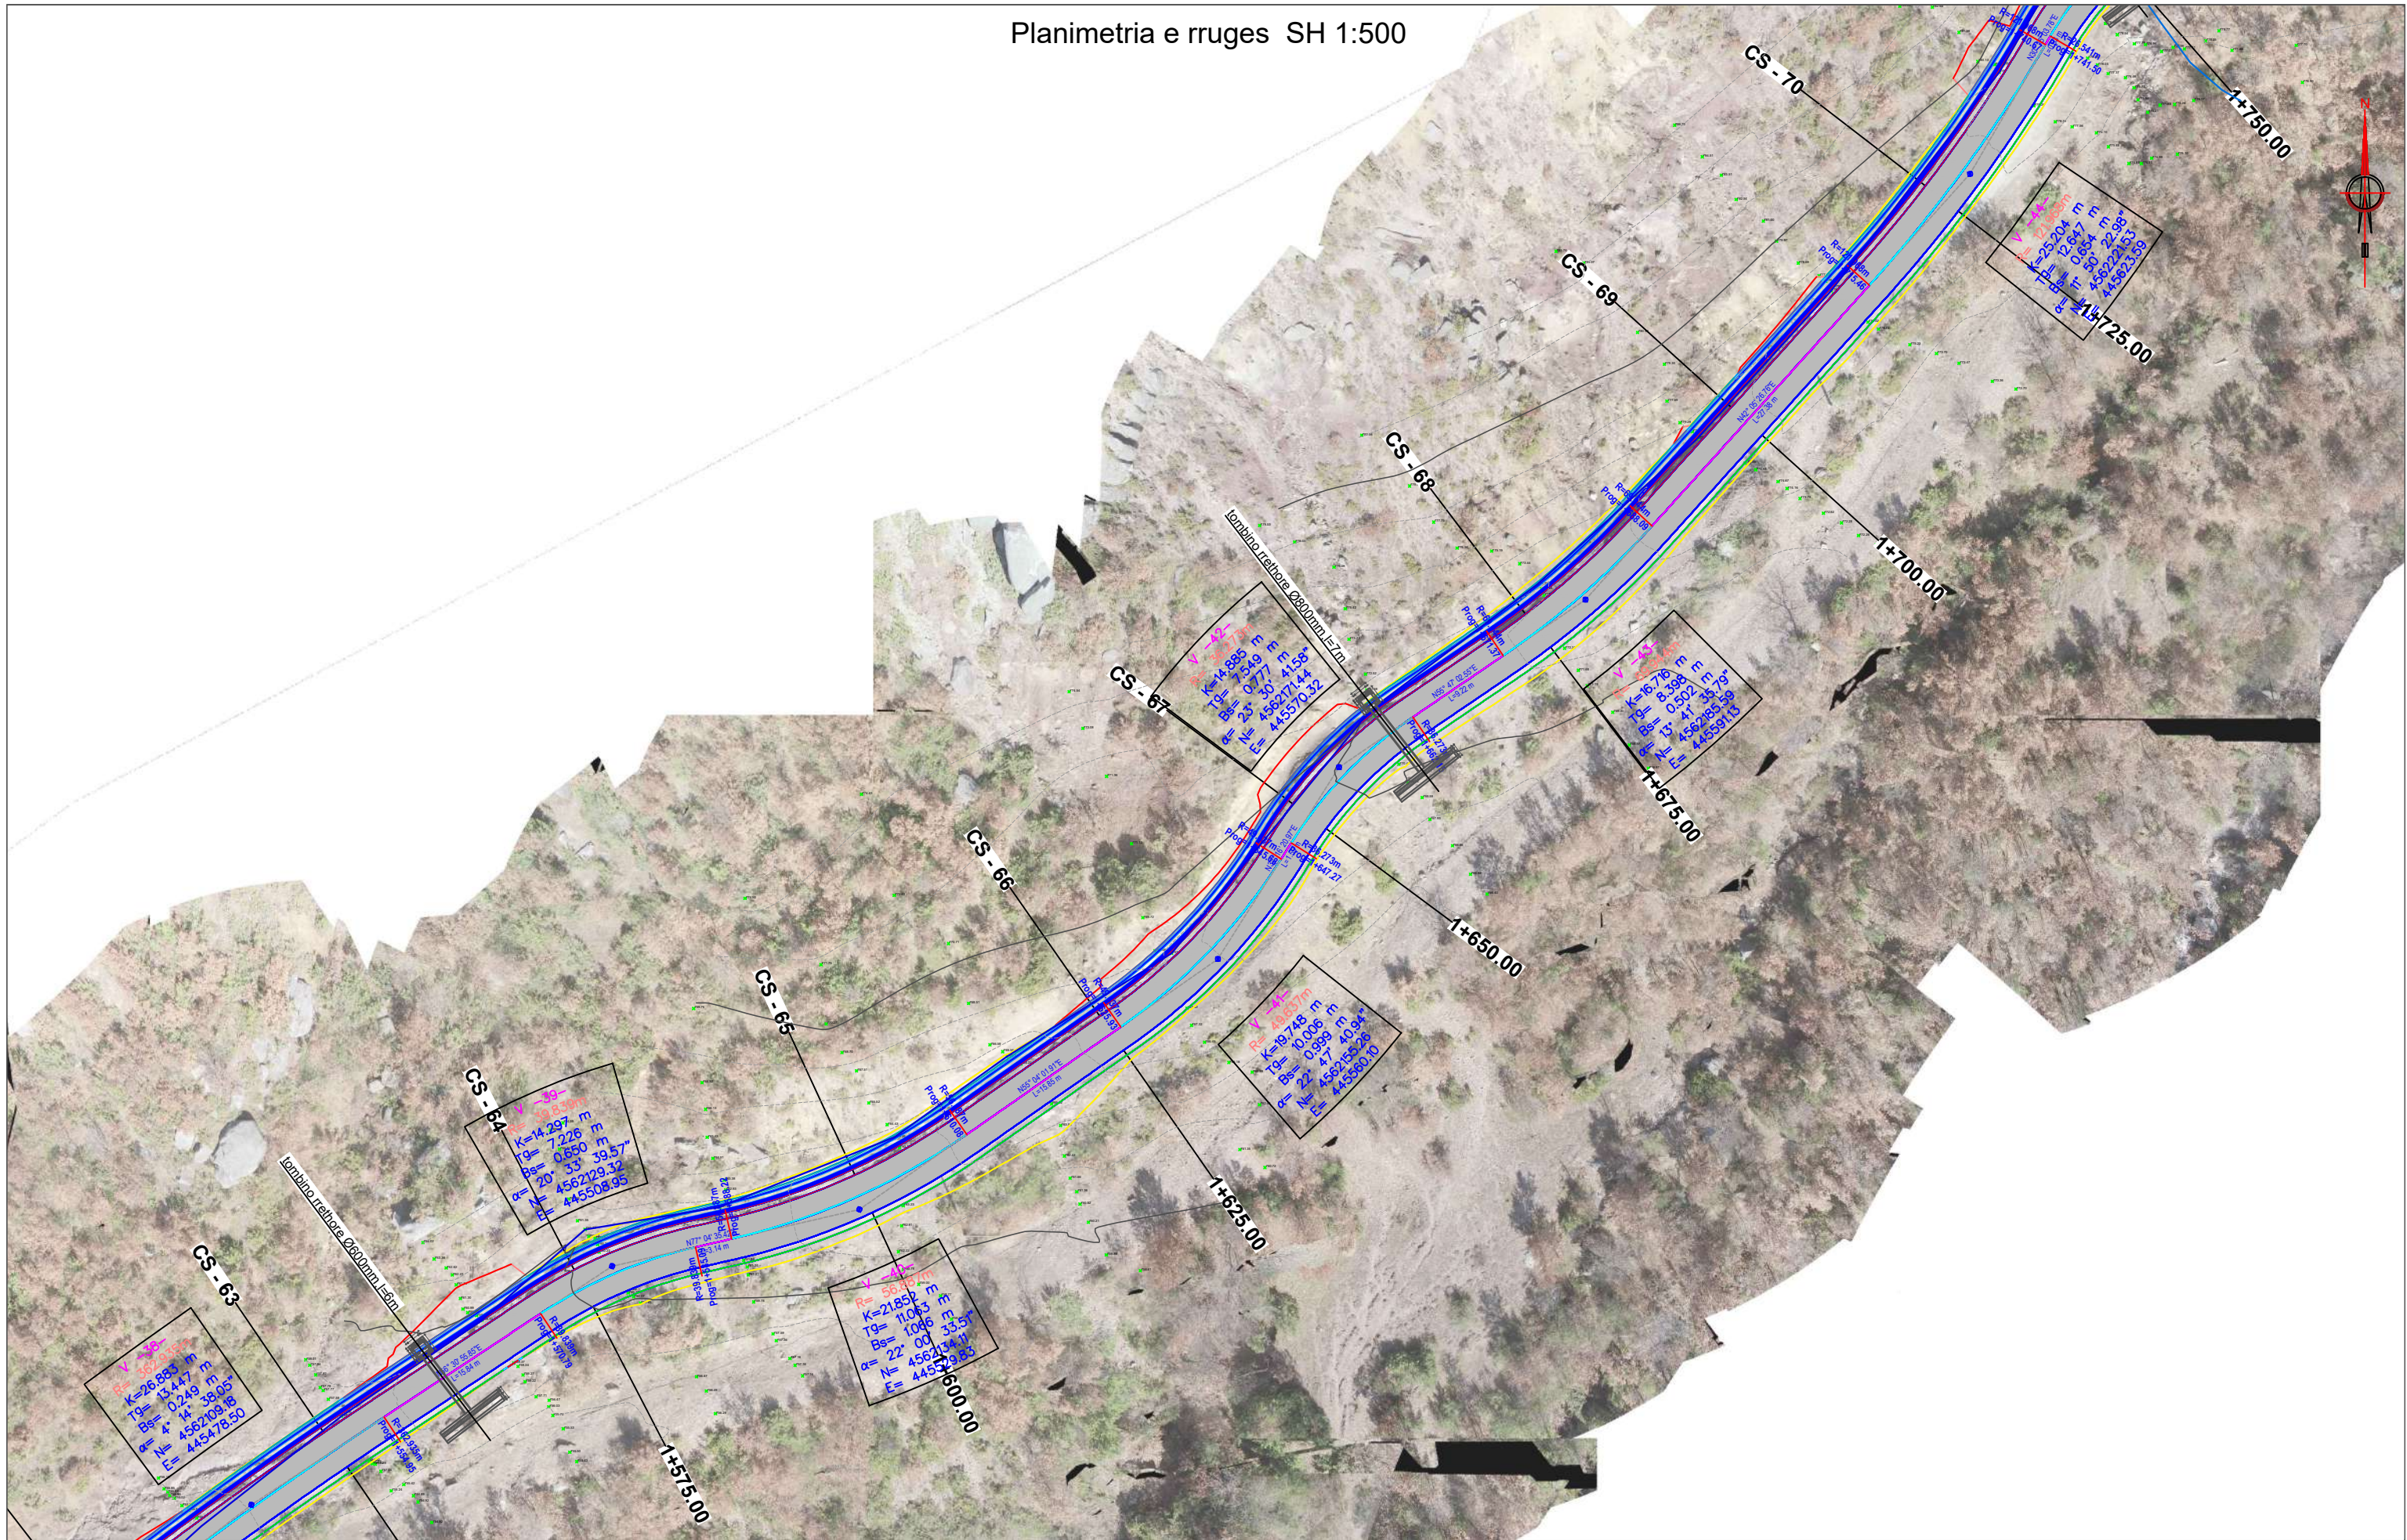

ZetaKonsult sh.p.k
 Address: Rr. "Myrteza Topi", Nd 18, TIRANE
 Cel: +355 (0)69 33 52 077
 e-mail: zetakonsultshpk@gmail.com



EMERTIMI I OBJEKTIT:
**"SISTEMIM ASFALTIM I RRUGES SE FSHATIT LIBRAZHË-KATUND
 FAZA II"**
 (NJESIA ADMINISTRATIVE QENDER)

FAZA E PROJEKTIT :PROJEKT ZBATIMI

EMERTESA E FLETES:
Planimetria e rruges

SHKALLA Shk: 1/500 FLETA -(13)


Drejtes Projekti: Ing. Gjyladin Polisi

Ing. Ndert. Gjyladin Polisi Ing. Elek. Vladimir Çarka
 Ing. Top. Luan Bregu Ing. Mek. Haxhi Brahimaj
 Ing. Ndert. Lorenc Hoxha Ing. Gjeodet Andi Shkurti

Dt. ___/___/2026

FORMATI A3

Planimetria e rruges SH 1:500

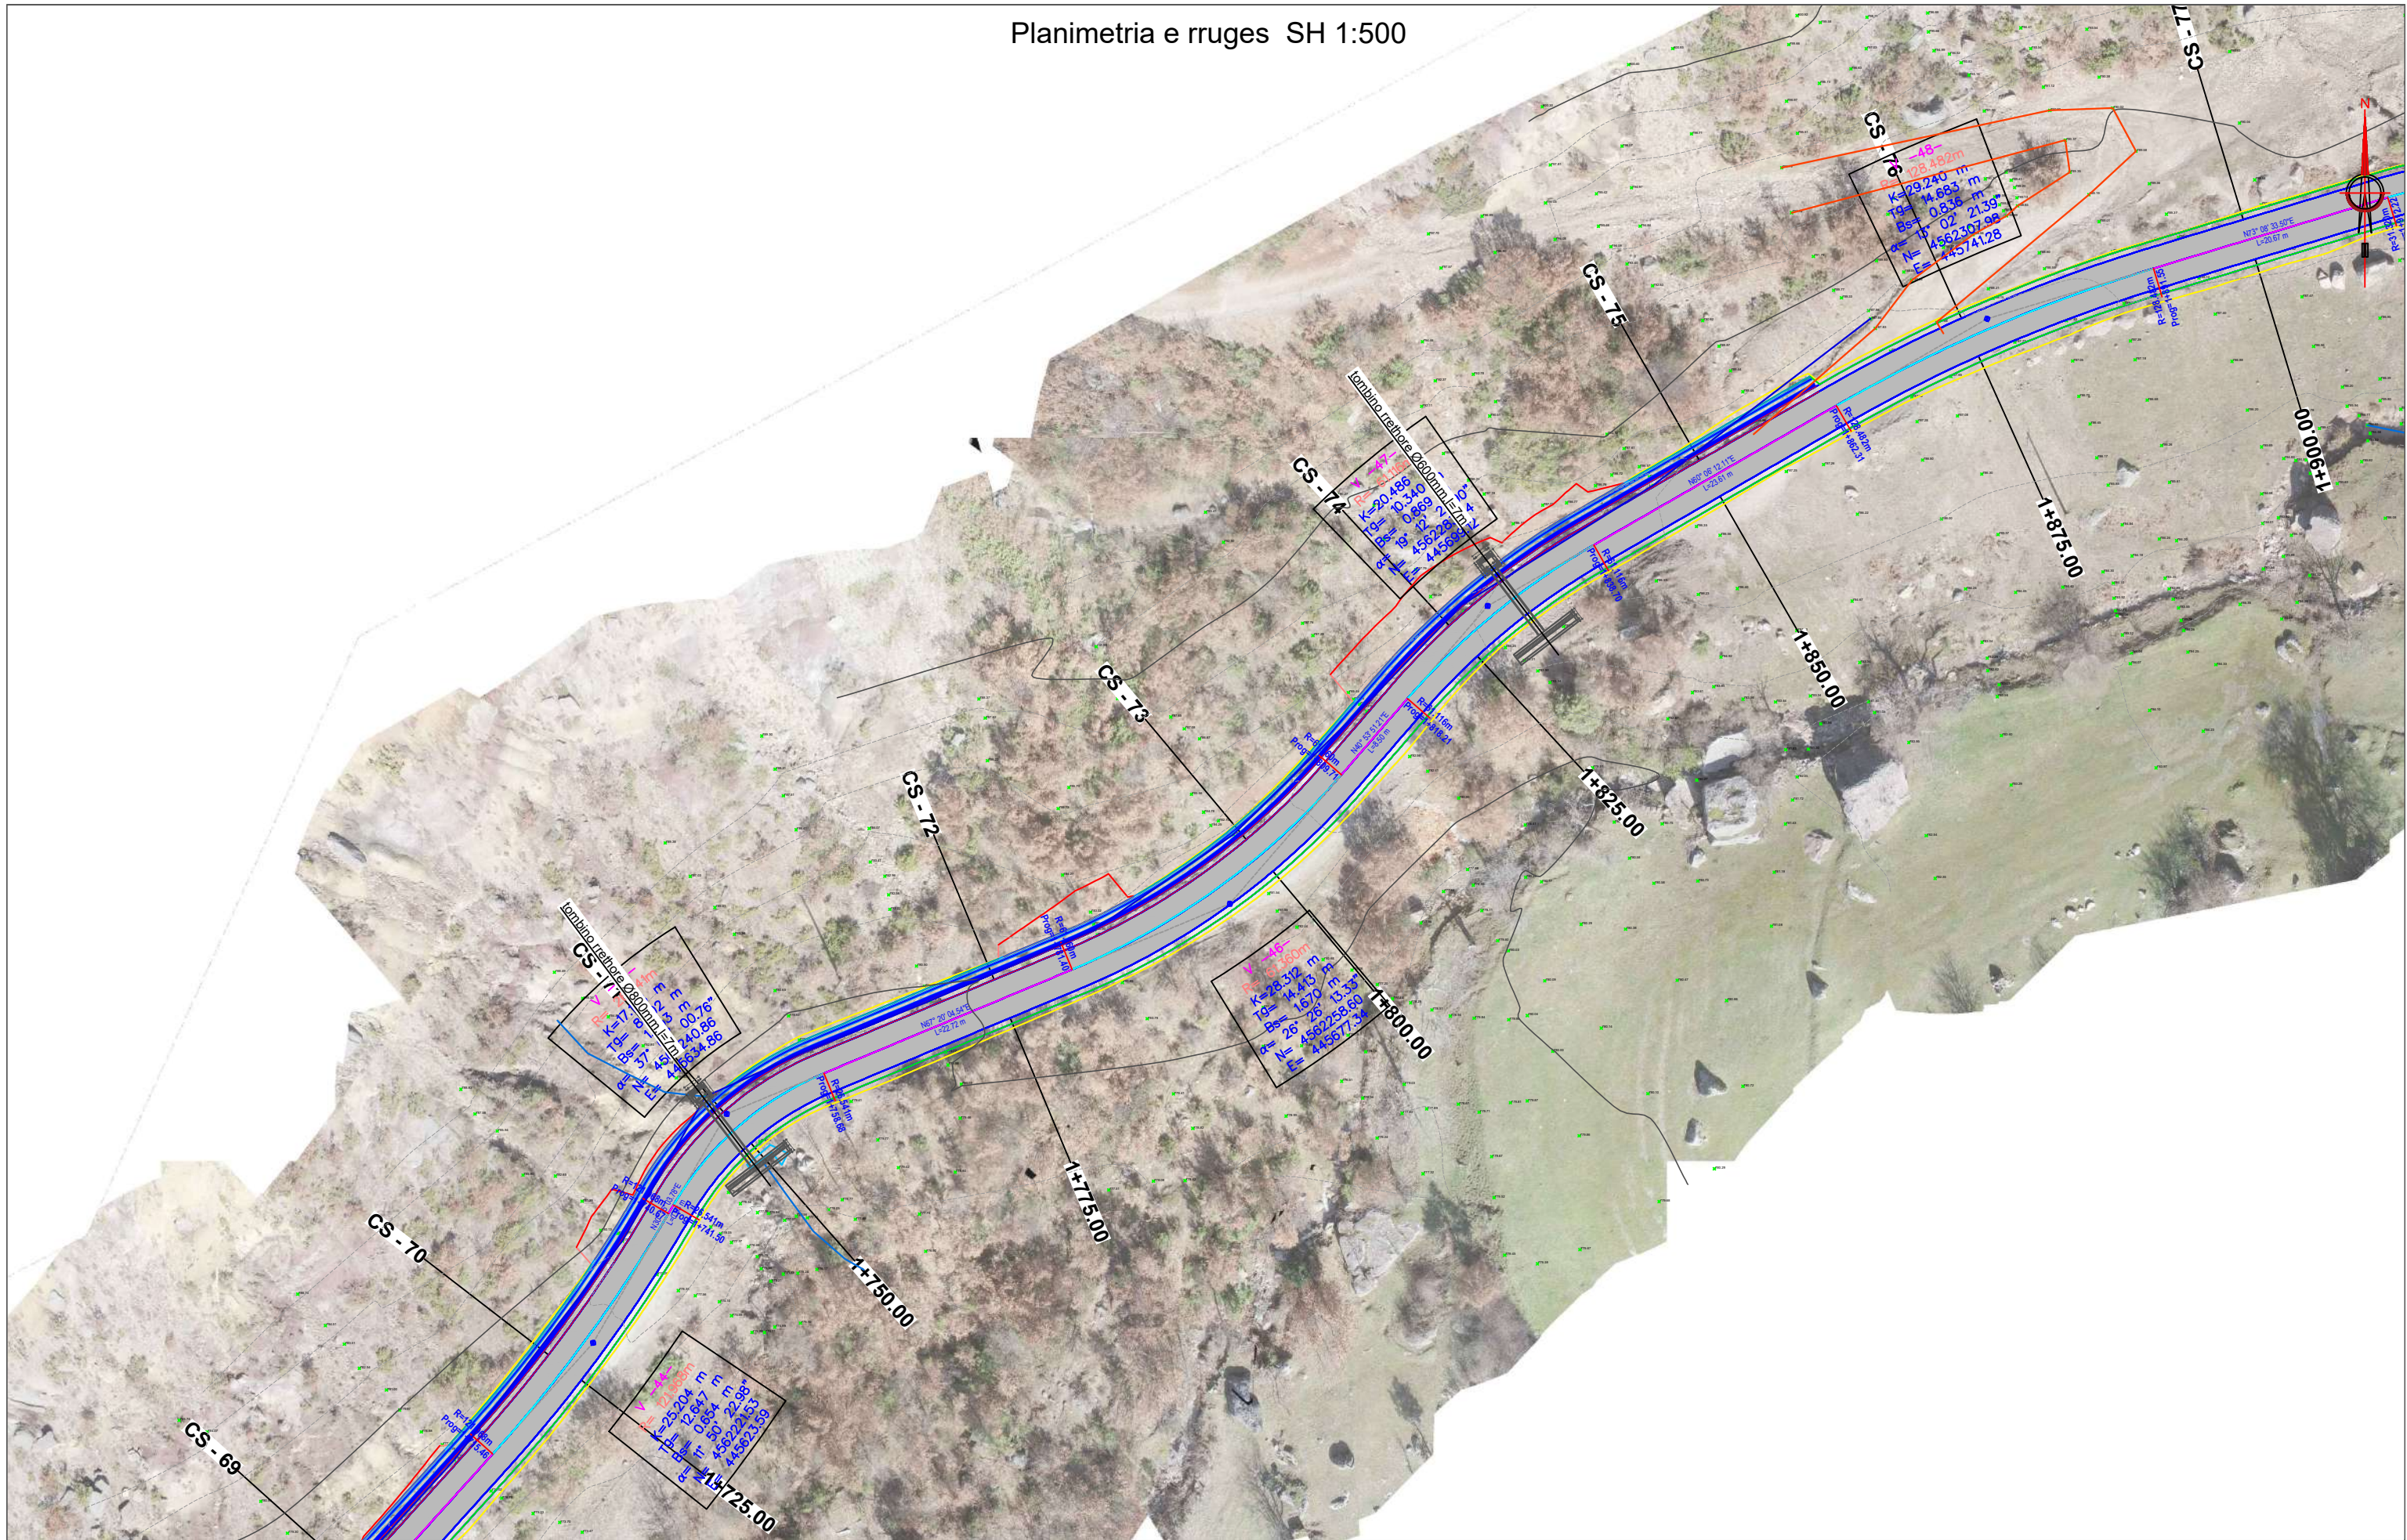

BASHKIA LIBRAZHD



ZetaKonsult sh.p.k
 Address:Rr."Myrteza Topi",Nd 18, TIRANE
 Cel:+355 (0)69 33 52 077
 e-mail:zetakonsultshpk@gmail.com



EMERTIMI I OBJEKTIT:
**"SISTEMIM ASFALTIM I RRUGES SE FSHATIT LIBRAZHD-KATUND
 FAZA II"**
 (NJESIA ADMINISTRATIVE QENDER)

FAZA E PROJEKTIT :PROJEKT ZBATIMI

EMERTESA E FLETES:
Planimetria e rruges

SHKALLA Shk:1/500 FLETA -(14)


Drejtesues Projekti: Ing. Gjyladin Polisi

Ing.Ndert.Gjyladin Polisi Ing.Elek. Vladimir Çarka
 Ing.Top. Luan Bregu Ing.Mek.Haxhi Brahimaj
 Ing. Ndert.Lorenc Hoxha Ing.Gjeodet Andi Shkurti

Dt ___/___/2026

FORMATI A3

Planimetria e rruges SH 1:500

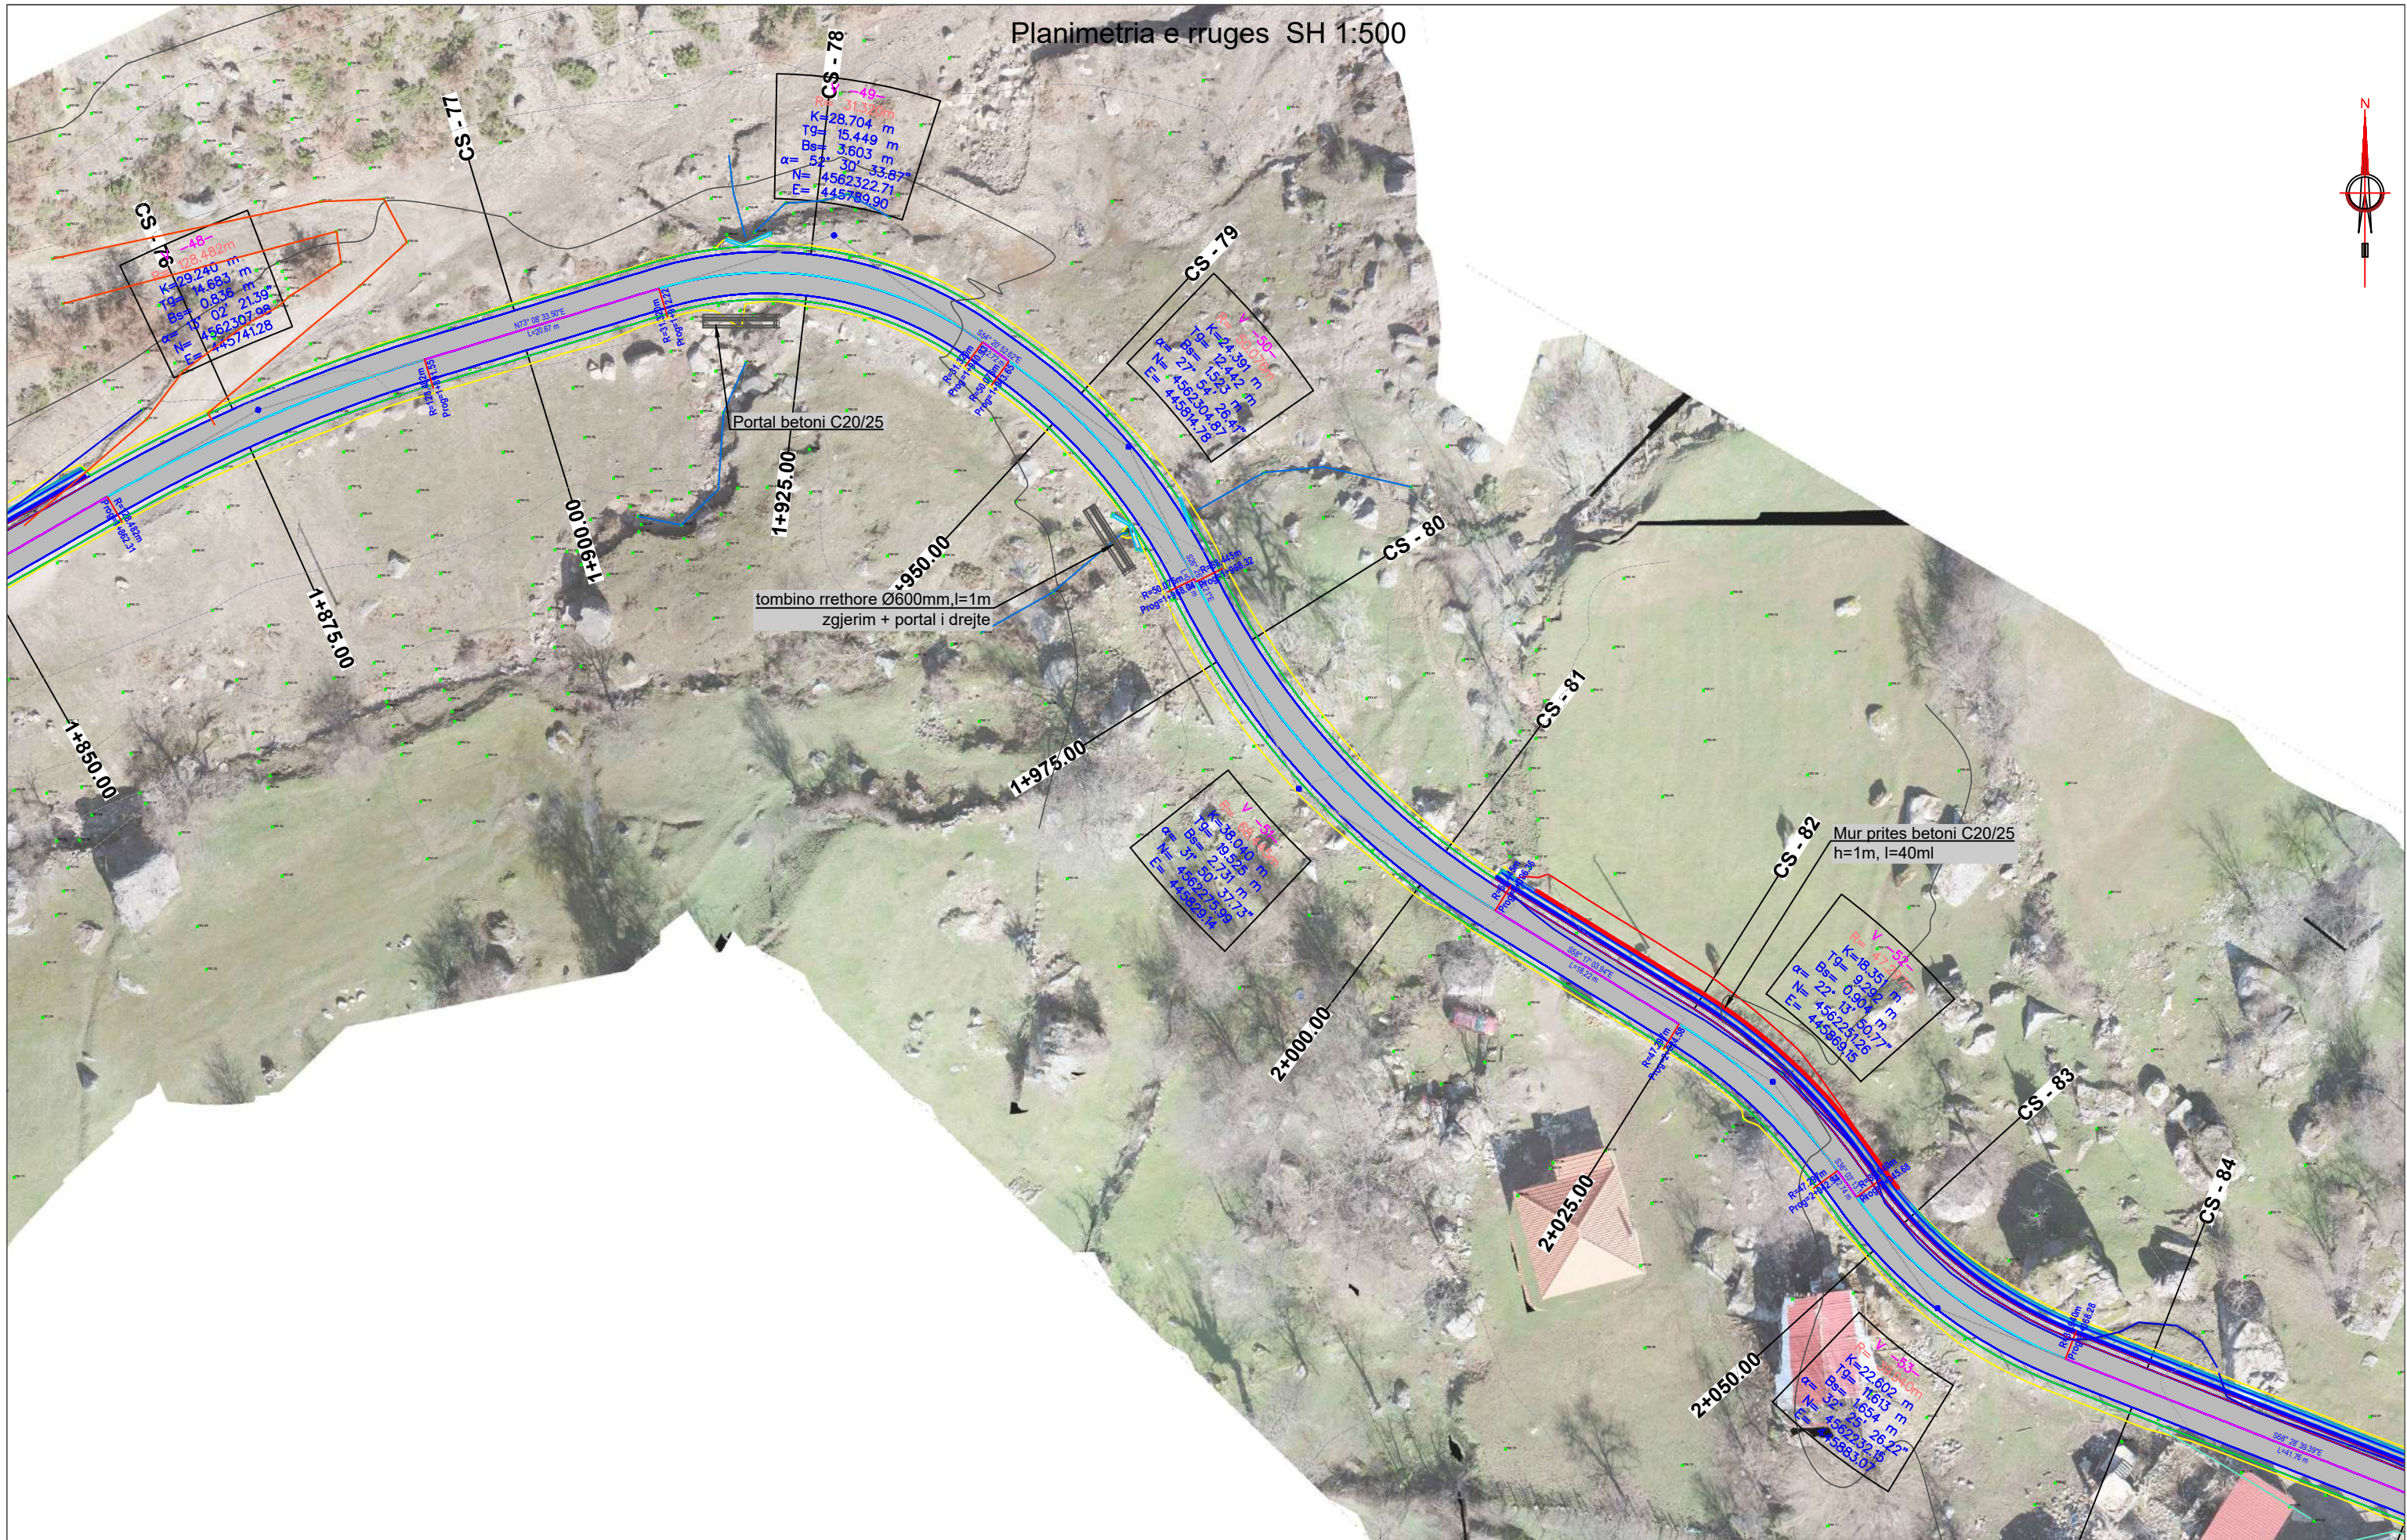

BASHKIA LIBRAZHD



ZetaKonsult sh.p.k
 Address:Rr."Myrteza Topi",Nd 18, TIRANE
 Cel:+355 (0)69 33 52 077
 e-mail:zetakonsultshpk@gmail.com



EMERTIMI I OBJEKTIT:
"SISTEMIM ASFALTIM I RRUGES SE FSHATIT LIBRAZHD-KATUND FAZA II"
 (NJESIA ADMINISTRATIVE QENDER)

FAZA E PROJEKTIT :PROJEKT ZBATIMI

EMERTESA E FLETES:
Planimetria e rruges

SHKALLA Shk:1/500 FLETA -(15)


Drejtesues Projekti: Ing. Gjyladin Polisi

Ing.Ndert.Gjyladin Polisi Ing.Elek. Vladimir Çarka
 Ing.Top. Luan Bregu Ing.Mek.Haxhi Brahimaj
 Ing. Ndert.Lorenc Hoxha Ing.Gjeodet Andi Shkurti

Dt ___/___/2026

FORMATI A3

Planimetria e rruges SH 1:500

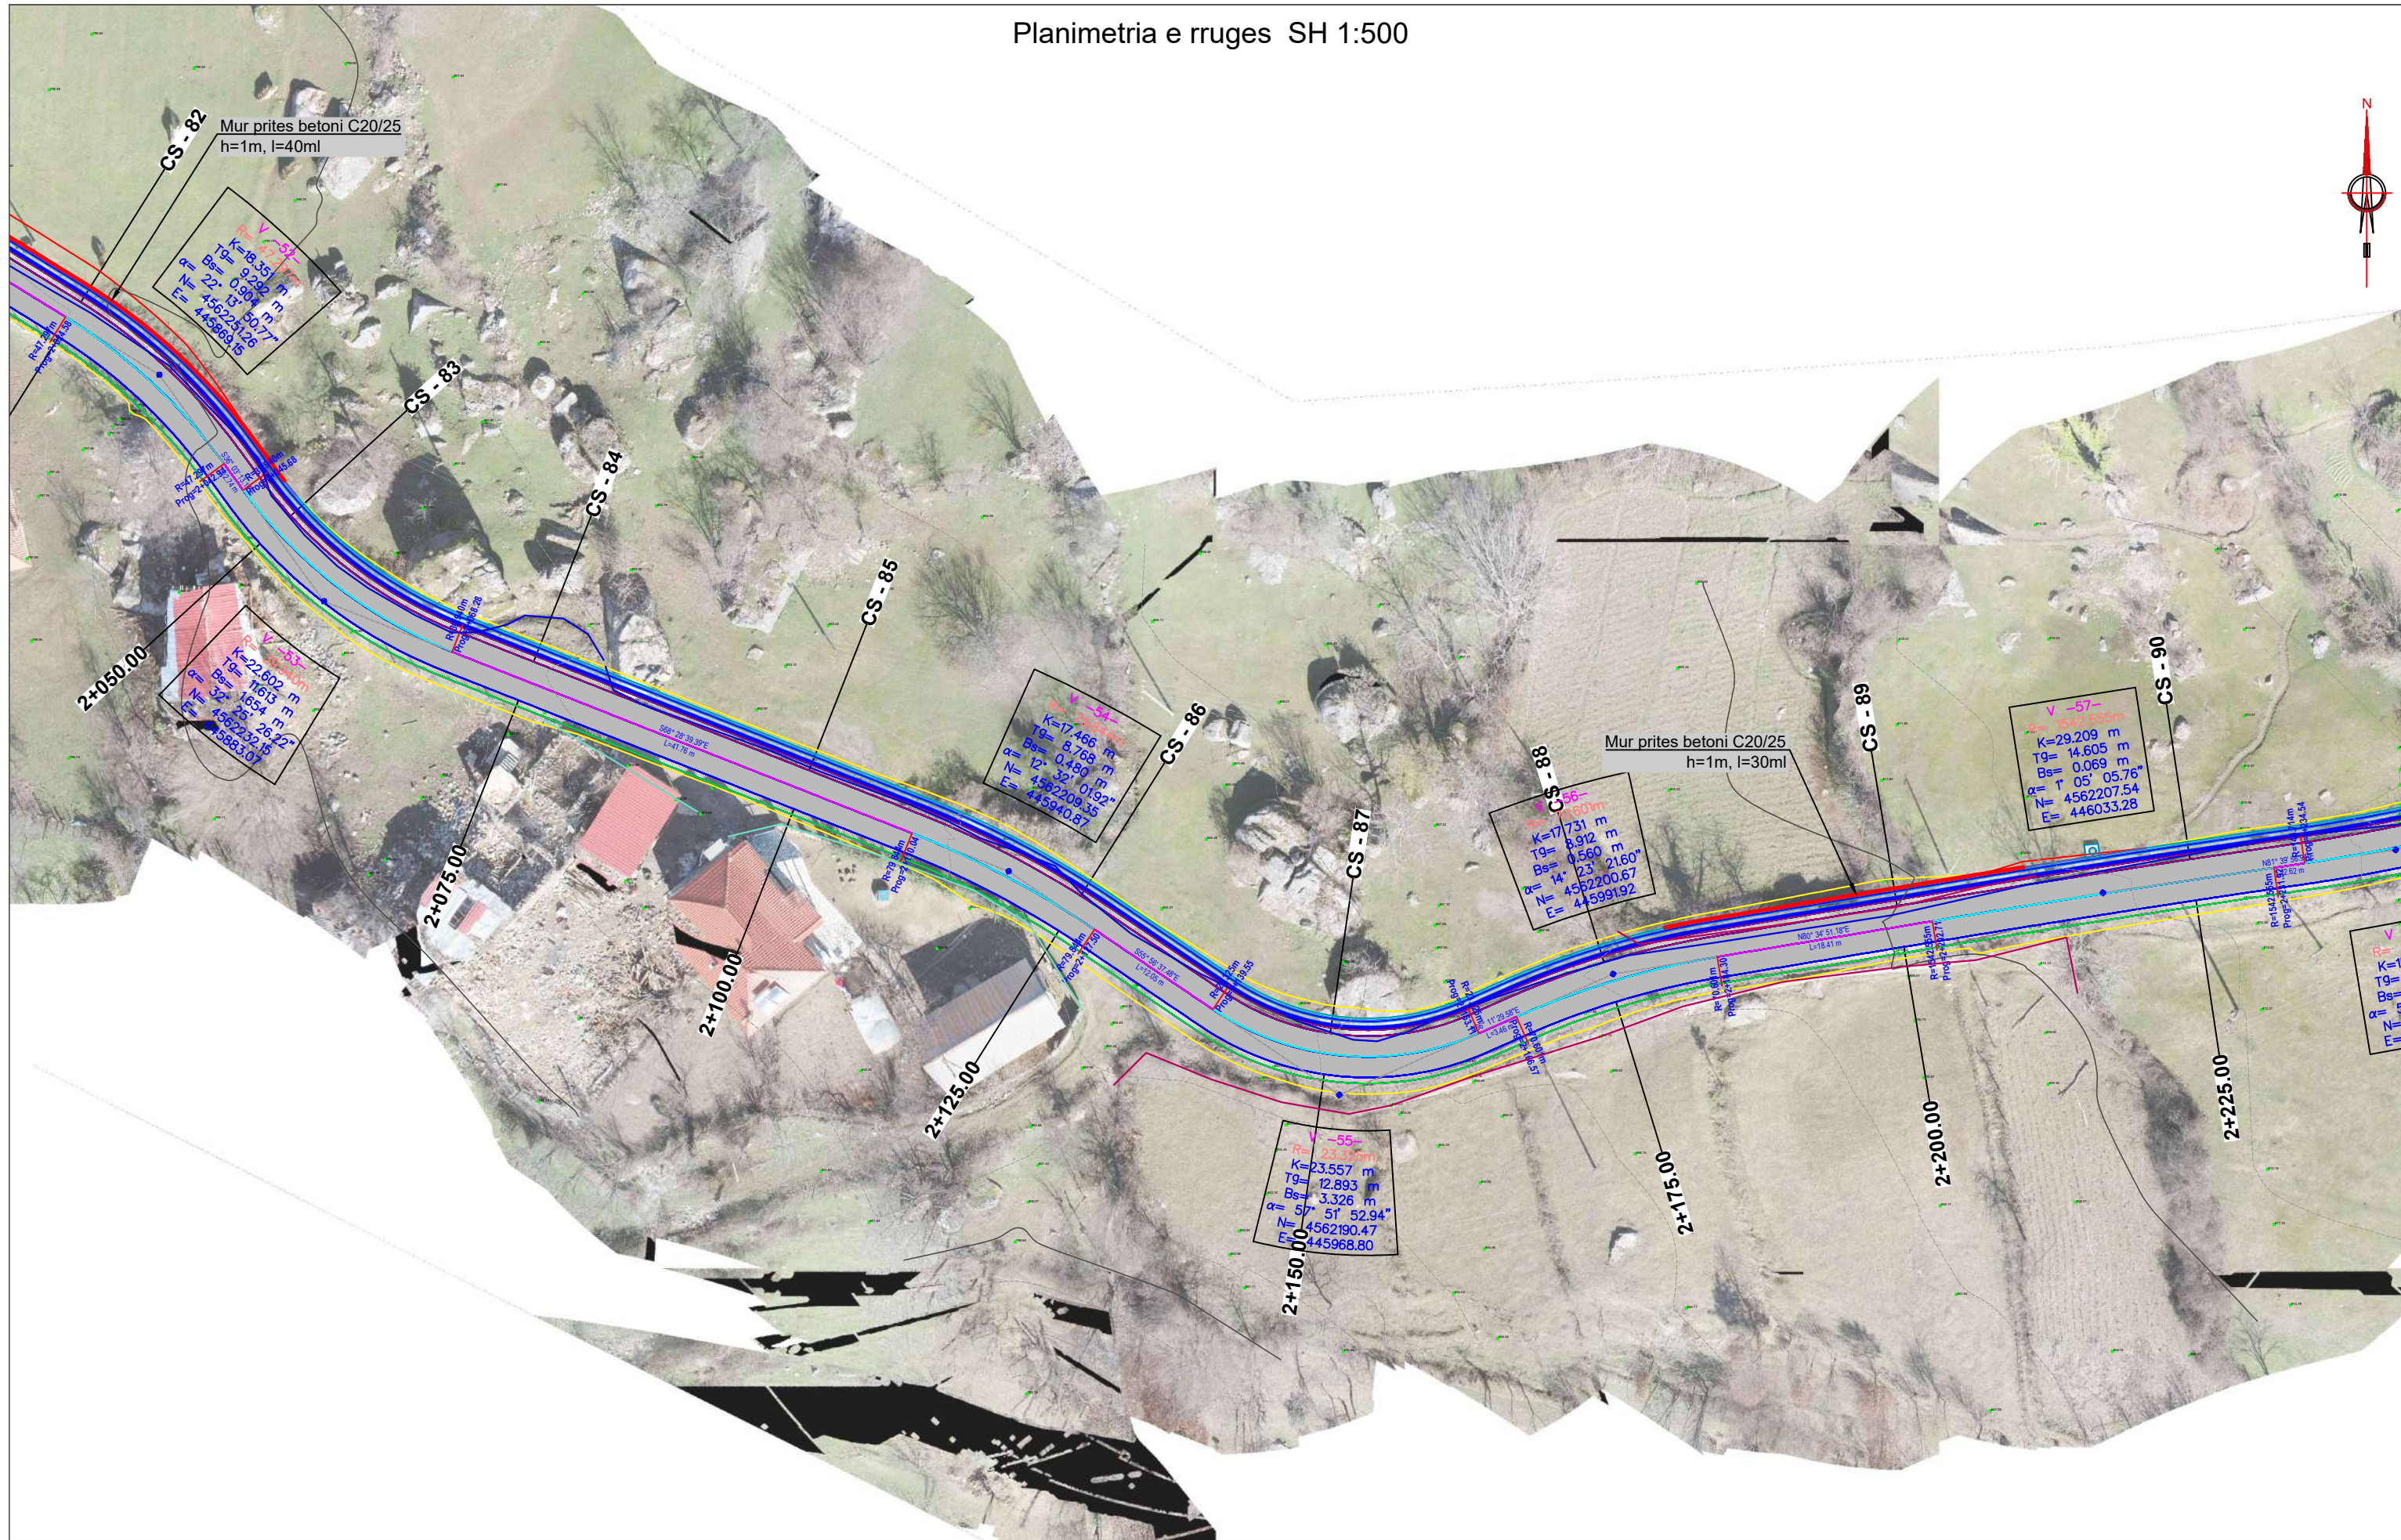

ZetaKonsult sh.p.k
 Address:Rr."Myrteza Topi",Nd 18, TIRANE
 Cel:+355 (0)69 33 52 077
 e-mail:zetakonsultshpk@gmail.com




EMERTIMI I OBJEKTIT:
**"SISTEMIM ASFALTIM I RRUGES SE FSHATIT LIBRAZHD-KATUND
 FAZA II"**
 (NJESIA ADMINISTRATIVE QENDER)
 FAZA E PROJEKTIT :PROJEKT ZBATIMI

EMERTESA E FLETES:
Planimetria e rruges
 SHKALLA Shk:1/500 FLETA -(16)

Drejtesues Projekti: Ing. Gjyladin Polisi
 Ing.Ndert.Gjyladin Polisi Ing.Elek. Vladimir Çarka
 Ing.Top. Luan Bregu Ing.Mek.Haxhi Brahimaj
 Ing. Ndert.Lorenc Hoxha Ing.Gjeodet Andi Shkurti

Dt ___/___/2026
 FORMATI A3

Planimetria e rruges SH 1:500

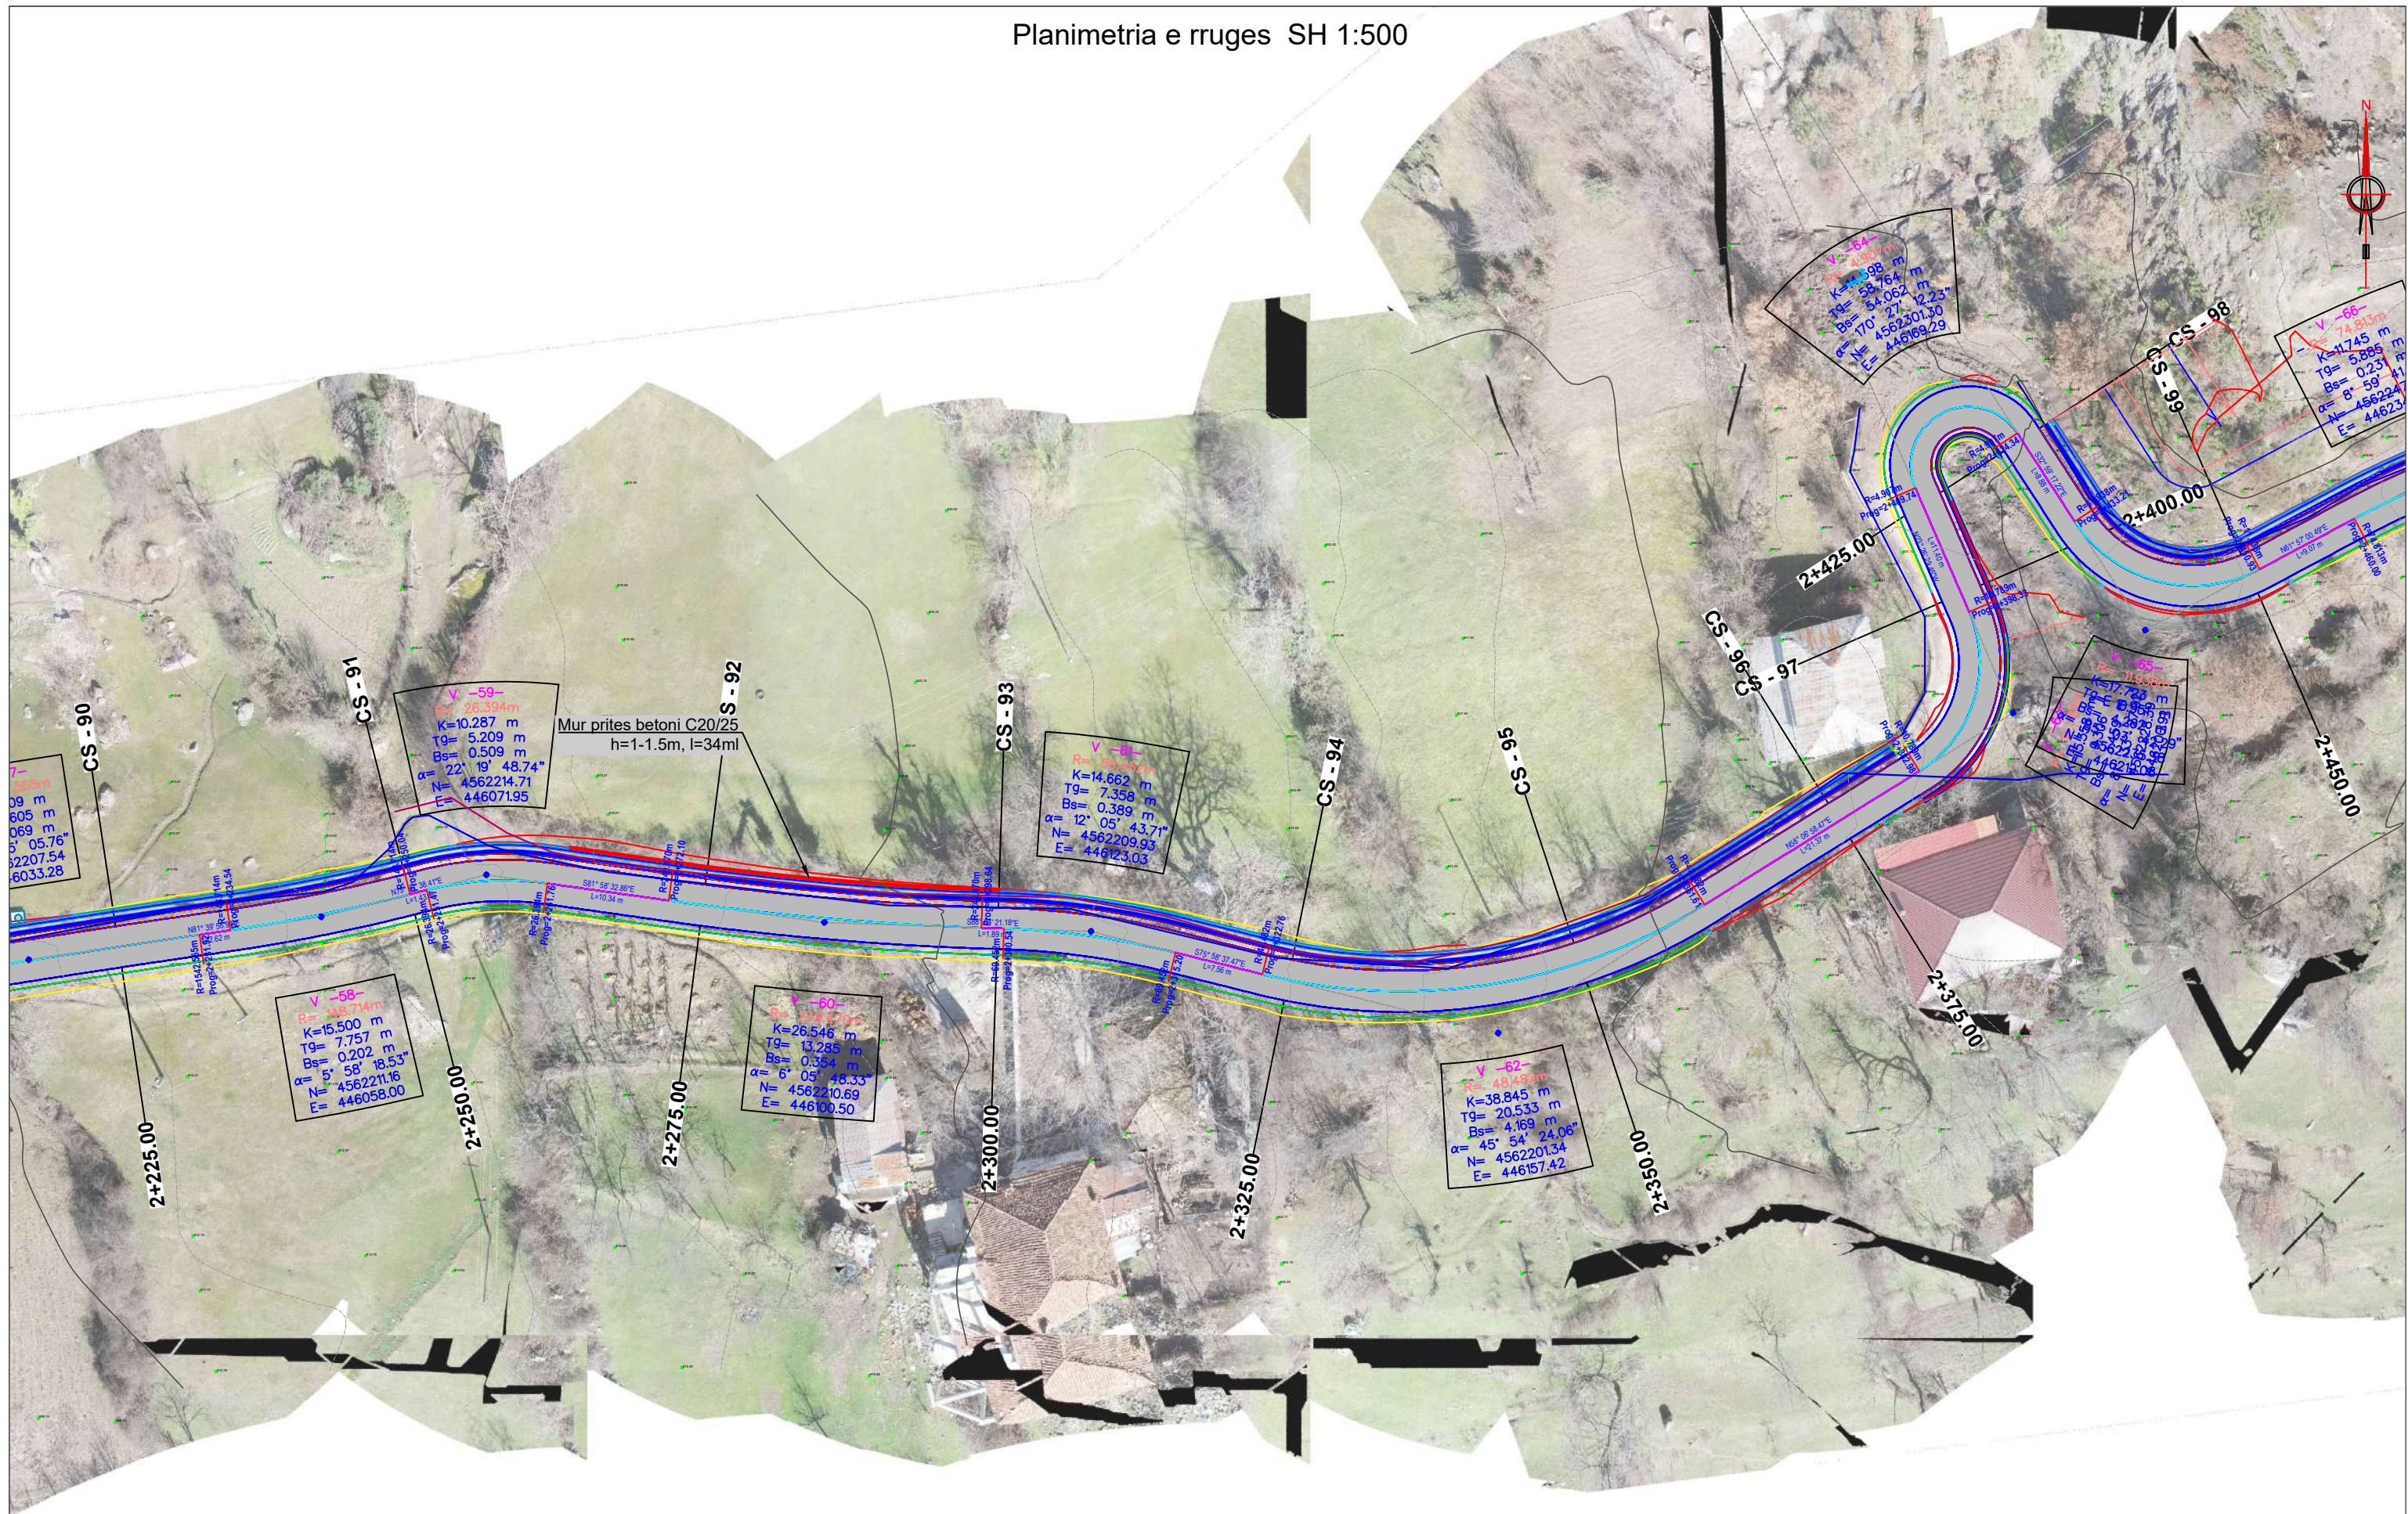

BASHKIA LIBRAZHD



ZetaKonsult sh.p.k
Address:Rr."Myrteza Topi",Nd 18, TIRANE
Cel:+355 (0)69 33 52 077
e-mail:zetakonsultshpk@gmail.com



EMERTIMI I OBJEKTIT:
"SISTEMIM ASFALTIM I RRUGES SE FSHATIT LIBRAZHD-KATUND FAZA II"
(NJESIA ADMINISTRATIVE QENDER)

FAZA E PROJEKTIT :PROJEKT ZBATIMI

EMERTESA E FLETES:
Planimetria e rruges

SHKALLA Shk:1/500 FLETA -(17)

Drejtesues Projekti: Ing. Gjyladin Polisi


Ing.Ndert.Gjyladin Polisi Ing.Top. Luan Bregu Ing. Ndert.Lorenc Hoxha

Ing.Elek. Vladimir Çarka Ing.Mek.Haxhi Brahimaj Ing.Gjeodet Andi Shkurti

Dt ___/___/2026

FORMATI A3

Planimetria e rruges SH 1:500

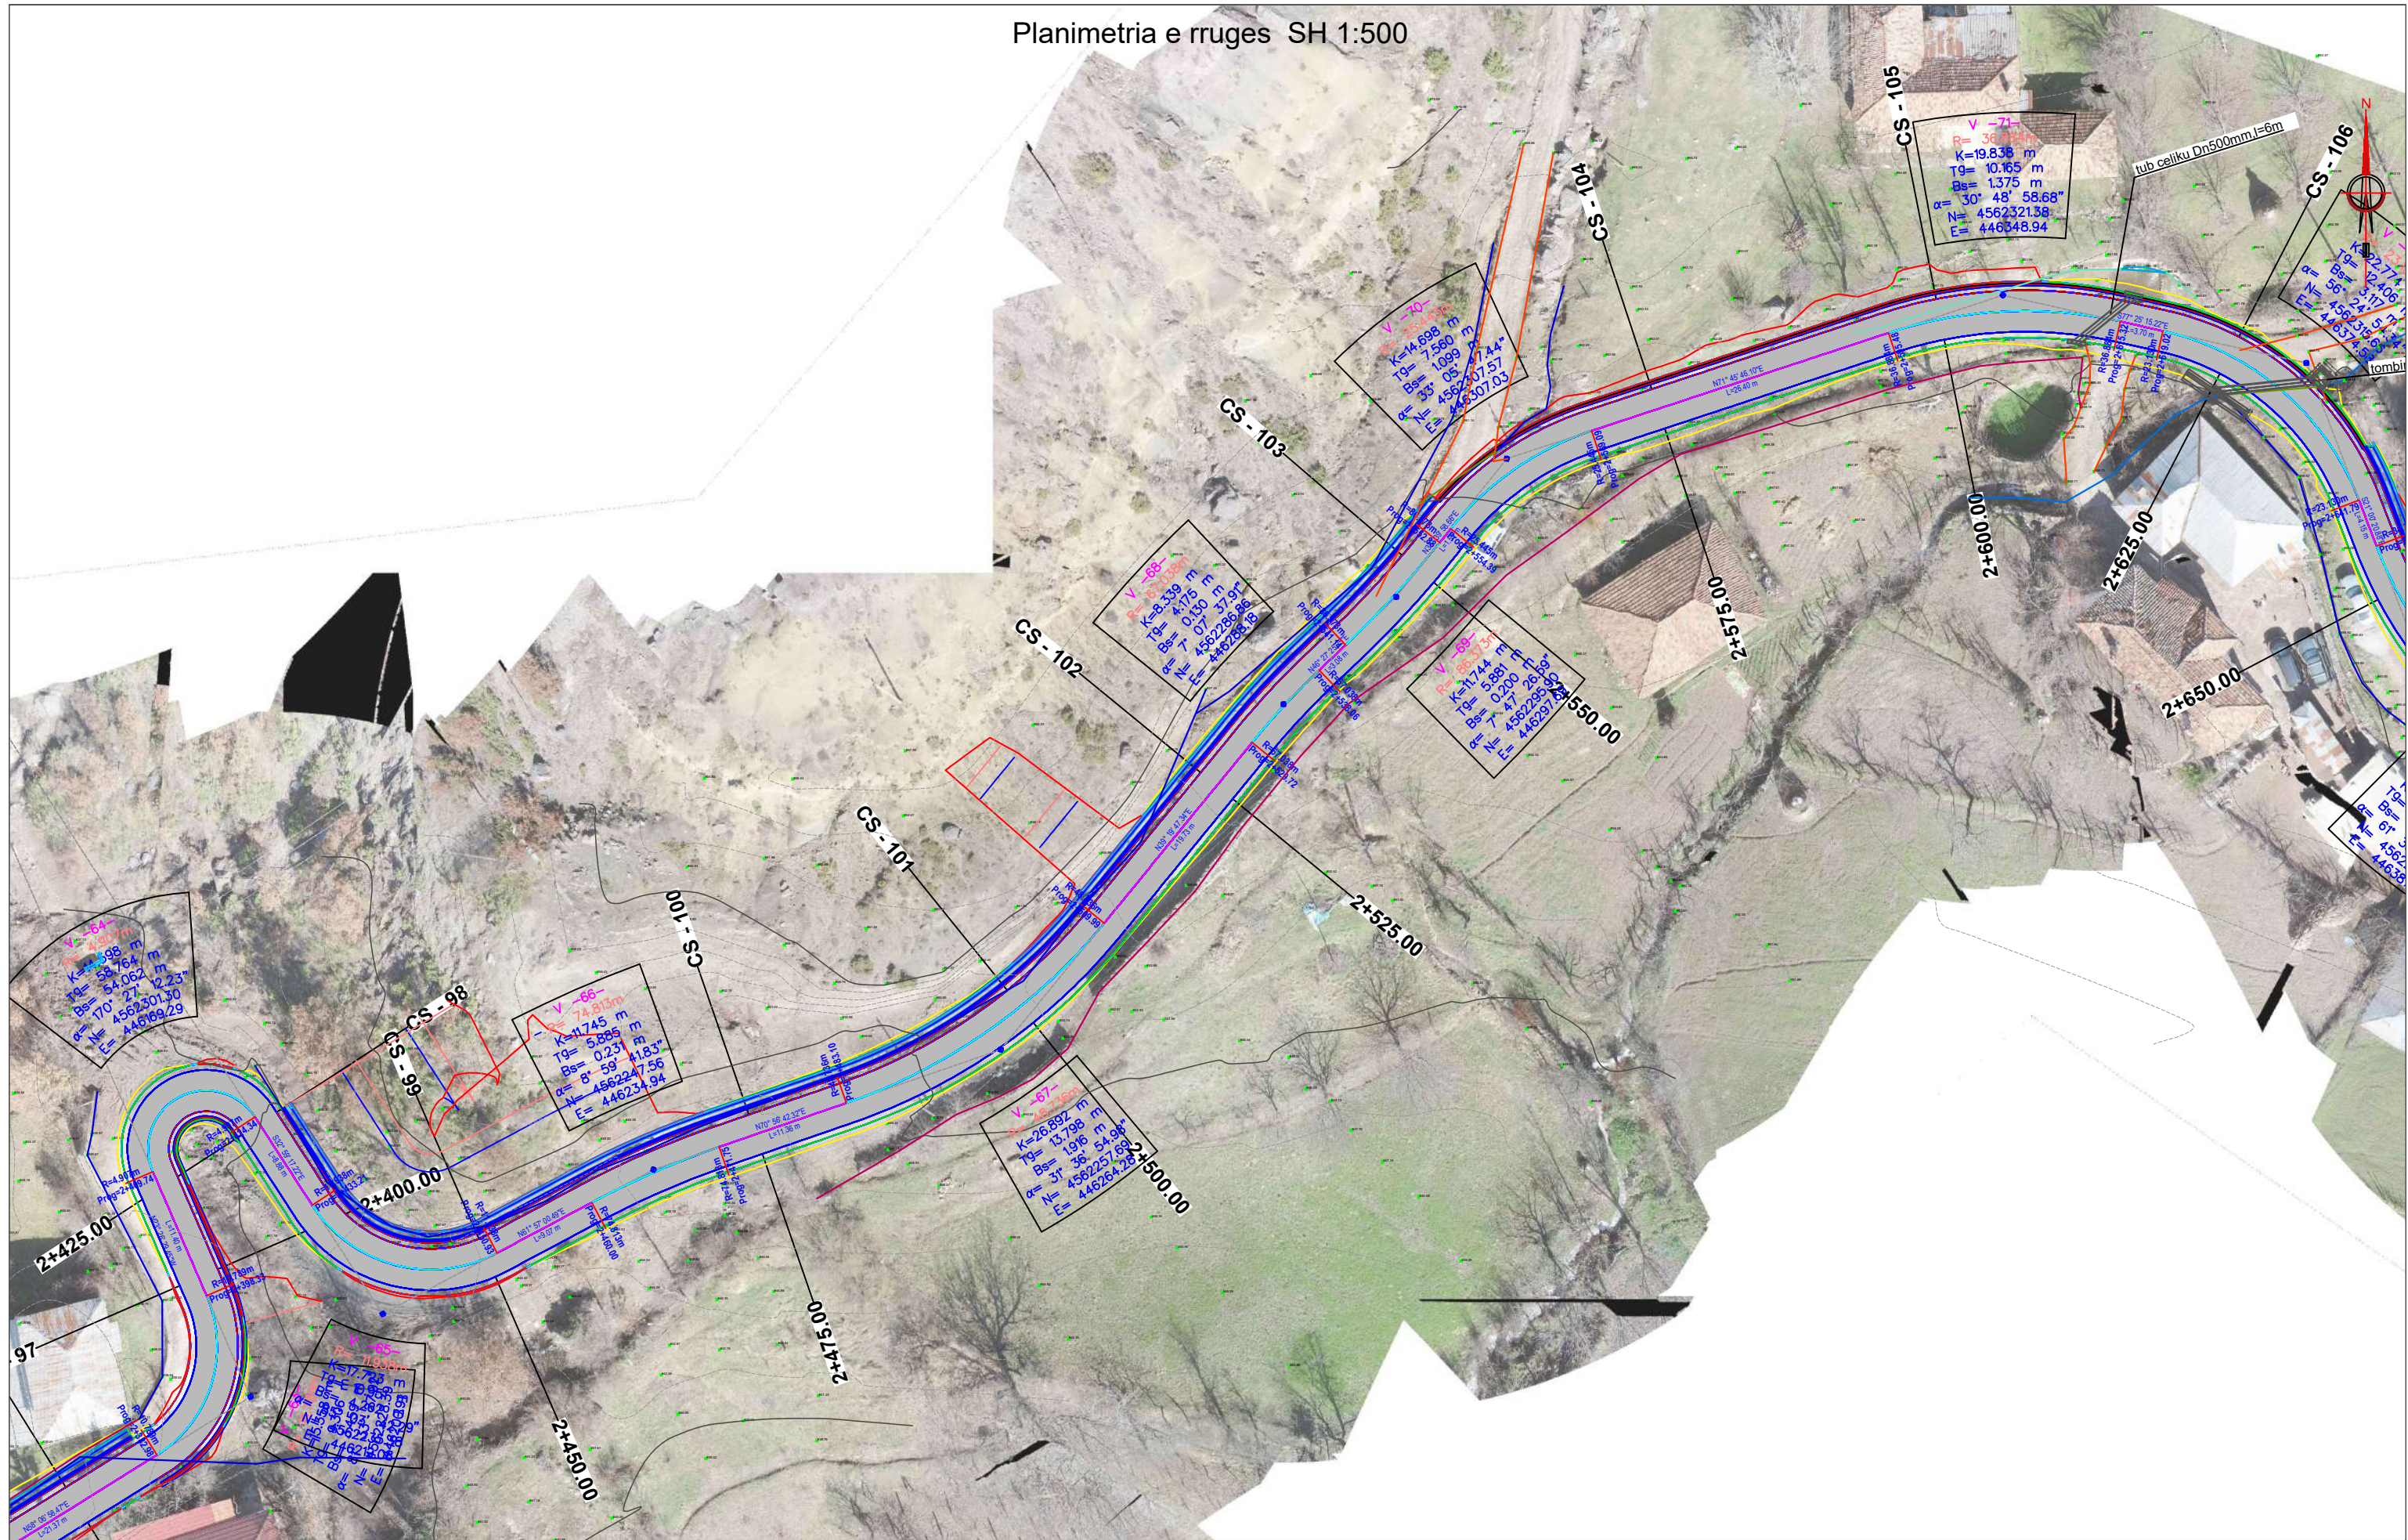

ZetaKonsult sh.p.k
 Address:Rr."Myrteza Topi",Nd 18, TIRANE
 Cel:+355 (0)69 33 52 077
 e-mail:zetakonsultshpk@gmail.com

EMERTIMI I OBJEKTIT:
"SISTEMIM ASFALTIM I RRUGES SE FSHATIT LIBRAZHD-KATUND FAZA II"
 (NJESIA ADMINISTRATIVE QENDER)

FAZA E PROJEKTIT :PROJEKT ZBATIMI

EMERTESA E FLETES:
Planimetria e rruges

SHKALLA Shk:1/500 FLETA -(18)

Drejtesues Projekti: Ing. Gjyladin Polisi

Ing.Ndert.Gjyladin Polisi Ing.Elek. Vladimir Çarka
 Ing.Top. Luan Bregu Ing.Mek.Haxhi Brahimaj
 Ing. Ndert.Lorenc Hoxha Ing.Gjeodet Andi Shkurti

Dt ___/___/2026

FORMATI A3



BASHKIA LIBRAZH D



ZetaKonsult sh.p.k
 Address:Rr."Myrteza Topi",Nd 18, TIRANE
 Cel:+355 (0)69 33 52 077
 e-mail:zetakonsultshpk@gmail.com



EMERTIMI I OBJEKTIT:
**"SISTEMIM ASFALTIM I RRUGES SE FSHATIT LIBRAZH D-KATUND
 FAZA II"**
 (NJESIA ADMINISTRATIVE QENDER)

FAZA E PROJEKTIT :PROJEKT ZBATIMI

EMERTESA E FLETES:
Planimetria e rruges

SHKALLA Shk:1/500 FLETA -(19)

Drejtes Projekti: Ing. Gjyladin Polisi

Ing.Ndert.Gjyladin Polisi Ing.Elek. Vladimir Çarka
 Ing.Top. Luan Bregu Ing.Mek.Haxhi Brahimaj
 Ing. Ndert.Lorenc Hoxha Ing.Gjeodet Andi Shkurti

Dt ___/___/2026

FORMATI A3