



REPUBLIKA E SHQIPERISE  
BASHKIA HIMARE

# PROJEKT ZBATIMI

OBJEKTI:  
"RIKONSTRUKSION RRUGA MILTO KALLUSHI LOTI II  
PROFILI GJATESOR

FOROSITISE:

**BASHKIA HIMARE**

EMERTIMI I PROJEKTTIT :

"RIKONSTRUKSION RRUGA MILTO KALLUSH  
HIMARE (LOTI I DYTE), BASHKIA HIMARE"

FAZA E PROJEKTTIT :

**PROJEKT ZBATIMI**


EMERTIMI I FLETES :



**KAPAKU**


SHKALLA  
1:200

NR. FLETES

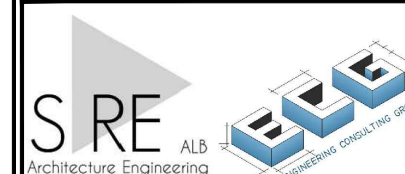GRUPI I PROJEKTIMIT :




LEGJENDA:  
 Vija e Projektit Asfalti  
 Vija e Terrenit

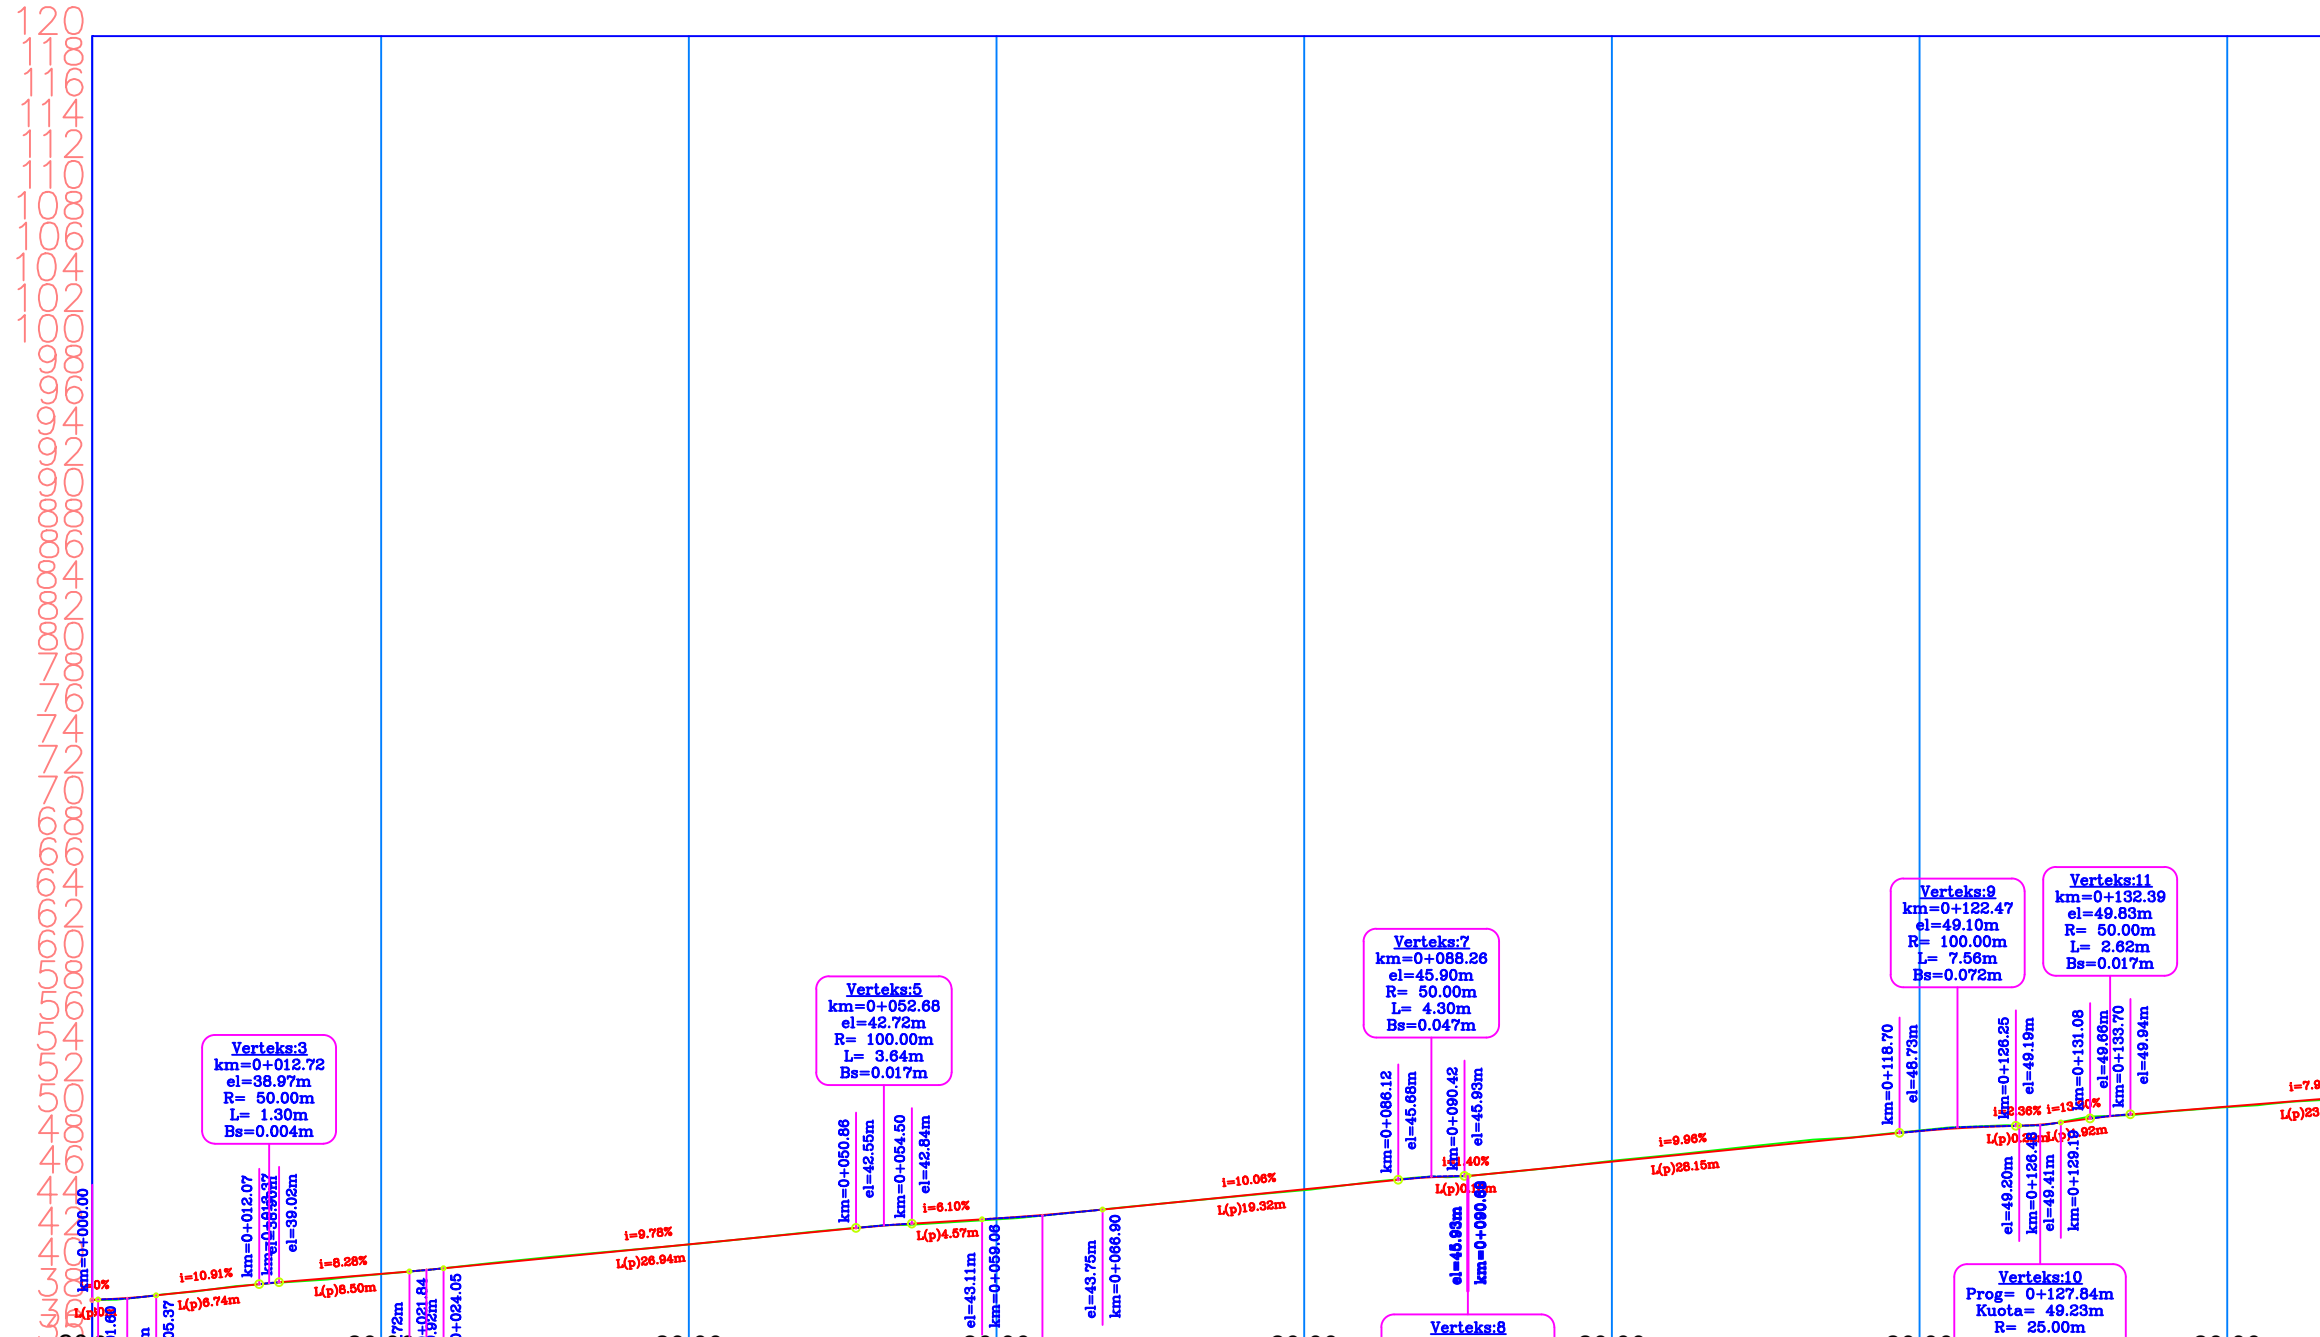

Seksionet	Dist. Pjesore	Dist. Progr.	Kuota Terrenit	Kuota Projekt	Kuota Punes	Gjeometria Vertikale
0+000	20	0+020	38.13	38.13	0.01	R=50.00
0+020	20	0+040	38.69	38.67	0.02	L=19.70 i=10.91%
0+040	20	0+060	39.10	39.16	-0.06	R=50.00
0+060	20	0+080	39.56	39.57	-0.02	L=19.47 i=8.28%
0+080	20	0+100	40.04	40.02	0.02	R=150.00
0+100	20	0+120	40.56	40.51	0.06	L=26.81 i=9.78%
0+120	20	0+140	41.02	41.00	0.03	R=100.00
0+140	20		41.48	41.48	-0.01	L=19.58 i=10.06%
	20		41.98	41.97	0.01	R=200.00
	20		42.48	42.46	0.02	L=19.22 i=10.06%
	20		42.80	42.87	-0.07	R=50.00
	20		43.11	43.17	-0.06	L=19.18 i=9.96%
	20		43.56	43.56	-0.01	R=100.00
	20		44.07	44.06	0.01	L=28.01 i=9.96%
	20		44.55	44.56	-0.01	R=50.00
	20		45.01	45.06	-0.05	L=28.01 i=9.96%
	20		45.61	45.57	0.04	R=100.00
	20		45.89	45.92	-0.03	L=28.01 i=9.96%
	20		46.35	46.36	-0.01	R=50.00
	20		46.91	46.86	0.05	L=28.01 i=9.96%
	20		47.42	47.36	0.06	R=100.00
	20		47.96	47.86	0.10	L=28.01 i=9.96%
	20		48.40	48.36	0.05	R=50.00
	20		48.89	48.85	0.04	L=28.01 i=9.96%
	20		49.20	49.15	0.05	R=100.00
	20		49.59	49.52	0.07	L=28.01 i=9.96%
	20		50.00	50.04	-0.04	R=50.00
	20		50.40	50.44	-0.04	L=28.01 i=9.96%
	20		50.80	50.84	-0.03	R=50.00

LEGJENDA:  
— Vija e Projektit Asfalti  
— Vija e Terrenit

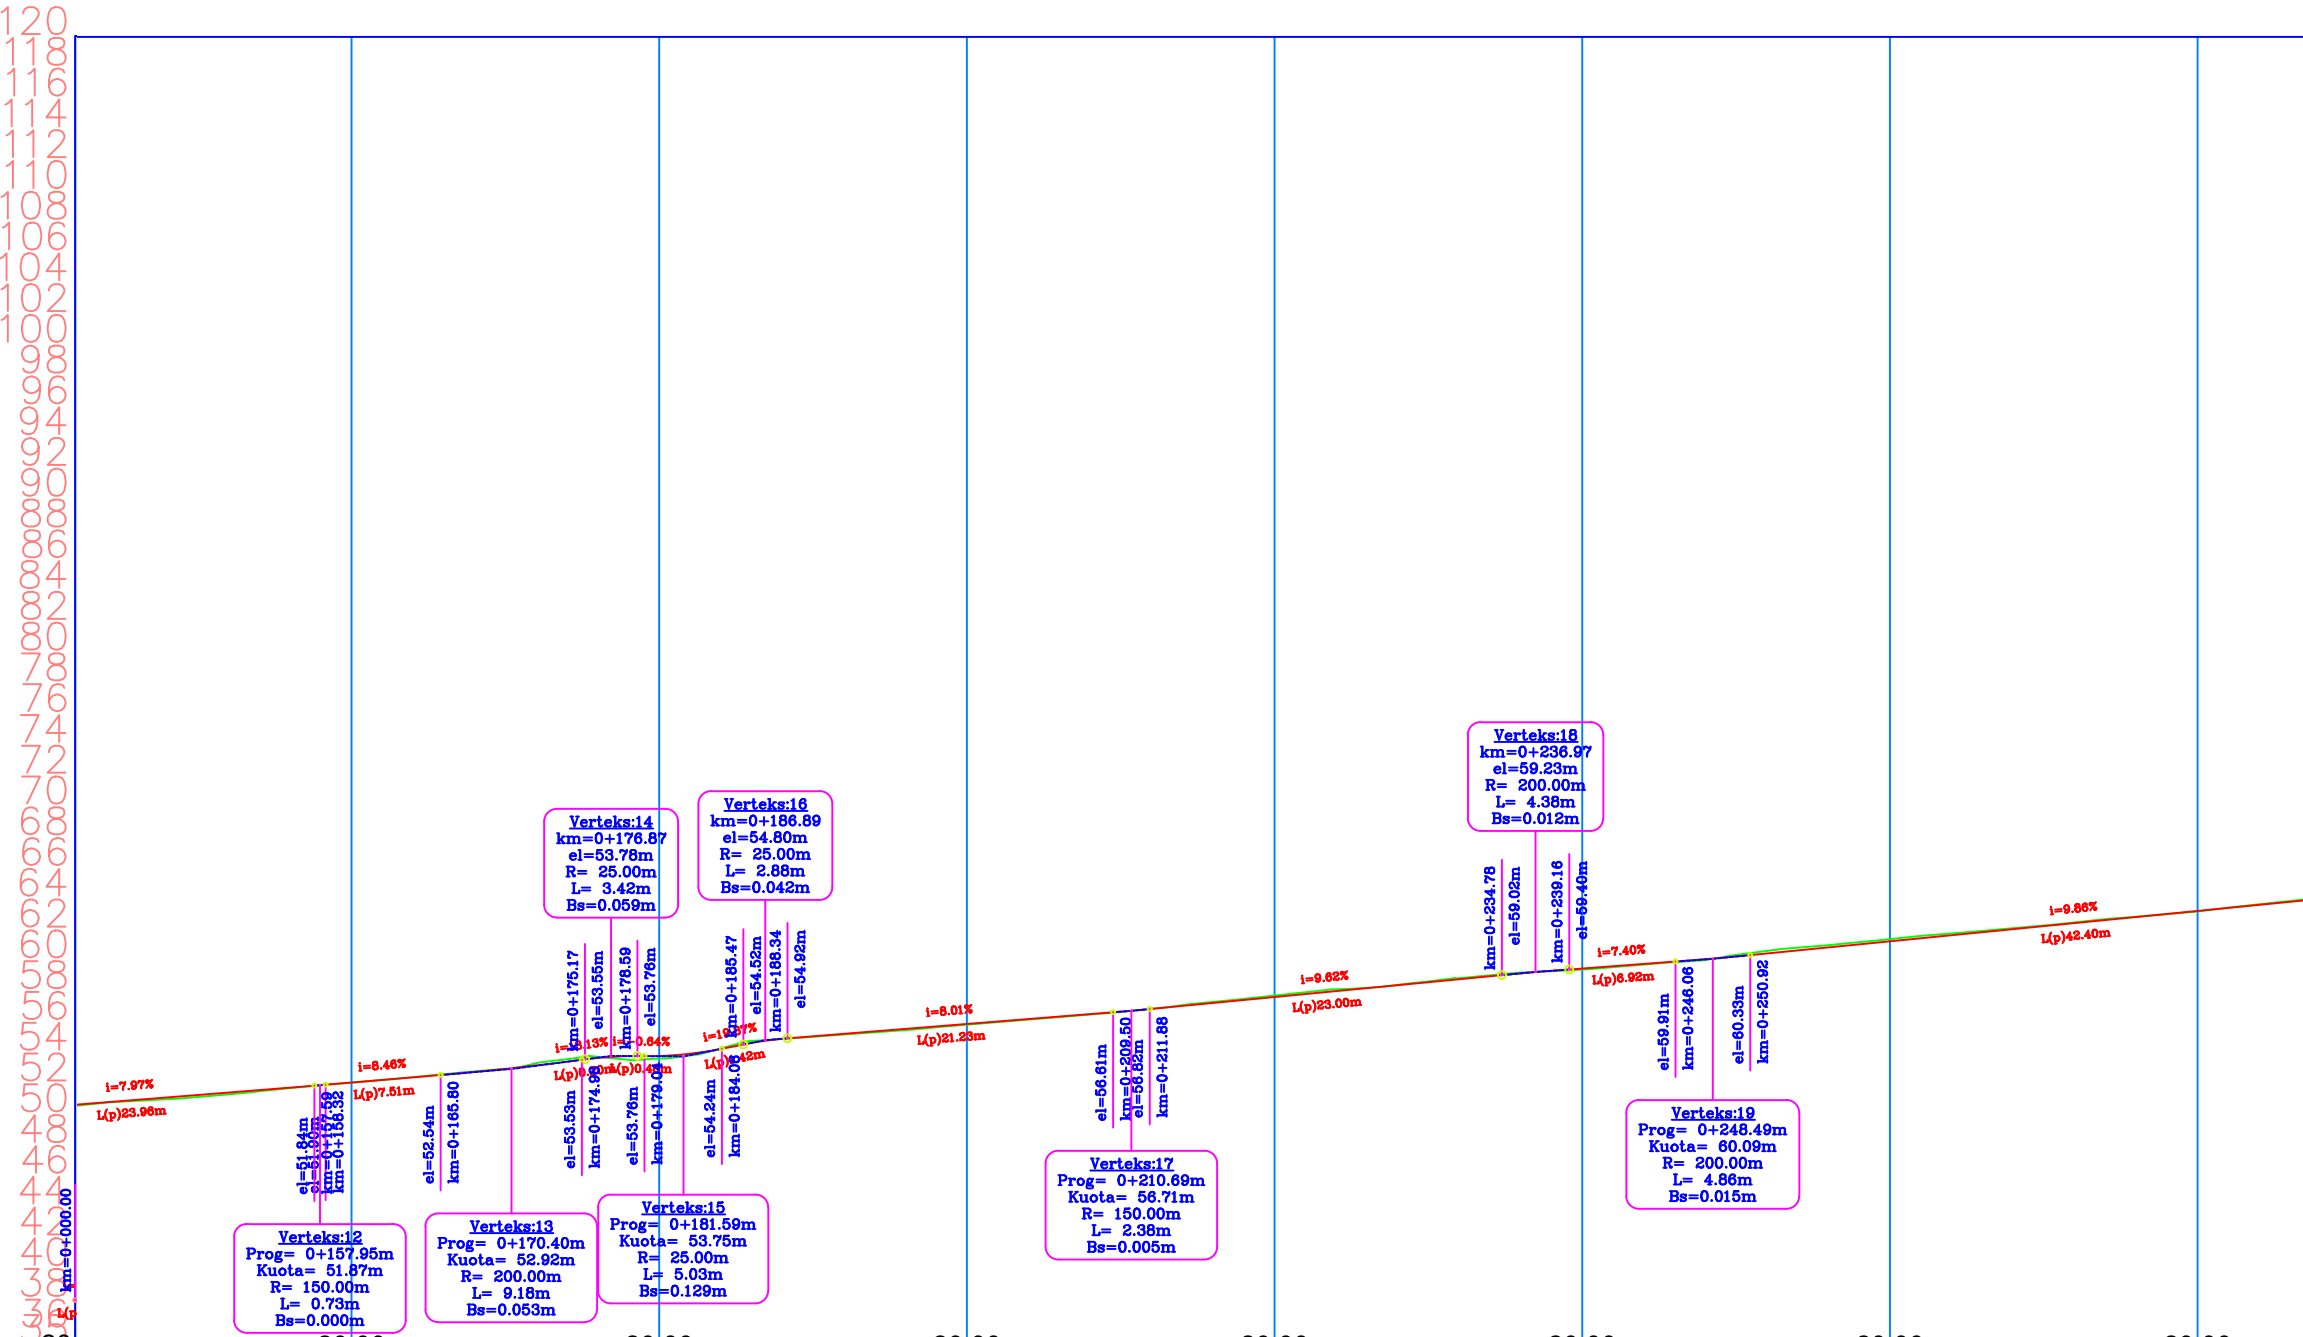

Seksionet	Dist. Pjesore	Dist. Progr.	Kuota Terrenit	Kuota Projekt	Kuota Punes	Gjeometria Vertikale
20	20	0+160	50.80	50.84	-0.03	i=7.97% L=23.96
20	20	0+180	51.11	51.24	-0.13	R=150.00 L=0.73
20	20	0+200	51.58	51.64	-0.05	i=8.46% L=7.51
20	20	0+220	52.04	52.04	-0.01	R=200.00
20	20	0+240	52.49	52.47	0.02	R=25.00 L=3.42
20	20	0+260	52.92	52.94	-0.02	R=25.00 L=2.86
20	20	0+280	53.70	53.53	0.18	R=25.00 L=5.03
20	20	0+300	53.60	53.77	-0.18	R=25.00 L=2.38
20	20	0+320	54.53	54.42	0.11	R=25.00 L=4.36
20	20	0+340	55.02	55.05	-0.03	R=25.00 L=2.86
20	20	0+360	55.38	55.45	-0.07	R=25.00 L=5.03
20	20	0+380	55.81	55.85	-0.04	R=25.00 L=2.38
20	20	0+400	56.22	56.25	-0.03	R=25.00 L=4.36
20	20	0+420	56.64	56.65	-0.01	R=25.00 L=2.86
20	20	0+440	57.18	57.12	0.06	R=25.00 L=5.03
20	20	0+460	57.70	57.60	0.10	R=25.00 L=2.38
20	20	0+480	58.14	58.08	0.06	R=25.00 L=4.36
20	20	0+500	58.61	58.56	0.05	R=25.00 L=2.86
20	20	0+520	59.11	59.04	0.07	R=25.00 L=5.03
20	20	0+540	59.39	59.46	-0.07	R=25.00 L=2.38
20	20	0+560	59.79	59.83	-0.04	R=25.00 L=4.36
20	20	0+580	60.34	60.24	0.11	R=25.00 L=2.86
20	20	0+600	60.89	60.73	0.16	R=25.00 L=5.03
20	20	0+620	61.37	61.22	0.15	R=25.00 L=2.38
20	20	0+640	61.82	61.71	0.11	R=25.00 L=4.36
20	20	0+660	62.26	62.21	0.05	R=25.00 L=2.86
20	20	0+680	62.75	62.70	0.05	R=25.00 L=5.03
20	20	0+700	63.16	63.19	-0.04	R=25.00 L=2.38
20	20	0+720	63.73	63.69	0.05	R=25.00 L=4.36



FOROSITISE:  
**BASHKIA HIMARE**

EMERTIMI I PROJEKTTIT :  
"RIKONSTRUKSION RRUGA MILTO KALLUSH  
HIMARE (LOTI I DYTE), BASHKIA HIMARE"


FAZA E PROJEKTTIT :  
**PROJEKT ZBATIMI**

EMERTIMI I FLETES :  
**PROFILI GJATESOR**


SHKALLA  
H-1:1000 V-1:100

NR. FLETES  
**04**

GRUPI I PROJEKTTIMIT :

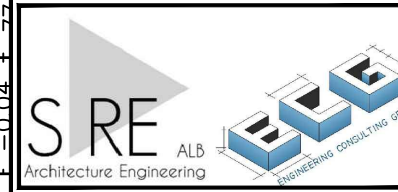


LEGJENDA:  
— Vija e Projektit Asfalti  
— Vija e Terrenit

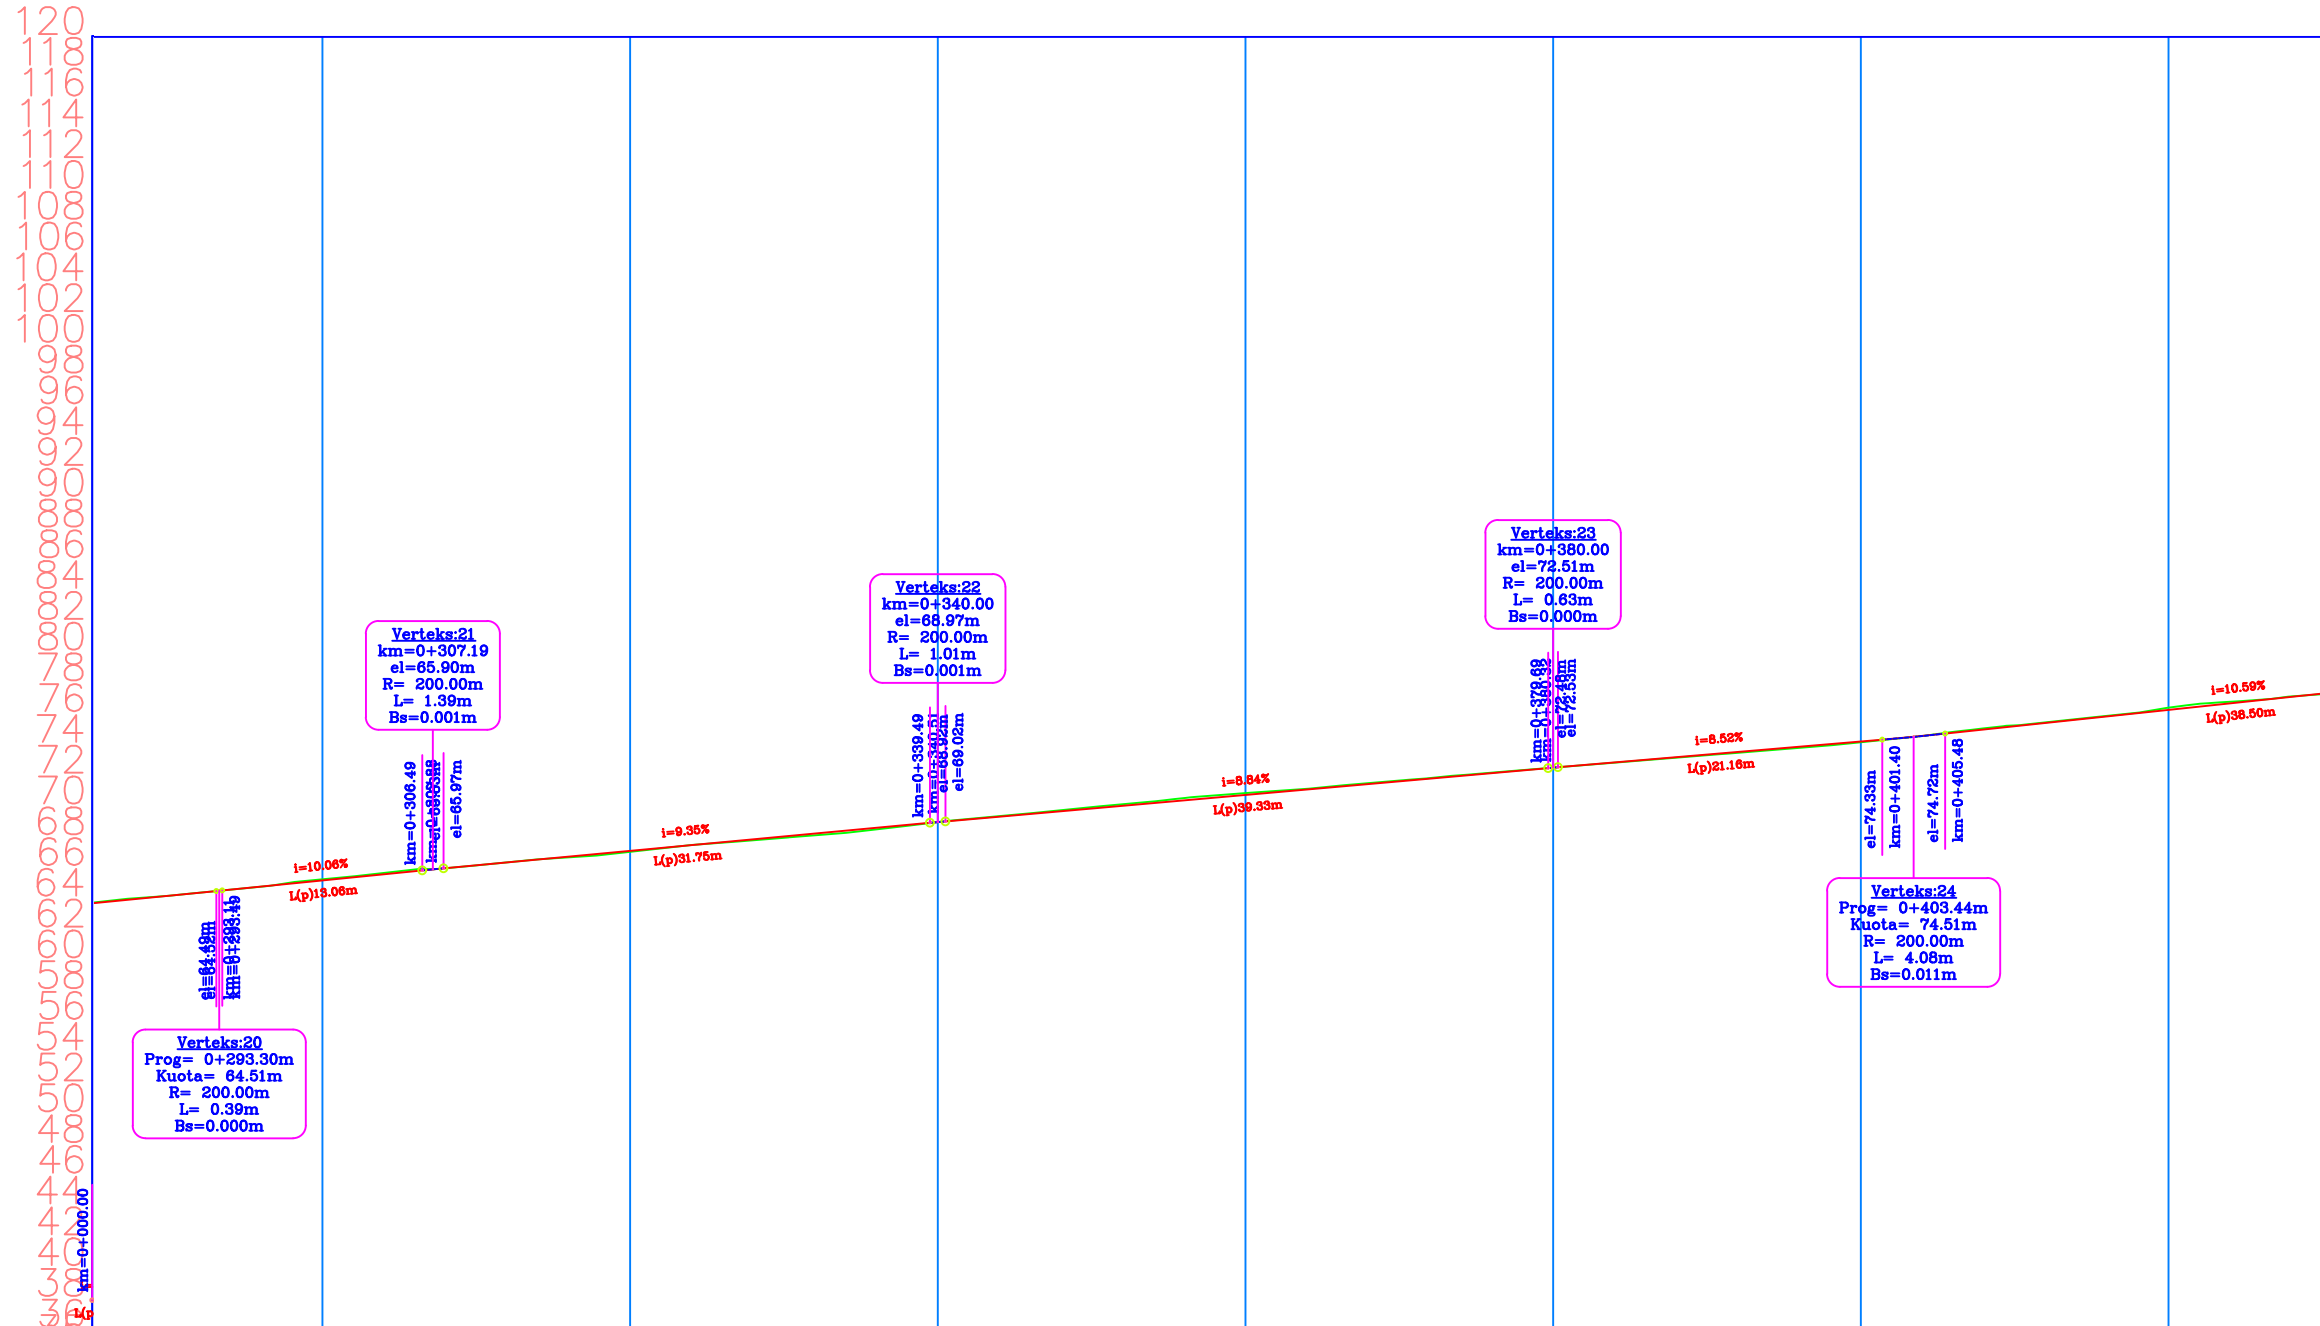


Seksionet	Dist. Pjesore	Dist. Progr.	Kuota Terrenit	Kuota Projekt	Kuota Punes	Gjeometria Vertikale
20	20	0+300	63.95	63.69	0.00	R=200.00 L=13.00 i=10.06%
20	20	0+320	64.18	64.18	0.00	
20	20	0+340	64.67	64.68	0.01	R=200.00 L=31.61 i=9.35%
20	20	0+360	65.25	65.18	0.08	
20	20	0+380	65.78	65.68	0.10	R=200.00 L=39.18 i=8.84%
20	20	0+400	66.15	66.17	-0.01	
20	20	0+420	66.61	66.63	-0.02	R=200.00 L=21.08 i=8.52%
20	20	0+440	67.04	67.10	-0.06	
20	20	0+460	67.56	67.57	-0.01	R=200.00 L=38.29 i=10.59%
20	20	0+480	67.95	68.04	0.09	
20	20	0+500	68.38	68.50	0.12	
20	20	0+520	68.97	68.97	0.00	
20	20	0+540	69.45	69.41	0.04	
20	20	0+560	69.94	69.86	0.09	
20	20	0+580	70.42	70.30	0.12	
20	20	0+600	70.85	70.74	0.11	
20	20	0+620	71.23	71.18	0.05	
20	20	0+640	71.67	71.62	0.05	
20	20	0+660	72.10	72.07	0.04	
20	20	0+680	72.51	72.51	0.00	
20	20	0+700	72.91	72.93	-0.02	
20	20	0+720	73.31	73.36	-0.05	
20	20	0+740	73.72	73.79	-0.07	
20	20	0+760	74.16	74.21	-0.05	
20	20	0+780	74.70	74.67	0.03	
20	20	0+800	75.25	75.20	0.05	
20	20	0+820	75.77	75.73	0.04	
20	20	0+840	76.41	76.26	0.15	
20	20	0+860	76.86	76.79	0.07	
20	20	0+880	77.28	77.28	0.00	

LEGJENDA:  
— Vija e Projektit Asfalti  
— Vija e Terrenit

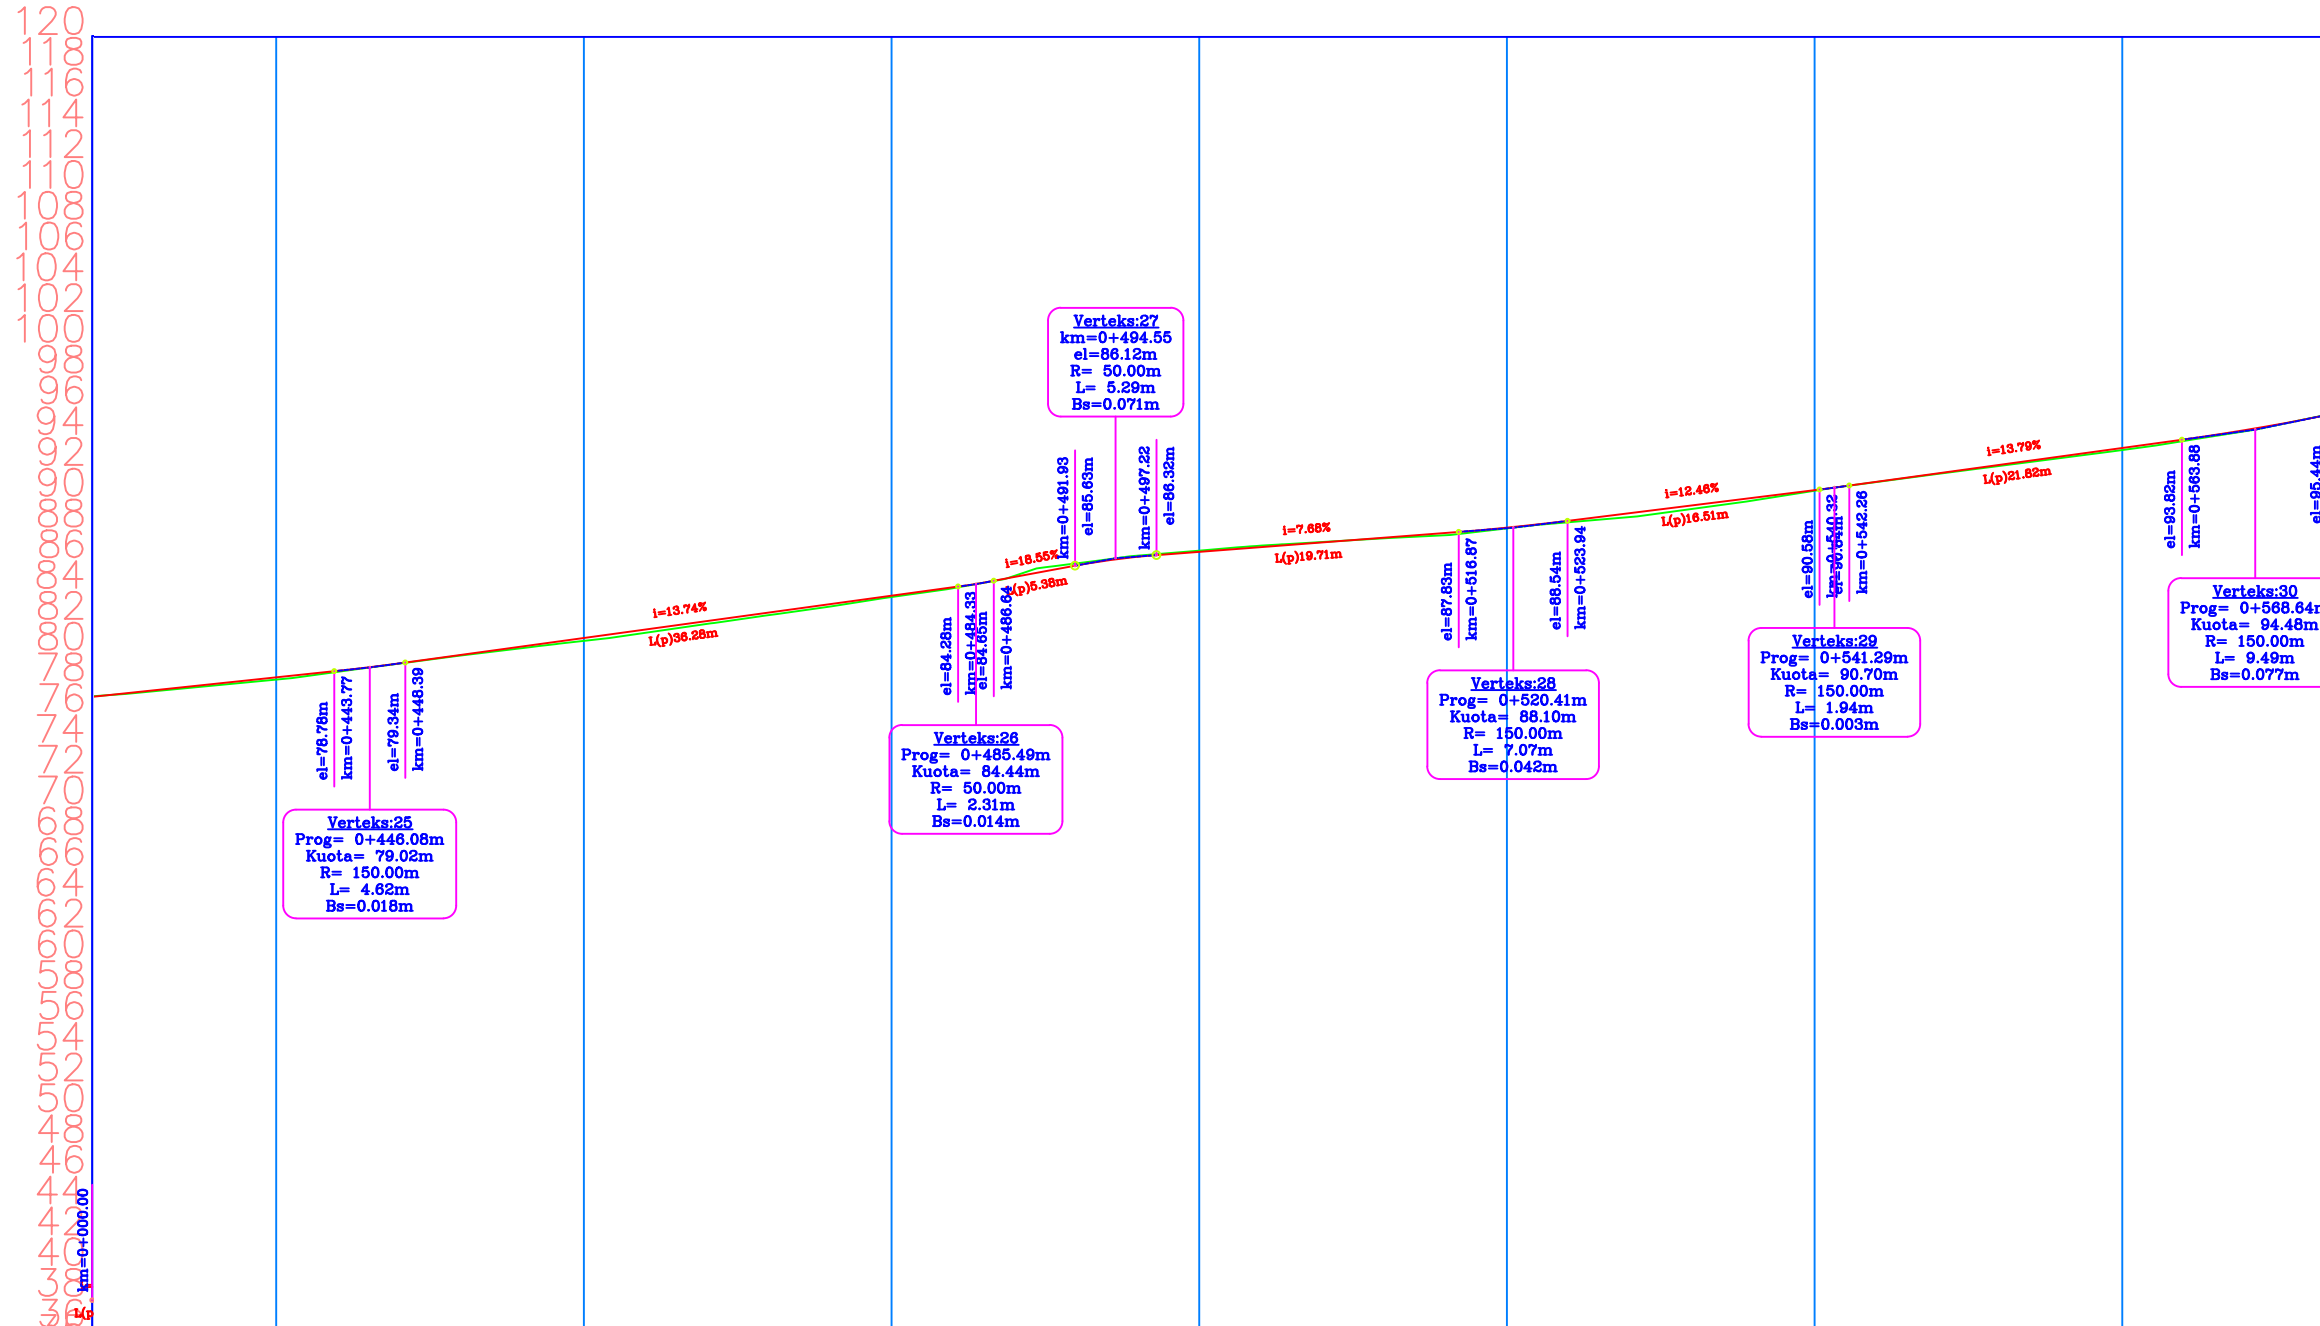

Seksionet	Dist. Pjesore	Dist. Progr.	Kuota Terrenit	Kuota Projekt	Kuota Punes	Gjeometria Vertikale
20	20	0+440	77.28	77.32	-0.04	R=150.00
20	20	0+460	77.75	77.85	-0.10	
20	20	0+480	78.23	78.38	-0.15	R=50.00 L=35.94 i=13.74%
20	20	0+500	78.88	78.91	-0.03	
20	20	0+520	79.54	79.56	-0.02	R=50.00 L=14.29 i=16.55%
20	20	0+540	80.16	80.25	-0.09	
20	20	0+560	80.75	80.93	-0.19	R=50.00
20	20		81.42	81.62	-0.20	
20	20		82.13	82.31	-0.17	R=150.00 L=21.82 i=13.79%
20	20		82.84	82.99	-0.15	
20	20		83.59	83.68	-0.09	R=50.00
20	20		84.35	84.37	-0.03	
20	20		85.53	85.27	0.26	R=150.00
20	20		86.18	86.10	0.08	
20	20		86.60	86.53	0.07	R=50.00
20	20		87.00	86.92	0.08	
20	20		87.29	87.30	-0.01	R=150.00
20	20		87.56	87.69	-0.13	
20	20		88.05	88.10	-0.05	R=50.00
20	20		88.54	88.67	-0.13	
20	20		89.05	89.30	-0.25	R=150.00
20	20		89.73	89.92	-0.19	
20	20		90.50	90.54	-0.04	R=50.00
20	20		91.20	91.22	-0.01	
20	20		91.86	91.91	-0.05	R=150.00
20	20		92.50	92.59	-0.09	
20	20		93.15	93.28	-0.13	R=50.00
20	20		93.90	93.98	-0.08	
20	20		94.76	94.79	-0.03	R=150.00

 

FOROSITESH: **BASHKIA HIMARE**

EMERTIMI I PROJEKTTIT :  
"RIKONSTRUKSION RRUGA MILTO KALLUSH HIMARE (LOTI I DYTE), BASHKIA HIMARE"


FAZA E PROJEKTTIT :  
**PROJEKT ZBATIMI**

EMERTIMI I FLETES :  
**PROFILI GJATESOR**

SHKALLA  
H-1:1000 V-1:100

NR. FLETES  
**06**

GRUPI I PROJEKTTIMIT :

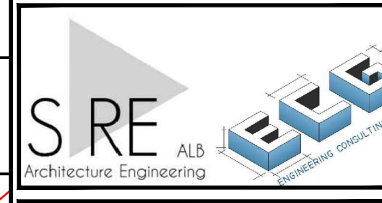


LEGJENDA:

- Vija e Projektit Asfalti
- Vija e Terrenit

Seksionet	Dist. Pjesore	Dist. Progr.	Kuota Terrenit	Kuota Projekt	Kuota Punes	Gjeometria Vertikale
20		0+580	95.83	95.77	0.05	
20	20	0+600	97.07	96.77	0.30	
20	20	0+620	97.71	97.65	0.06	
20	20	0+640	98.18	98.39	-0.22	
20	20	0+660	99.18	99.04	0.14	
20	20	0+680	100.05	99.69	0.36	
20	20	0+700	100.74	100.34	0.41	
20	20		101.14	100.92	0.23	
20	20		101.33	101.33	0.00	
20	20		101.49	101.59	-0.10	
20	20		101.68	101.82	-0.13	
20	20		101.91	102.04	-0.13	
20	20		102.15	102.27	-0.12	
20	20		102.42	102.50	-0.08	
20	20		102.76	102.83	-0.07	
20	20		103.10	103.31	-0.21	
20	20		103.60	103.82	-0.22	
20	20		104.15	104.32	-0.17	
20	20		104.70	104.83	-0.13	
20	20		105.27	105.34	-0.07	
20	20		105.83	105.94	-0.10	
20	20		107.18	106.66	0.52	
20	20		107.82	107.48	0.34	
20	20		107.82	107.90	-0.08	
20	20		108.08	108.29	-0.21	
20	20		108.57	108.69	-0.12	
20	20		109.07	109.08	-0.02	
20	20		109.50	109.48	0.02	
20	20		109.96	109.86	0.10	

LEGJENDA:  
— Vija e Projektit Asfalti  
— Vija e Terrenit

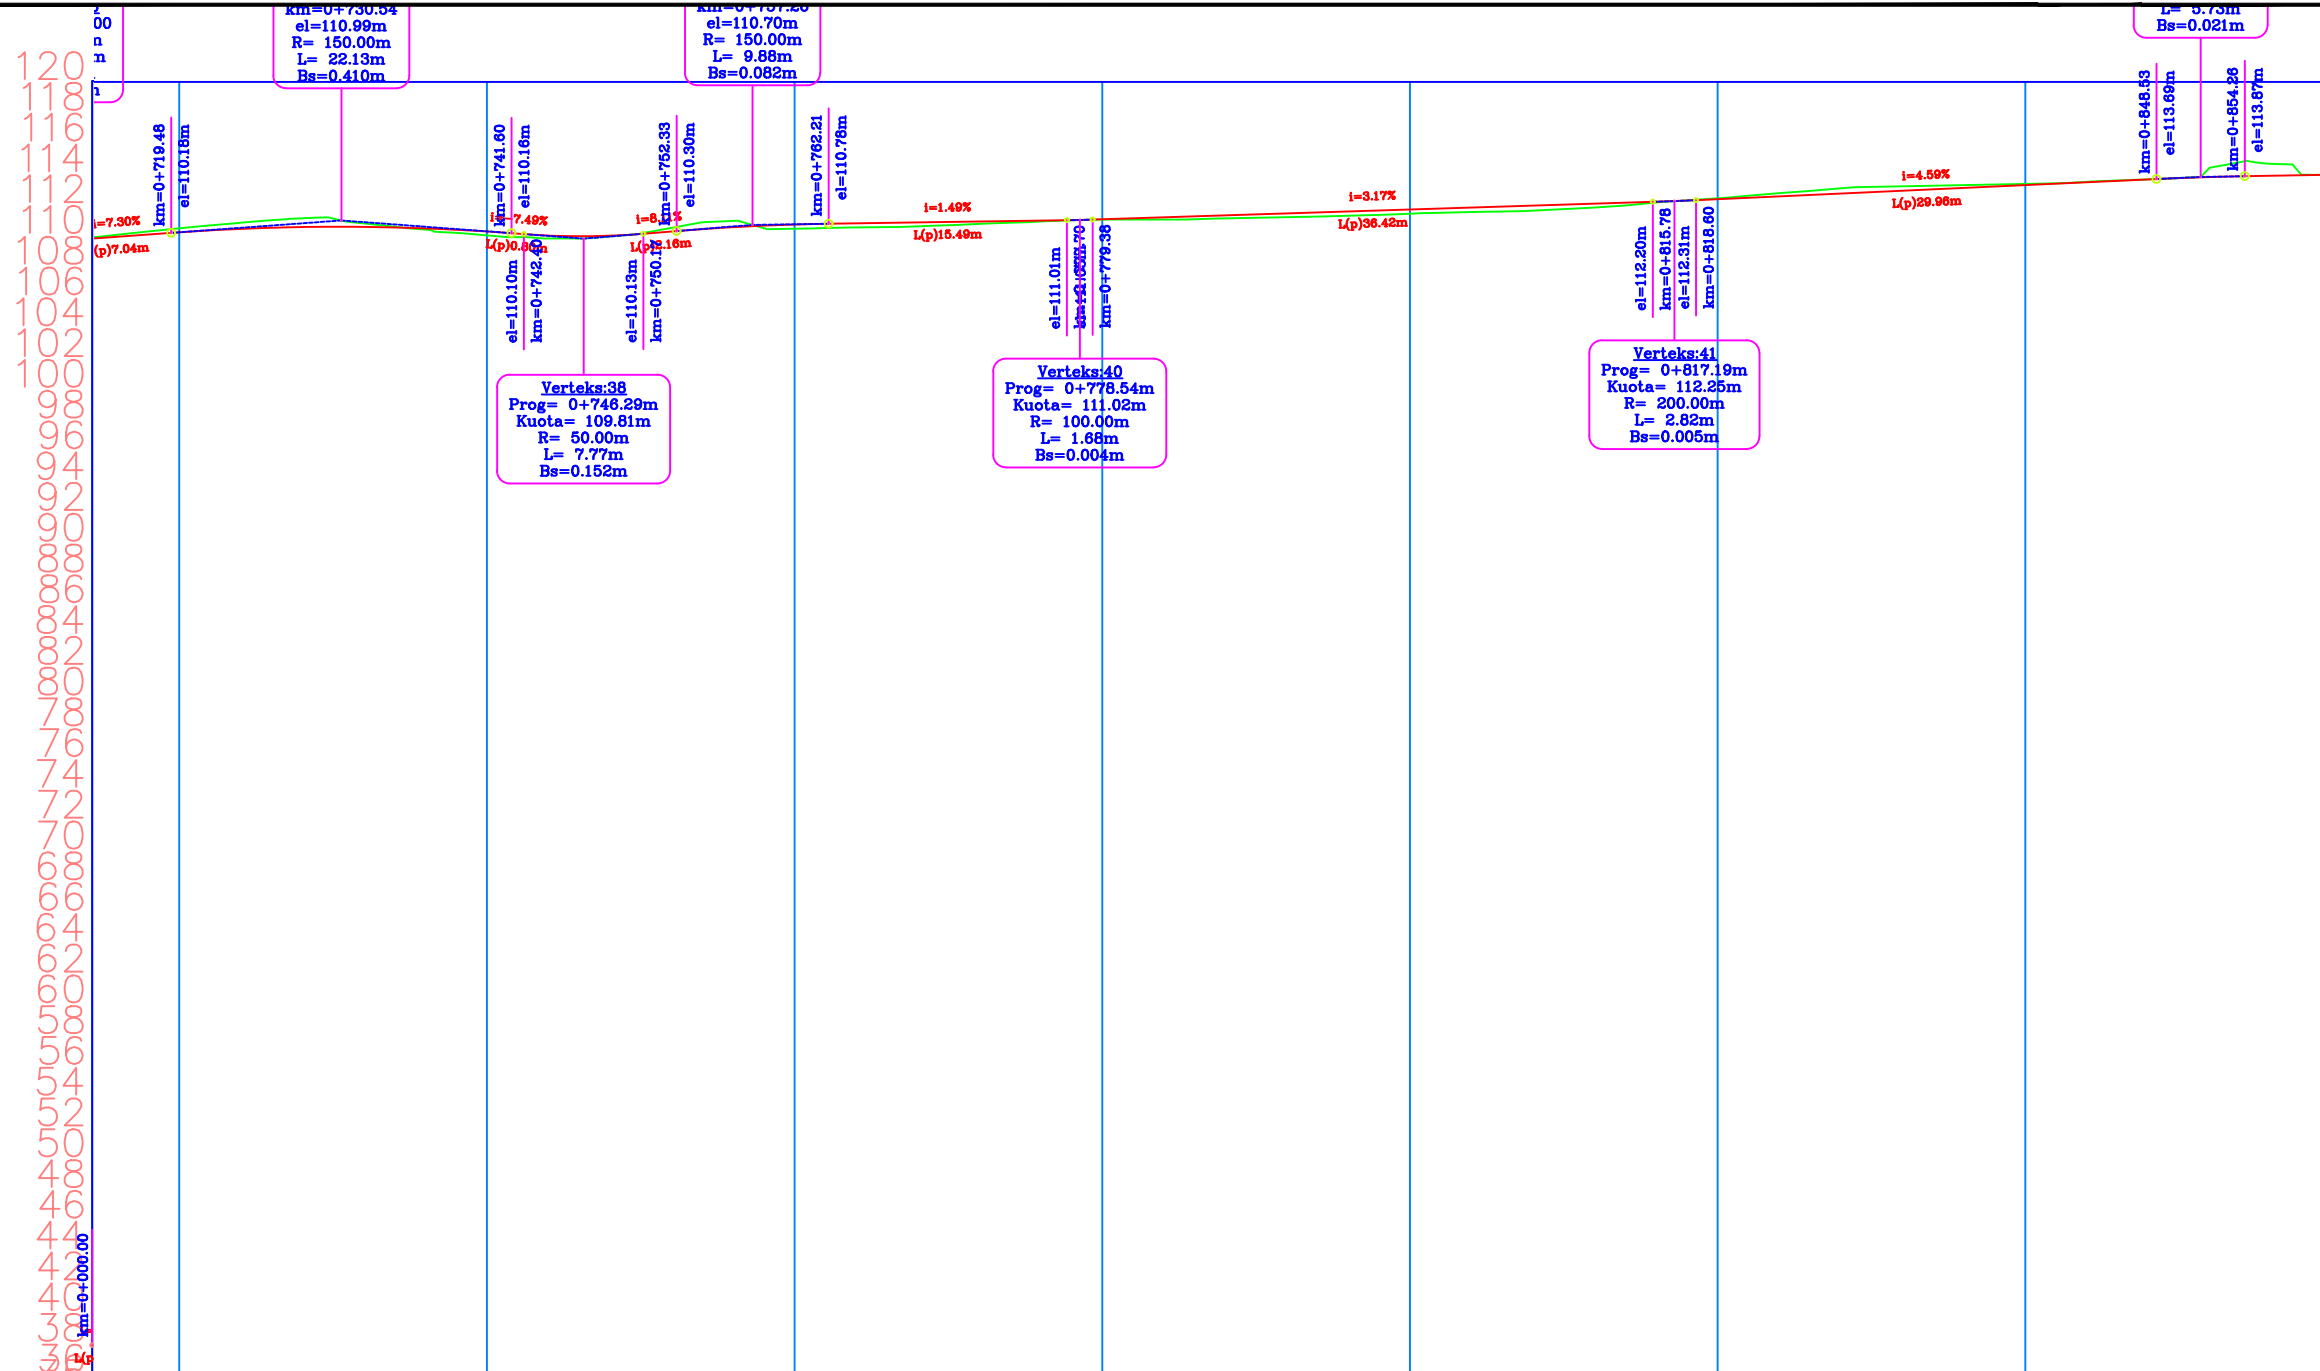


Seksionet	Dist. Pjesore	Dist. Progr.	Kuota Terrenit	Kuota Projekt	Kuota Punes	Gjeometria Vertikale
20	20	0+720	109.96	109.86	0.10	i=7.30%
20	20	0+740	110.48	110.22	0.26	R=150.00
20	20	0+760	110.93	110.49	0.44	R=50.00
20	20	0+780	111.12	110.58	0.54	i=1.49%
20	20	0+800	110.48	110.51	-0.04	R=150.00
20	20	0+820	110.02	110.28	-0.25	R=200.00
20	20	0+840	109.82	109.98	-0.16	
20	20		110.14	110.11	0.02	
20	20		110.92	110.50	0.42	
20	20		110.45	110.73	-0.27	
20	20		110.55	110.82	-0.27	
20	20		110.68	110.89	-0.21	
20	20		110.88	110.97	-0.09	
20	20		111.06	111.07	-0.01	
20	20		111.05	111.23	-0.18	
20	20		111.17	111.38	-0.22	
20	20		111.27	111.54	-0.27	
20	20		111.43	111.70	-0.27	
20	20		111.56	111.86	-0.30	
20	20		111.73	112.02	-0.29	
20	20		112.06	112.18	-0.12	
20	20		112.43	112.38	0.05	
20	20		112.84	112.61	0.23	
20	20		113.17	112.84	0.33	
20	20		113.27	113.06	0.20	
20	20		113.37	113.29	0.07	
20	20		113.55	113.52	0.02	
20	20		113.75	113.75	0.00	
20	20		114.76	113.88	0.88	







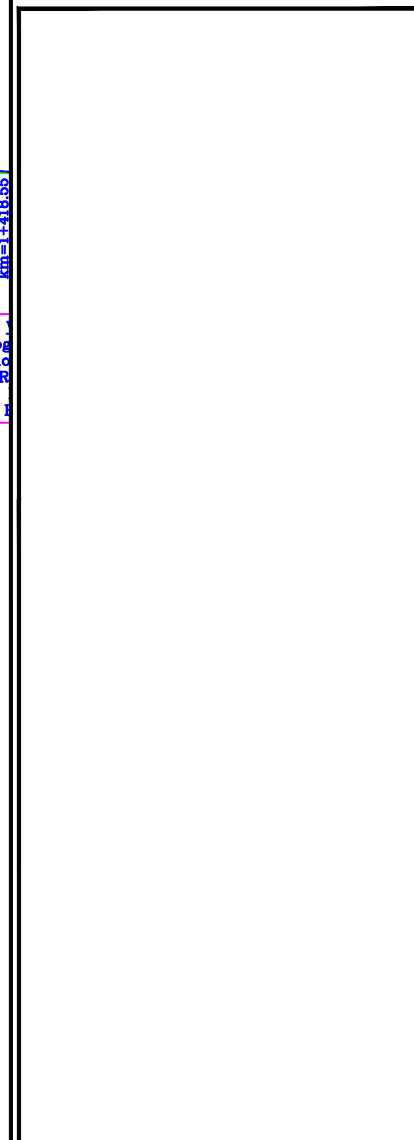

FOROSITESH: **BASHKIA HIMARE**

EMERTIMI I PROJEKTTIT :  
"RIKONSTRUKSION RRUGA MILTO KALLUSH  
HIMARE (LOTI I DYTE), BASHKIA HIMARE"


FAZA E PROJEKTTIT :  
**PROJEKT ZBATIMI**

EMERTIMI I FLETES :  
**PROFILI GJATESOR**

SHKALLA  
H-1:1000 V-1:100


NR. FLETES  
**11**

GRUPI I PROJEKTTIMIT :

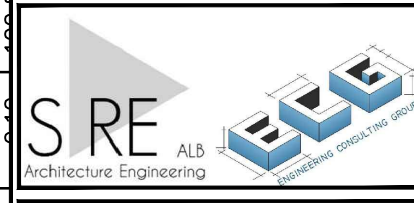

LEGJENDA:

- Vija e Projektit Asfalti
- Vija e Terrenit

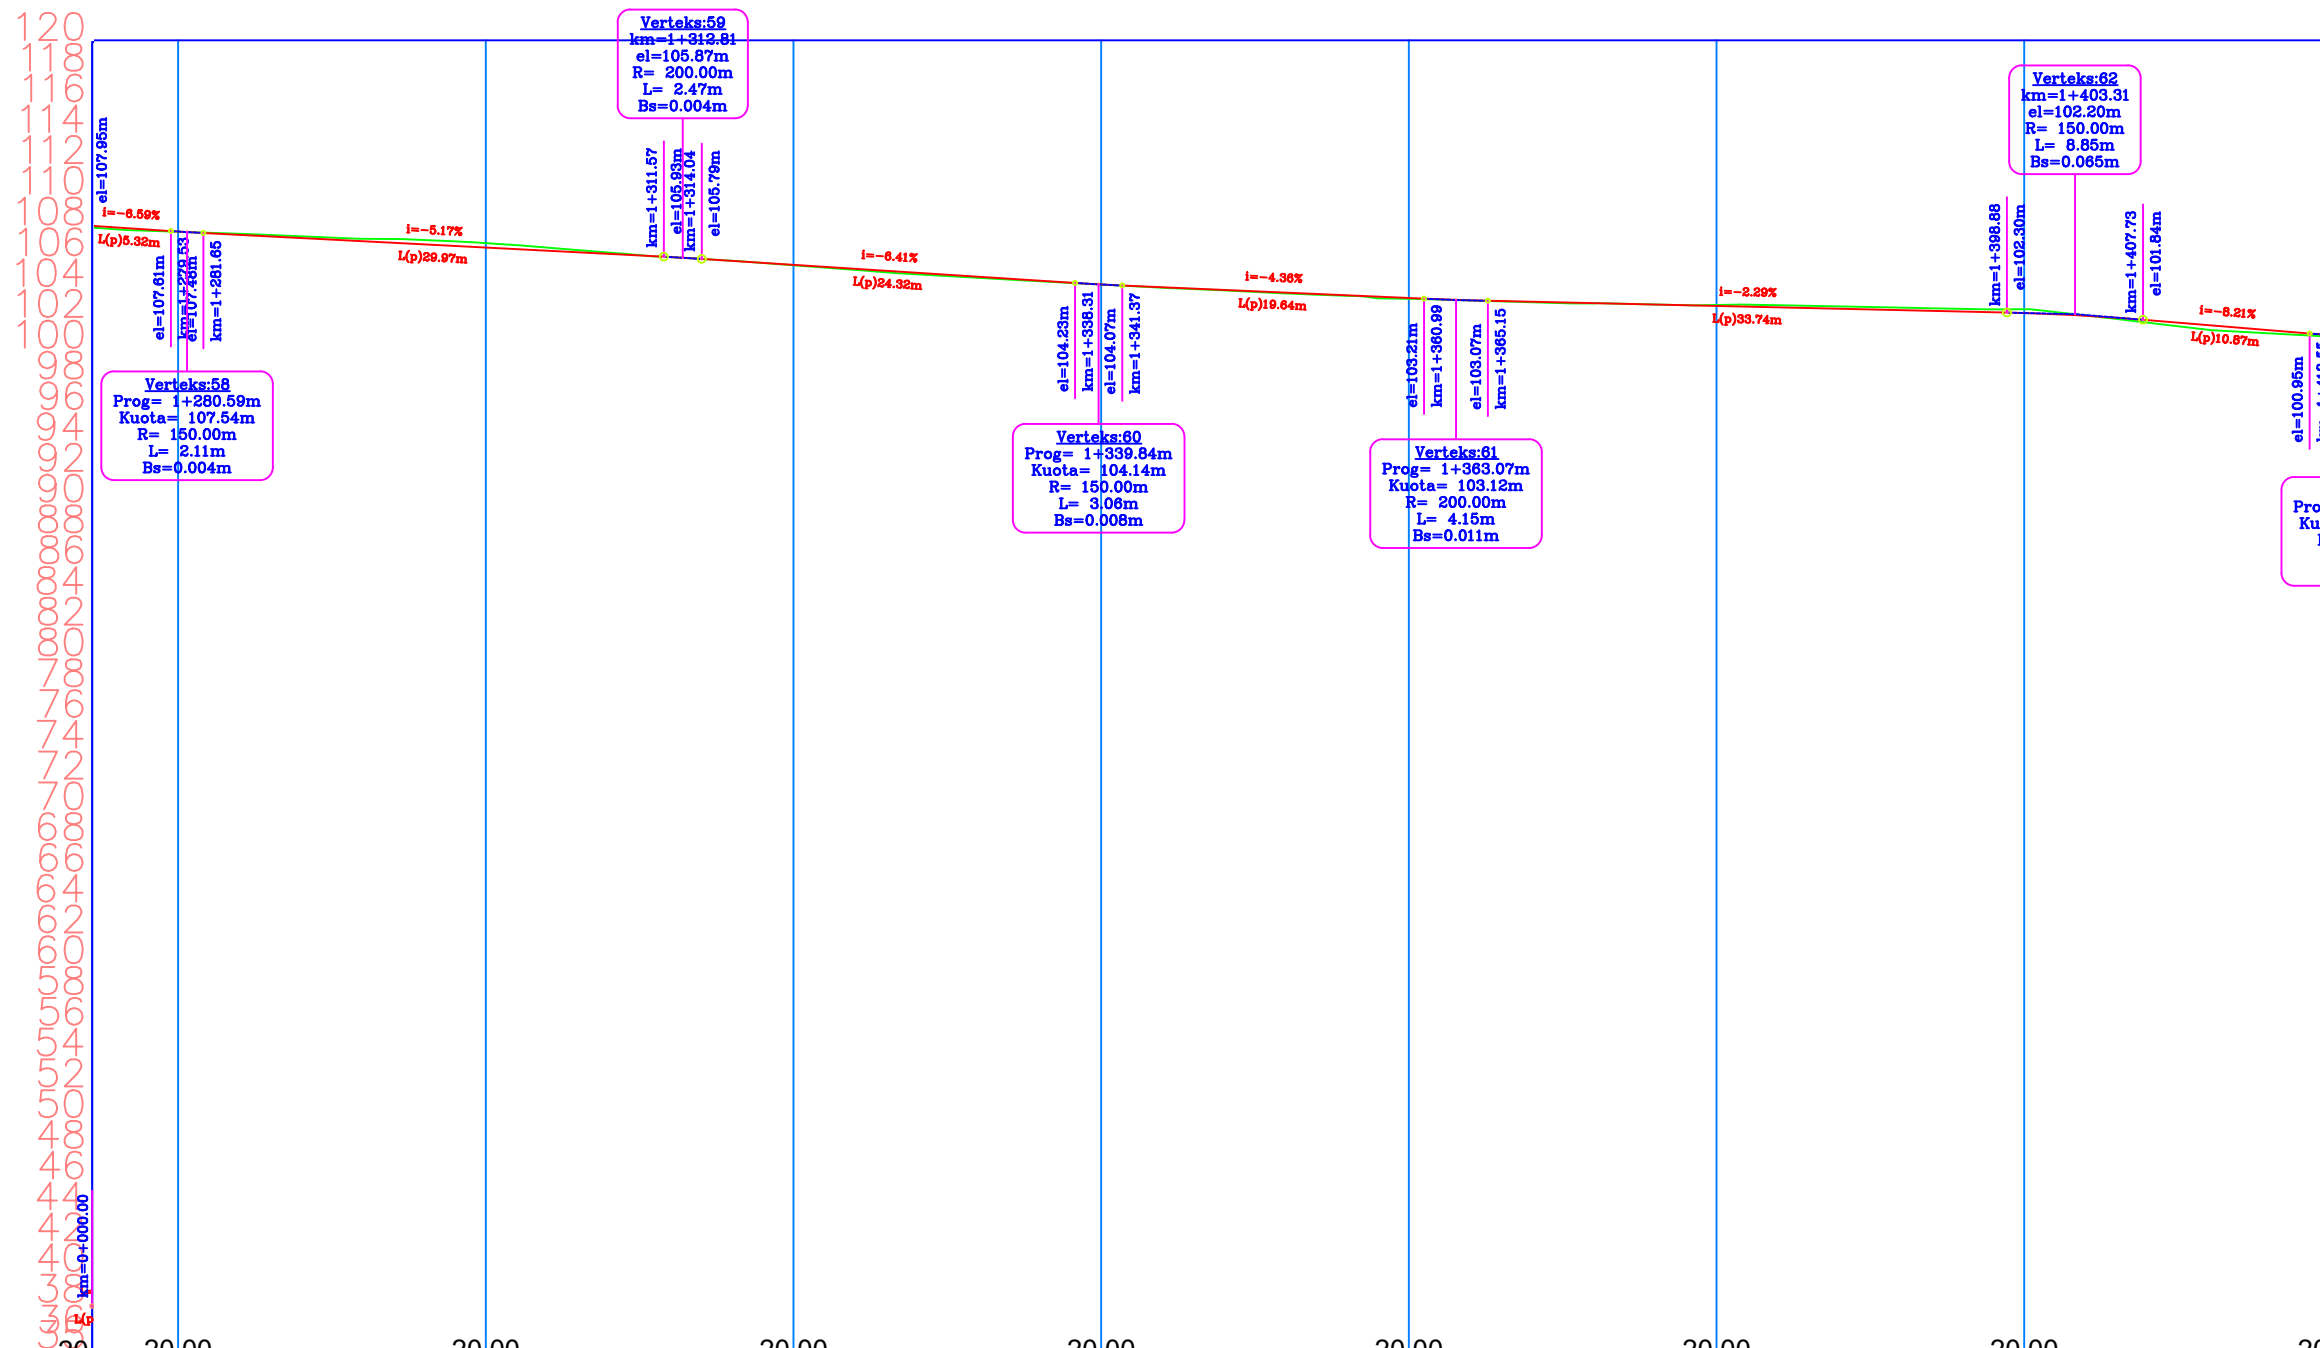

Seksionet	Dist. Pjesore	Dist. Progr.	Kuota Terrenit	Kuota Projekt	Kuota Punes	Gjeometria Vertikale
20			107.79	107.90	-0.11	
20+00	20	1+280	107.55	107.58	-0.02	R=150.00 L=5.31 i=-5.36%
20+20	20	1+300	107.39	107.31	0.08	
20+40	20	1+320	107.18	107.05	0.13	
20+60	20	1+340	107.06	106.79	0.27	
20+80	20	1+360	106.82	106.53	0.29	
20+100	20	1+380	106.44	106.27	0.17	
20+120	20	1+400	106.04	106.01	0.03	
20+140	20		105.74	105.73	0.01	R=200.00
20+160	20		105.38	105.41	-0.03	L=24.27 i=-6.41%
20+180	20		105.00	105.09	-0.08	
20+200	20		104.68	104.77	-0.08	
20+220	20		104.39	104.45	-0.05	
20+240	20		104.13	104.13	-0.01	R=150.00
20+260	20		103.87	103.91	-0.04	L=19.62 i=-4.36%
20+280	20		103.65	103.69	-0.04	
20+300	20		103.43	103.47	-0.04	
20+320	20		103.20	103.26	-0.05	R=200.00
20+340	20		103.07	103.08	-0.01	
20+360	20		102.92	102.96	-0.04	
20+380	20		102.85	102.85	0.01	L=33.73 i=-2.29%
20+400	20		102.77	102.73	0.07	
20+420	20		102.66	102.62	0.15	
20+440	20		102.66	102.51	0.16	
20+460	20		102.57	102.39	0.18	
20+480	20		102.52	102.27	0.25	R=150.00
20+500	20		102.01	102.04	-0.03	L=10.83 i=-8.21%
20+520	20		101.42	101.65	-0.23	
20+540	20		101.01	101.24	-0.23	



FOROSITESH:

**BASHKIA HIMARE**


EMERTIMI I PROJEKTTIT :  
"RIKONSTRUKSION RRUGA MILTO KALLUSH  
HIMARE (LOTI I DYTE), BASHKIA HIMARE"

FAZA E PROJEKTTIT :  
**PROJEKT ZBATIMI**

EMERTIMI I FLETES :  
**PROFILI GJATESOR**


SHKALLA H-1:1000 V-1:100	NR. FLETES 12
-----------------------------	------------------

GRUPI I PROJEKTTIMIT :

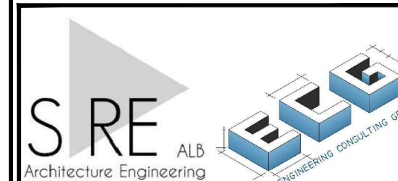

LEGJENDA:

- Vija e Projektit Asfalti
- Vija e Terrenit

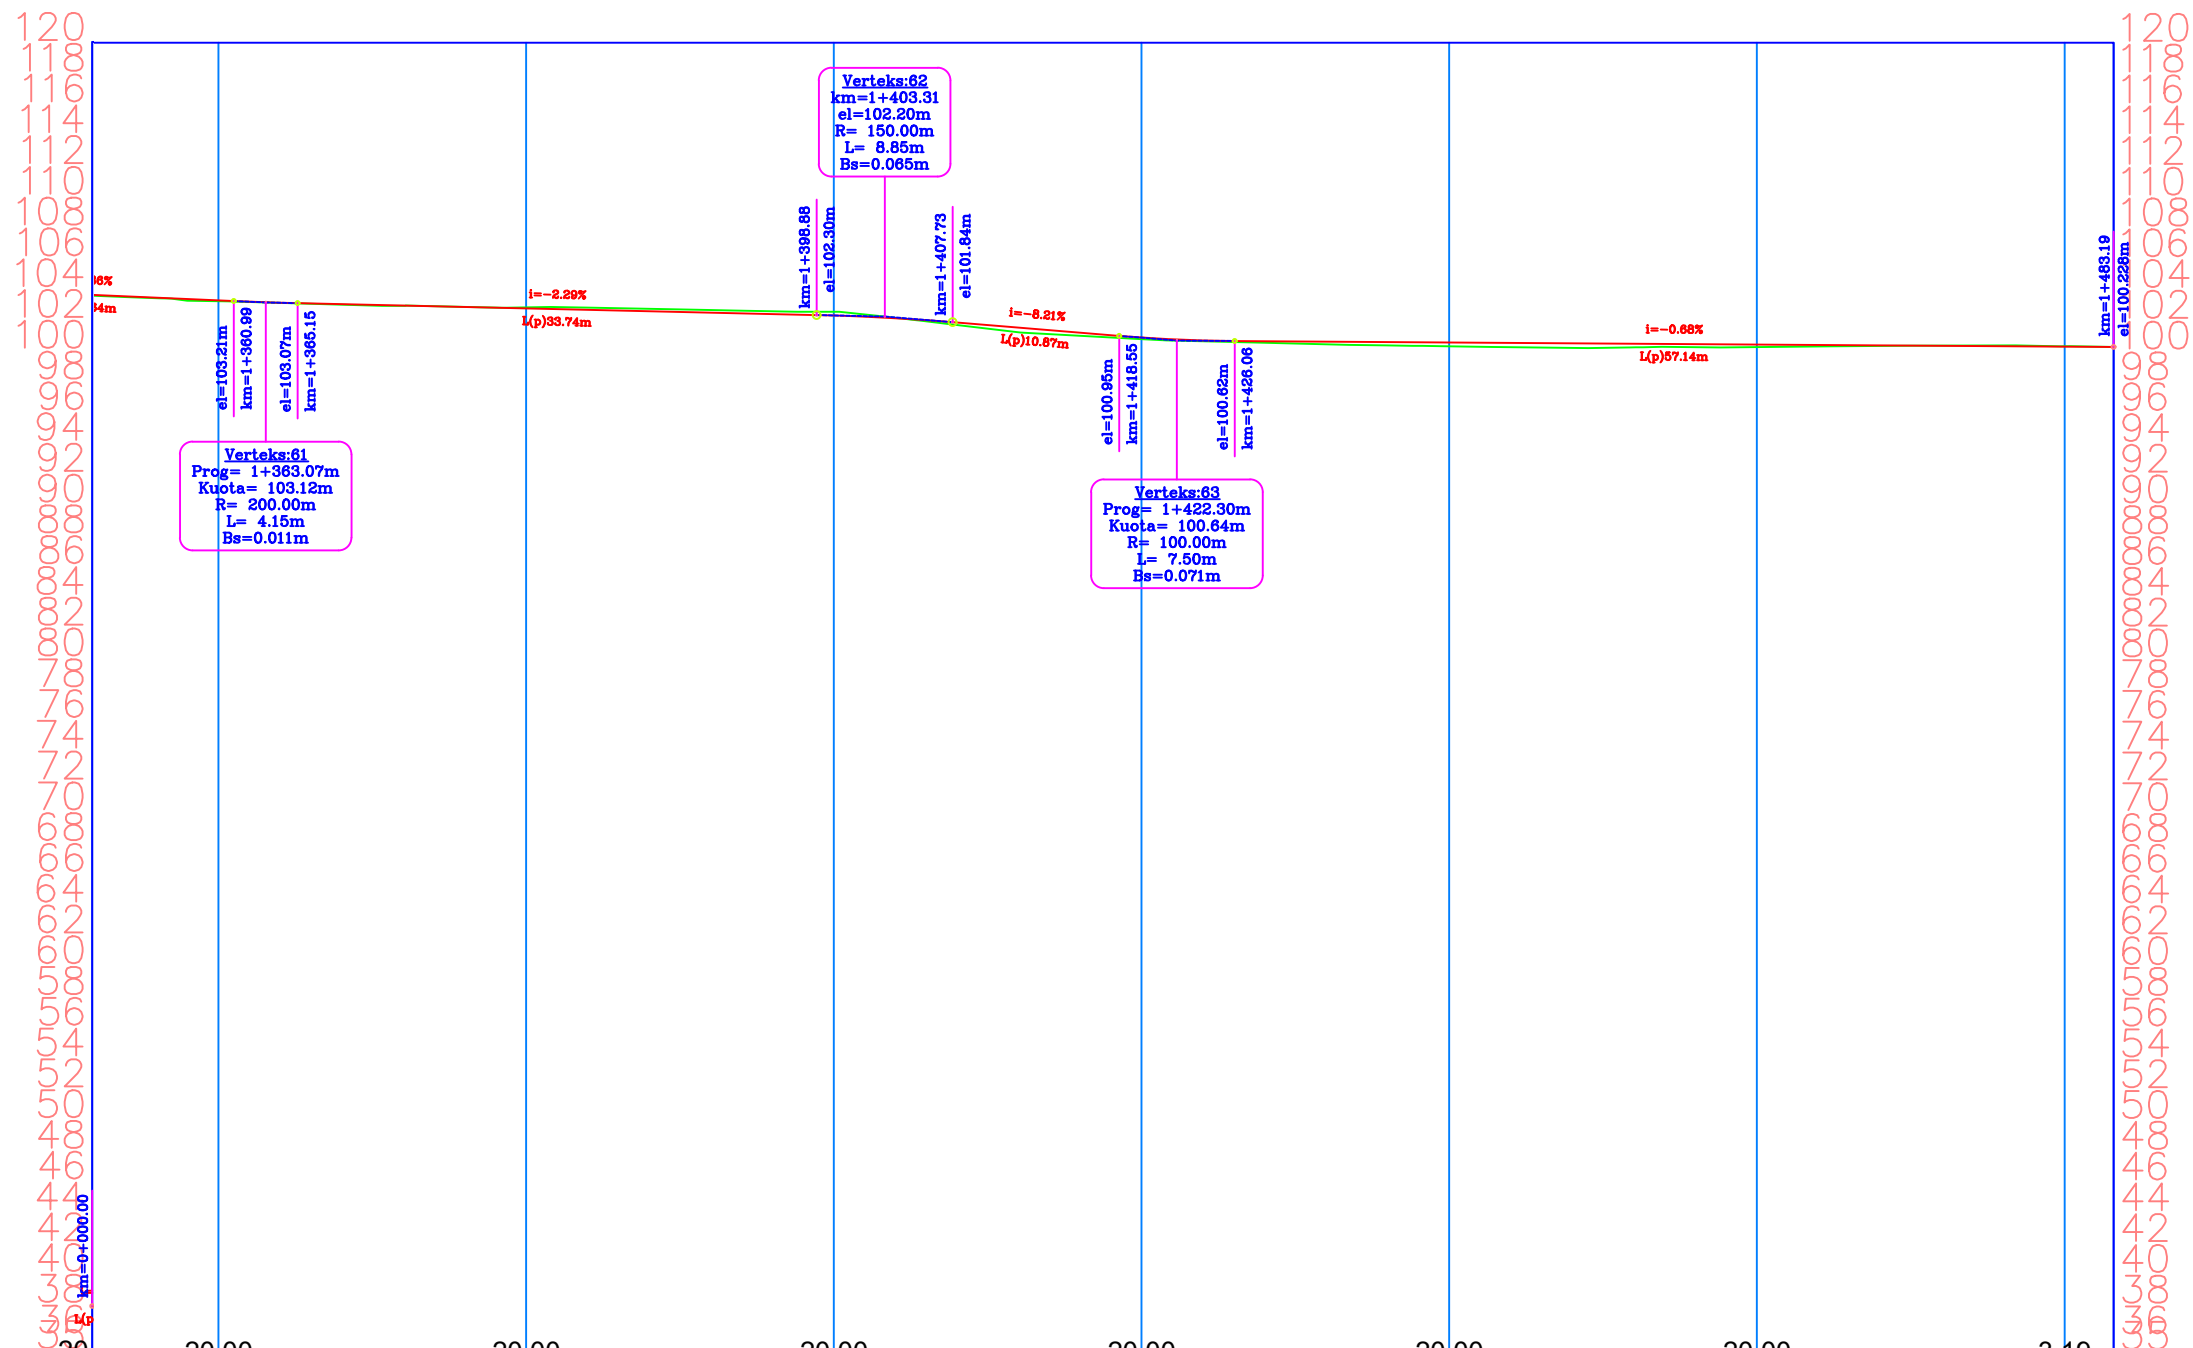


Seksionet	Dist. Pjesore	Dist. Progr.	Kuota Terrenit	Kuota Projekt	Kuota Punes	Gjeometria Vertikale
20			103.43	103.47	-0.04	
20	20	1+360	103.20	103.26	-0.05	R=200.00
20	20	1+380	102.85	102.96	-0.04	L=33.73 i=-2.29%
20	20	1+400	102.52	102.27	0.25	R=150.00
20	20	1+420	101.01	101.65	-0.23	L=10.87 i=-8.21%
20	20	1+440	100.27	100.52	-0.25	R=100.00
20	20	1+460	100.22	100.39	-0.16	L=57.14 i=-0.68%
3.19	3	1+480	100.27	100.25	0.02	
		1+483	100.23	100.23		



LEGJENDA:

- Vija e Projektit Asfalti
- Vija e Terrenit

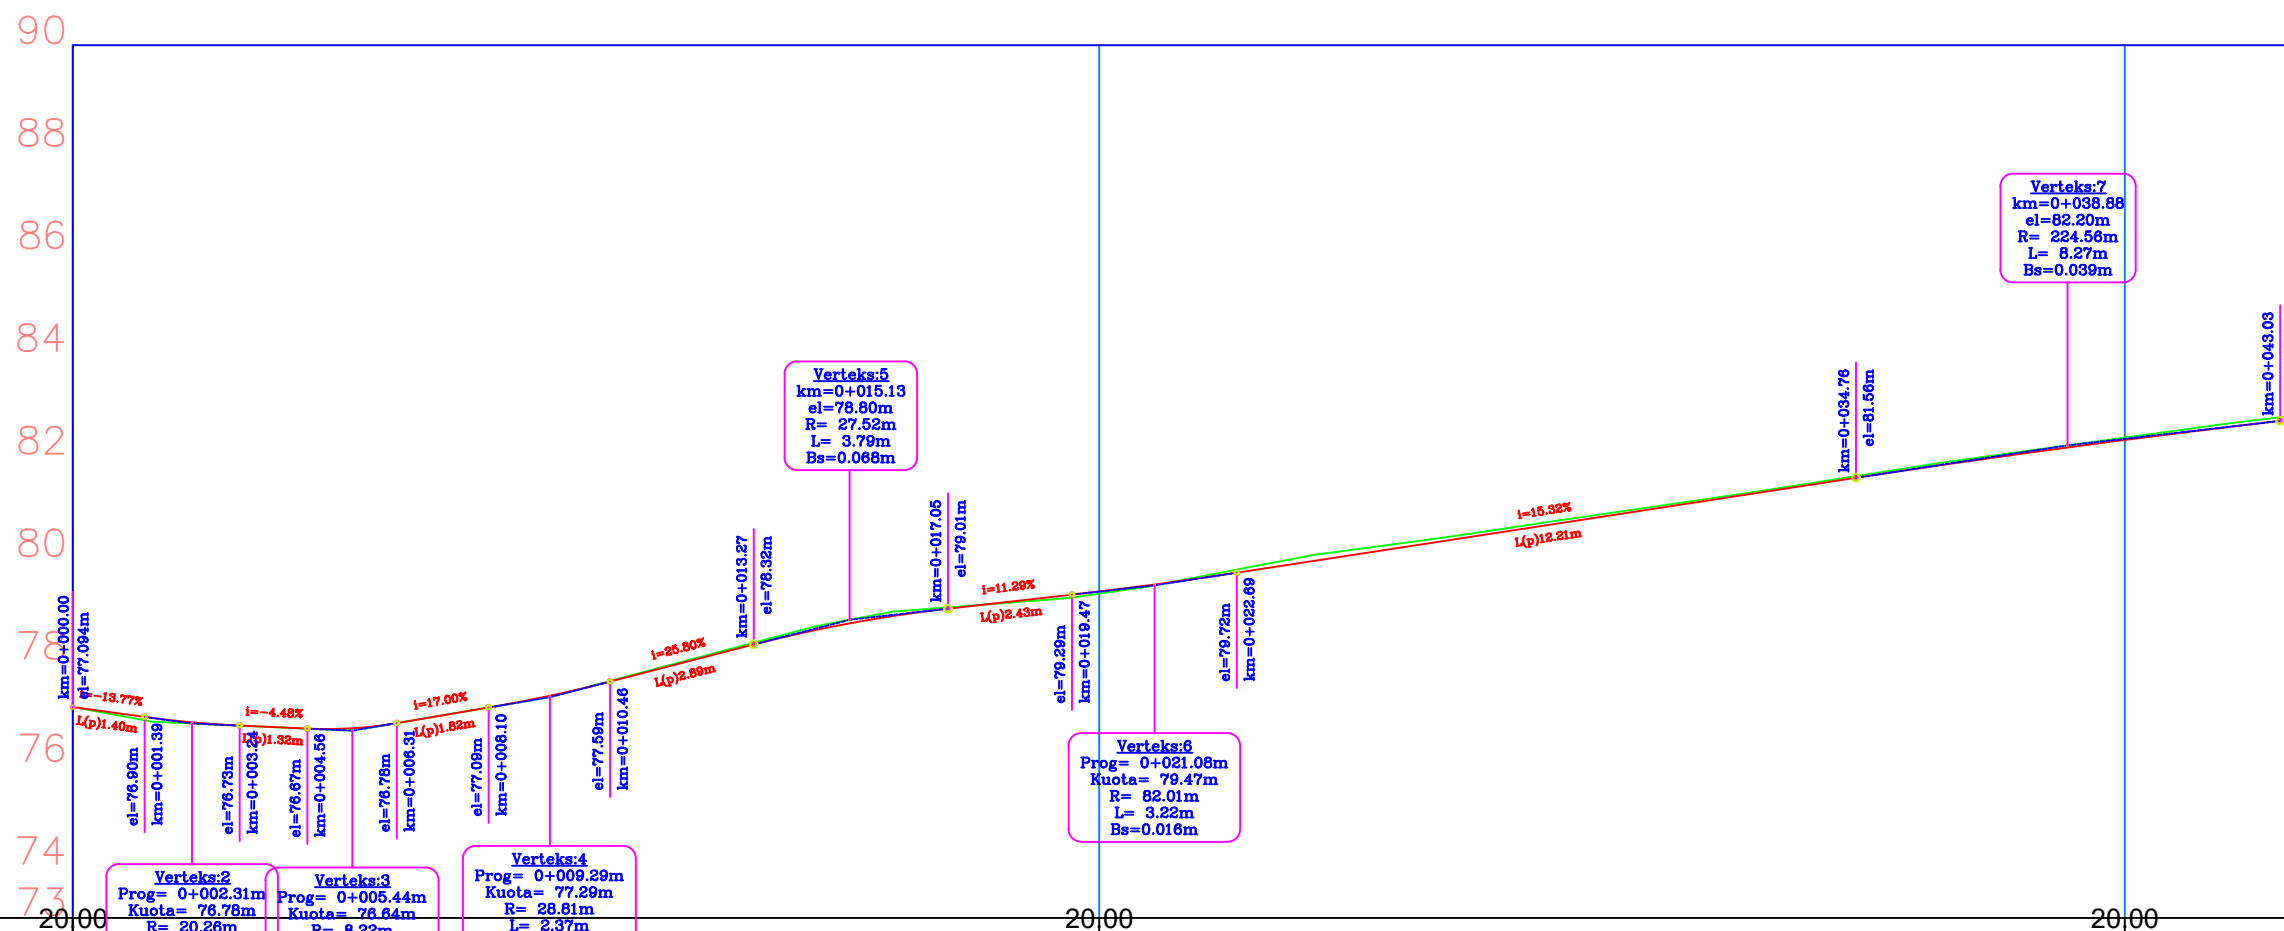

Seksionet	0+000	0+020	0+040
Dist. Pjesore	20	20	
Dist. Progr.	0+000	0+020	0+040
Kuota Terrenit	77.09	77.48	82.35
Kuota Projekt	77.09	77.48	82.30
Kuota Punes		0.00	0.04
Gjeometria Vertikale			

FOROSITISE:  
**BASHKIA HIMARE**


EMERTIMI I PROJEKTTIT :  
"RIKONSTRUKSION RRUGA MILTO KALLUSH HIMARE (LOTI I DYTE), BASHKIA HIMARE"

FAZA E PROJEKTTIT :  
**PROJEKT ZBATIMI**

EMERTIMI I FLETES :  
**PROFILI GJATESOR AKSI 2**

SHKALLA H-1:1000 V-1:100	NR. FLETES 13
-----------------------------	------------------


GRUPI I PROJEKTTIMIT :

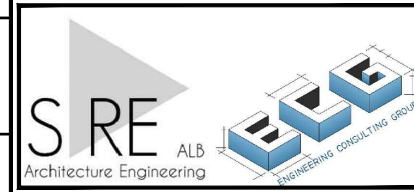



LEGJENDA:

- Vija e Projektit Asfalti
- Vija e Terrenit

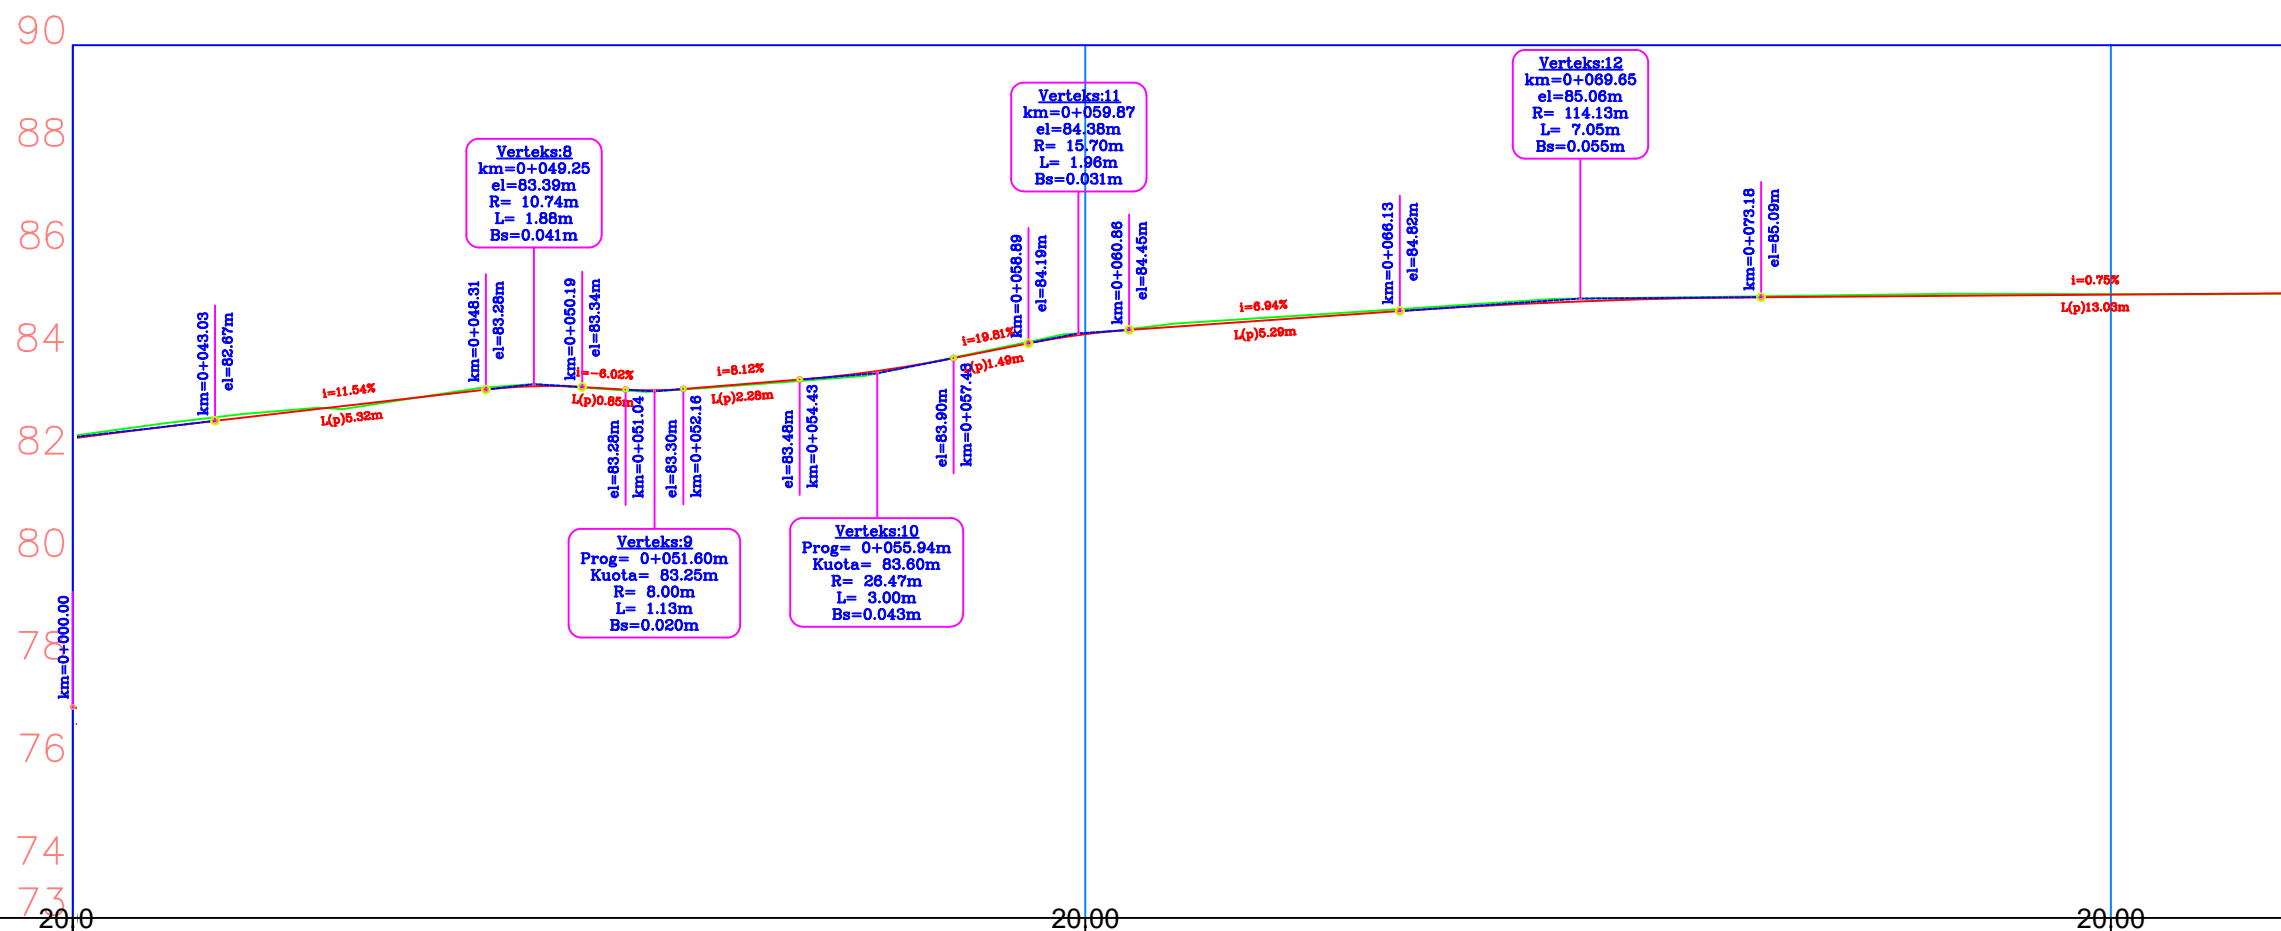

<b>Seksionet</b>	20.00	20.00	20.00									
<b>Dist. Pjesore</b>	20	20	20									
<b>Dist. Progr.</b>	0+000	0+060	0+080									
<b>Kuota Terrenit</b>	77.99	82.93	83.34	83.50	84.39	84.78	85.06	85.13	85.15			
<b>Kuota Projekt</b>	77.99	82.90	83.35	83.53	84.37	84.74	85.02	85.10	85.14			
<b>Kuota Punes</b>		0.03	-0.01	-0.03	0.02	0.04	0.05	0.03	0.01			
<b>Gjeometria Vertikale</b>		$L=5.28$ $i=11.54\%$	$R=10.74$	$L=1.13$ $i=-6.02\%$	$R=8.00$	$L=2.27$ $i=6.12\%$	$R=26.47$	$L=1.16$ $i=-19.81\%$	$R=15.70$	$L=5.28$ $i=6.94\%$	$R=114.13$	$L=13.03$ $i=-0.75\%$

FOROSITISE: **BASHKIA HIMARE**


EMERTIMI I PROJEKTTIT :  
"RIKONSTRUKSION RRUGA MILTO KALLUSH  
HIMARE (LOTI I DYTE), BASHKIA HIMARE"

FAZA E PROJEKTTIT :  
**PROJEKT ZBATIMI**

EMERTIMI I FLETES :  
**PROFILI GJATESOR AKSI 2**

SHKALLA H-1:1000 V-1:100	NR. FLETES 14
-----------------------------	------------------

GRUPI I PROJEKTTIMIT :

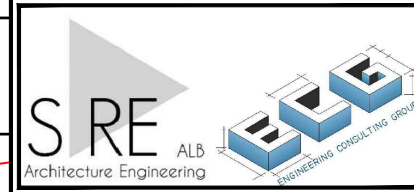




LEGJENDA:

- Vija e Projektit Asfalti
- Vija e Terrenit

## AKSI 2 PROFILE

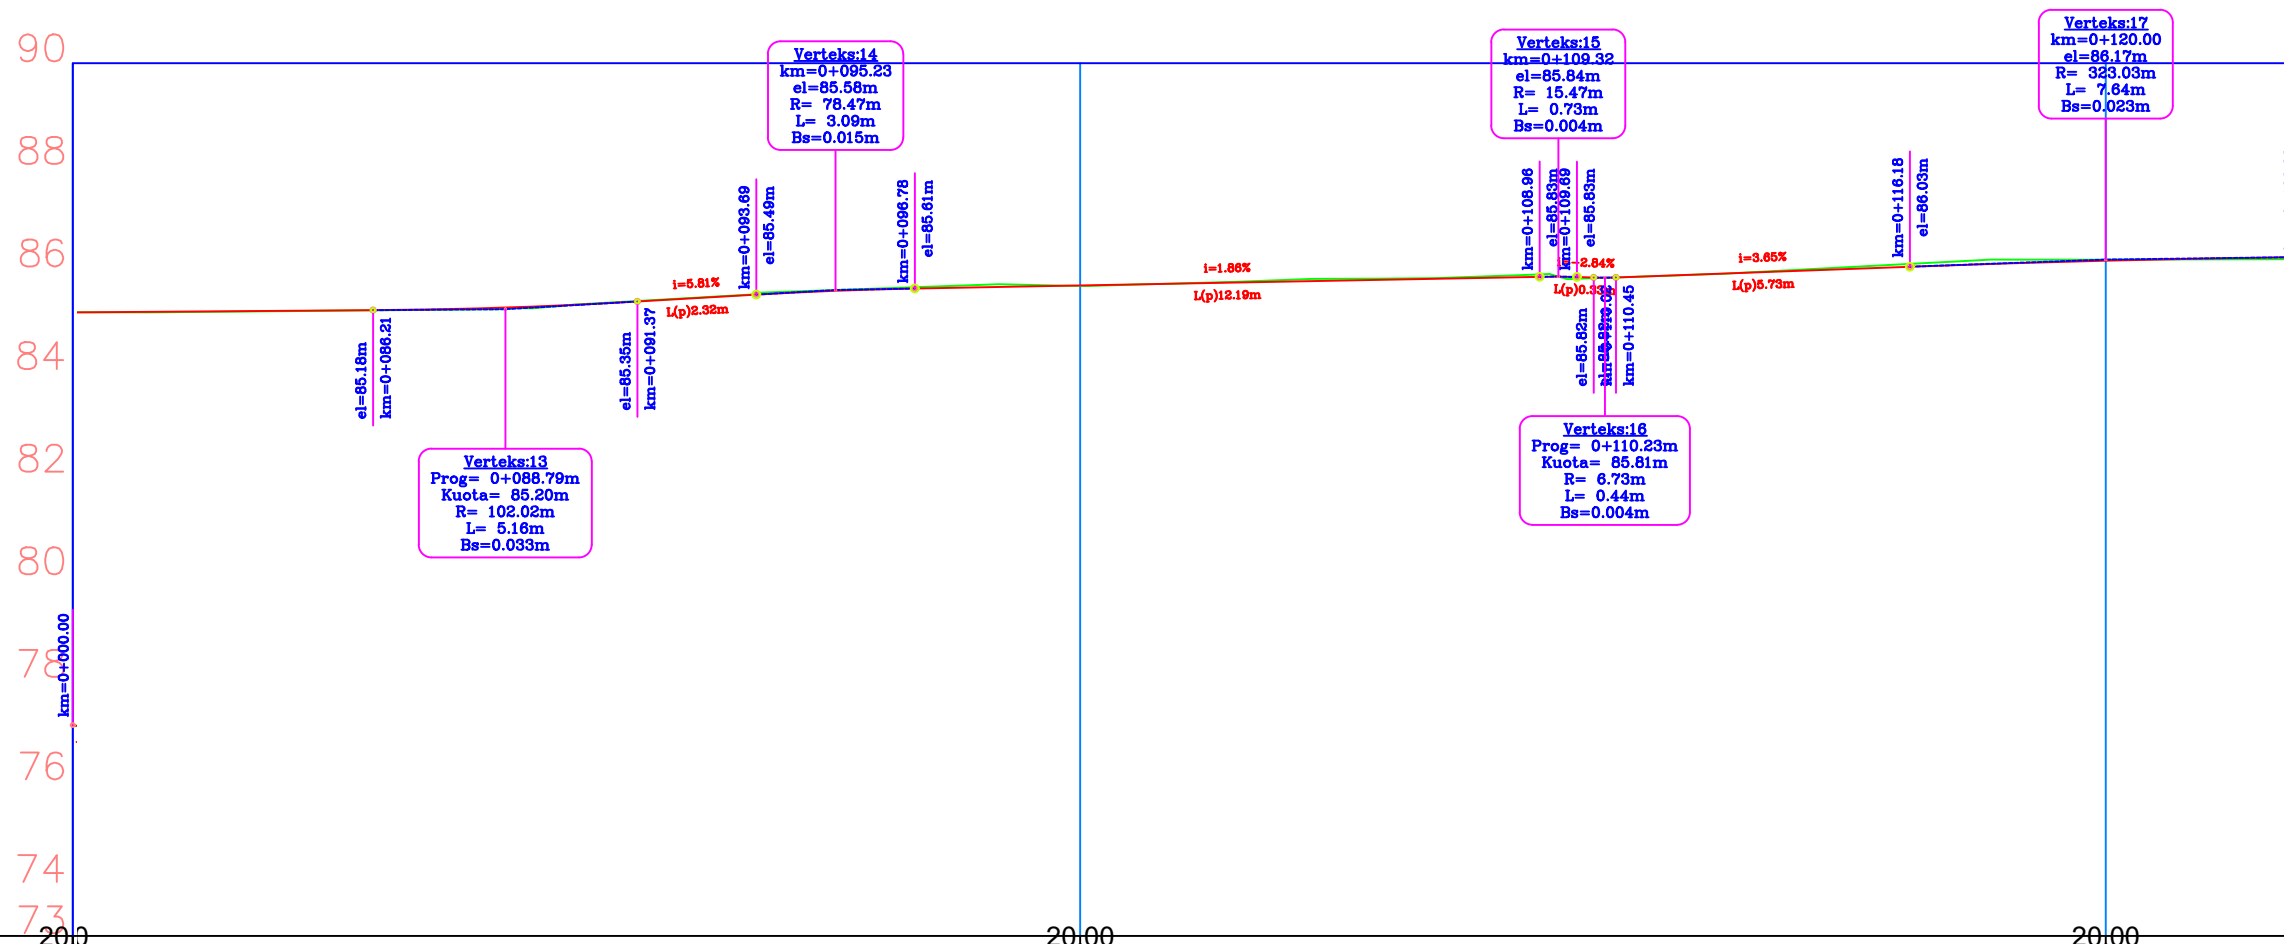

<b>Seksionet</b>	200									
<b>Dist. Pjesore</b>	20					20				
<b>Dist. Progr.</b>	0+000					0+100				
<b>Kuota Terrenit</b>		85.17	85.28	85.57	85.66	85.80	85.81	86.02	86.17	
<b>Kuota Projekt</b>		85.17	85.28	85.55	85.67	85.76	85.82	85.99	86.15	
<b>Kuota Punes</b>		-0.01	0.00	0.02	-0.01	0.04	-0.01	0.04	0.02	
<b>Gjeometria Vertikale</b>										

FOROSITESH: **BASHKIA HIMARE**


EMERTIMI I PROJEKTIT :  
"RIKONSTRUKSION RRUGA MILTO KALLUSH HIMARE (LOTI I DYTE), BASHKIA HIMARE"

FAZA E PROJEKTIT :  
**PROJEKT ZBATIMI**

EMERTIMI I FLETES :  
**PROFILI GJATESOR AKSI 2**

SHKALLA H-1:1000 V-1:100	NR. FLETES 15
-----------------------------	------------------


GRUPI I PROJEKTIMIT :

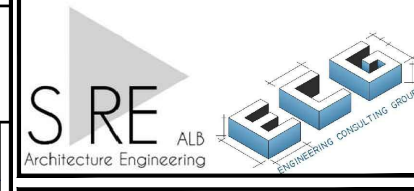



LEGJENDA:

- Vija e Projektit Asfalti
- Vija e Terrenit

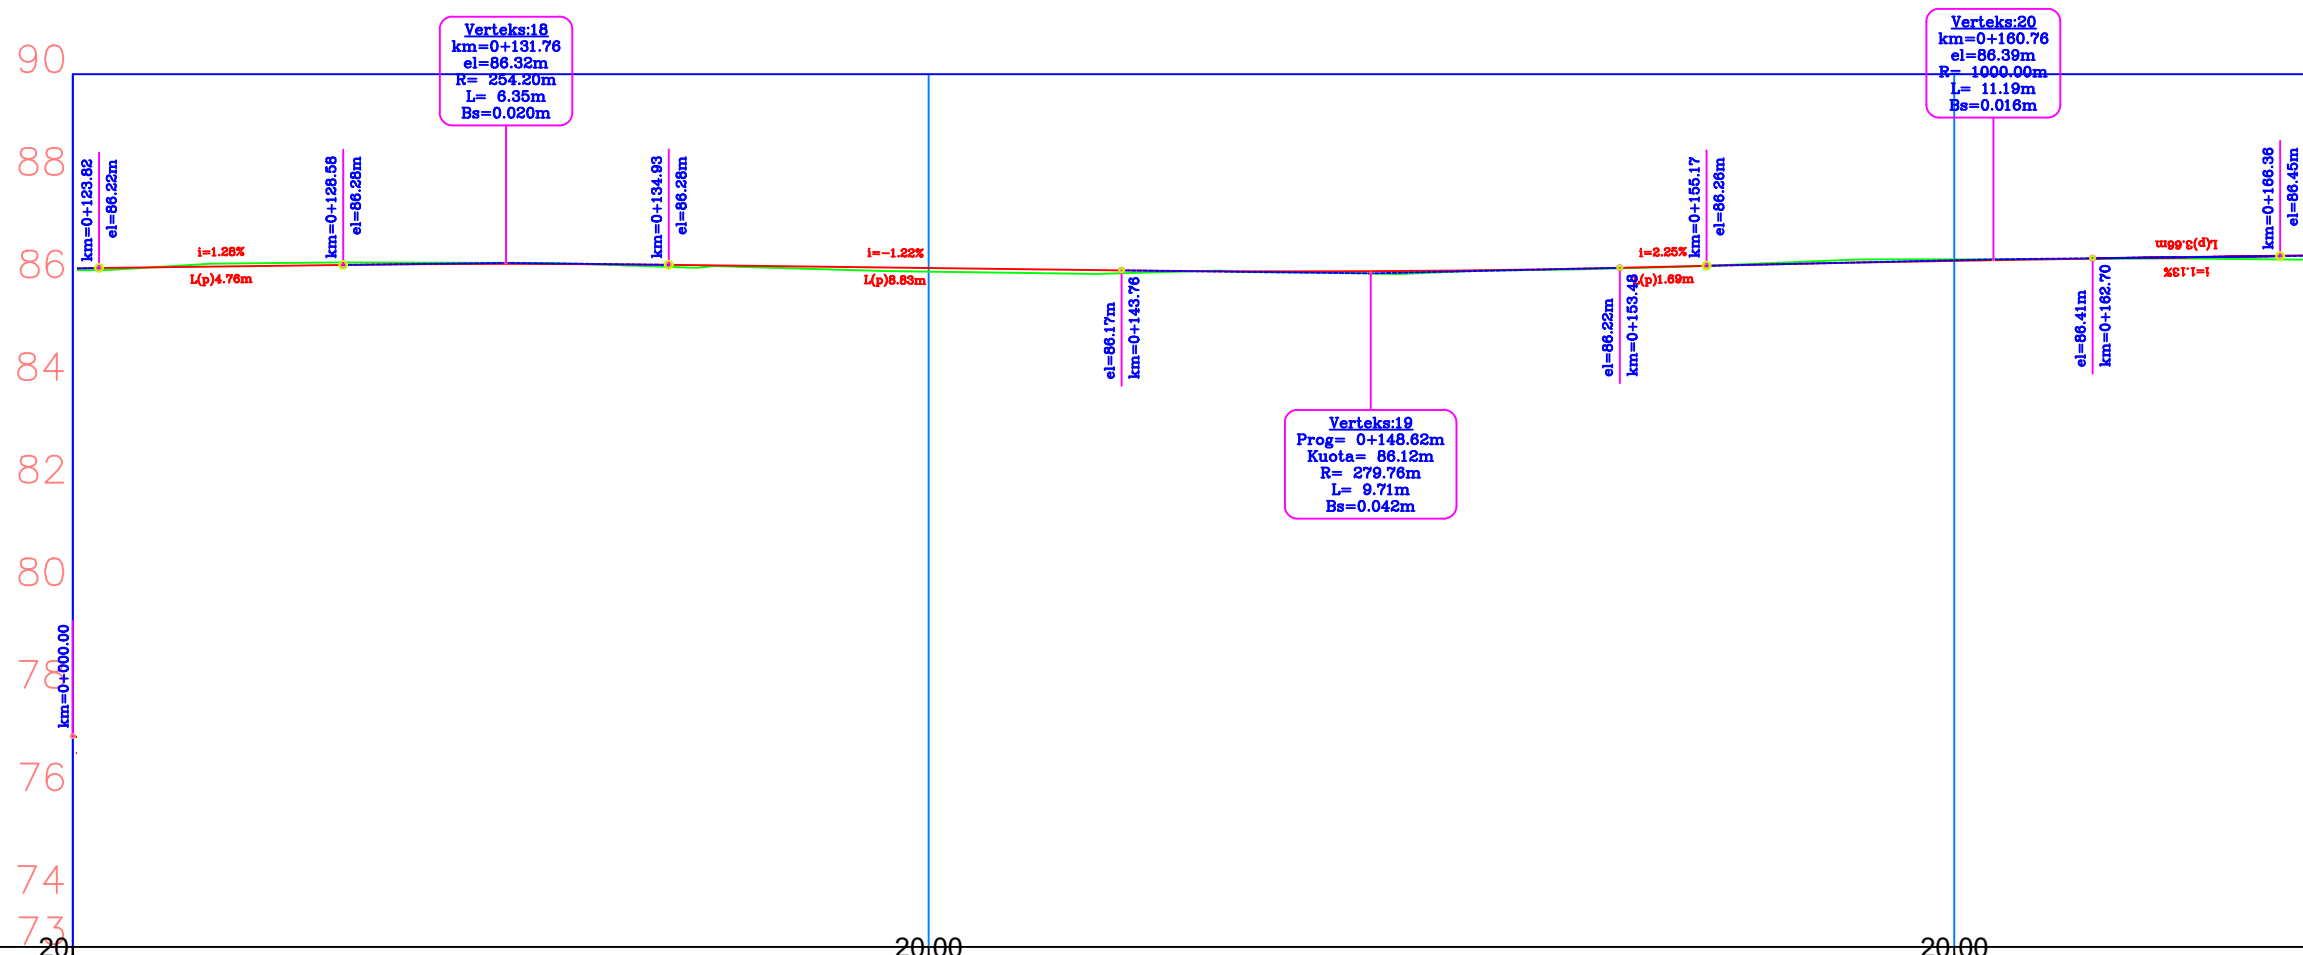

<b>Seksionet</b>	20		20		20	
<b>Dist. Pjesore</b>	20		20		20	
<b>Dist. Progr.</b>	0+140		0+140		0+160	
<b>Kuota Terrenit</b>	86.24	86.33	86.24	86.15	86.15	86.14
<b>Kuota Projekt</b>	86.23	86.29	86.28	86.22	86.16	86.17
<b>Kuota Punes</b>	0.01	0.03	-0.04	-0.07	-0.01	-0.03
<b>Gjeometria Vertikale</b>	L=4.76 i=1.26%		R=254.20		L=8.83 i=-1.22%	
			R=279.76		L=11.19 i=2.25%	
					R=1000.00	
					L=3.86 i=1.3%	

FOROSITISE: **BASHKIA HIMARE**


EMERTIMI I PROJEKTTIT :  
"RIKONSTRUKSION RRUGA MILTO KALLUSH  
HIMARE (LOTI I DYTE), BASHKIA HIMARE"

FAZA E PROJEKTTIT :  
**PROJEKT ZBATIMI**

EMERTIMI I FLETES :  
**PROFILI GJATESOR AKSI 2**

SHKALLA H-1:1000 V-1:100	NR. FLETES 16
-----------------------------	------------------


GRUPI I PROJEKTTIMIT :

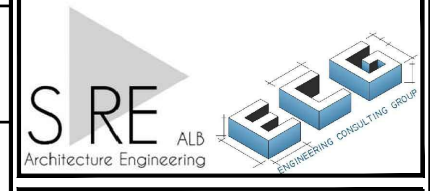



LEGJENDA:

- Vija e Projektit Asfalti
- Vija e Terrenit

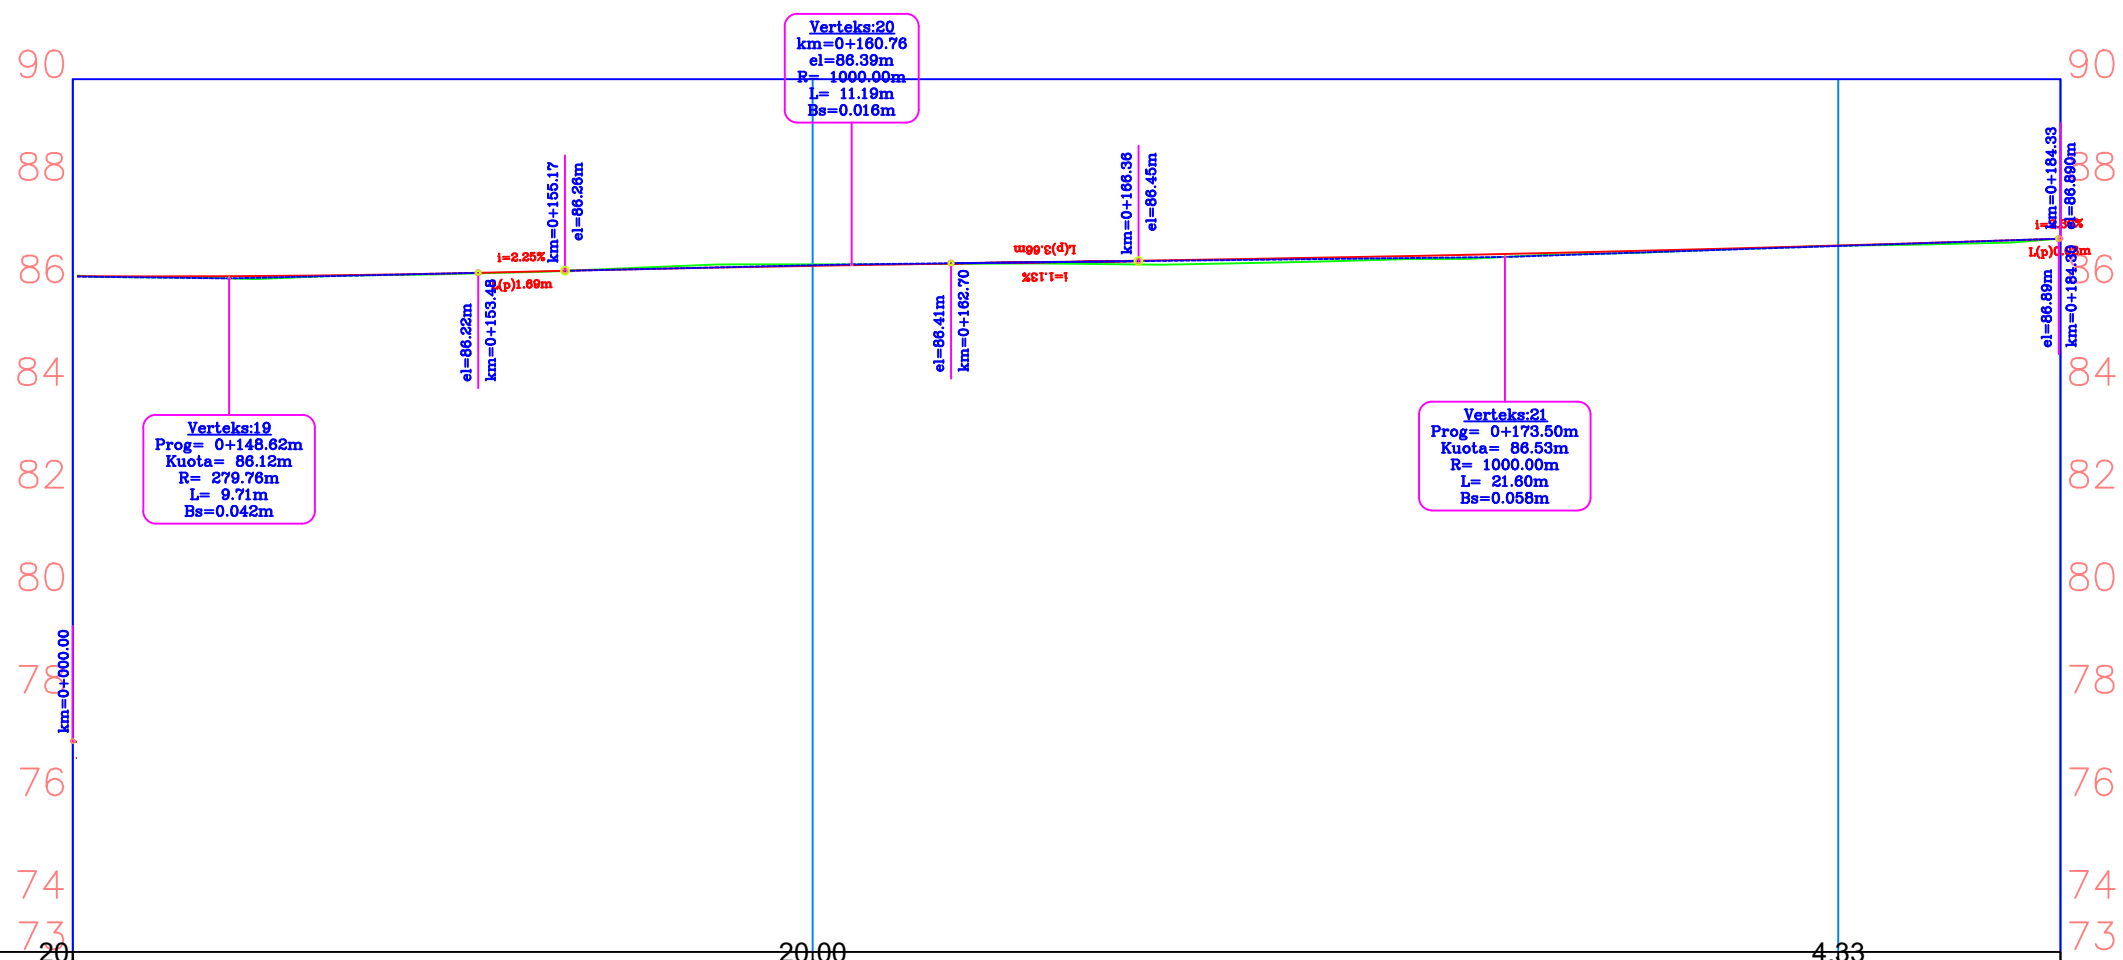

<b>Seksionet</b>	20		20		4	
<b>Dist. Pjesore</b>	20		20		4	
<b>Dist. Progr.</b>	0+160		0+180		0+184	
<b>Kuota Terrenit</b>	77.00	86.14	86.26	86.39	86.40	86.45
<b>Kuota Projekt</b>	77.00	86.17	86.26	86.36	86.44	86.52
<b>Kuota Punes</b>		-0.03	0.00	0.03	-0.03	-0.07
<b>Gjeometria Vertikale</b>	R=279.76		R=1000.00		R=1000.00	

FOROSITISE:  
**BASHKIA HIMARE**

EMERTIMI I PROJEKTTIT :  
"RIKONSTRUKSION RRUGA MILTO KALLUSH HIMARE (LOTI I DYTE), BASHKIA HIMARE"

FAZA E PROJEKTTIT :  
**PROJEKT ZBATIMI**

EMERTIMI I FLETES :  
**PROFILI GJATESOR AKSI 2**

SHKALLA H-1:1000 V-1:100	NR. FLETES 17
-----------------------------	------------------

GRUPI I PROJEKTIMIT :

