



REPUBLIKA E SHQIPERISE
BASHKIA HIMARE

PROJEKT ZBATIMI

OBJEKTI:

"RIKONSTRUKSION RRUGA MILTO KALLUSHI HIMARE (LOTI I DYTE), BASHKIA
HIMARE"

PLANRILEVIMI I RRUGES

FOROSITESH:

BASHKIA HIMARE

EMERTIMI I PROJEKTTI :

"RIKONSTRUKSION RRUGA MILTO KALLUSHI
HIMARE (LOTI I DYTE), BASHKIA HIMARE"

FAZA E PROJEKTTIT :

PROJEKT ZBATIMI


EMERTIMI I FLETES :

KAPAKU

SHKALLA
1:1000


NR. FLETES

GRUPI I PROJEKTIMIT :

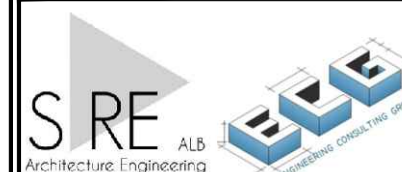



REPUBLIKA E SHQIPERISE
BASHKIA HIMARE

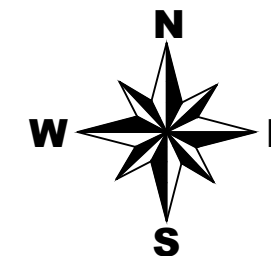

LEGJENDE

-  Rruge ekzistuese
-  Kanal
-  Mur
-  Gardh
-  Porte
-  Skarpate
-  Pusete kuz
-  Shtylle elektrike
-  Kuota
-  Objekte

POROSITESI:

BASHKIA HIMARE

EMERTIMI I PROJEKTTI:

RIKONSTRUKSION RRUGA MILTO KALLUSHI
HIMARE (LOTI I DYTE), BASHKIA HIMARE"

FAZA E PROJEKTTI:



PROJEKT ZBATIMI



EMERTIMI I FLETES:

PLANRILEVIMI I RRUGES

SHKALLA 1:500	NR. FLETES 01
------------------	------------------

GRUPI I PROJEKTIMIT:

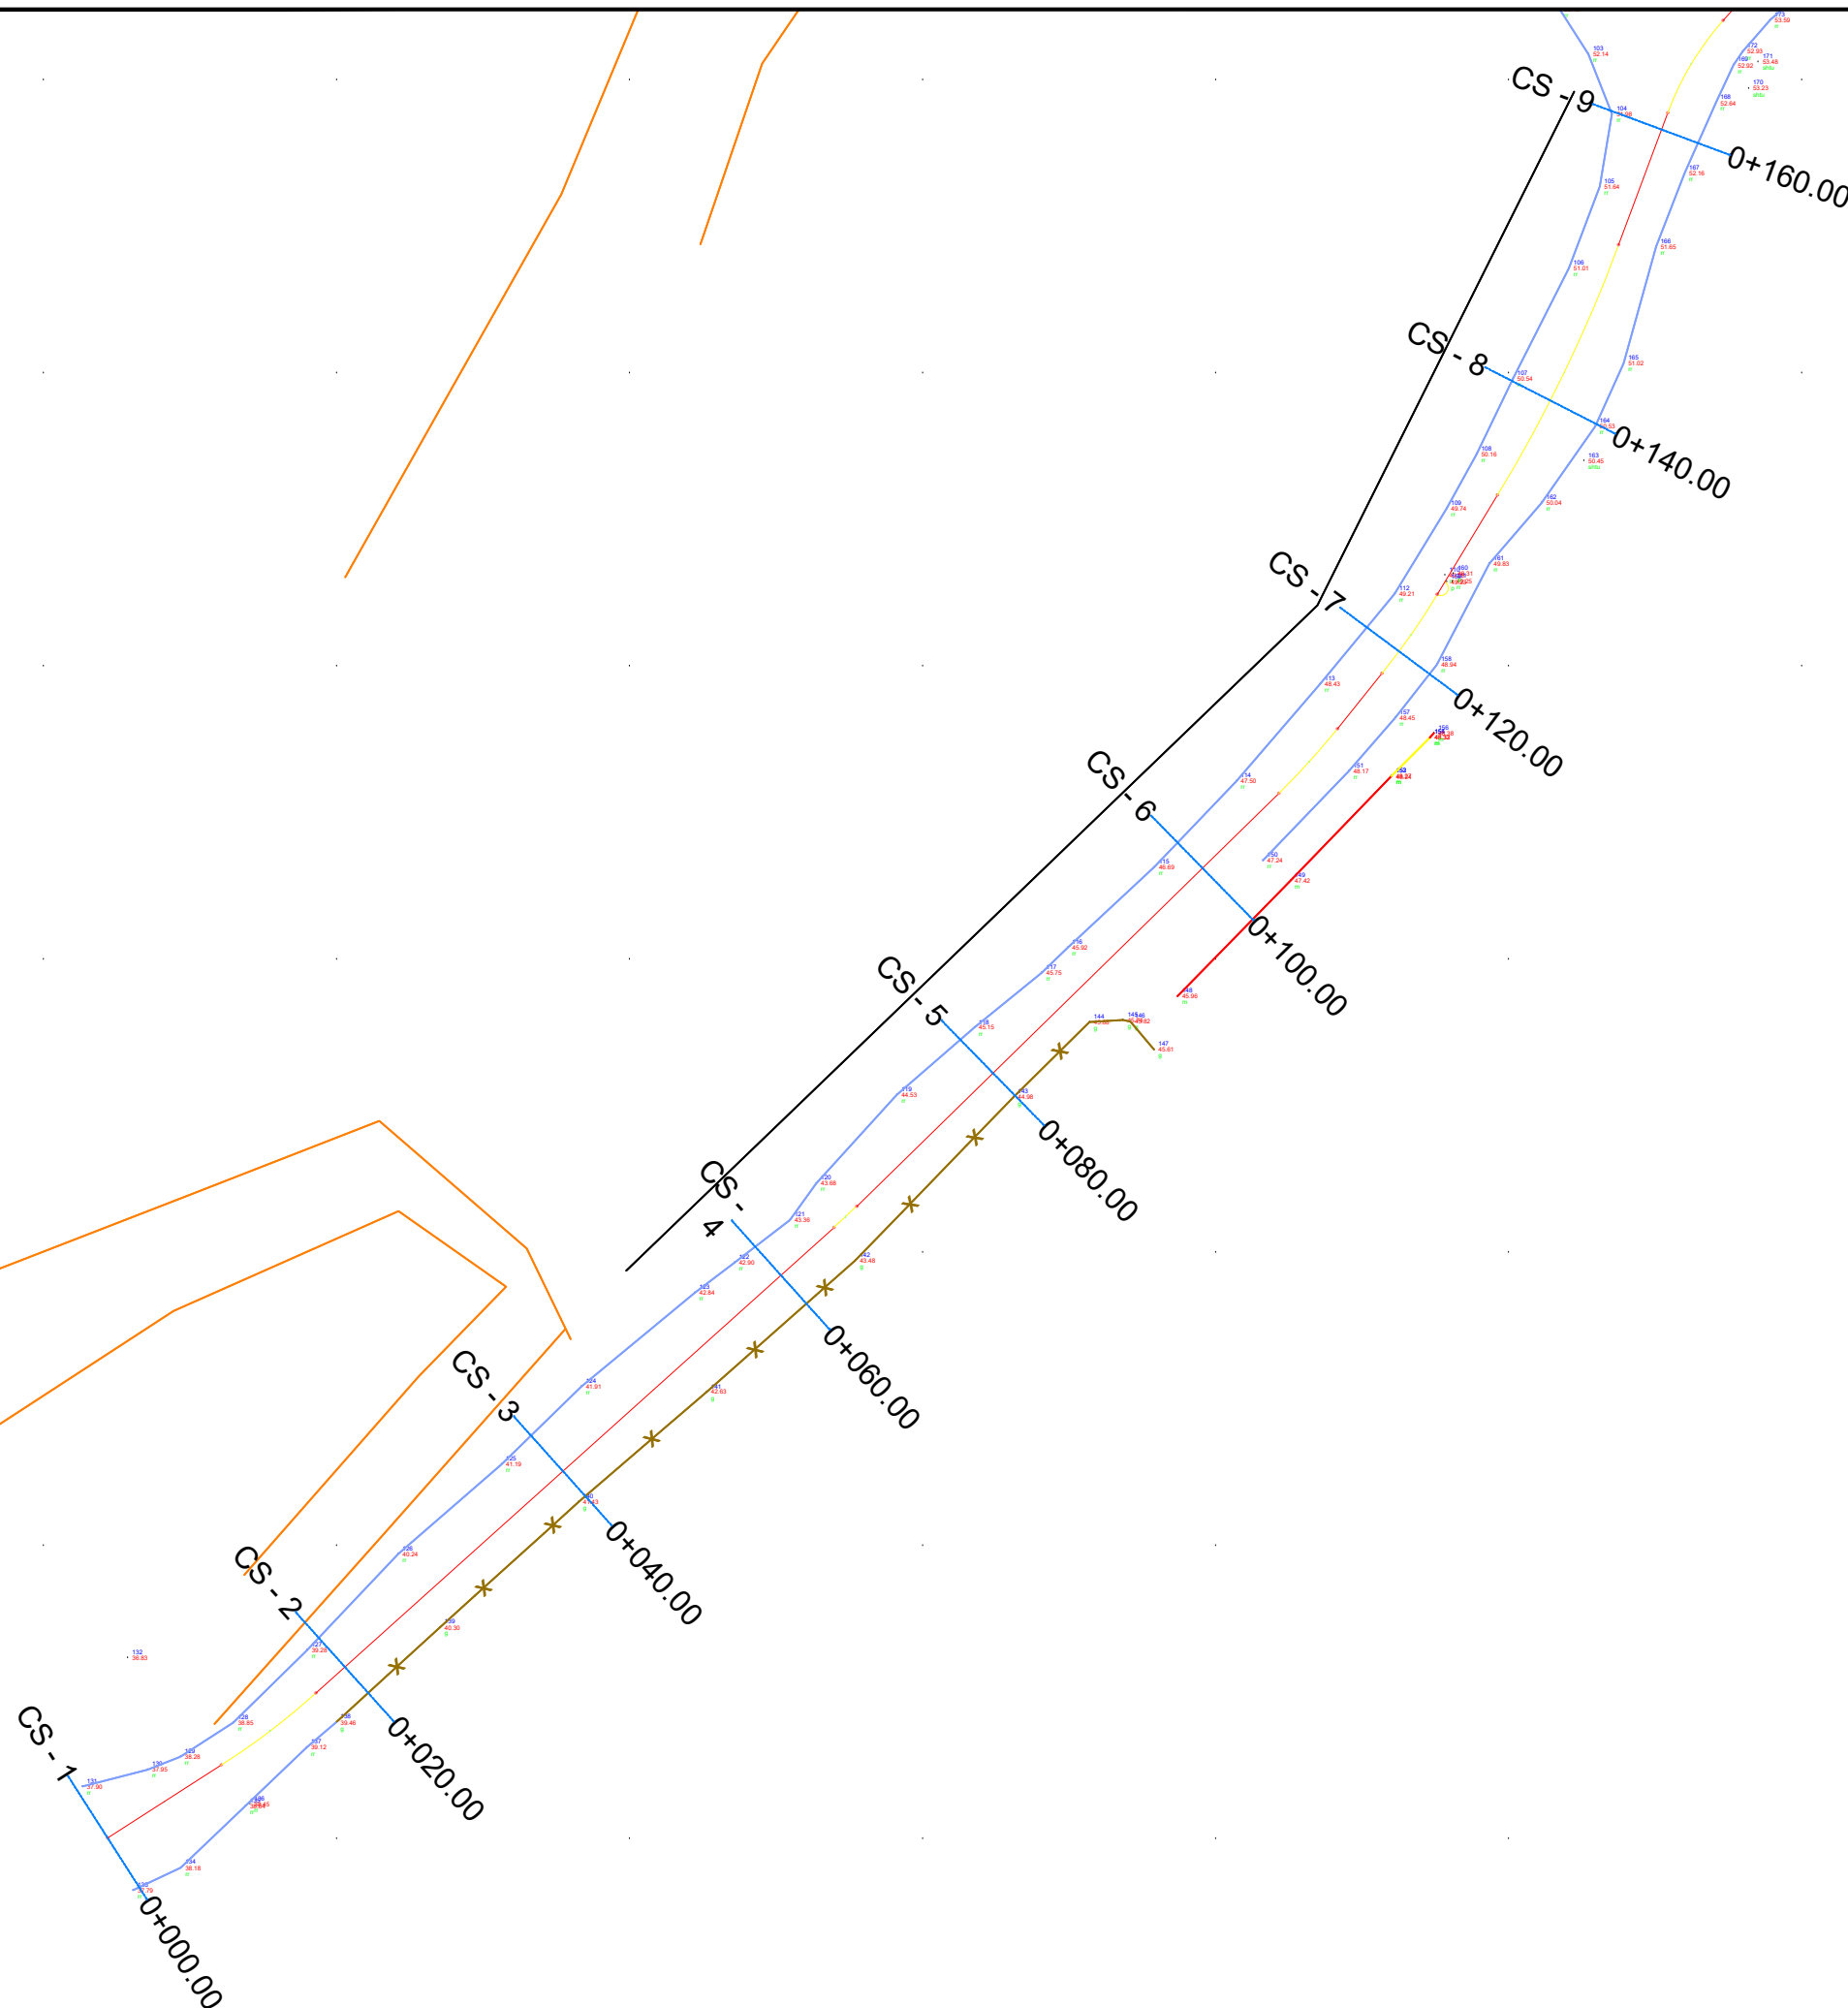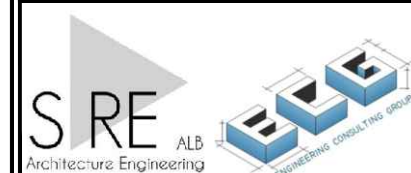

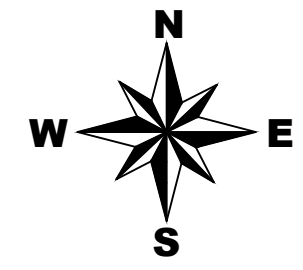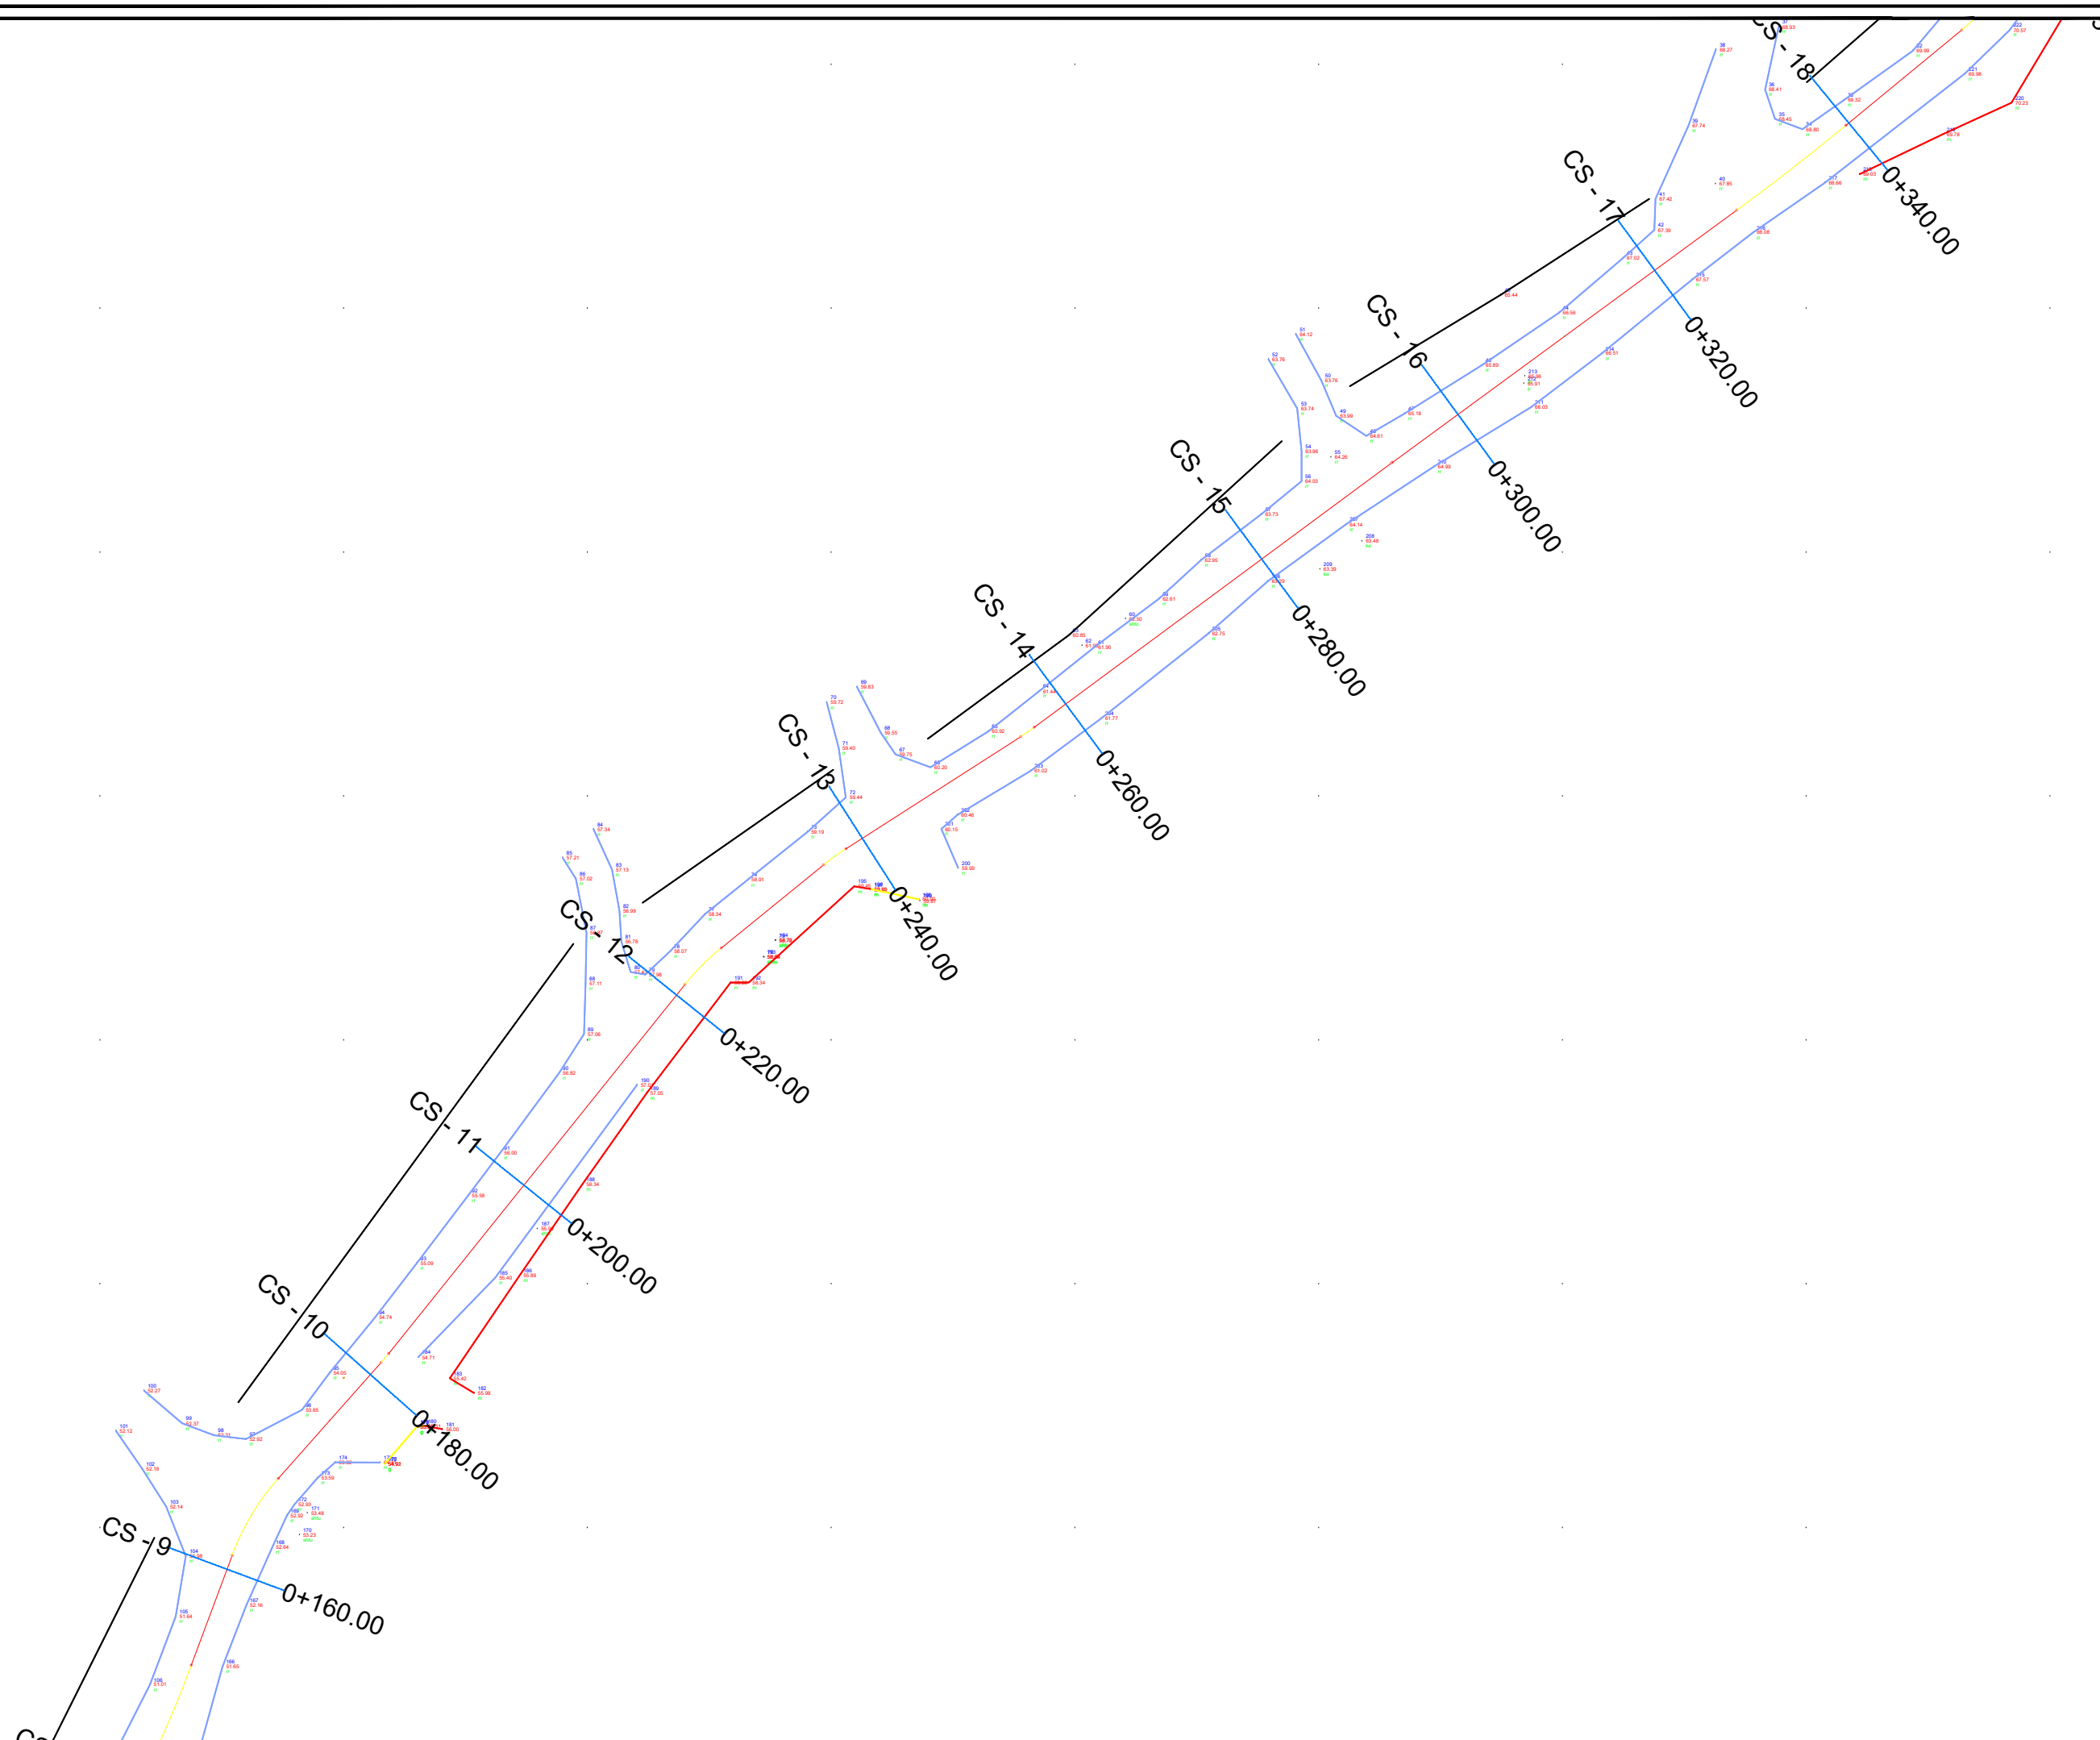

LEGJENDE

-  Rruge ekzistuese
-  Kanal
-  Mur
-  Gardh
-  Porte
-  Skarpate
-  Pusete kuz
-  Shtylle elektrike
-  Kuota
-  Objekte

POROSITESI:
BASHKIA HIMARE


EMERTIMI I PROJEKTTI:
 "RIKONSTRUKSION RRUGA MILTO KALLUSHI
 HIMARE (LOTI I DYTE), BASHKIA HIMARE"

FAZA E PROJEKTTI:
PROJEKT ZBATIMI

EMERTIMI I FLETES:
PLANRILEVIMI I RRUGES


SHKALLA 1:500	NR. FLETES 02
------------------	------------------

GRUPI I PROJEKTIMIT :

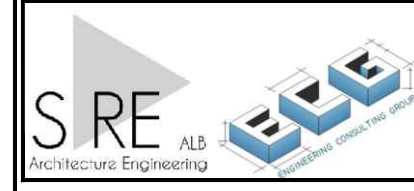



REPUBLIKA E SHQIPERISE
BASHKIA HIMARE

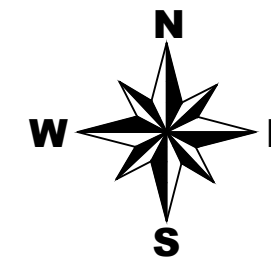

LEGJENDE

- Rruge ekzistuese
- Kanal
- Mur
- Gardh
- Porte
- Skarpate
- Pusete kuz
- Shtylle elektrike
- Kuota
- Objekte

POROSITESI:

BASHKIA HIMARE

EMERTIMI I PROJEKTTIT :

"RIKONSTRUKSION RRUGA MILTO KALLUSHI
HIMARE (LOTI I DYTE), BASHKIA HIMARE"

FAZA E PROJEKTTIT :



PROJEKT ZBATIMI

EMERTIMI I FLETES :

PLANRILEVIMI I RRUGES


SHKALLA 1:500	NR. FLETES 03
------------------	------------------

GRUPI I PROJEKTIMIT :

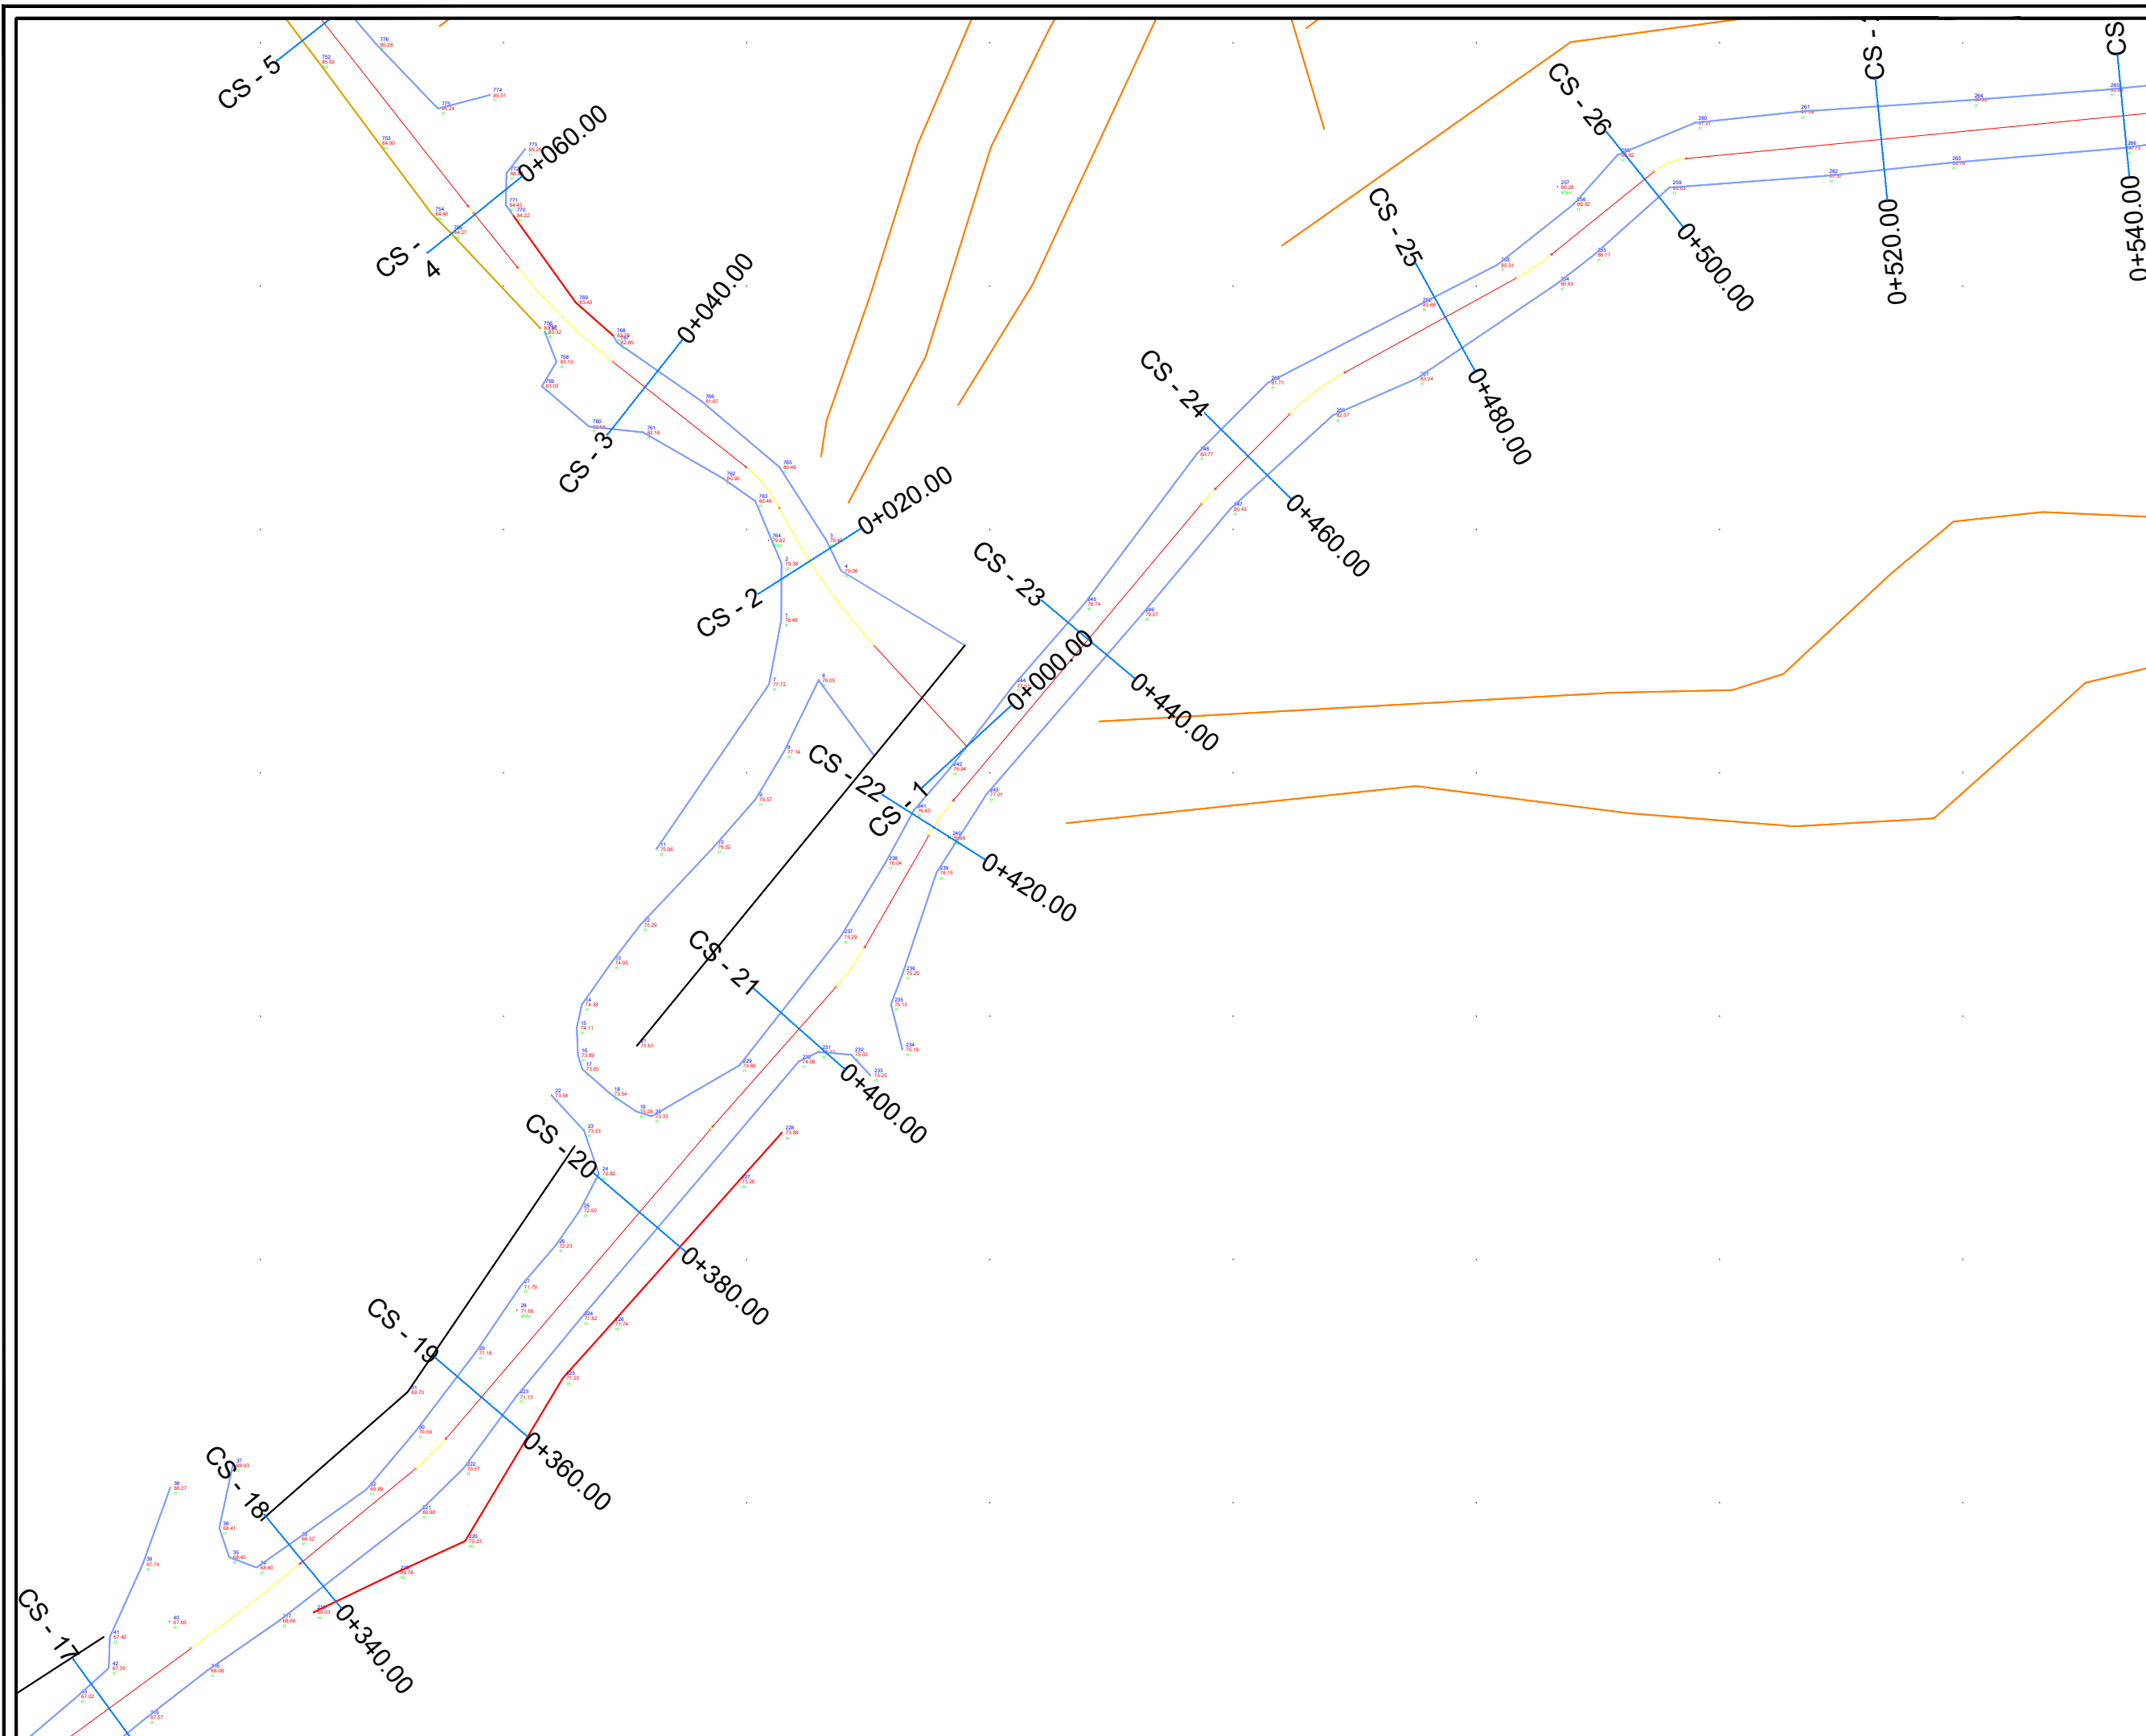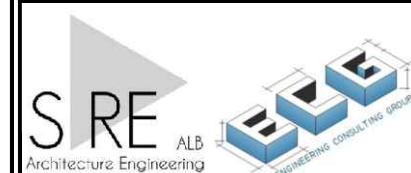



REPUBLIKA E SHQIPERISE
BASHKIA HIMARE

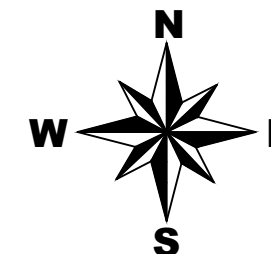

LEGJENDE

- Rruge ekzistuese
- Kanal
- Mur
- Gardh
- Porte
- Skarpate
- Pusete kuz
- Shtylle elektrike
- Kuota
- Objekte

POROSITESI:

BASHKIA HIMARE

EMERTIMI I PROJEKTTIT :

"RIKONSTRUKSION RRUGA MILTO KALLUSHI
HIMARE (LOTI I DYTE), BASHKIA HIMARE"

FAZA E PROJEKTTIT :



PROJEKT ZBATIMI

EMERTIMI I FLETES :

PLANRILEVIMI I RRUGES


SHKALLA 1:500	NR. FLETES 04
------------------	------------------

GRUPI I PROJEKTIMIT :

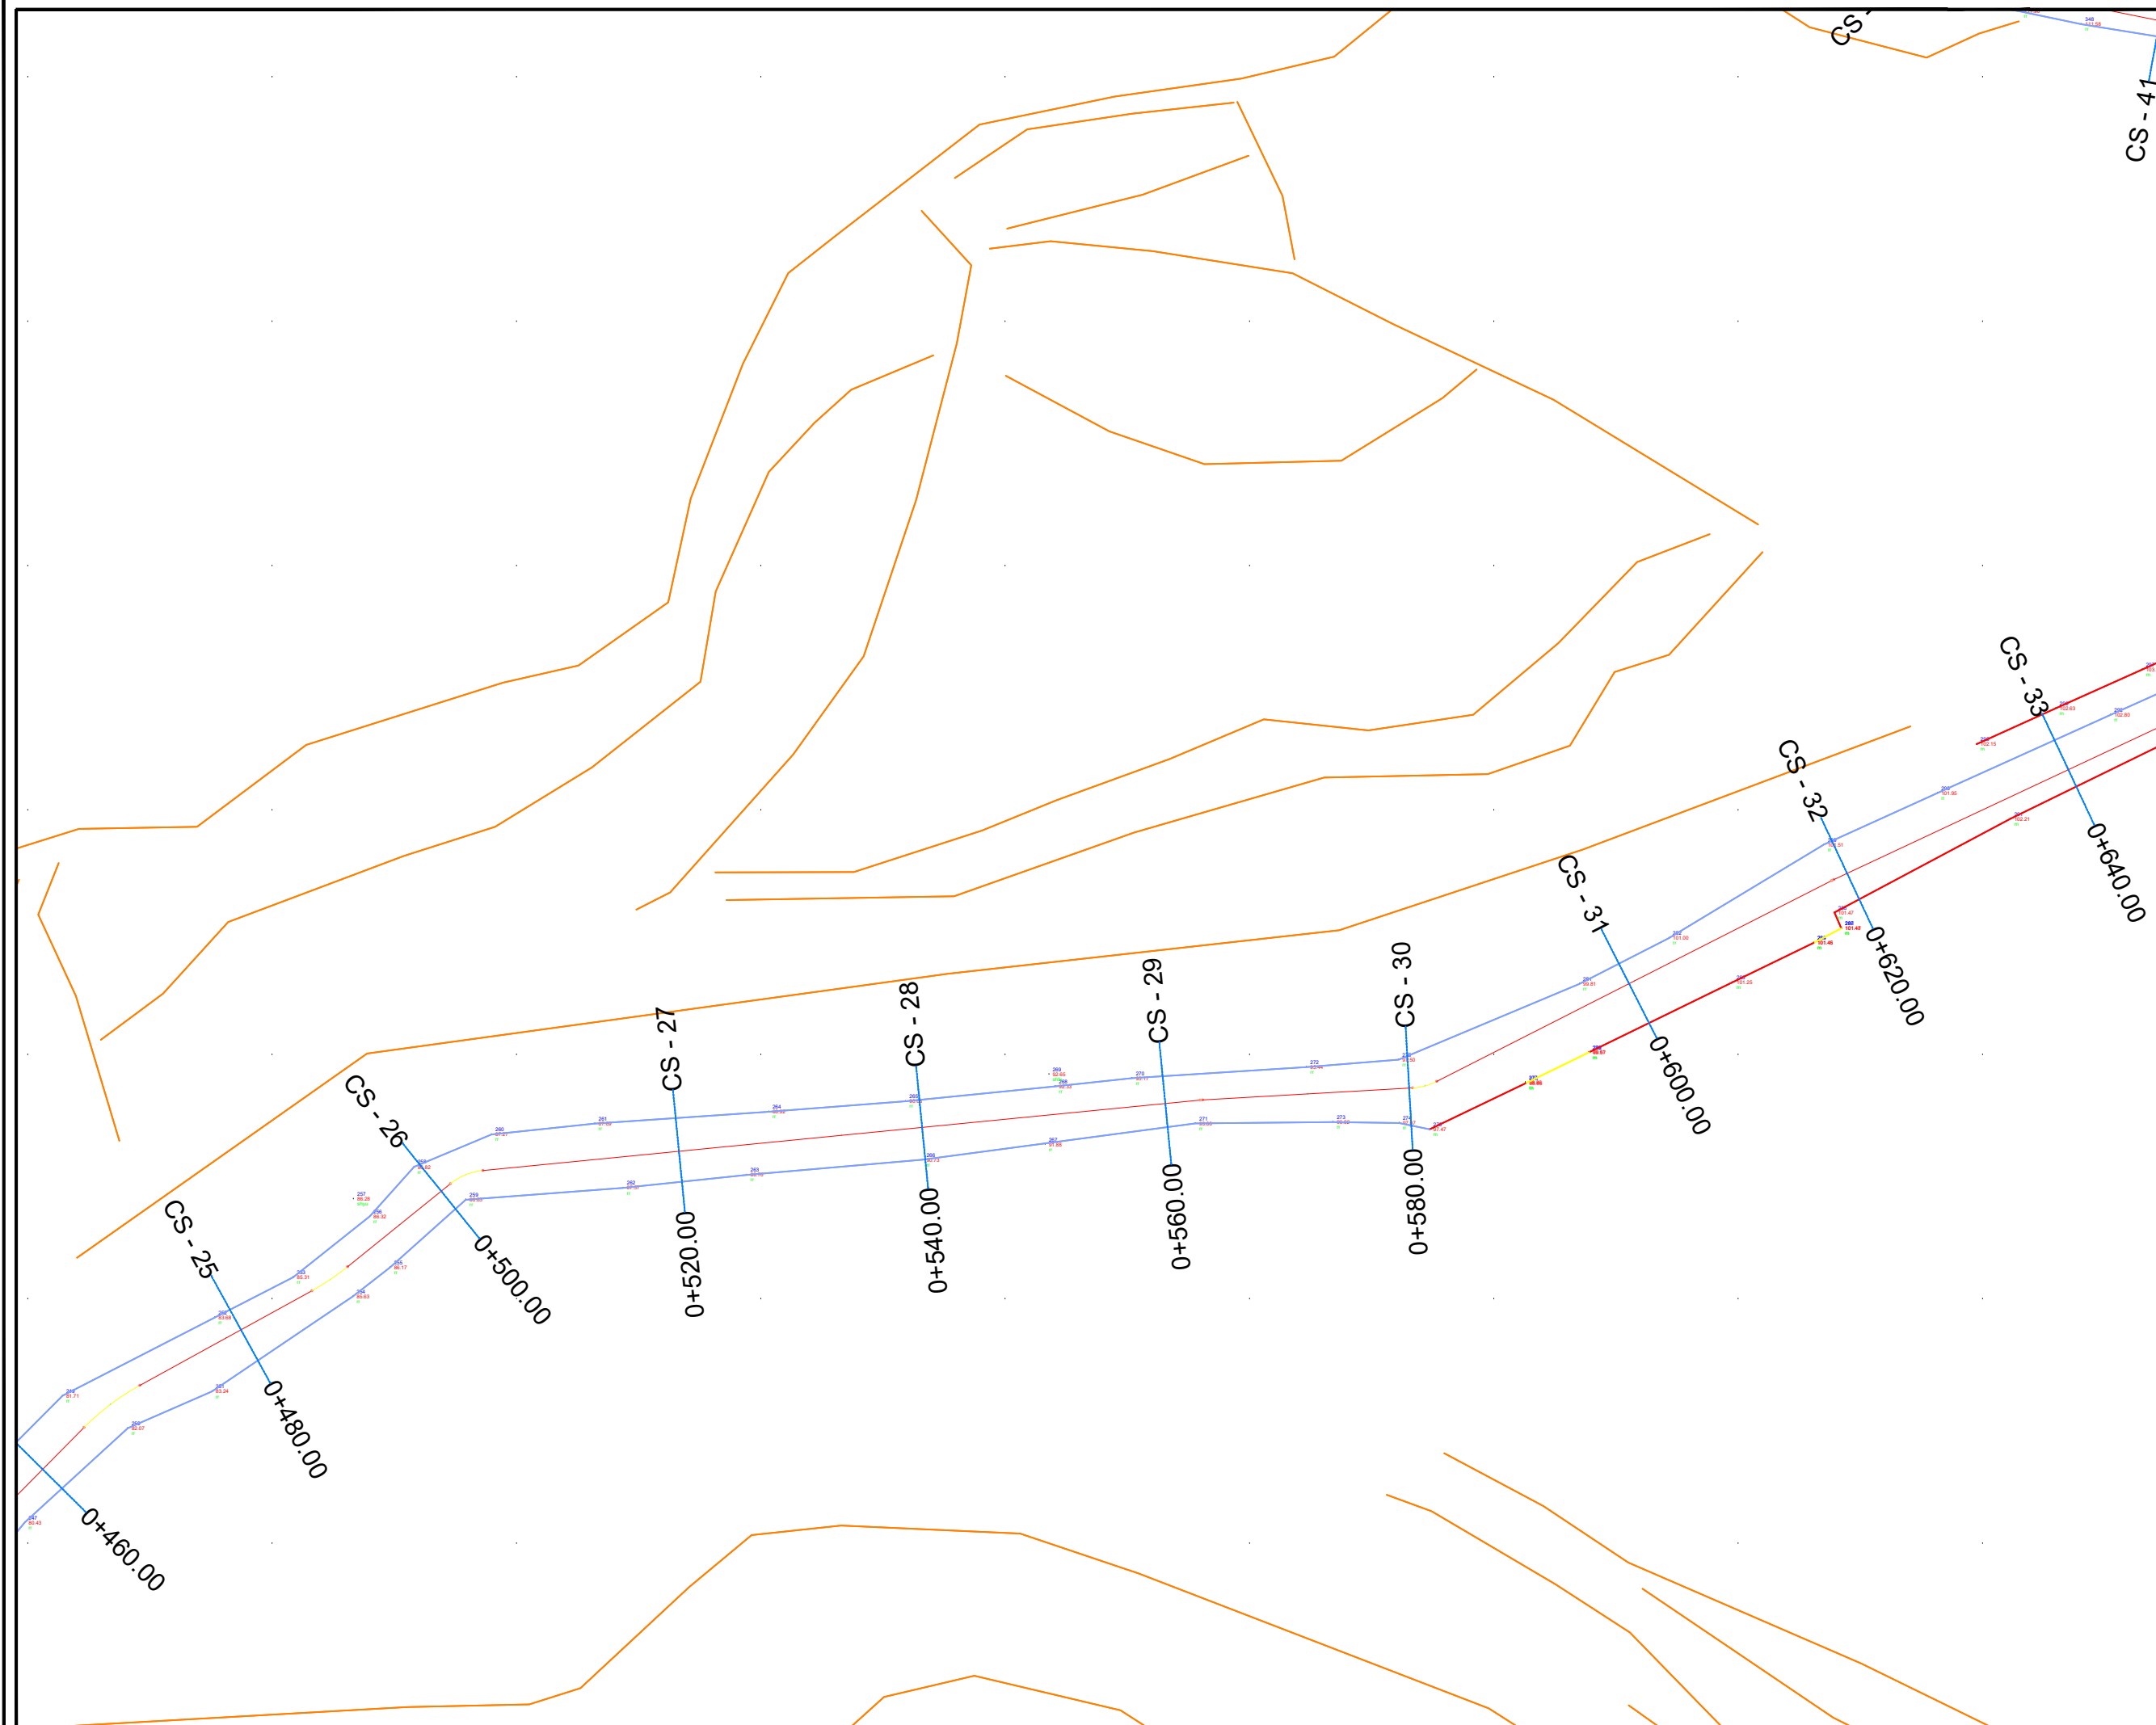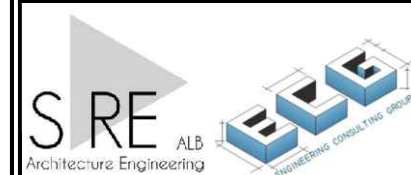



REPUBLIKA E SHQIPERISE
BASHKIA HIMARE

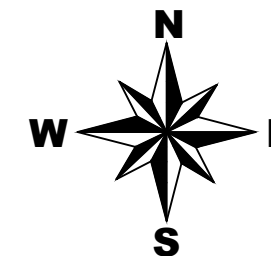

LEGJENDE

- Rruge ekzistuese
- Kanal
- Mur
- Gardh
- Porte
- Skarpate
- Pusete kuz
- Shtylle elektrike
- Kuota
- Objekte

POROSITESI:

BASHKIA HIMARE

EMERTIMI I PROJEKTTIT:

"RIKONSTRUKSION RRUGA MILTO KALLUSHI
HIMARE (LOTI I DYTE), BASHKIA HIMARE"

FAZA E PROJEKTTIT:



PROJEKT ZBATIMI

EMERTIMI I FLETES:

PLANRILEVIMI I RRUGES


SHKALLA 1:500	NR. FLETES 05
------------------	------------------

GRUPI I PROJEKTIMIT:

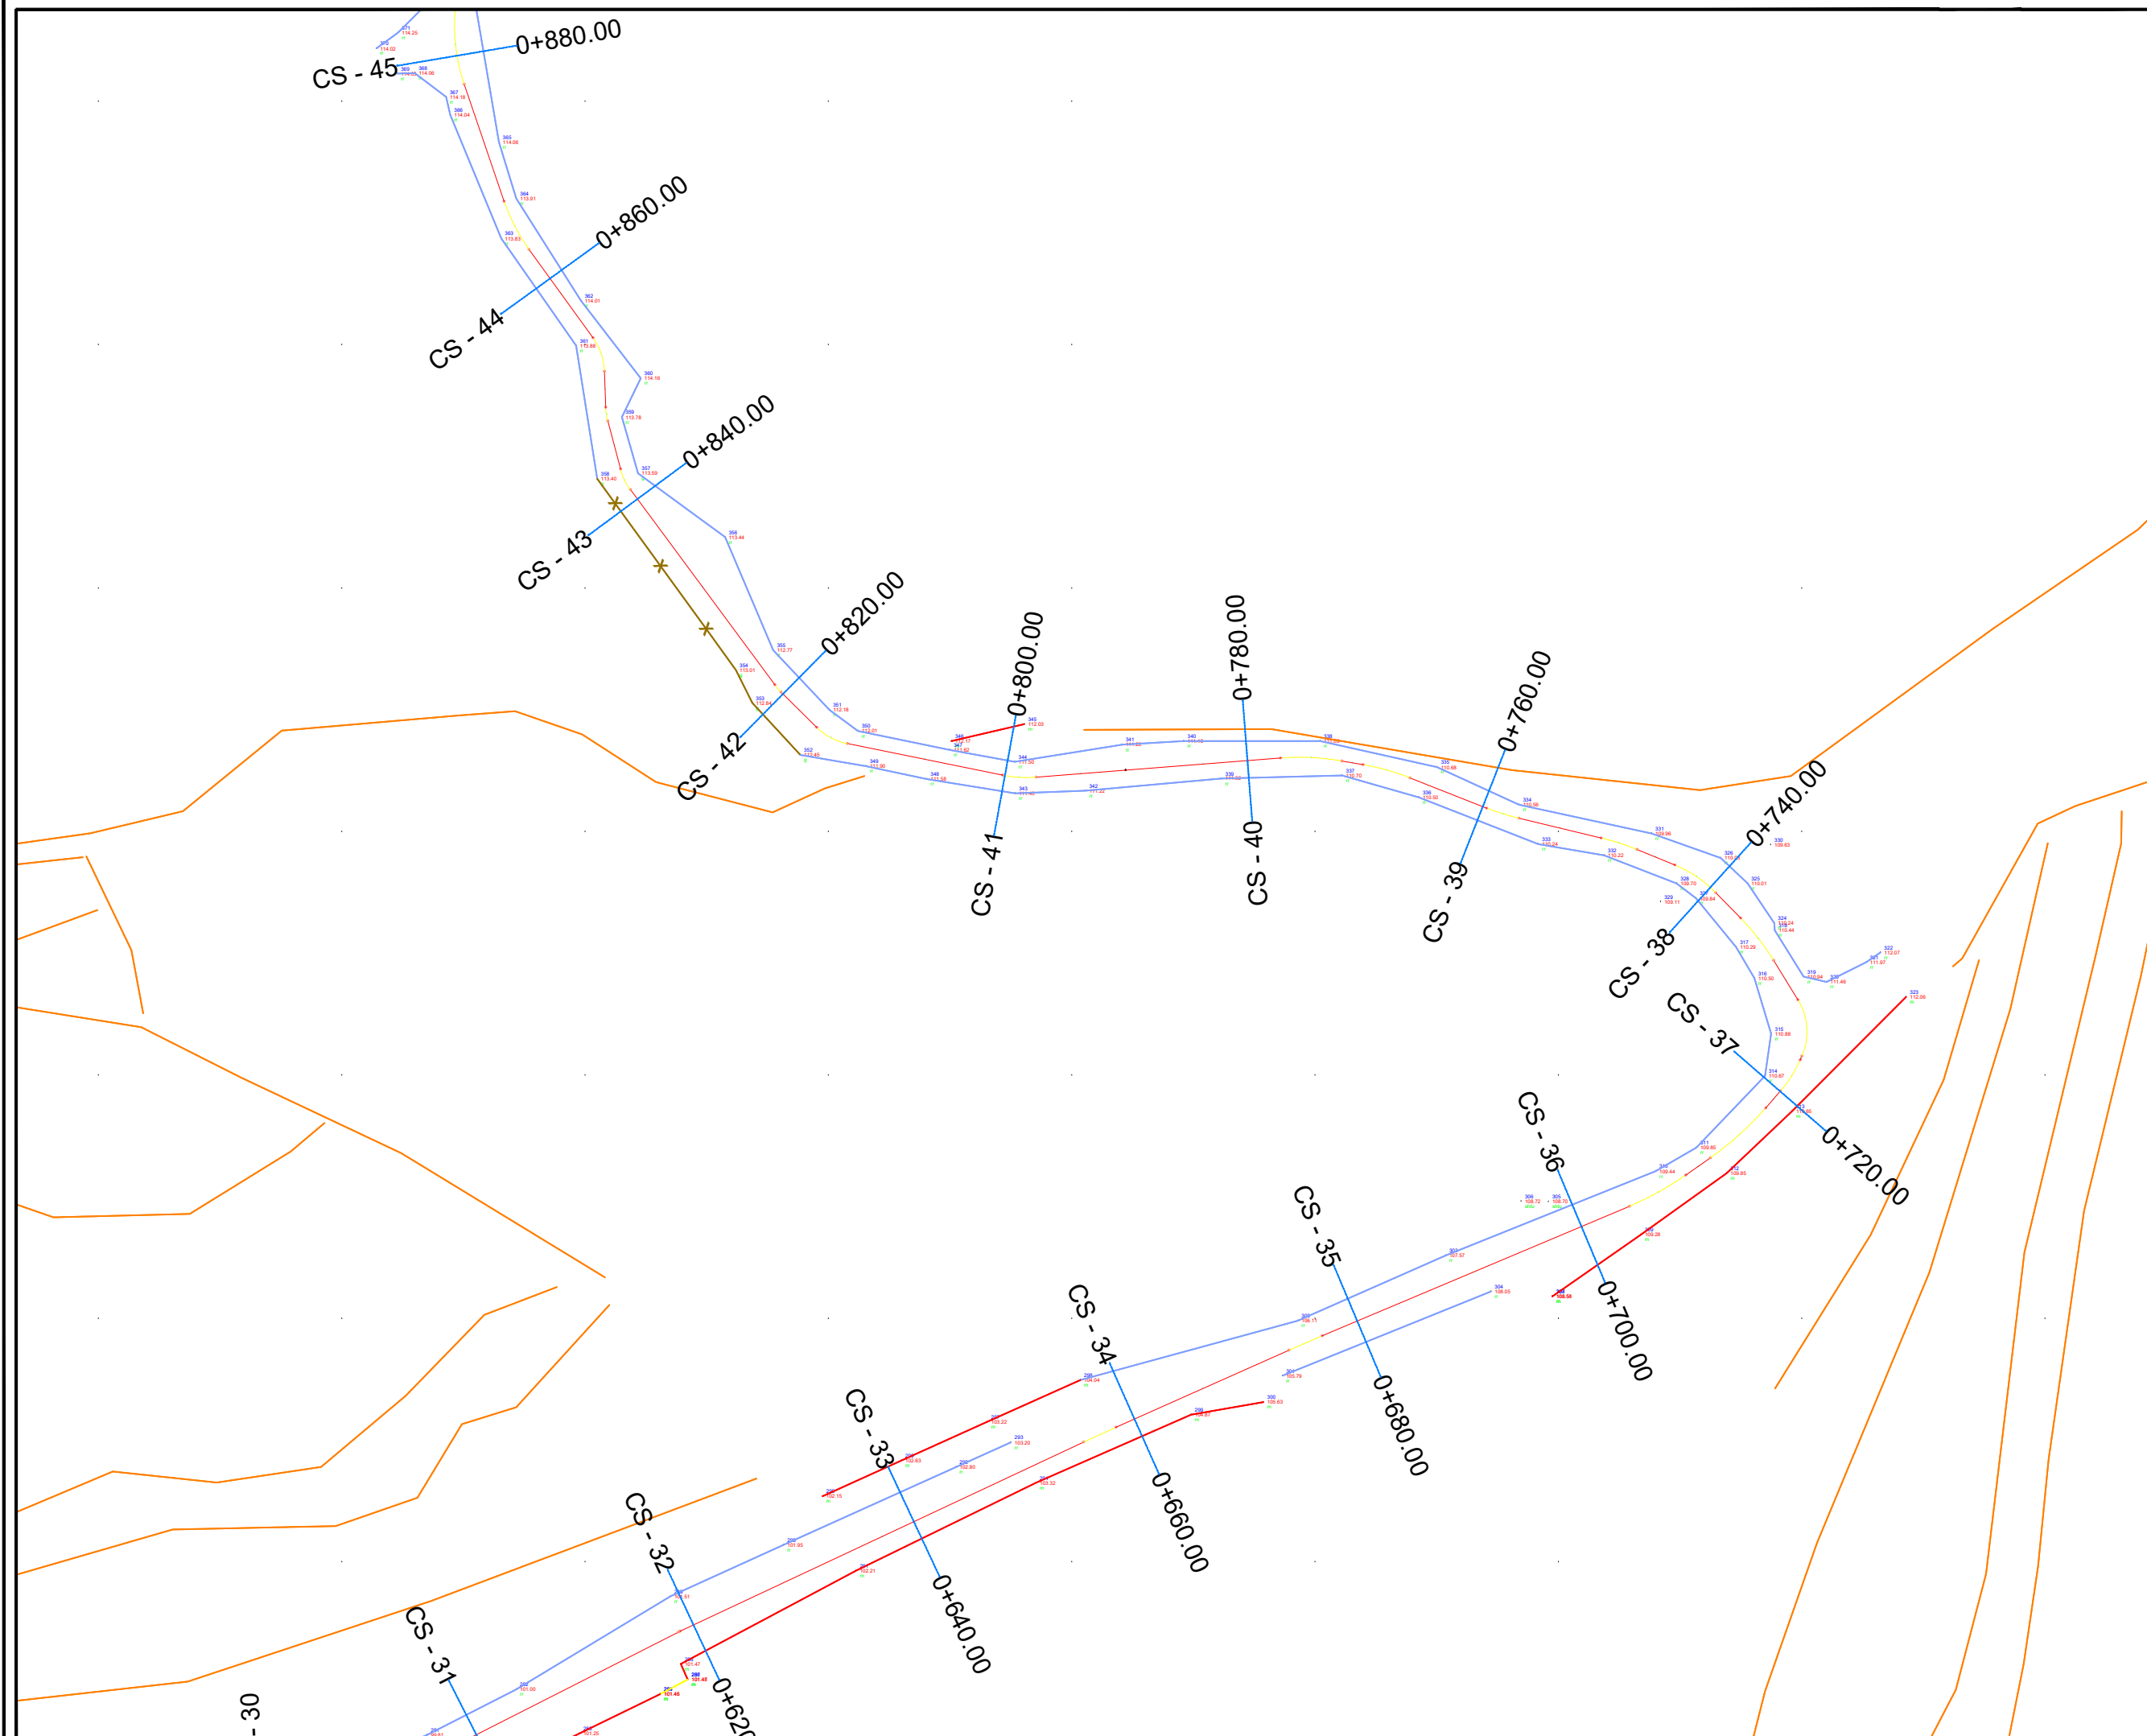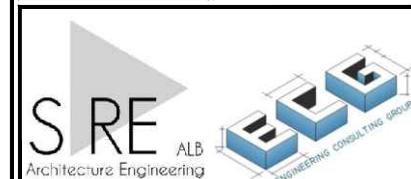



REPUBLIKA E SHQIPERISE
BASHKIA HIMARE

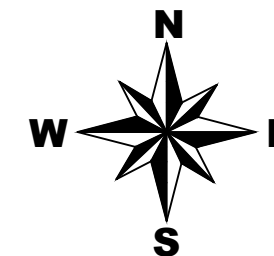

LEGJENDE

- Rruge ekzistuese
- Kanal
- Mur
- Gardh
- Porte
- Skarpate
- Pusete kuz
- Shtylle elektrike
- Kuota
- Objekte

POROSITESI:

BASHKIA HIMARE

EMERTIMI I PROJEKTTIT :

"RIKONSTRUKSION RRUGA MILTO KALLUSHI
HIMARE (LOTI I DYTE), BASHKIA HIMARE"

FAZA E PROJEKTTIT :



PROJEKT ZBATIMI


EMERTIMI I FLETES :

PLANRILEVIMI I RRUGES


SHKALLA 1:500	NR. FLETES 06
------------------	------------------

GRUPI I PROJEKTIMIT :

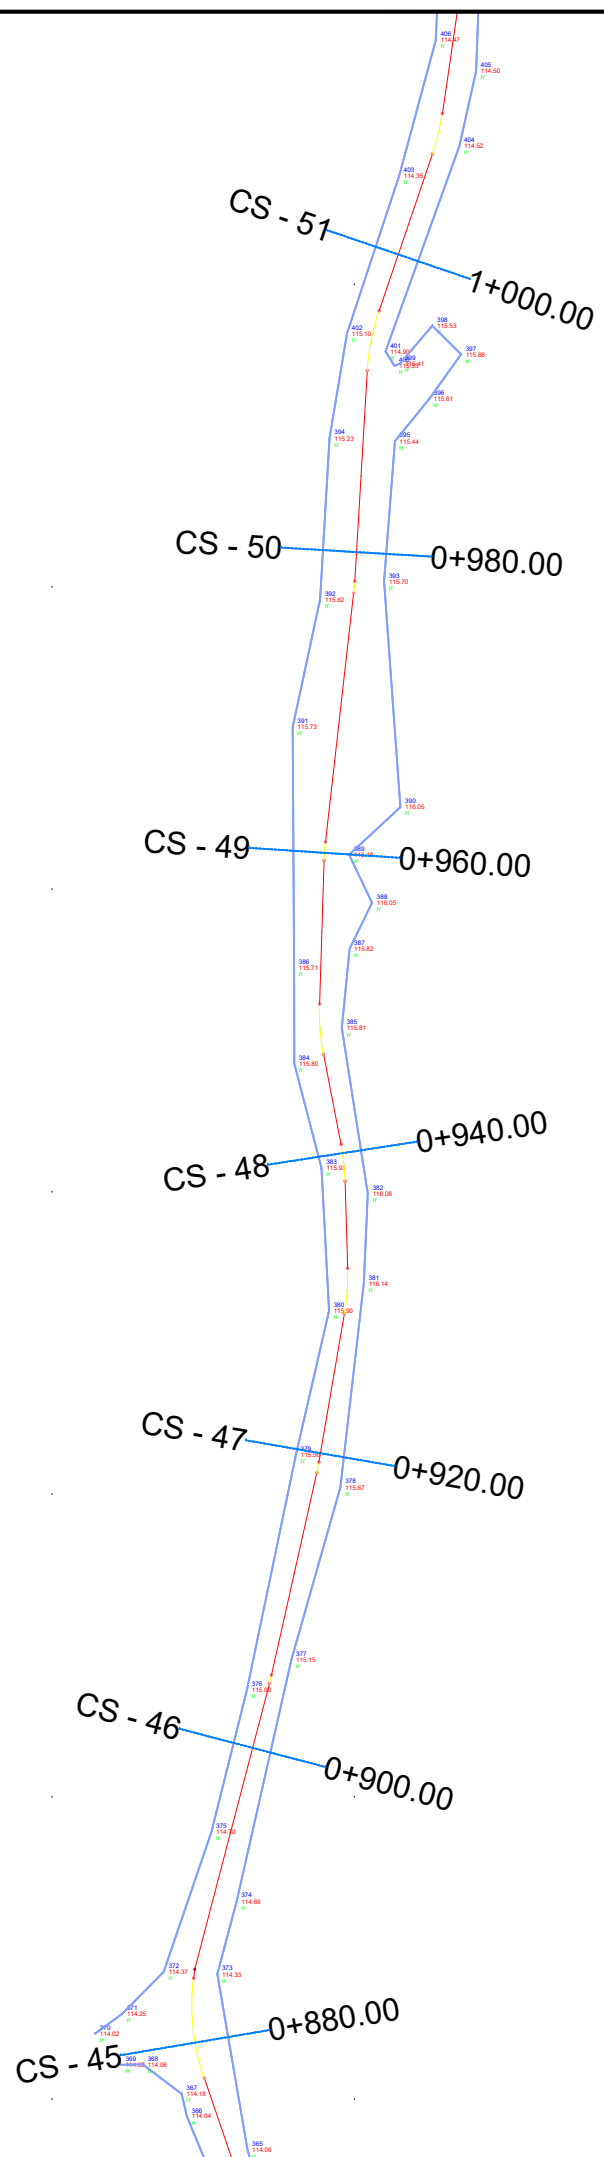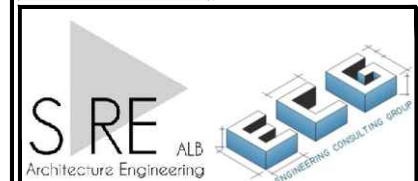

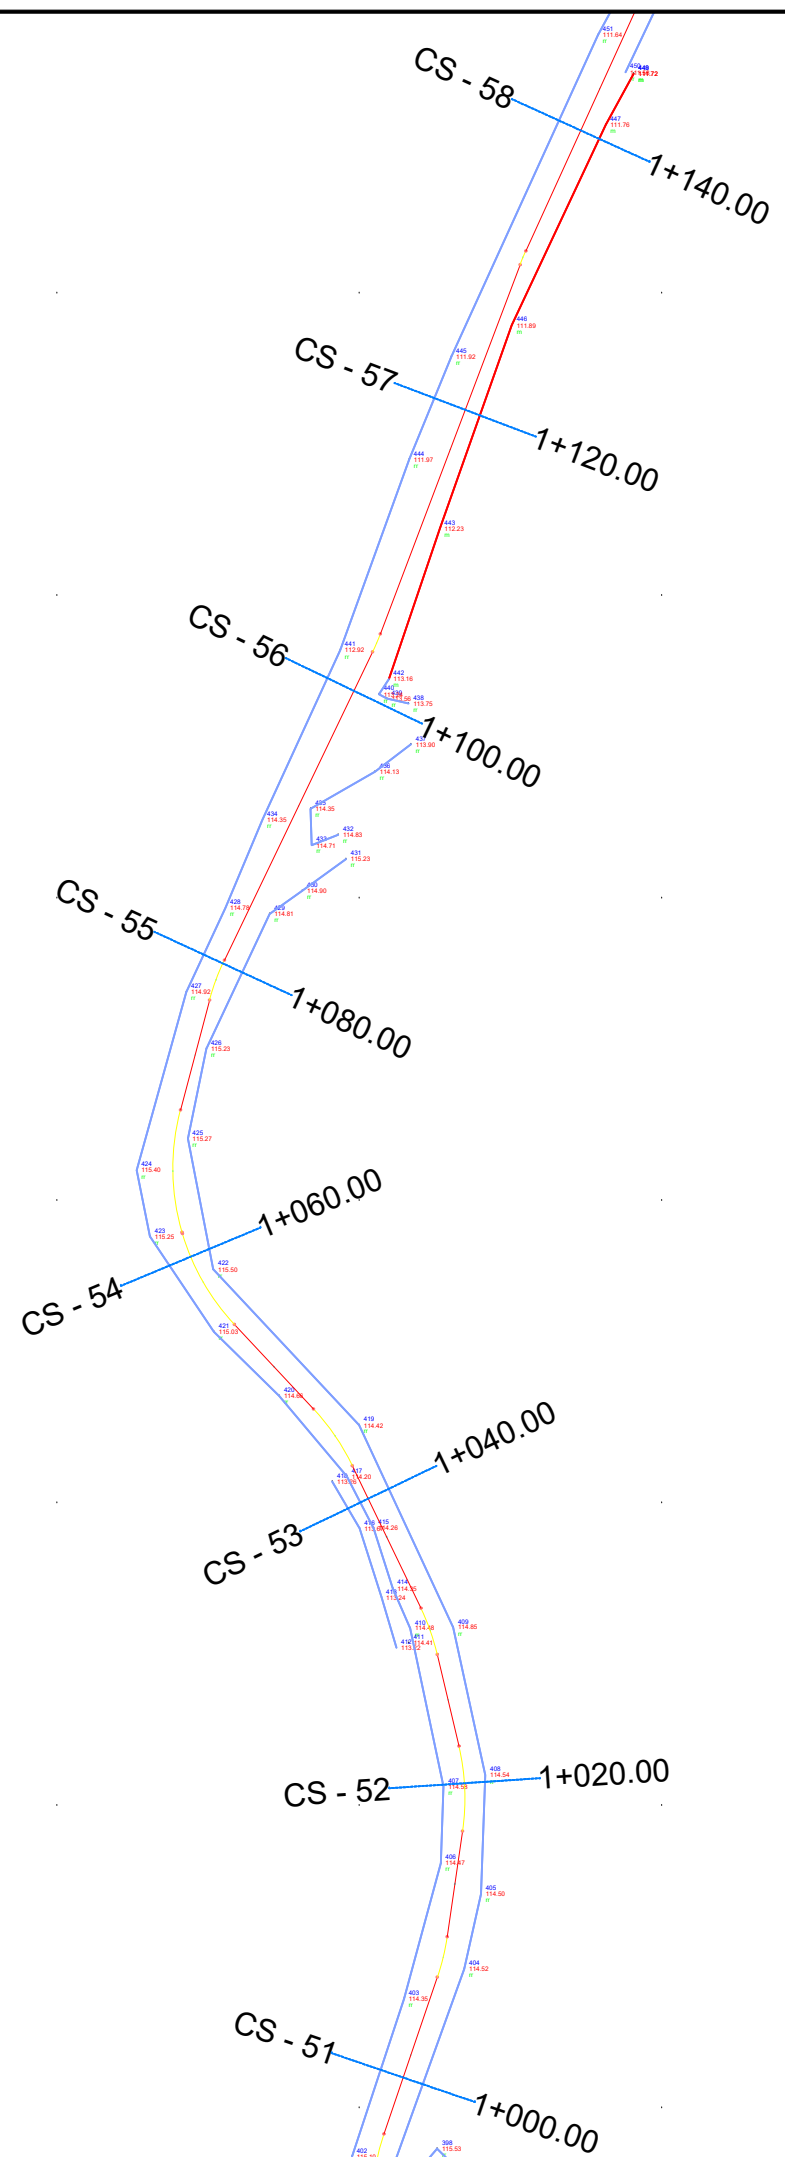

REPUBLIKA E SHQIPERISE
BASHKIA HIMARE

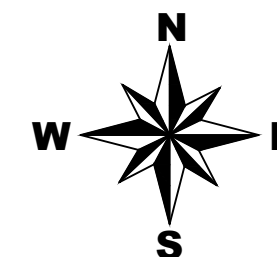

LEGJENDE

- Rruge ekzistuese
- Kanal
- Mur
- Gardh
- Porte
- Skarpate
- Pusete kuz
- Shtylle elektrike
- Kuota
- Objekte

POROSITESI:

BASHKIA HIMARE

EMERTIMI I PROJEKTTIT :

"RIKONSTRUKSION RRUGA MILTO KALLUSHI
HIMARE (LOTI I DYTE), BASHKIA HIMARE"

FAZA E PROJEKTTIT :


PROJEKT ZBATIMI

EMERTIMI I FLETES :

PLANRILEVIMI I RRUGES


SHKALLA 1:500	NR. FLETES 07
------------------	------------------

GRUPI I PROJEKTIMIT :

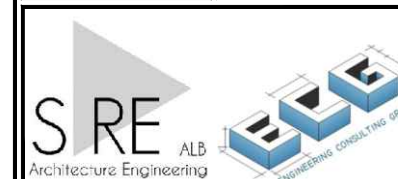



REPUBLIKA E SHQIPERISE
BASHKIA HIMARE

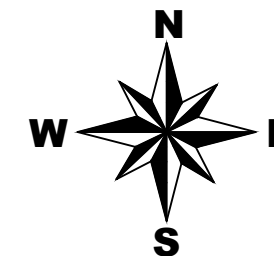

LEGJENDE

- Rruge ekzistuese
- Kanal
- Mur
- Gardh
- Porte
- Skarpate
- Pusete kuz
- Shtylle elektrike
- Kuota
- Objekte

POROSITESI:

BASHKIA HIMARE

EMERTIMI I PROJEKTTIT:

"RIKONSTRUKSION RRUGA MILTO KALLUSHI
HIMARE (LOTI I DYTE), BASHKIA HIMARE"

FAZA E PROJEKTTIT:



PROJEKT ZBATIMI

EMERTIMI I FLETES:

PLANRILEVIMI I RRUGES


SHKALLA 1:500	NR. FLETES 08
------------------	------------------

GRUPI I PROJEKTIMIT:

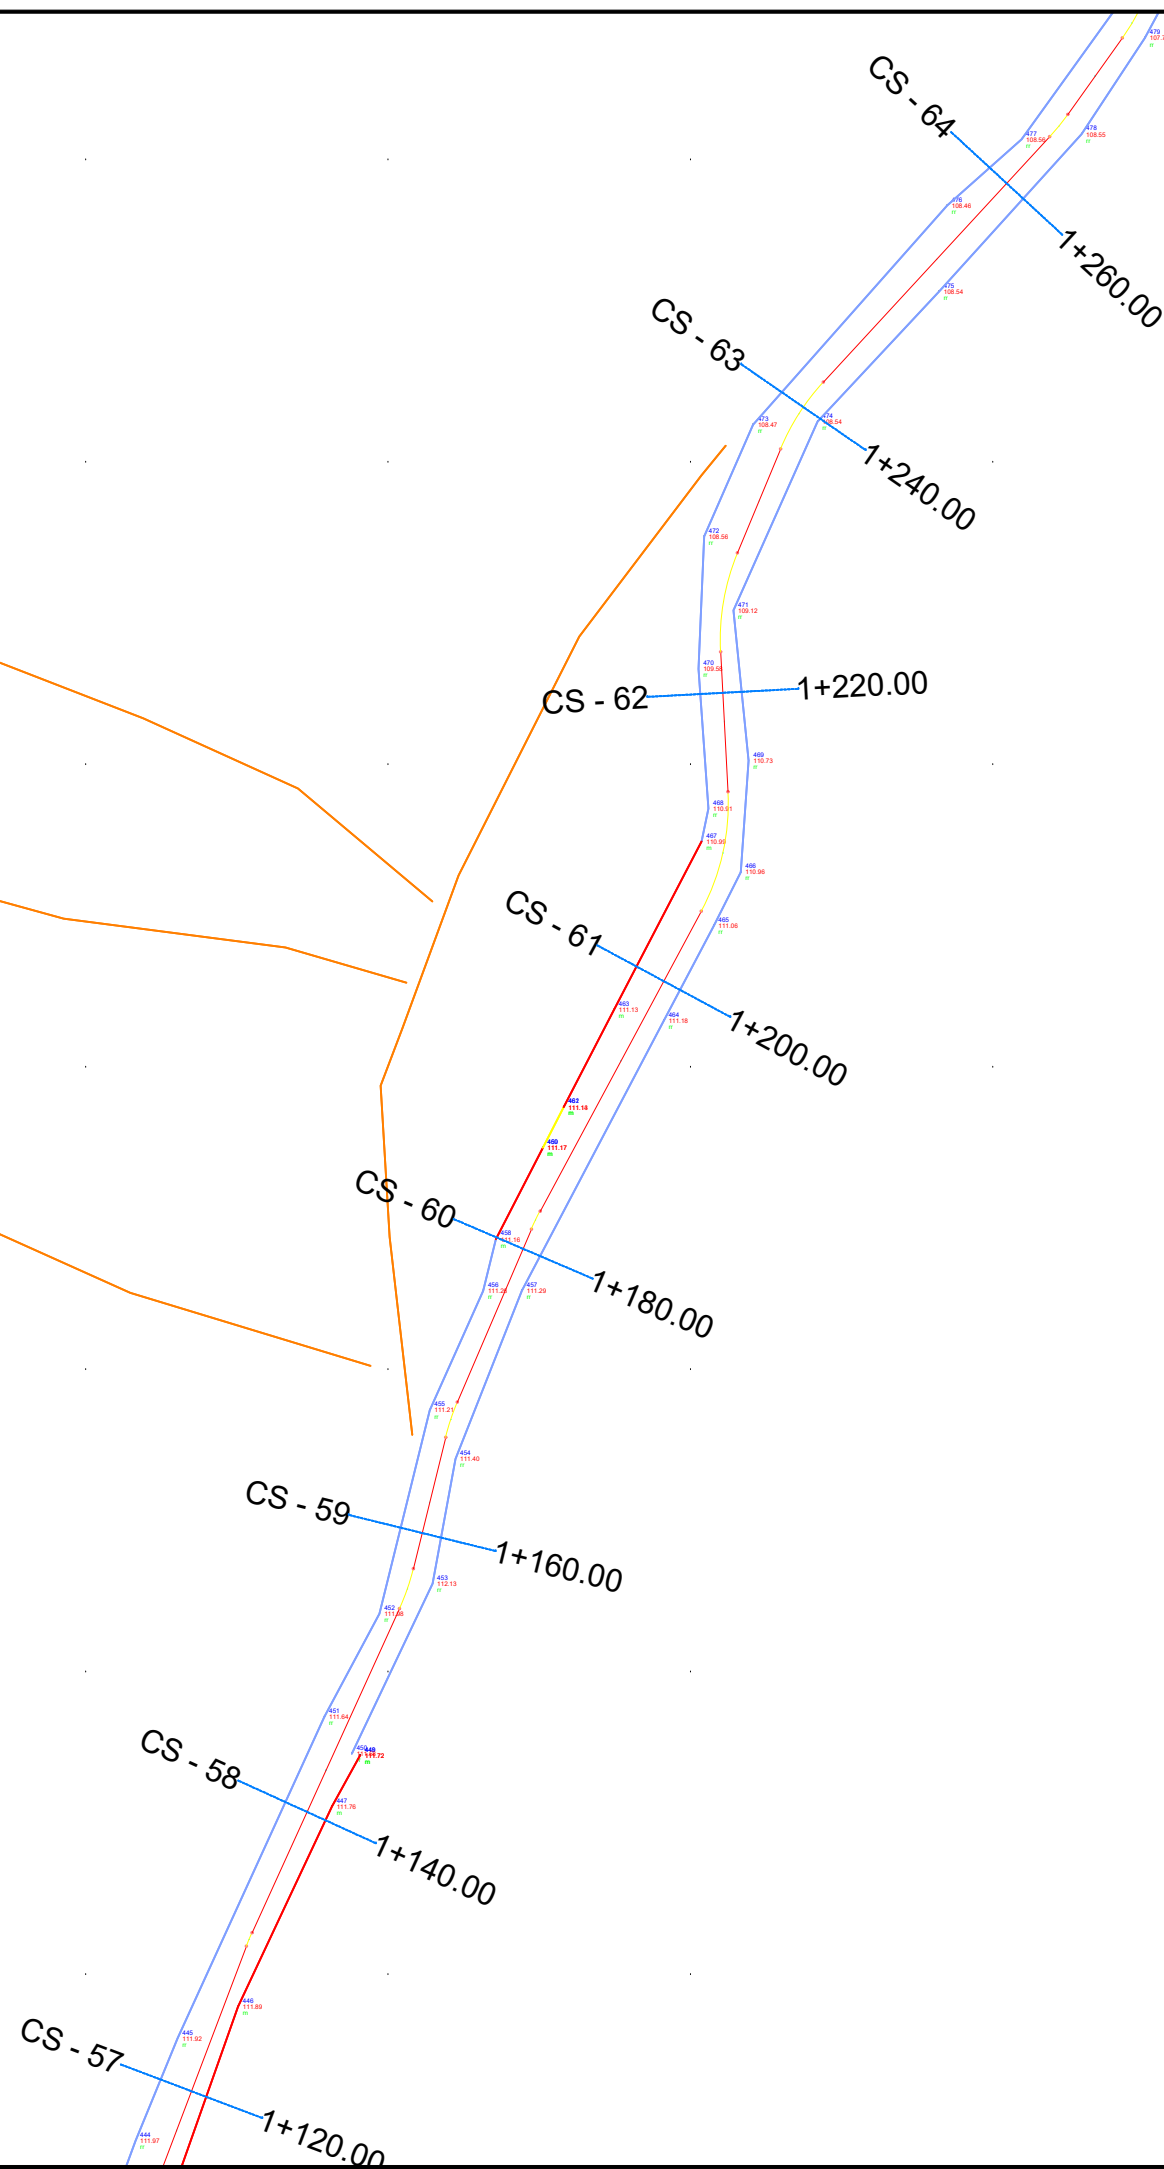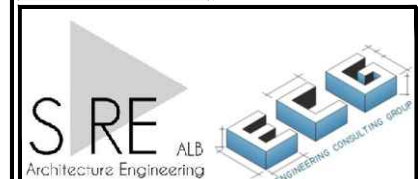



REPUBLIKA E SHQIPERISE
BASHKIA HIMARE

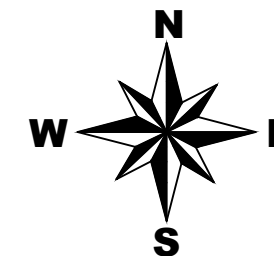

LEGJENDE

- Rruge ekzistuese
- Kanal
- Mur
- Gardh
- Porte
- Skarpate
- Pusete kuz
- Shtylle elektrike
- Kuota
- Objekte

POROSITESI:

BASHKIA HIMARE

EMERTIMI I PROJEKTTI:

"RIKONSTRUKSION RRUGA MILTO KALLUSHI
HIMARE (LOTI I DYTE), BASHKIA HIMARE"

FAZA E PROJEKTTI:



PROJEKT ZBATIMI

EMERTIMI I FLETES:

PLANRILEVIMI I RRUGES


SHKALLA 1:500	NR. FLETES 09
------------------	------------------

GRUPI I PROJEKTIMIT:

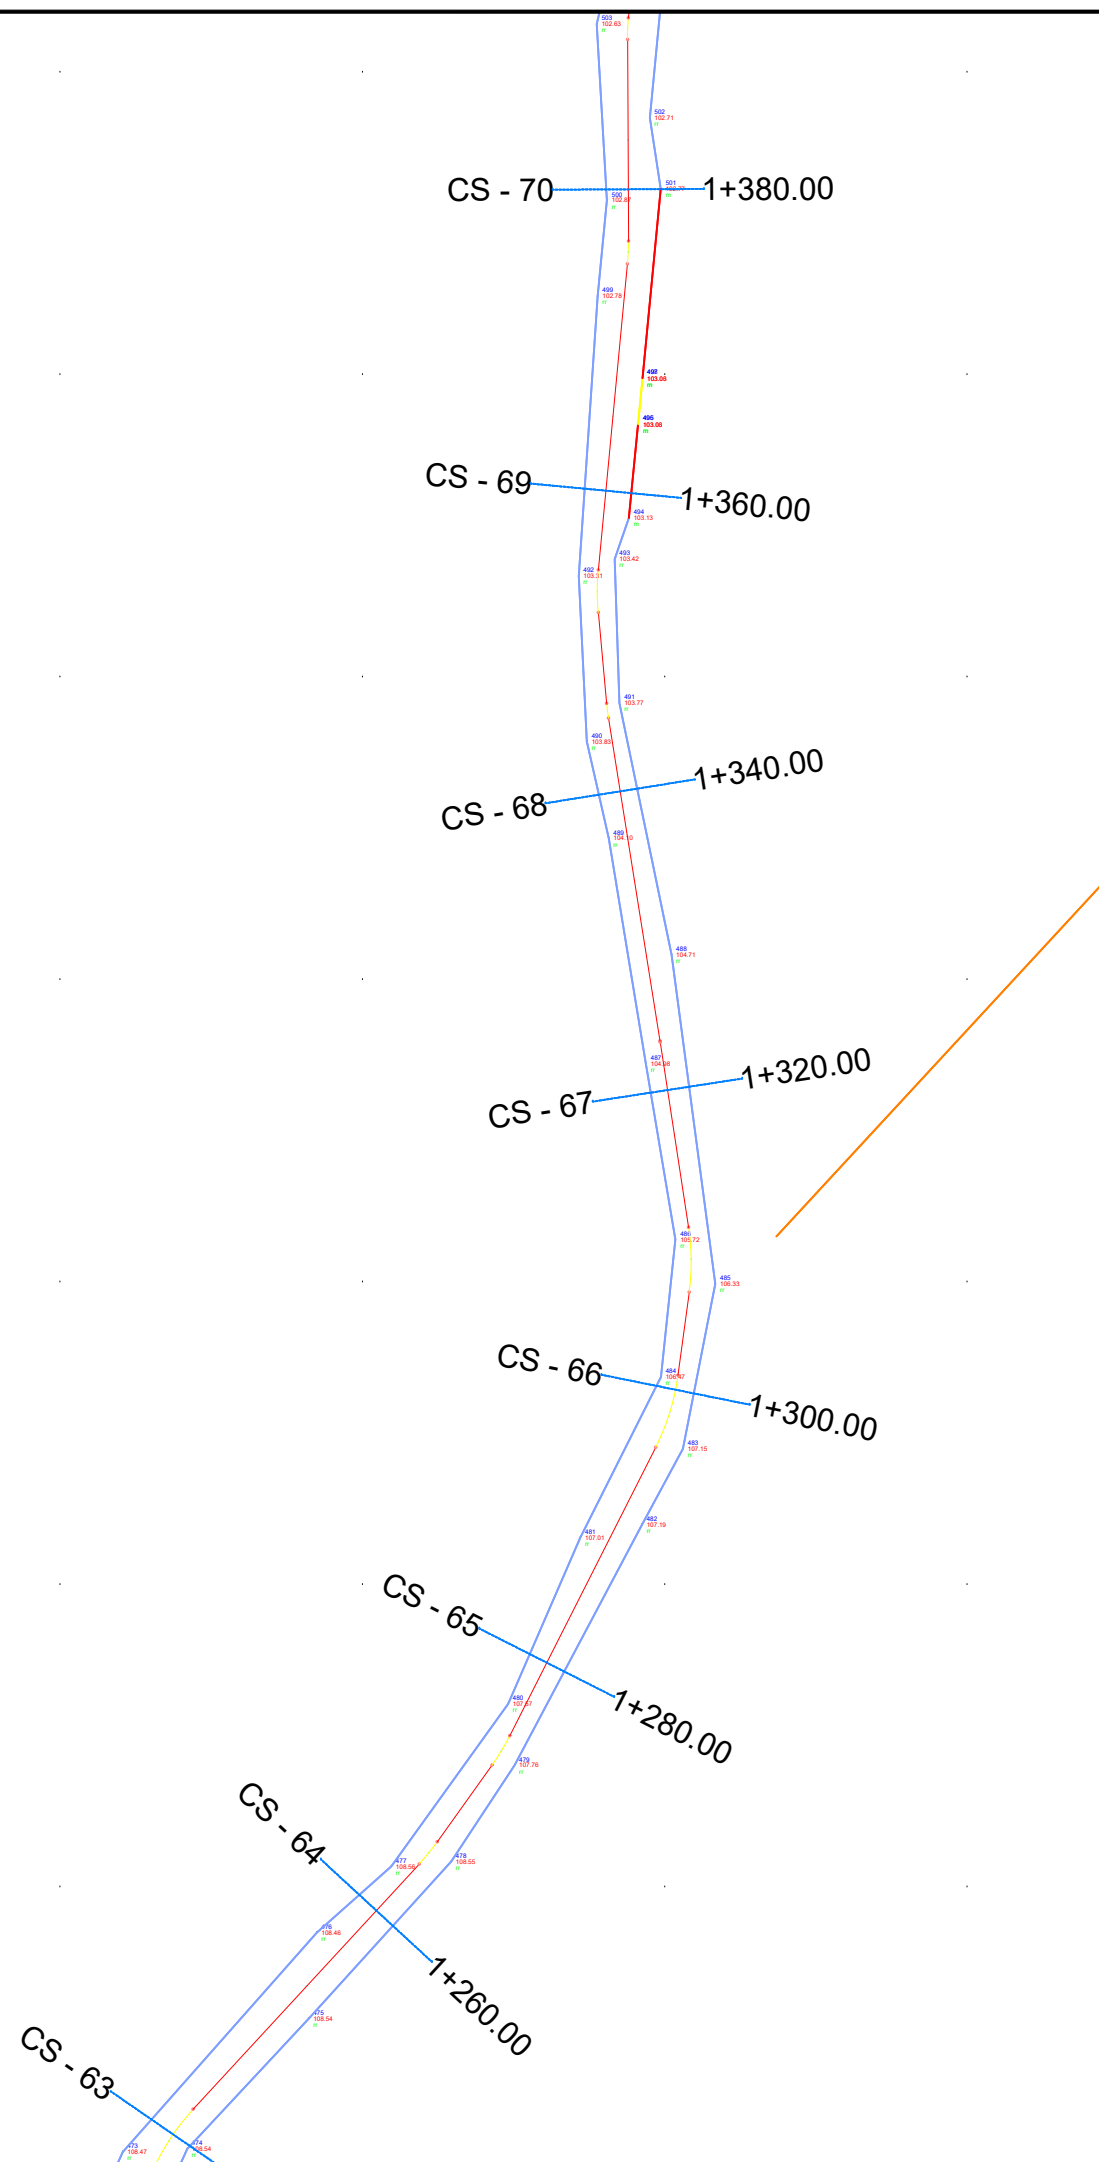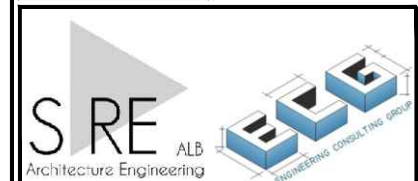



REPUBLIKA E SHQIPERISE
BASHKIA HIMARE

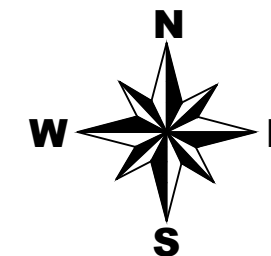

LEGJENDE

- Rruge ekzistuese
- Kanal
- Mur
- Gardh
- Porte
- Skarpate
- Pusete kuz
- Shtylle elektrike
- Kuota
- Objekte

POROSITESI:

BASHKIA HIMARE

EMERTIMI I PROJEKTTI:

"RIKONSTRUKSION RRUGA MILTO KALLUSHI
HIMARE (LOTI I DYTE), BASHKIA HIMARE"

FAZA E PROJEKTTI:



PROJEKT ZBATIMI


EMERTIMI I FLETES:

PLANRILEVIMI I RRUGES


SHKALLA 1:500	NR. FLETES 10
------------------	------------------

GRUPI I PROJEKTIMIT:

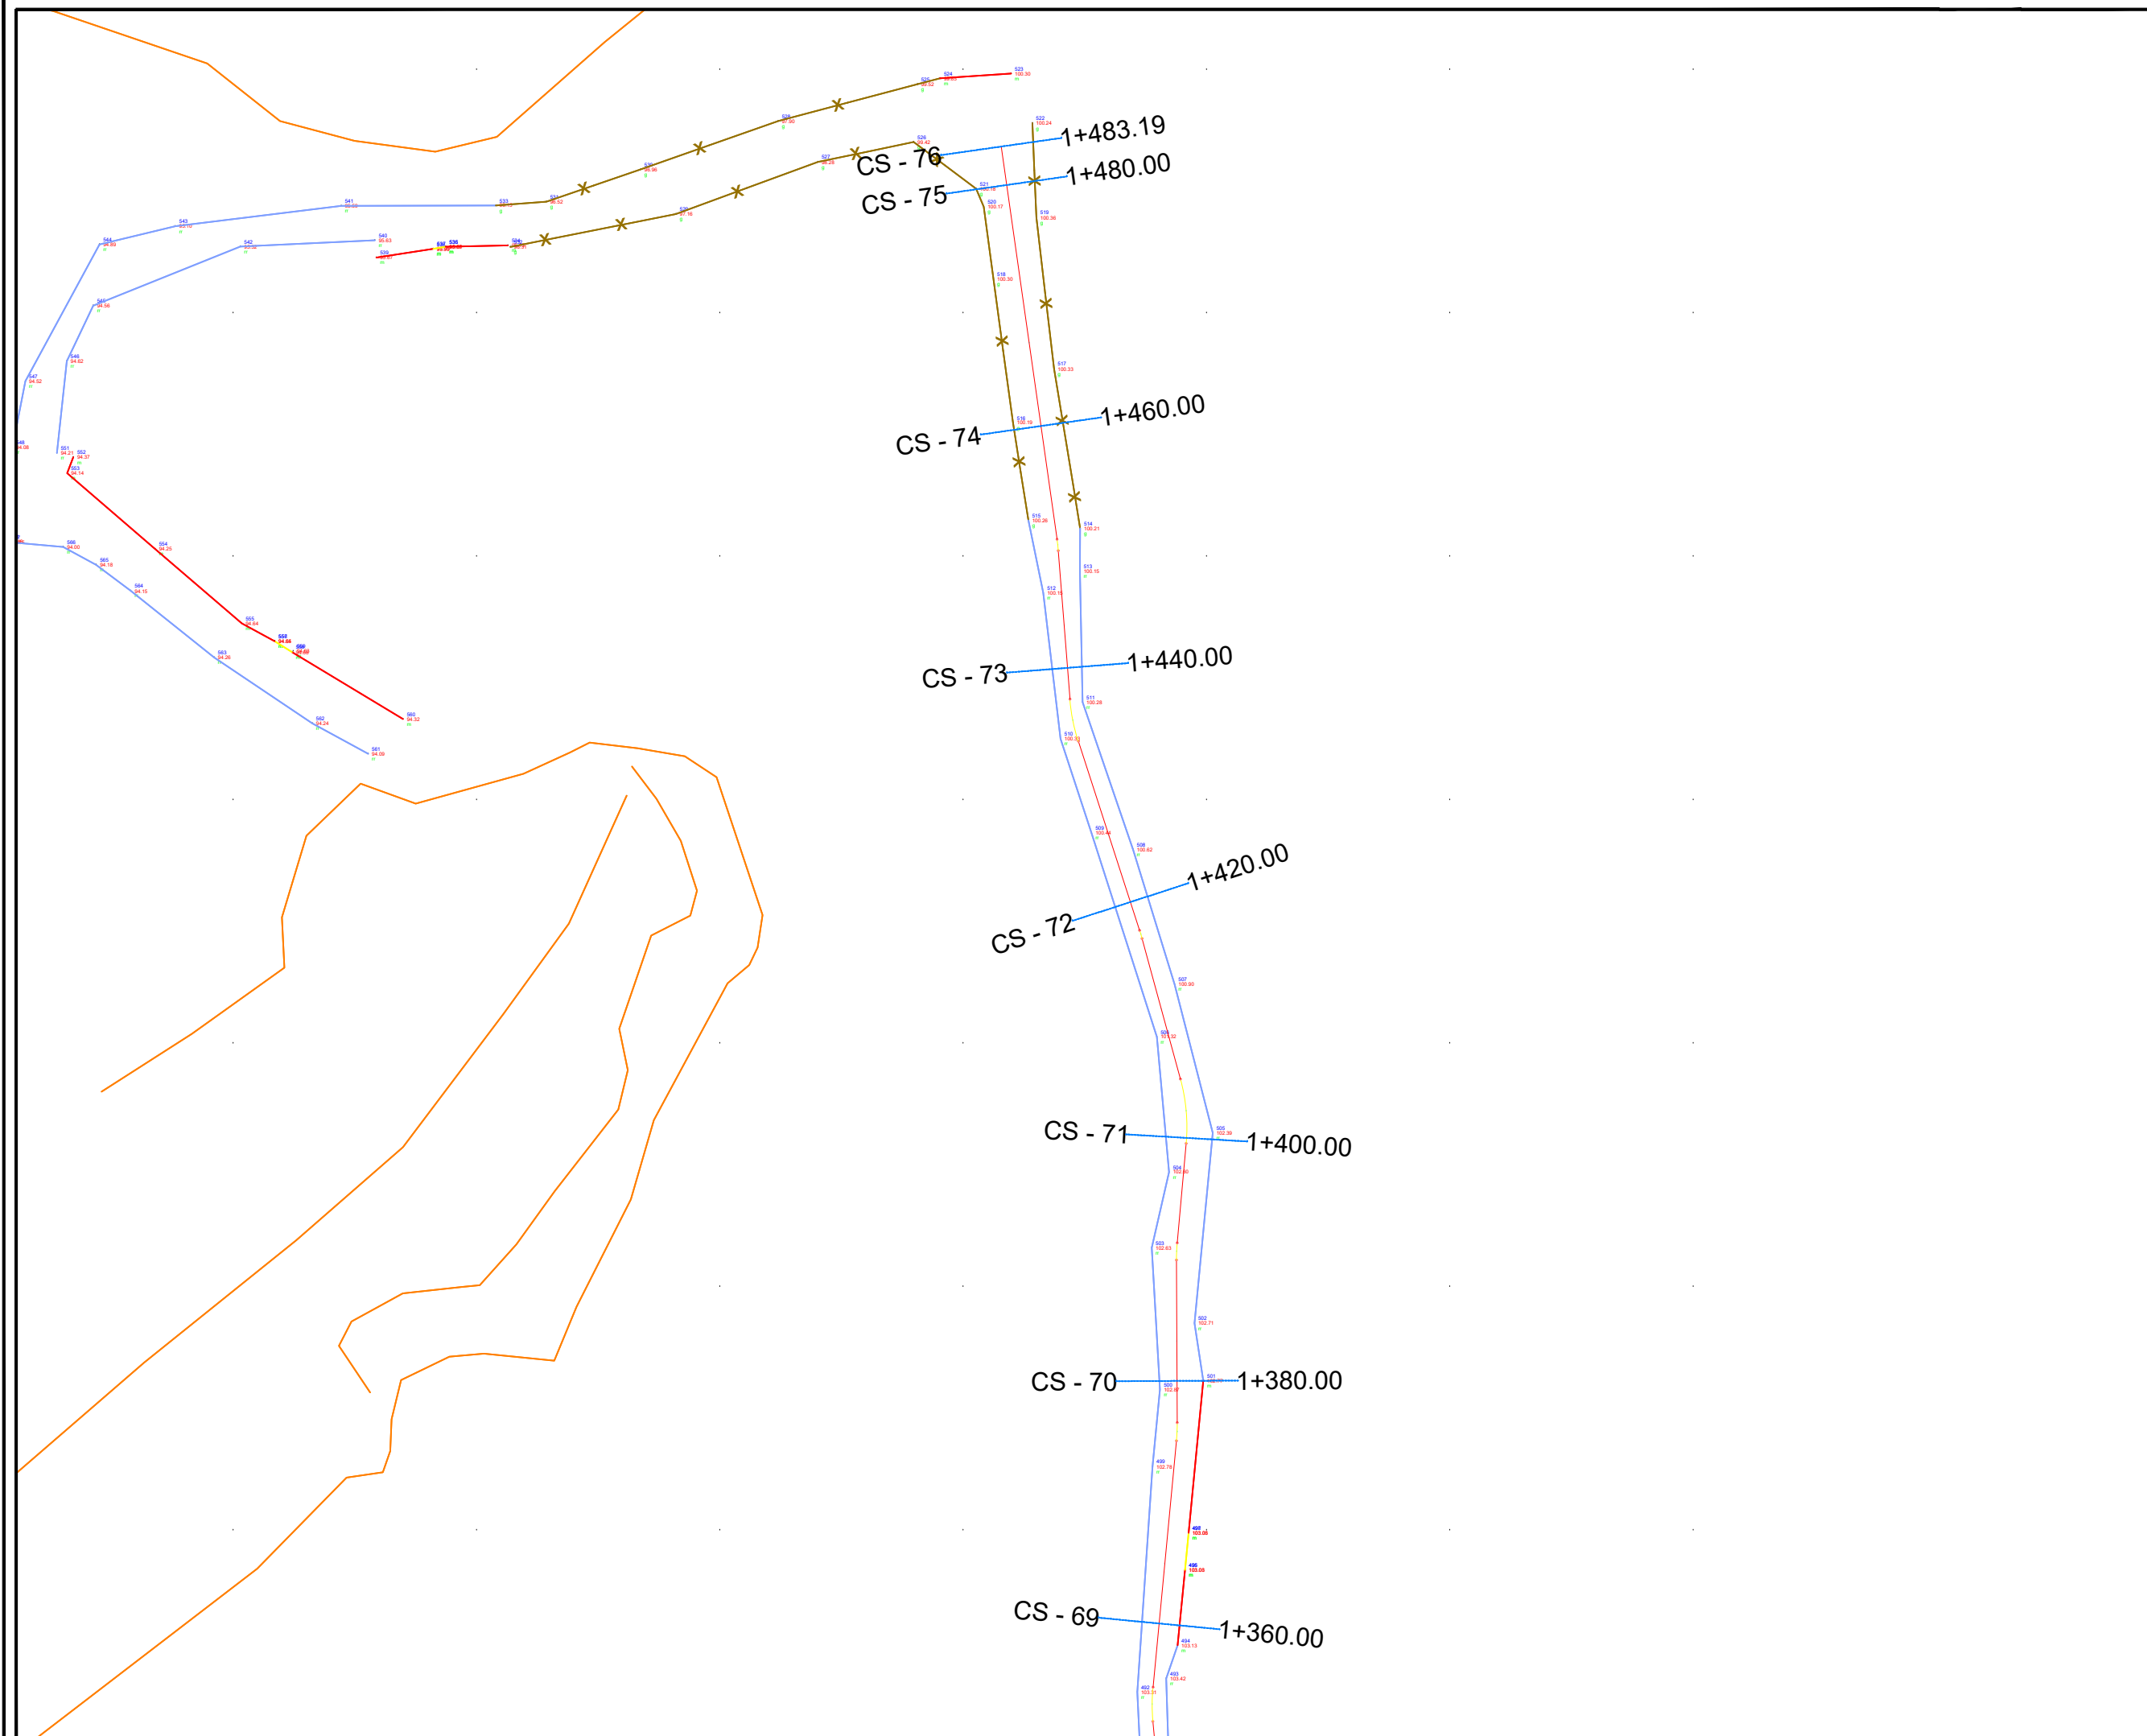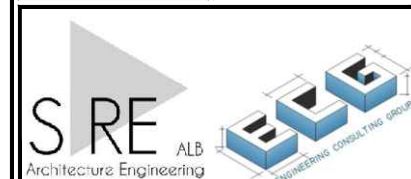

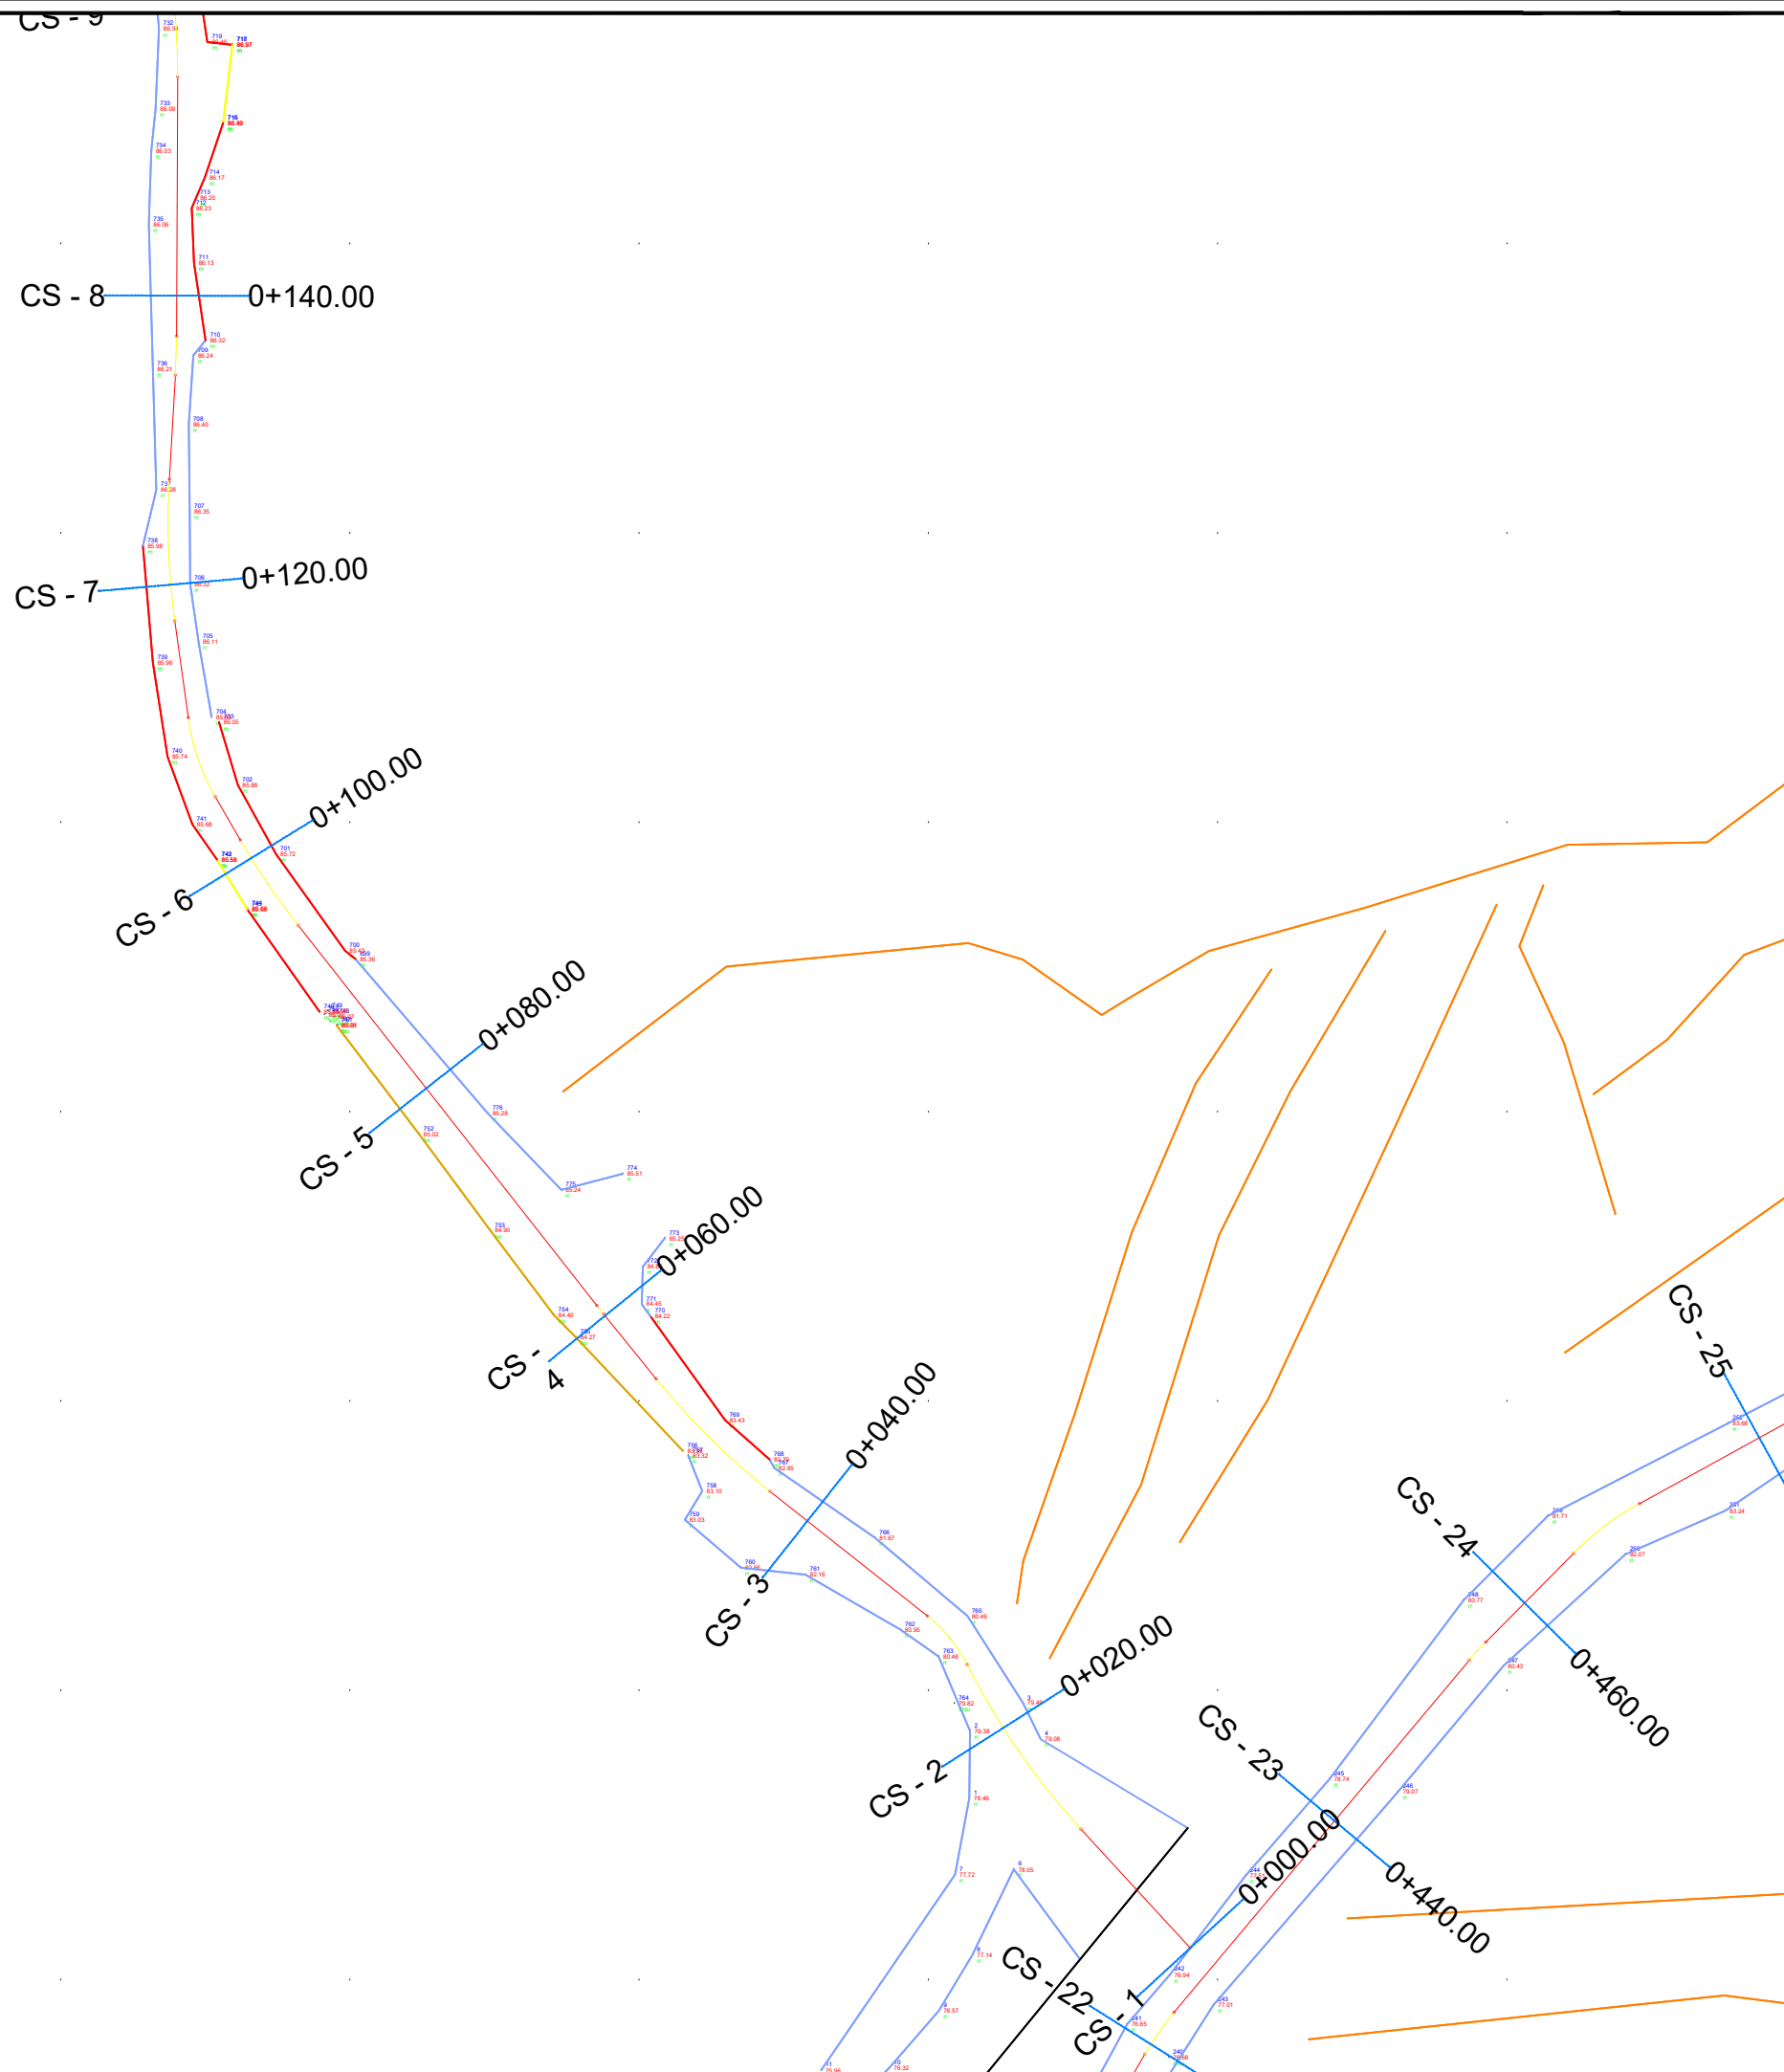

REPUBLIKA E SHQIPERISE
BASHKIA HIMARE

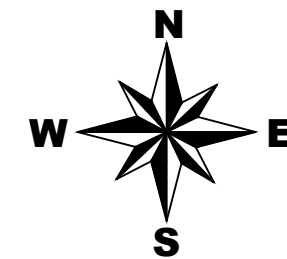

LEGJENDE

- Rruge ekzistuese
- Kanal
- Mur
- Gardh
- Porte
- Skarpate
- Pusete kuz
- Shtylle elektrike
- Kuota
- Objekte

POROSITESI:
BASHKIA HIMARE


EMERTIMI I PROJEKTTI :
"RIKONSTRUKSION RRUGA MILTO KALLUSHI
HIMARE (LOTI I DYTE), BASHKIA HIMARE"

FAZA E PROJEKTTI :
PROJEKT ZBATIMI

EMERTIMI I FLETES :
PLANRILEVIMI I RRUGES


SHKALLA 1:500	NR. FLETES 11
------------------	------------------

GRUPI I PROJEKTIMIT :

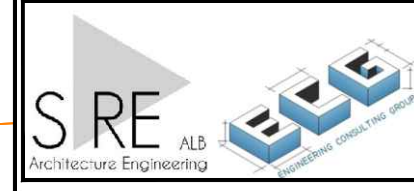



REPUBLIKA E SHQIPERISE
BASHKIA HIMARE

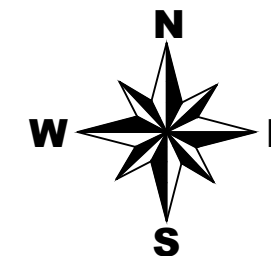

LEGJENDE

- Rruge ekzistuese
- Kanal
- Mur
- Gardh
- Porte
- Skarpate
- Pusete kuz
- Shtylle elektrike
- Kuota
- Objekte

POROSITESI:

BASHKIA HIMARE

EMERTIMI I PROJEKTTI:

"RIKONSTRUKSION RRUGA MILTO KALLUSHI
HIMARE (LOTI I DYTE), BASHKIA HIMARE"

FAZA E PROJEKTTI:

PROJEKT ZBATIMI

EMERTIMI I FLETES:

PLANRILEVIMI I RRUGES

SHKALLA 1:500	NR. FLETES 12
------------------	------------------

GRUPI I PROJEKTIMIT:

