



# PROJEKT ZBATIMI

OBJEKTI:

"RIKONSTRUKSION RRUGA MILTO KALLUSHI HIMARE (LOTI I DYTE),  
BASHKIA HIMARE"

PROFILAT TIP TE RRUGES

FOROSITESI:

**BASHKIA HIMARE**

EMERTIMI I PROJEKTTI:

**RIKONSTRUKSION RRUGA MILTO  
KALLUSHI LOTI I DYTE BASHKIA  
HIMARE**

FAZA E PROJEKTTI:

**PROJEKT ZBATIMI**


EMERTIMI I FLETES:

**KAPAKU**

SHKALLA  
1:50


NR. FLETES

GRUPI I PROJEKTIMIT:

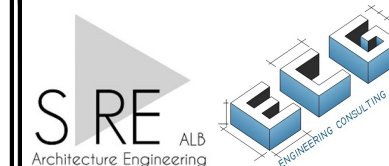

# PROFIL TIP 1

## MENYRA E NDRICIMIT TE RRUGES

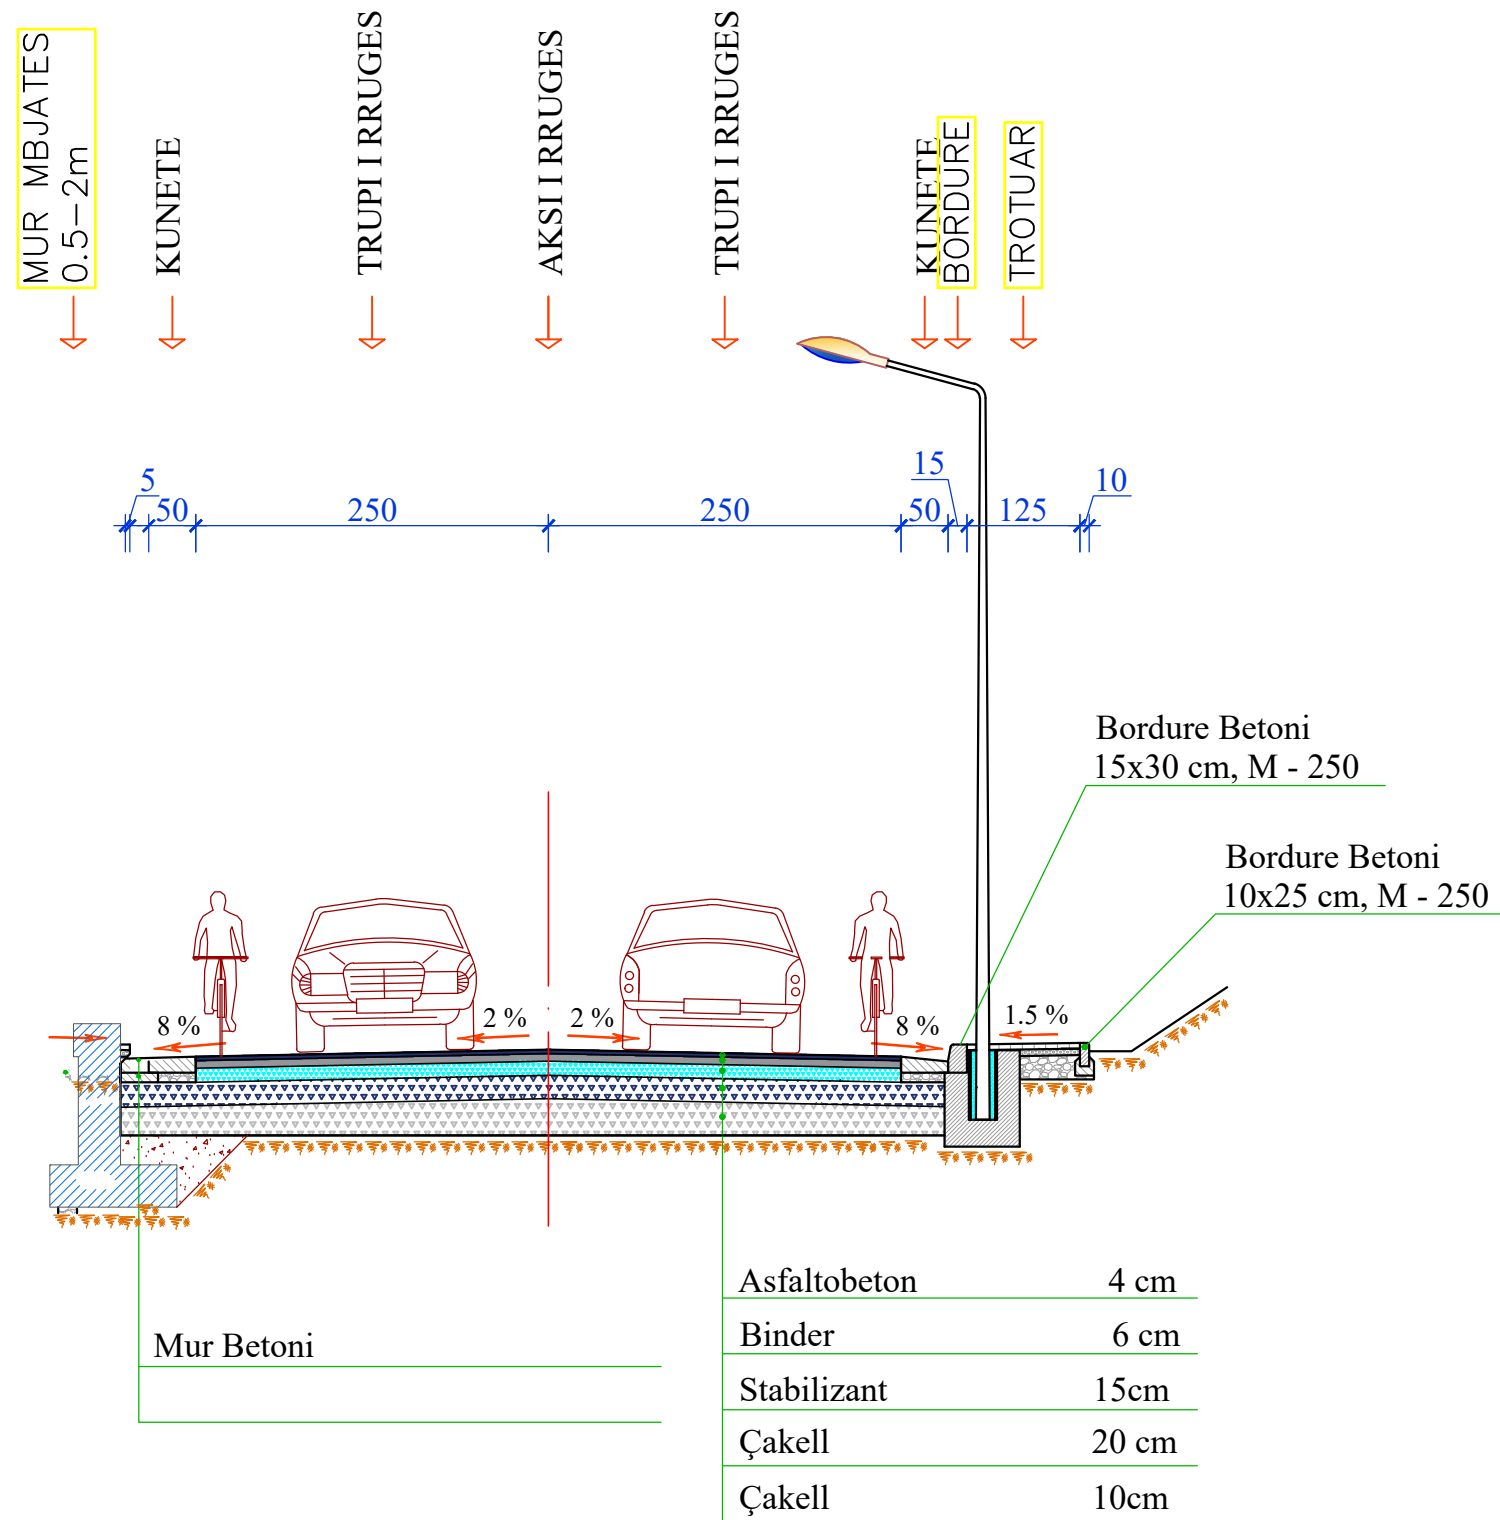

Aplikohet nga:  
Pr..00-Pr.700 ml

BASHKIA HIMARE


RIKONSTRUKSION RRUGA MILTO  
KALLUSHI LOTI I DYTE BASHKIA  
HIMARE

PROJEKT ZBATIMI

PROFIL KUROR TIP


SHKALLA 1:50	NR. FLETES 01
-----------------	------------------

GRUPI I PROJEKTIMIT : ALBGOLDING 2E" sh.p.k

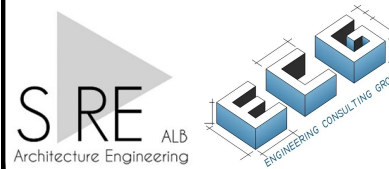

## PROFIL TIP 2

### MENYRA E NDERTIMIT TE RRUGES

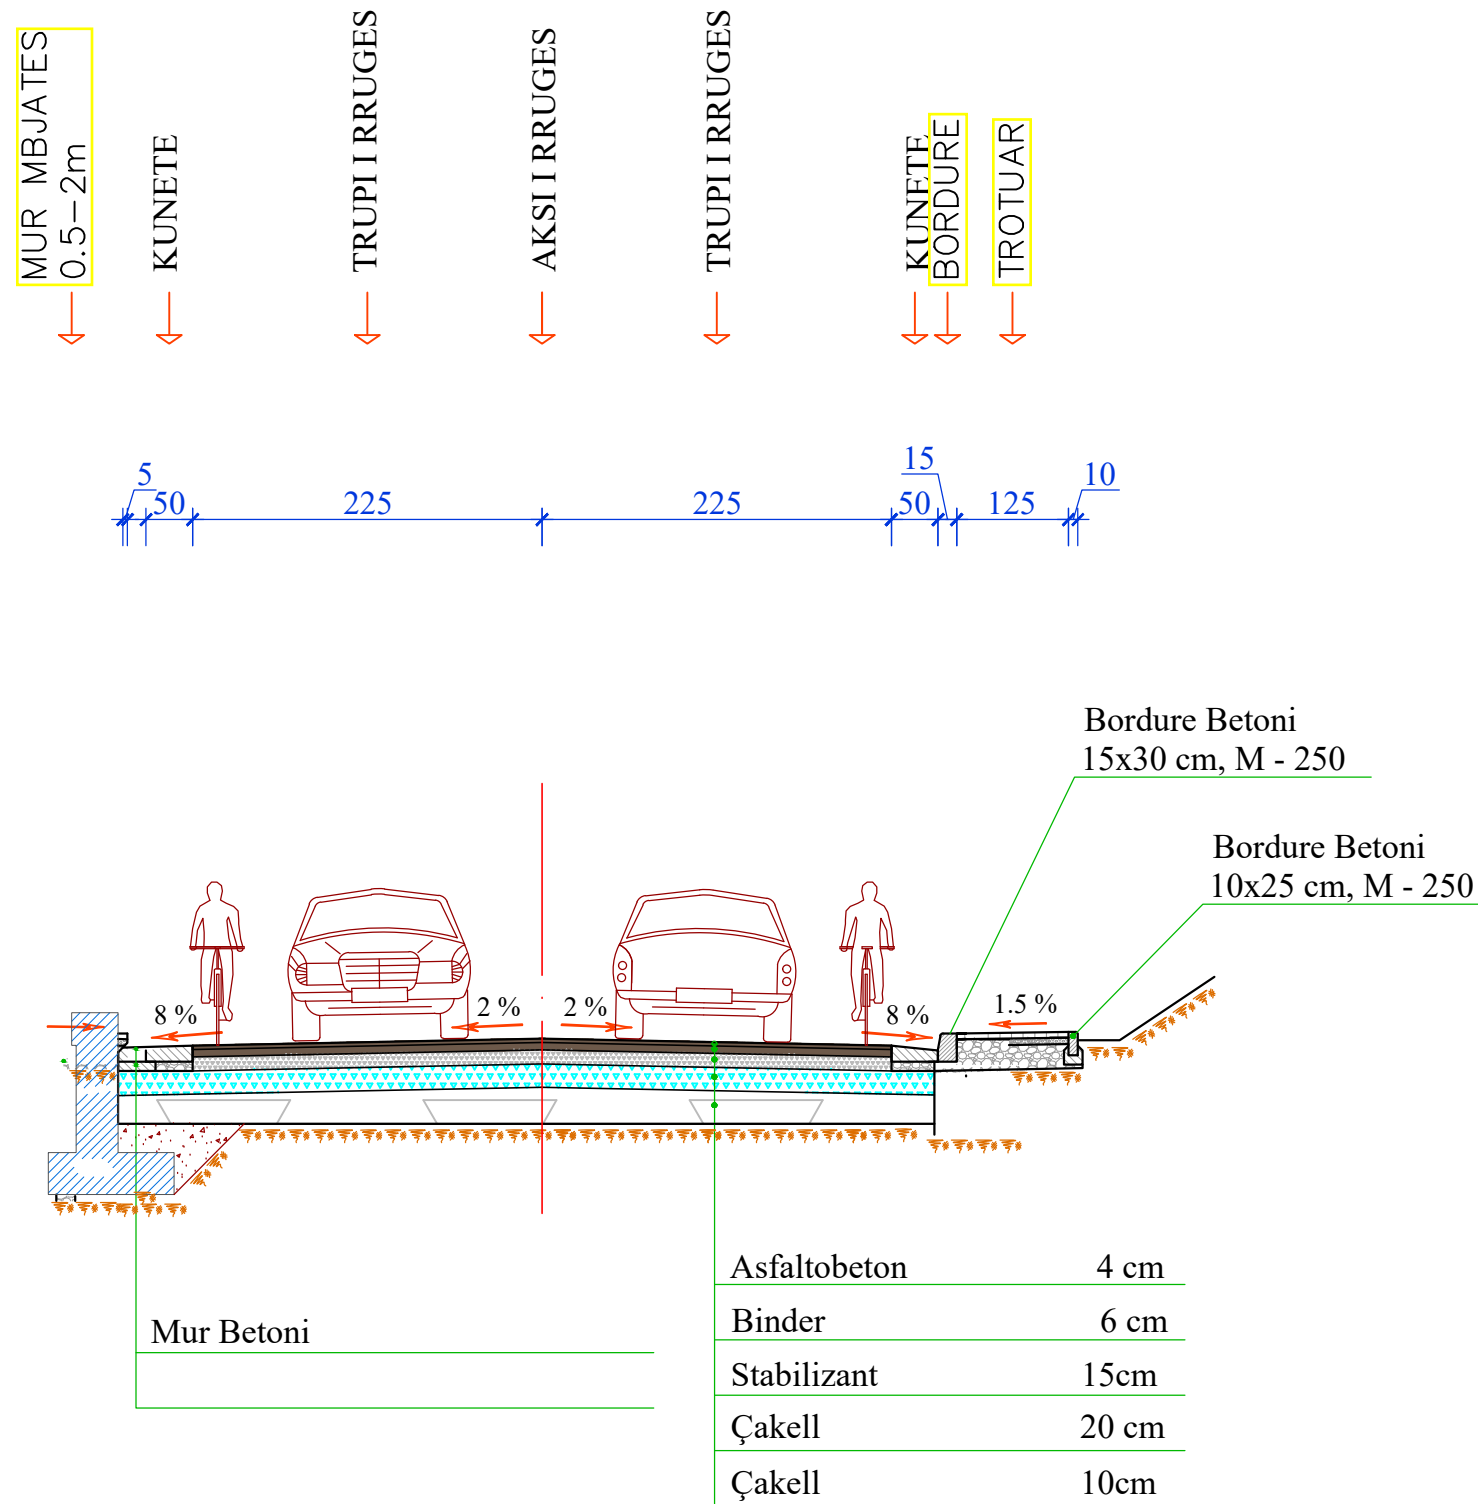

Aplikohet nga:  
Pr..00-Pr.700 ml

FOROSITISE:  
**BASHKIA HIMARE**

EMERTIMI I PROJEKTTIT :  
**RIKONSTRUKSION RRUGA MILTO  
KALLUSHI LOTI I DYTE BASHKIA  
HIMARE**

FAZA E PROJEKTTIT :  
**PROJEKT ZBATIMI**

EMERTIMI I FLETES :  
**PROFILI TERTHOR TIP**

SHKALLA 1:50	NR. FLETES 02
-----------------	------------------

GRUPI I PROJEKTTIMIT :


**SRE** ALB  
Architecture Engineering

**EEG**  
ENGINEERING CONSULTING GROUP

**H.E.C**  
HYDRO-ENG CONSULTING

## PROFIL TIP 2'

MENYRA E NDERTIMIT TE RRUGES

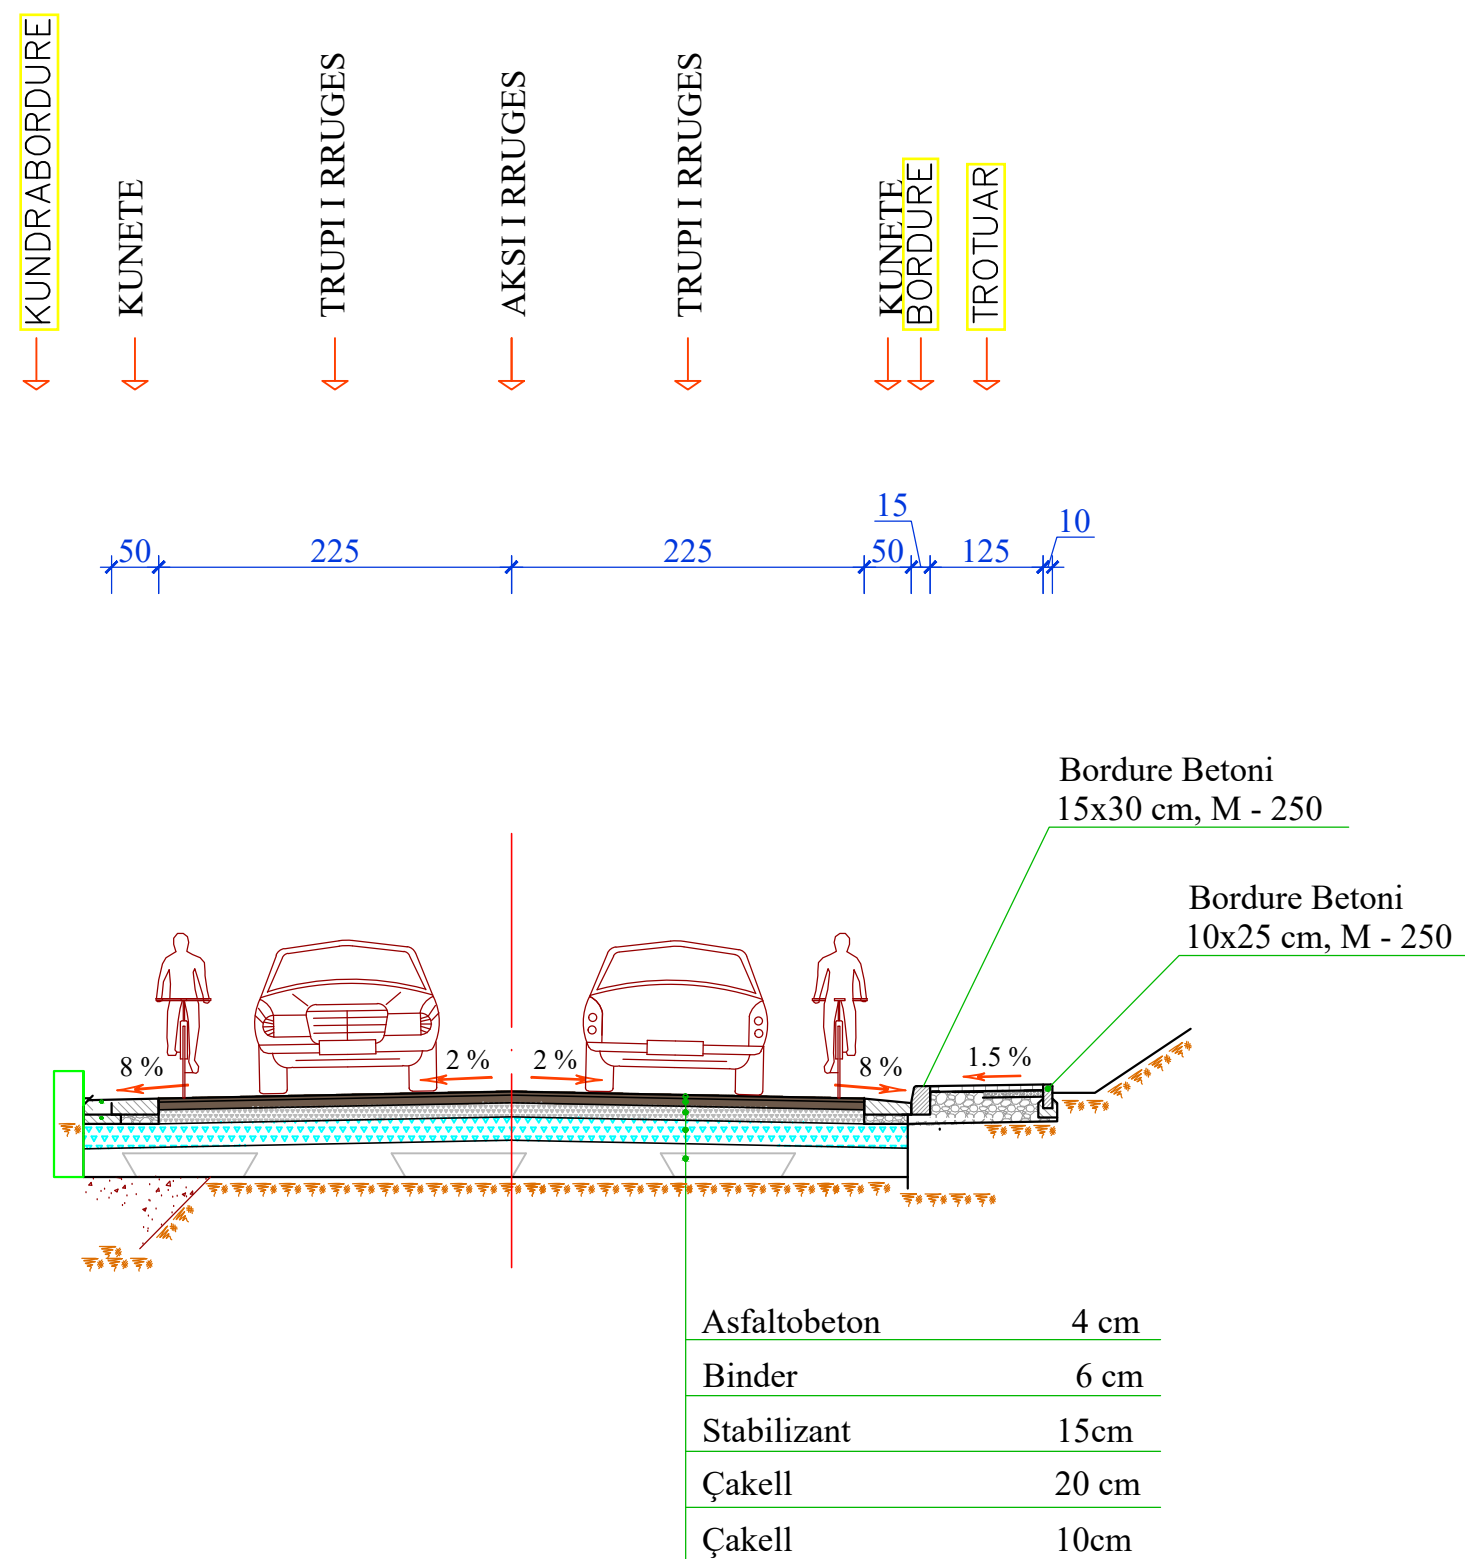

Aplikohet nga:

Pr..00-Pr.120 ml. Prog 630-720

POROSITESI:

**BASHKIA HIMARE**

EMERTIMI I PROJEKTIT:

**RIKONSTRUKSION RRUGA MILTO  
KALLUSHI LOTI I DYTE BASHKIA  
HIMARE**

FAZA E PROJEKTIT:


**PROJEKT ZBATIMI**

EMERTIMI I FLETES:

**PROFILI TERTHOR TIP**



SHKALLA 1:50	NR. FLETES 02
-----------------	------------------

GRUPI I PROJEKTIMIT:

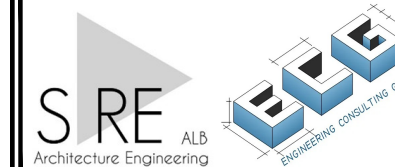

# PROFIL TIP 3

## MENYRA E NDERTIMIT TE RRUGES

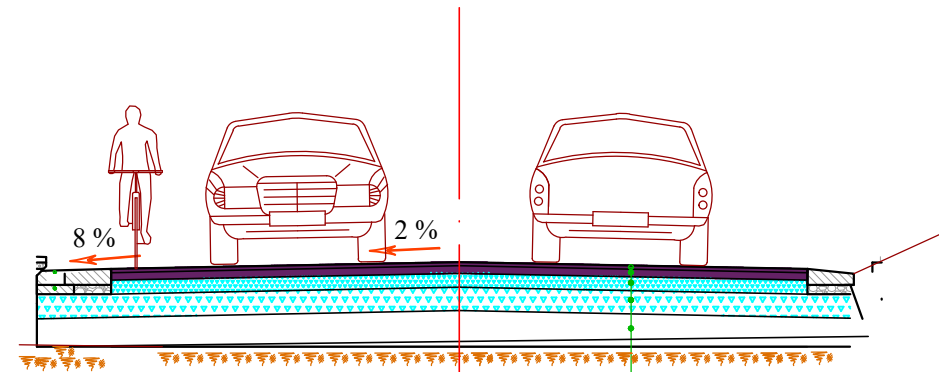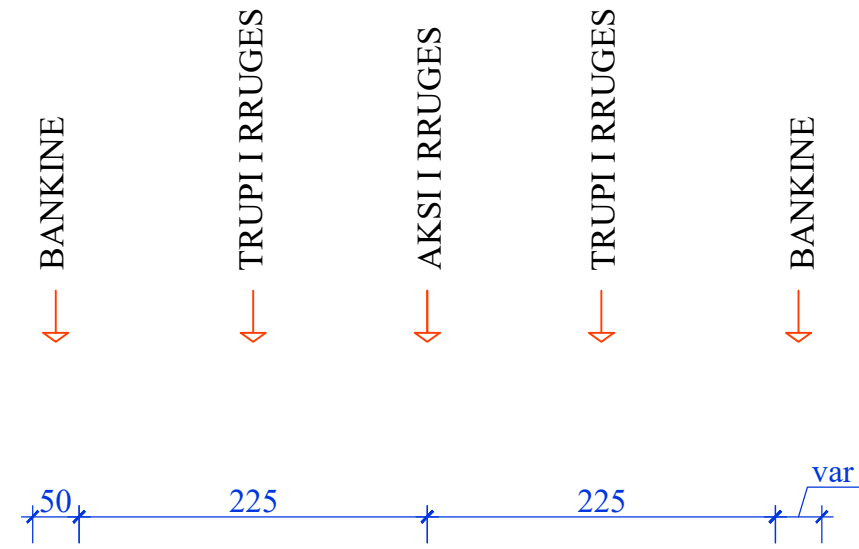

Aplikohet nga:  
pik 37-pik 51



Pr..700-Pr.1000 ml  
pik 54 -pik 76 Prog 1065-1486 m

Asfaltobeton	4 cm
Binder	6 cm
Stabilizant	15cm
Çakell	20 cm
Çakell	10cm

SHKALLA 1:50	NR. FLETES 03
-----------------	------------------

## PROFIL TIP 4

### MENYRA E NDERTIMIT TE RRUGES

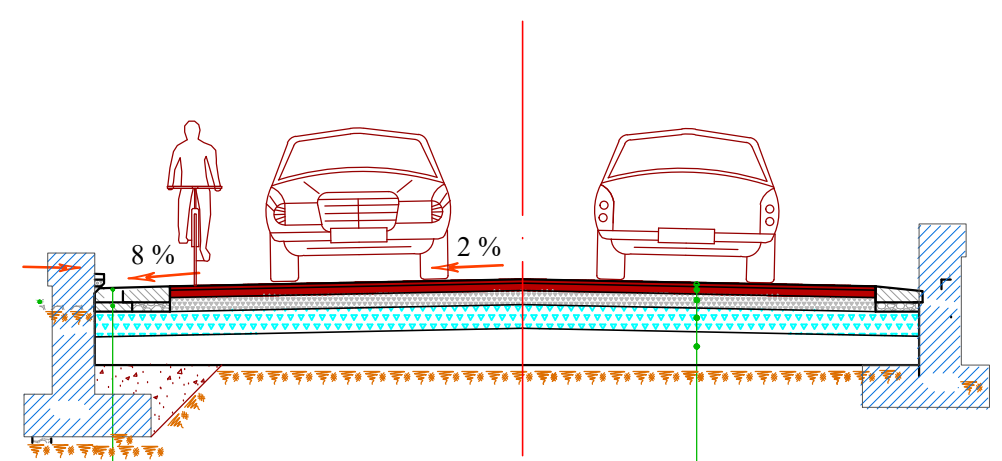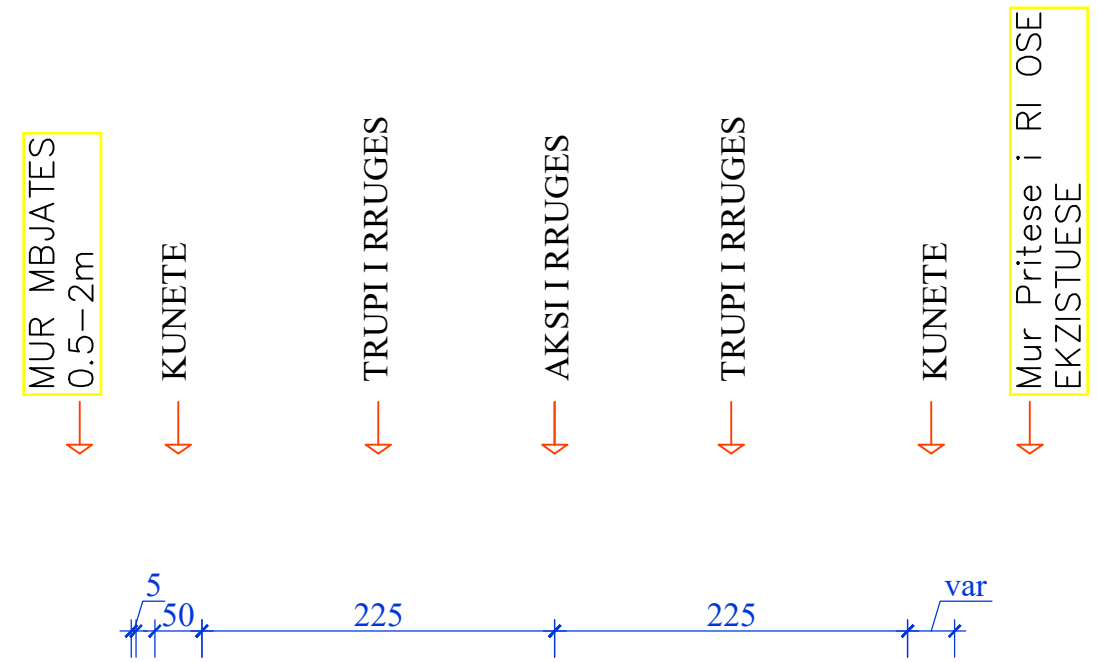

Aplikohet nga:  
pik 51-pik 54  
Pr.1000-Pr.1065 ml

Asfaltobeton	4 cm
Binder	6 cm
Stabilizant	15cm
Çakell	20 cm
Çakell	10cm

## BASHKIA HIMARE


EMERTIMI I PROJEKTTIT :

## PROJEKT ZBATIMI



### PROFIL TIP 4

SHKALLA 1:50	NR. FLETES 04
-----------------	------------------

GRUPI I PROJEKTIMIT :

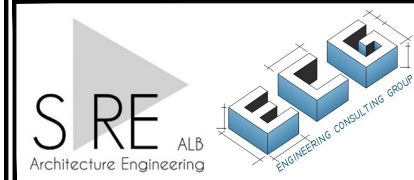

**PROFIL TIP 5**  
MENYRA E NDERTIMIT TE RRUGES  
SEGMENT RRUGE PINGUL

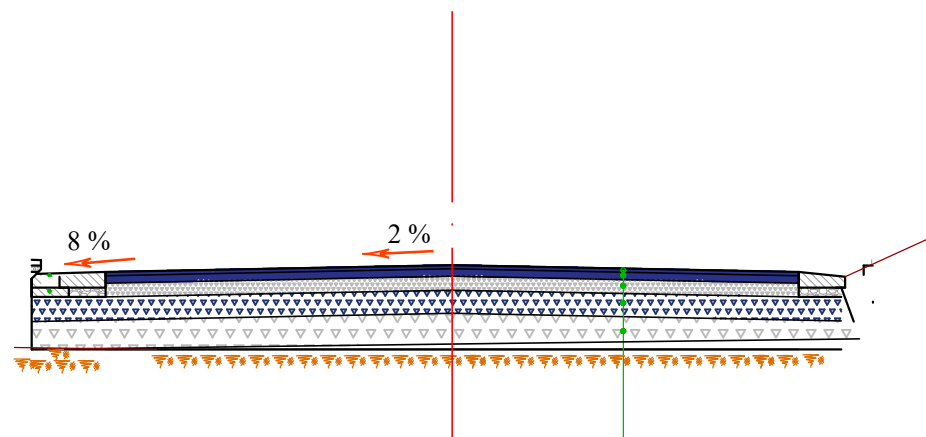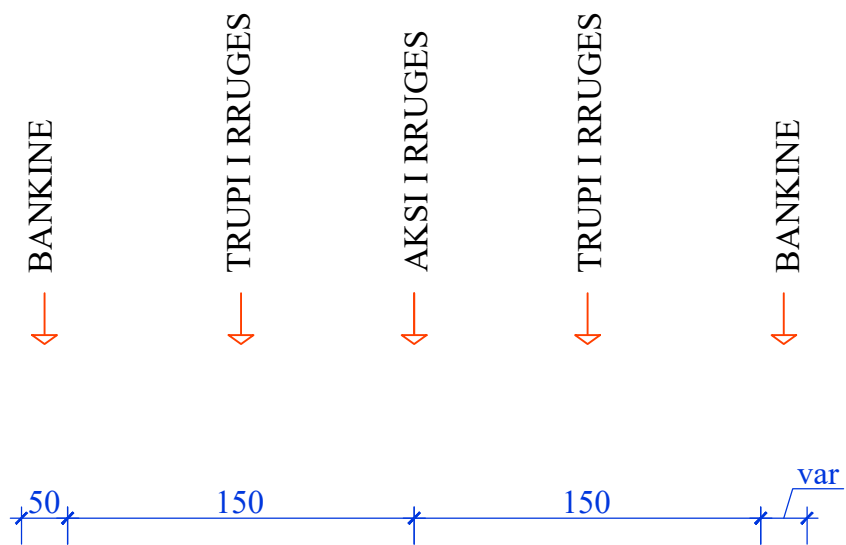

Aplikohet nga:  
pik 1-pik 7

Pr.0.00-Pr.120 ml

Asfaltobeton	4 cm
Binder	6 cm
Stabilizant	15cm
Çakell	20 cm
Çakell	10cm

**BASHKIA HIMARE**


EMERTIMI I PROJEKTTI :

**PROJEKT ZBATIMI**

PROFIL TIP 5



SHKALLA 1:50	NR. FLETES 05
-----------------	------------------

GRUPI I PROJEKTIMIT :

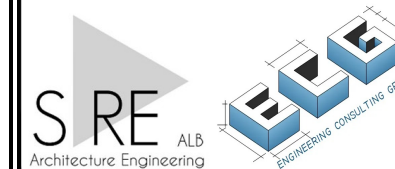



### PROFIL TIP 6 MENYRA E NDERTIMIT TE RRUGES SRGEMENTI PINGUL

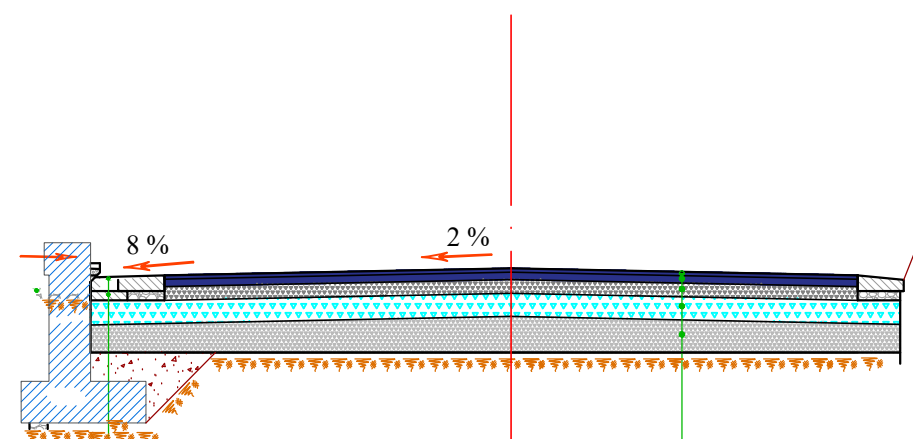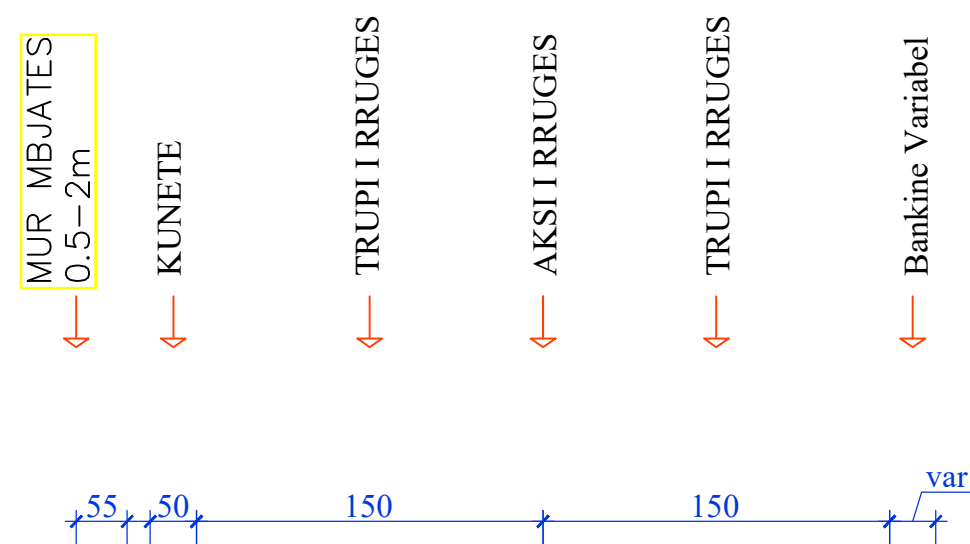

Aplikohet nga:  
pik 7-pik 11

Pr.120-Pr.185 ml

Mur Betoni

Asfaltobeton	4 cm
Binder	6 cm
Stabilizant	15cm
Çakell	20 cm
Çakell	10cm

**BASHKIA HIMARE**

EMERTIMI I PROJEKTIT :

**PROJEKT ZBATIMI**

**PROFIL TIP 6**

SHKALLA 1:50	NR. FLETES 06
-----------------	------------------

GRUPI I PROJEKTIMIT :

