



REPUBLIKA E SHQIPERISE
BASHKIA HIMARE

PROJEKT ZBATIMI

OBJEKTI:

"RIKONSTRUKSION RRUGA MILTO KALLUSHI HIMARE (LOTI I DYTE), BASHKIA
HIMARE"

PLANPIKETIMI I RRUGES

FOROSITESH:

BASHKIA HIMARE

EMERTIMI I PROJEKTTI :

"RIKONSTRUKSION RRUGA MILTO KALLUSHI
HIMARE (LOTI I DYTE), BASHKIA HIMARE"

FAZA E PROJEKTTIT :

PROJEKT ZBATIMI


EMERTIMI I FLETES :

KAPAKU

SHKALLA
1:1000


NR. FLETES

GRUPI I PROJEKTIMIT :

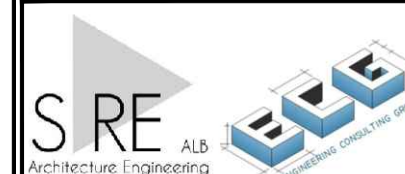



REPUBLIKA E SHQIPERISE
BASHKIA HIMARE

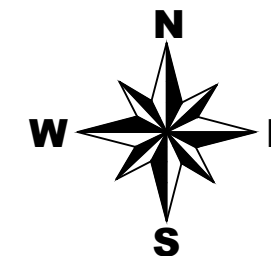

LEGJENDE

- Rruge ekzistuese
- Kanal
- Mur
- Gardh
- Porte
- Skarpate
- Pusete kuz
- Shtylle elektrike
- Kuota
- Objekte

POROSITESI:

BASHKIA HIMARE

EMERTIMI I PROJEKTTIT:

RIKONSTRUKSION RRUGA MILTO KALLUSHI
HIMARE (LOTI I DYTE), BASHKIA HIMARE"

FAZA E PROJEKTTIT:



PROJEKT ZBATIMI

EMERTIMI I FLETES:

PLANPIKETIMI I RRUGES


SHKALLA 1:500	NR. FLETES 01
------------------	------------------

GRUPI I PROJEKTIMIT:

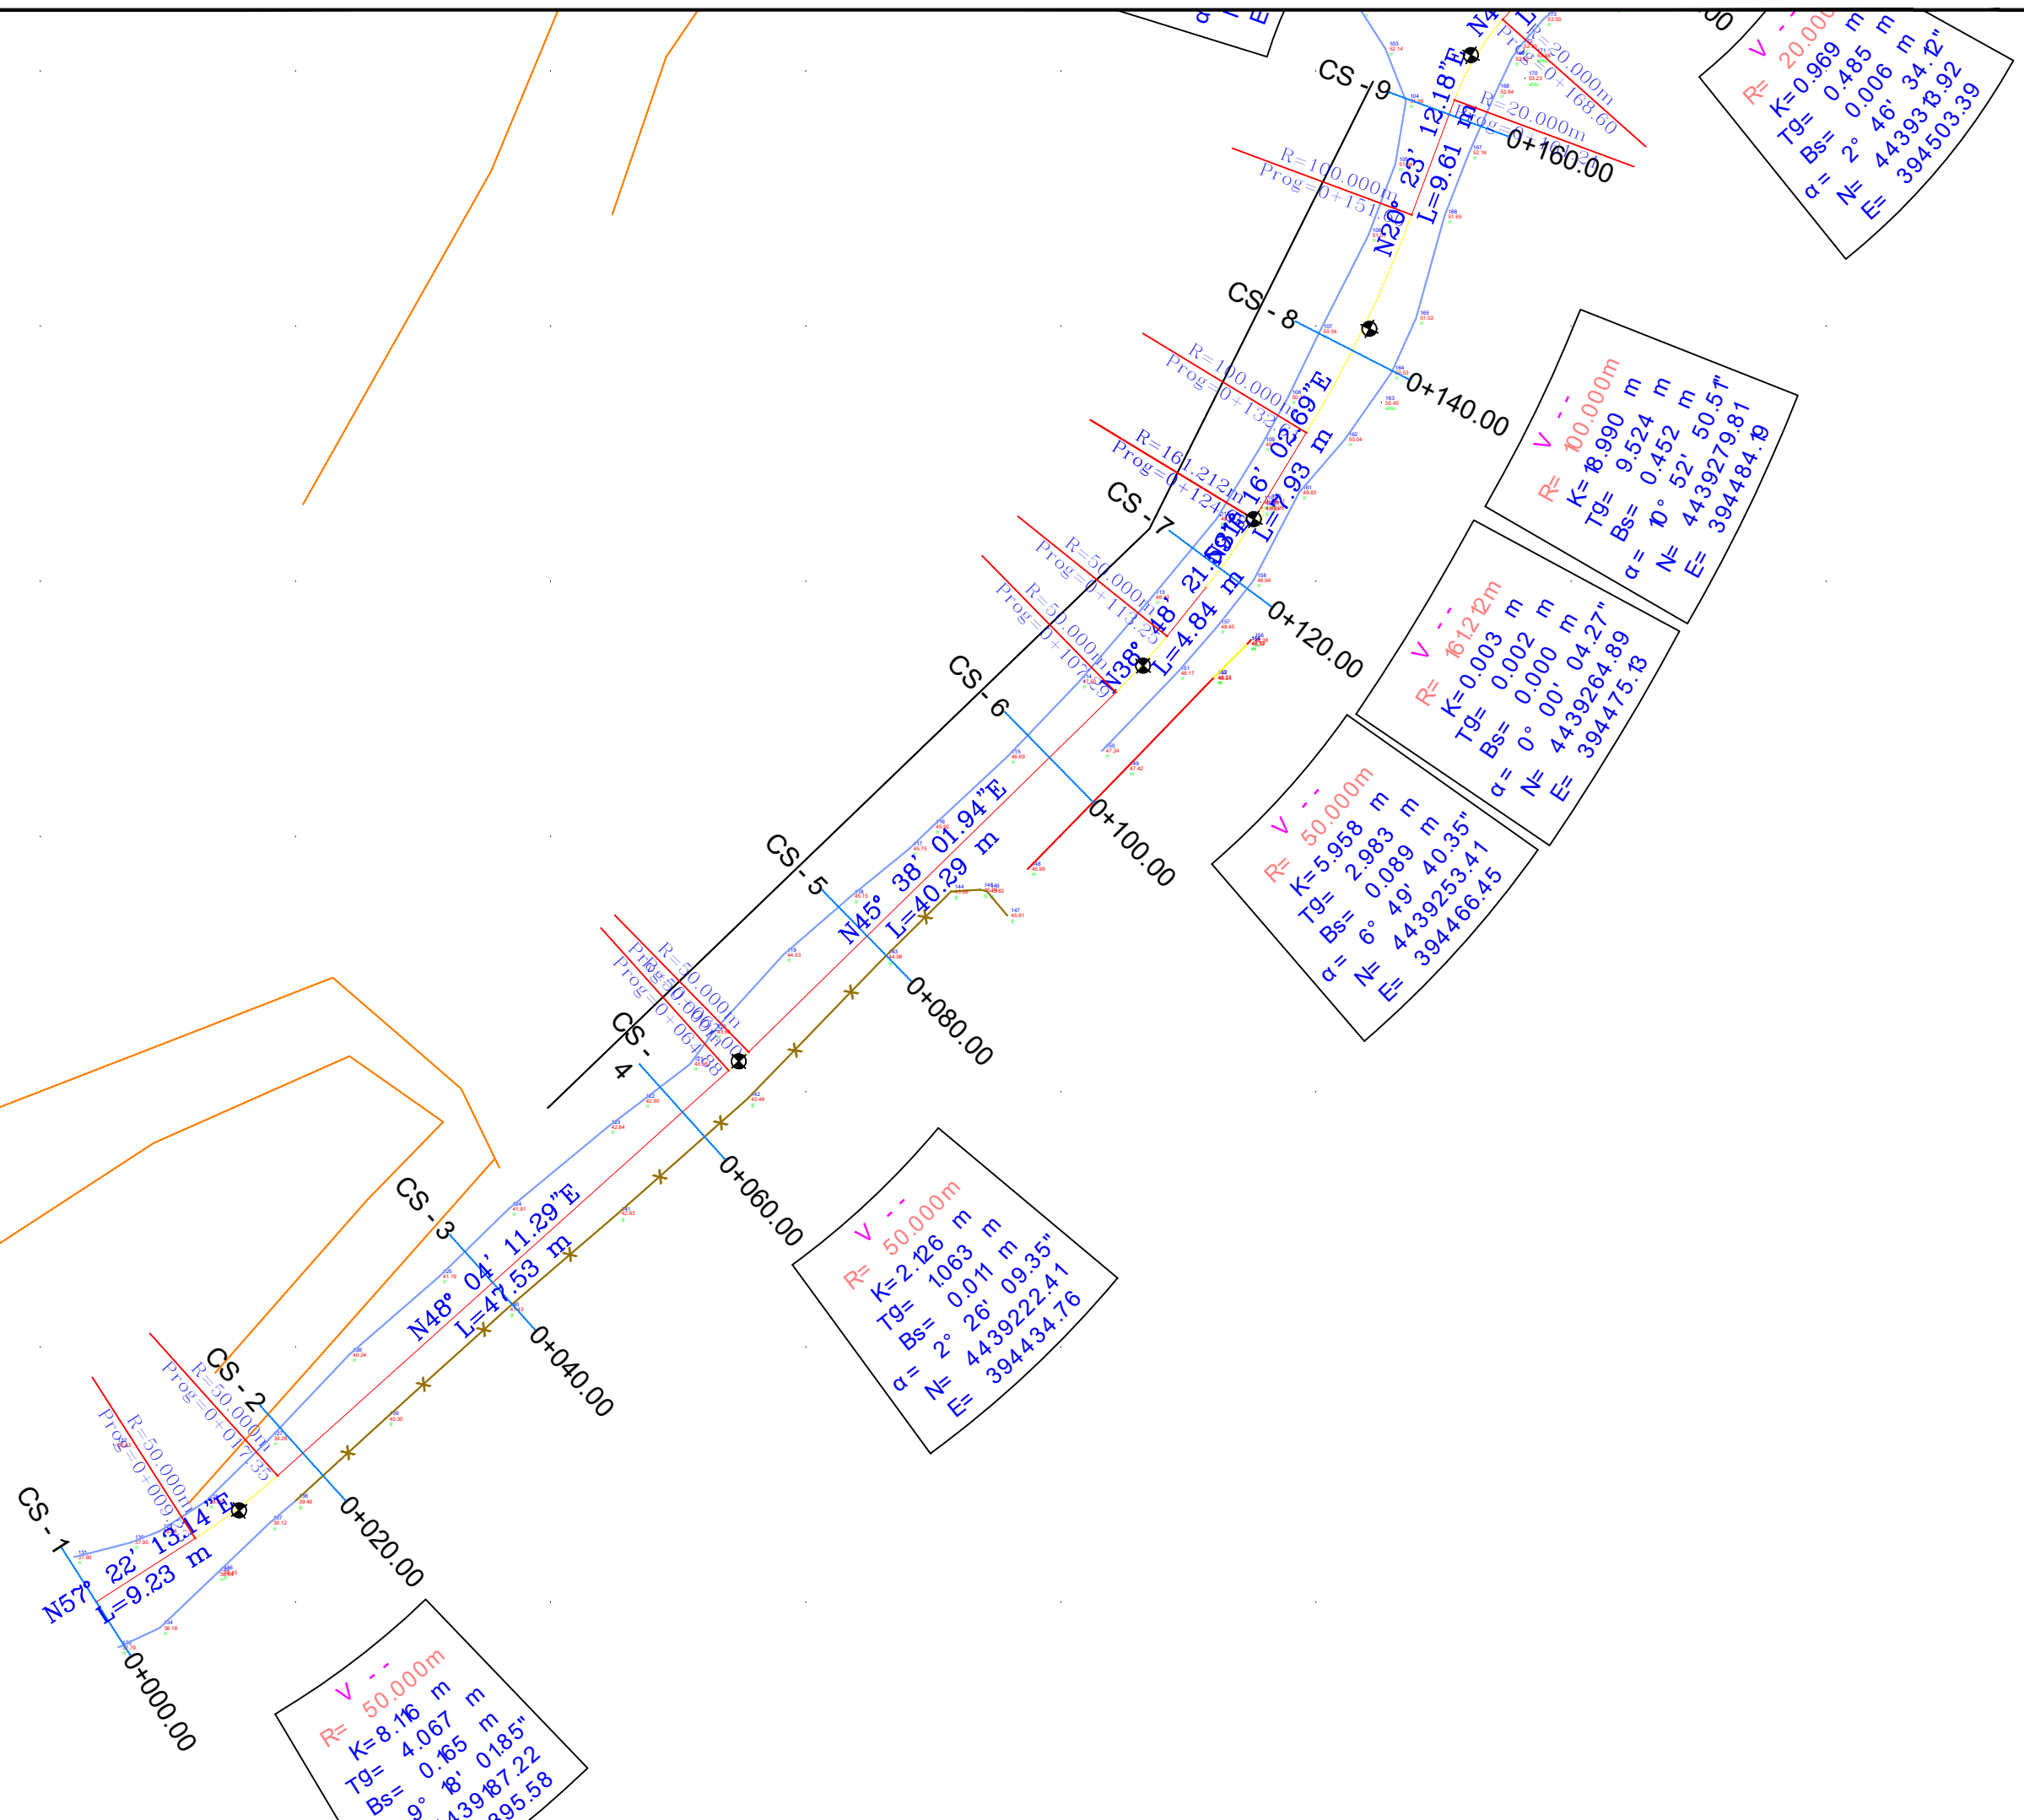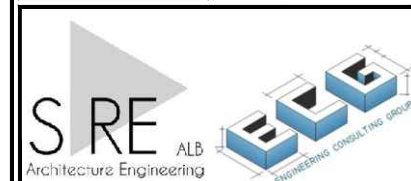



REPUBLIKA E SHQIPERISE
BASHKIA HIMARE

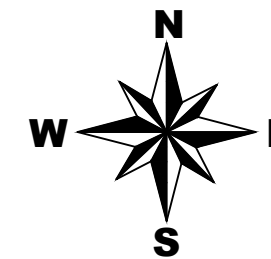

LEGJENDE

- Rruge ekzistuese
- Kanal
- Mur
- Gardh
- Porte
- Skarparte
- Pusete kuz
- Shtylle elektrike
- Kuota
- Objekte

POROSITESI:

BASHKIA HIMARE

EMERTIMI I PROJEKTTIT:

RIKONSTRUKSION RRUGA MILTO KALLUSHI
HIMARE (LOTI I DYTE), BASHKIA HIMARE"

FAZA E PROJEKTTIT:



PROJEKT ZBATIMI



EMERTIMI I FLETES:

PLANPIKETIMI I RRUGES

SHKALLA 1:500	NR. FLETES 02
------------------	------------------

GRUPI I PROJEKTIMIT:

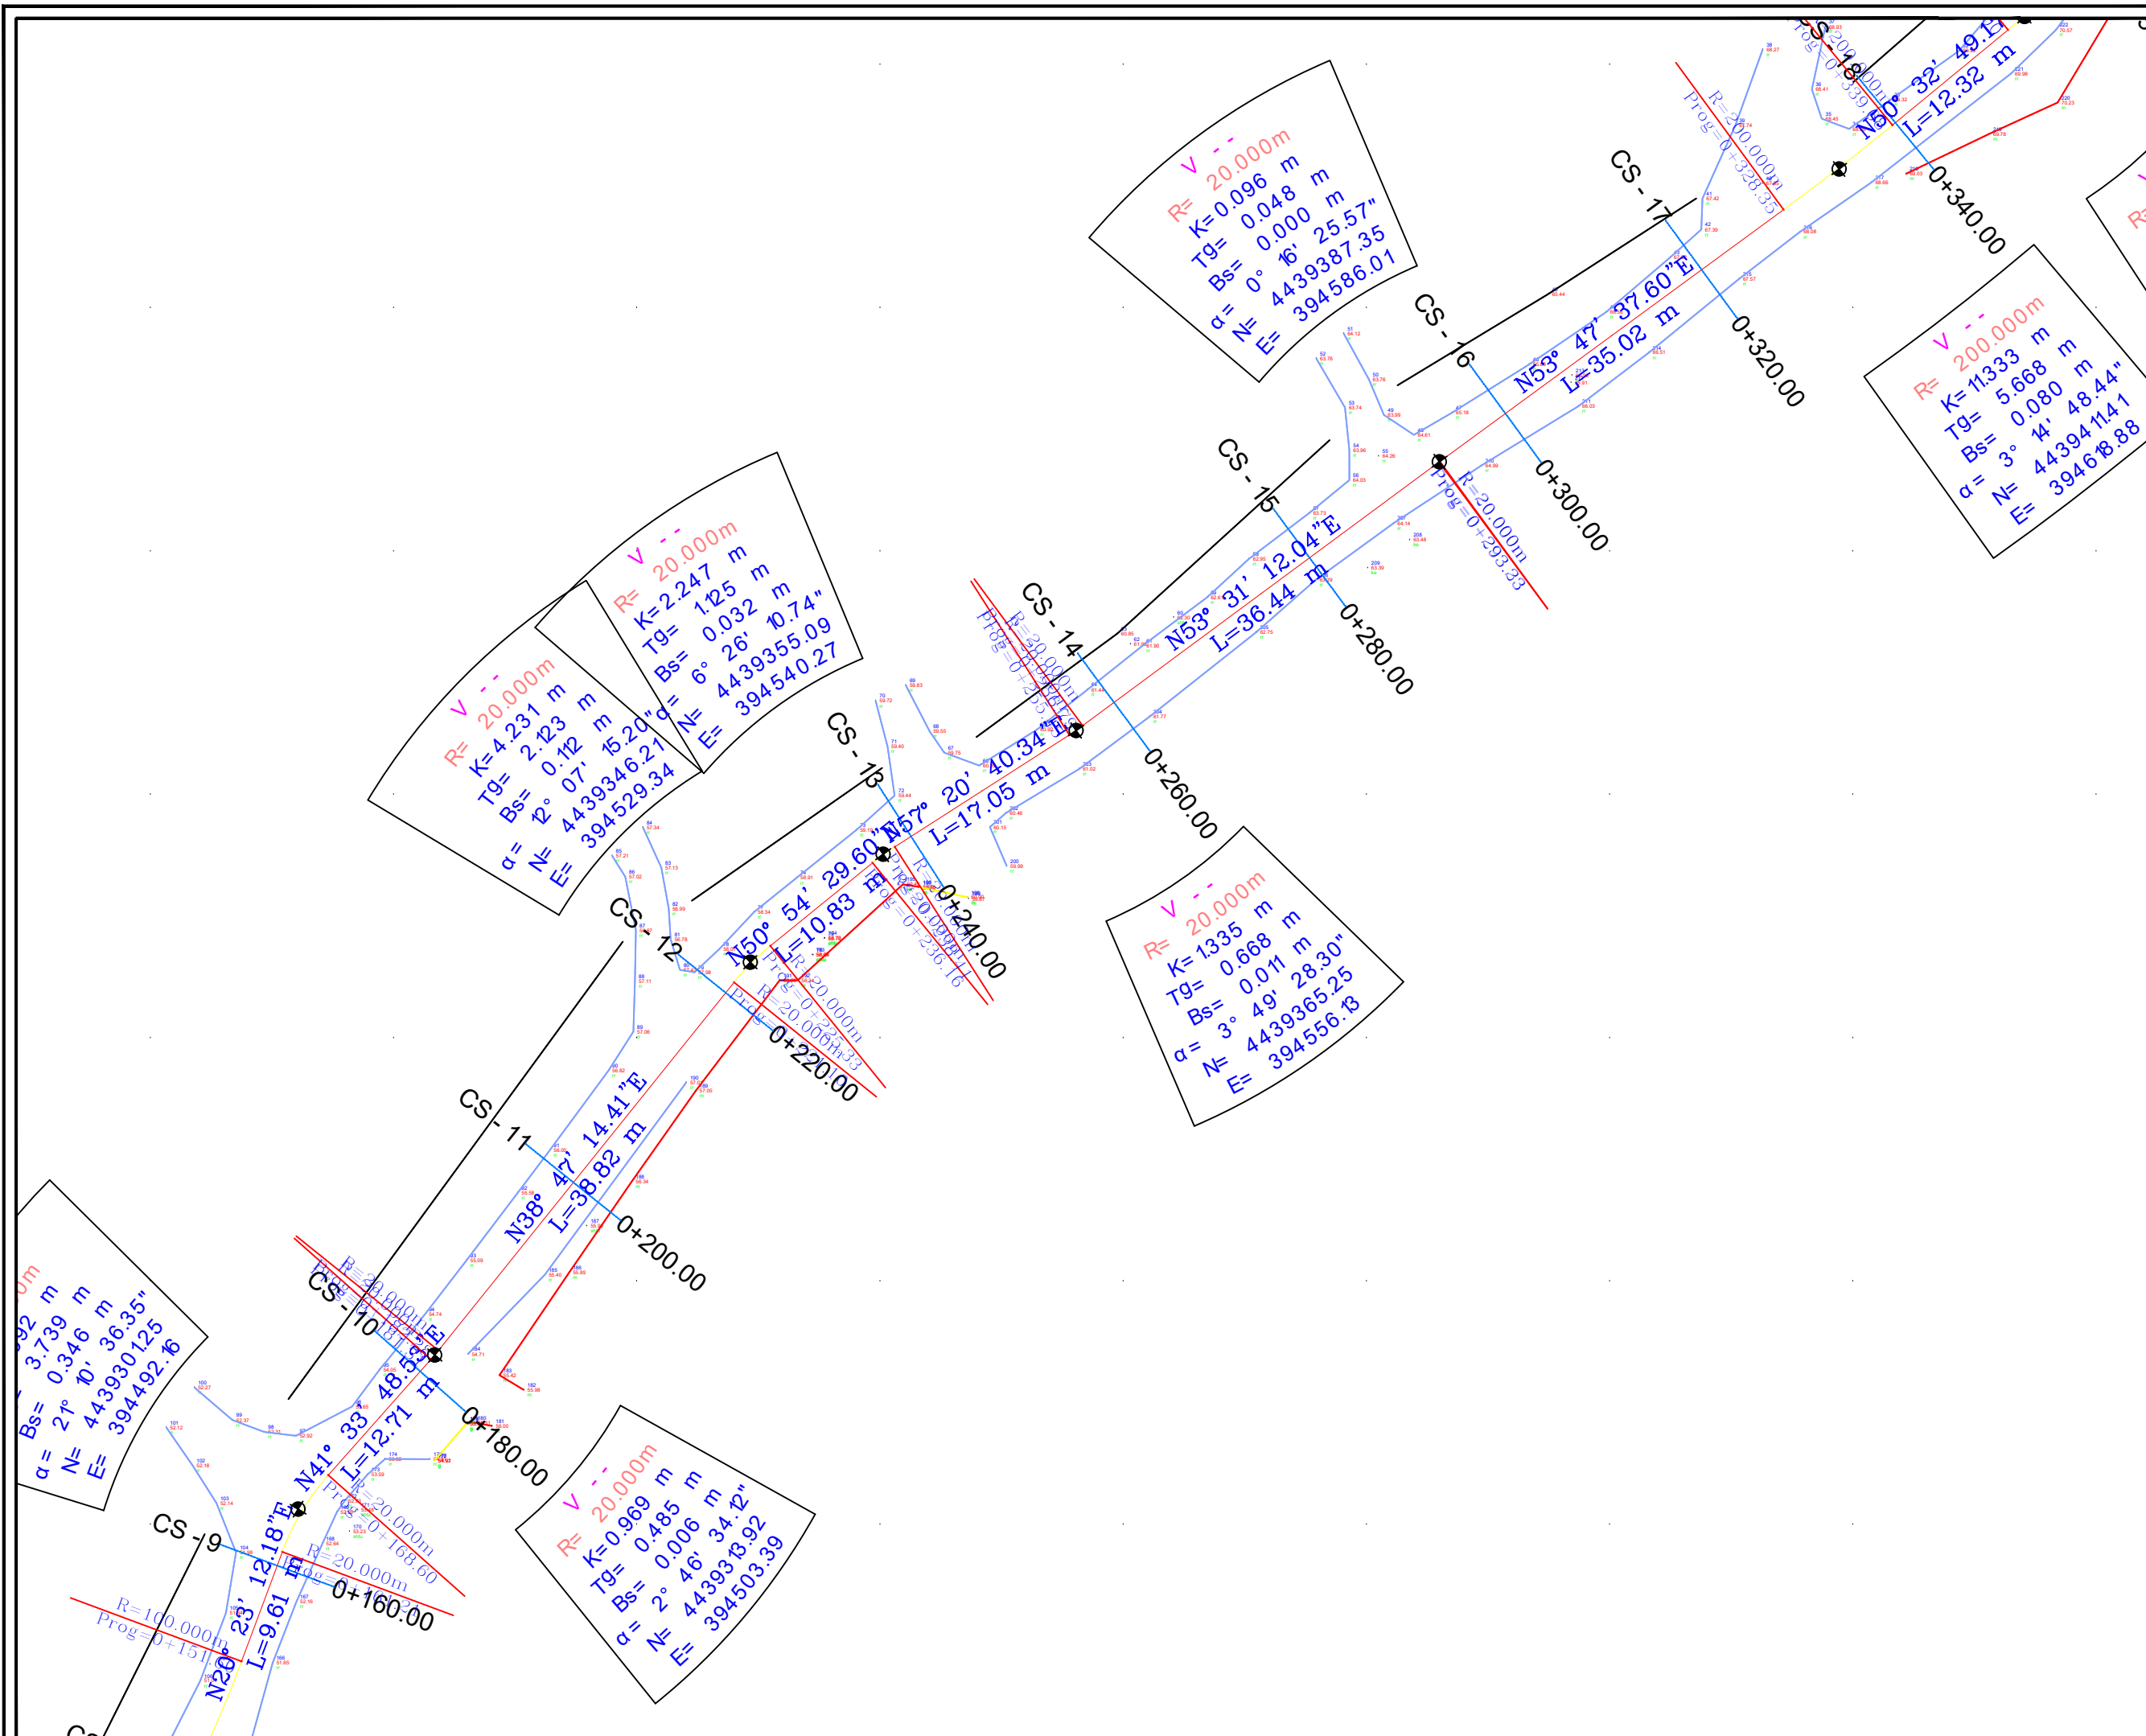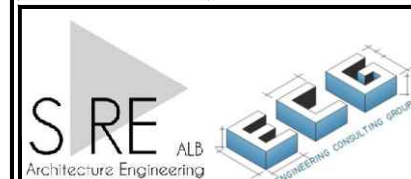

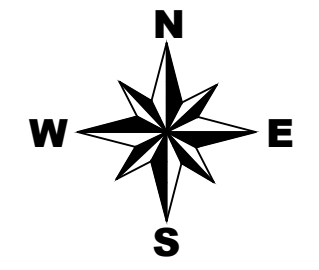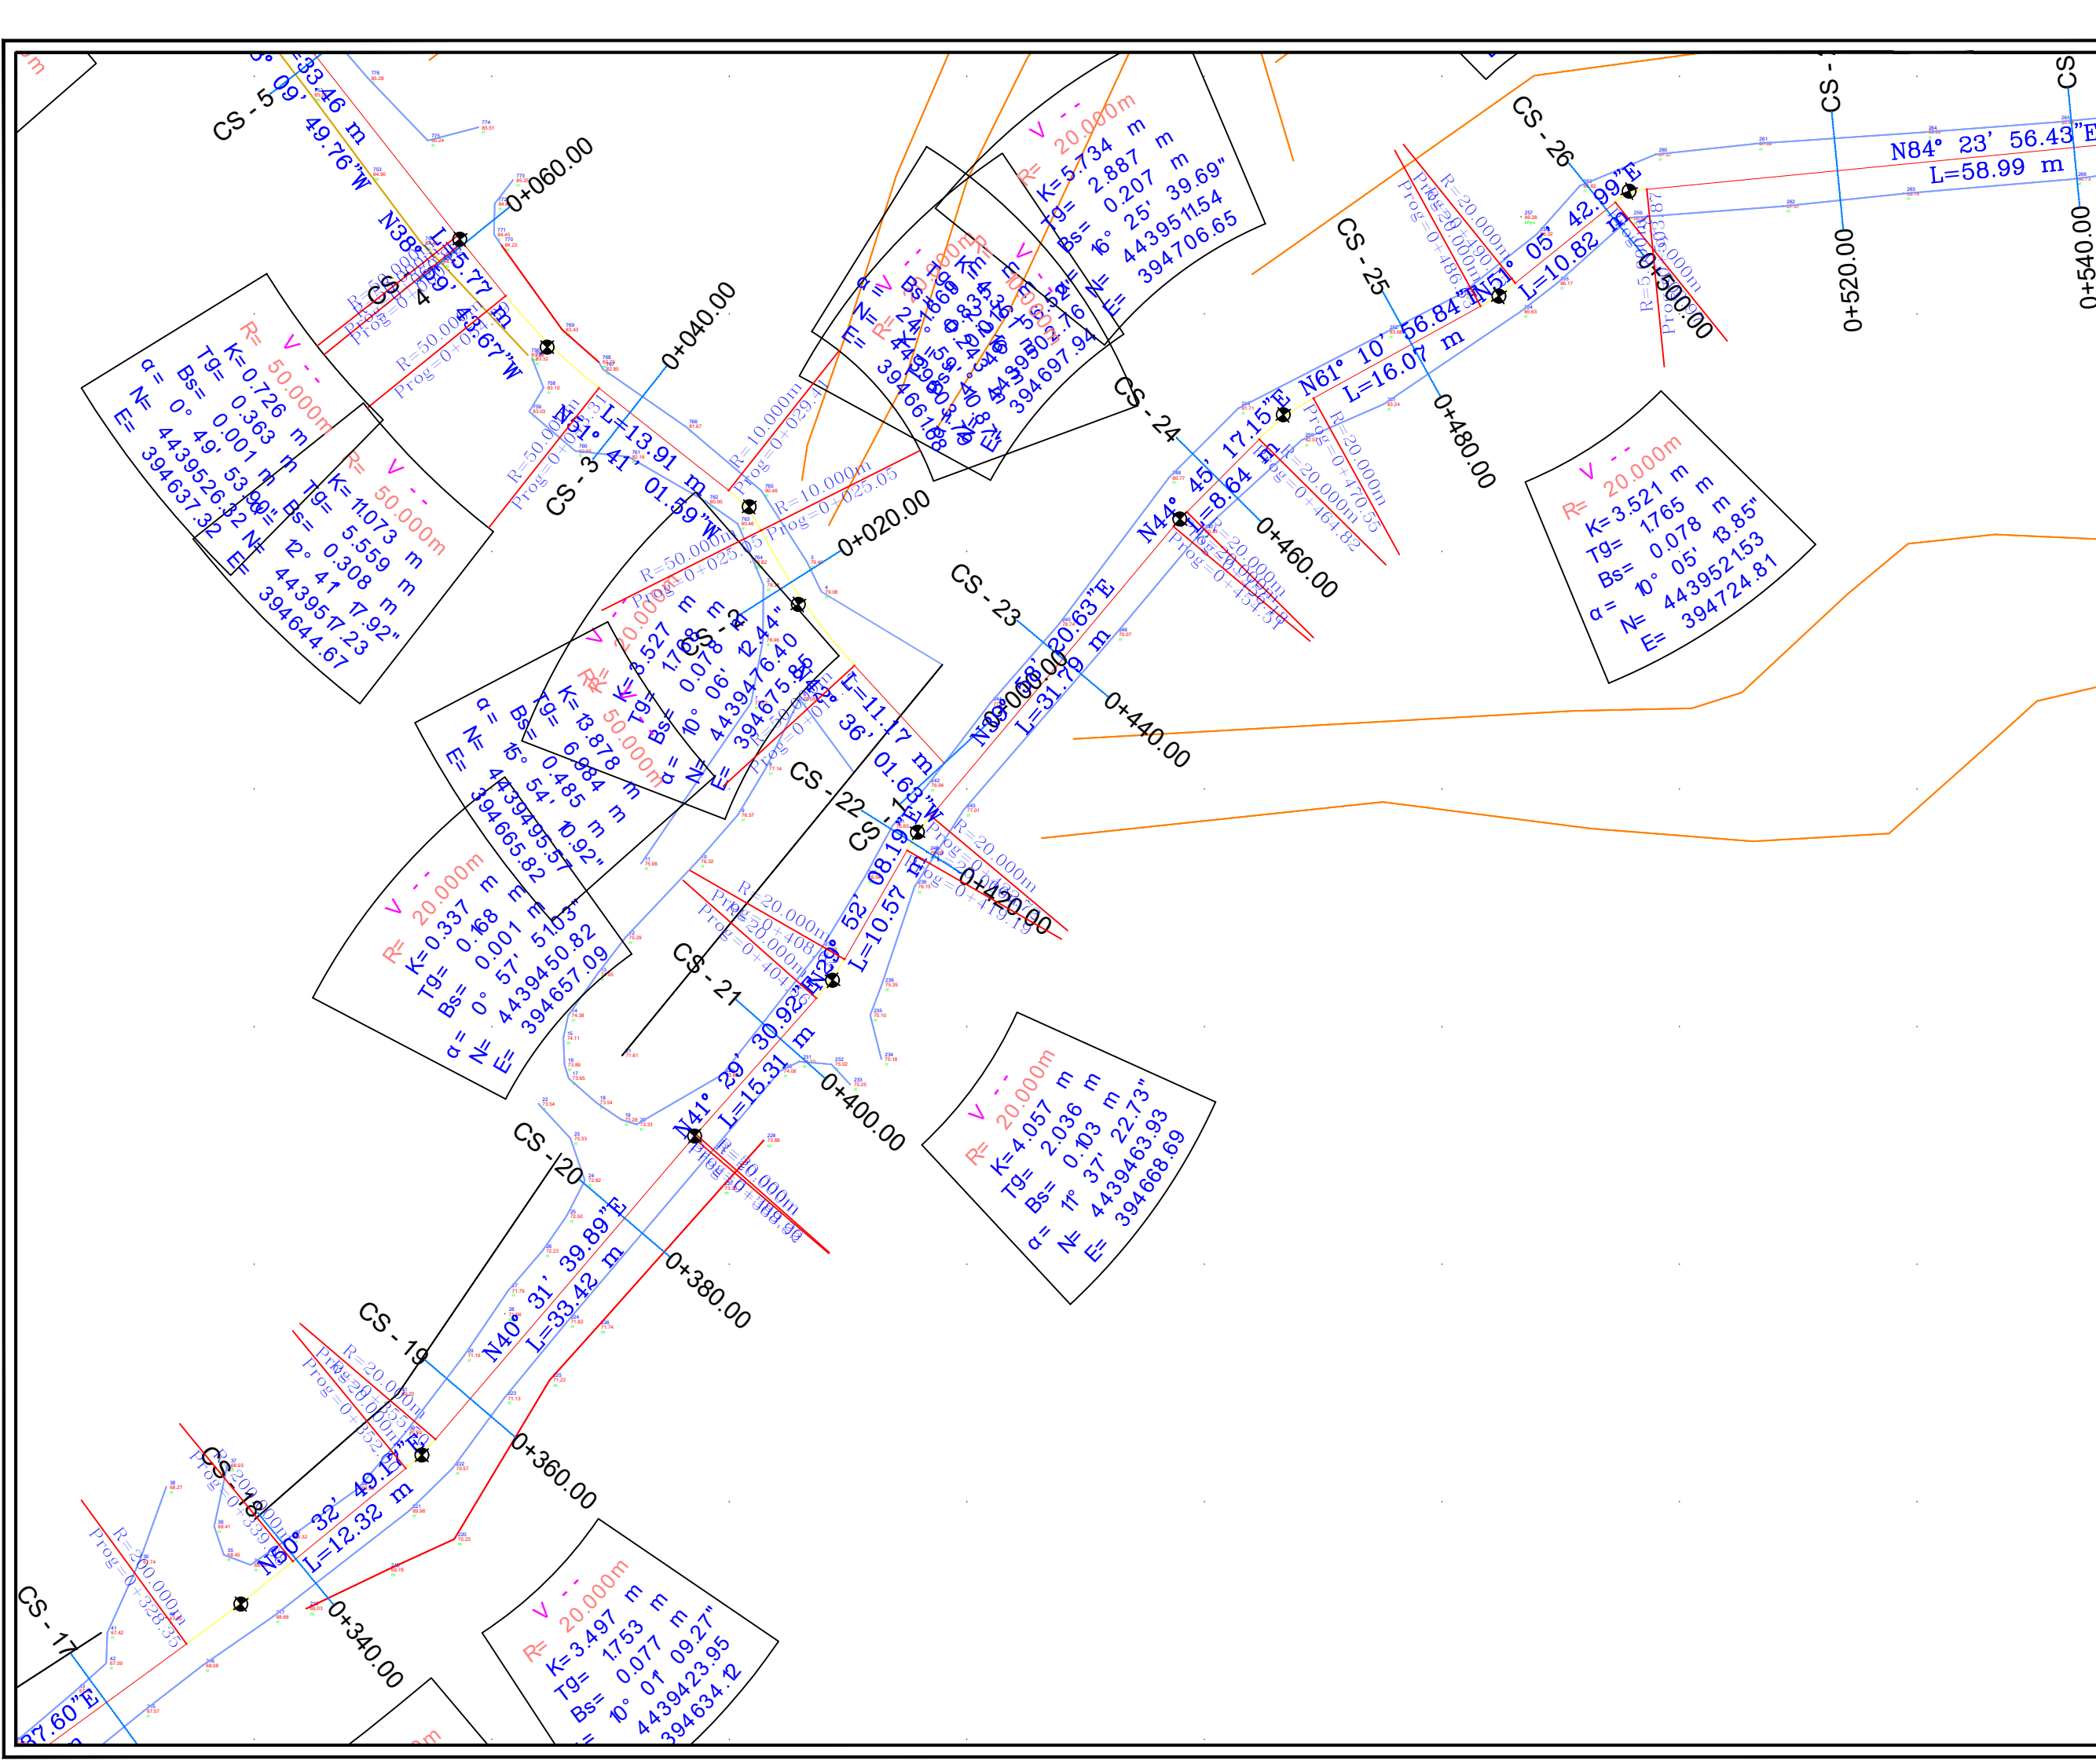

LEGJENDE

- Rruge ekzistuese
- Kanal
- Mur
- Gardh
- Porte
- Skarpate
- Pusete kuz
- Shtylle elektrike
- Kuota
- Objekte

POROSITESI:
BASHKIA HIMARE


EMERTIMI I PROJEKTTIT:
RIKONSTRUKSION RRUGA MILTO KALLUSHI
HIMARE (LOTI I DYTE), BASHKIA HIMARE"


FAZA E PROJEKTTIT:
PROJEKT ZBATIMI

EMERTIMI I FLETES:
PLANPIKETIMI I RRUGES

SHKALLA 1:500	NR. FLETES 03
------------------	------------------

GRUPI I PROJEKTIMIT:

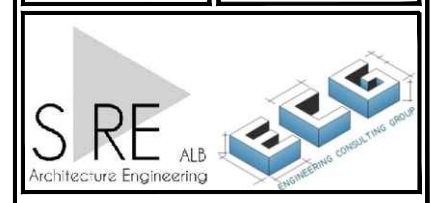

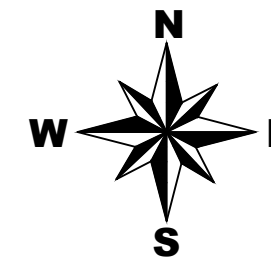

LEGJENDE

- Rruge ekzistuese
- Kanal
- Mur
- Gardh
- Porte
- Skarparte
- Pusete kuz
- Shtylle elektike
- Kuota
- Objekte

POROSITESI:

BASHKIA HIMARE

EMERTIMI I PROJEKTTIT:

RIKONSTRUKSION RRUGA MILTO KALLUSHI
HIMARE (LOTI I DYTE), BASHKIA HIMARE"

FAZA E PROJEKTTIT:



PROJEKT ZBATIMI


EMERTIMI I FLETES:

PLANPIKETIMI I RRUGES

SHKALLA 1:500	NR. FLETES 04
------------------	------------------

GRUPI I PROJEKTIMIT:

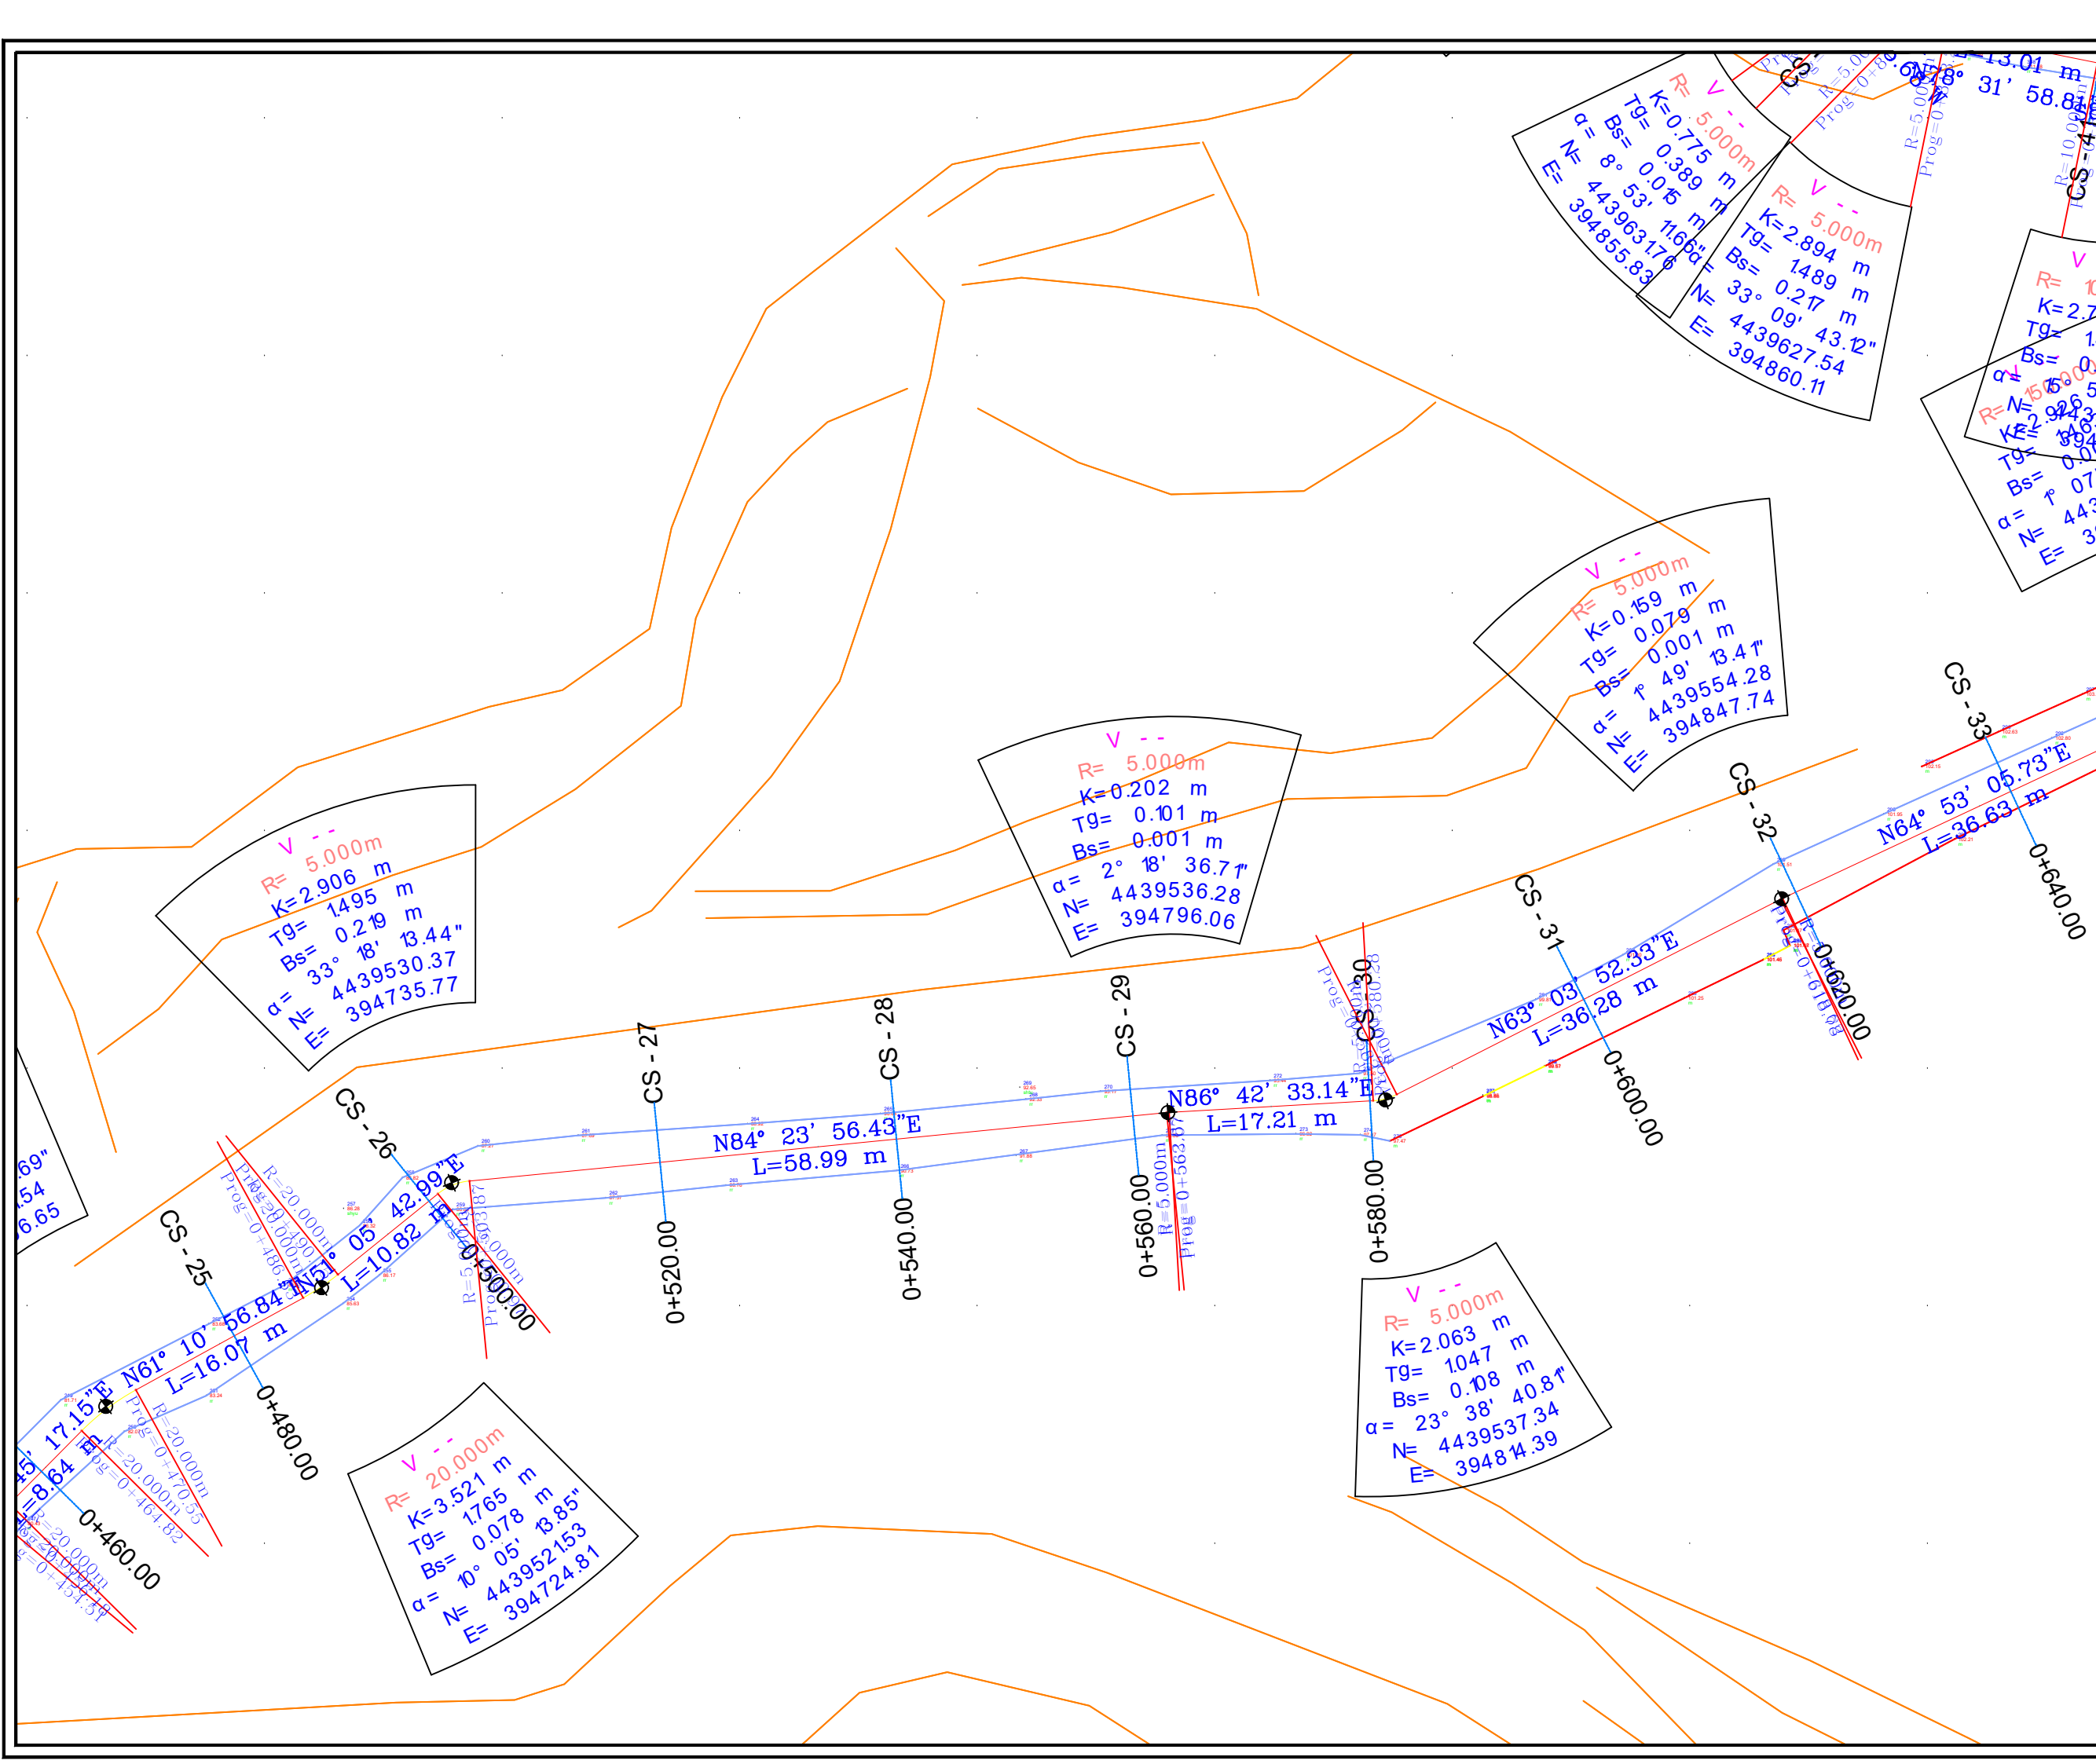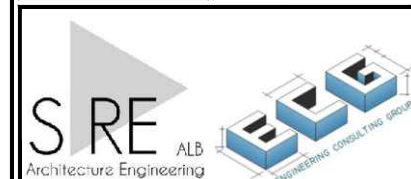

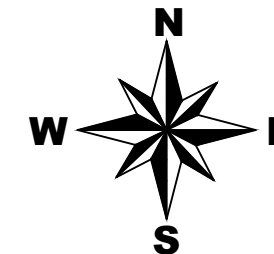

LEGJENDE

- Rruge ekzistuese
- Kanal
- Mur
- Gardh
- Porte
- Skarparte
- Pusete kuz
- Shtylle elektike
- Kuota
- Objekte

PROPOSTESI:

BASHKIA HIMARE

EMERTIMI I PROJEKTTI:

RIKONSTRUKSION RRUGA MILTO KALLUSHI
HIMARE (LOTI I DYTE), BASHKIA HIMARE"

FAZA E PROJEKTTI:



PROJEKT ZBATIMI


EMERTIMI I FLETES:

PLANPIKETIMI I RRUGES

SHKALLA 1:500	NR. FLETES 05
------------------	------------------

GRUPI I PROJEKTIMIT:

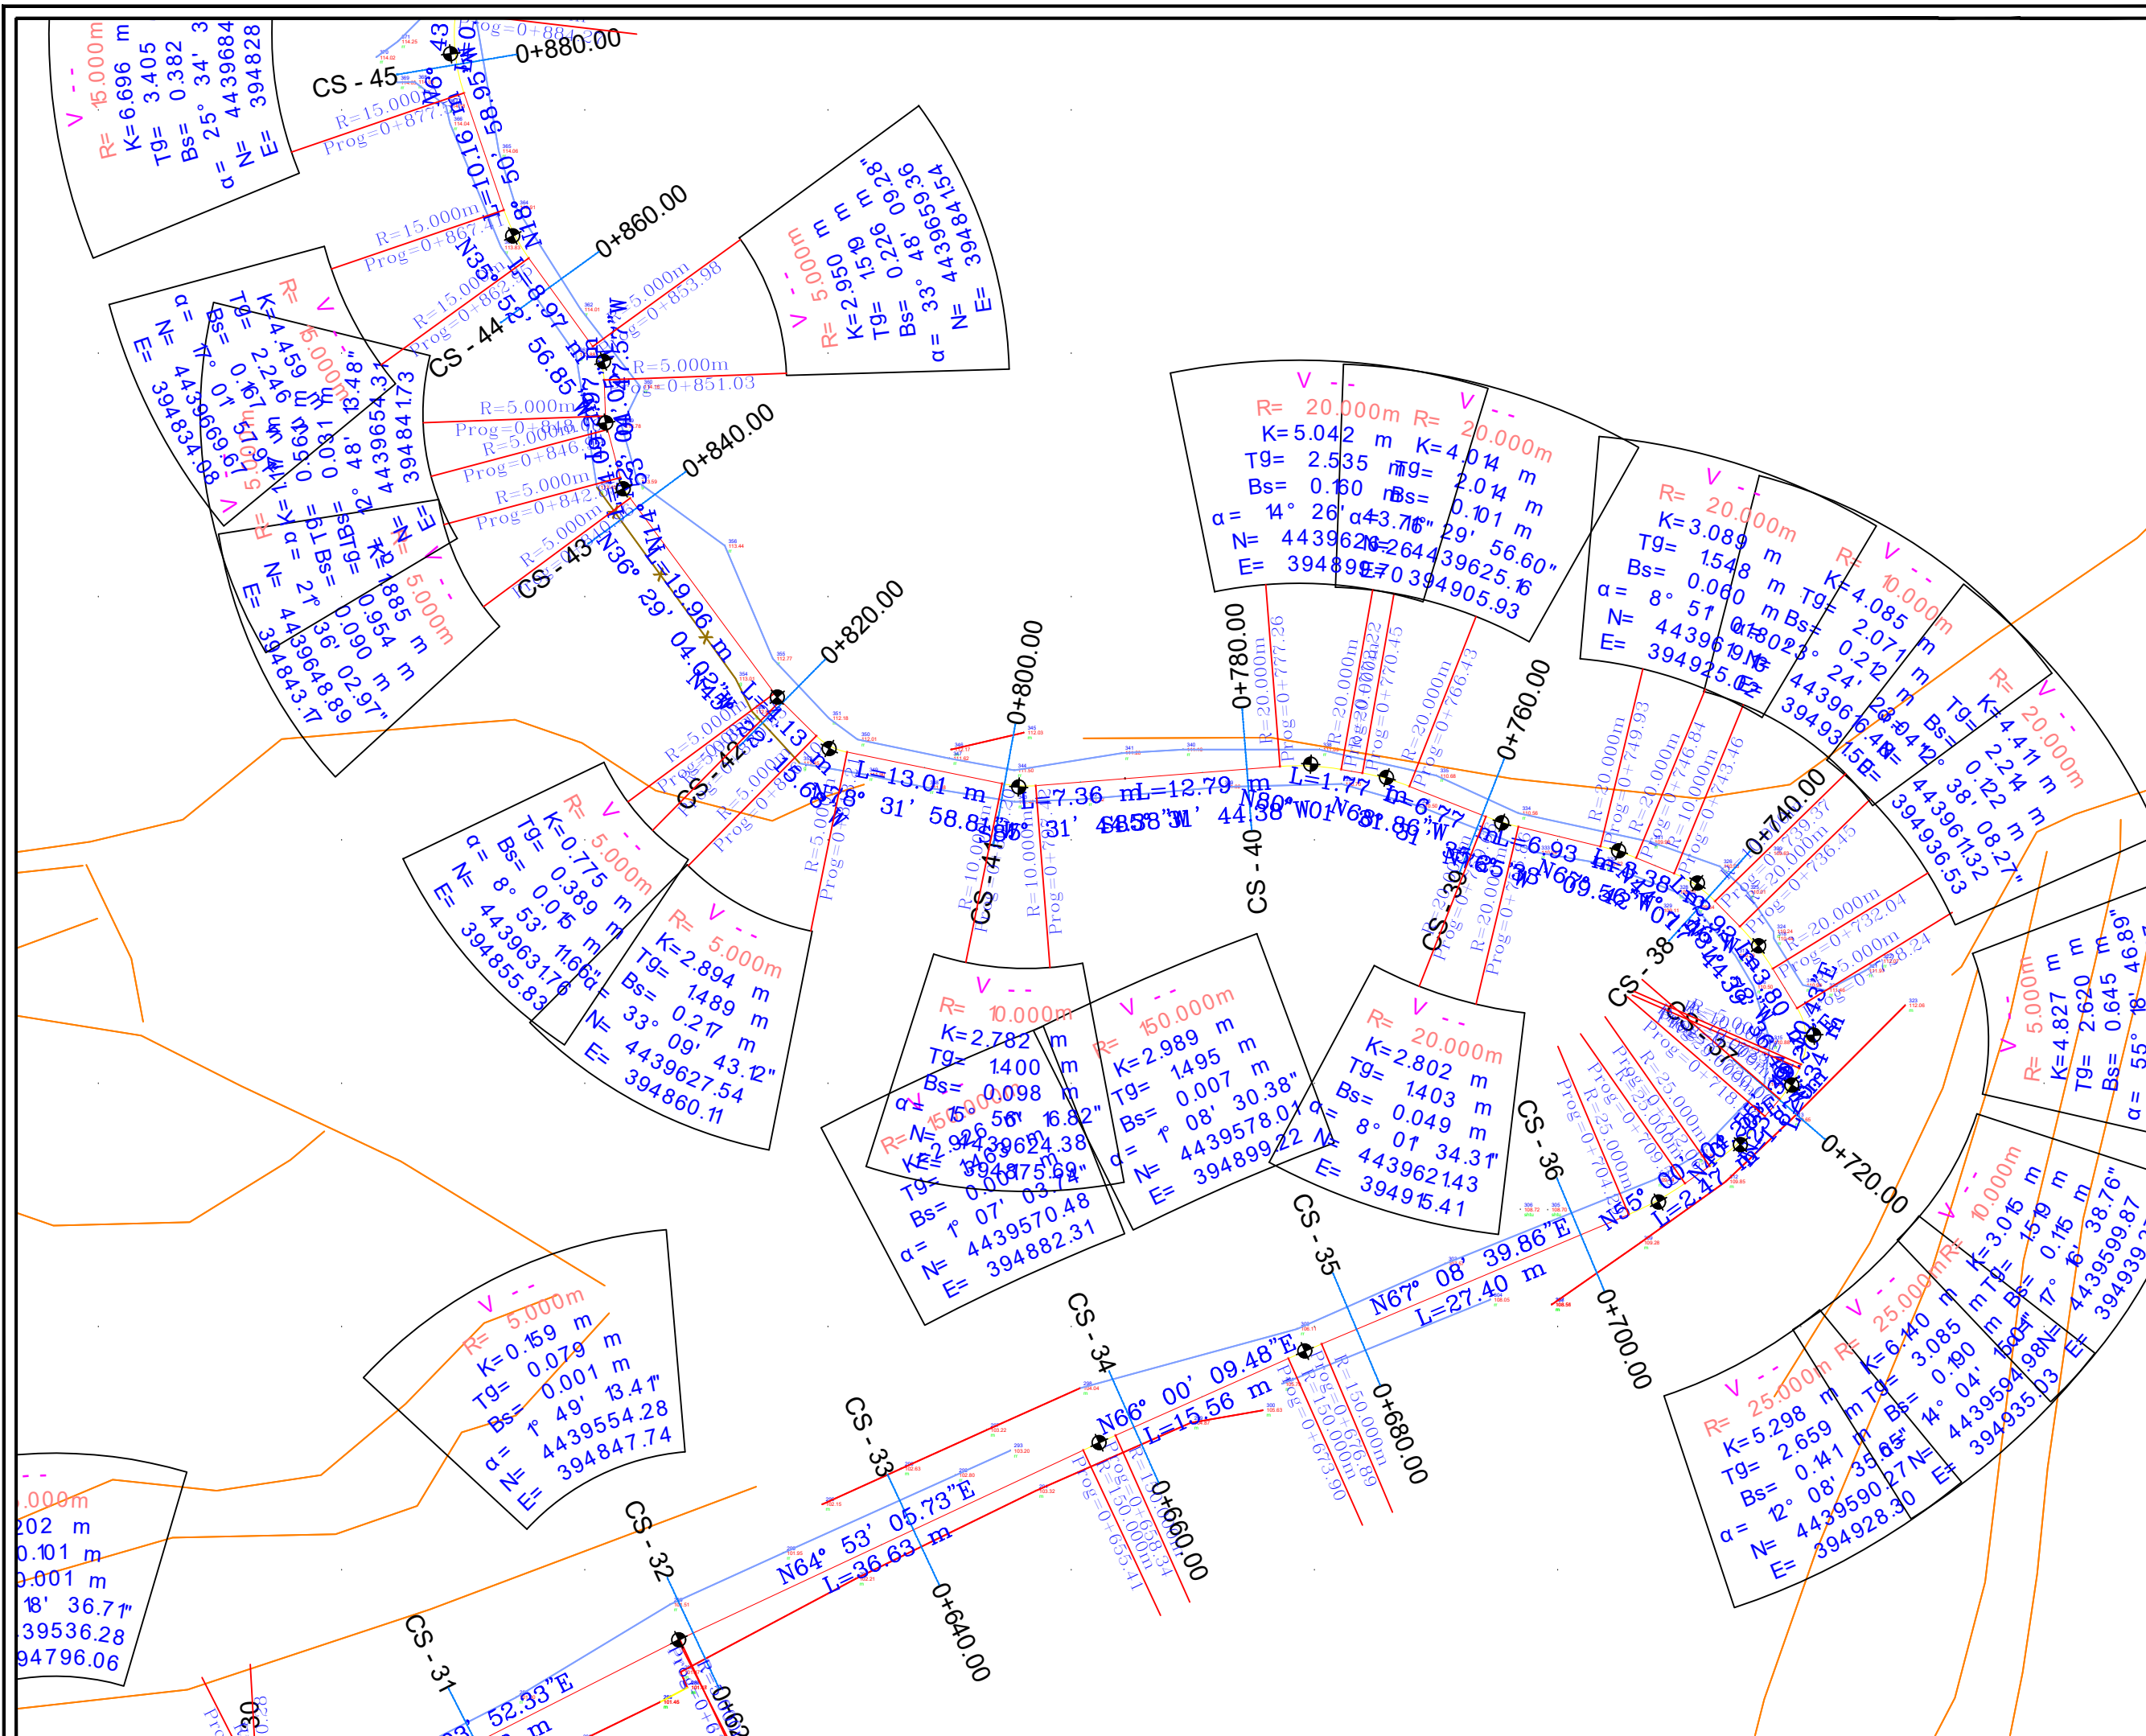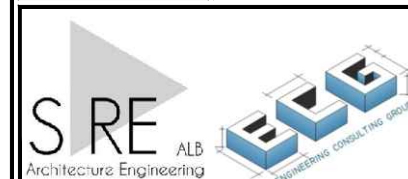

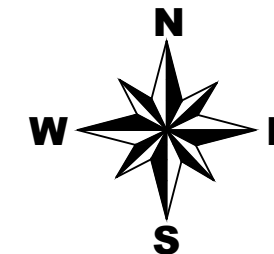

LEGJENDE

- Rruge ekzistuese
- Kanal
- Mur
- Gardh
- Porte
- Skarpate
- Pusete kuz
- Shtylle elektike
- Kuota
- Objekte

PROPOSTESI:

BASHKIA HIMARE

EMERTIMI I PROJEKTTI:

"RIKONSTRUKSION RRUGA MILTO KALLUSHI
HIMARE (LOTI I DYTE), BASHKIA HIMARE"

FAZA E PROJEKTTI:



PROJEKT ZBATIMI

EMERTIMI I FLETES:

PLANPIKETIMI I RRUGES


SHKALLA 1:500	NR. FLETES 06
------------------	------------------

GRUPI I PROJEKTIMIT:

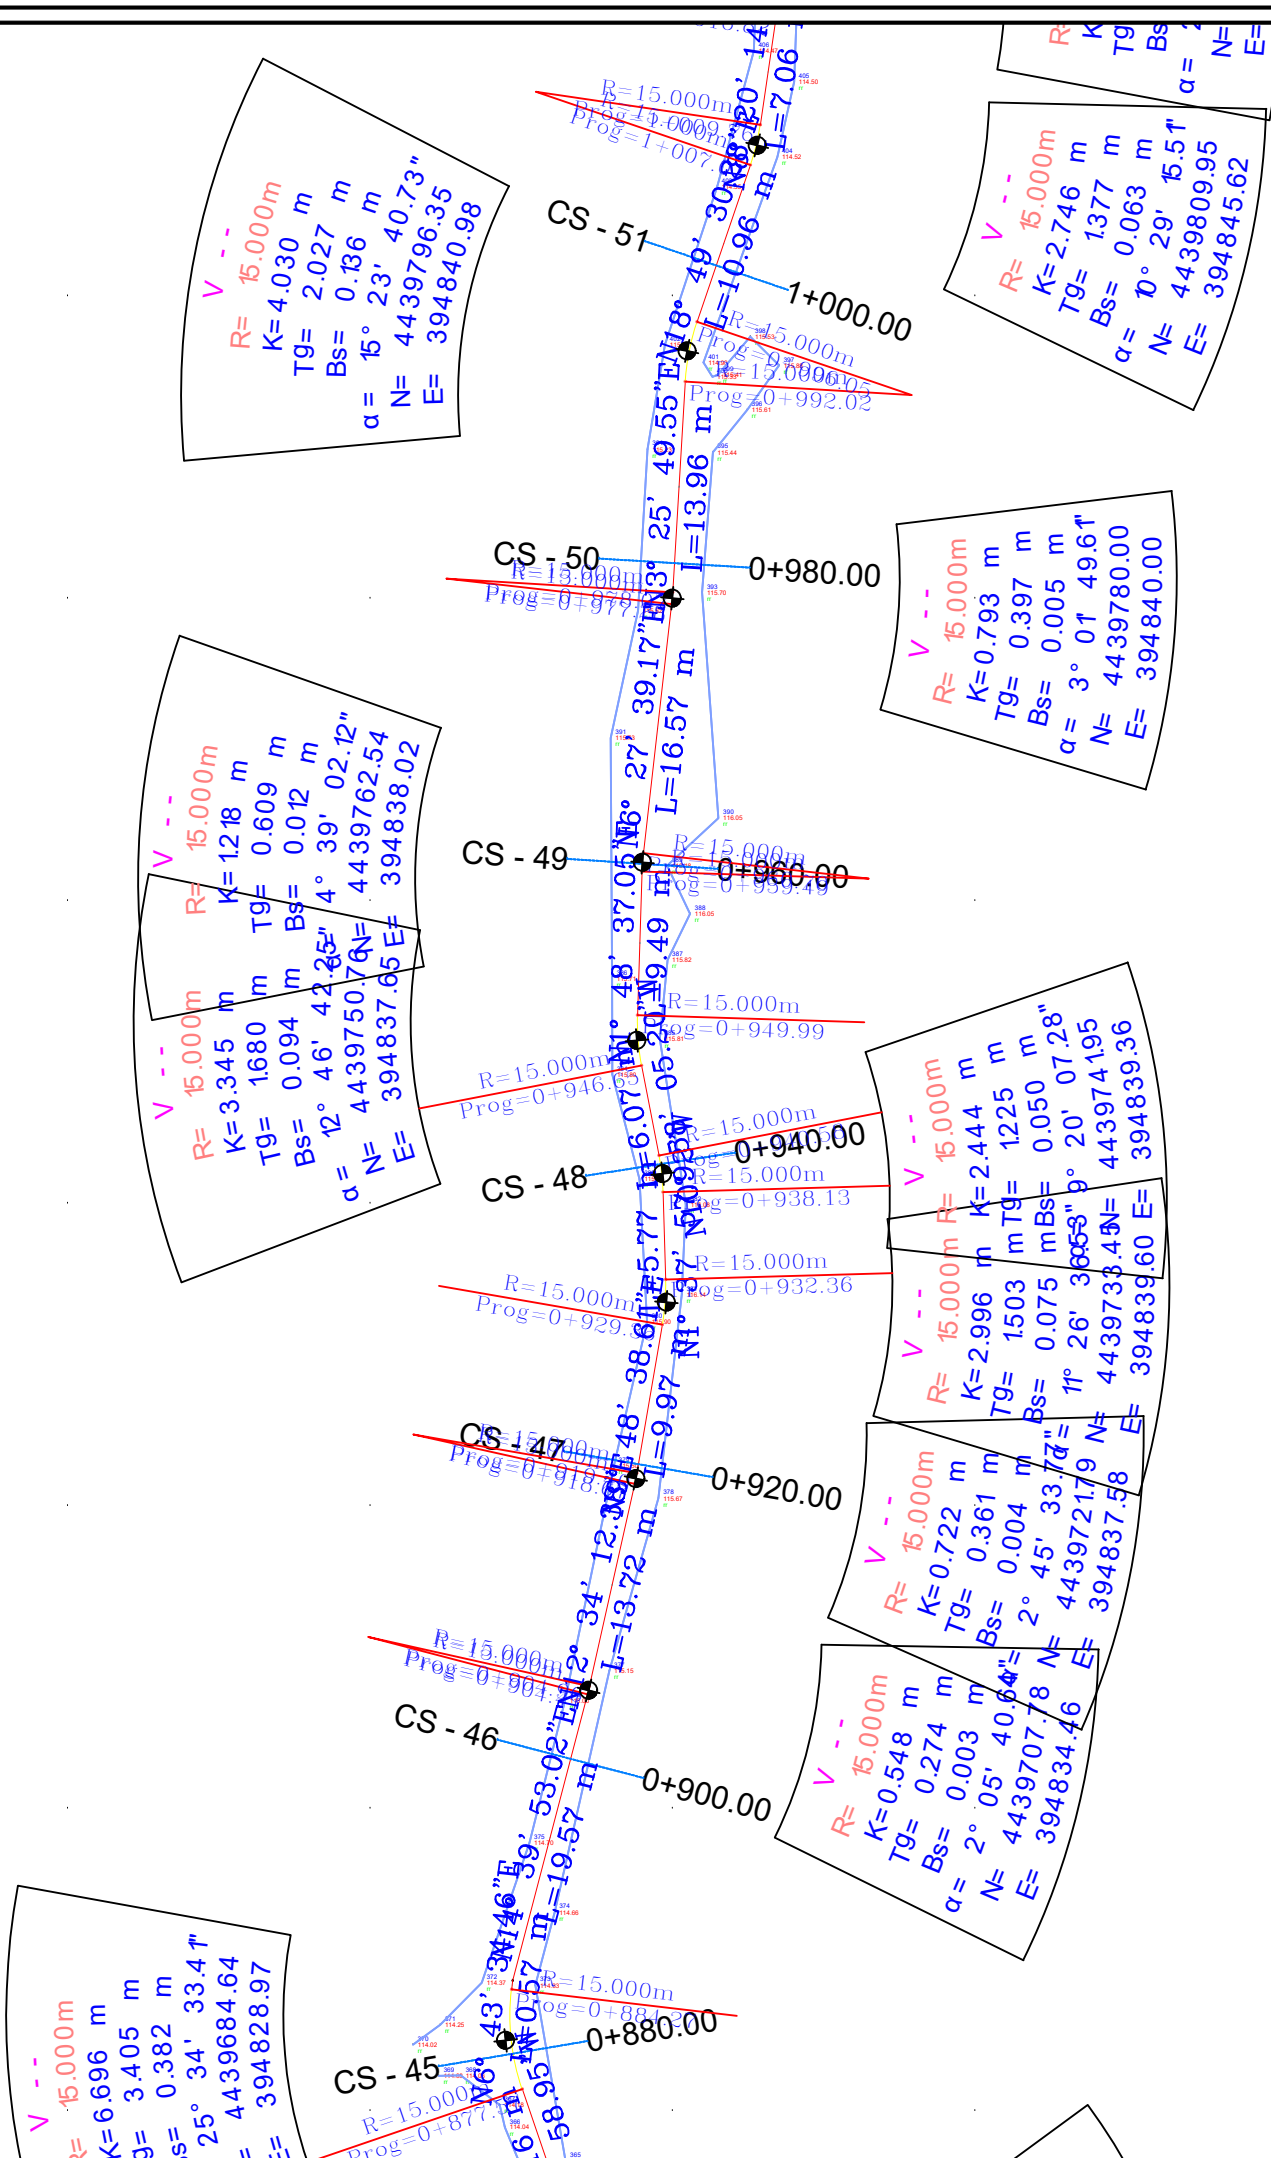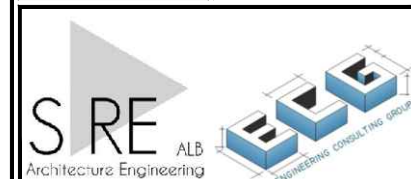



REPUBLIKA E SHQIPERISE
BASHKIA HIMARE

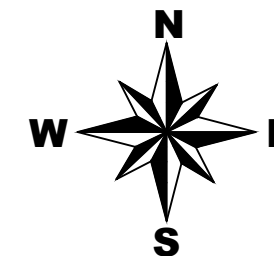

LEGJENDE

- Rruge ekzistuese
- Kanal
- Mur
- Gardh
- Porte
- Skarpate
- Pusete kuz
- Shtylle elektike
- Kuota
- Objekte

PROPOSTESI:

BASHKIA HIMARE

EMERTIMI I PROJEKTTI:

RIKONSTRUKSION RRUGA MILTO KALLUSHI
HIMARE (LOTI I DYTE), BASHKIA HIMARE"

FAZA E PROJEKTTI:



PROJEKT ZBATIMI


EMERTIMI I FLETES:

PLANPIKETIMI I RRUGES

SHKALLA 1:500	NR. FLETES 07
------------------	------------------

GRUPI I PROJEKTIMIT:

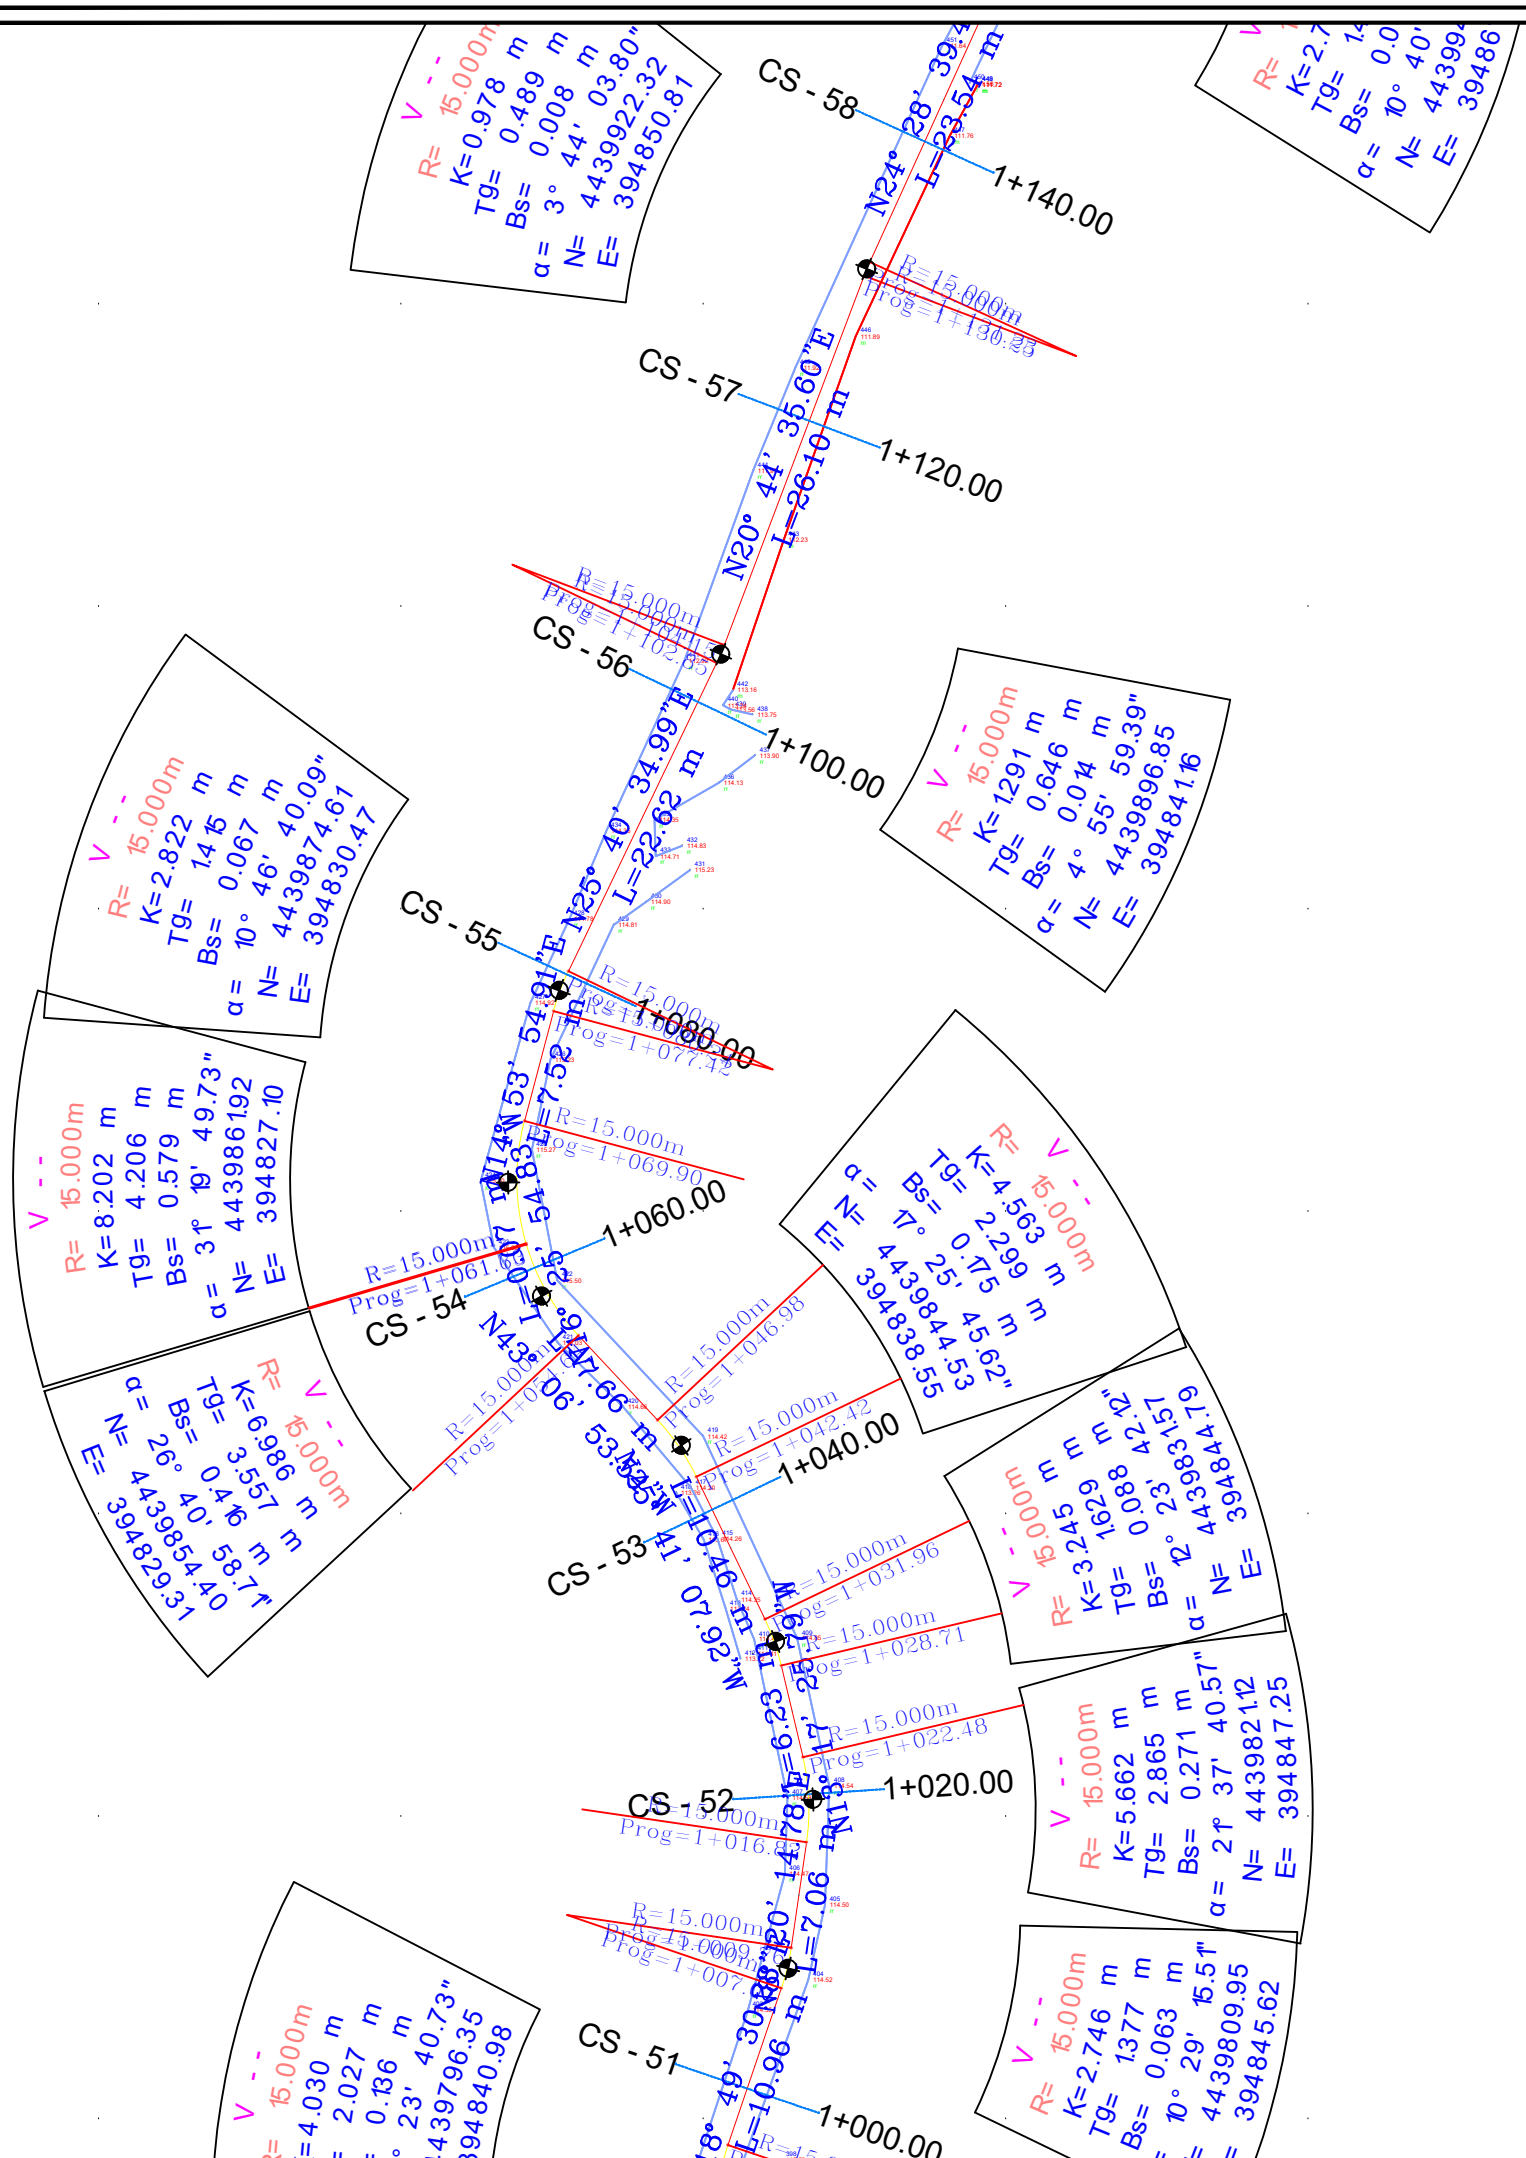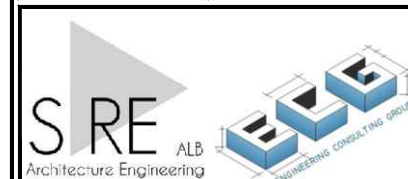

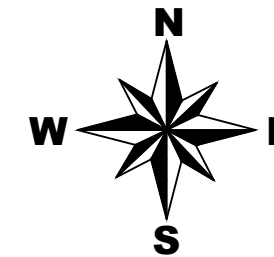

LEGJENDE

- Rruge ekzistuese
- Kanal
- Mur
- Gardh
- Porte
- Skarpate
- Pusete kuz
- Shtylle elektrike
- Kuota
- Objekte

POROSITESI:

BASHKIA HIMARE

EMERTIMI I PROJEKTTIT:

RIKONSTRUKSION RRUGA MILTO KALLUSHI
HIMARE (LOTI I DYTE), BASHKIA HIMARE"

FAZA E PROJEKTTIT:



PROJEKT ZBATIMI

EMERTIMI I FLETES:

PLANPIKETIMI I RRUGES


SHKALLA 1:500	NR. FLETES 08
------------------	------------------

GRUPI I PROJEKTIMIT:

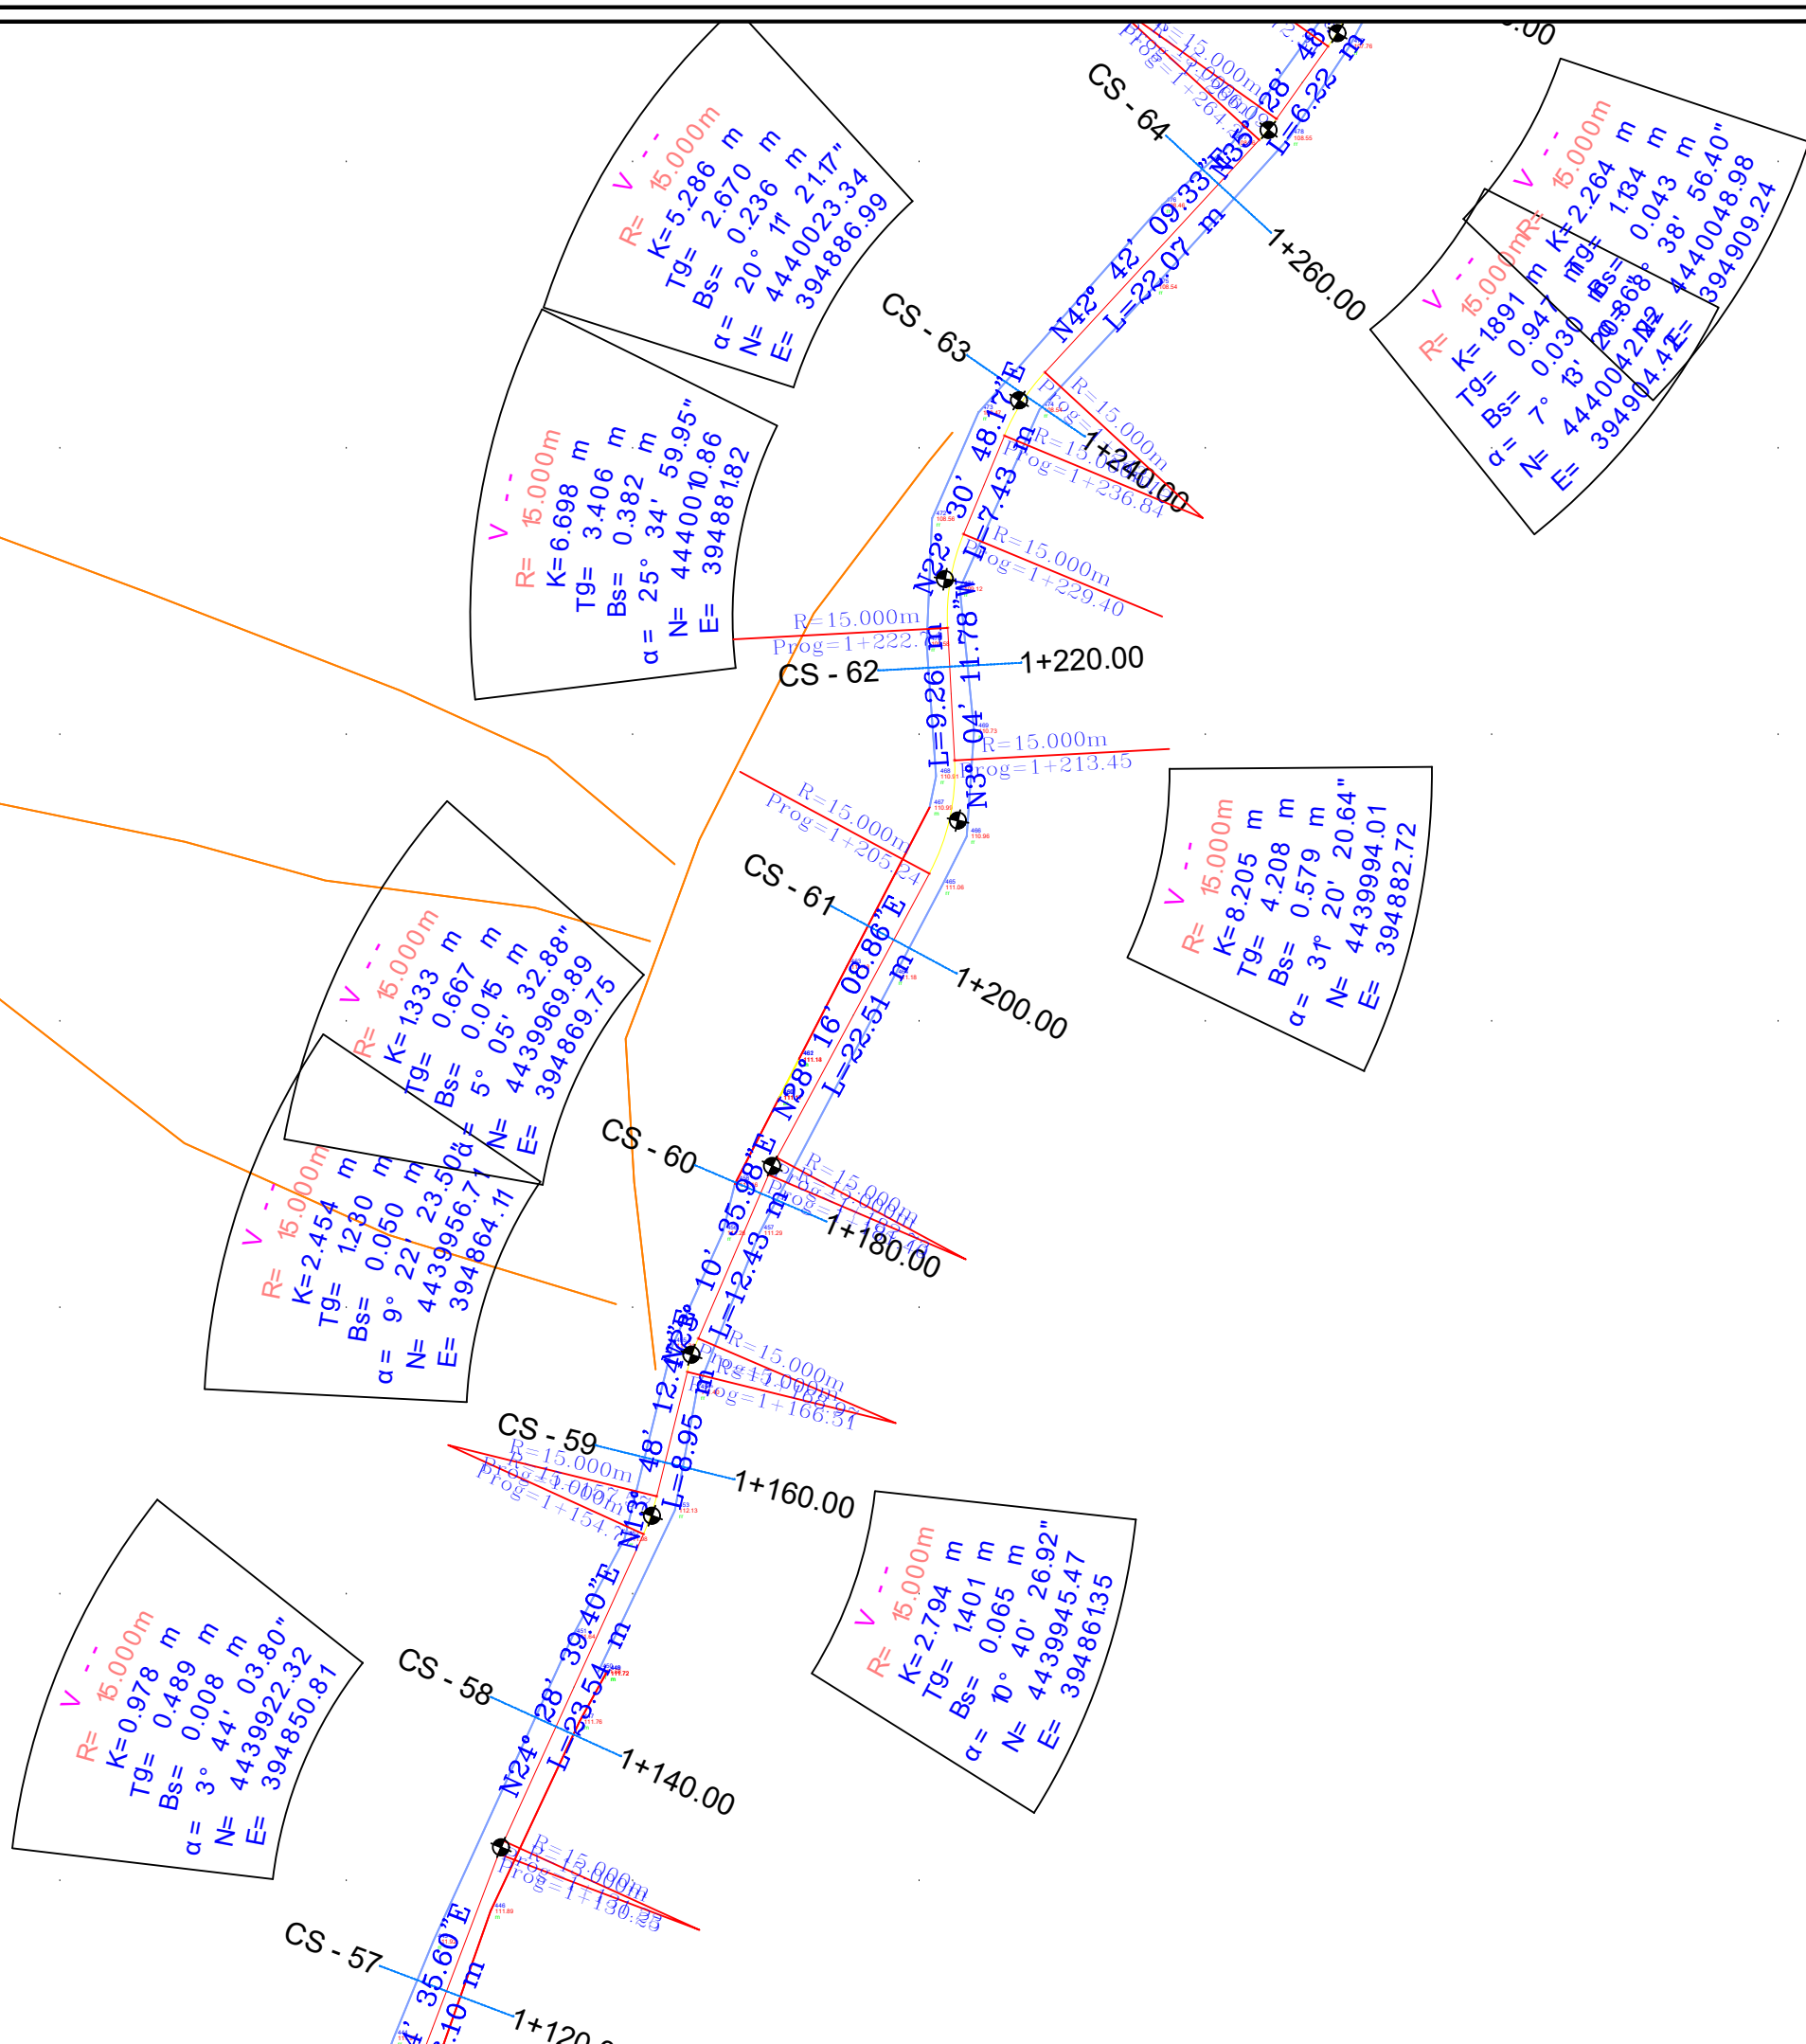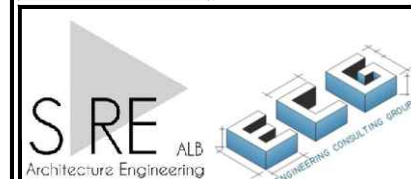



REPUBLIKA E SHQIPERISE
BASHKIA HIMARE

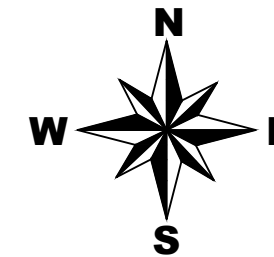

LEGJENDE

- Rruge ekzistuese
- Kanal
- Mur
- Gardh
- Porte
- Skarpatë
- Pusete kuz
- Shtylle elektike
- Kuota
- Objekte

PROPOSTESI:

BASHKIA HIMARE

EMERTIMI I PROJEKTTIT:

RIKONSTRUKSION RRUGA MILTO KALLUSHI
HIMARE (LOTI I DYTE), BASHKIA HIMARE"

FAZA E PROJEKTTIT:



PROJEKT ZBATIMI


EMERTIMI I FLETES:

PLANPIKETIMI I RRUGES

SHKALLA 1:500	NR. FLETES 09
------------------	------------------

GRUPI I PROJEKTIMIT:

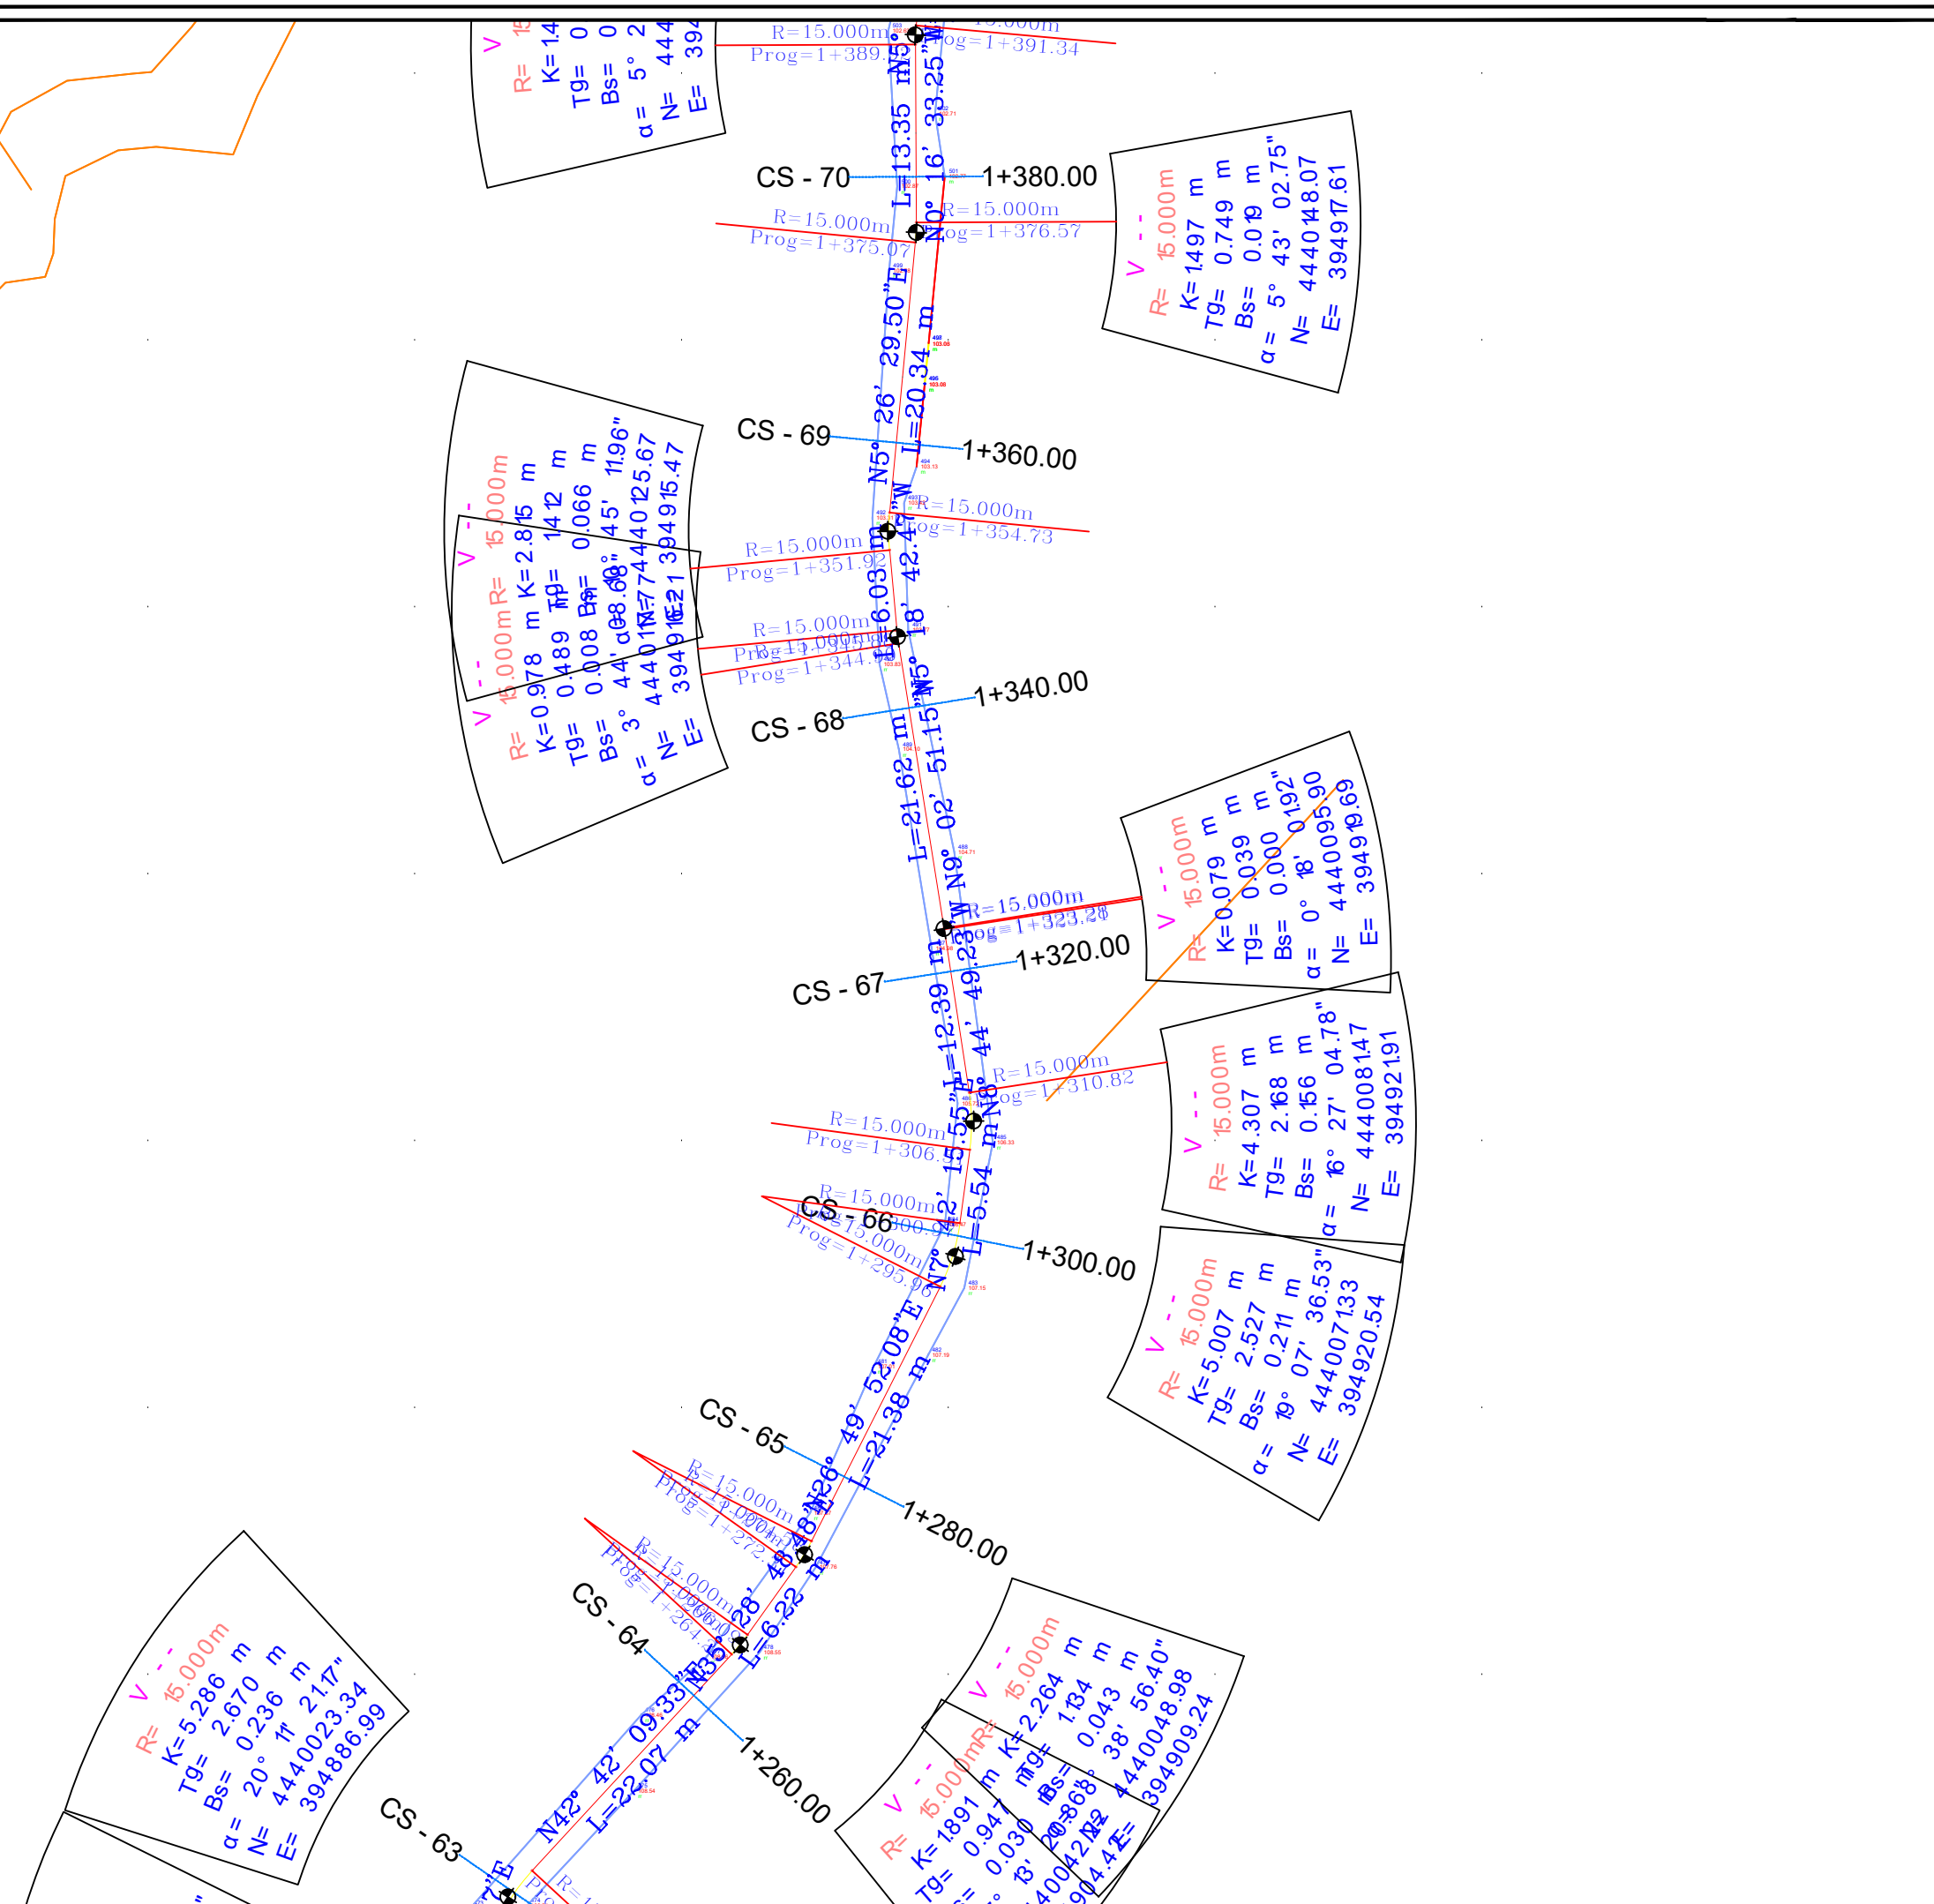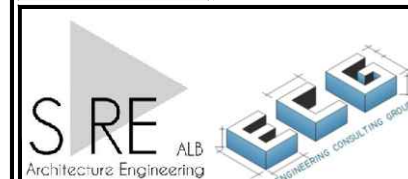

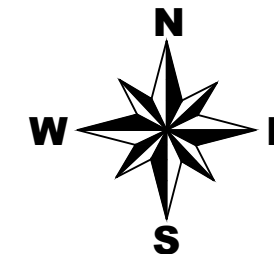

LEGJENDE

- Rruge ekzistuese
- Kanal
- Mur
- Gardh
- Porte
- Skarpatë
- Pusete kuz
- Shtylle elektrike
- Kuota
- Objekte

PROPOSTESI:

BASHKIA HIMARE

EMERTIMI I PROJEKTTI:

RIKONSTRUKSION RRUGA MILTO KALLUSHI
HIMARE (LOTI I DYTE), BASHKIA HIMARE"

FAZA E PROJEKTTI:



PROJEKT ZBATIMI


EMERTIMI I FLETES:

PLANPIKETIMI I RRUGES

SHKALLA		NR. FLETES	
1:500		10	

GRUPI I PROJEKTIMIT:

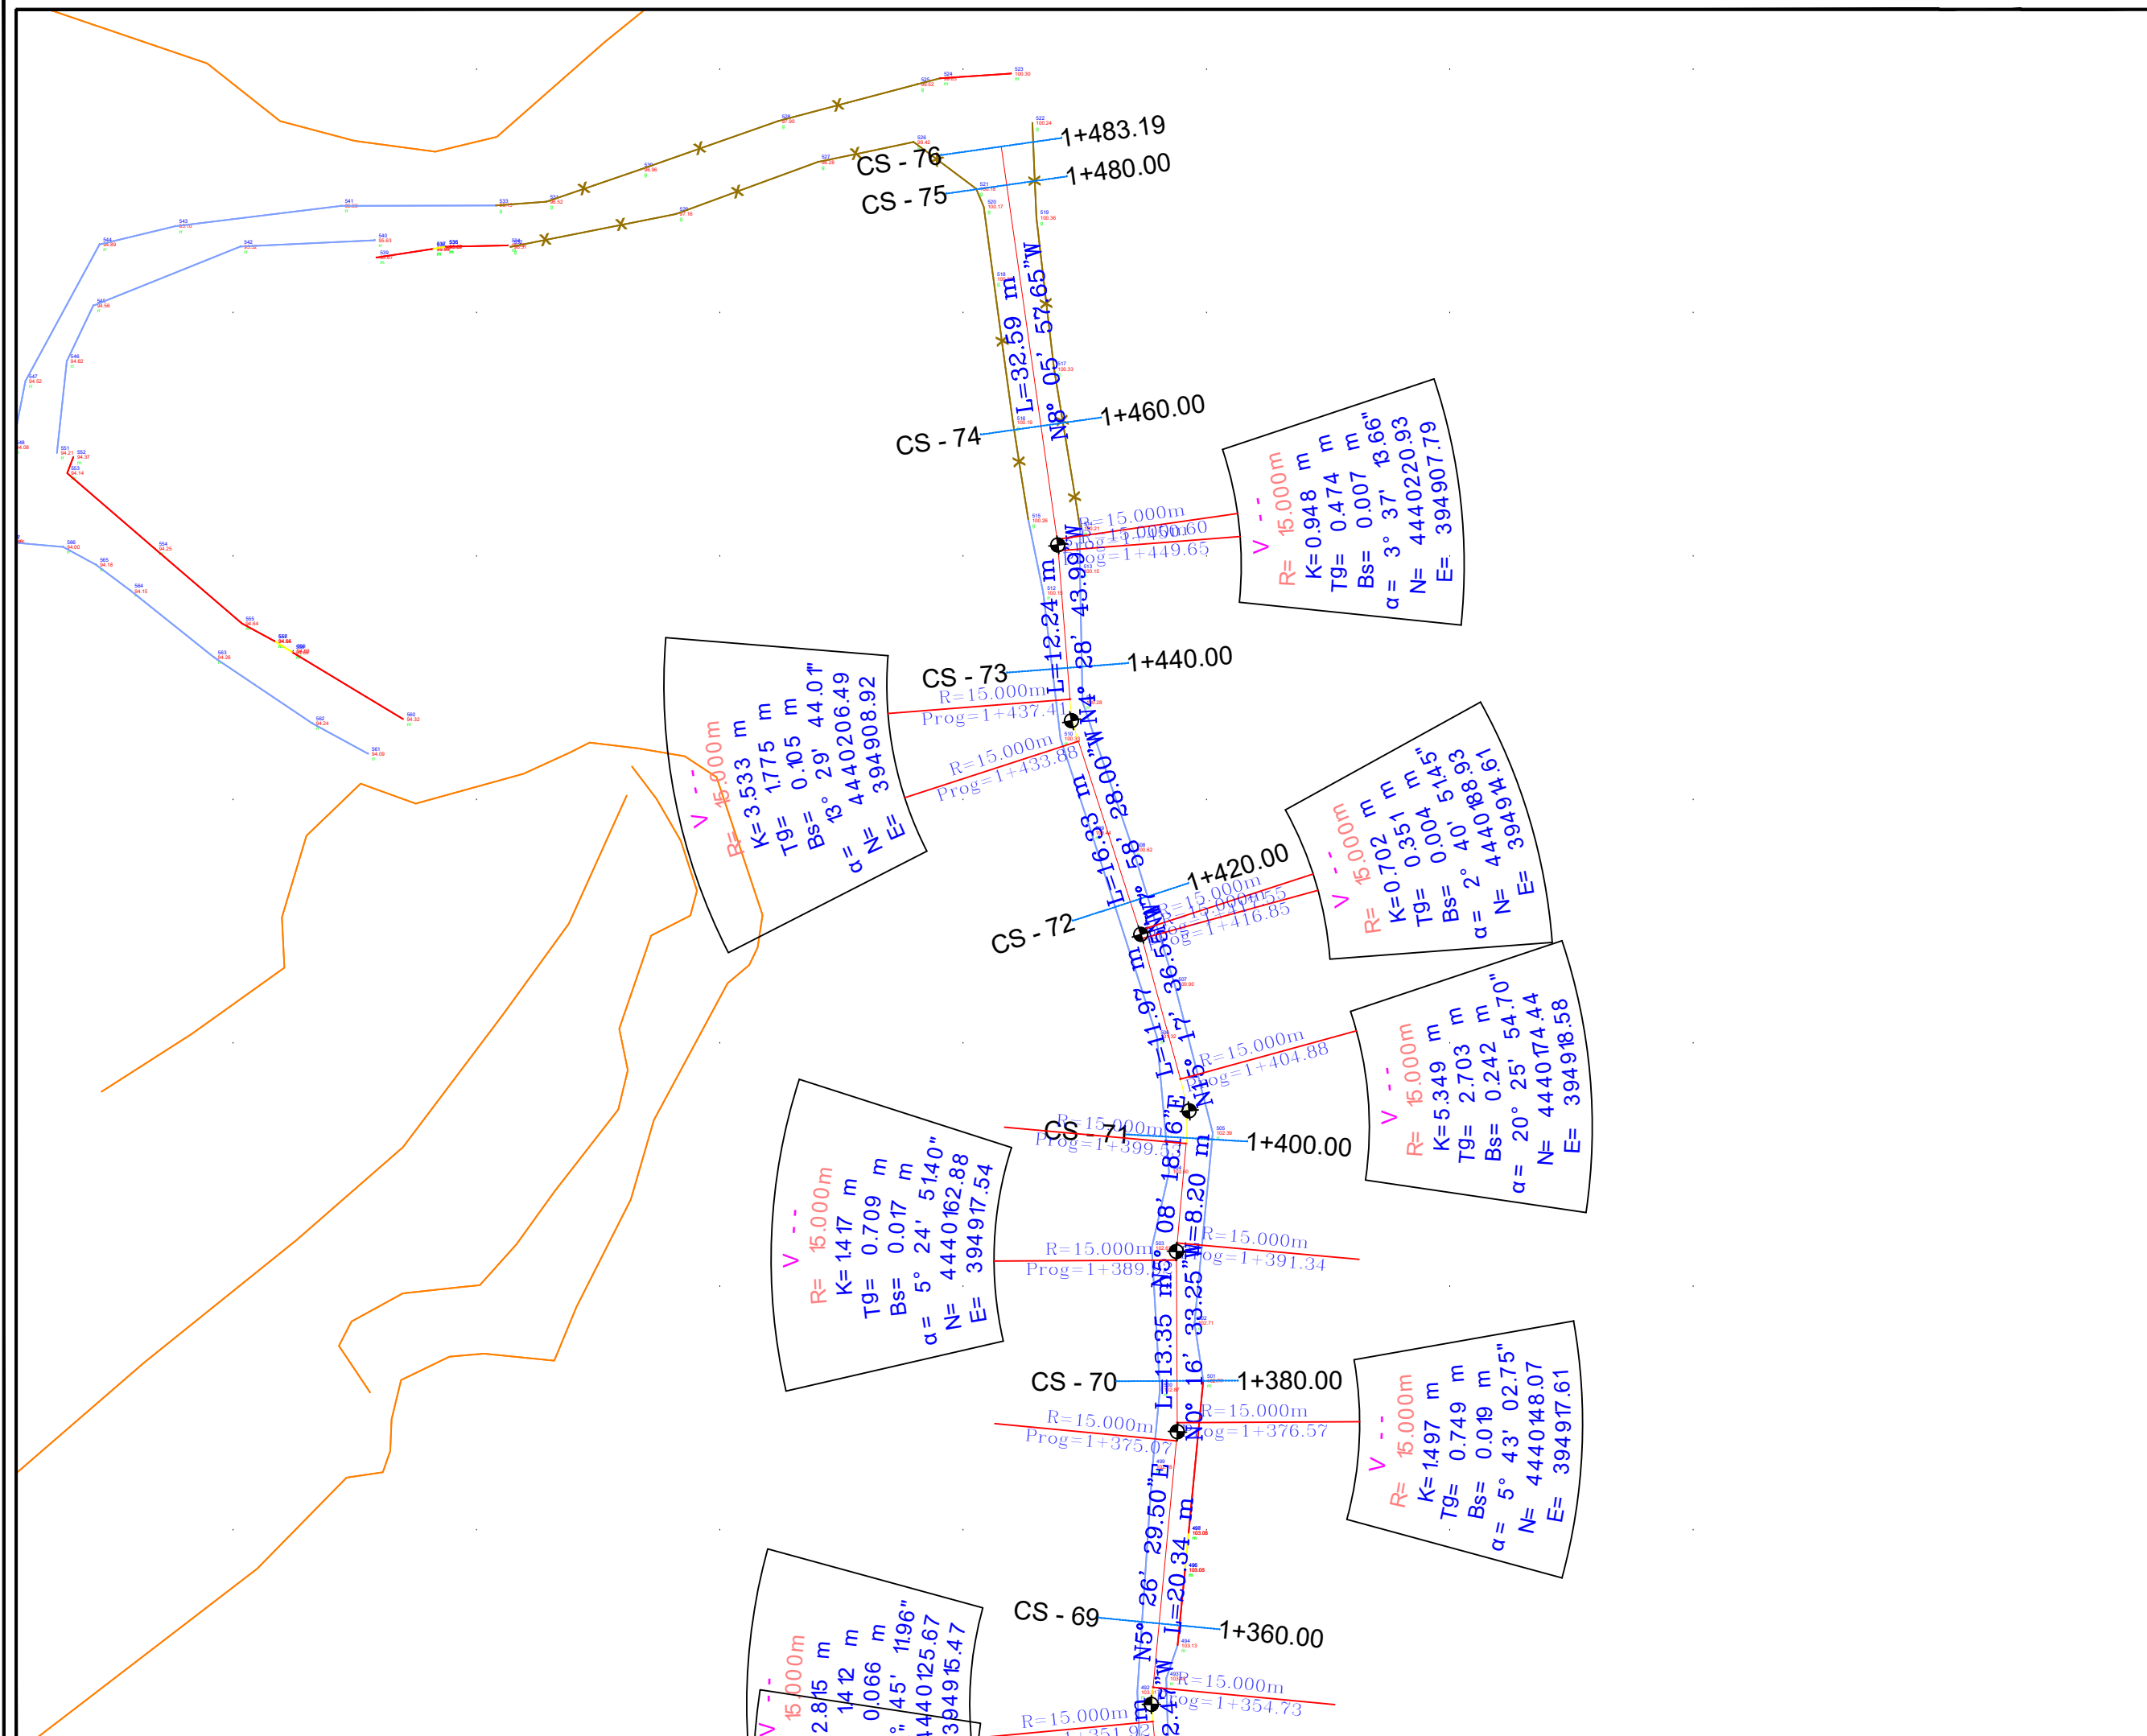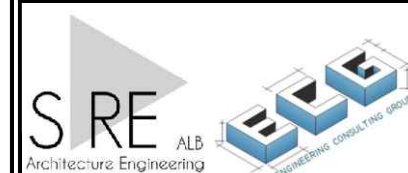

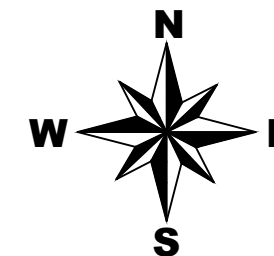

LEGJENDE

- Rruge ekzistuese
- Kanal
- Mur
- Gardh
- Porte
- Skarparte
- Pusete kuz
- Shtylle elektike
- Kuota
- Objekte

POROSITESI:

BASHKIA HIMARE

EMERTIMI I PROJEKTTI:

RIKONSTRUKSION RRUGA MILTO KALLUSHI
HIMARE (LOTI I DYTE), BASHKIA HIMARE"

FAZA E PROJEKTTI:



PROJEKT ZBATIMI


EMERTIMI I FLETES:

PLANPIKETIMI I RRUGES

SHKALLA		NR. FLETES	
1:500		11	

GRUPI I PROJEKTIMIT:

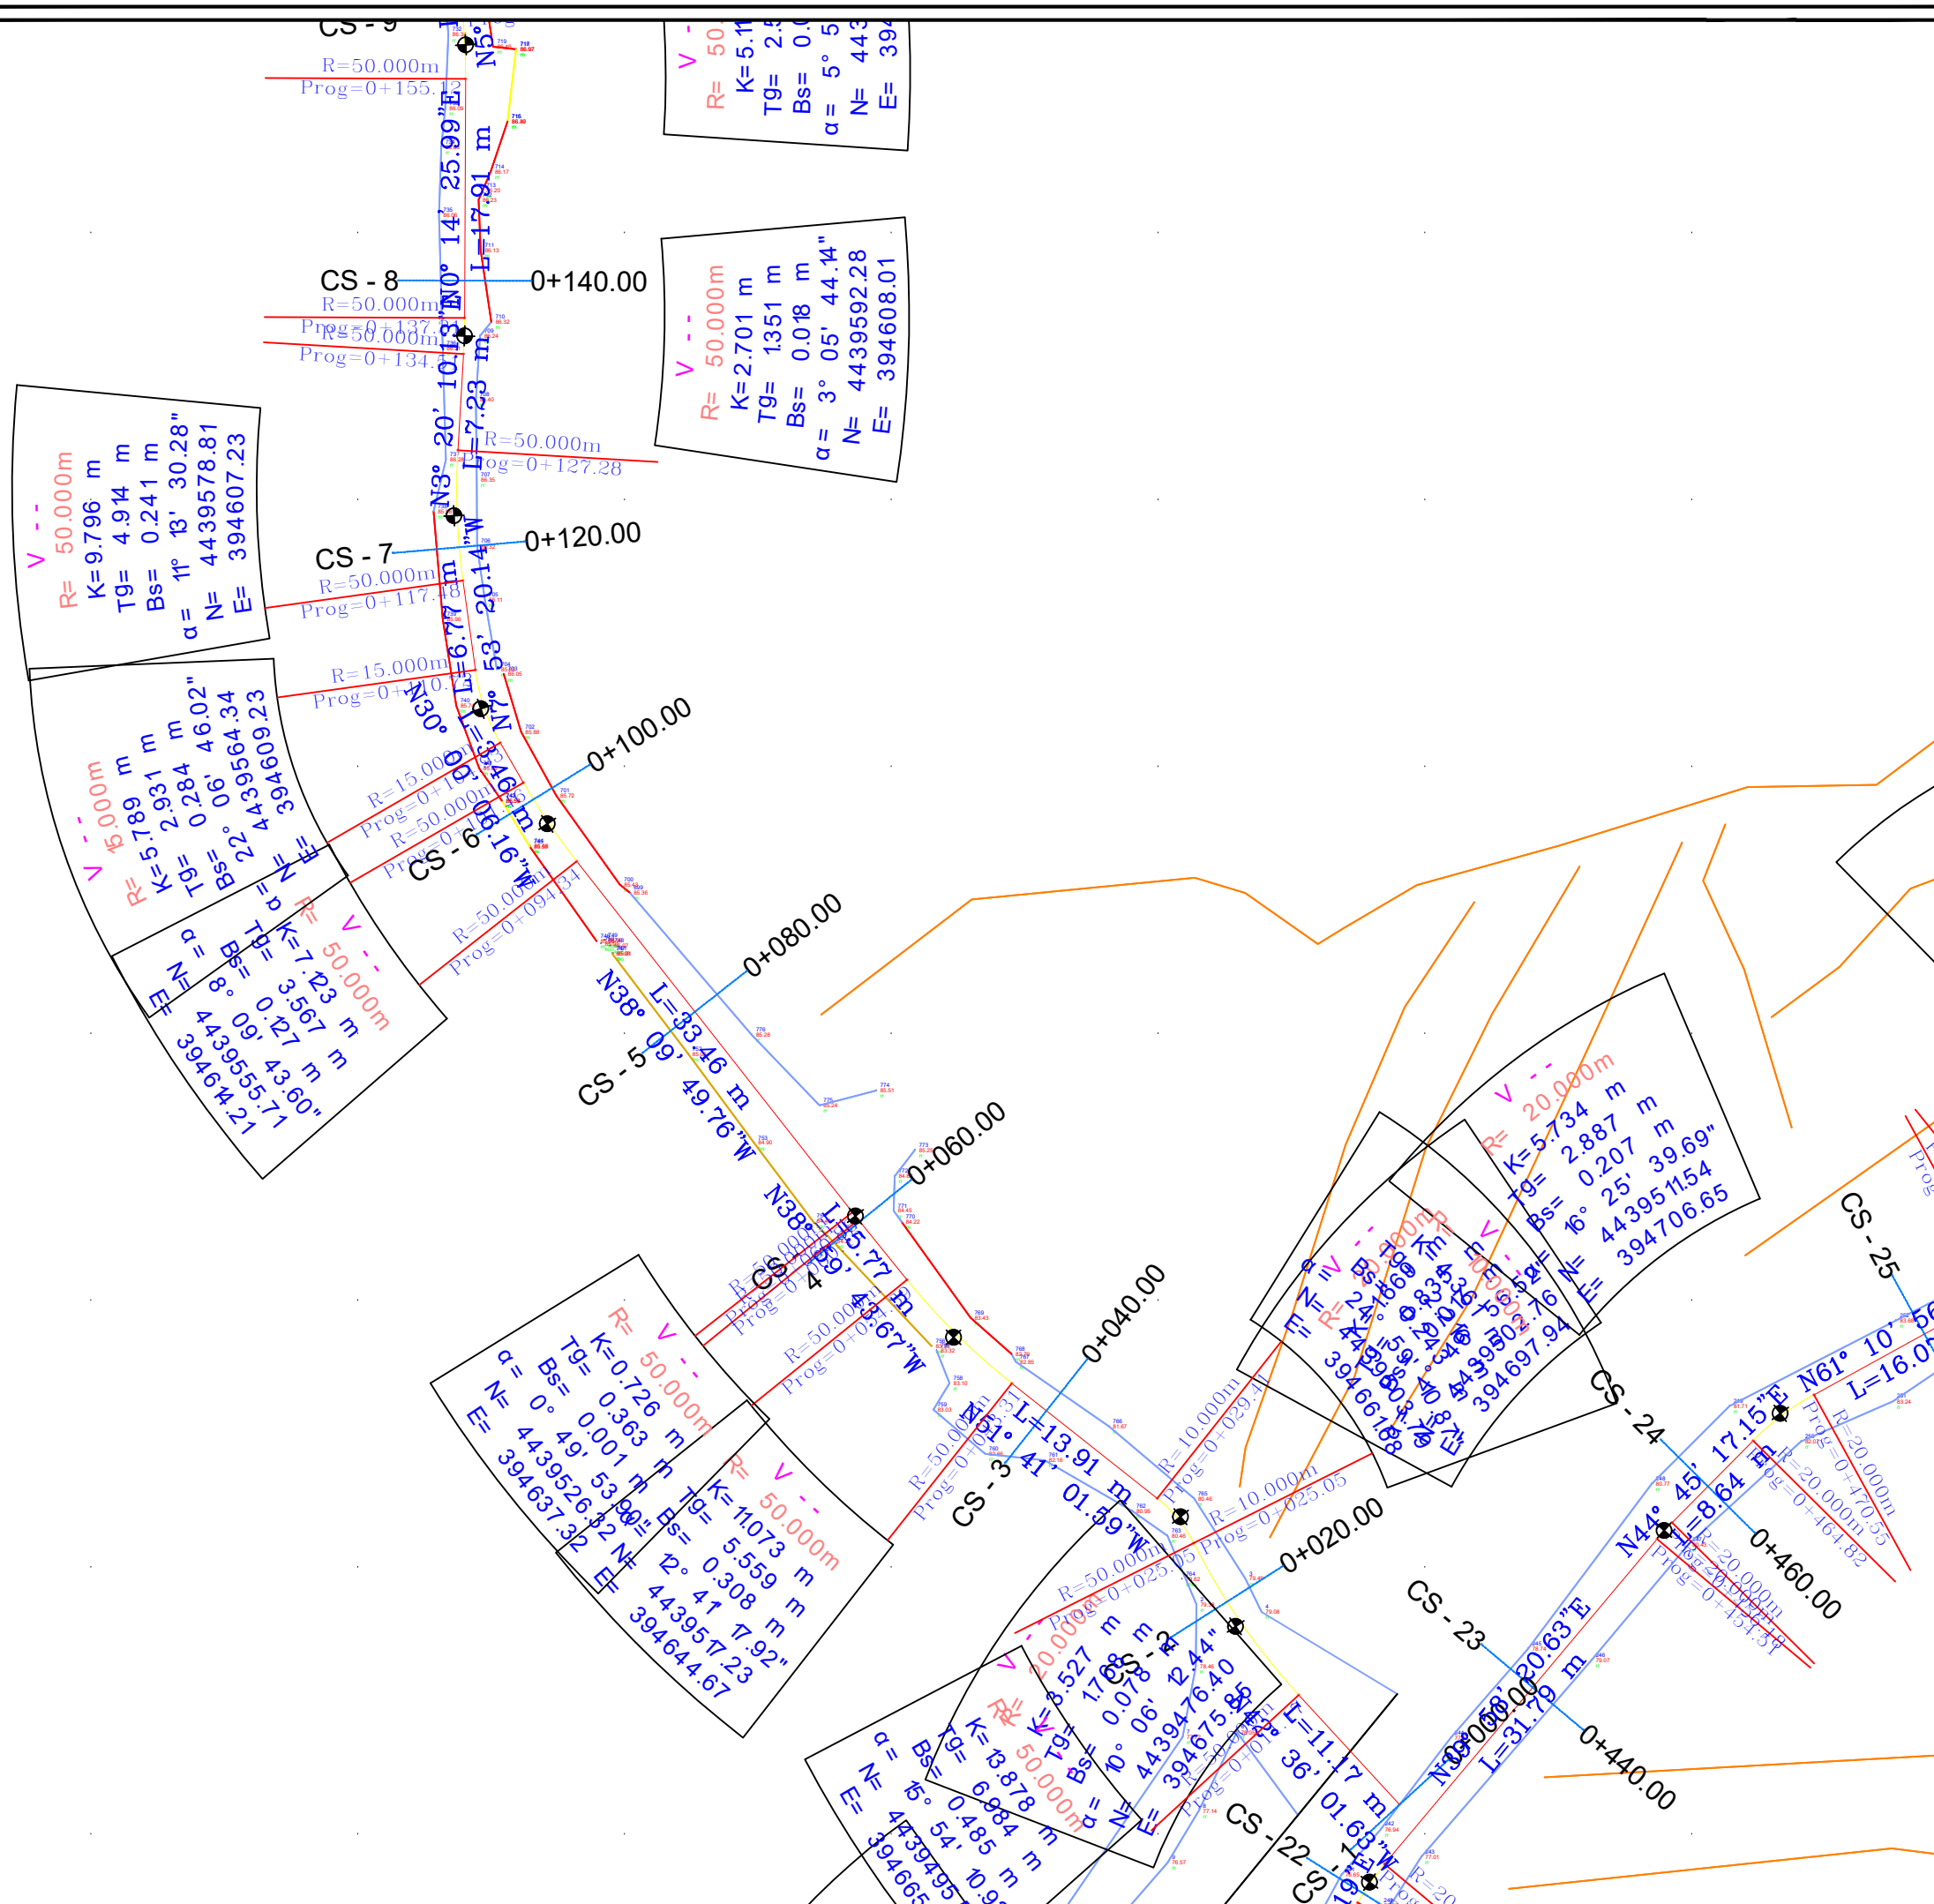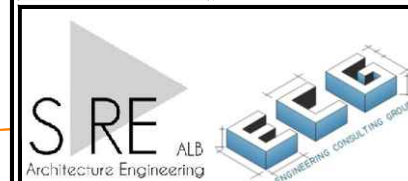

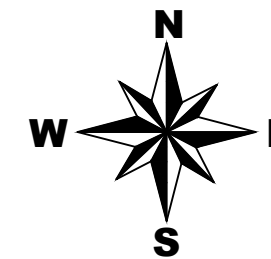

LEGJENDE

- Rruge ekzistuese
- Kanal
- Mur
- Gardh
- Porte
- Skarpatë
- Pusete kuz
- Shtylle elektrike
- Kuota
- Objekte

POROSITESI:

BASHKIA HIMARE

EMERTIMI I PROJEKTTIT:

RIKONSTRUKSION RRUGA MILTO KALLUSHI
HIMARE (LOTI I DYTE), BASHKIA HIMARE"

FAZA E PROJEKTTIT:

PROJEKT ZBATIMI

EMERTIMI I FLETES:

PLANPIKETIMI I RRUGES

SHKALLA 1:500	NR. FLETES 12
------------------	------------------

GRUPI I PROJEKTIMIT:

