



REPUBLIKA E SHQIPERISE
BASHKIA HIMARE

PROJEKT ZBATIMI

OBJEKTI:

"RIKONSTRUKSION RRUGA MILTO KALLUSHI HIMARE (LOTI I DYTE), BASHKIA
HIMARE"

PLANIMETRIA E NDRICIMIT

FOROSITISE:

BASHKIA HIMARE

EMERTIMI I PROJEKTTI:

"RIKONSTRUKSION RRUGA MILTO KALLUSHI
HIMARE (LOTI I DYTE), BASHKIA HIMARE"

FAZA E PROJEKTTIT:

PROJEKT ZBATIMI


EMERTIMI I FLETES:


KAPAKU

SHKALLA
1:500


NR. FLETES

GRUPI I PROJEKTIMIT:

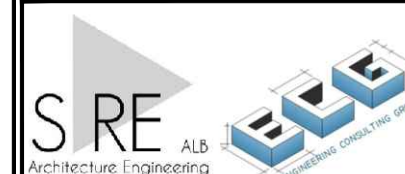

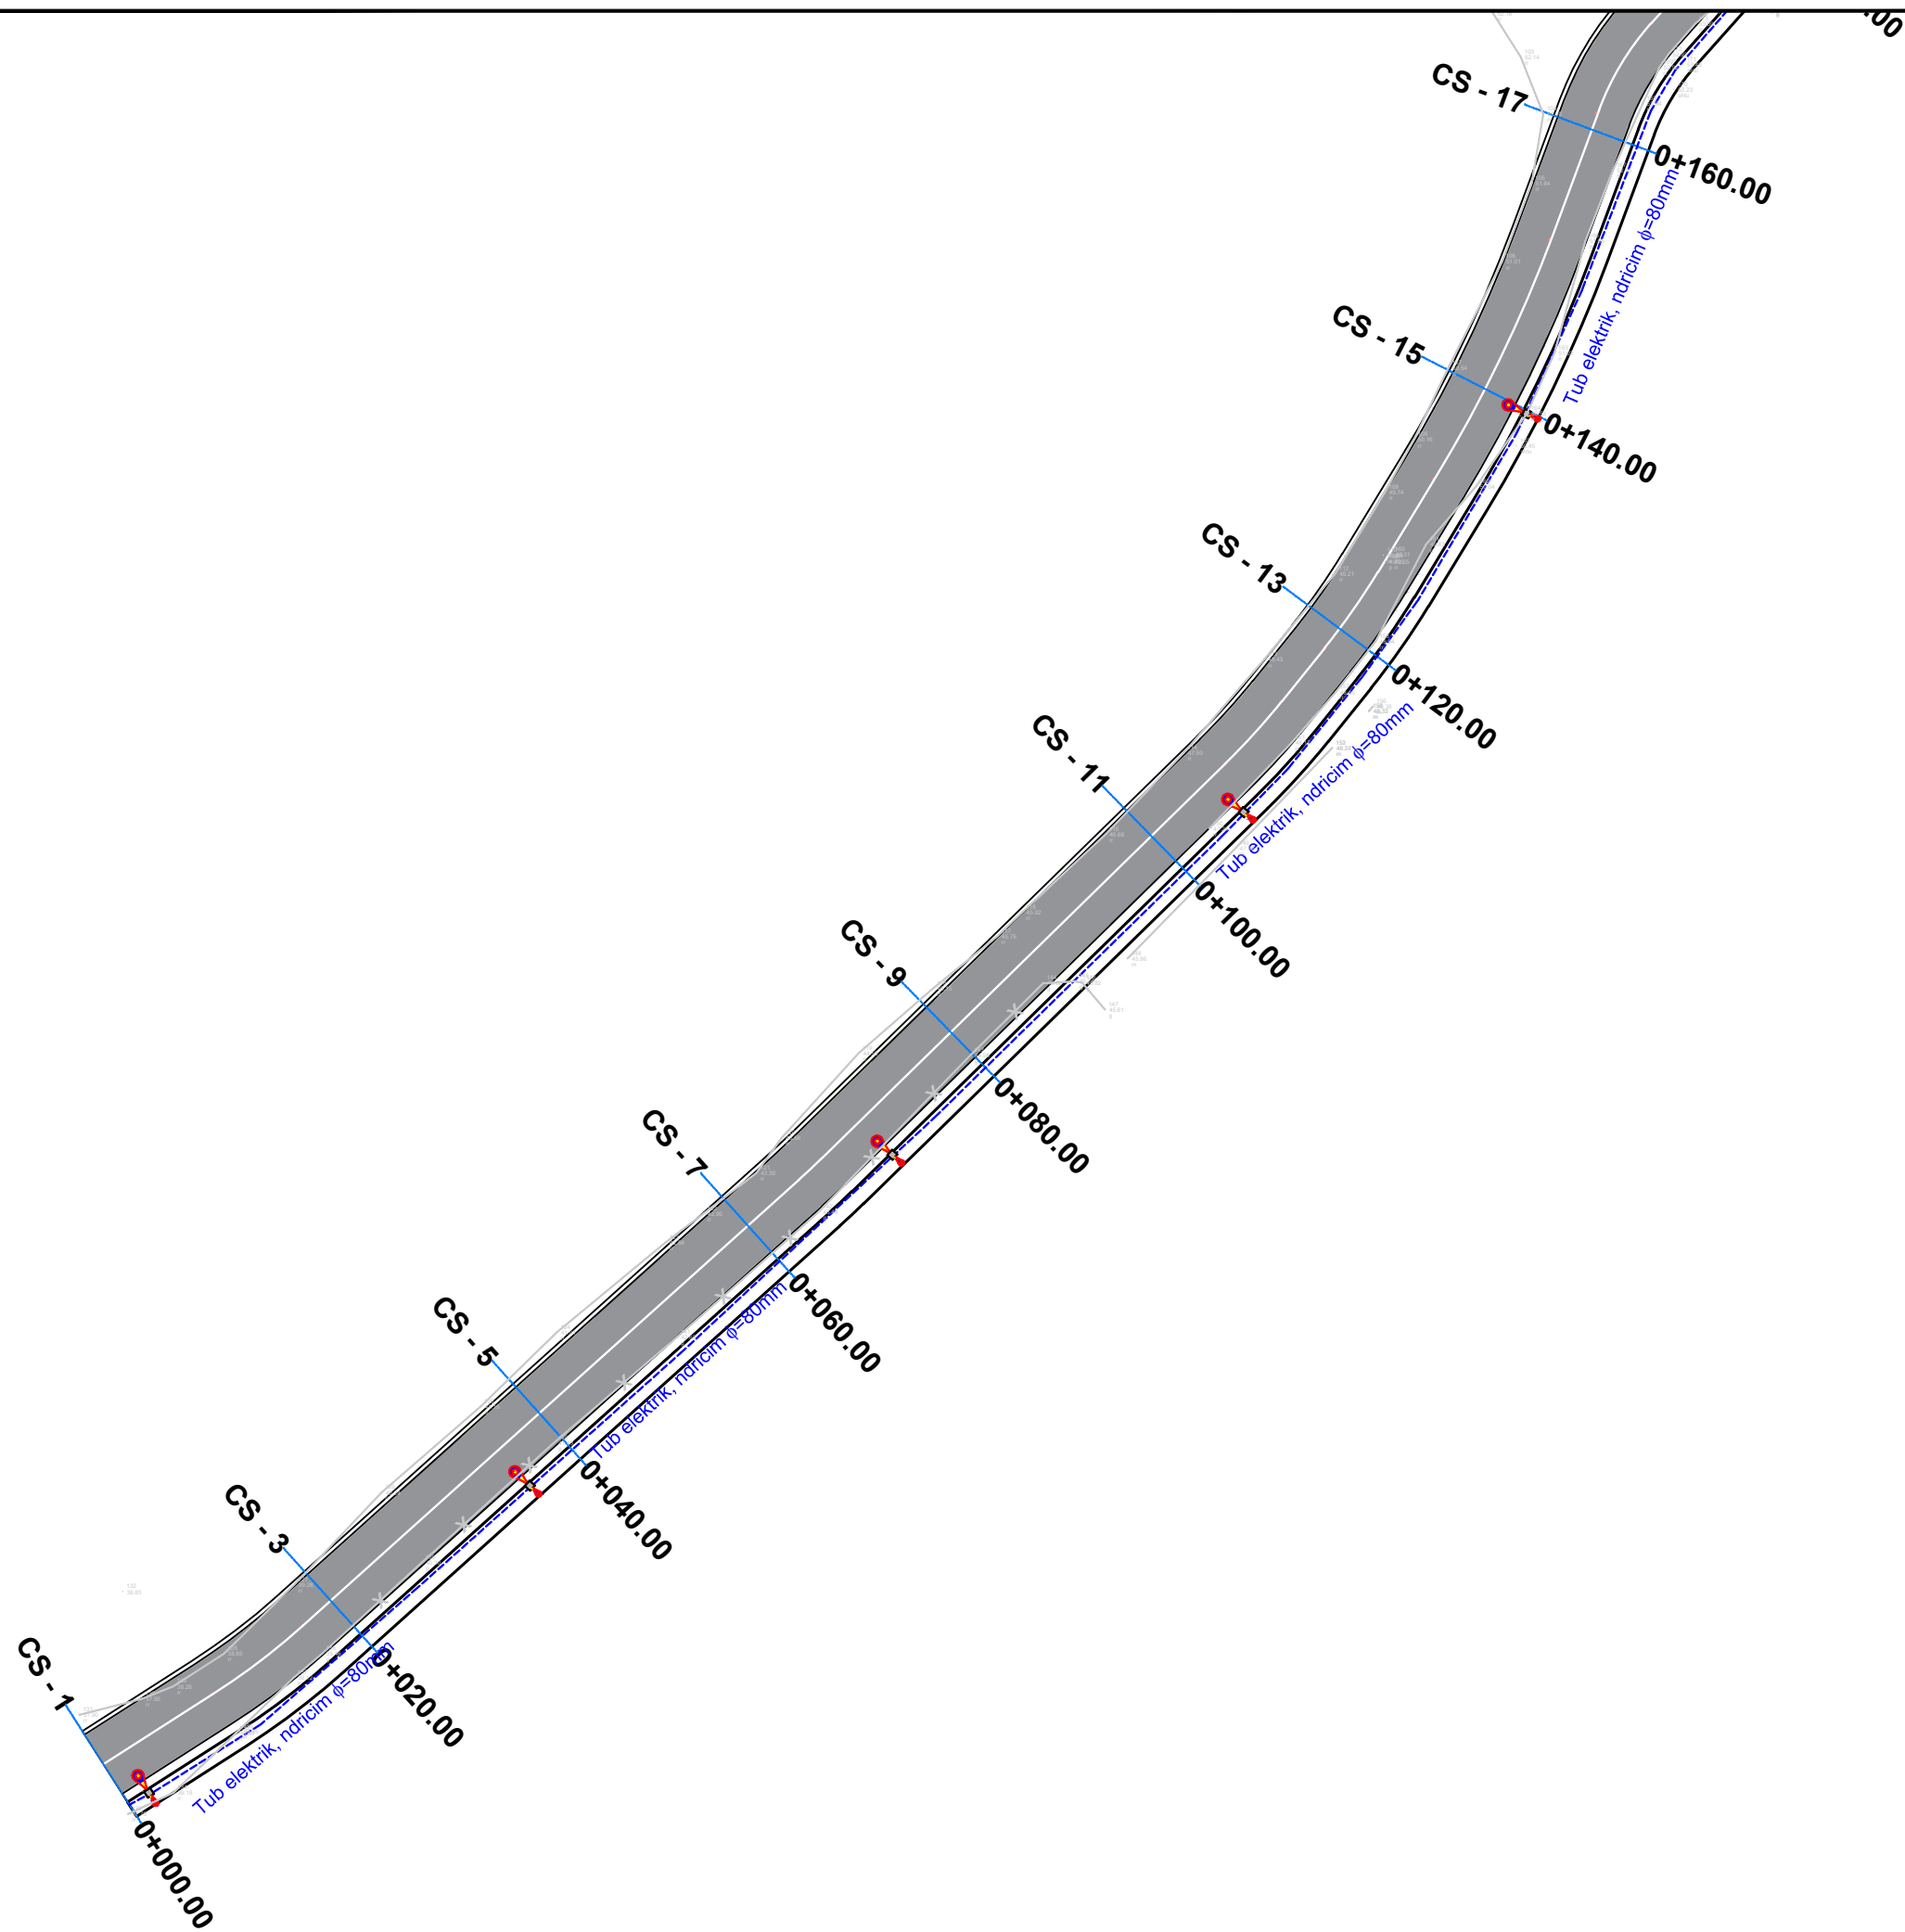

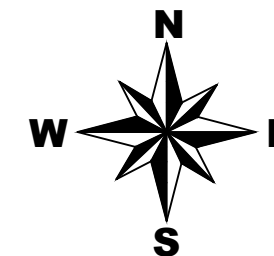


REPUBLIKA E SHQIPERISE
BASHKIA HIMARE



LEGJENDE

-  Pusete Elektrike Ndricimi
-  Tub Fleksibel elektrik, ndricim $\phi=80\text{mm}$
-  Pusete kontrolli

POROSITESI:

BASHKIA HIMARE

EMERTIMI I PROJEKTTIT :

"RIKONSTRUKSION RRUGA MILTO KALLUSHI
HIMARE (LOTI I DYTE), BASHKIA HIMARE"

FAZA E PROJEKTTIT :


PROJEKT ZBATIMI

EMERTIMI I FLETES :

PLANIMETRIA E NDRICIMIT


SHKALLA 1:500	NR. FLETES 01
------------------	------------------

GRUPI I PROJEKTIMIT :

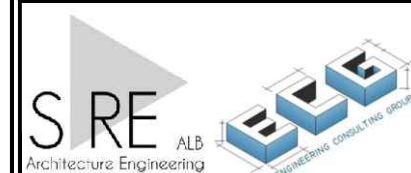



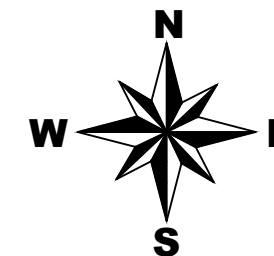


REPUBLIKA E SHQIPERISE
BASHKIA HIMARE



LEGJENDE

-  Pusete Elektrike Ndricimi
-  Tub Fleksibel elektriku, ndricim $\phi=80\text{mm}$
-  Pusete kontrolli

POROSITESI:

BASHKIA HIMARE

EMERTIMI I PROJEKTTIT :

"RIKONSTRUKSION RRUGA MILTO KALLUSHI HIMARE (LOTI I DYTE), BASHKIA HIMARE"

FAZA E PROJEKTTIT :



PROJEKT ZBATIMI



EMERTIMI I FLETES :

PLANIMETRIA E NDRICIMIT




SHKALLA 1:500	NR. FLETES 02
------------------	------------------

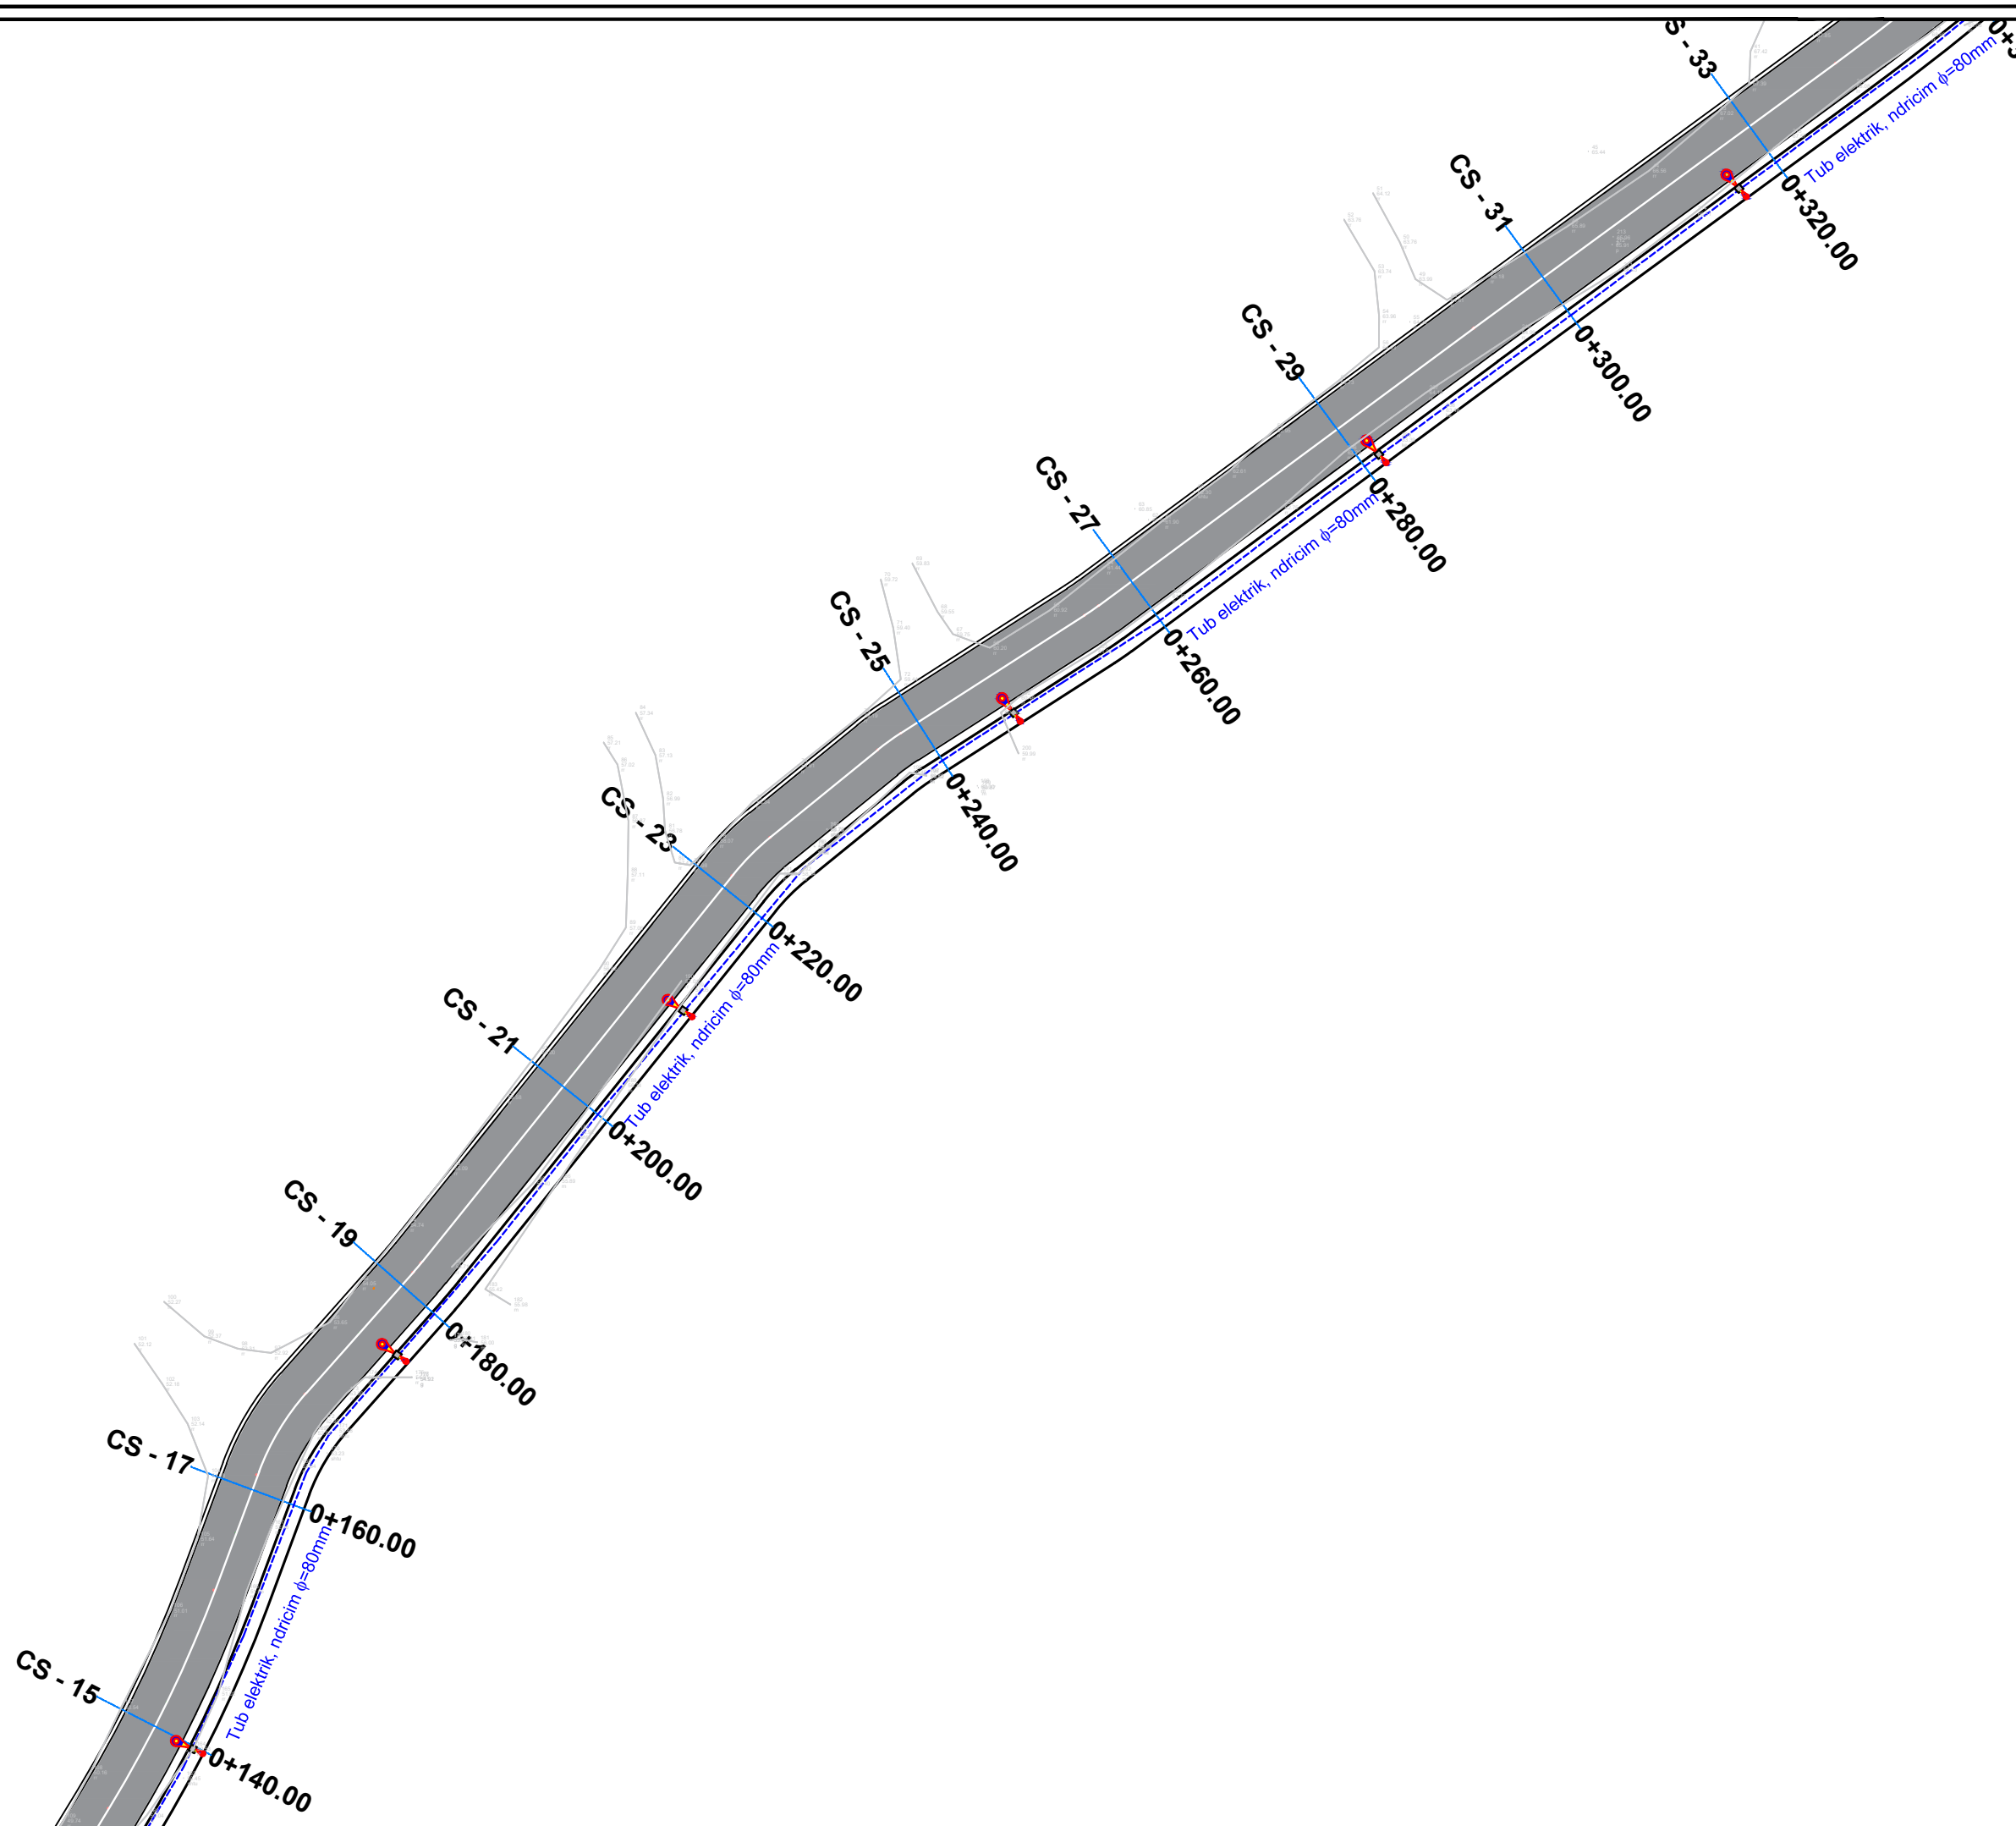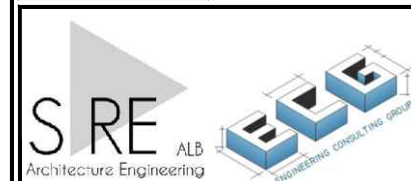GRUPI I PROJEKTIMIT :

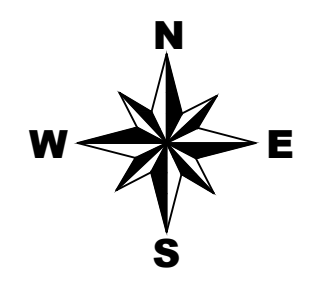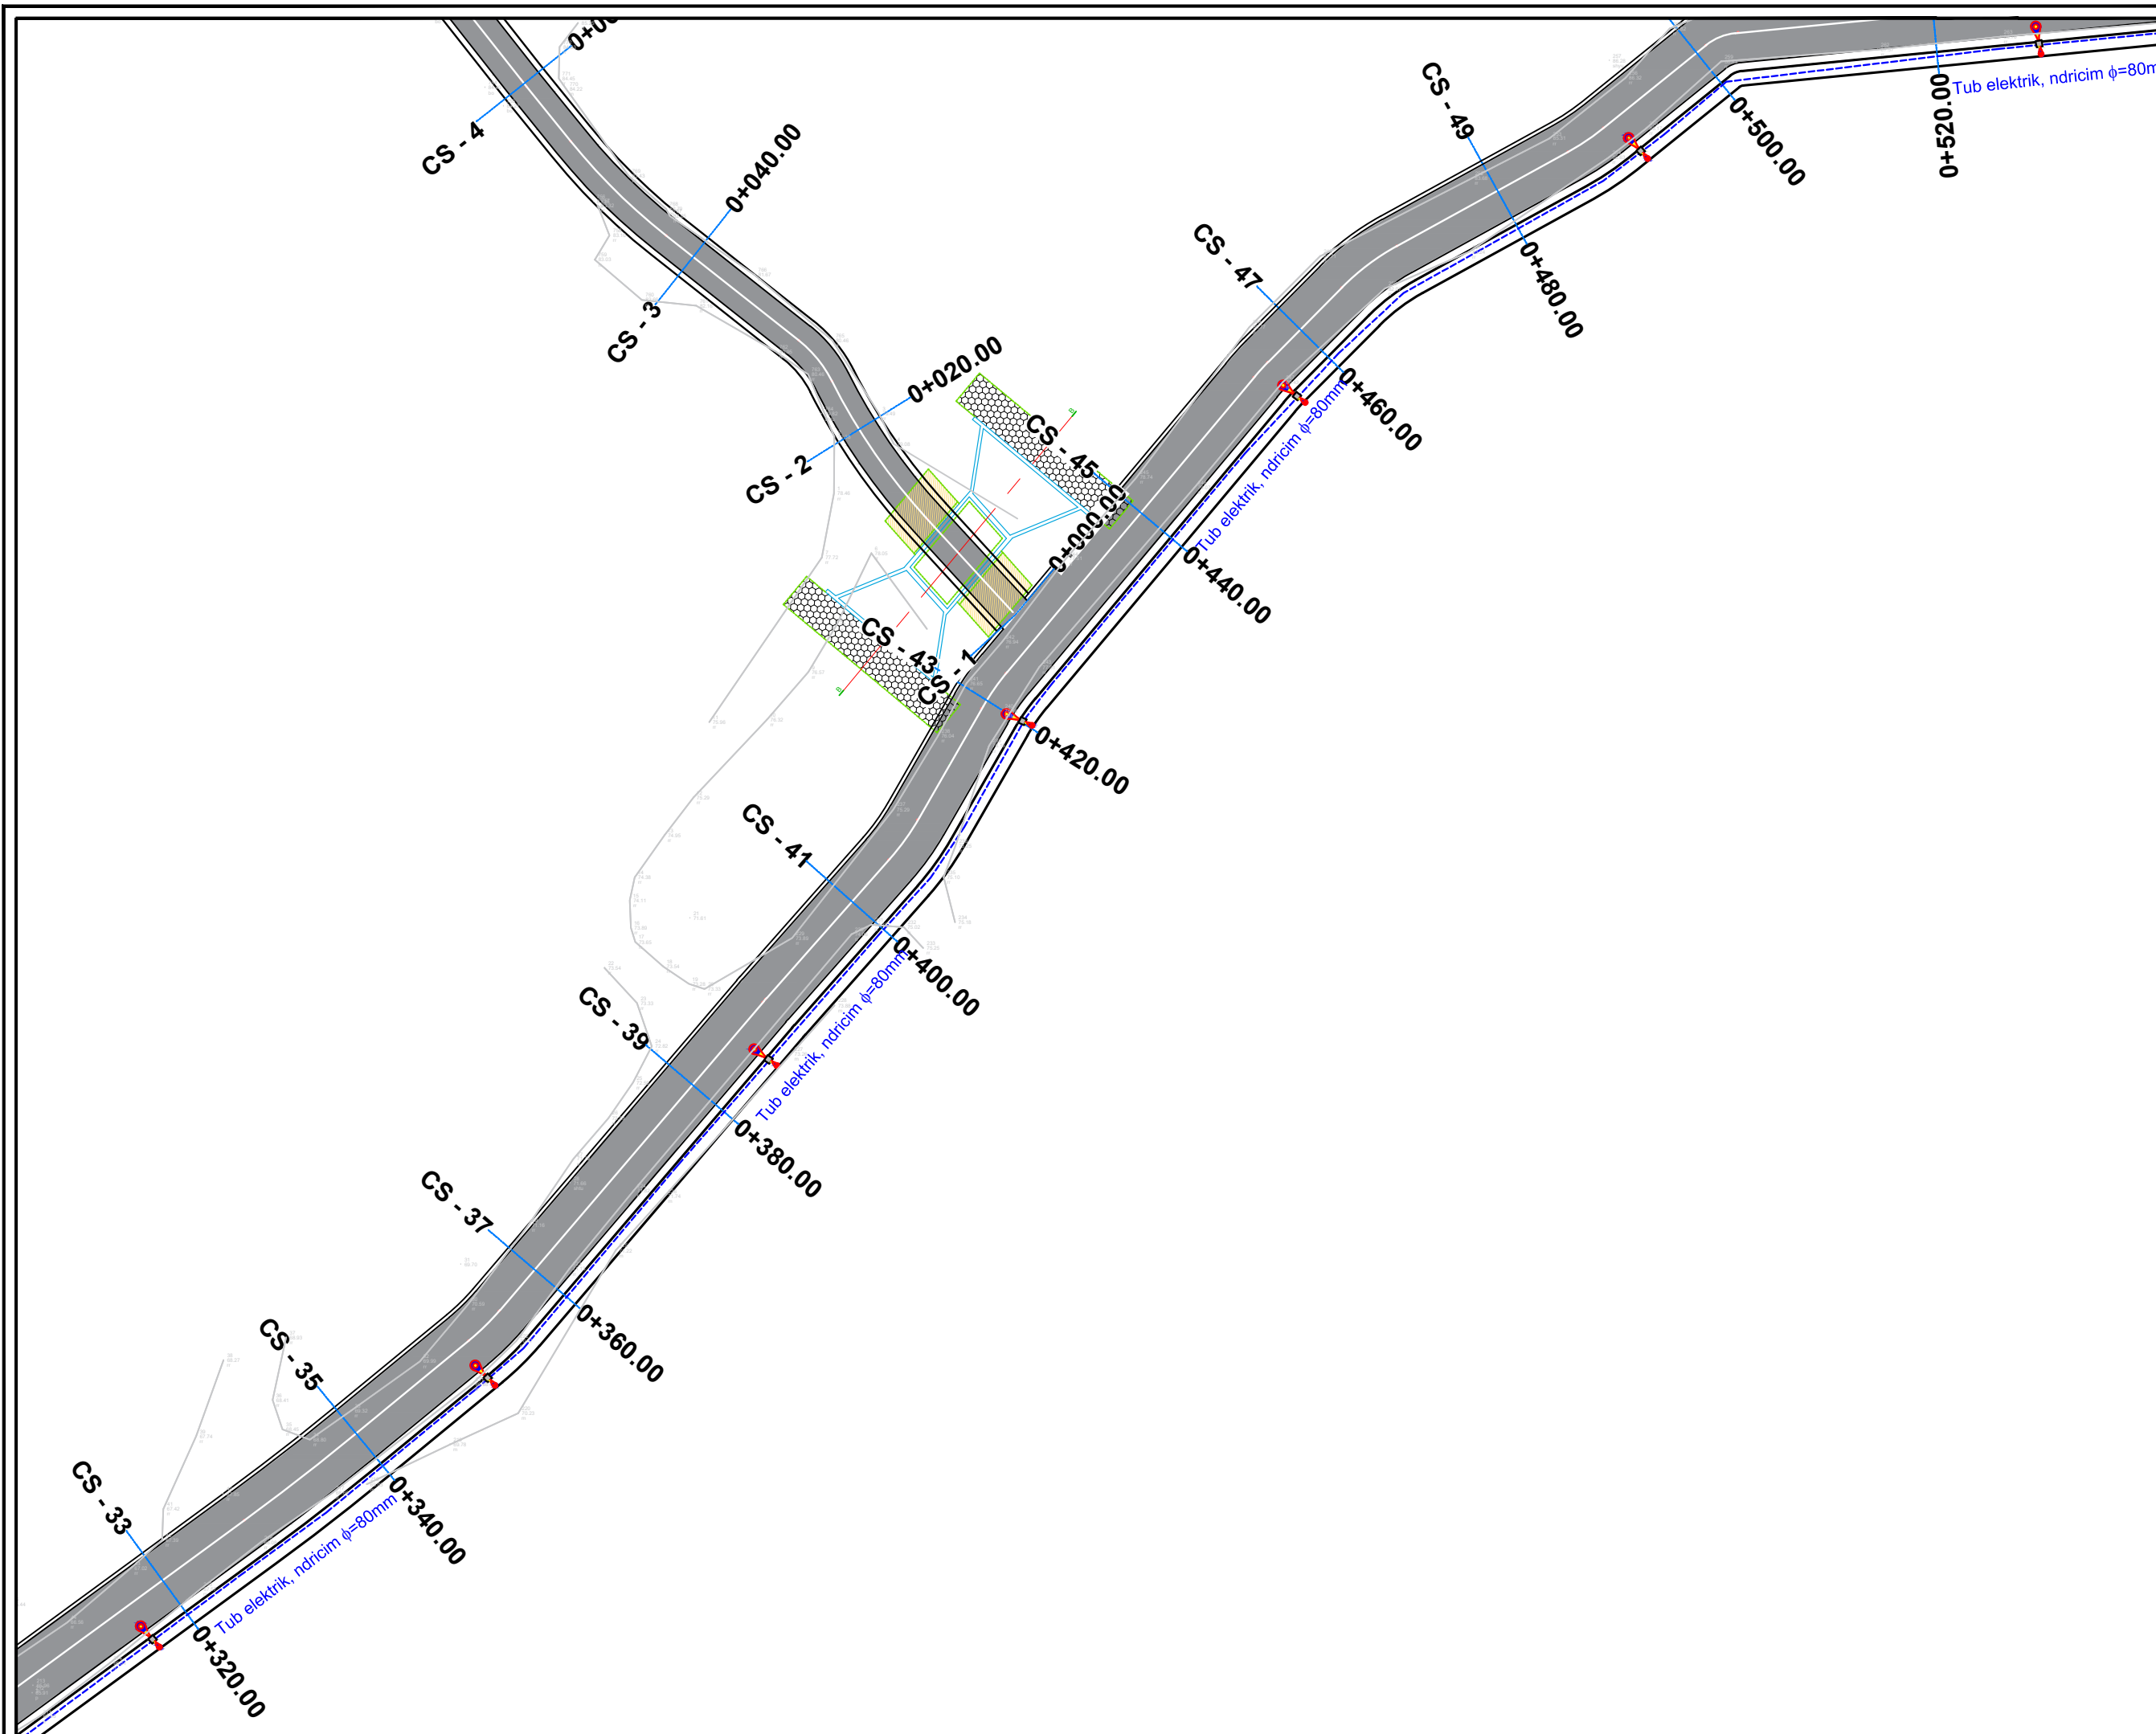

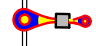

LEGJENDE

-  Pusete Elektrike Ndricimi
-  Tub Fleksibel elektrik, ndricim $\phi=80\text{mm}$
-  Pusete kontrolli

POROSITESI:
BASHKIA HIMARE


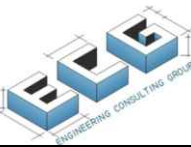
EMERTIMI I PROJEKTTIT:
 "RIKONSTRUKSION RRUGA MILTO KALLUSHI
 HIMARE (LOTI I DYTE), BASHKIA HIMARE"

FAZA E PROJEKTTIT:
PROJEKT ZBATIMI

EMERTIMI I FLETES:
PLANIMETRIA E NDRICIMIT

SHKALLA 1:500	NR. FLETES 03
------------------	------------------


GRUPI I PROJEKTIMIT :


H.E.C
 HYDRO-ENG CONSULTING



REPUBLIKA E SHQIPERISE
BASHKIA HIMARE

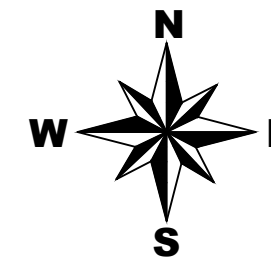

LEGJENDE

- Pusete Elektrike Ndricimi
- Tub Fleksibel elektrik, ndricim $\phi=80\text{mm}$
- Pusete kontrolli

POROSITESI:

BASHKIA HIMARE

EMERTIMI I PROJEKTTIT :

"RIKONSTRUKSION RRUGA MILTO KALLUSHI HIMARE (LOTI I DYTE), BASHKIA HIMARE"

FAZA E PROJEKTTIT :



PROJEKT ZBATIMI

EMERTIMI I FLETES :

PLANIMETRIA E NDRICIMIT


SHKALLA 1:500	NR. FLETES 04
------------------	------------------

GRUPI I PROJEKTIMIT :

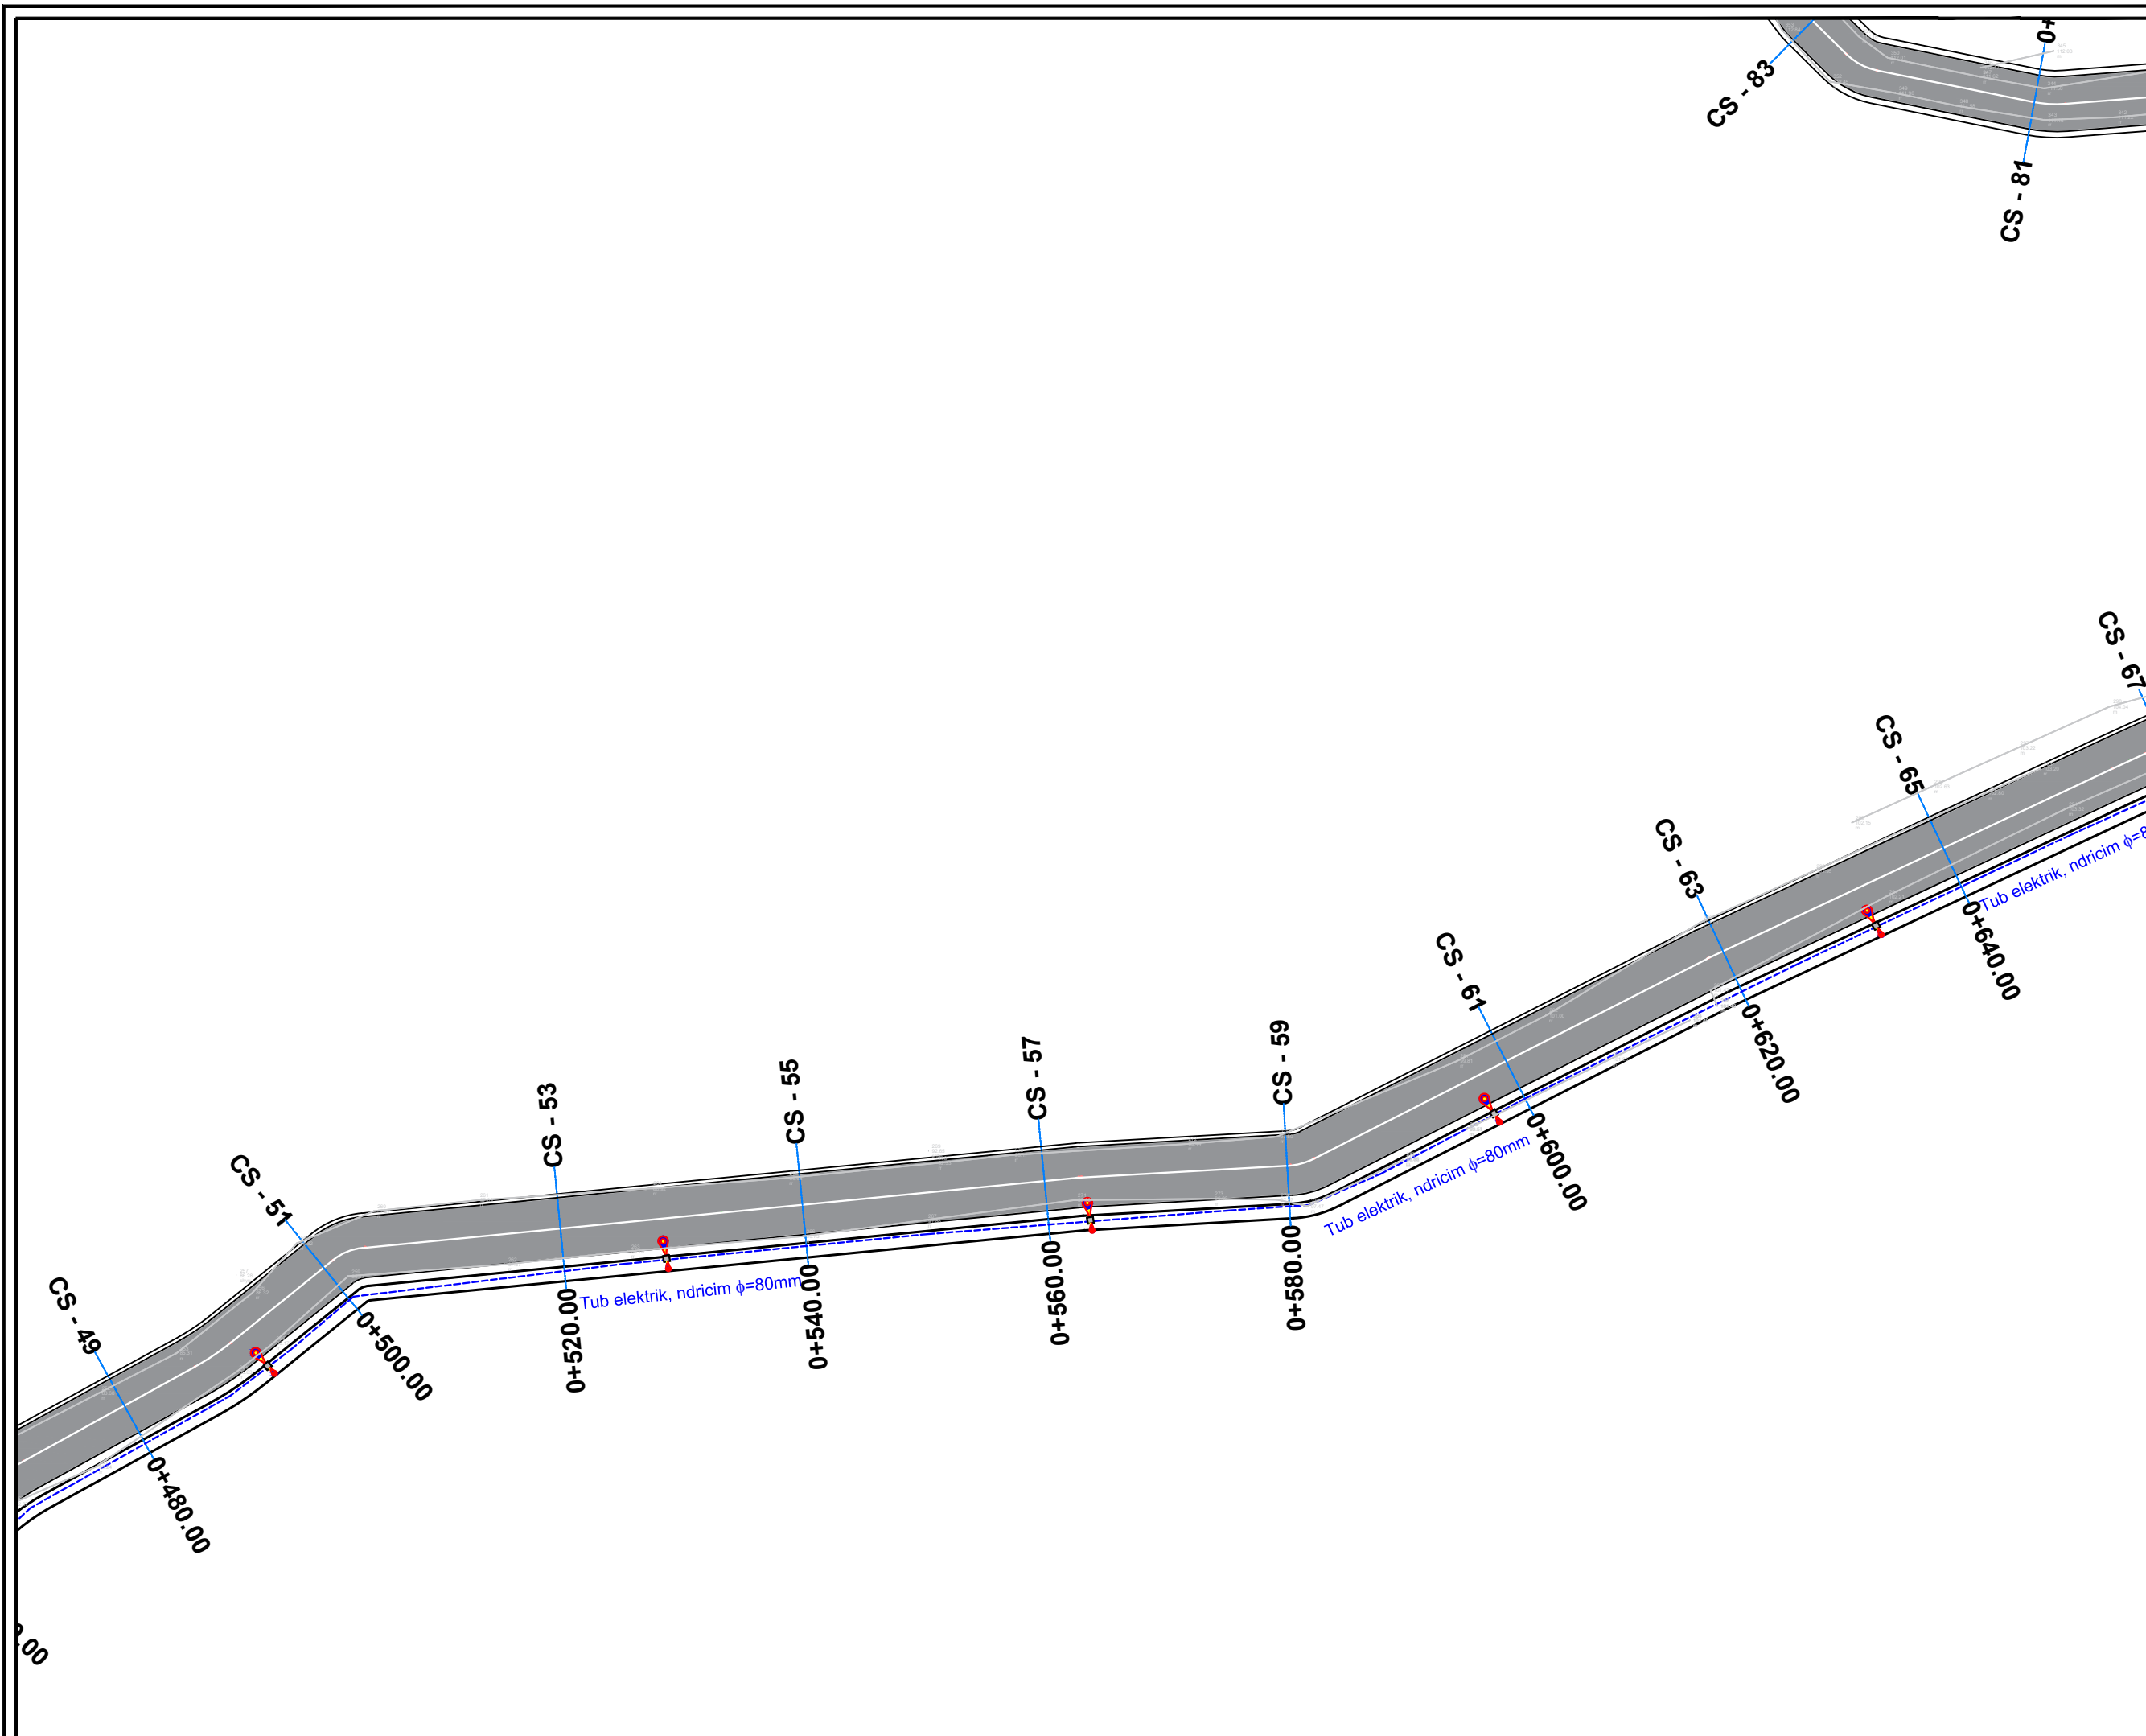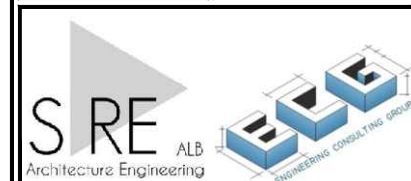



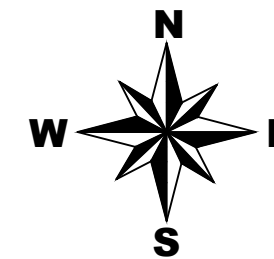


REPUBLIKA E SHQIPERISE
BASHKIA HIMARE



LEGJENDE

-  Pusete Elektrike Ndricimi
-  Tub Fleksibel elektrik, ndricim $\phi=80\text{mm}$
-  Pusete kontrolli

POROSITESI:

BASHKIA HIMARE

EMERTIMI I PROJEKTTIT :

RIKONSTRUKSION RRUGA MILTO KALLUSHI
HIMARE (LOTI I DYTE), BASHKIA HIMARE"

FAZA E PROJEKTTIT :

PROJEKT ZBATIMI

EMERTIMI I FLETES :

PLANIMETRIA E NDRICIMIT

SHKALLA 1:500	NR. FLETES 05
------------------	------------------

GRUPI I PROJEKTIMIT :

