



REPUBLIKA E SHQIPERISE
BASHKIA HIMARE

PROJEKT ZBATIMI

OBJEKTI:

"RIKONSTRUKSION RRUGA MILTO KALLUSHI HIMARE (LOTI I DYTE), BASHKIA
HIMARE"

SINJALISTIKA E RRUGES

FOROSITESH:

BASHKIA HIMARE

EMERTIMI I PROJEKTTI :

"RIKONSTRUKSION RRUGA MILTO KALLUSHI
HIMARE (LOTI I DYTE), BASHKIA HIMARE"

FAZA E PROJEKTTIT :


PROJEKT ZBATIMI



EMERTIMI I FLETES :

KAPAKU

SHKALLA	NR. FLETES
1:500	

GRUPI I PROJEKTTIMIT :

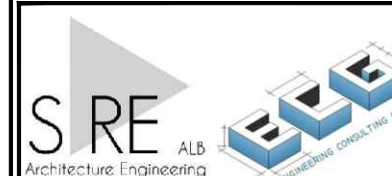

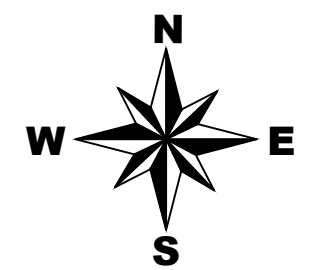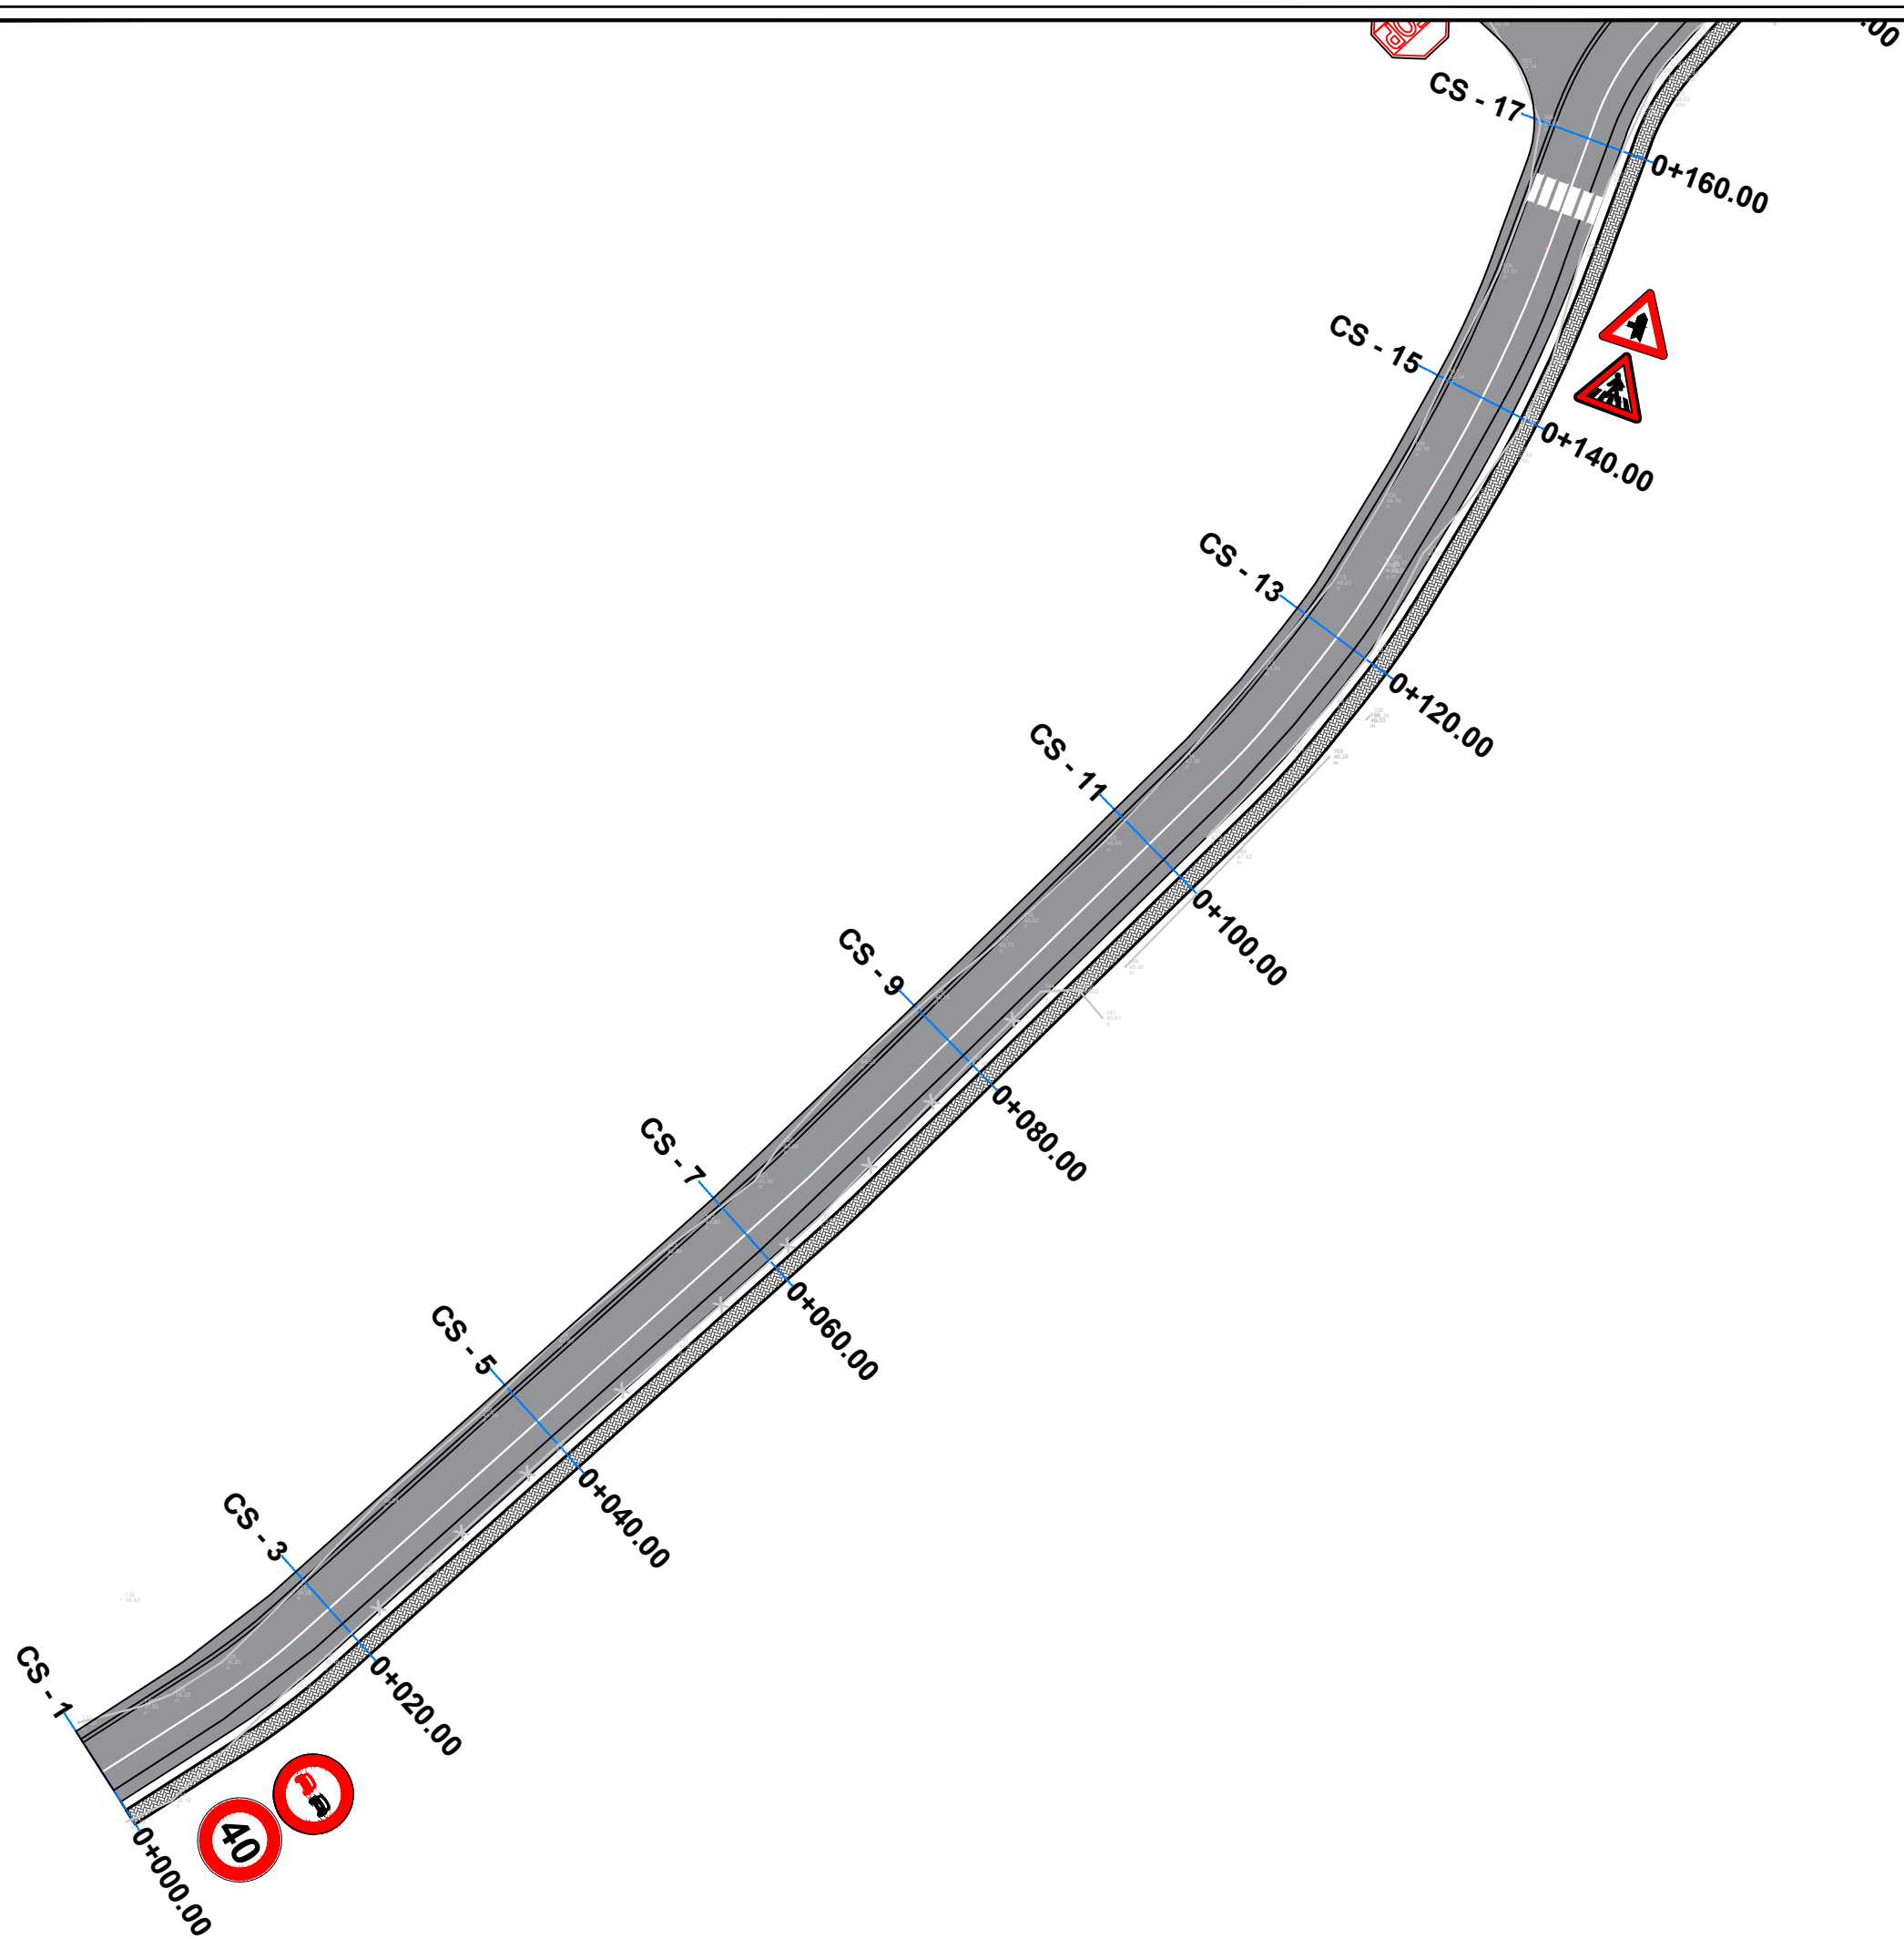

POROSITESI:
BASHKIA HIMARE


EMERTIMI I PROJEKTTI:
 "RIKONSTRUKSION RRUGA MILTO KALLUSHI
 HIMARE (LOTI I DYTE), BASHKIA HIMARE"


FAZA E PROJEKTTI:
PROJEKT ZBATIMI

EMERTIMI I FLETES:
PLANIMETRIA E SINJALISTIKES

SHKALLA 1:500	NR. FLETES 01
------------------	------------------

GRUPI I PROJEKTTIMIT :

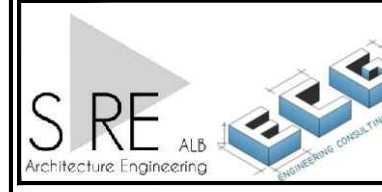

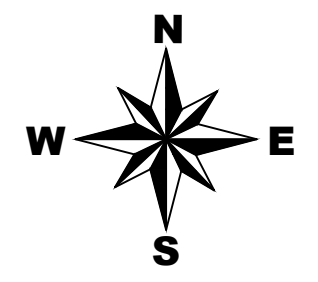

FOROSITESH:
BASHKIA HIMARE



EMERTIMI I PROJEKTIT:
"RIKONSTRUKSION RRUGA MILTO KALLUSHI
HIMARE (LOTI I DYTE), BASHKIA HIMARE"

FAZA E PROJEKTIT:
PROJEKT ZBATIMI

EMERTIMI I FLETES:
PLANIMETRIA E SINJALISTIKES


SHKALLA 1:500	NR. FLETES 02
------------------	------------------

GRUPI I PROJEKTIMIT:

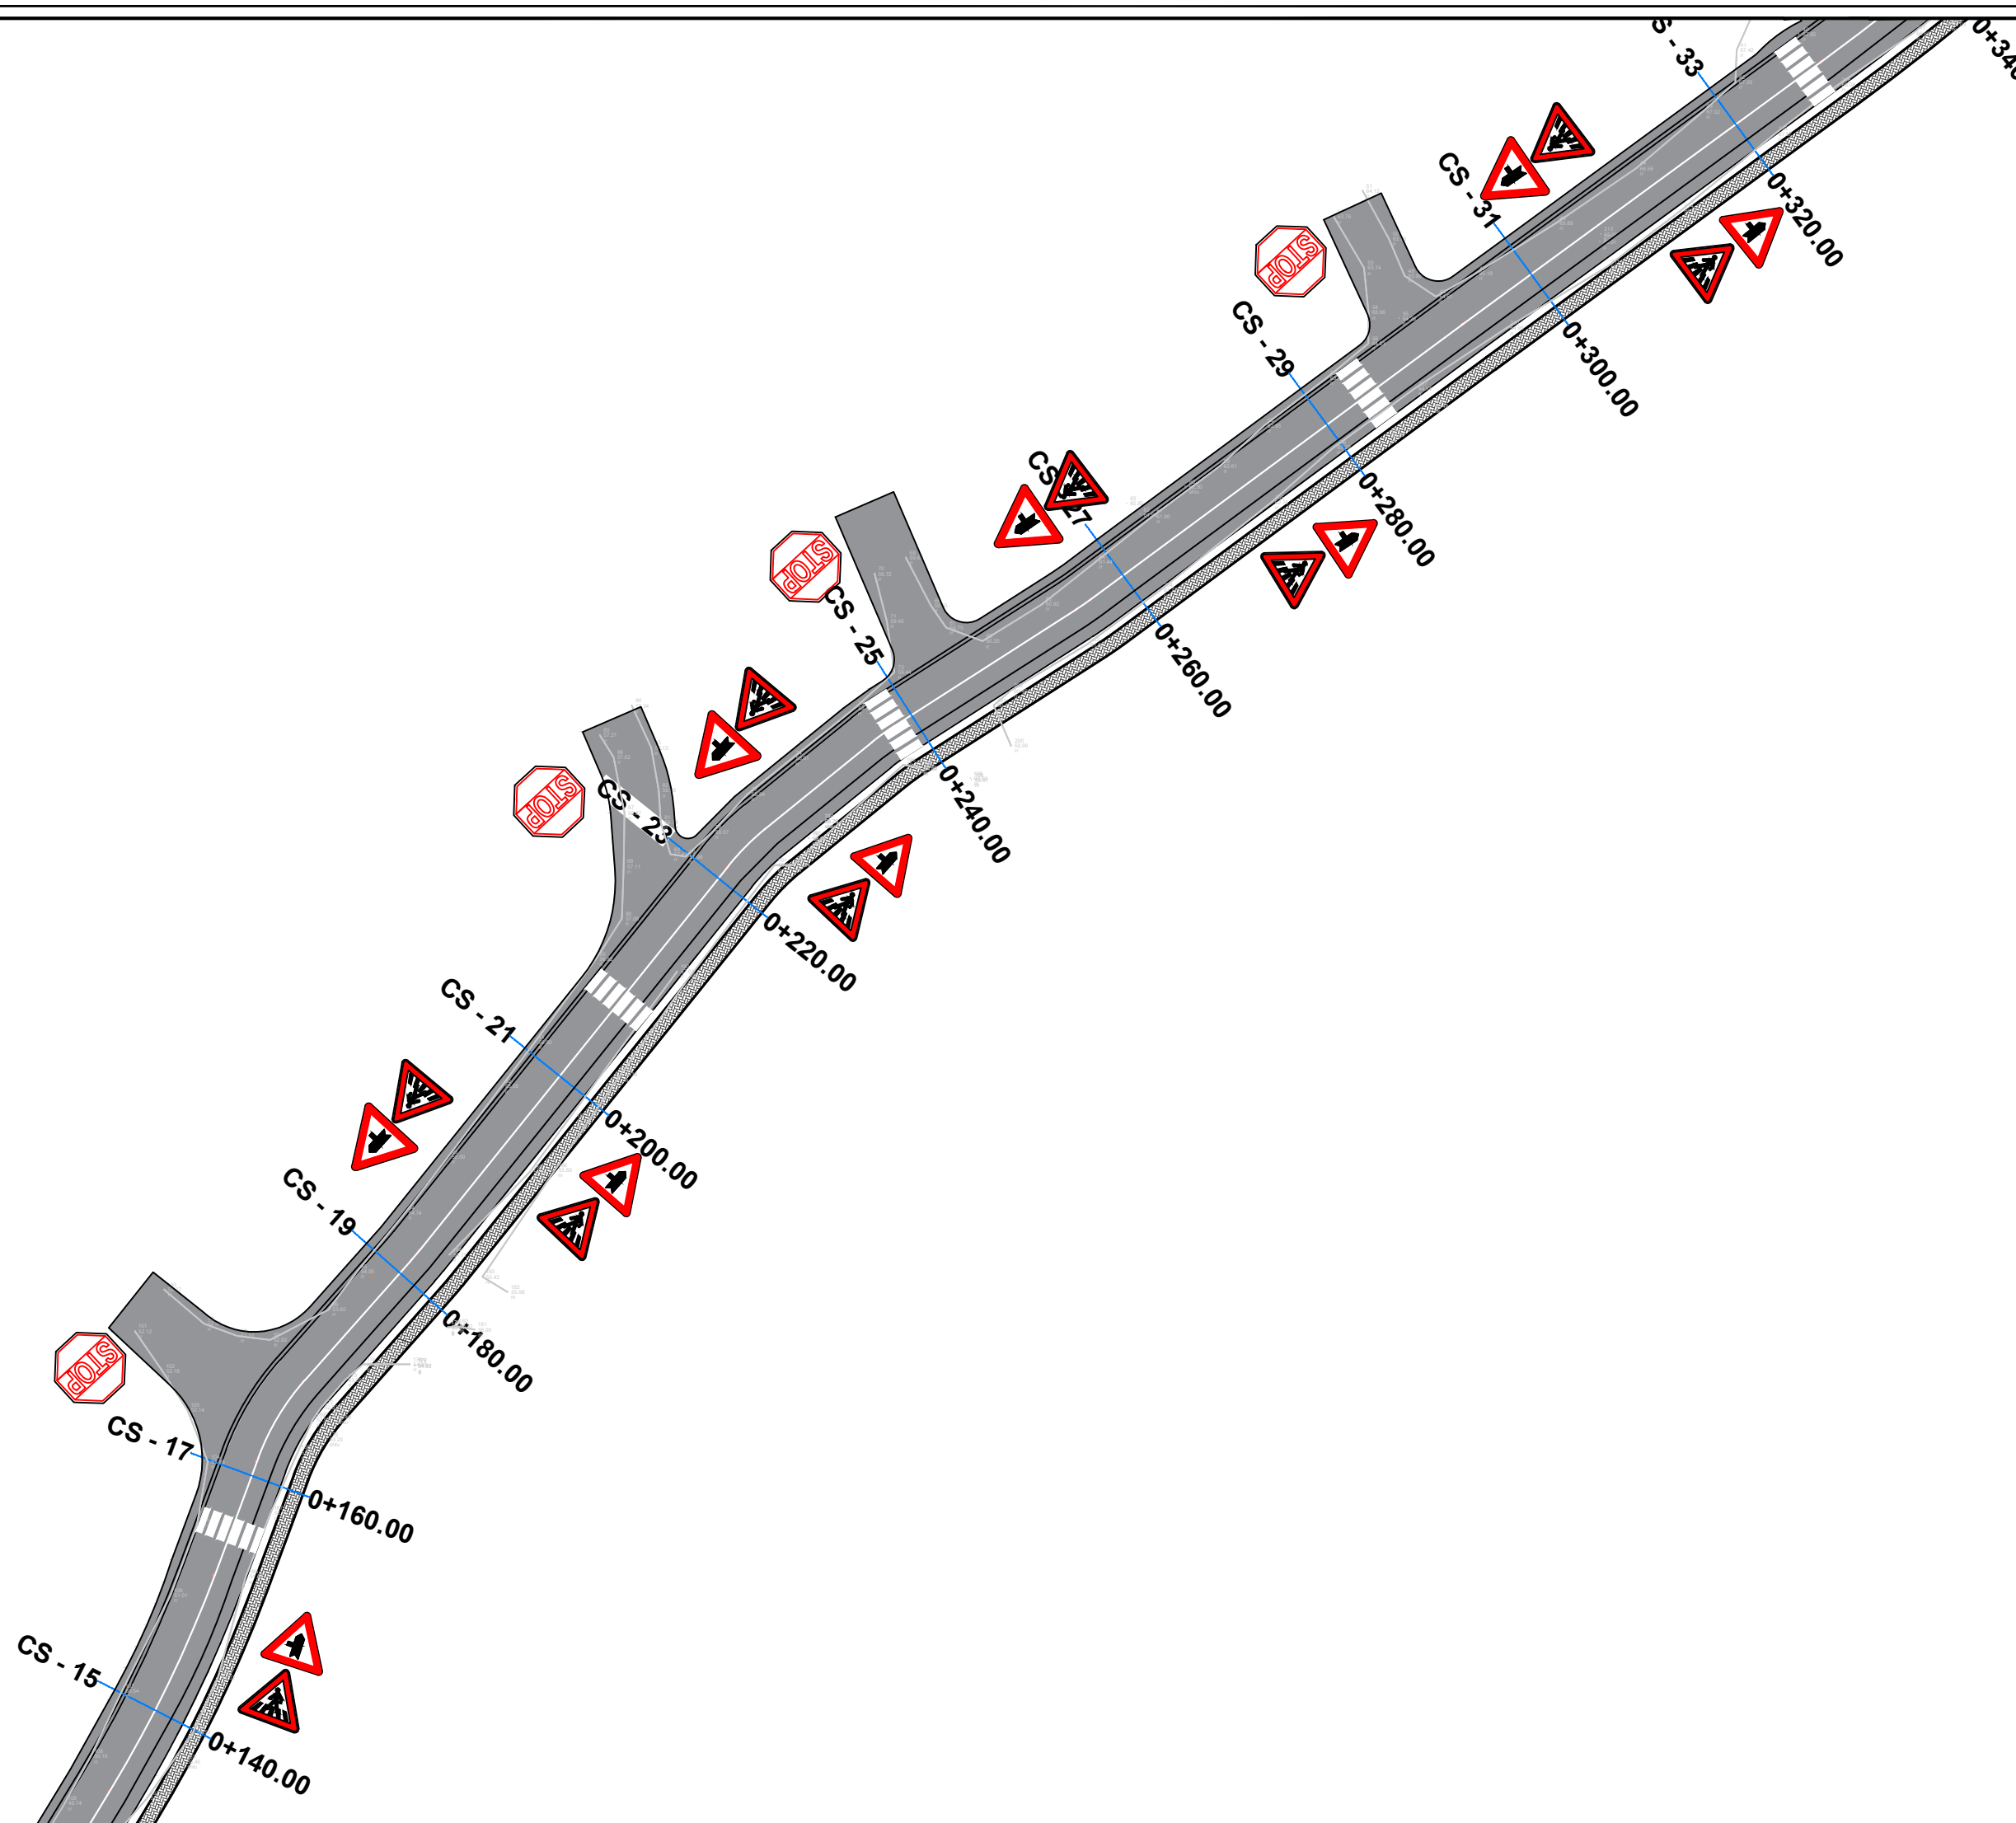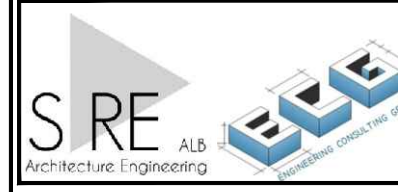



REPUBLIKA E SHQIPERISE
BASHKIA HIMARE

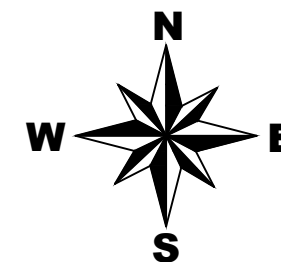

FOROSITISE:

BASHKIA HIMARE

EMERTIMI I PROJEKTTIT:

RIKONSTRUKSION RRUGA MILTO KALLUSHI
HIMARE (LOTI I DYTE), BASHKIA HIMARE"

FAZA E PROJEKTTIT:


PROJEKT ZBATIMI



EMERTIMI I FLETES:

PLANIMETRIA E SINJALISTIKES

SHKALLA 1:500	NR. FLETES 03
------------------	------------------

GRUPI I PROJEKTIMIT:

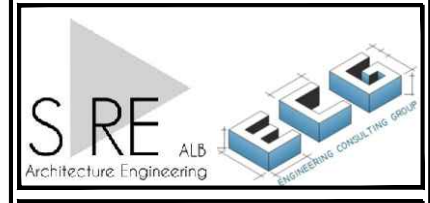

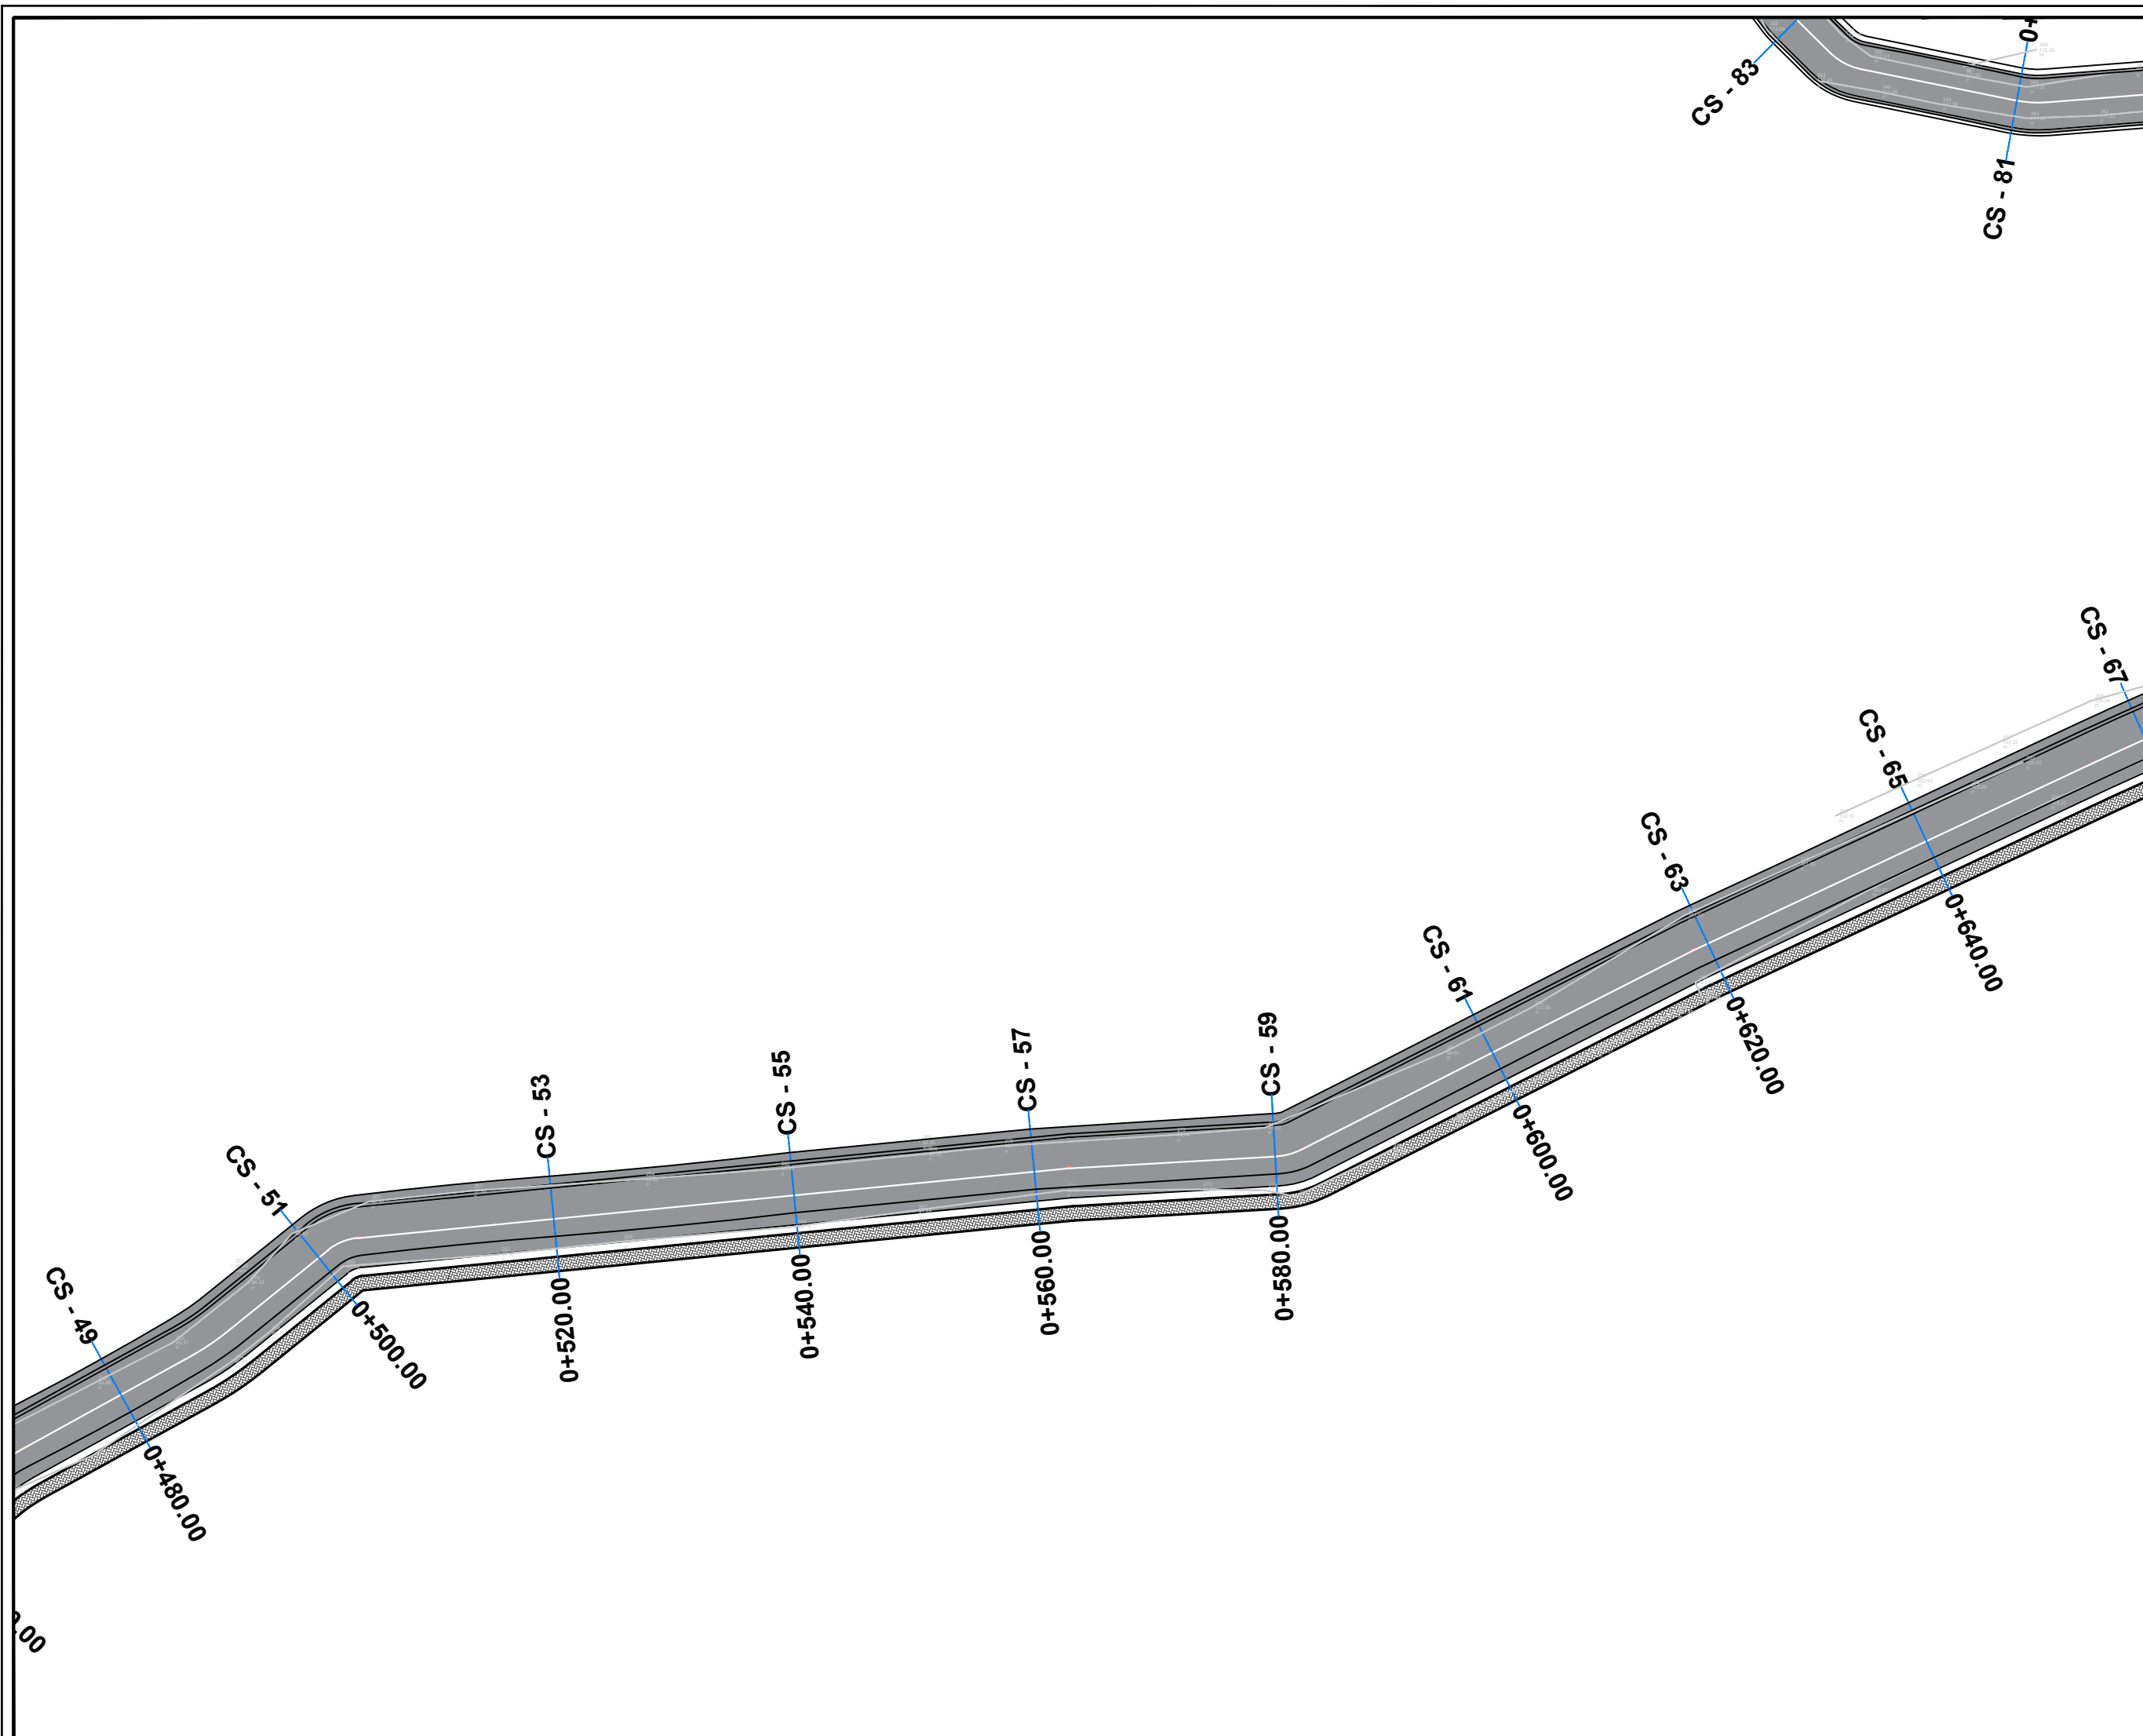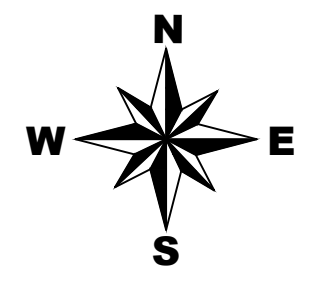

FOROSITESI:
BASHKIA HIMARE


EMERTIMI I PROJEKTTI:
"RIKONSTRUKSION RRUGA MILTO KALLUSHI
HIMARE (LOTI I DYTE), BASHKIA HIMARE"



FAZA E PROJEKTTI:
PROJEKT ZBATIMI

EMERTIMI I FLETES:
PLANIMETRIA E SINJALISTIKES

SHKALLA 1:500	NR. FLETES 04
------------------	------------------

GRUPI I PROJEKTIMIT :

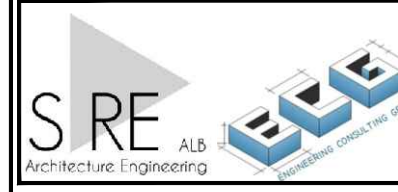

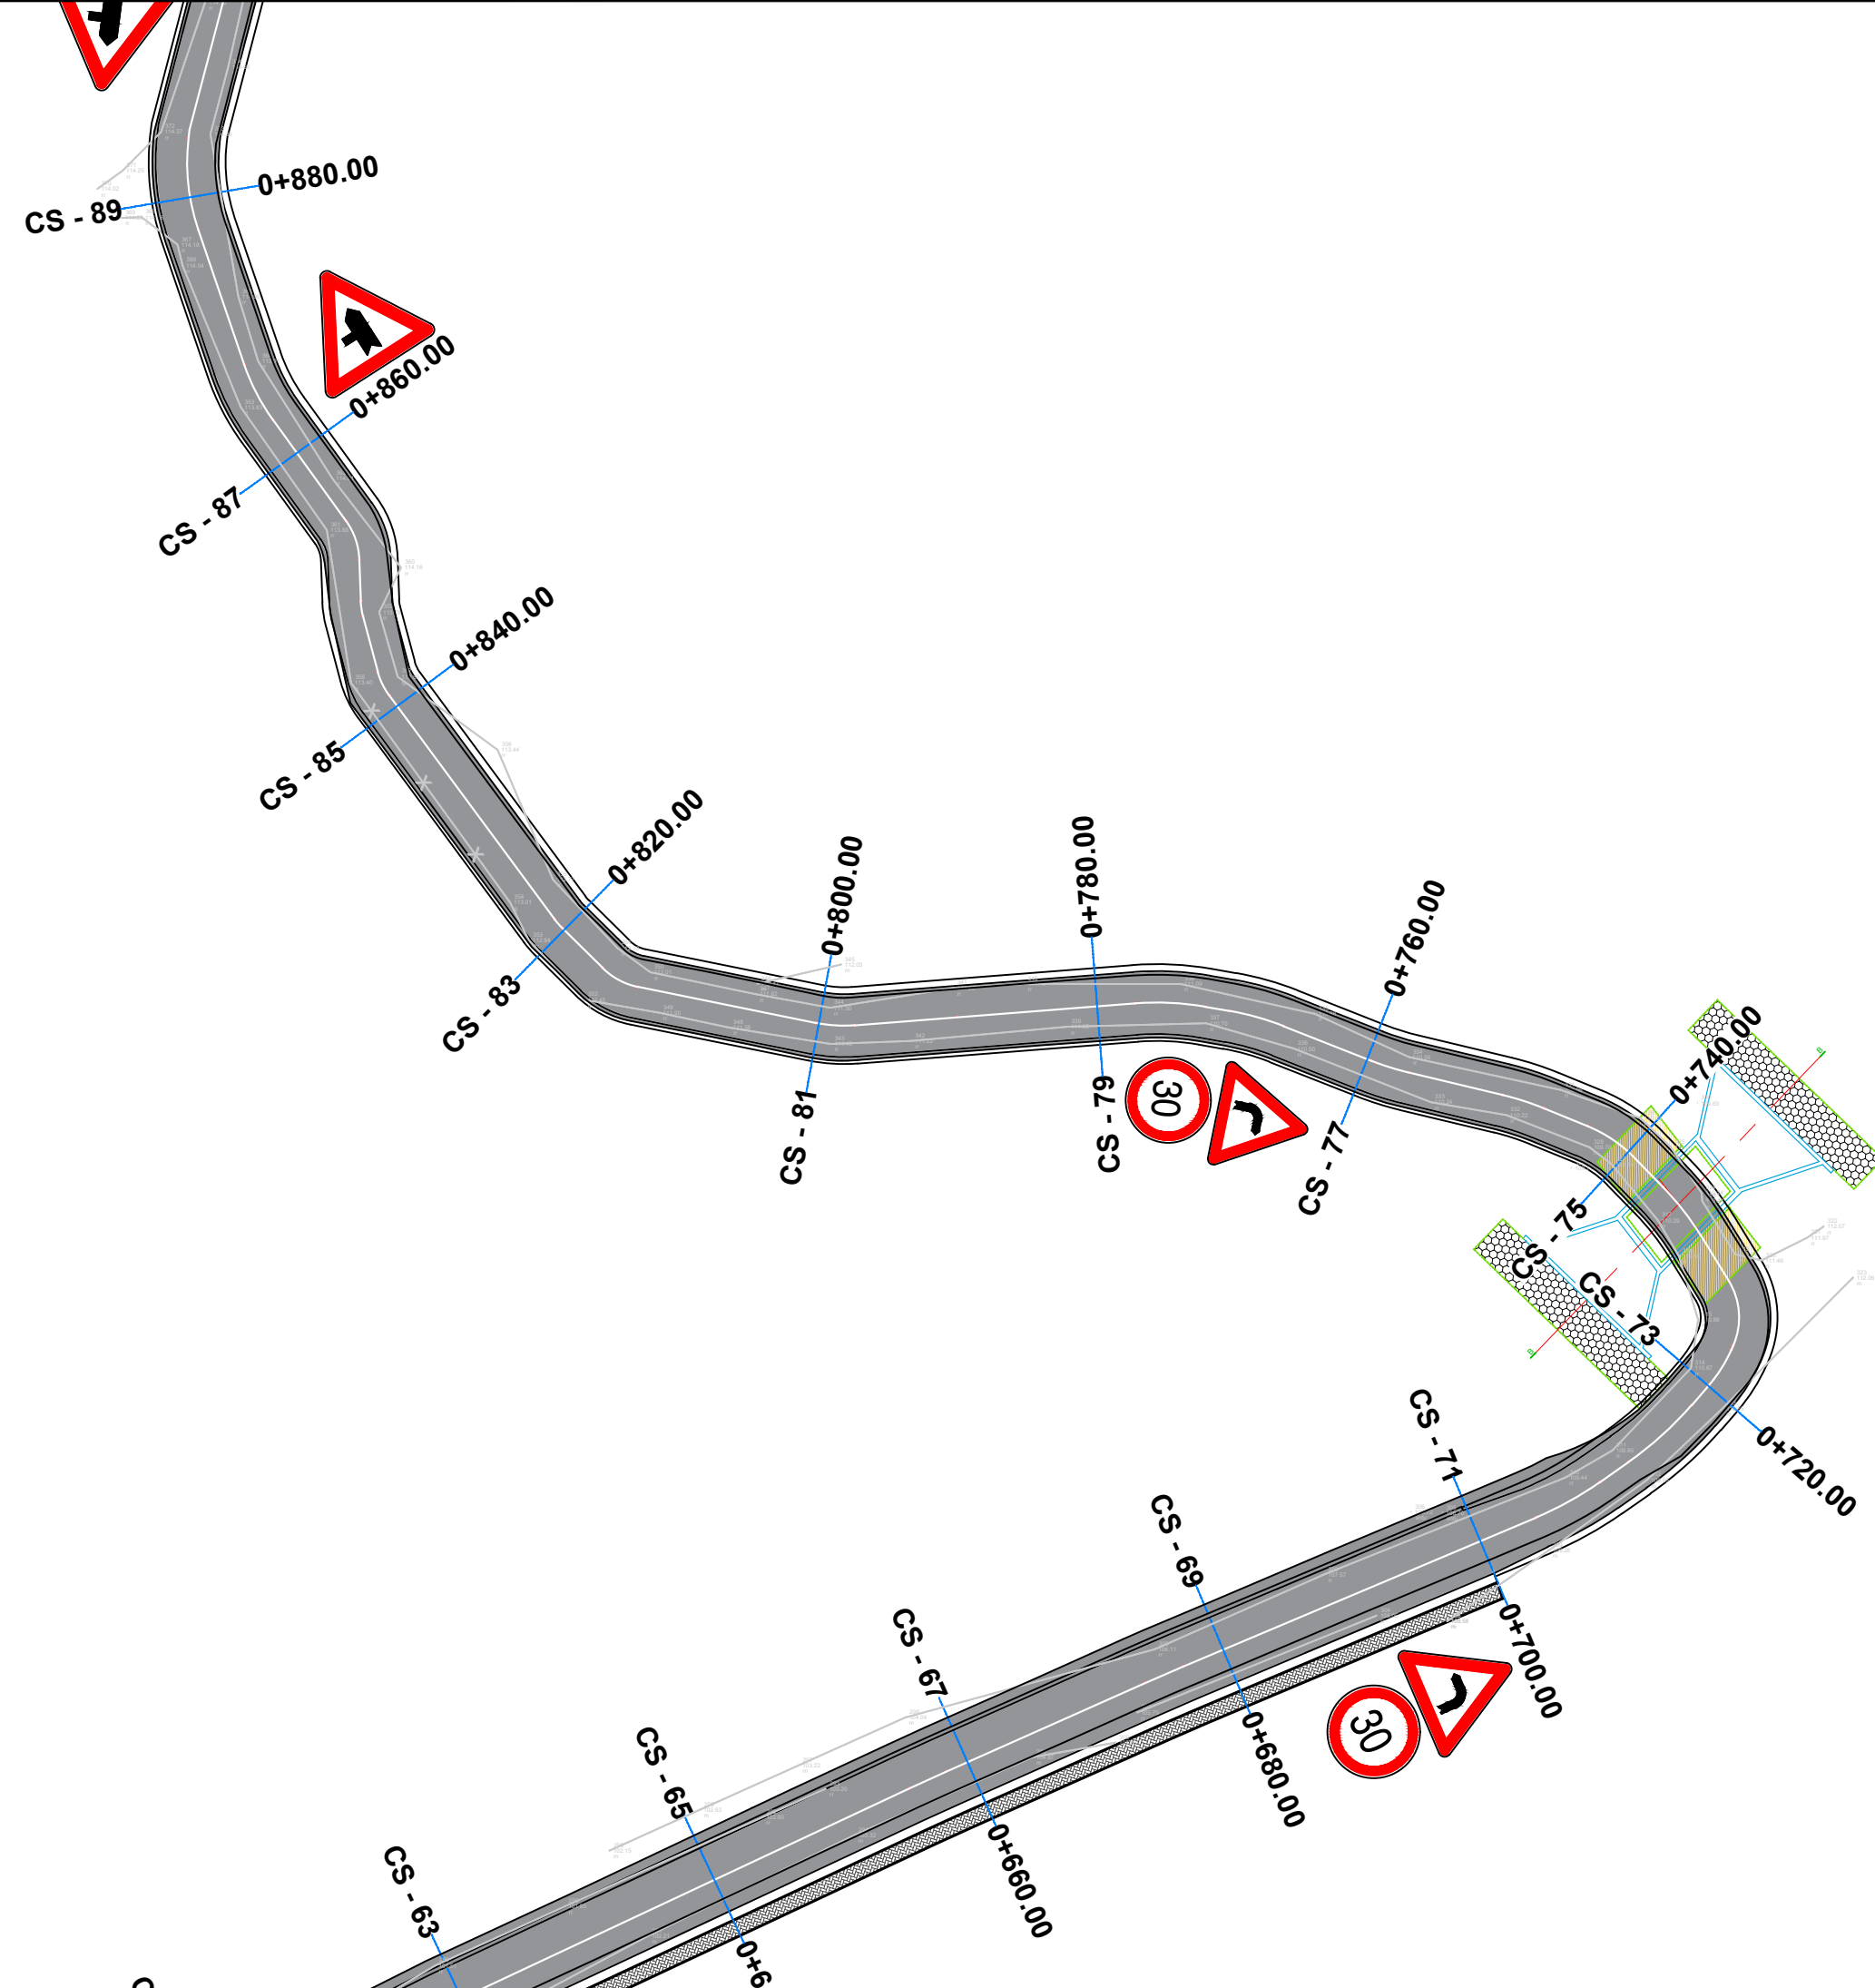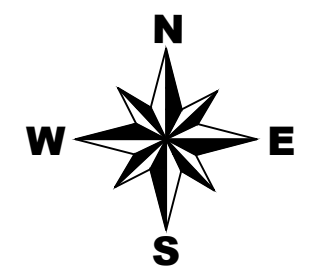

FOROSITESH: **BASHKIA HIMARE**


EMERTIMI I PROJEKTTIT: "RIKONSTRUKSION RRUGA MILTO KALLUSHI HIMARE (LOTI I DYTE), BASHKIA HIMARE"

FAZA E PROJEKTTIT: **PROJEKT ZBATIMI**

EMERTIMI I FLETES: **PLANIMETRIA E SINJALISTIKES**



SHKALLA 1:500	NR. FLETES 05
------------------	------------------

GRUPI I PROJEKTTIMIT:

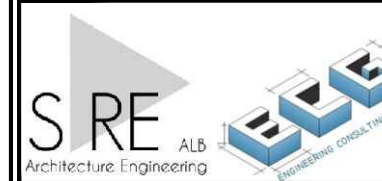



REPUBLIKA E SHQIPERISE
BASHKIA HIMARE

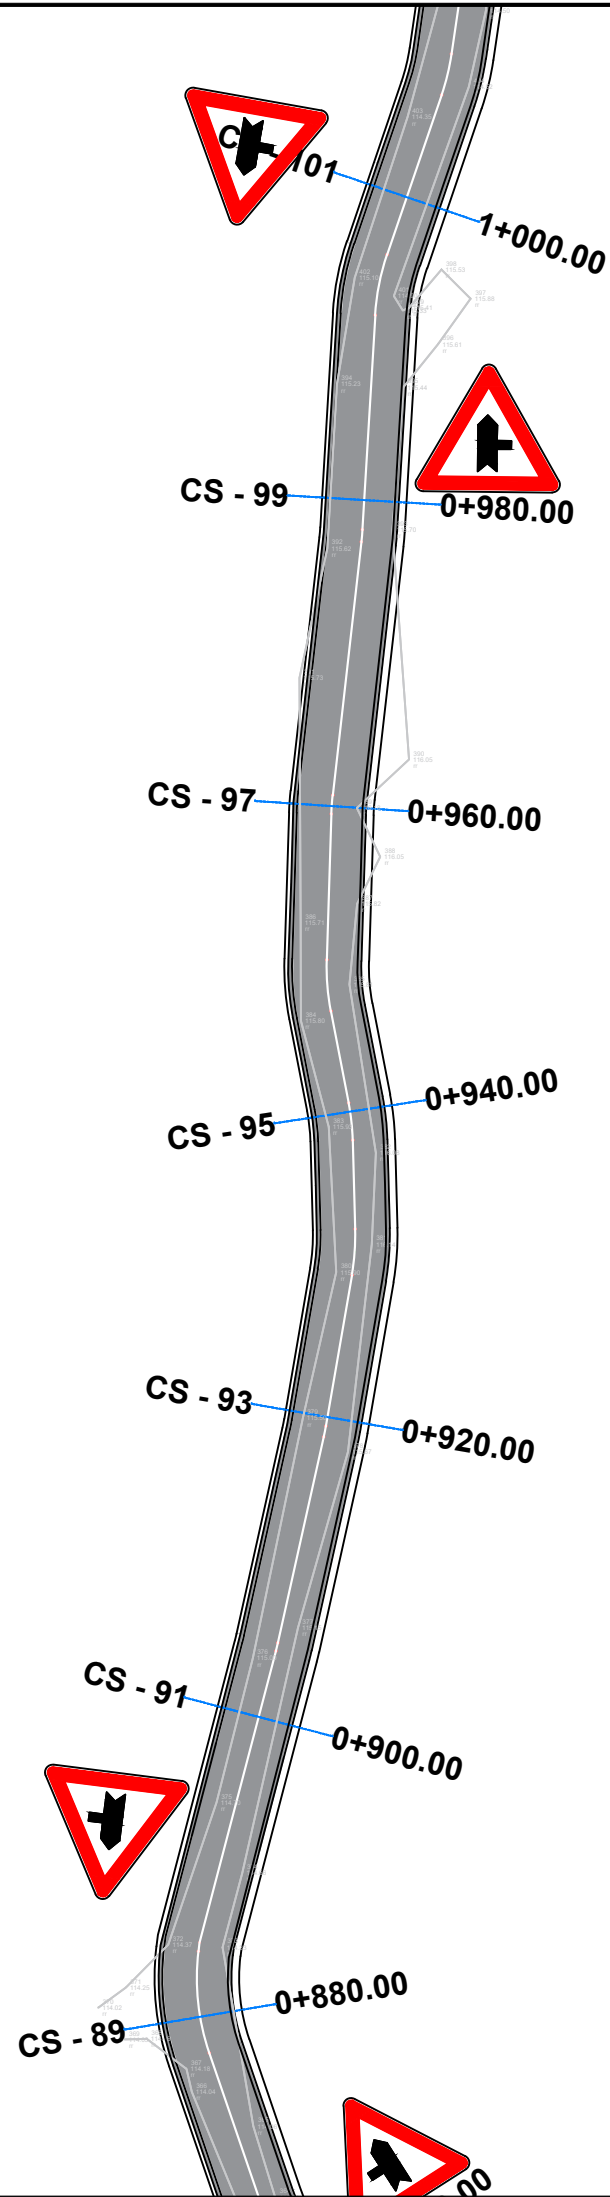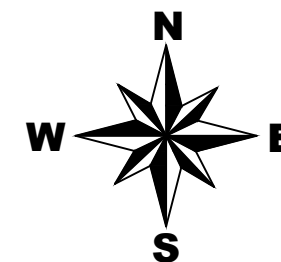

FOROSITISE:

BASHKIA HIMARE

EMERTIMI I PROJEKTTI :

"RIKONSTRUKSION RRUGA MILTO KALLUSHI
HIMARE (LOTI I DYTE), BASHKIA HIMARE"

FAZA E PROJEKTTI :


PROJEKT ZBATIMI



EMERTIMI I FLETES :

PLANIMETRIA E SINJALISTIKES

SHKALLA 1:500	NR. FLETES 06
------------------	------------------

GRUPI I PROJEKTIMIT :

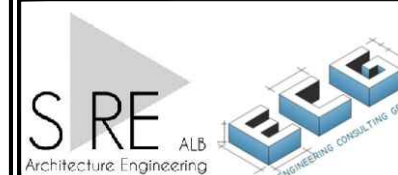

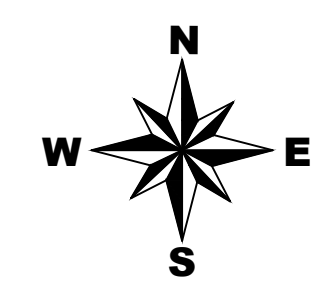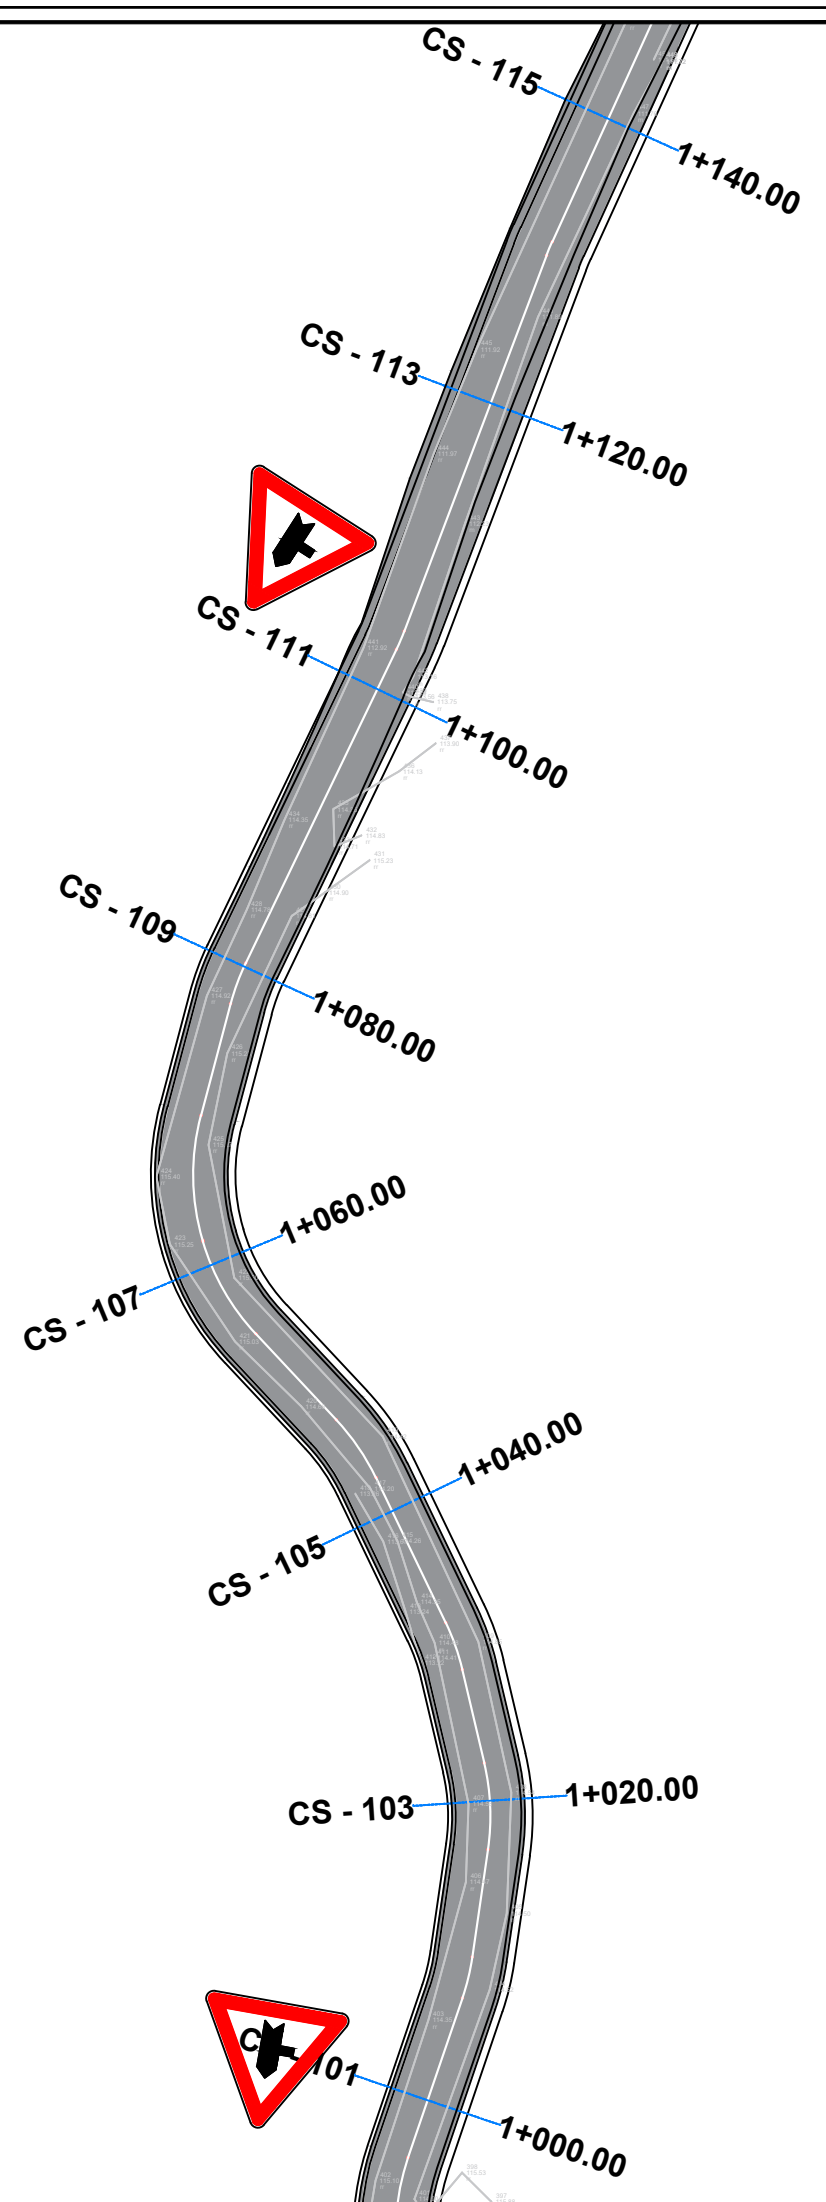

FOROSITESH:
BASHKIA HIMARE


EMERTIMI I PROJEKTTIT:
"RIKONSTRUKSION RRUGA MILTO KALLUSHI
HIMARE (LOTI I DYTE), BASHKIA HIMARE"

FAZA E PROJEKTTIT:
PROJEKT ZBATIMI

EMERTIMI I FLETES:
PLANIMETRIA E SINJALISTIKES



SHKALLA 1:500	NR. FLETES 07
------------------	------------------

GRUPI I PROJEKTIMIT:

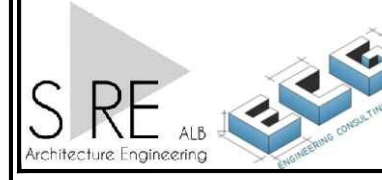



REPUBLIKA E SHQIPERISE
BASHKIA HIMARE

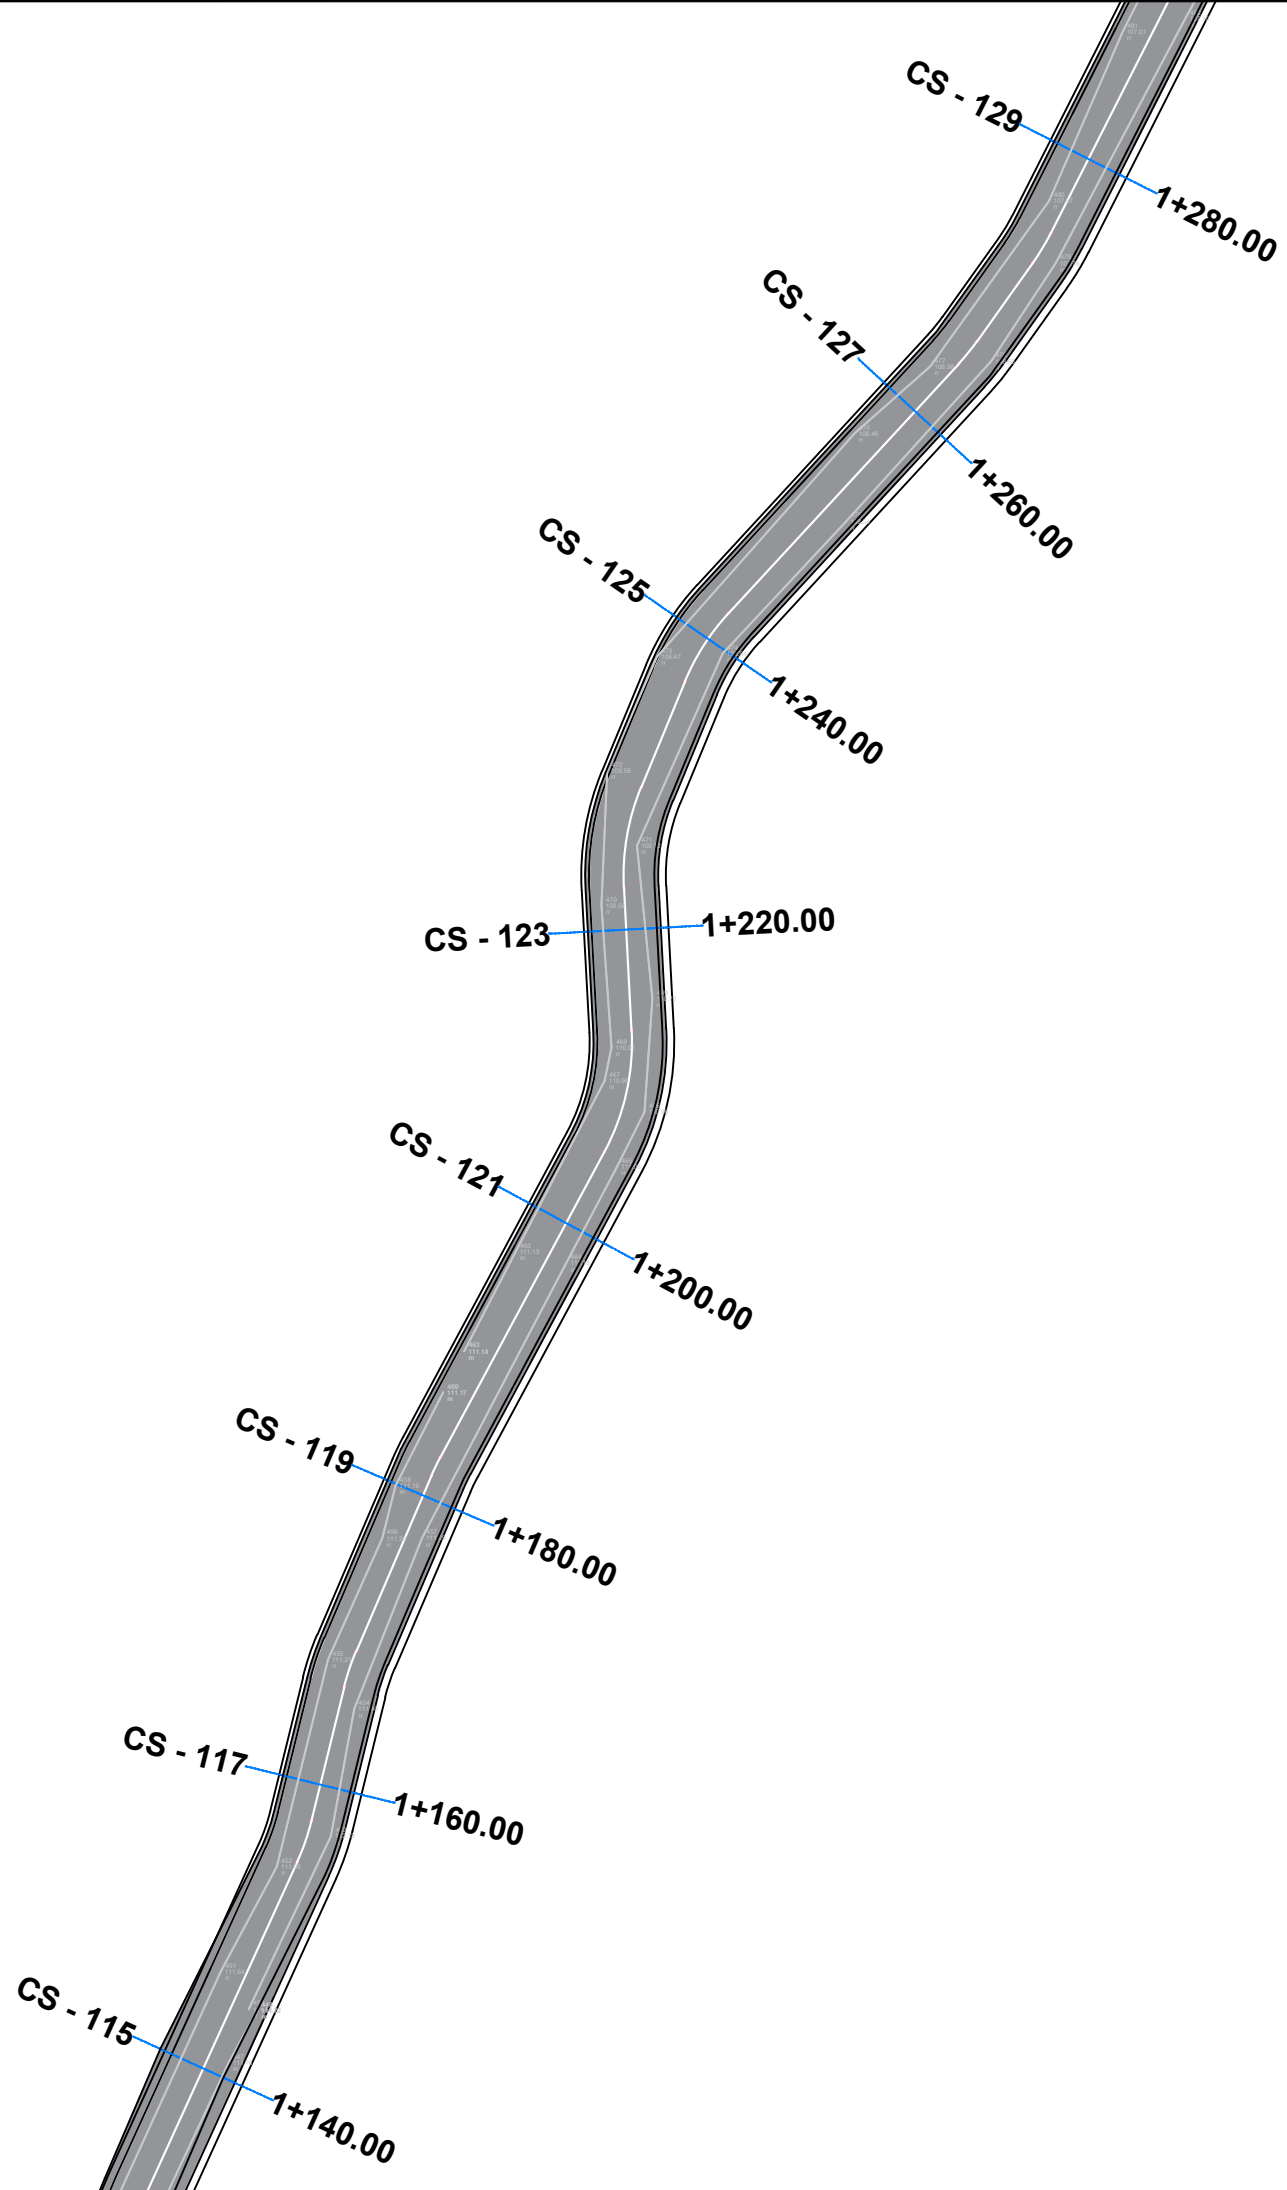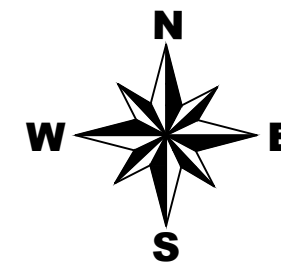

FOROSITESH:

BASHKIA HIMARE

EMERTIMI I PROJEKTTI:

"RIKONSTRUKSION RRUGA MILTO KALLUSHI
HIMARE (LOTI I DYTE), BASHKIA HIMARE"

FAZA E PROJEKTTI:


PROJEKT ZBATIMI

EMERTIMI I FLETES:

PLANIMETRIA E SINJALISTIKES



SHKALLA 1:500	NR. FLETES 08
------------------	------------------

GRUPI I PROJEKTTIMIT:

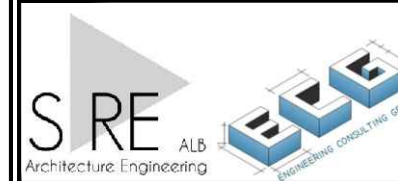



REPUBLIKA E SHQIPERISE
BASHKIA HIMARE

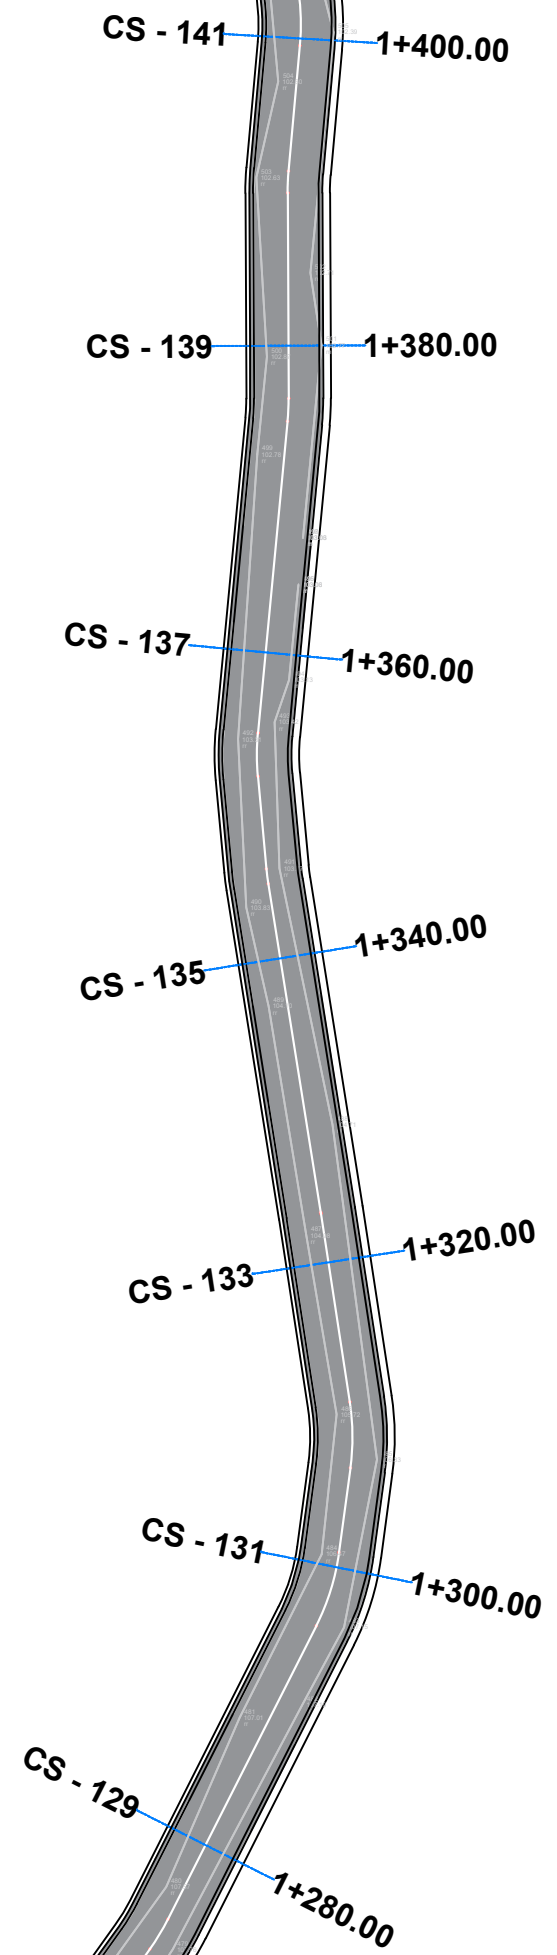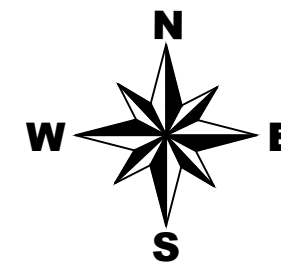

FOROSITESH:

BASHKIA HIMARE

EMERTIMI I PROJEKTTI:

"RIKONSTRUKSION RRUGA MILTO KALLUSHI
HIMARE (LOTI I DYTE), BASHKIA HIMARE"

FAZA E PROJEKTTI:


PROJEKT ZBATIMI

EMERTIMI I FLETES:

PLANIMETRIA E SINJALISTIKES



SHKALLA	NR. FLETES
1:500	09

GRUPI I PROJEKTIMIT:

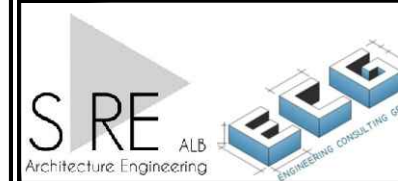



REPUBLIKA E SHQIPERISE
BASHKIA HIMARE

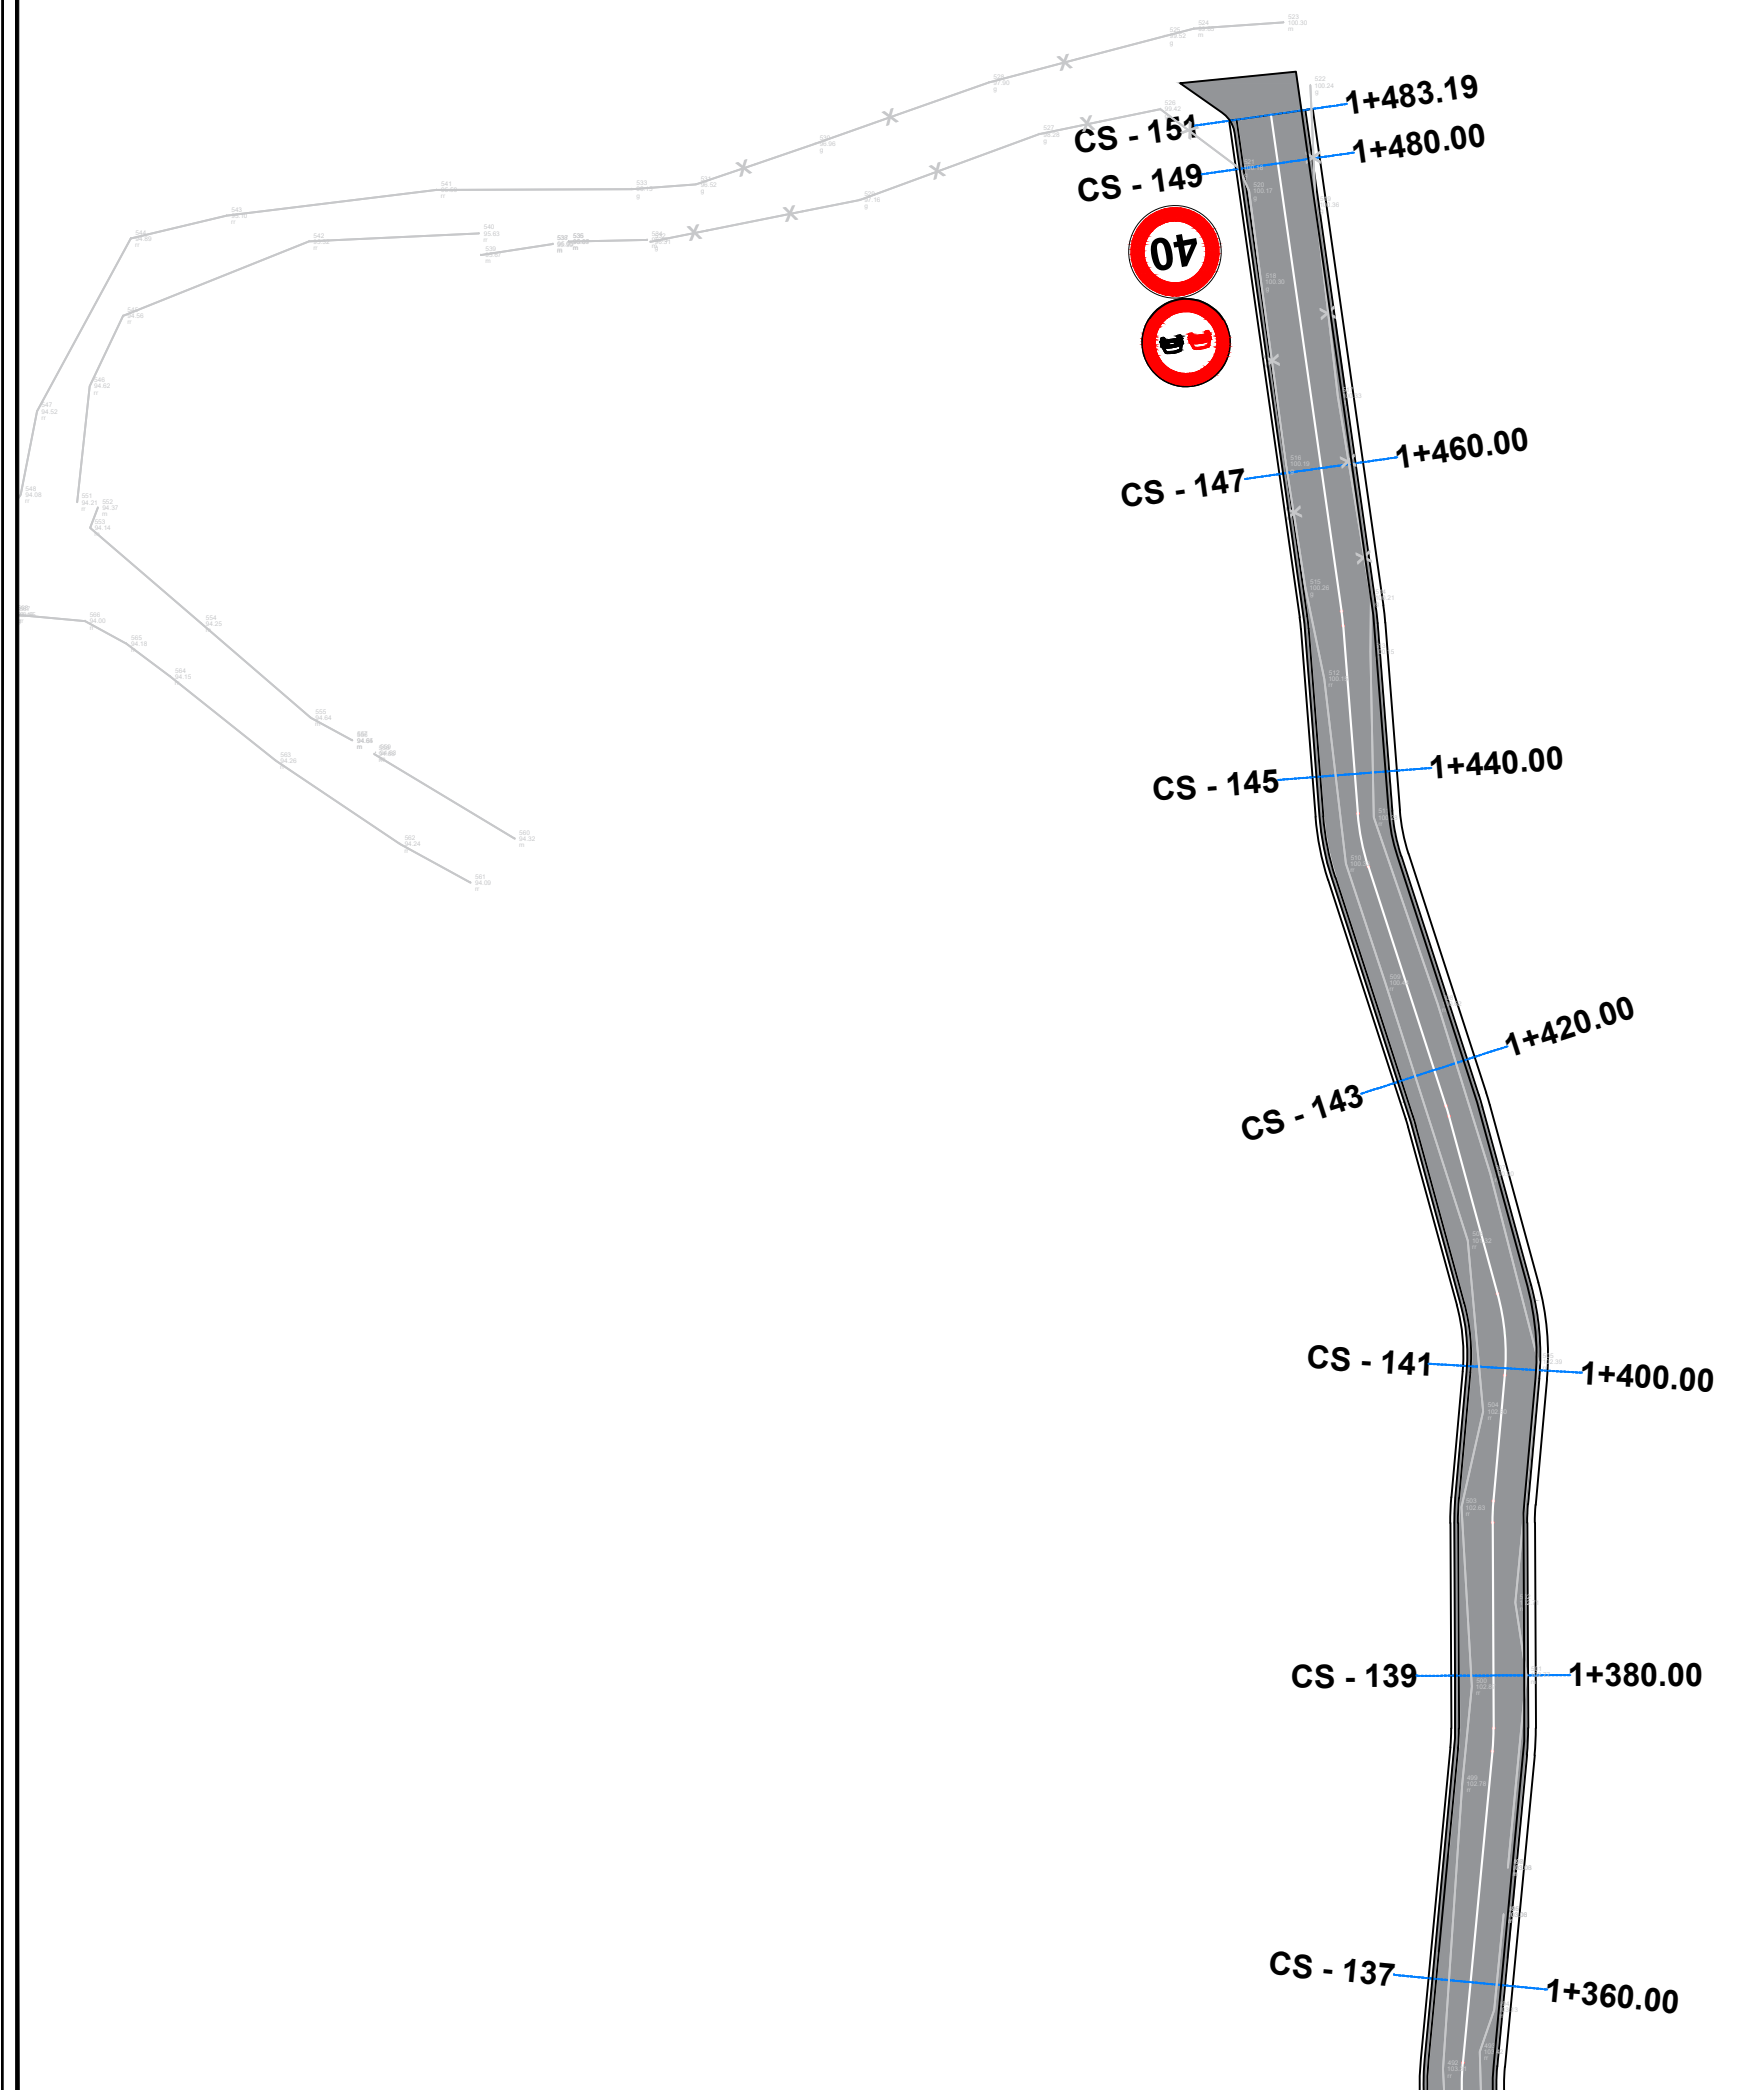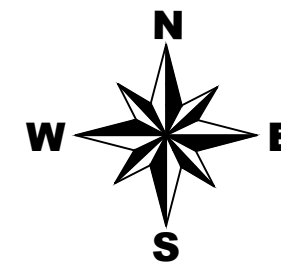

FOROSITESH:

BASHKIA HIMARE

EMERTIMI I PROJEKTTI:

"RIKONSTRUKSION RRUGA MILTO KALLUSHI
HIMARE (LOTI I DYTE), BASHKIA HIMARE"

FAZA E PROJEKTTI:


PROJEKT ZBATIMI

EMERTIMI I FLETES:

PLANIMETRIA E SINJALISTIKES


SHKALLA 1:500	NR. FLETES 10
------------------	------------------

GRUPI I PROJEKTIMIT:

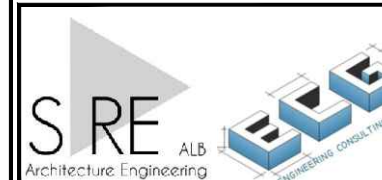



REPUBLIKA E SHQIPERISE
BASHKIA HIMARE

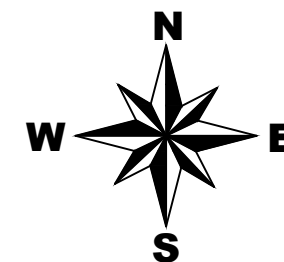

FOROSITISE:

BASHKIA HIMARE

EMERTIMI I PROJEKTTI:

RIKONSTRUKSION RRUGA MILTO KALLUSHI
HIMARE (LOTI I DYTE), BASHKIA HIMARE"

FAZA E PROJEKTTI:


PROJEKT ZBATIMI


EMERTIMI I FLETES:

PLANIMETRIA E SINJALISTIKES


SHKALLA 1:500	NR. FLETES 11
------------------	------------------

GRUPI I PROJEKTTIMIT:

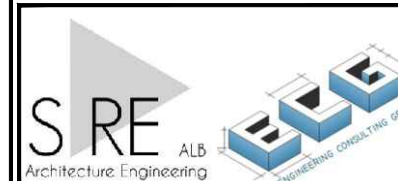

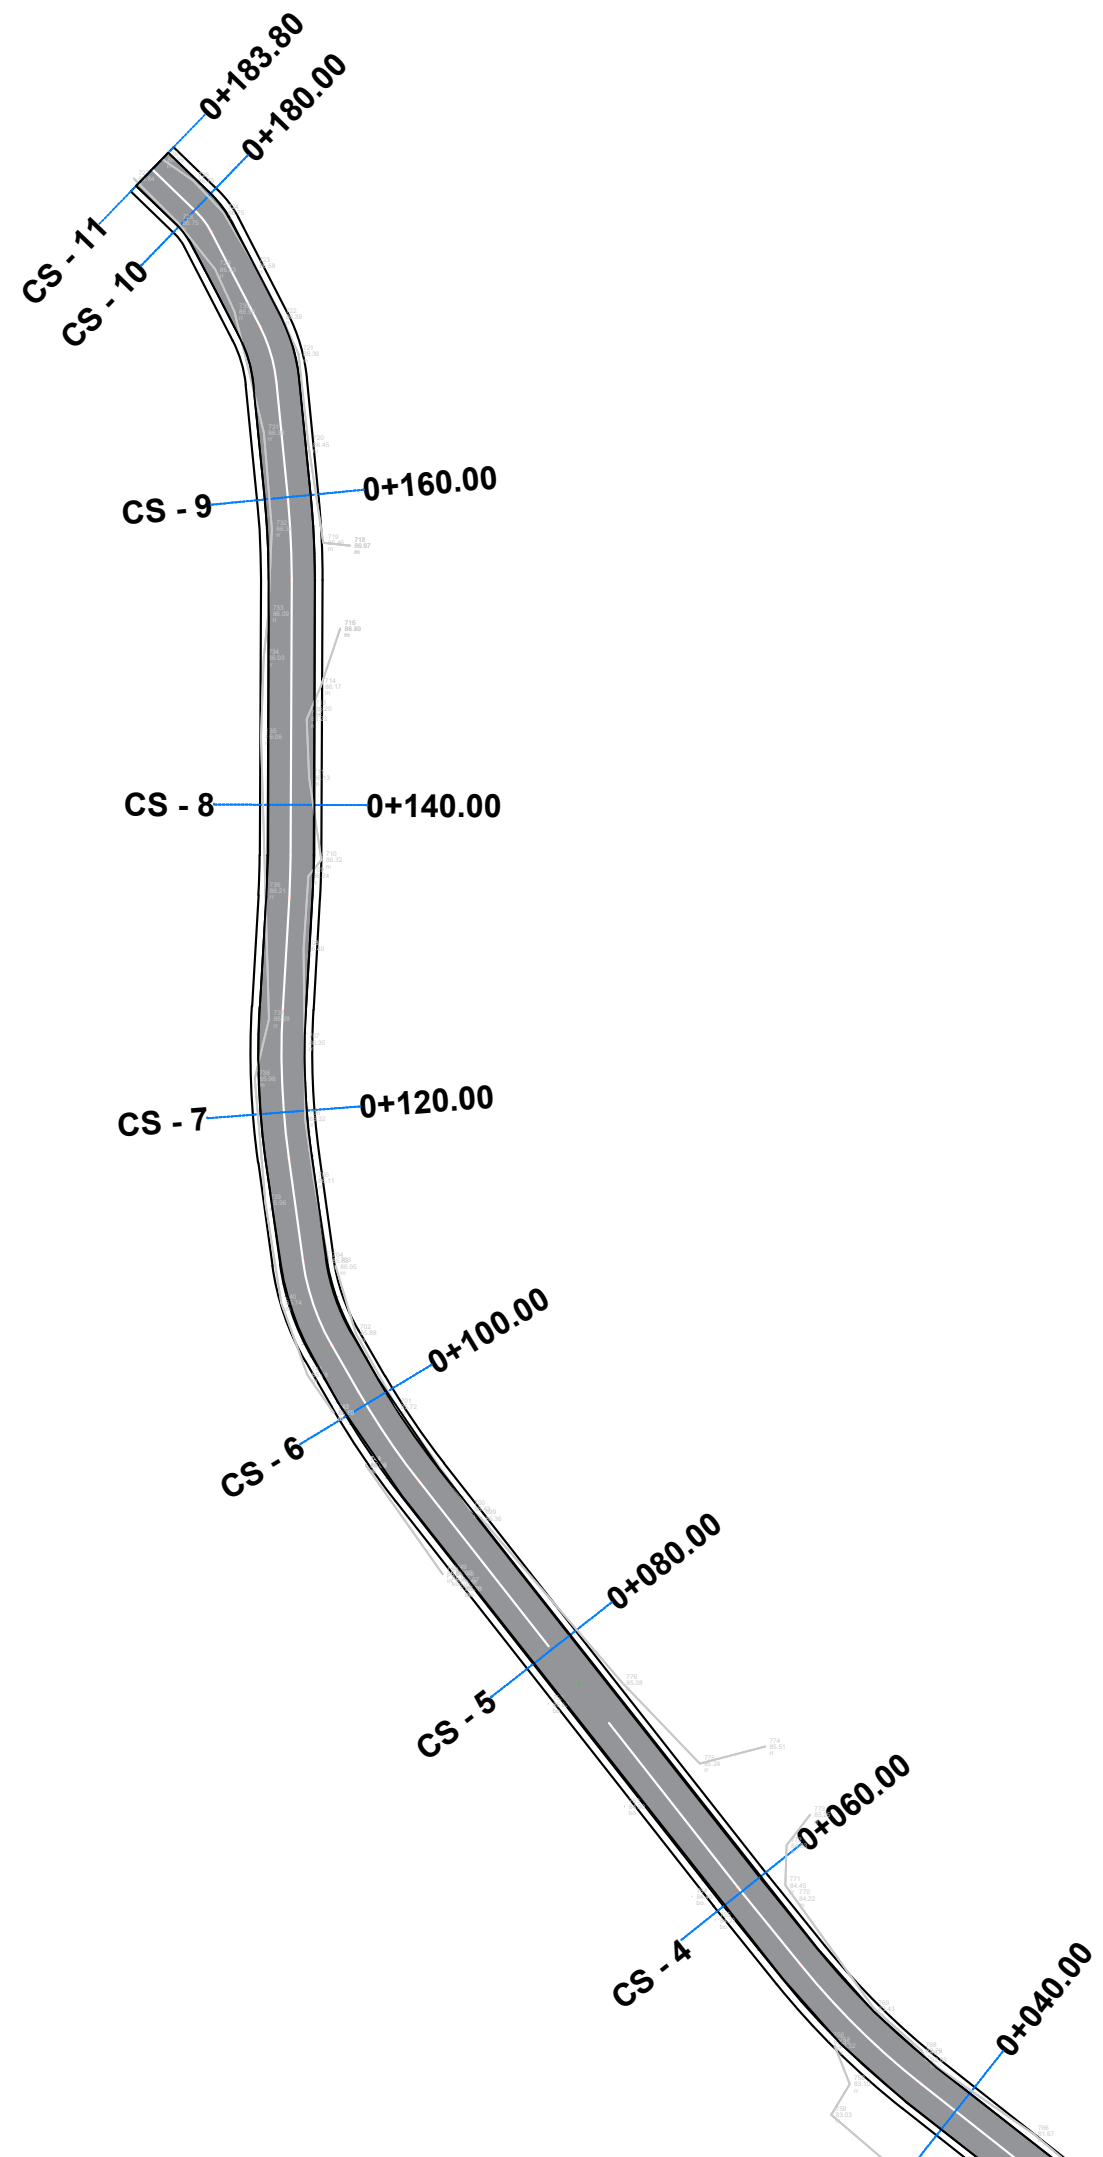

REPUBLIKA E SHQIPERISE
BASHKIA HIMARE

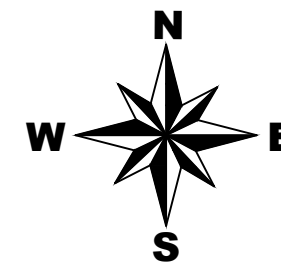

FOROSITESH:

BASHKIA HIMARE

EMERTIMI I PROJEKTTI:
"RIKONSTRUKSION RRUGA MILTO KALLUSHI
HIMARE (LOTI I DYTE), BASHKIA HIMARE"

FAZA E PROJEKTTI:

PROJEKT ZBATIMI

EMERTIMI I FLETES:

PLANIMETRIA E SINJALISTIKES

SHKALLA	NR. FLETES
1:500	12

GRUPI I PROJEKTIMIT:

