

PROJEKTI ARKITEKTONIK


"HARTIMI I PROJEKTIT PER NDERTIMIN E KOPESTIT "RAMAZAN KARAJ ",
NIKEL



POROSITES:
UNDP ALBANIA


PERGATITI:
D&C PARTNERS

PLAN MOBILIMI I KATIT PERDHE SH. 1:150
GROUND FLOOR FURNISHING PLAN SC. 1:150

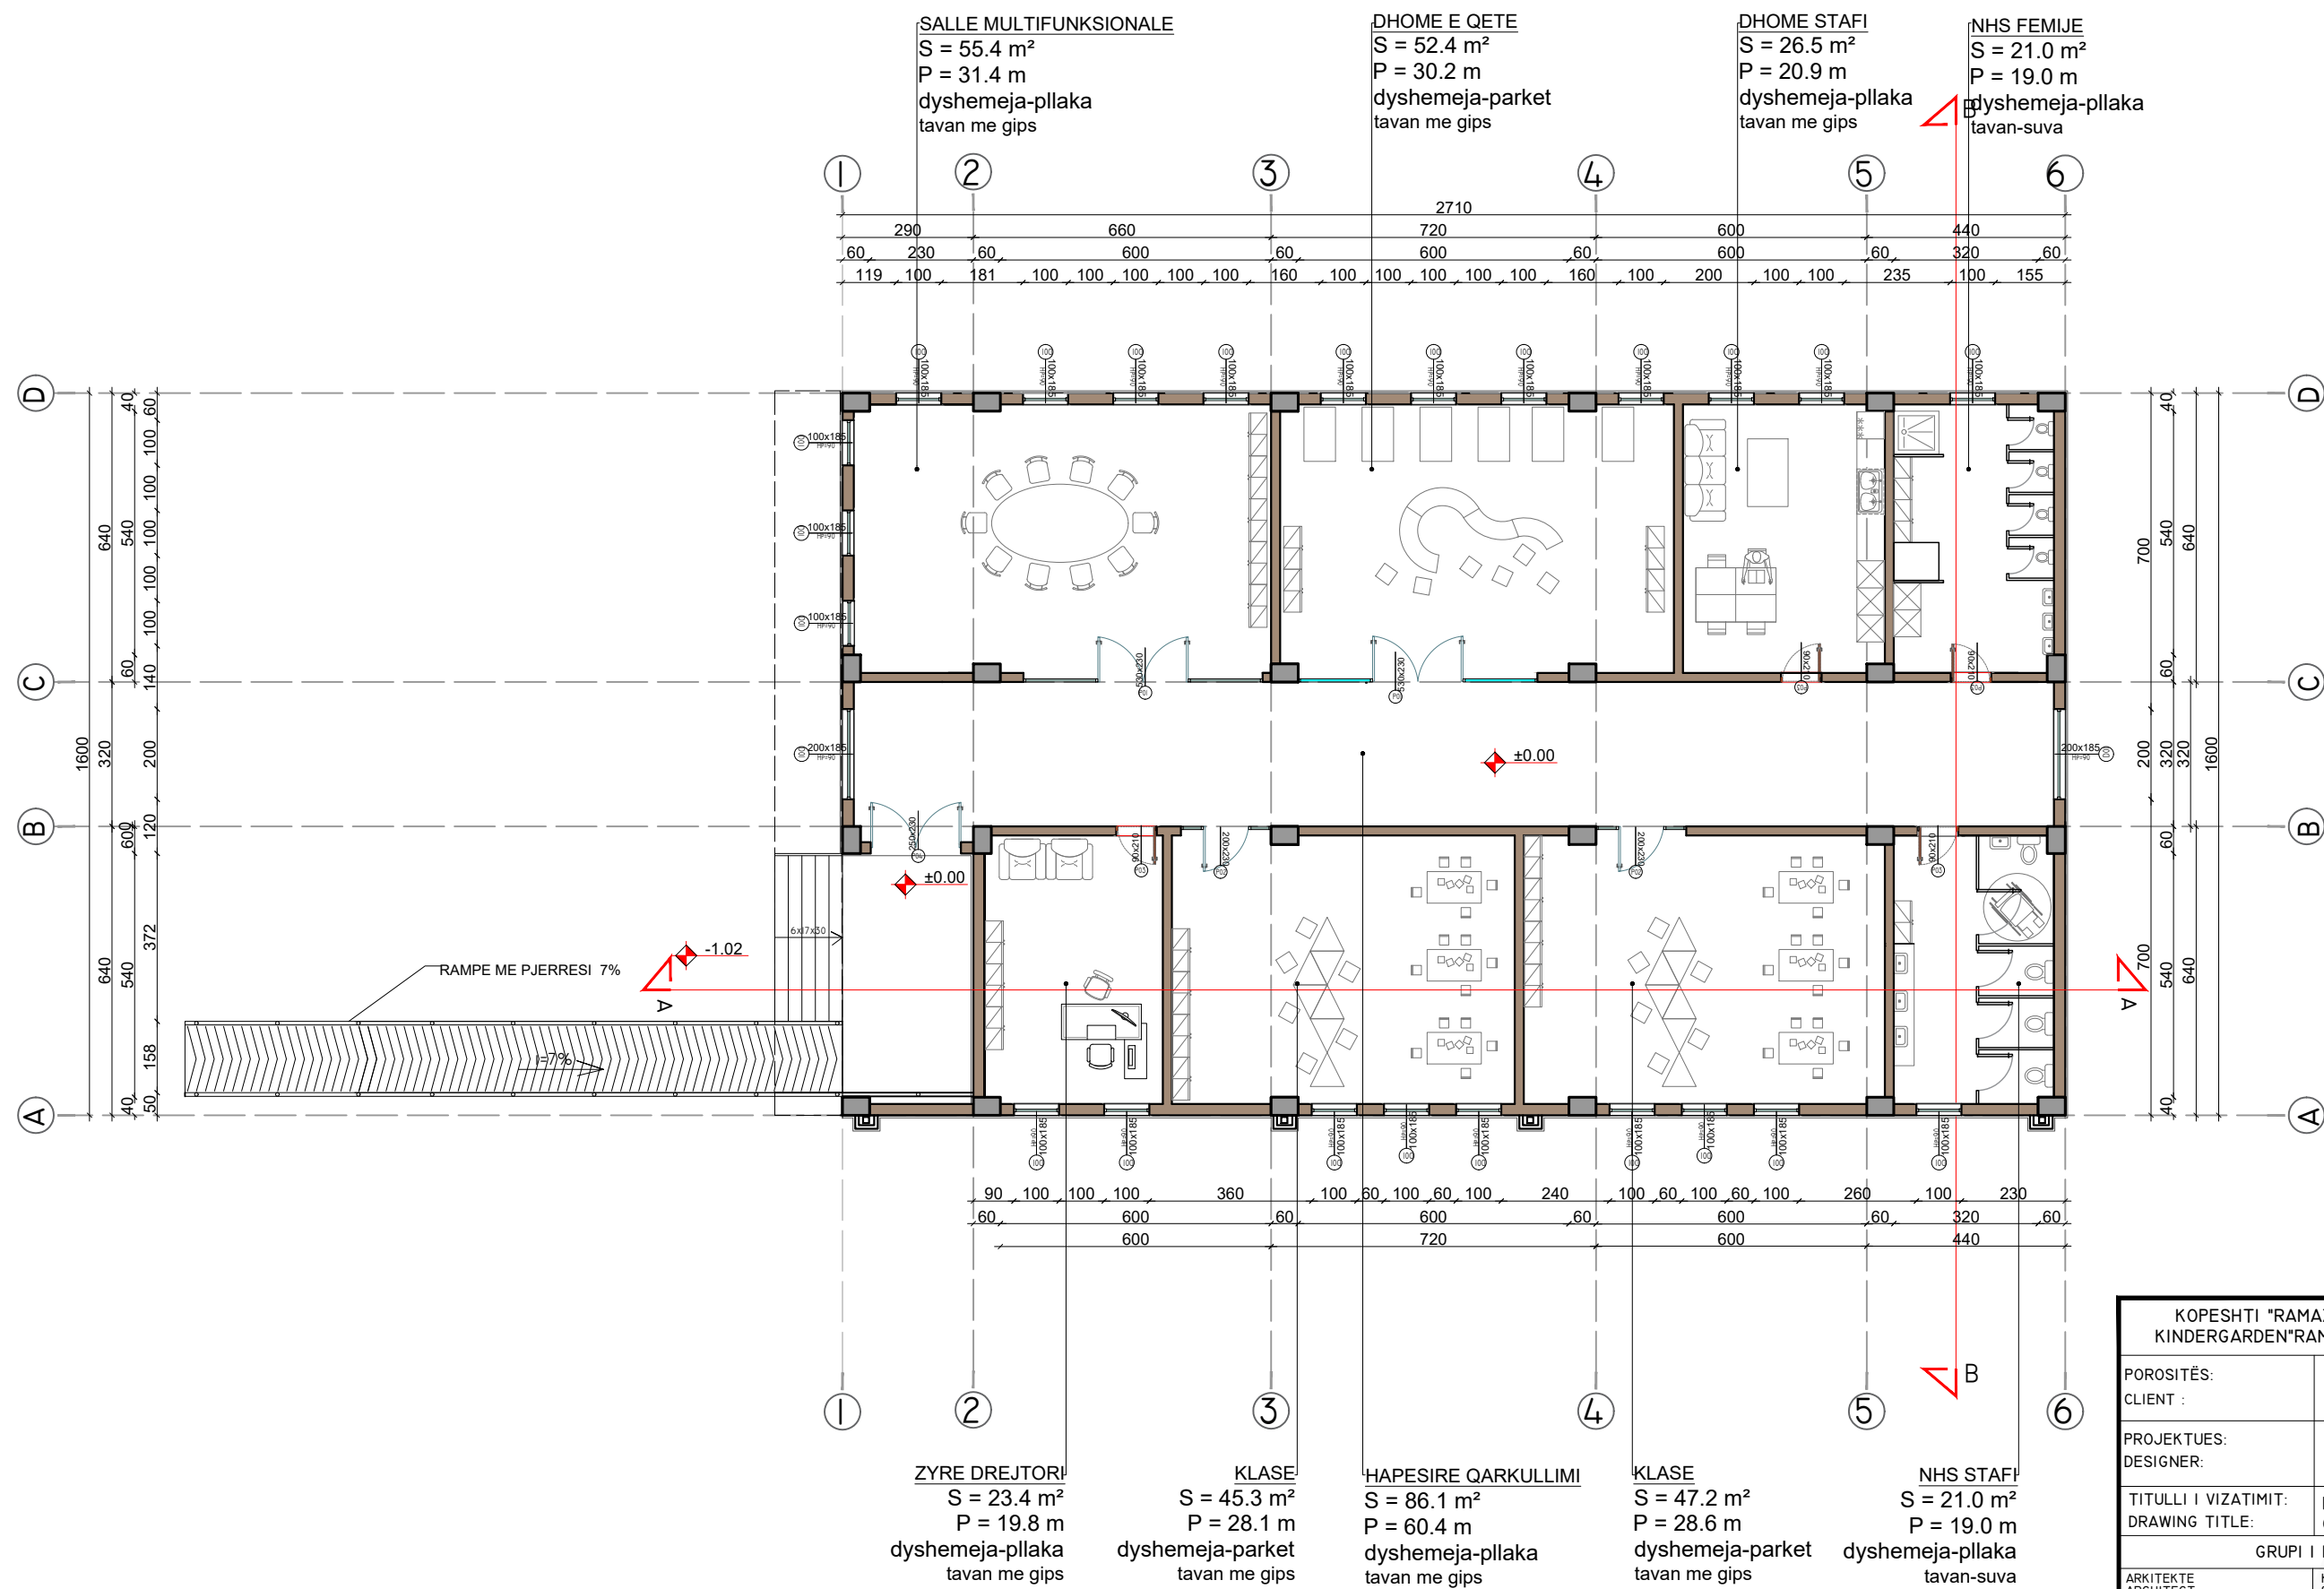


KOPESHTI "RAMAZAN KARAJ", NIKEL KINDERGARDEN "RAMAZAN KARAJ", NIKEL		
POROSITËS: CLIENT :	UNITED NATIONS DEVELOPMENT PROGRAMME ALBANIA	
PROJEKTUES: DESIGNER:	D&C PARTNERS	
TITULLI I VIZATIMIT: DRAWING TITLE:	PLAN MOBILIMI I KATIT PERDHE GROUND FLOOR FURNISHING PLAN	
GRUPI I PROJEKTIMIT / DESIGN TEAM		
ARKITEKTE ARCHITECT	KONSTRUKTORE STRUCTURAL ENGINEER	HIDROTEKNIK MEP ENGINEER
ARK. VASILLAQ SHKURTI	ING. EDISON DRISHTI ING. SIDITA KALACI	
ING. ELEKTRIK ELECTRICAL ENGINEER	SHKALLA E VIZATIMIT DRAWING SCALE	A-01
	1:150	
REFERENCE : "EU4SCHOOLS" ACTION		TIRANA 2020

PRERJ A-A SH. 1:100
SECTION A-A SC. 1:100

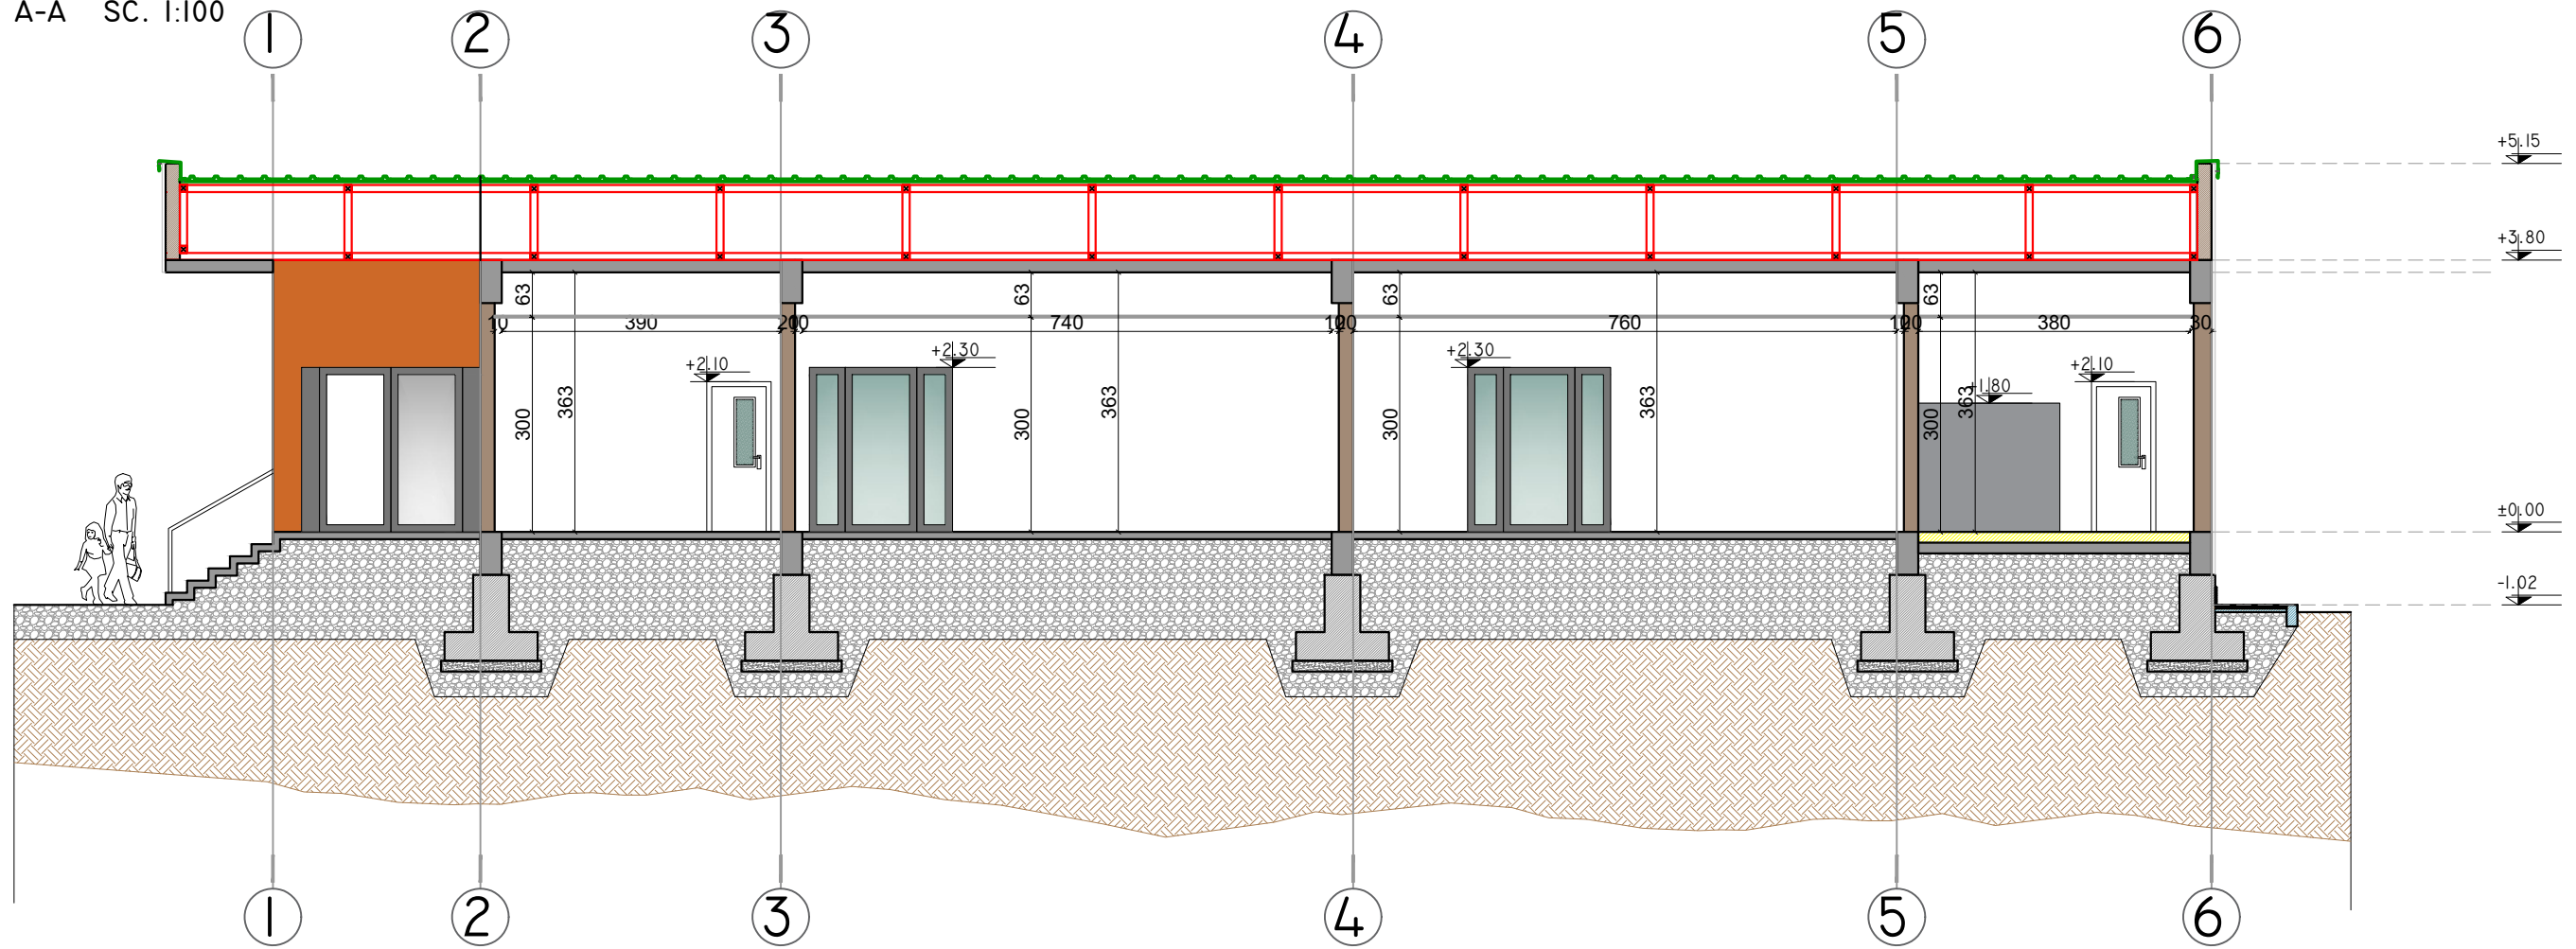


PRERJ B-B SH. 1:100
SECTION B-B SC. 1:100

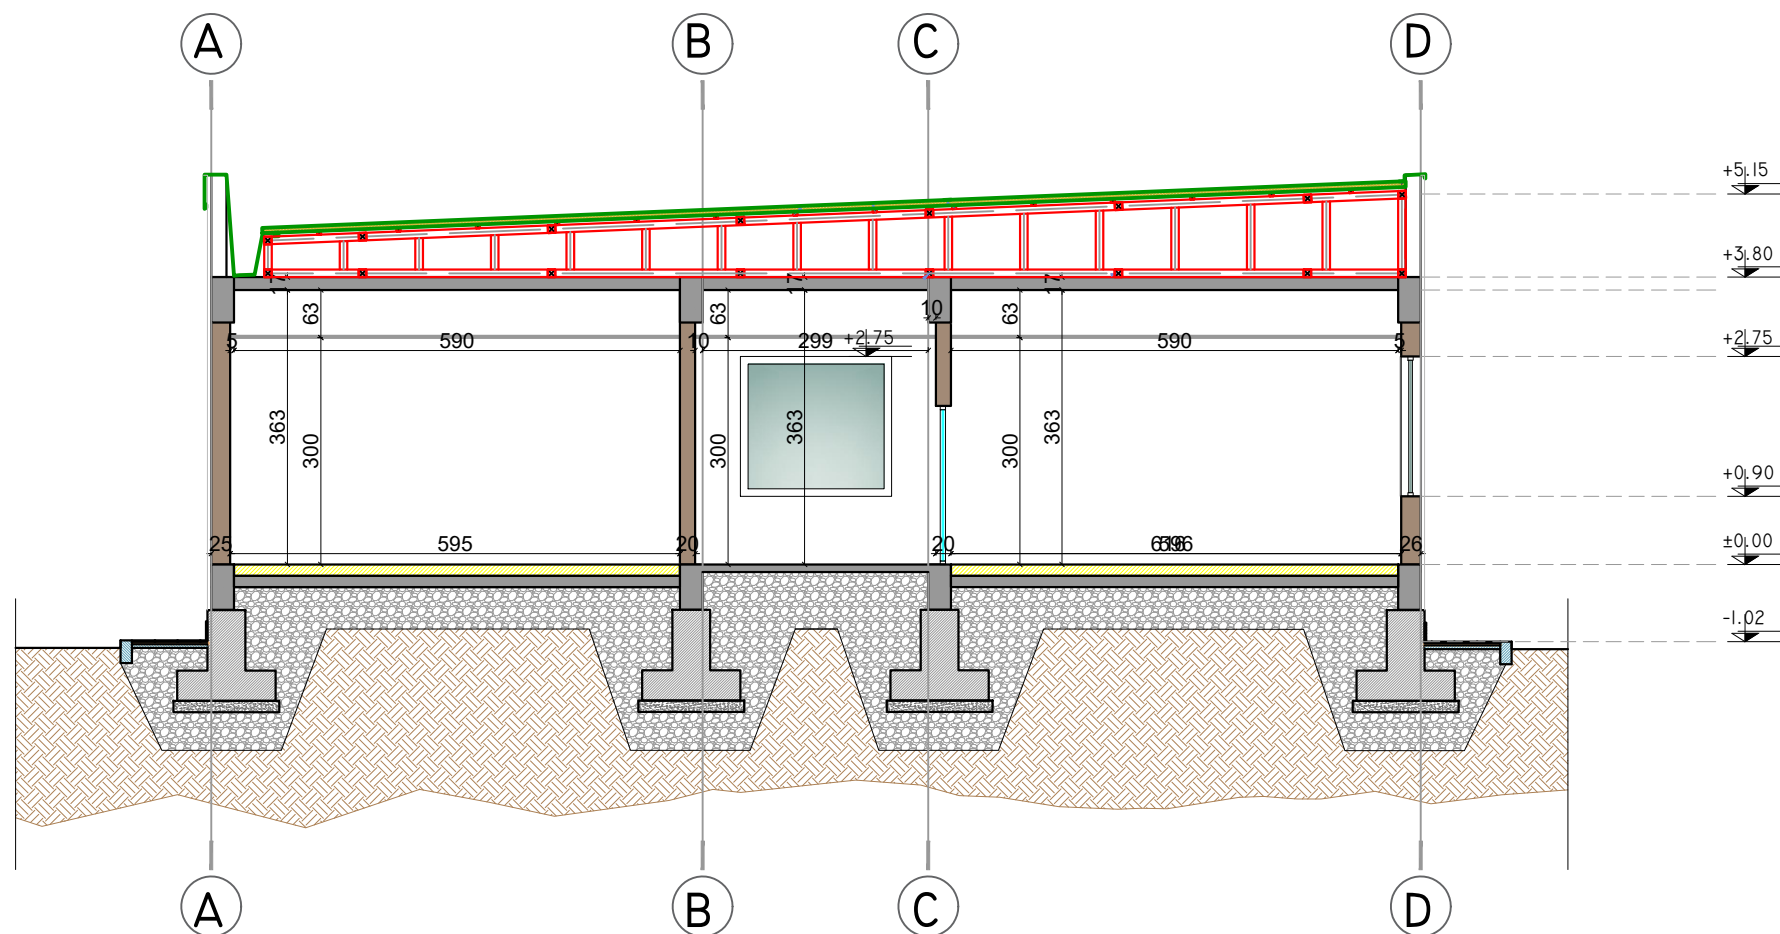


KOPESHTI "RAMAZAN KARAJ", NIKEL KINDERGARDEN "RAMAZAN KARAJ", NIKEL			
POROSITËS: CLIENT :	UNITED NATIONS DEVELOPMENT PROGRAMME ALBANIA		
PROJEKTUES: DESIGNER:	D&C PARTNERS		
TITULLI I VIZATIMIT: DRAWING TITLE:	PRERJA A-A / PRERJA B-B SECTION A-A/SECTION B-B		
GRUPI I PROJEKTIMIT / DESIGN TEAM			
ARKITEKTE ARCHITECT	KONSTRUKTORE STRUCTURAL ENGINEER	HIDROTEKNIK MEP ENGINEER	
ARK. VASILLAQ SHKURTI	ING. EDISON DRISHTI ING. SIDITA KALACI		
ING. ELEKTRIK ELECTRICAL ENGINEER	SHKALLA E VIZATIMIT DRAWING SCALE		
	1:100	A-03	
REFERENCE : "EU4SCHOOLS" ACTION			TIRANA 2020


PAMJE NGA LINDJA SH. 1:125
EASTERN ELEVATION SC. 1:125

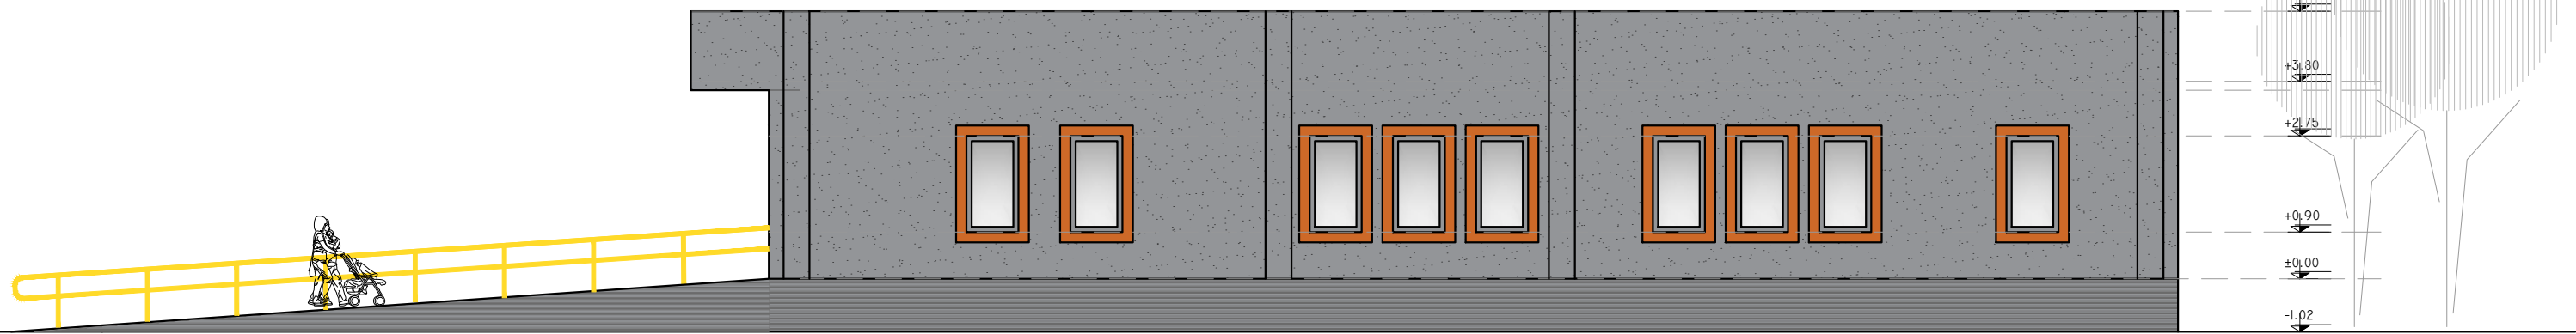


PAMJE NGA PERENDIMI SH. 1:125
WESTERN ELEVATION SC. 1:125

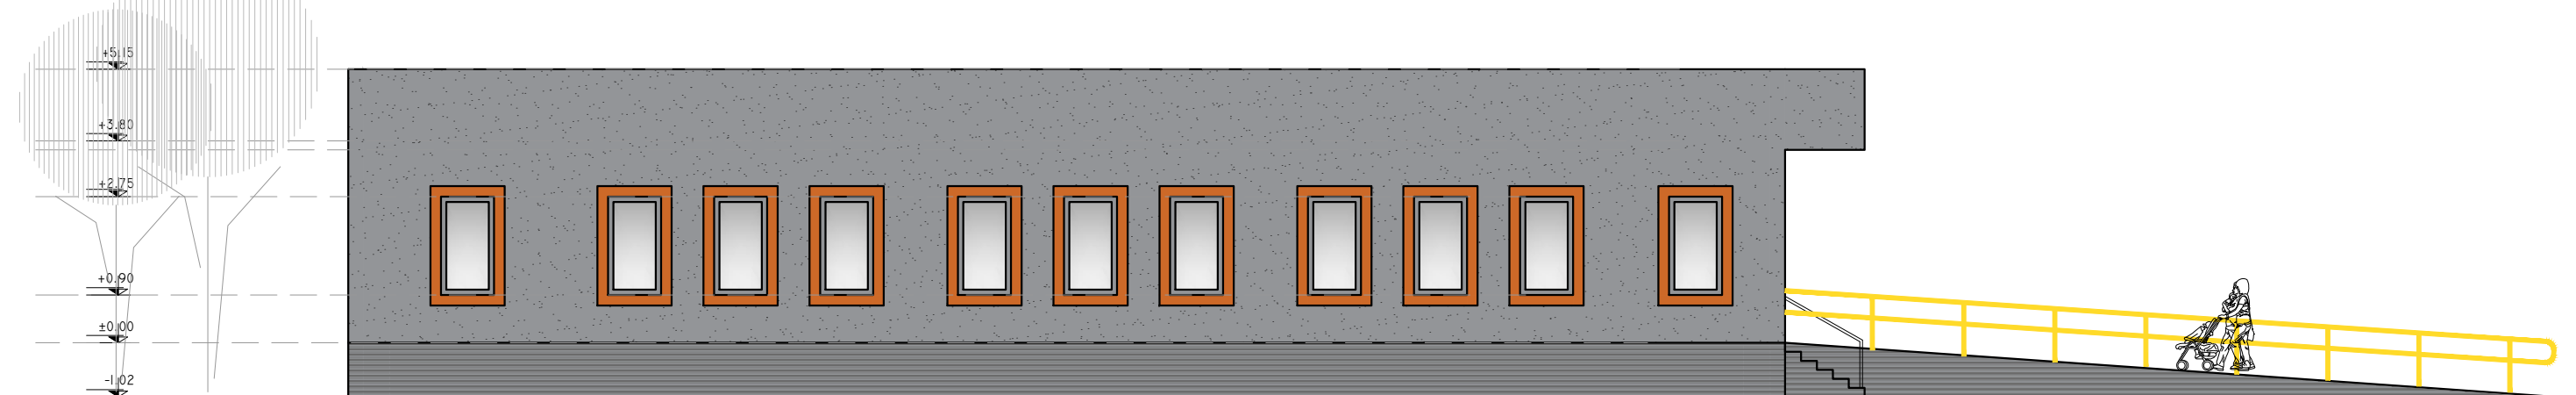

PAMJE NGA JUGU SH. 1:125
SOUTHERN ELEVATION SC. 1:125

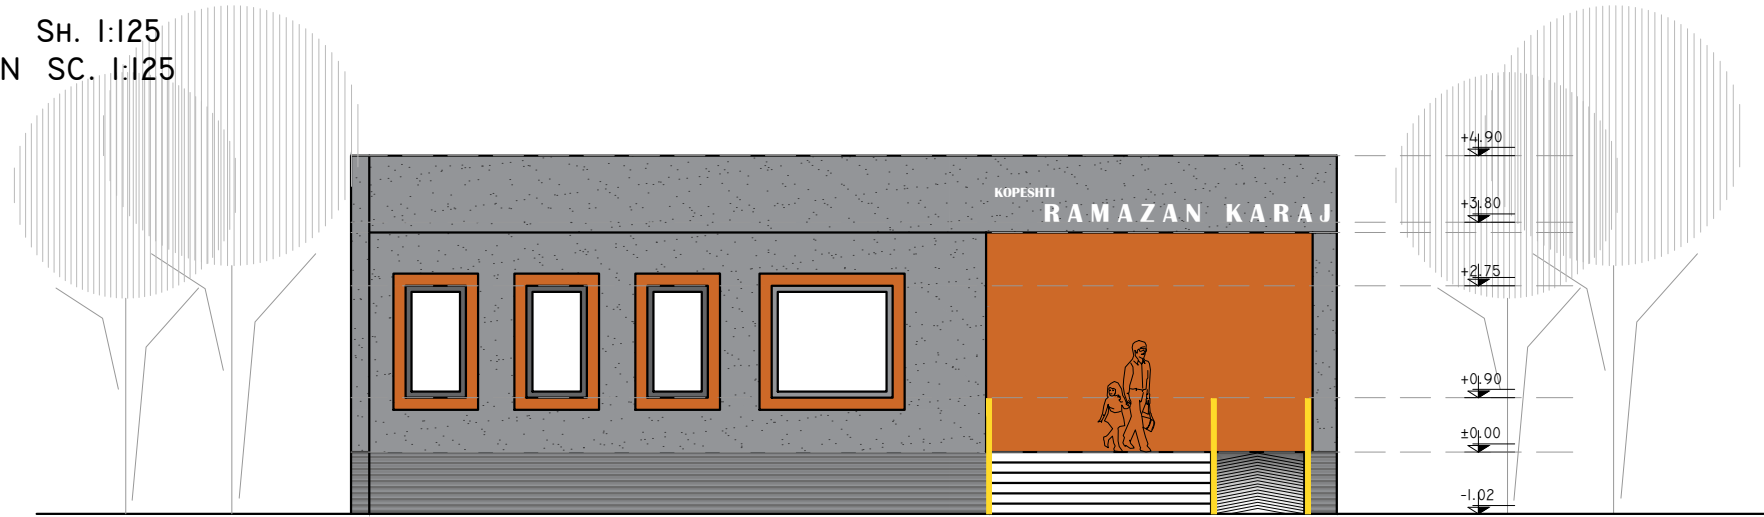


PAMJE NGA VERIU SH. 1:125
NORTHERN ELEVATION SC. 1:125

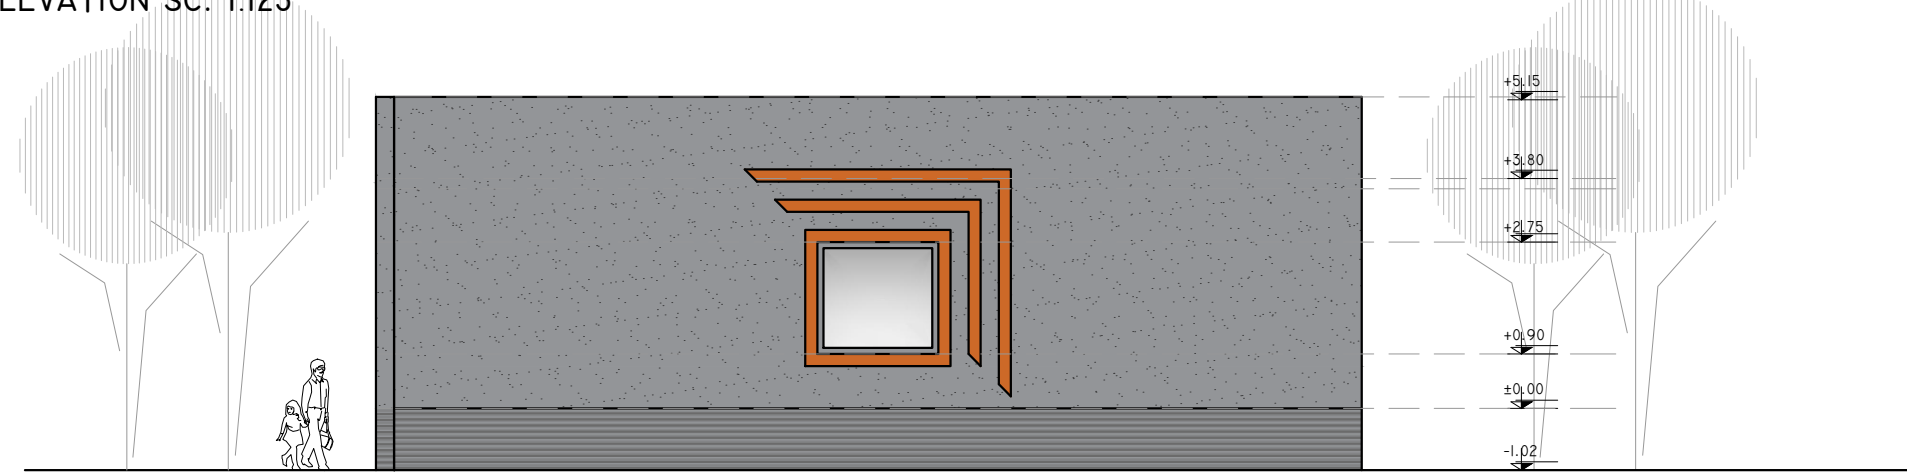


KOPESHTI "RAMAZAN KARAJ", NIKEL KINDERGARDEN "RAMAZAN KARAJ", NIKEL			
POROSITËS: CLIENT :	UNITED NATIONS DEVELOPMENT PROGRAMME ALBANIA		
PROJEKTUES: DESIGNER:	D&C PARTNERS		
TITULLI I VIZATIMIT: DRAWING TITLE:	PAMJE ELEVATIONS		
GRUPI I PROJEKTIMIT / DESIGN TEAM			
ARKITEKTE ARCHITECT	KONSTRUKTORE STRUCTURAL ENGINEER	HIDROTEKNIK MEP ENGINEER	
ARK. VASILLAQ SHKURTI	ING. EDISON DRISHTI ING. SIDITA KALACI		
ING. ELEKTRIK ELECTRICAL ENGINEER	SHKALLA E VIZATIMIT DRAWING SCALE		
	1:125	A-04	
REFERENCE : "EU4SCHOOLS" ACTION			TIRANA 2020

PAMJE BALLORE E DRITARES
 D01 / 100x185 CM

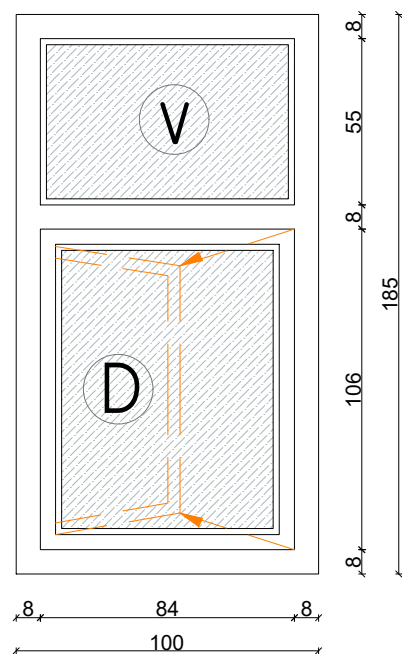


D01 100
 185
 (cope - 23)

PRERJE VERTIKALE E
 DRITARES DV5

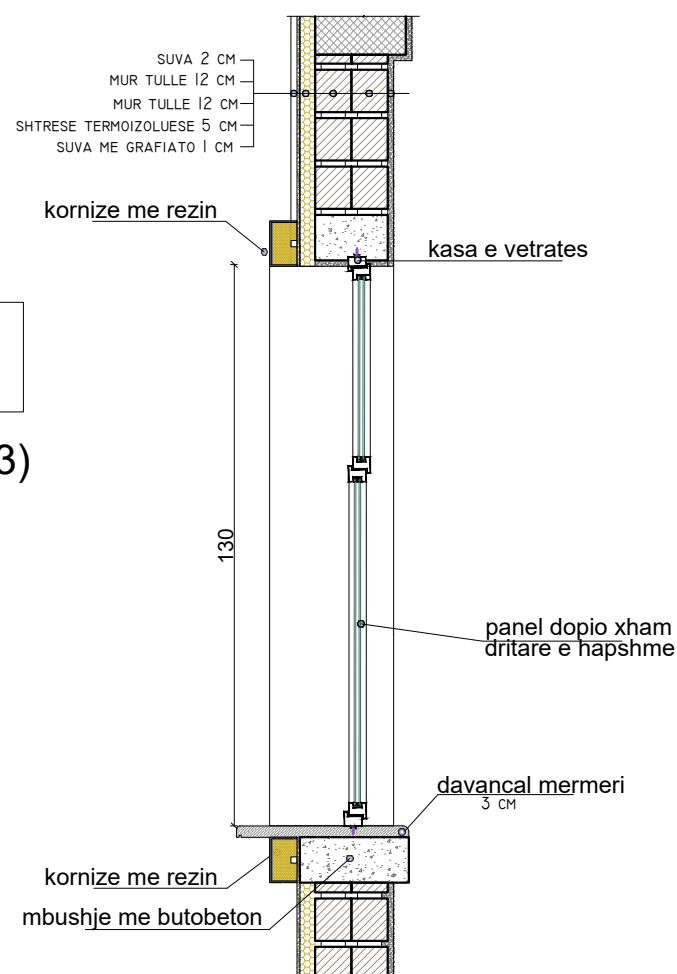


PRERJE VERTIKALE E
 DRITARES D02


PAMJE BALLORE E DRITARES
 (VETRATE) D02 / 200x185 CM

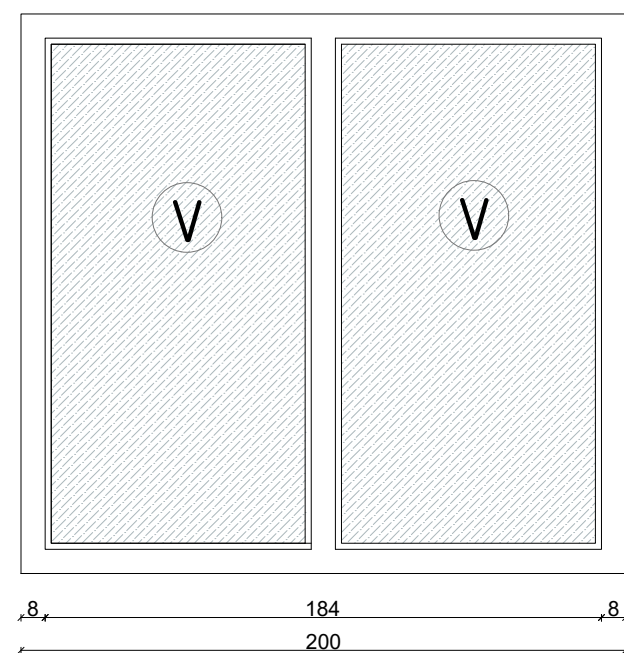


D02 200
 185
 (cope - 2)

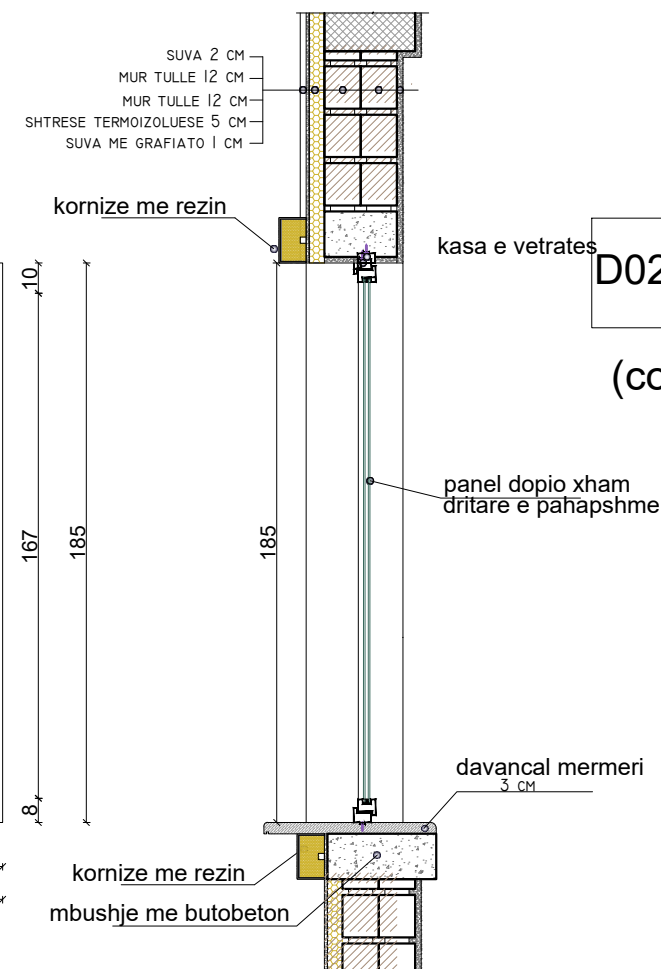


PRERJE HORIZONTALE E
 DRITARES D01

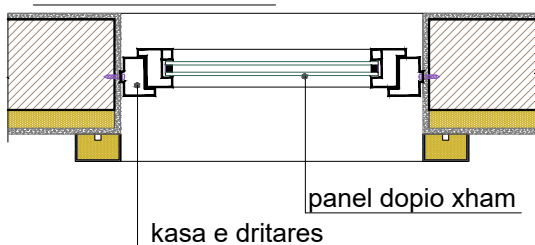

HOLLESI E MURIT TE JASHEM

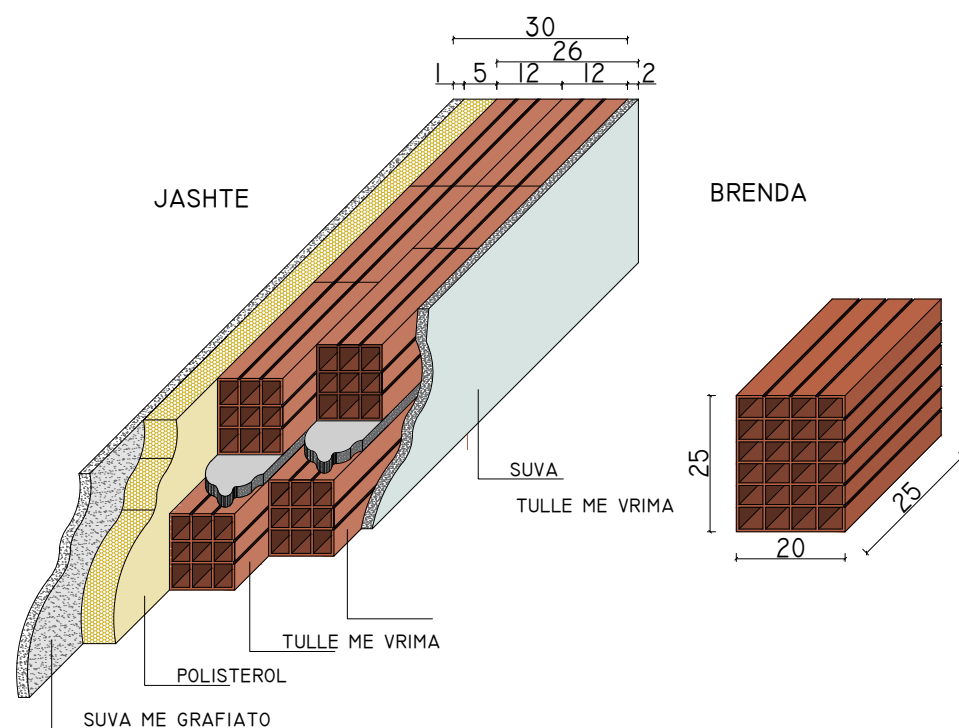


HOLLESI E MURIT TE BRENDSHEM

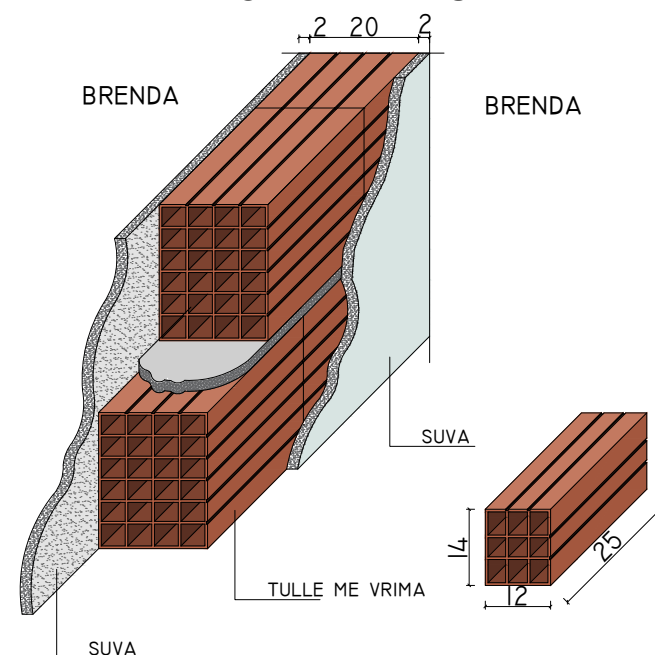


KOPESHTI "RAMAZAN KARAJ", NIKEL KINDERGARDEN "RAMAZAN KARAJ", NIKEL		
POROSITËS: CLIENT :	UNITED NATIONS DEVELOPMENT PROGRAMME ALBANIA	
PROJEKTUES: DESIGNER:	D&C PARTNERS	
TITULLI I VIZATIMIT: DRAWING TITLE:	DETAJE TE DYERVE DHE DRITAREVE DETAILS OF THE DOORS AND WINDOWS	
GRUPI I PROJEKTIMIT / DESIGN TEAM		
ARKITEKTE ARCHITECT	KONSTRUKTORE STRUCTURAL ENGINEER	HIDROTEKNIK MEP ENGINEER
ARK. VASILLAQ SHKURTI	ING. EDISON DRISHTI ING. SIDITA KALACI	
ING. ELEKTRIK ELECTRICAL ENGINEER	SHKALLA E VIZATIMIT DRAWING SCALE:	
	1:25	A-05
REFERENCE : "EU4SCHOOLS" ACTION		TIRANA 2020

DETAJE TE DYERVE DHE DRITAREVE SH. 1:30
 DETAILS OF THE DOORS AND WINDOWS SC. 1:30


PAMJE BALLORE E PORTES VETRATE P01

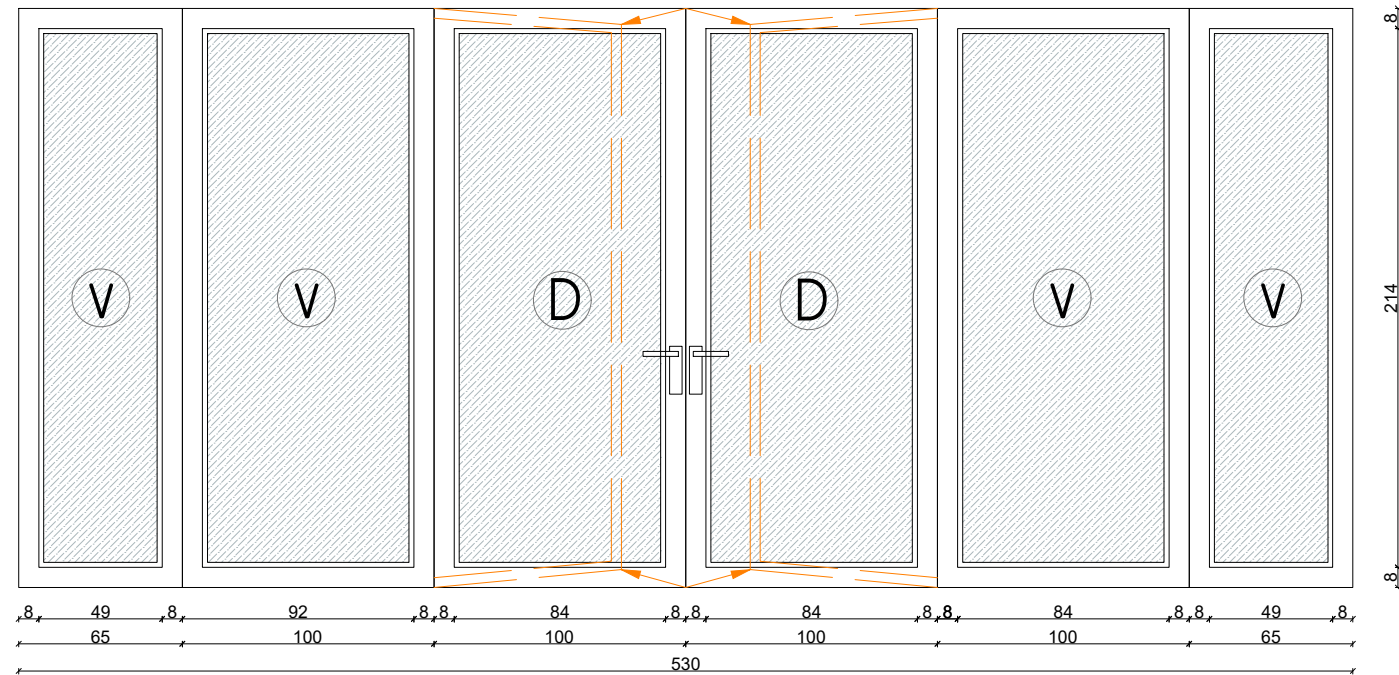

PRERJE HORIZONTALE E PORTES P01

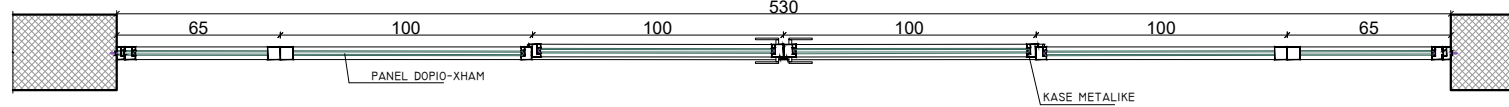


PRERJE VERTIKALE E PORTES VETRATE P01/P02

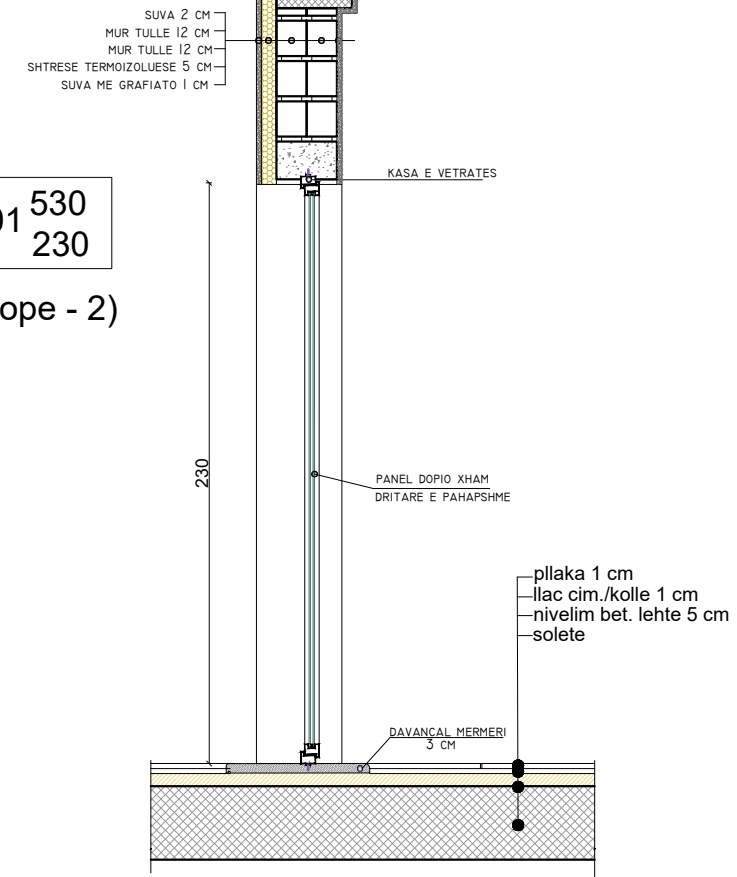


P01 530
230
(cope - 2)

PAMJE BALLORE PORTES P03

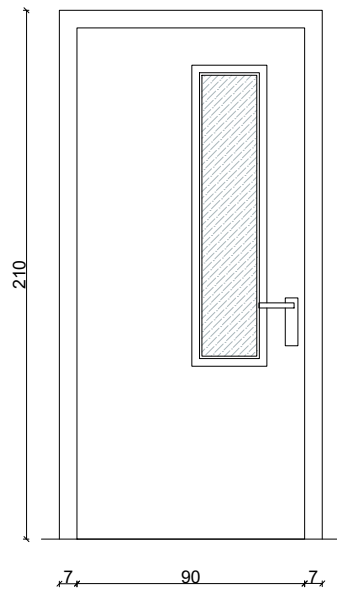


P03 90
210
(cope - 4)

PRERJE VERTIKALE E PORTES P03

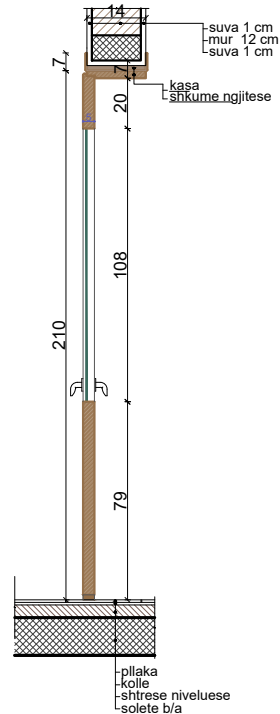


PAMJE BALLORE E PORTES P02

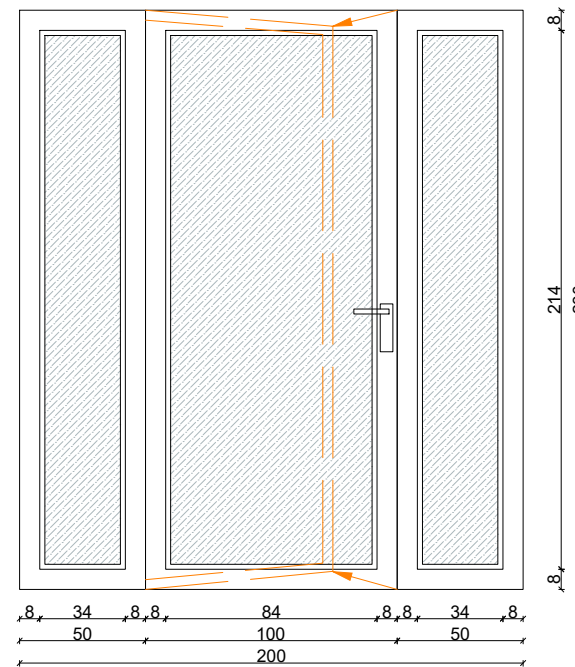

P02 200
230
(cope - 2)

PRERJE HORIZONTALE E PORTES P02

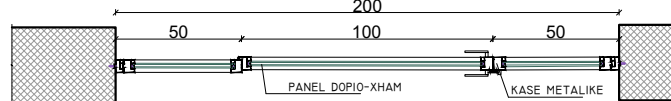

PRERJE HORIZONTALE E PORTES P03

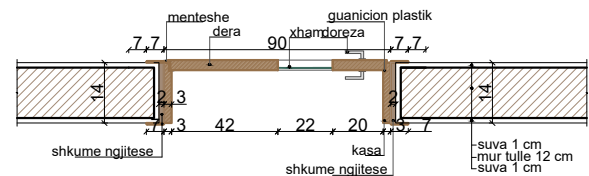


TABELA E VARIACIONEVE TE DYERVE

	PERMASAT	COPE
1.	P01 =500x230	2
2.	P02 =200x230	2
3.	P03 =90x210	4

KOPESHTI "RAMAZAN KARAJ", NIKEL KINDERGARDEN "RAMAZAN KARAJ", NIKEL		
POROSITËS: CLIENT :	UNITED NATIONS DEVELOPMENT PROGRAMME ALBANIA	
PROJEKTUES: DESIGNER:	D&C PARTNERS	
TITULLI I VIZATIMIT: DRAWING TITLE:	DETAJE TE DYERVE DHE DRITAREVE DETAILS OF THE DOORS AND WINDOWS	
GRUPI I PROJEKTIMIT / DESIGN TEAM		
ARKITEKTE ARCHITECT	KONSTRUKTORE STRUCTURAL ENGINEER	HIDROTEKNIK MEP ENGINEER
ARK. VASILLAQ SHKURTI	ING. EDISON DRISHTI ING. SIDITA KALACI	
ING. ELEKTRIK ELECTRICAL ENGINEER	SHKALLA E VIZATIMIT DRAWING SCALE	
	1:30	A-06
REFERENCE : "EU4SCHOOLS" ACTION		TIRANA 2020

