
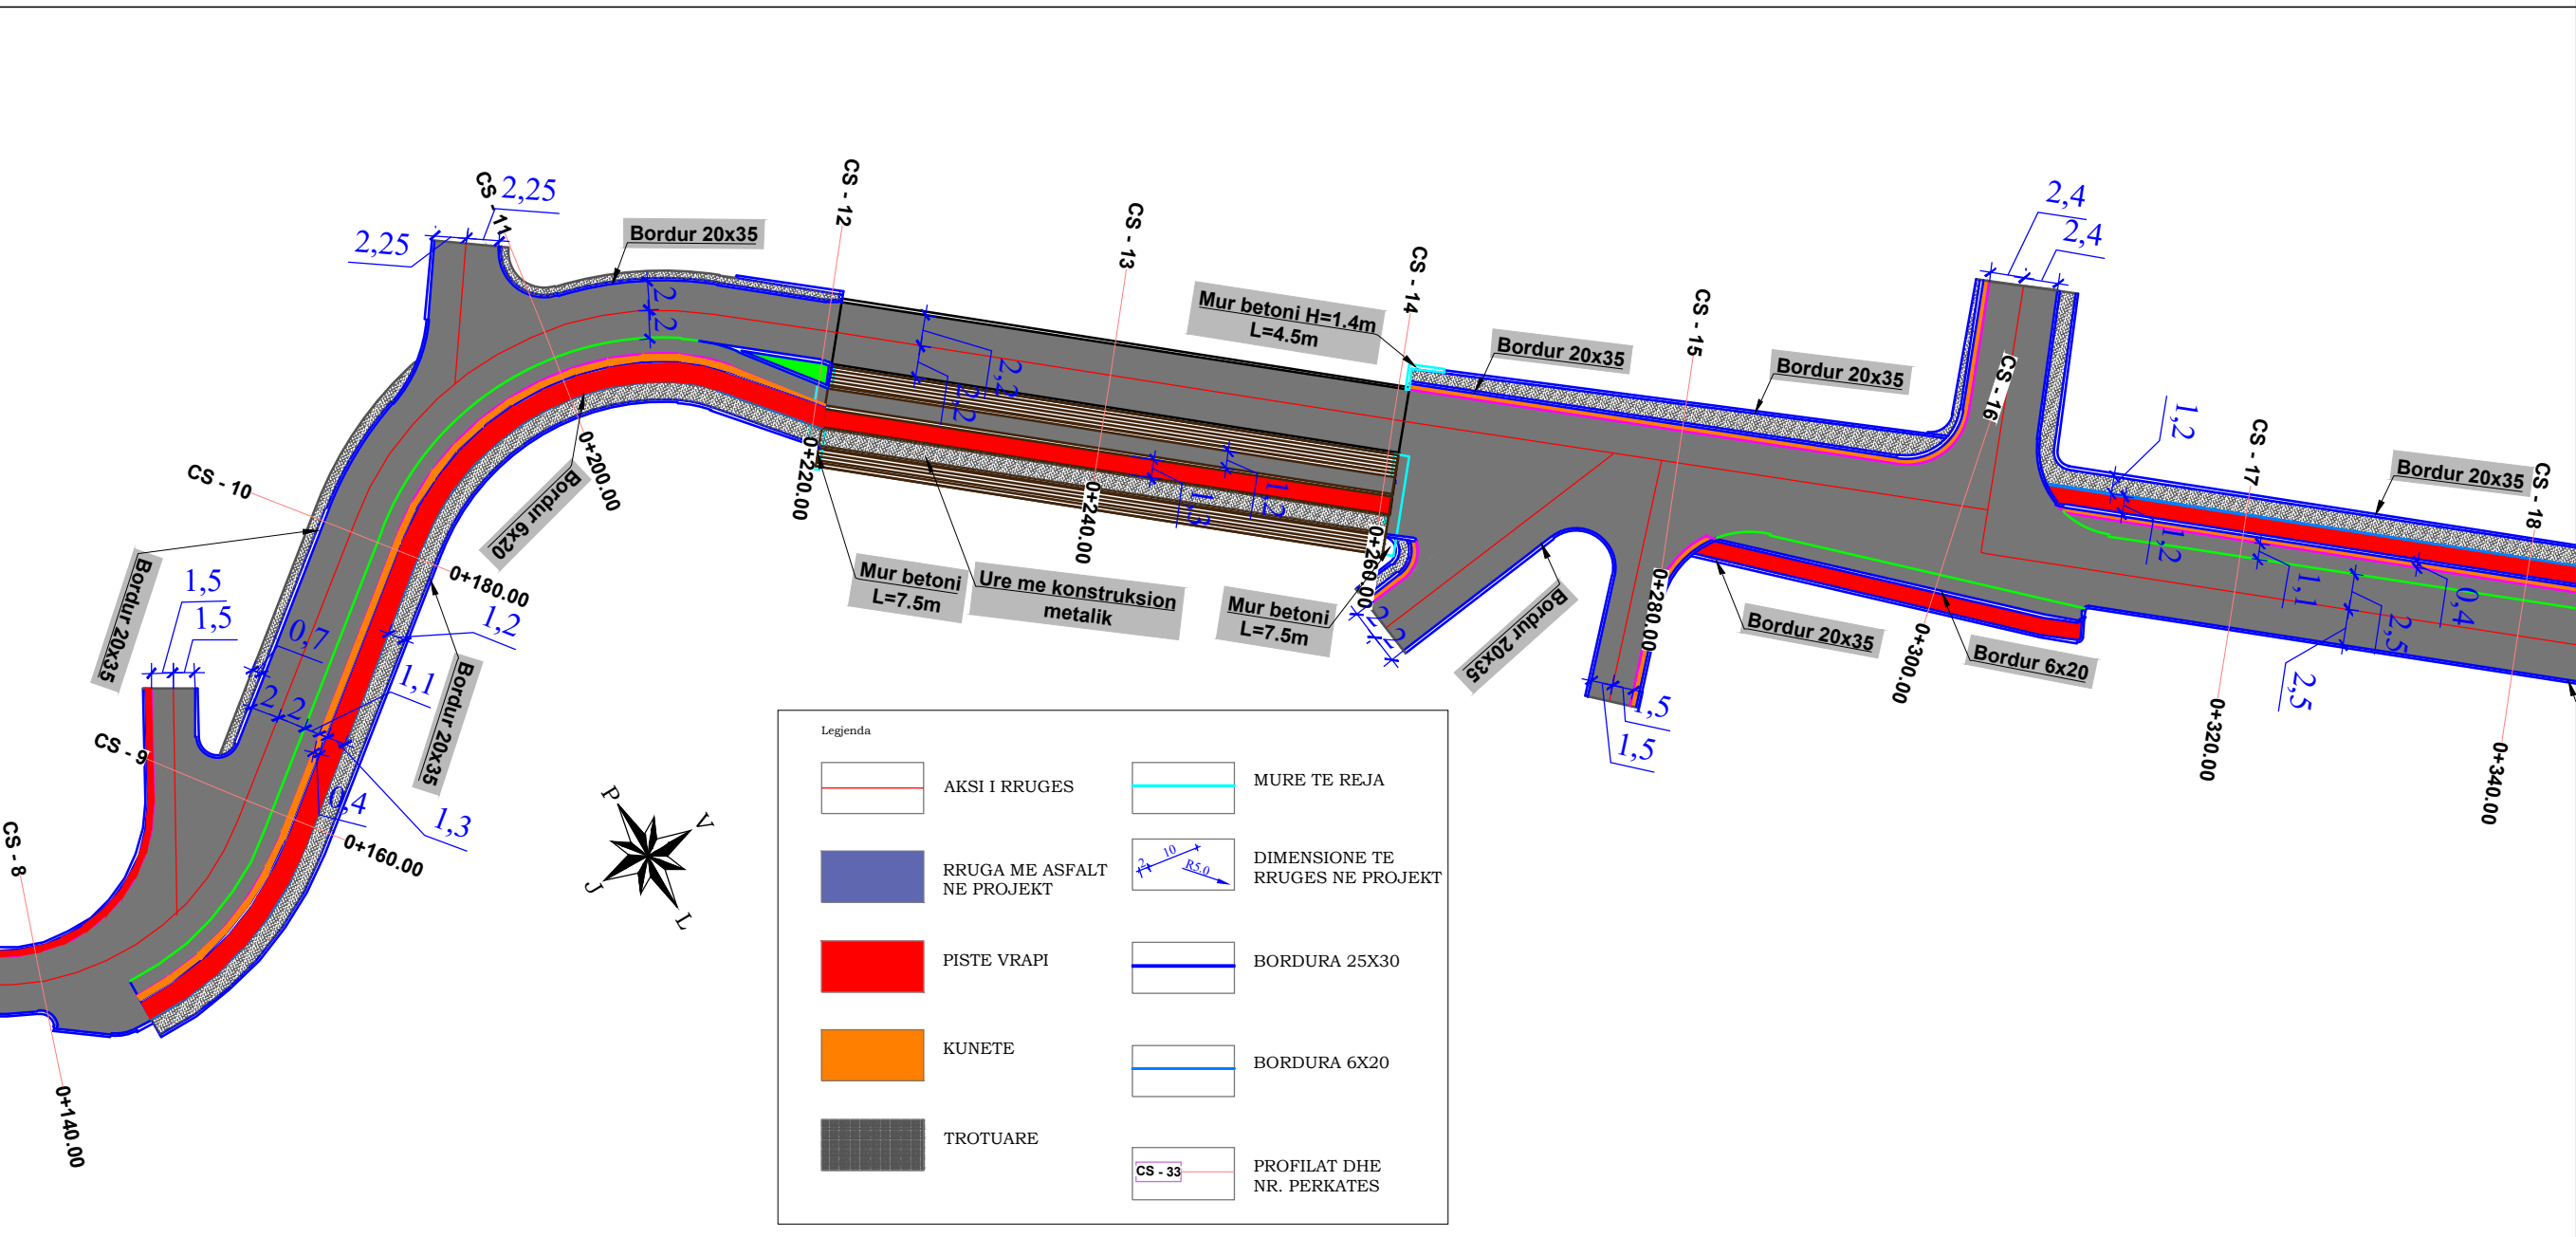


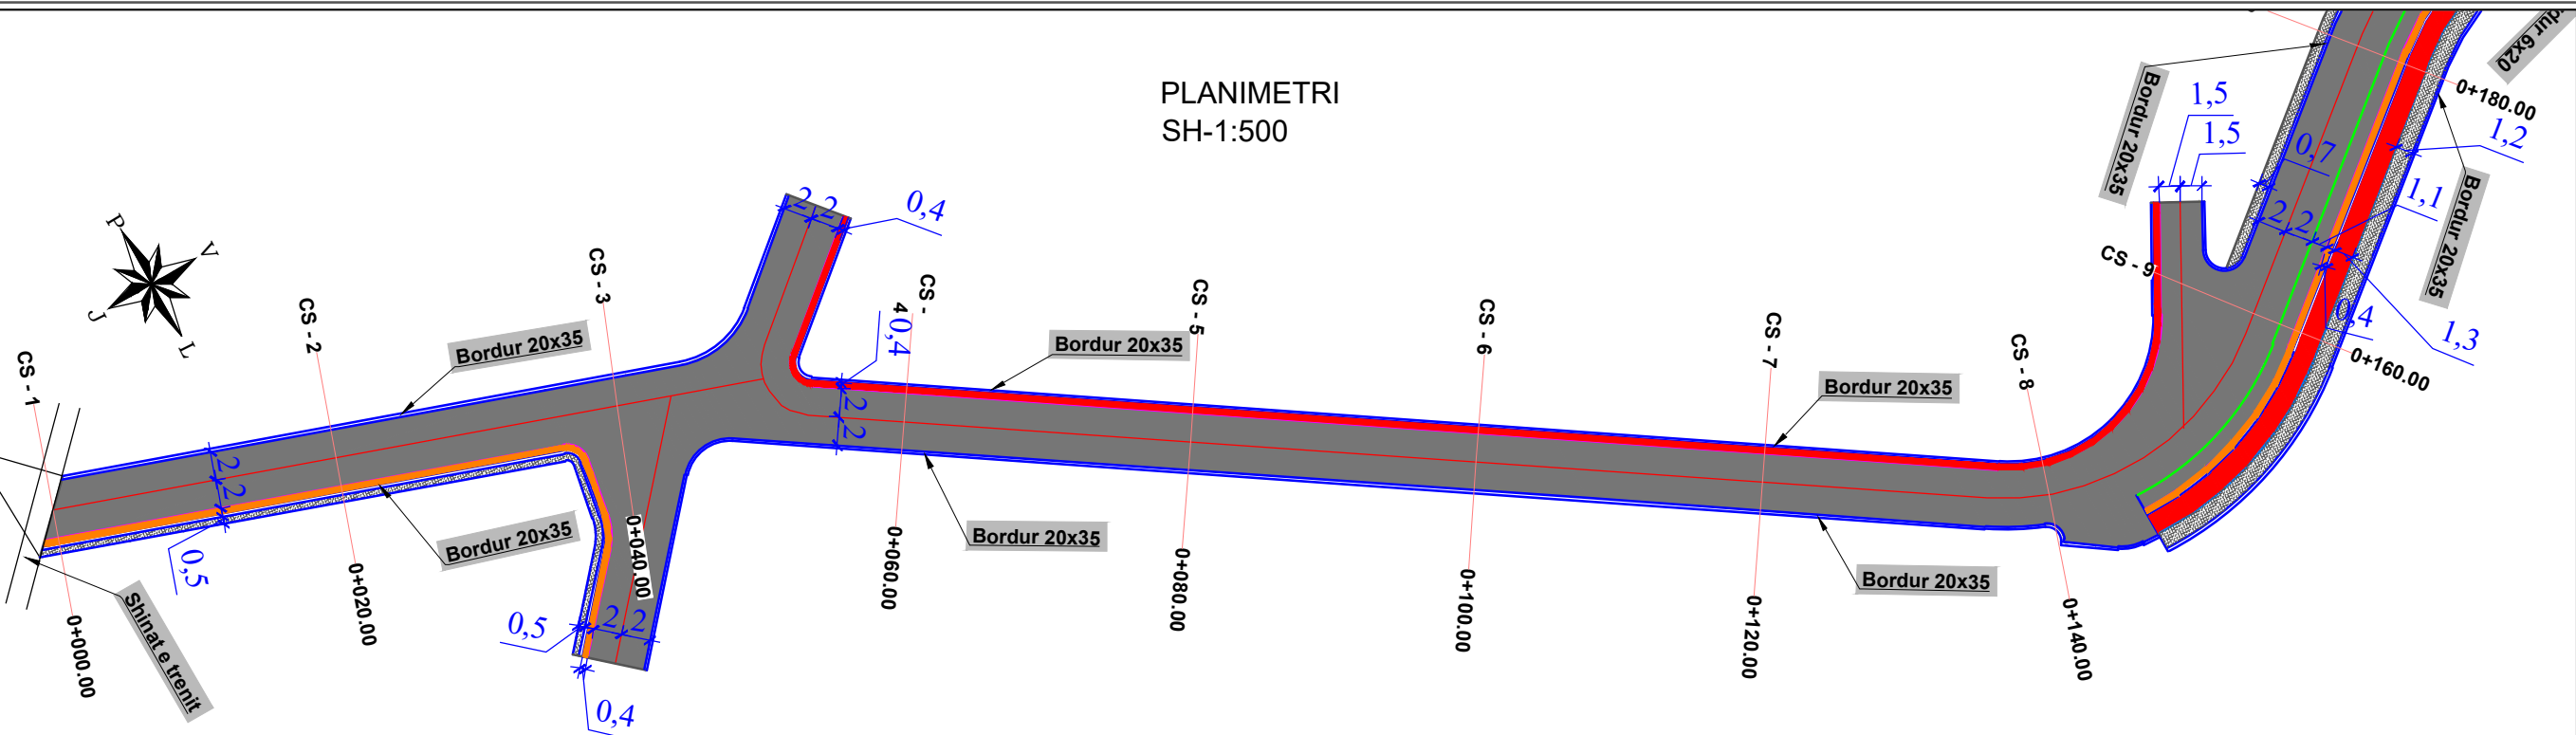

SHENIME TEKNIKE

POROSITESI / CLIENT

BASHKIA KAVAJE

KONSULENT / CONSULTANT

"DERBI-E" Shpk

address:
"Rruga e Dibres" Pallati Andi Konstruksion Shk.1, Ap.3,
Tirane, Albania
Mob: +355 67 20 57534
E-mail: derbie.studio@gmail.com,

PROJEKTI / PROJECT NAME

"RIKONSTRUKSION I SHETITORES NE
FSHATIN ÇETE, FAZA E II E RRUGES SE
BREGDETIT"

ZONA / LOCATION

BASHKIA KAVAJE

FAZA E PROJEKTTIT / PROJECT PHASE

PROJEKT ZBATIMI

PROJEKTI ARKITEKTONIK / ARCHITECTURAL DESIGN

Ark.Olger Qiriaqi
Nr.Lic.A.1017/2

PROJEKTUES RRUGE / ROAD DESIGNER

Ing.Bexhet Dedja
Nr.Lic. K.1184/3

PROJEKTI KONSTRUKTIV / STRUCTURAL DESIGN

Ing.Bexhet Dedja
Nr.Lic. K.1184/3

PROJEKTI TOPOGRAFIK/ TOPGRAPHICAL PROJECT

Ing.Naim Domi
Nr.Lic.T.0472/1

PROJEKTI GJEOLGJIK/ GEOLOGICALPROJECT

Gjeolog.Agim Shenjatari
Nr.Lic.GJ.0421/1

PROJEKTI ELEKTRIK / ELECTRICAL DESIGN

Ing.Besnik Kaliqi
Nr.Lic.E.0964/2

PROJEKTI HIDROSANITAR / MUNICIPAL DESIGN

Ing.Edmond Theodhori
Nr.Lic.K.0783/2

PROJEKTI MJEDISIT/ ENVIRONMENTAL DESIGN

Ing.Elisabeta Poci
Nr.Lic.M.1395

PROJEKTI MEKANIK / MECHANICAL DESIGN

Ing.Agim Domi
Nr.Lic.M.0263

EMERTIMI / FLETES / TITLE OF DESIGN

PLANIMETRI E RRUGES

SHKALLA:
SCALE: 1:500

Mars 2026
March 2026



NR.FLETES / DRAWING No.

001

VULA / STAMP





PLANIMETRI
SH-1:500

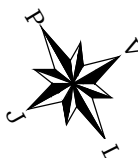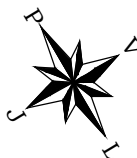


Legjenda



	AKSI I RRUGES		MURE TE REJA
	RRUGA ME ASFALT NE PROJEKT		DIMENSIONE TE RRUGES NE PROJEKT
	PISTE VRAPI		BORDURA 25X30
	KUNETE		BORDURA 6X20
	TROTUARE		PROFILAT DHE NR. PERKATES

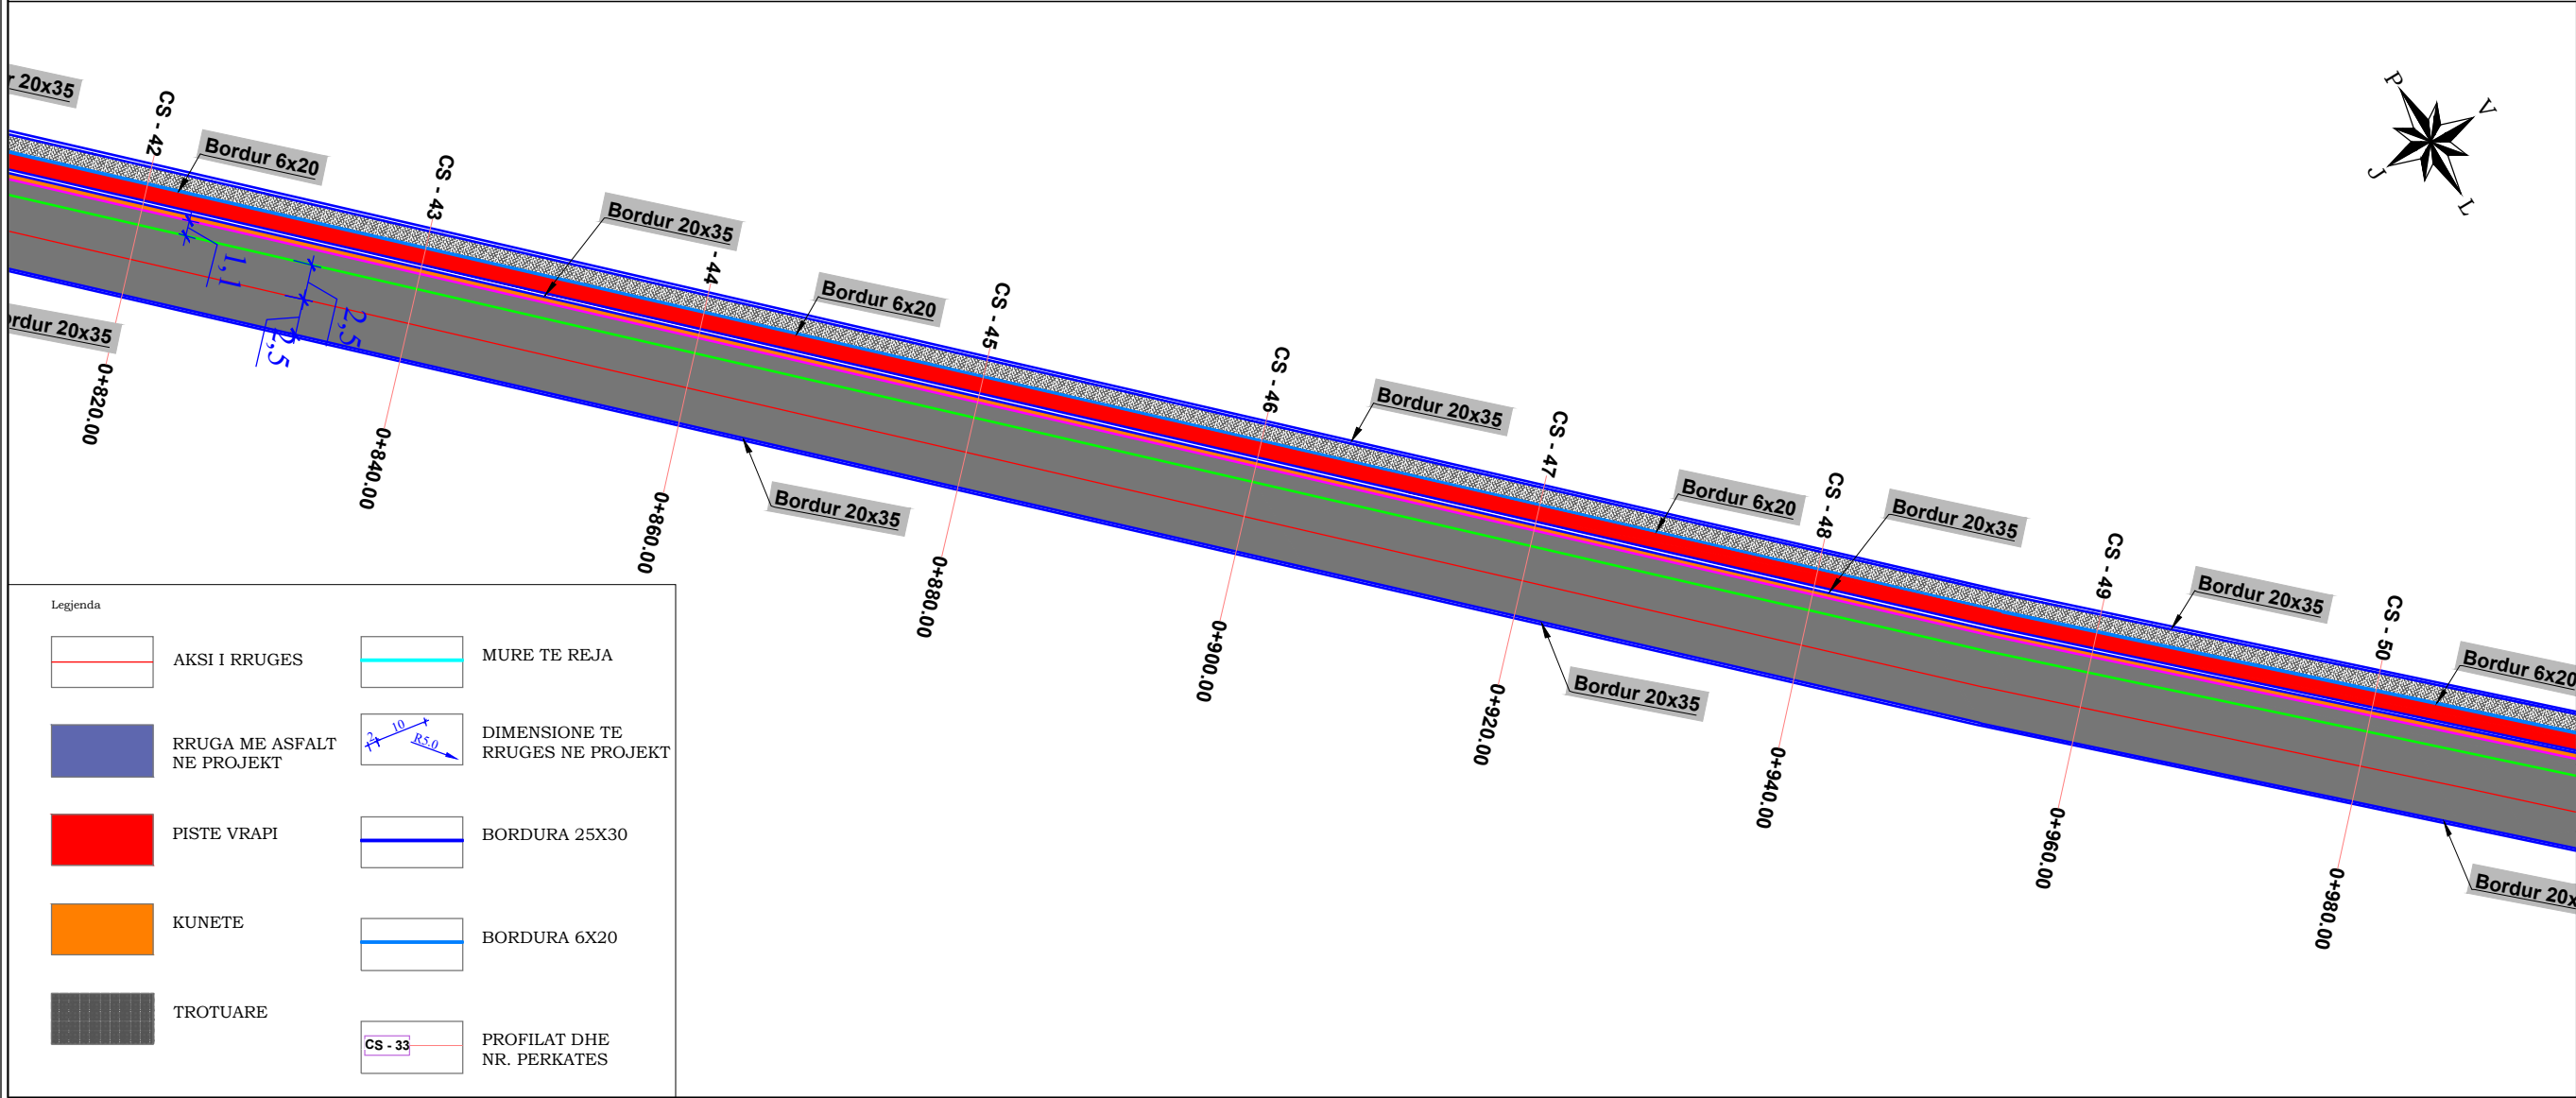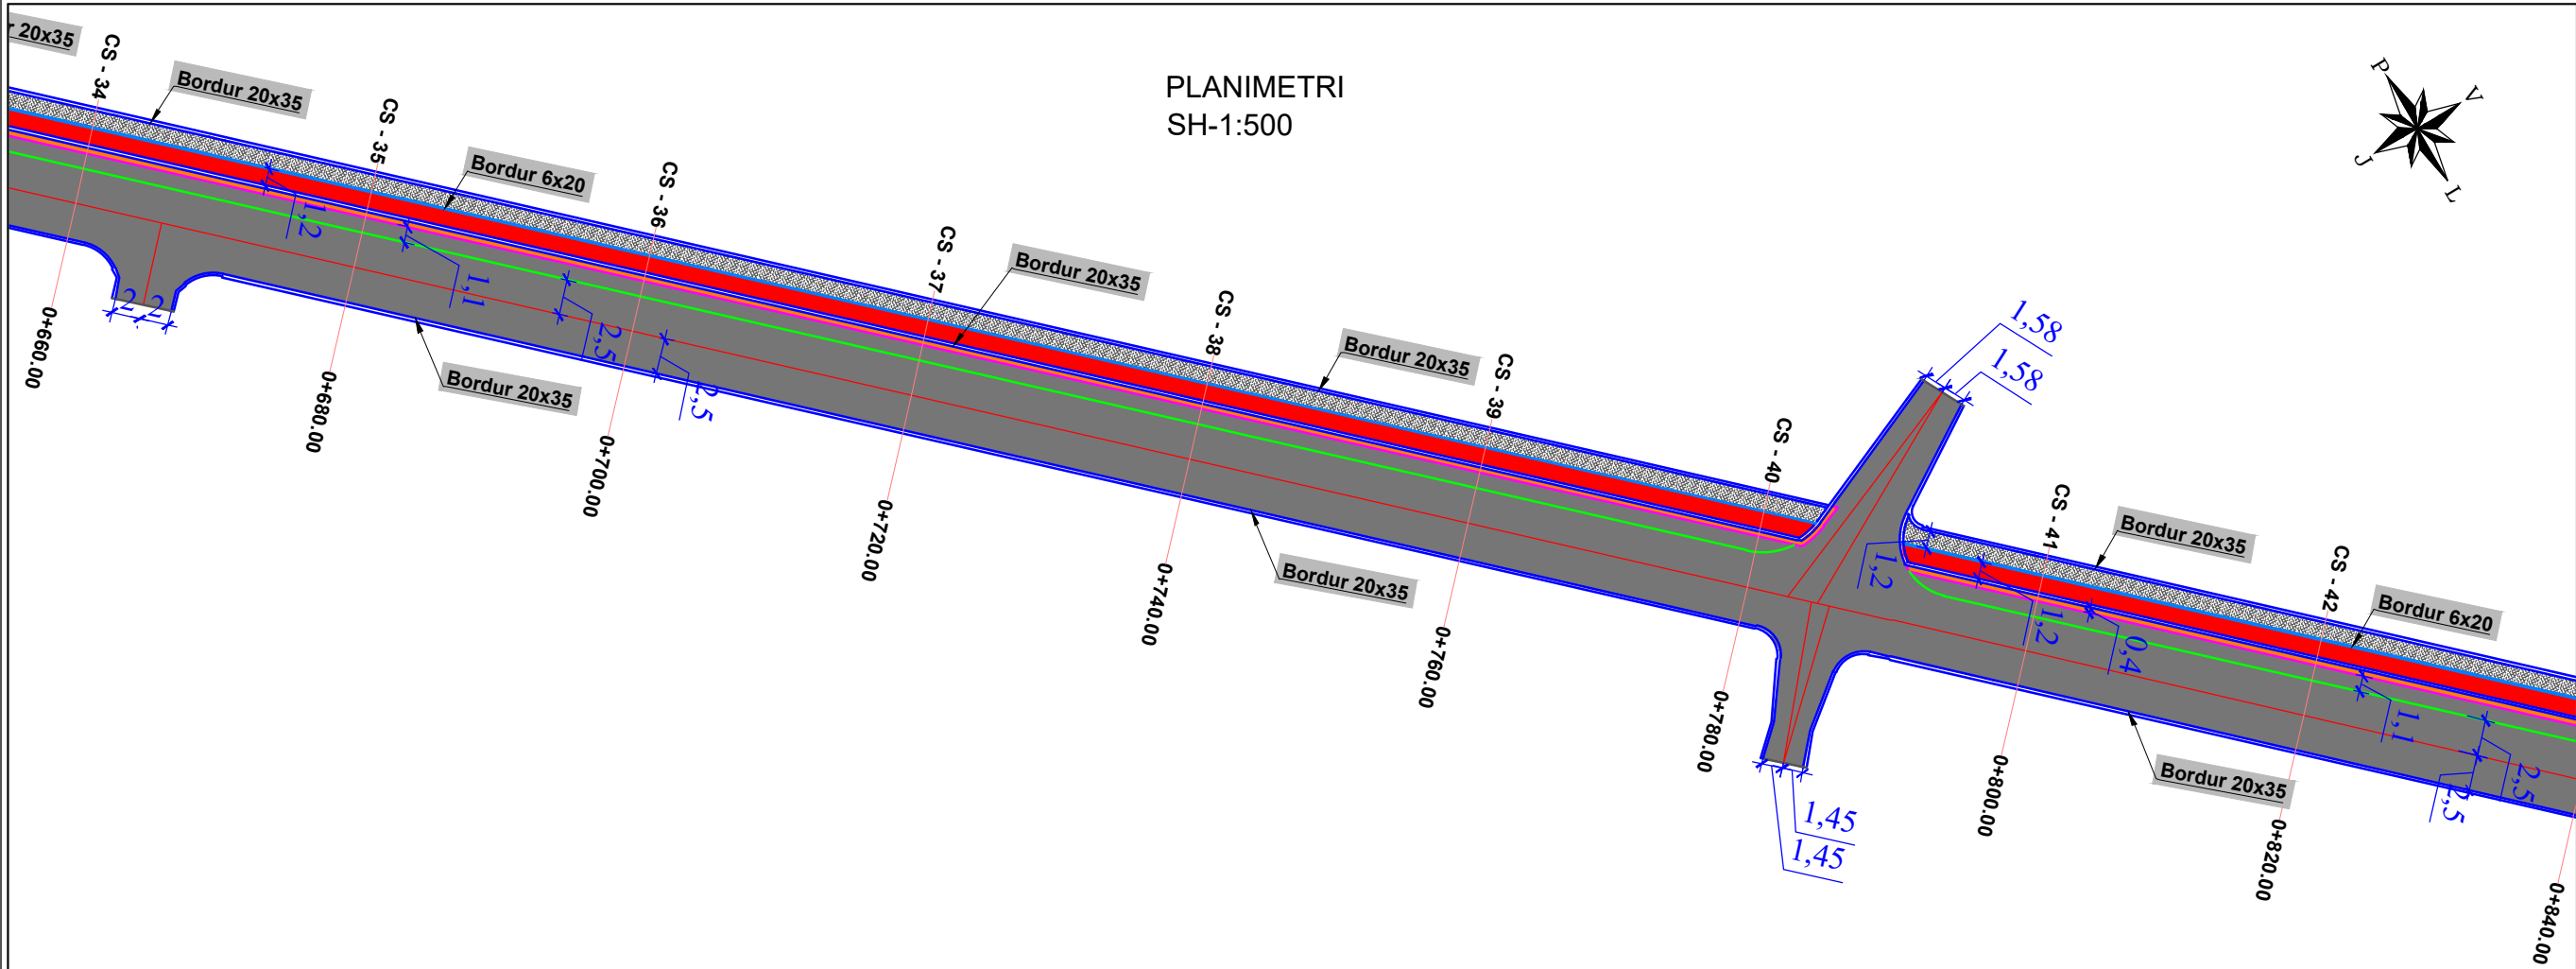

Legjenda			
	AKSI I RRUGES		MURE TE REJA
	RRUGA ME ASFALT NE PROJEKT		DIMENSIONE TE RRUGES NE PROJEKT
	PISTE VRAPI		BORDURA 25X30
	KUNETE		BORDURA 6X20
	TROTUARE		PROFILAT DHE NR. PERKATES

SHENIME TEKNIKE	
POROSITESI / CLIENT	
BASHKIA KAVAJE	
KONSULENT / CONSULTANT	
	address: "Rruga e Dibrës" Pallati Andi Konstruksion Shk.1, Ap.3, Tirane, Albania Mob: +355 67 20 57534 E-mail: derbie.studio@gmail.com,
PROJEKTI / PROJECT NAME	
"RIKONSTRUKSION I SHETITORES NE FSHATIN ÇETE, FAZA E II E RRUGES SE BREGDETIT"	
ZONA / LOCATION	
BASHKIA KAVAJE	
FAZA E PROJEKTIT / PROJECT PHASE	
PROJEKT ZBATIMI	
PROJEKTI ARKITEKTONIK / ARCHITECTURAL DESIGN	
Ark.Olger Qiriaqi Nr.Lic.A.1017/2	
PROJEKTUES RRUGE / ROAD DESIGNER	
Ing.Bexhet Dedja Nr.Lic. K.1184/3	
PROJEKTI KONSTRUKTIV / STRUCTURAL DESIGN	
Ing.Bexhet Dedja Nr.Lic. K.1184/3	
PROJEKTI TOPOGRAFIK/ TOPGRAPHICAL PROJECT	
Ing.Naim Domi Nr.Lic.T.0472/1	
PROJEKTI GJEOLGJIK/ GEOLOGICALPROJECT	
Gjeolog.Agim Shenjatori Nr.Lic.GJ.0421/1	
PROJEKTI ELEKTRIK / ELECTRICAL DESIGN	
Ing.Besnik Kaliqi Nr.Lic.E.0964/2	
PROJEKTI HIDROSANITAR / MUNICIPAL DESIGN	
Ing.Edmond Theodhori Nr.Lic.K.0783/2	
PROJEKTI MJEDISIT/ ENVIRONMENTAL DESIGN	
Ing.Elisabeta Poci Nr.Lic.M.1395	
PROJEKTI MEKANIK / MECHANICAL DESIGN	
Ing.Agim Domi Nr.Lic.M.0263	
EMERTIMI / FLETES / TITLE OF DESIGN	
PLANIMETRI E RRUGES	
SHKALLA: SCALE: 1:500 Mars 2026 March 2026	NR.FLETES / DRAWING No. 003
VULA / STAMP	

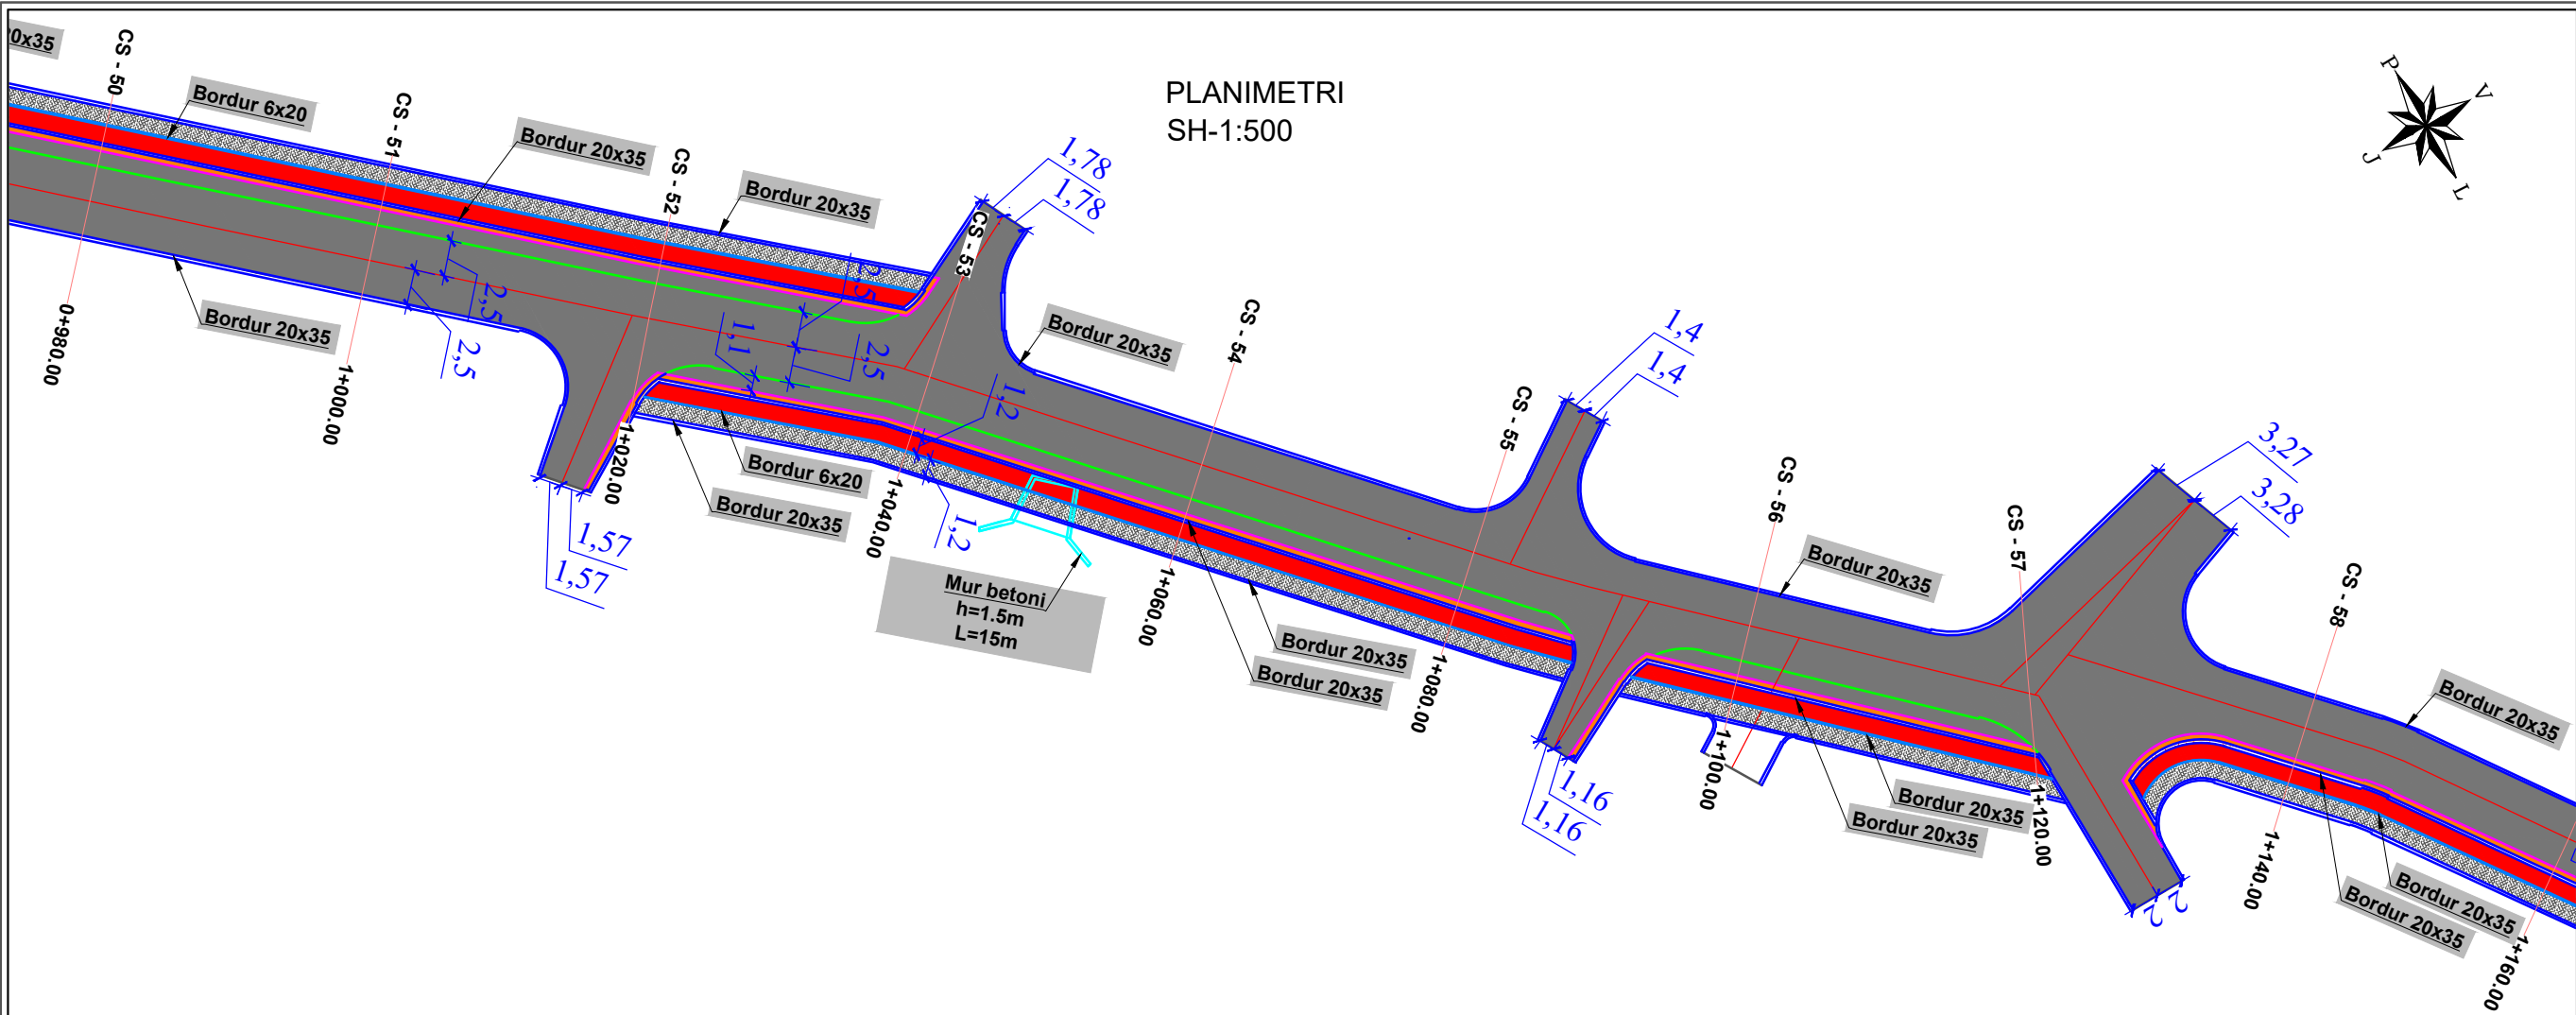

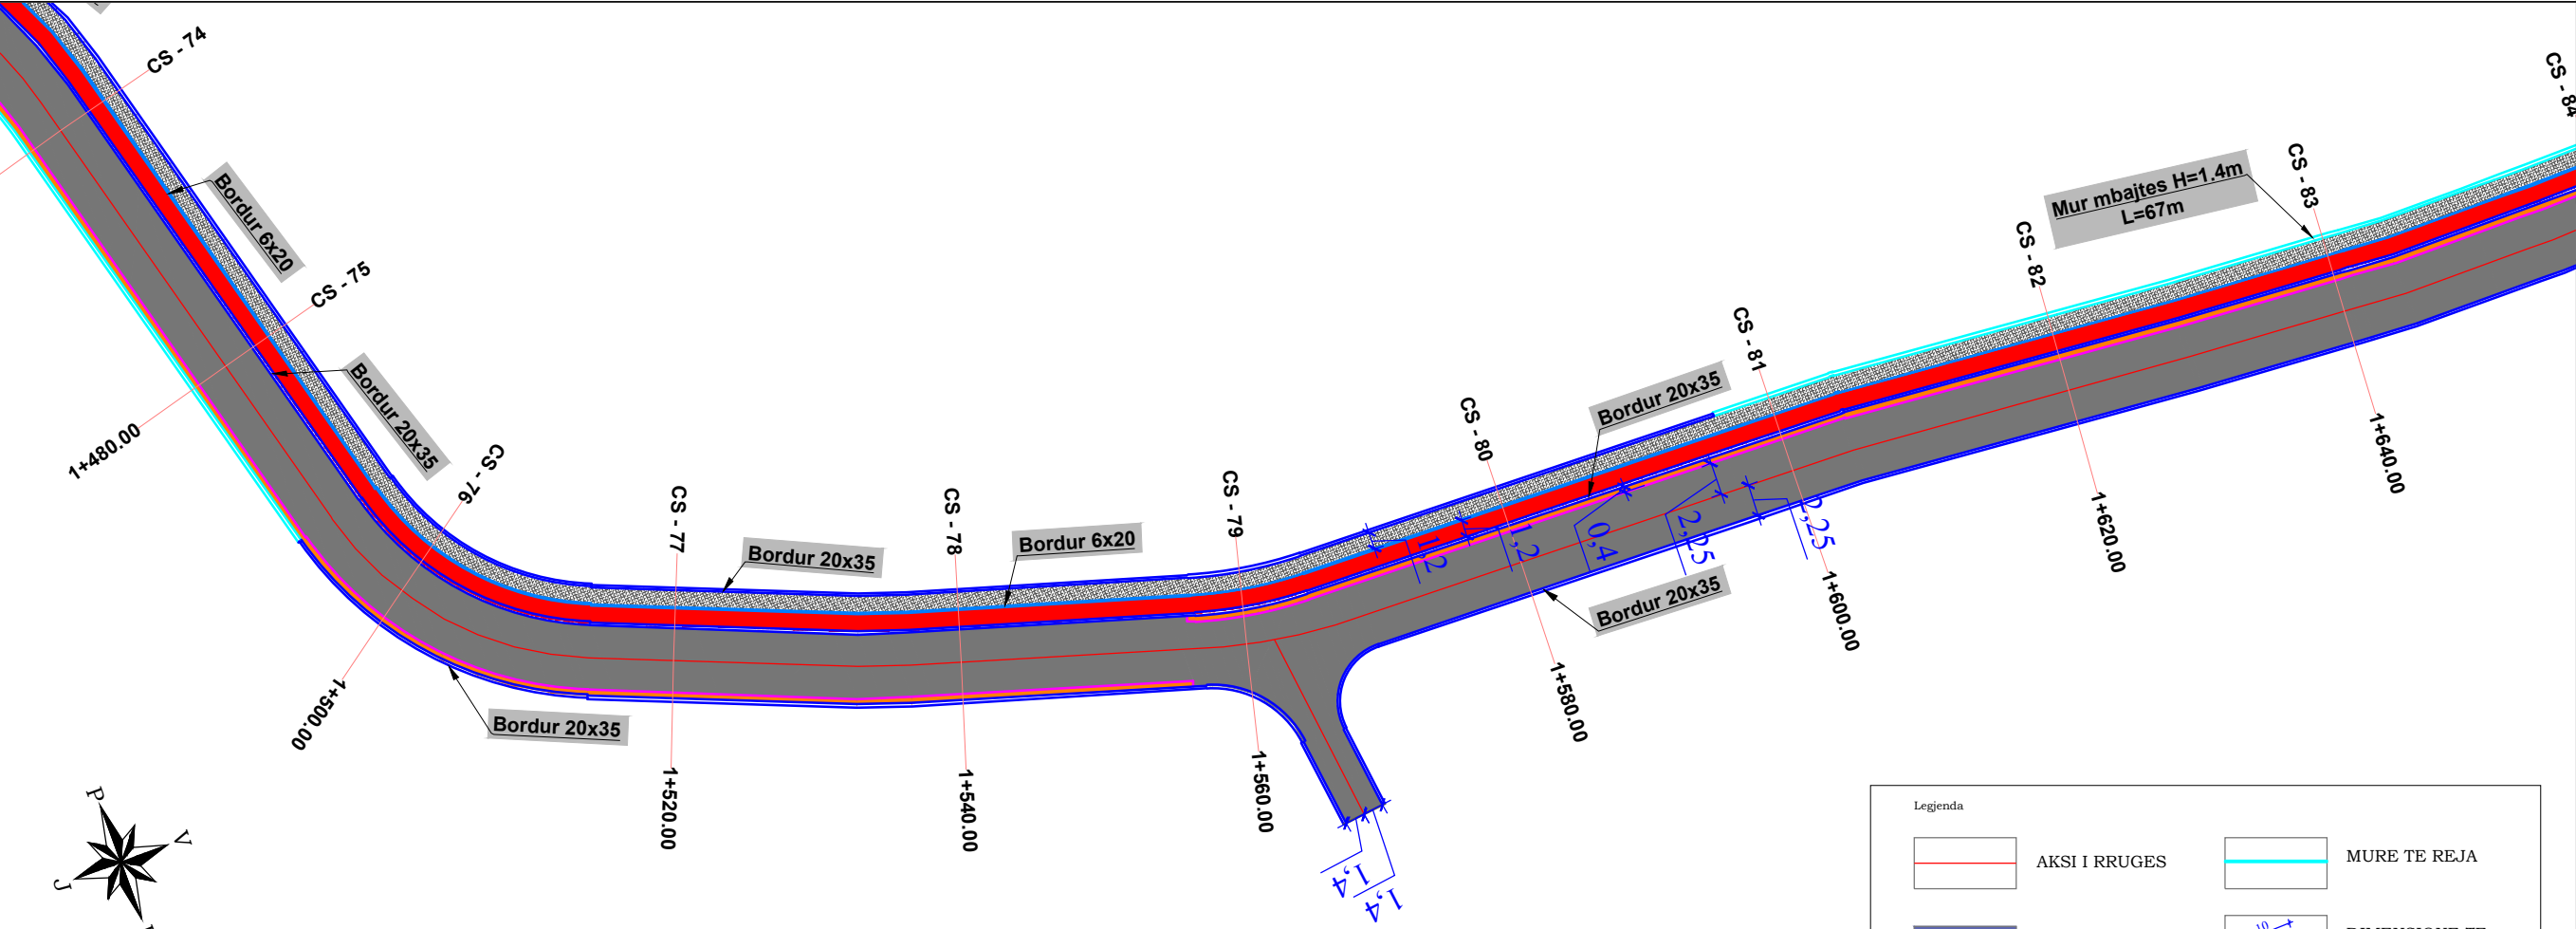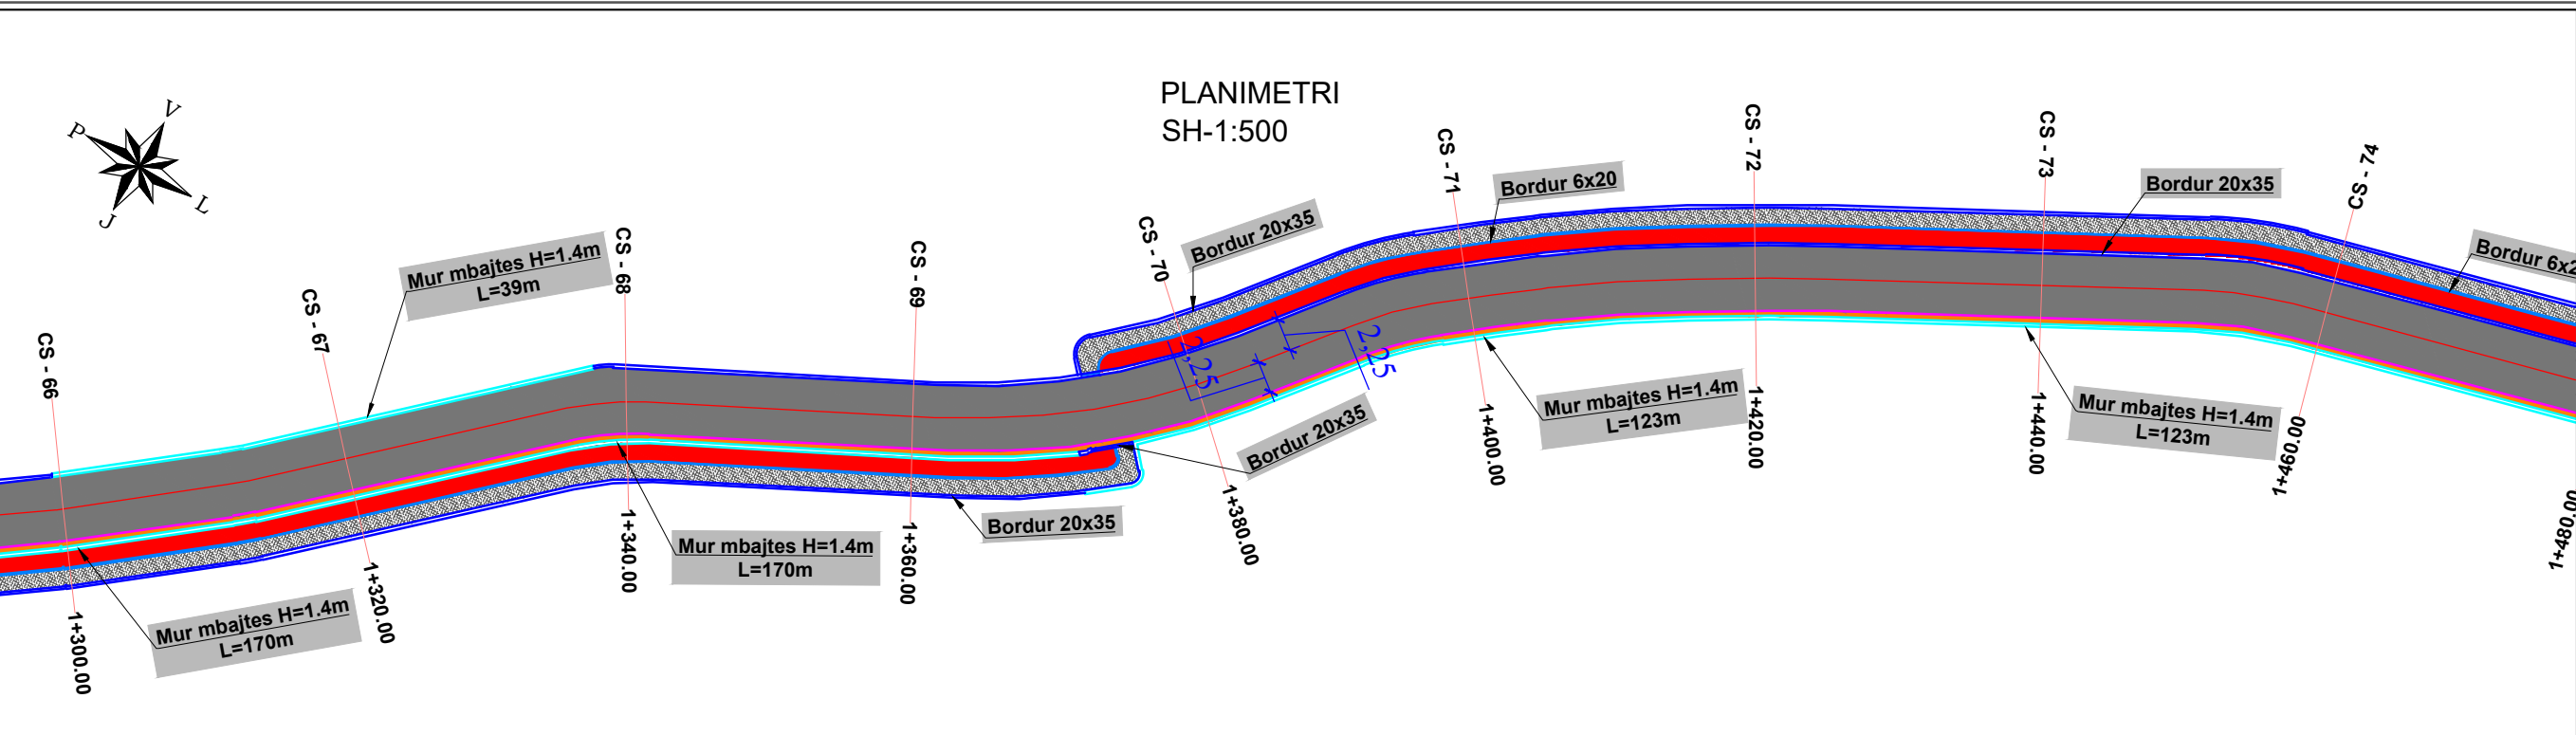

Legjenda			
	AKSI I RRUGES		MURE TE REJA
	RRUGA ME ASFALT NE PROJEKT		DIMENSIONE TE RRUGES NE PROJEKT
	PISTE VRAPI		BORDURA 25X30
	KUNETE		BORDURA 6X20
	TROTUARE		PROFILAT DHE NR. PERKATES

SHENIME TEKNIKE

POROSITESI / CLIENT

BASHKIA KAVAJE

KONSULENT / CONSULTANT

"DERBI-E" Shpk

address:
"Rruga e Dibrës" Pallati Andi Konstruksion Shk.1, Ap.3,
Tirane, Albania
Mob: +355 67 20 57534
E-mail: derbie.studio@gmail.com,

PROJEKTI / PROJECT NAME

"RIKONSTRUKSION I SHETITORES NE
FSHATIN ÇETE, FAZA E II E RRUGES SE
BREGDETIT"

ZONA / LOCATION

BASHKIA KAVAJE

FAZA E PROJEKTTIT / PROJECT PHASE

PROJEKT ZBATIMI

PROJEKTI ARKITEKTONIK / ARCHITECTURAL DESIGN

Ark.Olger Qiriaqi
Nr.Lic.A.1017/2

PROJEKTUES RRUGE / ROAD DESIGNER

Ing.Bexhet Dedja
Nr.Lic. K.1184/3

PROJEKTI KONSTRUKTIV / STRUCTURAL DESIGN

Ing.Bexhet Dedja
Nr.Lic. K.1184/3

PROJEKTI TOPOGRAFIK/ TOPGRAPHICAL PROJECT

Ing.Naim Domi
Nr.Lic.T.0472/1

PROJEKTI GJEOLGJIK / GEOLOGICALPROJECT

Gjeolog.Agim Shenjatari
Nr.Lic.GJ.0421/1

PROJEKTI ELEKTRIK / ELECTRICAL DESIGN

Ing.Besnik Kaliqi
Nr.Lic.E.0964/2

PROJEKTI HIDROSANITAR / MUNICIPAL DESIGN

Ing.Edmond Theodhori
Nr.Lic.K.0783/2

PROJEKTI MJEDISIT/ ENVIRONMENTAL DESIGN

Ing.Elisabeta Poci
Nr.Lic.M.1395

PROJEKTI MEKANIK / MECHANICAL DESIGN

Ing.Agim Domi
Nr.Lic.M.0263

EMERTIMI / FLETES / TITLE OF DESIGN

PLANIMETRI E RRUGES

SHKALLA:
SCALE: 1:500



Mars 2026
March 2026

NR.FLETES / DRAWING No.

005

VULA / STAMP

PLANIMETRI
SH-1:500

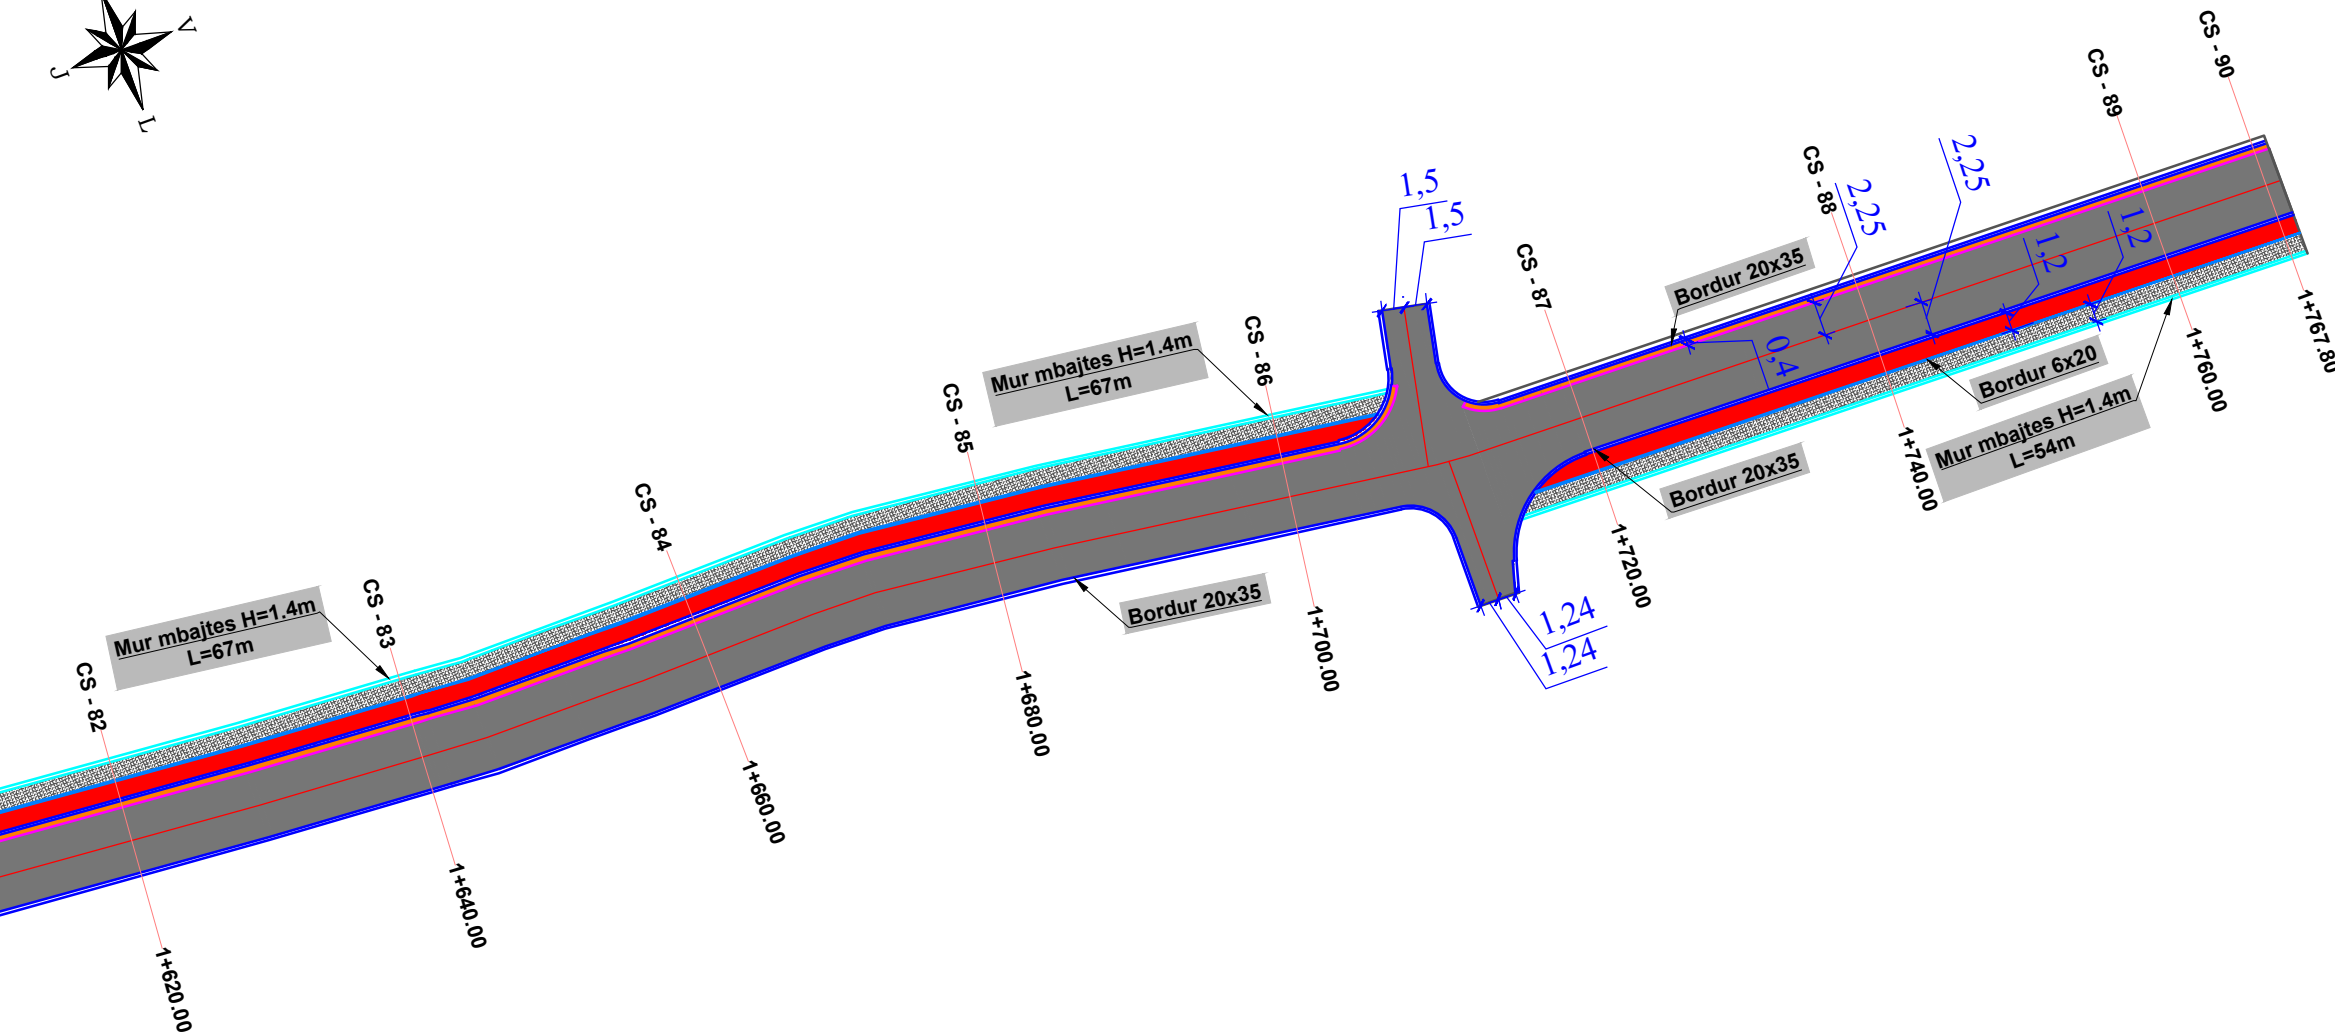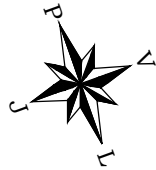

Legjenda			
	AKSI I RRUGES		MURE TE REJA
	RRUGA ME ASFALT NE PROJEKT		DIMENSIONE TE RRUGES NE PROJEKT
	PISTE VRAPI		BORDURA 25X30
	KUNETE		BORDURA 6X20
	TROTUARE		PROFILAT DHE NR. PERKATES

SHENIME TEKNIKE

POROSITESI / CLIENT

BASHKIA KAVAJE

KONSULENT / CONSULTANT



"DERBI-E" Shpk

address:

"Rruga e Dibres" Pallati Andi Konstruksion Shk.1, Ap.3,
Tirane, Albania
Mob: +355 67 20 57534
E-mail: derbie.studio@gmail.com,

PROJEKTI / PROJECT NAME

"RIKONSTRUKSION I SHETITORES NE
FSHATIN ÇETE, FAZA E II E RRUGES SE
BREGDETIT"

ZONA / LOCATION

BASHKIA KAVAJE

FAZA E PROJEKTTIT / PROJECT PHASE

PROJEKT ZBATIMI

PROJEKTI ARKITEKTONIK / ARCHITECTURAL DESIGN

Ark.Olger Qiriaqi
Nr.Lic.A.1017/2

PROJEKTUES RRUGE / ROAD DESIGNER

Ing.Bexhet Dedja
Nr.Lic. K.1184/3

PROJEKTI KONSTRUKTIV / STRUCTURAL DESIGN

Ing.Bexhet Dedja
Nr.Lic. K.1184/3

PROJEKTI TOPOGRAFIK/ TOPGRAPHICAL PROJECT

Ing.Naim Domi
Nr.Lic.T.0472/1

PROJEKTI GJEOLGJIK/ GEOLOGICALPROJECT

Gjeolog.Agim Shenjatar
Nr.Lic.GJ.0421/1

PROJEKTI ELEKTRIK / ELECTRICAL DESIGN

Ing.Besnik Kaliqi
Nr.Lic.E.0964/2

PROJEKTI HIDROSANITAR / MUNICIPAL DESIGN

Ing.Edmond Theodhori
Nr.Lic.K.0783/2

PROJEKTI MJEDISIT/ ENVIRONMENTAL DESIGN

Ing.Elisabeta Poci
Nr.Lic.M.1395

PROJEKTI MEKANIK / MECHANICAL DESIGN

Ing.Agim Domi
Nr.Lic.M.0263

EMERTIMI / FLETES / TITLE OF DESIGN

PLANIMETRI E RRUGES

SHKALLA:
SCALE: 1:500

Mars 2026
March 2026

NR.FLETES / DRAWING No.

006

VULA / STAMP