

PROJEKTI KONTRUKTIV

OBJEKTI: "Krijimi i parkut rekreativ në Lagjen e "Re"" - ZONA A

POZICIONIMI: Lagjja "e Re", Bashkia Patos

PERFITUES: Bashkia Patos

PUNOI: ZENIT&CO

PLANIMETRIA E PERGJITHSHME E OBJEKTIT



POROSITESI / CLIENT

BASHKIA PATOS



KONSULENT / CONSULTANT



"ZENIT&CO"
architectural design
urban planning

address:
Rr.Myrteza Topi (Nr 18.zip.code.1007)
E-Mail: zenit06@ve.com

SHENIME TEKNIKE / TECHNICAL NOTES

PROJEKTI / PROJECT NAME

"Krijimi i parkut rekreativ në Lagjen e "Re""

ZONA A

ZONA / LOCATION

BASHKIA PATOS

FAZA E PROJEKTTIT / PROJECT PHASE

PROJEKT ZBATIMI

IMPLEMENTATION DESIGN

PROJEKTI ARKITEKTONIK / ARCHITECTURAL DESIGN

Ark.Rajmonda MYDINLLARI

Nr.Lic.A.0216/2

Ark.Enea MANOKU Nr.Lic.A.1714/2

PROJEKTI KONSTRUKTIV / STRUCTURAL DESIGN

Ing.Rexhep TARBA

Nr.Lic.K.1596/4

PROJEKTI NGROHJES / HEATING AND COOLING

Ing.Arqile PERI

Nr.Lic.M. 1271

PROJEKTI HIDROSANITAR / MUNICIPAL DESIGN

Ing.Merita MEGRI

Nr.Lic.H/T.0142/5

PROJEKTI TEKNIK / TECNICAL DESIGN

Ing.Arлина TITINI

Nr.Lic.T.1574


EMERTIMI I FLETES / TITLE OF DESIGN

PLANIMETRIA E PERGJITHSHME E OBJEKTIT

SHKALLA:	NR.FLETES / DRAWING No.
SCALE: 1:500	
Tetor 2025	01
October 2025	

VULA / STAMP

PLANIMETRIA E SHKALLEVE TE OBJEKTIT

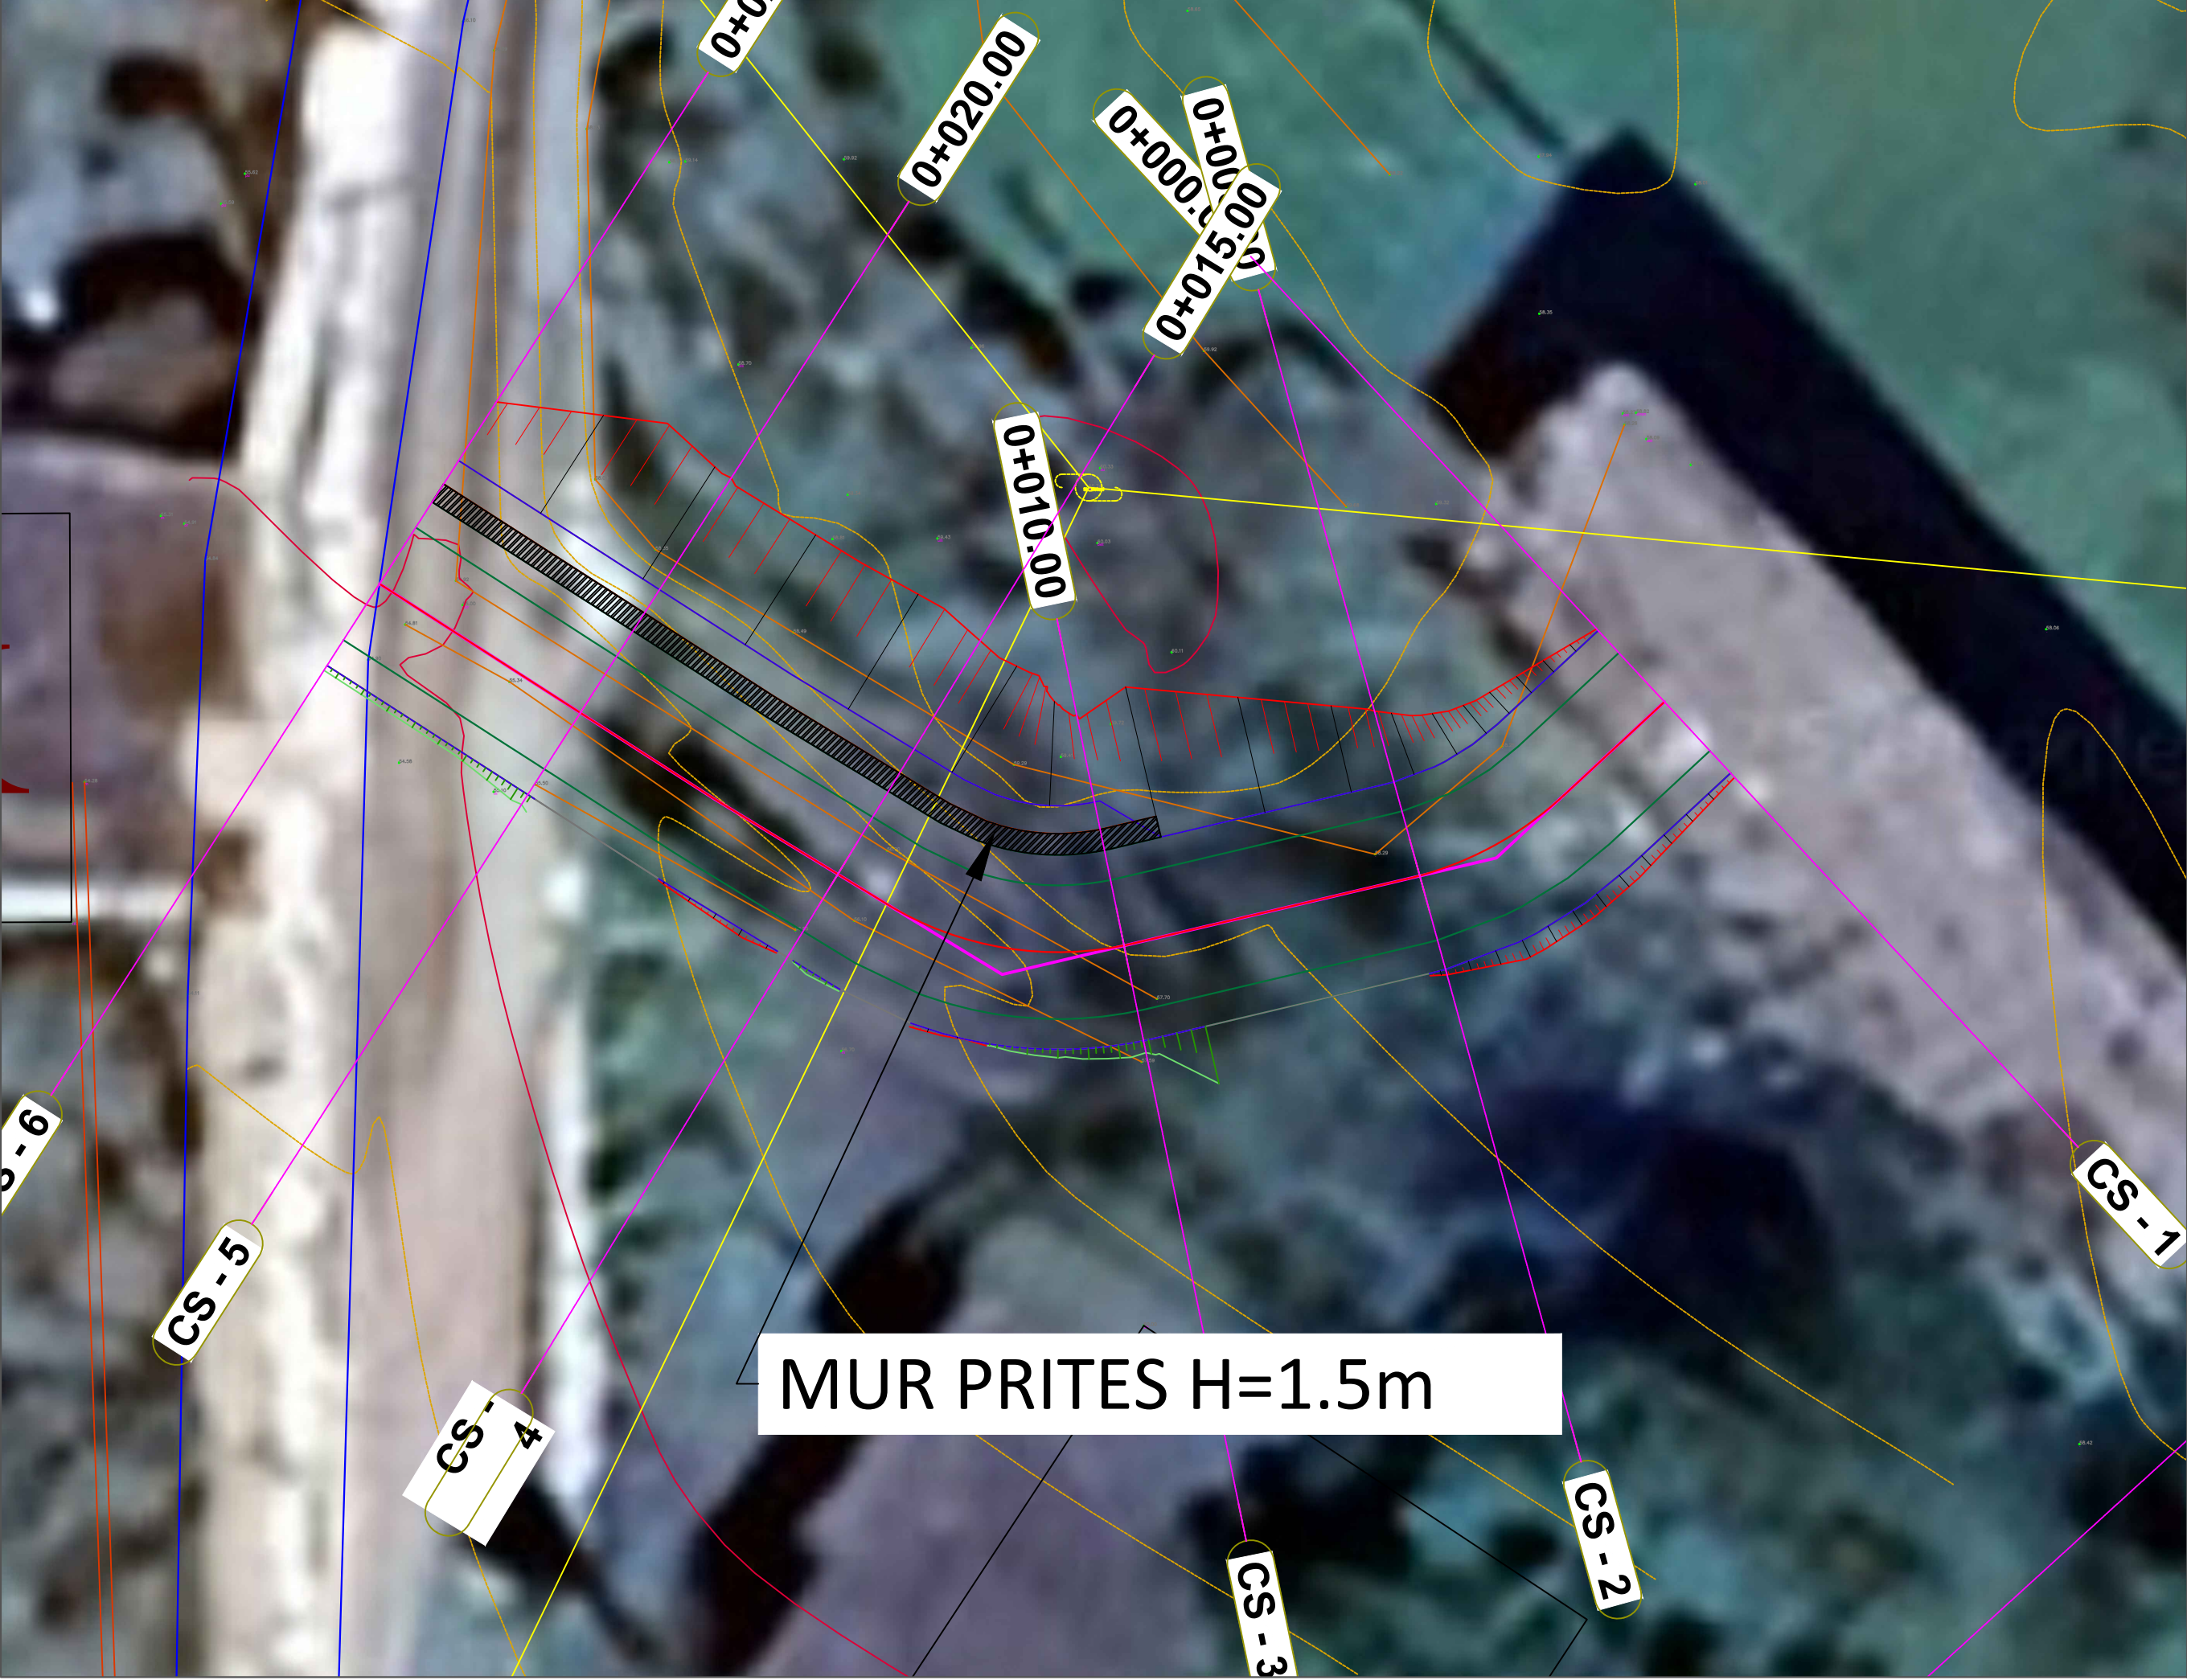

POROSITESI / CLIENT

BASHKIA PATOS



KONSULENT / CONSULTANT



"ZENIT&CO"

architectural design

urban planning

address:
Rr.Myrteza Topi (Nr 18.zip.code.1007)
E-Mail: zenit06@ive.com

SHENIME TEKNIKE / TECHNICAL NOTES

PROJEKTI / PROJECT NAME

"Krijimi i parkut rekreativ në Lagjen e "Re""
ZONA A

ZONA / LOCATION

BASHKIA PATOS

FAZA E PROJEKTTIT / PROJECT PHASE

PROJEKT ZBATIMI
IMPLEMENTATION DESIGN

PROJEKTI ARKITEKTONIK / ARCHITECTURAL DESIGN

Ark.Rajmonda MYDINLLARI
Nr.Lic.A.0216/2
Ark.Enea MANOKU Nr.Lic.A.1714/2

PROJEKTI KONSTRUKTIV / STRUCTURAL DESIGN

Ing.Rexhep TARBA
Nr.Lic.K.1596/4

PROJEKTI NGROHJES / HEATING AND COOLING

Ing.Arqile PERI
Nr.Lic.M. 1271

PROJEKTI HIDROSANITAR / MUNICIPAL DESIGN

Ing.Merita MEGRI
Nr.Lic.H/T.0142/5

PROJEKTI TEKNIK / TECHNICAL DESIGN

Ing.Arlina TITINI
Nr.Lic.T.1574

EMERTIMI I FLETES / TITLE OF DESIGN

PLANIMETRIA E SHKALLEVE TE OBJEKTIT

SHKALLA:
SCALE: 1:100

Tetor 2025
October 2025

NR.FLETES / DRAWING No.

02

VULA / STAMP

PLANIMETRIA E SHKALLEVE TE OBJEKTIT

POROSITESI / CLIENT

BASHKIA PATOS



KONSULENT / CONSULTANT



"ZENIT&CO"
architectural design
urban planning

Rr.Myrteza Topi (Nr 18.zip.code.1007)
E-Mail: zenit06@live.com

address:

SHENIME TEKNIKE / TECHNICAL NOTES

PROJEKTI / PROJECT NAME

“Krijimi i parkut rekreativ në Lagjen e “Re””
ZONA A

ZONA / LOCATION

BASHKIA PATOS

FAZA E PROJEKTIT / PROJECT PHASE

PROJEKT ZBATIMI IMPLEMENTATION DESIGN

PROJEKTI ARKITEKTONIK / ARCHITECTURAL DESIGN

Ark.Rajmonda MYDINLLARI
Nr.Lic.A.0216/2
Ark.Enea MANOKU Nr.Lic.A.1714/2

PROJEKTI KONSTRUKTIV / STRUCTURAL DESIGN

Ing.Rexhep TARBA
Nr.Lic.K.1596/4

PROJEKTI NGROHJES / HEATING AND COOLING

Ing.Arquile PERI
Nr.Lic.M. 1271

PROJEKTI HIDROSANITAR / MUNICIPAL DESIGN

Ing. Merita MEGRI
Nr. Lic. H/T. 0142/5

PROJEKTI TEKNIK / TECHNICAL DESIGN

Ing.Arlina TITINI
Nr.Lic.T.1574

EMERTIMI / FLETES / TITLE OF DESIGN

PLANIMETRIA E SHKALLEVE TE OBJEKTIT

SHKALLA:
SCALE: 1:200


NR.FLETES / DRAWING No.

Tetor	2025
October	2025

03

VULA / STAMP

PROFILET TIP TE SHKALLEVE TE OBJEKTIT

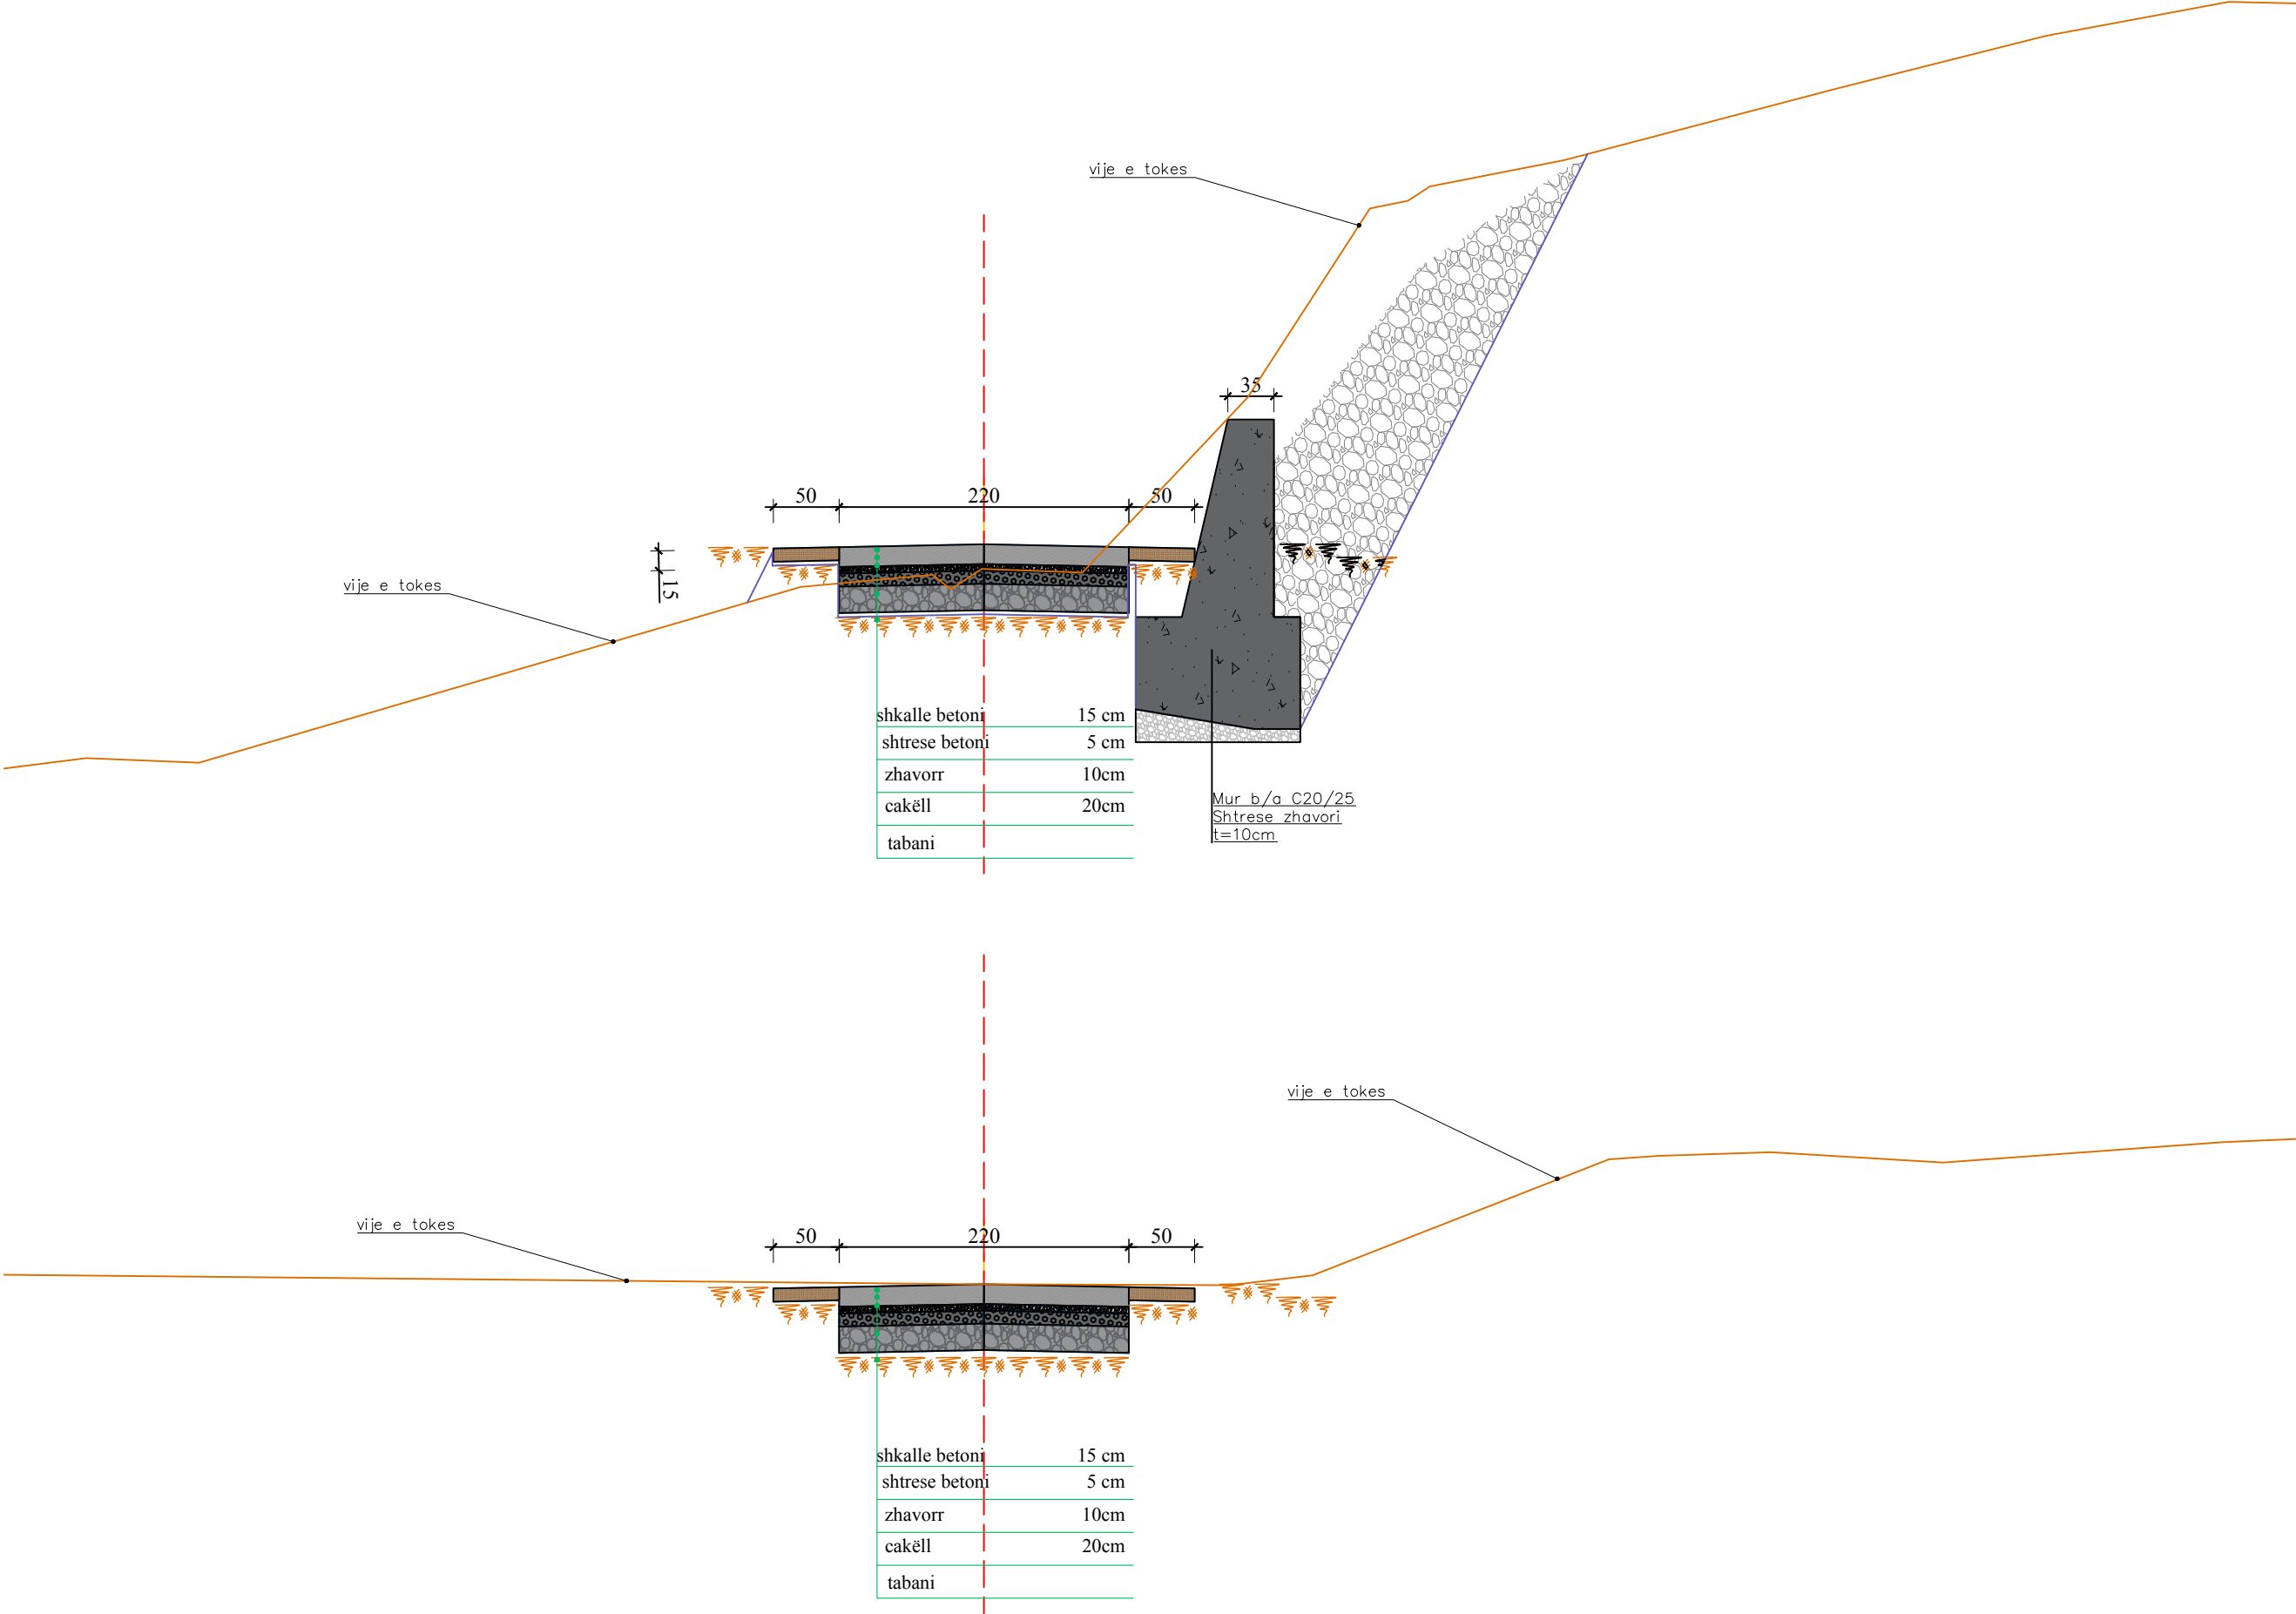

POROSITESI / CLIENT

BASHKIA PATOS



KONSULENT / CONSULTANT



"ZENIT&CO"
architectural design
urban planning

Rr.Myrteza Topi (Nr 18.zip.code.1007)
E-Mail: zenit06@ive.com

address:

SHENIME TEKNIKE / TECHNICAL NOTES

PROJEKTI / PROJECT NAME

"Krijimi i parkut rekreativ në Lagjen e "Re""
ZONA A

ZONA / LOCATION

BASHKIA PATOS

FAZA E PROJEKTIT / PROJECT PHASE

PROJEKT ZBATIMI
IMPLEMENTATION DESIGN

PROJEKTI ARKITEKTONIK / ARCHITECTURAL DESIGN

Ark.Rajmonda MYDINLLARI
Nr.Lic.A.0216/2
Ark.Enea MANOKU Nr.Lic.A.1714/2

PROJEKTI KONSTRUKTIV / STRUCTURAL DESIGN

Ing.Rexhep TARBA
Nr.Lic.K.1596/4

PROJEKTI NGROHJES / HEATING AND COOLING

Ing.Arqile PERI
Nr.Lic.M. 1271

PROJEKTI HIDROSANITAR / MUNICIPAL DESIGN

Ing.Merita MEGRI
Nr.Lic.H/T.0142/5

PROJEKTI TEKNIK / TECHNICAL DESIGN

Ing.Arlina TITINI
Nr.Lic.T.1574

EMERTIMI I FLETES / TITLE OF DESIGN

PROFILET TERTHORE TE SHKALLEVE TE OBJEKTIT

SHKALLA:
SCALE: 1:200


Tetor 2025
October 2025

NR.FLETES / DRAWING No.

04

VULA / STAMP

PROFILET TIP TE SHKALLEVE TE OBJEKTIT

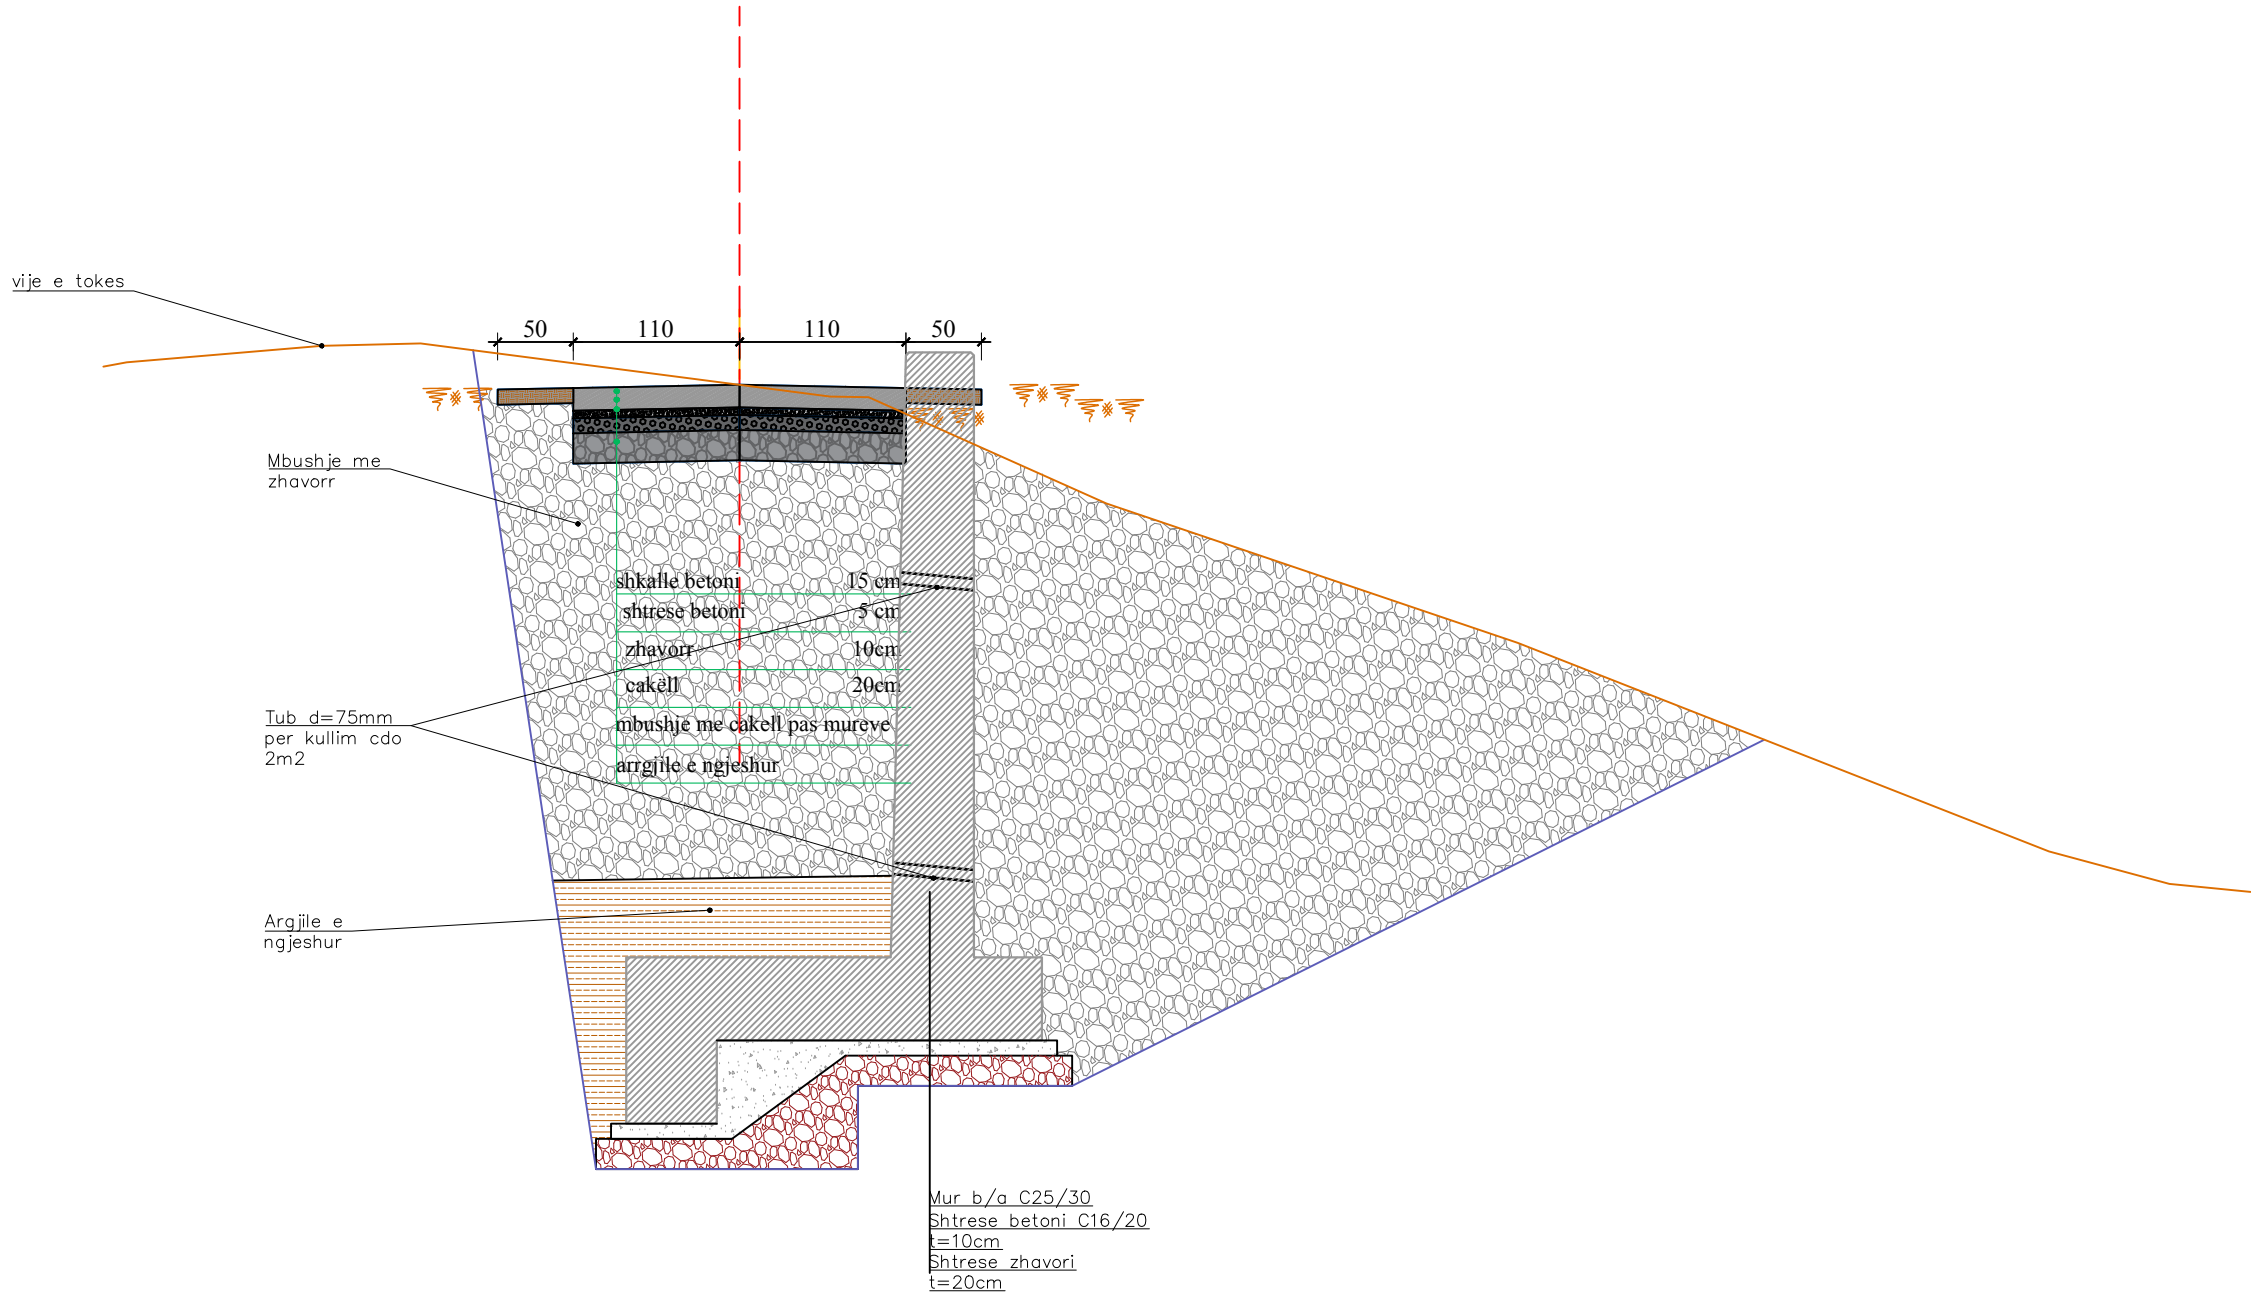

POROSITESI / CLIENT

BASHKIA PATOS



KONSULENT / CONSULTANT



"ZENIT&CO"
architectural design
urban planning

Rr.Myrteza Topi (Nr 18.zip.code.1007)
E-Mail: zenit06@live.com

address:

SHENIME TEKNIKE / TECHNICAL NOTES

PROJEKTI / PROJECT NAME

“Krijimi i parkut rekreativ në Lagjen e “Re””
ZONA A

ZONA / LOCATION

BASHKIA PATOS

FAZA E PROJEKTIT / PROJECT PHASE

PROJEKT ZBATIMI IMPLEMENTATION DESIGN

PROJEKTI ARKITEKTONIK / ARCHITECTURAL DESIGN

Ark.Rajmonda MYDINLLARI
Nr.Lic.A.0216/2
Ark.Enea MANOKU Nr.Lic.A.1714/2

PROJEKTI KONSTRUKTIV / STRUCTURAL DESIGN

Ing.Rexhep TARBA
Nr.Lic.K.1596/4

PROJEKTI NGROHJES / HEATING AND COOLING

Ing.Arquile PERI
Nr.Lic.M. 1271

PROJEKTI HIDROSANITAR / MUNICIPAL DESIGN

Ing. Merita MEGRI
Nr. Lic. H/T. 0142/5

PROJEKTI TEKNIK / TECHNICAL DESIGN

Ing.Arlina TITINI
Nr.Lic.T.1574

EMERTIMI / FLETES / TITLE OF DESIGN

PROFLET TERTHORE TE SHKALLEVE TE OBJEKTIT

SHKALLA:
SCALE: 1:200

Tetor	2025
October	2025


NR.FLETES / DRAWING No.

05

VULA / STAMP

DETAJE TE MUREVE

Mur mbajtes C20/25 h=1.5m
Sh 1:50

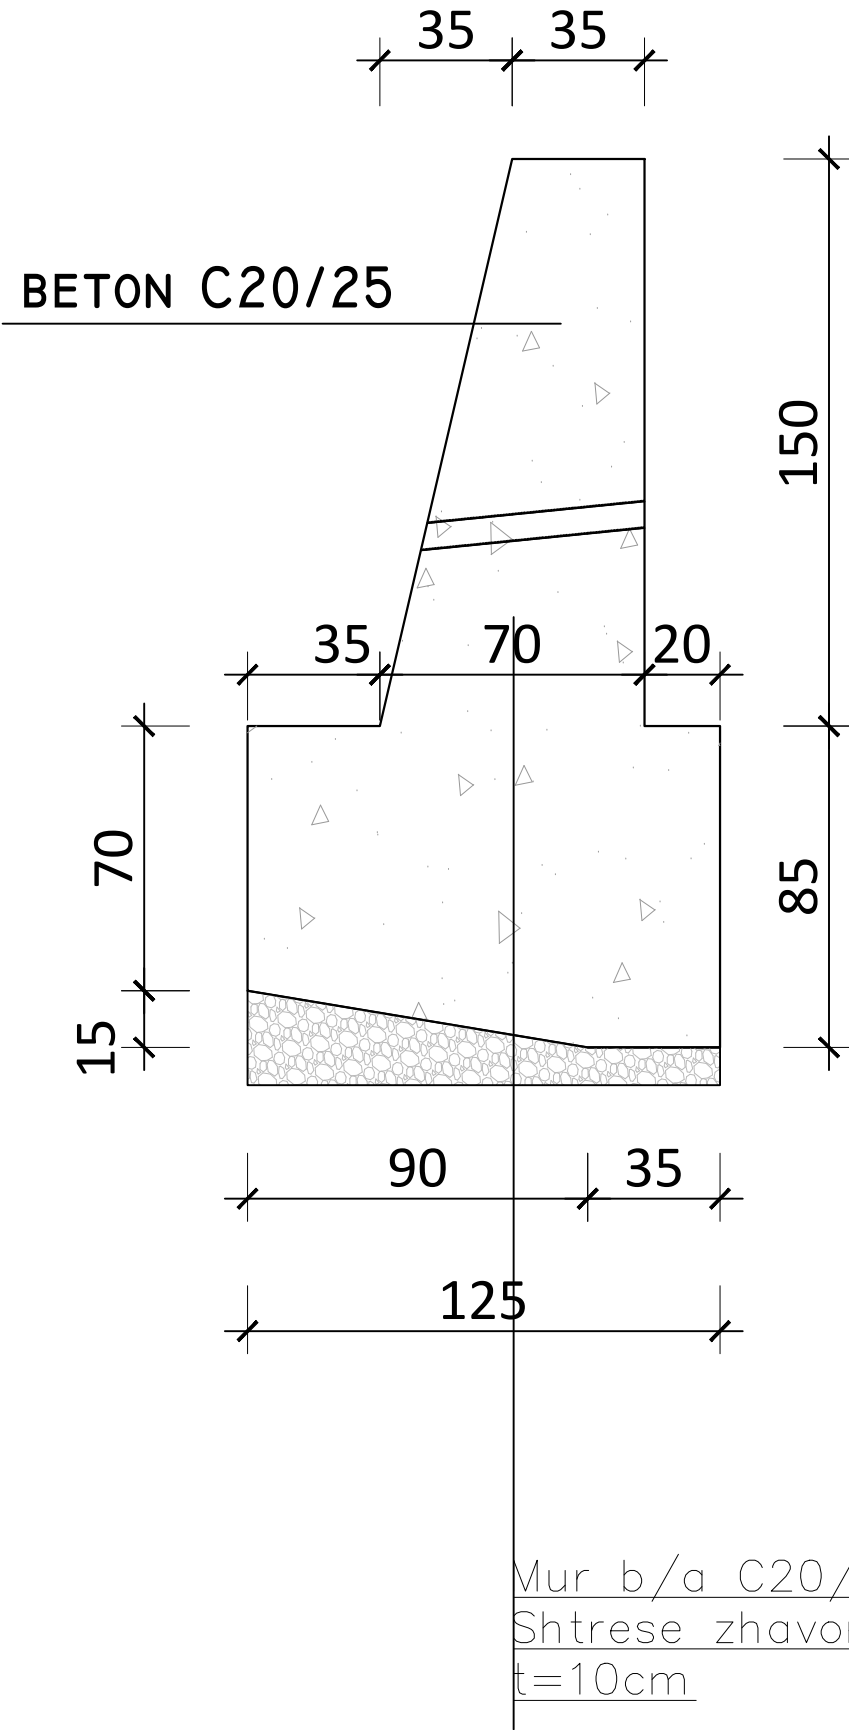

POROSITESI / CLIENT

BASHKIA PATOS



KONSULENT / CONSULTANT



"ZENIT&CO"
architectural design
urban planning

Rr.Myrteza Topi (Nr 18.zip.code.1007)
E-Mail: zenit06@ive.com

address:

SHENIME TEKNIKE / TECHNICAL NOTES

PROJEKTI / PROJECT NAME

"Krijimi i parkut rekreativ në Lagjen e "Re""
ZONA A

ZONA / LOCATION

BASHKIA PATOS

FAZA E PROJEKTIT / PROJECT PHASE

PROJEKT ZBATIMI
IMPLEMENTATION DESIGN

PROJEKTI ARKITEKTONIK / ARCHITECTURAL DESIGN

Ark.Rajmonda MYDINLLARI
Nr.Lic.A.0216/2
Ark.Enea MANOKU Nr.Lic.A.1714/2

PROJEKTI KONSTRUKTIV / STRUCTURAL DESIGN

Ing.Rexhep TARBA
Nr.Lic.K.1596/4

PROJEKTI NGROHJES / HEATING AND COOLING

Ing.Arqile PERI
Nr.Lic.M. 1271

PROJEKTI HIDROSANITAR / MUNICIPAL DESIGN

Ing.Merita MEGRI
Nr.Lic.H/T.0142/5

PROJEKTI TEKNIK / TECHNICAL DESIGN

Ing.Arлина TITINI
Nr.Lic.T.1574

EMERTIMI I FLETES / TITLE OF DESIGN

PROFILET TERTHORE TE SHKALLEVE TE OBJEKTIT

SHKALLA:

SCALE: 1:200

Tetor

October

2025

2025


NR.FLETES / DRAWING No.

06


VULA / STAMP

DETAJE TE MUREVE

MUR MBAJTES B/A C25/30, h=4.0m
SH: 1/50

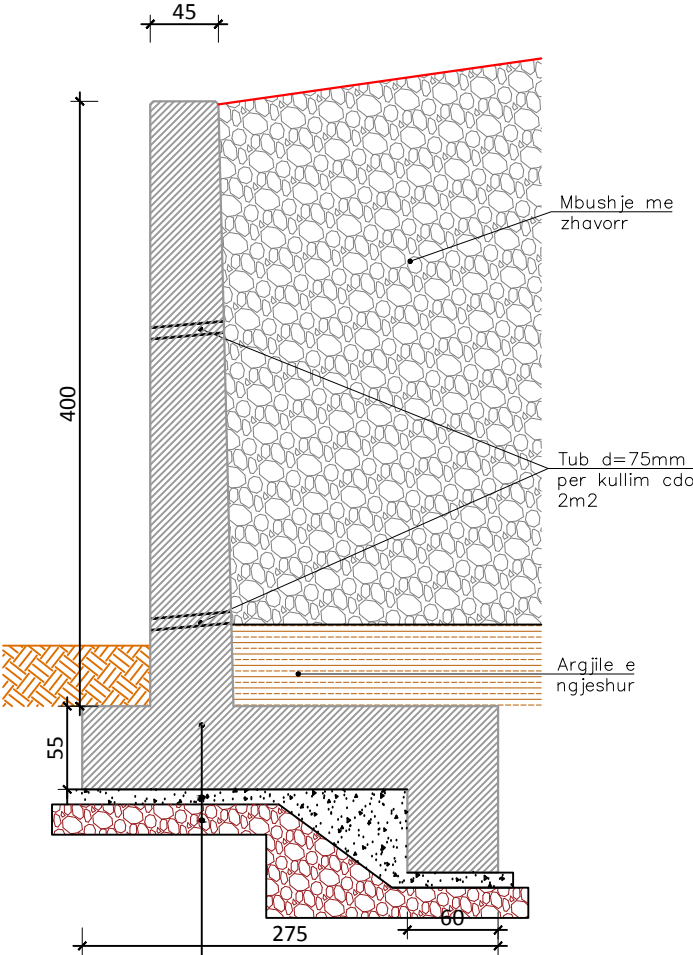

Mur b/a C25/30
Shtrese betoni C16/20
t=10cm
Shtrese zhavori
t=20cm

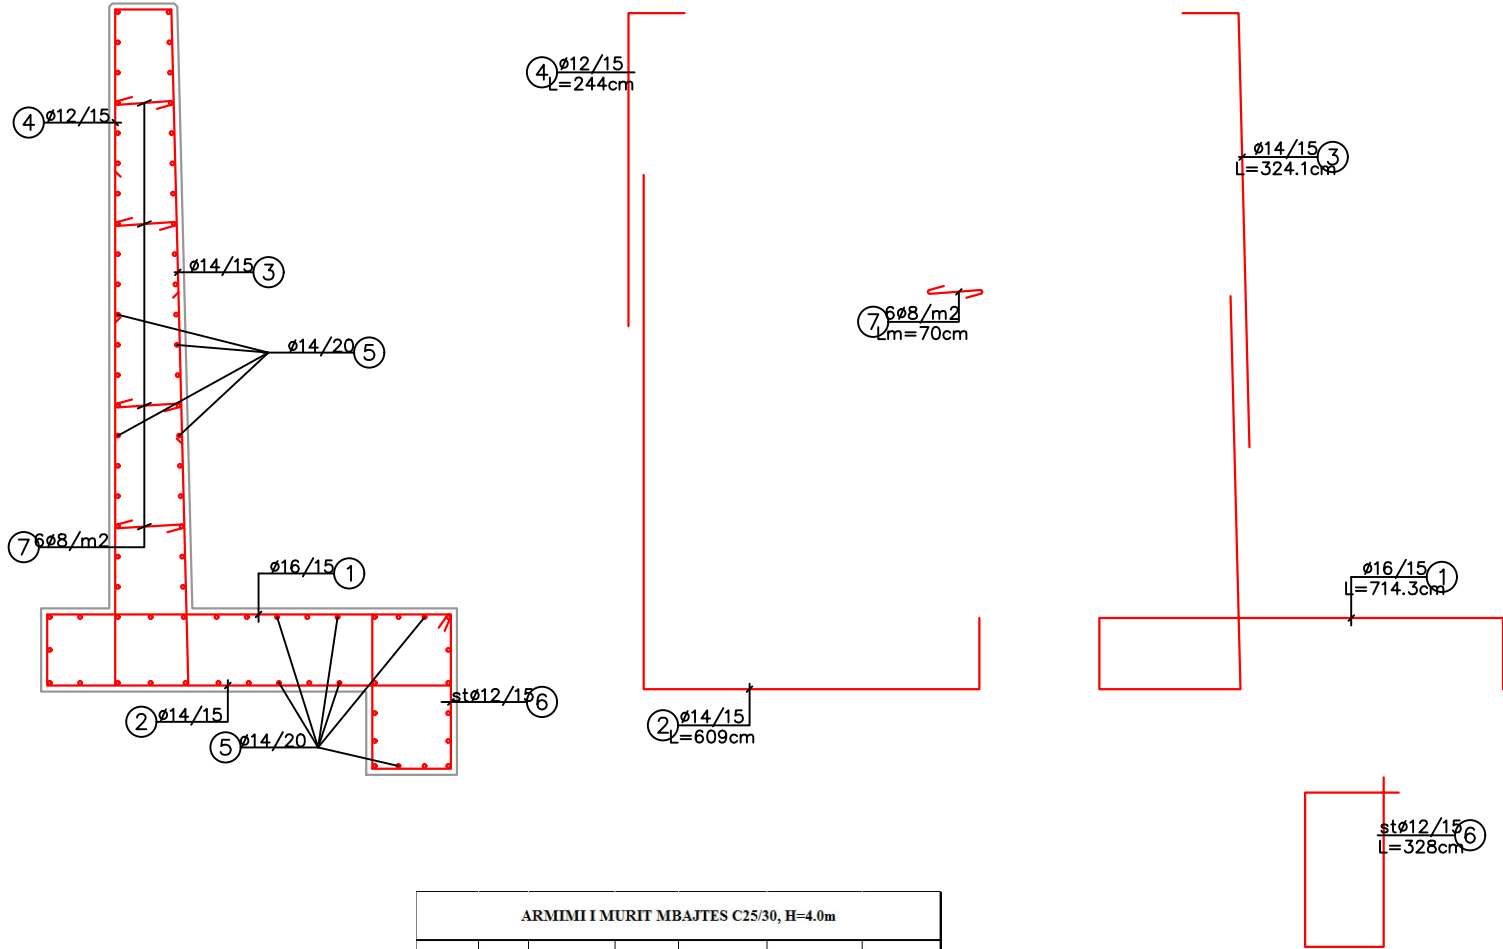

SHENIM:
1- Muret jane projektuar:
- Me beton C25/30,
- Armatura e hekurit e tipit S-500s;
2- Mbushja mbrapa mureve duhet te behet me material me kend te ferkimit te brendshem Ø235°;
3- Xhurnimi i hekurave do te behet jo me pak se 500;
4- Ne rastet e perdorimit te lartesive ndermjetese per permasat e betonit dhe sasine e armatures se hekurit duhet te aplikohen ato te lartesia me te madhe te afer;
5- Lartesia nga faqja e betonit deri tek faqja e armatures punuese do te merrret 40mm;
6- Faqet e betonit te armuar ne kontakt me dheun duhet te lyhen me tre duar bitum te rrejte;
7-Te realizohen fuga 4-5 cm cdo 12-15 ml gjatesi muri
8-Themel i murti te vendoset ne rreze thellesi te aille qe te sigurohet nga rreshqija (sipas rekomandimeve te Inzhinierit Rrezident;
9- Permasat e betonit jane dhene ne centimetra(cm)

ARMIMI I MURIT MBAJTES C25/30, H=4.0m						
Pos/Poz	Φ (mm)	L (cm)	Cope	Ltotal (m)	Weight /Pesha (Kg/m)	Weight /Pesha (kg)
1	16	714.3	7	50.00	1.578	78.90
2	14	609	7	42.63	1.208	51.50
3	14	324.1	7	22.69	1.208	27.41
4	12	244	7	17.08	0.888	15.17
5	14	100	76	76.00	1.208	91.81
6	12	328	7	22.96	0.888	20.39
7	6	70	28	19.60	0.222	4.35
ARMIMI PER 1ml (Ton)						0.29
BETON C25/30 PER 1ml (m³)						3.84

POROSITESI / CLIENT

BASHKIA PATOS



KONSULENT / CONSULTANT



"ZENIT&CO"
architectural design
urban planning

Rr.Myrteza Topi (Nr 18.zip.code.1007)
E-Mail: zenit06@ive.com

address:

SHENIME TEKNIKE / TECHNICAL NOTES

PROJEKTI / PROJECT NAME

"Krijimi i parkut rekreativ në Lagjen e "Re""
ZONA A

ZONA / LOCATION

BASHKIA PATOS

FAZA E PROJEKTTIT / PROJECT PHASE

PROJEKT ZBATIMI
IMPLEMENTATION DESIGN

PROJEKTI ARKITEKTONIK / ARCHITECTURAL DESIGN

Ark.Rajmonda MYDINLLARI
Nr.Lic.A.0216/2
Ark.Enea MANOKU Nr.Lic.A.1714/2

PROJEKTI KONSTRUKTIV / STRUCTURAL DESIGN

Ing.Rexhep TARBA
Nr.Lic.K.1596/4

PROJEKTI NGROHJES / HEATING AND COOLING

Ing.Arqile PERI
Nr.Lic.M. 1271

PROJEKTI HIDROSANITAR / MUNICIPAL DESIGN

Ing.Merita MEGRI
Nr.Lic.H/T.0142/5

PROJEKTI TEKNIK / TECNICAL DESIGN

Ing.Arlina TITINI
Nr.Lic.T.1574

EMERTIMI I FLETES / TITLE OF DESIGN

DETAJE TE MUREVE

SHKALLA:

SCALE: 1:50



Tetor 2025
October 2025

NR.FLETES / DRAWING No.

07

VULA / STAMP

DETAJE ARMIMI TE SHKALLEVE

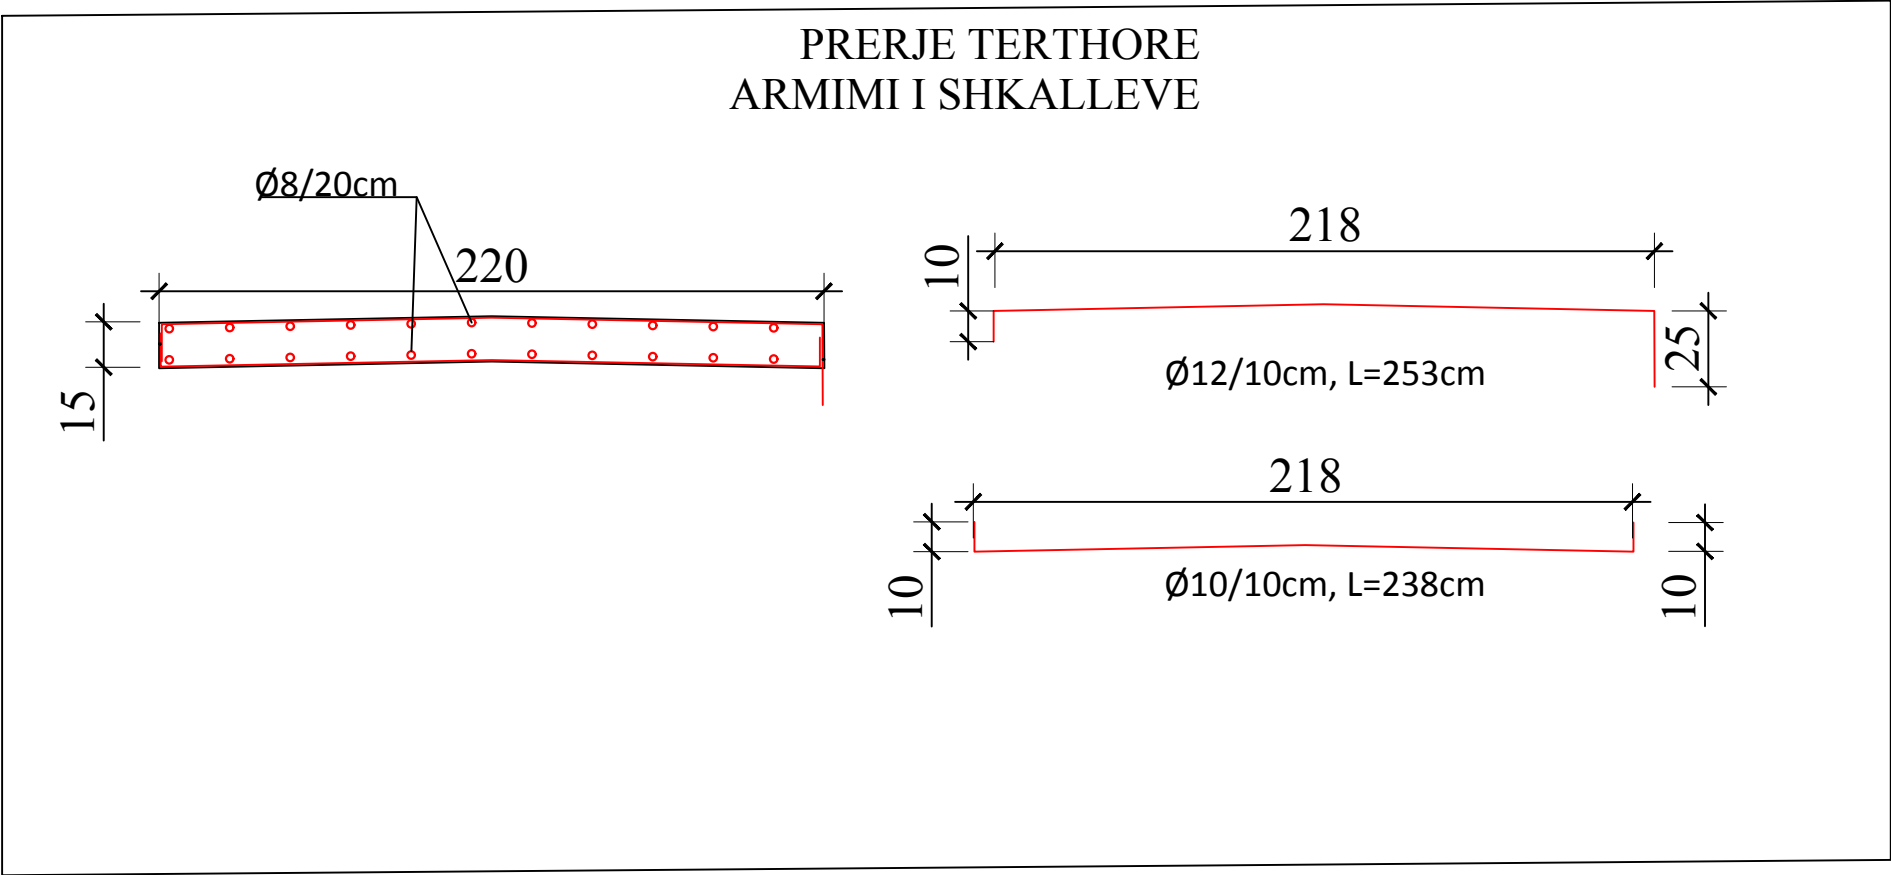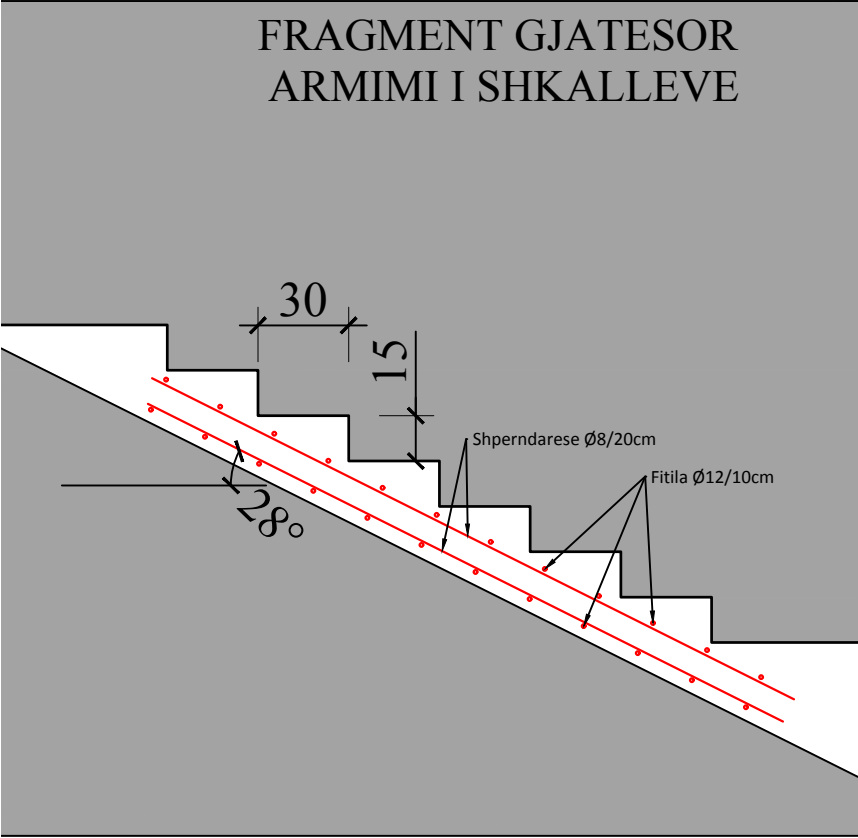

POROSITESI / CLIENT

BASHKIA PATOS



KONSULENT / CONSULTANT



"ZENIT&CO"
architectural design
urban planning

Rr.Myrteza Topi (Nr 18.zip.code.1007)
E-Mail: zenit06@ive.com

address:

SHENIME TEKNIKE / TECHNICAL NOTES

PROJEKTI / PROJECT NAME

"Krijimi i parkut rekreativ në Lagjen e "Re""
ZONA A

ZONA / LOCATION

BASHKIA PATOS

FAZA E PROJEKTIT / PROJECT PHASE

PROJEKT ZBATIMI
IMPLEMENTATION DESIGN

PROJEKTI ARKITEKTONIK / ARCHITECTURAL DESIGN

Ark.Rajmonda MYDINLLARI
Nr.Lic.A.0216/2
Ark.Enea MANOKU Nr.Lic.A.1714/2

PROJEKTI KONSTRUKTIV / STRUCTURAL DESIGN

Ing.Rexhep TARBA
Nr.Lic.K.1596/4

PROJEKTI NGROHJES / HEATING AND COOLING

Ing.Arqile PERI
Nr.Lic.M. 1271

PROJEKTI HIDROSANITAR / MUNICIPAL DESIGN

Ing.Merita MEGRI
Nr.Lic.H/T.0142/5

PROJEKTI TEKNIK / TECHNICAL DESIGN

Ing.Arlina TITINI
Nr.Lic.T.1574

EMERTIMI I FLETES / TITLE OF DESIGN

DETAJE TE MUREVE

SHKALLA:

SCALE: 1:25

Tetor

October

NR.FLETES / DRAWING No.

08

VULA / STAMP