

RILEVIMI TOPOGRAFIK

OBJEKTI: "Krijimi i parkut rekreativ në Lagjen e "Re"" - ZONA A

POZICIONIMI: Lagjja "e Re", Bashkia Patos

PERFITUES: Bashkia Patos

PUNOI: ZENIT&CO sh.p.k

RILEVIMI TOPOGRAFIK - PLANI I PERGJITHSHEM



POROSITESI / CLIENT

BASHKIA PATOS

KONSULENTI / CONSULTANT

"ZENIT&CO"
architectural design
urban planning

Rr.Myrteza Topi (Nr 18.zip.code.1007)
E-Mail: zenit06@live.com

address:

SHENIME TEKNIKE / TECHNICAL NOTES

PROJEKTI / PROJECT NAME

"Krijimi i parkut rekreativ në Lagjen e "Re""
ZONA A

ZONA / LOCATION

BASHKIA PATOS

FAZA E PROJEKTTIT / PROJECT PHASE

PROJEKT ZBATIMI
IMPLEMENTATION DESIGN

PROJEKTI ARKITEKTONIK / ARCHITECTURAL DESIGN

Ark.Rajmonda MYDINLLARI
Nr.Lic.A.0216/2
Ark.Enea MANOKU Nr.Lic.A.1714/2

PROJEKTI KONSTRUKTIV / STRUCTURAL DESIGN

Ing.Rexhep TARBA
Nr.Lic.K.1596/4

PROJEKTI NGROHJES / HEATING AND COOLING

Ing.Arqile PERI
Nr.Lic.M. 1271

PROJEKTI HIDROSANITAR / MUNICIPAL DESIGN

Ing.Merita MEGRI
Nr.Lic.H/T.0142/5

PROJEKTI ELEKTRIK / ELECTRICAL DESIGN

Ing.Kristaq ZHUPA
Nr.Lic.E.0848/2

EMERTIMI / FLETES / TITLE OF DESIGN

RILEVIMI TOPOGRAFIK - PLANI I PERGJITHSHEM

SHKALLA:
SCALE: 1:1000

Tetor 2025
October 2025

NR.FLETES / DRAWING No.

R-01

VULA / STAMP

LEGJENDE

- Vije asfalti
- Trotuar
- Objekt/Kioske
- Izohipse
- Konturi i parkimit
- ekz. Shtylle ndricimi
- ekz. Kuota

RILEVIMI TOPOGRAFIK - ZONA A



KONSULENT / CONSULTANT



"ZENIT&CO"
architectural design
urban planning

Rr.Myrteza Topi (Nr 18.zip.code.1007)
E-Mail: zenit06@live.com

address:

SHENIME TEKNIKE / TECHNICAL NOTES

PROJEKTI / PROJECT NAME

"Krijimi i parkut rekreativ në Lagjen e "Re""
ZONA A

ZONA / LOCATION

BASHKIA PATOS

FAZA E PROJEKTTIT / PROJECT PHASE

PROJEKT ZBATIMI
IMPLEMENTATION DESIGN

PROJEKTI ARKITEKTONIK / ARCHITECTURAL DESIGN

Ark.Rajmonda MYDINLLARI
Nr.Lic.A.0216/2
Ark.Enea MANOKU Nr.Lic.A.1714/2

PROJEKTI KONSTRUKTIV / STRUCTURAL DESIGN

Ing.Rexhep TARBA
Nr.Lic.K.1596/4

PROJEKTI NGROHJES / HEATING AND COOLING

Ing.Arqile PERI
Nr.Lic.M. 1271

PROJEKTI HIDROSANITAR / MUNICIPAL DESIGN

Ing.Merita MEGRI
Nr.Lic.H/T.0142/5

PROJEKTI ELEKTRIK / ELECTRICAL DESIGN

Ing.Kristaq ZHUPA
Nr.Lic.E.0848/2

EMERTIMI / FLETES / TITLE OF DESIGN

RILEVIMI TOPOGRAFIK - ZONA A

SHKALLA:

SCALE: 1:500

Tetor 2025
October 2025

NR.FLETES / DRAWING No.

R-02

VULA / STAMP

LEGJENDE

- Vije asfalti
- Trotuar
- Objekt/Kioske
- Izohipse
- Konturi i parkimit
- Shtylle ndricimi
- ekz. Kuota

RILEVIMI TOPOGRAFIK - ZONA B



RRUGA QERIM GROPA

1K 2K 1K 1K 1K

1K KARABINA

RRUGA SKENDI

LEGJENDE

- Vije asfalti
- Trotuar
- Objekt/Kioske
- Izohipse
- Konturi i parkimit
- ekz. Shtylle ndricimi
- ekz. Kuota

POROSITESI / CLIENT

BASHKIA PATOS

KONSULENT / CONSULTANT

"ZENIT&CO"
architectural design
urban planning

Rr.Myrteza Topi (Nr 18.zip.code.1007)
E-Mail: zenit06@live.com

address:

SHENIME TEKNIKE / TECHNICAL NOTES

PROJEKTI / PROJECT NAME

"Krijimi i parkut rekreativ në Lagjen e "Re""
ZONA A

ZONA / LOCATION

BASHKIA PATOS

FAZA E PROJEKTTIT / PROJECT PHASE

PROJEKT ZBATIMI
IMPLEMENTATION DESIGN

PROJEKTI ARKITEKTONIK / ARCHITECTURAL DESIGN

Ark.Rajmonda MYDINLLARI
Nr.Lic.A.0216/2
Ark.Enea MANOKU Nr.Lic.A.1714/2

PROJEKTI KONSTRUKTIV / STRUCTURAL DESIGN

Ing.Rexhep TARBA
Nr.Lic.K.1596/4

PROJEKTI NGROHJES / HEATING AND COOLING

Ing.Arqile PERI
Nr.Lic.M. 1271

PROJEKTI HIDROSANITAR / MUNICIPAL DESIGN

Ing.Merita MEGRI
Nr.Lic.H/T.0142/5

PROJEKTI ELEKTRIK / ELECTRICAL DESIGN

Ing.Kristaq ZHUPA
Nr.Lic.E.0848/2

EMERTIMI / FLETES / TITLE OF DESIGN

RILEVIMI TOPOGRAFIK - ZONA B


SHKALLA:
SCALE: 1:500

Tetor 2025
October 2025

NR.FLETES / DRAWING No.

R-03

VULA / STAMP

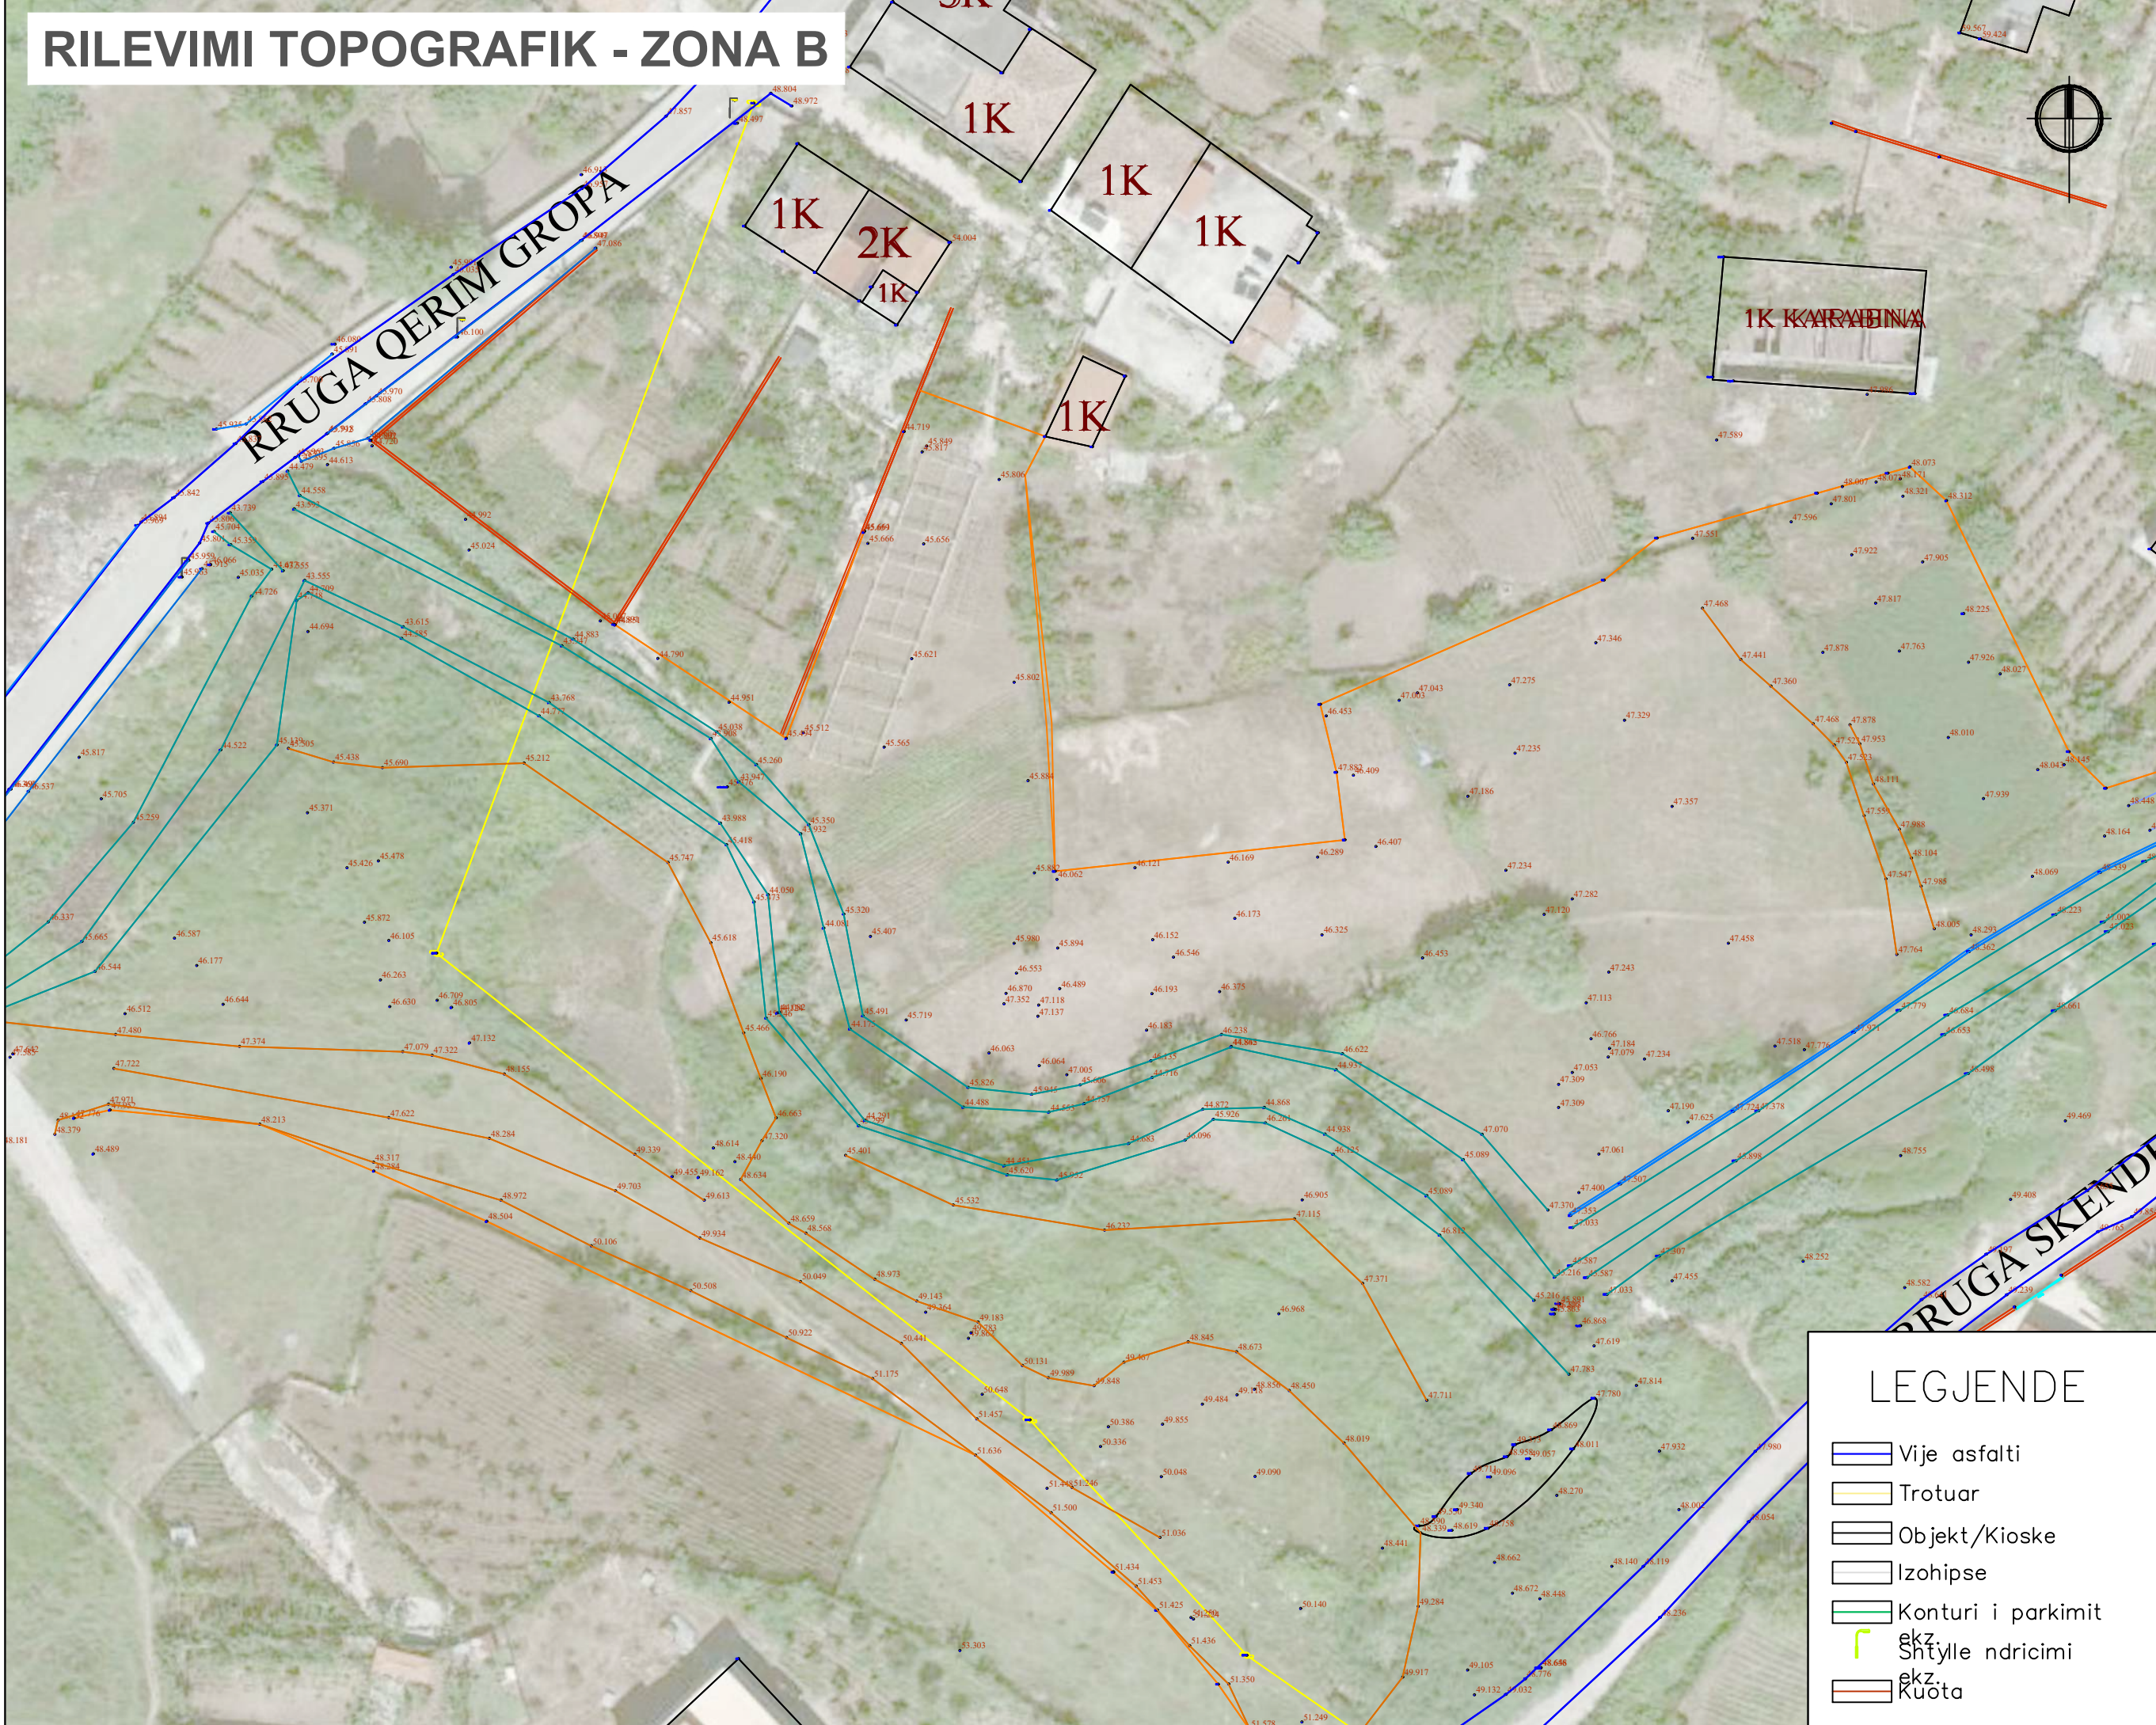

RILEVIMI TOPOGRAFIK - ZONA B

POROSITESI / CLIENT

BASHKIA PATOS



KONSULENT / CONSULTANT



"ZENIT&CO"
architectural design
urban planning

Rr.Myrteza Topi (Nr 18.zip.code.1007)
E-Mail: zenit06@live.com

address:

SHENIME TEKNIKE / TECHNICAL NOTES

PROJEKTI / PROJECT NAME

"Krijimi i parkut rekreativ në Lagjen e "Re""
ZONA A

ZONA / LOCATION

BASHKIA PATOS

FAZA E PROJEKTTIT / PROJECT PHASE

PROJEKT ZBATIMI
IMPLEMENTATION DESIGN

PROJEKTI ARKITEKTONIK / ARCHITECTURAL DESIGN

Ark.Rajmonda MYDINLLARI
Nr.Lic.A.0216/2
Ark.Enea MANOKU Nr.Lic.A.1714/2

PROJEKTI KONSTRUKTIV / STRUCTURAL DESIGN

Ing.Rexhep TARBA
Nr.Lic.K.1596/4

PROJEKTI NGROHJES / HEATING AND COOLING

Ing.Arqile PERI
Nr.Lic.M. 1271

PROJEKTI HIDROSANITAR / MUNICIPAL DESIGN

Ing.Merita MEGRI
Nr.Lic.H/T.0142/5

PROJEKTI ELEKTRIK / ELECTRICAL DESIGN

Ing.Kristaq ZHUPA
Nr.Lic.E.0848/2

EMERTIMI / FLETES / TITLE OF DESIGN

RILEVIMI TOPOGRAFIK - ZONA B

SHKALLA:
SCALE: 1:500

Tetor 2025
October 2025

NR.FLETES / DRAWING No.
R-04

VULA / STAMP

LEGJENDE

-  Vije asfalti
-  Trotuar
-  Objekt/Kioske
-  Izohipse
-  Konturi i parkimit
-  Shtylle ndricimi
-  Kuota

POZICIONIMI I SHESHIT NE STUDIM NE HARTEN KADASTRALE

POROSITESI / CLIENT

BASHKIA PATOS



KONSULENT / CONSULTANT



"ZENIT&CO"
architectural design
urban planning

Rr.Myrteza Topi (Nr 18.zip.code.1007)
E-Mail: zenit06@live.com

Address:

SHENIME TEKNIKE / TECHNICAL NOTES

PROJEKTI / PROJECT NAME

“Krijimi i parkut rekreativ në Lagjen e “Re””
ZONA A

ZONA / LOCATION

BASHKIA PATOS

FAZA E PROJEKTIT / PROJECT PHASE

PROJEKT ZBATIMI IMPLEMENTATION DESIGN

PROJEKTI ARKITEKTONIK / ARCHITECTURAL DESIGN

Ark.Rajmonda MYDINLLARI
Nr.Lic.A.0216/2
Ark.Enea MANOKU Nr.Lic.A.1714/2

PROJEKTI KONSTRUKTIV / STRUCTURAL DESIGN

Ing.Rexhep TARBA
Nr.Lic.K.1596/4

PROJEKTI NGROHJES / HEATING AND COOLING

Ing.Arquile PERI
Nr.Lic.M. 1271

PROJEKTI HIDROSANITAR / MUNICIPAL DESIGN

Ing. Merita MEGRI
Nr. Lic. H/T. 0142/5

PROJEKTI ELEKTRIK / ELECTRICAL DESIGN

Ing.Kristaq ZHUPA
Nr.Lic.E.0848/2

EMERTIMI I FLETES / TITLE OF DESIGN

POZICIONIMI I SHESHIT NE STUDIM NE HARTEN KADASTRALE

SHKALLA:
SCALE: 1:1000

NR.FLETES / DRAWING No.

Tetor	2025
October	2025

R-05

VULA / STAMP

LEGJENDE

 Vije asfalti



Trotuar

Objekt/Kioske

☐ Izohipse

 Konturi i parkimit

ekz. Shtylle ndricimi

ekz.
Kuota