


MUR RRETHUES ME BLLOQE BETONI
SH: 1/25

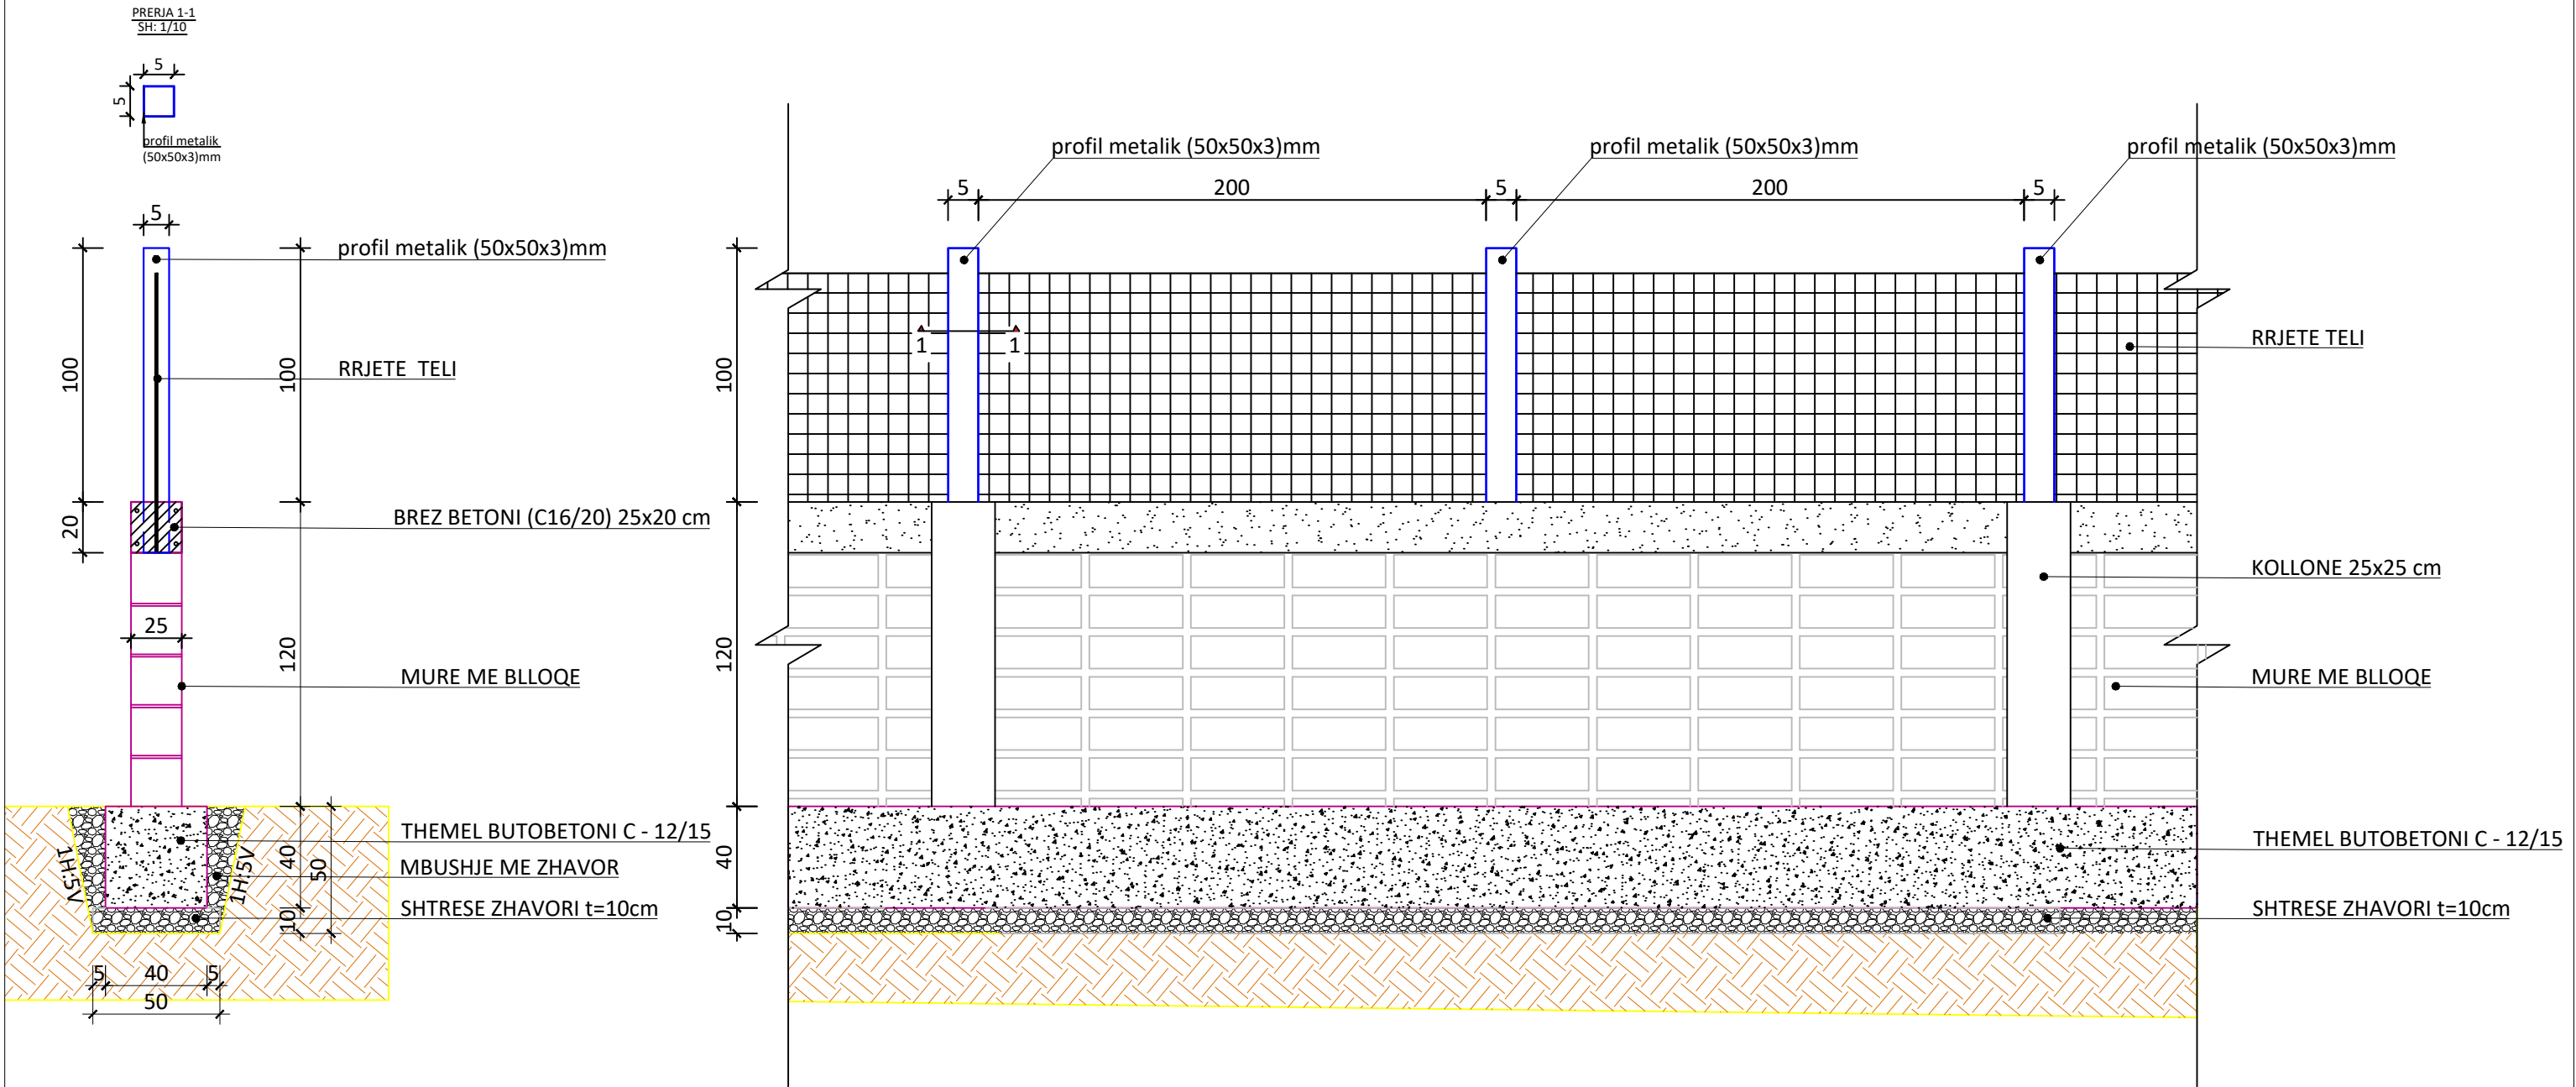

AUTORITETI KONTRAKTOR BASHKIA CËRRIK Lagja Nr.2 Rr. "Bulevardi Gjinnazi 1962" Cërrik	TRIAx ENGINEERING Infrastructure & Design TRIAx ENGINEERING sh.p.k Adresa:Rr. Esat Mekull:P.GBK, Shk 2, Ap. 19,Tirane, 1023 Cel:+355 (0)69 39 31 563 e-mail:triaxshpk@gmail.com	EMERTIMI I OBJEKTIT: RIKUALIFIKIM RRUGA E "HOXHALLIJE" SMT, FSHATI MALASEJ, NJ.AD. GOSTIME BASHKIA CËRRIK FAZA E PROJEKTIT :PROJEKT ZBATIMI	EMERTESA E FLETES: DETAJI I MURIT RRETHUES SHKALLA Shk: 1/25 FLETA 01	DREJTOR PROJEKTI: Ing.Halit Kamberi PROJEKTUES: Ing.Ndert.Nertila Hoxha Ing.Gjeodet. Andi Shkurti	Dt___/___/2026 FORMATI A3
--	---	---	--	---	---