


Planimetria (dimensionimi)
Shk. 1:250



AUTORITETI KONTRAKTOR

BASHKIA CËRRIK
Lagja Nr.2 Rr. "Bulevardi Gjinnazi 1962"
Cërrik

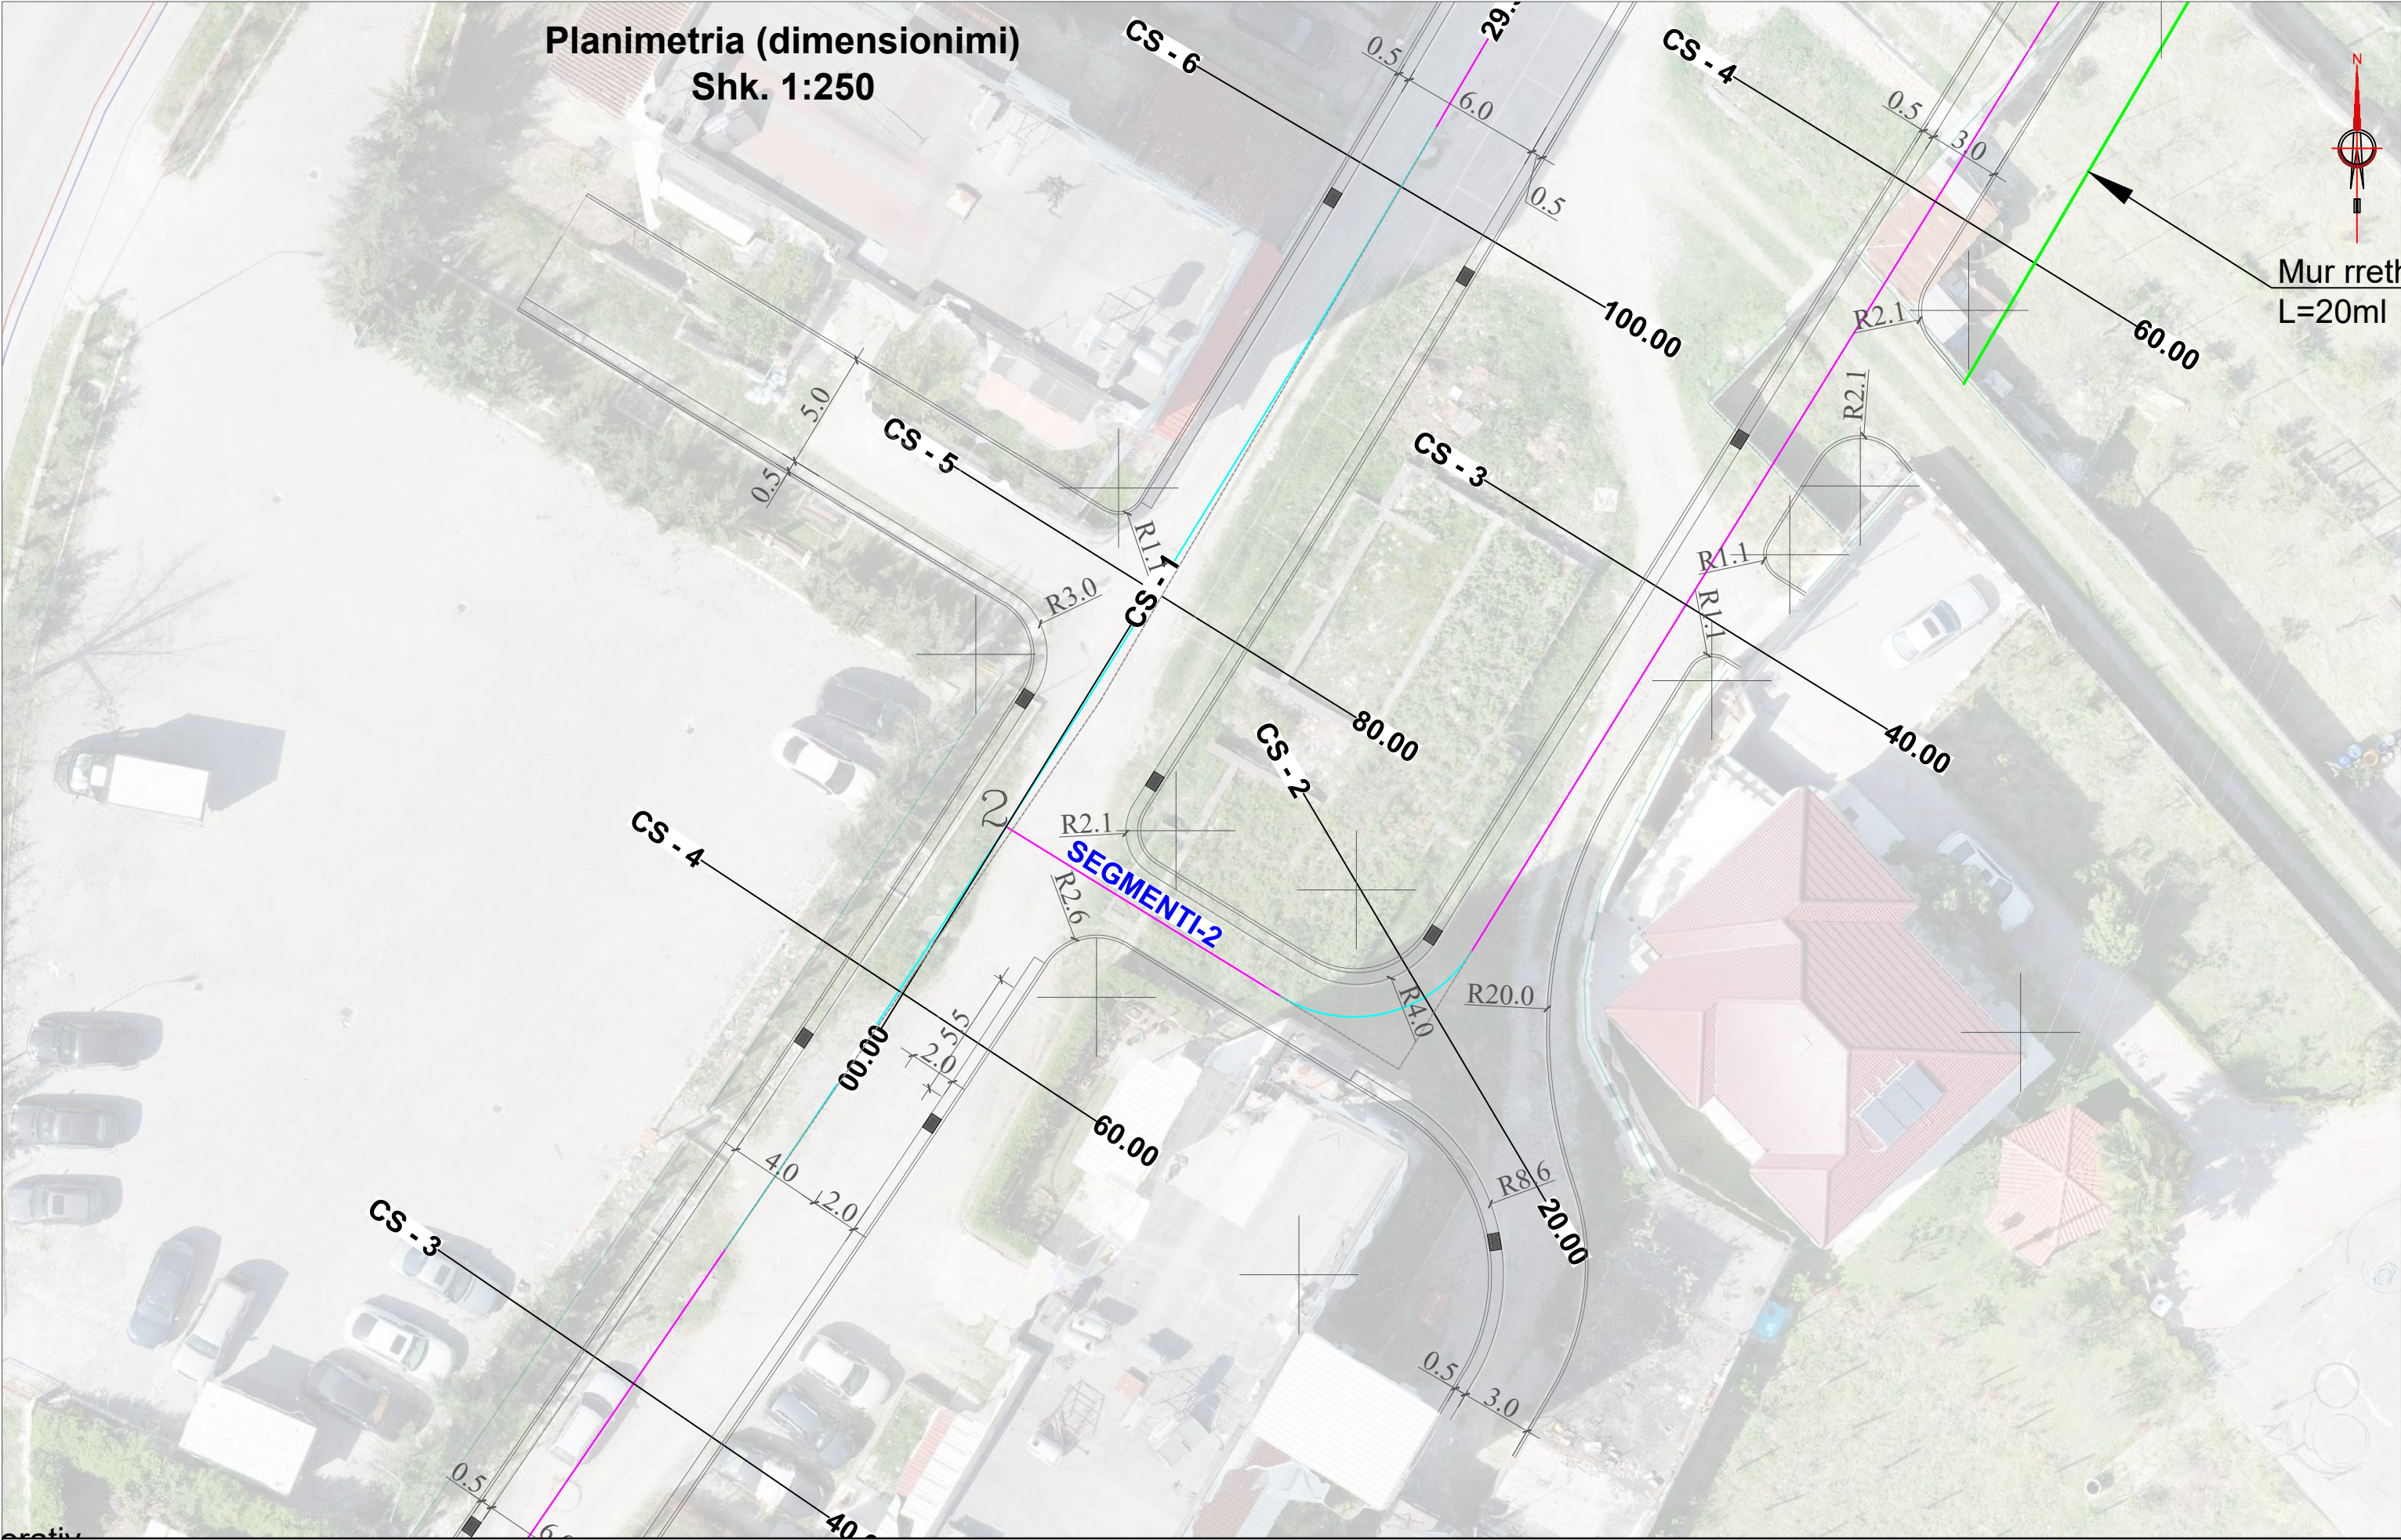

TRIAx ENGINEERING sh.p.k
Adresa:Rr. Esat Mekuli,P.GBK, Shk 2, Ap. 19,Tirane, 1023
Cel:+355 (0)69 39 31 963
e-mail:triaxshpk@gmail.com

EMERTIMI I OBJEKTIT:
**RIKUALIFIKIMI URBAN I BLOKUT NR.3, LAGJA NR.1 DHE
BLOKUT NR.4, LAGJA NR.2, QYTETI CËRRIK**
BASHKIA CËRRIK

FAZA E PROJEKTIT :PROJEKT ZBATIMI

EMERTESA E FLETES:
**Planimetria
(dimensionimi)**

SHKALLA Shk: 1/250

FLETA (2)


DREJTOR PROJEKTI: Ing.Halit Kamberi

PROJEKTUES: Ing.Ndert.Nertila Hoxha
Ing.Gjeodet. Andi Shkurti

Dt __/__/2026

FORMATI A3

Planimetria (dimensionimi)
Shk. 1:250

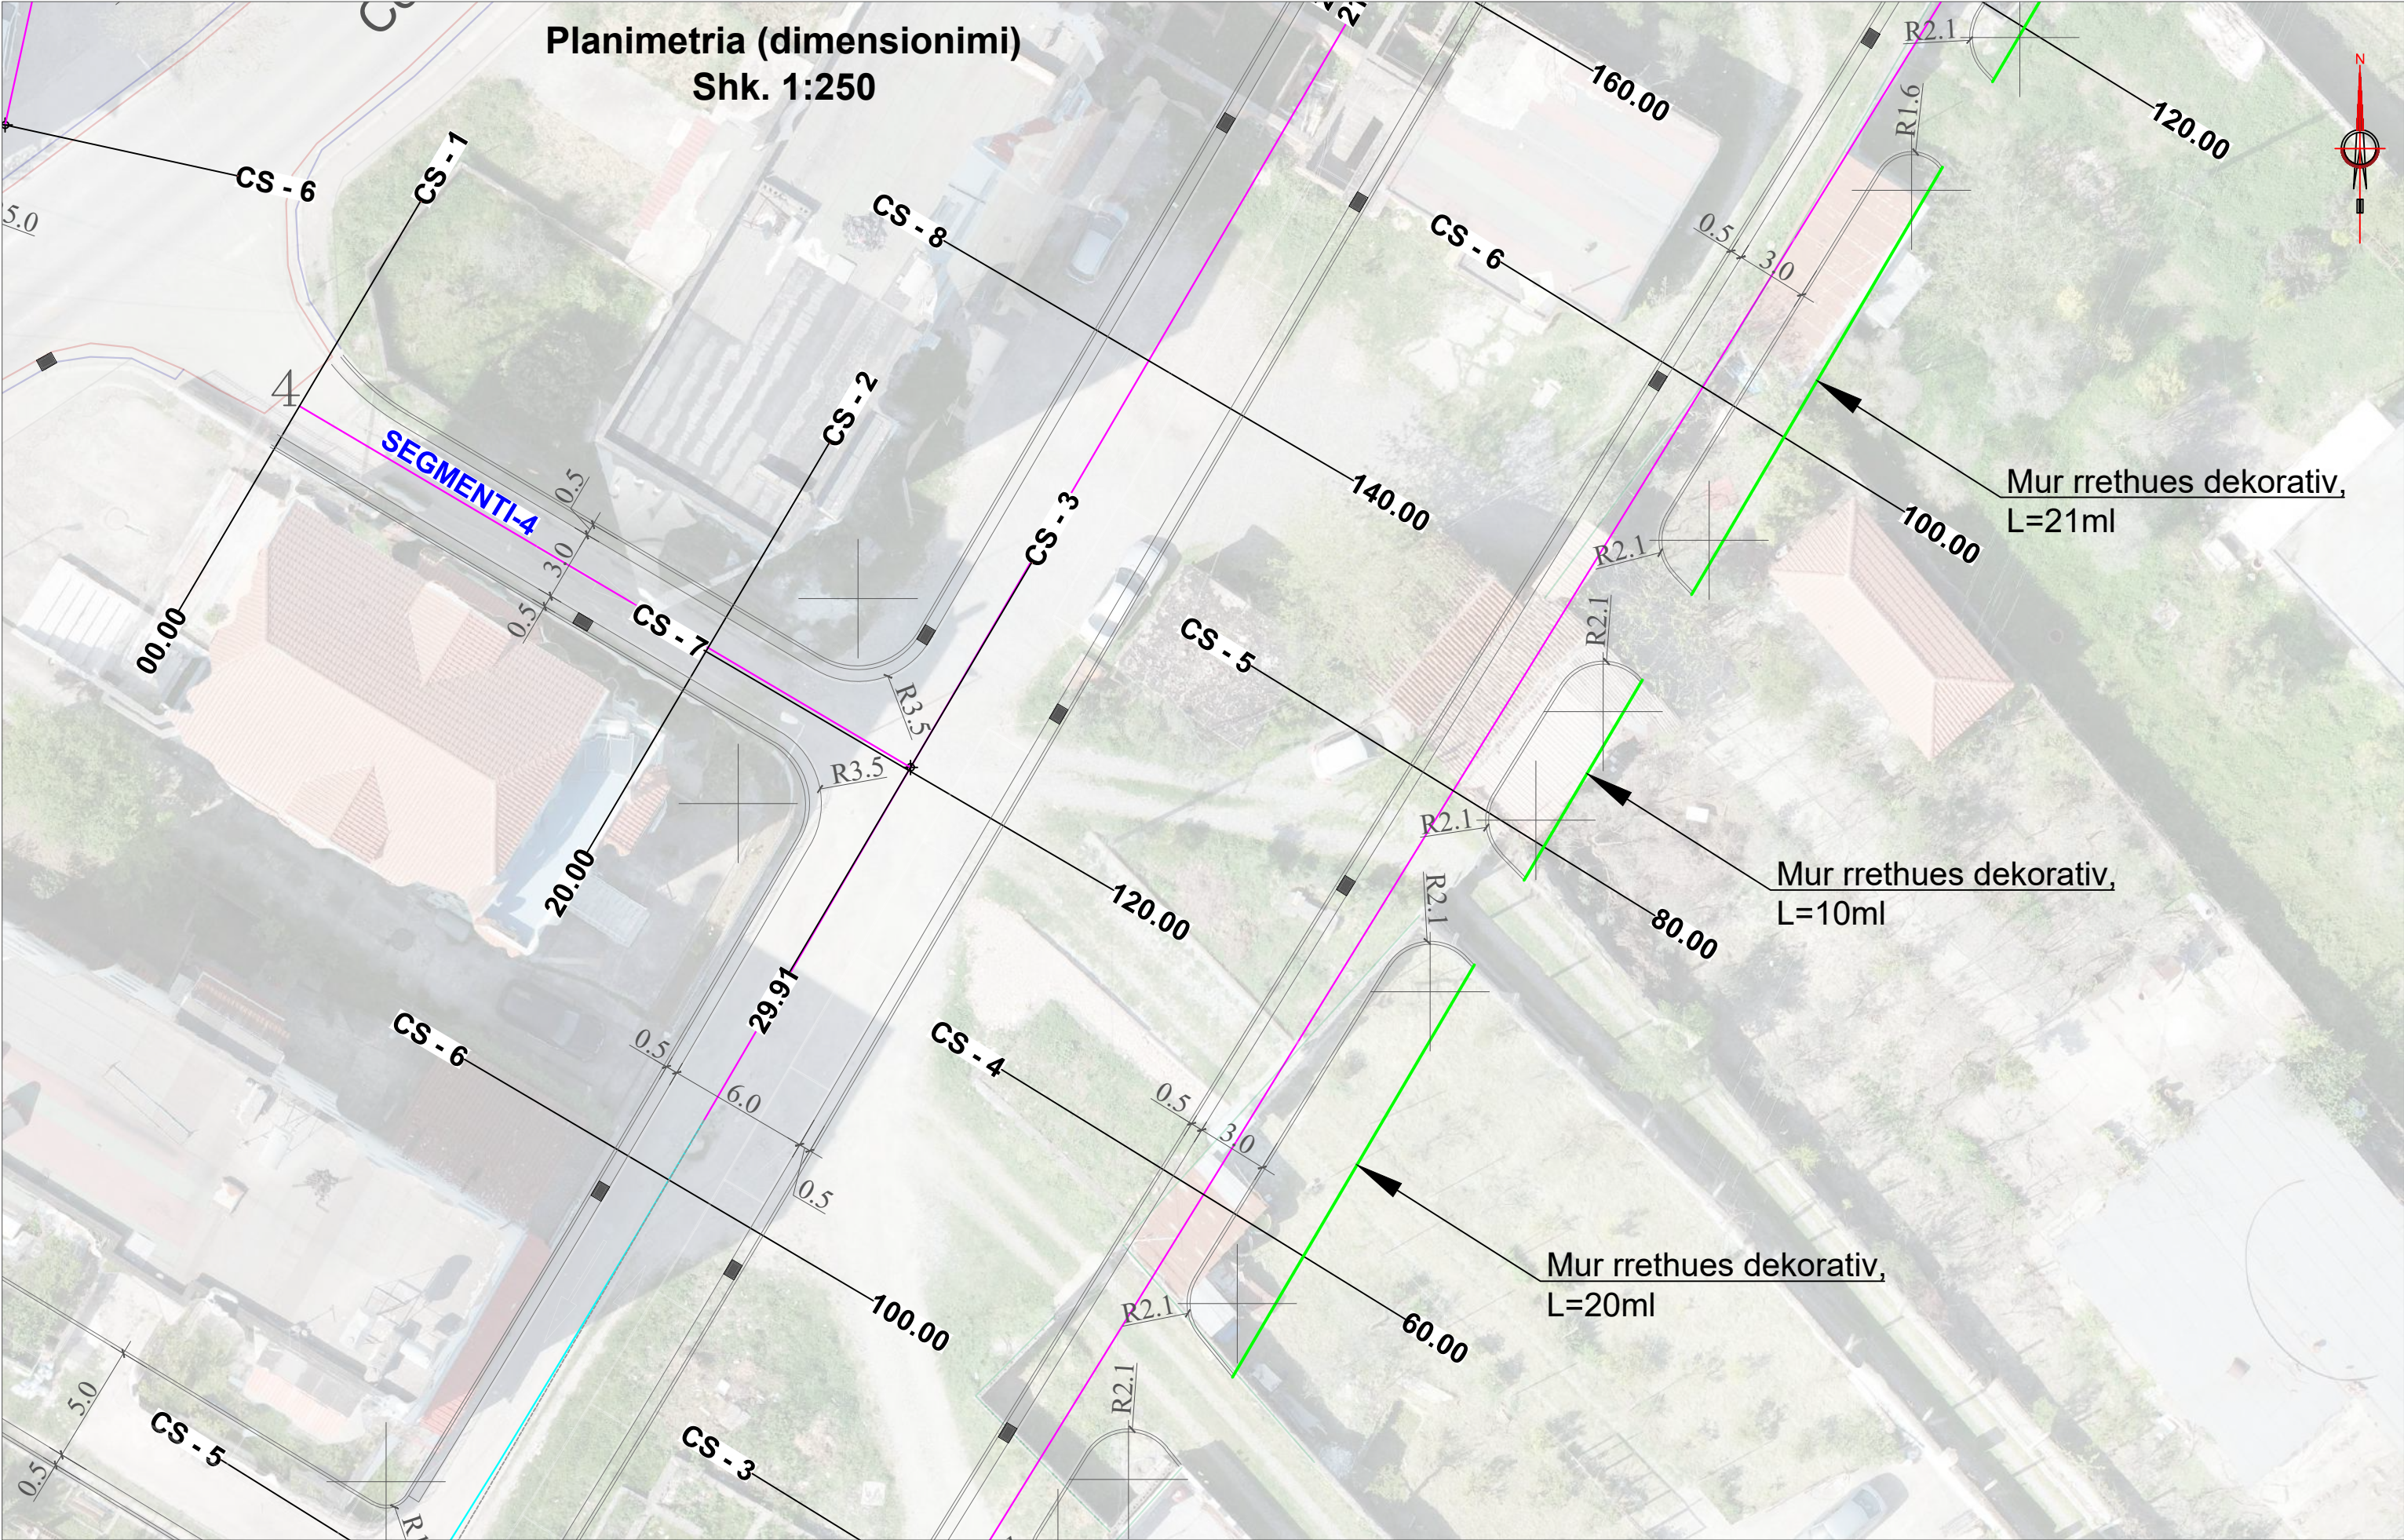

AUTORITETI KONTRAKTOR

BASHKIA CËRRIK
Lagja Nr.2 Rr. "Bulevardi Gjinnazi 1962"
Cërrik



TRIAx ENGINEERING sh.p.k
Adresa:Rr. Esat Mekuli,P.GBK, Shk 2, Ap. 19,Tirane, 1023
Cel:+355 (0)69 39 31 963
e-mail:triaxshpk@gmail.com

EMERTIMI I OBJEKTIT:
**RIKUALIFIKIMI URBAN I BLOKUT NR.3, LAGJA NR.1 DHE
BLOKUT NR.4, LAGJA NR.2, QYTETI CËRRIK**
BASHKIA CËRRIK

FAZA E PROJEKTIT :PROJEKT ZBATIMI

EMERTESA E FLETES:
**Planimetria
(dimensionimi)**

SHKALLA Shk: 1/250

FLETA (3)

DREJTOR PROJEKTI: Ing.Halit Kamberi


PROJEKTUES: Ing.Ndert.Nertila Hoxha
Ing.Gjeodet. Andi Shkurti


Dt __/__/2026

FORMATI A3



AUTORITETI KONTRAKTOR BASHKIA ÇËRRIK Lagja Nr.2 Rr. "Bulevardi Gjinnazi 1962" Çërrik	TRIAX ENGINEERING sh.p.k Adresa:Rr. Esat Mekull/P.GBK, Shk 2, Ap. 19,Tirane, 1023 Cel:+355 (0)69 39 31 963 e-mail:triaxshpk@gmail.com	EMERTIMI I OBJEKTIT: RIKUALIFIKIMI URBAN I BLLOKUT NR.3, LAGJA NR.1 DHE BLLOKUT NR.4, LAGJA NR.2, QYTETI ÇËRRIK BASHKIA ÇËRRIK	EMERTESA E FLETES: Planimetria (dimensionimi)	DREJTOR PROJEKTI: Ing.Halit Kamberi	Dt___/___/2026
		FAZA E PROJEKTIT :PROJEKT ZBATIMI	SHKALLA Shk: 1/250	FLETA (4)	PROJEKTUES: Ing.Ndert.Nertila Hoxha Ing.Gjeodet. Andi Shkurti

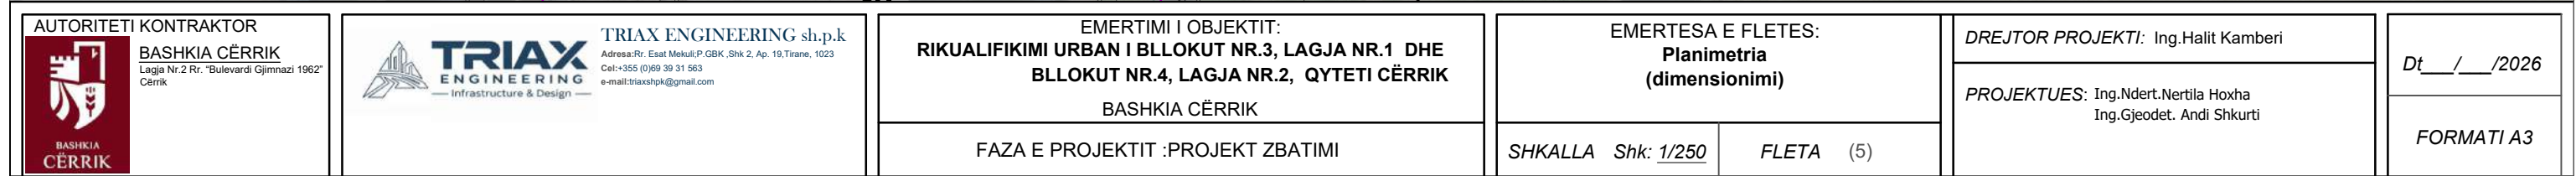

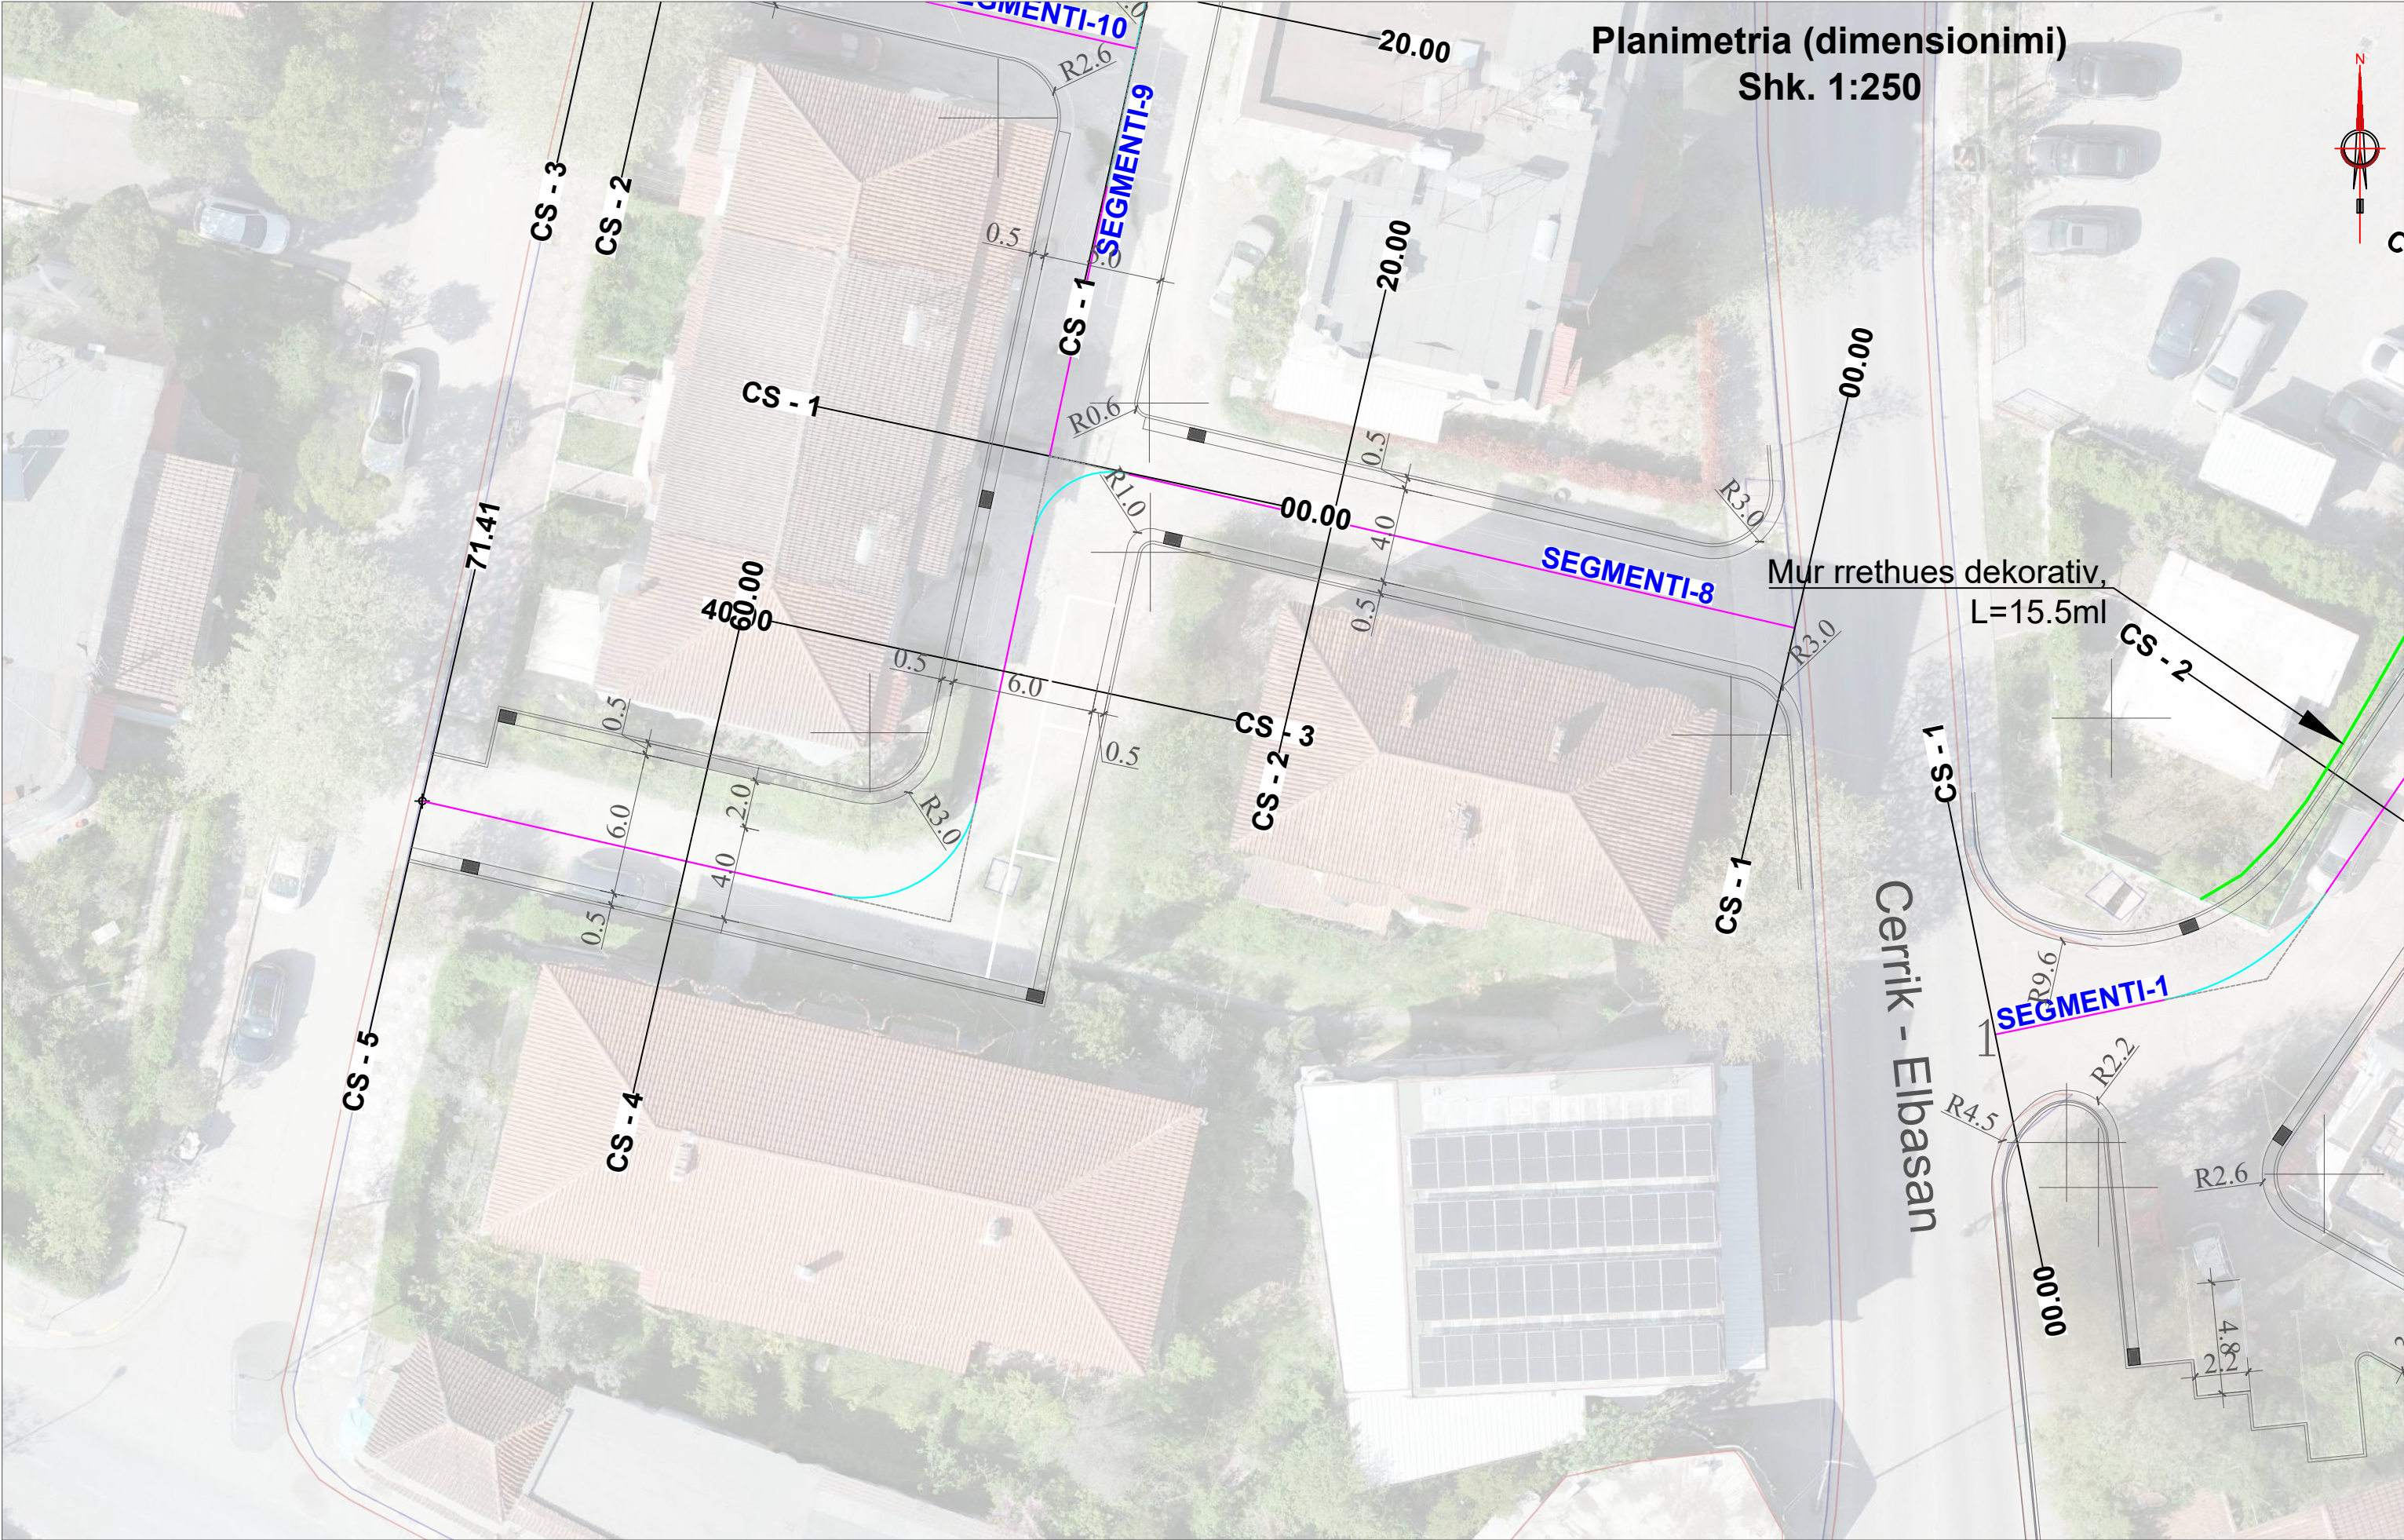

AUTORITETI KONTRAKTOR

BASHKIA CËRRIK
Lagja Nr.2 Rr. "Bulevardi Gjinnazi 1962"
Cërrik



TRIAX ENGINEERING sh.p.k
Adresa:Rr. Esat Mekuli,P.GBK, Shk 2, Ap. 19,Tirane, 1023
Cel:+355 (0)69 39 31 963
e-mail:triaxshpk@gmail.com

EMERTIMI I OBJEKTIT:
**RIKUALIFIKIMI URBAN I BLLOKUT NR.3, LAGJA NR.1 DHE
BLLOKUT NR.4, LAGJA NR.2, QYTETI CËRRIK**
BASHKIA CËRRIK

FAZA E PROJEKTIT :PROJEKT ZBATIMI

EMERTESA E FLETES:
**Planimetria
(dimensionimi)**

SHKALLA Shk: 1/250


FLETA (6)

DREJTOR PROJEKTI: Ing.Halit Kamberi


PROJEKTUES: Ing.Ndert.Nertila Hoxha
Ing.Gjeodet. Andi Shkurti

Dt ___/___/2026

FORMATI A3

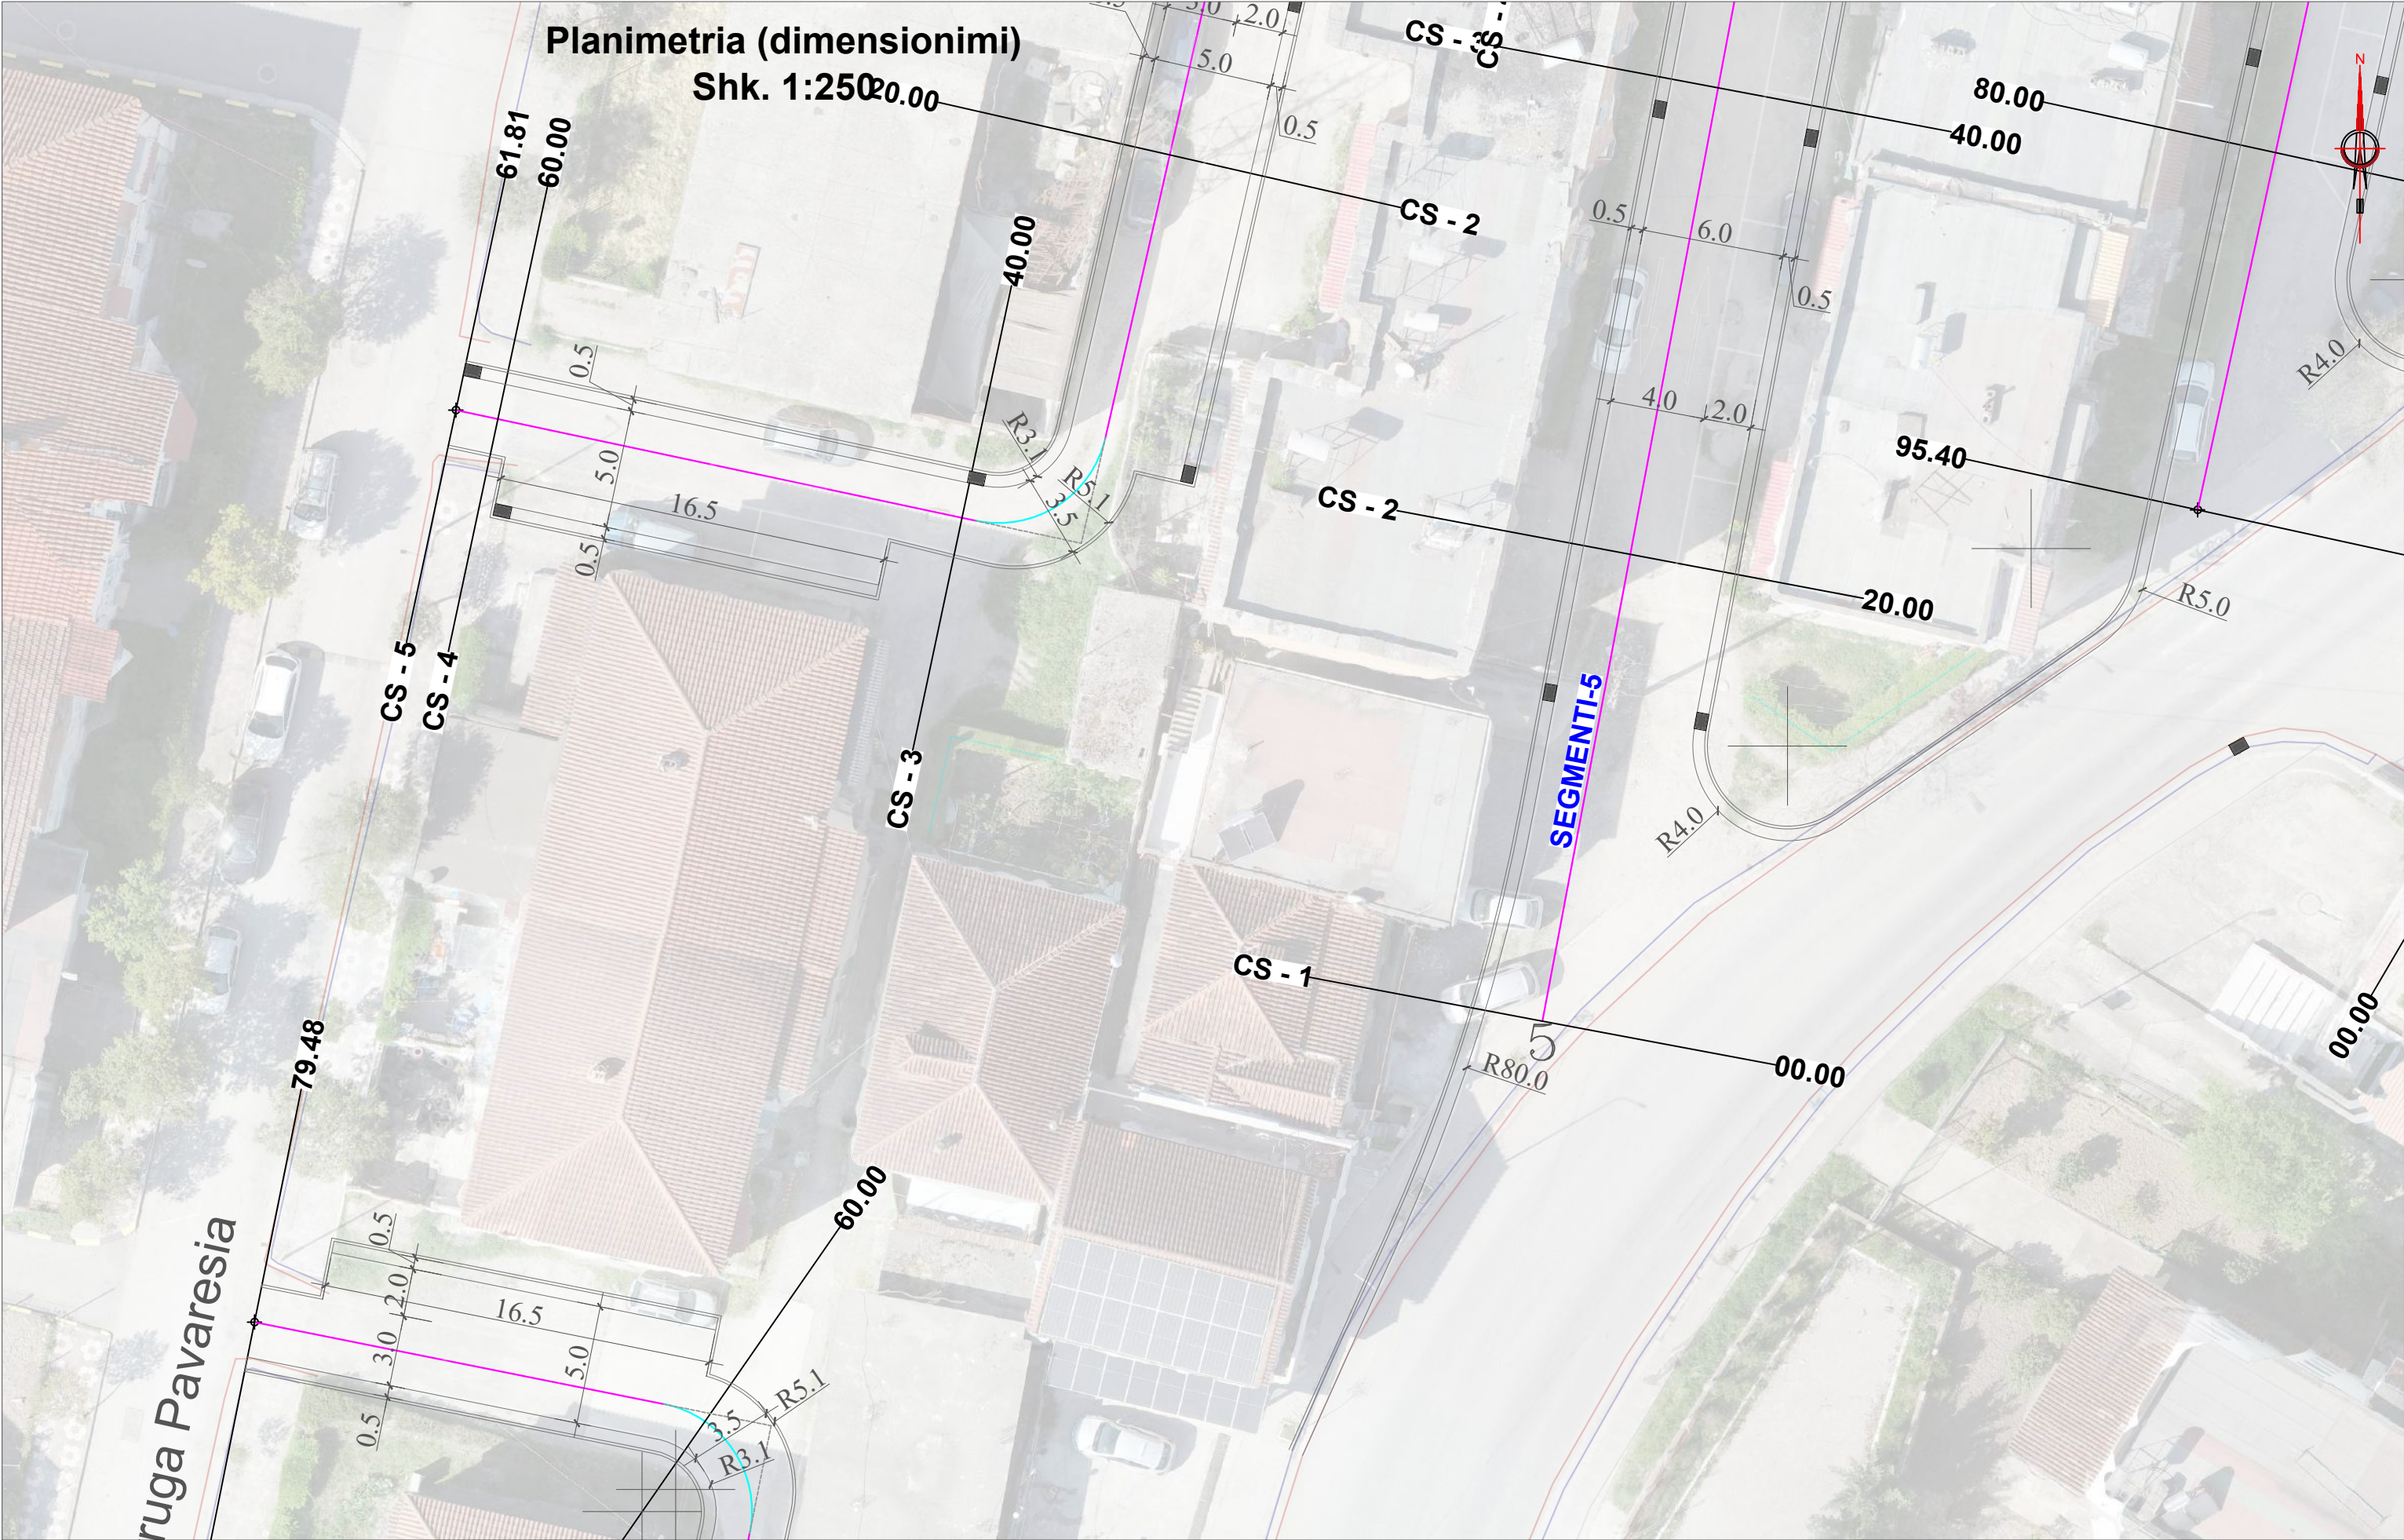

AUTORITETI KONTRAKTOR BASHKIA ÇËRRIK LAGJA Nr.2 Rr. "Bulevardi Gjimmazi 1962" Çërrik	TRIAX ENGINEERING sh.p.k Adresa:Rr. Esat Mekuli,P.GBK ,Shk 2, Ap. 19,Tirane, 1023 Cel:+355 (0)69 39 31 563 e-mail:triaxshpk@gmail.com	EMERTIMI I OBJEKTIT: RIKUALIFIKIMI URBAN I BLLOKUT NR.3, LAGJA NR.1 DHE BLLOKUT NR.4, LAGJA NR.2, QYTETI ÇËRRIK		EMERTESA E FLETES: Planimetria (dimensionimi)		DREJTOR PROJEKTI: Ing.Halit Kamberi	Dt___/___/2026
		BASHKIA ÇËRRIK		SHKALLA Shk: 1/250	FLETA (8)	PROJEKTUES: Ing.Ndert.Nertila Hoxha Ing.Gjeodet. Andi Shkurti	
		FAZA E PROJEKTIT :PROJEKT ZBATIMI					

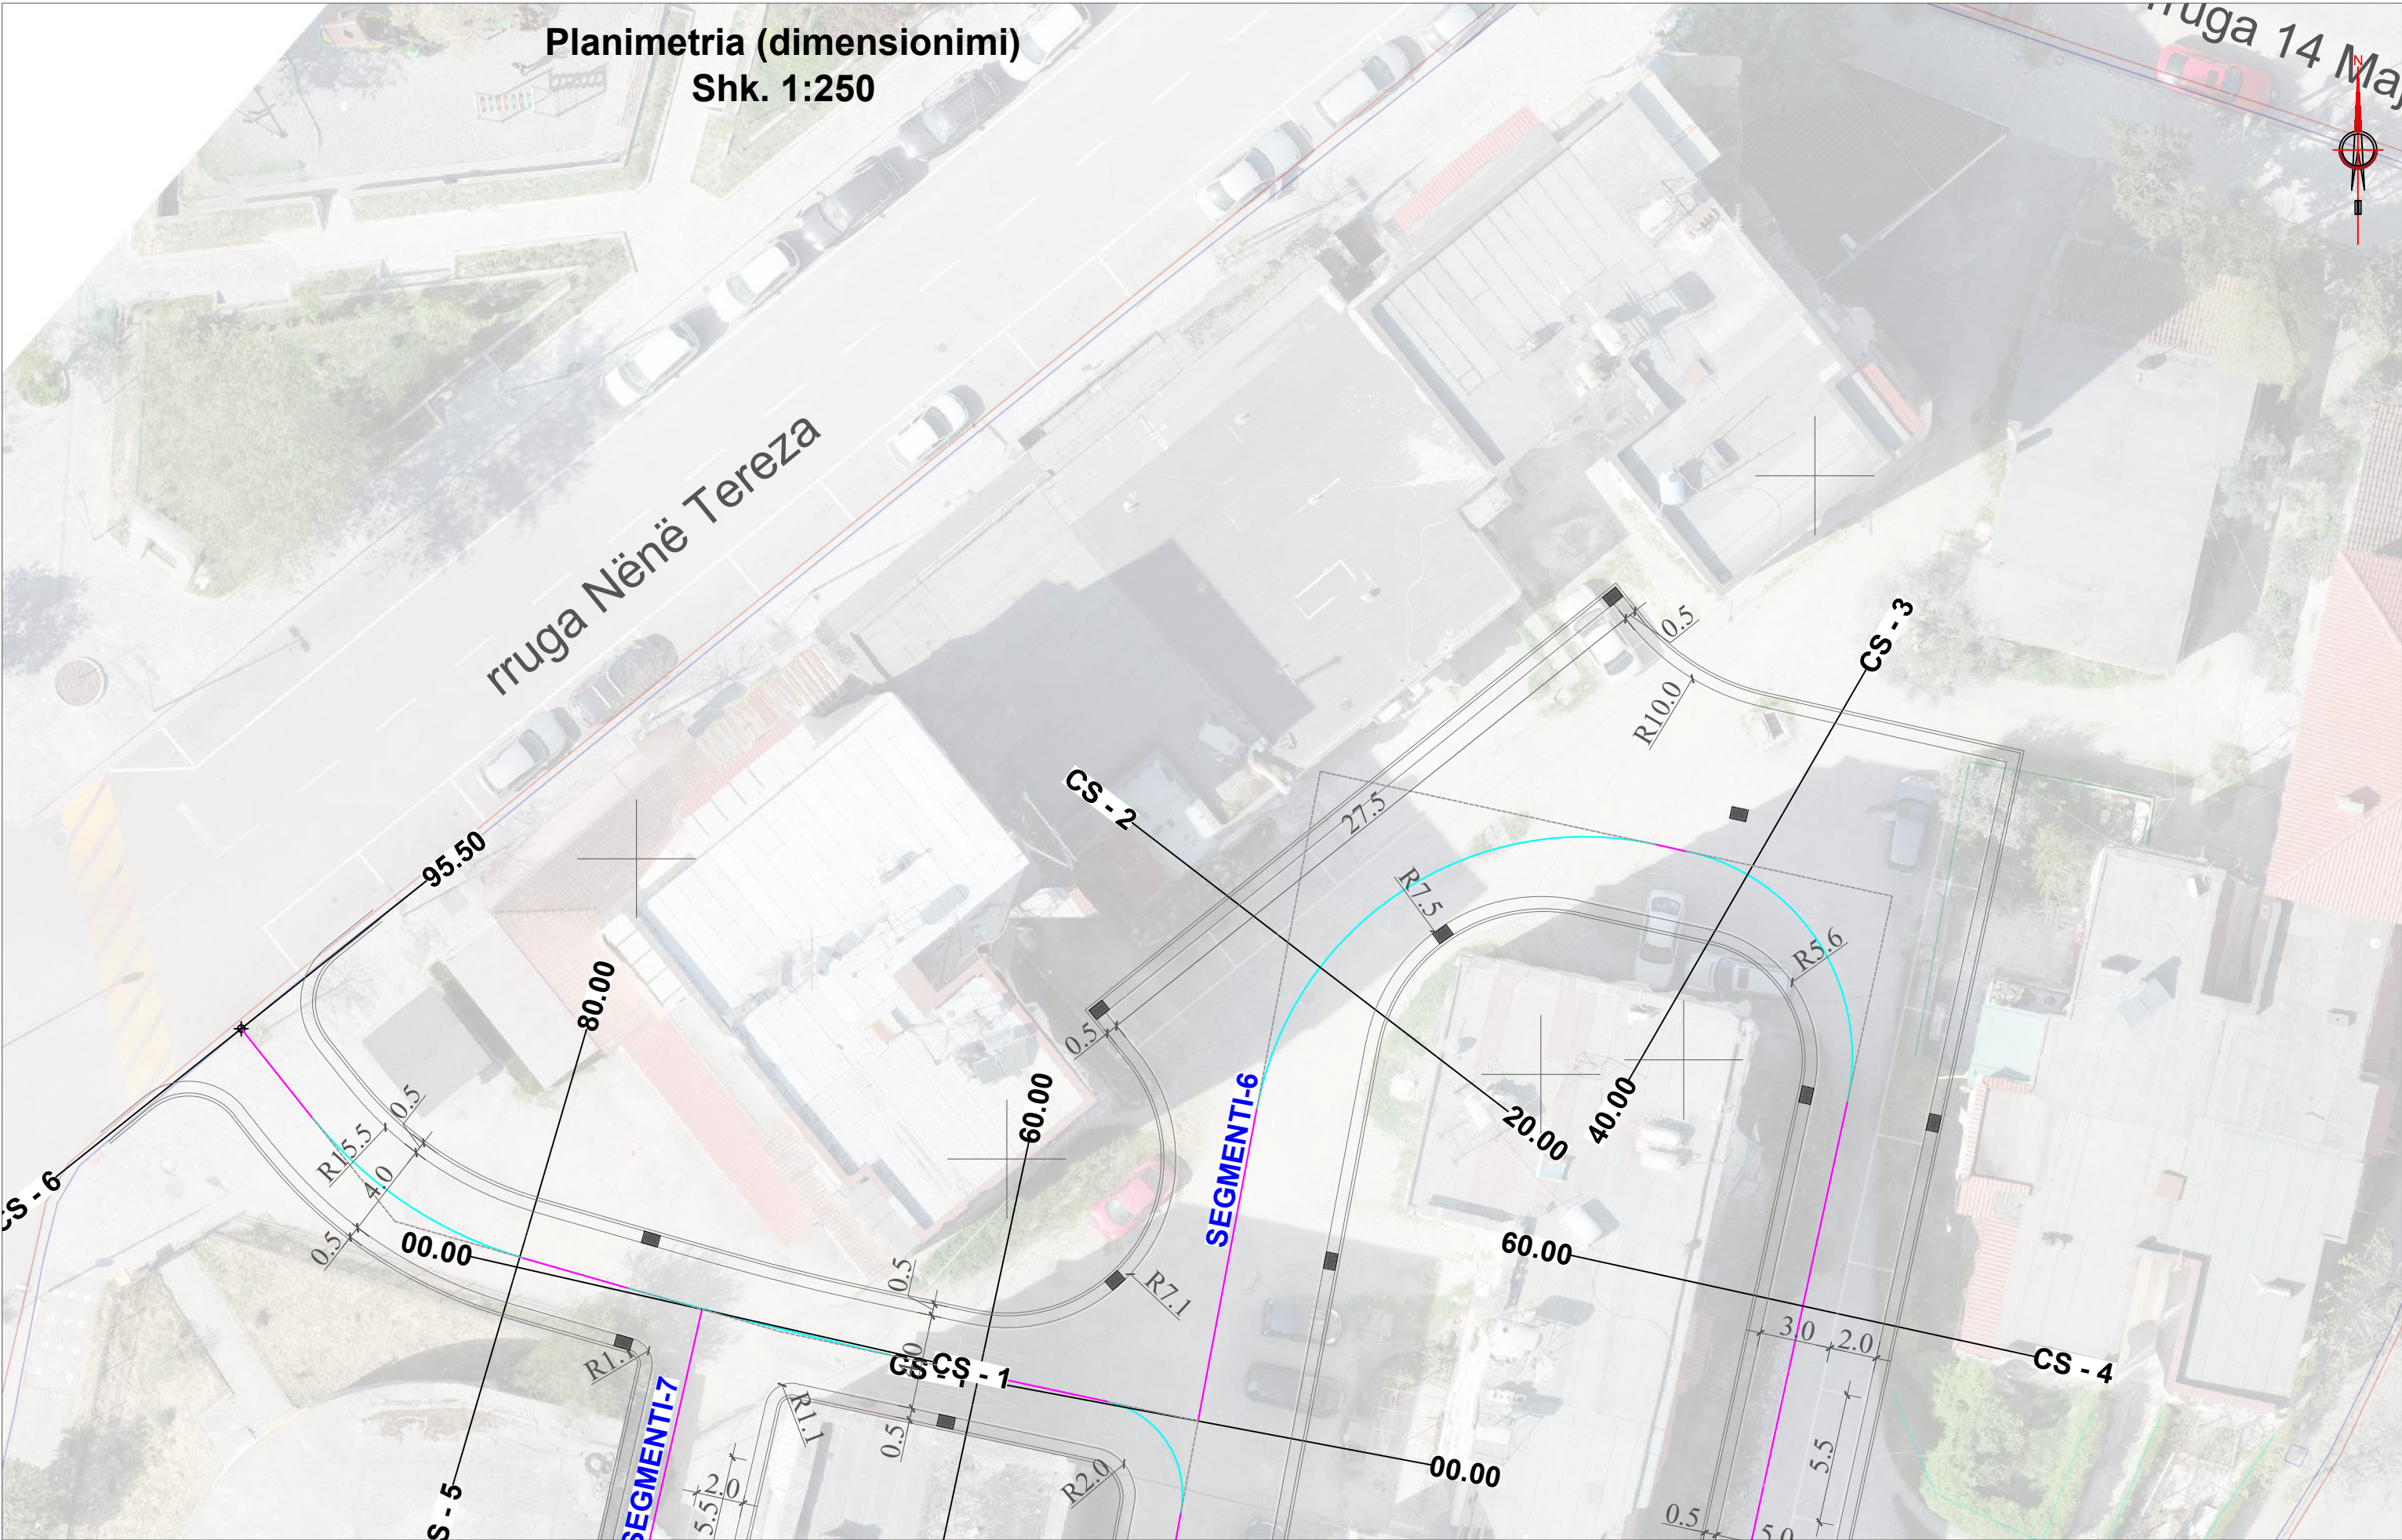

AUTORITETI KONTRAKTOR

BASHKIA ÇËRRIK

LAGJA NR.2 RR. "BULEVARDI GJIMNAZI 1962"
ÇËRRIK

TRIAx
ENGINEERING
Infrastructure & Design

TRIAx ENGINEERING sh.p.k
Adresa:Rr. Esat Mekuli,P.GBK, Shk 2, Ap. 19,Tirane, 1023
Cel:+355 (0)69 39 31 963
e-mail:triauxhpk@gmail.com

EMERTIMI I OBJEKTIT:
**RIKUALIFIKIMI URBAN I BLLOKUT NR.3, LAGJA NR.1 DHE
BLLOKUT NR.4, LAGJA NR.2, QYTETI ÇËRRIK**

BASHKIA ÇËRRIK

FAZA E PROJEKTIT :PROJEKT ZBATIMI

EMERTESA E FLETES:
**Planimetria
(dimensionimi)**

SHKALLA Shk: 1/250

FLETA (10)

DREJTOR PROJEKTI: Ing.Halit Kamberi

PROJEKTUES: Ing.Ndert.Nertila Hoxha
Ing.Gjeodet. Andi Shkurti

Dt ___/___/2026

FORMATI A3