



Planimetria e ujesjellesit Shk. 1:500

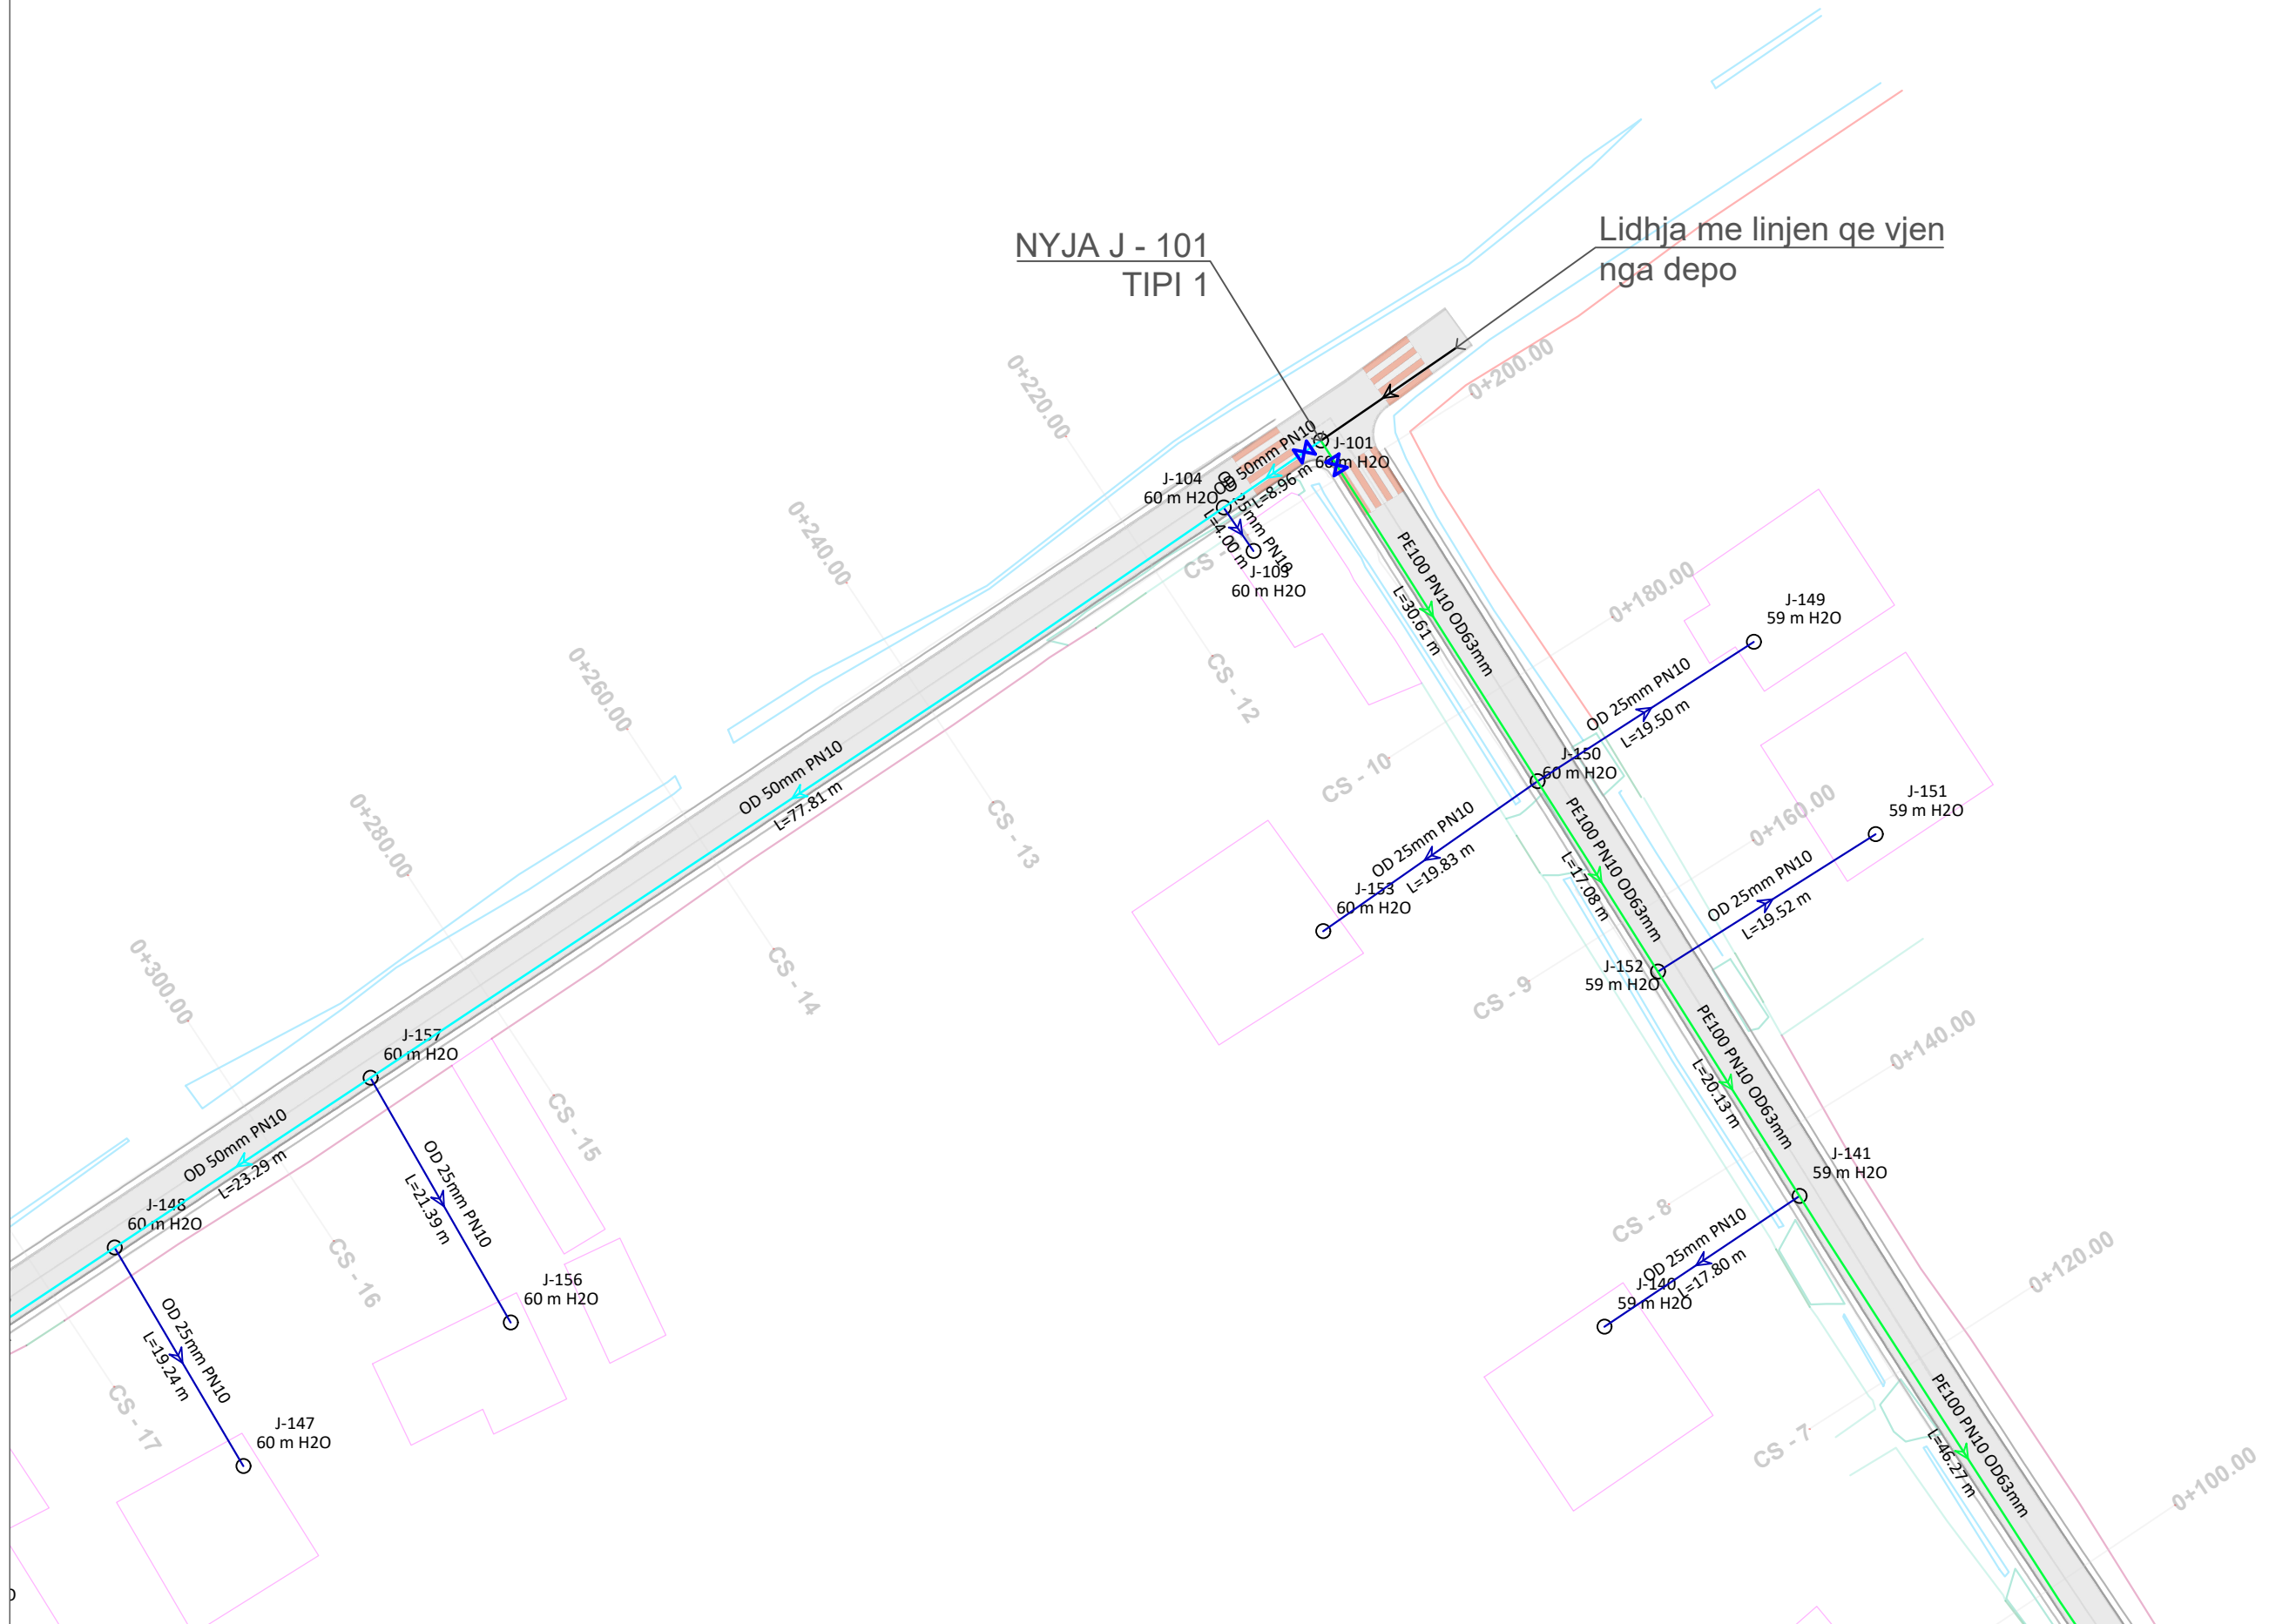

AUTORITETI KONTRAKTOR BASHKIA ÇËRRIK Lagja Nr.2 Rr. "Bulevardi Gjinnazi 1962" Çërrik	TRIAX ENGINEERING sh.p.k Adresa: Rr. Esat Mekuli P.GBK, Shk.2, Ap. 19, Tirane, 1023 Cel: +355 (0)69 39 31 563 e-mail: triaxshpk@gmail.com	EMERTIMI I OBJEKTIT: RIKONSTRUKSION RRUGA "QAPHTIT", "KAMAMEVE" DHE "RRUGA E RE" FSHATI MALASEJ, NJ.AD. GOSTIME BASHKIA ÇËRRIK	EMERTESA E FLETES: PLANIMETRIA E UJESJELLESIT	DREJTOR PROJEKTI: Ing.Halit Kamberi	Dt __/__/2026 FORMATI A3
		FAZA E PROJEKTIT :PROJEKT ZBATIMI	SHKALLA Shk: 1/500	FLETA (1)	PROJEKTUES: Ing.Ndert.Nertila Hoxha Ing.Gjeodet. Andi Shkurti

Planimetria e ujesjellesit Shk. 1:500

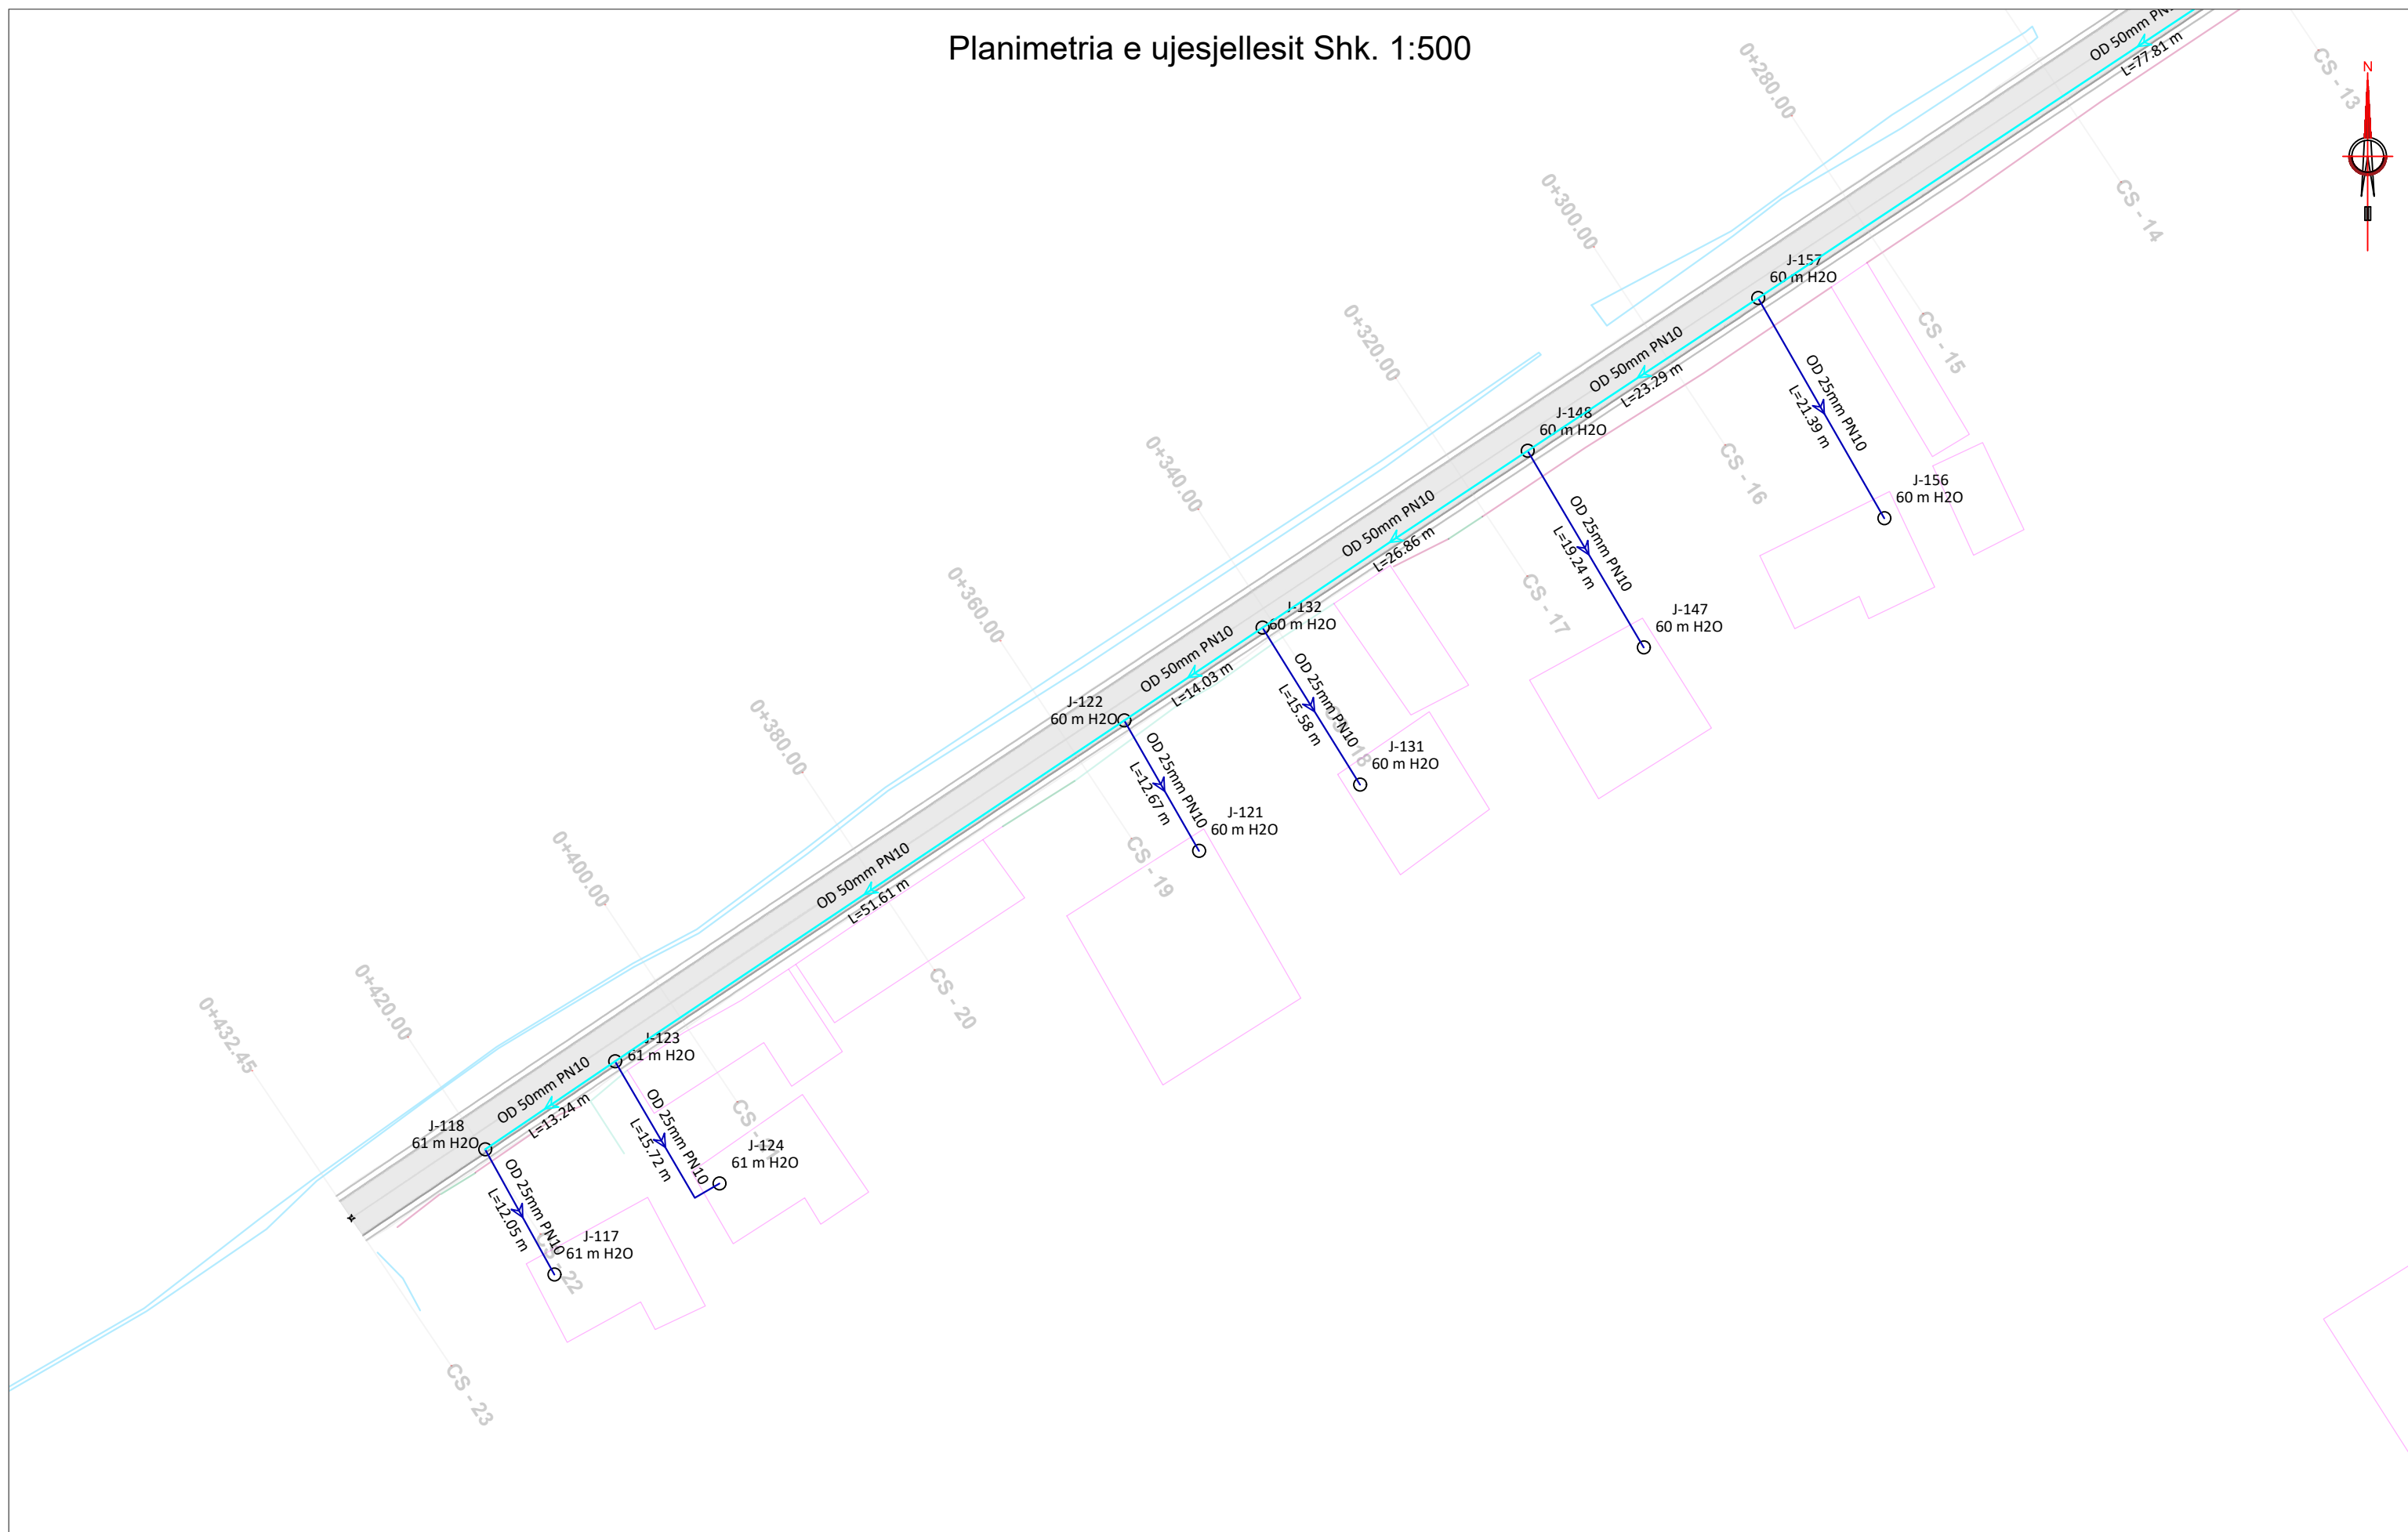

AUTORITETI KONTRAKTOR



BASHKIA ÇËRRIK
Lagja Nr.2 Rr. "Bulevardi Gjinnazi 1962"
Çërrik



TRIAx
ENGINEERING
— Infrastructure & Design —

TRIAx ENGINEERING sh.p.k
Adresa: Rr. Esat Mekuli/P.GBK, Shk.2, Ap. 19,Tirane, 1023
Cel:+355 (0)69 39 31 563
e-mail: triaxshpk@gmail.com

EMERTIMI I OBJEKTIT:
RIKONSTRUKSION RRUGA "QAPHTIT", "KAMAMEVE" DHE
"RRUGA E RE" FSHATI MALASEJ, NJ.AD. GOSTIME
BASHKIA ÇËRRIK

FAZA E PROJEKTIT :PROJEKT ZBATIMI

EMERTESA E FLETES:
PLANIMETRIA E UJESJELLESIT

SHKALLA Shk: 1/500


FLETA (2)

DREJTOR PROJEKTI: Ing.Halit Kamberi

PROJEKTUES: Ing.Ndert.Nertila Hoxha
Ing.Gjeodet. Andi Shkurti

Dt __/__/2026

FORMATI A3

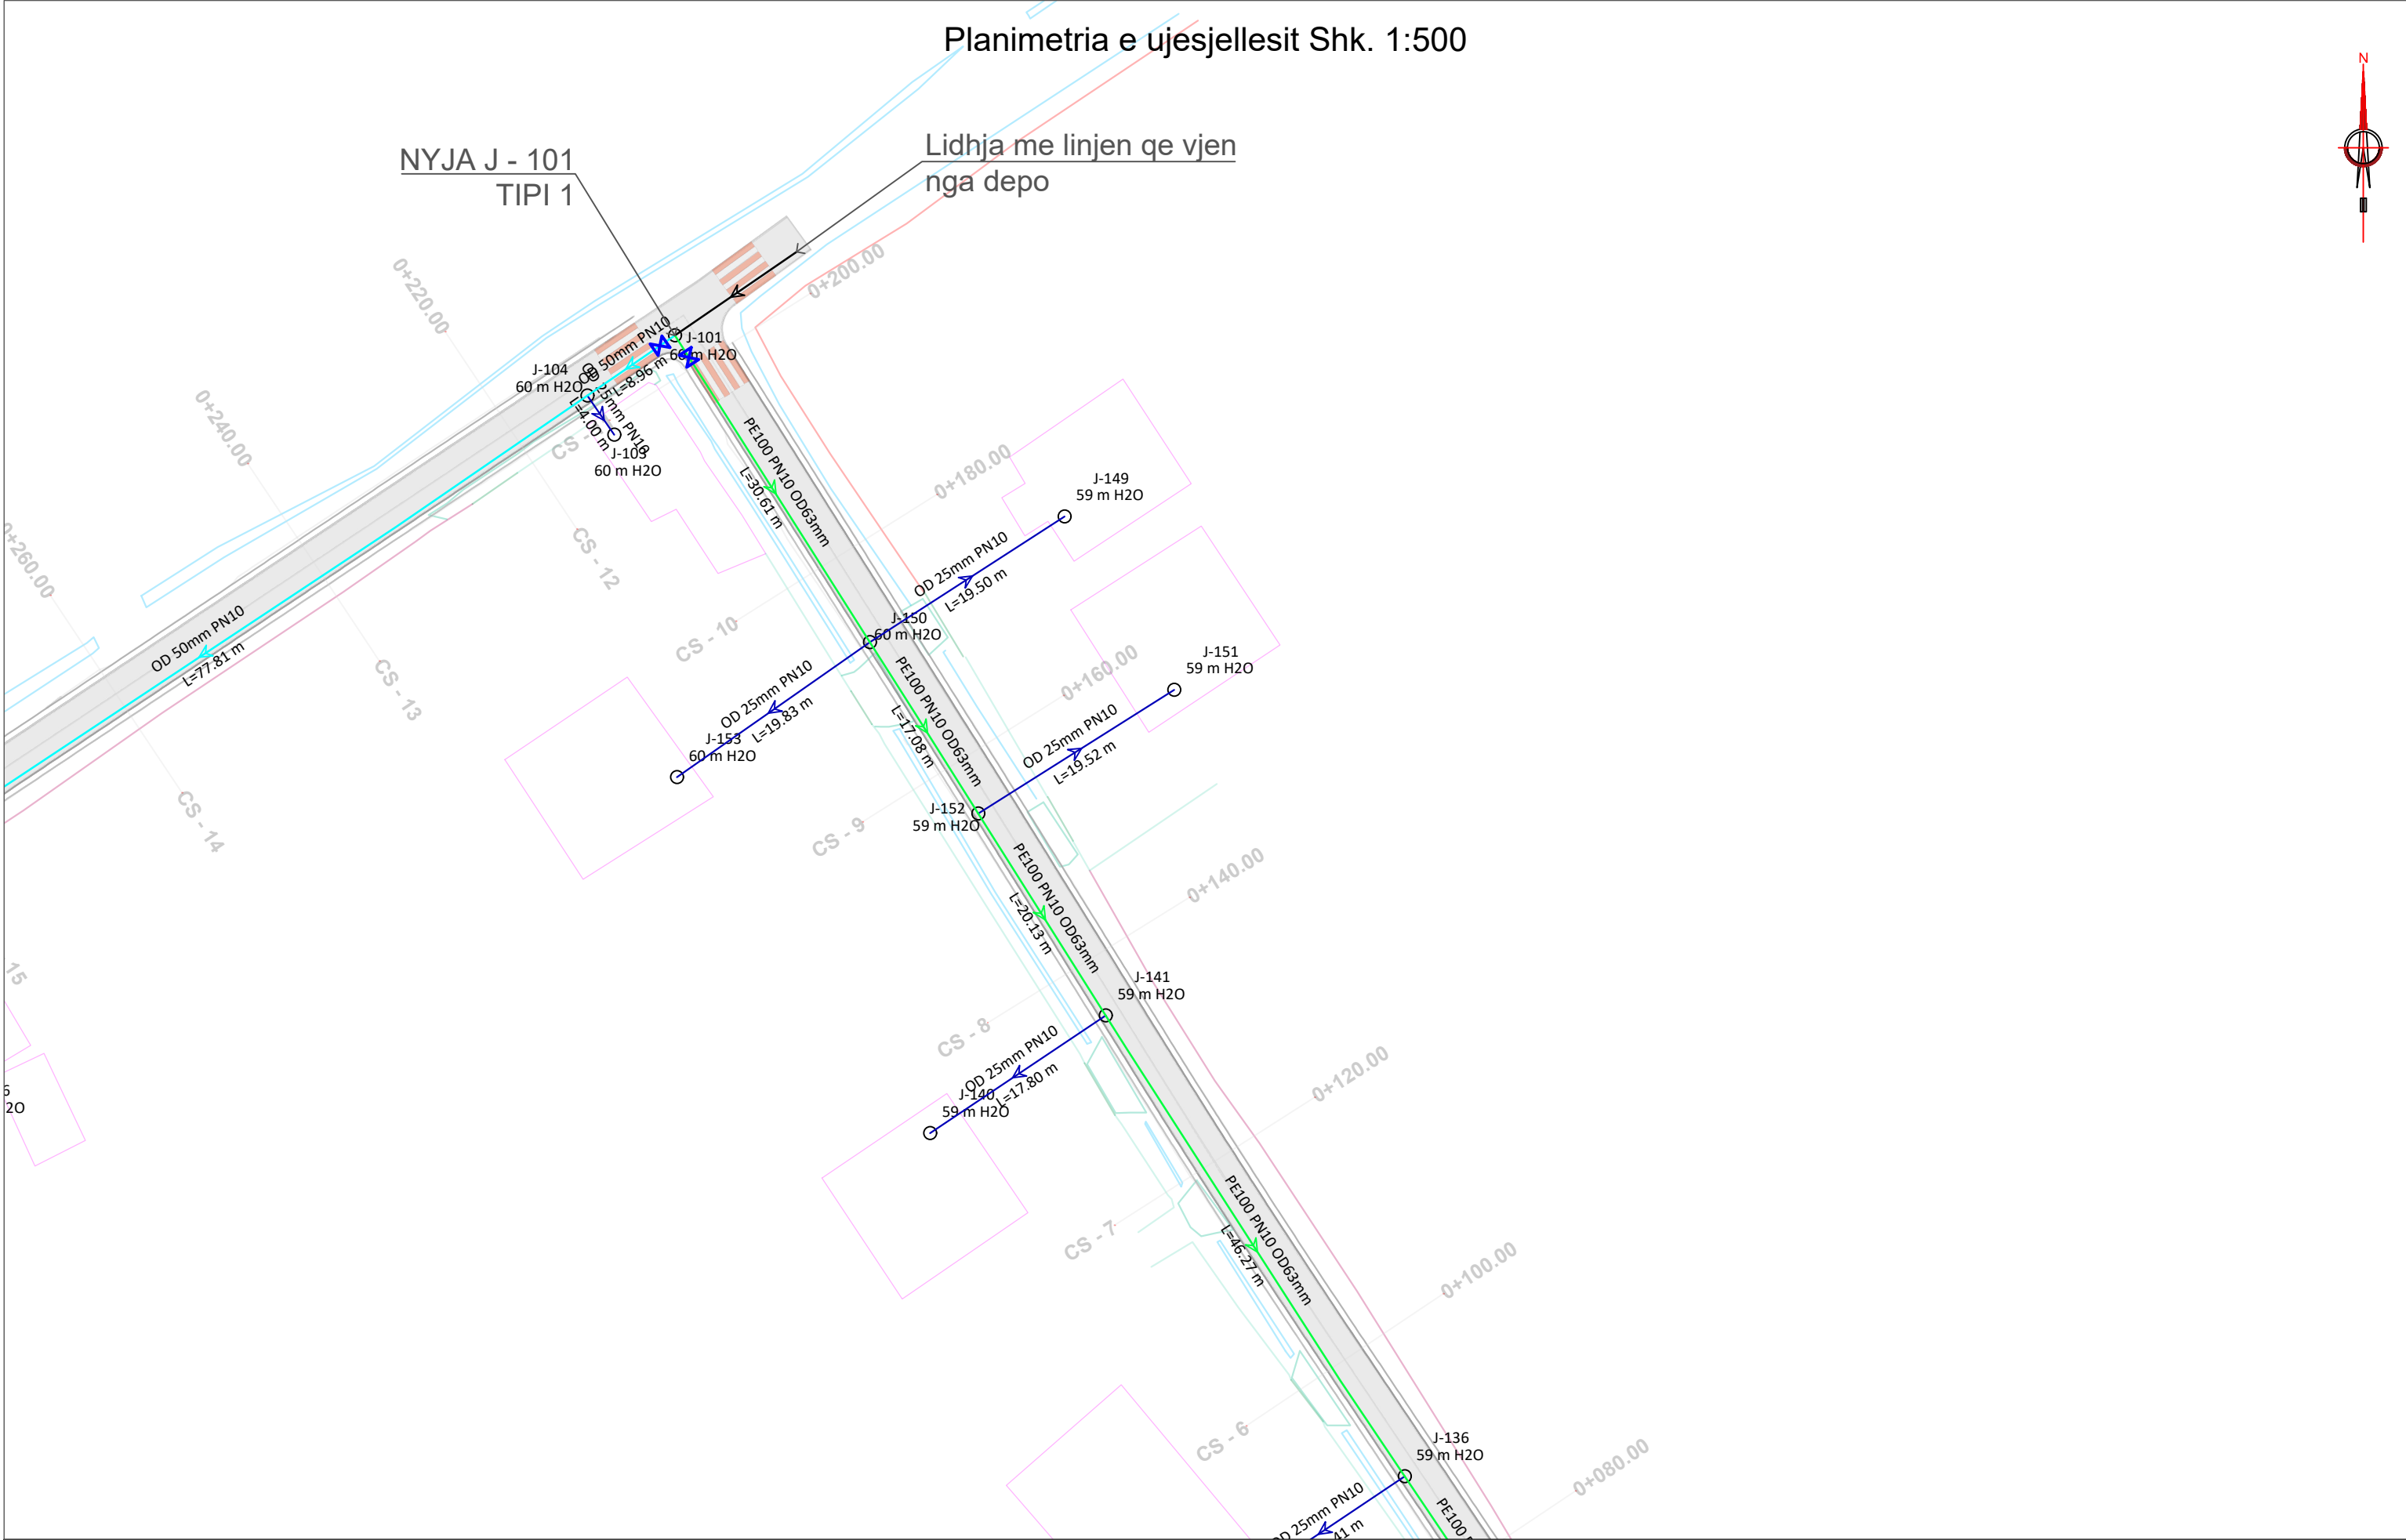


AUTORITETI KONTRAKTOR BASHKIA ÇËRRIK Lagja Nr.2 Rr. "Bulevardi Gjinnazi 1962" Çërrik	TRIAX ENGINEERING sh.p.k Adresa:Rr. Esat Mekull/P.GBK, Shk.2, Ap. 19,Tirane, 1023 Cel:+355 (0)69 39 31 563 e-mail:triaxshpk@gmail.com	EMERTIMI I OBJEKTIT: RIKONSTRUKSION RRUGA "QAPHTIT", "KAMAMEVE" DHE "RRUGA E RE" FSHATI MALASEJ, NJ.AD. GOSTIME BASHKIA ÇËRRIK		EMERTESA E FLETES: PLANIMETRIA E UJESJELLESIT		DREJTOR PROJEKTI: Ing.Halit Kamberi	Dt___/___/2026 FORMATI A3
		FAZA E PROJEKTIT :PROJEKT ZBATIMI		SHKALLA Shk: 1/500	FLETA (3)	PROJEKTUES: Ing.Ndert.Nertila Hoxha Ing.Gjeodet. Andi Shkurti	



AUTORITETI KONTRAKTOR BASHKIA CËRRIK Lagja Nr.2 Rr. "Bulevardi Gjinnazi 1962" Cërrik	TRIAx ENGINEERING sh.p.k Adresa: Rr. Esat Mekuli P.GBK, Shk 2, Ap. 19, Tirane, 1023 Cel: +355 (0)69 39 31 563 e-mail: triaxshpk@gmail.com	EMERTIMI I OBJEKTIT: RIKONSTRUKSION RRUGA "QAPHTIT", "KAMAMEVE" DHE "RRUGA E RE" FSHATI MALASEJ, NJ.AD. GOSTIME BASHKIA CËRRIK FAZA E PROJEKTIT :PROJEKT ZBATIMI	EMERTESA E FLETES: PLANIMETRIA E UJESJELLESIT SHKALLA Shk: 1/500 FLETA (4)	DREJTOR PROJEKTI: Ing.Halit Kamberi PROJEKTUES: Ing.Ndert.Nertila Hoxha Ing.Gjeodet. Andi Shkurti	Dt ___/___/2026 FORMATI A3
--	--	---	--	---	--

Planimetria e ujesjellesit Shk. 1:500

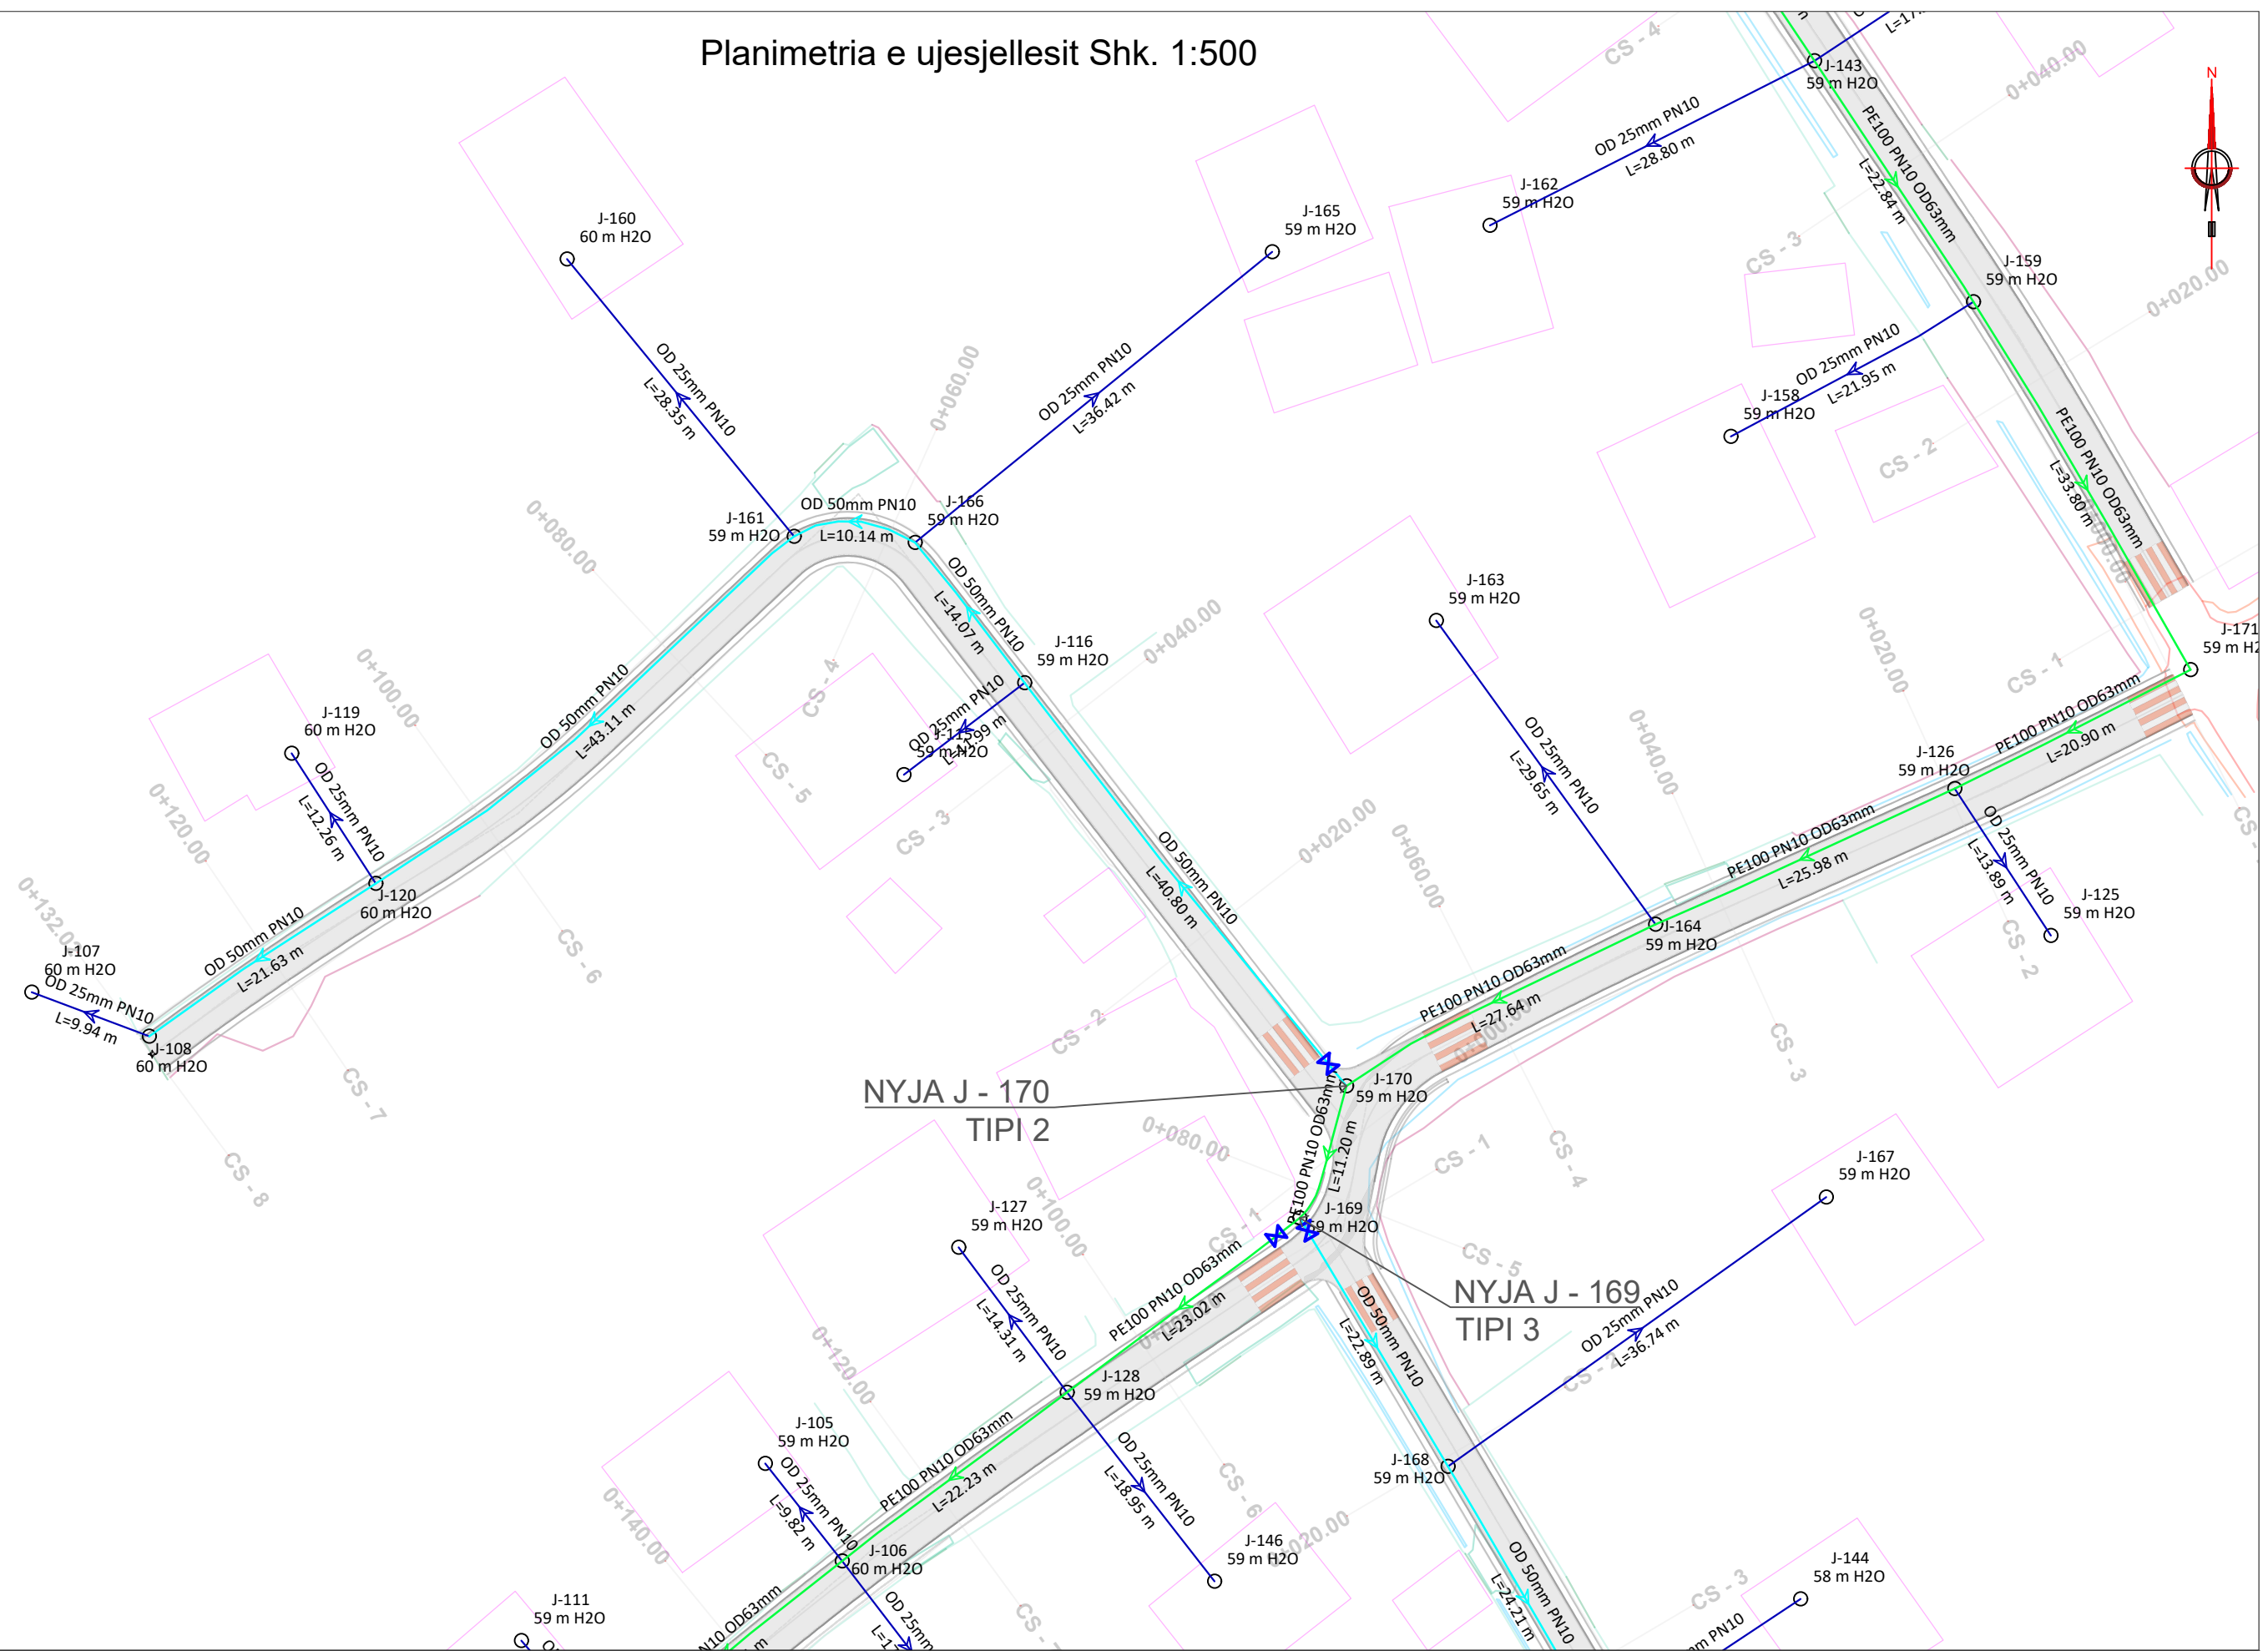

AUTORITETI KONTRAKTOR



BASHKIA ÇËRRIK
Lagja Nr.2 Rr. "Bulevardi Gjinnazi 1962"
Çërrik



TRIAX
ENGINEERING
Infrastructure & Design

TRIAX ENGINEERING sh.p.k
Adresa: Rr. Esat Mekuli P.GBK, Shk.2, Ap. 19, Tirane, 1023
Cel: +355 (0)69 39 31 563
e-mail: triaxshpk@gmail.com

EMERTIMI I OBJEKTIT:
RIKONSTRUKSION RRUGA "QAPHTIT", "KAMAMEVE" DHE
"RRUGA E RE" FSHATI MALASEJ, NJ.AD. GOSTIME
BASHKIA ÇËRRIK

FAZA E PROJEKTIT :PROJEKT ZBATIMI

EMERTESA E FLETES:
PLANIMETRIA E UJESJELLESIT

SHKALLA Shk: 1/500

FLETA (5)


DREJTOR PROJEKTI: Ing.Halit Kamberi

PROJEKTUES: Ing.Ndert.Nertila Hoxha
Ing.Gjeodet. Andi Shkurti

Dt ___/___/2026

FORMATI A3

Planimetria e ujesjellesit Shk. 1:500

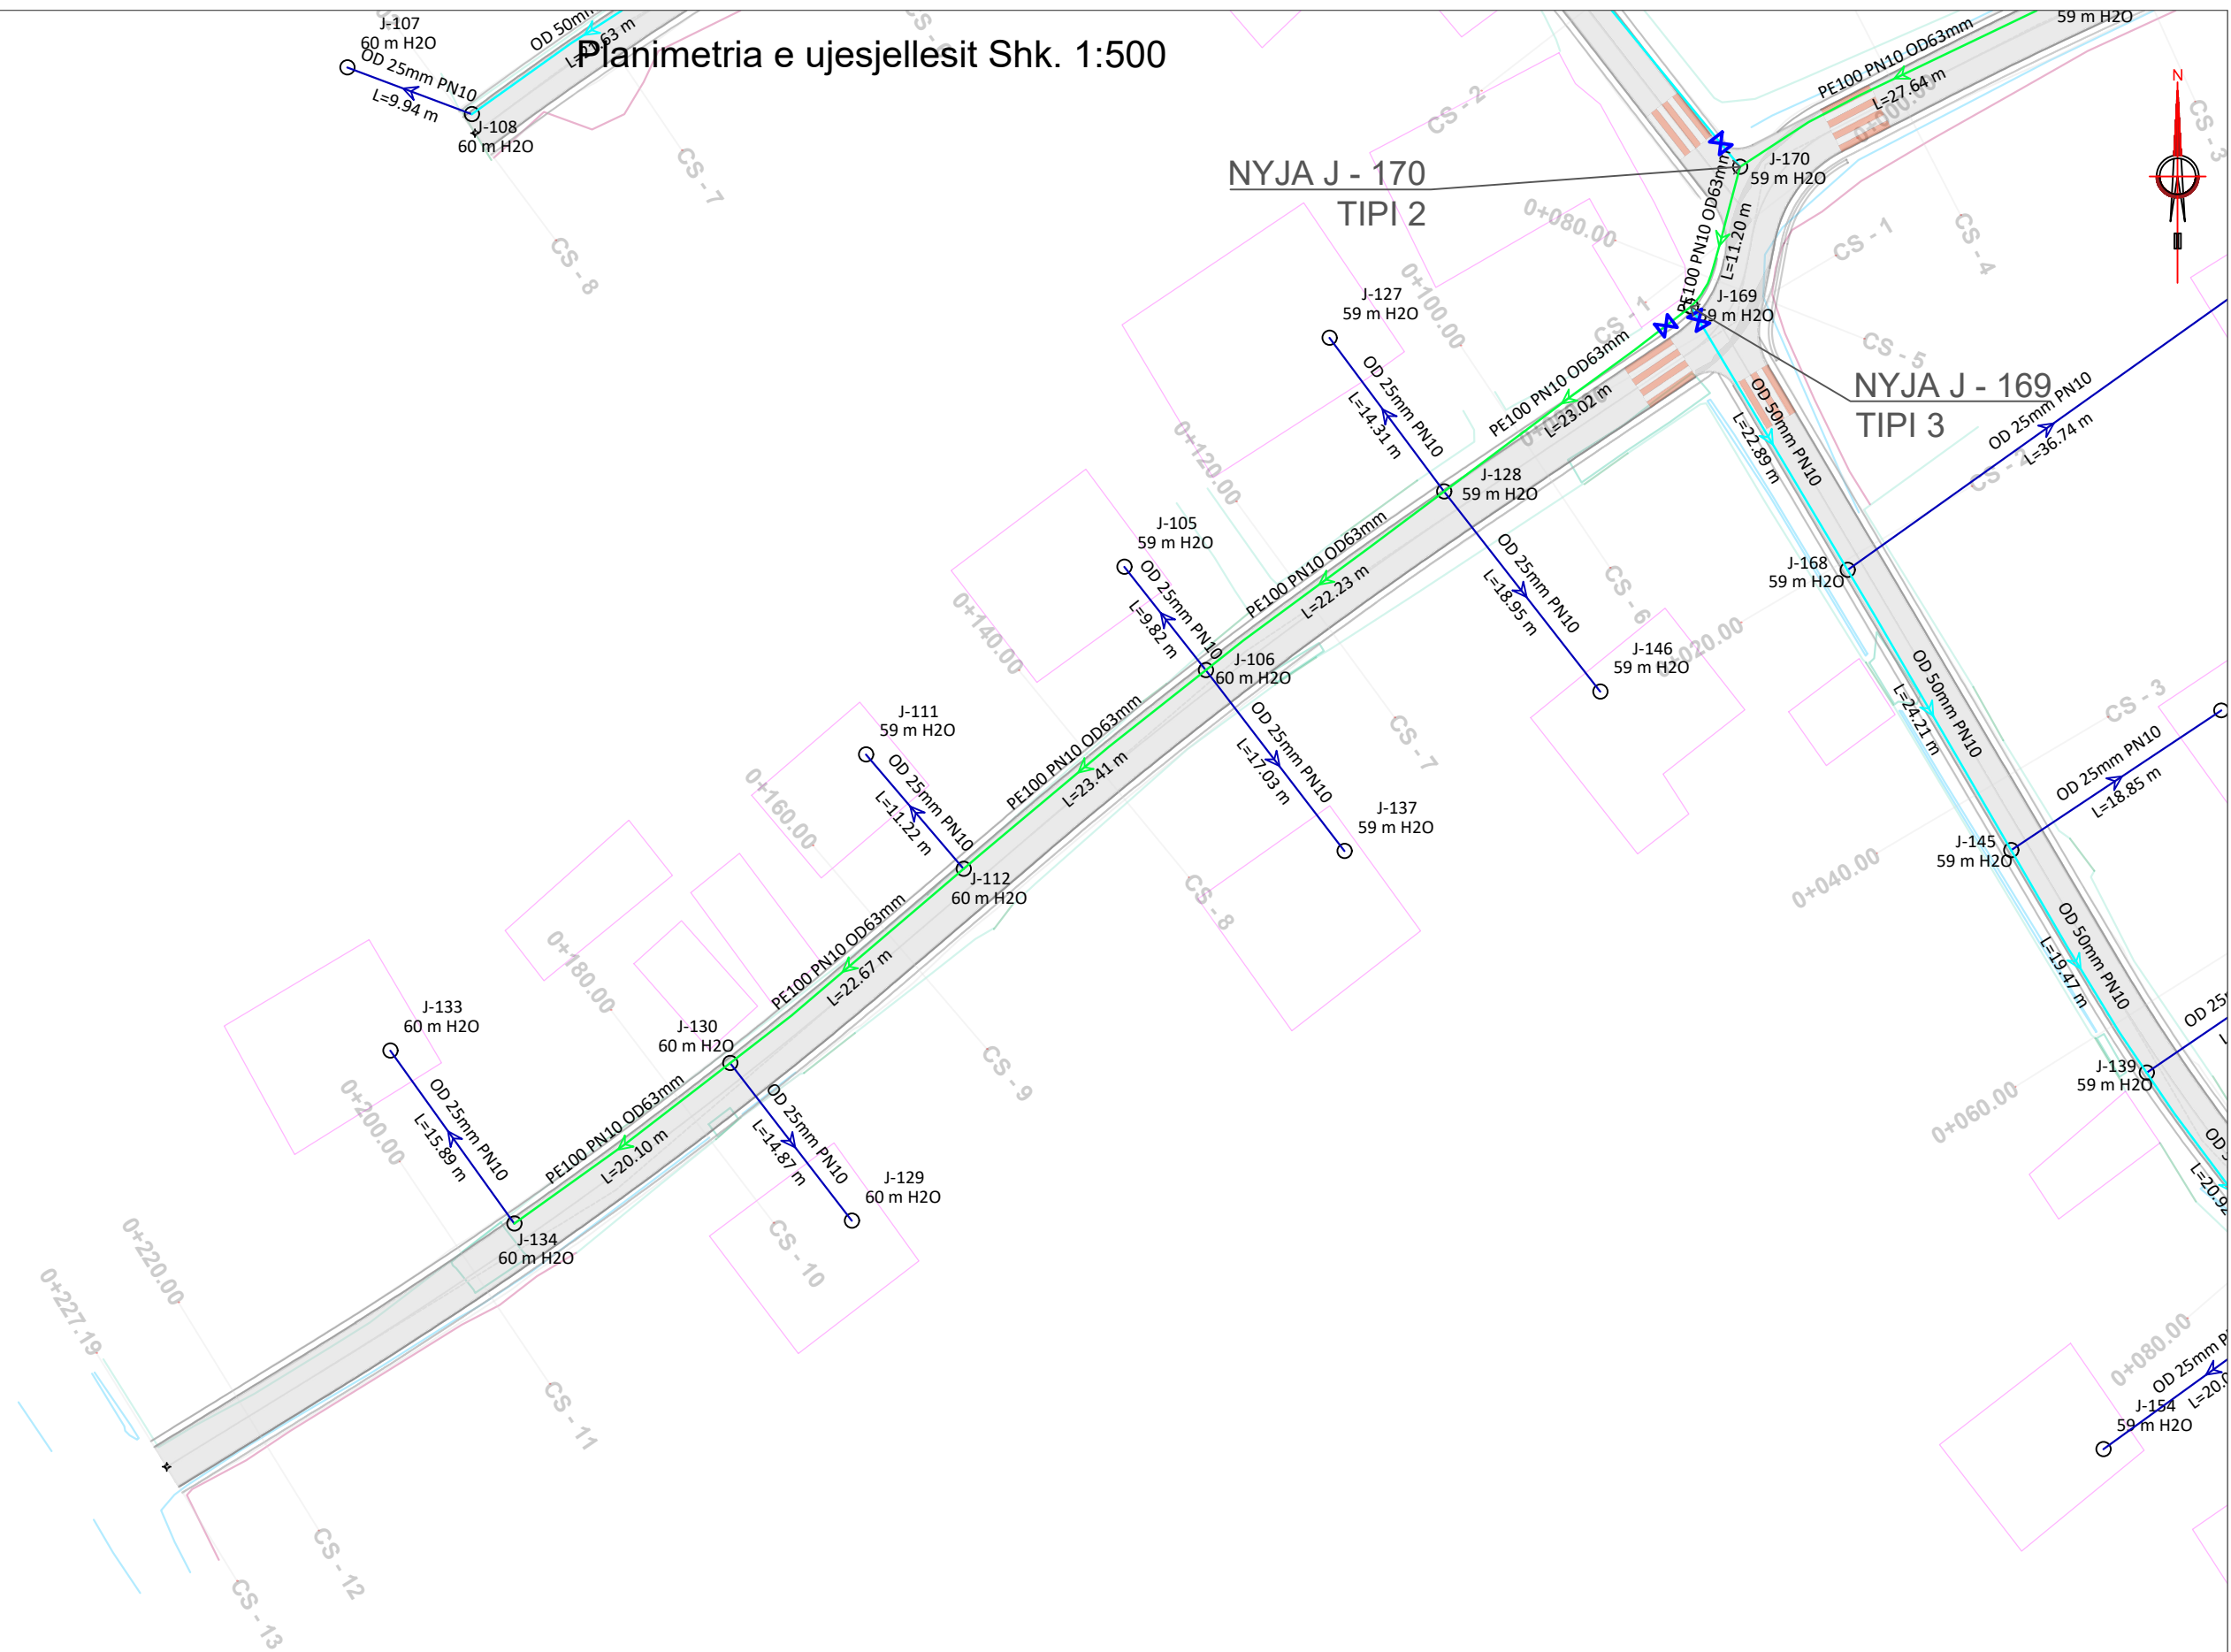

AUTORITETI KONTRAKTOR



BASHKIA ÇËRRIK
Lagja Nr.2 Rr. "Bulevardi Gjinnazi 1962"
Çërrik



TRIAx ENGINEERING sh.p.k
Adresa: Rr. Esat Mekuli P.GBK, Shk.2, Ap. 19, Tirane, 1023
Cel: +355 (0)69 39 31 563
e-mail: triaxshpk@gmail.com

EMERTIMI I OBJEKTIT:
RIKONSTRUKSION RRUGA "QAPHTIT", "KAMAMEVE" DHE
"RRUGA E RE" FSHATI MALASEJ, NJ.AD. GOSTIME
BASHKIA ÇËRRIK

FAZA E PROJEKTIT :PROJEKT ZBATIMI

EMERTESA E FLETES:
PLANIMETRIA E UJESJELLESIT

SHKALLA Shk: 1/500

FLETA (6)

DREJTOR PROJEKTI: Ing.Halit Kamberi

PROJEKTUES: Ing.Ndert.Nertila Hoxha
Ing.Gjeodet. Andi Shkurti

Dt ___/___/2026

FORMATI A3



AUTORITETI KONTRAKTOR BASHKIA ÇËRRIK Lagja Nr.2 Rr. "Bulevardi Gjinnazi 1962" Cërrik	TRIAX ENGINEERING sh.p.k Adresa:Rr. Esat Mekuli/P.GBK, Shk.2, Ap. 19,Tirane, 1023 Cel:+355 (0)69 39 31 563 e-mail:triauxhpk@gmail.com	EMERTIMI I OBJEKTIT: RIKONSTRUKSION RRUGA "QAPHTIT", "KAMAMEVE" DHE "RRUGA E RE" FSHATI MALASEJ, NJ.AD. GOSTIME BASHKIA ÇËRRIK		EMERTESA E FLETES: PLANIMETRIA E UJESJELLESIT		DREJTOR PROJEKTI: Ing.Halit Kamberi	Dt___/___/2026 FORMATI A3
		FAZA E PROJEKTIT :PROJEKT ZBATIMI		SHKALLA Shk: 1/500	FLETA (7)	PROJEKTUES: Ing.Ndert.Nertila Hoxha Ing.Gjeodet. Andi Shkurti	