





POROSITESI:		PROJEKTUES:		TITULLI I PROJEKTIT: "STUDIM PROJEKTIM"RIKONSTRUKSION I RRUGEVE TE BRENDSHME FSHATI MALASEJ,GJYRALE,LUMAS,SHUSHICE,XIBRRAKE,BASHKIA CERRIK		
BASHKIA CERRIK		"ENGINEERING CONSULTING GROUP" SHPK		TITULLI I VIZATIMIT:		
ADRESA:		ADRESA		SHKALLA:		
LAGJA NR.2"BULEVARDI GJIMNAZI 1962"		ZYRA QENDRORE - TIRANE		NR. VIZ.:		
E-MAIL:		RR. "ARKITEKT KASEMI",		HOROGRAFIA (SEGMENTI 4)		
INFO@BASHKIACERRIK.GOV.AL		ND. 22, TIRANE				
		E-MAIL: ECGROUP20@GMAIL.COM		I:1000		
				NR. 115		



POROSITESI:		PROJEKTUES:		TITULLI I PROJEKTIT: "STUDIM PROJEKTIM"RIKONSTRUKSION I RRUGEVE TE BRENDSHME FSHATI MALASEJ,GJYRALE,LUMAS,SHUSHICE,XIBRRAKE,BASHKIA CERRIK		
BASHKIA CERRIK		"ENGINEERING CONSULTING GROUP" SHPK		TITULLI I VIZATIMIT:		
ADRESA:		ADRESA		SHKALLA:		
LAGJA NR.2"BULEVARDI GJIMNAZI 1962"		ZYRA QENDRORE - TIRANE		NR. VIZ.:		
E-MAIL:		RR. "ARKITEKT KASEMI",		TOPOGRAFIA (SEGMENTI 4)		
INFO@BASHKIACERRIK.GOV.AL		ND. 22, TIRANE				
		E-MAIL: ECGROUP20@GMAIL.COM				

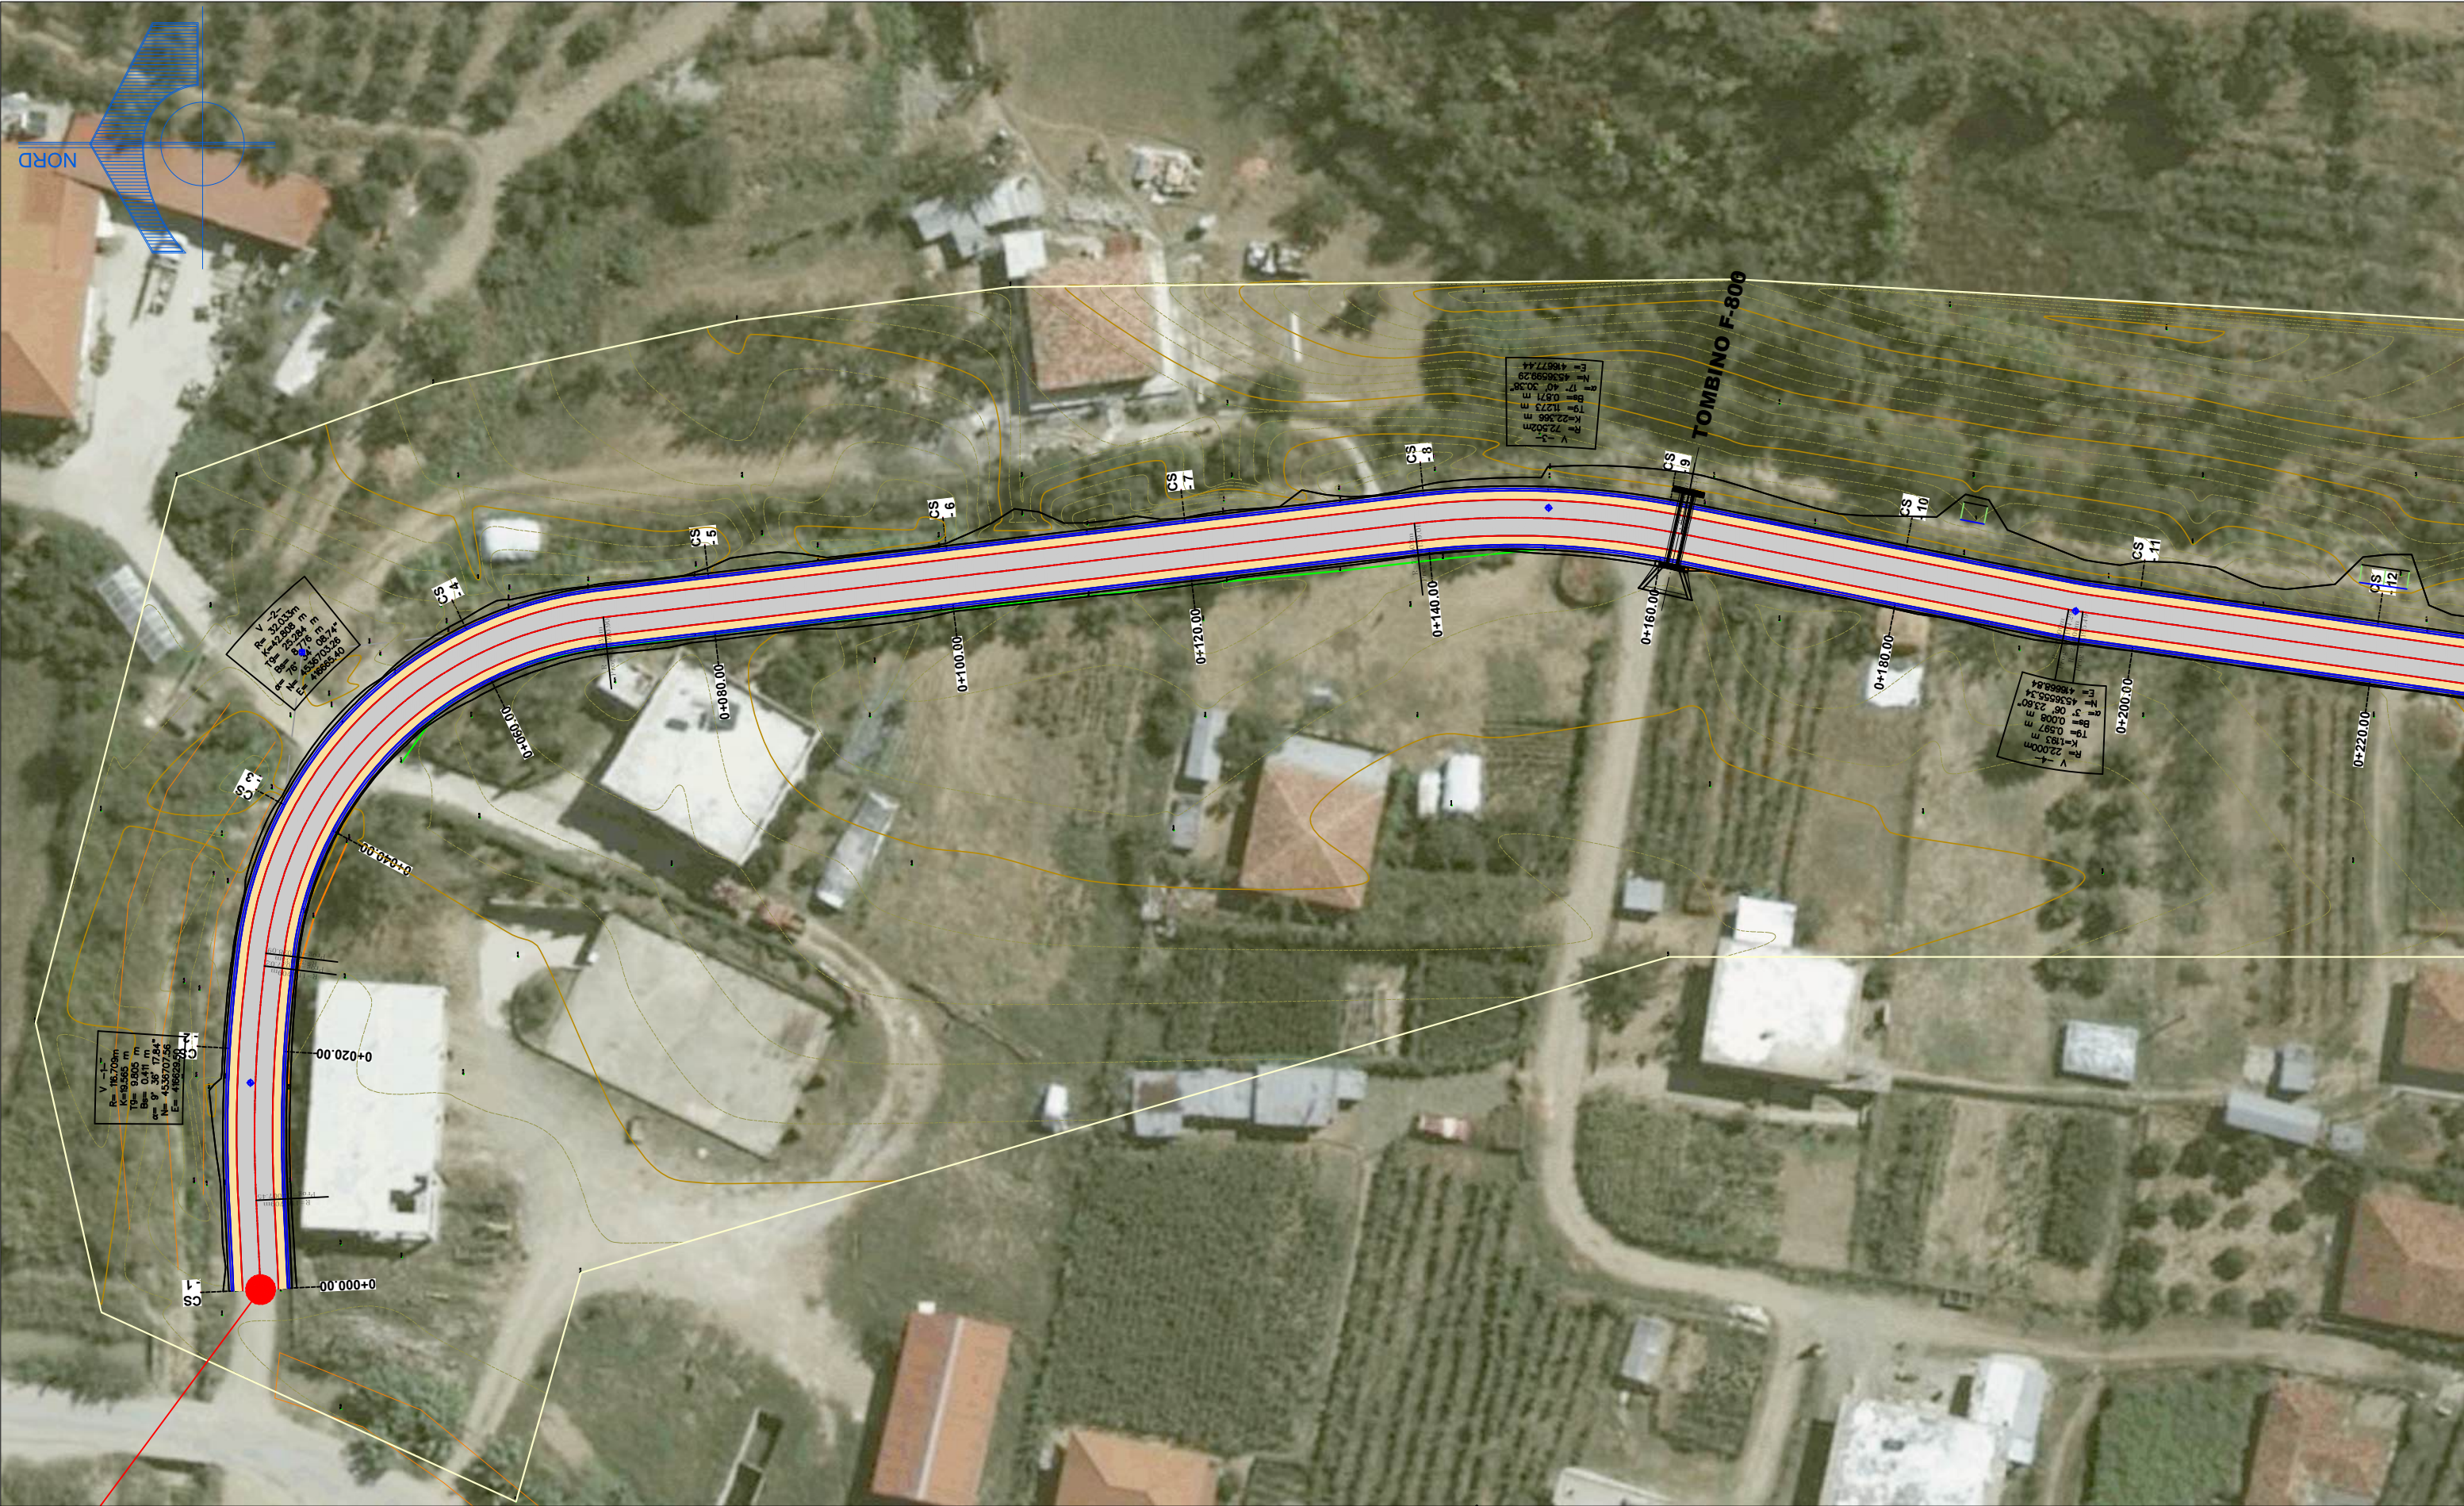

POROSITESI:		PROJEKTUES:		TITULLI I PROJEKTIT: "STUDIM PROJEKTIM"RIKONSTRUKSION I RRUGEVE TE BRENDSHME FSHATI MALASEJ,GJYRALE,LUMAS,SHUSHICE,XIBRRAKE,BASHKIA CERRIK		
BASHKIA CERRIK		"ENGINEERING CONSULTING GROUP" SHPK		TITULLI I VIZATIMIT:		
ADRESA:		ADRESA		SHKALLA:		
LAGJA NR.2"BULEVARDI GJIMNAZI 1962"		ZYRA QENDRORE - TIRANE		NR. VIZ.:		
E-MAIL:		RR. "ARKITEKT KASEMI",		PLANIMETRIA PERGJITHSHME (SEGMENTI 4)		
INFO@BASHKIACERRIK.GOV.AL		ND. 22, TIRANE				
		E-MAIL: ECGROUP20@GMAIL.COM				

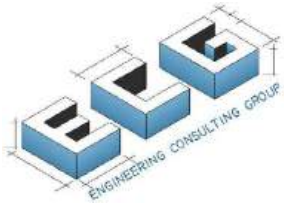





Em: 48637.03
N= 45364.70.82
B= 0.93 m
T= 0.934 m
K= 30.79 m
R= 200.00 m
K= 1.5


Ksi 4
ruges
2.514
0.122

POROSITESI:		PROJEKTUES:		TITULLI I PROJEKTIT: "STUDIM PROJEKTIM"RIKONSTRUKSION I RRUGEVE TE		
BASHKIA CERRIK		"ENGINEERING CONSULTING GROUP" SHPK		BREND SHME FSHATI MALASEJ,GJYRALE,LUMAS,SHUSHICE,XIBRRAKE,BASHKIA CERRIK		
ADRESA:		ADRESA		TITULLI I VIZATIMIT:		
LAGJA NR.2"BULEVARDI GJIMNAZI 1962"		ZYRA QENDRORE - TIRANE		SHKALLA:		
E-MAIL:		RR. "ARKITEKT KASEMI",		NR. VIZ.:		
INFO@BASHKIACERRIK.GOV.AL		ND. 22, TIRANE		PLANIMETRIA PERGJITHSHME		
		E-MAIL: ECGROUP20@GMAIL.COM		(SEGMENTI 4)		
				I:500		
				NR. 119		






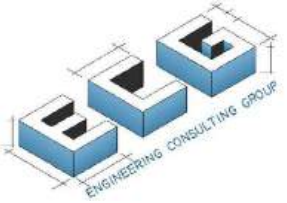





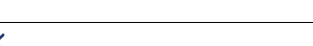






POROSITESI: BASHKIA CERRIK ADRESA: LAGJA NR.2"BULEVARDI GJIMNAZI 1962" E-MAIL: INFO@BASHKIACERRIK.GOV.AL		PROJEKTUES: "ENGINEERING CONSULTING GROUP" SHPK ADRESA ZYRA QENDRORE - TIRANE RR. "ARKITEKT KASEMI", ND. 22, TIRANE E-MAIL: ECGROUP20@GMAIL.COM		TITULLI I PROJEKTIT: "STUDIM PROJEKTIM"RIKONSTRUKSION I RRUGEVE TE BRENDSHME FSHATI MALASEJ,GJYRALE,LUMAS,SHUSHICE,XIBRRAKE,BASHKIA CERRIK		
		TITULLI I VIZATIMIT:			SHKALLA:	NR. VIZ.:
		PROFILI GJATESOR (SEGMENTI 4)			1:500	NR. 120




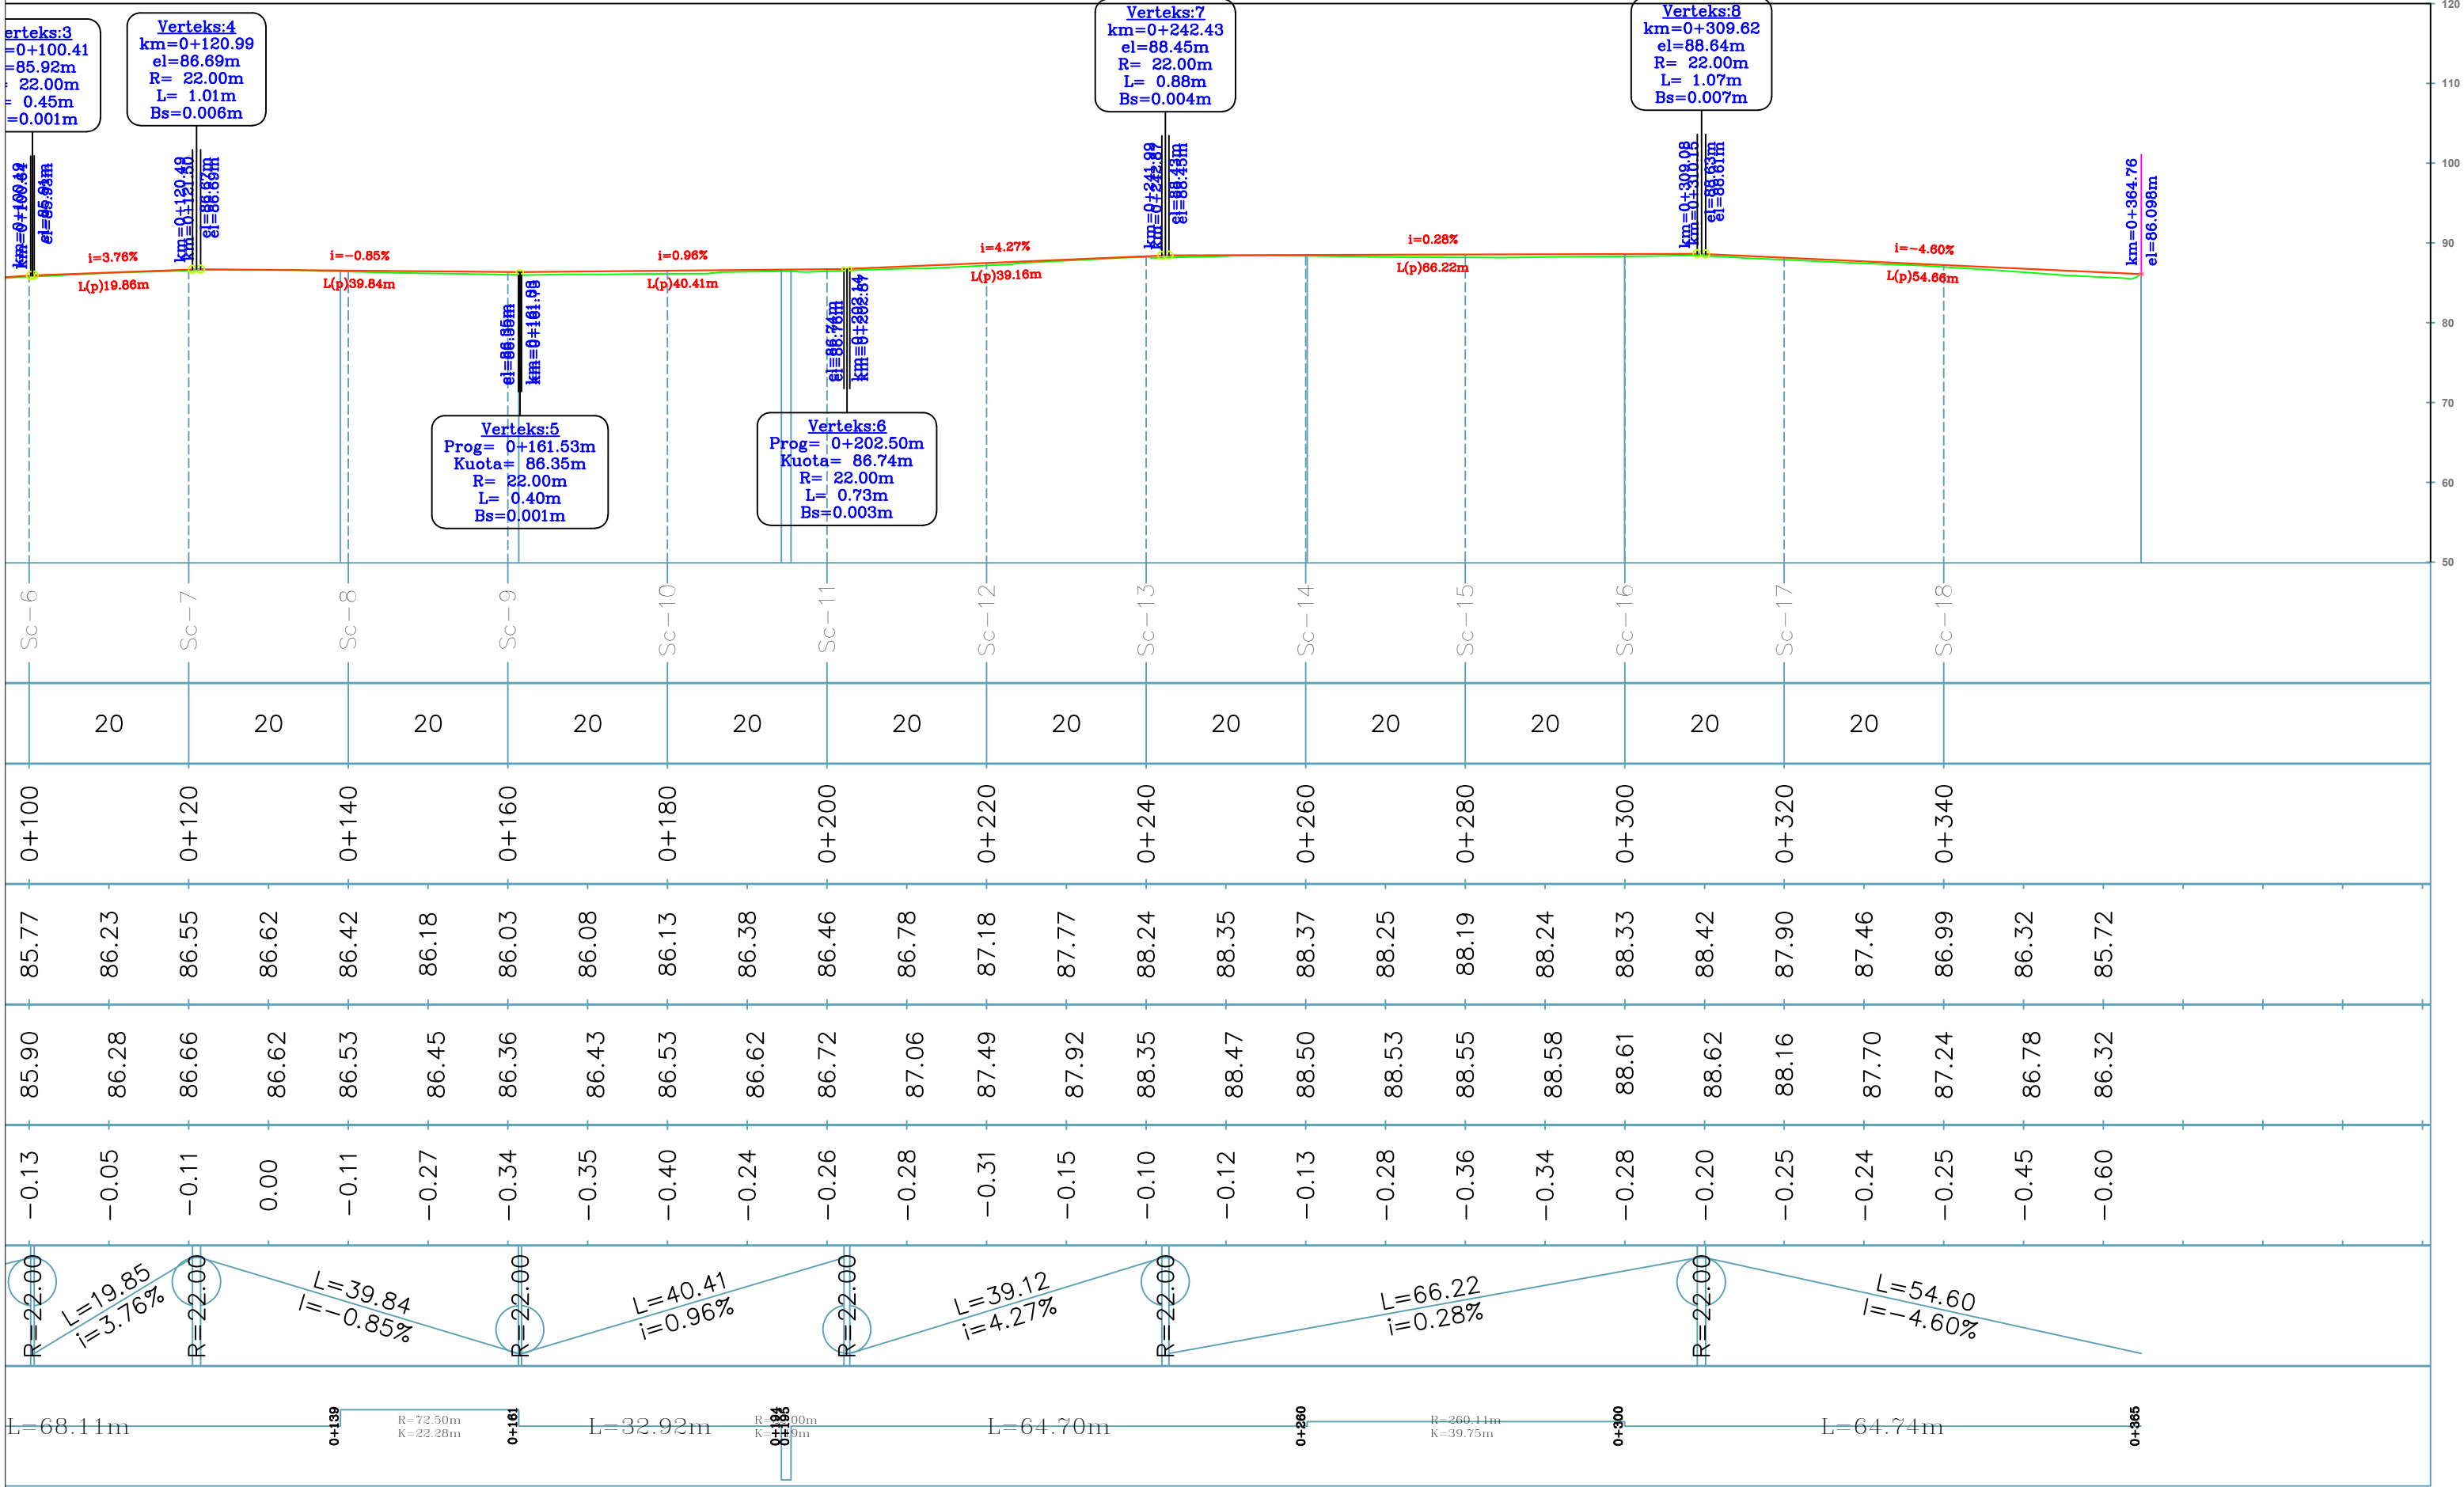




POROSITESI:		PROJEKTUES:		TITULLI I PROJEKTIT: "STUDIM PROJEKTIM"RIKONSTRUKSION I RRUGEVE TE		
BASHKIA CERRIK		"ENGINEERING CONSULTING GROUP" SHPK		BREND SHME FSHATI MALASEJ,GJYRALE,LUMAS,SHUSHICE,XIBRRAKE,BASHKIA CERRIK		
ADRESA:		ADRESA		TITULLI I VIZATIMIT:		
LAGJA NR.2"BULEVARDI GJIMNAZI 1962"		ZYRA QENDRORE - TIRANE		SHKALLA:		
E-MAIL:		RR. "ARKITEKT KASEMI",		NR. VIZ.:		
INFO@BASHKIACERRIK.GOV.AL		ND. 22, TIRANE		PROFILI GJATESOR		
		E-MAIL: ECGROUP20@GMAIL.COM		(SEGMENTI 4)		
				I:500		
				NR. 121		

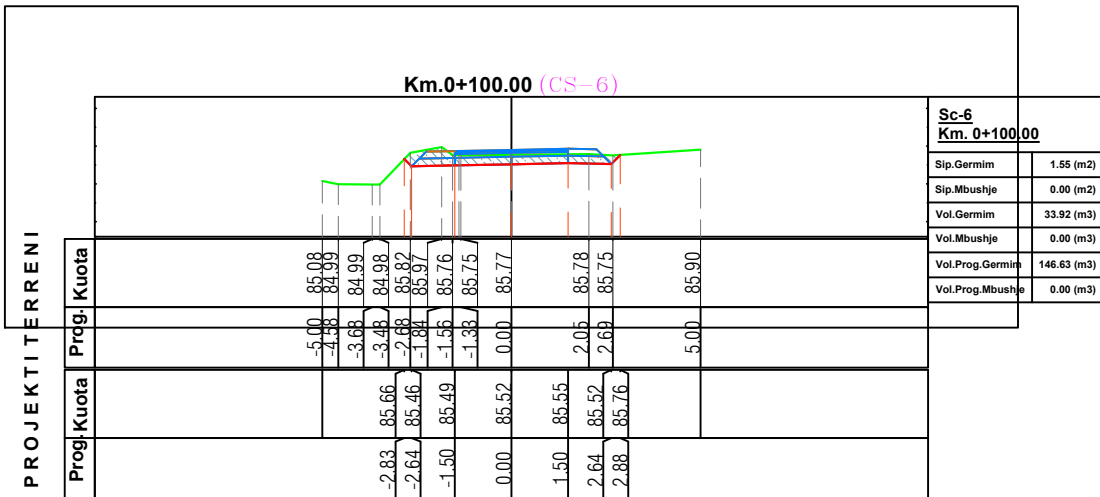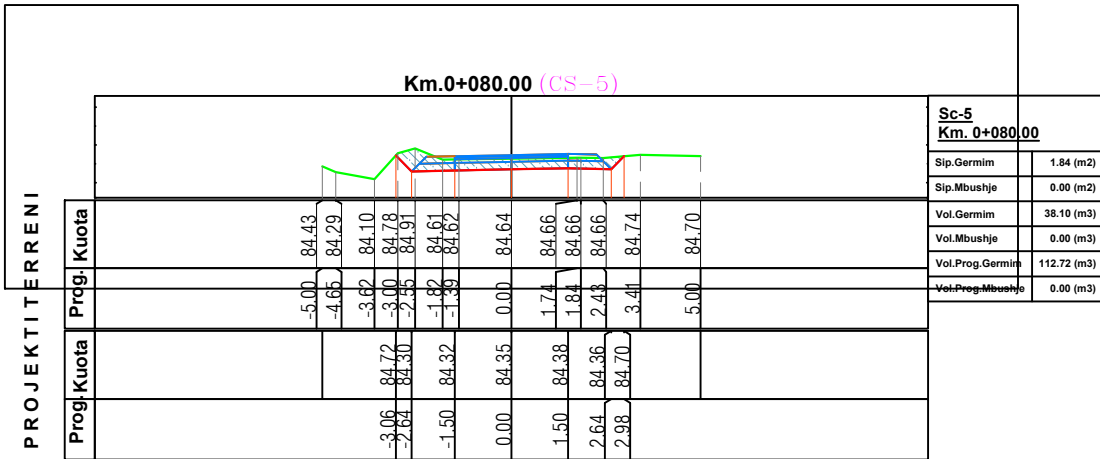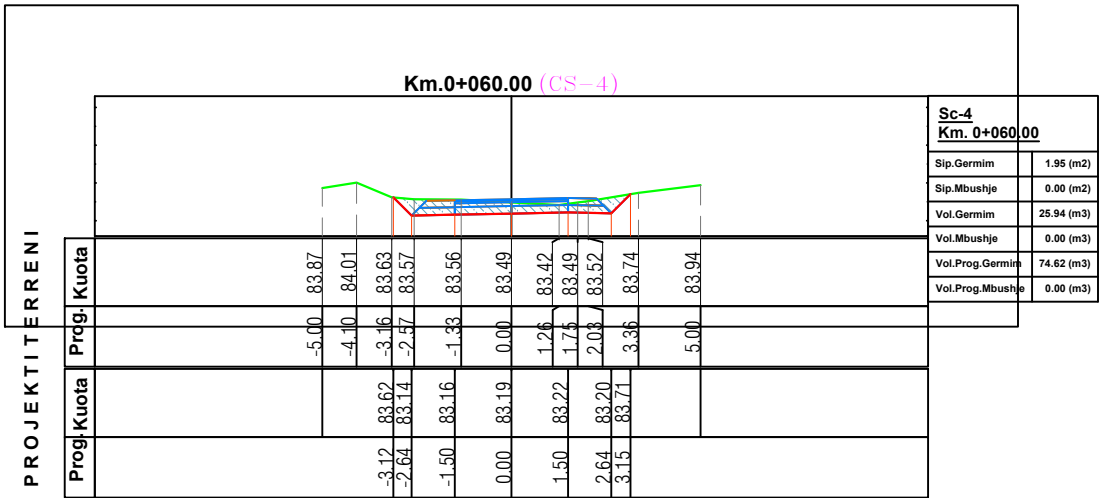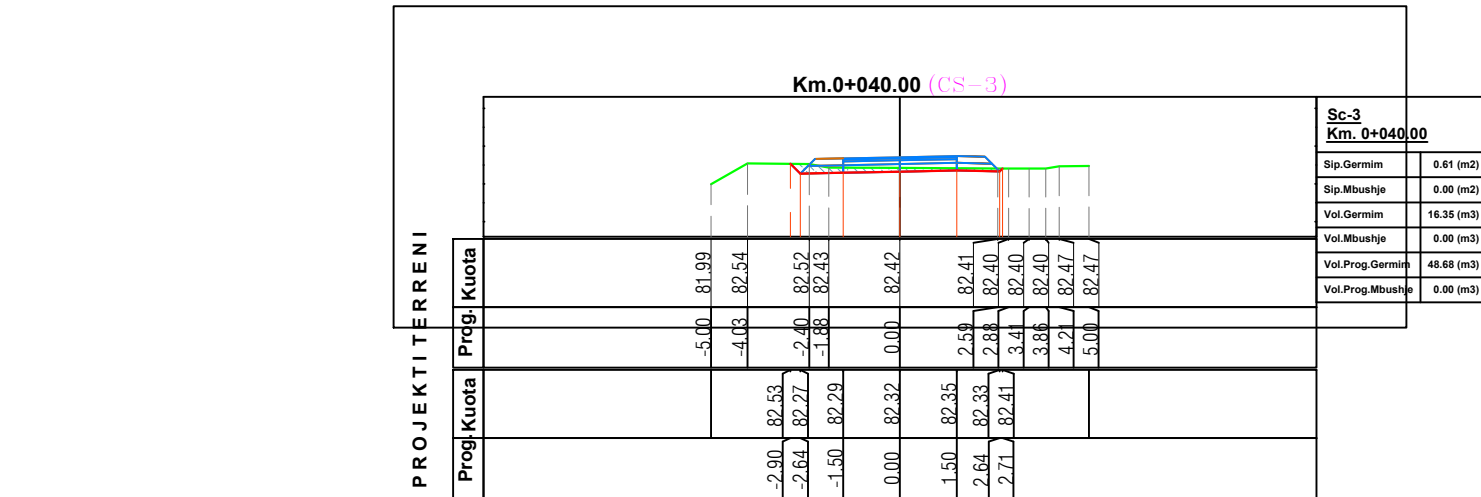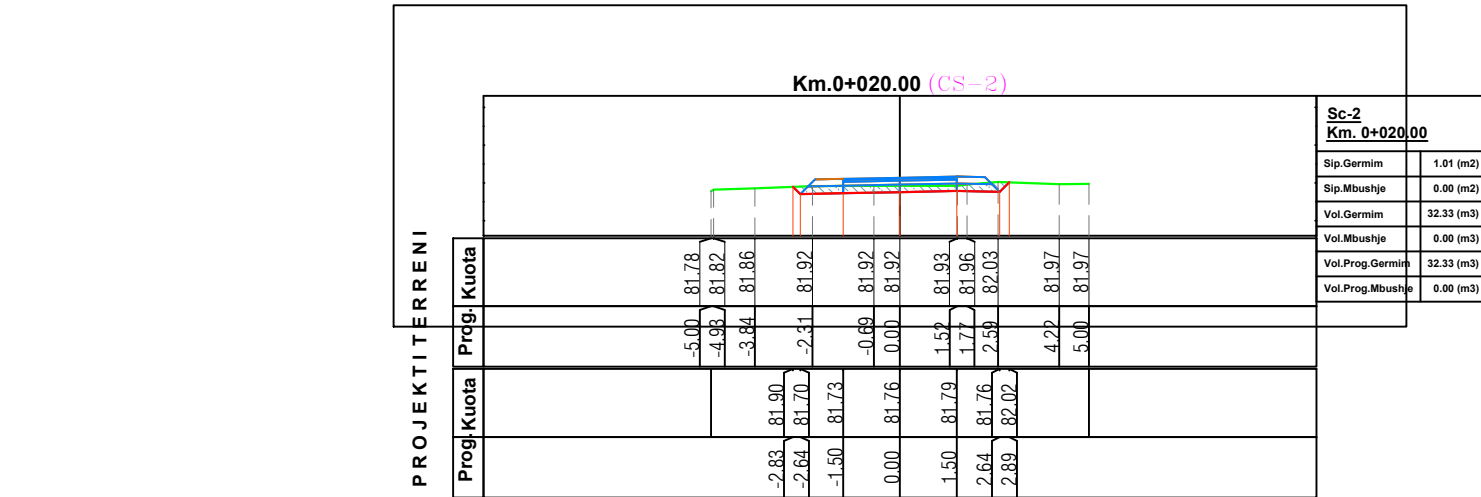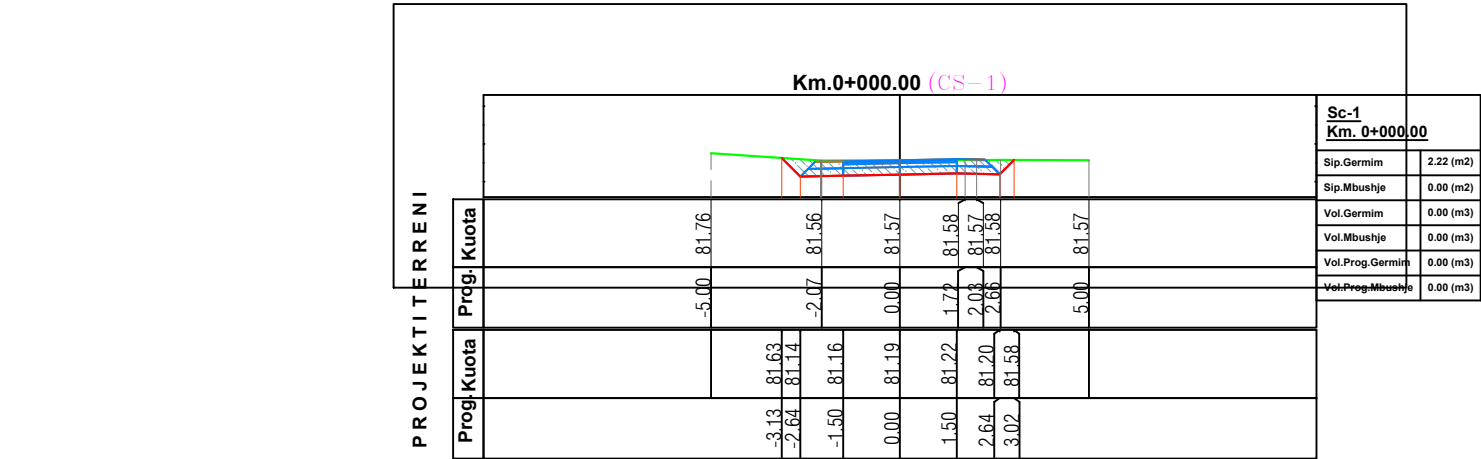

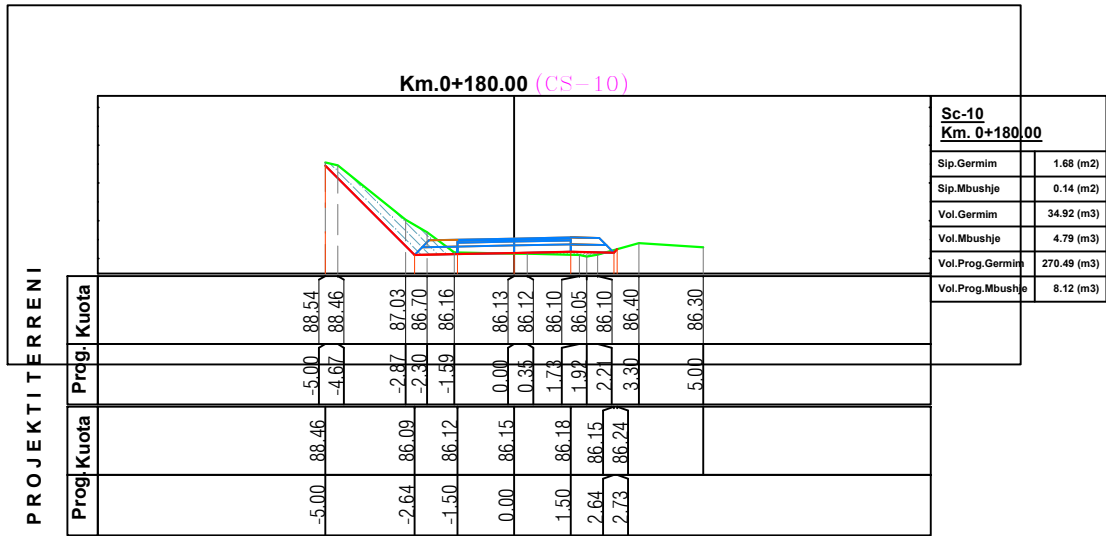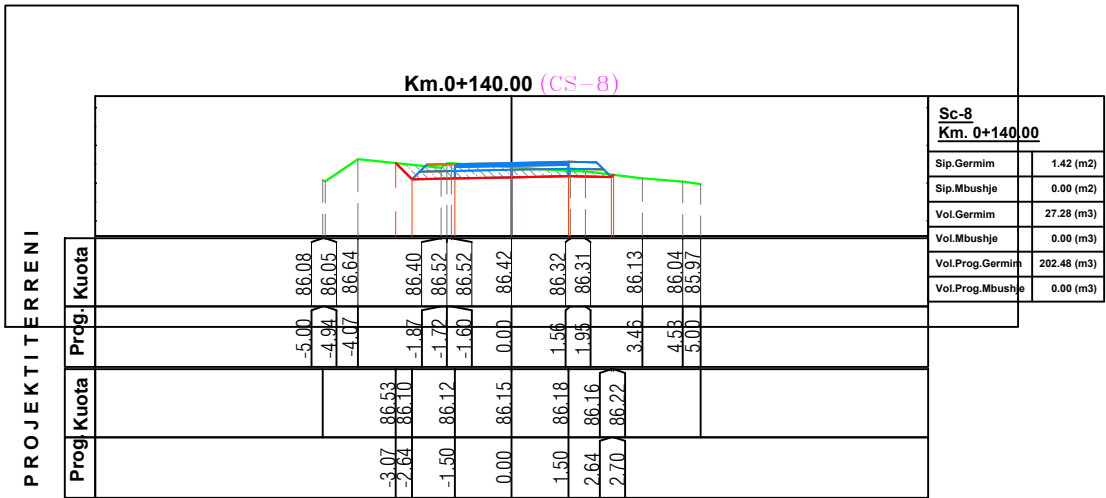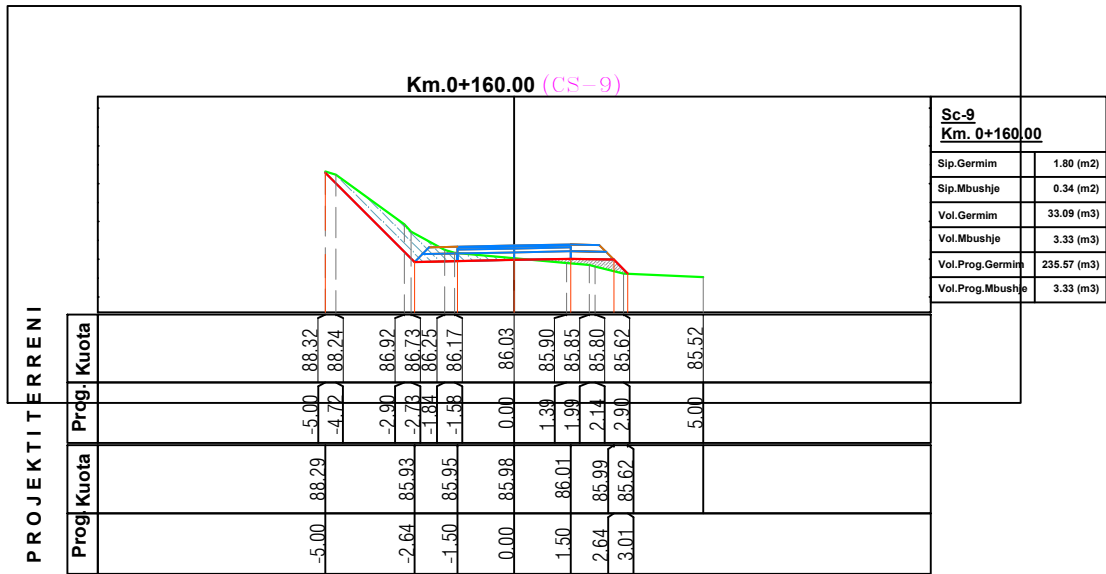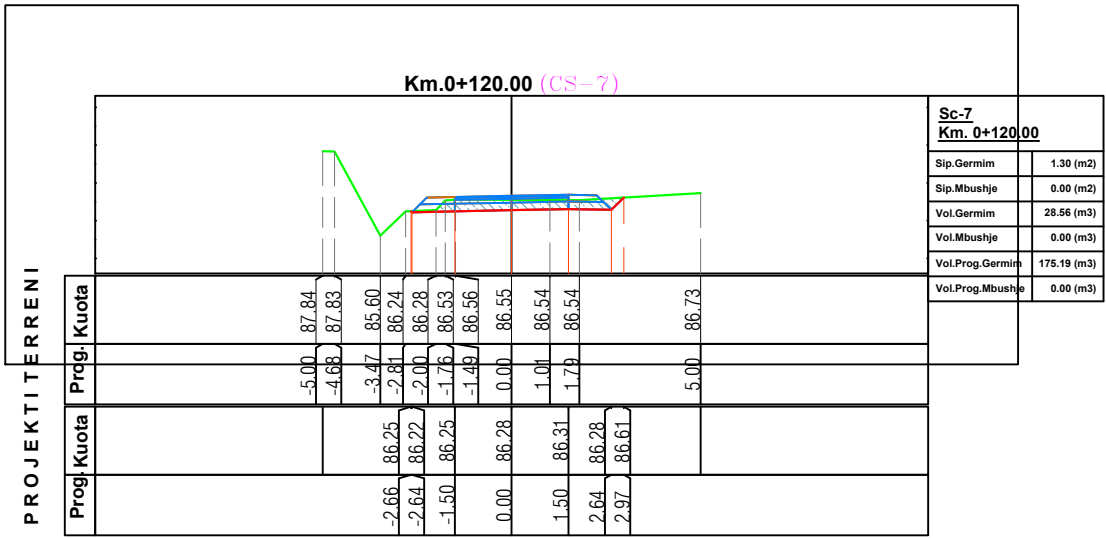

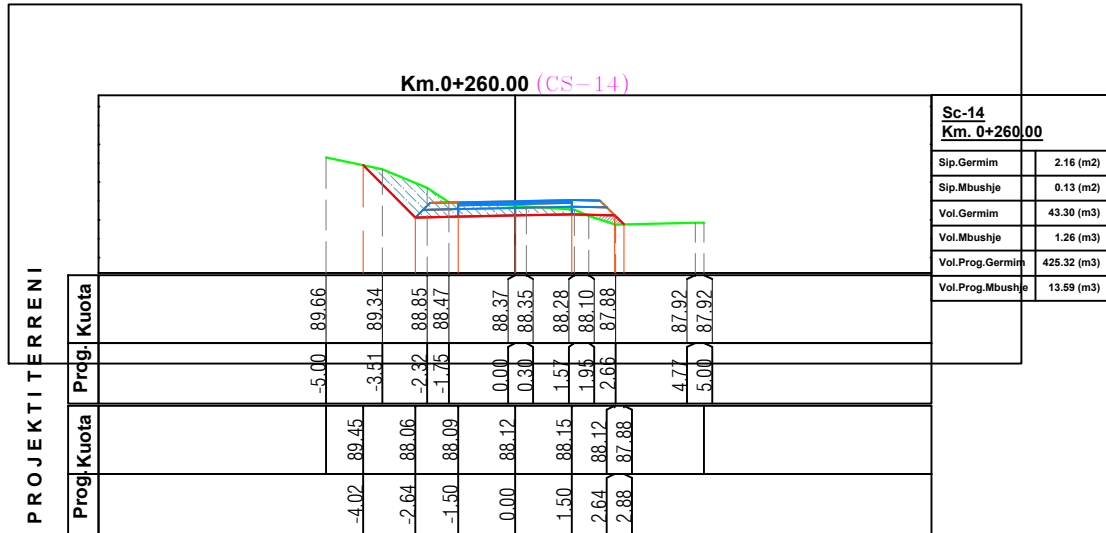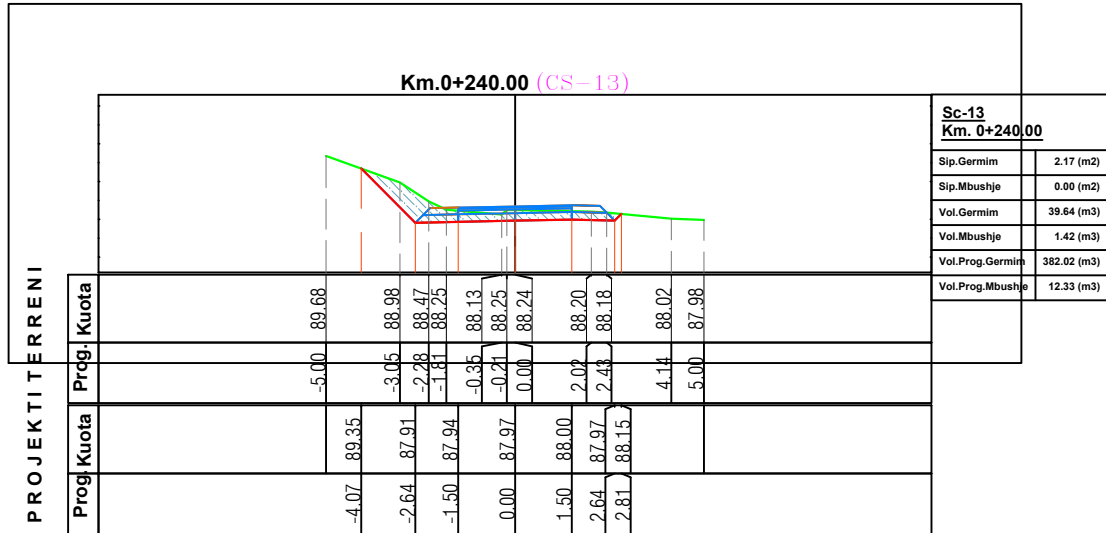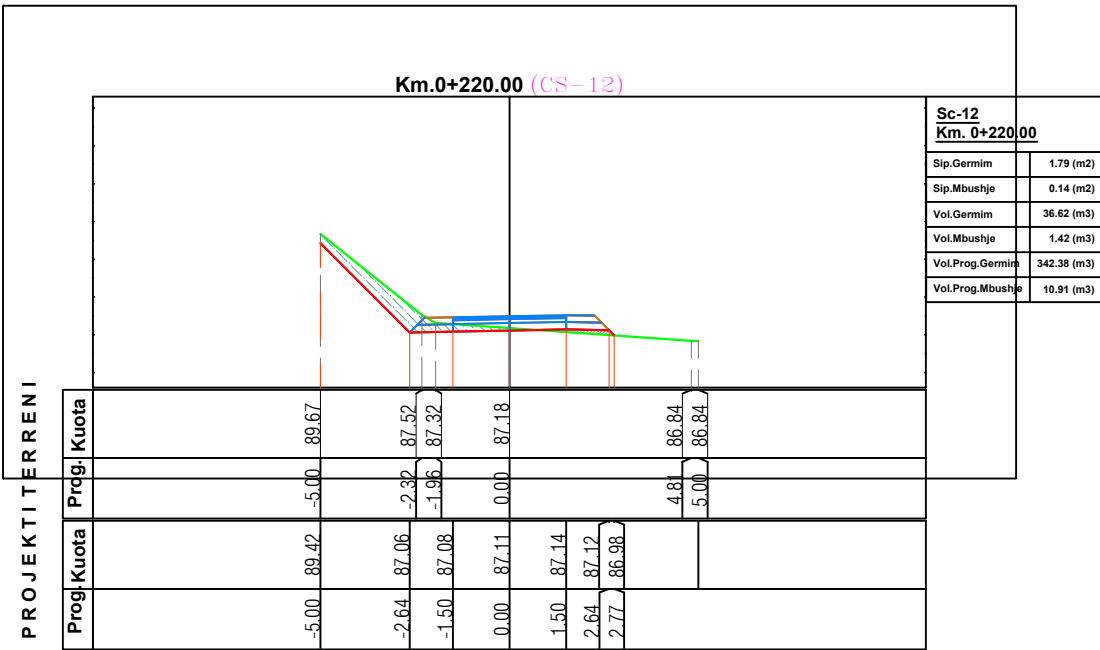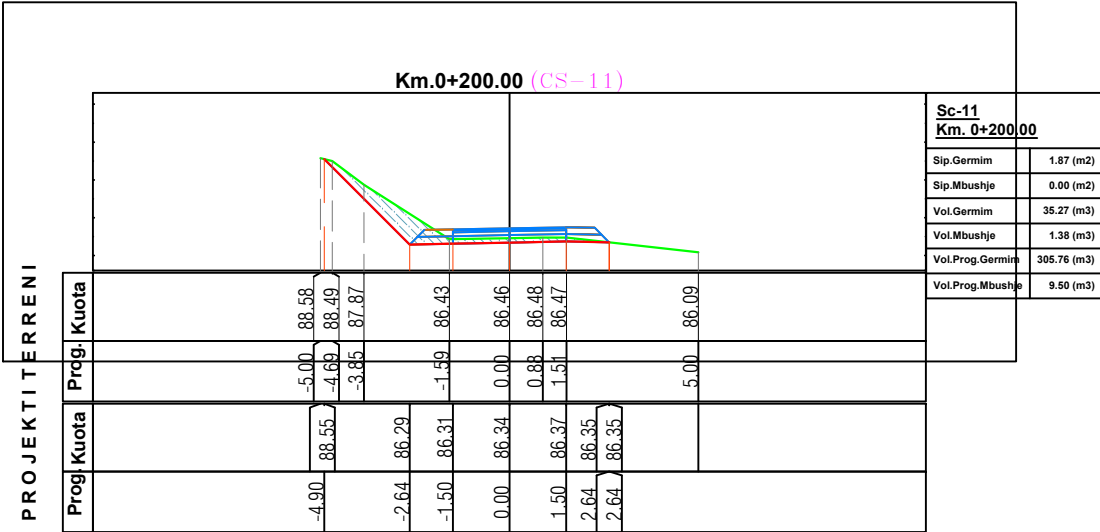

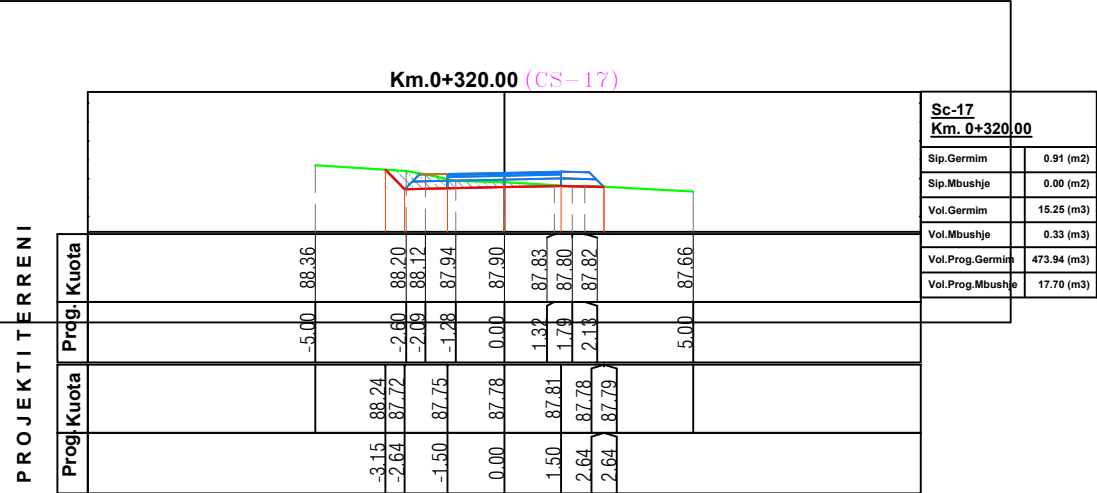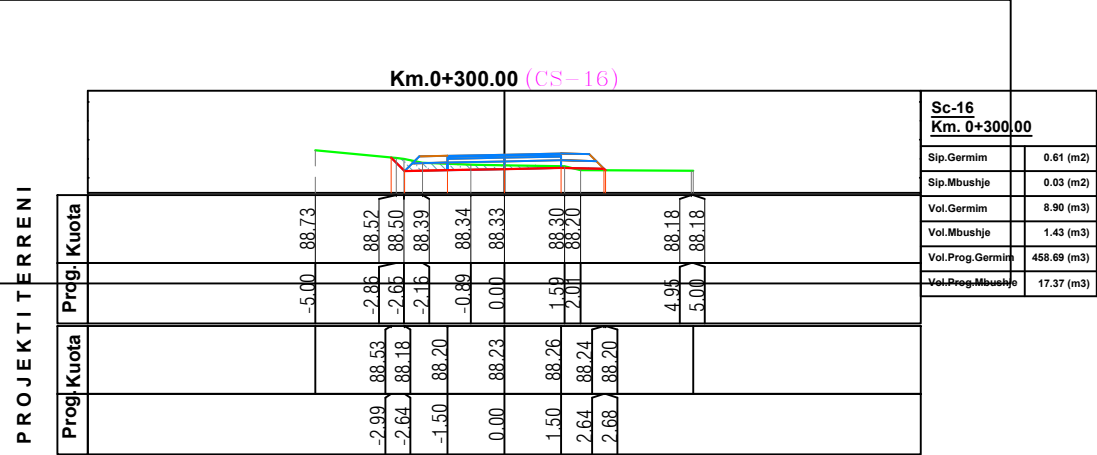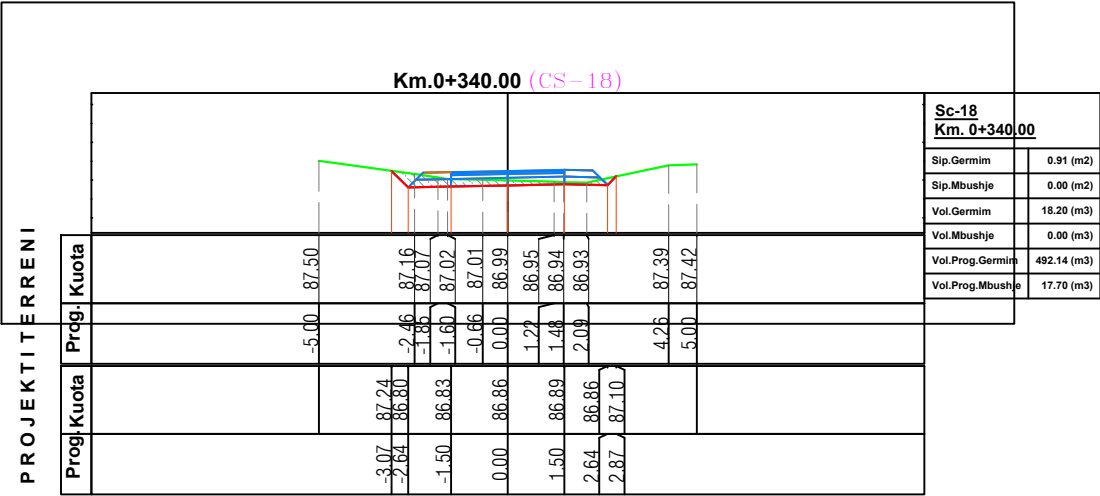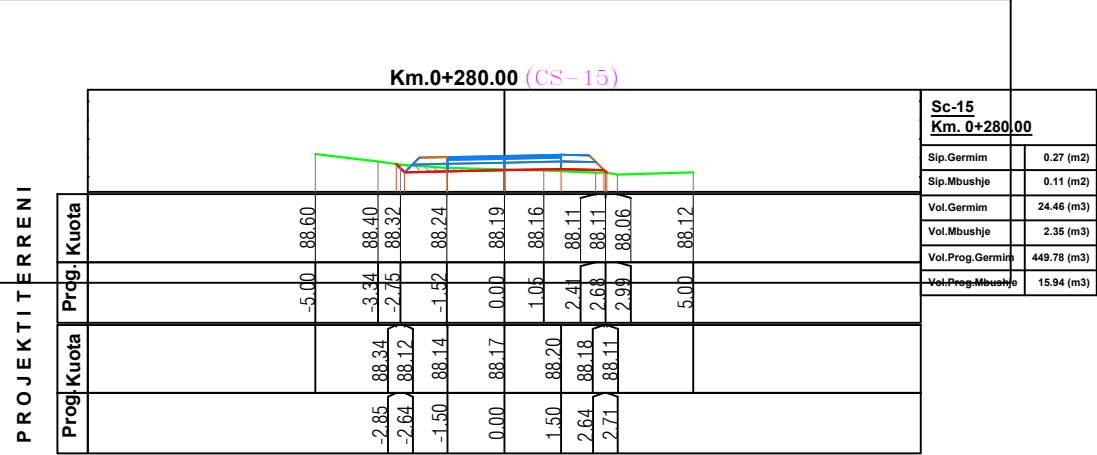


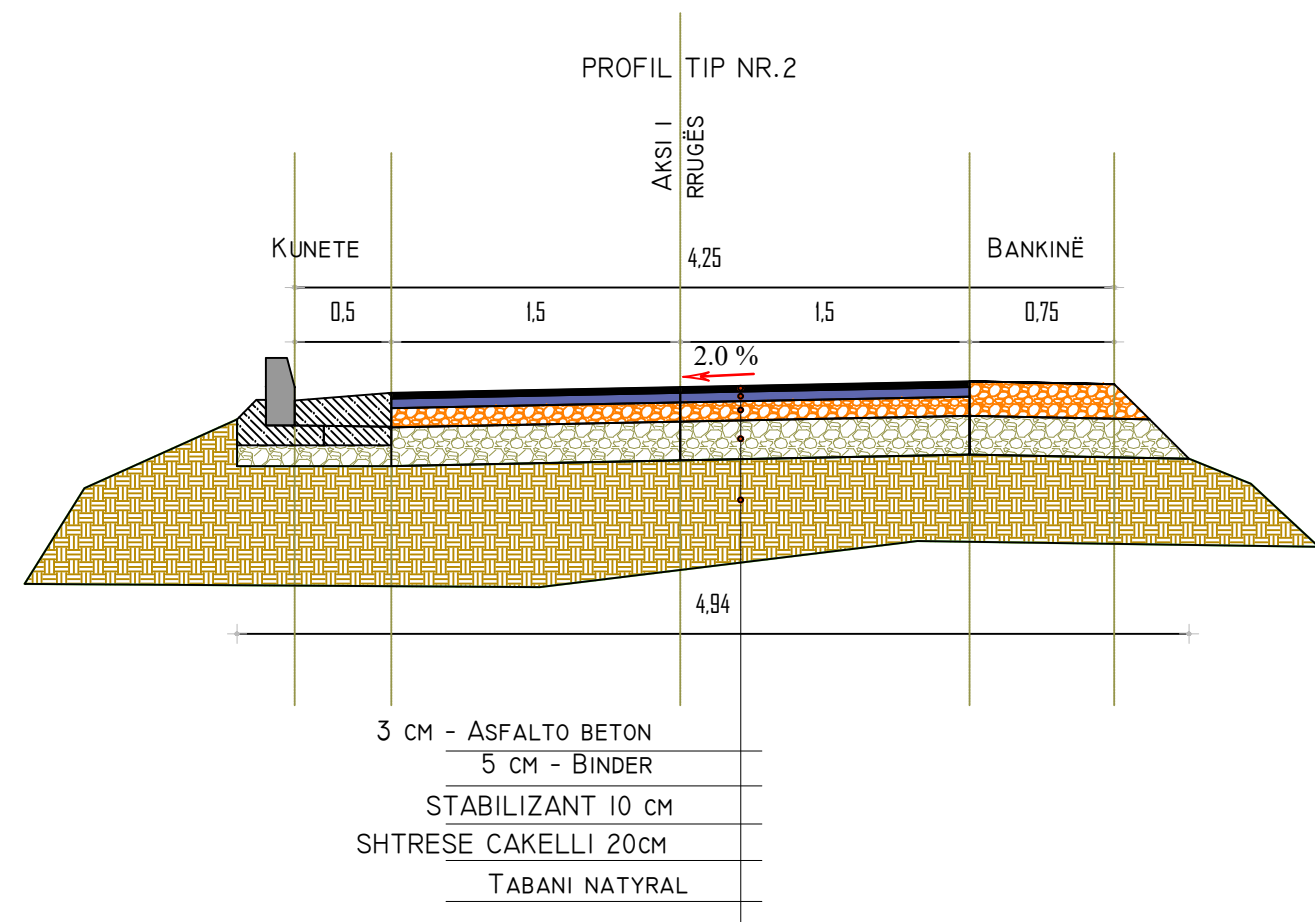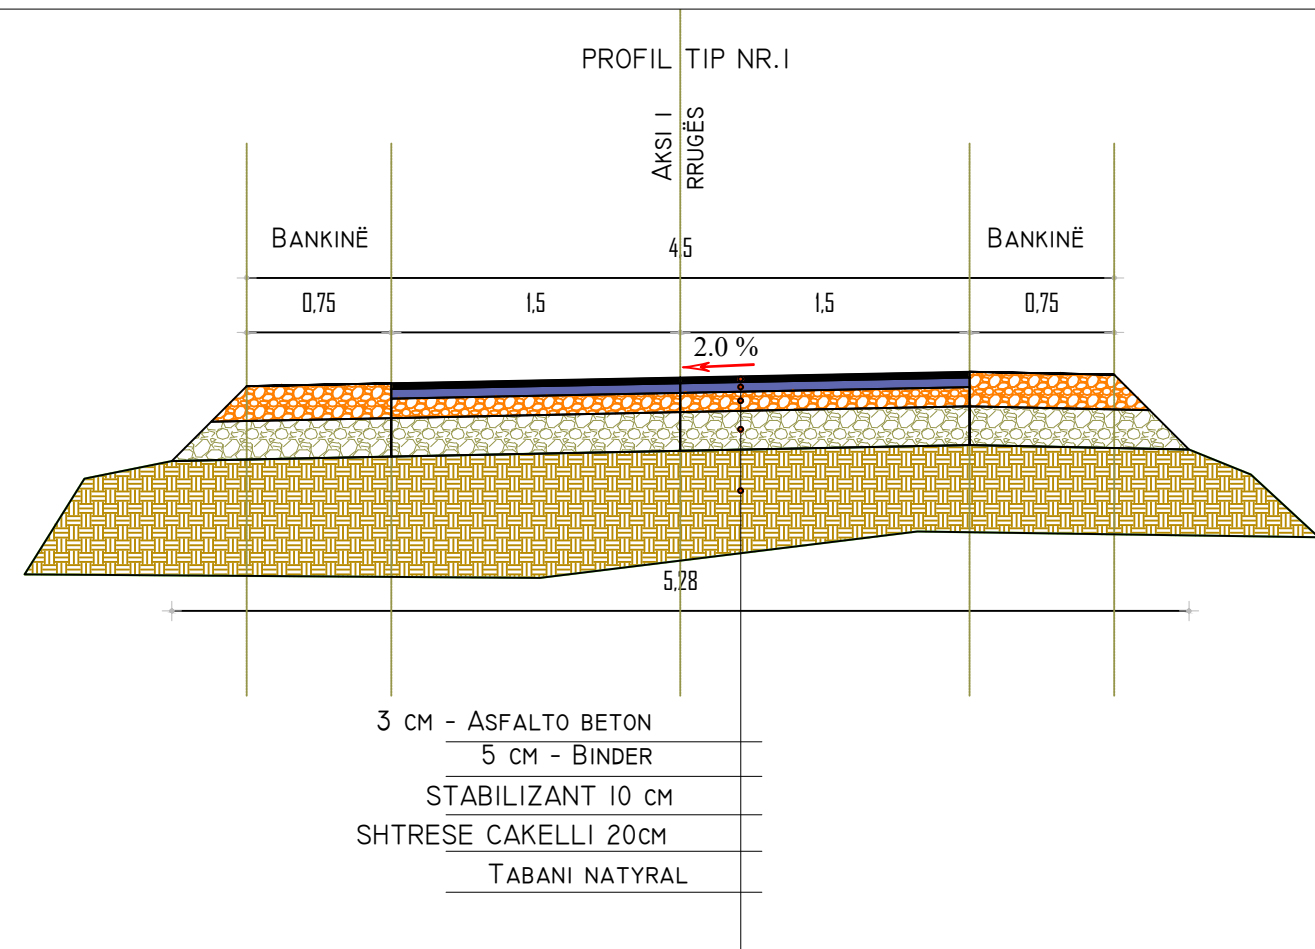

POROSITESI: BASHKIA CERRIK ADRESA: LAGJA NR.2"BULEVARDI GJIMNAZI 1962" E-MAIL: INFO@BASHKIACERRIK.GOV.AL	PROJEKTUES: "ENGINEERING CONSULTING GROUP" SHPK ADRESA ZYRA QENDRORE - TIRANE RR. "ARKITEKT KASEMI", ND. 22, TIRANE E-MAIL: ECGROUP20@GMAIL.COM	TITULLI I PROJEKTIT: "STUDIM PROJEKTIM"RIKONSTRUKSION I RRUGEVE TE BRENDSHME FSHATI MALASEJ,GJYRALE,LUMAS,SHUSHICE,XIBRRAKE,BASHKIA CERRIK		
		TITULLI I VIZATIMIT: PROFILET TERTHORE TIP (SEGMENTI 4)	SHKALLA:	NR. VIZ.: NR. 126

PARAQITJA E KUNETES, RRUGES DHE TROTUARIT


SHKALLA 1:50

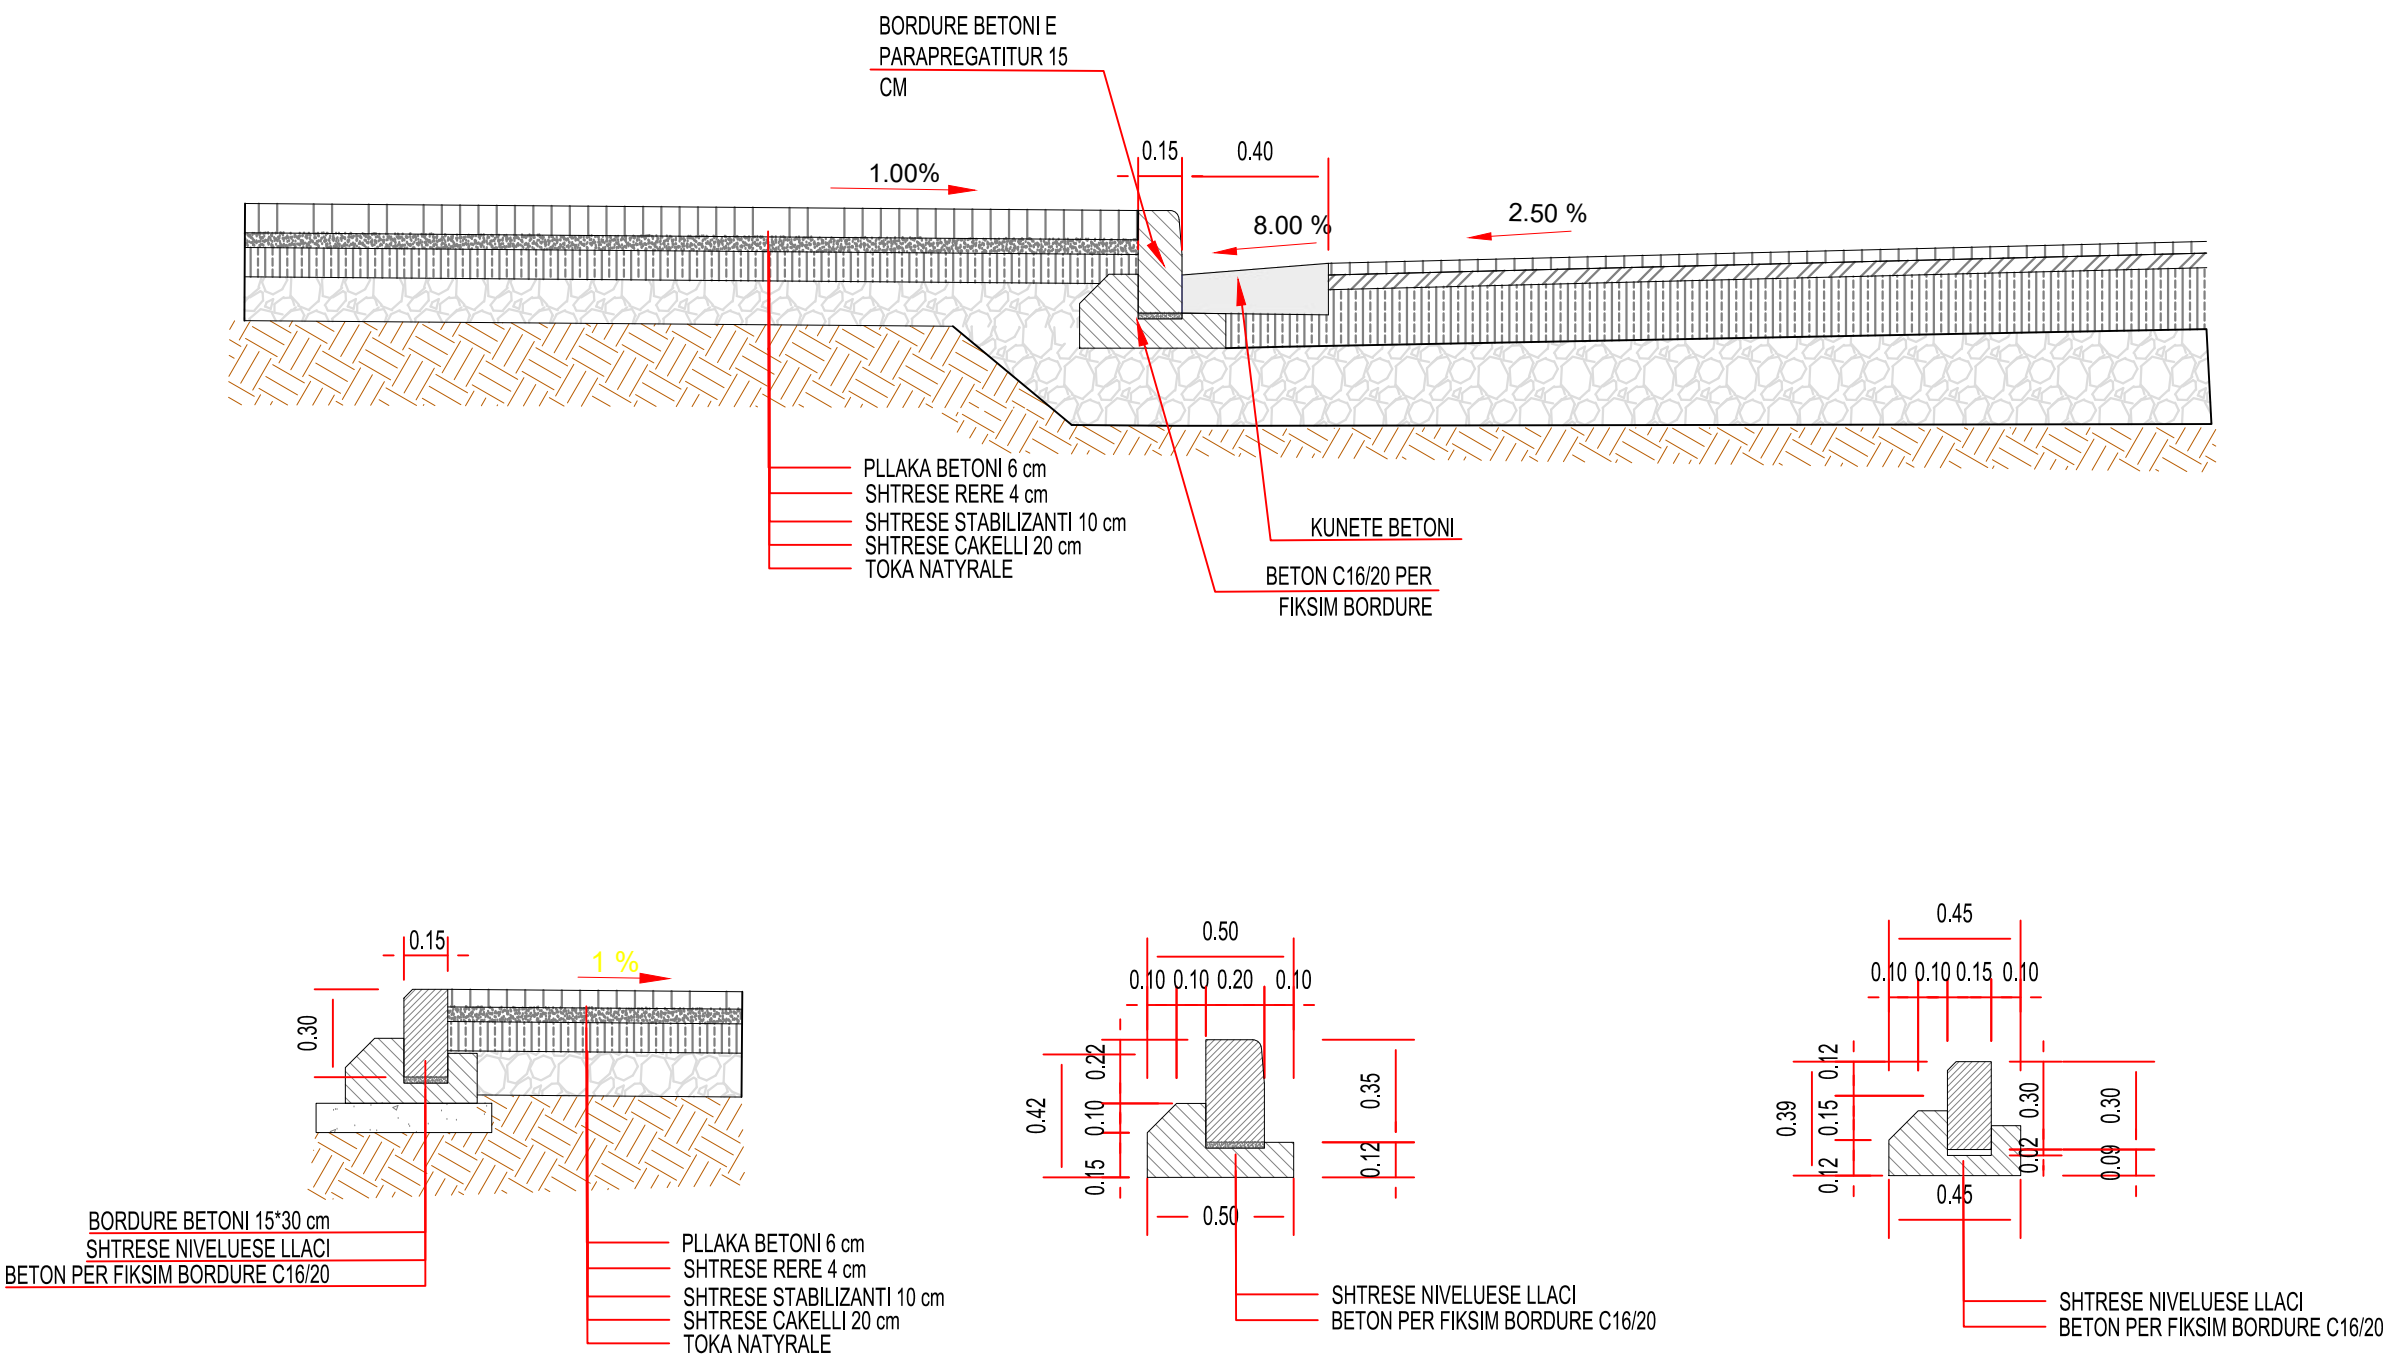

POROSITESI:		PROJEKTUES:		TITULLI I PROJEKTIT: "STUDIM PROJEKTIM"RIKONSTRUKSION I RRUGEVE TE		
BASHKIA CERRIK		"ENGINEERING CONSULTING GROUP" SHPK		BREND SHME FSHATI MALASEJ,GJYRALE,LUMAS,SHUSHICE,XIBRRAKE,BASHKIA CERRIK		
ADRESA:		ADRESA		TITULLI I VIZATIMIT:		
LAGJA NR.2"BULEVARDI GJIMNAZI 1962"		ZYRA QENDRORE - TIRANE		SHKALLA:		
E-MAIL:		RR. "ARKITEKT KASEMI",		NR. VIZ.:		
INFO@BASHKIACERRIK.GOV.AL		ND. 22, TIRANE		DET AJ KUNETE, BERDURE		
		E-MAIL: ECGROUP20@GMAIL.COM		(SEGMENTI 4)		
				NR. 126.1		


PLANIMETRIA

Sh. 1:75






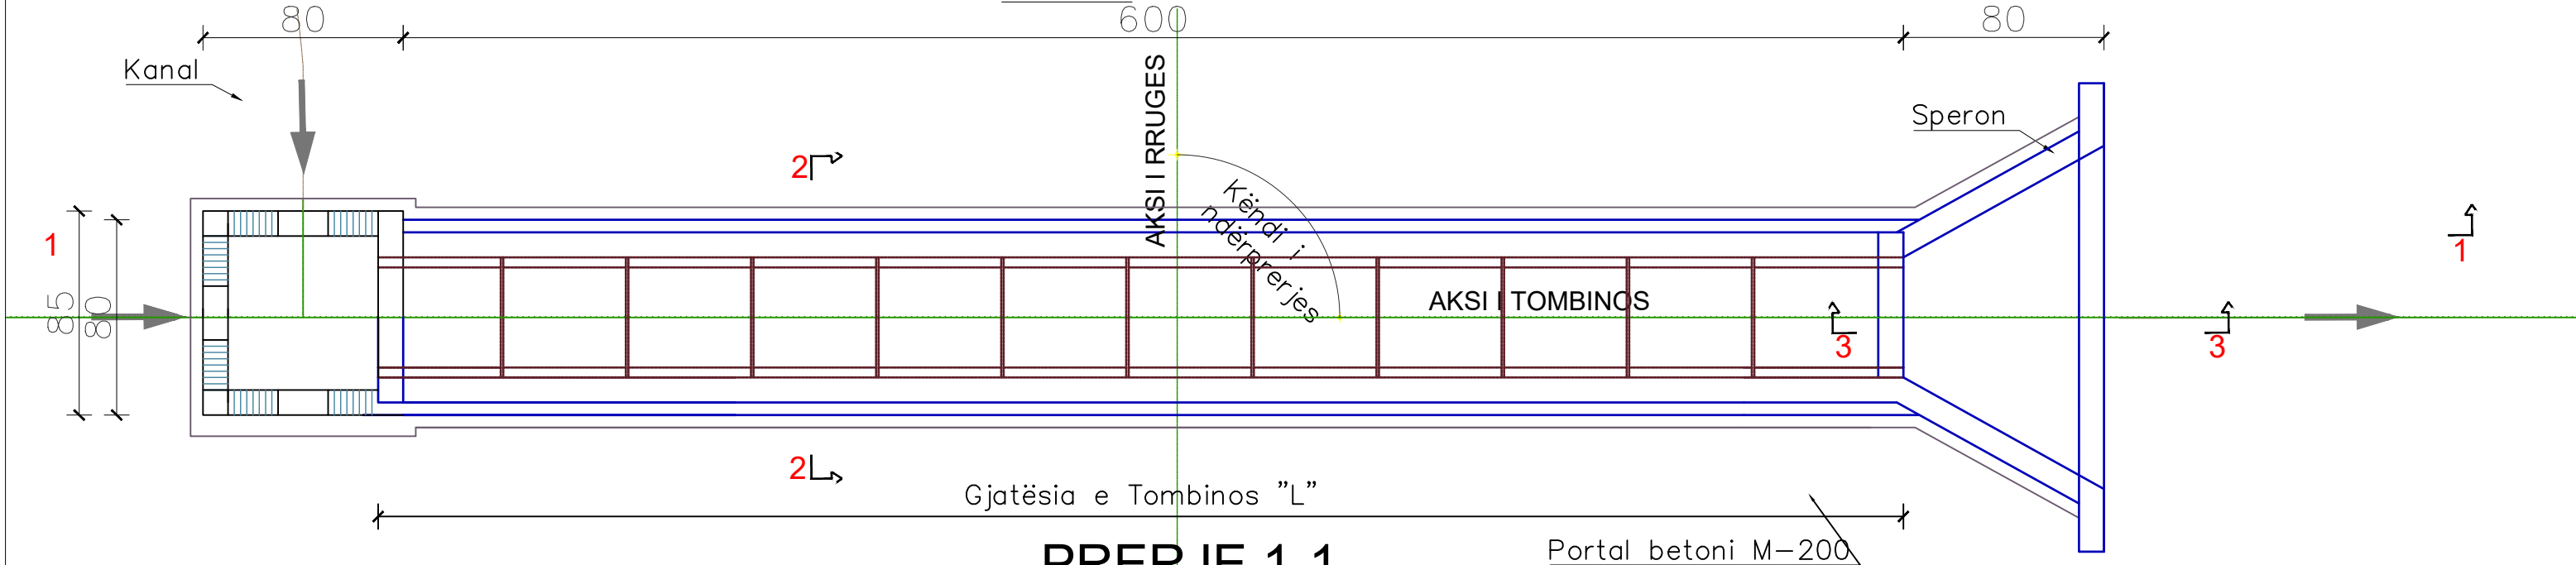


PRERJE 1-1

Sh. 1:75

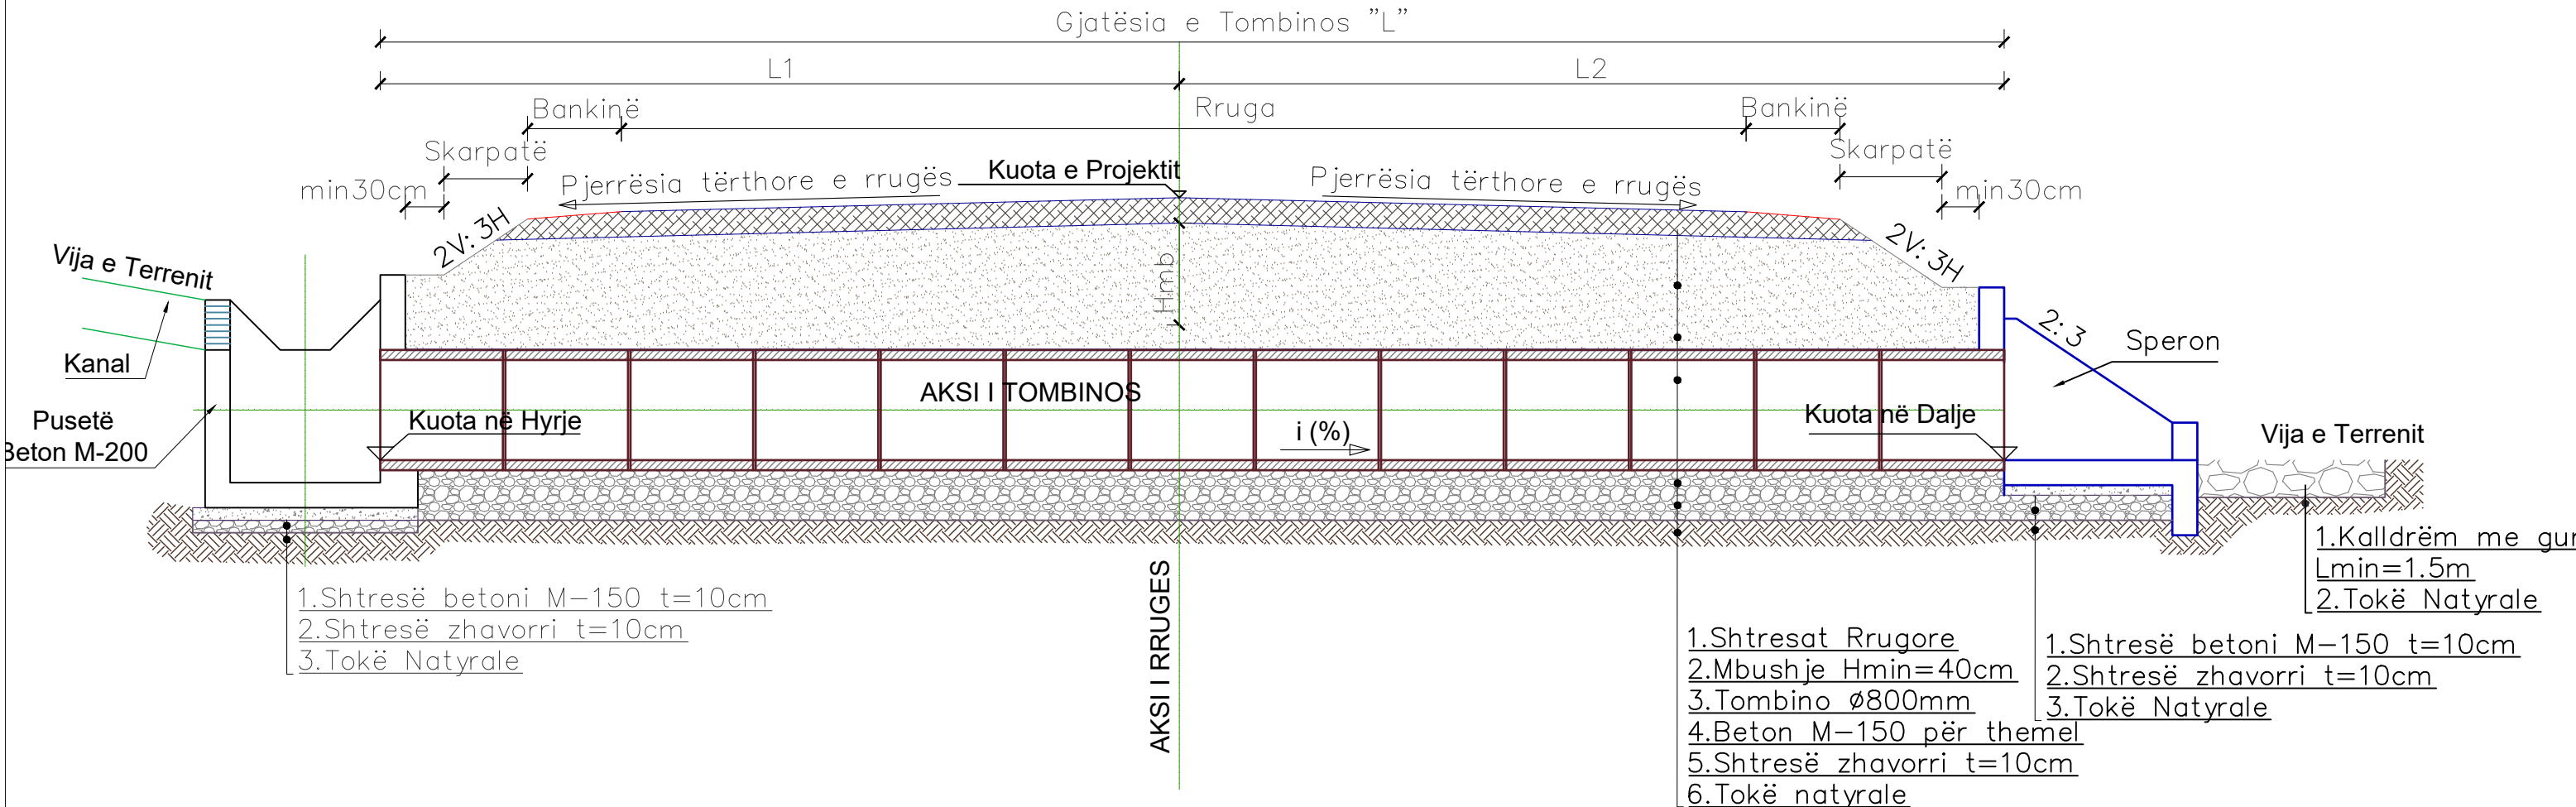

POROSITESI:		PROJEKTUES:		TITULLI I PROJEKTIT: "STUDIM PROJEKTIM"RIKONSTRUKSION I RRUGEVE TE		
BASHKIA CERRIK		"ENGINEERING CONSULTING GROUP" SHPK		BREND SHME FSHATI MALASEJ,GJYRALE,LUMAS,SHUSHICE,XIBRRAKE,BASHKIA CERRIK		
ADRESA:		ADRESA		TITULLI I VIZATIMIT:		
LAGJA NR.2"BULEVARDI GJIMNAZI 1962"		ZYRA QENDRORE - TIRANE		SHKALLA:		
E-MAIL:		RR. "ARKITEKT KASEMI",		NR. VIZ.:		
INFO@BASHKIACERRIK.GOV.AL		ND. 22, TIRANE		DETALJ TOMBINO F-800		
		E-MAIL: ECGROUP20@GMAIL.COM		(SEGMENTI 4)		
				NR. 126.2		

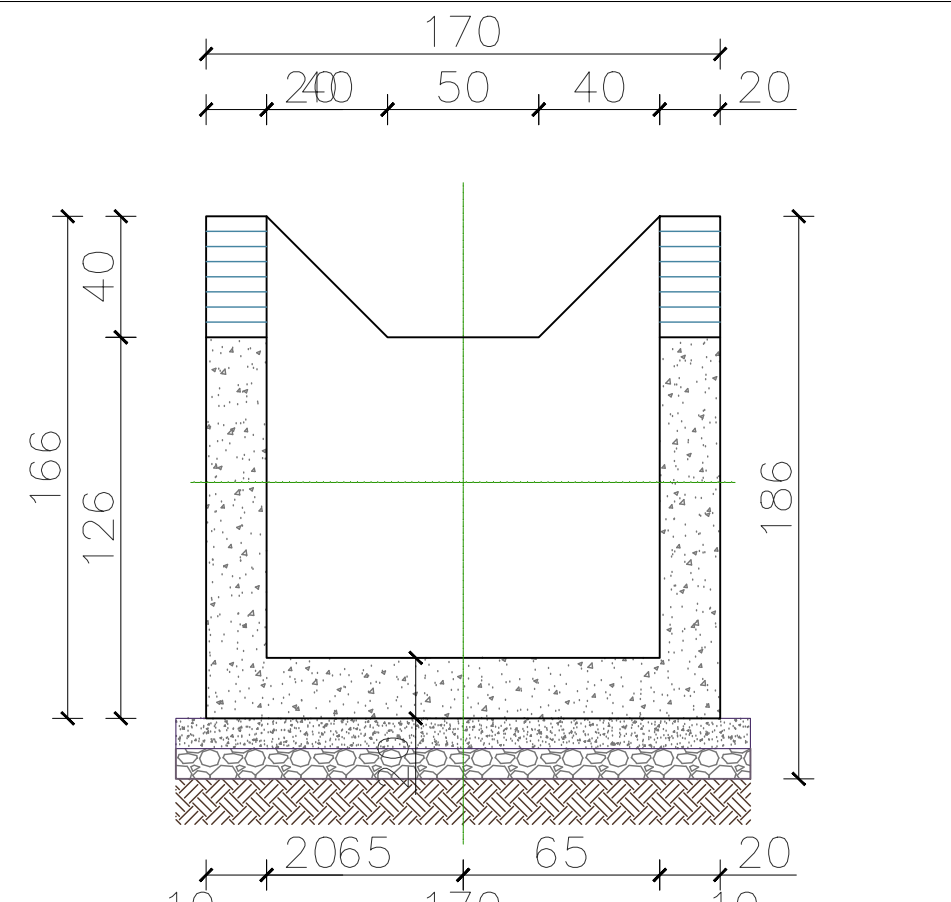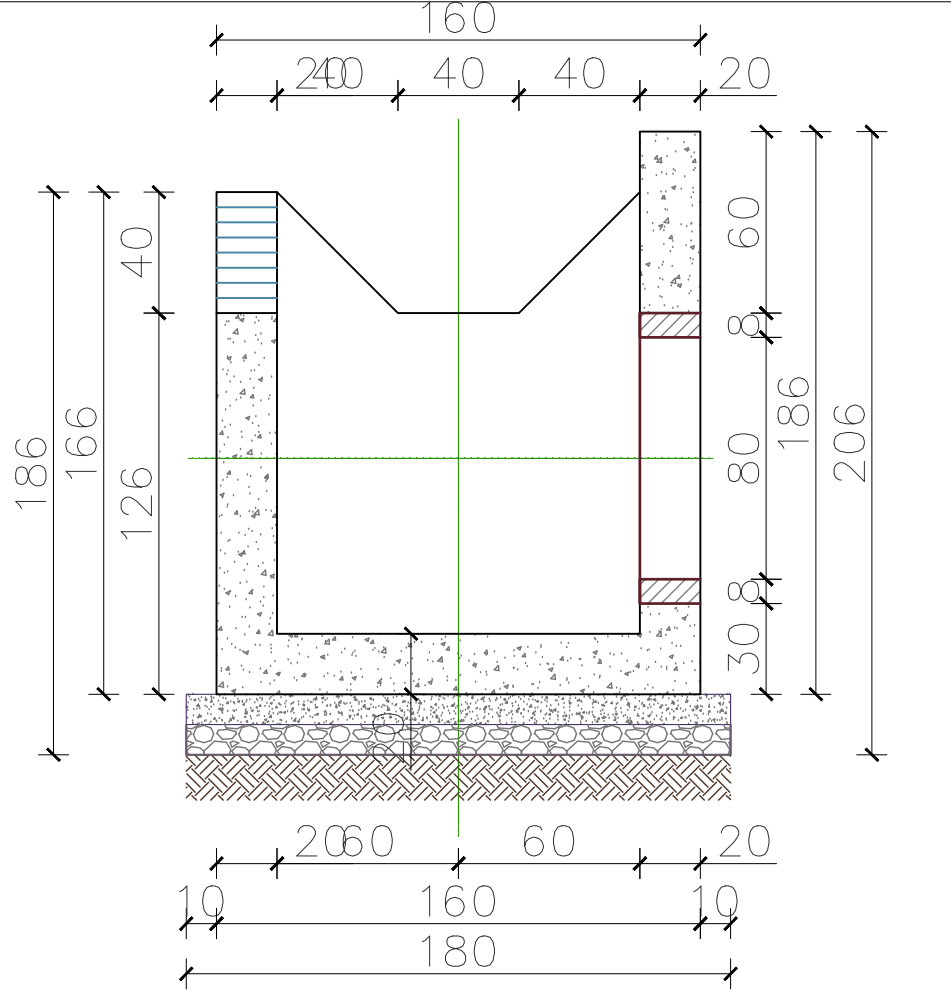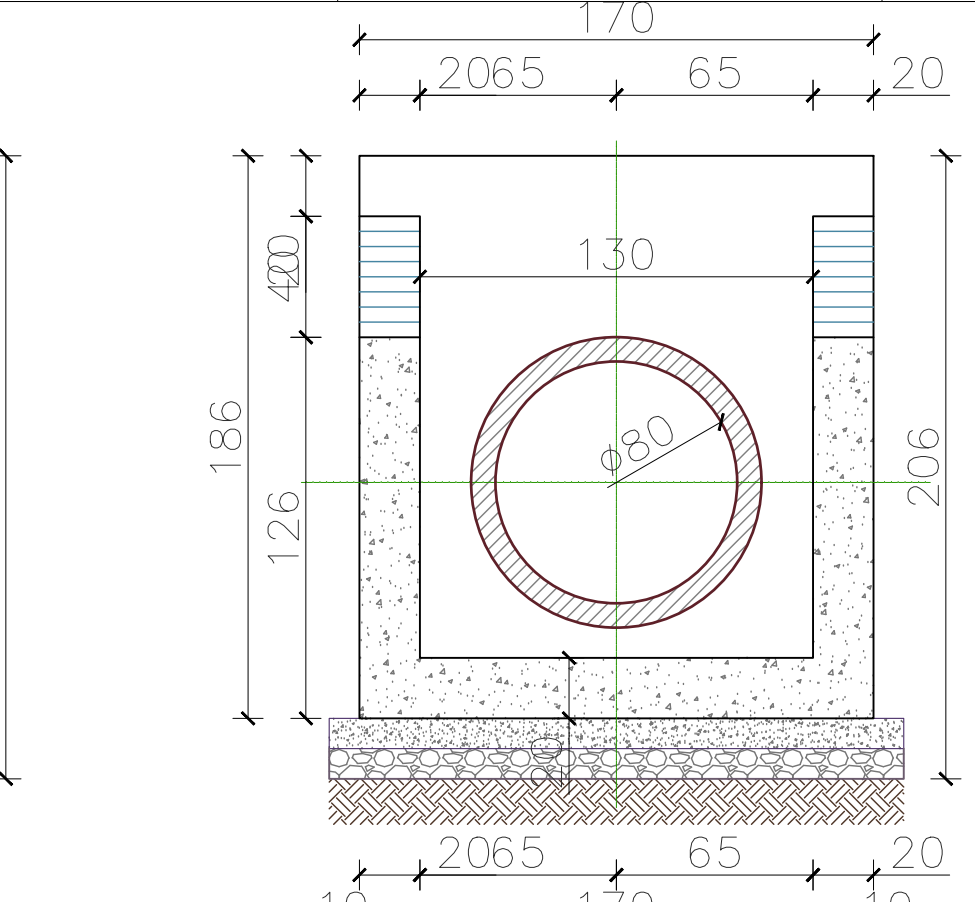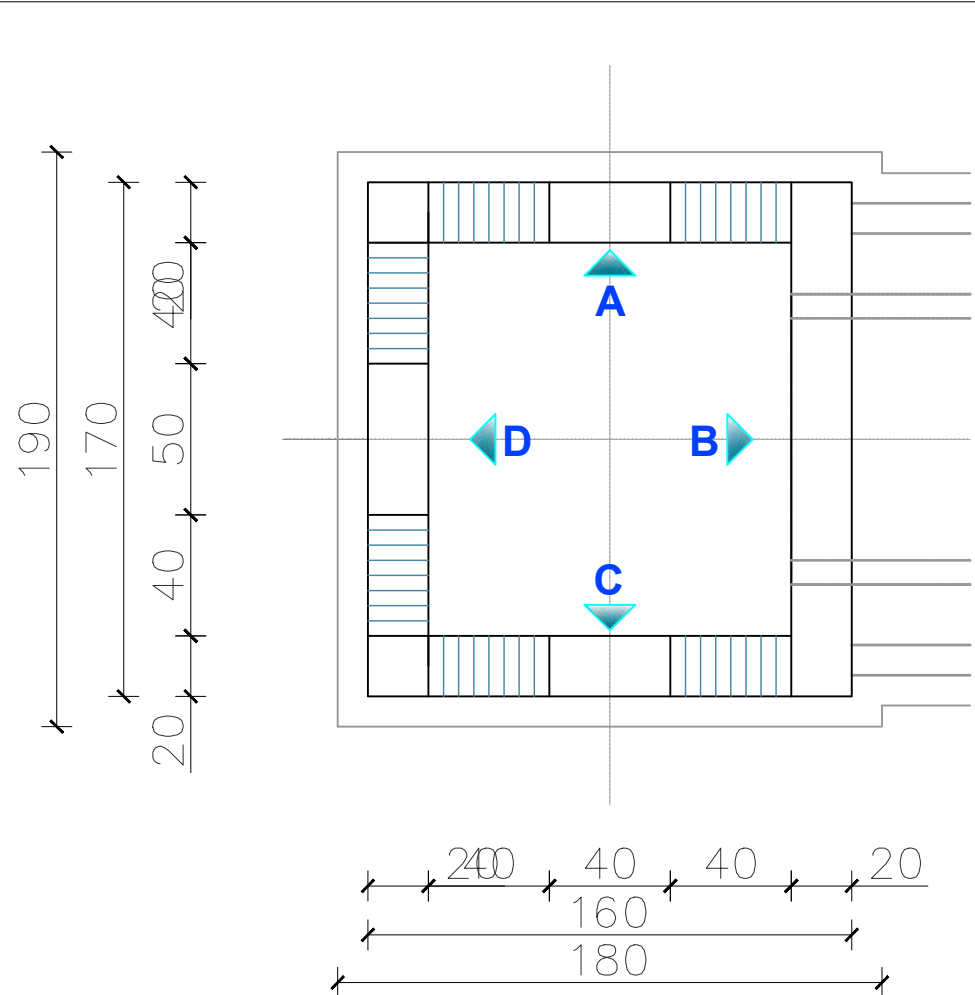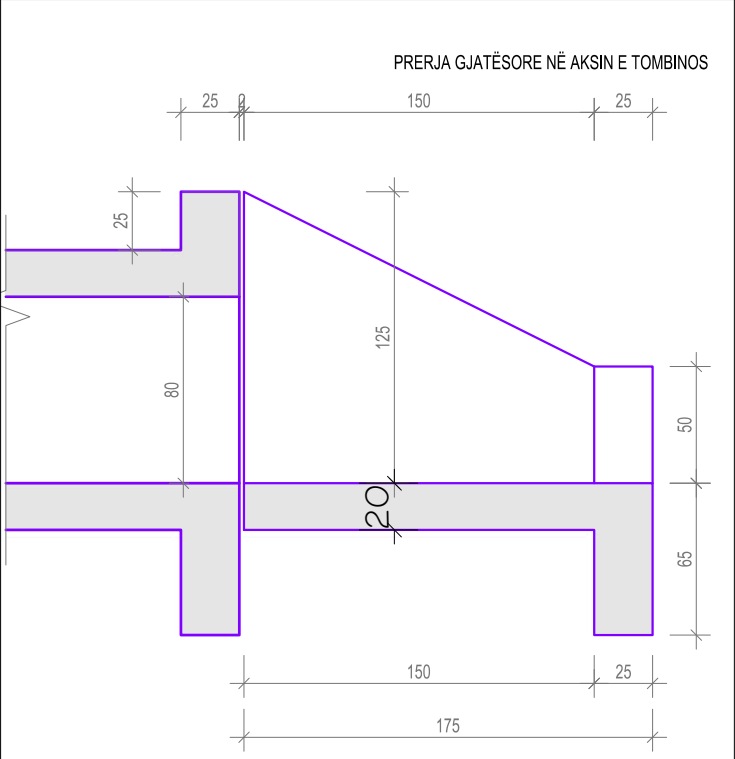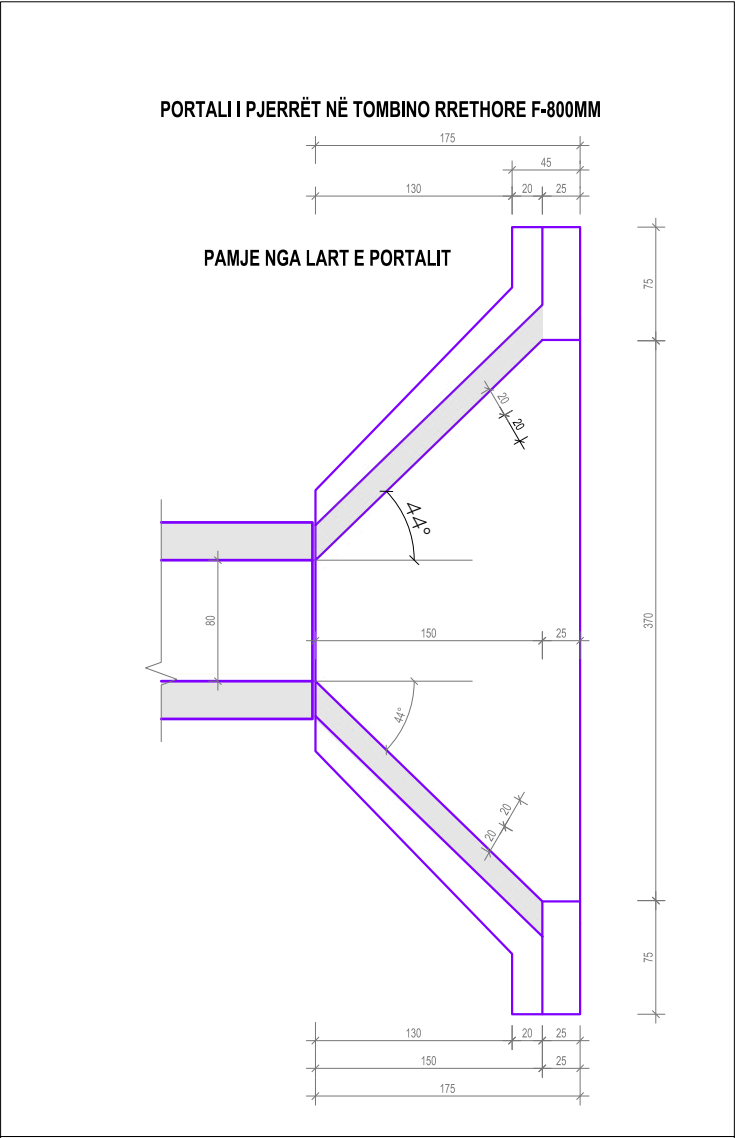

POROSITESI:

BASHKIA CERRIK

ADRESA:

LAGJA NR.2"BULEVARDI GJIMNAZI 1962"

E-MAIL:

INFO@BASHKIACERRIK.GOV.AL



PROJEKTUES:

"ENGINEERING CONSULTING GROUP" SHPK


ADRESA

ZYRA QENDRORE - TIRANE

RR. "ARKITEKT KASEMI",

ND. 22, TIRANE

E-MAIL: ECGROUP20@GMAIL.COM

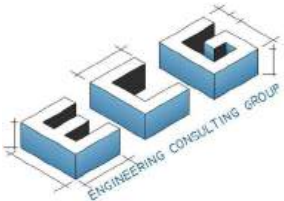

TITULLI I PROJEKTIT: "STUDIM PROJEKTIM"RIKONSTRUKSION I RRUGEVE TE
BRENDSHME FSHATI MALASEJ,GJYRALE,LUMAS,SHUSHICE,XIBRRAKE,BASHKIA CERRIK

TITULLI I VIZATIMIT:

SHKALLA:


NR. VIZ.:


DETAJ TOMBINO F-800
(SEGMENTI 4)

NR. 126.3

Tabela e Volumeve

Progresivi	Seksionet	Sip.Mbushje	Sip.Germim	Vol.Mbushje	Vol.Germim	Vol.Prog.Mbushje	Vol.Prog.Germim
0+000.00	Sc-1	0.00	2.22	0.00	0.00	0.00	0.00
0+020.00	Sc-2	0.00	1.01	0.00	32.33	0.00	32.33
0+040.00	Sc-3	0.00	0.61	0.00	16.35	0.00	48.68
0+060.00	Sc-4	0.00	1.95	0.00	25.94	0.00	74.62
0+080.00	Sc-5	0.00	1.84	0.00	38.10	0.00	112.72
0+100.00	Sc-6	0.00	1.55	0.00	33.92	0.00	146.63
0+120.00	Sc-7	0.00	1.30	0.00	28.56	0.00	175.19
0+140.00	Sc-8	0.00	1.42	0.00	27.28	0.00	202.48
0+160.00	Sc-9	0.34	1.80	3.33	33.09	3.33	235.57
0+180.00	Sc-10	0.14	1.68	4.79	34.92	8.12	270.49
0+200.00	Sc-11	0.00	1.87	1.38	35.27	9.50	305.76
0+220.00	Sc-12	0.14	1.79	1.42	36.62	10.91	342.38
0+240.00	Sc-13	0.00	2.17	1.42	39.64	12.33	382.02
0+260.00	Sc-14	0.13	2.16	1.26	43.30	13.59	425.32
0+280.00	Sc-15	0.11	0.27	2.35	24.46	15.94	449.78
0+300.00	Sc-16	0.03	0.61	1.43	8.90	17.37	458.69
0+320.00	Sc-17	0.00	0.91	0.33	15.25	17.70	473.94
0+340.00	Sc-18	0.00	0.91	0.00	18.20	17.70	492.14

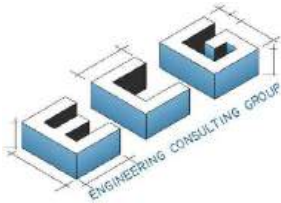

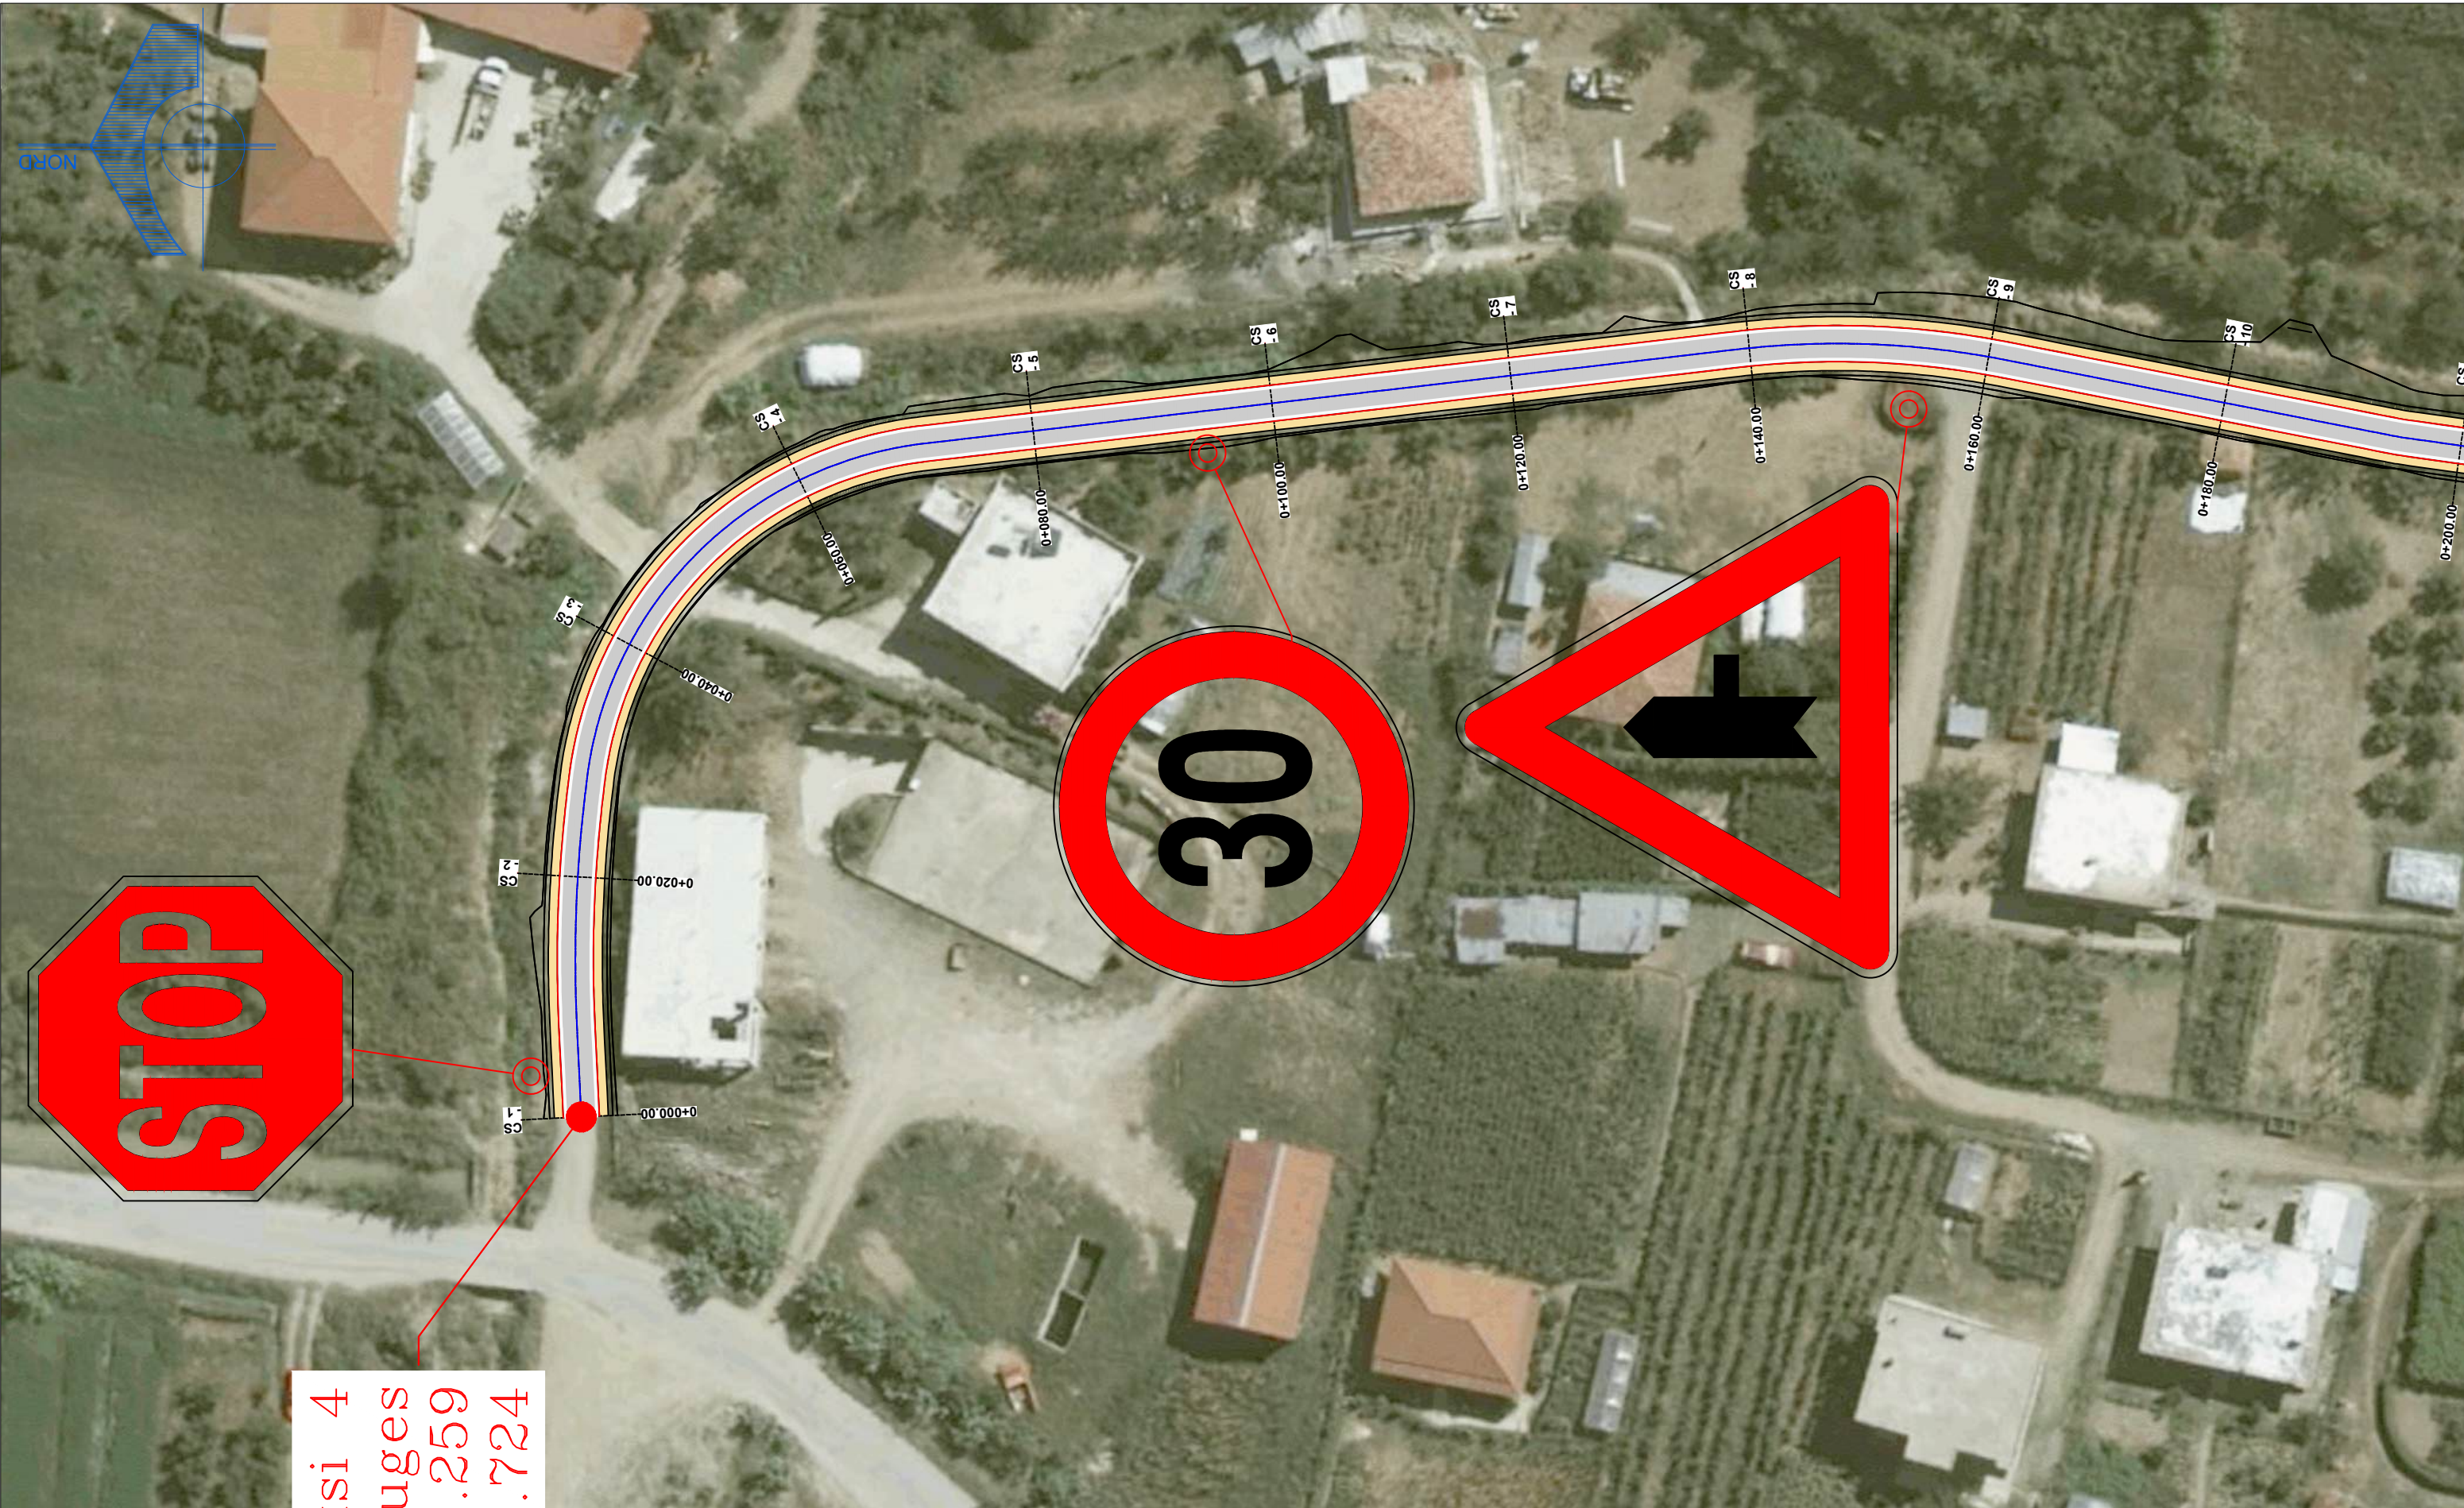



POROSITESI:		PROJEKTUES:		TITULLI I PROJEKTIT: "STUDIM PROJEKTIM"RIKONSTRUKSION I RRUGEVE TE		
BASHKIA CERRIK		"ENGINEERING CONSULTING GROUP" SHPK		BREND SHME FSHATI MALASEJ,GJYRALE,LUMAS,SHUSHICE,XIBRRAKE,BASHKIA CERRIK		
ADRESA:		ADRESA		TITULLI I VIZATIMIT:		
LAGJA NR.2"BULEVARDI GJIMNAZI 1962"		ZYRA QENDRORE - TIRANE		SHKALLA:		
E-MAIL:		RR. "ARKITEKT KASEMI",		NR. VIZ.:		
INFO@BASHKIACERRIK.GOV.AL		ND. 22, TIRANE		PLANIMETRIA SINJALISTIKES		
		E-MAIL: ECGROUP20@GMAIL.COM		(SEGMENTI 4)		
				1:500		
				NR. 128		






ksi 4
ruges
2.514
0.122

POROSITESI:		PROJEKTUES:		TITULLI I PROJEKTIT: "STUDIM PROJEKTIM"RIKONSTRUKSION I RRUGEVE TE		
BASHKIA CERRIK		"ENGINEERING CONSULTING GROUP" SHPK		BREND SHME FSHATI MALASEJ,GJYRALE,LUMAS,SHUSHICE,XIBRRAKE,BASHKIA CERRIK		
ADRESA:		ADRESA		TITULLI I VIZATIMIT:		
LAGJA NR.2"BULEVARDI GJIMNAZI 1962"		ZYRA QENDRORE - TIRANE		PLANIMETRIA SINJALISTIKES		
E-MAIL:		RR. "ARKITEKT KASEMI",		(SEGMENTI 4)		
INFO@BASHKIACERRIK.GOV.AL		ND. 22, TIRANE		SHKALLA:		
		E-MAIL: ECGROUP20@GMAIL.COM		NR. VIZ.:		
				I:500		
				NR. 129		

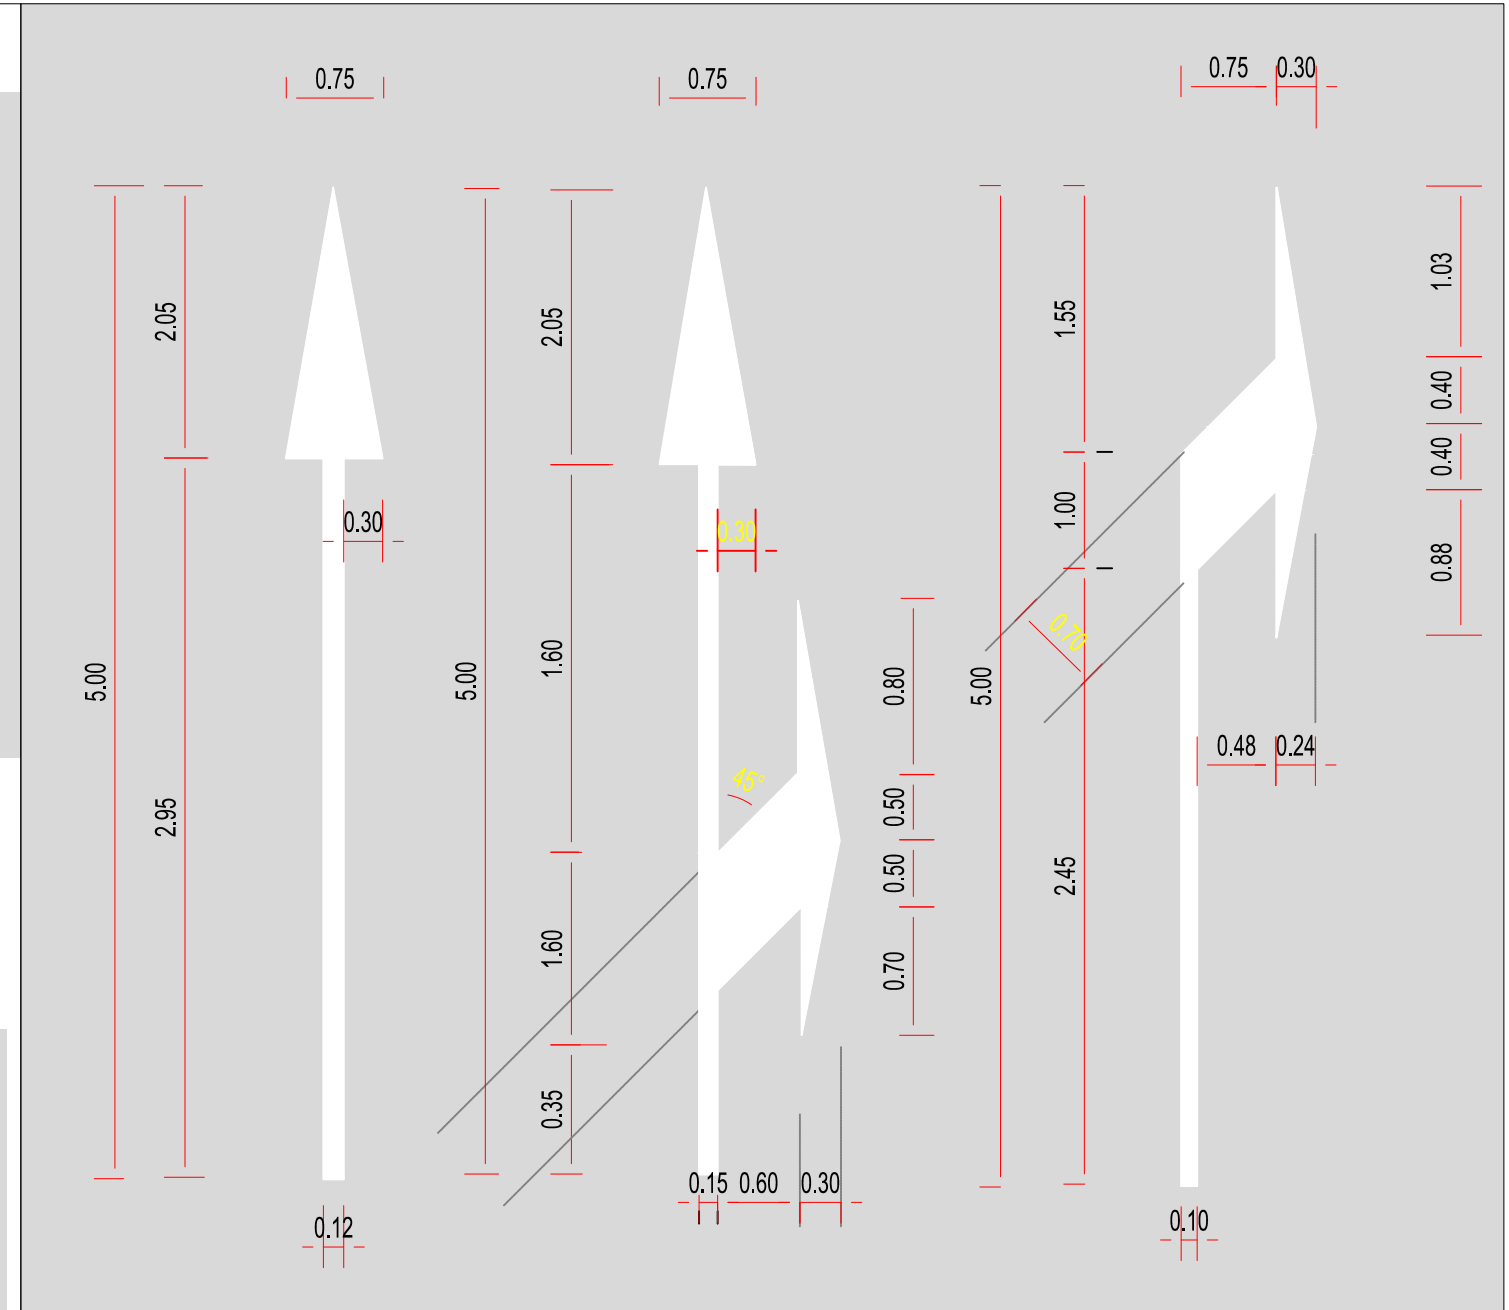


 POROSITESI: BASHKIA CERRIK ADRESA: LAGJA NR.2"BULEVARDI GJIMNAZI 1962" E-MAIL: INFO@BASHKIACERRIK.GOV.AL		PROJEKTUES: "ENGINEERING CONSULTING GROUP" SHPK ADRESA ZYRA QENDRORE - TIRANE RR. "ARKITEKT KASEMI", ND. 22, TIRANE E-MAIL: ECGROUP20@GMAIL.COM		TITULLI I PROJEKTIT: "STUDIM PROJEKTIM"RIKONSTRUKSION I RRUGEVE TE BRENDSHME FSHATI MALASEJ,GJYRALE,LUMAS,SHUSHICE,XIBRRAKE,BASHKIA CERRIK	<table border="1"> <tr> <td data-bbox="1754 1824 2504 1864">TITULLI I VIZATIMIT:</td> <td data-bbox="2504 1824 2706 1864">SHKALLA:</td> <td data-bbox="2706 1824 2920 1864">NR. VIZ.:</td> </tr> <tr> <td data-bbox="1754 1864 2504 2066"> DETAJE SINJALISTIKES (SEGMENTI 4) </td> <td data-bbox="2504 1864 2706 2066"> 1:500 </td> <td data-bbox="2706 1864 2920 2066"> NR. 129.1 </td> </tr> </table>	TITULLI I VIZATIMIT:	SHKALLA:	NR. VIZ.:	DETAJE SINJALISTIKES (SEGMENTI 4)	1:500	NR. 129.1
TITULLI I VIZATIMIT:	SHKALLA:	NR. VIZ.:									
DETAJE SINJALISTIKES (SEGMENTI 4)	1:500	NR. 129.1									

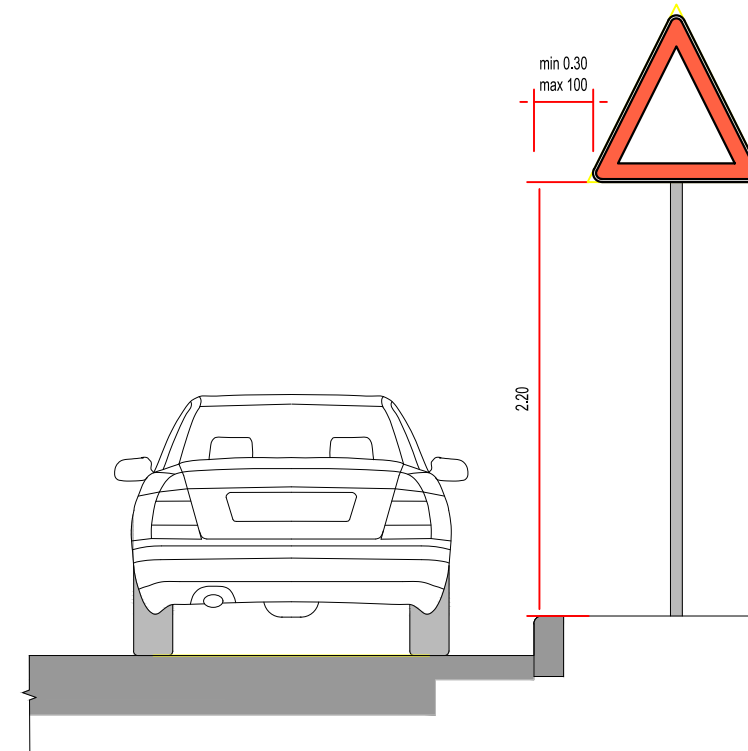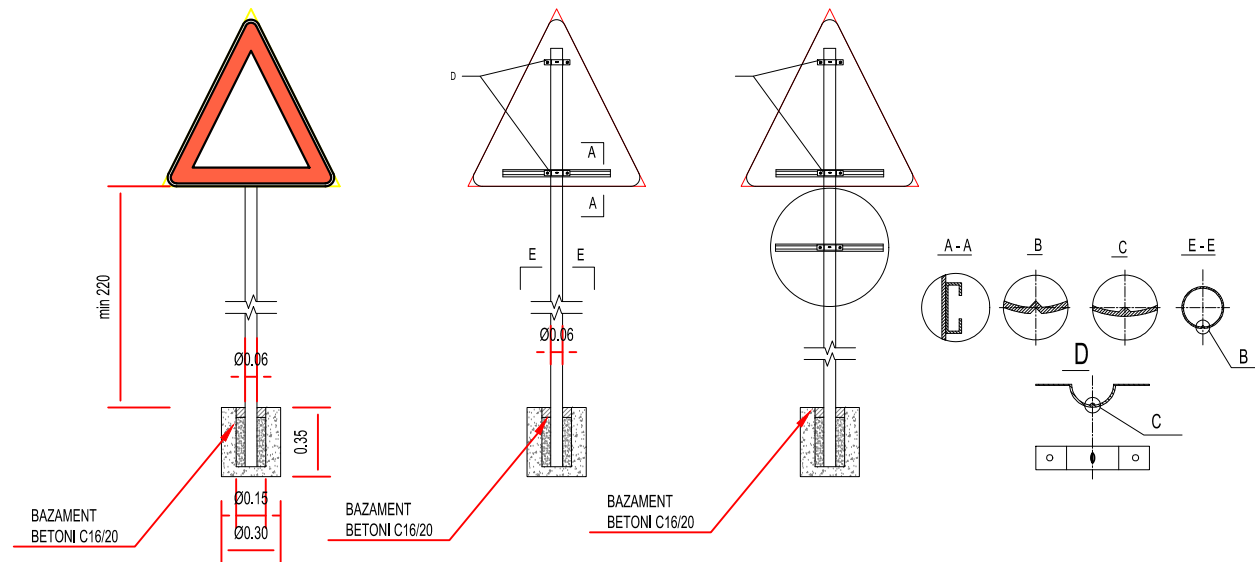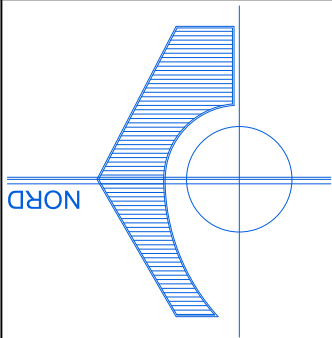

TIPET E VIJEZIMEVE GJATESORE

LINJA E AKSIT

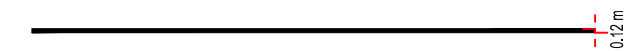


LINJA NE ANESORE



SHENIM


SHENJAT RRUGORE PER NGA FORMA, MADHESIA, NGJYRA REFLEKTIVITETI DUHET TE JENE SIPAS KODIT RRUGOR TE REPUBLIKES SE SHQIPERISE. MATERIALI PRAPAREFLEKTIV DUHET TE KETE JETEGJATESI 10 VJET PER CLASIN 2 DHE 7 VJET PER CLASIN 1. SIMBOLI BRENDA SHENJES RRUGORE DUHET TE JETE I REALIZUAR ME BOJE TE TRAJTUAR ME PJEKJE E CILA NUK HUMBET TREGUESIT PRAPAREFLEKTIV. SHENJA RRUGORE REALIZOHET ME LLAMARINE ÇELIKU E CILA LYHET ME BOJE OPAKE KUNDRA KORROZIONIT DHE TRAJTOHET ME PJEKJE.

TREKENDESHI SKEDA 17

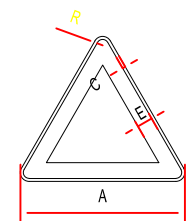


A	C	E	R
90	1.5	8	4.5

RRETHI SKEDA 16 "NDALIM"

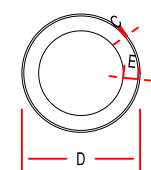


C	D	E
Normale 1	60	7.5

RRETHI SKEDA 15 "DETYRIM"

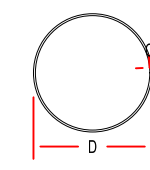


C	D
E vogël 0.8	40
Normale 1	60

TETEKENDESHI SKEDA 14

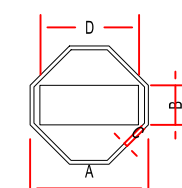


A	B	C	D
E vogël 60	20	2	50
Normale 90	30	3	75

TABELA KATRORE NORMALE

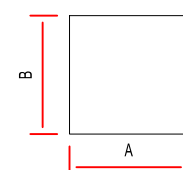

A	B
60	60

TABELA INFORMUESE

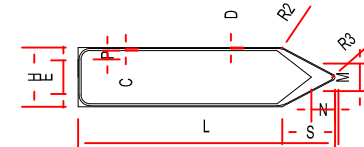

C	D	E	H	L	M
1	0.5	17	30	140	14
N	R1	R2	R3	P	M
12	6	10	1.5	5	28.5

POROSITESI:

BASHKIA CERRIK


ADRESA:
LAGJA NR.2"BULEVARDI GJIMNAZI 1962"
E-MAIL:
INFO@BASHKIACERRIK.GOV.AL



PROJEKTUES:

"ENGINEERING CONSULTING GROUP" SHPK

ADRESA
ZYRA QENDRORE - TIRANE
RR. "ARKITEKT KASEMI",
ND. 22, TIRANE
E-MAIL: ECGROUP20@GMAIL.COM

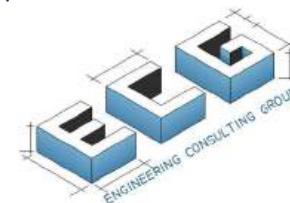

TITULLI I PROJEKTIT: "STUDIM PROJEKTIM"RIKONSTRUKSION I RRUGEVE TE
BRENDSHME FSHATI MALASEJ,GJYRALE,LUMAS,SHUSHICE,XIBRRAKE,BASHKIA CERRIK

TITULLI I VIZATIMIT:

DETAJE SINJALISTIKES
(SEGMENTI 4)

SHKALLA:

1:500

NR. VIZ.:

NR. 129.2