



Objekti:
"RIKONSTRUKSION I RRUGES
SE CEKREZEVE
,FERM,BASHKIA CERRIK"

Porositësi:
BASHKIA CERRIK

PROJEKTUES :

BASHKIA CERRIK

GRUPI I PROJEKTIMIT

Ing.FATMIR URUCI

Ing.ERDISON BAXHIJA

Ing.KLEVIS BAKU

EMERTIMI I FLETES:



Shkalla 1:

F-01

PROJEKT ZBATIMI

RIKONSTRUKSION I RRUGES SE CEKREZEVE,FERM,BASHKIA CERRIK

HOROGRAFIA



Objekti:
"RIKONSTRUKSION I RRUGES
SE CEKREZEVE
,FERM,BASHKIA CERRIK"

Porositësi:
BASHKIA CERRIK

PROJEKTUES :

BASHKIA CERRIK

GRUPI I PROJEKTIMIT

Ing.FATMIR URUCI

Ing.ERDISON BAXHIJA

Ing.KLEVIS BAKU


EMERTIMI I FLETES:
HOROGRAFIA



Shkalla 1:0000

F-02

TOPOGRAFIA

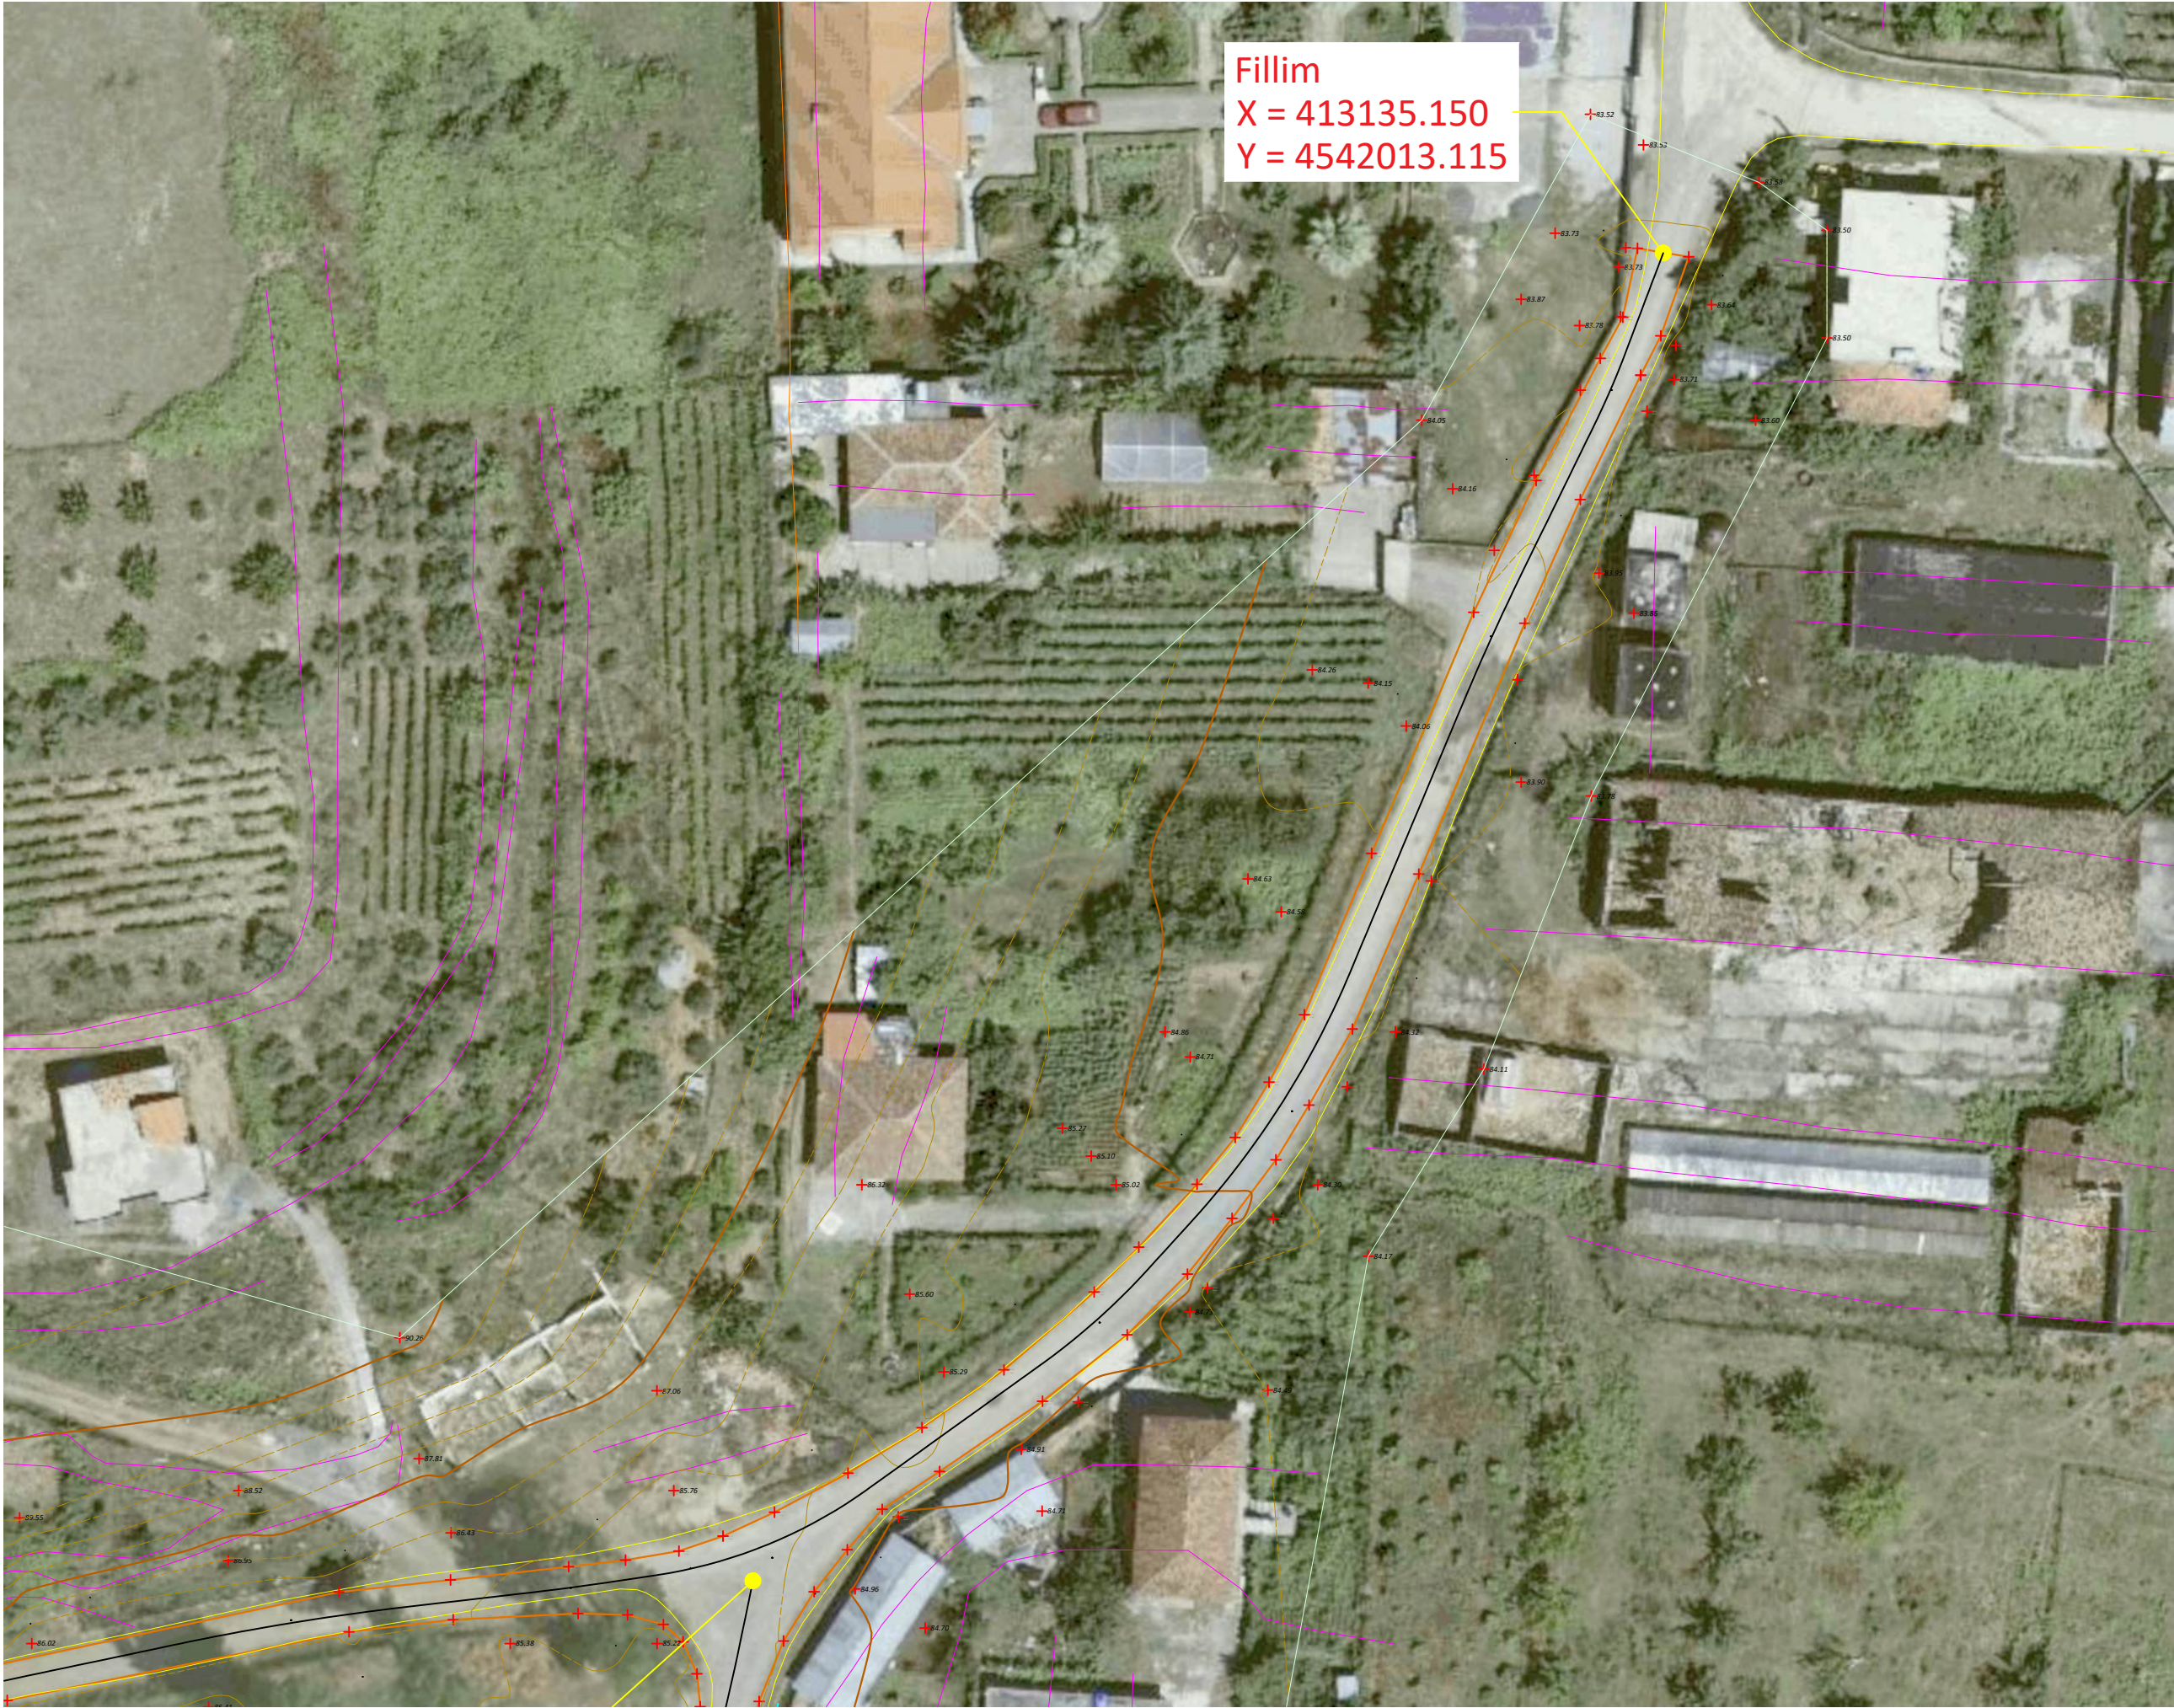

Objekti:
"RIKONSTRUKSION I RRUGES
SE CEKREZEVE
,FERM,BASHKIA CERRIK"

Porositësi:
BASHKIA CERRIK

PROJEKTUES :

BASHKIA CERRIK

GRUPI I PROJEKTIMIT

Ing.FATMIR URUCI

Ing.ERDISON BAXHIJA

Ing.KLEVIS BAKU

EMERTIMI I FLETES:
TOPOGRAFIA



Shkalla 1:500

F-03

TOPOGRAFIA



Objekti:
"RIKONSTRUKSION I RRUGES
SE ÇEKREZEVE
,FERM,BASHKIA CERRIK"

Porositësi:
BASHKIA CERRIK

PROJEKTUES :

BASHKIA CERRIK

GRUPI I PROJEKTIMIT

Ing.FATMIR URUCI

Ing.ERDISON BAXHIJA

Ing.KLEVIS BAKU

EMERTIMI I FLETES:
TOPOGRAFIA



Shkalla 1:500

F-04



TOPOGRAFIA



Objekti:
"RIKONSTRUKSION I RRUGES
SE CEKREZEVE
,FERM,BASHKIA CERRIK"

Porositəsi:
BASHKIA CERRIK

PROJEKTUES :

BASHKIA CERRIK

GRUPI I PROJEKTIMIT

Ing.FATMIR URUCI

Ing.ERDISON BAXHIJA

Ing.KLEVIS BAKU

EMERTIMI I FLETES: TOPOGRAFIA




Shkalla 1:500

F-05



TOPOGRAFIA

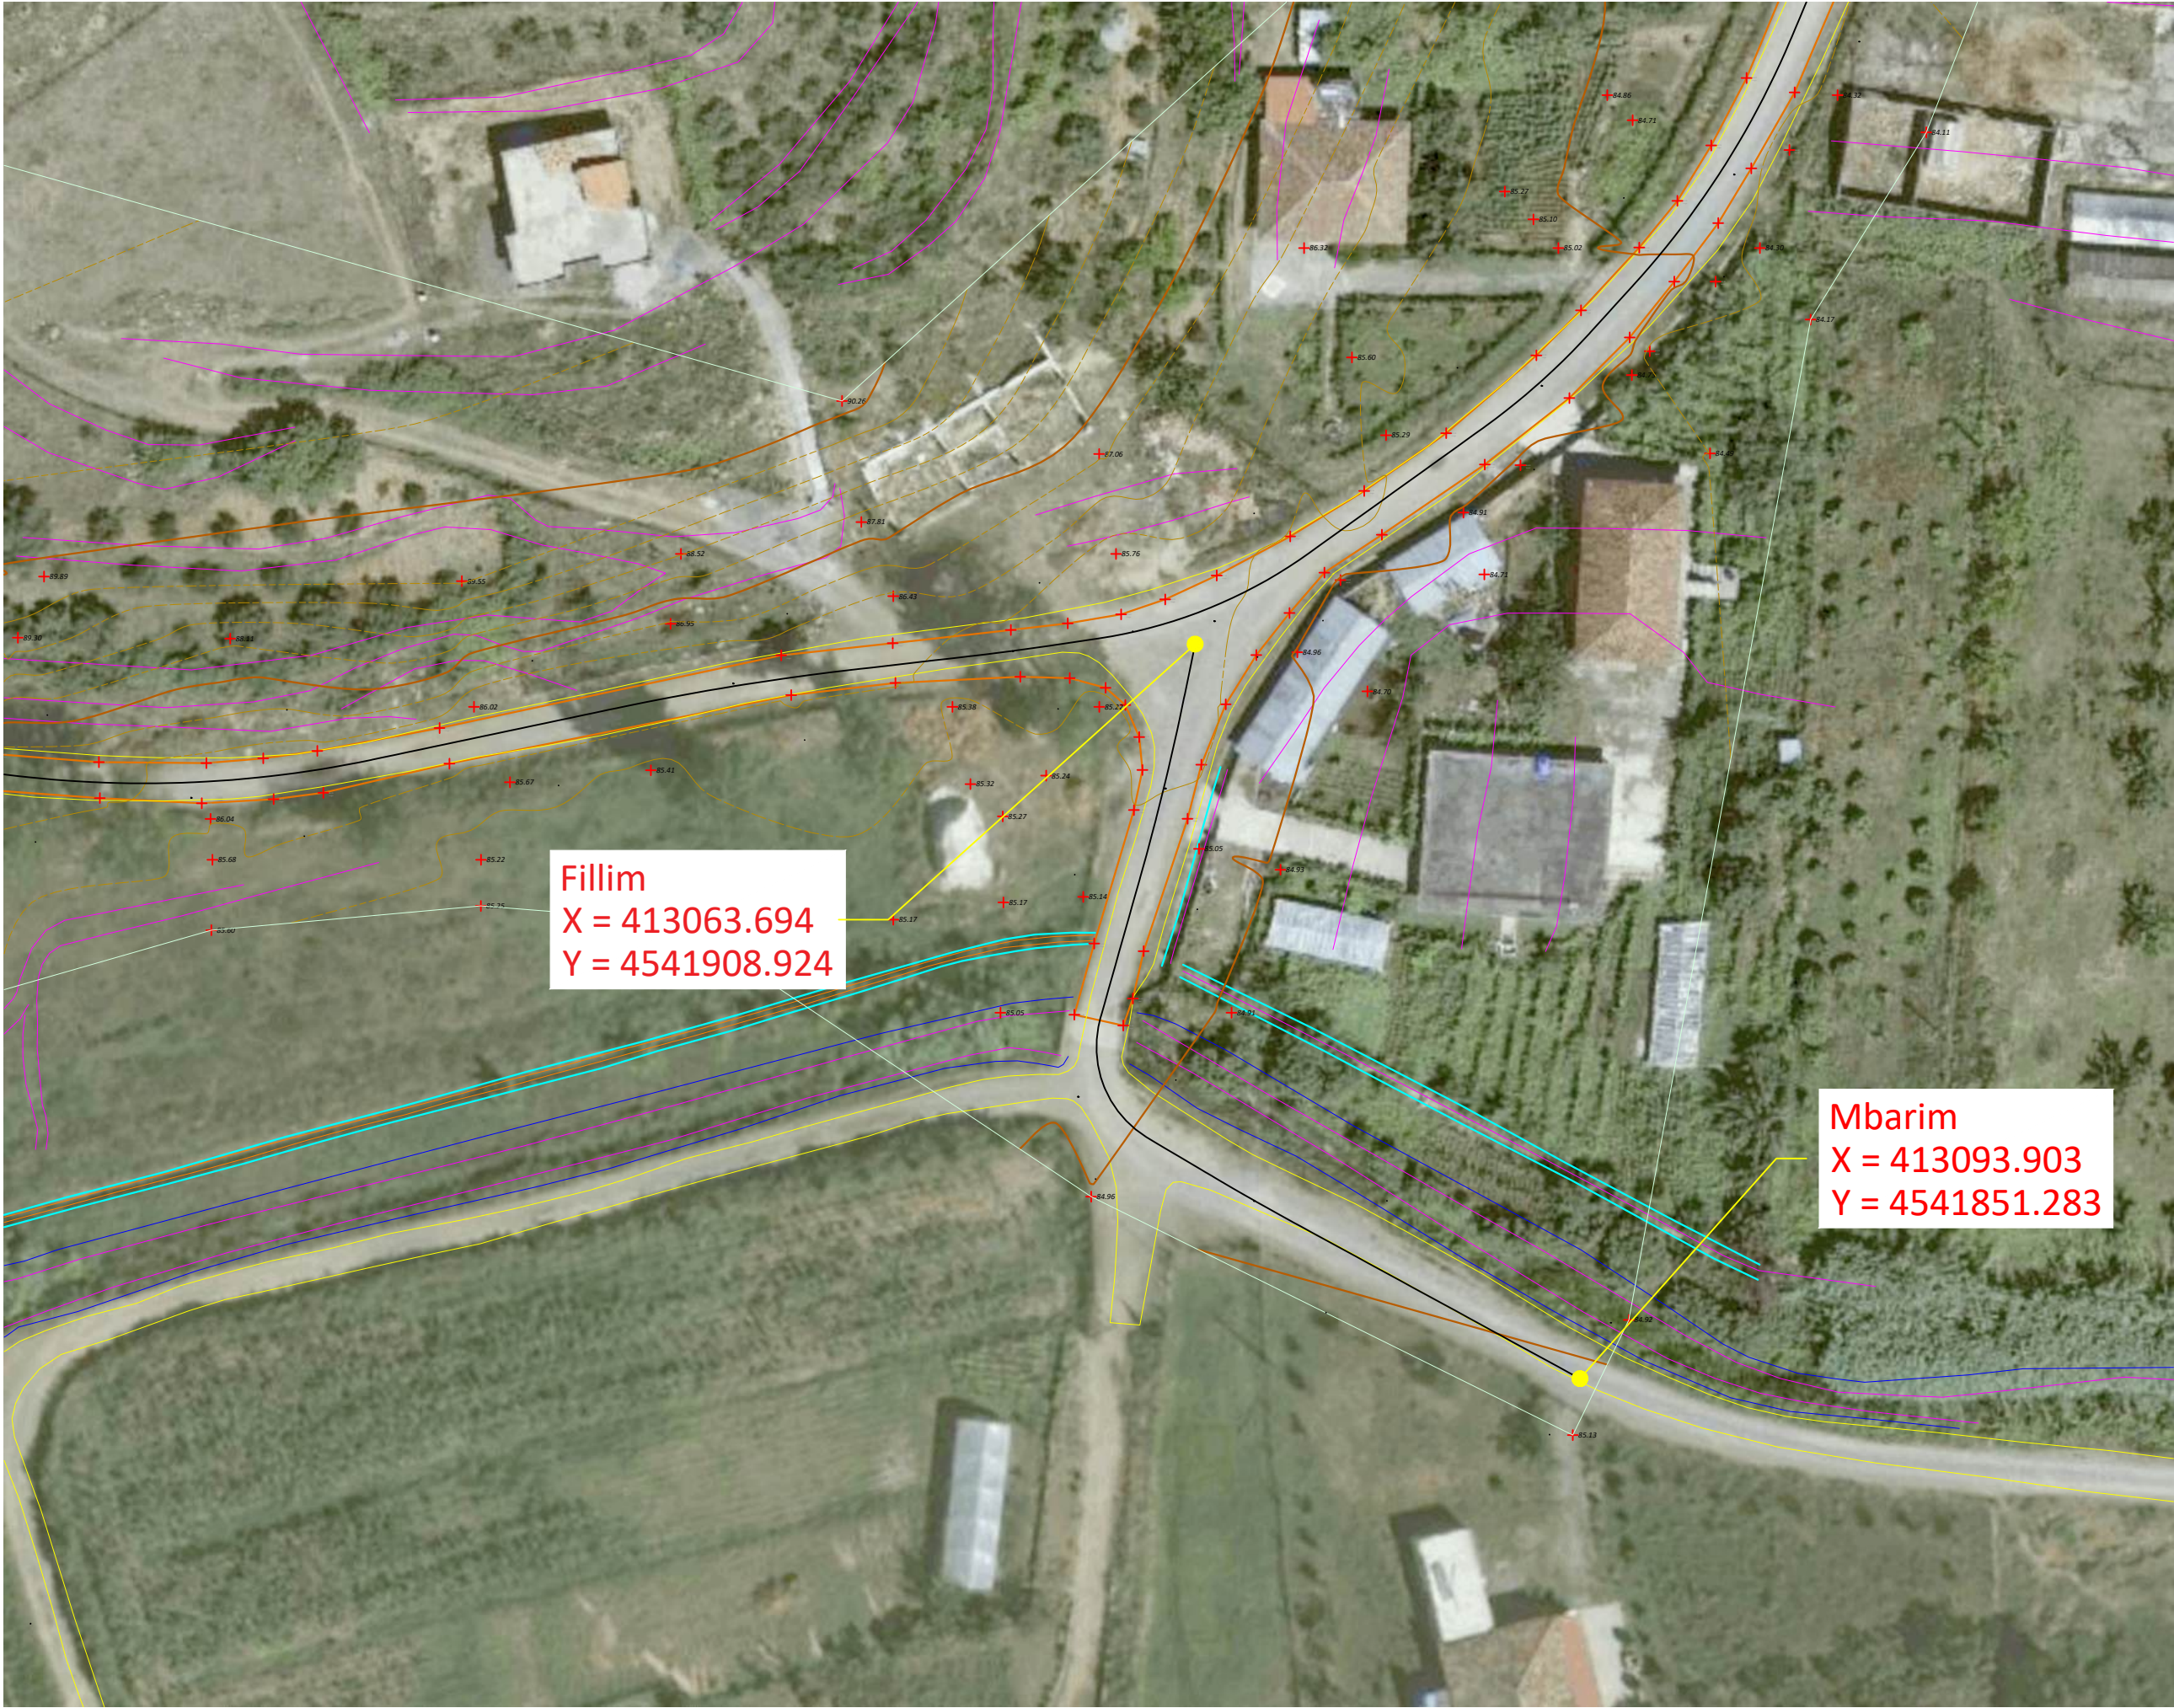

Objekti:
"RIKONSTRUKSION I RRUGES
SE ÇEKREZEVE
,FERM,BASHKIA CERRIK"

Porositësi:
BASHKIA CERRIK

PROJEKTUES :

BASHKIA CERRIK

GRUPI I PROJEKTIMIT

Ing.FATMIR URUCI

Ing.ERDISON BAXHIJA

Ing.KLEVIS BAKU

EMERTIMI I FLETES:
TOPOGRAFIA



Shkalla 1:500

F-06

PLANIMETRIA



Objekti:
"RIKONSTRUKSION I RRUGES
SE ÇEKREZEVE
,FERM,BASHKIA CERRIK"

Porositësi:
BASHKIA CERRIK

PROJEKTUES :

BASHKIA CERRIK

GRUPI I PROJEKTIMIT

Ing.FATMIR URUCI

Ing.ERDISON BAXHIJA

Ing.KLEVIS BAKU

EMERTIMI I FLETES:
PLANIMETRIA



Shkalla 1:500

F-07

F-08

PLANIMETRIA



Objekti:
"RIKONSTRUKSION I RRUGES
SE CEKREZEVE
,FERM,BASHKIA CERRIK"

Porositəsi:
BASHKIA CERRIK

PROJEKTUES :

BASHKIA CERRIK

GRUPI I PROJEKTIMIT

Ing.FATMIR URUCI

Ing.ERDISON BAXHIJA

Ing.KLEVIS BAKU

EMERTIMI I FLETES: PLANIMETRIA



Shkalla 1:500

F-09



PLANIMETRIA



Objekti:
"RIKONSTRUKSION I RRUGES
SE ÇEKREZEVE
,FERM,BASHKIA CERRIK"

Porositësi:
BASHKIA CERRIK

PROJEKTUES :

BASHKIA CERRIK

GRUPI I PROJEKTIMIT

Ing.FATMIR URUCI

Ing.ERDISON BAXHIJA

Ing.KLEVIS BAKU

EMERTIMI I FLETES:
PLANIMETRIA



Shkalla 1:500

F-10



PROFILI GJATESOR



Objekti:
"RIKONSTRUKSION I RRUGES
SE CEKREZEVE
,FERM,BASHKIA CERRIK"

Porositësi:
BASHKIA CERRIK

PROJEKTUES :

BASHKIA CERRIK

GRUPI I PROJEKTIMIT

Ing.FATMIR URUCI

Ing.ERDISON BAXHIJA


Ing.KLEVIS BAKU

EMERTIMI I FLETES:
PROFILI GJATESOR



Shkalla 1:500

F-11

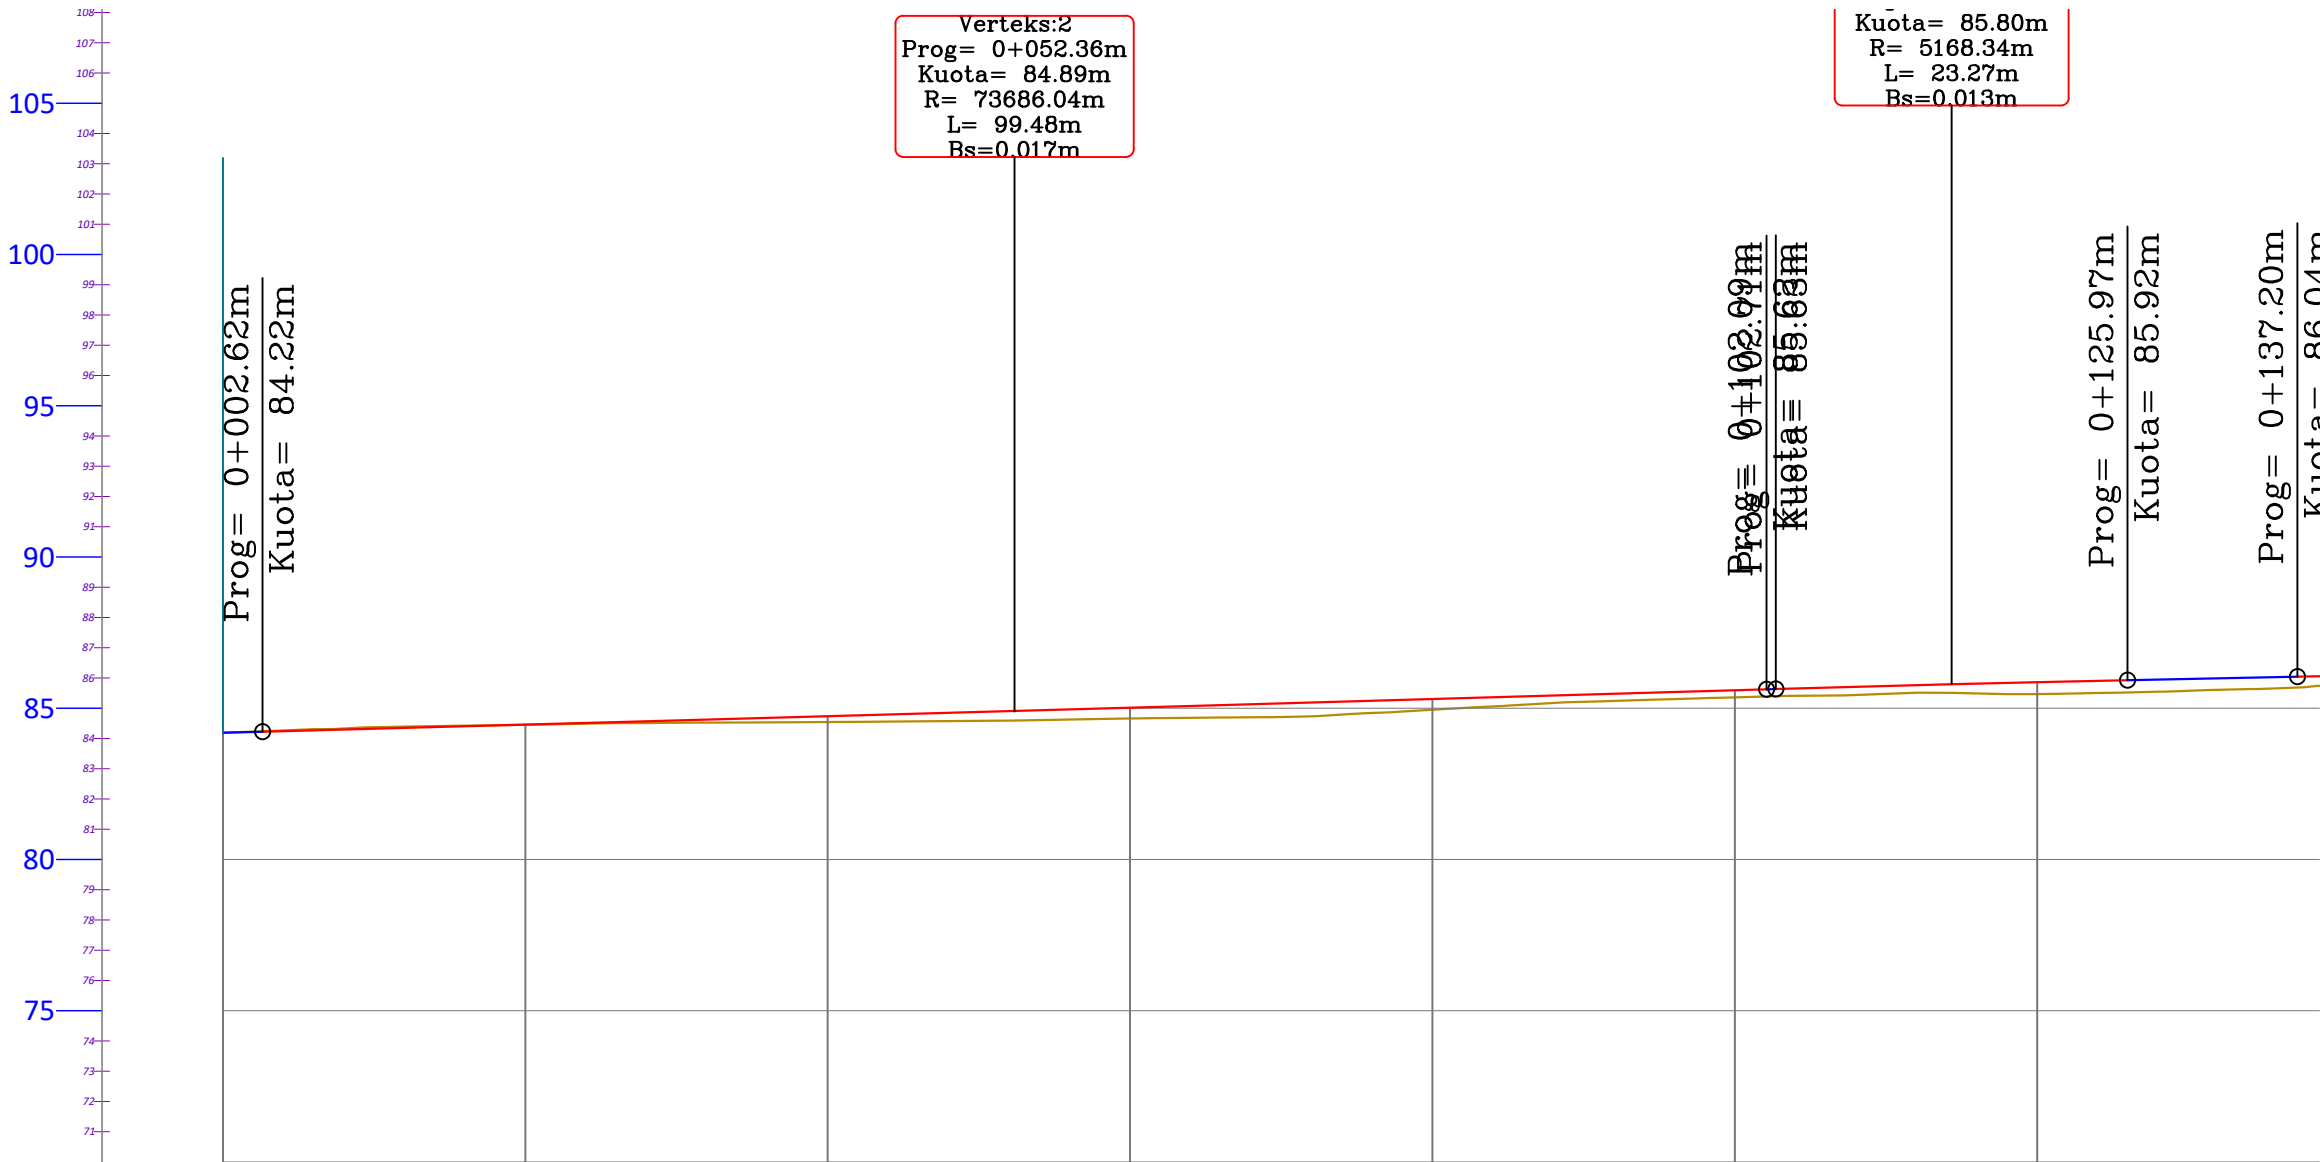

PROFILI GJATESOR
Aks
SH_H - 1:1000
SH_V - 1:500

NR I PRERJES	PK - 1	PK - 2	PK - 3	PK - 4	PK - 5	PK - 6	PK - 7
DIST. PJESORE	20.0 m	20.0 m	20.0 m	20.0 m	20.0 m	20.0 m	20.0 m
DIST. PROGRESIVE	0+000	0+020	0+040	0+060	0+080	0+100	0+120
KUOTA TOKES	84.19	84.45	84.54	84.66	84.95	85.36	85.46
KUOTA PROJEKTIT	84.19	84.46	84.73	85.02	85.30	85.59	85.86
KUOTA PUNES	0.00	0.00	-0.19	-0.36	-0.35	-0.23	-0.40
GJEO. HORIZONTALE	L=8.49 φ=5°19'17\"	L=12.71 φ=3°18'50\"	L=22.90 φ=19°34'13\"	L=5.06 φ=11°58'38\"	L=16.80 φ=27°12'20\"	L=3.4	
GJEO. VERTIKALE	L=2.62 i=4.34%	L=11.57 R=200.00	L=23.22 R=67.99	L=11.23 R=53.74	L=18.06 R=38.03	L=11.23 i=1.03%	
KILOMETRAZHI	0.01	0.02	0.04	0.06	0.08	0.10	0.12

PROFILI GJATESOR



Objekti:
"RIKONSTRUKSION I RRUGES
SE CEKREZEVE
,FERM,BASHKIA CERRIK"

Porositësi:
BASHKIA CERRIK

PROJEKTUES :

BASHKIA CERRIK

GRUPI I PROJEKTIMIT

Ing.FATMIR URUCI

Ing.ERDISON BAXHIJA


Ing.KLEVIS BAKU

EMERTIMI I FLETES:
PROFILI GJATESOR



Shkalla 1:500

F-12

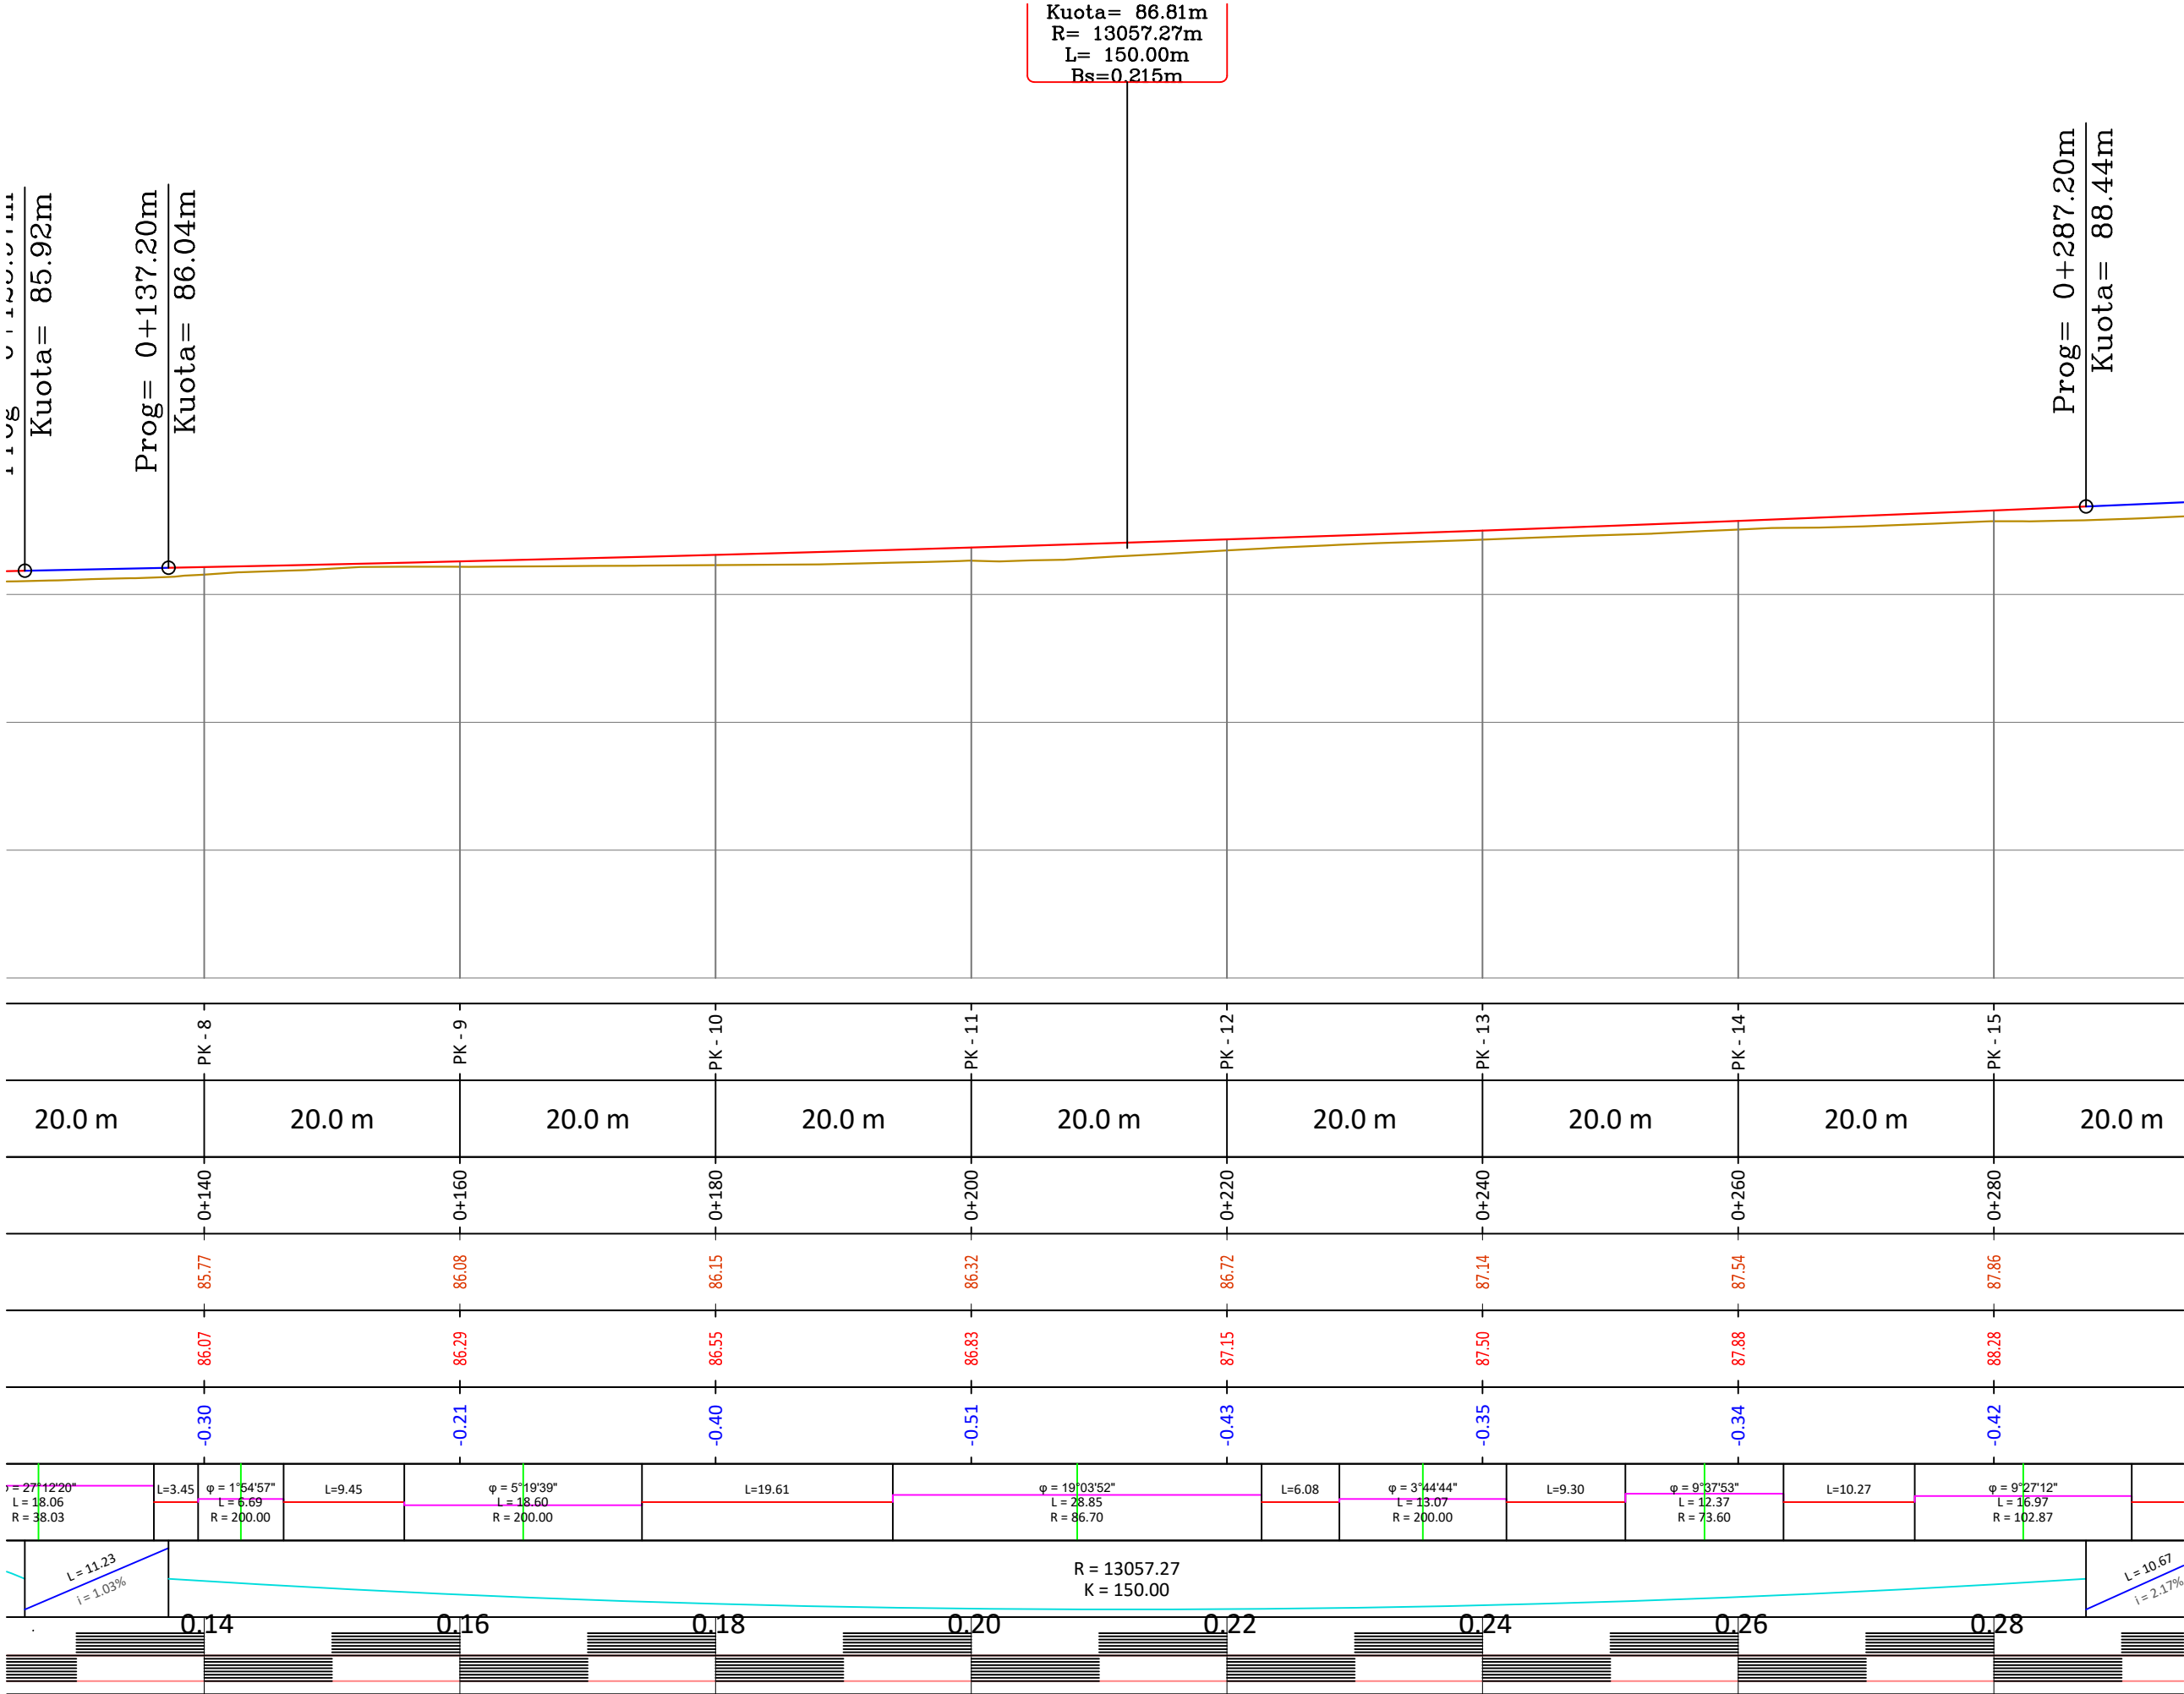

PROFILI GJATESOR



Objekti:
"RIKONSTRUKSION I RRUGES
SE CEKREZEVE
,FERM,BASHKIA CERRIK"

Porositësi:
BASHKIA CERRIK

PROJEKTUES :

BASHKIA CERRIK

GRUPI I PROJEKTIMIT

Ing.FATMIR URUCI

Ing.ERDISON BAXHIJA


Ing.KLEVIS BAKU

EMERTIMI I FLETES:
PROFILI GJATESOR



Shkalla 1:500

F-13

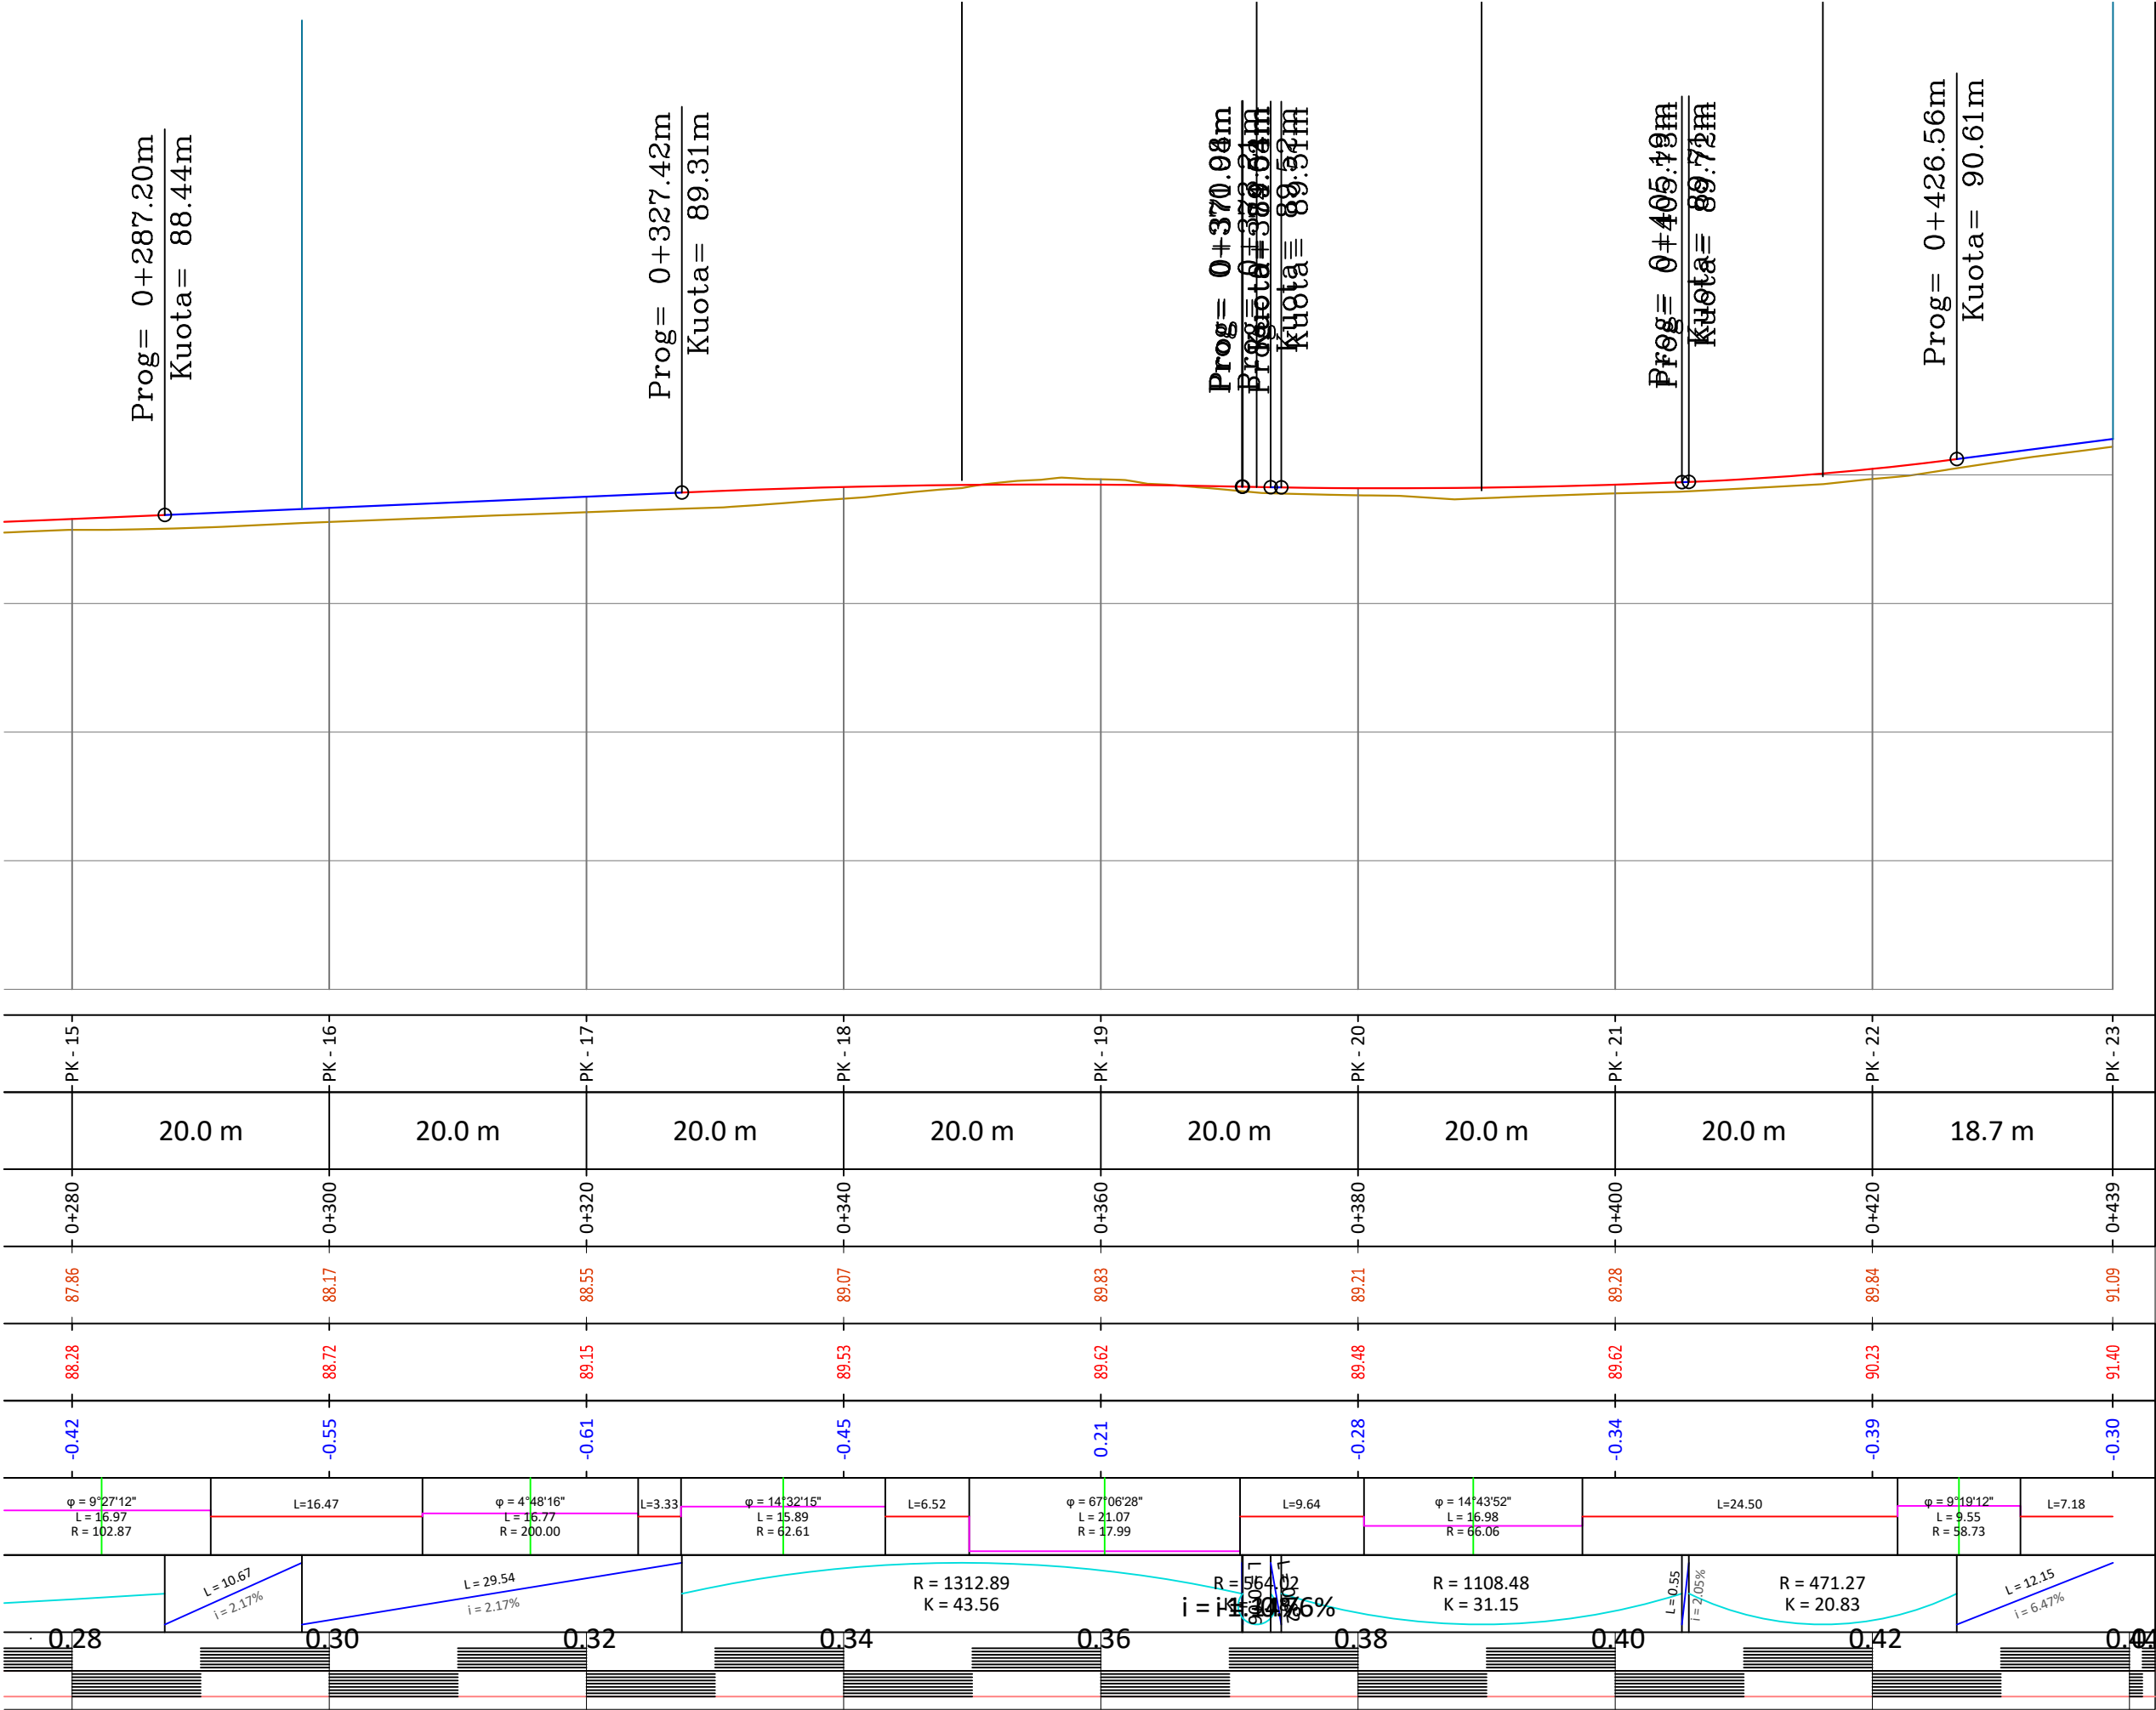

PROFILI GJATESOR



Objekti:
"RIKONSTRUKSION I RRUGES
SE CEKREZEVE
,FERM,BASHKIA CERRIK"

Porositësi:
BASHKIA CERRIK

PROJEKTUES :

BASHKIA CERRIK

GRUPI I PROJEKTIMIT

Ing.FATMIR URUCI

Ing.ERDISON BAXHIJA


Ing.KLEVIS BAKU

EMERTIMI I FLETES:
PROFILI GJATESOR



Shkalla 1:500

F-14

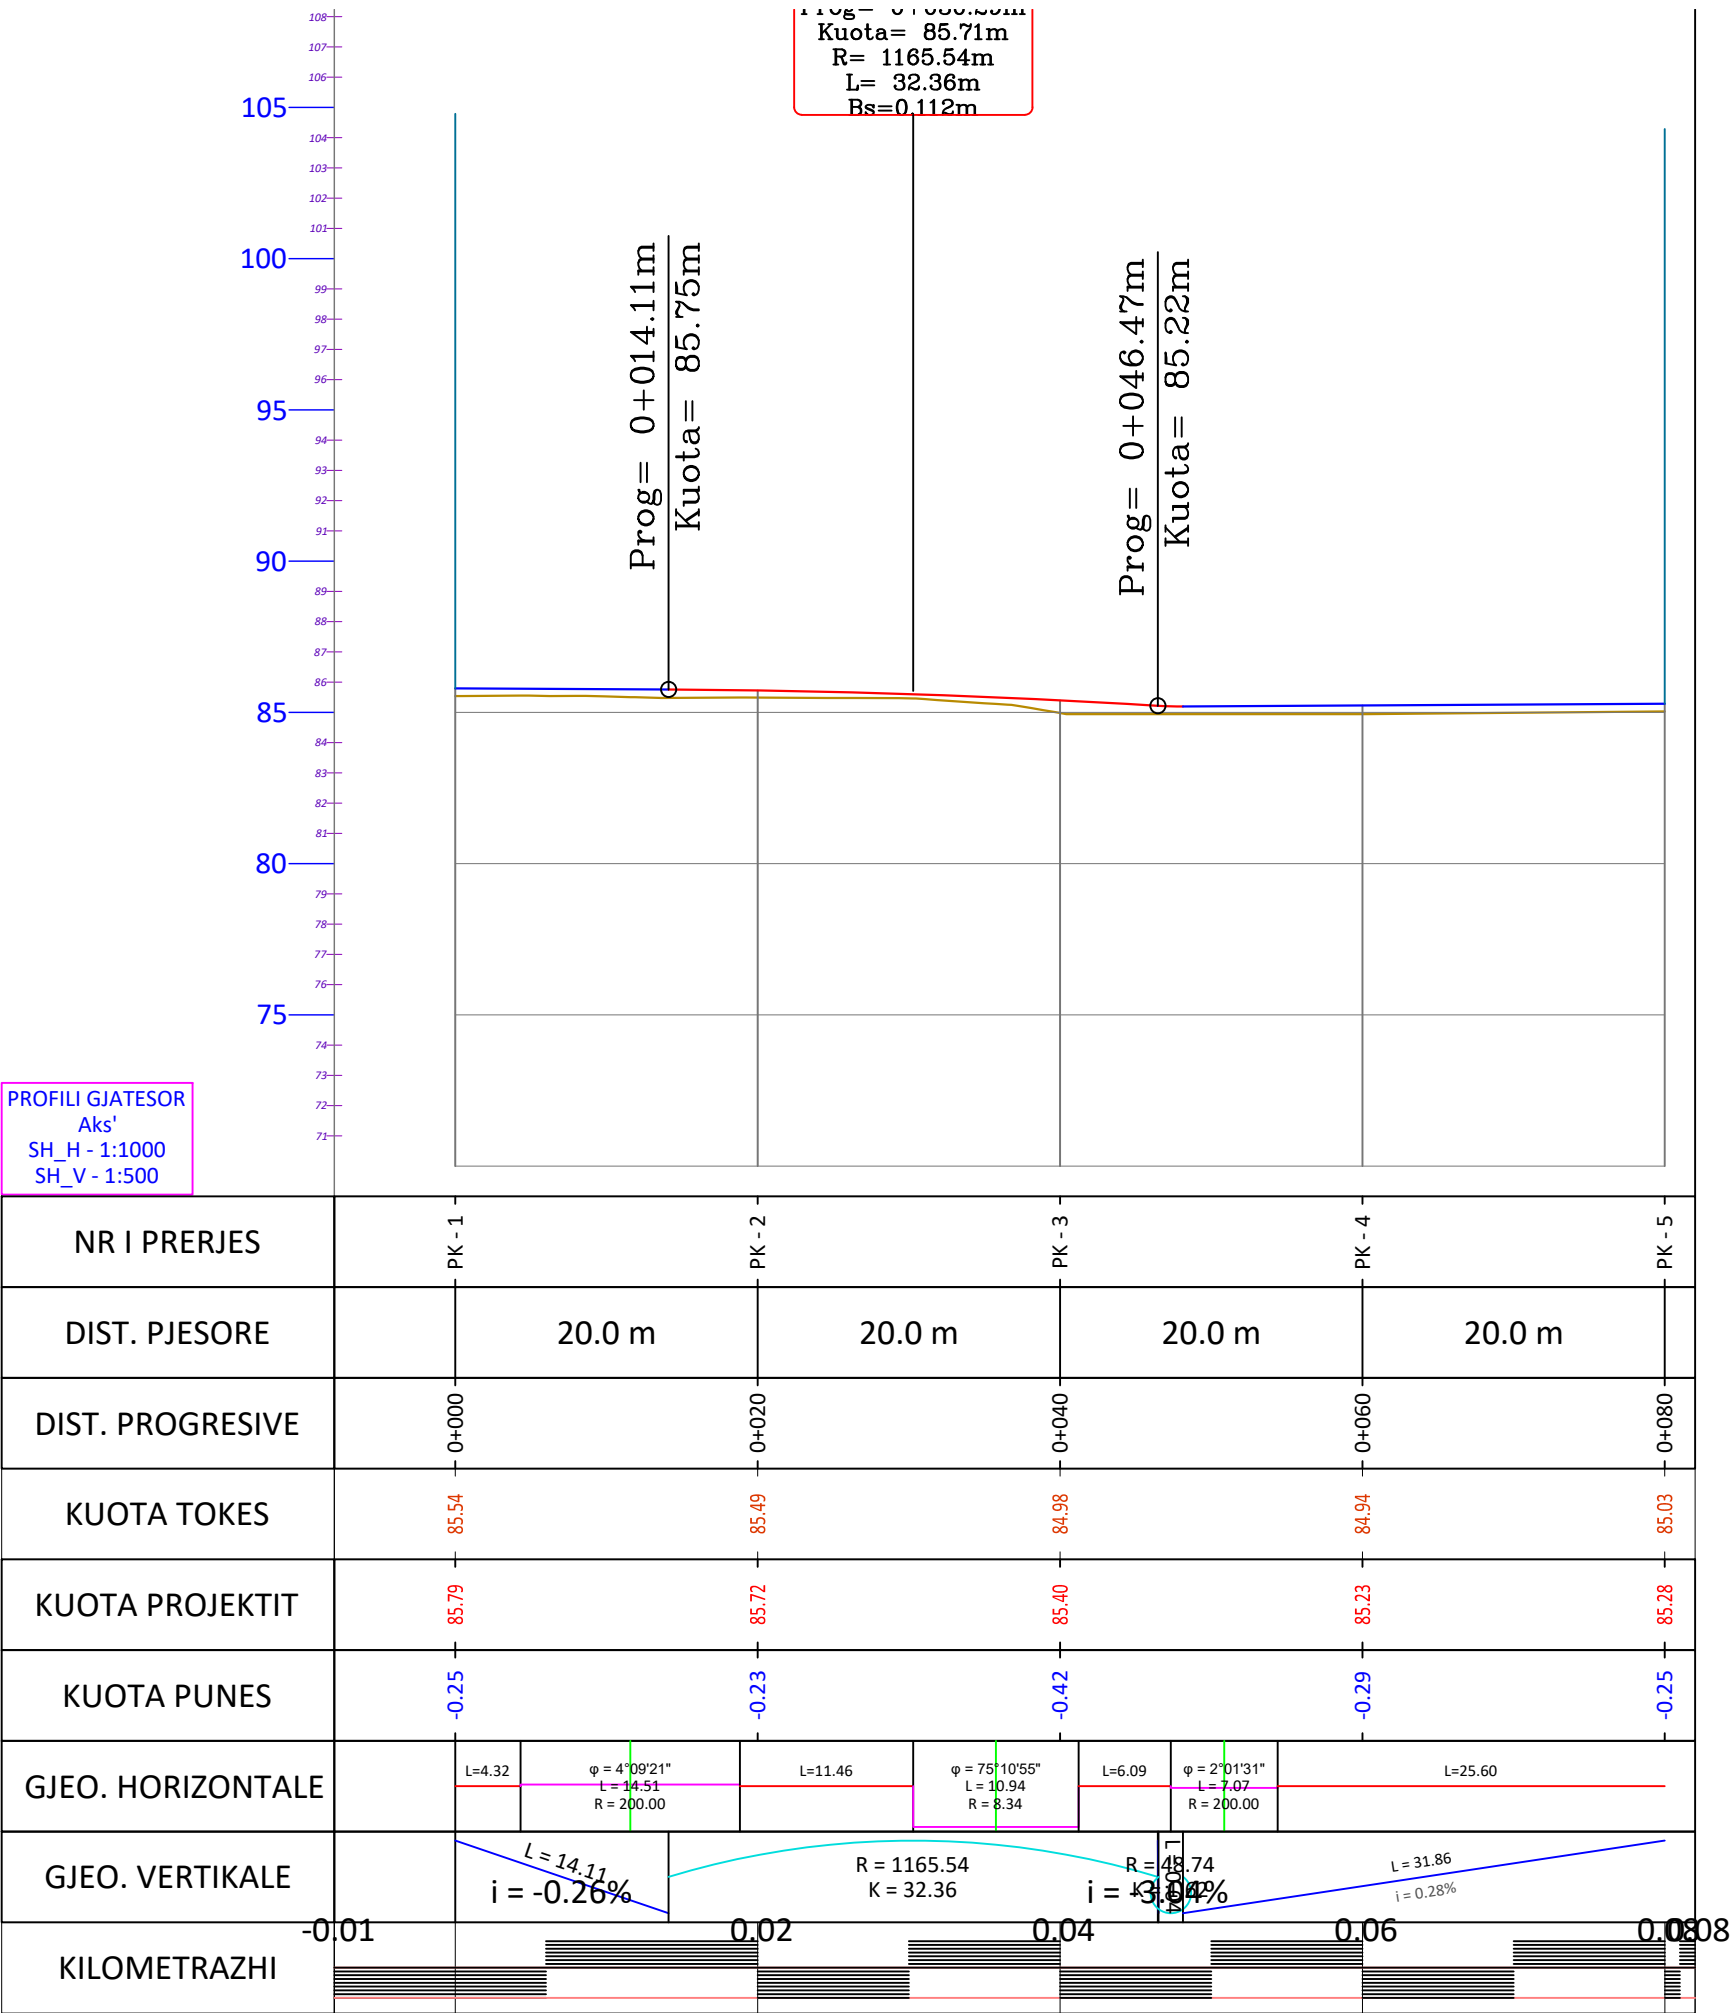

Porositəsi:
BASHKIA CERRIK

BASHKIA CERRIK



Ing.FATMIR URUCI

Ing.ERDISON BAXHIJA

Ing.KLEVIS BAKU

Shkalla 1:250

F-15

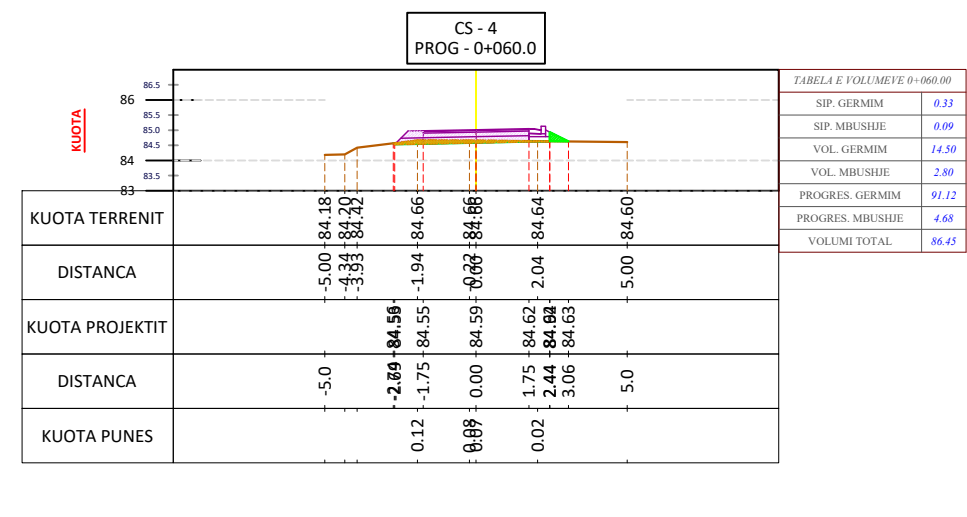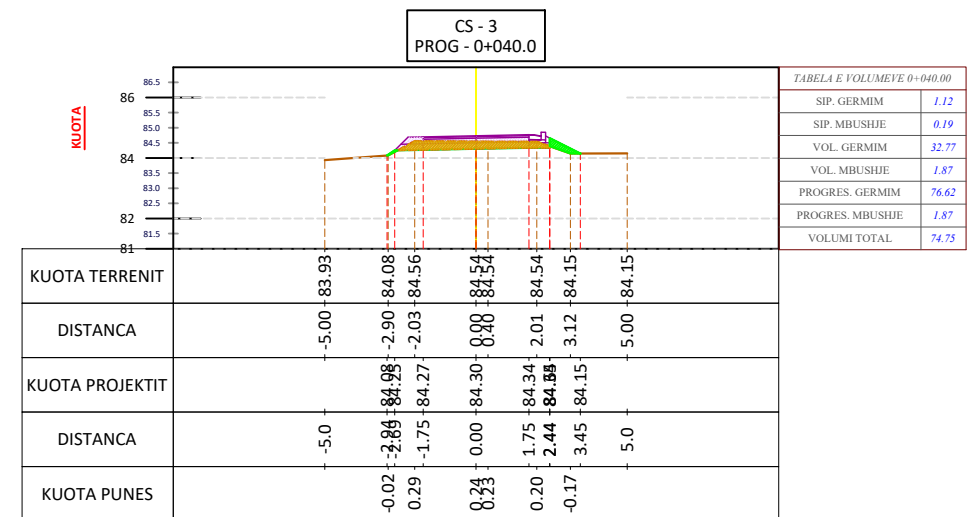

BASHKIA
CËRRIK

Porositəsi:
BASHKIA CERRIK

BASHKIA CERRIK



Ing.FATMIR URUCI

Ing.ERDISON BAXHIJA

Ing.KLEVIS BAKU

Shkalla 1:250

F-16

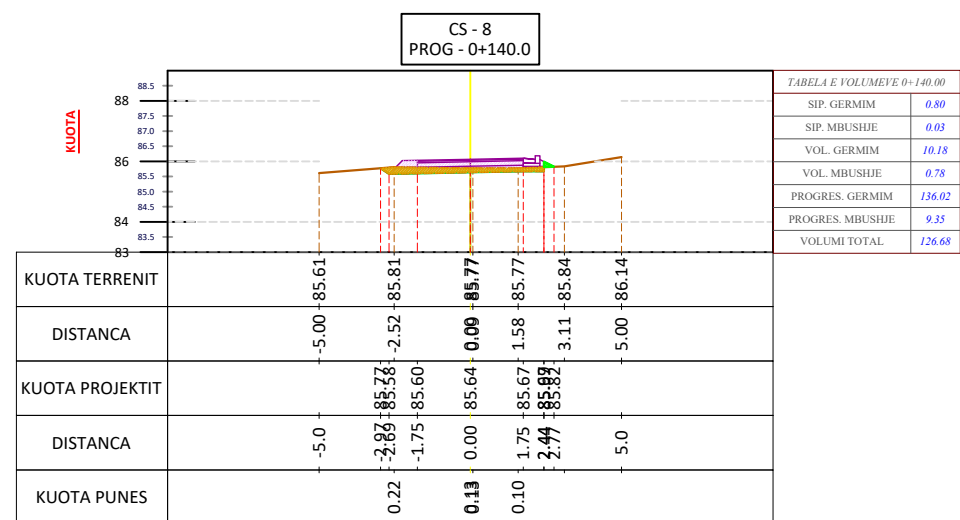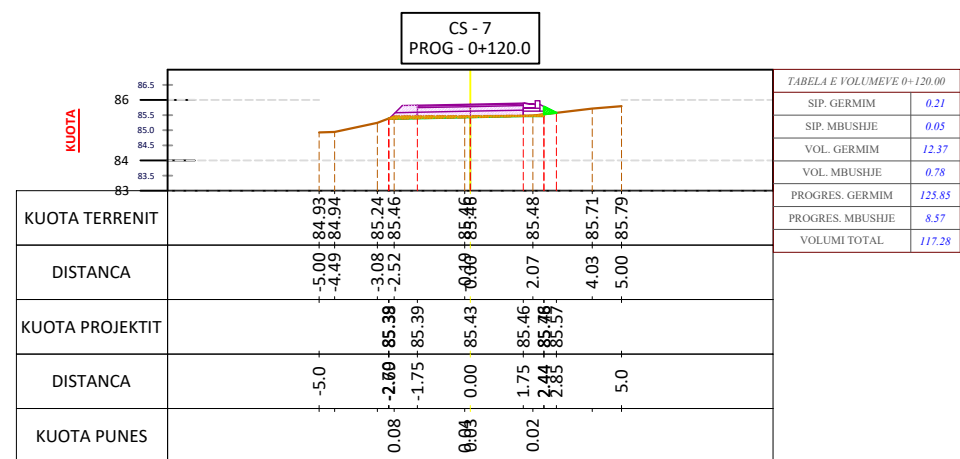



BASHKIA
CËRRIK

Porositəsi:
BASHKIA CERRIK

BASHKIA CERRIK

Ing.KLEVIS BAKU

F-17

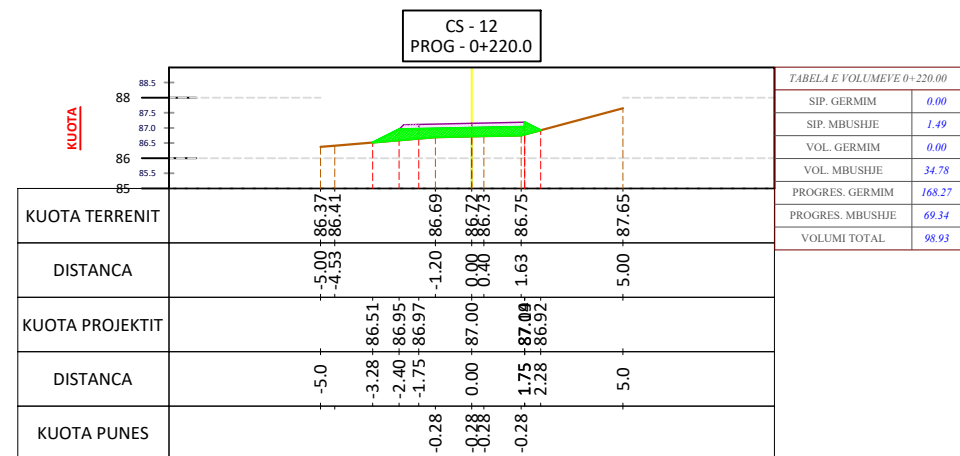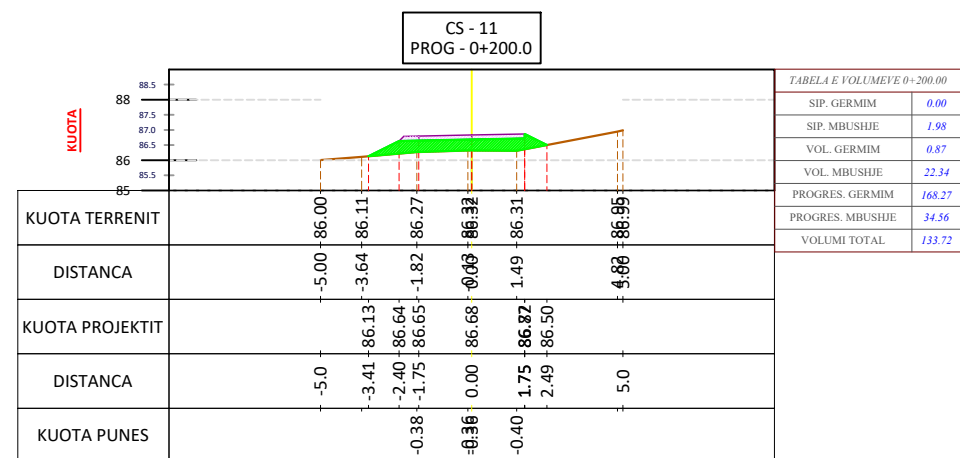

BASHKIA
CËRRIK

Porositəsi:
BASHKIA CERRIK

BASHKIA CERRIK

Ing.FATMIR URUCI




Ing.ERDISON BAXHIJA

Ing.KLEVIS BAKU



Shkalla 1:250

F-18

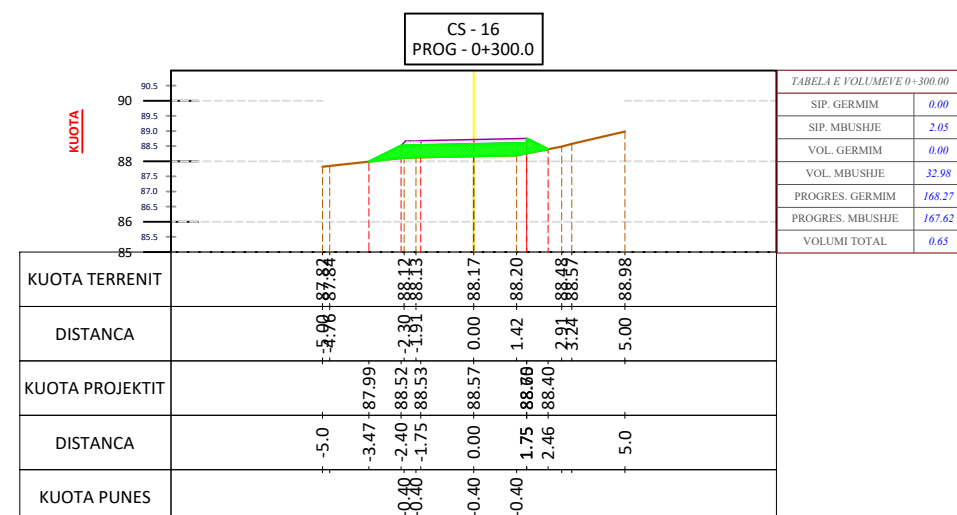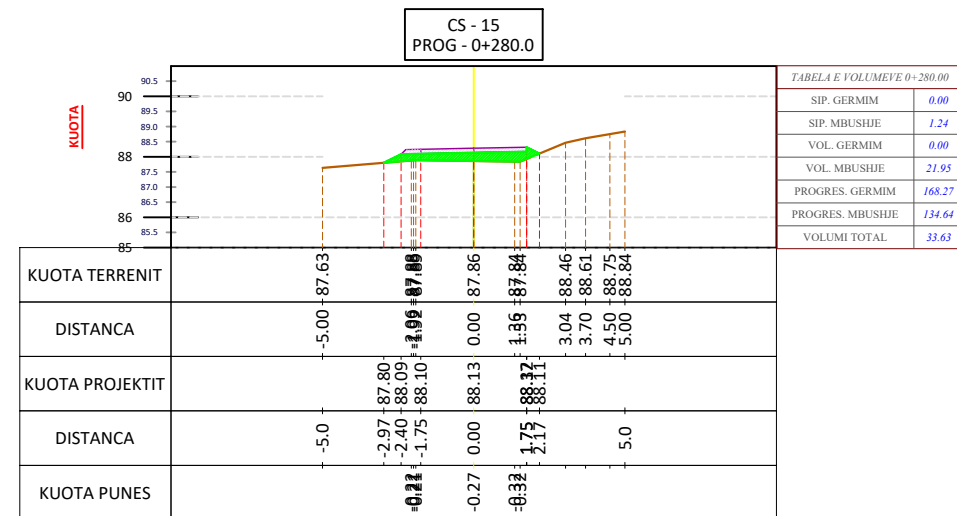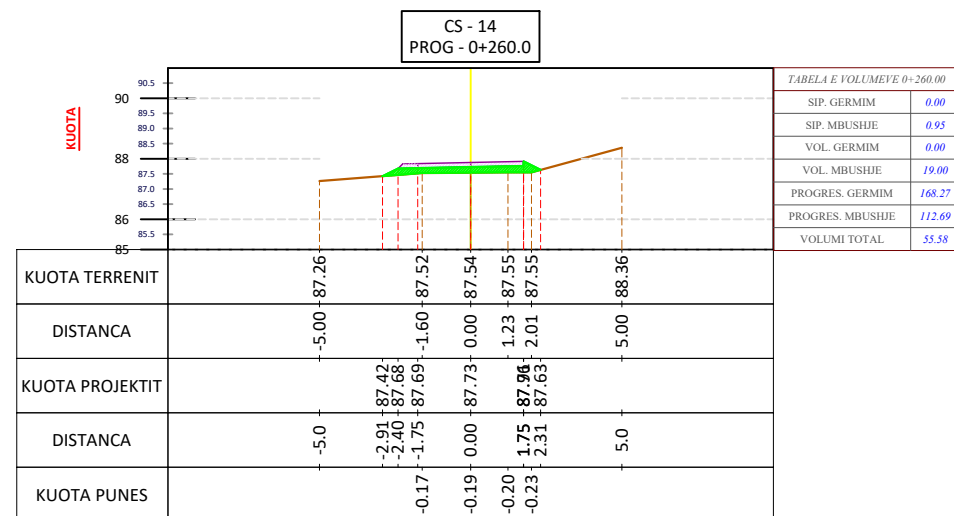



BASHKIA
CËRRIK

Porositəsi:
BASHKIA CERRIK

BASHKIA CERRIK

Ing.KLEVIS BAKU

F-19

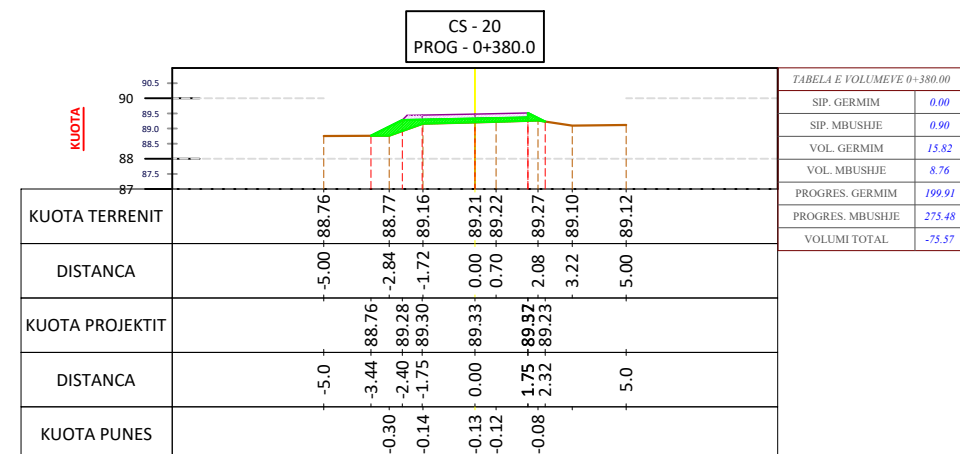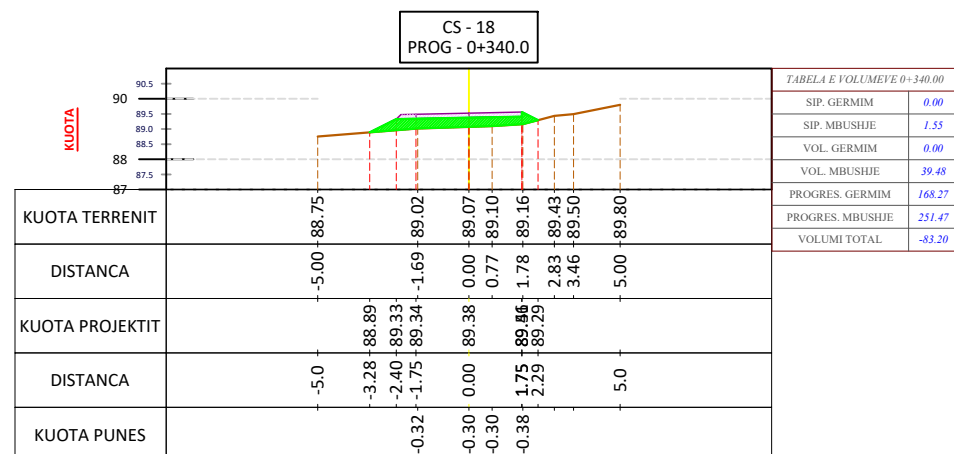

BASHKIA
CËRRIK

Porositəsi:
BASHKIA CERRIK

BASHKIA CERRIK

Ing.FATMIR URUCI

Ing.ERDISON BAXHIJA

Ing.KLEVIS BAKU

Shkalla 1:250

F-20

BASHKIA
CËRRIK

Porositəsi:
BASHKIA CERRIK

BASHKIA CERRIK

Ing.FATMIR URUCI



Ing.ERDISON BAXHIJA

Ing.KLEVIS BAKU



Shkalla 1:250

F-21

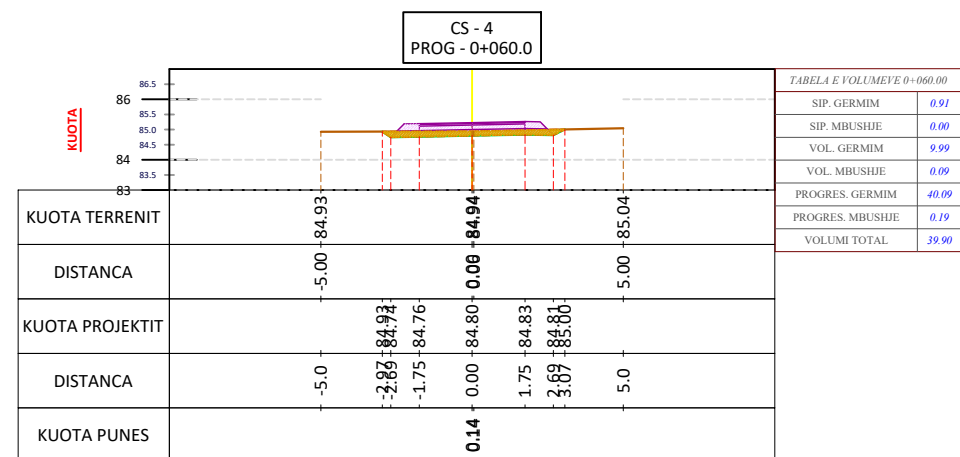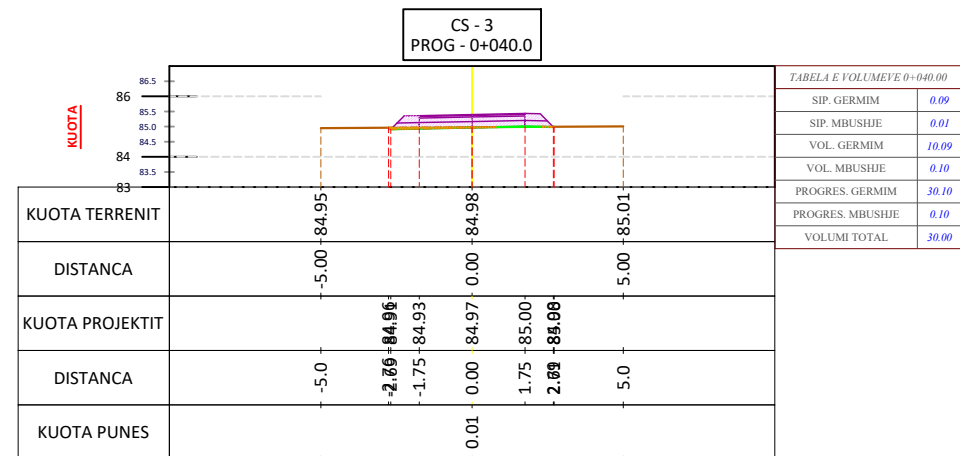

PROFILET TERTHORE



Objekti:
"RIKONSTRUKSION I RRUGES
SE CEKREZEVE
,FERM,BASHKIA CERRIK"

Porositësi:
BASHKIA CERRIK

PROJEKTUES :

BASHKIA CERRIK


GRUPI I PROJEKTIMIT

Ing.FATMIR URUCI

Ing.ERDISON BAXHIJA

Ing.KLEVIS BAKU

EMERTIMI I FLETES:
PROFILET TERTHORE

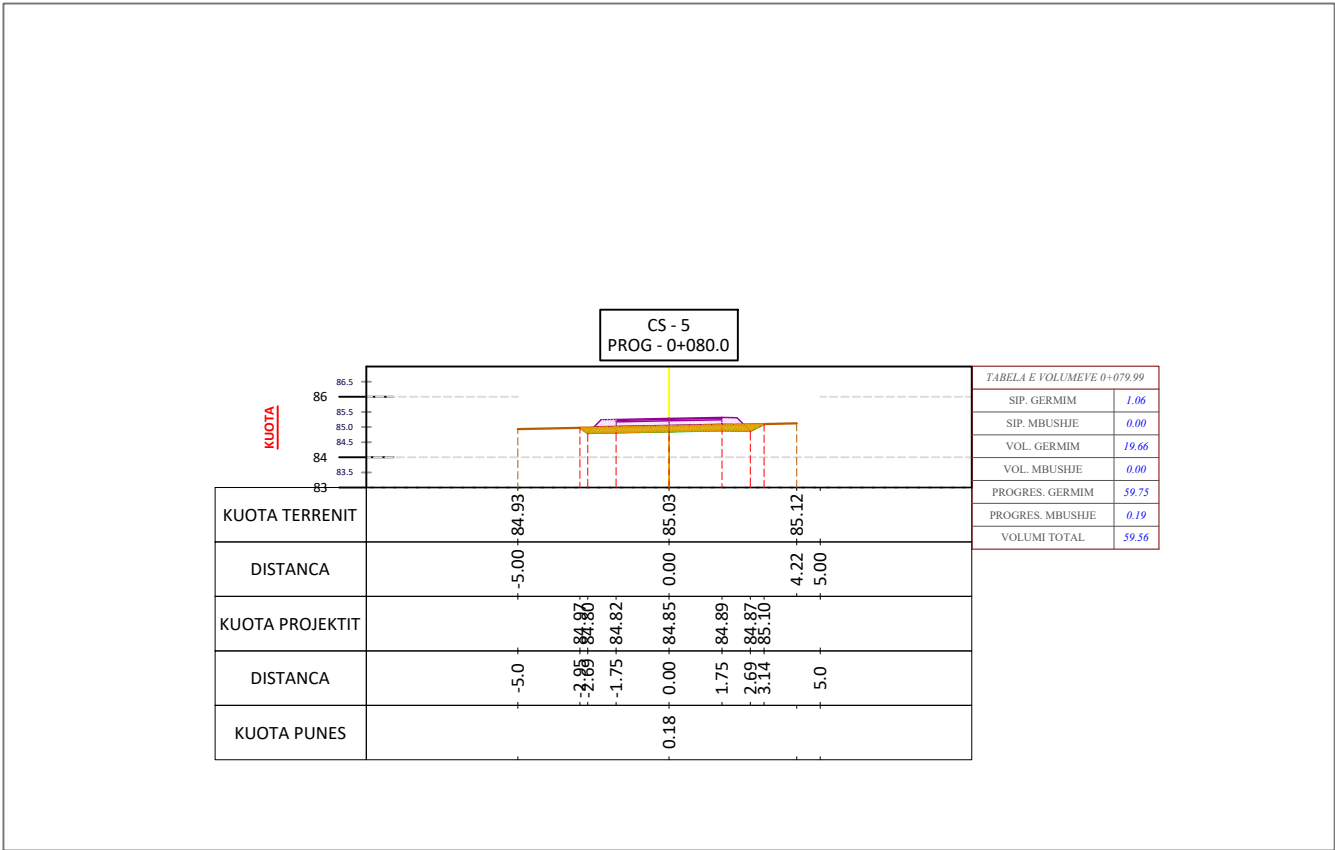

Shkalla 1:250

PROFILET TIP



Objekti:
"RIKONSTRUKSION I RRUGES
SE CEKREZEVE
,FERM,BASHKIA CERRIK"

Porositësi:
BASHKIA CERRIK

PROJEKTUES :

BASHKIA CERRIK

GRUPI I PROJEKTIMIT

Ing.FATMIR URUCI

Ing.ERDISON BAXHIJA

Ing.KLEVIS BAKU


EMERTIMI I FLETES:
PROFILET TIP




Shkalla 1:

F-23

SEKSIONI TERTHOR TIP 01
PROG. 0+00-0+181

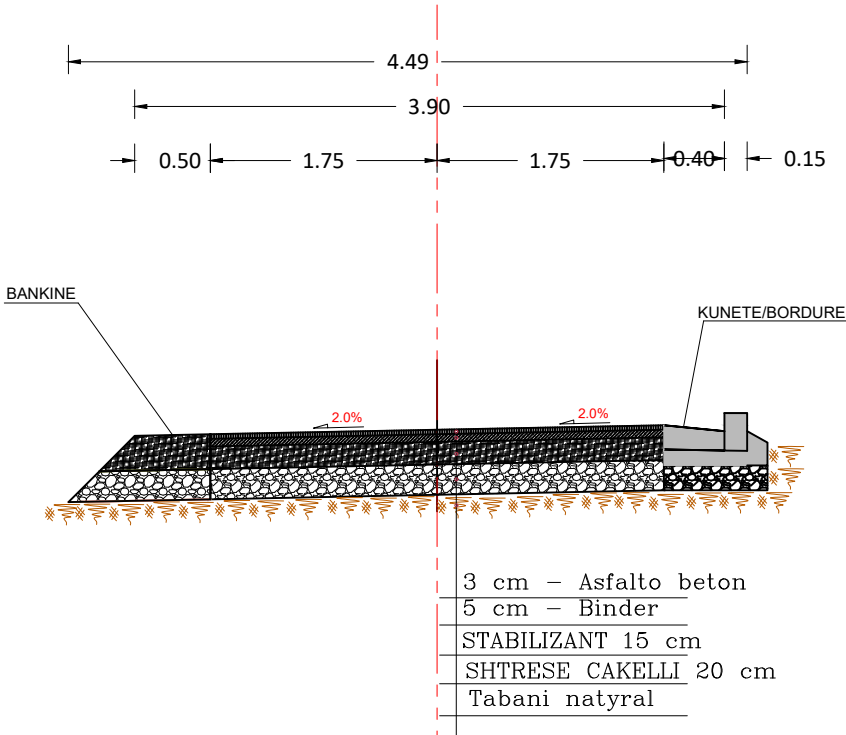

SEKSIONI TERTHOR TIP 02
PROG. 0+181-0+438

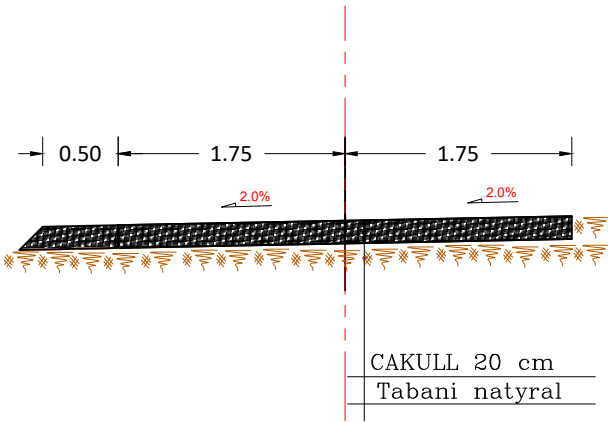

SEKSIONI TERTHOR TIP 03
PROG. 0+00-0+080

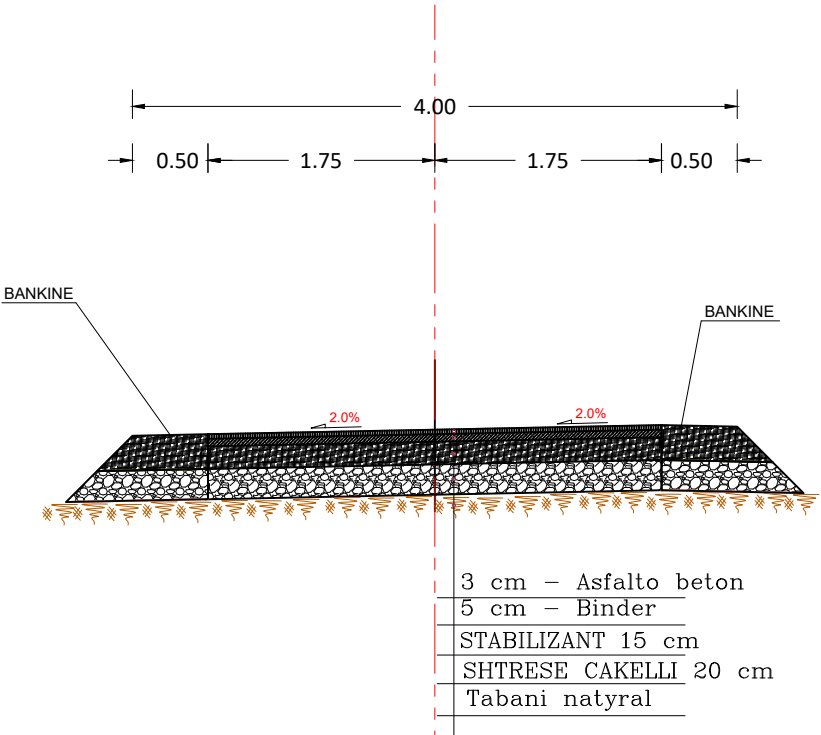


TABELA VOLUMEVE



Objekti:
"RIKONSTRUKSION I RRUGES
SE CEKREZEVE
,FERM,BASHKIA CERRIK"

Porositësi:
BASHKIA CERRIK

PROJEKTUES :

BASHKIA CERRIK

GRUPI I PROJEKTIMIT

Ing.FATMIR URUCI

Ing.ERDISON BAXHIJA

Ing.KLEVIS BAKU

EMERTIMI I FLETES:
TABELA VOLUMEVE



Shkalla 1:

F-23

TABELA VOLUMEVE							
PROGRESIVA	SIP. GERMIM	SIP. MBUSHJE	VOL. GERMIM	VOL. MBUSHJE	G. PROGRESIV	M. PROGRESIV	G-M
0+00.00	2.22	0.00	0.00	0.00	0.00	0.00	0.00
0+20.00	2.16	0.00	43.85	0.00	43.85	0.00	43.85
0+40.00	1.12	0.19	32.77	1.87	76.62	1.87	74.75
0+60.00	0.33	0.09	14.50	2.80	91.12	4.68	86.45
0+80.00	0.43	0.10	7.71	1.89	98.84	6.56	92.27
1+00.00	1.03	0.03	14.64	1.23	113.47	7.79	105.68
1+20.00	0.21	0.05	12.37	0.78	125.85	8.57	117.28
1+40.00	0.80	0.03	10.18	0.78	136.02	9.35	126.68
1+60.00	1.13	0.00	19.23	0.30	155.25	9.65	145.60
1+80.00	0.09	0.26	12.15	2.57	167.40	12.22	155.18
2+00.00	0.00	1.98	0.87	22.34	168.27	34.56	133.72
2+20.00	0.00	1.49	0.00	34.78	168.27	69.34	98.93
2+40.00	0.00	0.94	0.00	24.35	168.27	93.69	74.58
2+60.00	0.00	0.95	0.00	19.00	168.27	112.69	55.58
2+80.00	0.00	1.24	0.00	21.95	168.27	134.64	33.63
3+00.00	0.00	2.05	0.00	32.98	168.27	167.62	0.65
3+20.00	0.00	2.38	0.00	44.37	168.27	211.99	-43.72
3+40.00	0.00	1.55	0.00	39.48	168.27	251.47	-83.20
3+60.00	1.58	0.00	15.81	15.26	184.09	266.73	-82.64
3+80.00	0.00	0.90	15.82	8.76	199.91	275.48	-75.57
4+00.00	0.00	1.23	0.00	21.09	199.91	296.58	-96.67
4+20.00	0.00	1.30	0.00	25.21	199.91	321.79	-121.88
4+38.70	0.00	0.41	0.00	16.02	199.91	337.80	-137.89

TABELA VOLUMEVE							
PROGRESIVA	SIP. GERMIM	SIP. MBUSHJE	VOL. GERMIM	VOL. MBUSHJE	G. PROGRESIV	M. PROGRESIV	G-M
0+00.00	1.07	0.00	0.00	0.00	0.00	0.00	0.00
0+20.00	0.94	0.00	20.01	0.00	20.01	0.00	20.01
0+40.00	0.09	0.01	10.09	0.10	30.10	0.10	30.00
0+60.00	0.91	0.00	9.99	0.09	40.09	0.19	39.90
0+79.99	1.06	0.00	19.66	0.00	59.75	0.19	59.56