



HOROGRAFIA
SHK. 1:5 000

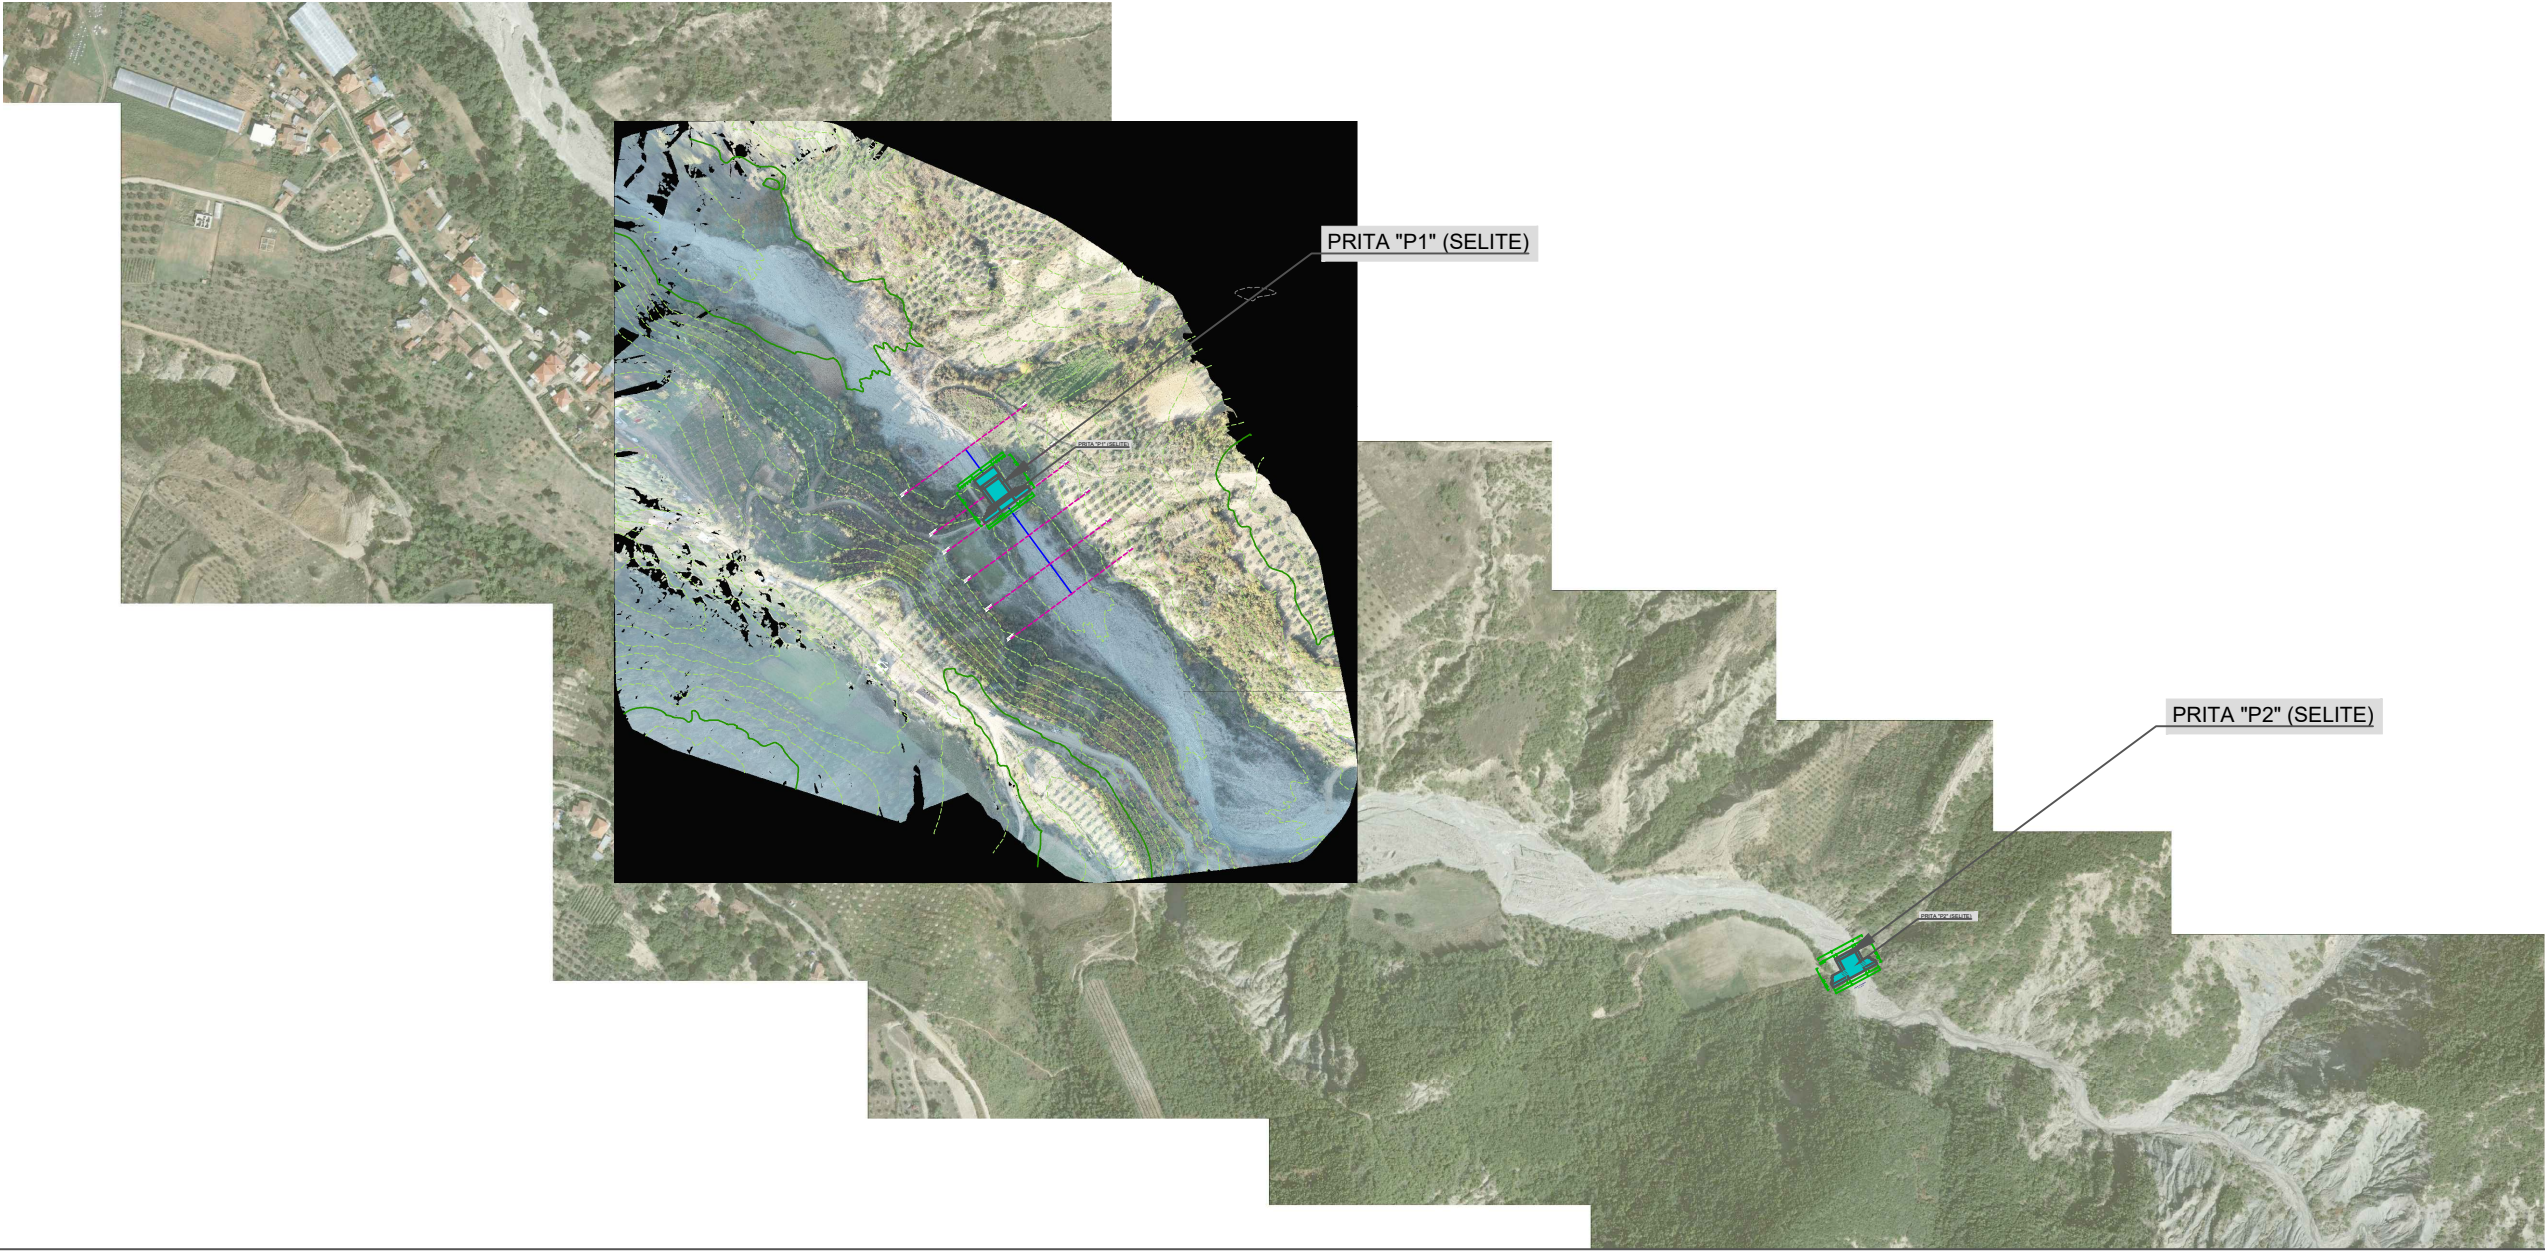

INVESTITOR BASHKIA ÇËRRIK	ZetaKonsult sh.p.k Address:Rr."Myrteza Topi",Nd 18, Hyrja 7, Ap 38, TIRANE Cel: +355 (0)69 33 52 077 e-mail: zetakonsultshpk@gmail.com	EMERTIMI I OBJEKTIT: "MBROJTJA NGA GERRYERJA DHE PERMBYTJA E FSHATIT SELITE", FAZA II (NJ.A MOLLAS)	EMERTESA E FLETES: HOROGRAFIA	DREJTOR PROJEKTI: Ing. Flutura DURO	Dt ____/____/2024 FORMATI A3
		FAZA E PROJEKTIT :PROJEKT ZBATIMI	SHKALLA Shk: 1/5000	FLETA (1)	Inxh.Ndert.Flutura Duro Inxh.Top.Luan Bregu Inxh.Ndert.Lorenc Hoxha

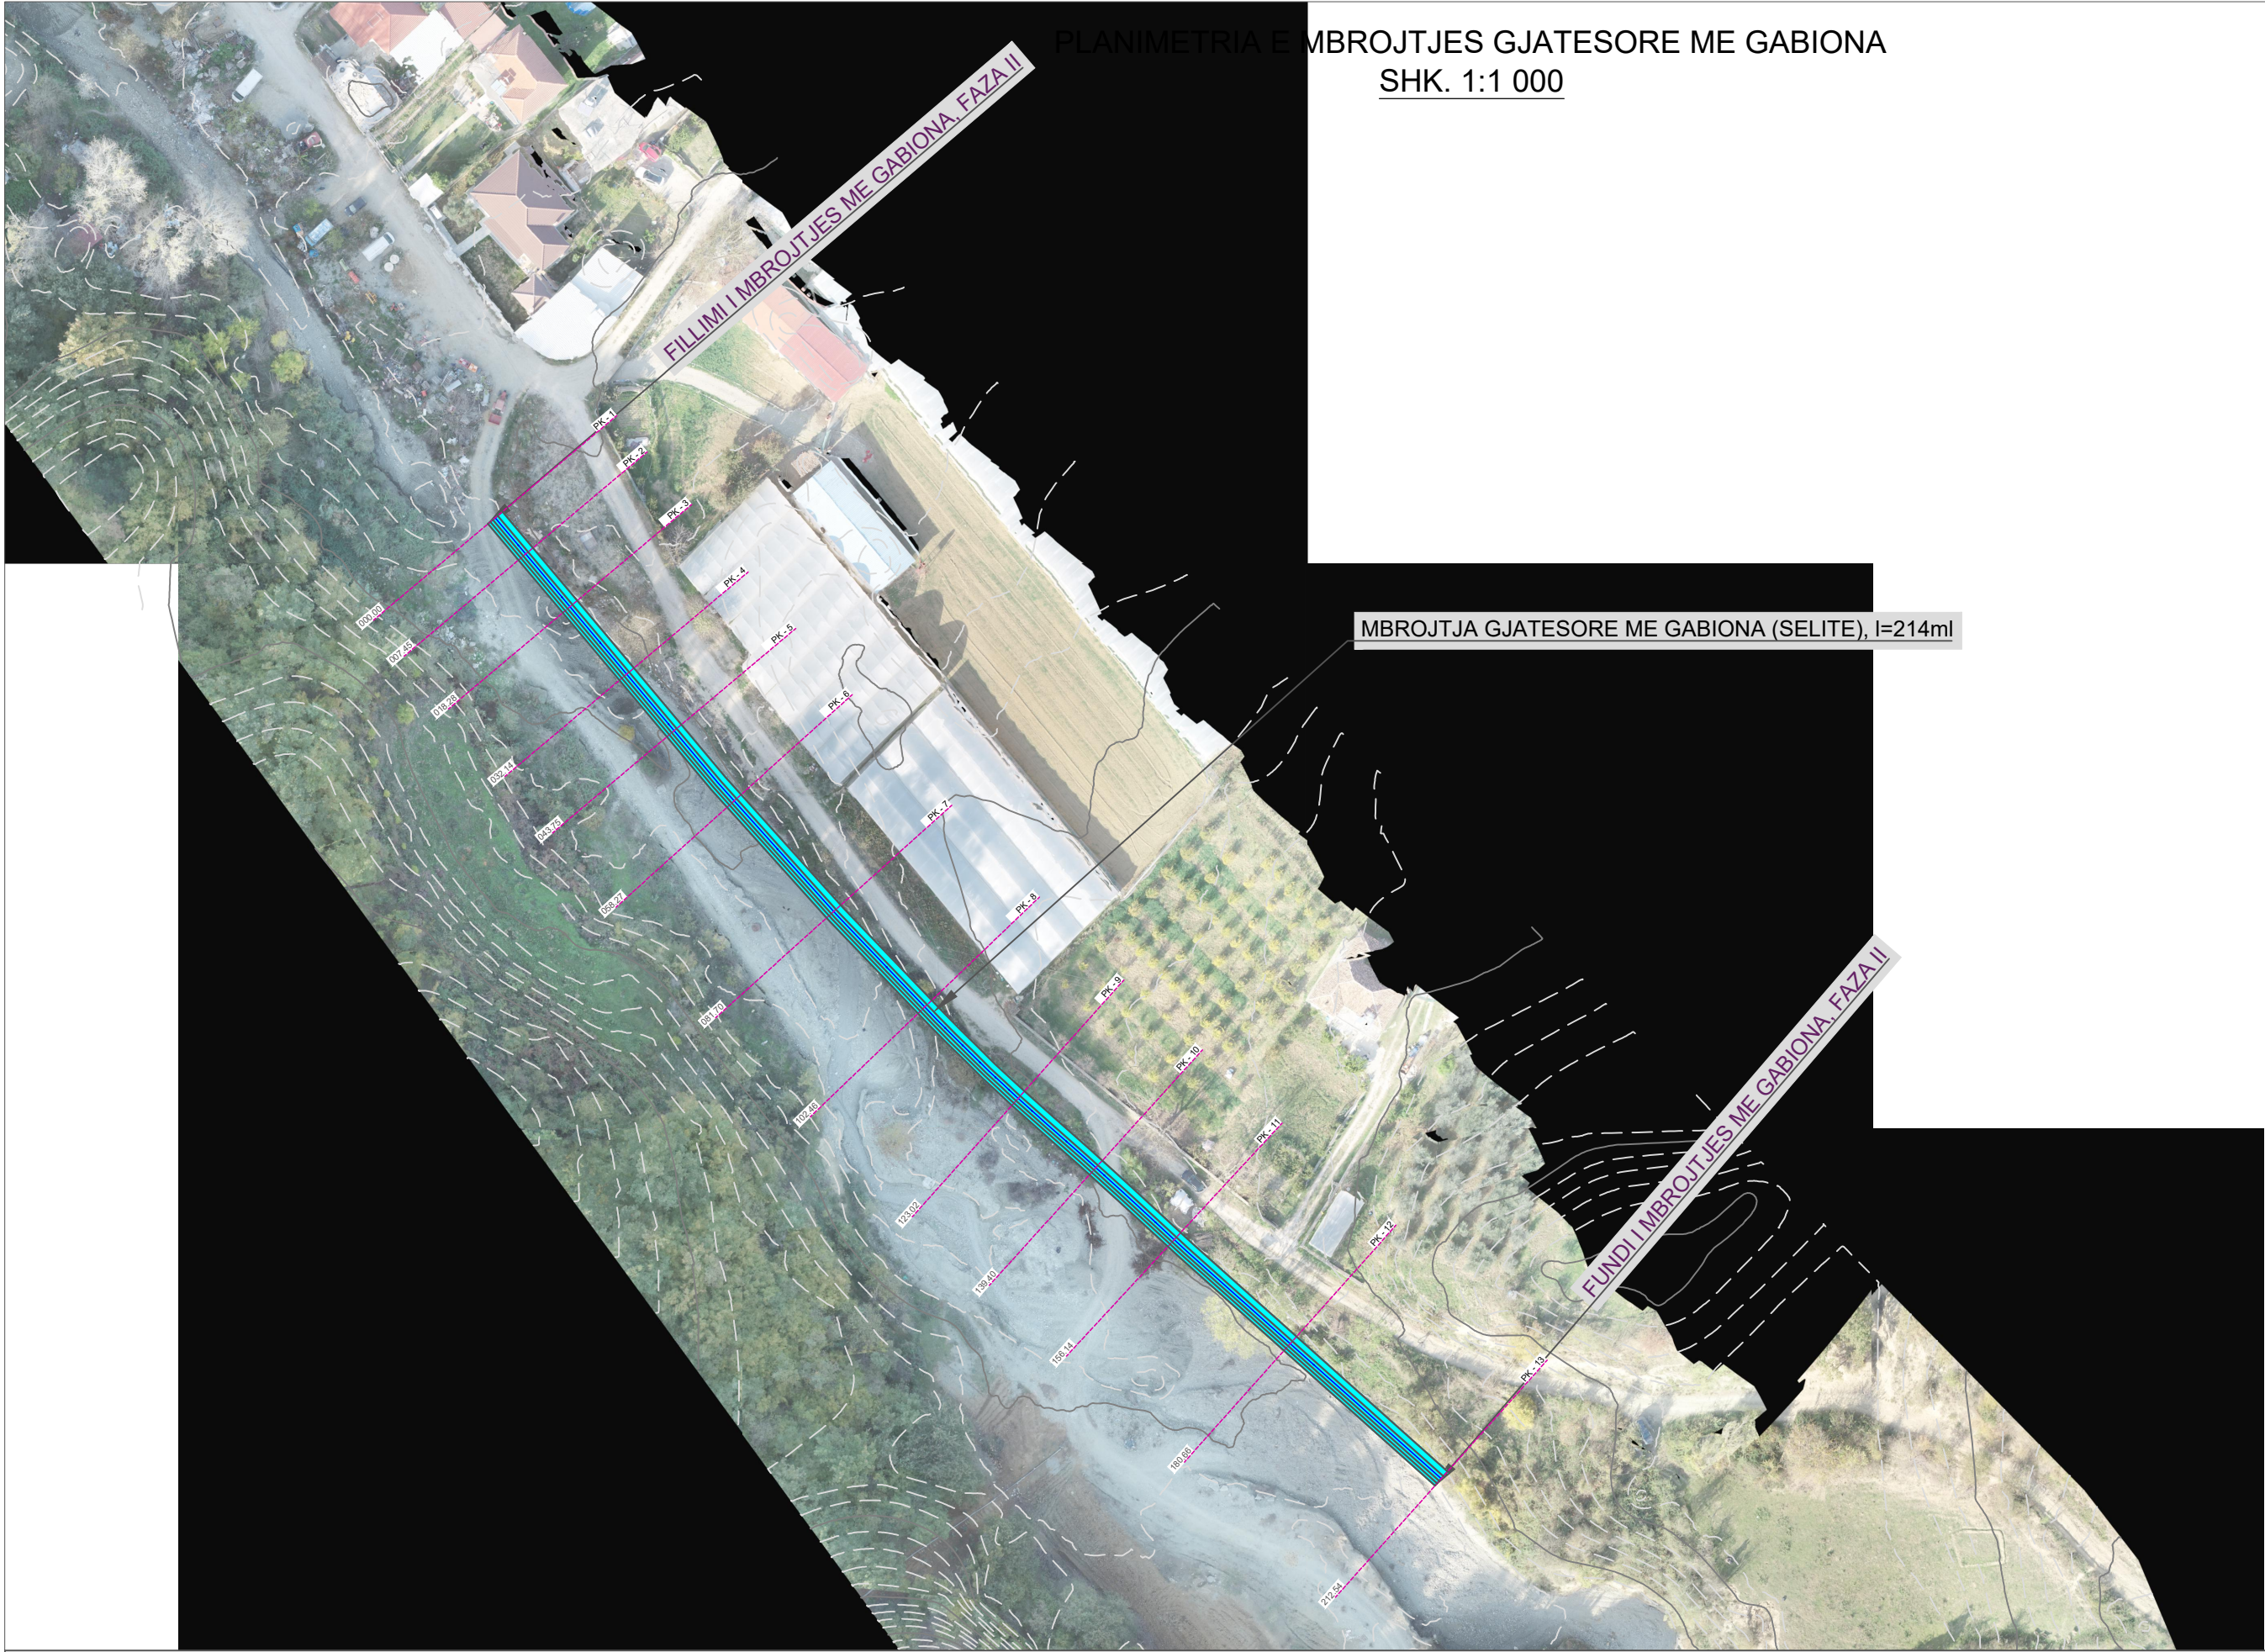

PLANIMETRIA E MBROJTJES GJATESORE ME GABIONA
SHK. 1:1 000



INVESTITOR BASHKIA CËRRIK	ZetaKonsult sh.p.k Address:Rr."Myrteza Topi",Nd 18, Hyrja 7, Ap 38, TIRANE Cel:+355 (0)69 33 52 077 e-mail:zetakonsultshpk@gmail.com	EMERTIMI I OBJEKTIT: "MBROJTJA NGA GERRYERJA DHE PERMBYTJA E FSHATIT SELITE", FAZA II (NJ.A MOLLAS)	EMERTESA E FLETES: PLANIMETRIA	DREJTOR PROJEKTI: Ing. Flutura DURO Inxh.Ndert.Flutura Duro Inxh.Top.Luan Bregu Inxh.Ndert.Lorenc Hoxha	Dt___/___/2024 FORMATI A3
		FAZA E PROJEKTIT :PROJEKT ZBATIMI	SHKALLA Shk:1/1 000	FLETA (2)	

POZICIONIMI I PRITES "P1"
PERROI FSHATIT SELITE
SHK 1:500



INVESTITOR BASHKIA ÇËRRIK	ZetaKonsult sh.p.k Address:Rr."Myrteza Topi",Nd 18, Hyrja 7, Ap 38, TIRANE Cel: +355 (0)69 33 52 077 e-mail: zetakonsultshpk@gmail.com	EMERTIMI I OBJEKTIT: "MBROJTJA NGA GERRYERJA DHE PERMBYTJA E FSHATIT SELITE", FAZA II (NJ.A MOLLAS)	EMERTESA E FLETES: POZICIONIMI I PRITES "P1"	DREJTOR PROJEKTI: Ing. Flutura DURO	Dt ____/____/2024 FORMATI A3
		FAZA E PROJEKTIT :PROJEKT ZBATIMI	SHKALLA Shk: 1/500	FLETA (3)	Inxh.Ndert.Flutura Duro Inxh.Top.Luan Bregu Inxh.Ndert.Lorenc Hoxha

POZICIONIMI I PRITES "P2"
PERROI FSHATIT SELITE
SHK 1:500



INVESTITOR BASHKIA CËRRIK	ZetaKonsult sh.p.k Address:Rr."Myrteza Topi",Nd 18, Hyrja 7, Ap 38, TIRANE Cel: +355 (0)69 33 52 077 e-mail:zetakonsultshpk@gmail.com	EMERTIMI I OBJEKTIT: "MBROJTJA NGA GERRYERJA DHE PERMBYTJA E FSHATIT SELITE", FAZA II (NJ.A MOLLAS)	EMERTESA E FLETES: POZICIONIMI I PRITES "P2"	DREJTOR PROJEKTI: Ing. Flutura DURO	Dt ____/____/2024 FORMATI A3
		FAZA E PROJEKTIT :PROJEKT ZBATIMI	SHKALLA Shk:1/500	FLETA (4)	Inxh.Ndert.Flutura Duro Inxh.Top.Luan Bregu Inxh.Ndert.Lorenc Hoxha