



PRITA "P1"
PLANIMETRIA, SH-1:200

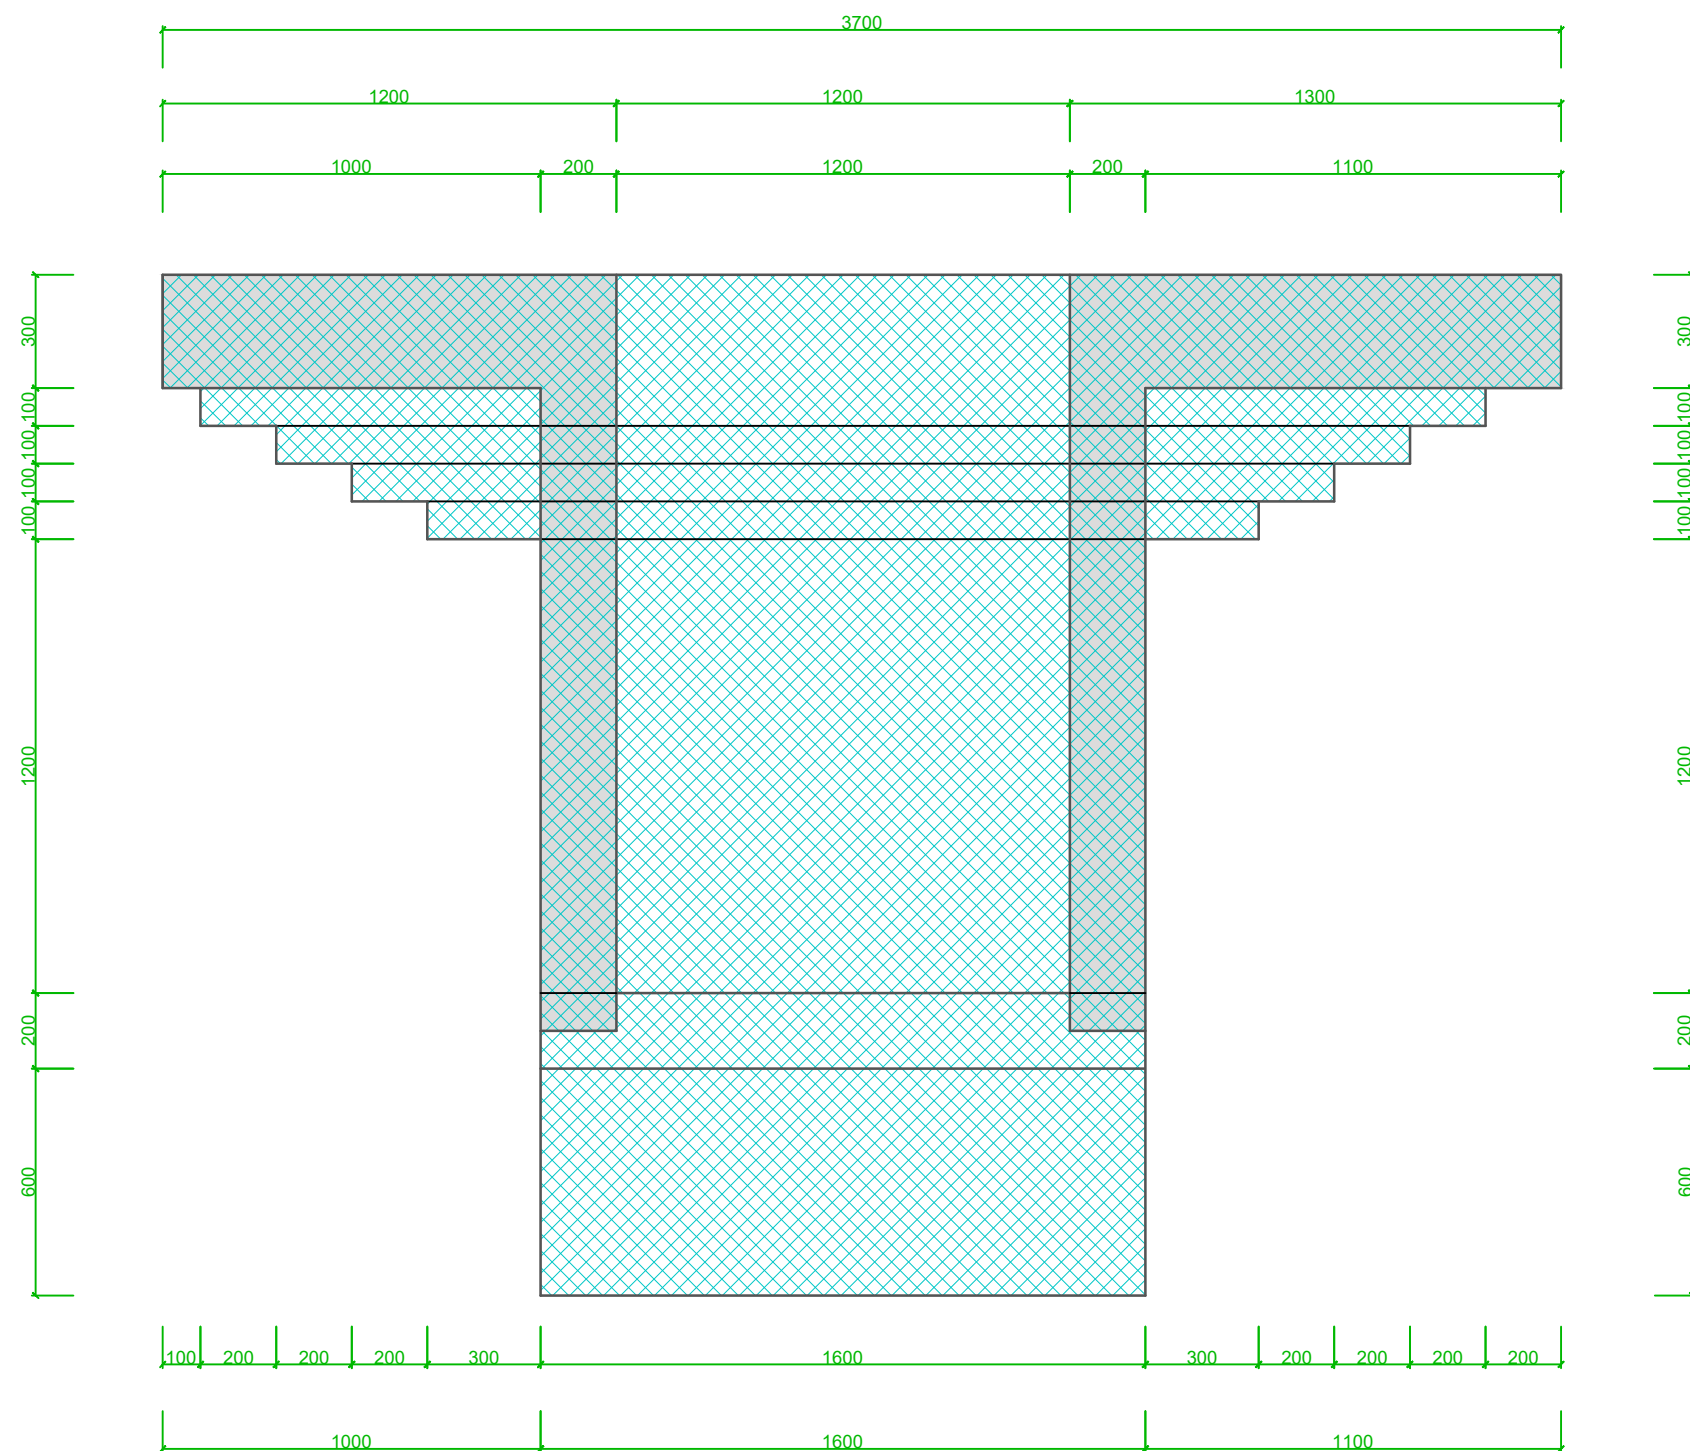

PRITA "P1" PERROI I SELITES
SHK. 1:150

PRITA "P1"
PAMJA BALLORE, SH-1:150

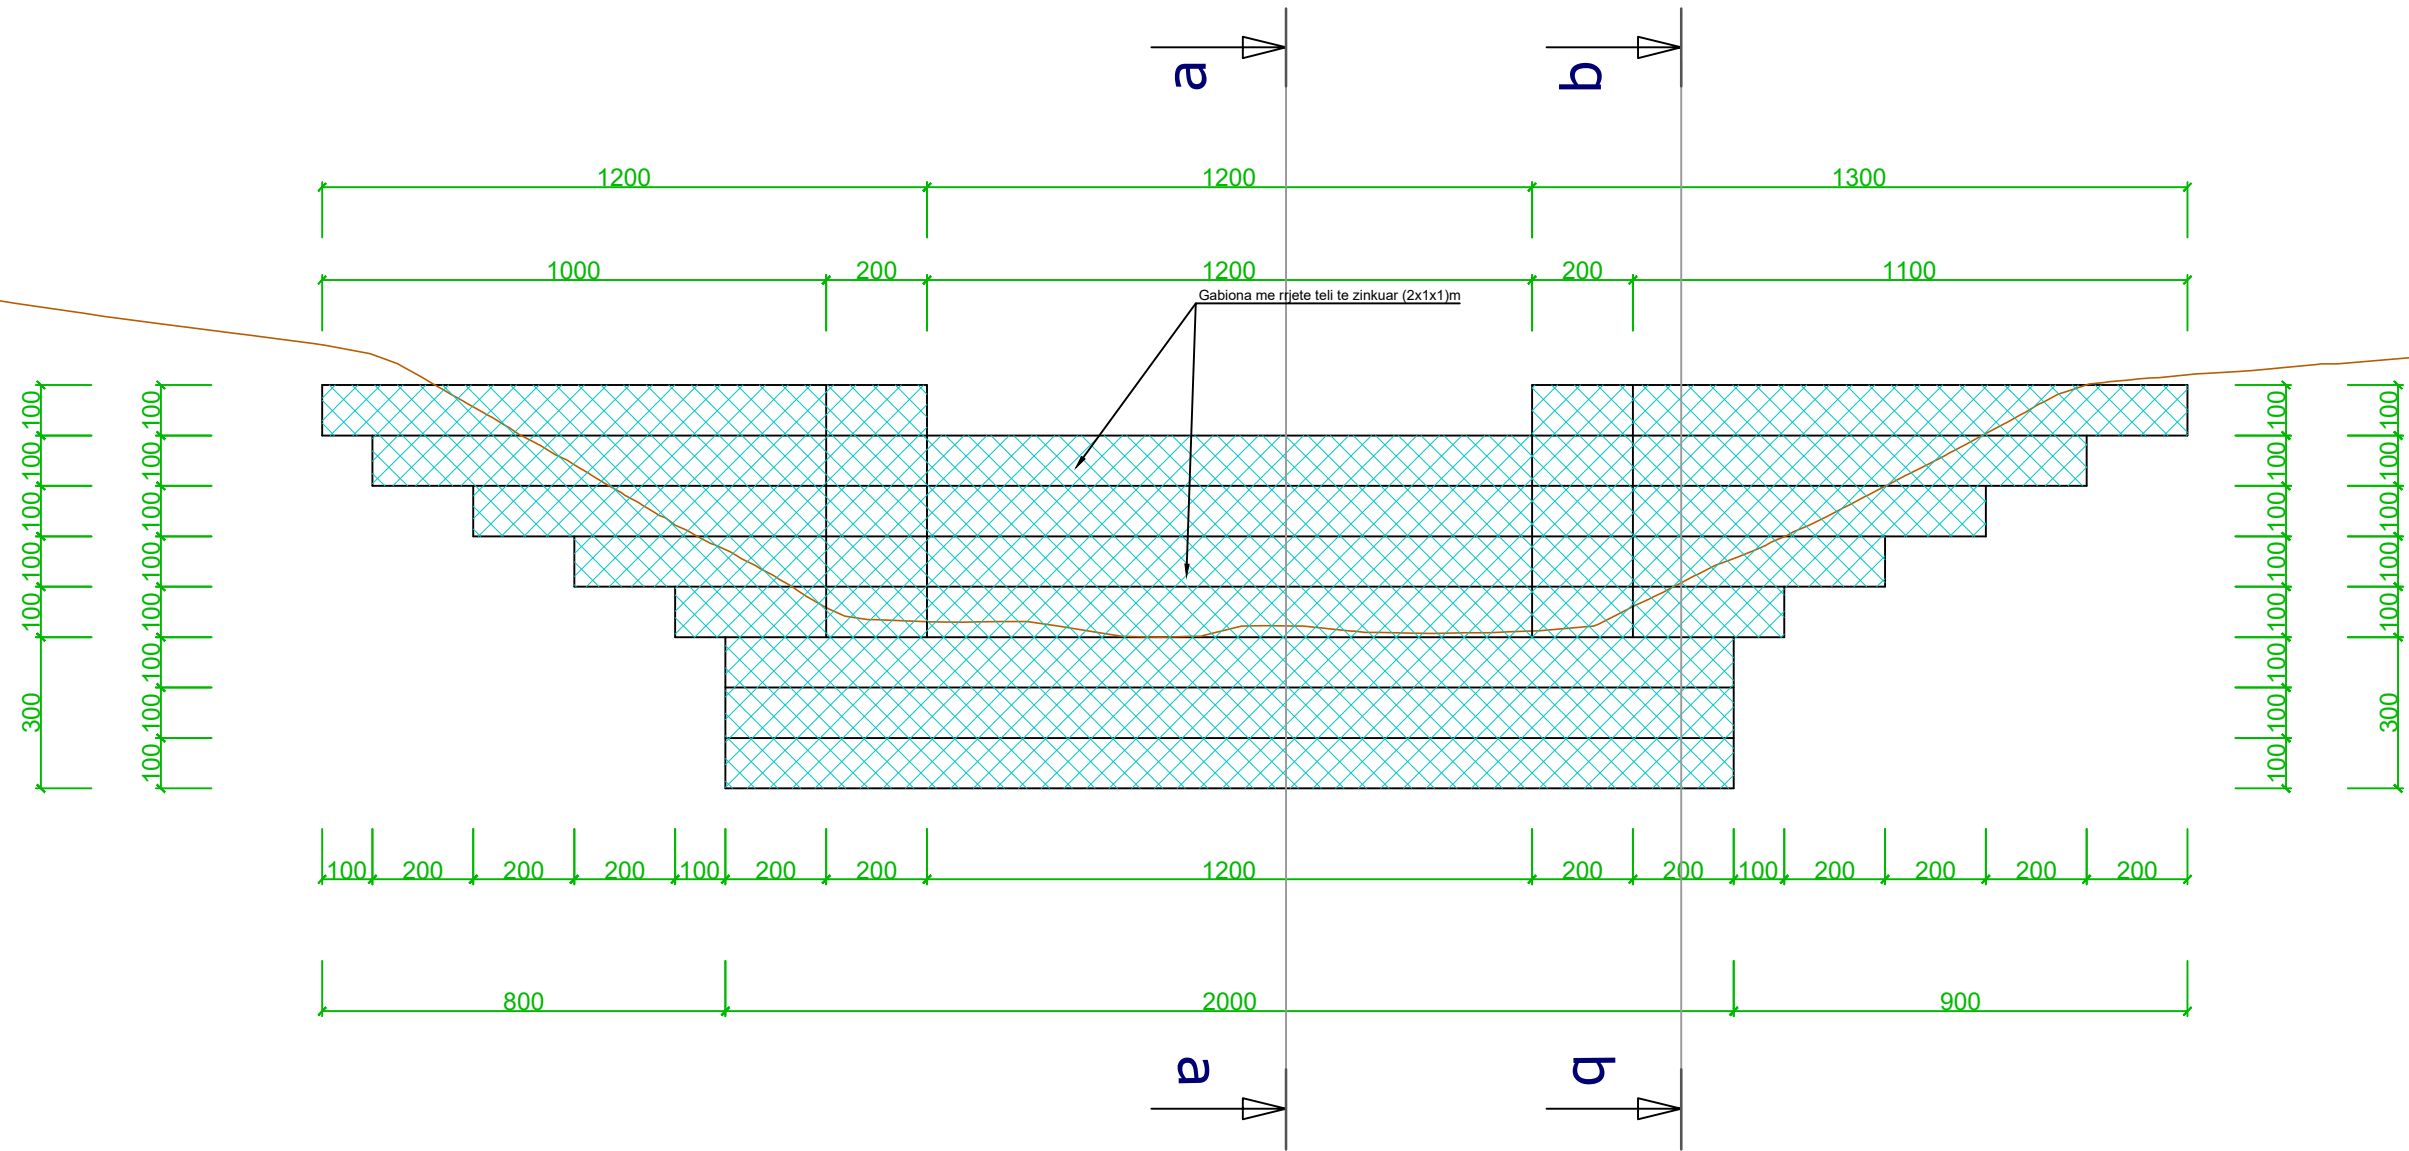

INVESTITOR
BASHKIA ÇËRRIK



ZetaKonsult sh.p.k

Address:Rr."Myrteza Topi",Nd 18, Hyrja 7, Ap 38, TIRANE

Cel: +355 (0)69 33 52 077

e-mail:zetakonsultshpk@gmail.com



EMERTIMI I OBJEKTIT:

"MBROJTJA NGA GERRYERJA DHE PERMBYTJA E
FSHATIT SELITE", FAZA II (NJ.A MOLLAS)

FAZA E PROJEKTIT :PROJEKT ZBATIMI

EMERTESA E FLETES:
PRITA "P1"

SHKALLA Shk:1/150

FLETA 02

DREJTOR PROJEKTI: Ing. Flutura DURO

Inxh.Ndert.Flutura Duro
Inxh.Top.Luan Bregu
Inxh.Ndert.Lorenc Hoxha


Dt___/___/2024

FORMATI A3


**PRITA "P1"
SELITE
PRERJA a-a
SH-1:100**



**PRITA "P1"
SELITE
PRERJA b-b
SH-1:100**

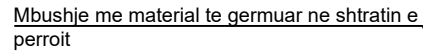

PRITA "P2" PERROI I SELITES
SHK. 1:200

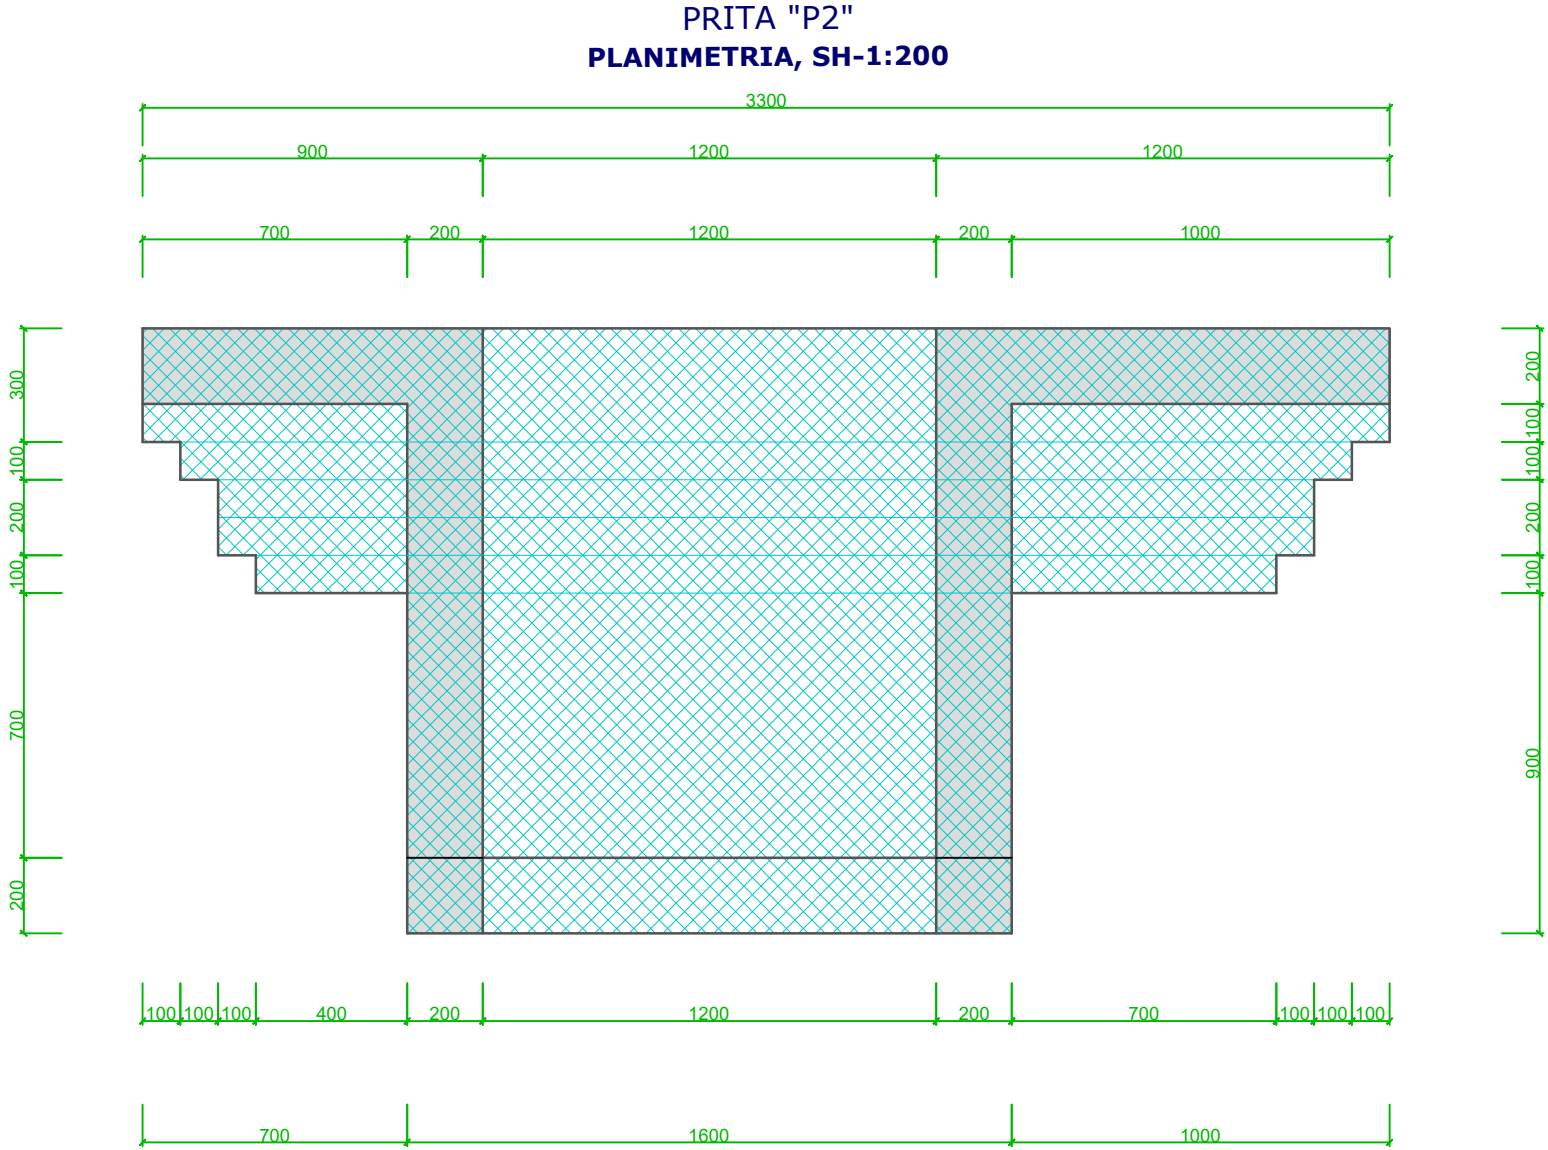

ZetaKonsult sh.p.k
Address:Rr."Myrteza Topi",Nd 18, Hyrja 7, Ap 38, TIRANE
Cel: +355 (0)69 33 52 077
e-mail:zetakonsultshpk@gmail.com



EMERTIMI I OBJEKTIT:
"MBROJTJA NGA GERRYERJA DHE PERMBYTJA E
FSHATIT SELITE", FAZA II (NJ.A MOLLAS)

FAZA E PROJEKTIT :PROJEKT ZBATIMI

EMERTESA E FLETES:
PRITA "P2"

SHKALLA Shk:1/200

FLETA 1


DREJTOR PROJEKTI: Ing. Flutura DURO

Inxh.Ndert.Flutura Duro
Inxh.Top.Luan Bregu
Inxh.Ndert.Lorenc Hoxha

Dt___/___/2024

FORMATI A3


PRITA "P2"
PAMJA BALLORE, SH-1:150

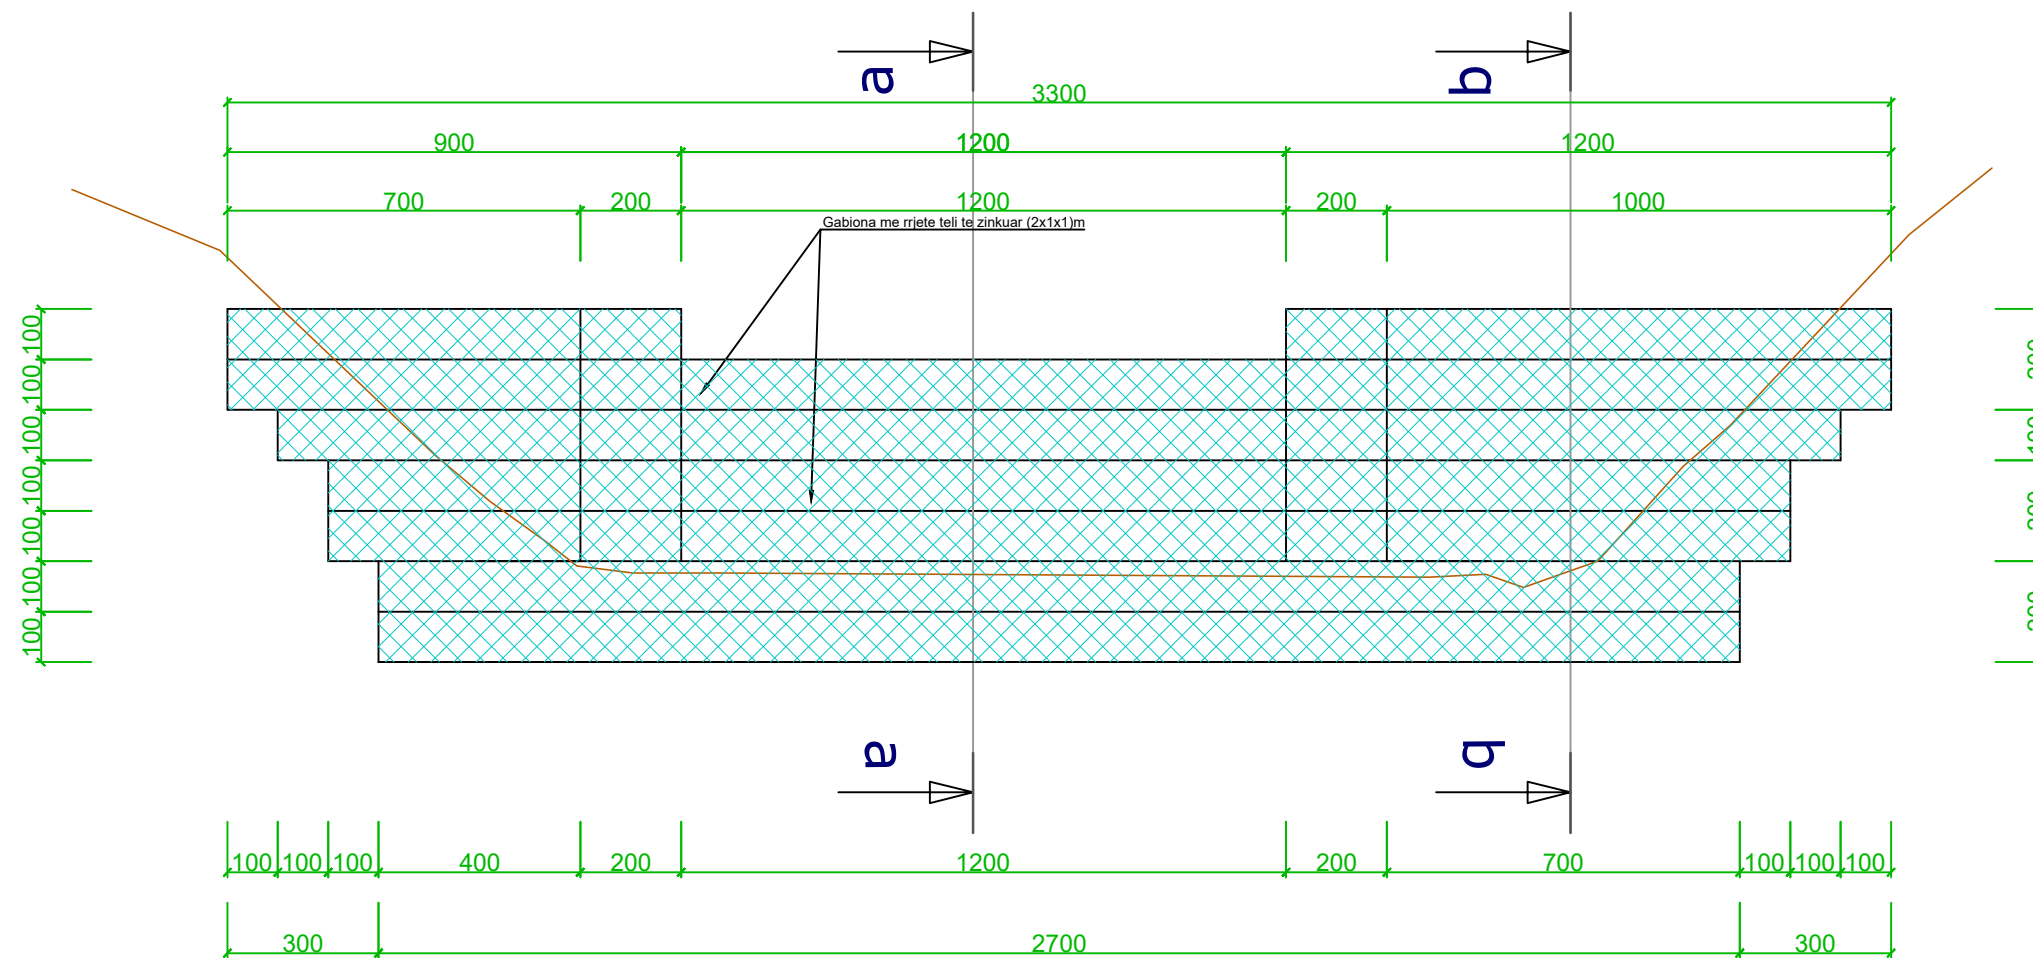

Shenim: Inkastrimi i shpatullave te prites do te percaktohet ne vend ne prani te inxhinierit gjeolog pasi te hapet vendi me ekskavator.

PRITA "P2" PERROI I SELITES
SHK. 1:100

PRITA "P2"
SELITE
PRERJA a-a
SH-1:100

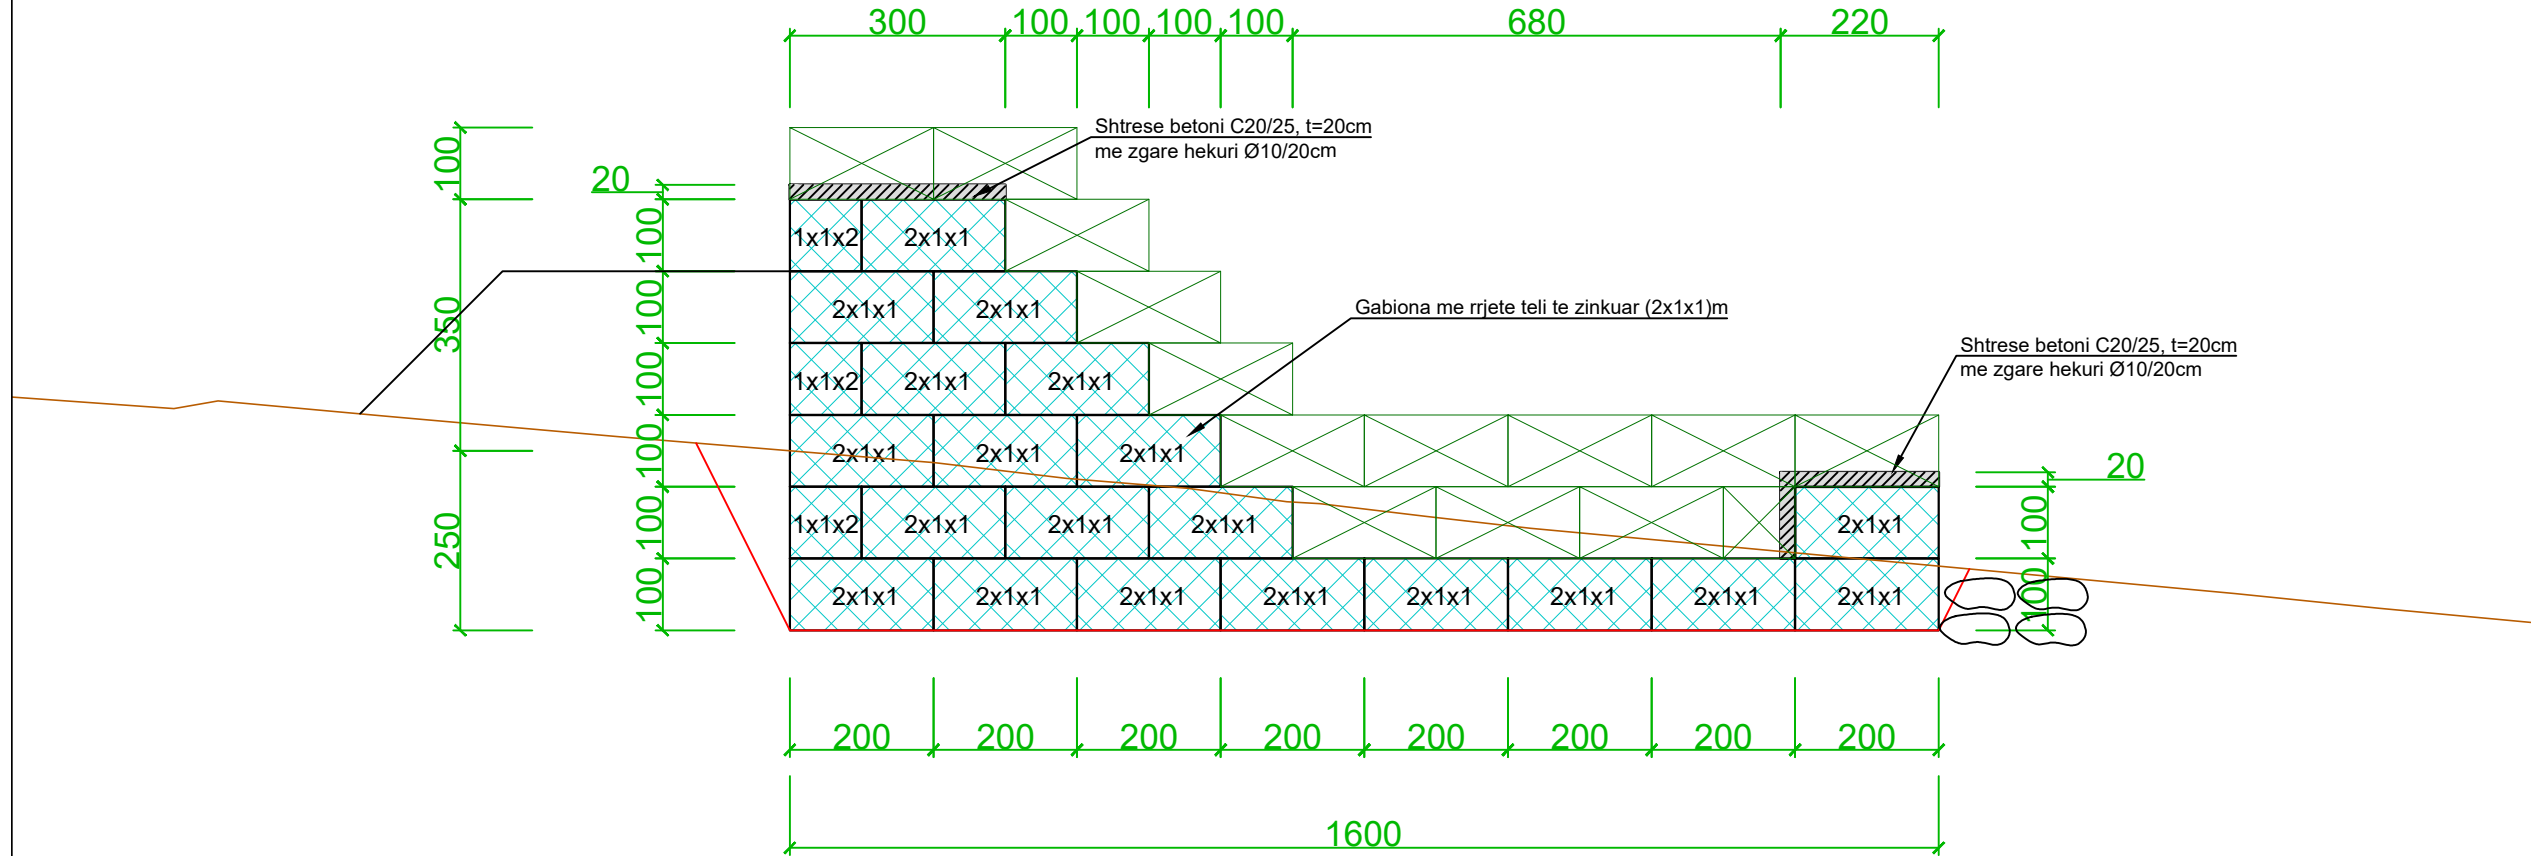

PRITA "P2" PERROI I SELITES
SHK. 1:100

PRITA "P2"
SELITE
PRERJA b-b
SH-1:100

