


PROFILI GJATESOR I MBROJTJES GJATESORE
FAZA II PERROI SELITE
SH_V. 1:250
SH_H. 1:500

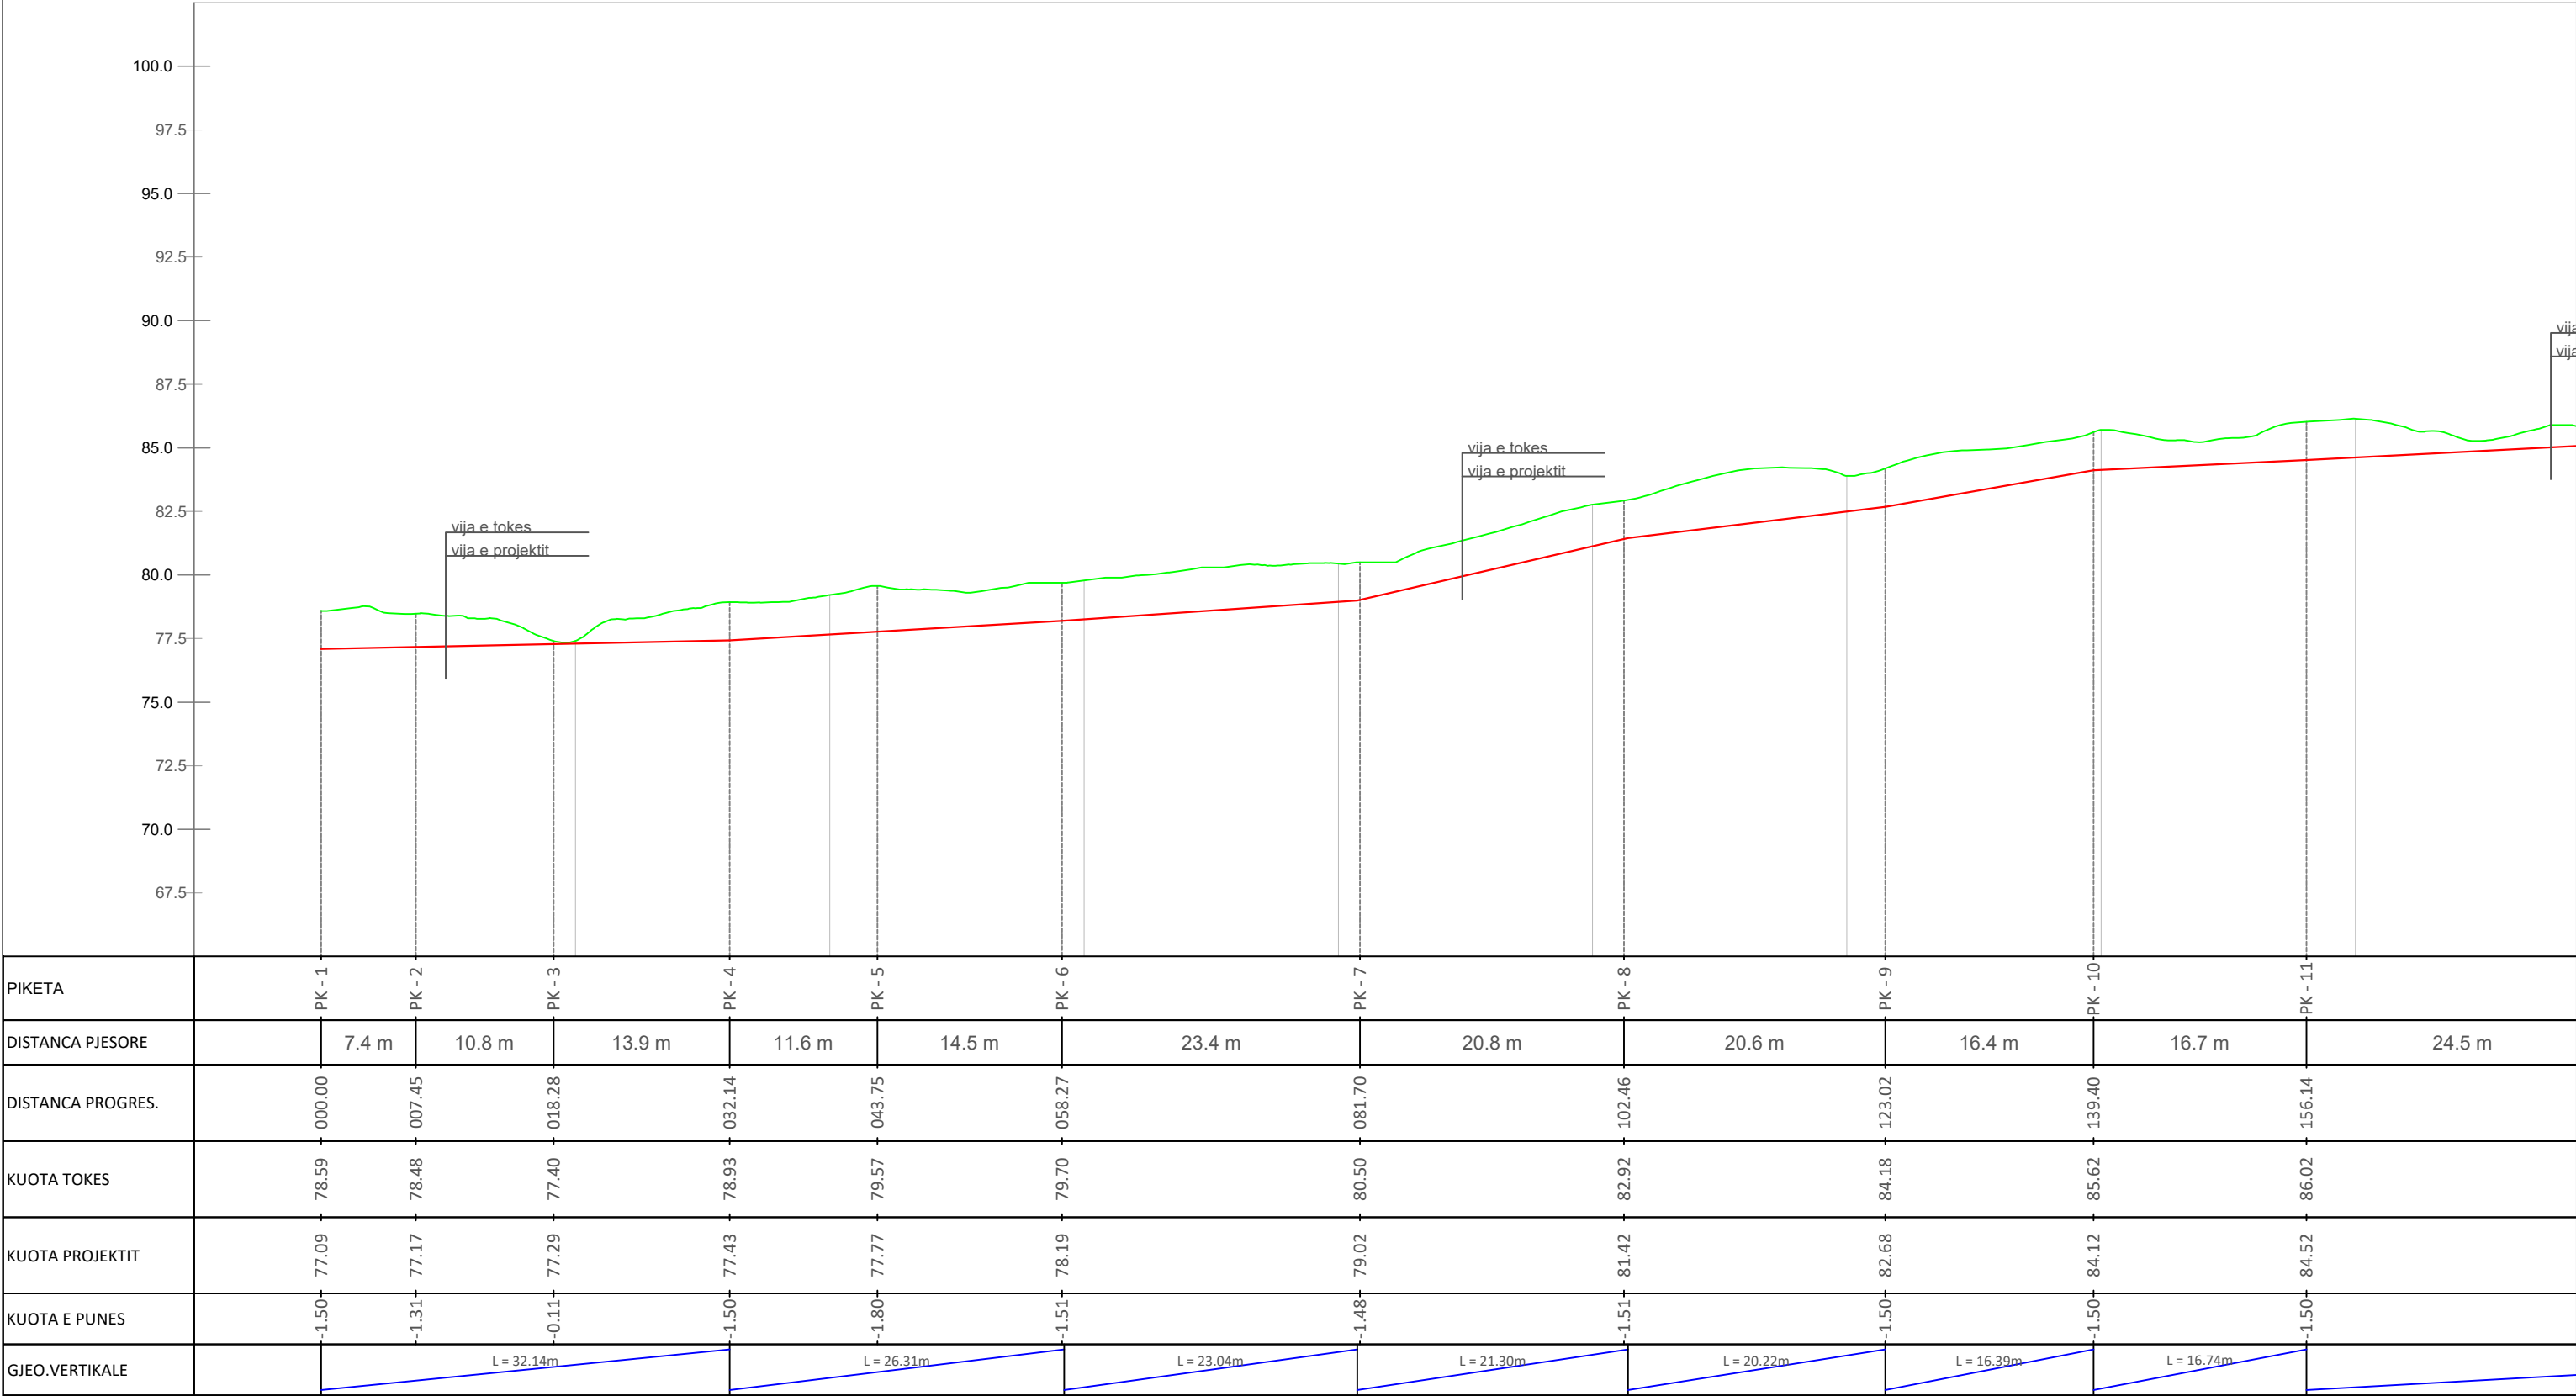

PIKETA	PK - 1	PK - 2	PK - 3	PK - 4	PK - 5	PK - 6	PK - 7	PK - 8	PK - 9	PK - 10	PK - 11				
DISTANCA PJESORE	7.4 m	10.8 m	13.9 m	11.6 m	14.5 m	23.4 m	20.8 m	20.6 m	16.4 m	16.7 m	24.5 m				
DISTANCA PROGRES.	000.00	007.45	018.28	032.14	043.75	058.27	081.70	102.46	123.02	139.40	156.14				
KUOTA TOKES	78.59	78.48	77.40	78.93	79.57	79.70	80.50	82.92	84.18	85.62	86.02				
KUOTA PROJEKTIT	77.09	77.17	77.29	77.43	77.77	78.19	79.02	81.42	82.68	84.12	84.52				
KUOTA E PUNES	-1.50	-1.31	-0.11	-1.50	-1.80	-1.51	-1.48	-1.51	-1.50	-1.50	-1.50				
GJEO.VERTIKALE	L = 32.14m			L = 26.31m		L = 23.04m		L = 21.30m		L = 20.22m		L = 16.39m		L = 16.74m	

PROFILI GJATESOR I MBROJTJES GJATESORE
FAZA II PERROI SELITE
SH_V. 1:250
SH_H. 1:500

