

PLANIMETRIA

POROSITESI / CLIENT

BASHKIA HIMARË

KONSULENT / CONSULTANT

B.O.E "HYDRO-ENG CONSULTING" sh.p.k & "ENGINEERING CONSULTING GROUP" sh.p.k & "SIRE-ALB" sh.p.k

PROJEKTI / PROJECT NAME

"Rikonstruksion i rrugës Piqeras-Shkallë".

ZONA / LOCATION

BASHKIA HIMARË

FAZA E PROJEKTIT / PROJECT PHASE

PROJEKT ZBATIMI
IMPLEMENTATION DESIGN

SHENIME TEKNIKE


EMERTIMI I FLETES / TITLE OF DESIGN

PLANIMETRIA

SHKALLA:
SCALE: 1:500

NR.FLETES / DRAWING No.
12

VULA / STAMP

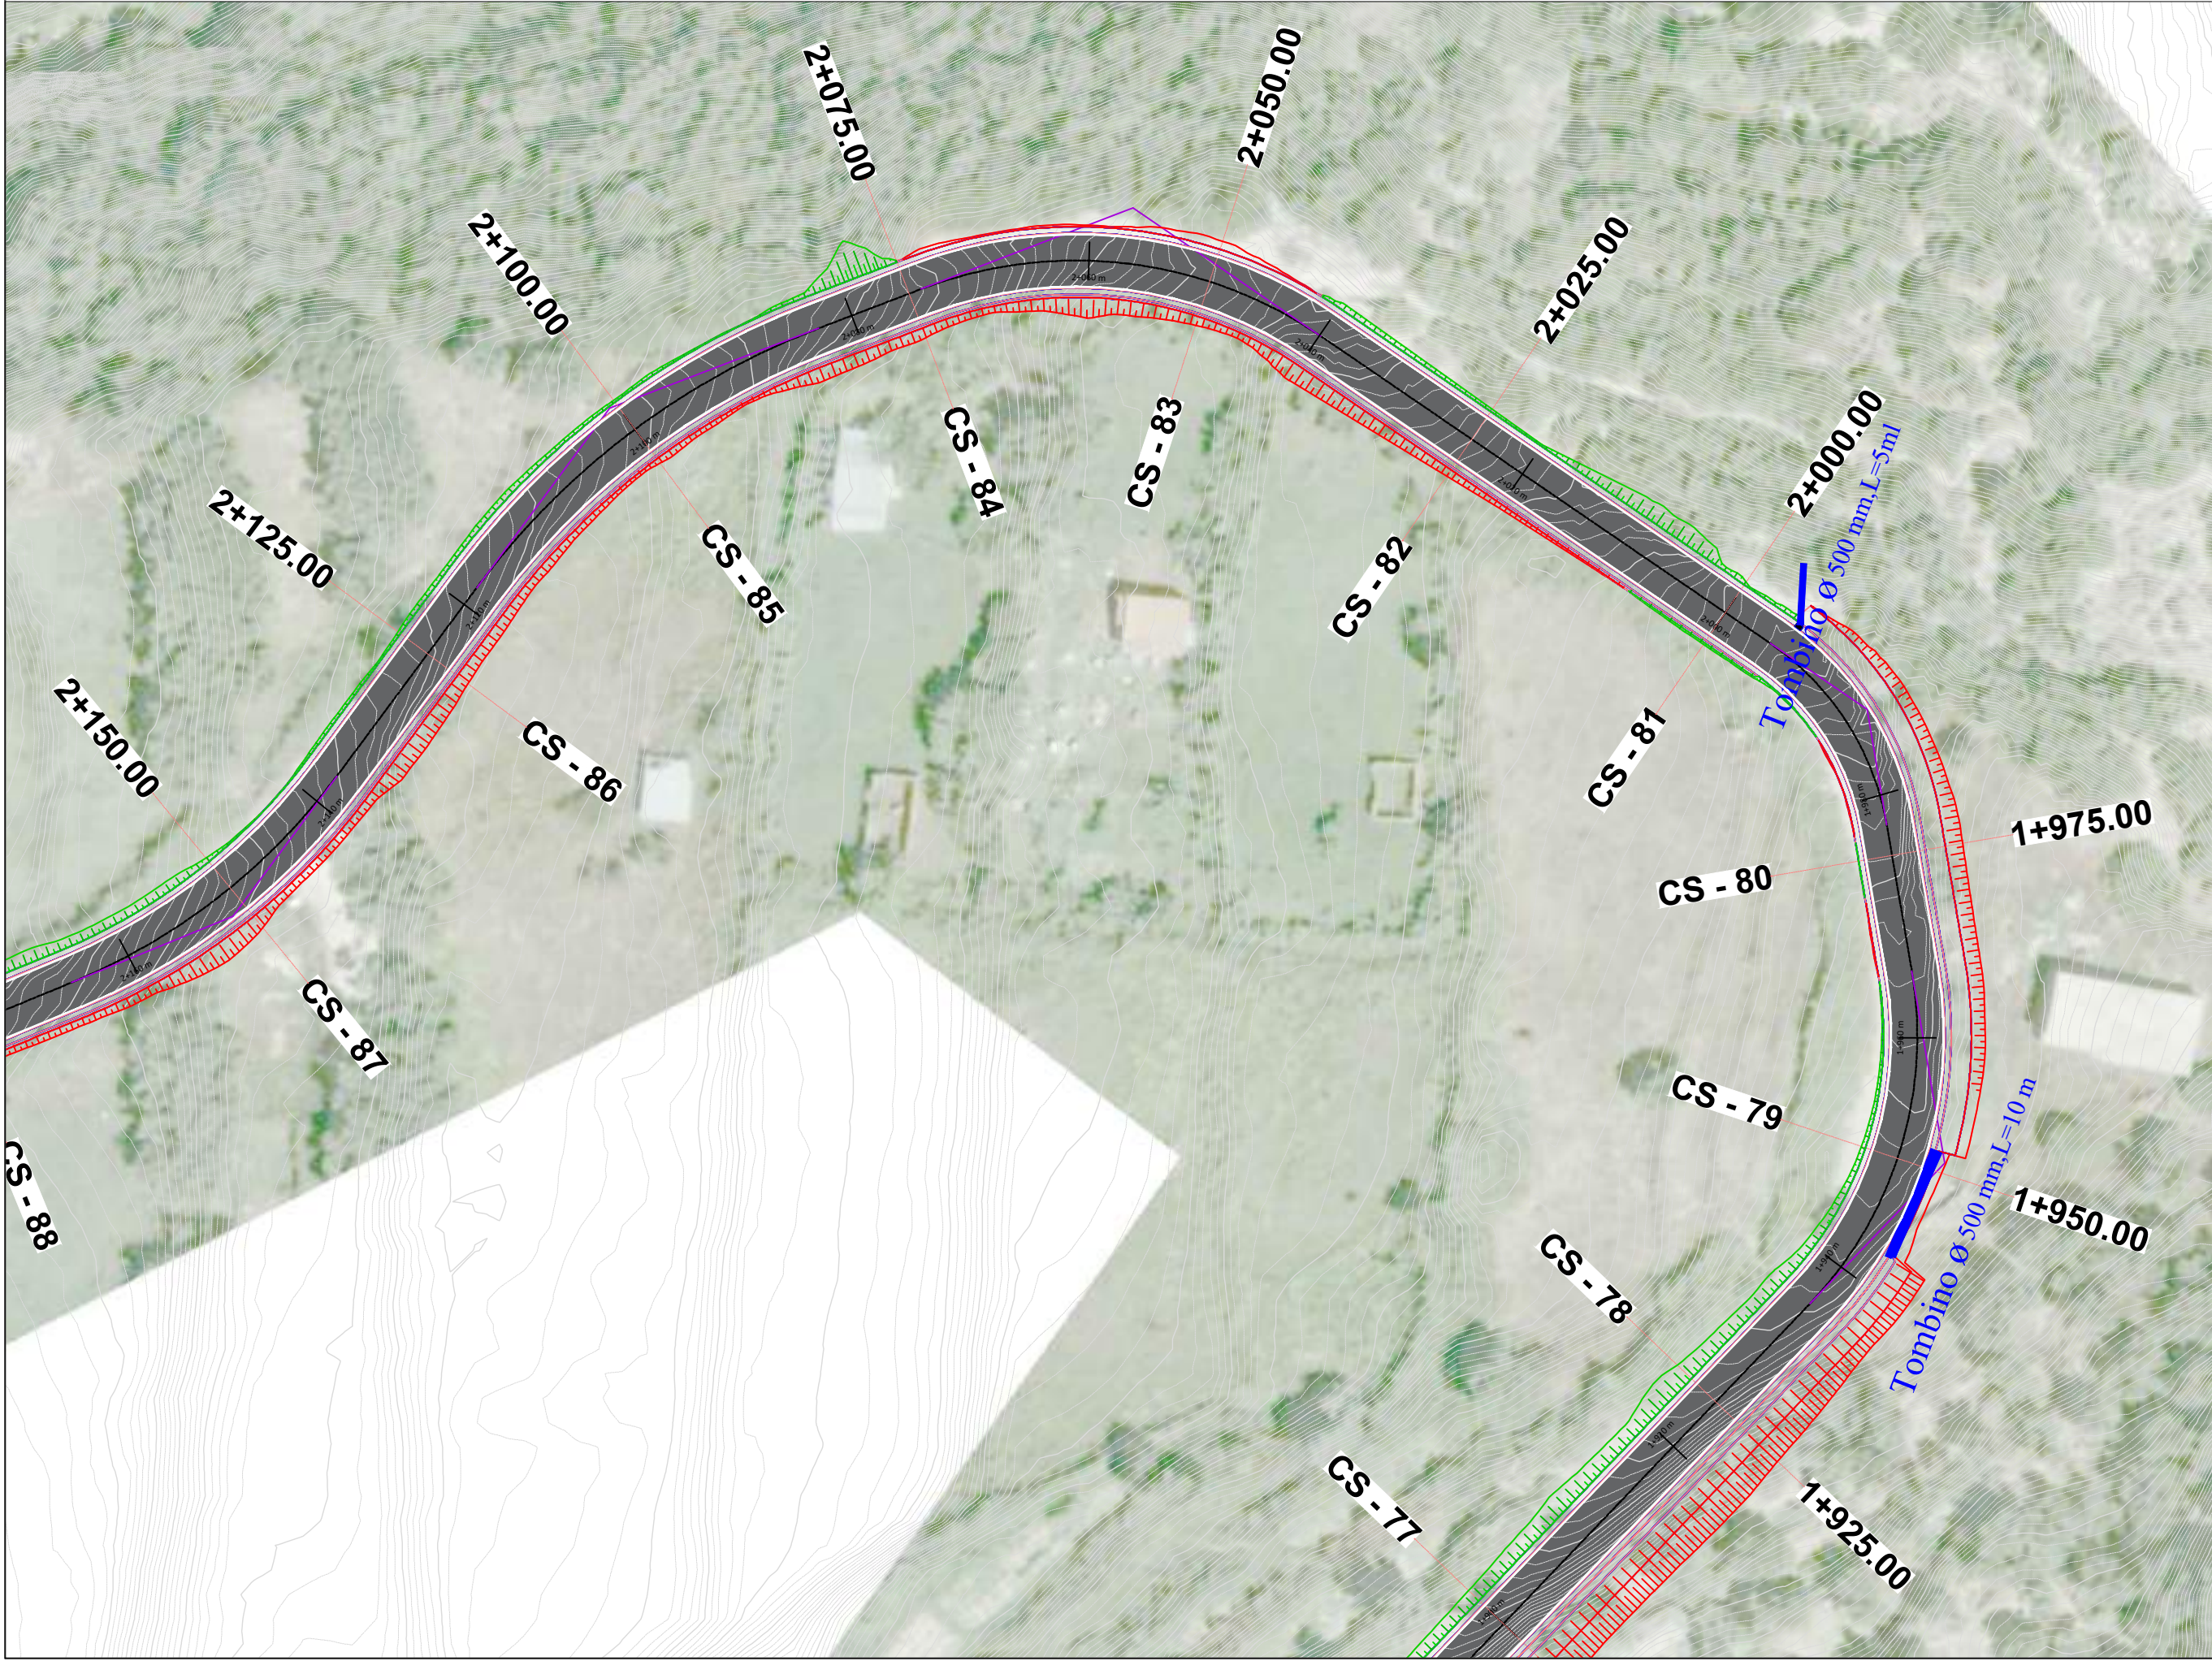

PLANIMETRIA

POROSITESI / CLIENT

BASHKIA HIMARË



KONSULENT / CONSULTANT
B.O.E "HYDRO-ENG CONSULTING" sh.p.k & "ENGINEERING CONSULTING GROUP" sh.p.k & "SIRE-ALB" sh.p.k



PROJEKTI / PROJECT NAME

"Rikonstruksion i rrugës
Piqeras-Shkallë".

ZONA / LOCATION

BASHKIA HIMARË

FAZA E PROJEKTIT / PROJECT PHASE

PROJEKT ZBATIMI
IMPLEMENTATION DESIGN

SHENIME TEKNIKE

EMERTIMI I FLETES / TITLE OF DESIGN

PLANIMETRIA


SHKALLA:
SCALE: 1:500

2026

NR.FLETES / DRAWING No.

13

VULA / STAMP

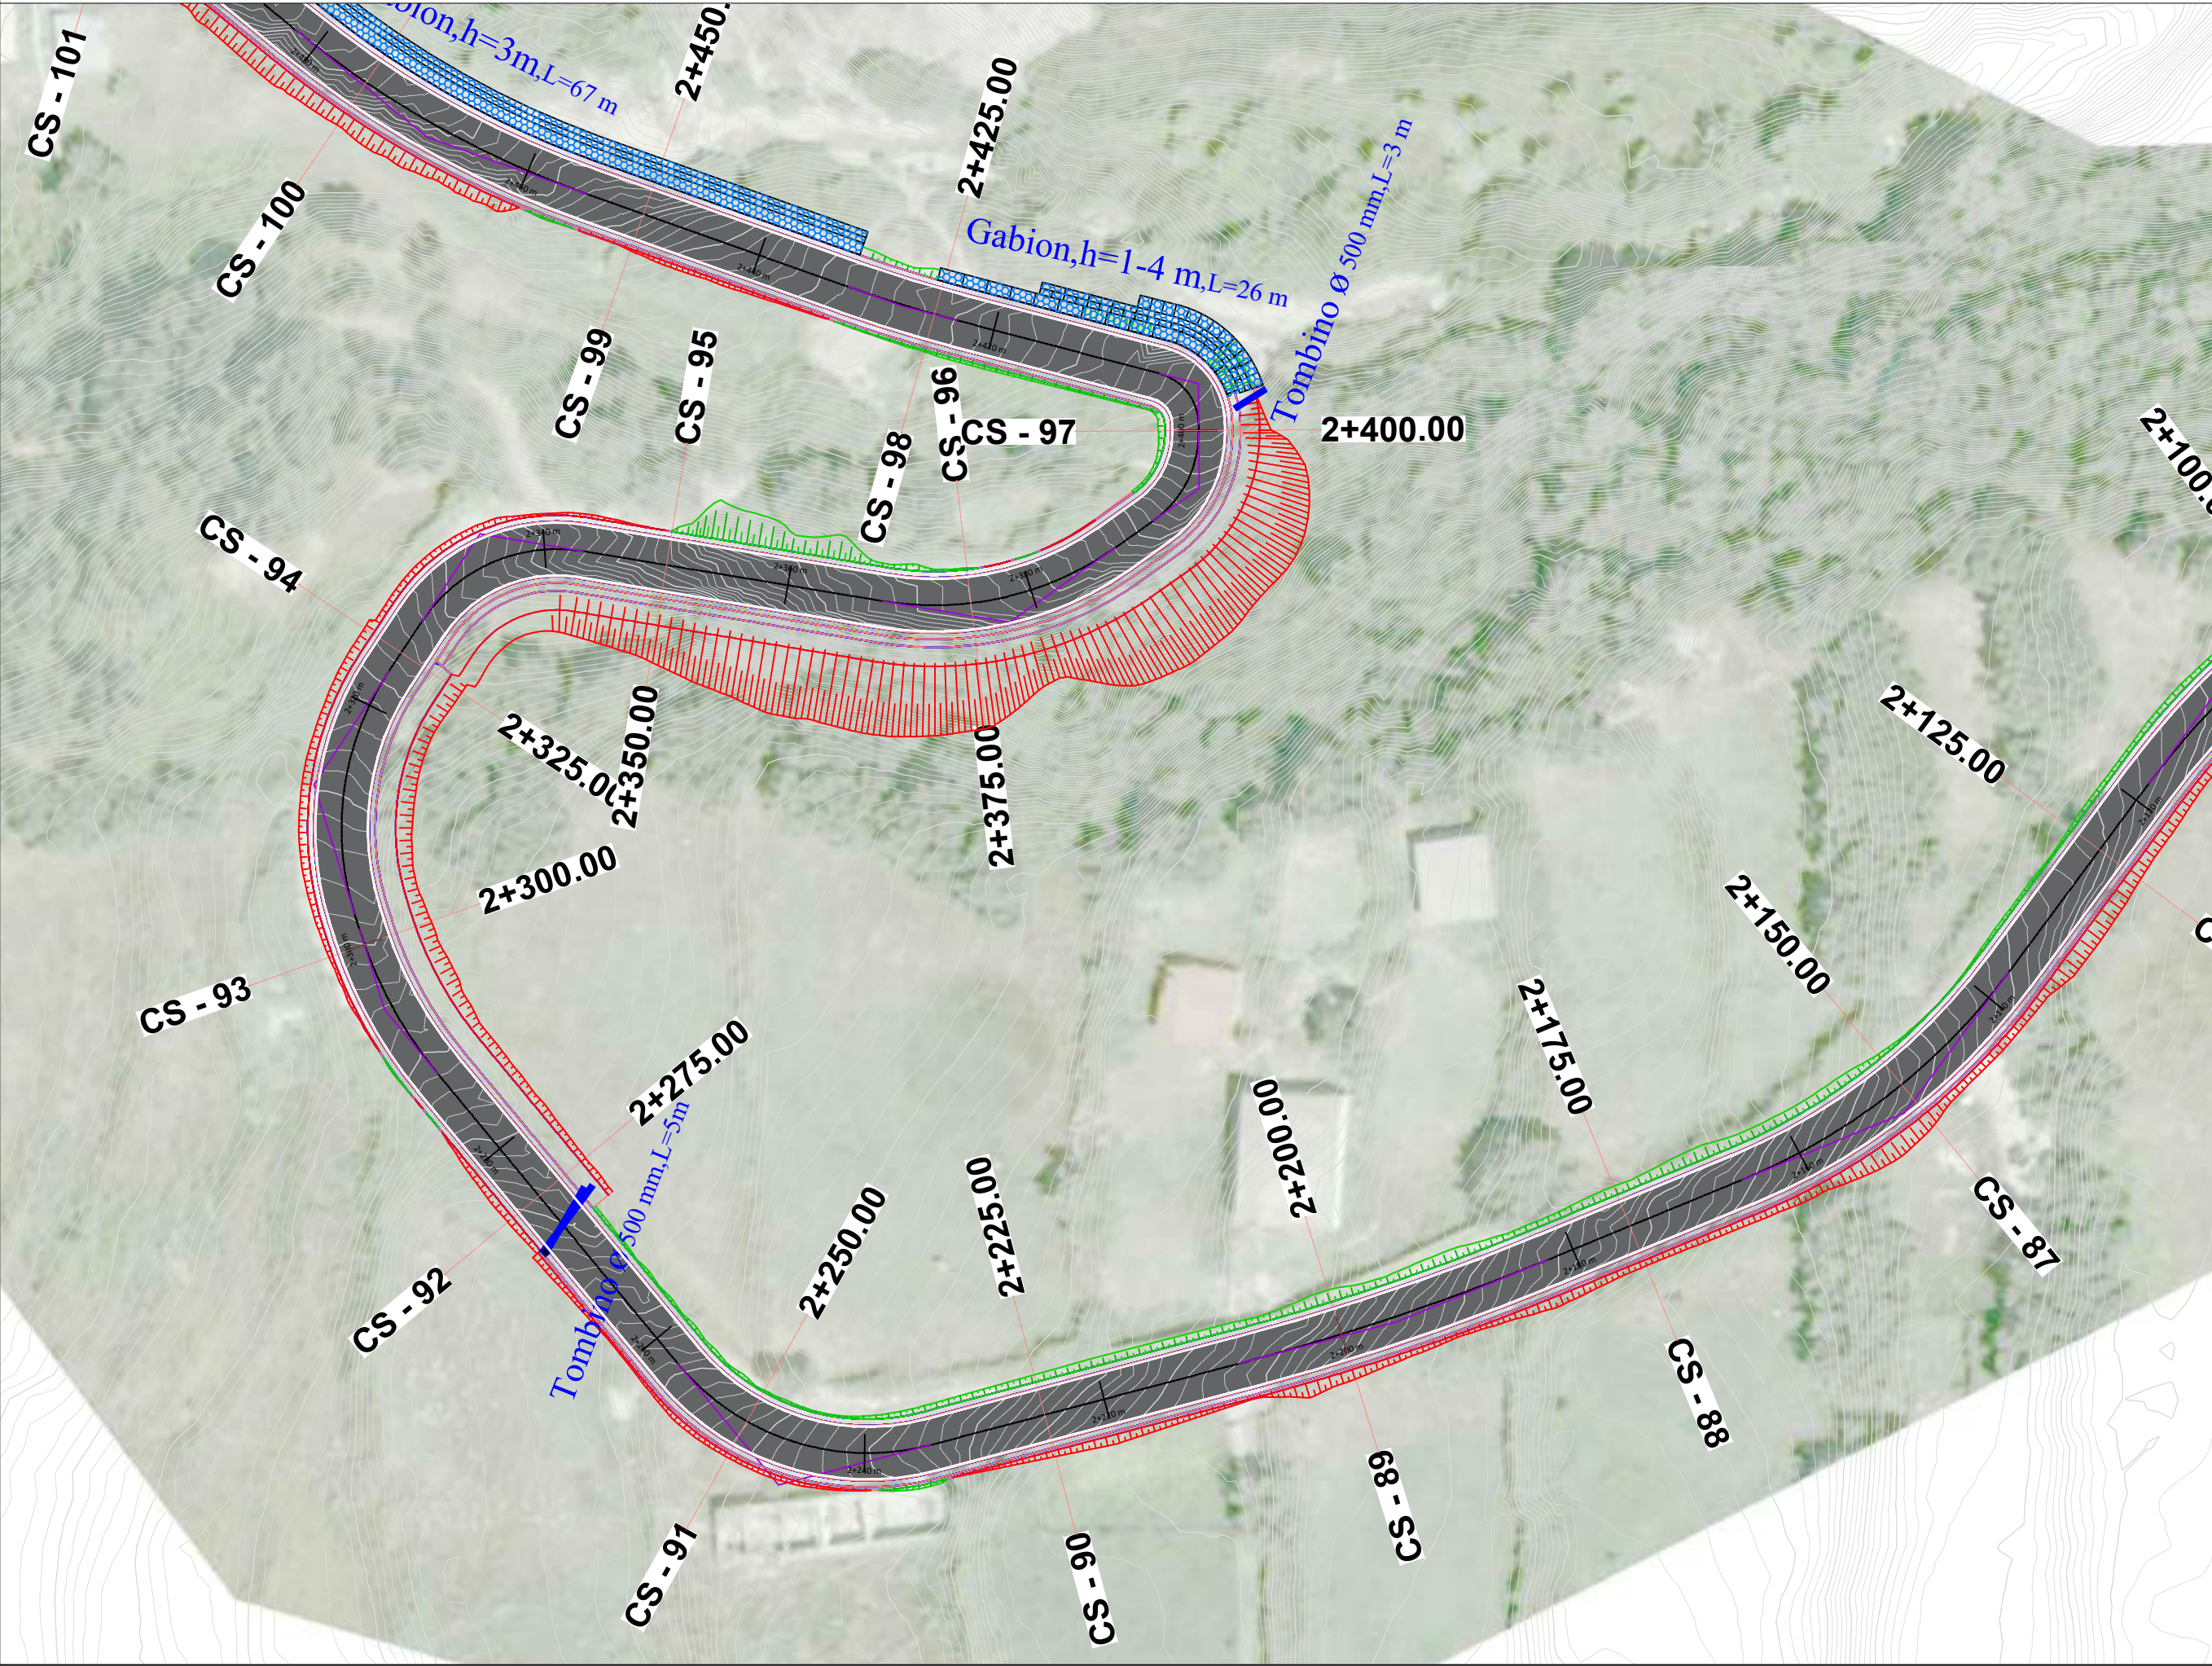

PLANIMETRIA

POROSITESI / CLIENT

BASHKIA HIMARË



KONSULENT / CONSULTANT
B.O.E "HYDRO-ENG CONSULTING" sh.p.k & "ENGINEERING CONSULTING GROUP" sh.p.k & "SIRE-ALB" sh.p.k



PROJEKTI / PROJECT NAME

“Rikonstruksion i rrugës
Piqeras-Shkallë”.

ZONA / LOCATION

BASHKIA HIMARË

FAZA E PROJEKTIT / PROJECT PHASE

PROJEKT ZBATIMI
IMPLEMENTATION DESIGN

SHENIME TEKNIKE

EMERTIMI I FLETES / TITLE OF DESIGN
PLANIMETRIA


SHKALLA:
SCALE: 1:500

2026

NR.FLETES / DRAWING No.

14

VULA / STAMP

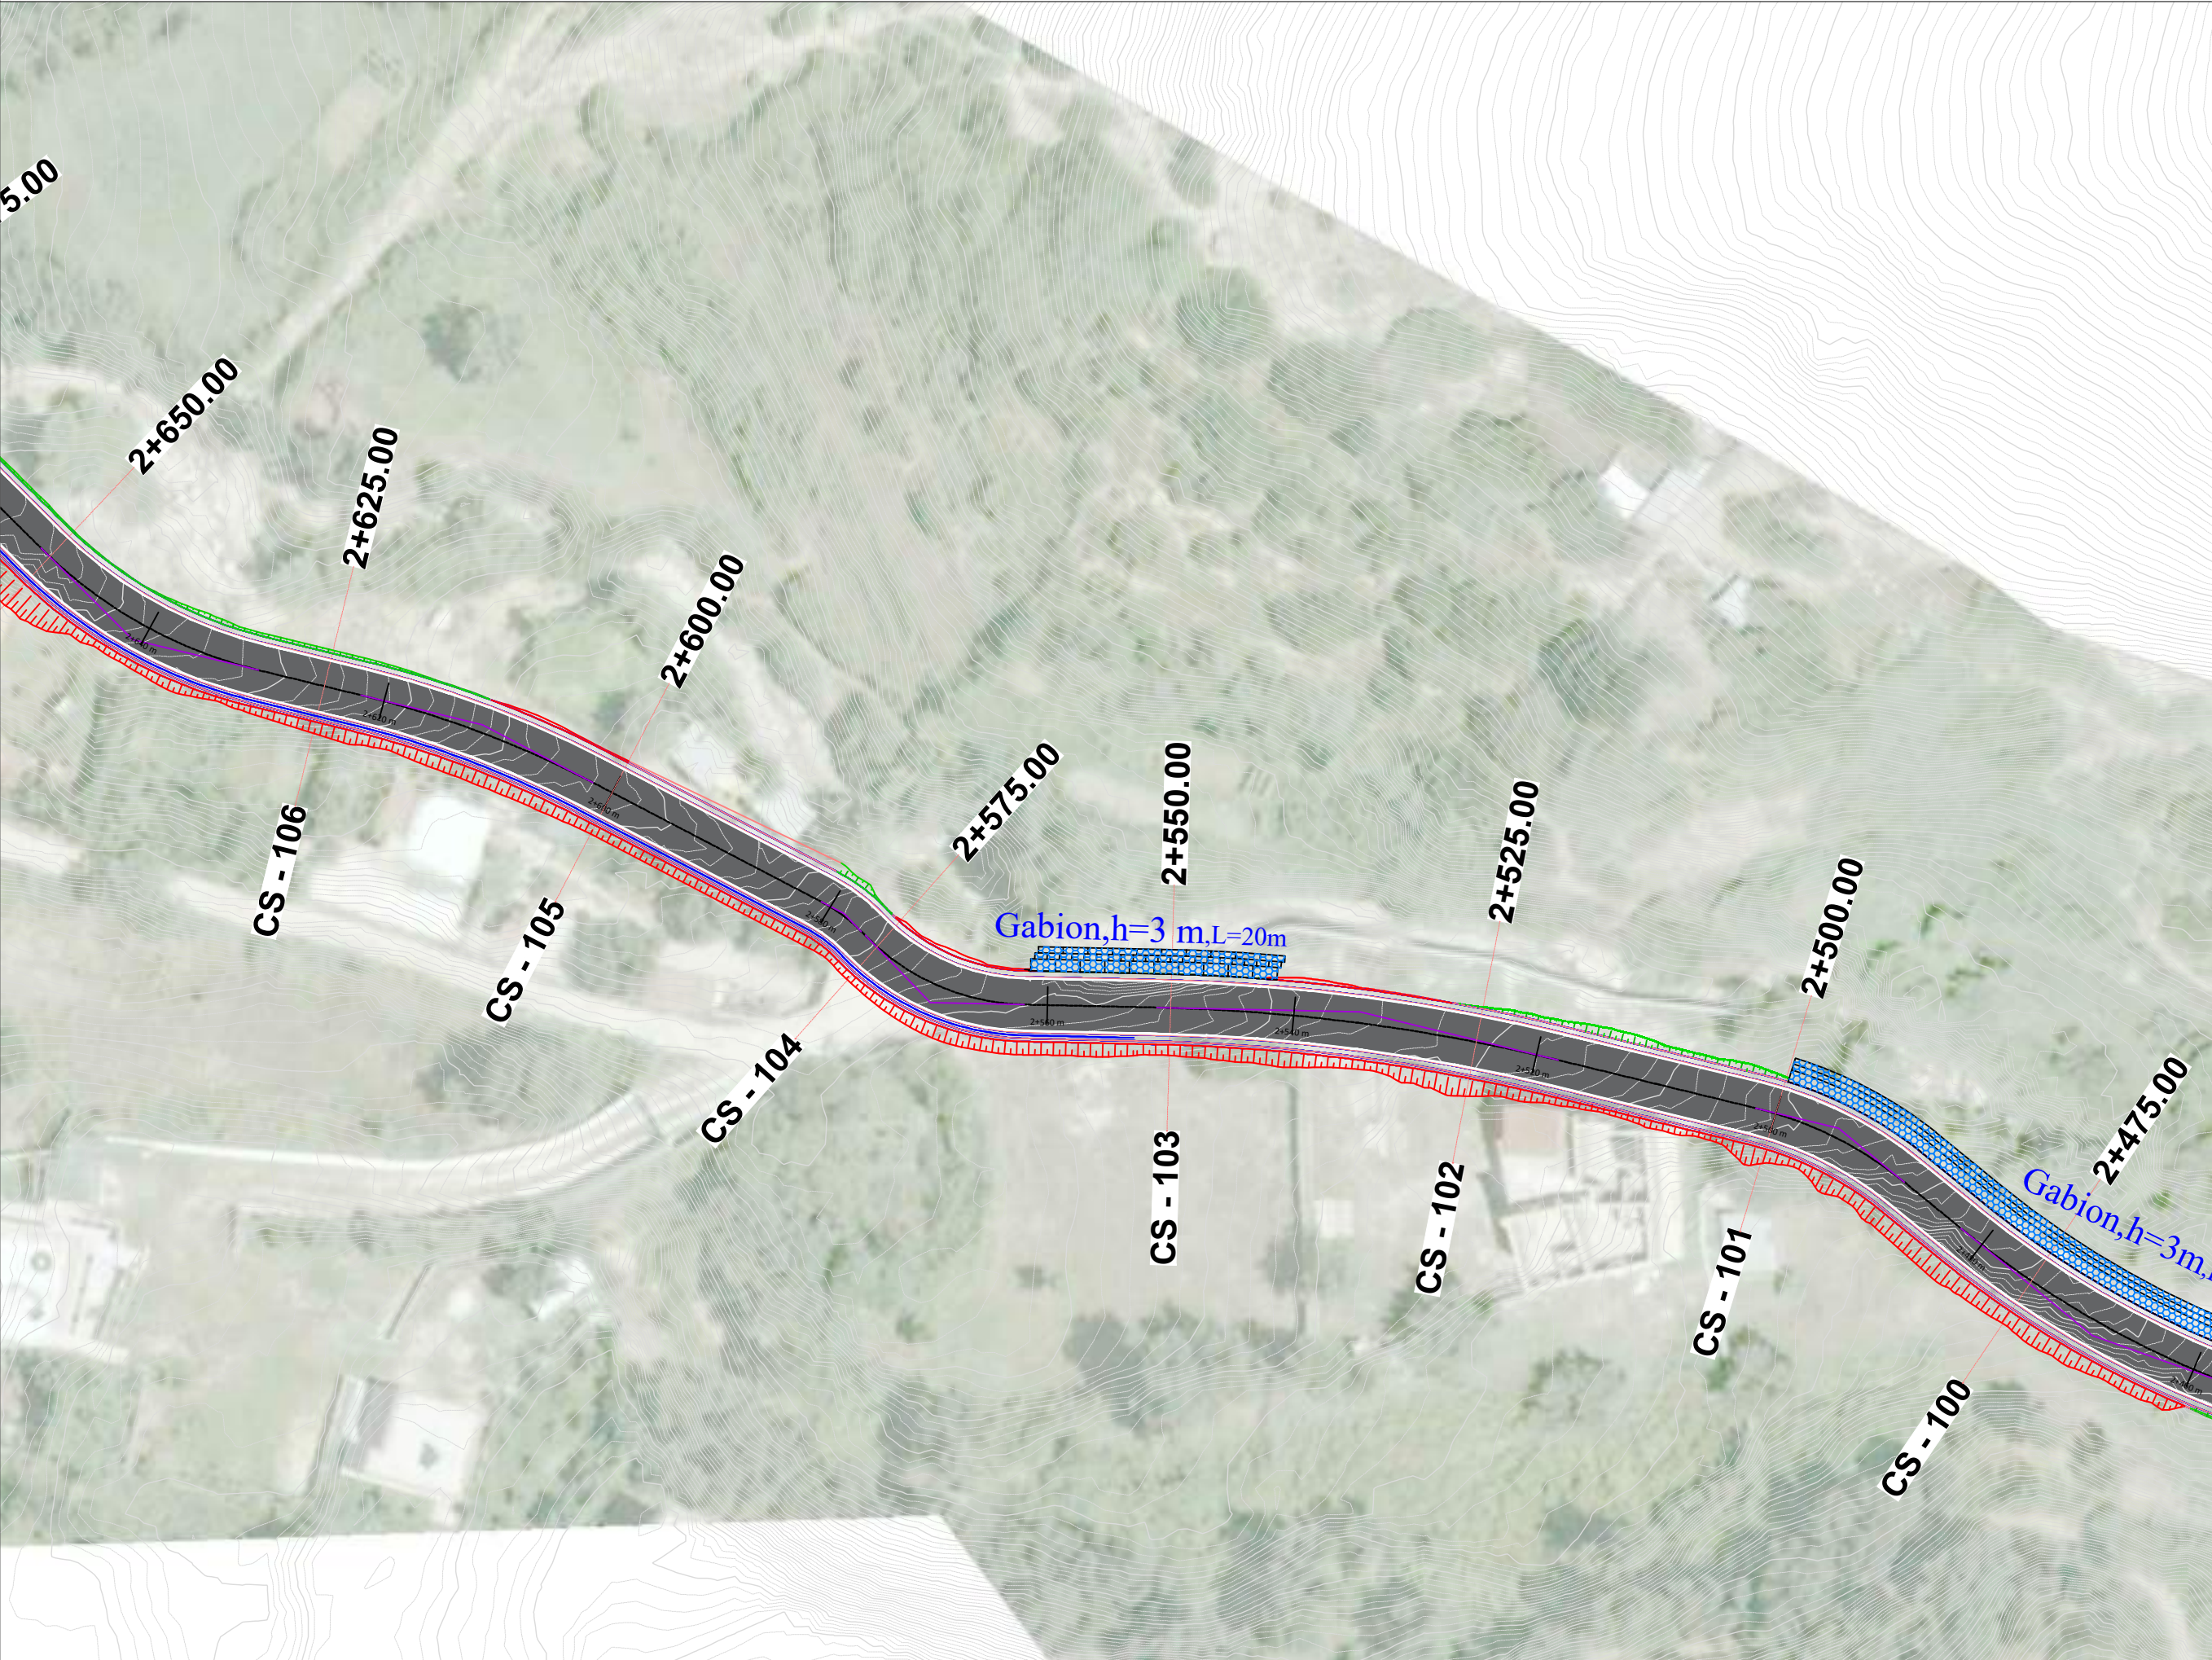

PLANIMETRIA

POROSITESI / CLIENT

BASHKIA HIMARË



KONSULENT / CONSULTANT
B.O.E "HYDRO-ENG CONSULTING" sh.p.k & "ENGINEERING CONSULTING GROUP" sh.p.k & "SIRE-ALB" sh.p.k



PROJEKTI / PROJECT NAME

"Rikonstruksion i rrugës
Piqeras-Shkallë".

ZONA / LOCATION

BASHKIA HIMARË

FAZA E PROJEKTI / PROJECT PHASE

PROJEKT ZBATIMI
IMPLEMENTATION DESIGN

SHENIME TEKNIKE

EMERTIMI / FLETES / TITLE OF DESIGN
PLANIMETRIA

SHKALLA:
SCALE: 1:500

2026

NR.FLETES / DRAWING No.

15

VULA / STAMP

