

PLANIMETRIA

POROSITESI / CLIENT

BASHKIA HIMARË

KONSULENT / CONSULTANT

B.O.E "HYDRO-ENG CONSULTING" sh.p.k & "ENGINEERING CONSULTING GROUP" sh.p.k & "SIRE-ALB" sh.p.k

PROJEKTI / PROJECT NAME

"Rikonstruksion i rrugës Piqeras-Shkallë".

ZONA / LOCATION

BASHKIA HIMARË

FAZA E PROJEKTIT / PROJECT PHASE

PROJEKT ZBATIMI
IMPLEMENTATION DESIGN

SHENIME TEKNIKE

EMERTIMI I FLETES / TITLE OF DESIGN

PLANIMETRIA


SHKALLA: SCALE: 1:500

2026

NR.FLETES / DRAWING No.

03

VULA / STAMP

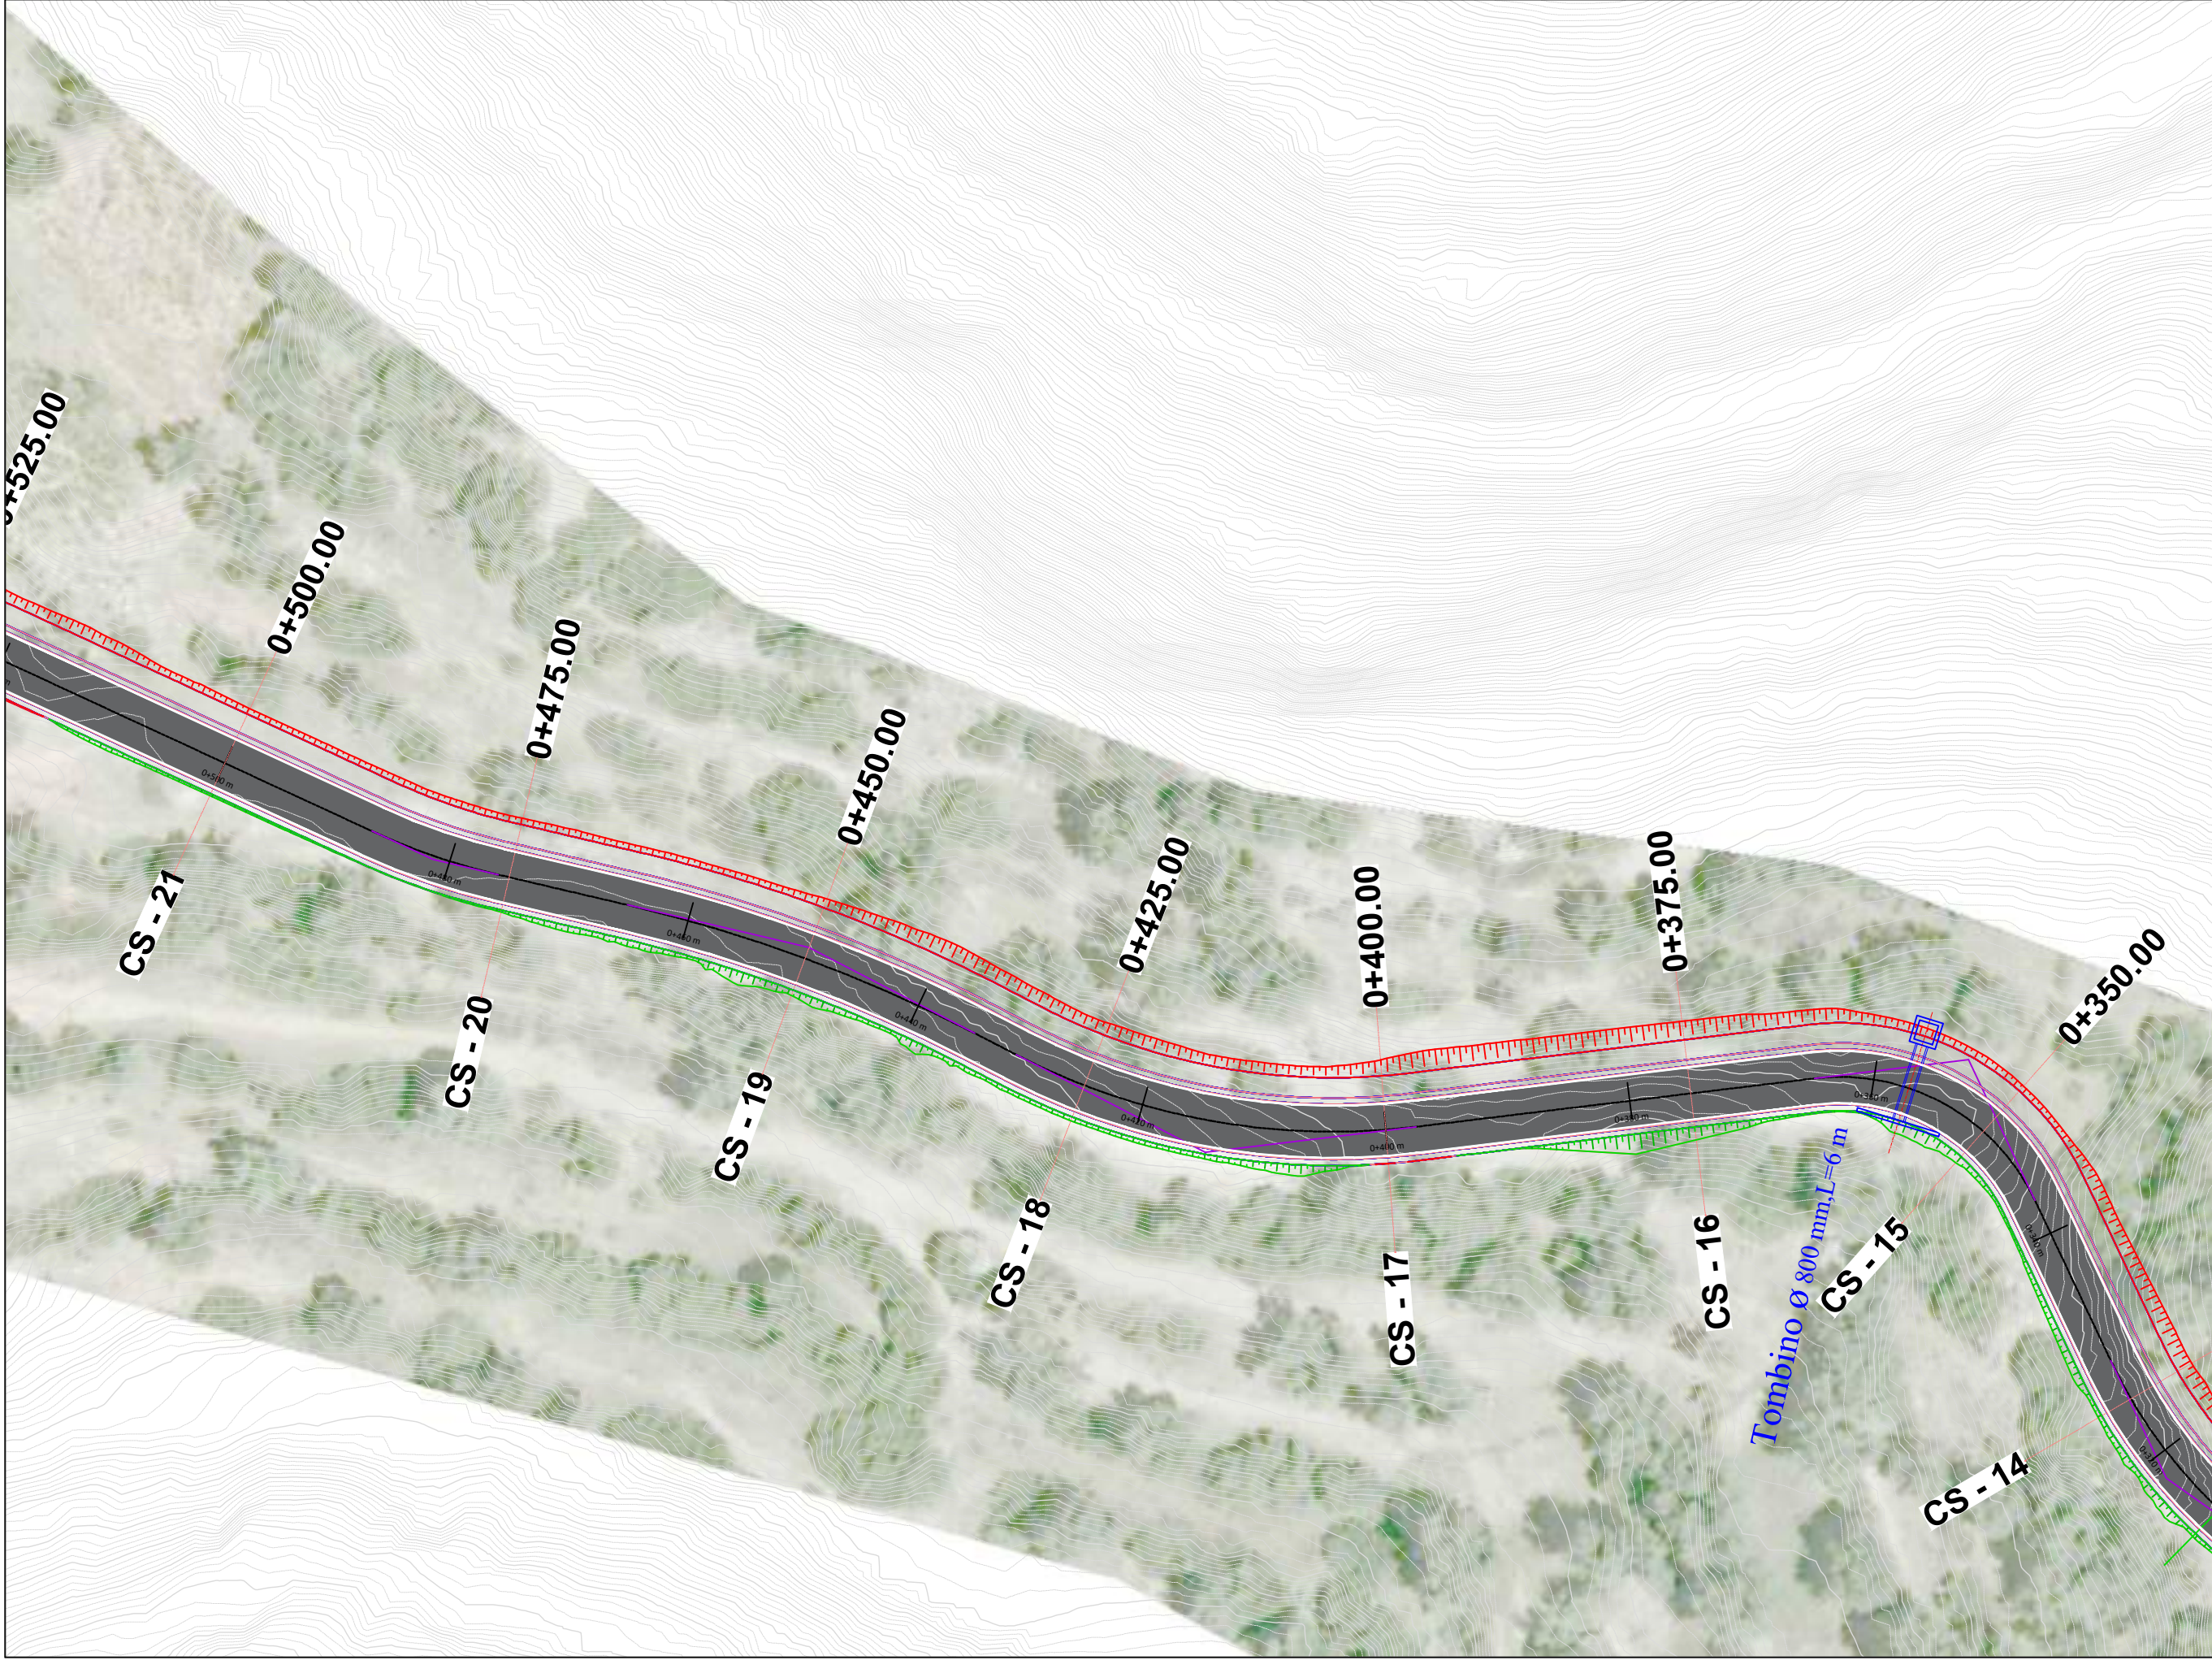

PLANIMETRIA

POROSITESI / CLIENT

BASHKIA HIMARË



KONSULENT / CONSULTANT

B.O.E "HYDRO-ENG CONSULTING" sh.p.k & "ENGINEERING CONSULTING GROUP" sh.p.k & "SIRE-ALB" sh.p.k



PROJEKTI / PROJECT NAME

"Rikonstruktion i rrugës
Piqeras-Shkallë".

ZONA / LOCATION

BASHKIA HIMARË

FAZA E PROJEKTIT / PROJECT PHASE

PROJEKT ZBATIMI
IMPLEMENTATION DESIGN

SHENIME TEKNIKE

EMERTIMI / FLETES / TITLE OF DESIGN

PLANIMETRIA

SHKALLA:

SCALE: 1:500

NR.FLETES / DRAWING No.

04

VULA / STAMP

Tombino Ø 800 mm,L=6 m

CS - 28

CS - 27

CS - 26

CS - 25

CS - 24

CS - 23

CS - 22

0+675.00

0+650.00

0+625.00

0+600.00

0+575.00

0+550.00

0+525.00

0+500.00

PLANIMETRIA



POROSITESI / CLIENT

BASHKIA HIMARË

KONSULENT / CONSULTANT

B.O.E "HYDRO-ENG CONSULTING" sh.p.k & "ENGINEERING CONSULTING GROUP" sh.p.k & "SIRE-ALB"sh.p.k

PROJEKTI / PROJECT NAME

"Rikonstruksion i rrugës Piqeras-Shkallë".

ZONA / LOCATION

BASHKIA HIMARË

FAZA E PROJEKTI / PROJECT PHASE

PROJEKT ZBATIMI
IMPLEMENTATION DESIGN

SHENIME TEKNIKE

EMERTIMI / FLETES / TITLE OF DESIGN

PLANIMETRIA

SHKALLA:
SCALE: 1:500

2026

NR.FLETES / DRAWING No.

05

VULA / STAMP

PLANIMETRIA



POROSITESI / CLIENT

BASHKIA HIMARË

KONSULENT / CONSULTANT

B.O.E "HYDRO-ENG CONSULTING" sh.p.k & "ENGINEERING CONSULTING GROUP" sh.p.k & "SIRE-ALB" sh.p.k

PROJEKTI / PROJECT NAME

"Rikonstruksion i rrugës Piqeras-Shkallë".

ZONA / LOCATION

BASHKIA HIMARË

FAZA E PROJEKTIT / PROJECT PHASE

PROJEKT ZBATIMI
IMPLEMENTATION DESIGN

SHENIME TEKNIKE

EMERTIMI / FLETES / TITLE OF DESIGN

PLANIMETRIA

SHKALLA:
SCALE: 1:500


2026

NR.FLETES / DRAWING No.

06

VULA / STAMP

PLANIMETRIA

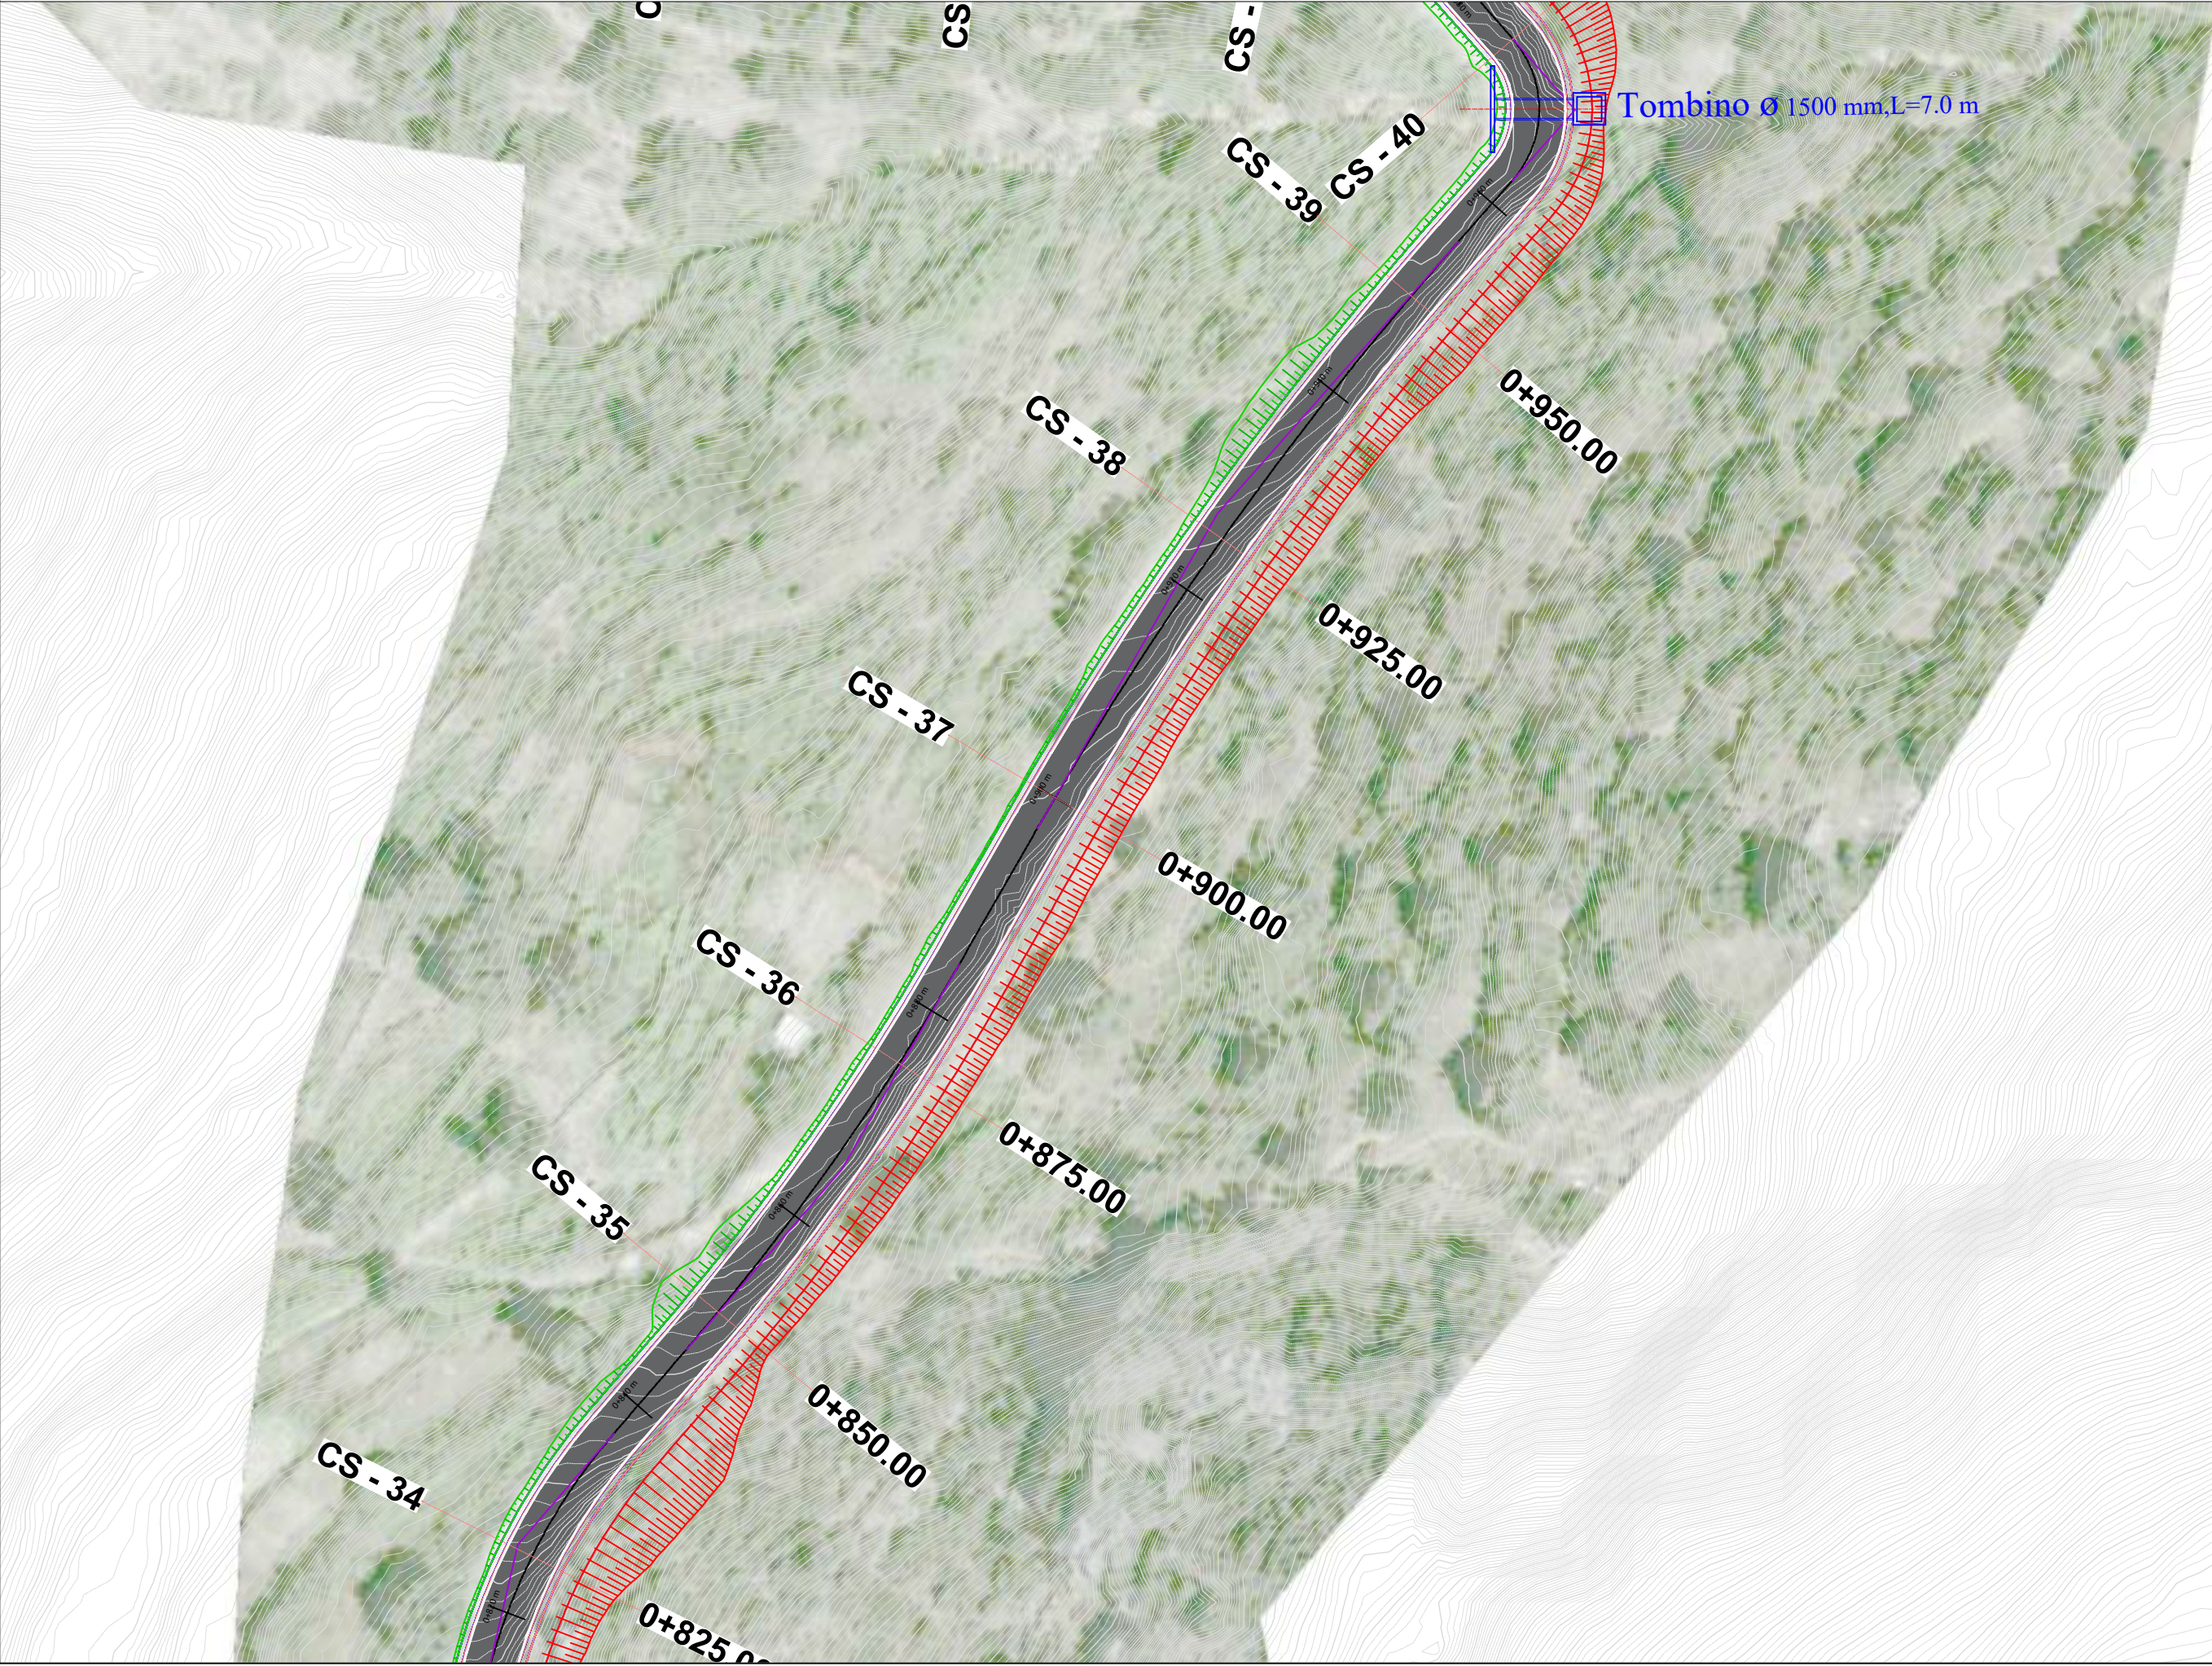

POROSITESI / CLIENT

BASHKIA HIMARË

KONSULENT / CONSULTANT

B.O.E "HYDRO-ENG CONSULTING" sh.p.k & "ENGINEERING CONSULTING GROUP" sh.p.k & "SIRE-ALB" sh.p.k

PROJEKTI / PROJECT NAME

"Rikonstruksion i rrugës Piqeras-Shkallë".

ZONA / LOCATION

BASHKIA HIMARË

FAZA E PROJEKTI / PROJECT PHASE

PROJEKT ZBATIMI
IMPLEMENTATION DESIGN

SHENIME TEKNIKE

EMERTIMI / FLETES / TITLE OF DESIGN

PLANIMETRIA

SHKALLA:
SCALE: 1:500

2026

NR.FLETES / DRAWING No.

07

VULA / STAMP