


PROFIL TIP 1

Prog.0+000.00÷0+042.00

Prog.0+989.00÷1+000.00

Prog.1+055.00÷1+119.00

Prog.1+943.00÷1+953.00

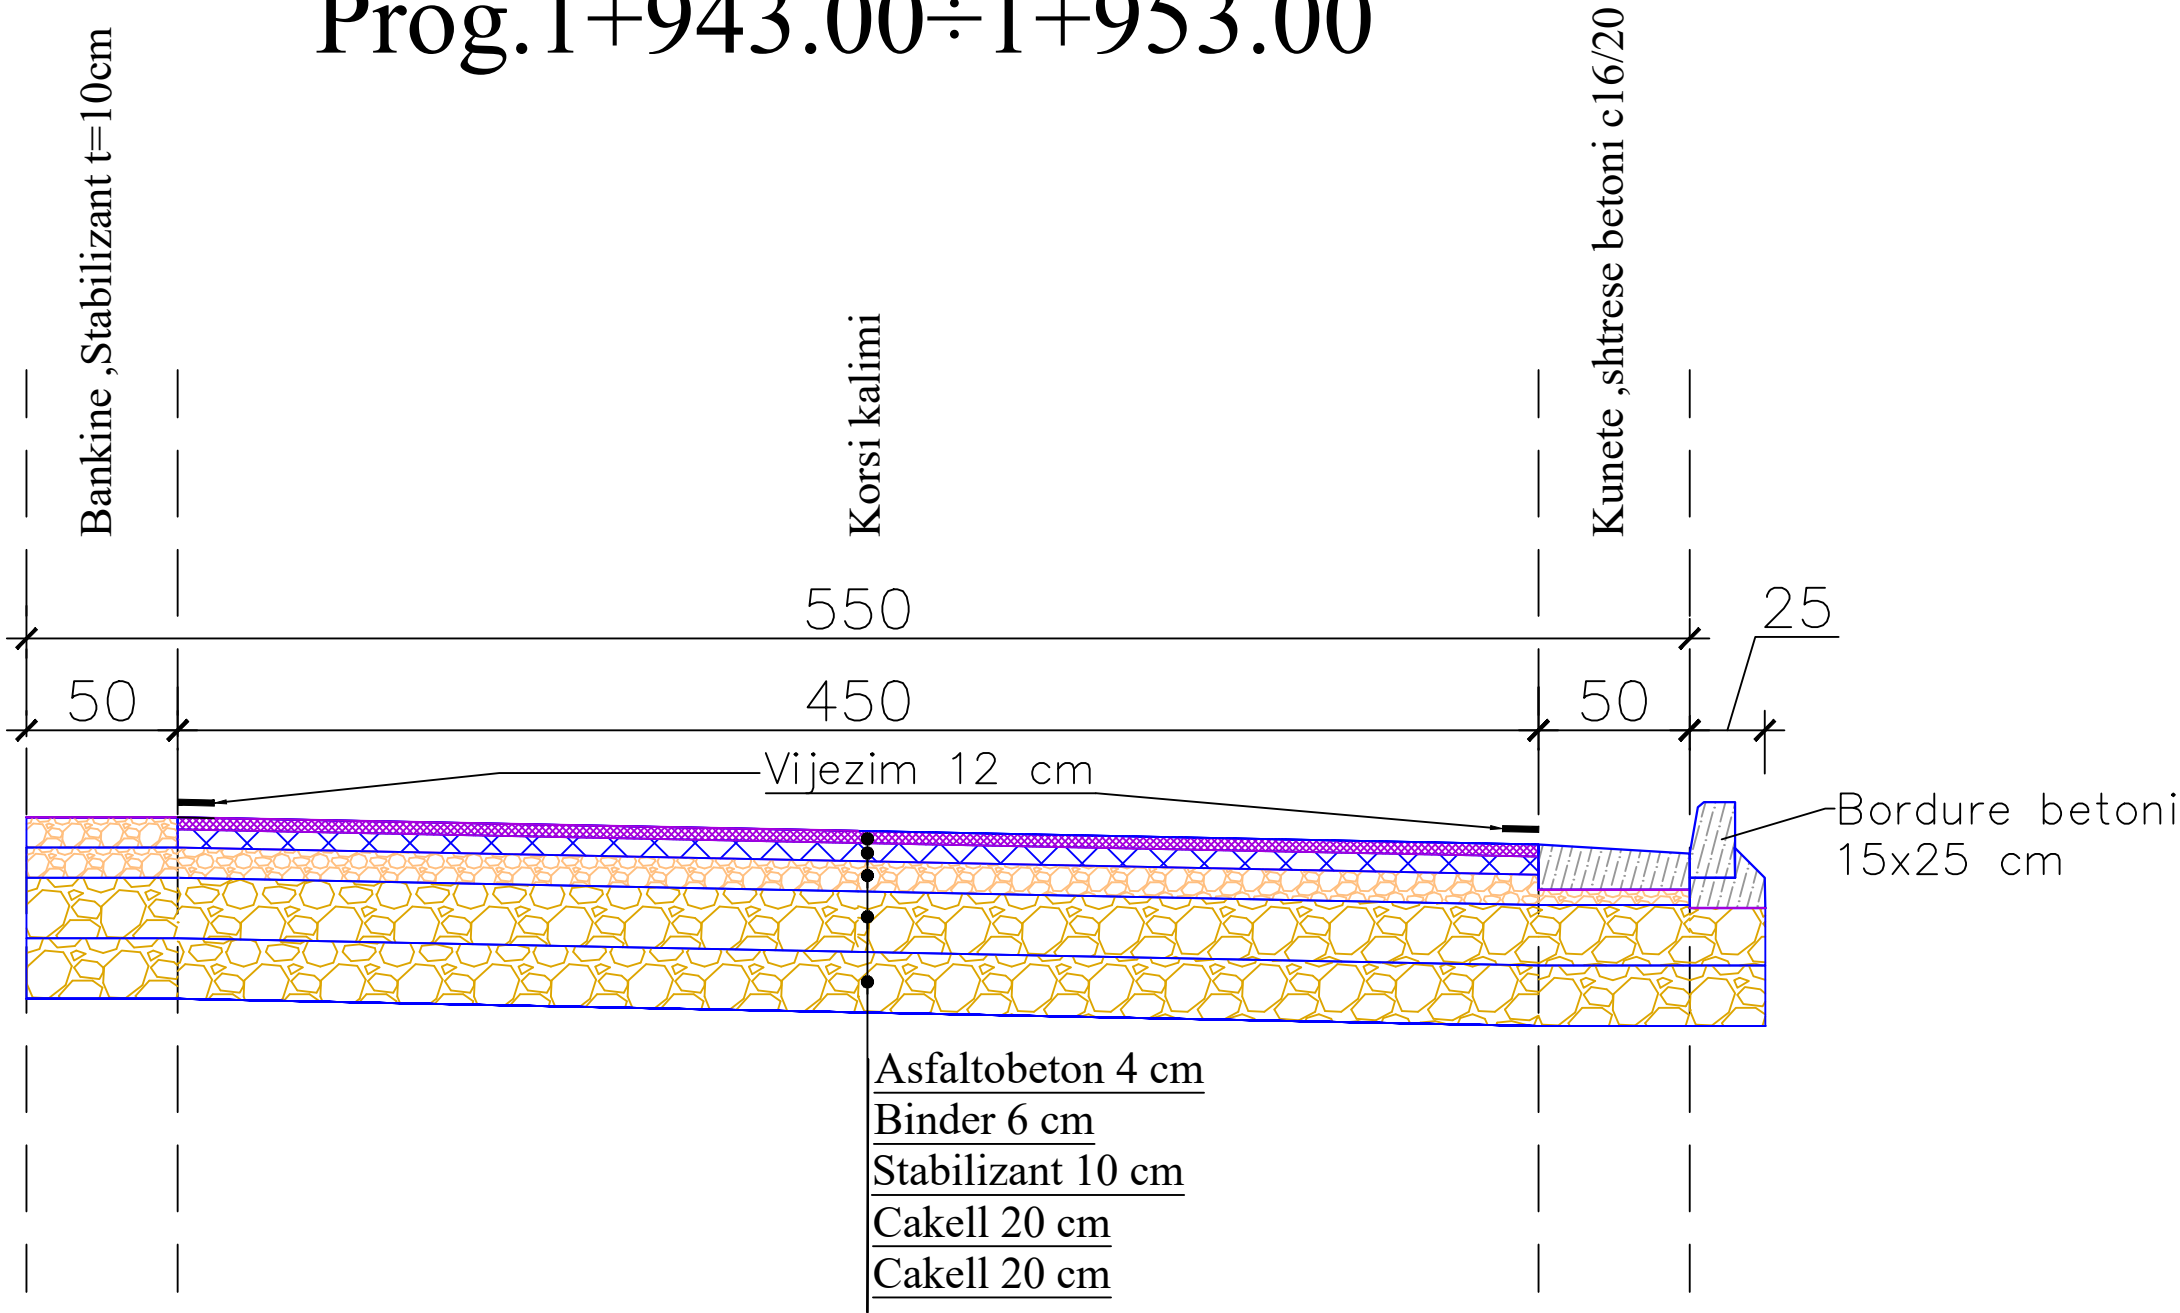

POROSITESI / CLIENT

BASHKIA HIMARË



KONSULENT / CONSULTANT

B.O.E "HYDRO-ENG CONSULTING" sh.p.k & "ENGINEERING CONSULTING GROUP" sh.p.k & "SIRE-ALB" sh.p.k



PROJEKTI / PROJECT NAME

"Rikonstruksion i rrugës Piqeras-Shkallë".

ZONA / LOCATION

BASHKIA HIMARË

FAZA E PROJEKTIT / PROJECT PHASE

PROJEKT ZBATIMI
IMPLEMENTATION DESIGN

SHENIME TEKNIKE

EMERTIMI / FLETES / TITLE OF DESIGN

PROFILAT TIP

SHKALLA:
SCALE: 1:25

2026

NR.FLETES / DRAWING No.


01

VULA / STAMP

PROFIL TIP 2

Prog.0+042.00÷0+168.00

Prog.0+698.00÷0+989.00

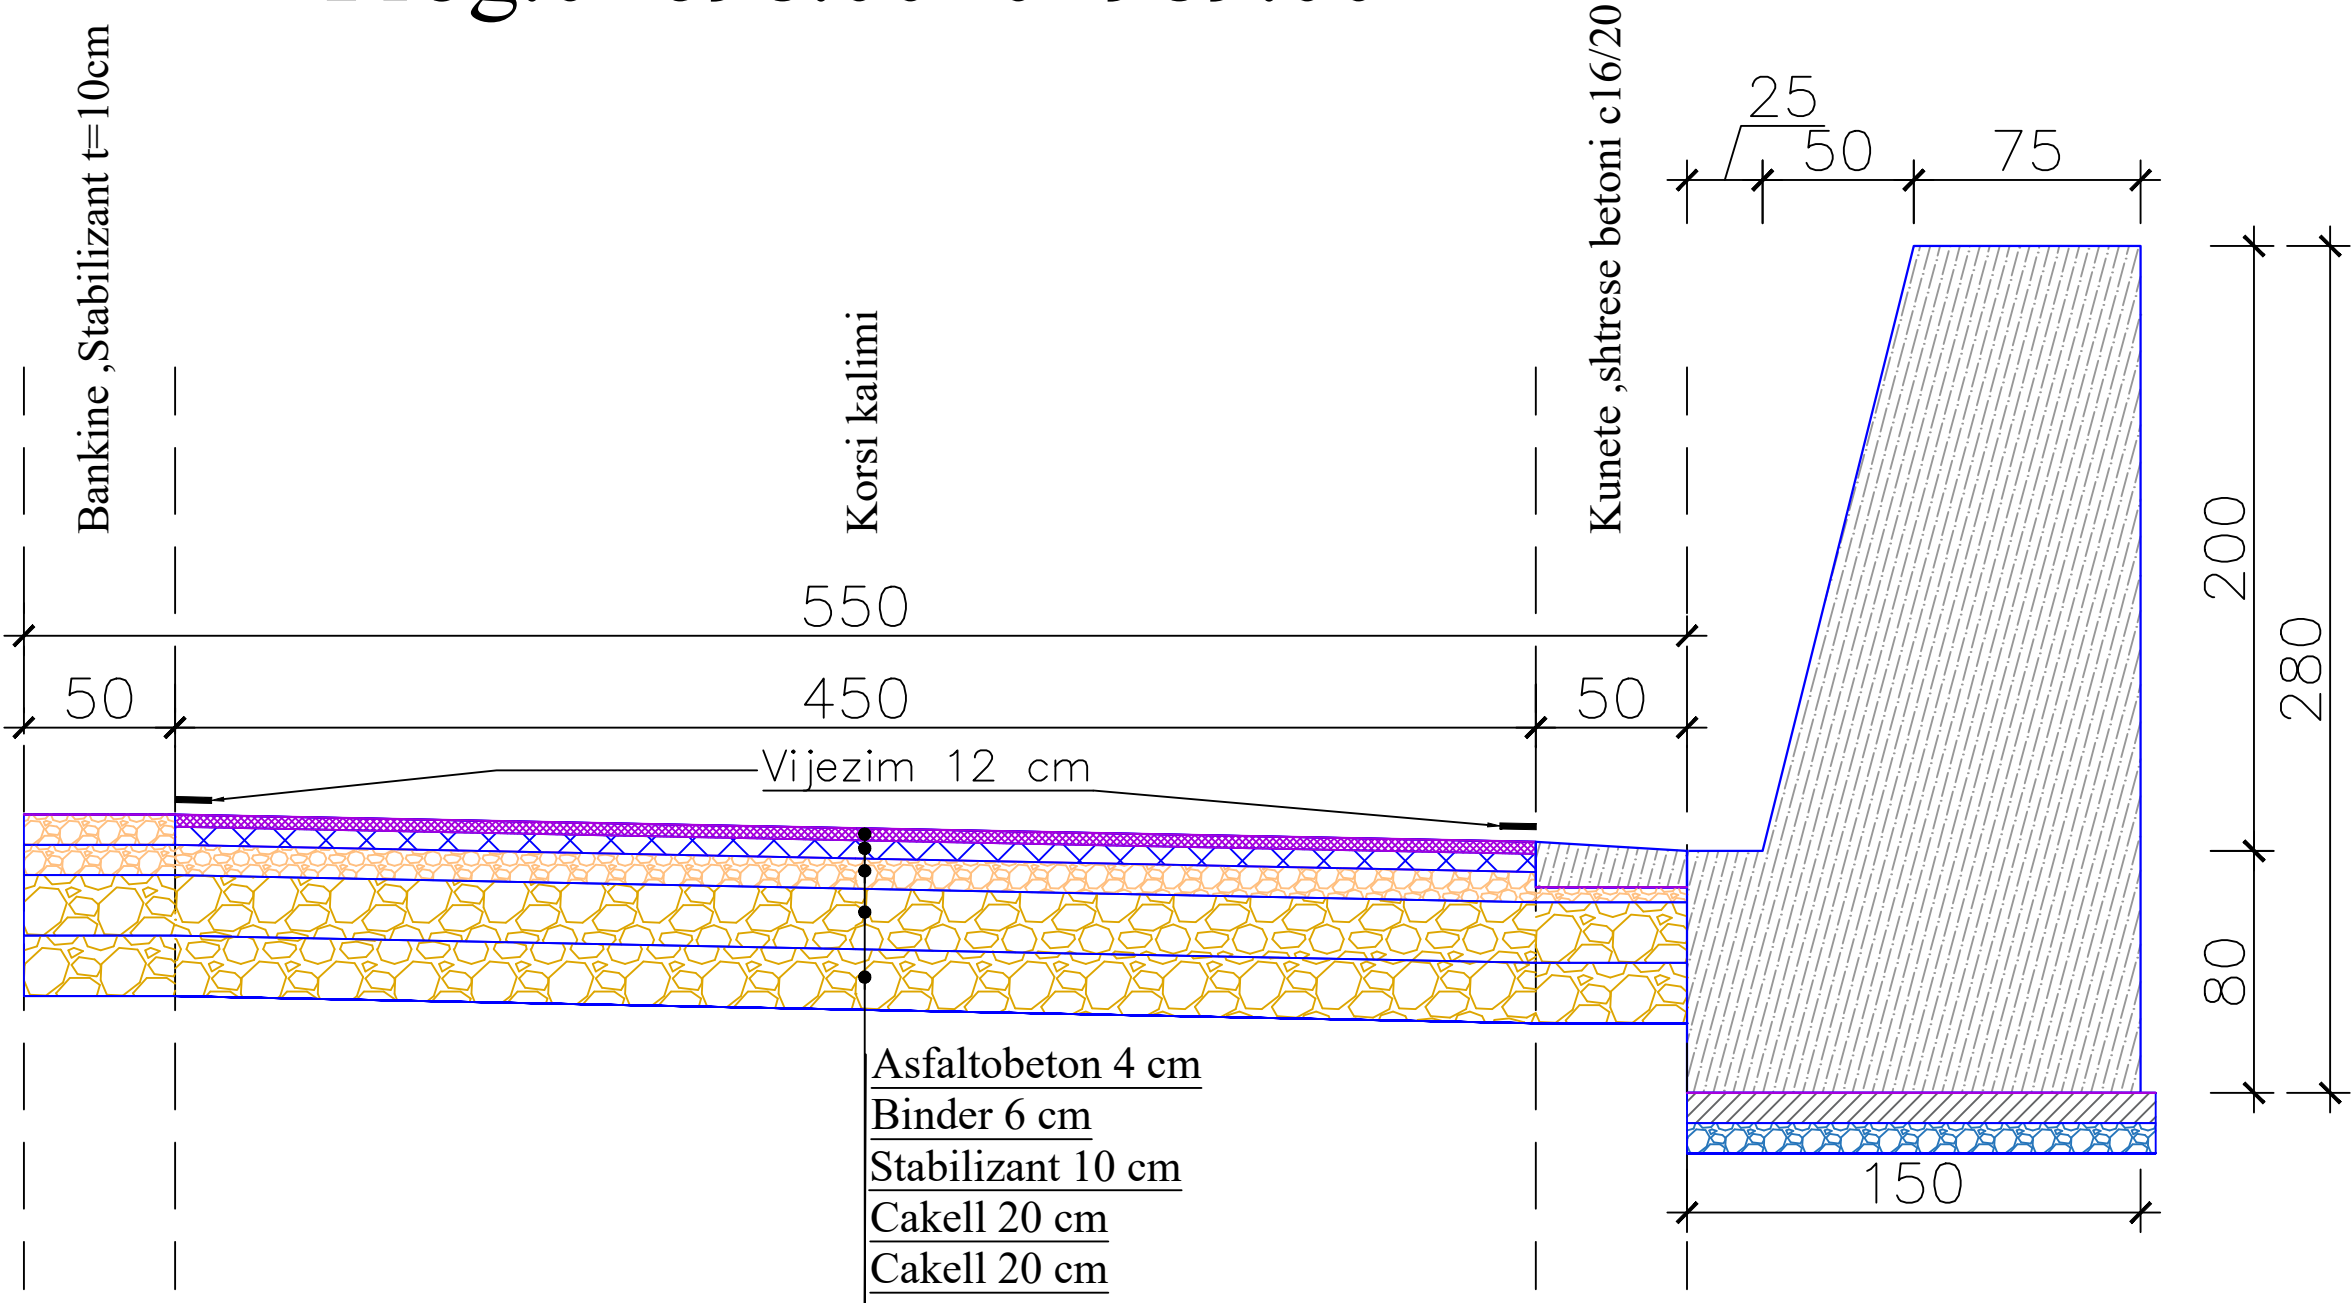

POROSITESI / CLIENT

BASHKIA HIMARË



KONSULENT / CONSULTANT

B.O.E "HYDRO-ENG CONSULTING" sh.p.k & "ENGINEERING CONSULTING GROUP" sh.p.k & "SIRE-ALB" sh.p.k



PROJEKTI / PROJECT NAME

"Rikonstruktion i rrugës
Piqeras-Shkallë".

ZONA / LOCATION

BASHKIA HIMARË

FAZA E PROJEKTTIT / PROJECT PHASE

PROJEKT ZBATIMI
IMPLEMENTATION DESIGN

SHENIME TEKNIKE

EMERTIMI / FLETES / TITLE OF DESIGN

PROFILAT TIP

SHKALLA:
SCALE: 1:25


2026

NR.FLETES / DRAWING No.

02

VULA / STAMP

Prog.2+275.00÷2+325.00

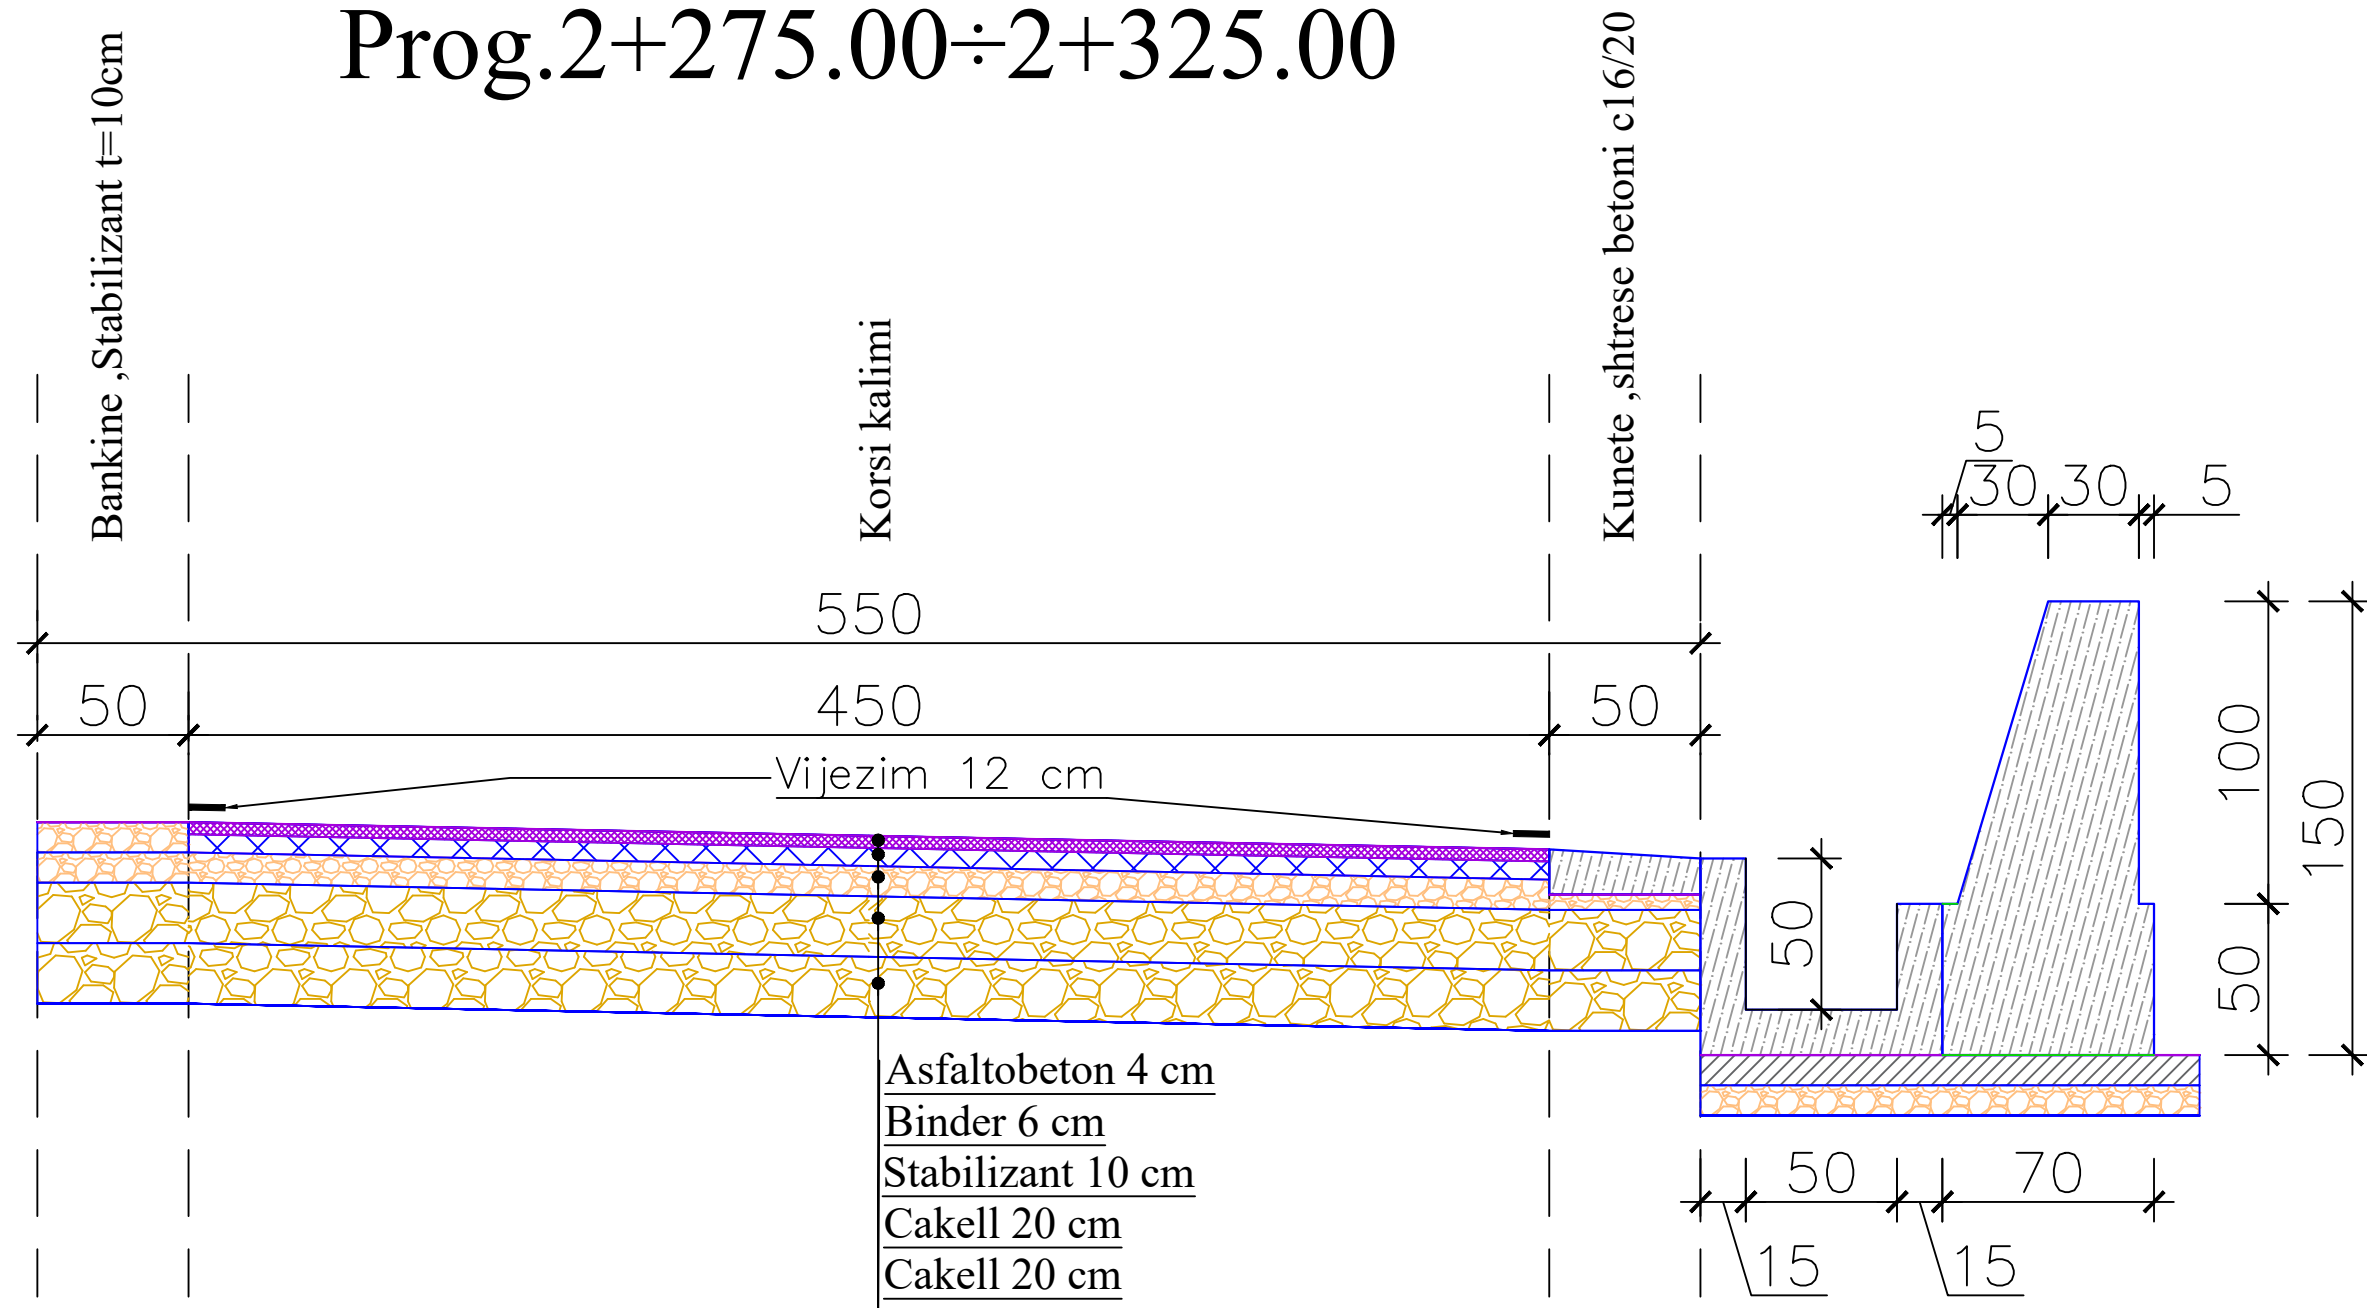




PROFIL TIP 4

Prog.0+580.00÷0+698.00

Prog.1+818.00÷1+943.00

Prog.2+325.00÷2+405.00

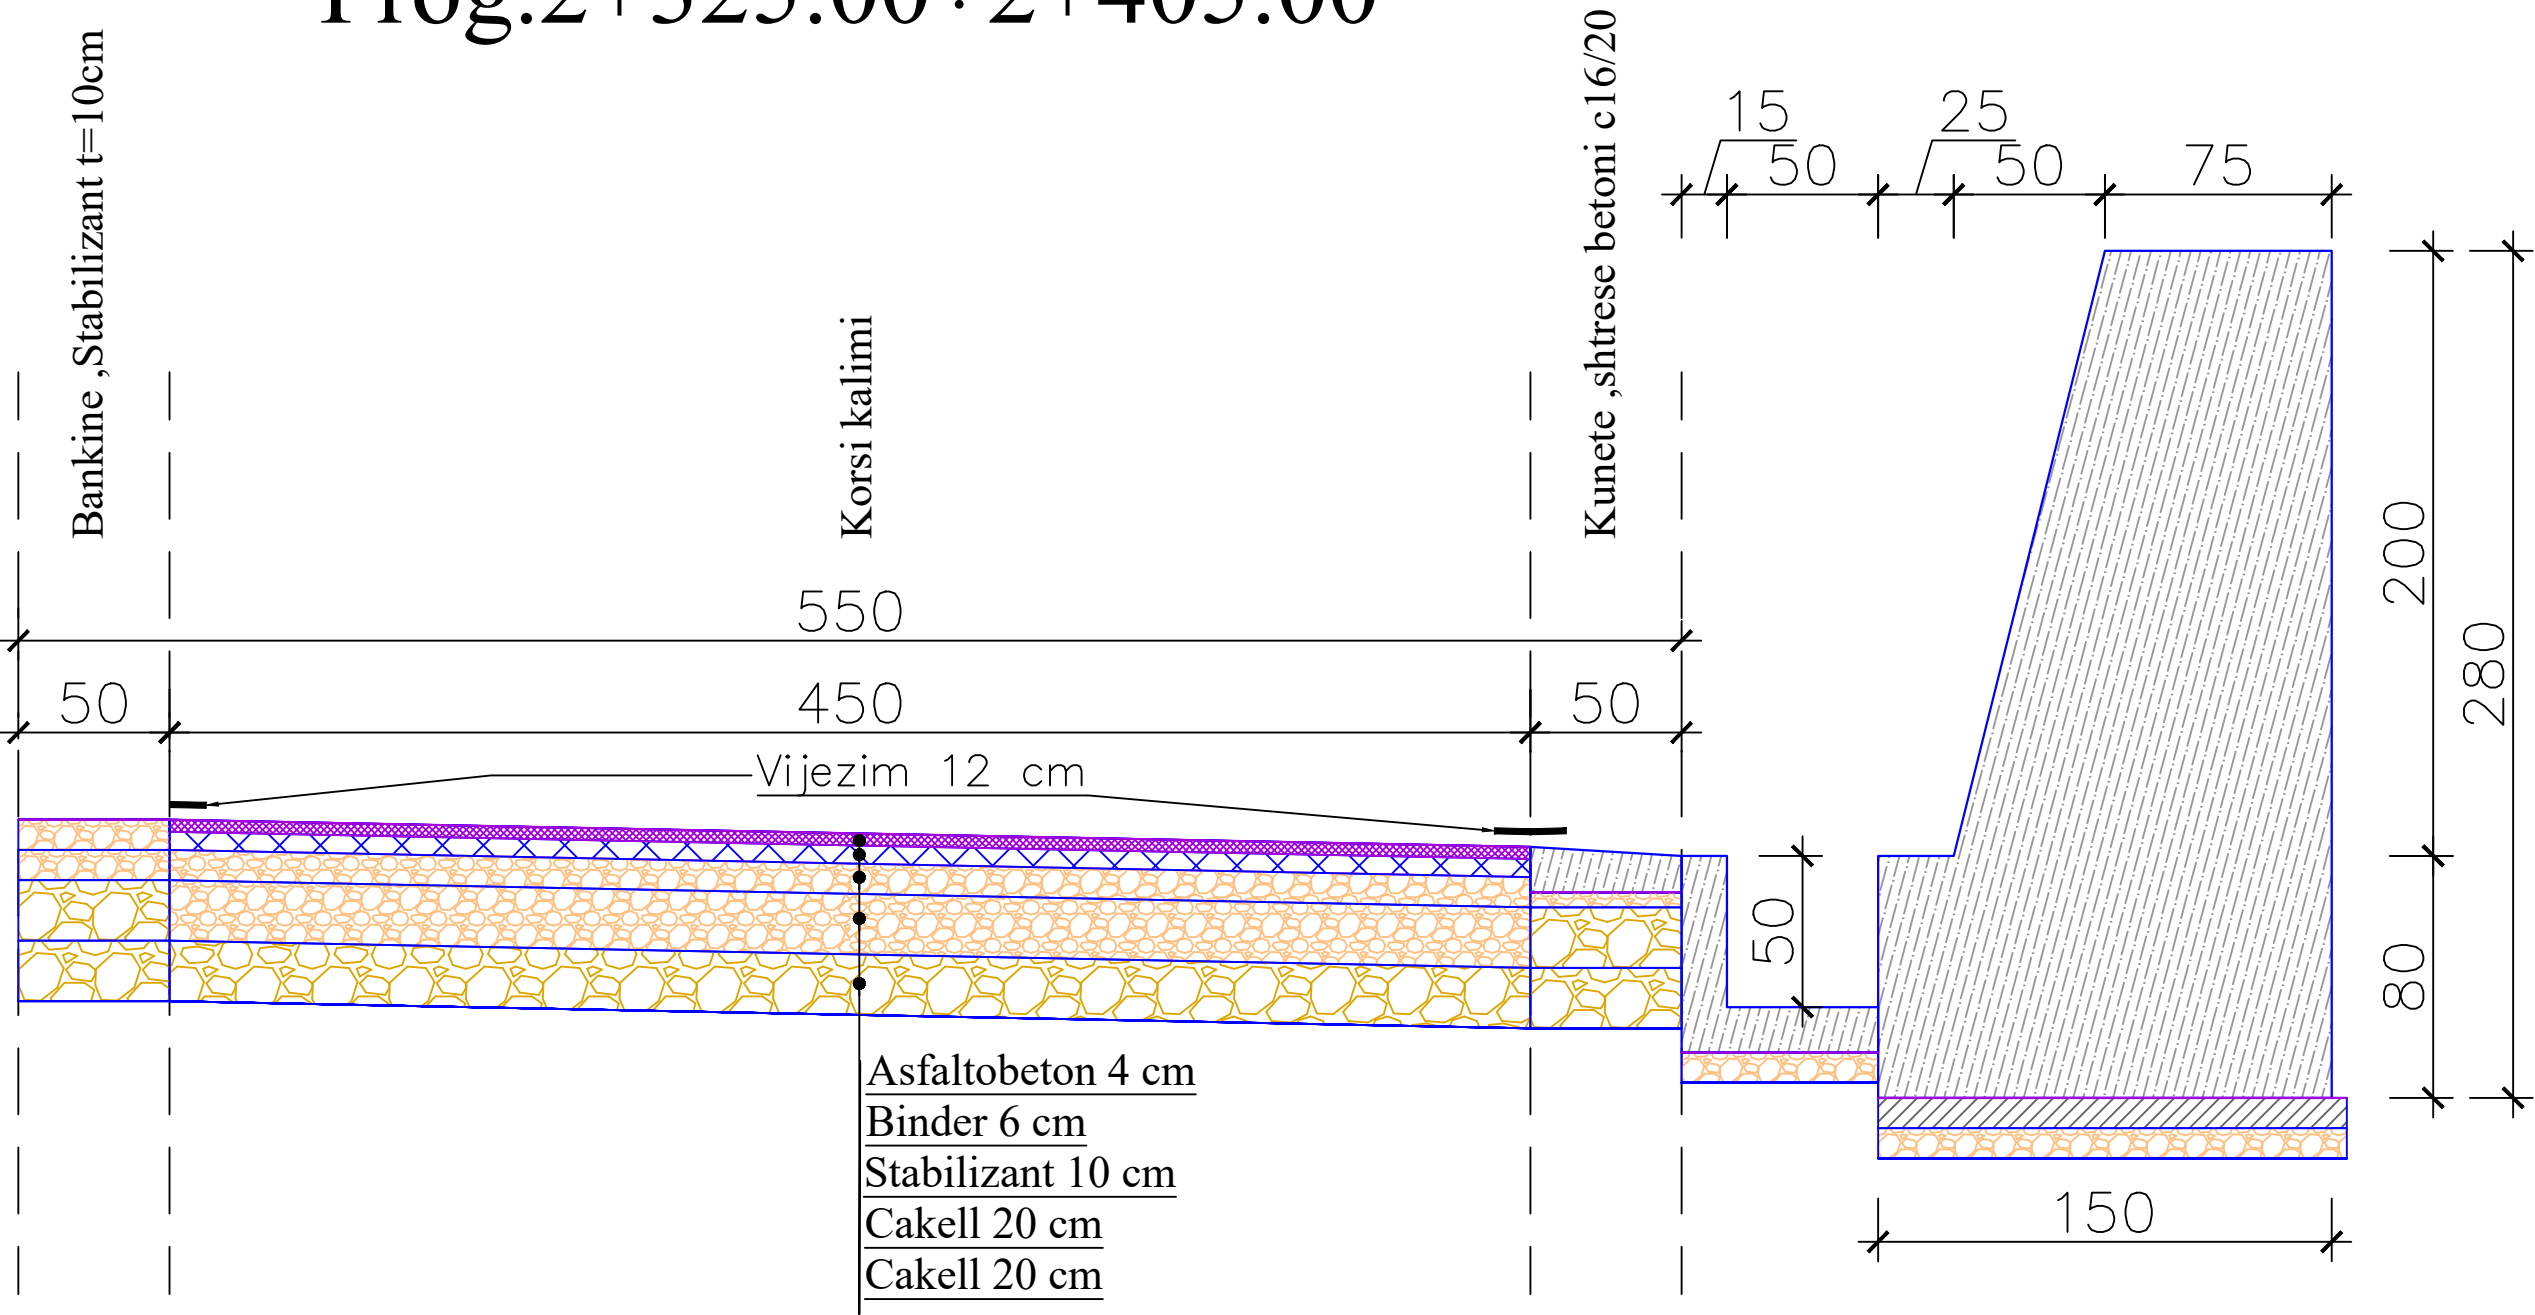

PROFILAT TIP

POROSITESI / CLIENT

BASHKIA HIMARË



KONSULENT / CONSULTANT
B.O.E "HYDRO-ENG CONSULTING" sh.p.k & "ENGINEERING
CONSULTING GROUP" sh.p.k & "SIRE-ALB" sh.p.k

SRE ALB
Advanced Engineering



PROJEKTI / PROJECT NAME

**“Rikonstruksion i rrugës
Piqeras-Shkallë”.**

ZONA / LOCATION

BASHKIA HIMARË

FAZA E PROJEKTIT / PROJECT PHASE

PROJEKT ZBATIMI IMPLEMENTATION DESIGN

SHENIME TEKNIKE

EMERTIMI / FLETES / TITLE OF DESIGN

PROFILAT TIP


SHKALLA:
SCALE: 1:25

2026

NR.FLETES / DRAWING No.


05

VULA / STAMP

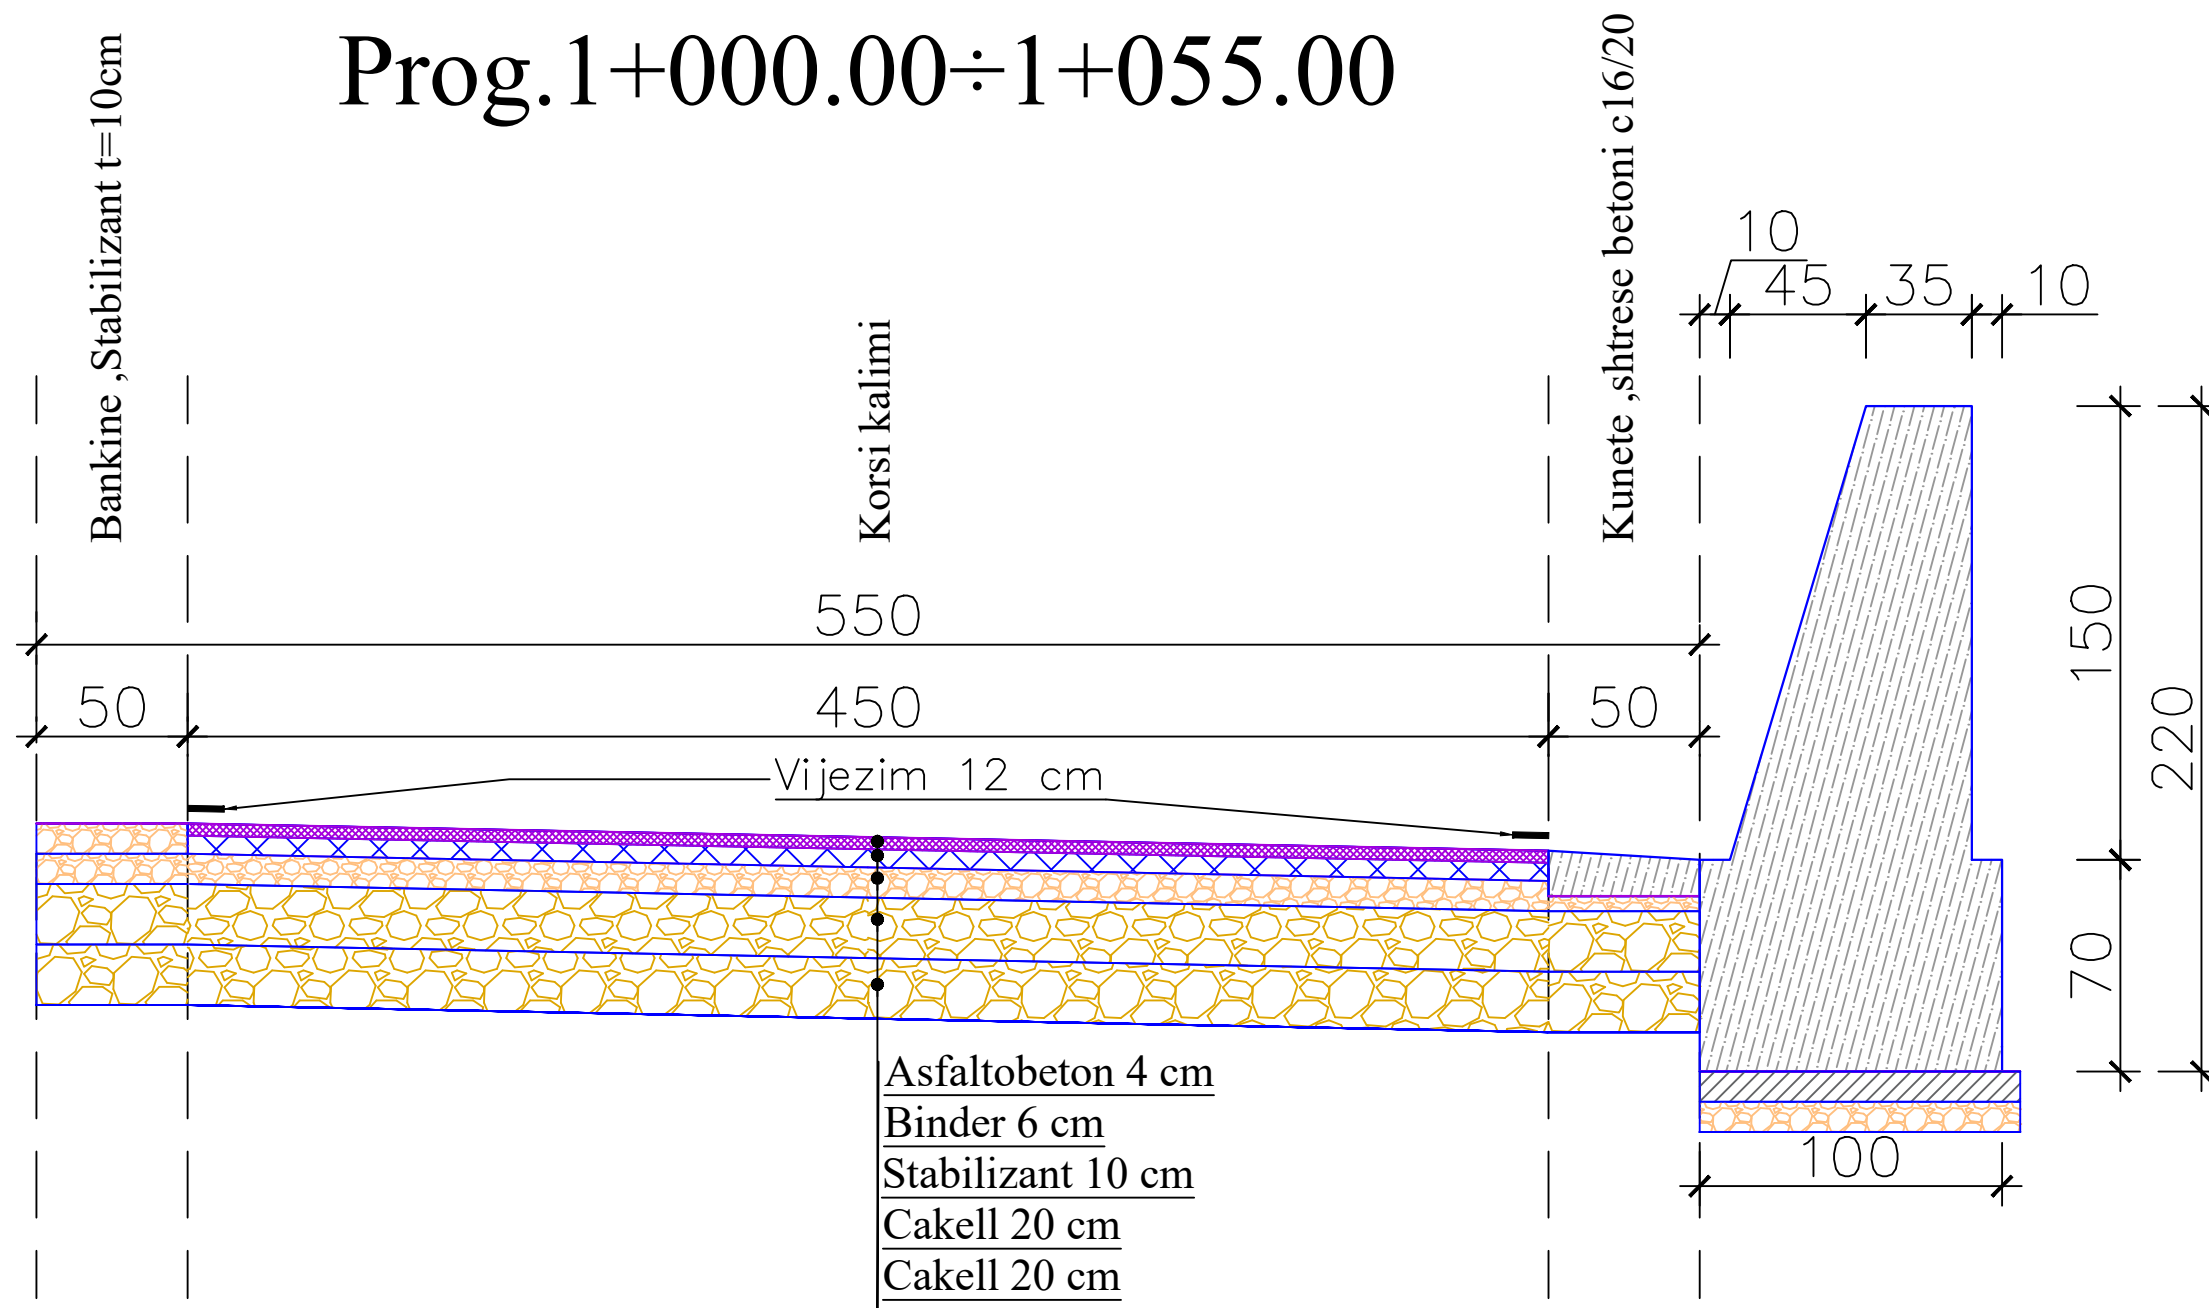




PROFIL TIP 6
Prog.1+119.00÷1+254.00

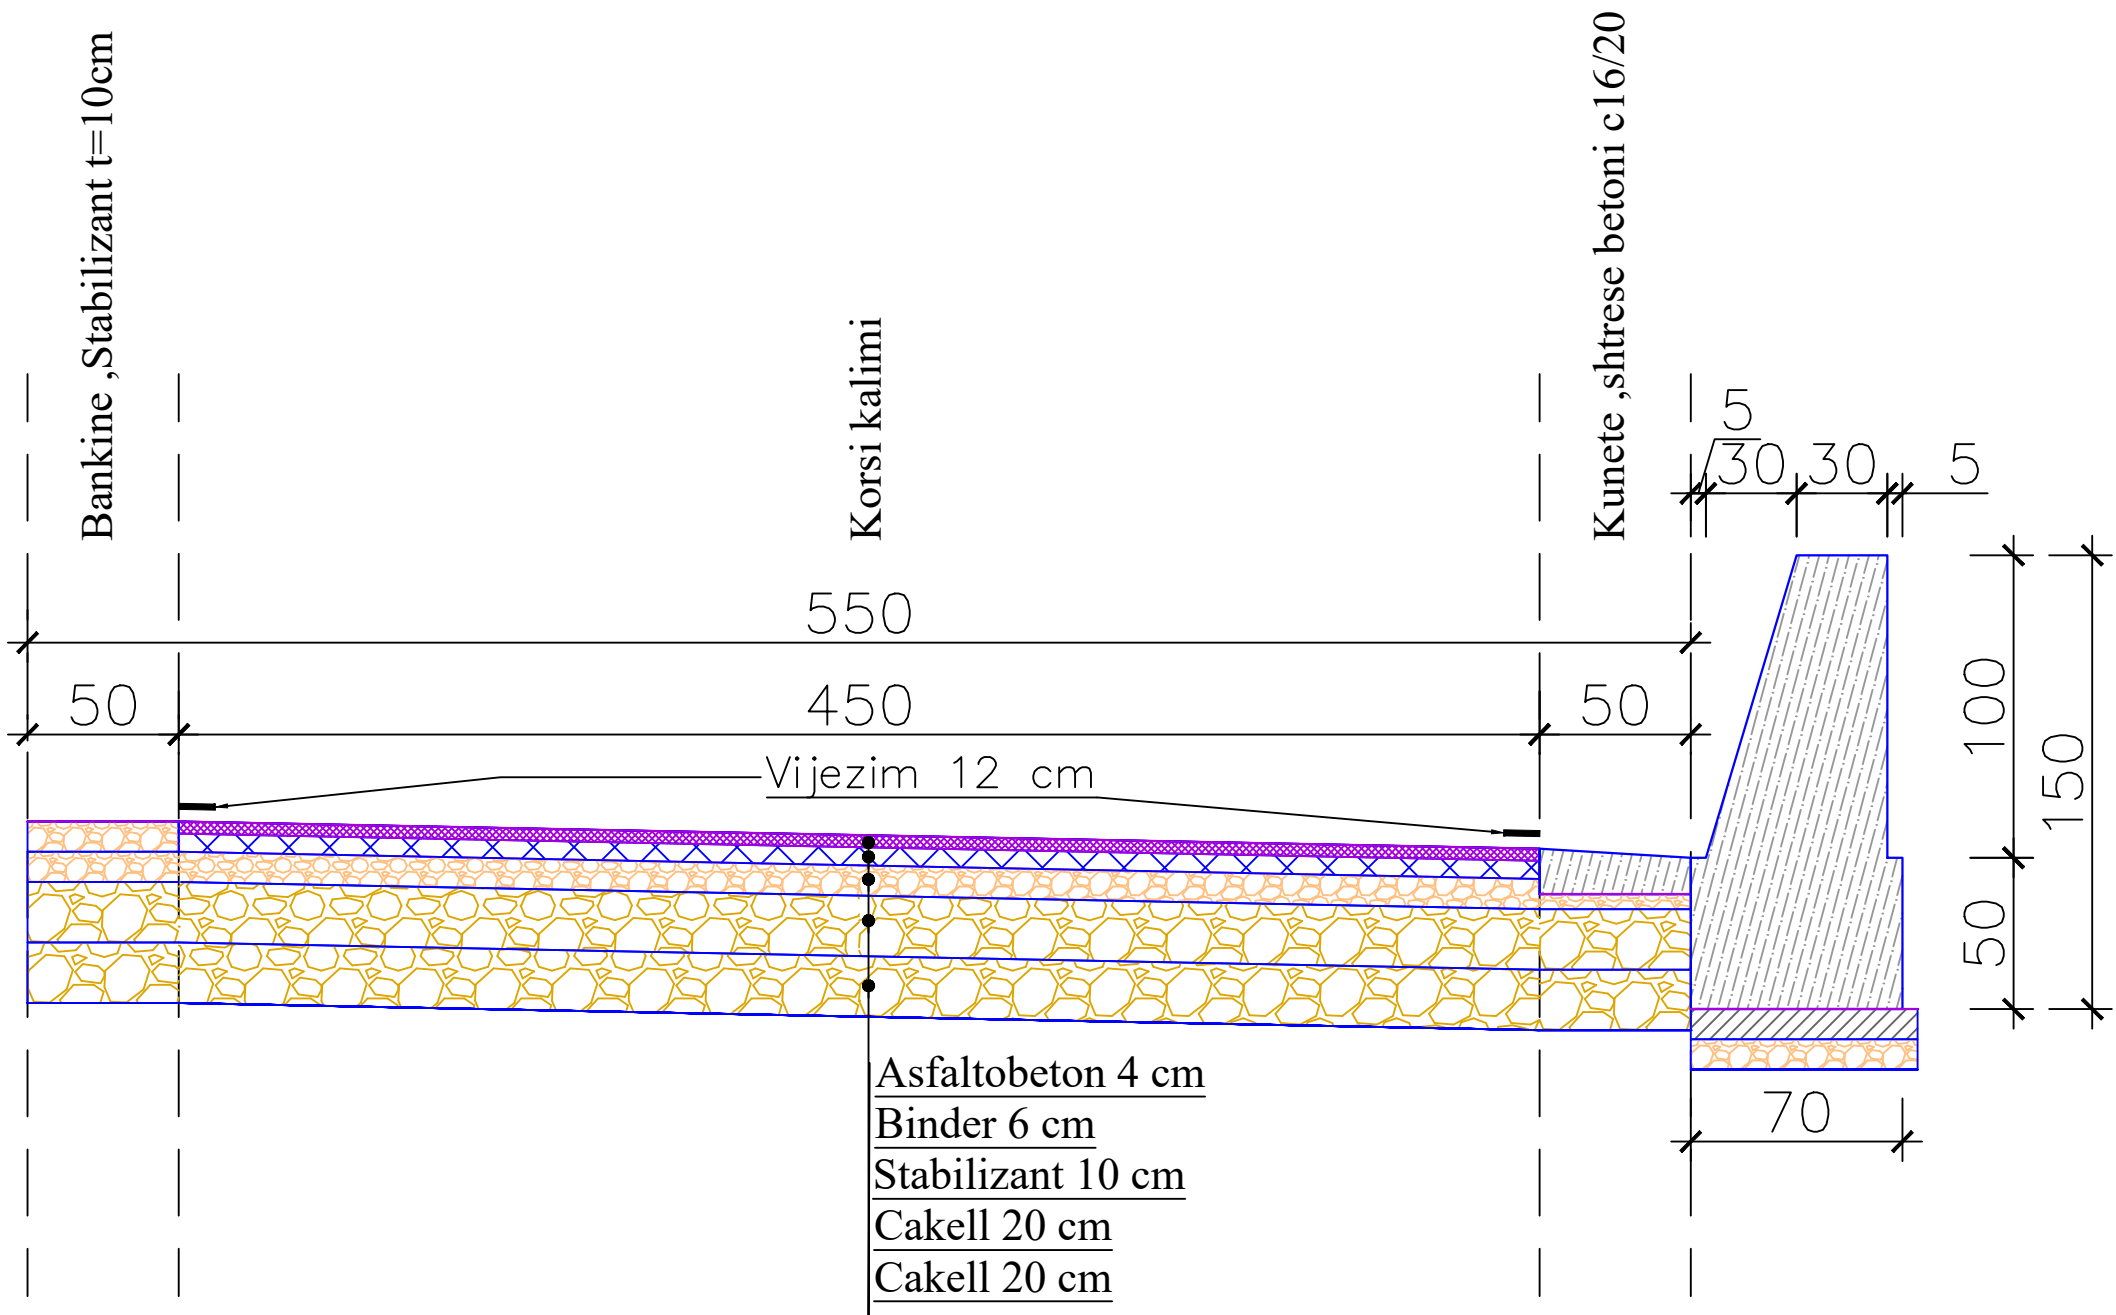


Prog.1+430.00÷1+818.00

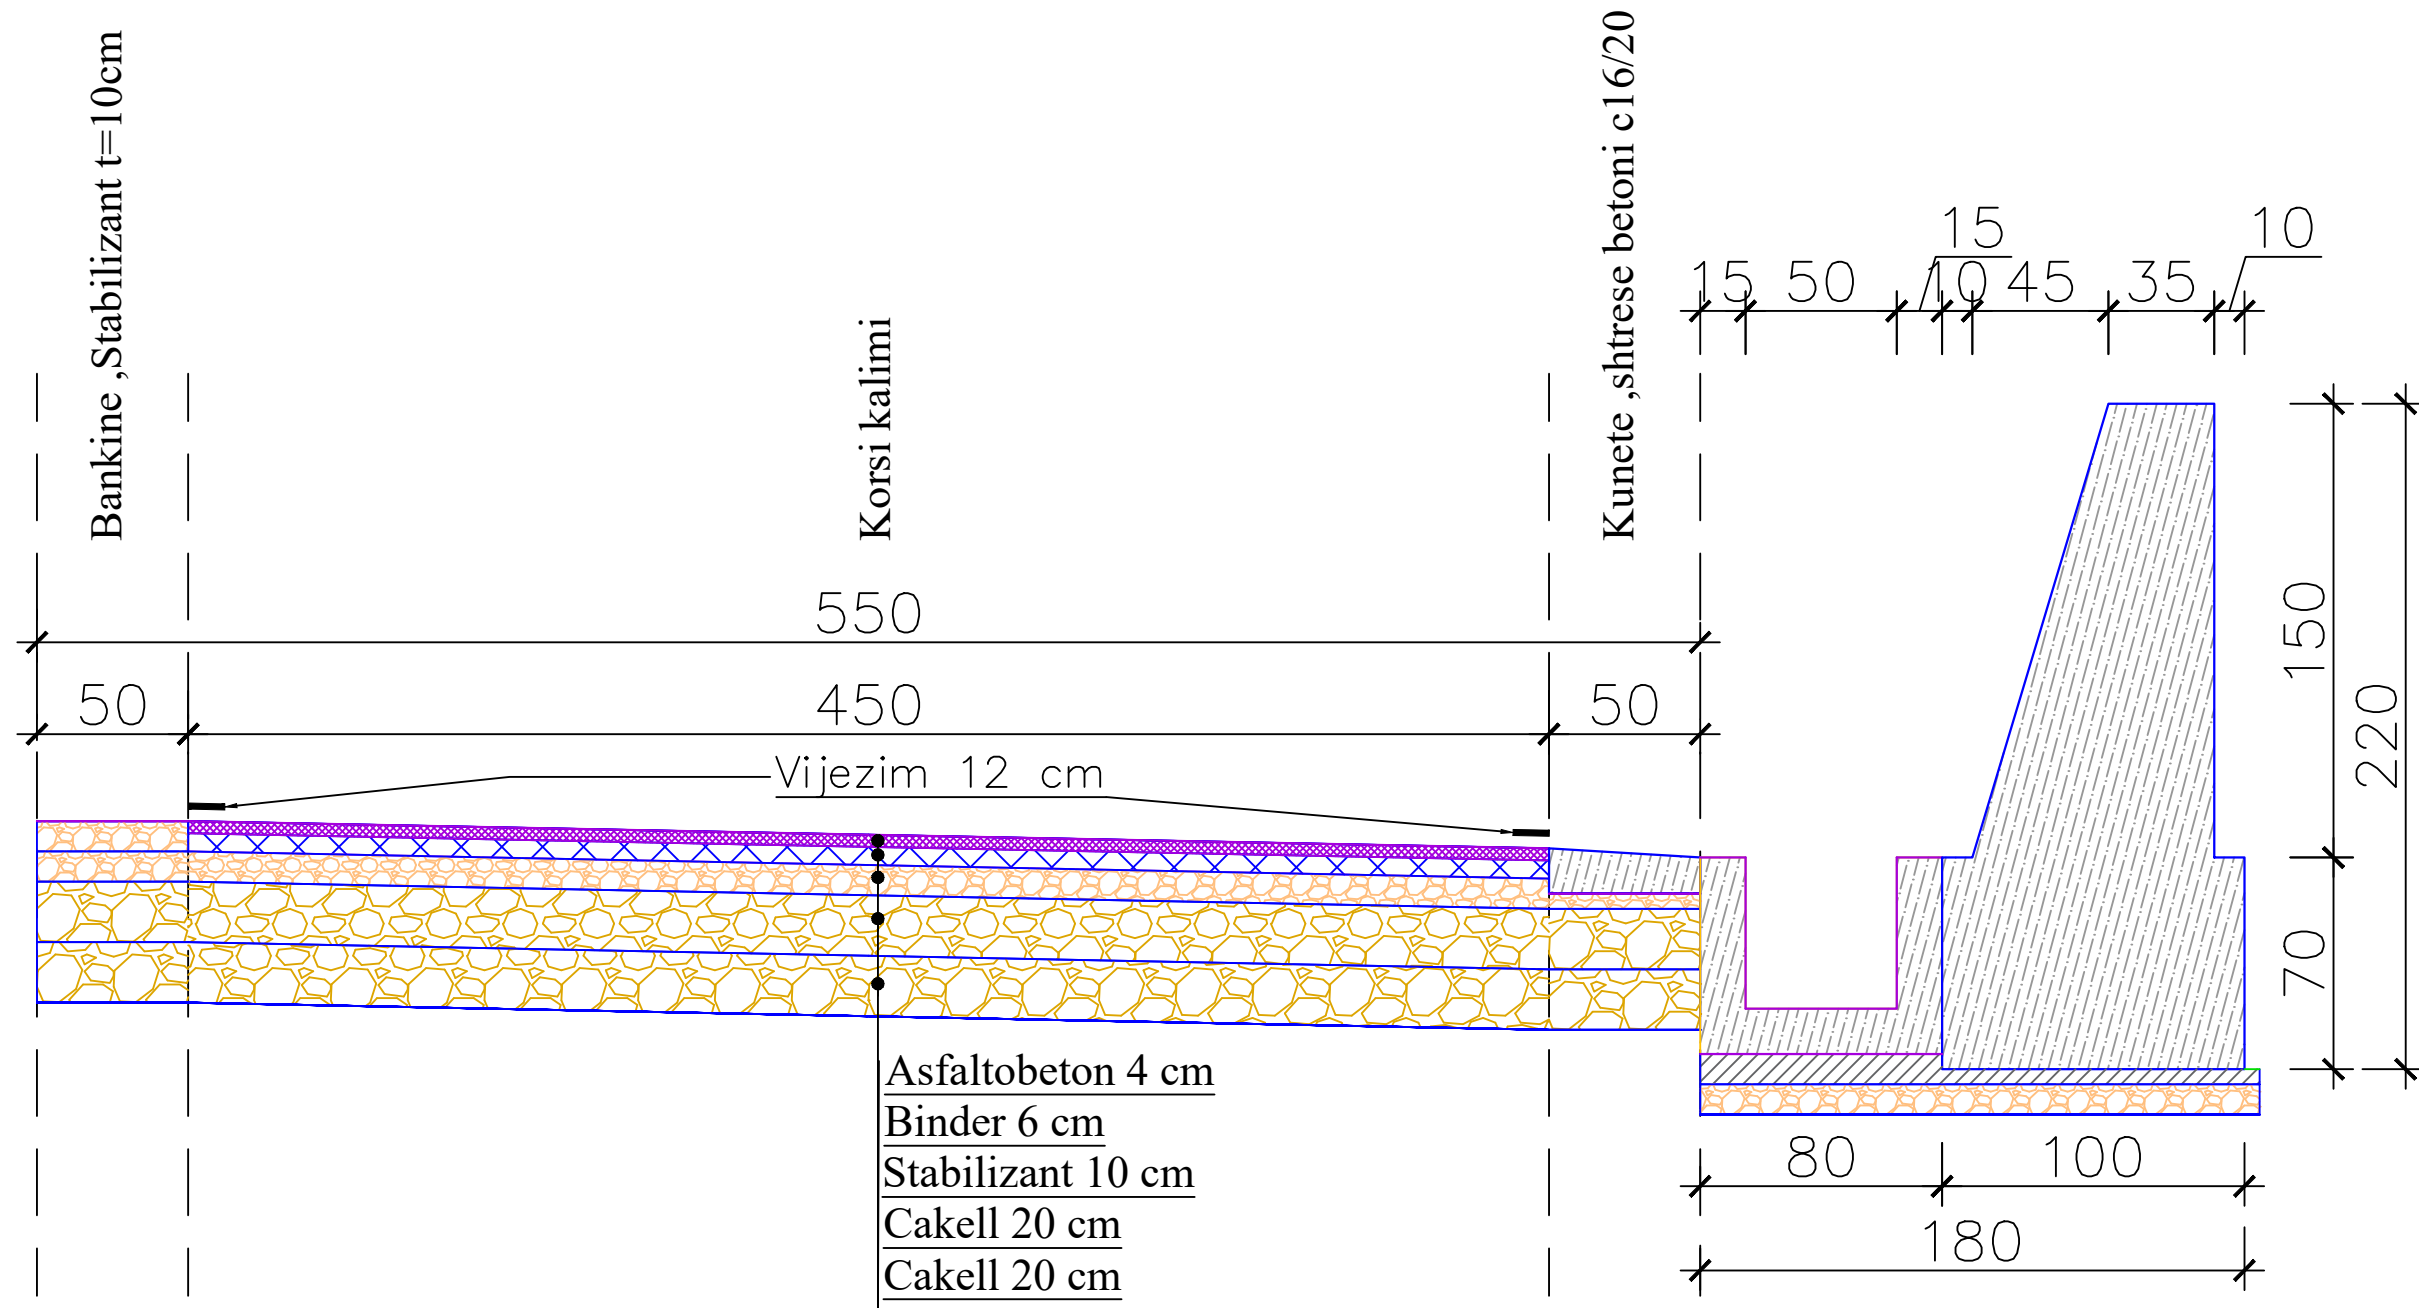




PROFIL TIP 8
Prog.1+254.00÷1+430.00

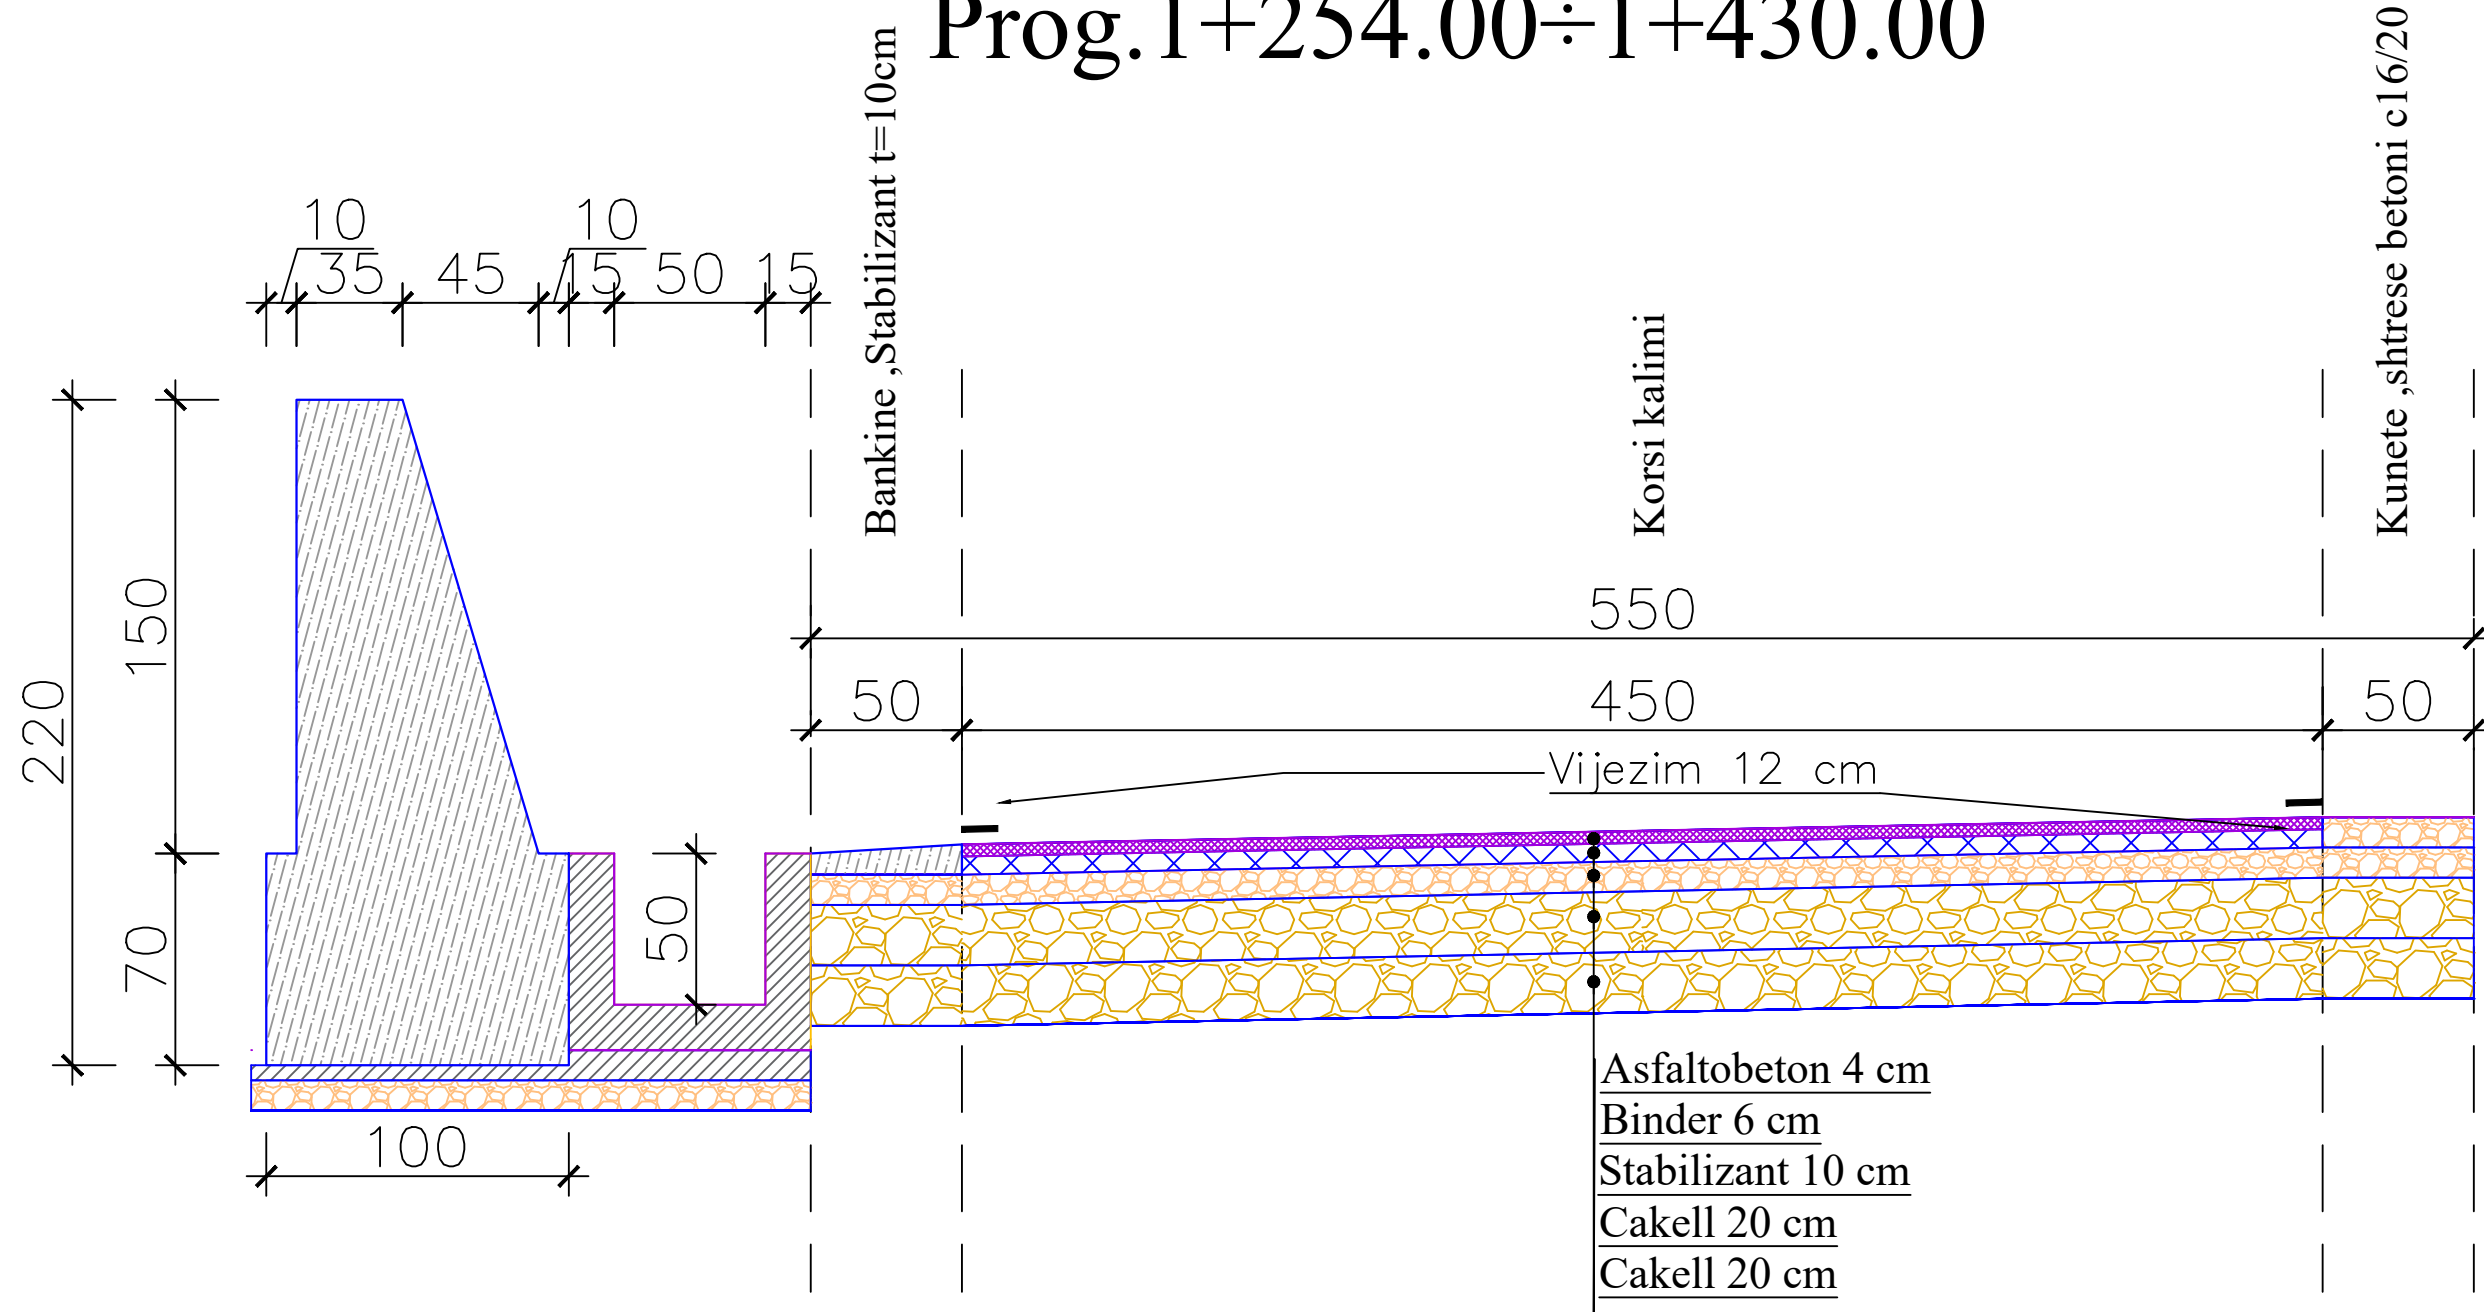

PROFIL TIP 9

Prog.1+996.00÷2+275.00

Prog.2+405.00÷2+730.00

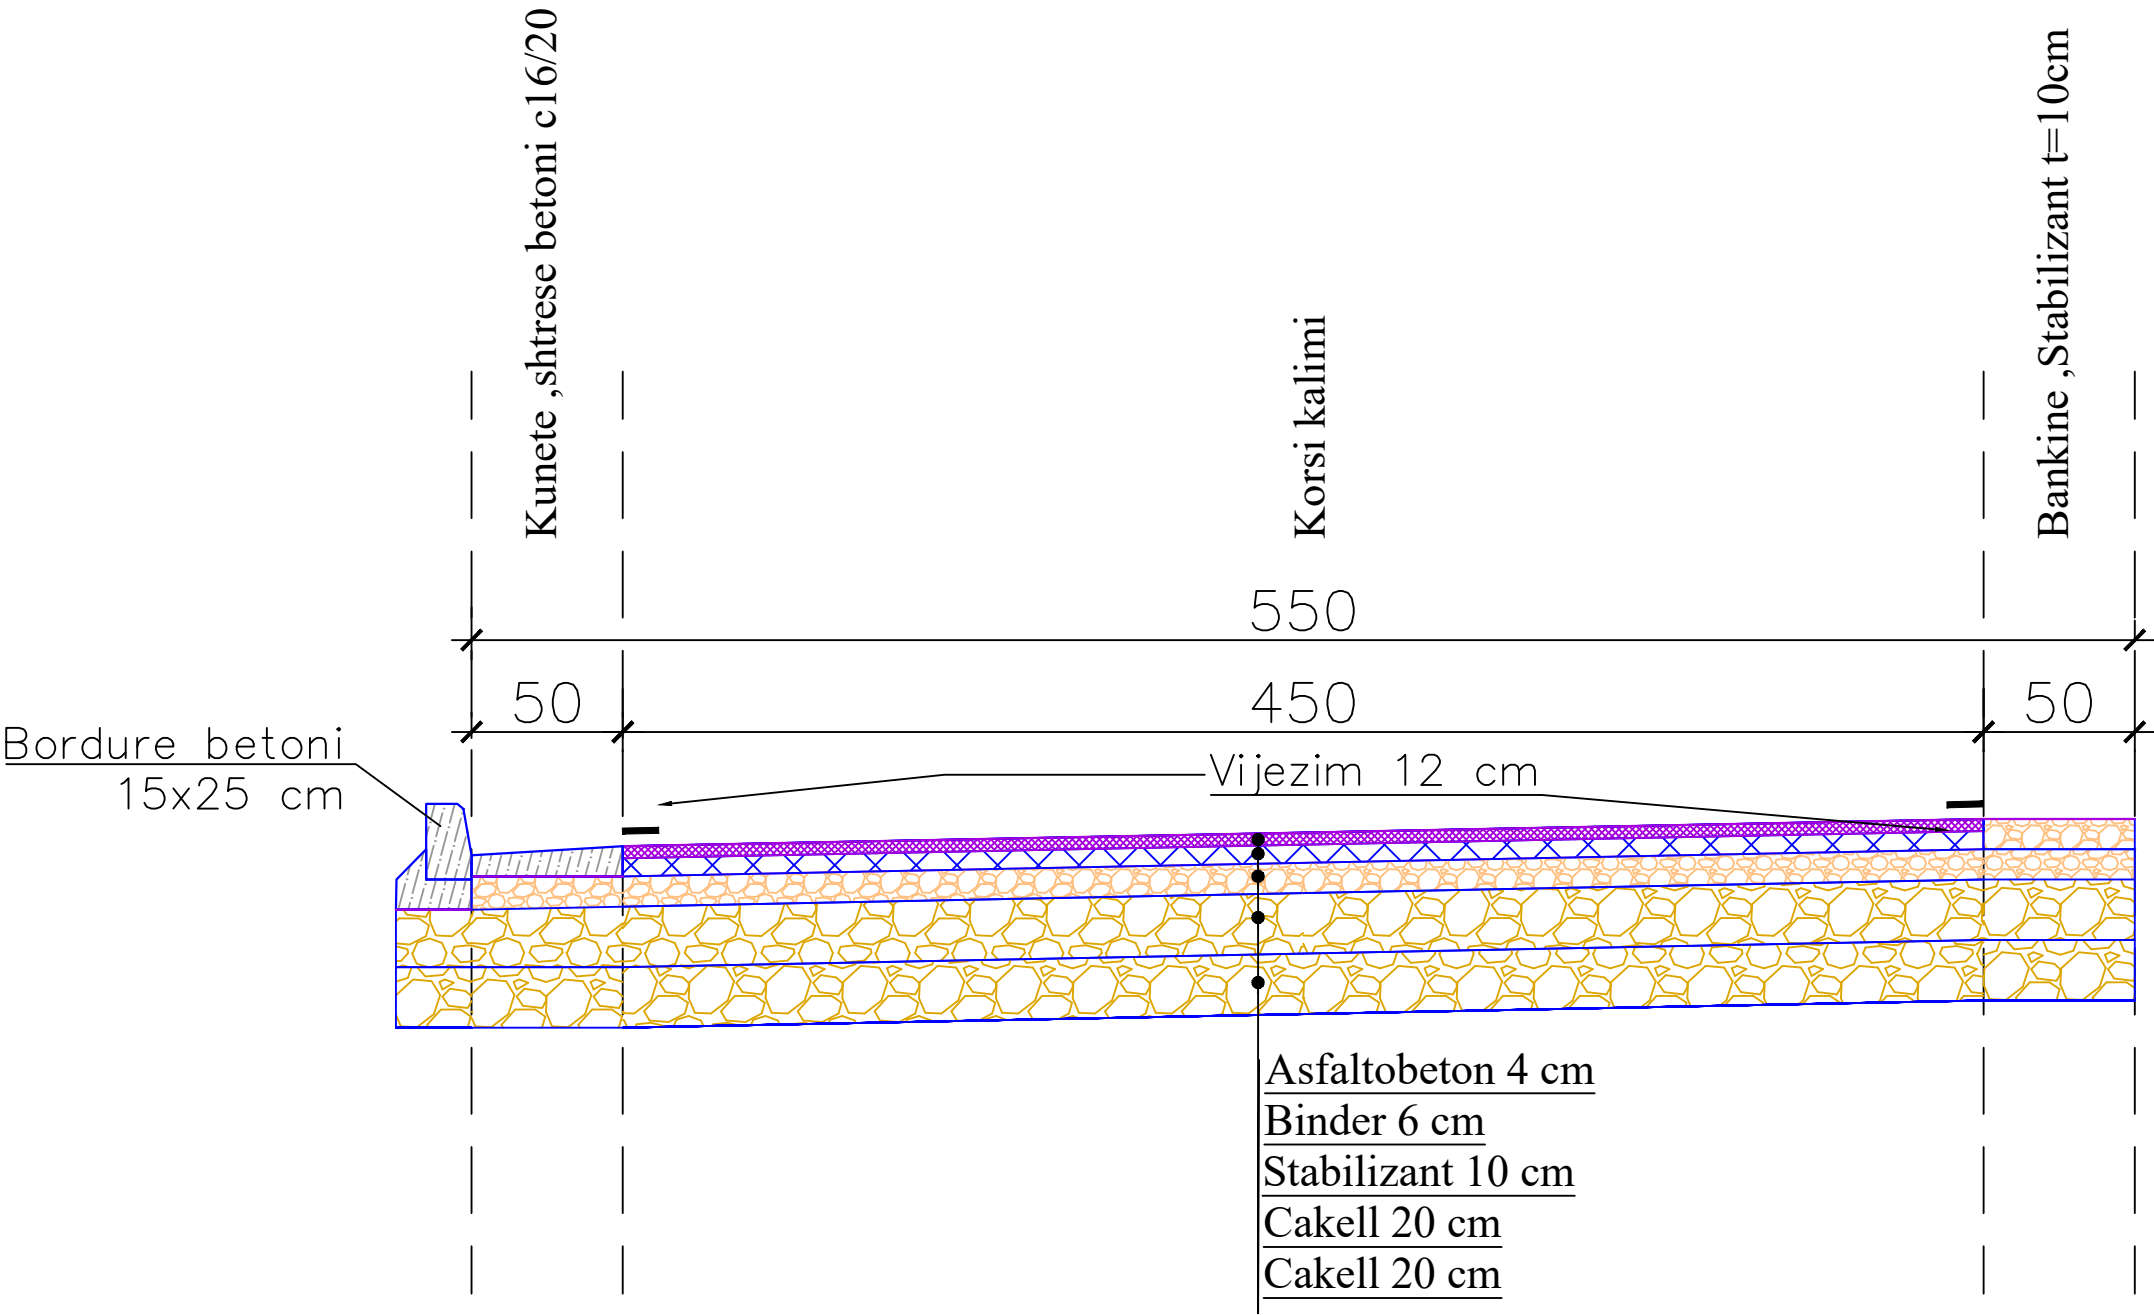

POROSITESI / CLIENT

BASHKIA HIMARË



KONSULENT / CONSULTANT

B.O.E "HYDRO-ENG CONSULTING" sh.p.k & "ENGINEERING CONSULTING GROUP" sh.p.k & "SIRE-ALB" sh.p.k



PROJEKTI / PROJECT NAME

"Rikonstruksion i rrugës Piqeras-Shkallë".

ZONA / LOCATION

BASHKIA HIMARË

FAZA E PROJEKTIT / PROJECT PHASE

PROJEKT ZBATIMI
IMPLEMENTATION DESIGN

SHENIME TEKNIKE

EMERTIMI / FLETES / TITLE OF DESIGN

PROFILAT TIP

SHKALLA:
SCALE: 1:25

2026

NR.FLETES / DRAWING No.

09

VULA / STAMP