

PROFILI GJATËSOR

POROSITESI / CLIENT

BASHKIA HIMARË



KONSULENT / CONSULTANT

B.O.E "HYDRO-ENG CONSULTING" sh.p.k & "ENGINEERING CONSULTING GROUP" sh.p.k & "SIRE-ALB" sh.p.k



PROJEKTI / PROJECT NAME

"Rikonstruksion i rrugës
Piqeras-Shkallë".

ZONA / LOCATION

BASHKIA HIMARË

FAZA E PROJEKTIT / PROJECT PHASE

PROJEKT ZBATIMI
IMPLEMENTATION DESIGN

SHENIME TEKNIKE

EMERTIMI I FLETES / TITLE OF DESIGN

PROFILI GJATËSOR

SHKALLA:
SCALE: 1:500


2026

NR.FLETES / DRAWING No.

01

VULA / STAMP

PROFILI GJATËSOR
Alignment - (1)
SH_H - 1:1000
SH_V - 1:200

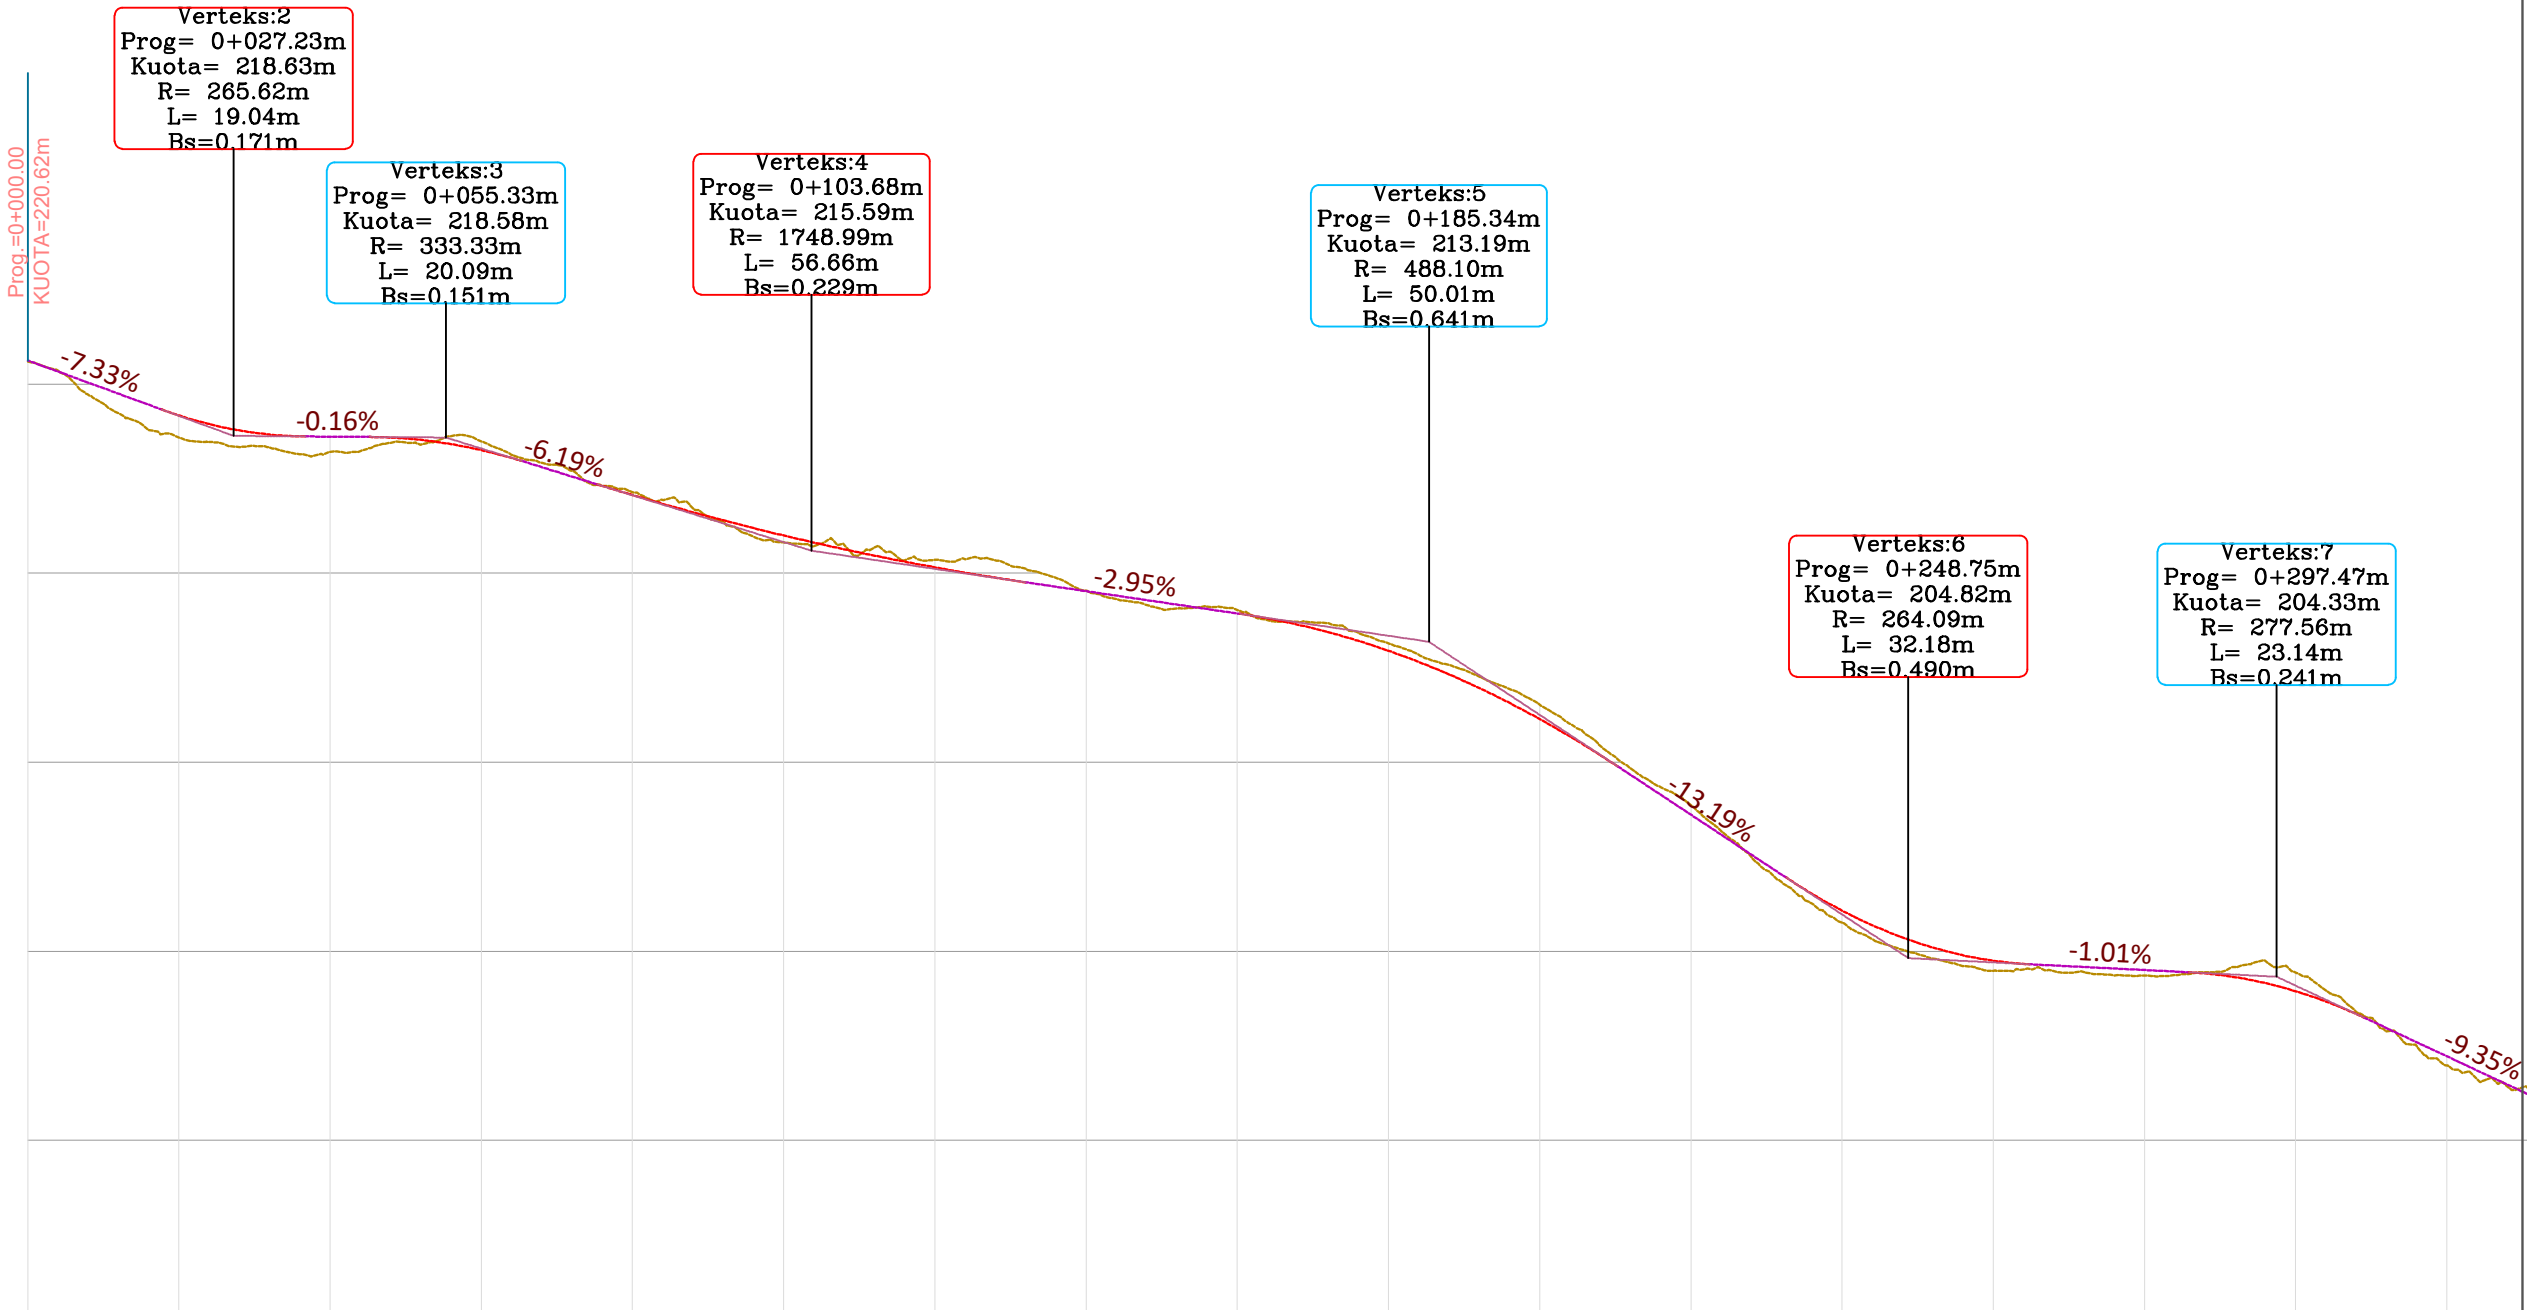

Verteks:2
Prog= 0+027.23m
Kuota= 218.63m
R= 265.62m
L= 19.04m
Bs=0.171m

Verteks:3
Prog= 0+055.33m
Kuota= 218.58m
R= 333.33m
L= 20.09m
Bs=0.151m

Verteks:4
Prog= 0+103.68m
Kuota= 215.59m
R= 1748.99m
L= 56.66m
Bs=0.229m

Verteks:5
Prog= 0+185.34m
Kuota= 213.19m
R= 488.10m
L= 50.01m
Bs=0.641m

Verteks:6
Prog= 0+248.75m
Kuota= 204.82m
R= 264.09m
L= 32.18m
Bs=0.490m

Verteks:7
Prog= 0+297.47m
Kuota= 204.33m
R= 277.56m
L= 23.14m
Bs=0.241m

NR I PRERJES	CS-1	CS-2	CS-3	CS-4	CS-5	CS-6	CS-7	CS-8	CS-9	CS-10	CS-11	CS-12	CS-13	CS-14			
KUOTA TOKES	220.60	218.46	218.45	217.33	215.81	215.41	214.05	213.47	211.52	208.02	204.93	204.38	204.44	201.59			
KUOTA PROJEKTIT	220.62	218.89	218.56	217.37	215.99	214.98	214.23	213.27	211.14	207.95	205.22	204.55	203.94	201.76			
KUOTA PUNES	0.03	0.44	0.11	0.04	0.18	0.43	0.18	0.20	0.38	0.06	0.29	0.17	0.45	0.17			
DIST. PJESORE	25.0 m	25.0 m	25.0 m	25.0 m	25.0 m	25.0 m	25.0 m	25.0 m	25.0 m	25.0 m	25.0 m	25.0 m	25.0 m	25.0 m			
DIST. PROGRESIVE	0+000	0+025	0+050	0+075	0+100	0+125	0+150	0+175	0+200	0+225	0+250	0+275	0+300	0+325			
GJEO. HORIZONTALE	L=31.70 $\varphi = 3^{\circ}20'44''$ $\varphi = 9^{\circ}19'48''$ $L = 8.83$ $R = 151.28$ $\varphi = 7^{\circ}30'43''$ $L = 42.35$ $R = 323.01$ $\varphi = 2^{\circ}46'08''$ $L = 8.67$ $R = 200.00$ $\varphi = 10^{\circ}23'02''$ $L = 36.25$ $R = 200.00$ $\varphi = 3^{\circ}59'23''$ $L = 18.93$ $R = 200.00$ L=19.43 $\varphi = 21^{\circ}12'08''$ $L = 18.68$ $R = 50.48$ $\varphi = 24^{\circ}32'49''$ $L = 26.14$ $R = 61.02$ L=34.02 $\varphi = 16^{\circ}16'11''$ $L = 12.93$ $R = 45.53$ L=20.25 $\varphi = 29^{\circ}29'45''$ $L = 20.71$ $R = 40.22$																
GJEO. VERTIKALE	$L = 17.34$ $R = 265.62$ $K = 19.04$ $L = 8.83$ $R = 333.33$ $K = 20.09$ $L = 9.86$ $R = 1748.99$ $K = 56.66$ $L = 28.32$ $R = 488.10$ $K = 50.01$ $L = 22.31$ $R = 264.09$ $K = 32.18$ $L = 21.06$ $R = 277.56$ $K = 23.14$ $L = 29.65$ $R = 200.00$ $K = 20.00$																
KILOMETRAZHI	-0	0.02	0.04	0.06	0.08	0.10	0.12	0.14	0.16	0.18	0.20	0.22	0.24	0.26	0.28	0.30	0.32

PROFILI GJATËSOR

POROSITESI / CLIENT

BASHKIA HIMARË

KONSULENT / CONSULTANT

B.O.E "HYDRO-ENG CONSULTING" sh.p.k & "ENGINEERING CONSULTING GROUP" sh.p.k & "SIRE-ALB" sh.p.k

PROJEKTI / PROJECT NAME

"Rikonstruksion i rrugës Piqeras-Shkallë".

ZONA / LOCATION

BASHKIA HIMARË

FAZA E PROJEKTTIT / PROJECT PHASE

PROJEKT ZBATIMI
IMPLEMENTATION DESIGN

SHENIME TEKNIKE

EMERTIMI / FLETES / TITLE OF DESIGN

PROFIL GJATËSOR


SHKALLA: SCALE: 1:500

2026

NR.FLETES / DRAWING No.

02

VULA / STAMP

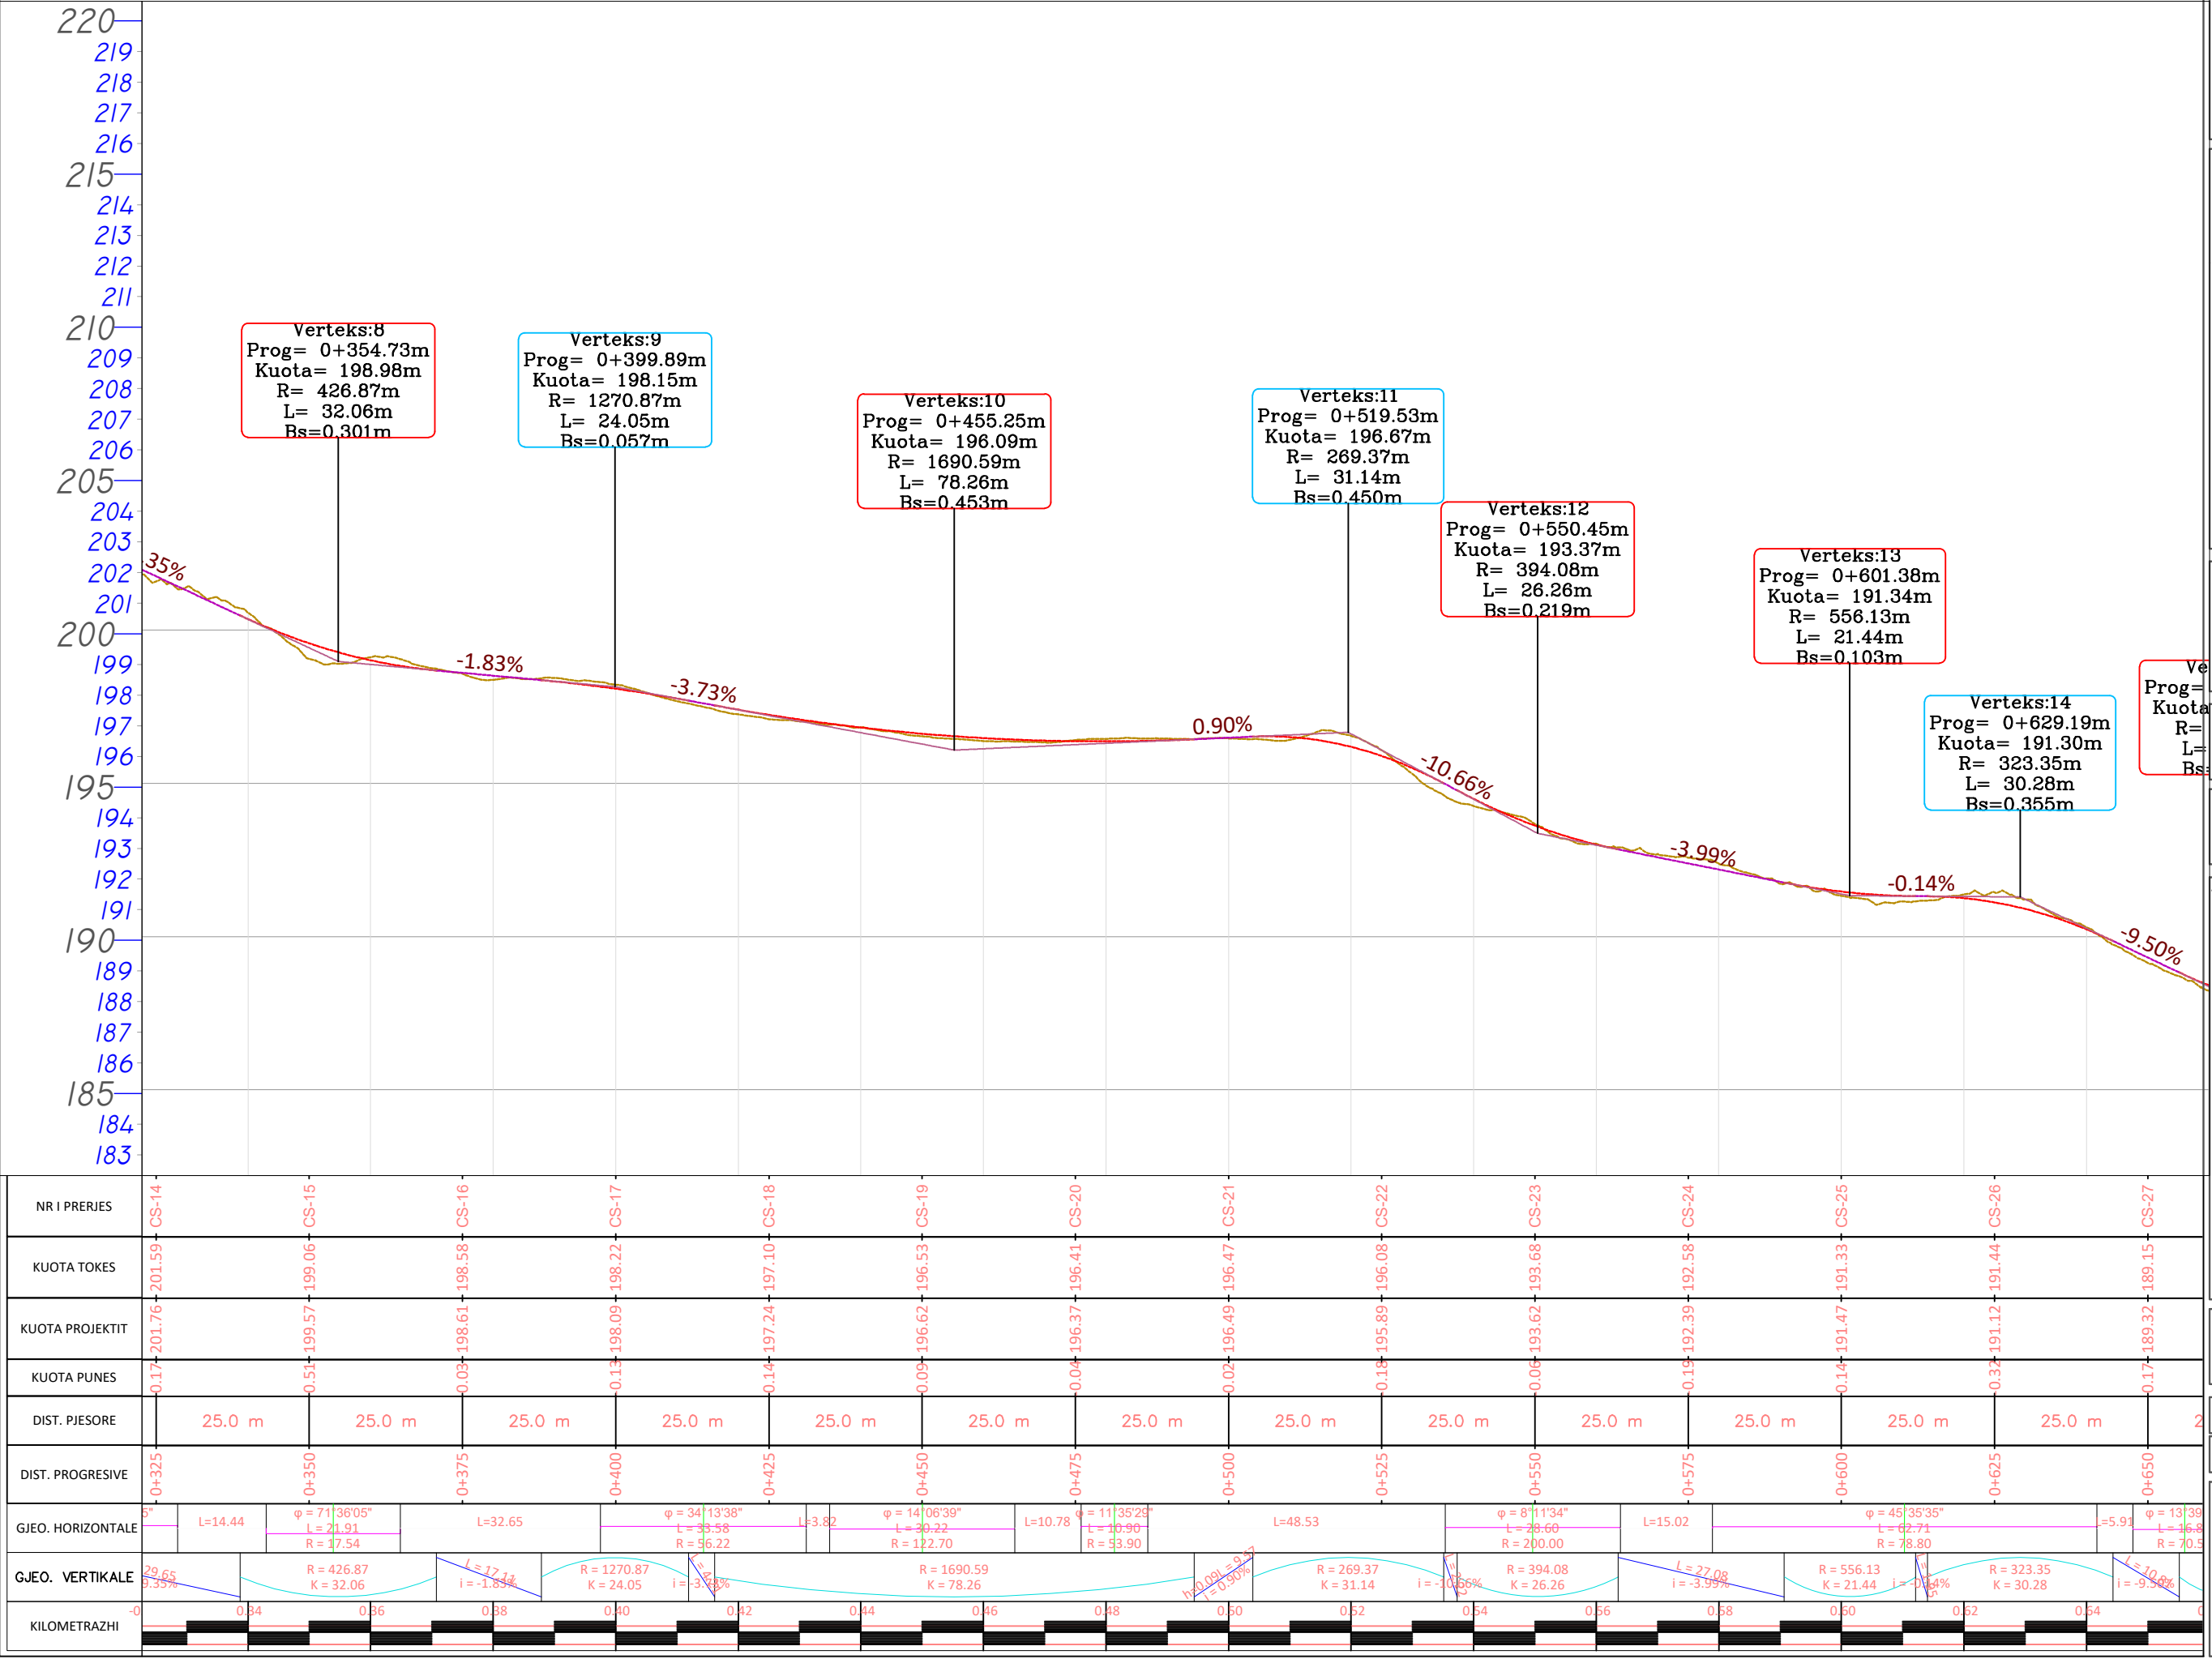

PROFILI GJATËSOR

POROSITESI / CLIENT

BASHKIA HIMARË



KONSULENT / CONSULTANT

B.O.E "HYDRO-ENG CONSULTING" sh.p.k & "ENGINEERING CONSULTING GROUP" sh.p.k & "SIRE-ALB" sh.p.k



PROJEKTI / PROJECT NAME

"Rikonstruksion i rrugës
Piqeras-Shkallë".

ZONA / LOCATION

BASHKIA HIMARË

FAZA E PROJEKTTIT / PROJECT PHASE

PROJEKT ZBATIMI
IMPLEMENTATION DESIGN

SHENIME TEKNIKE

EMERTIMI I FLETES / TITLE OF DESIGN

PROFILI GJATËSOR


SHKALLA:
SCALE: 1:500

2026

NR.FLETES / DRAWING No.

03

VULA / STAMP

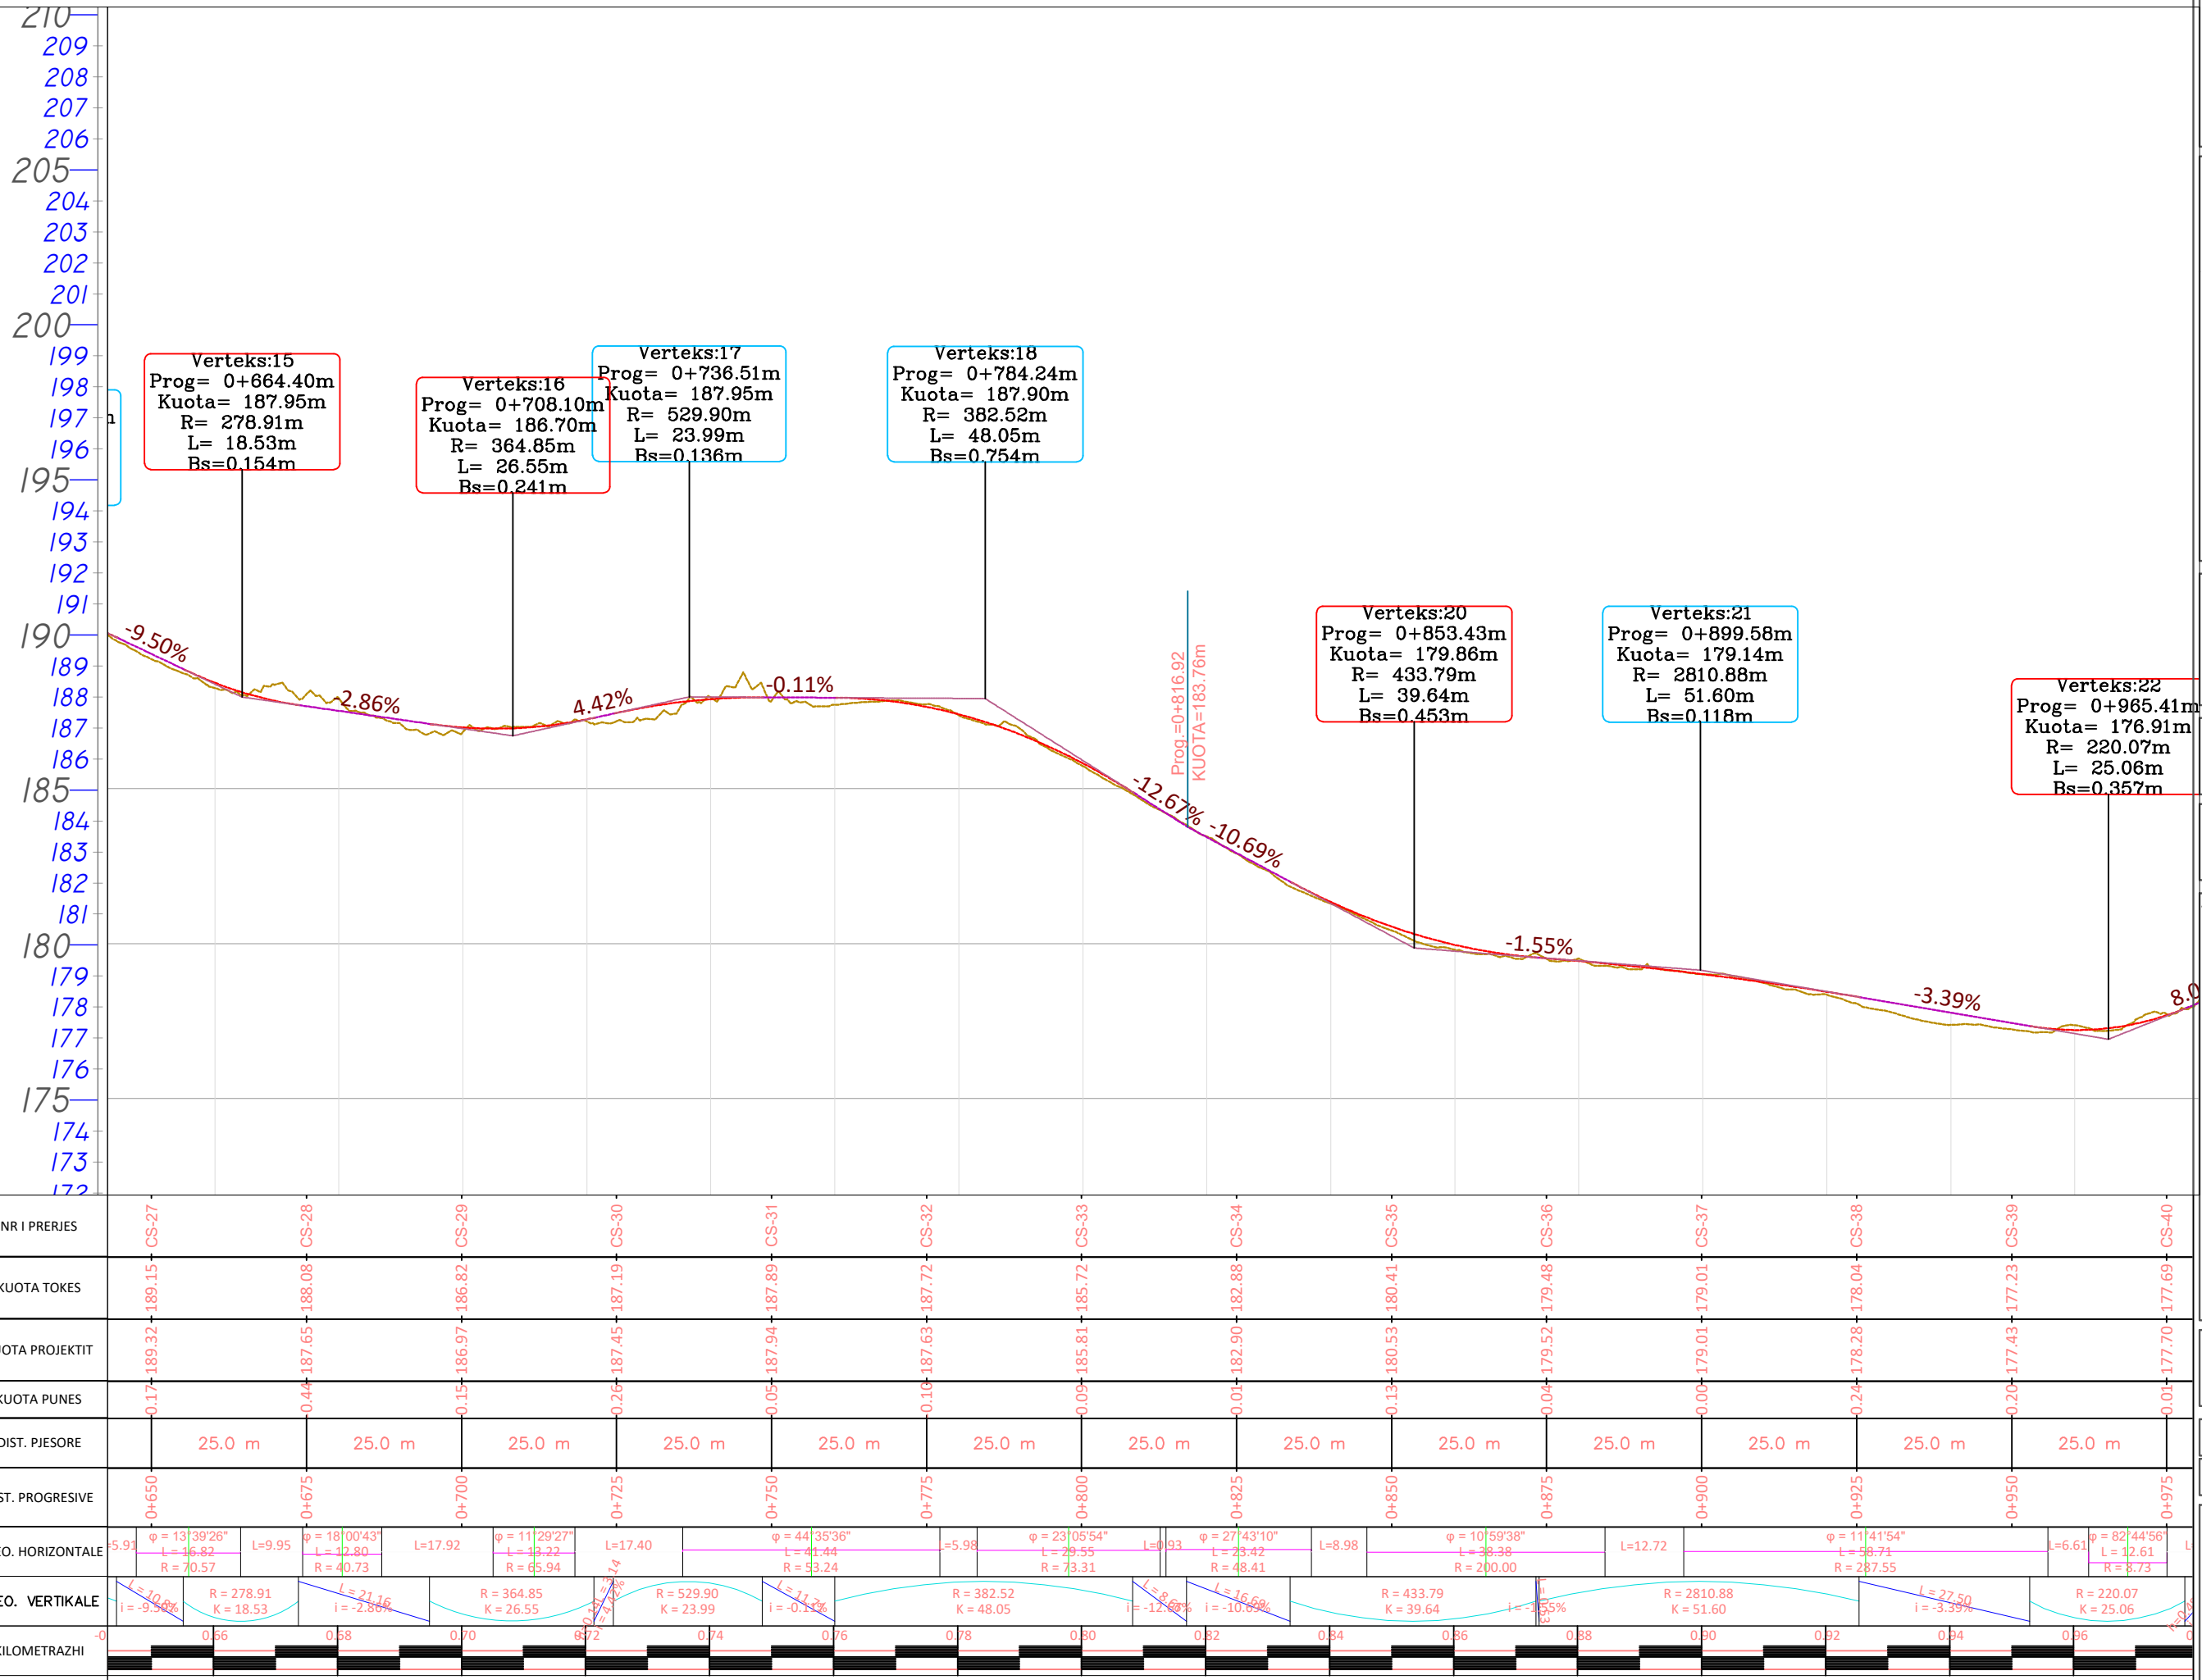

PROFILI GJATËSOR

POROSITESI / CLIENT

BASHKIA HIMARË



KONSULENT / CONSULTANT

B.O.E "HYDRO-ENG CONSULTING" sh.p.k & "ENGINEERING CONSULTING GROUP" sh.p.k & "SIRE-ALB" sh.p.k



PROJEKTI / PROJECT NAME

"Rikonstruksion i rrugës
Piqeras-Shkallë".

ZONA / LOCATION

BASHKIA HIMARË

FAZA E PROJEKTIT / PROJECT PHASE

PROJEKT ZBATIMI
IMPLEMENTATION DESIGN

SHENIME TEKNIKE

EMERTIMI I FLETES / TITLE OF DESIGN

PROFILI GJATËSOR


SHKALLA:
SCALE: 1:500

2026

NR.FLETES / DRAWING No.

04

VULA / STAMP

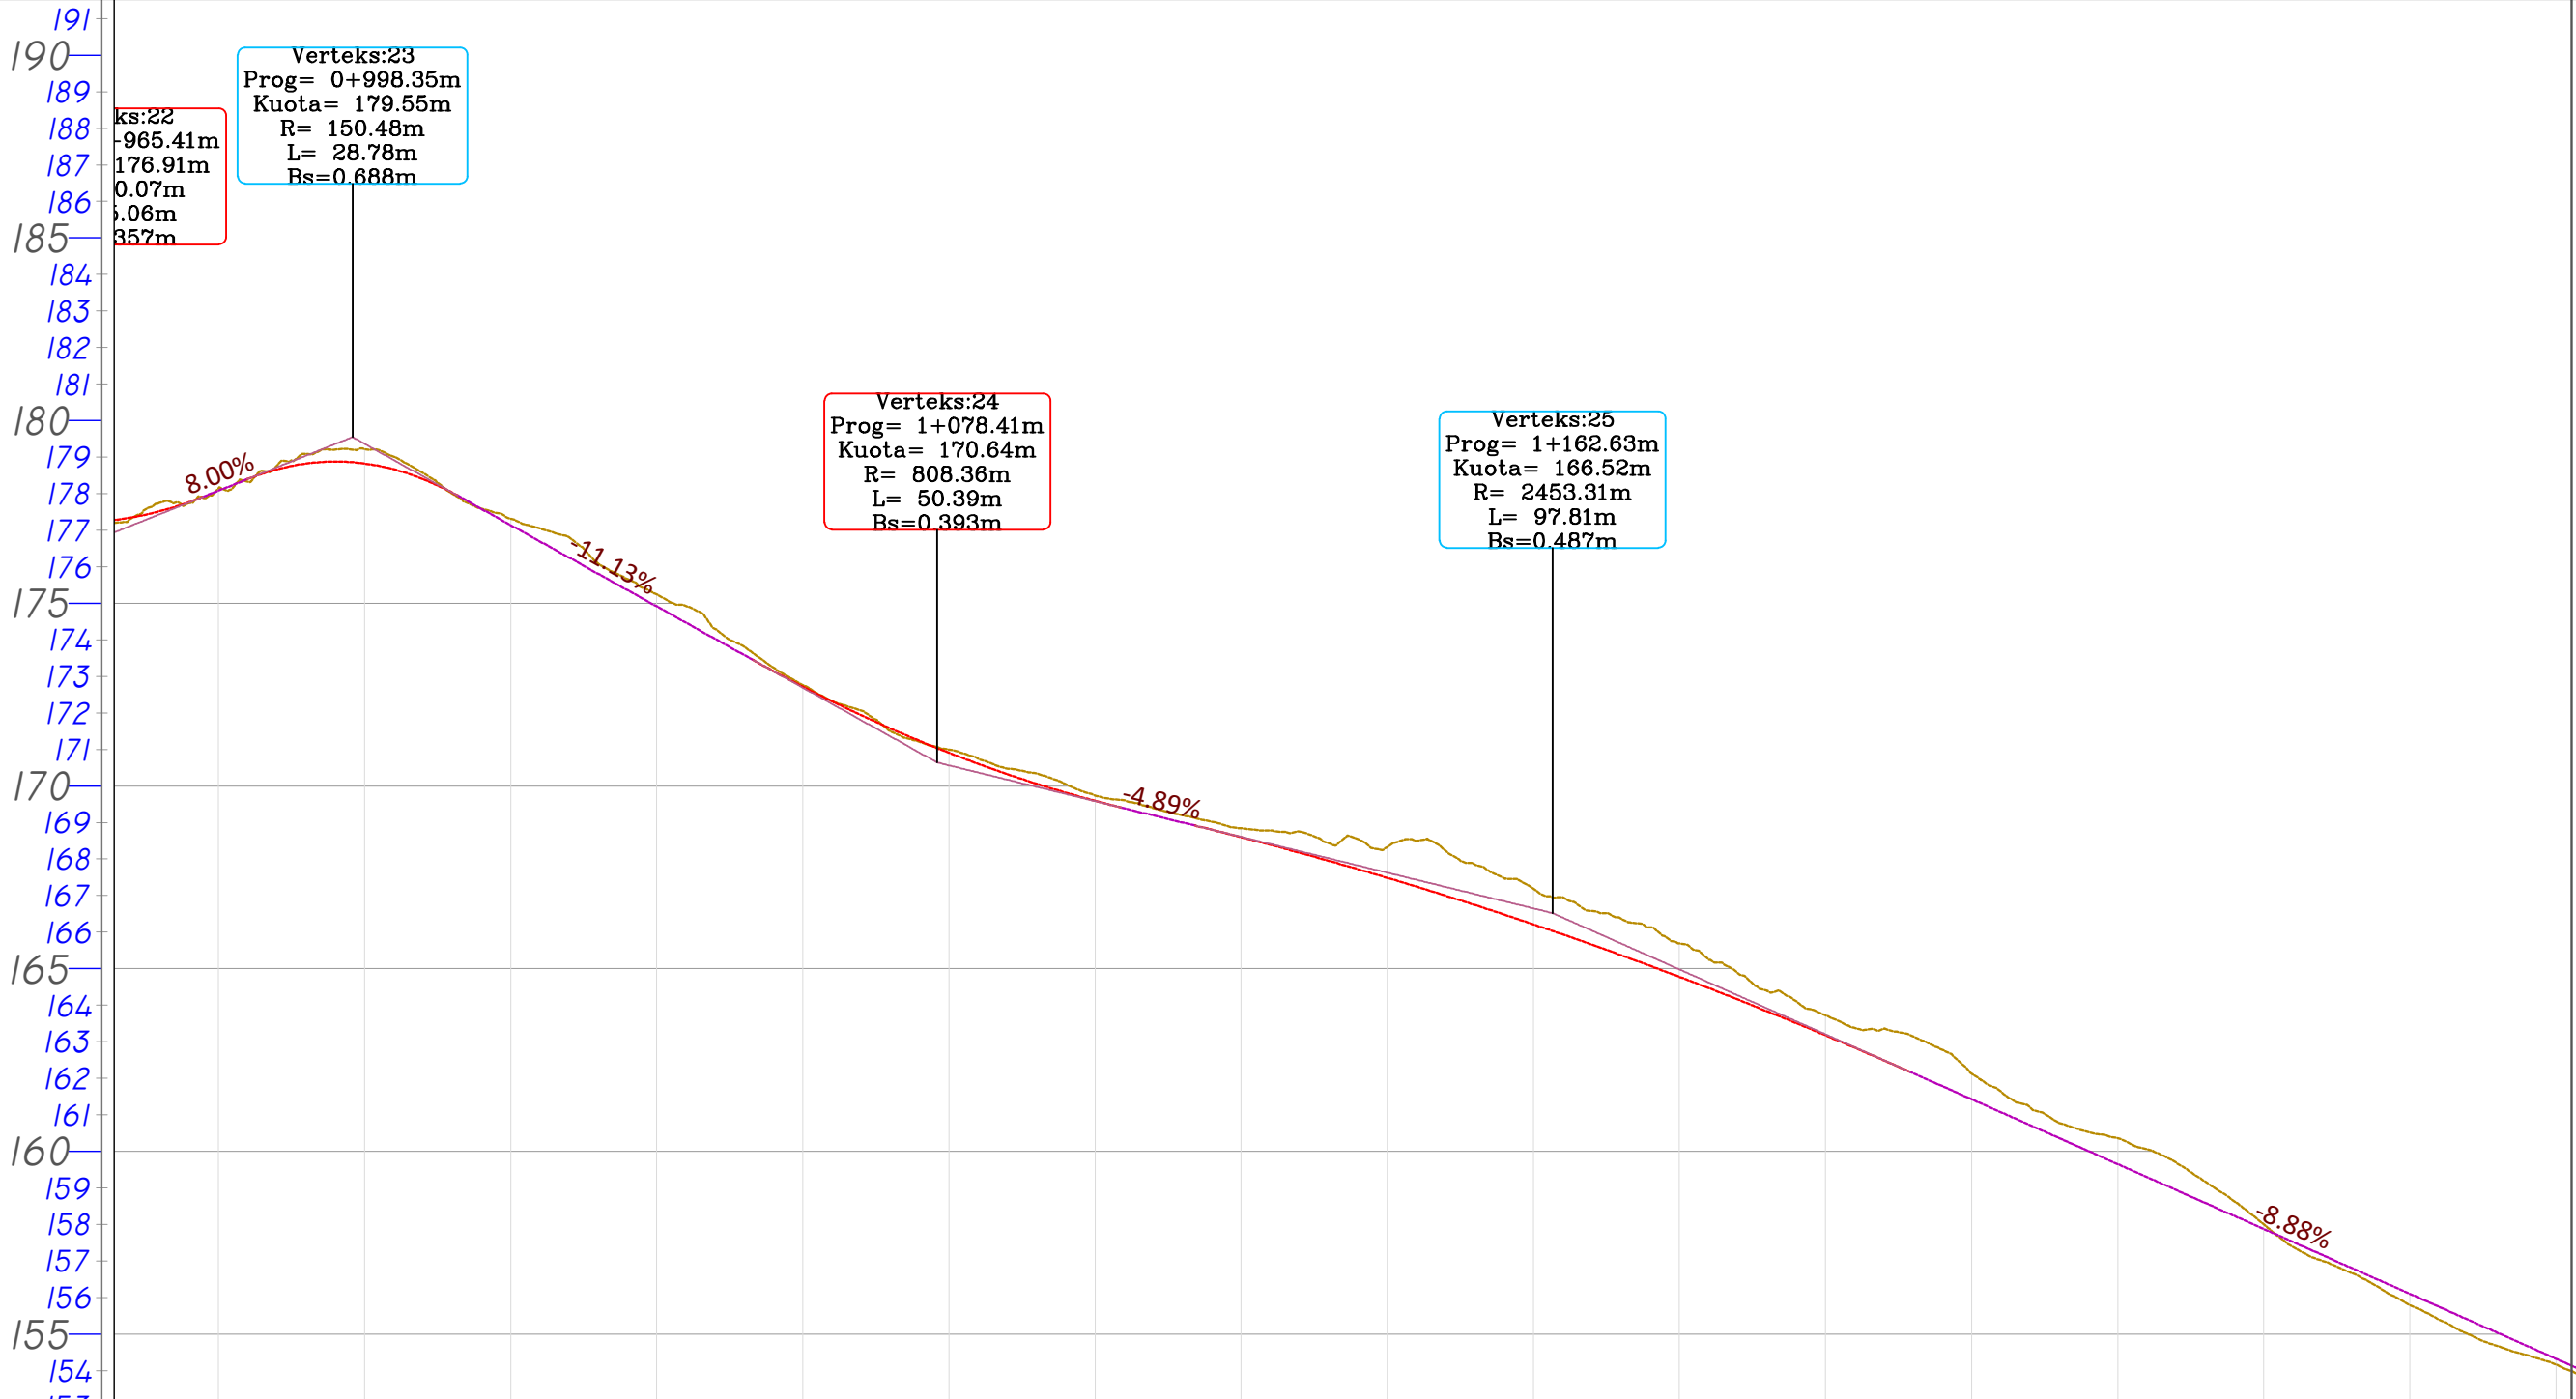

NR I PRERJES		CS-40		CS-41		CS-42		CS-43		CS-44		CS-45		CS-46		CS-47		CS-48		CS-49		CS-50		CS-51		CS-52		CS-53
KUOTA TOKES		177.69		179.22		176.99		174.00		171.26		169.74		168.75		167.96		166.21		163.72		161.48		159.43		156.36		154.16
KUOTA PROJEKTIT		177.70		178.82		176.58		173.80		171.31		169.59		168.33		166.87		165.15		163.17		160.98		158.76		156.54		154.32
KUOTA PUNES		177.70		178.82		176.58		173.80		171.31		169.59		168.33		166.87		165.15		163.17		160.98		158.76		156.54		154.32
DIST. PJESORE	m	25.0	m	25.0	m	25.0	m	25.0	m	25.0	m	25.0	m	25.0	m	25.0	m	25.0	m	25.0	m	25.0	m	25.0	m	25.0	m	25.0
DIST. PROGRESIVE		0+975		1+000		1+025		1+050		1+075		1+100		1+125		1+150		1+175		1+200		1+225		1+250		1+275		1+300
GJEO. HORIZONTALE		$\varphi = 82^{\circ}44'56''$ $L = 12.61$ $R = 8.73$	$L = 13.42$	$\varphi = 43^{\circ}15'17''$ $L = 13.58$ $R = 17.99$	$L = 72.98$				$\varphi = 80^{\circ}42'50''$ $L = 34.58$ $R = 24.55$	$L = 12.56$	$\varphi = 18^{\circ}16'17''$ $L = 19.02$ $R = 59.65$	$L = 9.77$	$\varphi = 3^{\circ}42'37''$ $L = 45.44$ $R = 701.71$	$L = 7.42$	$\varphi = 39^{\circ}31'07''$ $L = 23.74$ $R = 34.42$	$L = 15.69$	$\varphi = 39^{\circ}23'18''$ $L = 6.50$ $R = 9.31$	$\varphi = 115^{\circ}17'49''$ $L = 13.20$ $R = 6.56$	$L = 18.18$	$\varphi = 4^{\circ}15'0''$ $L = 30.64$ $R = 413.0$								
GJEO. VERTIKALE		$i = 0.07$ $K = 5.06$	$R = 150.48$ $K = 28.78$	$L = 40.48$ $i = -11.13\%$				$R = 808.36$ $K = 50.39$	$L = 10.48$ $i = -4.89\%$	$R = 2453.31$ $K = 97.81$						$L = 103.31$ $i = -8.88\%$												
KILOMETRAZHI		0	0.08	1.00	1.02	1.04	1.06	1.08	1.10	1.12	1.14	1.16	1.18	1.20	1.22	1.24	1.26	1.28	1.30									

PROFILI GJATËSOR

POROSITESI / CLIENT

BASHKIA HIMARË



KONSULENT / CONSULTANT
B.O.E "HYDRO-ENG CONSULTING" sh.p.k & "ENGINEERING CONSULTING GROUP" sh.p.k & "SIRE-ALB" sh.p.k



PROJEKTI / PROJECT NAME

"Rikonstrukcion i rrugës
Piqeras-Shkallë".

ZONA / LOCATION

BASHKIA HIMARË

FAZA E PROJEKTTIT / PROJECT PHASE

PROJEKT ZBATIMI
IMPLEMENTATION DESIGN

SHENIME TEKNIKE

EMERTIMI I FLETES / TITLE OF DESIGN

PROFILI GJATËSOR


SHKALLA:
SCALE: 1:500

2026

NR.FLETES / DRAWING No.

06

VULA / STAMP

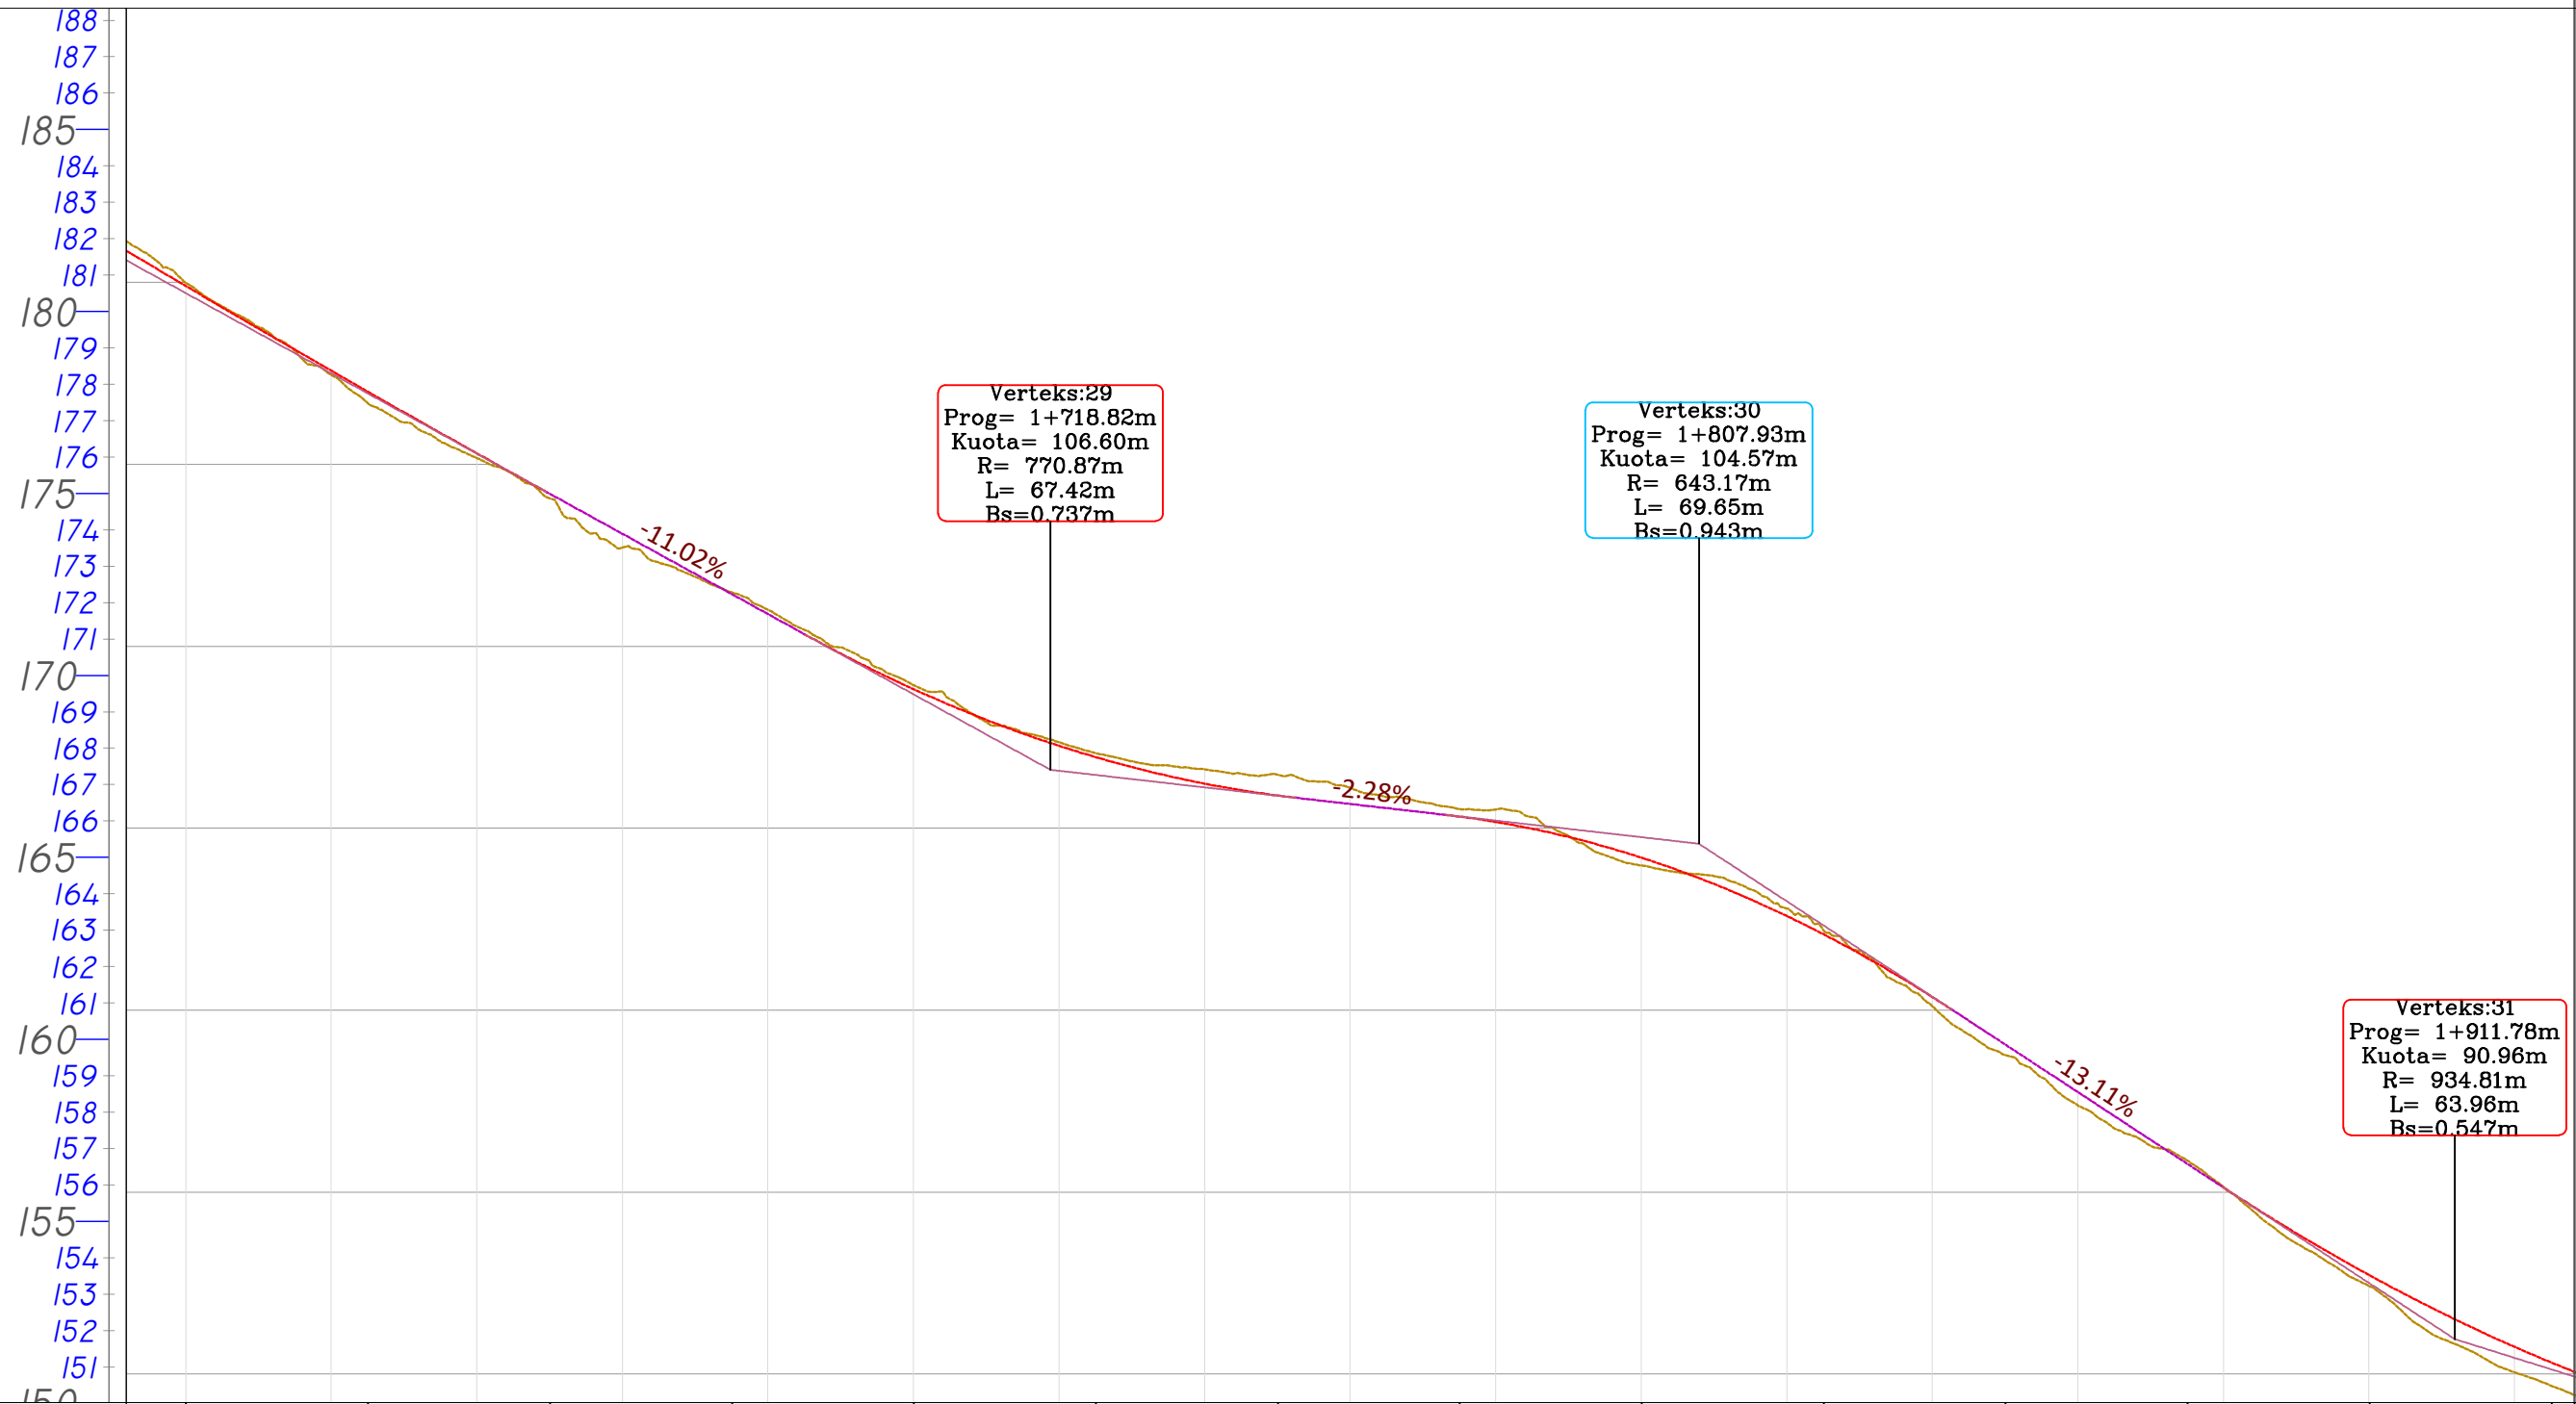

NR I PRERJES	CS-65	CS-66	CS-67	CS-68	CS-69	CS-70	CS-71	CS-72	CS-73	CS-74	CS-75	CS-76	CS-77	CS-78
KUOTA TOKES	119.99	116.68	114.07	111.48	108.94	107.07	106.47	105.53	103.98	102.21	98.77	95.87	92.43	89.68
KUOTA PROJEKTTIT	119.90	117.00	114.19	111.44	108.87	106.96	105.90	105.32	104.19	102.09	99.06	95.78	92.72	90.32
KUOTA PUNES	0.09	0.32	0.12	0.05	0.11	0.11	0.57	0.21	0.22	0.12	0.29	0.09	0.30	0.64
DIST. PJESORE	25.0 m	25.0 m	25.0 m	25.0 m	25.0 m	25.0 m	25.0 m	25.0 m	25.0 m	25.0 m	25.0 m	25.0 m	25.0 m	
DIST. PROGRESIVE	1+600	1+625	1+650	1+675	1+700	1+725	1+750	1+775	1+800	1+825	1+850	1+875	1+900	1+925
GJEO. HORIZONTALE	$\varphi = 2^{\circ}34'32''$ $L = 23.53$ $R = 99.54$	$\varphi = 5^{\circ}47'11''$ $L = 20.20$ $R = 200.00$	$\varphi = 33^{\circ}49'45''$ $L = 15.54$ $R = 26.33$	$L = 45.00$	$\varphi = 68^{\circ}01'21''$ $L = 16.40$ $R = 13.82$	$L = 45.10$	$\varphi = 59^{\circ}02'42''$ $L = 27.76$ $R = 26.94$	$L = 7.29$	$\varphi = 47^{\circ}42'05''$ $L = 14.72$ $R = 17.68$	$L = 1.80$	$\varphi = 51^{\circ}25'04''$ $L = 28.60$ $R = 31.87$	$L = 4.79$	$\varphi = 30^{\circ}58'15''$ $L = 34.04$ $R = 62.97$	$L = 44.85$
GJEO. VERTIKALE				$L = 35.54$ $i = -11.02\%$		$R = 770.87$ $K = 67.42$	$L = 20.58$ $i = -2.28\%$		$R = 643.17$ $K = 69.65$		$L = 37.05$ $i = -13.11\%$			$R = 934.81$ $K = 63.96$
KILOMETRAZHI	0	1.50	1.52	1.54	1.56	1.58	1.60	1.62	1.64	1.66	1.68	1.70	1.72	1.74

PROFILI GJATËSOR

POROSITESI / CLIENT

BASHKIA HIMARË



KONSULENT / CONSULTANT

B.O.E "HYDRO-ENG CONSULTING" sh.p.k & "ENGINEERING CONSULTING GROUP" sh.p.k & "SIRE-ALB" sh.p.k



PROJEKTI / PROJECT NAME

"Rikonstruksion i rrugës
Piqeras-Shkallë".

ZONA / LOCATION

BASHKIA HIMARË

FAZA E PROJEKTTIT / PROJECT PHASE

PROJEKT ZBATIMI
IMPLEMENTATION DESIGN

SHENIME TEKNIKE

EMERTIMI I FLETES / TITLE OF DESIGN

PROFILI GJATËSOR


SHKALLA:
SCALE: 1:500

2026


NR.FLETES / DRAWING No.

07

VULA / STAMP

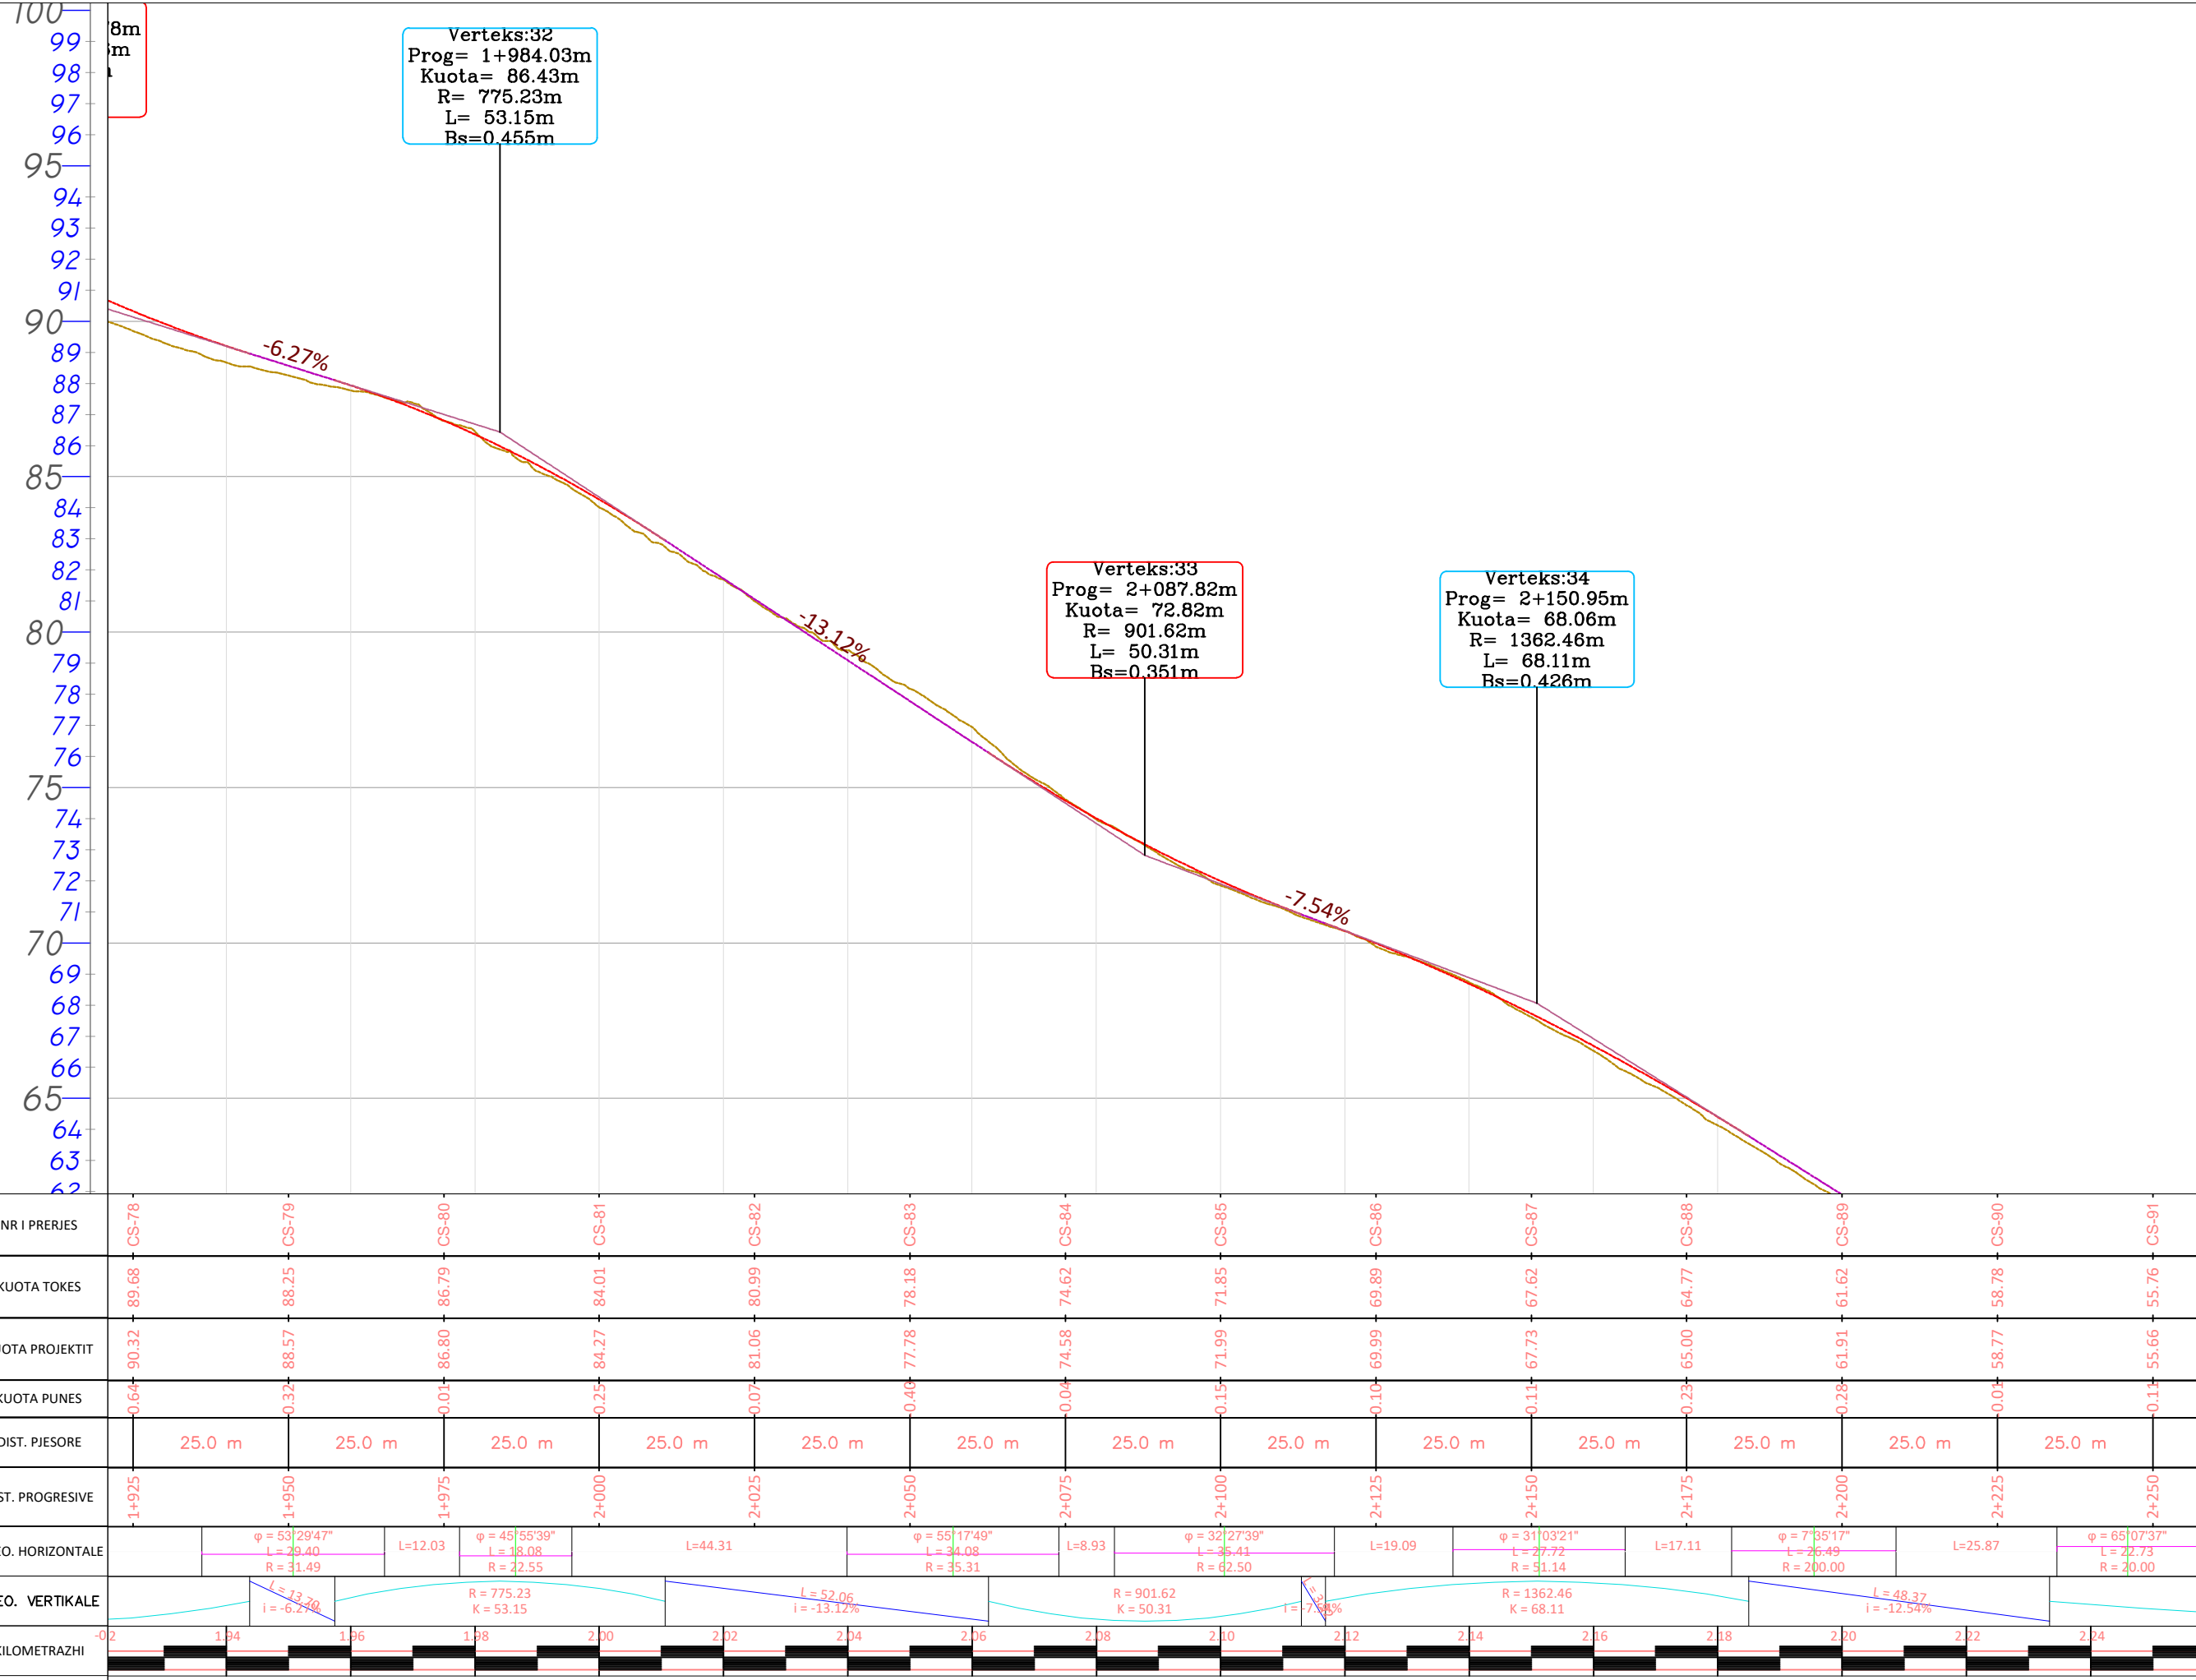

PROFILI GJATËSOR

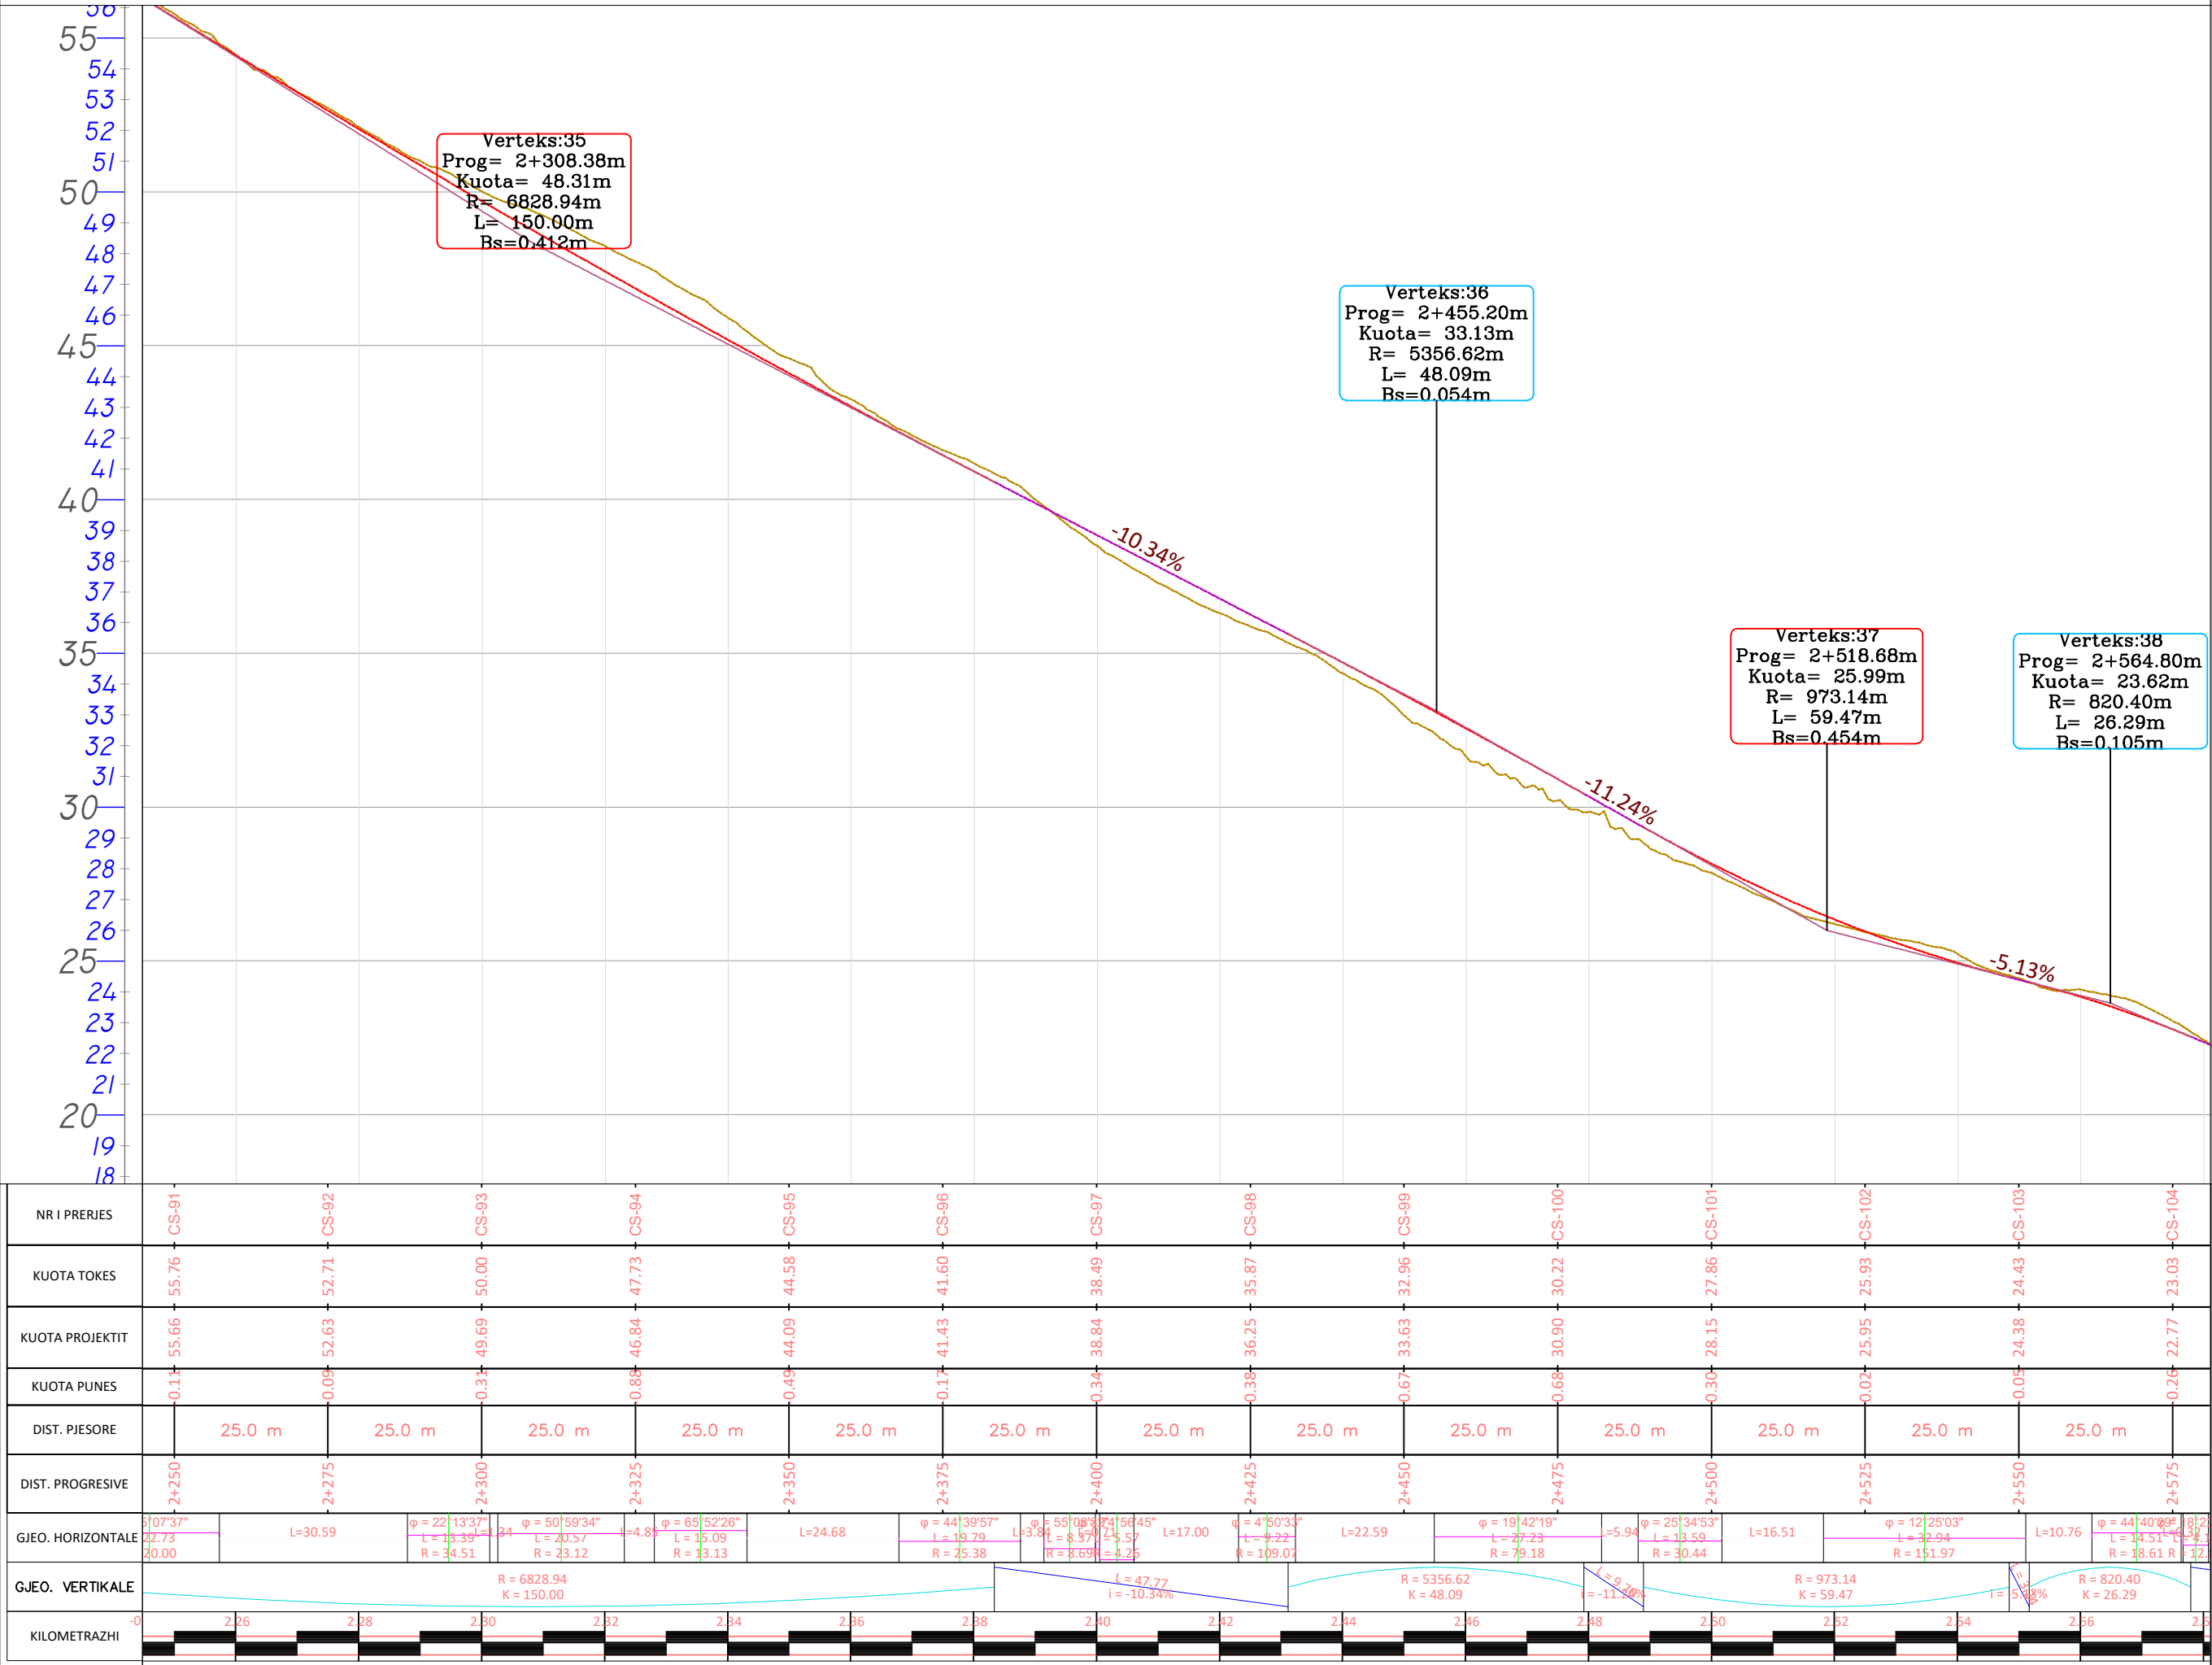

POROSITESI / CLIENT

BASHKIA HIMARË

KONSULENT / CONSULTANT

B.O.E "HYDRO-ENG CONSULTING" sh.p.k & "ENGINEERING CONSULTING GROUP" sh.p.k & "SIRE-ALB" sh.p.k

SIRE

Engineering

BEG

Engineering Consulting Group

H.E.C

HYDRO-ENG CONSULTING

PROJEKTI / PROJECT NAME

"Rikonstruksion i rrugës Piqeras-Shkallë".

ZONA / LOCATION

BASHKIA HIMARË

FAZA E PROJEKTIT / PROJECT PHASE

PROJEKT ZBATIMI
IMPLEMENTATION DESIGN

SHENIME TEKNIKE

EMERTIMI I FLETES / TITLE OF DESIGN

PROFIL GJATËSOR

SHKALLA: SCALE: 1:500

2026

NR.FLETES / DRAWING No.

08

VULA / STAMP

PROFILI GJATËSOR

POROSITESI / CLIENT

BASHKIA HIMARË



KONSULENT / CONSULTANT

B.O.E "HYDRO-ENG CONSULTING" sh.p.k & "ENGINEERING CONSULTING GROUP" sh.p.k & "SIRE-ALB" sh.p.k



PROJEKTI / PROJECT NAME

"Rikonstruksion i rrugës Piqeras-Shkallë".

ZONA / LOCATION

BASHKIA HIMARË

FAZA E PROJEKTIT / PROJECT PHASE

PROJEKT ZBATIMI
IMPLEMENTATION DESIGN

SHENIME TEKNIKE

EMERTIMI I FLETES / TITLE OF DESIGN

PROFIL GJATËSOR


SHKALLA:
SCALE: 1:500

NR.FLETES / DRAWING No.

2026

09

VULA / STAMP

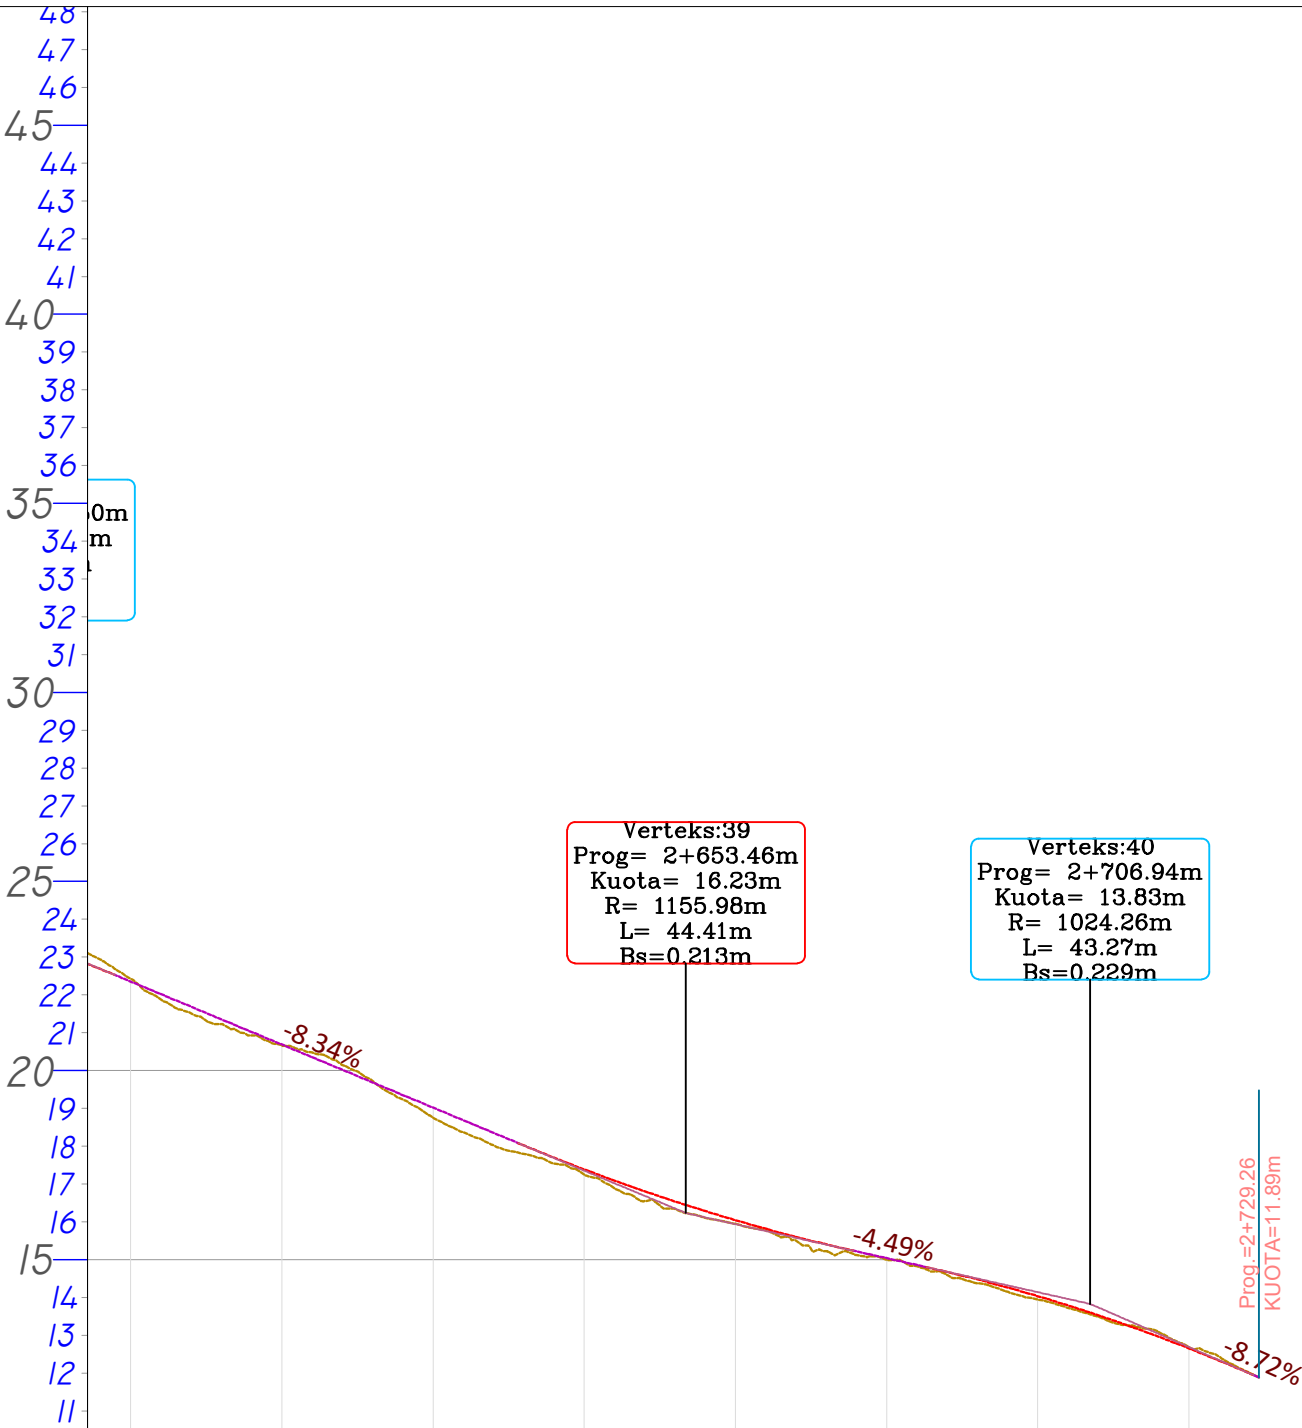

NR I PRERJES	CS-104		CS-105		CS-106		CS-107		CS-108		CS-109							
KUOTA TOKES	23.03		20.67		18.29		16.43		15.20		13.95							
KUOTA PROJEKTIT	22.77		20.69		18.61		16.67		15.27		14.04							
KUOTA PUNES	0.26		0.02		0.32		0.24		0.07		0.09							
DIST. PJESORE	25.0 m		25.0 m		25.0 m		25.0 m		25.0 m									
DIST. PROGRESIVE	2+575		2+600		2+625		2+650		2+675		2+700							
GJEO. HORIZONTALE	$\varphi = 18^{\circ}29'24''$ $L = 20.93$ $R = 12.87$		$\varphi = 13^{\circ}49'52''$ $L = 20.15$ $R = 83.49$		$L = 8.56$		$\varphi = 31^{\circ}06'56''$ $L = 20.53$ $R = 37.80$		$L = 8.81$ $L = 7^{\circ}21'48''$ $R = 73.84$		$L = 13.51$ $\varphi = 33^{\circ}54'37''$ $L = 14.91$ $R = 25.20$		$L = 9.13$ $\varphi = 12^{\circ}45'52''$ $L = 17.49$ $R = 78.51$		$L = 4.91$			
GJEO. VERTIKALE	$L = 53.31$ $i = -8.34\%$				$R = 1155.98$ $K = 44.41$				$L = 9.68$ $i = -4.68\%$		$R = 1024.26$ $K = 43.27$				$i = -8.72\%$			
KILOMETRAZHI	2.58		2.50		2.52		2.54		2.56		2.58		2.70		2.72		2.73	