

TOPOGRAFIA

POROSITESI / CLIENT

BASHKIA HIMARË



KONSULENT / CONSULTANT
B.O.E "HYDRO-ENG CONSULTING" sh.p.k & "ENGINEERING CONSULTING GROUP" sh.p.k & "SIRE-ALB" sh.p.k



PROJEKTI / PROJECT NAME

"Rikonstrukcion i rrugës
Piqeras-Shkallë".

ZONA / LOCATION

BASHKIA HIMARË

FAZA E PROJEKTTIT / PROJECT PHASE

PROJEKT ZBATIMI
IMPLEMENTATION DESIGN

SHENIME TEKNIKE

EMERTIMI I FLETES / TITLE OF DESIGN

TOPOGRAFIA


SHKALLA:
SCALE: 1:500

2026

NR.FLETES / DRAWING No.

11

VULA / STAMP

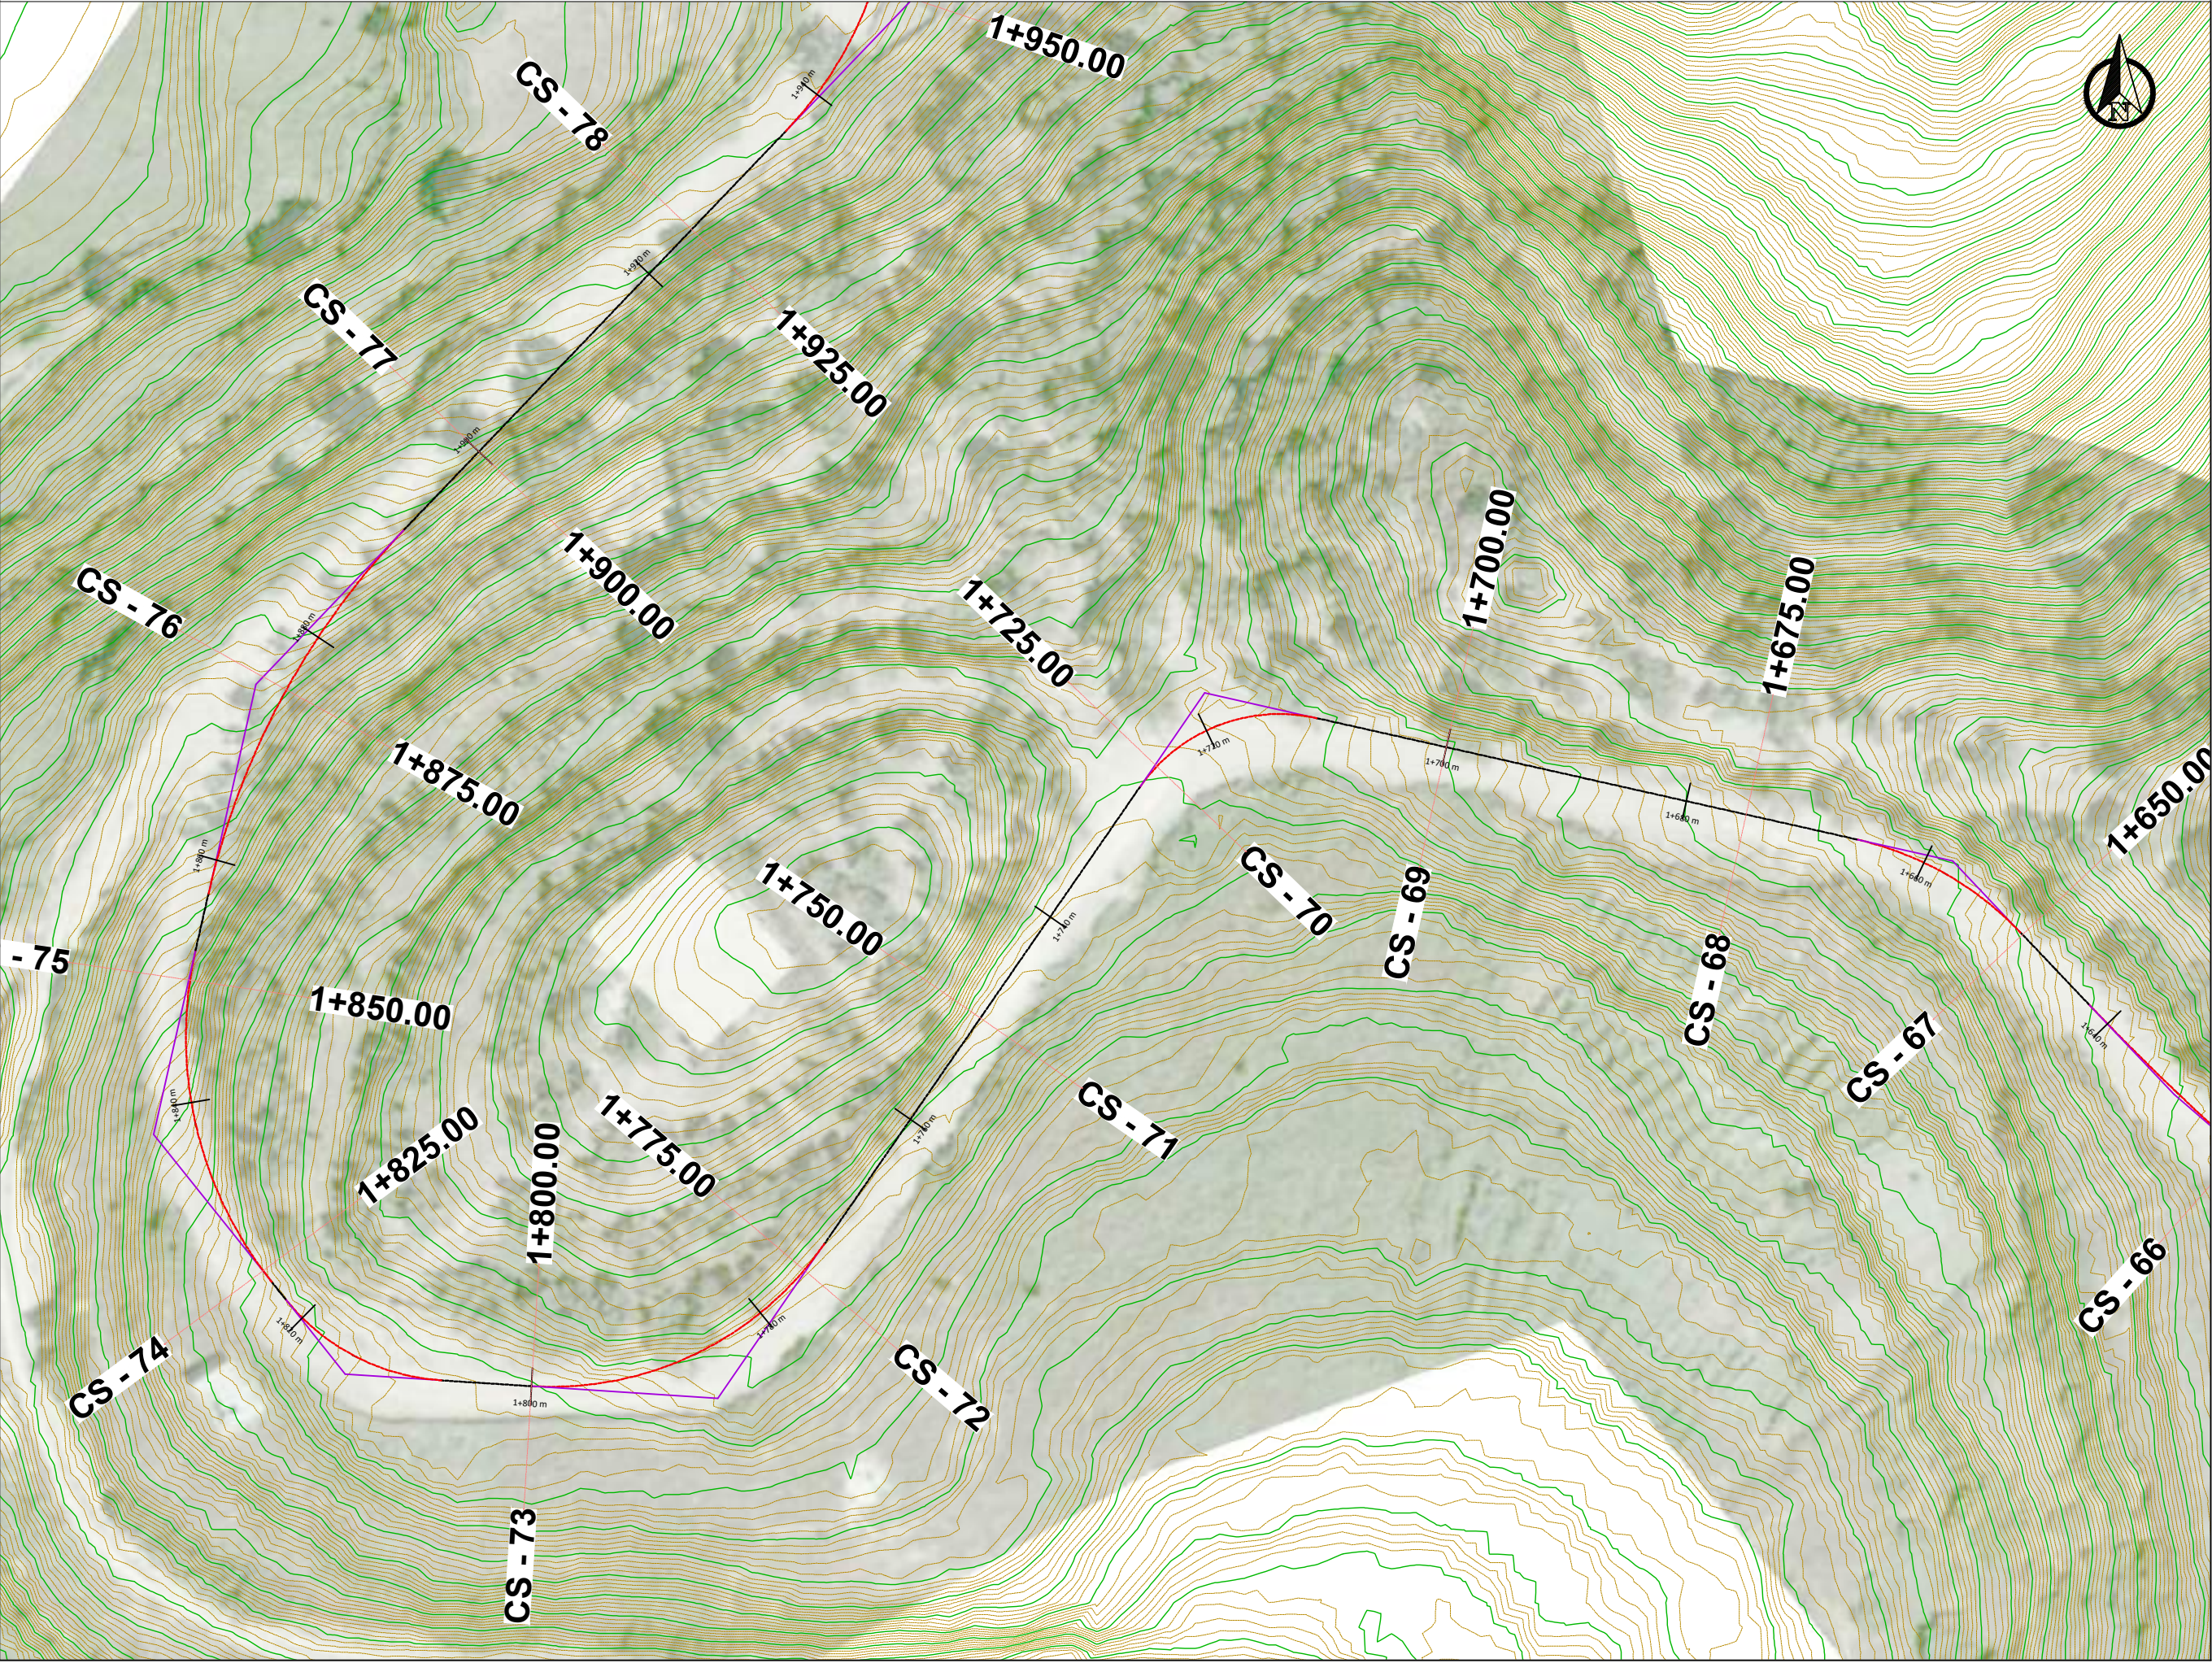

TOPOGRAFIA

POROSITESI / CLIENT

BASHKIA HIMARË



KONSULENT / CONSULTANT
B.O.E "HYDRO-ENG CONSULTING" sh.p.k & "ENGINEERING CONSULTING GROUP" sh.p.k & "SIRE-ALB" sh.p.k



PROJEKTI / PROJECT NAME

"Rikonstruksion i rrugës
Piqeras-Shkallë".

ZONA / LOCATION

BASHKIA HIMARË

FAZA E PROJEKTIT / PROJECT PHASE

PROJEKT ZBATIMI
IMPLEMENTATION DESIGN

SHENIME TEKNIKE

EMERTIMI I FLETES / TITLE OF DESIGN

TOPOGRAFIA


SHKALLA:
SCALE: 1:500

2026

NR.FLETES / DRAWING No.

12

VULA / STAMP

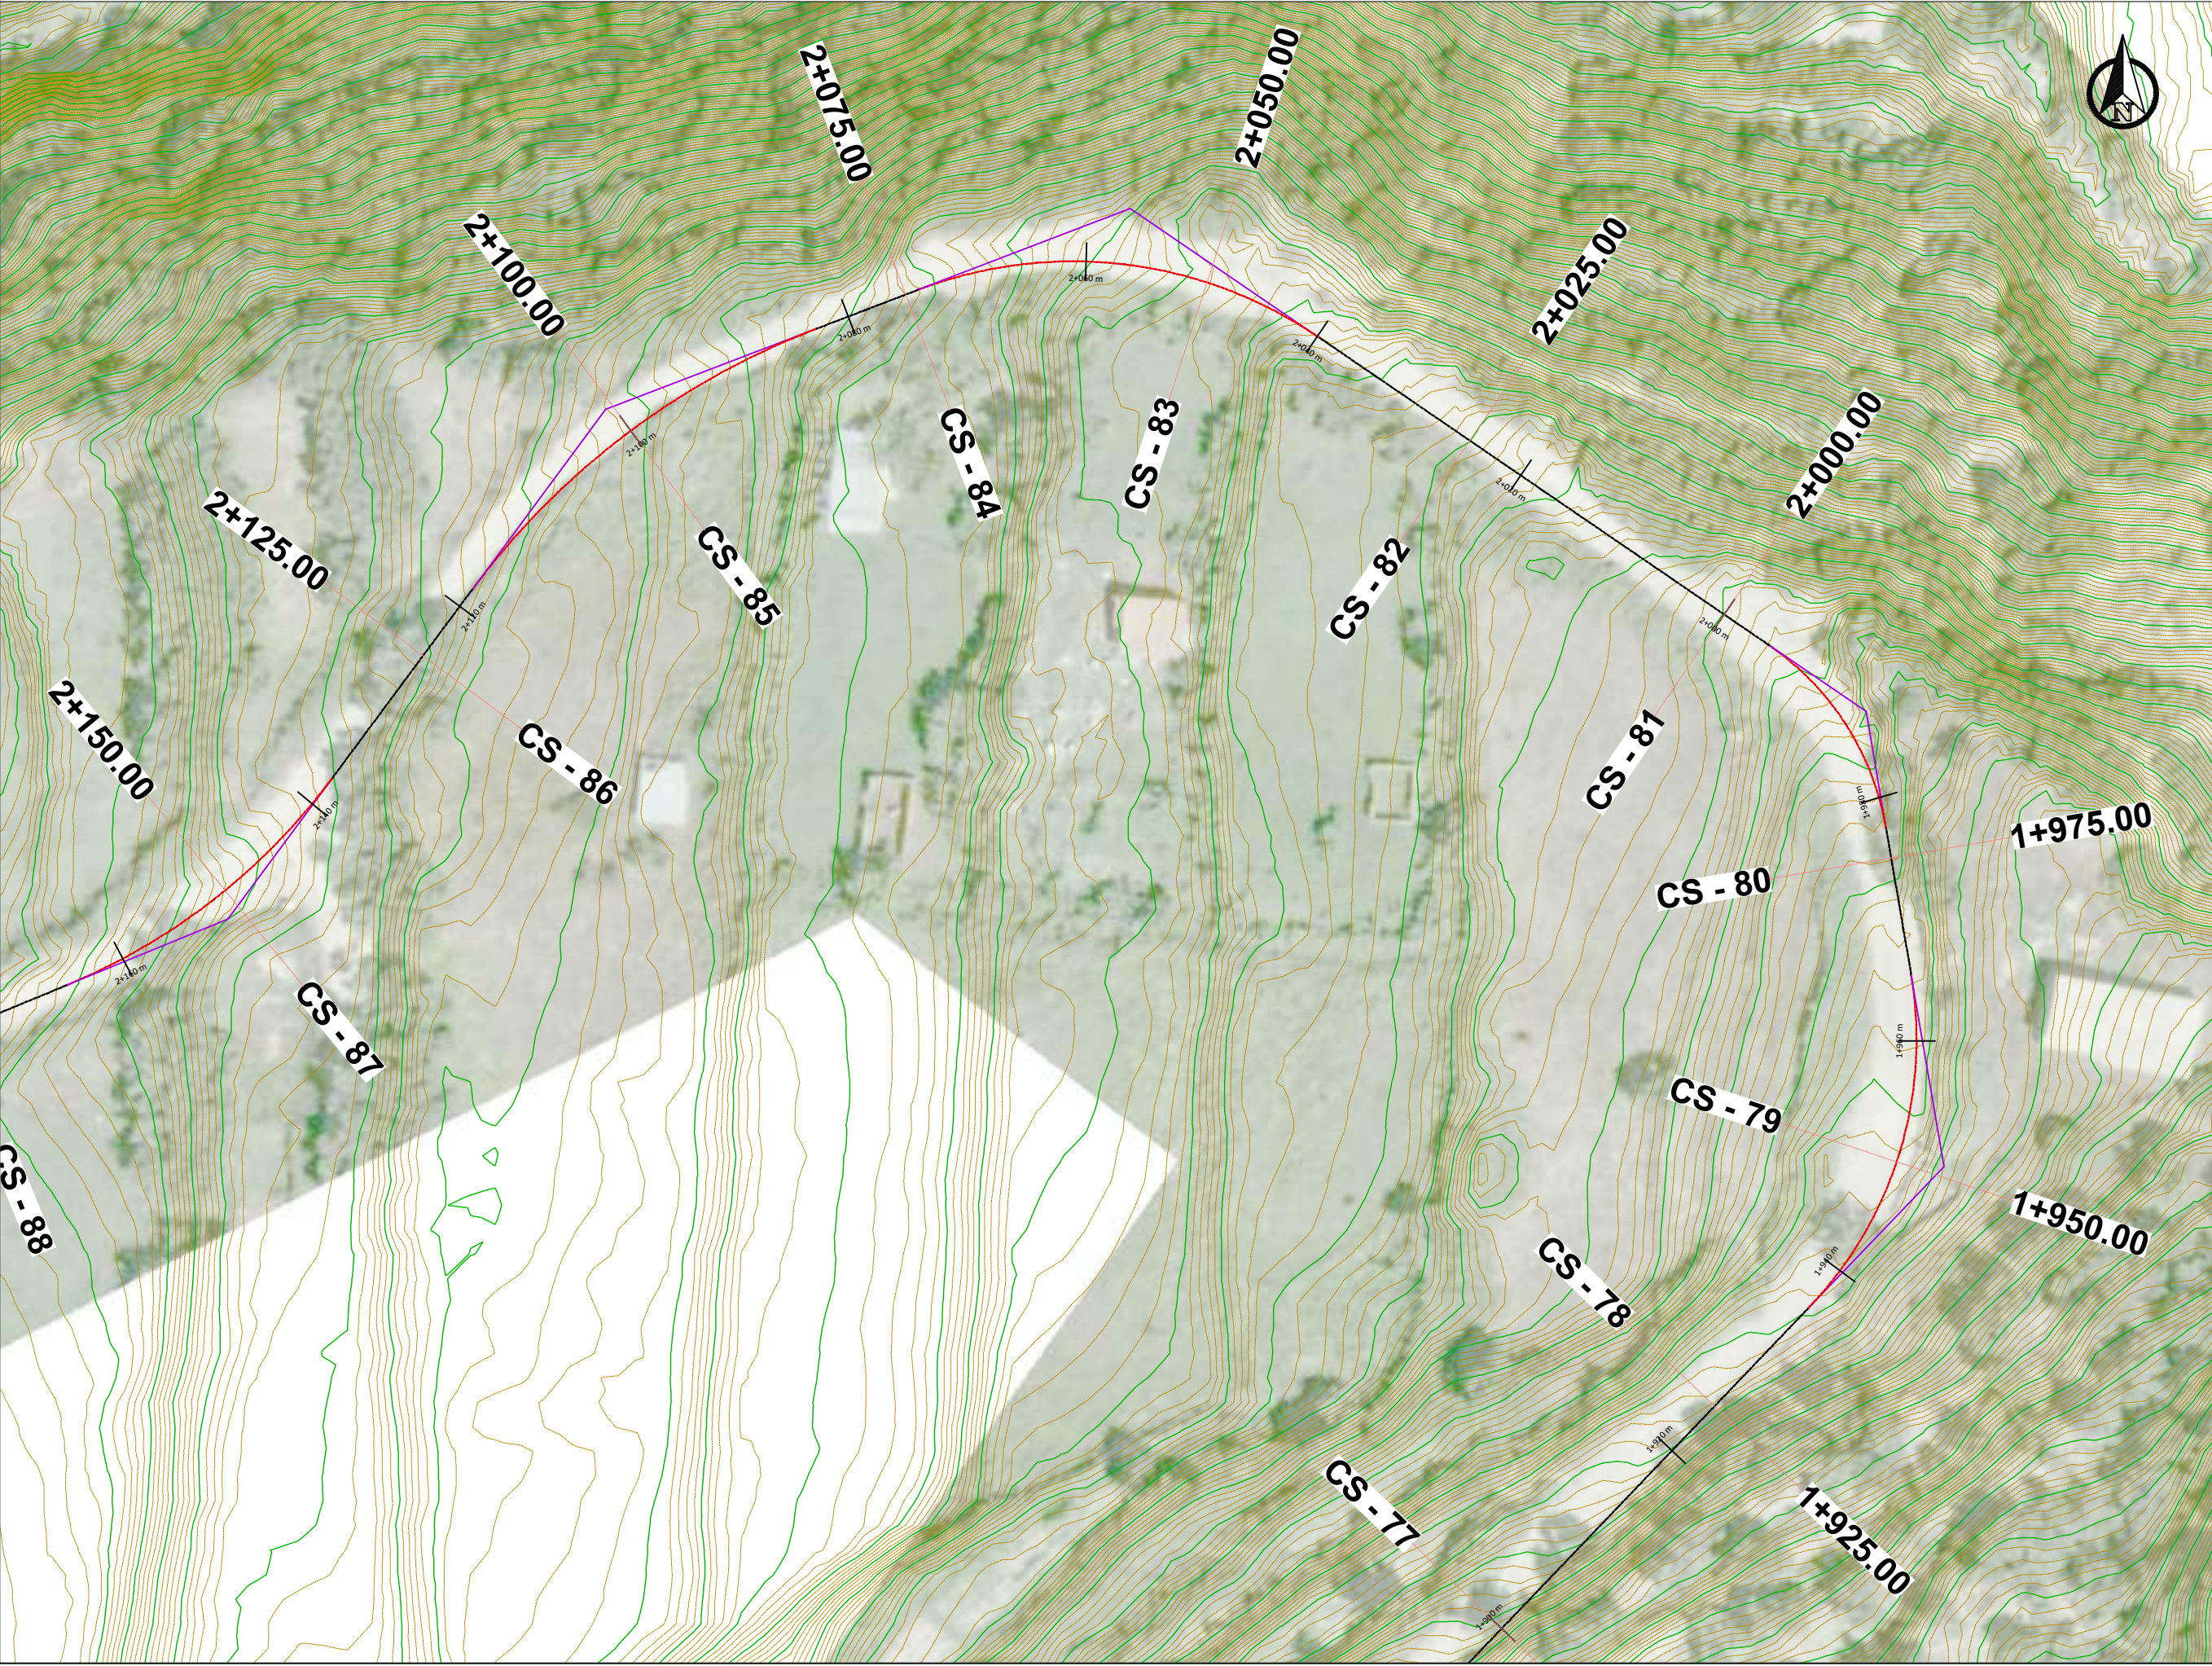

TOPOGRAFIA

POROSITESI / CLIENT

BASHKIA HIMARË



KONSULENT / CONSULTANT
B.O.E "HYDRO-ENG CONSULTING" sh.p.k & "ENGINEERING CONSULTING GROUP" sh.p.k & "SIRE-ALB" sh.p.k



PROJEKTI / PROJECT NAME

"Rikonstruksion i rrugës
Piqeras-Shkallë".

ZONA / LOCATION

BASHKIA HIMARË

FAZA E PROJEKTIT / PROJECT PHASE

PROJEKT ZBATIMI
IMPLEMENTATION DESIGN

SHENIME TEKNIKE

EMERTIMI I FLETES / TITLE OF DESIGN

TOPOGRAFIA


SHKALLA:
SCALE: 1:500

NR.FLETES / DRAWING No.

2026

13

VULA / STAMP

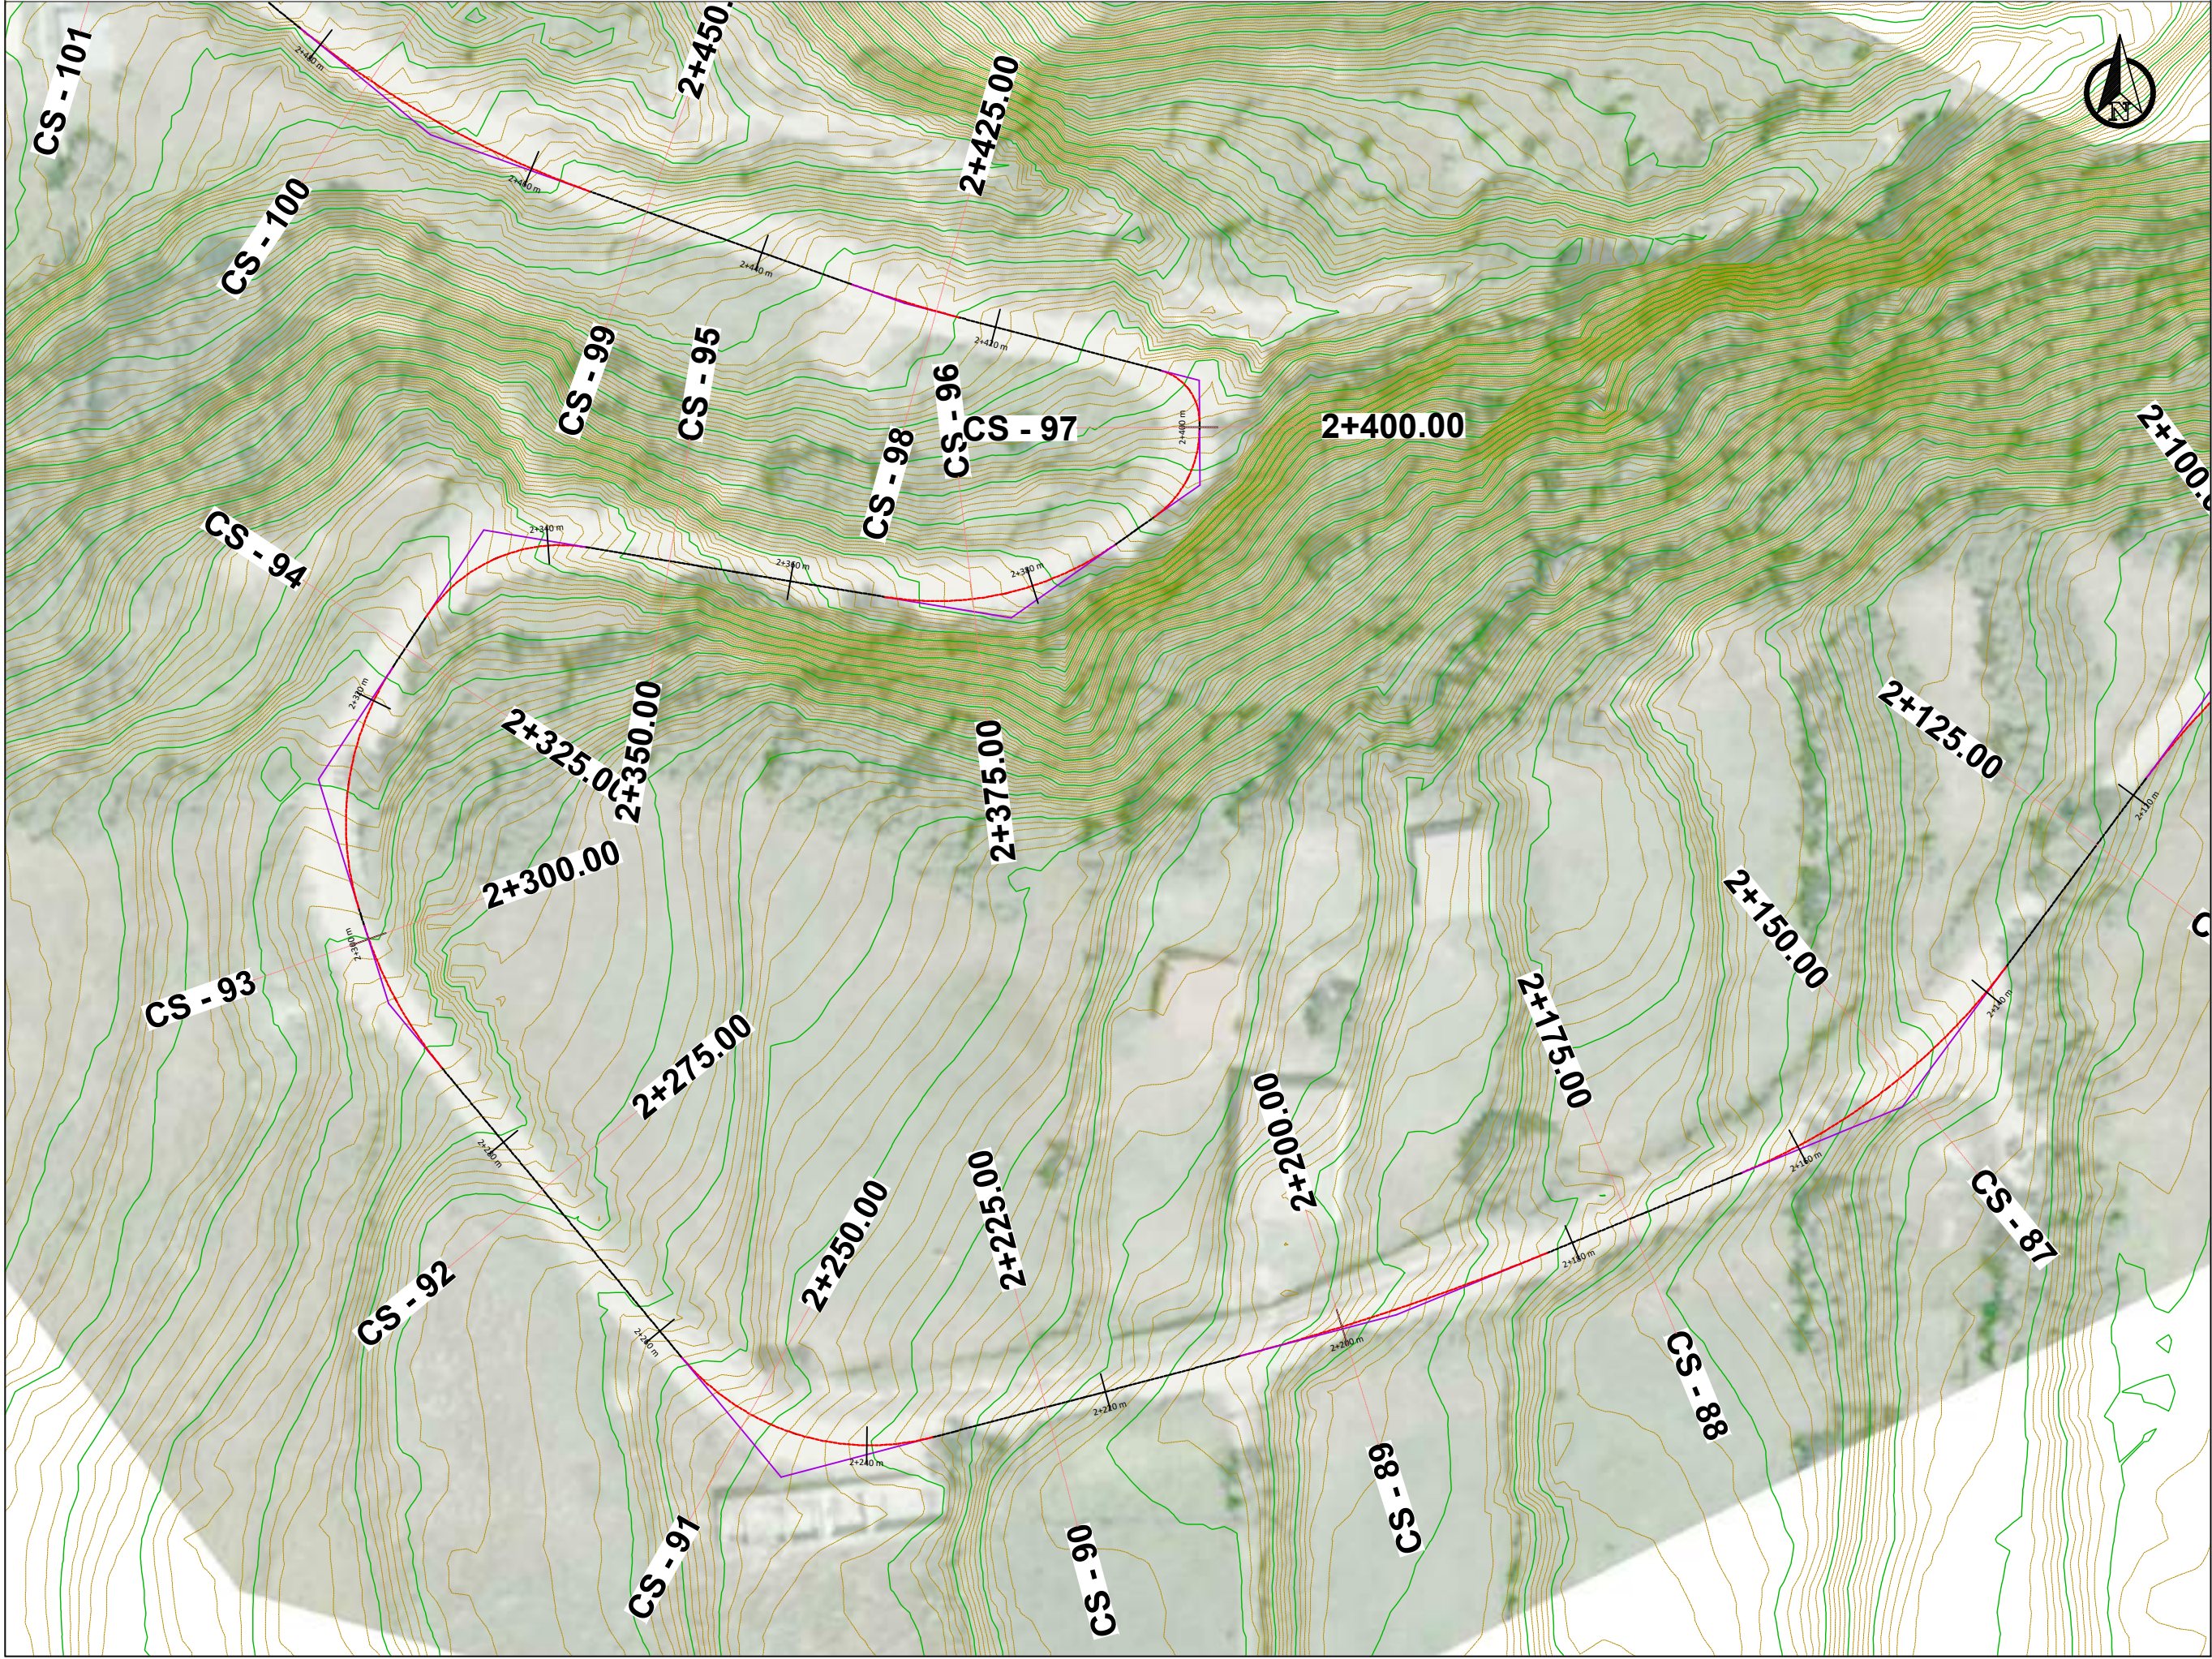

TOPOGRAFIA

POROSITESI / CLIENT

BASHKIA HIMARË

KONSULENT / CONSULTANT

B.O.E "HYDRO-ENG CONSULTING" sh.p.k & "ENGINEERING CONSULTING GROUP" sh.p.k & "SIRE-ALB" sh.p.k

PROJEKTI / PROJECT NAME

"Rikonstruksion i rrugës Piqeras-Shkallë".

ZONA / LOCATION

BASHKIA HIMARË

FAZA E PROJEKTI / PROJECT PHASE

PROJEKT ZBATIMI
IMPLEMENTATION DESIGN

SHENIME TEKNIKE


EMERTIMI / FLETES / TITLE OF DESIGN

TOPOGRAFIA

SHKALLA:
SCALE: 1:500

NR.FLETES / DRAWING No.
14

VULA / STAMP

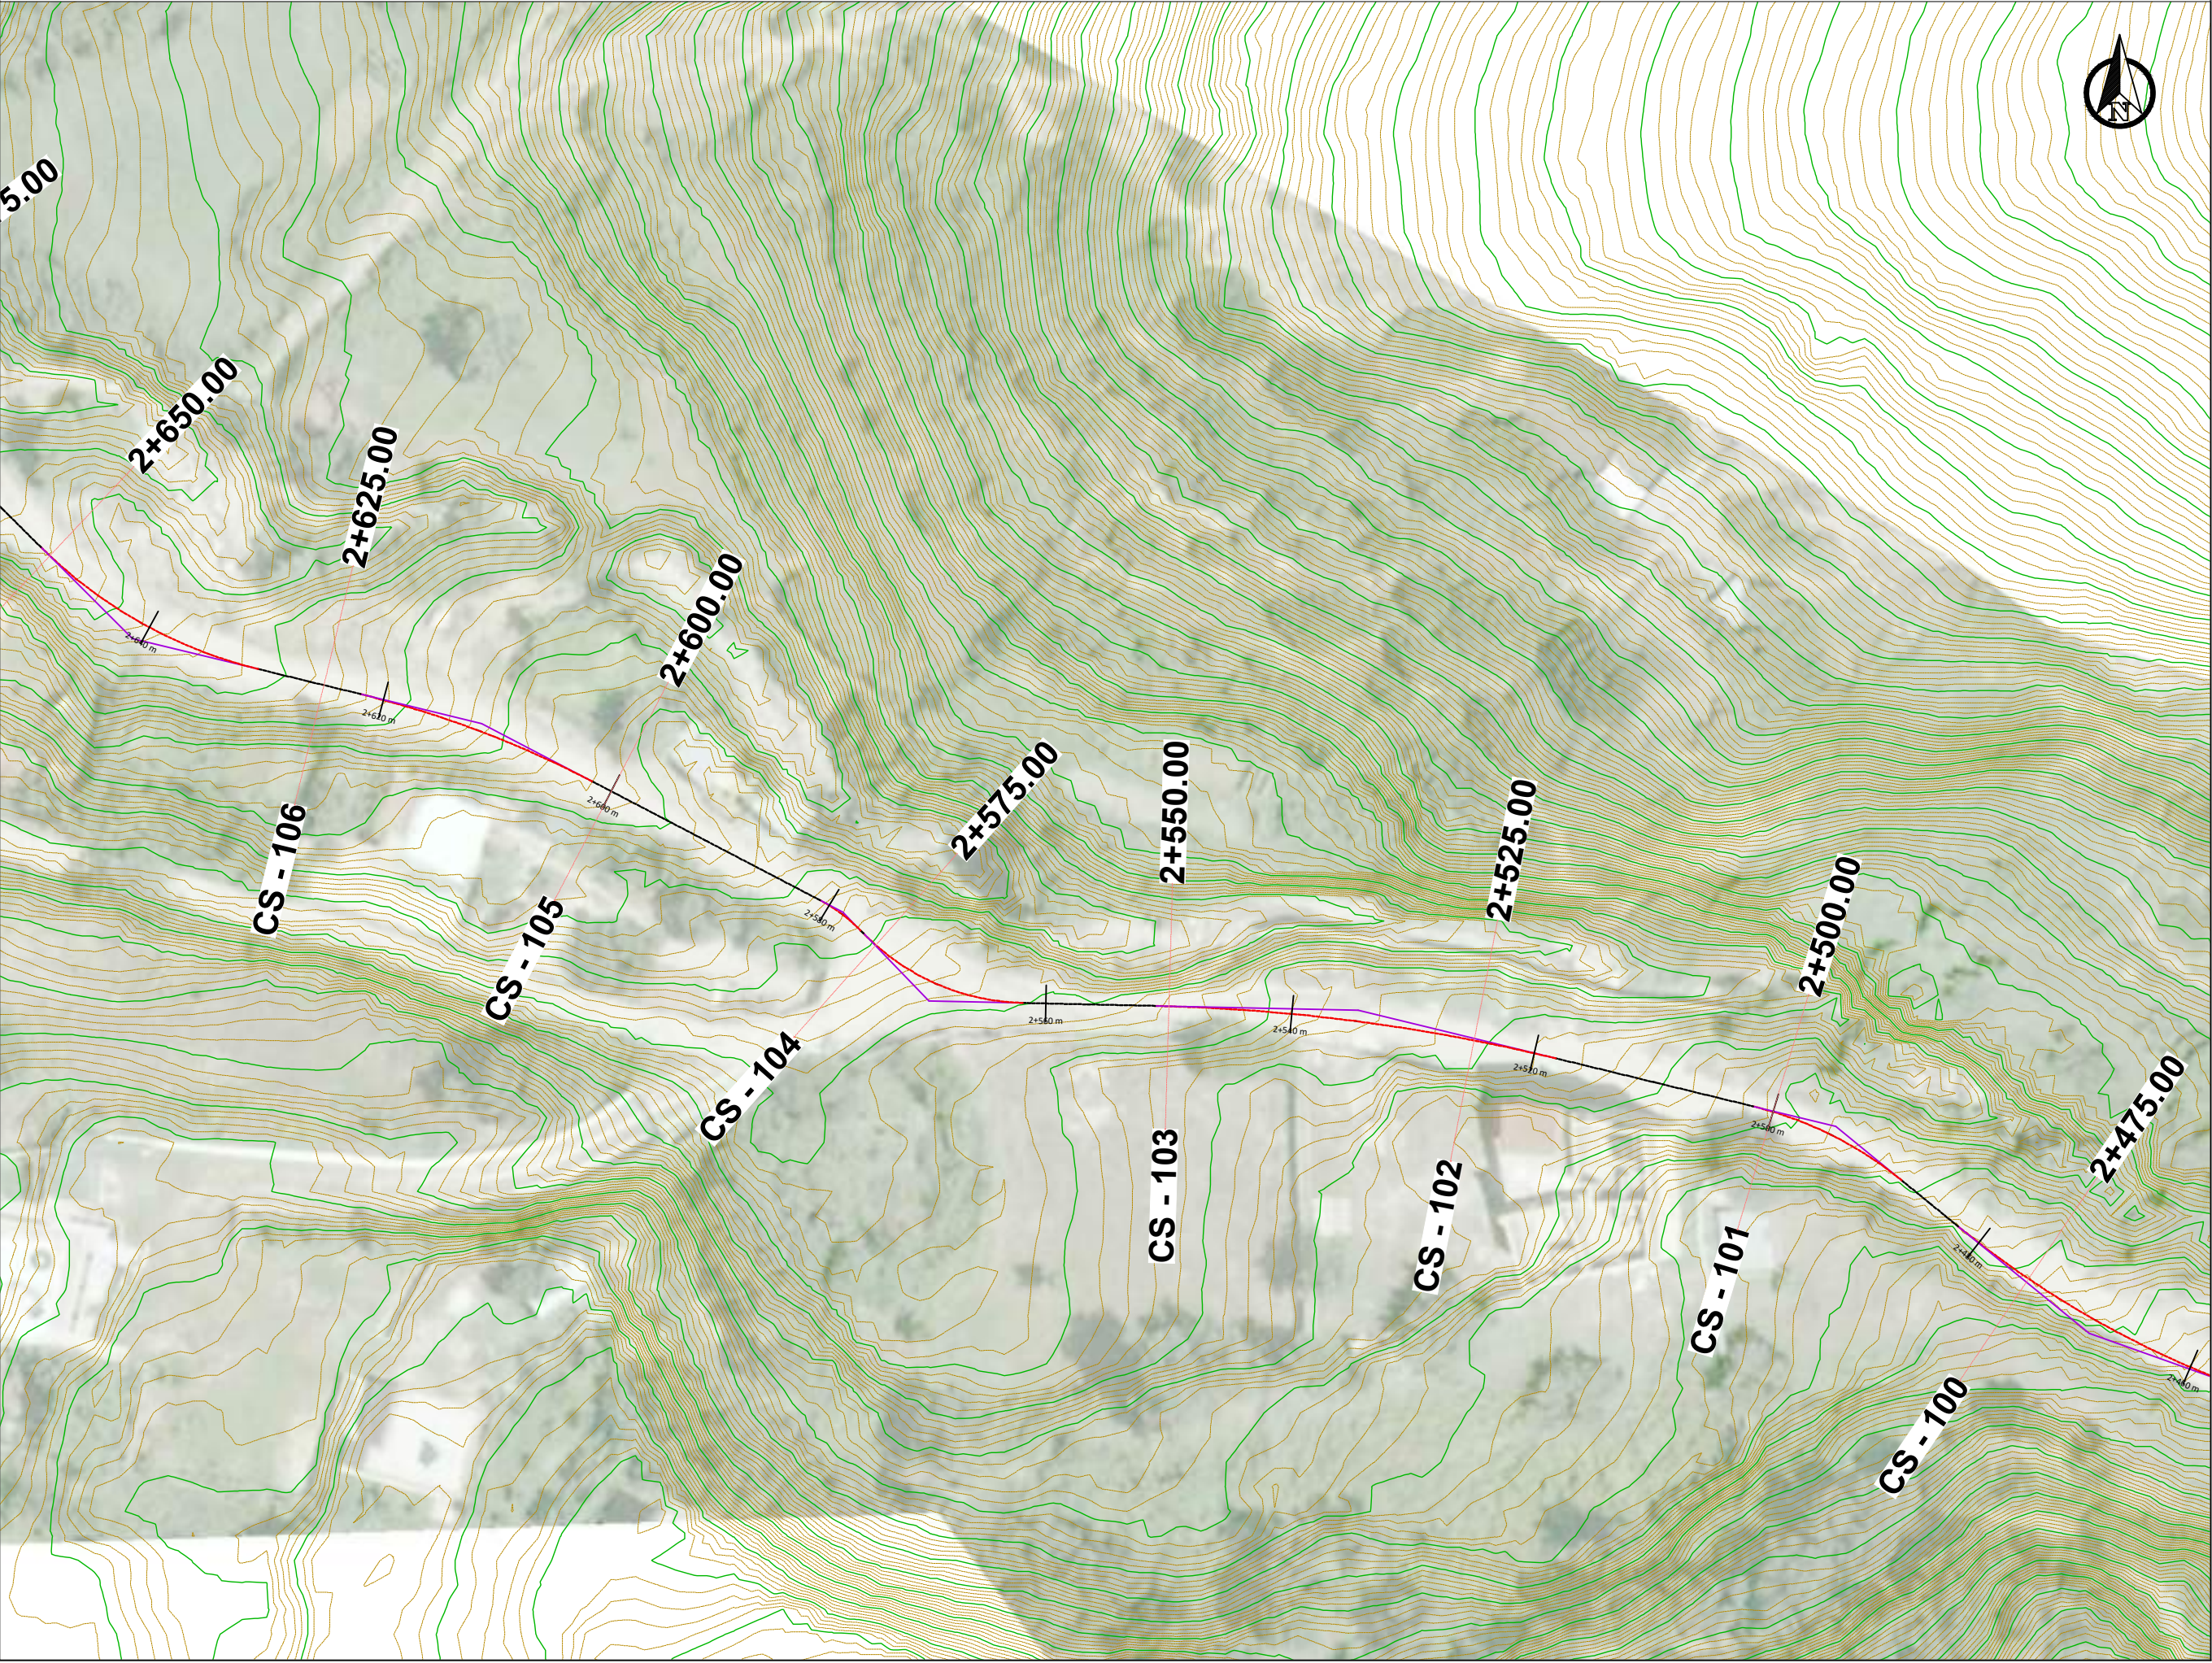

TOPOGRAFIA

POROSITESI / CLIENT

BASHKIA HIMARË



KONSULENT / CONSULTANT
B.O.E "HYDRO-ENG CONSULTING" sh.p.k & "ENGINEERING CONSULTING GROUP" sh.p.k & "SIRE-ALB"sh.p.k



PROJEKTI / PROJECT NAME

“Rikonstruksion i rrugës
Piqeras-Shkallë”.

ZONA / LOCATION

BASHKIA HIMARË

FAZA E PROJEKTIT / PROJECT PHASE

PROJEKT ZBATIMI
IMPLEMENTATION DESIGN

SHENIME TEKNIKE

EMERTIMI I FLETES / TITLE OF DESIGN

TOPOGRAFIA

SHKALLA:
SCALE: 1:500

2026

NR.FLETES / DRAWING No.

15

VULA / STAMP



2+729.00

CS - 110

2+700.00

CS - 109

CS - 108

2+675.00

2+650.00

2+625.00

CS - 107

CS - 106

2+600.00

CS - 105

2+575.00

CS - 104

2+550.00

CS - 103