


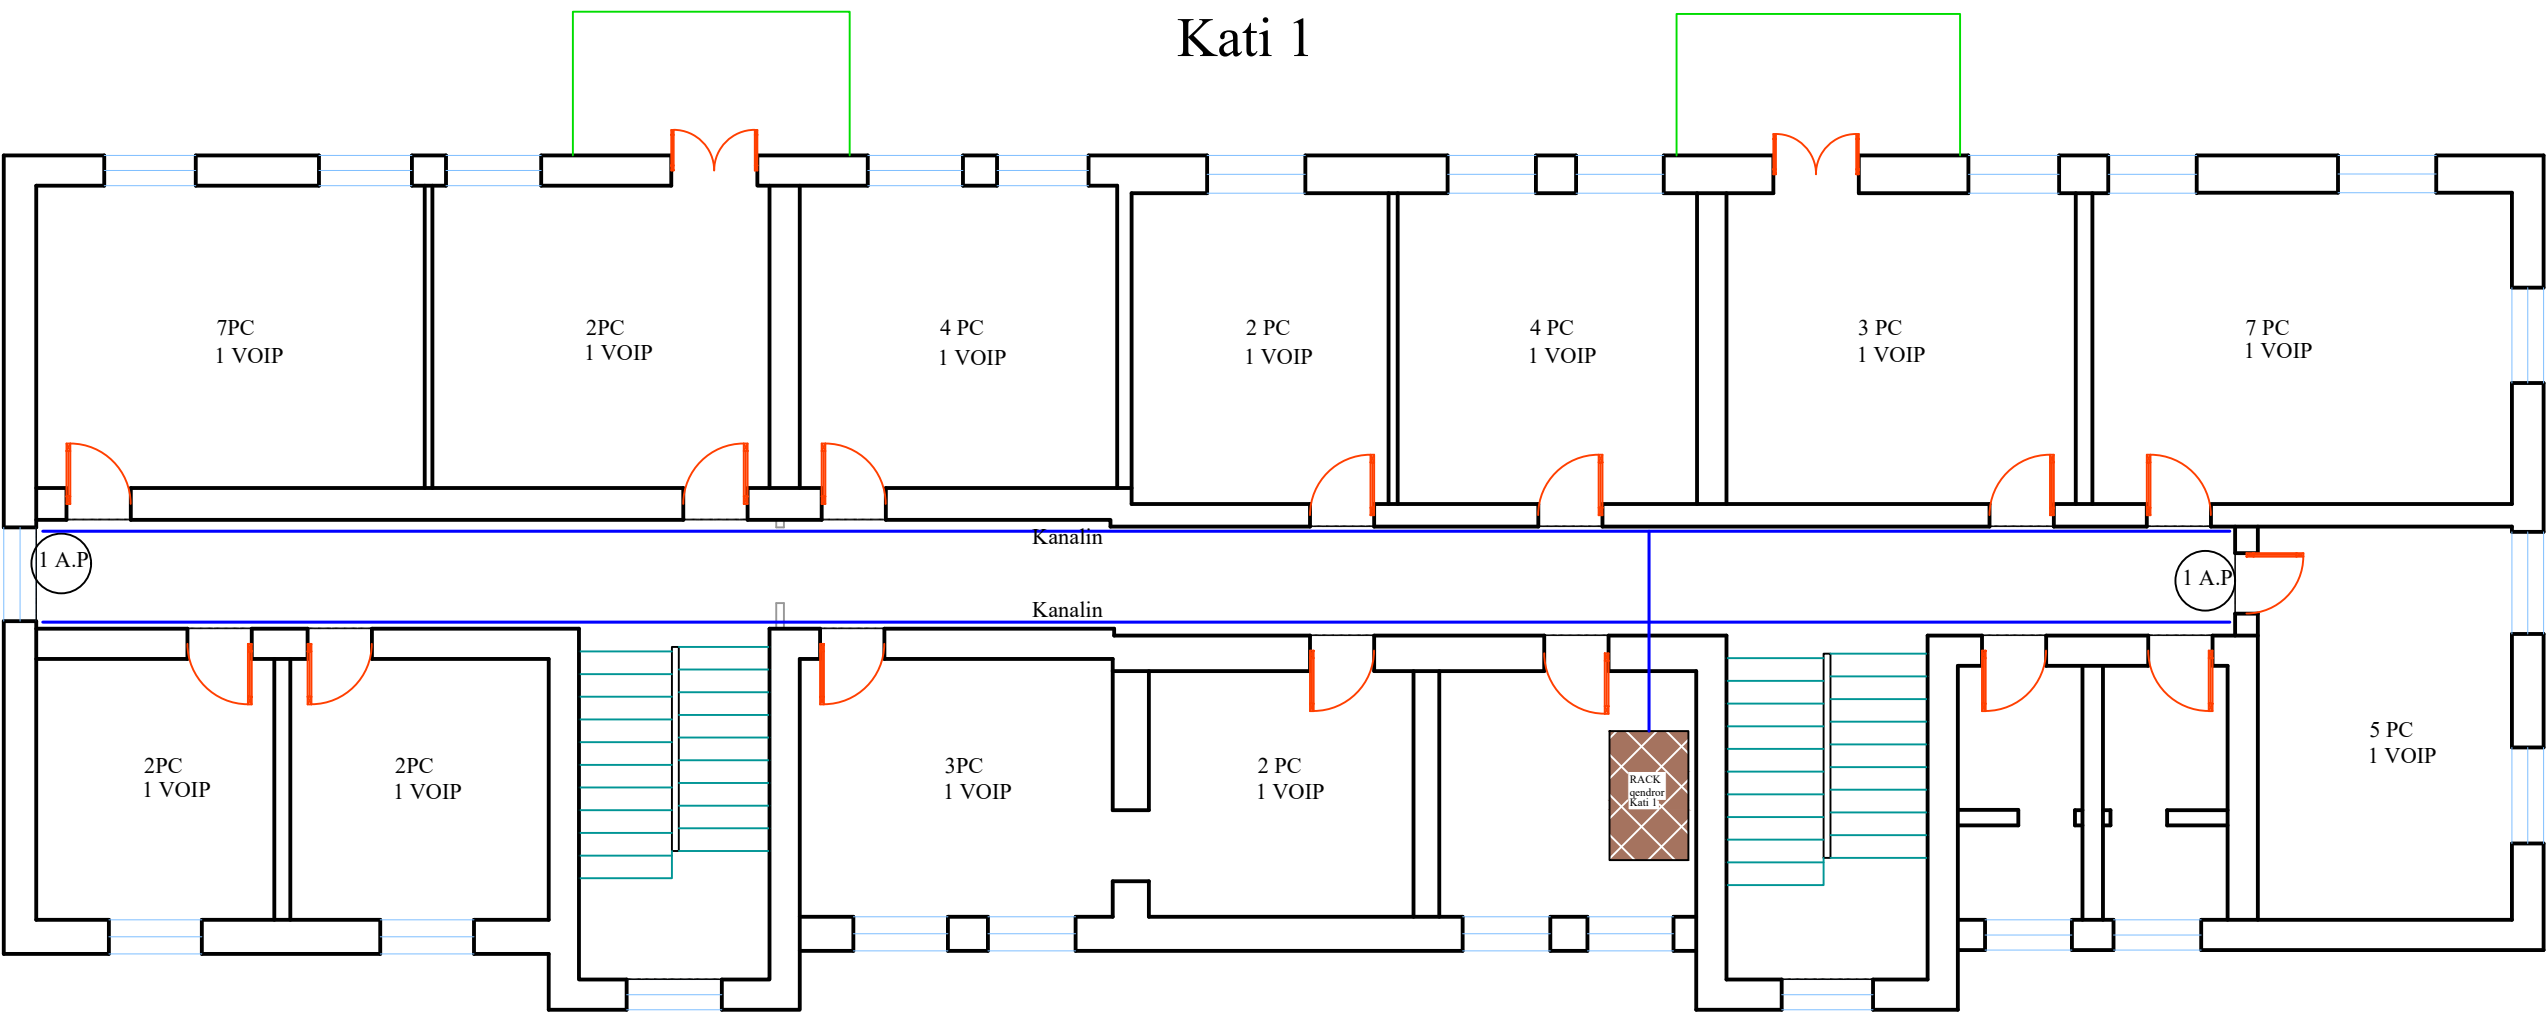

POROSITESI
BASHKIA KAVAJË

PROJEKTUES
DREJTORIA E PLANIFIKIMIT
E ZHVILLIMIT TERITORIT

IT

FAZA - PROJEKT ZBATIMI

SHKALLA 1:10

Data: QERSHOR 2026

PLANVENDOSJA Nr: A.Kat.1

SPECIALISTET

T/Top.: Hidajet Çurumi

FIRMA