


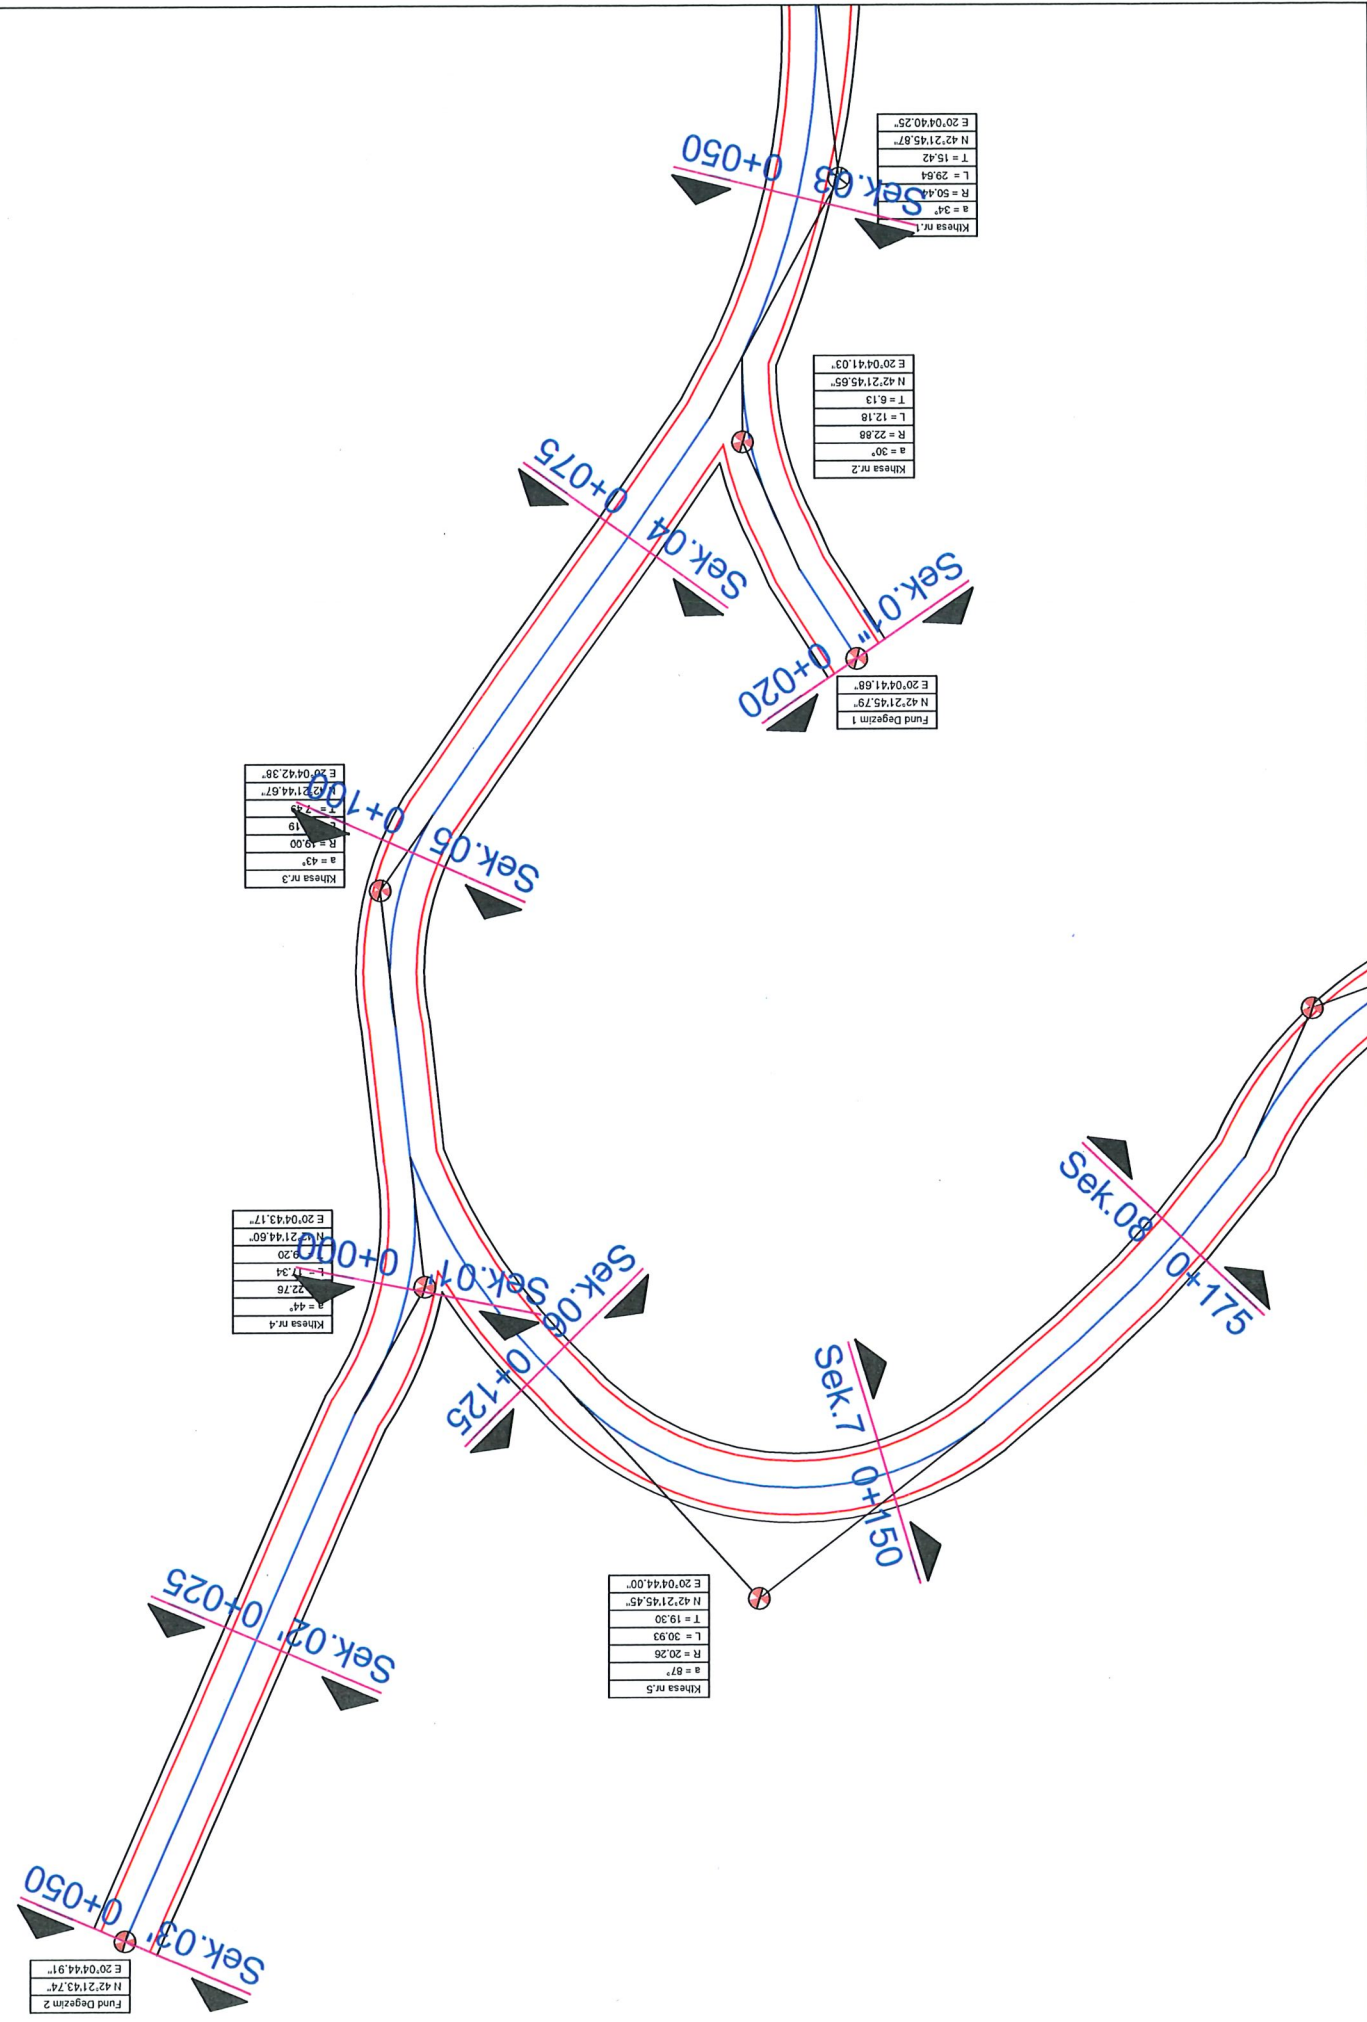

BASHKIA TROPOJE

POROSITES :



Adresa: Sheshi "Azem Hajdari" B.Curri
tel : +35521322373
E-mail: bashkiatropoje@gmail.com

ZYRA E URBANISTIKES

AUTORE TE PROJEKTIT :

Ing. Egzon Muhamedaj

Ark. Urb. Endrit Musaj

Tek. Mustaf Vatoci

OBJEKTI: ASFALTIM , SINJALISTIKE DHE VIEZIM RRUGE

LAGJEJE TE QYTETIT BAJRAM CURRI

PLANIMETRI

EMERTIMI I FLETES :

FLETA NR: 10

SHKALLA 1 : 500

DATE

Korrik 2026

OBJEKT: ASFALTIM , SINJALISTIKE DHE VIEZIM RUGE
LAGJEJE TE QYTETIT BAJRAM CURRI

AUTORE TE PROJEKTIT :
Ing. Egzon Muhametaj
Ark. Urb. Endrit Musaj
Tek. Mustaf Vatoci

FLETA NR: 11

PLANIMETRI

EMERTIMI I FLETES :

SHKALLA 1 : 500

DATE

Korrik 2026


ZYRA E URBANISTIKES



Adresa: Sheshi "Azem Hajdari" B.Curri
tel :+35521322373
E-mail: bashklatropoje@gmail.com

POROSITES :

BASHKIA TROPOJE

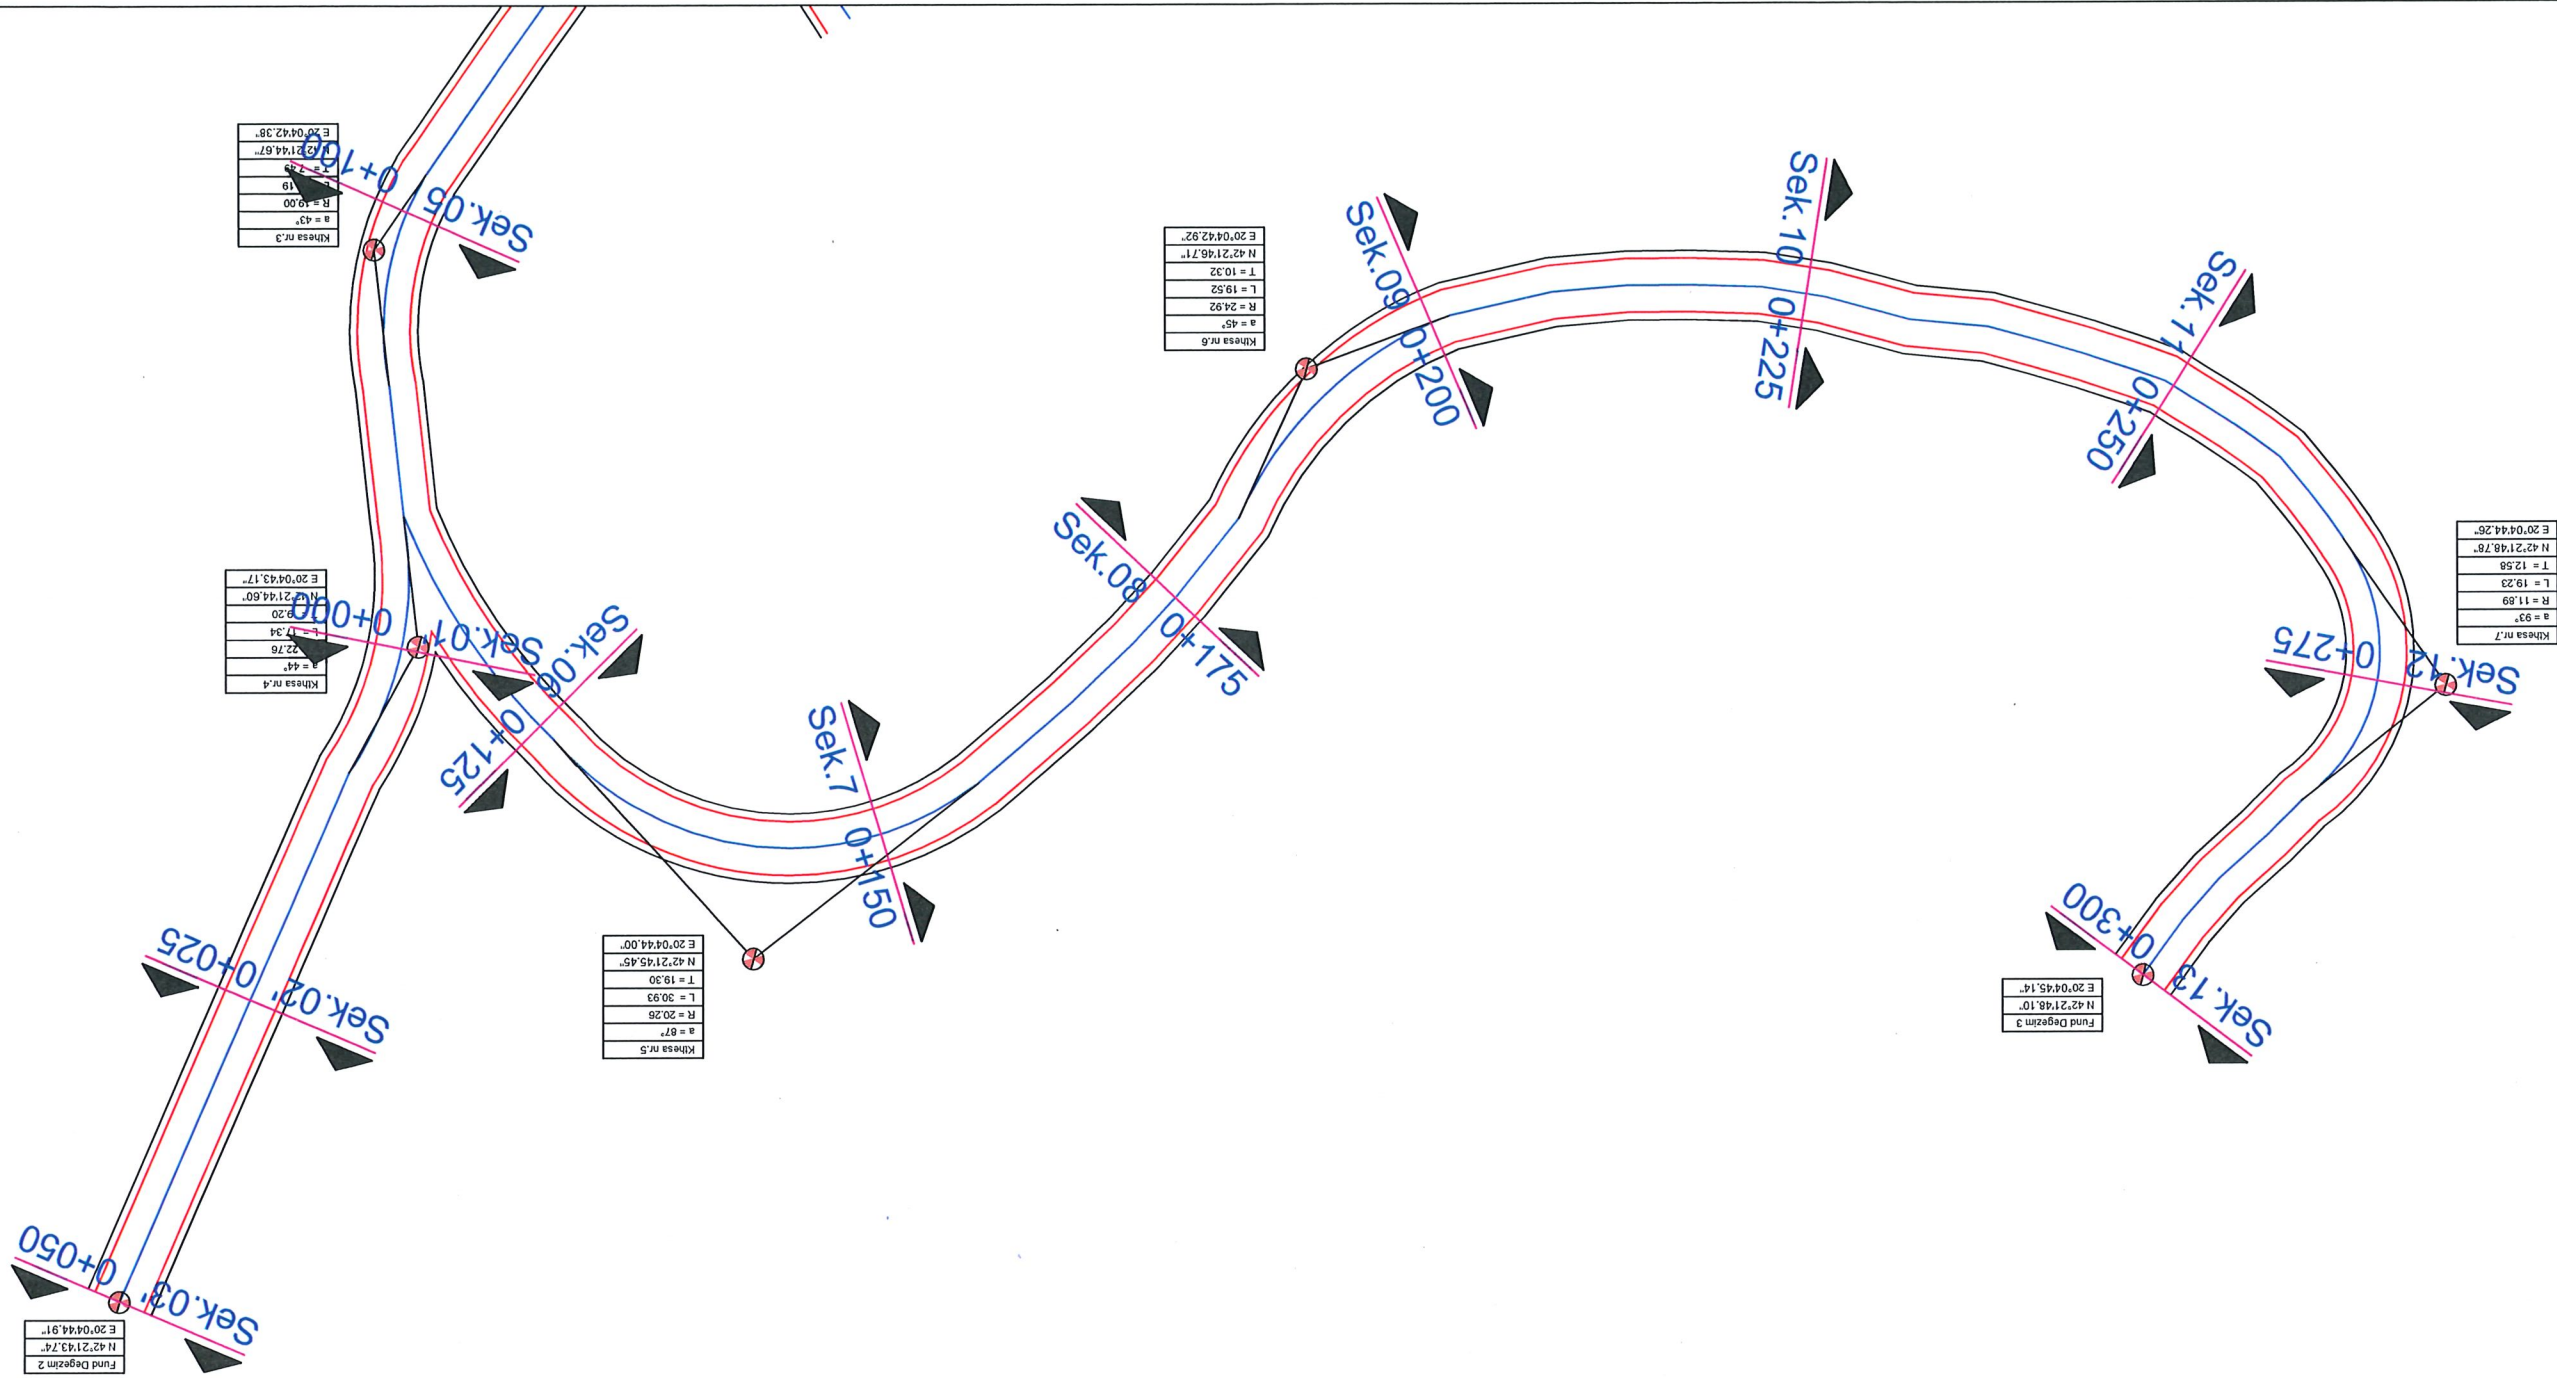



ZYRA E URBANISTIKES

Adresa: Sheshi "Azem Hajdari" B.Curri
tel : +35521322373
E-mail: bashkatropoje@gmail.com

POROSITES :
BASHKIA TROPOJE

OBJEKTI: ASFALTIM , SINJALISTIKE DHE VIEZIM RRUGE
LAGJEJE TE QYTETIT BAURAM CURRI

AUTORE TE PROJEKTTIT :

Ing. Egzon Muhametaj

Ark. Urb. Endrit Musaj

Tek. Mustaf Vatoci

EMERTIMI I FLETES :

Ortografia 1

FLETA NR:

12

SHKALLA

1 : 500


DATE

Korrik 2026

OBJEKTI: ASFALTIM , SINJALISTIKE DHE VIEZIM RRUGE LAGJEJE TE QYTETIT BAJRAM CURRI	
AUTORE TE PROJEKTTIT :	
Ing. Egzon Muhamedaj	
Ark. Urb. Endrit Musaj	
Tek. Mustaf Vatoci	
FLETA NR:	13
SHKALLA	1 : 500
DATE	Korrik 2026

EMERTIMI I FLETES :
PLANIMETRI

ZYRA E URBANISTIKES	
	
Adresa: Sheshi "Azem Hajdari" B.Curi	
tel :+35521322373	
E-mail: bashkiaotropoje@gmail.com	
POROSITES :	
BASHKIA TROPOJE	

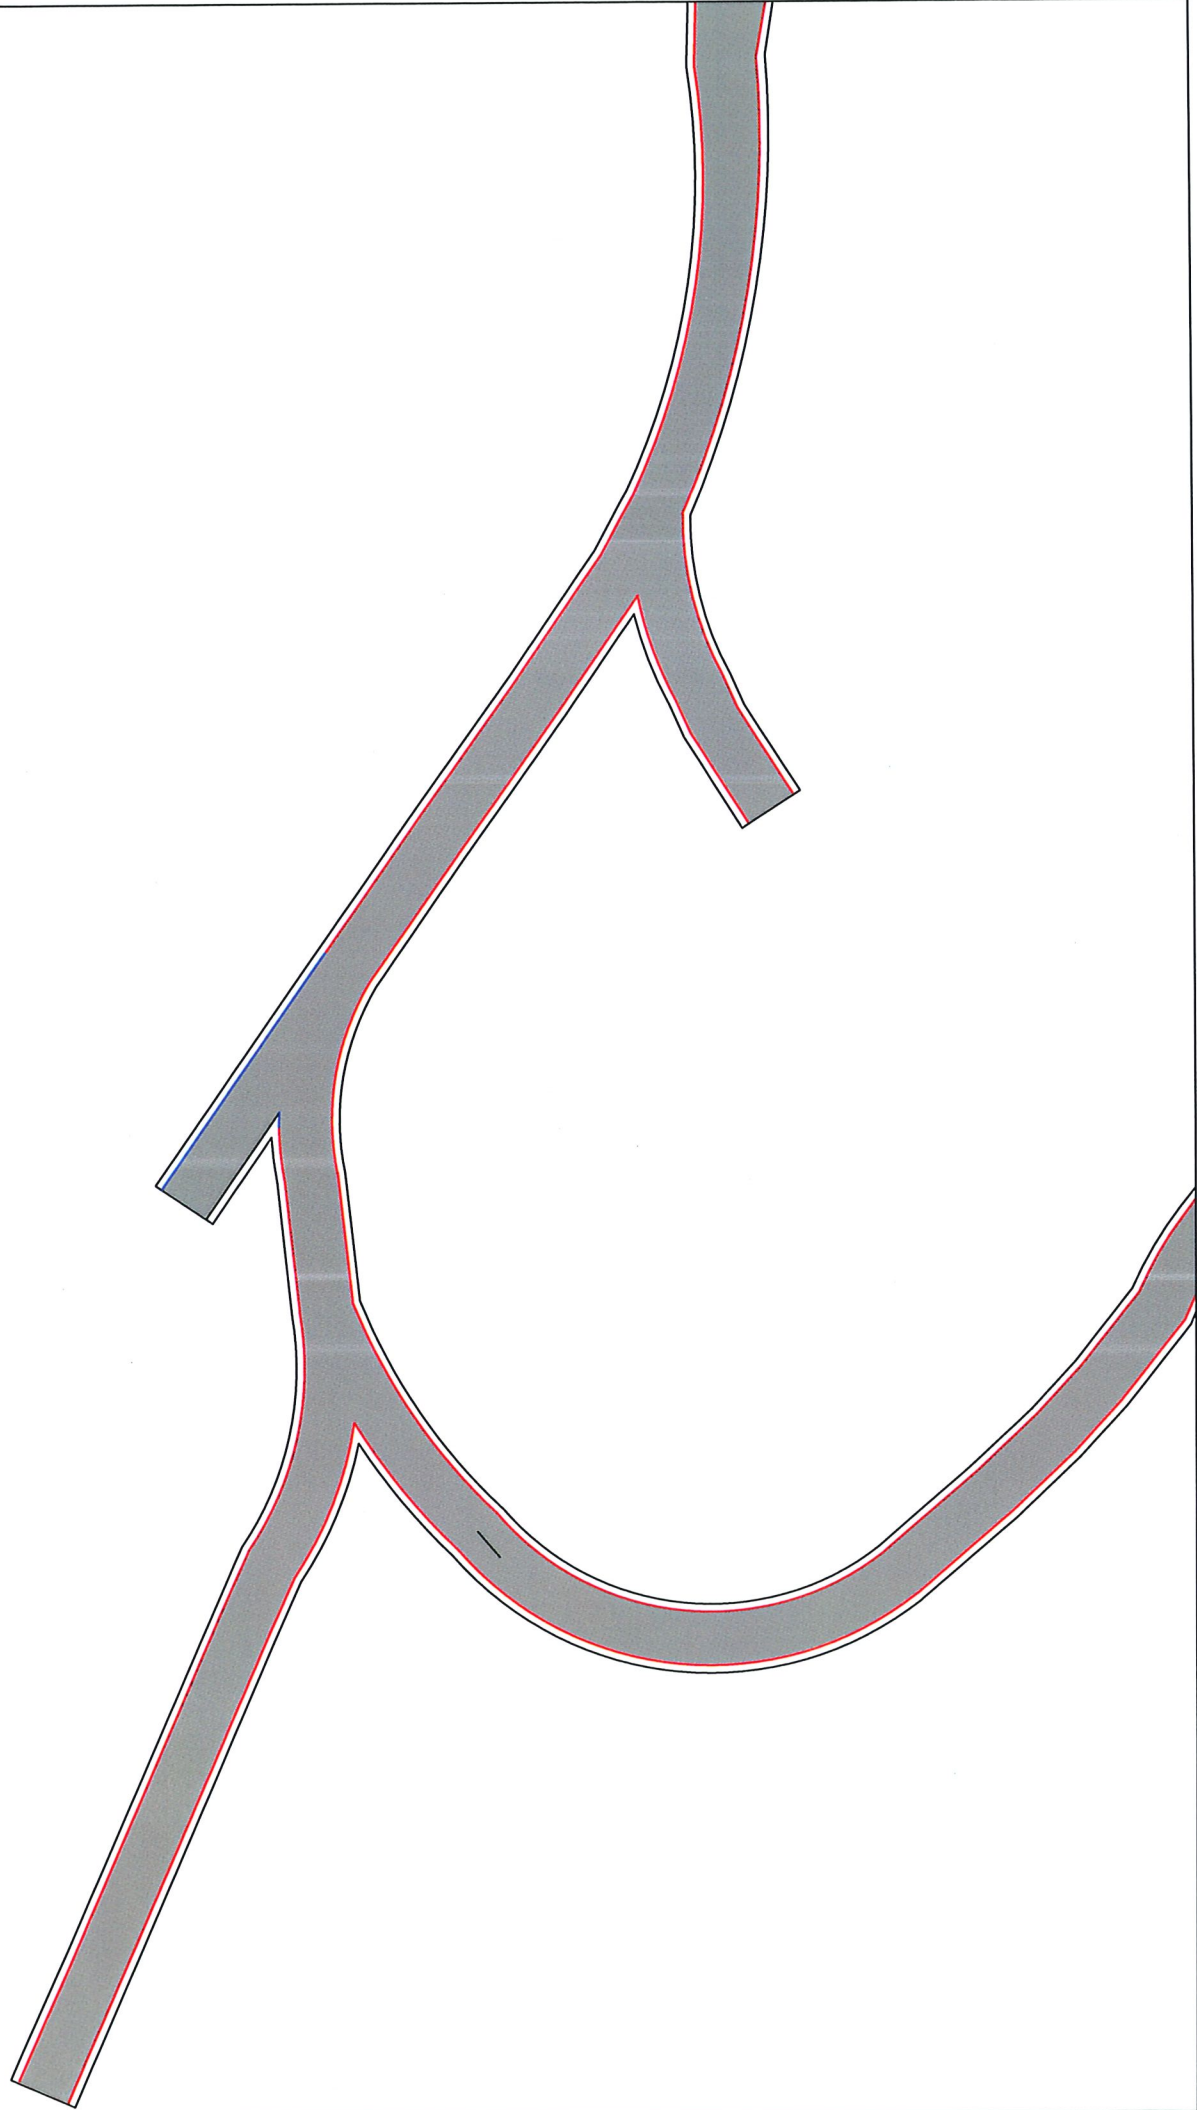

BASHKIA TROPOJE

POROSITES :



Adresa: Sheshi "Azem Hajdari" B.Curri
tel :+35521322373
E-mail: bashklatropoje@gmail.com

ZYRA E URBANISTIKES

AUTORE TE PROJEKTIT :

Ing. Egzon Muhameaj

Ark. Urb. Endrit Musaj

Tek. Mustaf Vatoci

FLETA NR:

14

1 : 500


DATE

Korrik 2026

PLANIMETRI

EMERTIMI I FLETES :

OBJEKTI: ASFALTIM , SINJALISTIKE DHE VIEZIM RRUGE
LAGJEJE TE QYTETIT BAJRAM CURRI

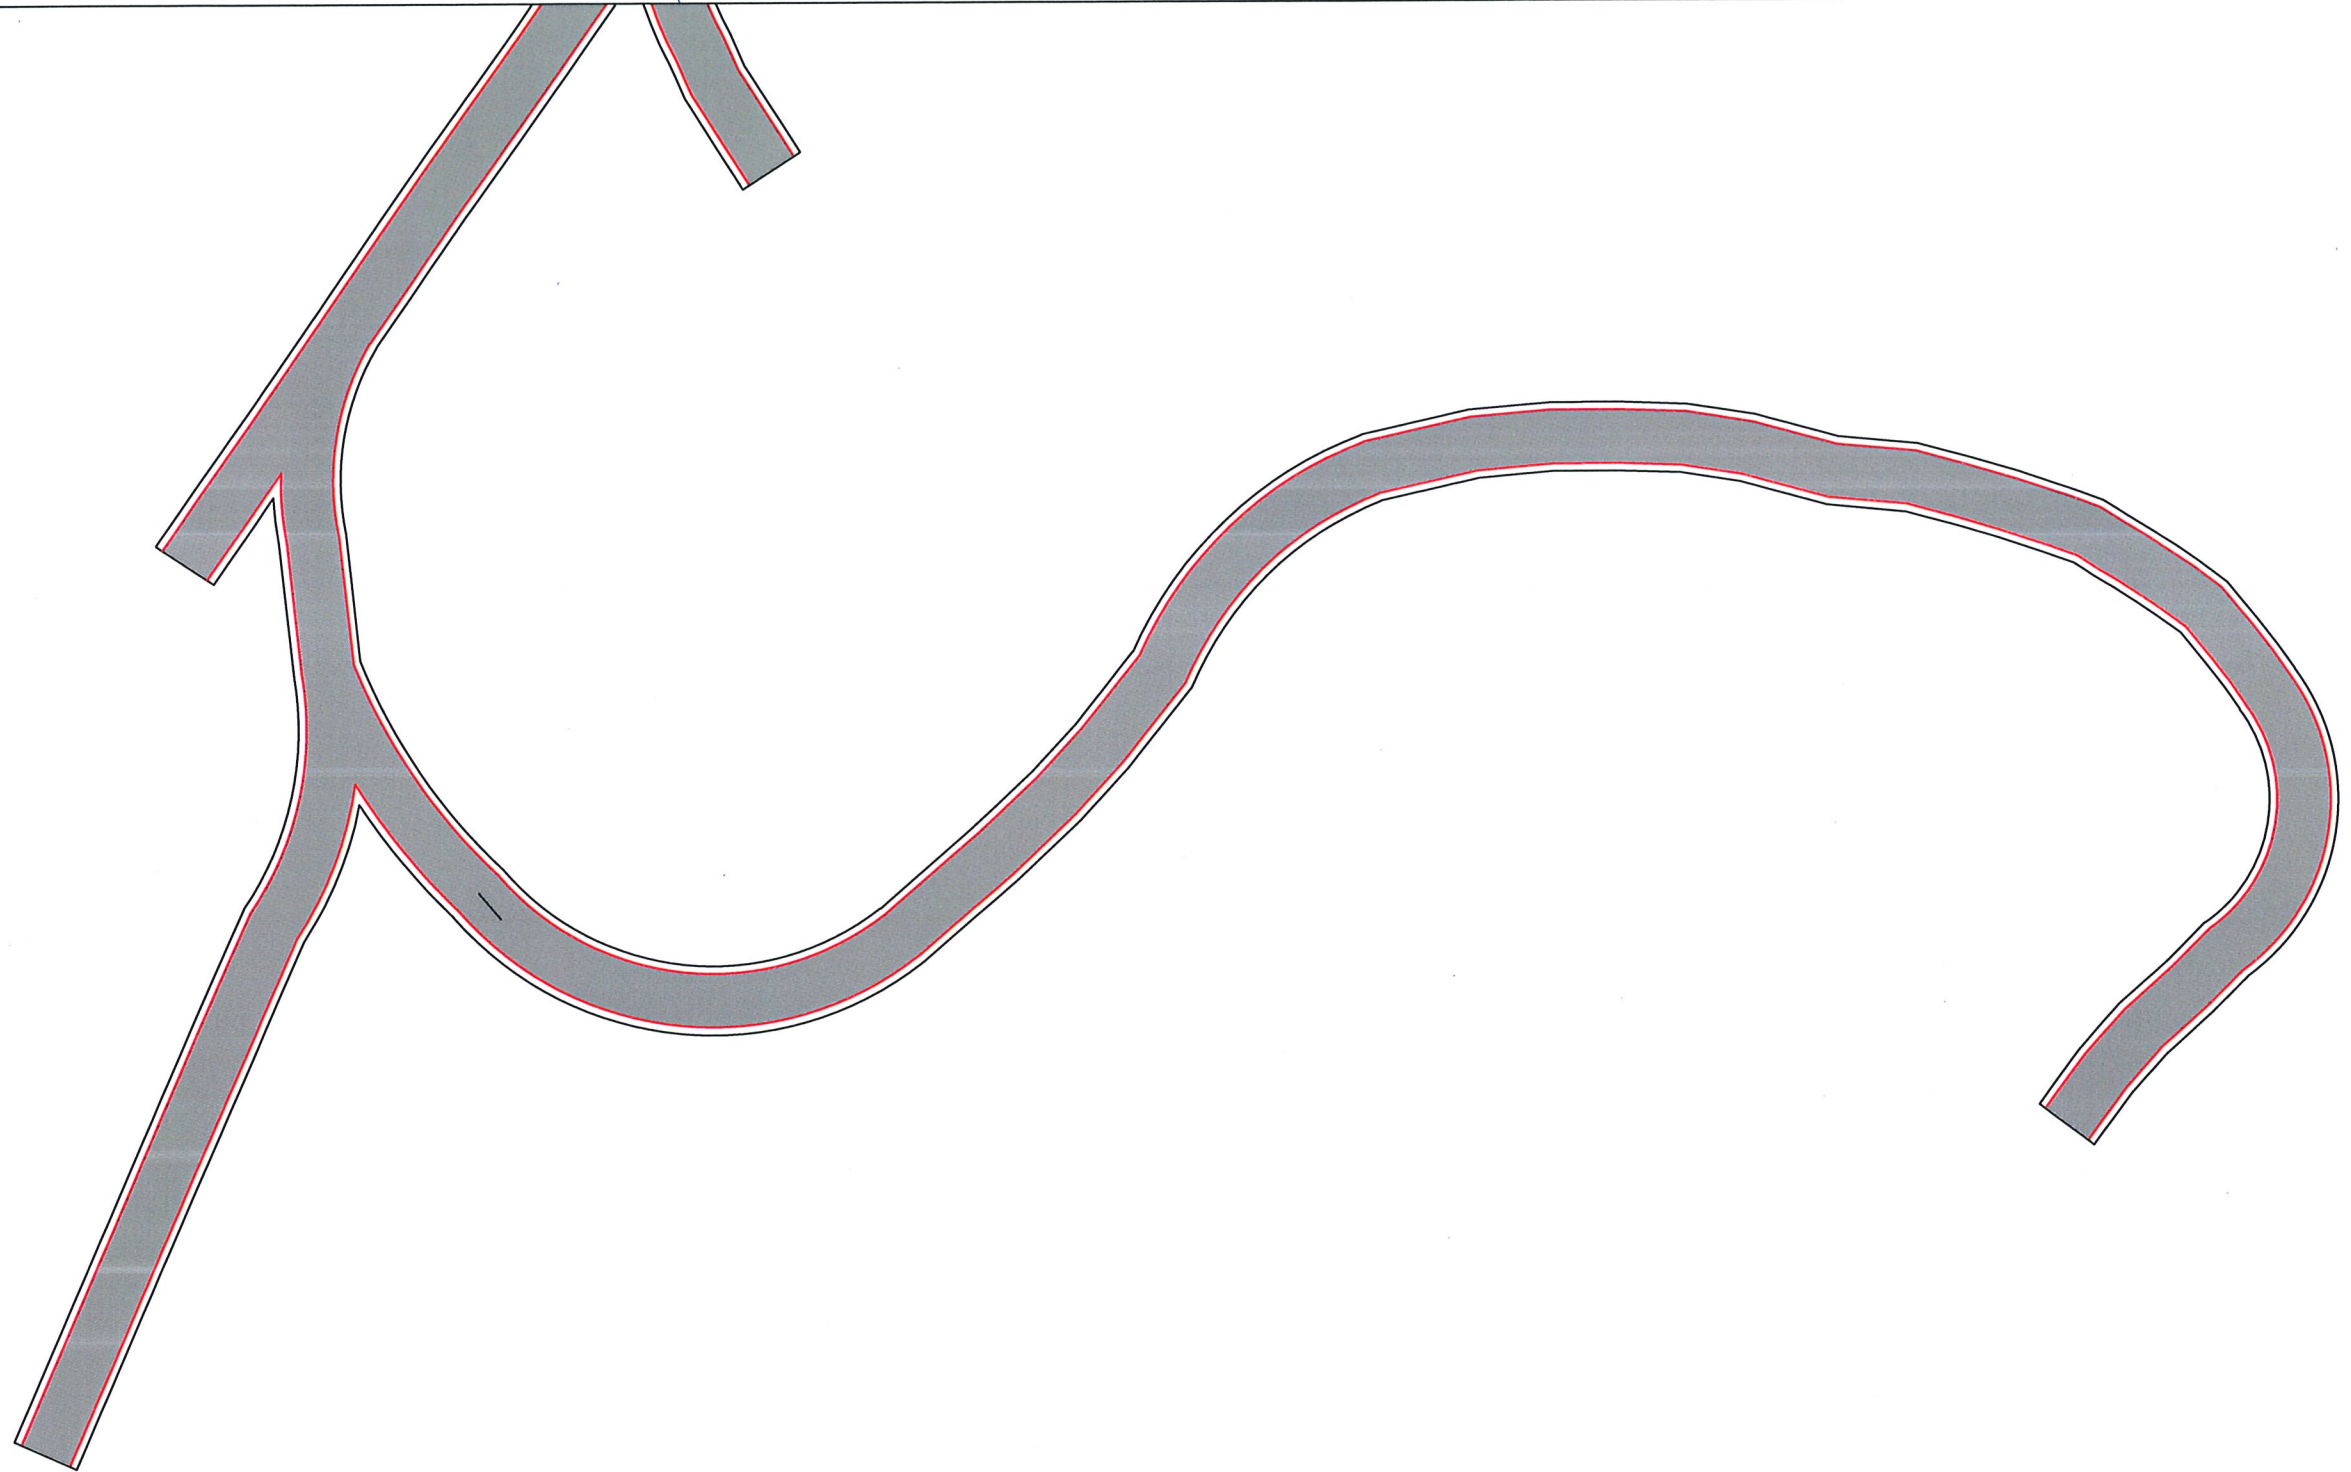

OBJEKTI: ASFALTIM , SINJALISTIKE DHE VIEZIM RRUGE		LAGJEJE TE QYTETIT BAJRAM CURRI	
AUTORE TE PROJEKTIT :		Ing. Egzon Muhametaj	
Ark. Urb. Endrit Musaj		Tek. Mustaf Vatoci	
FLETA NR:		15	
SHKALLA		1 : 500	
DATE		Korrik 2026	
PLANIMETRI			
EMERTIMI I FLETES :			
ZYRA E URBANISTIKES			
			
Adresa: Sheshi "Azem Hajdari" B.Curi			
tel :+35521322373			
E-mail: bashkiaitropoje@gmail.com			
POROSITES :			
BASHKIA TROPOJE			



ZYRA E URBANISTIKES

Adresa: Sheshi "Azem Hajdari" B. Curri
tel :+35521322373
E-mail: bashklatropoje@gmail.com

POROSITES :
BASHKIA TROPOJE

OBJEKTI: ASFALTIM , SINJALISTIKE DHE VIEZIM PRUGE LAGJEJE TE QYTETIT BAURAM CURRI

AUTORE TE PROJEKTTIT :

Ing. Egzon Muhametaj

Ark. Urb. Endrit Musaj

Tek. Mustaf Vatoci

EMERTIMI I FLETES :

Ortografia 1

FLETA NR:

16

SHKALLA

1 : 500

DATE

Korrik 2026



ZYRA E URBANISTIKES

Adresa: Sheshi "Azem Hajdari" B.Curri
tel :+35521322373
E-mail: bashklatropoje@gmail.com

BASHKIA TROPOJE

PROPOSITES :

AUTORE TE PROJEKTTIT :
Ing. Egzon Muhametaj
Ark. Urb. Endrit Musa
Tek. Mustaf Vatoci


FLETA NR: 17

SHKALLA 1 : 500

DATE Korrik 2026

OBJEKTI: ASFALTIM , SINJALISTIKE DHE VIEZIM RRUGE
LAGJEJE TE QYTETIT BAJRAM CURRI

EMERTIMI I FLETES :
PLANIMETRI

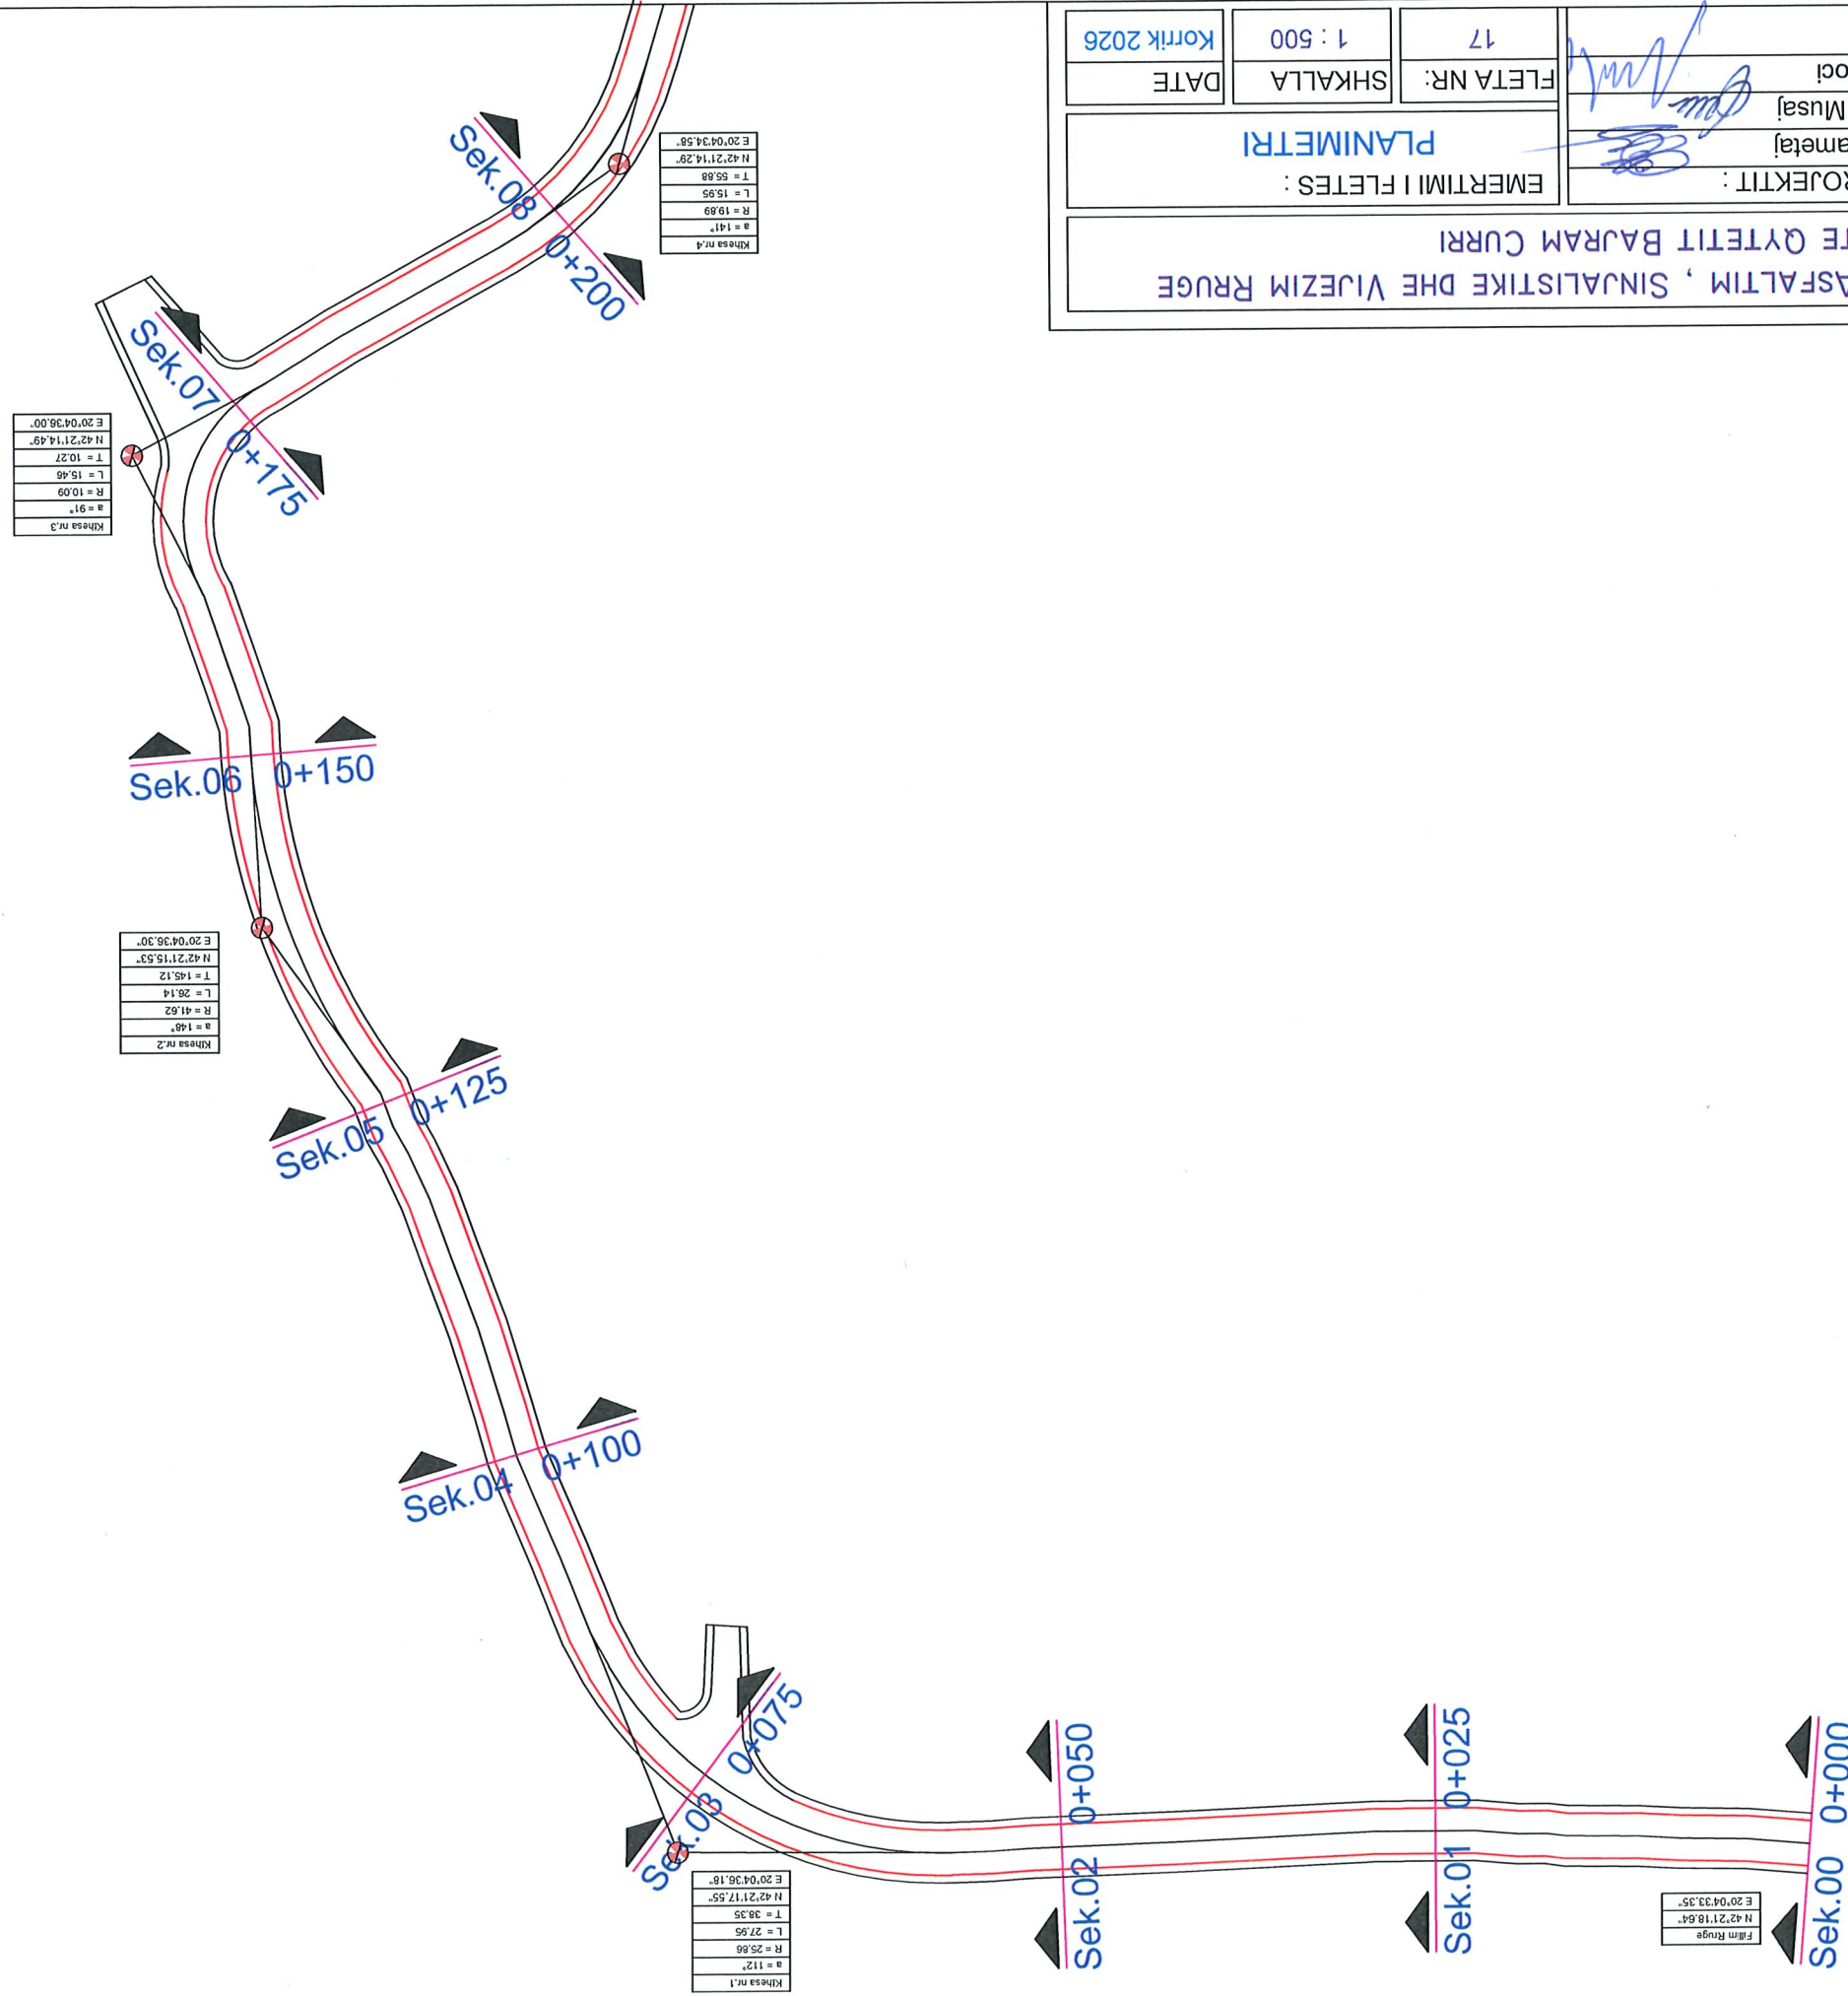

OBJEKTI: ASFALTIM , SINJALISTIKE DHE VIEZIM RRUGE
LAGJEJE TE QYTETIT BAJRAM CURRI

EMERTIMI I FLETES :
PLANIMETRI

DATE
Korrik 2026

SHKALLA
1 : 500


FLETA NR:
18

AUTORE TE PROJEKTIT :
Ing. Egzon Muhametaj
Ark. Urb. Endrit Musaj
Tek. Mustaf Vatoci

Adresa: Sheshi "Azem Hajdari" B.Curri
tel :+35521322373
E-mail: bashkitatropoje@gmail.com

BASHKIA TROPOJE

POROSITES :

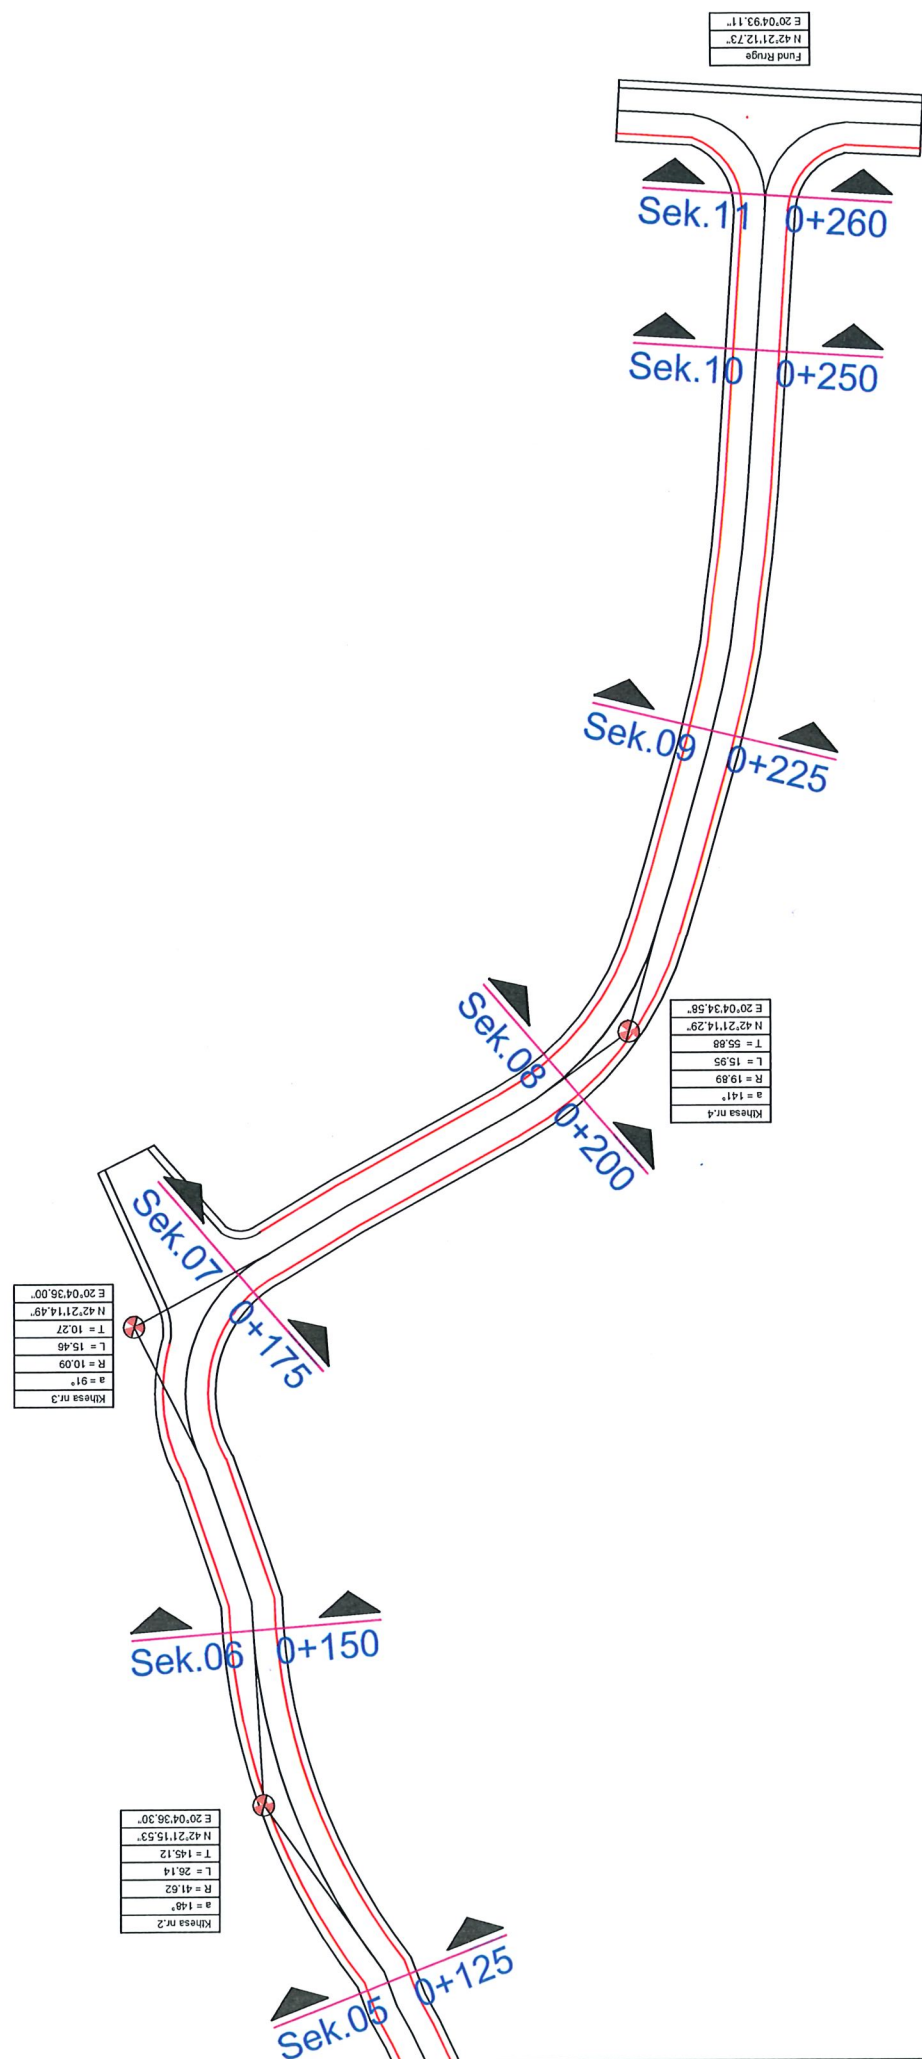



ZYRA E URBANISTIKES

Adresa: Sheshi "Azem Hajdari" B.Curi
tel :+35521322373
E-mail: bashkitropoje@gmail.com

POROSITES :

BASHKIA TROPOJE

OBJEKTI: ASFALTIM , SINJALISTIKE DHE VIEZIM RUGE LAQEJE TE QYTETIT BAURAM CURRI

AUTORE TE PROJEKTTIT :

Ing. Egzon Muhamejaj

Ark. Urb. Endrit Musaj

Tek. Mustaf Vatoci

EMERTIMI I FLETES :

Ortografia 1

FLETA NR:

19

SHKALLA

1 : 500

DATE

Korrik 2026