


BASHKIA TROPOJE

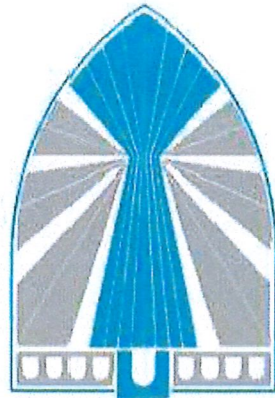

BASHKIA TROPOJE

REPUBLIKA E SHQIPERISE
BASHKIA TROPOJE

PROJEKT ZBATIMI

OBJEKTI : ASFALTIM , SINJALISTIKE DHE VIEZIM RRUGE LAGJEJE TE QYTETIT BAJRAM CURRI

BASHKIA TROPOJE

TROPOJE 2026

*U.R. 4367/1 Got.
Dt. 12.08.2026*





ZYRA E URBANISTIKES

Adresa: Sheshi "Azem Hajdari" B. Curri
tel: +35521322373
E-mail: bashkiatropoje@gmail.com

POROSITES :
BASHKIA TROPOJE

OBJEKTI : ASFALTIM , SINJALISTIKE DHE VIEZIM RUGE
LAGJEJE TE QYTETIT BAJRAM CURRI

AUTORE TE PROJEKTIT :

Ing. Egzon Muhamedaj

Ark. Urb. Endrit Musaj

Tek. Mustaf Vatoci

EMERTIMI I FLETES :

Ortografia 1

FLETA NR:

2

SHKALLA

1 : 500

DATE

Korrik 2026


EMERTIMI I FLETES :		FLETA NR: 4		SHKALLA 1 : 500		Korrik 2026
AUTORE TE PROJEKTIT :		Ing. Egzon Muhametaj		Ark. Urb. Endrit Musaj		Tek. Mustaf Vatoci
PLANIMETRI		DATE		SHKALLA		Korrik 2026

ZYRA E URBANISTIKES

BASHKIA TROPOJE

POROSITES :

Adresa: Sheshi "Azem Hajdari" B.Curi
tel : +35521322373
E-mail: bashkياتropoje@gmail.com

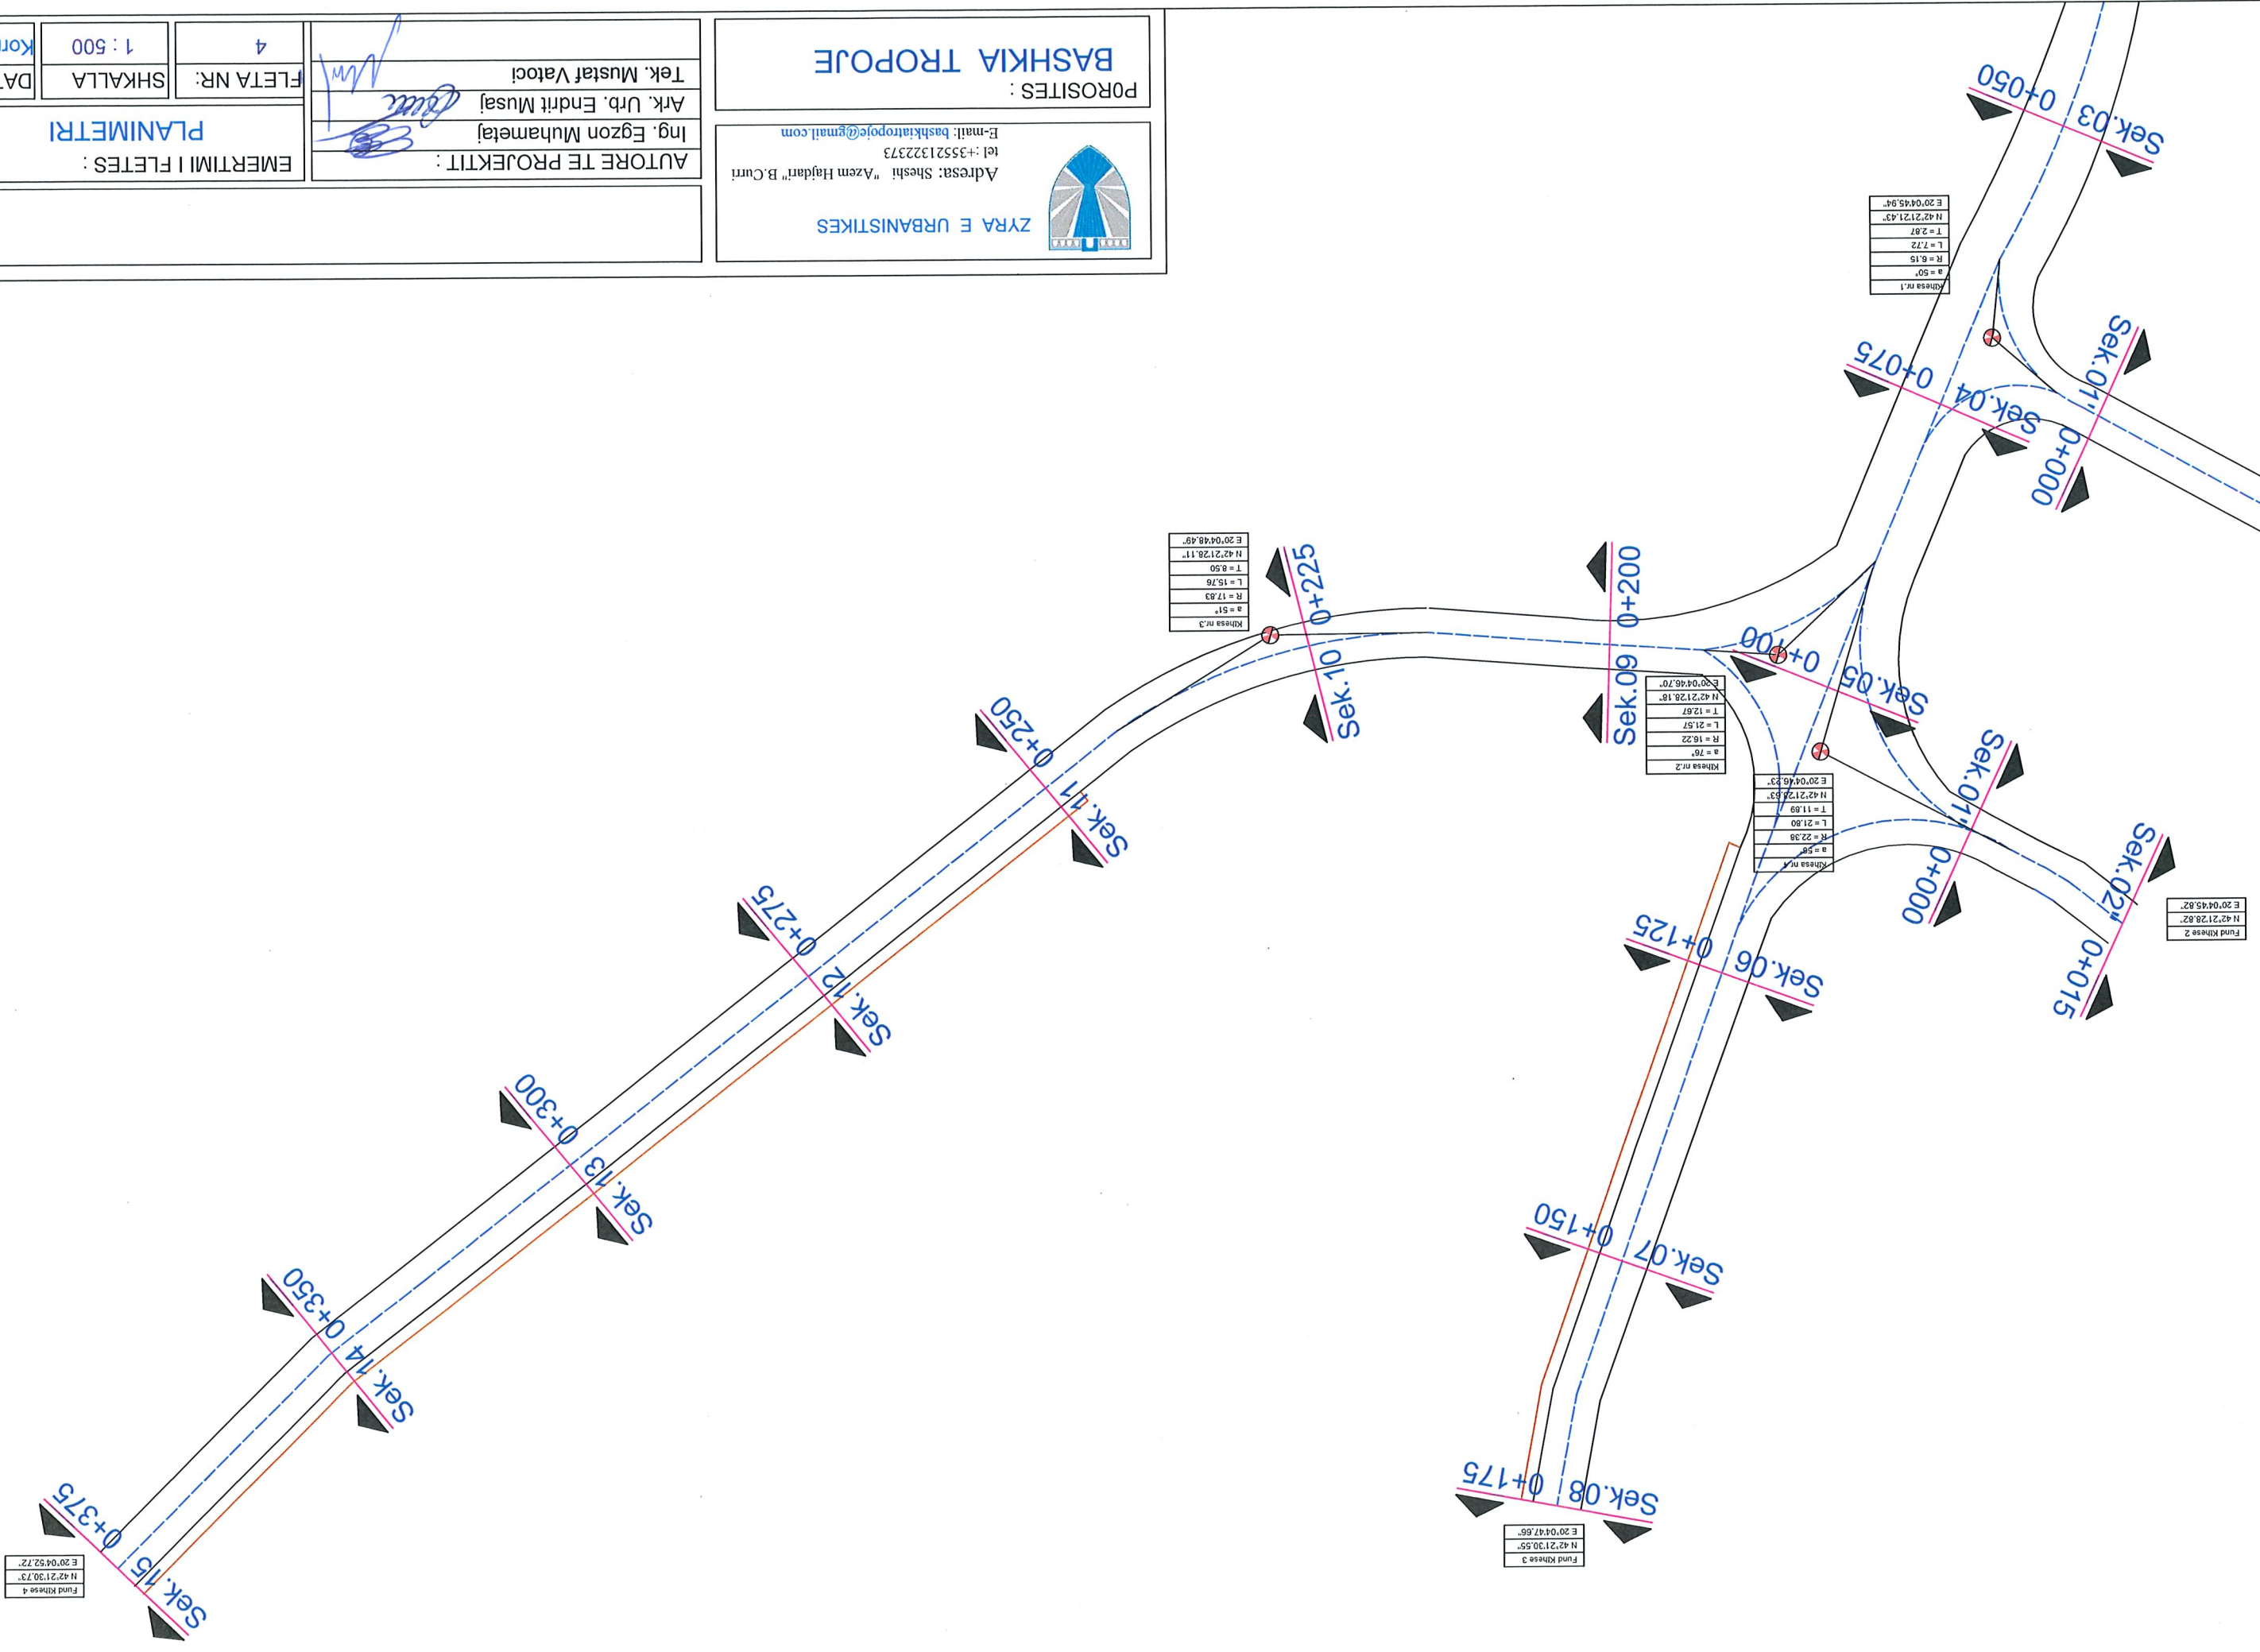



ZYRA E URBANISTIKES

Adresa: Sueshi "Azem Hajdari" B. Curri
tel :+35521322373
E-mail: bashkatropoje@gmail.com

POROSITES :
BASHKIA TROPOJE

OBJEKTI : ASFALTIM , SINUALISTIKE DHE VJEZIM RUGE
LAGJEJE TE QYTETIT BAURAM CURRI

AUTORE TE PROJEKTTIT :

Ing. Egzon Muhametaj

Ark. Urb. Endrit Musaj

Tek. Mustaf Vatoci

EMERTIMI I FLETES :

Ortografia 2

FLETA NR:

5

SHKALLA

1 : 500

DATE

Korrik 2026

OBJEKTI : ASFALTIM , SINJALISTIKE DHE VIEZIM RRUGE

LAJEJE TE QYTETIT BAJRAM CURRI


EMERTIMI I FLETES :		PLANIMETRI	
AUTORE TE PROJEKTIT :		Ing. Egzon Muhametaj	
Ark. Urb. Endrit Musaj		Tek. Mustaf Vatoci	
FLETA NR.:		6	
SHKALLA	1 : 500	Korrik 2026	
DATE			

ZYRA E URBANISTIKES

Adresa: Sheshi "Azem Hajdari" B.Curri
tel :+35521322373
E-mail: bashklatropoje@gmail.com

POROSITES :

BASHKIA TROPOJE

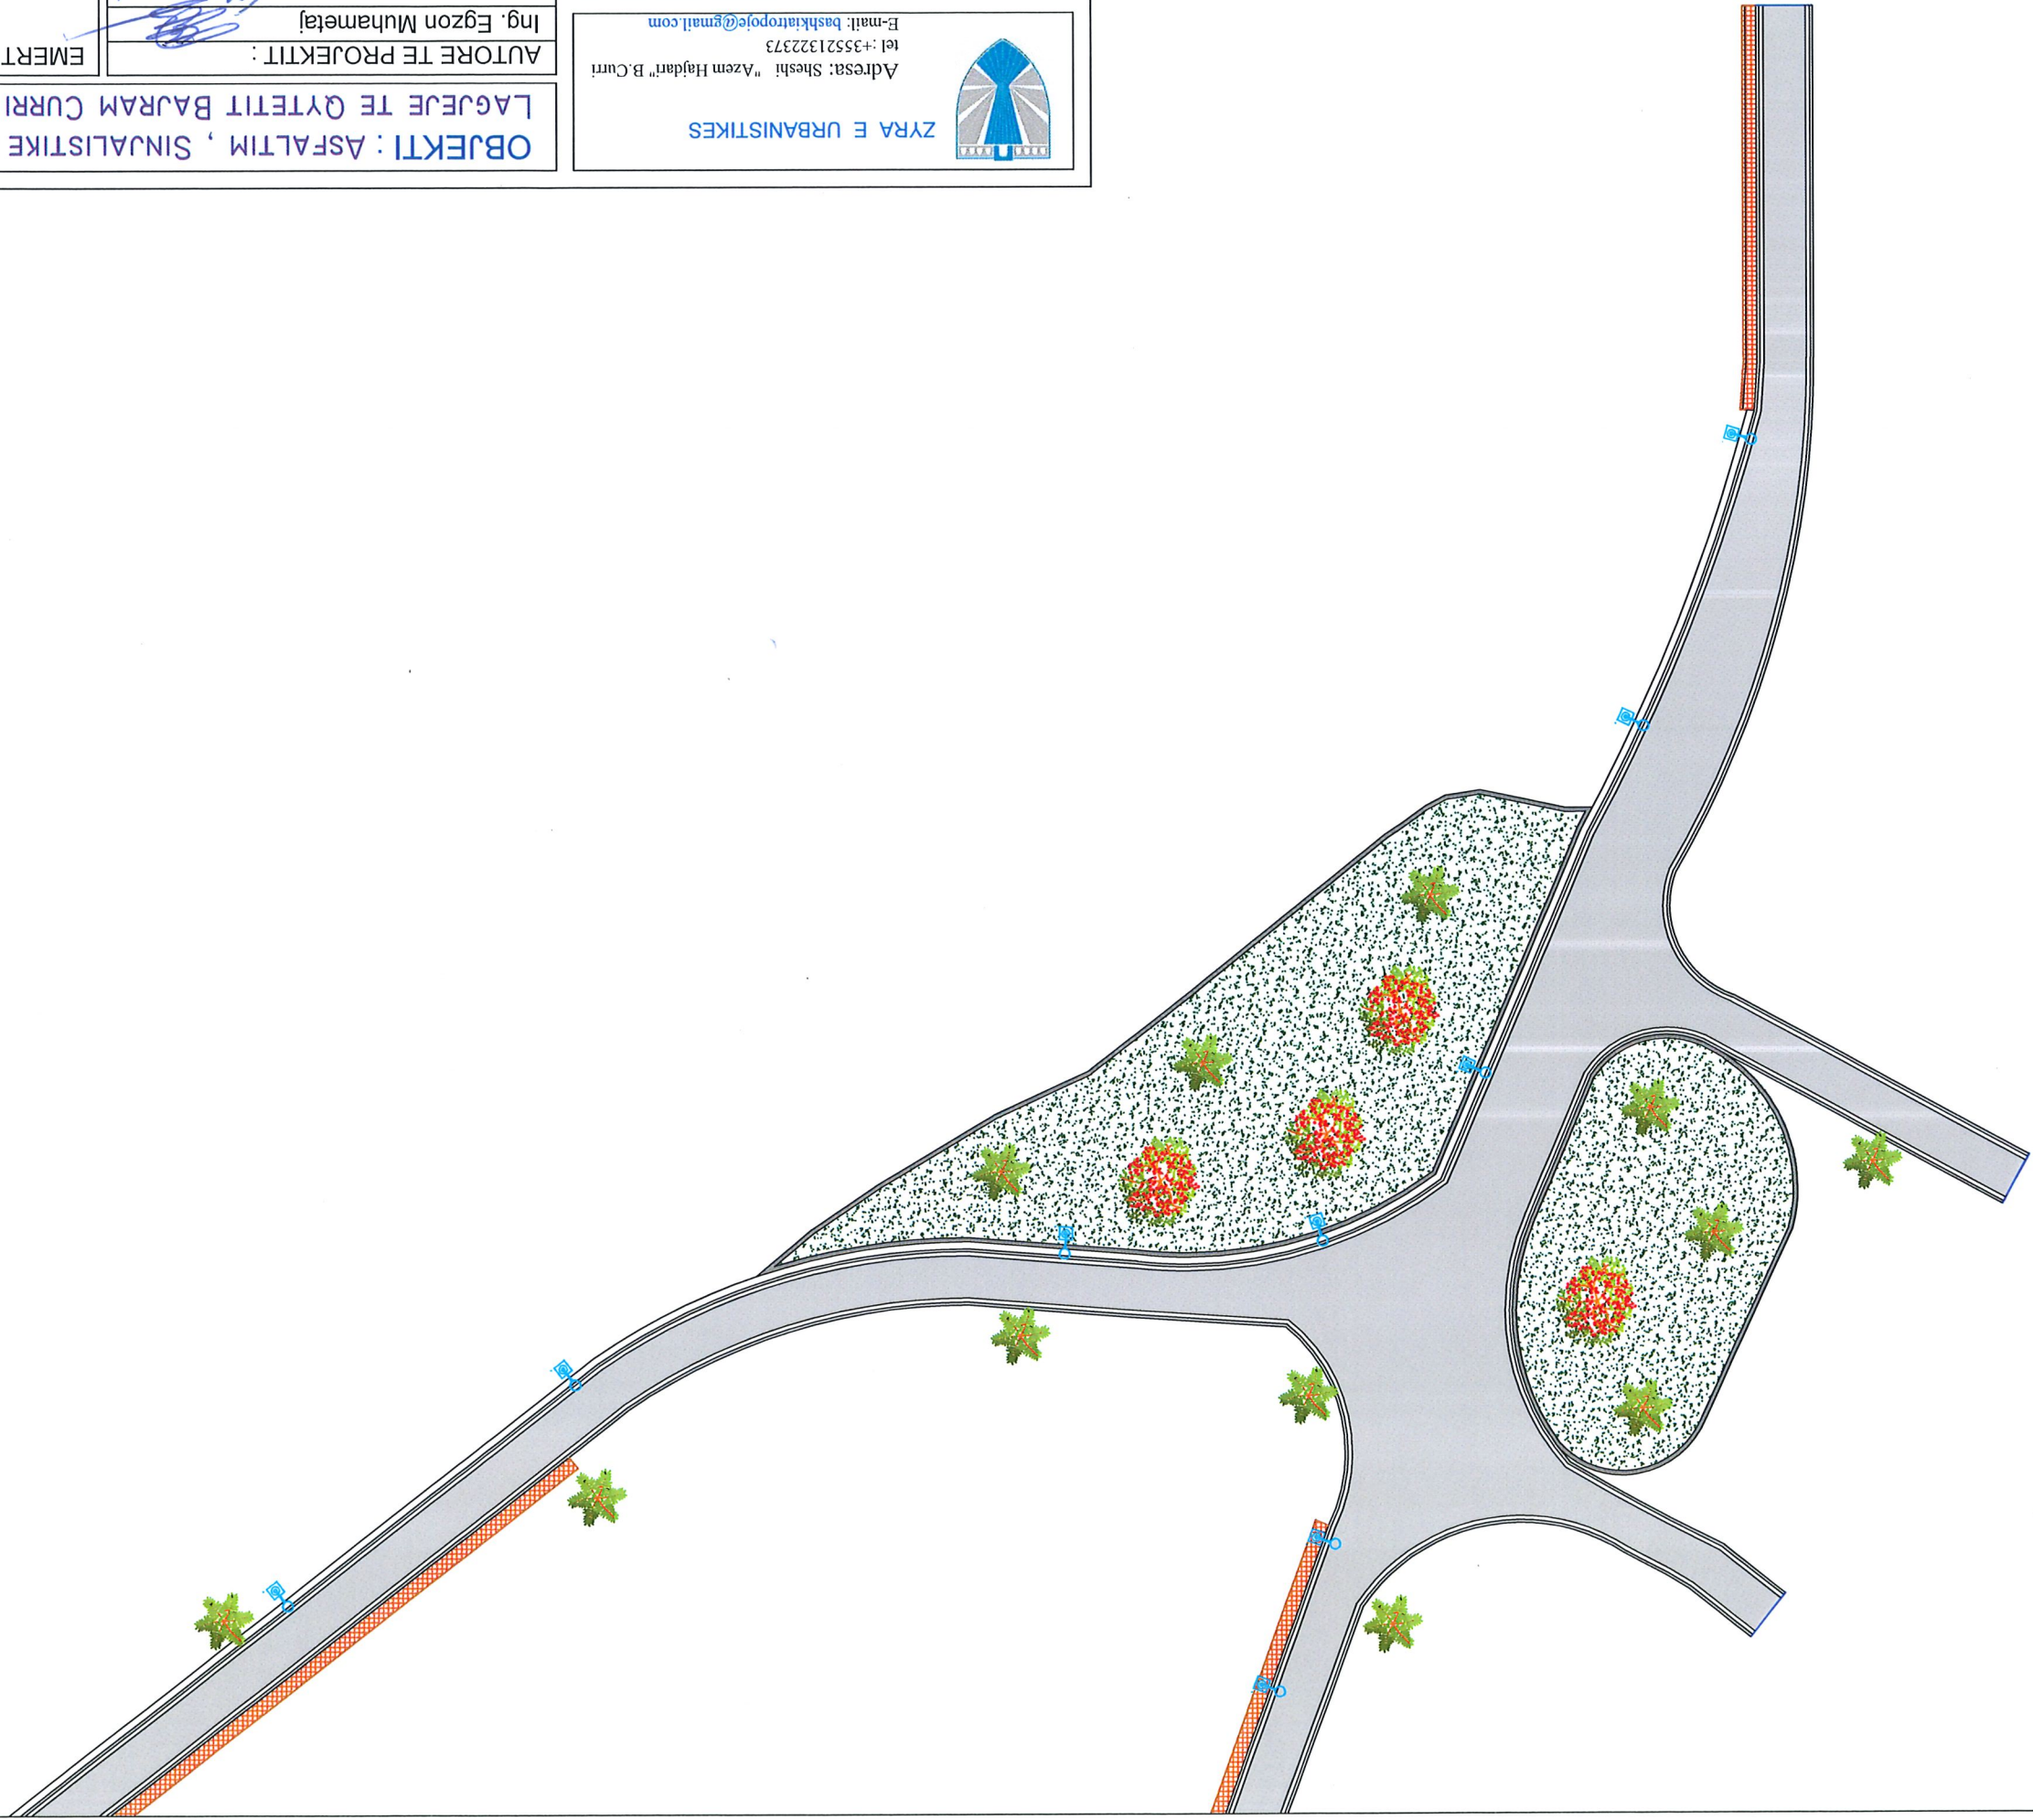

OBJEKTI : ASFALTIM , SINJALISTIKE DHE VJEZIM RUGE		
LAJEUJE TE QYTETIT BAJRAM CURRI		
AUTORE TE PROJEKTIT :		
Ing. Egzon Muhametaj		
Ark. Urb. Endrit Musaj		
Tek. Mustaf Vatoci		
FLETA NR:	7	
SHKALLA	1 : 500	
DATE	Korrik 2026	
PLANIMETRI		
EMERTIMI I FLETES :		

BASHKIA TROPOJE

POROSITES :




ZYRA E URBANISTIKES

Adresa: Sheshi "Azem Hajdari" B.Curi

tel :+35521322373

E-mail: bashkياتropoje@gmail.com

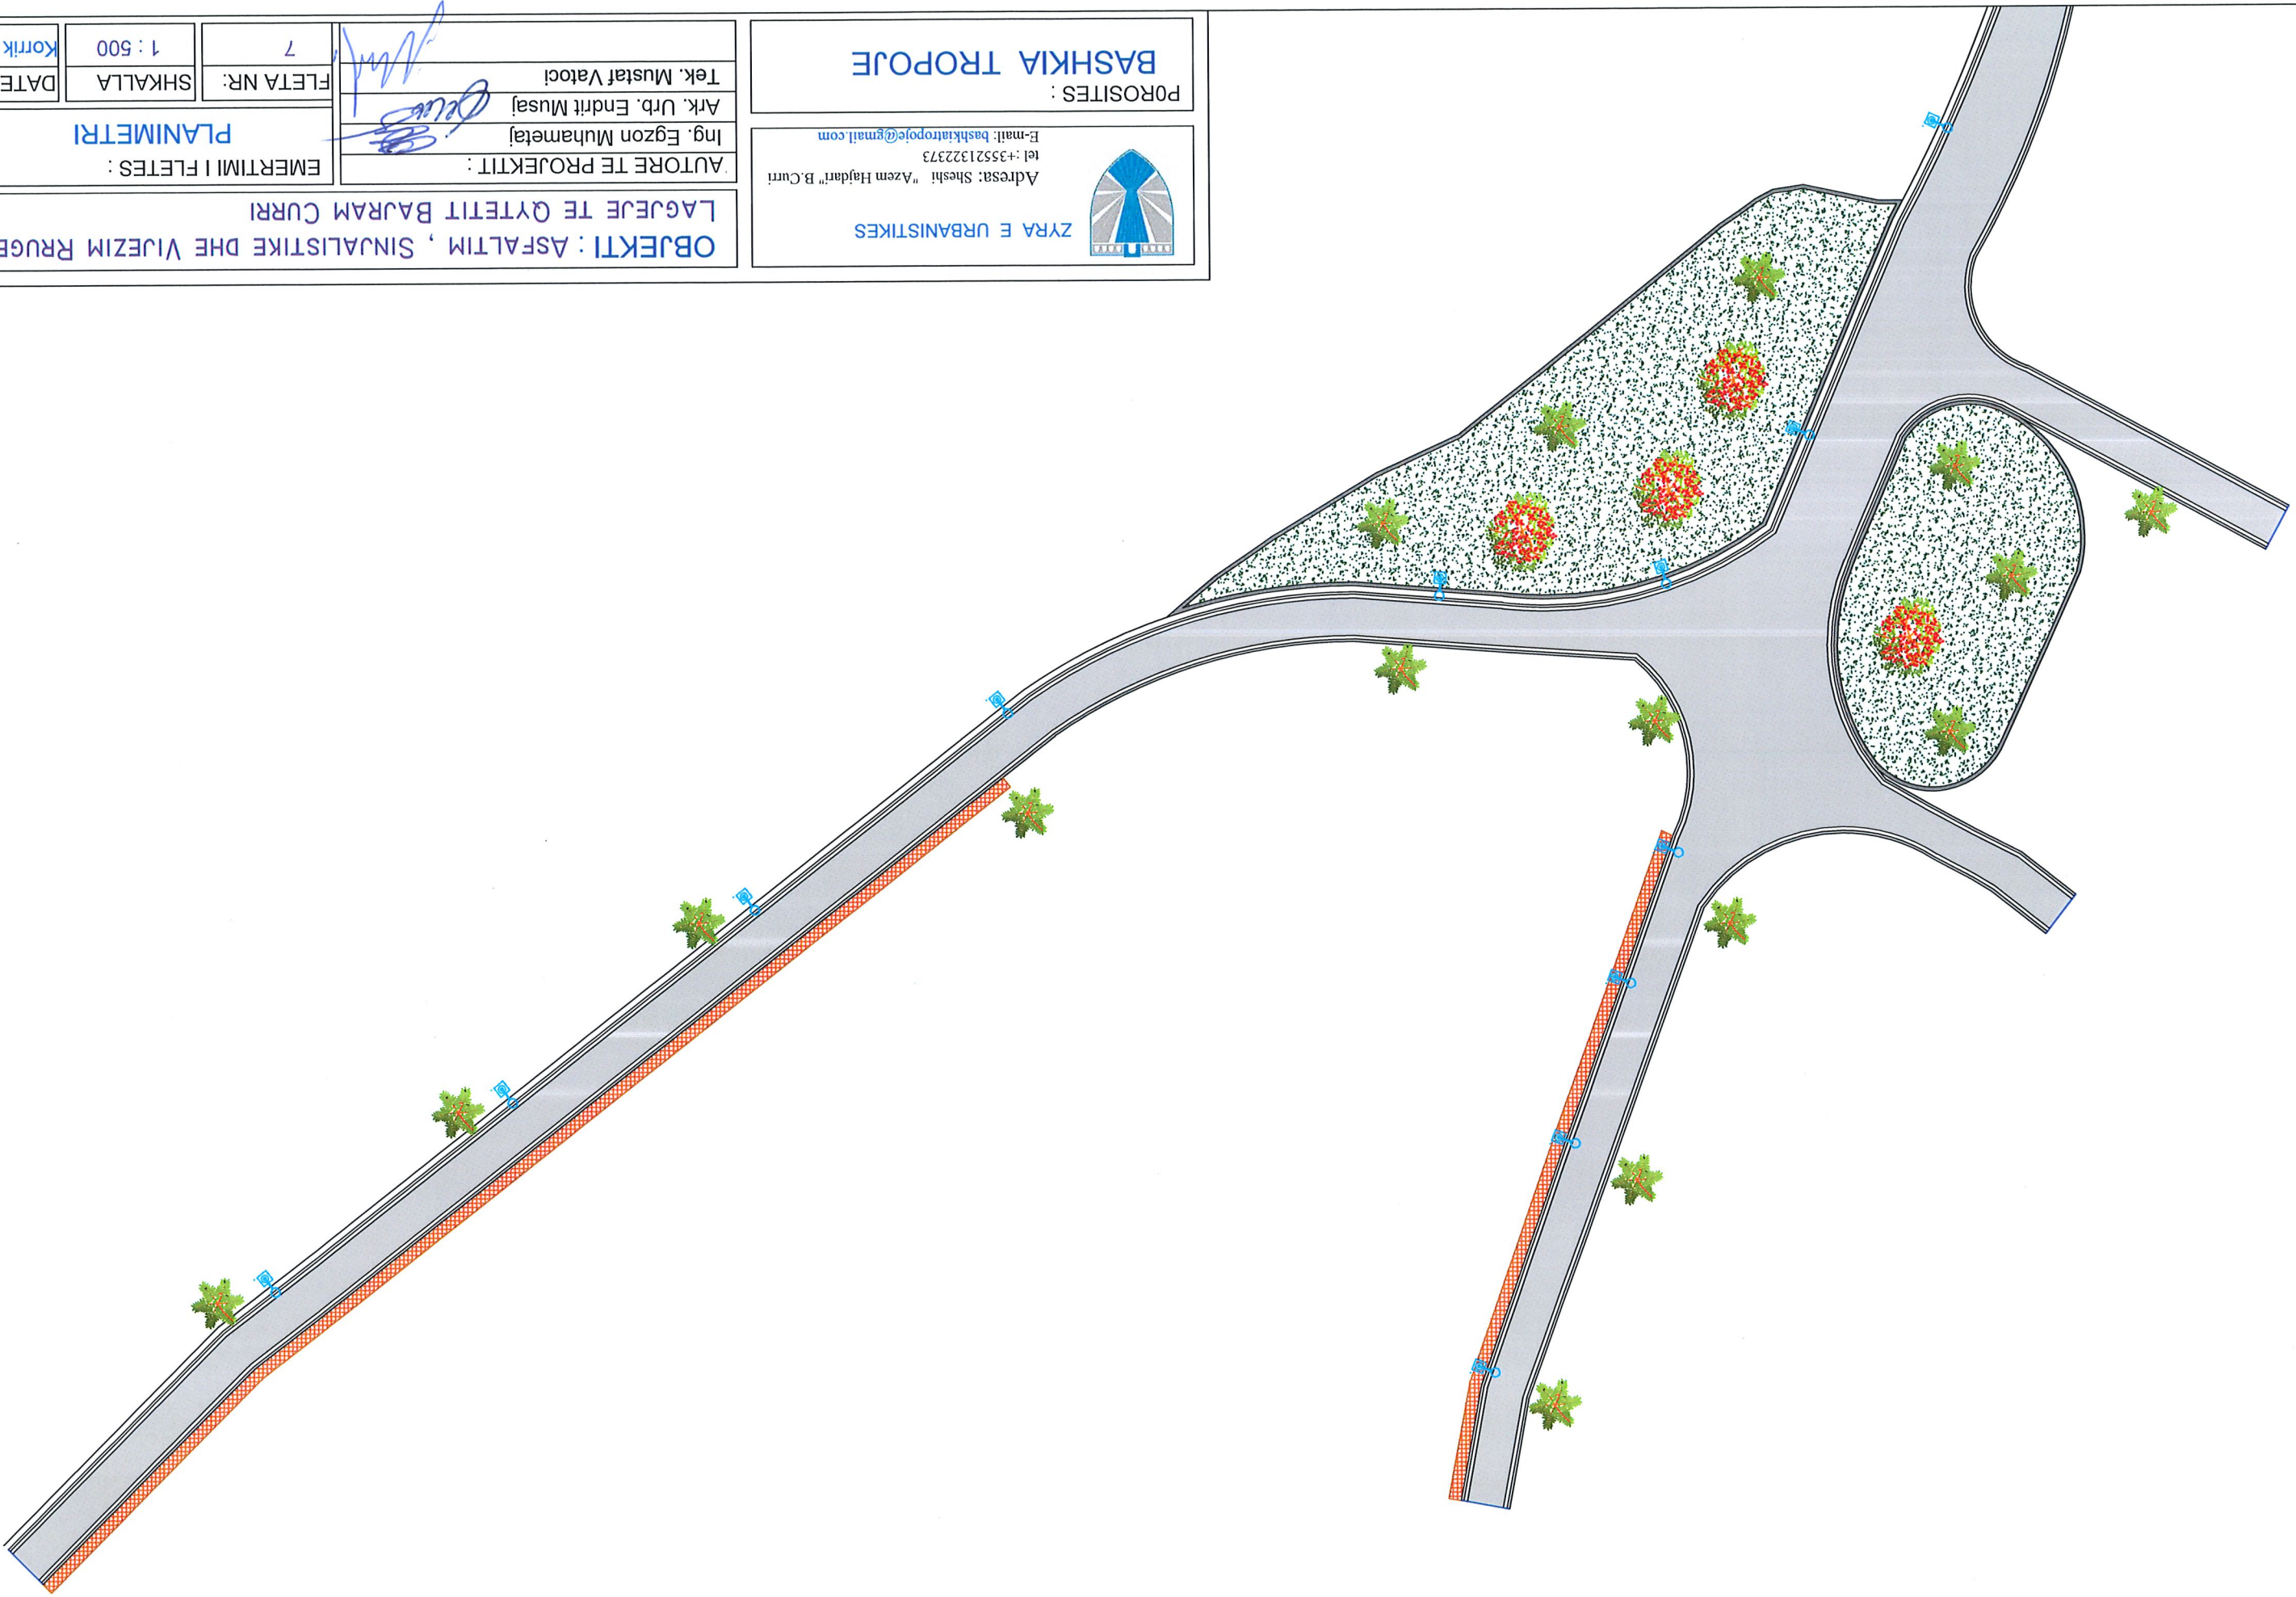



ZYRA E URBANISTIKES

Adresa: Sheshi "Azem Hajdari" B.Curri
tel :+35521322373
E-mail: bashkatropoje@gmail.com

POROSITES :
BASHKIA TROPOJE

OBJEKTI: ASFALTIM , SINJALISTIKE DHE VJEZIM RUGE
LAGJEJE TE QYTETIT BAURAM CURRI

AUTORE TE PROJEKTTI :

Ing. Egzon Muhamedaj

Ark. Urb. Endrit Musaj

Tek. Mustaf Vatoci

EMERTIMI I FLETES :

Ortografia 1

FLETA NR:

8

SHKALLA

1 : 500

DATE

Korrik 2026

BASHKIA TROPOJE

POROSITES :



Adresa: Sheshi "Azem Hajdari" B.Curi
tel : +35521322373
E-mail: bashkياتropoje@gmail.com

ZYRA E URBANISTIKES

AUTORE TE PROJEKTIT :

Ing. Egzon Muhamedaj

Ark. Urb. Endrit Musaj

Tek. Mustaf Vatoci

FLETA NR:

9

1 : 500

DATE

Korrik 2026

PLANIMETRI

EMERTIMI I FLETES :

LAGJEJE TE QYTETIT BAJRAM CURRI

OBJEKTI: ASFALTIM , SINJALISTIKE DHE VIEZIM RUGE

