


BASHKIA DURRES

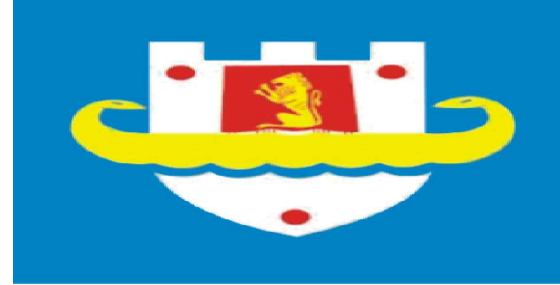



BASHKIA DURRES

"NDERTIM KANALI KUZ NE RRUGEN GJERGJ BALSHA"

DURRES 2022


FRAGMENT RELIEVI 4 SHK 1 : 1000

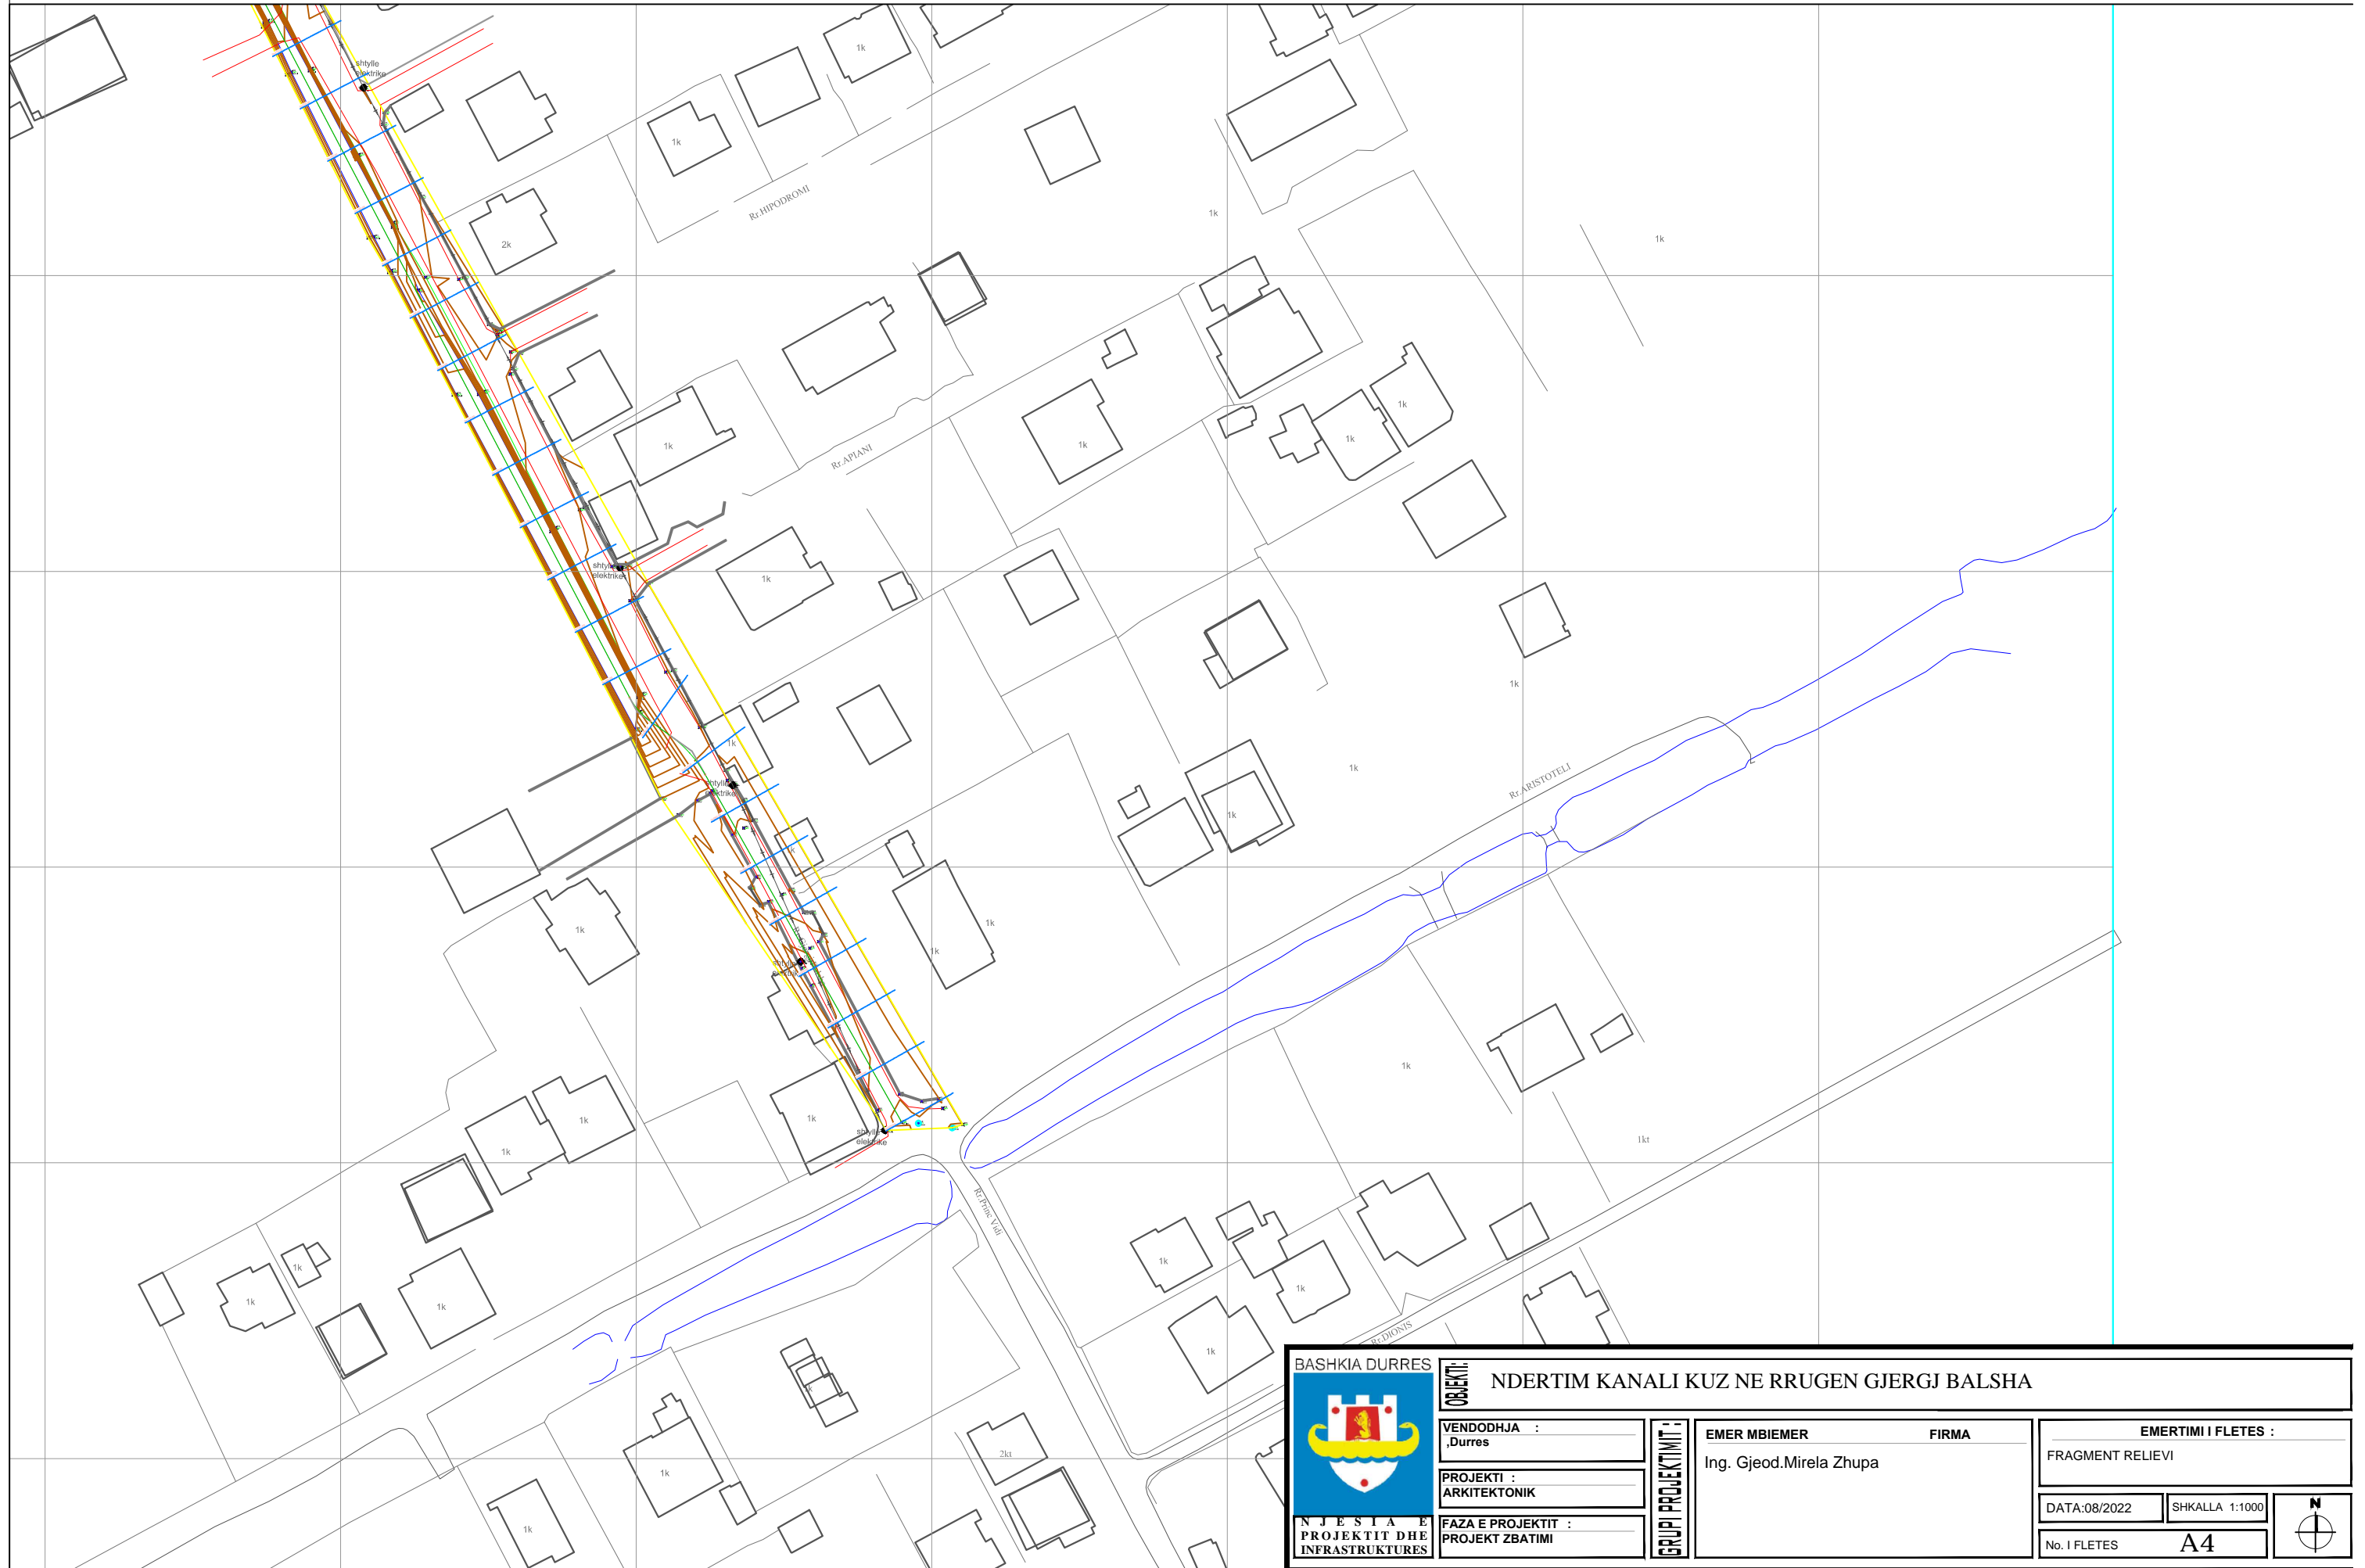


 <p>BASHKIA DURES</p> <p>NJESIA E PROJEKTIT DHE INFRASTRUKTURES</p>	<p>OBJEKTI: NDERTIM KANALI KUZ NE RRUGEN GJERGJ BALSHA</p>	<p>EMERTIMI I FLETES :</p> <p>FRAGMENT RELIEVI</p>	
	<p>VENDODHJA : Dures</p> <p>PROJEKTI : ARKITEKTONIK</p> <p>FAZA E PROJEKTIT : PROJEKT ZBATIMI</p>	<p>EMER MBIEMER Ing. Gjeod.Mirela Zhupa</p>	<p>FIRMA</p>
<p>GRUPI PROJEKTIMIT :</p>		<p>A4</p>	




FRAGMENT RELIEVI 1 SHK 1 : 1000


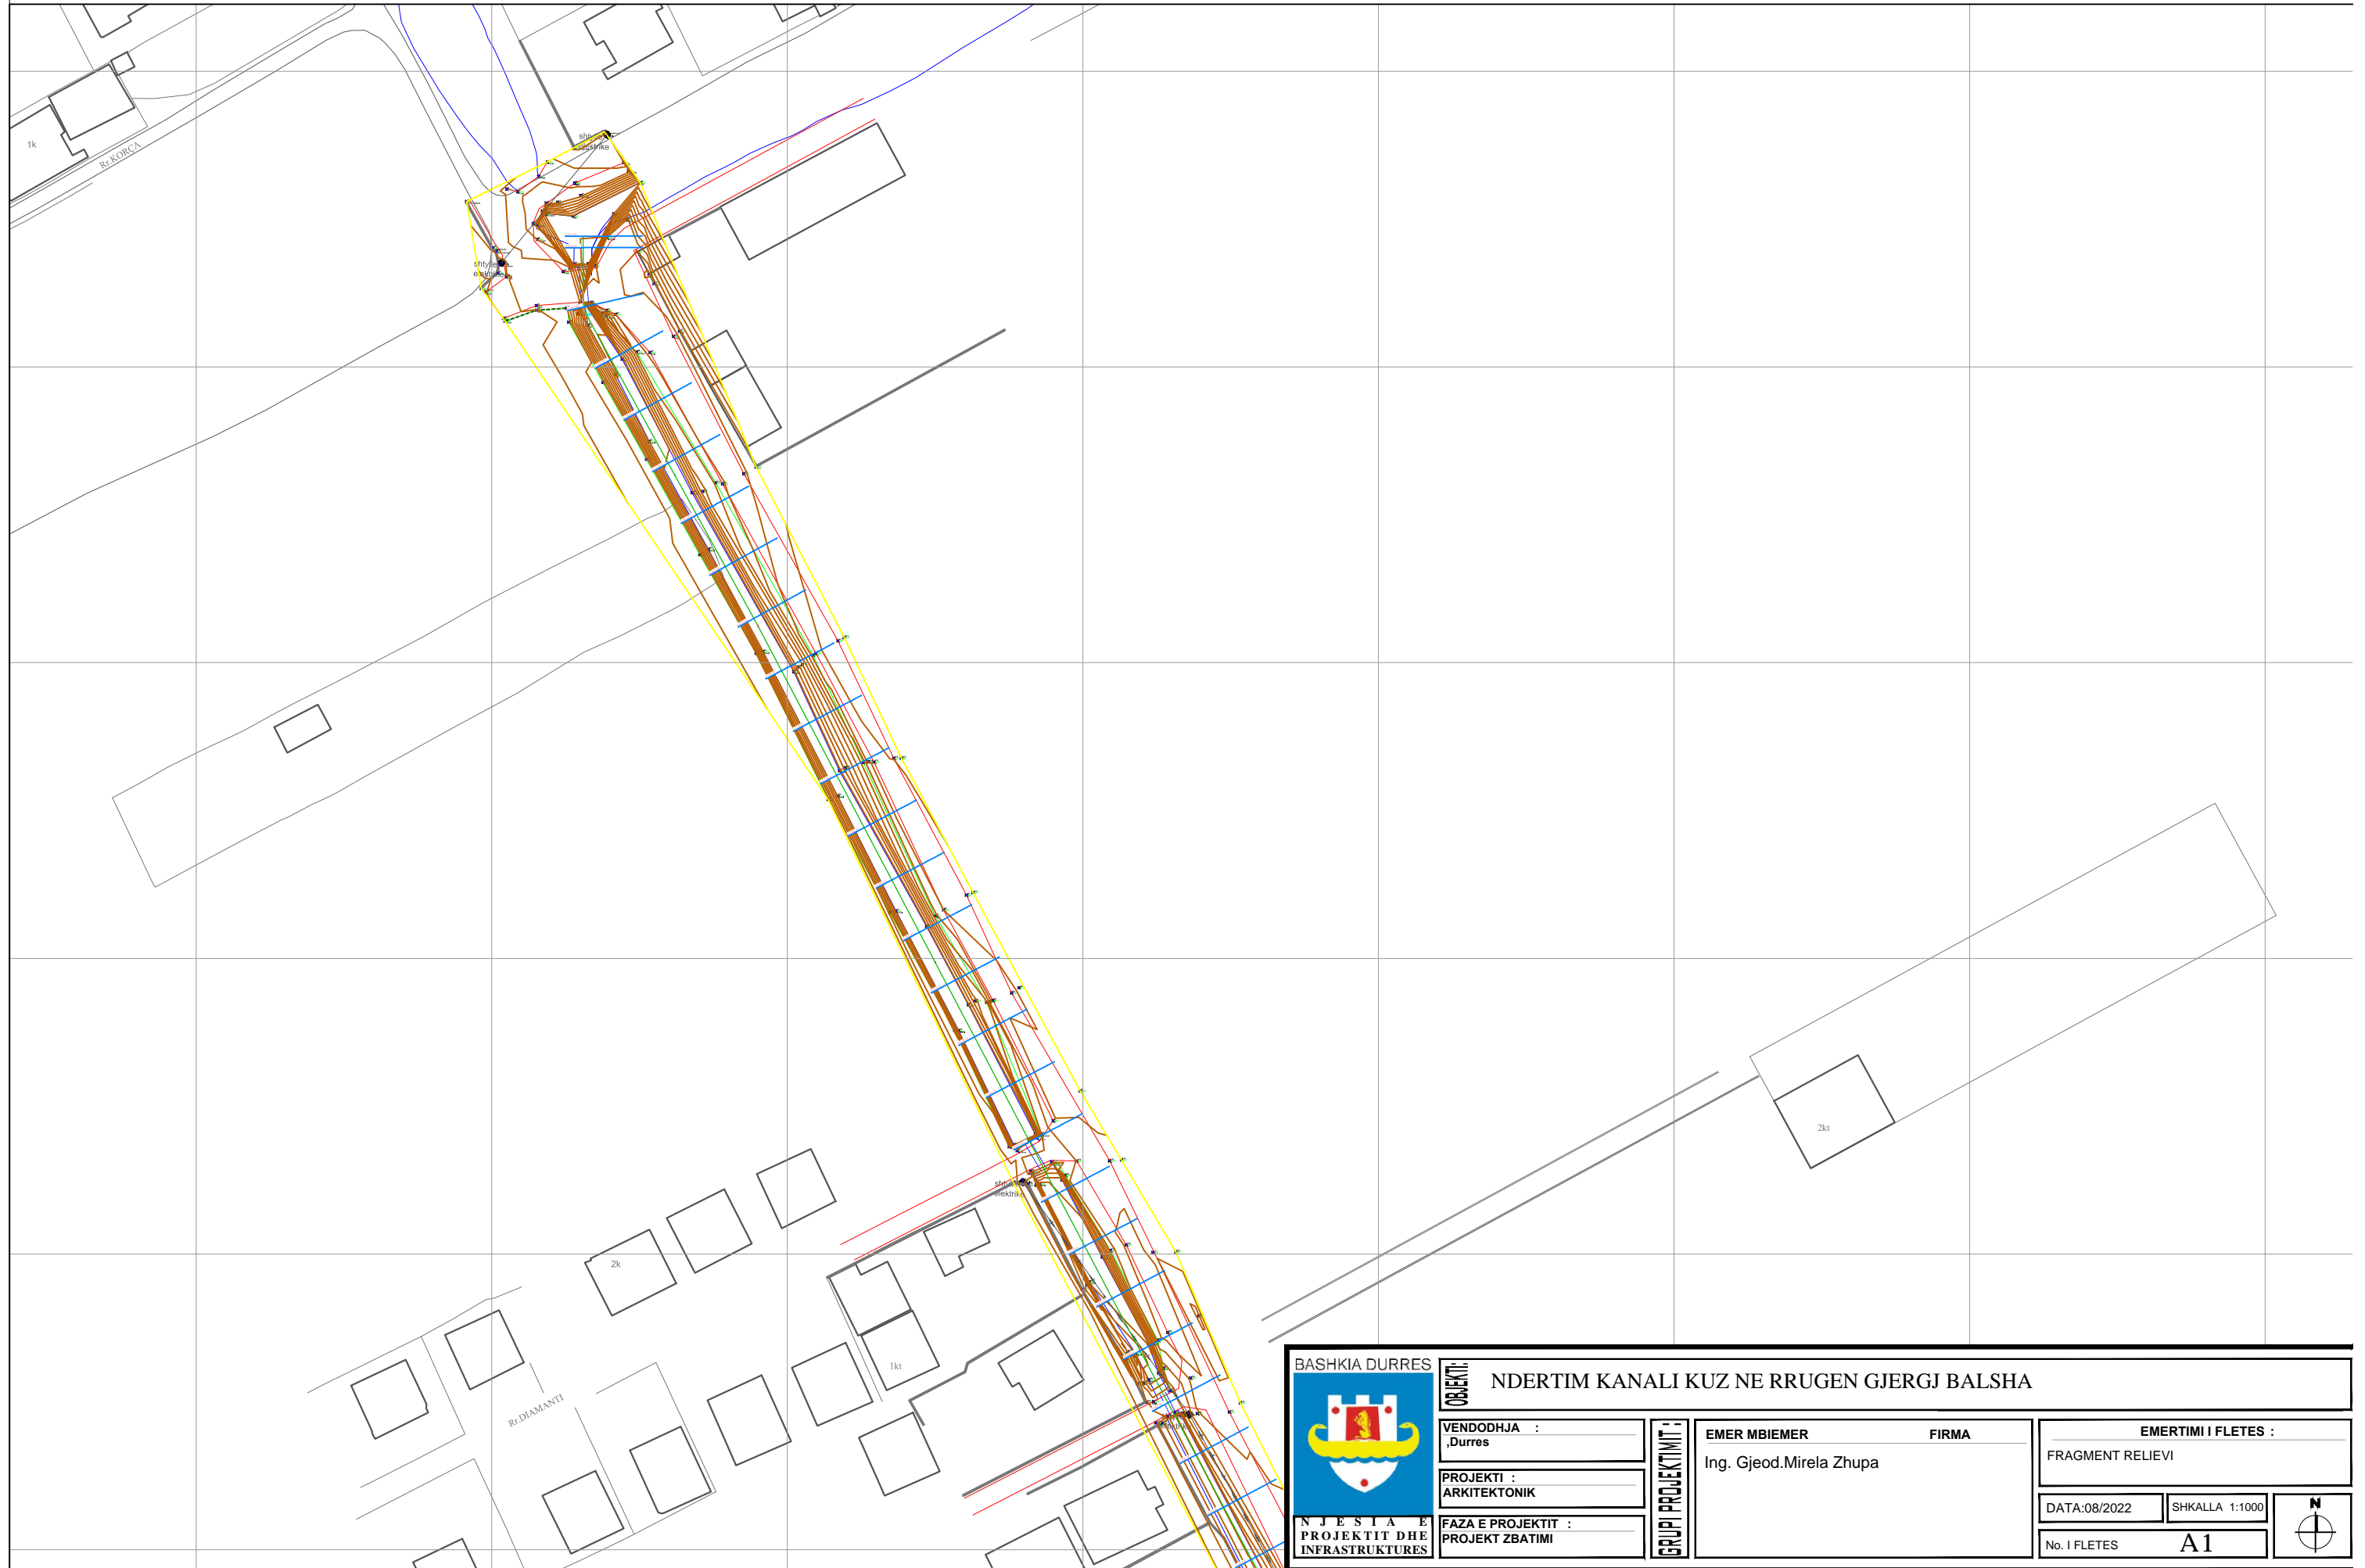


BASHKIA DURRES		OBJEKTI: NDERTIM KANALI KUZ NE RRUGEN GJERGJ BALSHA		EMERTIMI I FLETES :		
 NJESIA E PROJEKTIT DHE INFRASTRUKTURES	VENDODHJA : Dures	GRUPI PROJEKTIMIT :	EMER MBIEMER Ing. Gjeod.Mirela Zhupa	FIRMA	FRAGMENT RELIEVI	
	PROJEKTI : ARKITEKTONIK					DATA:08/2022 SHKALLA 1:1000
	FAZA E PROJEKTIT : PROJEKT ZBATIMI					No. I FLETES A1





FRAGMENT RELIEVI 3 SHK 1 : 1000

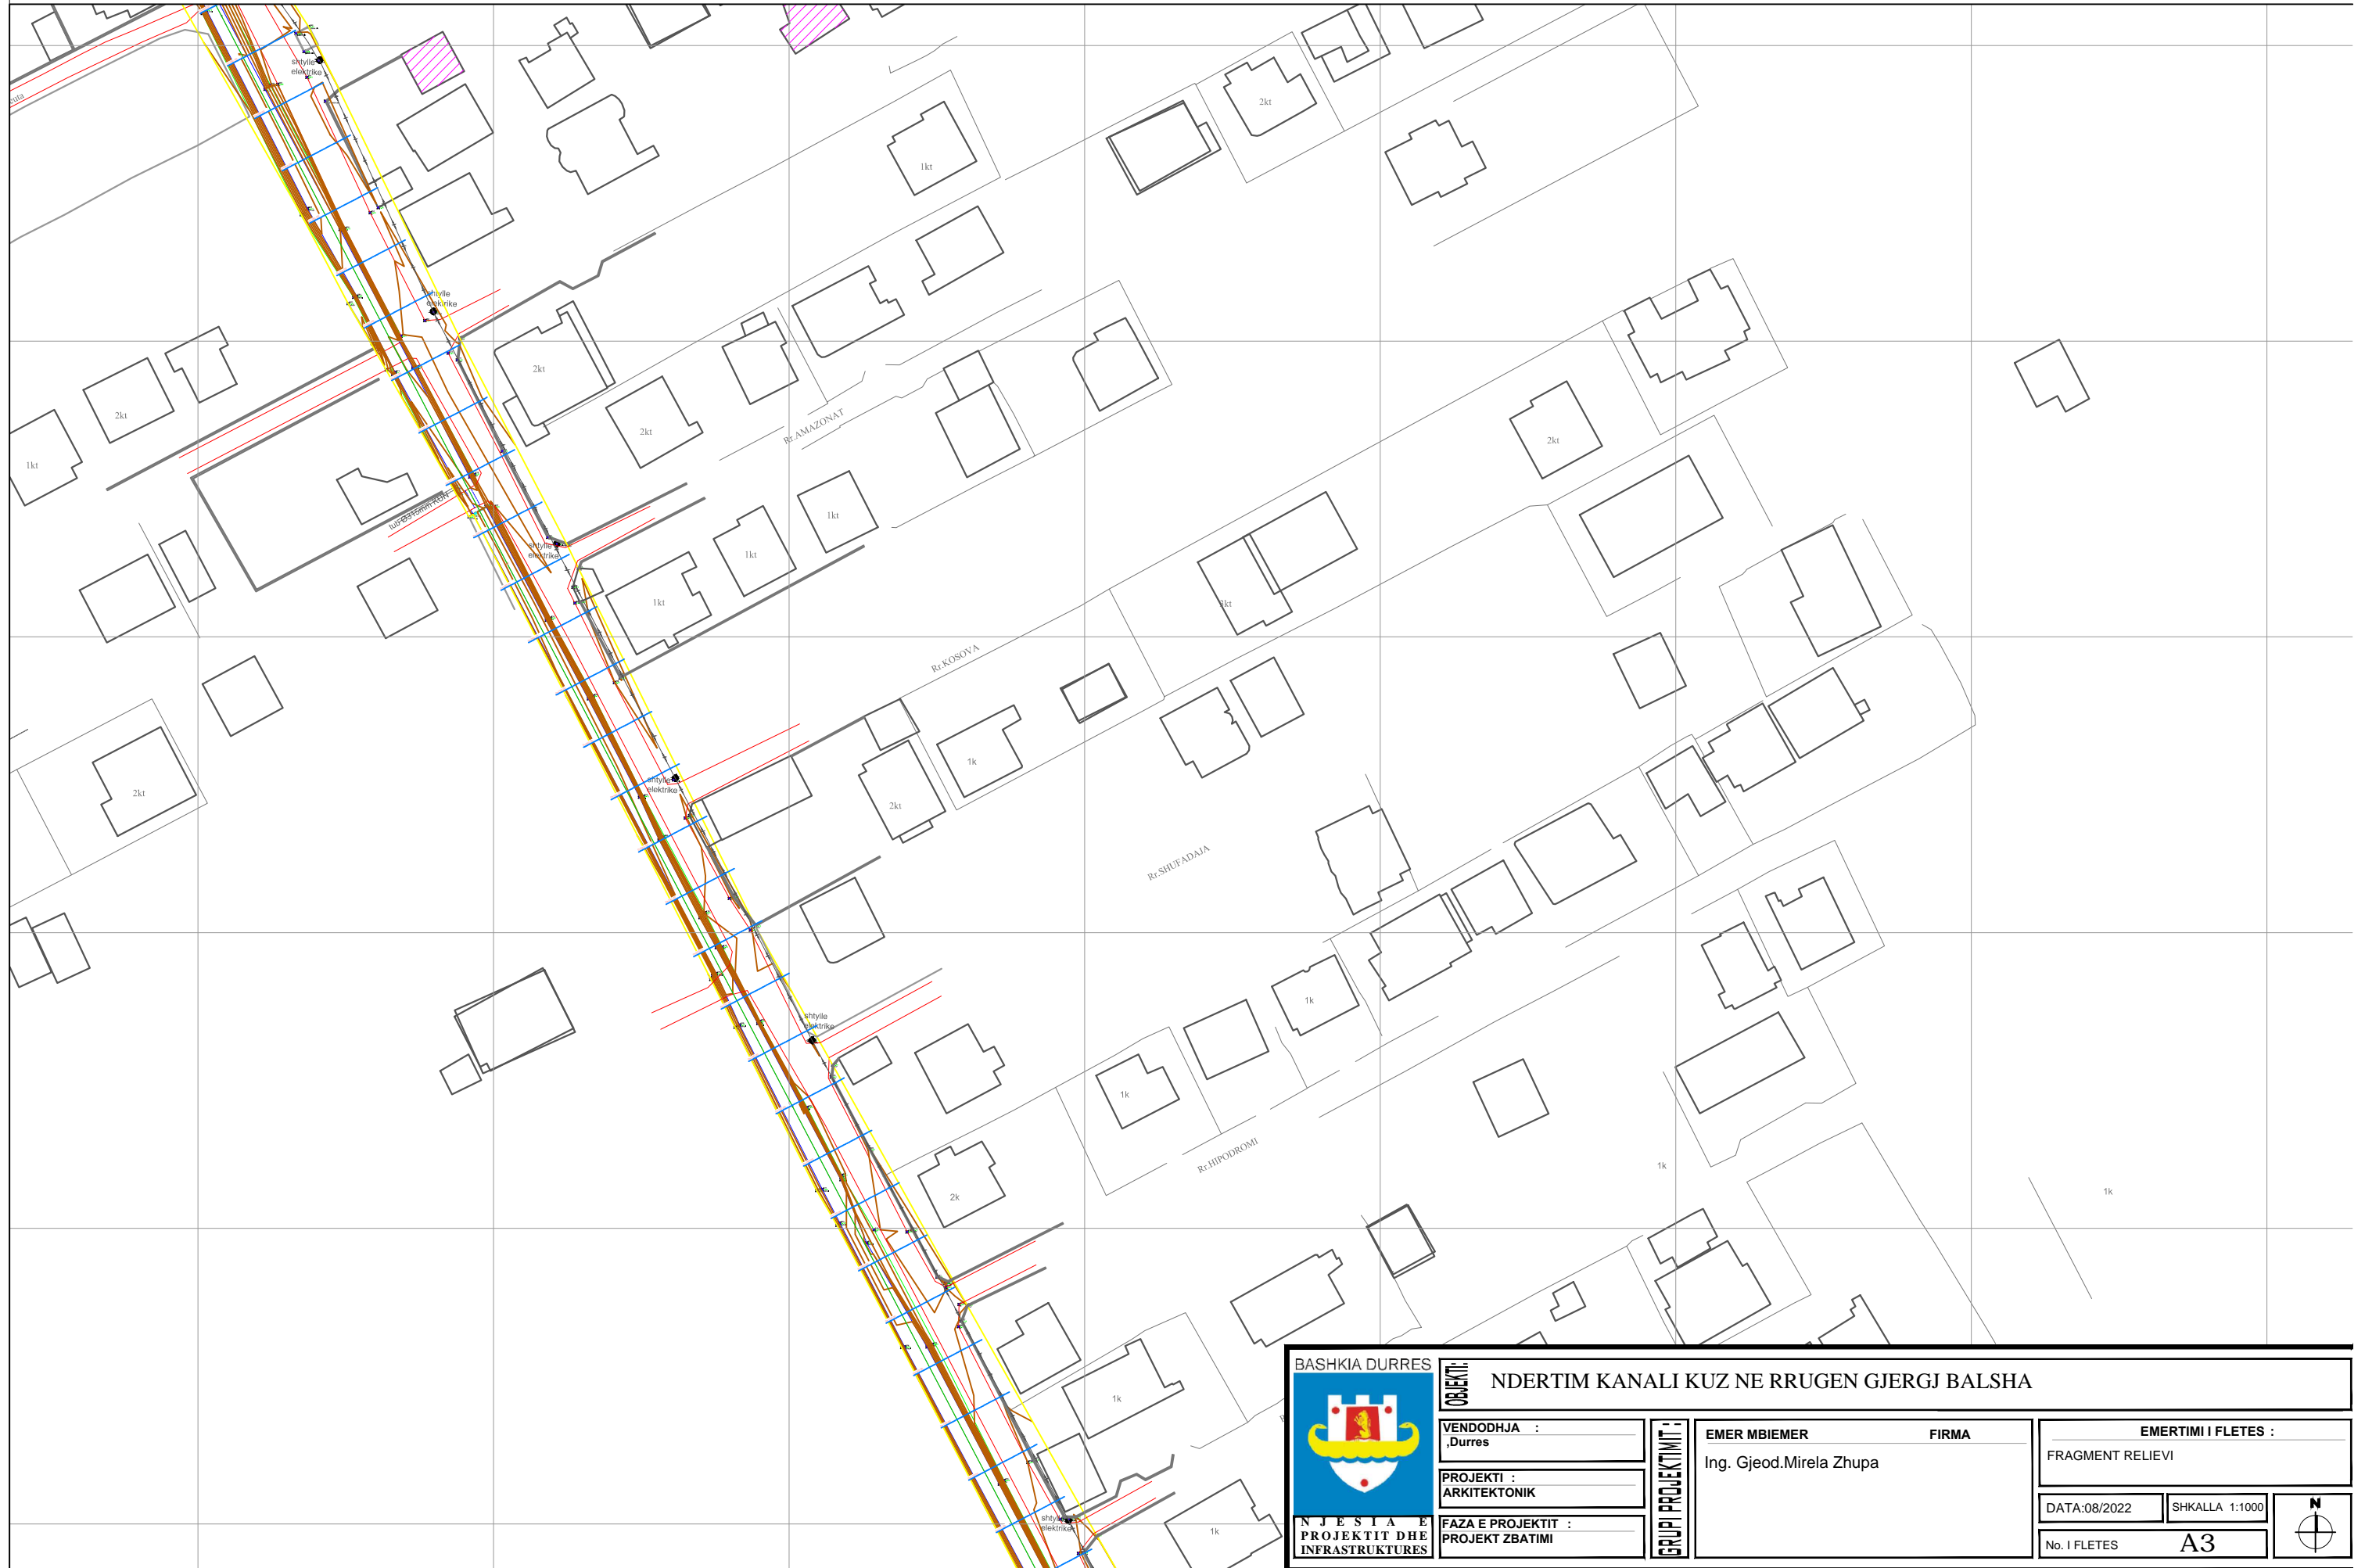

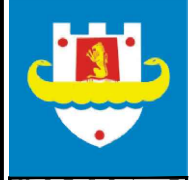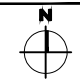
BASHKIA DURES 		OBJEKTI: NDERTIM KANALI KUZ NE RRUGEN GJERGJ BALSHA	
VENDODHJA : ,Dures	EMER MBIEMER	FIRMA	EMERTIMI I FLETES : FRAGMENT RELIEVI
PROJEKTI : ARKITEKTONIK	Ing. Gjeod.Mirela Zhupa		DATA:08/2022 SHKALLA 1:1000
FAZA E PROJEKTIT : PROJEKT ZBATIMI	GRUPI PROJEKTIMIT :		No. I FLETES A3
			


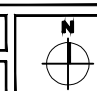
FRAGMENT RELIEVI 2 SHK 1 : 1000

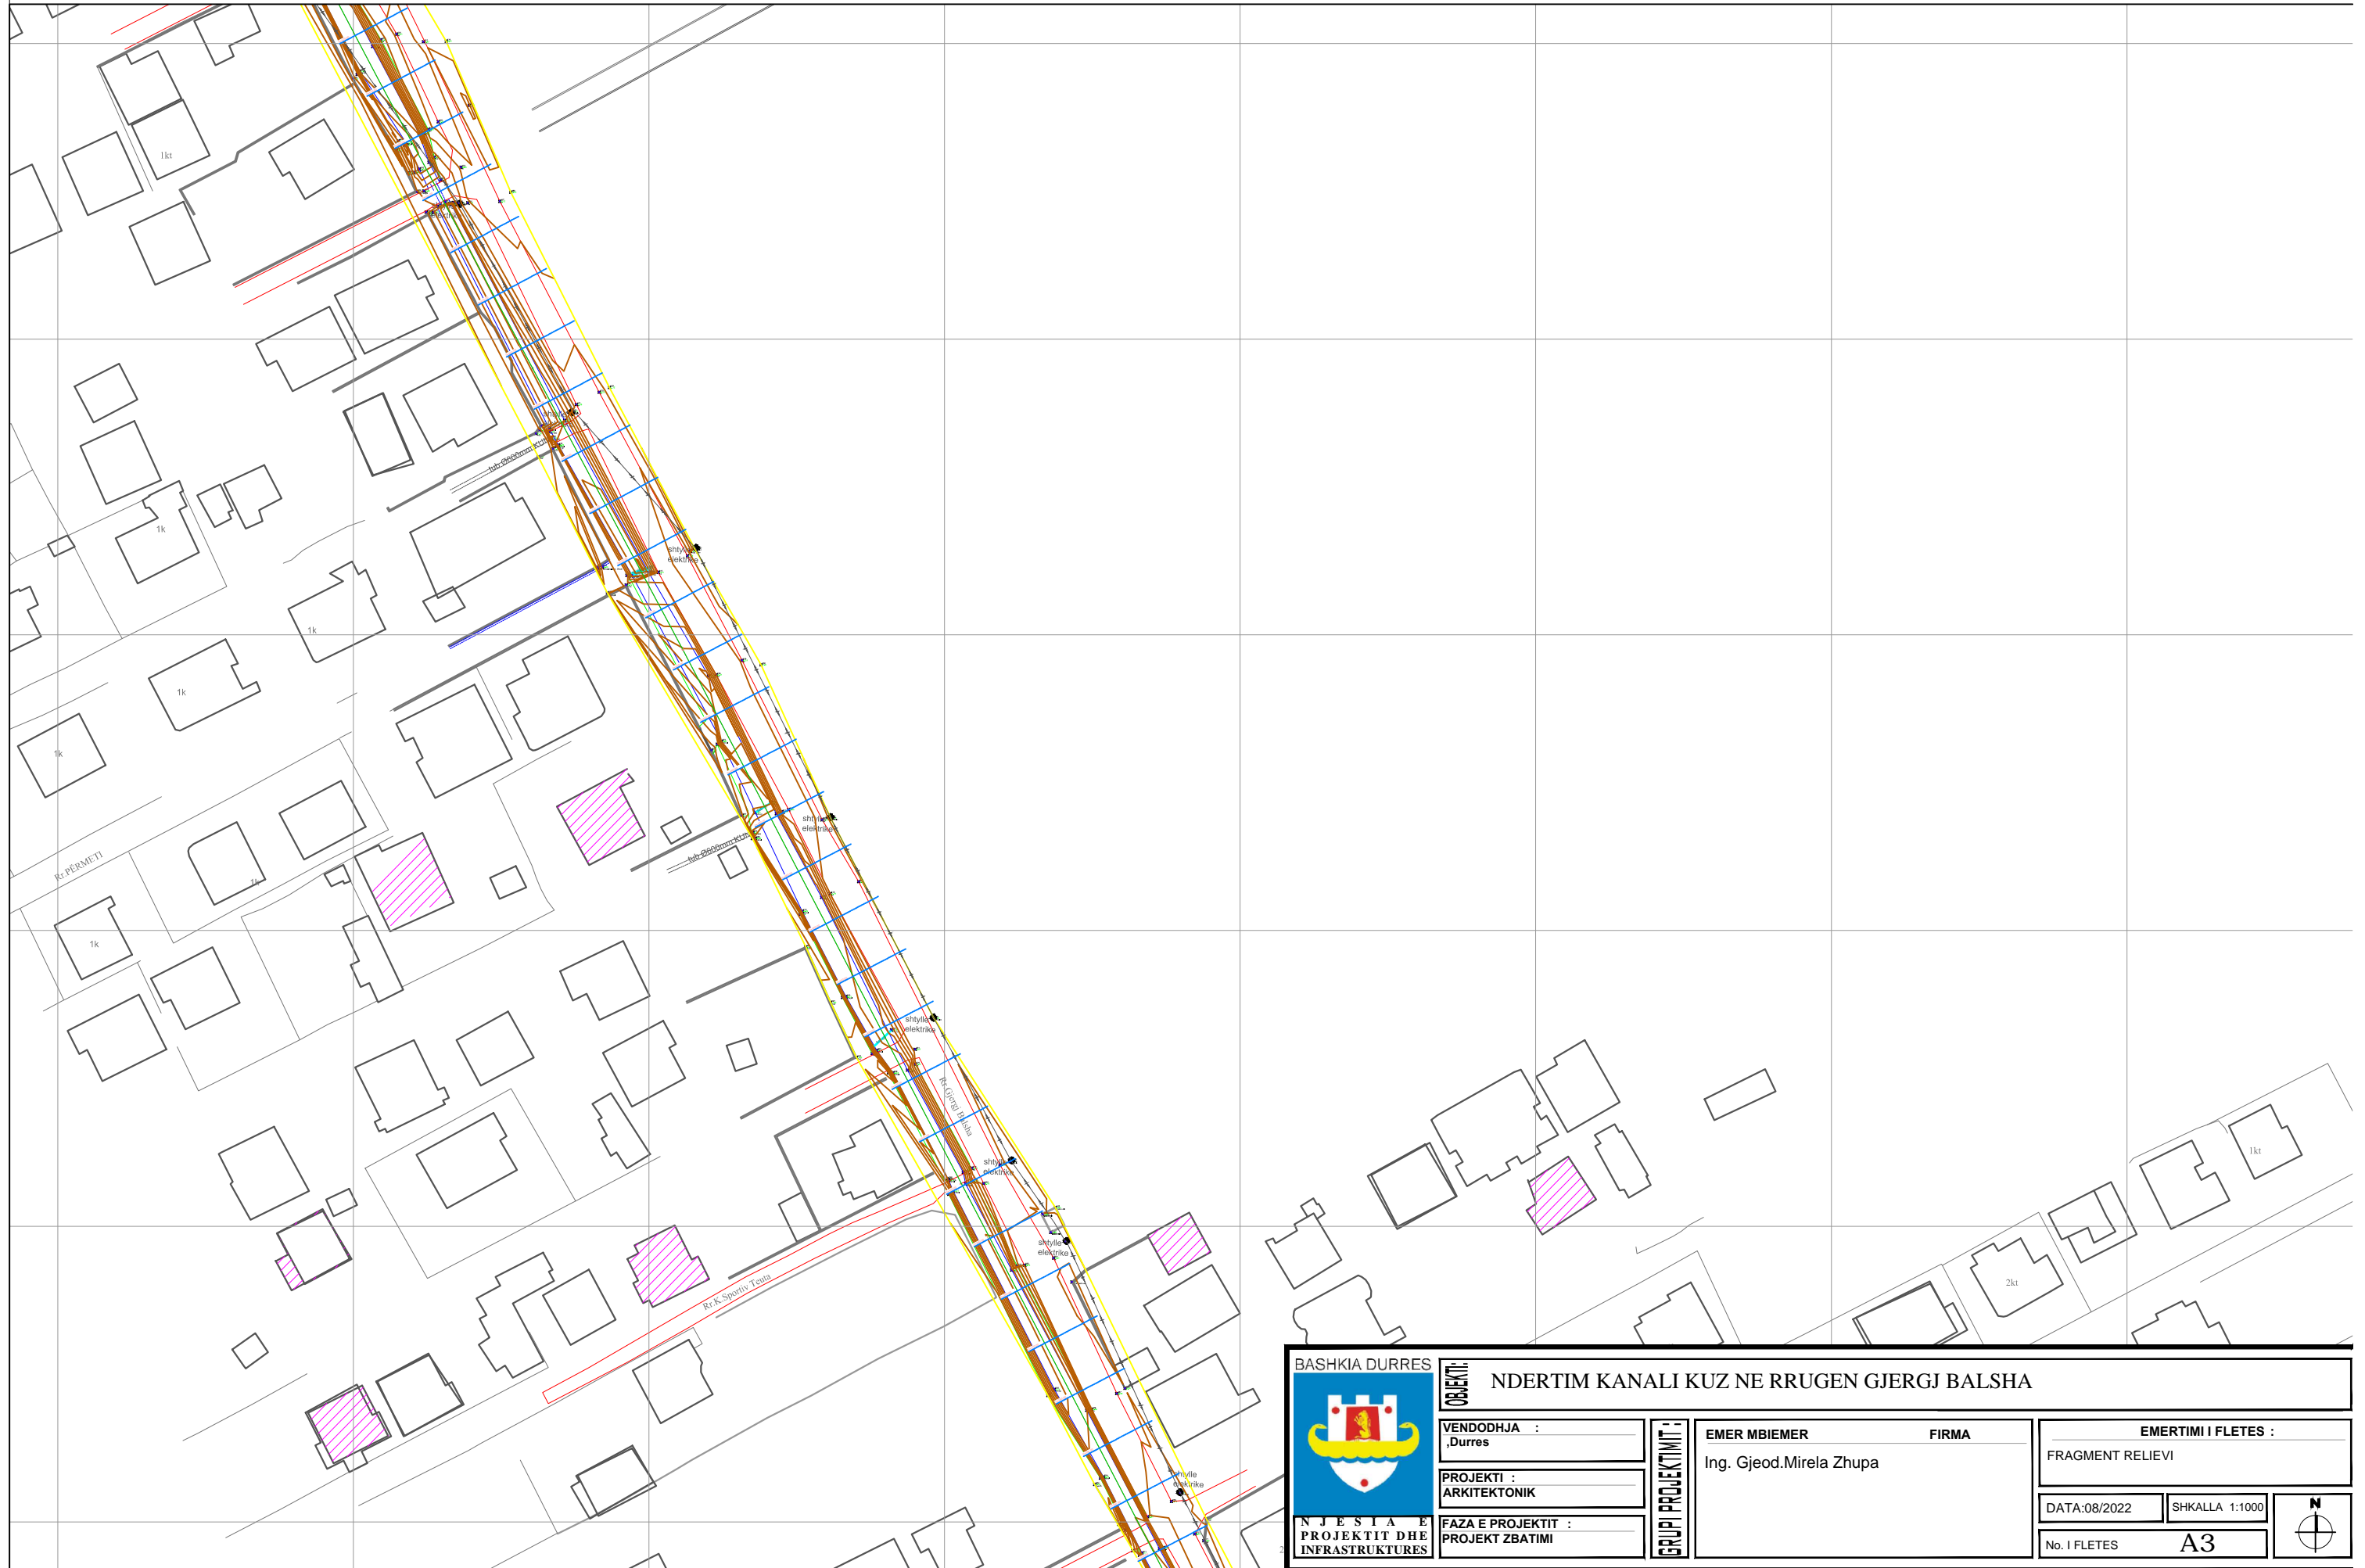

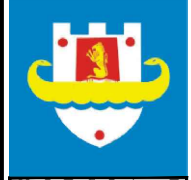
BASHKIA DURRES  NJESIA E PROJEKTIT DHE INFRASTRUKTURES		OBJEKTI: NDERTIM KANALI KUZ NE RRUGEN GJERGJ BALSHA		EMERTIMI I FLETES : FRAGMENT RELIEVI		
VENDODHJA : ,Durrës		GRUPI PROJEKTIMIT :	EMER MBIEMER : Ing. Gjeod.Mirela Zhupa		FIRMA :	
PROJEKTI : ARKITEKTONIK			FAZA E PROJEKTIT : PROJEKT ZBATIMI		DATA: 08/2022	
NO. I FLETES :		SHKALLA : 1:1000		A3		


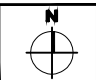
PLANIMETRI 7 SHK 1 : 500

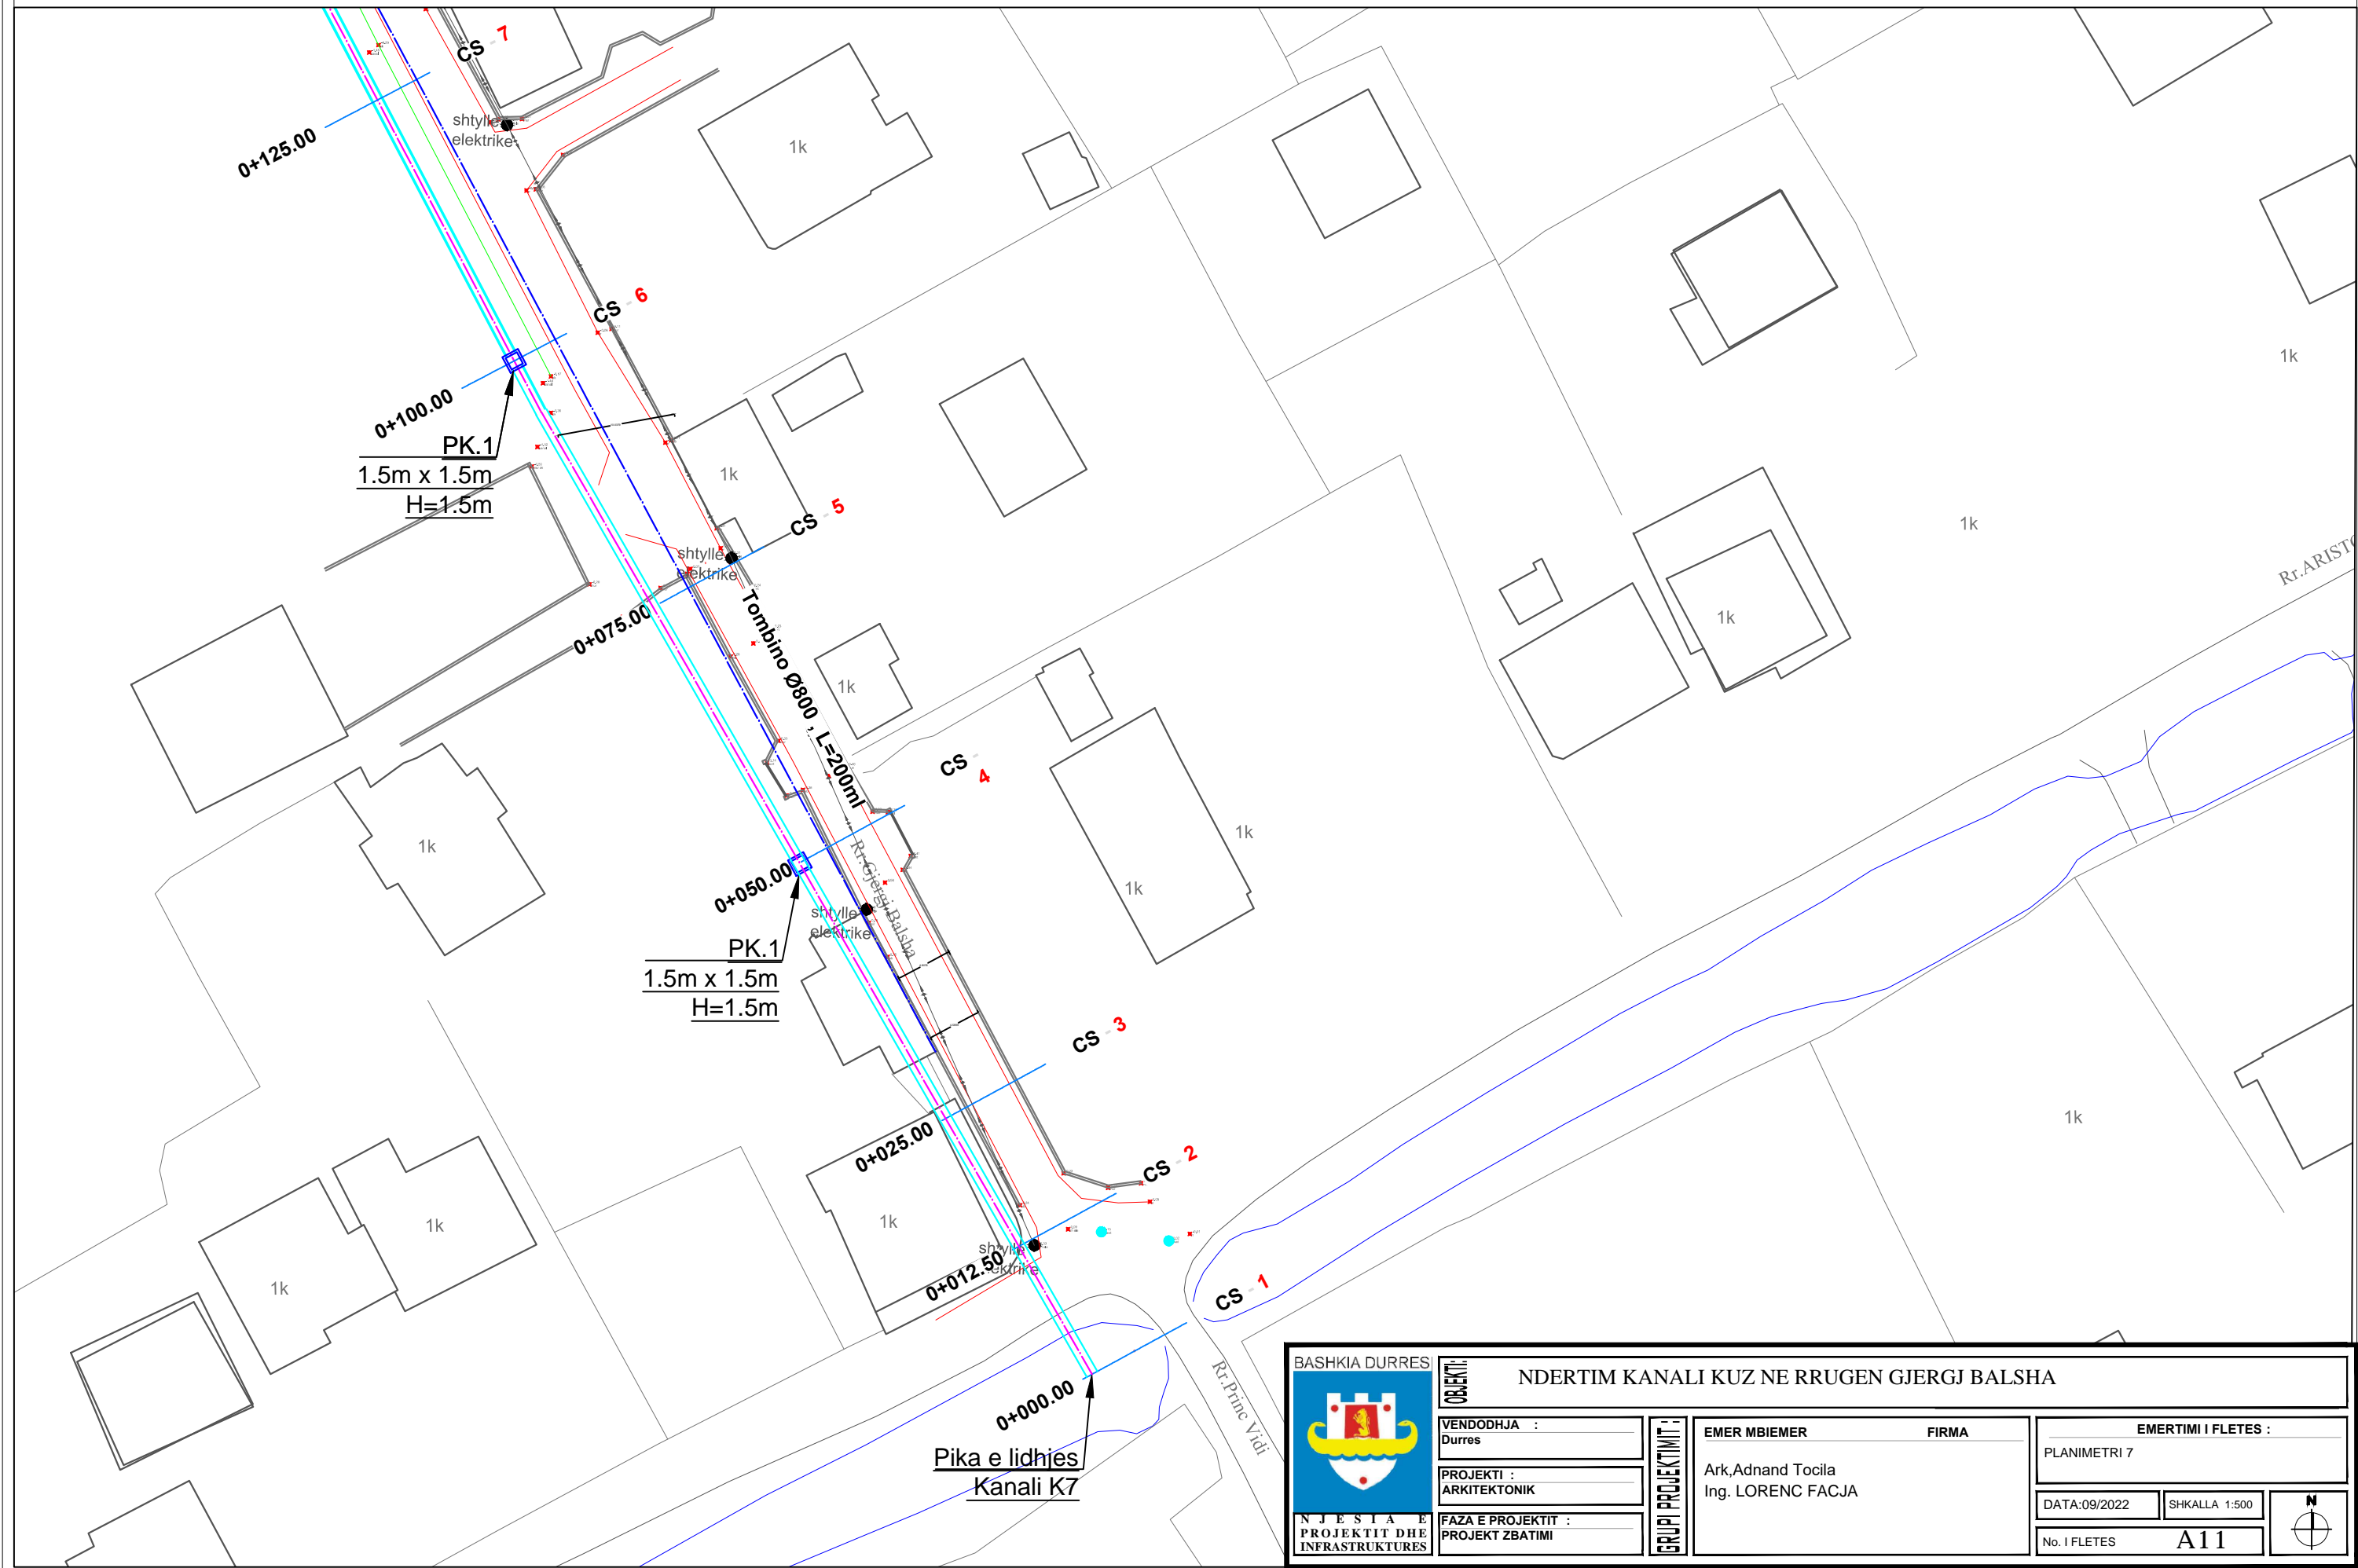


 BASHKIA DURRËS		OBJEKTI: NDERTIM KANALI KUZ NE RRUGEN GJERGJ BALSHA	
VENDODHJA : Durrës		EMERTIMI I FLETES : PLANIMETRI 7	
PROJEKTI : ARKITEKTONIK		EMER MBIEMER : Ark, Adnand Tocila Ing. LORENC FACJA	
FAZA E PROJEKTIT : PROJEKT ZBATIMI		FIRMA :	
GRUPI PROJEKTIMIT :		DATA: 09/2022 SHKALLA 1:500 	
		No. I FLETES A11	

PLANIMETRI 6 SHK 1 : 500

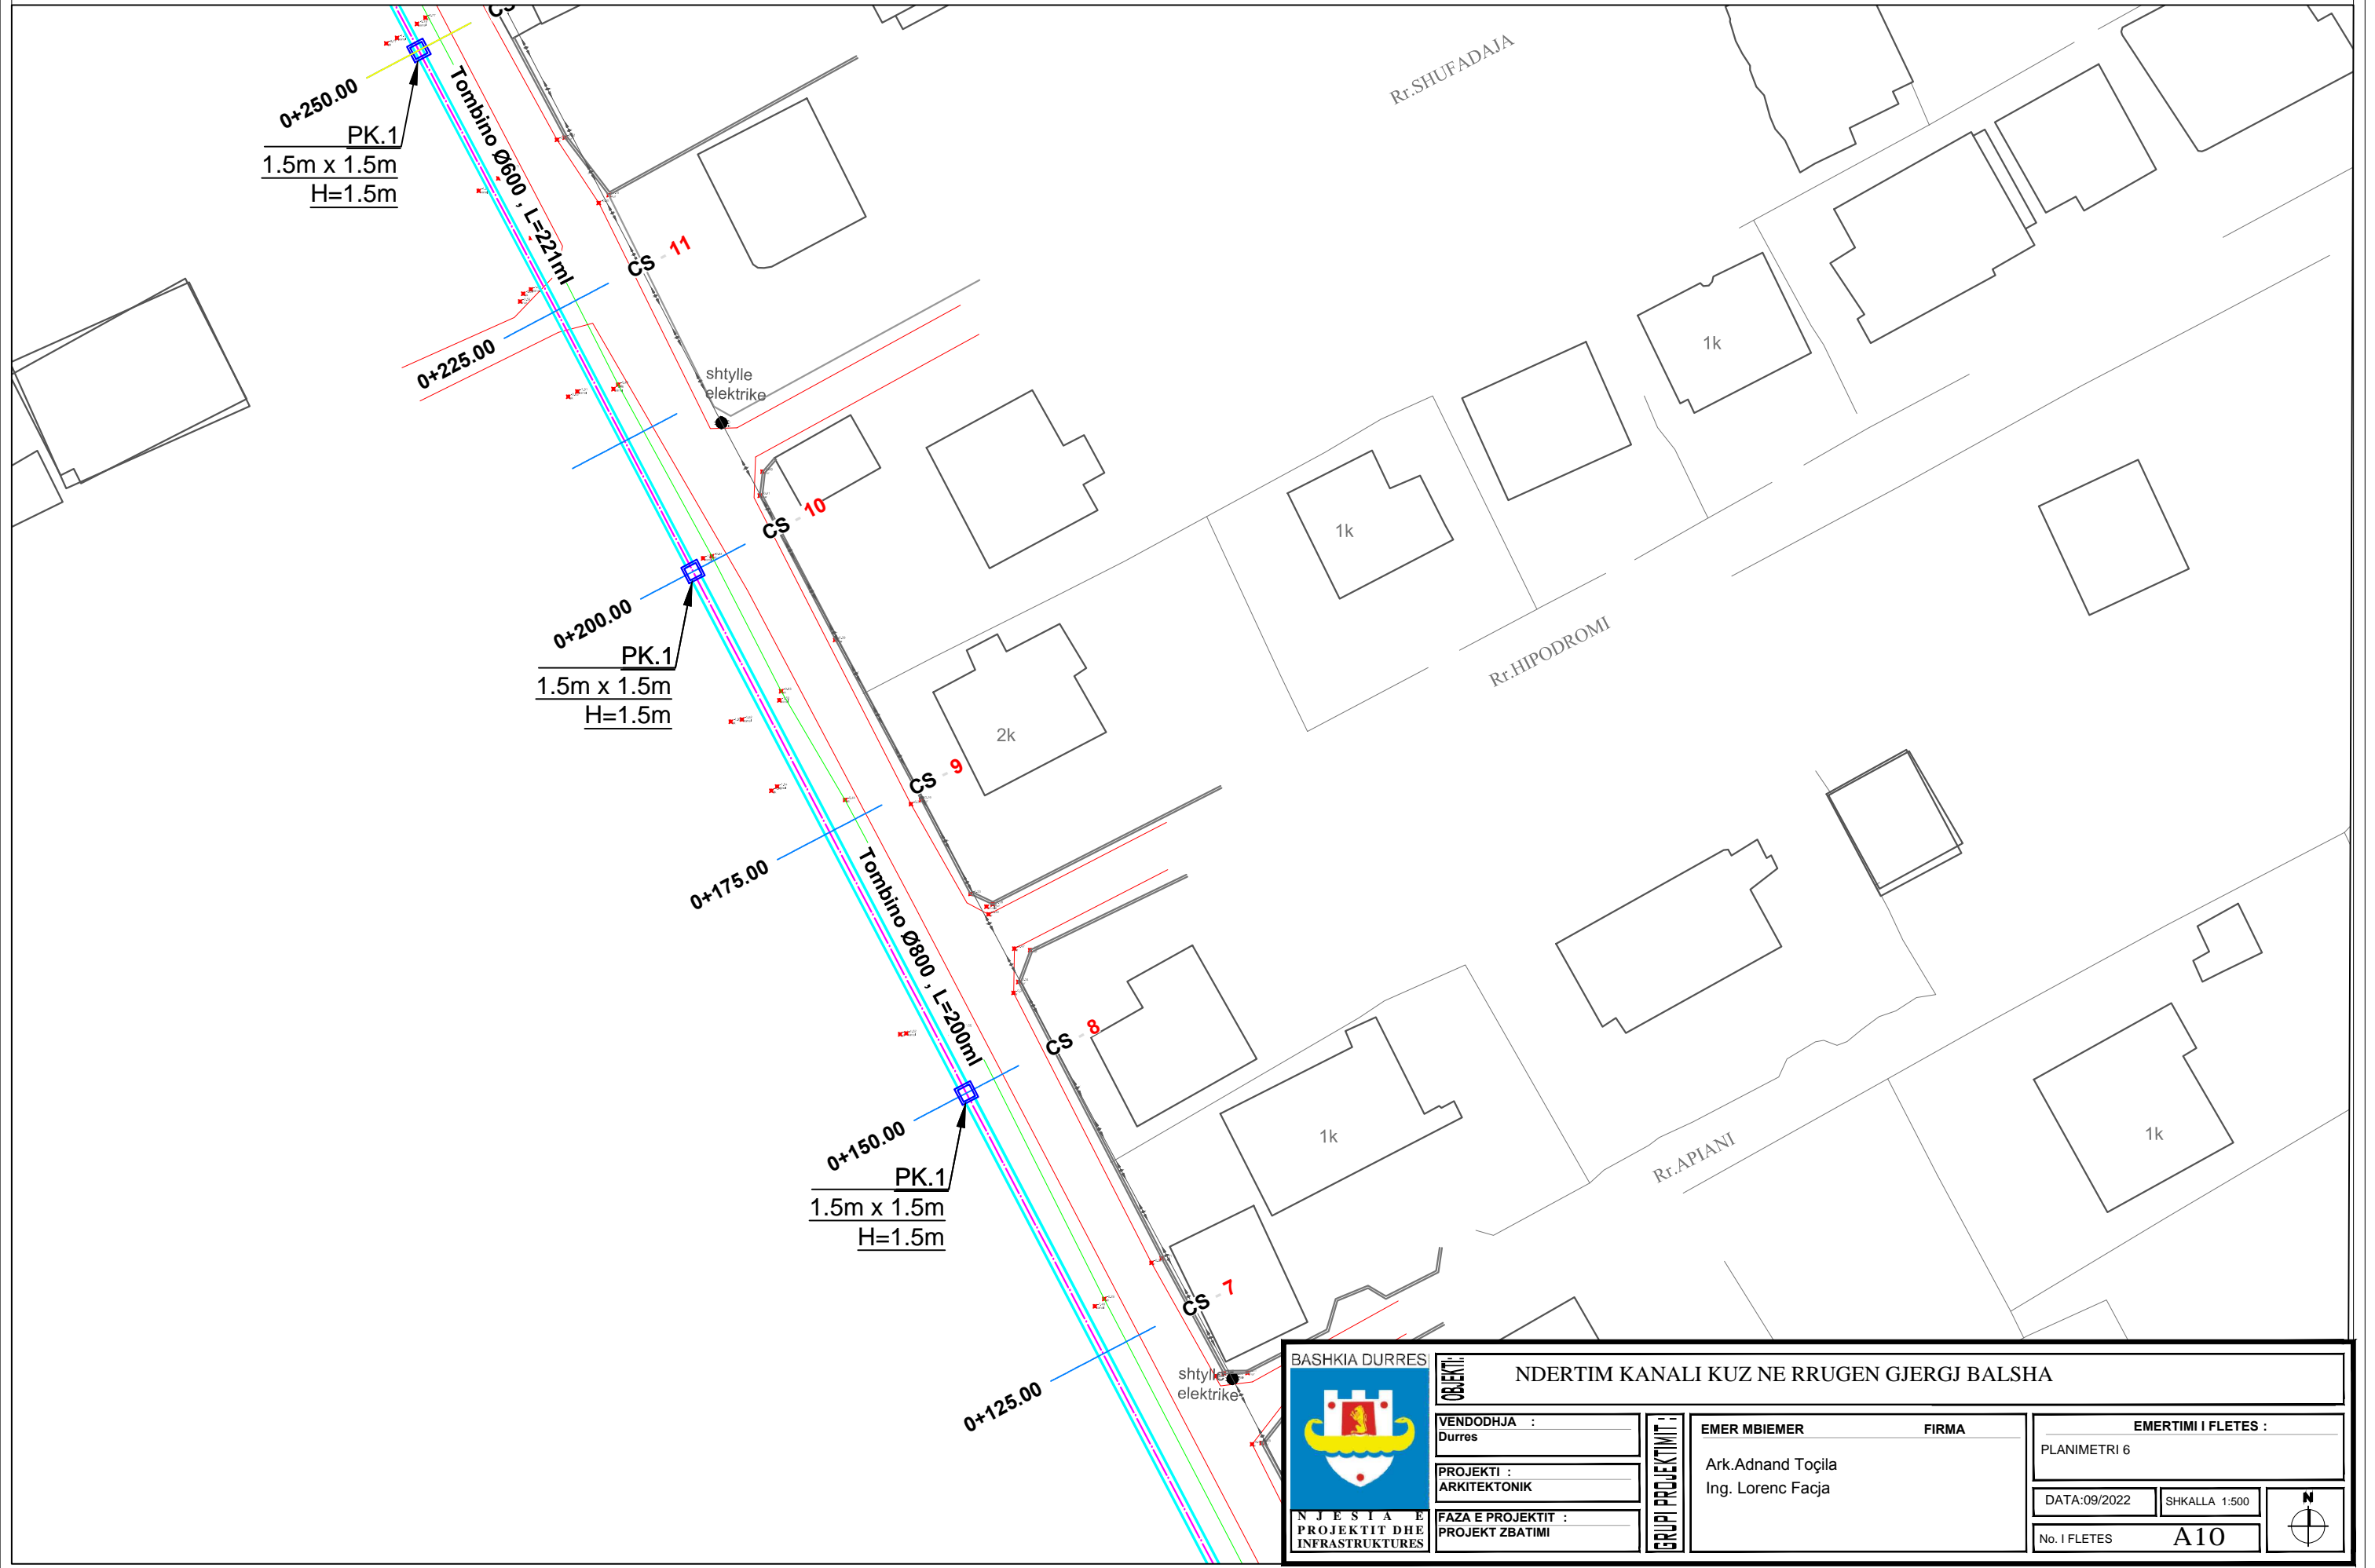



 BASHKIA DURES		OBJEKTI: NDERTIM KANALI KUZ NE RRUGEN GJERGJ BALSHA	
VENDODHJA : Dures		EMERTIMI I FLETES : PLANIMETRI 6	
PROJEKTI : ARKITEKTONIK		EMER MBIEMER FIRMA Ark.Adnand Toçila Ing. Lorenc Faça	
FAZA E PROJEKTIT : PROJEKT ZBATIMI		DATA:09/2022 SHKALLA 1:500 	
NJESIA E PROJEKTIT DHE INFRASTRUKTURES		No. I FLETES A10	

PLANIMETRI 5 SHK 1 : 500

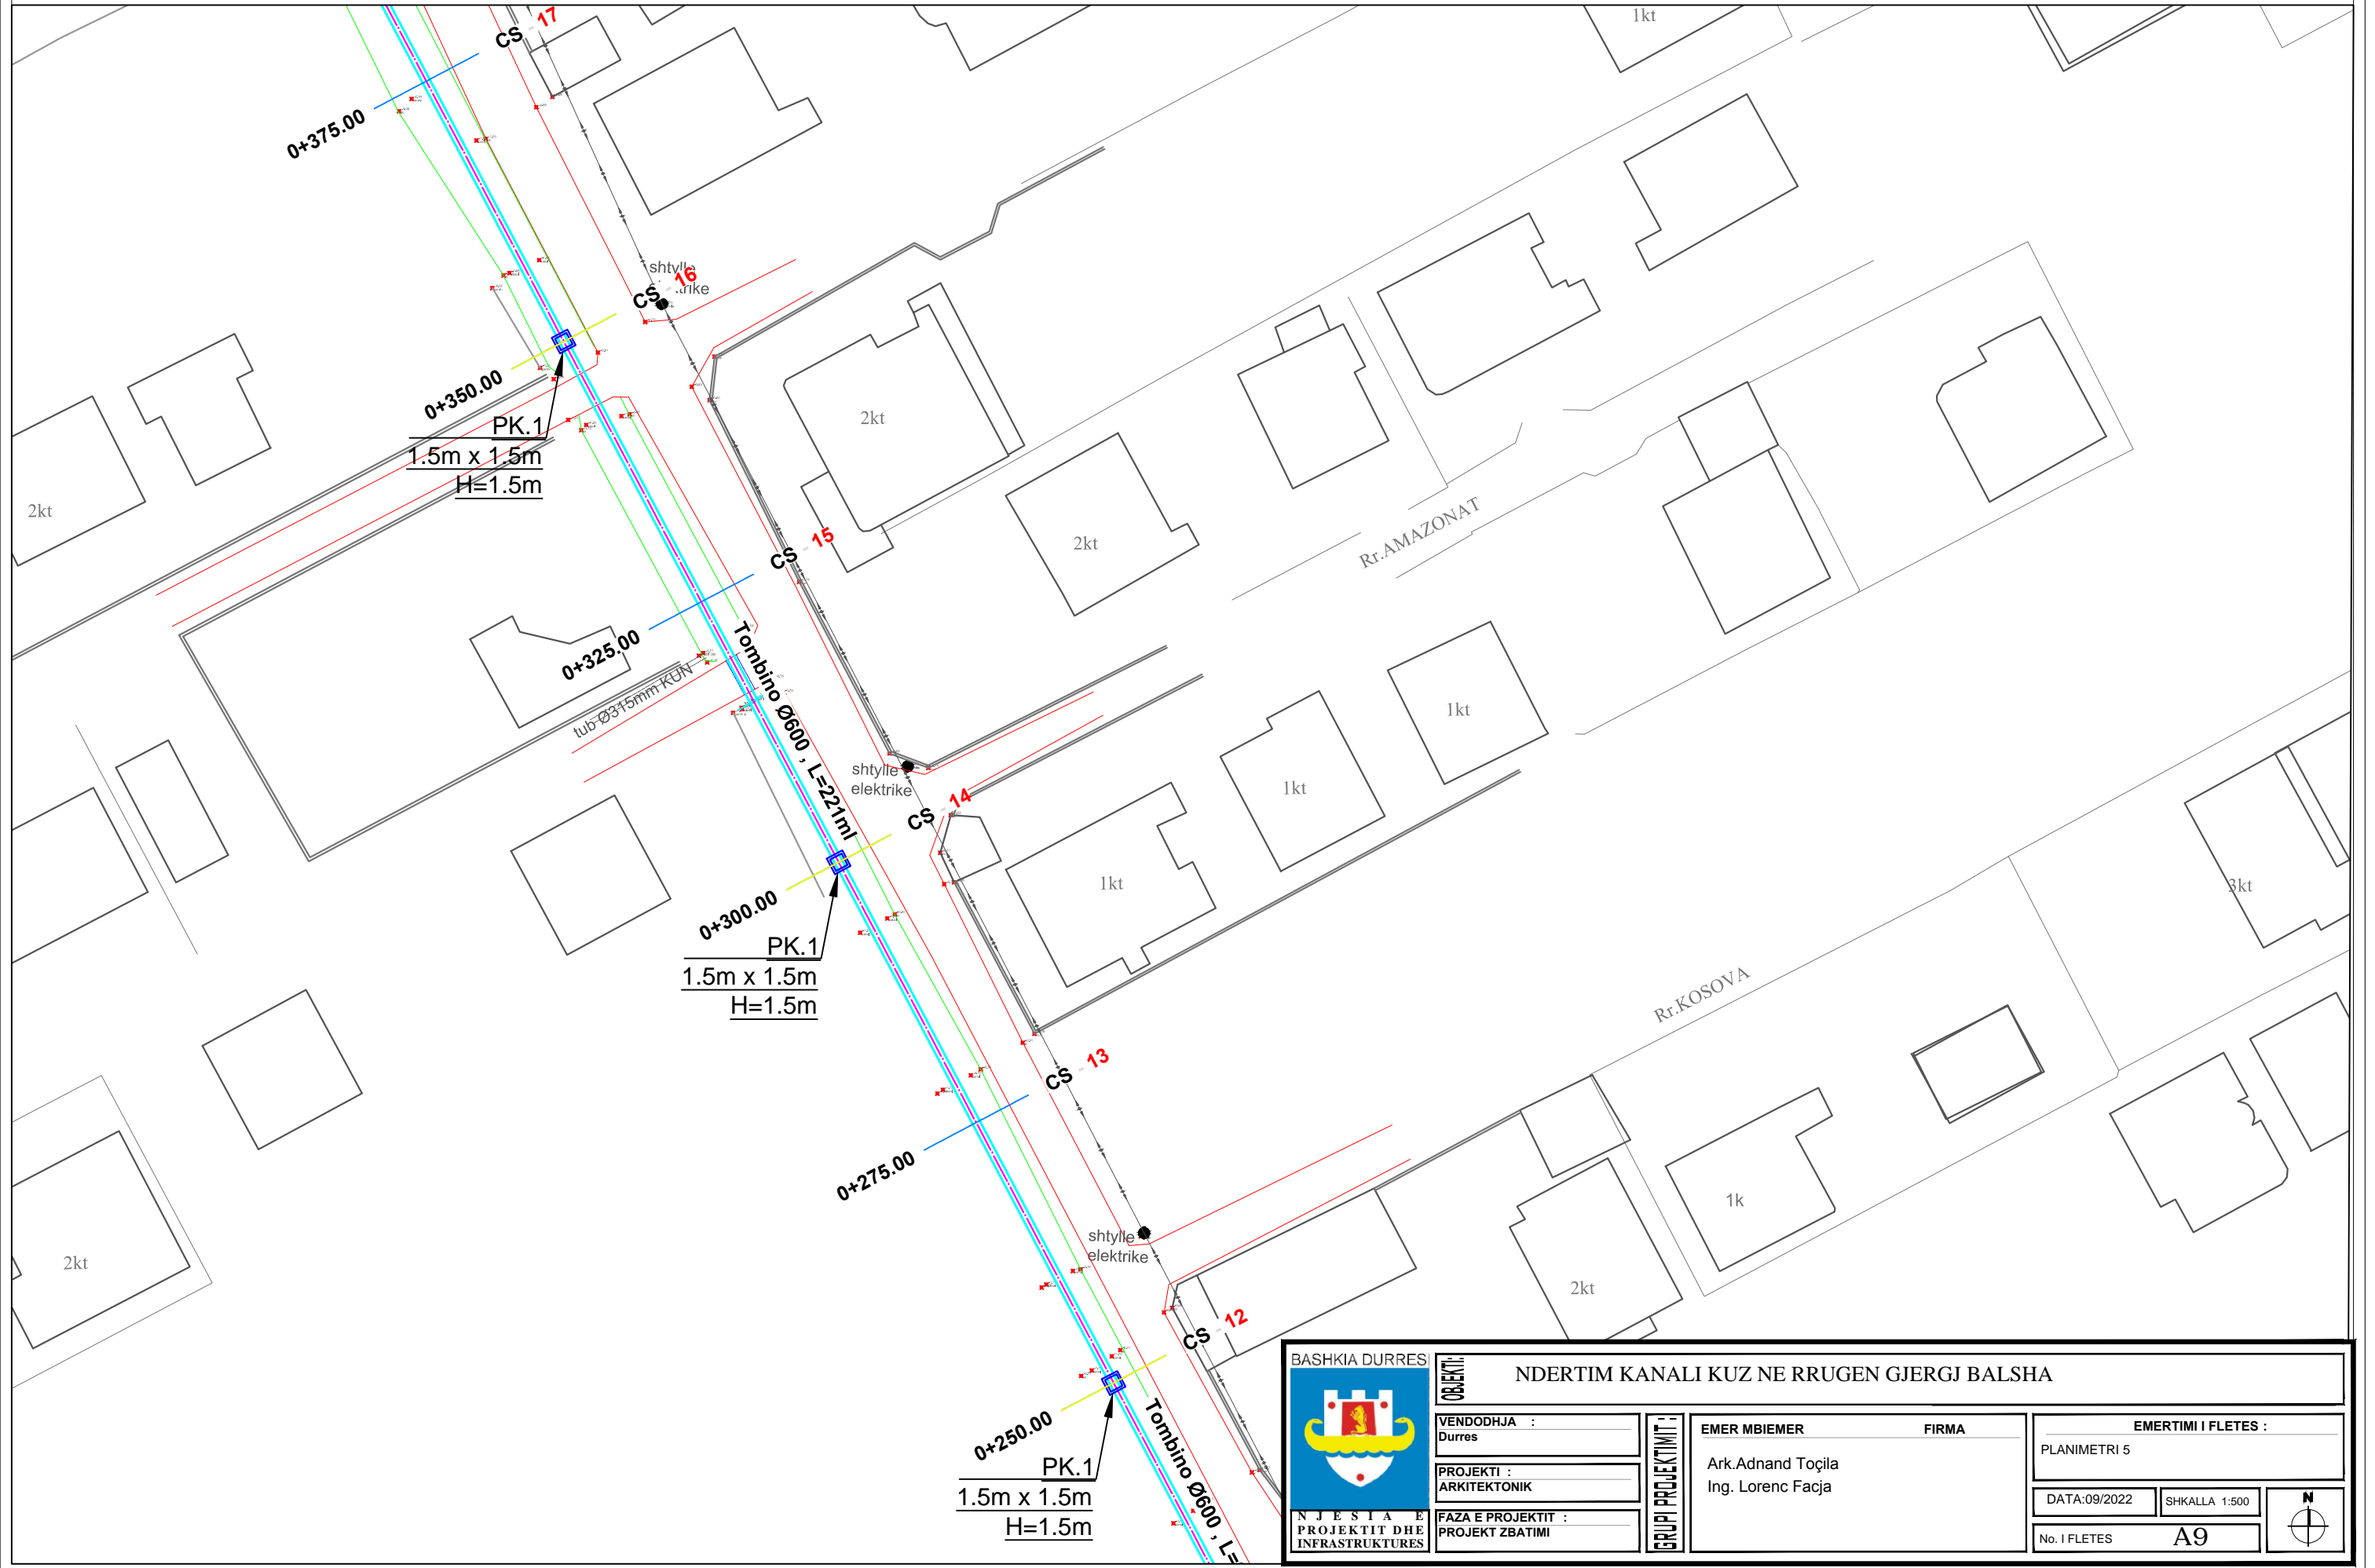


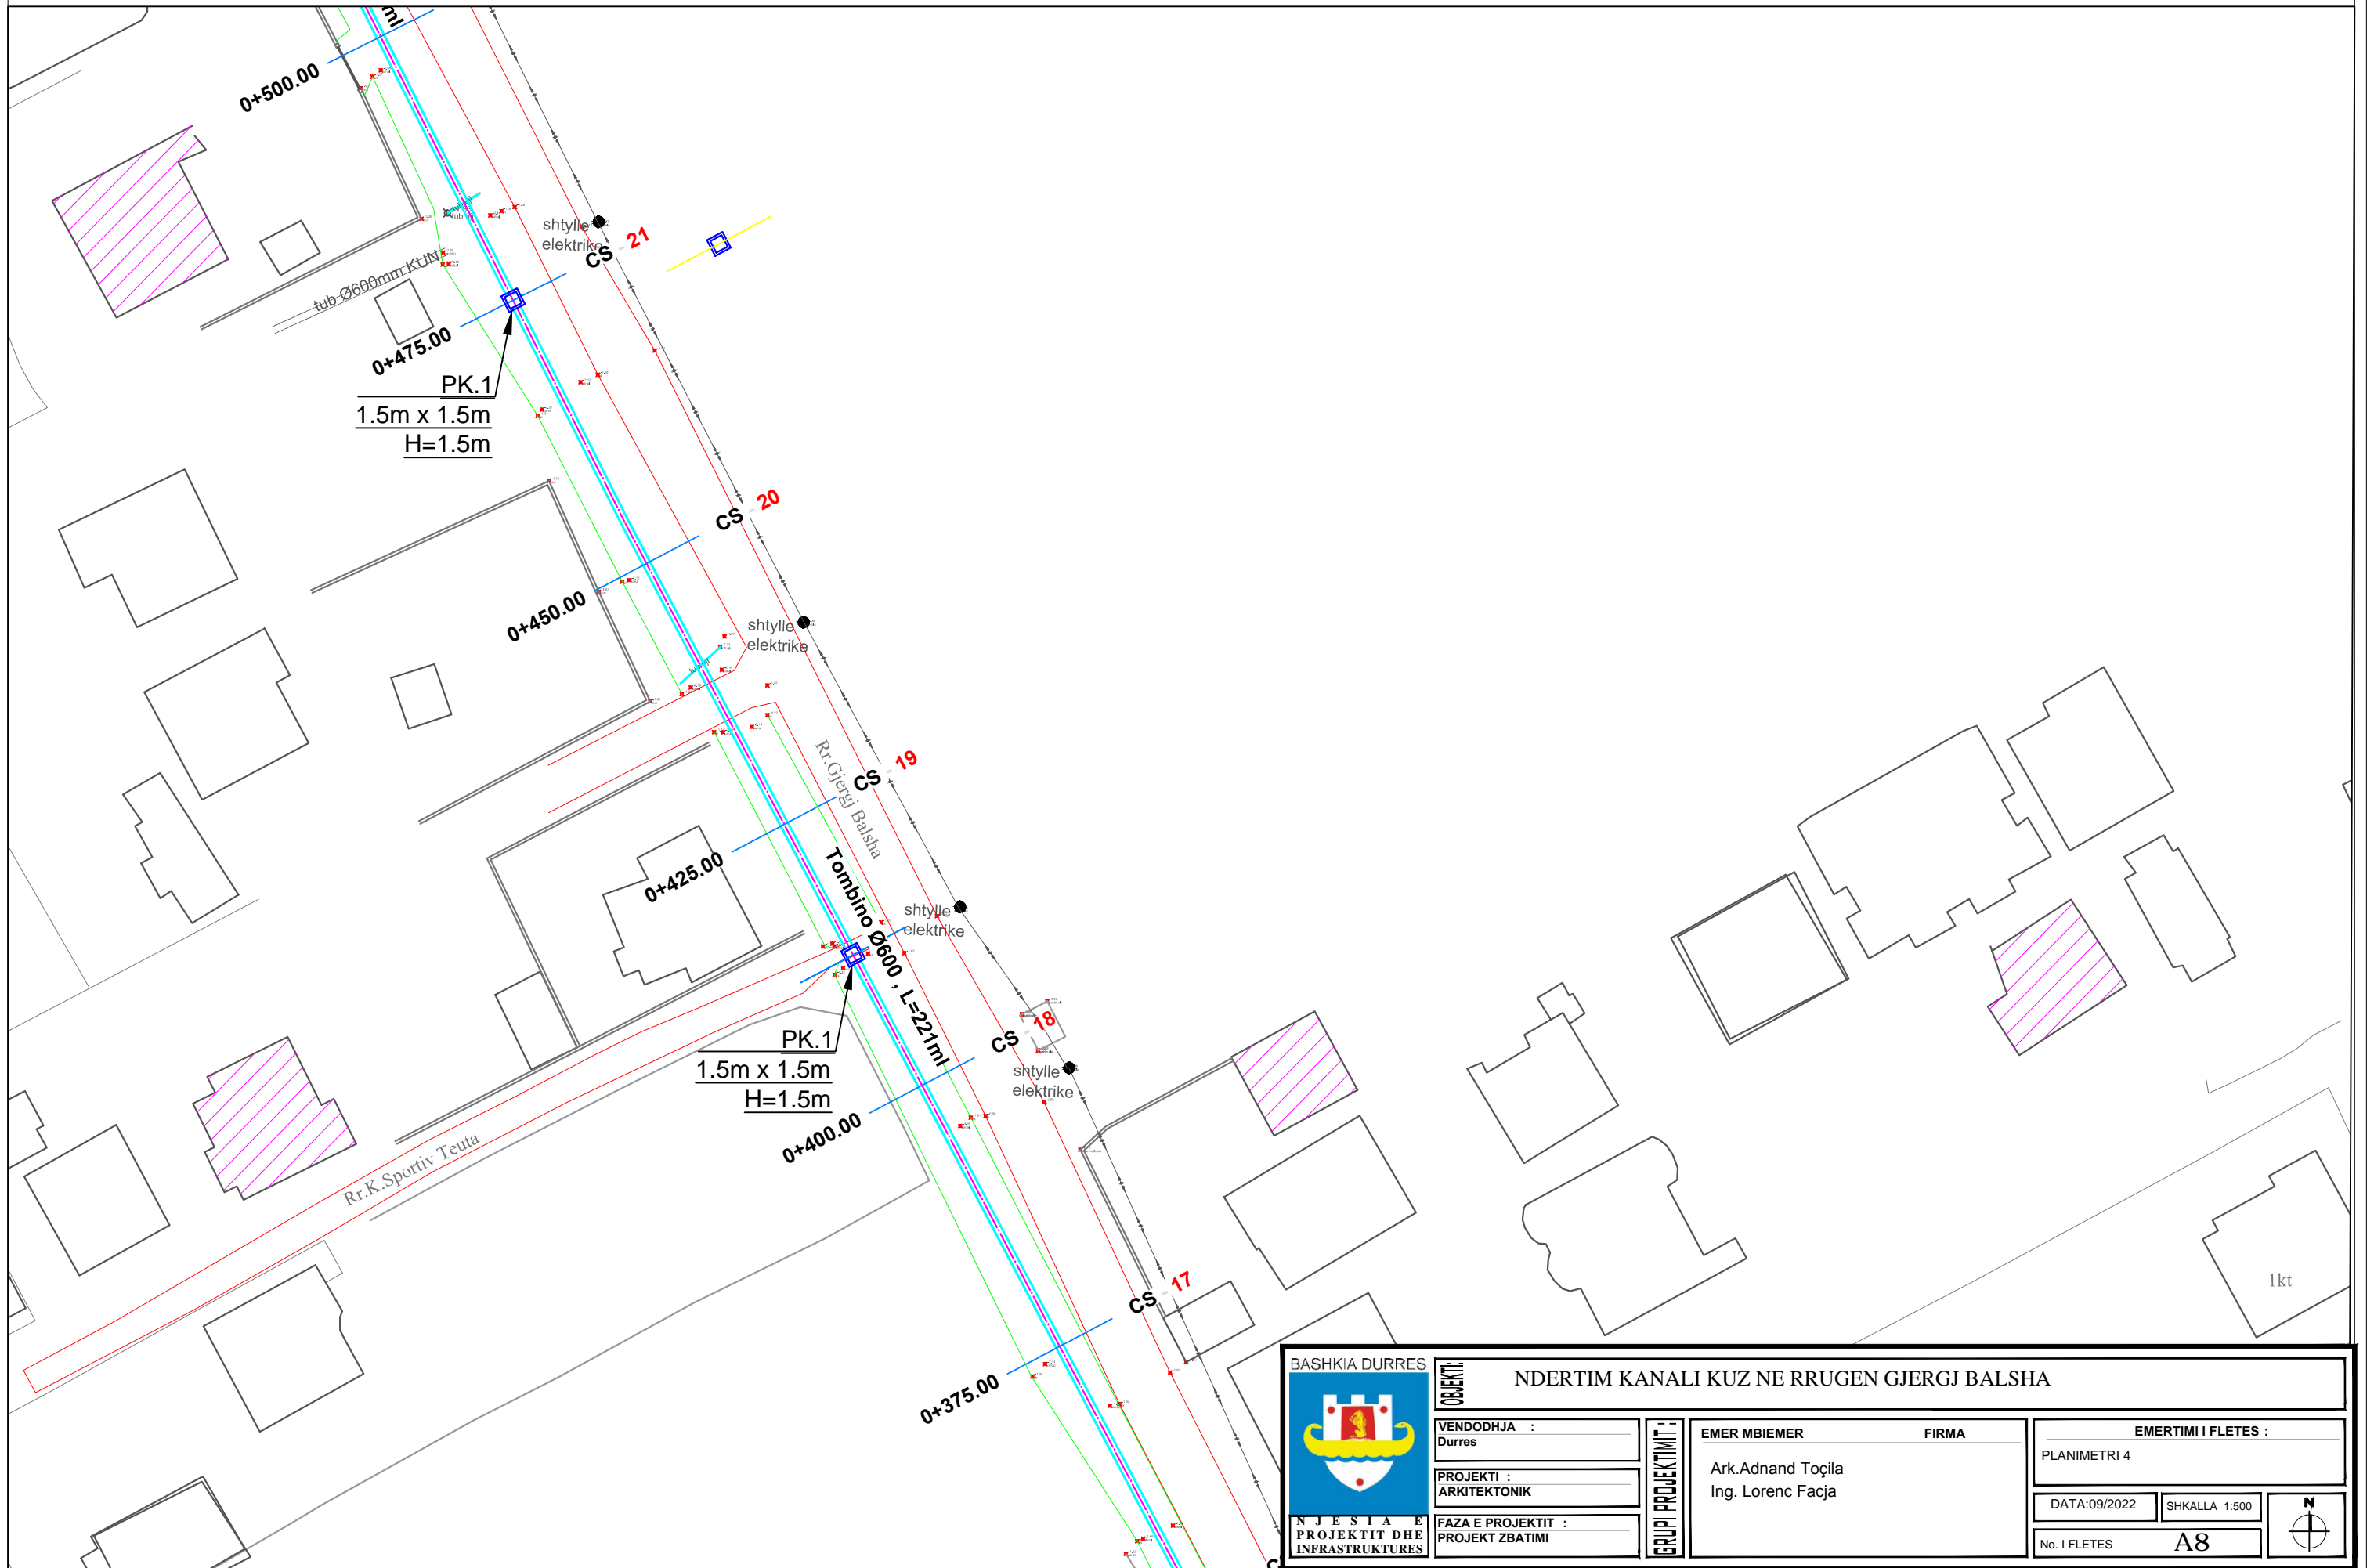

PLANIMETRI 4 SHK 1 : 500




 <p>BASHKIA DURES</p>		<p>OBJEKTI: NDERTIM KANALI KUZ NE RRUGEN GJERGJ BALSHA</p>	
<p>VENDODHJA : Dures</p>	<p>EMER MBIEMER</p>	<p>FIRMA</p>	<p>EMERTIMI I FLETES : PLANIMETRI 4</p>
<p>PROJEKTI : ARKITEKTONIK</p>	<p>Ark.Adnand Toçila Ing. Lorenc Facja</p>		<p>DATA:09/2022 SHKALLA 1:500</p>
<p>FAZA E PROJEKTI : PROJEKT ZBATIMI</p>	<p>GRUPI PROJEKTI :</p>	<p>No. I FLETES</p>	<p>A8</p>

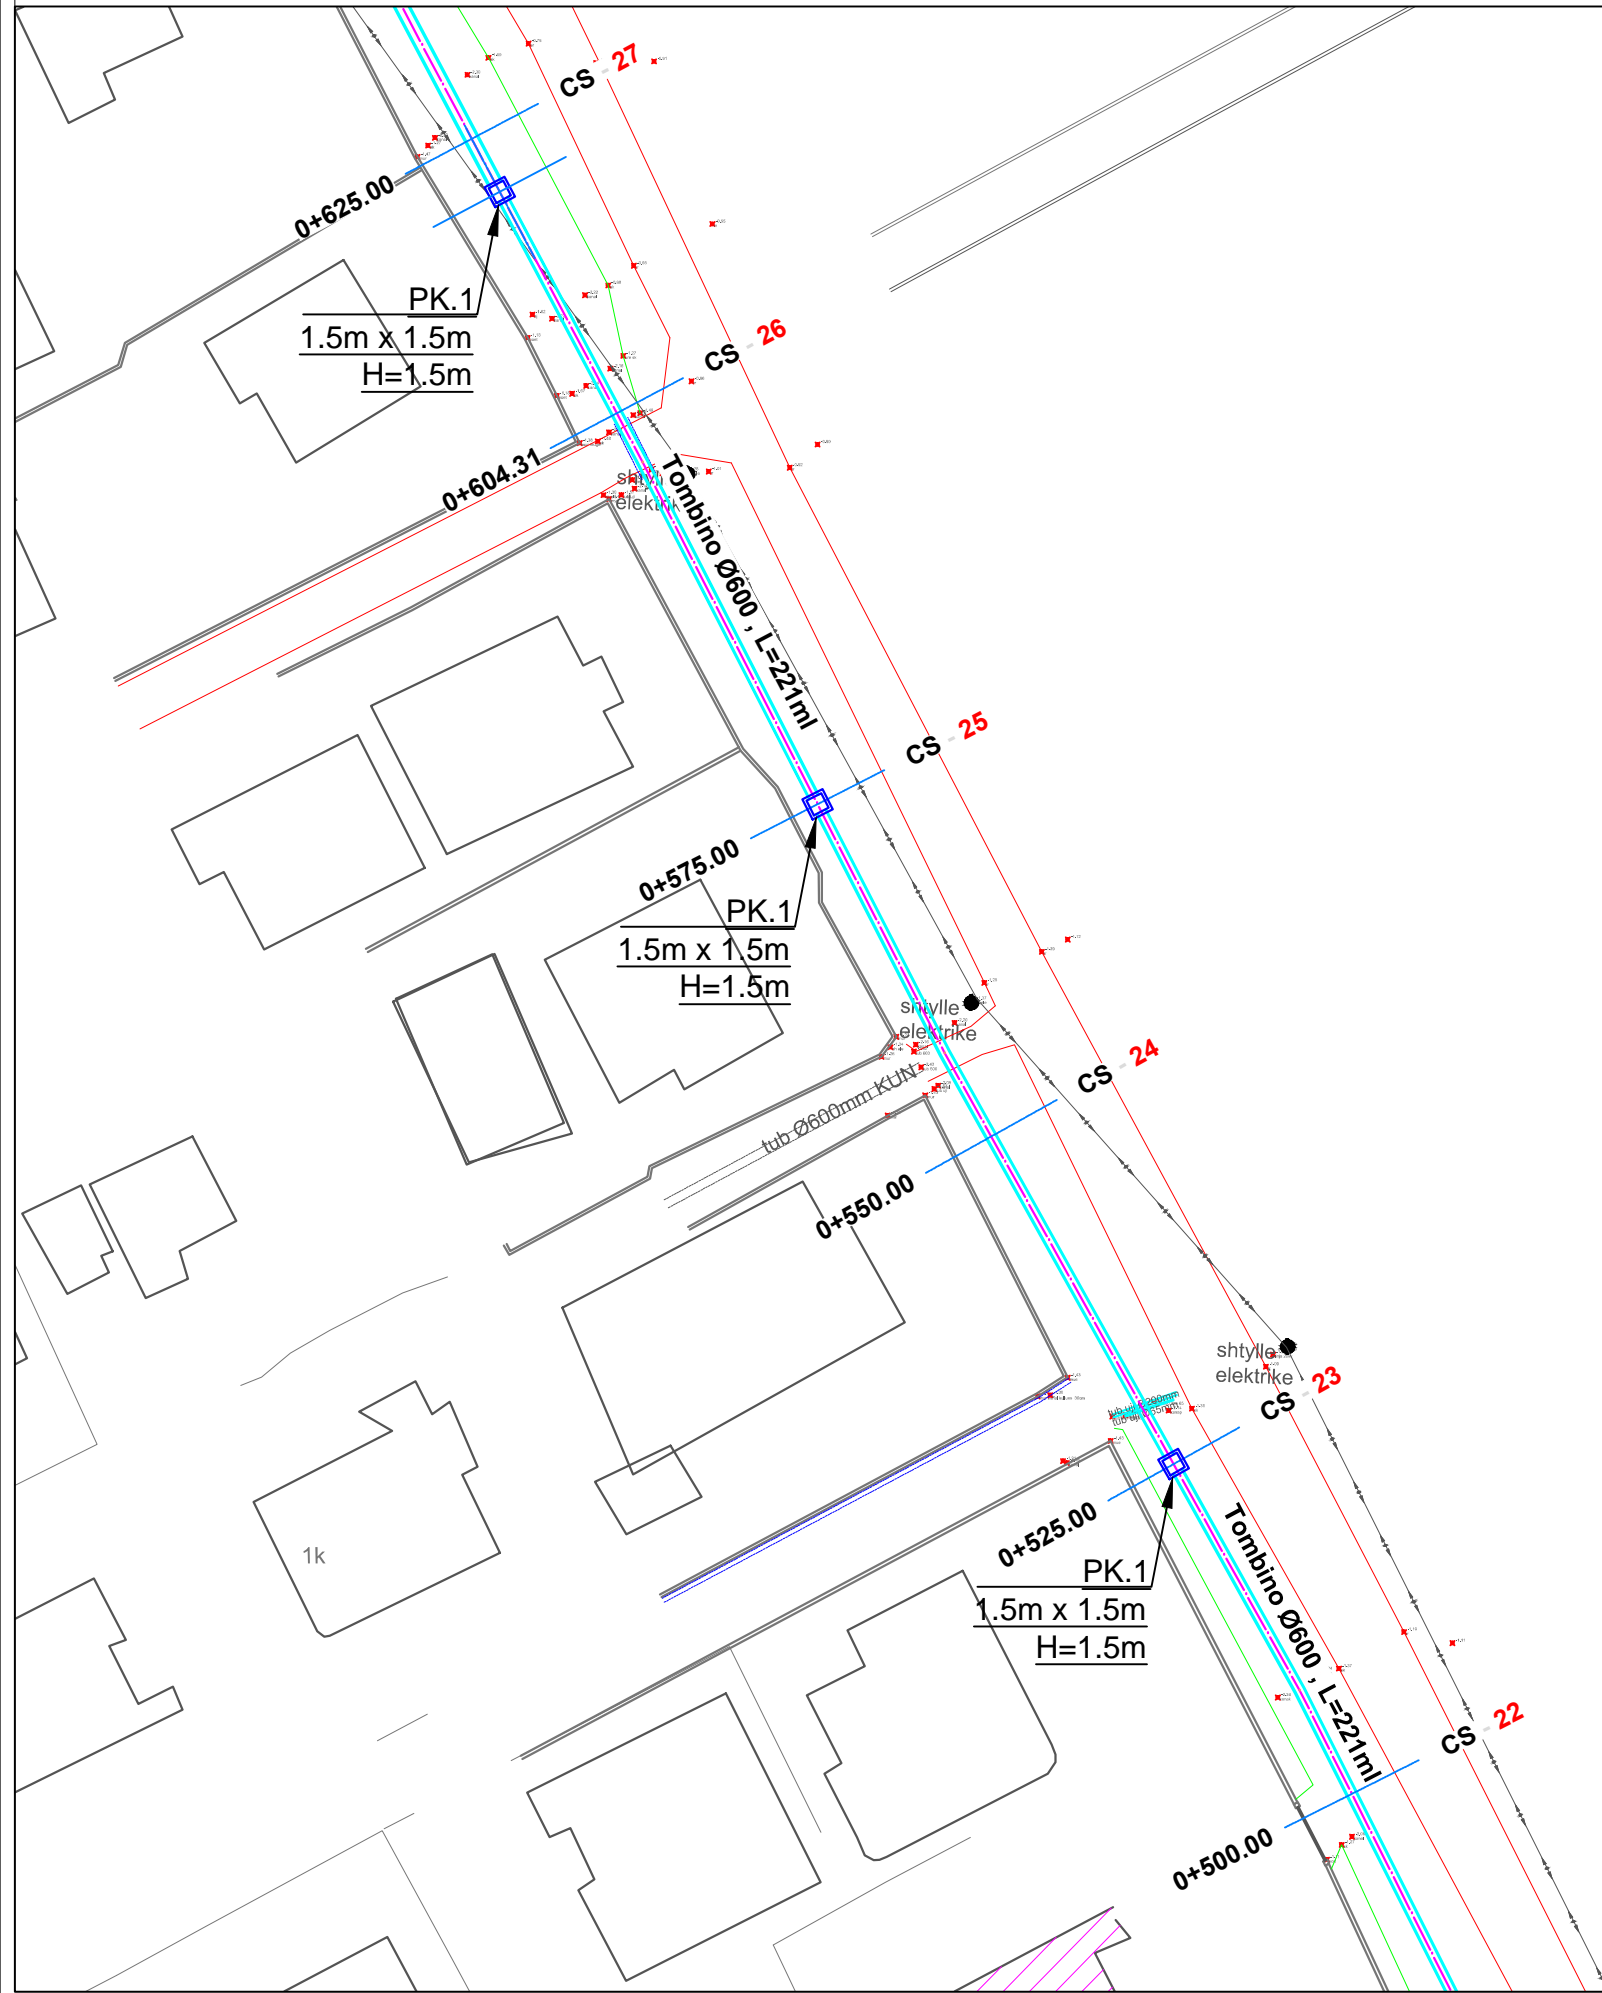PLANIMETRI 3 SHK 1 : 500






		OBJEKTI: NDERTIM KANALI KUZ NE RRUGEN GJERGJ BALSHA	
VENDODHJA : Dures		EMERTIMI I FLETES : PLANIMETRI 3	
PROJEKTI : ARKITEKTONIK		EMER MBIEMER FIRMA Ark.Adnand Toçila Ing. Lorenc Faça	
FAZA E PROJEKTIT : PROJEKT ZBATIMI		DATA:09/2022 SHKALLA 1:500 	
GRUPI PROJEKTIMIT:		No. I FLETES A7	


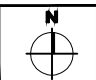
PLANIMETRI 2 SHK 1 : 500

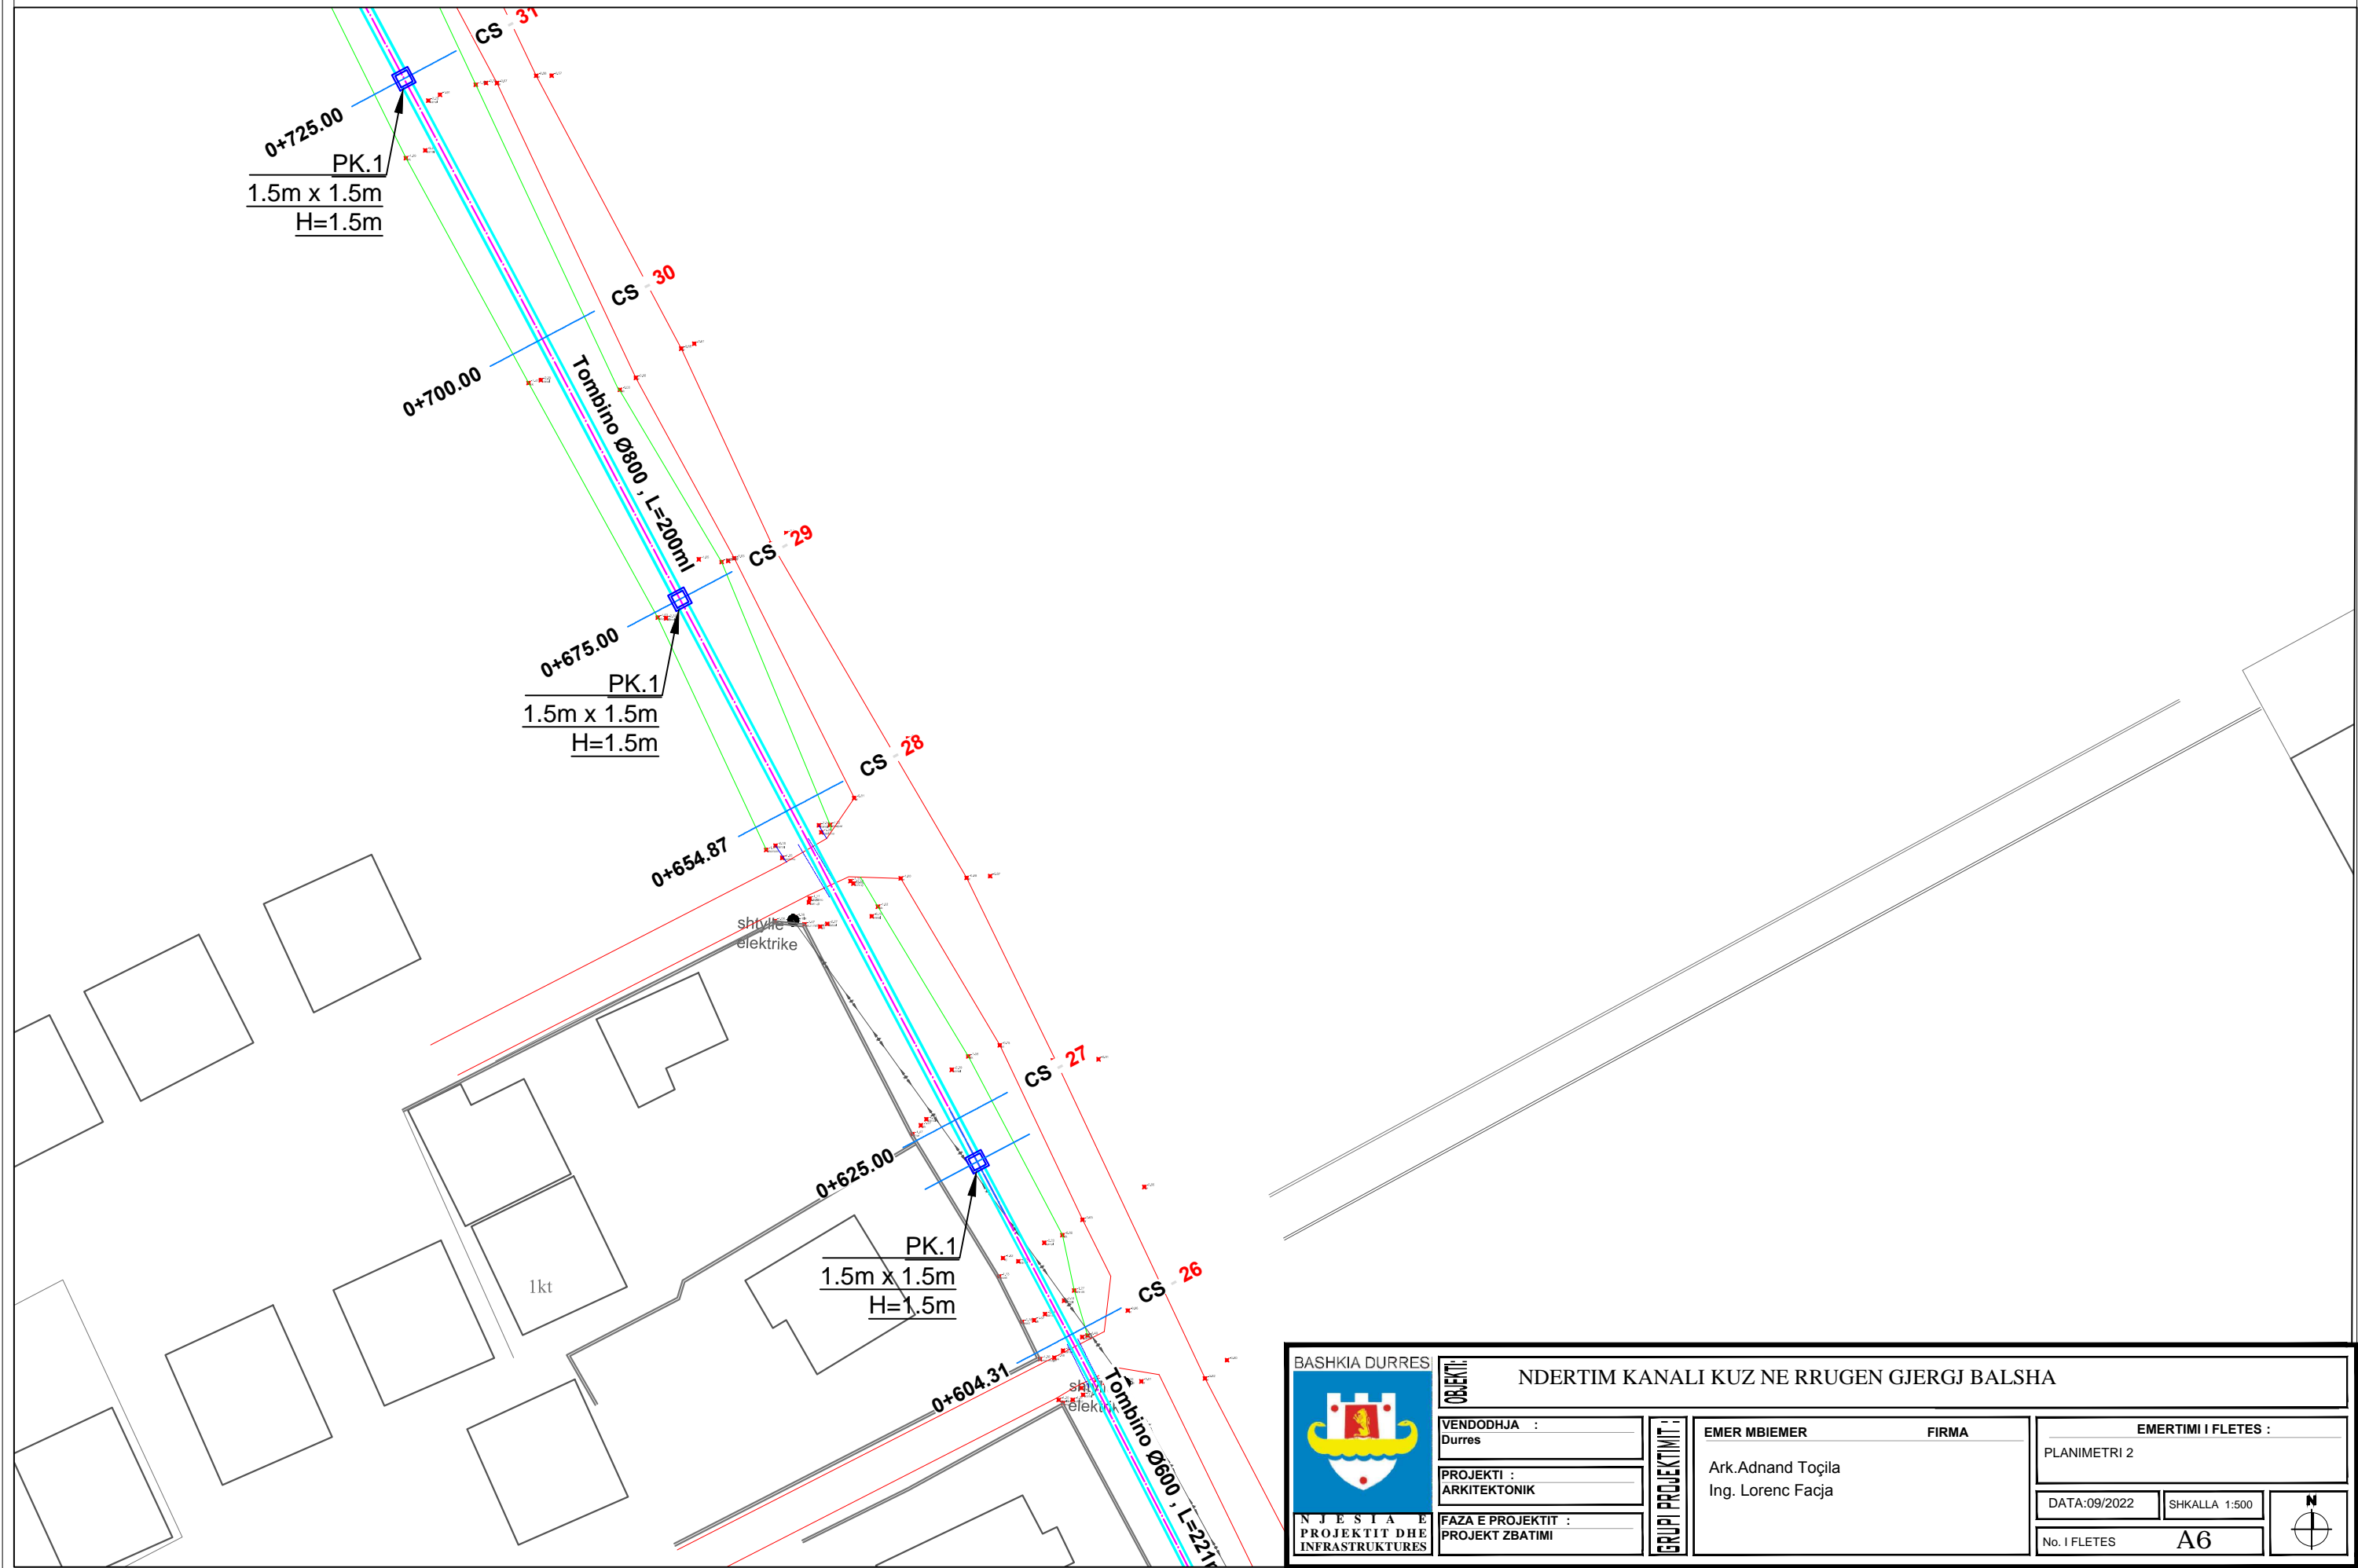









		OBJEKTI: NDERTIM KANALI KUZ NE RRUGEN GJERGJ BALSHA	
VENDODHJA : Dures		EMERTIMI I FLETES : PLANIMETRI 2	
PROJEKTI : ARKITEKTONIK		EMER MBIEMER FIRMA Ark.Adnand Toçila Ing. Lorenc Faça	
FAZA E PROJEKTIT : PROJEKT ZBATIMI		DATA:09/2022 SHKALLA 1:500 	
NJESIA E PROJEKTIT DHE INFRASTRUKTURES		No. I FLETES A6	


PROFILE TERTHORE Km 0+775.00 deri Km 0+821.52

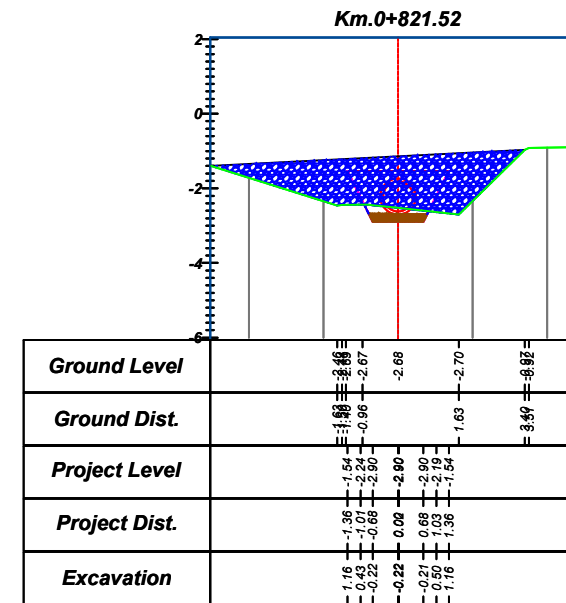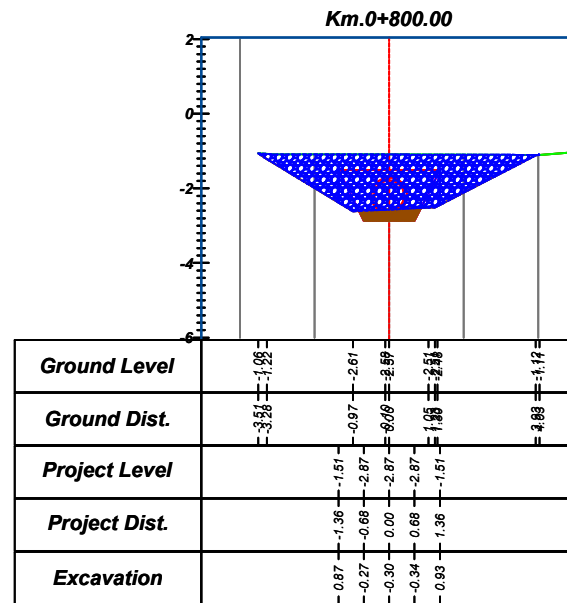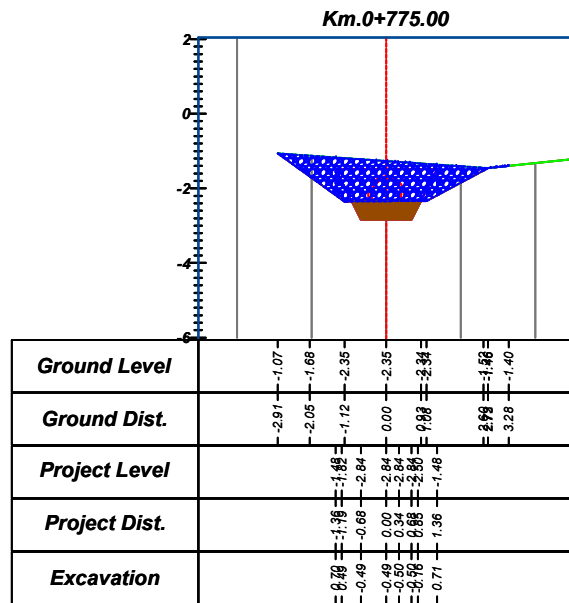









 BASHKIA DURRES NJESIA E PROJEKTIT DHE INFRASTRUKTURES	OBJEKTI: NDERTIM KANALI KUZ NE RRUGEN GJERGJ BALSHA		EMERTIMI I FLETES:	
	VENDODHJA: Duresh		EMER MBIEMER	FIRMA
	PROJEKTI: ARKITEKTONIK		Ark.Adnand Toçila Ing. Lorenc Faça	
	FAZA E PROJEKTIT: PROJEKT ZBATIMI			
GRUPI PROJEKTIMIT:		SHKALLA: 1:1000		
		No. I FLETES A20		

PROFILE TERTHORE Km 0+575.00 deri Km 0+750.00

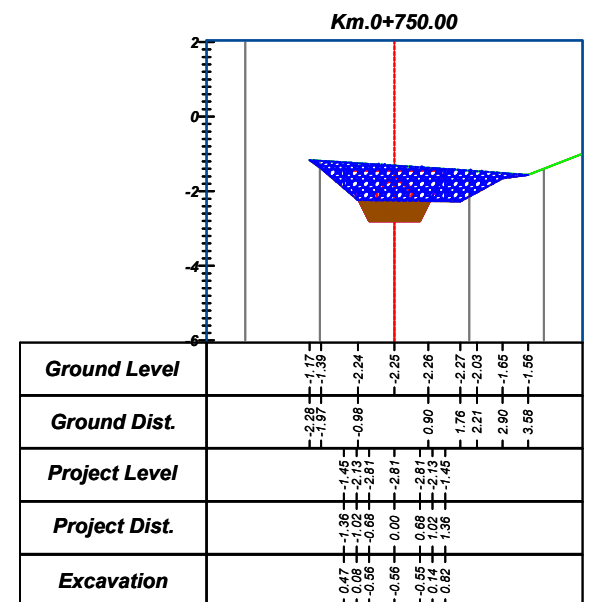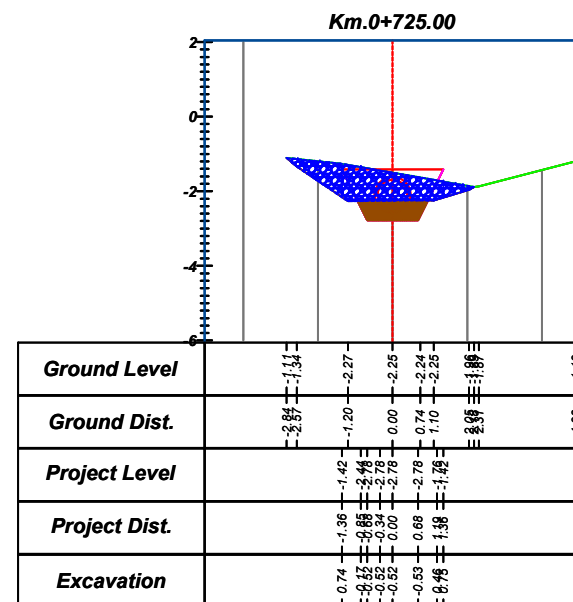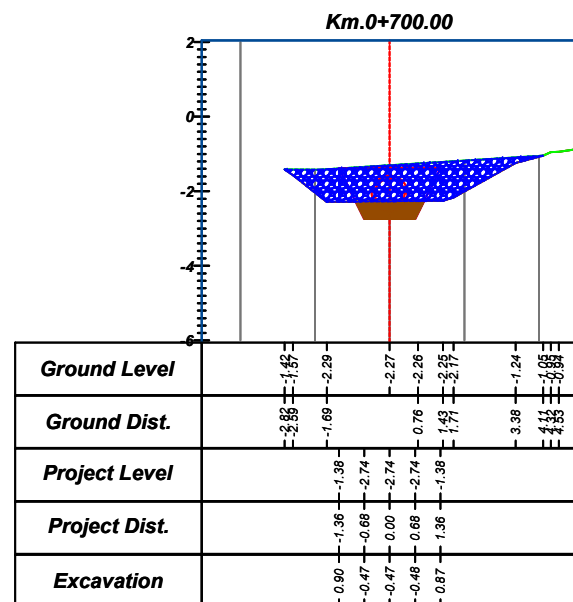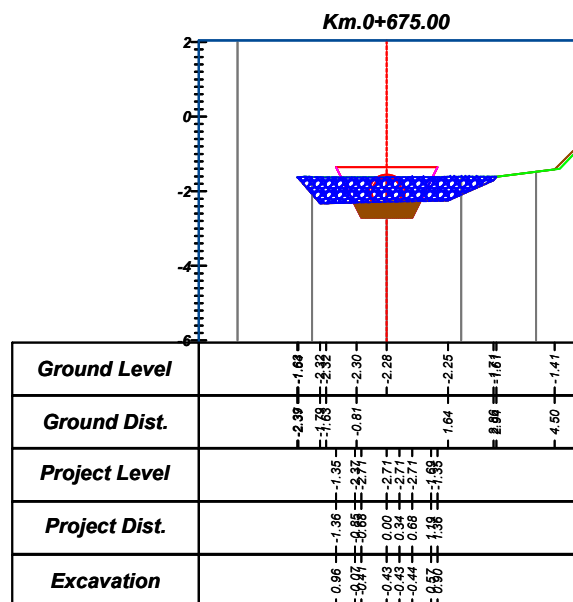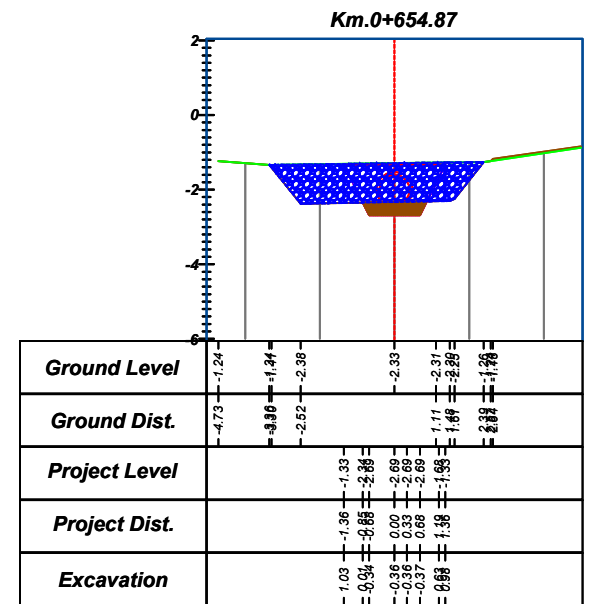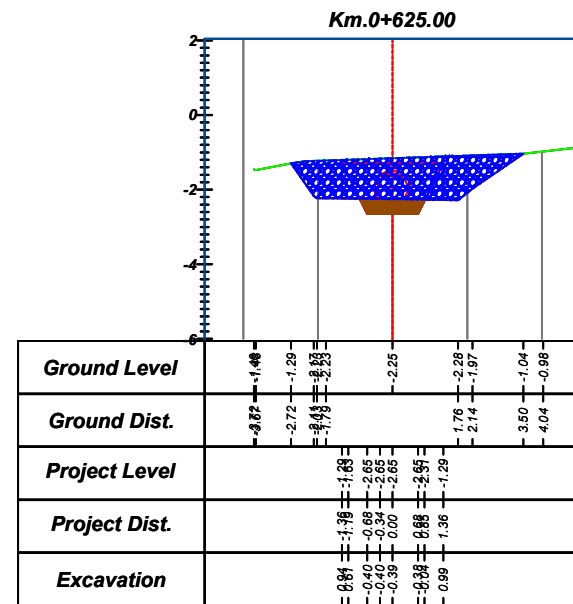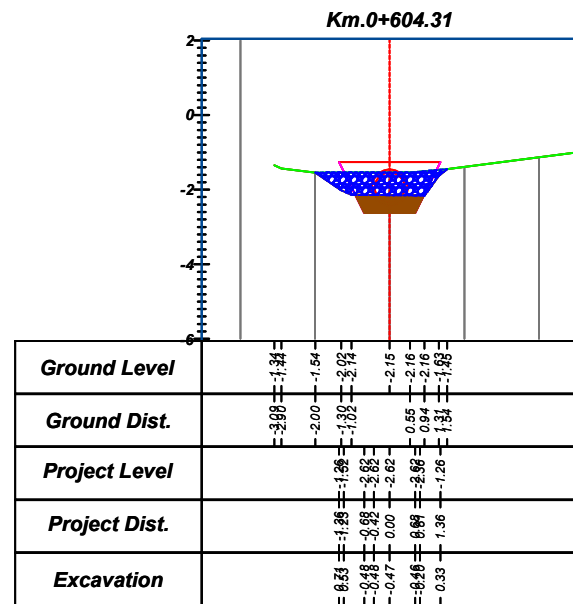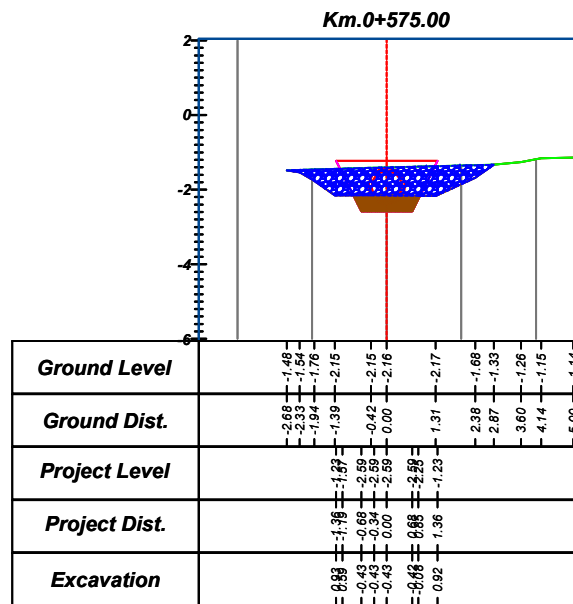









 <p>BASHKIA DURRES</p> <p>NJESIA E PROJEKTIT DHE INFRASTRUKTURES</p>	OBJEKTI:	NDERTIM KANALI KUZ NE RRUGEN GJERGJ BALSHA		
	VENDODHJA :	Durres		
	PROJEKTI :	ARKITEKTONIK		
	FAZA E PROJEKTIT :	PROJEKT ZBATIMI		
<p>GRUPI PROJEKTIMIT:</p>	EMER MBIEMER	FIRMA	EMERTIMI I FLETES :	
	Ark.Adnand Toçila		PROFILE TERTHORE	
	Ing. Lorenc Faça		Km 0+575.00 deri Km 0+750.00	
			DATA:09/2022	SHKALLA 1:1000
		No. I FLETES	A19	


PROFILE TERTHORE Km 0+375.00 deri Km 0+550.00

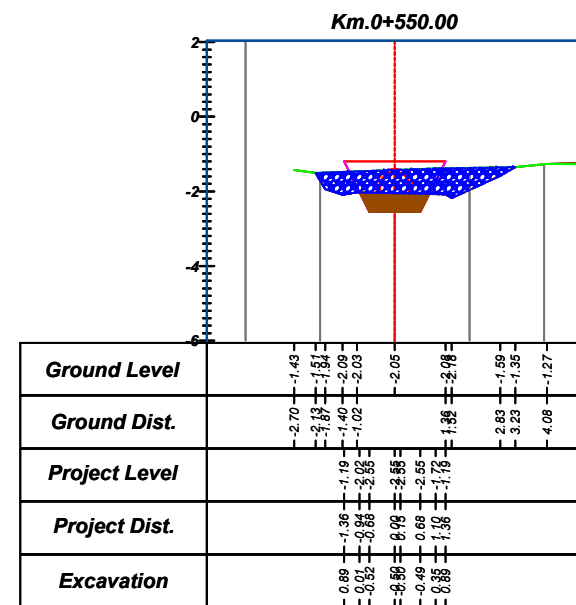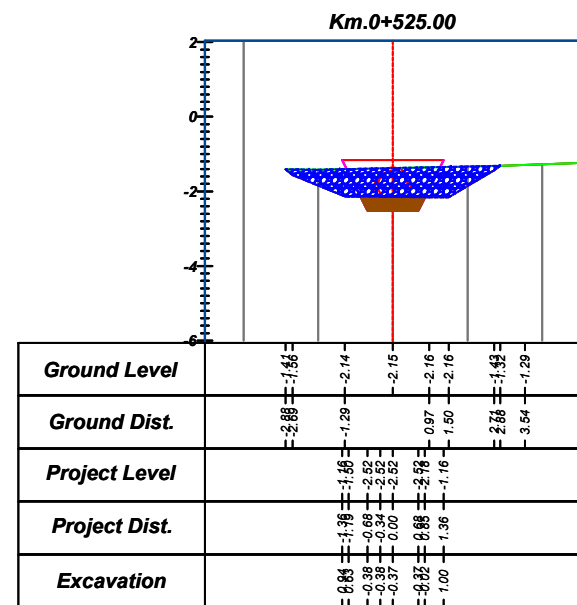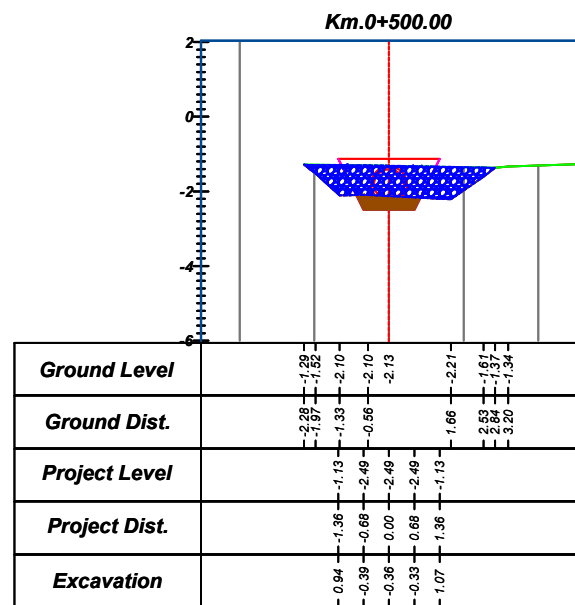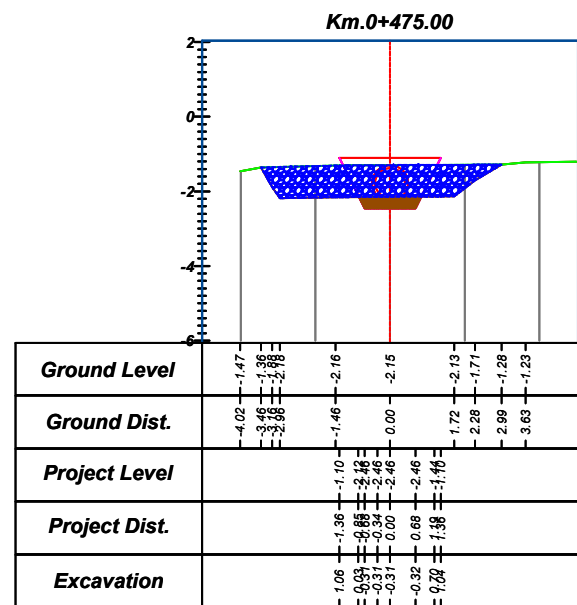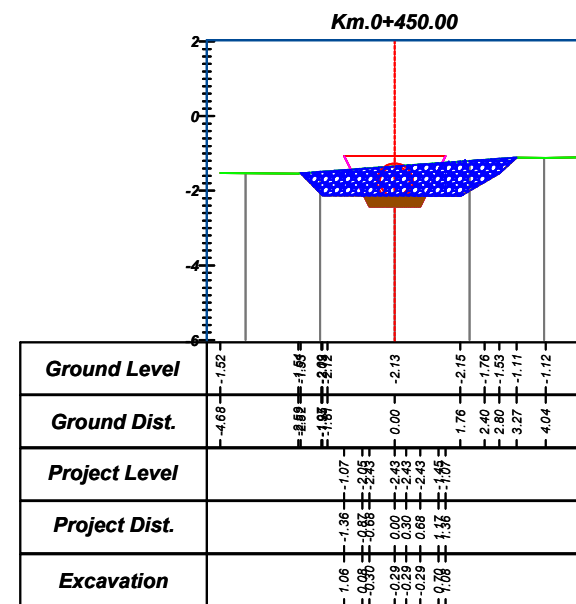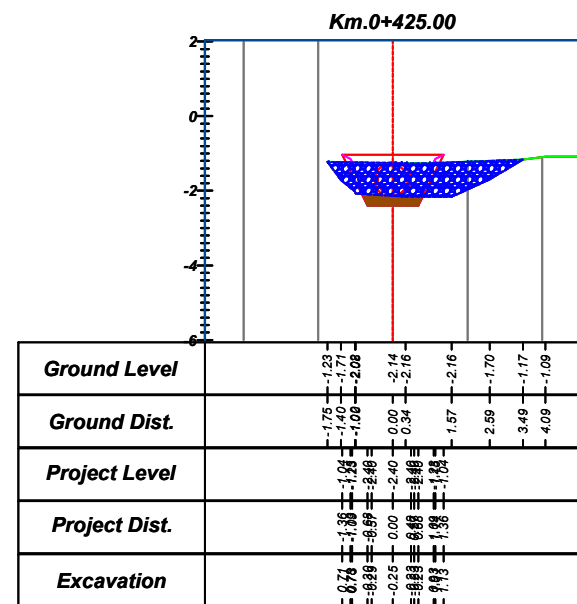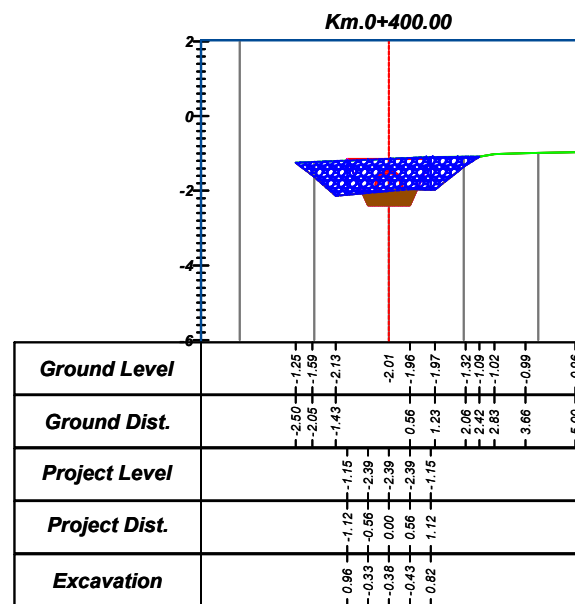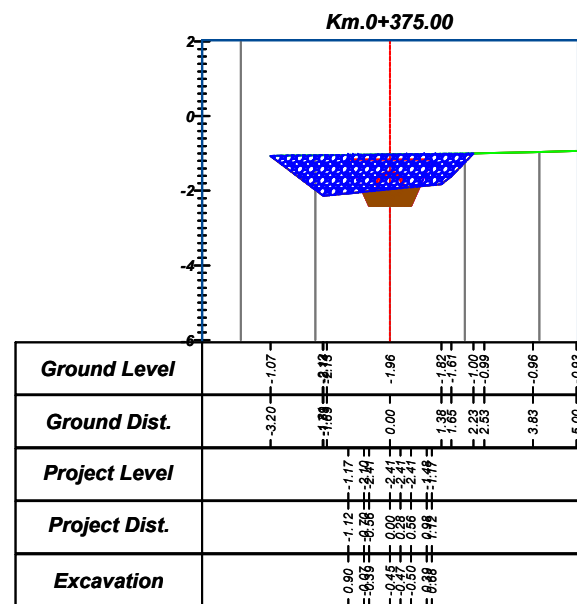









 BASHKIA DURRES NJESIA E PROJEKTIT DHE INFRASTRUKTURES	OBJEKTI: NDERTIM KANALI KUZ NE RRUGEN GJERGJ BALSHA	GRUPI PROJEKTIMIT: EMER MBIEMER FIRMA Ark.Adnand Toçila Ing. Lorenc Faça	EMERTIMI I FLETES : PROFILE TERTHORE Km 0+375.00 deri Km 0+550.00
	VENDODHJA : Dures		DATA:09/2022 SHKALLA 1:1000 No. I FLETES A18

PROFILE TERTHORE Km 0+175.00 deri Km 0+350.00

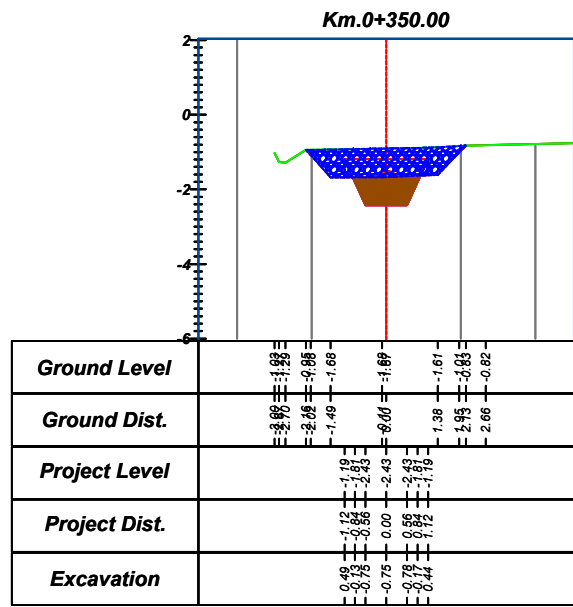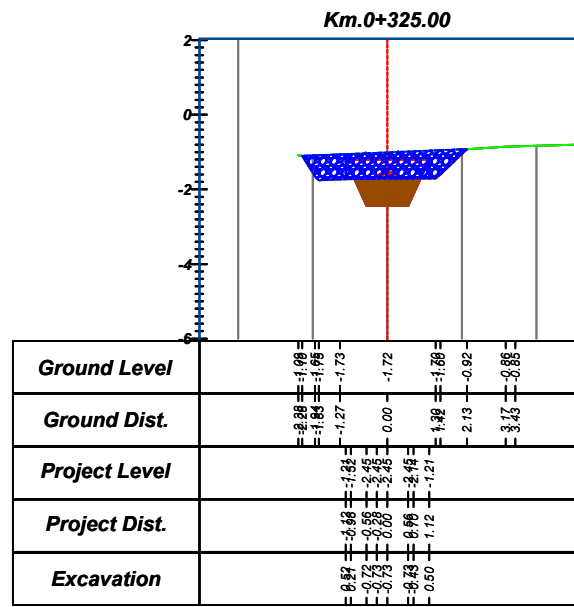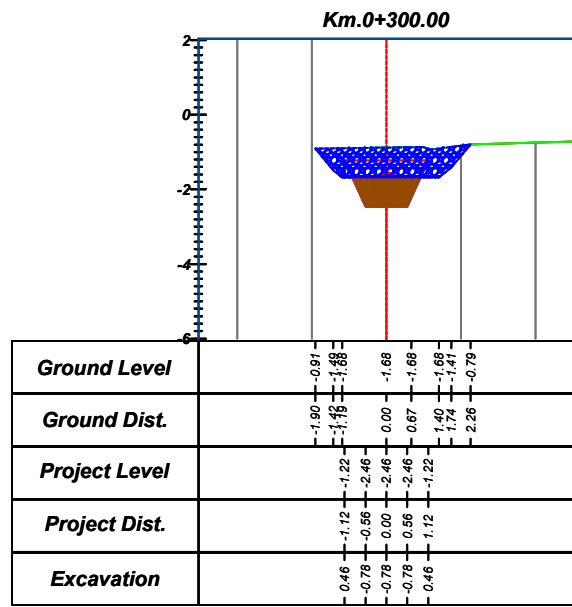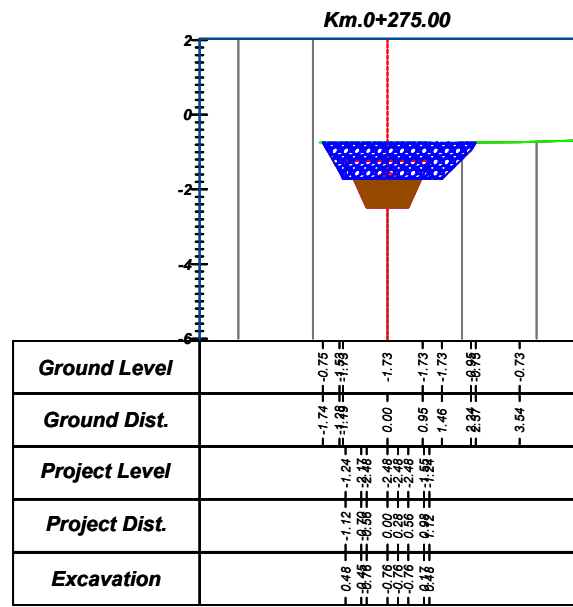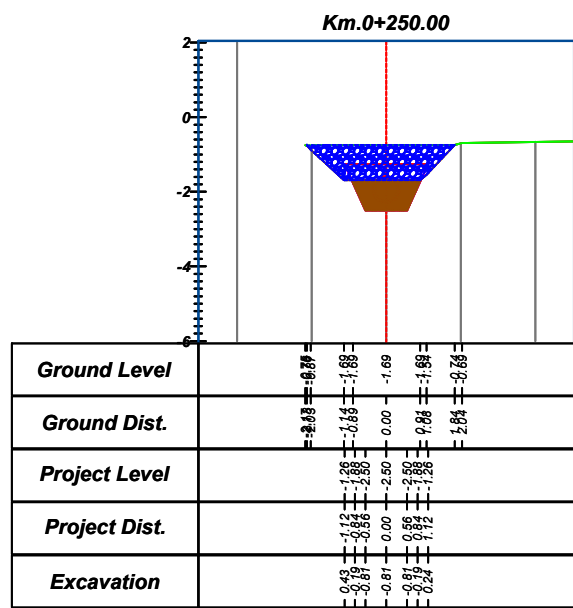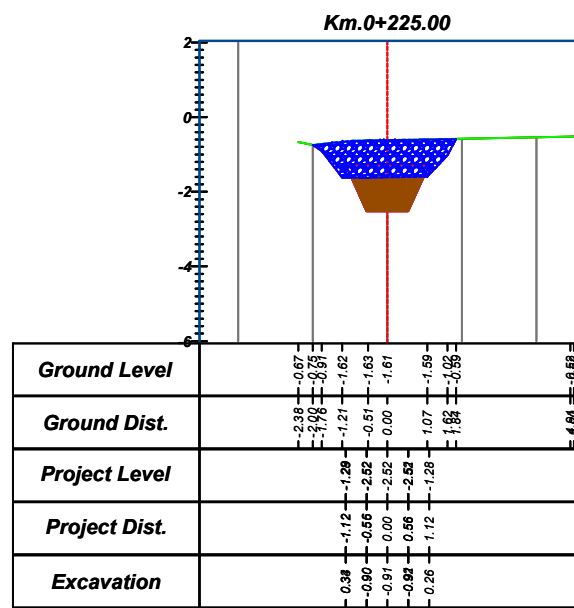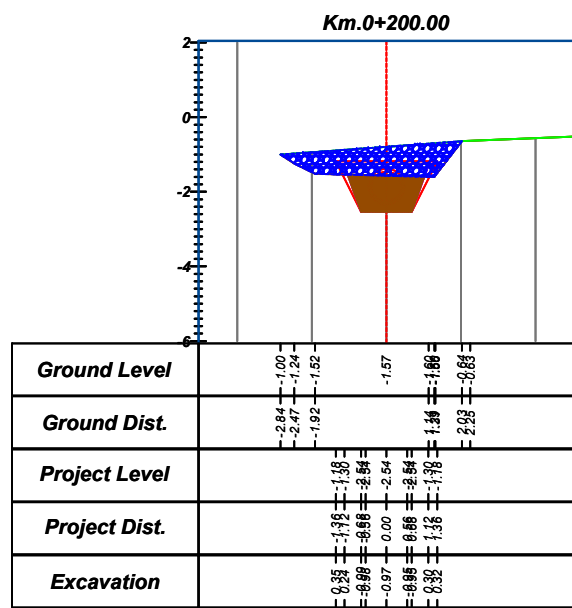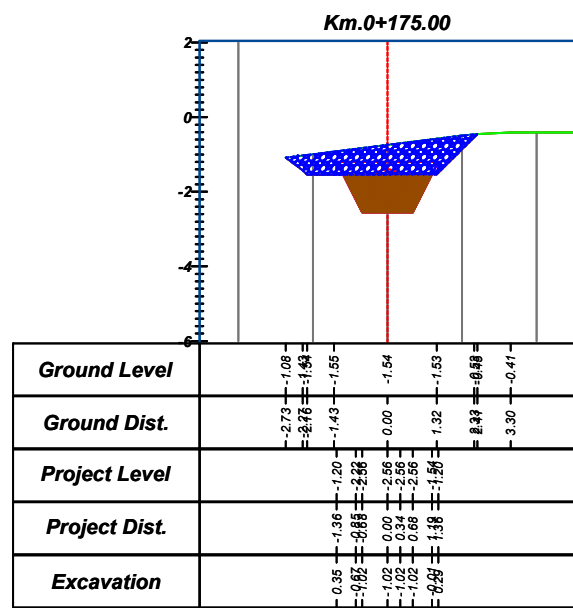


 BASHKIA DURRES NJESIA E PROJEKTIT DHE INFRASTRUKTURES	OBJEKTI: NDERTIM KANALI KUZ NE RRUGEN GJERGJ BALSHA	EMERTIMI I FLETES: PROFILE TERTHORE Km 0+175.00 deri Km 0+350.00
	VENDORHJA : Durres	
PROJEKTI : ARKITEKTONIK	EMER MBIEMER Ark.Adnand Toçila Ing. Lorenc Faça	FIRMA
FAZA E PROJEKTIT : PROJEKT ZBATIMI	GRUPI PROJEKTIMIT :	

PROFILE TERTHORE Km 0+0.00 deri Km 0+150.00

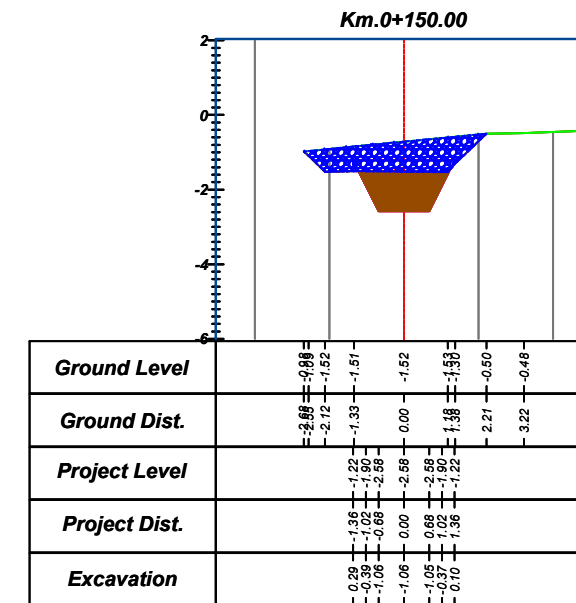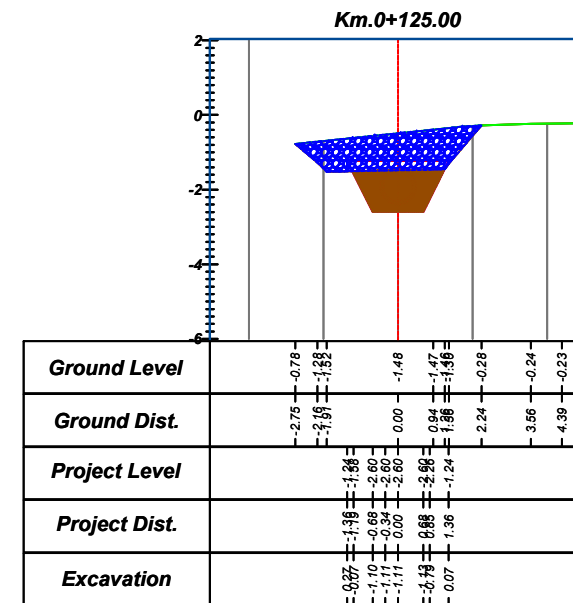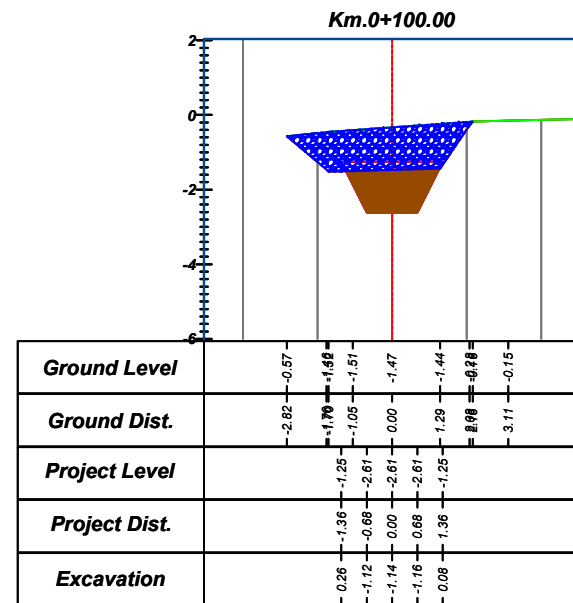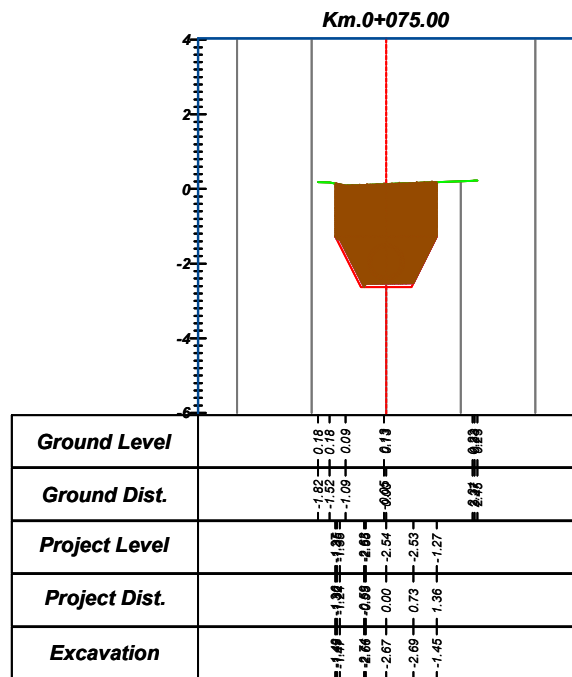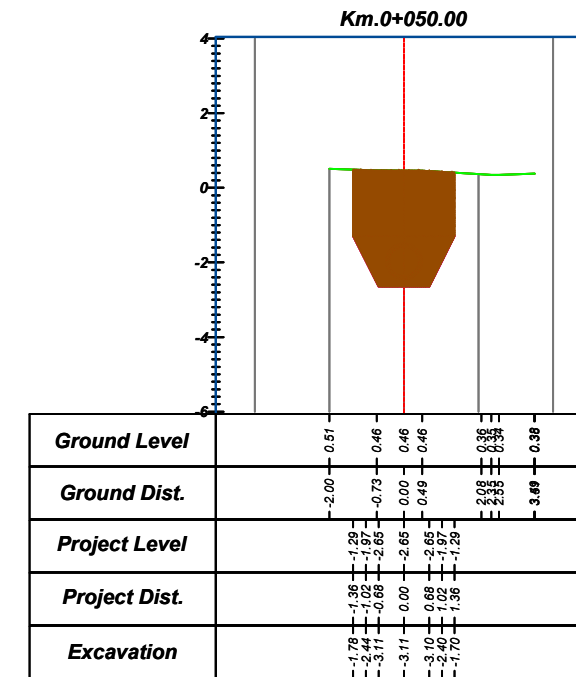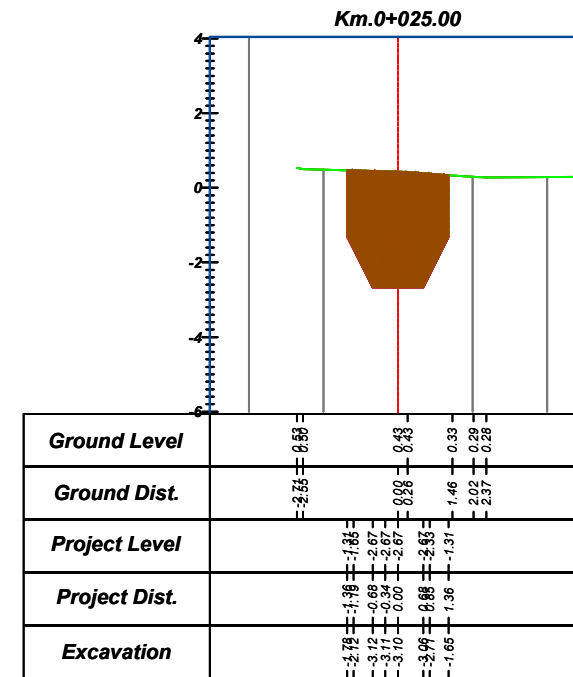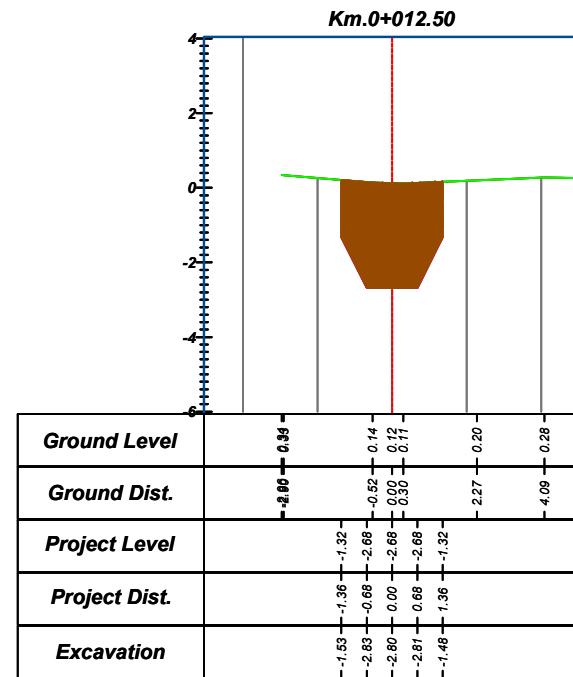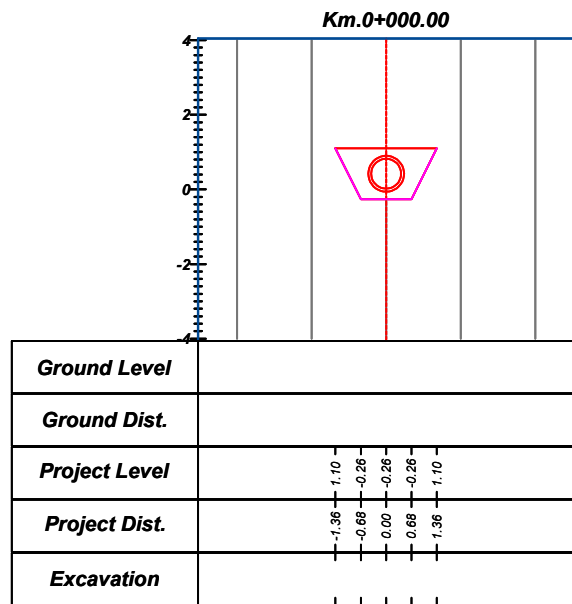


 <p>BASHKIA DURRES N J E S I A E P R O J E K T I T D H E I N F R A S T R U K T U R E S</p>	<p>OBJEKTI: NDERTIM KANALI KUZ NE RRUGEN GJERGJ BALSHA</p>	<p>EMERTIMI I FLETES : PROFILE TERTHORE Km 0+0.00 deri Km 0+150.00</p>	
	<p>VENDODHJA : Durres</p> <p>PROJEKTI : ARKITEKTONIK</p> <p>FAZA E PROJEKTIT : PROJEKT ZBATIMI</p>	<p>EMER MBIEMER Ark.Adnand Toçila Ing. Lorenc Faça</p>	<p>FIRMA</p>
<p>GRUPI PROJEKTIMIT:</p>		<p>A16</p>	


PROFIL GJATESOR 3 SHK 1 : 1000

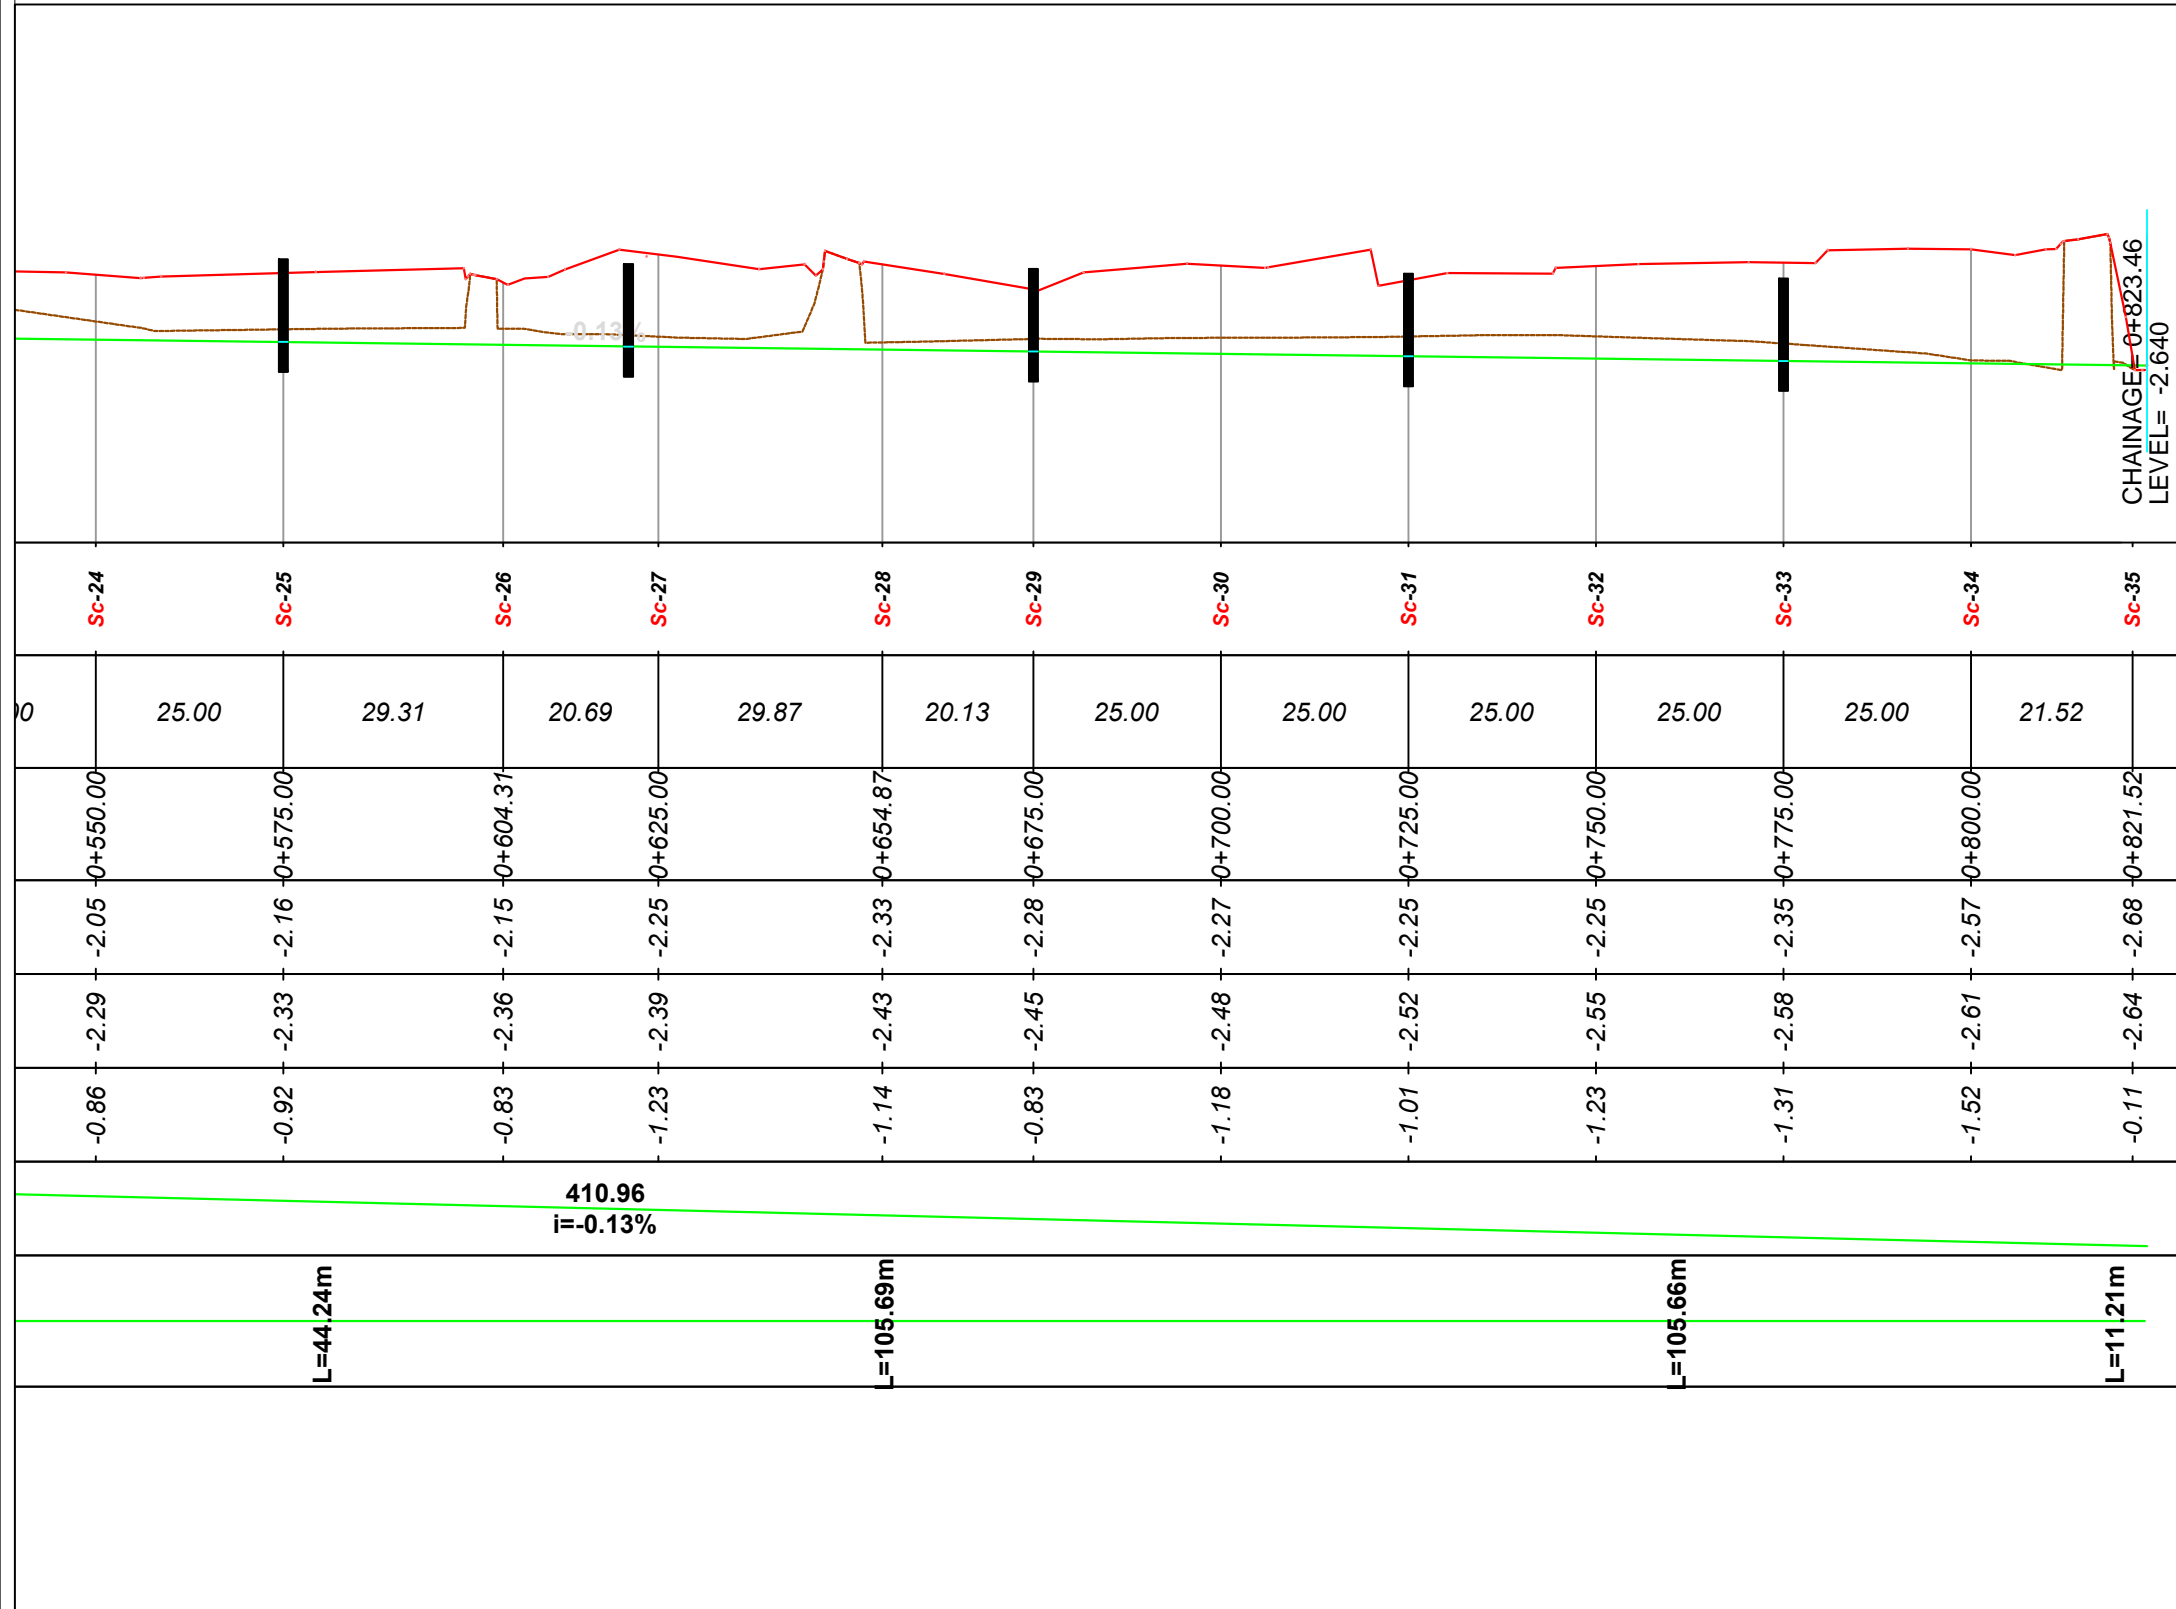

CHAINAGE= 0+823.46
LEVEL= -2.640

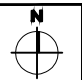
 BASHKIA DURRES NJESIA E PROJEKTIT DHE INFRASTRUKTURES	OBJEKTI:	NDERTIM KANALI KUZ NE RRUGEN GJERGJ BALSHA		
	VENDODHJA :	Durres		
	PROJEKTI :	ARKITEKTONIK		
	FAZA E PROJEKTIT :	PROJEKT ZBATIMI		
GRUPI PROJEKTIMIT:	EMER MBIEMER	FIRMA	EMERTIMI I FLETES :	
	Ark.Adnand Toçila		PROFIL GJATESOR 3	
	Ing. Lorenc Faça		DATA:09/2022	SHKALLA 1:1000
No. I FLETES		A15		

PROFIL GJATESOR 2 SHK 1 : 1000

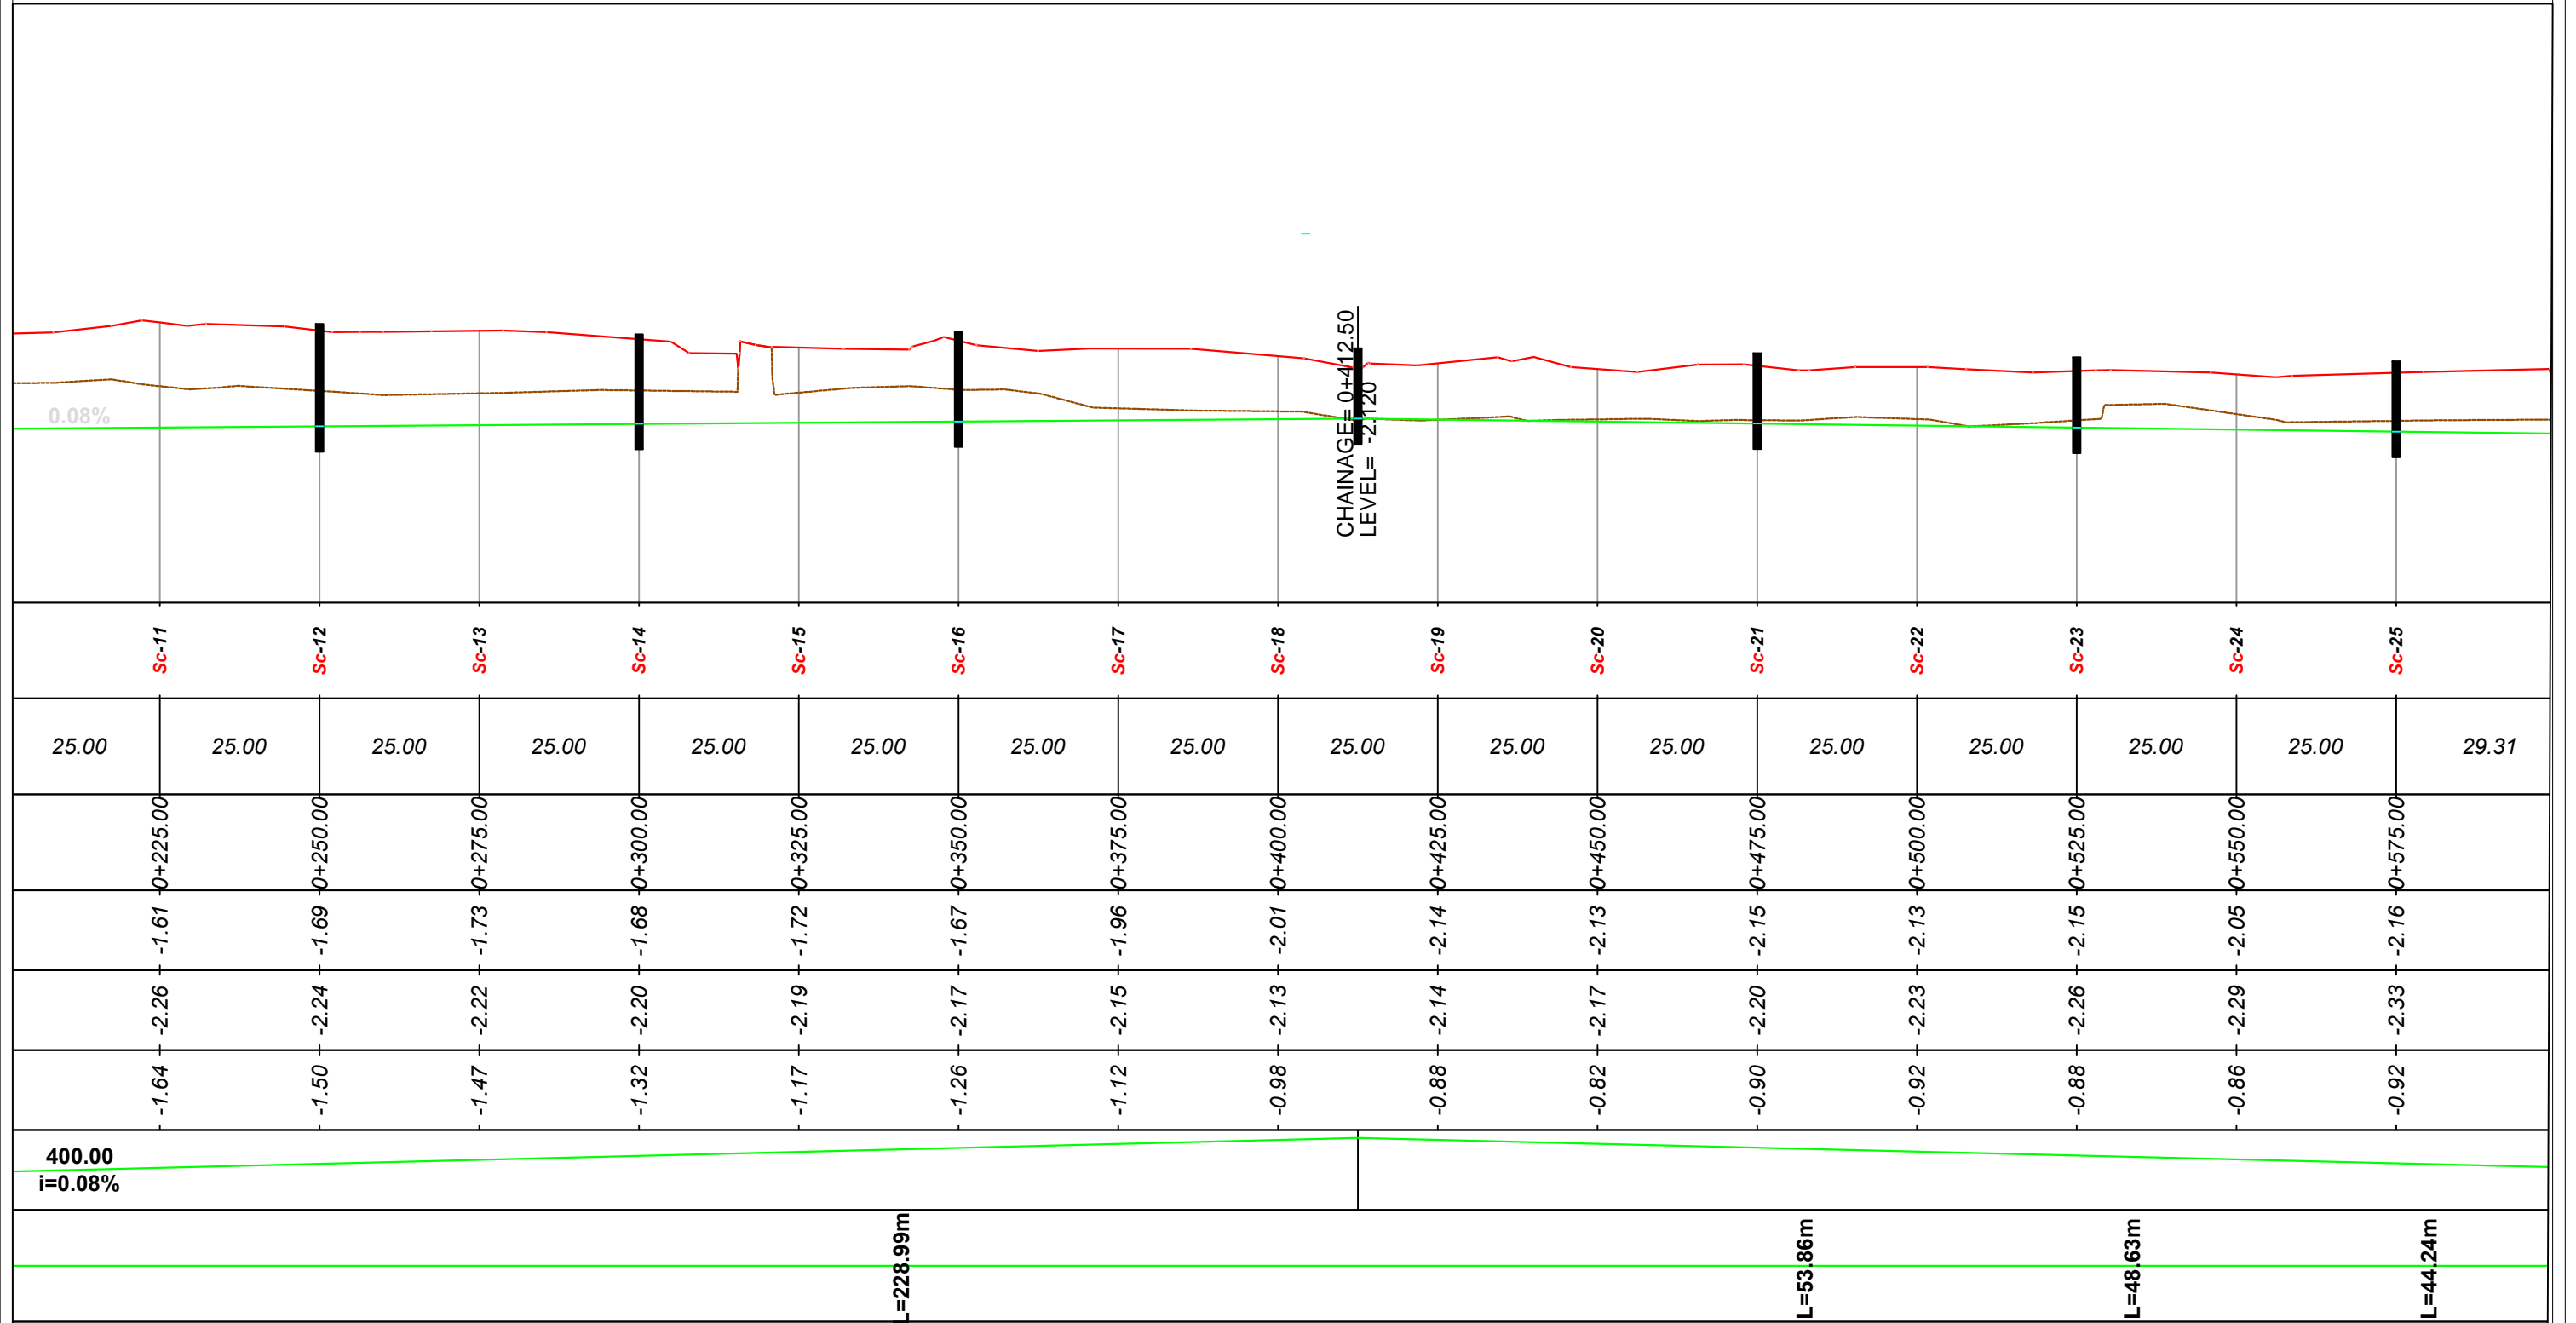


 BASHKIA DURRES NJESIA E PROJEKTIT DHE INFRASTRUKTURES	OBJEKTI:	NDERTIM KANALI KUZ NE RRUGEN GJERGJ BALSHA		
	VENDODHJA :	Dures		
	PROJEKTI :	ARKITEKONIK		
	FAZA E PROJEKTIT :	PROJEKT ZBATIMI		
GRUPI PROJEKTIMIT:	EMER MBIEMER	FIRMA	EMERTIMI I FLETES :	
	Ark.Adnand Toçila		PROFIL GJATESOR 2	
	Ing. Lorenc Facja		DATA:09/2022	SHKALLA 1:1000
			No. I FLETES	A14


PROFIL GJATESOR 1 SHK 1 : 1000

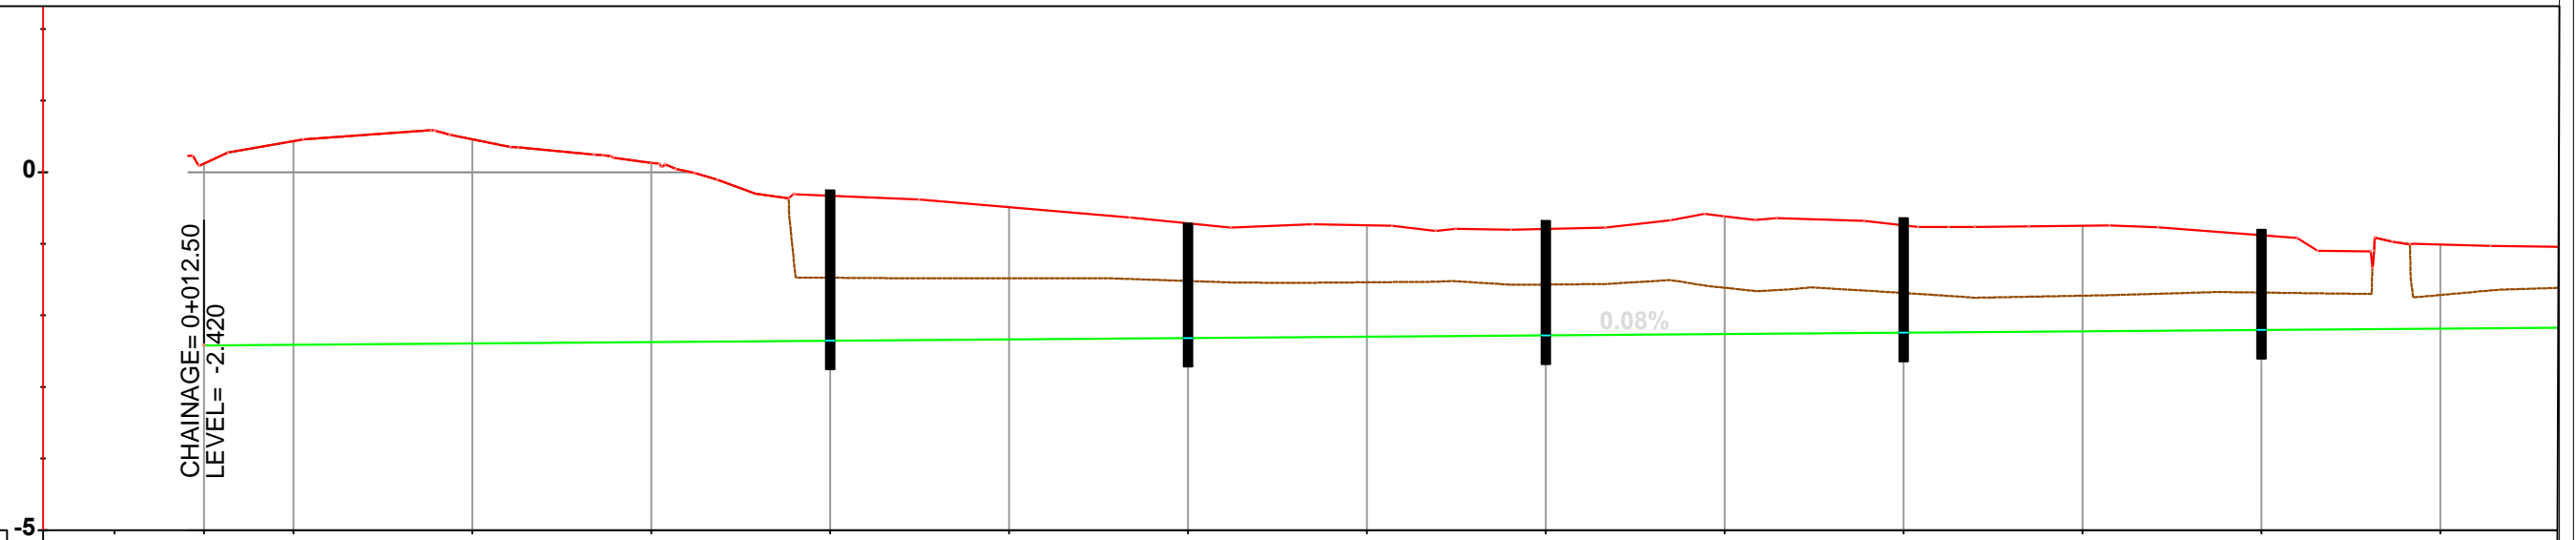



Seksionet	Sc-1	Sc-2	Sc-3	Sc-4	Sc-5	Sc-6	Sc-7	Sc-8	Sc-9	Sc-10	Sc-11	Sc-12	Sc-13	Sc-14	Sc-15
Dist.Pjesore	12.50	12.50	25.00	25.00	25.00	25.00	25.00	25.00	25.00	25.00	25.00	25.00	25.00	25.00	25.00
Dist.Progres	0+000.00	0+012.50	0+025.00	0+050.00	0+075.00	0+100.00	0+125.00	0+150.00	0+175.00	0+200.00	0+225.00	0+250.00	0+275.00	0+300.00	0+325.00
Kuota Tokes		0.12	0.43	0.46	0.13	-1.47	-1.48	-1.52	-1.54	-1.57	-1.61	-1.69	-1.73	-1.68	-1.72
Kuota Projekt		-2.42	-2.41	-2.39	-2.37	-2.35	-2.34	-2.32	-2.30	-2.28	-2.26	-2.24	-2.22	-2.20	-2.19
Kuota Punes		-2.54	-2.84	-2.85	-2.50	-2.02	-1.85	-1.60	-1.56	-1.49	-1.64	-1.50	-1.47	-1.32	-1.17
Vertical.Geometry	400.00 i=0.08%														
Ggeom.Horiz	L=76.13m			L=18.98m			L=129.76m								
Superelevation															

 BASHKIA DURRES NJESIA E PROJEKTIT DHE INFRASTRUKTURES	OBJEKTI:	NDERTIM KANALI KUZ NE RRUGEN GJERGJ BALSHA		
	VENDODHJA :	Durres		
	PROJEKTI :	ARKITEKTONIK		
	FAZA E PROJEKTIT :	PROJEKT ZBATIMI		
GRUPI PROJEKTIMIT:	EMER MBIEMER	FIRMA		EMERTIMI I FLETES :
	Ark.Adnand Toçila Ing. Lorenc Faça			PROFIL GJATESOR 1
				DATA:09/2022 SHKALLA 1:1000
				No. I FLETES A13

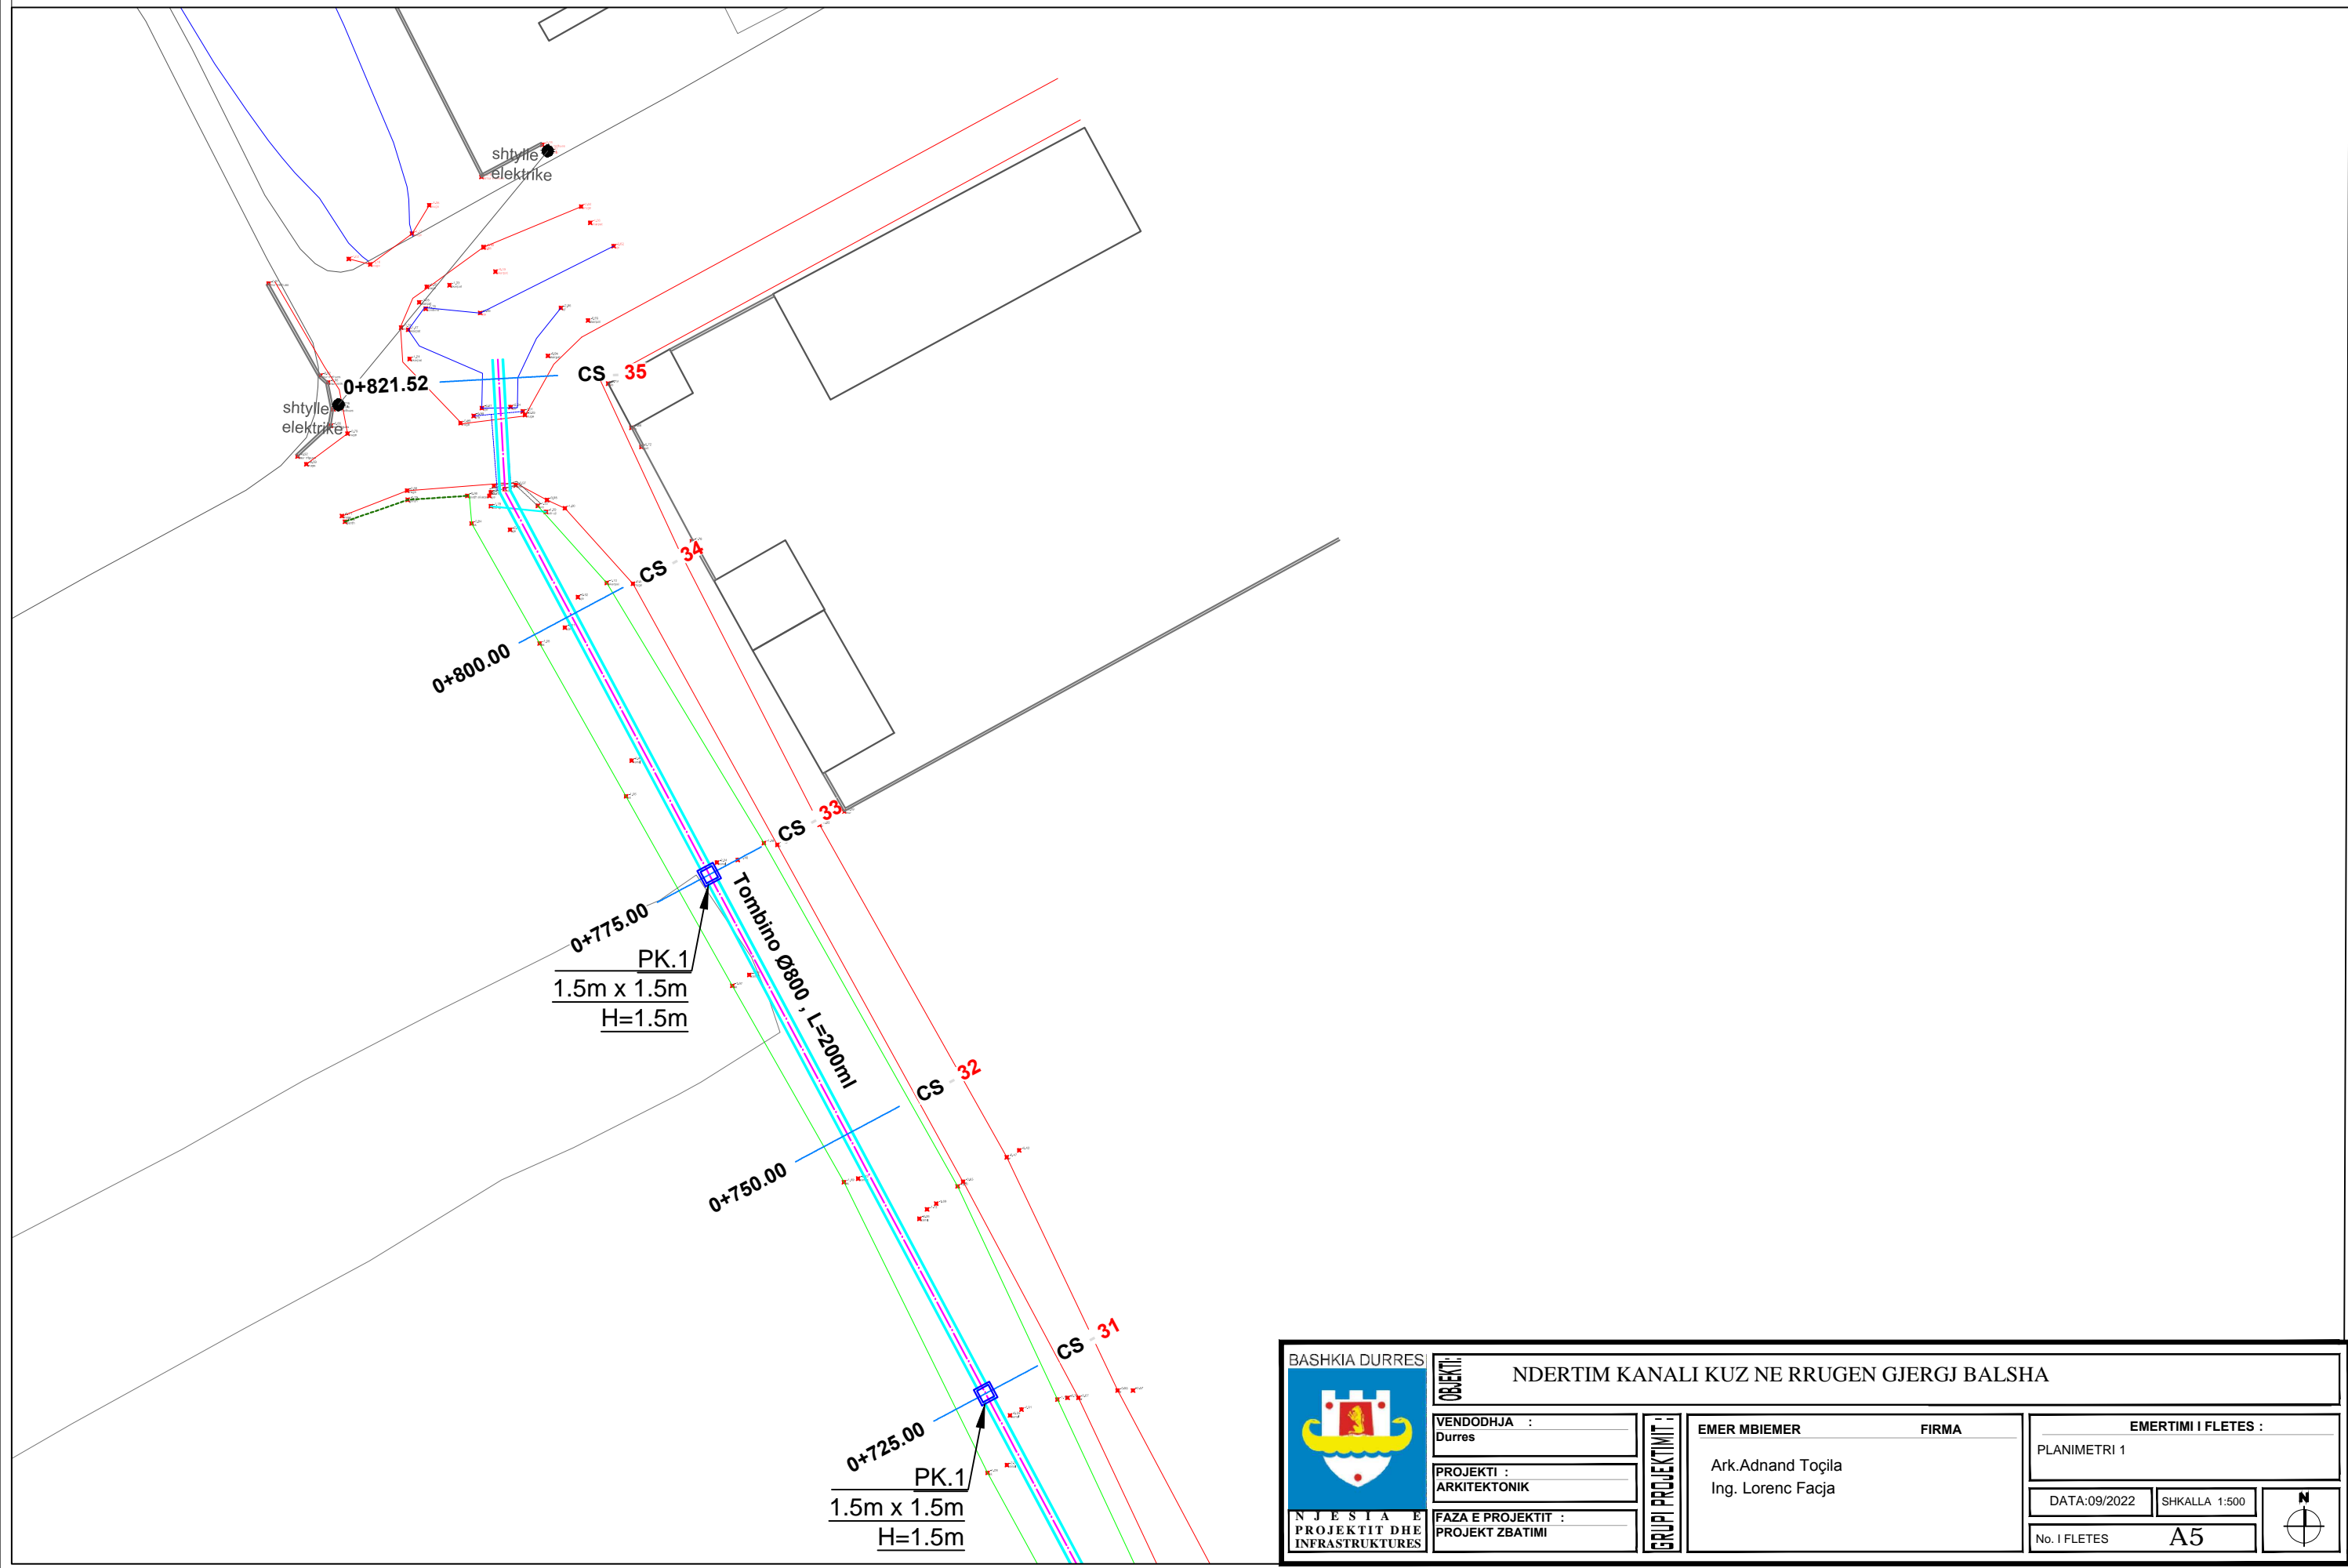
PLANIMETRI 1 SHK 1 : 500




 BASHKIA DURRES	OBJEKTI: NDERTIM KANALI KUZ NE RRUGEN GJERGJ BALSHA			
	VENDODHJA : Dures	EMER MBIEMER Ark.Adnand Toçila Ing. Lorenc Facja	FIRMA	EMERTIMI I FLETES : PLANIMETRI 1
NJESIA E PROJEKTIT DHE INFRASTRUKTURES	PROJEKTI : ARKITEKTONIK	GRUPI PROJEKTIMIT :	DATA:09/2022	SHKALLA 1:500
FAZA E PROJEKTIT : PROJEKT ZBATIMI	No. I FLETES		A5	


DETAJE Pusetash

Prerje

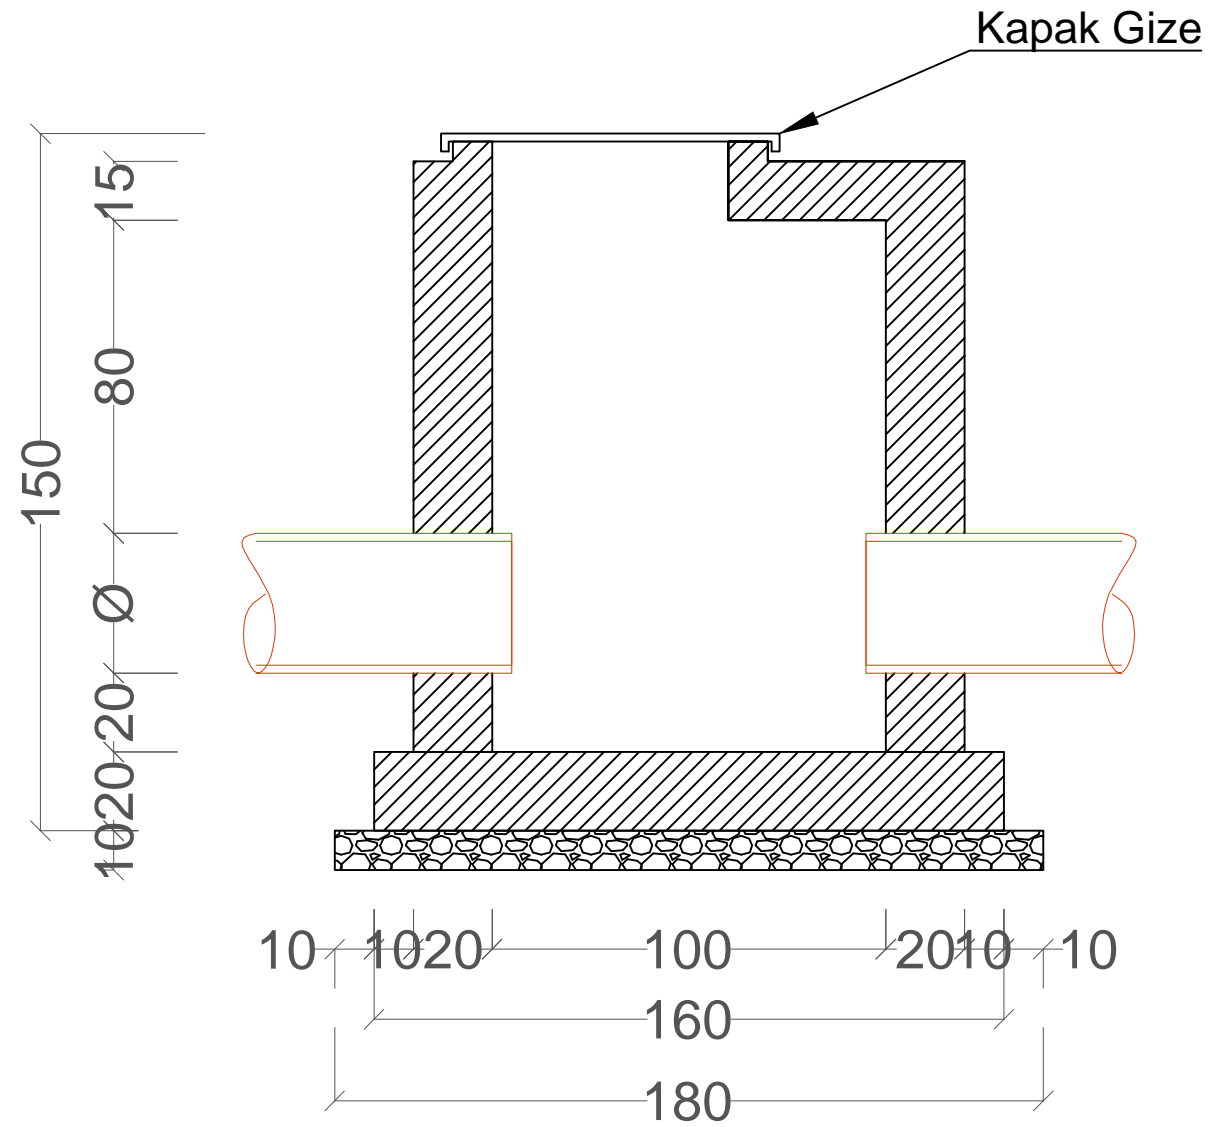


Planimetria

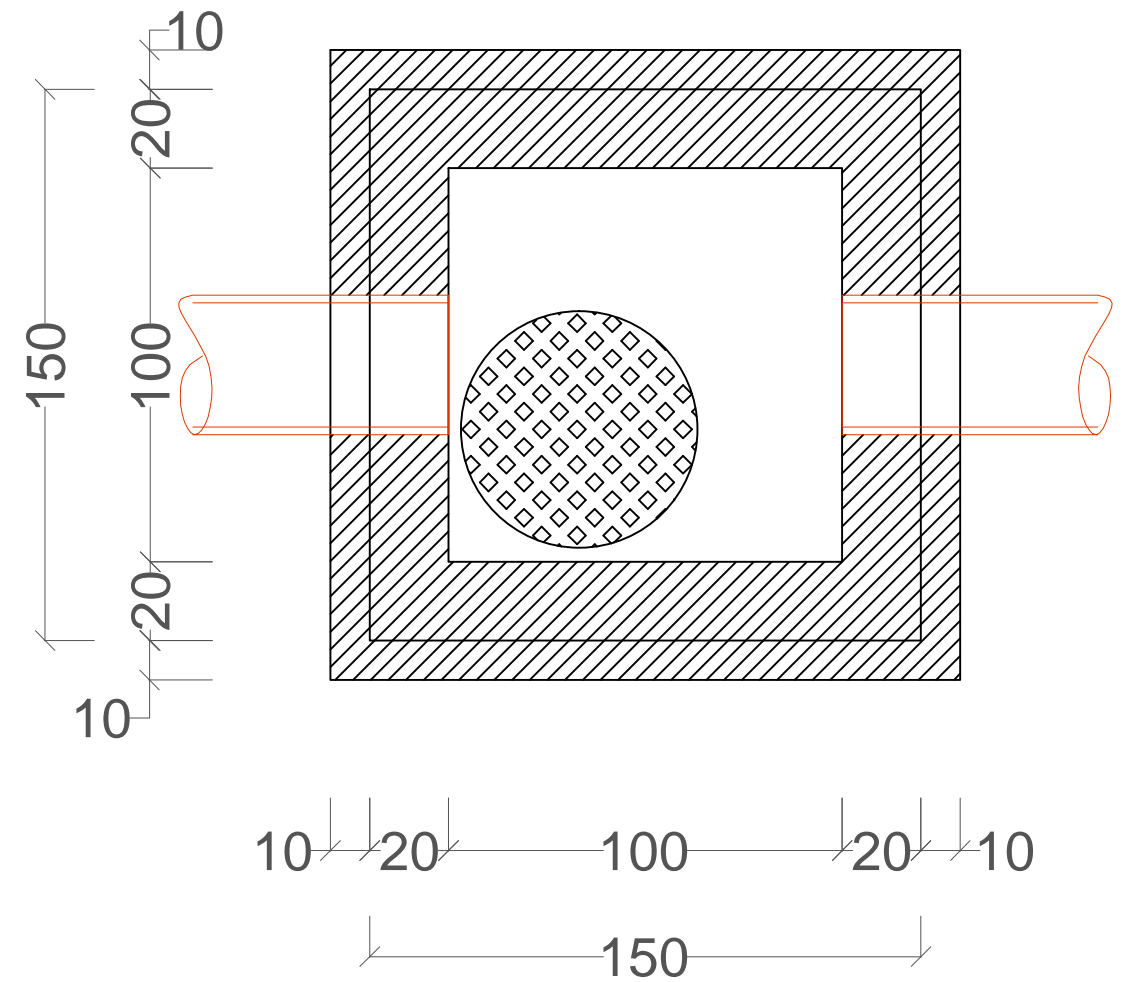

 BASHKIA DURRES NJESIA E PROJEKTIT DHE INFRASTRUKTURES	OBJEKTI: NDERTIM KANALI KUZ NE RRUGEN GJERGJ BALSHA		
	VENDODHJA : ,Dures	EMER MBIEMER Ark.Adnand Toçila Ing. Lorenc Facja	FIRMA
	PROJEKTI : ARKITEKTONIK	EMERTIMI I FLETES : DETAJE Pusetash	
	FAZA E PROJEKTIT : PROJEKT ZBATIMI	DATA:09/2022	SHKALLA 1:50

PROFIL TERTHOR TIP TUBI ME D=800mm

SHK 1 : 25

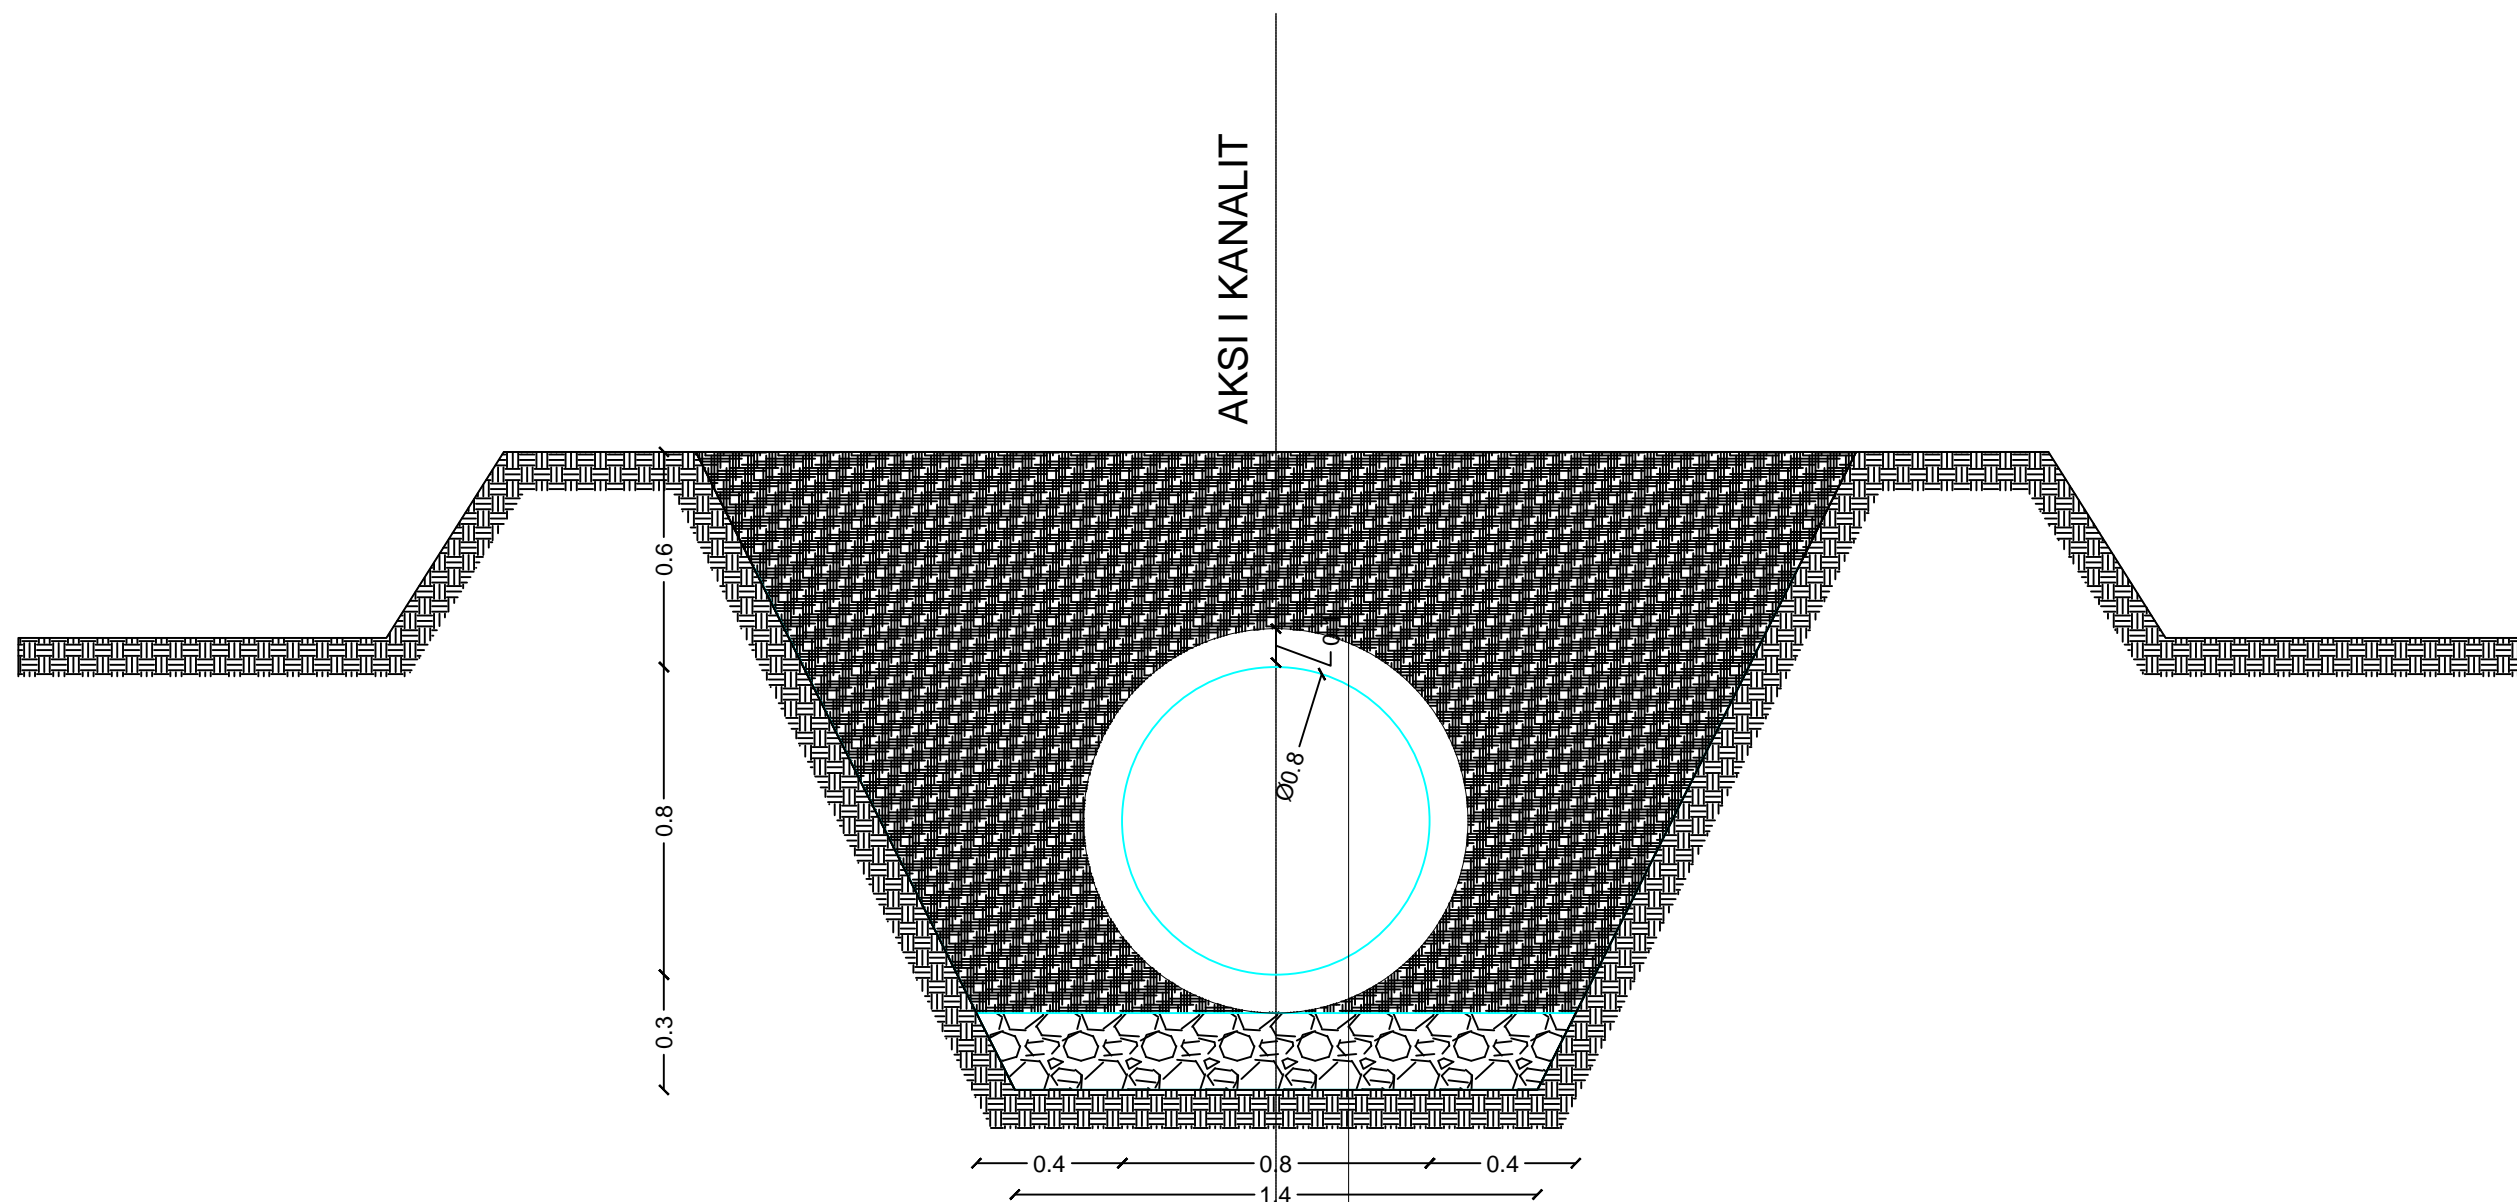

MBUSHJE NGJESHJE ME MBETURINA KAVE

TUB BETONARME D/800 mm

SHTRESE ÇAKELLI I IMET t=20 cm


TOKE NATYRALE

 BASHKIA DURRES NJESIA E PROJEKTIT DHE INFRASTRUKTURES	OBJEKTI: NDERTIM KANALI KUZ NE RRUGEN GJERGJ BALSHA		
	VENDODHJA : ,Durrës	EMER MBIEMER Ark.Adnand Toçila Ing. Lorenc Facja	FIRMA
	PROJEKTI : ARKITEKTONIK	EMERTIMI I FLETES : PROFIL TERTHOR TIP 2	
	FAZA E PROJEKTIT : PROJEKT ZBATIMI	DATA:09/2022	SHKALLA 1:50
		No. I FLETES	A13



PROFIL TERTHOR TIP TUBI ME D=600mm

SHK 1 : 25

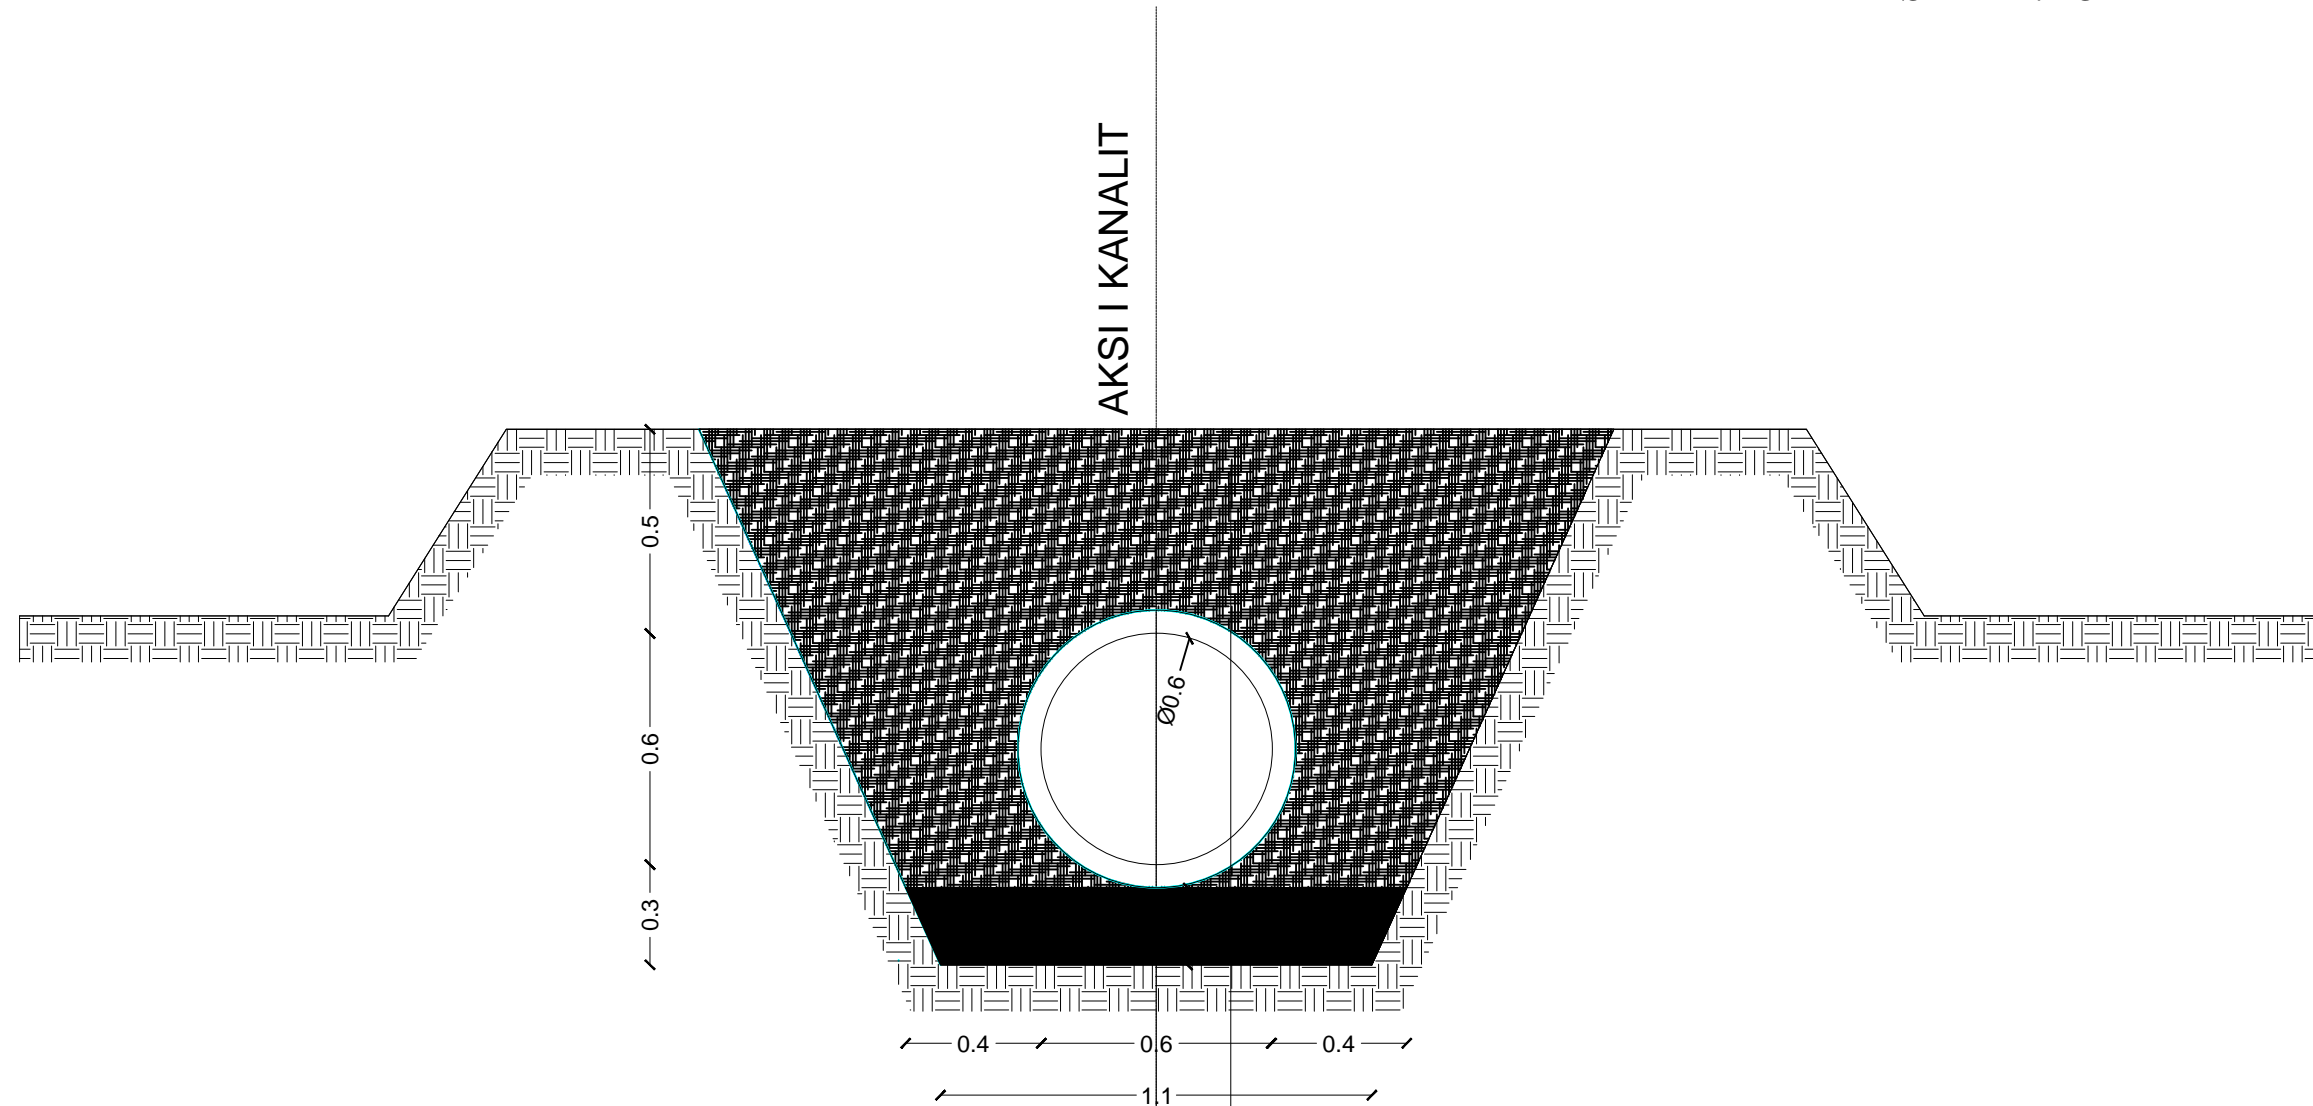


MBUSHJE NGJESHJE ME MBETURINA KAVE

TUB BETONARME D/600 mm

SHTRESE CAKELLI I IMET t=20 cm

TOKE NATYRALE

 BASHKIA DURRES NJESIA E PROJEKTIT DHE INFRASTRUKTURES	OBJEKTI: NDERTIM KANALI KUZ NE RRUGEN GJERGJ BALSHA			EMERTIMI I FLETES : PROFIL TERTHOR TIP 1		
	VENDODHJA : ,Durrës	GRUPI PROJEKTIMIT : EMER MBIEMER Ark.Adnand Toçila Ing. Lorenc Faça	FIRMA		DATA:09/2022 SHKALLA 1:50	
	PROJEKTI : ARKITEKTONIK				No. I FLETES A12	
	FAZA E PROJEKTIT : PROJEKT ZBATIMI					