


# PROJEKTI

## Rikualifikimi rruges ``Nene Tereza`` dhe ``Permeti`` ne Ksamil

MIRATOHET


ROMEO ÇAKULI

ZV.KRYETAR

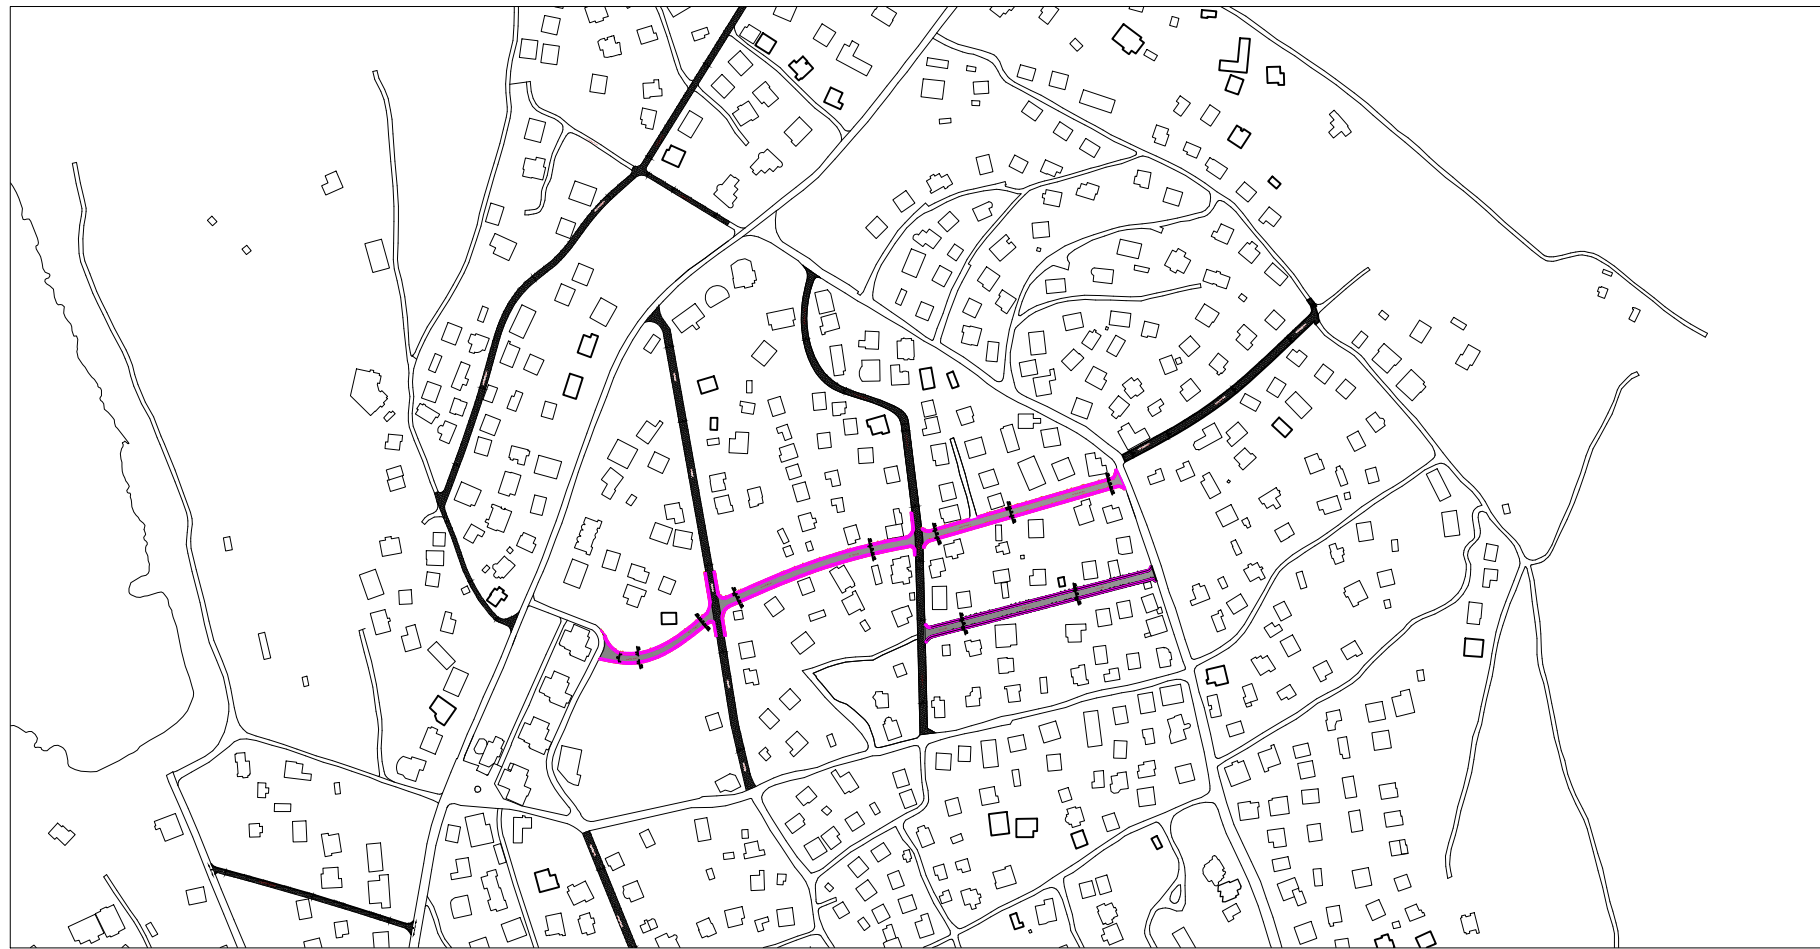

Rikualifikim i rruges "Nene Tereza"

SHKALLA 1:10000

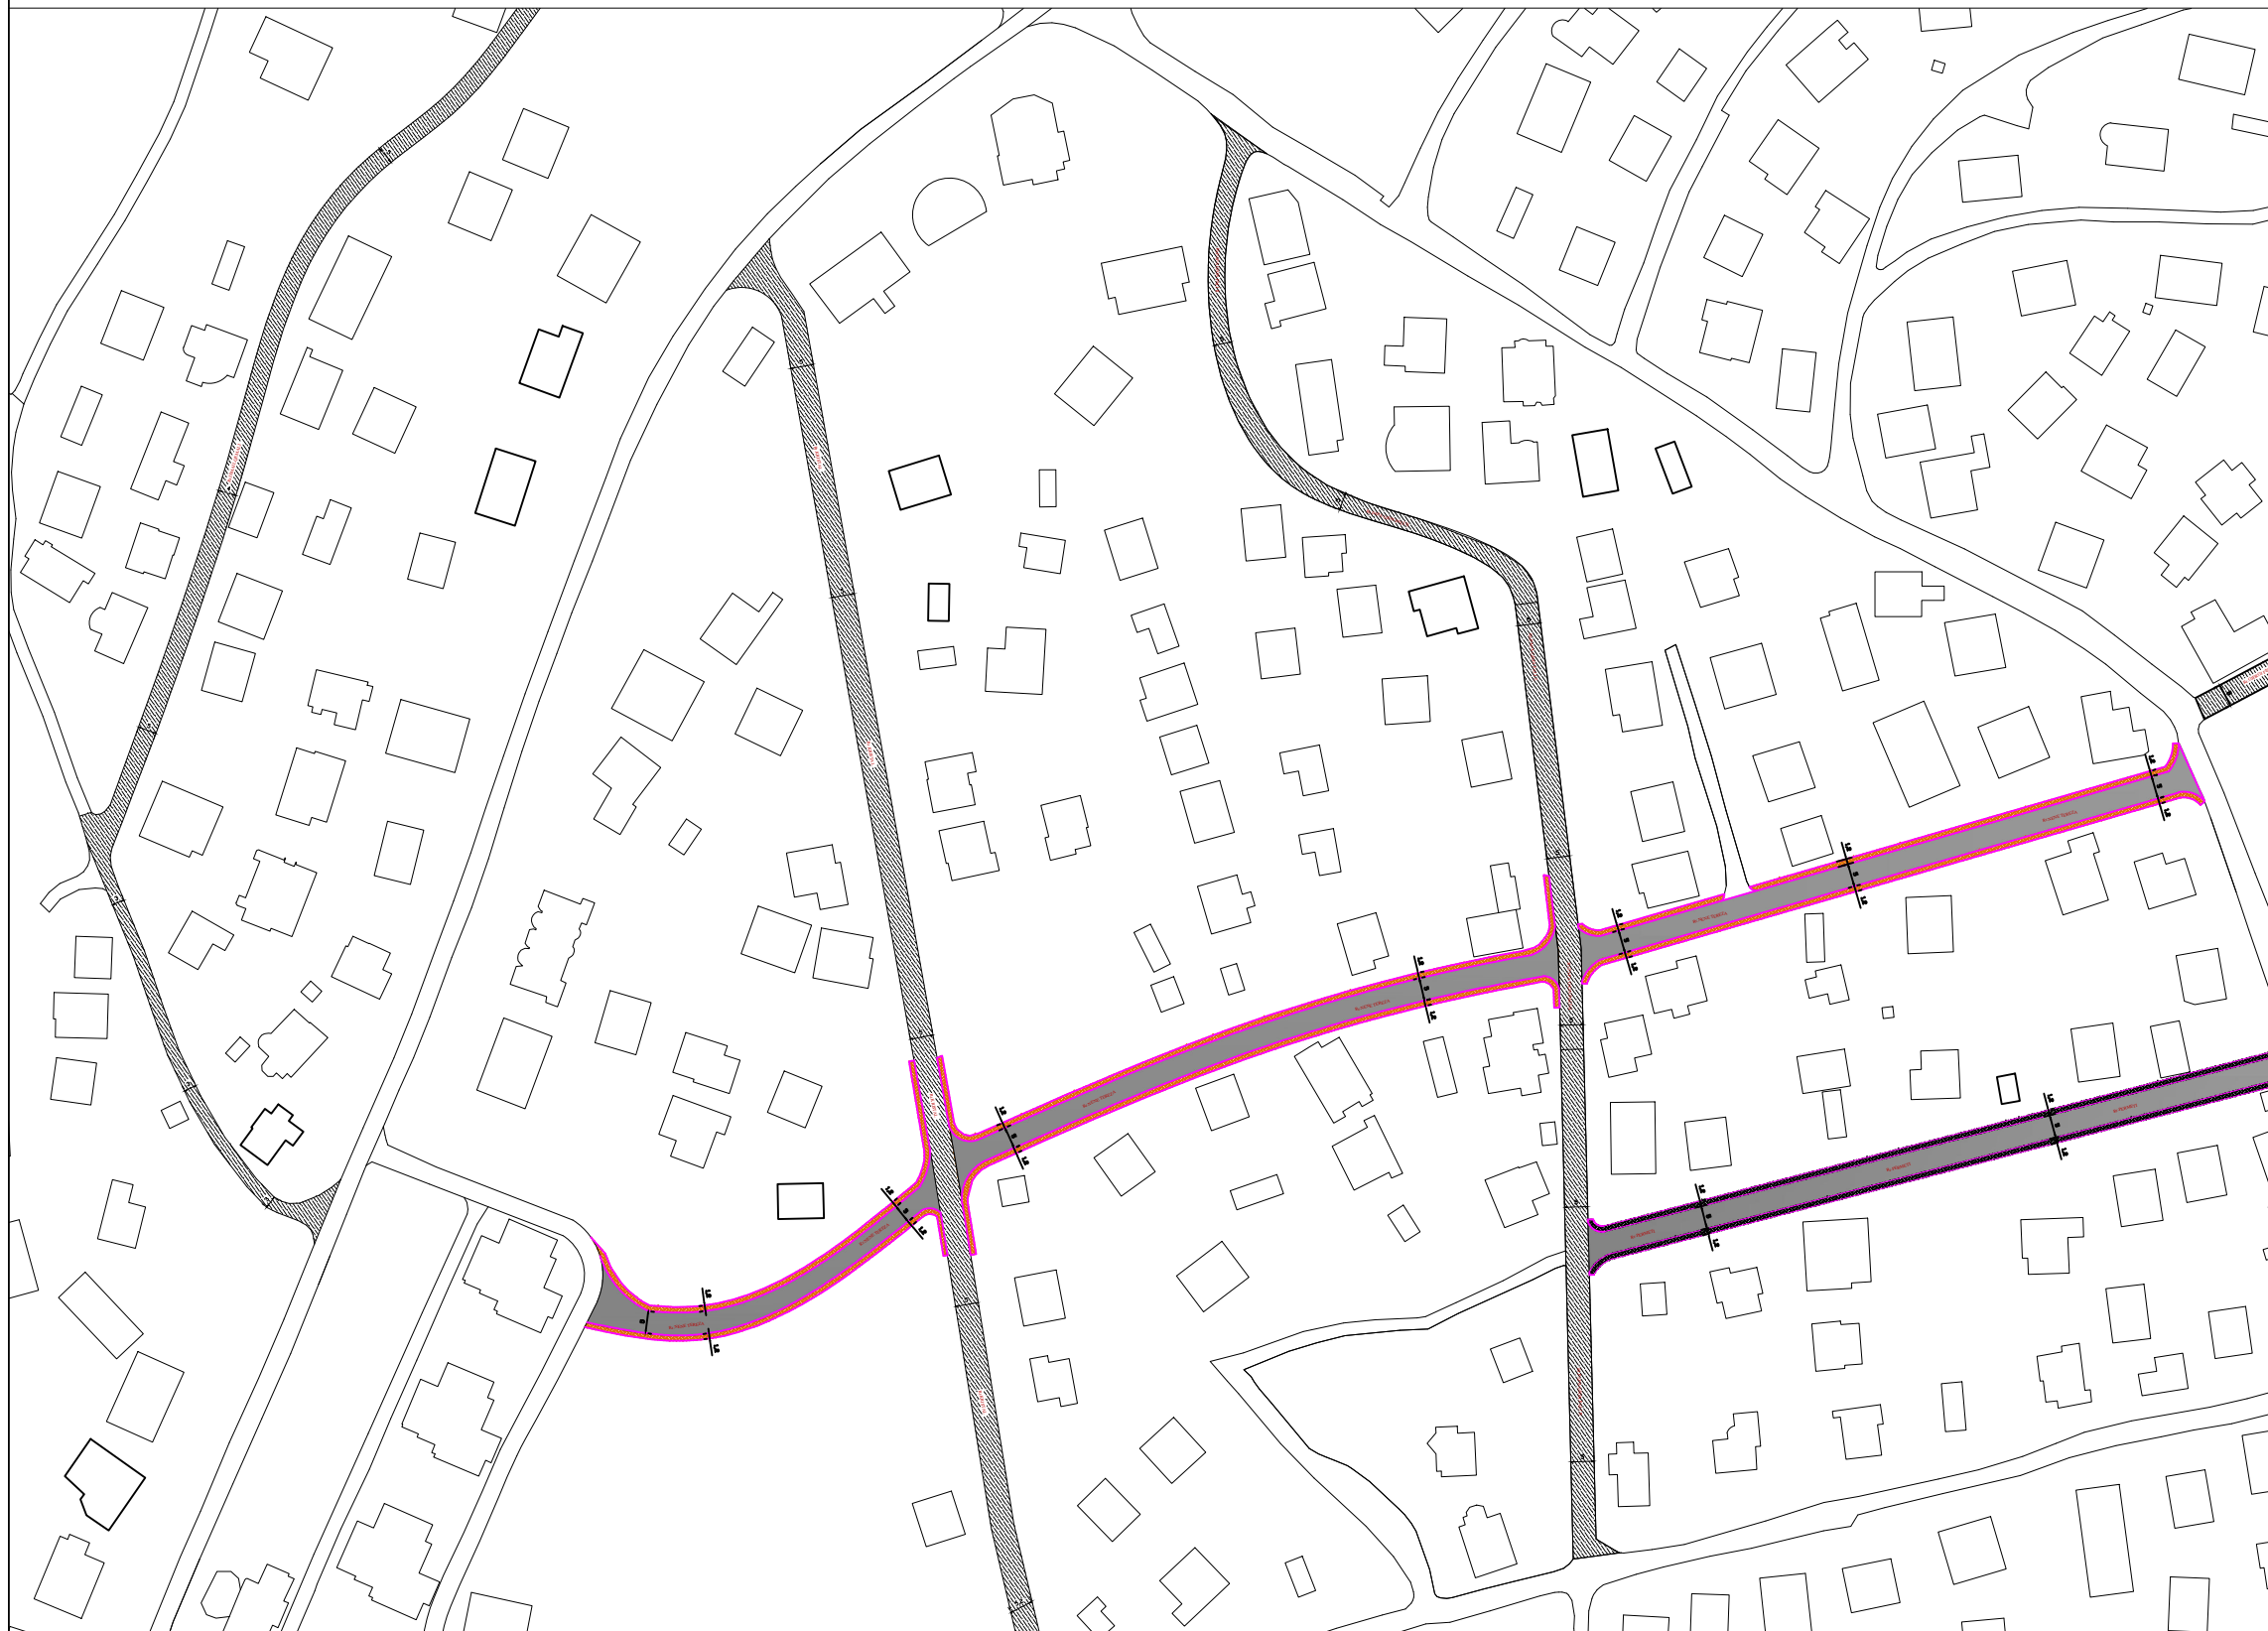


DREJTORIA E SHERBIMEVE PUBLIKE ROMEO SKENDAJ		
<b>Grupi Projektimit</b>		
<b>Projektoi</b>		
<b>Projektoi</b>		

	BASHKIA SARANDE	P.ZYRES URBANISTIKES	<b>OBJEKTI</b>  EMERTIMI I FLETES	<p>Rikualifikimi rruges "Nene Tereza" dhe "Permeti" ne Ksamil</p> <p>Rikualifikim i rruges "Nene Tereza"</p> <p>BASHKIA SARANDE</p>
--	--------------------	-------------------------	---	---

Rikualifikim i rruges "Nene Tereza"

SHKALLA 1:10000

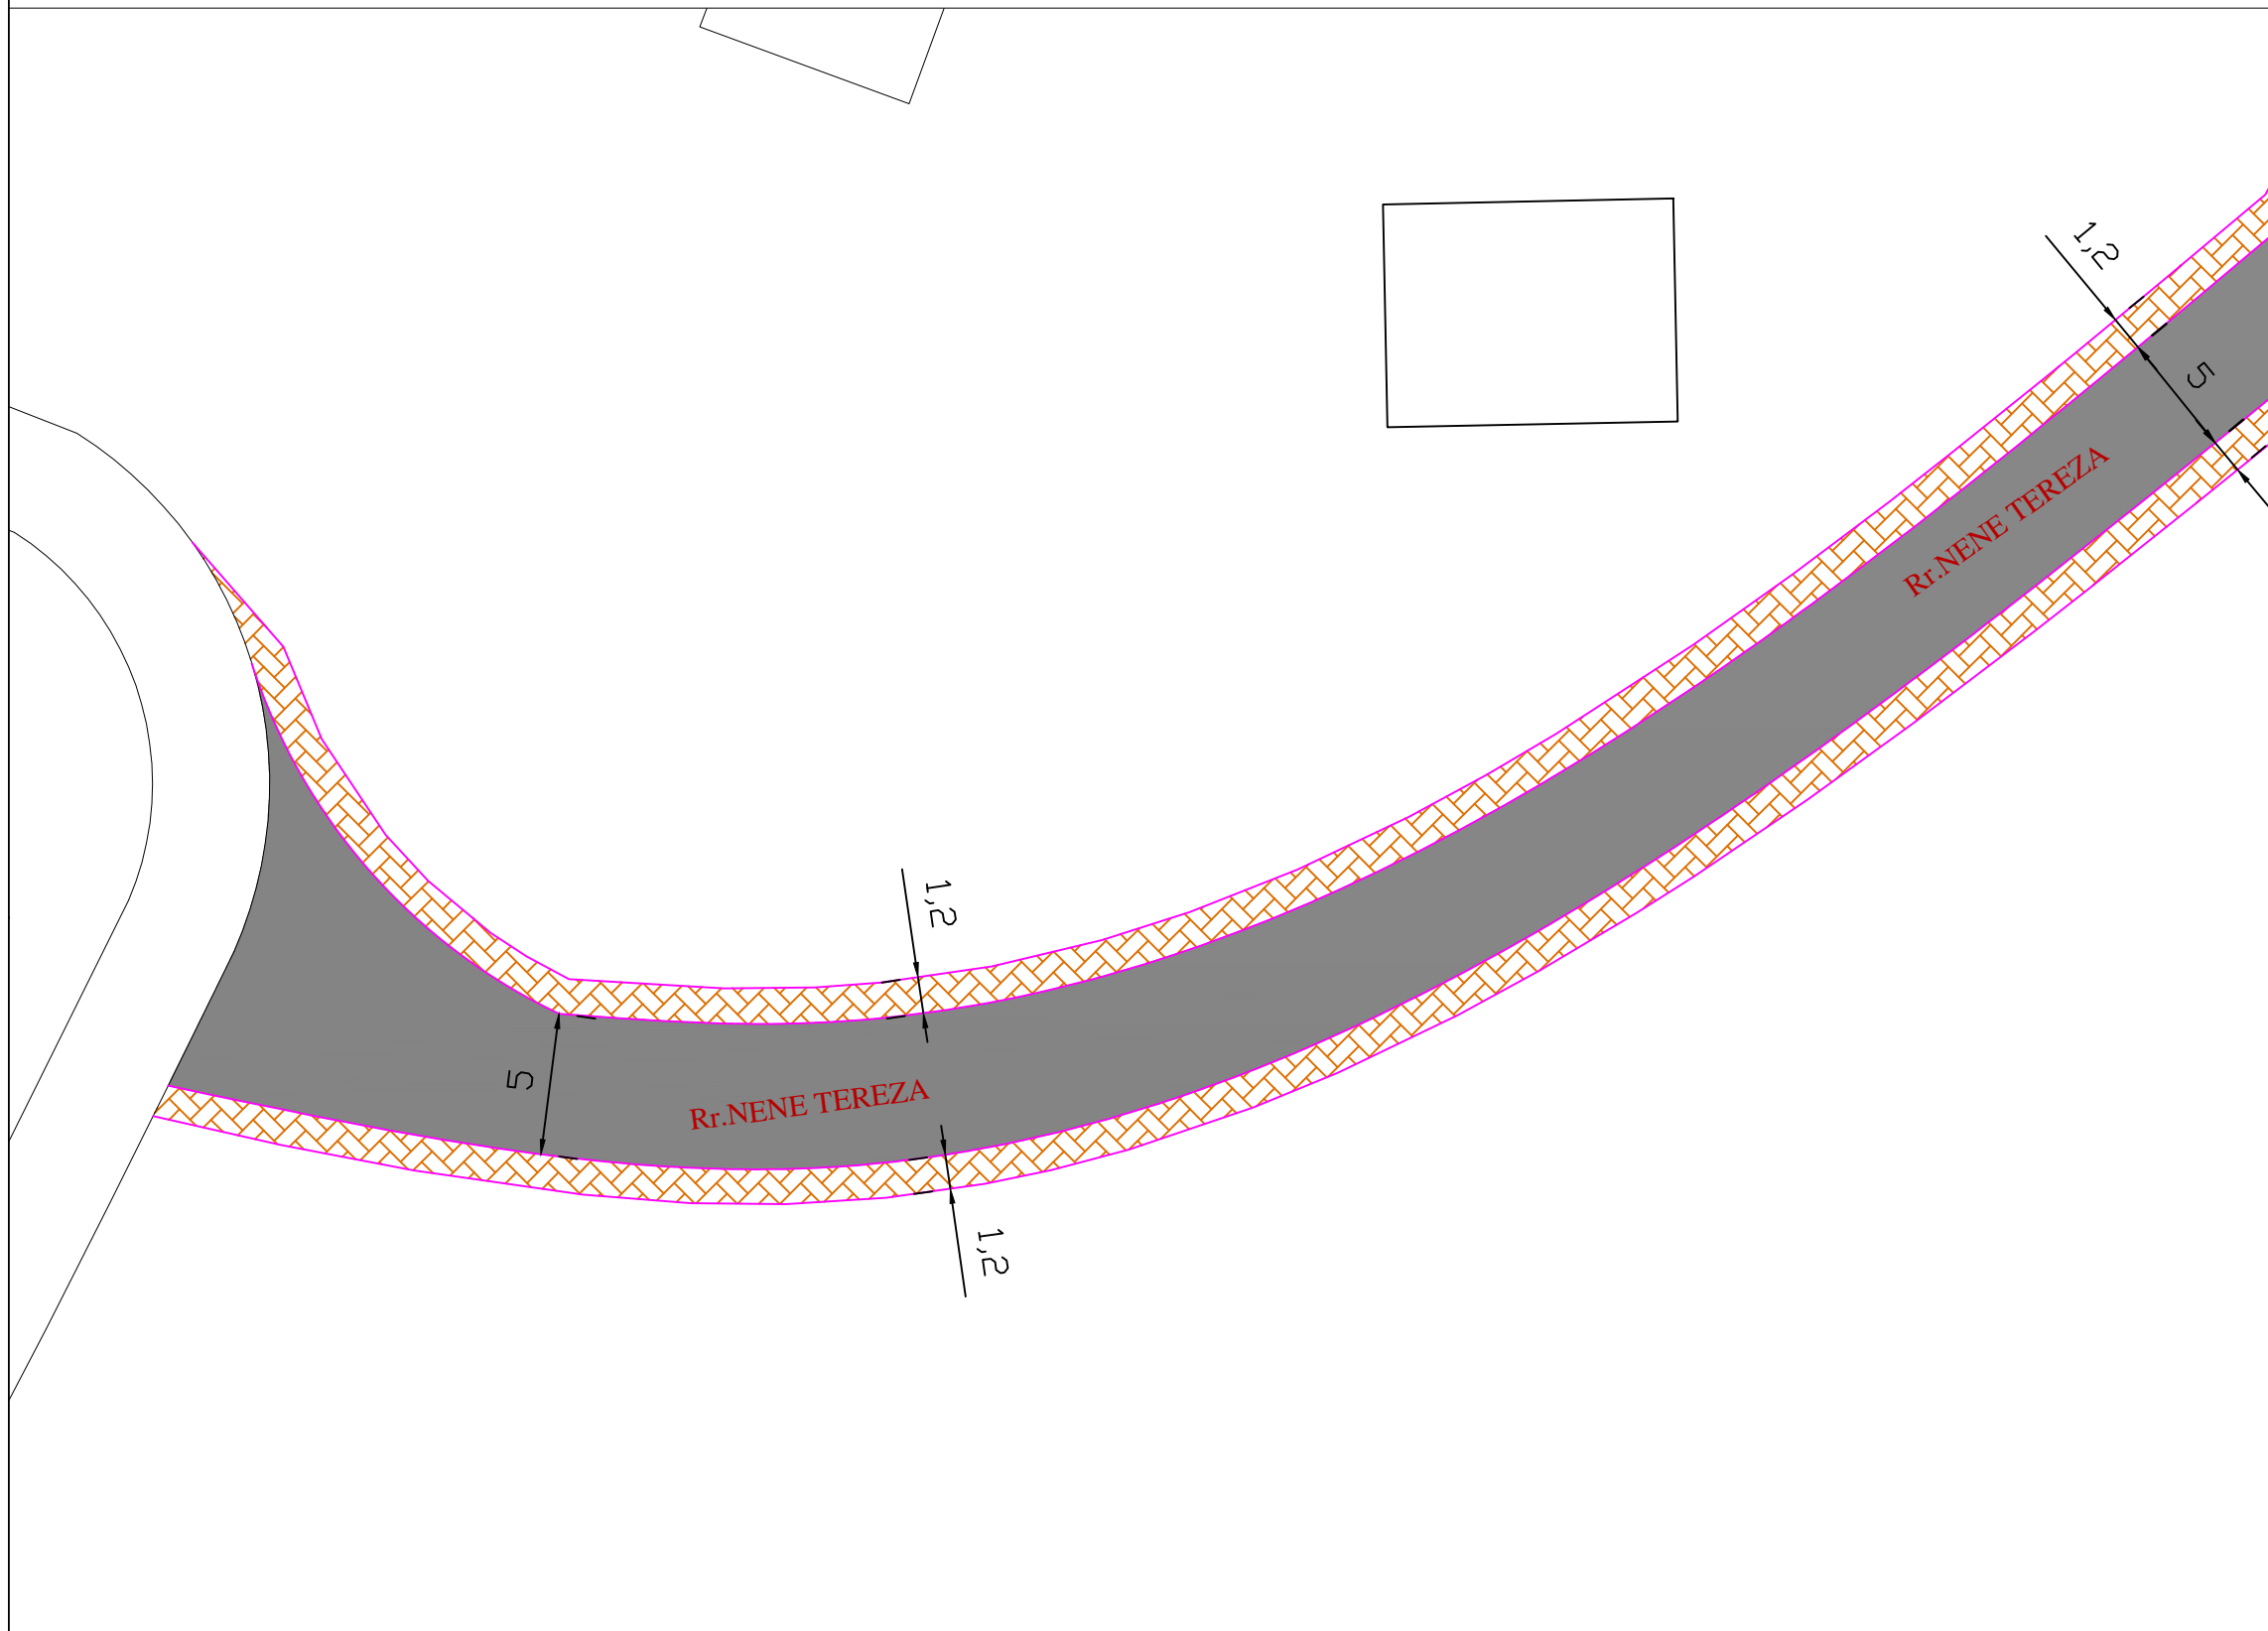


DREJTORIA E SHERBIMEVE PUBLIKE  
ROMEO SKENDAJ

	BASHKIA	P.ZYRES	<b>OBJEKTI</b>	Rikualifikimi rruges "Nene Tereza"
	SARANDE	URBANISTIKES		dhe "Permeti" ne Ksamil
				Rikualifikim i rruges "Nene Tereza"
			EMERTIMI I FLETES	BASHKIA SARANDE

<b>Grupi Projektimit</b>		
<b>Projektoi</b>		
<b>Projektoi</b>		

Rikualifikim i rruges "Nene Tereza"

SHKALLA 1:10000

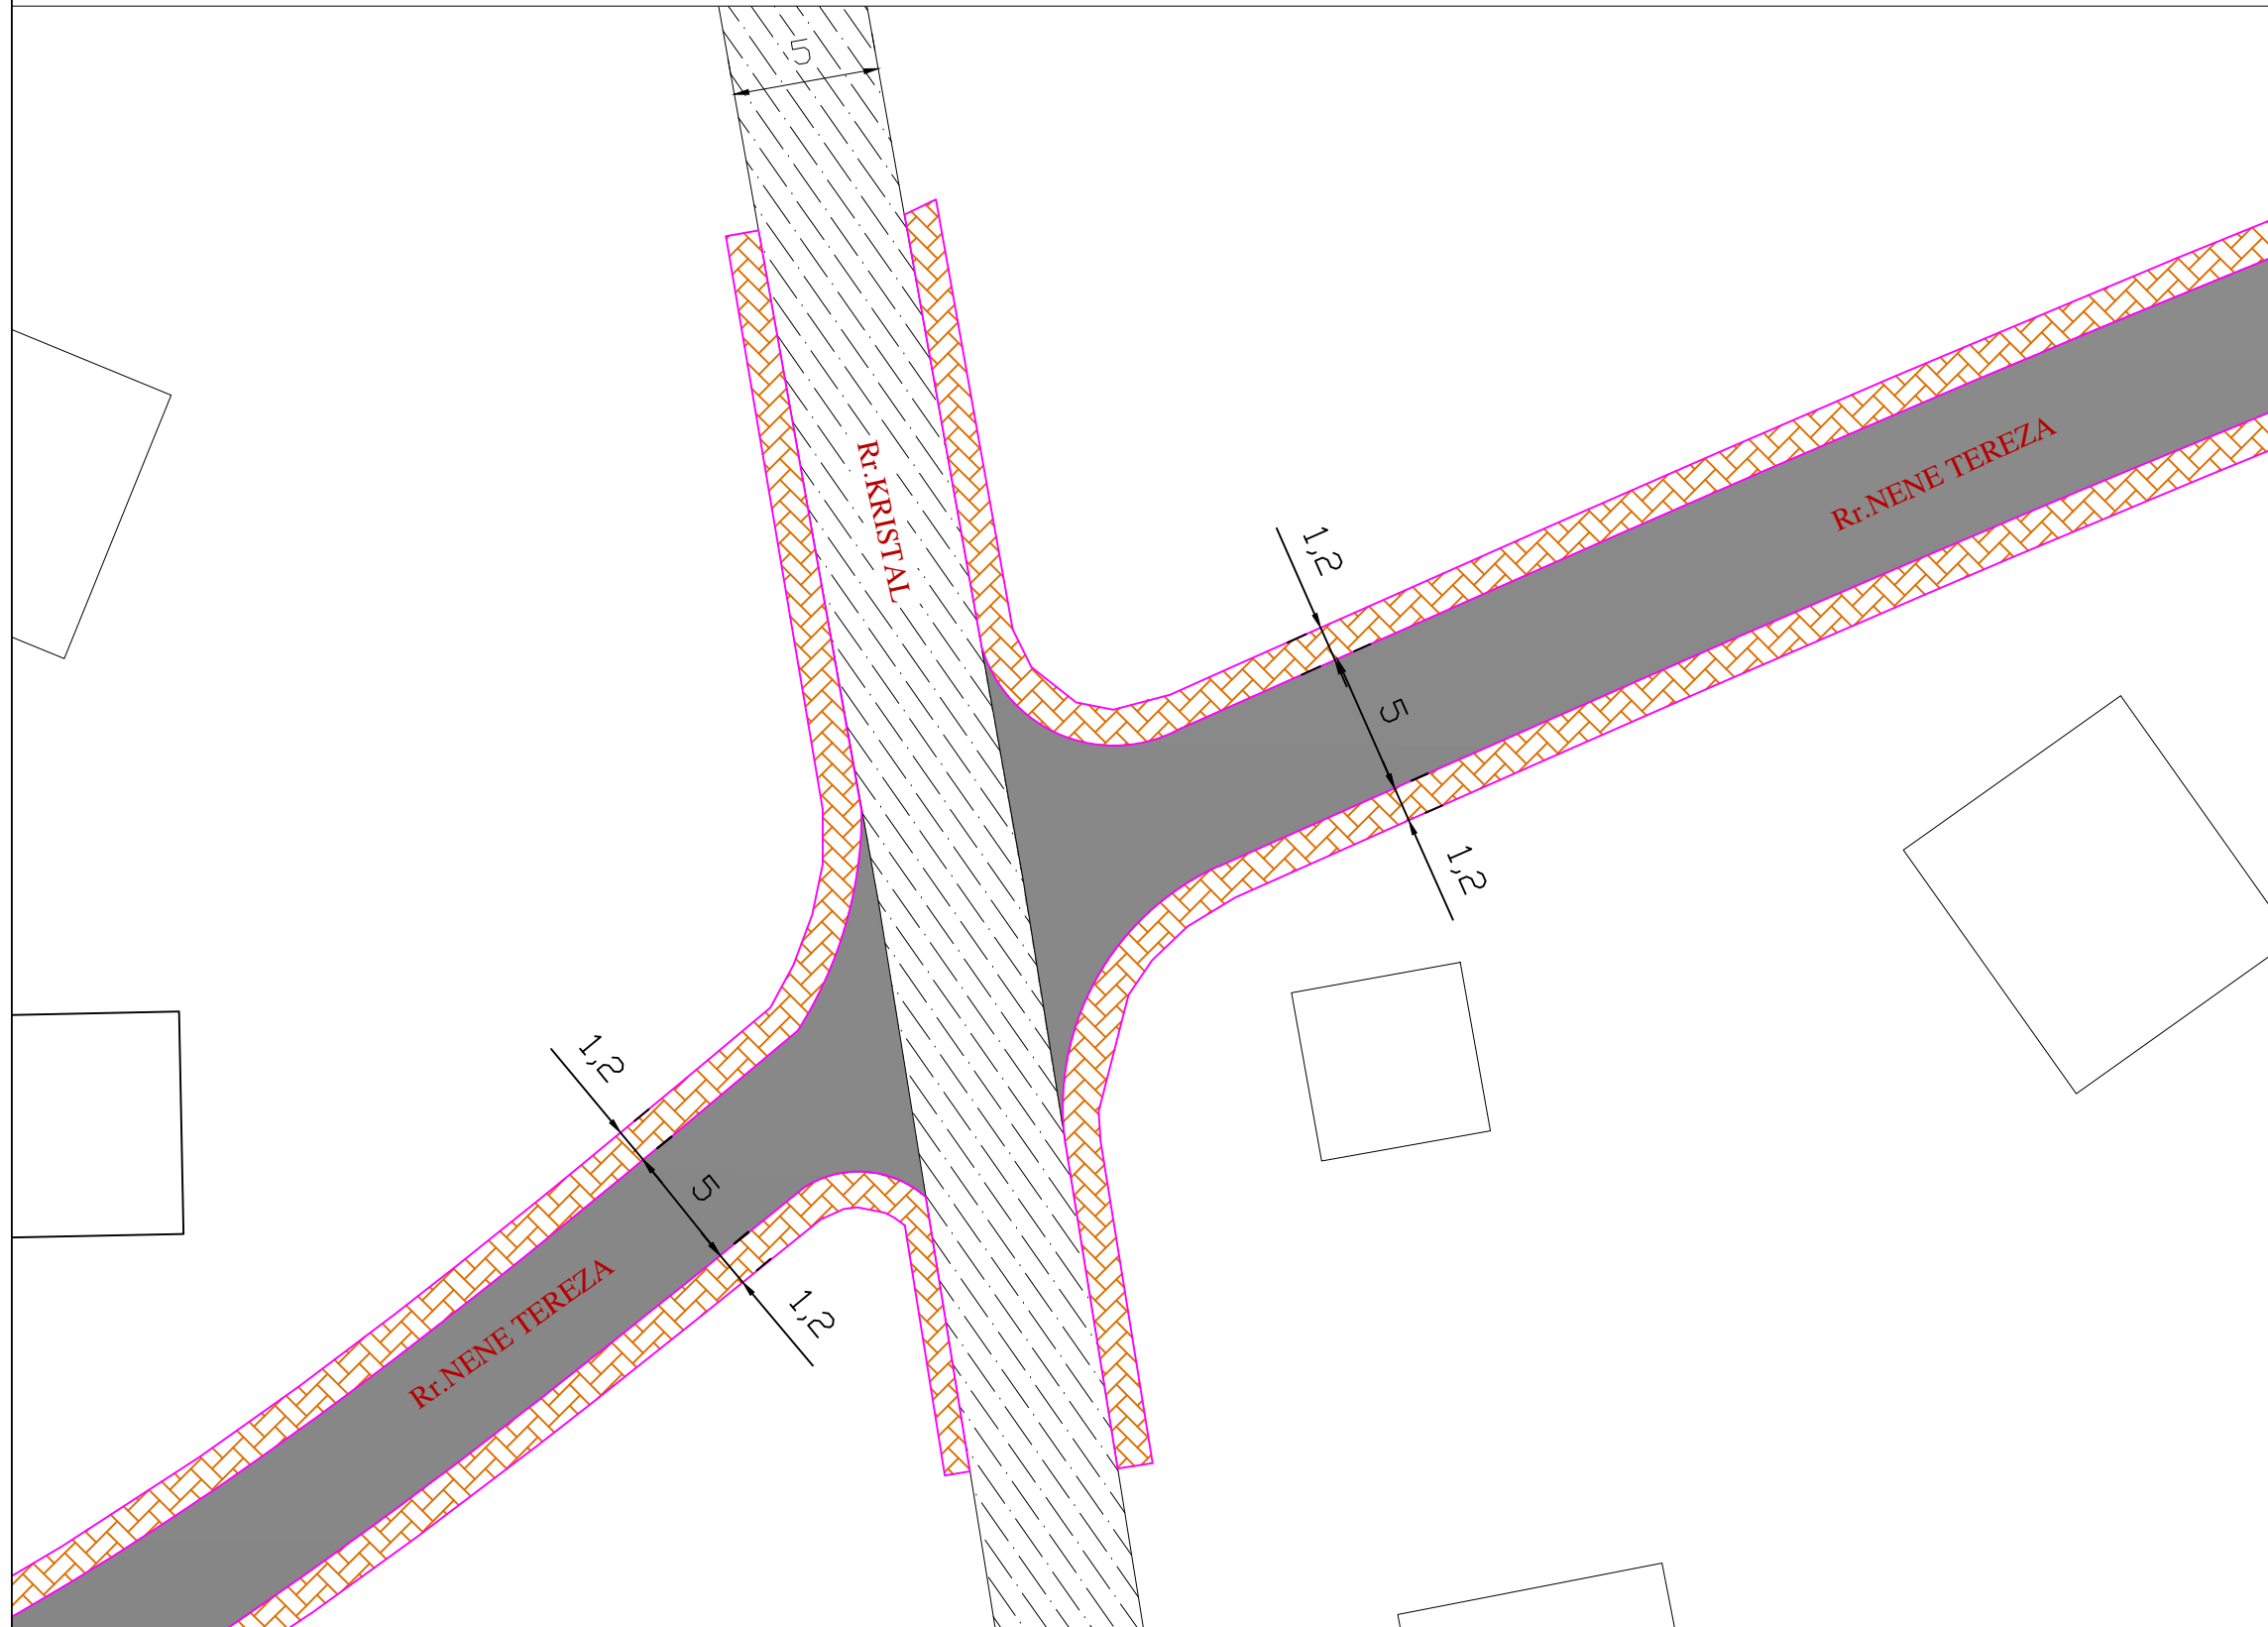

DREJTORIA E SHERBIMEVE PUBLIKE ROMEO SKENDAJ		
<b>Grupi Projektimit</b>		
<b>Projektoi</b>		
<b>Projektoi</b>		

BASHKIA  
SARANDE


P.ZYRES  
URBANISTIKES

<b>OBJEKTI</b>	<u>Rikualifikimi rruges "Nene Tereza"</u> <u>dhe "Permeti" ne Ksamil</u>
	<u>Rikualifikim i rruges "Nene Tereza"</u>
	BASHKIA SARANDE

EMERTIMI I FLETES

Rikualifikim i rruges "Nene Tereza"

SHKALLA 1:10000

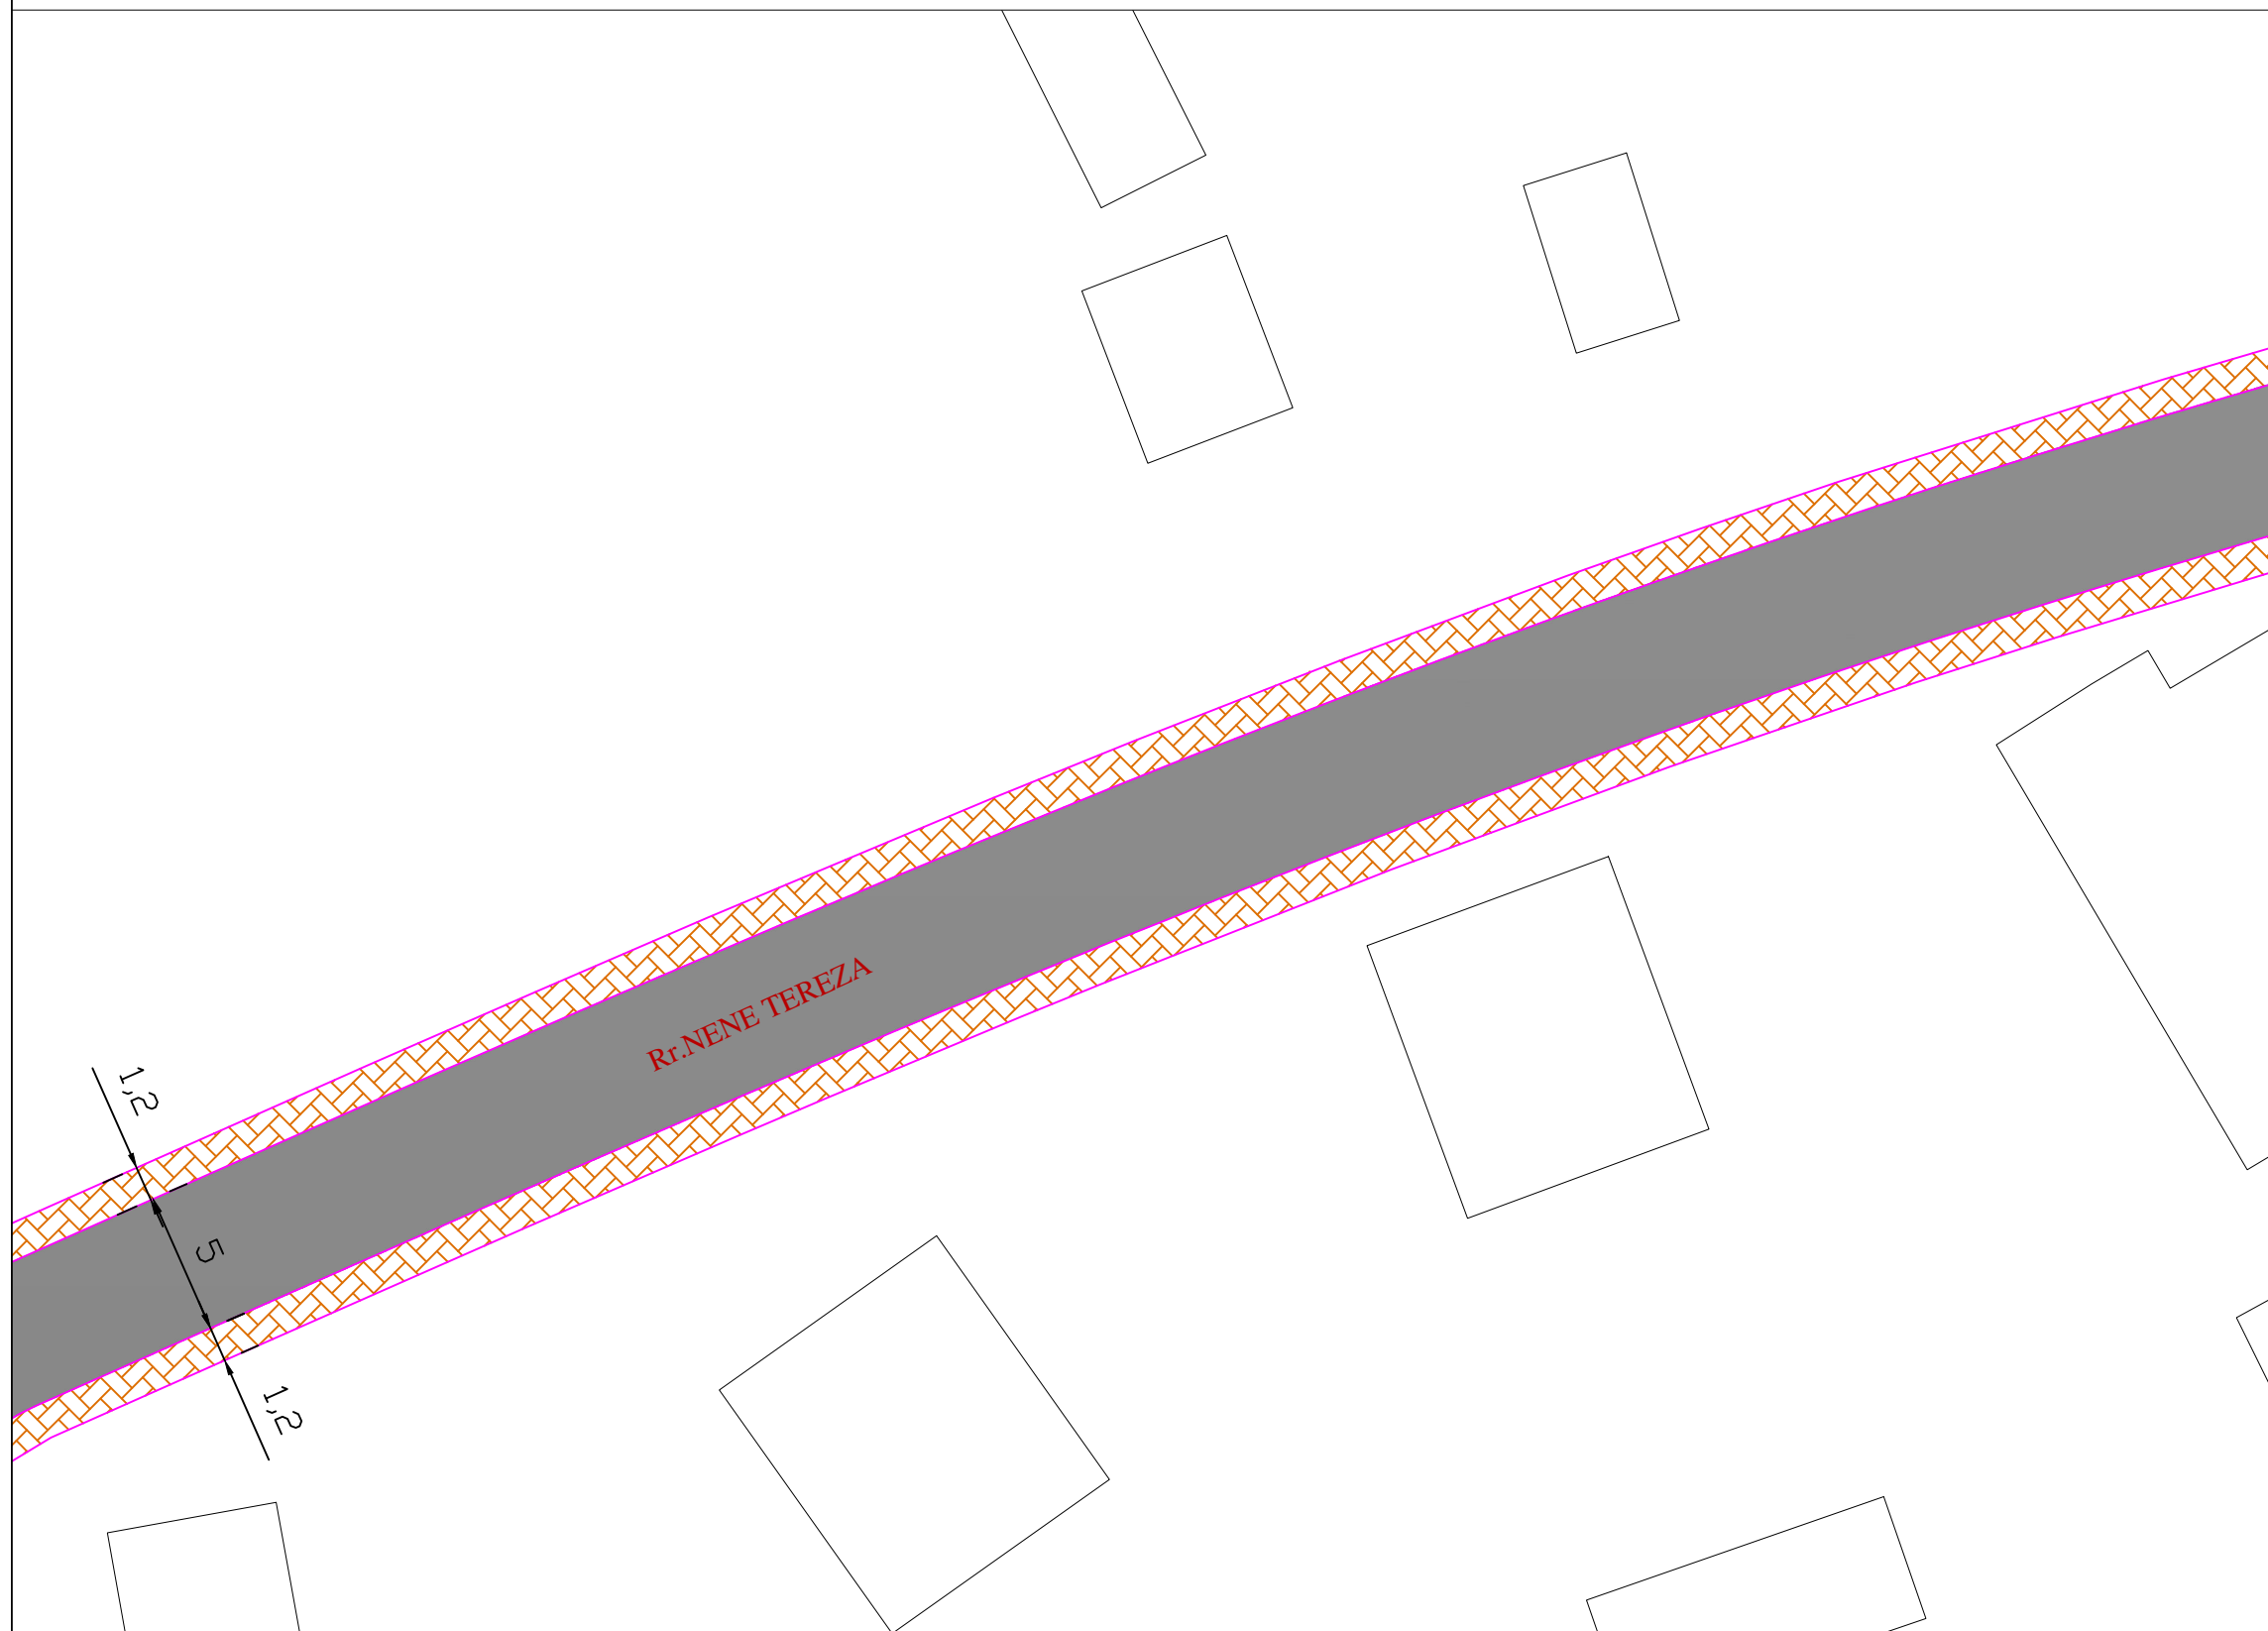


DREJTORIA E SHERBIMEVE PUBLIKE ROMEO SKENDAJ		
<b>Grupi Projektimit</b>		
<b>Projektoi</b>		
<b>Projektoi</b>		

<b>BASHKIA SARANDE</b>	P.ZYRES URBANISTIKES	<b>OBJEKTI</b>	Rikualifikimi rruges "Nene Tereza" dhe "Permeti" ne Ksamil
		<b>EMERTIMI I FLETES</b>	Rikualifikim i rruges "Nene Tereza"
			BASHKIA SARANDE

Rikualifikim i rruges "Nene Tereza"

SHKALLA 1:10000

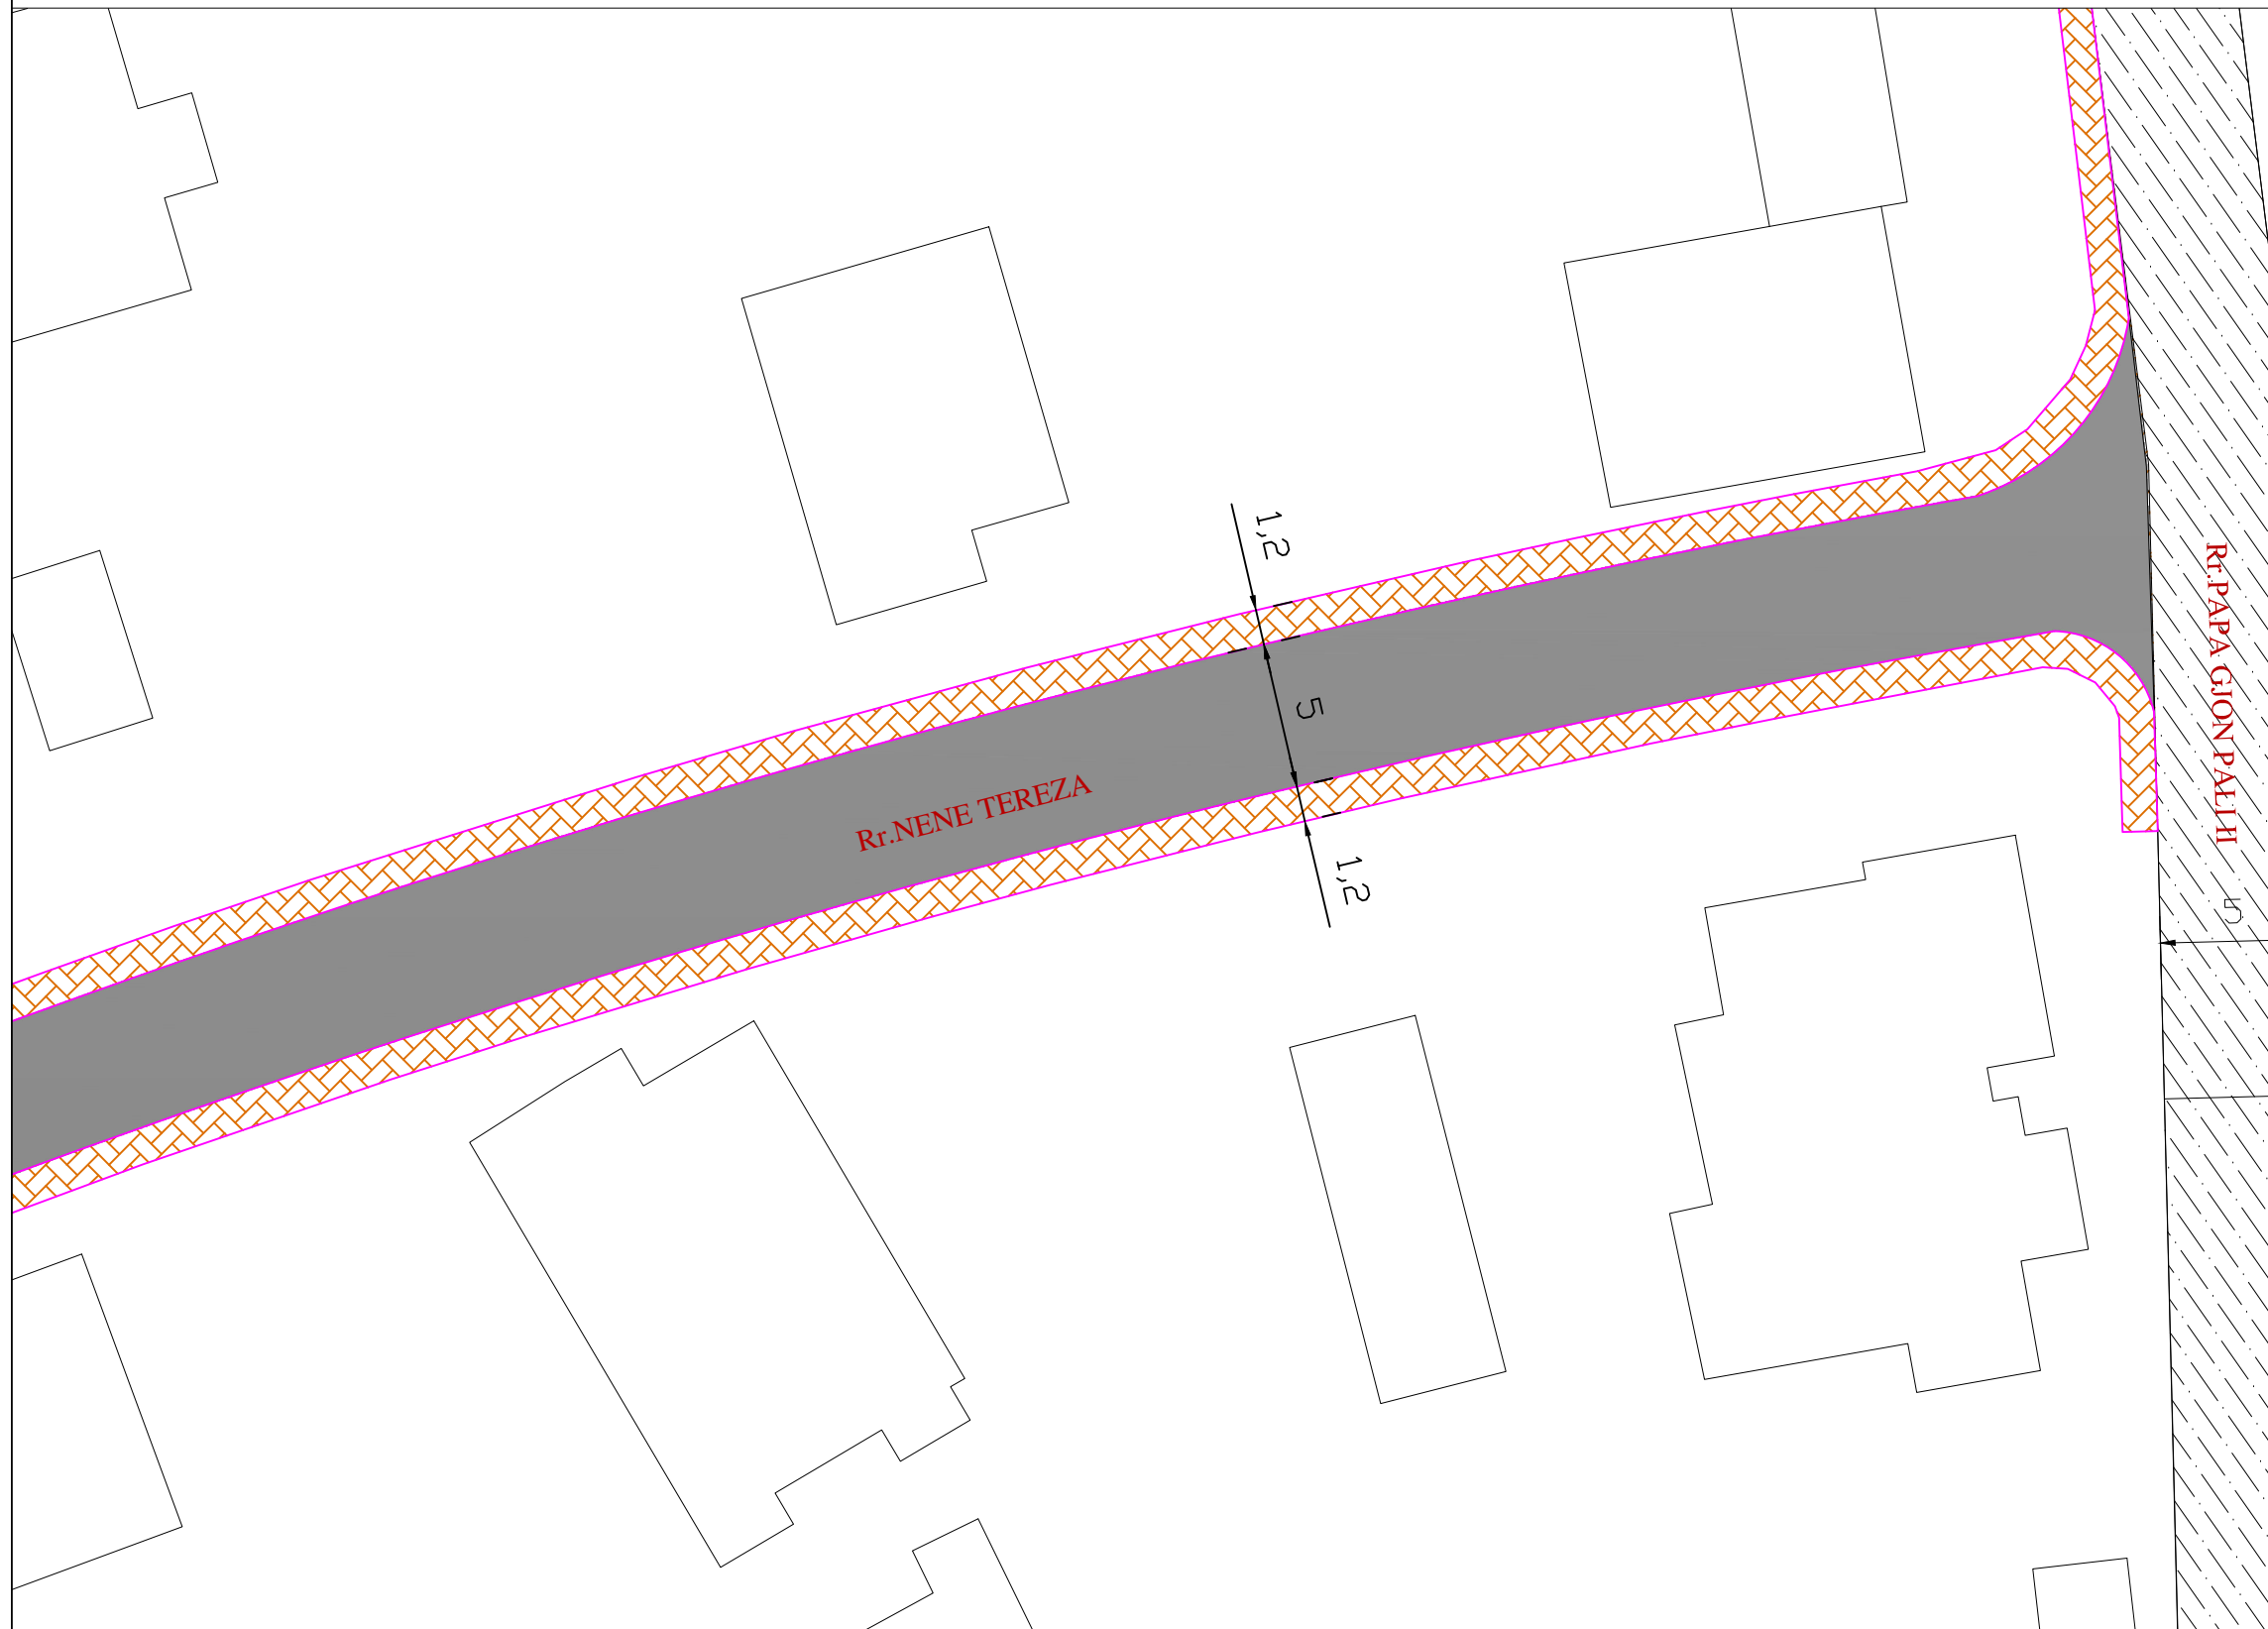


DREJTORIA E SHERBIMEVE PUBLIKE  
ROMEO SKENDAJ

	BASHKIA	P.ZYRES	<b>OBJEKTI</b> Rikualifikimi rruges "Nene Tereza" dhe "Permeti" ne Ksamil
	SARANDE	URBANISTIKES	
			EMERTIMI I FLETES BASHKIA SARANDE

<b>Grupi Projektimit</b>		
<b>Projektoi</b>		
<b>Projektoi</b>		

Rikualifikim i rruges "Nene Tereza"

SHKALLA 1:10000

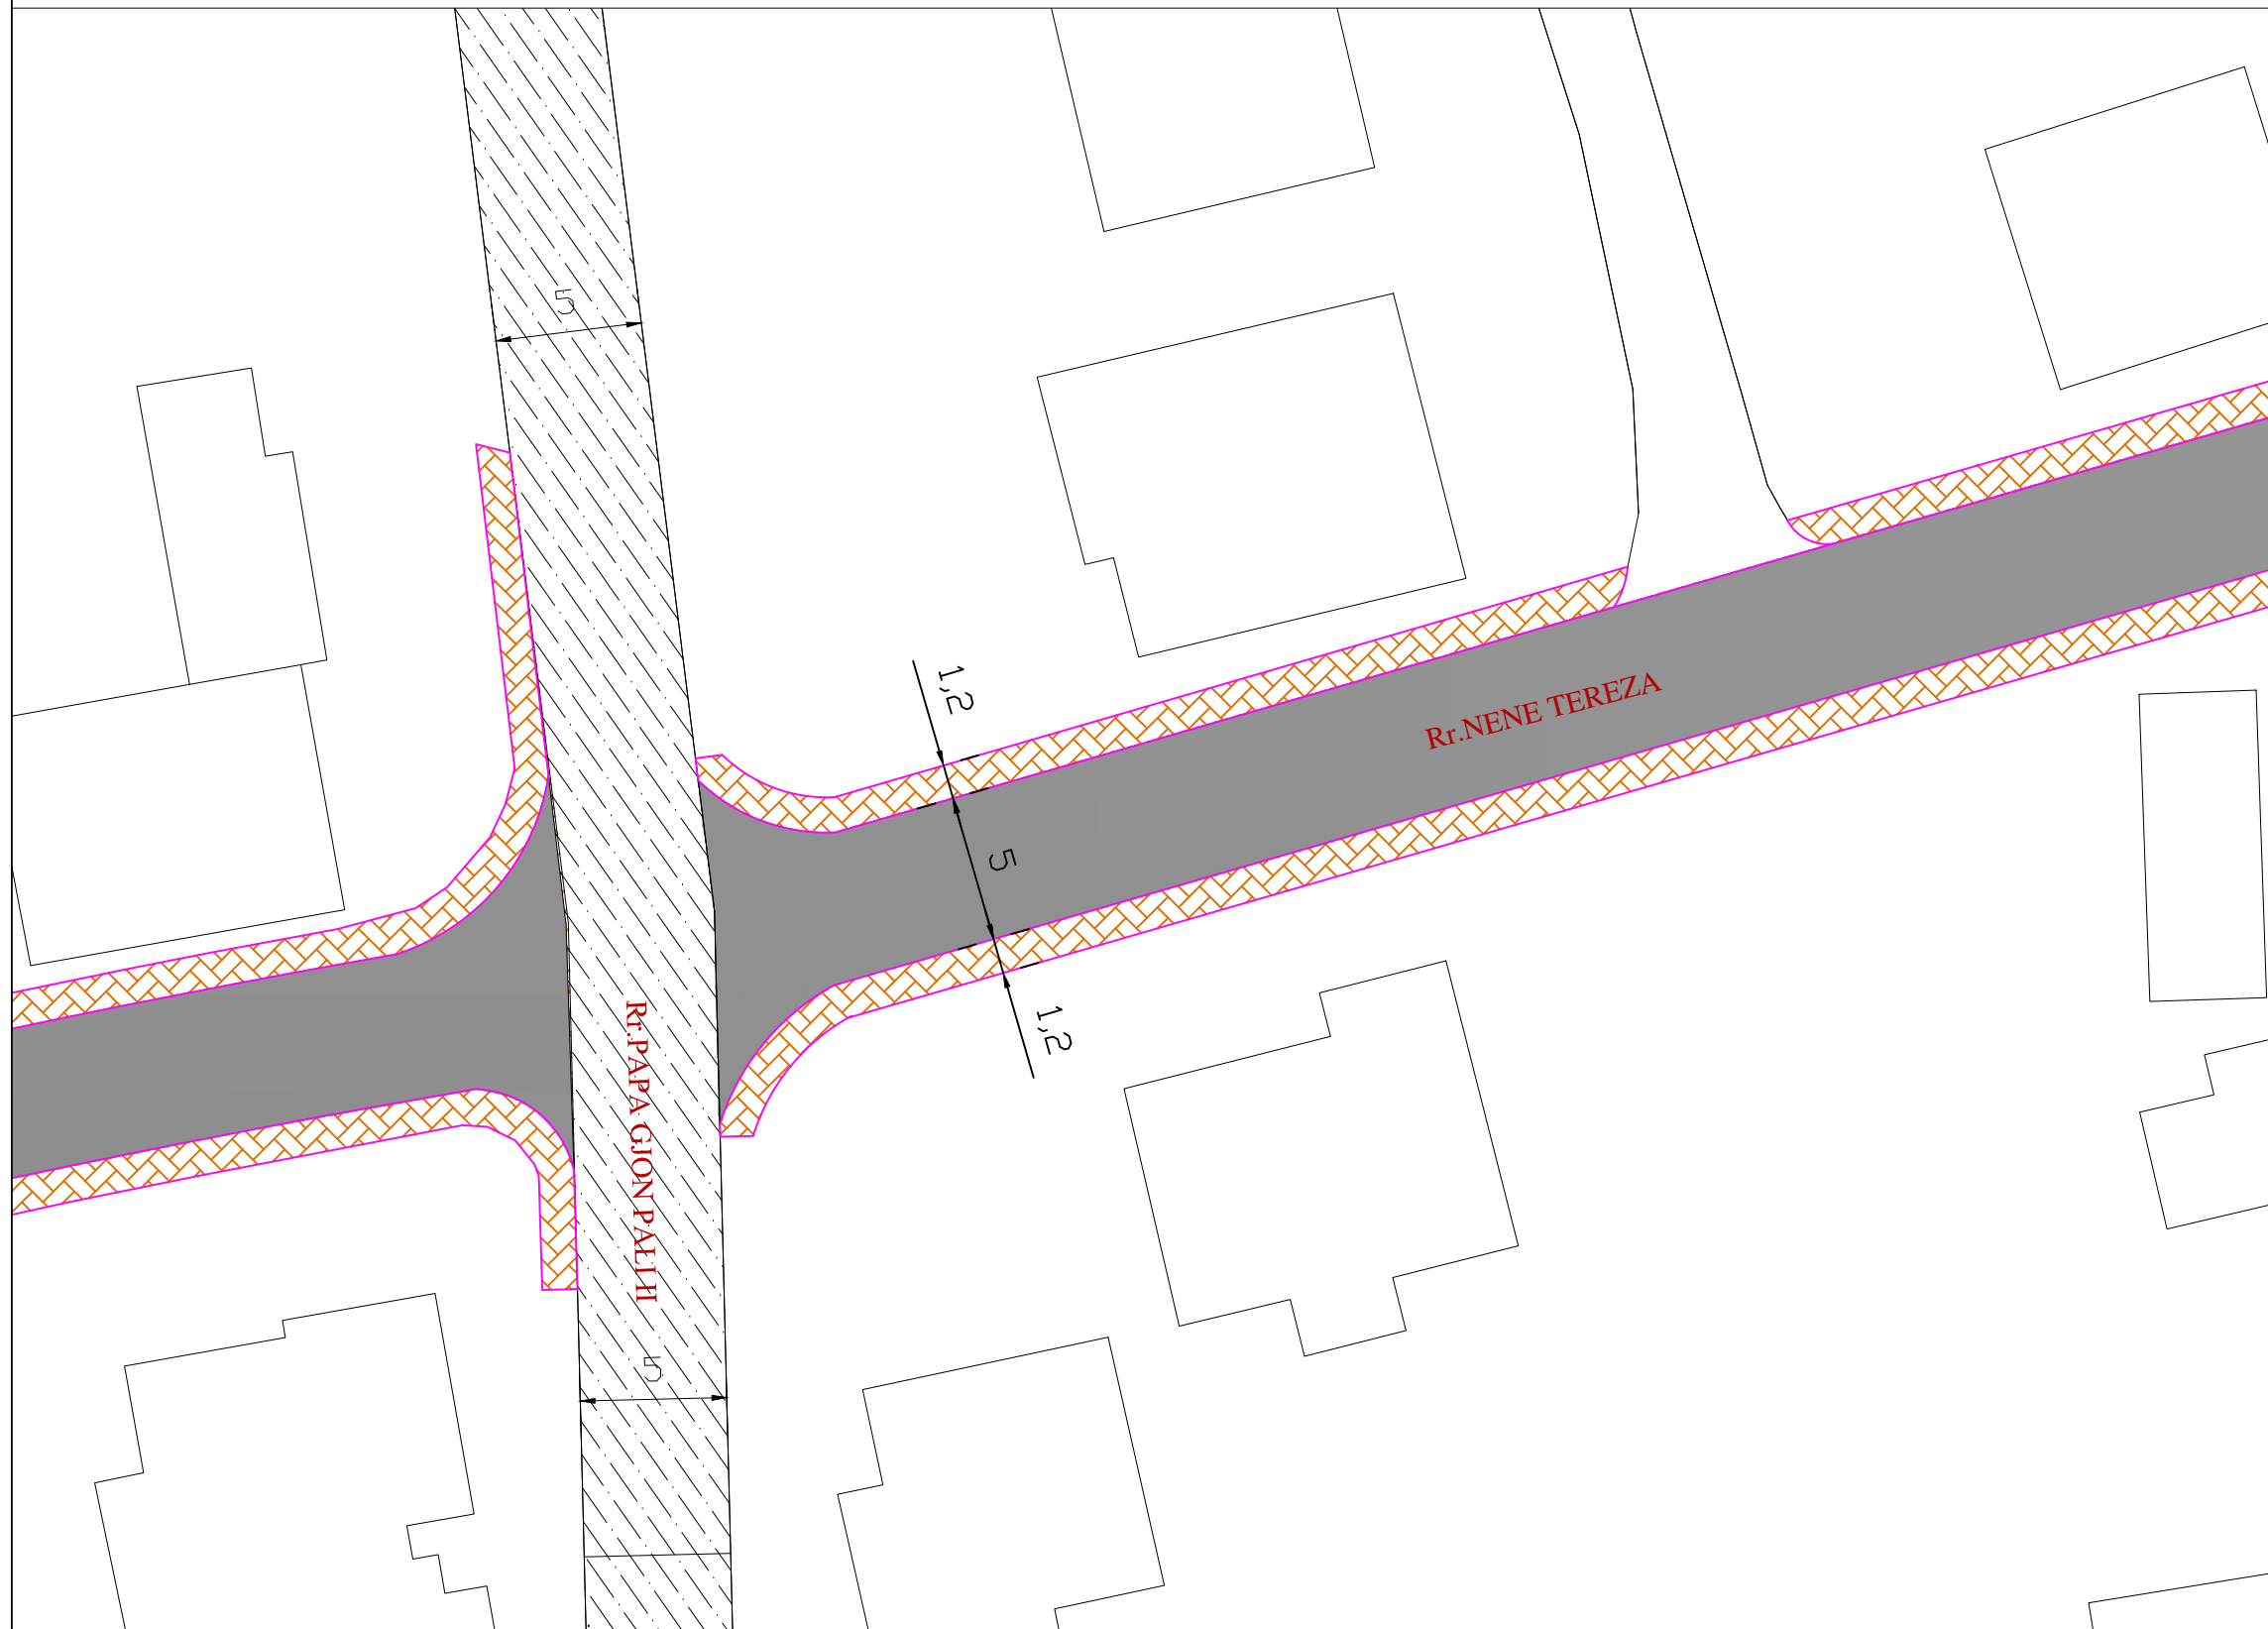

DREJTORIA E SHERBIMEVE PUBLIKE  
ROMEO SKENDAJ

BASHKIA  
SARANDE


P.ZYRES  
URBANISTIKES

<b>OBJEKTI</b>	Rikualifikimi rruges "Nene Tereza" dhe "Permeti" ne Ksamil
	Rikualifikim i rruges "Nene Tereza"
	BASHKIA SARANDE

<b>Grupi Projektimit</b>		
<b>Projektoi</b>		
<b>Projektoi</b>		

Rikualifikim i rruges "Nene Tereza"

SHKALLA 1:10000

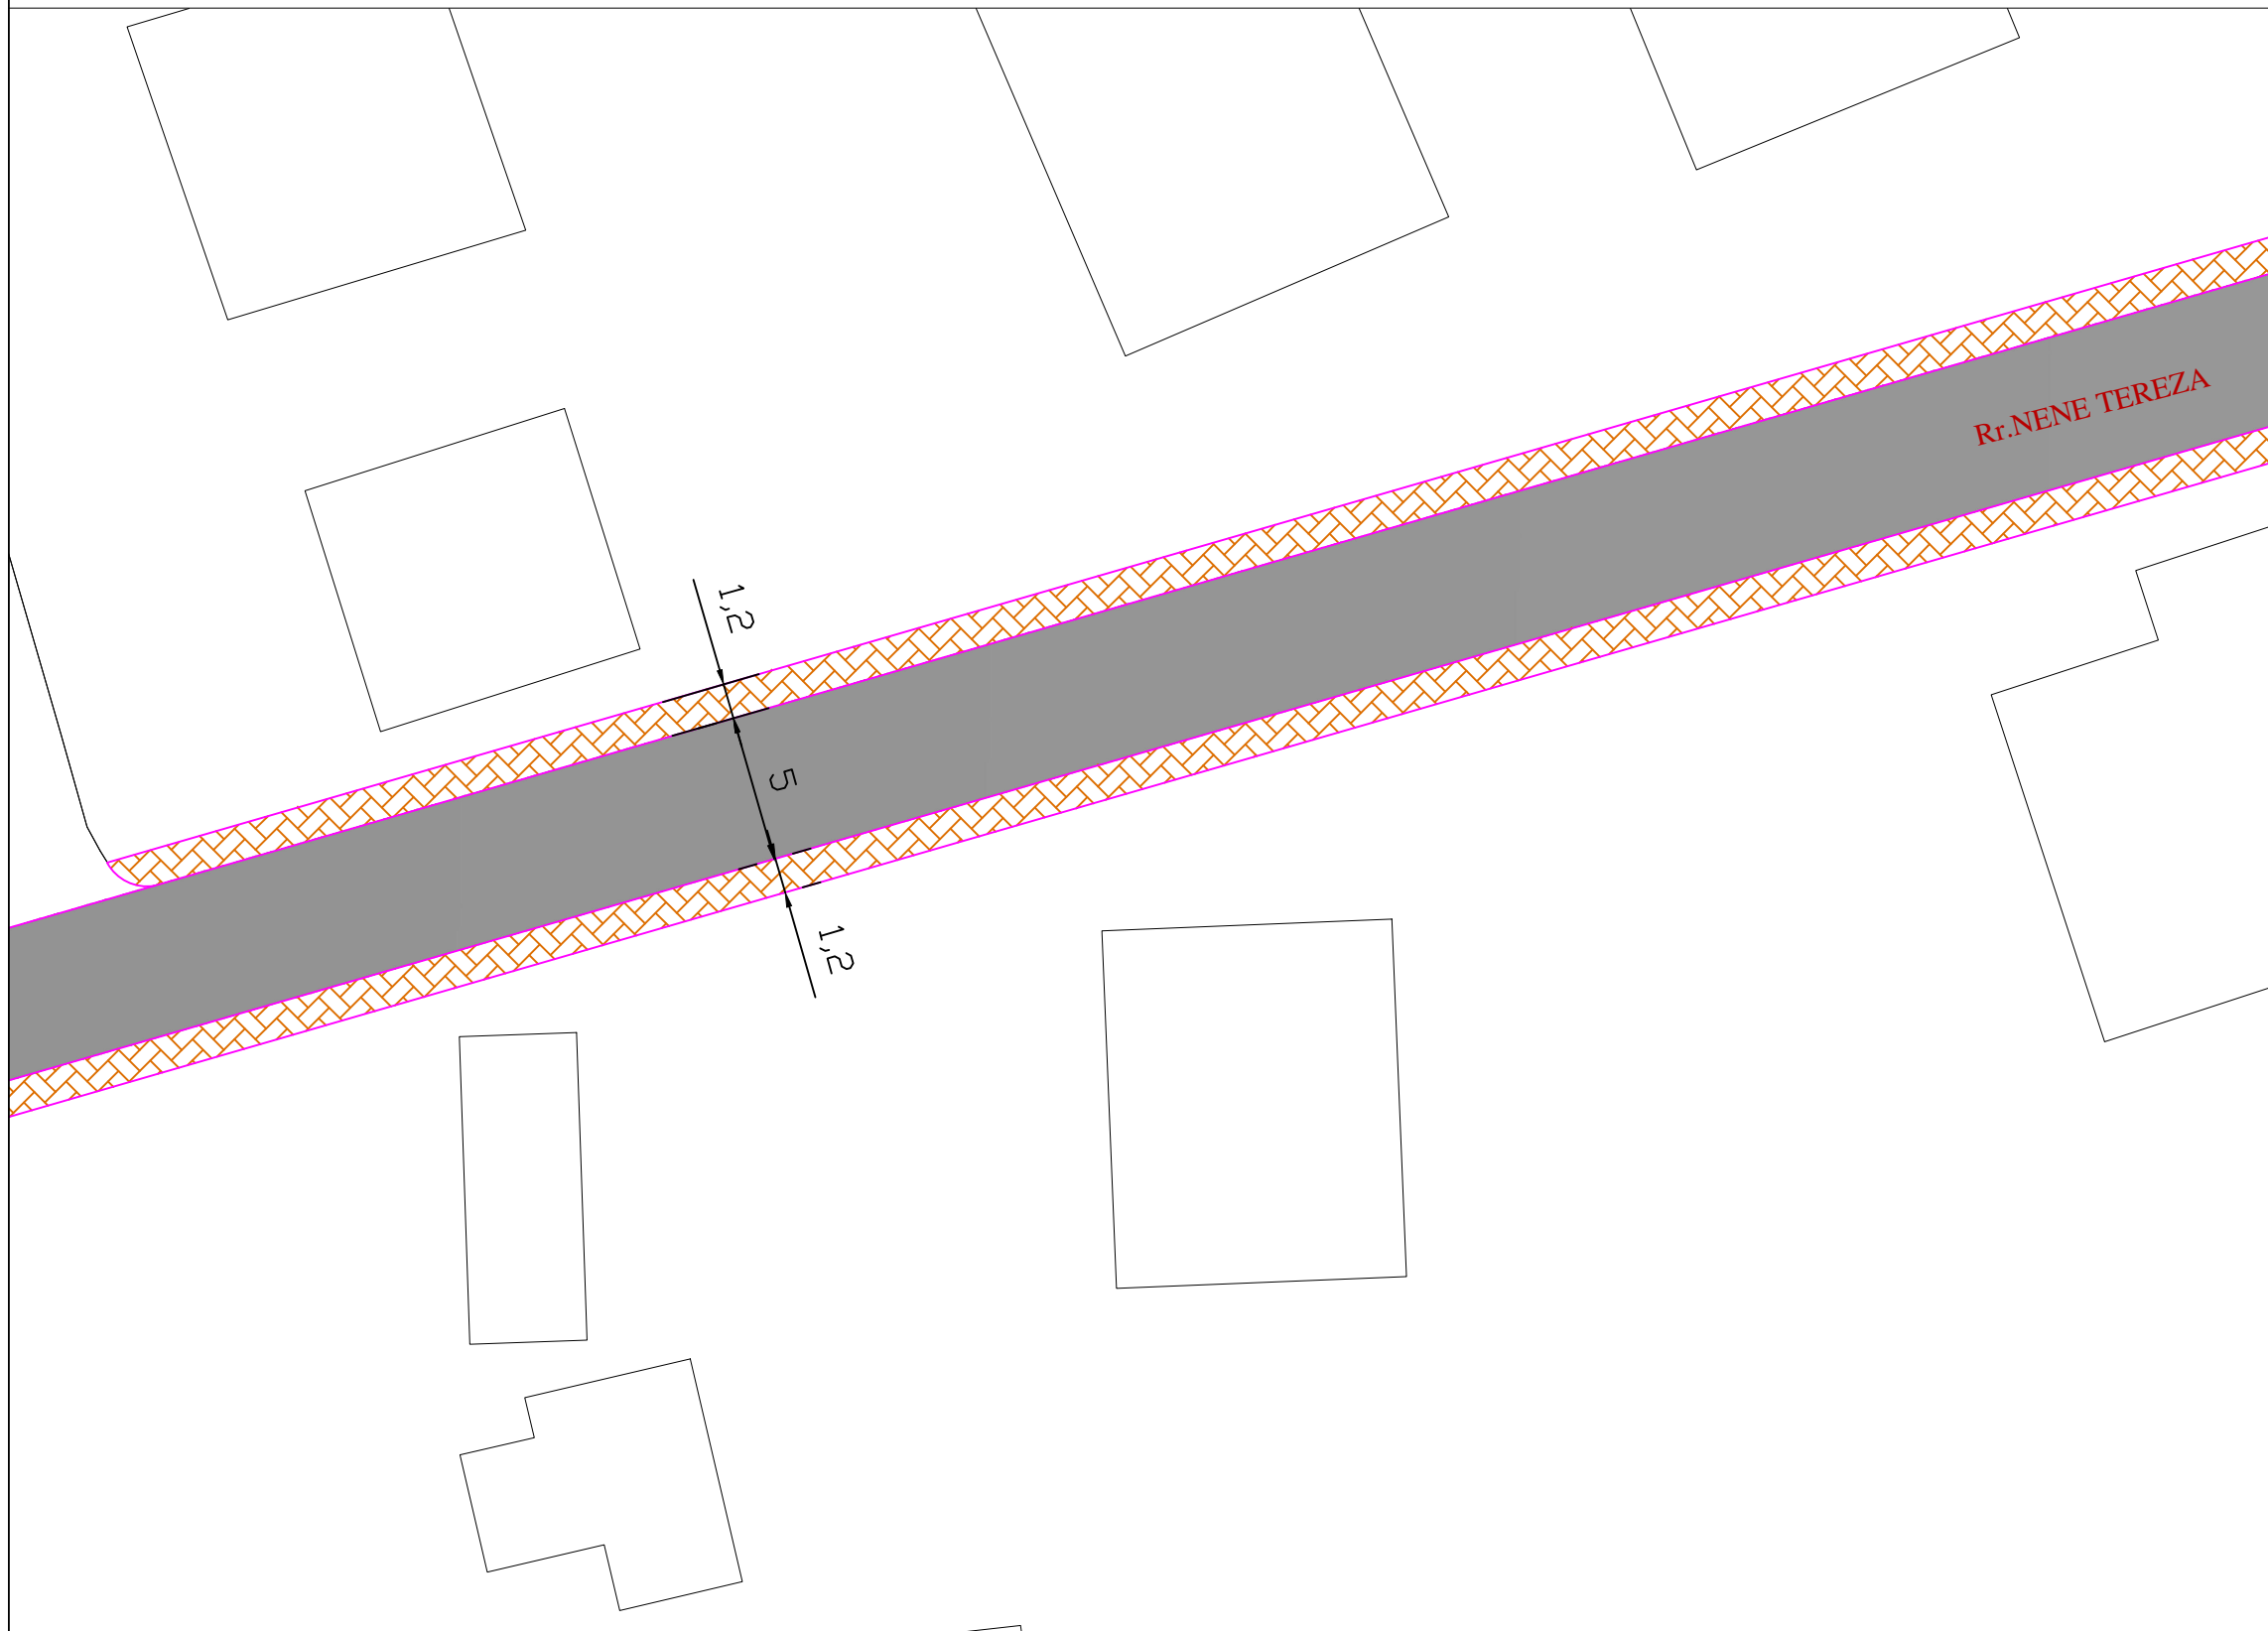

DREJTORIA E SHERBIMEVE PUBLIKE  
ROMEO SKENDAJ

BASHKIA  
SARANDE

P.ZYRES  
URBANISTIKES


<b>OBJEKTI</b>	Rikualifikimi rruges "Nene Tereza" dhe "Permeti" ne Ksamil
	Rikualifikim i rruges "Nene Tereza"
	BASHKIA SARANDE

<b>Grupi Projektimit</b>		
<b>Projektoi</b>		
<b>Projektoi</b>		



Rikualifikim i rruges "Nene Tereza"

SHKALLA 1:10000

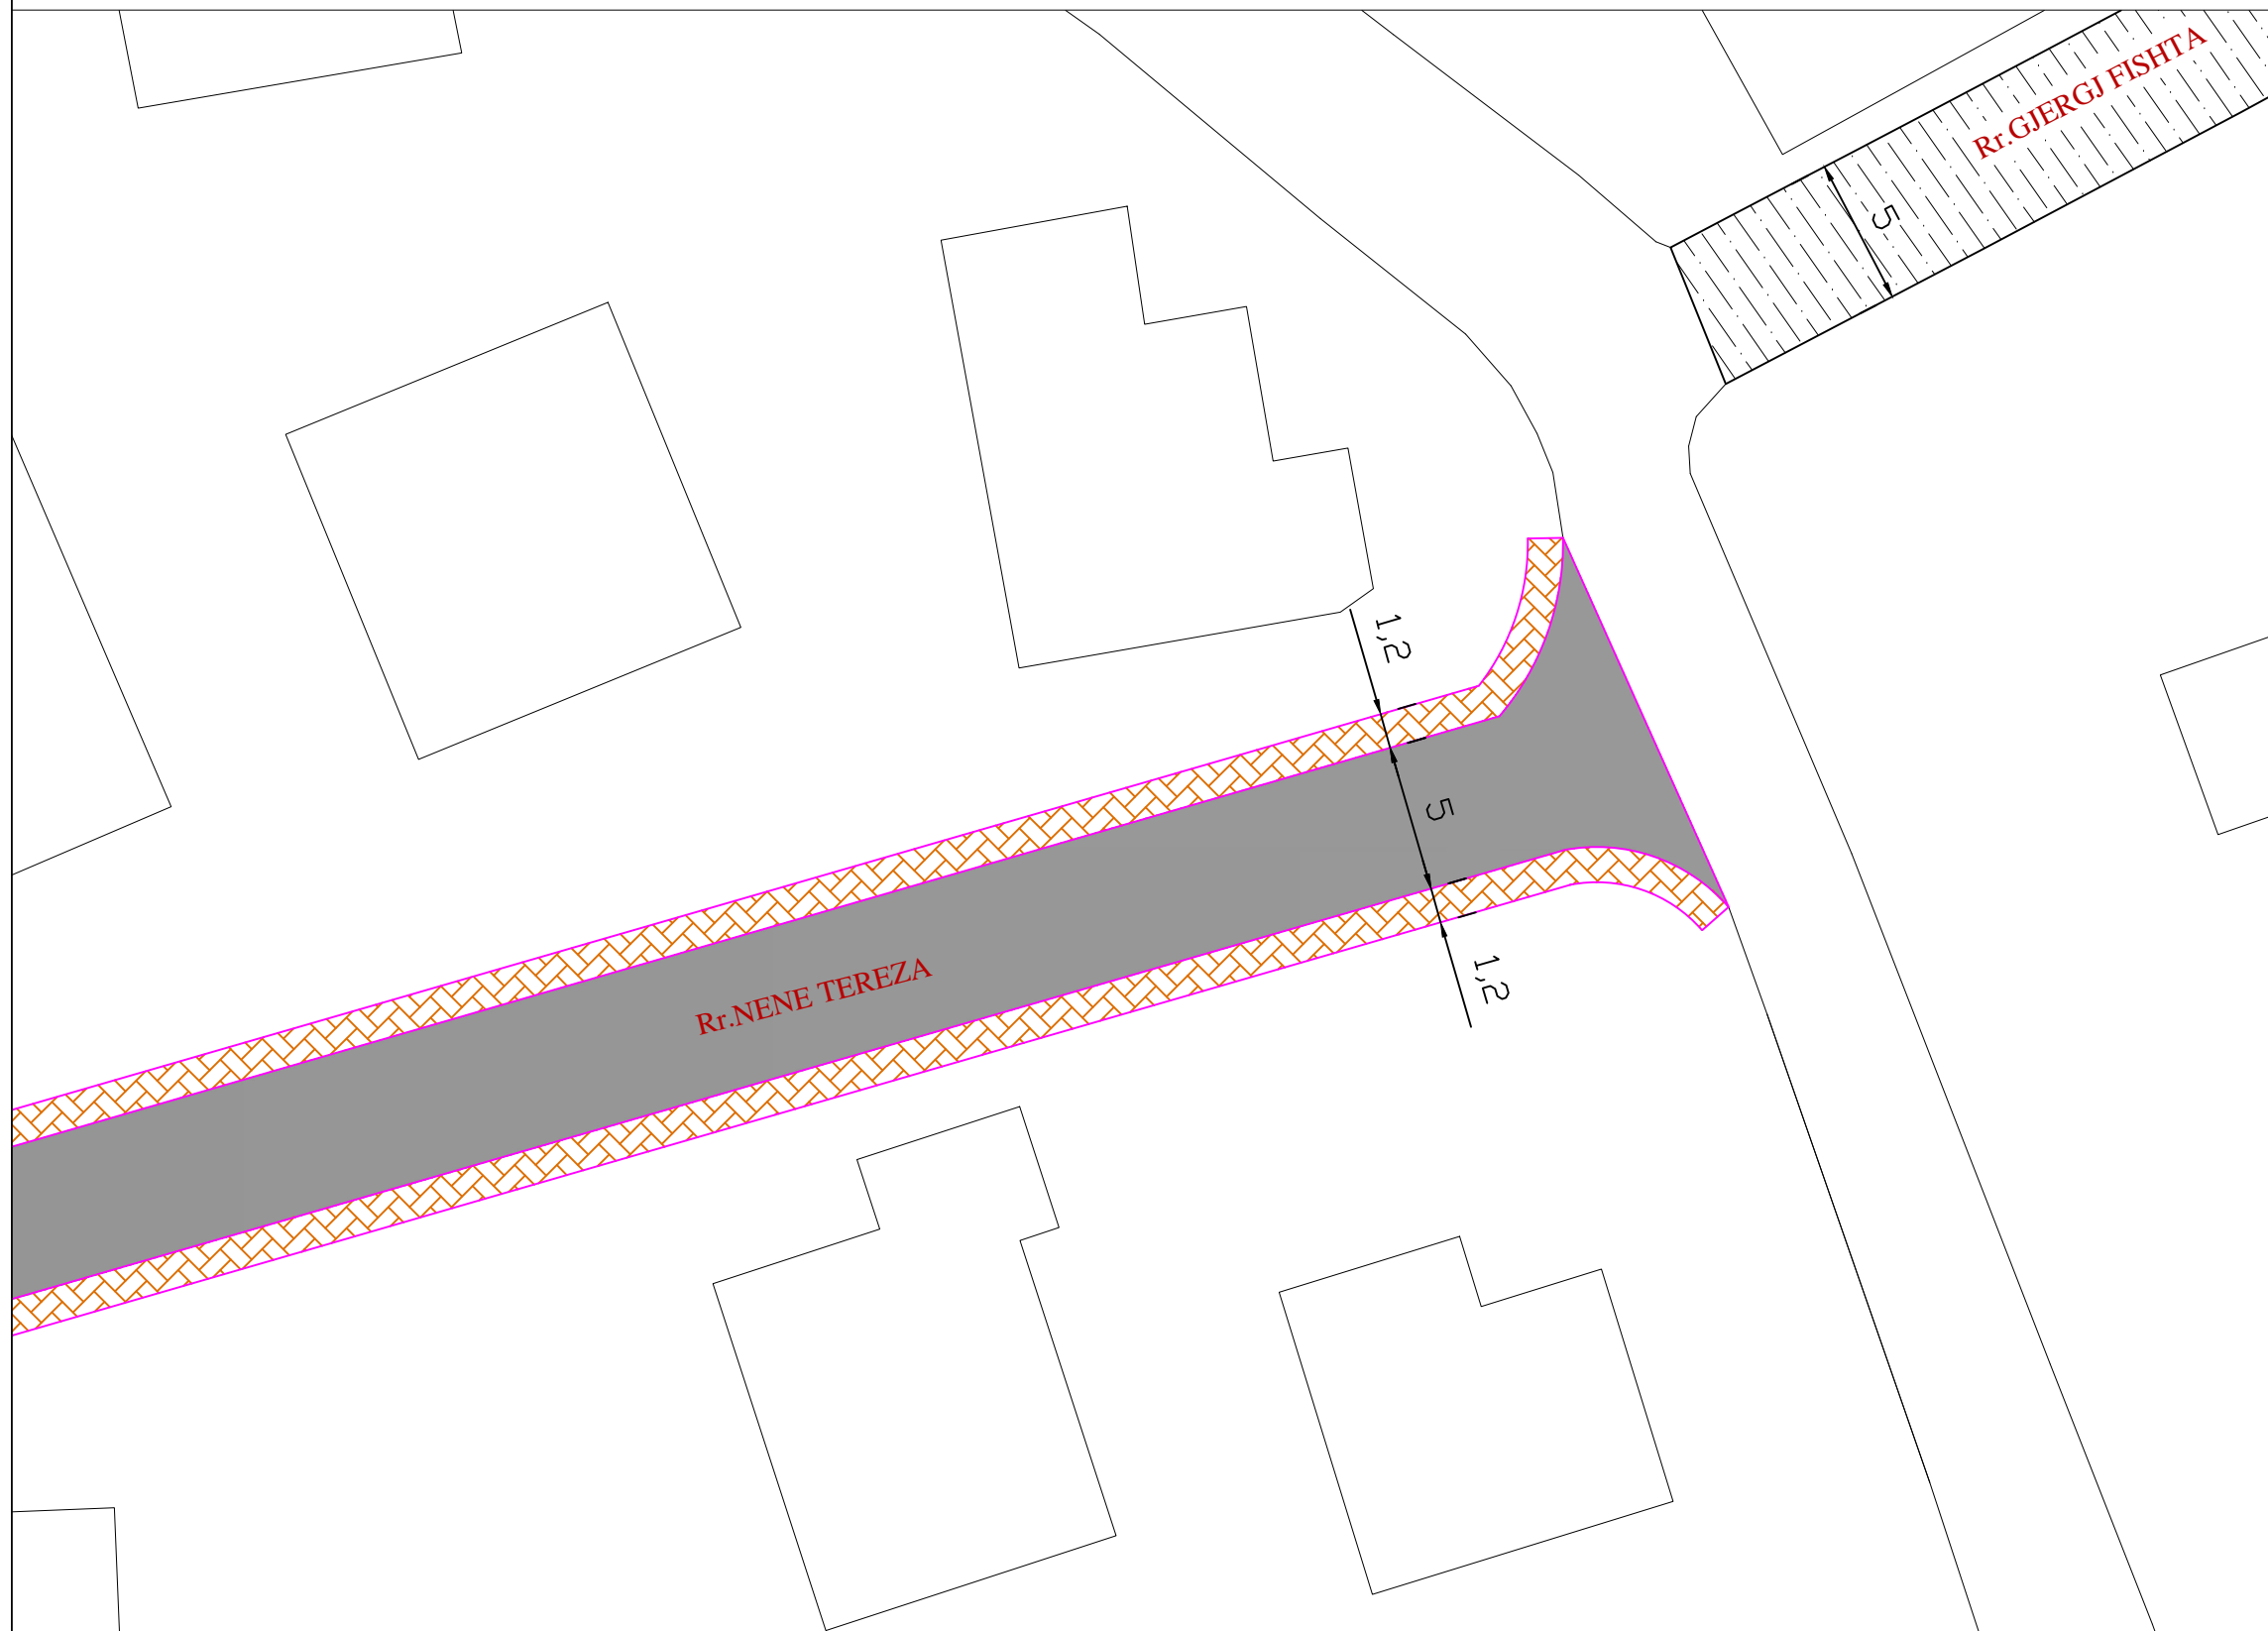

DREJTORIA E SHERBIMEVE PUBLIKE  
ROMEO SKENDAJ

BASHKIA  
SARANDE


P.ZYRES  
URBANISTIKES

<b>OBJEKTI</b>	Rikualifikimi rruges "Nene Tereza" dhe "Permeti" ne Ksamil
<b>EMERTIMI I FLETES</b>	Rikualifikim i rruges "Nene Tereza"
	BASHKIA SARANDE

<b>Grupi Projektimit</b>		
<b>Projektoi</b>		
<b>Projektoi</b>		

Rikualifikim i rruges ``Permeti``

SHKALLA 1:1000

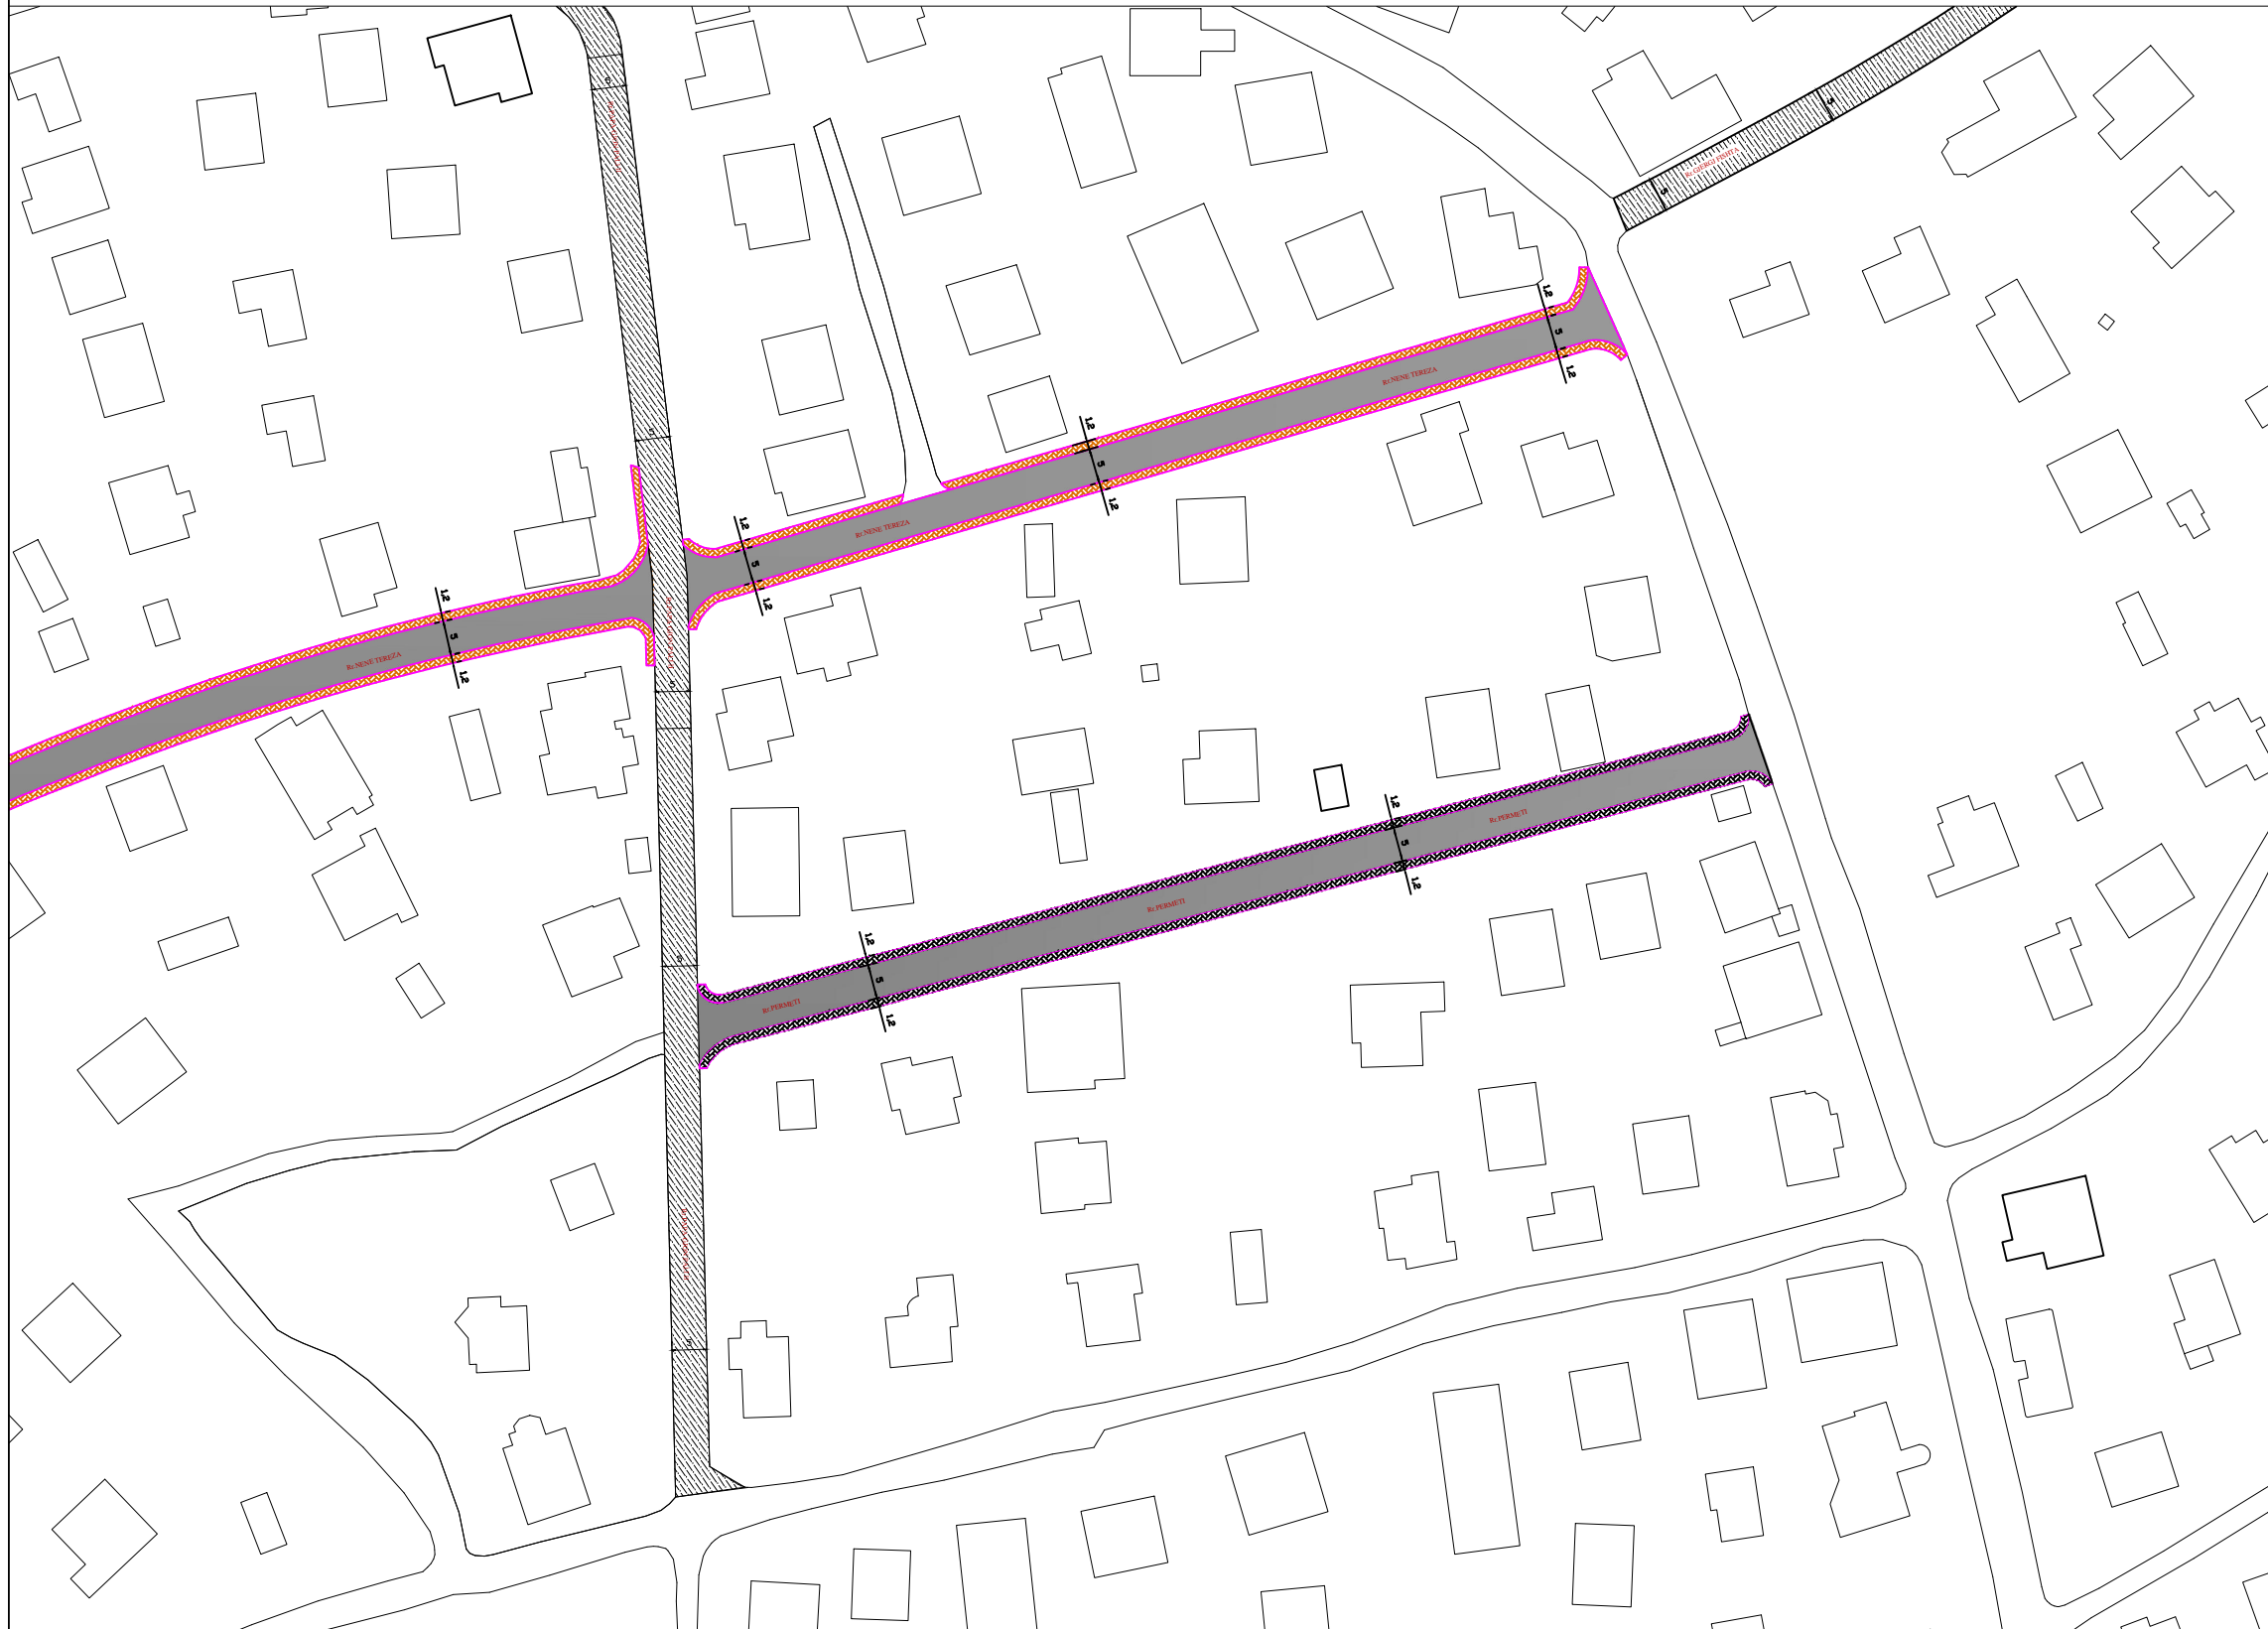

DREJTORIA E SHERBIMEVE PUBLIKE  
ROMEO SKENDAJ

BASHKIA  
SARANDE

P.ZYRES  
URBANISTIKES

<b>OBJEKTI</b>	Rikualifikimi rruges ``Nene Tereza`` dhe ``Permeti`` ne Ksamil
	Rikualifikim i rruges ``Permeti``
	BASHKIA SARANDE

<b>Grupi Projektimit</b>		
<b>Projektoi</b>		
<b>Projektoi</b>		

Rikualifikim i rruges "Permeti"

SHKALLA 1:1000



DREJTORIA E SHERBIMEVE PUBLIKE ROMEO SKENDAJ		
<b>Grupi Projektimit</b>		
<b>Projektoi</b>		
<b>Projektoi</b>		

<b>BASHKIA SARANDE</b>	P.ZYRES URBANISTIKES	<b>OBJEKTI</b>	Rikualifikimi rruges "Nene Tereza" dhe "Permeti" ne Ksamil
		<b>EMERTIMI I FLETES</b>	Rikualifikim i rruges "Permeti"
			BASHKIA SARANDE

Rikualifikim i rruges "Permeti"

SHKALLA 1:1000




DREJTORIA E SHERBIMEVE PUBLIKE ROMEO SKENDAJ		
<b>Grupi Projektimit</b>		
<b>Projektoi</b>		
<b>Projektoi</b>		

<b>BASHKIA SARANDE</b>	P.ZYRES URBANISTIKES	<b>OBJEKTI</b>	<u>Rikualifikimi rruges "Nene Tereza" dhe "Permeti" ne Ksamil</u>
		<b>EMERTIMI I FLETES</b>	<u>Rikualifikim i rruges "Permeti"</u>
			BASHKIA SARANDE

Rikualifikim i rruges "Permeti"

SHKALLA 1:1000

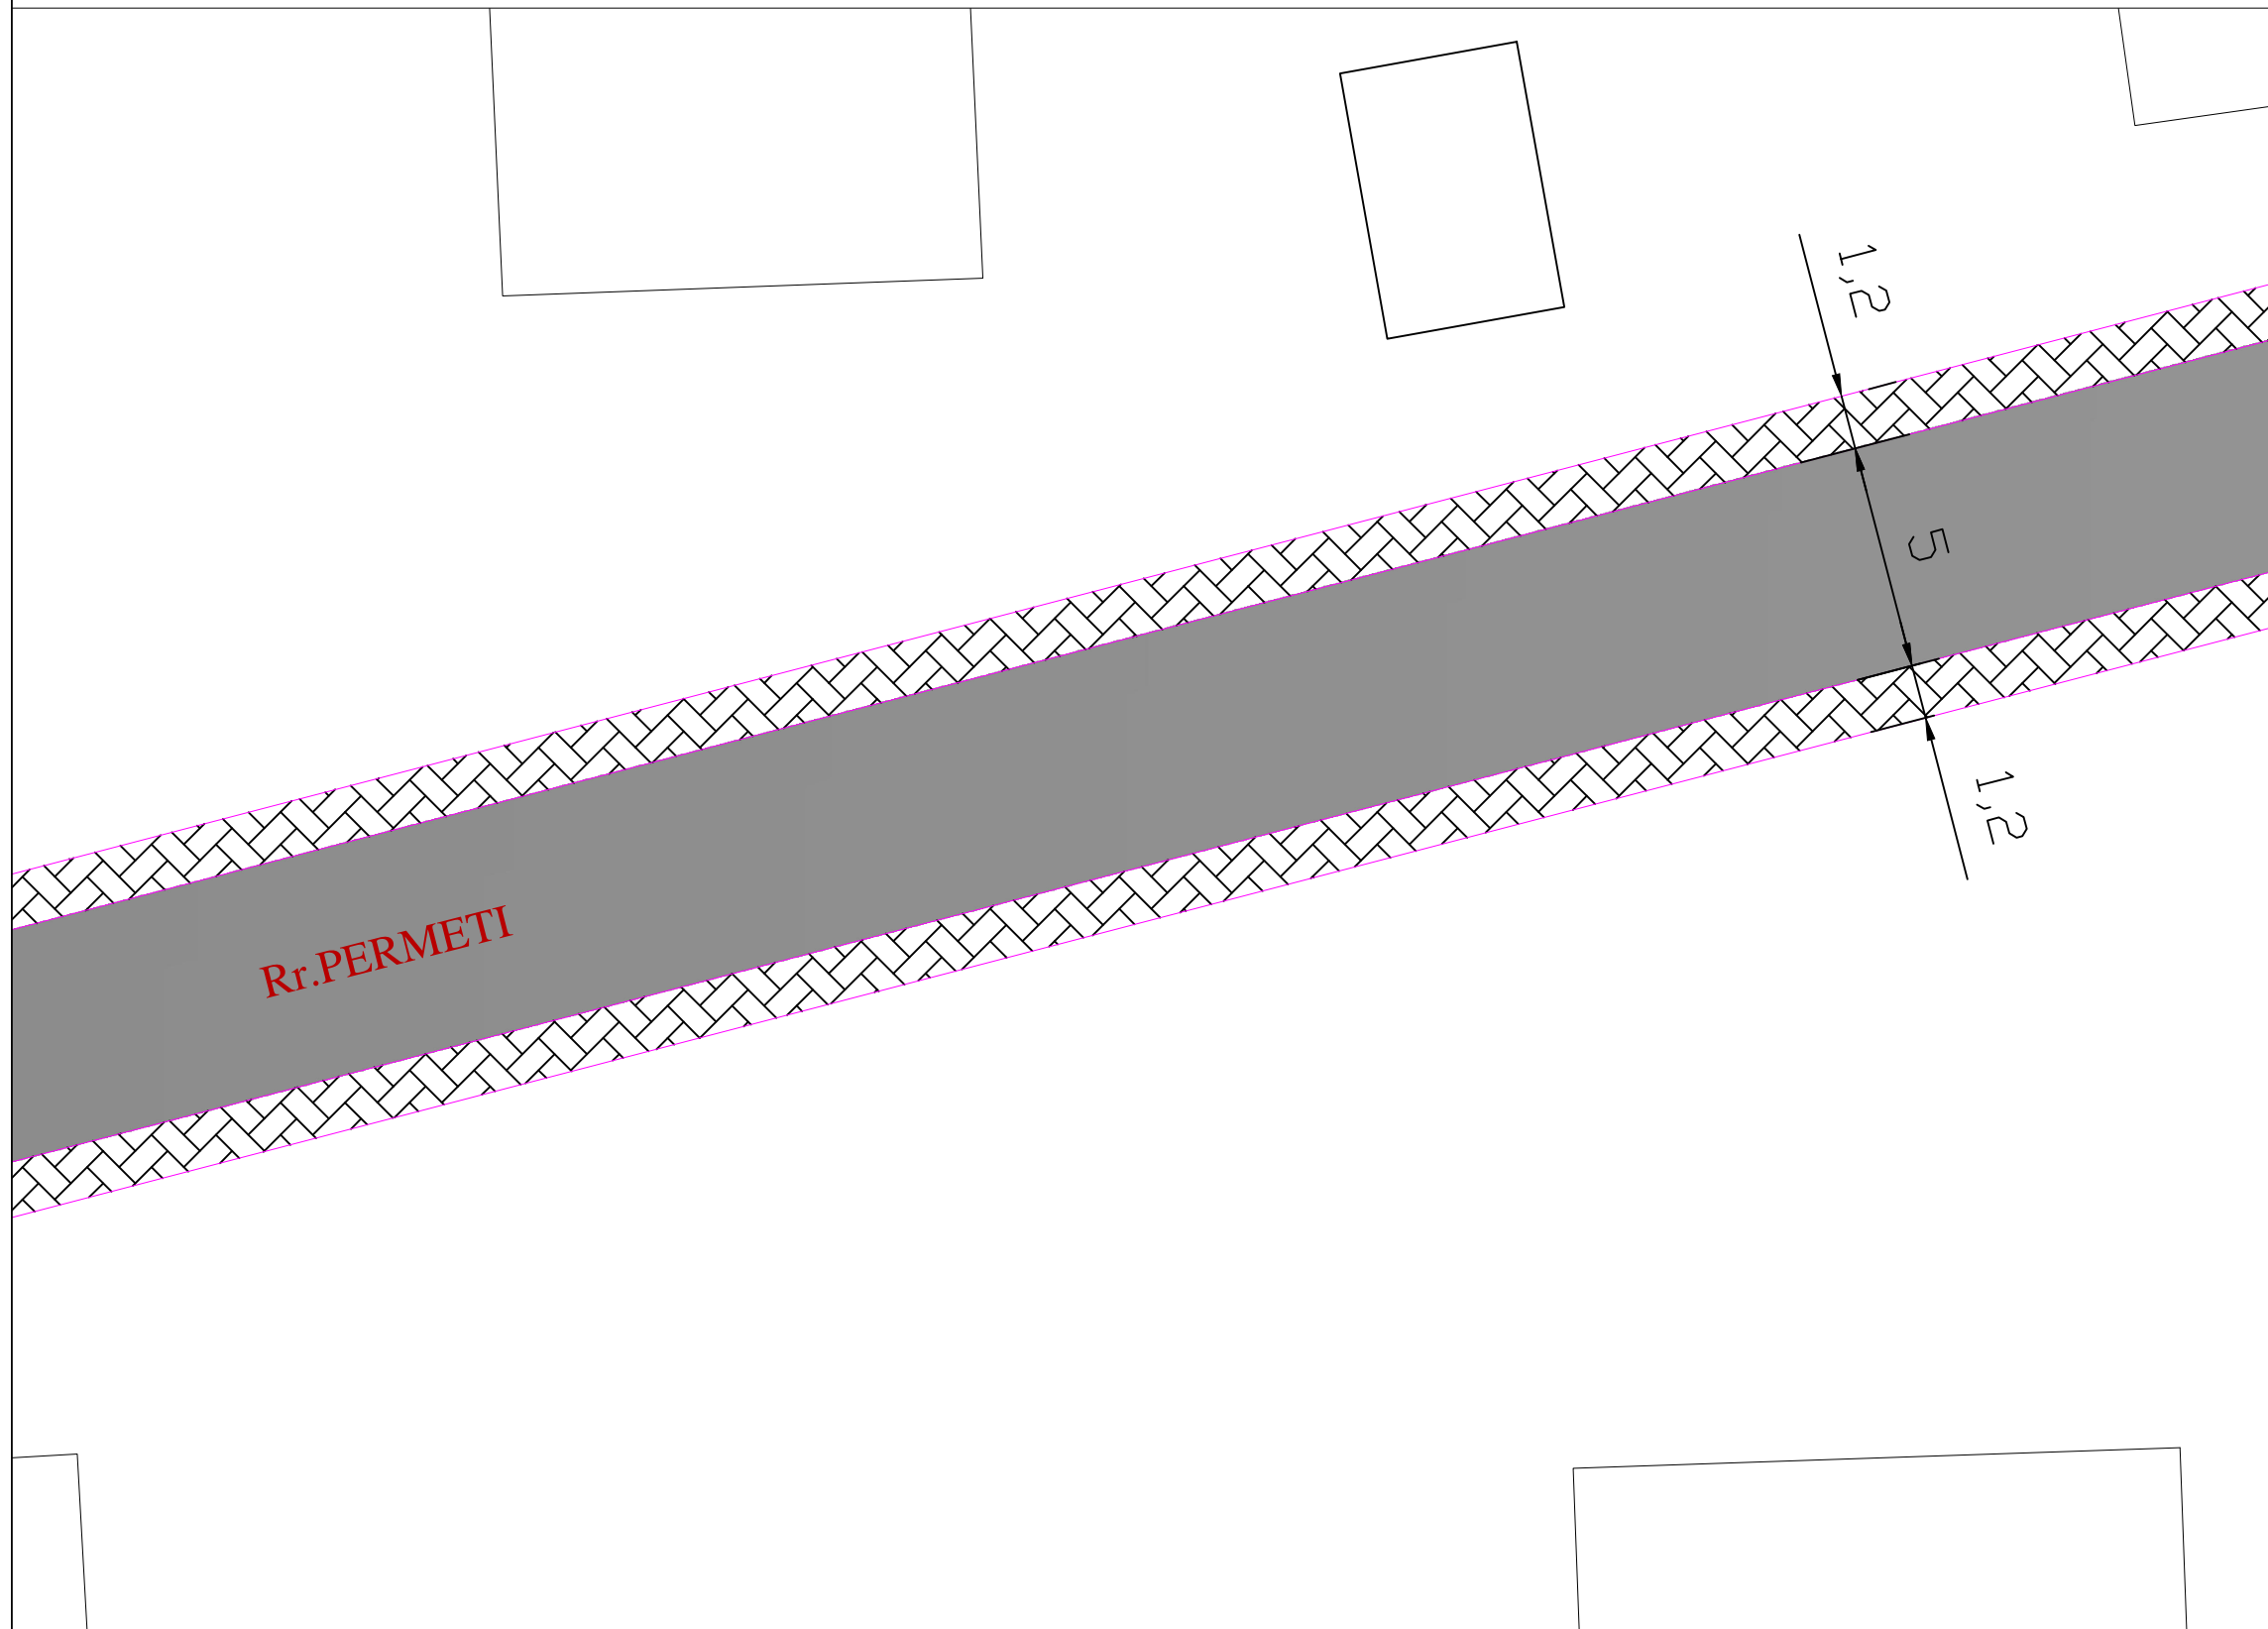


DREJTORIA E SHERBIMEVE PUBLIKE  
ROMEO SKENDAJ

BASHKIA SARANDE	P.ZYRES URBANISTIKES	<b>OBJEKTI</b>	Rikualifikimi rruges "Nene Tereza" dhe "Permeti" ne Ksamil
		<b>EMERTIMI I FLETES</b>	Rikualifikim i rruges "Permeti"
			BASHKIA SARANDE

<b>Grupi Projektimit</b>		
<b>Projektoi</b>		
<b>Projektoi</b>		

Rikualifikim i rruges "Permeti"

SHKALLA 1:1000

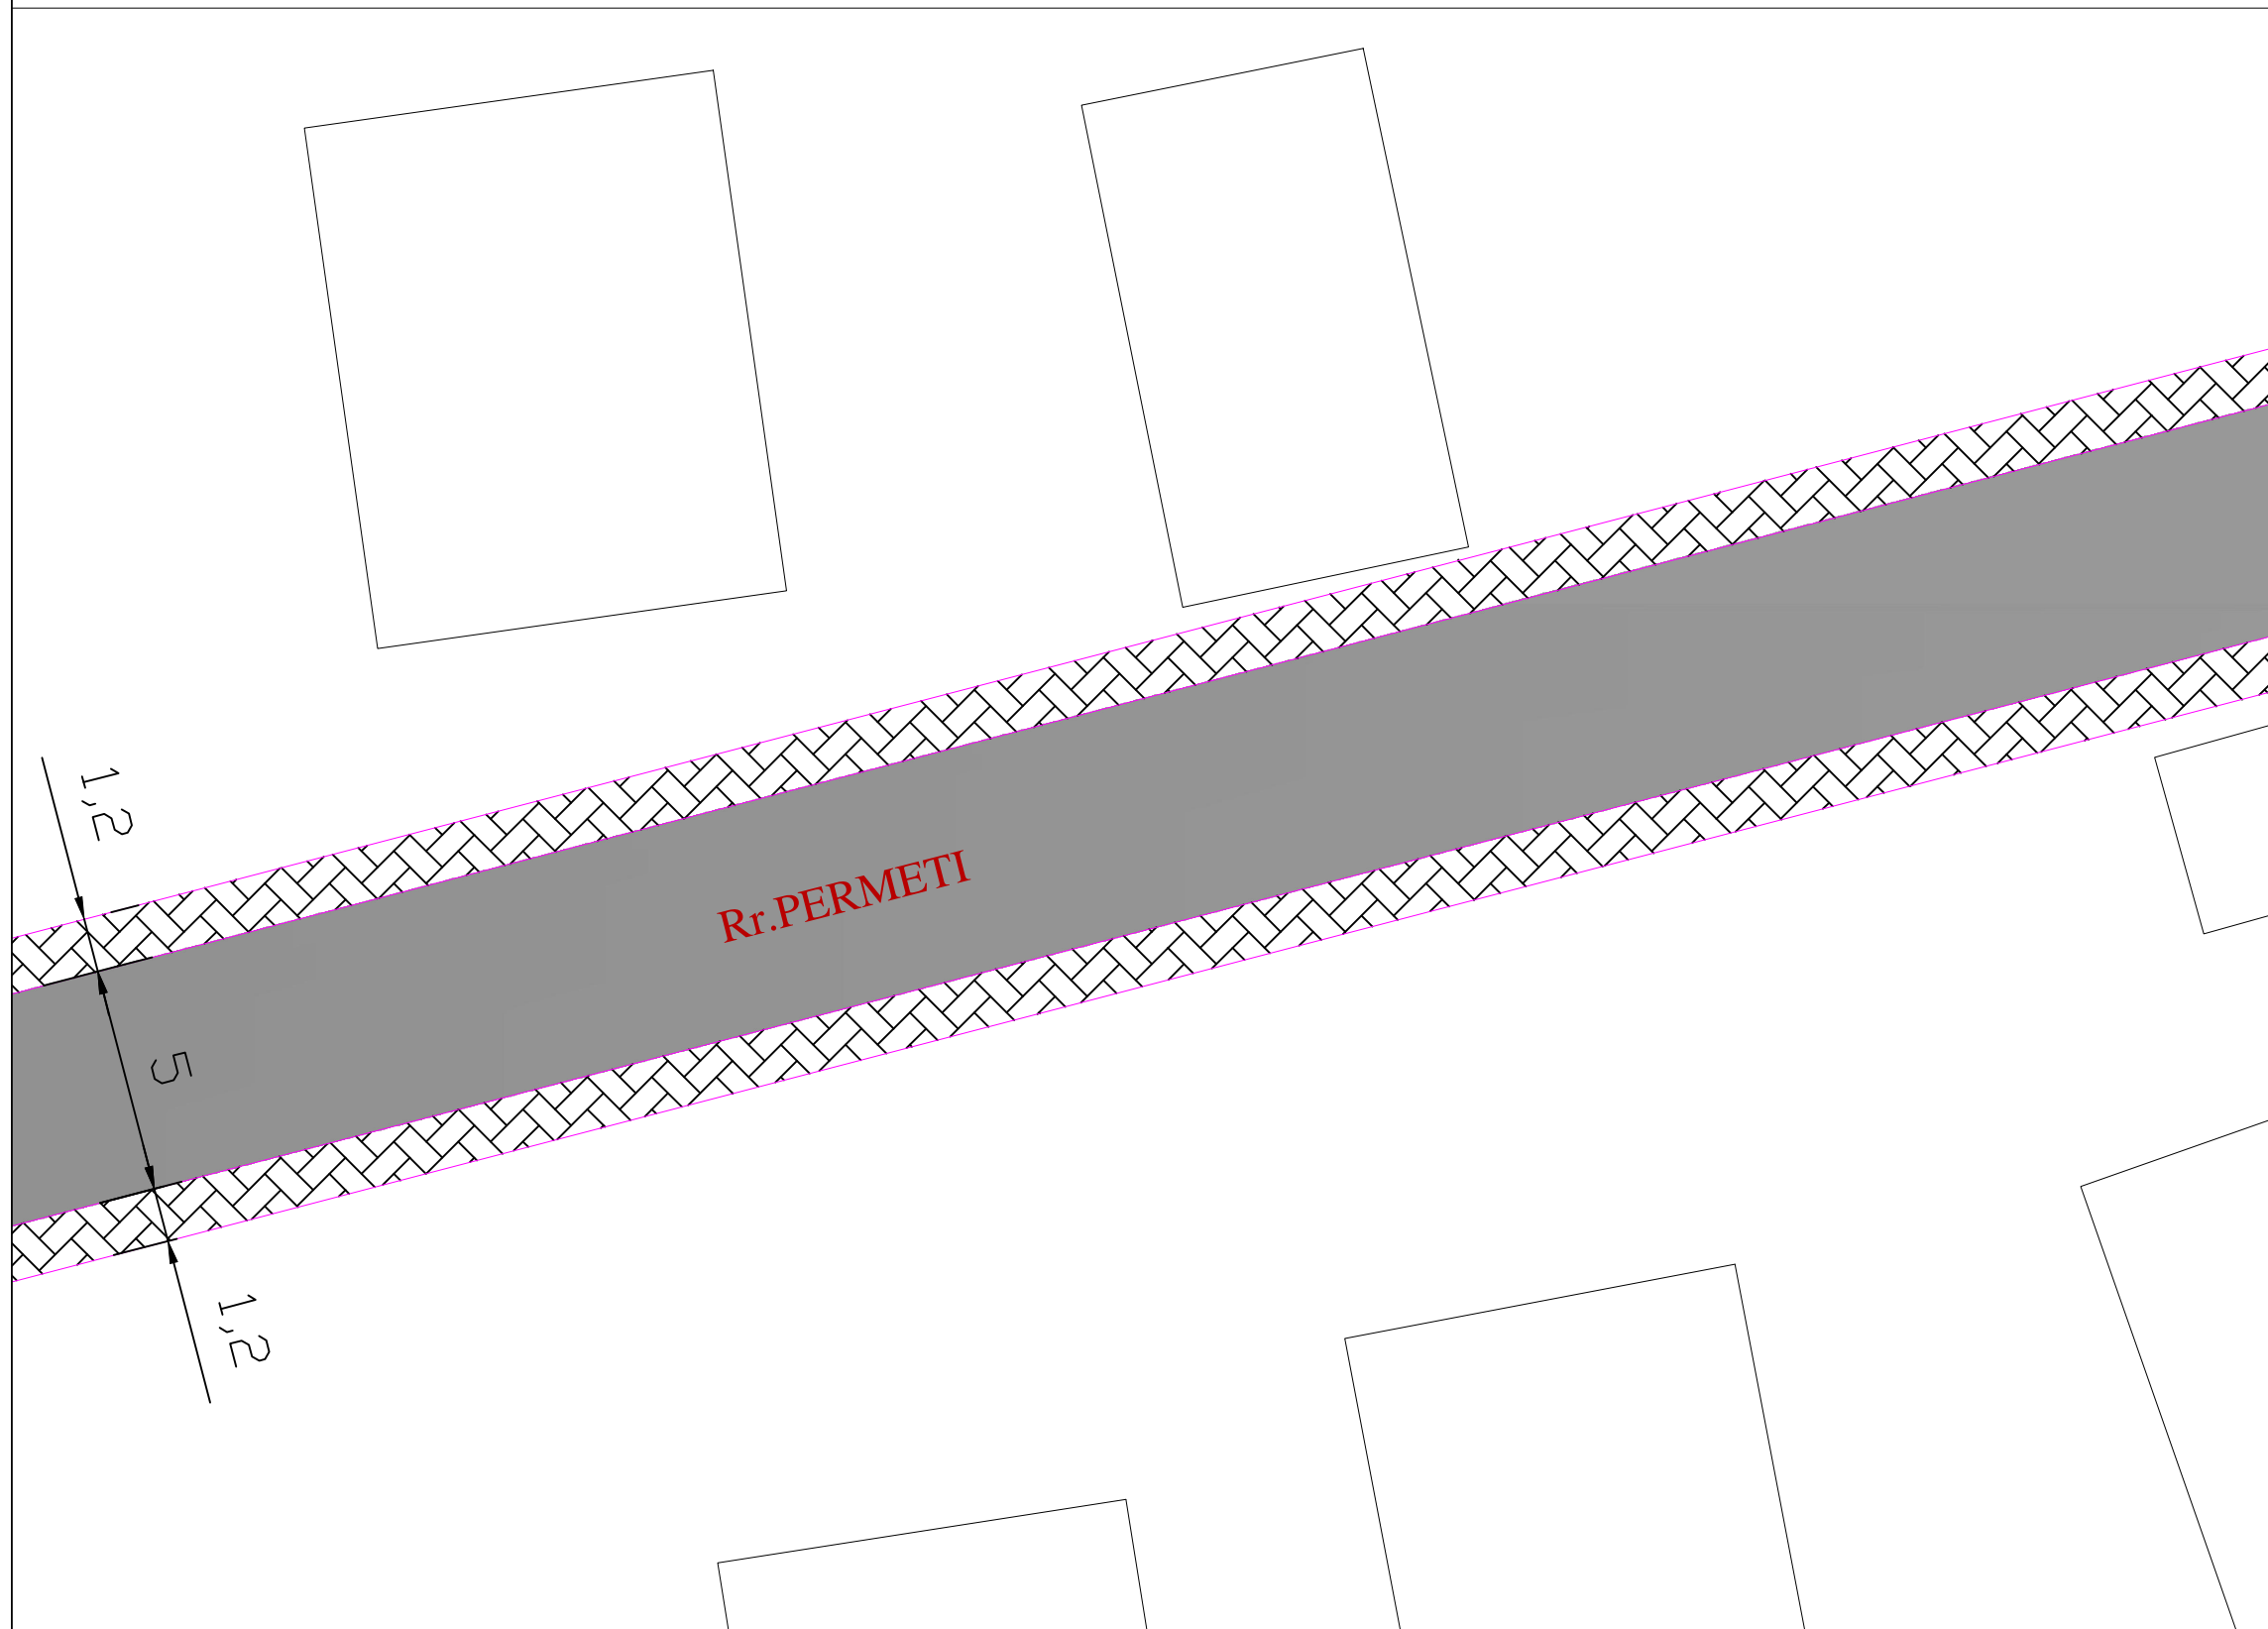

DREJTORIA E SHERBIMEVE PUBLIKE  
ROMEO SKENDAJ

BASHKIA  
SARANDE

P.ZYRES  
URBANISTIKES

<b>OBJEKTI</b>	<u>Rikualifikimi rruges "Nene Tereza"</u> <u>dhe "Permeti" ne Ksamil</u>
<b>EMERTIMI I FLETES</b>	<u>Rikualifikim i rruges "Permeti"</u>
	BASHKIA SARANDE

<b>Grupi Projektimit</b>		
<b>Projektoi</b>		
<b>Projektoi</b>		

Rikualifikim i rruges ``Permeti``

SHKALLA 1:1000



DREJTORIA E SHERBIMEVE PUBLIKE ROMEO SKENDAJ		
<b>Grupi Projektimit</b>		
<b>Projektoi</b>		
<b>Projektoi</b>		

	BASHKIA SARANDE	P.ZYRES URBANISTIKES	<b>OBJEKTI</b>  EMERTIMI I FLETES	<table border="1" style="width: 100%;"> <tr> <td style="font-size: small;">Rikualifikimi rruges ``Nene Tereza`` dhe ``Permeti`` ne Ksamil</td> </tr> <tr> <td style="font-size: small;">Rikualifikim i rruges ``Permeti``</td> </tr> <tr> <td style="text-align: center;">BASHKIA SARANDE</td> </tr> </table>	Rikualifikimi rruges ``Nene Tereza`` dhe ``Permeti`` ne Ksamil	Rikualifikim i rruges ``Permeti``	BASHKIA SARANDE
Rikualifikimi rruges ``Nene Tereza`` dhe ``Permeti`` ne Ksamil							
Rikualifikim i rruges ``Permeti``							
BASHKIA SARANDE							