

MIRATOHET
DRITAN LELI
KRYETAR

***PROJEKT: RIKUALIFIKIM I AMBIENTEVE DHE
OBJEKTEVE NE TERRITORIN E NDERRMARJES
SE SHERBIMEVE PUBLIKE, VLORE***



BASHKIA VLORE

DREJTORIA
E
URBANISTIKES

VLORE 2023



BASHKIA VLORE


DREJTORIA
E
URBANISTIKES

PROJEKT: **RIKUALIFIKIM I AMBIENTEVE DHE OBJEKTEVE NE TERRITORIN E NDERRMARJES SE SHERBIMEVE, VLORE**

VLORE 2023

01

ORTOFOTO E GJENDJES EKZISTUESE

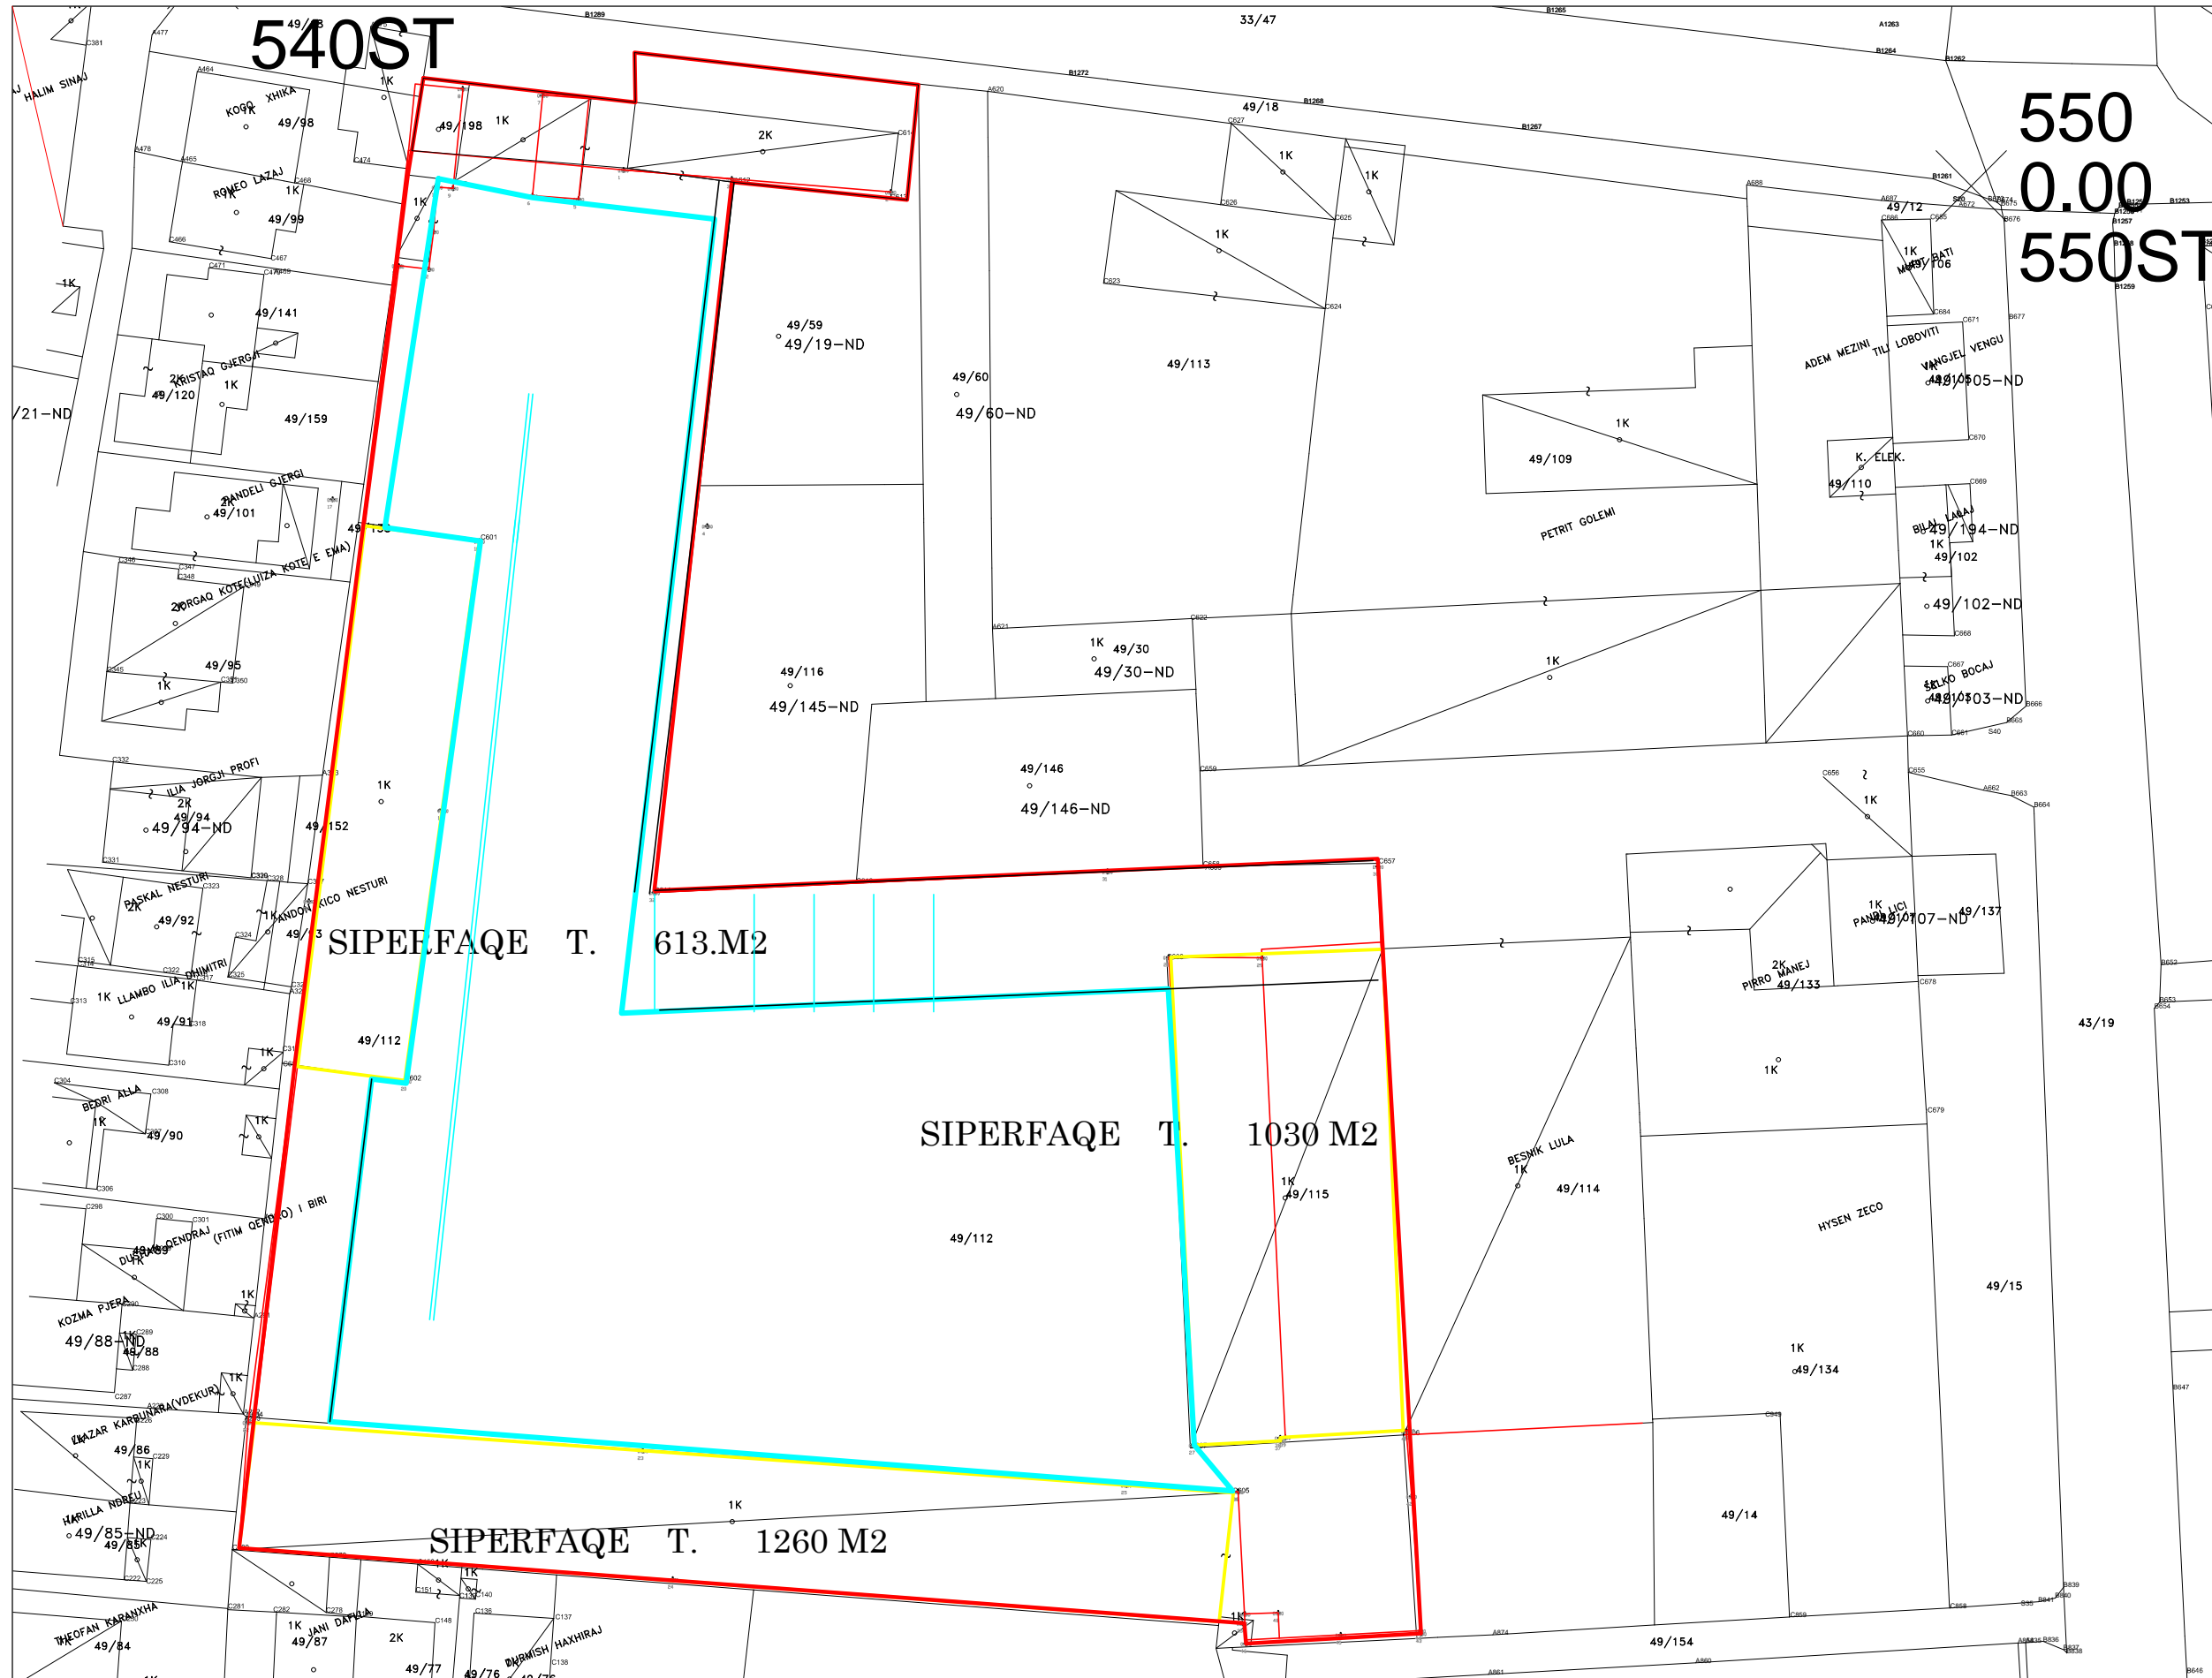


540ST

550
0.00
550ST

SIPEEFAQE T. 613.M2


SIPERFAQE T. 1030 M2

SIPERFAQE T. 1260 M2

 


BASHKIA VLORE

DREJTORIA
E
URBANISTIKES

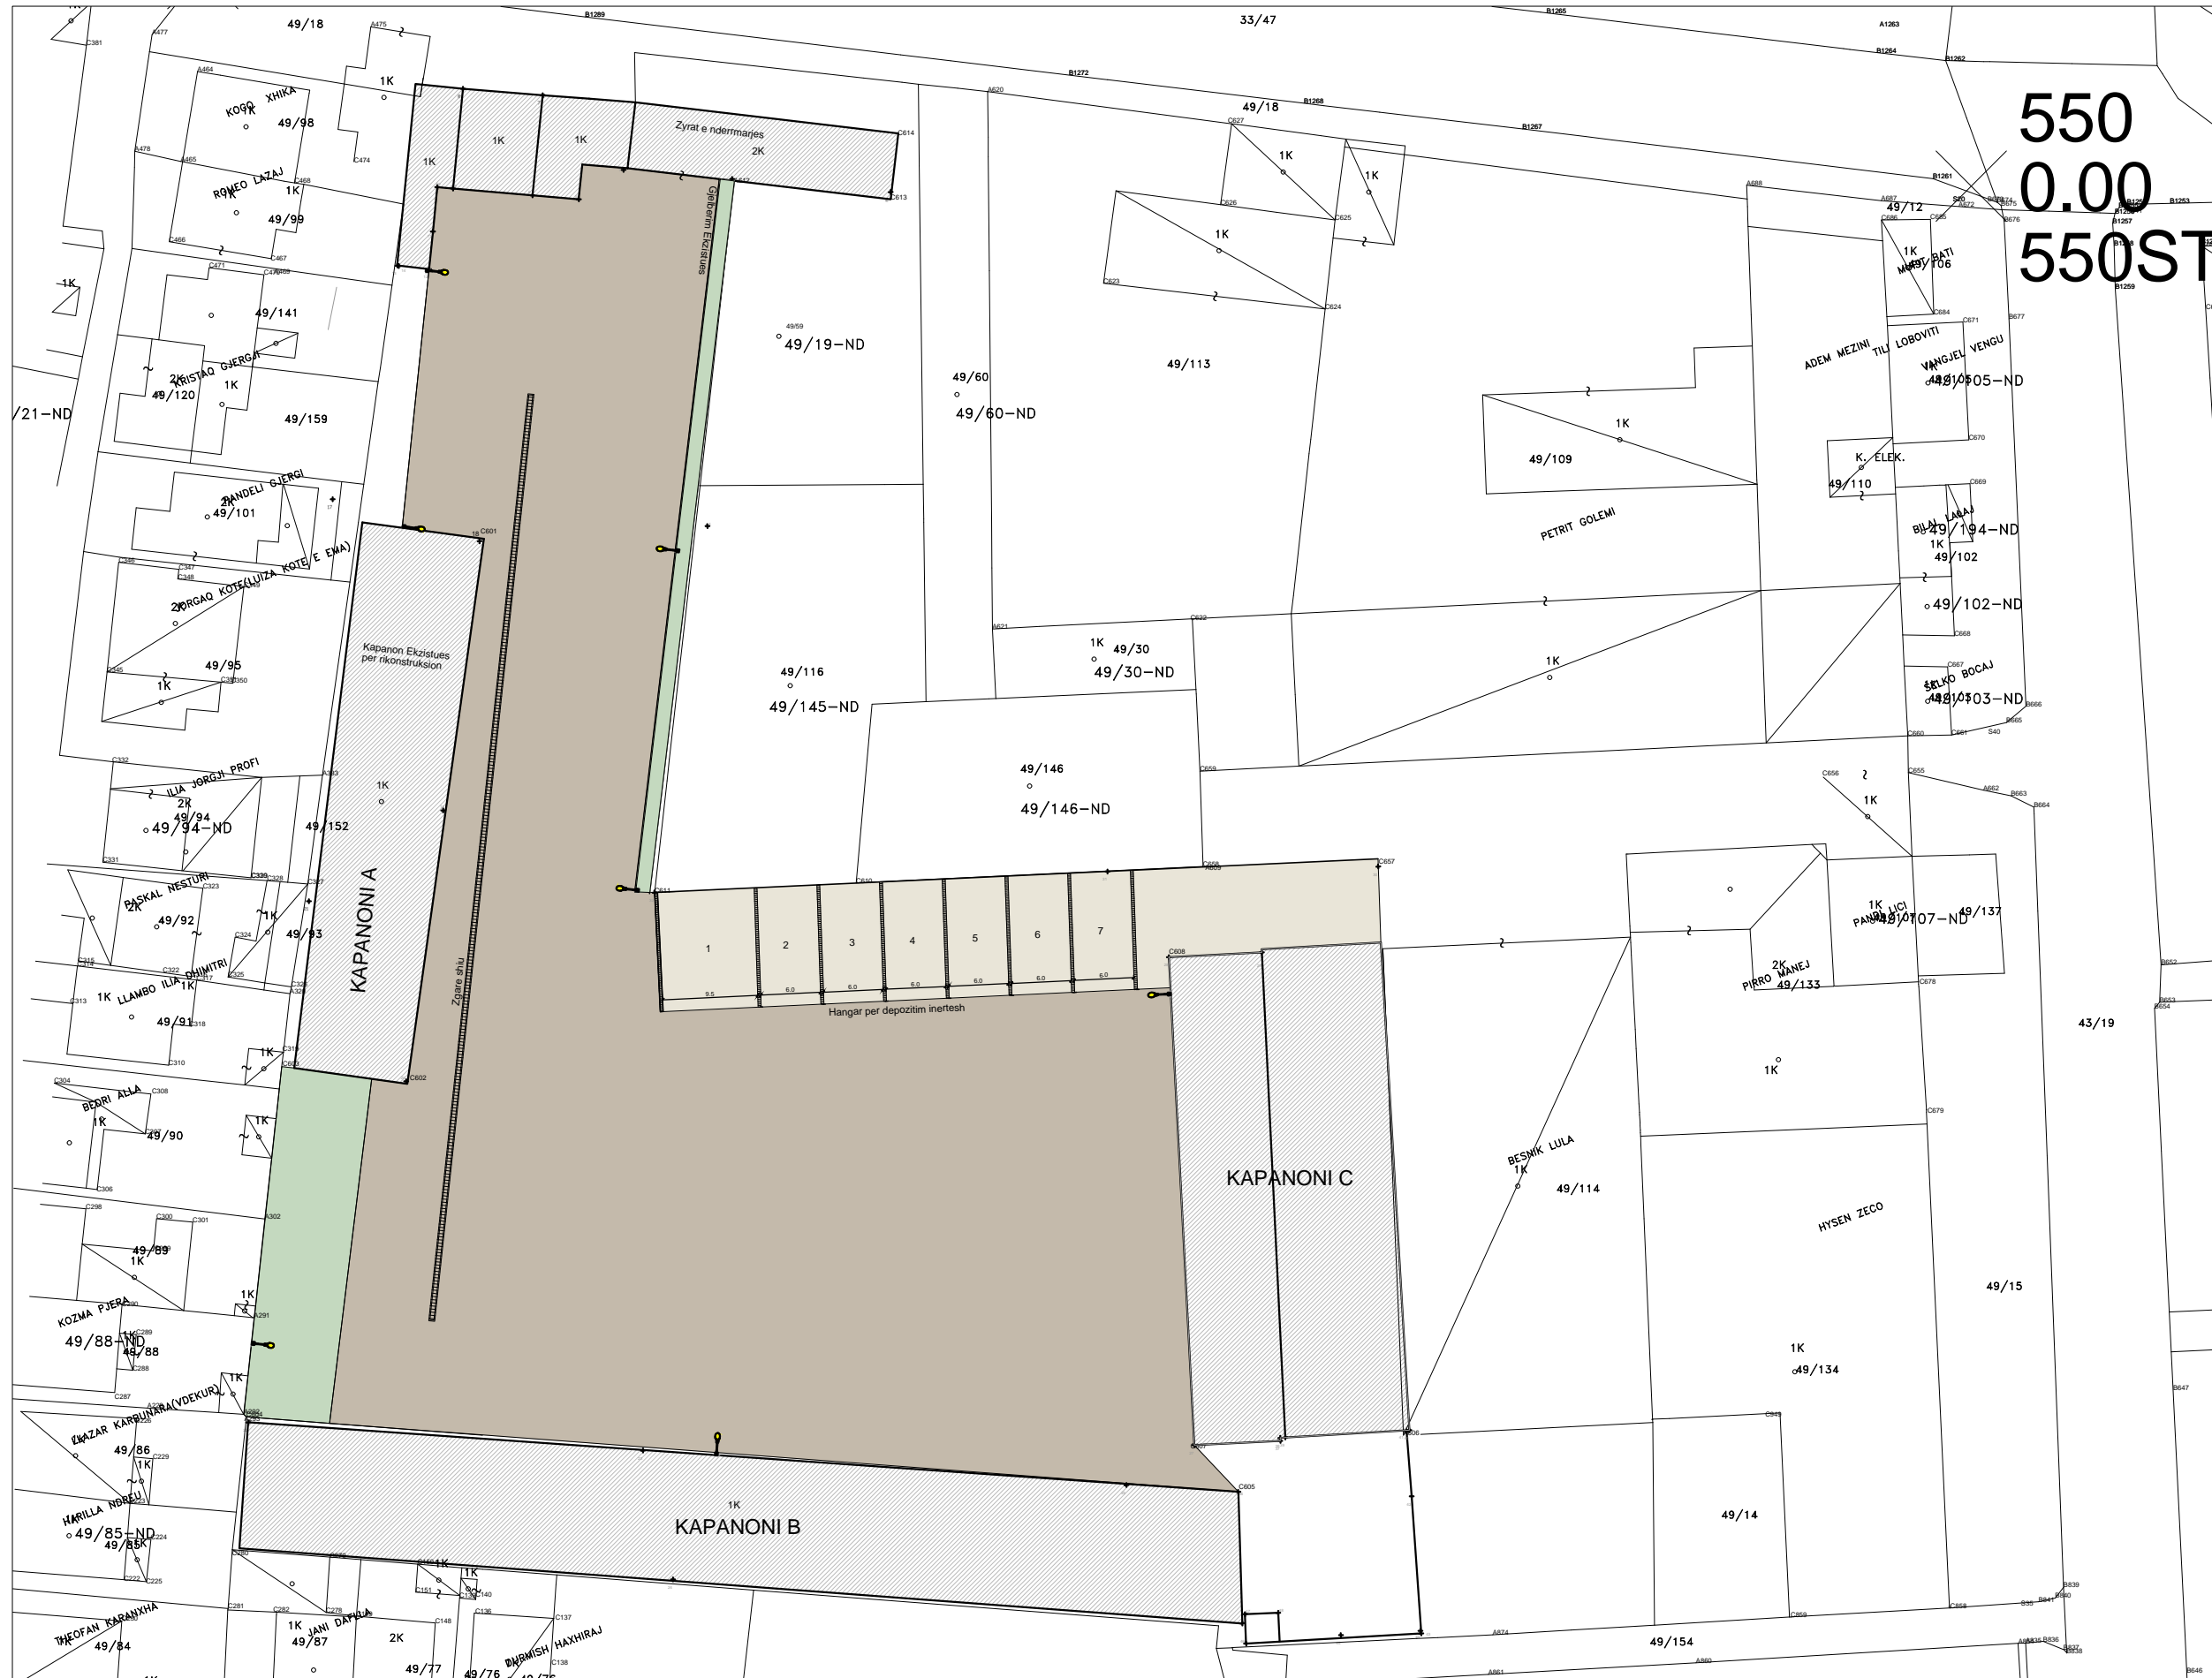

550
0.00
550ST



 


BASHKIA VLORË

DREJTORIA
E
URBANISTIKES

PROJEKT: **RIKUALIFIKIM I AMBIENTEVE DHE OBJEKTEVE NE TERRITORIN E NDERRMARJES SE SHERBIMEVE, VLORE**

VLORE 2023

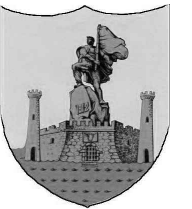 
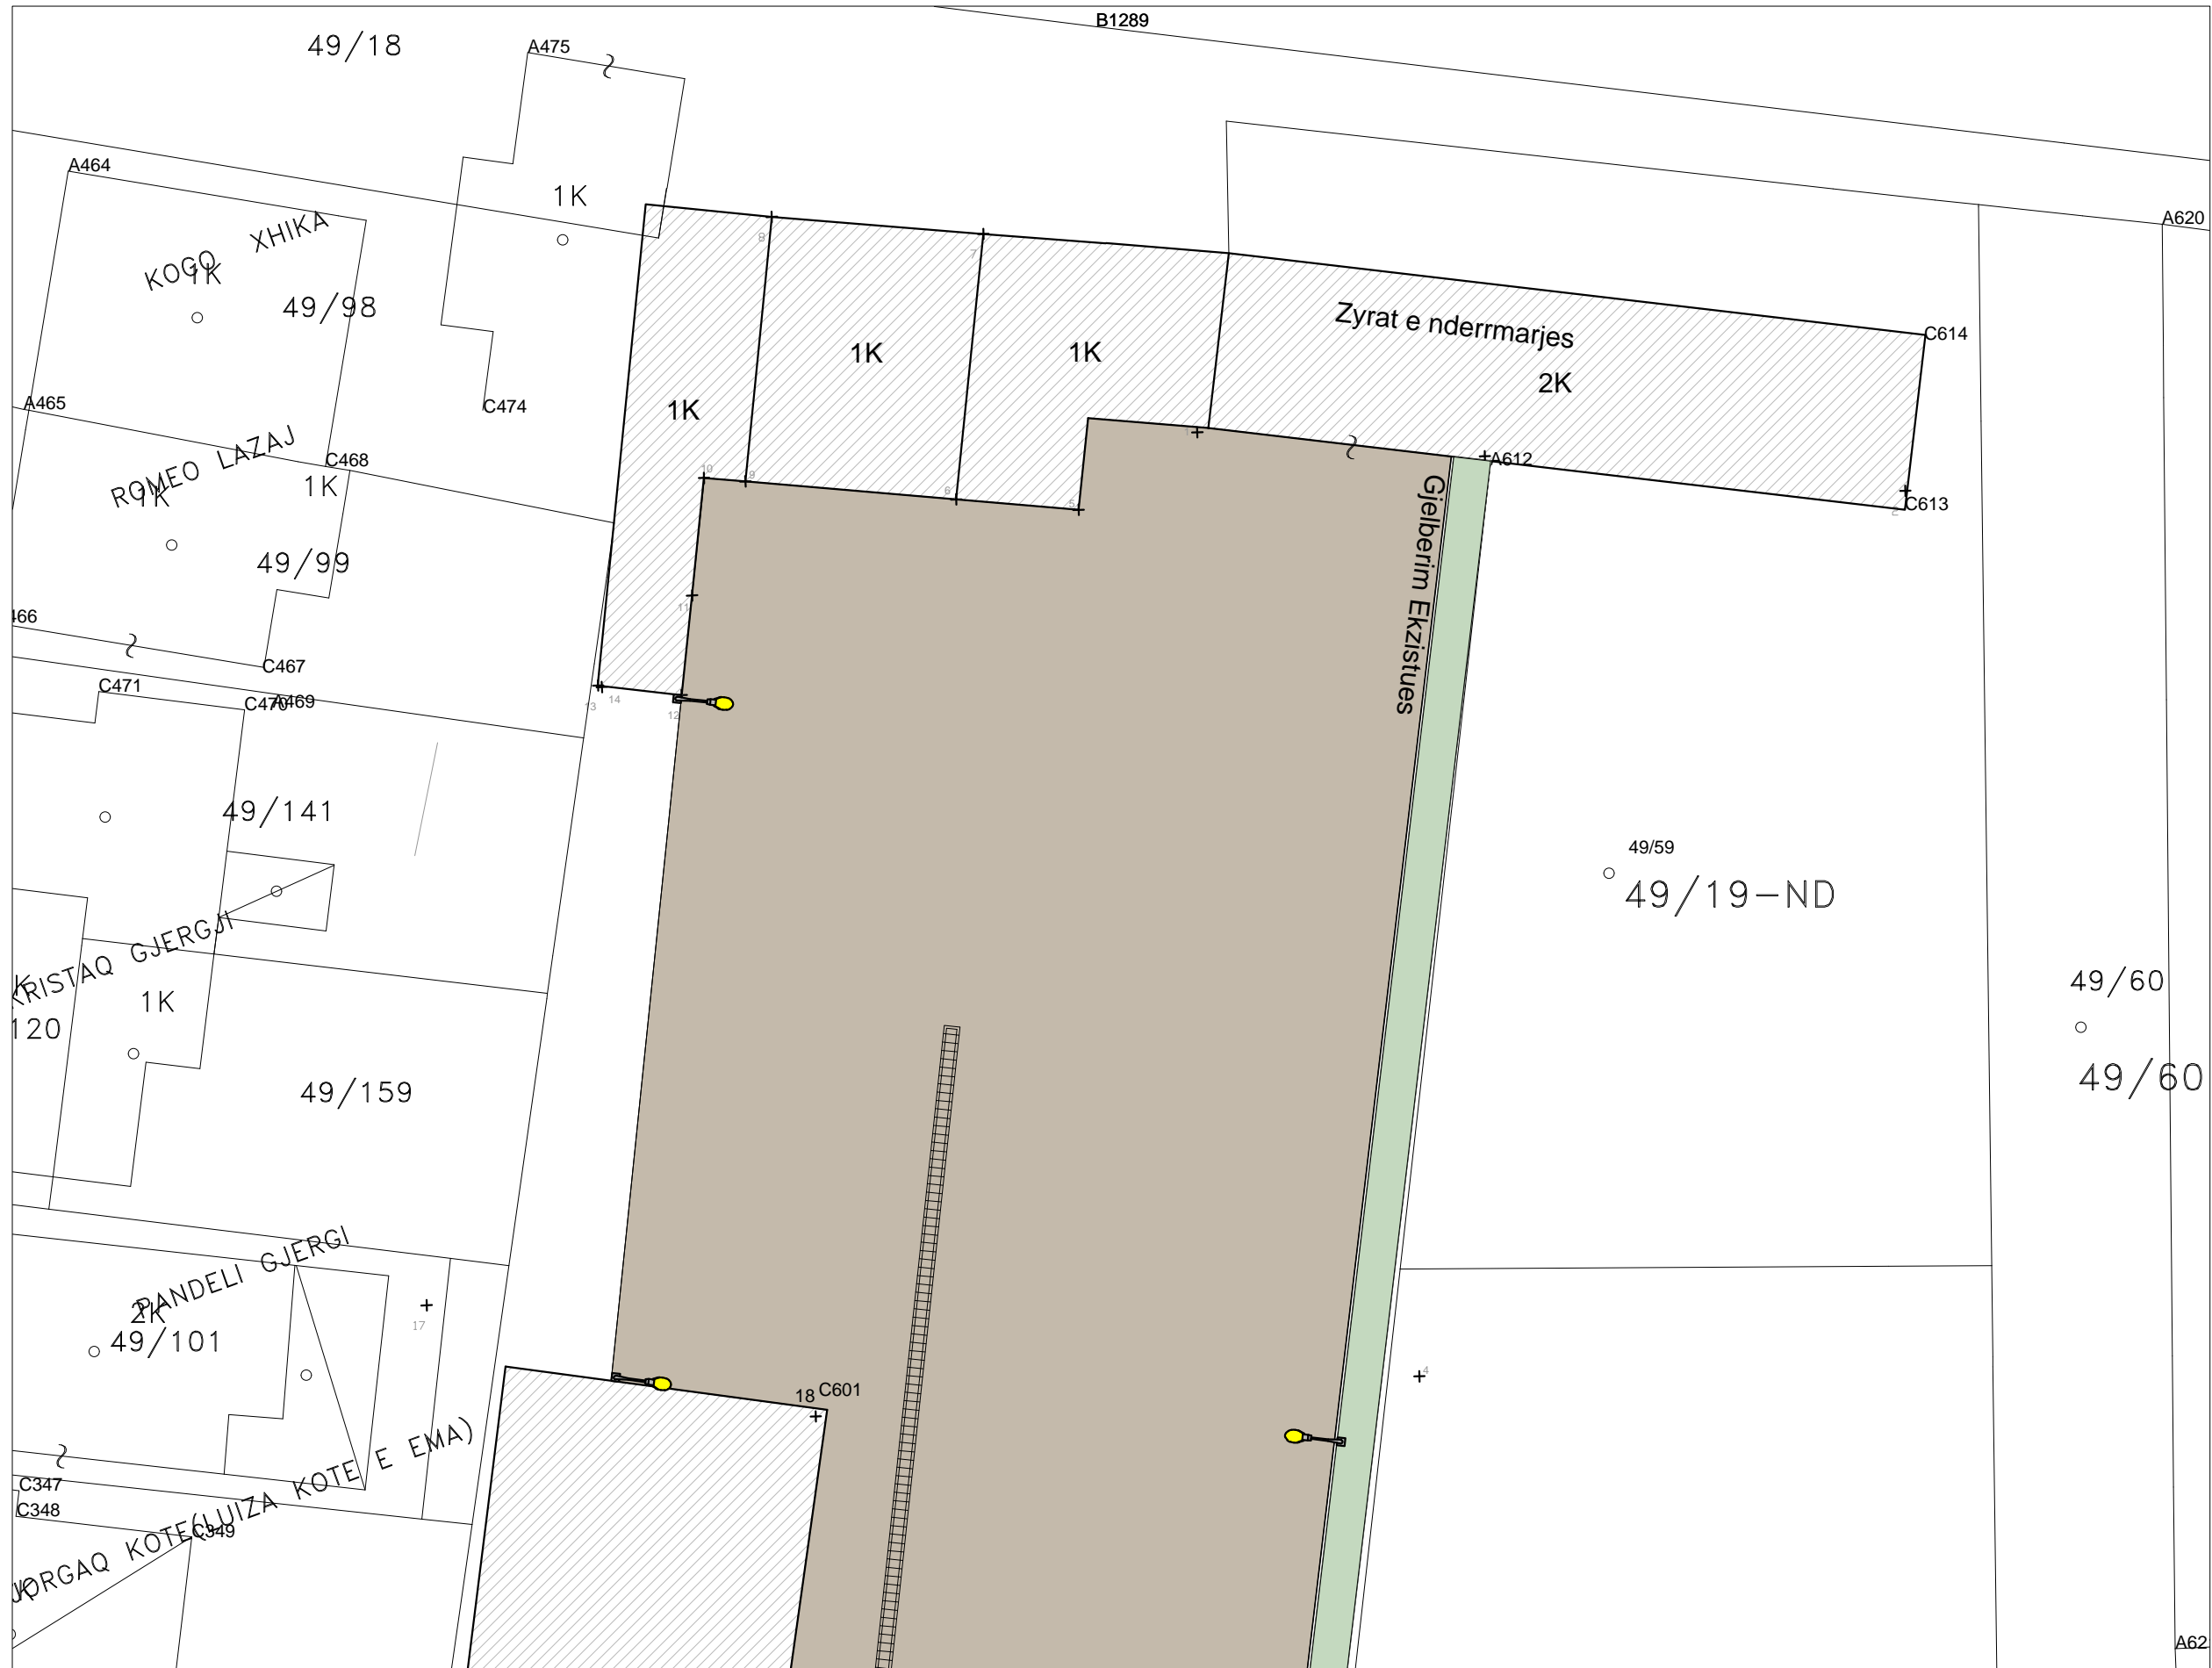


BASHKIA VLORE

DREJTORIA
E
URBANISTIKES


PROJEKT: **RIKUALIFIKIM I AMBIENTEVE DHE OBJEKTEVE NE TERRITORIN E NDERRMARJES SE SHERBIMEVE, VLORE**

VLORE 2023

 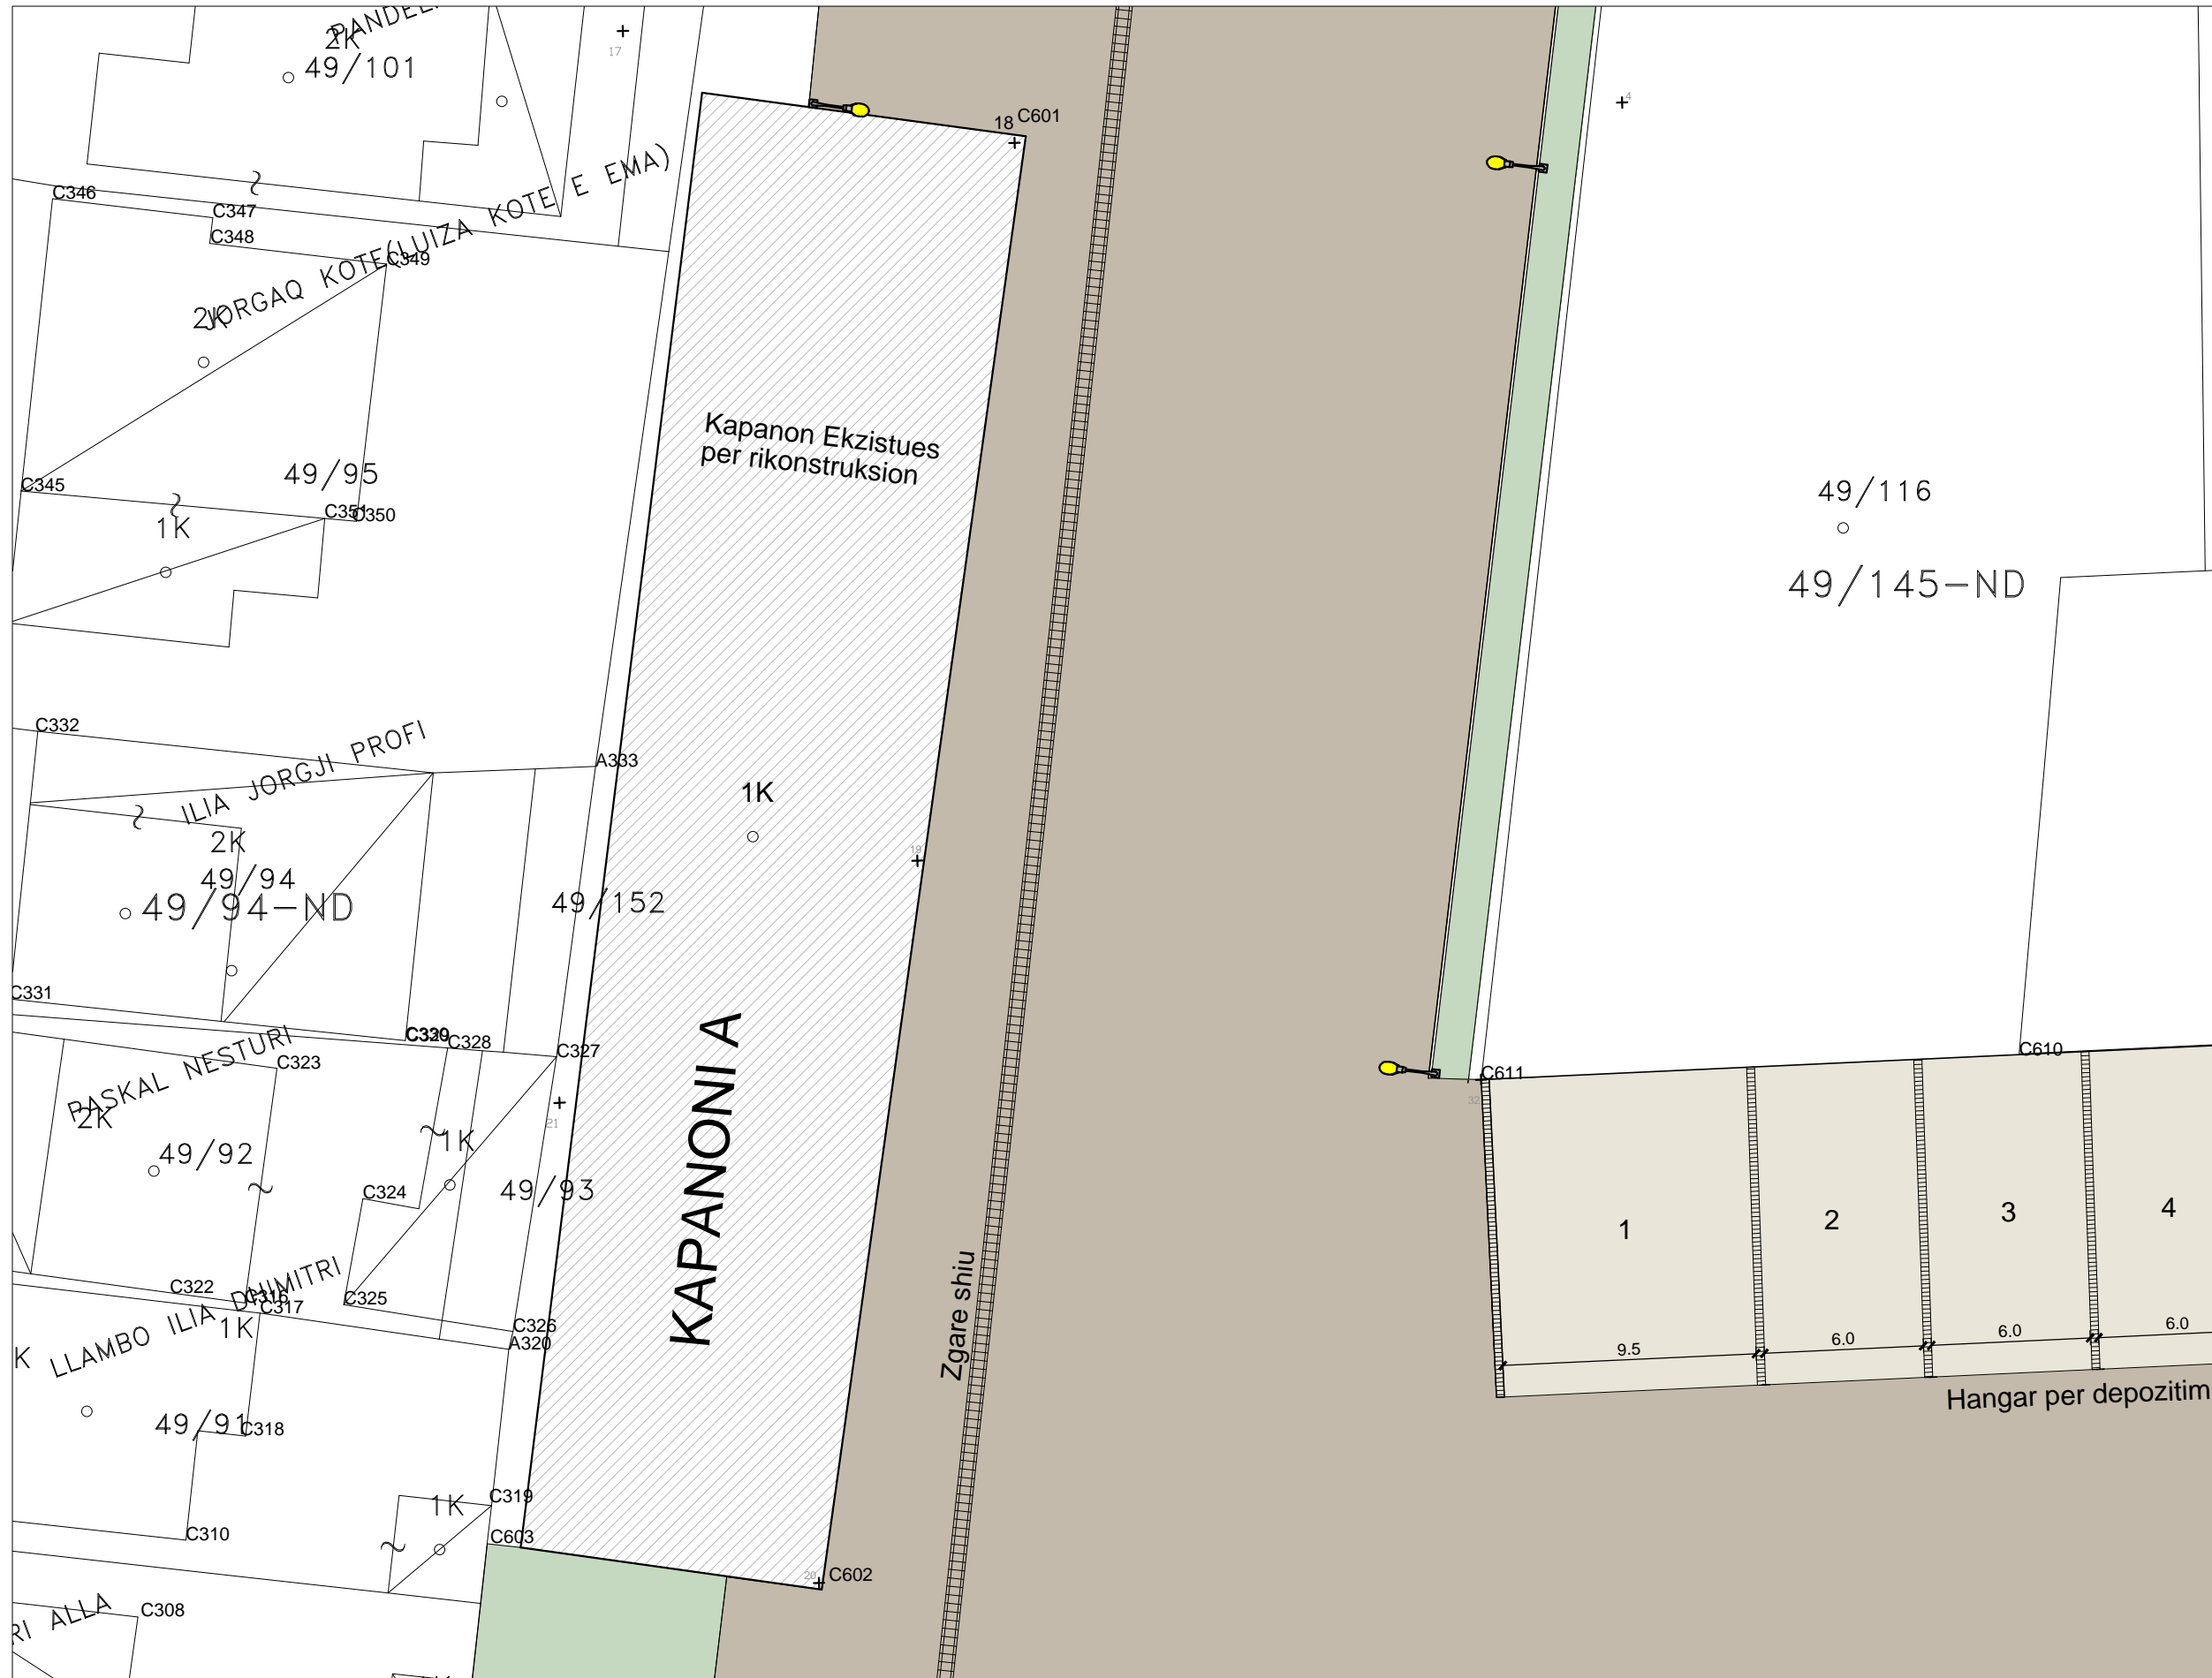

BASHKIA VLORE

DREJTORIA
E
URBANISTIKES

 

BASHKIA VLORE



DREJTORIA
E
URBANISTIKES

PROJEKT: **RIKUALIFIKIM I AMBIENTEVE DHE OBJEKTEVE NE TERRITORIN E NDERRMARJES SE SHERBIMEVE, VLORE**

VLORE 2023

06


PLANIMETRI E SISTEMIMIT TE PROPOZUAR

 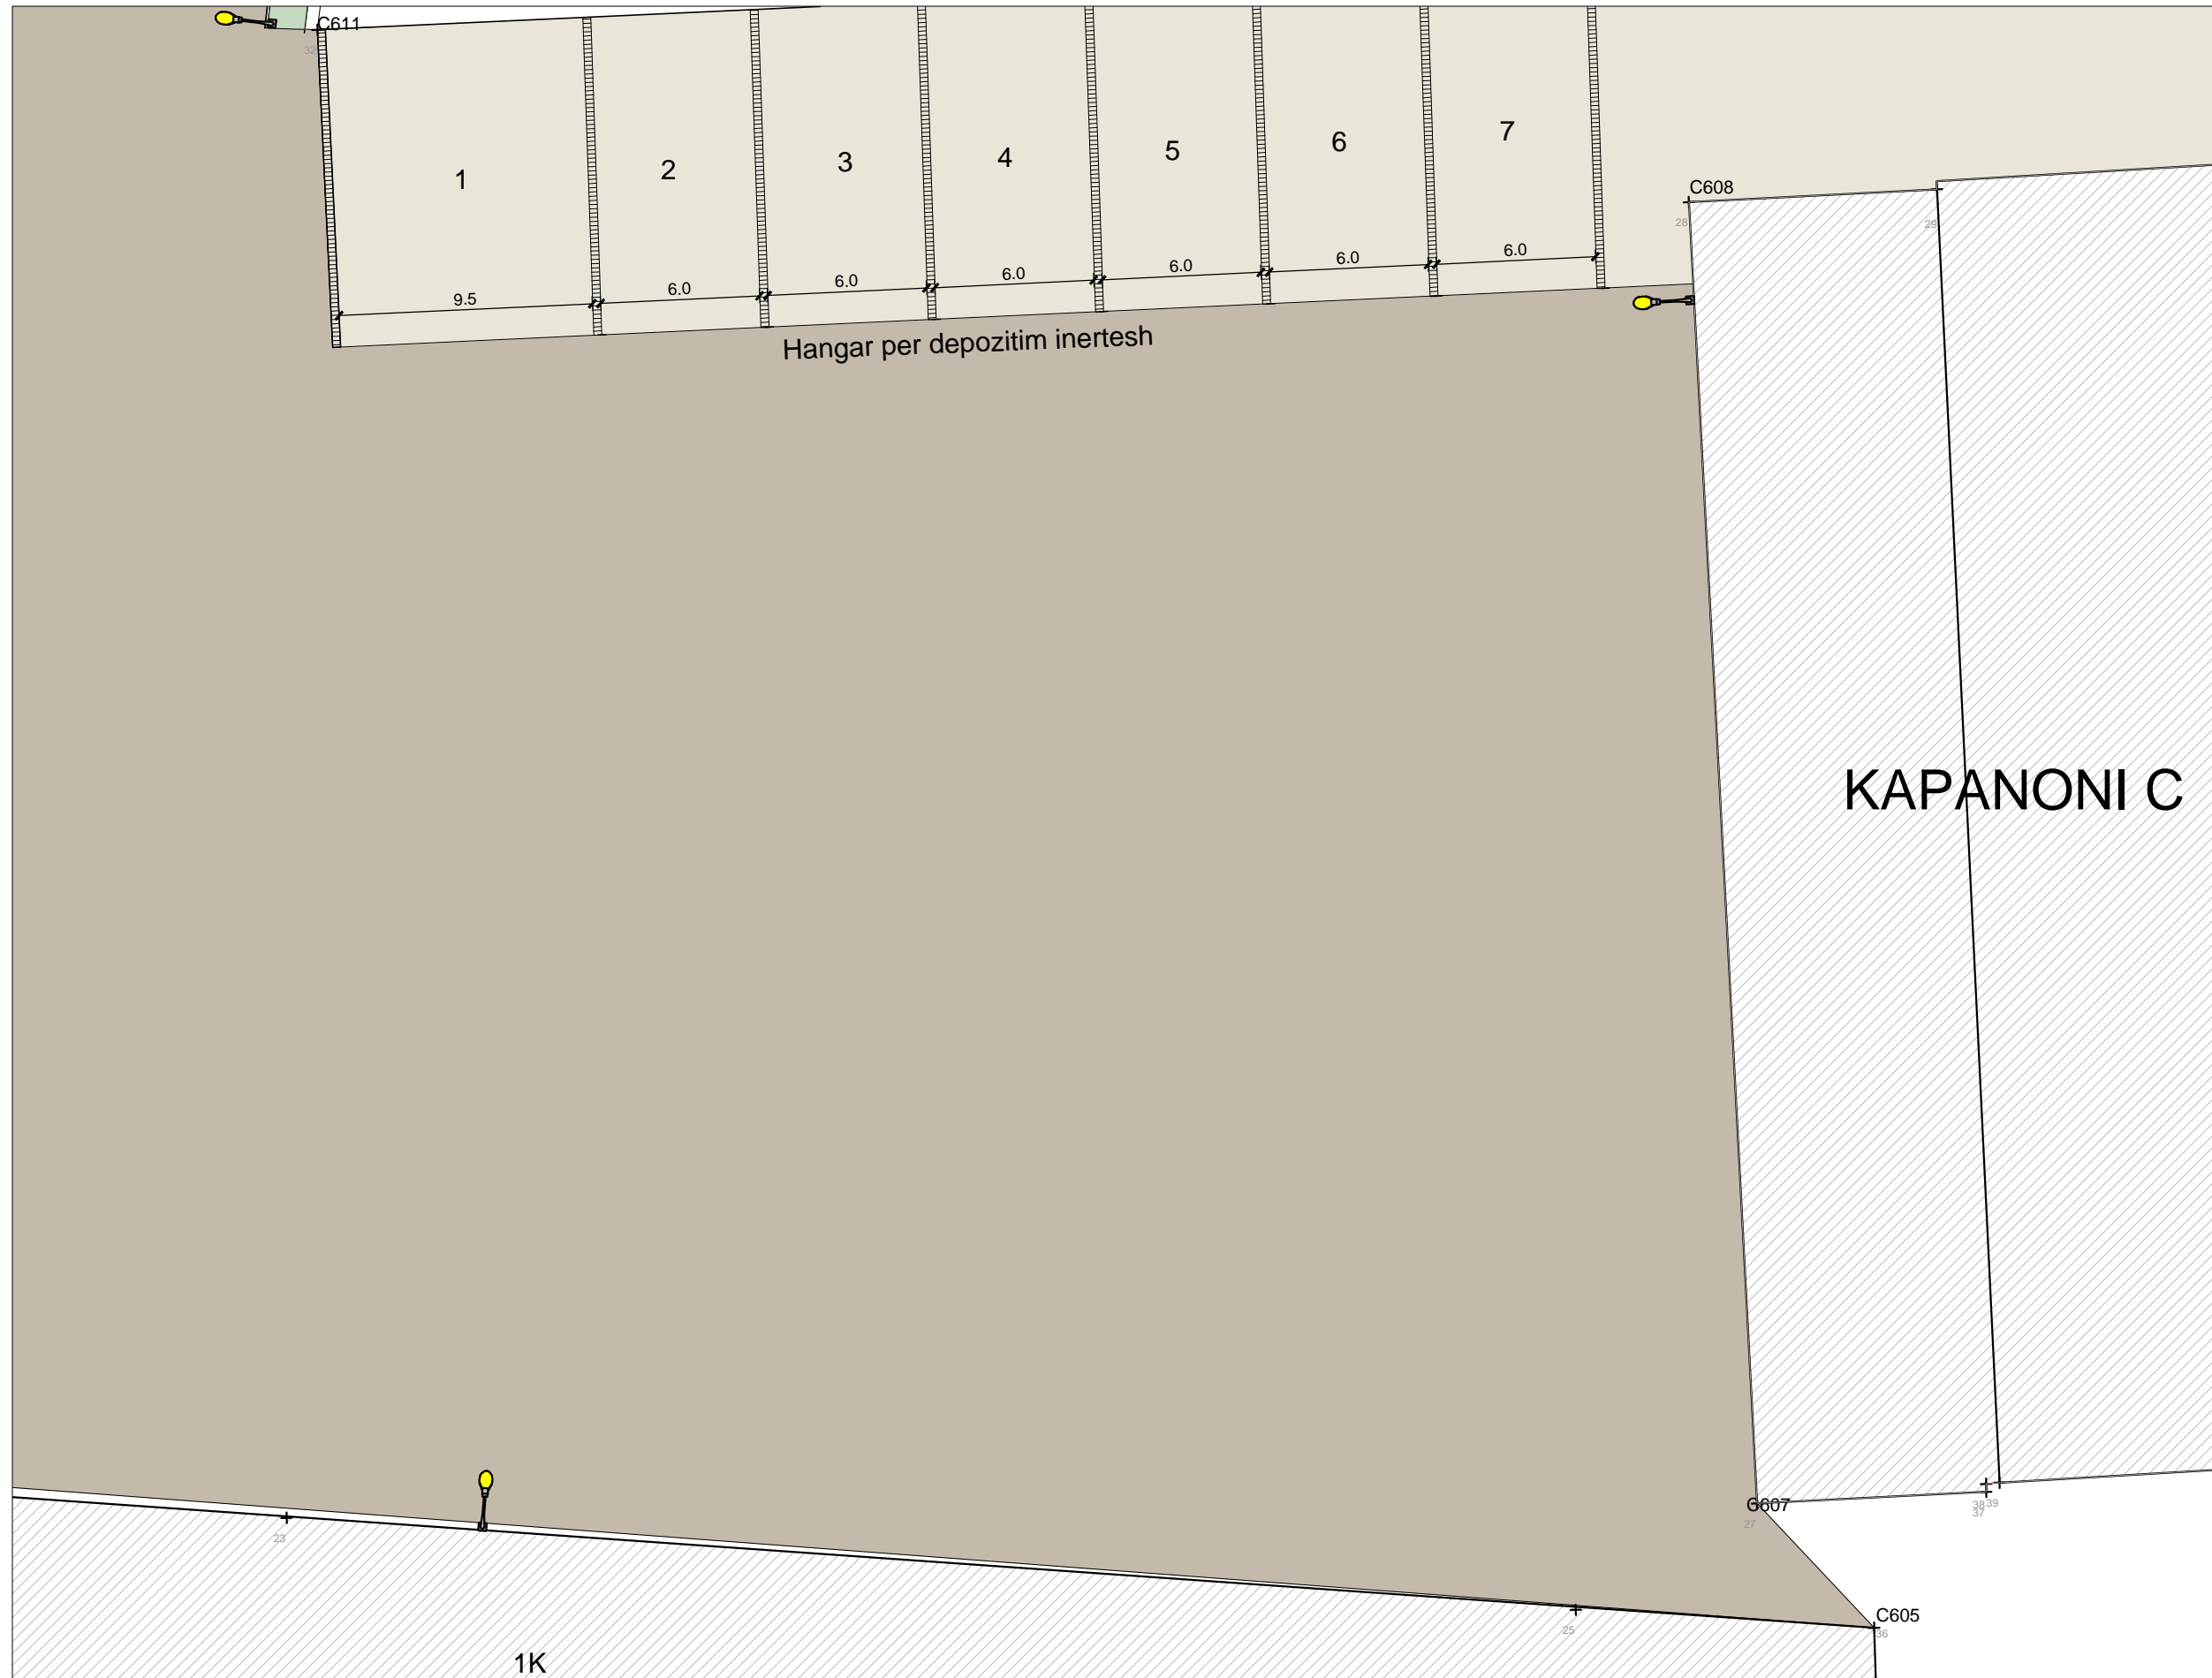


BASHKIA VLORE

DREJTORIA
E
URBANISTIKES

Shtrese asfalti 4 cm
Shtrese binderi 6 cm
Mbushje Stabilizant 10 cm
Mbushje çakell kave 15 cm
Mbushje çakell kave 30 cm







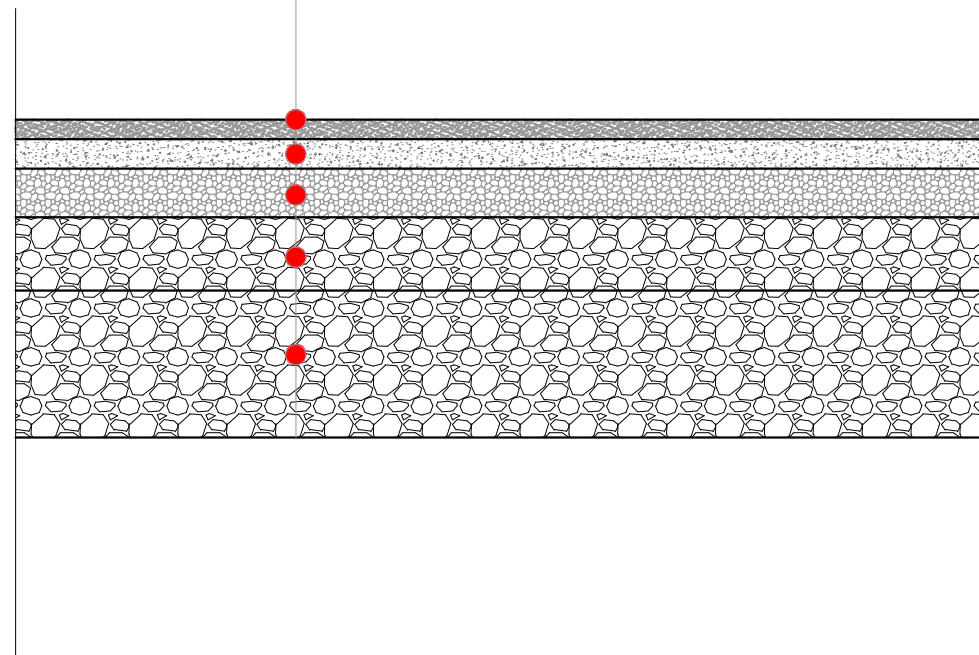


Shtrese asfalti 4 cm
Shtrese binderi 6 cm
Mbushje Stabilizant 10 cm
Mbushje çakell kave 15 cm
Mbushje çakell kave 30 cm

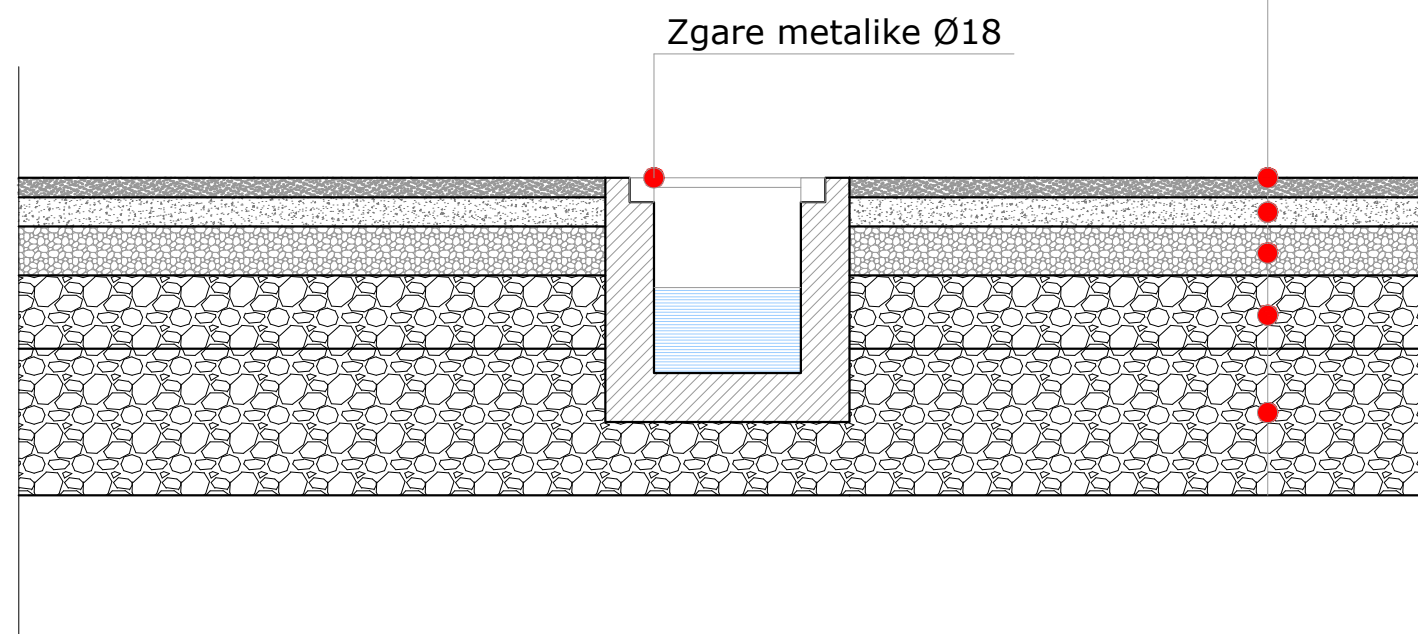


BASHKIA VLORE

DREJTORIA
E
URBANISTIKES

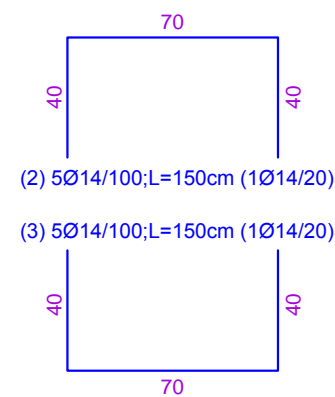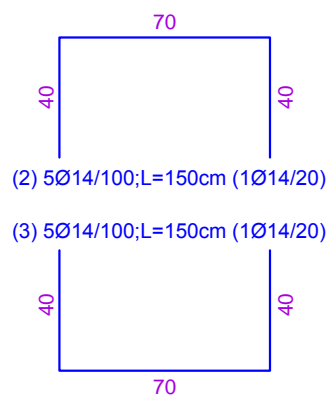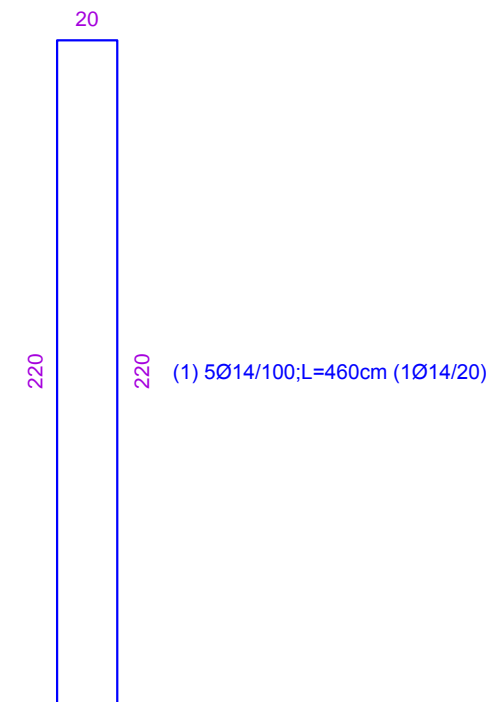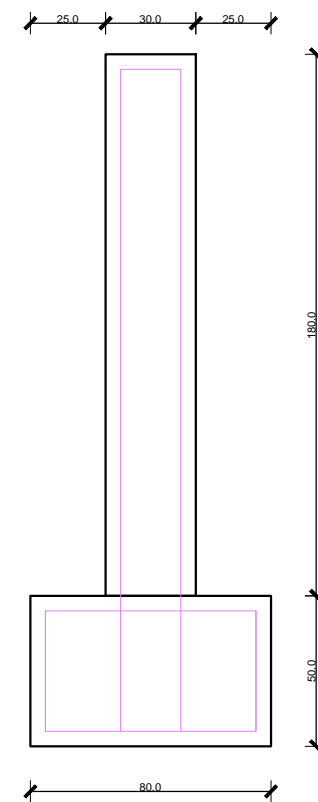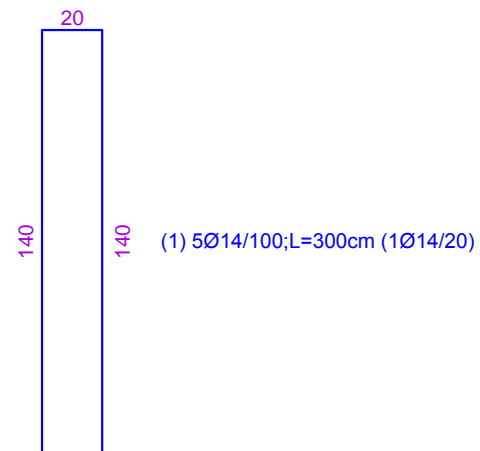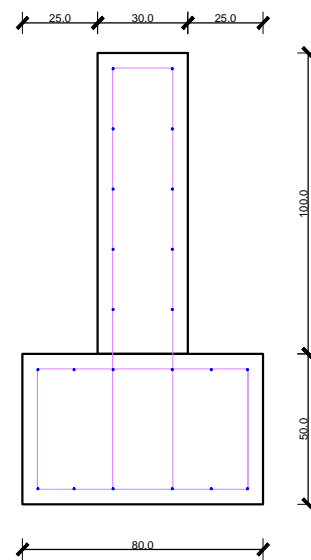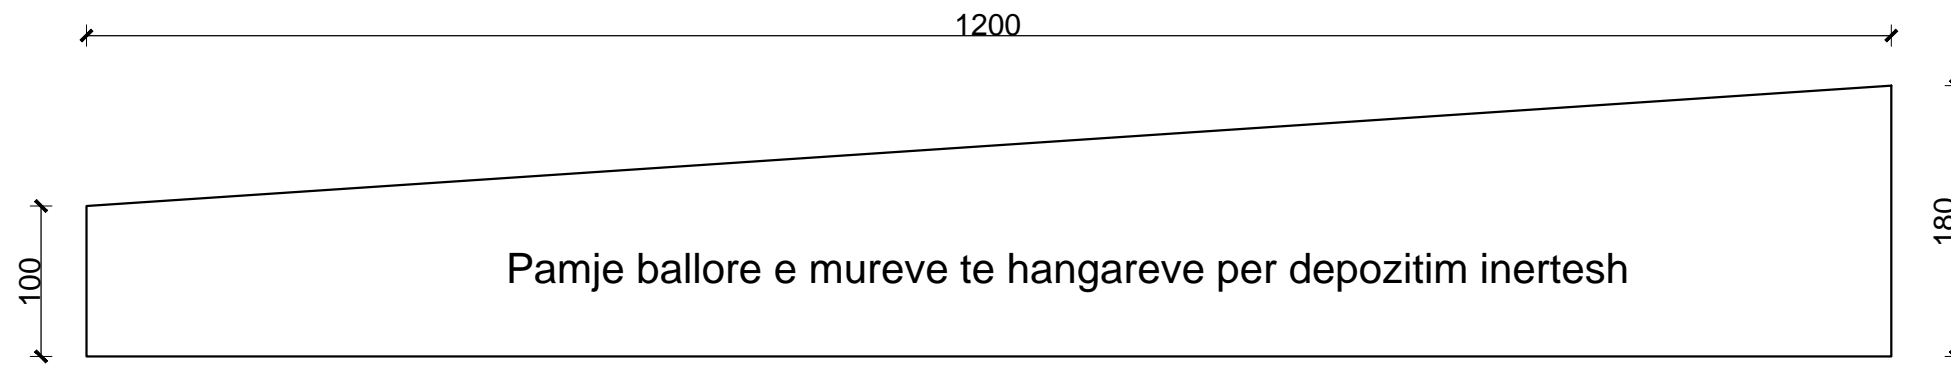

BASHKIA VLORE

DREJTORIA
E
URBANISTIKES

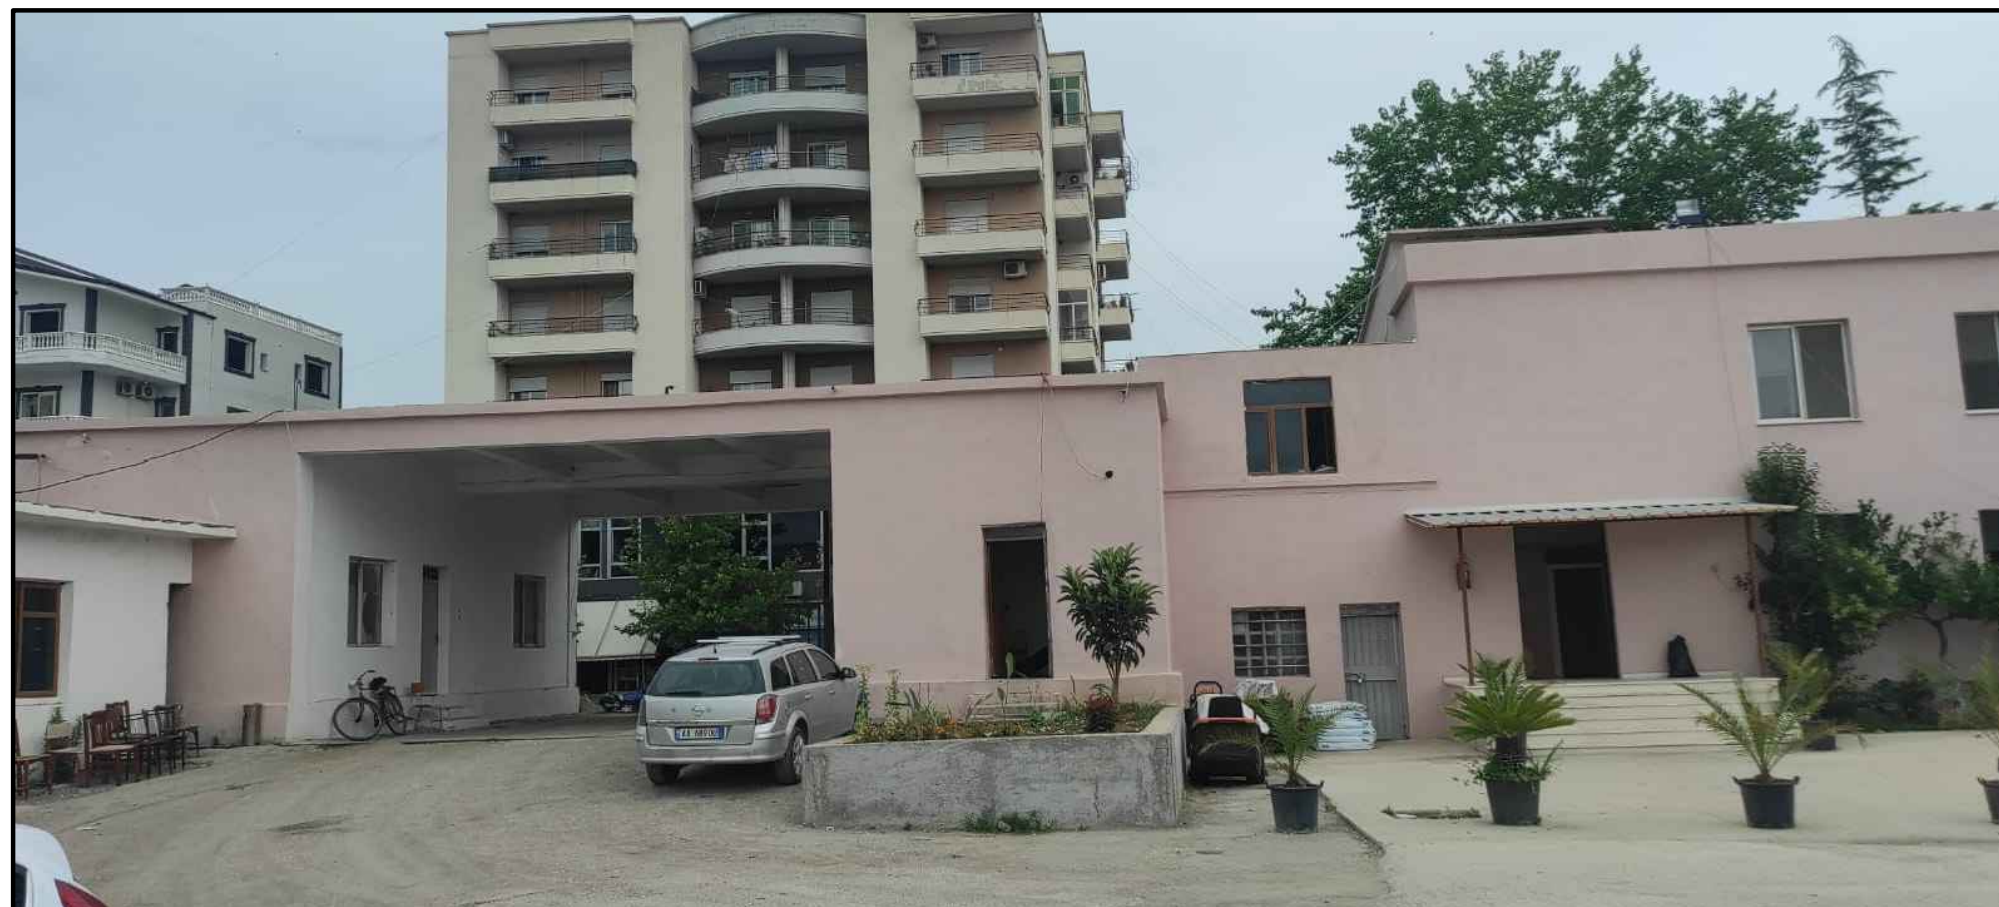

BASHKIA VLORE

DREJTORIA
E
URBANISTIKES