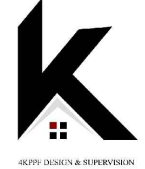


PROJEKTI I ZBATIMIT (Konstruksioni)

Objekti : **"PALESTRA- KOMPLEKSI ARSIMOR ERSEKE"**

Porosites : BASHKIA ERSEKE

Porositës BASHKIA ERSEKE		
Faza PROJEKT-ZBATIM		
Titulli i Projektit OBJEKTI: "PALESTRA- KOMPLEKSI ARSIMOR ERSEKE"		
	PROJEKTUES: "4K PPF " Licensë N.6984/1	
Ark. FATRI PETKU	liç. A-1166/2	
Ark. NDUE GJACI	liç. A-0031/4	
Ing.MIRA GOLEMI	liç. EZ.0751/1	
Ing.ENKELEDA DOKLE	liç. K.1075/3	
Ing.STAVRI VESHO		
Ing.REIS OSHAFI		
Kapitulli KONSTRUKSIONI		

RELACION TEKNIK (Konstruksioni)


Objekti : **PALESTRA-KOMPLEKSI ARSIMOR ERSEKE**

Porositës BASHKIA ERSEKE
Faza PROJEKT-ZBATIM
Titulli i Projektit OBJEKTI: "PALESTRA- KOMPLEKSI ARSIMOR ERSEKE"

 4K PPF DESIGN & SUPERVISION	PROJEKTUES: "4K PPF " Licensë N.6984/1	
Ark. FATRI PETKU	liç. A-1166/2	
Ark. NDUE GJACI	liç. A-0031/4	
Ing.MIRA GOLEMI	liç. EZ.0751/1	
Ing.ENKELEDA DOKLE	liç. K.1075/3	
Ing.STAVRI VESHO		
Ing.REIS OSHAFI		


Porosites : BASHKIA ERSEKE

PLANI I PIKETIMIT TE THEMELEVE NE KUOTEN -2.25 m

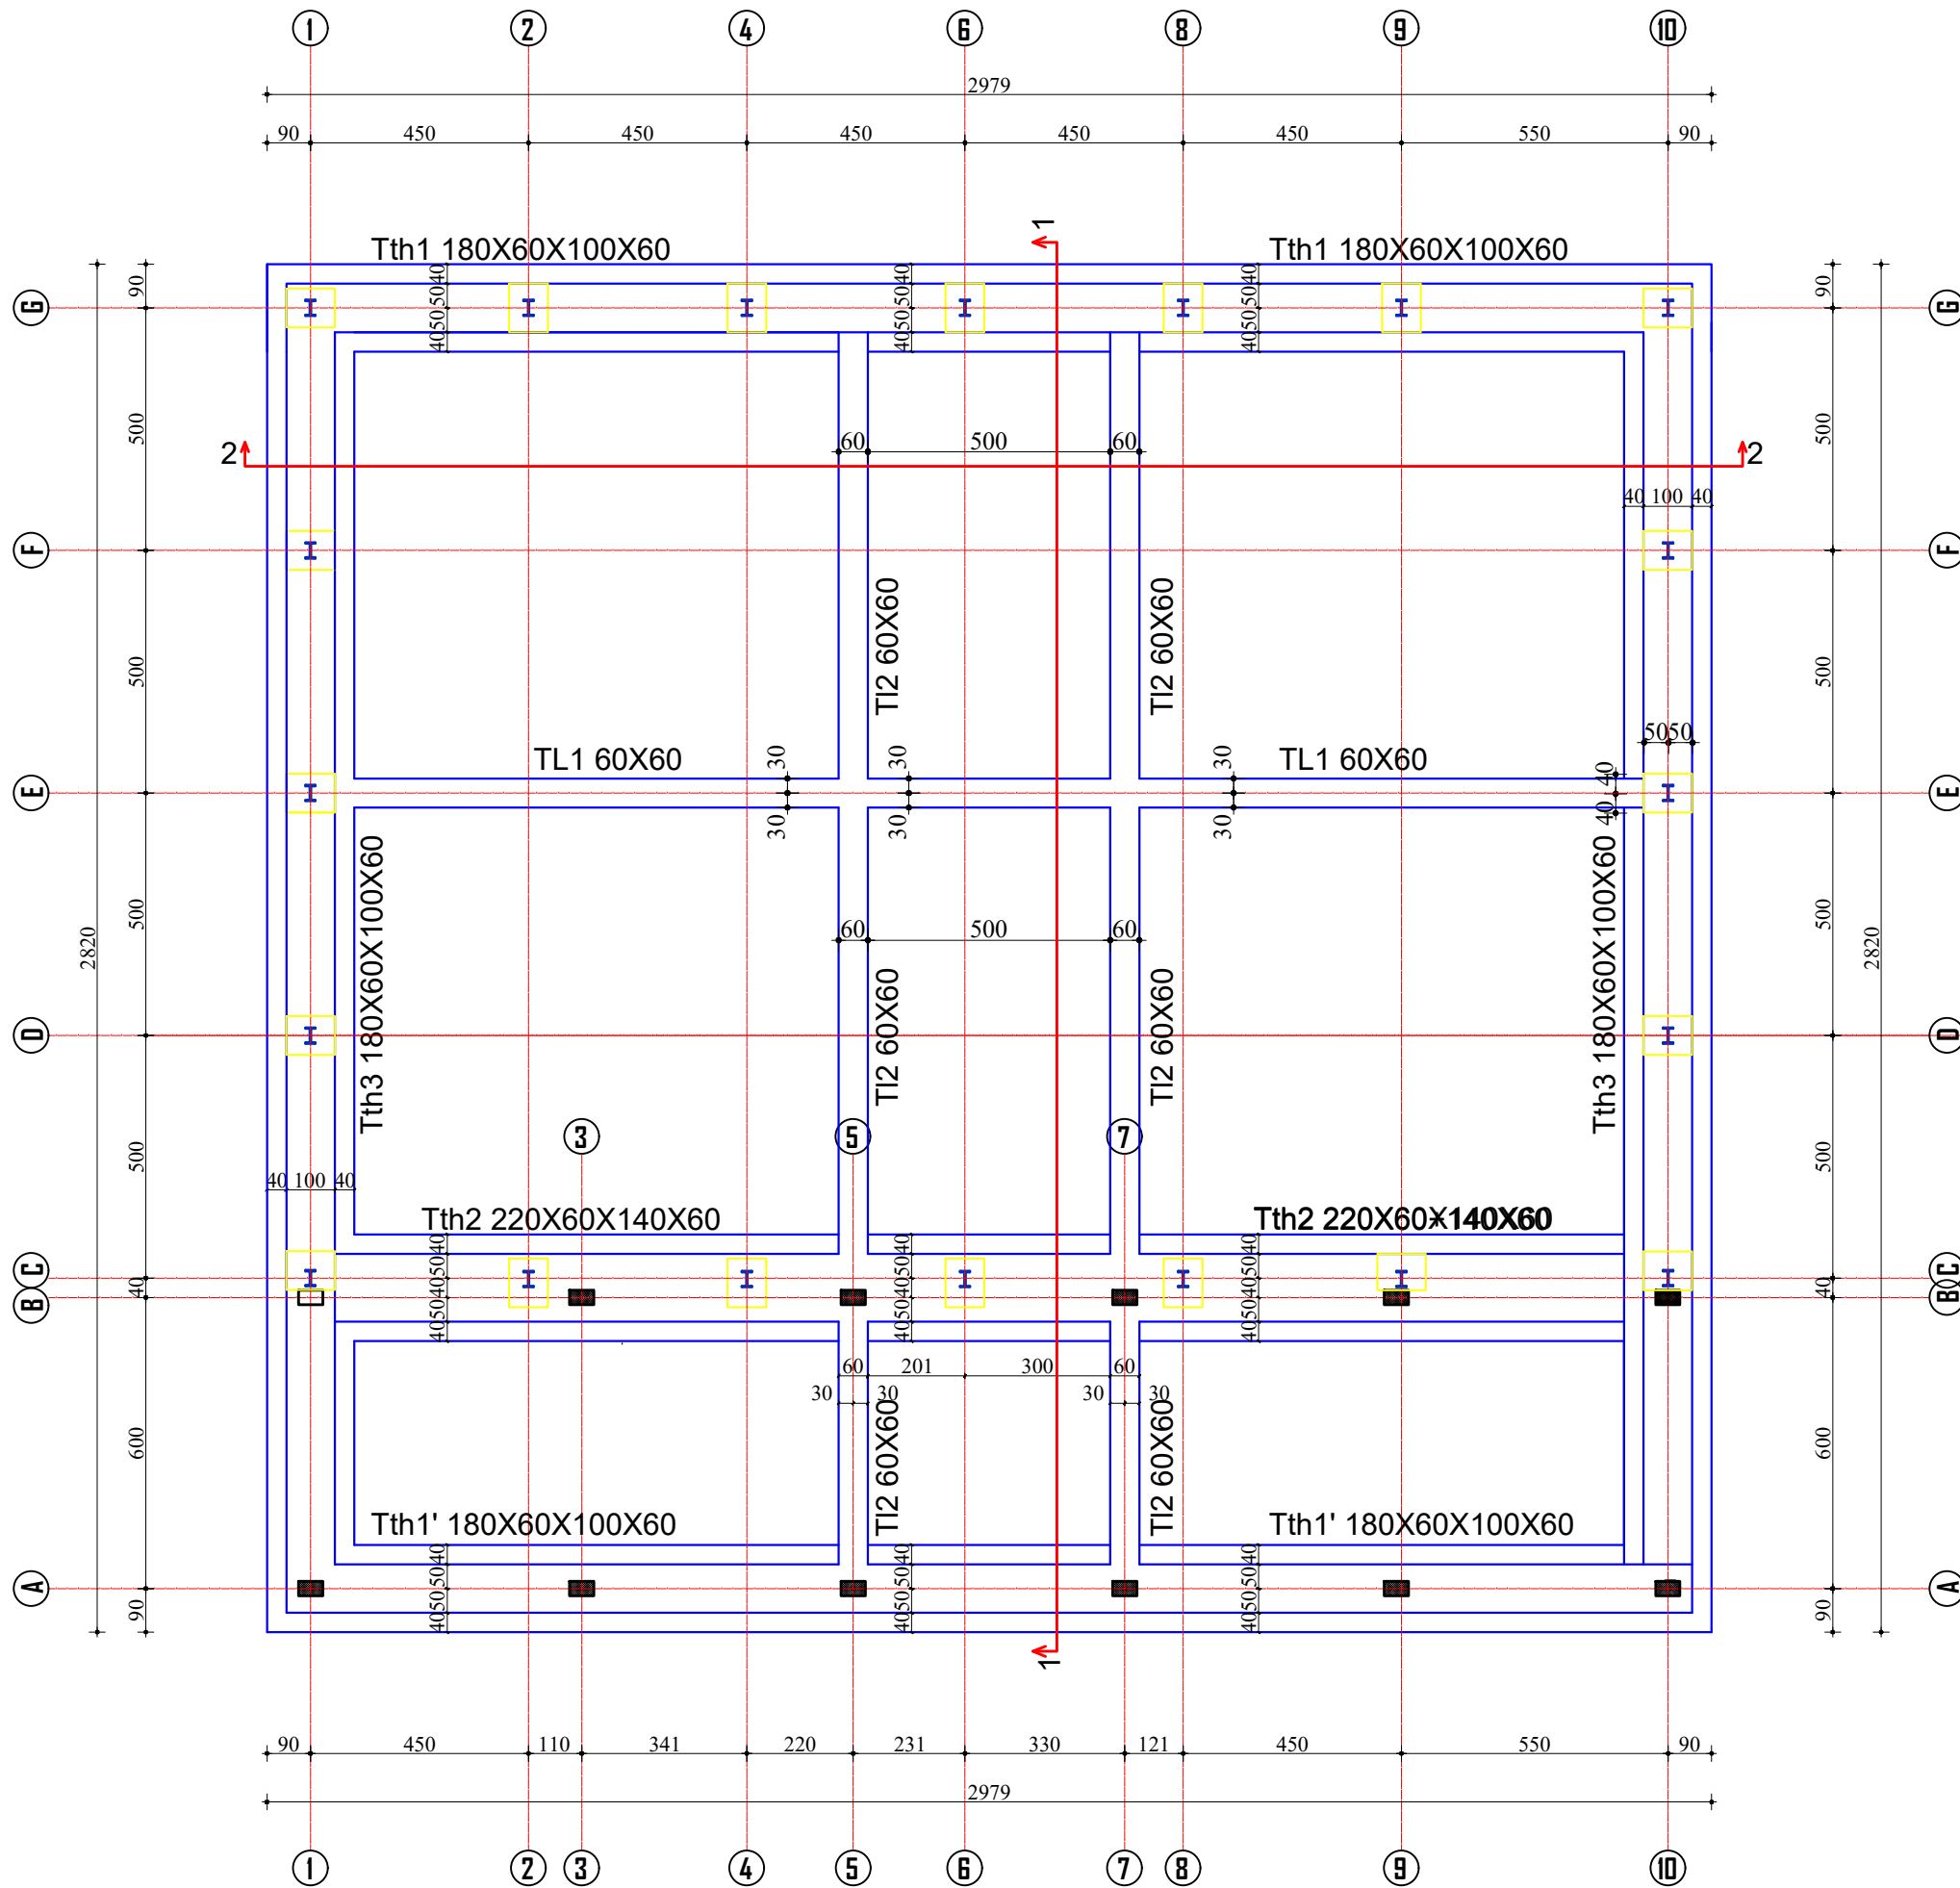

SHENIME TEKNIKE:
BETONI : B-25 (M-250)
HEKURI: S500 (fy=4400 kg/cm²)

Porositës	BASHKIA ERSEKE
Faza	PROJEKT-ZBATIM
Titulli i Projektit	OBJEKTI: "PALESTRA- KOMPLEKSI ARSIMOR ERSEKE"

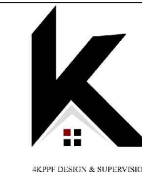


PROJEKTUES:
"4K PPF "
 Licensë N.6984/1

Ark. FATRI PETKU	liç. A-1166/2
Ark. NDUE GJACI	liç. A-0031/4
Ing.MIRA GOLEMI	liç. EZ.0751/1
Ing.ENKELEDA DOKLE	liç. K.1075/3
Ing.STAVRI VESHO	
Ing.REIS OSHAFI	


Kapitulli KONSTRUKSIONI	
Titulli i Vizatimit PLANI I PIKETIMIT TE THEMELEVE NE KUOTEN -2.25m	
Shkalla 1:150	Nr. i Fletës K.03

Shenim:


ARMIMI I TRAUT Tth1 SHK:1.150

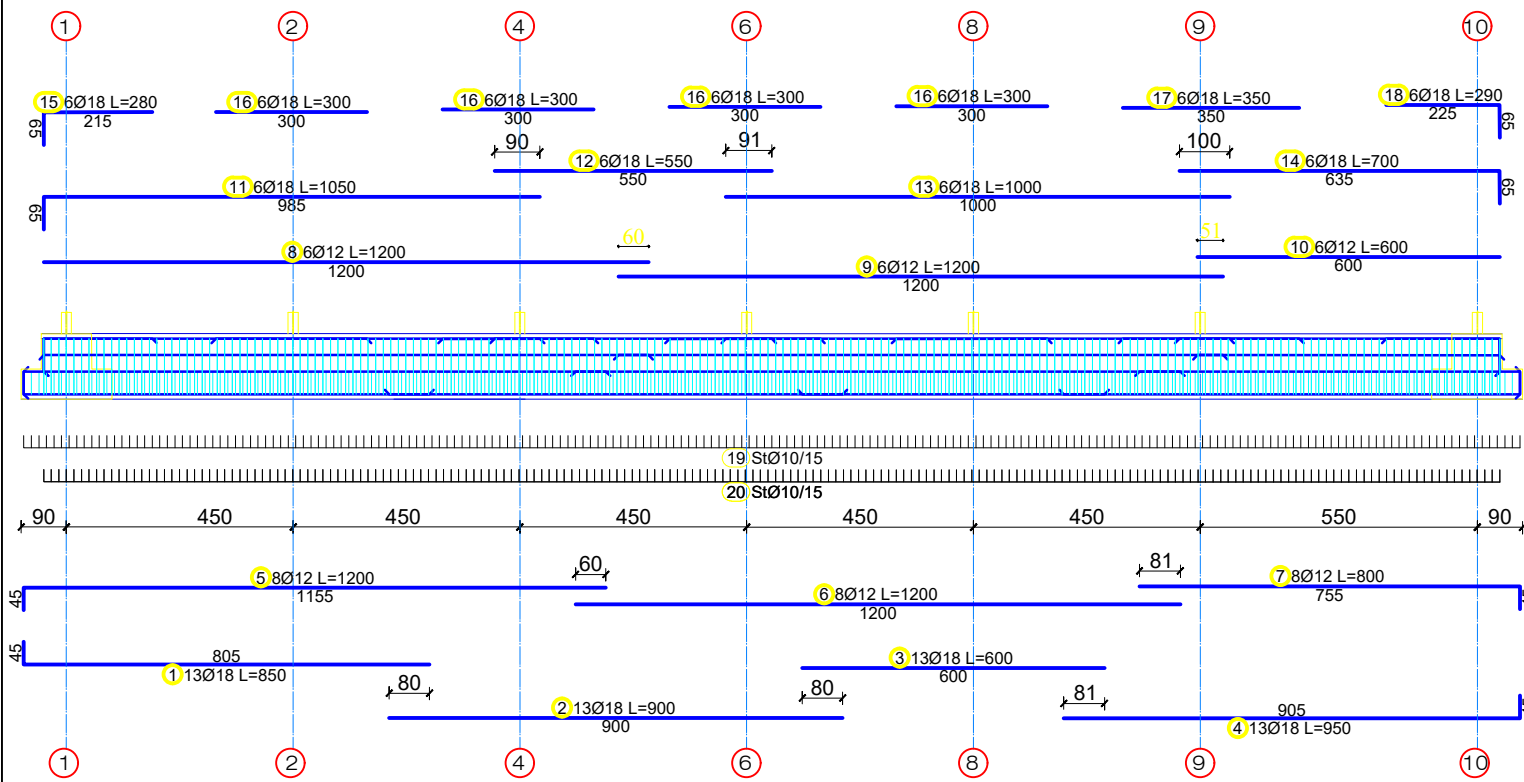


ARMIMI I TRAUT Tth2 SHK:1.150

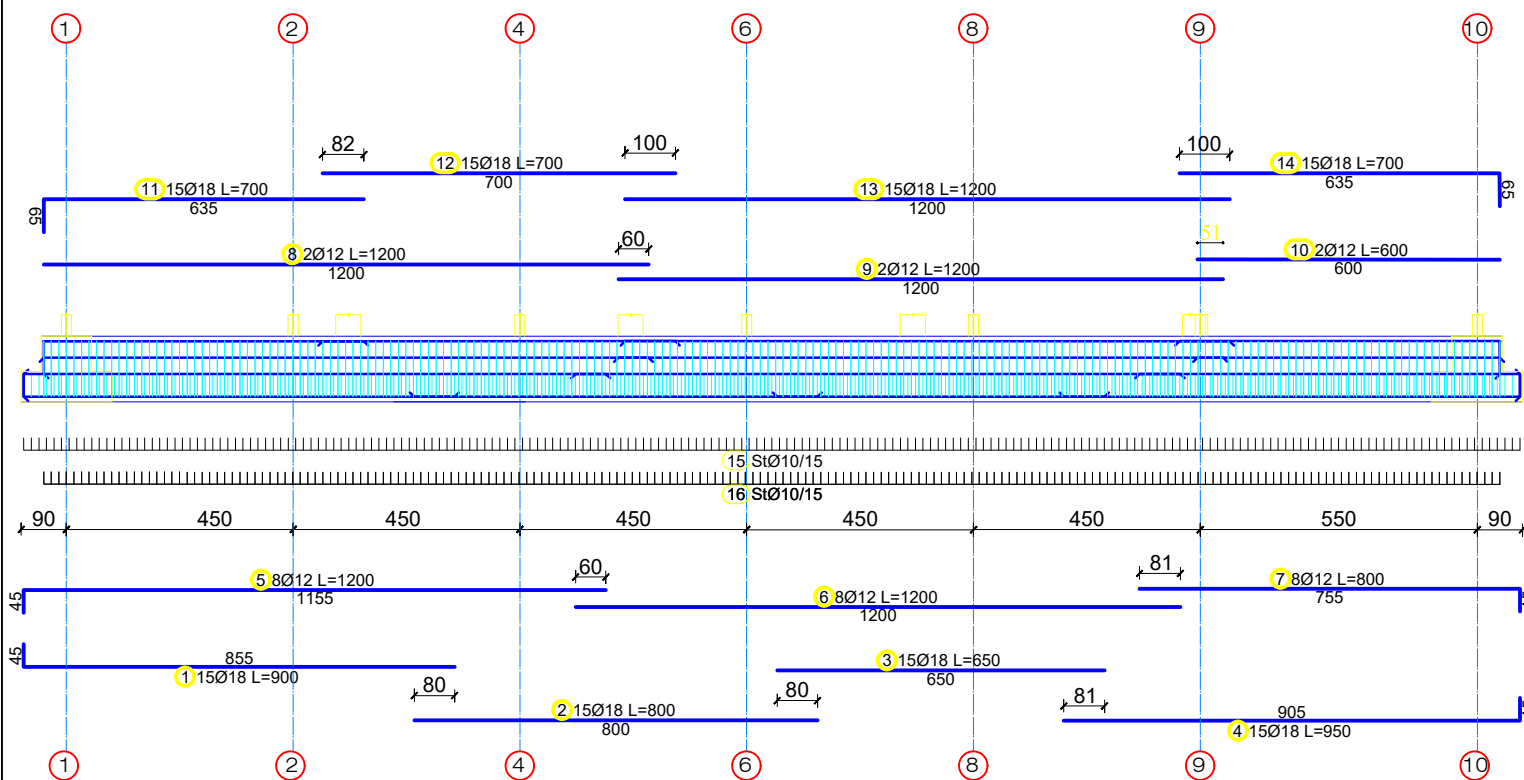

PRERJA 1-1

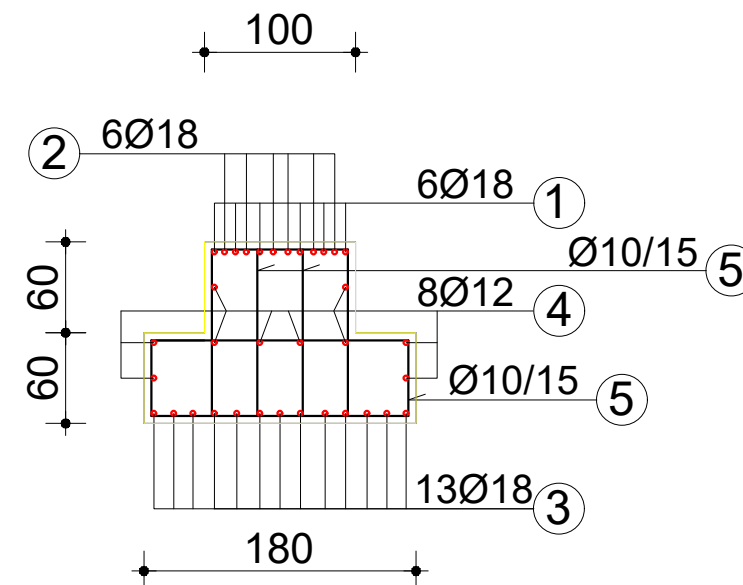

PRERJA 2-2

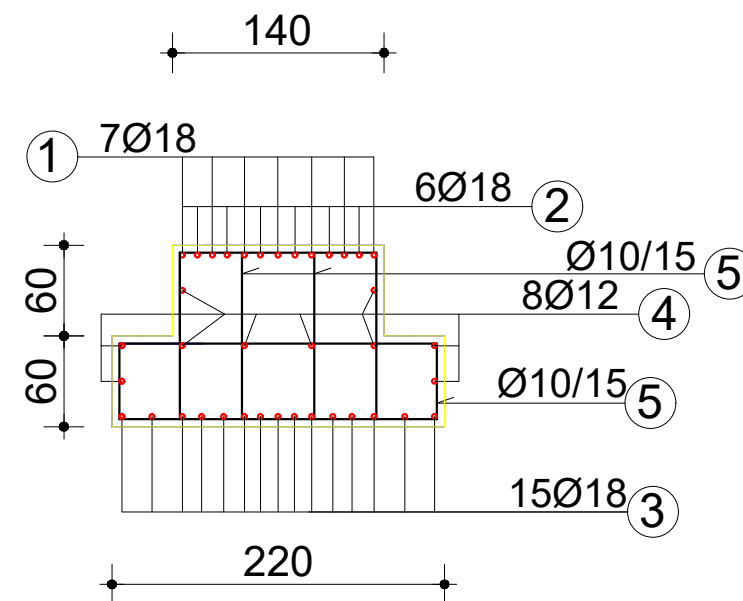

Porositës	BASHKIA ERSEKE
Faza	PROJEKT-ZBATIM
Titulli i Projektit	OBJEKTI: "PALESTRA- KOMPLEKSI ARSIMOR ERSEKE"



PROJEKTUES:
"4K PPF"
Licensë N.6984/1

Ark. FATRI PETKU	liç. A-1166/2
Ark. NDUE GJACI	liç. A-0031/4
Ing.MIRA GOLEMI	liç. EZ.0751/1
Ing.ENKELEDA DOKLE	liç. K.1075/3
Ing.STAVRI VESHO	
Ing.REIS OSHAFI	


Kapitulli	KONSTRUKSIONI
-----------	----------------------

Titulli i Vizatimit	ARMIMI I TRAREVE TE THEMELIT Tth1 dhe Tth2
---------------------	---


Shkalla	Nr. i Fletës
1:150	K.04

Shenim:

ARMIMI I TRAUT Tth1' SHK:1.150

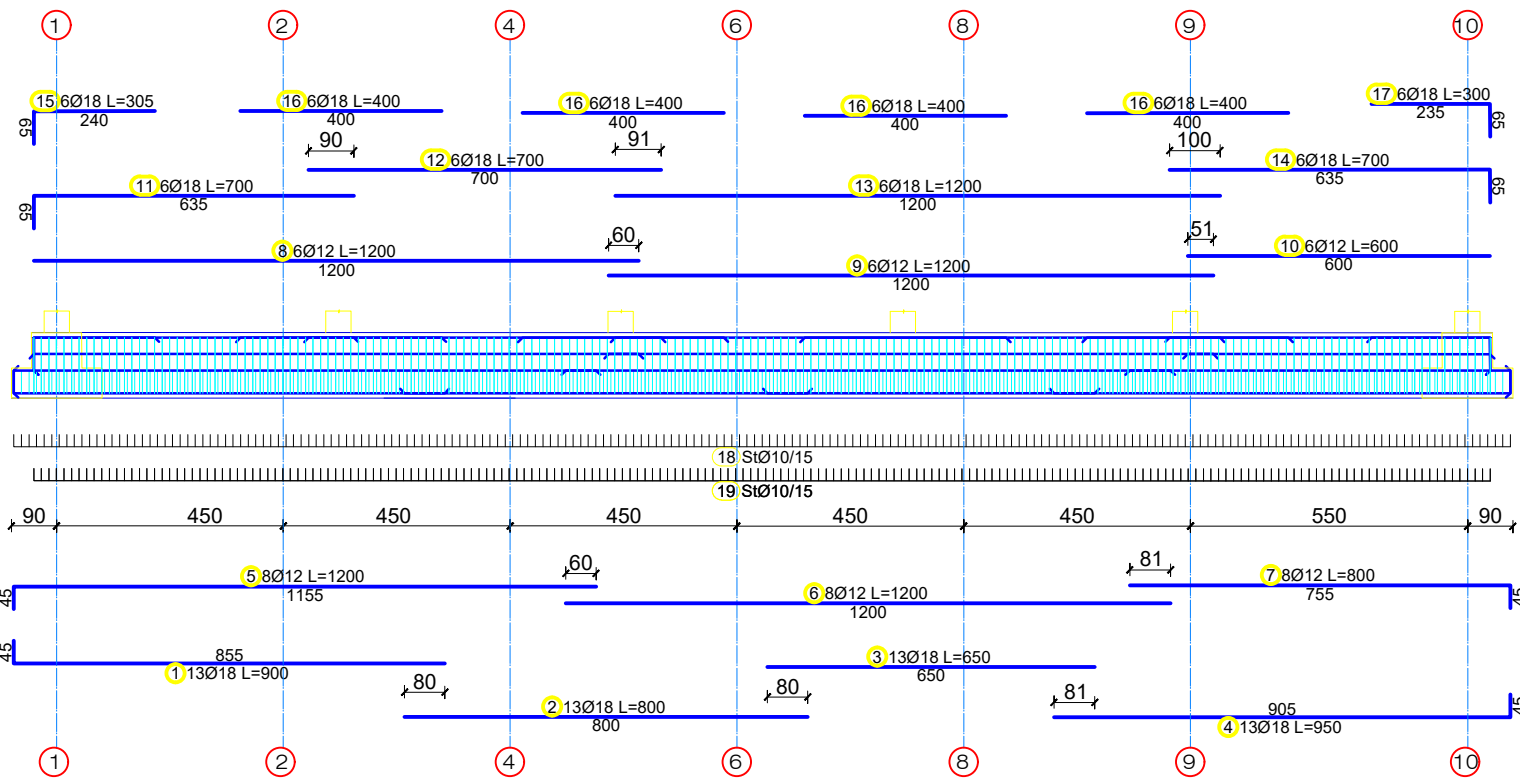

ARMIMI I TRAUT Tth1' SHK:1.150

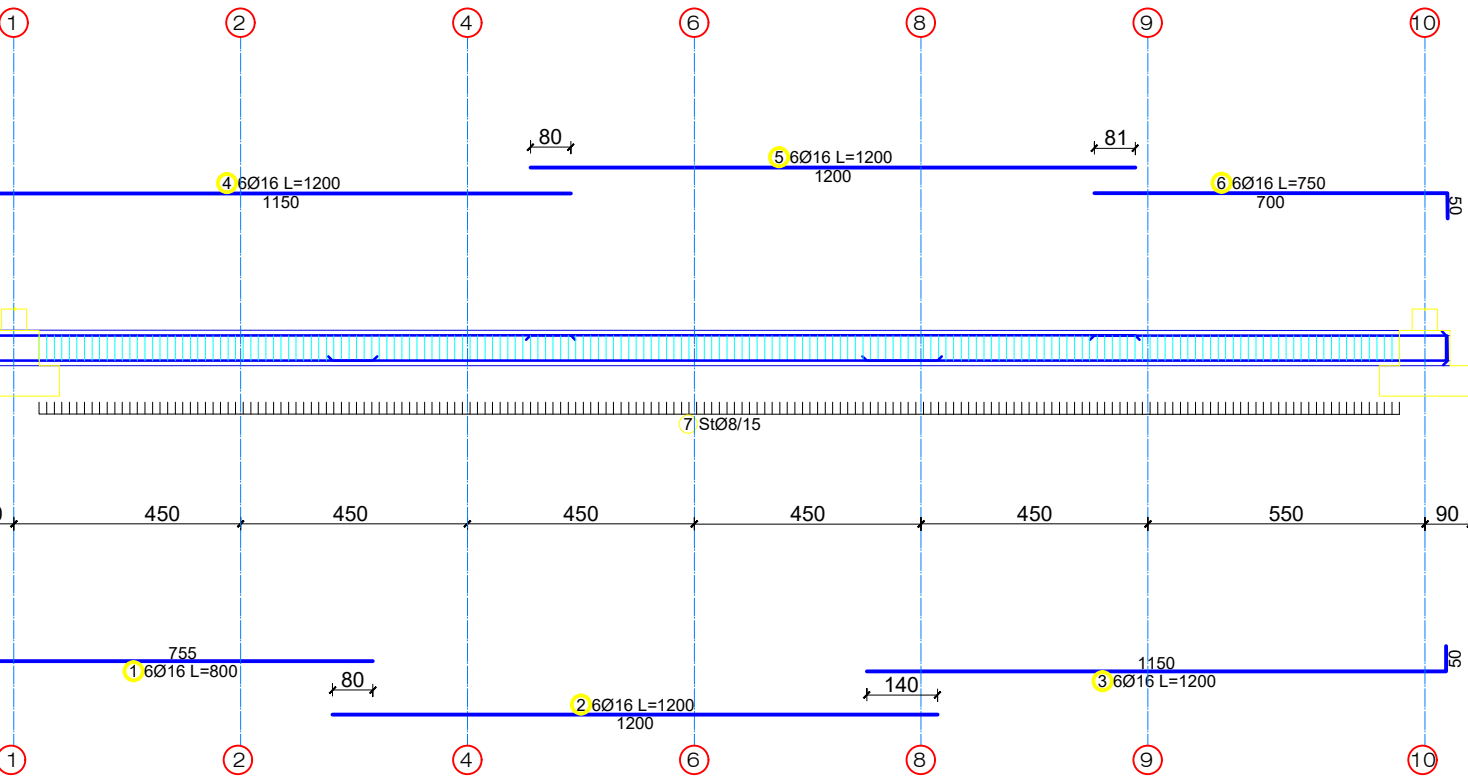

Porositës
BASHKIA ERSEKE

Faza
PROJEKT-ZBATIM

Titulli i Projektit
OBJEKTI: **"PALESTRA- KOMPLEKSI ARSIMOR ERSEKE"**



PROJEKTUES:
"4K PPF "
Licensë N.6984/1

Ark. FATRI PETKU	liç. A-1166/2	
Ark. NDUE GJACI	liç. A-0031/4	
Ing.MIRA GOLEMI	liç. EZ.0751/1	
Ing.ENKELEDA DOKLE	liç. K.1075/3	
Ing.STAVRI VESHO		
Ing.REIS OSHAFI		

Kapitulli
KONSTRUKSIONI

Titulli i Vizatimit
ARMIMI I TRAREVE TE THEMELIT Tth1'

Shkalla
1:150

Nr. i Fletës
K.05

Shenim:

ARMIMI I TRAUT Tth3 SHK:1.150

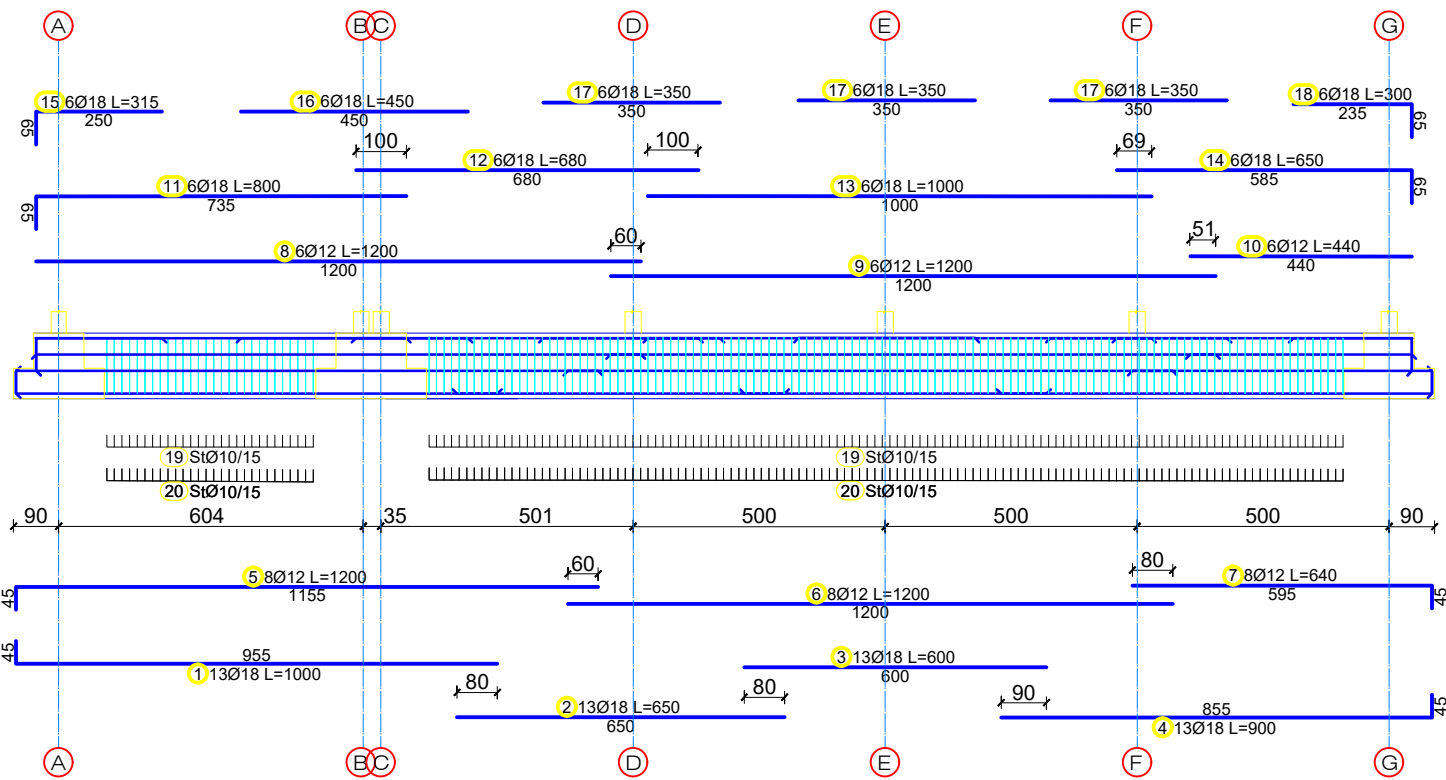


TABELA E HEKURIT					
Nr.	SKICA [cm]	Ø	l [m]	n [copë]	L [m]
ARMIMI I TRAUT Tth1 (1 copë)					
1		18	8.50	13	110.50
2		18	9.00	13	117.00
3		18	6.00	13	78.00
4		18	9.50	13	123.50
5		12	12.00	8	96.00
6		12	12.00	8	96.00
7		12	8.00	8	64.00
8		12	12.00	6	72.00
9		12	12.00	6	72.00
10		12	6.00	6	36.00
11		18	10.50	6	63.00
12		18	5.50	6	33.00
13		18	10.00	6	60.00
14		18	7.00	6	42.00
15		18	2.80	6	16.80
16		18	3.00	24	72.00
17		18	3.50	6	21.00
18		18	2.90	6	17.40
19		10	4.70	199	935.30
20		10	3.70	388	1435.60

1	13	9.00	18		855	117.00
2	13	8.00	18		800	104.00
3	13	6.50	18		650	84.50
4	13	9.50	18		905	123.50
5	8	12.00	12		1155	96.00
6	8	12.00	12		1200	96.00
7	8	8.00	12		755	64.00
8	6	12.00	12		1200	72.00
9	6	12.00	12		1200	72.00
10	6	6.00	12		600	36.00
11	6	7.00	18		635	42.00
12	6	7.00	18		700	42.00
13	6	12.00	18		1200	72.00
14	6	7.00	18		635	42.00
15	6	3.05	18		240	18.30
16	24	4.00	18		400	96.00
17	6	3.00	18		235	18.00
18	199	4.70	10		170	935.30
19	388	3.70	10		110	1435.60

1	18	10.00	18		955	130.00
2	18	6.50	18		650	84.50
3	18	6.00	18		600	78.00
4	18	9.00	18		855	117.00
5	12	12.00	12		1155	96.00
6	12	12.00	12		1200	96.00
7	12	6.40	12		595	51.20
8	12	12.00	12		1200	72.00
9	12	12.00	12		1200	72.00
10	12	4.40	12		440	26.40
11	18	8.00	18		735	48.00
12	18	6.80	18		680	40.80
13	18	10.00	18		1000	60.00
14	18	6.50	18		585	39.00
15	18	3.15	18		250	18.90
16	6	4.50	18		450	27.00
17	18	3.50	18		350	63.00
18	18	3.00	18		235	18.00
19	10	4.70	10		170	705.00
20	10	3.70	10		110	1110.00

ARMIMI I TRAUT TL1 (1 copë)						
Nr.	SKICA [cm]	Ø	l [m]	n [copë]	L [m]	
1		16	8.00	6	48.00	
2		16	12.00	6	72.00	
3		16	12.00	6	72.00	
4		16	12.00	6	72.00	
5		16	12.00	6	72.00	
6		16	7.50	6	45.00	
7		8	2.30	181	416.30	

Porositës
BASHKIA ERSEKE

Faza
PROJEKT-ZBATIM

Titulli i Projektit
OBJEKTI: "PALESTRA- KOMPLEKSI ARSIMOR ERSEKE"

PROJEKTUES:
"4K PPF"
Licensë N.6984/1

Ark. FATRI PETKU liç. A-1166/2

Ark. NDUE GJACI liç. A-0031/4

Ing.MIRA GOLEMI liç. EZ.0751/1

Ing.ENKELEDA DOKLE liç. K.1075/3

Ing.STAVRI VESHO

Ing.REIS OSHAFI


Kapitulli
KONSTRUKSIONI

Titulli i Vizatimit
ARMIMI I TRAREVE TE THEMELIT Tth3

Shkalla Nr. i Fletës
1:150 K.06

Shenim:

PLANI I PIKETIMIT TE KOLONAVE NE KUOTEN ±0.00 m

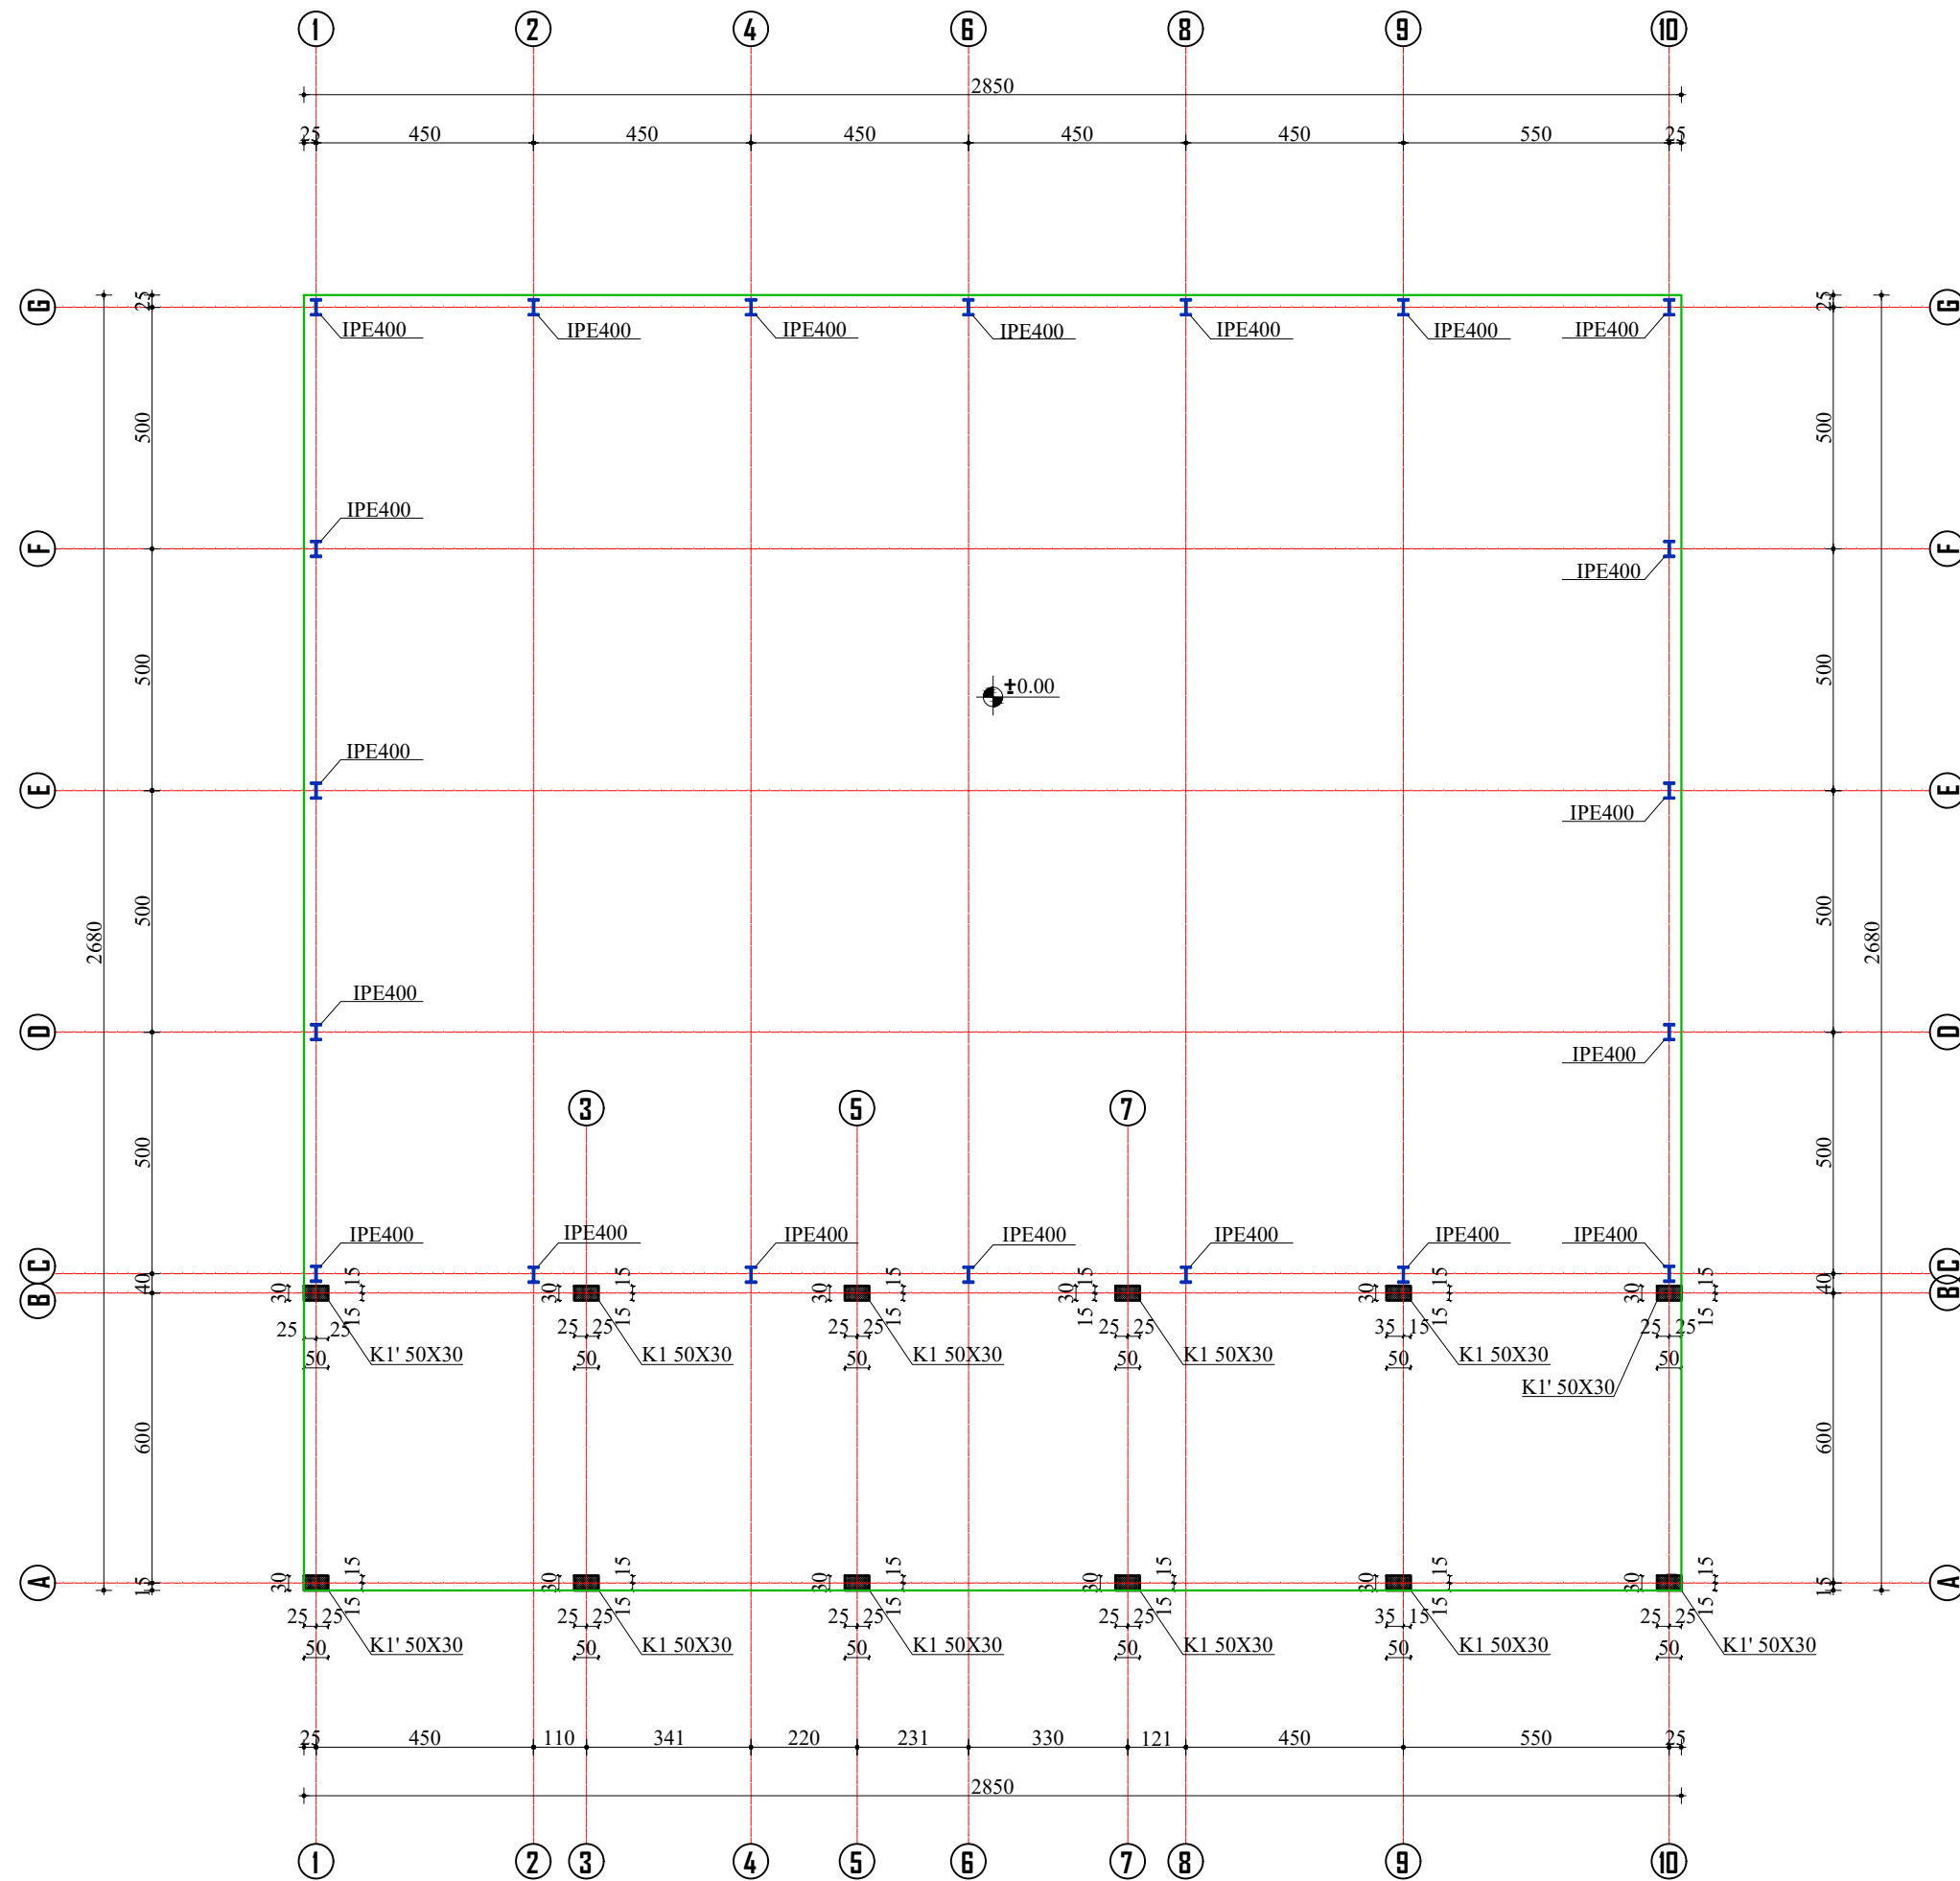

SHENIME TEKNIKE:
BETONI : B-25 (M-250)
HEKURI: S500 (fy=4400 kg/cm2)

Porositës	BASHKIA ERSEKE
Faza	PROJEKT-ZBATIM
Titulli i Projektit	OBJEKTI: "PALESTRA- KOMPLEKSI ARSIMOR ERSEKE"

	PROJEKTUES:
	"4K PPF " Licensë N.6984/1

Ark. FATRI PETKU	liç. A-1166/2
Ark. NDUE GJACI	liç. A-0031/4
Ing.MIRA GOLEMI	liç. EZ.0751/1
Ing.ENKELEDA DOKLE	liç. K.1075/3
Ing.STAVRI VESHO	
Ing.REIS OSHAFI	


Kapitulli	KONSTRUKSIONI
-----------	----------------------

Titulli i Vizatimit
PLANI I PIKETIMIT TE KOLONAVE NE KUOTEN ±0.00

Shkalla 1:150	Nr. i Fletës K.07
------------------	----------------------

Shenim:

Kolona K1 Shk:1.75

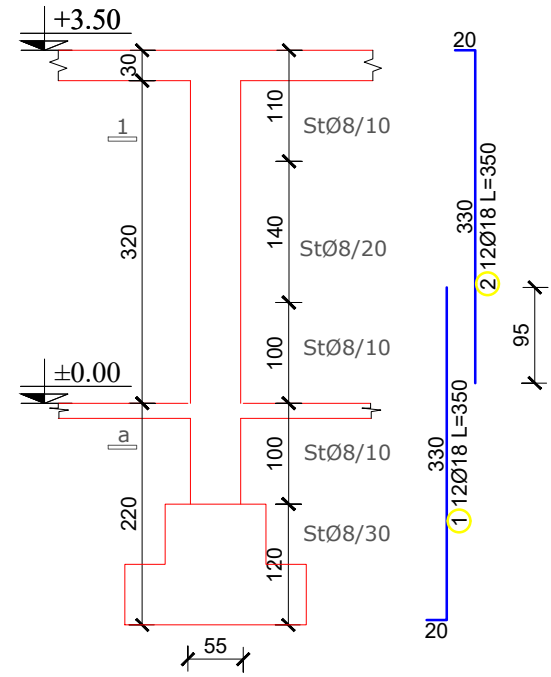

Prerja 1-1 Shk.1:25

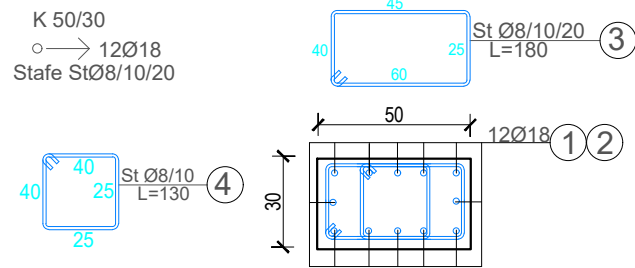


TABELA E HEKURIT					
Nr.	SKICA [cm]	Ø	l [m]	n [copë]	L [m]
ARMIMI I KOLONES K1 (1 copë)					
1		18	3.50	12	42.00
2		18	3.50	12	42.00
13		8	1.70	49	83.30
14		8	1.30	49	63.70
TABELA PERMBLEDHESE E HEKURIT					
Ø [mm]	L [m]	Pesha njësi [kg/m³]	Pesha [kg]		
8	147.00	0.41	60.12		
18	84.00	2.05	172.20		
TOTAL			232.32		

SHENIM:
 -STAFAT DHE ARMIMI HORIZONTAL I KOLONES TE VAZHDOJNE TE VAZHDOJNE EDHE NE ZONEN E INTERSEKTIMIT ME TRARET DHE SOLETEN
 -GANXHAT E STAFAVE TE KTHEHEN ME KEND 45°(135°) DHE TE RESPEKTOHET GJATESIA E GANXHAVE NE MASEN 15Ø
 -POZICIONI I GANXHAVE TE STAFAVE TE ALTERNOHET NE POZICIONE TE NDRYSHME PERGJATE LARTESISE SE KOLONES

SHENIM:
 -KOLLONA K1' DO TE KETE TE NJEJTIN ARMIM SI KOLLONA K1,POR KOLLONA DO TE REALIZOHET ME PJERRESI PERGJATE LARTESISE SE SAJ, DUKE U PERSHTATUR ME PROJEKTIN ARKITEKTONIK

SHENIME TEKNIKE:
 BETONI: M-300
 HEKURI:S-500

Porositës
BASHKIA ERSEKE

Faza
PROJEKT-ZBATIM

Titulli i Projektit
 OBJEKTI: **"PALESTRA- KOMPLEKSI ARSIMOR ERSEKE"**



PROJEKTUES:
"4K PPF "
 Licensë N.6984/1

Ark. FATRI PETKU	liç. A-1166/2	
Ark. NDUE GJACI	liç. A-0031/4	
Ing.MIRA GOLEMI	liç. EZ.0751/1	
Ing.ENKELEDA DOKLE	liç. K.1075/3	
Ing.STAVRI VESHO		
Ing.REIS OSHAFI		


Kapitulli
KONSTRUKSIONI

Titulli i Vizatimit
ARMIMI I KOLONES K1

Shkalla 1:150	Nr. i Fletës K.08
------------------	----------------------

Shenim:


PLANI I STRUKTUAVE NE KUOTEN ±0.00 m
(Shtrese betonike h=10 cm)

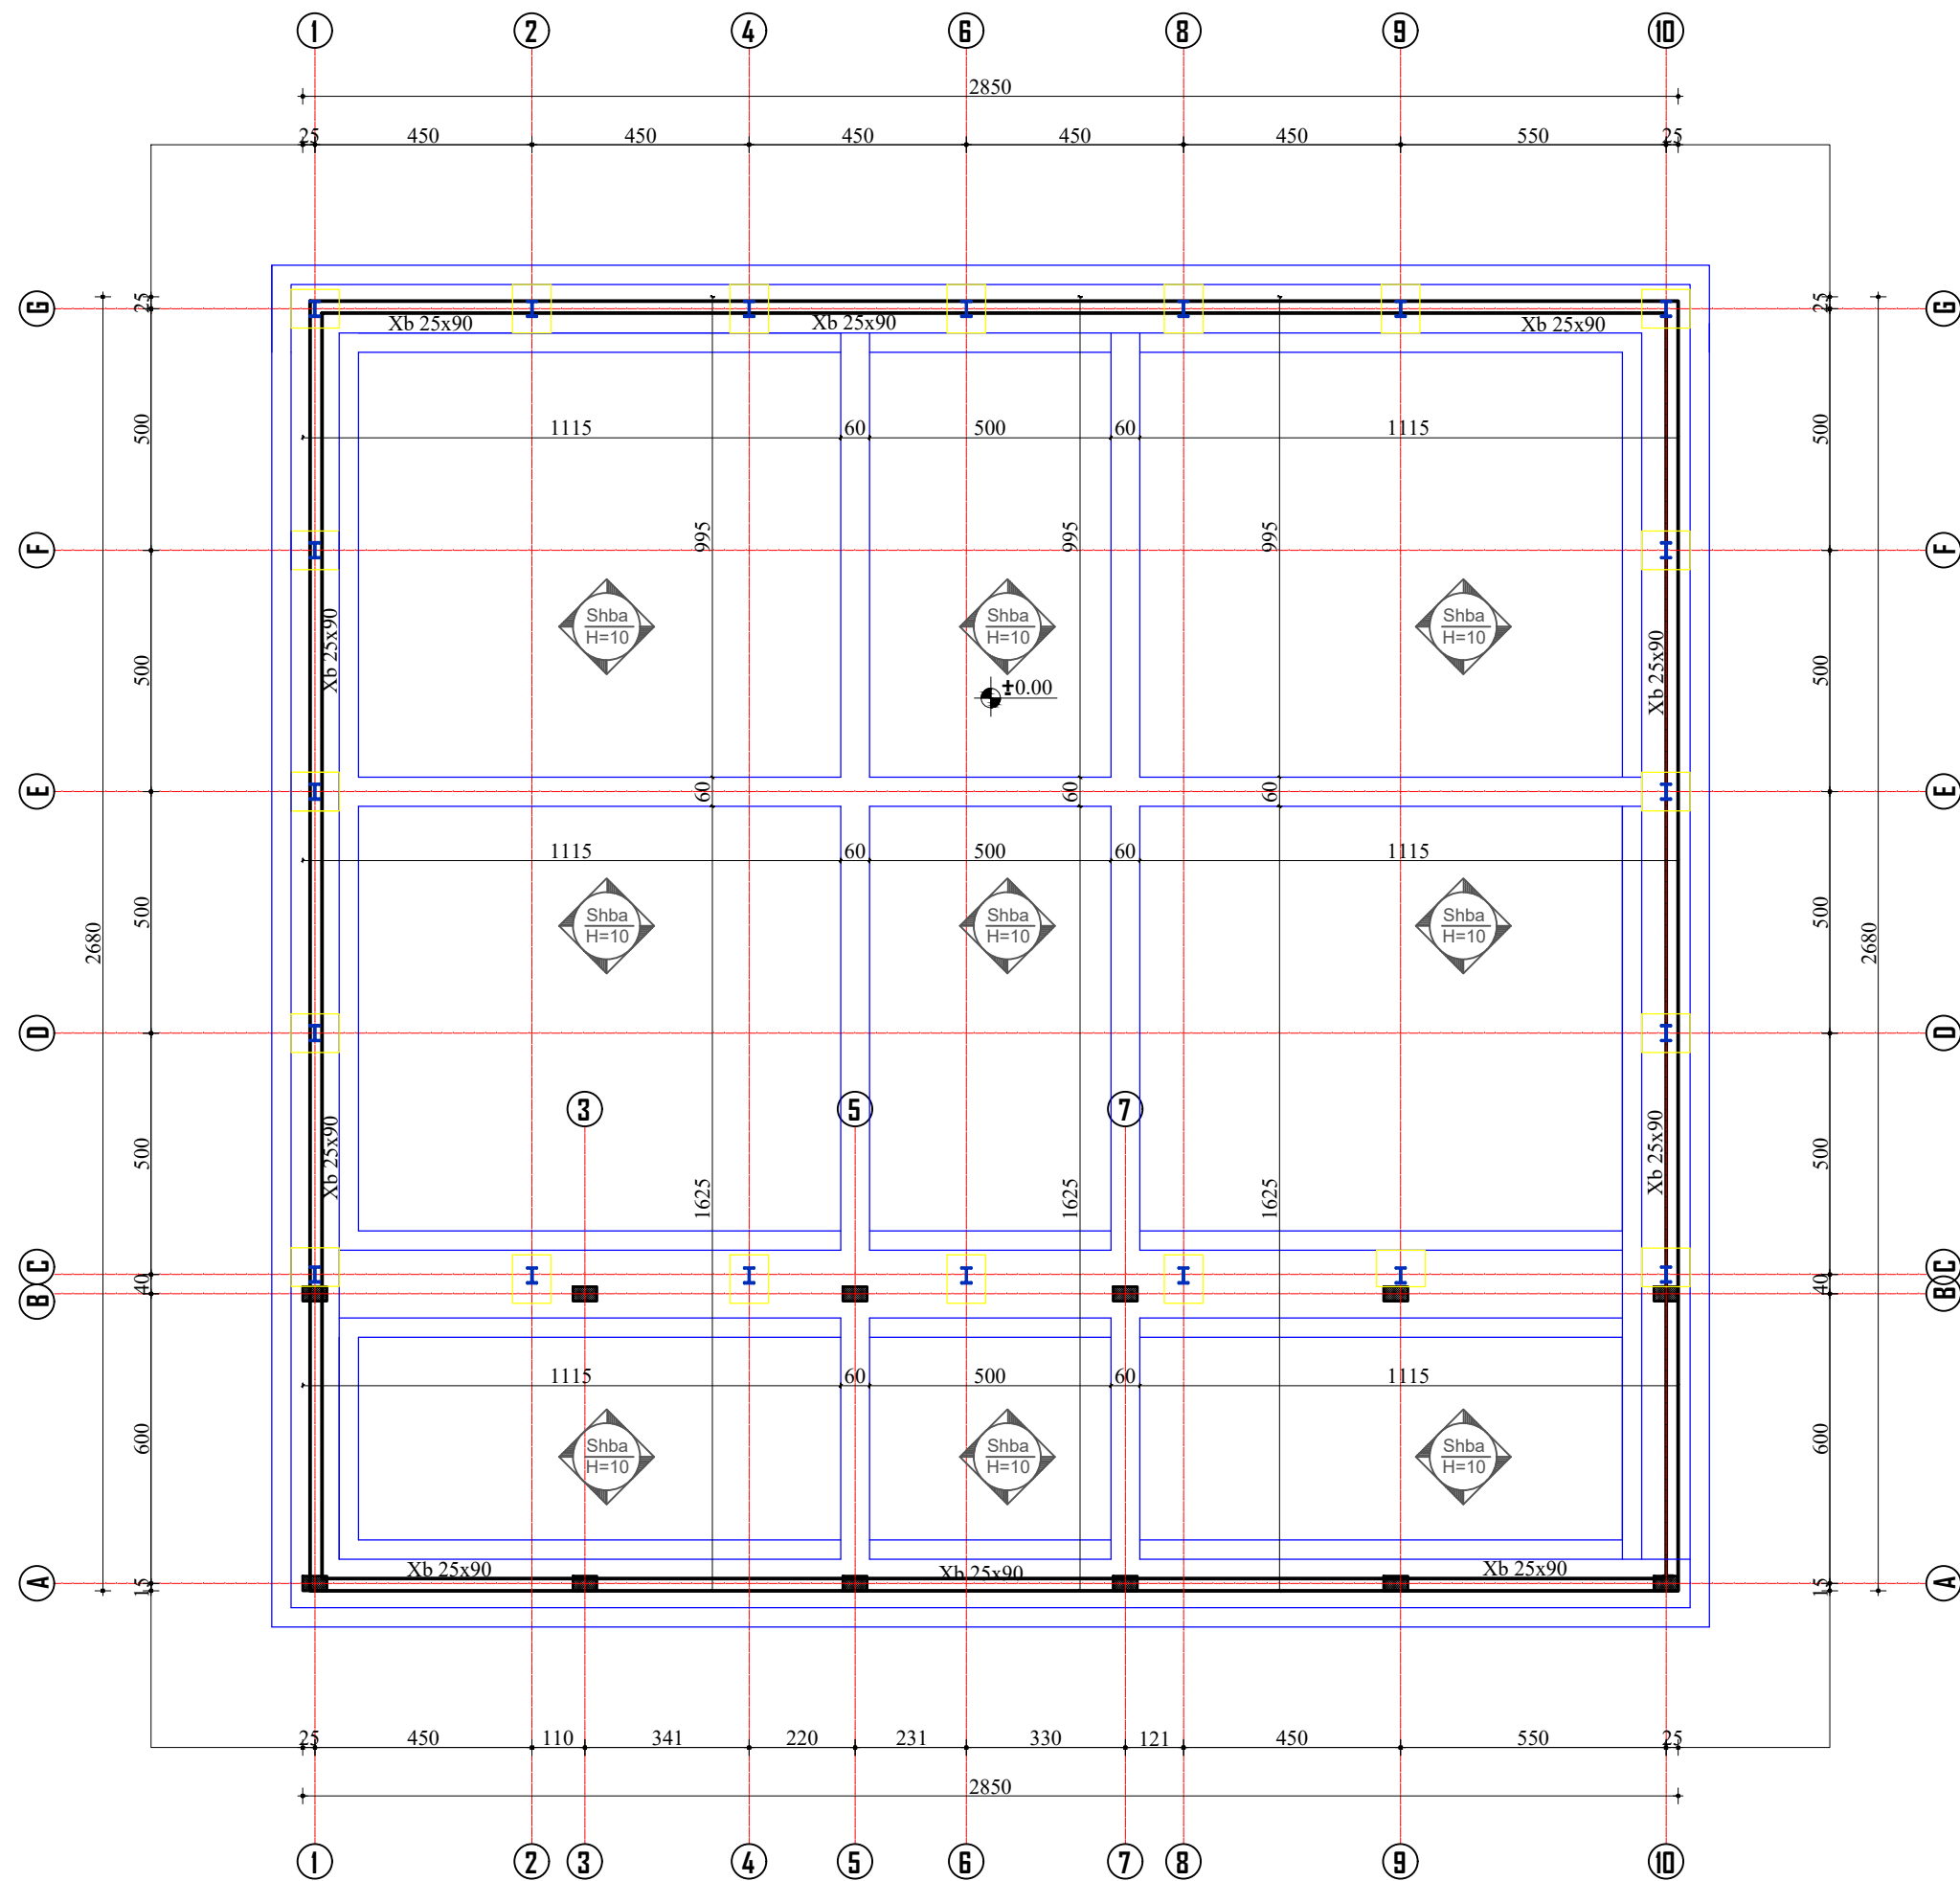

Porositës
BASHKIA ERSEKE

Faza
PROJEKT-ZBATIM

Titulli i Projektit
OBJEKTI: **"PALESTRA- KOMPLEKSI ARSIMOR ERSEKE"**

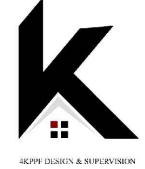

PROJEKTUES:
"4K PPF "
Licensë N.6984/1

Ark. FATRI PETKU	liç. A-1166/2
Ark. NDUE GJACI	liç. A-0031/4
Ing.MIRA GOLEMI	liç. EZ.0751/1
Ing.ENKELEDA DOKLE	liç. K.1075/3
Ing.STAVRI VESHO	
Ing.REIS OSHAFI	


Kapitulli
KONSTRUKSIONI

Titulli i Vizatimit
PLANI I STRUKTURAVE NE KUOTEN ±0.00

Shkalla 1:150	Nr. i Fletës K.09
------------------	----------------------

Shenim:

PLANI I STRUKTUAVE NE KUOTEN ±0.00 m
 (Shtrese betonike h=10 cm)

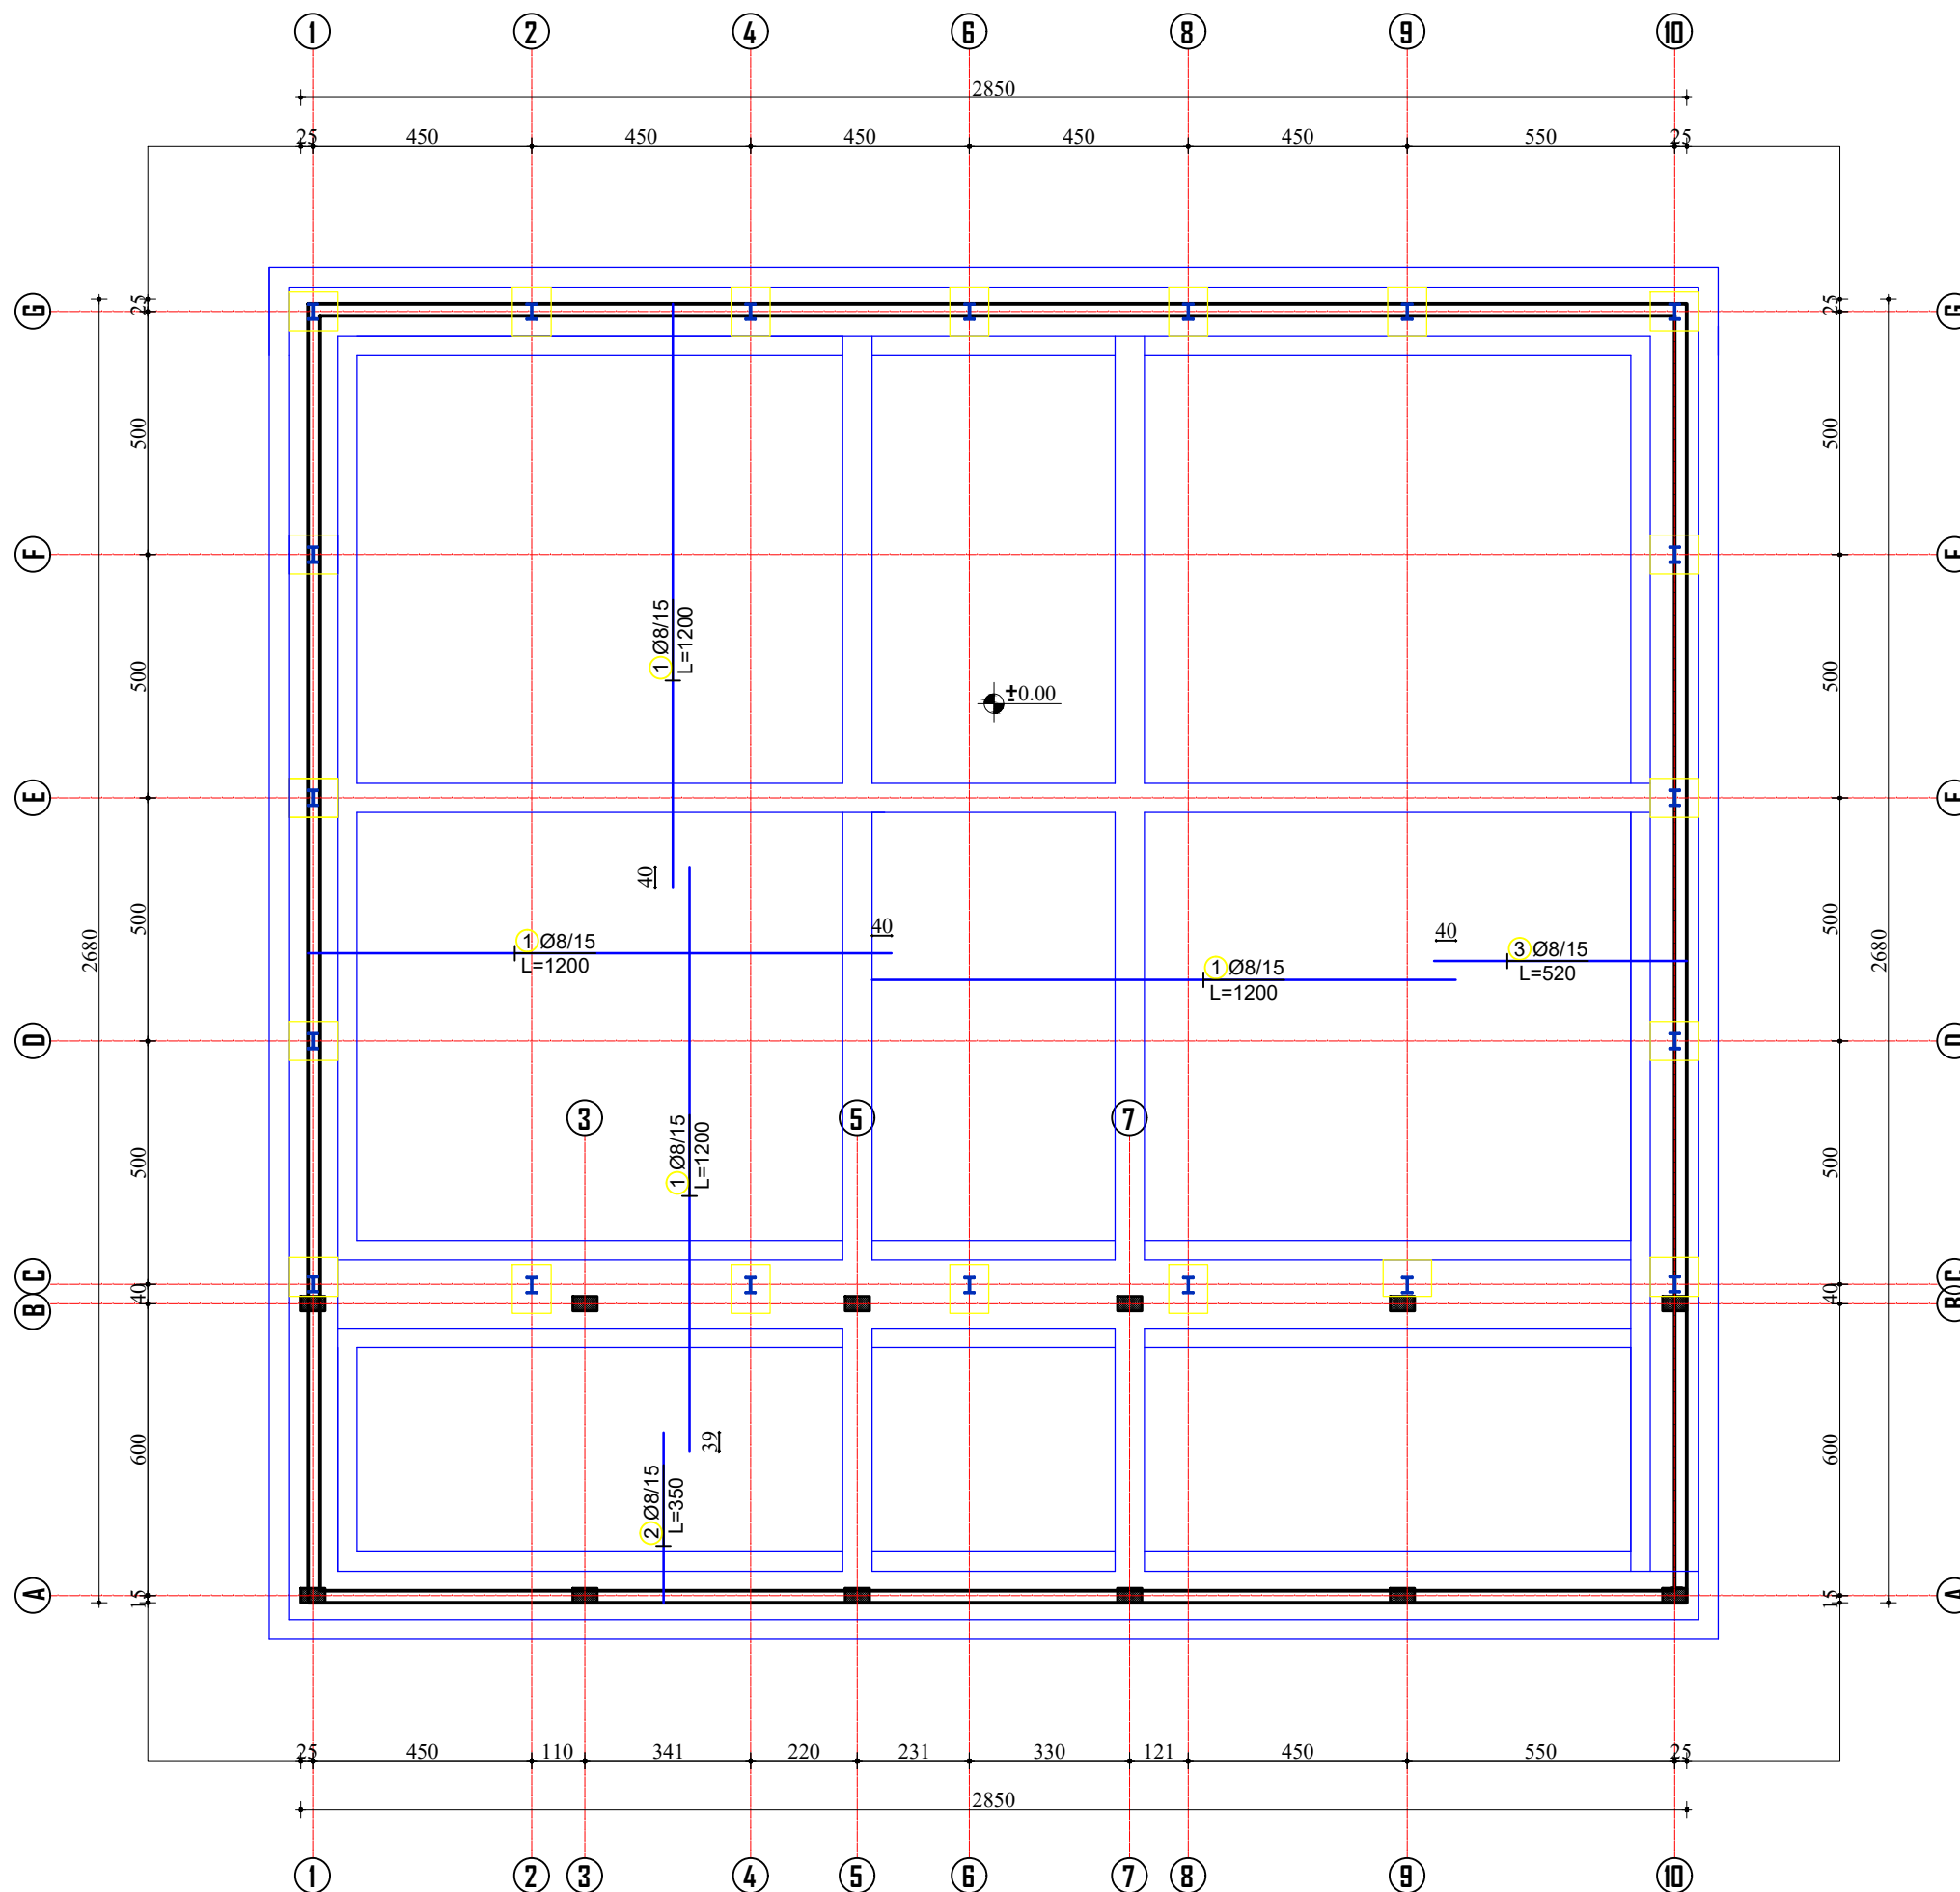

Porositës	BASHKIA ERSEKE
Faza	PROJEKT-ZBATIM
Titulli i Projektit	OBJEKTI: "PALESTRA- KOMPLEKSI ARSIMOR ERSEKE"


	PROJEKTUES:
	"4K PPF " Licensë N.6984/1

Ark. FATRI PETKU	liç. A-1166/2
Ark. NDUE GJACI	liç. A-0031/4
Ing.MIRA GOLEMI	liç. EZ.0751/1
Ing.ENKELEDA DOKLE	liç. K.1075/3
Ing.STAVRI VESHO	
Ing.REIS OSHAFI	


Kapitulli	KONSTRUKSIONI
Titulli i Vizatimit	ARMIMI I SHITRESSES BETONIKE NE KUOTEN ±0.00
Shkalla	Nr. i Fletës
1:150	K.10

Shenim:


PLANI I STRUKTUAVE NE KUOTEN +3.50 m
(Solete me traveta h=30 cm me mbushje tulle h=25cm)

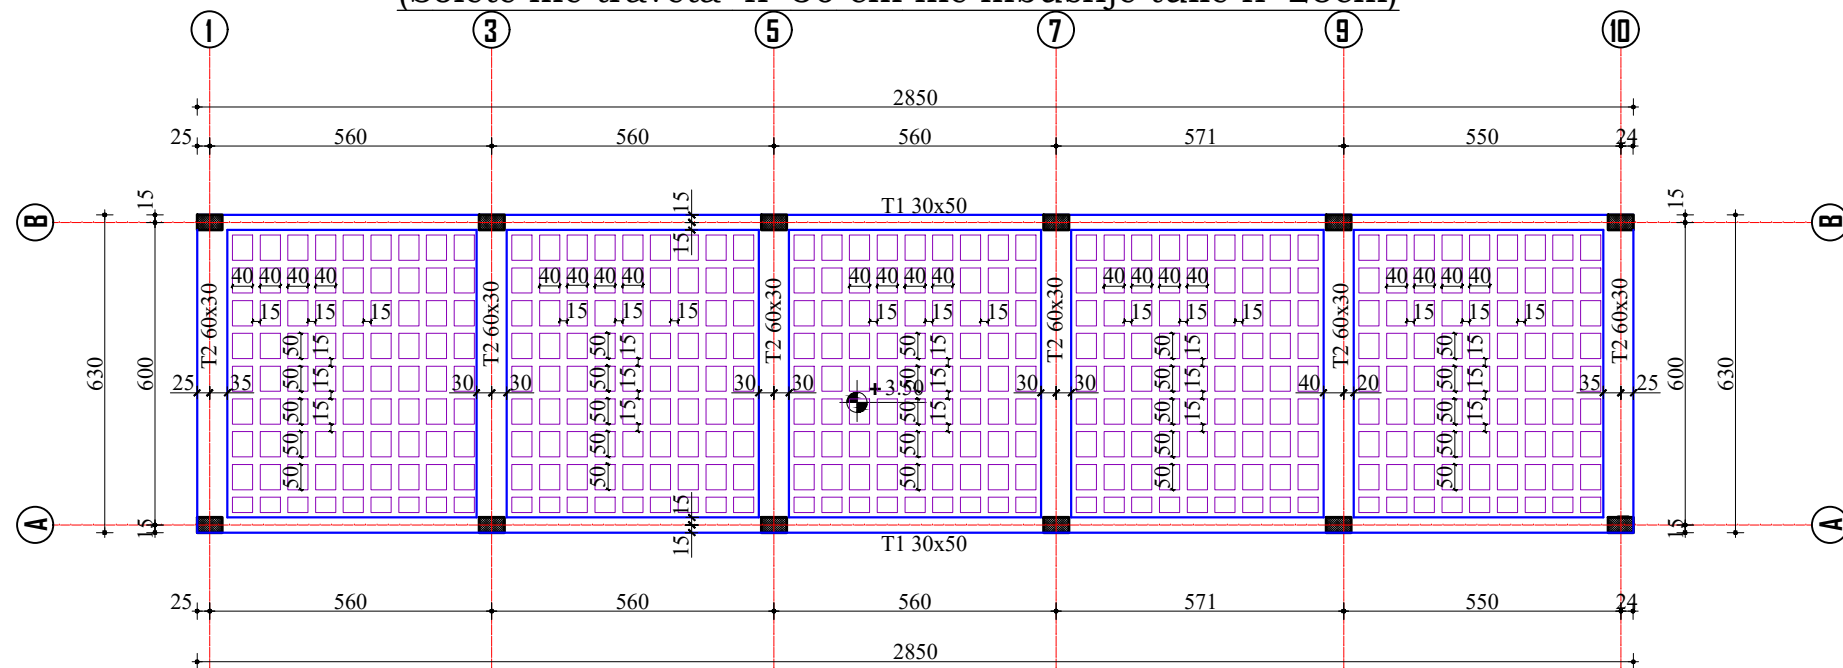

ARMIMI I SOLETES NE KUOTEN +3.50 m(Shufrat e poshtme)

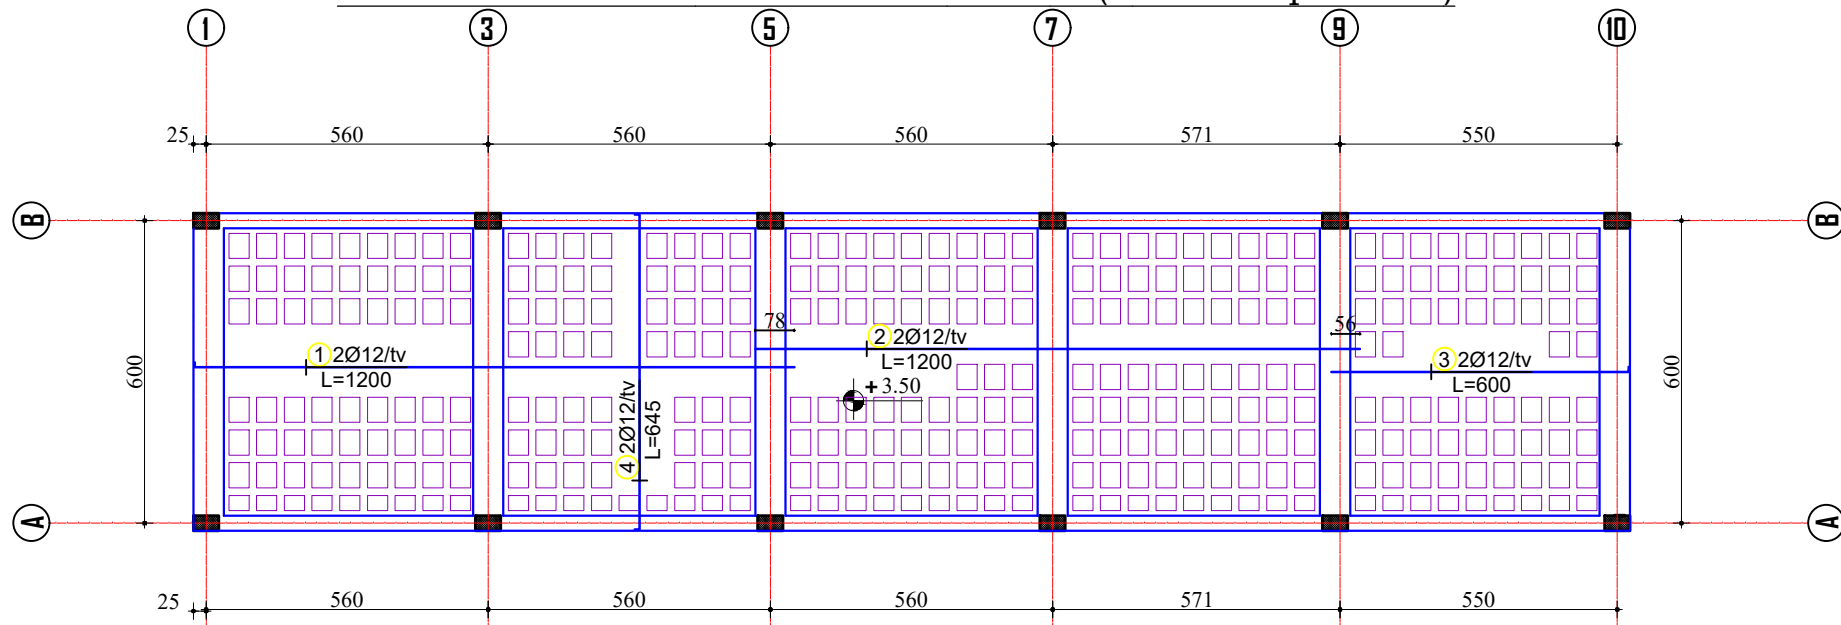

ARMIMI I SOLETES NE KUOTEN +3.50 m(Shufrat e sipërme)

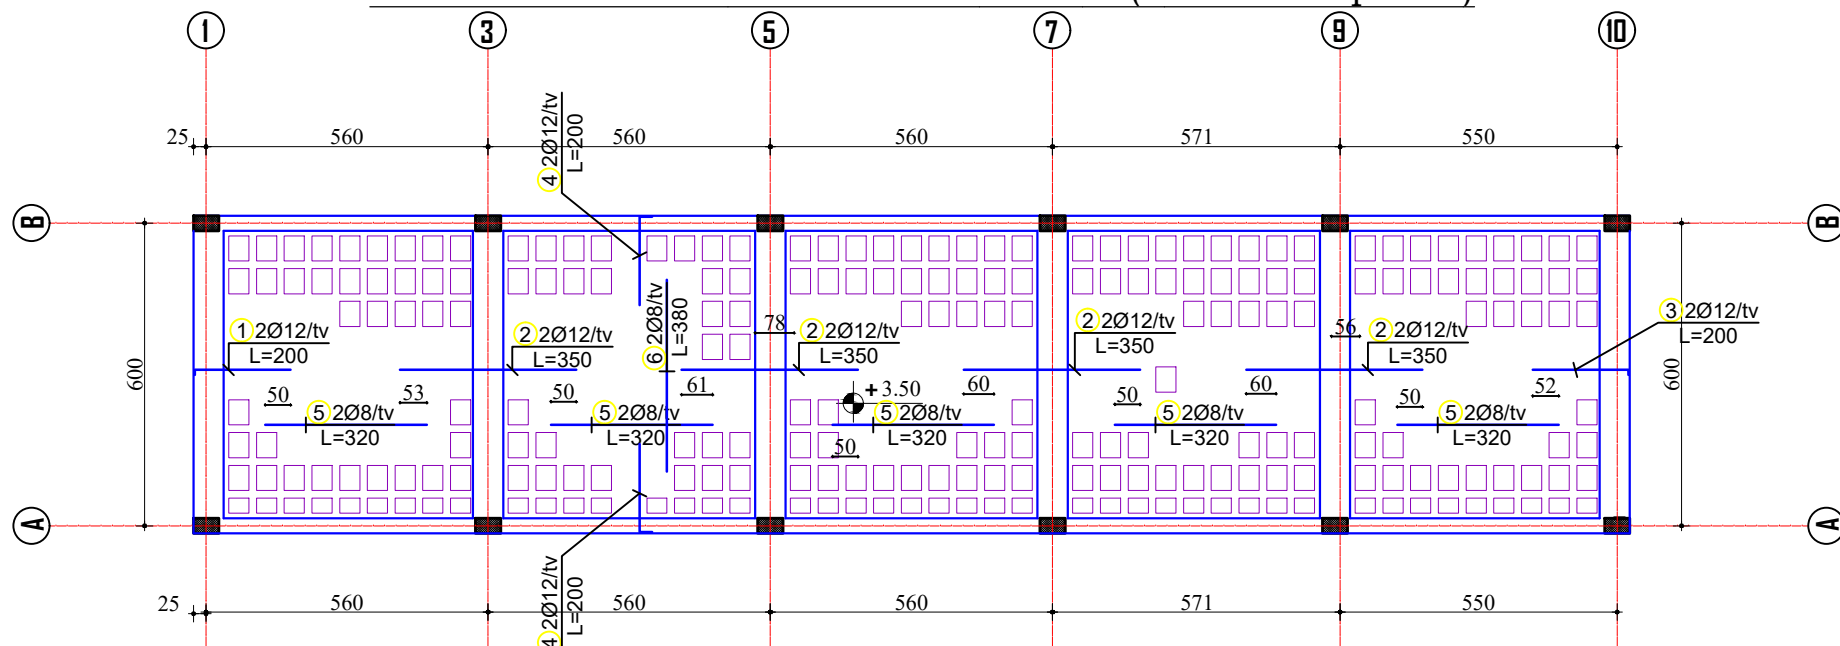

Porositës

BASHKIA ERSEKE

Faza

PROJEKT-ZBATIM

Titulli i Projektit

OBJEKTI: "PALESTRA- KOMPLEKSI ARSIMOR ERSEKE"



PROJEKTUES:

"4K PPF"

Licensë N.6984/1

Ark. FATRI PETKU

liç. A-1166/2

Ark. NDUE GJACI

liç. A-0031/4

Ing.MIRA GOLEMI

liç. EZ.0751/1

Ing.ENKELEDA DOKLE

liç. K.1075/3

Ing.STAVRI VESHO

Ing.REIS OSHAFI

Kapitulli

KONSTRUKSIONI

Titulli i Vizatimit


PLANI I STRUKTURAVE DHE ARMIMI NE KUOTEN +3.50

Shkalla
1:150

Nr. i Fletës
K.11

Shenim:

PLANI I STRUKTURAVE TE CATISE

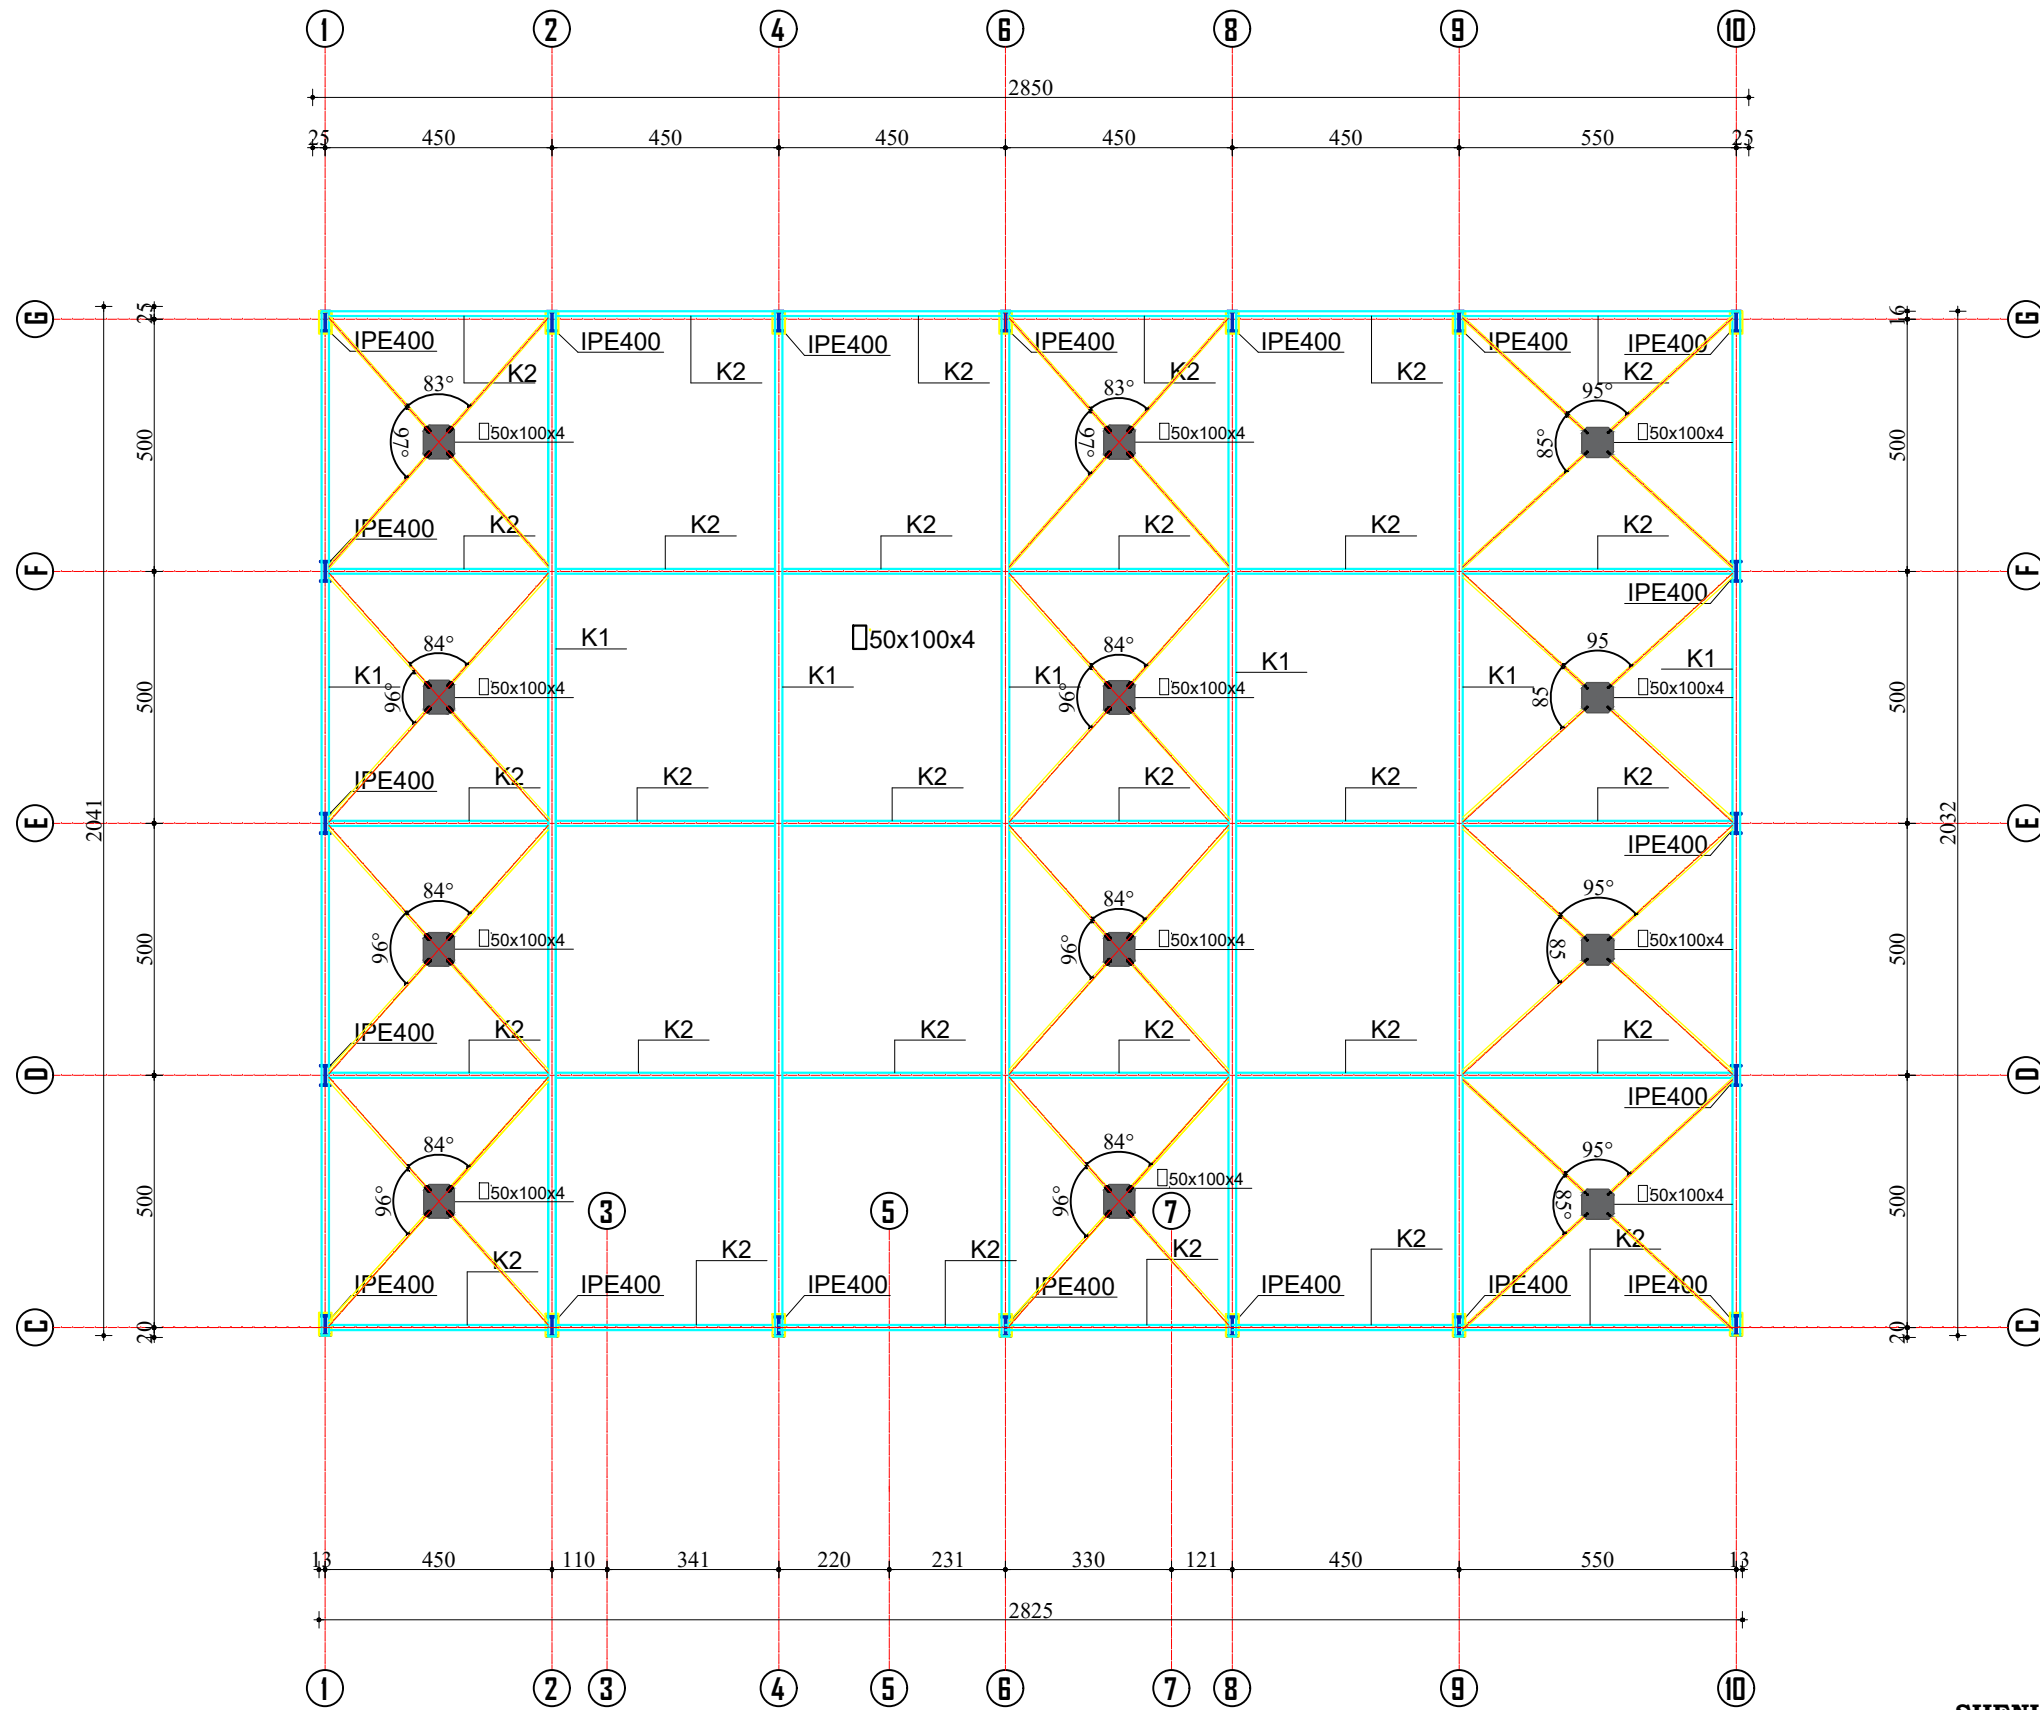

SHENIME TEKNIKE:
BETONI : B-25 (M-250)
HEKURI: S500 (fy=4400 kg/cm2)

Porositës


BASHKIA ERSEKE

Faza

PROJEKT-ZBATIM

Titulli i Projektit

OBJEKTI: "PALESTRA- KOMPLEKSI ARSIMOR ERSEKE"

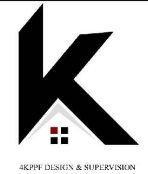

PROJEKTUES:
"4K PPF "
 Licensë N.6984/1

Ark. FATRI PETKU	liç. A-1166/2
Ark. NDUE GJACI	liç. A-0031/4
Ing.MIRA GOLEMI	liç. EZ.0751/1
Ing.ENKELEDA DOKLE	liç. K.1075/3
Ing.STAVRI VESHO	
Ing.REIS OSHAFI	

Kapitulli

KONSTRUKSIONI

Titulli i Vizatimit


PLANI I STRUKTURAVE TE CATISE

Shkalla
1:150

Nr. i Fletës
K.12

Shenim:

PRERJA 1-1

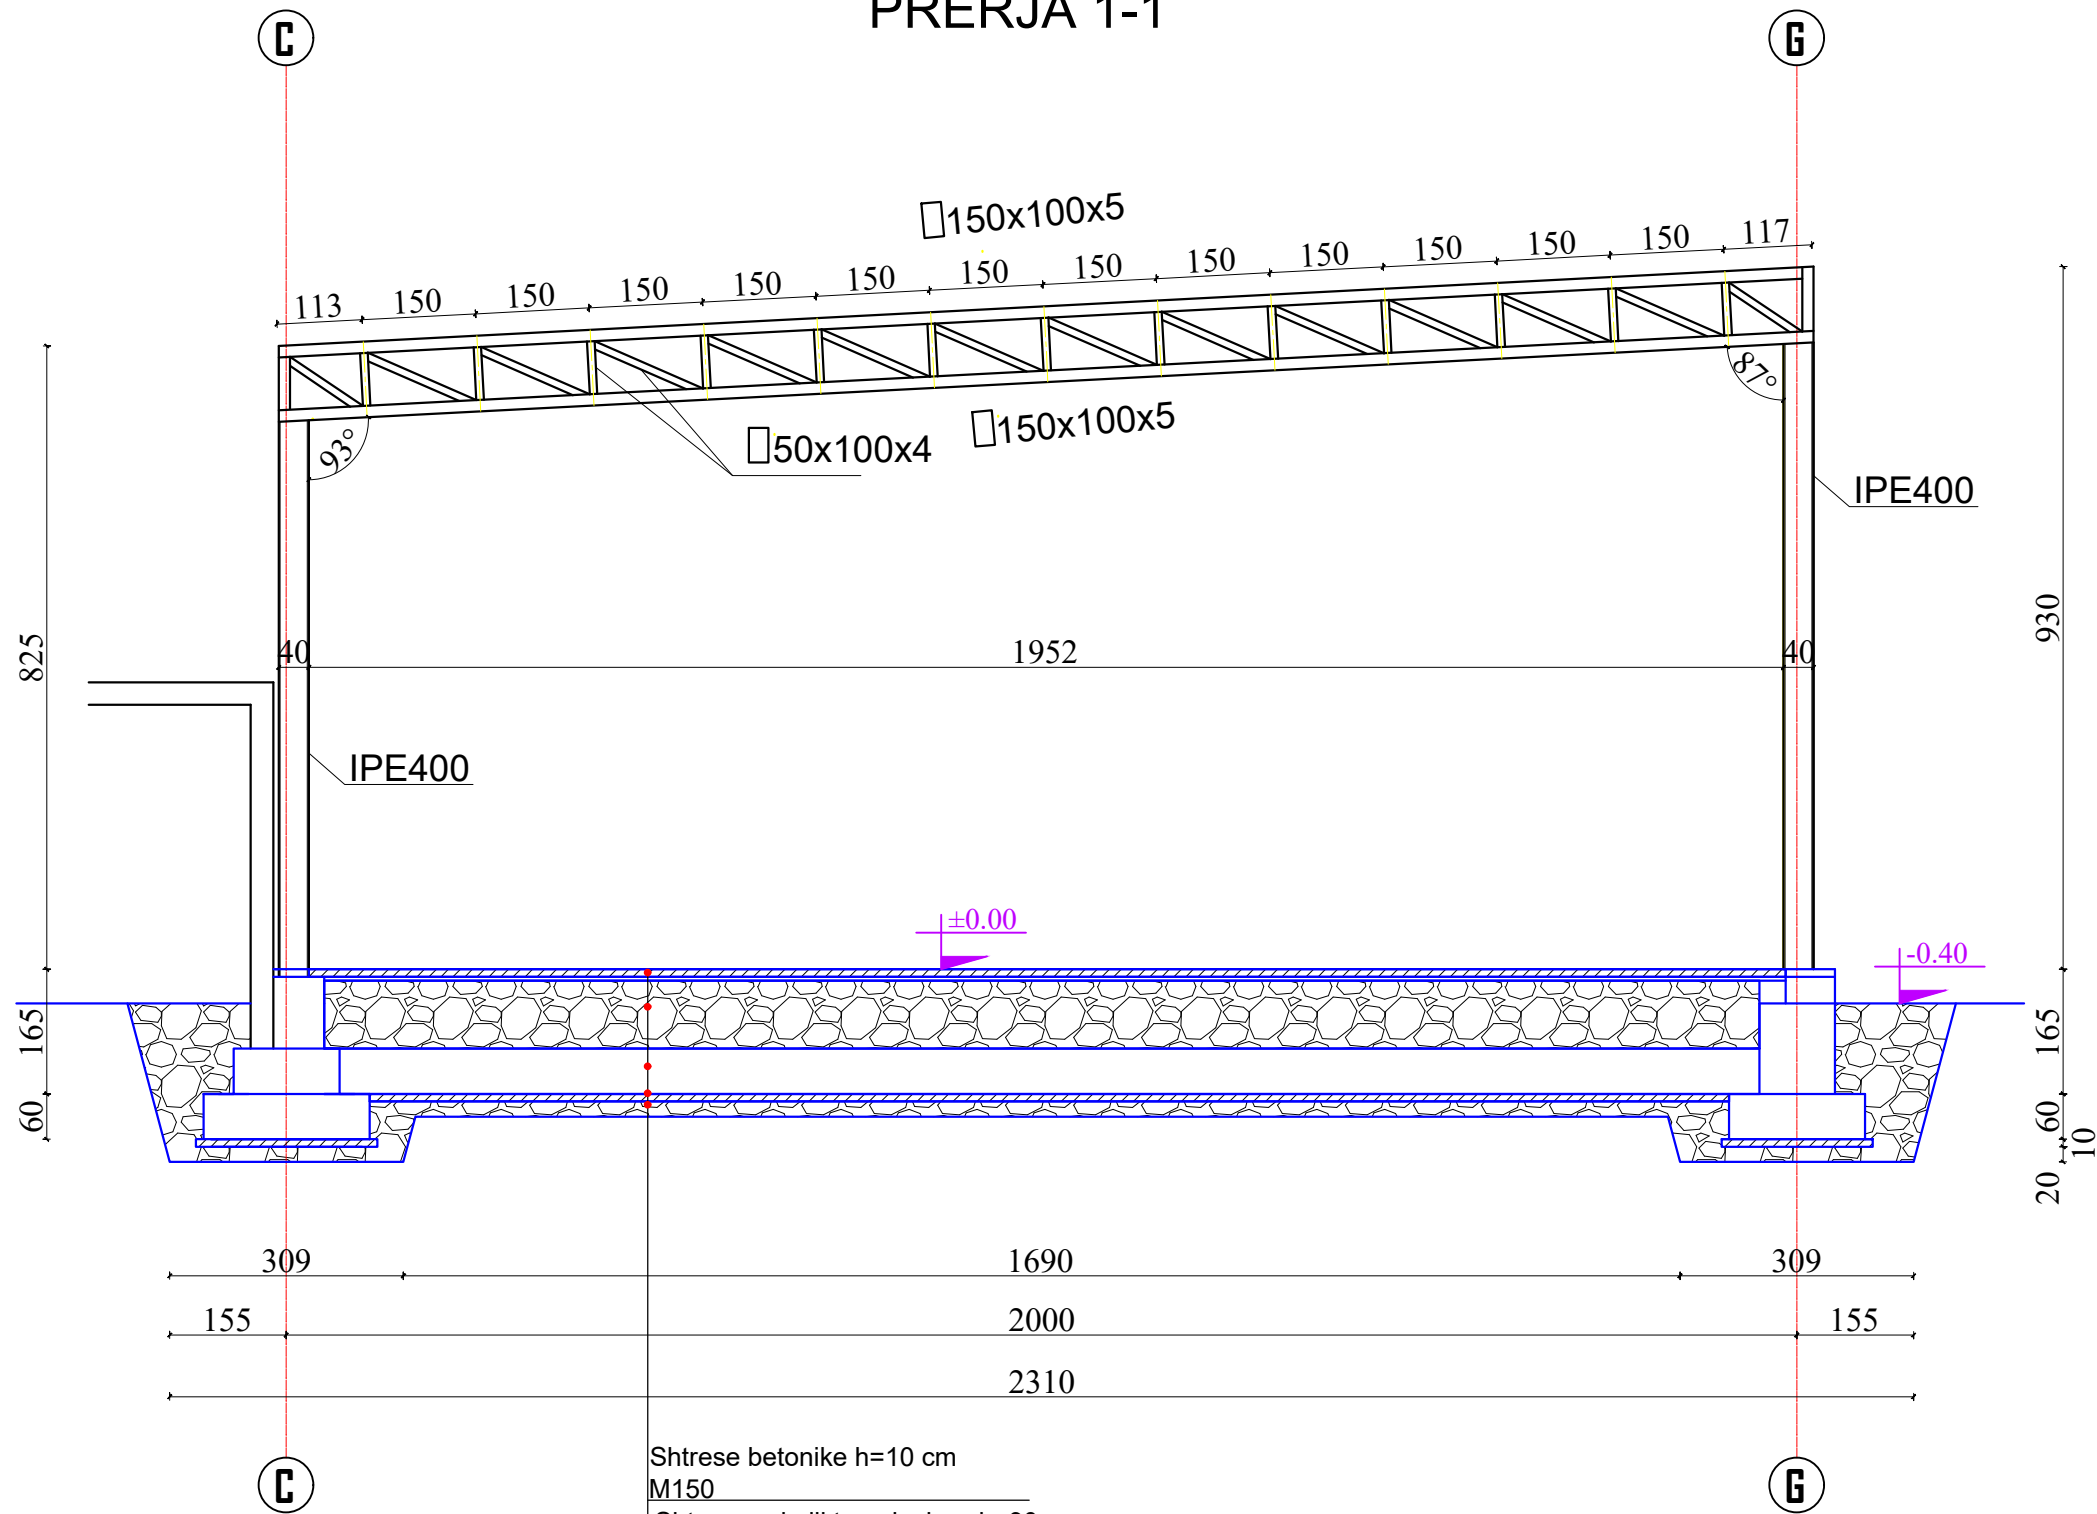

Shtrese betonike h=10 cm
M150
Shtrese cakulli te ngjeshur h=90 cm
Tra themeli h=60cm
Shtrese betonike h=10 cm M150
Shtresa e bazamentit te themelit

Porositës


BASHKIA ERSEKE

Faza

PROJEKT-ZBATIM

Titulli i Projektit

OBJEKTI: "PALESTRA- KOMPLEKSI ARSIMOR ERSEKE"

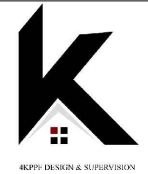

PROJEKTUES:
"4K PPF"
Licensë N.6984/1

Ark. FATRI PETKU	liç. A-1166/2	
Ark. NDUE GJACI	liç. A-0031/4	
Ing.MIRA GOLEMI	liç. EZ.0751/1	
Ing.ENKELEDA DOKLE	liç. K.1075/3	
Ing.STAVRI VESHO		
Ing.REIS OSHAFI		

Kapitulli

KONSTRUKSIONI

Titulli i Vizatimit


PRERJA 1-1

Shkalla
1:150

Nr. i Fletës
K.13

Shenim:

PRERJA 2-2

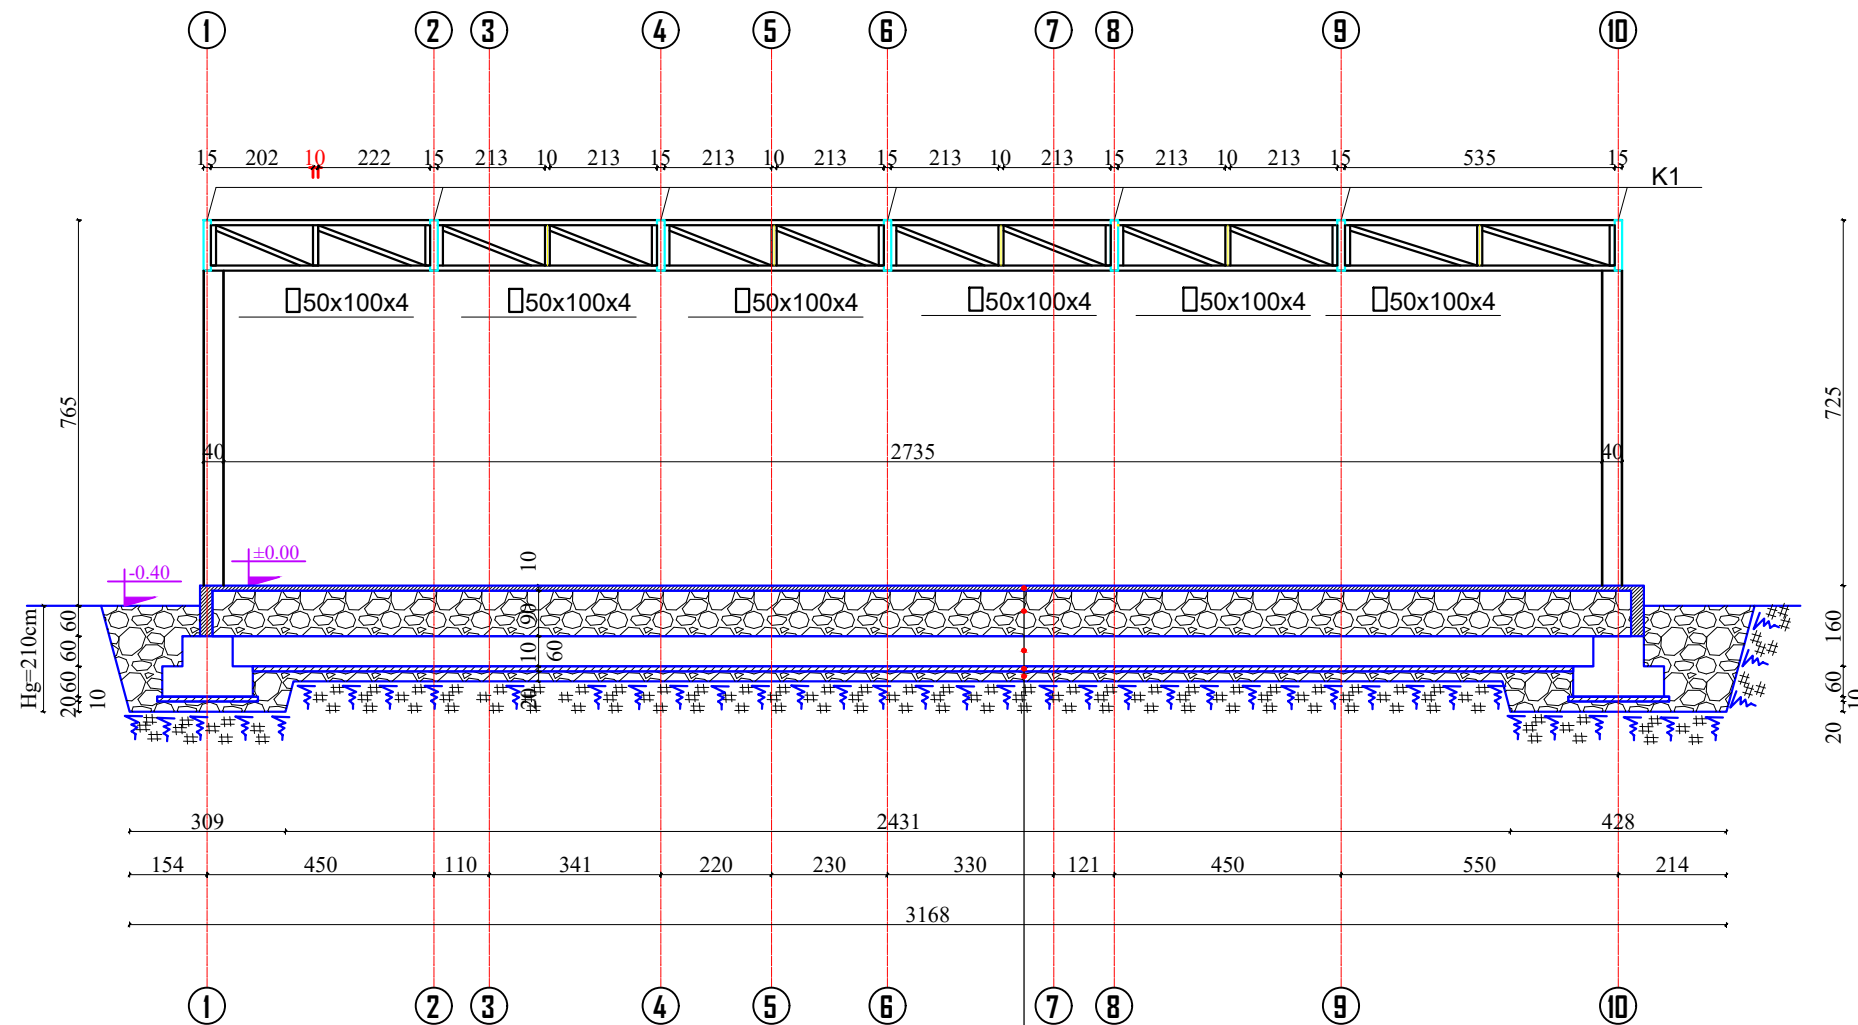

Shtrese betonike h=10 cm
 M150
 Shtrese cakulli te ngjeshur h=90 cm
 Shtrese betonike h=10 cm
 M150
 Shtresa e bazamentit te themelit

SHENIME TEKNIKE:
BETONI : B-25 (M-250)
HEKURI: S500 (fy=4400 kg/cm2)

Porositës	BASHKIA ERSEKE
Faza	PROJEKT-ZBATIM
Titulli i Projektit	OBJEKTI: "PALESTRA- KOMPLEKSI ARSIMOR ERSEKE"




PROJEKTUES:
"4K PPF "
 Licensë N.6984/1

Ark. FATRI PETKU	liç. A-1166/2	
Ark. NDUE GJACI	liç. A-0031/4	
Ing.MIRA GOLEMI	liç. EZ.0751/1	
Ing.ENKELEDA DOKLE	liç. K.1075/3	
Ing.STAVRI VESHO		
Ing.REIS OSHAFI		

Kapitulli	
KONSTRUKSIONI	
Titulli i Vizatimit	
PRERJA 2-2	
Shkalla	Nr. i Fletës
1:150	K.14

Shenim:

KONTRAVENTIMET HORIZONTALE

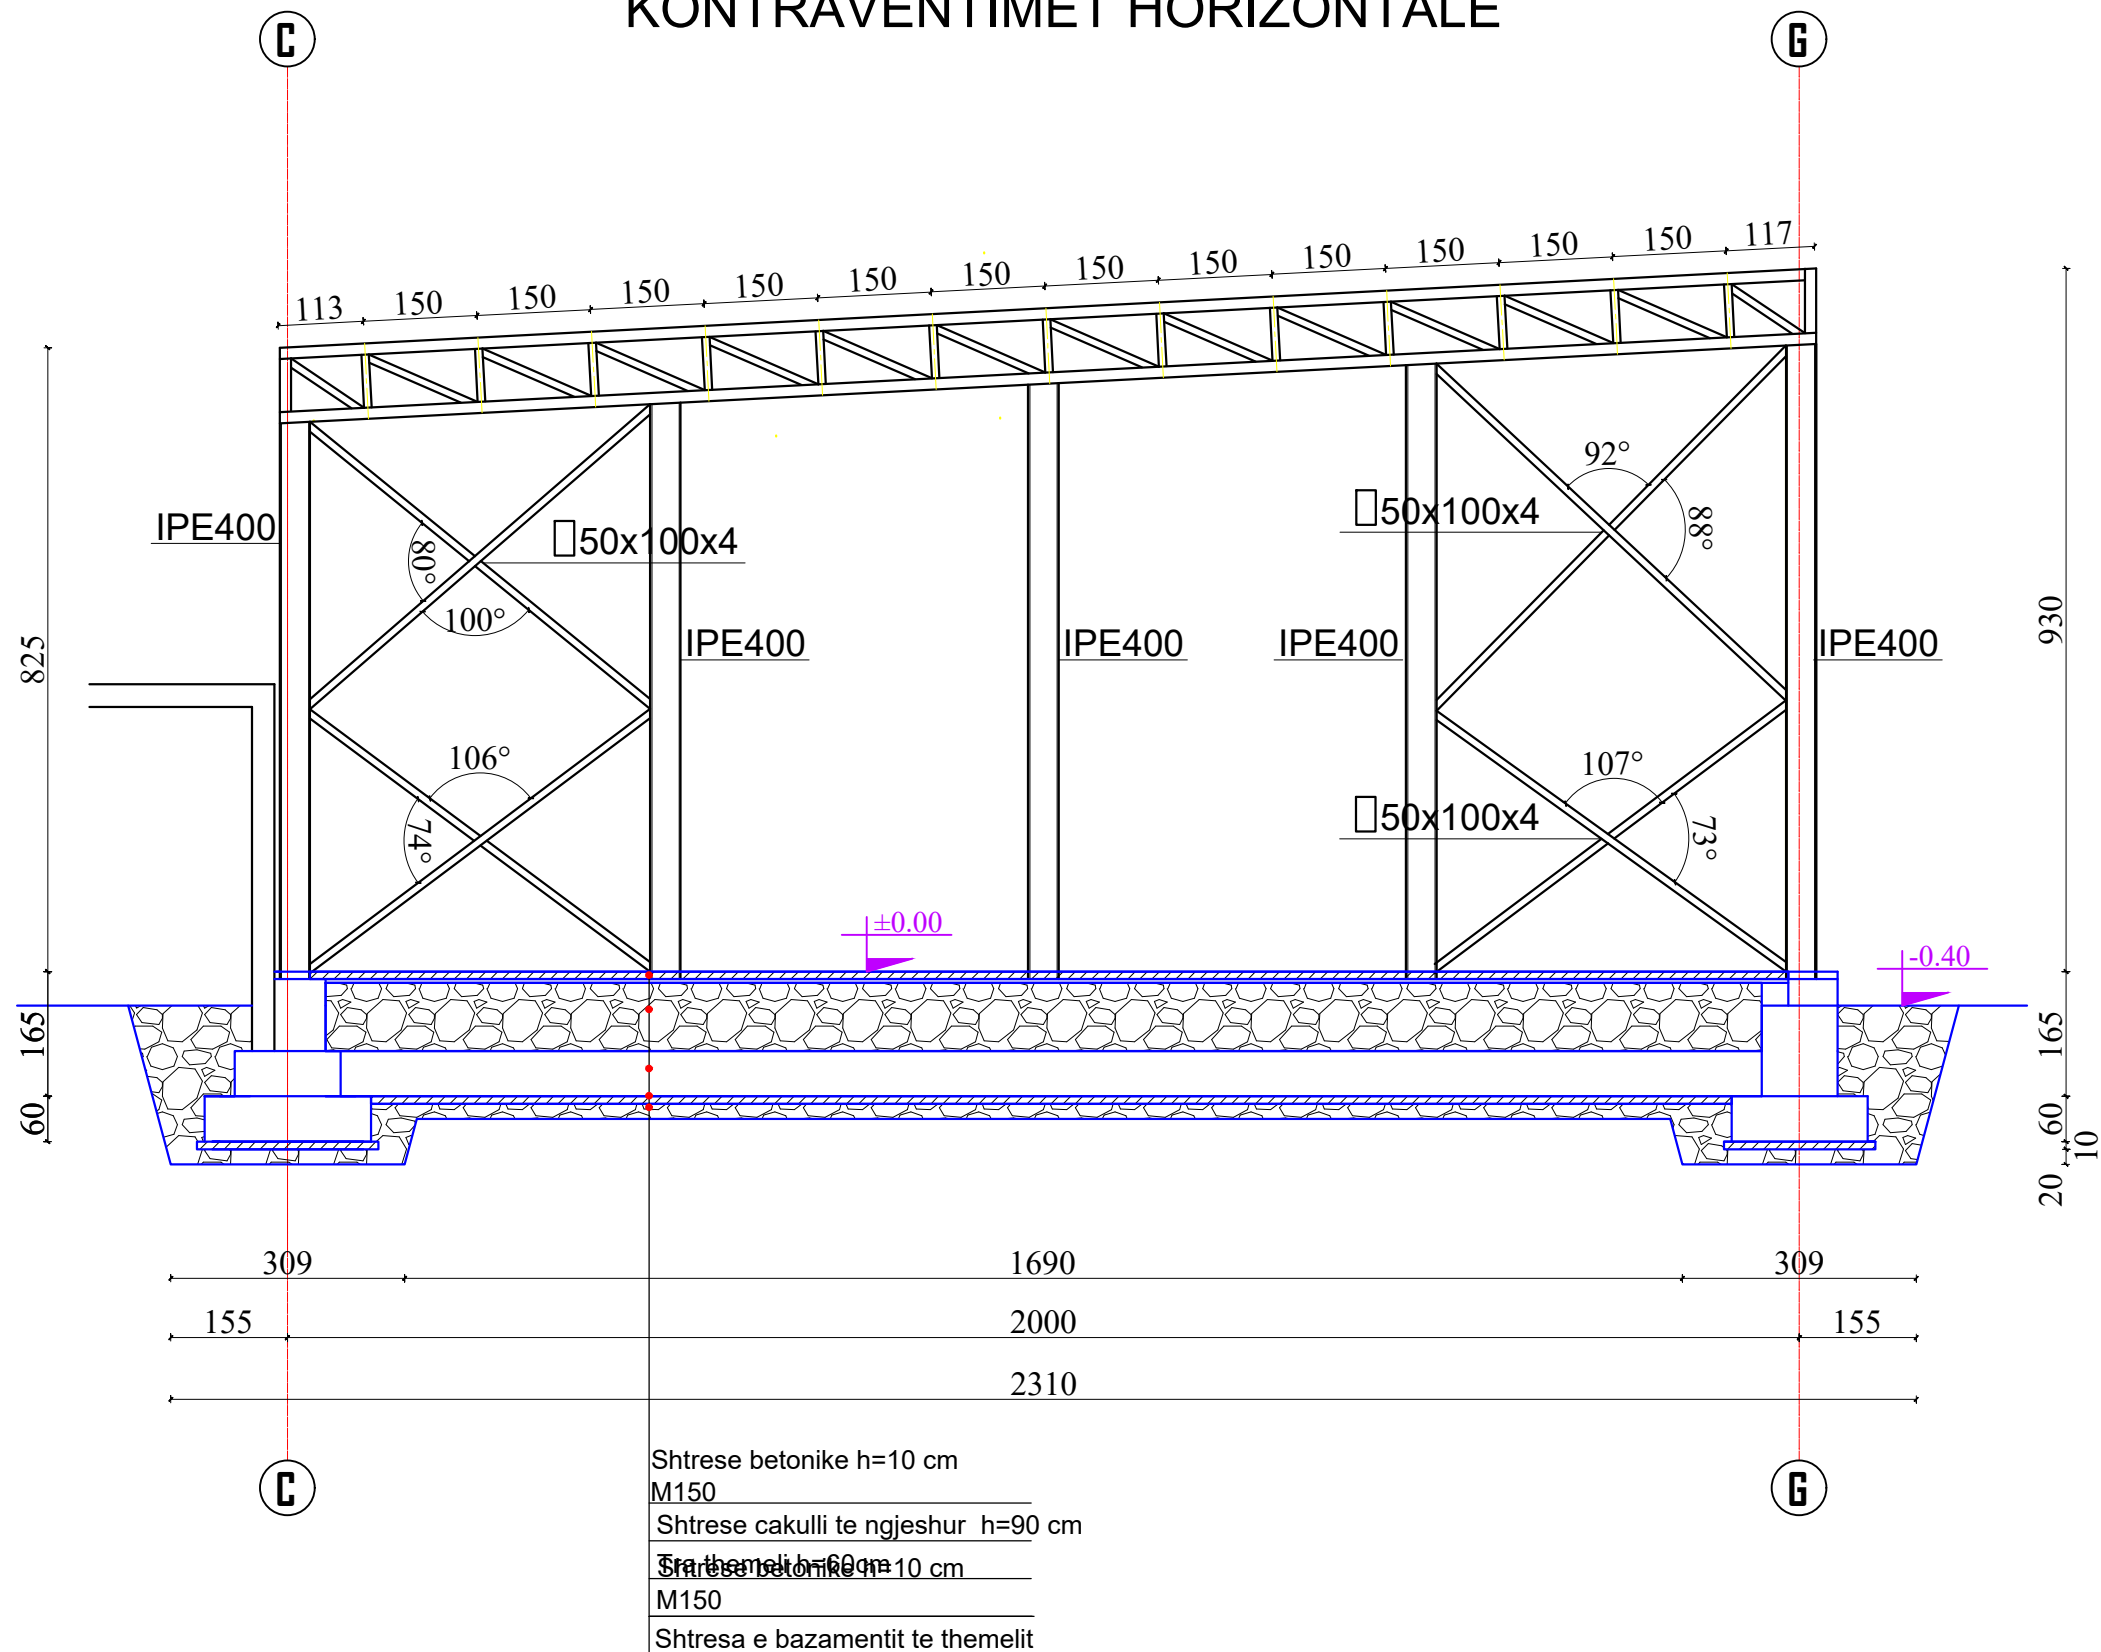

Porositës	BASHKIA ERSEKE
Faza	PROJEKT-ZBATIM
Titulli i Projektit	OBJEKTI: "PALESTRA- KOMPLEKSI ARSIMOR ERSEKE"



PROJEKTUES:
"4K PPF "
Licensë N.6984/1

Ark. FATRI PETKU	liç. A-1166/2	
Ark. NDUE GJACI	liç. A-0031/4	
Ing.MIRA GOLEMI	liç. EZ.0751/1	
Ing.ENKELEDA DOKLE	liç. K.1075/3	
Ing.STAVRI VESHO		
Ing.REIS OSHAFI		

Kapitulli	KONSTRUKSIONI
Titulli i Vizatimit	KONTRAVENTIMET HORIZONTALE
Shkalla	Nr. i Fletës
1:150	K.15

Shenim:

ARMIMI I TRAUT T1

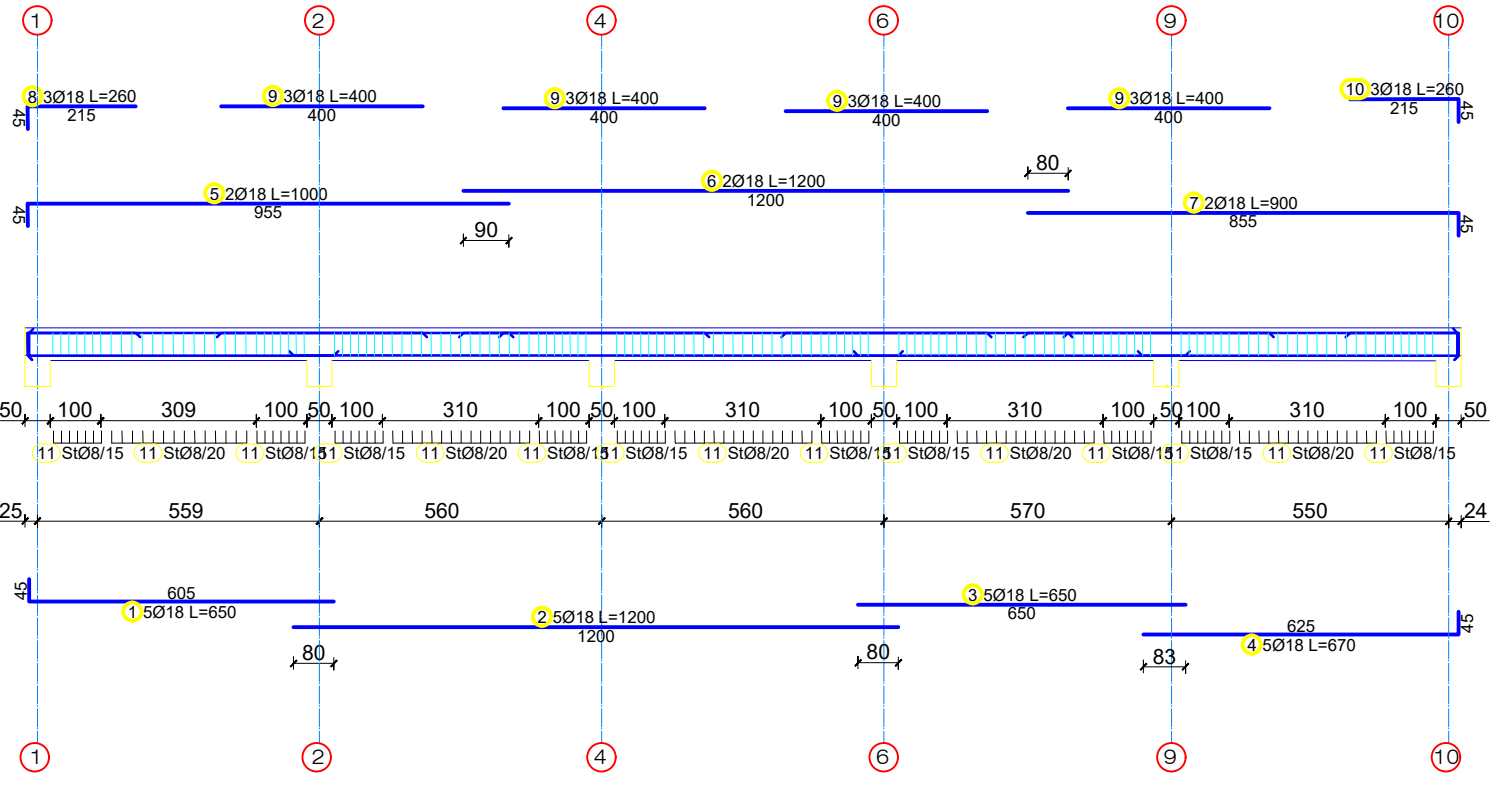


TABELA E HEKURIT

Nr.	SKICA [cm]	Ø	l [m]	n [copë]	L [m]
ARMIMI I TRAUT T1 (1 copë)					
1		18	6.50	5	32.50
2		18	12.00	5	60.00
3		18	6.50	5	32.50
4		18	6.70	5	33.50
5		18	10.00	2	20.00
6		18	12.00	2	24.00
7		18	9.00	2	18.00
8		18	2.60	3	7.80
9		18	4.00	12	48.00
10		18	2.60	3	7.80
11		8	1.70	144	244.80



Porositës
BASHKIA ERSEKE

Faza
PROJEKT-ZBATIM

Titulli i Projektit
OBJEKTI: **"PALESTRA- KOMPLEKSI ARSIMOR ERSEKE"**

Ark. FATRI PETKU	liç. A-1166/2
Ark. NDUE GJACI	liç. A-0031/4
Ing.MIRA GOLEMI	liç. EZ.0751/1
Ing.ENKELEDA DOKLE	liç. K.1075/3
Ing.STAVRI VESHO	
Ing.REIS OSHAFI	

ARMIMI I TRAUT T2

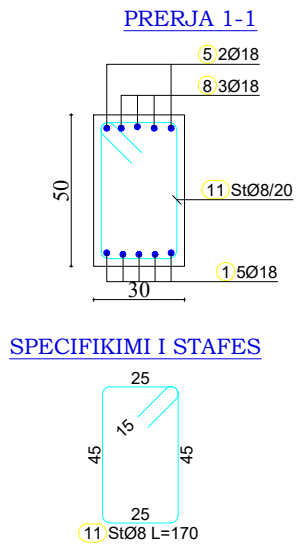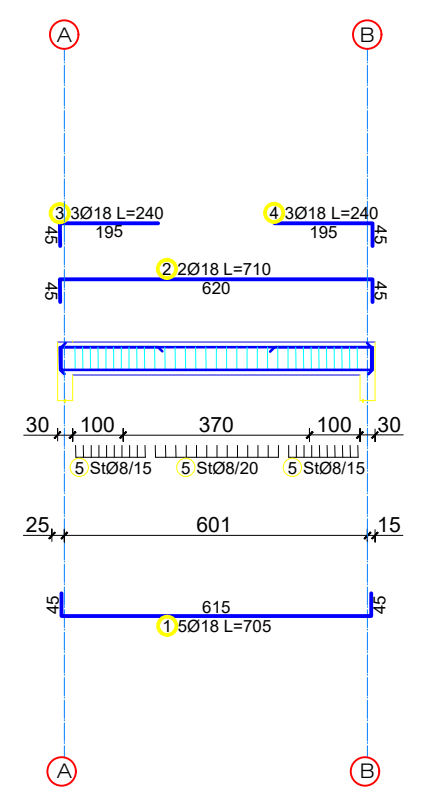

ARMIMI I TRAUT T2 (1 copë)

1		18	7.05	5	35.25
2		18	7.10	2	14.20
3		18	2.40	3	7.20
4		18	2.40	3	7.20
5		8	1.70	33	56.10

TABELA PERMBLEDHESE E HEKURIT

Ø [mm]	L [m]	Pesha njësi [kg/m ¹]	Pesha [kg]
8	300.90	0.41	123.07
18	347.95	2.05	713.30
TOTAL			836.37

Kapitulli
KONSTRUKSIONI

Titulli i Vizatimit
ARMIMI I TRAREVE T1 DHE T2

Shkalla
1:150

Nr. i Fletës
K.16

Shenim: