

# PROJEKTI

## ASFALTIMI I RRUGES SHKORRETI-LEKAJ

**Gjatesia L= 2210 ml,**  
**Gjeresia B=5 m**  
**Trotuari b=1m**

Porositës

Faza

**PROJEKT-ZBATIMI**

Titulli i Projektit

**ASFALTIMI I RRUGES  
SHKORRETI-LEKAJ**

**ING. BASHKIM  
SALILLARI**

**TOP. LUIGJ MARKU**

**ING. GEZIM ISLAMI**

**ING. ZEF BELESHI**

Kapitulli

**KONSTRUKSION**


Titulli i Vizatimit

Shkalla

Nr. i Fletës

**A-3**

# PLANIMETRIA E RRUGES SH 1:1000

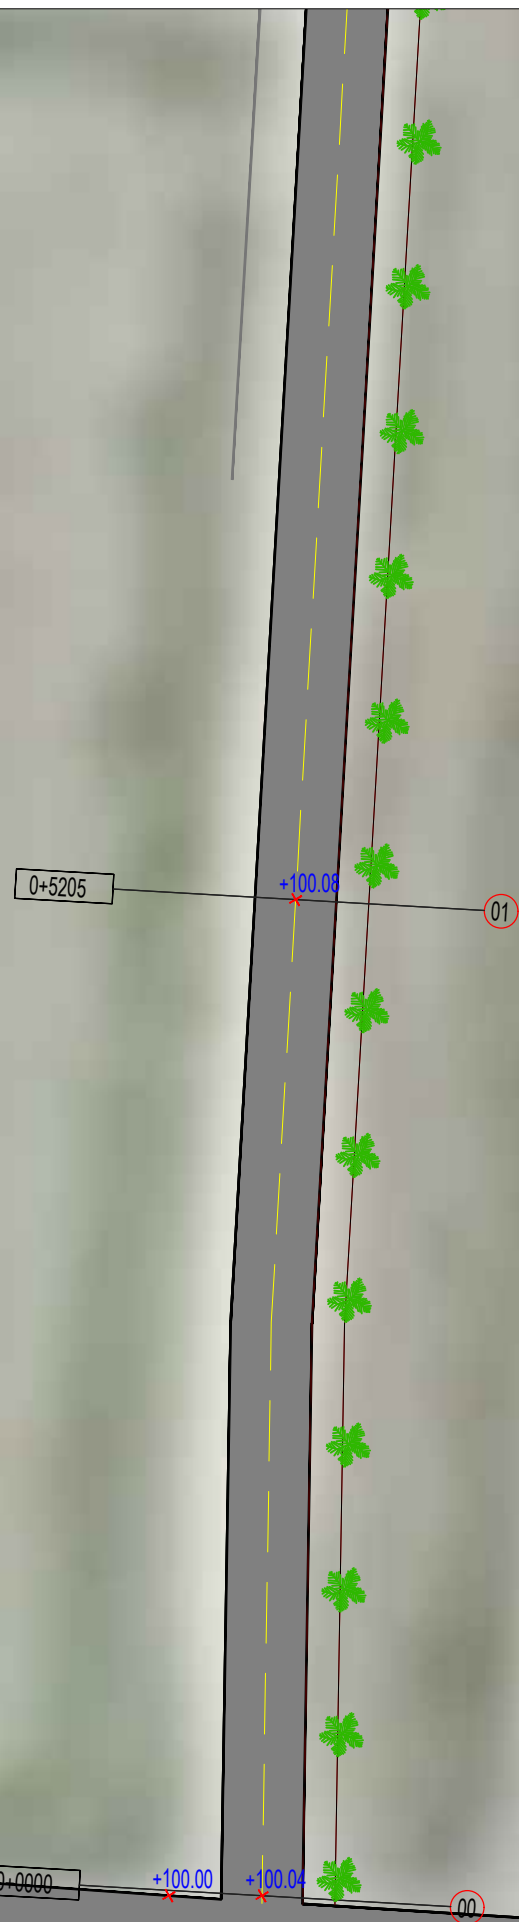

Porositës

Faza **PROJEKT-ZBATIMI**

Titulli i Projektit  
**ASFALTIMI I RRUGES  
SHKORRETI-LEKAJ**

**ING. BASHKIM  
SALILLARI**

**TOP. LUIGJ MARKU**

**ING. GEZIM ISLAMI**

**ING. ZEF BELESHI**

Kapitulli

**KONSTRUKSION**

Titulli i Vizatimit

Shkalla

Nr. i Fletës

**A-3**

# PLANIMETRIA E RRUGES SH 1:1000



Porositës

Faza **PROJEKT-ZBATIMI**

Titulli i Projektit  
**ASFALTIMI I RRUGES  
SHKORRETI-LEKAJ**

**ING. BASHKIM  
SALILLARI**

**TOP. LUIGJ MARKU**

**ING. GEZIM ISLAMI**

**ING. ZEF BELESHI**

Kapitulli

**KONSTRUKSION**


Titulli i Vizatimit

Shkalla

Nr. i Fletës

**A-3**

# PLANIMETRIA E RRUGES SH 1:1000

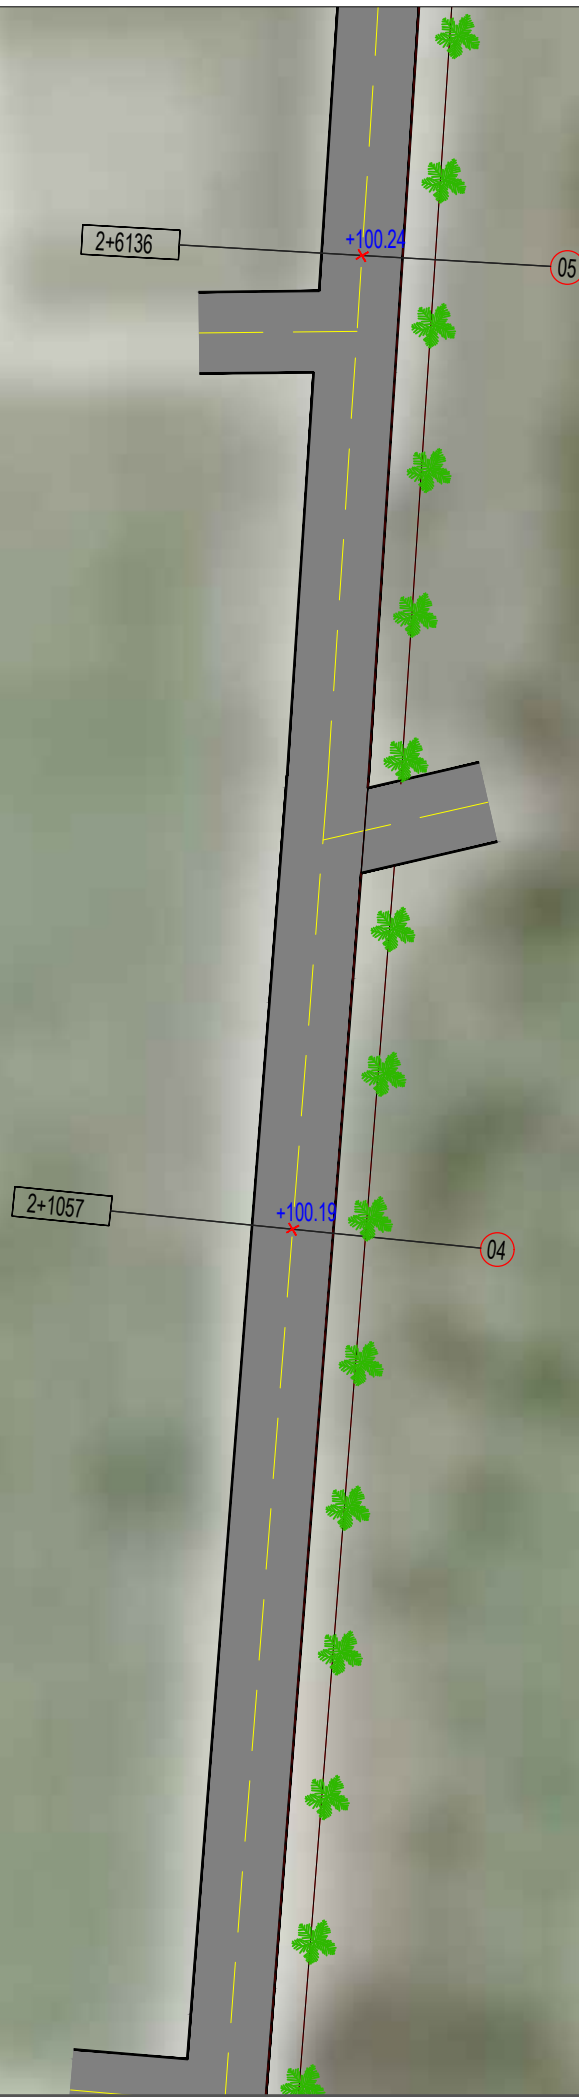

Porositës

Faza **PROJEKT-ZBATIMI**

Titulli i Projektit  
**ASFALTIMI I RRUGES  
SHKORRETI-LEKAJ**

**ING. BASHKIM  
SALILLARI**

**TOP. LUIGJ MARKU**

**ING. GEZIM ISLAMI**

**ING. ZEF BELESHI**

Kapitulli

**KONSTRUKSION**

Titulli i Vizatimit

Shkalla

Nr. i Fletës

**A-3**

# PLANIMETRIA E RRUGES SH 1:1000



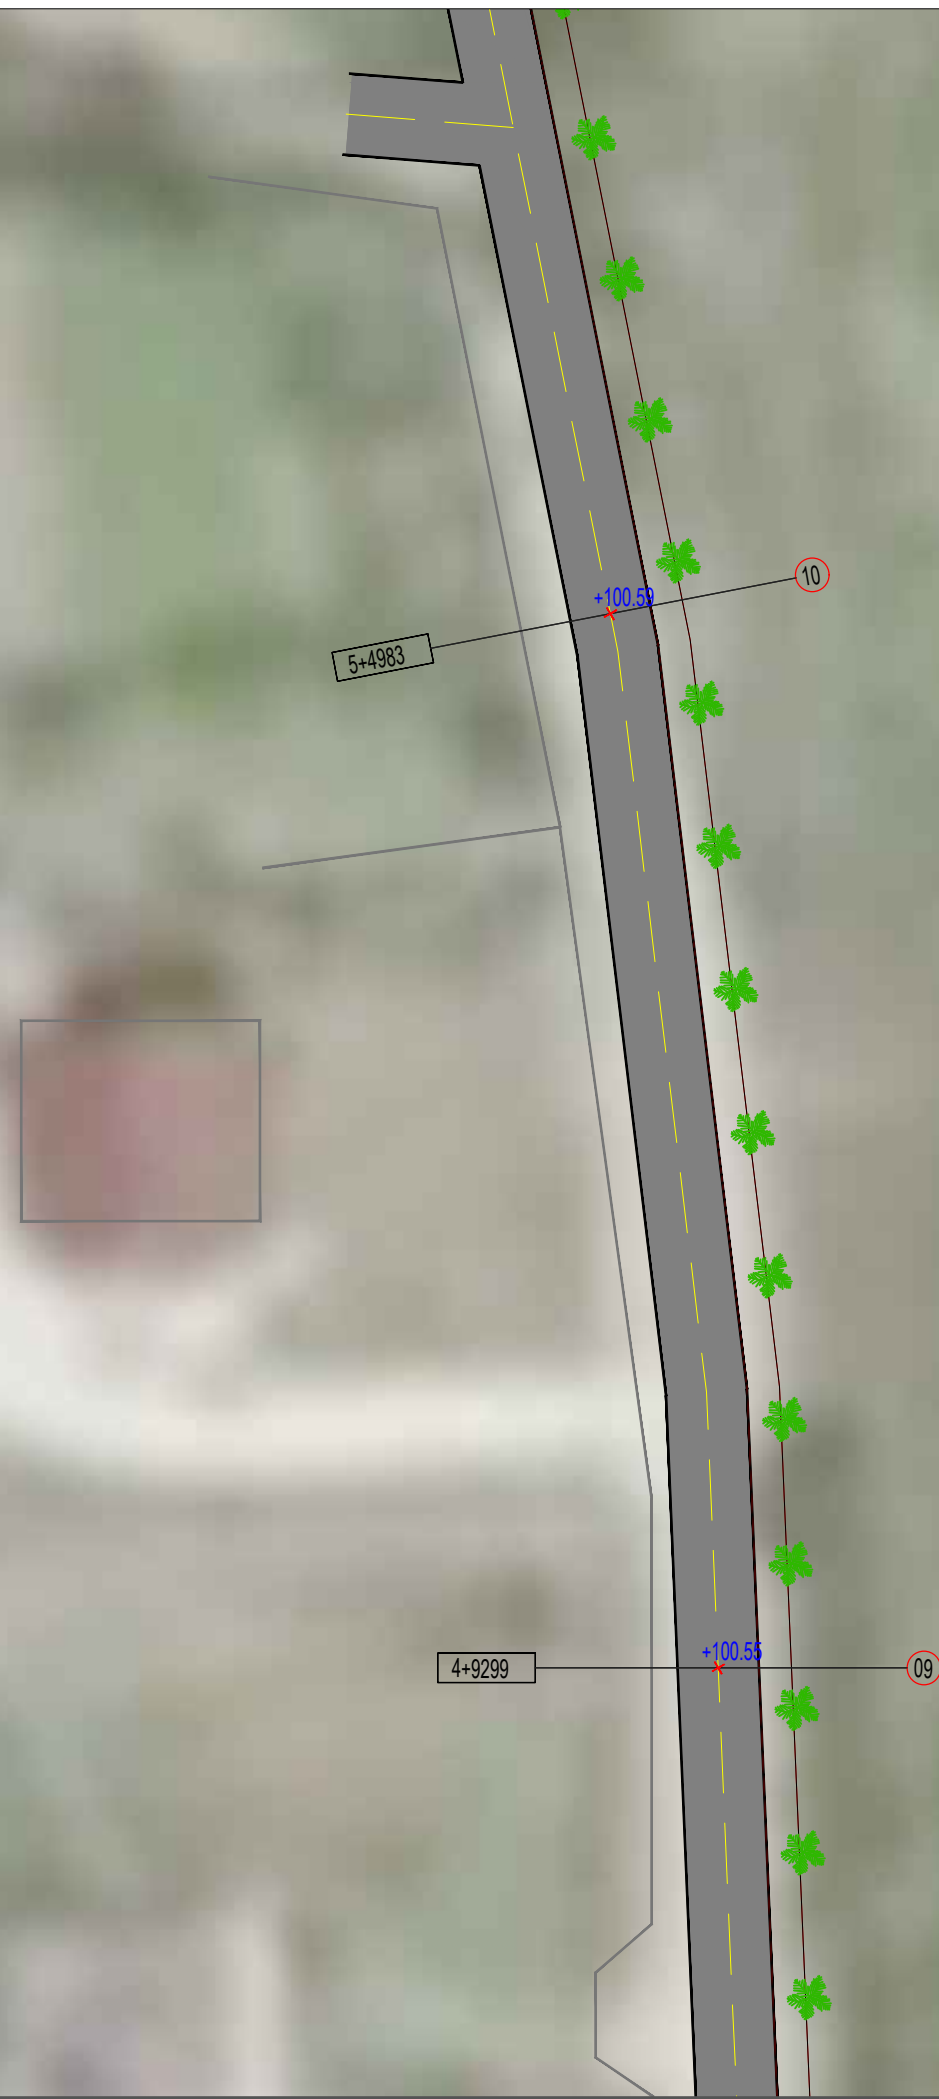

Porositës

Faza **PROJEKT-ZBATIMI**

Titulli i Projektit  
**ASFALTIMI I RRUGES  
SHKORRETI-LEKAJ**

**ING. BASHKIM  
SALILLARI**

**TOP. LUIGJ MARKU**

**ING. GEZIM ISLAMI**

**ING. ZEF BELESHI**

Kapitulli

**KONSTRUKSION**

Titulli i Vizatimit

Shkalla

Nr. i Fletës

**A-3**

# PLANIMETRIA E RRUGES SH 1:1000



Porositës

Faza **PROJEKT-ZBATIMI**

Titulli i Projektit  
**ASFALTIMI I RRUGES  
SHKORRETI-LEKAJ**

**ING. BASHKIM  
SALILLARI**

**TOP. LUIGJ MARKU**

**ING. GEZIM ISLAMI**

**ING. ZEF BELESHI**

Kapitulli

**KONSTRUKSION**

Titulli i Vizatimit

Shkalla

Nr. i Fletës

**A-3**



# PLANIMETRIA E RRUGES SH 1:1000



Porositës

Faza **PROJEKT-ZBATIMI**

Titulli i Projektit  
**ASFALTIMI I RRUGES  
SHKORRETI-LEKAJ**

**ING. BASHKIM  
SALILLARI**

**TOP. LUIGJ MARKU**

**ING. GEZIM ISLAMI**

**ING. ZEF BELESHI**

Kapitulli

**KONSTRUKSION**


Titulli i Vizatimit

Shkalla

Nr. i Fletës

**A-3**

# PLANIMETRIA E RRUGES SH 1:1000

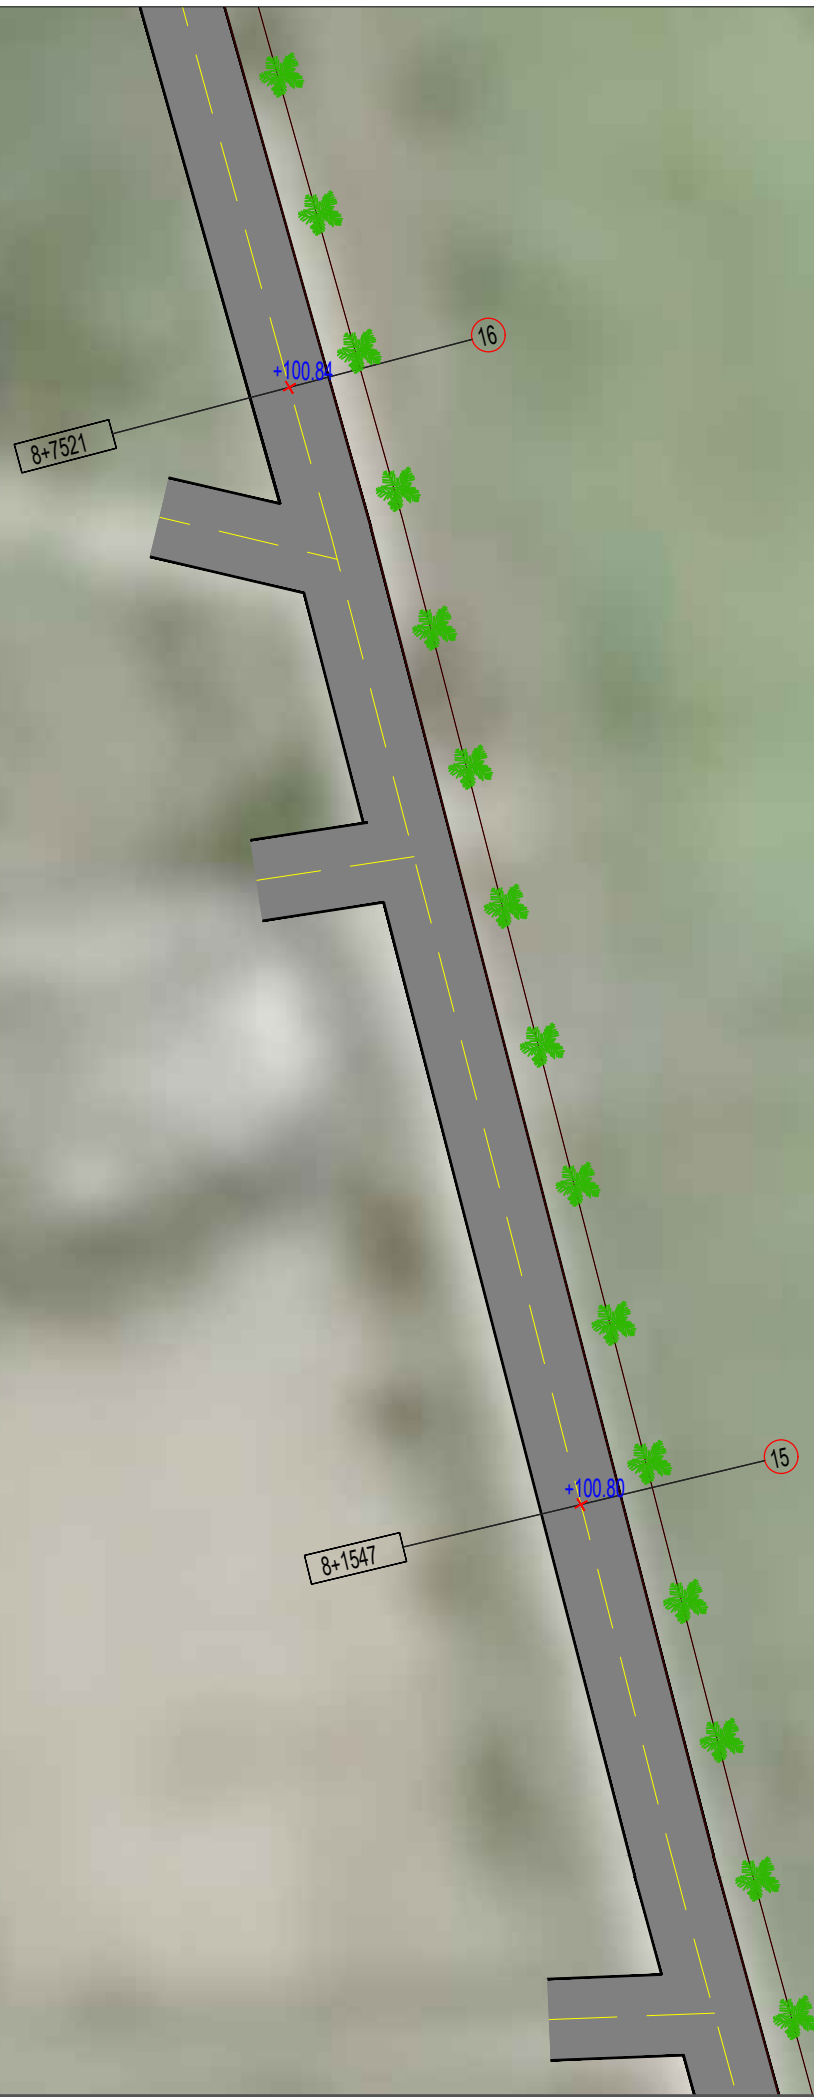

Porositës

Faza **PROJEKT-ZBATIMI**

Titulli i Projektit  
**ASFALTIMI I RRUGES  
SHKORRETI-LEKAJ**

**ING. BASHKIM  
SALILLARI**

**TOP. LUIGJ MARKU**

**ING. GEZIM ISLAMI**

**ING. ZEF BELESHI**

Kapitulli

**KONSTRUKSION**

Titulli i Vizatimit

Shkalla

Nr. i Fletës

**A-3**

# PLANIMETRIA E RRUGES SH 1:1000



Porositës

Faza **PROJEKT-ZBATIMI**

Titulli i Projektit  
**ASFALTIMI I RRUGES  
SHKORRETI-LEKAJ**

**ING. BASHKIM  
SALILLARI**

**TOP. LUIGJ MARKU**

**ING. GEZIM ISLAMI**

**ING. ZEF BELESHI**

Kapitulli

**KONSTRUKSION**

Titulli i Vizatimit

Shkalla

Nr. i Fletës

**A-3**

# PLANIMETRIA E RRUGES SH 1:1000



Porositës

Faza **PROJEKT-ZBATIMI**

Titulli i Projektit  
**ASFALTIMI I RRUGES  
SHKORRETI-LEKAJ**

**ING. BASHKIM  
SALILLARI**

**TOP. LUIGJ MARKU**

**ING. GEZIM ISLAMI**

**ING. ZEF BELESHI**

Kapitulli

**KONSTRUKSION**

Titulli i Vizatimit

Shkalla

Nr. i Fletës

**A-3**

# PLANIMETRIA E RRUGES SH 1:1000



Porositës

Faza **PROJEKT-ZBATIMI**

Titulli i Projektit  
**ASFALTIMI I RRUGES  
SHKORRETI-LEKAJ**

**ING. BASHKIM  
SALILLARI**

**TOP. LUIGJ MARKU**

**ING. GEZIM ISLAMI**

**ING. ZEF BELESHI**

Kapitulli

**KONSTRUKSION**

Titulli i Vizatimit

Shkalla

Nr. i Fletës

**A-3**

# PLANIMETRIA E RRUGES SH 1:1000



Porositës

Faza **PROJEKT-ZBATIMI**

Titulli i Projektit  
**ASFALTIMI I RRUGES  
SHKORRETI-LEKAJ**

**ING. BASHKIM  
SALILLARI**

**TOP. LUIGJ MARKU**

**ING. GEZIM ISLAMI**

**ING. ZEF BELESHI**

Kapitulli

**KONSTRUKSION**

Titulli i Vizatimit

Shkalla

Nr. i Fletës

**A-3**

# PLANIMETRIA E RRUGES SH 1:1000



Porositës

Faza **PROJEKT-ZBATIMI**

Titulli i Projektit  
**ASFALTIMI I RRUGES  
SHKORRETI-LEKAJ**

**ING. BASHKIM  
SALILLARI**

**TOP. LUIGJ MARKU**

**ING. GEZIM ISLAMI**

**ING. ZEF BELESHI**

Kapitulli

**KONSTRUKSION**

Titulli i Vizatimit

Shkalla

Nr. i Fletës

**A-3**

# PLANIMETRIA E RRUGES SH 1:1000



Porositës

Faza **PROJEKT-ZBATIMI**

Titulli i Projektit  
**ASFALTIMI I RRUGES  
SHKORRETI-LEKAJ**

**ING. BASHKIM  
SALILLARI**

**TOP. LUIGJ MARKU**

**ING. GEZIM ISLAMI**

**ING. ZEF BELESHI**

Kapitulli

**KONSTRUKSION**

Titulli i Vizatimit

Shkalla

Nr. i Fletës

**A-3**



# PLANIMETRIA E RRUGES SH 1:1000



Porositës

Faza **PROJEKT-ZBATIMI**

Titulli i Projektit  
**ASFALTIMI I RRUGES  
SHKORRETI-LEKAJ**

**ING. BASHKIM  
SALILLARI**

**TOP. LUIGJ MARKU**

**ING. GEZIM ISLAMI**

**ING. ZEF BELESHI**

Kapitulli

**KONSTRUKSION**

Titulli i Vizatimit

Shkalla

Nr. i Fletës

**A-3**

# PLANIMETRIA E RRUGES SH 1:1000



Porositës

Faza **PROJEKT-ZBATIMI**

Titulli i Projektit  
**ASFALTIMI I RRUGES  
SHKORRETI-LEKAJ**

**ING. BASHKIM  
SALILLARI**

**TOP. LUIGJ MARKU**

**ING. GEZIM ISLAMI**

**ING. ZEF BELESHI**

Kapitulli

**KONSTRUKSION**

Titulli i Vizatimit

Shkalla

Nr. i Fletës

**A-3**

# PLANIMETRIA E RRUGES SH 1:1000



Porositës

Faza **PROJEKT-ZBATIMI**

Titulli i Projektit  
**ASFALTIMI I RRUGES  
SHKORRETI-LEKAJ**

**ING. BASHKIM  
SALILLARI**

**TOP. LUIGJ MARKU**

**ING. GEZIM ISLAMI**

**ING. ZEF BELESHI**

Kapitulli

**KONSTRUKSION**

Titulli i Vizatimit

Shkalla

Nr. i Fletës

**A-3**

# PLANIMETRIA E RRUGES SH 1:1000



Porositës

Faza **PROJEKT-ZBATIMI**

Titulli i Projektit  
**ASFALTIMI I RRUGES  
SHKORRETI-LEKAJ**

**ING. BASHKIM  
SALILLARI**

**TOP. LUIGJ MARKU**

**ING. GEZIM ISLAMI**

**ING. ZEF BELESHI**

Kapitulli

**KONSTRUKSION**

Titulli i Vizatimit

Shkalla

Nr. i Fletës

**A-3**

# PLANIMETRIA E RRUGES SH 1:1000



Porositës

Faza **PROJEKT-ZBATIMI**

Titulli i Projektit  
**ASFALTIMI I RRUGES  
SHKORRETI-LEKAJ**

**ING. BASHKIM  
SALILLARI**

**TOP. LUIGJ MARKU**

**ING. GEZIM ISLAMI**

**ING. ZEF BELESHI**

Kapitulli

**KONSTRUKSION**


Titulli i Vizatimit

Shkalla

Nr. i Fletës

**A-3**

# PLANIMETRIA E RRUGES SH 1:1000

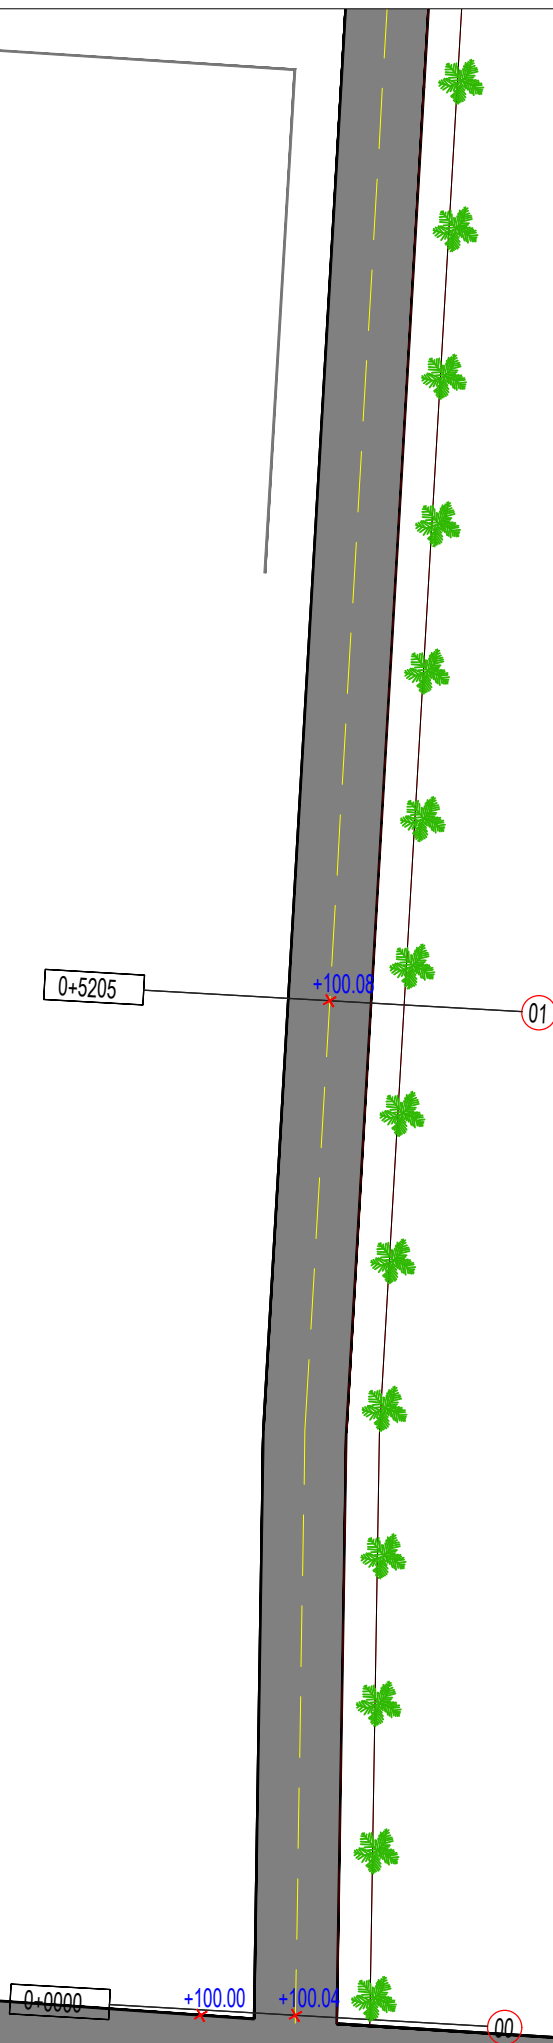

Porositës

Faza **PROJEKT-ZBATIMI**

Titulli i Projektit  
**ASFALTIMI I RRUGES  
SHKORRETI-LEKAJ**

**ING. BASHKIM  
SALILLARI**

**TOP. LUIGJ MARKU**

**ING. GEZIM ISLAMI**

**ING. ZEF BELESHI**

Kapitulli

**KONSTRUKSION**


Titulli i Vizatimit

Shkalla

Nr. i Fletës

**A-3**

# PLANIMETRIA E RRUGES SH 1:1000

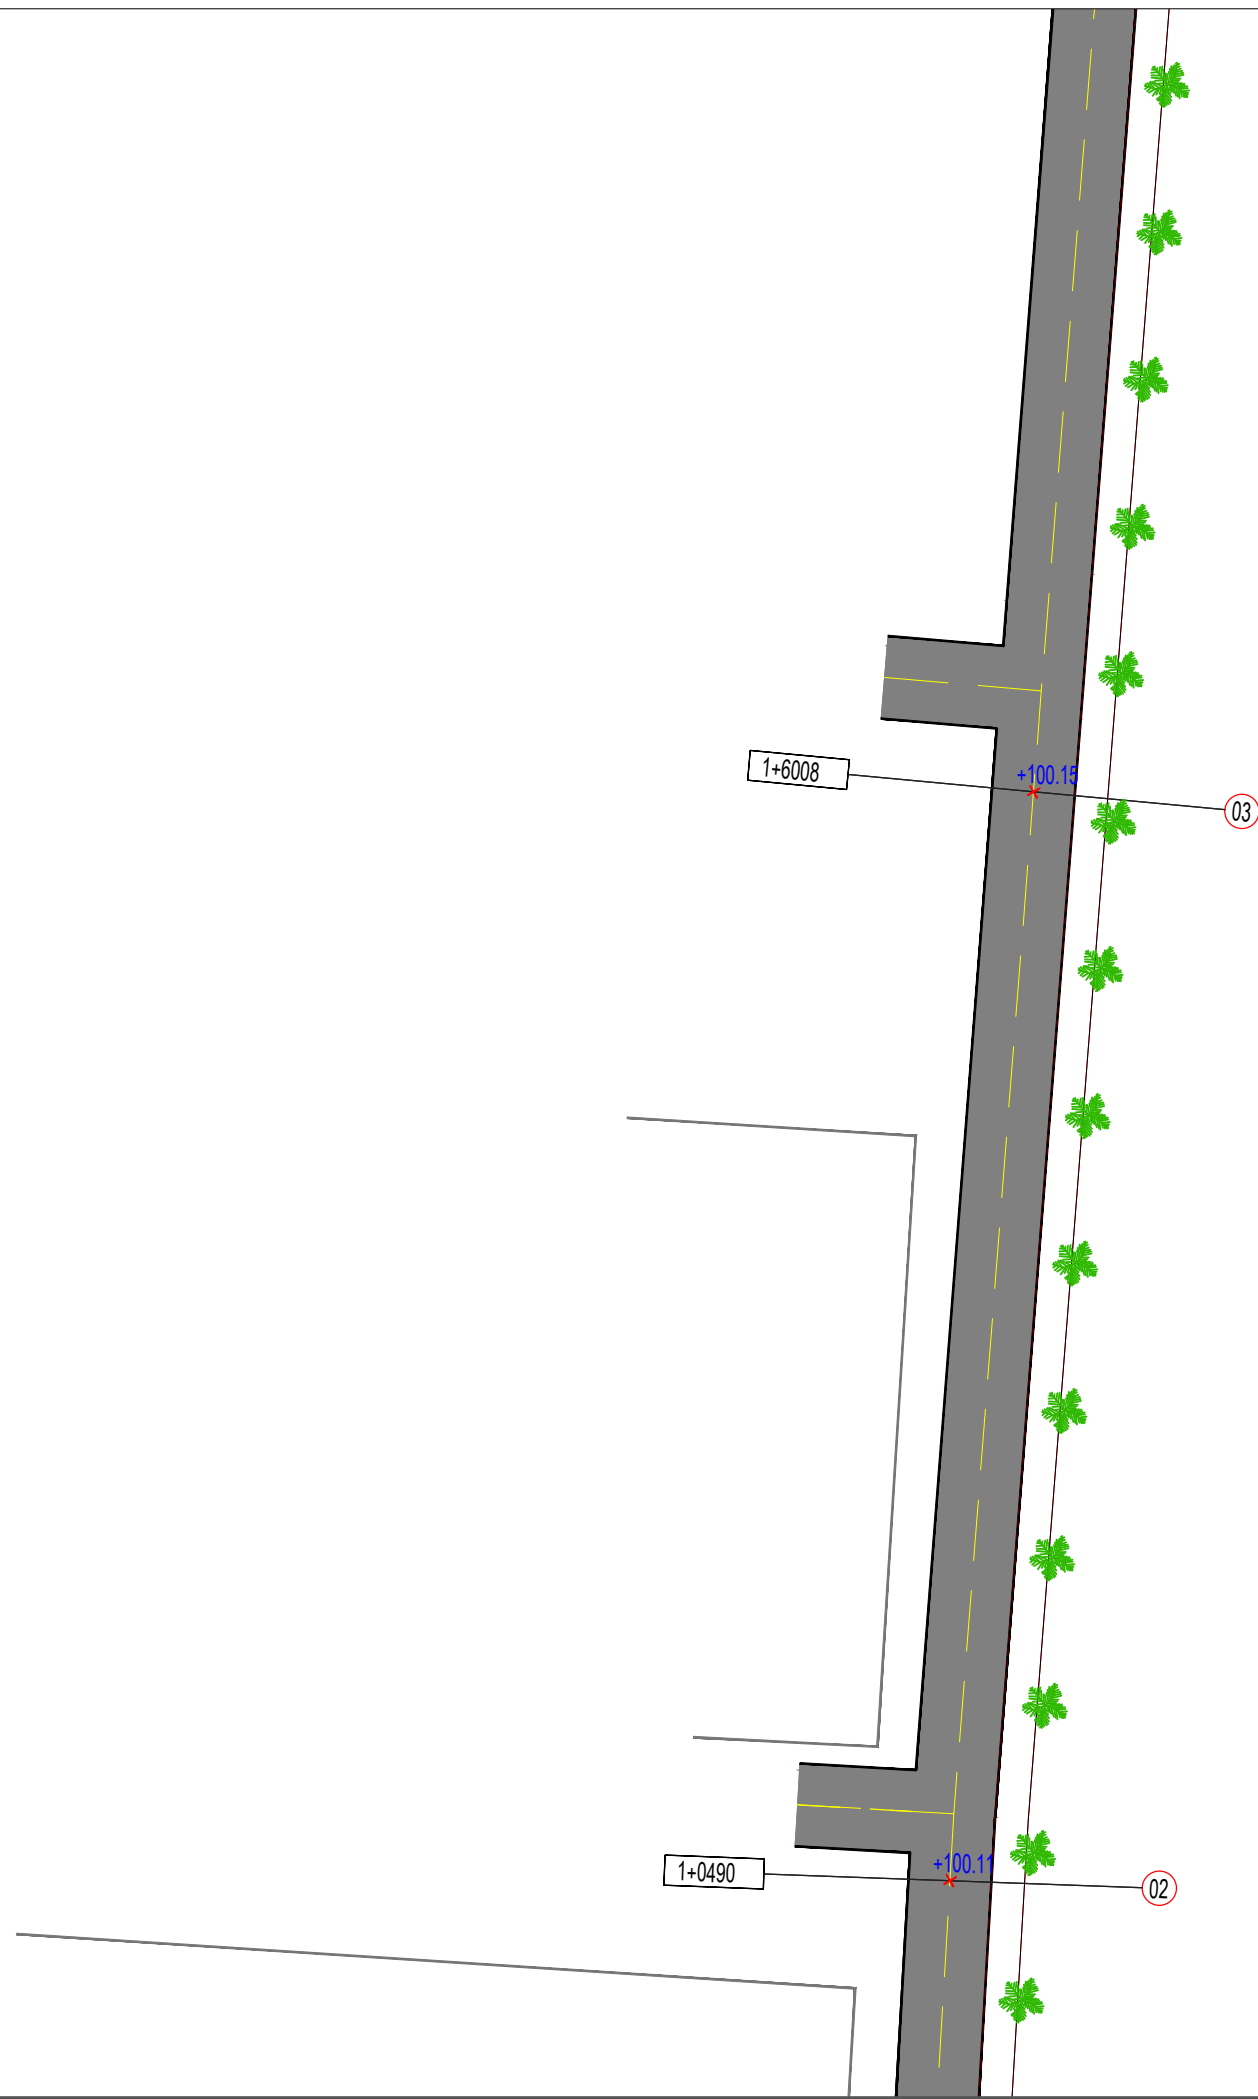

Porositës

Faza **PROJEKT-ZBATIMI**

Titulli i Projektit  
**ASFALTIMI I RRUGES  
SHKORRETI-LEKAJ**

**ING. BASHKIM  
SALILLARI**

**TOP. LUIGJ MARKU**

**ING. GEZIM ISLAMI**

**ING. ZEF BELESHI**

Kapitulli

**KONSTRUKSION**


Titulli i Vizatimit

Shkalla

Nr. i Fletës

**A-3**

# PLANIMETRIA E RRUGES SH 1:1000

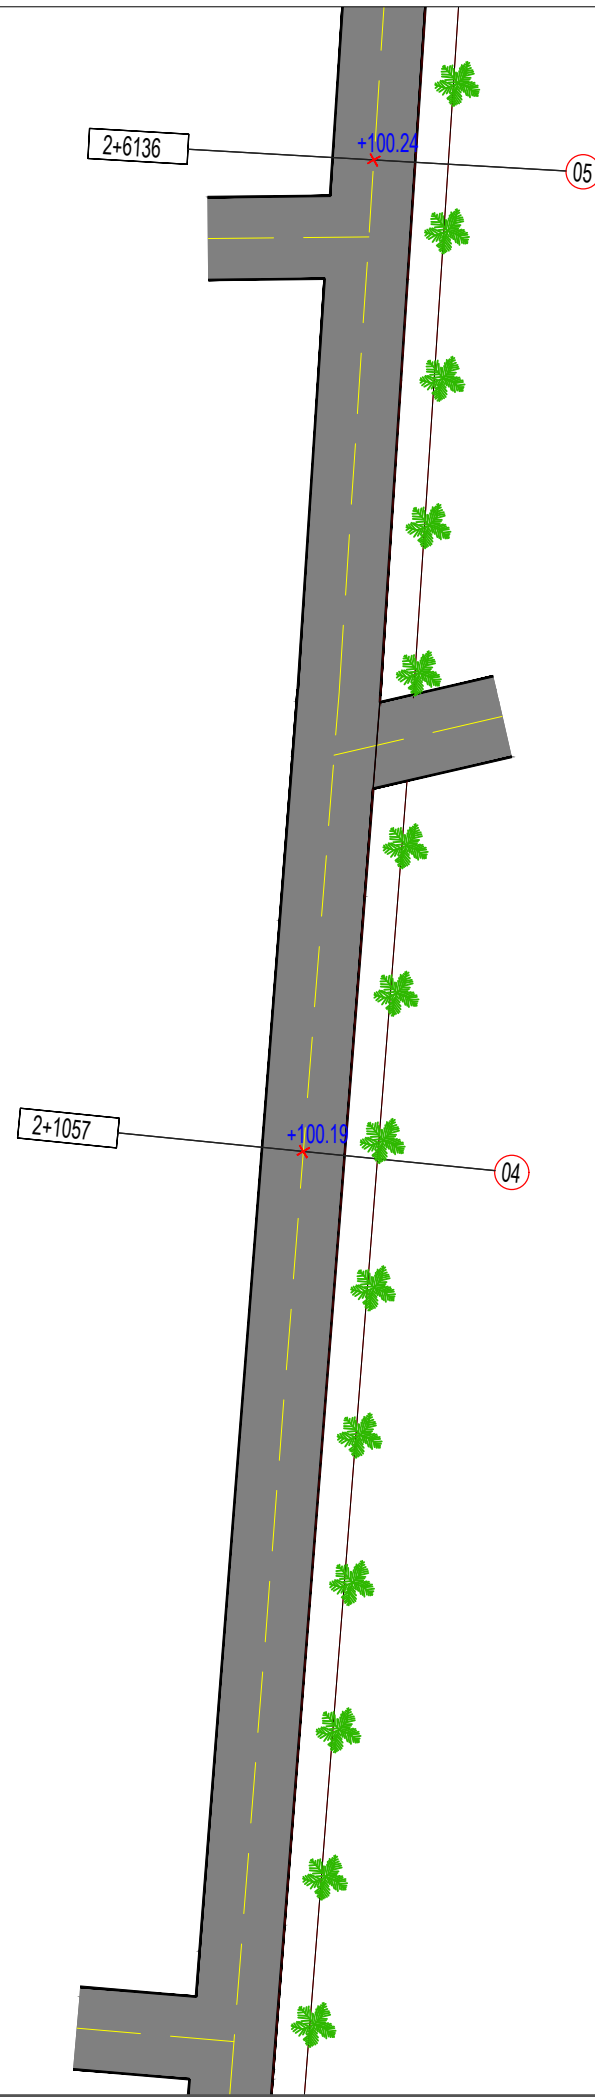

Porositës

Faza **PROJEKT-ZBATIMI**

Titulli i Projektit  
**ASFALTIMI I RRUGES  
SHKORRETI-LEKAJ**

**ING. BASHKIM  
SALILLARI**

**TOP. LUIGJ MARKU**

**ING. GEZIM ISLAMI**

**ING. ZEF BELESHI**

Kapitulli

**KONSTRUKSION**

Titulli i Vizatimit

Shkalla

Nr. i Fletës

**A-3**



# PLANIMETRIA E RRUGES SH 1:1000



Porositës

Faza **PROJEKT-ZBATIMI**

Titulli i Projektit  
**ASFALTIMI I RRUGES  
SHKORRETI-LEKAJ**

**ING. BASHKIM  
SALILLARI**

**TOP. LUIGJ MARKU**

**ING. GEZIM ISLAMI**

**ING. ZEF BELESHI**

Kapitulli

**KONSTRUKSION**


Titulli i Vizatimit

Shkalla

Nr. i Fletës

**A-3**

# PLANIMETRIA E RRUGES SH 1:1000

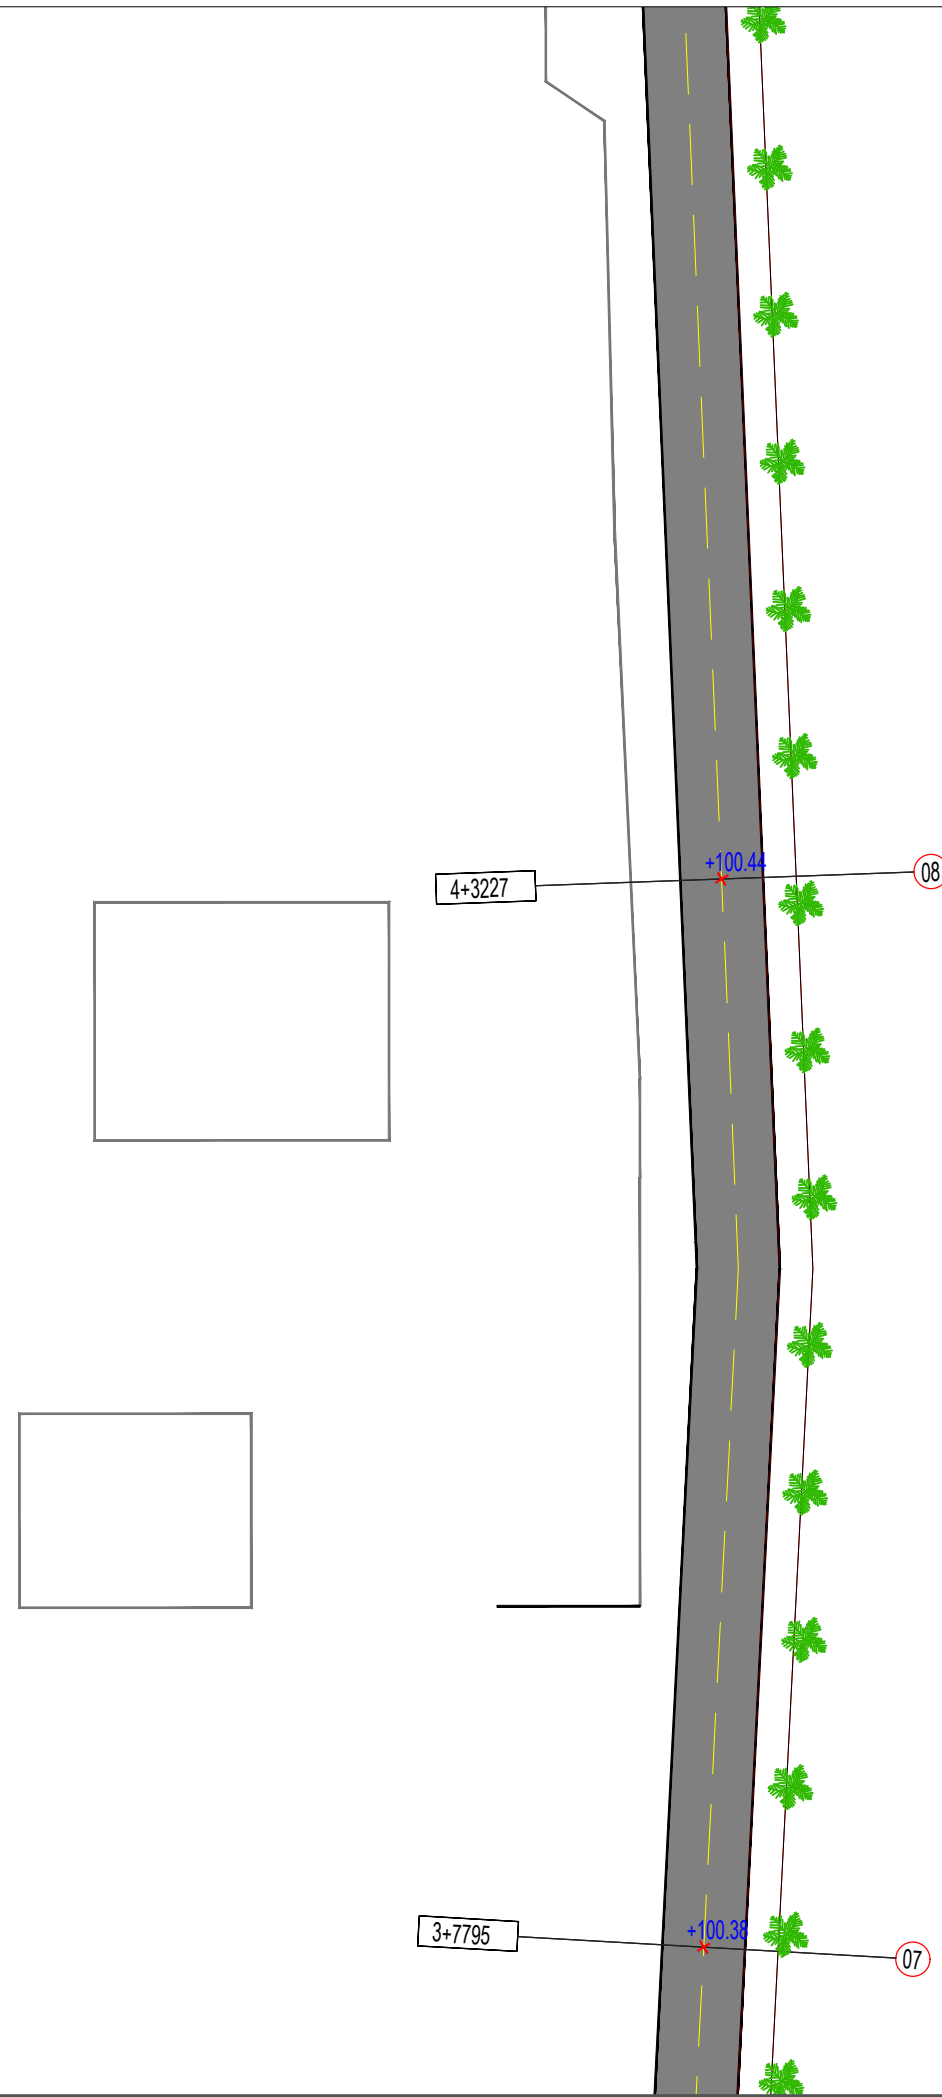

Porositës

Faza **PROJEKT-ZBATIMI**

Titulli i Projektit  
**ASFALTIMI I RRUGES  
SHKORRETI-LEKAJ**

**ING. BASHKIM  
SALILLARI**

**TOP. LUIGJ MARKU**

**ING. GEZIM ISLAMI**

**ING. ZEF BELESHI**

Kapitulli

**KONSTRUKSION**


Titulli i Vizatimit

Shkalla

Nr. i Fletës

**A-3**

# PLANIMETRIA E RRUGES SH 1:1000

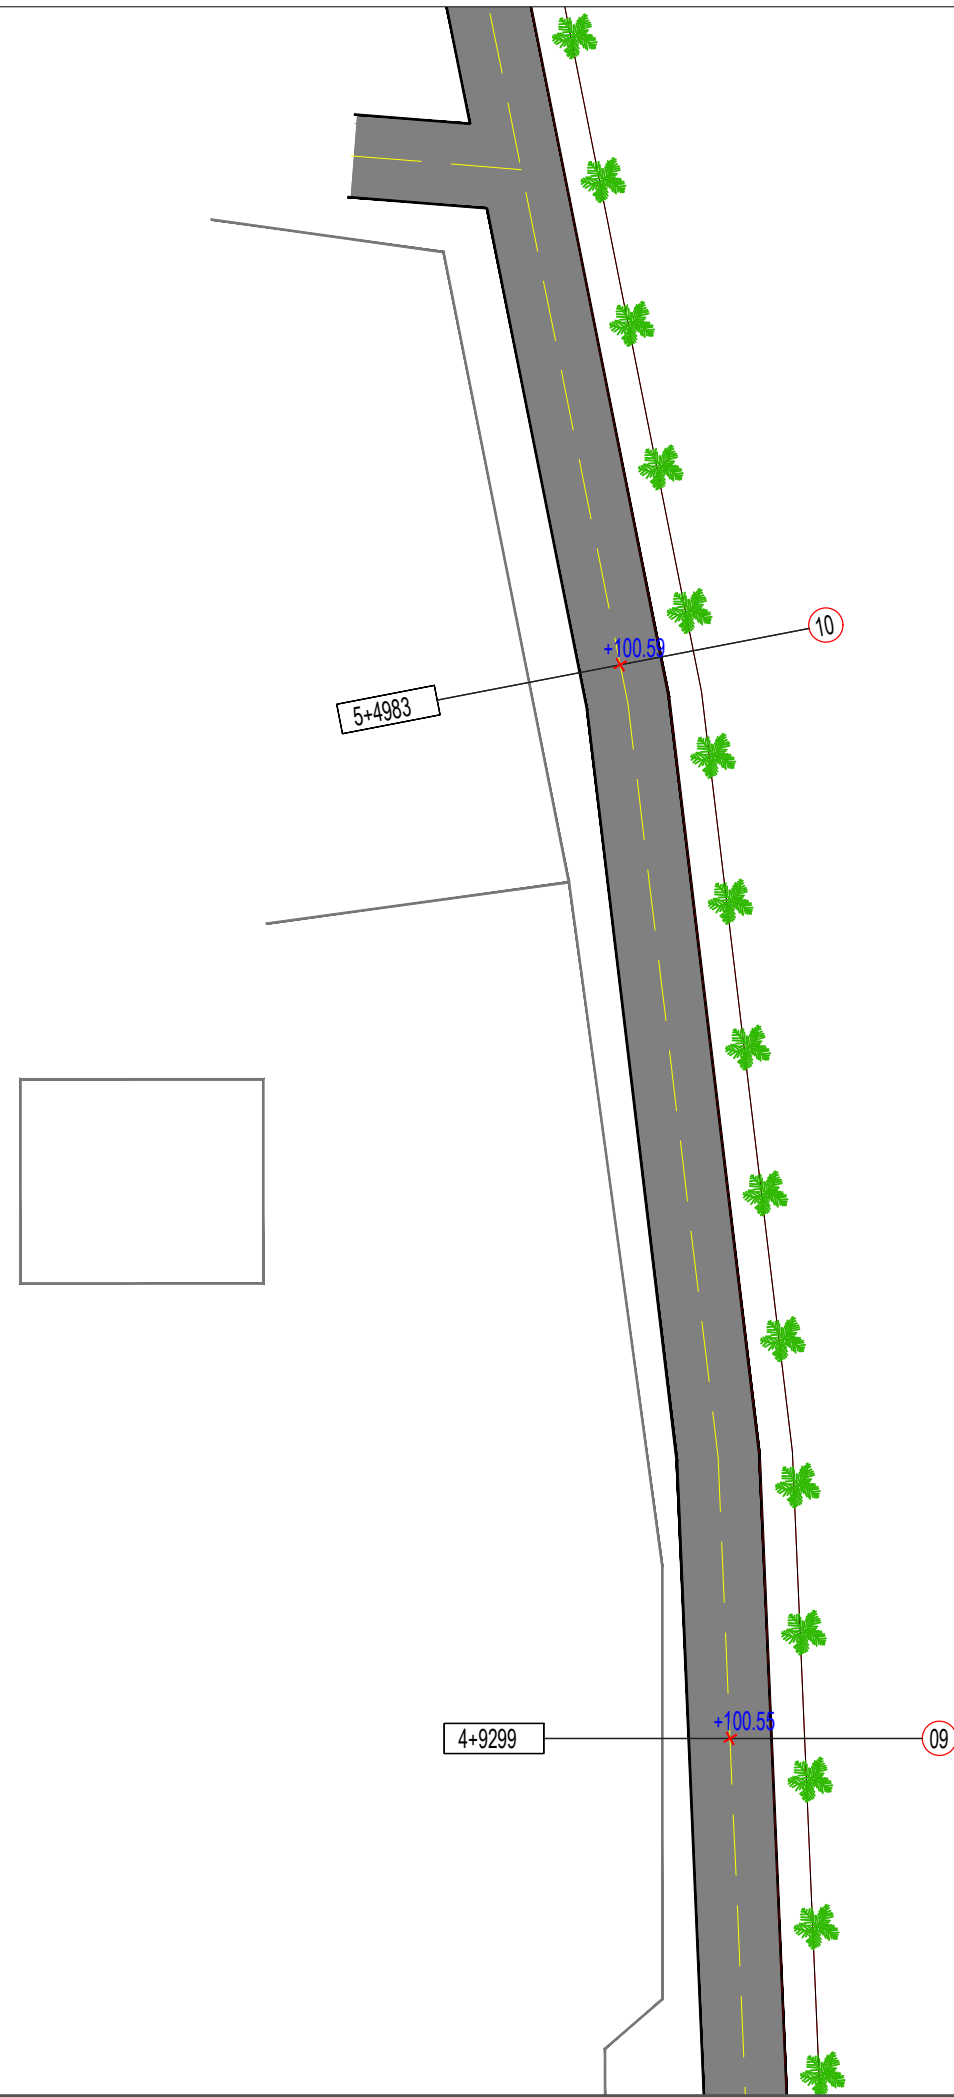

Porositës

Faza **PROJEKT-ZBATIMI**

Titulli i Projektit  
**ASFALTIMI I RRUGES  
SHKORRETI-LEKAJ**

**ING. BASHKIM  
SALILLARI**

**TOP. LUIGJ MARKU**

**ING. GEZIM ISLAMI**

**ING. ZEF BELESHI**

Kapitulli

**KONSTRUKSION**


Titulli i Vizatimit

Shkalla

Nr. i Fletës

**A-3**

# PLANIMETRIA E RRUGES SH 1:1000

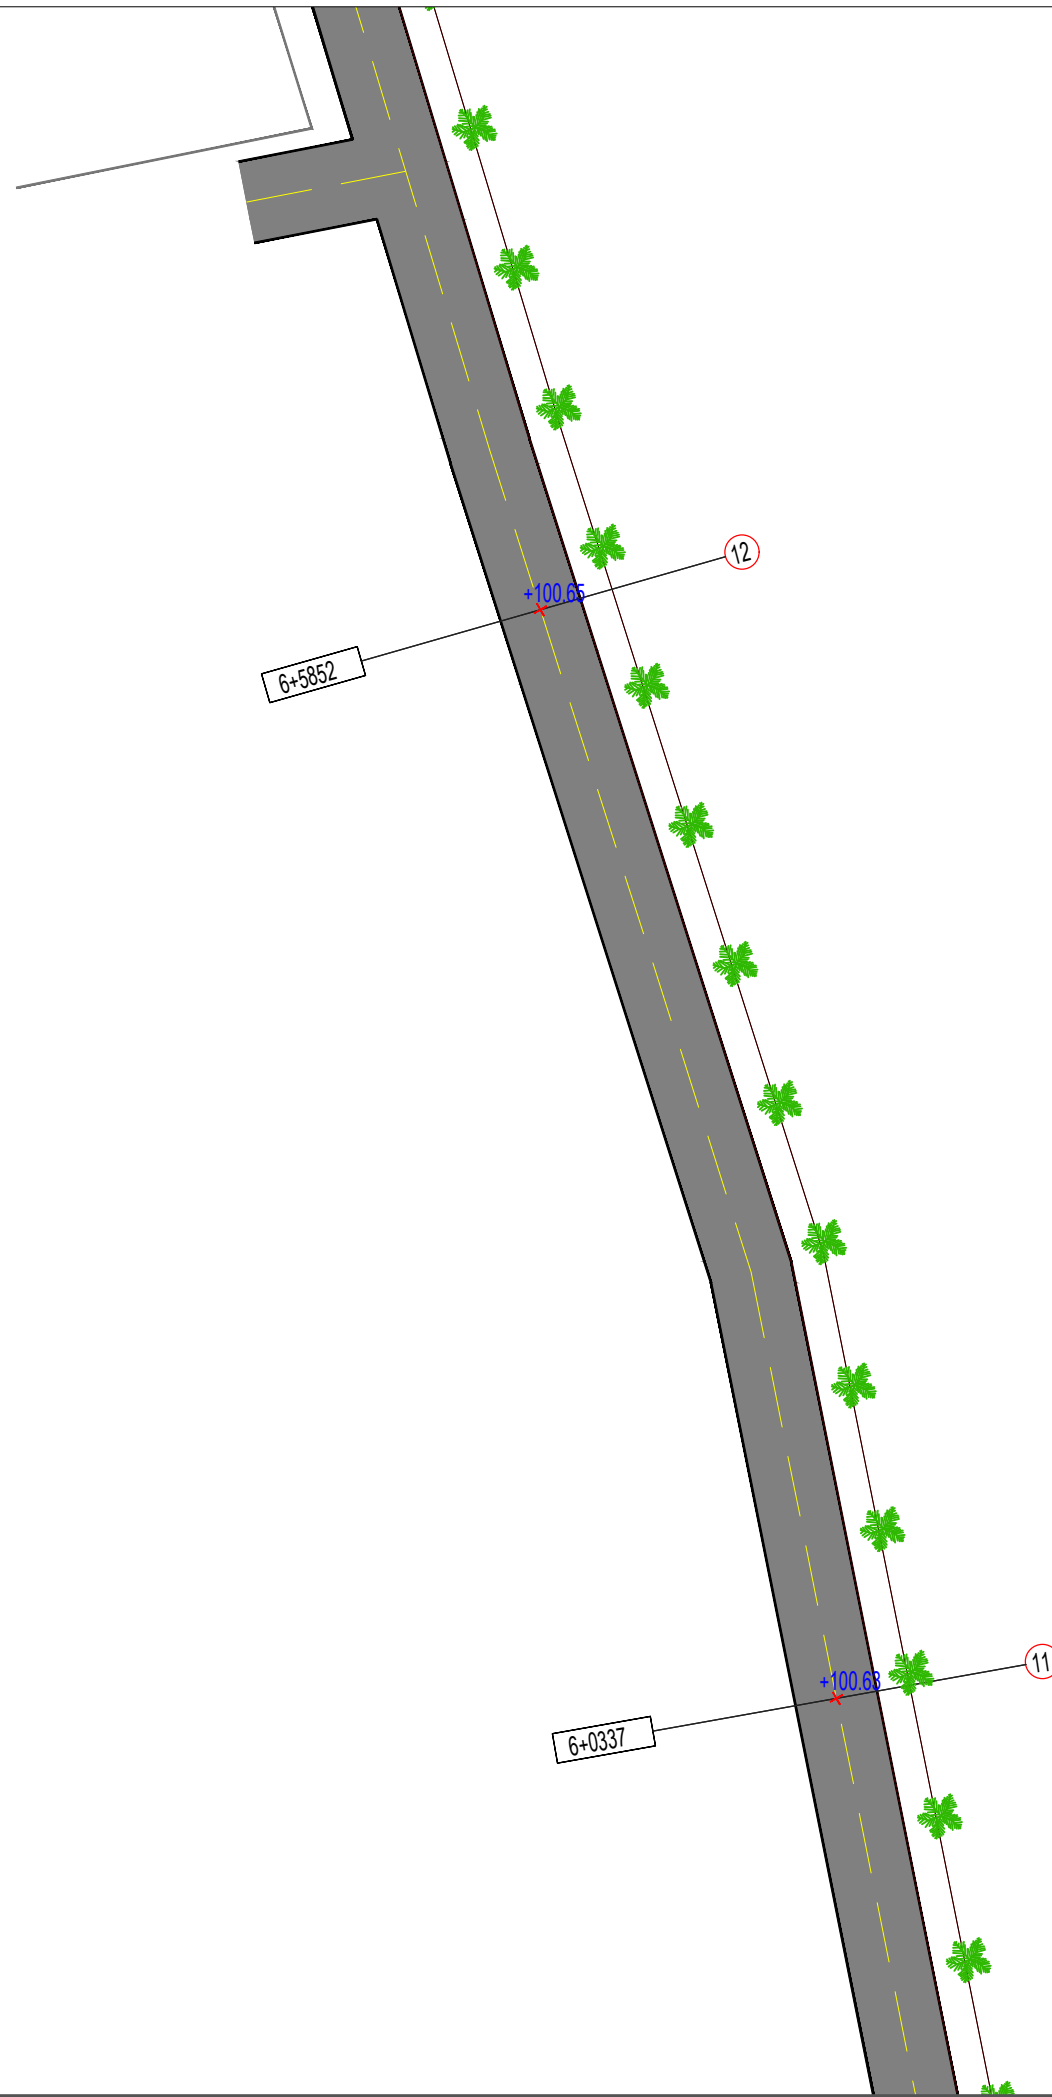

Porositës

Faza **PROJEKT-ZBATIMI**

Titulli i Projektit  
**ASFALTIMI I RRUGES  
SHKORRETI-LEKAJ**

**ING. BASHKIM  
SALILLARI**

**TOP. LUIGJ MARKU**

**ING. GEZIM ISLAMI**

**ING. ZEF BELESHI**

Kapitulli

**KONSTRUKSION**


Titulli i Vizatimit

Shkalla

Nr. i Fletës

**A-3**

# PLANIMETRIA E RRUGES SH 1:1000

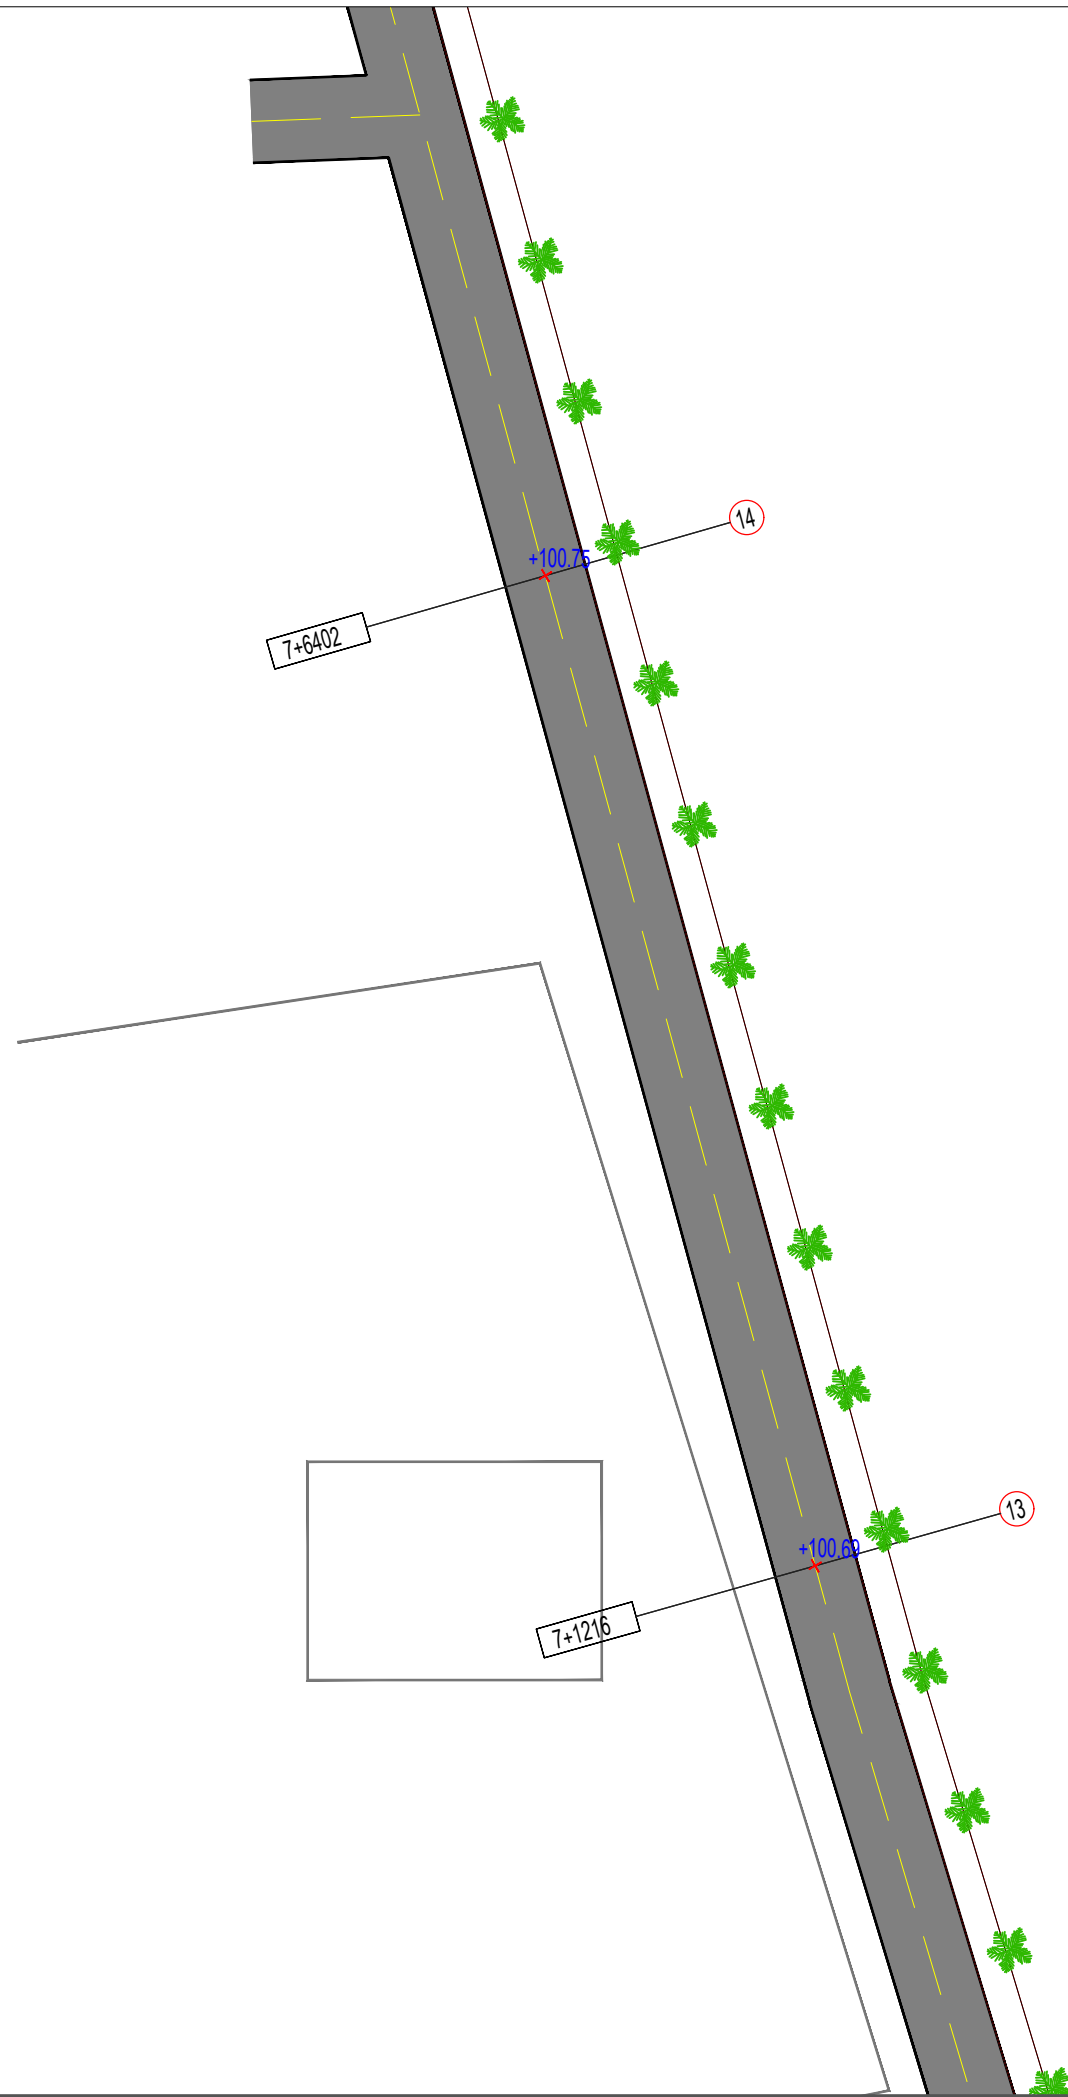

Porositës

Faza **PROJEKT-ZBATIMI**

Titulli i Projektit  
**ASFALTIMI I RRUGES  
SHKORRETI-LEKAJ**

**ING. BASHKIM  
SALILLARI**

**TOP. LUIGJ MARKU**

**ING. GEZIM ISLAMI**

**ING. ZEF BELESHI**

Kapitulli

**KONSTRUKSION**


Titulli i Vizatimit

Shkalla

Nr. i Fletës

**A-3**

# PLANIMETRIA E RRUGES SH 1:1000

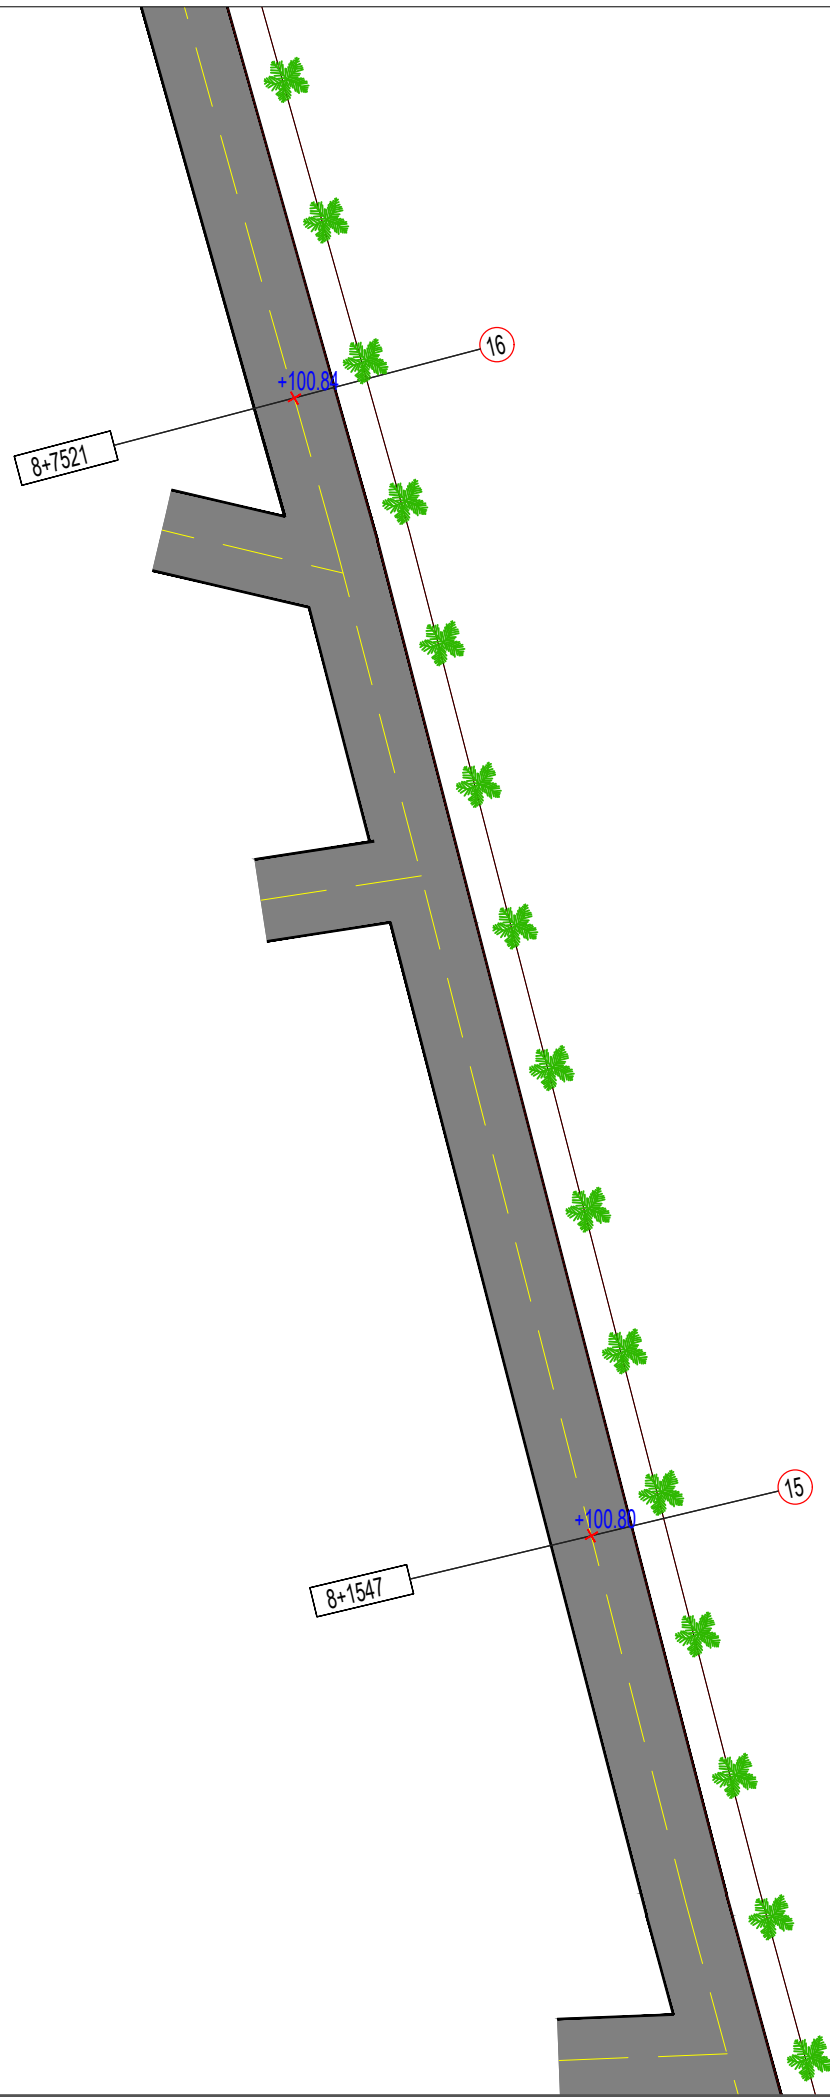

Porositës

Faza **PROJEKT-ZBATIMI**

Titulli i Projektit  
**ASFALTIMI I RRUGES  
SHKORRETI-LEKAJ**

**ING. BASHKIM  
SALILLARI**

**TOP. LUIGJ MARKU**

**ING. GEZIM ISLAMI**

**ING. ZEF BELESHI**

Kapitulli

**KONSTRUKSION**


Titulli i Vizatimit

Shkalla

Nr. i Fletës

**A-3**

# PLANIMETRIA E RRUGES SH 1:1000

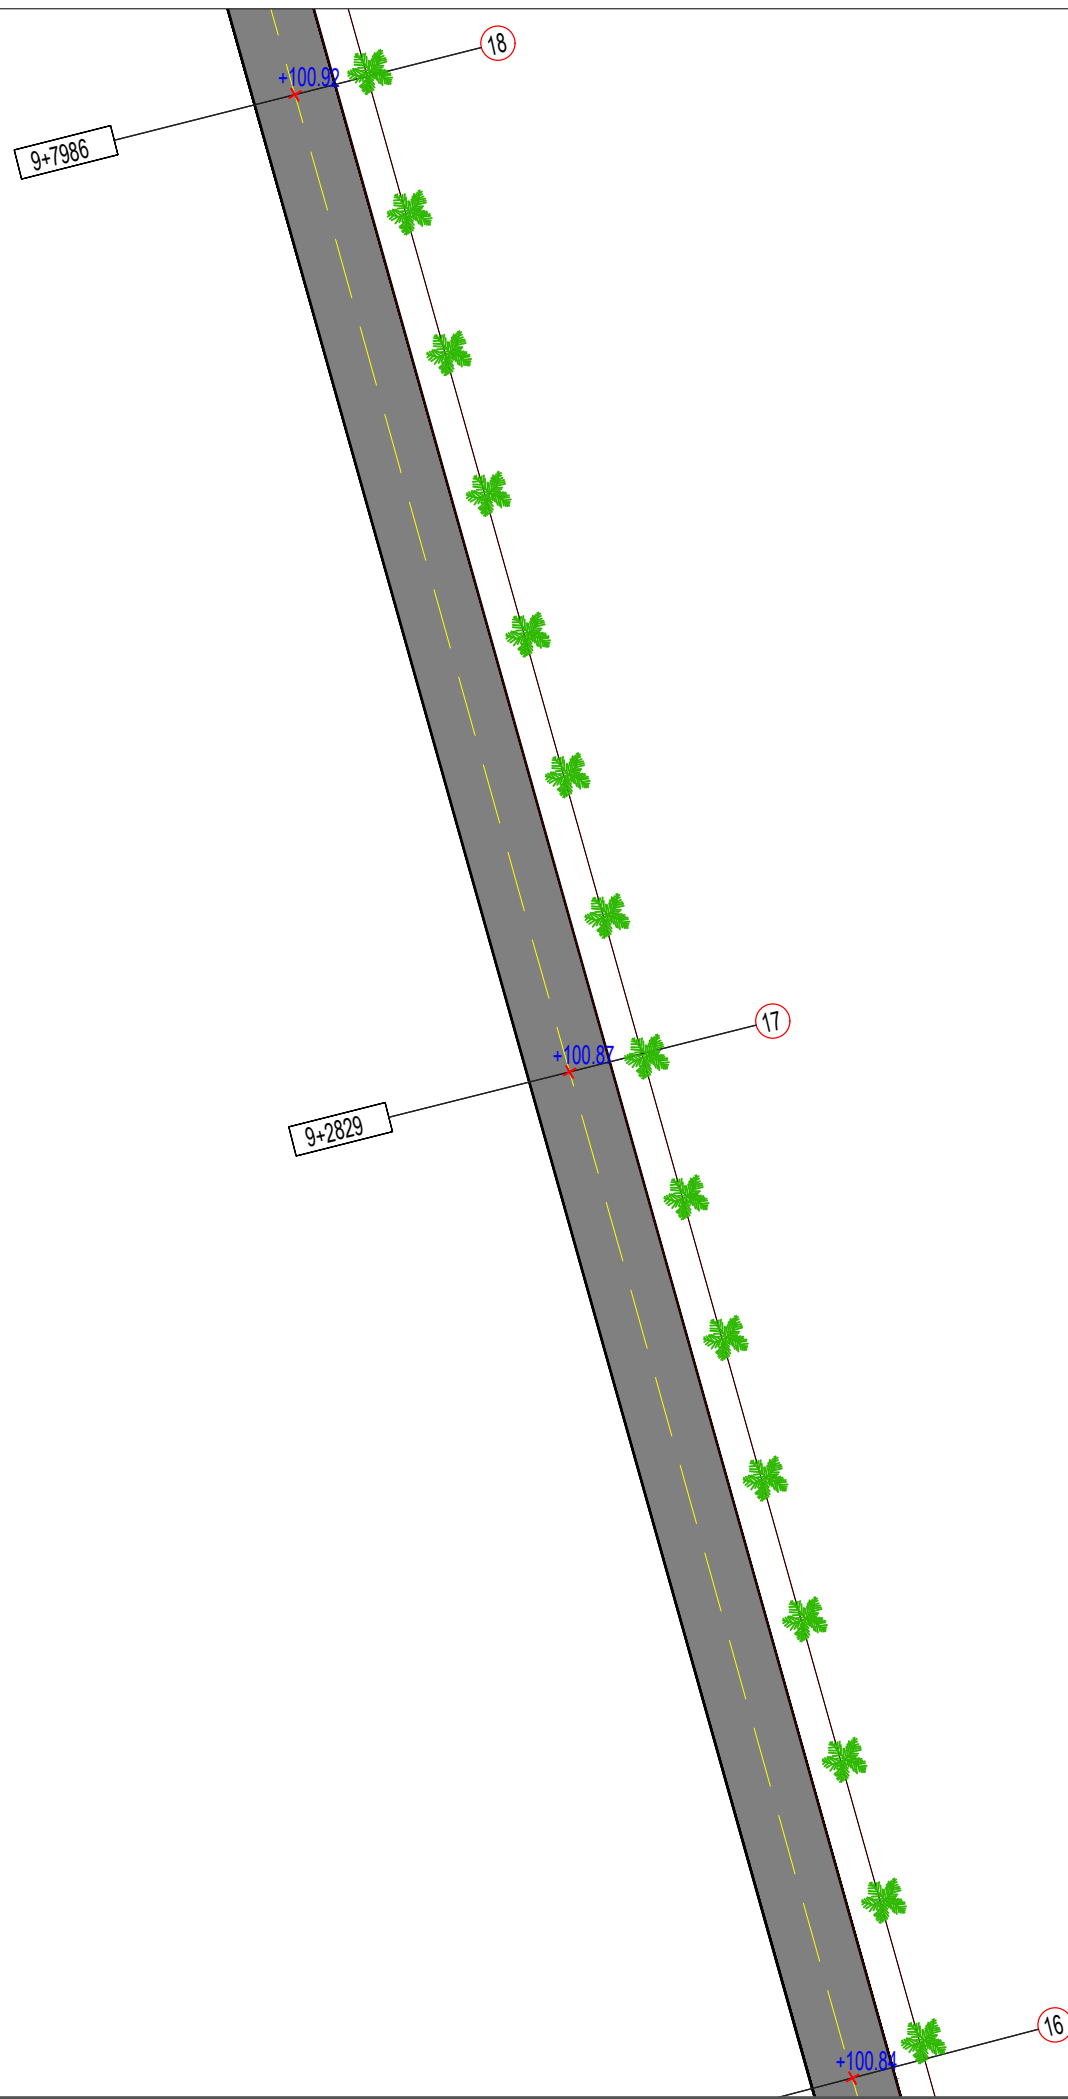

Porositës

Faza **PROJEKT-ZBATIMI**

Titulli i Projektit  
**ASFALTIMI I RRUGES  
SHKORRETI-LEKAJ**

**ING. BASHKIM  
SALILLARI**

**TOP. LUIGJ MARKU**

**ING. GEZIM ISLAMI**

**ING. ZEF BELESHI**

Kapitulli

**KONSTRUKSION**


Titulli i Vizatimit

Shkalla

Nr. i Fletës

**A-3**

# PLANIMETRIA E RRUGES SH 1:1000

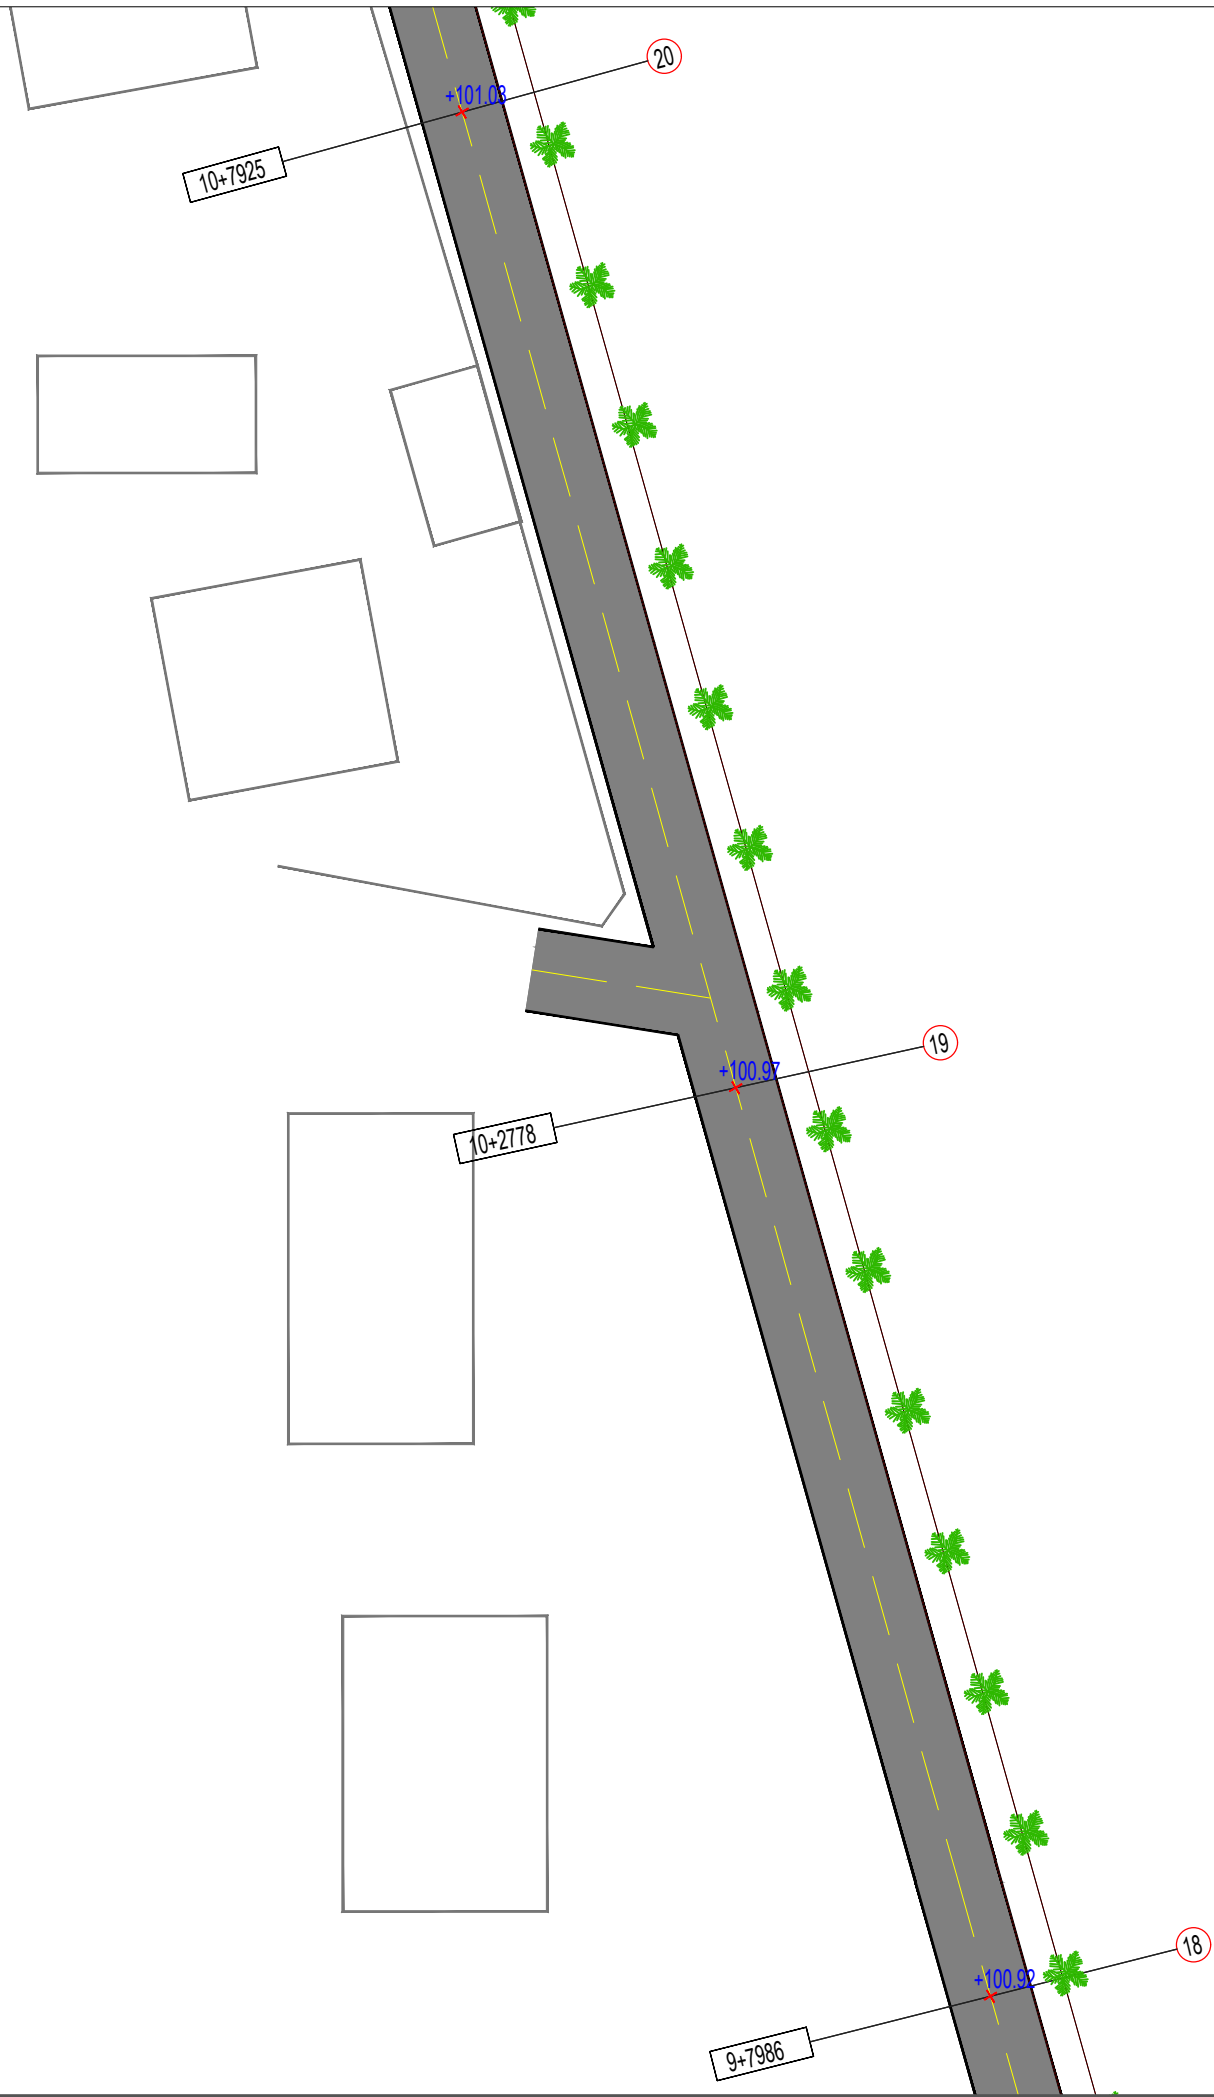

Porositës

Faza **PROJEKT-ZBATIMI**

Titulli i Projektit  
**ASFALTIMI I RRUGES  
SHKORRETI-LEKAJ**

**ING. BASHKIM  
SALILLARI**

**TOP. LUIGJ MARKU**

**ING. GEZIM ISLAMI**

**ING. ZEF BELESHI**

Kapitulli

**KONSTRUKSION**

Titulli i Vizatimit


Shkalla

Nr. i Fletës

**A-3**



# PLANIMETRIA E RRUGES SH 1:1000

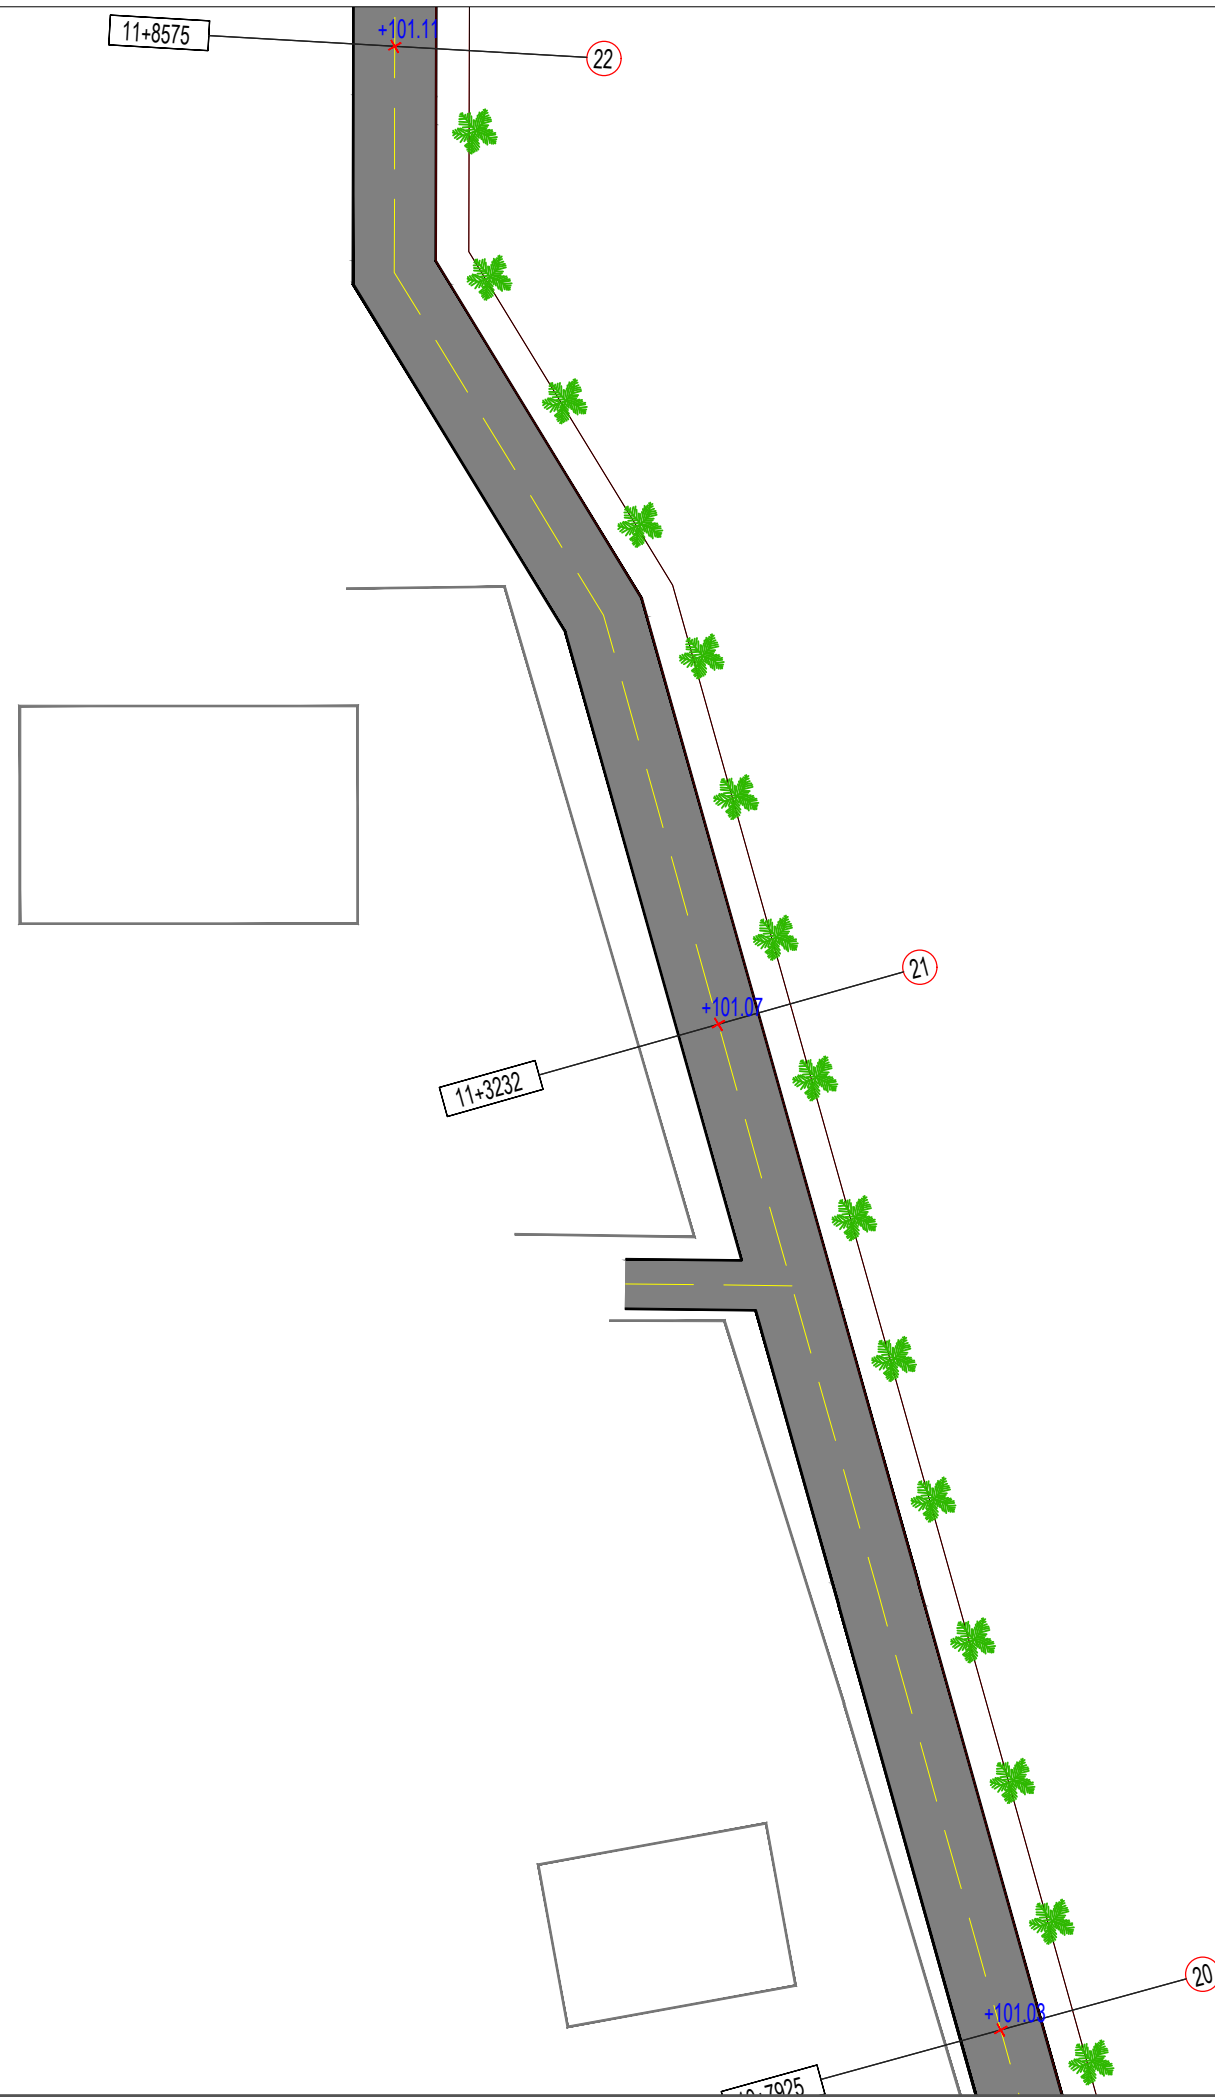

Porositës

Faza **PROJEKT-ZBATIMI**

Titulli i Projektit  
**ASFALTIMI I RRUGES  
SHKORRETI-LEKAJ**

**ING. BASHKIM  
SALILLARI**

**TOP. LUIGJ MARKU**

**ING. GEZIM ISLAMI**

**ING. ZEF BELESHI**

Kapitulli

**KONSTRUKSION**


Titulli i Vizatimit

Shkalla

Nr. i Fletës

**A-3**

# PLANIMETRIA E RRUGES SH 1:1000

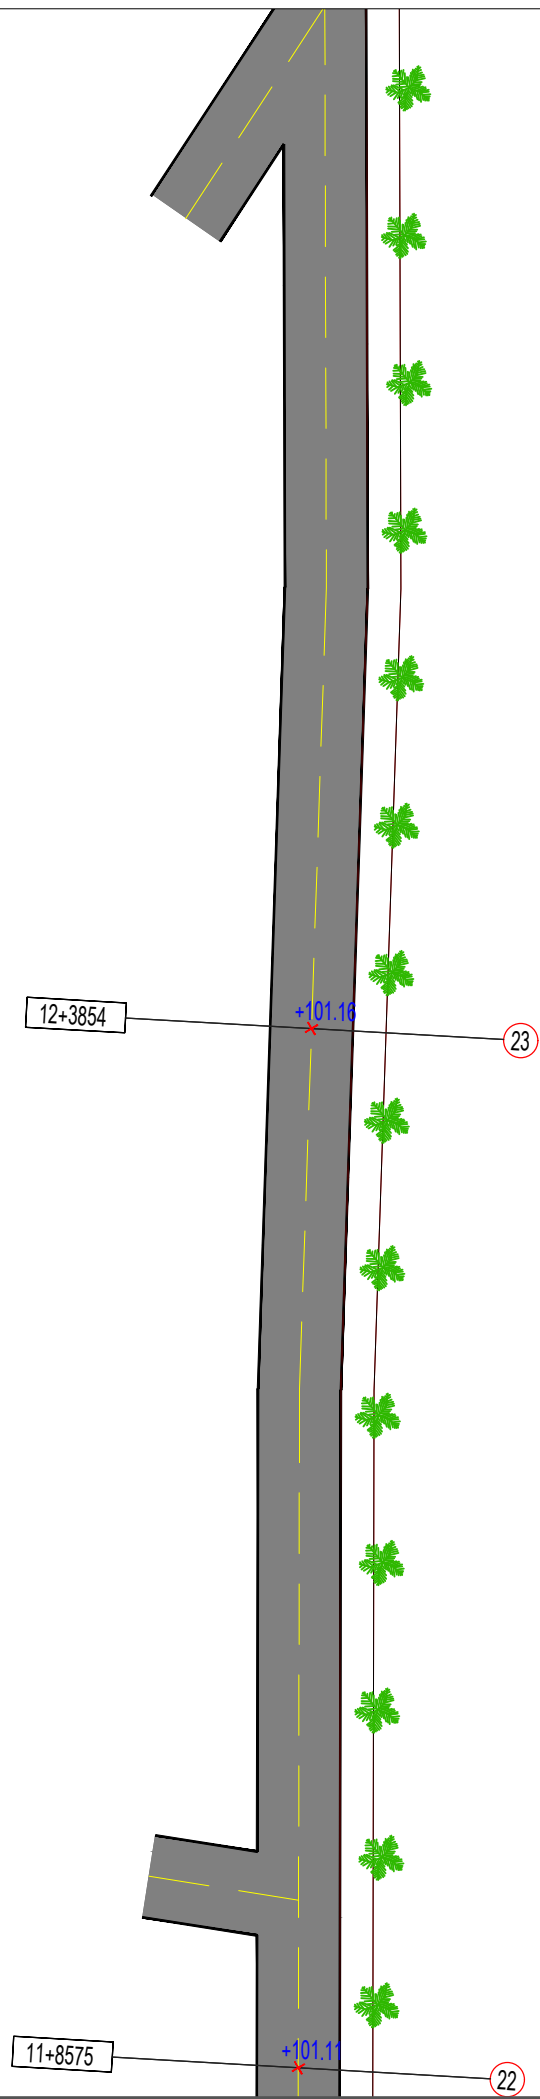

Porositës

Faza **PROJEKT-ZBATIMI**

Titulli i Projektit  
**ASFALTIMI I RRUGES  
SHKORRETI-LEKAJ**

**ING. BASHKIM  
SALILLARI**

**TOP. LUIGJ MARKU**

**ING. GEZIM ISLAMI**

**ING. ZEF BELESHI**

Kapitulli

**KONSTRUKSION**


Titulli i Vizatimit

Shkalla

Nr. i Fletës

**A-3**

# PLANIMETRIA E RRUGES SH 1:1000

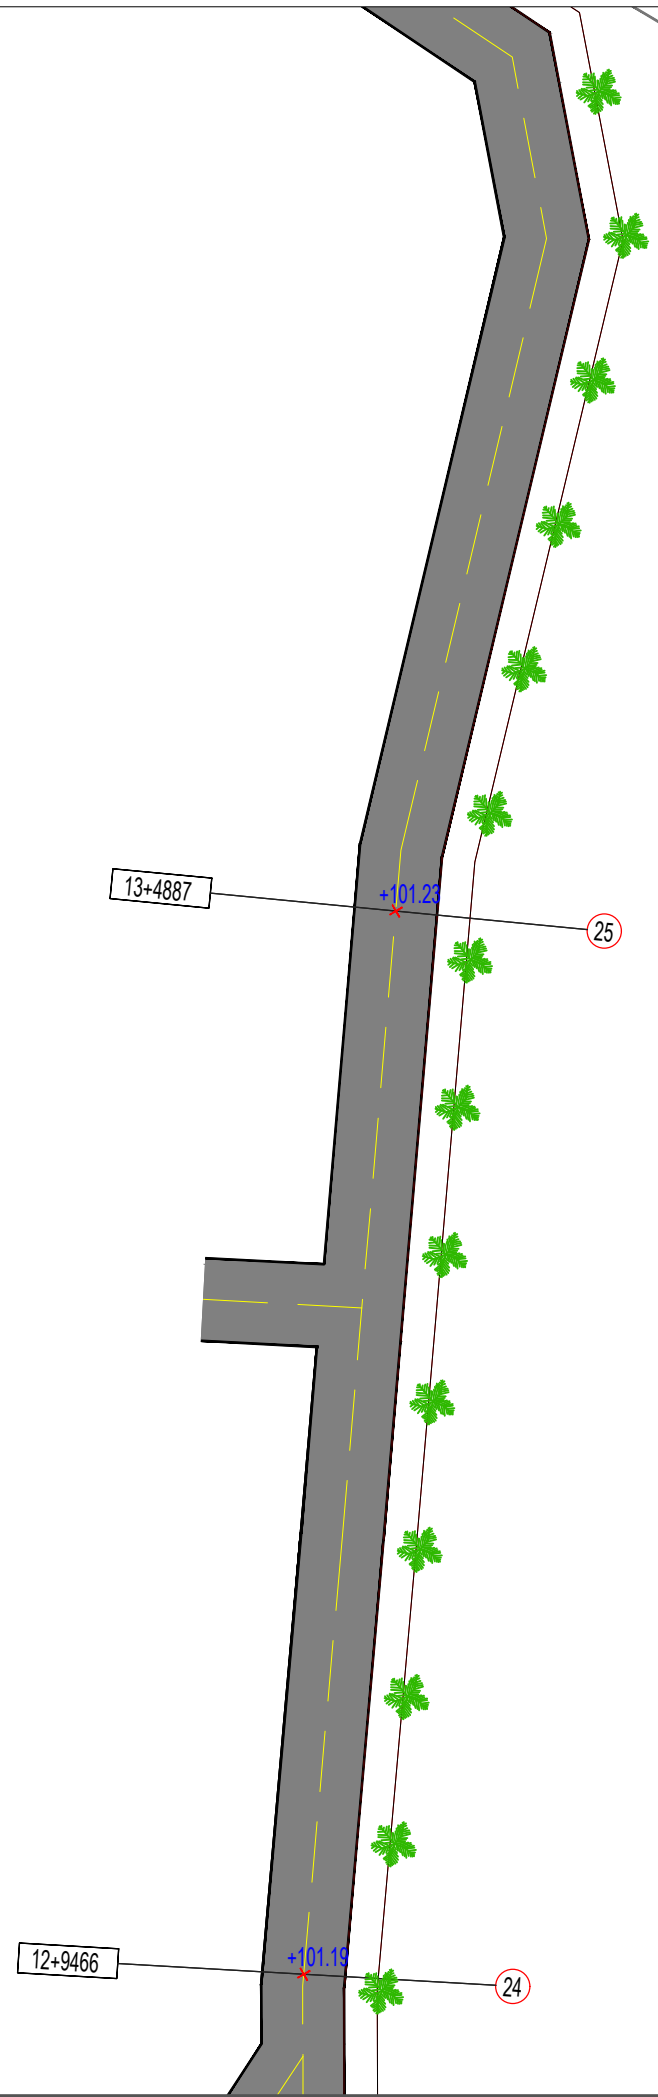

Porositës

Faza **PROJEKT-ZBATIMI**

Titulli i Projektit  
**ASFALTIMI I RRUGES  
SHKORRETI-LEKAJ**

**ING. BASHKIM  
SALILLARI**

**TOP. LUIGJ MARKU**

**ING. GEZIM ISLAMI**

**ING. ZEF BELESHI**

Kapitulli

**KONSTRUKSION**


Titulli i Vizatimit

Shkalla

Nr. i Fletës

**A-3**

# PLANIMETRIA E RRUGES SH 1:1000

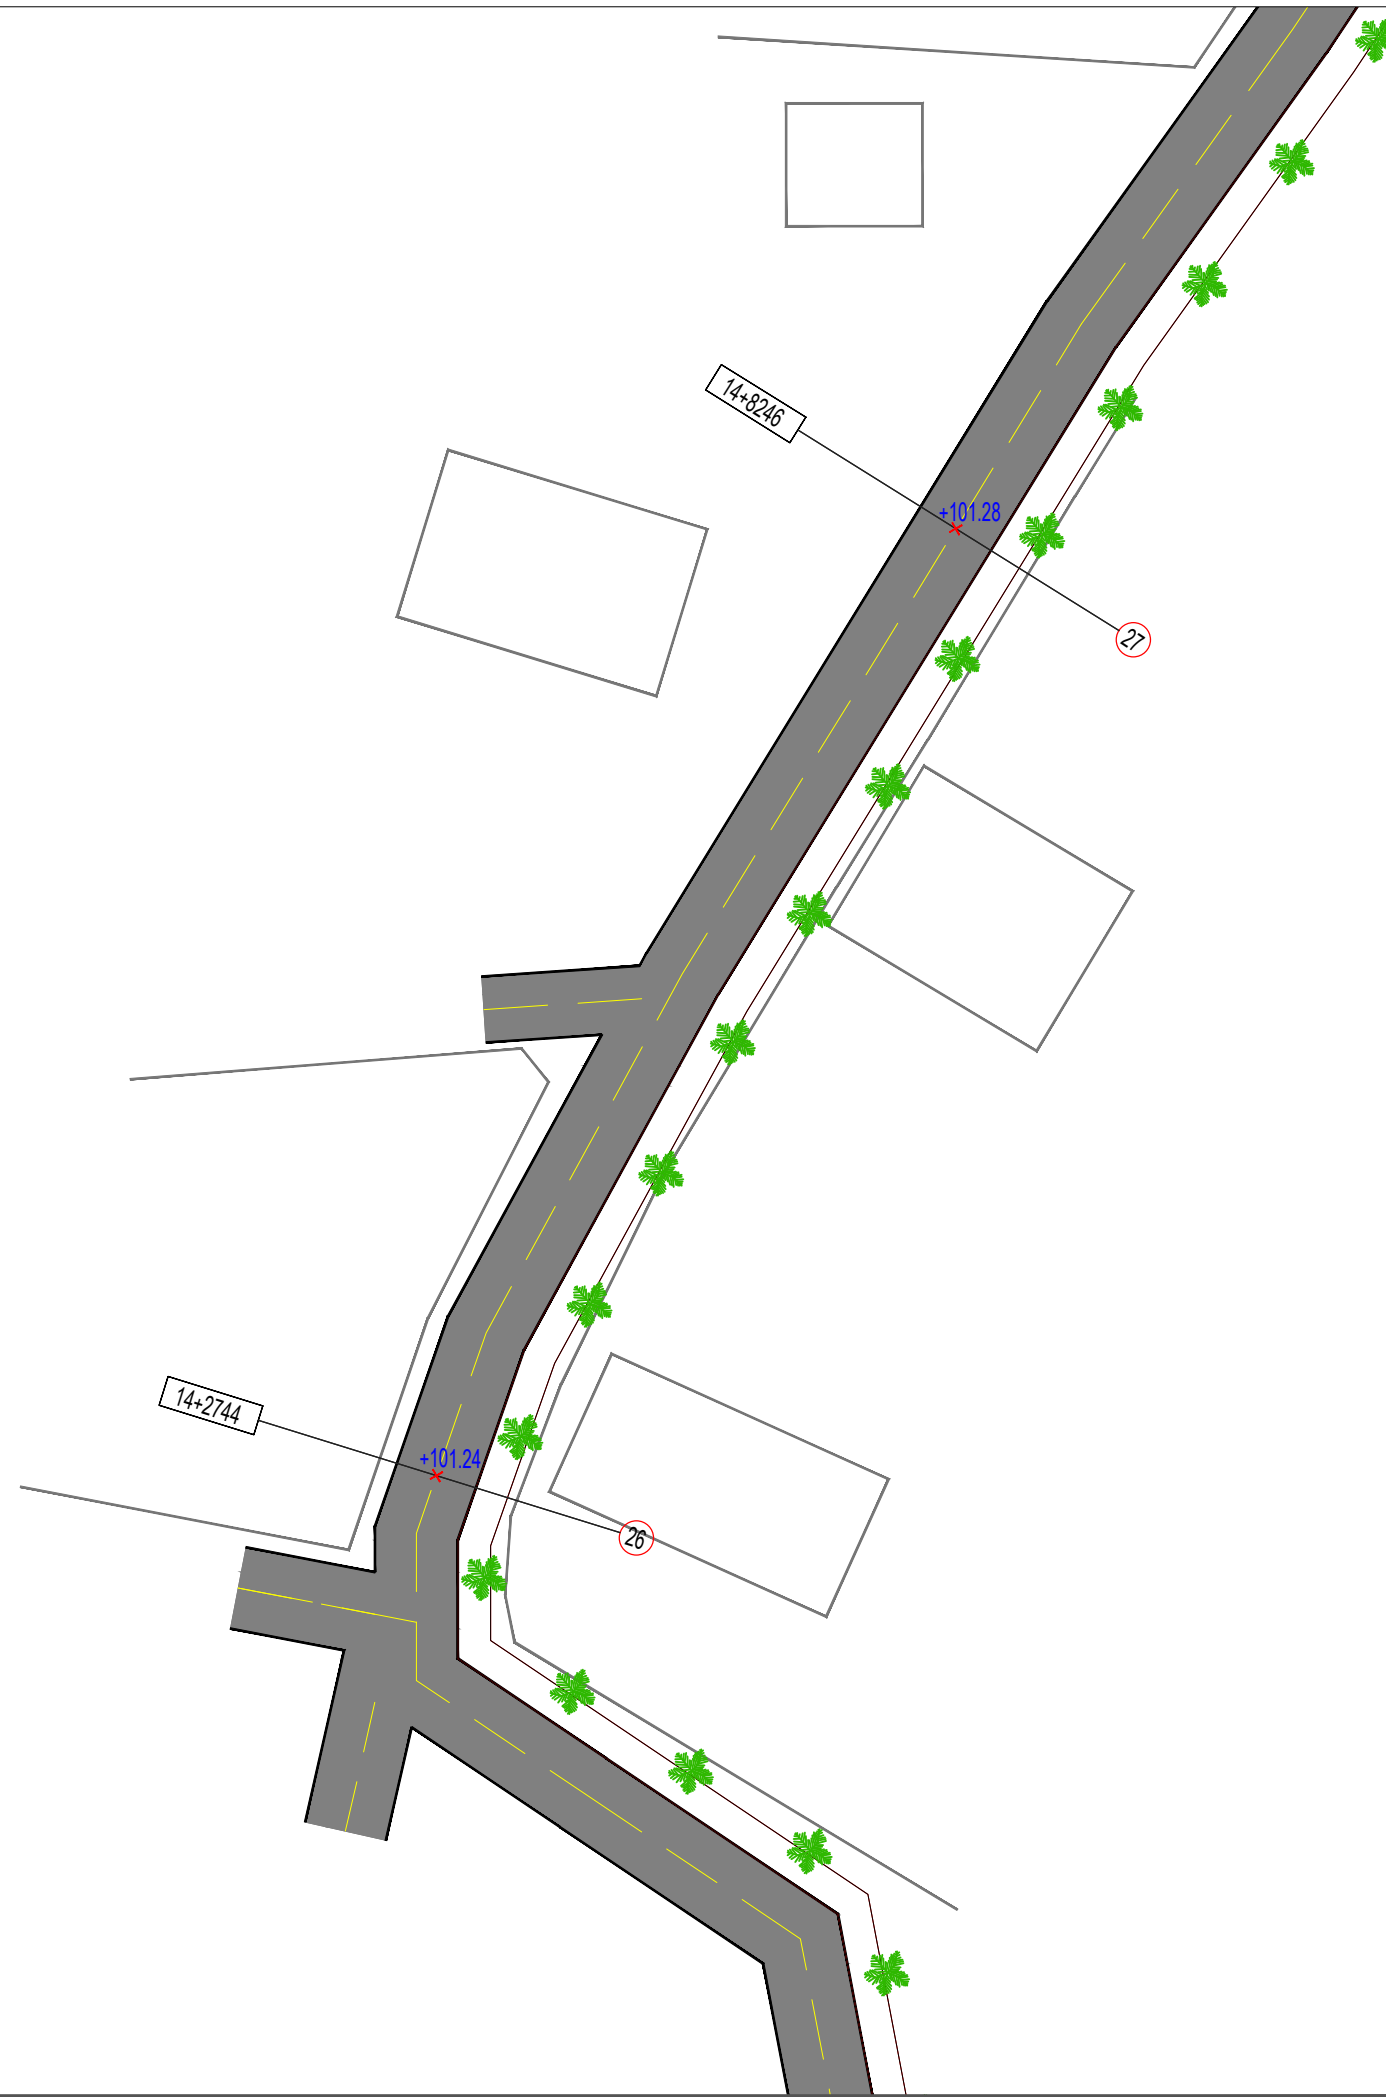

Porositës

Faza **PROJEKT-ZBATIMI**

Titulli i Projektit  
**ASFALTIMI I RRUGES  
SHKORRETI-LEKAJ**

**ING. BASHKIM  
SALILLARI**

**TOP. LUIGJ MARKU**

**ING. GEZIM ISLAMI**

**ING. ZEF BELESHI**

Kapitulli

**KONSTRUKSION**


Titulli i Vizatimit

Shkalla

Nr. i Fletës

**A-3**

# PLANIMETRIA E RRUGES SH 1:1000

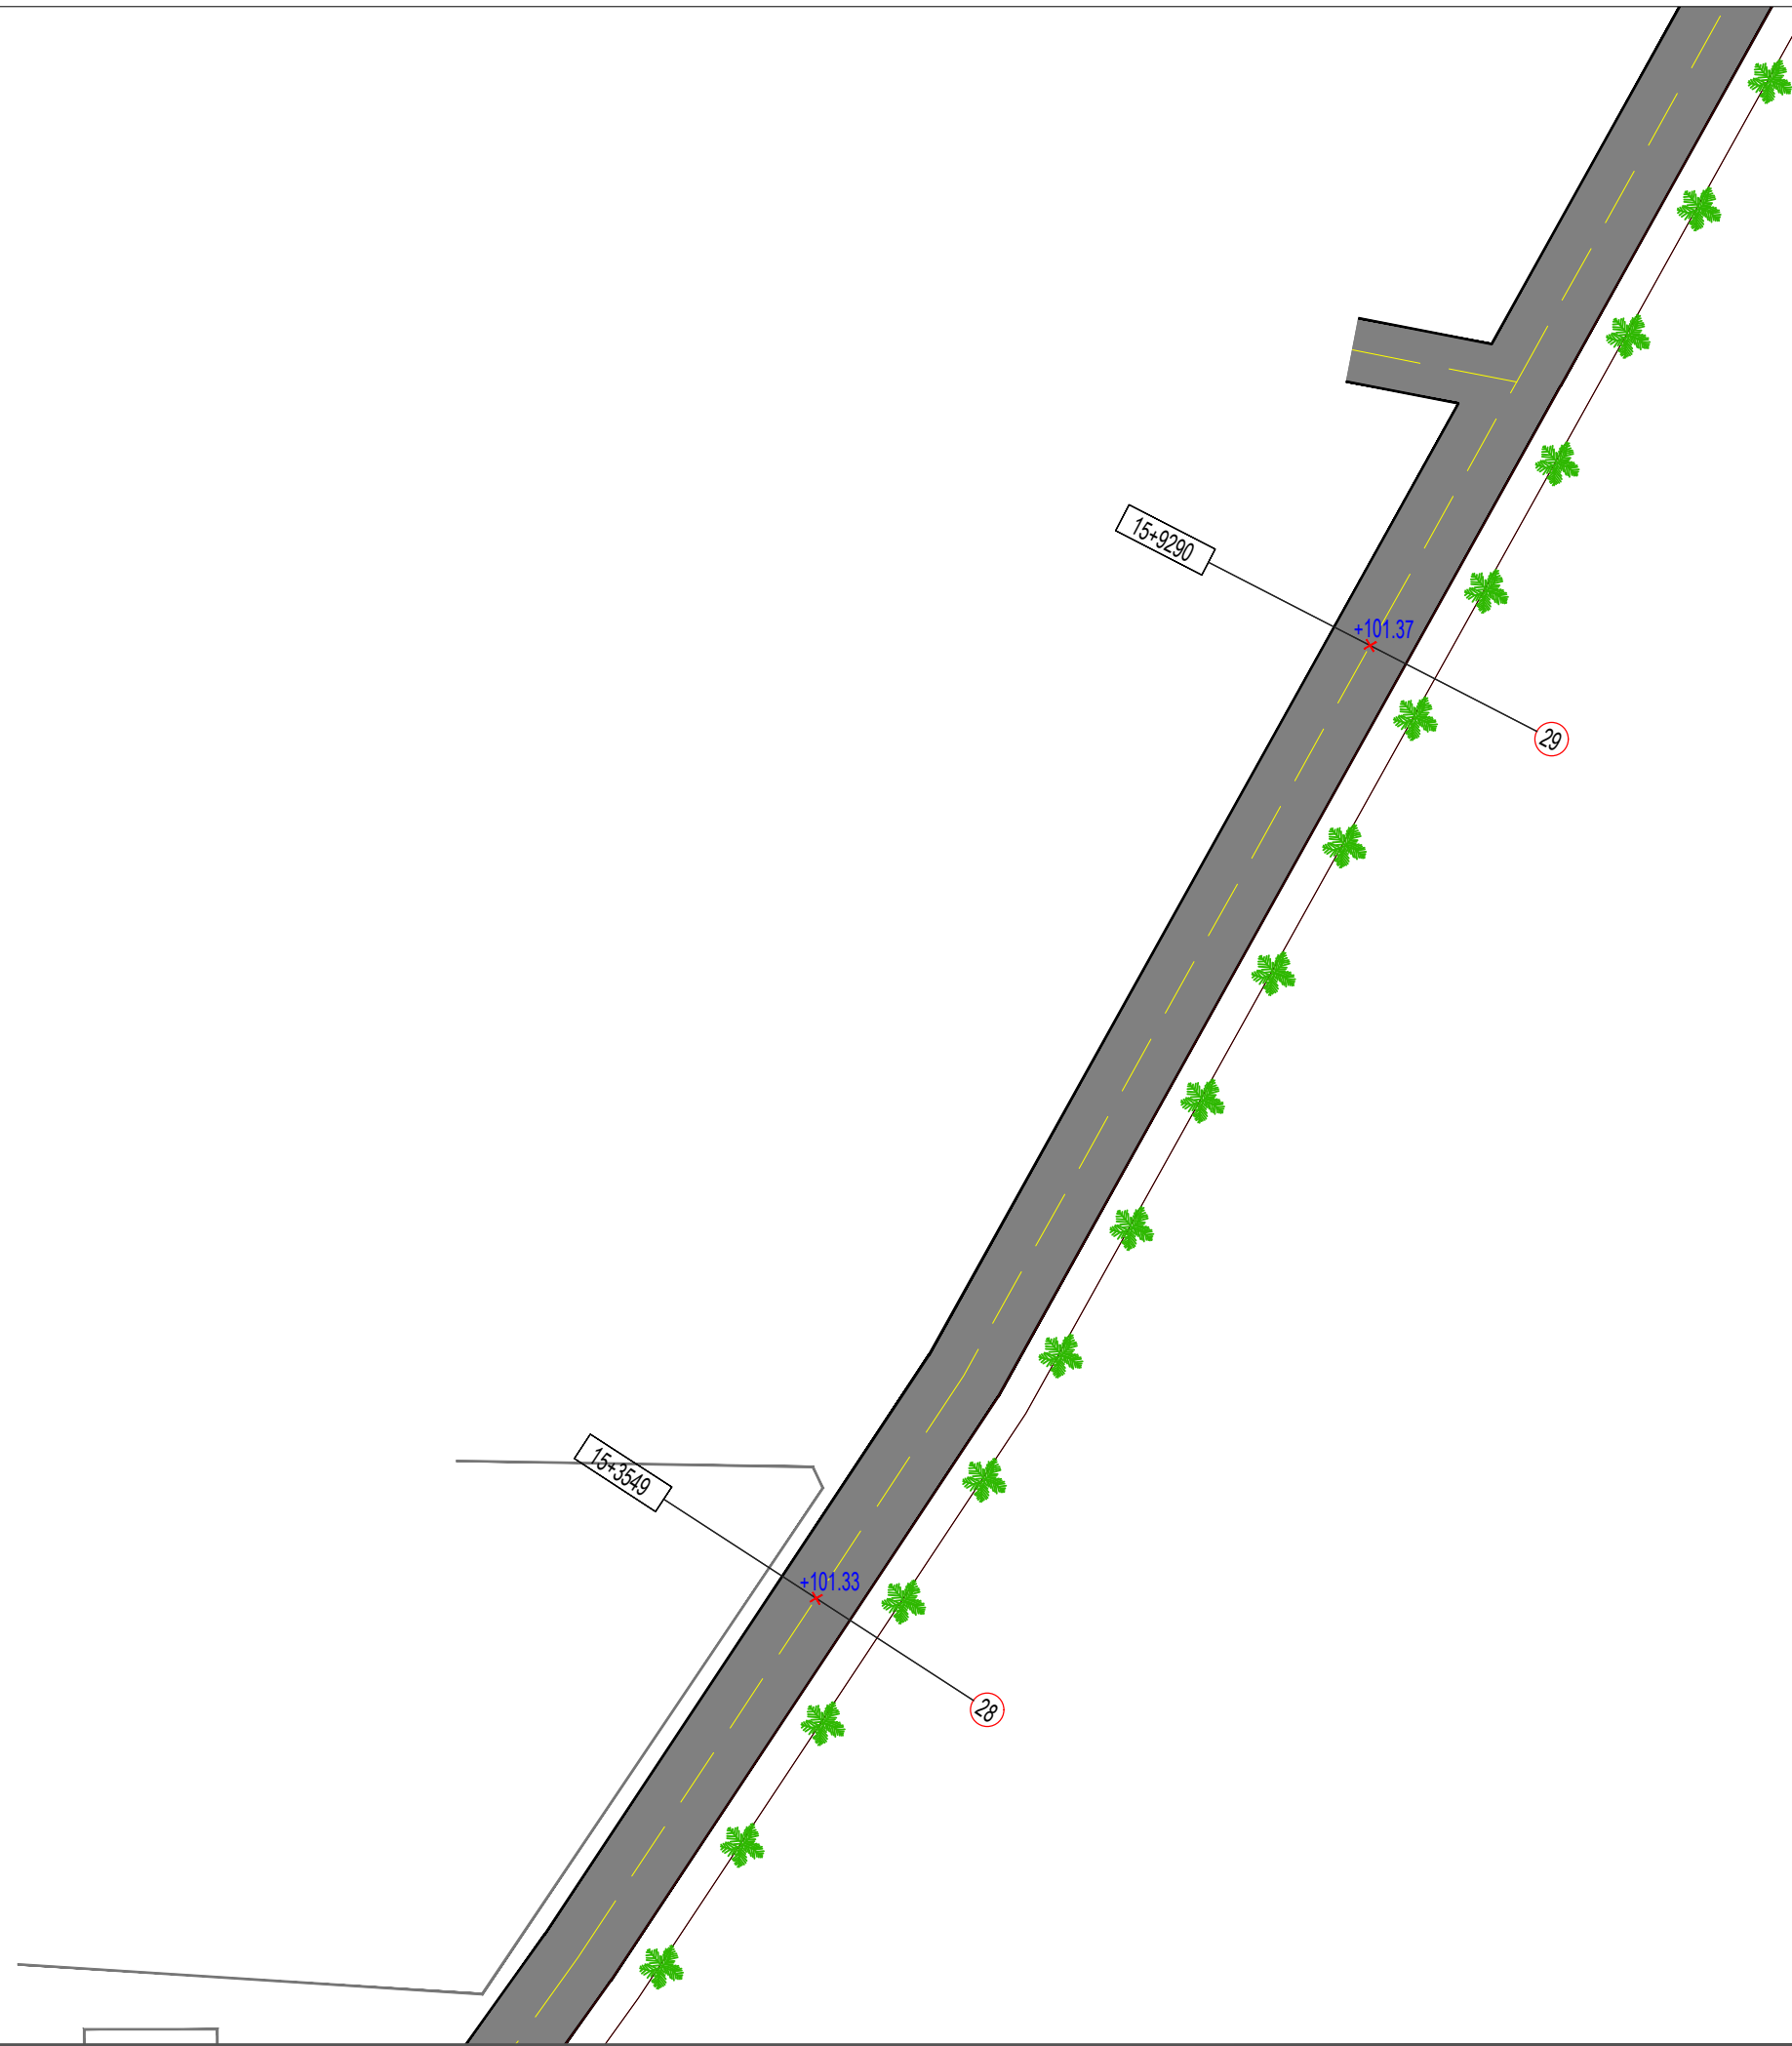

Porositës

Faza **PROJEKT-ZBATIMI**

Titulli i Projektit  
**ASFALTIMI I RRUGES  
SHKORRETI-LEKAJ**

**ING. BASHKIM  
SALILLARI**

**TOP. LUIGJ MARKU**

**ING. GEZIM ISLAMI**

**ING. ZEF BELESHI**

Kapitulli

**KONSTRUKSION**


Titulli i Vizatimit

Shkalla

Nr. i Fletës

**A-3**

# PLANIMETRIA E RRUGES SH 1:1000

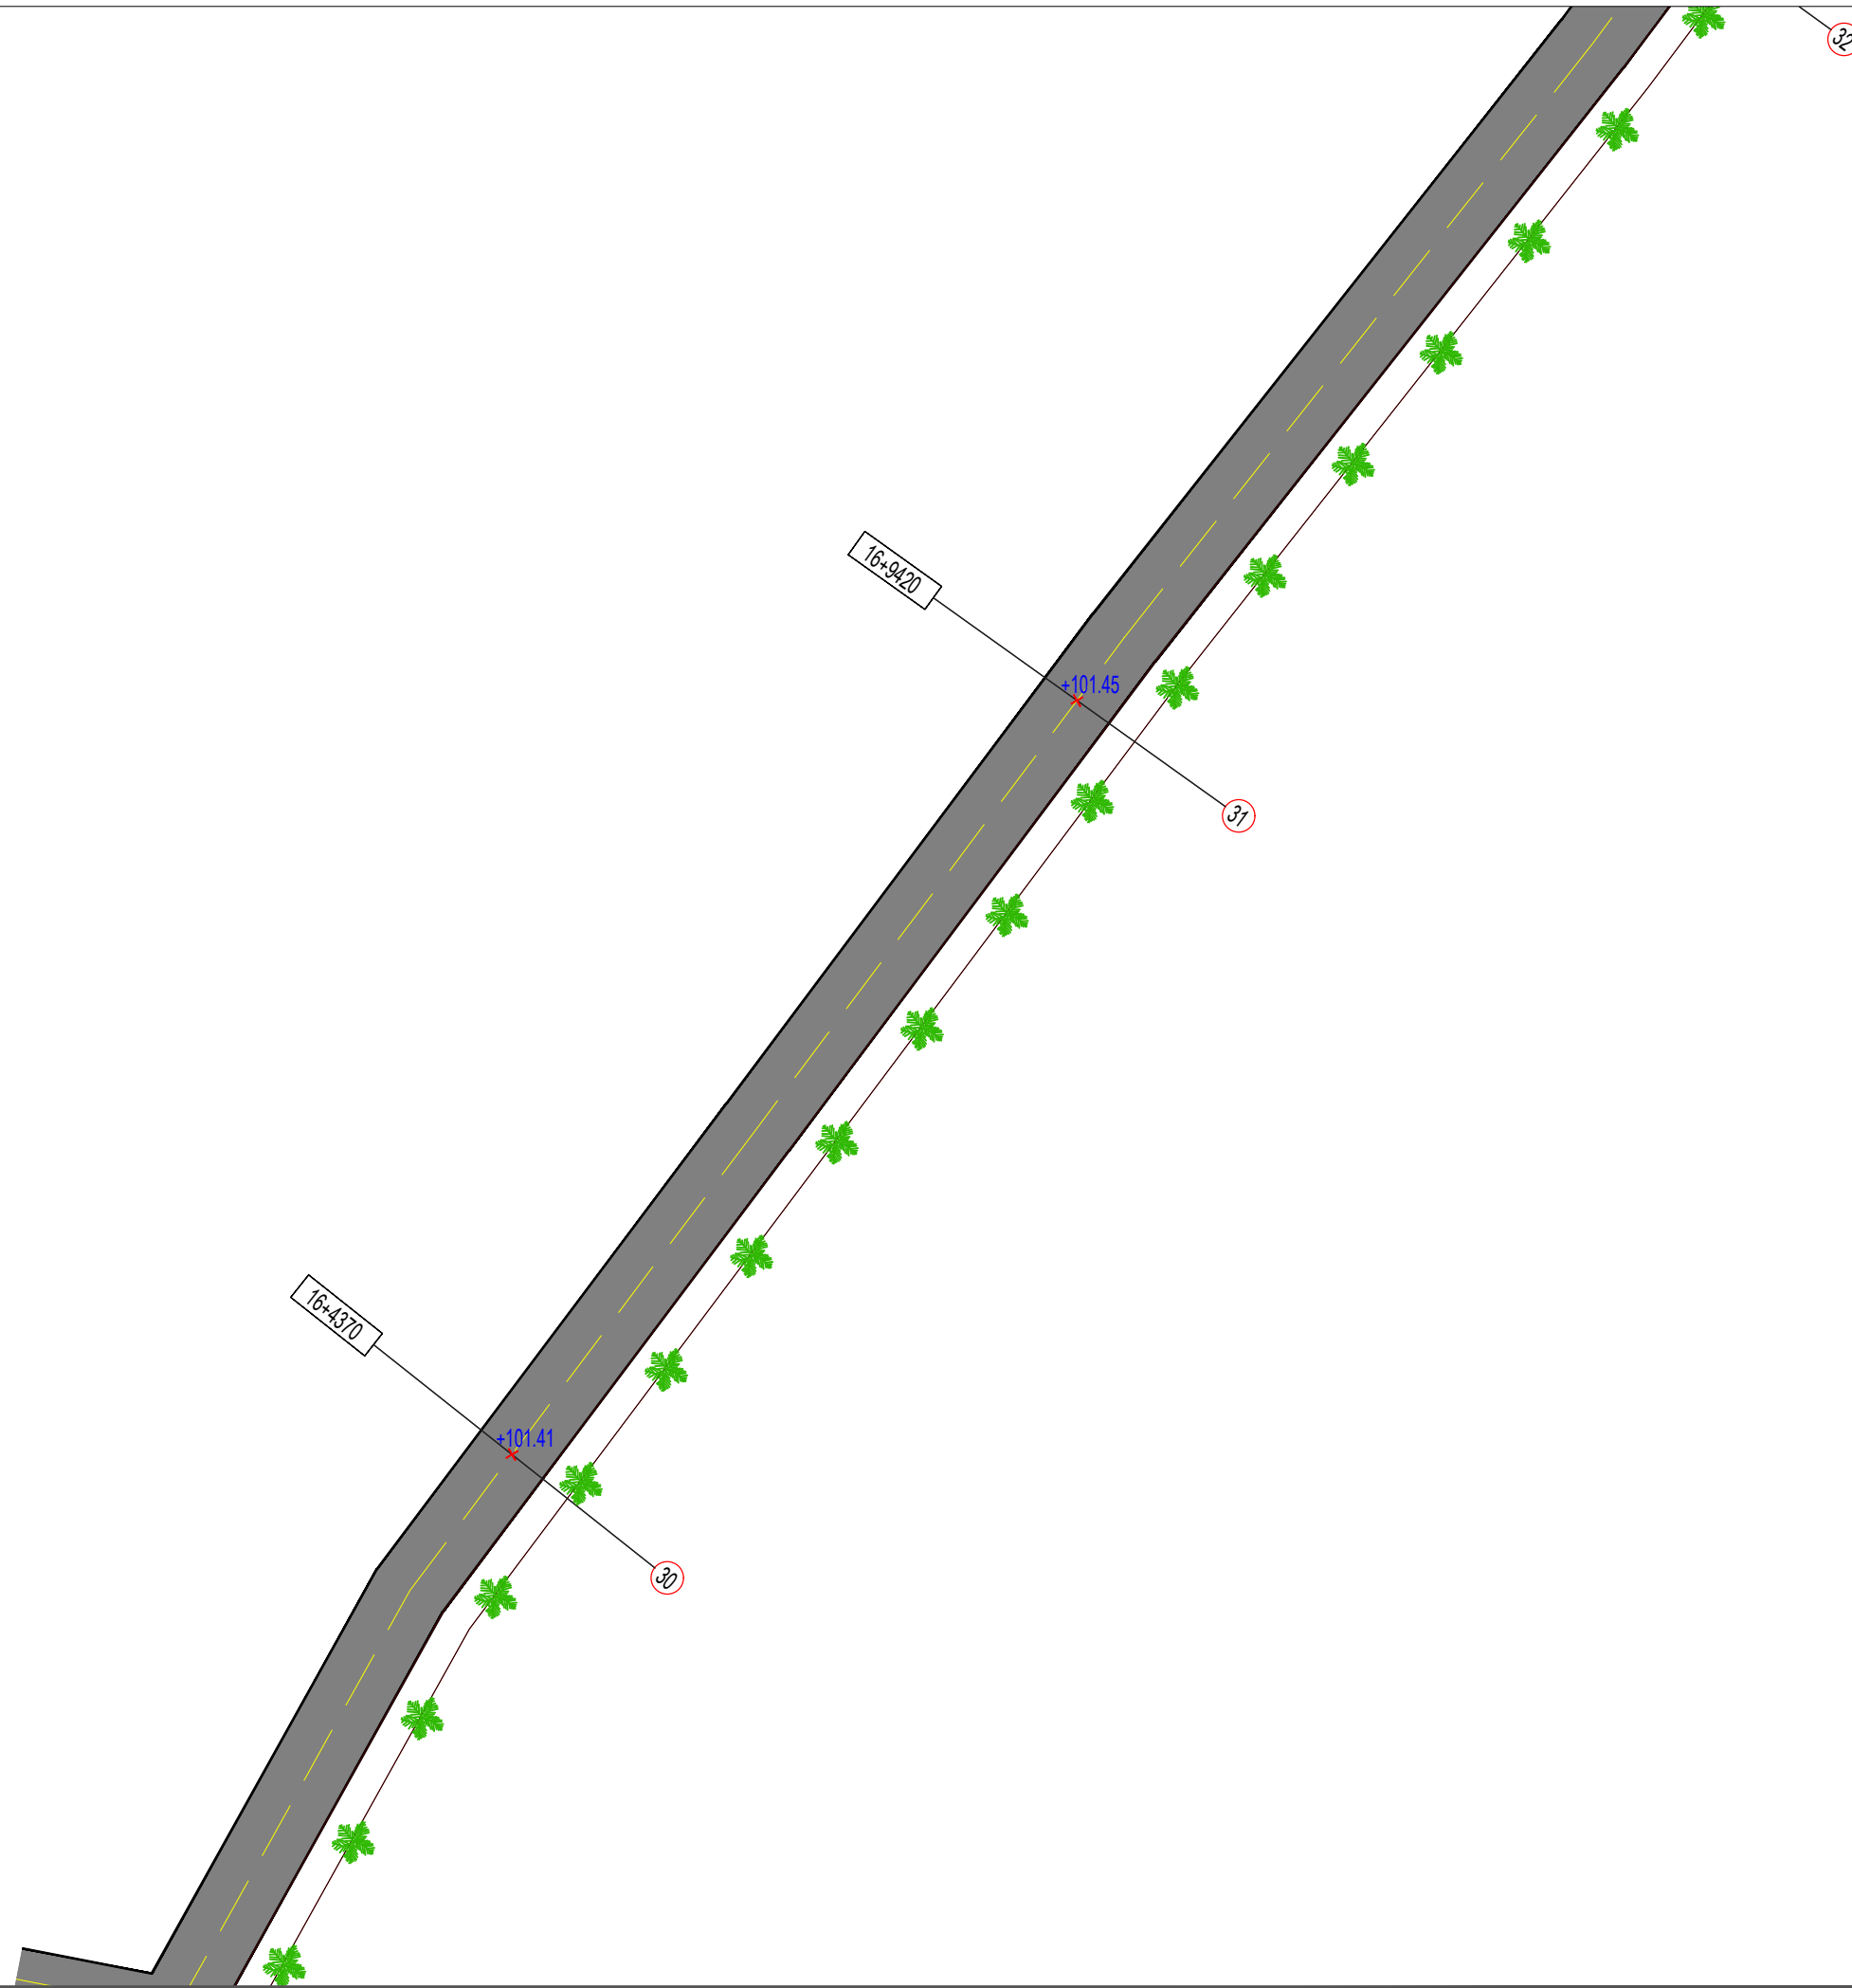

Porositës

Faza **PROJEKT-ZBATIMI**

Titulli i Projektit  
**ASFALTIMI I RRUGES  
SHKORRETI-LEKAJ**

**ING. BASHKIM  
SALILLARI**

**TOP. LUIGJ MARKU**

**ING. GEZIM ISLAMI**

**ING. ZEF BELESHI**

Kapitulli

**KONSTRUKSION**


Titulli i Vizatimit

Shkalla

Nr. i Fletës

**A-3**

# PLANIMETRIA E RRUGES SH 1:1000

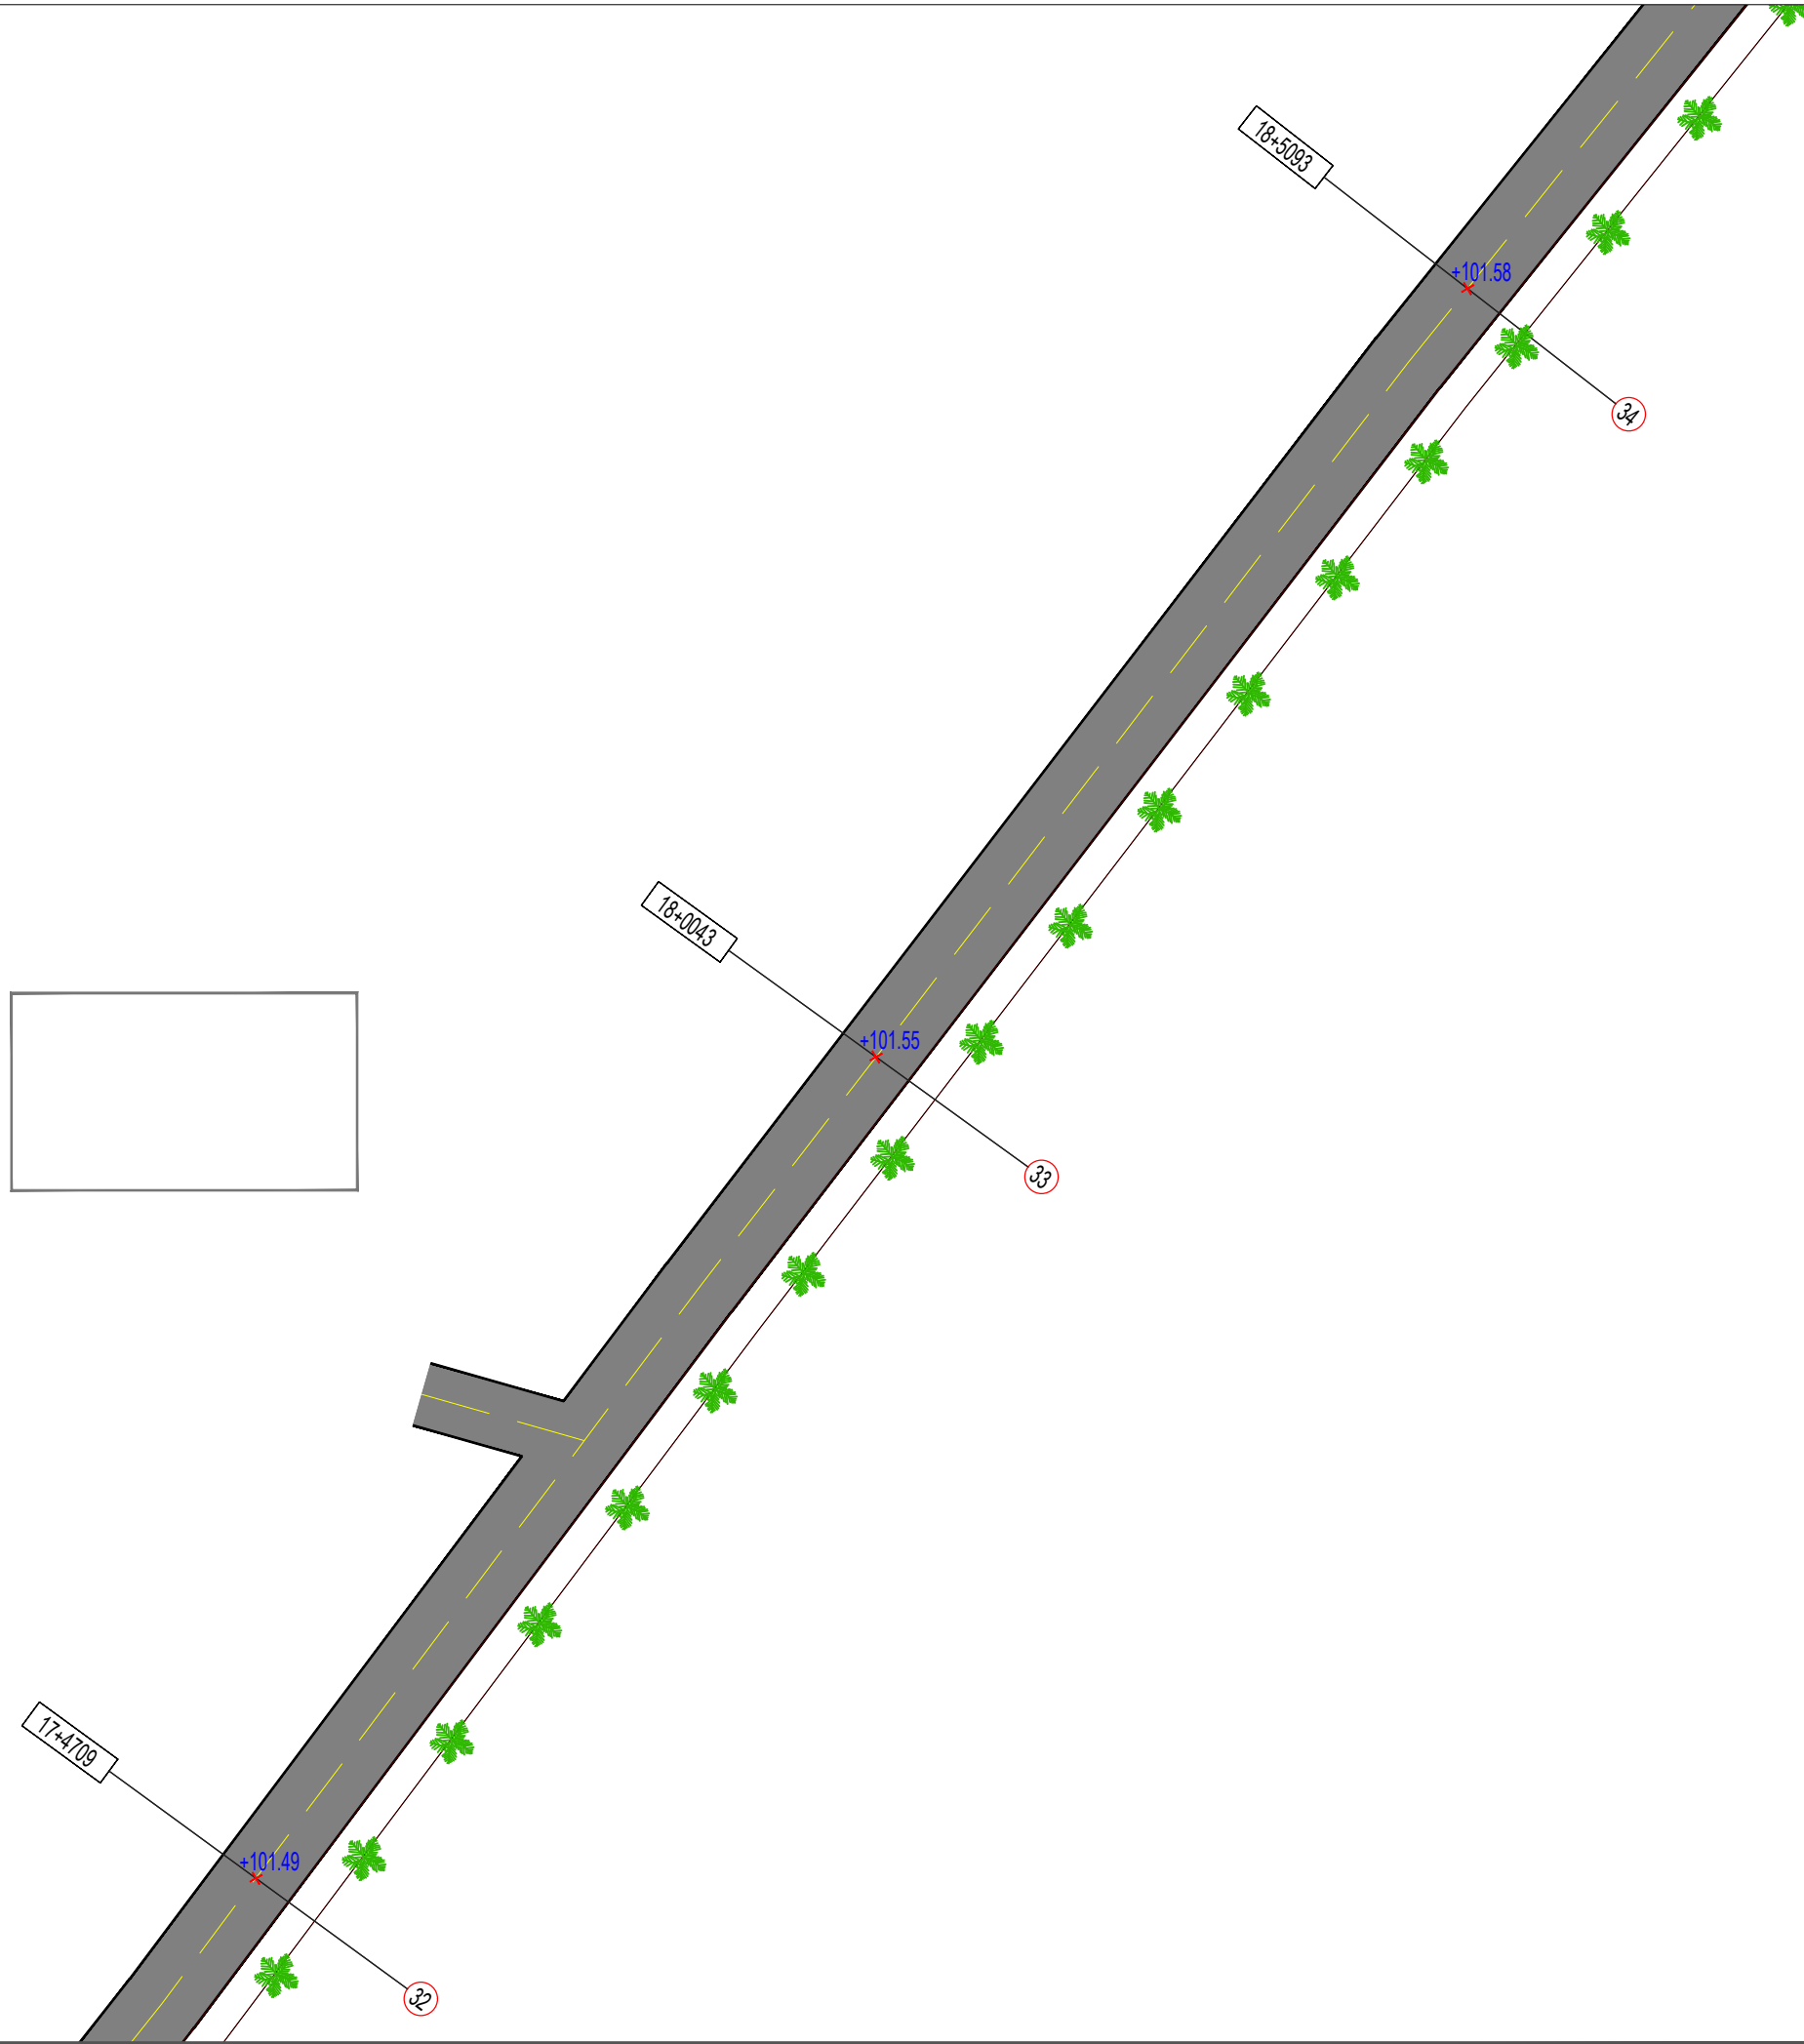

Porositës

Faza **PROJEKT-ZBATIMI**

Titulli i Projektit  
**ASFALTIMI I RRUGES  
SHKORRETI-LEKAJ**

**ING. BASHKIM  
SALILLARI**

**TOP. LUIGJ MARKU**

**ING. GEZIM ISLAMI**

**ING. ZEF BELESHI**

Kapitulli

**KONSTRUKSION**


Titulli i Vizatimit

Shkalla

Nr. i Fletës

**A-3**

# PLANIMETRIA E RRUGES SH 1:1000

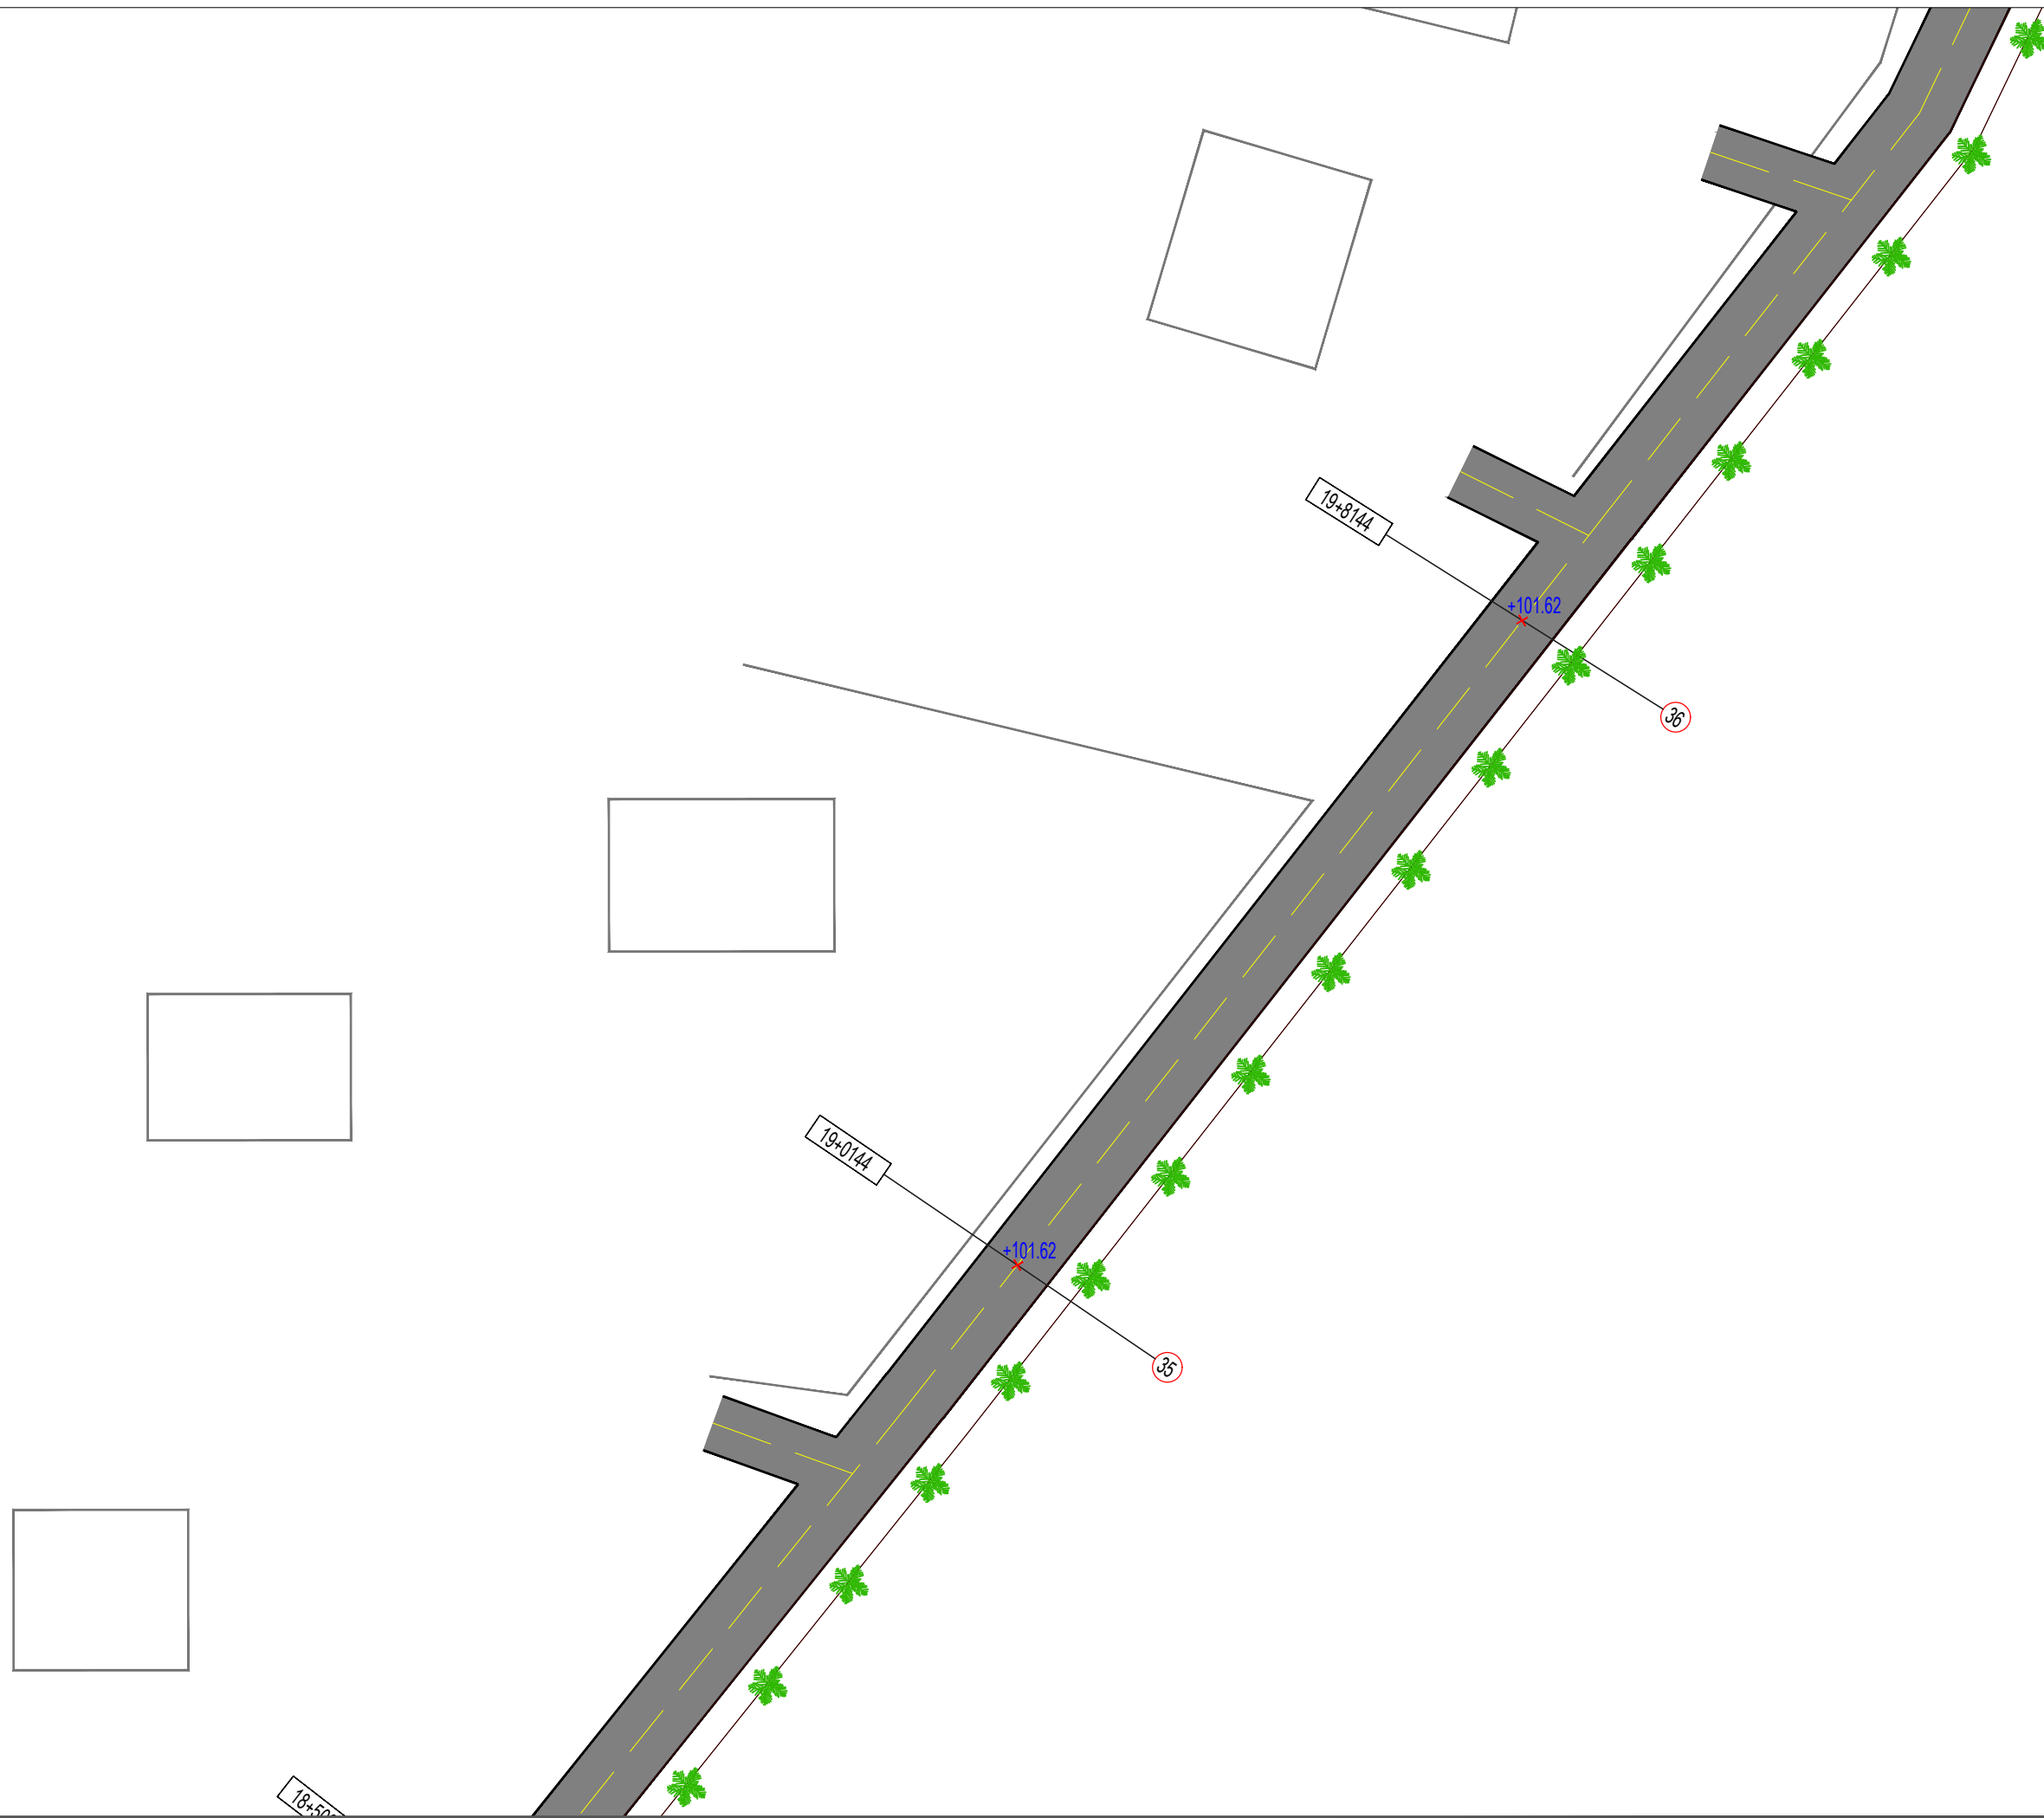

Porositës

Faza **PROJEKT-ZBATIMI**

Titulli i Projektit  
**ASFALTIMI I RRUGES  
SHKORRETI-LEKAJ**

**ING. BASHKIM  
SALILLARI**

**TOP. LUIGJ MARKU**

**ING. GEZIM ISLAMI**

**ING. ZEF BELESHI**

Kapitulli

**KONSTRUKSION**

Titulli i Vizatimit


Shkalla

Nr. i Fletës

**A-3**



# PLANIMETRIA E RRUGES SH 1:1000

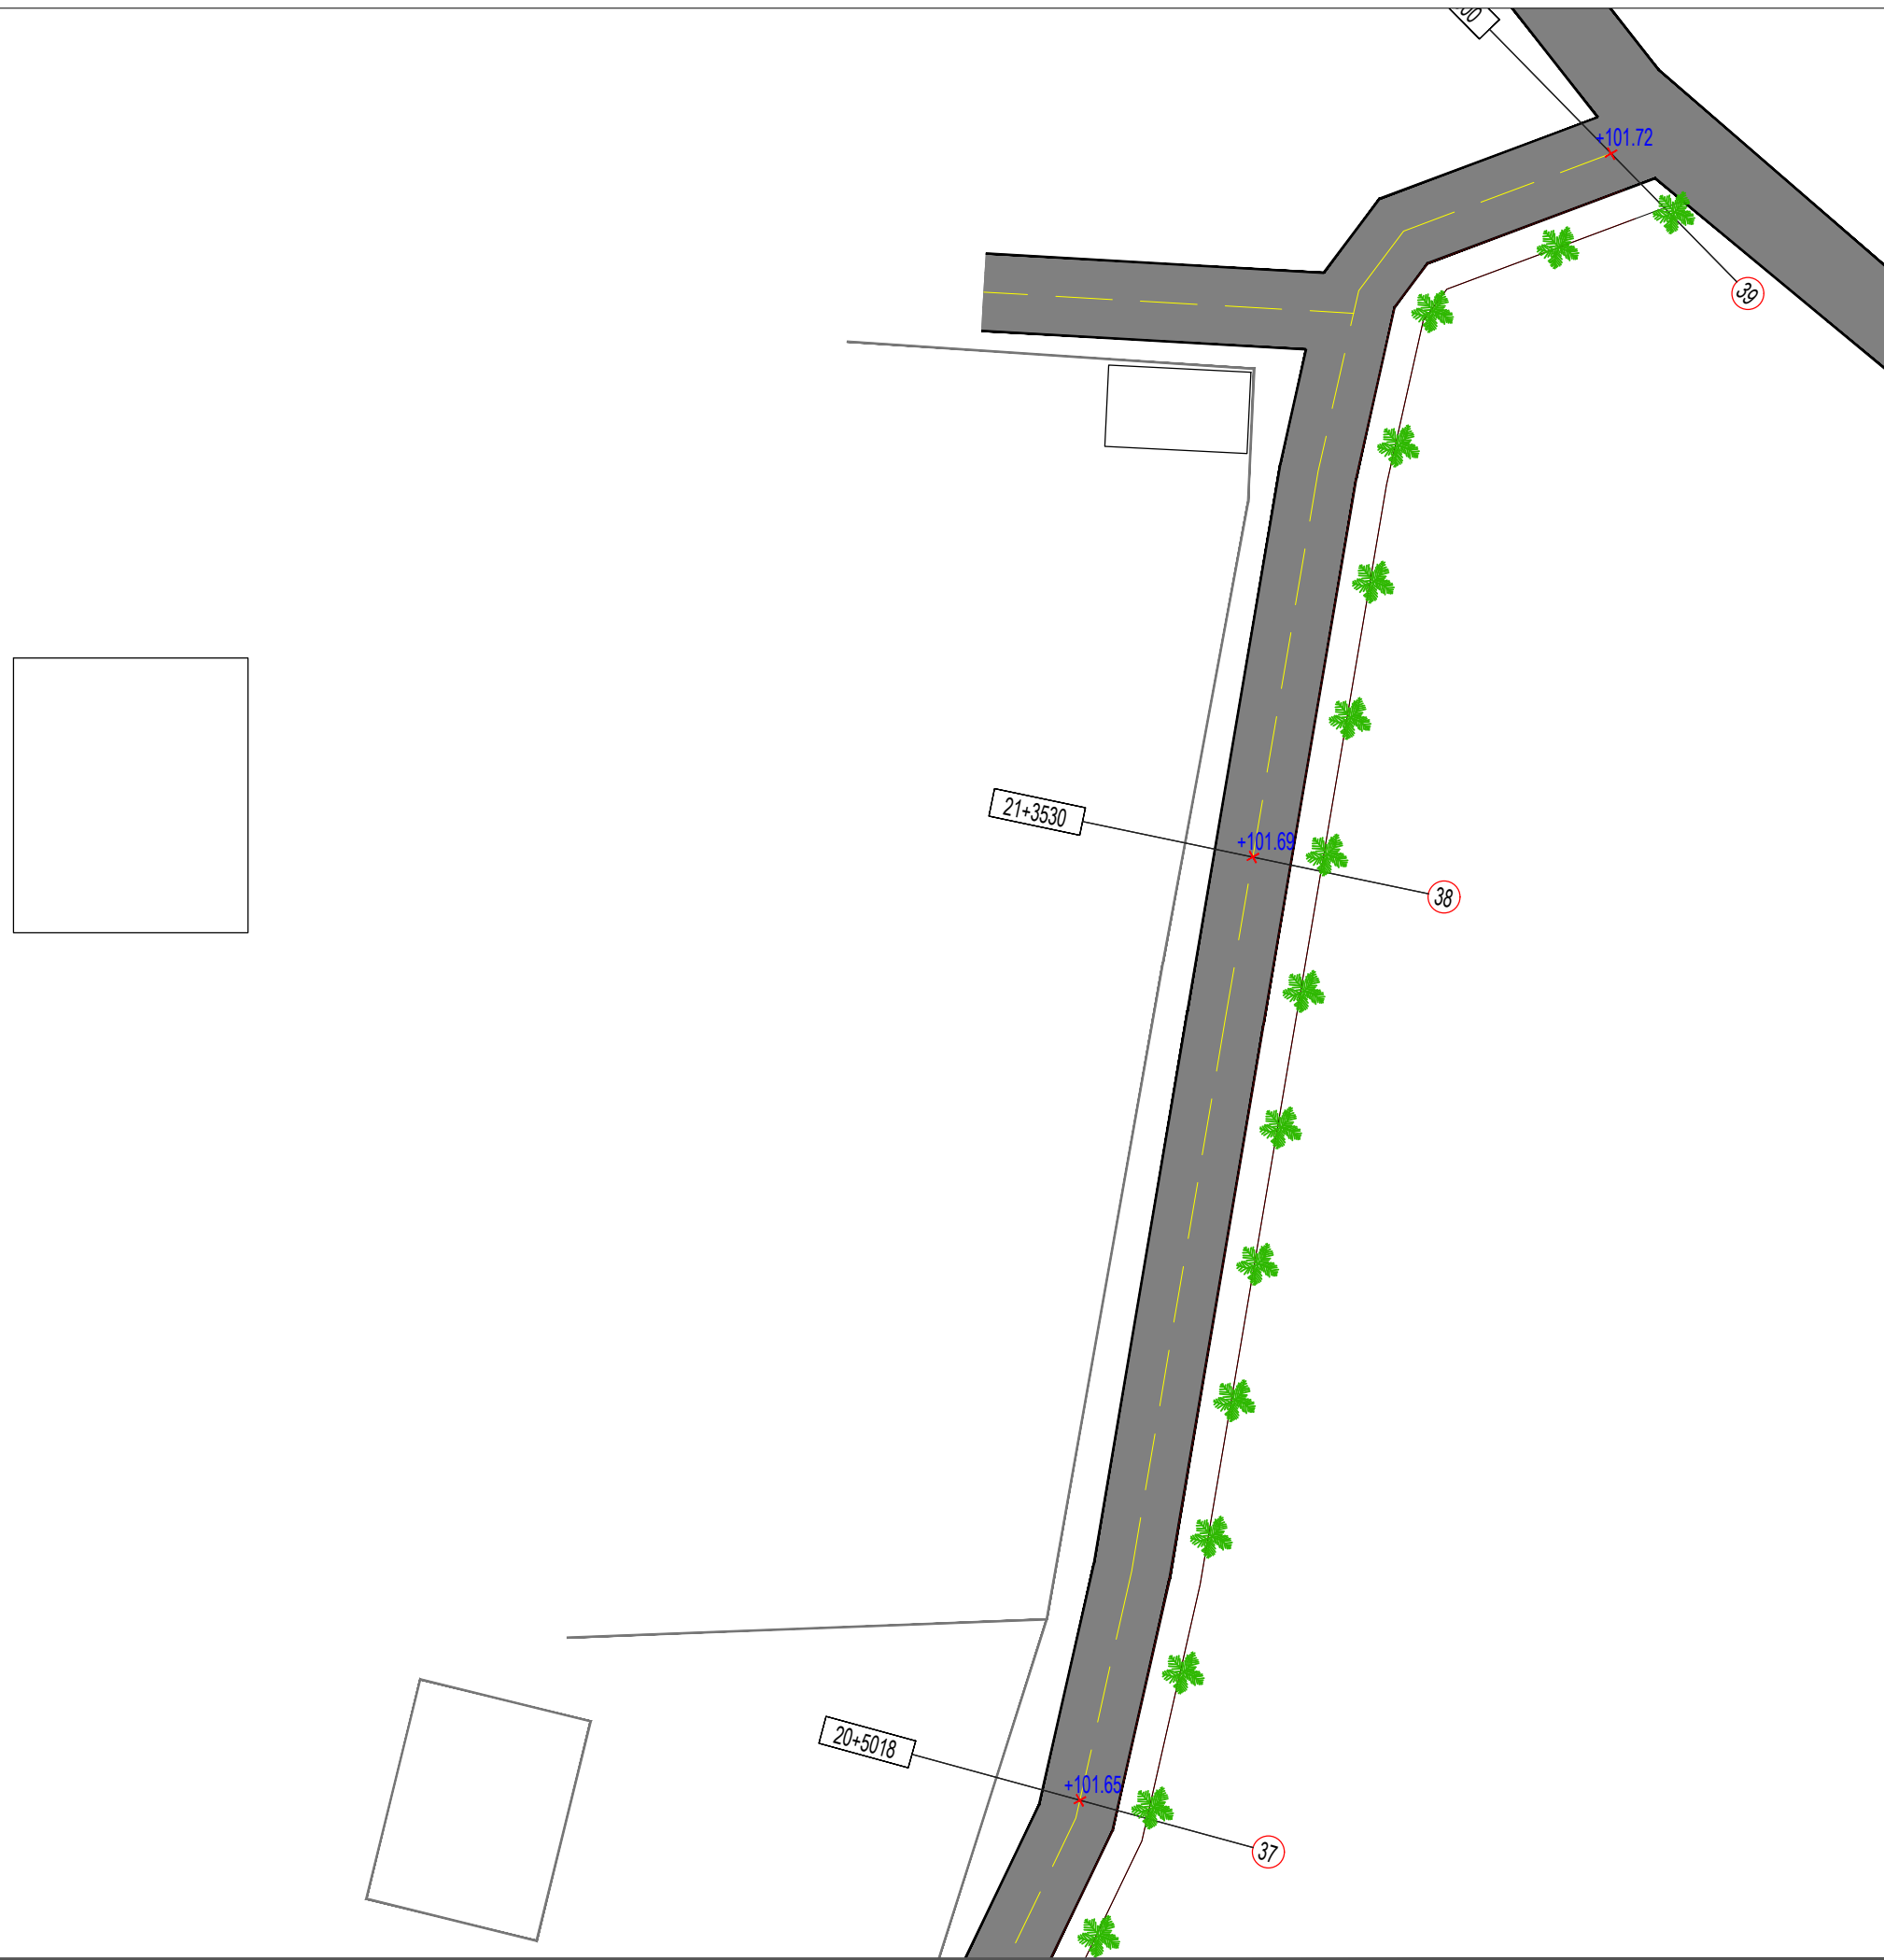

Porositës

Faza **PROJEKT-ZBATIMI**

Titulli i Projektit  
**ASFALTIMI I RRUGES  
SHKORRETI-LEKAJ**

**ING. BASHKIM  
SALLARI**

**TOP. LUIGJ MARKU**

**ING. GEZIM ISLAMI**

**ING. ZEF BELESHI**

Kapitulli

**KONSTRUKSION**

Titulli i Vizatimit

Shkalla

Nr. i Fletës

**A-3**