

MIRATOHET
ERMAL DREDHA
KRYETAR

Projekti:
Rikonstruksion i rruges Gani Bejkosala

Punoi:
Ark. Klaudio Mehmetaj
Ark. Ingli Xhaferraj
Ing. Edmond Beqiri
Ing. Darjan Hudhra
Top. Kismet Agalliu

BASHKIA VLORE

DREJTORIA E
URBANISTIKES



Punoi:
Ark. Klaudio Mehmetaj
Ark. Ingli Xhaferraj
Ing. Edmond Beqiri
Ing. Darjan Hudhra
Top. Kismet Agalliu


BASHKIA VLORE

**DREJTORIA E
URBANISTIKES**

PROJEKT: Rikonstruksion i rruges Gani Bejkosala

VLORE 2024

01

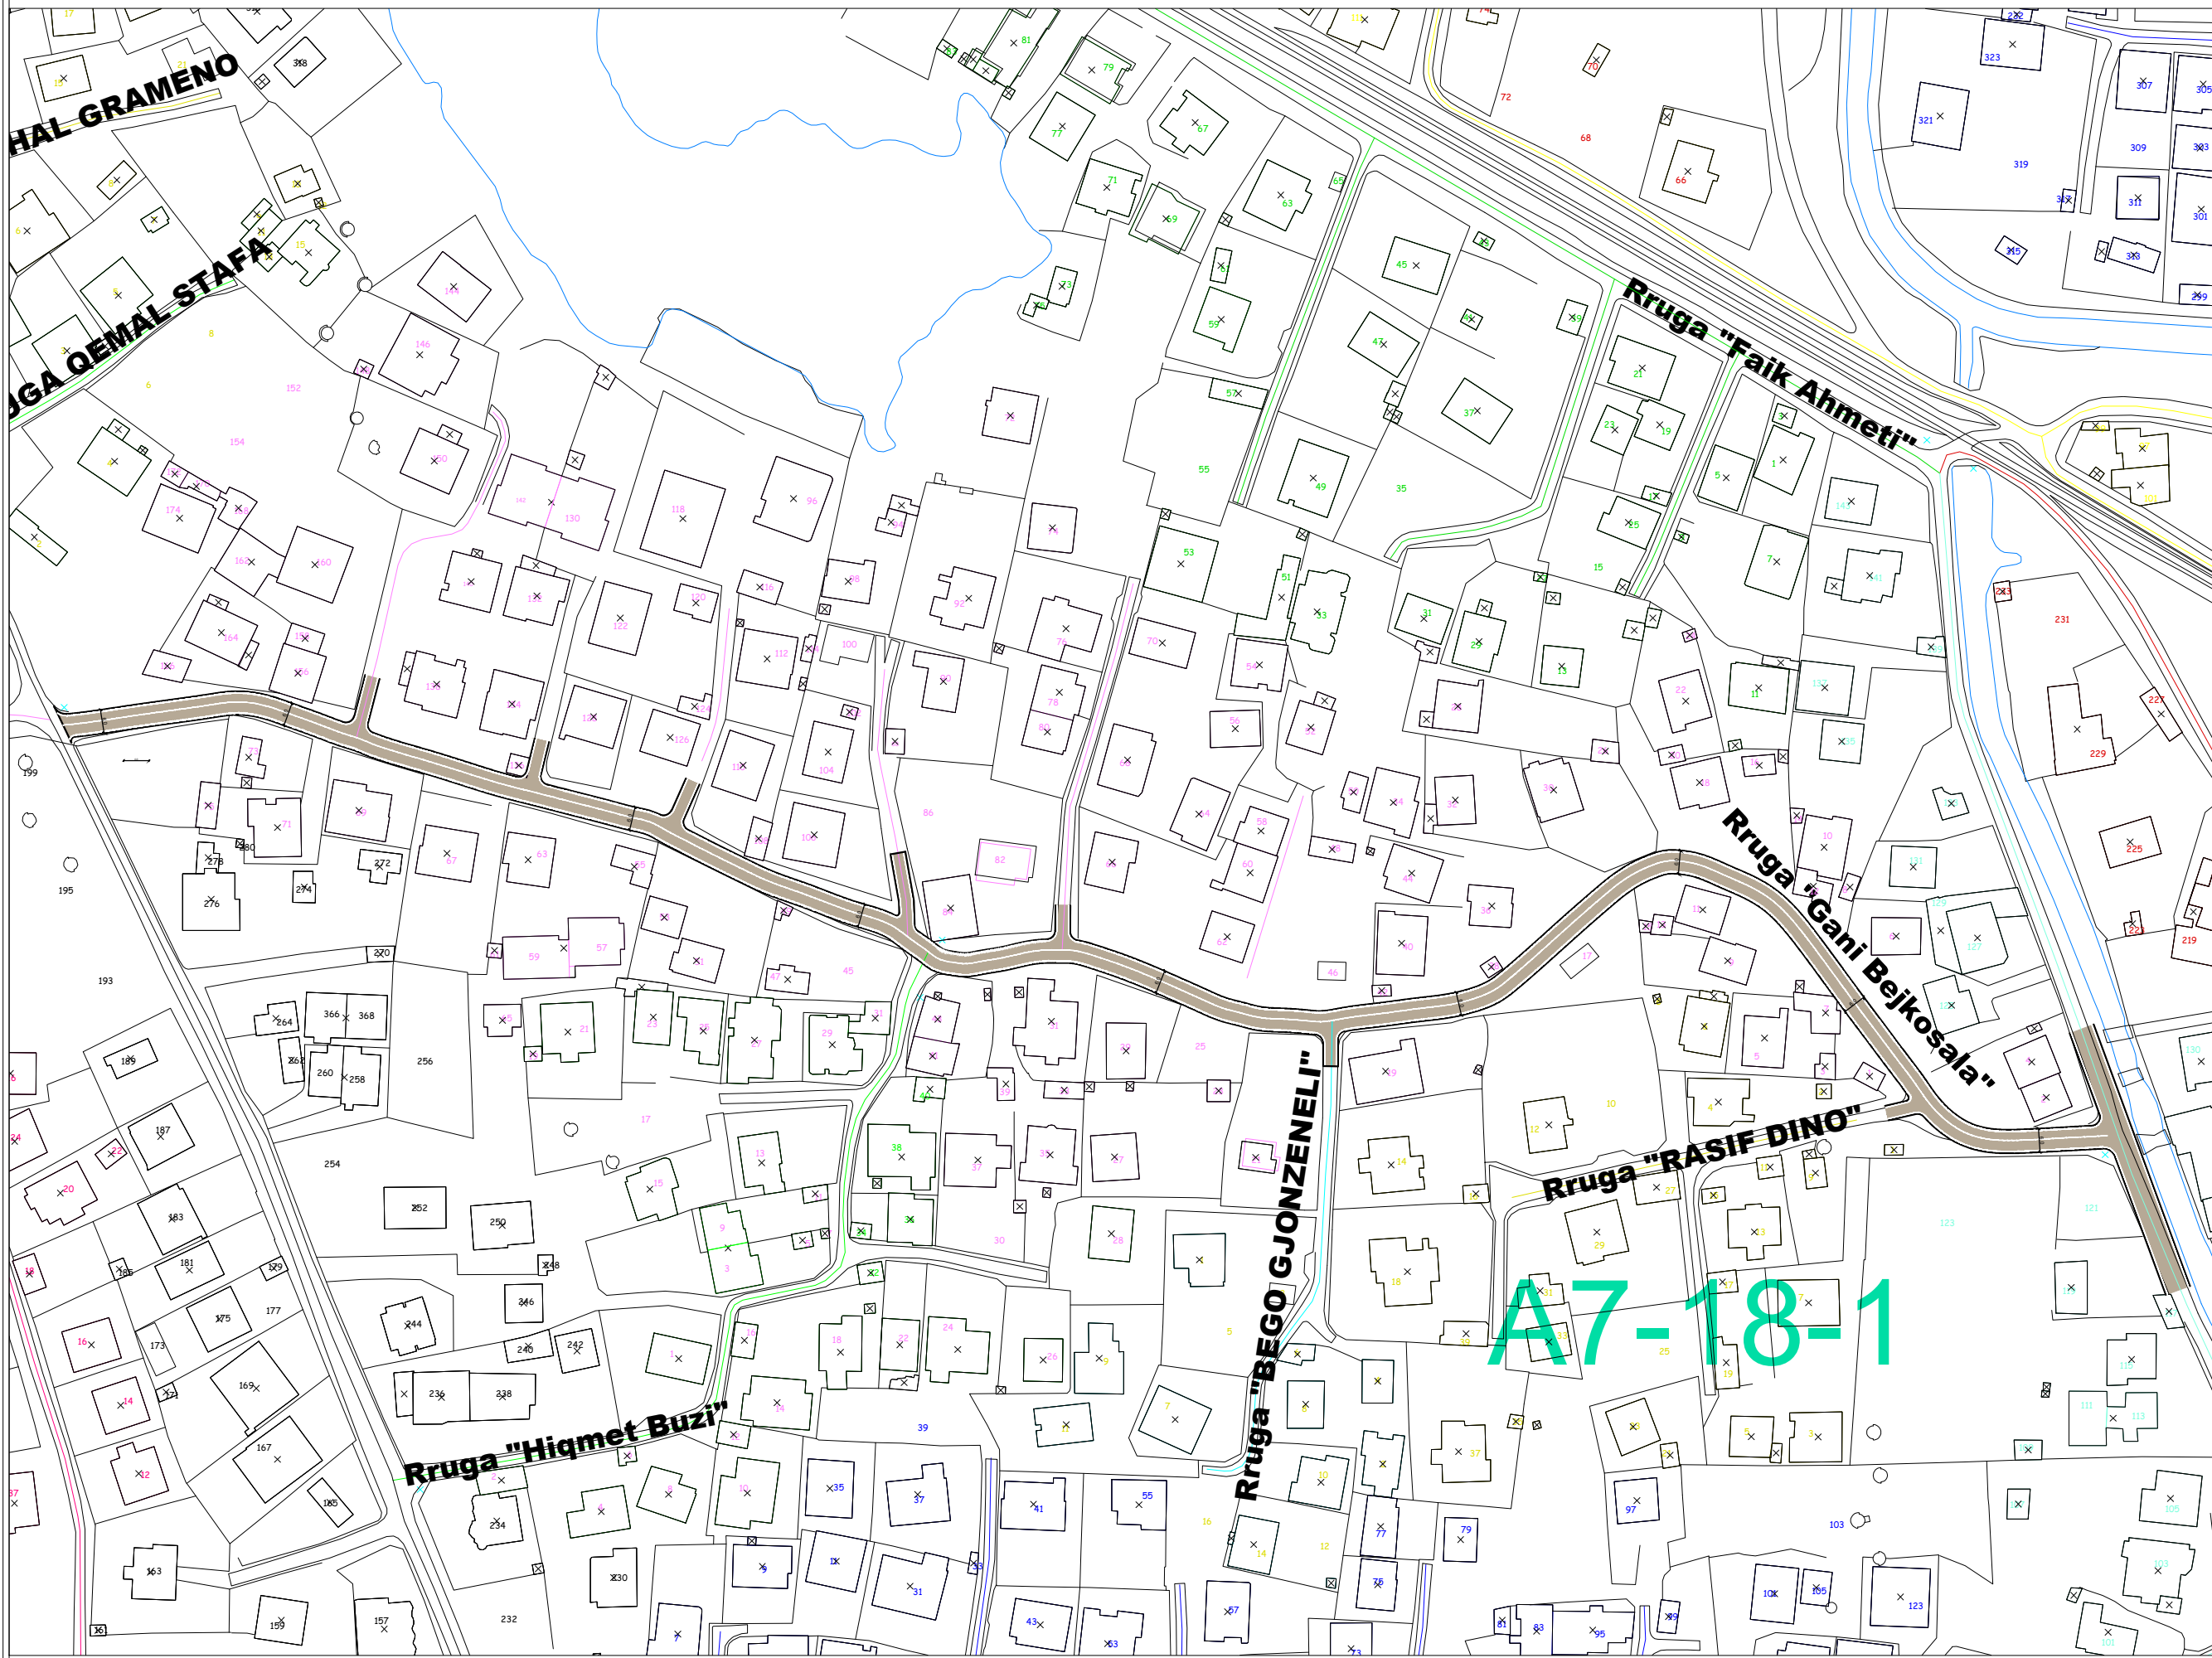

Punoi:
Ark. Klaudio Mehmetaj
Ark. Ingli Xhaferraj
Ing. Edmond Beqiri
Ing. Darjan Hudhra
Top. Kismet Agalliu

BASHKIA VLORË



**DREJTORIA E
URBANISTIKES**

PROJEKT: Rikonstruksion i rruges Gani Bejkosala

Planimetri e pergjithshme e rruges Gani Bejkosala

VLORE 2024

02

 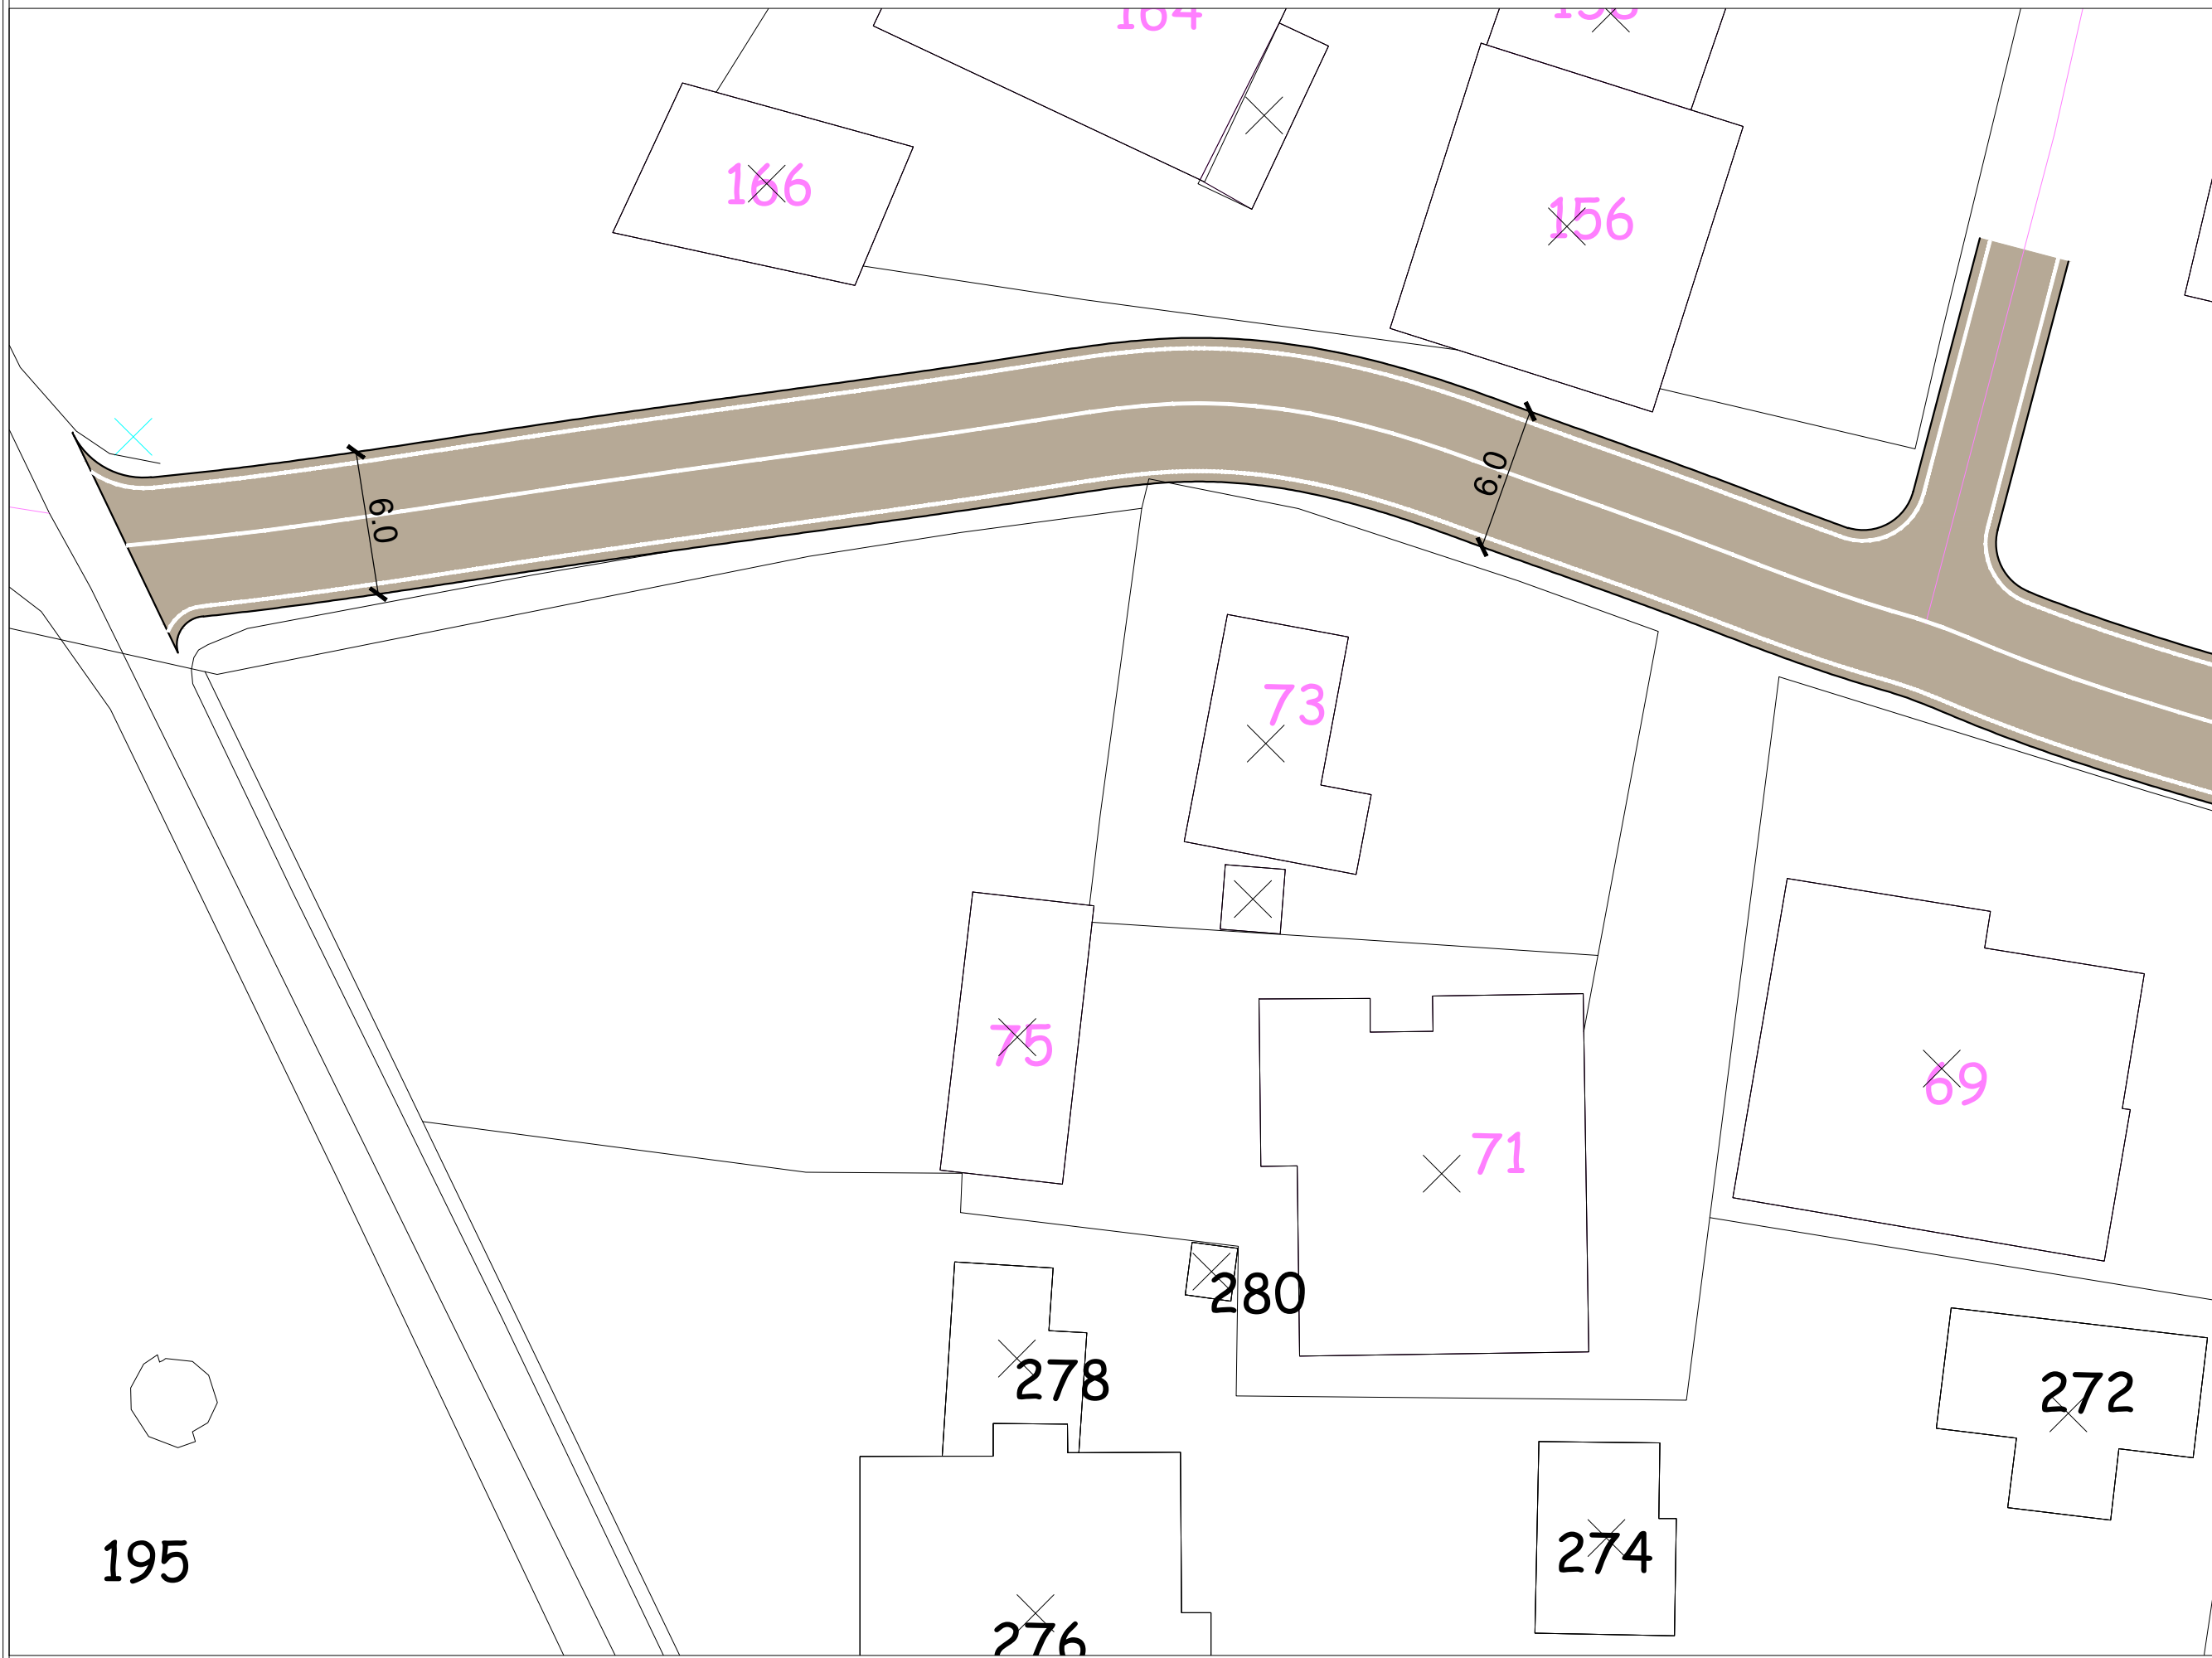

Punoi:
 Ark. Klaudio Mehmetaj
 Ark. Ingli Xhaferraj
 Ing. Edmond Beqiri
 Ing. Darjan Hudhra
 Top. Kismet Agalliu

BASHKIA VLORË


DREJTORIA E URBANISTIKES

PROJEKT: Rikonstruksion i rruges Gani Bejkosala

VLORE 2024

03

Planimetri e rruges Gani Bejkosala

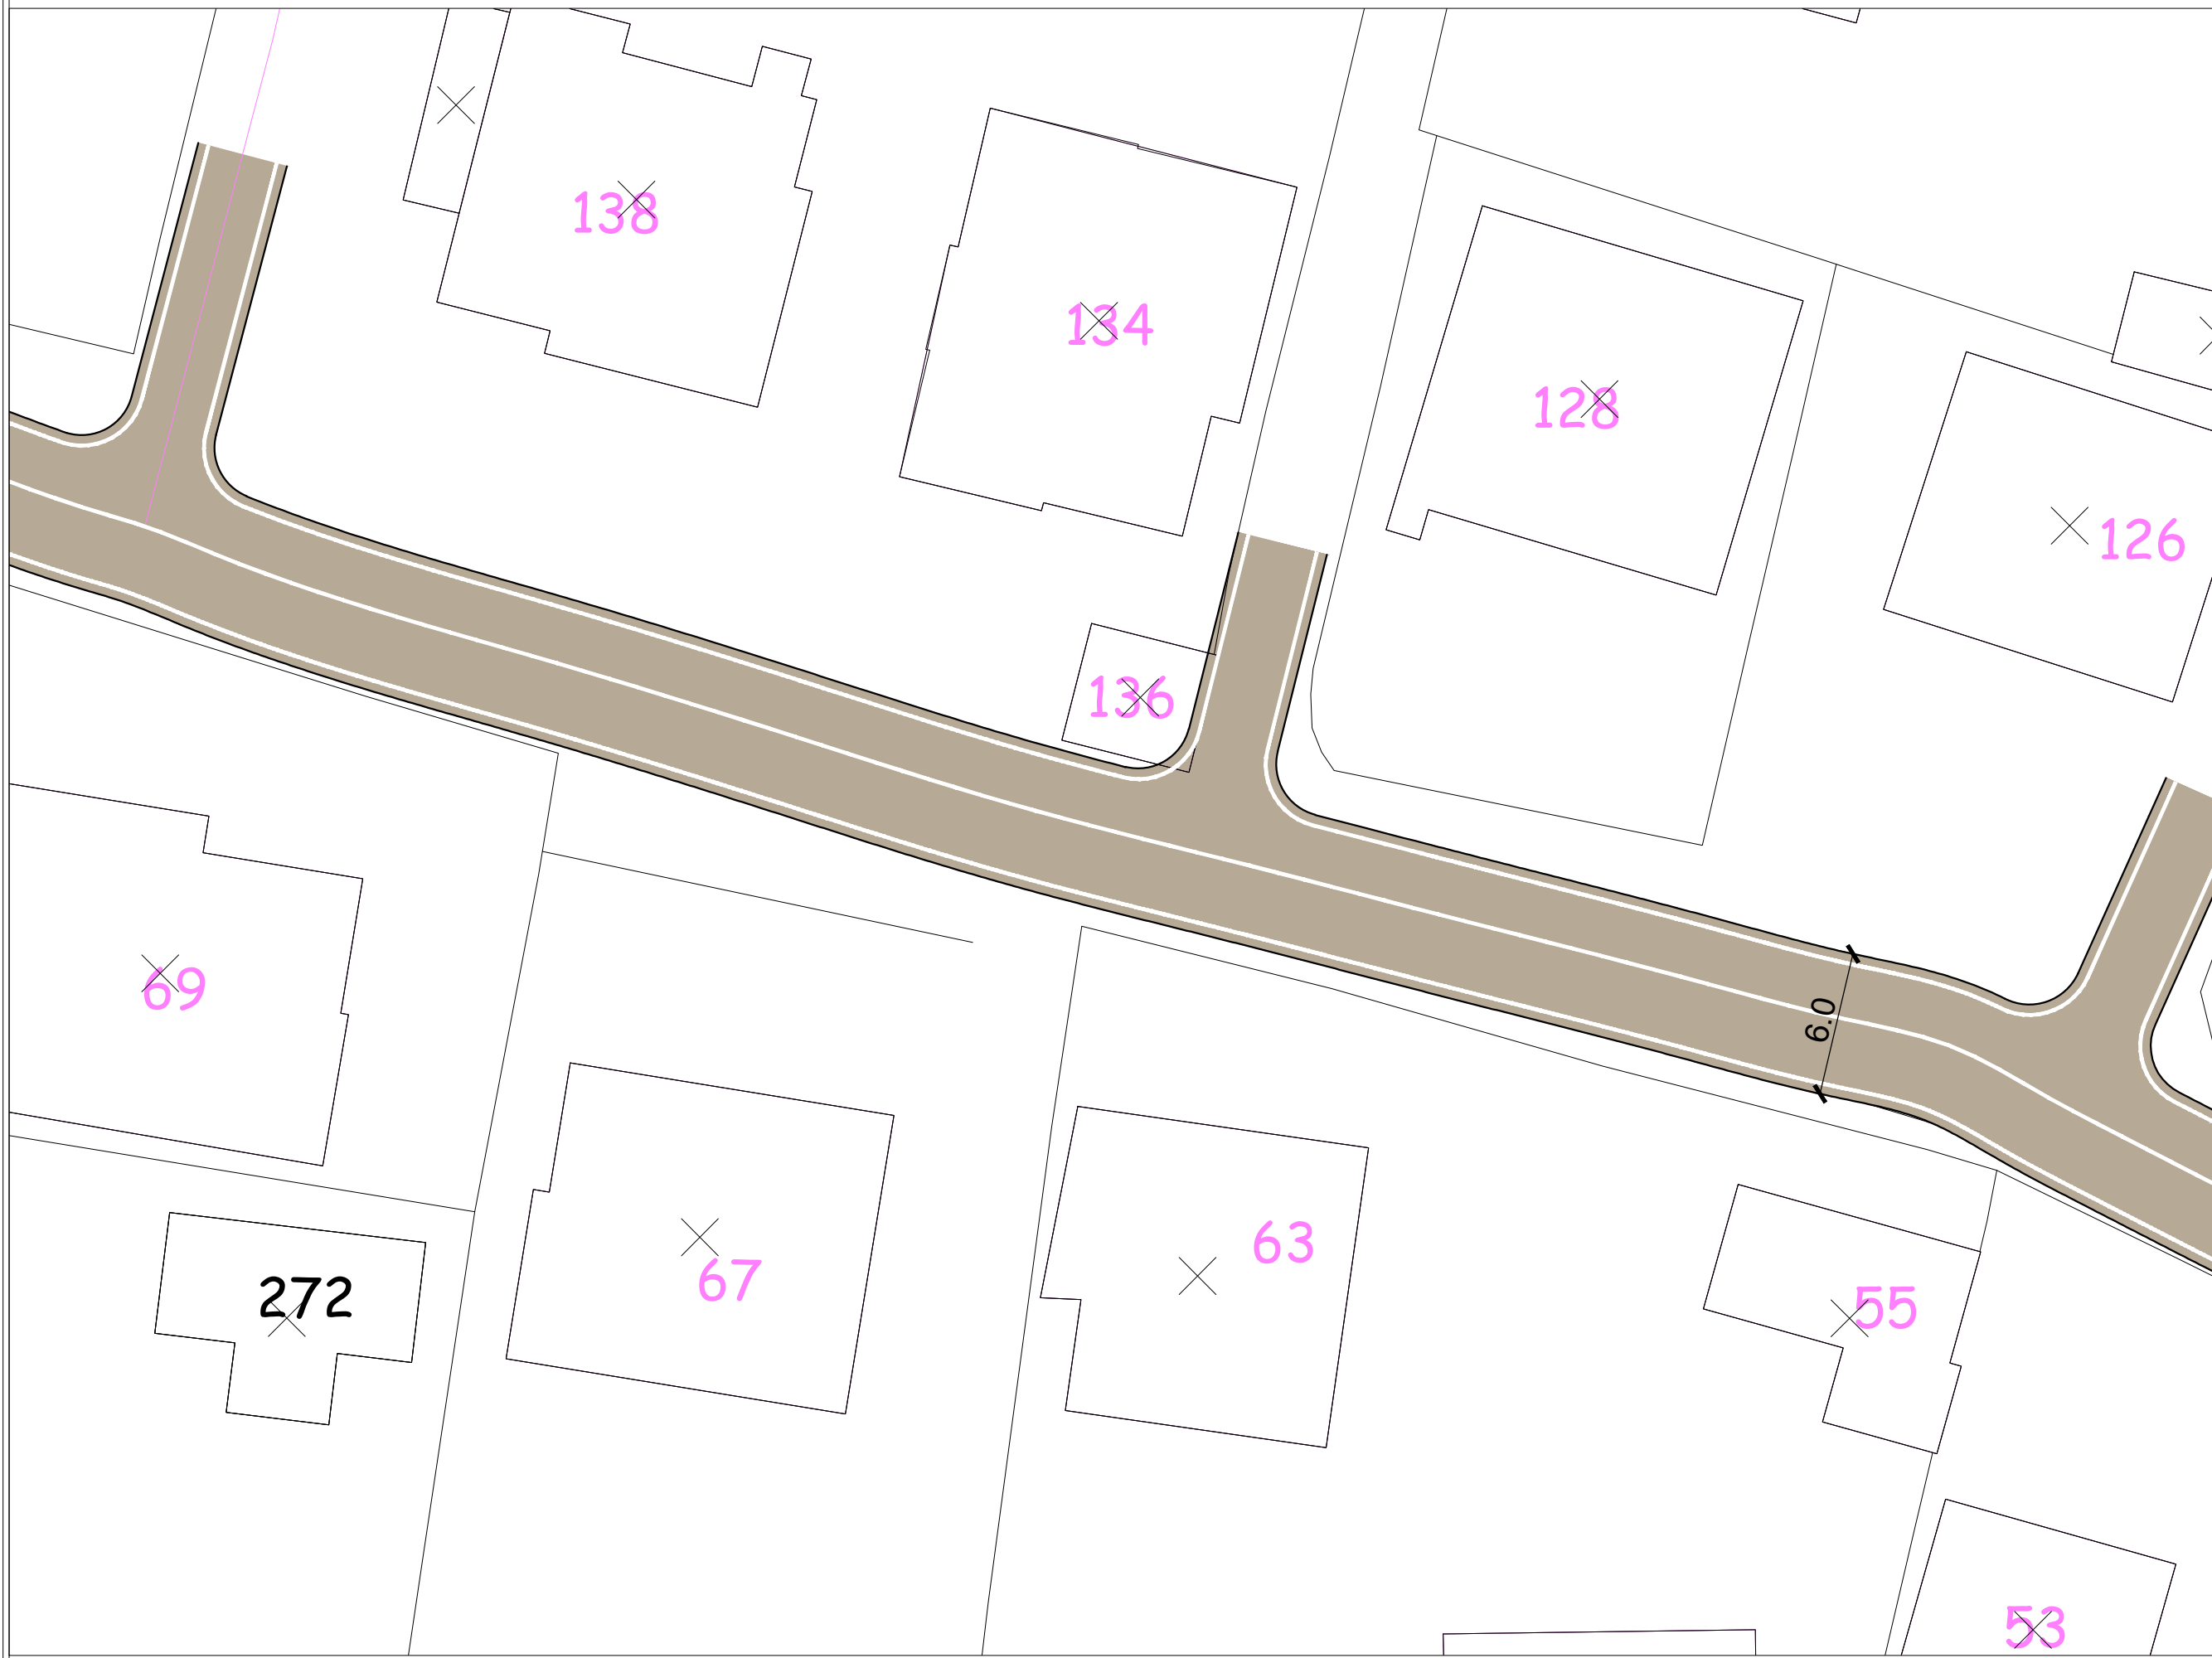

Punoi:
Ark. Klaudio Mehmetaj
Ark. Inqli Xhaferraj
Ing. Edmond Beqiri
Ing. Darjan Hudhra
Top. Kismet Agalliu

BASHKIA VLORË


**DREJTORIA E
URBANISTIKES**

PROJEKT: Rikonstruksion i rruges Gani Bejkosala

Planimetri e rruges Gani Bejkosala

VLORE 2024

04

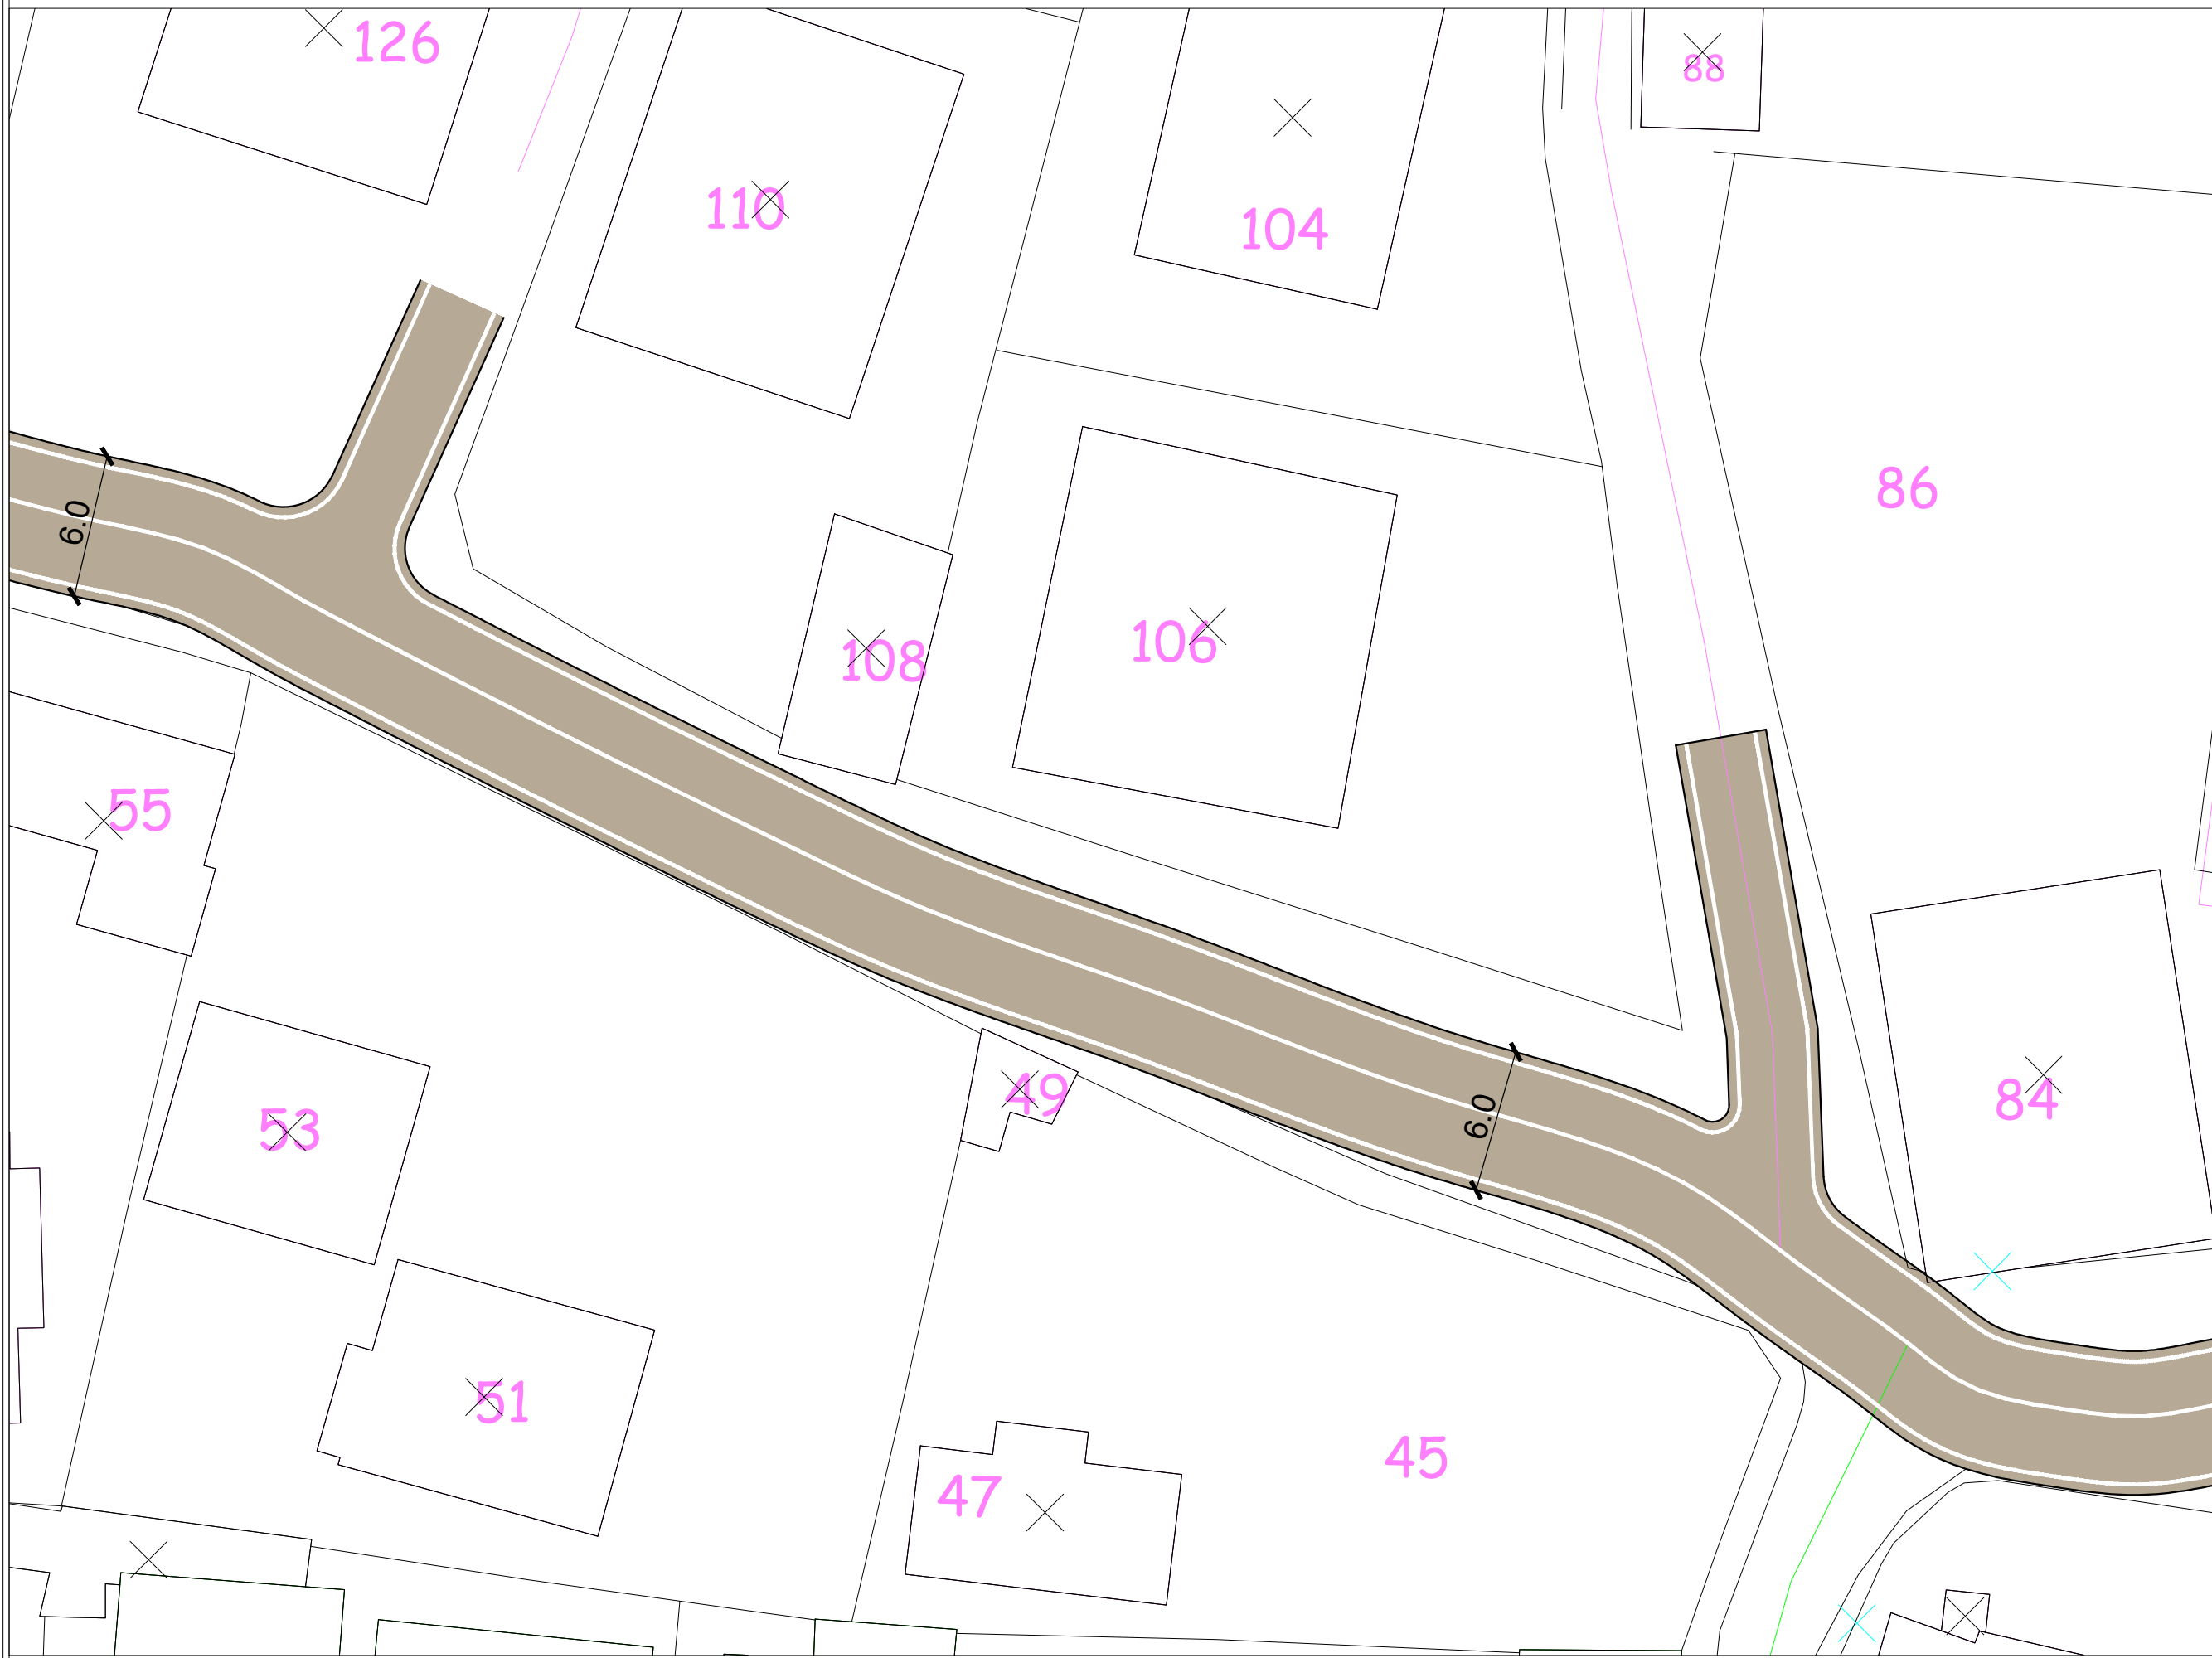

Punoi:
 Ark. Klaudio Mehmetaj
 Ark. Ingli Xhaferraj
 Ing. Edmond Beqiri
 Ing. Darjan Hudhra
 Top. Kismet Agalliu

BASHKIA VLORË


DREJTORIA E URBANISTIKES

PROJEKT: Rikonstruksion i rruges Gani Bejkosala

VLORE 2024

05

Planimetri e rruges Gani Bejkosala

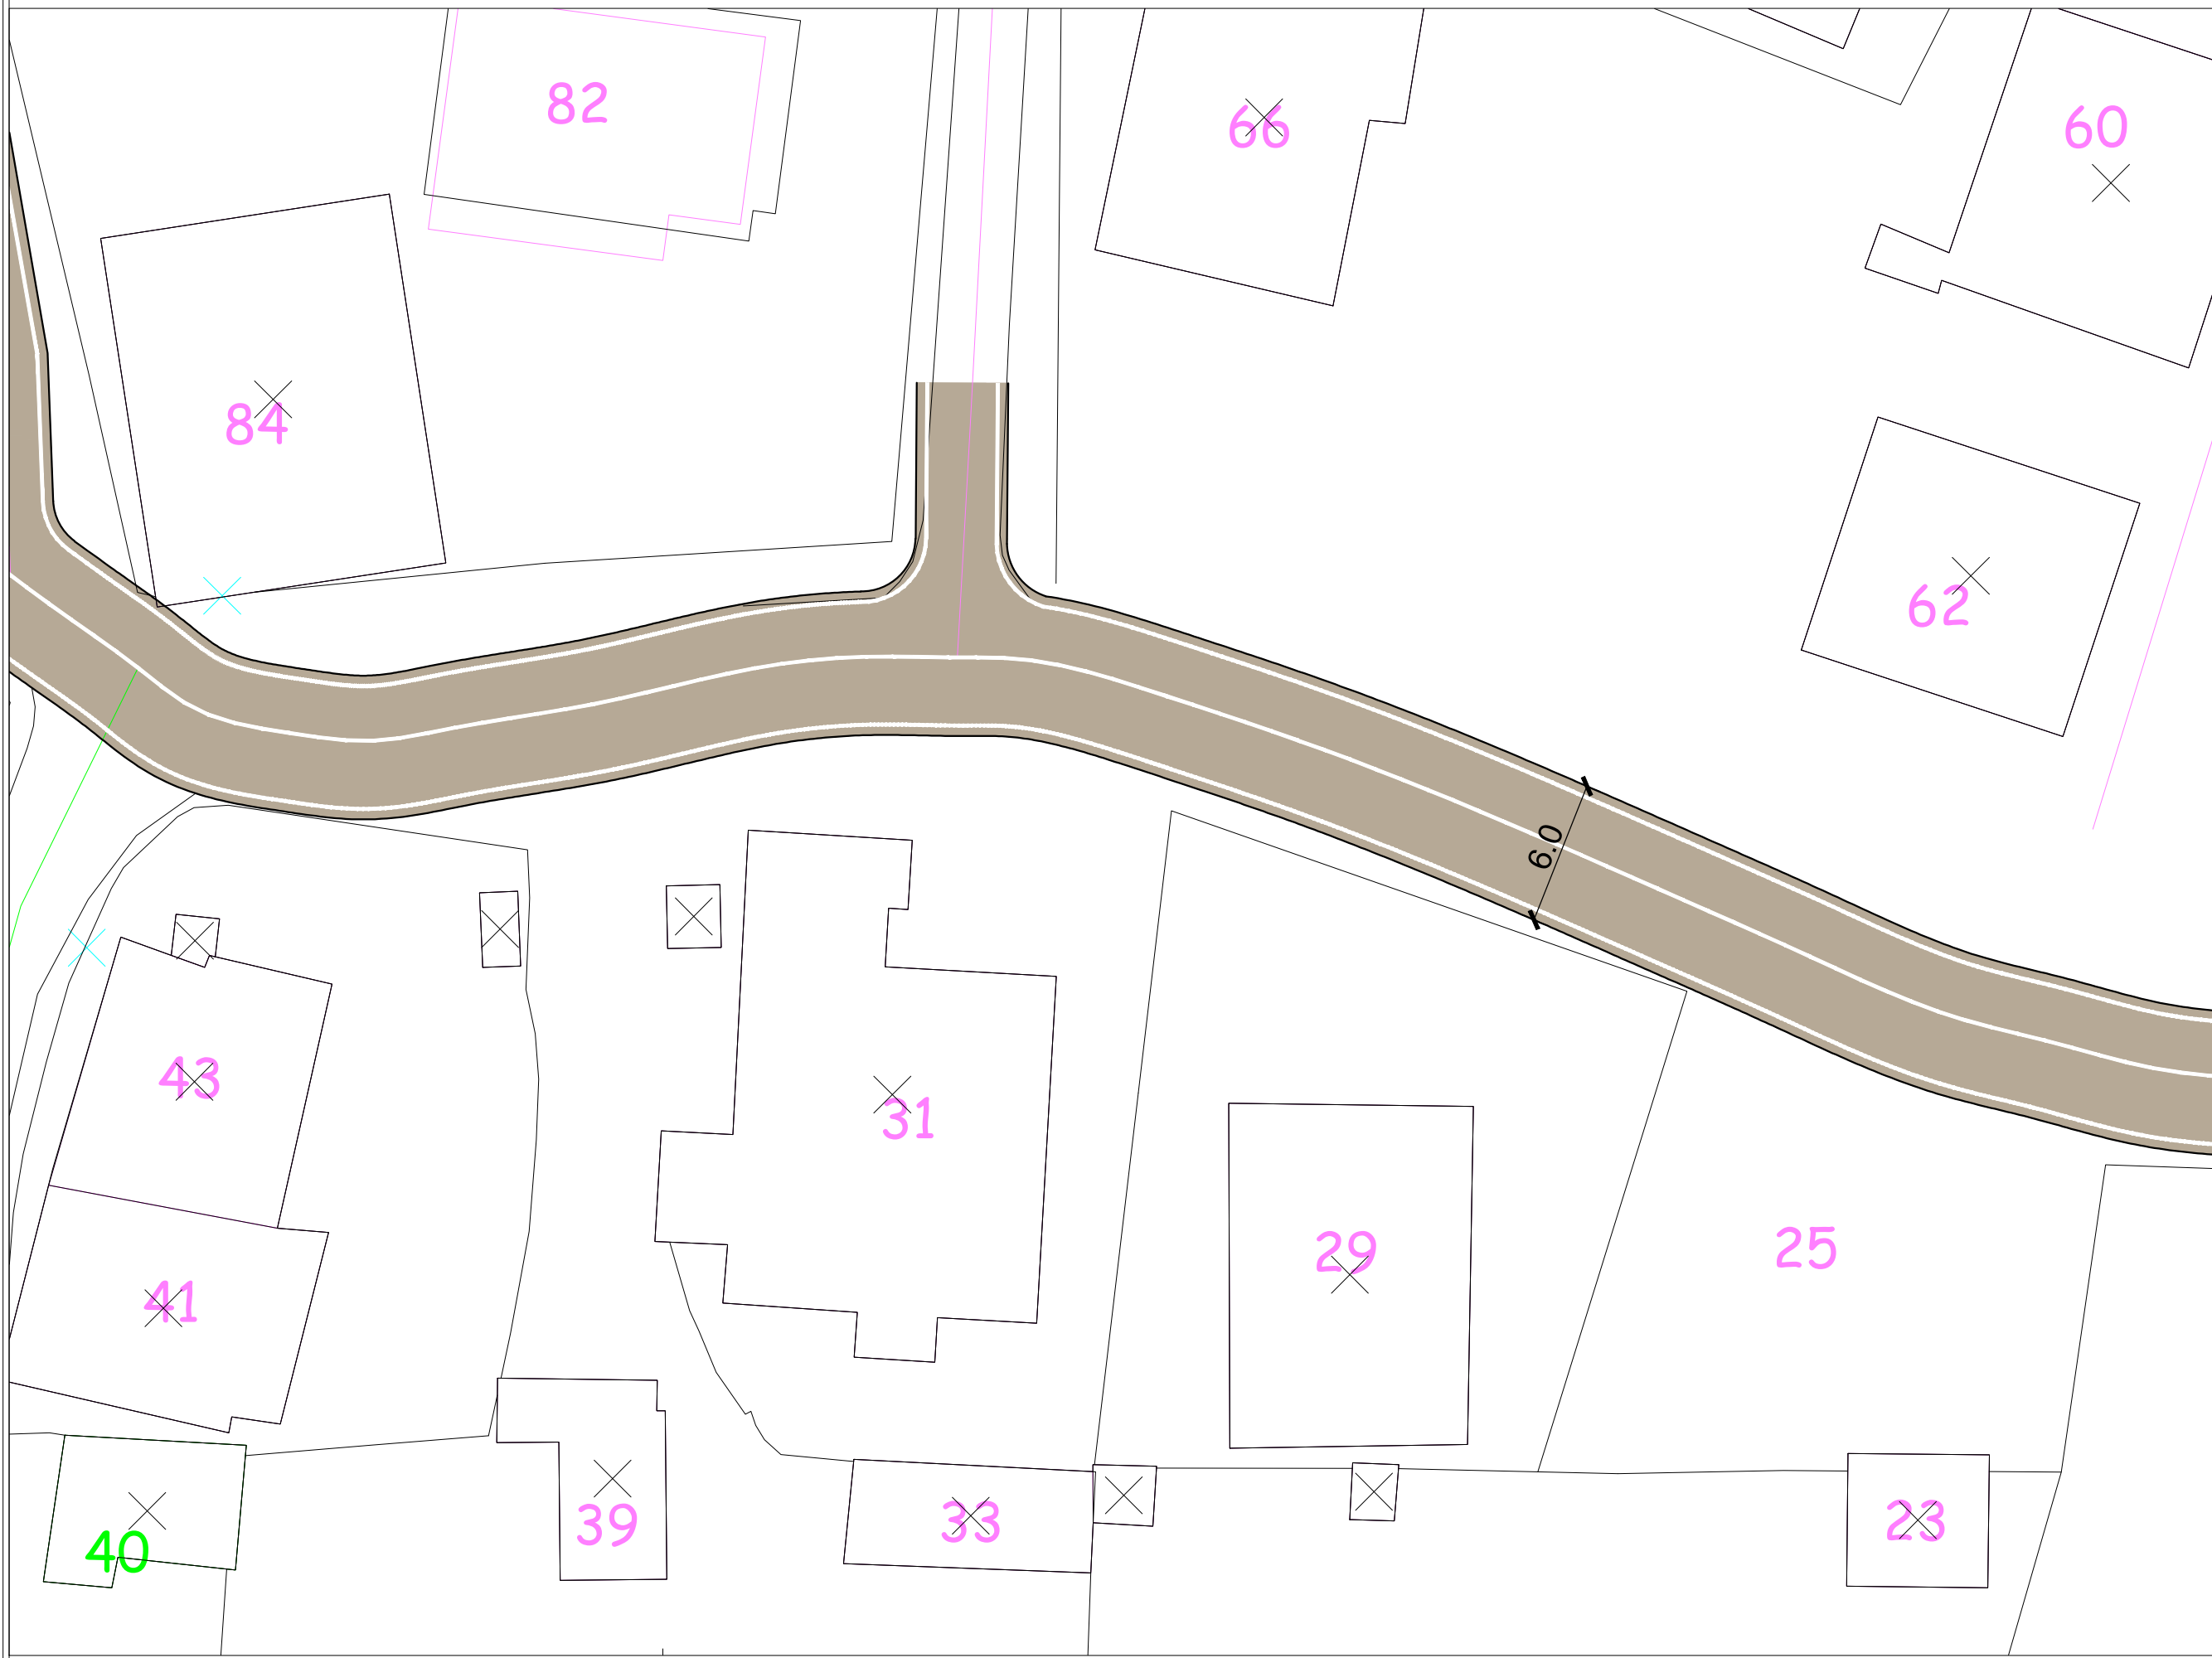

Punoi:
Ark. Klaudio Mehmetaj
Ark. Ingli Xhaferraj
Ing. Edmond Beqiri
Ing. Darjan Hudhra
Top. Kismet Agalliu

BASHKIA VLORË



**DREJTORIA E
URBANISTIKES**

PROJEKT: Rikonstrukcion i rruges Gani Bejkosala

VLORE 2024

06



Planimetri e rruges Gani Bejkosala

 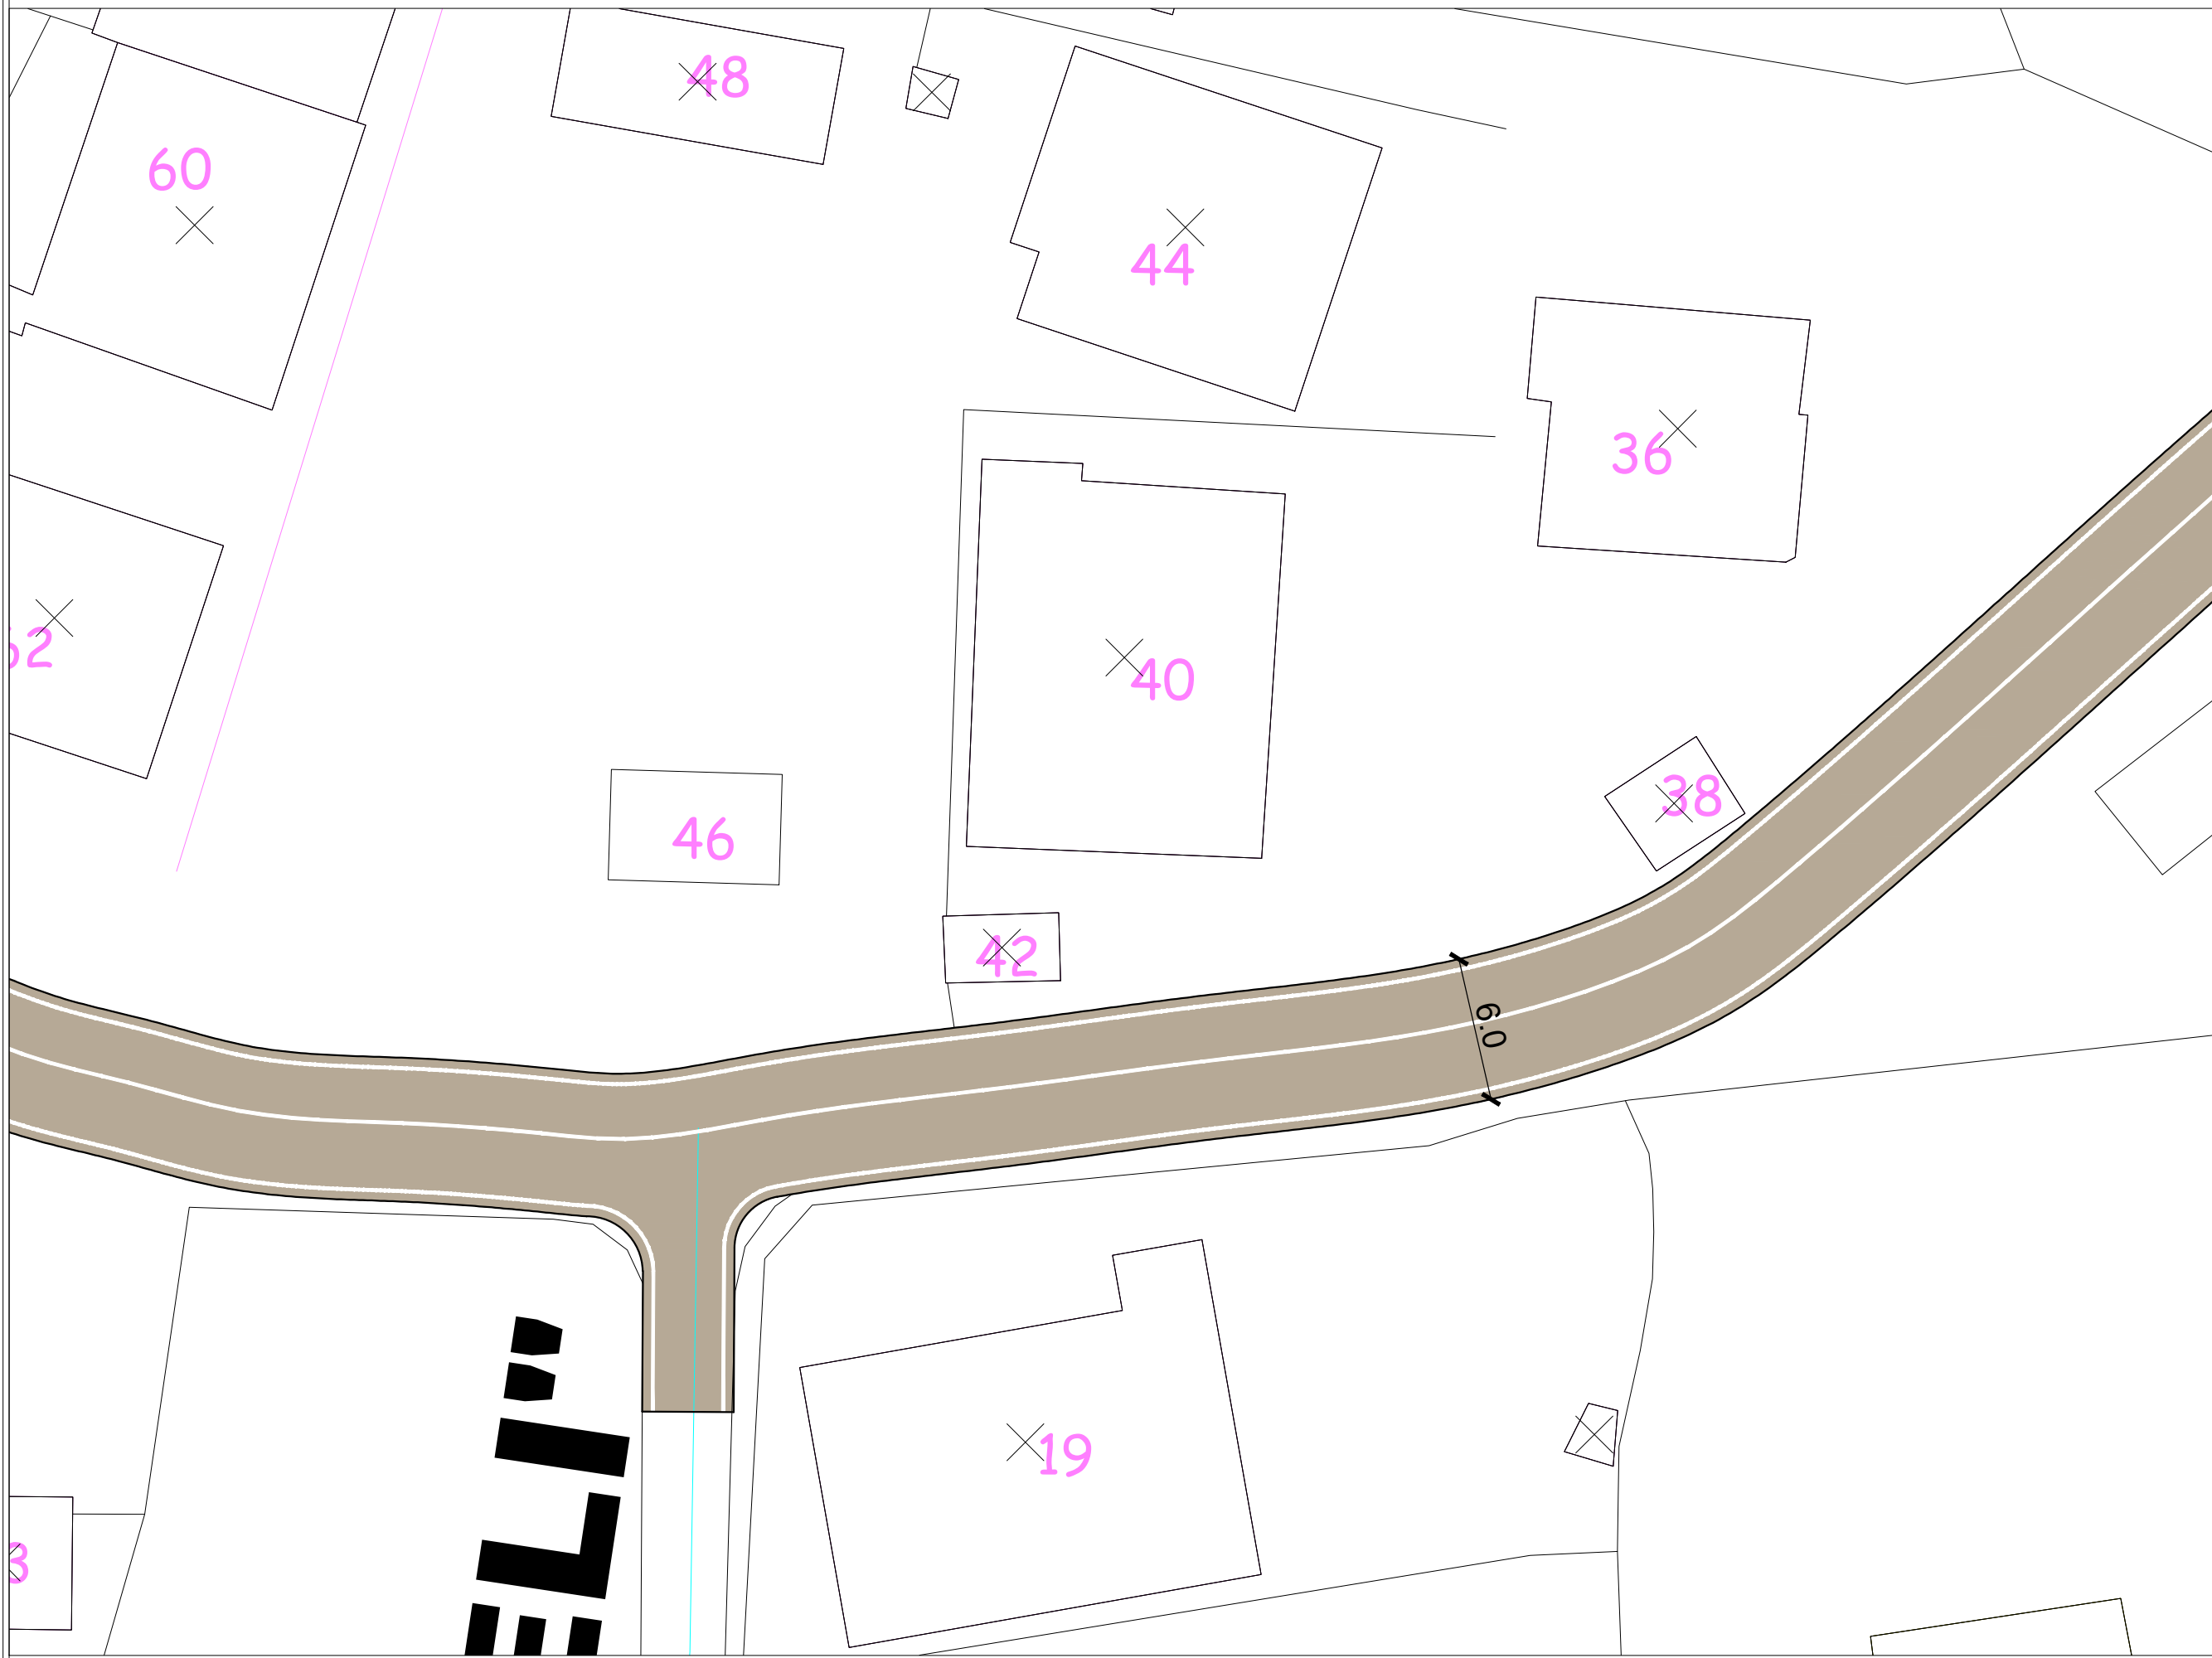

Punoi:
Ark. Klaudio Mehmetaj
Ark. Ingli Xhaferraj
Ing. Edmond Beqiri
Ing. Darjan Hudhra
Top. Kismet Agalliu

BASHKIA VLORË

**DREJTORIA E
URBANISTIKES**

 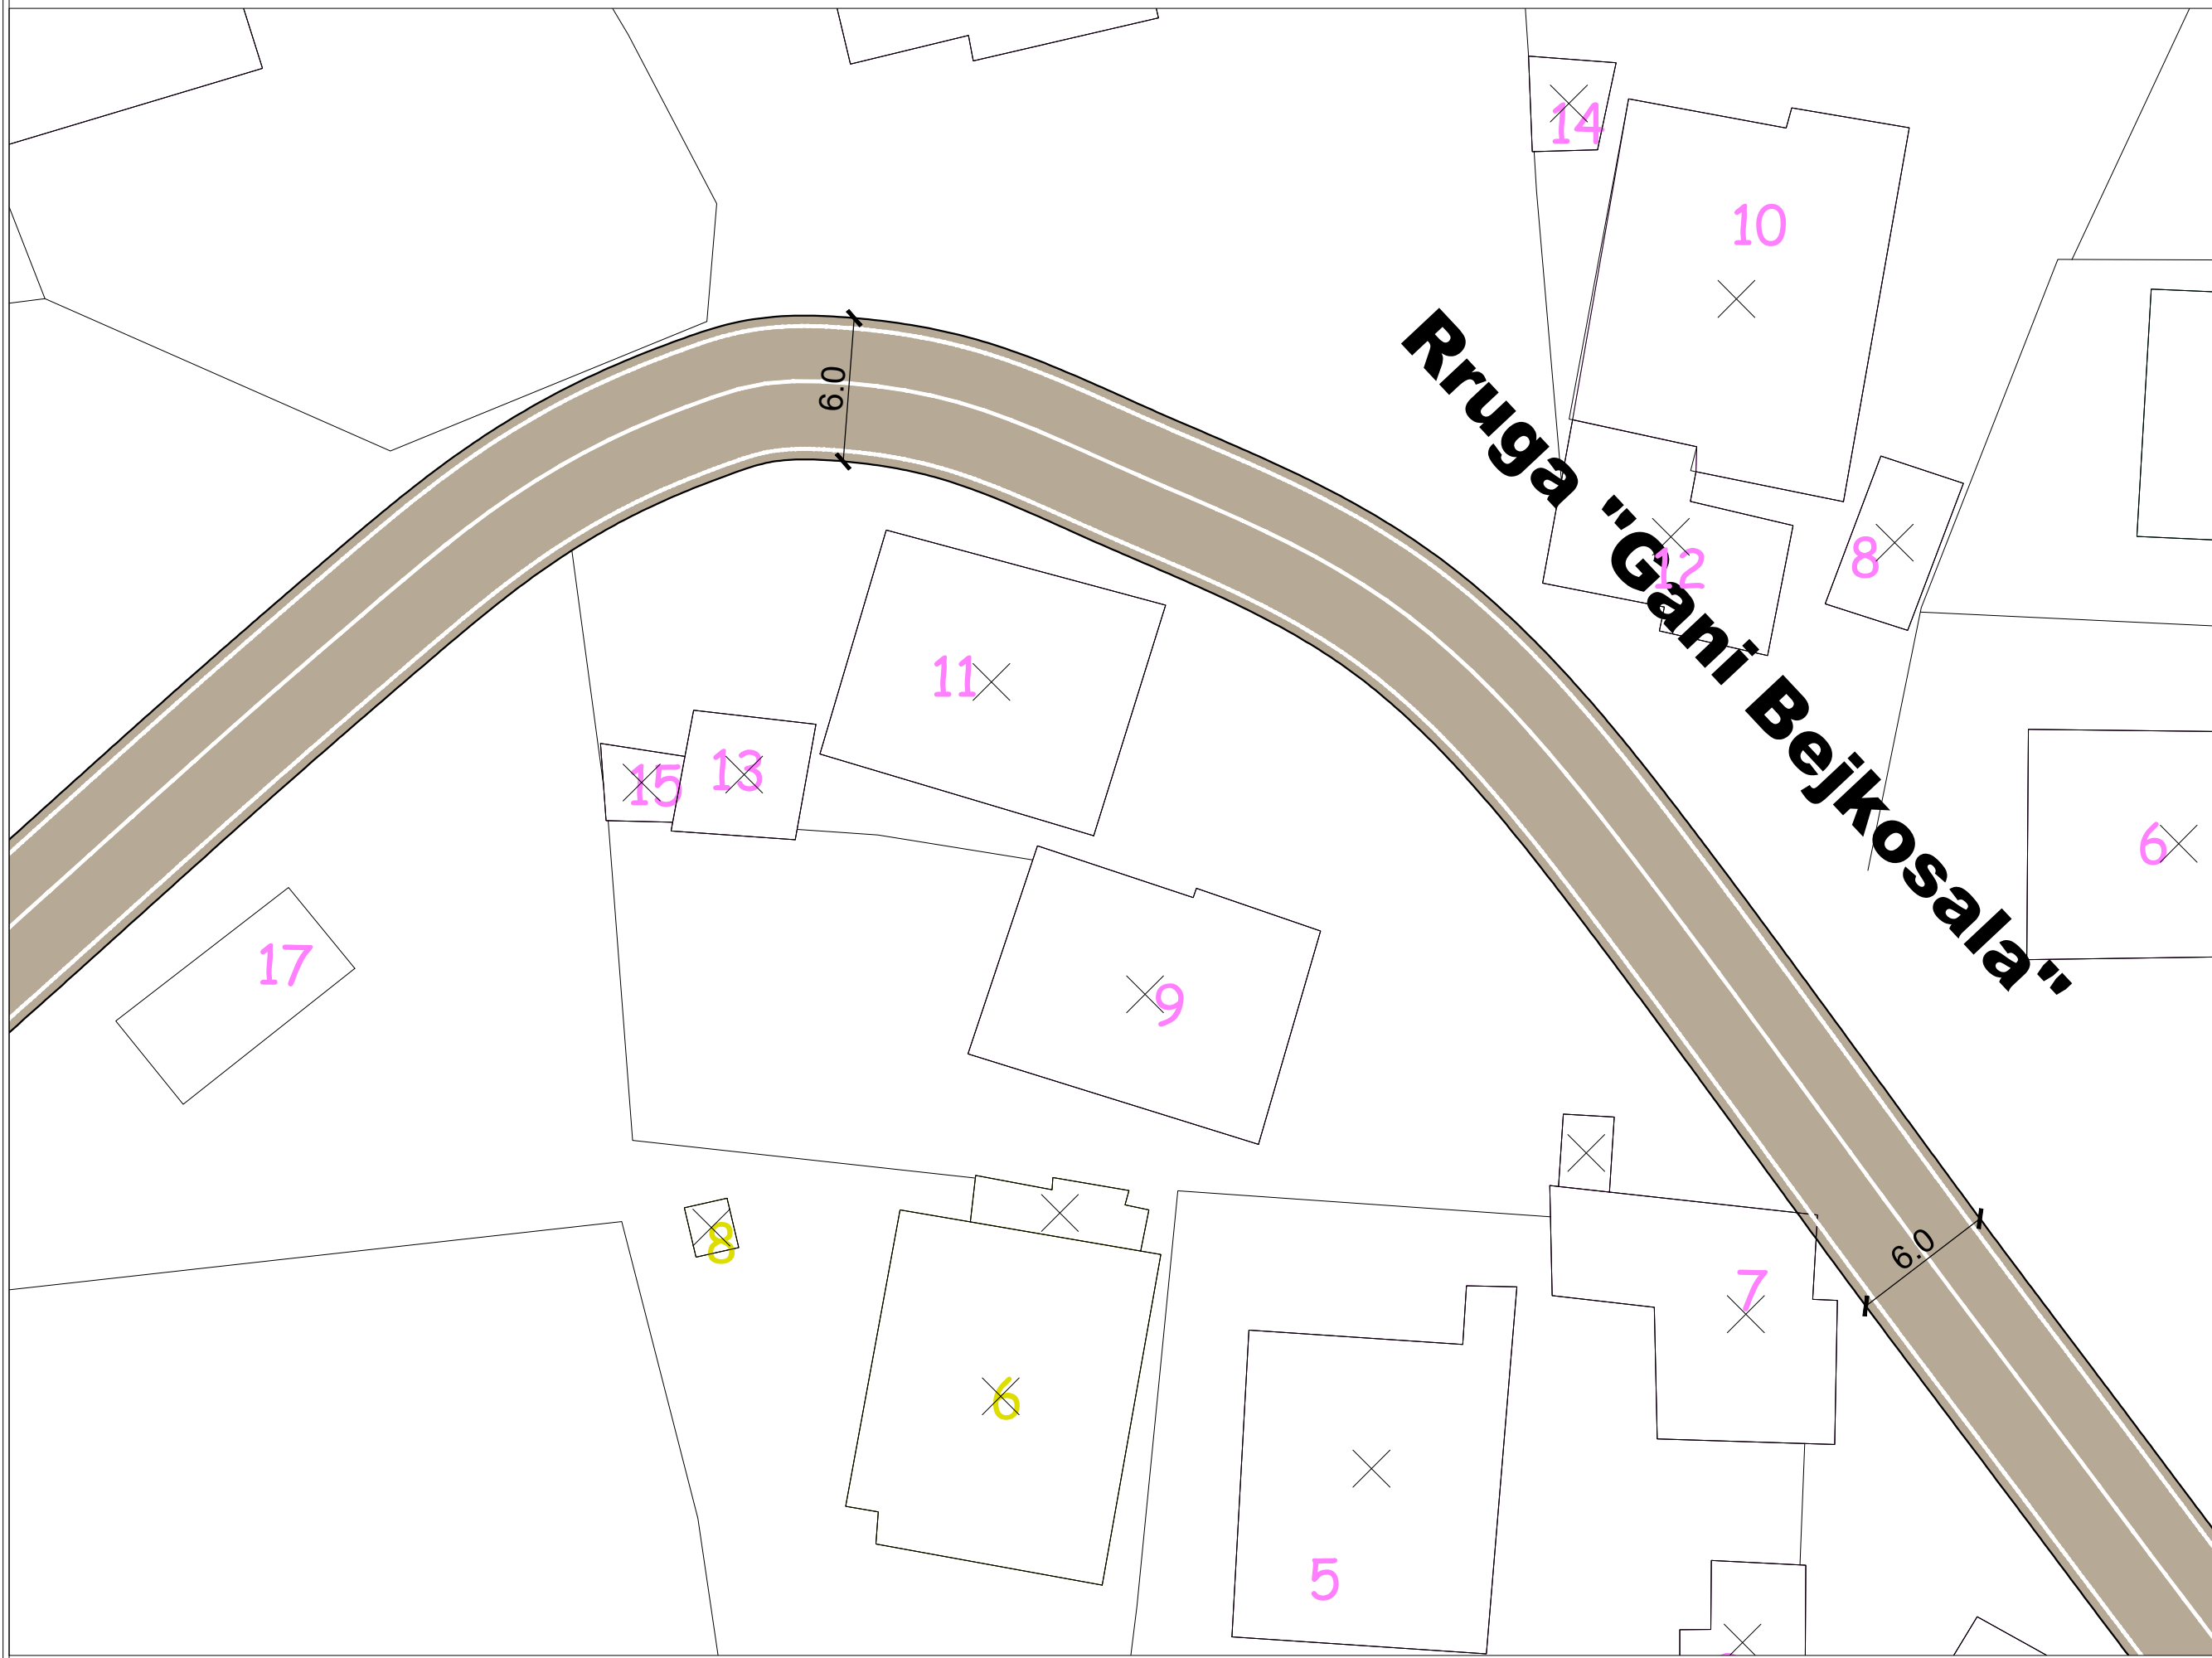

Punoi:
Ark. Klaudio Mehmetaj
Ark. Ingli Xhaferraj
Ing. Edmond Beqiri
Ing. Darjan Hudhra
Top. Kismet Agalliu

BASHKIA VLORË



**DREJTORIA E
URBANISTIKES**

PROJEKT: Rikonstruksion i rruges Gani Bejkosala

Planimetri e rruges Gani Bejkosala

VLORE 2024

08

 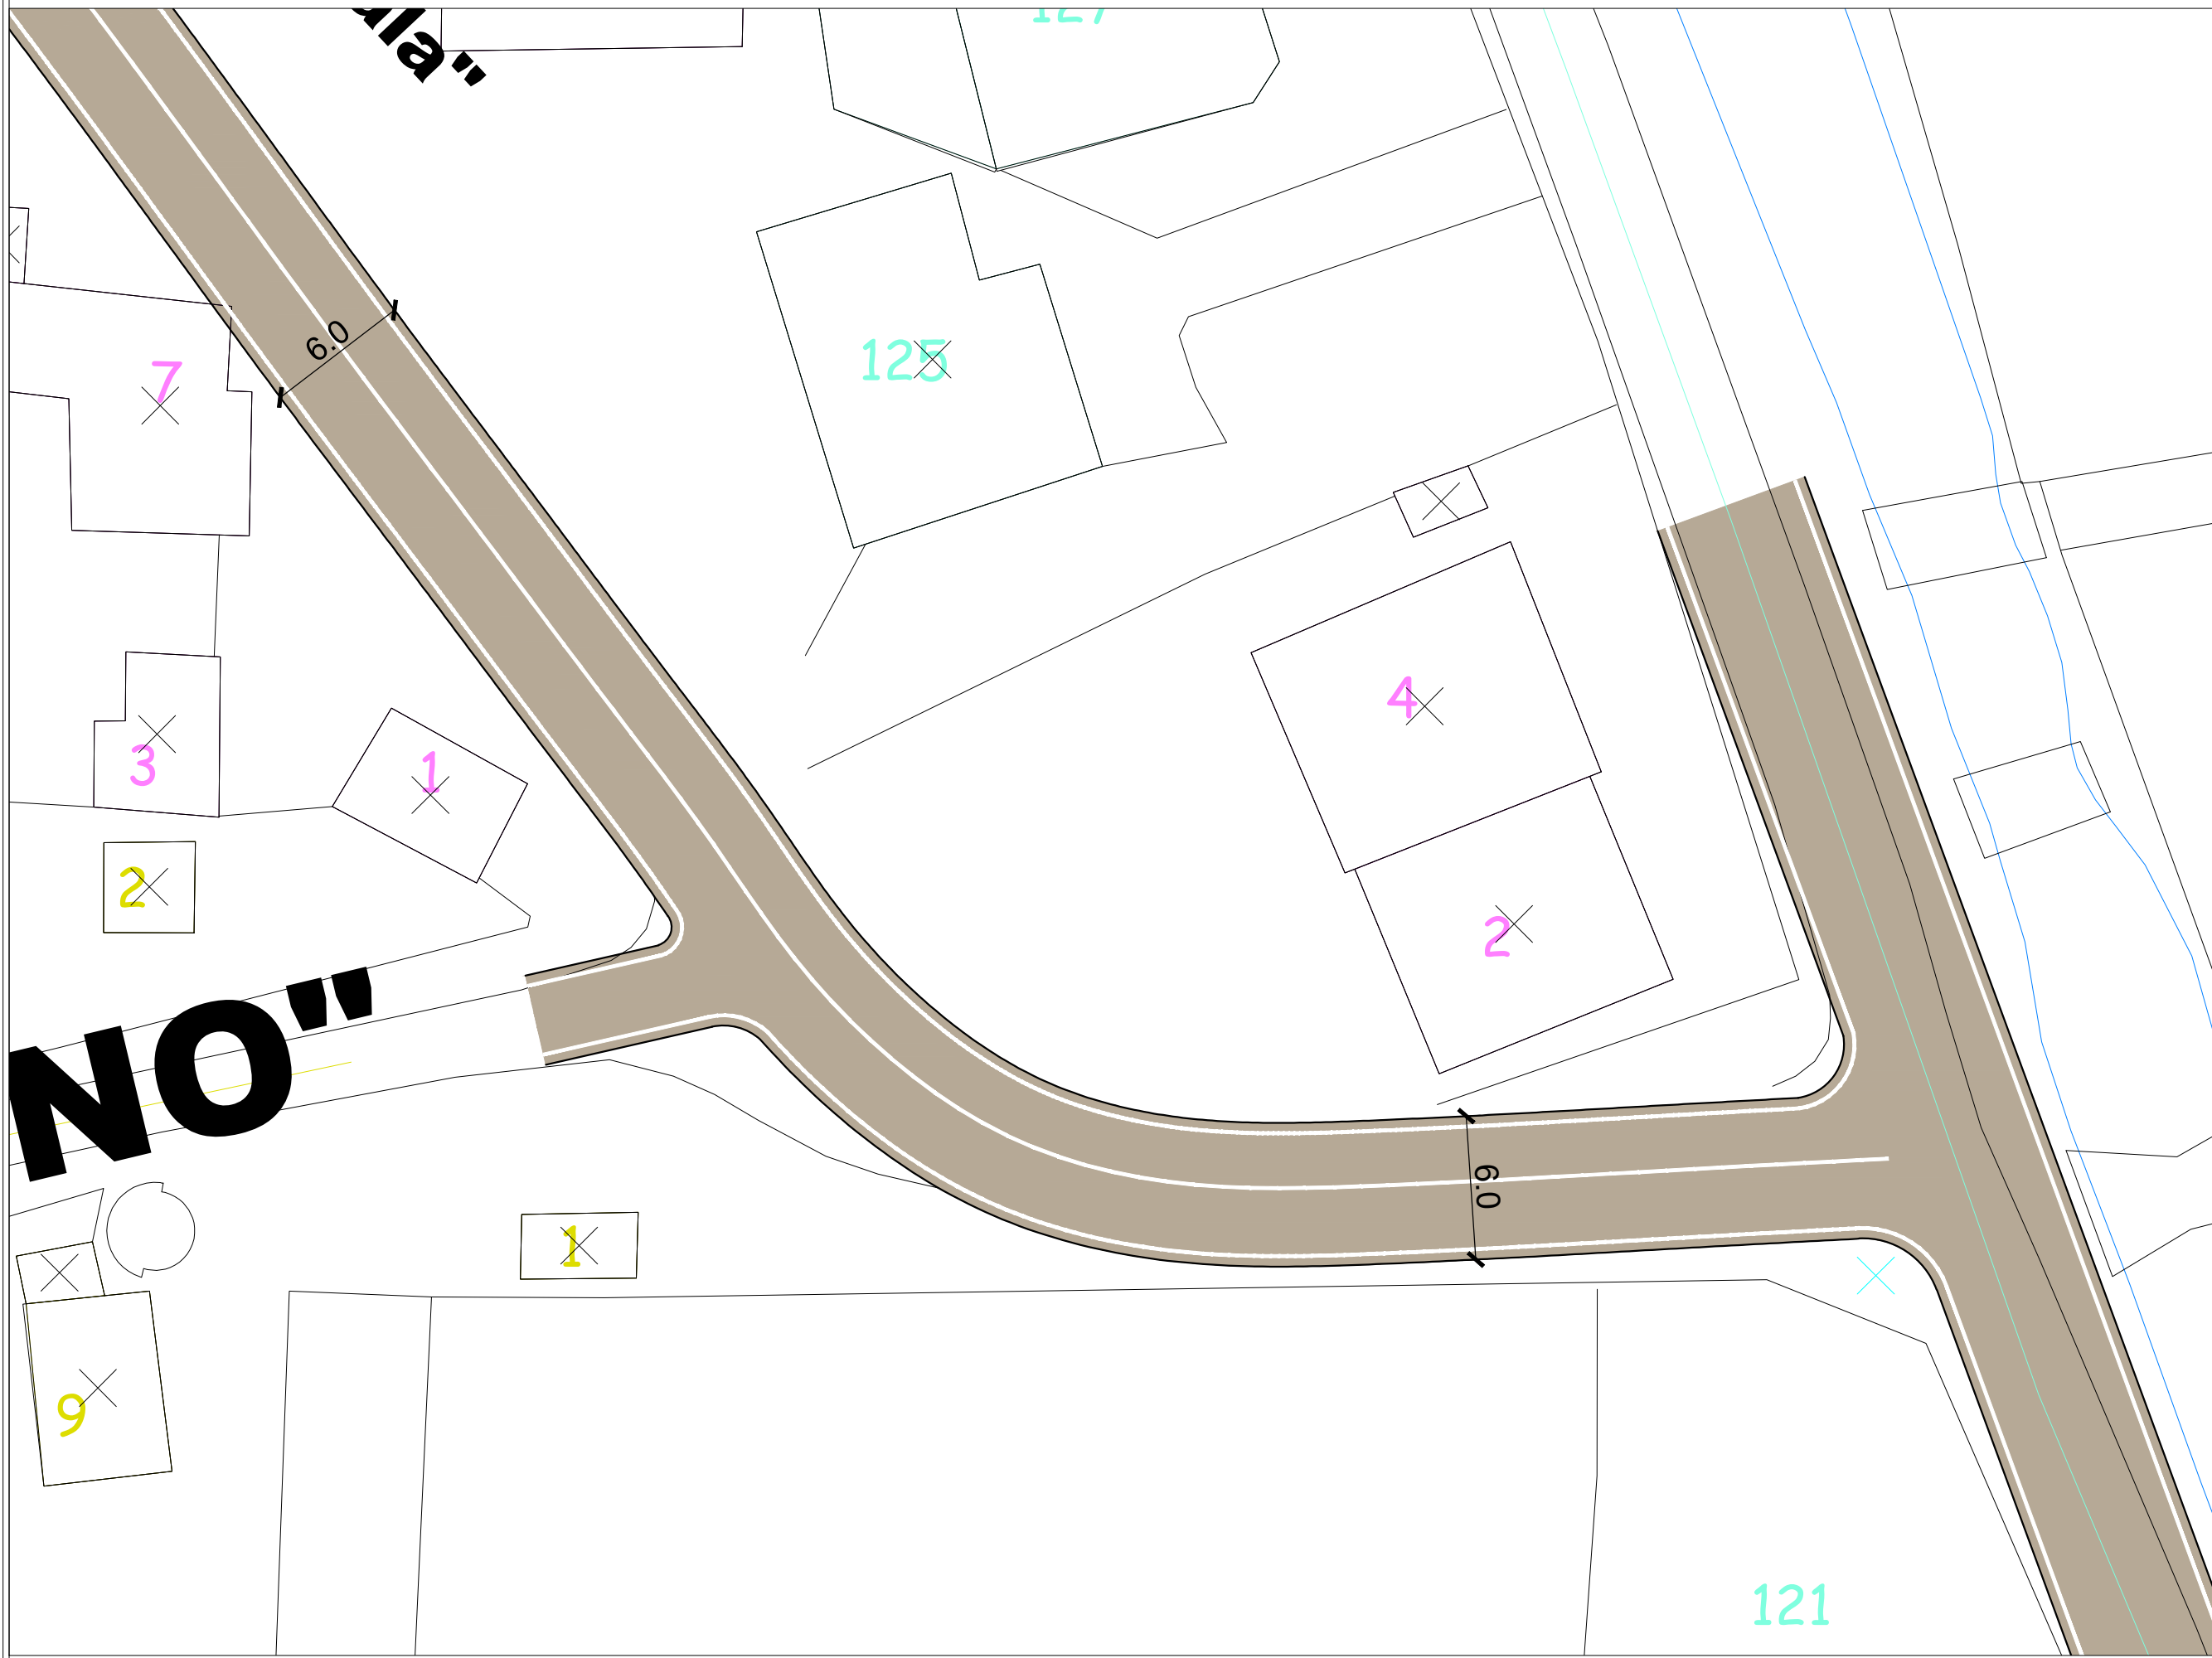

Punoi:
 Ark. Klaudio Mehmetaj
 Ark. Ingli Xhaferraj
 Ing. Edmond Beqiri
 Ing. Darjan Hudhra
 Top. Kismet Agalliu

BASHKIA VLORË

DREJTORIA E URBANISTIKES


PROJEKT: Rikonstruktion i rruges Gani Bejkosala

VLORE 2024

09

Planimetri e rruges Gani Bejkosala

50 600 50

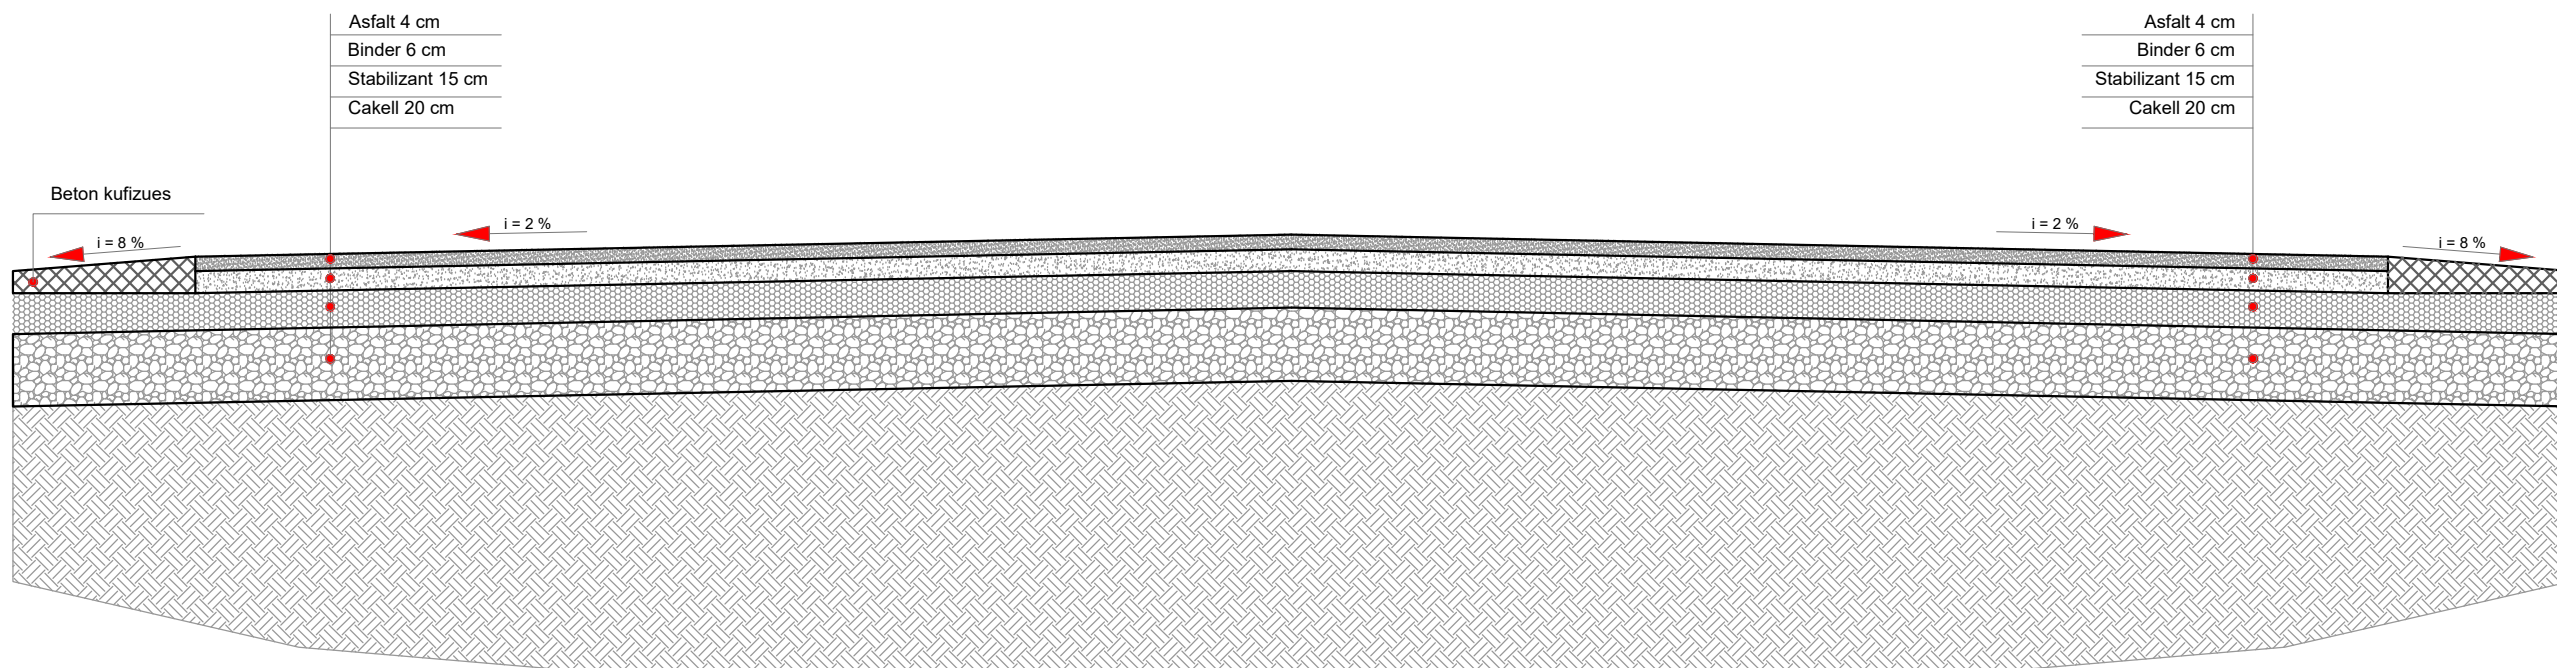

Punoi:
Ark. Klaudio Mehmetaj
Ark. Ingli Xhaferraj
Ing. Edmond Beqiri
Ing. Darjan Hudhra
Top. Kismet Agalliu

BASHKIA VLORË

**DREJTORIA E
URBANISTIKES**

PROJEKT: Rikonstruksion i rruges Gani Bejkosala

VLORE 2024