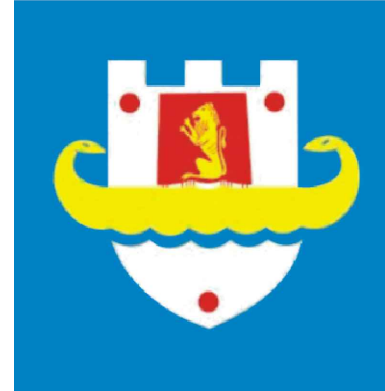


BASHKIA DURRES


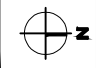


RIKONSTRUKSION I RRUGES "BREGU I DETIT" (LALEZ, ISHEM)


DREJTORIA E PROJEKTEVE DHE INFRASTRUKTURES PUBLIKE
BASHKIA DURRES

AZHORNIMI RRUGES "BREGU I DETIT" (LALES, ISHEM), DURRES SHK 1 : 1000




 BASHKIA DURRES NJESIA E PROJEKTIT DHE INFRASTRUKTURES	OBJEKTI: RIKONSTRUKSION I RRUGES "BREGU I DETIT" (LALES, ISHEM)		EMERTIMI I FLETES :	
	VENDODHJA : DURRES		PLANIMETRIA E RRUGES "BREGU I DETIT"	
	PROJEKTI : ARKITEKTONIK		EMER MBIEMER FIRMA	
	FAZA E PROJEKTIT : PROJEKT ZBATIMI		ING.TOPOGRAF.FATJON ZEQIRI	
GRUPI PROJEKTIMIT:		DATA: 03/2024 SHKALLA: 1000		No. 1 FLETES
		A01		


AZHORNIMI RRUGES "BREGU I DETIT" (LALES, ISHEM), DURRES SHK 1 : 1000

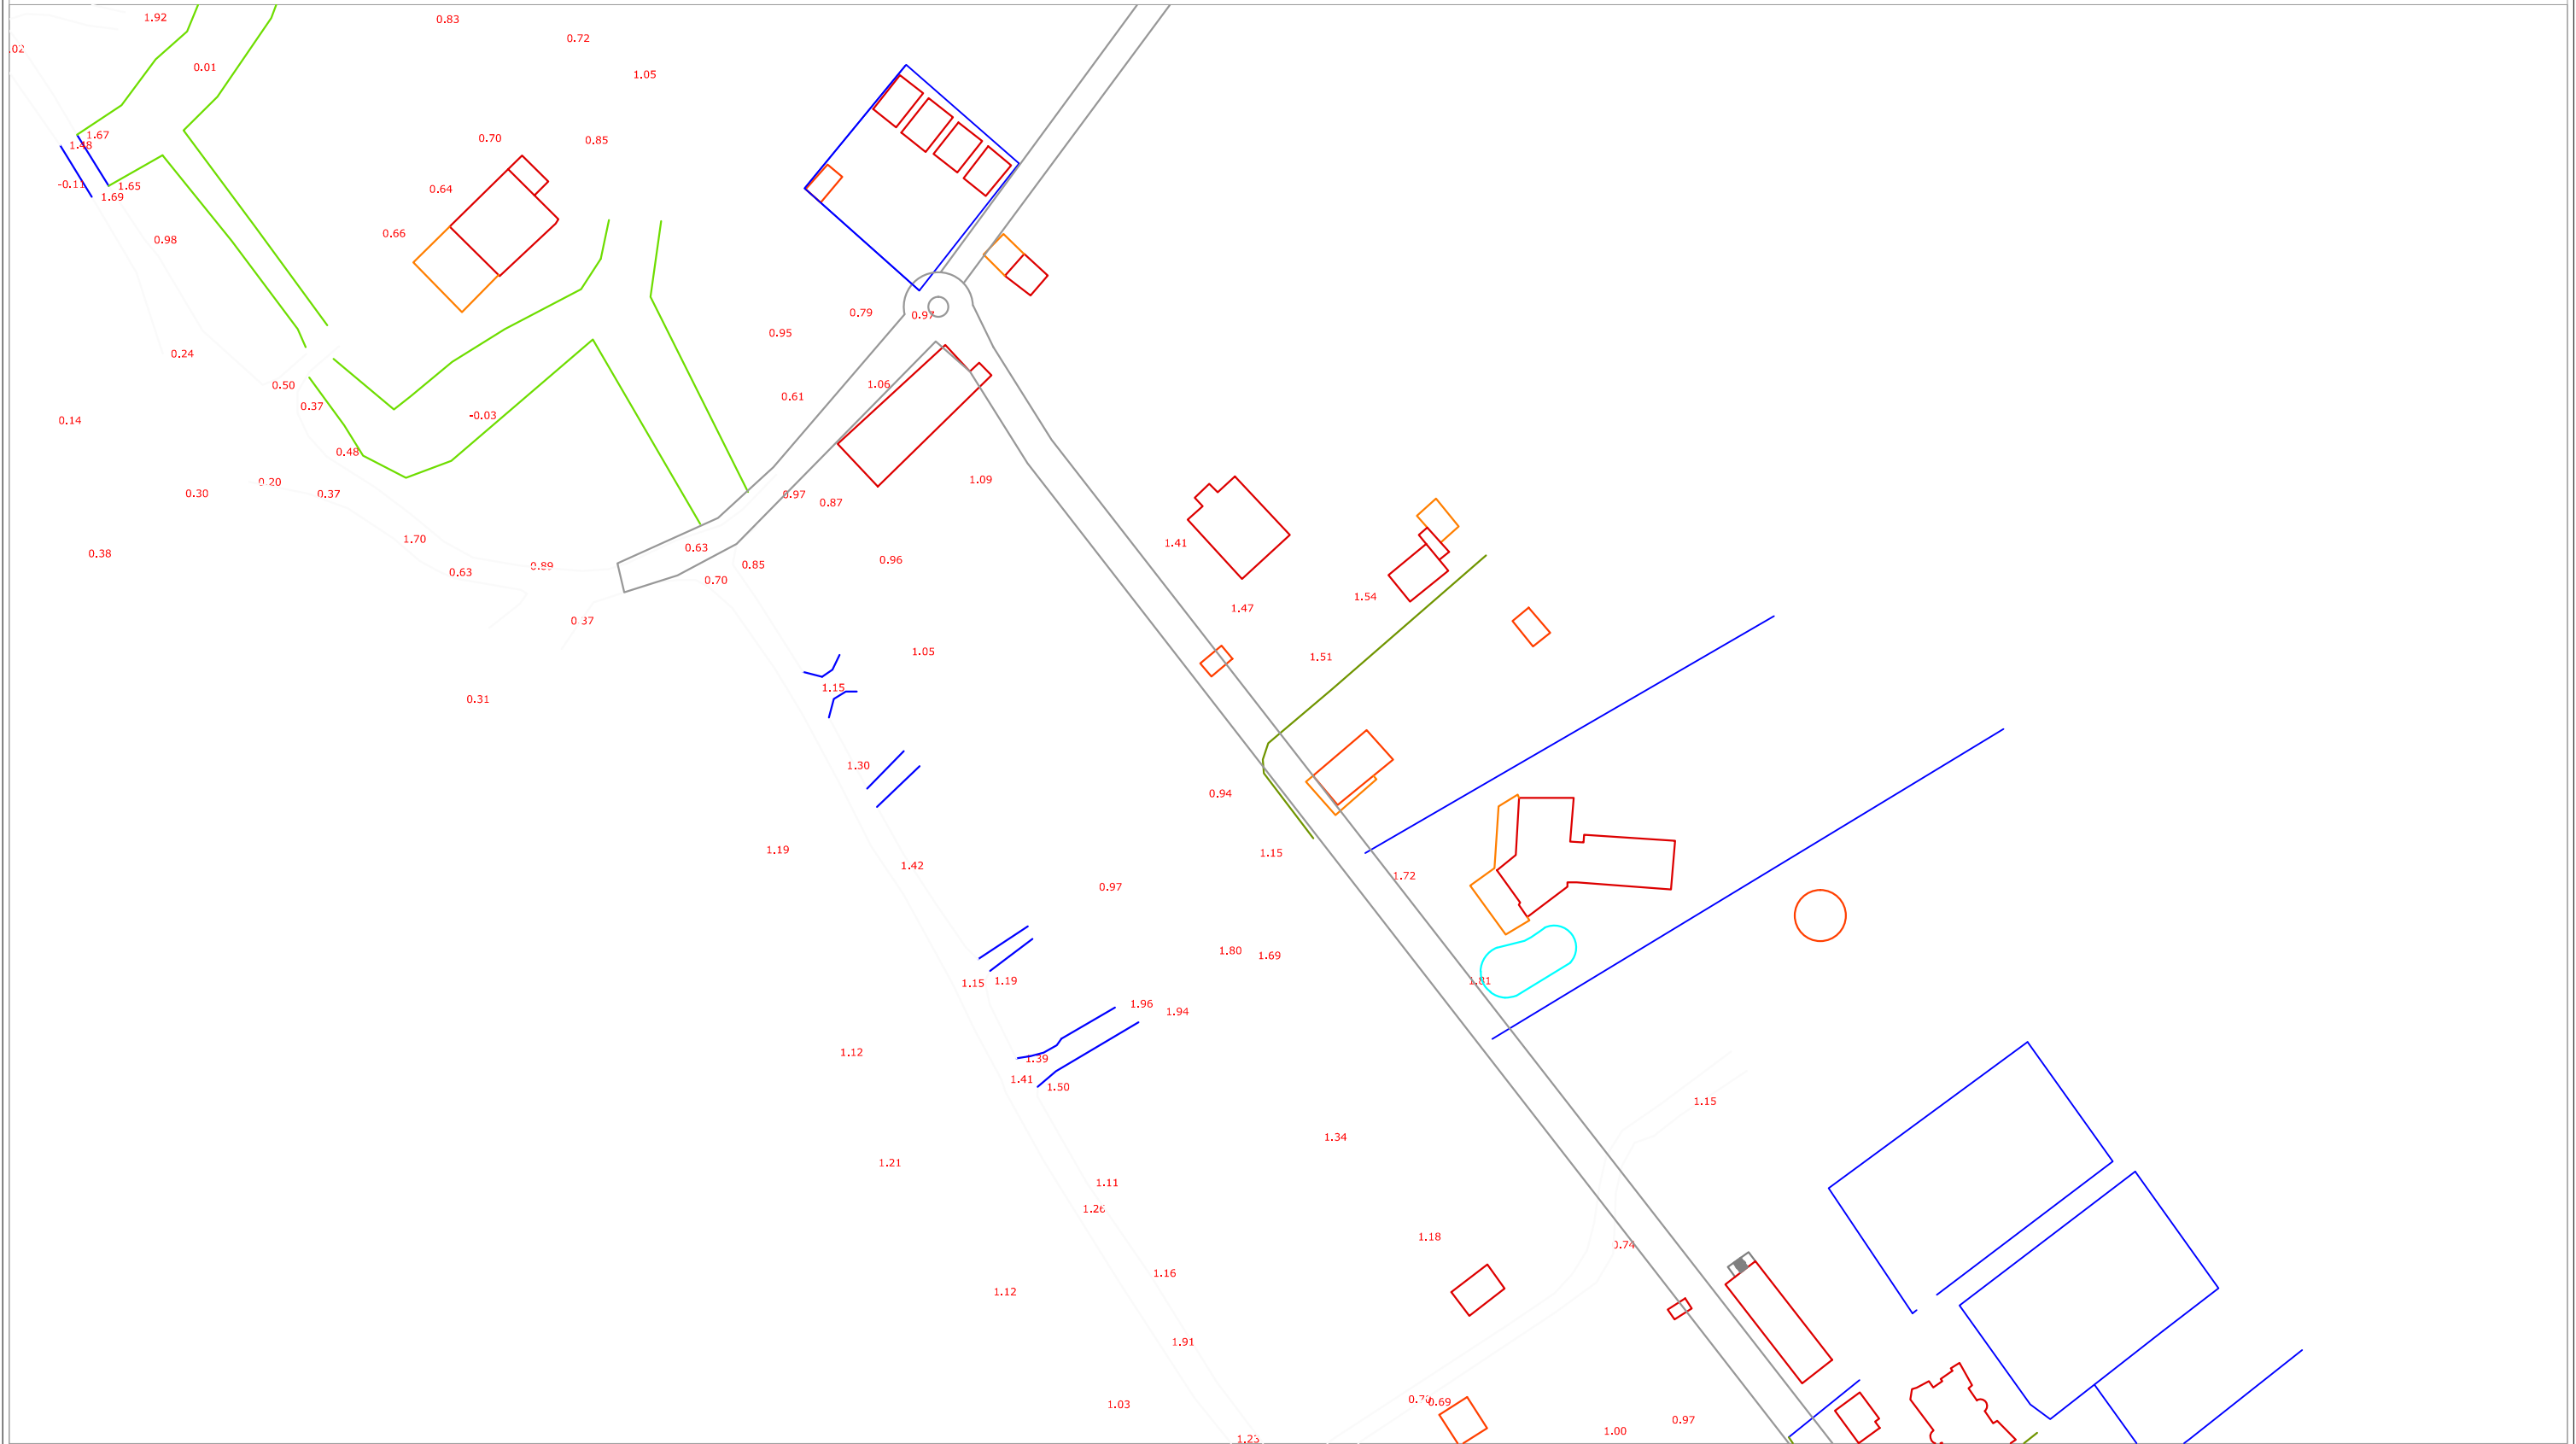


 BASHKIA DURRES	OBJEKTI: RIKONSTRUKSION I RRUGES "BREGU I DETIT" (LALES, ISHEM)		EMERTIMI I FLETES :	
	VENDODHJA : DURRES		PLANIMETRIA E RRUGES "BREGU I DETIT"	
	PROJEKTI : ARKITEKTONIK		EMER MBIEMER FIRMA	
	FAZA E PROJEKTIT : PROJEKT ZBATIMI		ING. TOPOGRAF. FATJON ZEQIRI	
N J E S T I A E P R O J E K T I T D H E I N F R A S T R U K T U R E S		GRUPI PROJEKTIMIT:	DATA: 03/2024 SHKALLA: 1:1000	
			No. 1 FLETES A02	


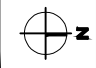
PLANIMETRIA E RRUGES "BREGU I DETIT" (LALES, ISHEM), DURRES SHK 1 : 500

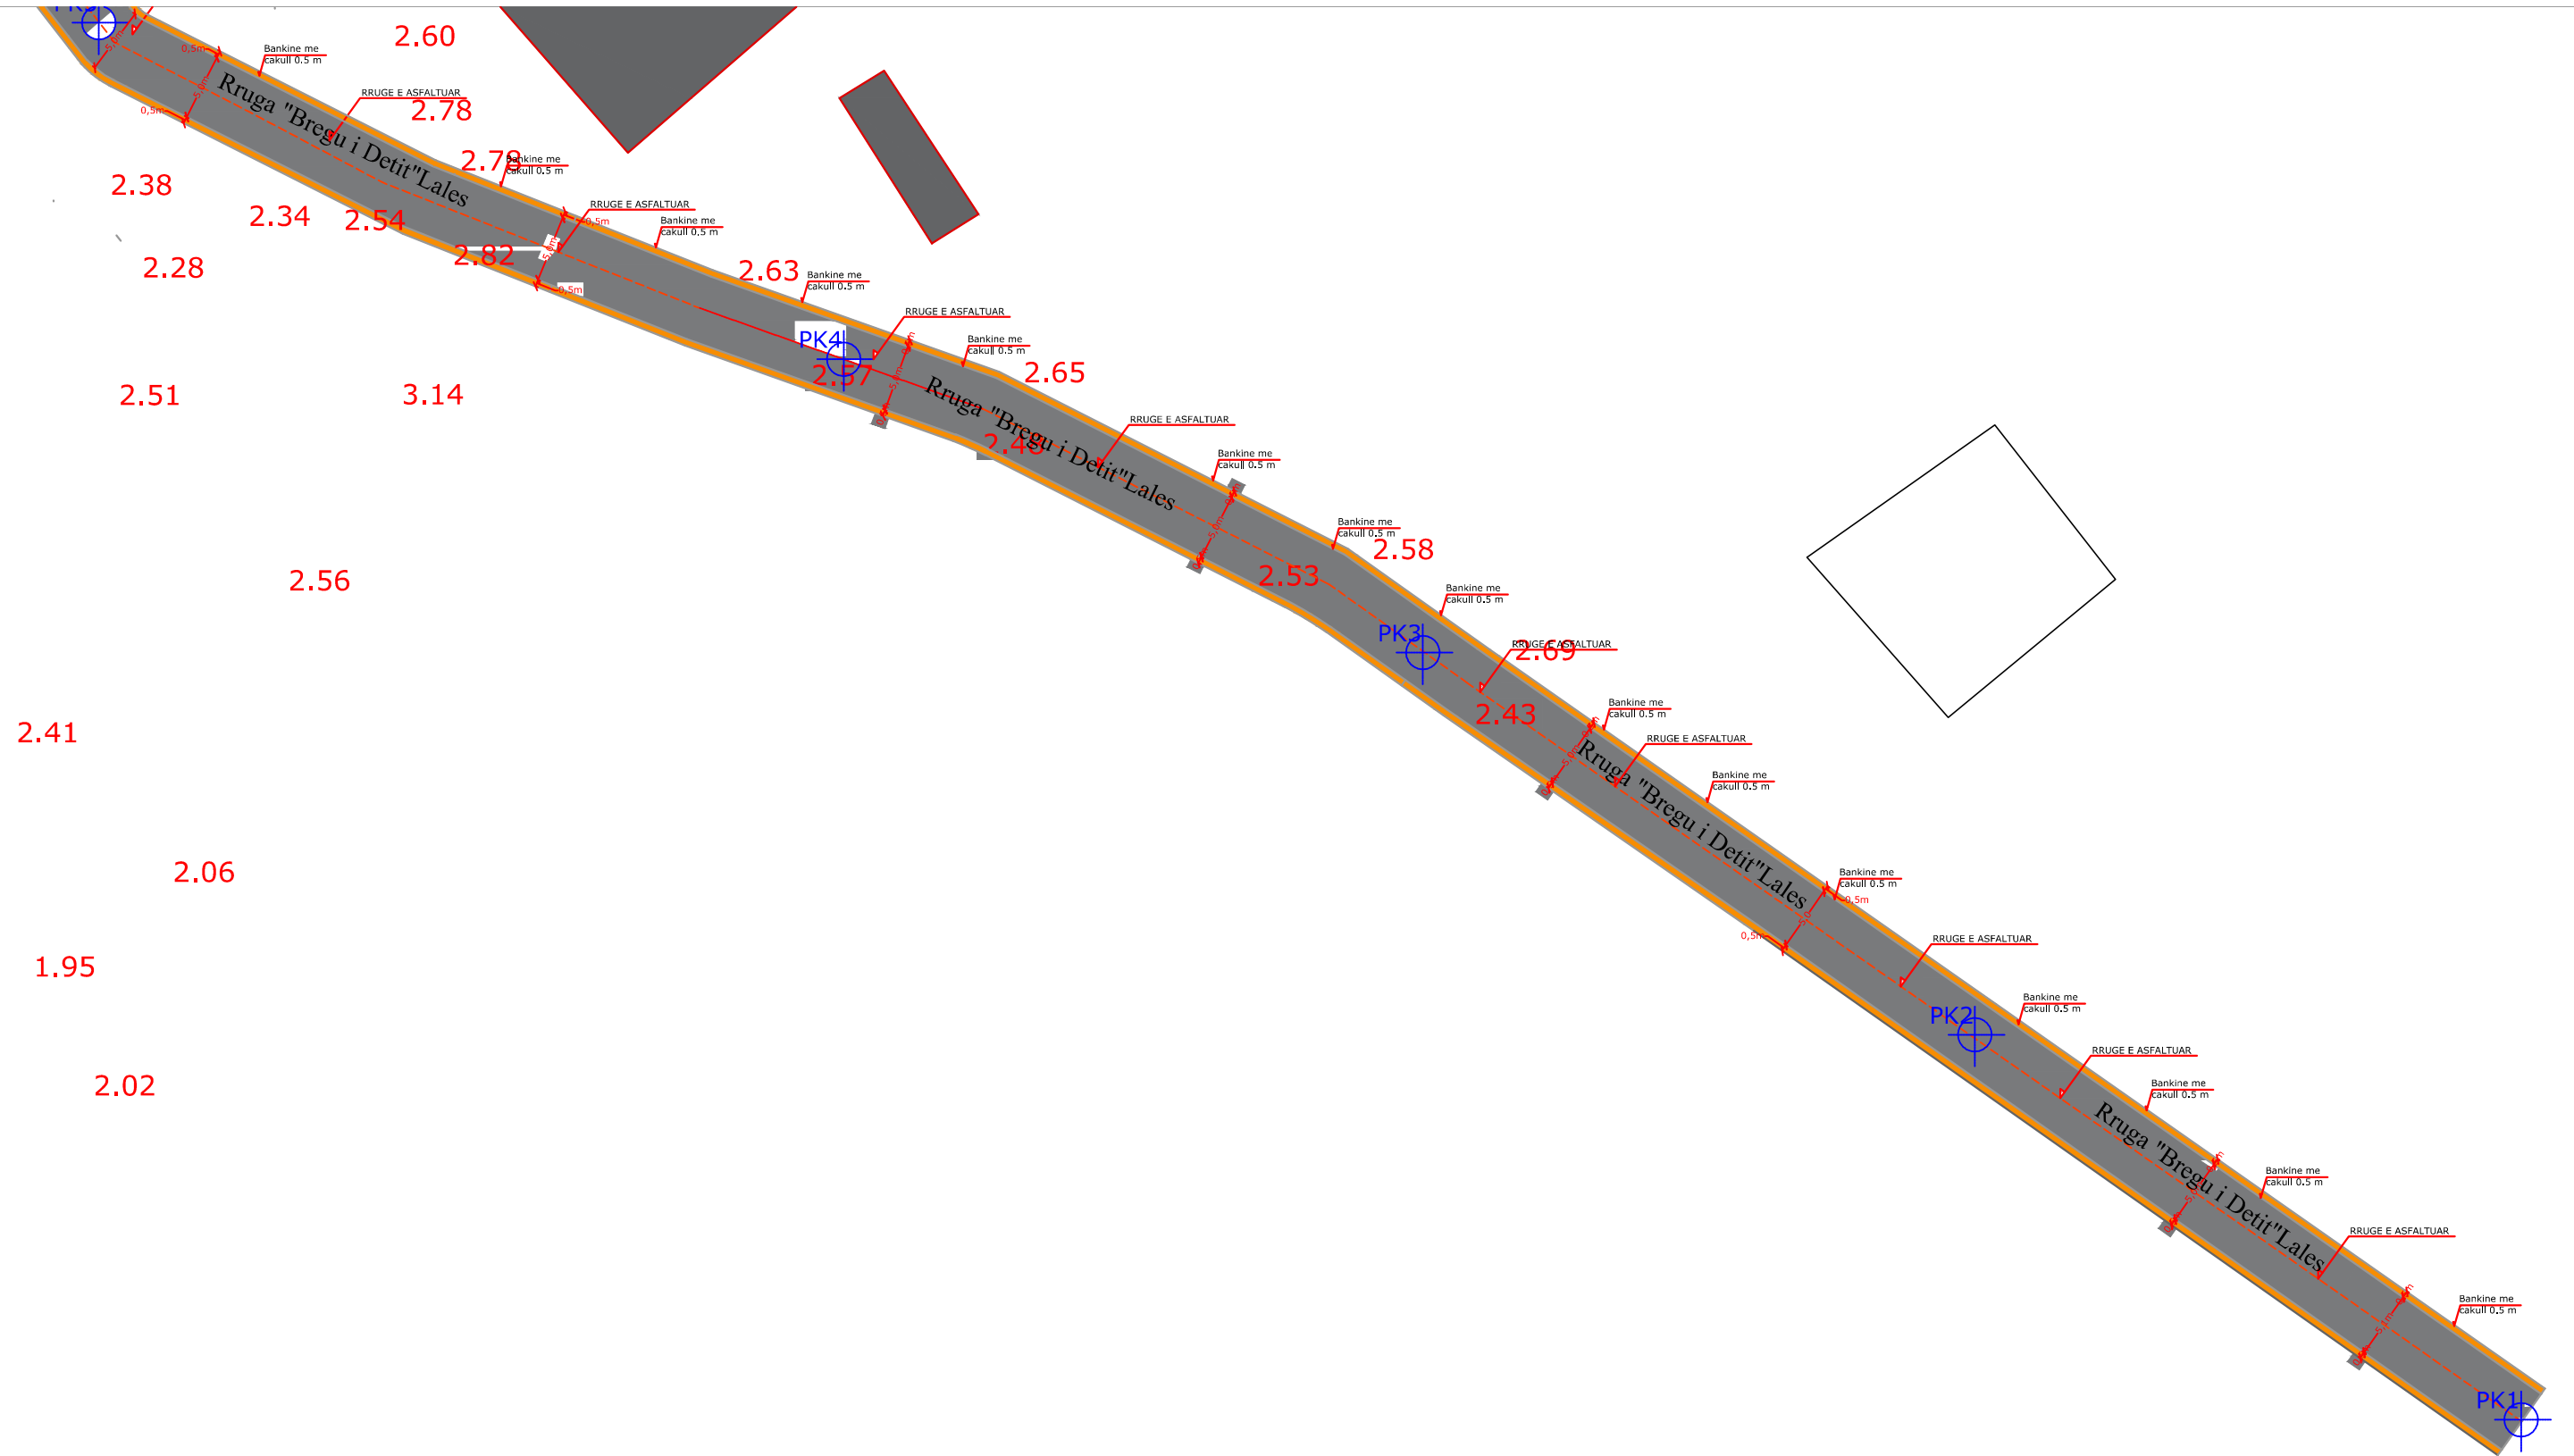

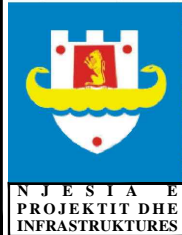
 BASHKIA DURRES NJESIA E PROJEKTIT DHE INFRASTRUKTURES	OBJEKTI: RIKONSTRUKSION I RRUGES "BREGU I DETIT" (LALES, ISHEM)		EMERTIMI I FLETES :	
	VENDODHJA : DURRES		PLANIMETRIA E RRUGES "BREGU I DETIT"	
	PROJEKTI : ARKITEKTONIK		EMER MBIEMER FIRMA ING. LORENC FACJA ING. ENI TURKESHI ING. JETMIR KURTI ARK. ALBA KOKOMANI	
	FAZA E PROJEKTIT : PROJEKT ZBATIMI		DATA: 03/2024 SHKALLA1:500 No. 1 FLETES A03	



PLANIMETRIA E RRUGES "BREGU I DETIT" (LALES, ISHEM), DURRES SHK 1 : 500

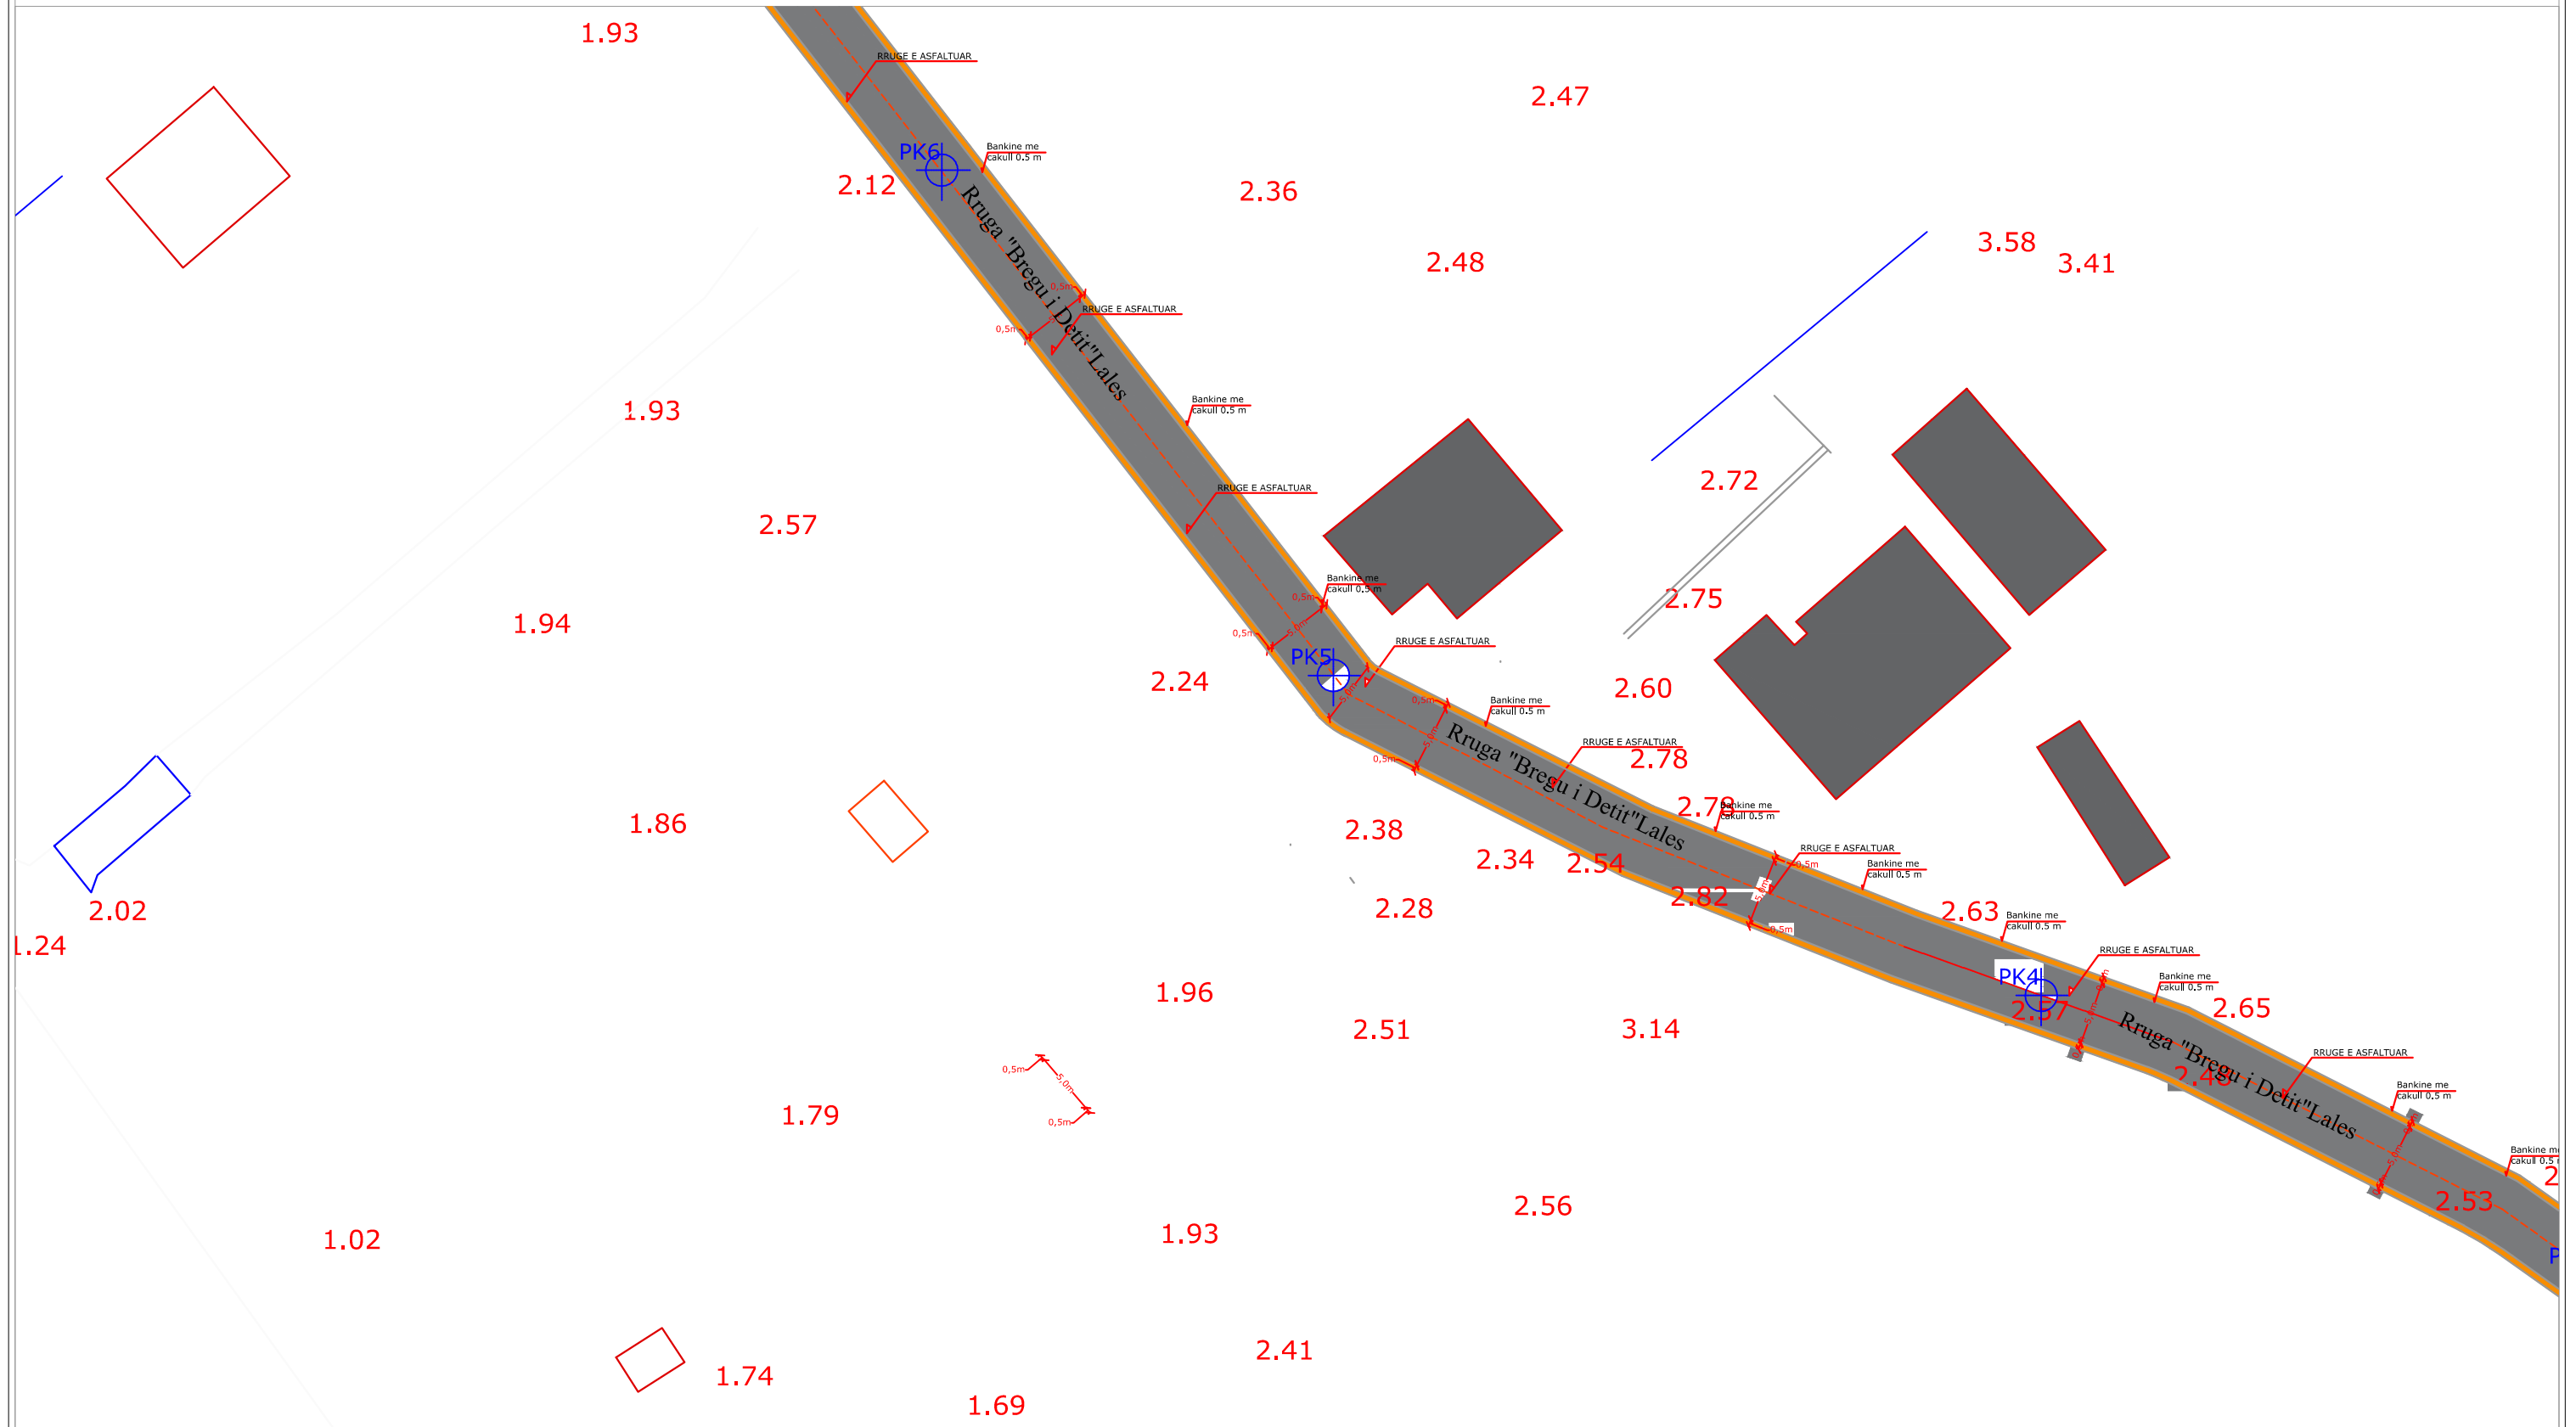


 BASHKIA DURRES	OBJEKTI: RIKONSTRUKSION I RRUGES "BREGU I DETIT" (LALES, ISHEM)		
	VENDODHJA : DURRES		
	PROJEKTI : ARKITEKTONIK	GRUPI PROJEKTIMIT: EMER MBIEMER ING. LORENC FACJA ING. ENI TURKESHI ING. JETMIR KURTI ARK. ALBA KOKOMANI	FIRMA
	FAZA E PROJEKTIT : PROJEKT ZBATIMI		EMERTIMI I FLETES : PLANIMETRIA E RRUGES "BREGU I DETIT"
		DATA: 03/2024 SHKALLA: 1:500	
		No. 1 FLETES A04	


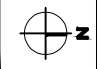
PLANIMETRIA E RRUGES "BREGU I DETIT" (LALES, ISHEM), DURRES SHK 1 : 500

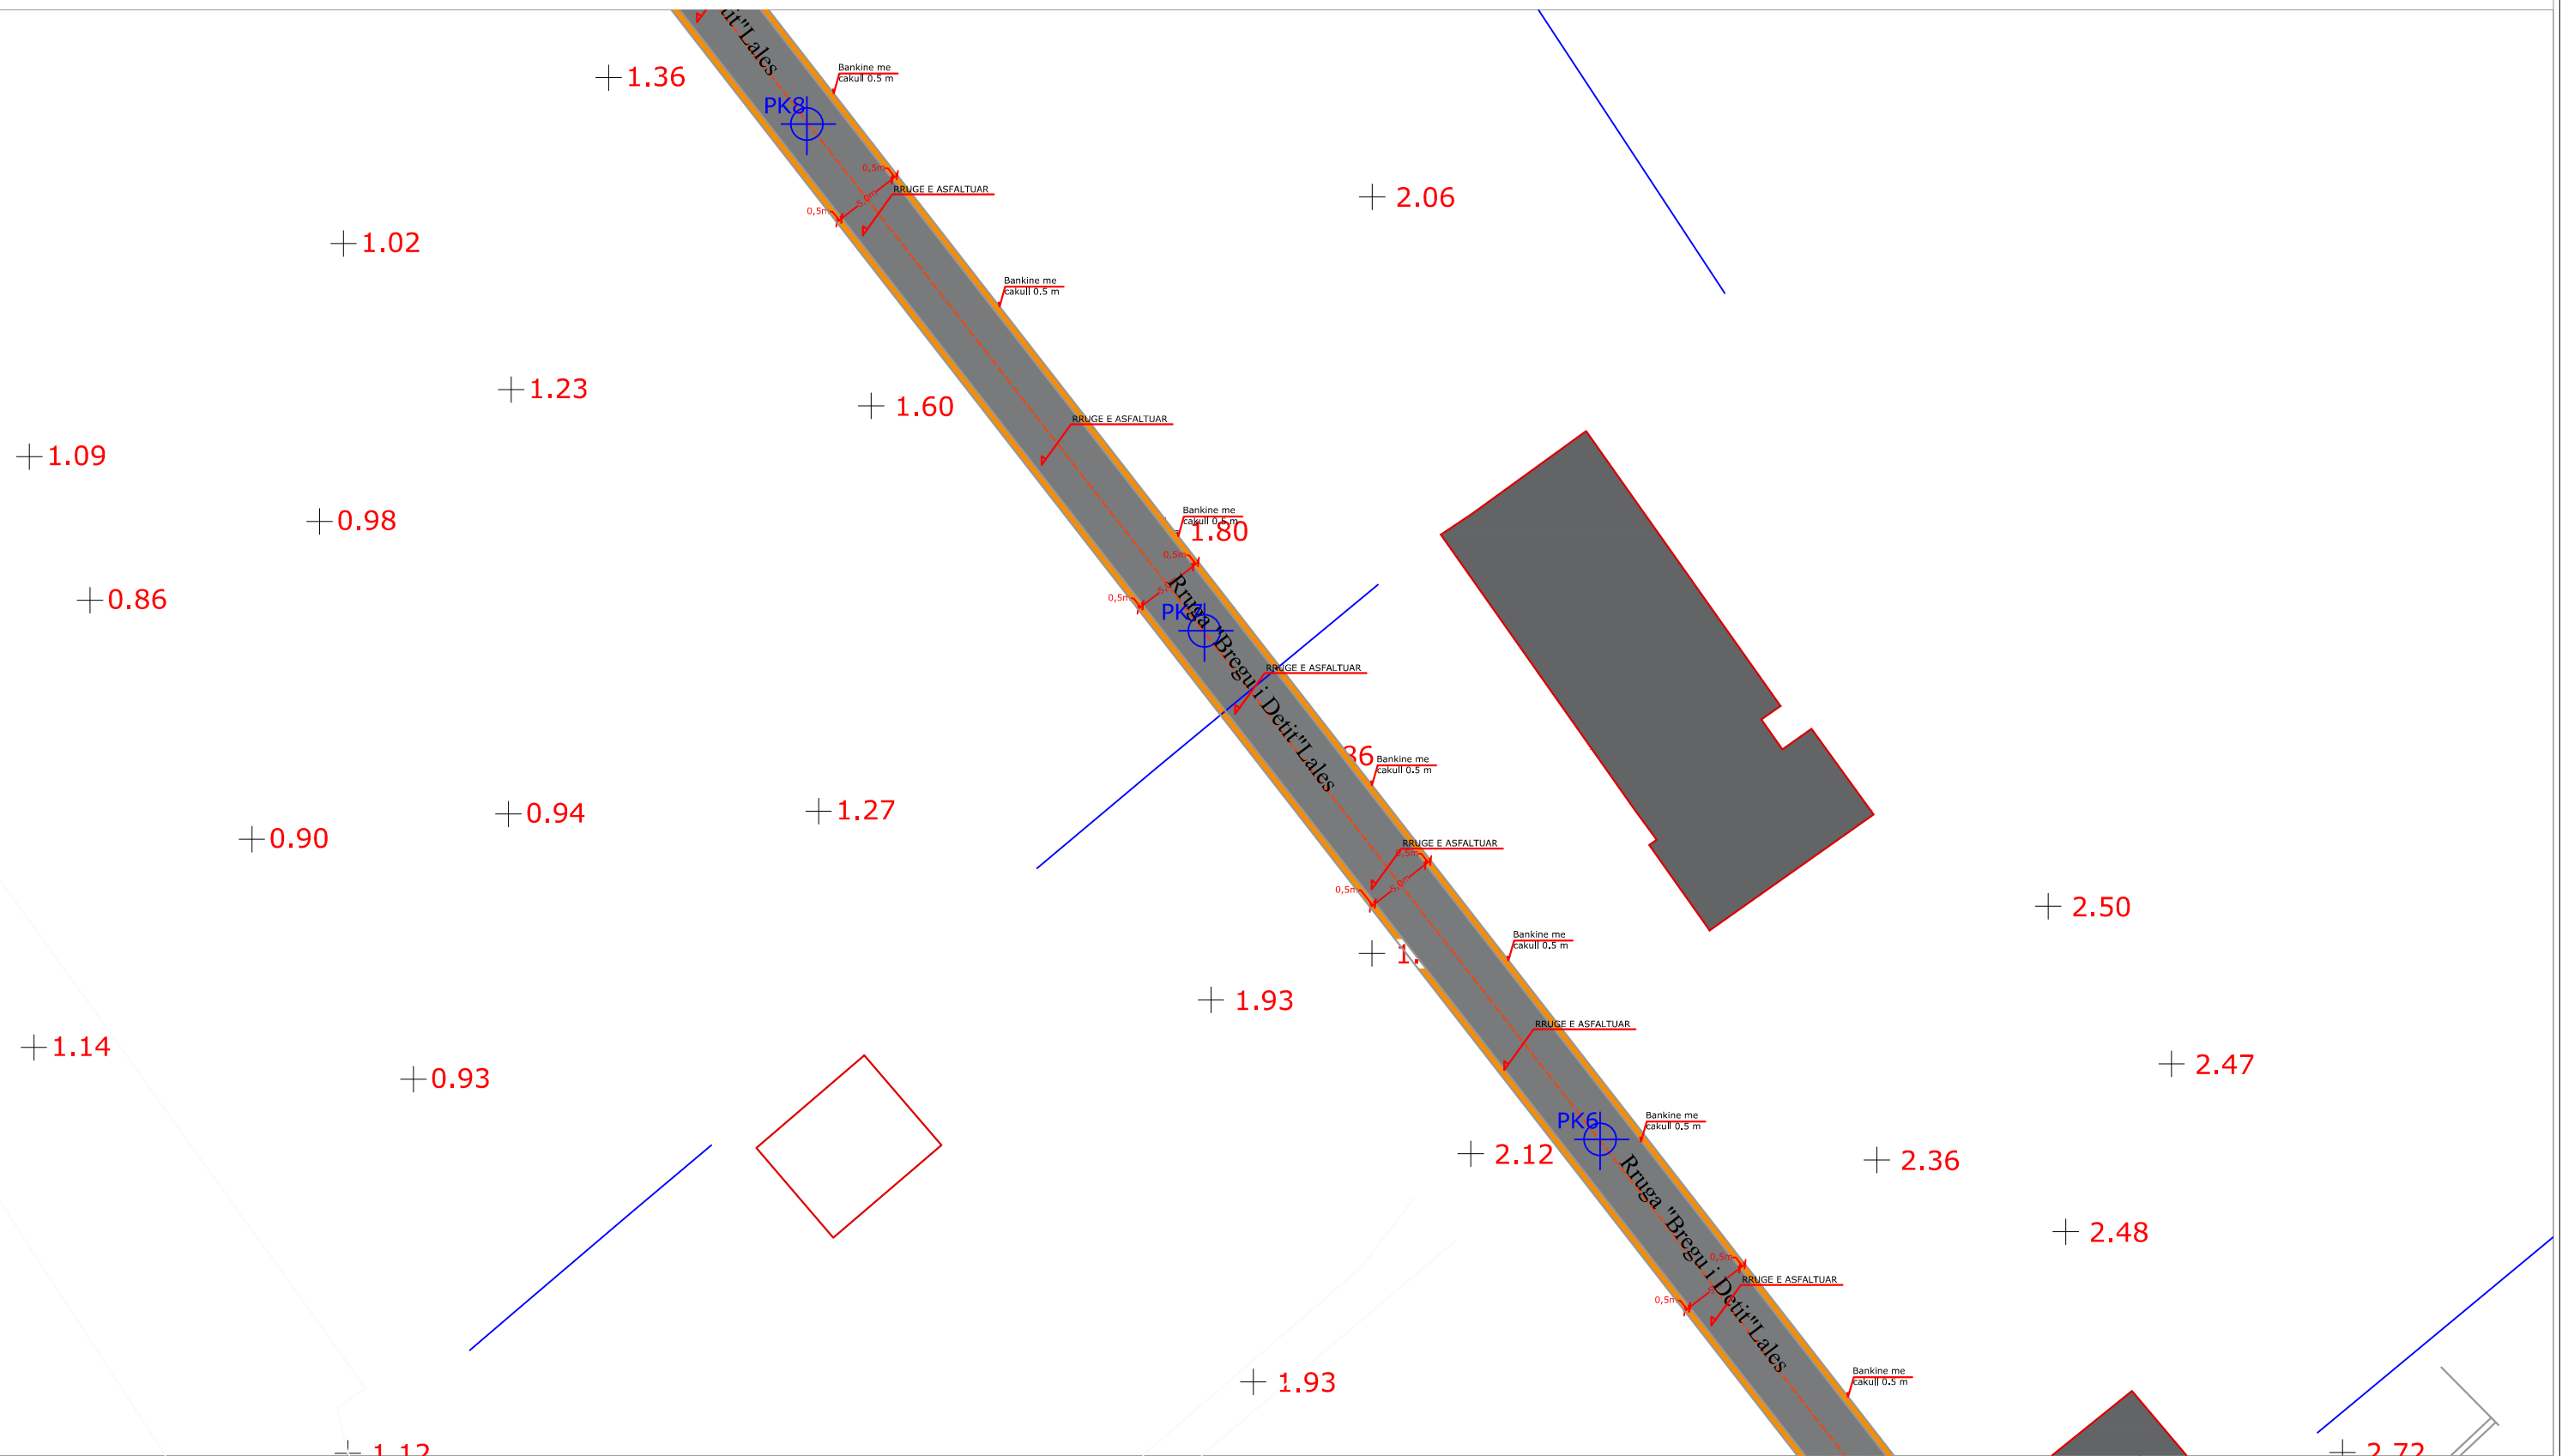

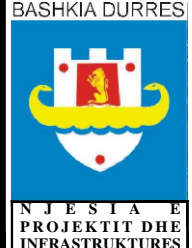
 BASHKIA DURRES NJESIA E PROJEKTIT DHE INFRASTRUKTURES	OBJEKTI: RIKONSTRUKSION I RRUGES "BREGU I DETIT" (LALEZ, ISHEM)		EMERTIMI I FLETES :	
	VENDODHJA : DURRES		PLANIMETRIA E RRUGES "BREGU I DETIT"	
	PROJEKTI : ARKITEKTONIK		DATA: 03/2024 SHKALLA: 1:500	
	FAZA E PROJEKTIT : PROJEKT ZBATIMI		No. 1 FLETES A05	
GRUPI PROJEKTIMIT:		EMER MBIEMER FIRMA ING. LORENC FACJA ING. ENI TURKESHI ING. JETMIR KURTI ARK. ALBA KOKOMANI		


PLANIMETRIA E RRUGES "BREGU I DETIT" (LALES, ISHEM), DURRES SHK 1 : 500

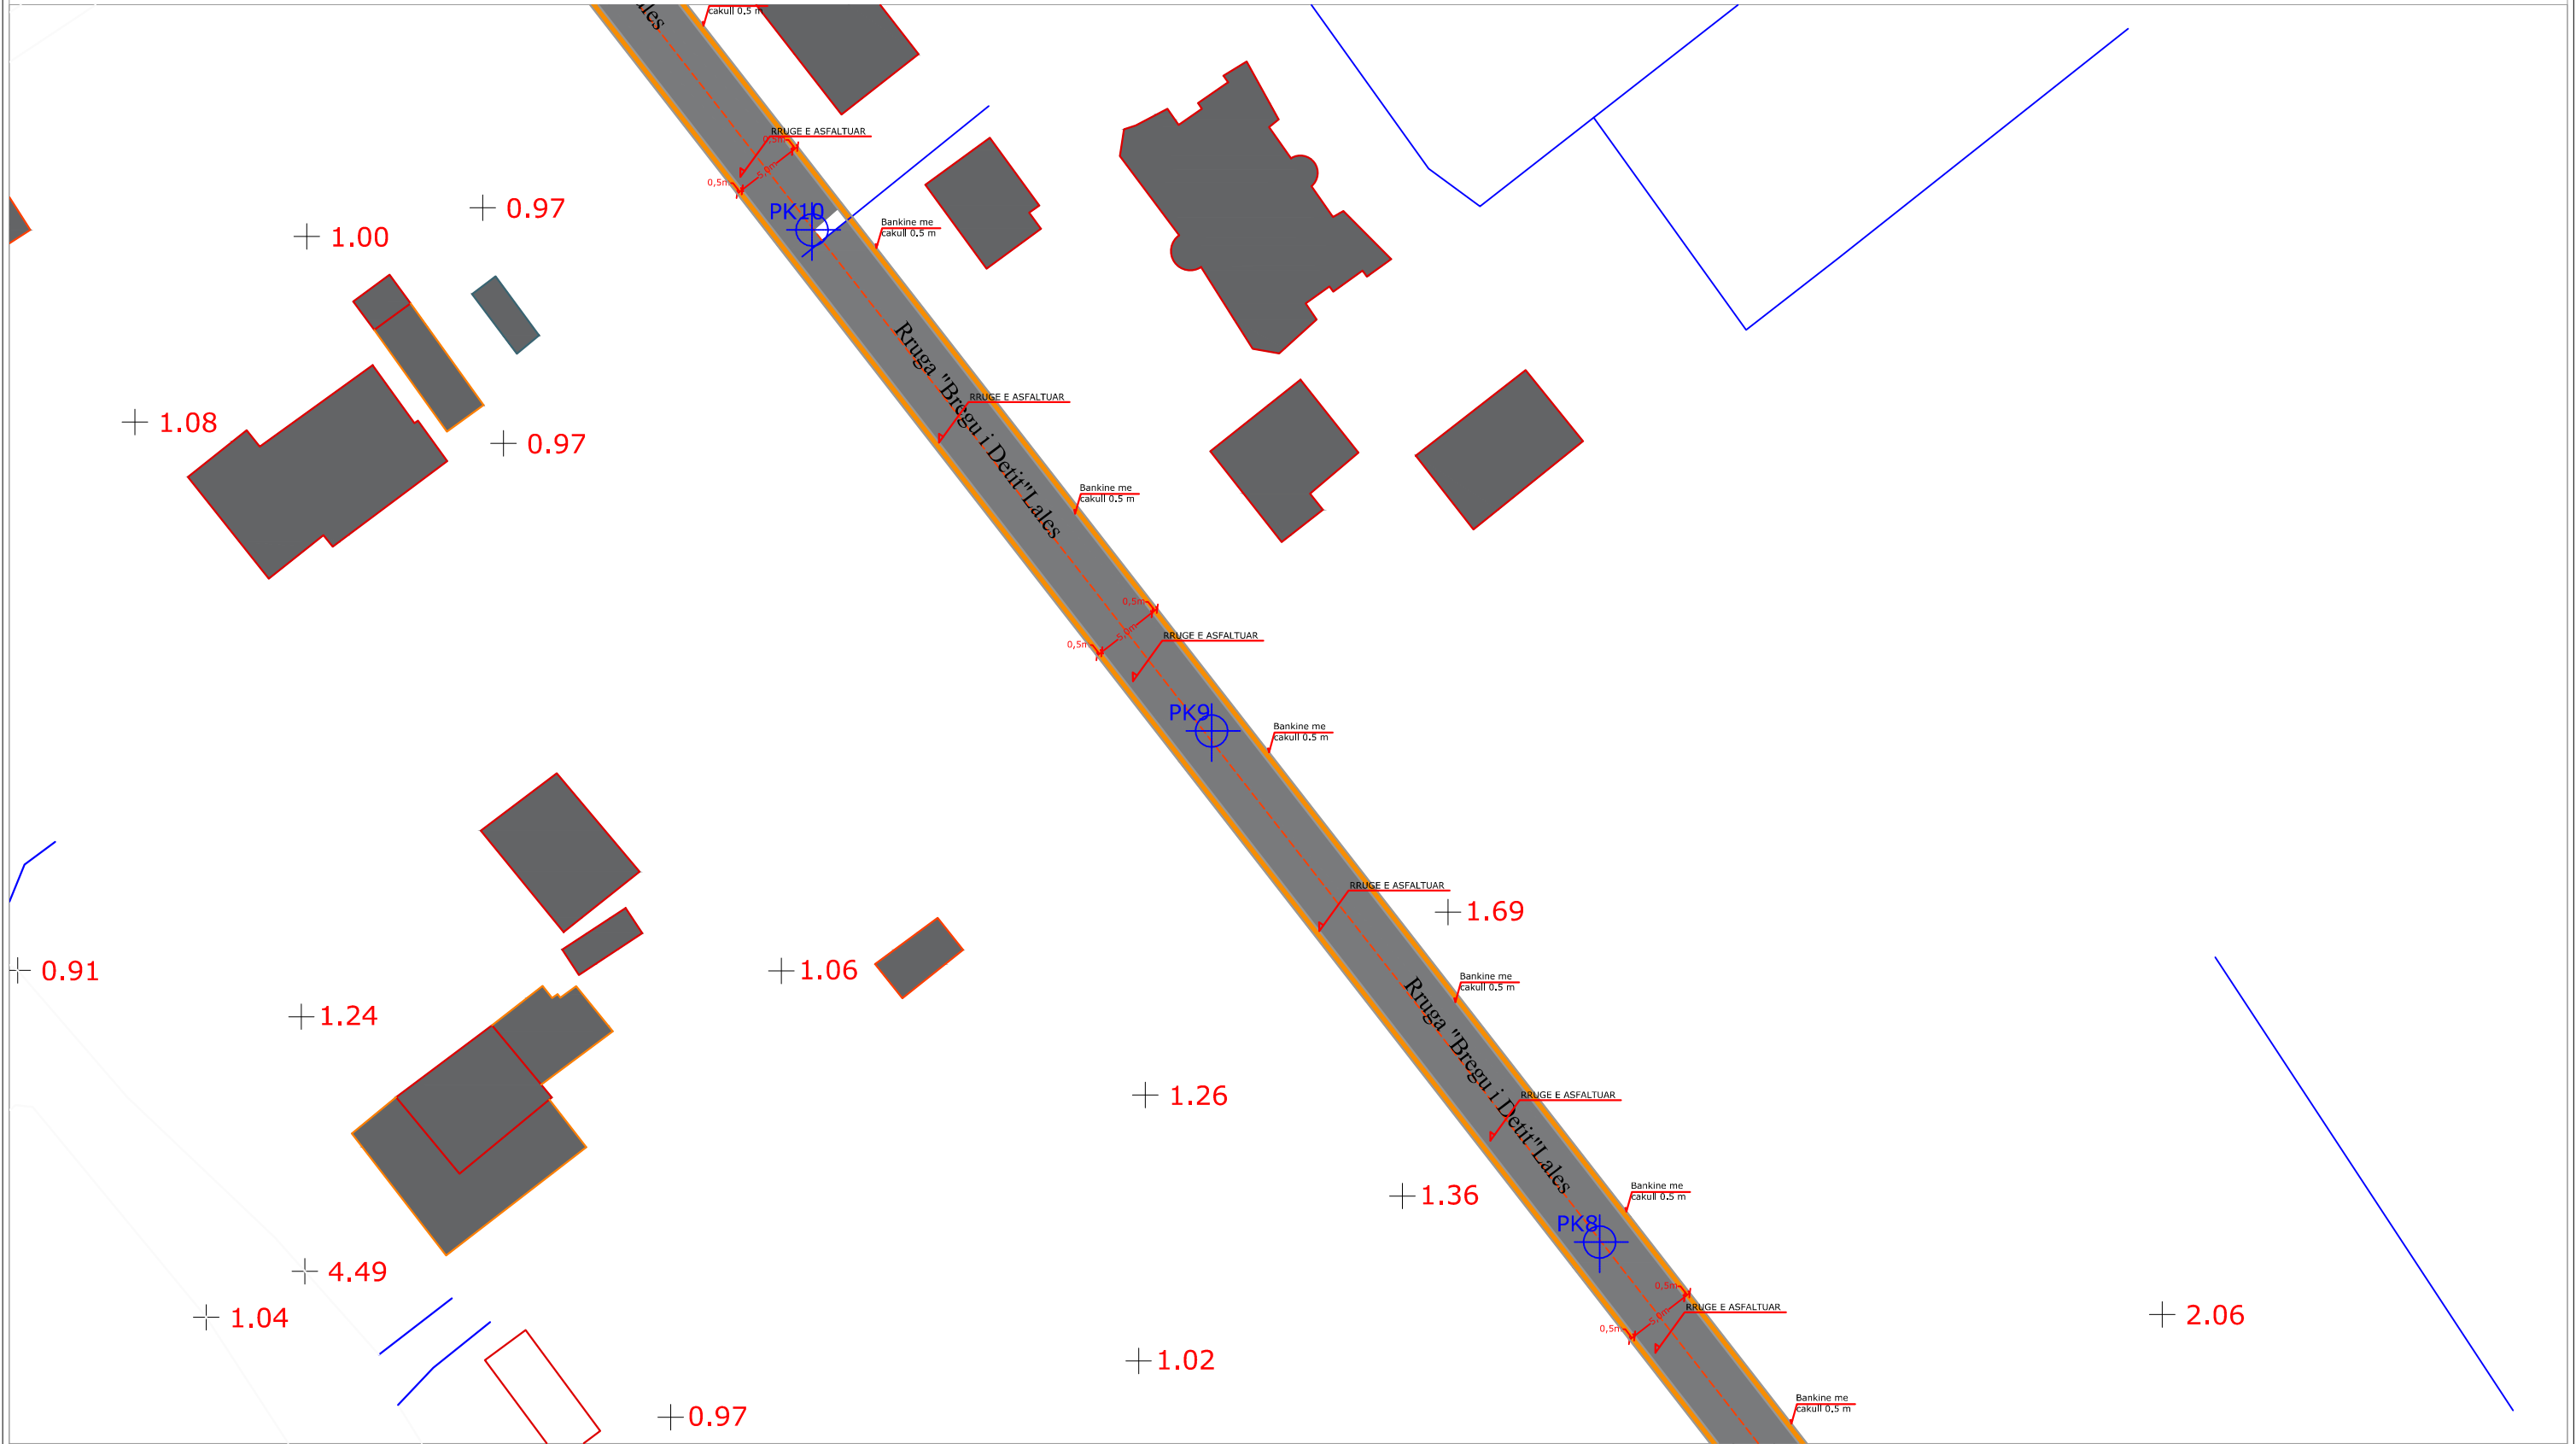

 BASHKIA DURRES NJESIA E PROJEKTIT DHE INFRASTRUKTURES	OBJEKTI: RIKONSTRUKSION I RRUGES "BREGU I DETIT" (LALEZ, ISHEM)		EMERTIMI I FLETES :	
	VENDODHJA : DURRES		PLANIMETRIA E RRUGES "BREGU I DETIT"	
	PROJEKTI : ARKITEKTONIK		EMER MBIEMER FIRMA	
	FAZA E PROJEKTIT : PROJEKT ZBATIMI		ING. LORENC FACJA ING. ENI TURKESHI ING. JETMIR KURTI ARK. ALBA KOKOMANI	
		GRUPI PROJEKTIMIT:	DATA: 03/2024 SHKALLA: 1:500	
			No. 1 FLETES	A06


PLANIMETRIA E RRUGES "BREGU I DETIT" (LALES, ISHEM), DURRES SHK 1 : 500

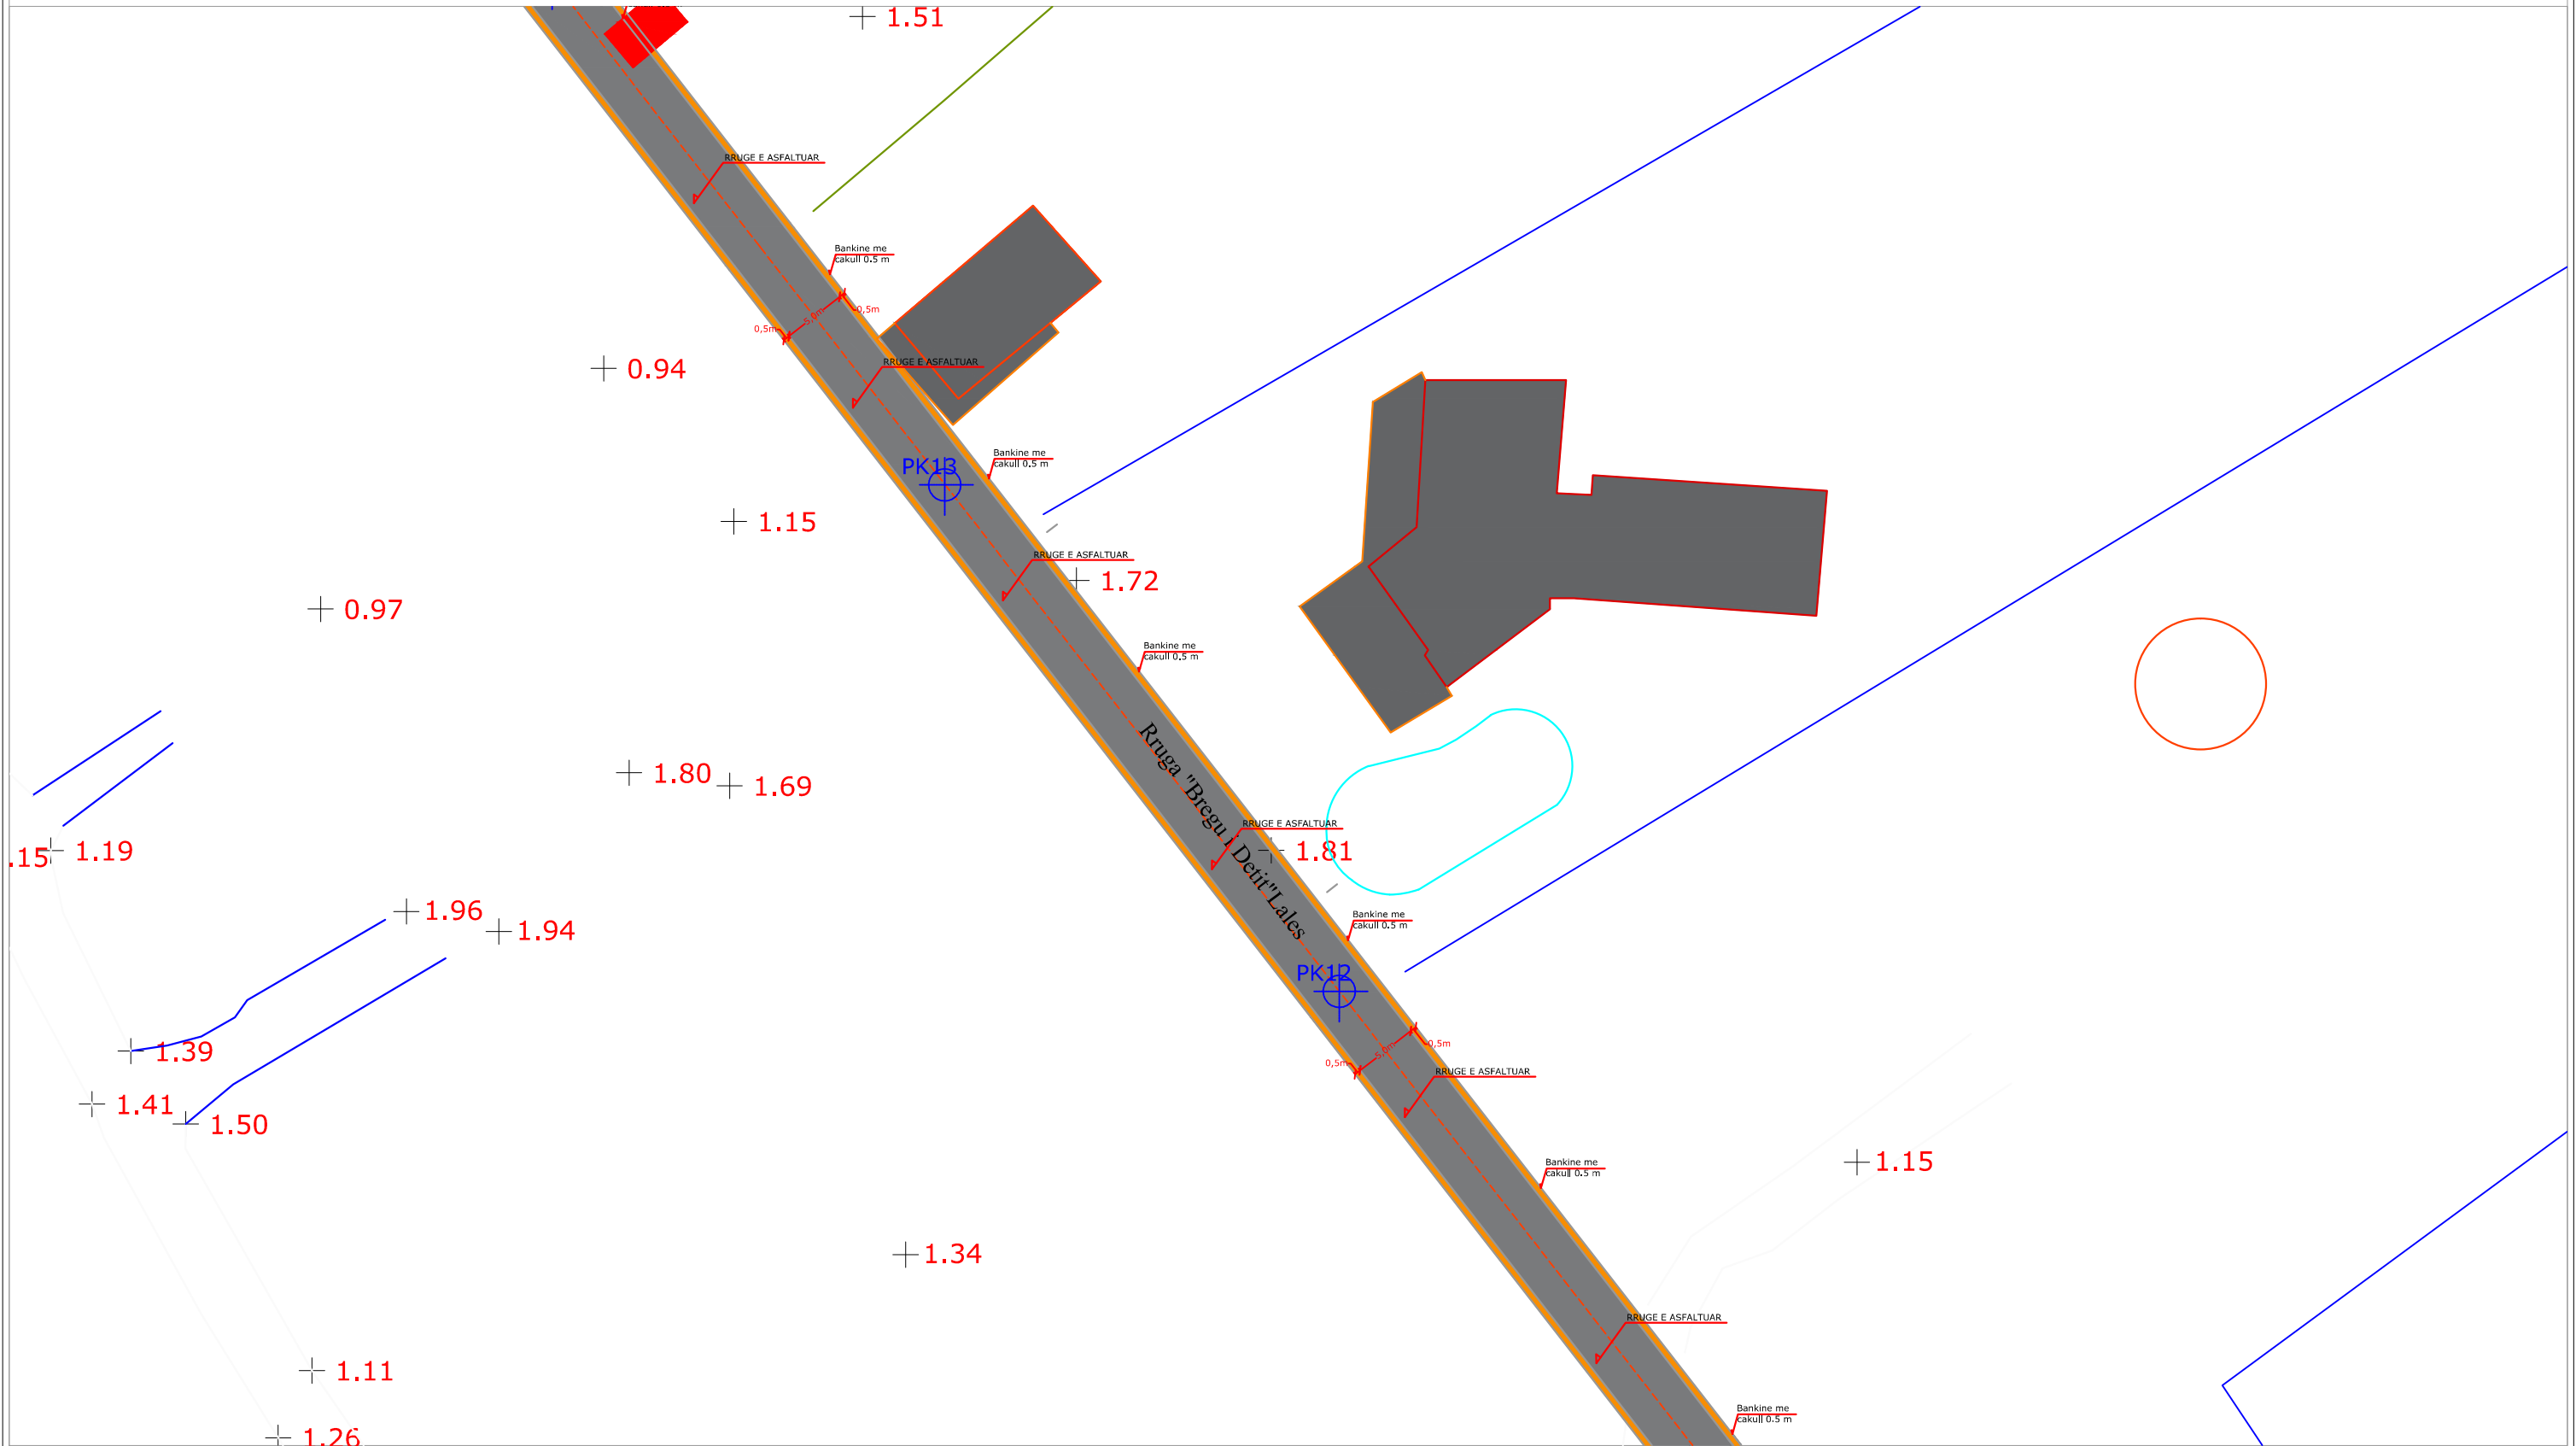
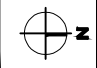


 BASHKIA DURRES	OBJEKTI: RIKONSTRUKSION I RRUGES "BREGU I DETIT" (LALEZ, ISHEM)		
	VENDODHJA : DURRES		
	PROJEKTI : ARKITEKTONIK	EMER MBIEMER	FIRMA
	FAZA E PROJEKTIT : PROJEKT ZBATIMI	ING. LORENC FACJA ING. ENI TURKESHI ING. JETMIR KURTI ARK. ALBA KOKOMANI	EMERTIMI I FLETES : PLANIMETRIA E RRUGES "BREGU I DETIT"
NJESIA E PROJEKTIT DHE INFRASTRUKTURES	GRUPI PROJEKTIMIT:	DATA: 03/2024 SHKALLA: 1:500	No. 1 FLETES A07





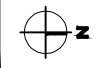
PLANIMETRIA E RRUGES "BREGU I DETIT"
(LALES, ISHEM), DURRES SHK 1 : 500

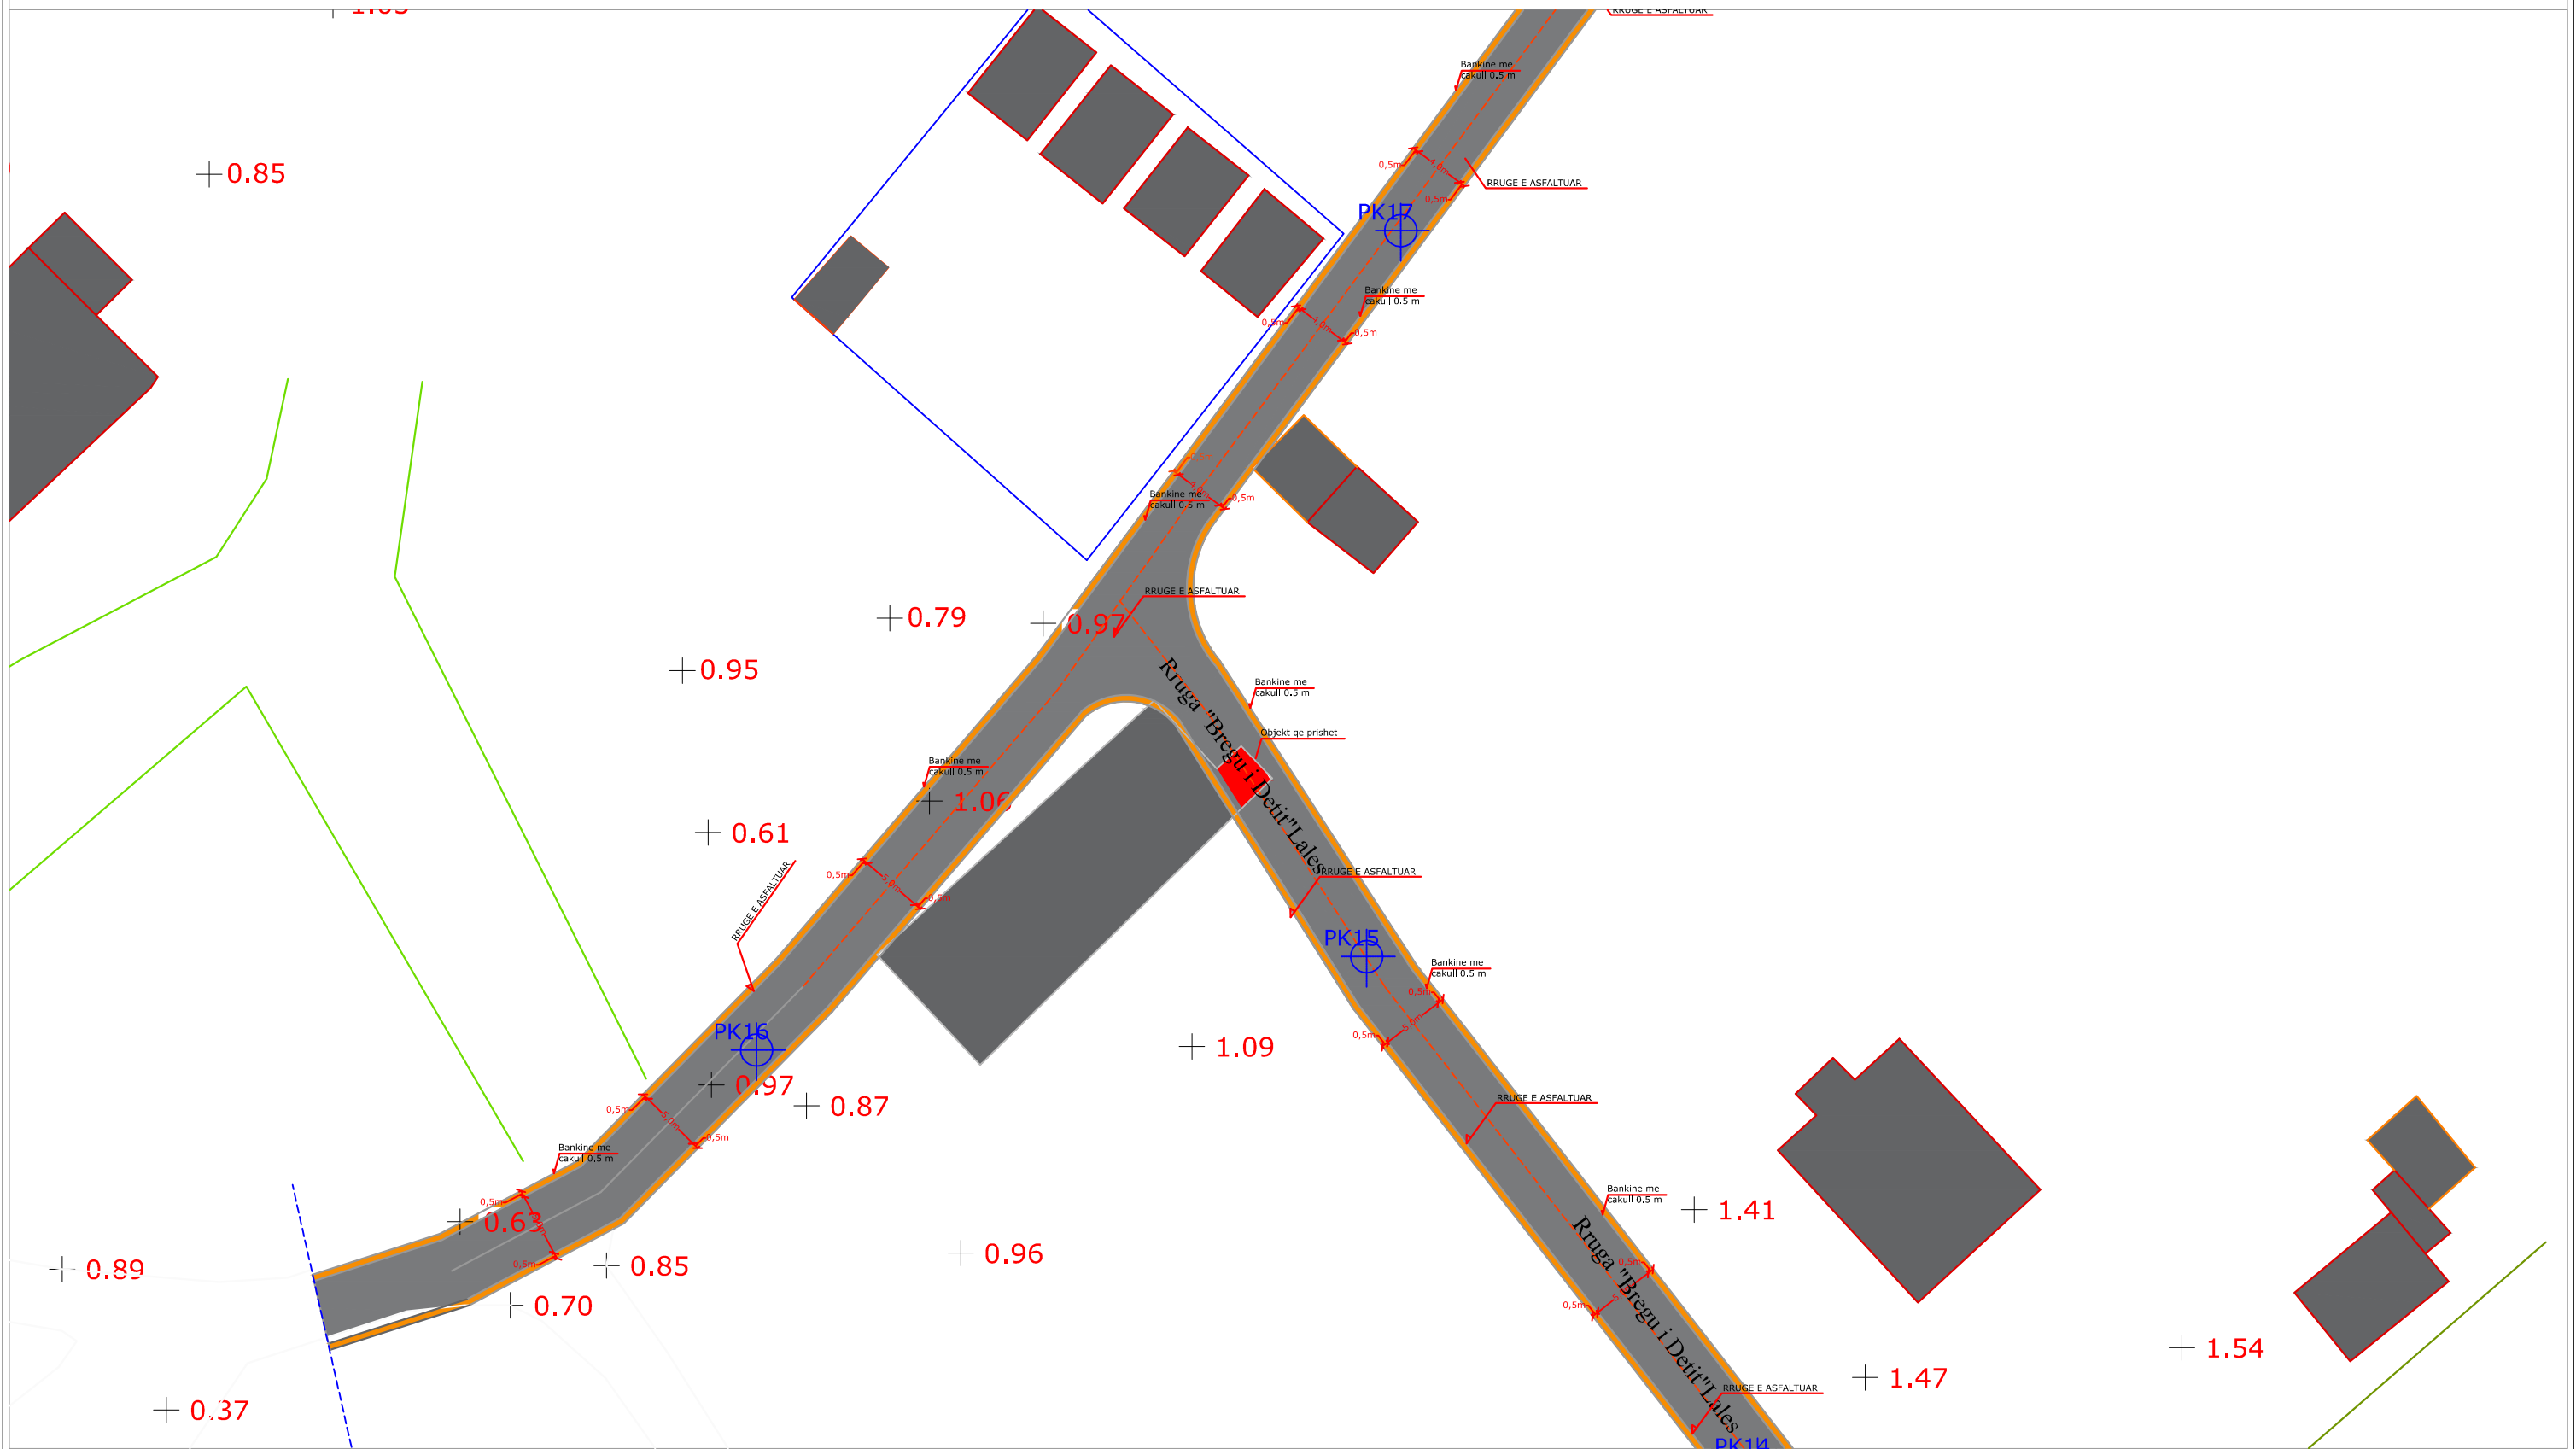


 BASHKIA DURRES	OBJEKTI: RIKONSTRUKSION I RRUGES "BREGU I DETIT" (LALES, ISHEM)		EMERTIMI I FLETES : PLANIMETRIA E RRUGES "BREGU I DETIT"	
	VENDODHJA : DURRES	GRUPI PROJEKTIMIT : EMER MBIEMER FIRMA	DATA: 03/2024 SHKALLA: 1:500	
PROJEKTI : ARKITEKTONIK	ING. LORENC FACJA ING. ENI TURKESHI ING. JETMIR KURTI ARK. ALBA KOKOMANI		No. 1 FLETES A08	
FAZA E PROJEKTIT : PROJEKT ZBATIMI				


PLANIMETRIA E RRUGES "BREGU I DETIT"
(LALES, ISHEM), DURRES SHK 1 : 500

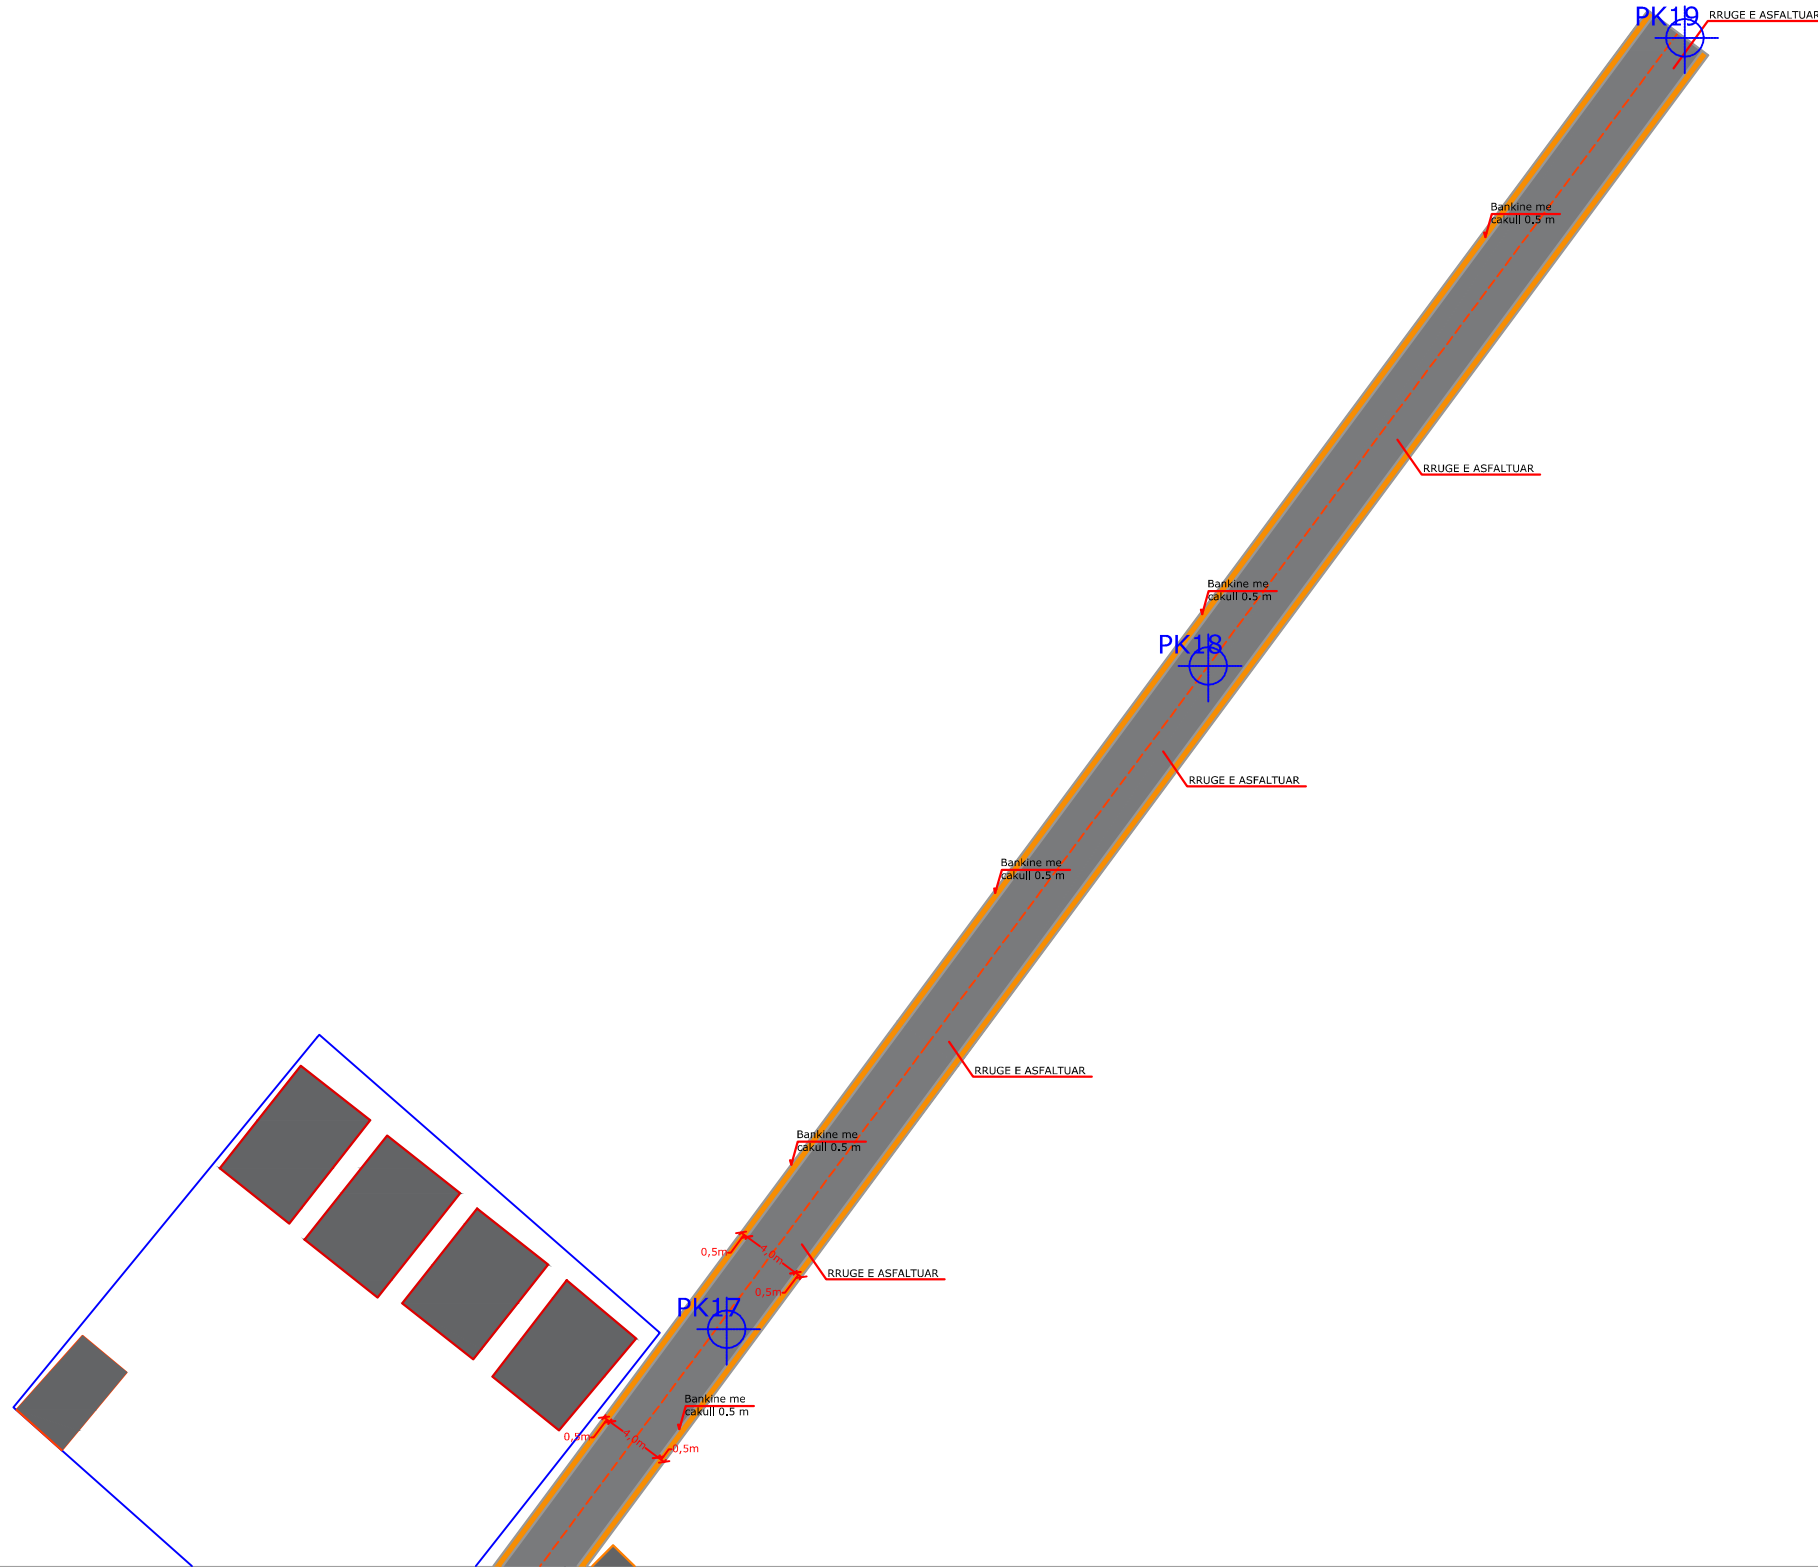


 BASHKIA DURRES NJESIA E PROJEKTIT DHE INFRASTRUKTURES	OBJEKTI: RIKONSTRUKSION I RRUGES "BREGU I DETIT" (LALEZ, ISHEM)		EMERTIMI I FLETES : PLANIMETRIA E RRUGES "BREGU I DETIT"	
	VENDODHJA : DURRES	GRUPI PROJEKTIMIT : EMER MBIEMER FIRMA	DATA: 03/2024 SHKALLA: 1:500	
	PROJEKTI : ARKITEKTONIK		No. 1 FLETES A09	
	FAZA E PROJEKTIT : PROJEKT ZBATIMI	ING. LORENC FACJA ING. ENI TURKESHI ING. JETMIR KURTI ARK. ALBA KOKOMANI		


PROFILI TERTHORE TIP PIKETA 5 - PIKETA 15

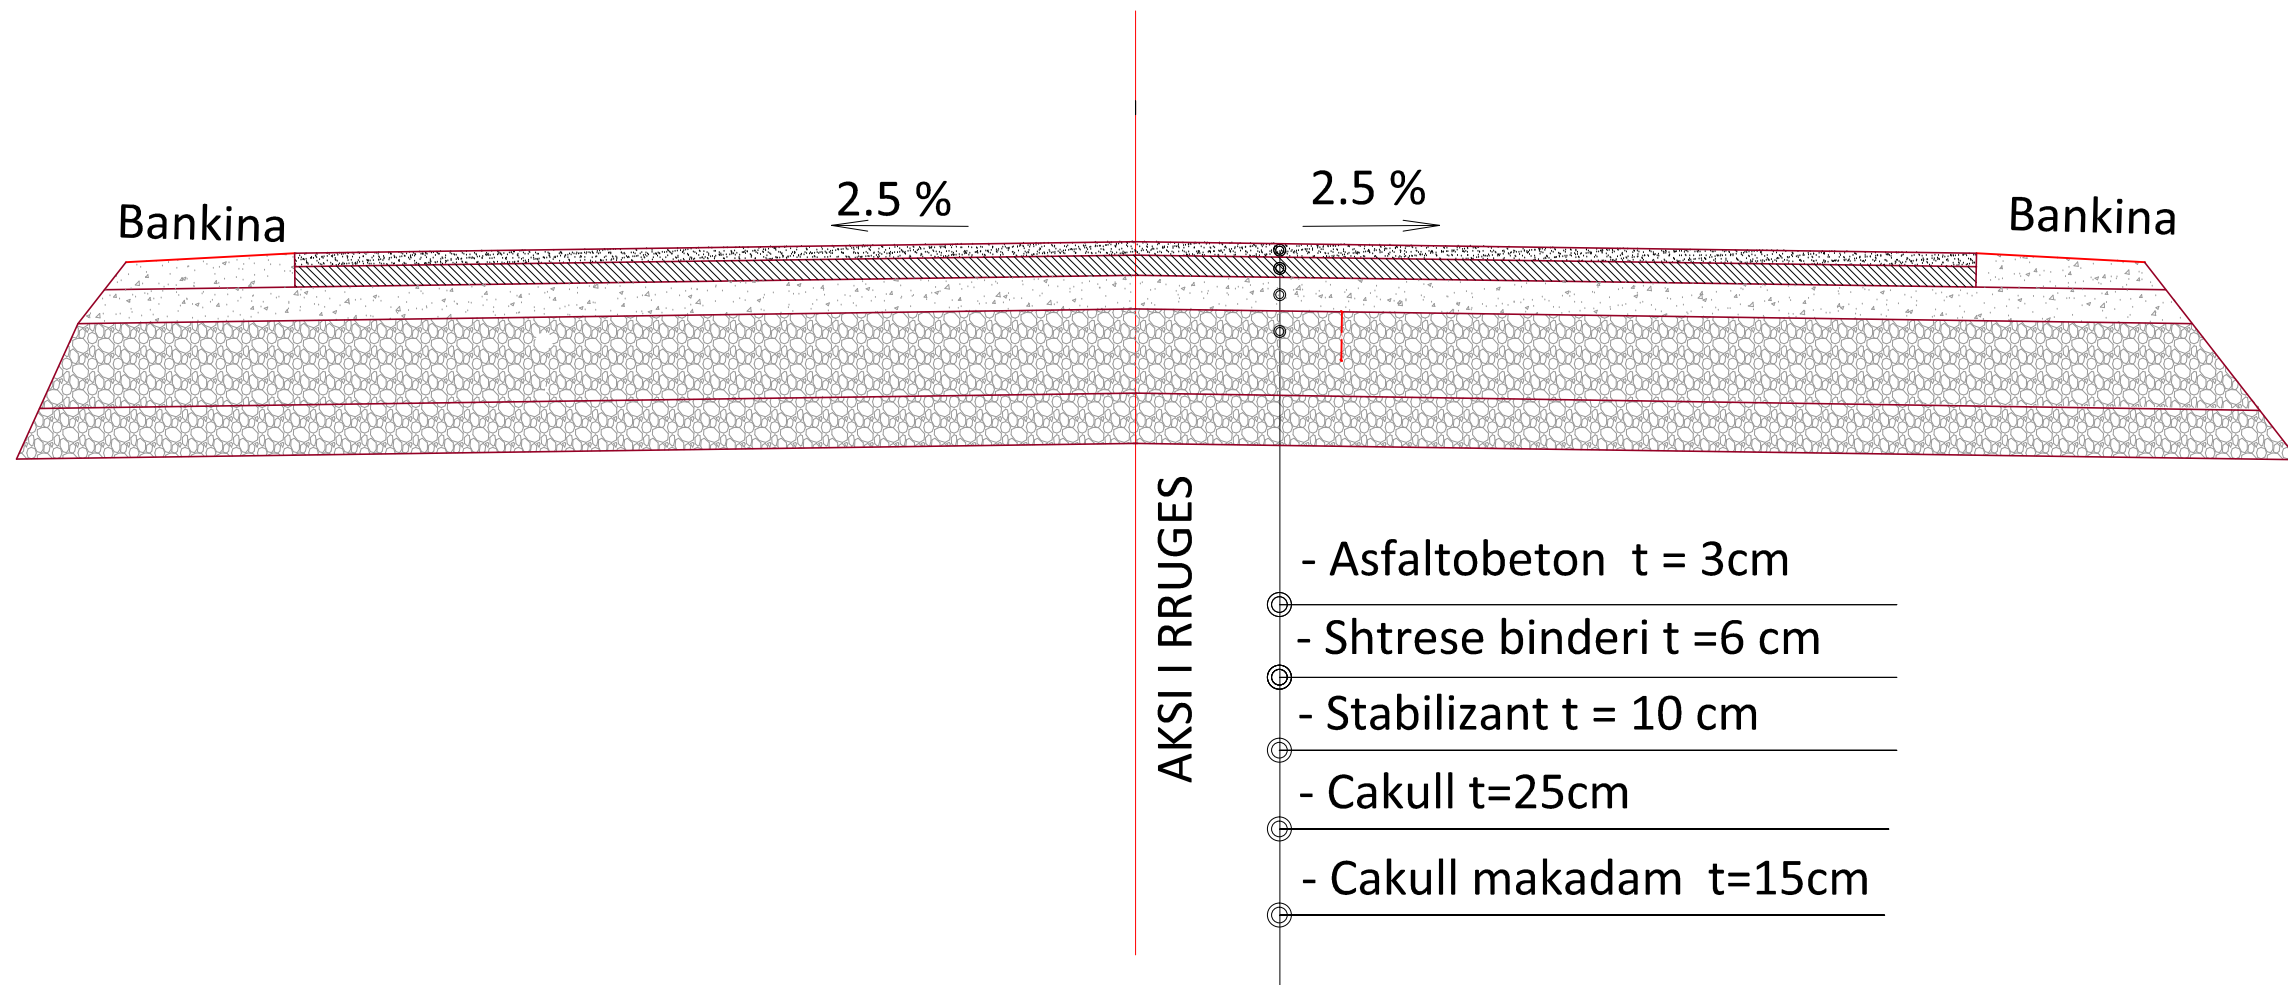

 BASHKIA DURRES	OBJEKTI:	RIKONSTRUKSION I RRUGES "BREGU I DETIT" (LALEZ, ISHEM)		
	VENDODHJA : DURRES	EMER MBIEMER	FIRMA	EMERTIMI I FLETES :
NJESIA E PROJEKTIT DHE INFRASTRUKTURES	PROJEKTI : ARKITEKTONIK	ING. LORENC FACJA ING. ENI TURKESHI ING. JETMIR KURTI ARK. ALBA KOKOMANI		PROFIL TERTHOR I RRUGES "BREGU I DETIT"
	FAZA E PROJEKTIT : PROJEKT ZBATIMI	GRUPI PROJEKTIMIT :		DATA: 03/2024 SHKALLA: 1:500
				No. 1 FLETES A10

PROFILI TERTHORE TIP PIKETA 16 - PIKETA 19

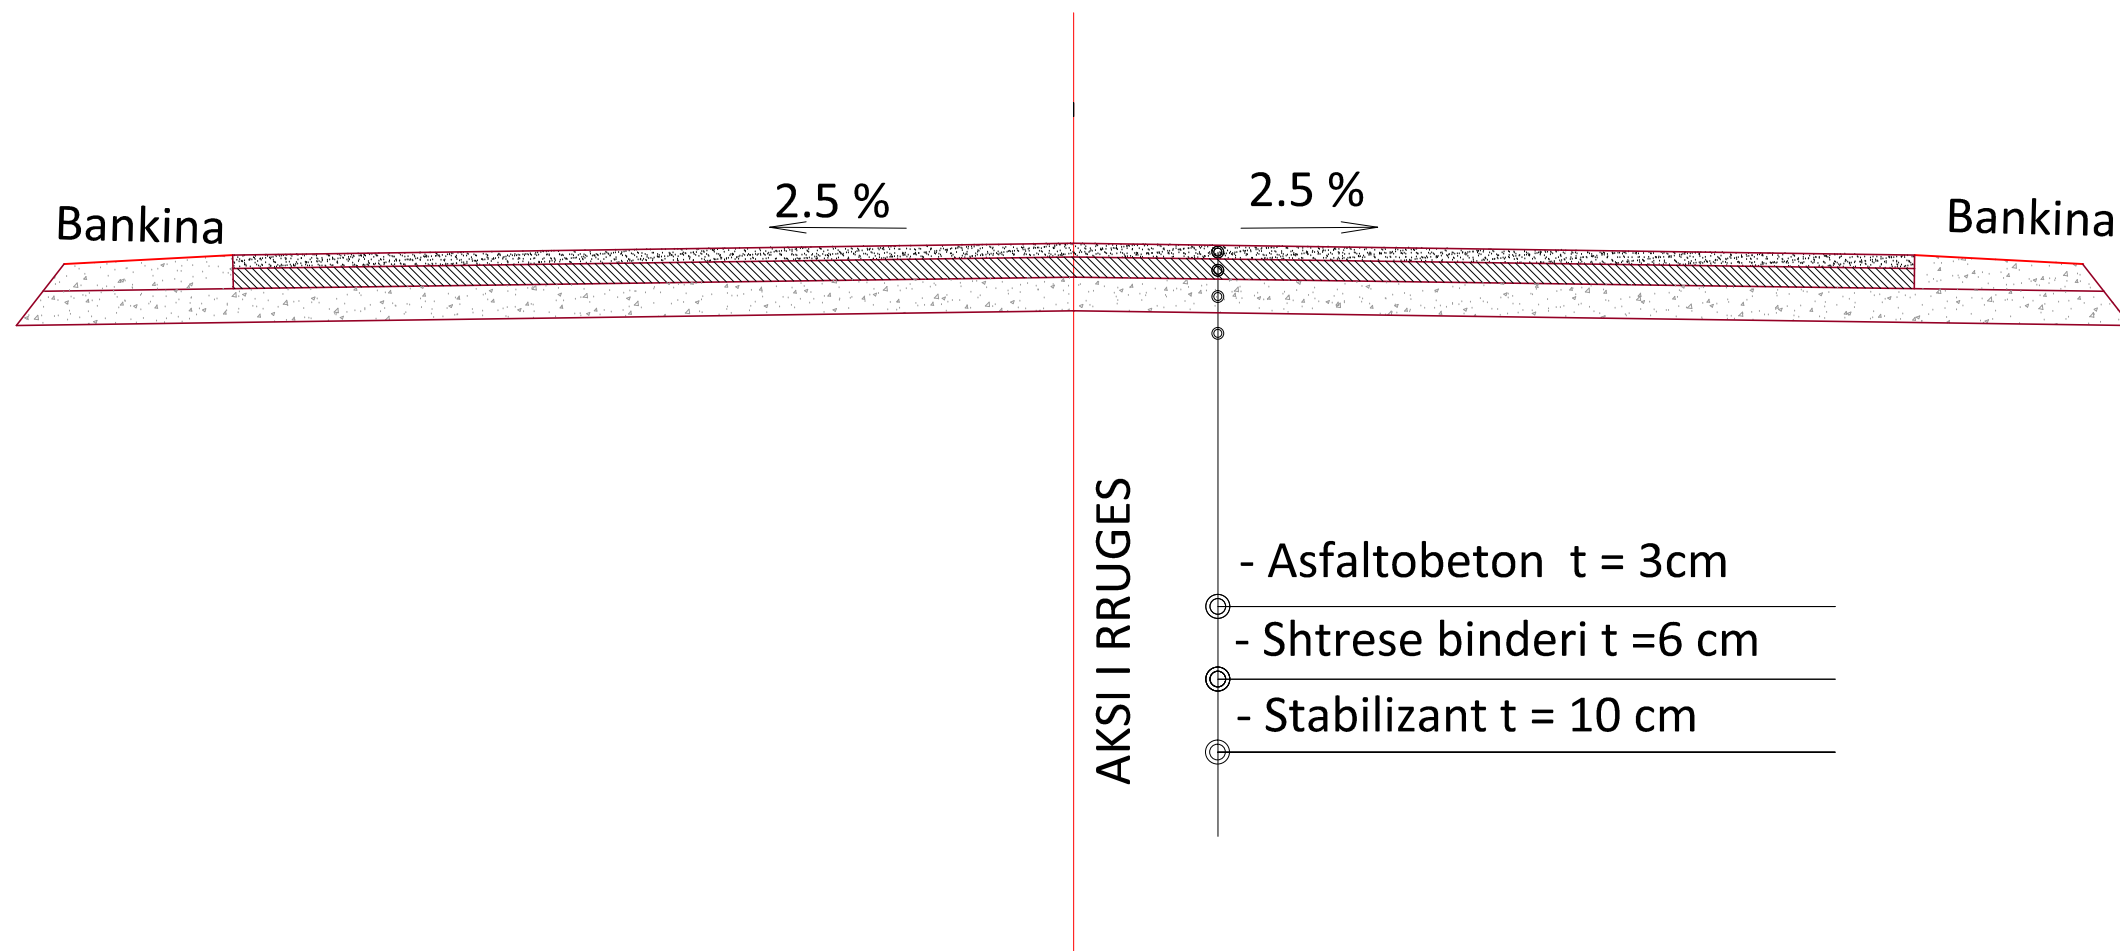

 BASHKIA DURRES	OBJEKTI: RIKONSTRUKSION I RRUGES "BREGU I DETIT" (LALEZ, ISHEM)		
	VENDODHJA : DURRES	EMER MBIEMER	FIRMA
PROJEKTI : ARKITEKTONIK	GRUPI PROJEKTIMIT:	ING. LORENC FACJA	EMERTIMI I FLETES : PROFIL TERTHOR I RRUGES "BREGU I DETIT"
FAZA E PROJEKTIT : PROJEKT ZBATIMI		ING. ENI TURKESHI ING. JETMIR KURTI ARK. ALBA KOKOMANI	
NJESIA E PROJEKTIT DHE INFRASTRUKTURES		DATA: 03/2024	SHKALLA: 1:500
		No. 1 FLETES	A11