


BASHKIA DURRES

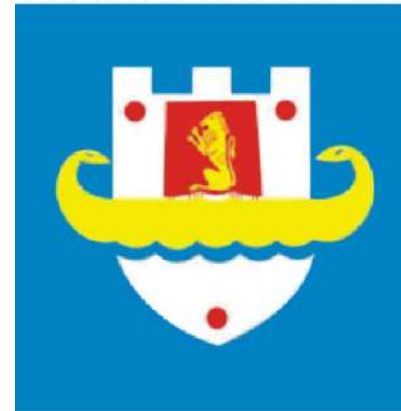



RIKONSTRUKSION RRUGE NE NJ.ADM RRASHBULL

RRUGA "MEDAH SHTYLLA "

DREJTORIA E PROJEKTEVE DHE INFRASTRUKTURES PUBLIKE  
BASHKIA DURRES

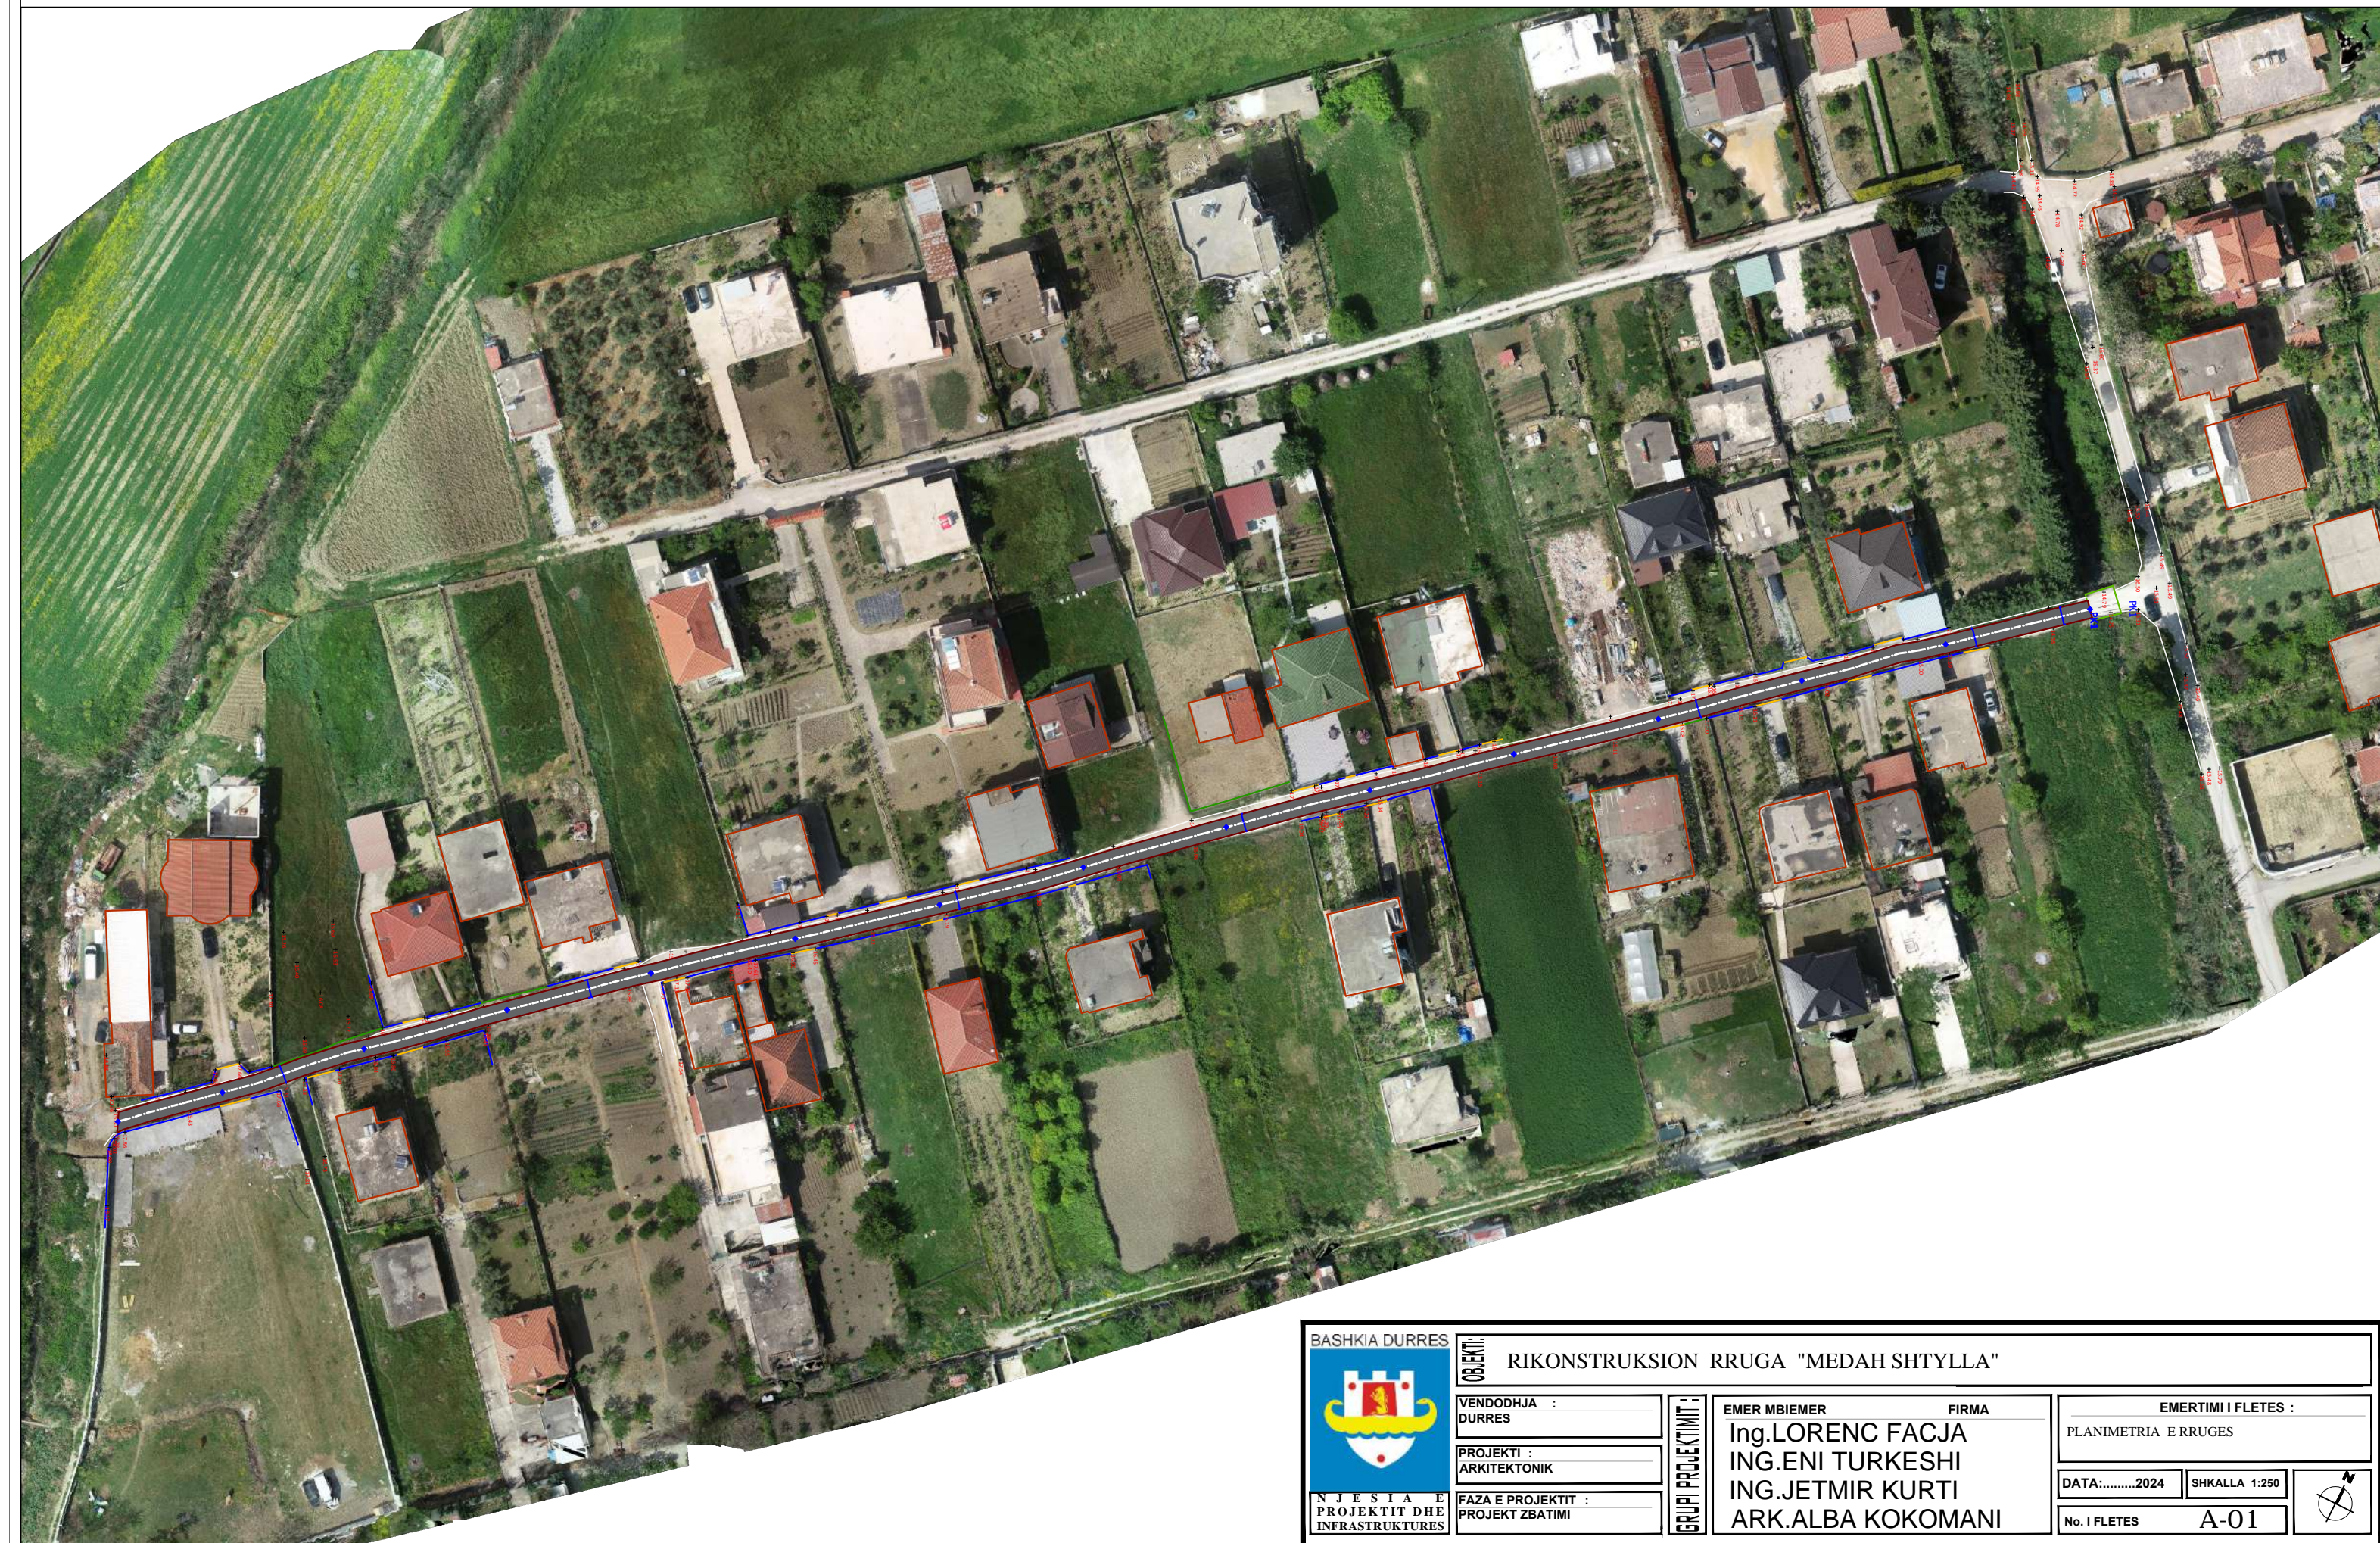

RIKONSTRUKSIONRRUGE NE NJESINE ADMINISTRATIVE RRASHBULL  
RRUGA "MEDAH SHTYLLA"



 <p>BASHKIA DURRES</p>	<p>OBJEKTI:</p> <p>RIKONSTRUKSION RRUGA "MEDAH SHTYLLA"</p>	<p>EMERTIMI I FLETES :</p> <p>PLANIMETRIA E RRUGES</p>	
	<p>VENDODHJA :</p> <p>DURRES</p>	<p>GRUPI PROJEKTIMIT:</p> <p>EMER MBIEMER FIRMA</p> <p>ING. LORENC FACJA</p> <p>ING. ENI TURKESHI</p> <p>ING. JETMIR KURTI</p> <p>ARK. ALBA KOKOMANI</p>	<p>DATA: .....2024</p> <p>SHKALLA 1:250</p>
<p>NJESIA E PROJEKTIT DHE INFRASTRUKTURES</p>	<p>FAZA E PROJEKTIT :</p> <p>PROJEKT ZBATIMI</p>	<p>No. I FLETES</p> <p>A-01</p>	


RIKONSTRUKSIONRRUGE NE NJESINE ADMINISTRATIVE RRASHBULL  
RRUGA "MEDAH SHTYLLA"





 <b>BASHKIA DURRES</b>		<b>OBJEKTI:</b> RIKONSTRUKSION RRUGA "MEDAH SHTYLLA"	
<b>VENDODHJA :</b> DURRES		<b>EMER MBIEMER</b> <b>FIRMA</b> Ing.LORENC FACJA ING.ENI TURKESHI ING.JETMIR KURTI ARK.ALBA KOKOMANI	
<b>PROJEKTI :</b> ARKITEKTONIK		<b>GRUPI PROJEKTIMIT :</b>	<b>EMERTIMI I FLETES :</b> PLANIMETRIA E RRUGES NGA PK1-PK3
<b>FAZA E PROJEKTIMIT :</b> PROJEKT ZBATIMI			DATA:.....2024      SHKALLA 1:250 No. I FLETES <b>A-02</b>
<b>NJESIA E PROJEKTIMIT DHE INFRASTRUKTURES</b>			

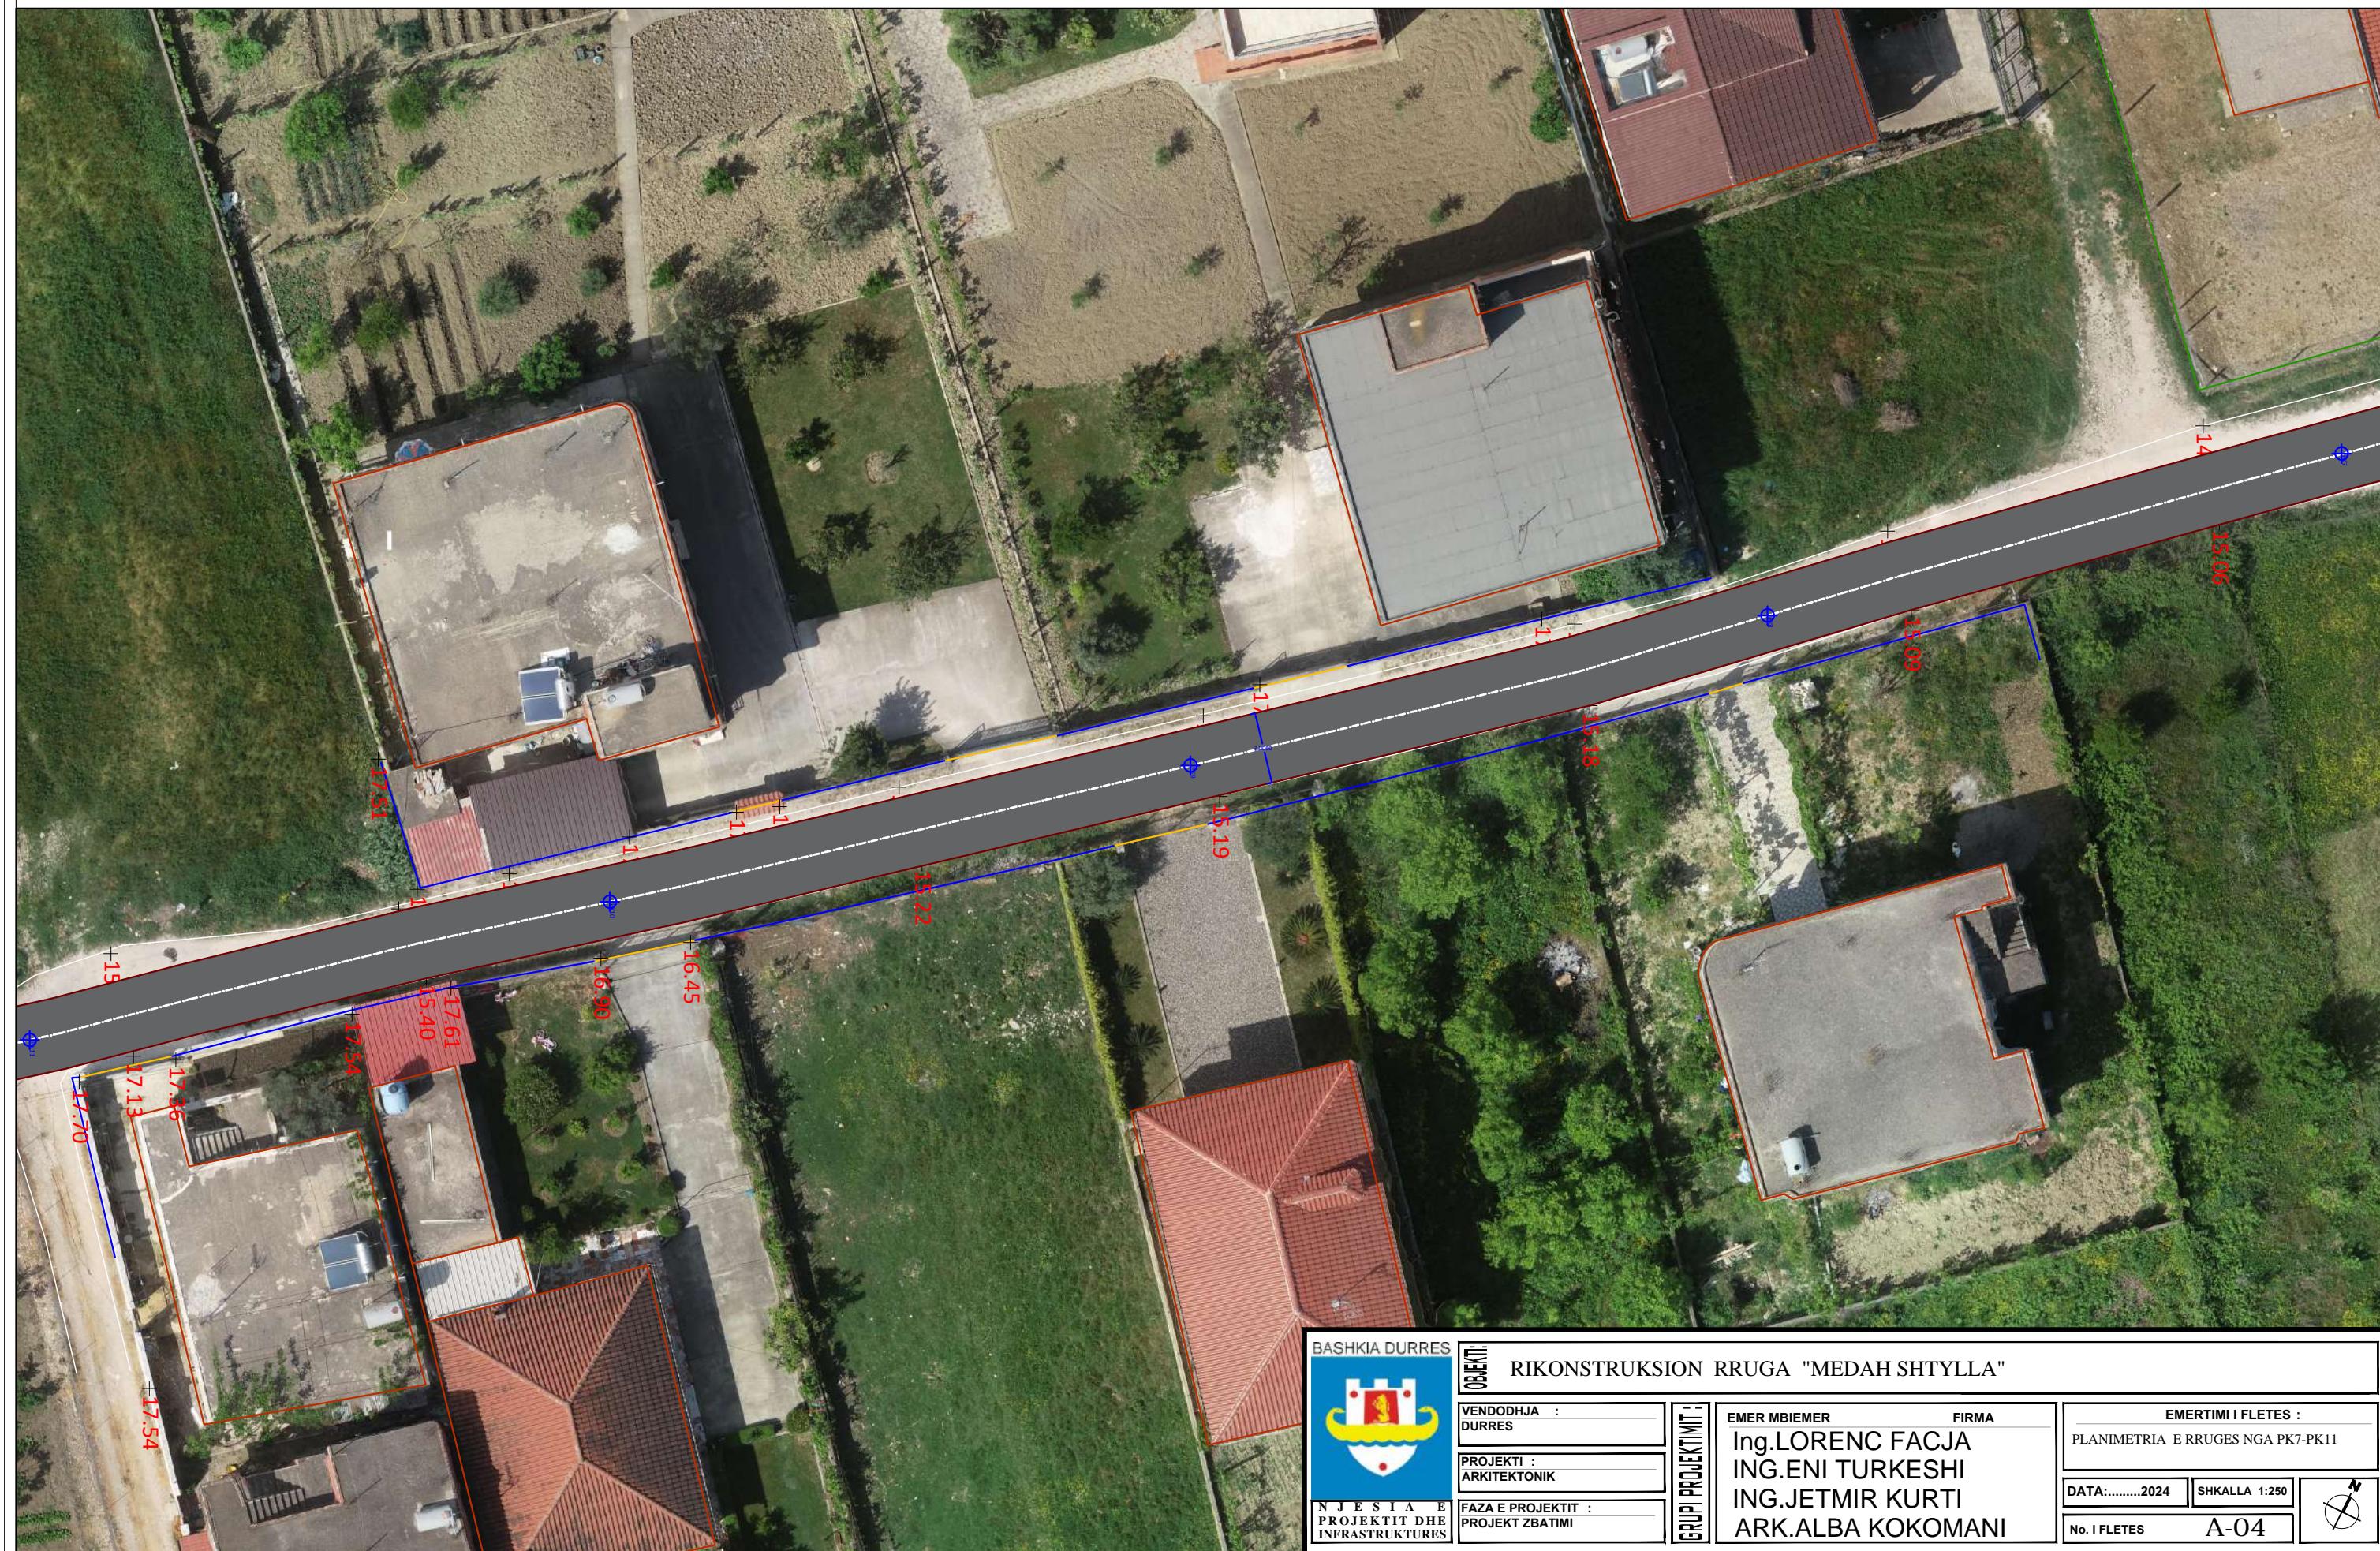

RIKONSTRUKSIONRRUGE NE NJESINE ADMINISTRATIVE RRASHBULL  
RRUGA "MEDAH SHTYLLA"


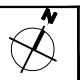


 BASHKIA DURRES NJESIA E PROJEKTIT DHE INFRASTRUKTURES	OBJEKTI: RIKONSTRUKSION RRUGA "MEDAH SHTYLLA"	EMERTIMI I FLETES : PLANIMETRIA E RRUGES NGA PK7-PK11	
	VENDODHJA : DURRES	EMER MBIEMER Ing.LORENC FACJA Ing.ENI TURKESHI Ing.JETMIR KURTI ARK.ALBA KOKOMANI	FIRMA ARK.ALBA KOKOMANI
PROJEKTI : ARKITEKTONIK	FAZA E PROJEKTIT : PROJEKT ZBATIMI	GRUPI PROJEKTIMIT :	





RIKONSTRUKSIONRRUGE NE NJESINE ADMINISTRATIVE RRASHBULL  
RRUGA "MEDAH SHTYLLA"



 BASHKIA DURRES N J E S I A E P R O J E K T I T D H E I N F R A S T R U K T U R E S	OBJEKTI : RIKONSTRUKSION RRUGA "MEDAH SHTYLLA"	EMERTIMI I FLETES : PLANIMETRIA E RRUGES NGA PK11-PK15		
	VENDODHJA : DURRES	GRUPI PROJEKTIMIT : EMER MBIEMER : FIRMA : Ing.LORENC FACJA ING.ENI TURKESHI ING.JETMIR KURTI ARK.ALBA KOKOMANI	DATA:.....2024	SHKALLA 1:250
	PROJEKTI : ARKITEKTONIK		No. I FLETES	A-06
	FAZA E PROJEKTIT : PROJEKT ZBATIMI			


RIKONSTRUKSIONRRUGE NE NJESINE ADMINISTRATIVE RRASHBULL  
RRUGA "MEDAH SHTYLLA"

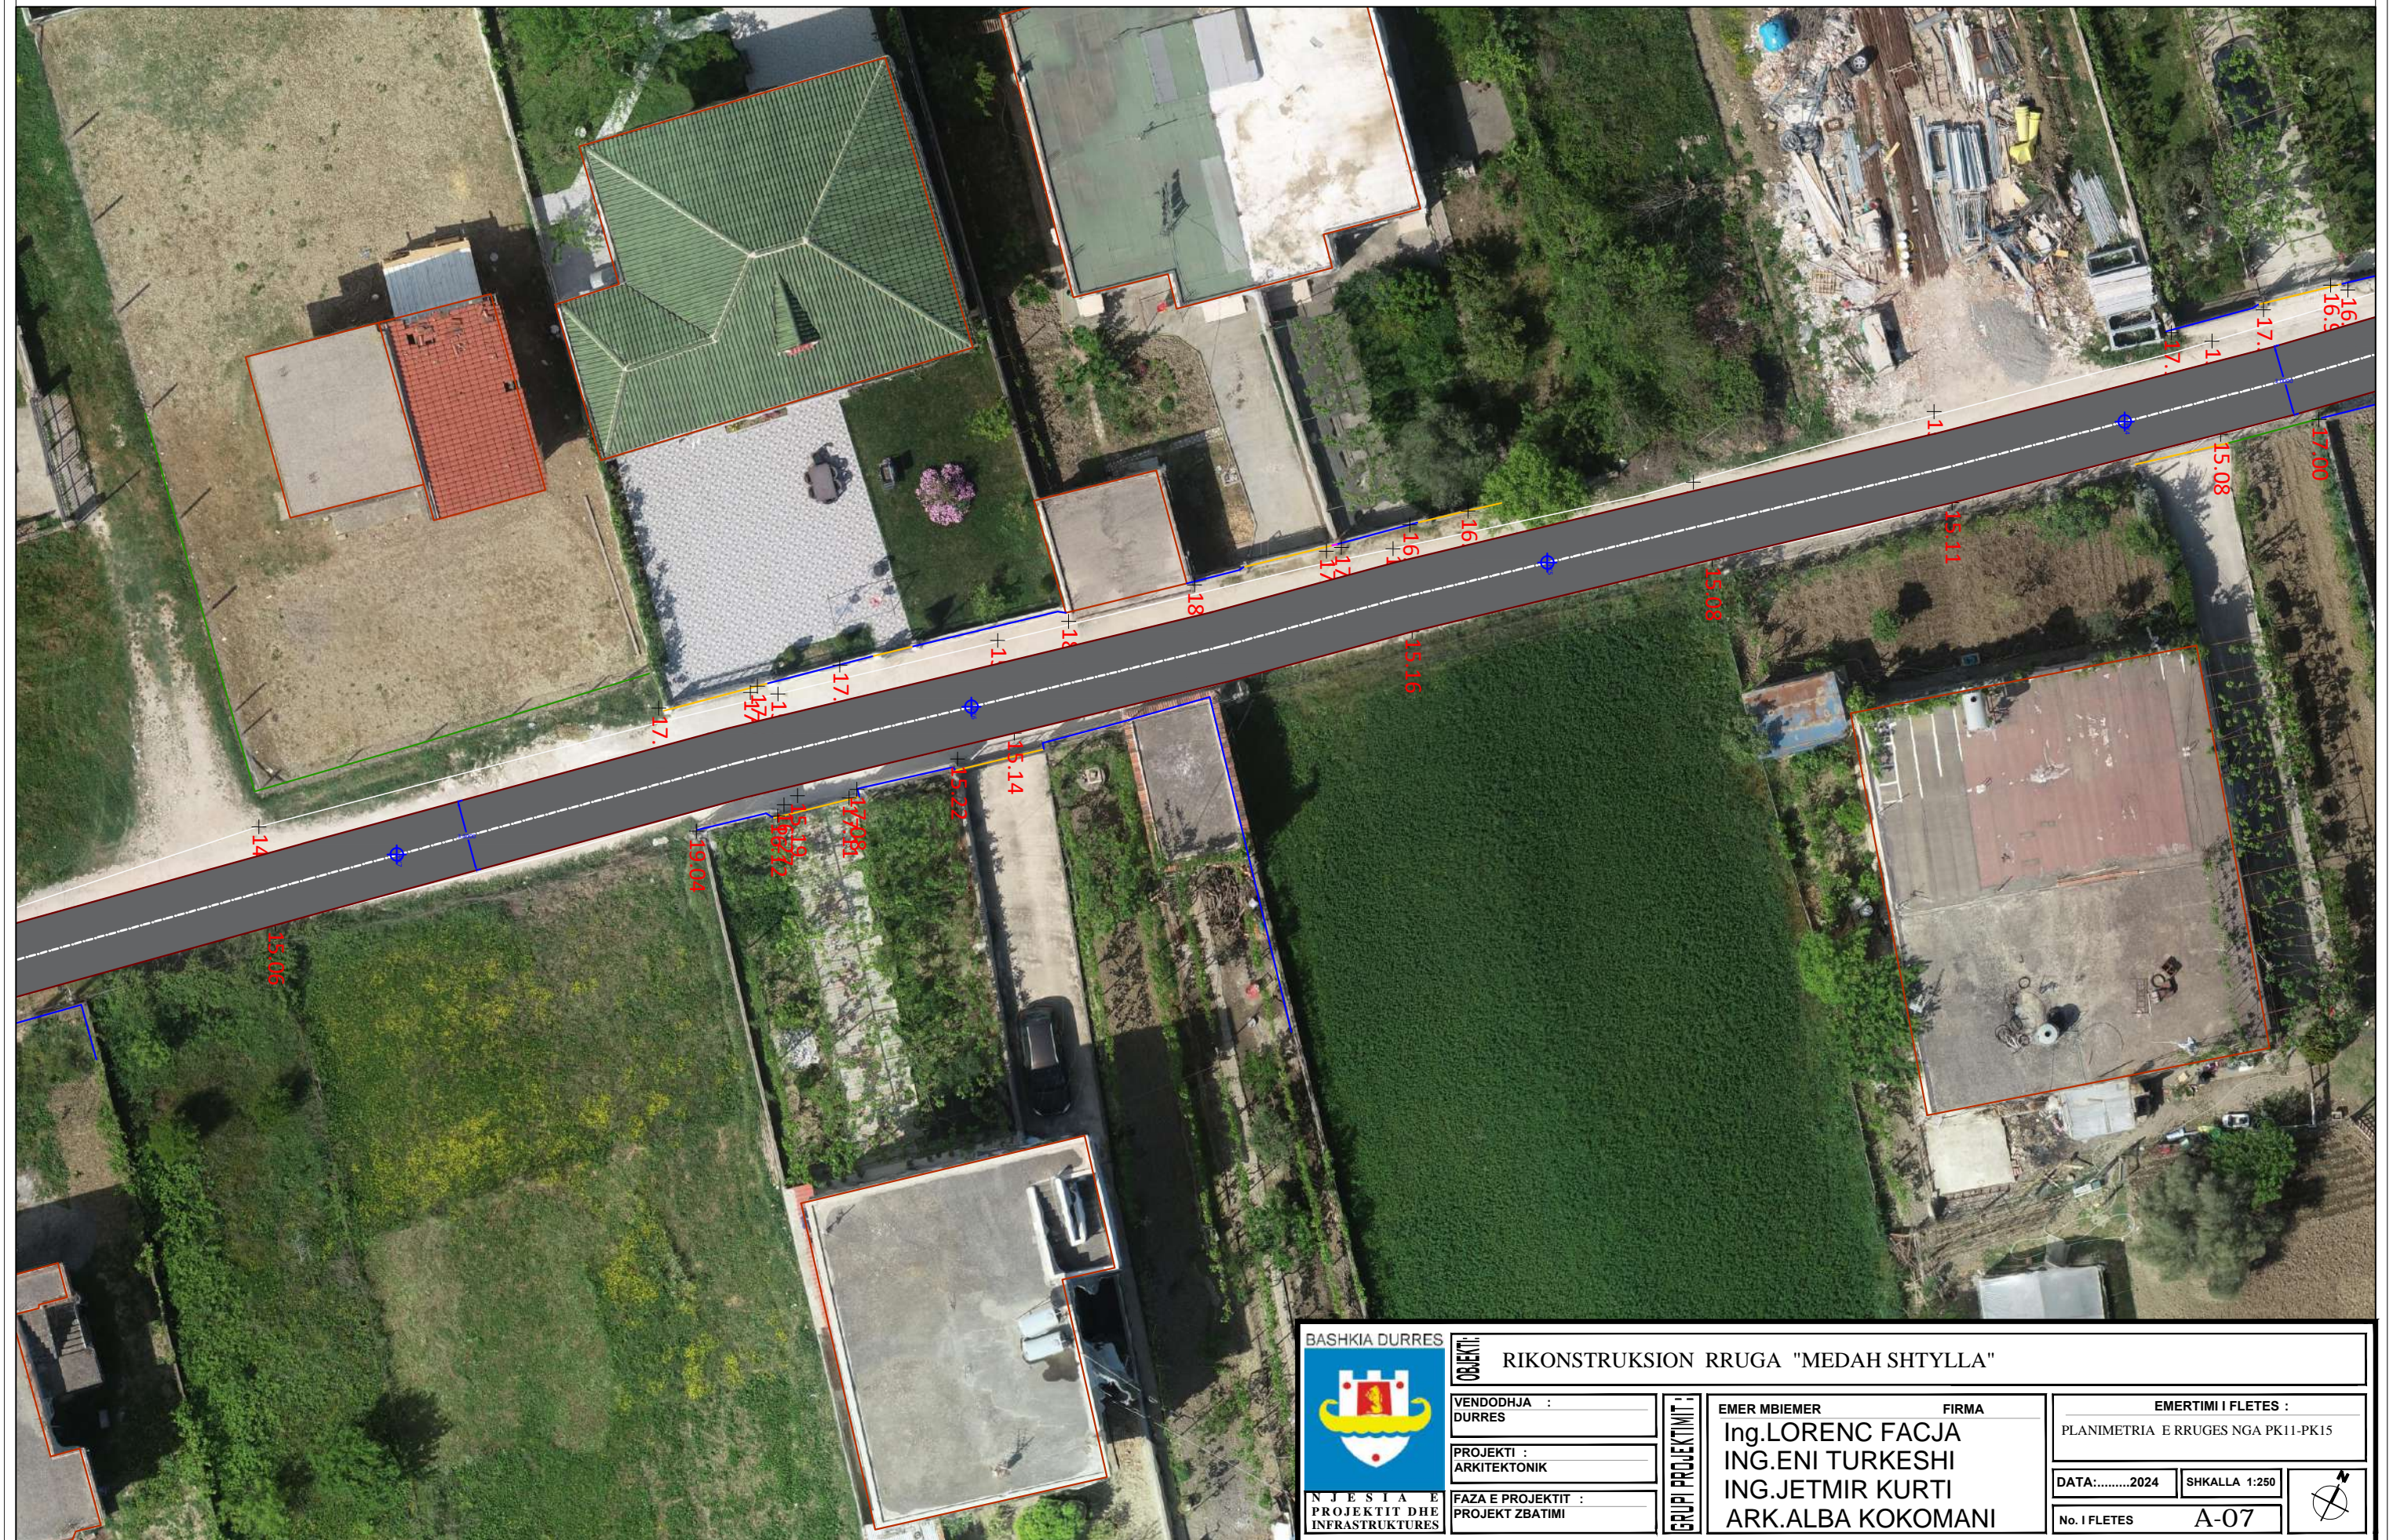


		<b>BASHKIA DURRES</b>		<b>OBJEKTI:</b> RIKONSTRUKSION RRUGA "MEDAH SHTYLLA"	
<b>VENDODHJA :</b> DURRES		<b>EMER MBIEMER</b> Ing.LORENC FACJA ING.ENI TURKESHI ING.JETMIR KURTI ARK.ALBA KOKOMANI		<b>FIRMA</b> 	
<b>PROJEKTI :</b> ARKITEKTONIK		<b>GRUPI PROJEKTIMIT :</b>		<b>EMERTIMI I FLETES :</b> PLANIMETRIA E RRUGES NGA PK11-PK15	
<b>FAZA E PROJEKTIMIT :</b> PROJEKT ZBATIMI		<b>EMERTIMI I FLETES :</b> 		<b>DATA:</b> .....2024 <b>SHKALLA</b> 1:250	
				<b>No. I FLETES</b> A-07	




RIKONSTRUKSIONRRUGE NE NJESINE ADMINISTRATIVE RRASHBULL  
RRUGA "MEDAH SHTYLLA"

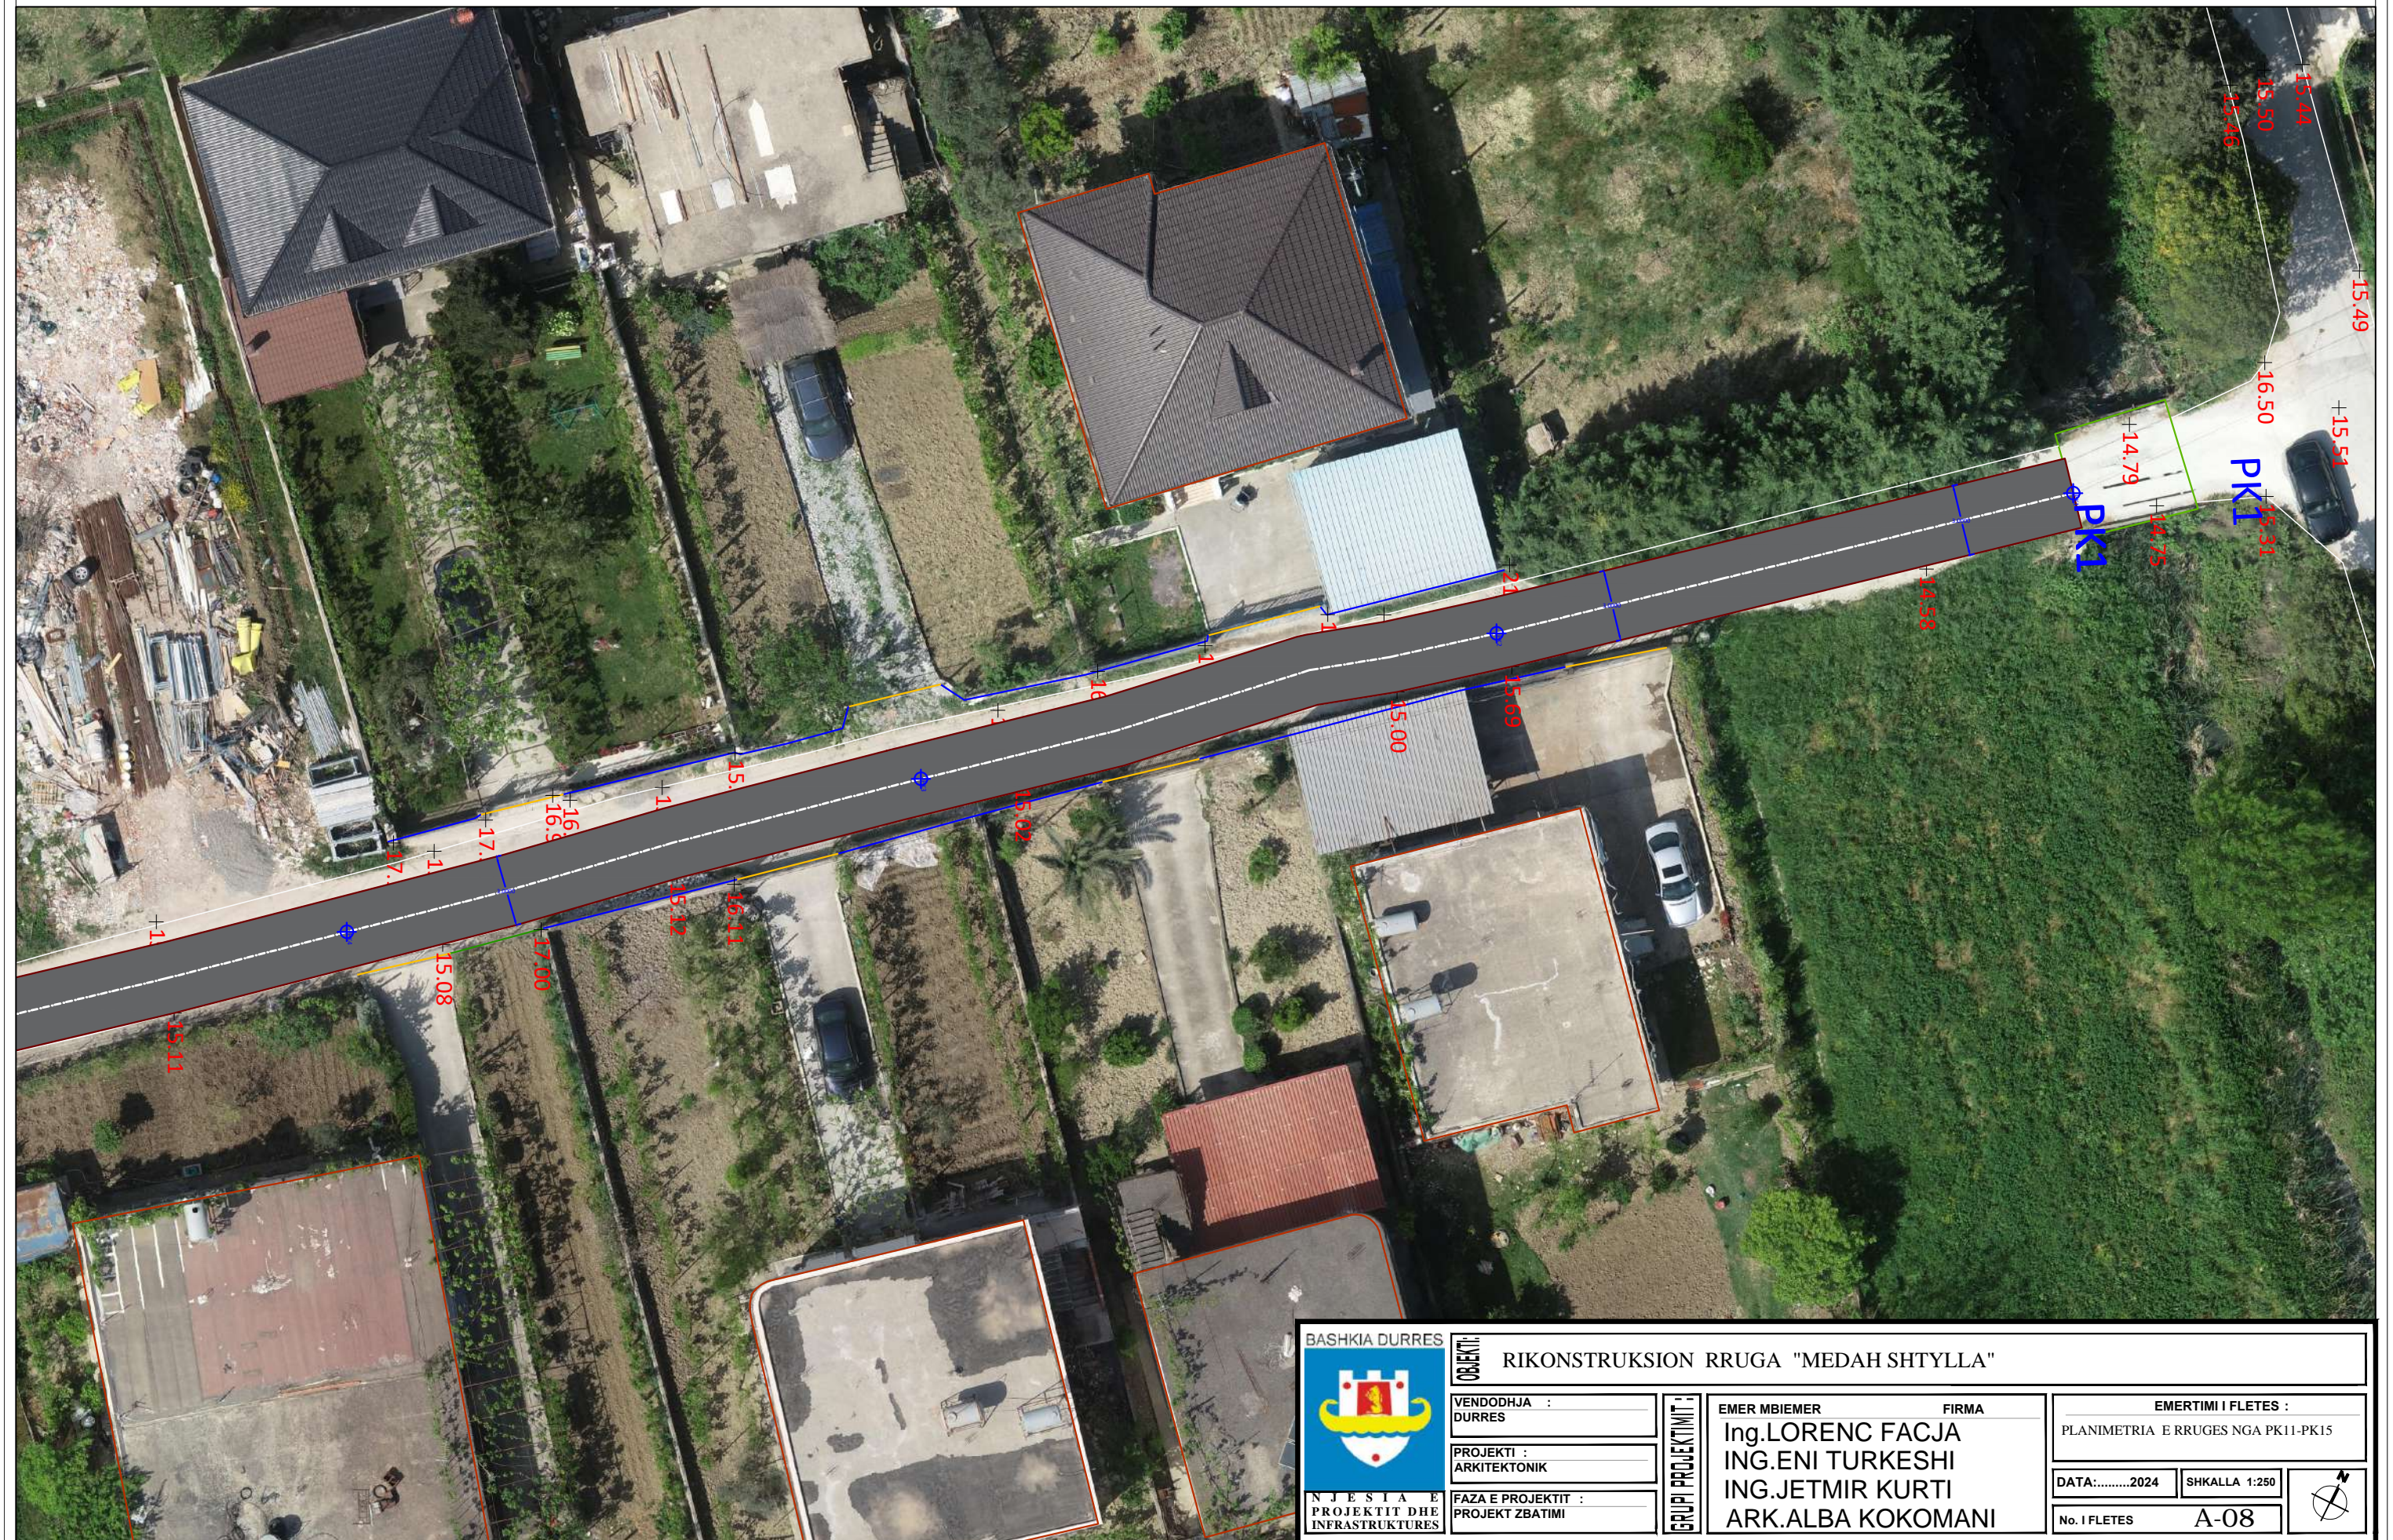

 BASHKIA DURRES	OBJEKTI:	RIKONSTRUKSION RRUGA "MEDAH SHTYLLA"	
	VENDODHJA : DURRES	EMER MBIEMER	FIRMA
PROJEKTI : ARKITEKTONIK	FAZA E PROJEKTTIT : PROJEKT ZBATIMI	Ing.LORENC FACJA ING.ENI TURKESHI ING.JETMIR KURTI ARK.ALBA KOKOMANI	
N J E S I A E PROJEKTTIT DHE INFRASTRUKTURES		GRUPI PROJEKTTIMIT :	EMERTIMI I FLETES : PLANIMETRIA E RRUGES NGA PK11-PK15 DATA:.....2024 SHKALLA 1:250 No. I FLETES A-08


# PROFILI TERTHORE TIP

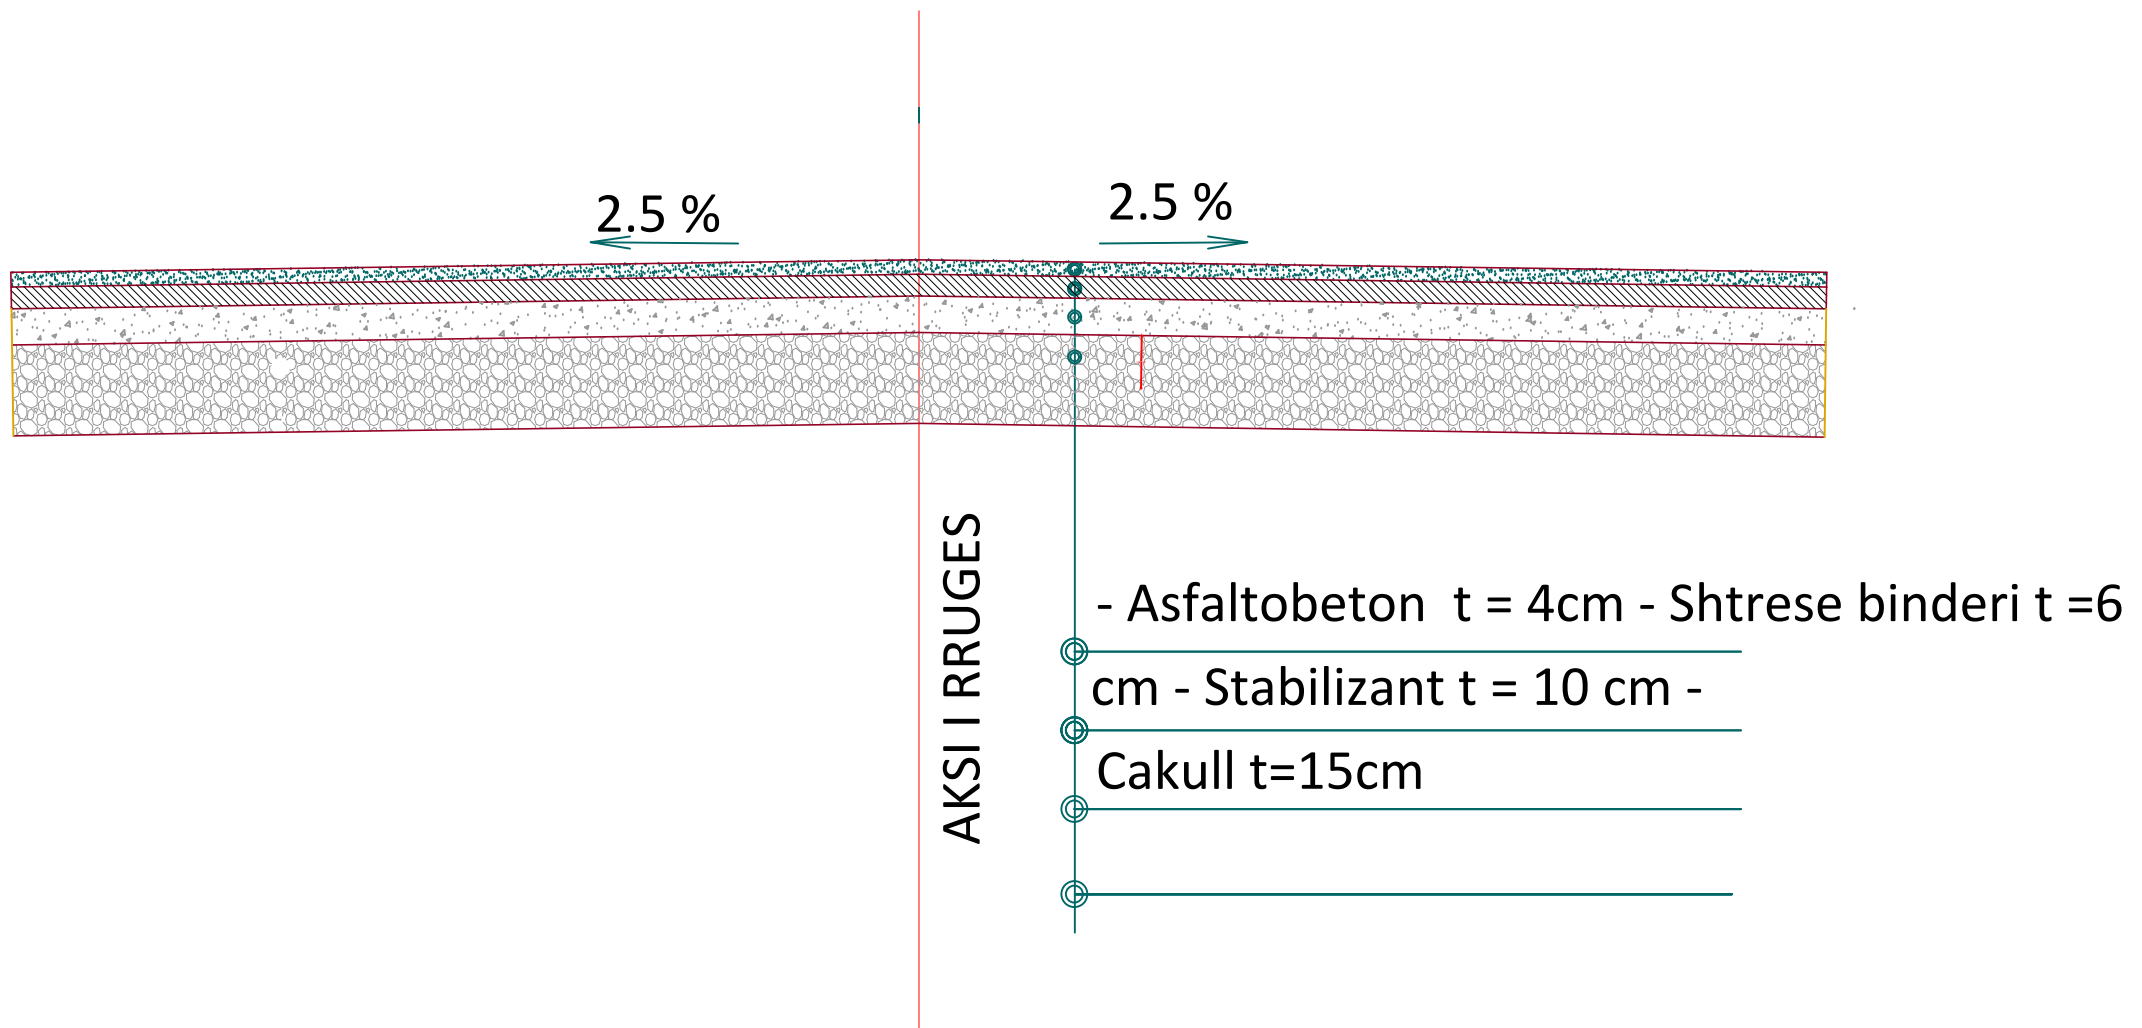

	OBJEKTI: RIKONSTRUKSION I RRUGA MEDAH SHTYLLA	
	VENDODHJA : DURRES	EMER MBIEMER : FIRMA :
NJESIA E PROJEKTIT DHE INFRASTRUKTURES	PROJEKTI : ARKITEKTONIK	ING.ENI TURKESHI ARK.ALBA KOKOMANI ING.JETMIR KURTI ING.LORENC FACJA
	FAZA E PROJEKTIT : PROJEKT ZBATIMI	EMERTIMI I FLETES : PROFIL TERTHOR
	GRUPI PROJEKTIMIT :	DATA:04/2024 SHKALLA:1:250
		No. I FLETES <b>A9</b>

RIKONSTRUKSIONRRUGE NE NJESINE ADMINISTRATIVE RRASHBULL  
RRUGA "MEDAH SHTYLLA"





 BASHKIA DURES NJESIA E PROJEKTIT DHE INFRASTRUKTURES	OBJEKTI: RIKONSTRUKSION RRUGA "MEDAH SHTYLLA"	EMERTIMI I FLETES : AZHORNIMI TOPOGRAFIK	
	VENDODHJA : DURRES	EMER MBIEMER Ing.gjeod.ERVIS BAHITI	FIRMA ing.gjeod.FATJON ZEQRIRI
PROJEKTI : ARKITEKTONIK	FAZA E PROJEKTIT : PROJEKT ZBATIMI	GRUPI PROJEKTIMIT :	No. I FLETES R-01




RIKONSTRUKSIONRRUGE NE NJESINE ADMINISTRATIVE RRASHBULL  
RRUGA "MEDAH SHTYLLA"



 BASHKIA DURRES NJESIA E PROJEKTIT DHE INFRASTRUKTURES	OBJEKT: RIKONSTRUKSION RRUGA "MEDAH SHTYLLA"	EMERTIMI I FLETES : AZHORNIMI TOPOGRAFIK	
	VENDODHJA : DURRES	EMER MBIEMER : Ing.gjeod.ERVIS BAHITI	FIRMA : ing.gjeod.FATJON ZEQRIRI
PROJEKTI : ARKITEKTONIK	GRUPI PROJEKTIMIT : ing.gjeod.FATJON ZEQRIRI	No. I FLETES : R-02	
FAZA E PROJEKTIT : PROJEKT ZBATIMI			

RIKONSTRUKSIONRRUGE NE NJESINE ADMINISTRATIVE RRASHBULL  
RRUGA "MEDAH SHTYLLA"





		<b>OBJEKTI:</b> RIKONSTRUKSION RRUGA "MEDAH SHTYLLA"	
<b>VENDODHJA :</b> DURRES		<b>EMER MBIEMER</b> <b>FIRMA</b>	
<b>PROJEKTI :</b> ARKITEKTONIK		Ing.gjeod.ERVIS BAHITI	
<b>FAZA E PROJEKTTIT :</b> PROJEKT ZBATIMI		<b>GRUPI PROJEKTTIMI :</b> ing.gjeod.FATJON ZEQRIRI	
<b>NJESIA E PROJEKTTIT DHE INFRASTRUKTURES</b>		<b>EMERTIMI I FLETES :</b> AZHORNIMI TOPOGRAFIK	
		<b>DATA:</b> .....2024	<b>SHKALLA</b> 1:250
		<b>No. I FLETES</b>	<b>R-03</b>




RIKONSTRUKSIONRRUGE NE NJESINE ADMINISTRATIVE RRASHBULL  
RRUGA "MEDAH SHTYLLA"



 BASHKIA DURRES NJESIA E PROJEKTIT DHE INFRASTRUKTURES	OBJEKTI: RIKONSTRUKSION RRUGA "MEDAH SHTYLLA"	EMERTIMI I FLETES : AZHORNIMI TOPOGRAFIK		
	VENDODHJA : DURRES	EMER MBIEMER Ing.gjeod.ERVIS BAHITI	FIRMA ing.gjeod.FATJON ZEQRIRI	DATA:.....2024 SHKALLA 1:250
PROJEKTI : ARKITEKTONIK	FAZA E PROJEKTIT : PROJEKT ZBATIMI	GRUPI PROJEKTIMIT :	No. I FLETES R-04	

RIKONSTRUKSIONRRUGE NE NJESINE ADMINISTRATIVE RRASHBULL  
RRUGA "MEDAH SHTYLLA"



 BASHKIA DURRES NJESIA E PROJEKTIT DHE INFRASTRUKTURES	OBJEKT: RIKONSTRUKSION RRUGA "MEDAH SHTYLLA"	EMERTIMI I FLETES : AZHORNIMI TOPOGRAFIK	
	VENDODHJA : DURRES	EMER MBIEMER : Ing.gjeod.ERVIS BAHITI	FIRMA : ing.gjeod.FATJON ZEQRIRI
PROJEKTI : ARKITEKTONIK	GRUPI PROJEKTIMIT : ing.gjeod.FATJON ZEQRIRI	No. I FLETES : R-05	
FAZA E PROJEKTIT : PROJEKT ZBATIMI	