

BASHKIA
TIRANË

PROJEKT ZBATIMI



PROJEKTI TEKNIK

OBJEKTI: “RIKUALIFIKIM I BLOKUT QE KUFIZOHET NGA RRUGET “MAHMUT ALLUSHI” - “RAMAZAN LICI” - “MUHAMET DELIU” - “SOTIR CACI””

Projektues: "ZENIT&CO" sh.p.k
"FTA Studio" sh.p.k

TIRANE 2023

PLANIMETRIA AKSI 1

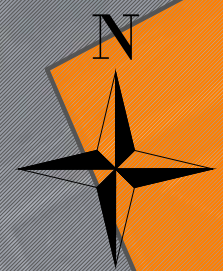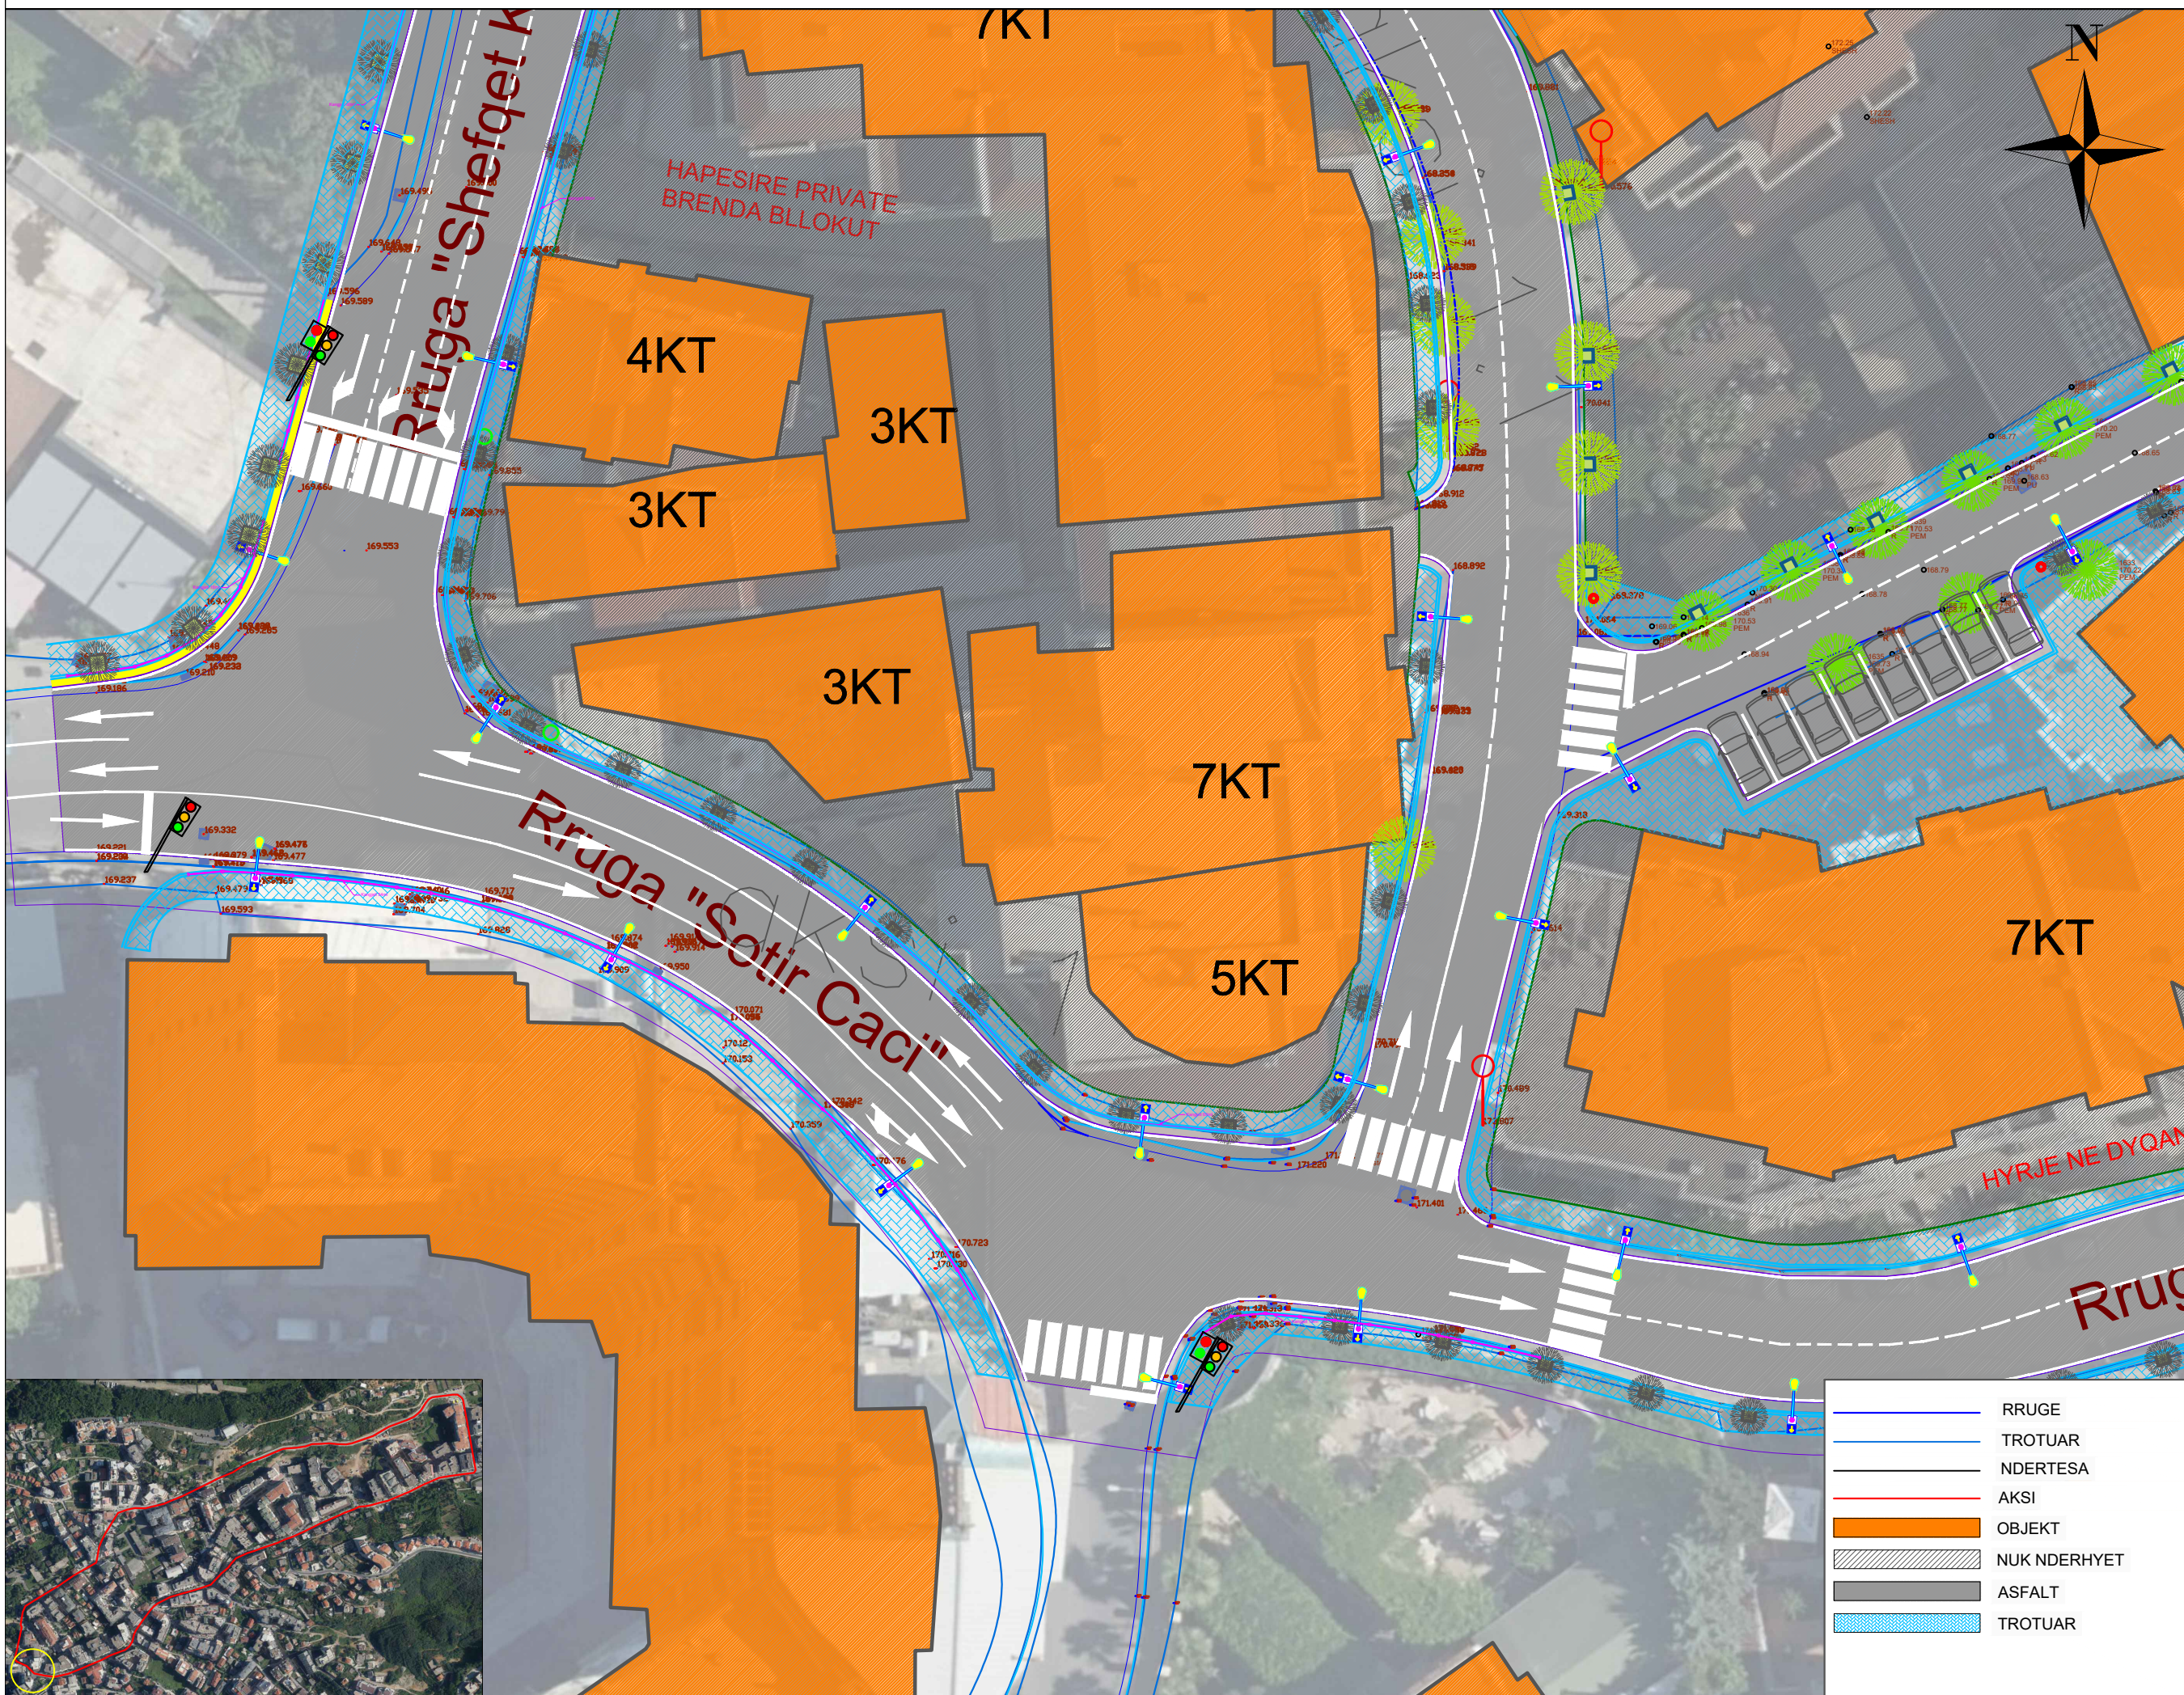

POROSITESI / CLIENT

BASHKIA TIRANE

KONSULENT / CONSULTANT
 "ZENIT&CO"sh.p.k
 "FTA Studio"sh.p.k

PROJEKTI / PROJECT NAME
 "RIKUALIFIKIM I BLOKUT QE KUFIZOHET NGA RRUGET "MAHMUT ALLUSHI" - "RAMAZAN LICI"- "MUHAMET DELIU" - "SOTIR CACI""

ZONA / LOCATION
 BASHKIA TIRANE









FAZA E PROJEKTTIT / PROJECT PHASE
 PROJEKT ZBATIMI

- GRUPI I PROJEKTIMIT
- Ark.Raimonda MYDINLLARI
 - Inxh.Ndert.Rexhep TARBA
 - Inxh.Hidro. Merita MENGRI
 - Inxh.Elek.Spiro PLEQI
 - Inxh.Kristaq GJOKA
 - Inxh.Baftjar SHYPHEJA
 - Inxh. Gjeo.Yzeir MIRAKA
 - Inxh.Gjeodet.Lulzim VRAPI
 - Inxh. Mek. Arqile PERI
 - Inxh.Topo. Arlina TITINI


EMERTIMI I FLETES / TITLE OF DESIGN
 PLANIMETRIA AKSI 1

 SHKALLA: 1:350 SCALE: 1:350	NR.FLETES / DRAWING NO. A-01
2023	

VULA / STAMP

-  RRUGE
-  TROTUAR
-  NDERTESA
-  AKSI
-  OBJEKT
-  NUK NDERHYET
-  ASFALT
-  TROTUAR

PLANIMETRIA AKSI 1

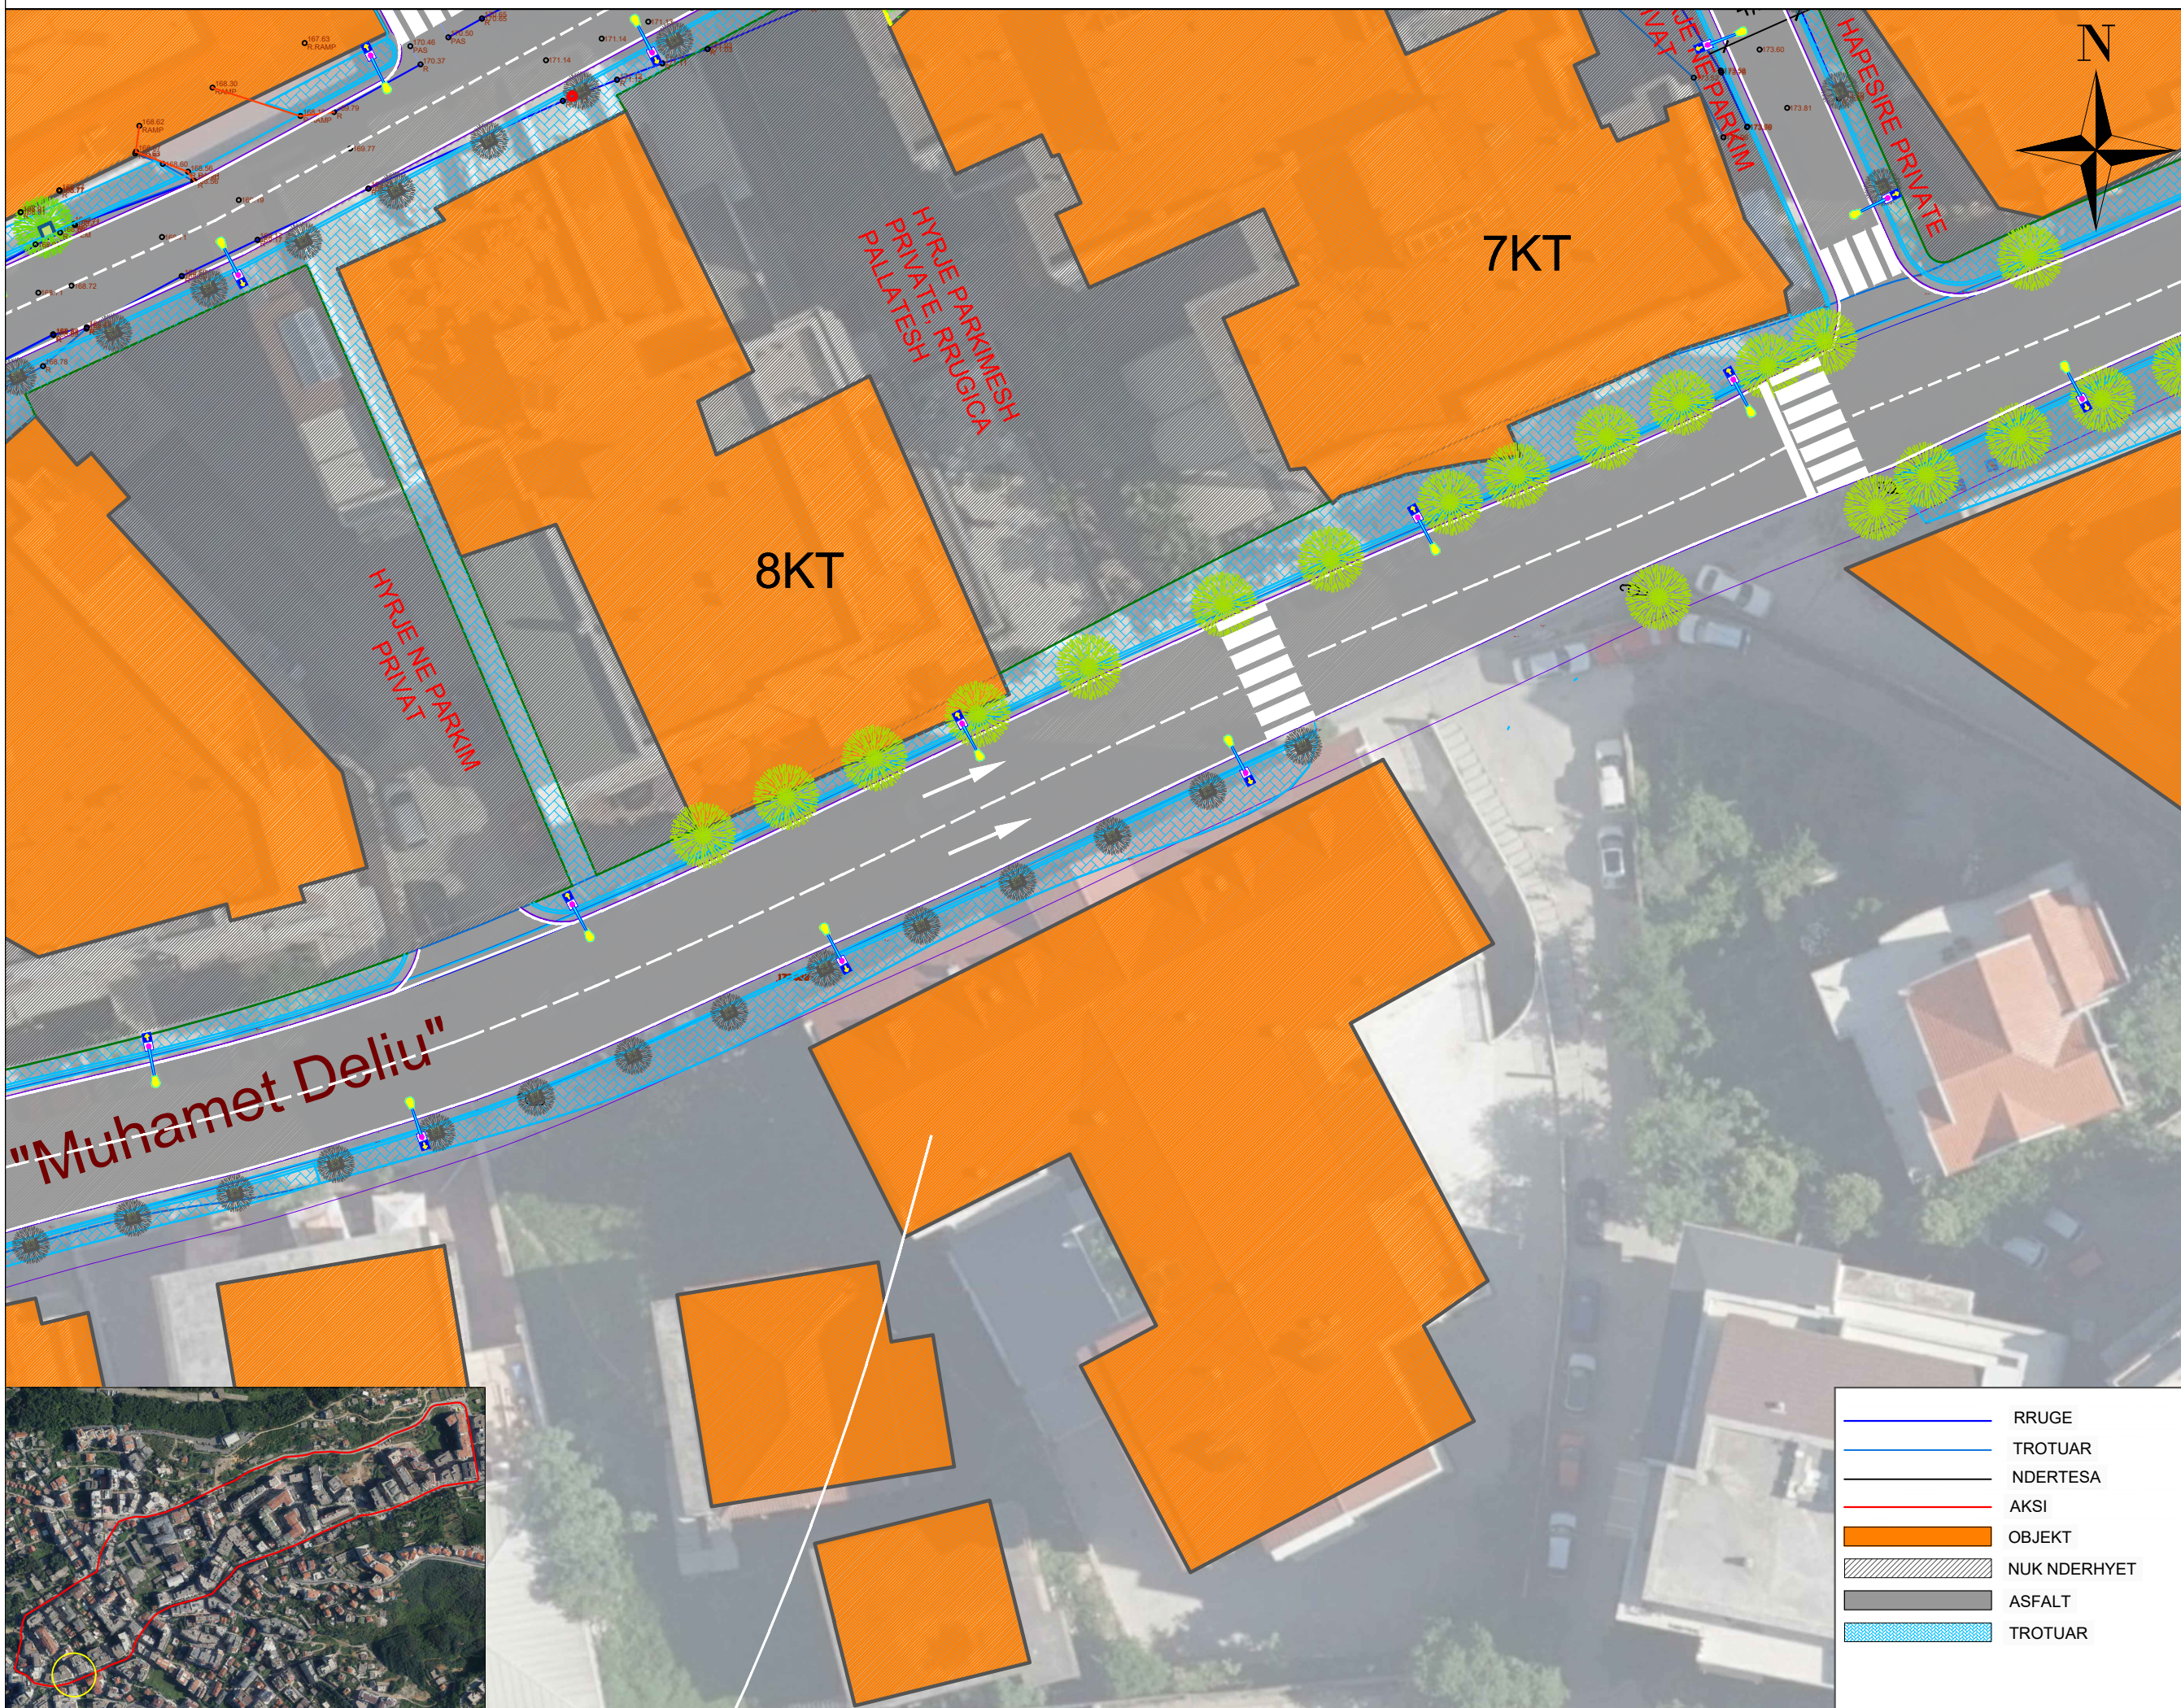

	RRUGE
	TROTUAR
	NDERTESA
	AKSI
	OBJEKT
	NUK NDERHYET
	ASFALT
	TROTUAR

POROSITESI / CLIENT

BASHKIA TIRANE

KONSULENT / CONSULTANT
 "ZENIT&CO"sh.p.k
 "FTA Studio"sh.p.k

PROJEKTI / PROJECT NAME
 "RIKUALIFIKIM I BLOKUT QE KUFIZOHET NGA RRUGET "MAHMUT ALLUSHI" - "RAMAZAN LICI"- "MUHAMET DELIU" - "SOTIR CACI""

ZONA / LOCATION
 BASHKIA TIRANE

FAZA E PROJEKTTIT / PROJECT PHASE
 PROJEKT ZBATIMI

GRUPI I PROJEKTIMIT

Ark.Raimonda MYDINLLARI
Inxh.Ndert.Rexhep TARBA
Inxh.Hidro. Merita MENGRI
Inxh.Elek.Spiro PLEQI
Inxh.Kristaq GJOKA
Inxh.Baftjar SHYPHEJA
Inxh. Gjeo.Yzeir MIRAKA
Inxh.Gjeodet.Lulzim VRAPI
Inxh. Mek. Arqile PERI
Inxh.Topo. Arlina TITINI

EMERTIMI I FLETES / TITLE OF DESIGN
 PLANIMETRIA AKSI 1

SHKALLA: 1:350 SCALE: 1:350	NR.FLETES / DRAWING NO. A-02
2023	

VULA / STAMP

PLANIMETRIA AKSI 1

POROSITESI / CLIENT



BASHKIA TIRANE

KONSULENT / CONSULTANT

"ZENIT&CO"sh.p.k
"FTA Studio"sh.p.k

PROJEKTI / PROJECT NAME

"RIKUALIFIKIM I BLOKUT QE
KUFIZOHET NGA RRUGET
"MAHMUT ALLUSHI" - "RAMAZAN
LICI" - "MUHAMET DELIU" - "SOTIR
CACI"

ZONA / LOCATION

BASHKIA TIRANE

FAZA E PROJEKTIT / PROJECT PHASE

PROJEKT ZBATIMI

GRUPI I PROJEKTIMIT

- Ark.Raimonda MYDINLLARI
- Inxh.Ndert.Rexhep TARBA
- Inxh.Hidro. Merita MENGRI
- Inxh.Elek.Spiro PLEQI
- Inxh.Kristaq GJOKA
- Inxh.Baftjar SHYPHEJA
- Inxh. Gjeo.Yzeir MIRAKA
- Inxh.Gjeodet.Lulzim VRAPI
- Inxh. Mek. Arqile PERI
- Inxh.Topo. Arlina TITINI

EMERTIMI I FLETES / TITLE OF DESIGN

PLANIMETRIA AKSI 1


SHKALLA: 1:350
SCALE: 1:350

NR.FLETES / DRAWING NO.

2023



A-03

VULA / STAMP

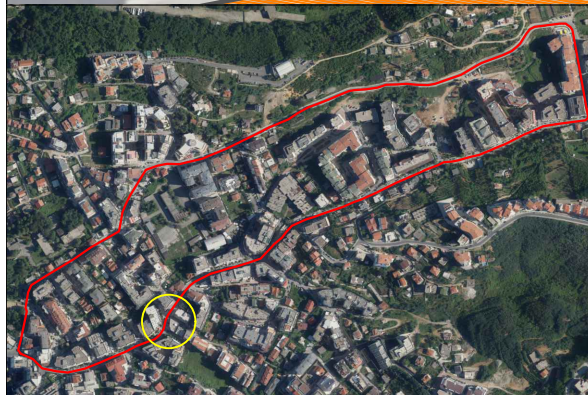

	RRUGE
	TROTUAR
	NDERTESA
	AKSI
	OBJEKT
	NUK NDERHYET
	ASFALT
	TROTUAR

PLANIMETRIA AKSI 1

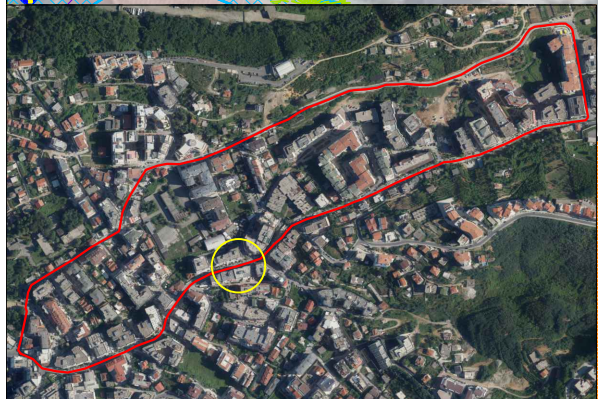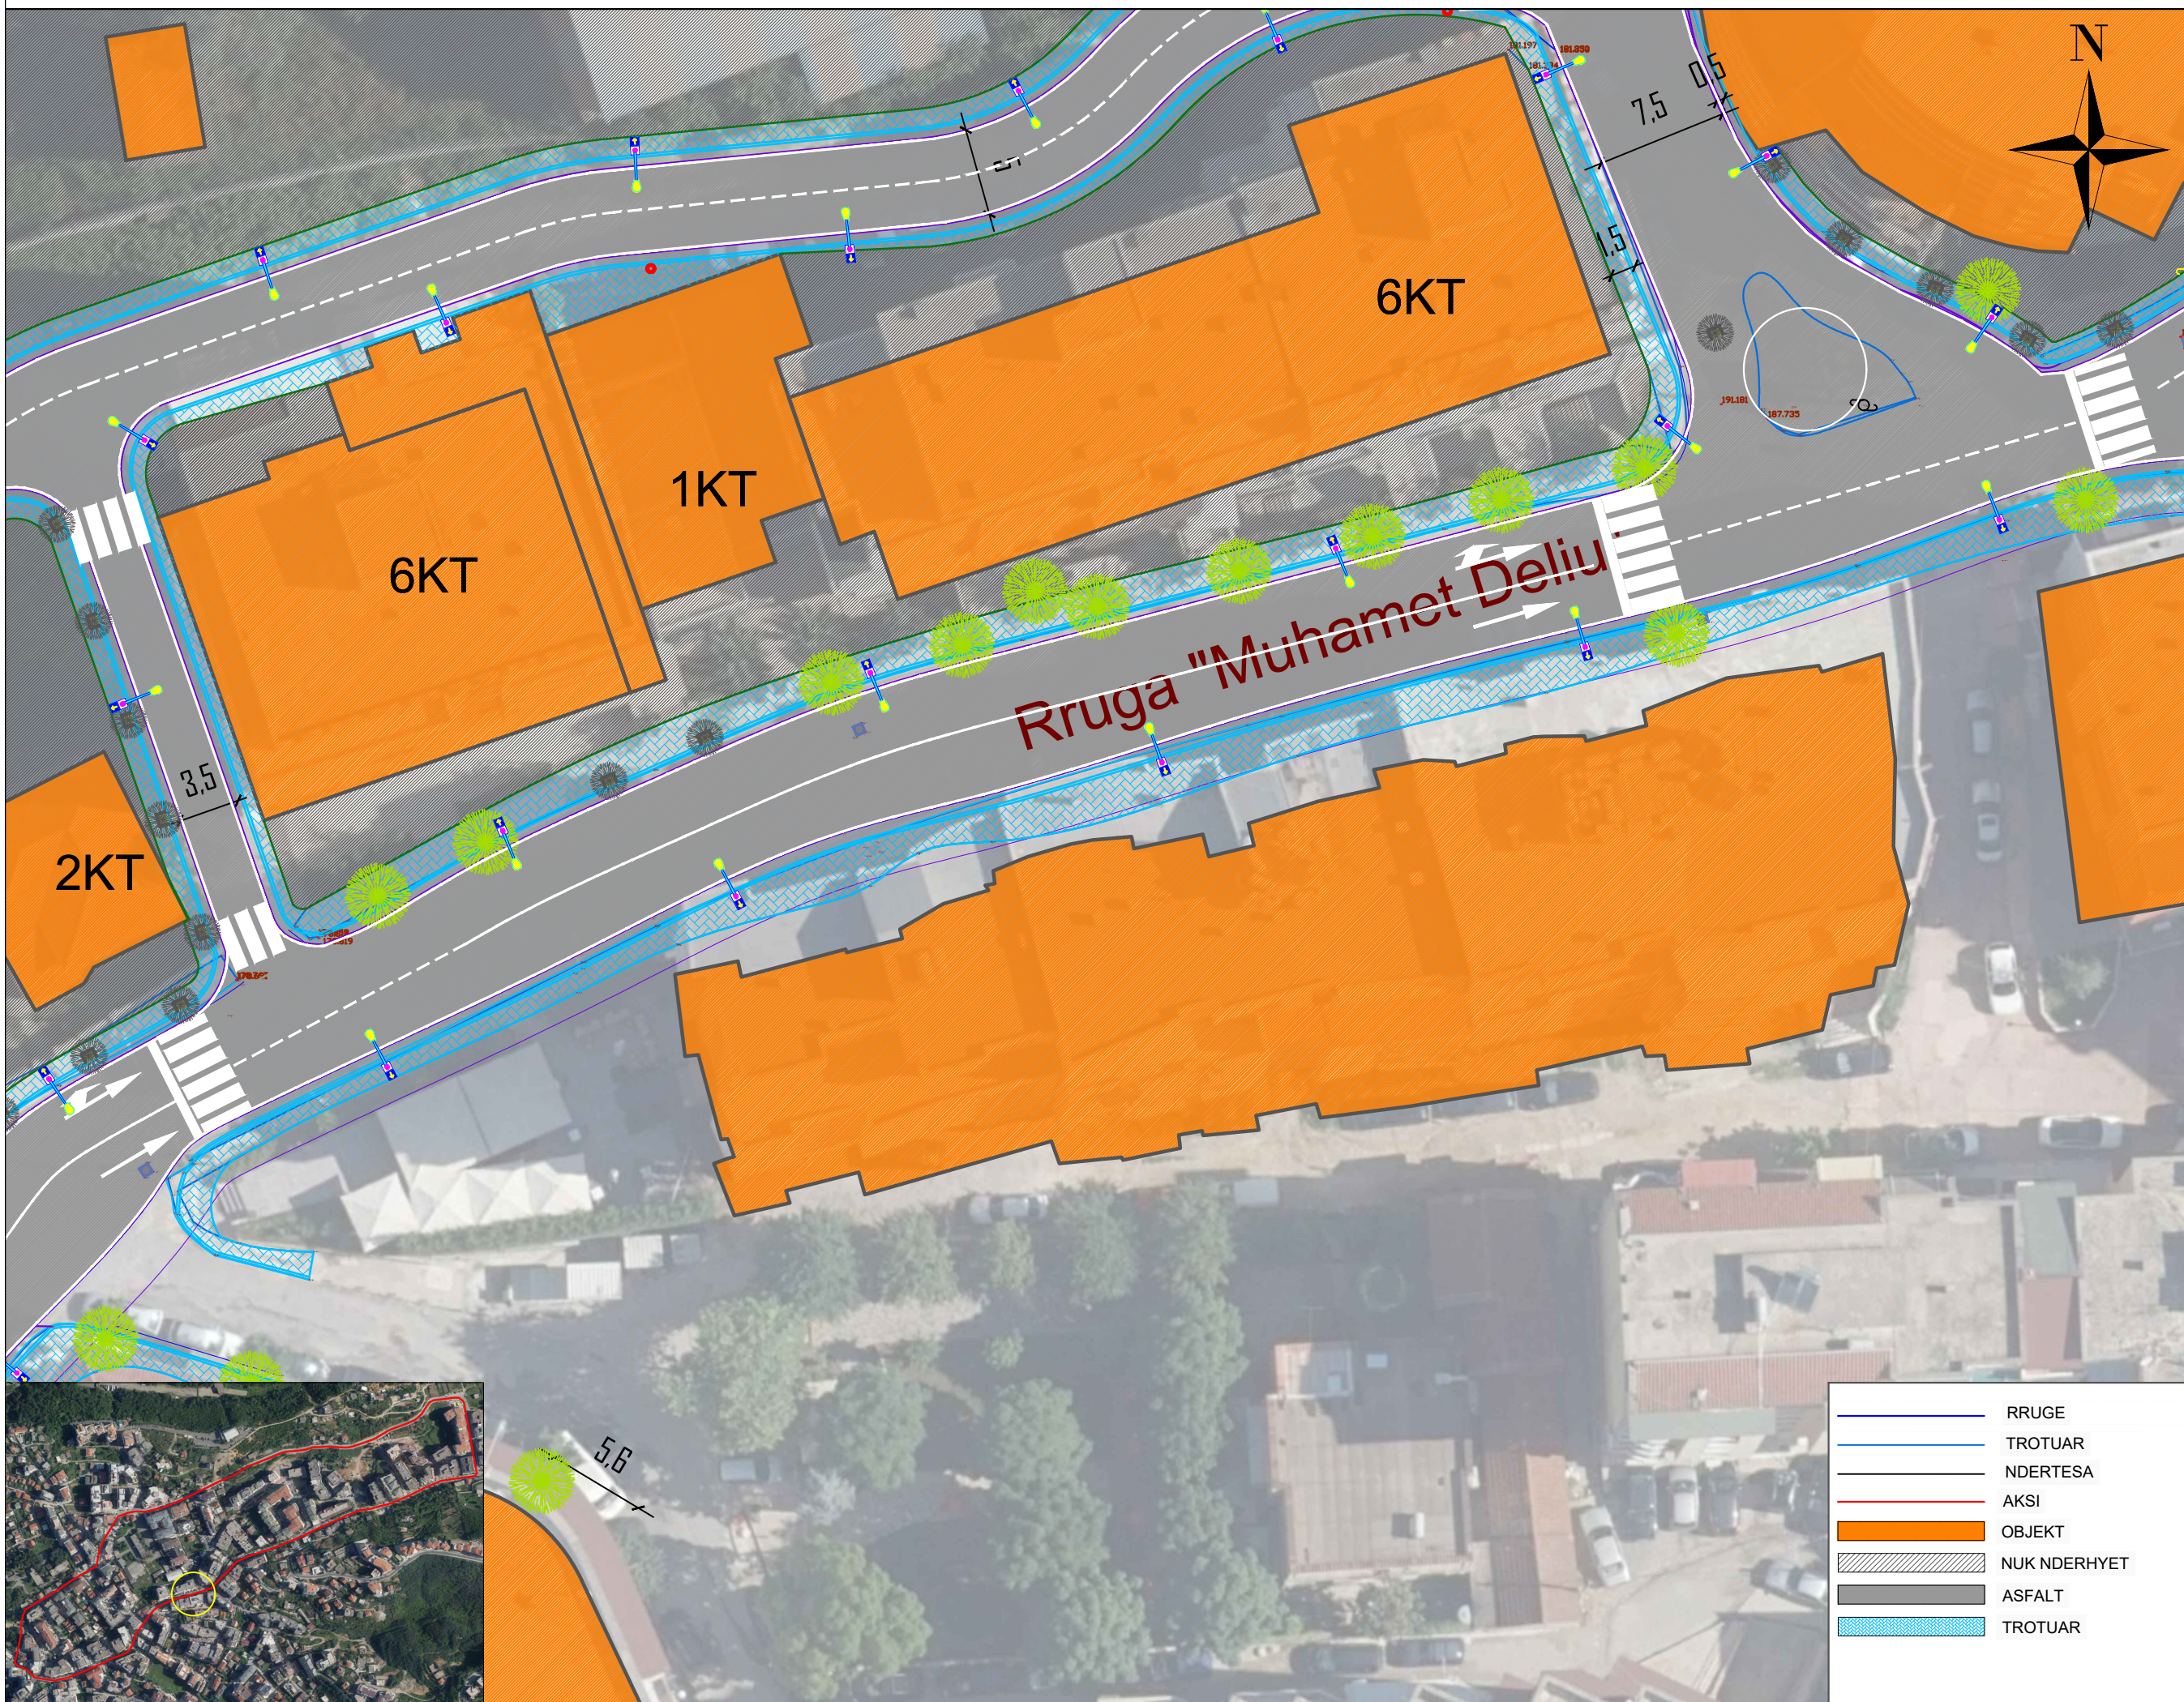

POROSITESI / CLIENT

BASHKIA TIRANE

KONSULENT / CONSULTANT
 "ZENIT&CO"sh.p.k
 "FTA Studio"sh.p.k

PROJEKTI / PROJECT NAME
 "RIKUALIFIKIM I BLOKUT QE KUFIZOHET NGA RRUGET "MAHMUT ALLUSHI" - "RAMAZAN LICI"- "MUHAMET DELIU" - "SOTIR CACI""

ZONA / LOCATION
 BASHKIA TIRANE









FAZA E PROJEKTTIT / PROJECT PHASE
 PROJEKT ZBATIMI

- GRUPI I PROJEKTIMIT
- Ark.Raimonda MYDINLLARI
 - Inxh.Ndert.Rexhep TARBA
 - Inxh.Hidro. Merita MENGRI
 - Inxh.Elek.Spiro PLEQI
 - Inxh.Kristaq GJOKA
 - Inxh.Baftjar SHYPHEJA
 - Inxh. Gjeo.Yzeir MIRAKA
 - Inxh.Gjeodet.Lulzim VRAPI
 - Inxh. Mek. Arqile PERI
 - Inxh.Topo. Arlina TITINI



EMERTIMI I FLETES / TITLE OF DESIGN
 PLANIMETRIA AKSI 1

SHKALLA: 1:350 SCALE: 1:350	NR.FLETES / DRAWING NO. A-04
2023	

VULA / STAMP

-  RRUGE
-  TROTUAR
-  NDERTESA
-  AKSI
-  OBJEKT
-  NUK NDERHYET
-  ASFALT
-  TROTUAR

PLANIMETRIA AKSI 1

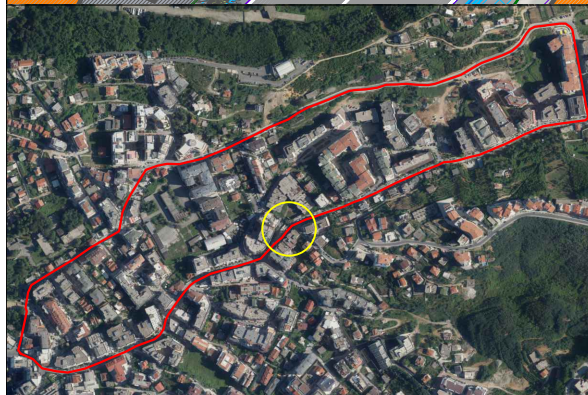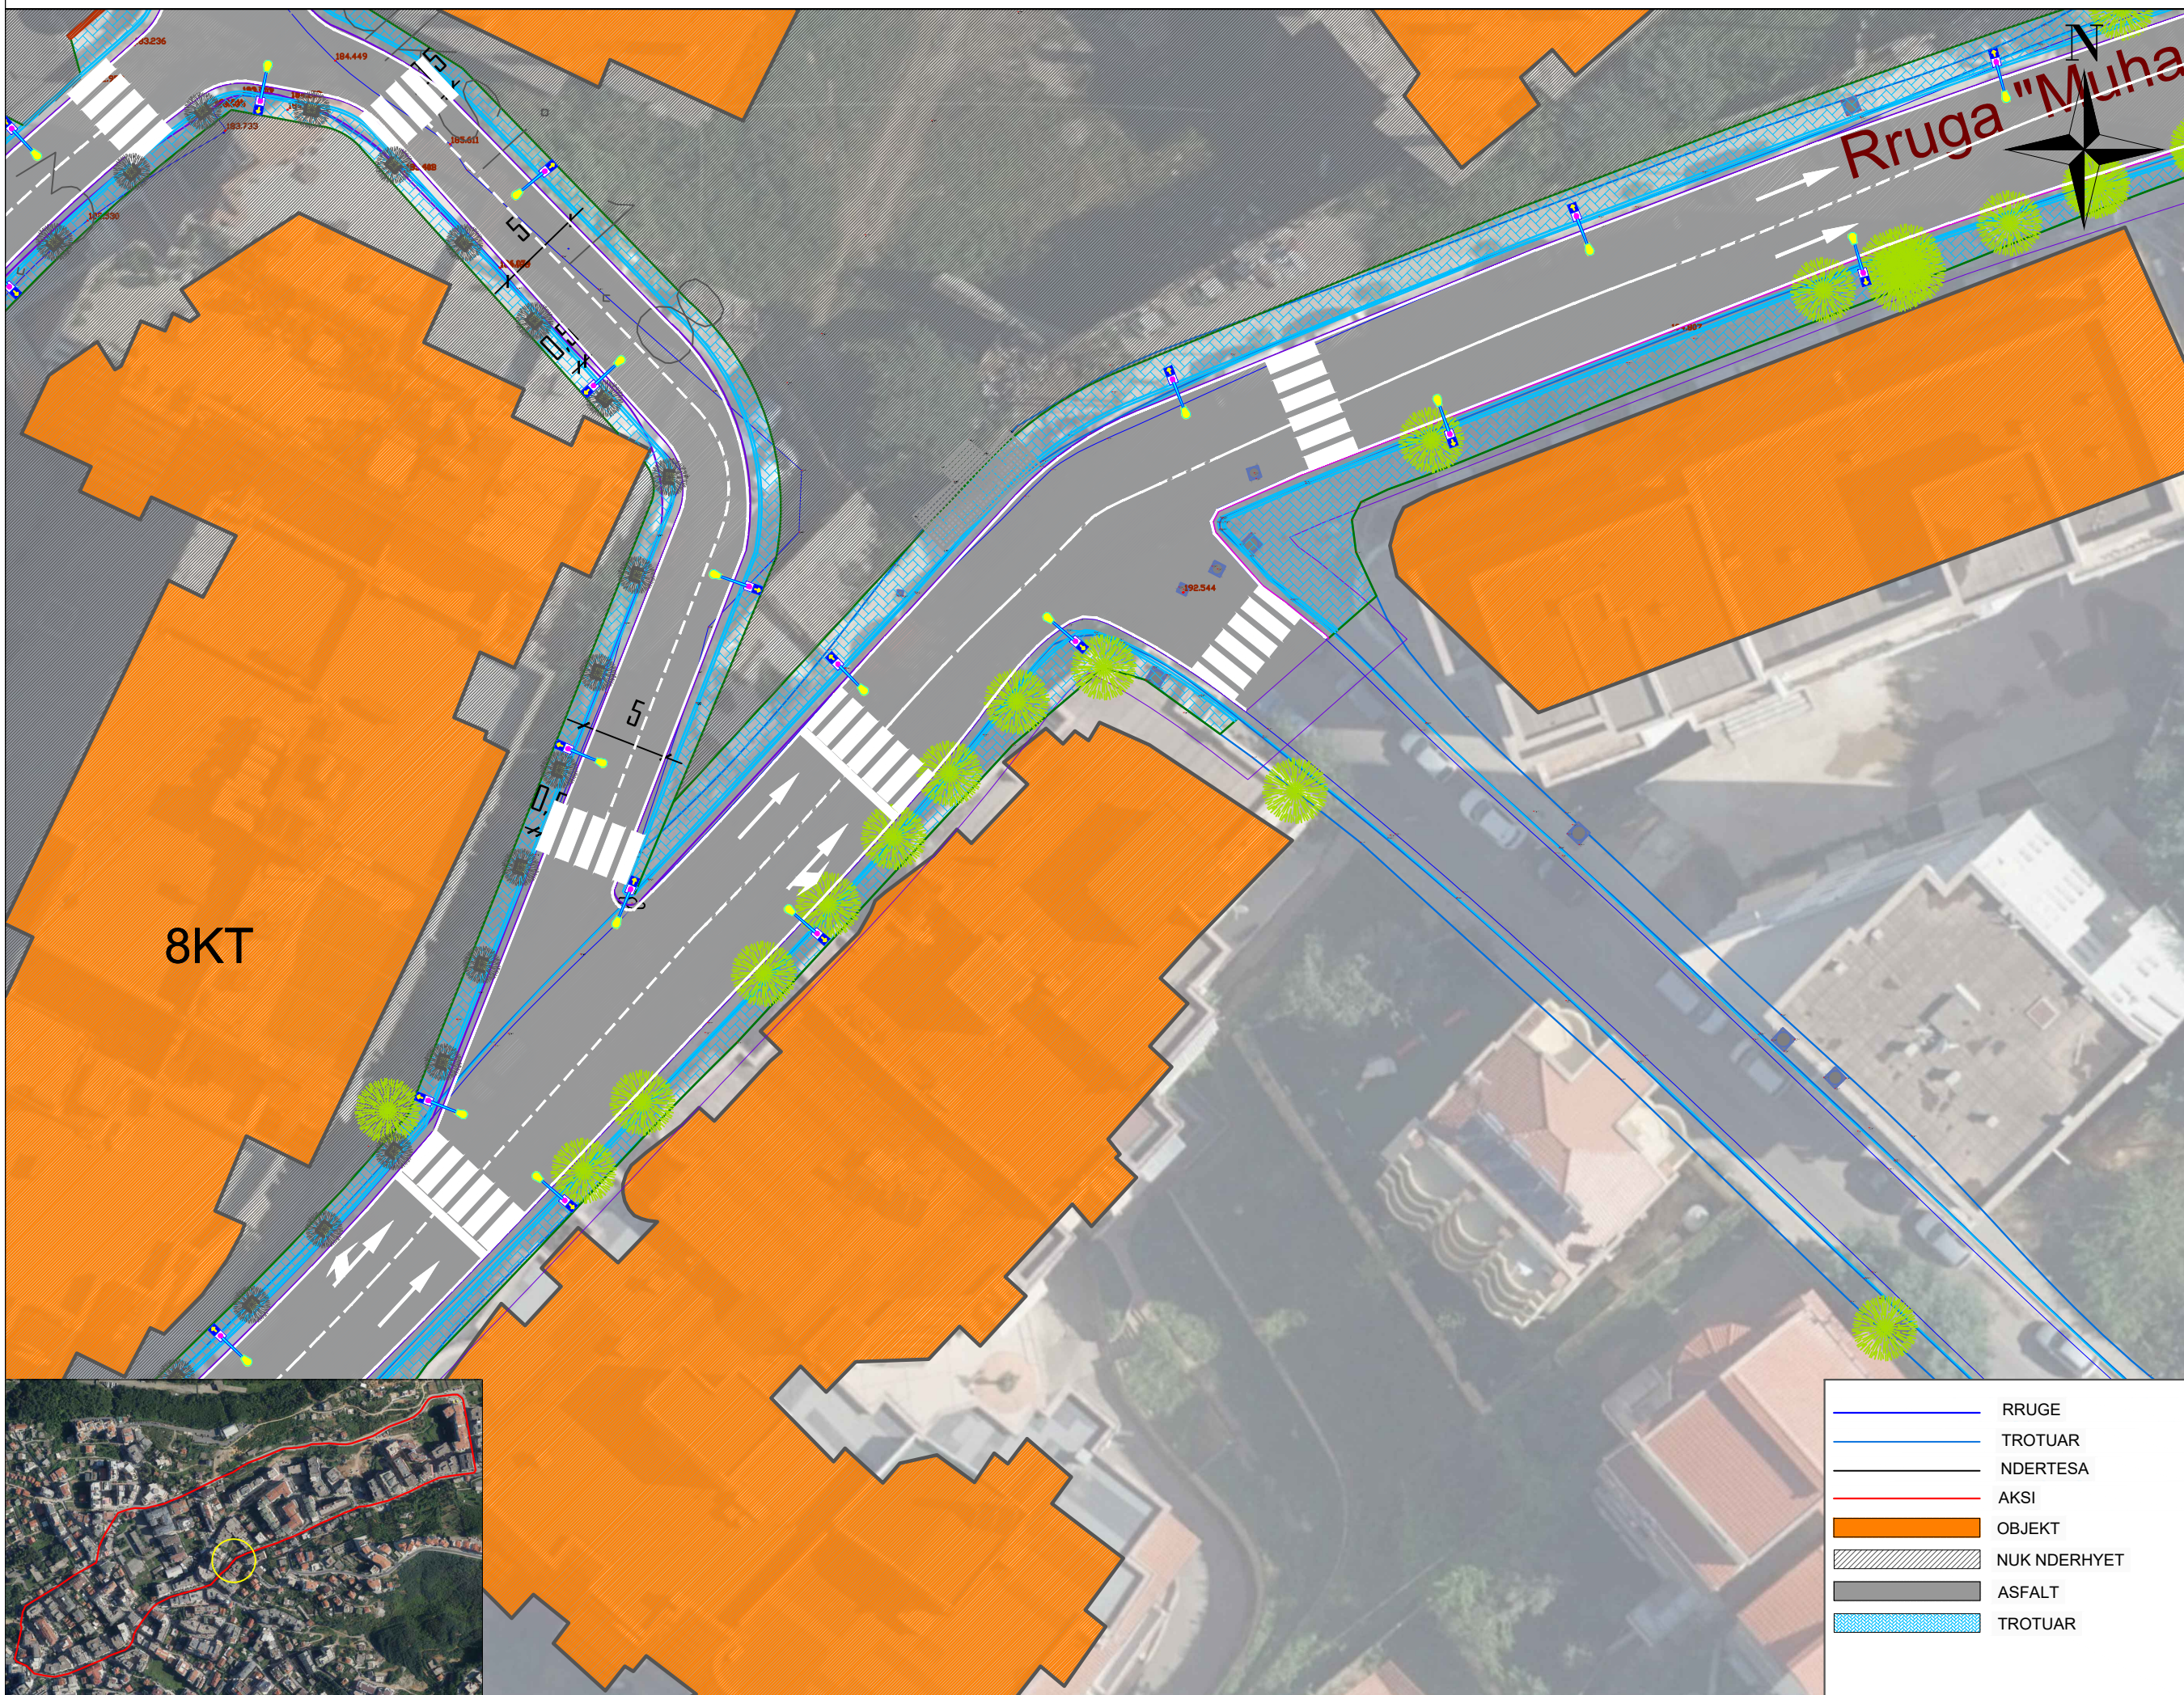

POROSITESI / CLIENT

BASHKIA TIRANE

KONSULENT / CONSULTANT
 "ZENIT&CO"sh.p.k
 "FTA Studio"sh.p.k

PROJEKTI / PROJECT NAME
 "RIKUALIFIKIM I BLOKUT QE
 KUFIZOHET NGA RRUGET
 "MAHMUT ALLUSHI" - "RAMAZAN
 LICI"- "MUHAMET DELIU" - "SOTIR
 CACI""

ZONA / LOCATION
 BASHKIA TIRANE









FAZA E PROJEKTI / PROJECT PHASE
 PROJEKT ZBATIMI

- GRUPI I PROJEKTIMIT
- Ark.Raimonda MYDINLLARI
 - Inxh.Ndert.Rexhep TARBA
 - Inxh.Hidro. Merita MENGRI
 - Inxh.Elek.Spiro PLEQI
 - Inxh.Kristaq GJOKA
 - Inxh.Baftjar SHYPHEJA
 - Inxh. Gjeo.Yzeir MIRAKA
 - Inxh.Gjeodet.Lulzim VRAPI
 - Inxh. Mek. Arqile PERI
 - Inxh.Topo. Arlina TITINI


EMERTIMI I FLETES / TITLE OF DESIGN
 PLANIMETRIA AKSI 1

 SHKALLA: 1:350 SCALE: 1:350	NR.FLETES / DRAWING NO. A-05
2023	

VULA / STAMP

-  RRUGE
-  TROTUAR
-  NDERTESA
-  AKSI
-  OBJEKT
-  NUK NDERHYET
-  ASFALT
-  TROTUAR

PLANIMETRIA AKSI 1

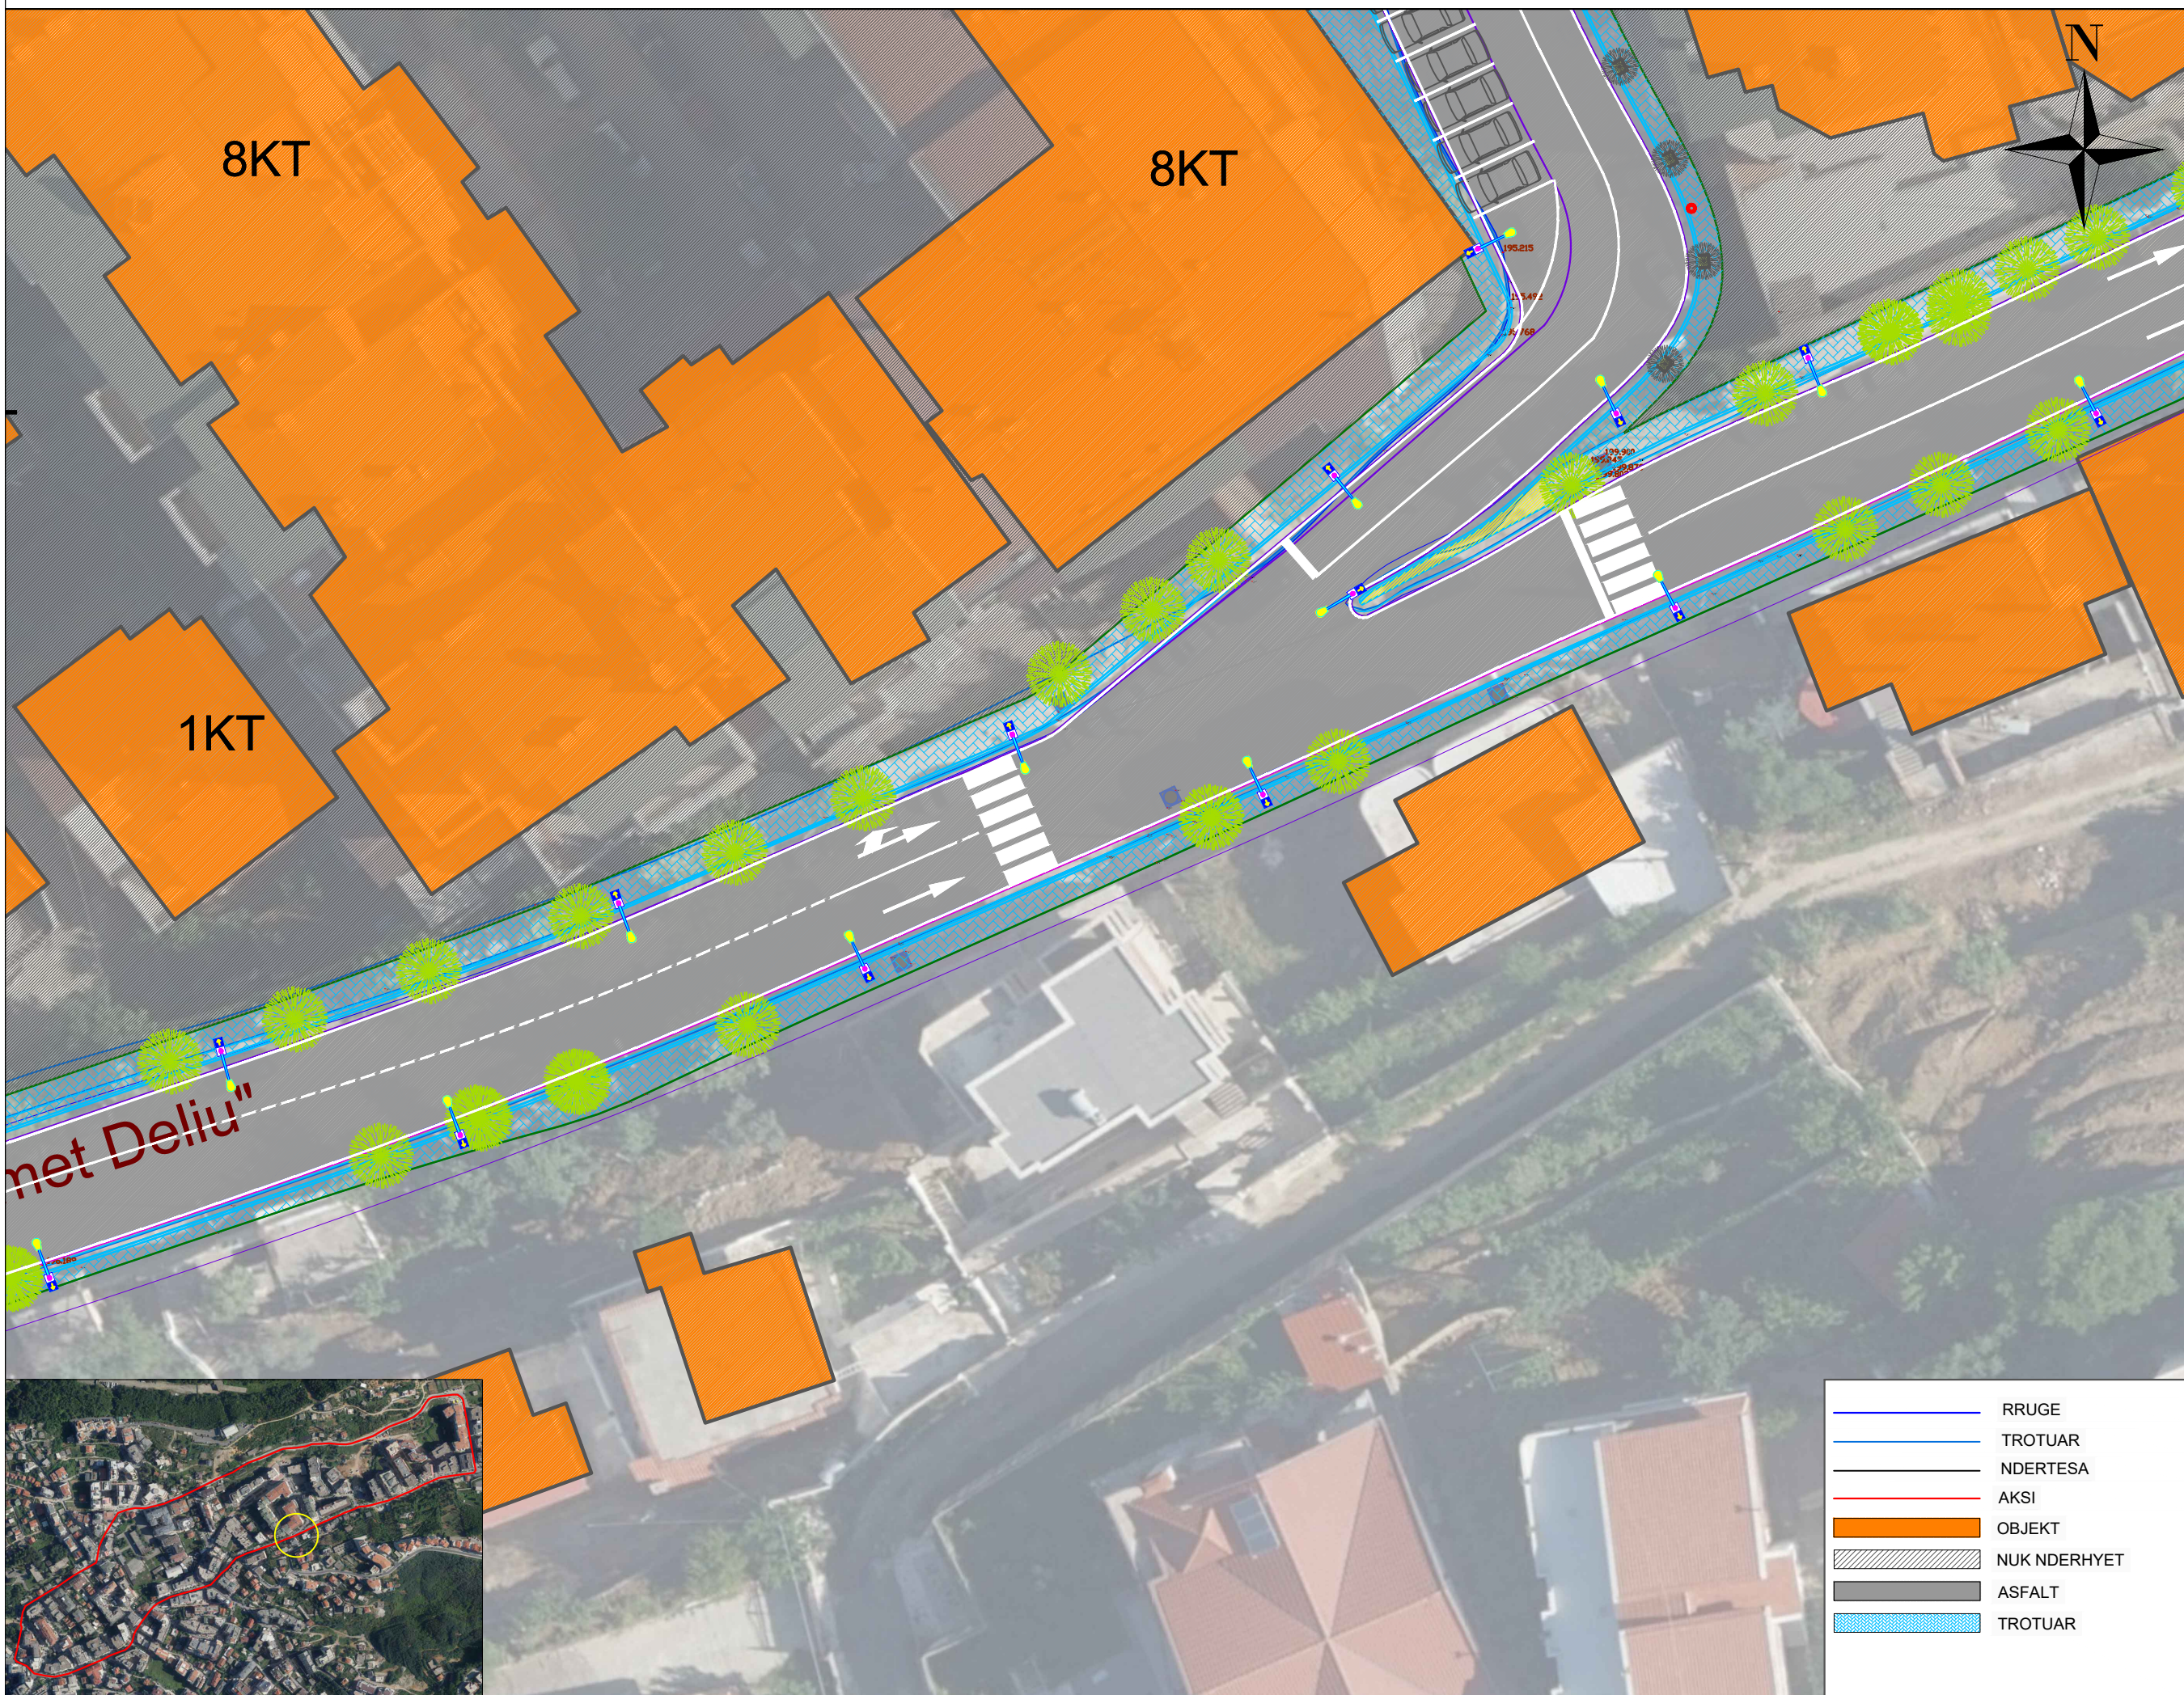

POROSITESI / CLIENT

BASHKIA TIRANE

KONSULENT / CONSULTANT
 "ZENIT&CO"sh.p.k
 "FTA Studio"sh.p.k

PROJEKTI / PROJECT NAME
 "RIKUALIFIKIM I BLOKUT QE
 KUFIZOHET NGA RRUGET
 "MAHMUT ALLUSHI" - "RAMAZAN
 LICI" - "MUHAMET DELIU" - "SOTIR
 CACI"

ZONA / LOCATION
 BASHKIA TIRANE









FAZA E PROJEKTTIT / PROJECT PHASE
 PROJEKT ZBATIMI

- GRUPI I PROJEKTIMIT
- Ark.Raimonda MYDINLLARI
 - Inxh.Ndert.Rexhep TARBA
 - Inxh.Hidro. Merita MENGRI
 - Inxh.Elek.Spiro PLEQI
 - Inxh.Kristaq GJOKA
 - Inxh.Baftjar SHYPHEJA
 - Inxh. Gjeo.Yzeir MIRAKA
 - Inxh.Gjeodet.Lulzim VRAPI
 - Inxh. Mek. Arqile PERI
 - Inxh.Topo. Arlina TITINI


EMERTIMI I FLETES / TITLE OF DESIGN
 PLANIMETRIA AKSI 1

 SHKALLA: 1:350 SCALE: 1:350	NR.FLETES / DRAWING NO. A-06
2023	

VULA / STAMP

-  RRUGE
-  TROTUAR
-  NDERTESA
-  AKSI
-  OBJEKT
-  NUK NDERHYET
-  ASFALT
-  TROTUAR

PLANIMETRIA AKSI 1

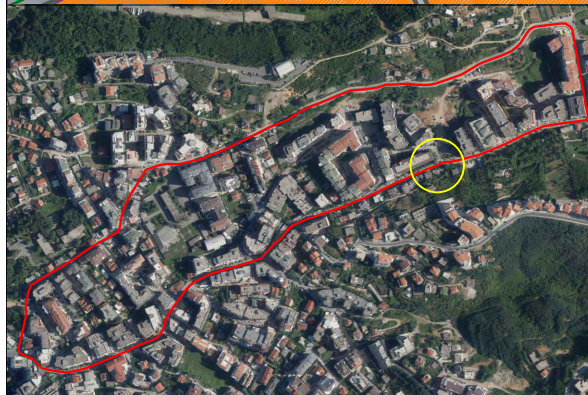

	RRUGE
	TROTUAR
	NDERTESA
	AKSI
	OBJEKT
	NUK NDERHYET
	ASFALT
	TROTUAR

POROSITESI / CLIENT

BASHKIA TIRANE

KONSULENT / CONSULTANT
 "ZENIT&CO"sh.p.k
 "FTA Studio"sh.p.k

PROJEKTI / PROJECT NAME
 "RIKUALIFIKIM I BLOKUT QE
 KUFIZOHET NGA RRUGET
 "MAHMUT ALLUSHI" - "RAMAZAN
 LICI" - "MUHAMET DELIU" - "SOTIR
 CACI"

ZONA / LOCATION
 BASHKIA TIRANE

FAZA E PROJEKTTIT / PROJECT PHASE
 PROJEKT ZBATIMI


- GRUPI I PROJEKTIMIT
- Ark.Raimonda MYDINLLARI
 - Inxh.Ndert.Rexhep TARBA
 - Inxh.Hidro. Merita MENGRI
 - Inxh.Elek.Spiro PLEQI
 - Inxh.Kristaq GJOKA
 - Inxh.Baftjar SHYPHEJA
 - Inxh. Gjeo.Yzeir MIRAKA
 - Inxh.Gjeodet.Lulzim VRAPI
 - Inxh. Mek. Arqile PERI
 - Inxh.Topo. Arlina TITINI

EMERTIMI I FLETES / TITLE OF DESIGN
 PLANIMETRIA AKSI 1







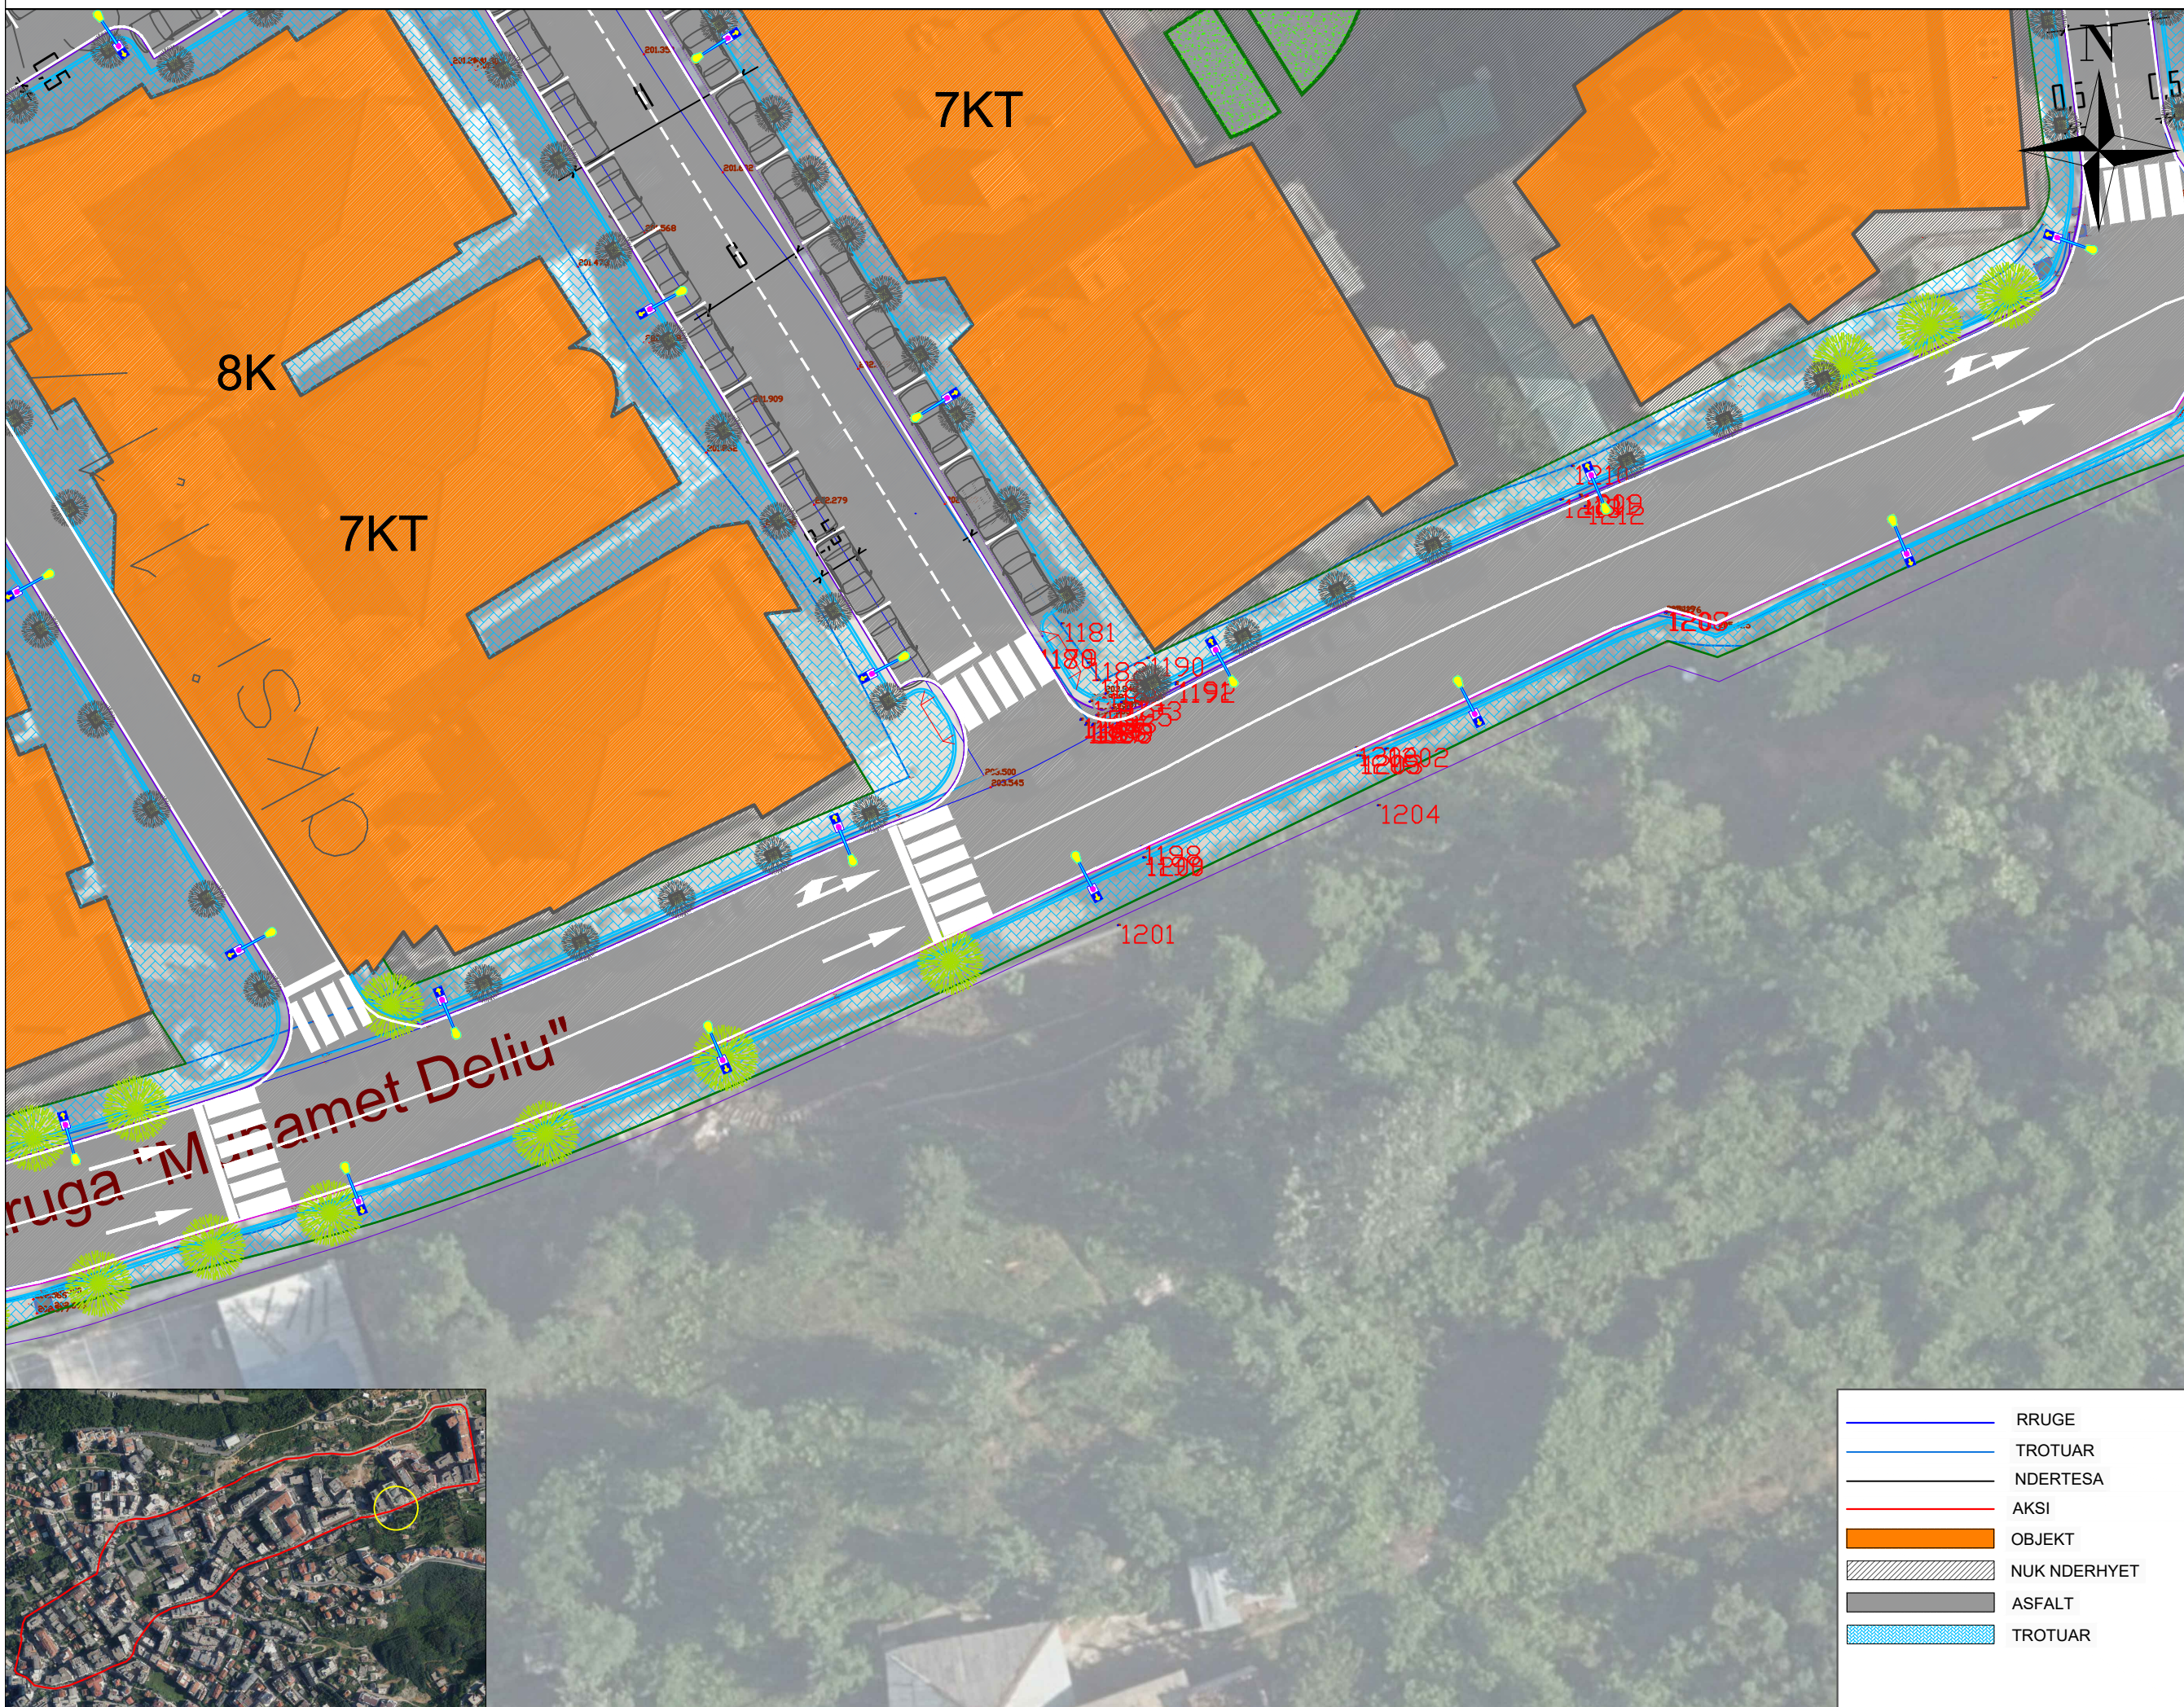

SHKALLA: 1:350 SCALE: 1:350	NR.FLETES / DRAWING NO. A-07
2023	

VULA / STAMP


PLANIMETRIA AKSI 1



POROSITESI / CLIENT  BASHKIA TIRANE	
KONSULENT / CONSULTANT "ZENIT&CO"sh.p.k "FTA Studio"sh.p.k	
PROJEKTI / PROJECT NAME "RIKUALIFIKIM I BLOKUT QE KUFIZOHET NGA RRUGET "MAHMUT ALLUSHI" - "RAMAZAN LICI"- "MUHAMET DELIU" - "SOTIR CACI""	
ZONA / LOCATION BASHKIA TIRANE	
FAZA E PROJEKTTIT / PROJECT PHASE PROJEKT ZBATIMI	
GRUPI I PROJEKTIMIT Ark.Raimonda MYDINLLARI Inxh.Ndert.Rexhep TARBA Inxh.Hidro. Merita MENGRI Inxh.Elek.Spiro PLEQI Inxh.Kristaq GJOKA Inxh.Baftjar SHYPHEJA Inxh. Gjeo.Yzeir MIRAKA Inxh.Gjeodet.Lulzim VRAPI Inxh. Mek. Arqile PERI Inxh.Topo. Arlina TITINI	
EMERTIMI I FLETES / TITLE OF DESIGN PLANIMETRIA AKSI 1	
SHKALLA: 1:350 SCALE: 1:350	NR.FLETES / DRAWING NO. A-08
2023	VULA / STAMP

	RRUGE
	TROTUAR
	NDERTESA
	AKSI
	OBJEKT
	NUK NDERHYET
	ASFALT
	TROTUAR

PLANIMETRIA AKSI 1

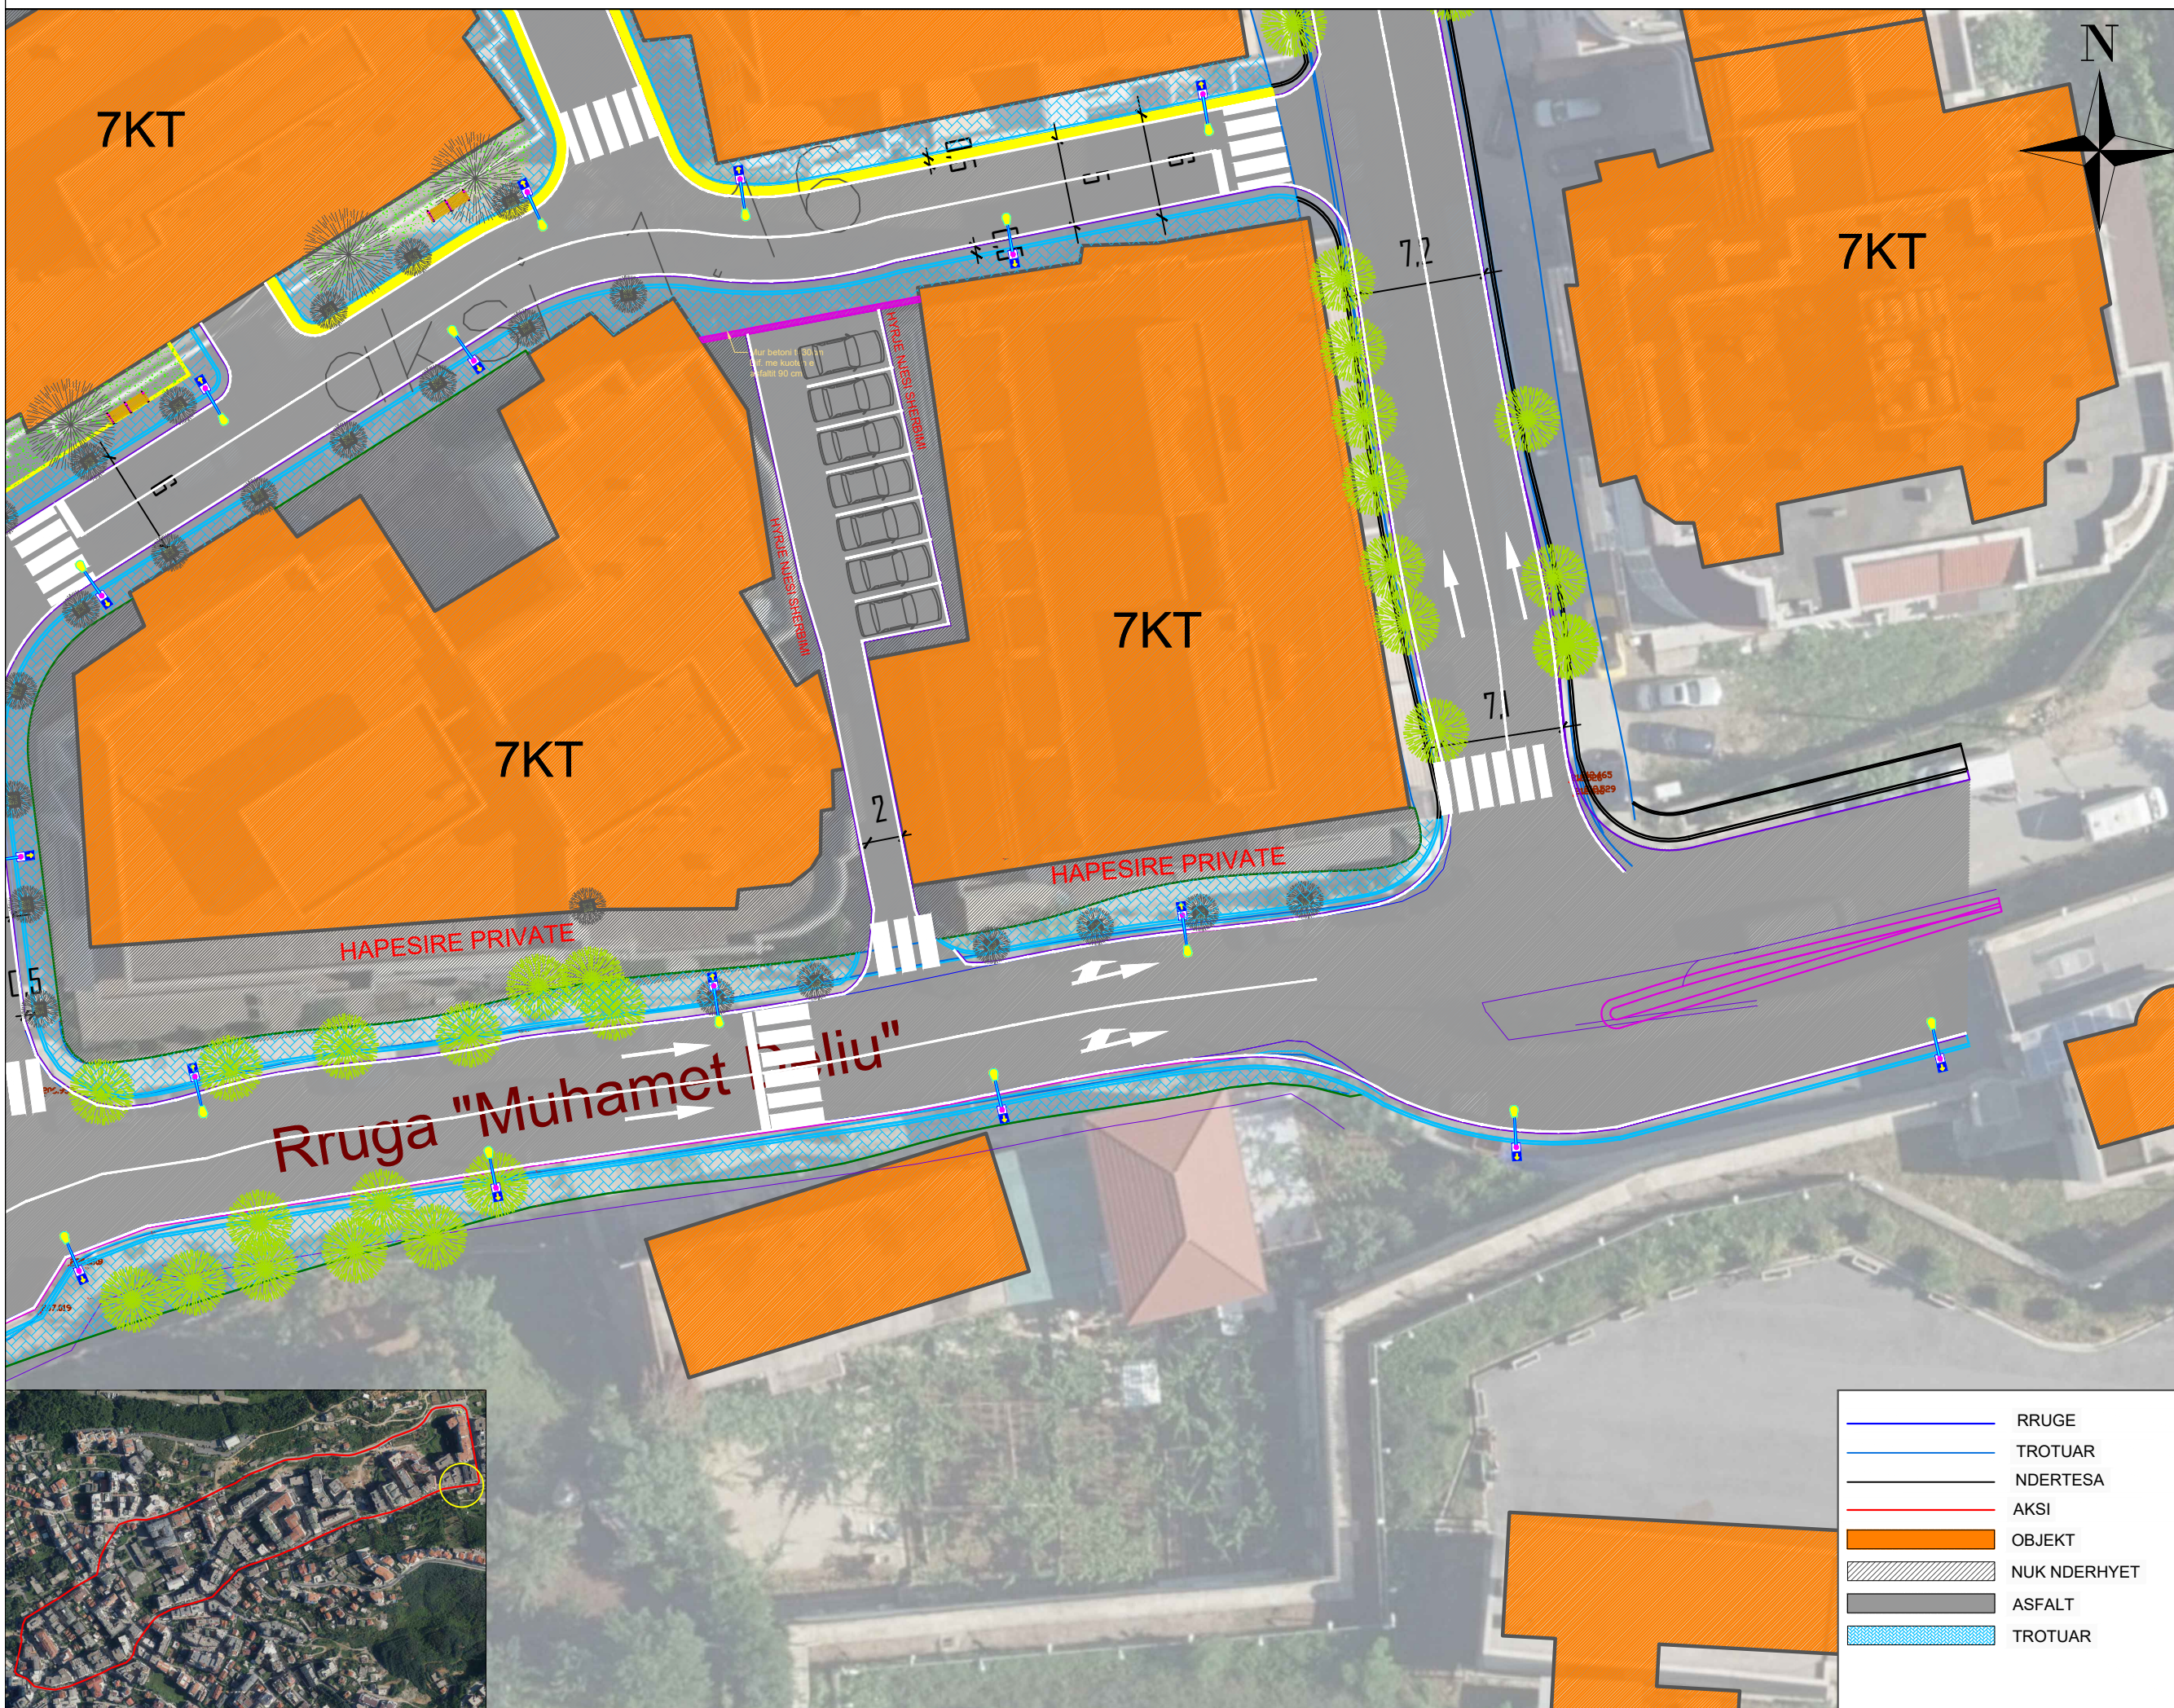

	RRUGE
	TROTUAR
	NDERTESA
	AKSI
	OBJEKT
	NUK NDERHYET
	ASFALT
	TROTUAR

POROSITESI / CLIENT

BASHKIA TIRANE

KONSULENT / CONSULTANT
 "ZENIT&CO"sh.p.k
 "FTA Studio"sh.p.k

PROJEKTI / PROJECT NAME
 "RIKUALIFIKIM I BLLOKUT QE KUFIZOHET NGA RRUGET "MAHMUT ALLUSHI" - "RAMAZAN LICI"- "MUHAMET DELIU" - "SOTIR CACI""

ZONA / LOCATION
 BASHKIA TIRANE

FAZA E PROJEKTTIT / PROJECT PHASE
 PROJEKT ZBATIMI


- GRUPI I PROJEKTIMIT
- Ark.Raimonda MYDINLLARI
 - Inxh.Ndert.Rexhep TARBA
 - Inxh.Hidro. Merita MENGRI
 - Inxh.Elek.Spiro PLEQI
 - Inxh.Kristaq GJOKA
 - Inxh.Baftjar SHYPHEJA
 - Inxh. Gjeo. Yzeir MIRAKA
 - Inxh.Gjeodet.Lulzim VRAPI
 - Inxh. Mek. Arqile PERI
 - Inxh.Topo. Arlina TITINI

EMERTIMI I FLETES / TITLE OF DESIGN
 PLANIMETRIA AKSI 1

SHKALLA: 1:350 SCALE: 1:350	NR.FLETES / DRAWING NO. A-09
2023	

VULA / STAMP

PLANIMETRIA AKSI 1

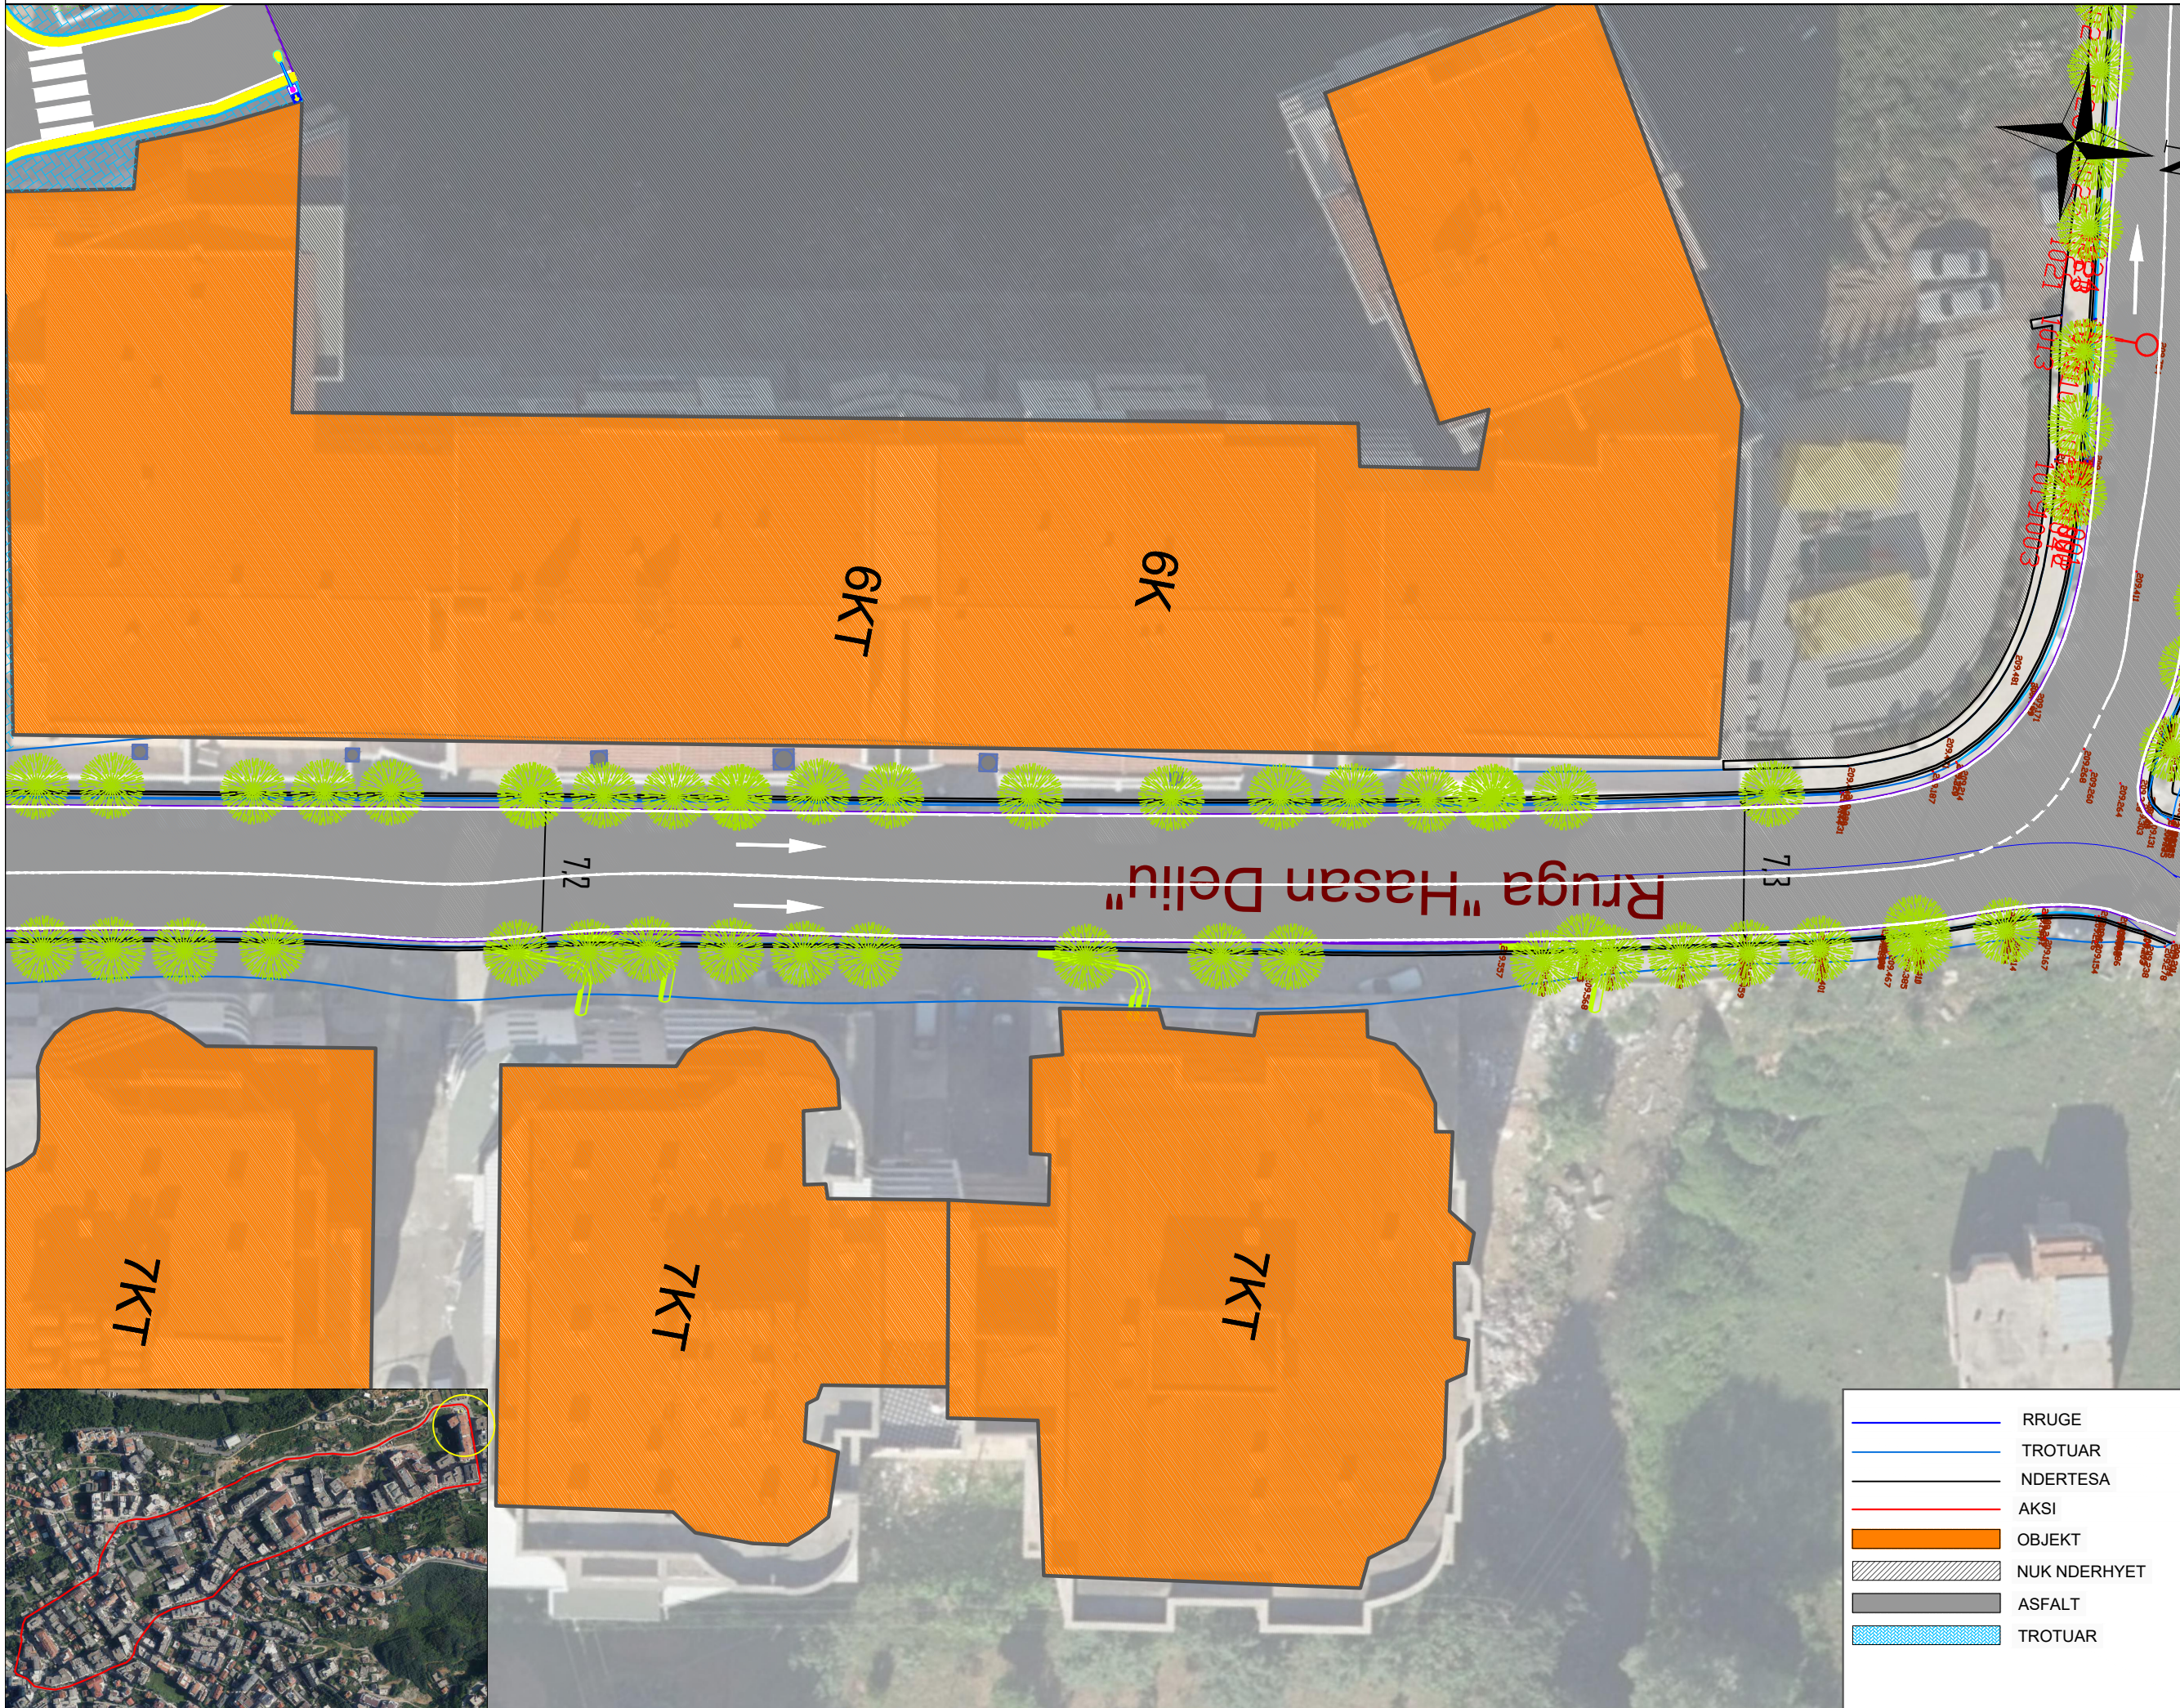

POROSITESI / CLIENT

BASHKIA TIRANE

KONSULENT / CONSULTANT
 "ZENIT&CO"sh.p.k
 "FTA Studio"sh.p.k

PROJEKTI / PROJECT NAME
 "RIKUALIFIKIM I BLOKUT QE
 KUFIZOHET NGA RRUGET
 "MAHMUT ALLUSHI" - "RAMAZAN
 LICI" - "MUHAMET DELIU" - "SOTIR
 CACI"

ZONA / LOCATION
BASHKIA TIRANE









FAZA E PROJEKTTIT / PROJECT PHASE
PROJEKT ZBATIMI

- GRUPI I PROJEKTIMIT
- Ark.Raimonda MYDINLLARI
 - Inxh.Ndert.Rexhep TARBA
 - Inxh.Hidro. Merita MENGRI
 - Inxh.Elek.Spiro PLEQI
 - Inxh.Kristaq GJOKA
 - Inxh.Baftjar SHYPHEJA
 - Inxh. Gjeo.Yzeir MIRAKA
 - Inxh.Gjeodet.Lulzim VRAPI
 - Inxh. Mek. Arqile PERI
 - Inxh.Topo. Arlina TITINI

EMERTIMI I FLETES / TITLE OF DESIGN
PLANIMETRIA AKSI 1

 SHKALLA: 1:350 SCALE: 1:350	NR.FLETES / DRAWING NO. A-10
2023	

VULA / STAMP

-  RRUGE
-  TROTUAR
-  NDERTESA
-  AKSI
-  OBJEKT
-  NUK NDERHYET
-  ASFALT
-  TROTUAR

PLANIMETRIA AKSI 1

POROSITESI / CLIENT



BASHKIA TIRANE

KONSULENT / CONSULTANT

"ZENIT&CO"sh.p.k
"FTA Studio"sh.p.k

PROJEKTI / PROJECT NAME

"RIKUALIFIKIM I BLOKUT QE
KUFIZOHET NGA RRUGET
"MAHMUT ALLUSHI" - "RAMAZAN
LICI" - "MUHAMET DELIU" - "SOTIR
CACI"

ZONA / LOCATION

BASHKIA TIRANE

FAZA E PROJEKTTIT / PROJECT PHASE

PROJEKT ZBATIMI

GRUPI I PROJEKTIMIT

- Ark.Raimonda MYDINLLARI
- Inxh.Ndert.Rexhep TARBA
- Inxh.Hidro. Merita MENGRI
- Inxh.Elek.Spiro PLEQI
- Inxh.Kristaq GJOKA
- Inxh.Baftjar SHYPHEJA
- Inxh. Gjeo.Yzeir MIRAKA
- Inxh.Gjeodet.Lulzim VRAPI
- Inxh. Mek. Arqile PERI
- Inxh.Topo. Arlina TITINI


EMERTIMI I FLETES / TITLE OF DESIGN

PLANIMETRIA AKSI 1

SHKALLA: 1:350
SCALE: 1:350
2023


NR.FLETES / DRAWING NO.
A-11

VULA / STAMP

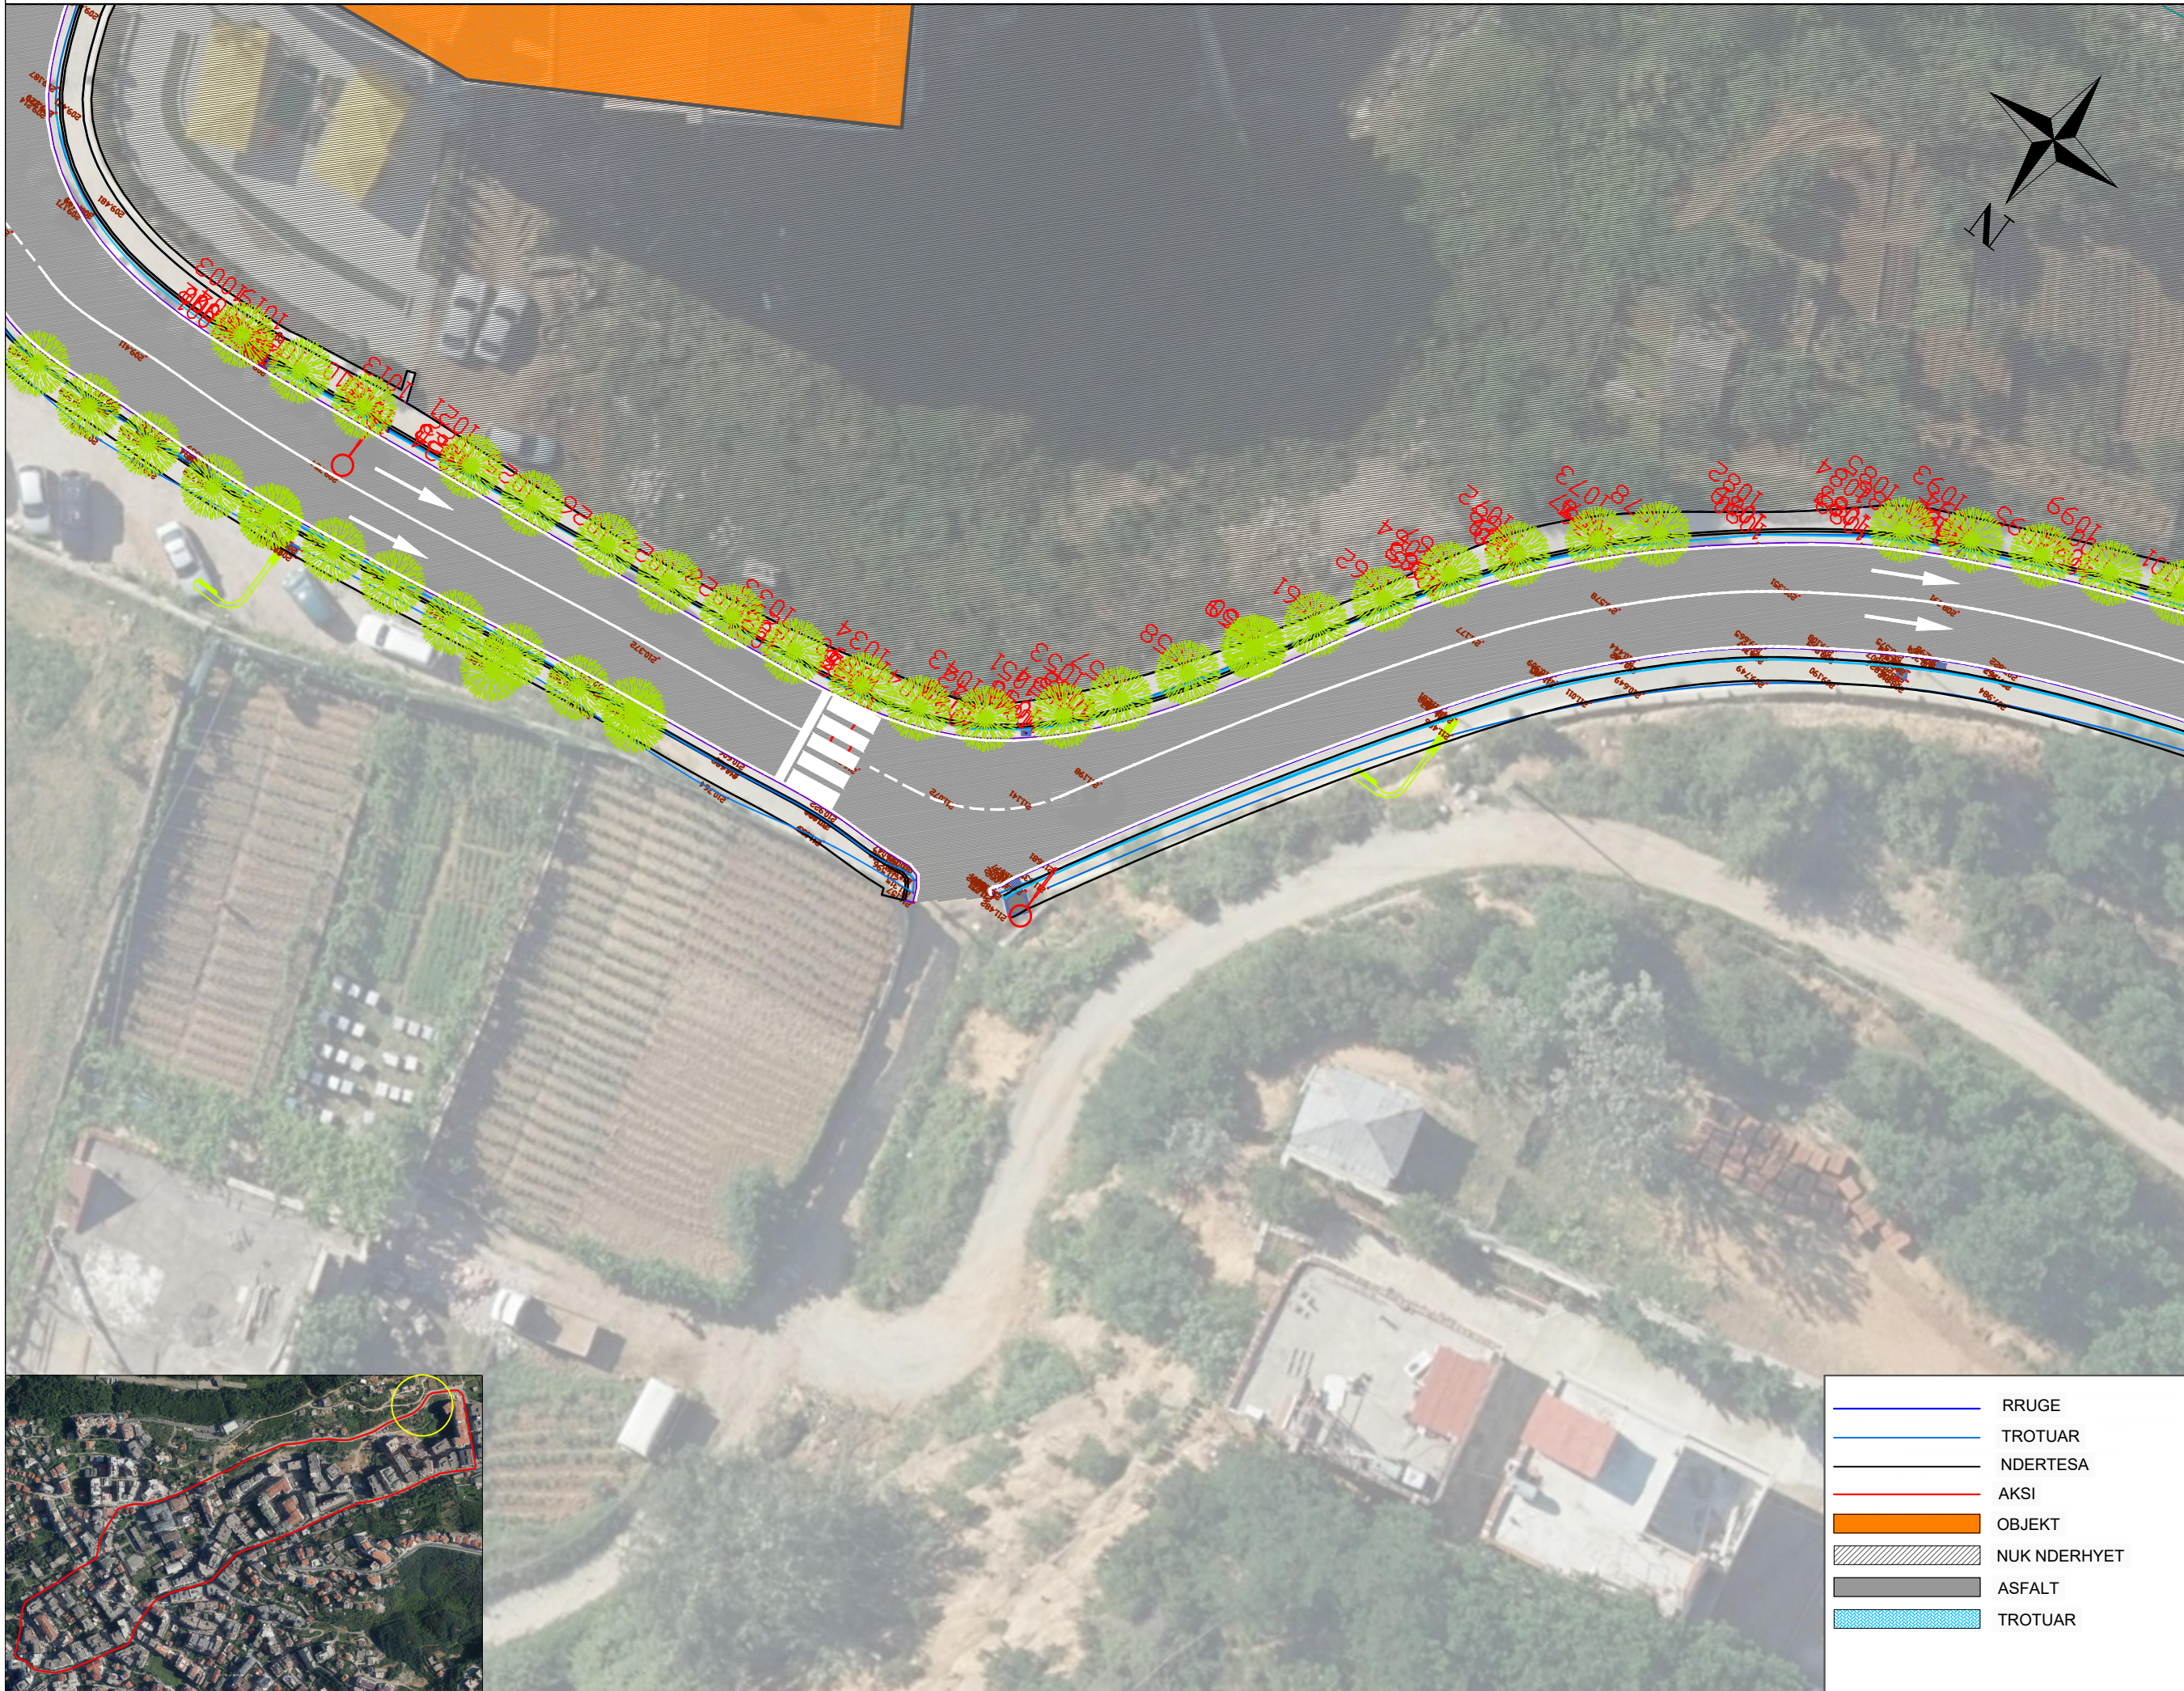

	RRUGE
	TROTUAR
	NDERTESA
	AKSI
	OBJEKT
	NUK NDERHYET
	ASFALT
	TROTUAR

PLANIMETRIA AKSI 1

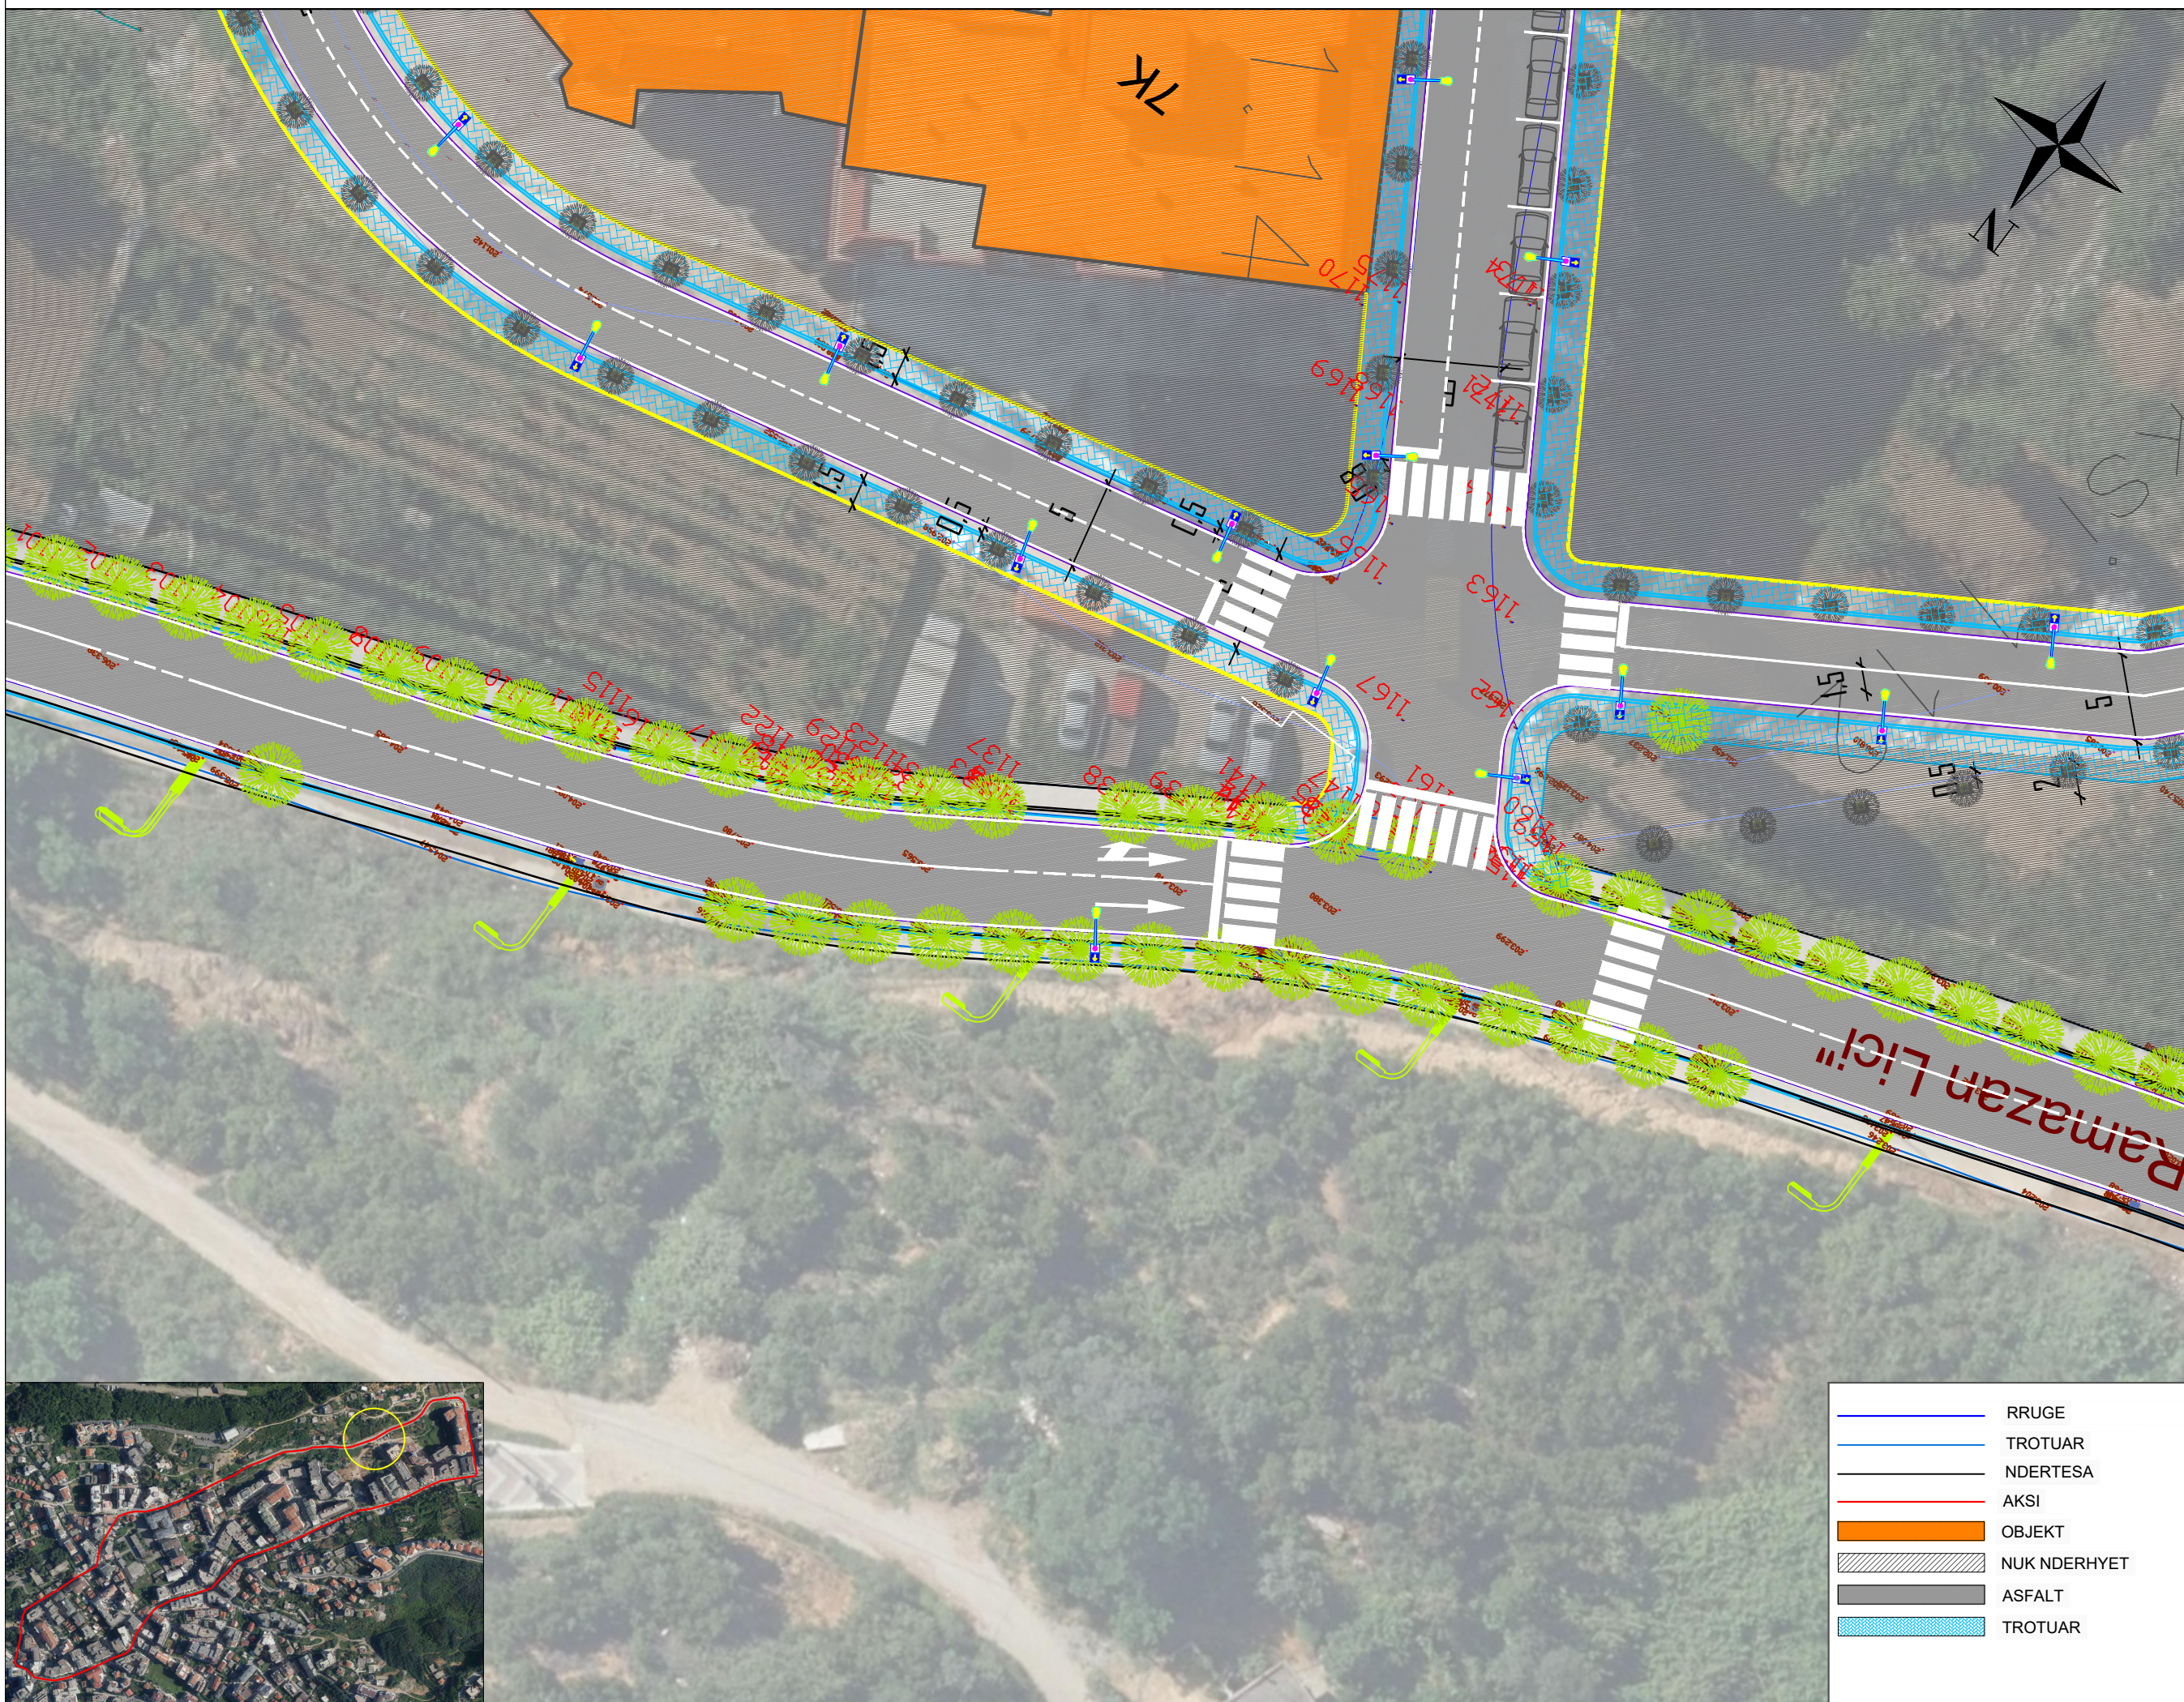

	RRUGE
	TROTUAR
	NDERTESA
	AKSI
	OBJEKT
	NUK NDERHYET
	ASFALT
	TROTUAR

POROSITESI / CLIENT

BASHKIA TIRANE

KONSULENT / CONSULTANT
 "ZENIT&CO"sh.p.k
 "FTA Studio"sh.p.k

PROJEKTI / PROJECT NAME
 "RIKUALIFIKIM I BLOKUT QE KUFIZOHET NGA RRUGET "MAHMUT ALLUSHI" - "RAMAZAN LICI"- "MUHAMET DELIU" - "SOTIR CACI""

ZONA / LOCATION
 BASHKIA TIRANE

FAZA E PROJEKTTIT / PROJECT PHASE
 PROJEKT ZBATIMI

- GRUPI I PROJEKTIMIT
- Ark.Raimonda MYDINLLARI
 - Inxh.Ndert.Rexhep TARBA
 - Inxh.Hidro. Merita MENGRI
 - Inxh.Elek.Spiro PLEQI
 - Inxh.Kristaq GJOKA
 - Inxh.Baftjar SHYPHEJA
 - Inxh. Gjeo.Yzeir MIRAKA
 - Inxh.Gjeodet.Lulzim VRAPI
 - Inxh. Mek. Arqile PERI
 - Inxh.Topo. Arlina TITINI

EMERTIMI I FLETES / TITLE OF DESIGN
 PLANIMETRIA AKSI 1

SHKALLA: 1:350 SCALE: 1:350	NR.FLETES / DRAWING NO. A-12
2023	

VULA / STAMP

PLANIMETRIA AKSI 1

POROSITESI / CLIENT



BASHKIA TIRANE

KONSULENT / CONSULTANT

"ZENIT&CO"sh.p.k
"FTA Studio"sh.p.k

PROJEKTI / PROJECT NAME

"RIKUALIFIKIM I BLOKUT QE
KUFIZOHET NGA RRUGET
"MAHMUT ALLUSHI" - "RAMAZAN
LICI" - "MUHAMET DELIU" - "SOTIR
CACI"

ZONA / LOCATION

BASHKIA TIRANE

FAZA E PROJEKTTIT / PROJECT PHASE

PROJEKT ZBATIMI

GRUPI I PROJEKTIMIT


- Ark.Raimonda MYDINLLARI
- Inxh.Ndert.Rexhep TARBA
- Inxh.Hidro. Merita MENGRI
- Inxh.Elek.Spiro PLEQI
- Inxh.Kristaq GJOKA
- Inxh.Baftjar SHYPHEJA
- Inxh. Gjeo.Yzeir MIRAKA
- Inxh.Gjeodet.Lulzim VRAPI
- Inxh. Mek. Arqile PERI
- Inxh.Topo. Arlina TITINI

EMERTIMI I FLETES / TITLE OF DESIGN

PLANIMETRIA AKSI 1


SHKALLA: 1:350 SCALE: 1:350	NR.FLETES / DRAWING NO.
2023	A-13

VULA / STAMP

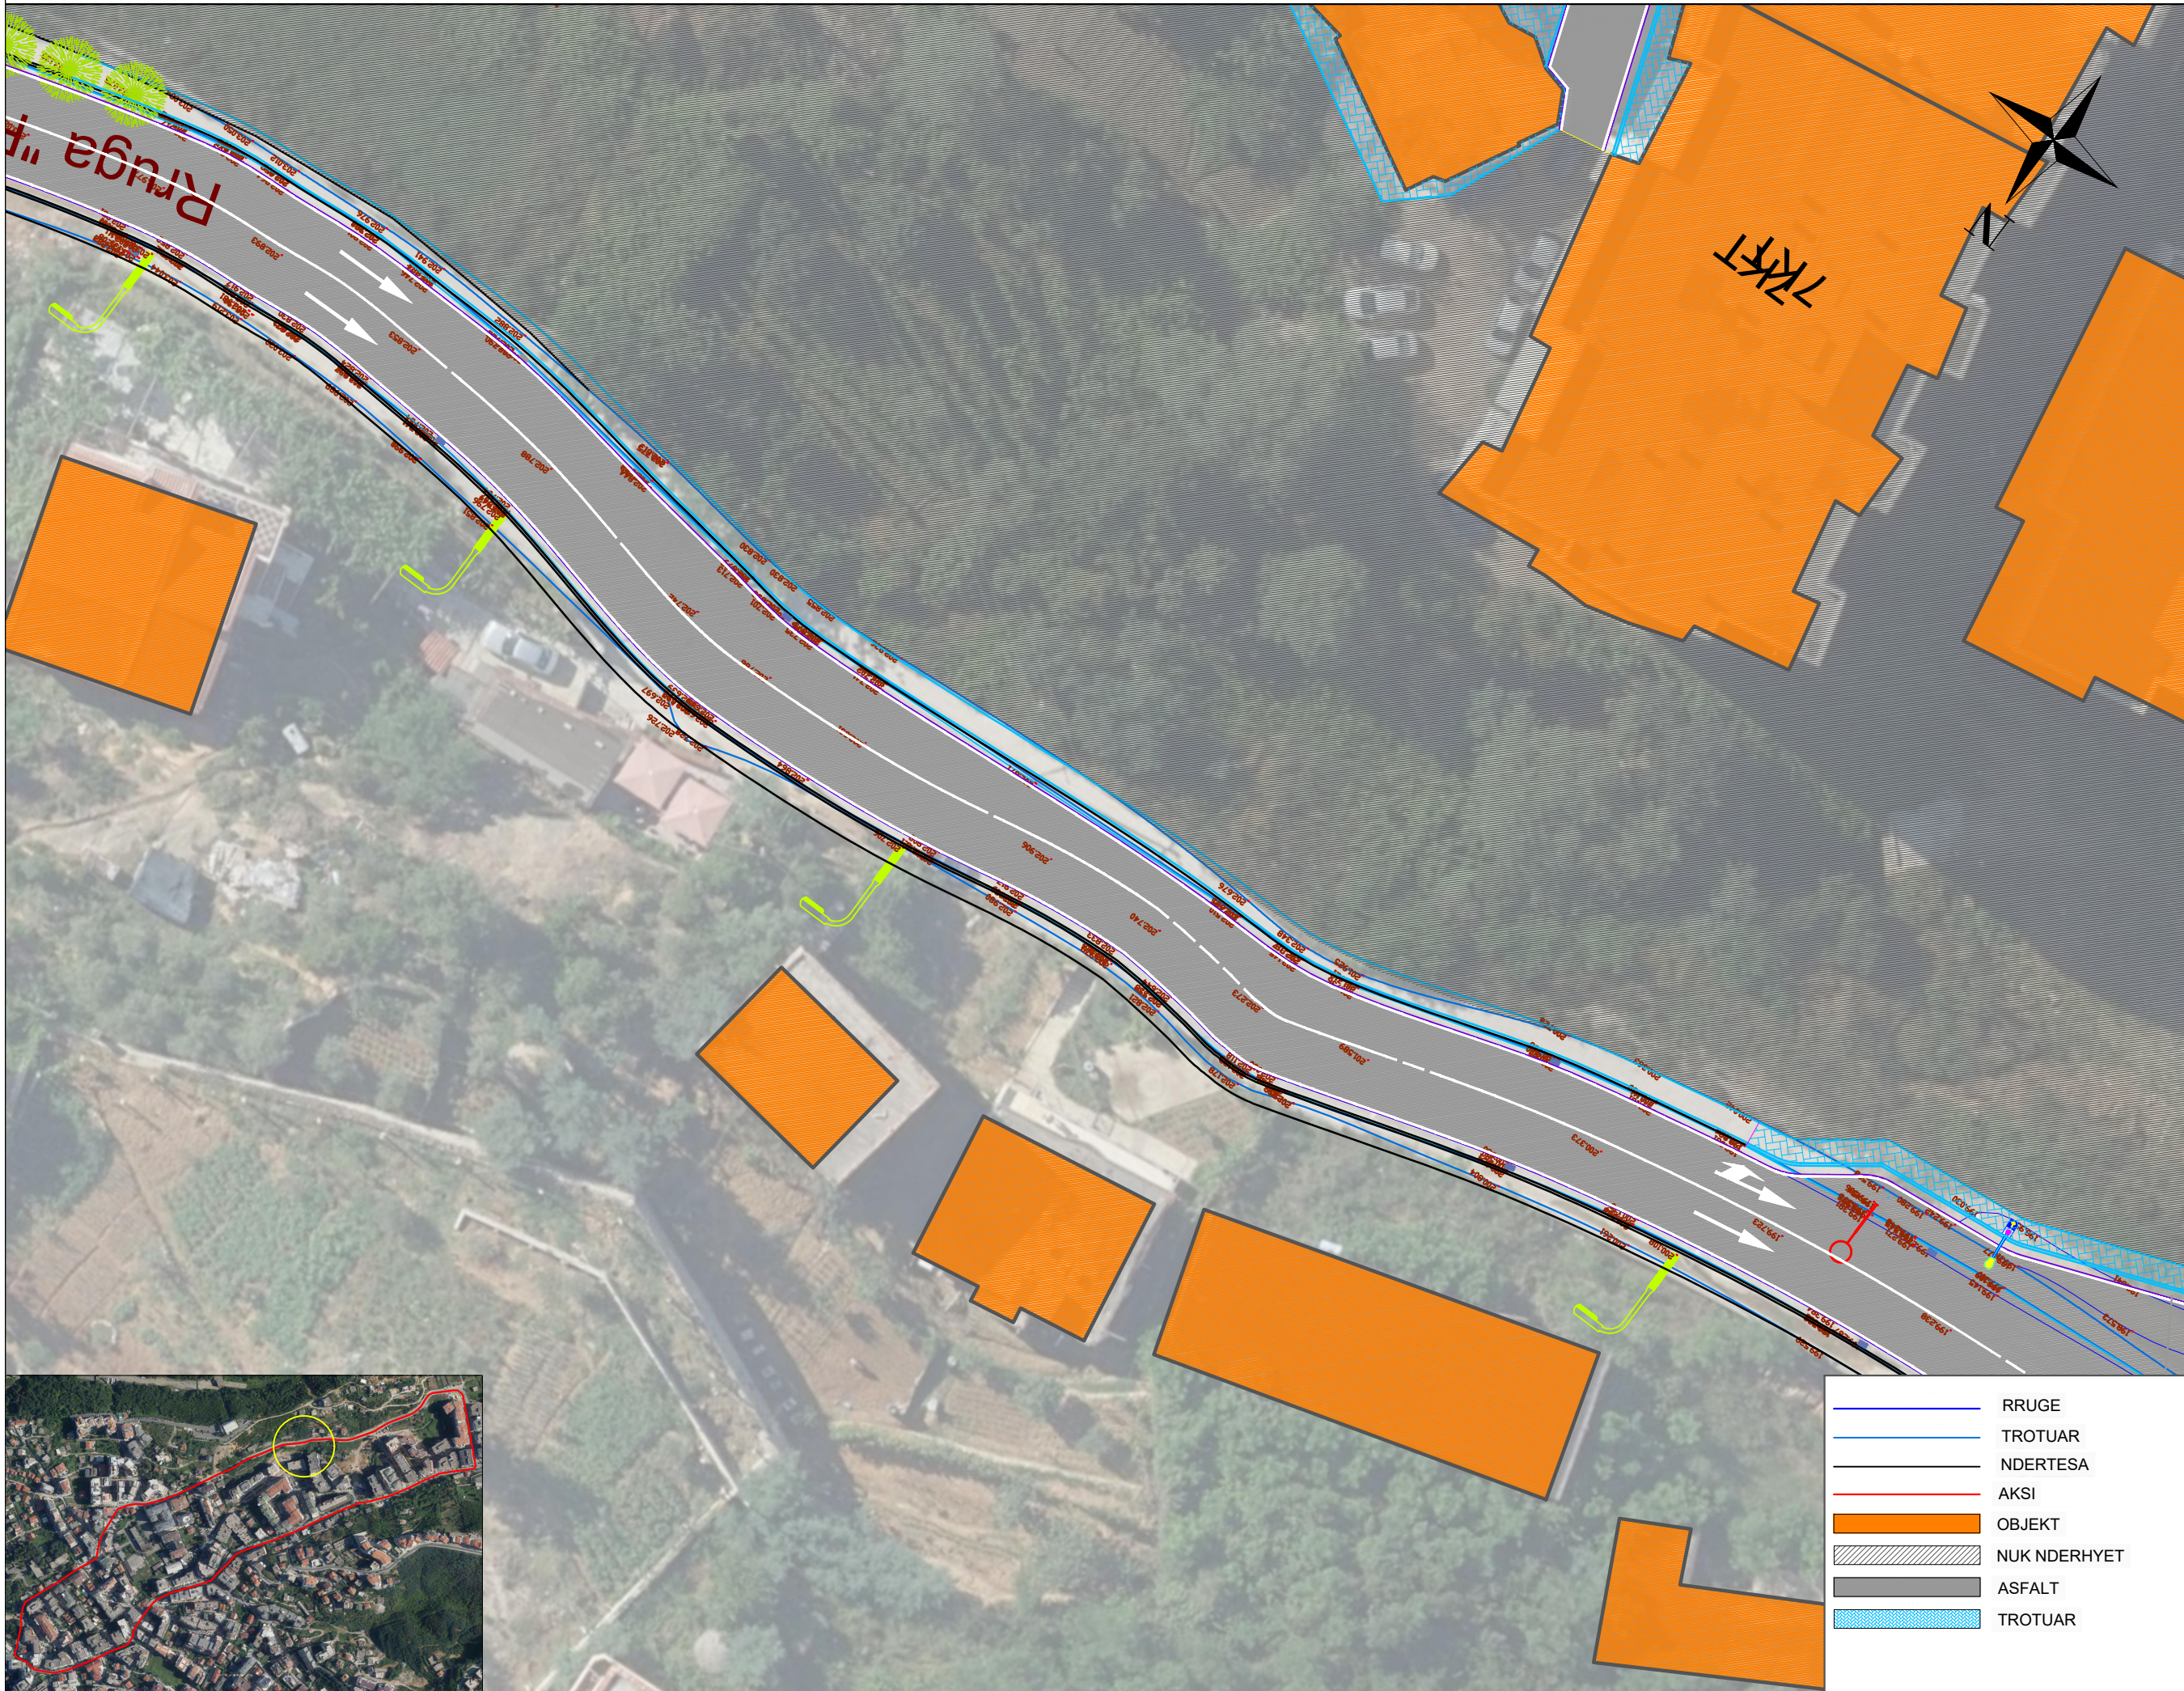

- RRUGE
- TROTUAR
- NDERTESA
- AKSI
- OBJEKT
- NUK NDERHYET
- ASFALT
- TROTUAR

PLANIMETRIA AKSI 1

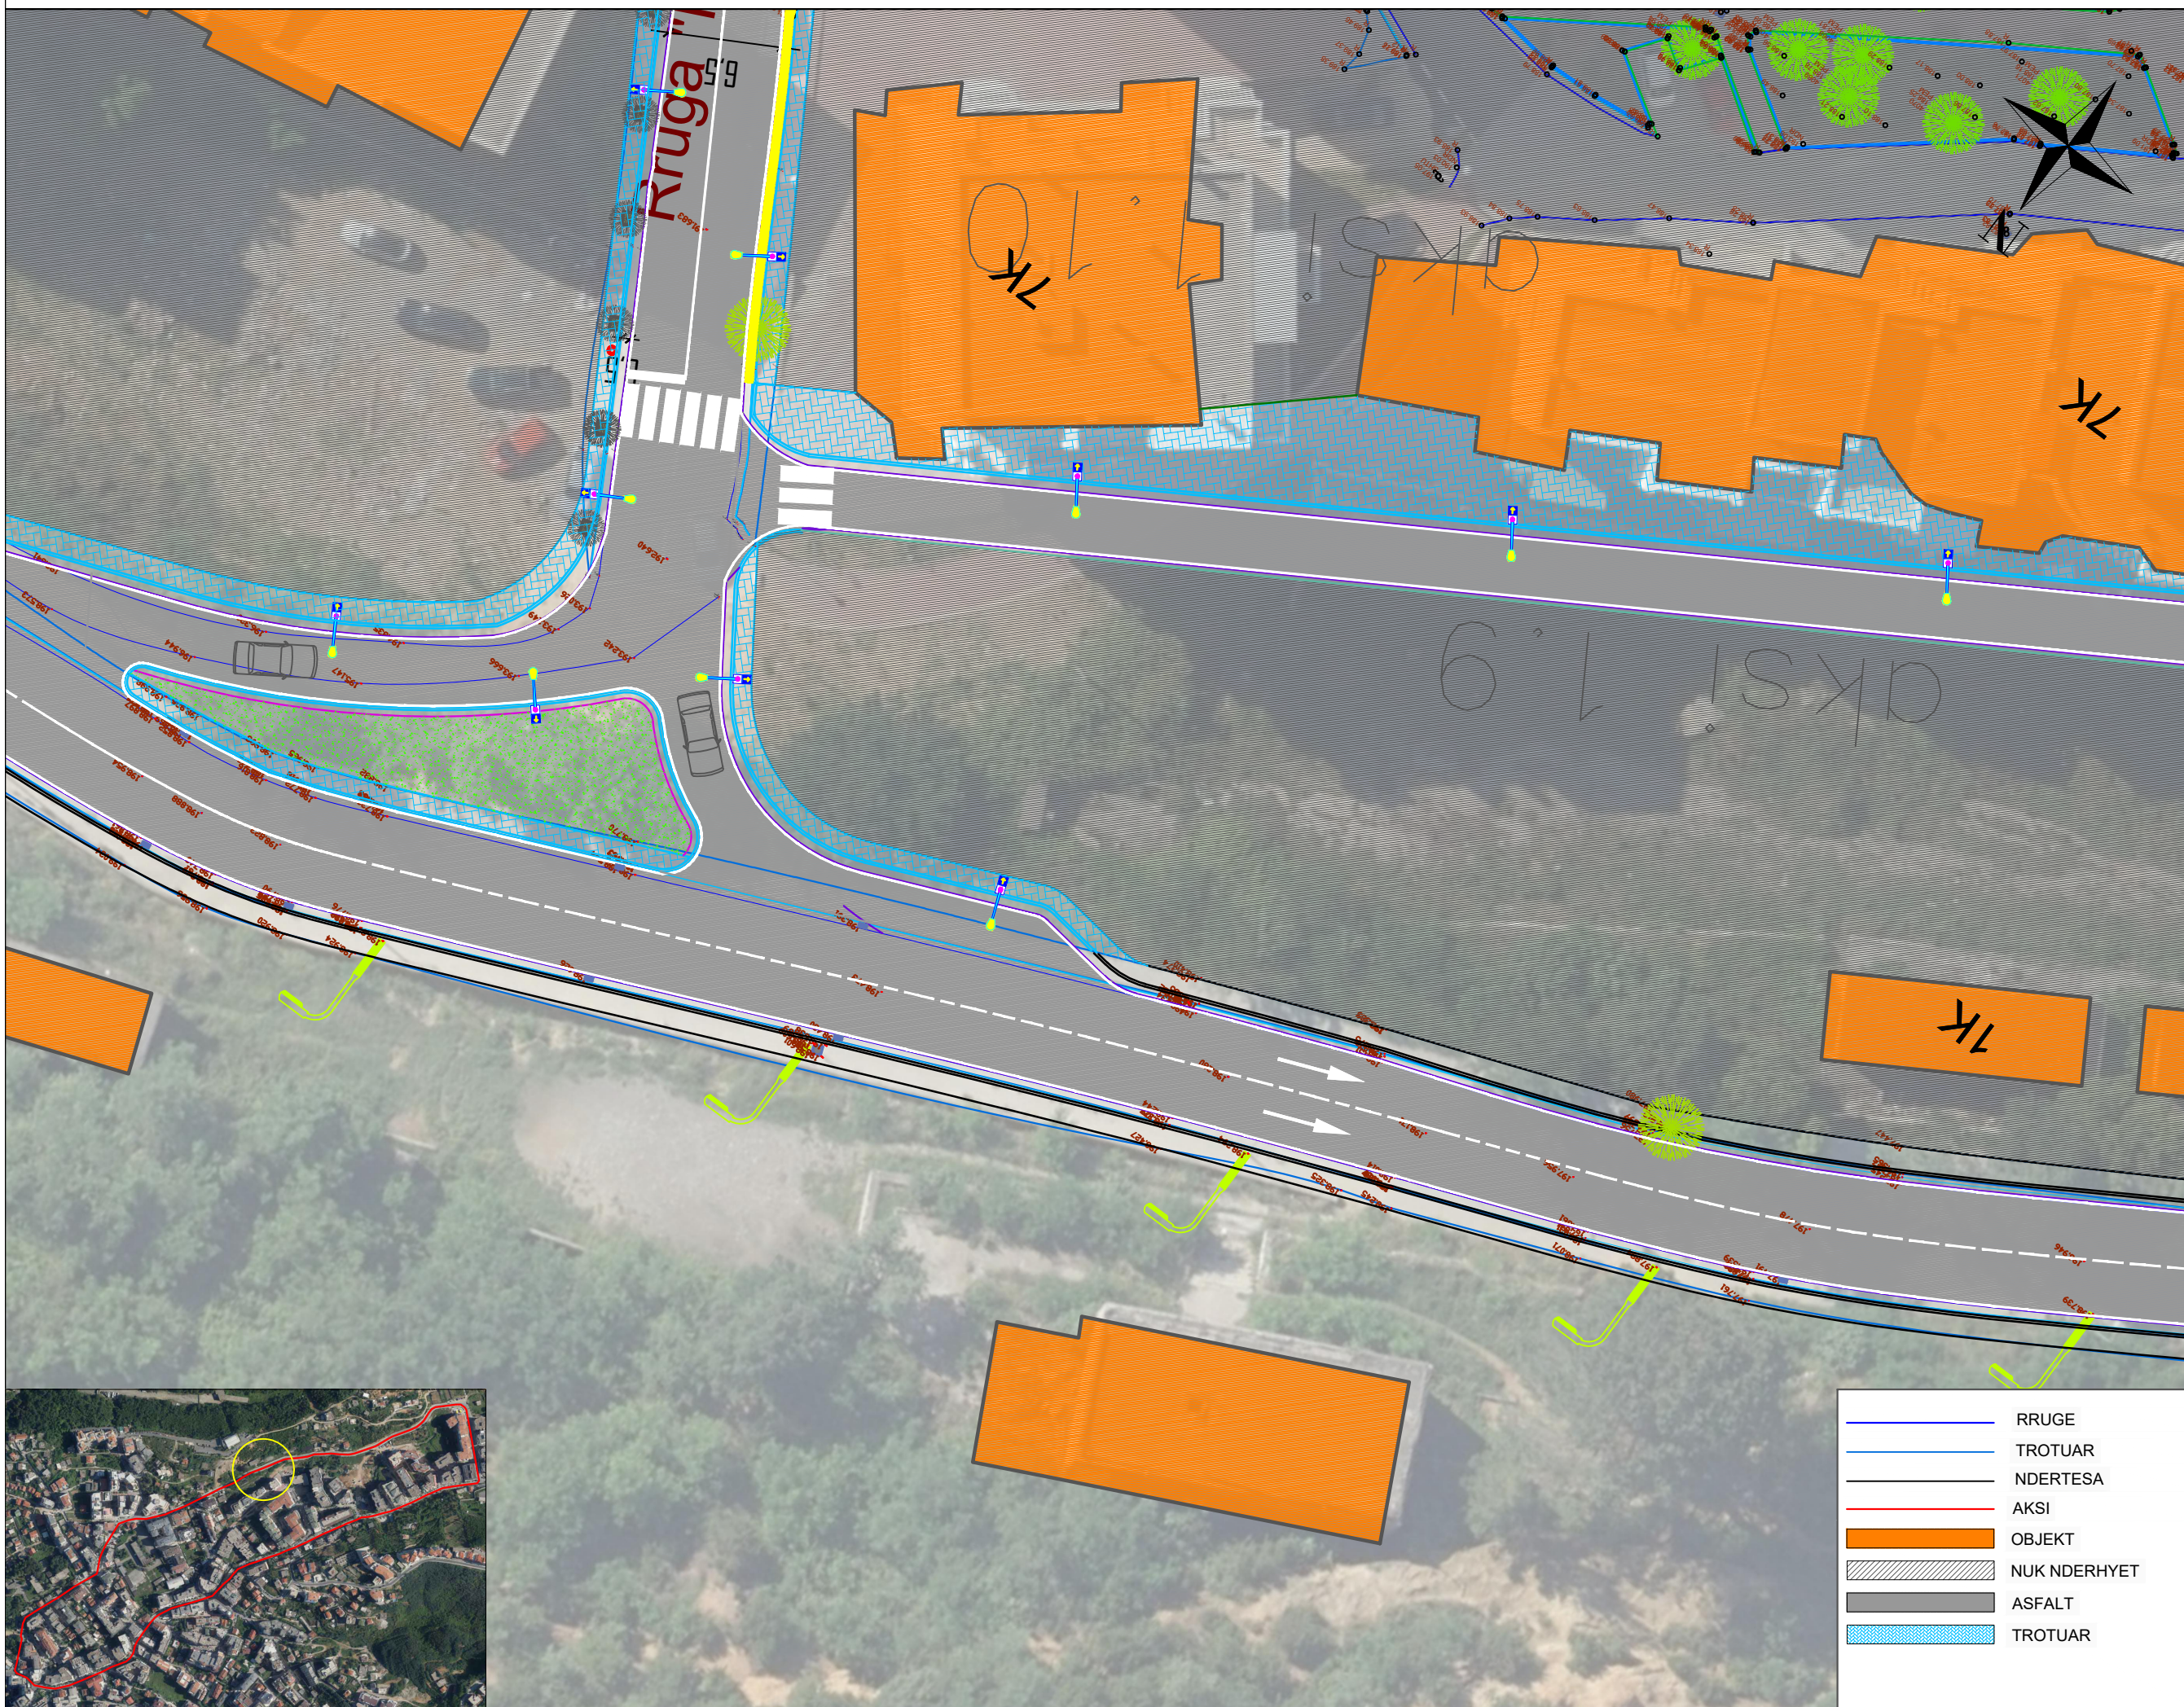

- RRUGE
- TROTUAR
- NDERTESA
- AKSI
- OBJEKT
- NUK NDERHYET
- ASFALT
- TROTUAR

<p>POROSITESI / CLIENT</p>  <p>BASHKIA TIRANE</p>				
<p>KONSULENT / CONSULTANT</p> <p>"ZENIT&CO"sh.p.k "FTA Studio"sh.p.k</p>				
<p>PROJEKTI / PROJECT NAME</p> <p>"RIKUALIFIKIM I BLOKUT QE KUFIZOHET NGA RRUGET "MAHMUT ALLUSHI" - "RAMAZAN LICI" - "MUHAMET DELIU" - "SOTIR CACI""</p>				
<p>ZONA / LOCATION</p> <p>BASHKIA TIRANE</p>				
<p>FAZA E PROJEKTTIT / PROJECT PHASE</p> <p>PROJEKT ZBATIMI</p>				
<p>GRUPI I PROJEKTIMIT</p> <p>Ark.Raimonda MYDINLLARI Inxh.Ndert.Rexhep TARBA Inxh.Hidro. Merita MENGRI Inxh.Elek.Spiro PLEQI Inxh.Kristaq GJOKA Inxh.Baftjar SHYPHEJA Inxh. Gjeo.Yzeir MIRAKA Inxh.Gjeodet.Lulzim VRAPI Inxh. Mek. Arqile PERI Inxh.Topo. Arlina TITINI</p>				
<p>EMERTIMI I FLETES / TITLE OF DESIGN</p> <p>PLANIMETRIA AKSI 1</p>				
<table border="1" style="width: 100%; border-collapse: collapse;"> <tr> <td style="width: 50%;">SHKALLA: 1:350 SCALE: 1:350</td> <td style="width: 50%;">NR.FLETES / DRAWING NO.</td> </tr> <tr> <td style="text-align: center;">2023</td> <td style="text-align: center; font-size: 24px;">A-14</td> </tr> </table>	SHKALLA: 1:350 SCALE: 1:350	NR.FLETES / DRAWING NO.	2023	A-14
SHKALLA: 1:350 SCALE: 1:350	NR.FLETES / DRAWING NO.			
2023	A-14			
<p>VULA / STAMP</p>				