

MIRATOHET
BASHKIA DIBER
KRYETARI

Z. RAHIM SPAHIU

PROJEKT

Z B A T I M I

OBJEKTI

RIKONSTRUKSION I SHKOLLES 9-VJEÇARE DEMIR GASHI,
PESHKOPI, BASHKIA DIBER

POROSITES


BASHKIA DIBER

KONSULENTI

“ERALD-G” Shpk

VITI 2024

PLANIMETRIA E KATIT TE PARE SH 1:200

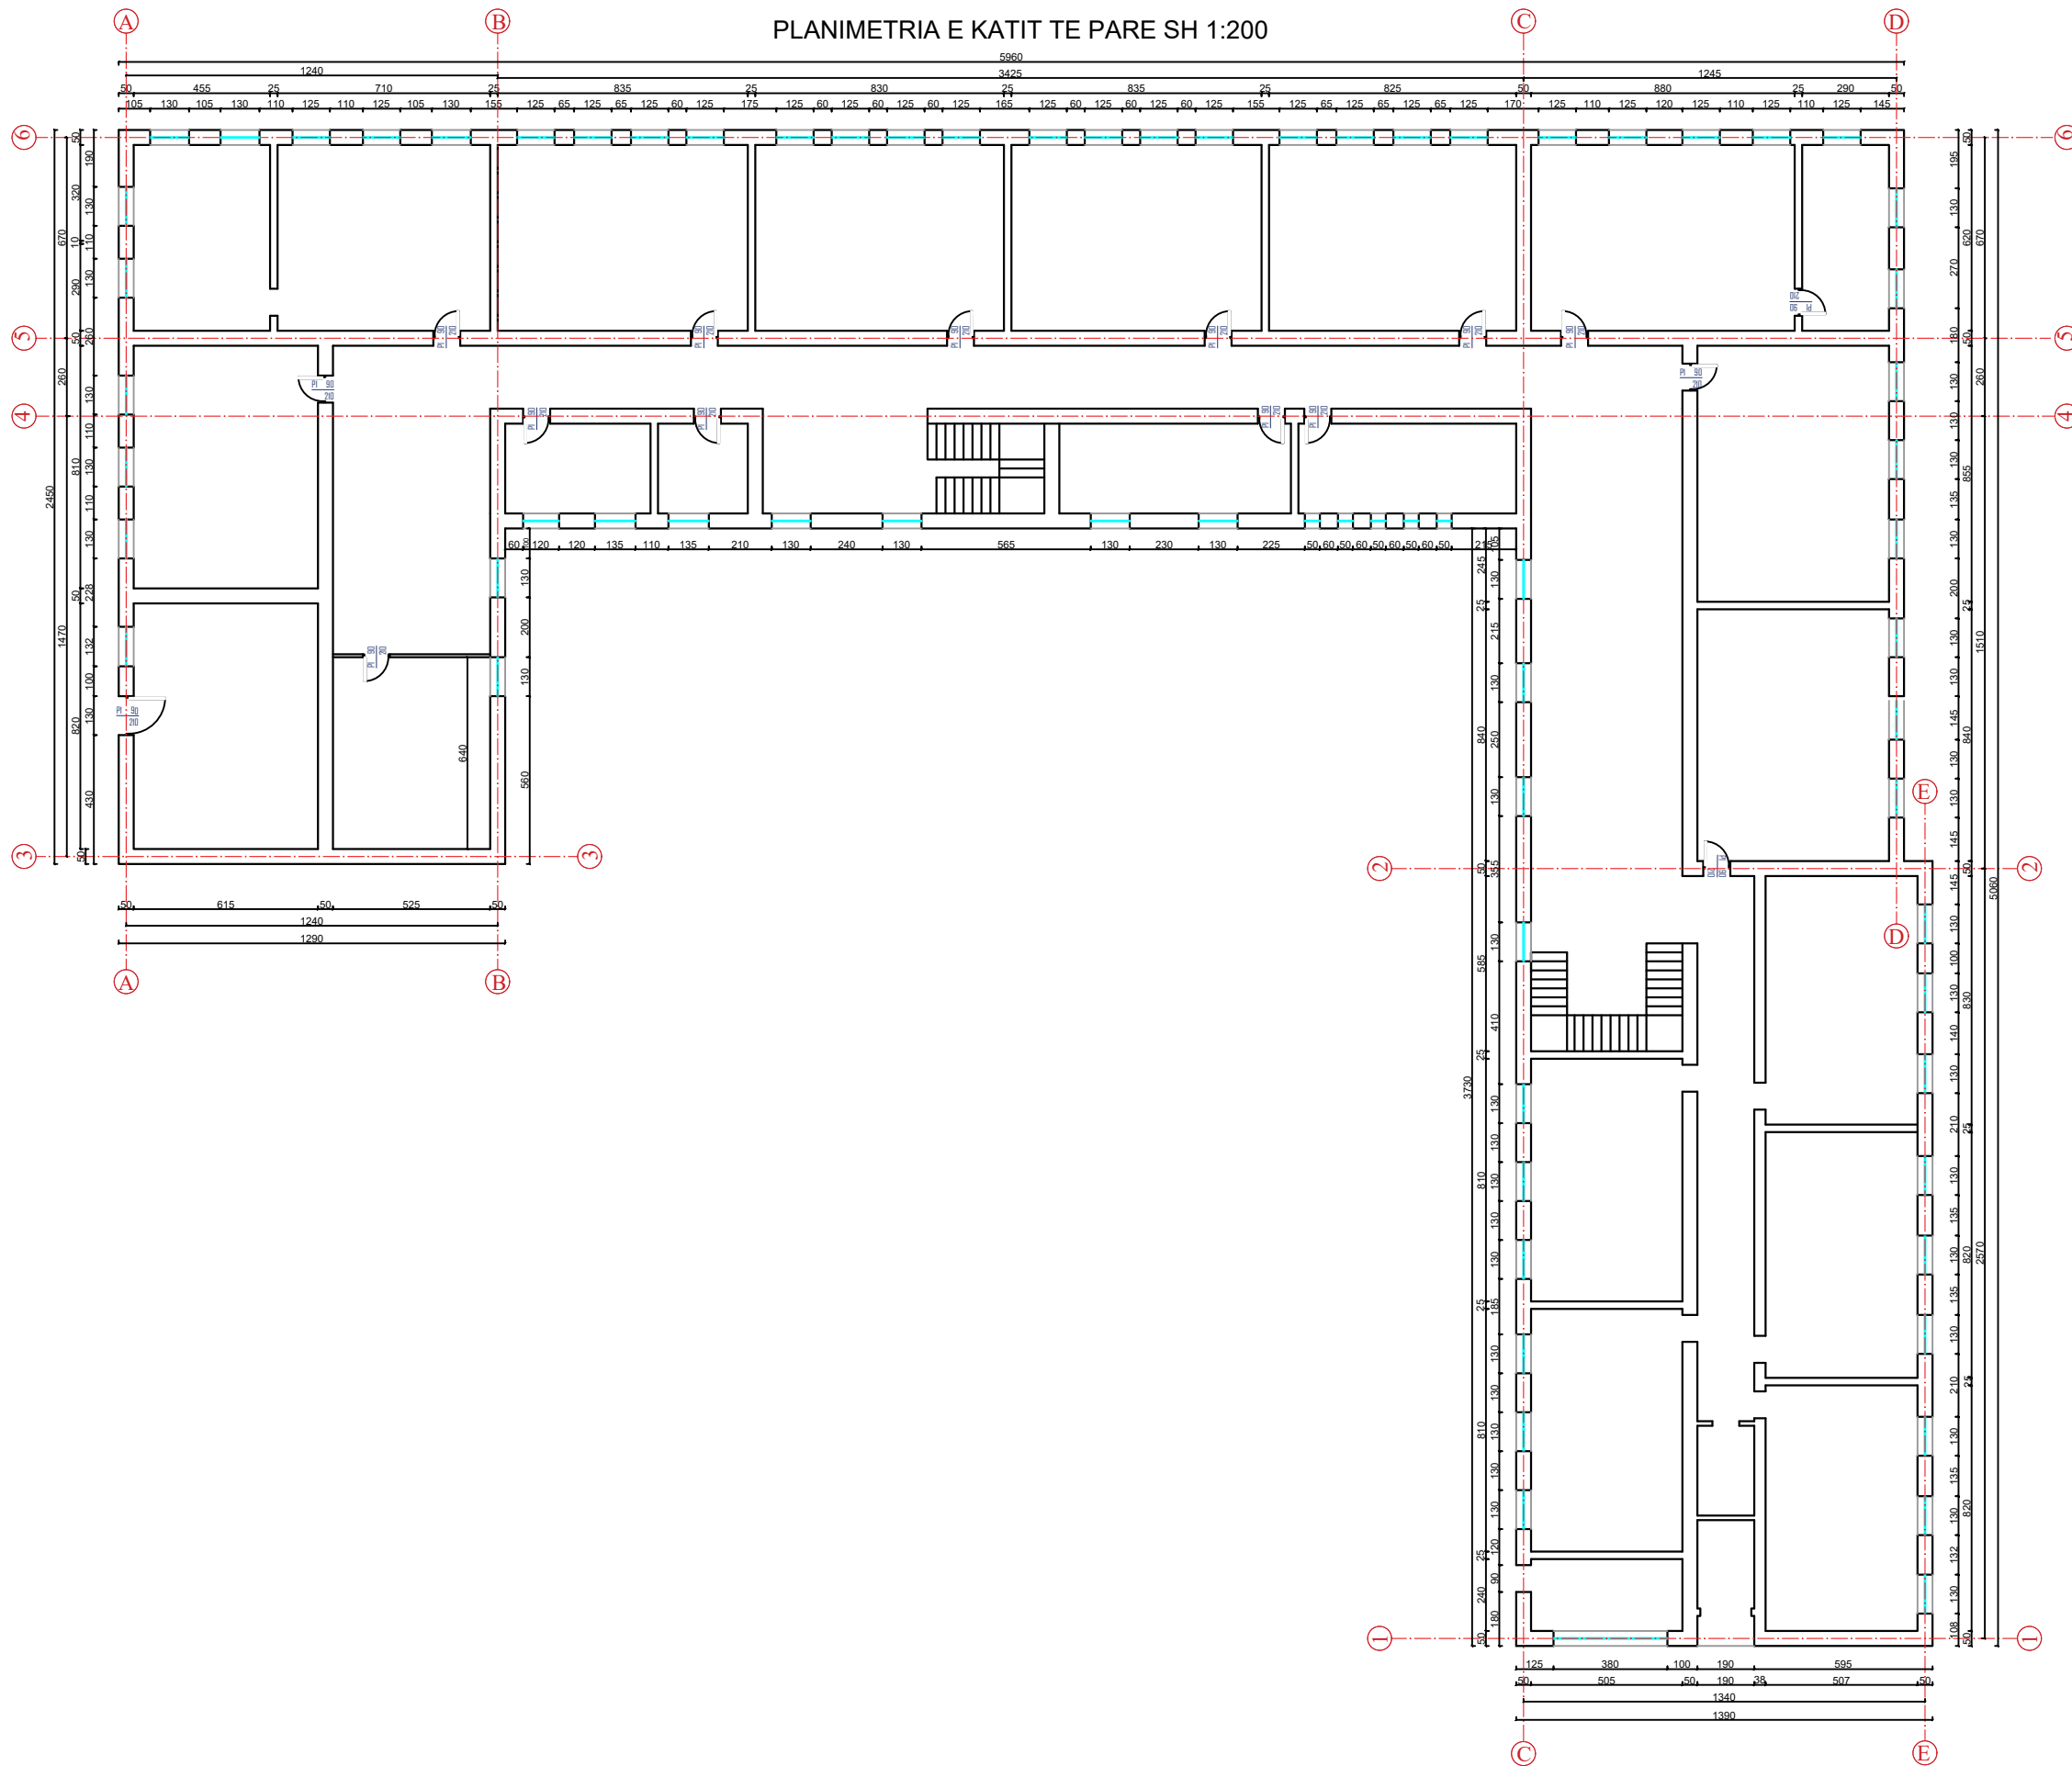

POROSITES: BASHKIA DIBER

Rikonstruksion i Shkolles 9-Vjeçare Demir Gashi,
Peshkopi, Bashkia Diber

Emertimi: PROJEKTI ARKITEKTONIK



"ERALD-G" Sh.p.k
Rruga "KONGRESI I LUSHNJES"
Tirane

Drejtes i projektit

Inxh. Gezim ISLAMI

Projektues

Inxh. Gezim ISLAMI

Inxh. Erindi GJOKA

Ark. Elton ÇARÇANI

Elek. Hajdar KURTI

Mek. Arben MUHA

Hidr. Anisa ZAKA

SHKALLA


Sh 1:200

Tiranë 2024

FLETA

02

Format A3

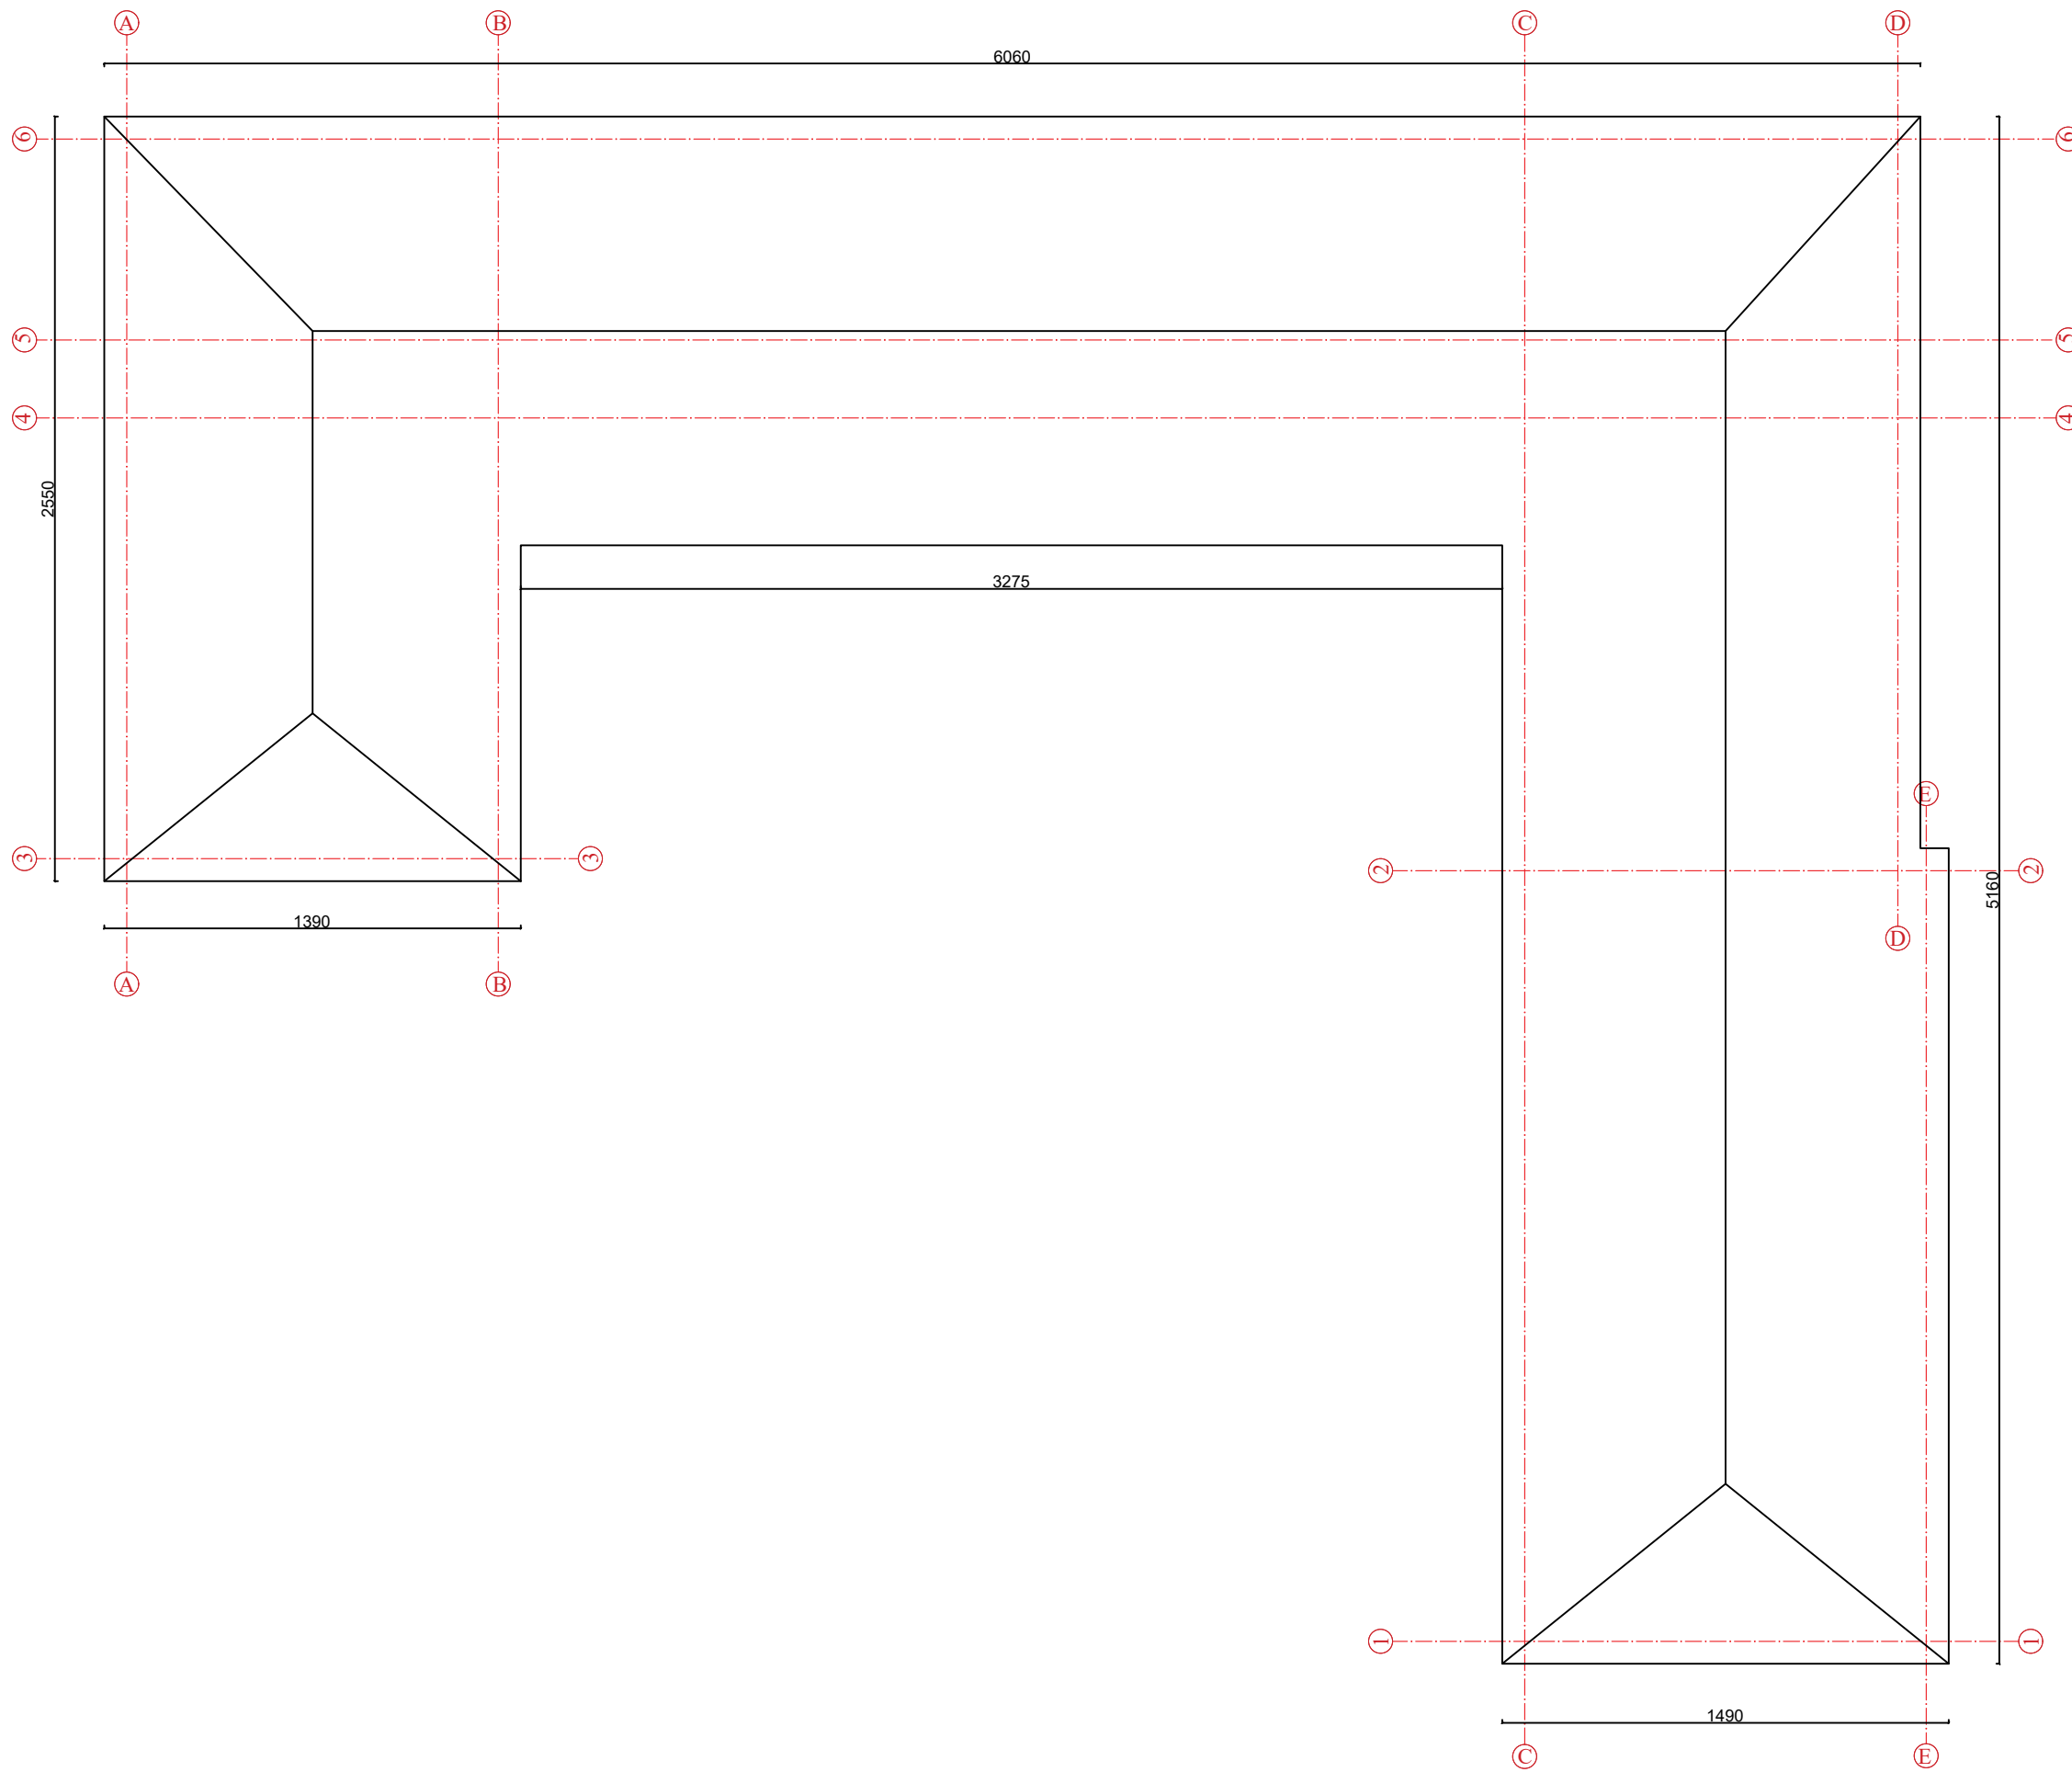

POROSITES: BASHKIA DIBER

Rikonstruksion i Shkolles 9-Vjeçare Demir Gashi,
Peshkopi, Bashkia Diber

Emertimi: PROJEKTI ARKITEKTONIK

	"ERALD-G" Sh.p.k
	Rruga "KONGRESI I LUSHNJES"
	Tirane

Drejtues i projektit

Inxh. Gezim ISLAMI

Projektues

Inxh. Gezim ISLAMI

Elek. Hajdar KURTI

Inxh. Erindi GJOKA

Mek. Arben MUHA

Ark. Elton ÇARÇANI

Hidr. Anisa ZAKA

SHKALLA

Sh 1:200


Tiranë 2024

FLETA

04

Format A3

PLANIMETRIA E INSTALIMEVE TE NDRICIMIT KATI PERDHE SH 1:200

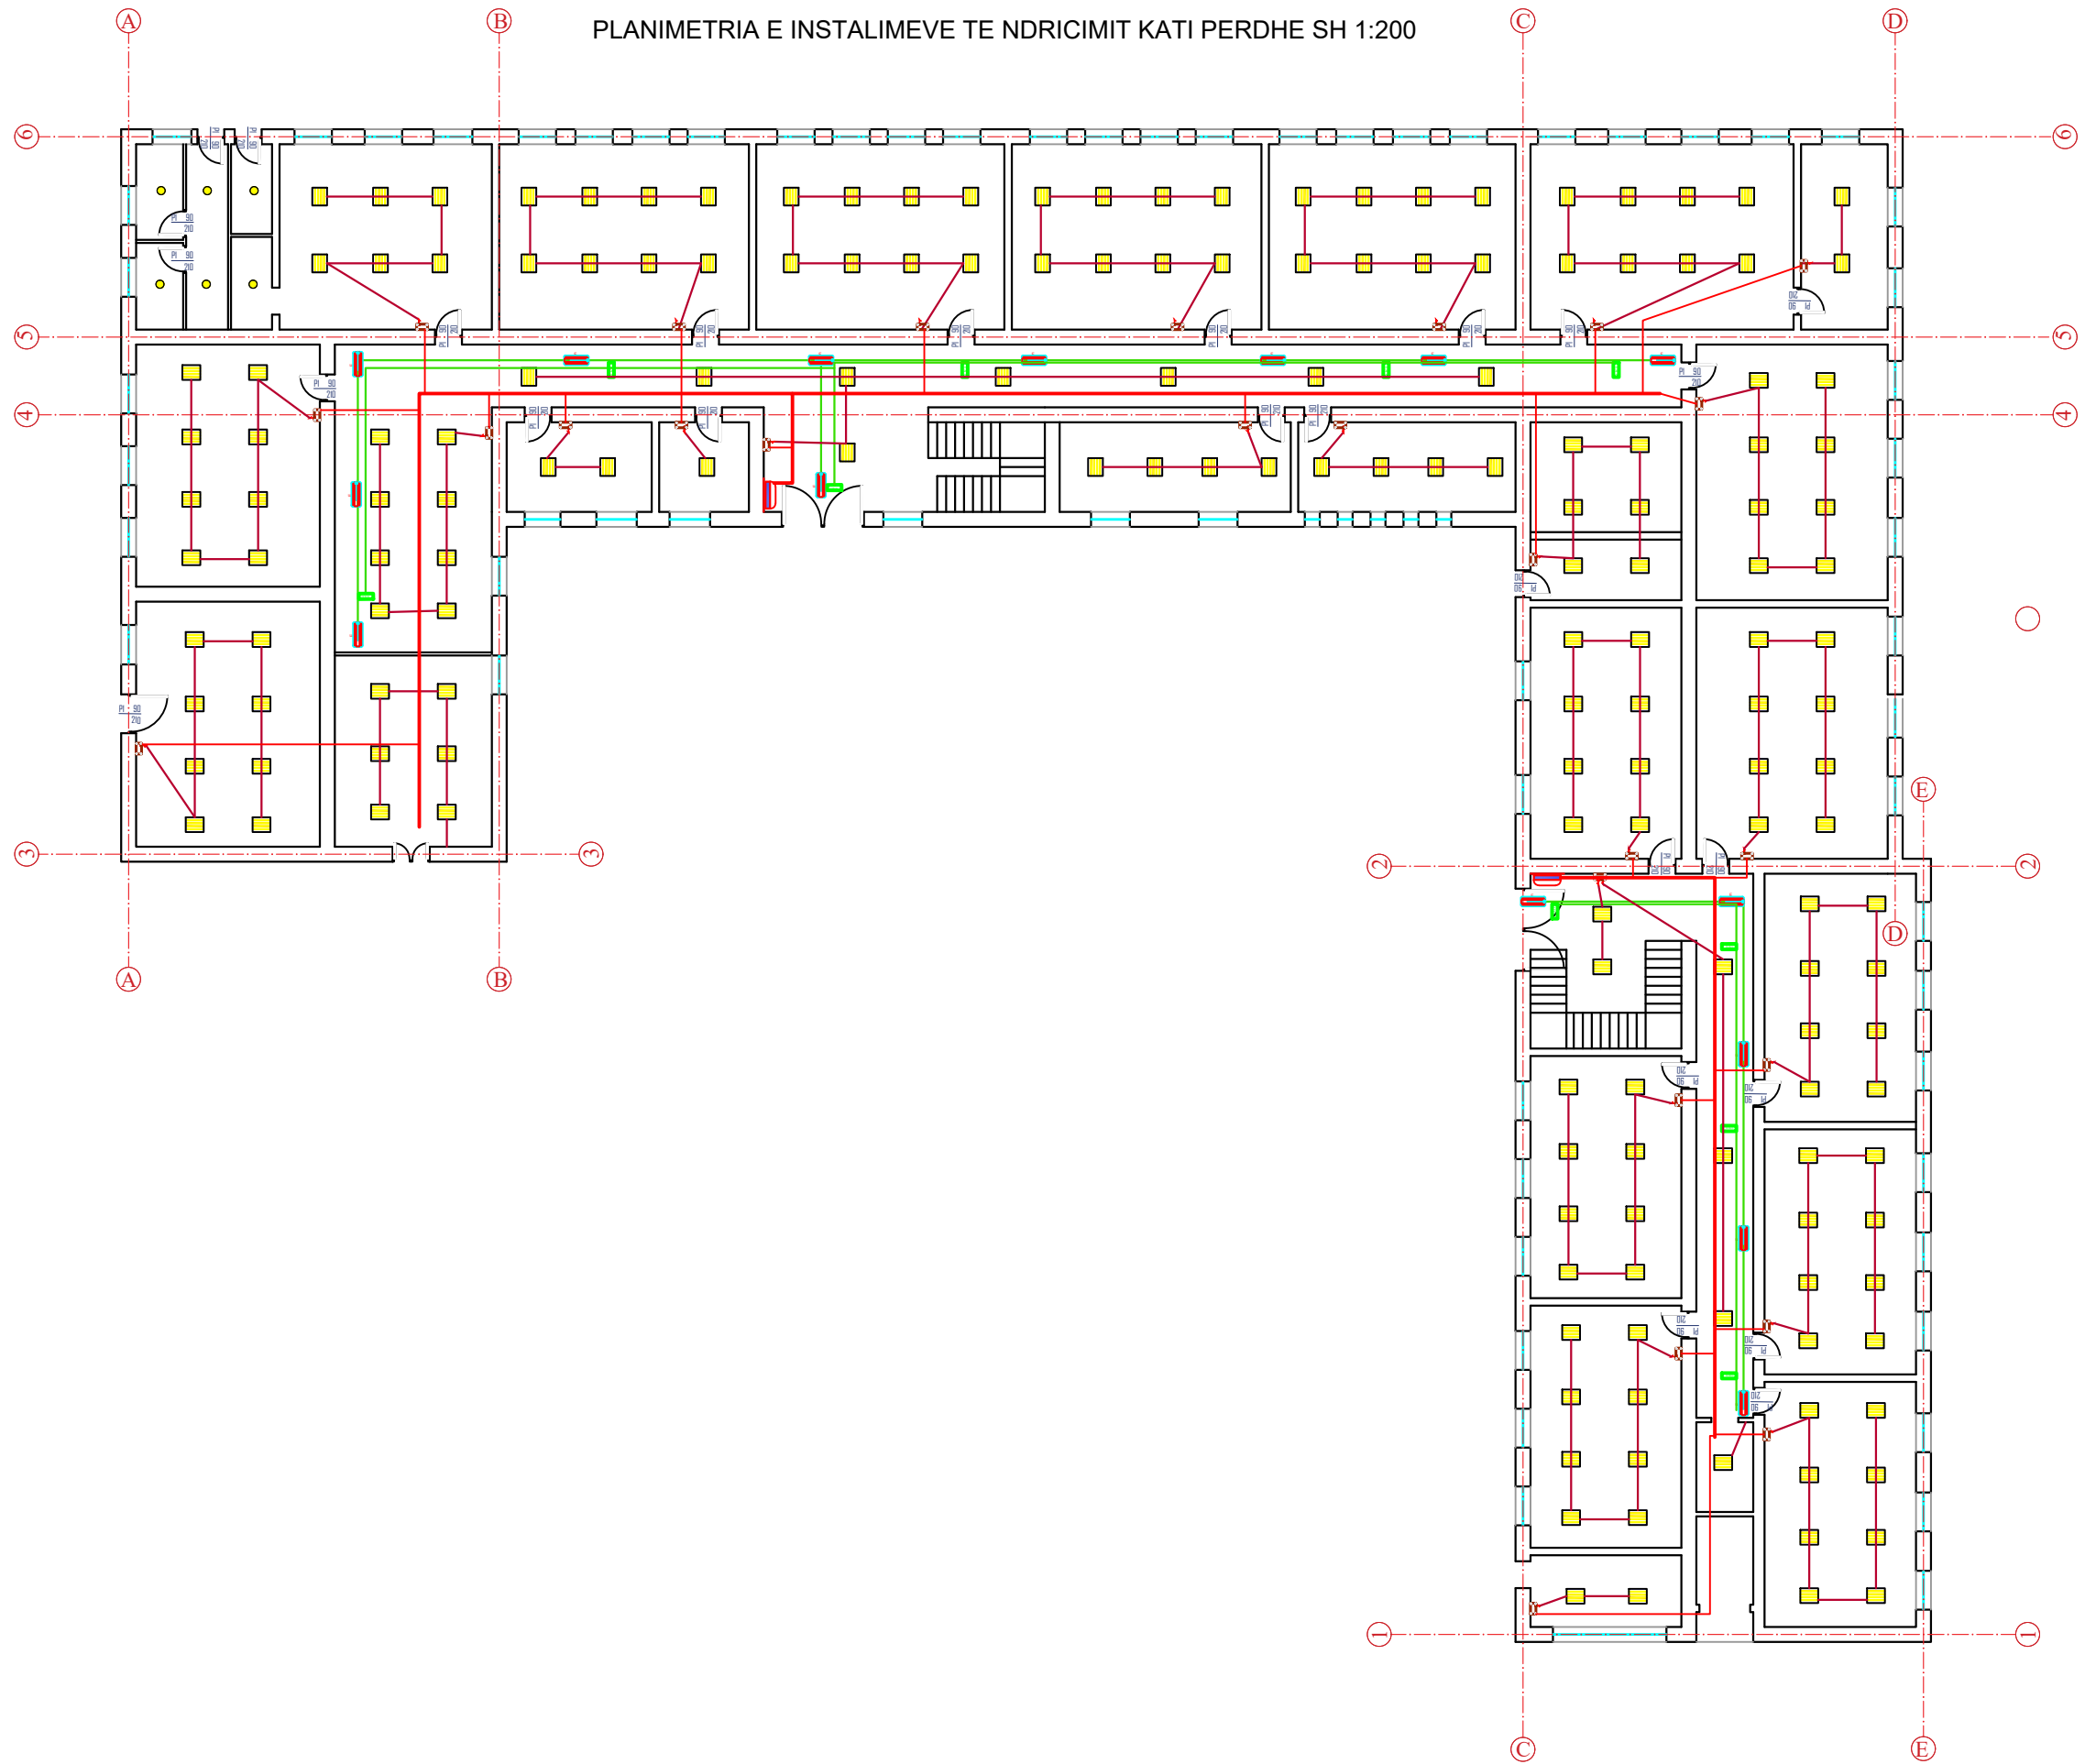

POROSITES: BASHKIA DIBER

Rikonstruksion i Shkolles 9-Vjeçare Demir Gashi,
Peshkopi, Bashkia Diber

Emertimi: PROJEKTI ARKITEKTONIK



"ERALD-G" Sh.p.k
Rruga "KONGRESI I LUSHNJES"
Tirane

Drejtes i projektit

Inxh. Gezim ISLAMI

Projektues

Inxh. Gezim ISLAMI

Inxh. Erindi GJOKA

Ark. Elton ÇARÇANI

Elek. Hajdar KURTI

Mek. Arben MUHA

Hidr. Anisa ZAKA

SHKALLA

Sh 1:200


Tiranë 2024

FLETA

05

Format A3

PLANIMETRIA E INSTALIMEVE TE NDRICIMIT KATI PARE SH 1:200

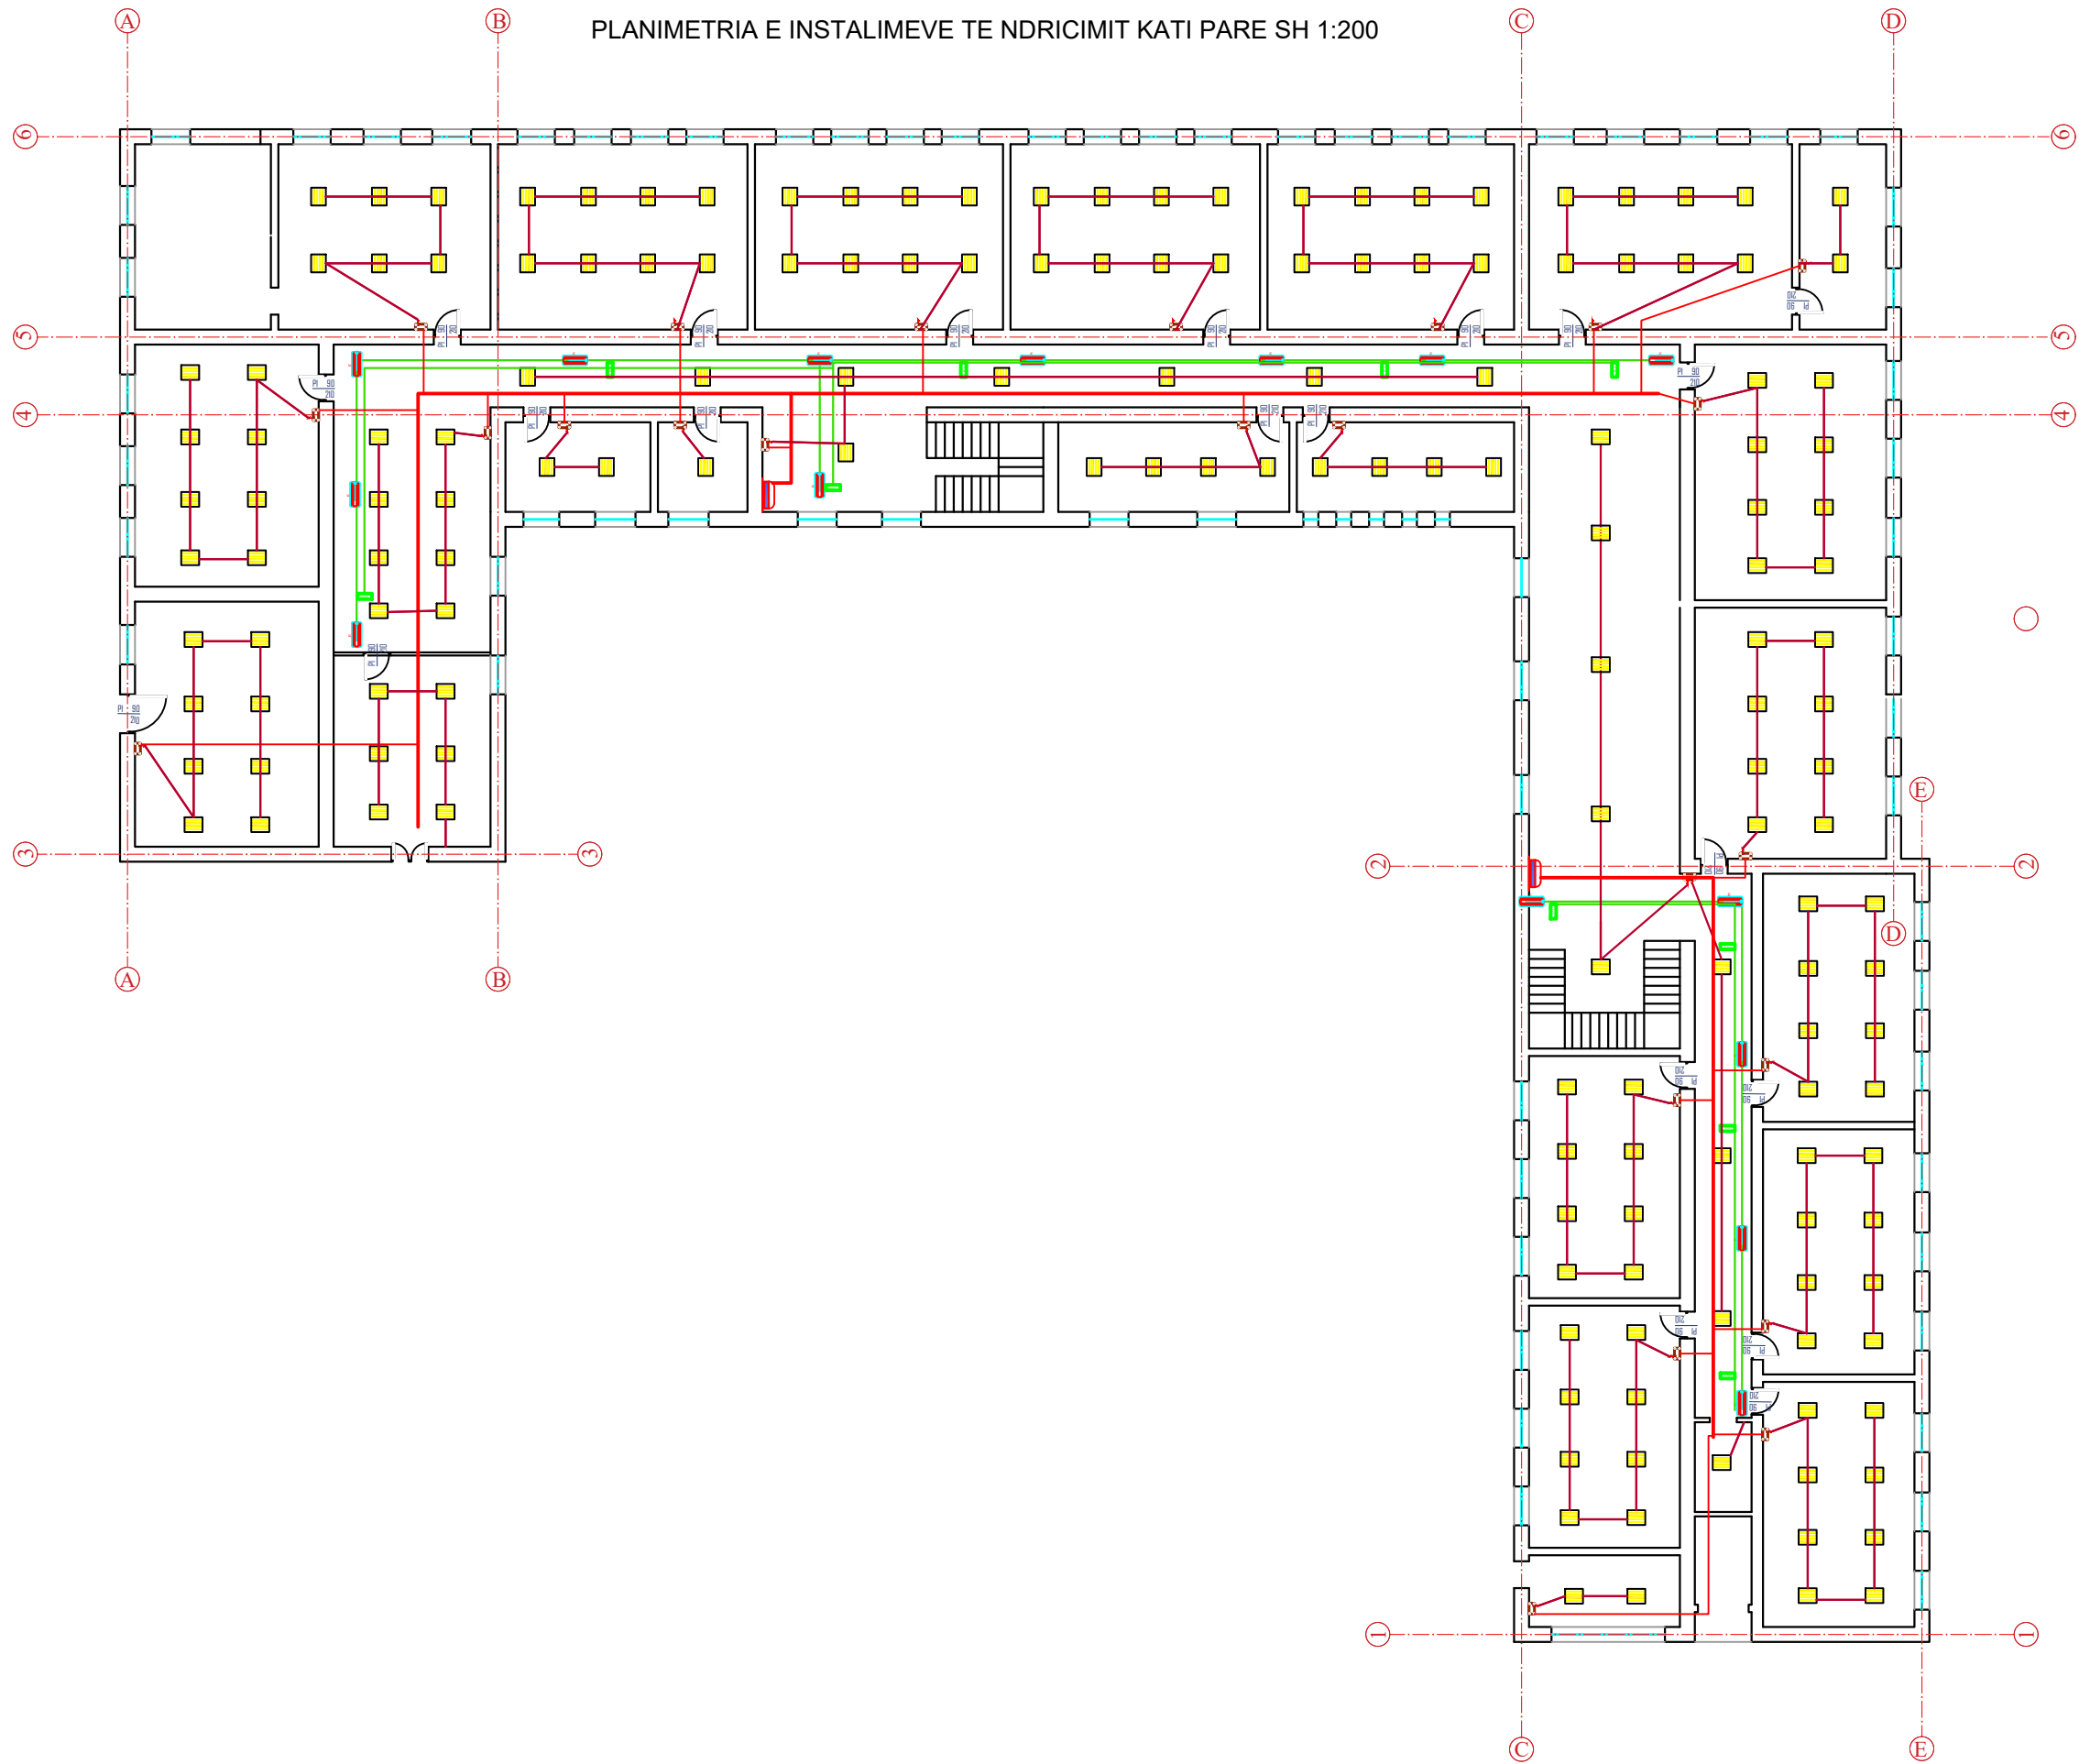

POROSITES: BASHKIA DIBER

Rikonstruksion i Shkolles 9-Vjeçare Demir Gashi,
Peshkopi, Bashkia Diber

Emertimi: PROJEKTI ARKITEKTONIK



"ERALD-G" Sh.p.k
Rruga "KONGRESI I LUSHNJES"
Tirane

Drejtes i projektit

Inxh. Gezim ISLAMI

Projektues

Inxh. Gezim ISLAMI

Elek. Hajdar KURTI

Inxh. Erindi GJOKA

Mek. Arben MUHA

Ark. Elton ÇARÇANI

Hidr. Anisa ZAKA

SHKALLA

Sh 1:200


Tiranë 2024

FLETA

06

Format A3

PLANIMETRIA E INSTALIMEVE TE NDRICIMIT KATI DYTE SH 1:200

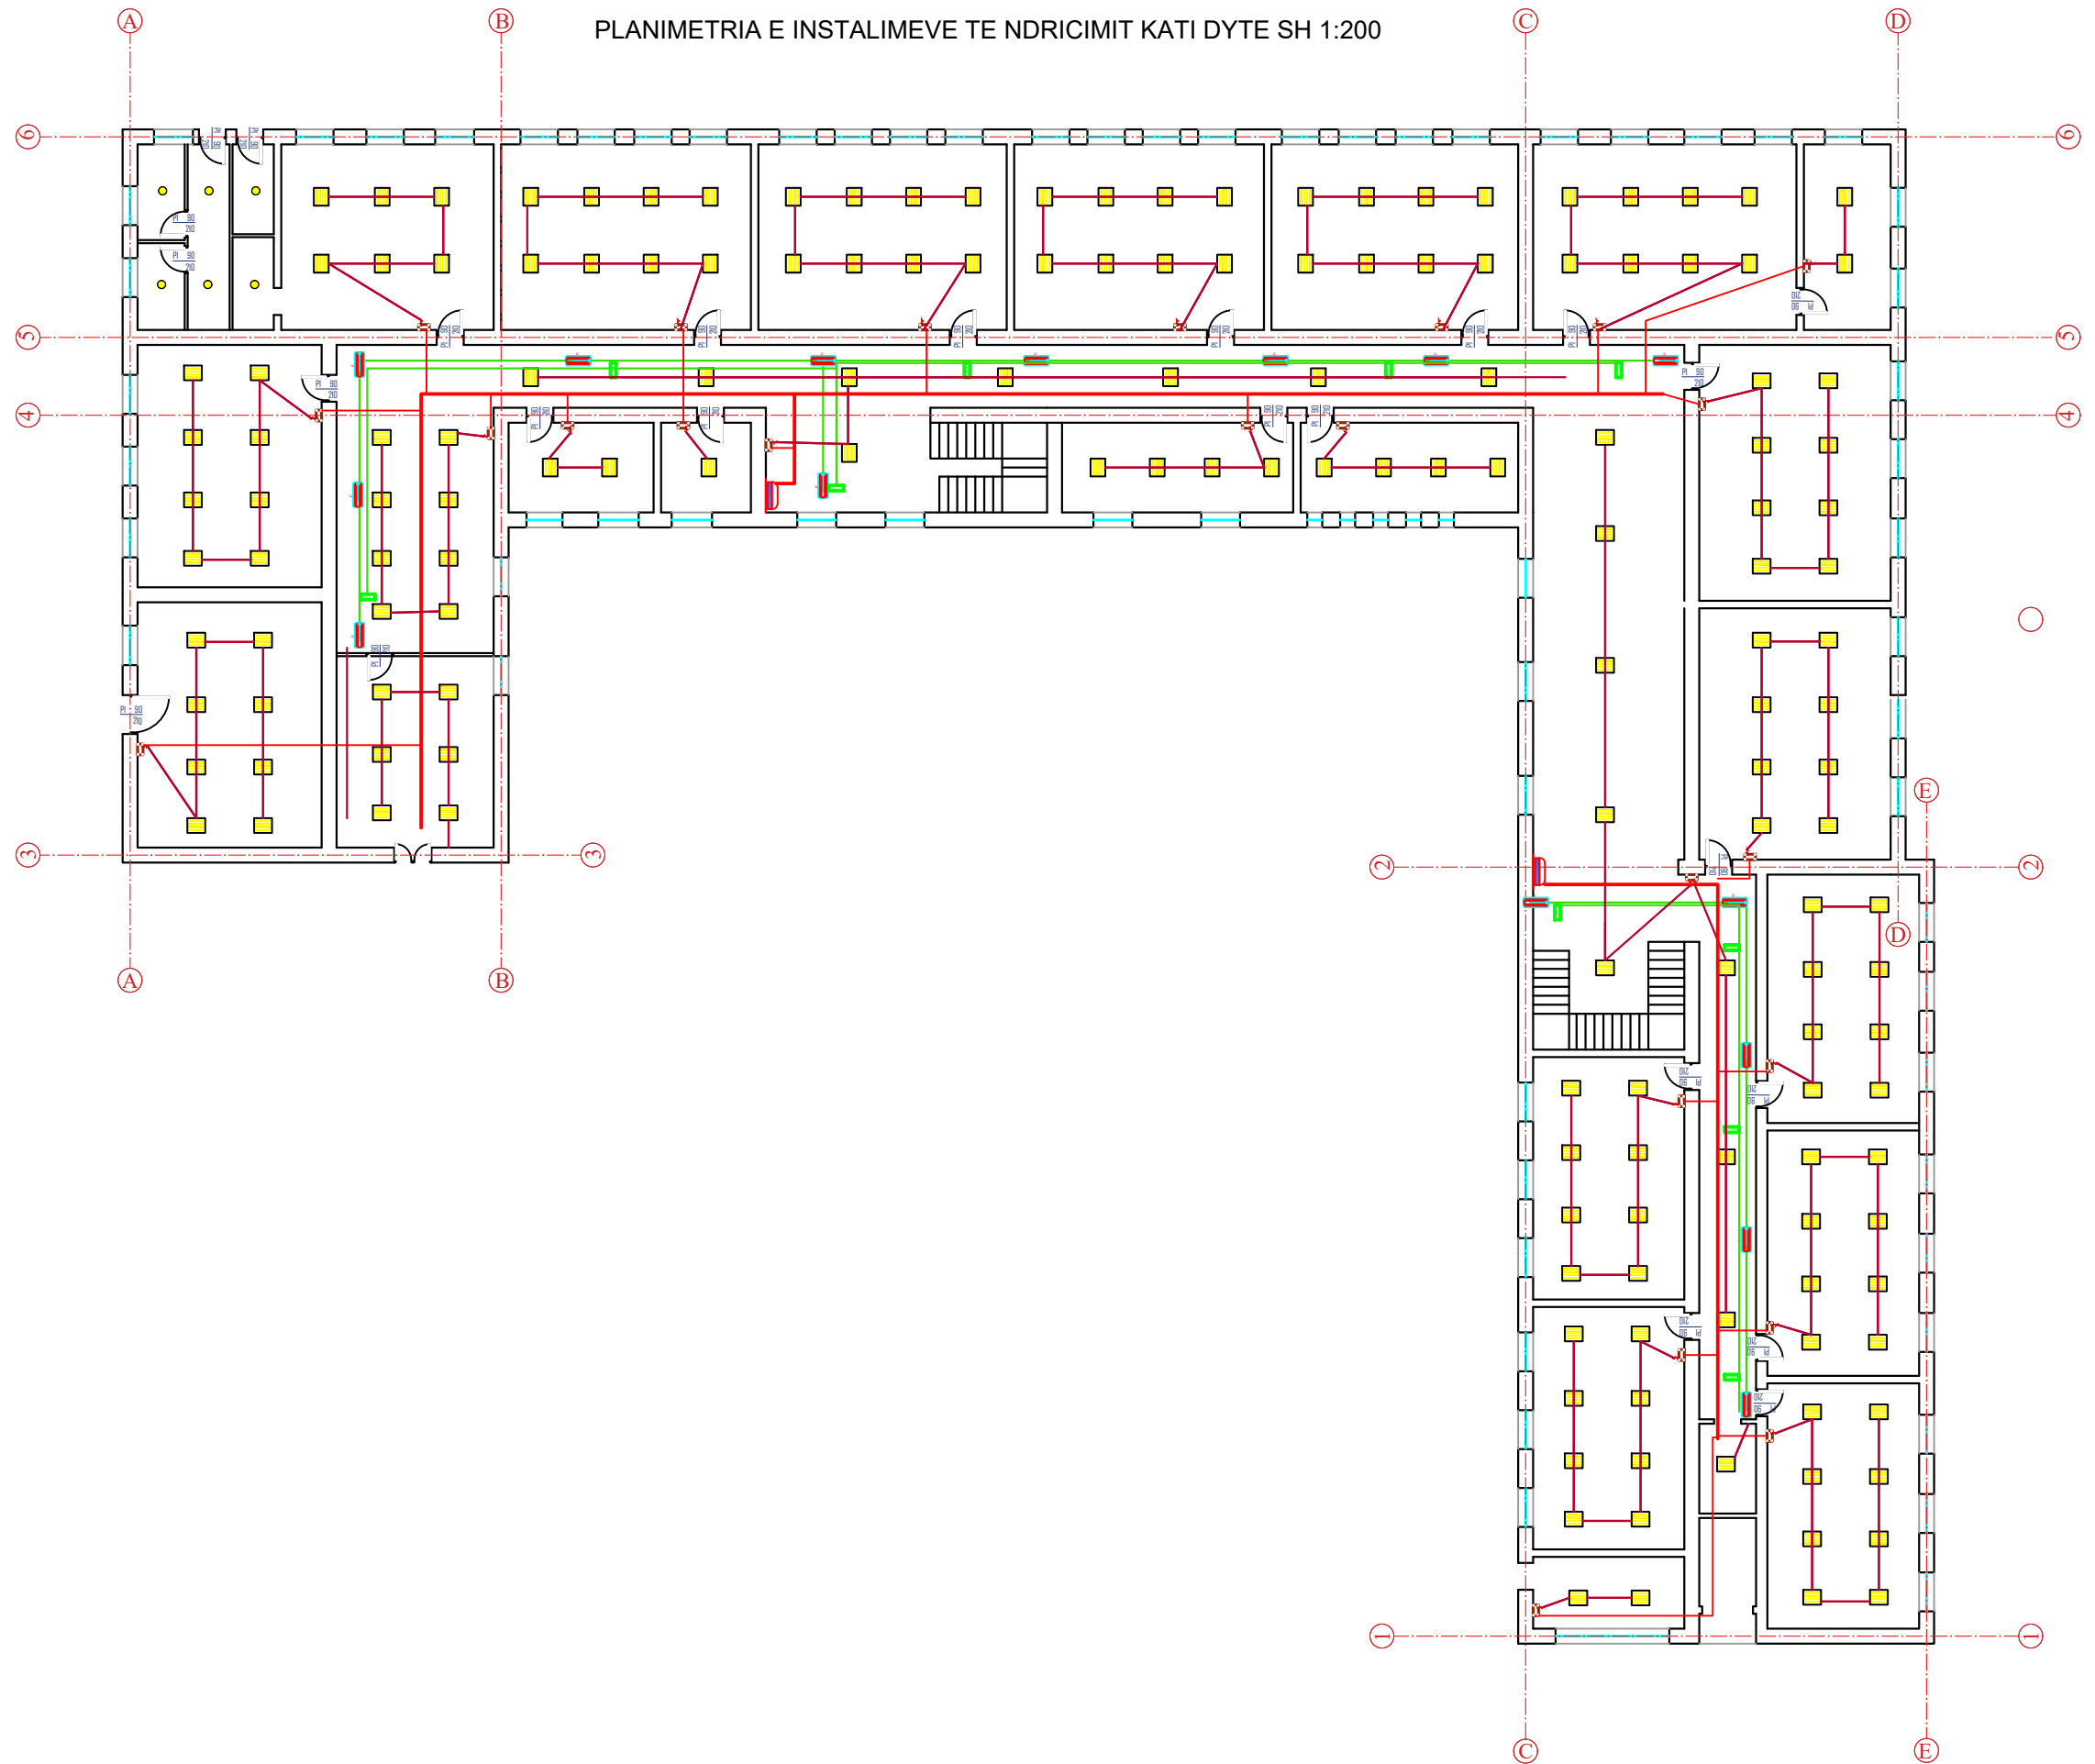

POROSITES: BASHKIA DIBER

Rikonstruksion i Shkolles 9-Vjeçare Demir Gashi,
Peshkopi, Bashkia Diber

Emertimi: PROJEKTI ARKITEKTONIK



"ERALD-G" Sh.p.k
Rruga "KONGRESI I LUSHNJES"
Tirane

Drejtes i projektit

Inxh. Gezim ISLAMI

Projektues

Inxh. Gezim ISLAMI

Inxh. Erindi GJOKA

Ark. Elton ÇARÇANI

Elek. Hajdar KURTI

Mek. Arben MUHA

Hidr. Anisa ZAKA

SHKALLA

Sh 1:200


Tiranë 2024

FLETA

07

Format A3

PLANIMETRIA E INSTALIMEVE TE PRIZAVE, KATI PERDHE SH 1:200

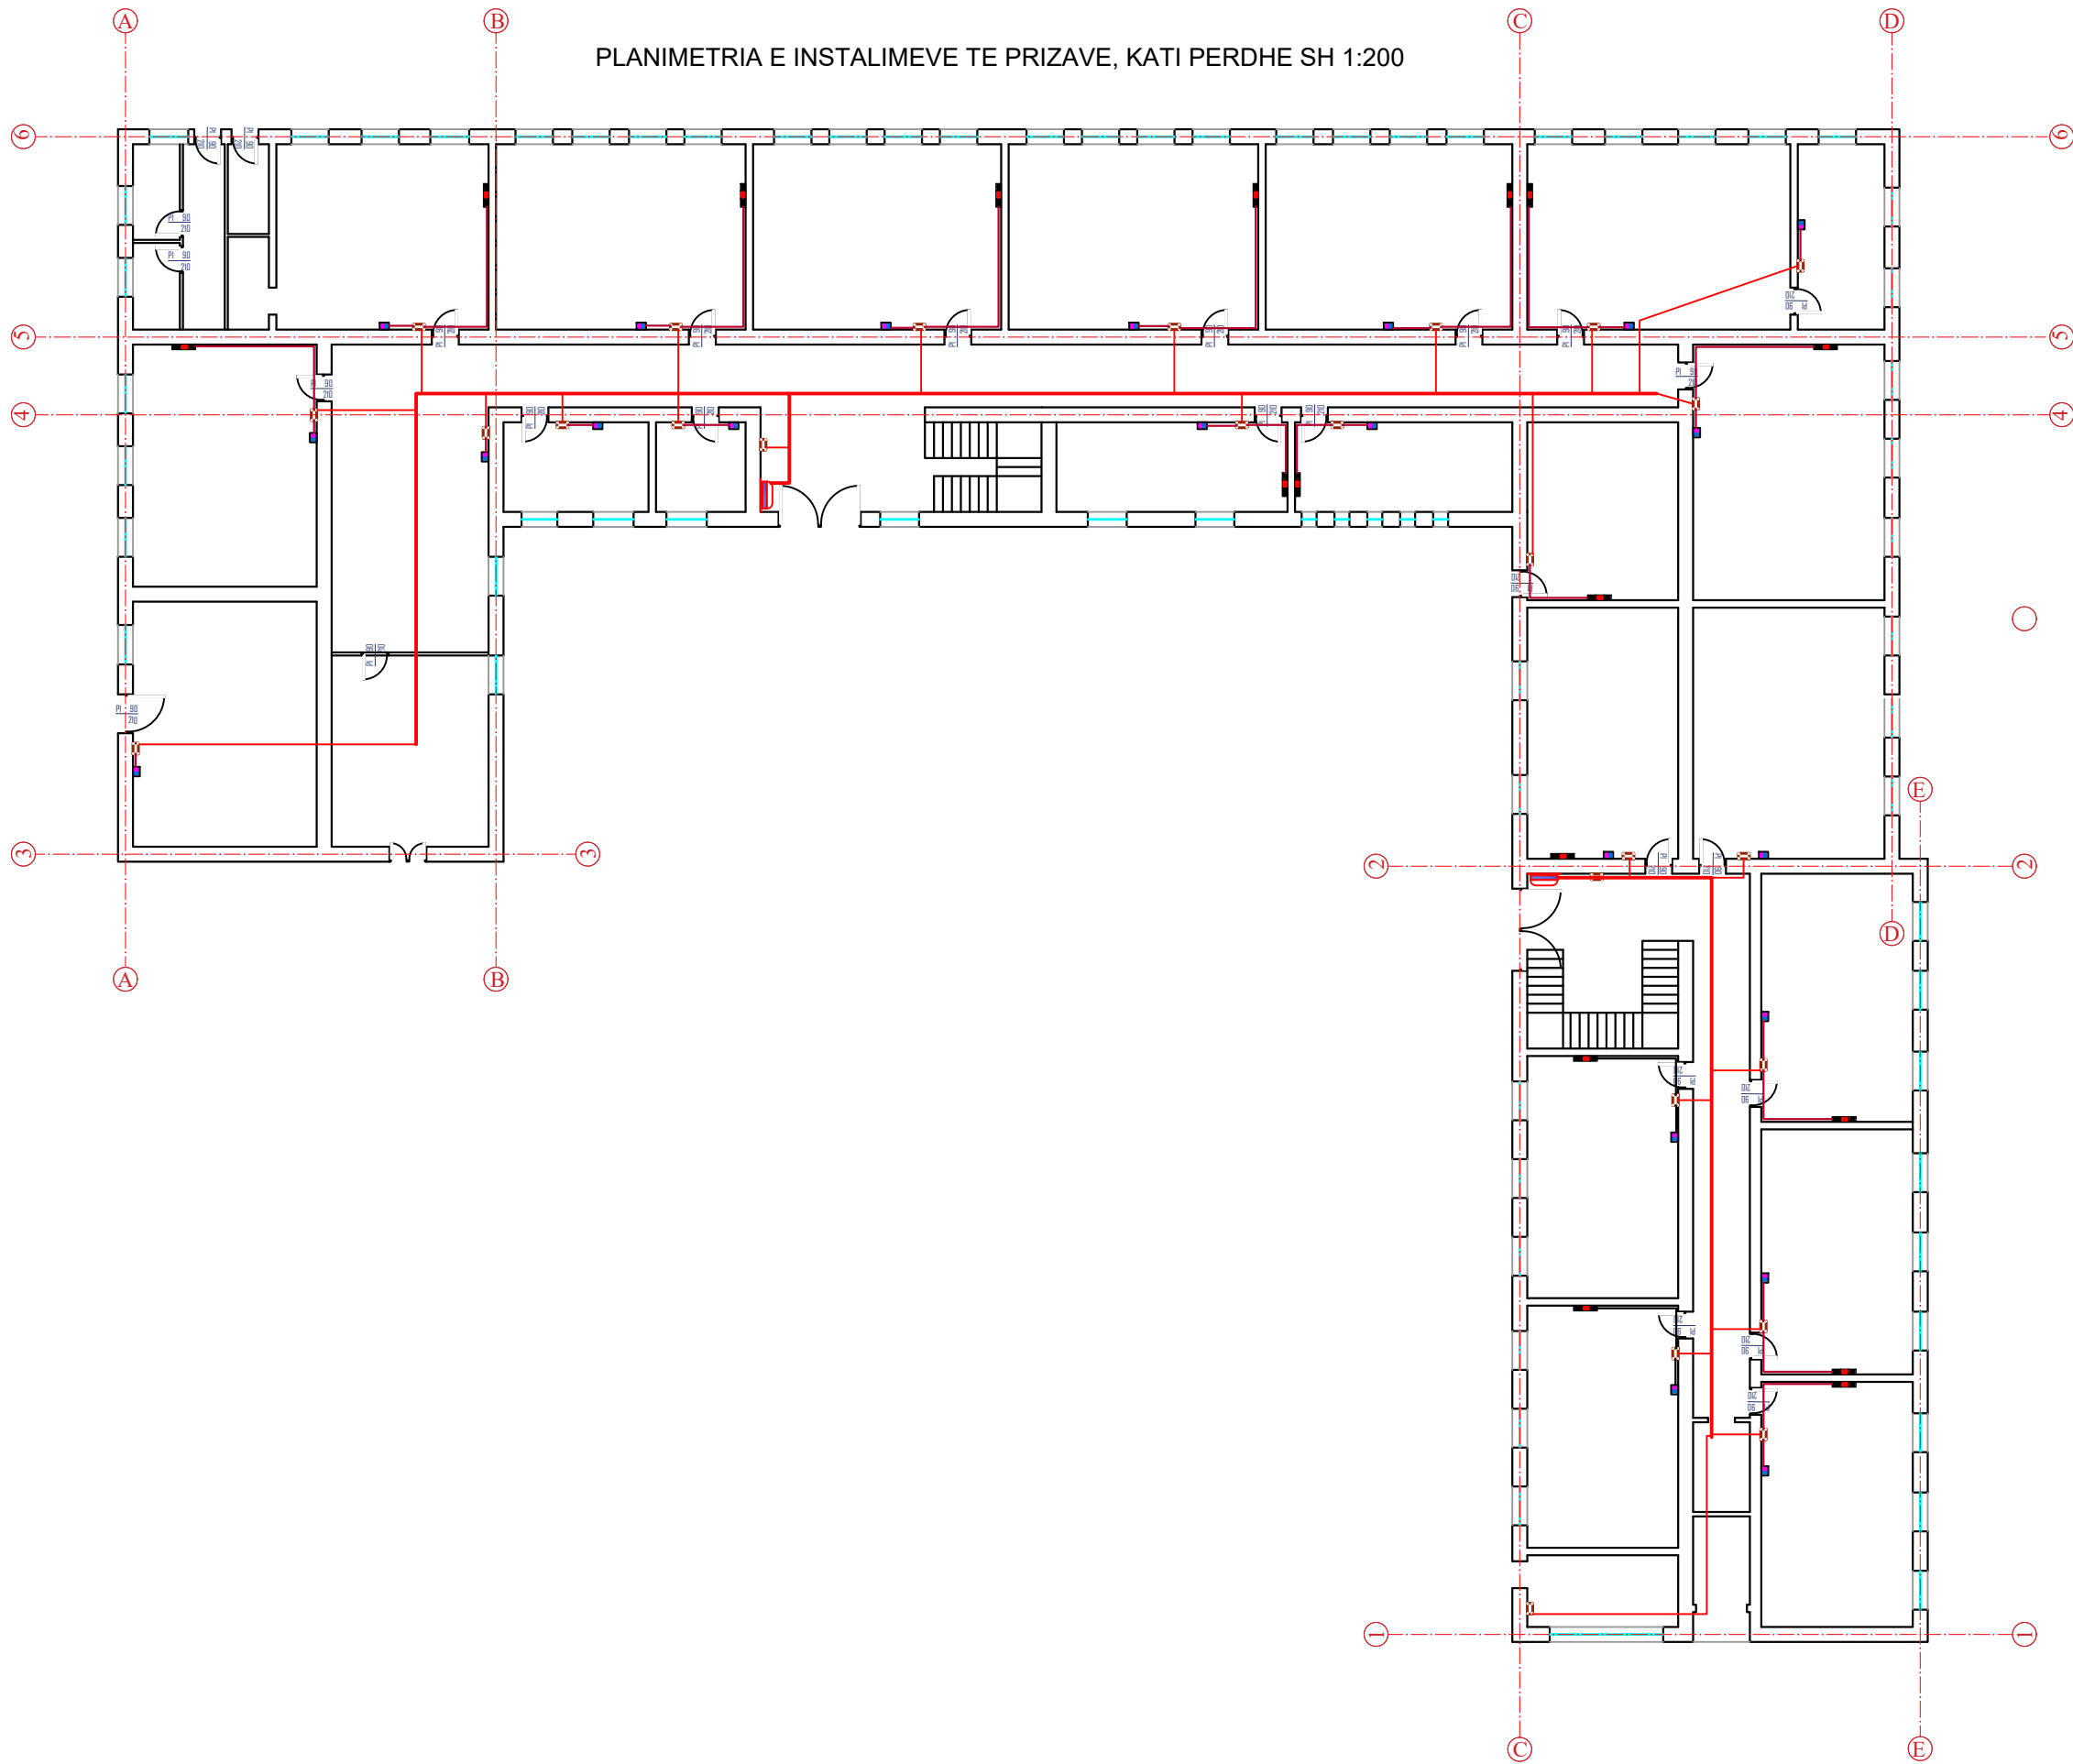

POROSITES: BASHKIA DIBER

Rikonstruksion i Shkolles 9-Vjeçare Demir Gashi,
Peshkopi, Bashkia Diber

Emertimi: PROJEKTI ARKITEKTONIK

"ERALD-G" Sh.p.k
Rruga "KONGRESI I LUSHNJES"
Tirane



Drejtes i projektit

Inxh. Gezim ISLAMI

Projektues

Inxh. Gezim ISLAMI

Elek. Hajdar KURTI

Inxh. Erindi GJOKA

Mek. Arben MUHA

Ark. Elton ÇARÇANI

Hidr. Anisa ZAKA

SHKALLA

Sh 1:200


Tiranë 2024

FLETA

08

Format A3

PLANIMETRIA E VENDOSJES SE FIKESEVE TE ZJARRIT
KATI PARE SH 1:200

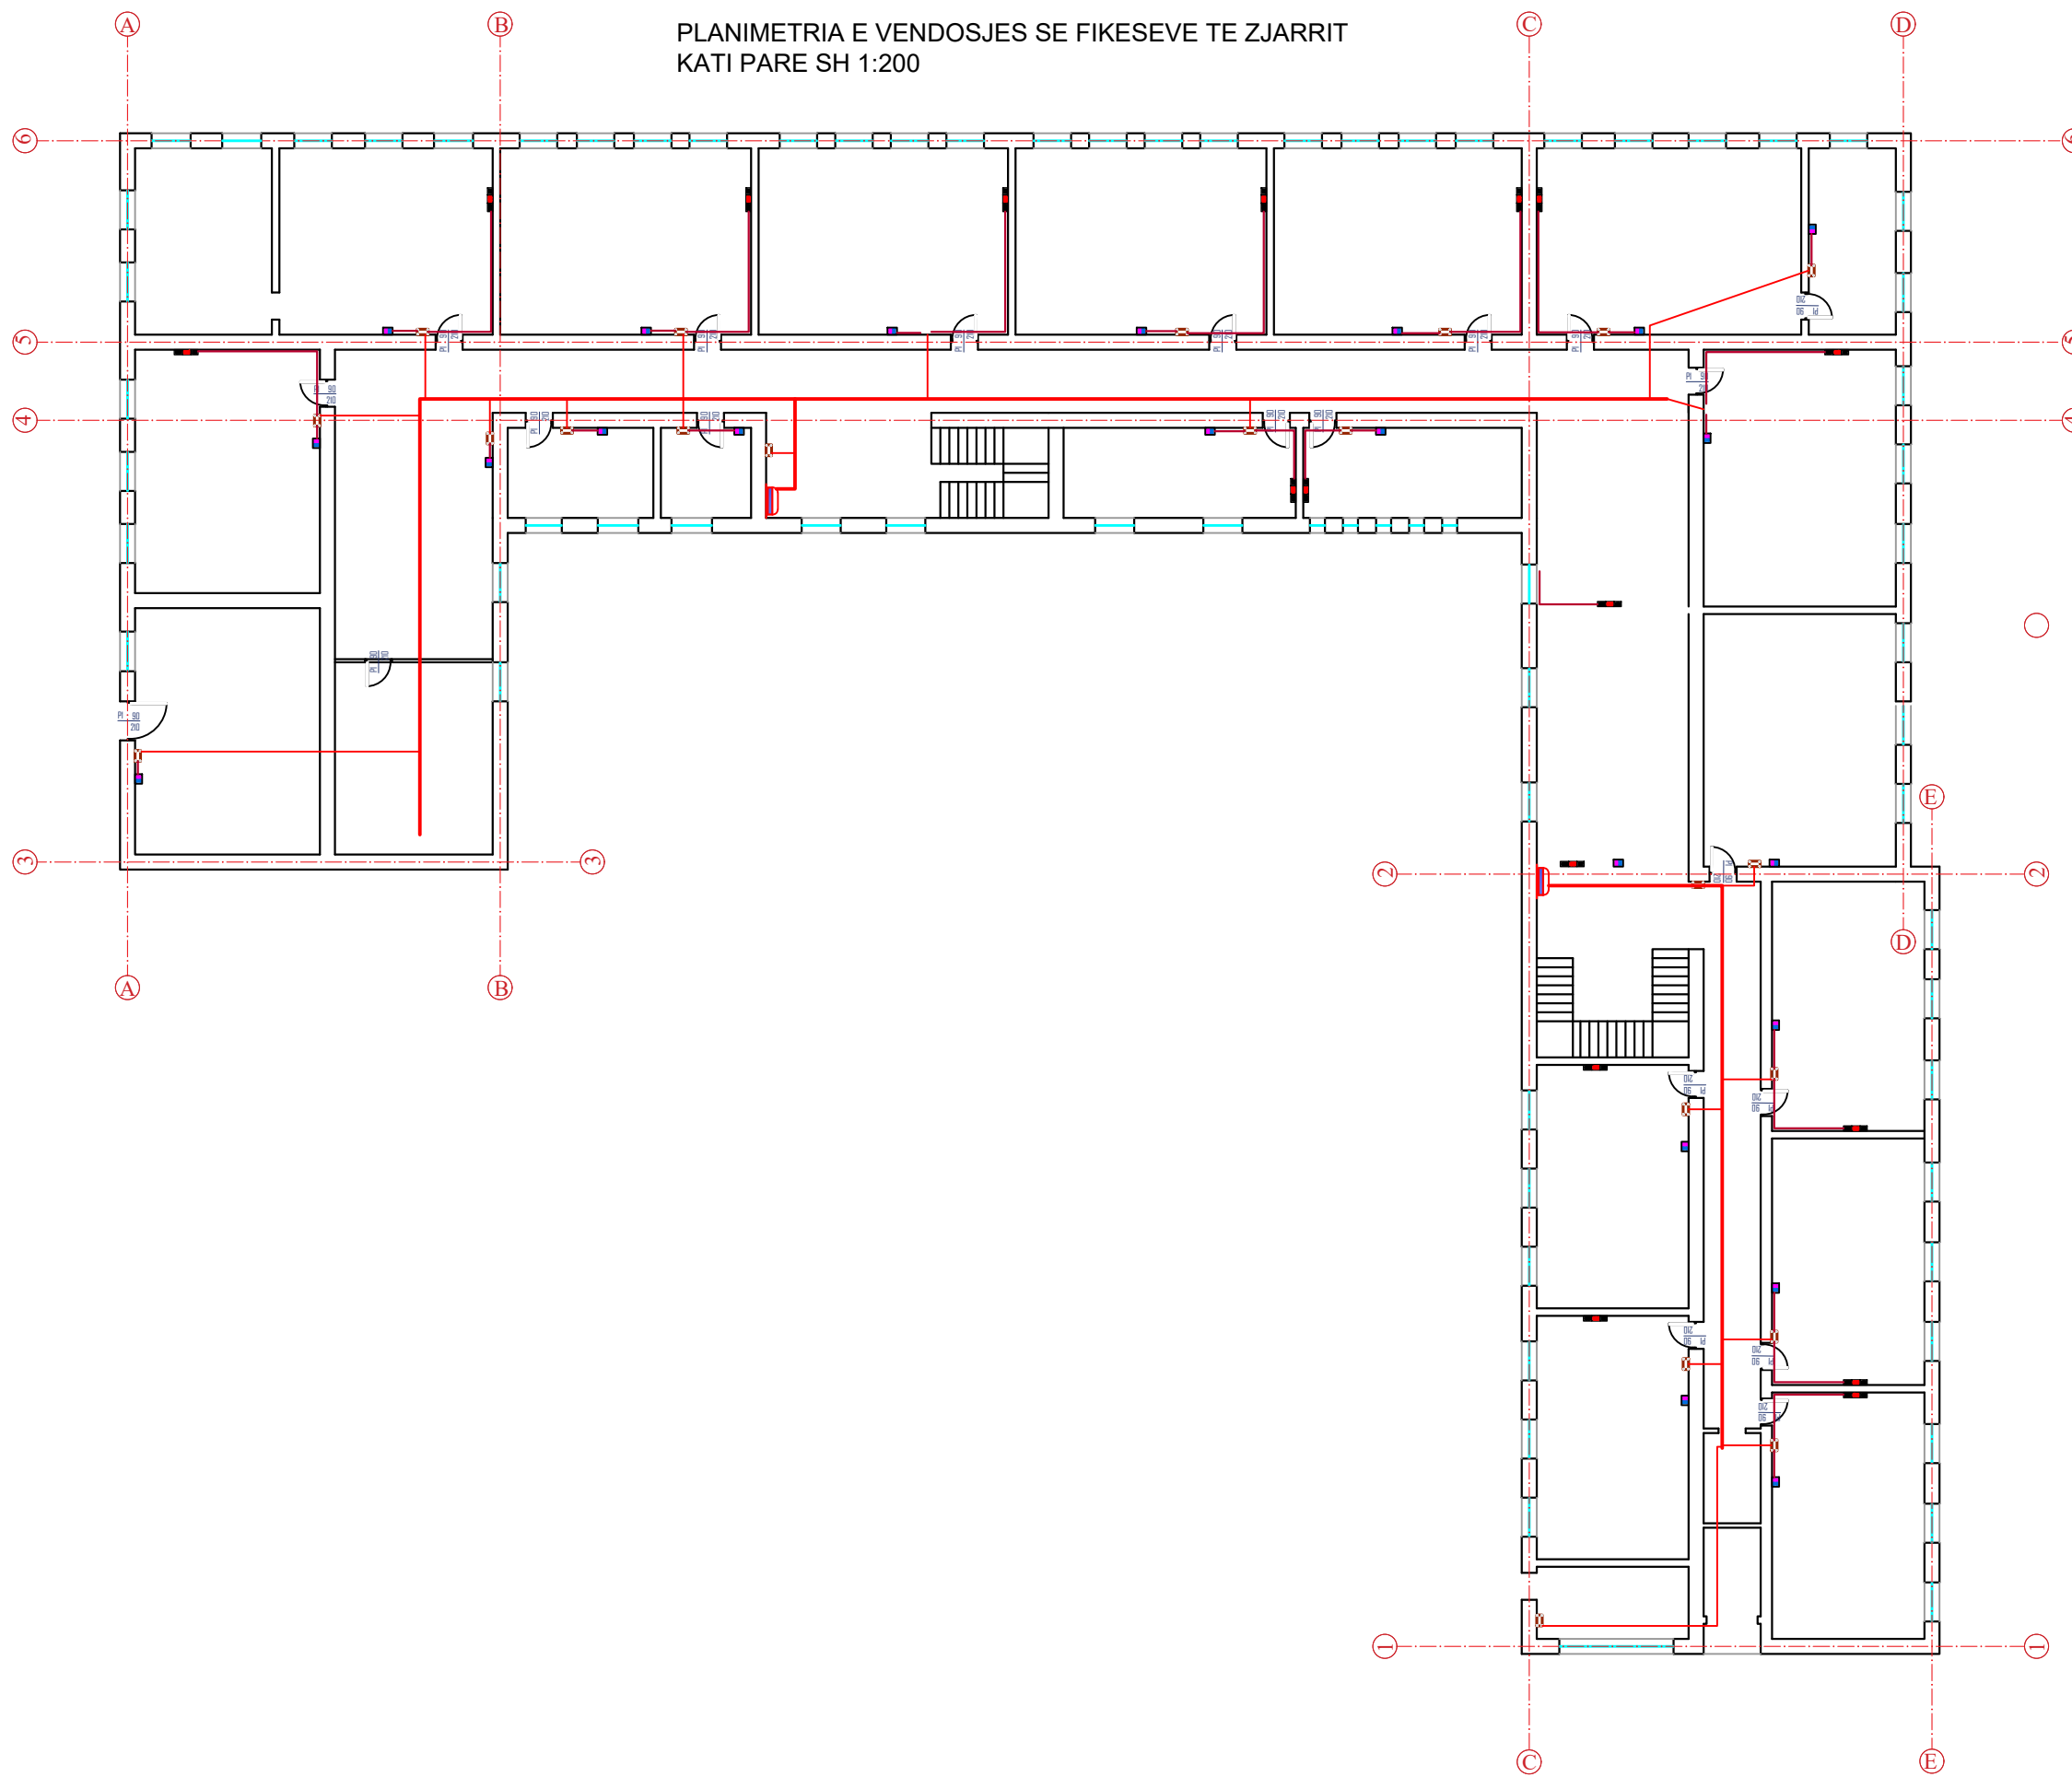

POROSITES: BASHKIA DIBER

Rikonstruksion i Shkolles 9-Vjeçare Demir Gashi,
Peshkopi, Bashkia Diber

Emertimi: PROJEKTI ARKITEKTONIK



"ERALD-G" Sh.p.k
Rruga "KONGRESI I LUSHNJES"
Tirane

Drejtes i projektit

Inxh. Gezim ISLAMI

Projektues

Inxh. Gezim ISLAMI

Elek. Hajdar KURTI

Inxh. Erindi GJOKA

Mek. Arben MUHA

Ark. Elton ÇARÇANI

Hidr. Anisa ZAKA

SHKALLA

Sh 1:200


Tiranë 2024

FLETA

09

Format A3

PLANIMETRIA E VENDOSJES SE FIKESEVE TE ZJARRIT
KATI DYTE SH 1:200

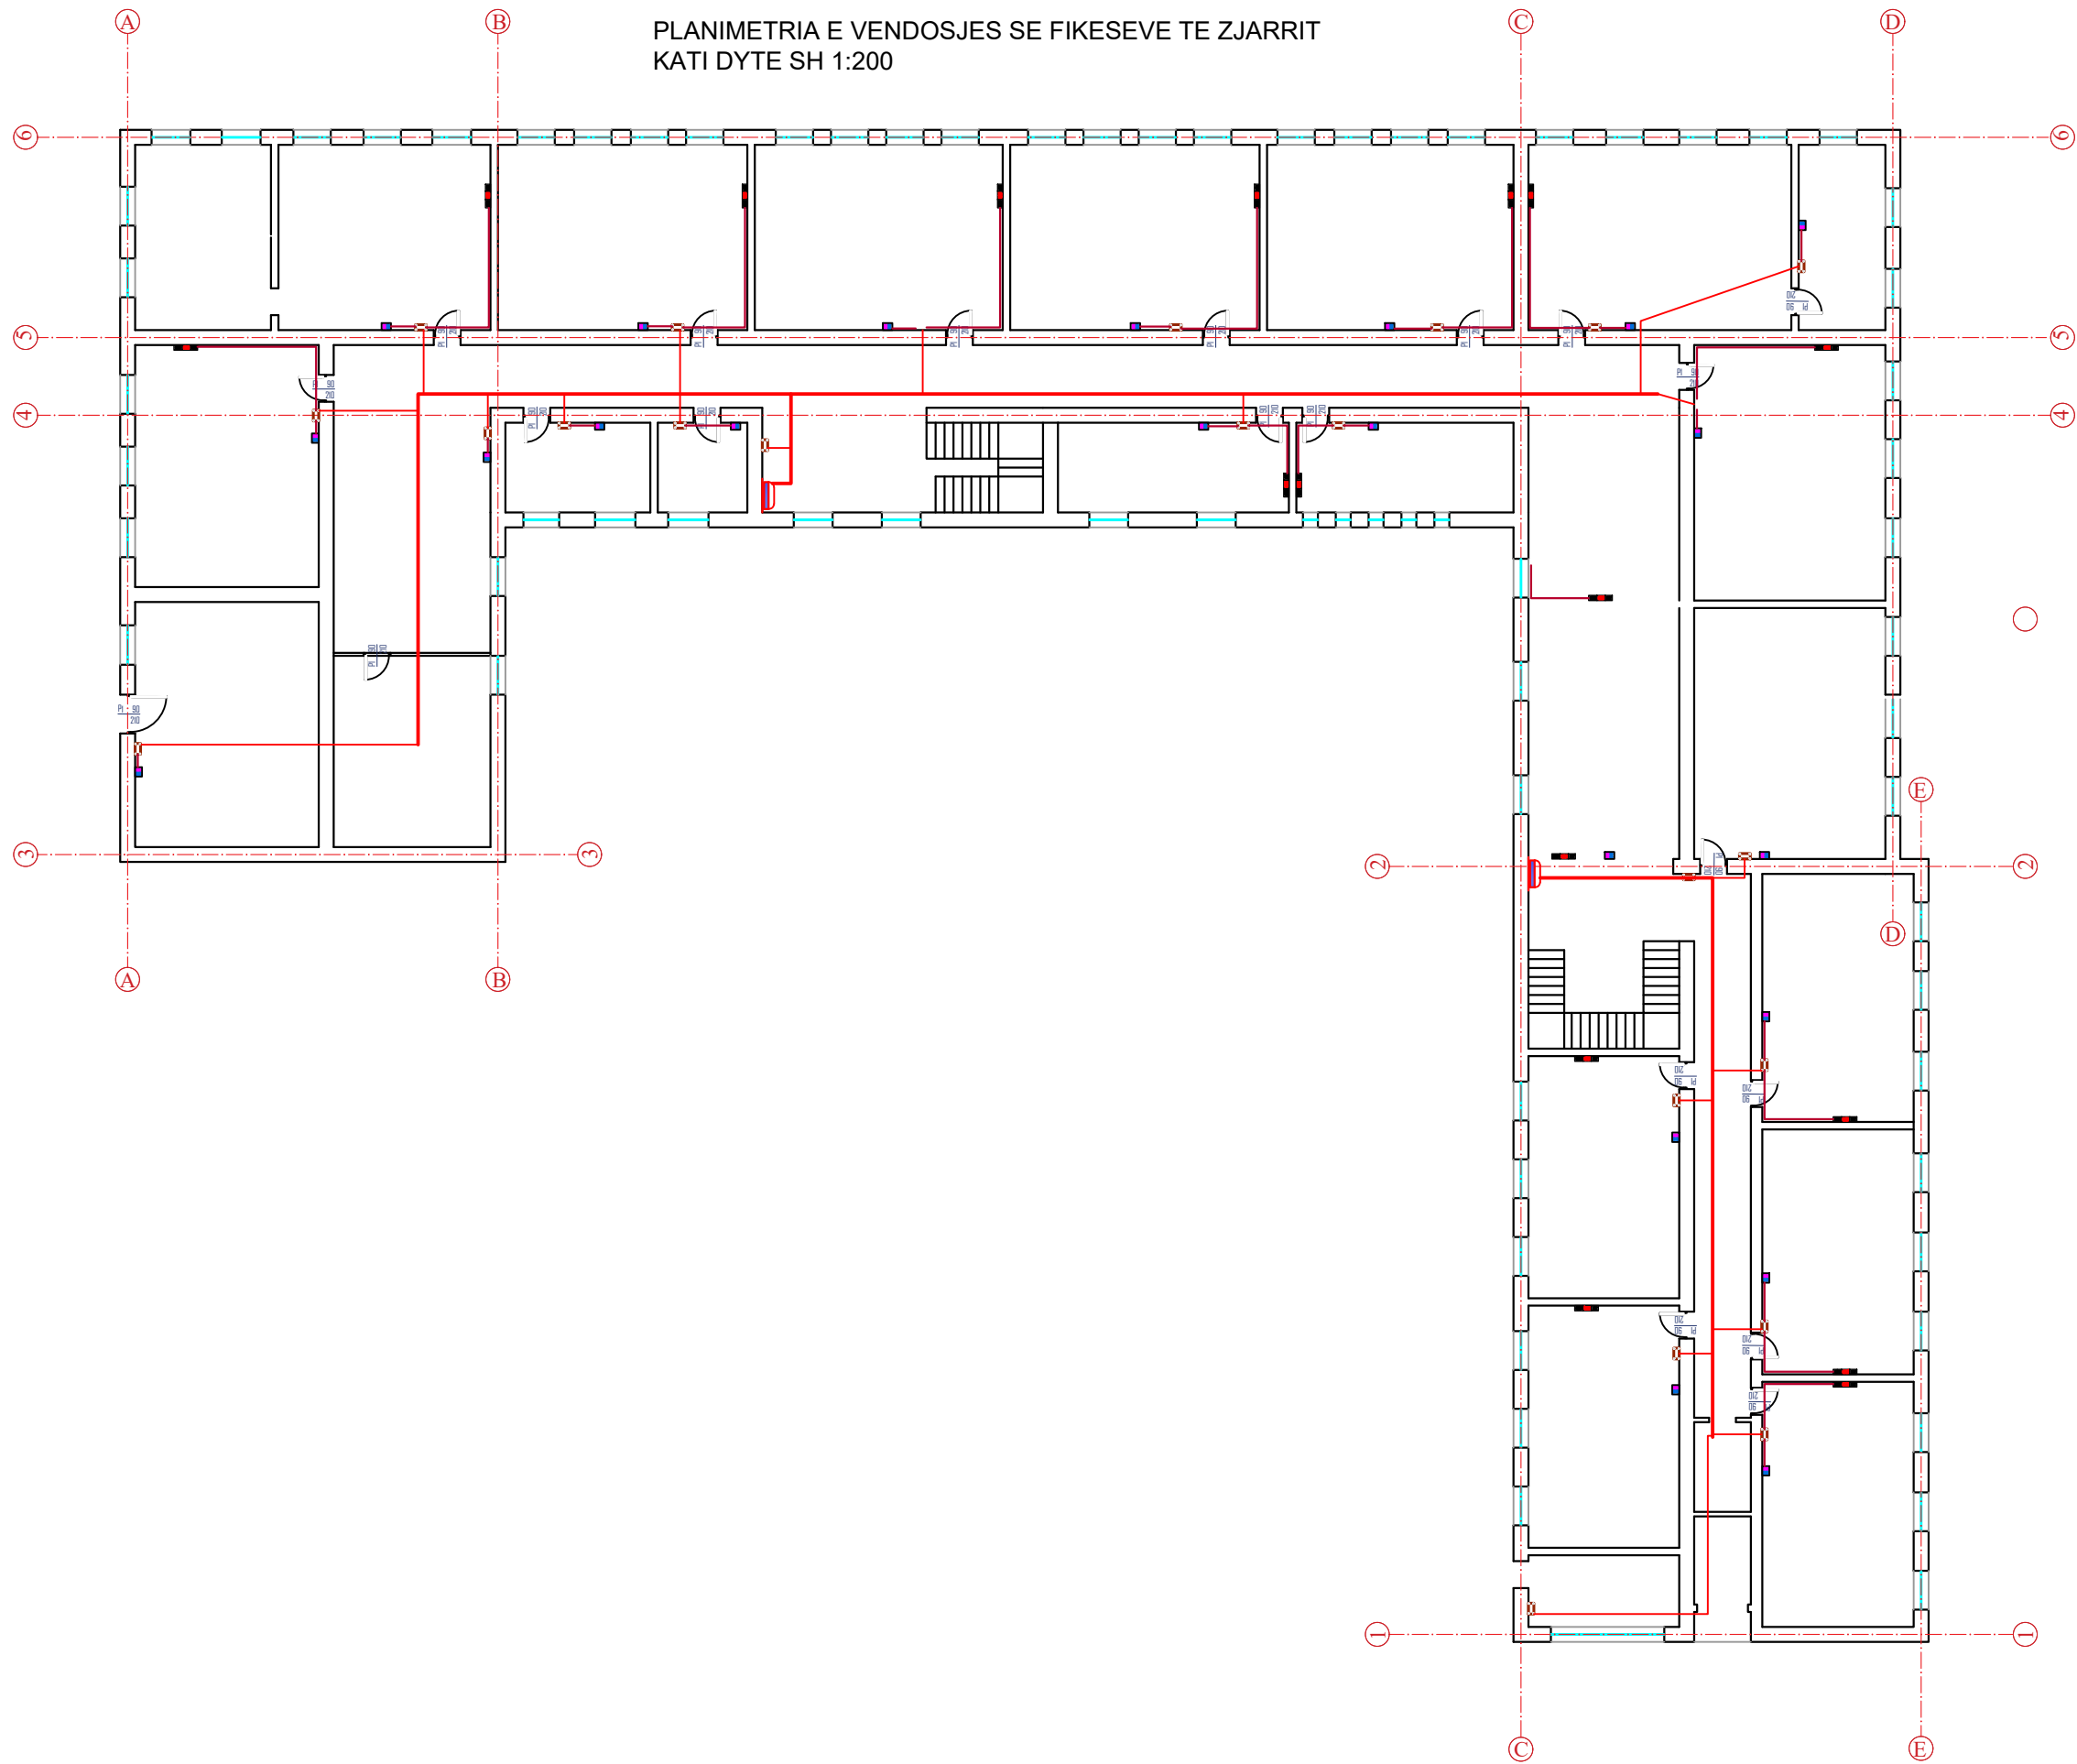

POROSITES: BASHKIA DIBER

Rikonstruksion i Shkolles 9-Vjeçare Demir Gashi,
Peshkopi, Bashkia Diber

Emertimi: PROJEKTI ARKITEKTONIK



"ERALD-G" Sh.p.k
Rruga "KONGRESI I LUSHNJES"
Tirane

Drejtes i projektit

Inxh. Gezim ISLAMI

Projektues

Inxh. Gezim ISLAMI

Elek. Hajdar KURTI

Inxh. Erindi GJOKA

Mek. Arben MUHA

Ark. Elton ÇARÇANI

Hidr. Anisa ZAKA

SHKALLA

Sh 1:200


Tiranë 2024

FLETA

10

Format A3

PLANIMETRIA E INSTALIMEVE TE SISTEMIT TE SINJALIZIMIT MNZ
KATI PERDHE SH 1:200

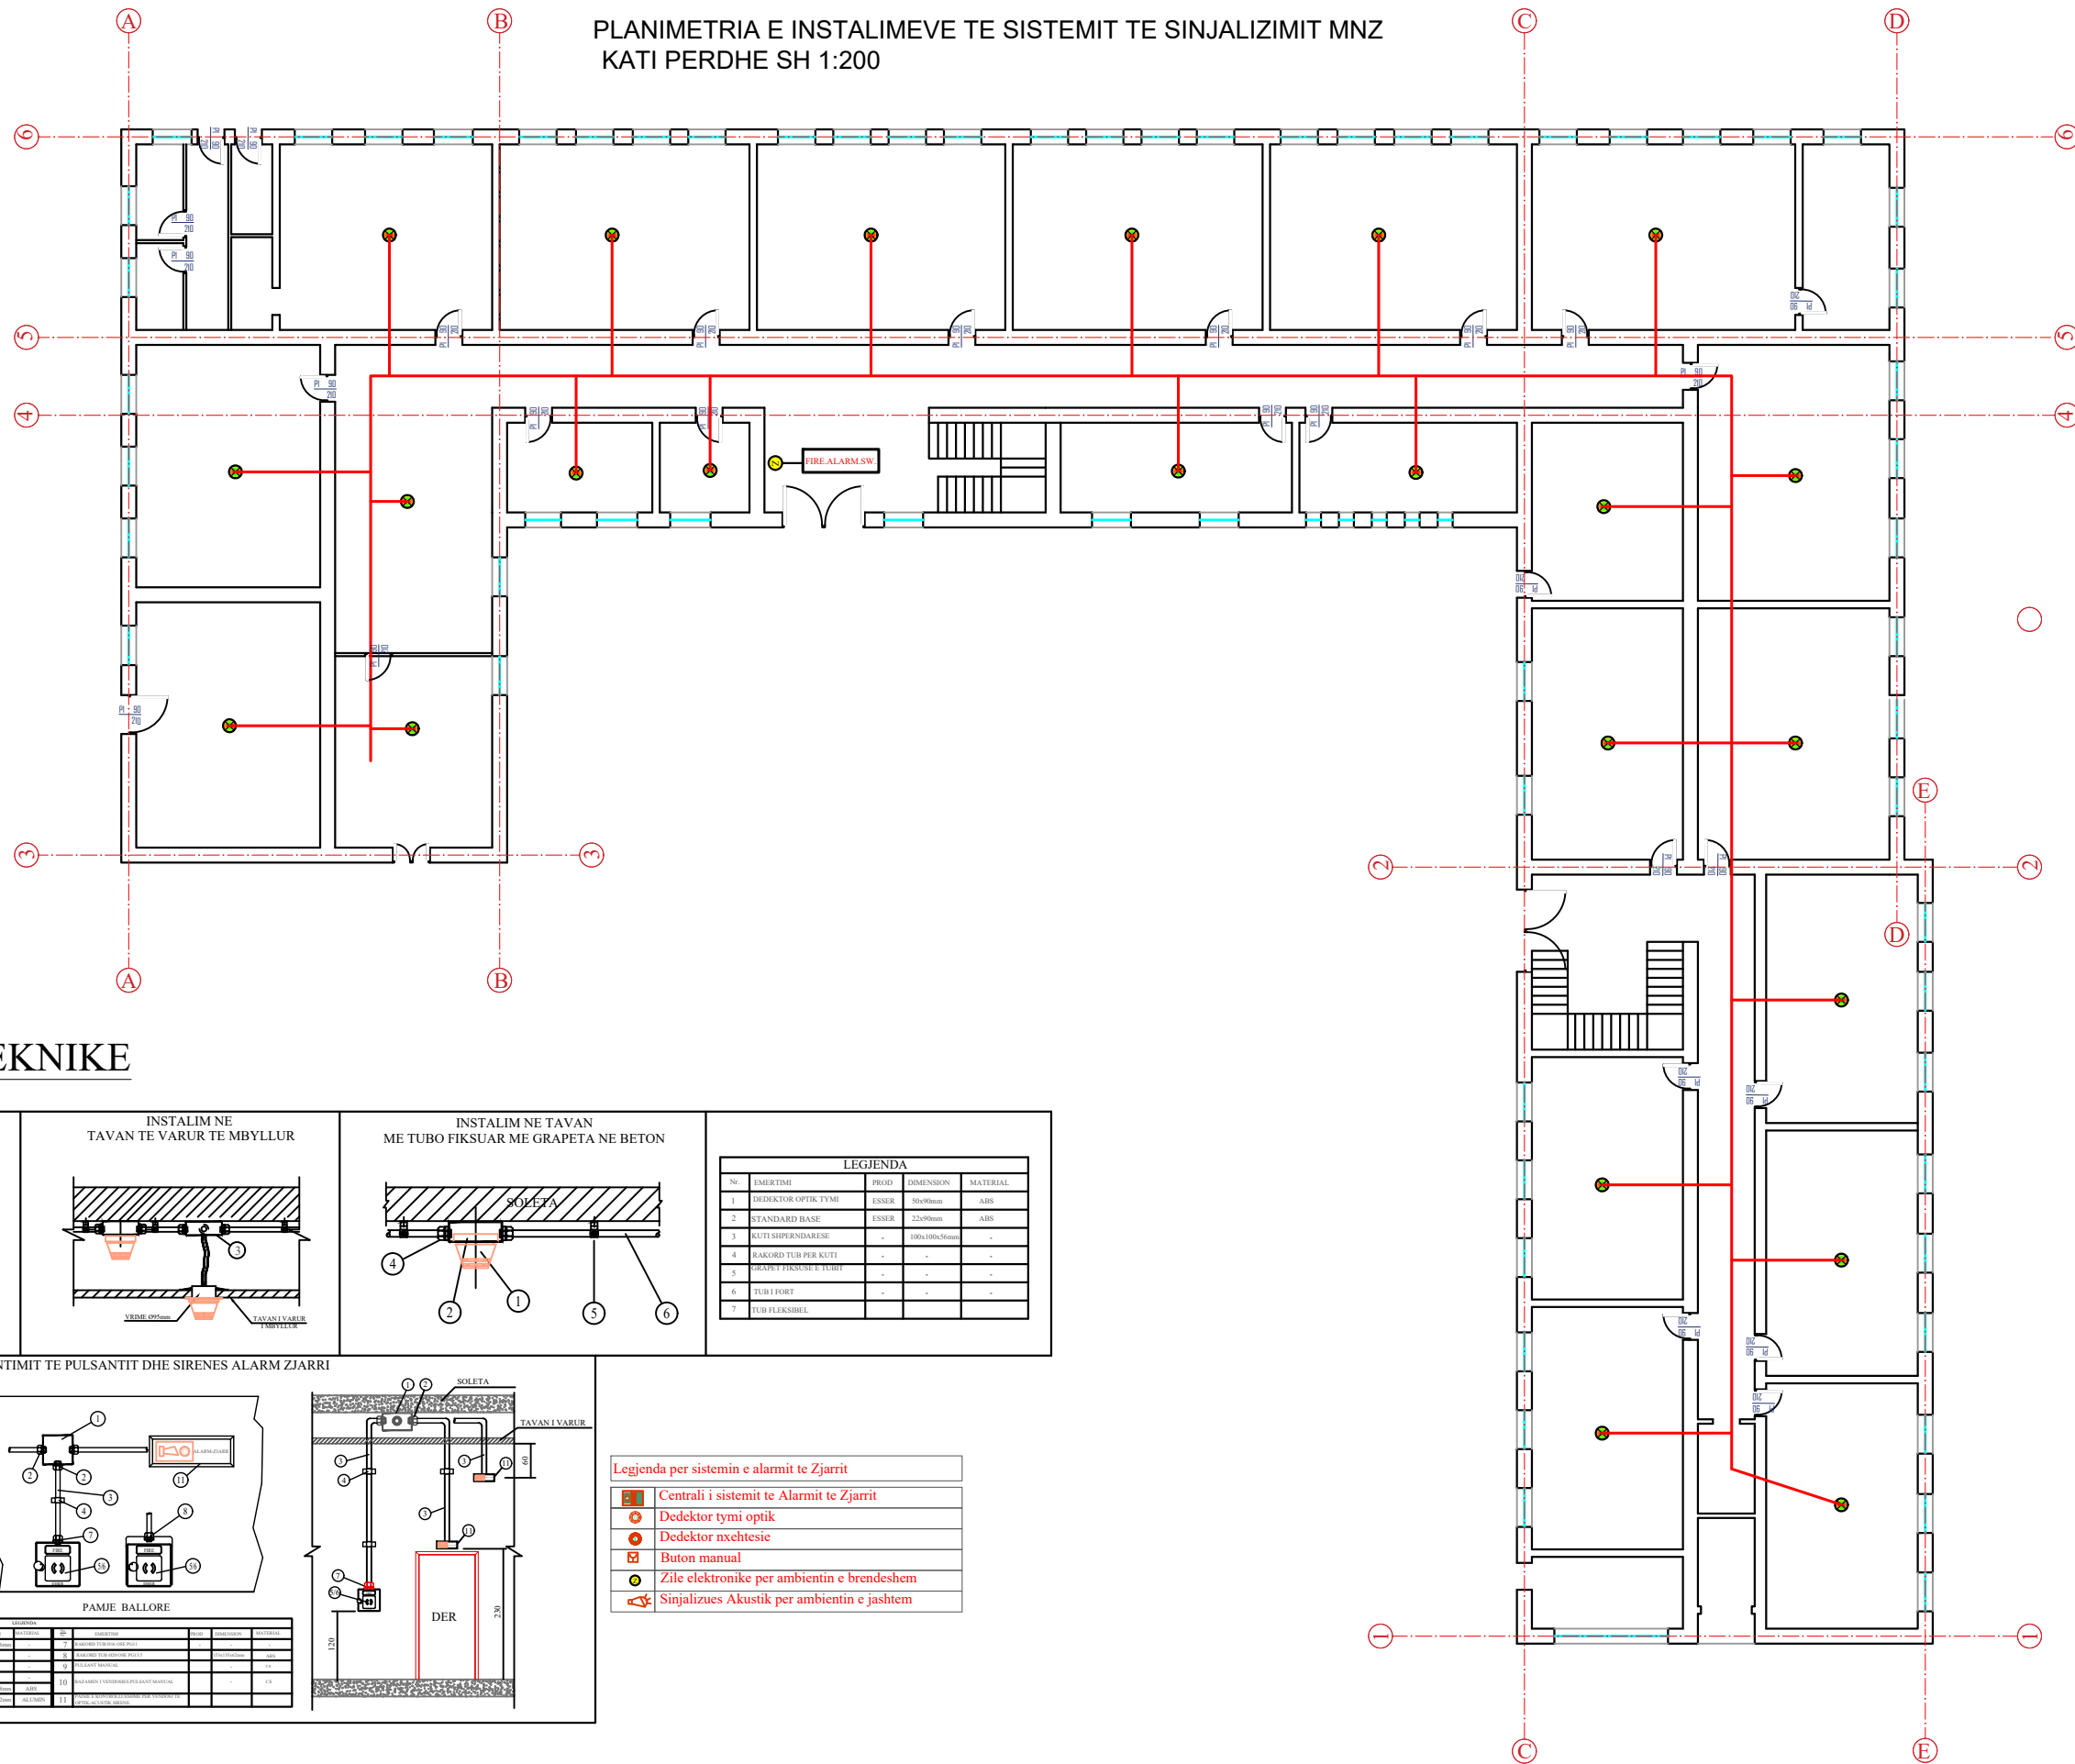

DETAJE TEKNIKE

DETECTOR

INSTALIM NE TAVAN TE VARUR TE MBYLLUR

INSTALIM NE TAVAN ME TUBO FIKSUAR ME GRAPETA NE BETON

LEGENDA

NO.	EMERTIMI	PROJ.	DIMENSION	MATERIAL
1	DETEKTOR OPTIK TYM	ENSR	80x80mm	ABS
2	STANDARD BASE	ENSR	22x90mm	ABS
3	KUTI SHPERNDARISE	-	100x100x50mm	-
4	RAKORD TUB PER KUTI	-	-	-
5	GRAPETI FIKSUE TUBIT	-	-	-
6	TUBI FORT	-	-	-
7	TUBI FLEKSHIBEL	-	-	-

DETEJ I MONTIMIT TE PULSANTIT DHE SIRENES ALARM ZJARRI

MURI

PAMJE ANESORE

PAMJE BALLEORE

Legjenda per sistemin e alarmit te Zjarrit

- Centrali i sistemit te Alarmit te Zjarrit
- Dedektor tymi optik
- Dedektor nxehtesie
- Buton manual
- Zile elektronike per ambientin e brendeshem
- ▲ Sinjalizues Akustik per ambientin e jashtem

POROSITES: BASHKIA DIBER

Rikonstruksion i Shkolles 9-Vjeçare Demir Gashi,
Peshkopi, Bashkia Diber

Emertimi: PROJEKTI ARKITEKTONIK



"ERALD-G" Sh.p.k
Rruga "KONGRESI I LUSHNJES"
Tirane

Drejtesues i projektit

Inxh. Gezim ISLAMI

Projektues

Inxh. Gezim ISLAMI

Elek. Hajdar KURTI

Inxh. Erindi GJOKA

Mek. Arben MUHA

Ark. Elton ÇARÇANI

Hidr. Anisa ZAKA

SHKALLA

Sh 1:200


Tiranë 2024

FLETA

11

Format A3

PLANIMETRIA E INSTALIMEVE TE SISTEMIT TE SINJALIZIMIT MNZ
KATI PARE SH 1:200

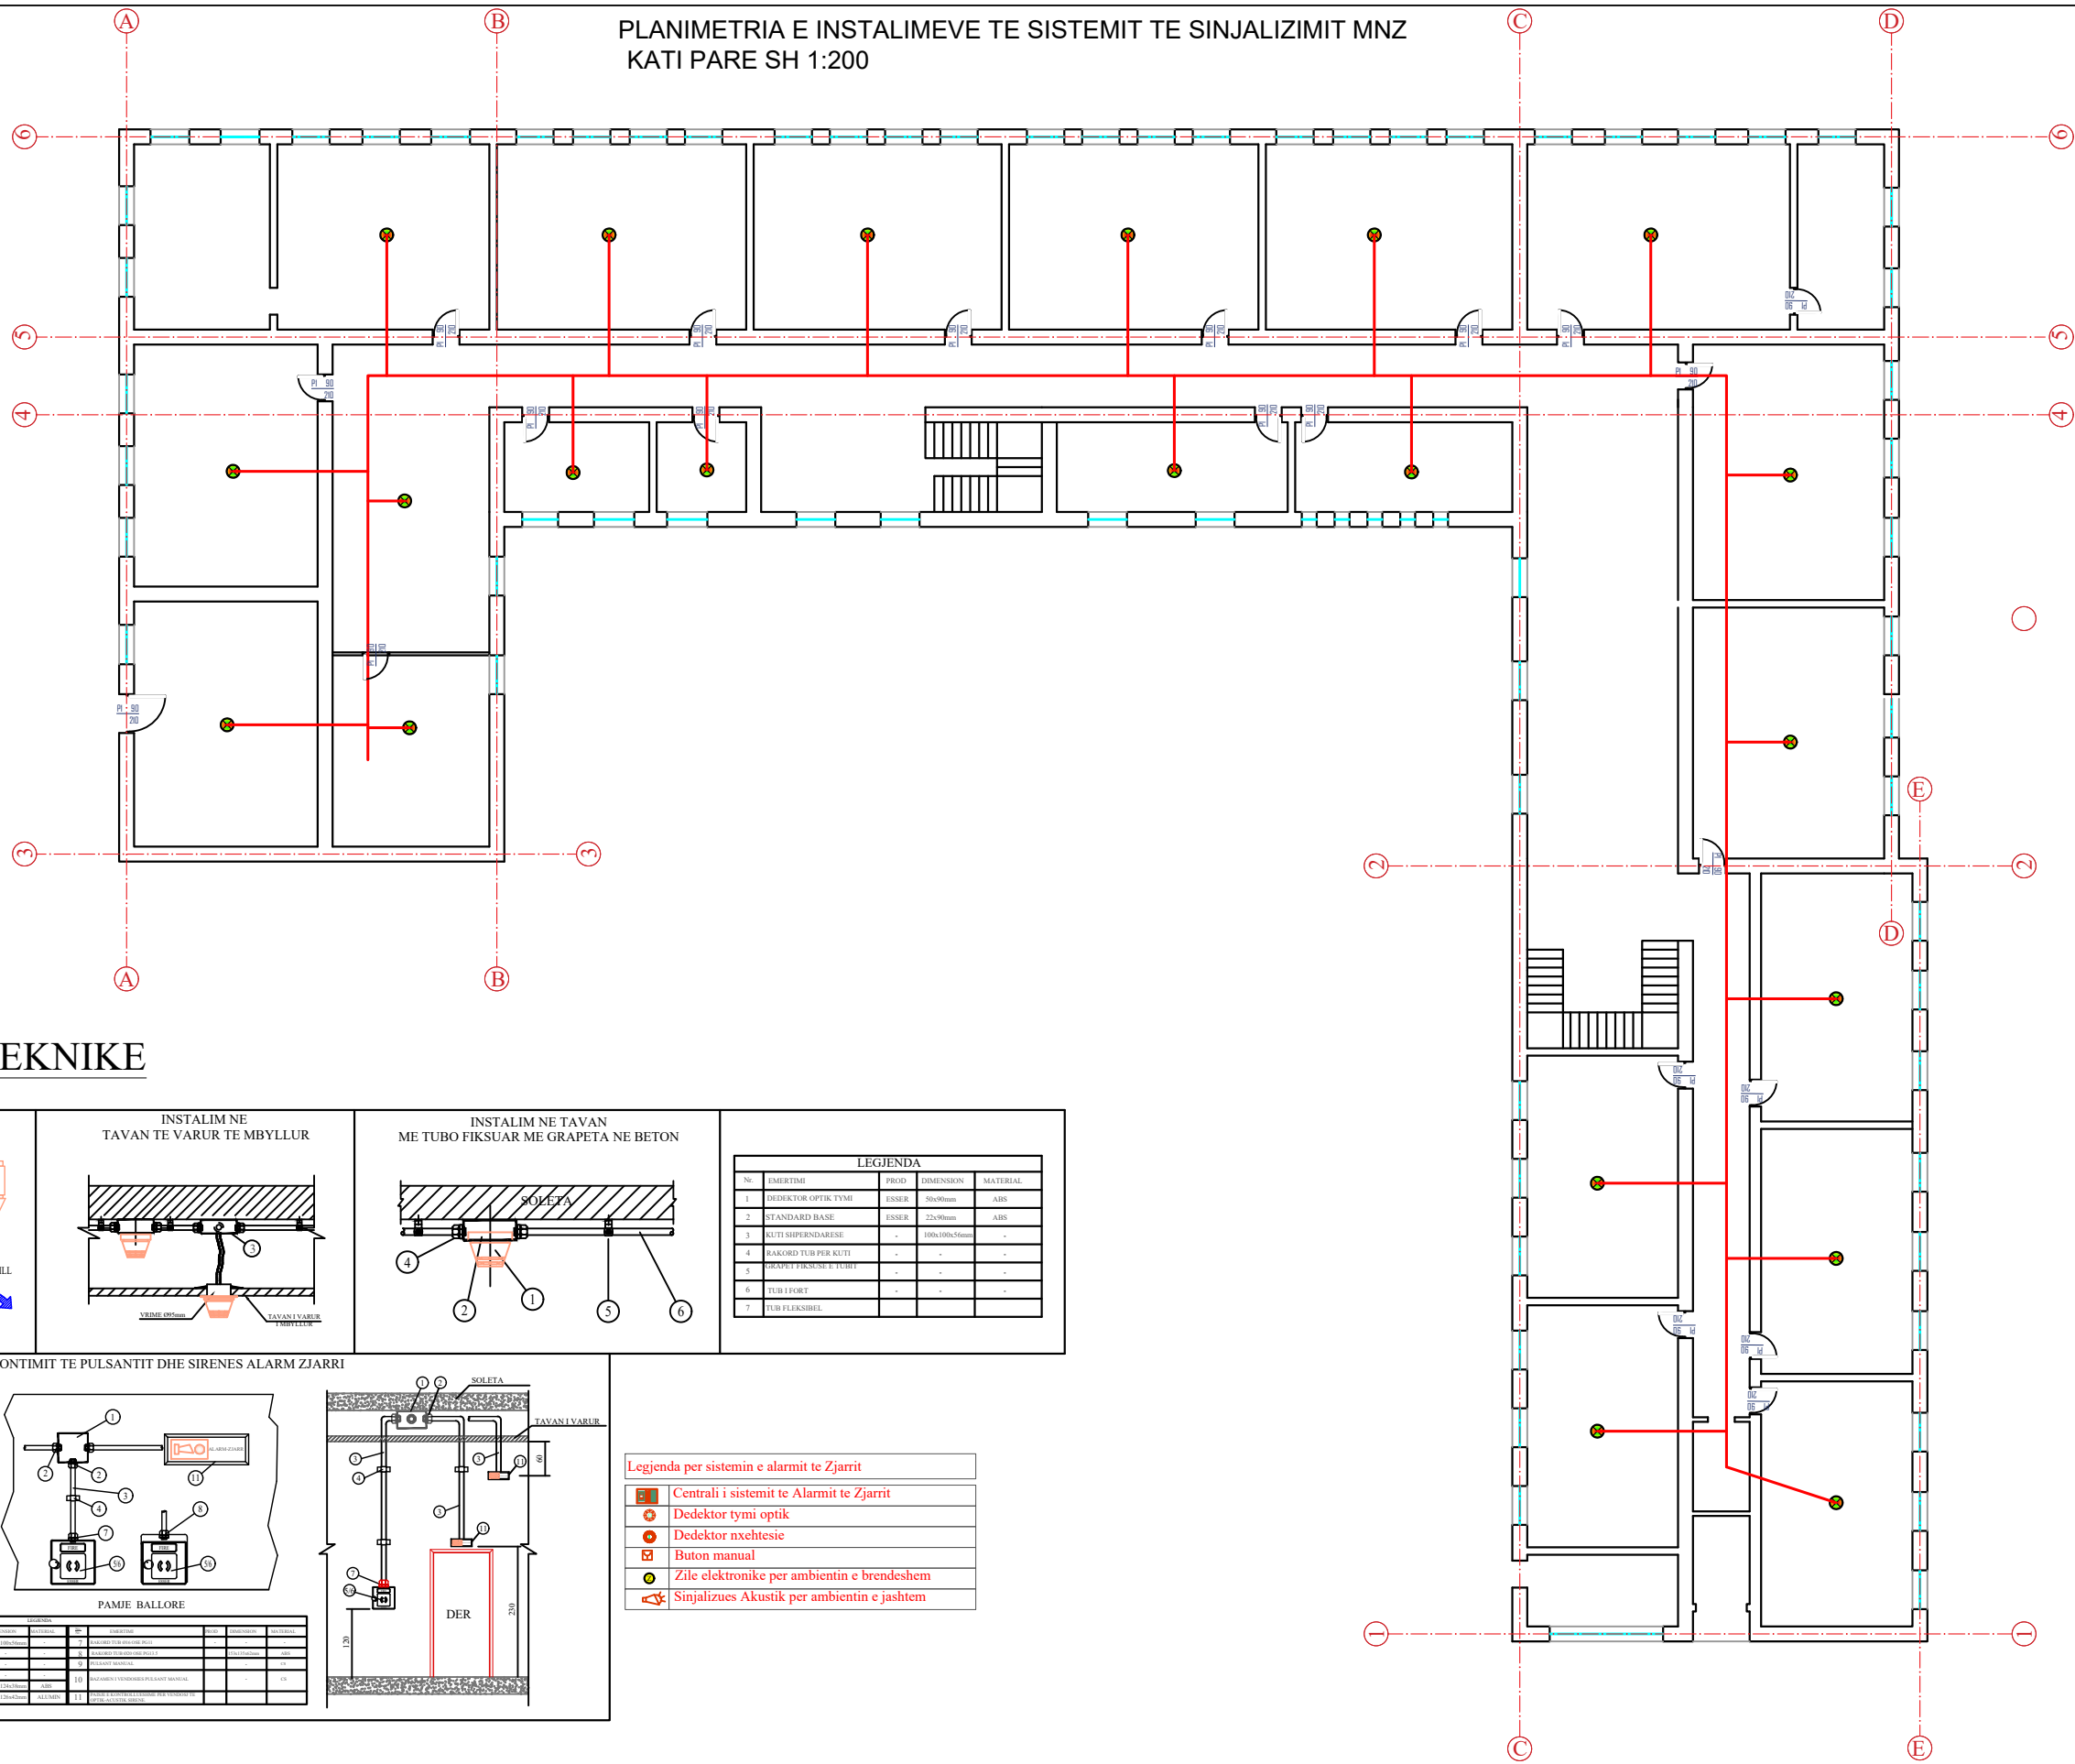

DETAJE TEKNIKE

DETEKTOR

INSTALIM NE TAVAN TE VARUR TE MBYLLUR

INSTALIM NE TAVAN ME TUBO FIKSUAR ME GRAPETA NE BETON

LEGIJENDA

NO	EMERTIMI	PROD	DIMENSION	MATERIAL
1	DETEKTOR OPTIK TYMI	ESSER	50x90mm	ABS
2	STANDARD BASE	ESSER	22x90mm	ABS
3	SUTI SHPIERNDARAKESH	-	100x100x50mm	-
4	BAKORSH TUB PER KUZI	-	-	-
5	SHKAFIT FUNKSIONAL TUBIT	-	-	-
6	TUB I FORT	-	-	-
7	TUB FLEKSIBEL	-	-	-

DETEJI I MONTIMIT TE PULSANTIT DHE SIRENES ALARM ZJARRI

MURI

PAMJE BALLE

SOLETA
TAVANI VARUR

Legjenda per sistemin e alarmit te Zjarrit

- Centrali i sistemit te Alarmit te Zjarrit
- Dedektor tymi optik
- Dedektor nxehtesie
- Buton manual
- Zile elektronike per ambientin e brendeshem
- ▲ Sinjalizues Akustik per ambientin e jashtem

POROSITES: BASHKIA DIBER

Rikonstruksion i Shkolles 9-Vjeçare Demir Gashi,
Peshkopi, Bashkia Diber

Emertimi: PROJEKTI ARKITEKTONIK

"ERALD-G" Sh.p.k
Rruga "KONGRESI I LUSHNJES"
Tirane



Drejtesues i projektit

Inxh. Gezim ISLAMI

Projektues

Inxh. Gezim ISLAMI

Inxh. Erindi GJOKA

Ark. Elton ÇARÇANI

Elek. Hajdar KURTI

Mek. Arben MUHA

Hidr. Anisa ZAKA

SHKALLA

Sh 1:200


Tiranë 2024

FLETA

12

Format A3

PLANIMETRIA E INSTALIMEVE TE SISTEMIT TE SINJALIZIMIT MNZ
KATI DYTE SH 1:200

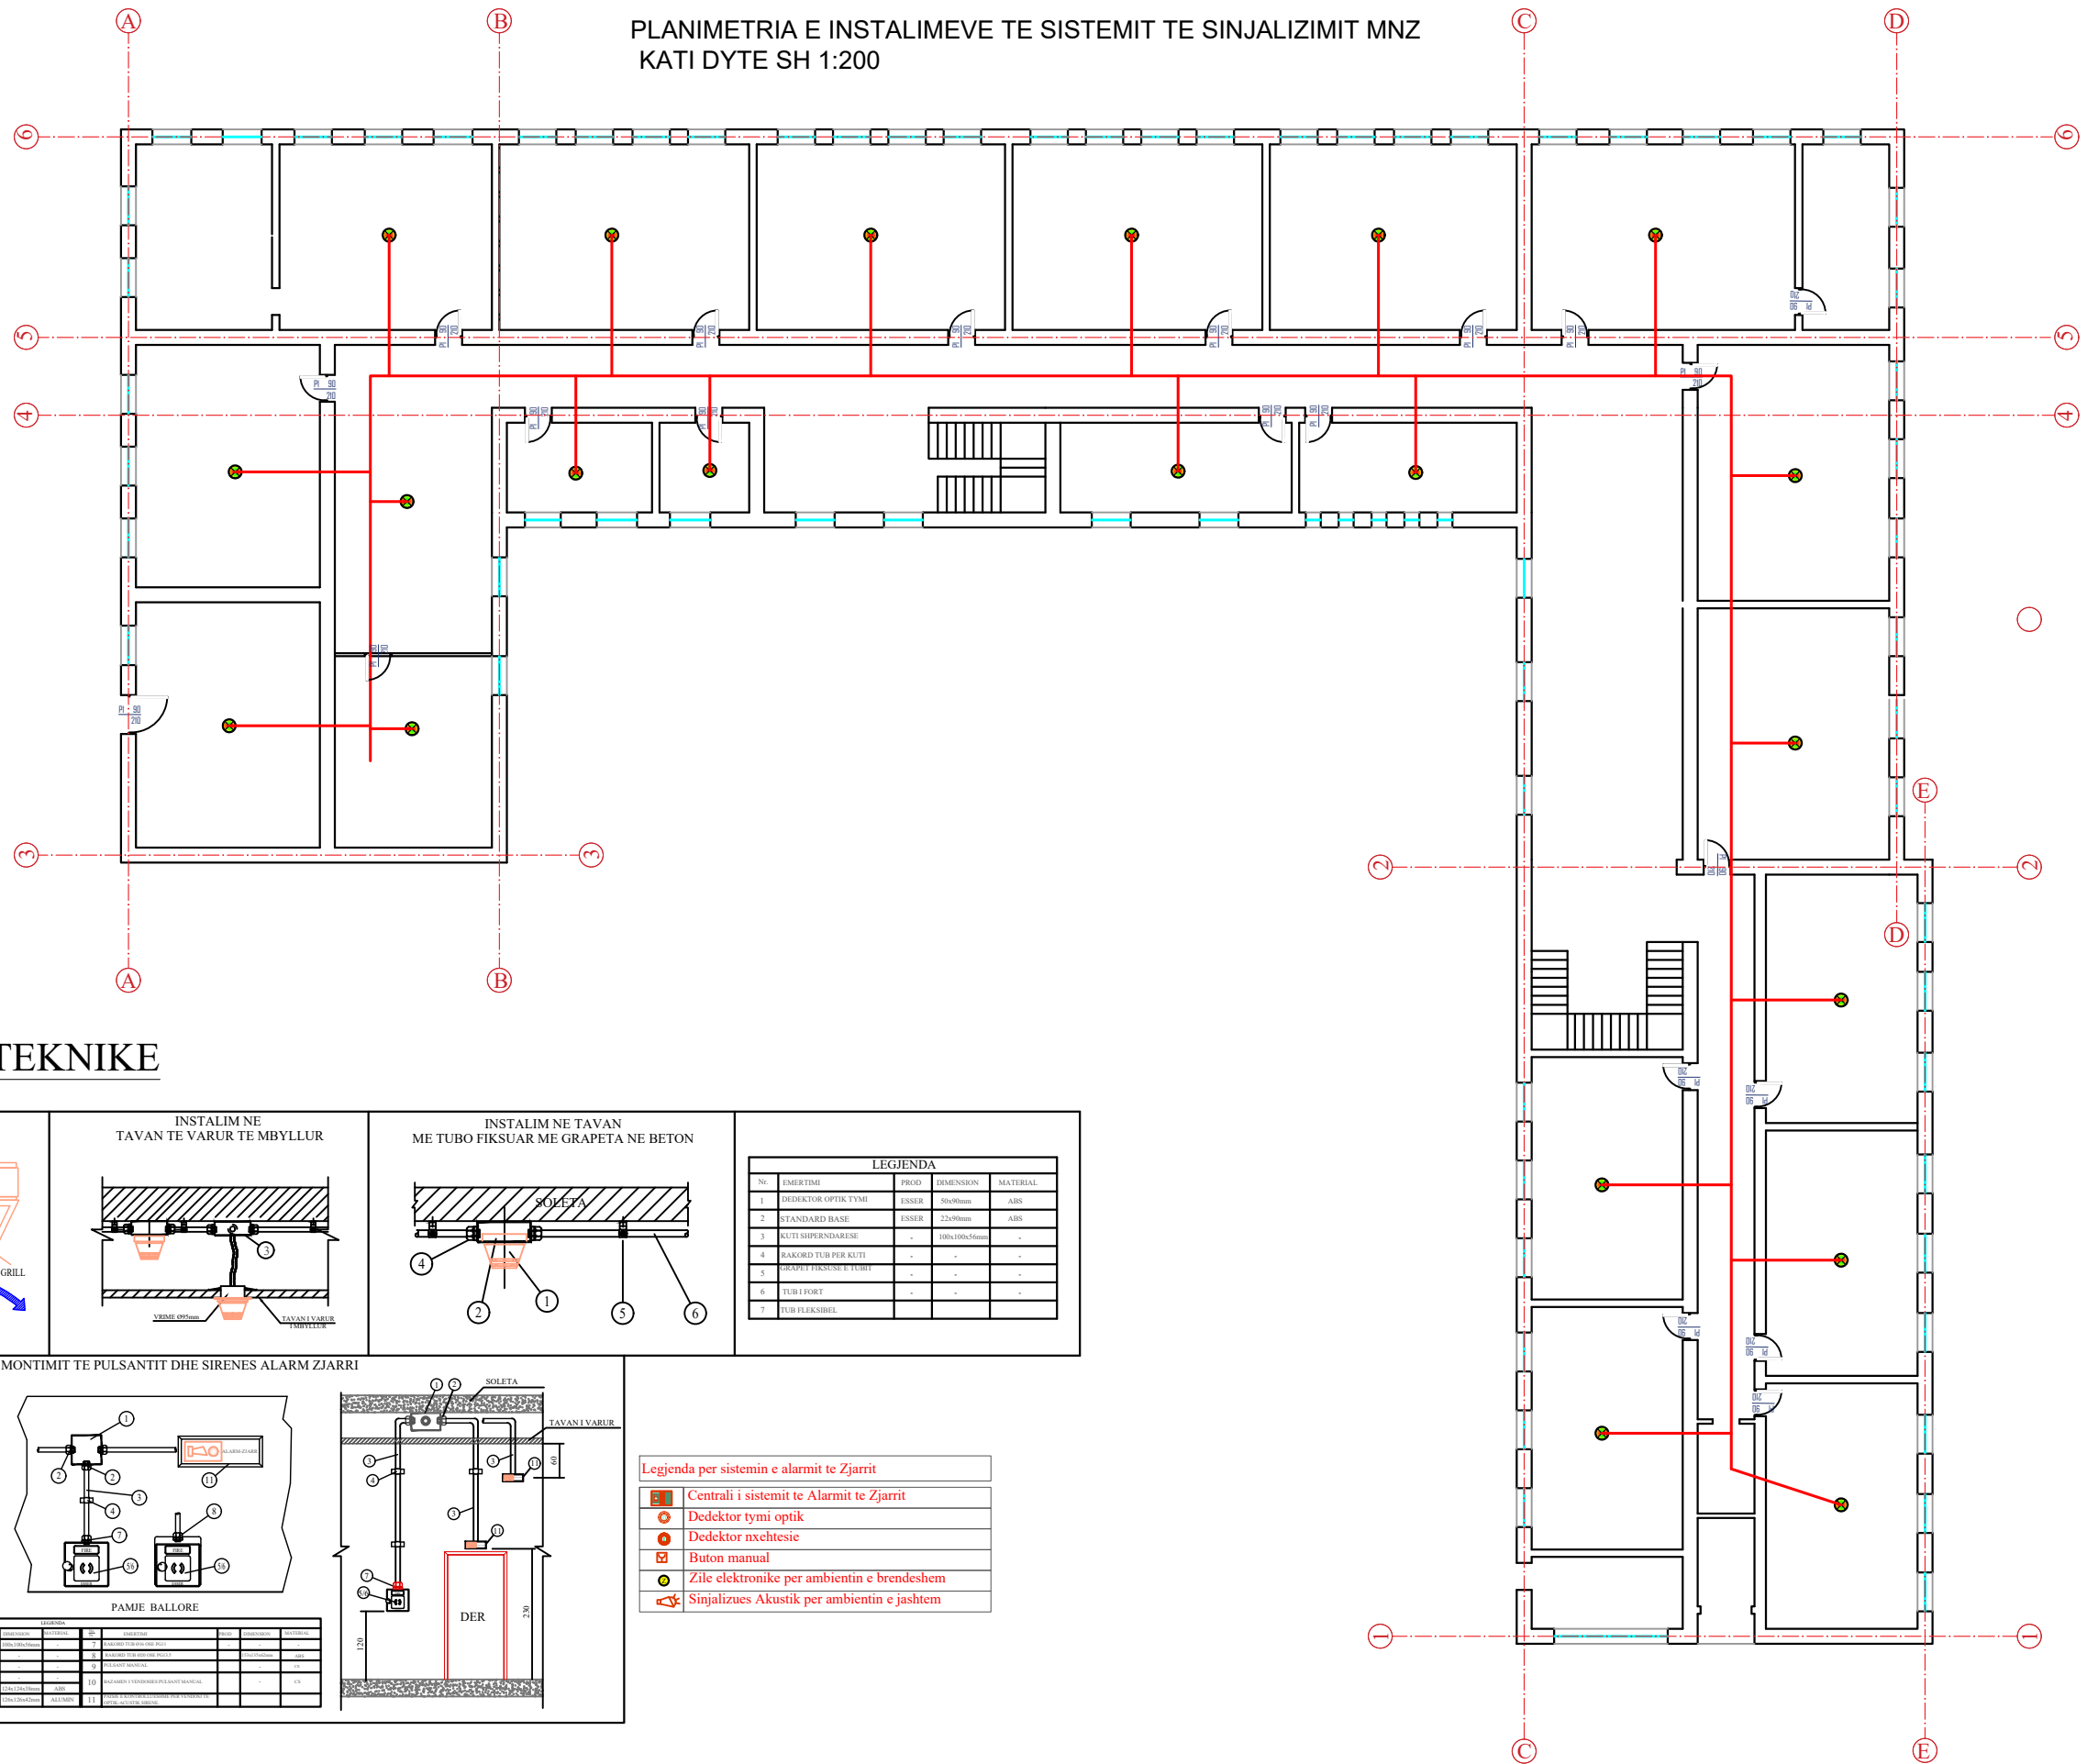

DETAJE TEKNIKE

DETEKTOR

INSTALIM NE TAVAN TE VARUR TE MBYLLUR

INSTALIM NE TAVAN ME TUBO FIKSUAR ME GRAPETA NE BETON

LEGIJENDA

Nr.	EMERTIMI	PROJ.	DIMENSION	MATERIAL
1	DETEKTOR OPTIK TYM	ESSER	50x50mm	ABS
2	STANDARD BASE	ESSER	22x90mm	ABS
3	KUTI SHPERDARESE	-	100x100x50mm	-
4	BAKORD TUR-PEP KUTI	-	-	-
5	GRAPETI FIKSUAR E TUBIT	-	-	-
6	TUBI I FORT	-	-	-
7	TUBI FLEKSHIBIL	-	-	-

DETAJI I MONTIMIT TE PULSANTIT DHE SIRENES ALARM ZJARRI

MURI

PAMJE ANESORE

PAMJE BALLEORE

Legjenda per sistemin e alarmit te Zjarrit

- Centrali i sistemit te Alarmit te Zjarrit
- Dedektor tymi optik
- Dedektor nxehtesie
- Buton manual
- Zile elektronike per ambientin e brendeshem
- Sinjalizues Akustik per ambientin e jashtem

POROSITES: BASHKIA DIBER

Rikonstruksion i Shkolles 9-Vjeçare Demir Gashi,
Peshkopi, Bashkia Diber

Emertimi: PROJEKTI ARKITEKTONIK



"ERALD-G" Sh.p.k
Rruga "KONGRESI I LUSHNJES"
Tirane

Drejtesues i projektit

Inxh. Gezim ISLAMI

Projektues

Inxh. Gezim ISLAMI

Inxh. Erindi GJOKA

Ark. Elton ÇARÇANI

Elek. Hajdar KURTI

Mek. Arben MUHA

Hidr. Anisa ZAKA

SHKALLA

Sh 1:200


Tiranë 2024

FLETA

13


Format A3

PLANIMETRIA E VENDOSJES SE FIKESEVE TE ZJARRIT
KATI PERDHE SH 1:200

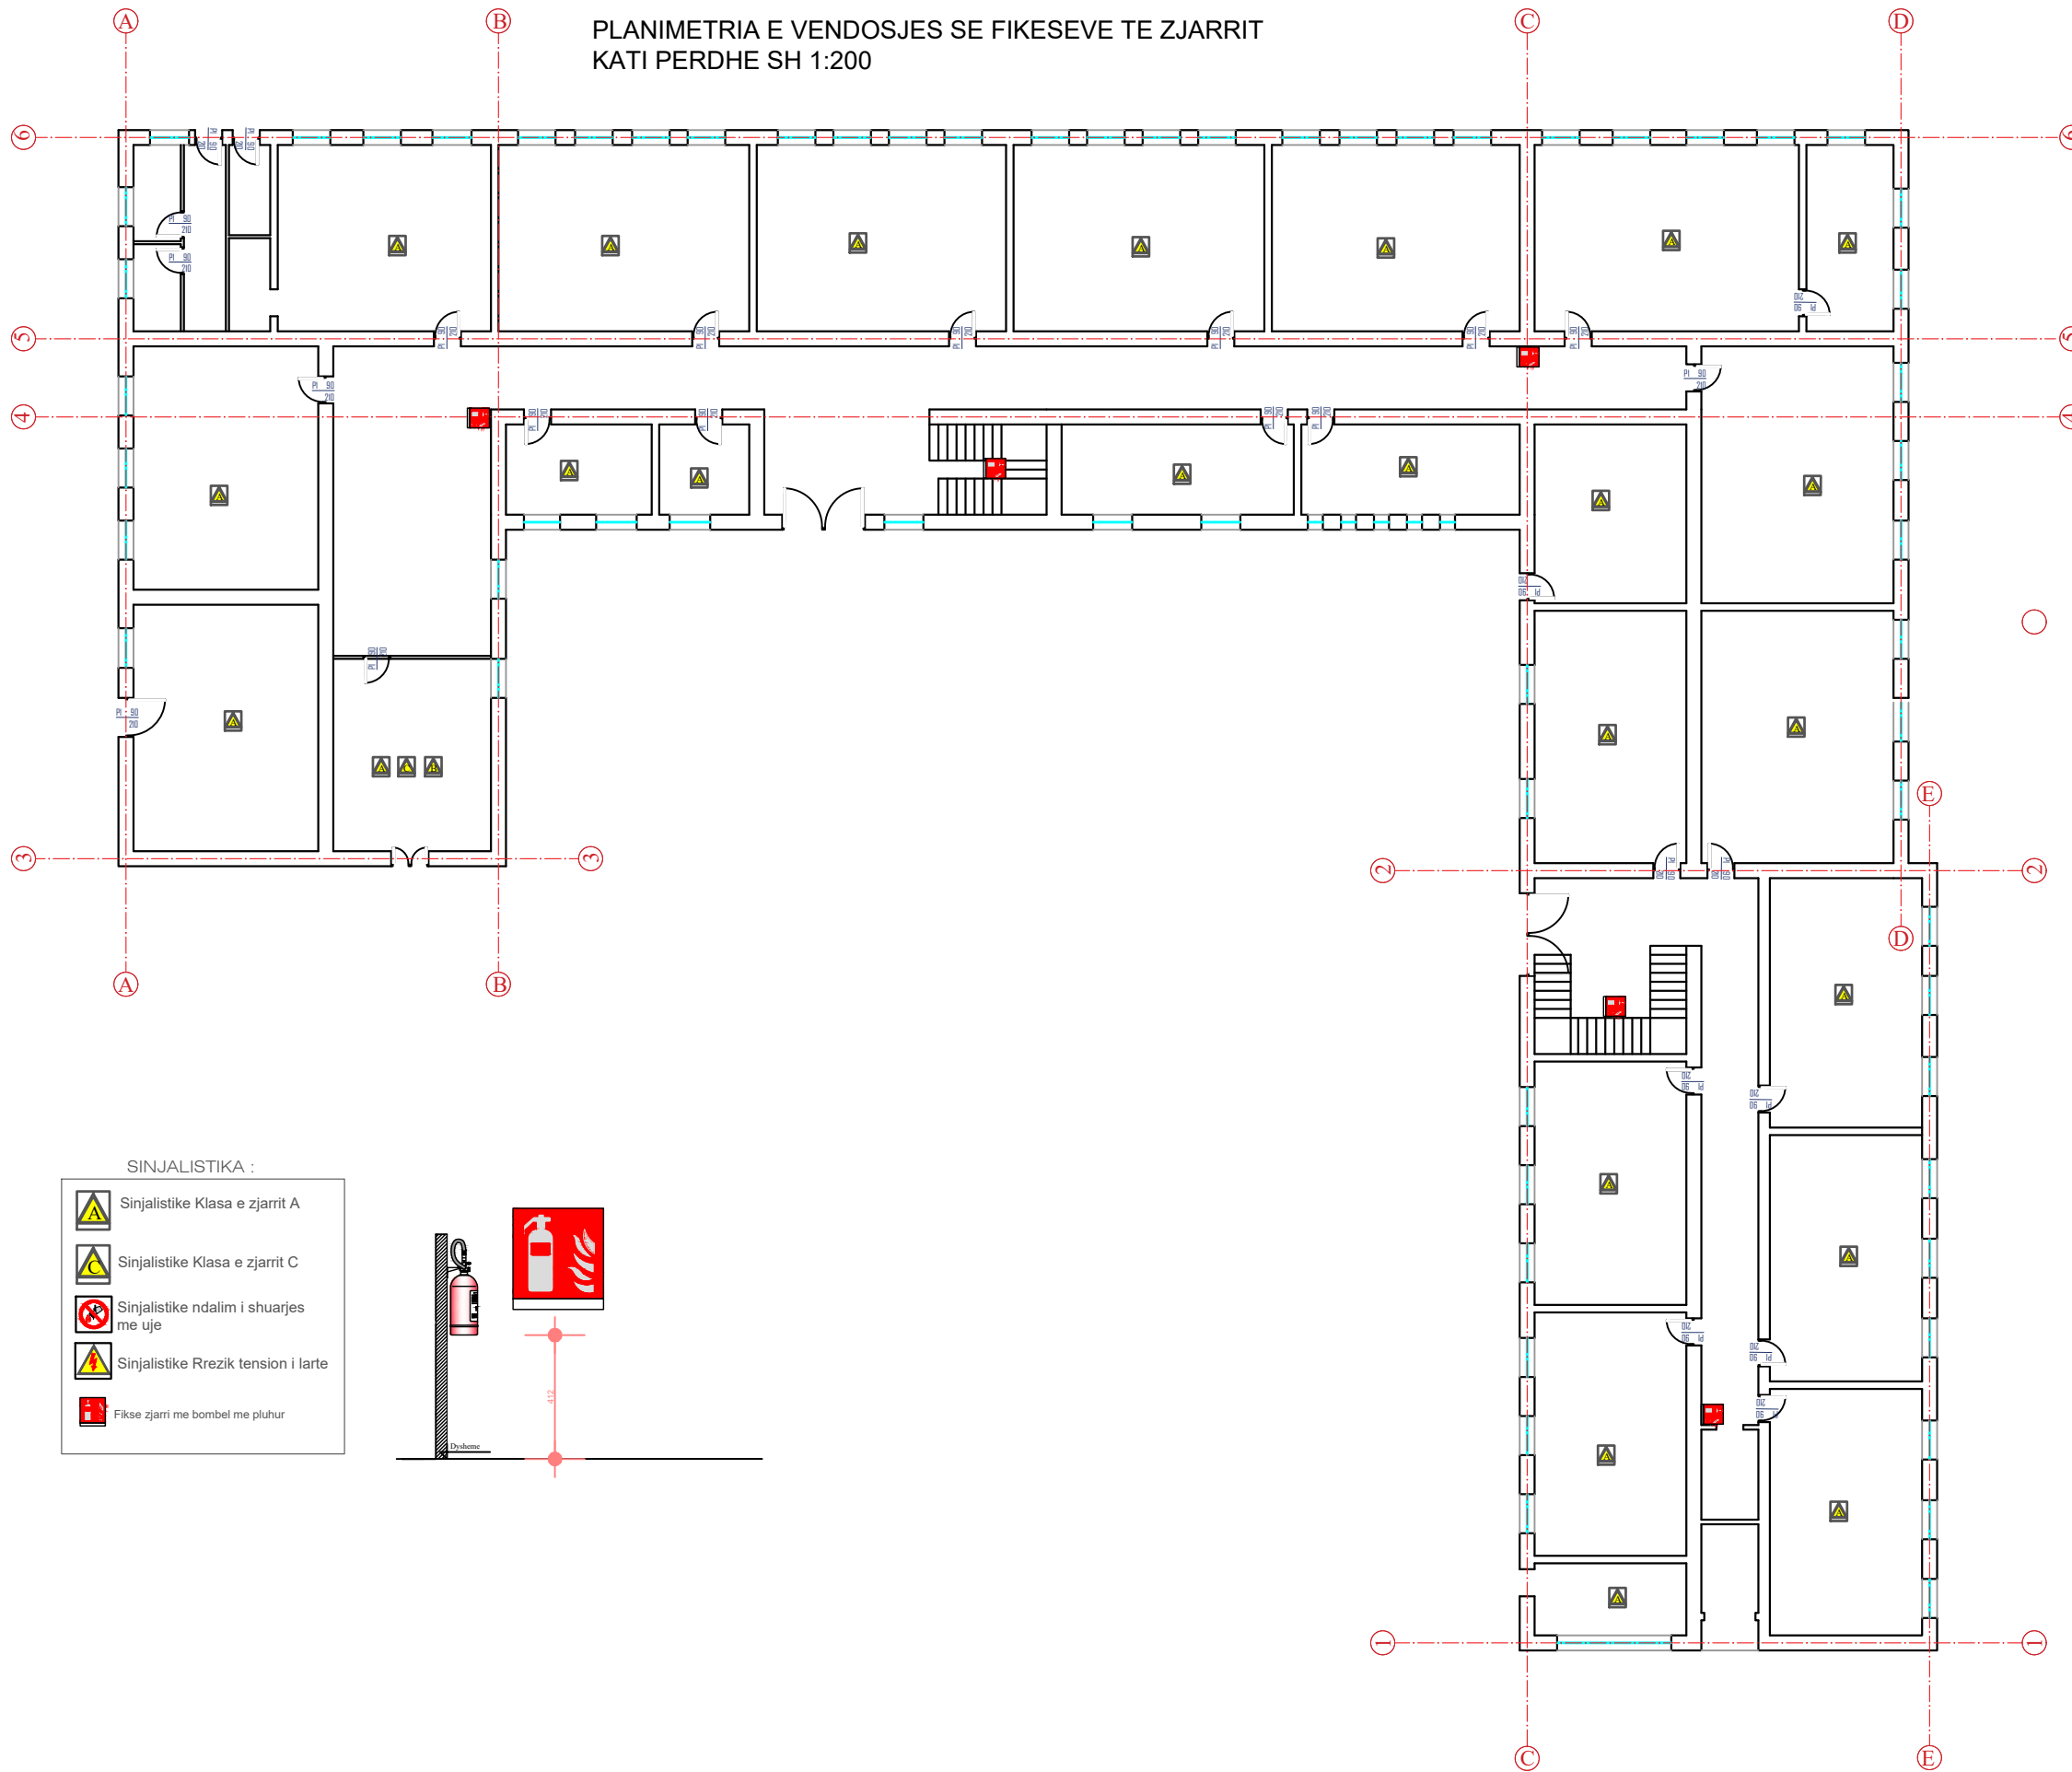

SINJALISTIKA :

- Sinjalistike Klasa e zjarrit A
- Sinjalistike Klasa e zjarrit C
- Sinjalistike ndalim i shuarjes me uje
- Sinjalistike Rrezik tension i larte
- Fikse zjarri me bombel me pluhur

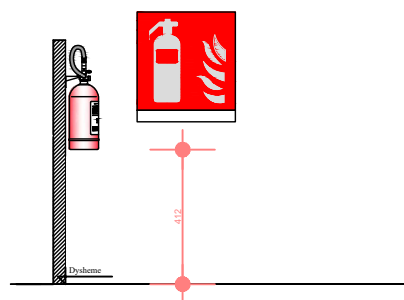

POROSITES: BASHKIA DIBER

Rikonstruksion i Shkolles 9-Vjeçare Demir Gashi,
Peshkopi, Bashkia Diber

Emertimi: PROJEKTI ARKITEKTONIK

 "ERALD-G" Sh.p.k
Rruga "KONGRESI I LUSHNJES"
Tirane

Drejtes i projektit

Inxh. Gezim ISLAMI

Projektues

Inxh. Gezim ISLAMI

Elek. Hajdar KURTI

Inxh. Erindi GJOKA

Mek. Arben MUHA

Ark. Elton ÇARÇANI

Hidr. Anisa ZAKA

SHKALLA

Sh 1:200


Tiranë 2024

FLETA

14


Format A3

PLANIMETRIA E VENDOSJES SE FIKESEVE TE ZJARRIT
KATI PARE SH 1:200

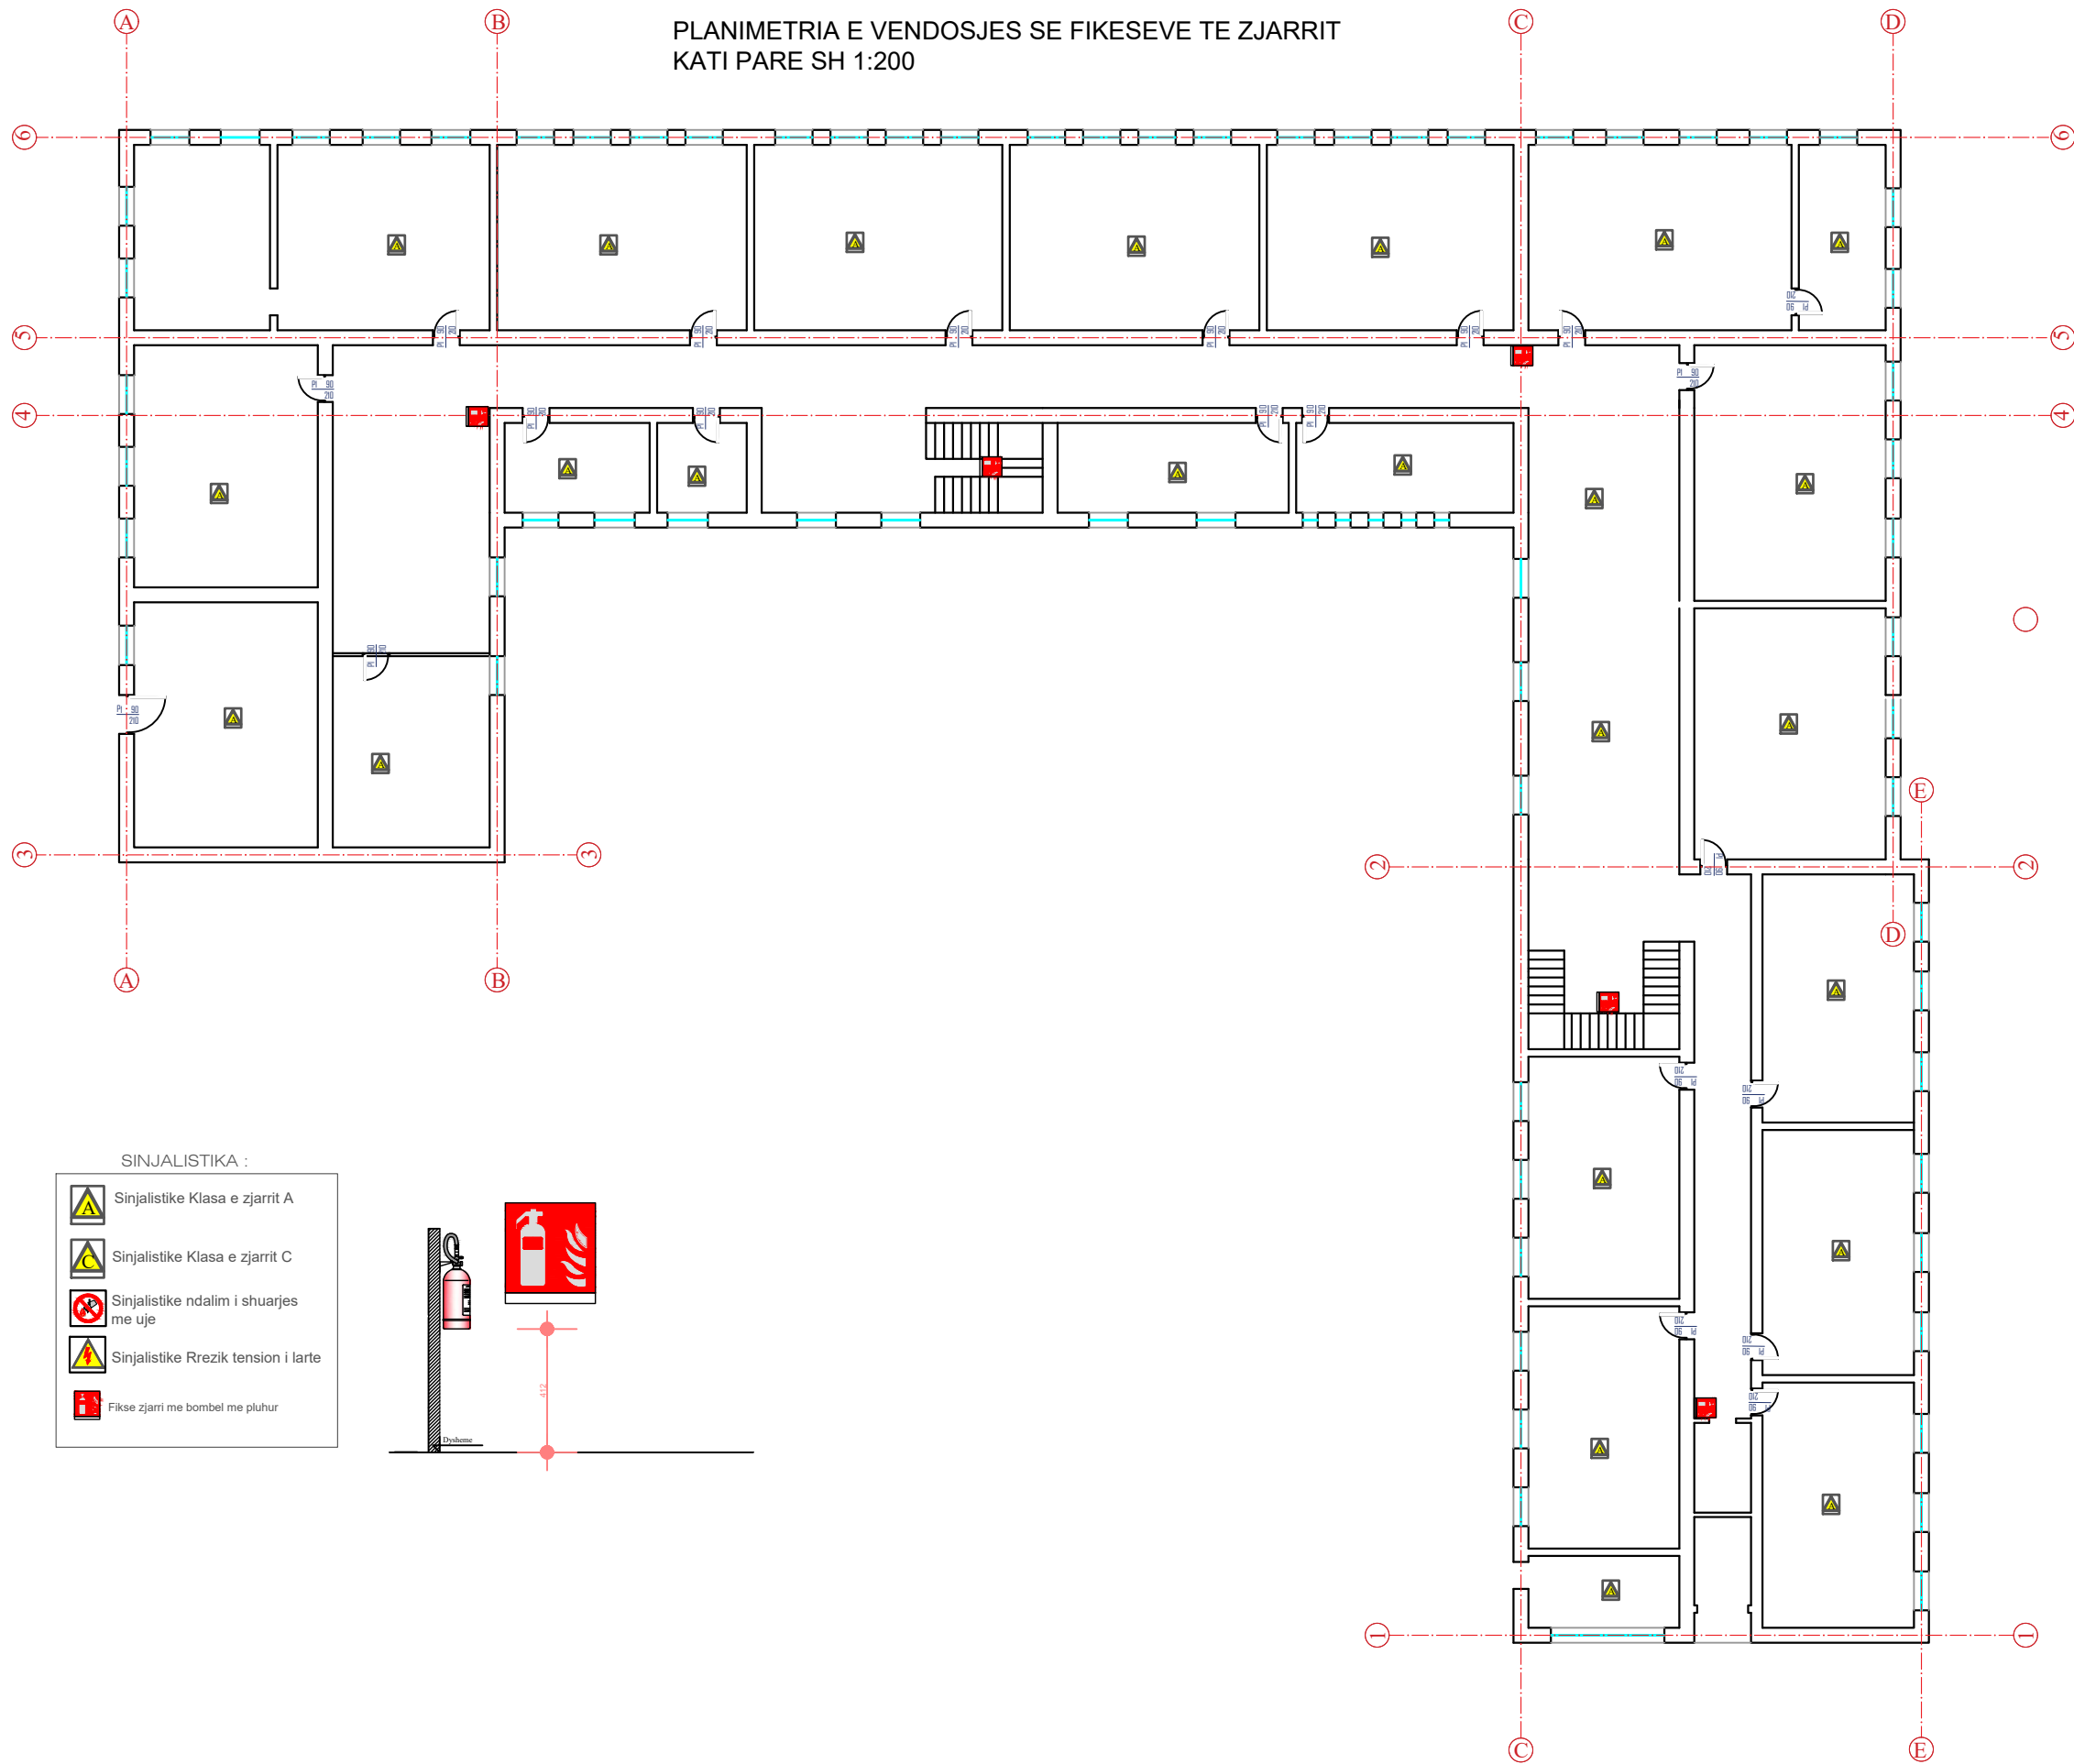


SINJALISTIKA :

- Sinjalistike Klasa e zjarrit A
- Sinjalistike Klasa e zjarrit C
- Sinjalistike ndalim i shuarjes me uje
- Sinjalistike Rrezik tension i larte
- Fikse zjarri me bombel me pluhur

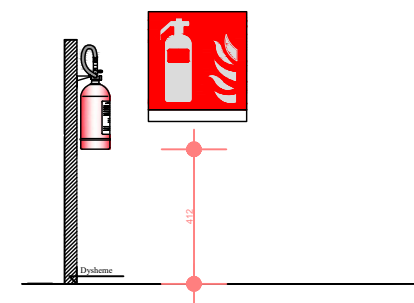


POROSITES: BASHKIA DIBER
Rikonstruksion i Shkolles 9-Vjeçare Demir Gashi,
Peshkopi, Bashkia Diber

Emertimi: PROJEKTI ARKITEKTONIK
 "ERALD-G" Sh.p.k
Rruga "KONGRESI I LUSHNJES"
Tirane

Drejtes i projektit		Projektues	
Inxh. Gezim ISLAMI		Inxh. Gezim ISLAMI	Elek. Hajdar KURTI
		Inxh. Erindi GJOKA	Mek. Arben MUHA
		Ark. Elton ÇARÇANI	Hidr. Anisa ZAKA


SHKALLA	FLETA
Sh 1:200	15
Tiranë 2024	Format A3

PLANIMETRIA E VENDOSJES SE FIKESEVE TE ZJARRIT
KATI DYTE SH 1:200

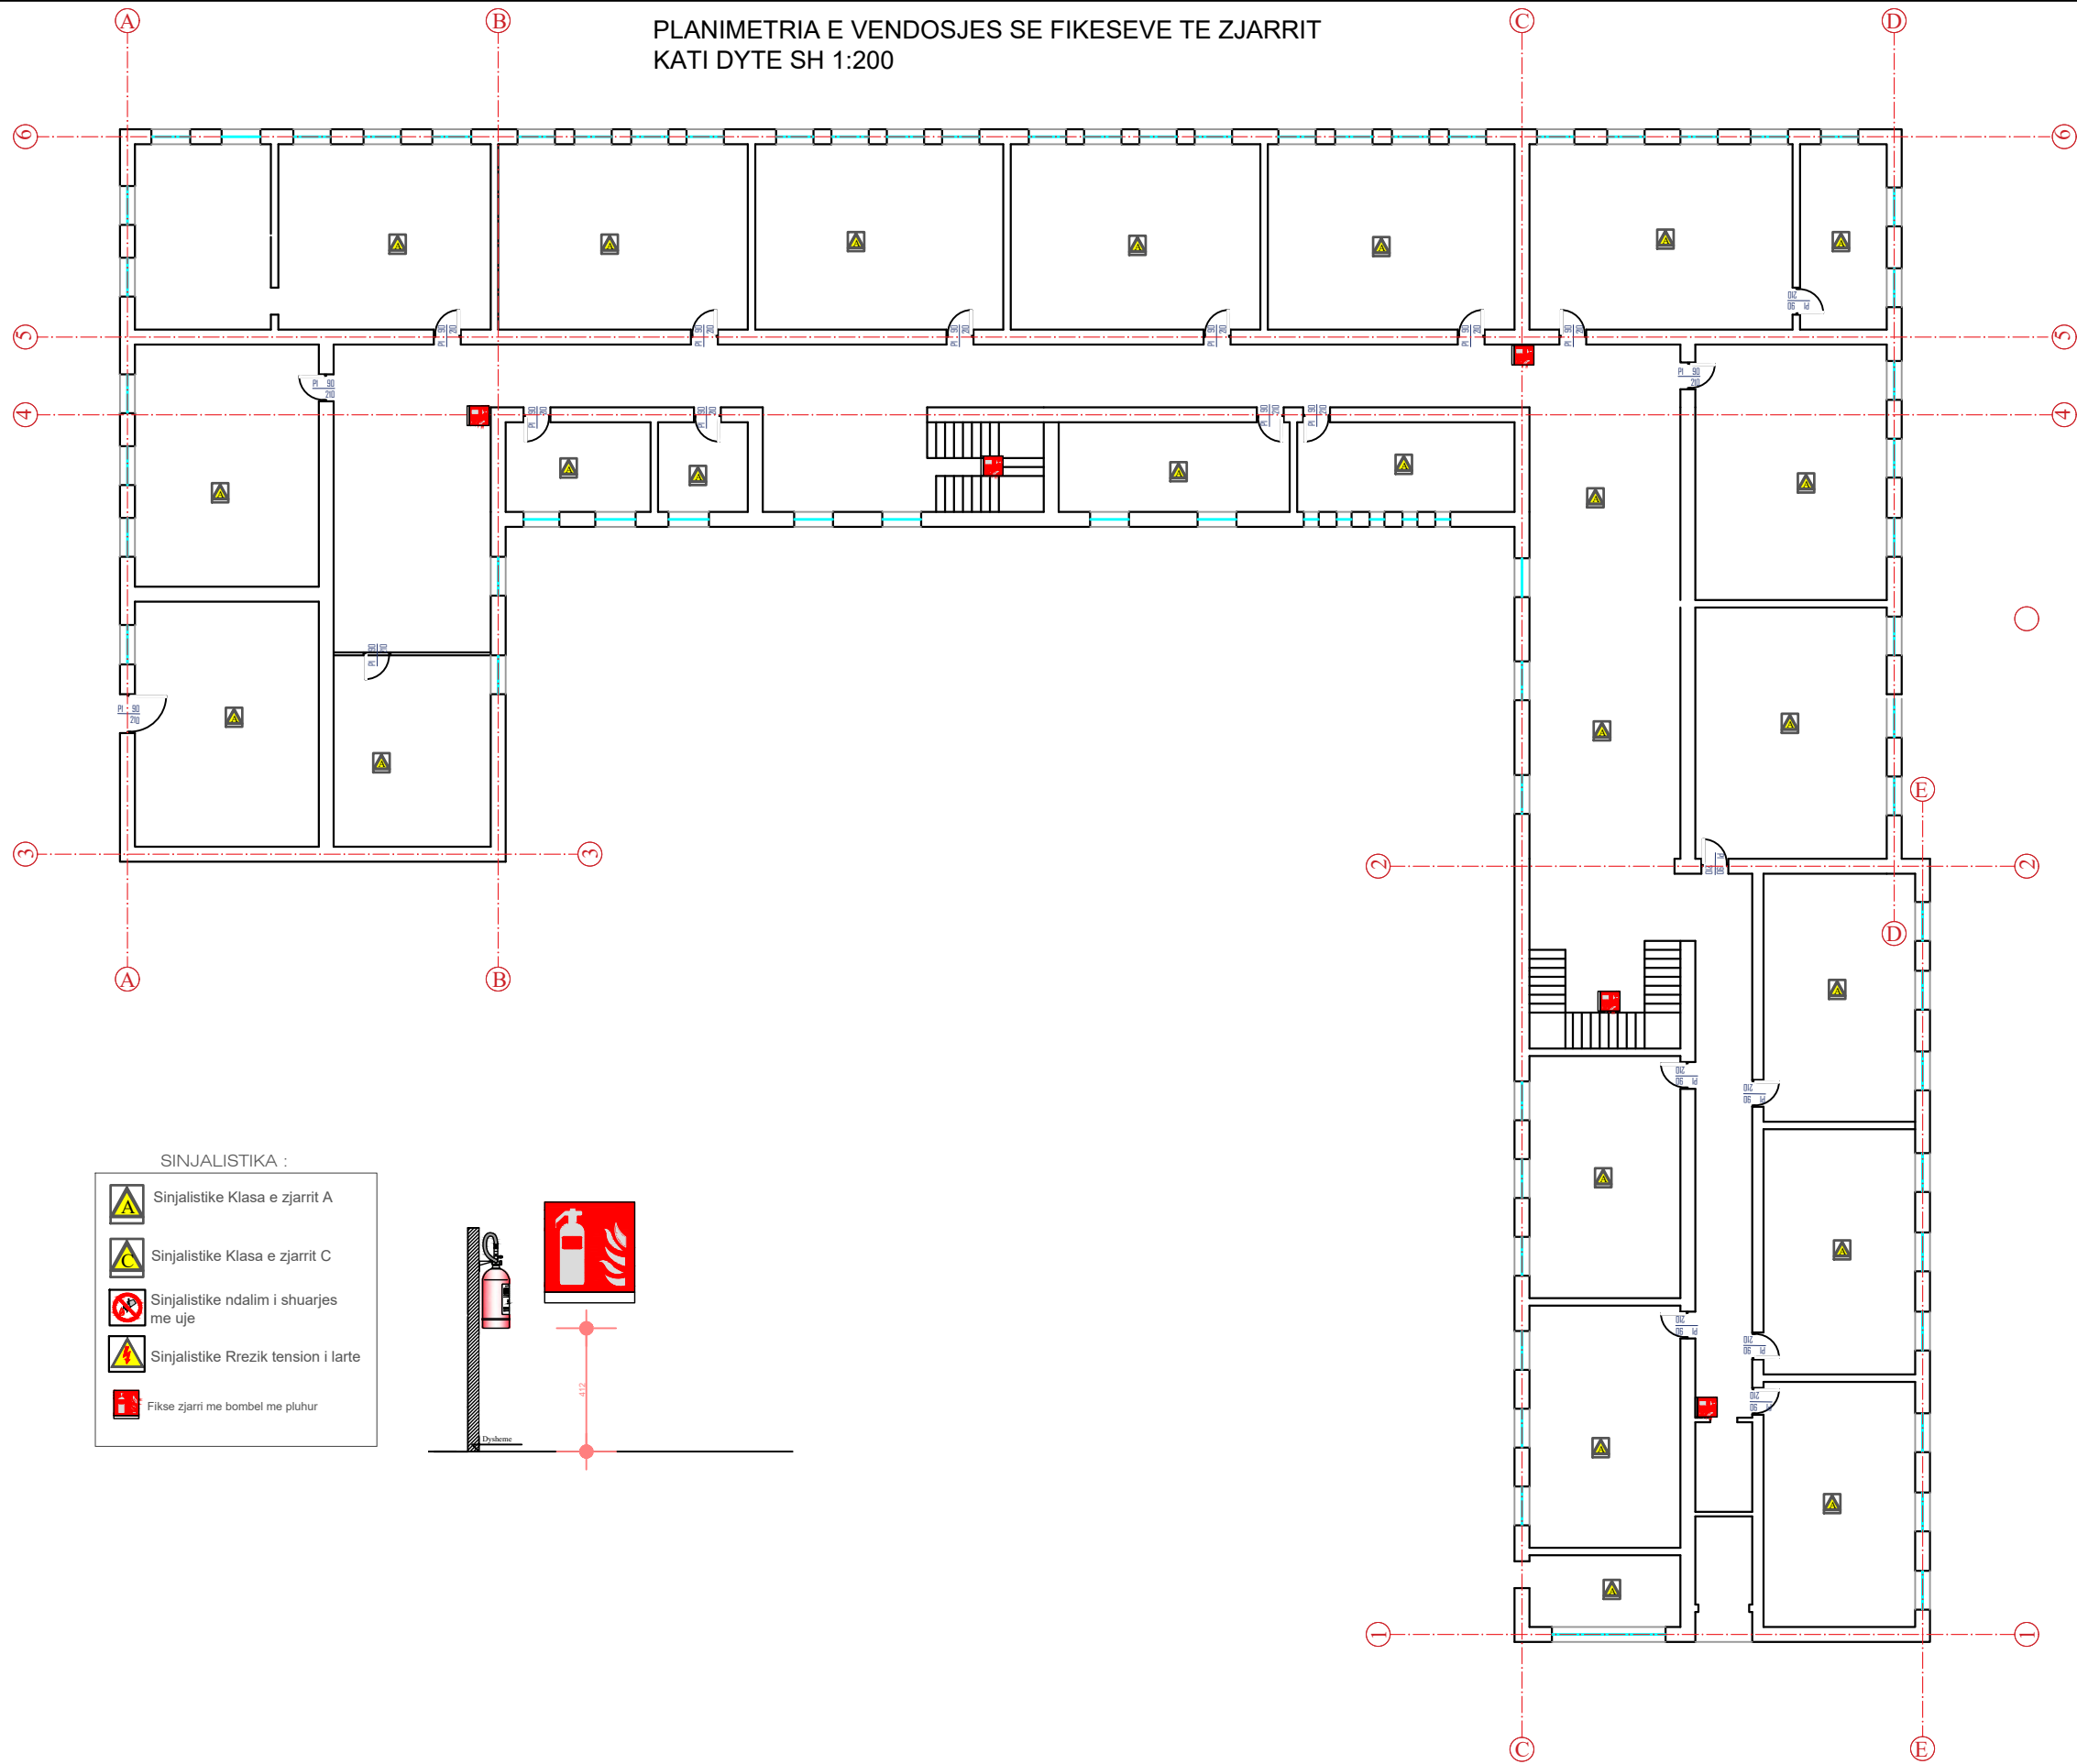

SINJALISTIKA :

-  Sinjalistike Klasa e zjarrit A
-  Sinjalistike Klasa e zjarrit C
-  Sinjalistike ndalim i shuarjes me uje
-  Sinjalistike Rrezik tension i larte
-  Fikse zjari me bombel me pluhur

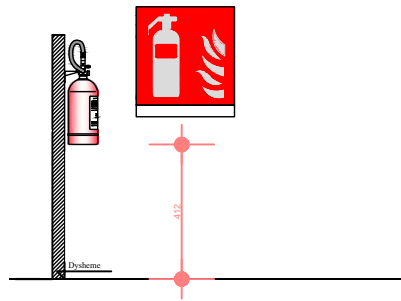

POROSITES: BASHKIA DIBER

Rikonstruksion i Shkolles 9-Vjeçare Demir Gashi,
Peshkopi, Bashkia Diber

Emertimi: PROJEKTI ARKITEKTONIK



"ERALD-G" Sh.p.k
Rruga "KONGRESI I LUSHNJES"
Tirane

Drejtes i projektit

Inxh. Gezim ISLAMI

Projektues

Inxh. Gezim ISLAMI

Inxh. Erindi GJOKA

Ark. Elton ÇARÇANI

Elek. Hajdar KURTI

Mek. Arben MUHA

Hidr. Anisa ZAKA

SHKALLA

Sh 1:200


Tiranë 2024

FLETA


16

Format A3


PLANIMETRIA E SISTEMIT TE NGROHJES KATI PERDHE SH 1:200

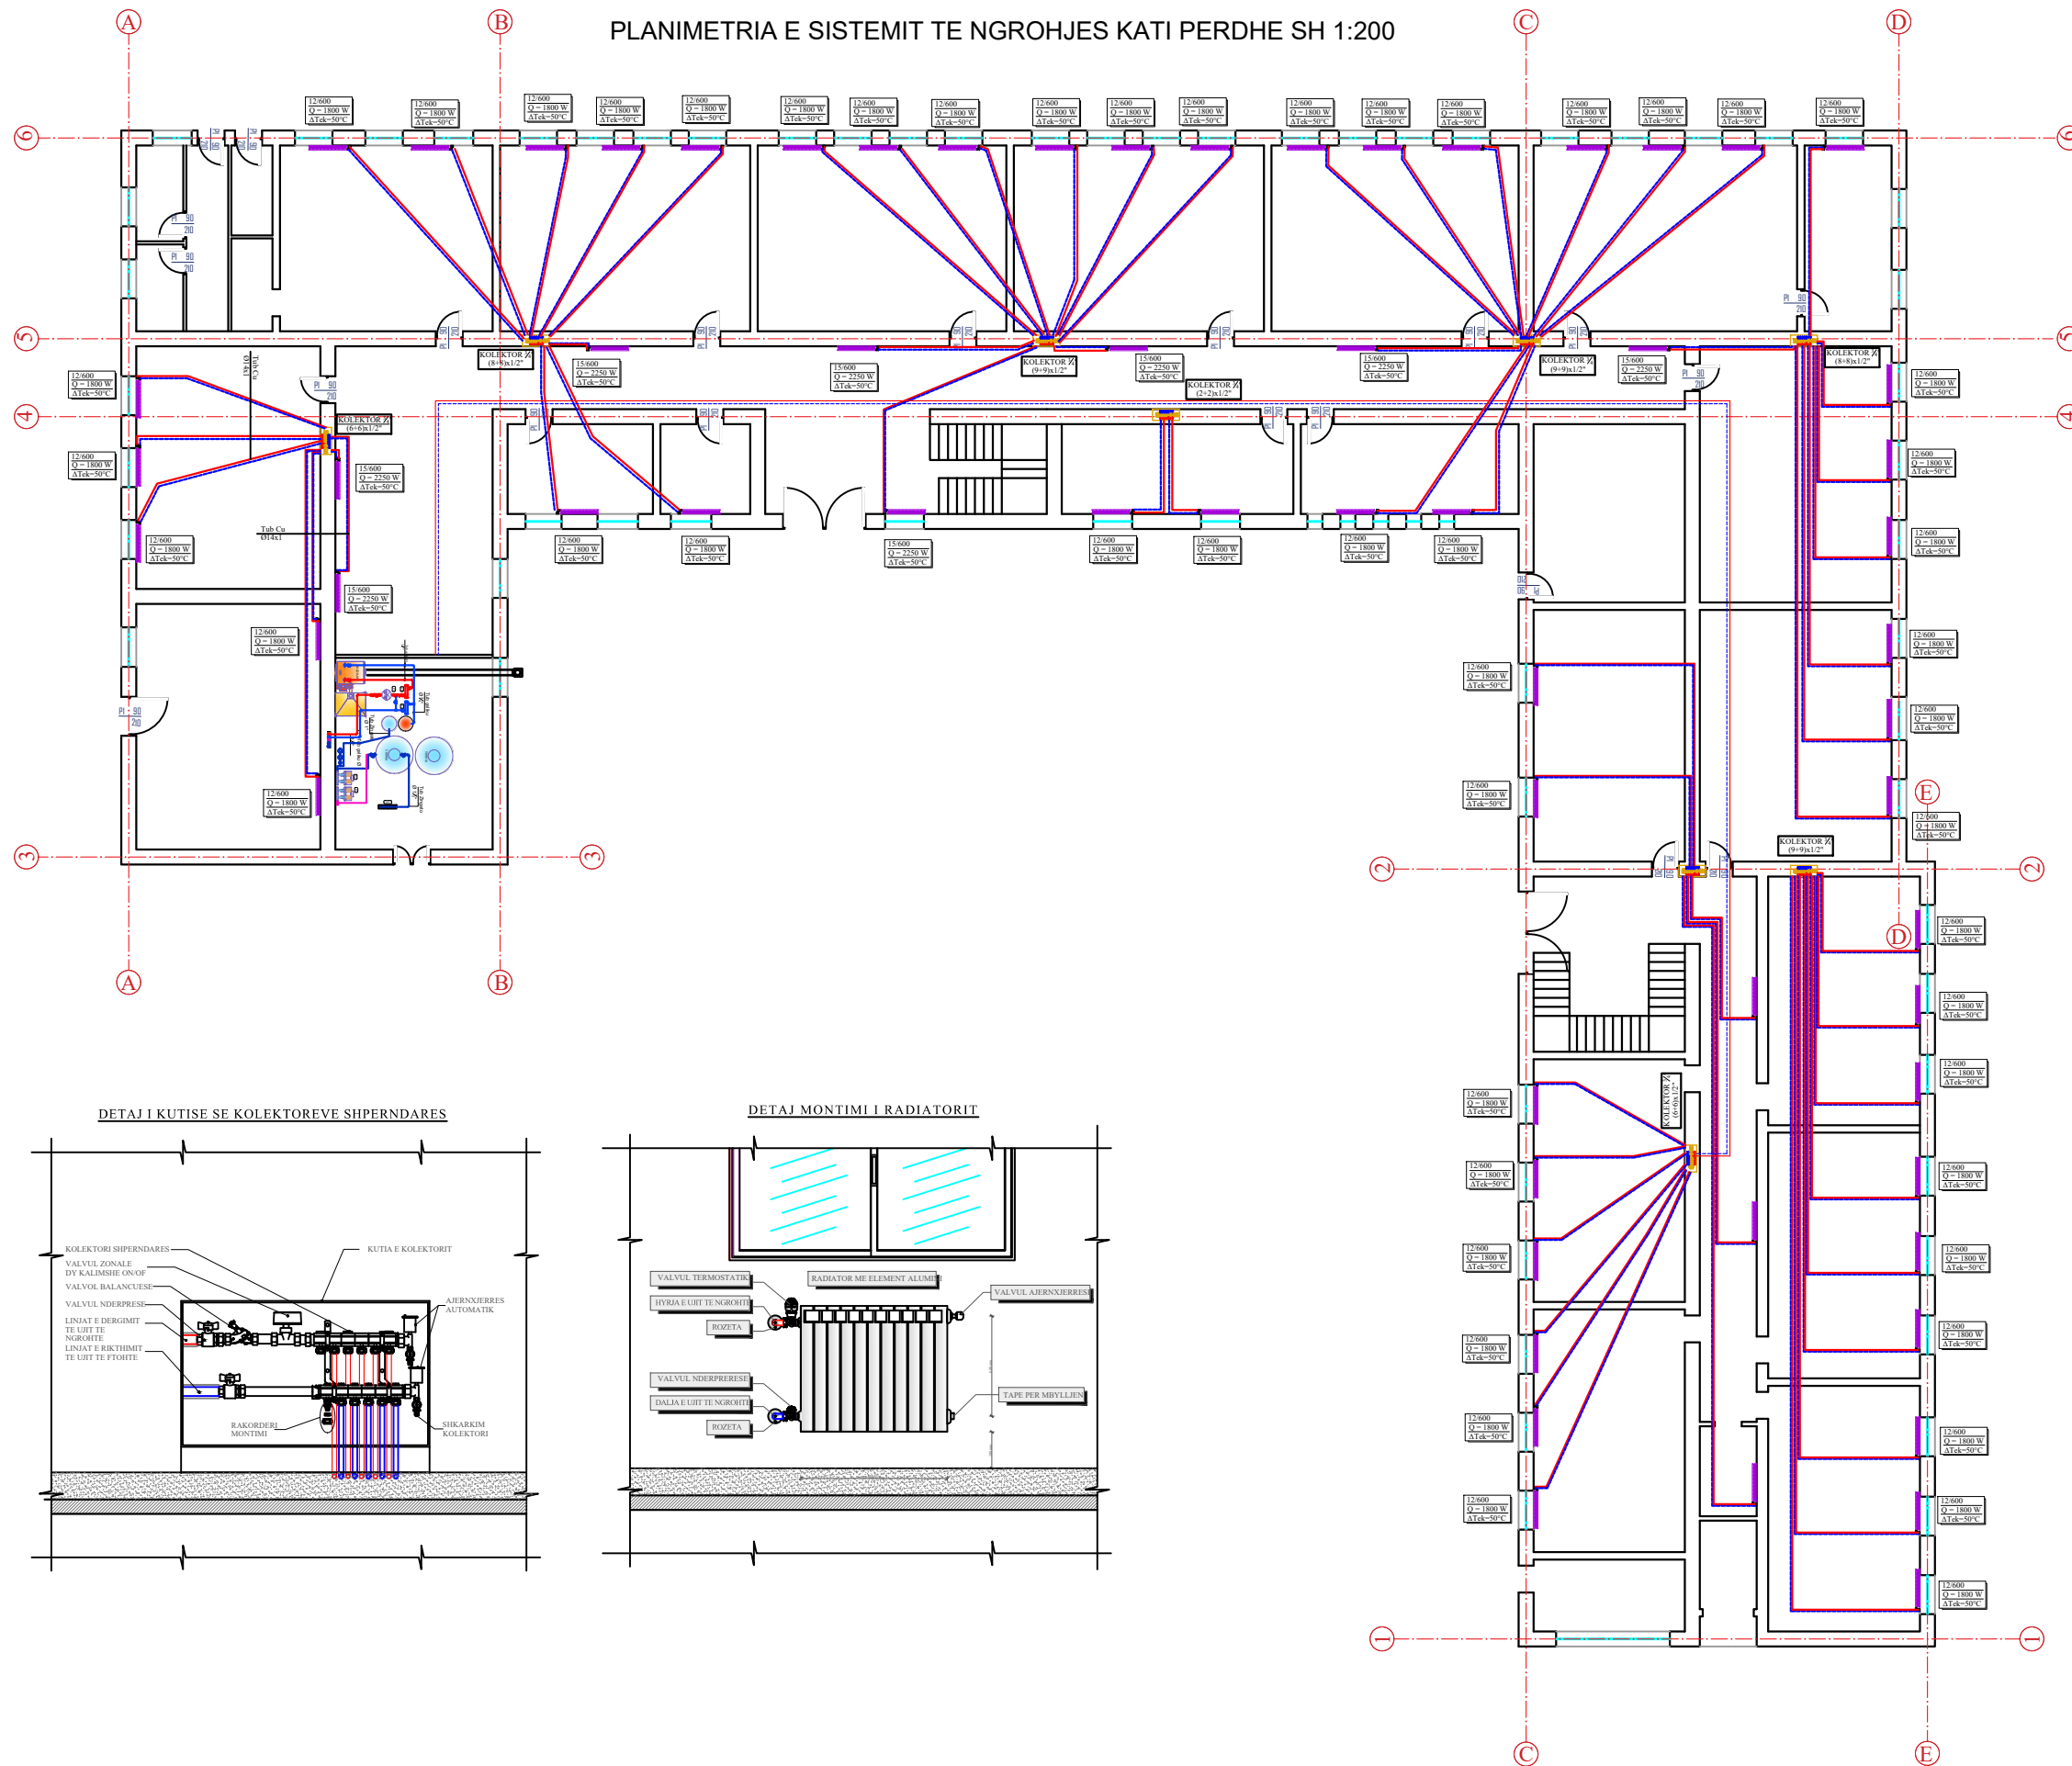

DETAJ I KUTISE SE KOLEKTOREVE SHPERNDARES

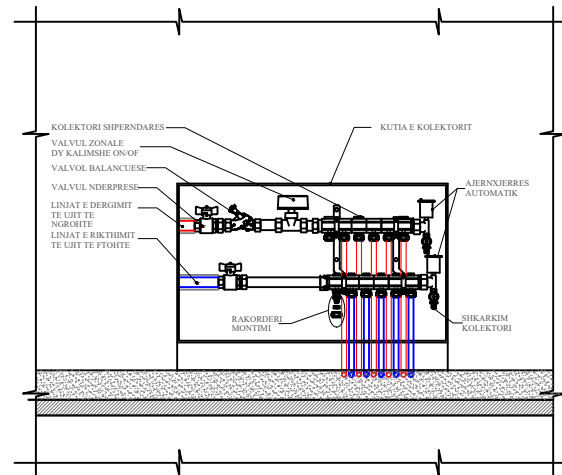

DETAJ MONTIMI I RADIATORIT

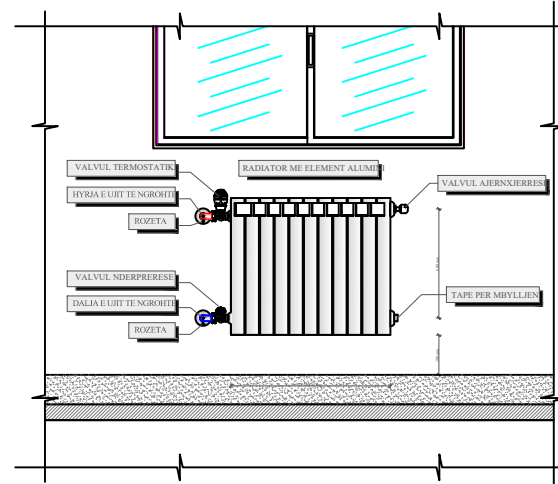

POROSITES: BASHKIA DIBER

Rikonstruksion i Shkolles 9-Vjeçare Demir Gashi,
Peshkopi, Bashkia Diber

Emertimi: PROJEKTI ARKITEKTONIK



"ERALD-G" Sh.p.k
Rruga "KONGRESI I LUSHNJES"
Tirane

Drejtes i projektit

Inxh. Gezim ISLAMI

Projektues

Inxh. Gezim ISLAMI

Inxh. Erindi GJOKA

Ark. Elton ÇARÇANI

Elek. Hajdar KURTI

Mek. Arben MUHA

Hidr. Anisa ZAKA

SHKALLA

Sh 1:200


Tiranë 2024

FLETA


17

Format A3


PLANIMETRIA E SISTEMIT TE NGROHJES KATI I PARE SH 1:200

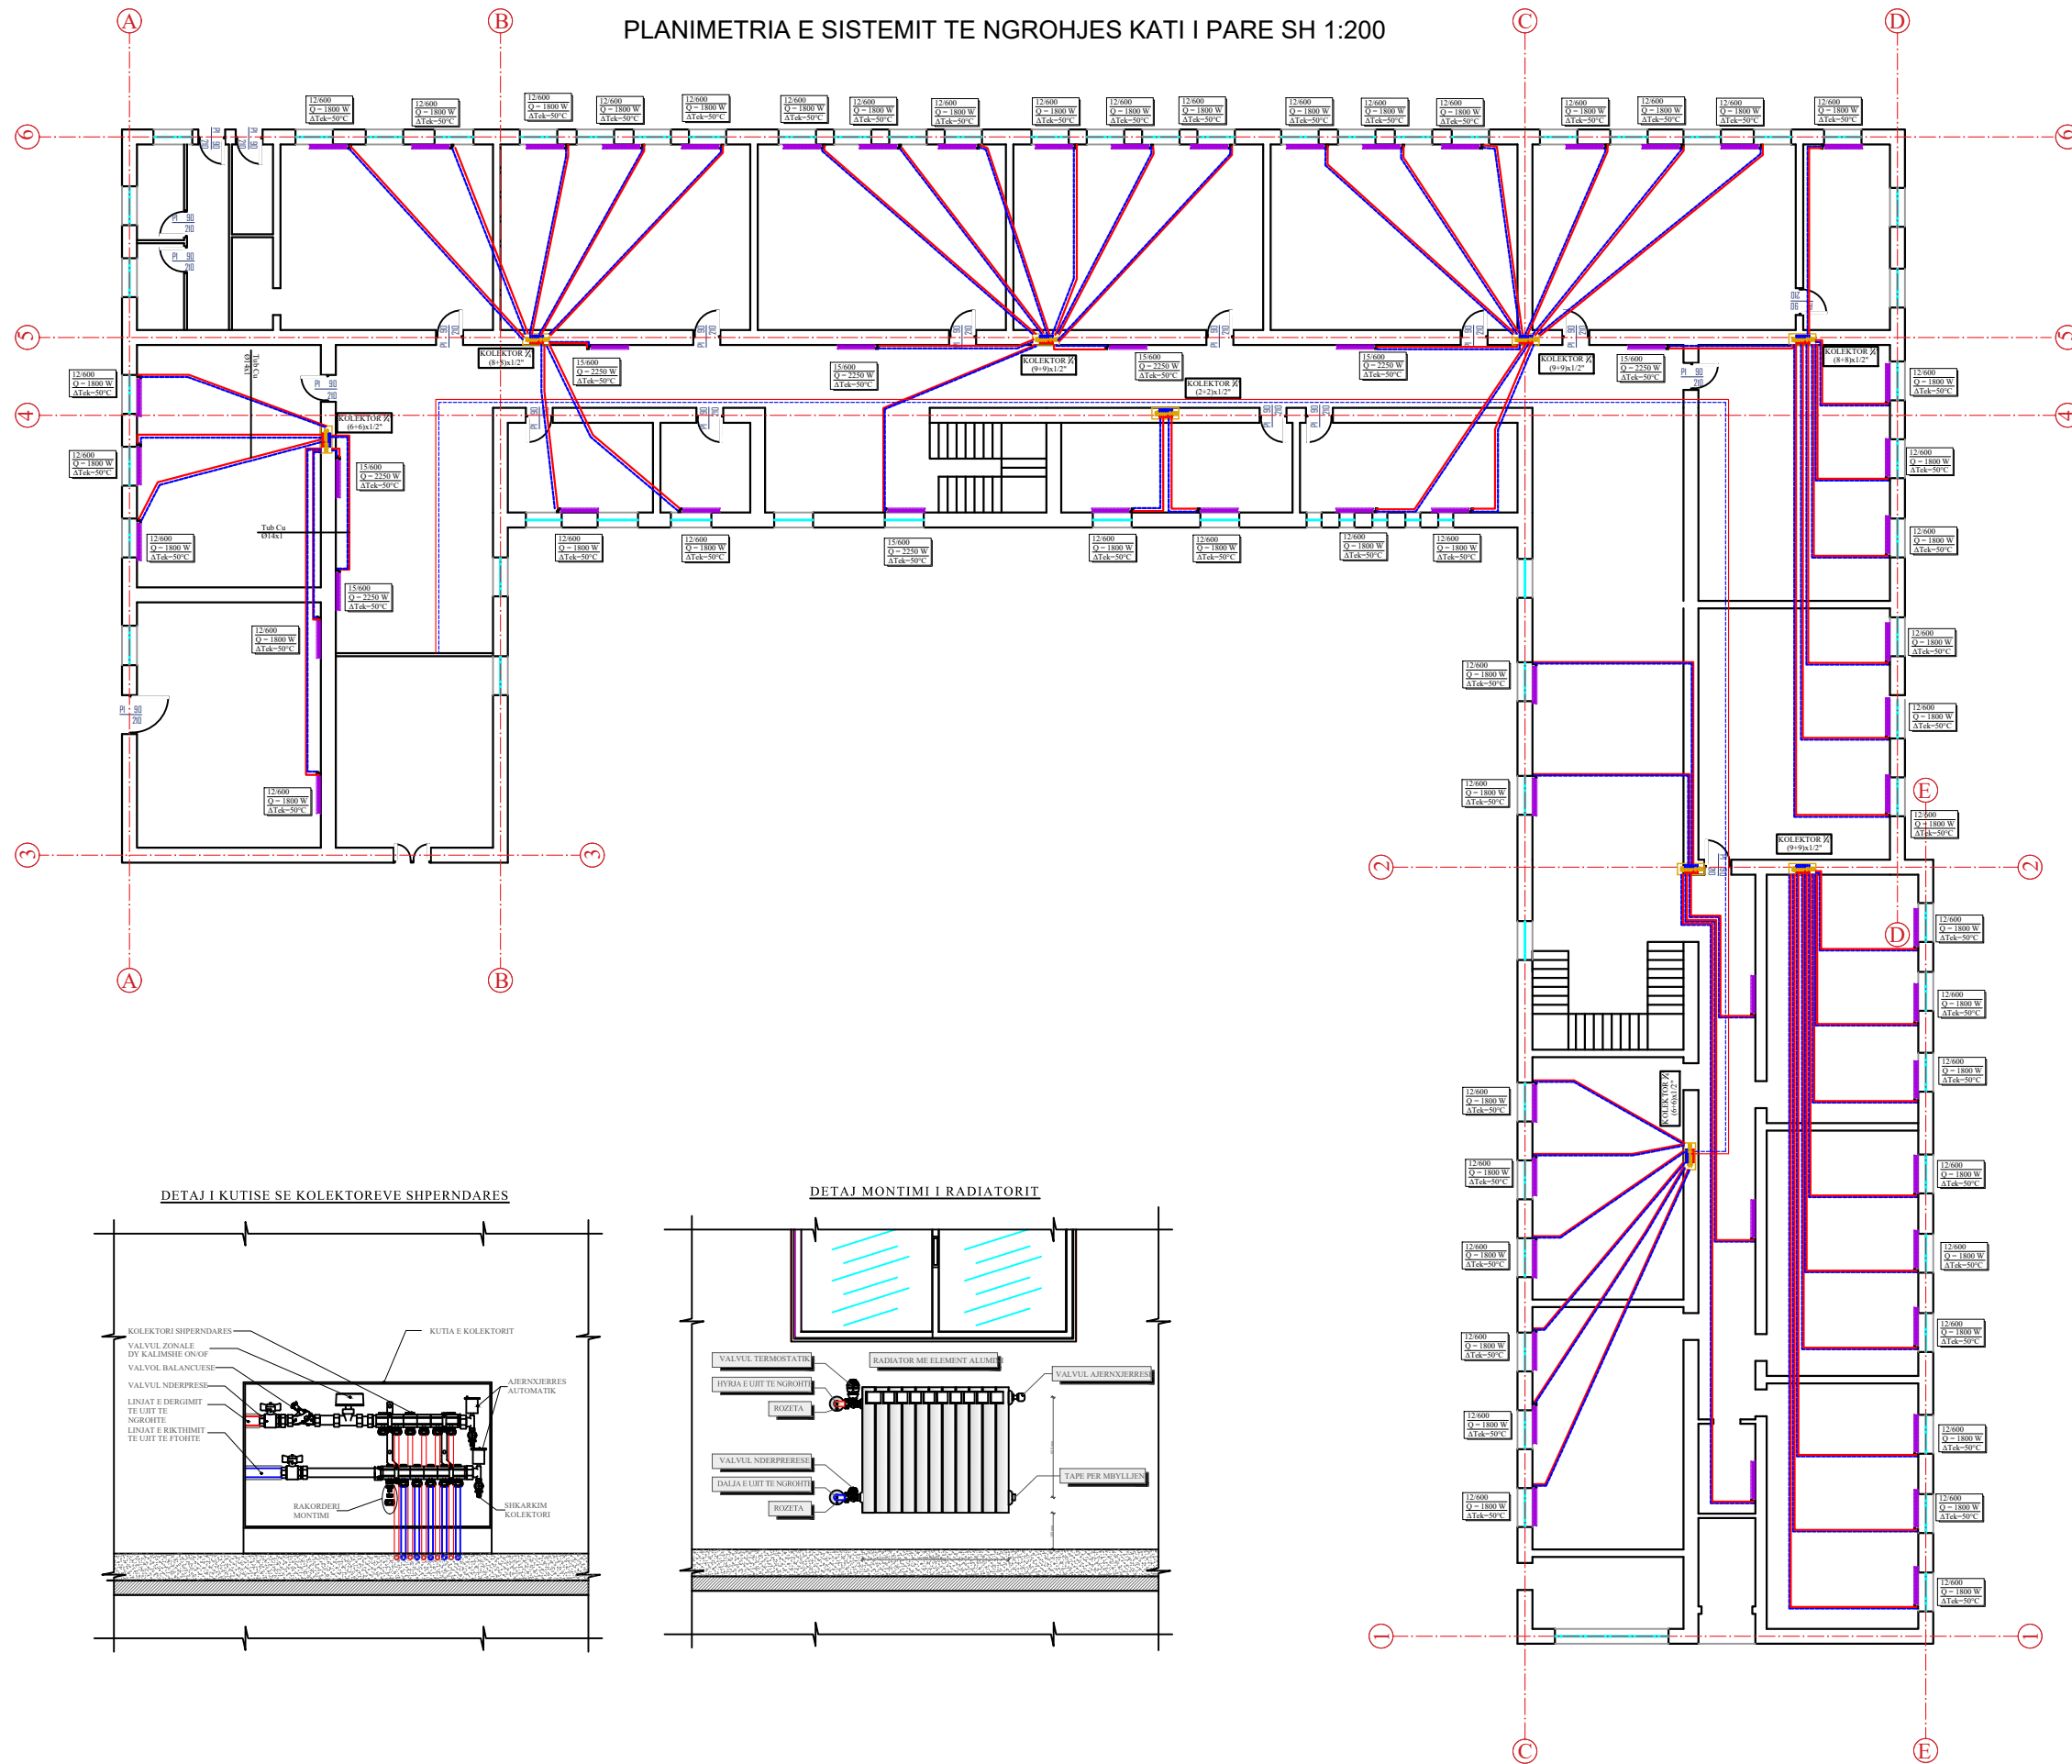

DETAJ I KUTISE SE KOLEKTOREVE SHPERNDARES

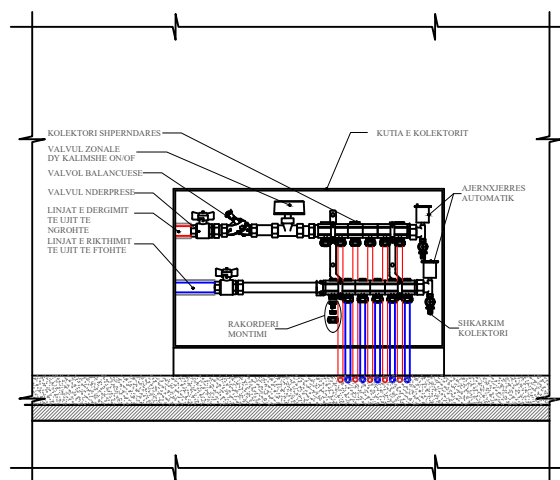

DETAJ MONTIMI I RADIATORIT

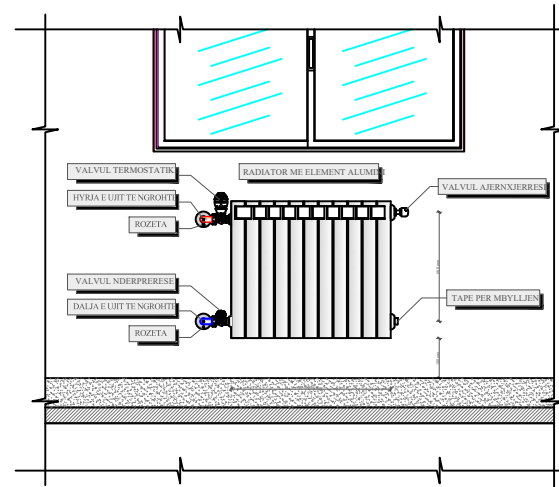

POROSITES: BASHKIA DIBER

Rikonstruksion i Shkolles 9-Vjeçare Demir Gashi,
Peshkopi, Bashkia Diber

Emertimi: PROJEKTI ARKITEKTONIK



"ERALD-G" Sh.p.k
Rruga "KONGRESI I LUSHNJES"
Tirane

Drejtes i projektit

Inxh. Gezim ISLAMI

Projektues

Inxh. Gezim ISLAMI

Inxh. Erindi GJOKA

Ark. Elton ÇARÇANI

Elek. Hajdar KURTI

Mek. Arben MUHA

Hidr. Anisa ZAKA

SHKALLA

Sh 1:200


Tiranë 2024

FLETA


18

Format A3


PLANIMETRIA E SISTEMIT TE NGROHJES KATI I DYTE SH 1:200

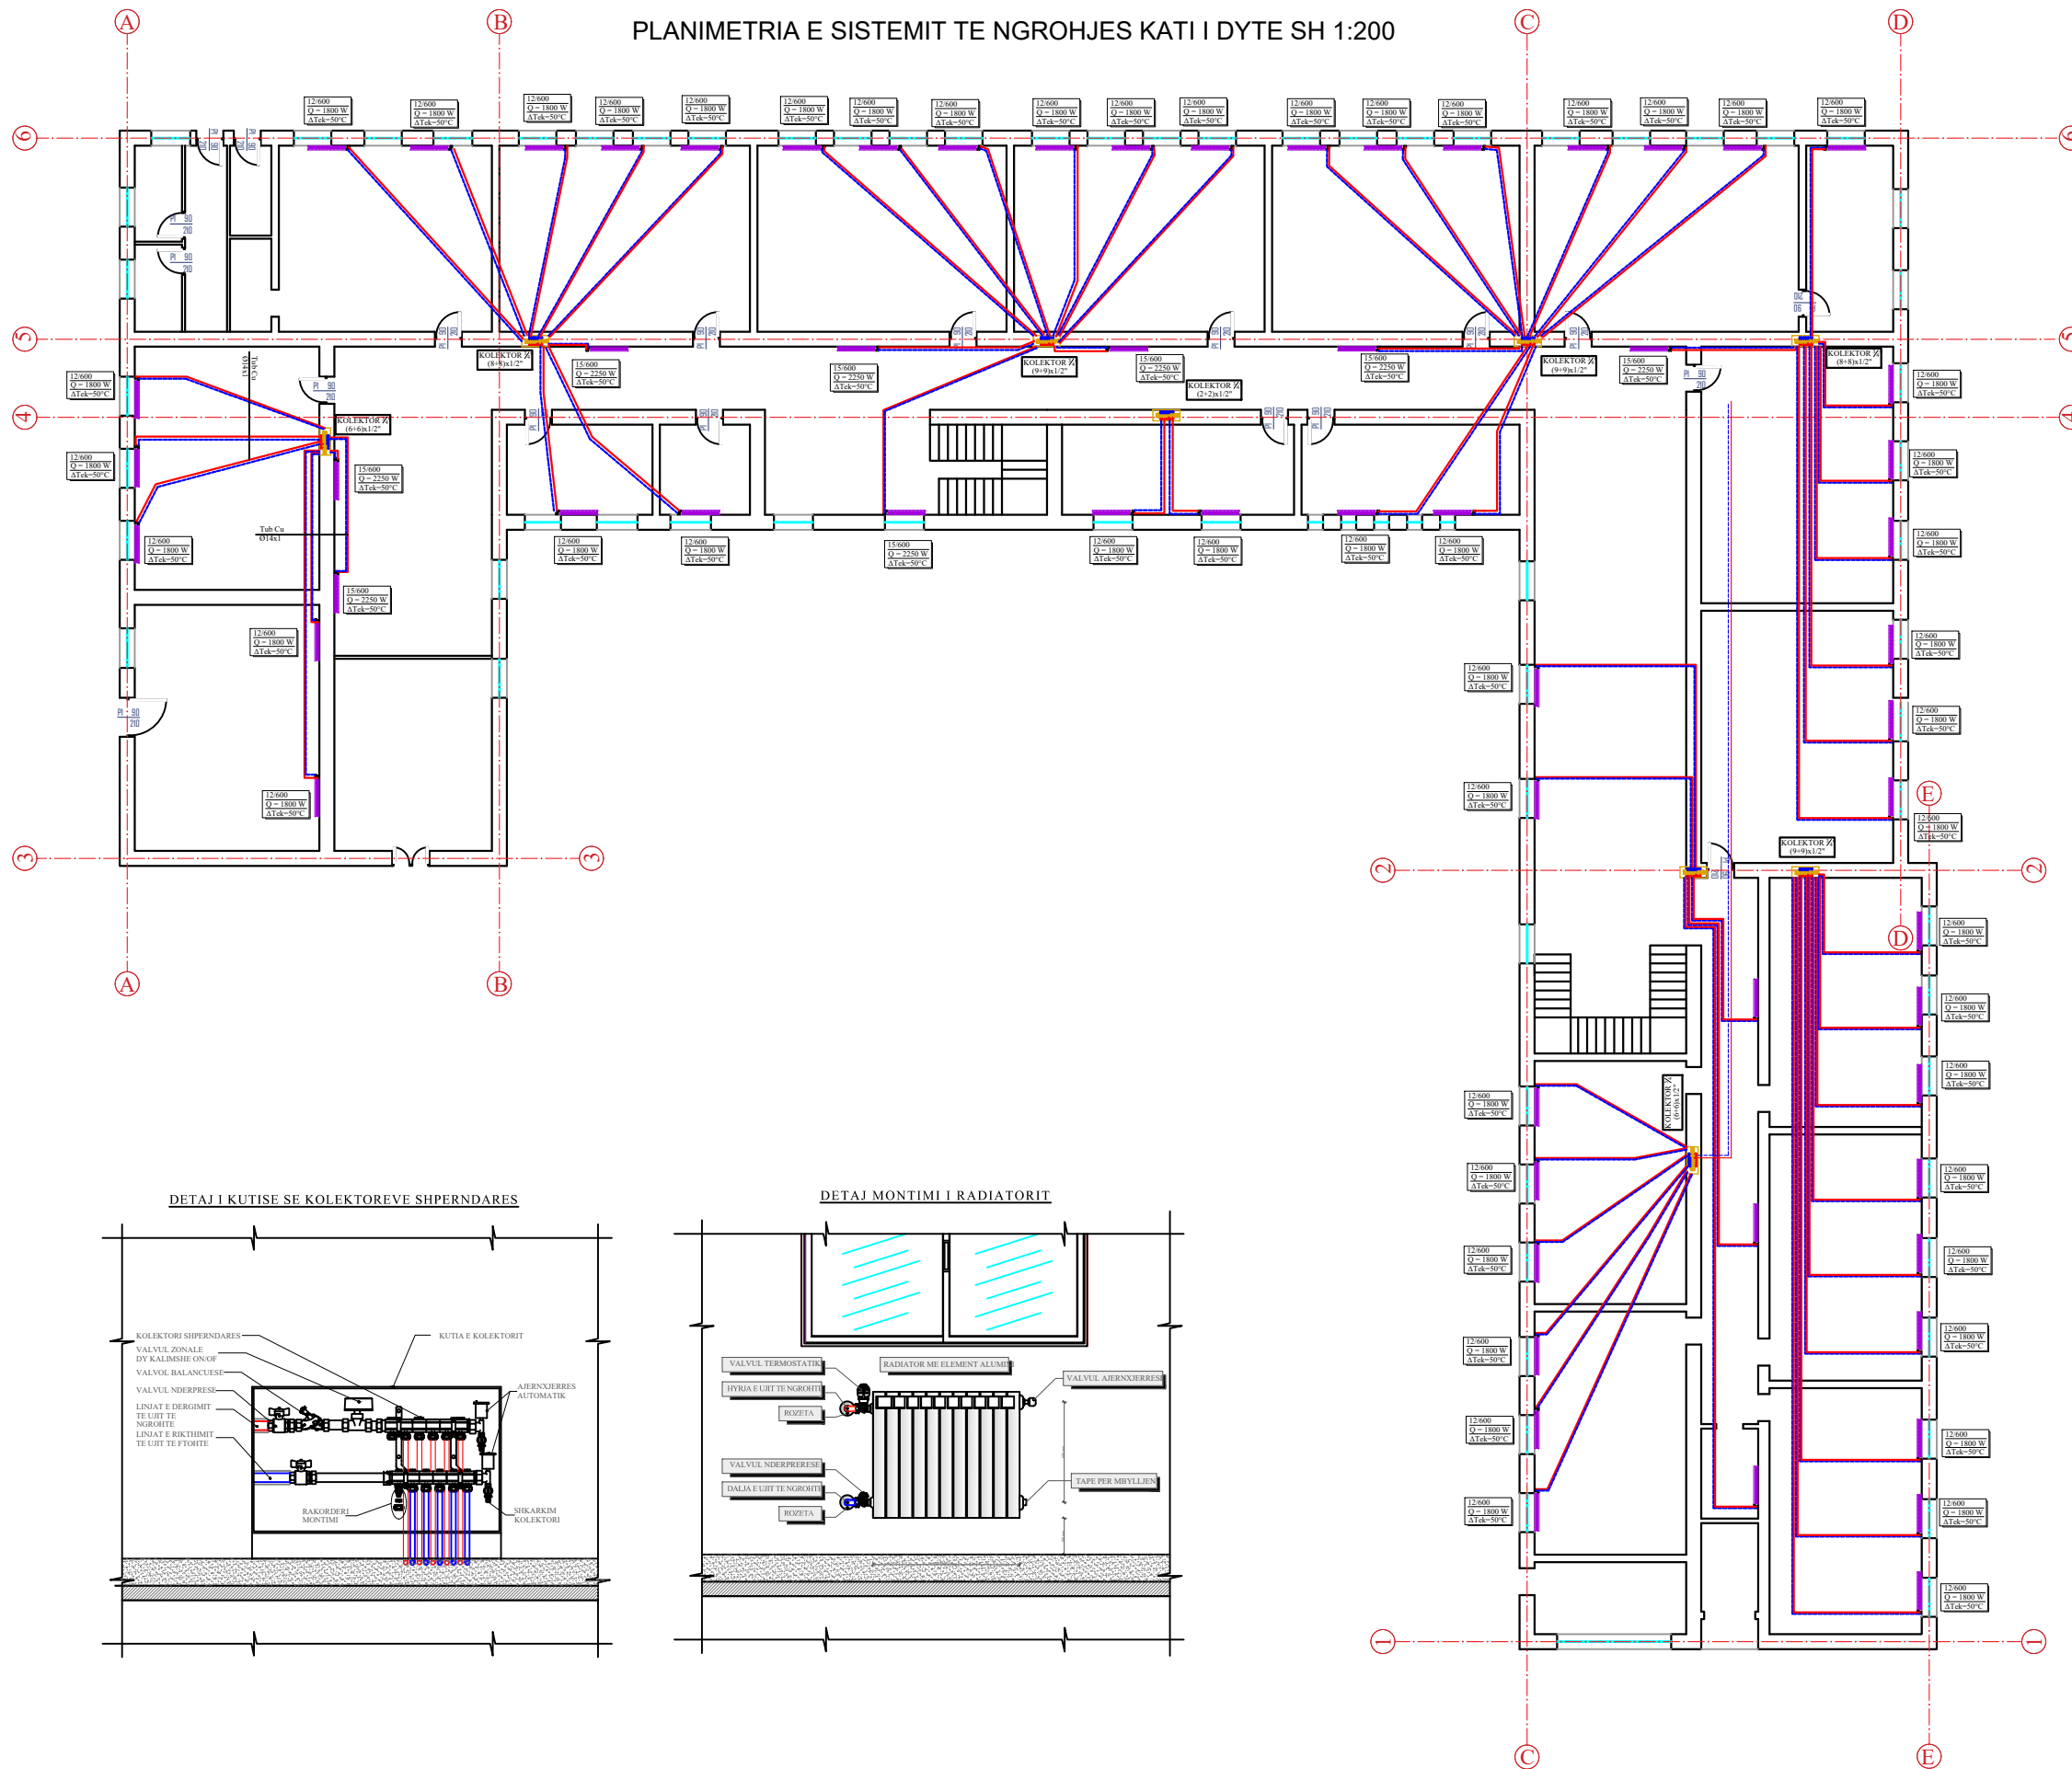

DETAJ I KUTISE SE KOLEKTOREVE SHPERNDARES

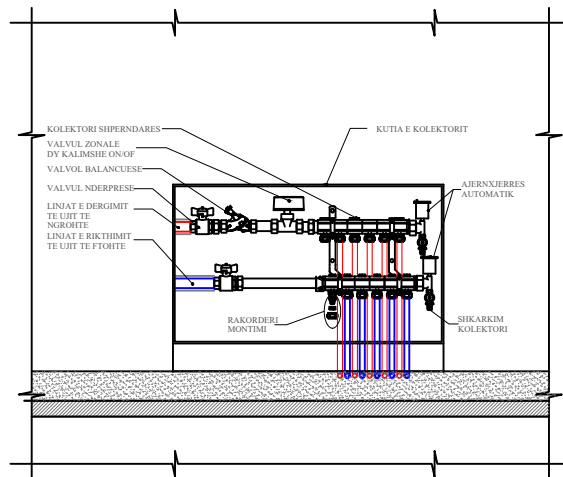

DETAJ MONTIMI I RADIATORIT

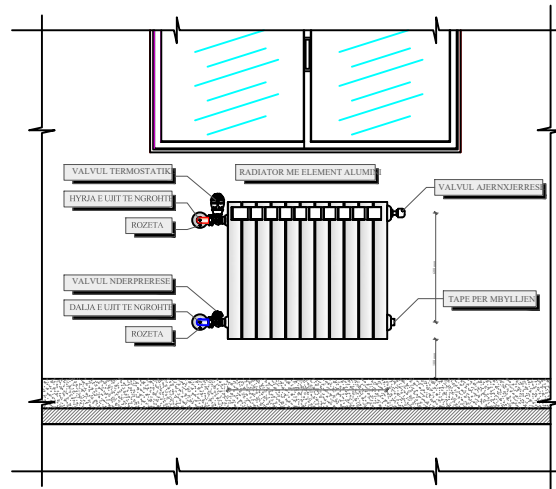

POROSITES: BASHKIA DIBER

Rikonstruksion i Shkolles 9-Vjeçare Demir Gashi,
Peshkopi, Bashkia Diber

Emertimi: PROJEKTI ARKITEKTONIK



"ERALD-G" Sh.p.k
Rruga "KONGRESI I LUSHNJES"
Tirane

Drejtes i projektit

Inxh. Gezim ISLAMI

Projektues

Inxh. Gezim ISLAMI

Inxh. Erindi GJOKA

Ark. Elton ÇARÇANI

Elek. Hajdar KURTI

Mek. Arben MUHA

Hidr. Anisa ZAKA

SHKALLA

Sh 1:200

Tiranë 2024

FLETA

19

Format A3