

MIRATOHET
KRYETARI I BASHKISË

Z. KRISTIAN SHKRELI



PROJEKT ZBATIMI

"RIKONSTRUKSION I RRUGES TRUSH I POSHTEM"

PROJEKTOI:
"LENI-ING" SH.P.K


TIRANË 2023

HOOROGRAFIA



MBARIMI
I RRUGES

FILLIMI
I RRUGES

Porositi :  BASHKIA VAU I DEJËS	Projektoi: "LENI-ING" sh.p.k Liçense: N.2969 ADMINISTRATOR Nikoll PALUCA Adresa: Rr. Uran Pano, Pallati 12 kat, Kati 2 Mobile: 0682042270 Email: leni-ing@hotmail.com	Objekti: "RIKONSTRUKSION I RRUGES TRUSH I POSHTEM"
	Faza: Projekt – Zbatim	Emërtimi i Fletës: HOOROGRAFIA E RRUGES
		Tiranë 2023 HOORO




TOPOGRAFIA

$E = 4374163.85$
 $N = 4645941.84$
 $\alpha = 9^\circ$
 $Bs = 42.4743''$
 $Tg = 0.180$
 $K = 8.463$
 $R = 49.923m$

$E = 4374181.81$
 $N = 4645934.27$
 $\alpha = 18^\circ$
 $Bs = 52.0170''$
 $Tg = 0.777$
 $K = 8.694$
 $R = 17.230$
 $R = 52.323m$

$E = 4374238.24$
 $N = 4645887.36$
 $\alpha = 9^\circ 31' 44.21''$
 $Bs = 0.445$
 $Tg = 10.701$
 $K = 21.352$
 $R = 128.386m$

FILLIMI I RRUGES

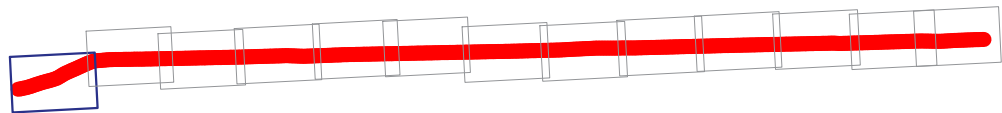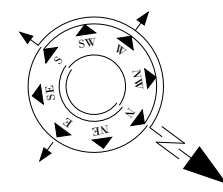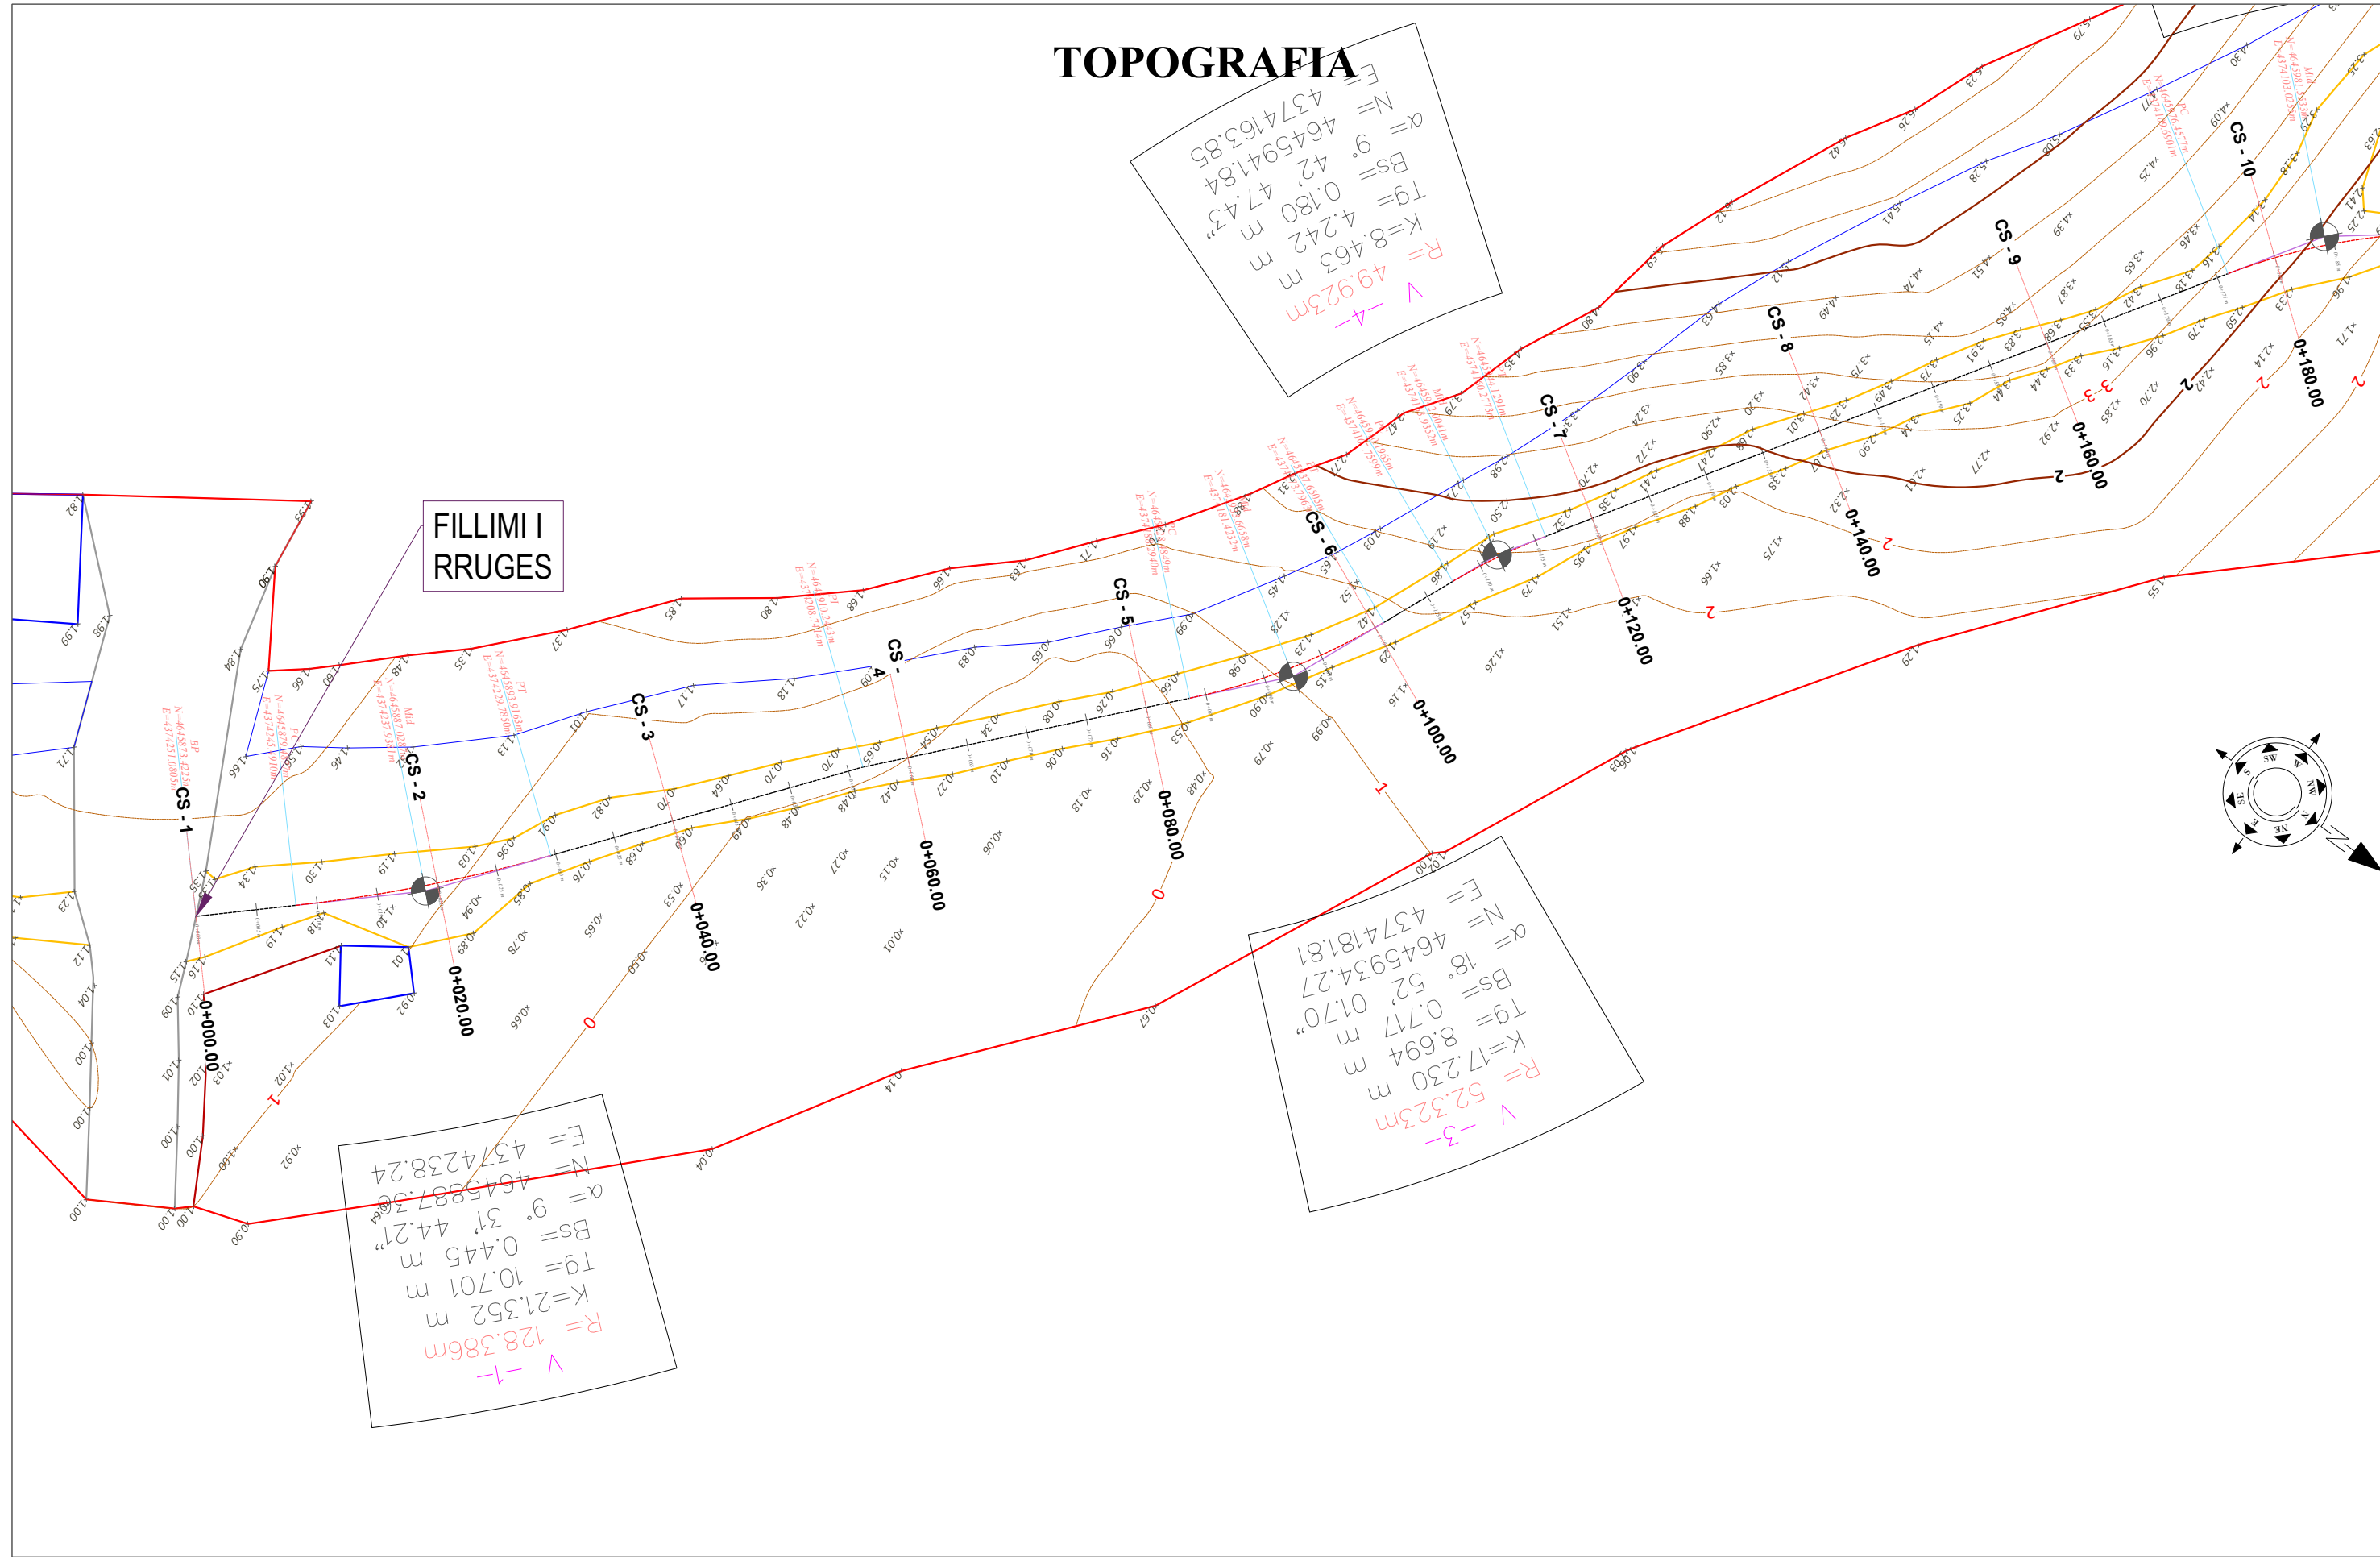

SHPJEGUES


- 156.95	Pike detaje
158.0	Izohipse
	Objekt
	Kanal Natyral
	Rrethim
	Mur Rrethues



Projektoi:
 "LENI-ING" sh.p.k
 Liçense: N.2969
 ADMINISTRATOR Nikoll PALUCA
 Adresa: Rr. Uran Pano, Pallati 12 kat, Kati 2
 Mobile: 0682042270
 Email: leni-ing@hotmail.com


Objekti: "RIKONSTRUKSION I RRUGES TRUSH I POSHTEM"		
Faza: Projekt – Zbatim		
Emërtimi i Fletës: TOPOGRAFIA E RRUGES	Shkalla: Sh 1:500	Tiranë 2023 Topo

TOPOGRAFIA

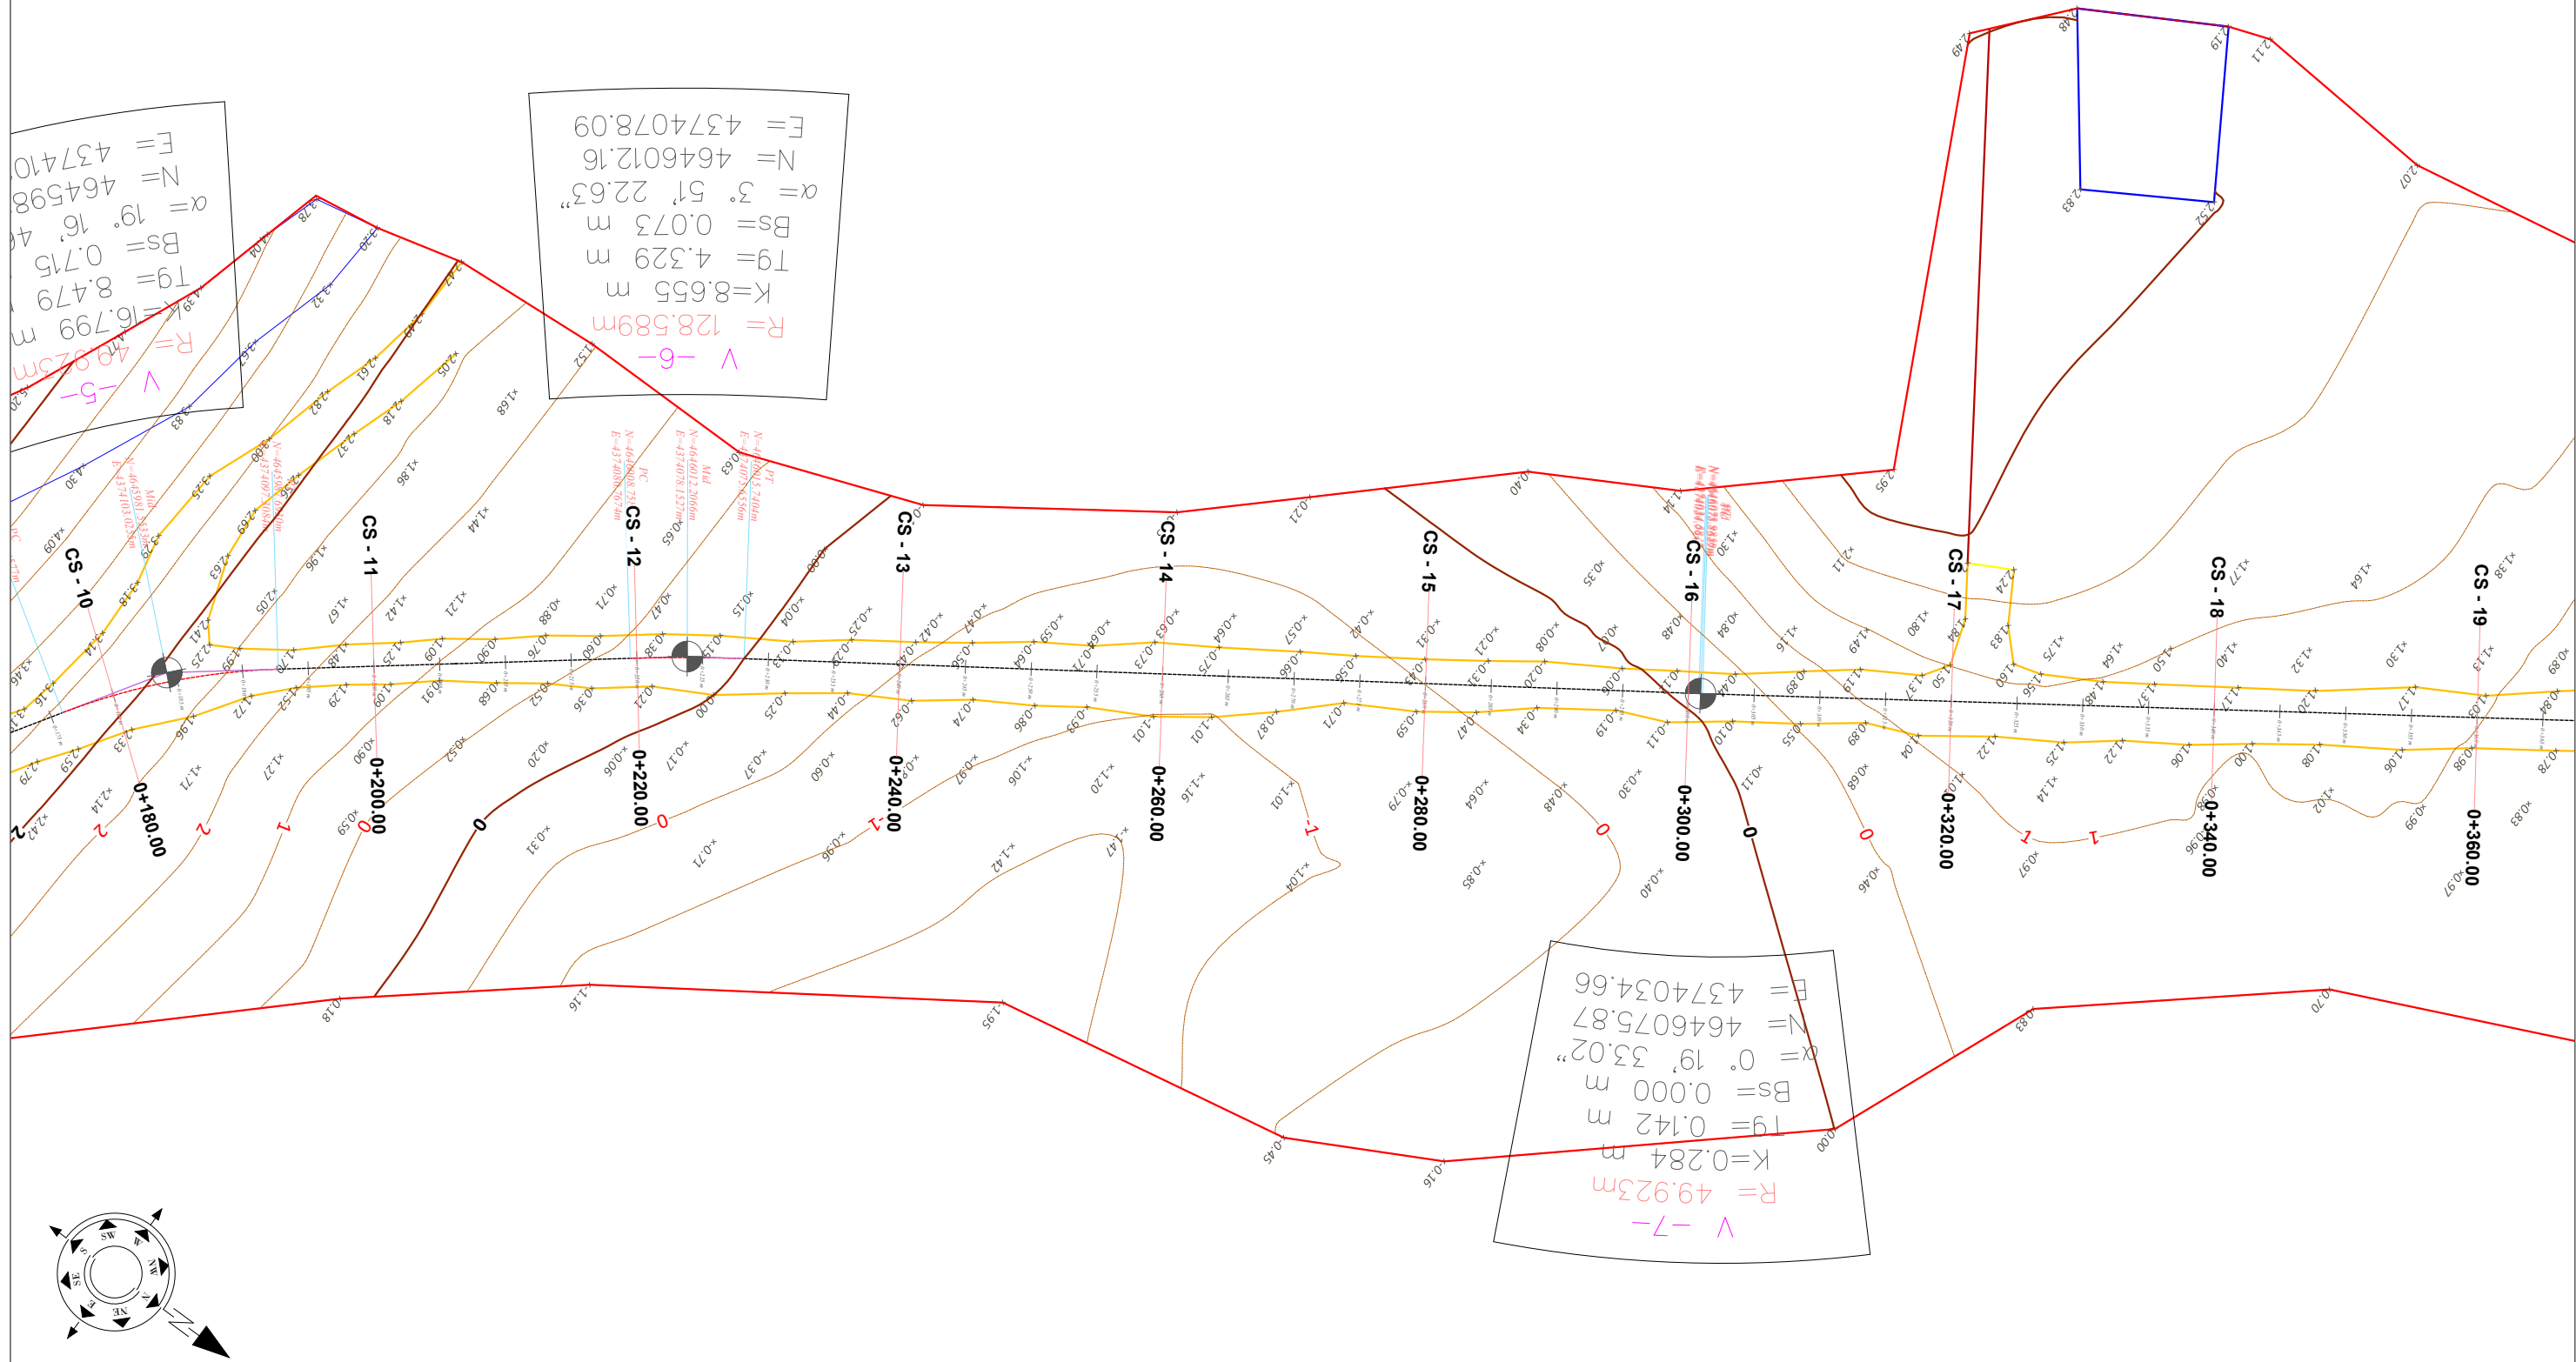

$E = 4374078.09$
 $N = 4646012.16$
 $\alpha = 3^\circ 51' 22.63''$
 $Bs = 0.073$
 $Tg = 4.329$
 $K = 8.655$
 $R = 128.589m$
V - 6 - 6

$E = 4374034.66$
 $N = 4646075.87$
 $\alpha = 0^\circ 19' 33.02''$
 $Bs = 0.000$
 $Tg = 0.142$
 $K = 0.284$
 $R = 49.923m$
V - 7 - 7

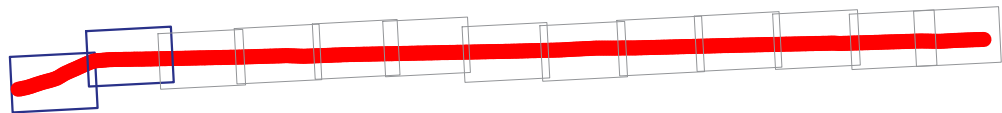




- SHPJEGUES**
- 156.95 Pike detaje
 - 158.0 Izohipse
 - Objekt
 - Kanal Natyral
 - Rrethim
 - Mur Rrethues



Projektoi:
"LENI-ING" sh.p.k
 Liçense: N.2969
 ADMINISTRATOR Nikoll PALUCA
 Adresa: Rr. Uran Pano, Pallati 12 kat, Kati 2
 Mobile: 0682042270
 Email: leni-ing@hotmail.com

Objekti: "RIKONSTRUKSION I RRUGES TRUSH I POSHTEM"		
Faza: Projekt – Zbatim		
Emërtimi i Fletës:	Shkalla:	Tiranë 2023
TOPOGRAFIA E RRUGES	Sh 1:500	Topo (2)

TOPOGRAFIA

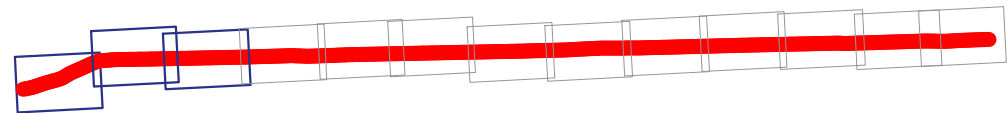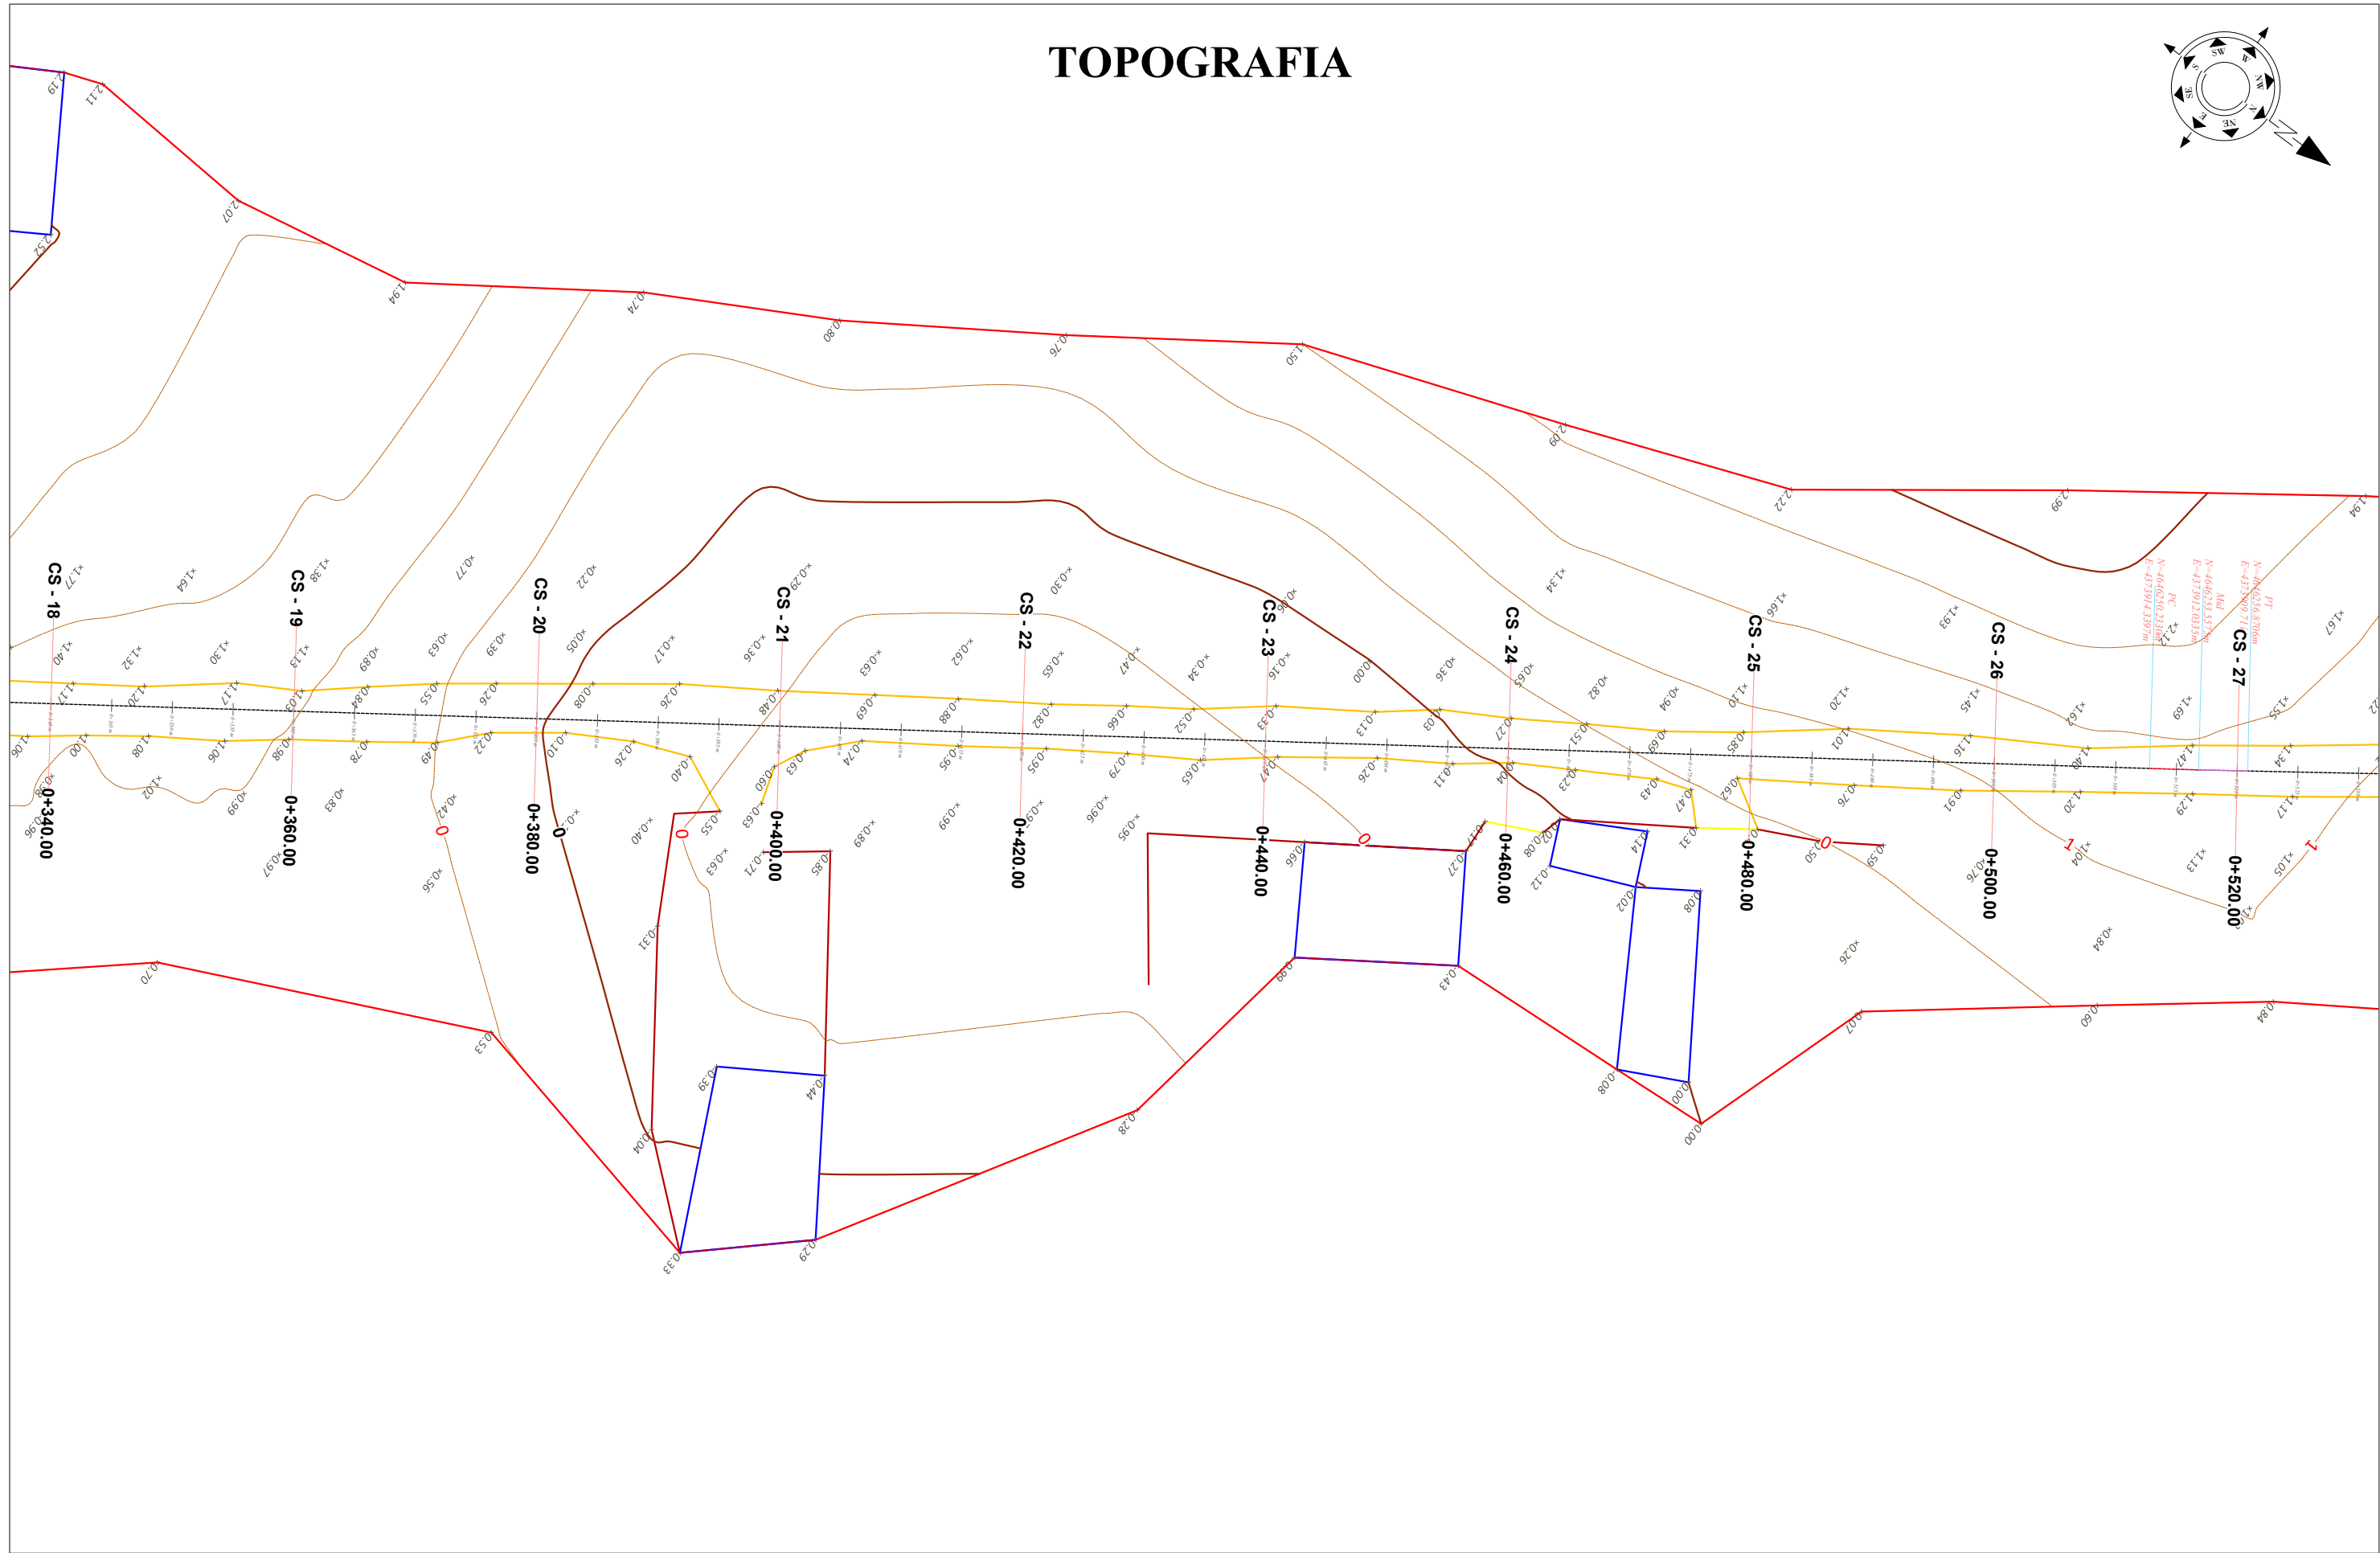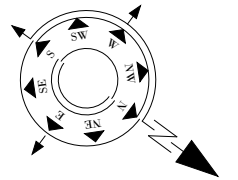




- SHPJEGUES**
- 156.95 Pike detaje
 - 158.0 Izohipse
 - Objekt
 - Kanal Natyral
 - Rrethim
 - Mur Rrethues

Porositi :

Projekto:
 "LENI-ING" sh.p.k
 Liçense: N.2969
 ADMINISTRATOR Nikoll PALUCA
 Adresa: Rr. Uran Pano, Pallati 12 kat, Kati 2
 Mobile: 0682042270
 Email: leni-ing@hotmail.com

Objekti: "RIKONSTRUKSION I RRUGES TRUSH I POSHTEM"		
Faza: Projekt - Zbatim		
Emërtimi i Fletës:	Shkalla:	Tiranë 2023
TOPOGRAFIA E RRUGES	Sh 1:500	Topo (3)

TOPOGRAFIA

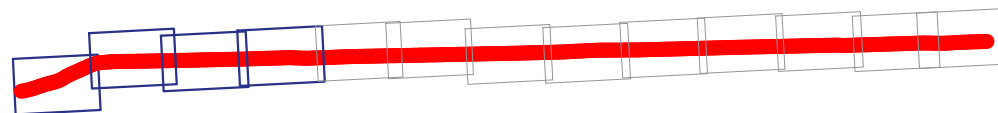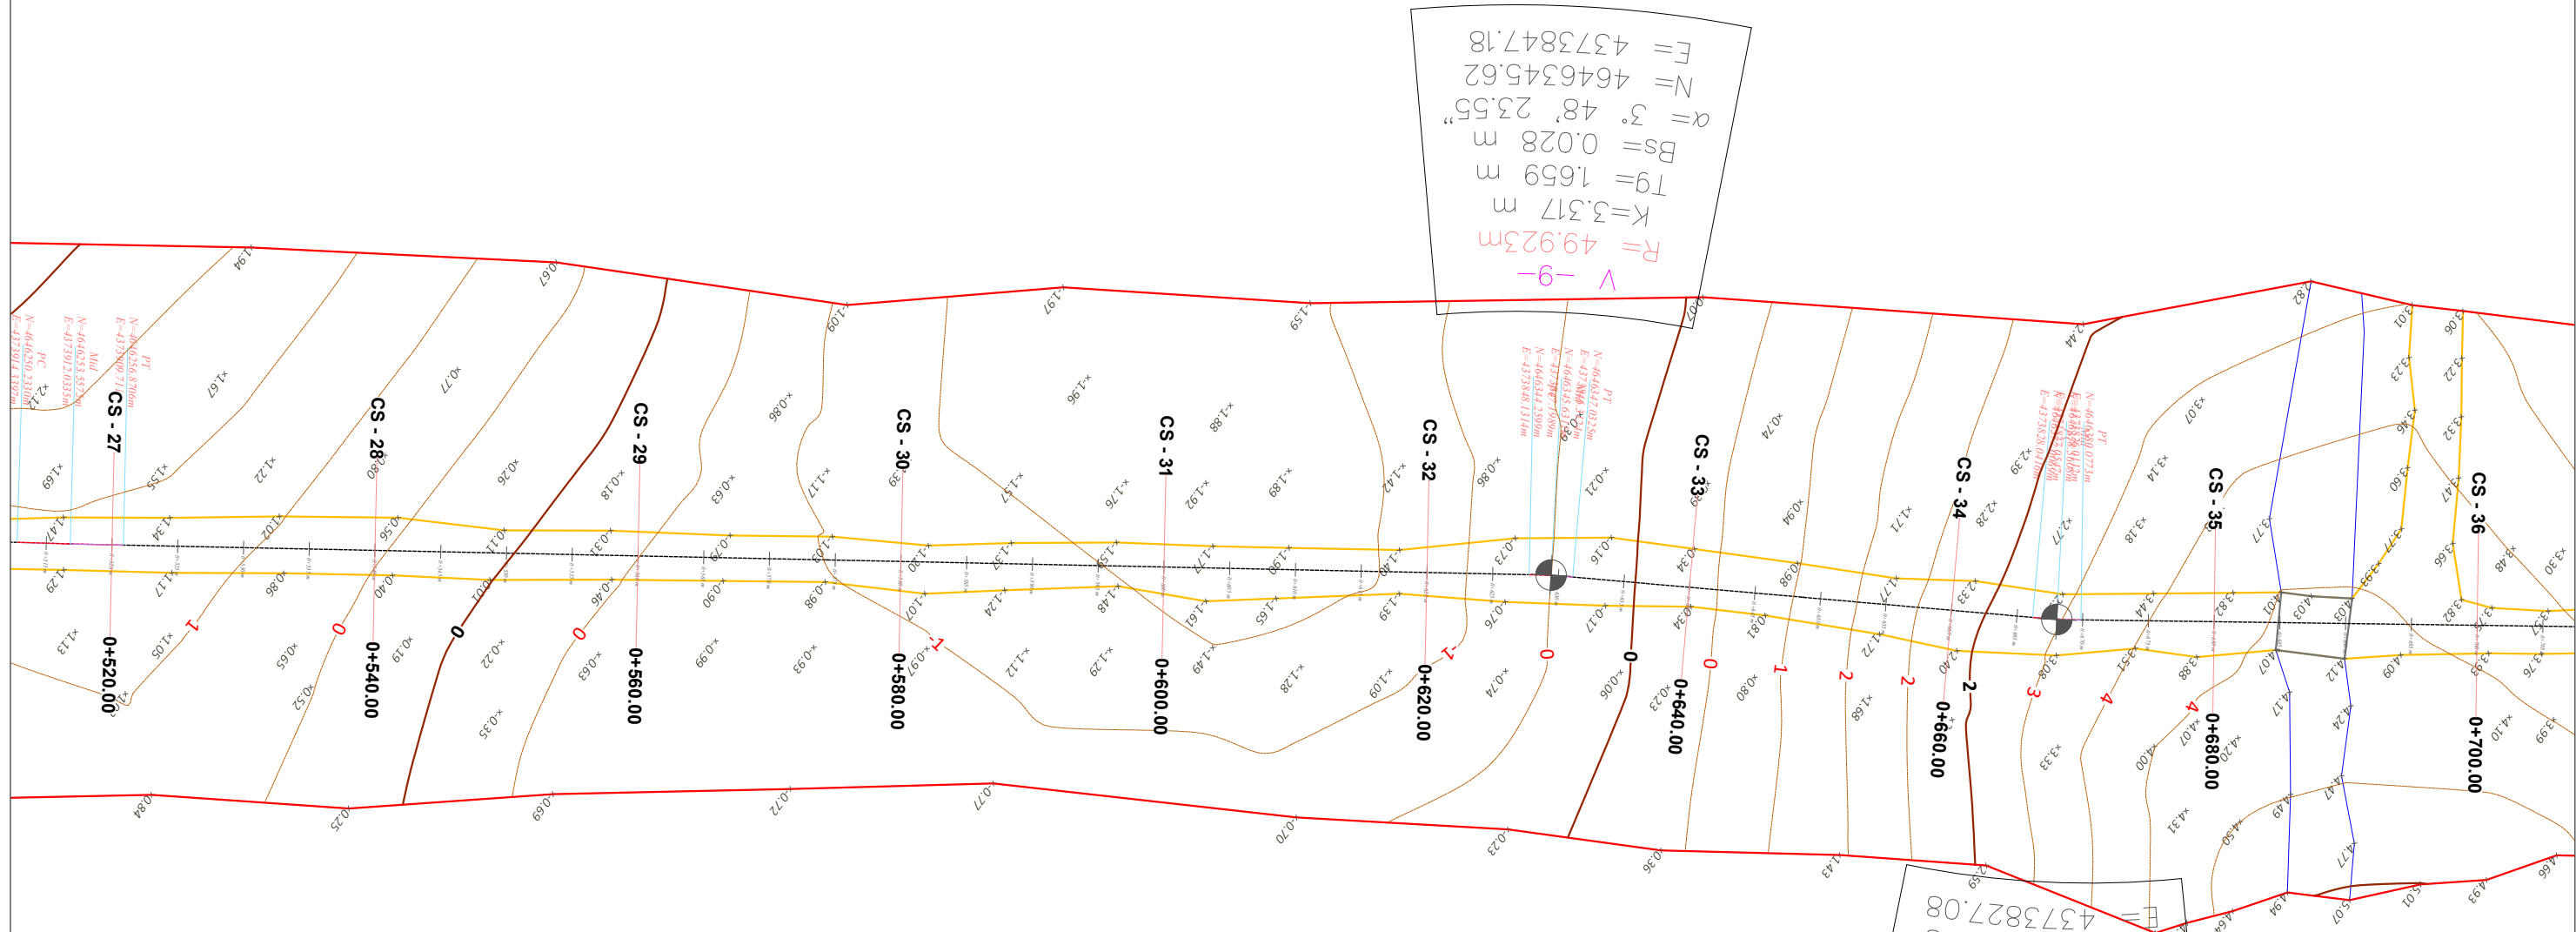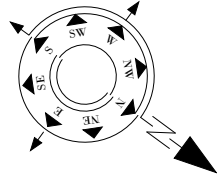

- SHPJEGUES**
- 156.95 Pike detaje
 - 158.0 Izohipse
 - █ Objekt
 - █ Kanal Natyral
 - █ Rrethim
 - █ Mur Rrethues

Porositi :



Projektoi:

"LENI-ING" sh.p.k
Liçense: N.2969

ADMINISTRATOR Nikoll PALUCA

Adresa: Rr. Uran Pano, Pallati 12 kat, Kati 2
Mobile: 0682042270
Email: leni-ing@hotmail.com

Objekti: "RIKONSTRUKSION I RRUGES TRUSH I POSHTEM"

Faza: Projekt - Zbatim


Emërtimi i Fletës:

TOPOGRAFIA
E RRUGES



Shkalla:
Sh 1:500

Tiranë 2023
Topo
(4)

TOPOGRAFIA

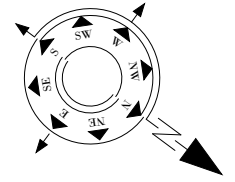

$R = 49.925m$
 $K = 0.038 m$
 $Tg = 0.019 m$
 $Bs = 0.000 m$
 $\alpha = 0^\circ 02' 37.88''$
 $N = 4646542.83$
 $E = 4373711.57$

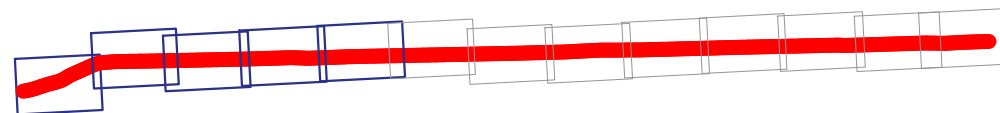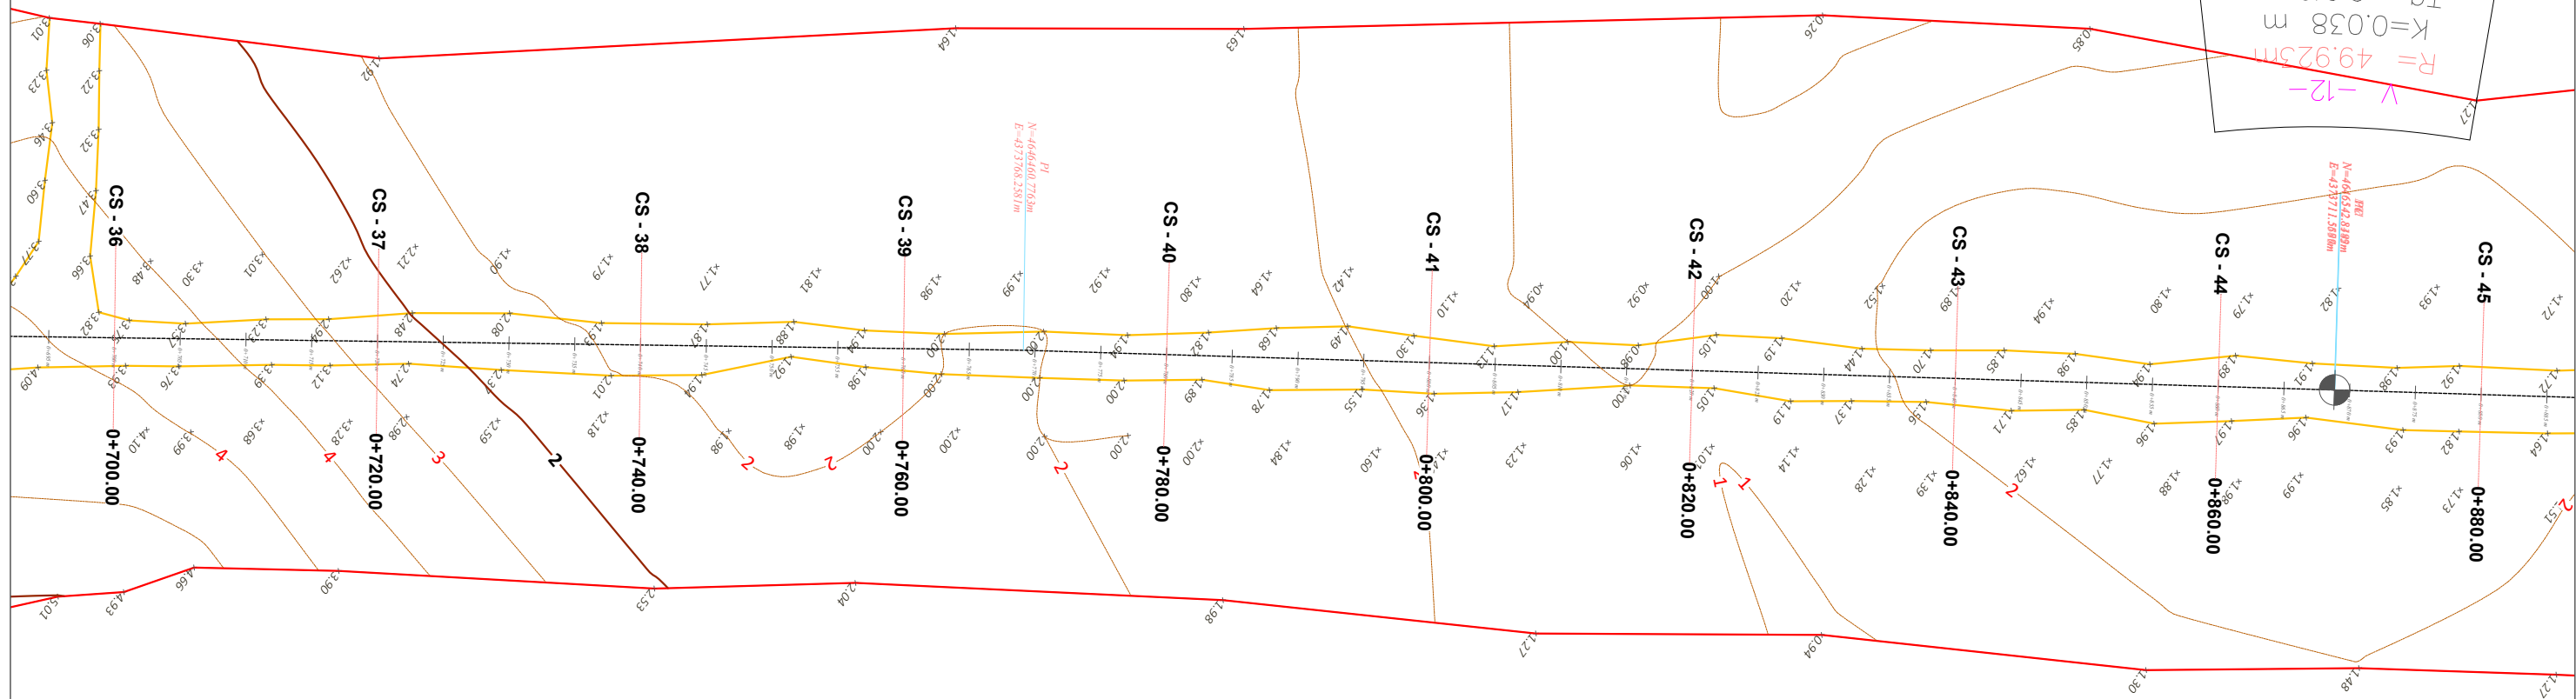


- SHPJEGUES**
- 156.95 Pike detaje
 - 158.0 Izohipse
 - Objekt
 - Kanal Natyral
 - Rrethim
 - Mur Rrethues





Projektoji:
 "LENI-ING" sh.p.k
 Liçense: N.2969
 ADMINISTRATOR Nikoll PALUCA
 Adresa: Rr. Uran Pano, Pallati 12 kat, Kati 2
 Mobile: 0682042270
 Email: leni-ing@hotmail.com

Objekti: "RIKONSTRUKSION I RRUGES TRUSH I POSHTEM"		
Faza: Projekt - Zbatim		
Emërtimi i Fletës:	Shkalla:	Tiranë 2023
TOPOGRAFIA E RRUGES	Sh 1:500	Topo (5)

TOPOGRAFIA

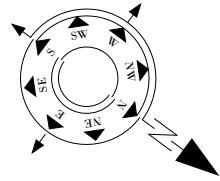

$R = 49.925m$
 $V = -12$
 $K = 0.038 m$
 $Tg = 0.019 m$
 $Bs = 0.000 m$
 $\alpha = 0^\circ 02' 37.88''$
 $N = 4646542.83$
 $E = 4373711.57$

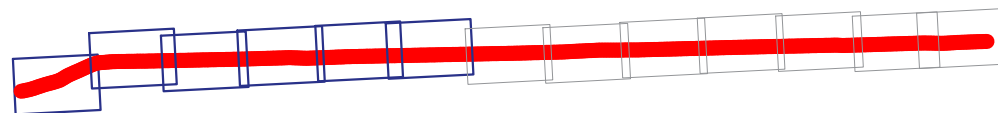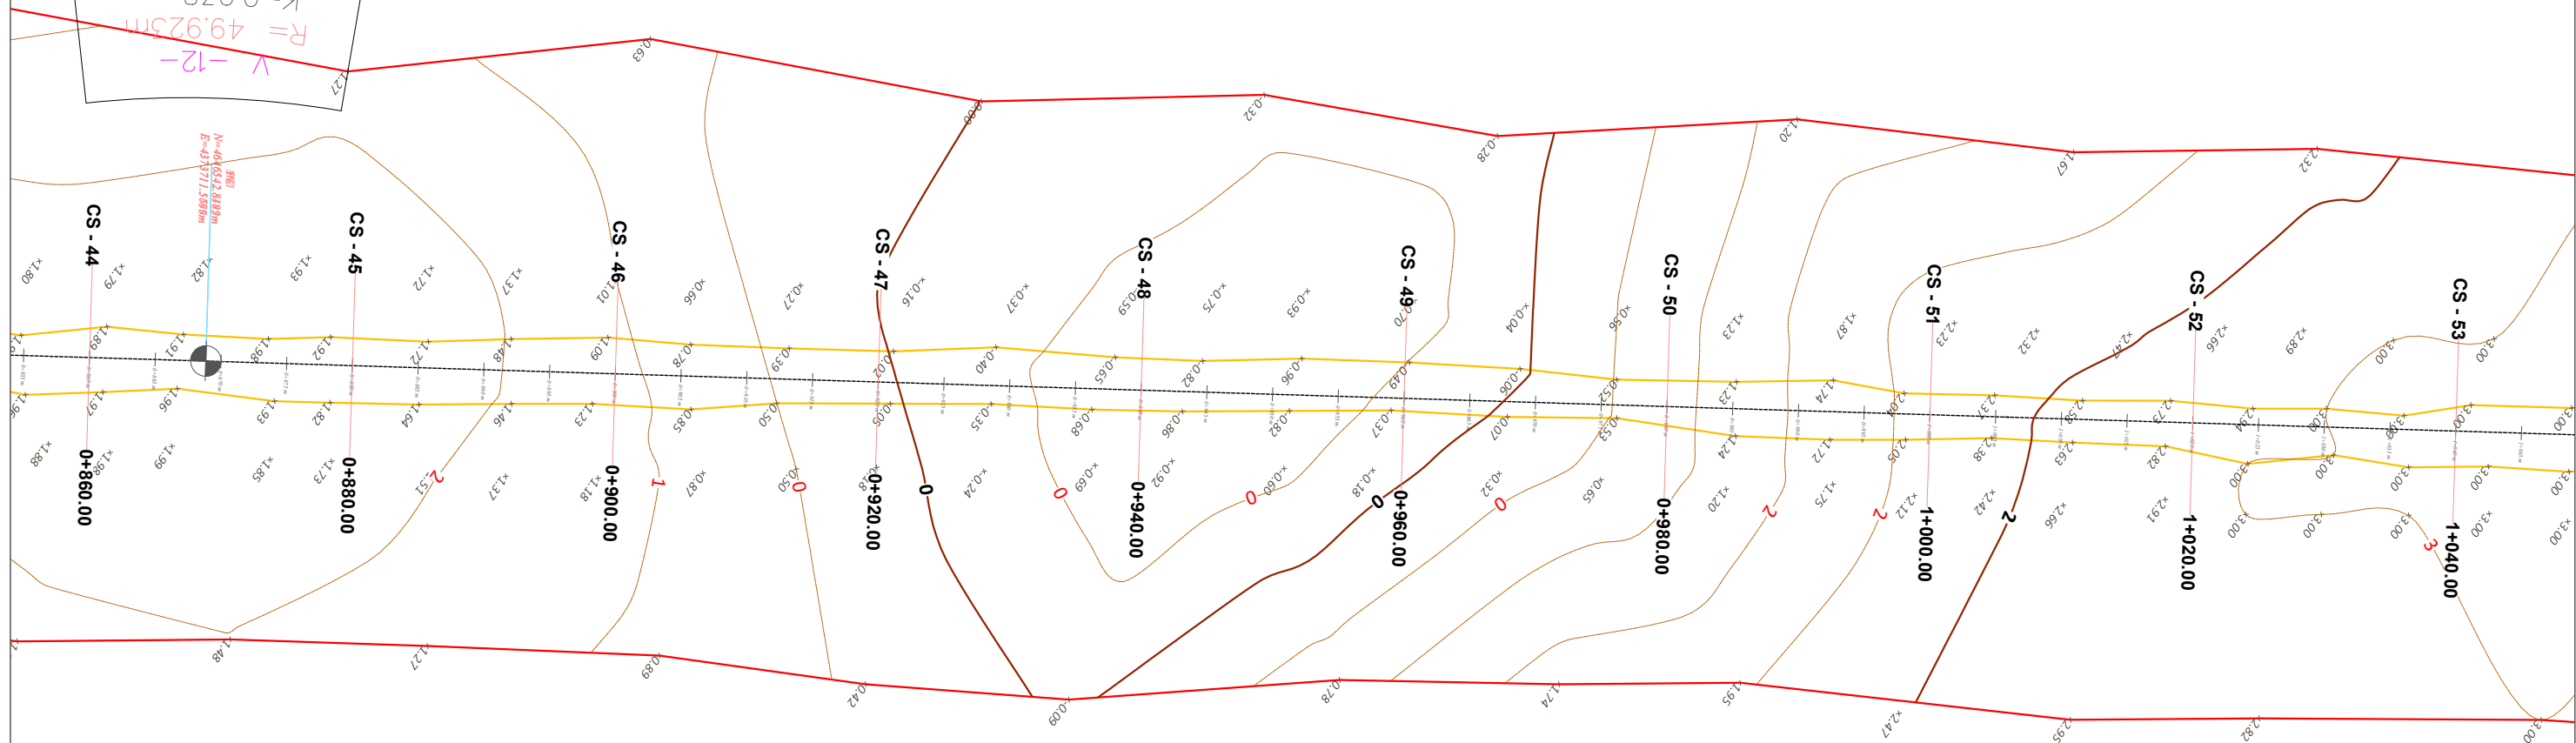

- SHPJEGUES**
- 156.95 Pike detaje
 - 158.0 Izohipse
 - Objekt
 - Kanal Natyral
 - Rrethim
 - Mur Rrethues

Porositi :



Projektoi:

"LENI-ING" sh.p.k
 Liçense: N.2969

ADMINISTRATOR Nikoll PALUCA

Adresa: Rr. Uran Pano, Pallati 12 kat, Kati 2
 Mobile: 0682042270
 Email: leni-ing@hotmail.com

Objekti: "RIKONSTRUKSION I RRUGES TRUSH I POSHTEM"

Faza: Projekt - Zbatim




Emërtimi i Fletës:

TOPOGRAFIA
E RRUGES

Shkalla:
Sh 1:500

Tiranë 2023
Topo
(6)

TOPOGRAFIA

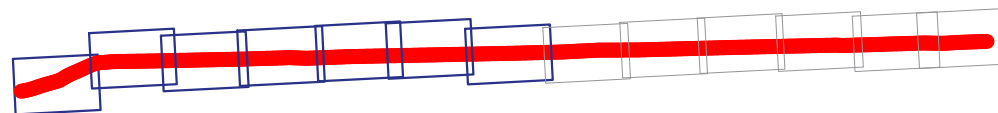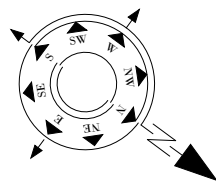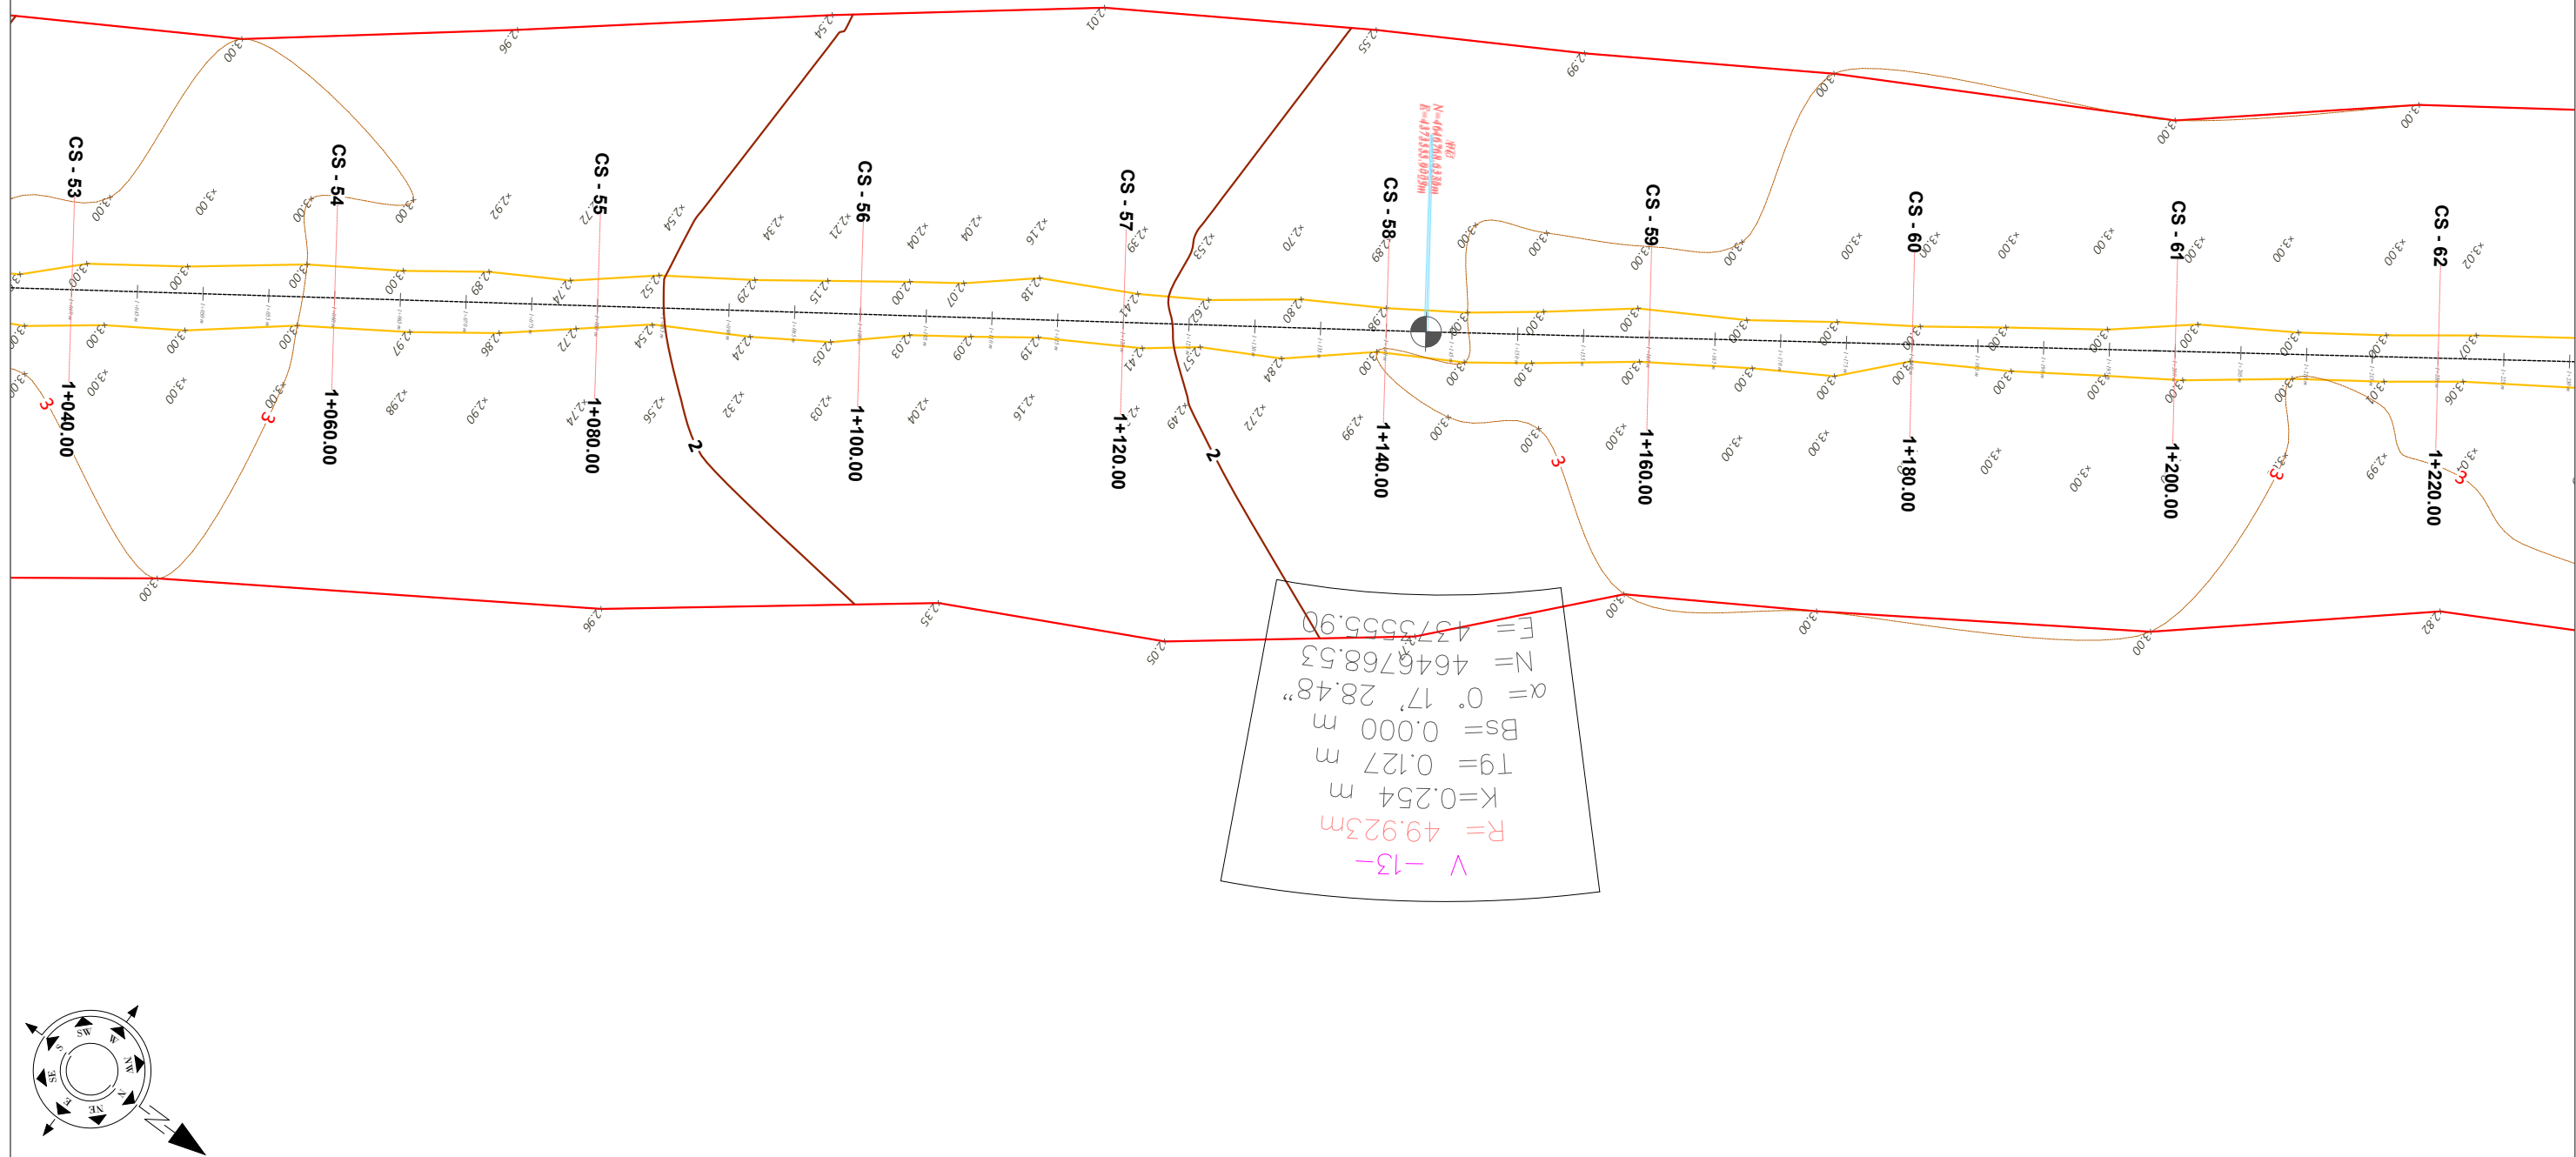

- SHPJEGUES**
- 156.95 Pike detaje
 - 158.0 Izohipse
 - Objekt
 - Kanal Natyral
 - Rrethim
 - Mur Rrethues

Porositi :



Projektoi:

"LENI-ING" sh.p.k
 Liçense: N.2969

ADMINISTRATOR Nikoll PALUCA

Adresa: Rr. Uran Pano, Pallati 12 kat, Kati 2
 Mobile: 0682042270
 Email: leni-ing@hotmail.com

Objekti: "RIKONSTRUKSION I RRUGES TRUSH I POSHTEM"

Faza: Projekt - Zbatim




Emërtimi i Fletës:

TOPOGRAFIA
 E RRUGES

Shkalla:
 Sh 1:500

Tiranë 2023
 Topo
 (7)

TOPOGRAFIA

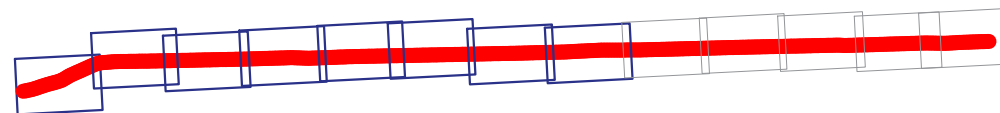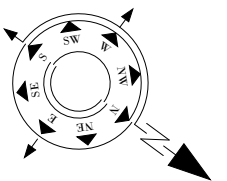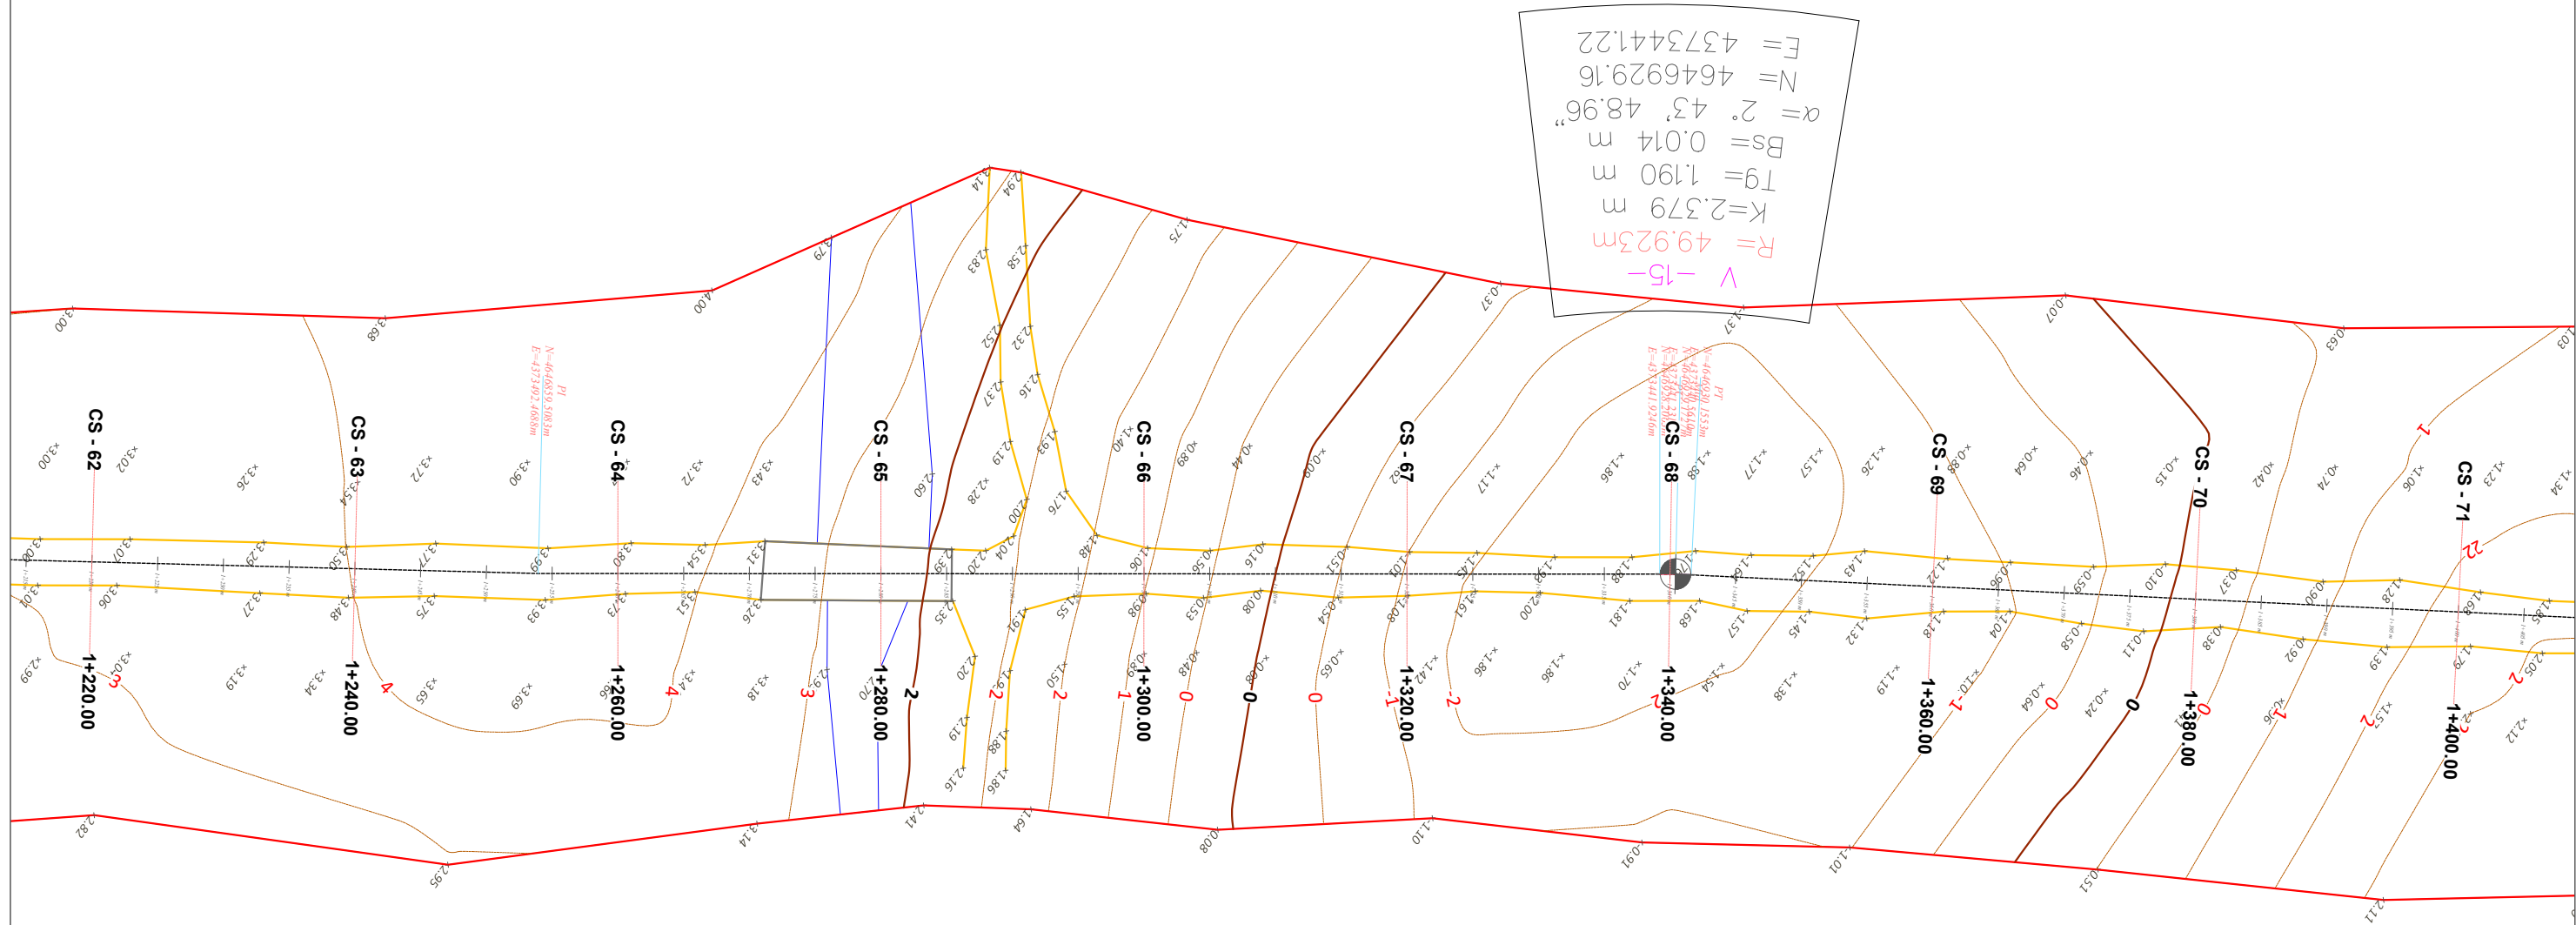

- SHPJEGUES**
- 156.95 Pike detaje
 - 158.0 Izohipse
 - Objekt
 - Kanal Natyral
 - Rrethim
 - Mur Rrethues

Porositi :



Projektoi:

”LENI-ING” sh.p.k
Liçense: N.2969

ADMINISTRATOR Nikoll PALUCA

Adresa: Rr. Uran Pano, Pallati 12 kat, Kati 2
Mobile: 0682042270
Email: leni-ing@hotmail.com

Objekti: ”RIKONSTRUKSION I RRUGES TRUSH I POSHTEM”

Faza: Projekt – Zbatim

Emërtimi i Fletës:




TOPOGRAFIA
E RRUGES

Shkalla:
Sh 1:500

Tiranë 2023

Topo
(8)

TOPOGRAFIA

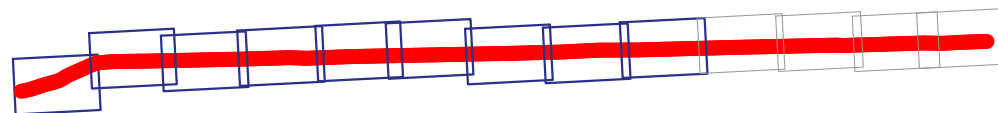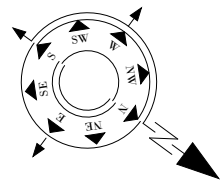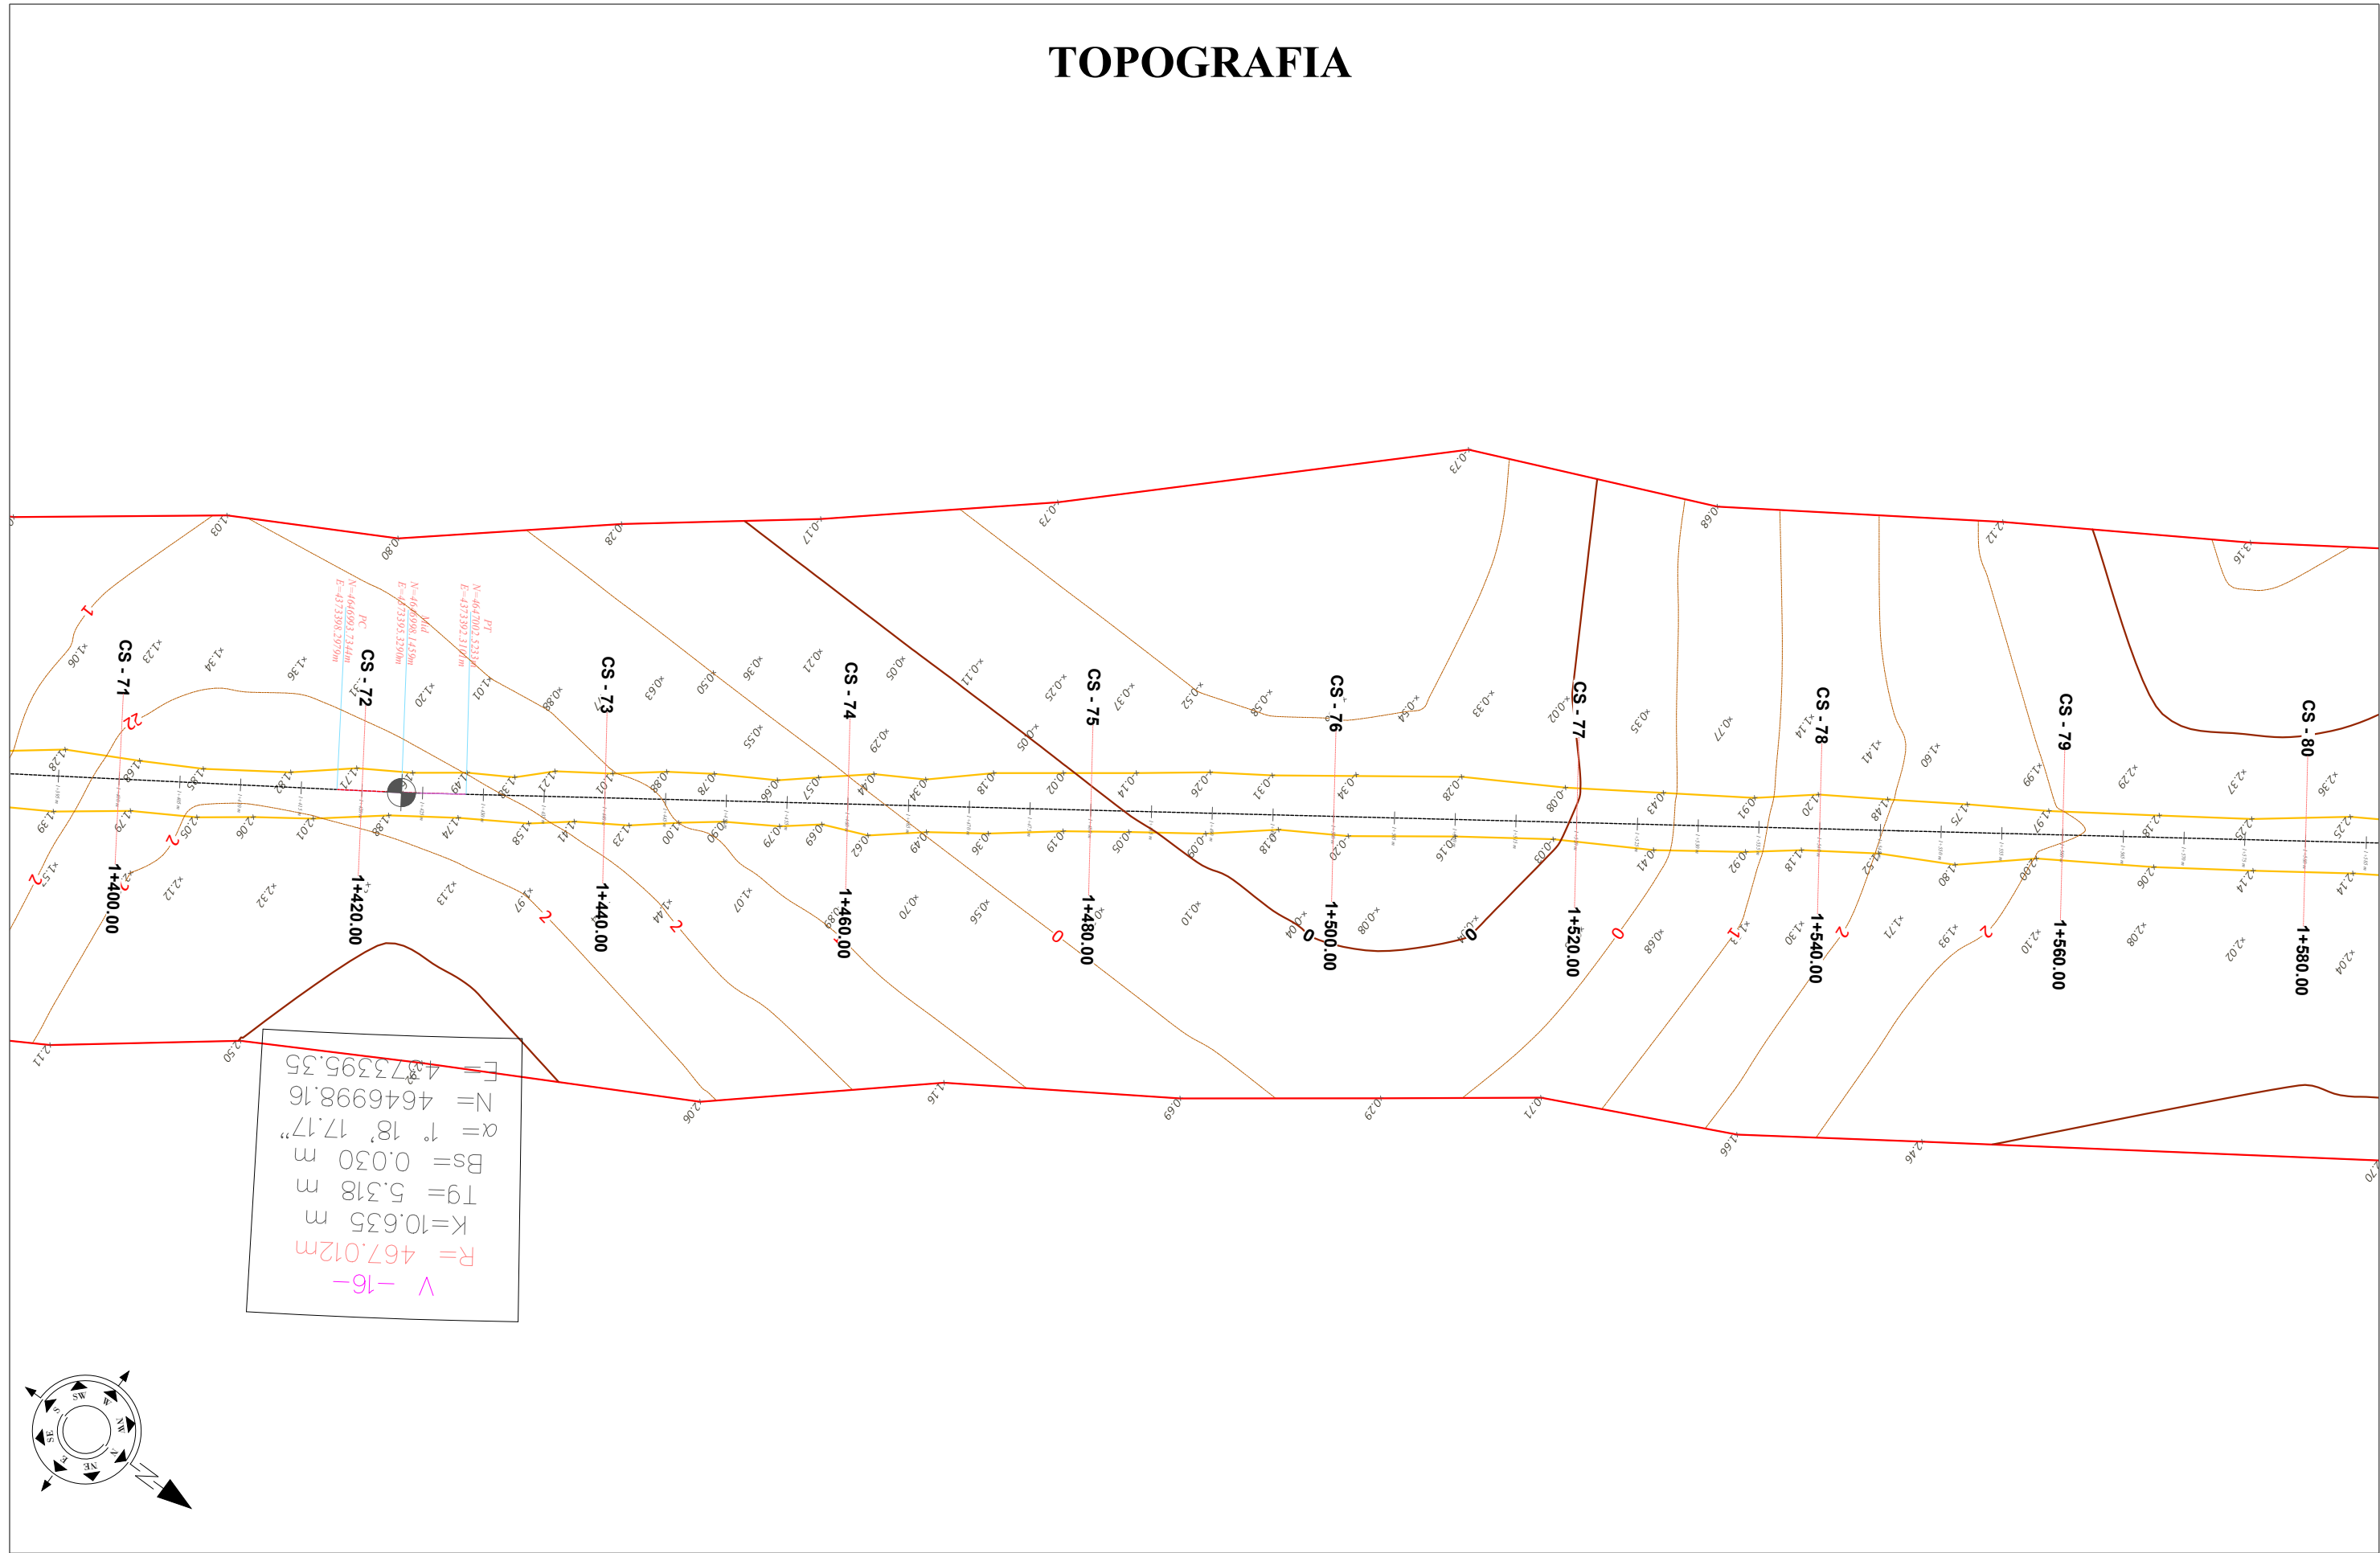


- SHPJEGUES**
- 156.95 Pike detaje
 - 158.0 Izohipse
 - Objekt
 - Kanal Natyral
 - Rrethim
 - Mur Rrethues





Projektoji:
 "LENI-ING" sh.p.k
 Liçense: N.2969
 ADMINISTRATOR Nikoll PALUCA
 Adresa: Rr. Uran Pano, Pallati 12 kat, Kati 2
 Mobile: 0682042270
 Email: leni-ing@hotmail.com

Objekti: "RIKONSTRUKSION I RRUGES TRUSH I POSHTEM"		
Faza: Projekt - Zbatim		
Emërtimi i Fletës:	Shkalla:	Tiranë 2023
TOPOGRAFIA E RRUGES	Sh 1:500	Topo (9)

TOPOGRAFIA

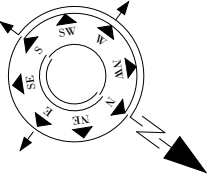

$R = 1668.606m$
 $V = -17-$
 $K = 6.377m$
 $l_g = 3.188m$
 $B_s = 0.003m$
 $\alpha = 0^\circ 13' 08.26''$
 $N = 4647198.46$
 $E = 4373255.53$

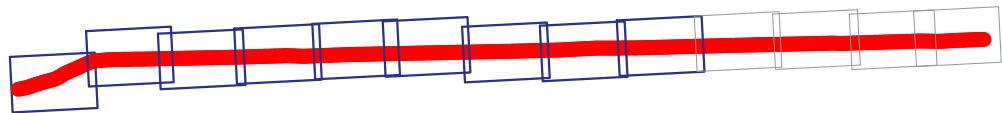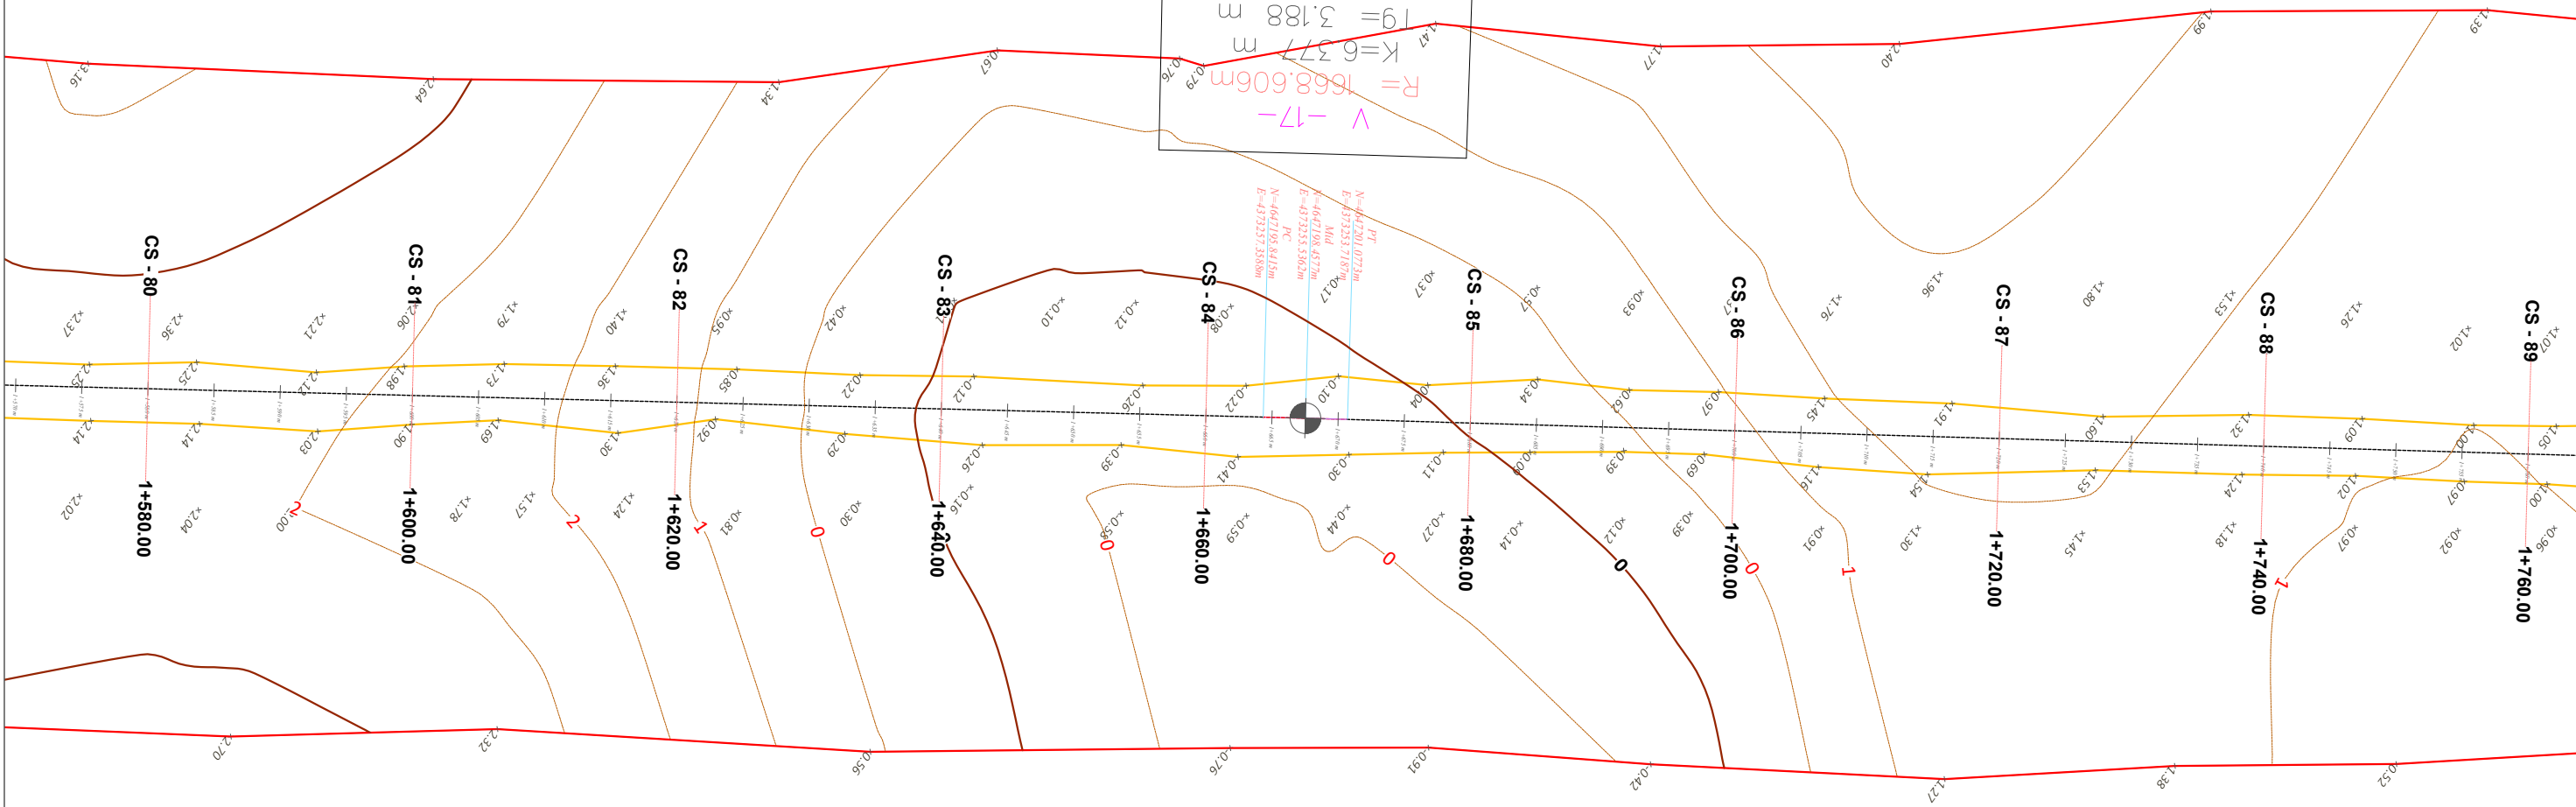




- SHPJEGUES**
- 156.95 Pike detaje
 - 158.0 Izohipse
 - Objekt
 - Kanal Natyral
 - Rrethim
 - Mur Rrethues



Projektoji:
 "LENI-ING" sh.p.k
 Liçense: N.2969
 ADMINISTRATOR Nikoll PALUCA
 Adresa: Rr. Uran Pano, Pallati 12 kat, Kati 2
 Mobile: 0682042270
 Email: leni-ing@hotmail.com

Objekti: "RIKONSTRUKSION I RRUGES TRUSH I POSHTEM"		
Faza: Projekt - Zbatim		
Emërtimi i Fletës:	Shkalla:	Tiranë 2023
TOPOGRAFIA E RRUGES	Sh 1:500	Topo (10)

TOPOGRAFIA

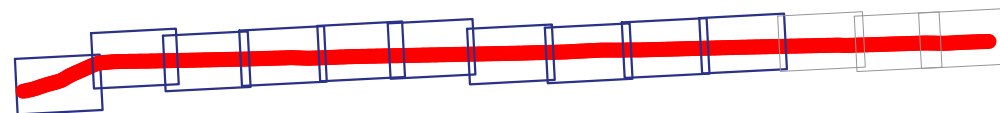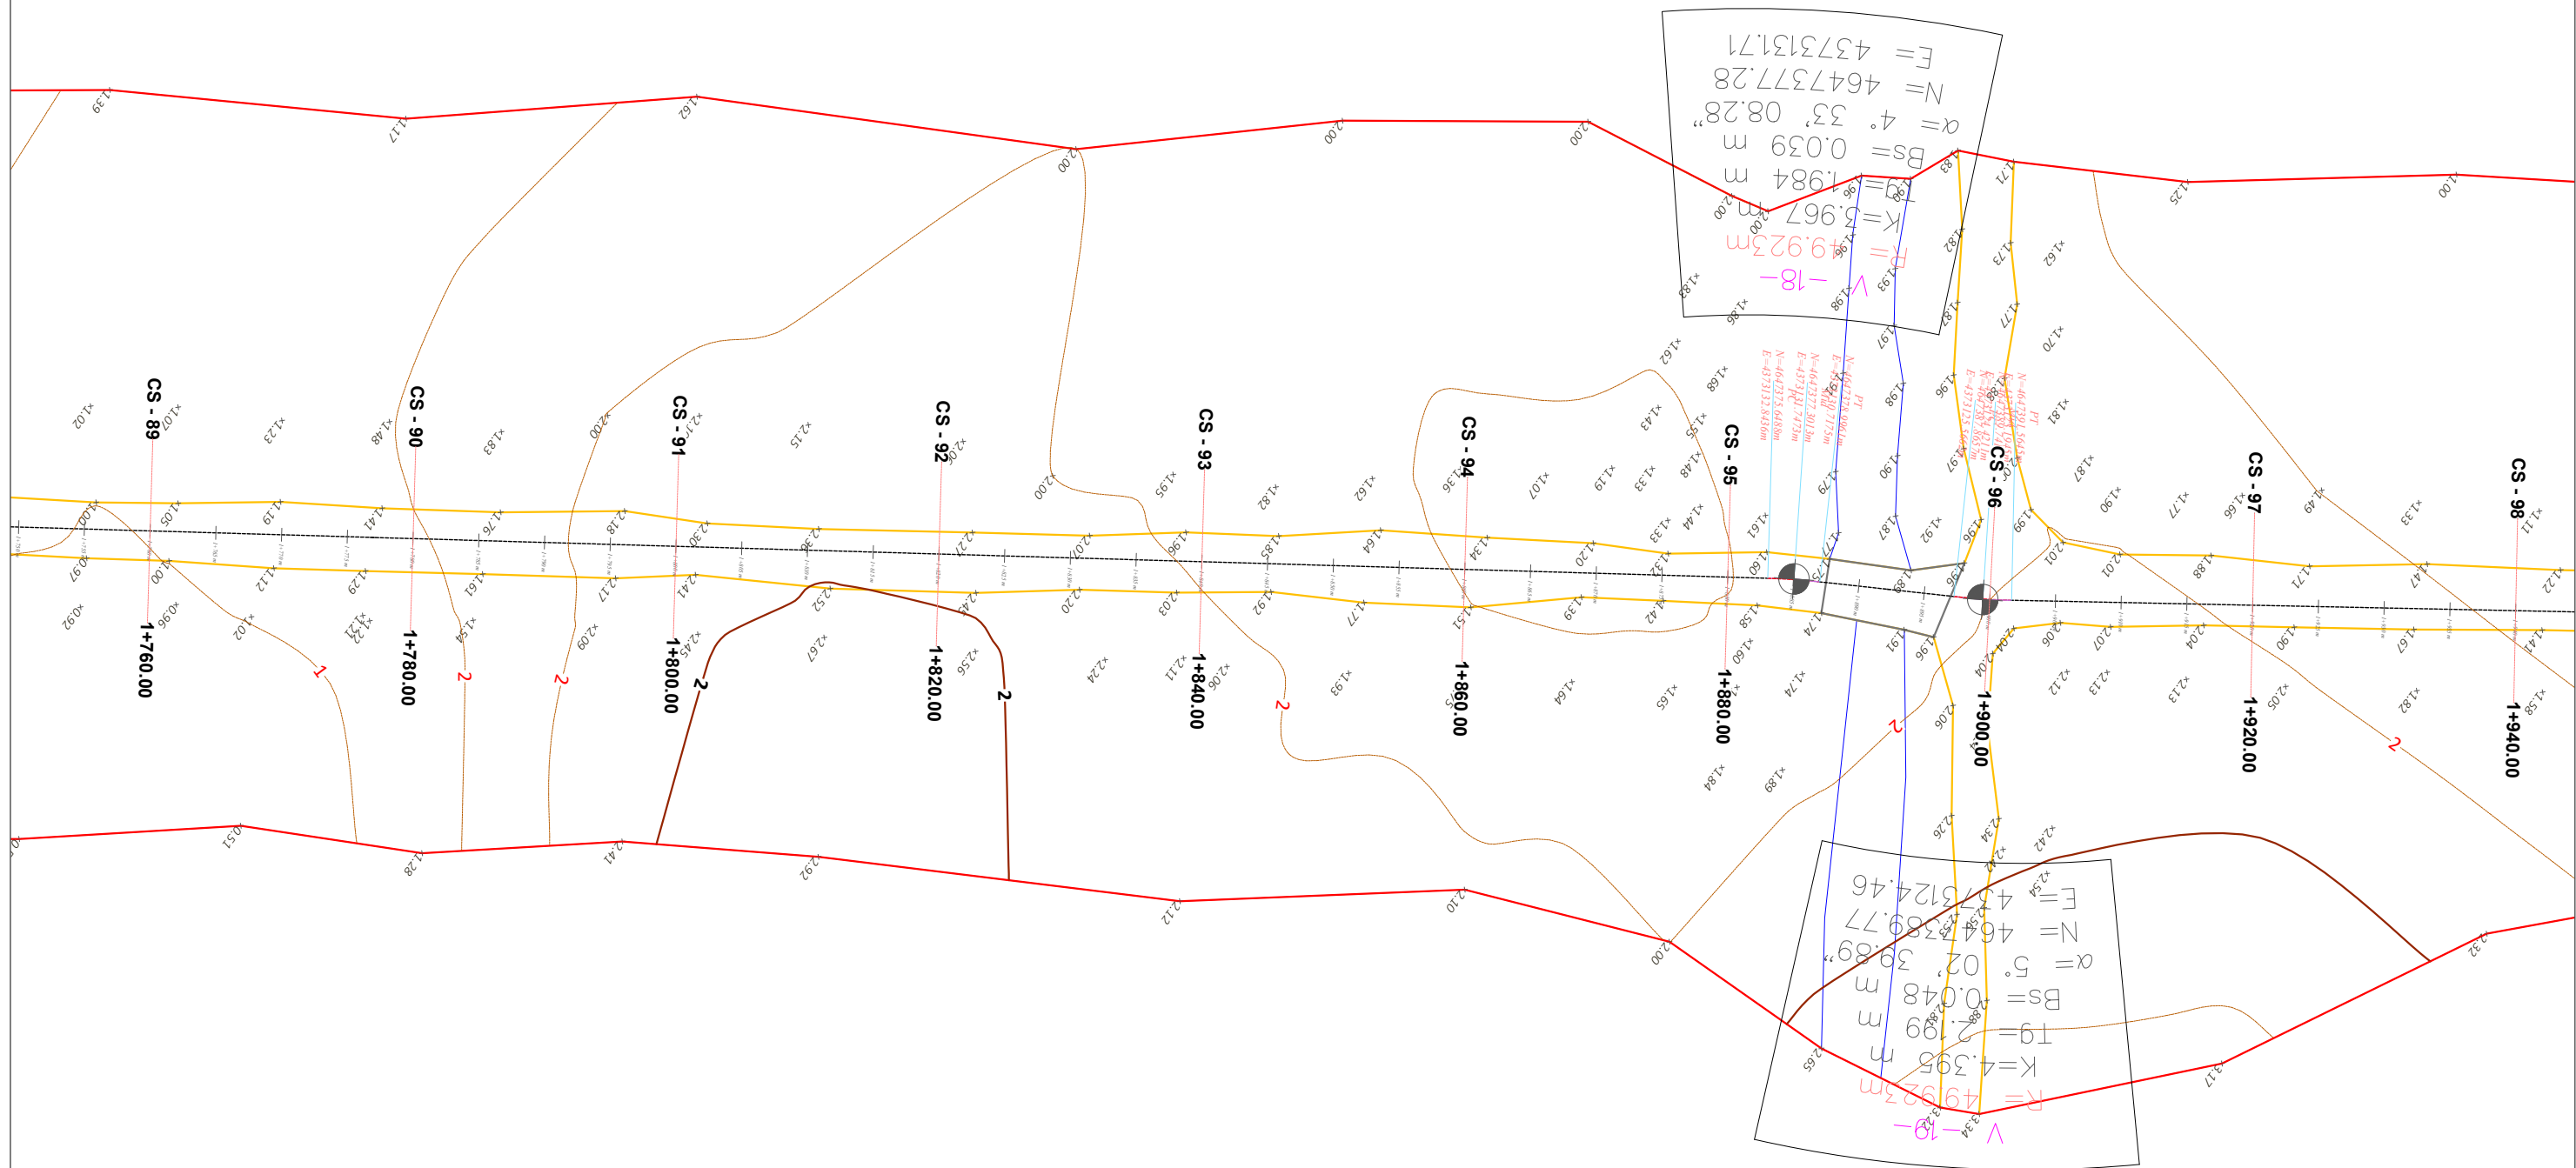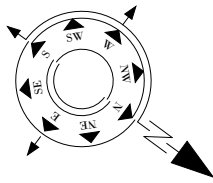




- SHPJEGUES**
- 156.95 Pike detaje
 - 158.0 Izohipse
 - Objekt
 - Kanal Natyral
 - Rrethim
 - Mur Rrethues



Projektoi:
 "LENI-ING" sh.p.k
 Liçense: N.2969
 ADMINISTRATOR Nikoll PALUCA
 Adresa: Rr. Uran Pano, Pallati 12 kat, Kati 2
 Mobile: 0682042270
 Email: leni-ing@hotmail.com

Objekti: "RIKONSTRUKSION I RRUGES TRUSH I POSHTEM"		
Faza: Projekt - Zbatim		
Emërtimi i Fletës:	Shkalla:	Tiranë 2023
TOPOGRAFIA E RRUGES	Sh 1:500	Topo (11)

TOPOGRAFIA

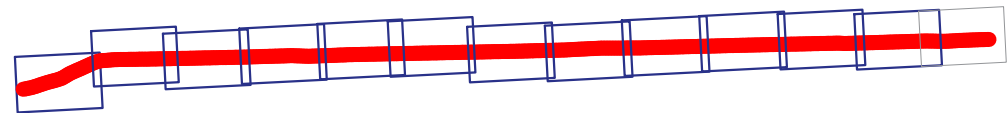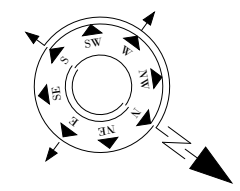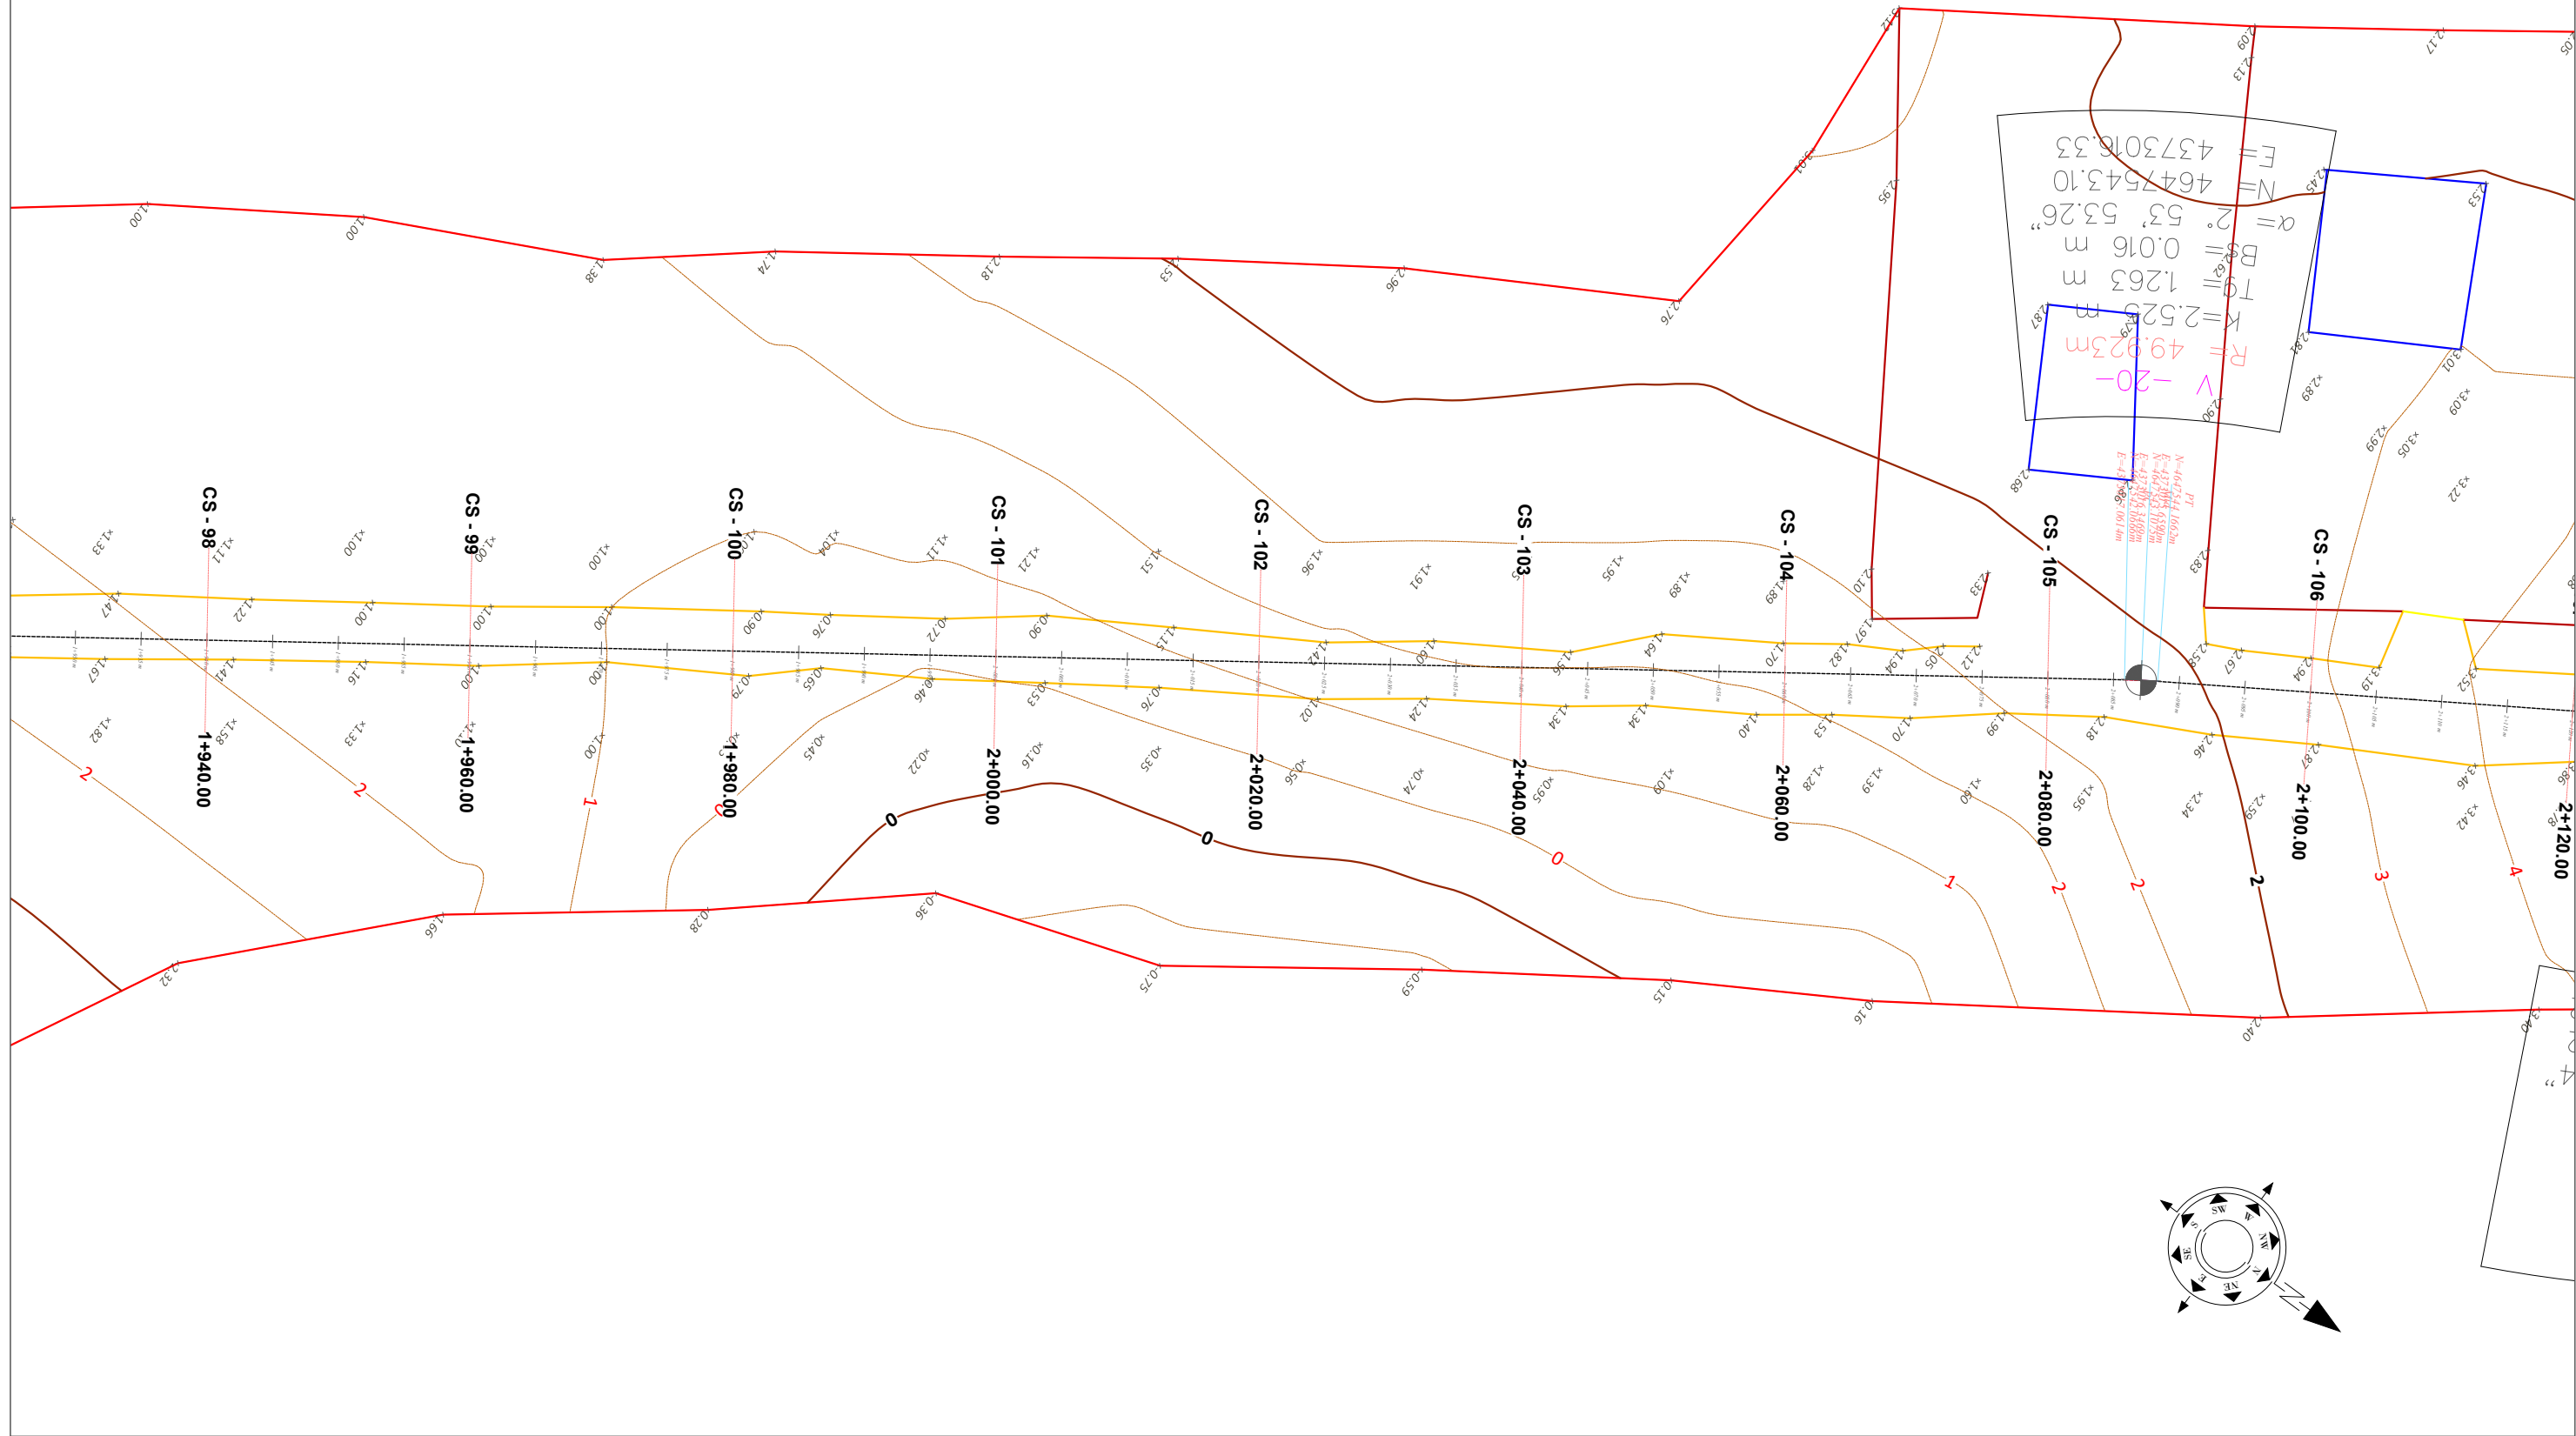


- SHPJEGUES**
- 156.95 Pike detaje
 - 158.0 Izohipse
 - Objekt
 - Kanal Natyral
 - Rrethim
 - Mur Rrethues




Projektoji:
 "LENI-ING" sh.p.k
 Liçense: N.2969
 ADMINISTRATOR Nikoll PALUCA
 Adresa: Rr. Uran Pano, Pallati 12 kat, Kati 2
 Mobile: 0682042270
 Email: leni-ing@hotmail.com

Objekti: "RIKONSTRUKSION I RRUGES TRUSH I POSHTEM"		
Faza: Projekt - Zbatim		
Emërtimi i Fletës:	Shkalla:	Tiranë 2023
TOPOGRAFIA E RRUGES	Sh 1:500	Topo (12)

TOPOGRAFIA

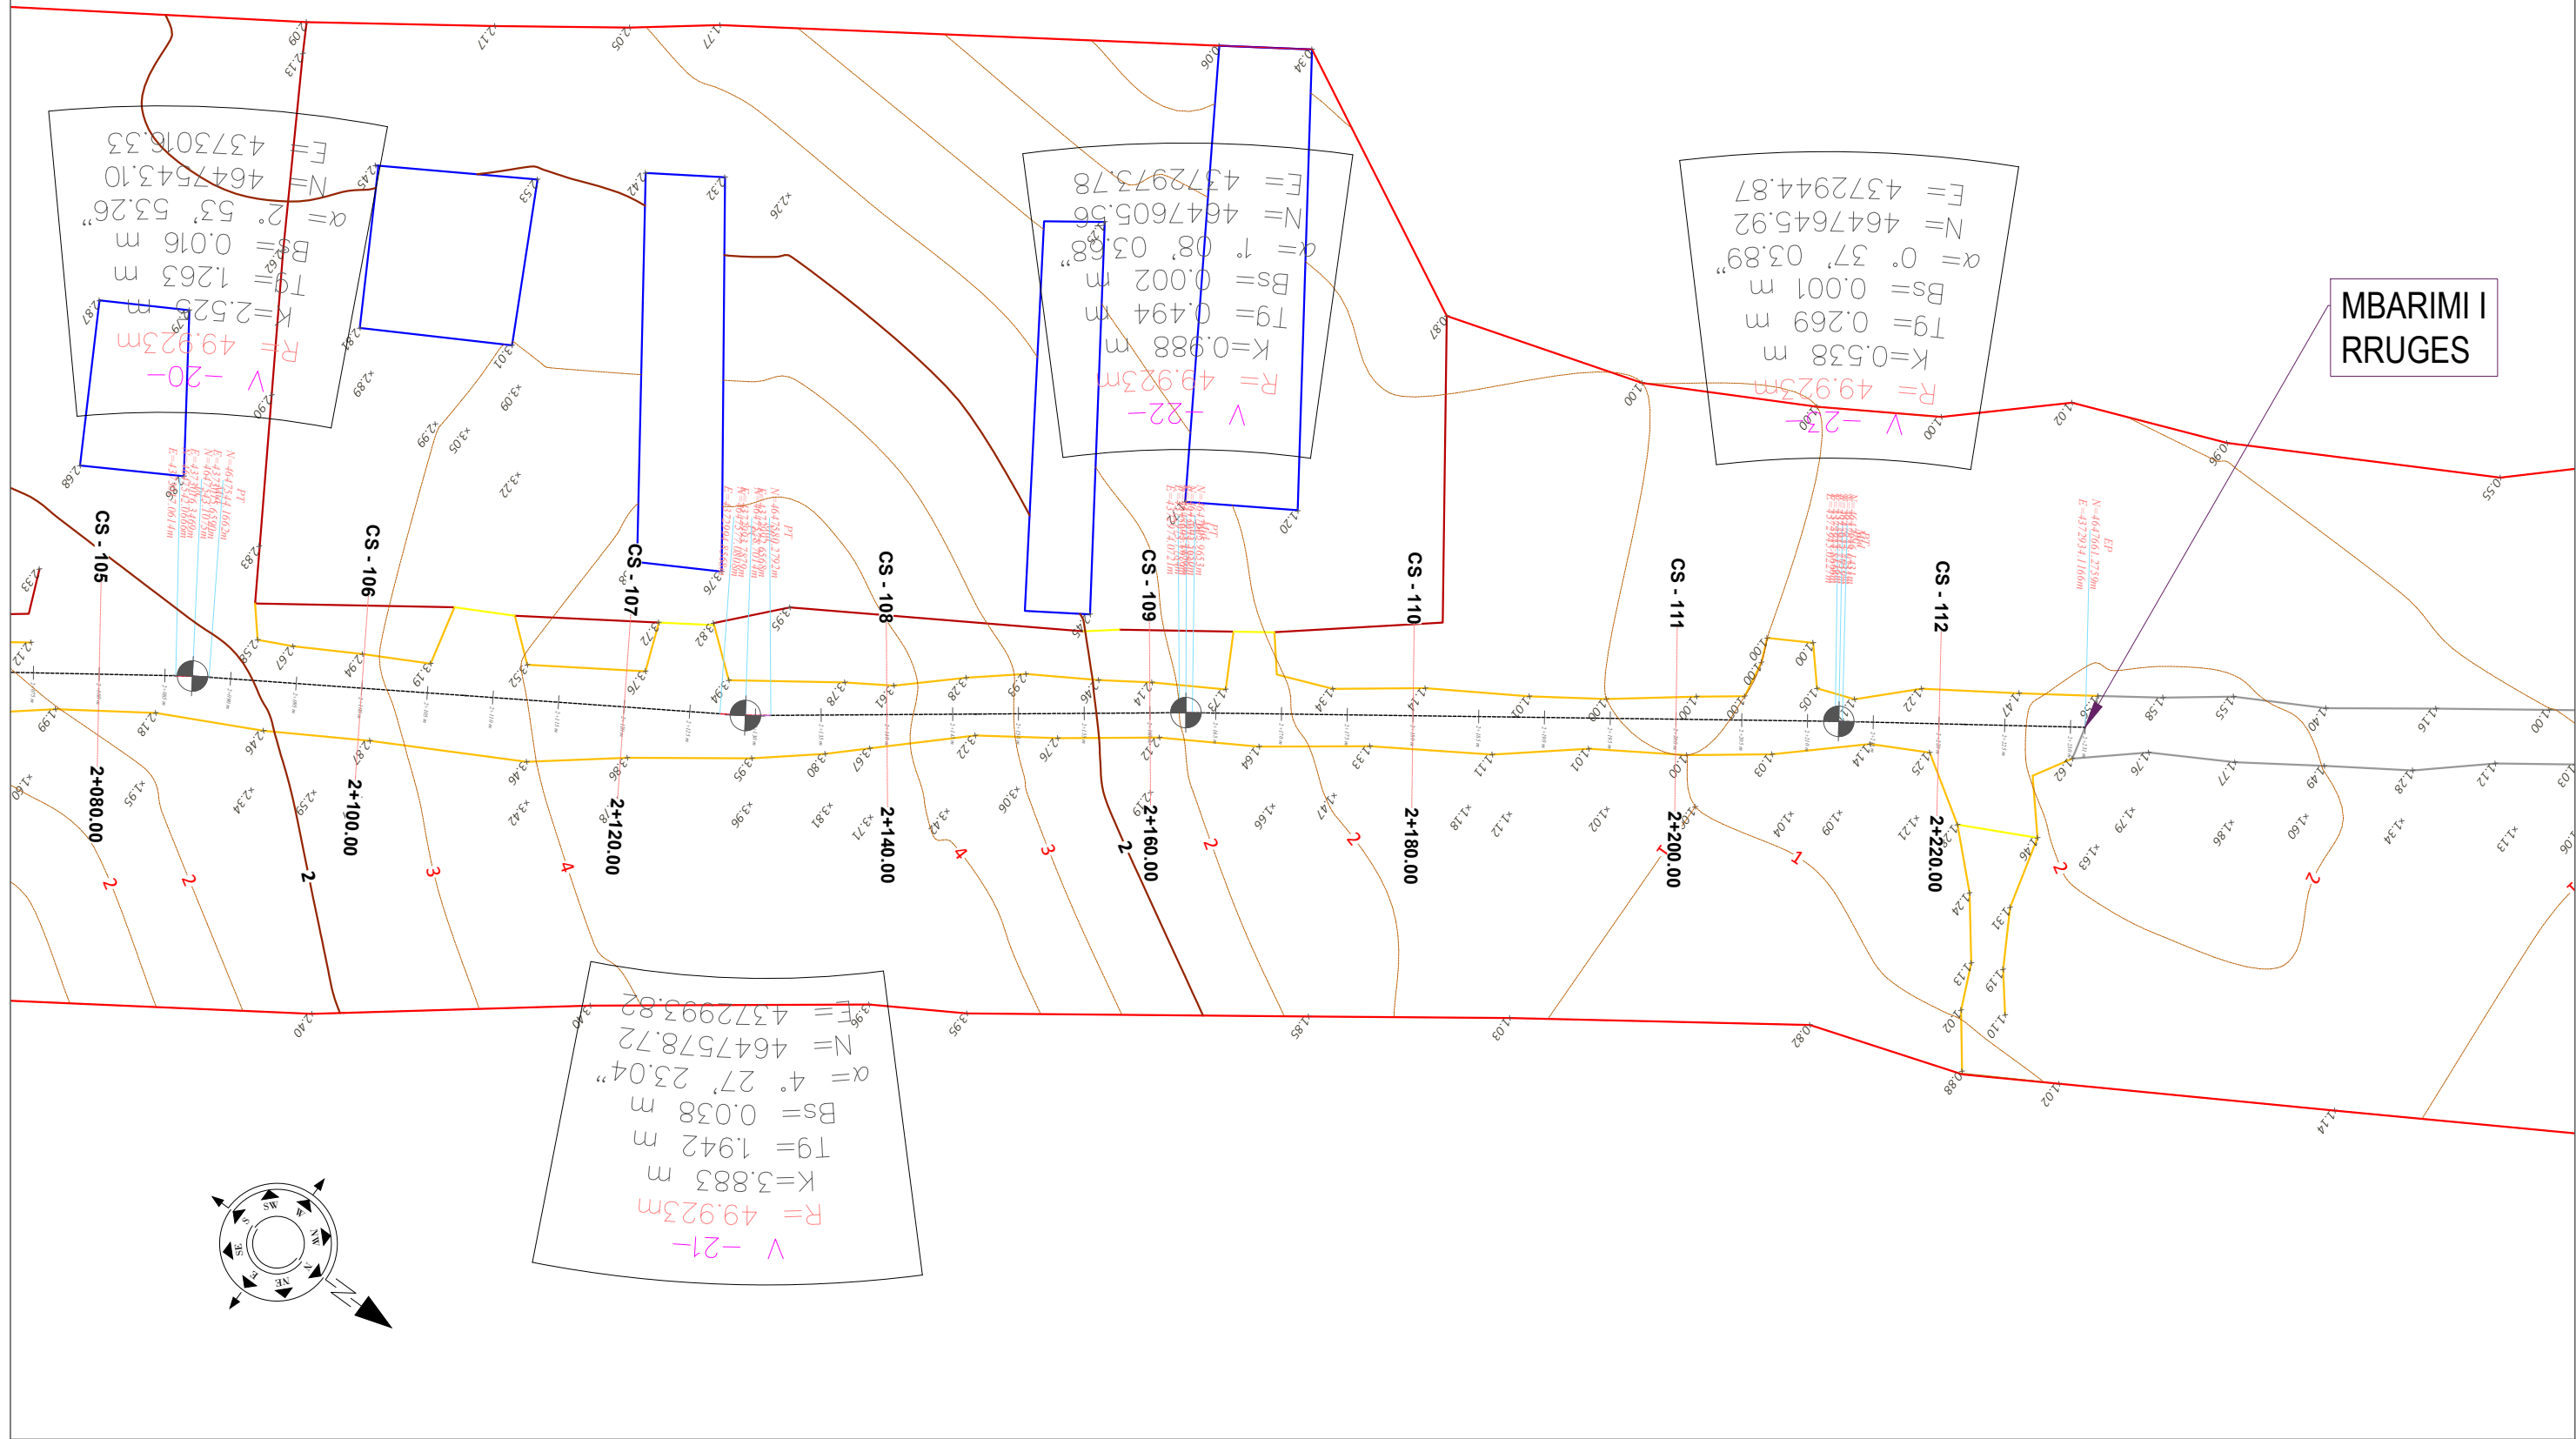

MBARIMI I RRUGES

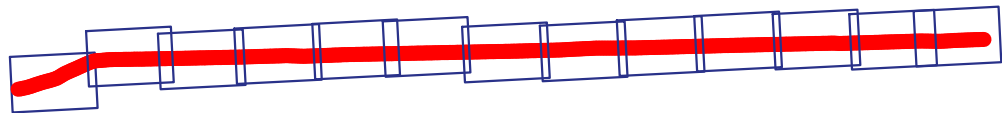

- SHPJEGUES**
- 156.95 Pike detaje
 - 158.0 Izohipse
 - Objekt
 - ▬ Kanal Natyral
 - ▬ Rrethim
 - ▬ Mur Rrethues



Projektoji:
 "LENI-ING" sh.p.k
 Liçense: N.2969
 ADMINISTRATOR Nikoll PALUCA
 Adresa: Rr. Uran Pano, Pallati 12 kat, Kati 2
 Mobile: 0682042270
 Email: leni-ing@hotmail.com

Objekti: "RIKONSTRUKSION I RRUGES TRUSH I POSHTEM"		
Faza: Projekt - Zbatim		
Emërtimi i Fletës:	Shkalla:	Tiranë 2023
TOPOGRAFIA E RRUGES	Sh 1:500	Topo (13)




PLANIMETRIA

$\alpha = 9^\circ$
 $Bs = 42.4743''$
 $Tg = 0.180 \text{ m}$
 $K = 8.463 \text{ m}$
 $R = 49.923 \text{ m}$

FILLIMI I RRUGES

$\alpha = 18^\circ$
 $Bs = 52.0170''$
 $Tg = 0.777 \text{ m}$
 $K = 7.230 \text{ m}$
 $R = 52.323 \text{ m}$

$\alpha = 9^\circ 31' 44.27''$
 $Bs = 0.445 \text{ m}$
 $Tg = 10.701 \text{ m}$
 $K = 21.352 \text{ m}$
 $R = 128.386 \text{ m}$

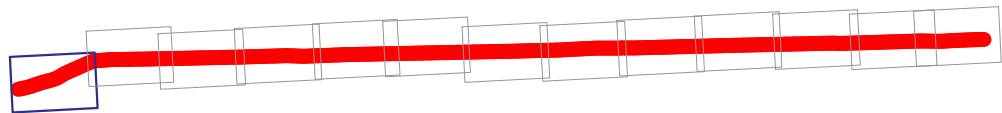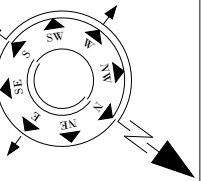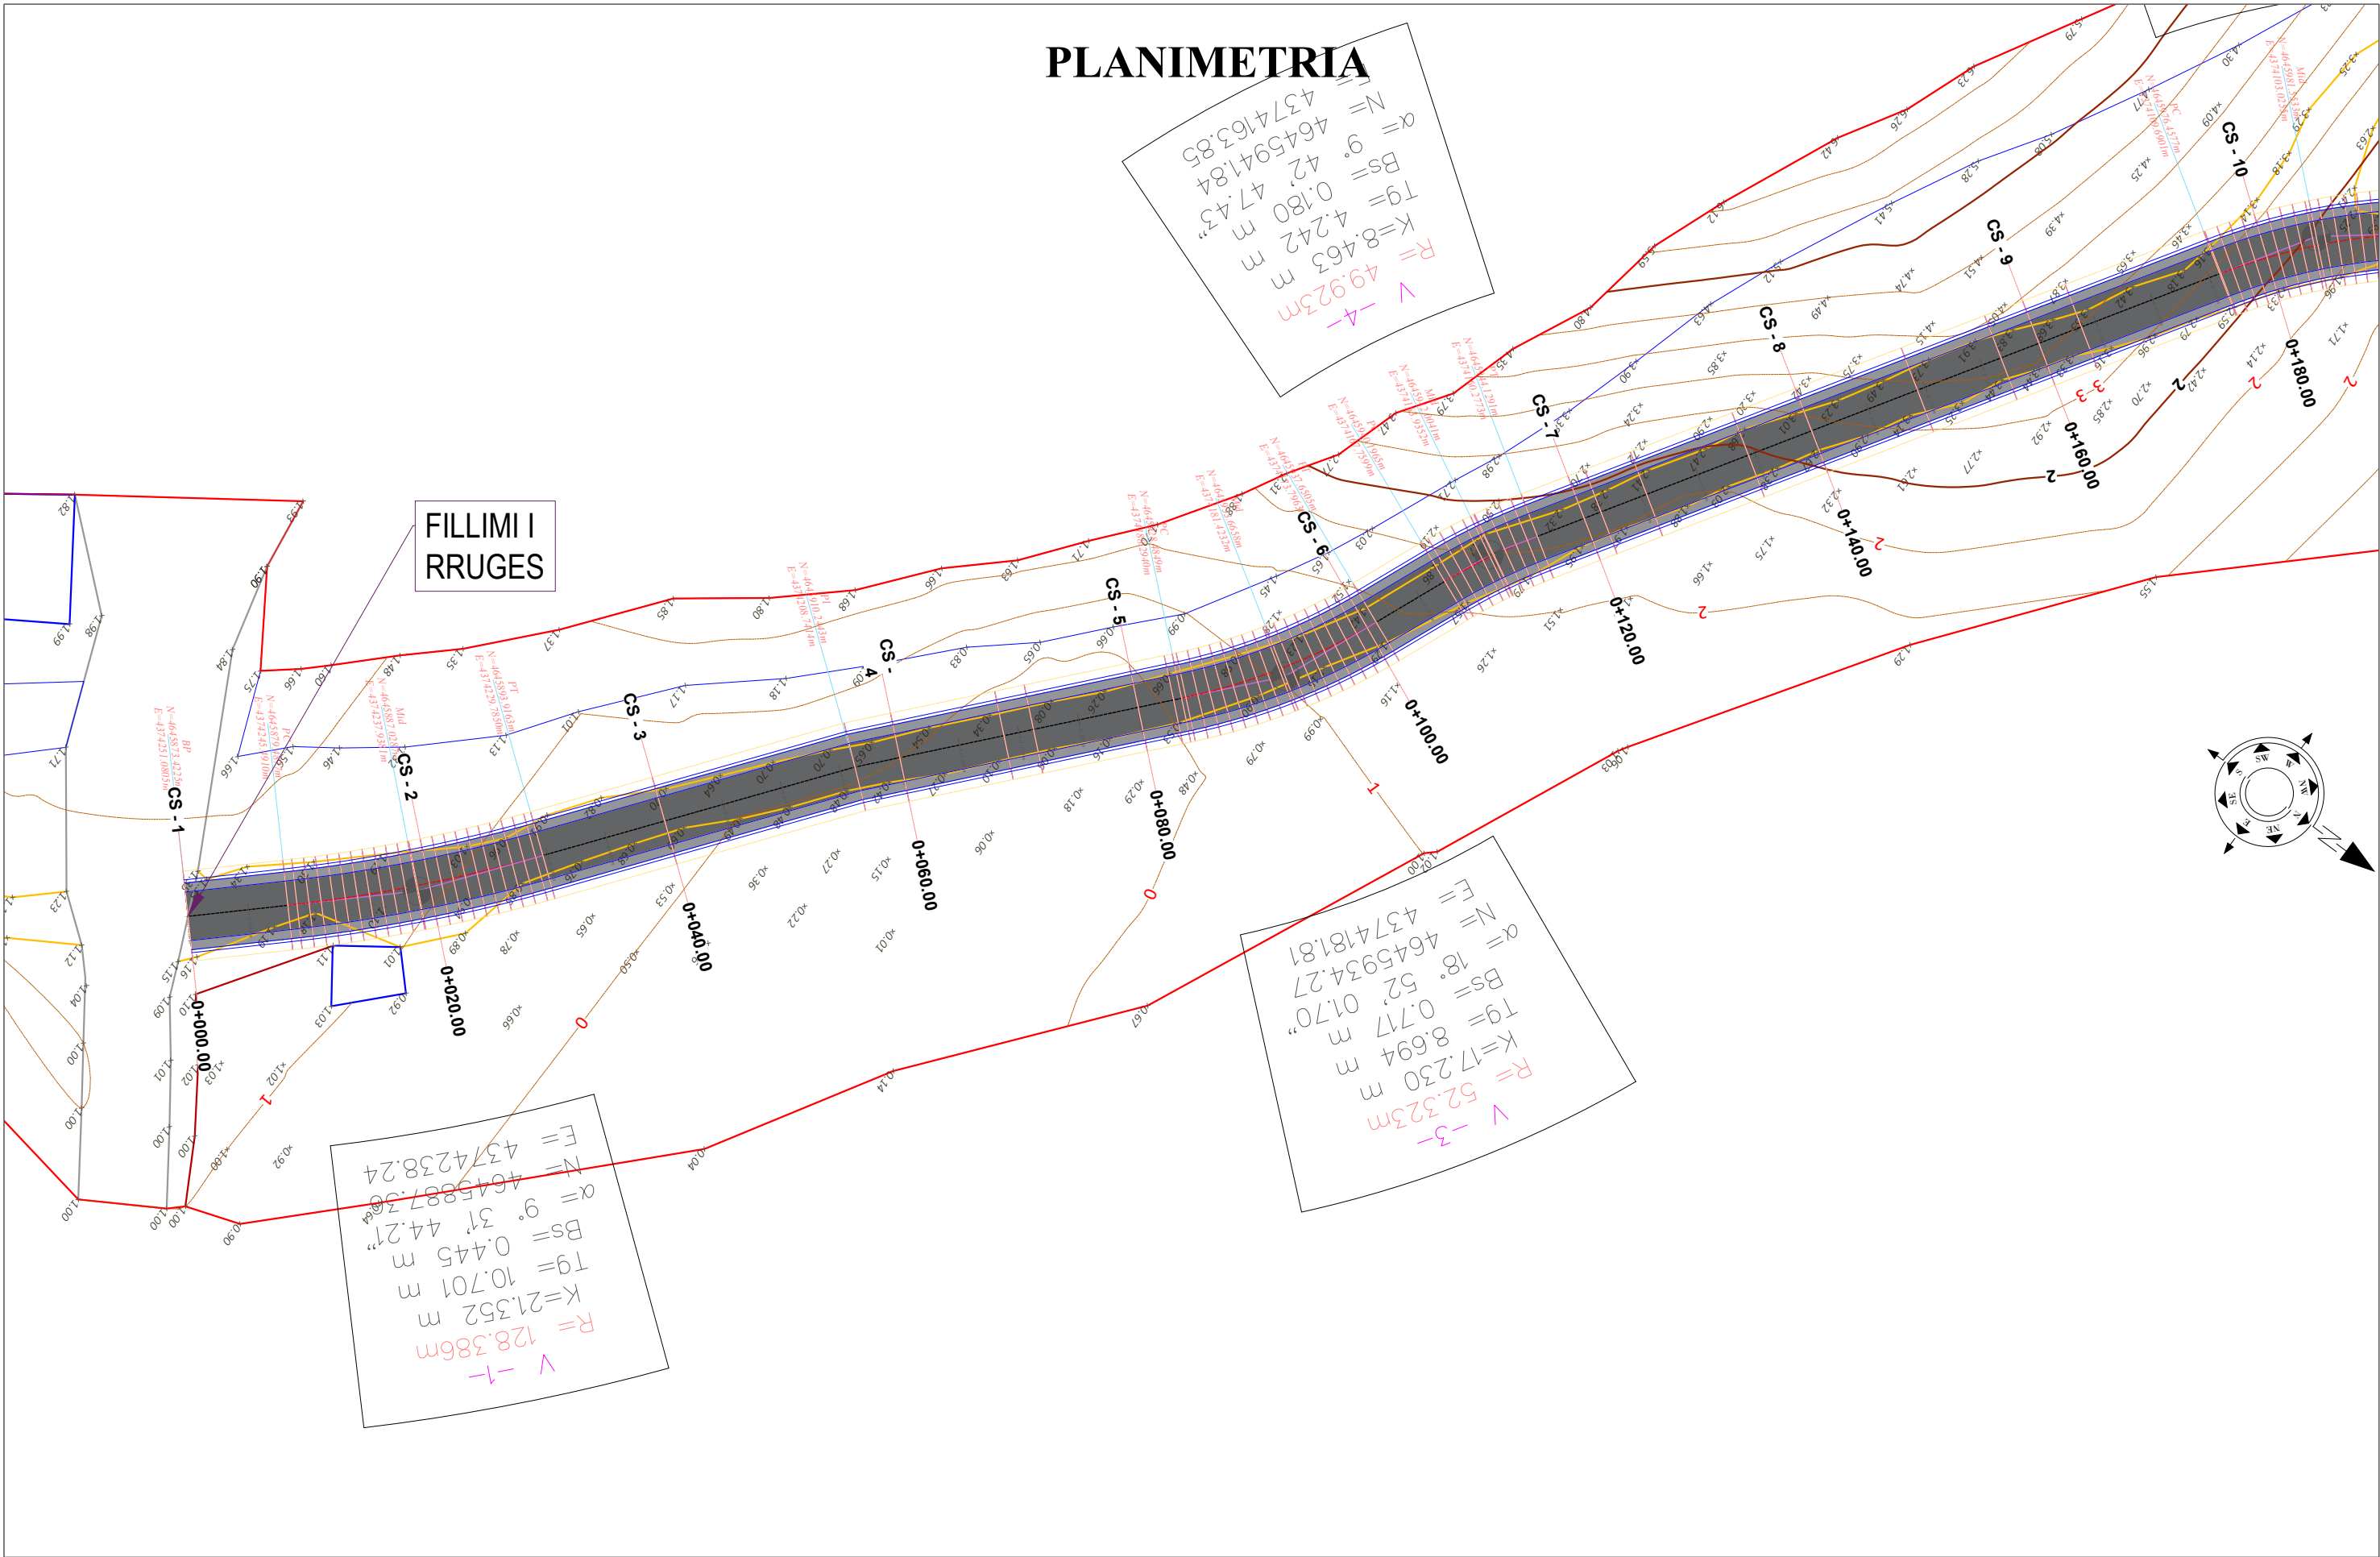


- SHPJEGUES**
- 156.95 Pike detaje
 - 158.0 Izohipse
 - Objekt
 - Kanal Natyral
 - Rrethim
 - Mur Rrethues



Porositi :
 Projektoji:
 "LENI-ING" sh.p.k
 Liçense: N.2969
 ADMINISTRATOR Nikoll PALUCA
 Adresa: Rr. Uran Pano, Pallati 12 kat, Kati 2
 Mobile: 0682042270
 Email: leni-ing@hotmail.com

Objekti: "RIKONSTRUKSION I RRUGES TRUSH I POSHTEM"		
Faza: Projekt - Zbatim		
Emërtimi i Fletës:	Shkalla:	Tiranë 2023
PLANIMETRIA E RRUGES	Sh 1:500	Plani



PLANIMETRIA

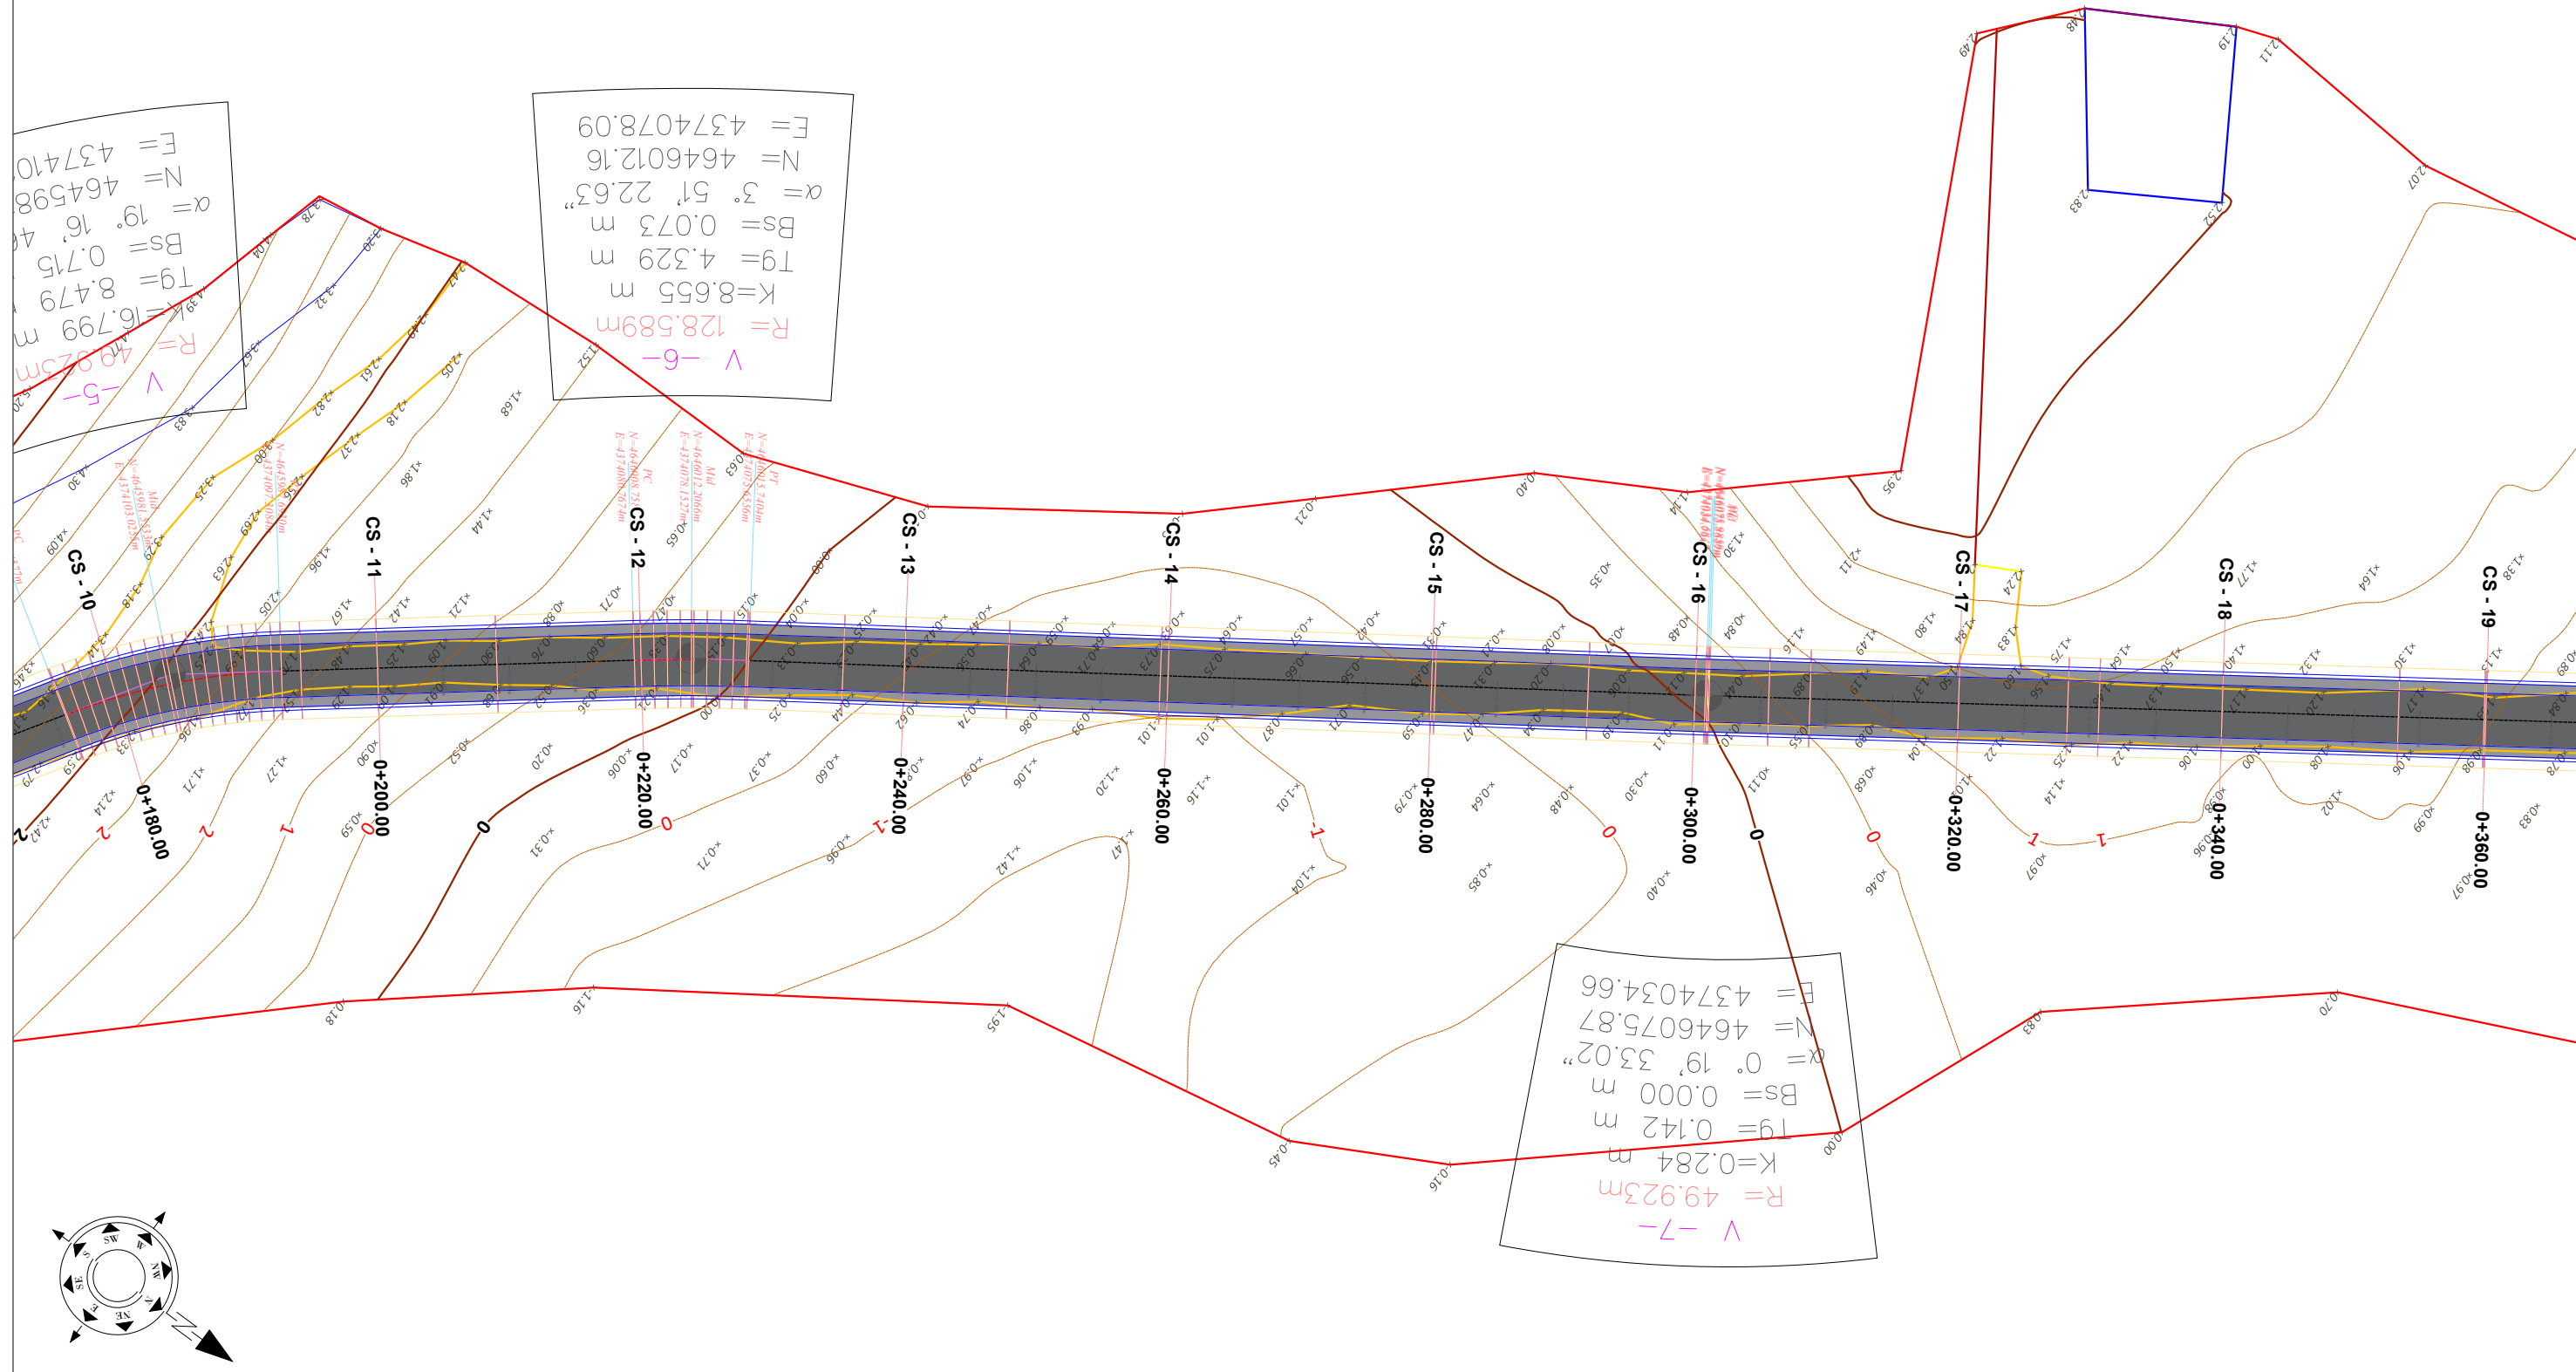


$E = 437410$
 $N = 464598$
 $\alpha = 19^\circ 16' 40''$
 $Bs = 0.715$
 $Tg = 8.479$
 $R = 16.799$
 $R = 49.923m$
V - 5

$E = 4374078.09$
 $N = 4646012.16$
 $\alpha = 3^\circ 51' 22.63''$
 $Bs = 0.073$
 $Tg = 4.329$
 $K = 8.655$
 $R = 128.589m$
V - 6

$E = 4374034.66$
 $N = 4646075.87$
 $\alpha = 0^\circ 19' 33.02''$
 $Bs = 0.000$
 $Tg = 0.142$
 $K = 0.284$
 $R = 49.923m$
V - 7

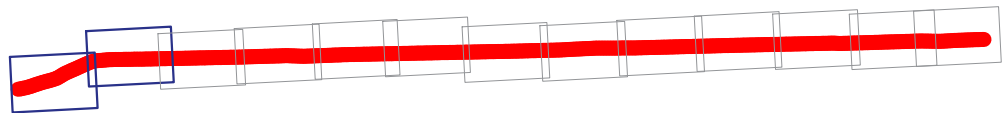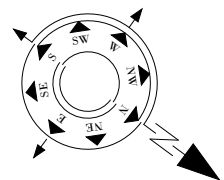




- SHPJEGUES**
- 156.95 Pike detaje
 - 158.0 Izohipse
 - Objekt
 - Kanal Natyral
 - Rrethim
 - Mur Rrethues

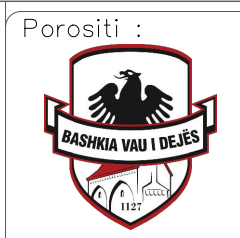

Projektoji:
 "LENI-ING" sh.p.k
 Liçense: N.2969
 ADMINISTRATOR Nikoll PALUCA
 Adresa: Rr. Uran Pano, Pallati 12 kat, Kati 2
 Mobile: 0682042270
 Email: leni-ing@hotmail.com

Objekti: "RIKONSTRUKSION I RRUGES TRUSH I POSHTEM"		
Faza: Projekt - Zbatim		
Emërtimi i Fletës:	Shkalla:	Tiranë 2023
PLANIMETRIA E RRUGES	Sh 1:500	Plani (2)

PLANIMETRIA

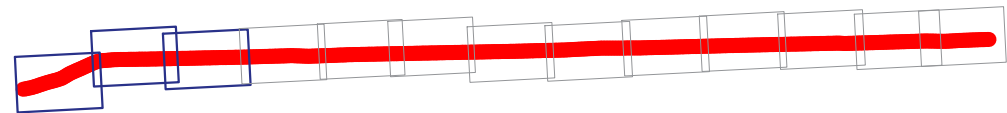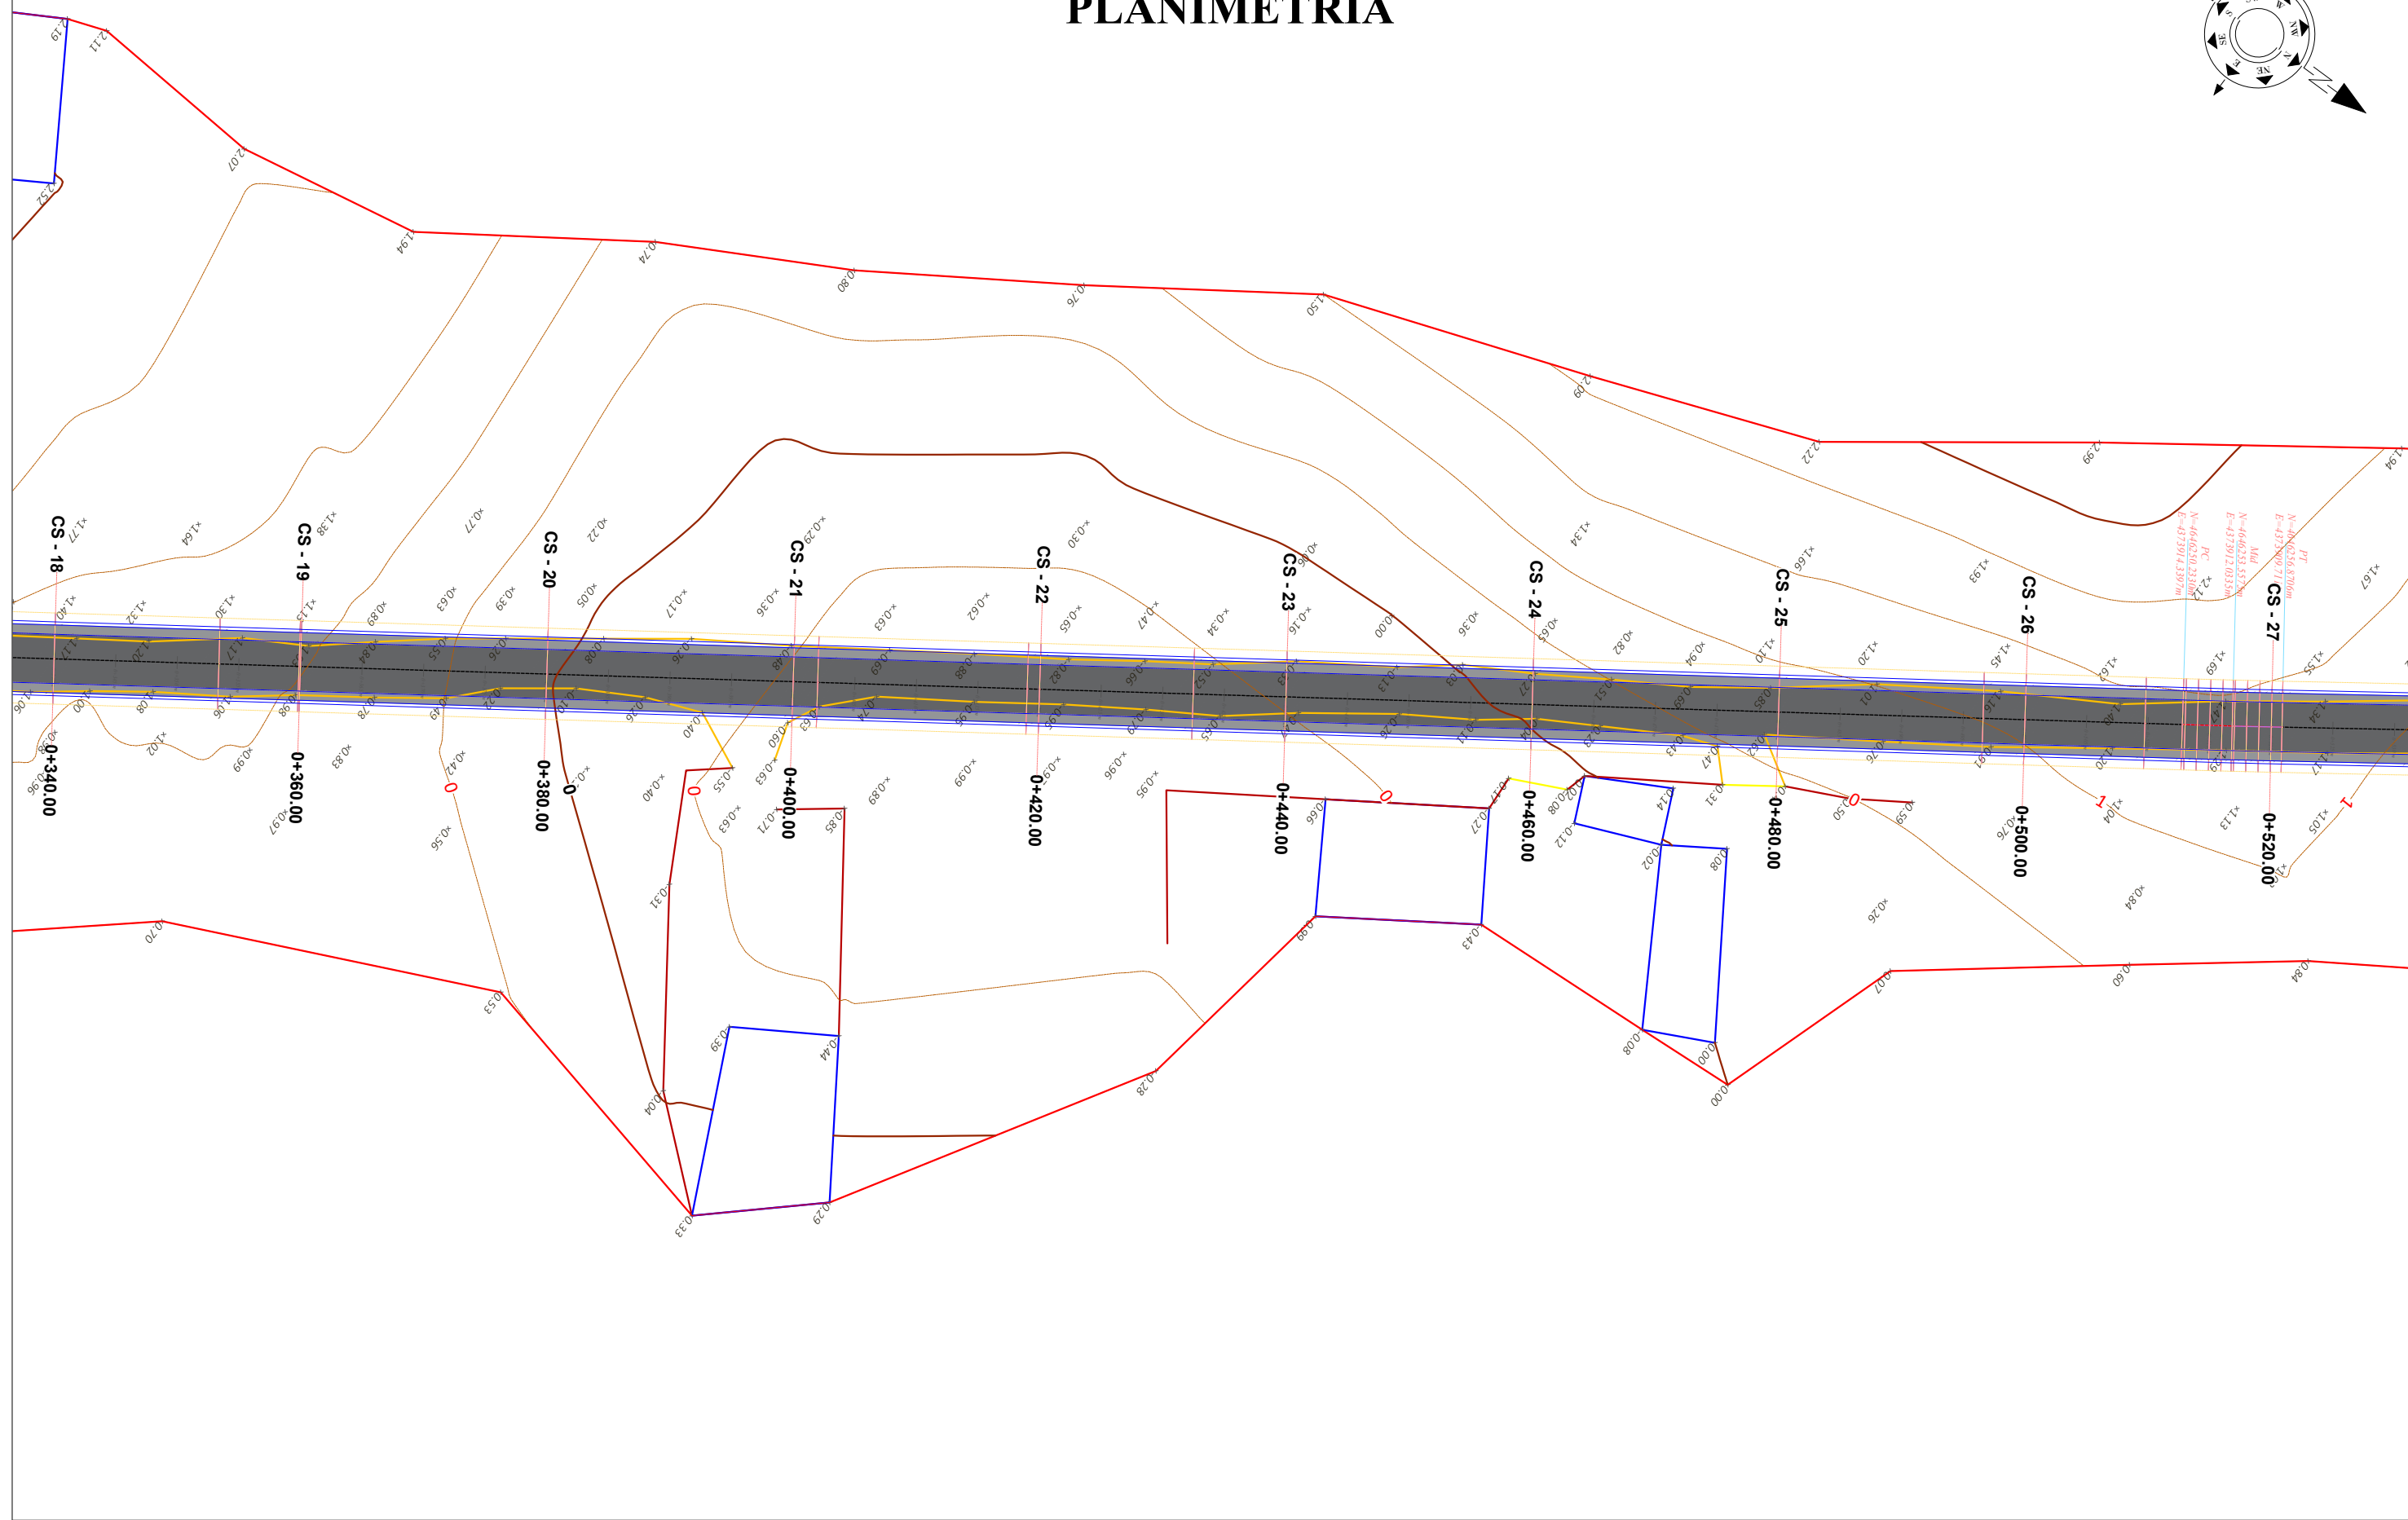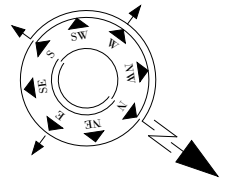

SHPJEGUES




- 156.95 Pike detaje
- 158.0 Izohipse
- Objekt
- Kanal Natyral
- Rrethim
- Mur Rrethues

Porositi :

Projektoji:
 "LENI-ING" sh.p.k
 Liçense: N.2969
 ADMINISTRATOR Nikoll PALUCA
 Adresa: Rr. Uran Pano, Pallati 12 kat, Kati 2
 Mobile: 0682042270
 Email: leni-ing@hotmail.com

Objekti: "RIKONSTRUKSION I RRUGES TRUSH I POSHTEM"		
Faza: Projekt – Zbatim		
Emërtimi i Fletës: PLANIMETRIA E RRUGES	Shkalla: Sh 1:500	Tiranë 2023 Plani (3)

PLANIMETRIA

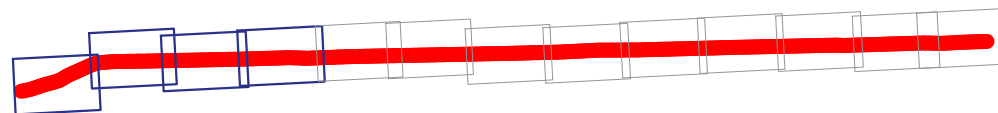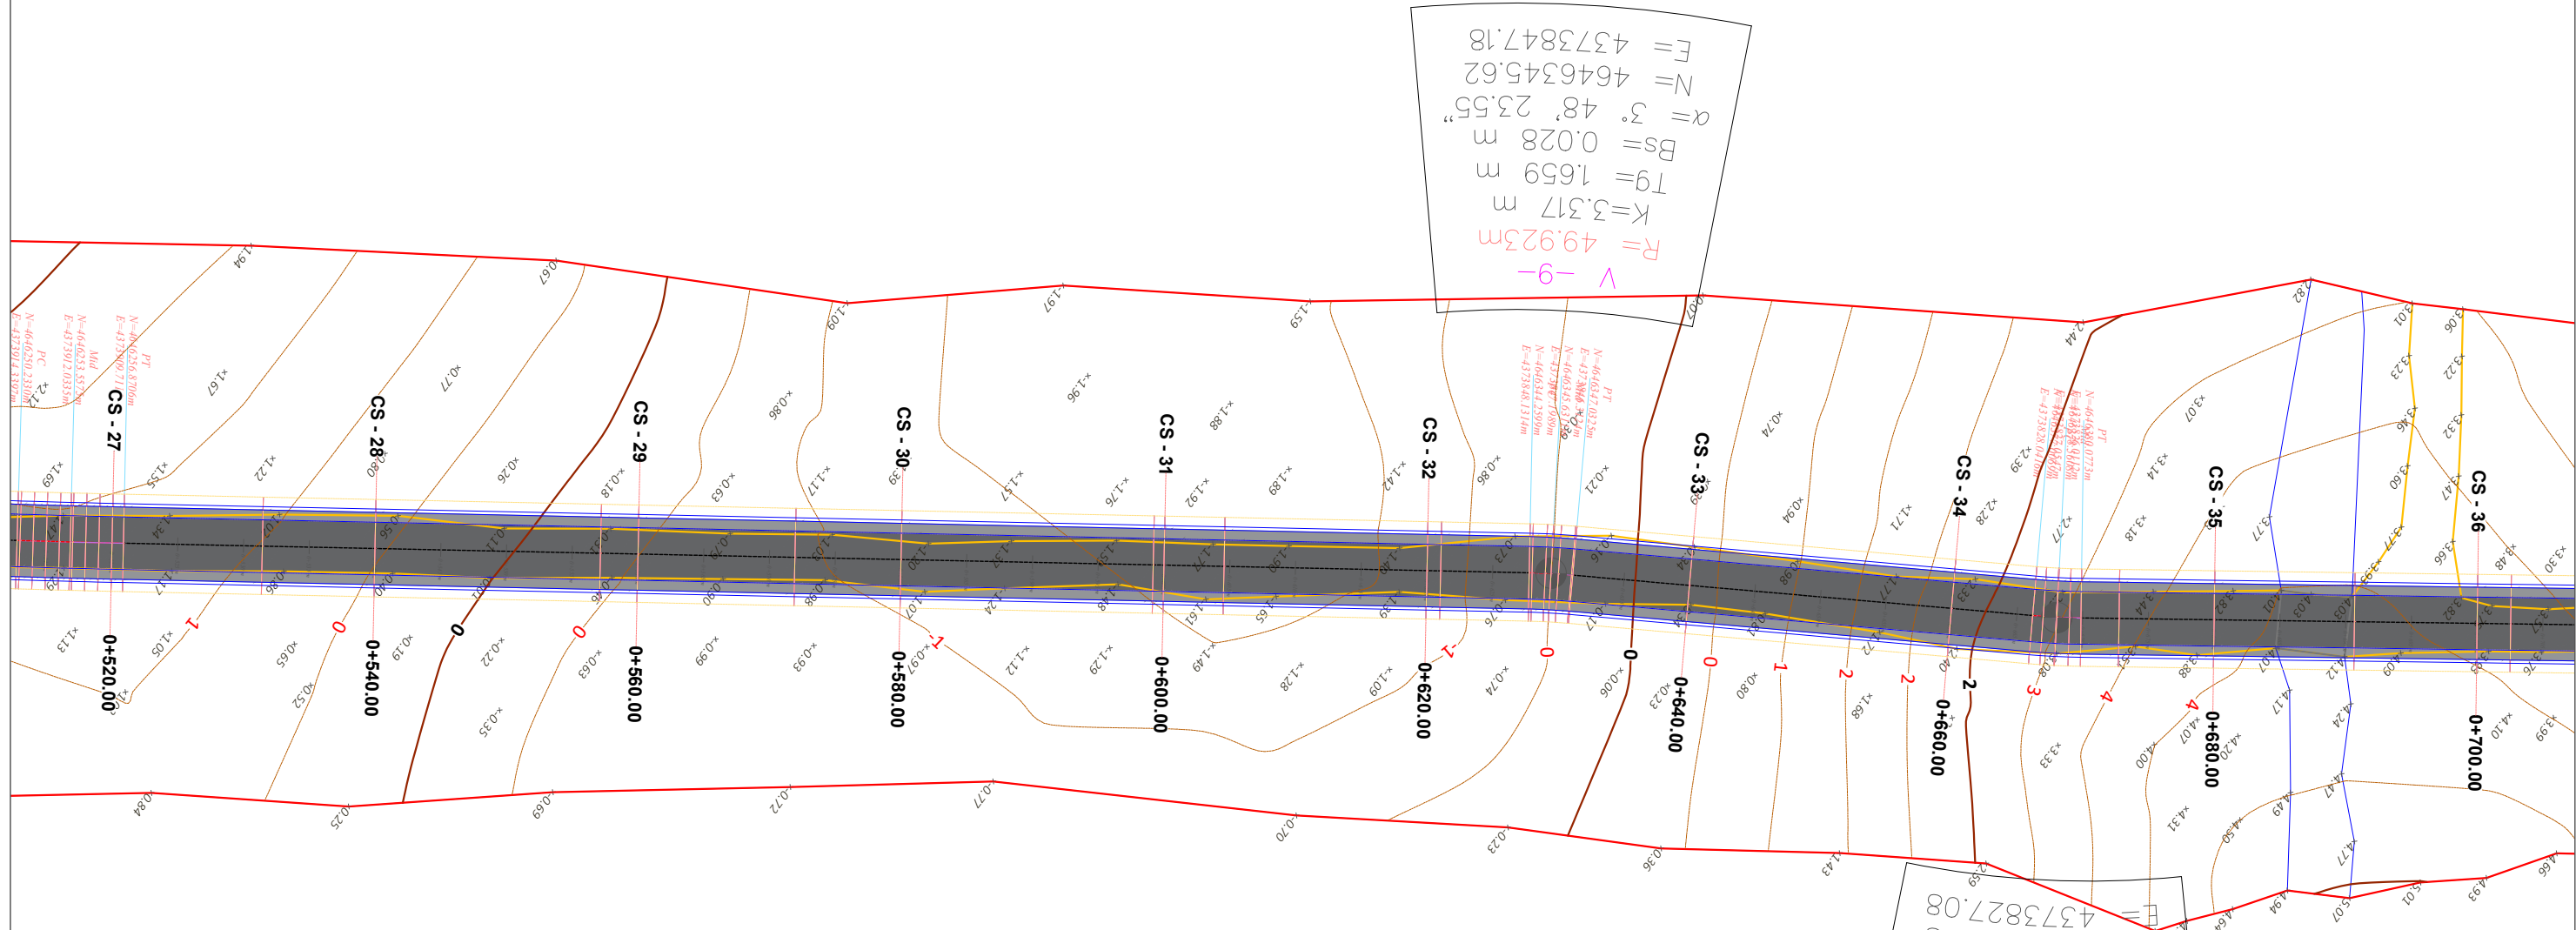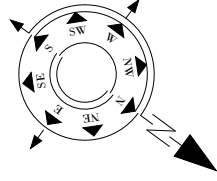


- SHPJEGUES**
- 156.95 Pike detaje
 - 158.0 Izohipse
 - Objekt
 - Kanal Natyral
 - Rrethim
 - Mur Rrethues





Porositi :
Projektoi:
"LENI-ING" sh.p.k
Liçense: N.2969
ADMINISTRATOR Nikoll PALUCA
Adresa: Rr. Uran Pano, Pallati 12 kat, Kati 2
Mobile: 0682042270
Email: leni-ing@hotmail.com

Objekti: "RIKONSTRUKSION I RRUGES TRUSH I POSHTEM"		
Faza: Projekt - Zbatim		
Emërtimi i Fletës: PLANIMETRIA E RRUGES	Shkalla: Sh 1:500	Tiranë 2023 Plani (4)

PLANIMETRIA

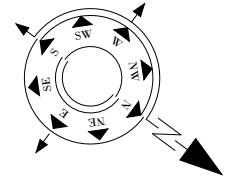

$R = 49.925m$
 $K = 0.038 m$
 $Tg = 0.019 m$
 $Bs = 0.000 m$
 $\alpha = 0^\circ 02' 37.88''$
 $N = 4646542.83$
 $E = 4373711.57$

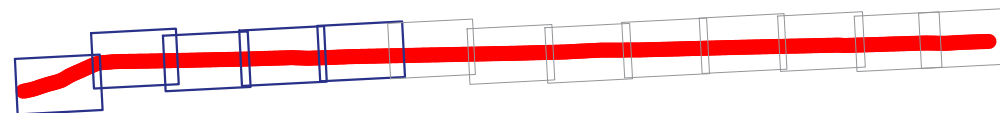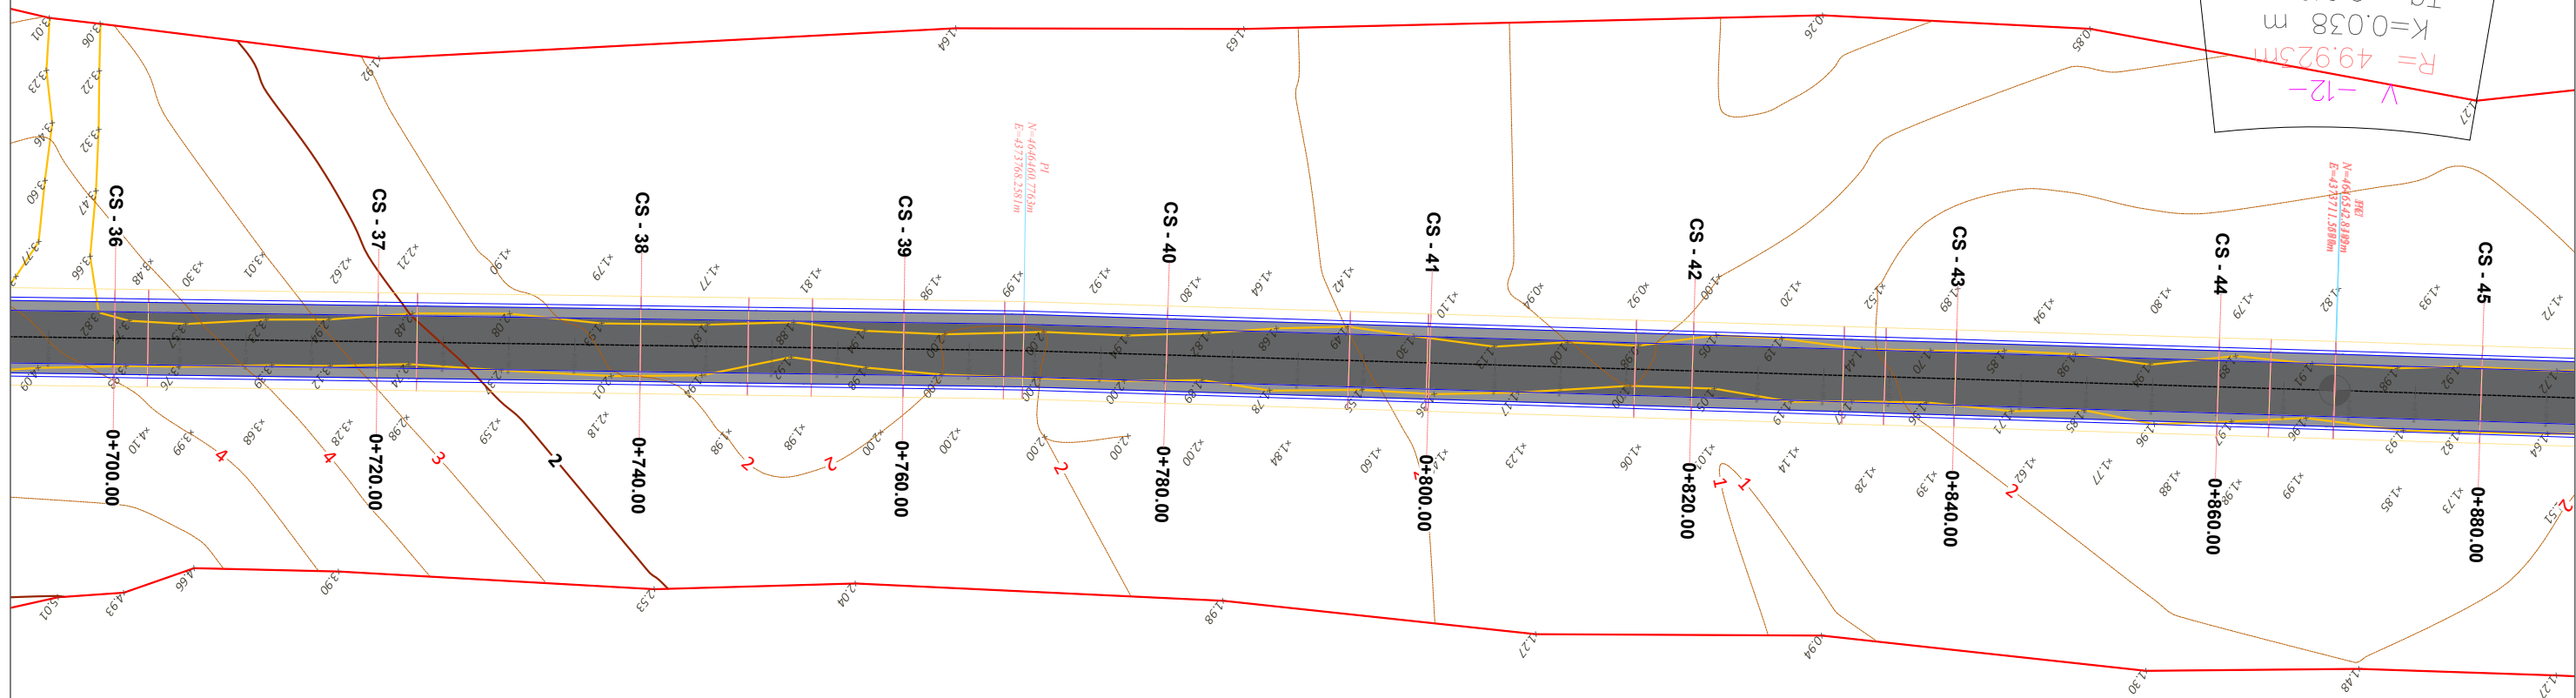

- SHPJEGUES**
- 156.95 Pike detaje
 - 158.0 Izohipse
 - Objekt
 - Kanal Natyral
 - Rrethim
 - Mur Rrethues

Porositi :



Projektoji:

"LENI-ING" sh.p.k
 Liçense: N.2969

ADMINISTRATOR Nikoll PALUCA

Adresa: Rr. Uran Pano, Pallati 12 kat, Kati 2
 Mobile: 0682042270
 Email: leni-ing@hotmail.com

Objekti: "RIKONSTRUKSION I RRUGES TRUSH I POSHTEM"


Faza: Projekt - Zbatim

Emërtimi i Fletës:
PLANIMETRIA E RRUGES



Shkalla:
Sh 1:500

Tiranë 2023
Plani
(5)

PLANIMETRIA

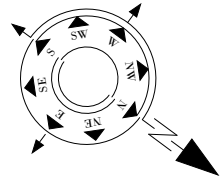

$R = 49.925m$
 $V = -12$
 $K = 0.038 m$
 $Tg = 0.019 m$
 $Bs = 0.000 m$
 $\alpha = 0^\circ 02' 37.88''$
 $N = 4646542.83$
 $E = 4373711.57$

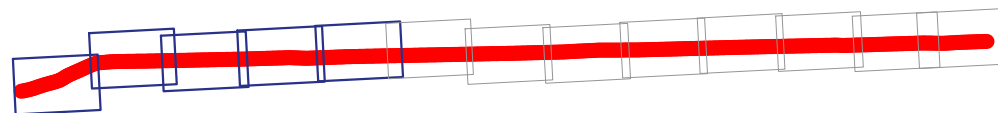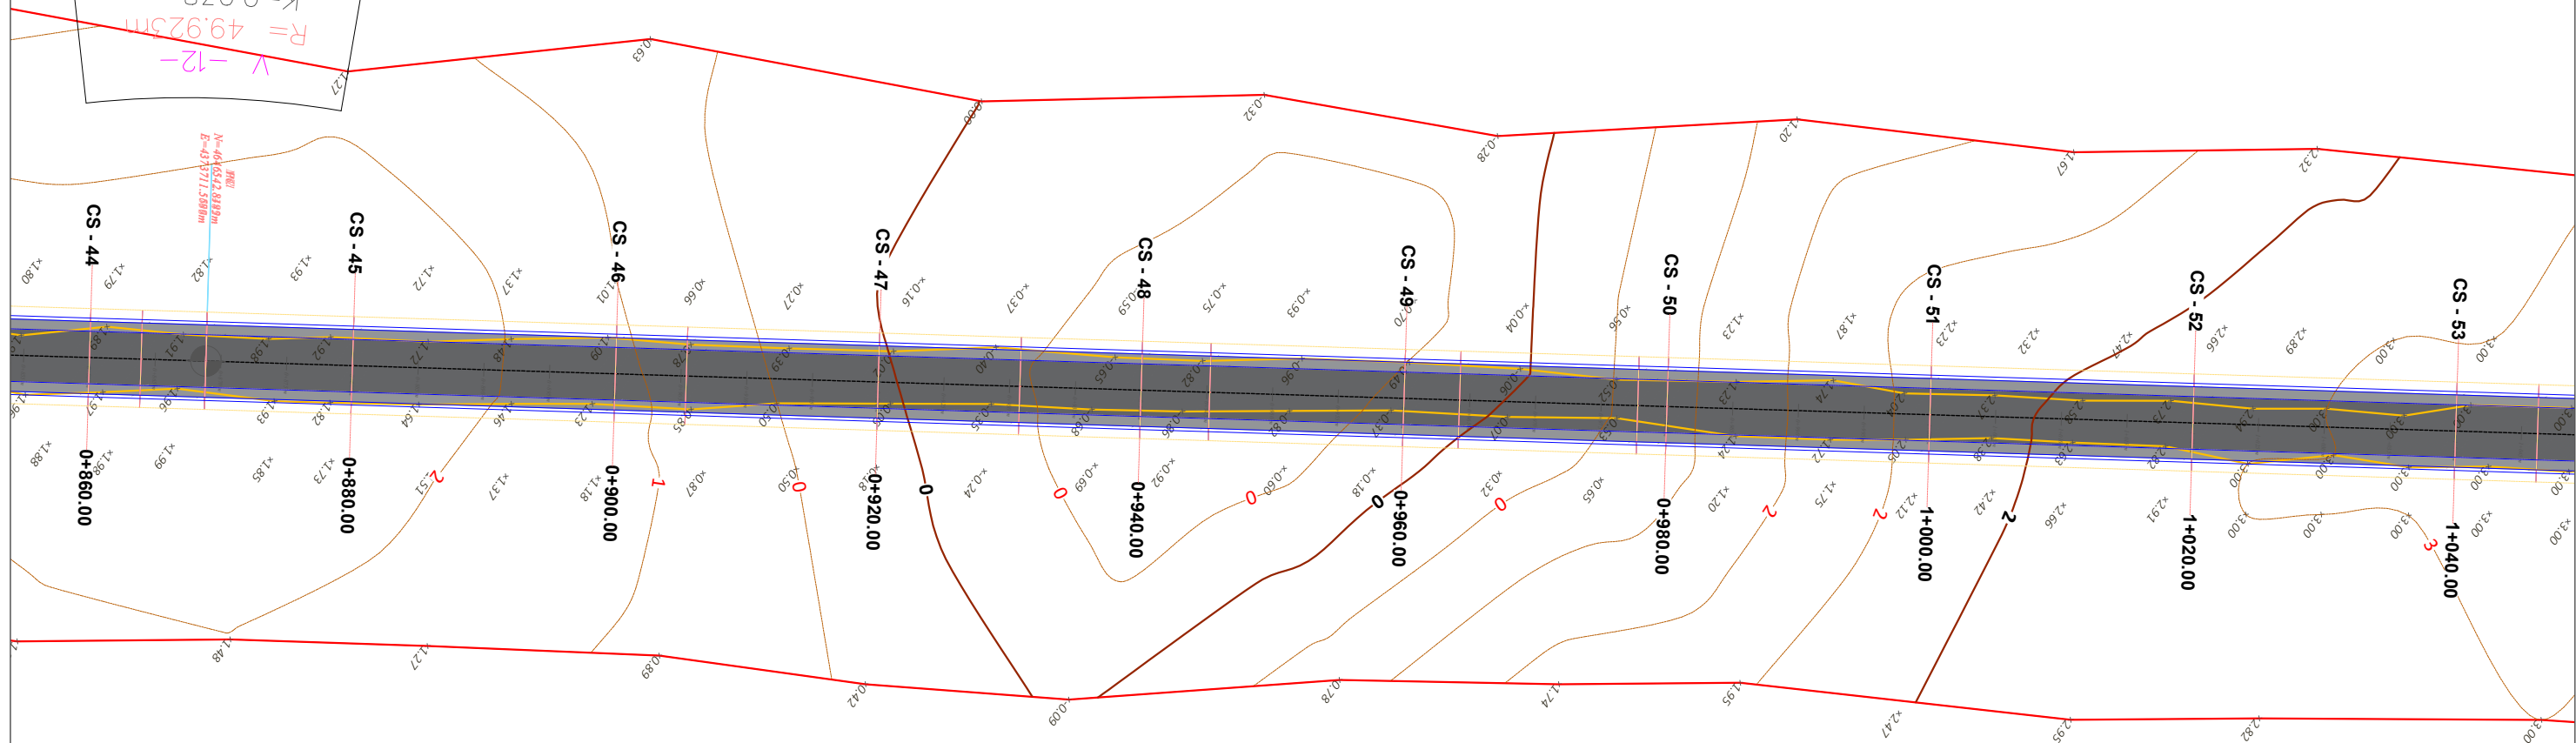

- SHPJEGUES**
- 156.95 Pike detaje
 - 158.0 Izohipse
 - Objekt
 - Kanal Natyral
 - Rrethim
 - Mur Rrethues

Porositi :



Projektoi:

"LENI-ING" sh.p.k
 Liçense: N.2969

ADMINISTRATOR Nikoll PALUCA


Adresa: Rr. Uran Pano, Pallati 12 kat, Kati 2
 Mobile: 0682042270
 Email: leni-ing@hotmail.com

Objekti: "RIKONSTRUKSION I RRUGES TRUSH I POSHTEM"



Faza: Projekt - Zbatim

Emërtimi i Fletës:	Shkalla:	Tiranë 2023
PLANIMETRIA E RRUGES	Sh 1:500	Plani (6)

PLANIMETRIA

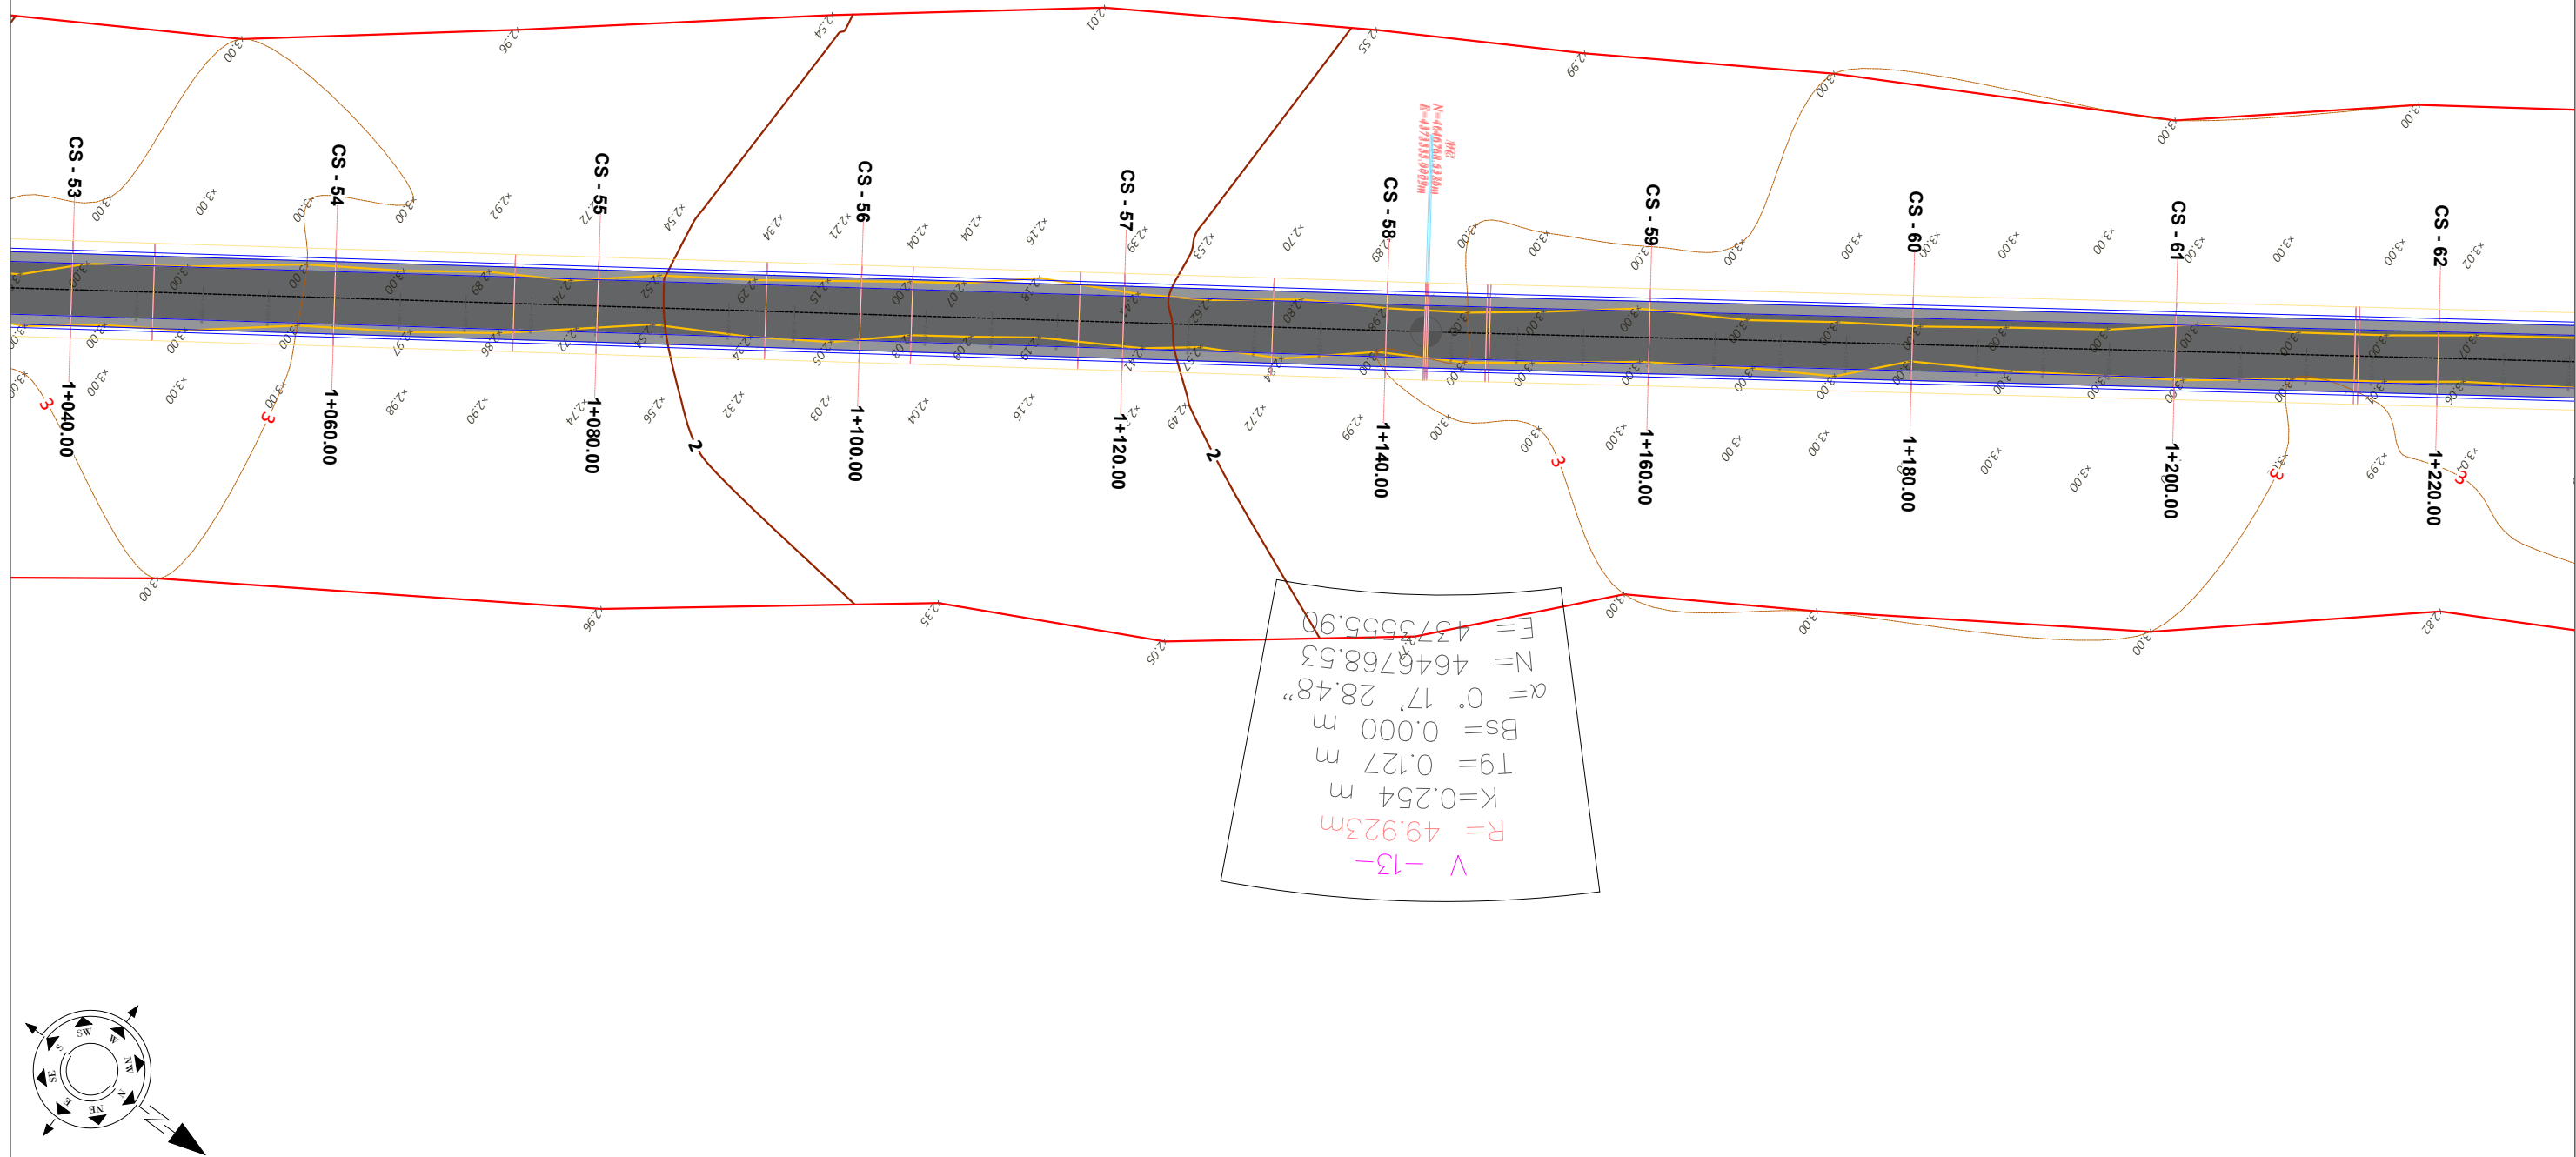

V -13-
 R=49.923m
 K=0.254 m
 T9=0.127 m
 Bs=0.000 m
 $\alpha = 0^\circ 17' 28.48''$
 N=4646768.53
 E=4373555.90

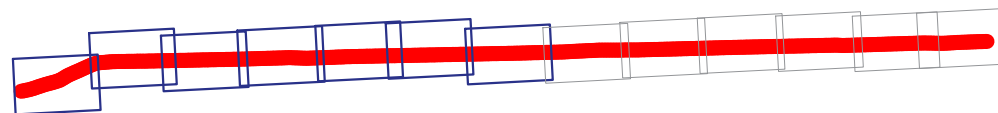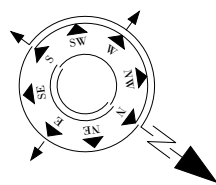

- SHPJEGUES**
- 156.95 Pike detaje
 - 158.0 Izohipse
 - Objekt
 - Kanal Natyral
 - Rrethim
 - Mur Rrethues

Porositi :



Projektoi:

"LENI-ING" sh.p.k
 Liçense: N.2969

ADMINISTRATOR Nikoll PALUCA

Adresa: Rr. Uran Pano, Pallati 12 kat, Kati 2
 Mobile: 0682042270
 Email: leni-ing@hotmail.com

Objekti: "RIKONSTRUKSION I RRUGES TRUSH I POSHTEM"




Faza: Projekt - Zbatim

Emërtimi i Fletës:
PLANIMETRIA E RRUGES

Shkalla:
Sh 1:500

Tiranë 2023
Plani
(7)

PLANIMETRIA

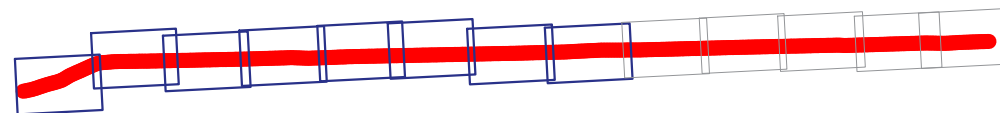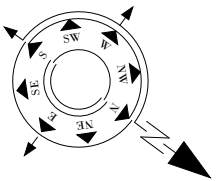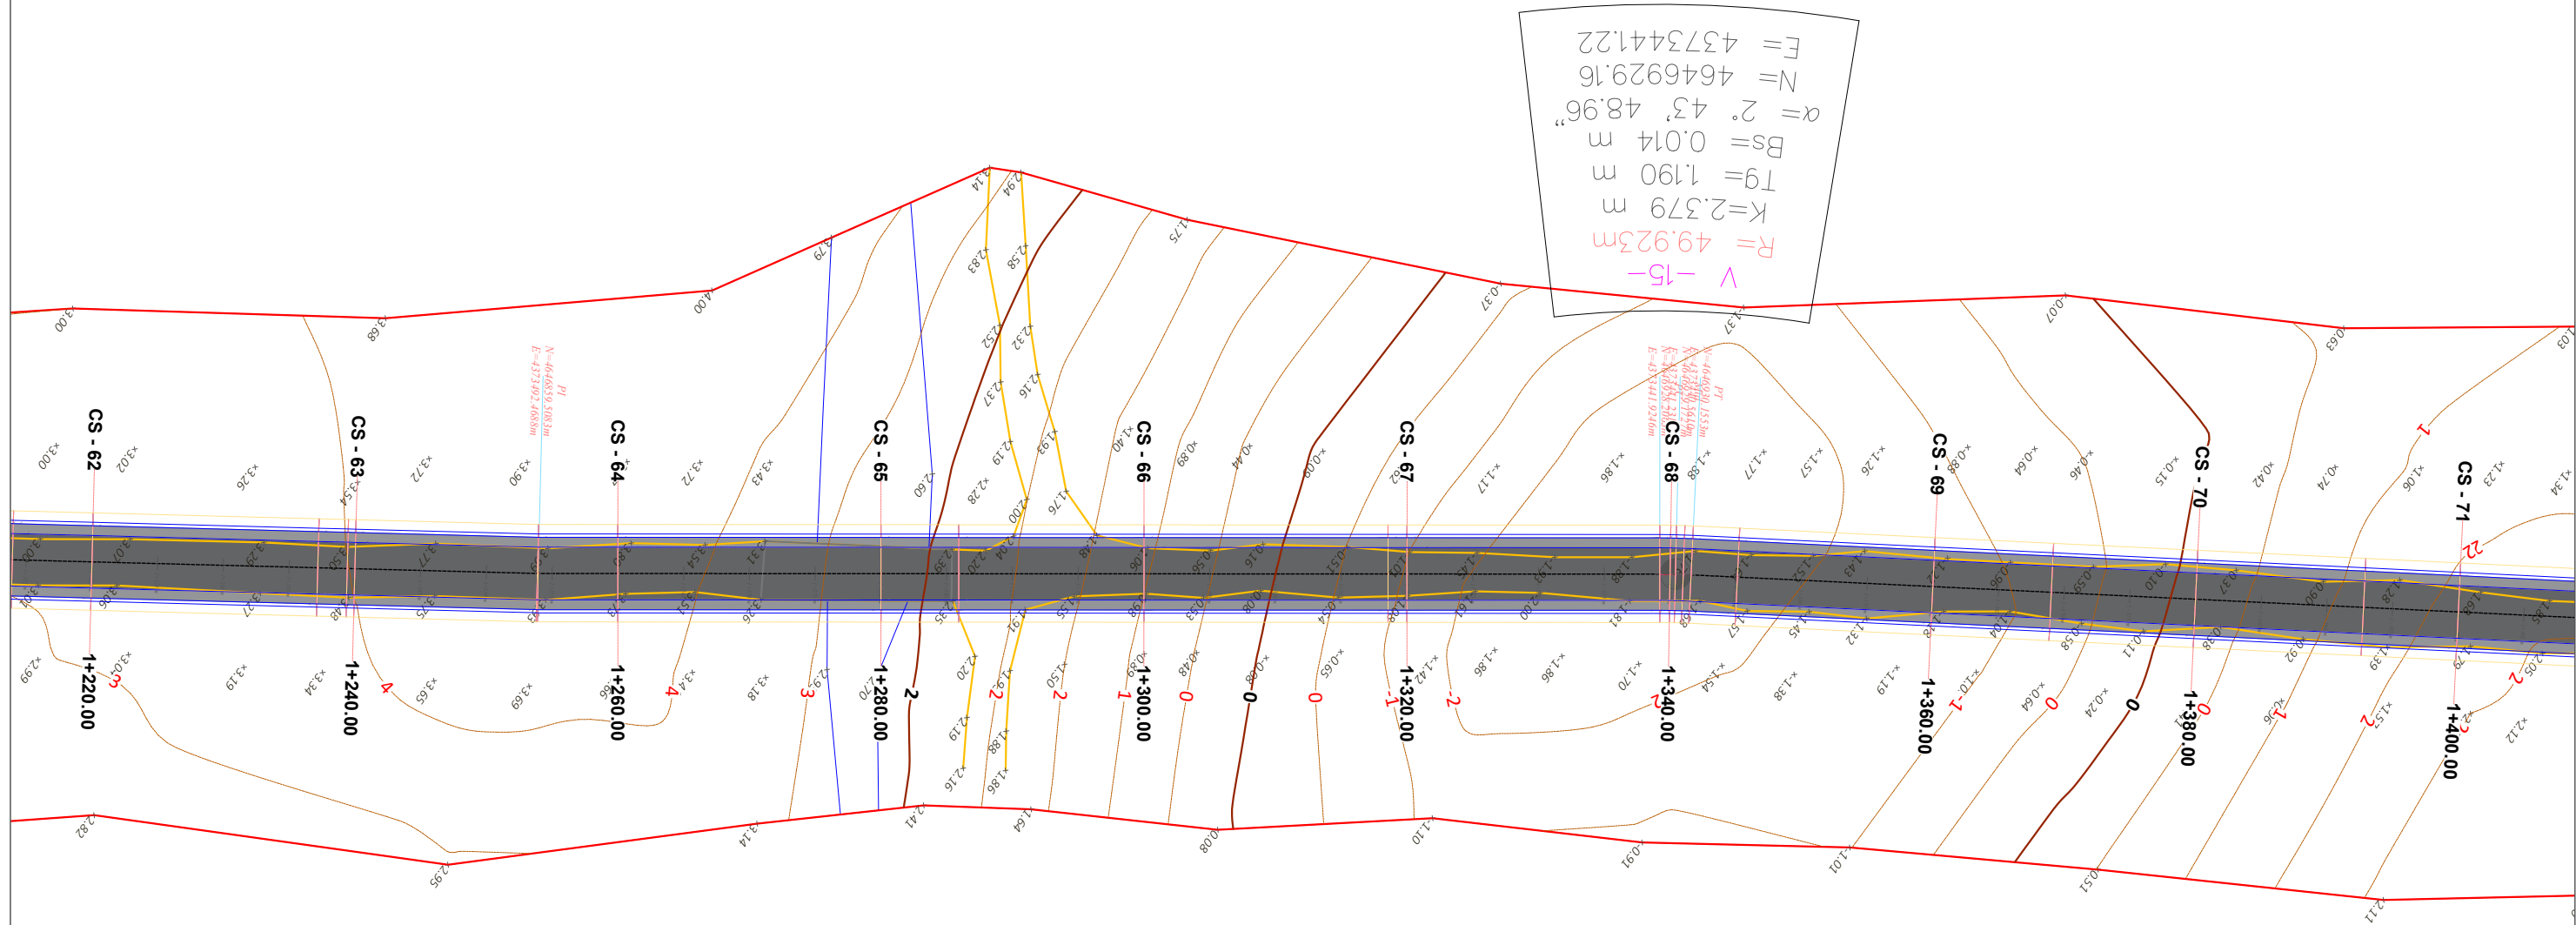

- SHPJEGUES**
- 156.95 Pike detaje
 - 158.0 Izohipse
 - Objekt
 - Kanal Natyral
 - Rrethim
 - Mur Rrethues

Porositi :



Projektoi:

”LENI-ING” sh.p.k
 Liçense: N.2969

ADMINISTRATOR Nikoll PALUCA


Adresa: Rr. Uran Pano, Pallati 12 kat, Kati 2
 Mobile: 0682042270
 Email: leni-ing@hotmail.com

Objekti: "RIKONSTRUKSION I RRUGES TRUSH I POSHTEM"



Faza: Projekt – Zbatim

Emërtimi i Fletës:	Shkalla:	Tiranë 2023
PLANIMETRIA E RRUGES	Sh 1:500	Plani (8)

PLANIMETRIA

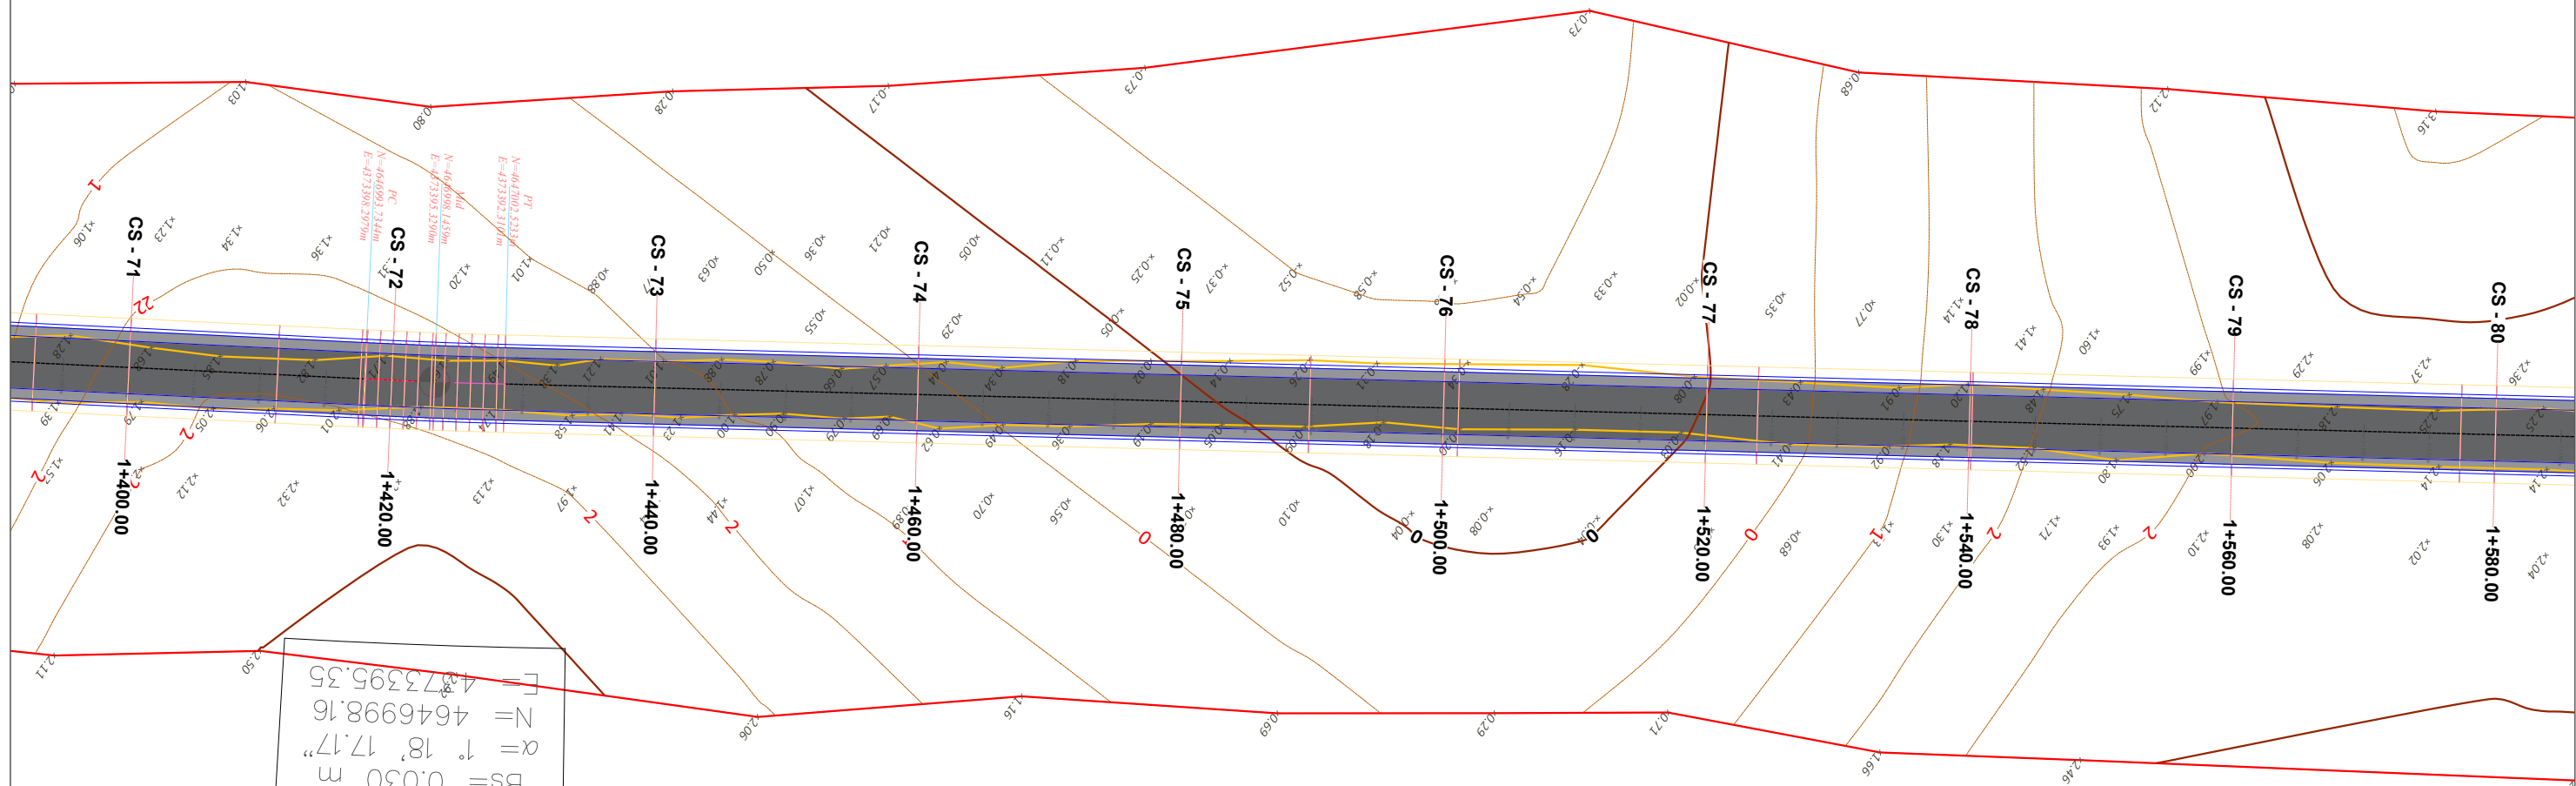

$V = -16$
 $R = 467.012m$
 $K = 10.635 m$
 $T9 = 5.318 m$
 $Bs = 0.030 m$
 $\alpha = 1' 18'' 17.17''$
 $N = 4646998.16$
 $E = 48733395.35$

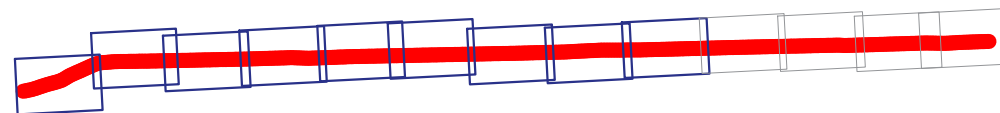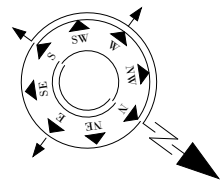

- SHPJEGUES**
- 156.95 Pike detaje
 - 158.0 Izohipse
 - Objekt
 - Kanal Natyral
 - Rrethim
 - Mur Rrethues

Porositi :



Projektoji:

"LENI-ING" sh.p.k
 Liçense: N.2969

ADMINISTRATOR Nikoll PALUCA

Adresa: Rr. Uran Pano, Pallati 12 kat, Kati 2
 Mobile: 0682042270
 Email: leni-ing@hotmail.com

Objekti: "RIKONSTRUKSION I RRUGES TRUSH I POSHTEM"


Faza: Projekt - Zbatim

Emërtimi i Fletës:
PLANIMETRIA E RRUGES



Shkalla:
Sh 1:500

Tiranë 2023
Plani (9)

PLANIMETRIA

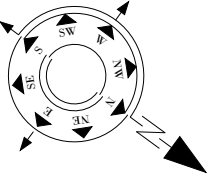

$E = 4373255.53$
 $N = 4647198.46$
 $\alpha = 0^\circ 13' 08.26''$
 $Bs = 0.003 \text{ m}$
 $l_9 = 3.188 \text{ m}$
 $K = 6.377 \text{ m}$
 $R = 1668.606 \text{ m}$
 $V -17-$

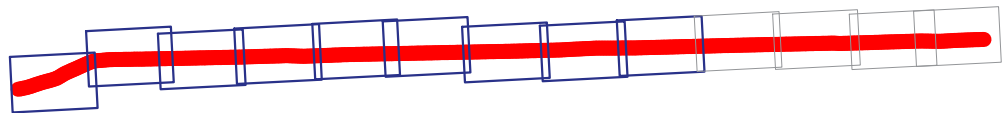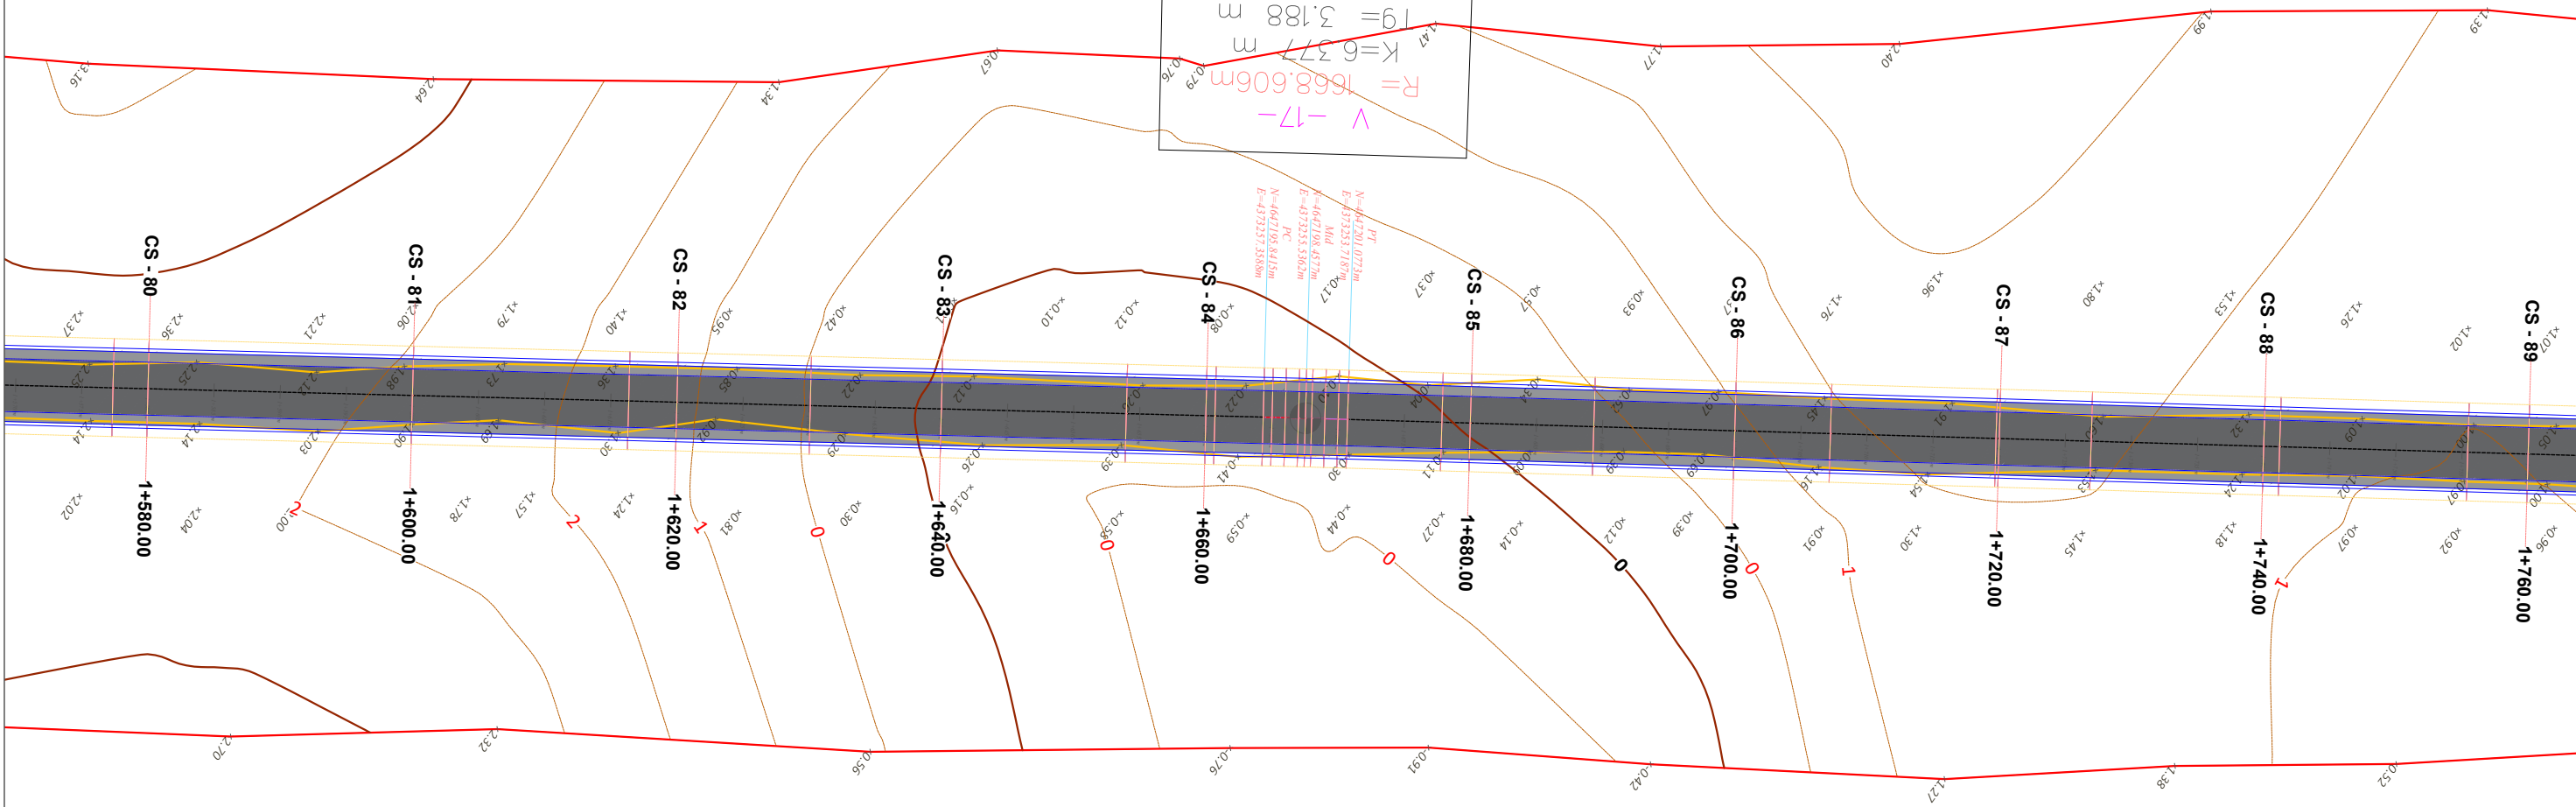




- SHPJEGUES**
- 156.95 Pike detaje
 - 158.0 Izohipse
 - Objekt
 - Kanal Natyral
 - Rrethim
 - Mur Rrethues



Projektoji:
 "LENI-ING" sh.p.k
 Liçense: N.2969
 ADMINISTRATOR Nikoll PALUCA
 Adresa: Rr. Uran Pano, Pallati 12 kat, Kati 2
 Mobile: 0682042270
 Email: leni-ing@hotmail.com

Objekti: "RIKONSTRUKSION I RRUGES TRUSH I POSHTEM"		
Faza: Projekt - Zbatim		
Emërtimi i Fletës:	Shkalla:	Tiranë 2023
PLANIMETRIA E RRUGES	Sh 1:500	Plani (10)

PLANIMETRIA

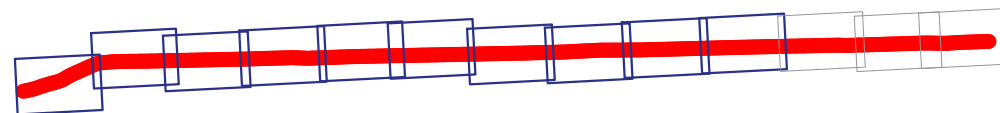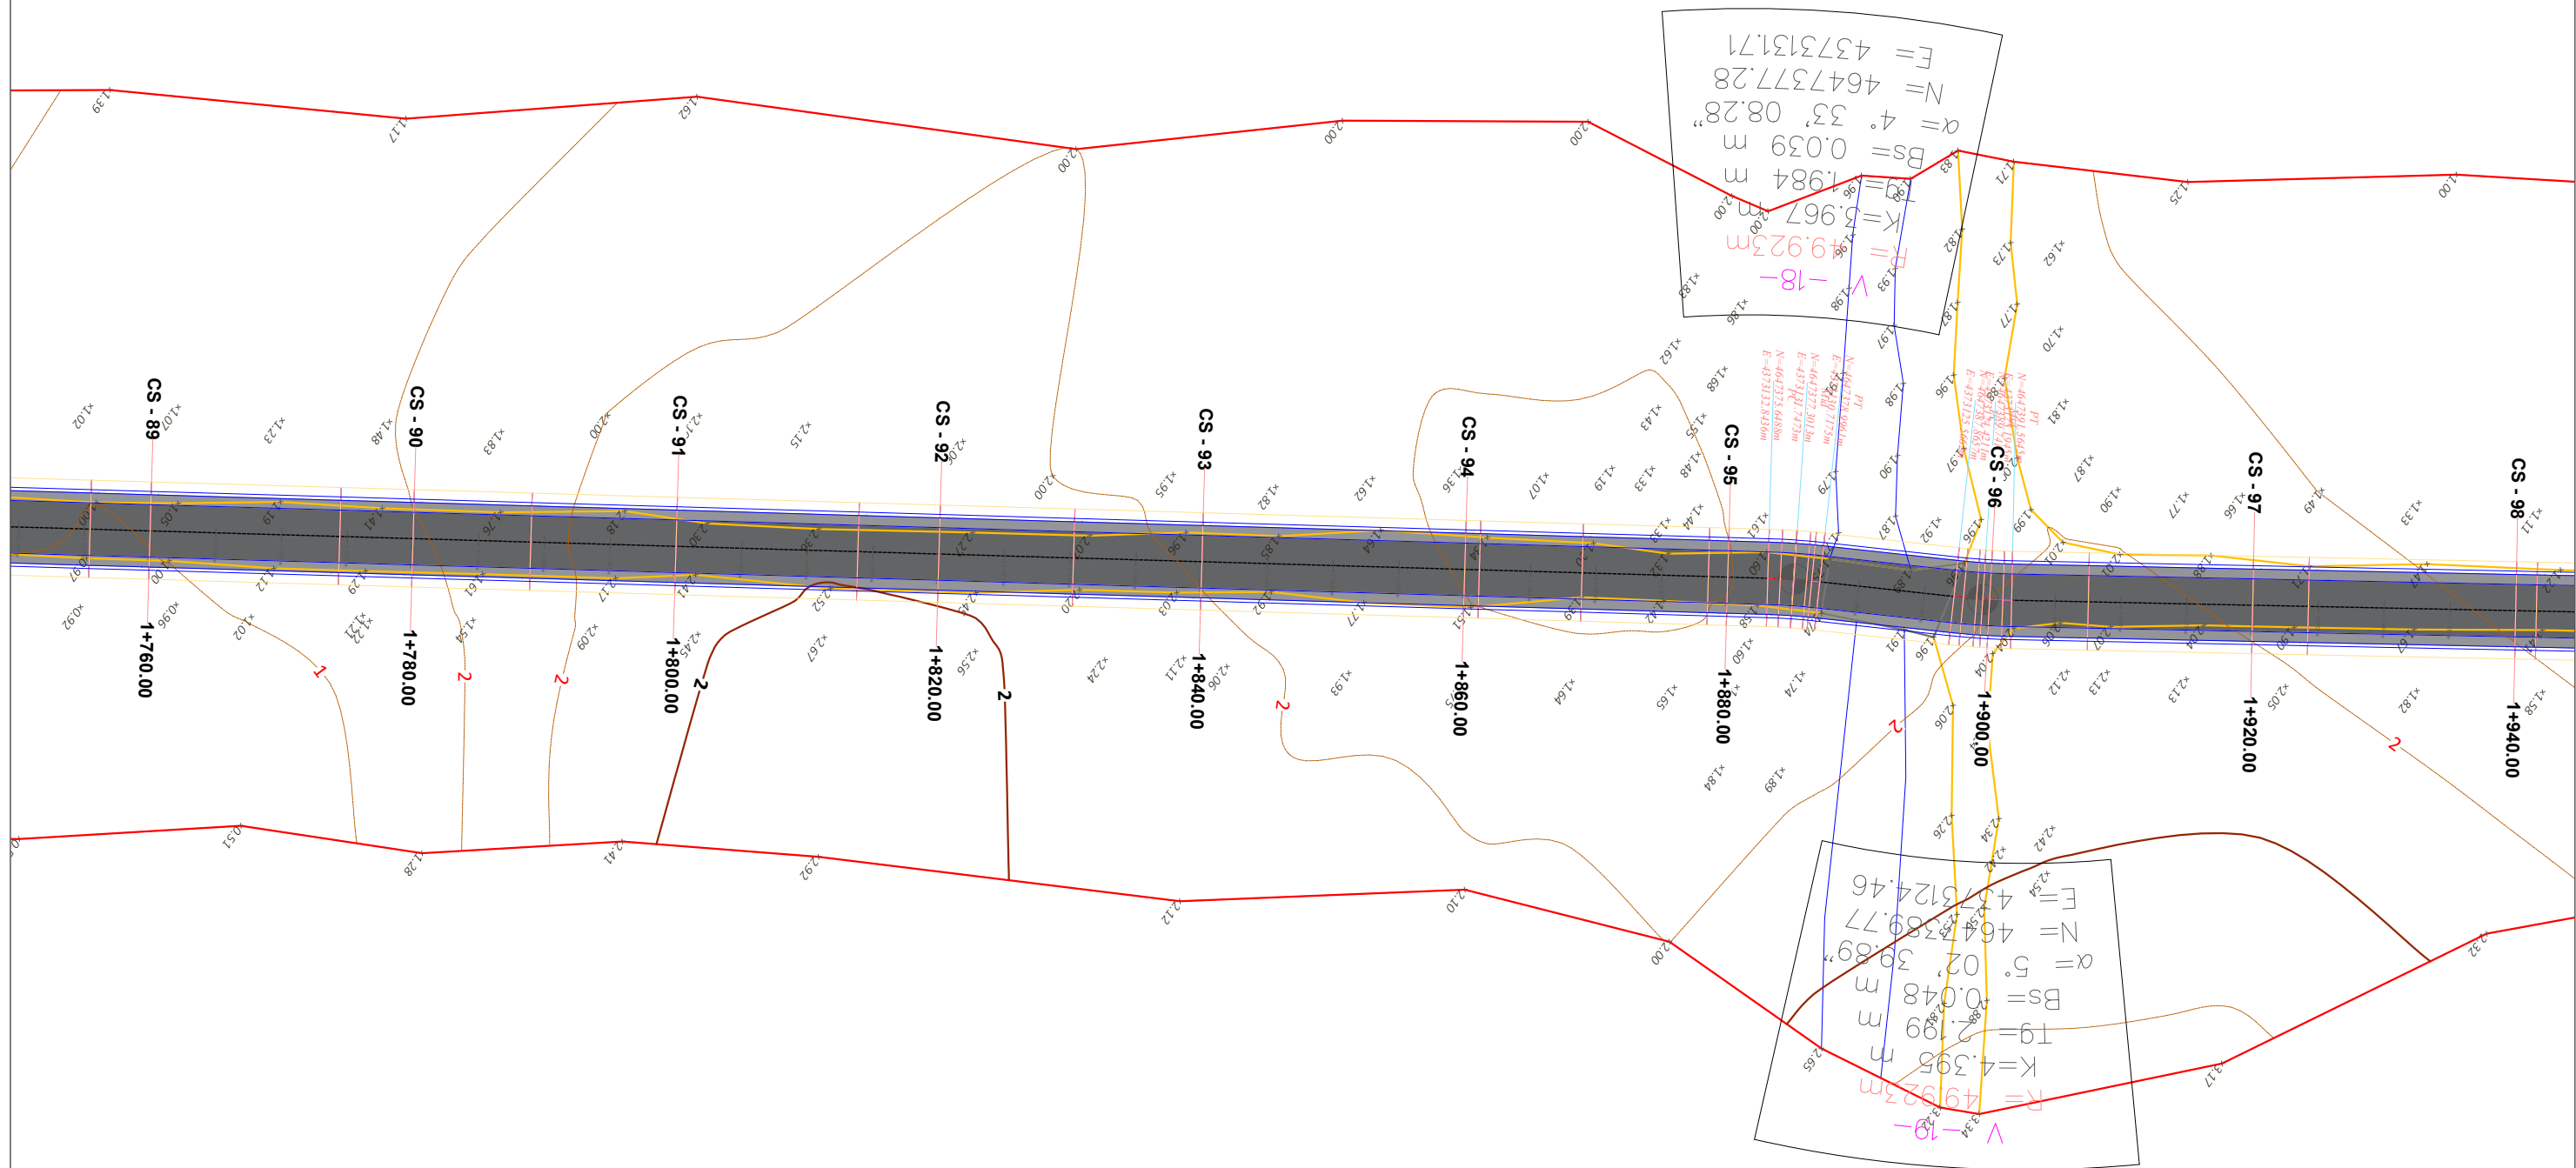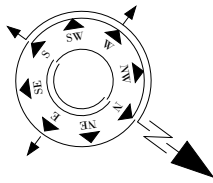

- SHPJEGUES**
- 156.95 Pike detaje
 - 158.0 Izohipse
 - Objekt
 - Kanal Natyral
 - Rrethim
 - Mur Rrethues

Porositi :



Projektoji:

"LENI-ING" sh.p.k
Liqëse: N.2969

ADMINISTRATOR Nikoll PALUCA

Adresa: Rr. Uran Pano, Pallati 12 kat, Kati 2
Mobile: 0682042270
Email: leni-ing@hotmail.com

Objekti: "RIKONSTRUKSION I RRUGES TRUSH I POSHTEM"



Faza: Projekt - Zbatim

Emërtimi i Fletës:
PLANIMETRIA E RRUGES

Shkalla:
Sh 1:500

Tiranë 2023
Plani
(11)

PLANIMETRIA

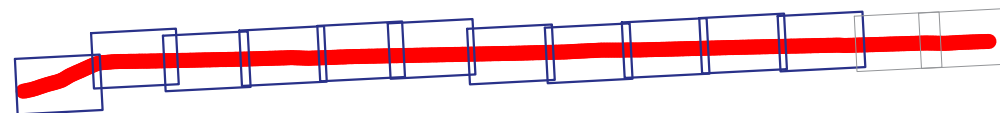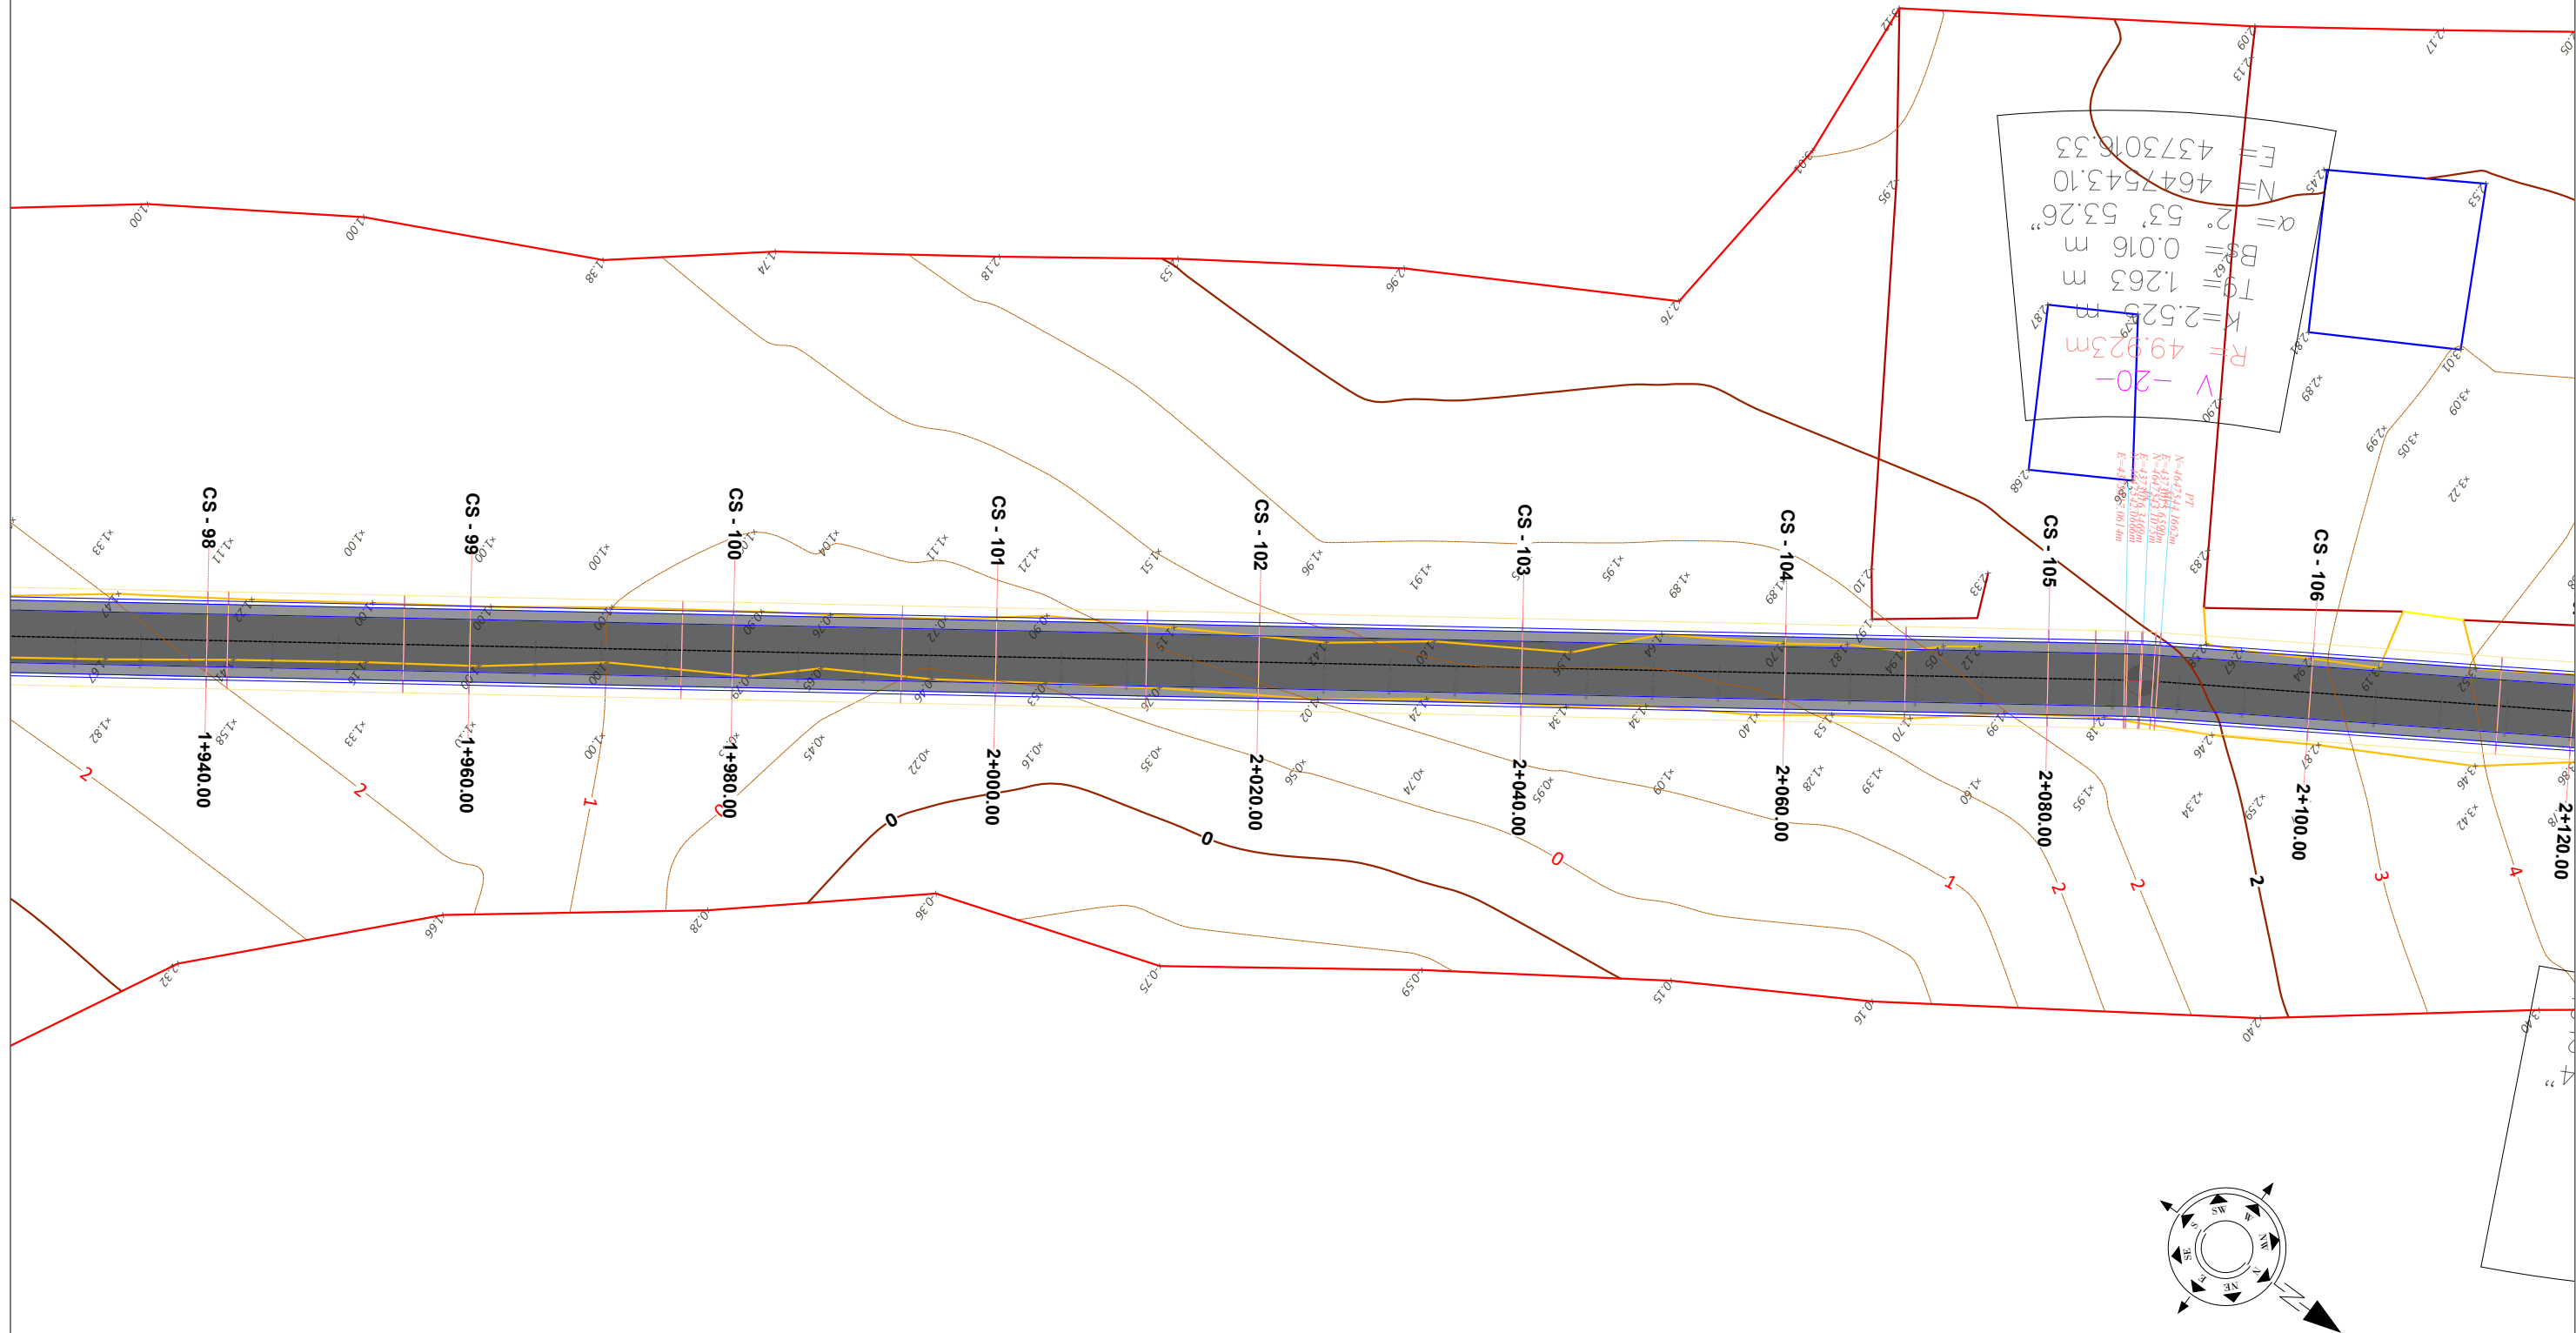

- SHPJEGUES**
- 156.95 Pike detaje
 - 158.0 Izohipse
 - Objekt
 - Kanal Natyral
 - Rrethim
 - Mur Rrethues

Porositi :



Projektoji:

"LENI-ING" sh.p.k
Liqëse: N.2969

ADMINISTRATOR Nikoll PALUCA

Adresa: Rr. Uran Pano, Pallati 12 kat, Kati 2
Mobile: 0682042270
Email: leni-ing@hotmail.com

Objekti: "RIKONSTRUKSION I RRUGES TRUSH I POSHEM"

Faza: Projekt - Zbatim


Emërtimi i Fletës:

PLANIMETRIA E RRUGES

Shkalla:
Sh 1:500

Tiranë 2023
Plani
(12)

PLANIMETRIA

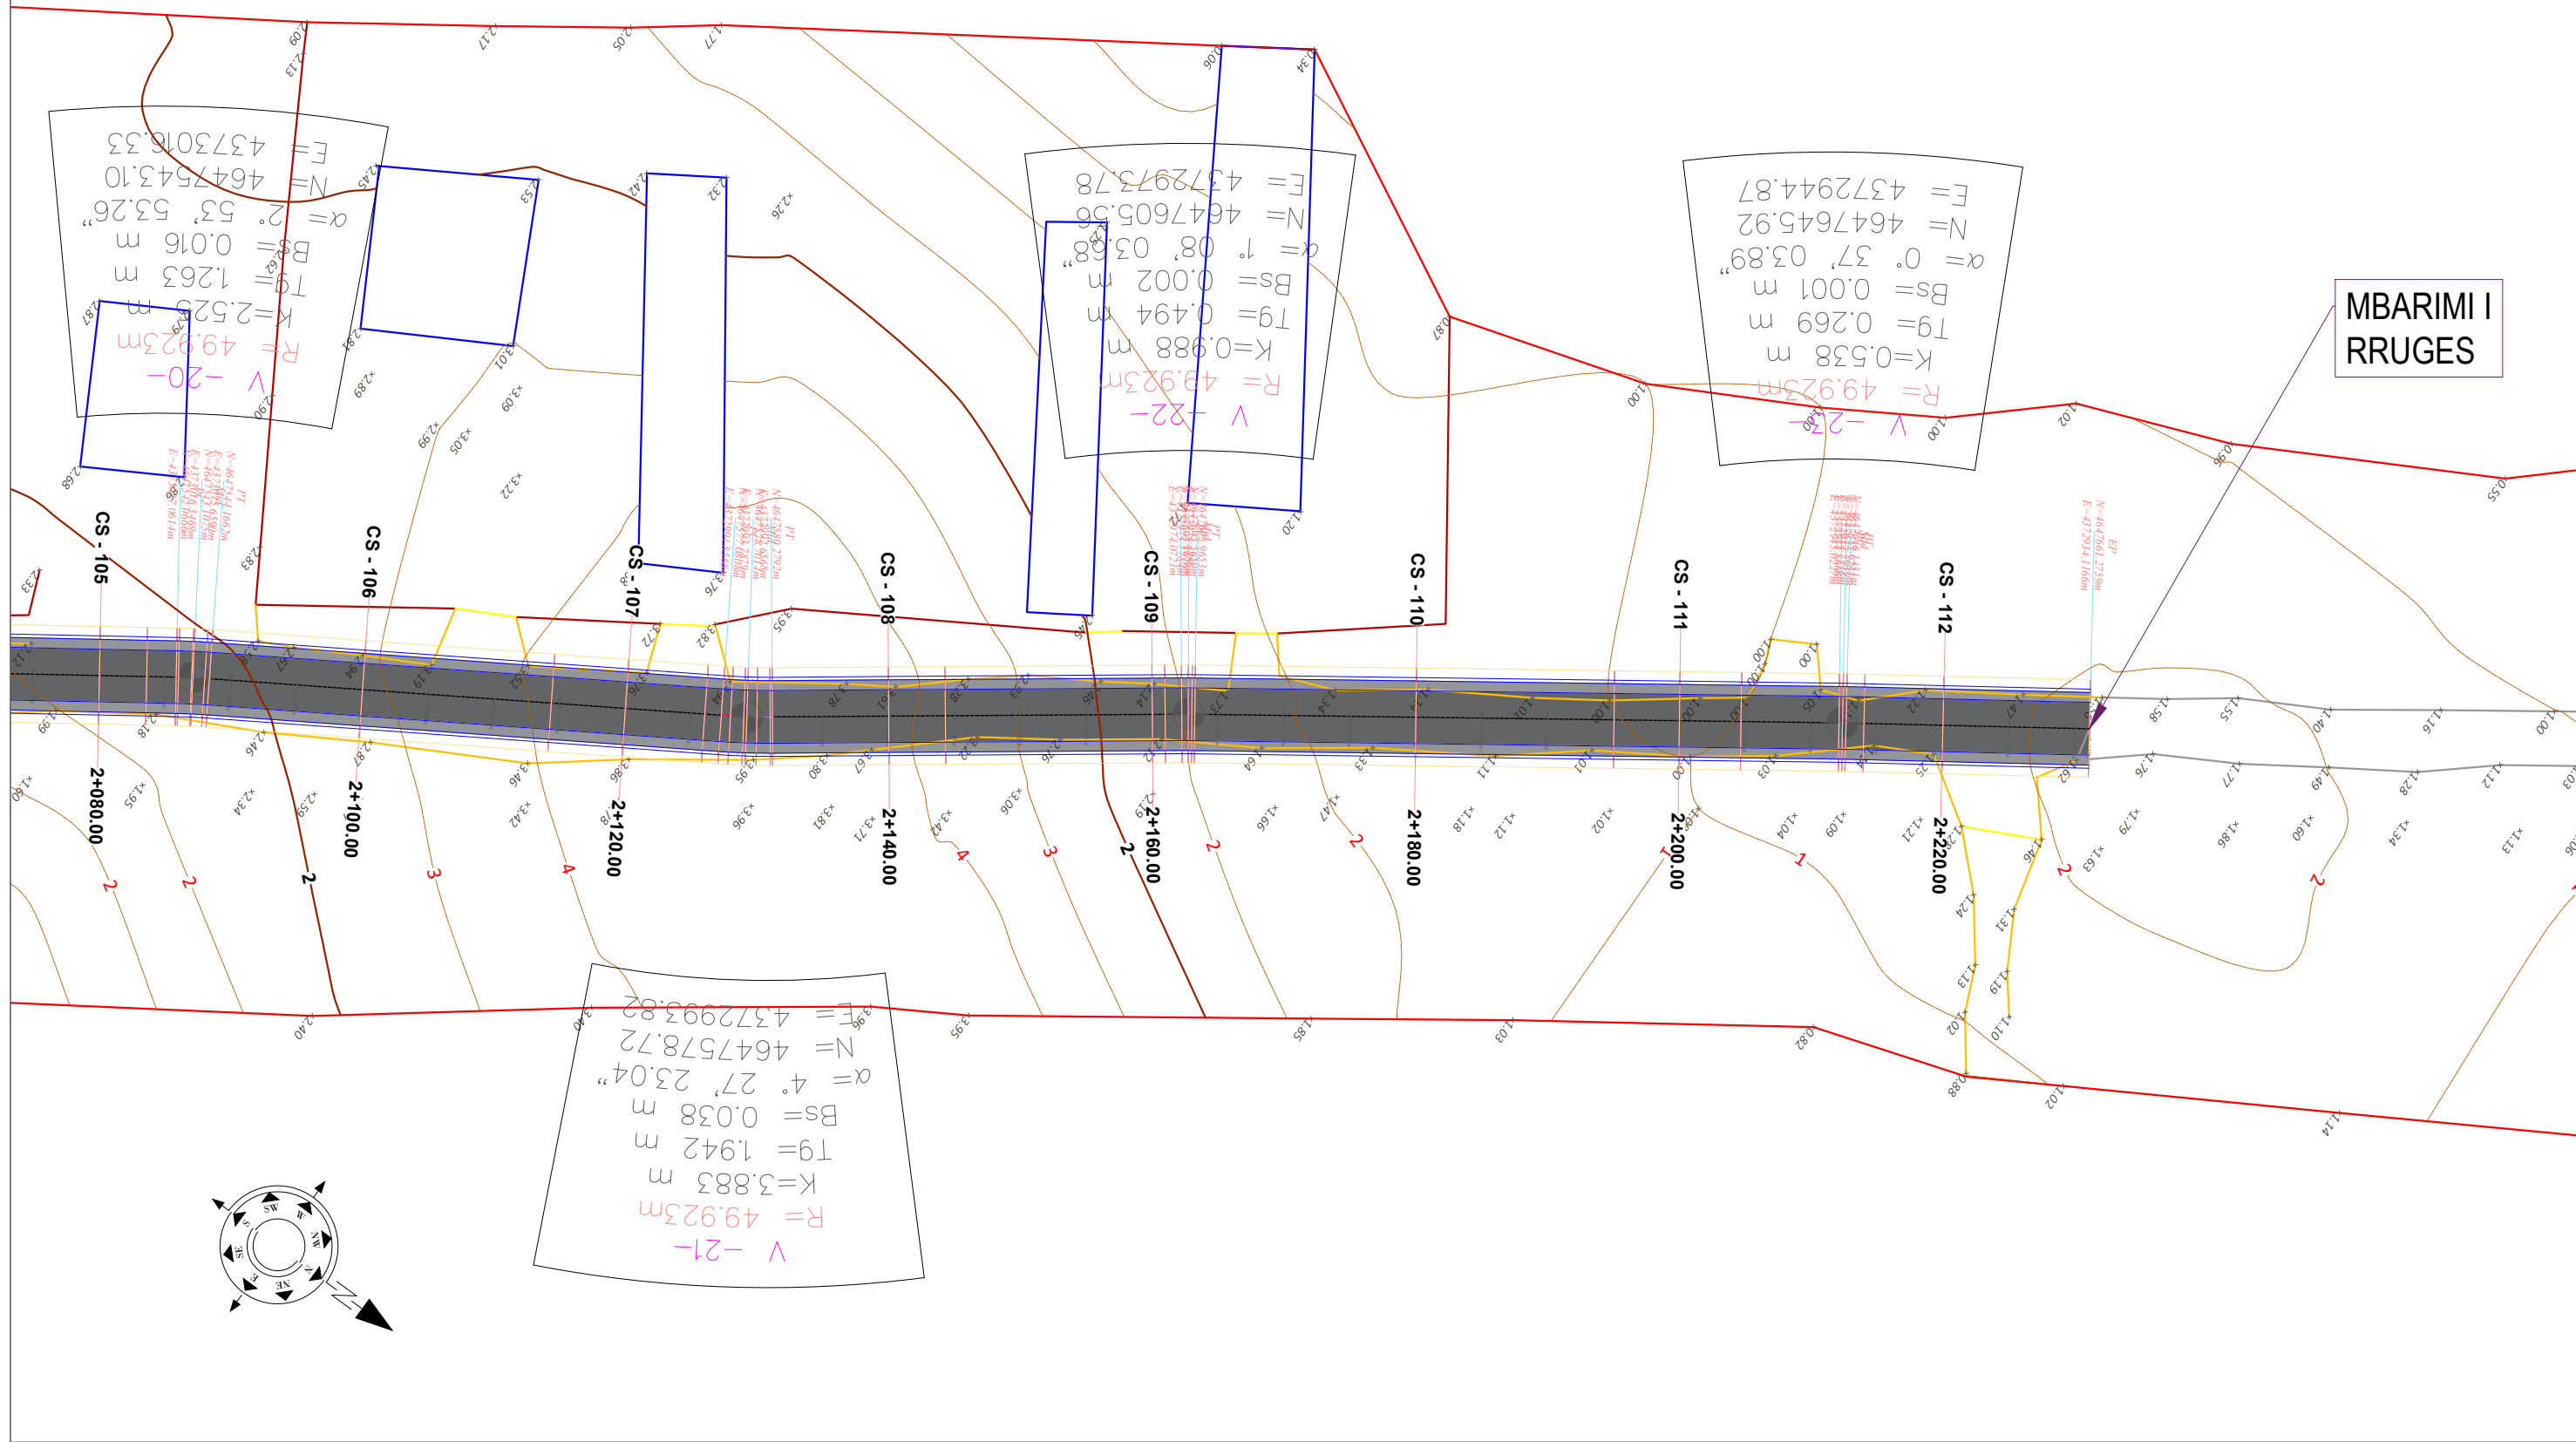



MBARIMI I RRUGES

$E = 4373016.33$
 $N = 4647543.10$
 $\alpha = 2^\circ 53' 53.26''$
 $Bs = 0.016 \text{ m}$
 $Tg = 1.263 \text{ m}$
 $K = 2.525 \text{ m}$
 $R = 49.923 \text{ m}$
V -20-

$E = 4372973.78$
 $N = 4647605.56$
 $\alpha = 1^\circ 08' 03.68''$
 $Bs = 0.002 \text{ m}$
 $Tg = 0.494 \text{ m}$
 $K = 0.988 \text{ m}$
 $R = 49.923 \text{ m}$
V -22-

$E = 4372944.87$
 $N = 4647645.92$
 $\alpha = 0^\circ 37' 03.89''$
 $Bs = 0.001 \text{ m}$
 $Tg = 0.269 \text{ m}$
 $K = 0.538 \text{ m}$
 $R = 49.923 \text{ m}$
V -22-

$E = 4372993.82$
 $N = 4647578.72$
 $\alpha = 4^\circ 27' 23.04''$
 $Bs = 0.038 \text{ m}$
 $Tg = 1.942 \text{ m}$
 $K = 3.883 \text{ m}$
 $R = 49.923 \text{ m}$
V -21-

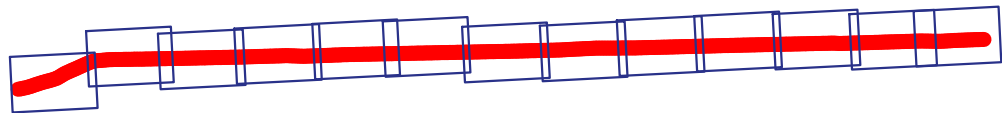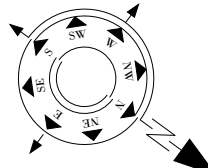



- SHPJEGUES**
- 156.95 Pike detaje
 - 158.0 Izohipse
 - Objekt
 - Kanal Natyral
 - Rrethim
 - Mur Rrethues



Porositi :
 Projektoji:
 "LENI-ING" sh.p.k
 Liçense: N.2969
 ADMINISTRATOR Nikoll PALUCA
 Adresa: Rr. Uran Pano, Pallati 12 kat, Kati 2
 Mobile: 0682042270
 Email: leni-ing@hotmail.com

Objekti: "RIKONSTRUKSION I RRUGES TRUSH I POSHTEM"		
Faza: Projekt - Zbatim		
Emërtimi i Fletës:	Shkalla:	Tiranë 2023
PLANIMETRIA E RRUGES	Sh 1:500	Plani (14)


PROFILI GJATESOR
Aksi 1 Rruga Trush i Poshtem
SH_H - 1:1000
SH_V - 1:250

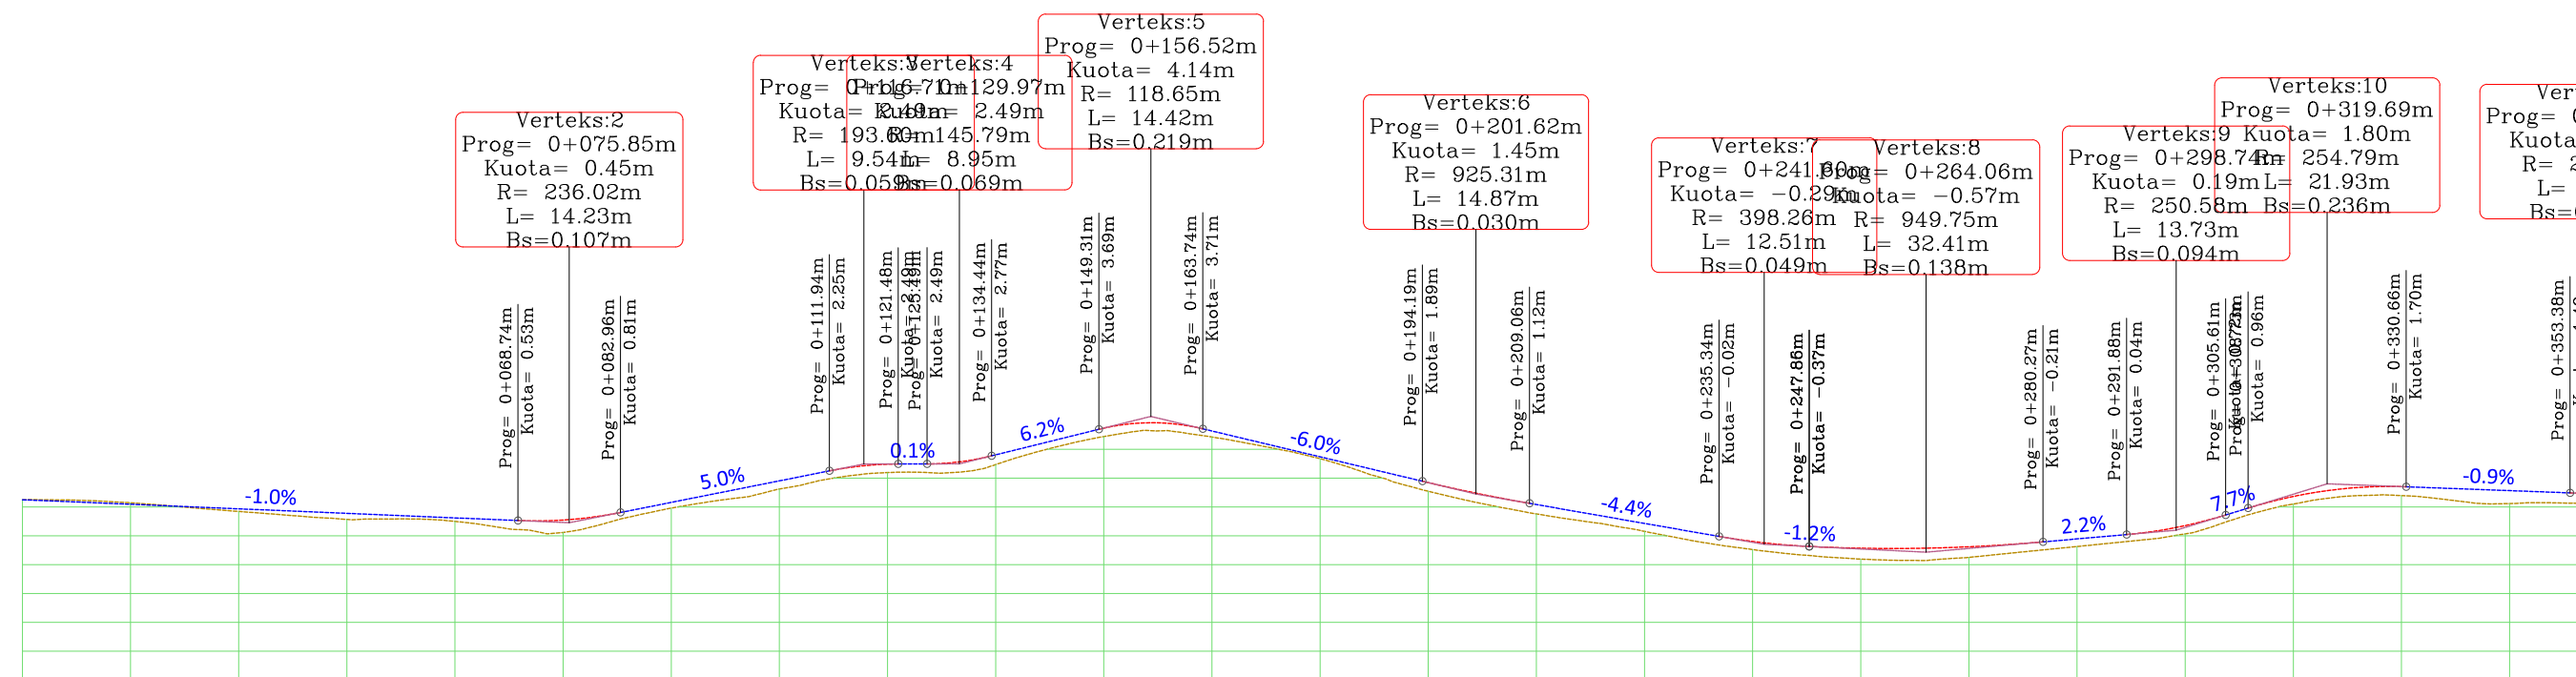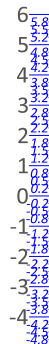

NR I PRERJES	CS-1	CS-2	CS-3	CS-4	CS-5	CS-6	CS-7	CS-8	CS-9	CS-10	CS-11	CS-12	CS-13	CS-14	CS-15	CS-16	CS-17	CS-18																		
DIST. PJSORE	20.0 m	20.0 m	20.0 m	20.0 m	20.0 m	20.0 m	20.0 m	20.0 m	20.0 m	20.0 m	20.0 m	20.0 m	20.0 m	20.0 m	20.0 m	20.0 m	20.0 m	20.0 m																		
DIST. PROGRESIVE	0+000	0+020	0+040	0+060	0+080	0+100	0+120	0+140	0+160	0+180	0+200	0+220	0+240	0+260	0+280	0+300	0+320	0+340																		
KUOTA TOKES	1.25	1.05	0.65	0.50	0.37	1.34	2.19	2.86	3.61	2.67	1.25	0.38	-0.48	-0.85	-0.50	0.07	1.31	1.14																		
KUOTA PROJEKTIT	1.25	1.04	0.83	0.62	0.68	1.66	2.48	3.12	3.87	2.74	1.56	0.65	-0.20	-0.44	-0.22	0.35	1.58	1.61																		
KUOTA PUNES	0.00	-0.01	0.18	0.12	0.31	0.32	0.29	0.26	0.26	0.07	0.32	0.27	0.28	0.41	0.28	0.29	0.27	0.47																		
GJEO. VERTIKALE	L = 68.74 i = -1.05%		R = 236.02 K = 14.23		L = 28.98 i = 4.98%		R = 193.60 K = 9.54		L = 14.87 i = 6.19%		R = 118.65 K = 14.42		L = 30.45 i = -5.97%		R = 925.31 K = 14.87		L = 26.29 i = -4.36%		R = 398.26 K = 12.51		L = 12.51 i = 1.22%		R = 949.75 K = 32.41		L = 11.61 i = 1.20%		R = 250.58 K = 13.73		L = 13.73 i = 0.70%		R = 254.79 K = 21.93		L = 22.72 i = -0.93%		R = 227.00 K = 6.00	
GJEO. HORIZONTALE	L=8.25	φ = 9°31'44" L = 21.35 R = 128.39		L=26.64	L=27.40	φ = 18°52'02" L = 17.23 R = 52.32		L=6.55	φ = 9°42'47" L = 8.46 R = 49.92		L=60.04	φ = 19°16'46" L = 16.80 R = 49.92		L=26.78	φ = 3°51'23" L = 8.65 R = 128.59		L=72.63	φ = 0°19'33" L = 0.28 R = 49.92		φ = 0°19'33" L = 0.28 R = 49.92		φ = 0°19'33" L = 0.28 R = 49.92		φ = 0°19'33" L = 0.28 R = 49.92		φ = 0°19'33" L = 0.28 R = 49.92		φ = 0°19'33" L = 0.28 R = 49.92		φ = 0°19'33" L = 0.28 R = 49.92		φ = 0°19'33" L = 0.28 R = 49.92				
KILOMETRAZI	0.01			0.10			0.20			0.30																										

Porositi :	Projektoi:	Objekti:
BASHKIA MALESI E MADHE	"LENI-ING" sh.p.k Liqense: N.2969 ADMINISTRATOR Nikoll PALUCA	"RIKONSTRUKSION I RRUGES TRUSH I POSHTEM"
	Adresa: Rr. Uran Pano, Pallati 12 kat, Kati 2 Mobile: 0682042270 Email: leni-ing@hotmail.com	Faza: Projekt - Zbatim
		Emërtimi i Fletës: PROFILI GJATESORE
		Shkalla: Sh 1:1000
		Tiranë 2023


PROFILI GJATESOR
Aksi 1 Rruga Trush i Poshtem
SH_H - 1:1000
SH_V - 1:250

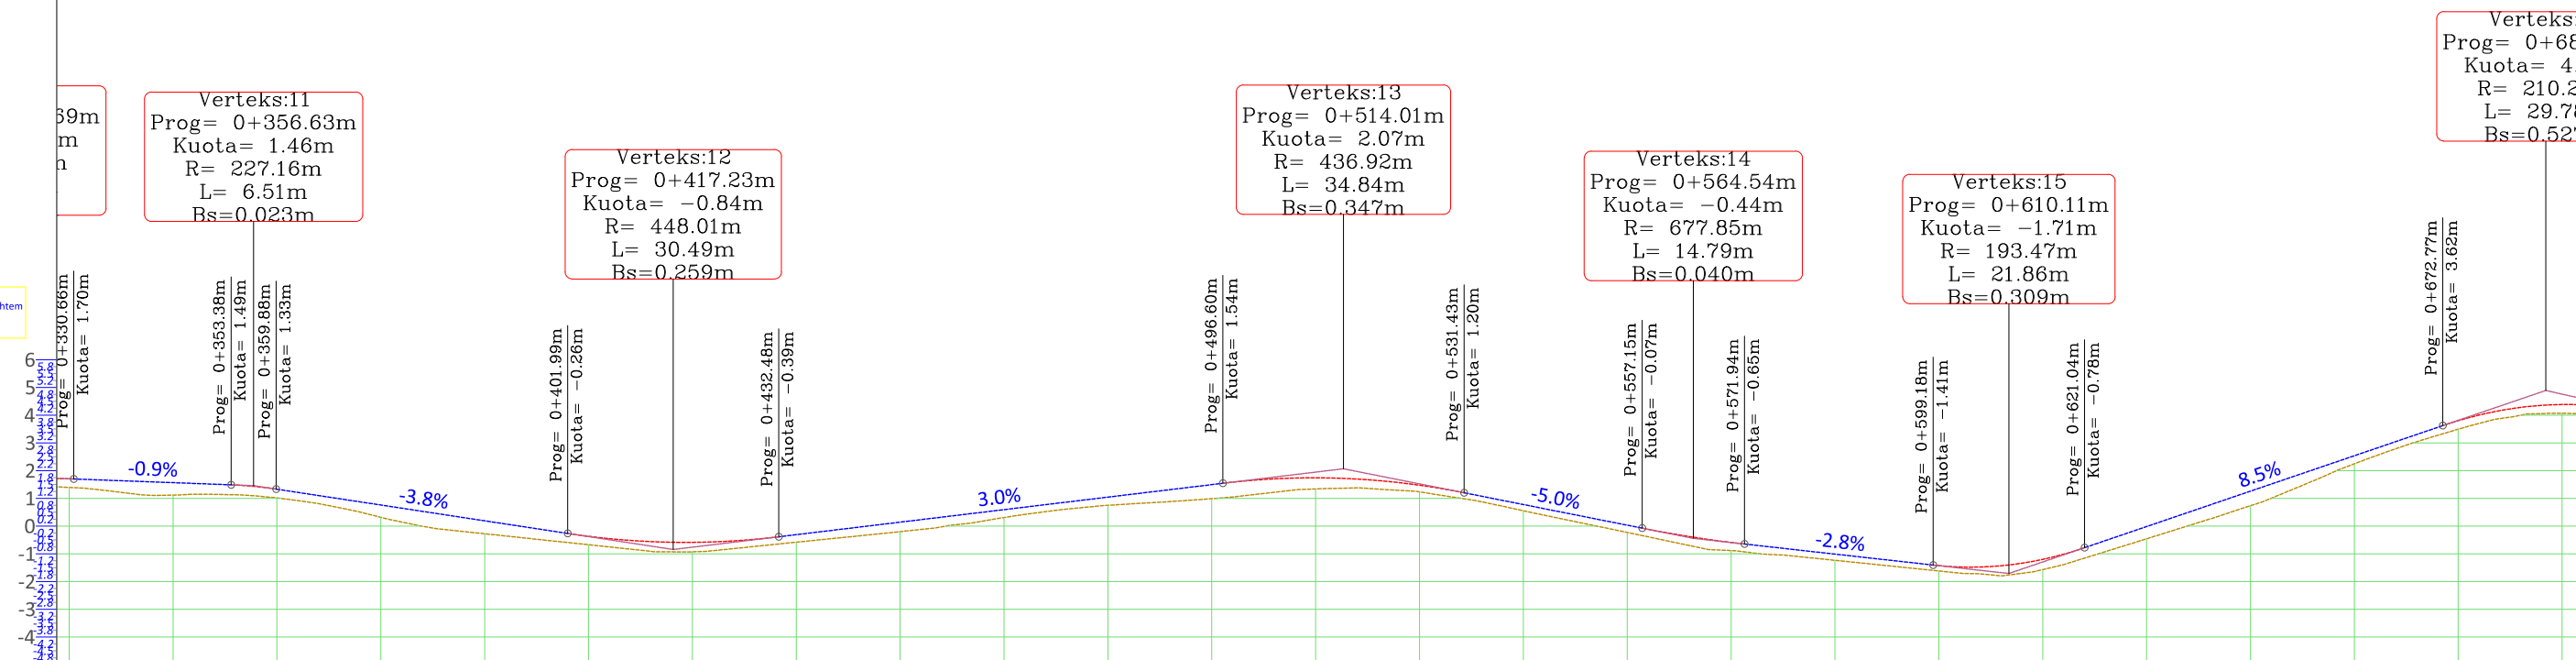

NR I PRERJES		CS-18		CS-19		CS-20		CS-21		CS-22		CS-23		CS-24		CS-25		CS-26		CS-27		CS-28		CS-29		CS-30		CS-31		CS-32		CS-33		CS-34		CS-35		
DIST. PJESORE	0.0 m	20.0 m	20.0 m		
DIST. PROGRESIVE		0+340	0+360	0+380	0+400	0+420	0+440	0+460	0+480	0+500	0+520	0+540	0+560	0+580	0+600	0+620	0+640	0+660	0+680																			
KUOTA TOKES		1.14	1.02	0.04	-0.54	-0.93	-0.45	0.10	0.75	1.10	1.32	0.55	-0.49	-1.11	-1.62	-1.24	0.32	2.25	3.83																			
KUOTA PROJEKTIT		1.61	1.33	0.57	-0.19	-0.59	-0.16	0.44	1.04	1.63	1.62	0.78	-0.21	-0.87	-1.43	-0.87	0.83	2.54	4.12																			
KUOTA PUNES		0.47	0.31	0.53	0.35	0.34	0.30	0.34	0.29	0.53	0.30	0.22	0.28	0.24	0.19	0.37	0.51	0.29	0.28																			
GJEO. VERTIKALE		L=22.72 i=-0.93%		R=227.16 K=6.51		L=42.10 i=-3.80%		R=448.01 K=30.49		L=64.12 i=3.01%		R=436.92 K=34.84		L=25.72 i=-4.97%		R=677.85 K=14.79		L=27.25 i=-2.78%		R=193.47 K=21.86		L=51.73 i=8.51%		R=210.25 K=29.78														
GJEO. HORIZONTALE		L=211.71								φ=0°33'43" L=8.09 R=825.01		L=106.91				φ=3°48'24" L=3.32 R=49.92		L=35.10				φ=4°13'32" L=3.68 R=49.92																
KILOMETRAZI	-0	0.40		0.50		0.60																																

Porositi : BASHKIA MALESI E MADHE	Projektoi: "LENI-ING" sh.p.k Liçense: N.2969 ADMINISTRATOR Nikoll PALUCA Adresa: Rr. Uran Pano, Pallati 12 kat, Kati 2 Mobile: 0682042270 Email: leni-ing@hotmail.com	Objekti:	"RIKONSTRUKSION I RRUGES TRUSH I POSHTEM"		
		Faza:	Projekt – Zbatim		
		Emërtimi i Fletës:	Shkalla:	Tiranë 2023	
		PROFILI GJATESORE	Sh 1:1000		

PROFILI GJATESOR
Aksi 1 Rruga Trush i Poshtem
SH_H-1:1000
SH_V-1:250

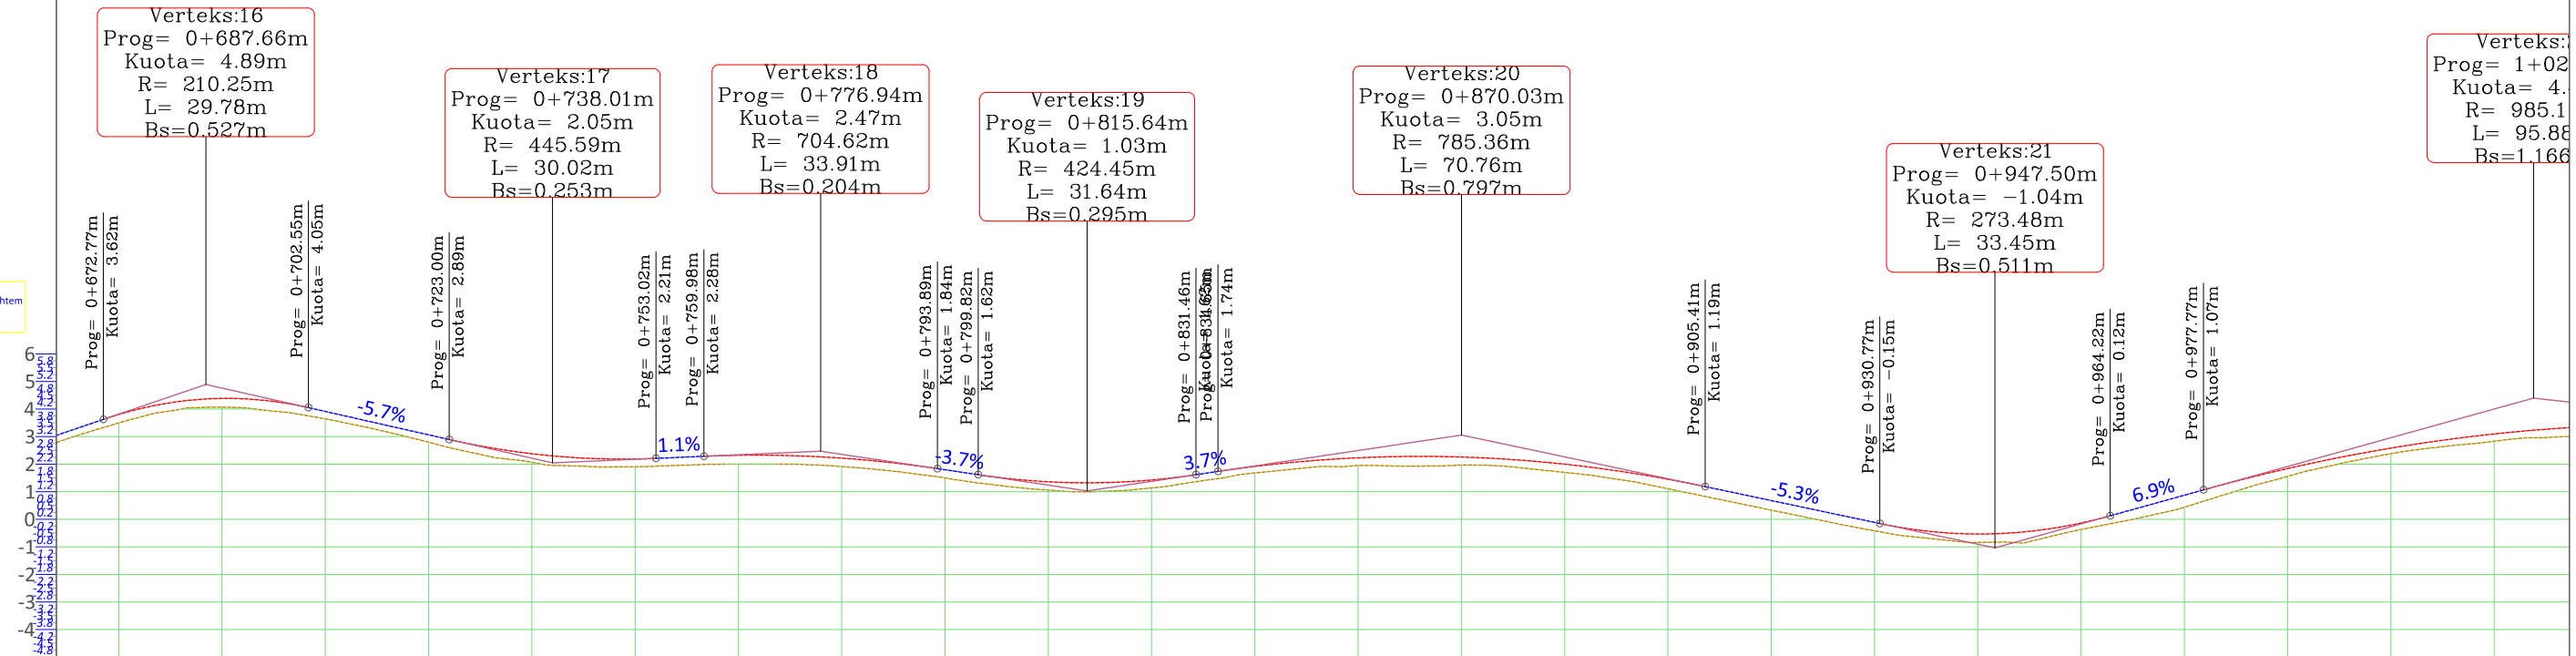


NR I PRERJES																										
DIST. PJESORE	20.0 m	20.0 m	20.0 m	20.0 m	20.0 m	20.0 m	20.0 m	20.0 m	20.0 m	20.0 m	20.0 m	20.0 m	20.0 m	20.0 m	20.0 m	20.0 m	20.0 m	20.0 m	20.0 m	20.0 m	20.0 m	20.0 m				
DIST. PROGRESIVE	0+680	0+700	0+720	0+740	0+760	0+780	0+800	0+820	0+840	0+860	0+880	0+900	0+920	0+940	0+960	0+980	1+000	1+020								
KUOTA TOKES	3.83	3.86	2.80	1.94	1.99	1.91	1.31	1.03	1.68	1.93	1.83	1.11	0.07	-0.75	-0.37	0.83	2.14	2.83								
KUOTA PROJEKTIT	4.12	4.18	3.06	2.26	2.28	2.22	1.61	1.34	1.92	2.27	2.12	1.45	0.41	-0.49	-0.14	1.22	2.36	3.09								
KUOTA PUNES	0.28	0.32	0.27	0.32	0.30	0.31	0.30	0.31	0.24	0.34	0.29	0.35	0.34	0.26	0.24	0.39	0.22	0.27								
GJEO. VERTIKALE	R = 210.25 K = 29.78		L = 20.45 i = -5.65%		R = 445.59 K = 30.02		L = 6.95 i = 1.09%		R = 704.62 K = 33.91		L = 5.28 i = -3.73%		R = 424.45 K = 31.64		L = 3.79 i = 3.73%		R = 785.36 K = 70.76		L = 25.37 i = -5.28%		R = 273.48 K = 33.45		L = 13.55 i = 6.95%		R = 985.13 K = 95.88	
GJEO. HORIZONTALE	4°13'32" = 3.68 49.92			L=99.24				L=99.72				φ = 0°02'38" L = 0.04 R = 49.92				L=274.03										
KILOMETRAZI	-0		0.70		0.80				0.90				1.00													

Porositi :
BASHKIA
MALESI E
MADHE

Projektoi:
"LENI-ING" sh.p.k
Liqense: N.2969
ADMINISTRATOR Nikoll PALUCA
Adresa: Rr. Uran Pano, Pallati 12 kat, Kati 2
Mobile: 0682042270
Email: leni-ing@hotmail.com

Objekti: "RIKONSTRUKSION I RRUGES TRUSH I POSHTEM"
Faza: Projekt - Zbatim
Emërtimi i Fletës: PROFILI GJATESORE
Shkalla: Sh 1:1000
Tiranë 2023

PROFILI GJATESOR
Aksi 1 Rruga Trush i Poshtem
SH_H - 1:1000
SH_V - 1:250

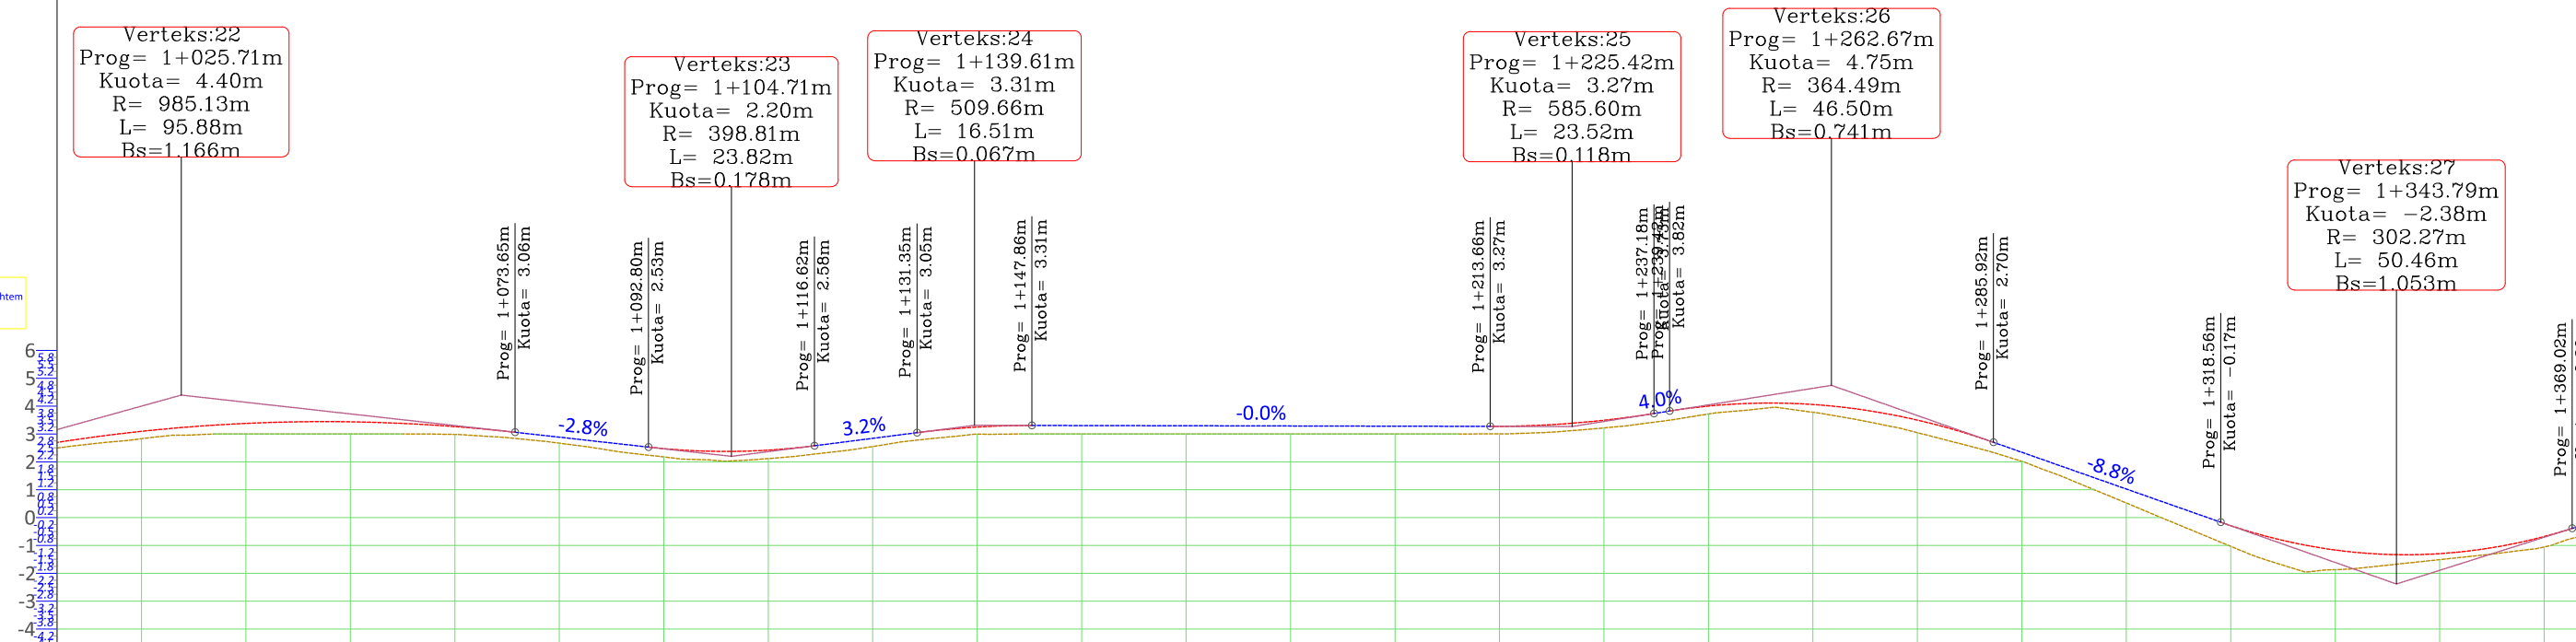

Verteks:22
Prog= 1+025.71m
Kuota= 4.40m
R= 985.13m
L= 95.88m
Bs=1.166m

Verteks:23
Prog= 1+104.71m
Kuota= 2.20m
R= 398.81m
L= 23.82m
Bs=0.178m

Verteks:24
Prog= 1+139.61m
Kuota= 3.31m
R= 509.66m
L= 16.51m
Bs=0.067m

Verteks:25
Prog= 1+225.42m
Kuota= 3.27m
R= 585.60m
L= 23.52m
Bs=0.118m


Verteks:26
Prog= 1+262.67m
Kuota= 4.75m
R= 364.49m
L= 46.50m
Bs=0.741m

Verteks:27
Prog= 1+343.79m
Kuota= -2.38m
R= 302.27m
L= 50.46m
Bs=1.053m

NR I PRERJES	CS-52	CS-53	CS-54	CS-55	CS-56	CS-57	CS-58	CS-59	CS-60	CS-61	CS-62	CS-63	CS-64	CS-65	CS-66	CS-67	CS-68	CS-69						
DIST. PJESORE	0.0 m	20.0 m	20.0 m	20.0 m	20.0 m	20.0 m	20.0 m	20.0 m	20.0 m	20.0 m	20.0 m	20.0 m	20.0 m	20.0 m	20.0 m	20.0 m	20.0 m	20.0 m						
DIST. PROGRESIVE	1+020	1+040	1+060	1+080	1+100	1+120	1+140	1+160	1+180	1+200	1+220	1+240	1+260	1+280	1+300	1+320	1+340	1+360						
KUOTA TOKES	2.83	3.00	3.00	2.67	2.08	2.37	2.99	3.00	3.00	3.00	3.04	3.52	3.78	2.73	1.04	-1.03	-1.78	-1.23						
KUOTA PROJEKTIT	3.09	3.42	3.35	2.89	2.39	2.68	3.25	3.30	3.29	3.28	3.30	3.85	4.06	3.17	1.46	-0.29	-1.29	-0.97						
KUOTA PUNES	0.27	0.42	0.35	0.21	0.31	0.31	0.26	0.30	0.29	0.28	0.27	0.33	0.28	0.45	0.43	0.74	0.48	0.26						
GJEO. VERTIKALE	R = 985.13 K = 95.88			L = 19.15 i = -2.78%		R = 398.81 K = 23.82		L = 14.73 i = 3.19%		R = 509.66 K = 16.51			L = 65.80 i = -0.05%		R = 585.60 K = 23.52		L = 32.64 i = -8.79%		R = 364.49 K = 46.50		L = 32.64 i = -8.79%		R = 302.27 K = 50.46	
GJEO. HORIZONTALE	φ = 0°17'28" L = 0.25 R = 49.92										L=110.78				L=85.29				φ = 2°43'49" L = 2.38 R = 49.92					
KILOMETRAZHI	1.10										1.20				1.30									

Porositi : BASHKIA MALESI E MADHE	Projektoi: "LENI-ING" sh.p.k Liçense: N.2969 ADMINISTRATOR Nikoll PALUCA Adresa: Rr. Uran Pano, Pallati 12 kat, Kati 2 Mobile: 0682042270 Email: leni-ing@hotmail.com	Objekti: "RIKONSTRUKSION I RRUGES TRUSH I POSHTEM"	
		Faza: Projekt – Zbatim	
Emërtimi i Fletës: PROFILI GJATESORE		Shkalla: Sh 1:1000	Tiranë 2023


PROFILI GJATESOR
Aksi 1 Rruga Trush i Poshtem
SH_H - 1:1000
SH_V - 1:250

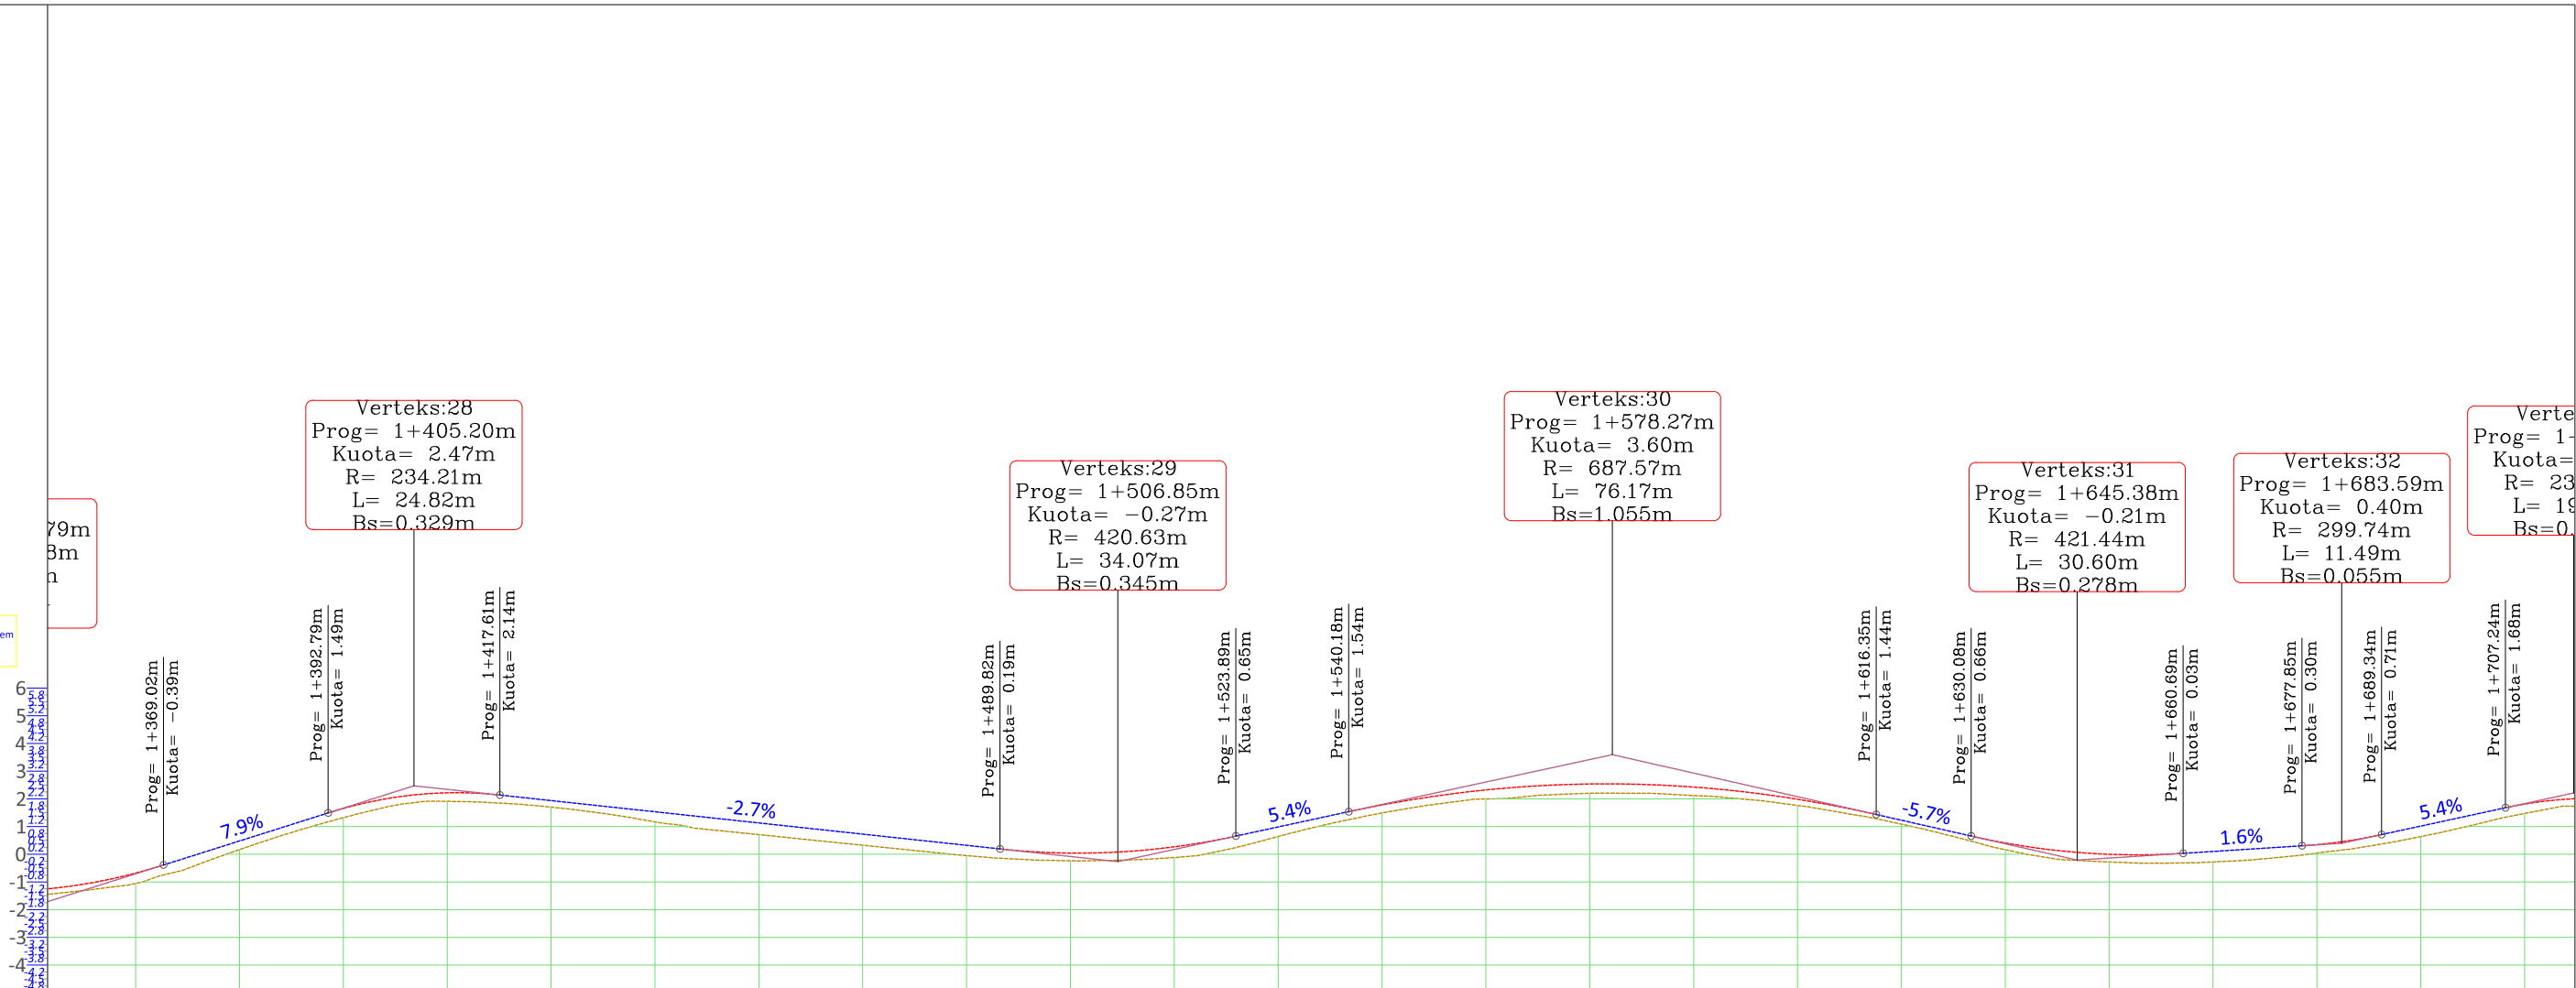

NR I PRERJES	CS-69	CS-70	CS-71	CS-72	CS-73	CS-74	CS-75	CS-76	CS-77	CS-78	CS-79	CS-80	CS-81	CS-82	CS-83	CS-84	CS-85	CS-86								
DIST. PJESORE	20.0 m	20.0 m	20.0 m	20.0 m	20.0 m	20.0 m	20.0 m	20.0 m	20.0 m	20.0 m	20.0 m	20.0 m	20.0 m	20.0 m	20.0 m	20.0 m	20.0 m	20.0 m								
DIST. PROGRESIVE	1+360	1+380	1+400	1+420	1+440	1+460	1+480	1+500	1+520	1+540	1+560	1+580	1+600	1+620	1+640	1+660	1+680	1+700								
KUOTA TOKES	-1.23	0.17	1.63	1.81	1.17	0.58	0.07	-0.24	0.03	1.24	2.00	2.20	1.93	1.09	-0.08	-0.32	0.04	0.91								
KUOTA PROJEKTIT	-0.97	0.48	1.95	2.07	1.53	0.99	0.46	0.04	0.46	1.53	2.32	2.54	2.17	1.23	0.21	0.02	0.35	1.29								
KUOTA PUNES	0.26	0.31	0.32	0.26	0.36	0.42	0.39	0.28	0.43	0.29	0.33	0.33	0.24	0.14	0.29	0.34	0.30	0.38								
GJEO. VERTIKALE	$L=23.76$ $i=7.91\%$		$R=234.21$ $K=24.82$		$L=72.21$ $i=-2.69\%$			$R=420.63$ $K=34.07$		$L=16.30$ $i=5.41\%$			$R=687.57$ $K=76.17$		$L=13.78$ $i=-5.67\%$		$R=421.44$ $K=30.60$		$L=17.16$ $i=1.59\%$		$R=299.74$ $K=11.49$		$L=17.90$ $i=5.42\%$		$R=234.21$ $K=24.82$	
GJEO. HORIZONTALE	$L=76.34$				$\phi = 1^{\circ}18'17''$ $L=10.64$ $R=467.01$				$L=235.76$								$\phi = 0^{\circ}13'08''$ $L=6.38$ $R=1668.61$									
KILOMETRAZI	0			1.40			1.50			1.60			1.70													


Porositi : BASHKIA MALESI E MADHE	Projektoi: "LENI-ING" sh.p.k Liçense: N.2969 ADMINISTRATOR Nikoll PALUCA Adresa: Rr. Uran Pano, Pallati 12 kat, Kati 2 Mobile: 0682042270 Email: leni-ing@hotmail.com	Objekti: "RIKONSTRUKSION I RRUGES TRUSH I POSHTEM"
		Faza: Projekt – Zbatim
Emërtimi i Fletës: PROFILI GJATESORE		Shkalla: Sh 1:1000
		Tiranë 2023

PROFILI GJATESOR
Aksi 1 Rruga Trush i Poshtem
SH_H - 1:1000
SH_V - 1:250

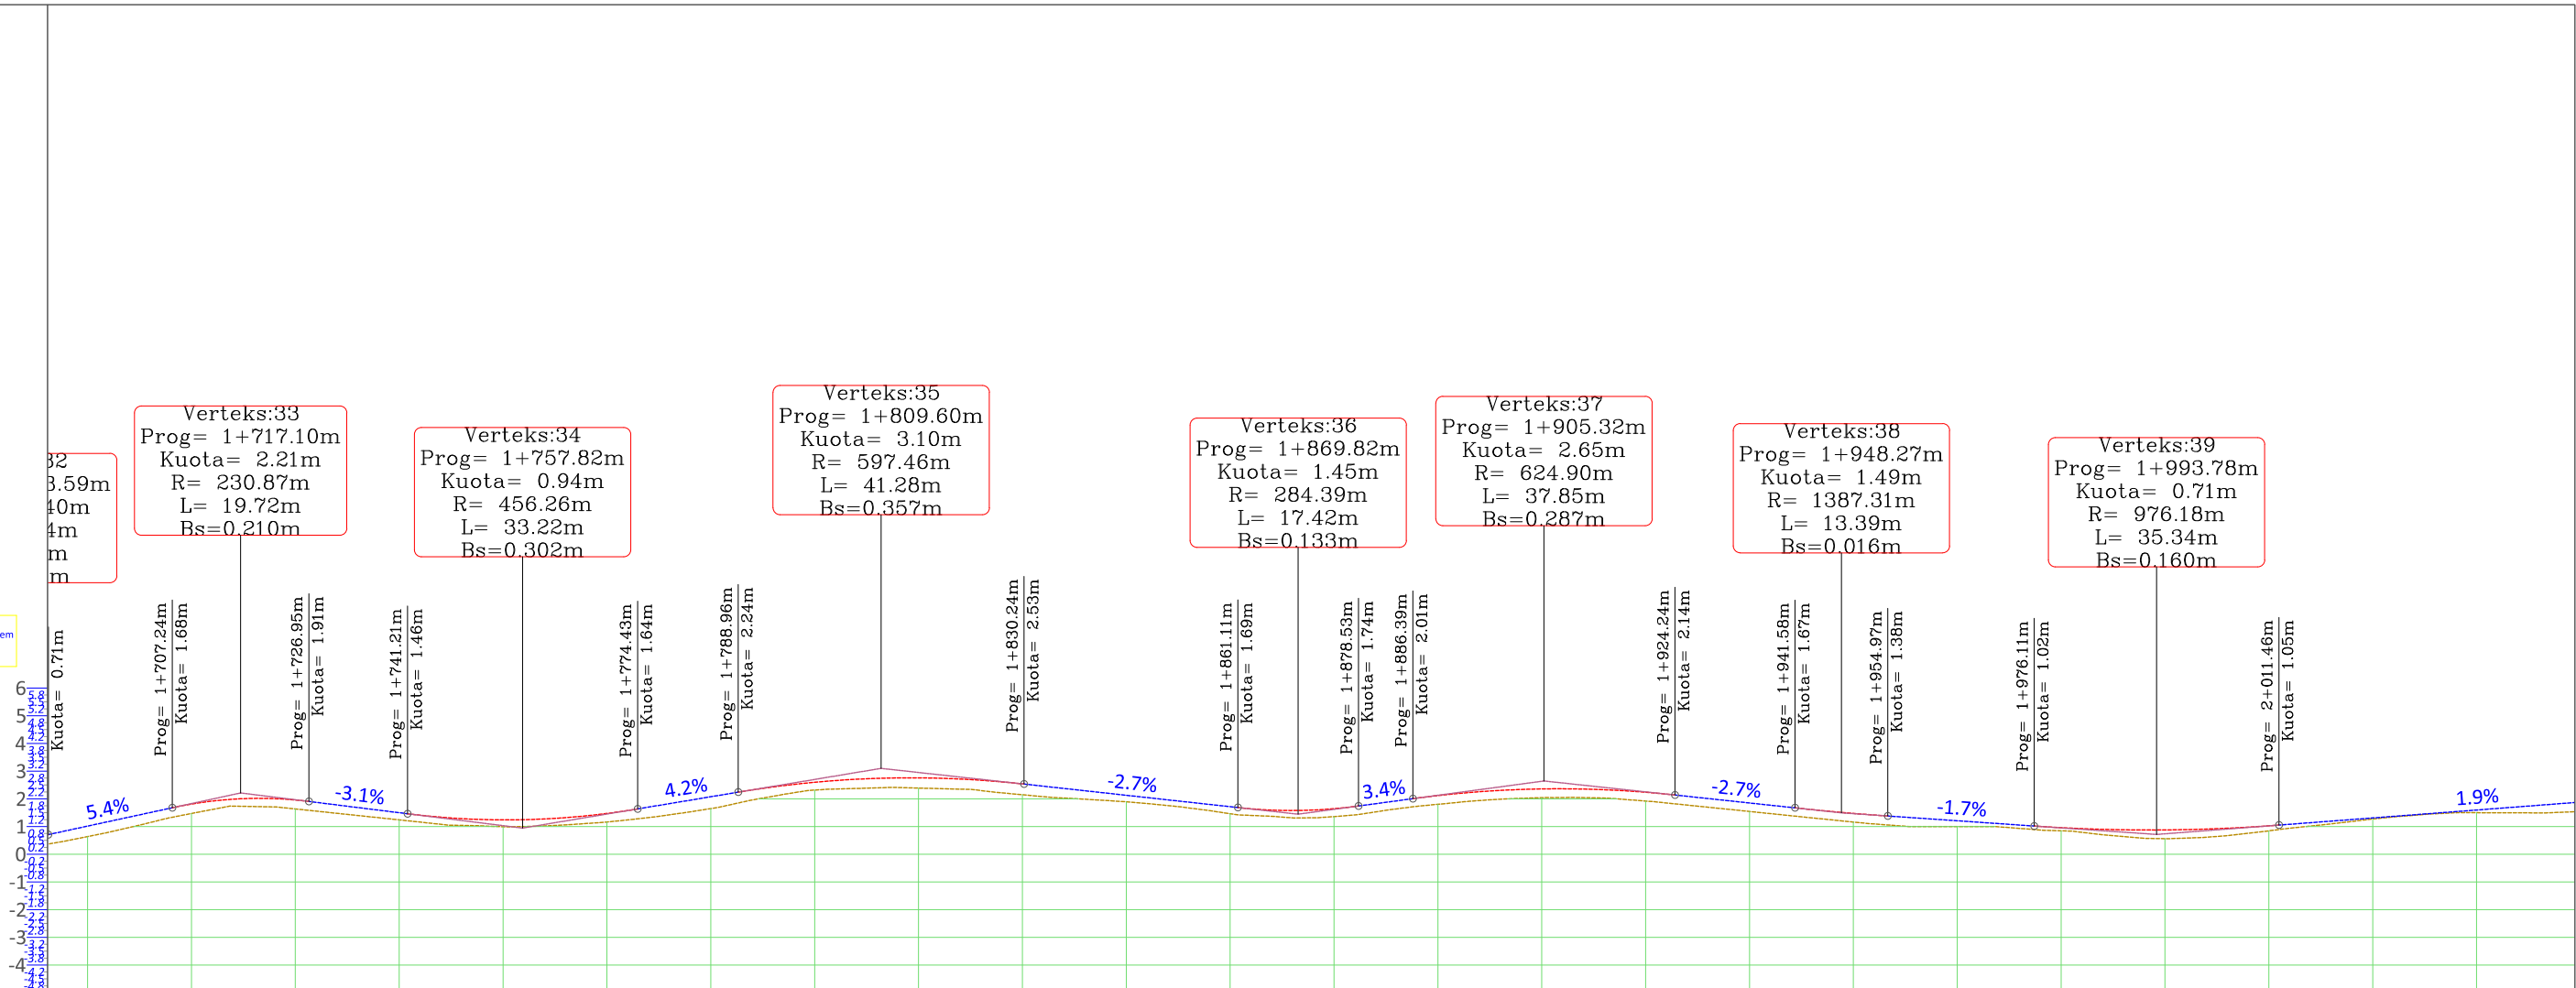

Porositi : BASHKIA MALESI E MADHE	Projektoi: "LENI-ING" sh.p.k Liçense: N.2969 ADMINISTRATOR Nikoll PALUCA Adresa: Rr. Uran Pano, Pallati 12 kat, Kati 2 Mobile: 0682042270 Email: leni-ing@hotmail.com	Objekti: "RIKONSTRUKSION I RRUGES TRUSH I POSHTEM"	
		Faza: Projekt – Zbatim	
Emërtimi i Fletës: PROFILI GJATESORE		Shkalla: Sh 1:1000	Tiranë 2023

PROFILI GJATESOR
Aksi 1 Rruga Trush i Poshtem
SH_H - 1:1000
SH_V - 1:250

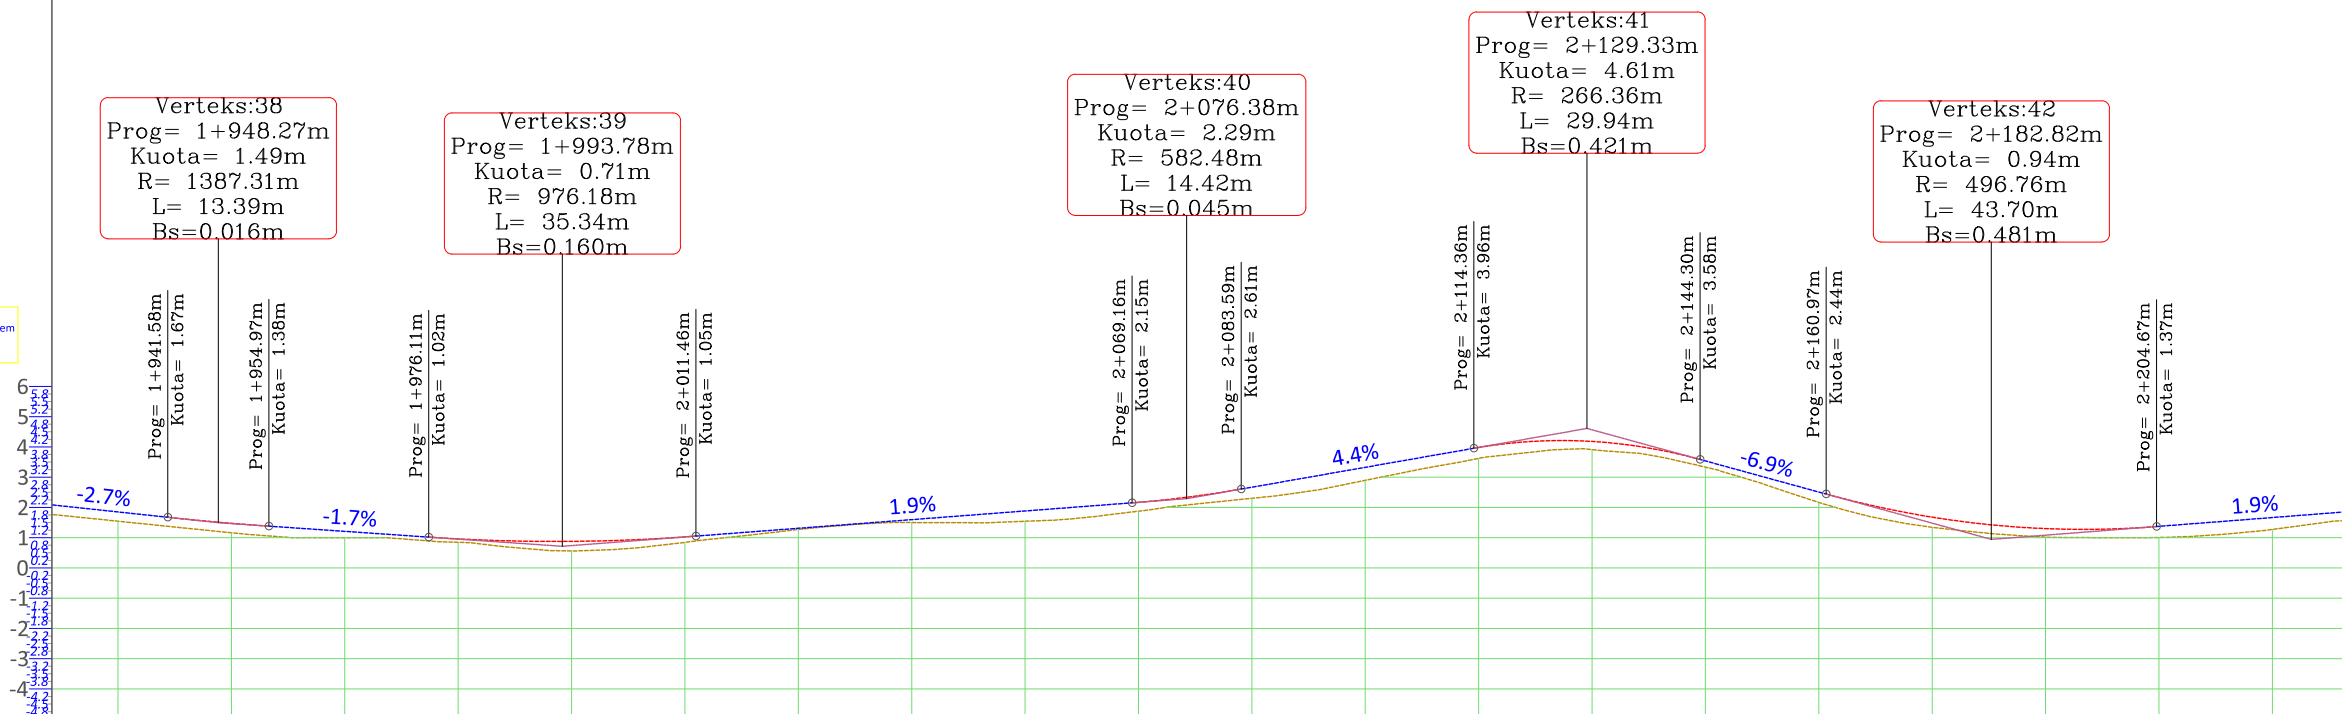

NR I PRERJES		CS - 98		CS - 99		CS - 100		CS - 101		CS - 102		CS - 103		CS - 104		CS - 105		CS - 106		CS - 107		CS - 108		CS - 109		CS - 110		CS - 111		CS - 112
DIST. PJESORE	20.0 m	20.0 m	20.0 m	20.0 m	20.0 m	20.0 m	20.0 m	20.0 m	20.0 m	20.0 m	20.0 m	20.0 m	20.0 m	20.0 m	20.0 m	20.0 m	20.0 m	20.0 m	20.0 m	20.0 m	20.0 m	20.0 m	20.0 m	20.0 m	20.0 m	20.0 m	20.0 m	20.0 m		
DIST. PROGRESIVE		1+940		1+960		1+980		2+000		2+020		2+040		2+060		2+080		2+100		2+120		2+140		2+160		2+180		2+200		2+220
KUOTA TOKES		1.42		1.00		0.85		0.60		1.12		1.50		1.60		2.17		2.90		3.77		3.62		2.16		1.20		1.00		1.27
KUOTA PROJEKTIT		1.72		1.29		0.96		0.90		1.21		1.60		1.98		2.46		3.33		4.14		3.85		2.51		1.50		1.30		1.67
KUOTA PUNES		0.30		0.29		0.11		0.30		0.09		0.10		0.38		0.29		0.43		0.37		0.23		0.34		0.30		0.30		0.39
GJEO. VERTIKALE		L=17.34 i=-2.68%		L=21.14 i=-1.71%		R=976.18 K=35.34		L=57.71 i=1.91%		R=582.48 K=14.42		L=30.78 i=4.38%		R=266.36 K=29.94		L=16.62 i=-6.86%		R=496.76 K=43.70		L=26.44 i=1.94%										
GJEO. HORIZONTALE				L=184.16						φ=2°58'53" L=2.53 R=49.92		L=38.94		φ=4°27'23" L=3.88 R=49.92		L=31.06		φ=11°08'04" L=0.99 R=49.92		L=48.88				φ=0°18'04" L=0.54 R=49.92		L=18.47				
KILOMETRAZI	-0					2.00								2.10												2.20				2.24

Porositi :
BASHKIA
MALESI E
MADHE

Projektoi:
"LENI-ING" sh.p.k
Liçense: N.2969
ADMINISTRATOR Nikoll PALUCA
Adresa: Rr. Uran Pano, Pallati 12 kat, Kati 2
Mobile: 0682042270
Email: leni-ing@hotmail.com

Objekti: "RIKONSTRUKSION I RRUGES TRUSH I POSHTEM"
Faza: Projekt - Zbatim
Emërtimi i Fletës: PROFILI GJATESORE
Shkalla: Sh 1:1000
Tiranë 2023

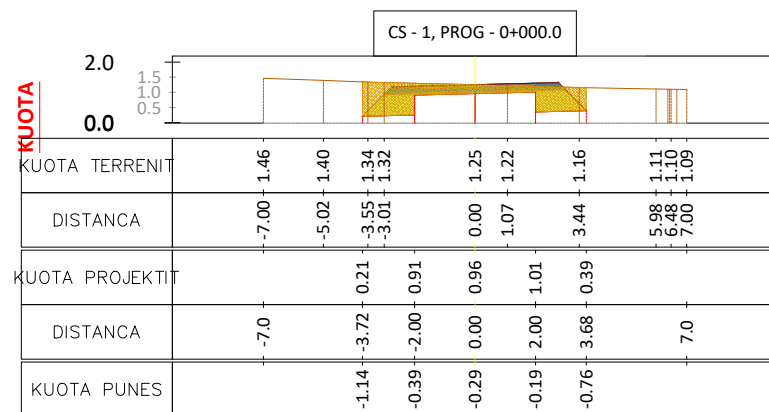


TABELA E VOLUMEVE 0+000.00

SIP. GERMIM	4.38
SIP. MBUSHJE	0.00
VOL. GERMIM	0.00
VOL. MBUSHJE	0.00
PROGRES. GERMIM	0.00
PROGRES. MBUSHJE	0.00
VOLUMI TOTAL	0.00

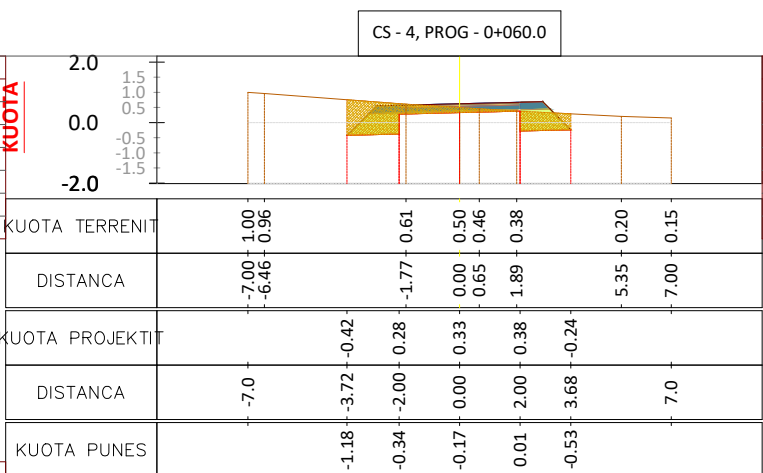


TABELA E VOLUMEVE 0+060.00

SIP. GERMIM	3.54
SIP. MBUSHJE	0.00
VOL. GERMIM	66.26
VOL. MBUSHJE	0.00
PROGRES. GERMIM	229.35
PROGRES. MBUSHJE	0.00
VOLUMI TOTAL	229.35

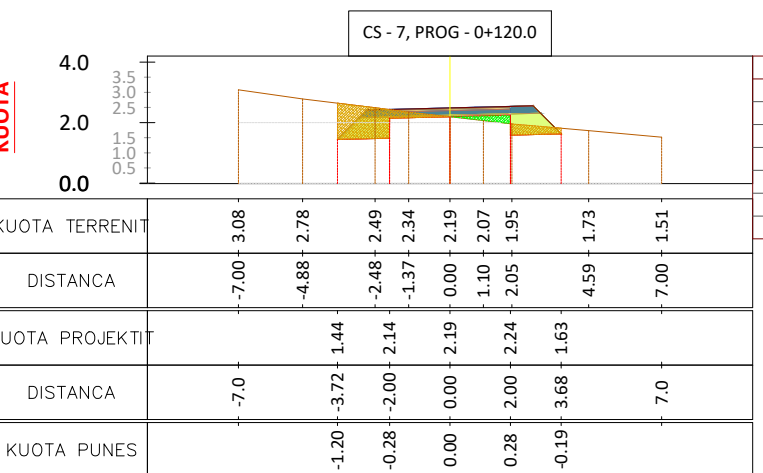


TABELA E VOLUMEVE 0+120.00

SIP. GERMIM	2.60
SIP. MBUSHJE	0.28
VOL. GERMIM	48.93
VOL. MBUSHJE	4.76
PROGRES. GERMIM	383.75
PROGRES. MBUSHJE	9.24
VOLUMI TOTAL	374.51

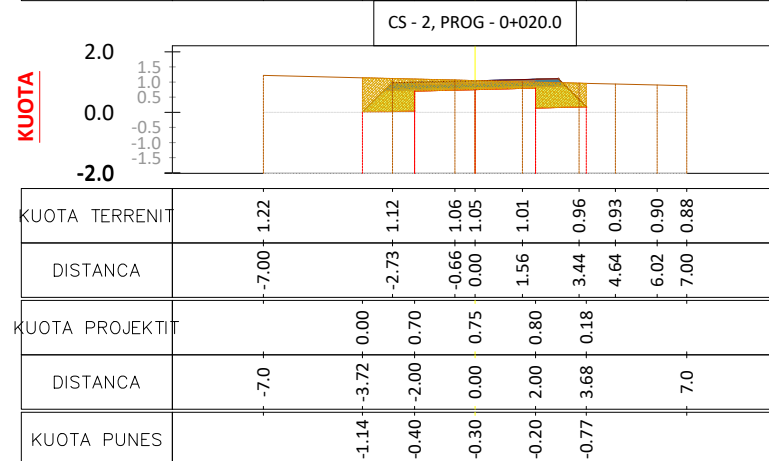


TABELA E VOLUMEVE 0+020.00

SIP. GERMIM	4.45
SIP. MBUSHJE	0.00
VOL. GERMIM	88.10
VOL. MBUSHJE	0.00
PROGRES. GERMIM	88.10
PROGRES. MBUSHJE	0.00
VOLUMI TOTAL	88.10

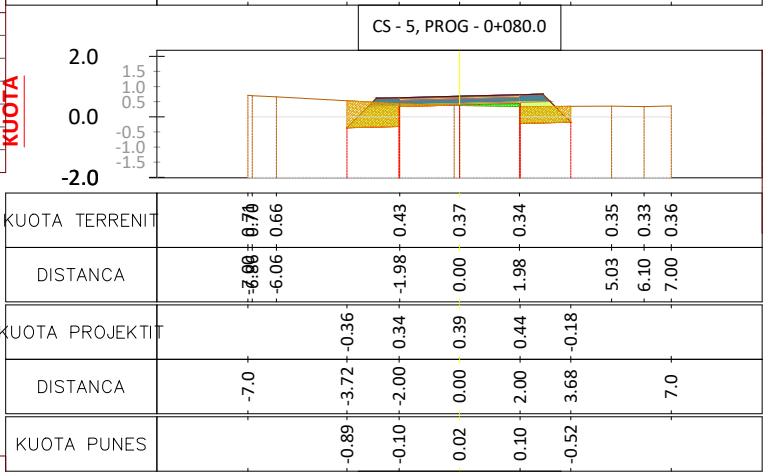


TABELA E VOLUMEVE 0+080.00

SIP. GERMIM	2.41
SIP. MBUSHJE	0.12
VOL. GERMIM	59.48
VOL. MBUSHJE	1.22
PROGRES. GERMIM	288.84
PROGRES. MBUSHJE	1.22
VOLUMI TOTAL	287.62

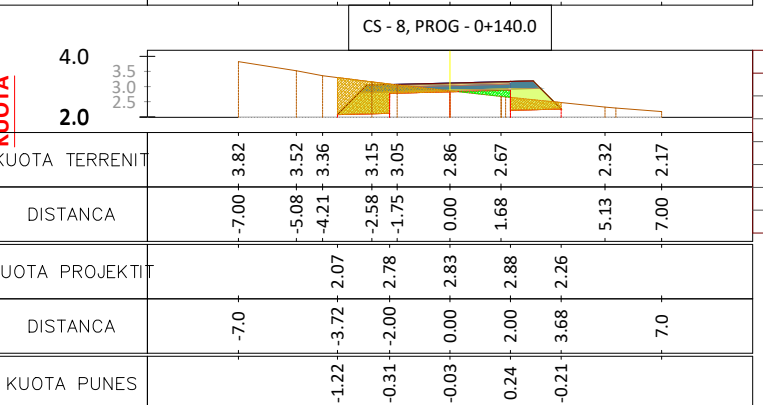


TABELA E VOLUMEVE 0+140.00

SIP. GERMIM	2.76
SIP. MBUSHJE	0.21
VOL. GERMIM	53.57
VOL. MBUSHJE	4.92
PROGRES. GERMIM	437.32
PROGRES. MBUSHJE	14.16
VOLUMI TOTAL	423.15

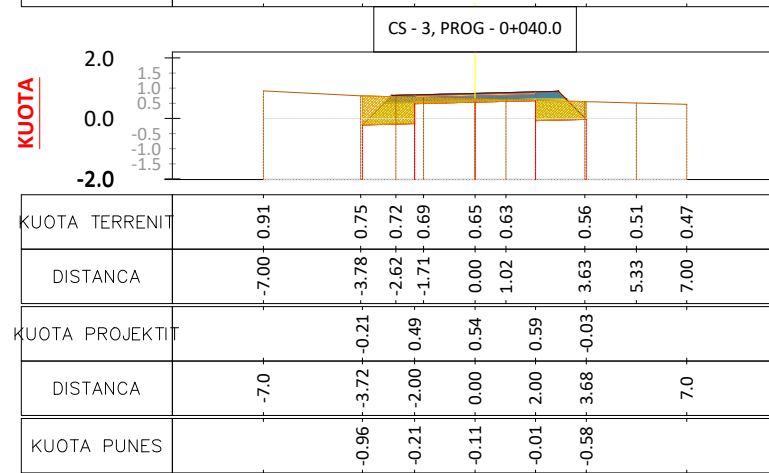


TABELA E VOLUMEVE 0+040.00

SIP. GERMIM	3.07
SIP. MBUSHJE	0.00
VOL. GERMIM	75.00
VOL. MBUSHJE	0.00
PROGRES. GERMIM	163.10
PROGRES. MBUSHJE	0.00
VOLUMI TOTAL	163.10

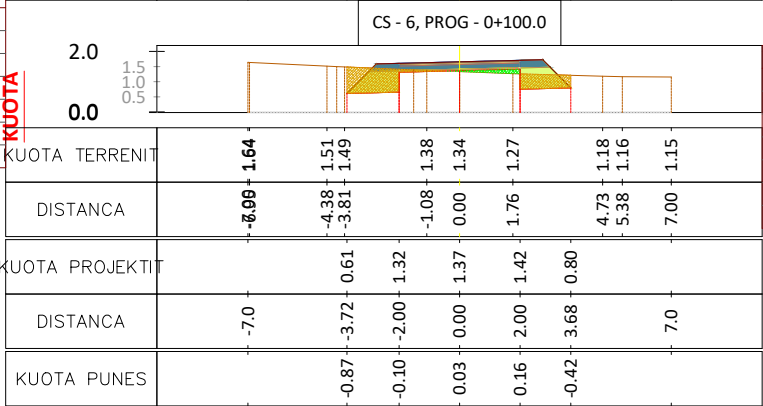


TABELA E VOLUMEVE 0+100.00

SIP. GERMIM	2.25
SIP. MBUSHJE	0.20
VOL. GERMIM	45.98
VOL. MBUSHJE	3.25
PROGRES. GERMIM	334.82
PROGRES. MBUSHJE	4.47
VOLUMI TOTAL	330.35

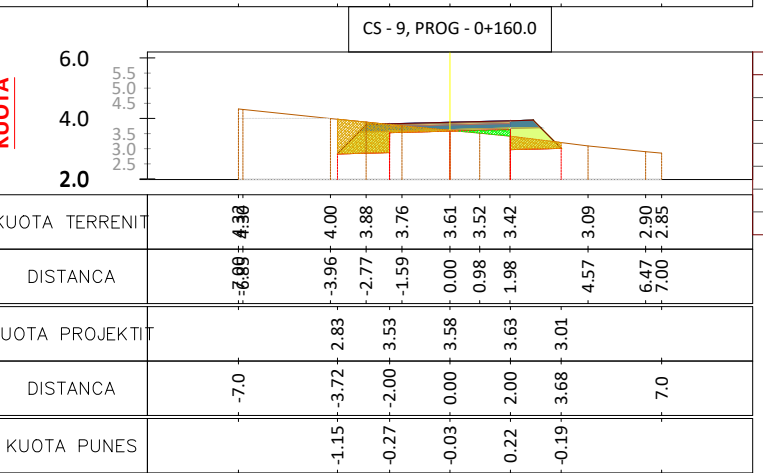



TABELA E VOLUMEVE 0+160.00


SIP. GERMIM	2.61
SIP. MBUSHJE	0.19
VOL. GERMIM	53.71
VOL. MBUSHJE	4.04
PROGRES. GERMIM	491.02
PROGRES. MBUSHJE	18.20
VOLUMI TOTAL	472.82



Projektoi:
 "LENI-ING" sh.p.k
 Licensë: N.2969
 ADMINISTRATOR Nikoll PALUCA
 Adresa: Rr. Uran Pano, Pallati 12 kat, Kati 2
 Mobile: 0682042270
 Email: leni-ing@hotmail.com

Objekti:	"RIKONSTRUKSION I RRUGES TRUSH I POSHTEM"		
Faza:	Projekt - Zbatim		
Emërtimi i Fletës:	Shkalla:	Tiranë 2023	
PROFILAT TERTHORE	Sh 1:250	PTTH	

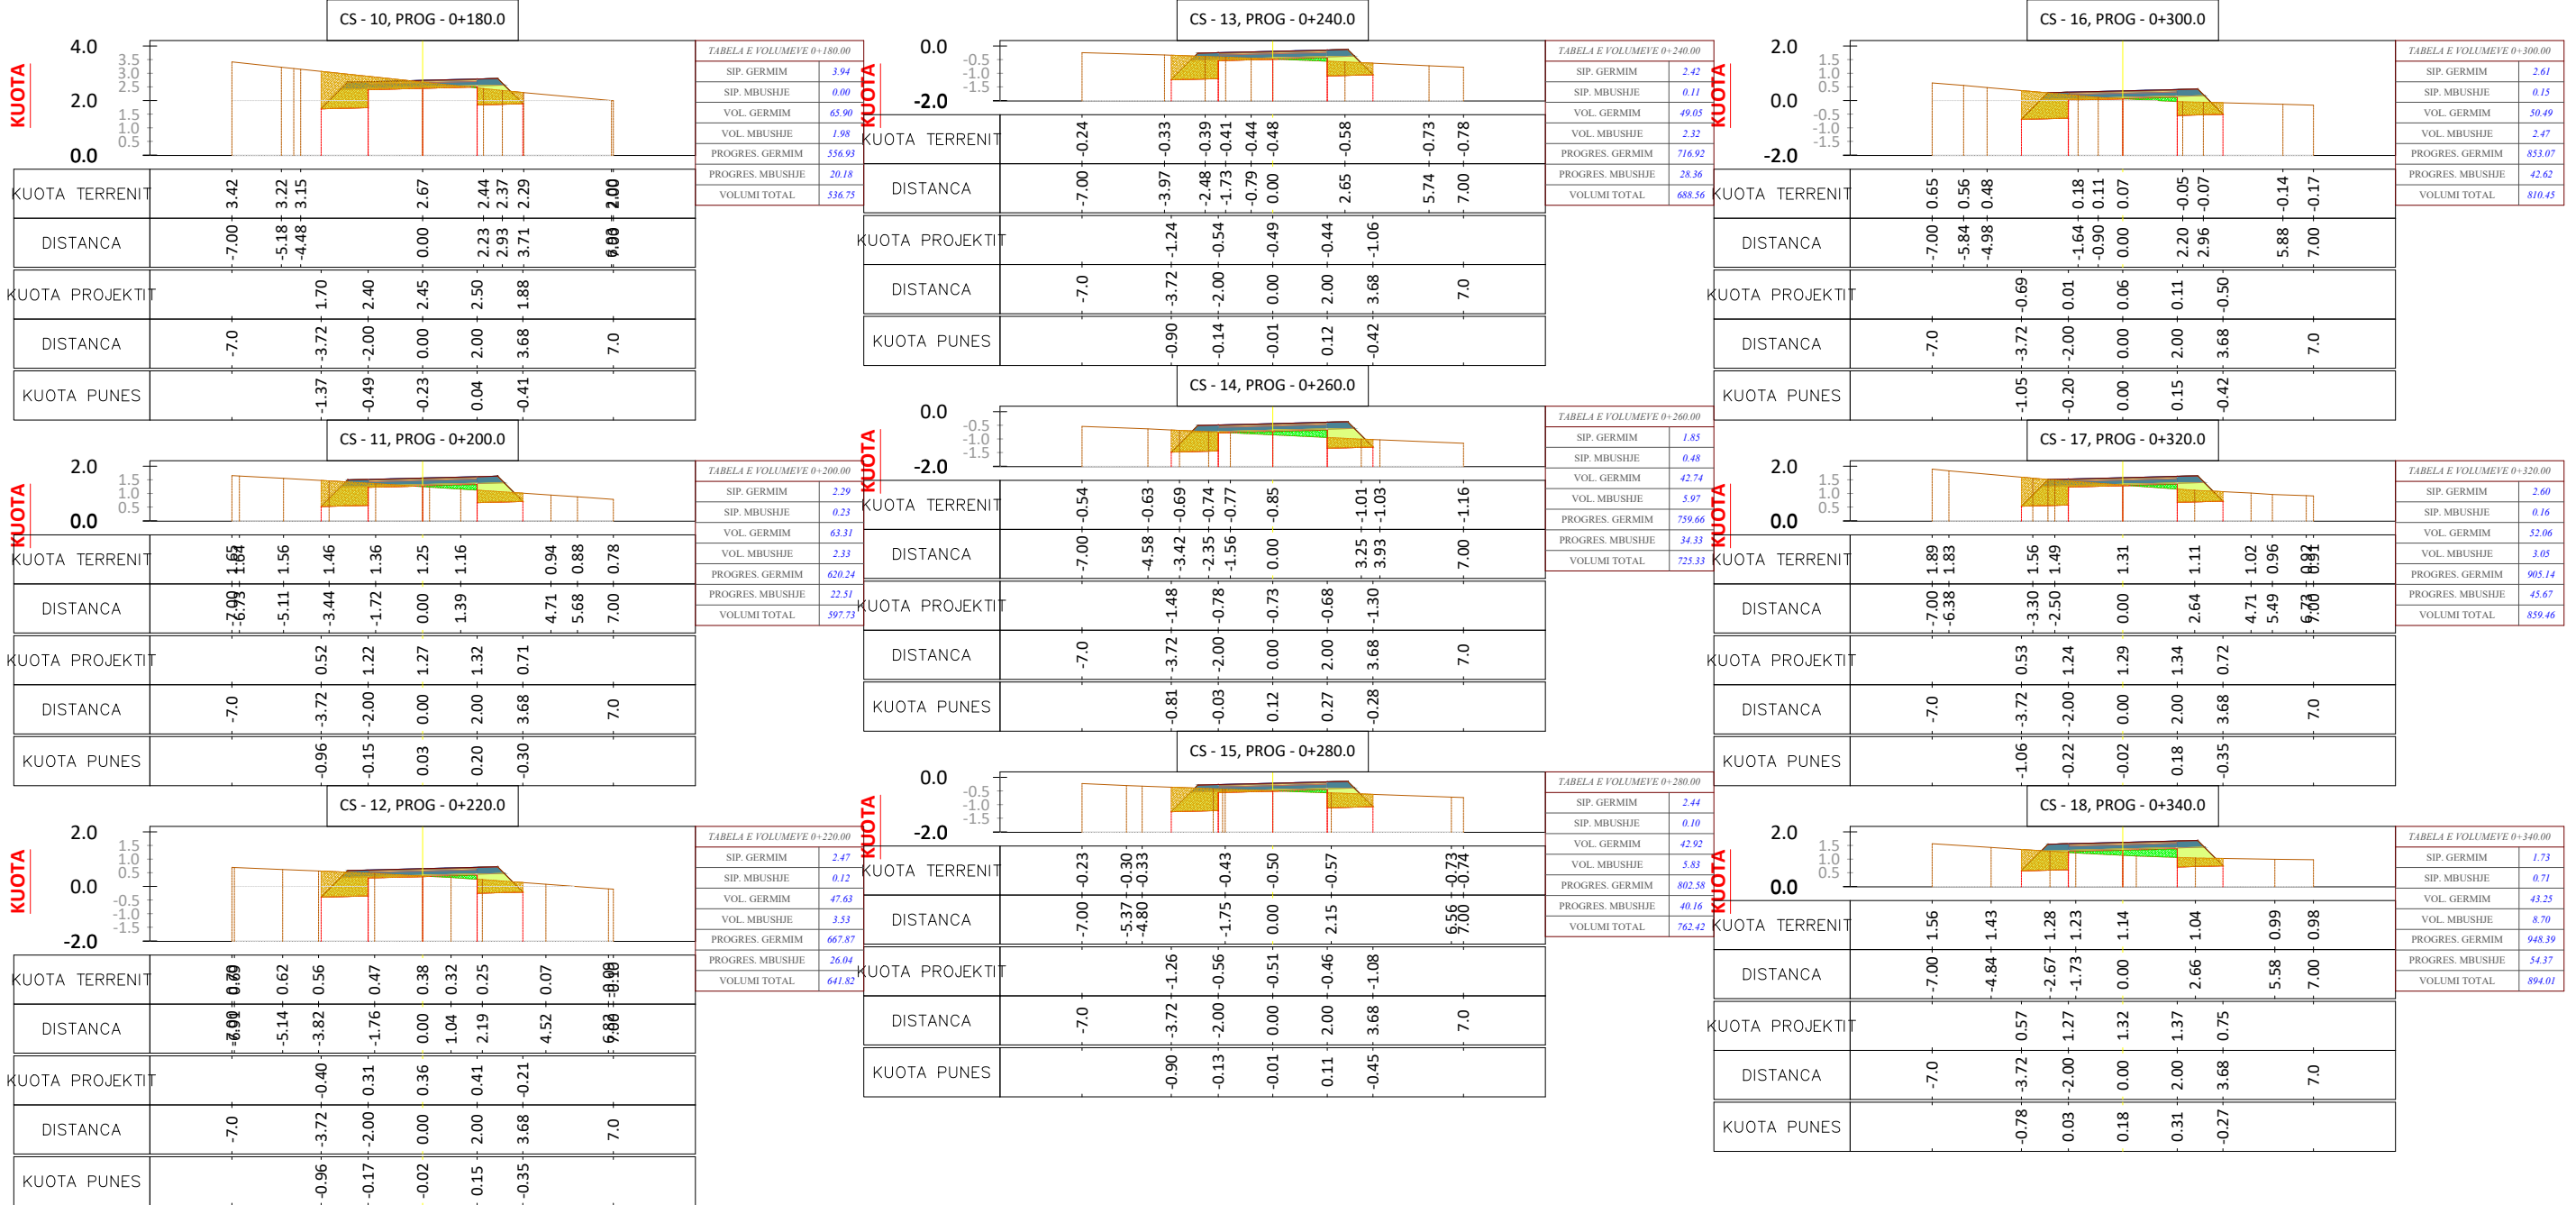

Porositi :  Projektoji: "LENI-ING" sh.p.k
 Licëse: N.2969
 ADMINISTRATOR Nikoll PALUCA
 Adresa: Rr. Uran Pano, Pallati 12 kat, Kati 2
 Mobile: 0682042270
 Email: leni-ing@hotmail.com

Objekti: RIKONSTRUKSION I RRUGES TRUSH I POSHTEM
 Faza: Projekt - Zbatim
 Emërtimi i Fletës: PROFILAT TERTHORE
 Shkalla: Sh 1:250
 Tiranë 2023
 PTH (2)

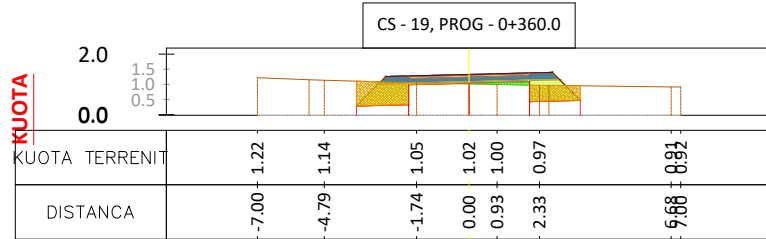


TABELA E VOLUMEVE 0+360.00

SIP. GERMIM	2.24
SIP. MBUSHJE	0.14
VOL. GERMIM	39.73
VOL. MBUSHJE	8.56
PROGRES. GERMIM	988.12
PROGRES. MBUSHJE	62.94
VOLUMI TOTAL	925.18

KUOTA PROJEKTI										
DISTANCA	-7.0	-3.72	-2.00	0.00	1.04	2.00	1.09			0.47
KUOTA PUNES		-0.82	-0.07	0.02	0.11	0.97				-0.48

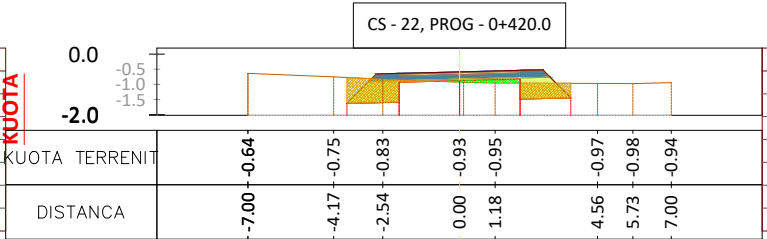


TABELA E VOLUMEVE 0+420.00

SIP. GERMIM	2.26
SIP. MBUSHJE	0.21
VOL. GERMIM	43.09
VOL. MBUSHJE	4.66
PROGRES. GERMIM	1105.47
PROGRES. MBUSHJE	90.00
VOLUMI TOTAL	1015.47

KUOTA PROJEKTI										
DISTANCA	-7.0	-3.72	-2.00	0.00	2.00	3.68				7.0
KUOTA PUNES		-0.86	-0.07	0.05	0.13	-0.48				-0.94

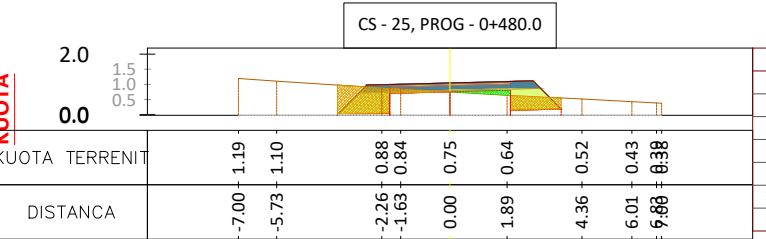


TABELA E VOLUMEVE 0+480.00

SIP. GERMIM	2.42
SIP. MBUSHJE	0.18
VOL. GERMIM	47.06
VOL. MBUSHJE	4.62
PROGRES. GERMIM	1244.86
PROGRES. MBUSHJE	102.26
VOLUMI TOTAL	1142.61

KUOTA PROJEKTI										
DISTANCA	-7.0	-3.72	-2.00	0.00	0.75	0.80				0.19
KUOTA PUNES		-0.97	-0.16	0.00	0.17	-0.36				-0.52

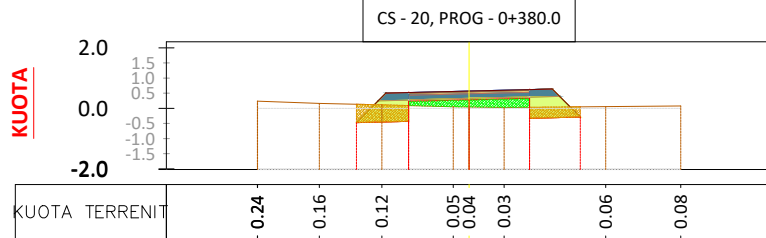


TABELA E VOLUMEVE 0+380.00

SIP. GERMIM	1.57
SIP. MBUSHJE	0.92
VOL. GERMIM	38.09
VOL. MBUSHJE	10.64
PROGRES. GERMIM	1026.21
PROGRES. MBUSHJE	73.58
VOLUMI TOTAL	952.63

KUOTA PROJEKTI										
DISTANCA	-7.0	-3.72	-2.00	0.00	2.00	3.68				7.0
KUOTA PUNES		-0.61	-0.14	0.24	0.30	-0.34				-0.29

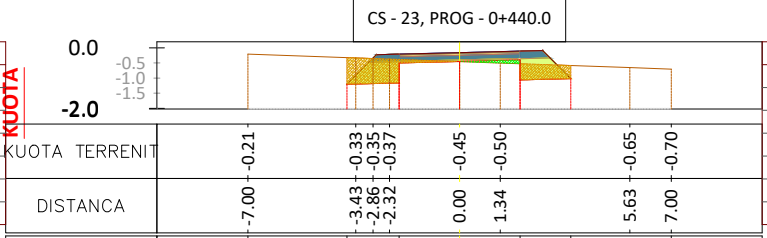


TABELA E VOLUMEVE 0+440.00

SIP. GERMIM	2.34
SIP. MBUSHJE	0.13
VOL. GERMIM	46.02
VOL. MBUSHJE	3.45
PROGRES. GERMIM	1151.49
PROGRES. MBUSHJE	93.45
VOLUMI TOTAL	1058.04

KUOTA PROJEKTI										
DISTANCA	-7.0	-3.72	-2.00	0.00	2.00	3.68				7.0
KUOTA PUNES		-0.88	-0.11	0.01	0.13	-0.43				-1.02

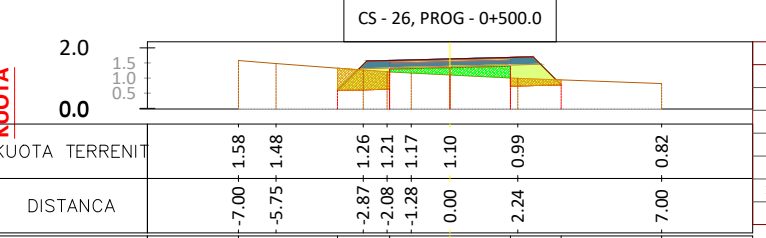


TABELA E VOLUMEVE 0+500.00

SIP. GERMIM	1.49
SIP. MBUSHJE	0.95
VOL. GERMIM	39.10
VOL. MBUSHJE	11.27
PROGRES. GERMIM	1283.96
PROGRES. MBUSHJE	113.52
VOLUMI TOTAL	1170.44

KUOTA PROJEKTI										
DISTANCA	-7.0	-3.72	-2.00	0.00	1.34	2.24				0.77
KUOTA PUNES		-0.74	0.08	0.24	0.39	-0.16				-0.29

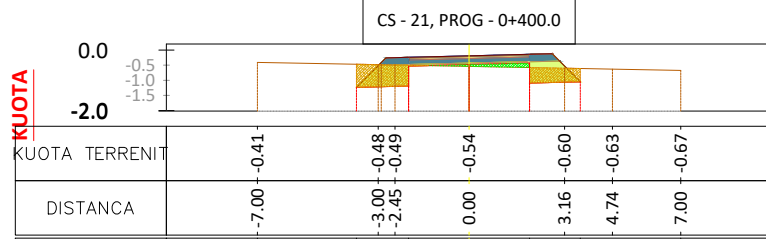


TABELA E VOLUMEVE 0+400.00

SIP. GERMIM	2.05
SIP. MBUSHJE	0.25
VOL. GERMIM	36.17
VOL. MBUSHJE	11.76
PROGRES. GERMIM	1062.38
PROGRES. MBUSHJE	85.34
VOLUMI TOTAL	977.04

KUOTA PROJEKTI										
DISTANCA	-7.0	-3.72	-2.00	0.00	2.00	3.68				7.0
KUOTA PUNES		-0.76	-0.03	0.06	0.15	-0.44				-0.67

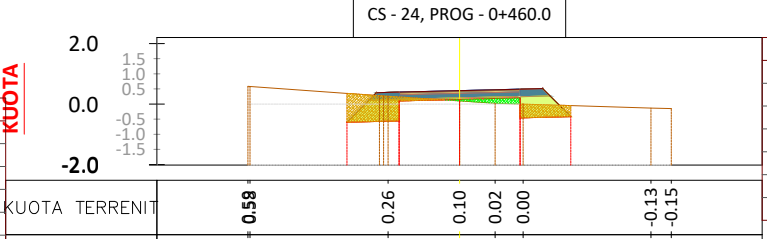


TABELA E VOLUMEVE 0+460.00

SIP. GERMIM	2.29
SIP. MBUSHJE	0.29
VOL. GERMIM	46.31
VOL. MBUSHJE	4.19
PROGRES. GERMIM	1197.80
PROGRES. MBUSHJE	97.63
VOLUMI TOTAL	1100.17

KUOTA PROJEKTI										
DISTANCA	-7.0	-3.72	-2.00	0.00	2.00	3.68				7.0
KUOTA PUNES		-0.95	-0.13	0.05	0.20	-0.36				-0.15

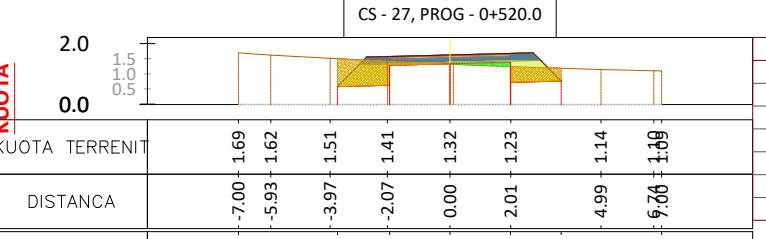


TABELA E VOLUMEVE 0+520.00

SIP. GERMIM	2.38
SIP. MBUSHJE	0.16
VOL. GERMIM	38.66
VOL. MBUSHJE	11.10
PROGRES. GERMIM	1322.62
PROGRES. MBUSHJE	124.62
VOLUMI TOTAL	1197.99

KUOTA PROJEKTI										
DISTANCA	-7.0	-3.72	-2.00	0.00	1.33	2.01				0.76
KUOTA PUNES		-0.92	-0.13	0.01	0.15	-0.42				-0.67

Porositi :



Projektoi:

”LENI-ING” sh.p.k
Liqense: N.2969

ADMINISTRATOR Nikoll PALUCA

Adresa: Rr. Uran Pano, Pallati 12 kat, Kati 2
Mobile: 0682042270
Email: leni-ing@hotmail.com

Objekti: RIKONSTRUKSION I RRUGES TRUSH I POSHTEM










Faza: Projekt – Zbatim

Emërtimi i Fletës: PROFILAT TERTHORE

Shkalla: Sh 1:250

Tiranë 2023

PTTH (3)

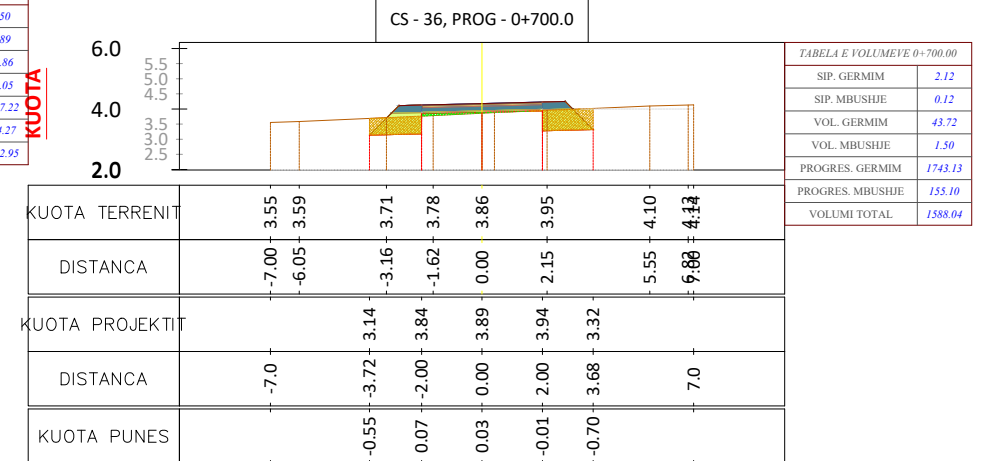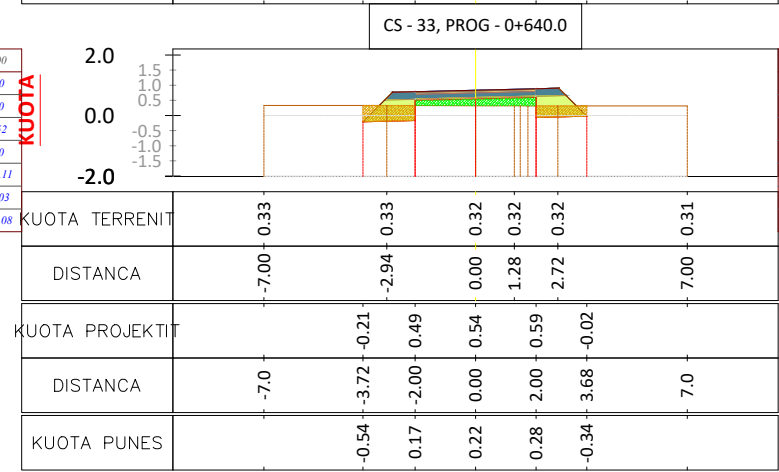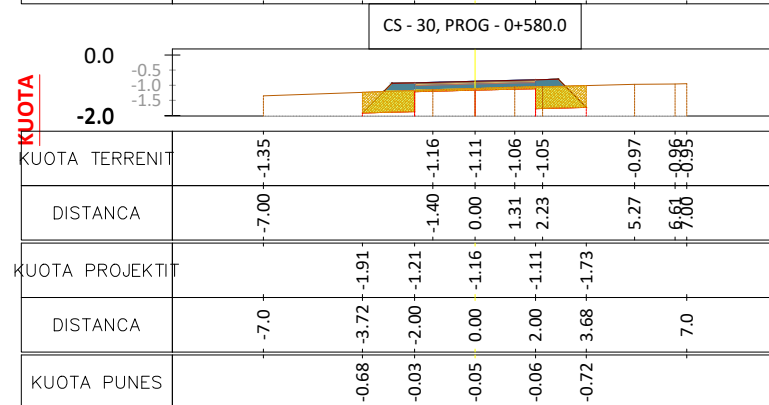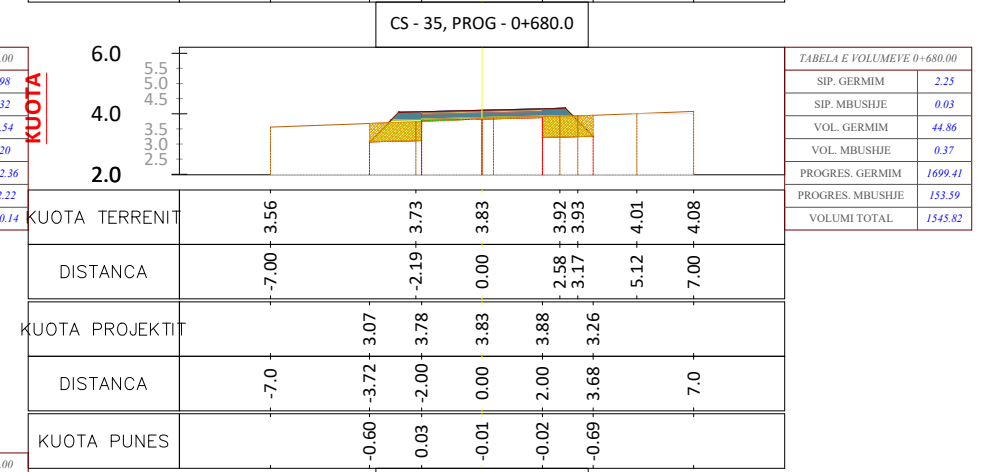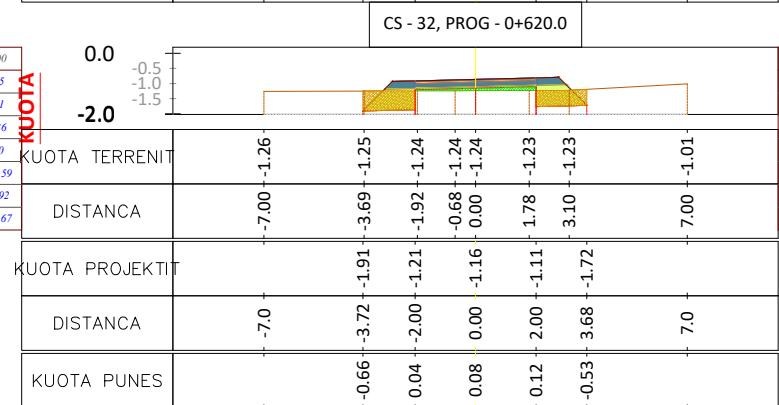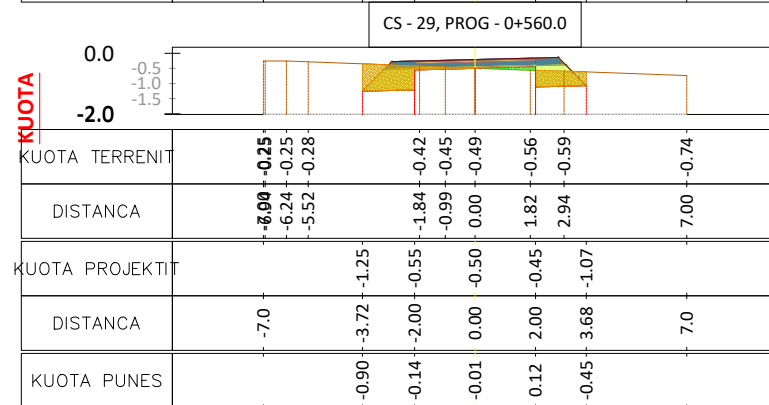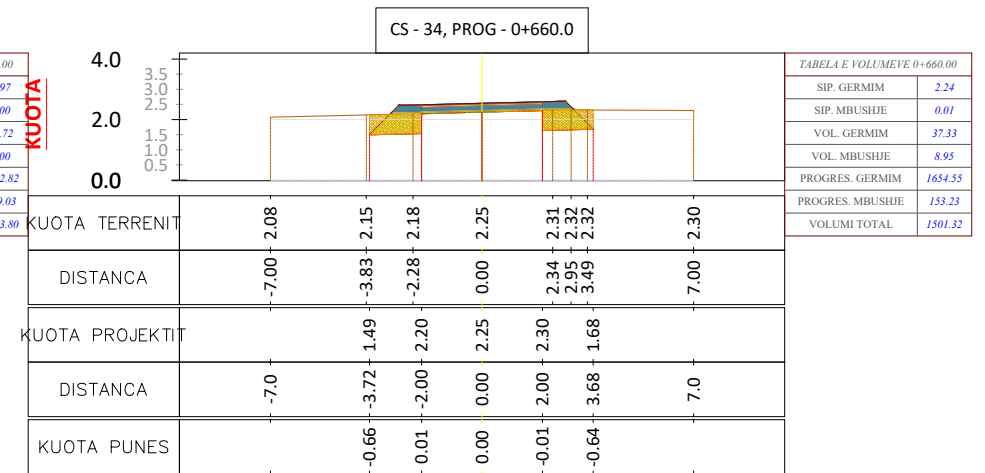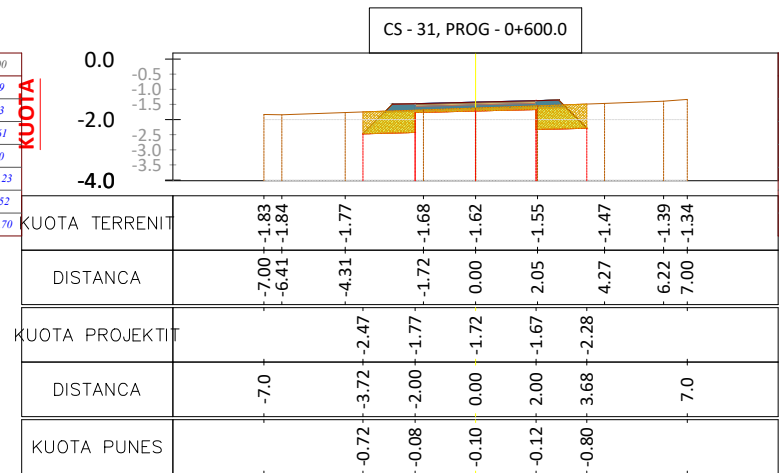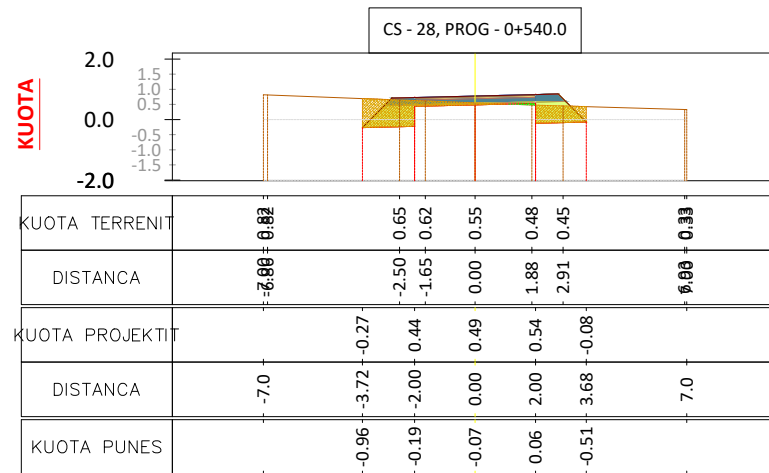

Projektoi:
 "LENI-ING" sh.p.k
 Liçense: N.2969
 ADMINISTRATOR Nikoll PALUCA
 Adresa: Rr. Uran Pano, Pallati 12 kat, Kati 2
 Mobile: 0682042270
 Email: leni-ing@hotmail.com

Objekti: RIKONSTRUKSION I RRUGES TRUSH I POSHTEM
 Faza: Projekt - Zbatim
 Emërtimi i Fletës: PROFILAT TERTHORE
 Shkalla: Sh 1:250
 Tiranë 2023
 PTH (4)

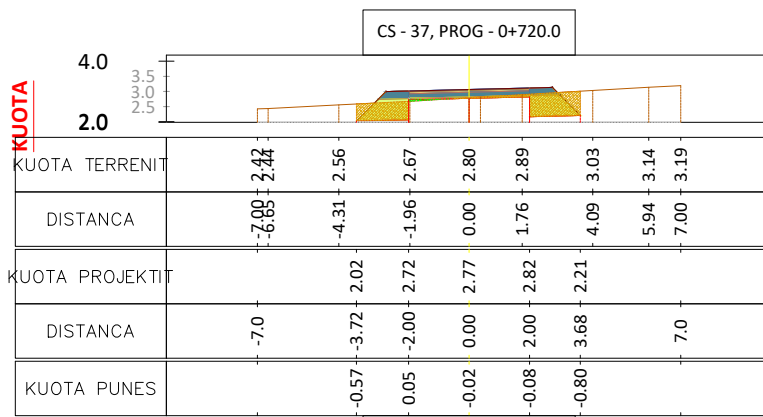


TABELA E VOLUMEVE 0+720.00

SIP. GERMIM	2.42
SIP. MBUSHJE	0.04
VOL. GERMIM	45.42
VOL. MBUSHJE	1.61
PROGRES. GERMIM	1788.55
PROGRES. MBUSHJE	156.71
VOLUMI TOTAL	1631.84

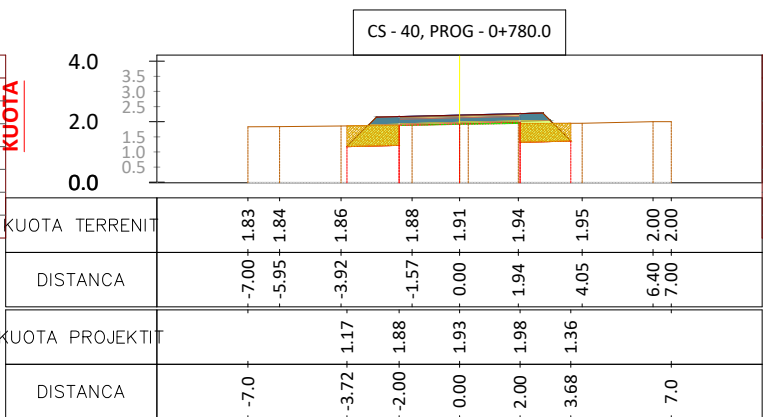


TABELA E VOLUMEVE 0+780.00

SIP. GERMIM	2.17
SIP. MBUSHJE	0.07
VOL. GERMIM	43.82
VOL. MBUSHJE	1.32
PROGRES. GERMIM	1922.07
PROGRES. MBUSHJE	161.11
VOLUMI TOTAL	1760.96

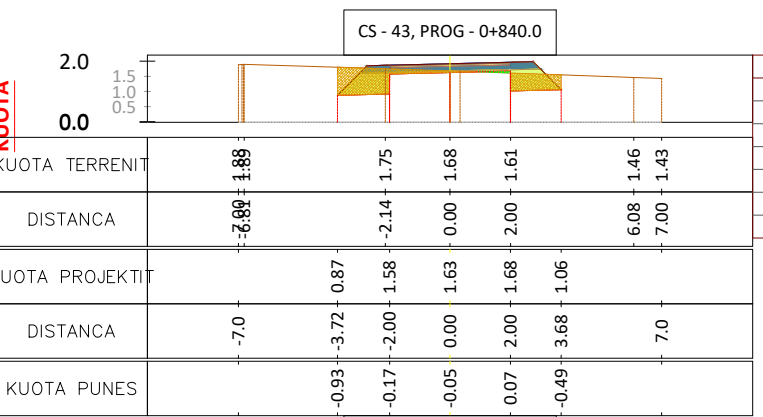


TABELA E VOLUMEVE 0+840.00

SIP. GERMIM	2.67
SIP. MBUSHJE	0.04
VOL. GERMIM	48.76
VOL. MBUSHJE	1.32
PROGRES. GERMIM	2058.79
PROGRES. MBUSHJE	164.68
VOLUMI TOTAL	1894.11

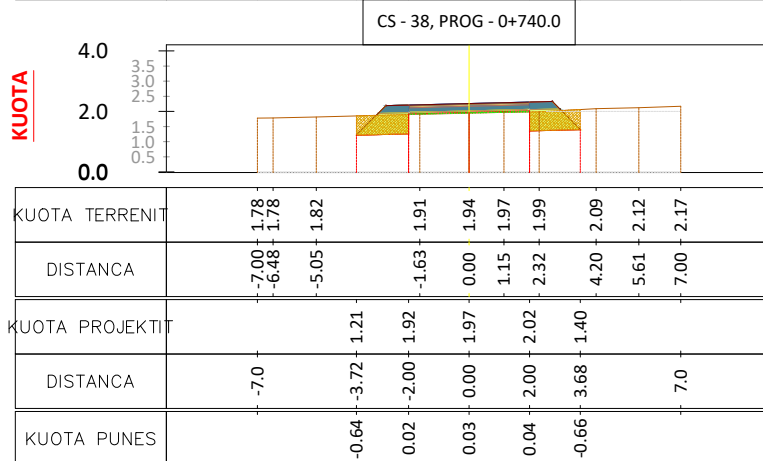


TABELA E VOLUMEVE 0+740.00

SIP. GERMIM	2.17
SIP. MBUSHJE	0.10
VOL. GERMIM	43.91
VOL. MBUSHJE	1.43
PROGRES. GERMIM	1834.46
PROGRES. MBUSHJE	158.14
VOLUMI TOTAL	1676.32

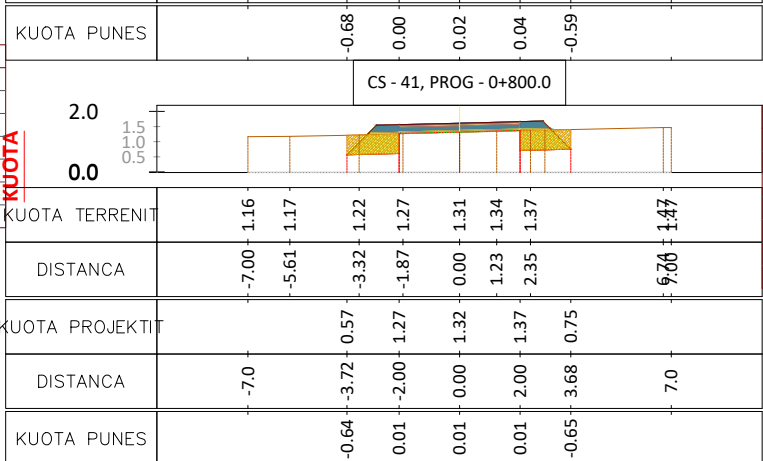


TABELA E VOLUMEVE 0+800.00

SIP. GERMIM	2.21
SIP. MBUSHJE	0.03
VOL. GERMIM	43.82
VOL. MBUSHJE	1.02
PROGRES. GERMIM	1965.90
PROGRES. MBUSHJE	162.13
VOLUMI TOTAL	1803.77

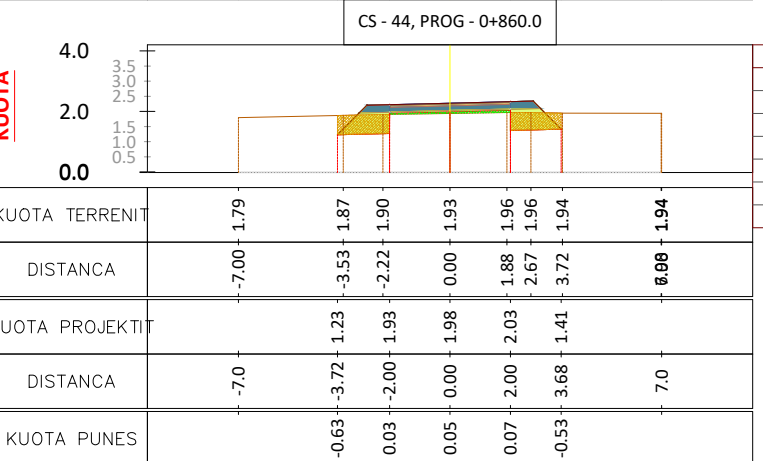


TABELA E VOLUMEVE 0+860.00

SIP. GERMIM	2.04
SIP. MBUSHJE	0.19
VOL. GERMIM	47.12
VOL. MBUSHJE	2.31
PROGRES. GERMIM	2103.91
PROGRES. MBUSHJE	166.98
VOLUMI TOTAL	1938.93

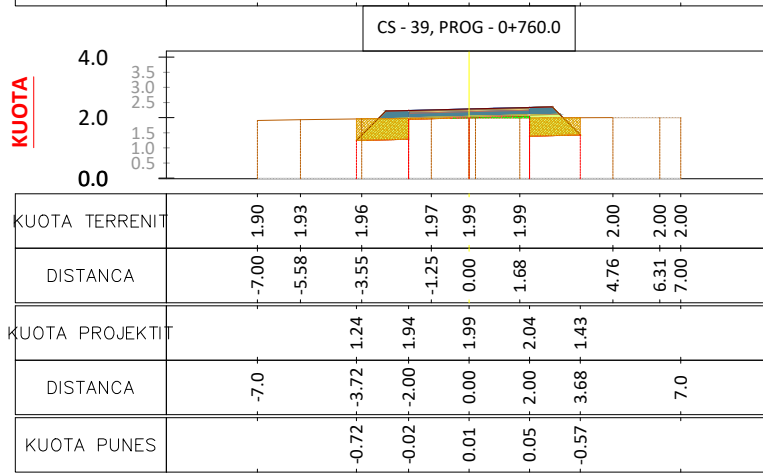


TABELA E VOLUMEVE 0+760.00

SIP. GERMIM	2.21
SIP. MBUSHJE	0.06
VOL. GERMIM	43.79
VOL. MBUSHJE	1.66
PROGRES. GERMIM	1878.23
PROGRES. MBUSHJE	159.79
VOLUMI TOTAL	1718.46

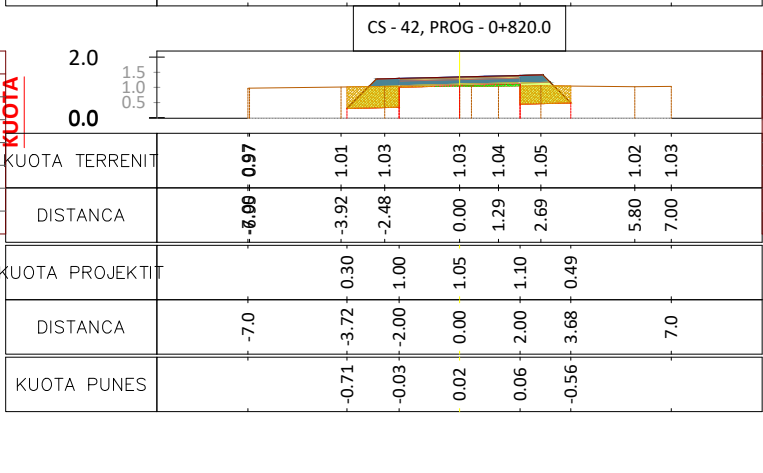


TABELA E VOLUMEVE 0+820.00

SIP. GERMIM	2.21
SIP. MBUSHJE	0.09
VOL. GERMIM	44.13
VOL. MBUSHJE	1.23
PROGRES. GERMIM	2010.03
PROGRES. MBUSHJE	163.36
VOLUMI TOTAL	1846.67

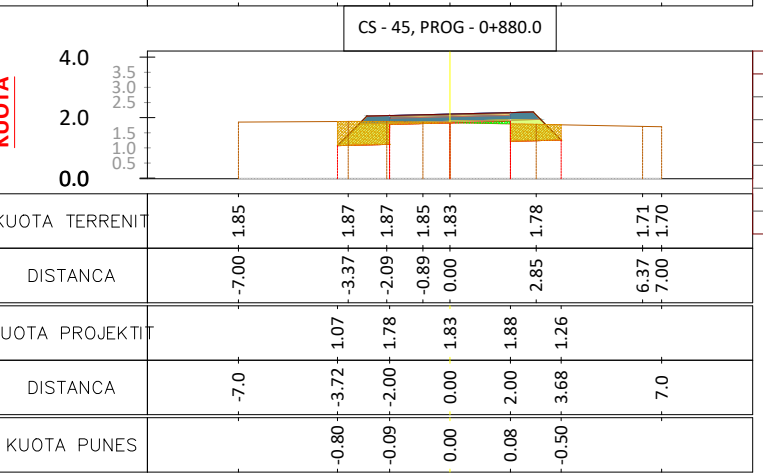


TABELA E VOLUMEVE 0+880.00

SIP. GERMIM	2.34
SIP. MBUSHJE	0.08
VOL. GERMIM	43.82
VOL. MBUSHJE	2.69
PROGRES. GERMIM	2149.73
PROGRES. MBUSHJE	169.68
VOLUMI TOTAL	1980.05



Porositi :
 Projektoi:
 "LENI-ING" sh.p.k
 Liçense: N.2969
 ADMINISTRATOR Nikoll PALUCA
 Adresa: Rr. Uran Pano, Pallati 12 kat, Kati 2
 Mobile: 0682042270
 Email: leni-ing@hotmail.com

Objekti: RIKONSTRUKSION I RRUGES TRUSH I POSHTEM
 Faza: Projekt - Zbatim
 Emërtimi i Fletës: PROFILAT TERTHORE
 Shkalla: Sh 1:250
 Tiranë 2023
 PTH (5)

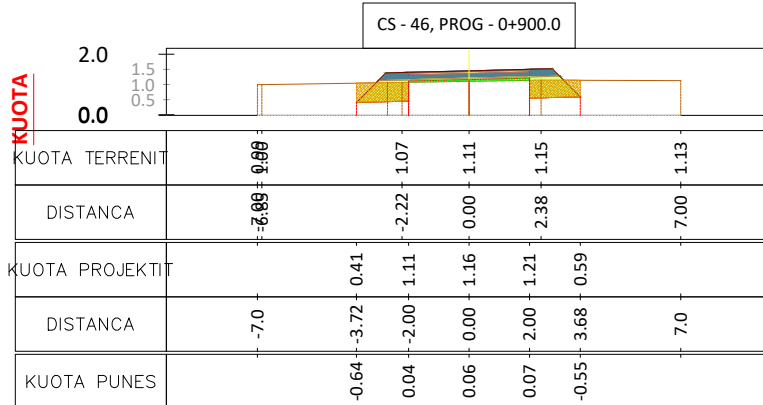


TABELA E VOLUMEVE 0+900.00	
SIP. GERMIM	2.04
SIP. MBUSHJE	0.22
VOL. GERMIM	43.80
VOL. MBUSHJE	3.02
PROGRES. GERMIM	2193.53
PROGRES. MBUSHJE	172.70
VOLUMI TOTAL	2020.83

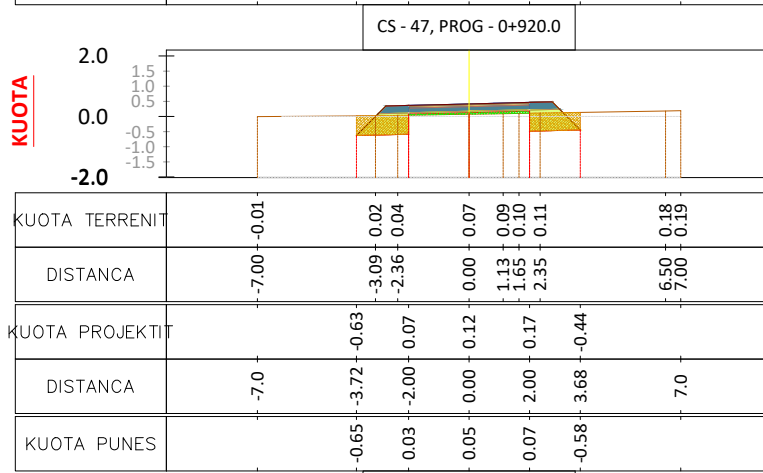


TABELA E VOLUMEVE 0+920.00	
SIP. GERMIM	2.08
SIP. MBUSHJE	0.20
VOL. GERMIM	41.18
VOL. MBUSHJE	4.23
PROGRES. GERMIM	2234.71
PROGRES. MBUSHJE	176.95
VOLUMI TOTAL	2057.76

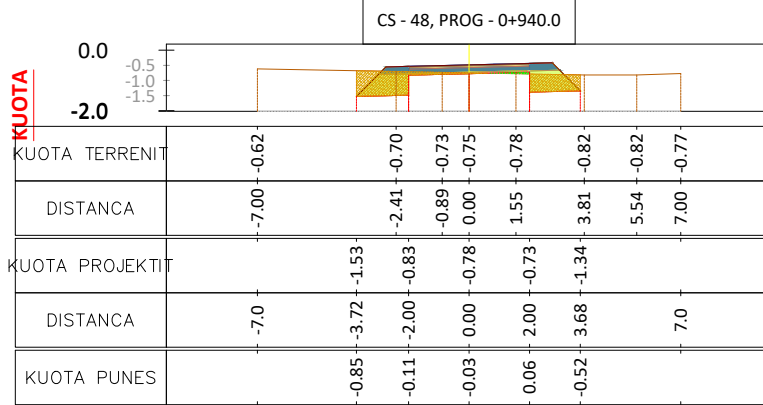


TABELA E VOLUMEVE 0+940.00	
SIP. GERMIM	2.49
SIP. MBUSHJE	0.04
VOL. GERMIM	43.71
VOL. MBUSHJE	2.43
PROGRES. GERMIM	2280.42
PROGRES. MBUSHJE	179.38
VOLUMI TOTAL	2101.85

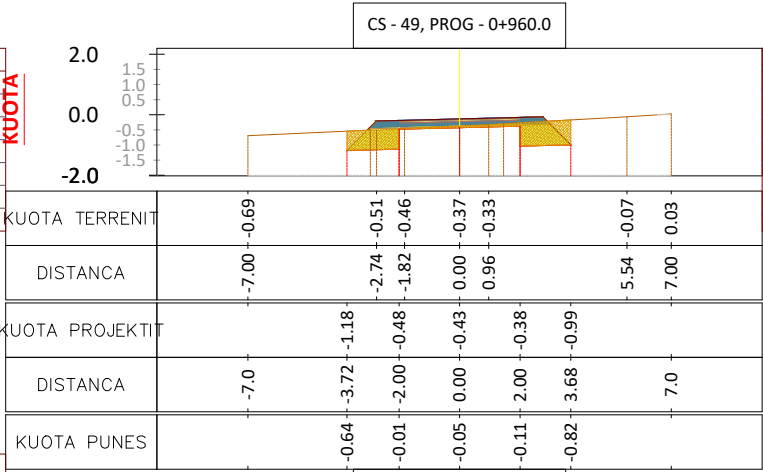


TABELA E VOLUMEVE 0+960.00	
SIP. GERMIM	2.68
SIP. MBUSHJE	0.00
VOL. GERMIM	51.74
VOL. MBUSHJE	0.42
PROGRES. GERMIM	2332.16
PROGRES. MBUSHJE	179.80
VOLUMI TOTAL	2152.36

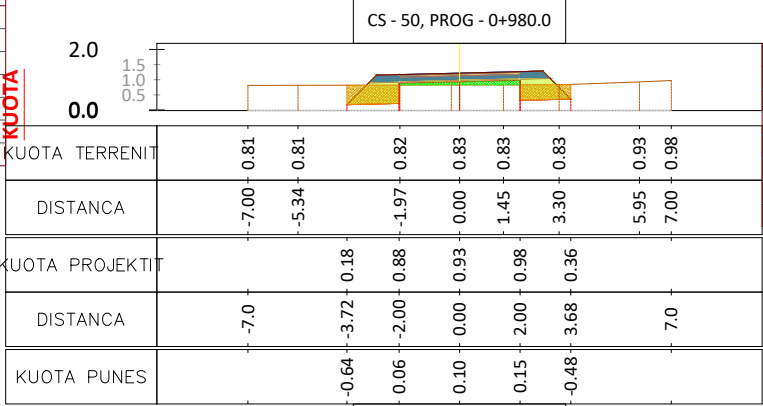


TABELA E VOLUMEVE 0+980.00	
SIP. GERMIM	1.90
SIP. MBUSHJE	0.41
VOL. GERMIM	45.80
VOL. MBUSHJE	4.11
PROGRES. GERMIM	2377.96
PROGRES. MBUSHJE	183.91
VOLUMI TOTAL	2194.05

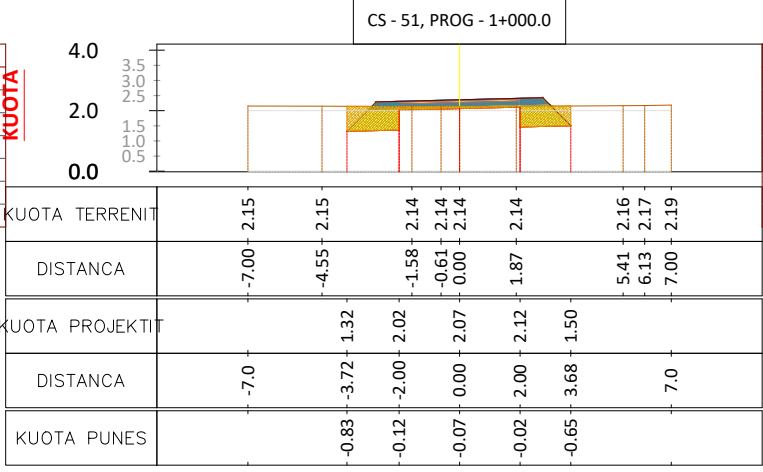


TABELA E VOLUMEVE 1+000.00	
SIP. GERMIM	2.79
SIP. MBUSHJE	0.00
VOL. GERMIM	46.90
VOL. MBUSHJE	4.11
PROGRES. GERMIM	2424.86
PROGRES. MBUSHJE	188.02
VOLUMI TOTAL	2236.84

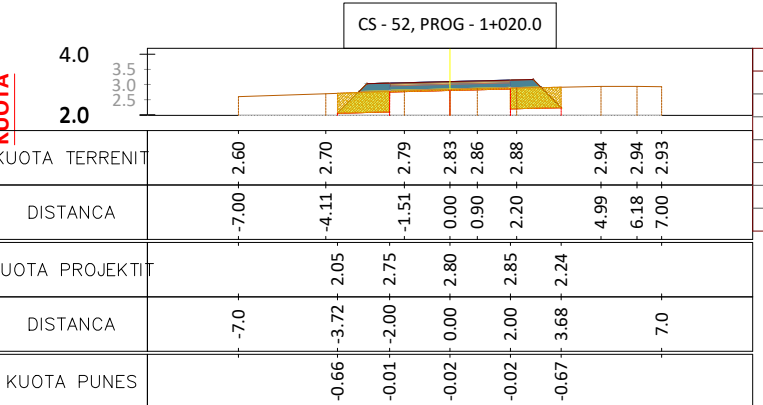


TABELA E VOLUMEVE 1+020.00	
SIP. GERMIM	2.37
SIP. MBUSHJE	0.00
VOL. GERMIM	51.64
VOL. MBUSHJE	0.00
PROGRES. GERMIM	2476.50
PROGRES. MBUSHJE	188.02
VOLUMI TOTAL	2388.48

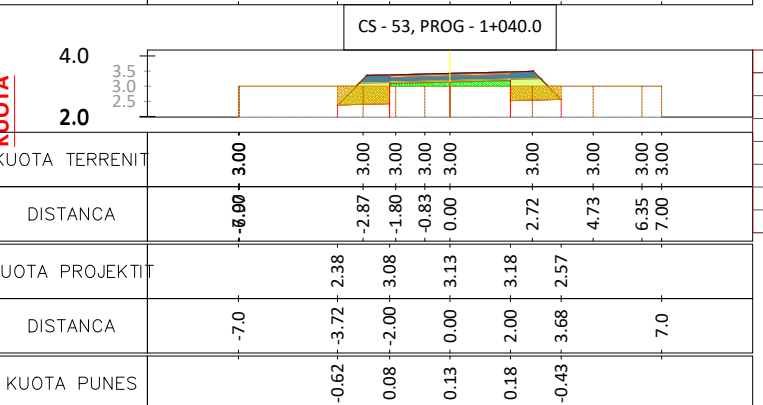


TABELA E VOLUMEVE 1+040.00	
SIP. GERMIM	1.79
SIP. MBUSHJE	0.54
VOL. GERMIM	41.66
VOL. MBUSHJE	5.37
PROGRES. GERMIM	2518.16
PROGRES. MBUSHJE	193.39
VOLUMI TOTAL	2324.77


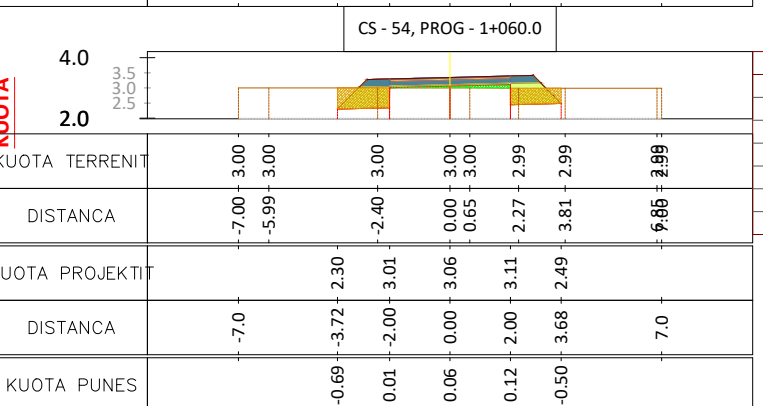


TABELA E VOLUMEVE 1+060.00	
SIP. GERMIM	2.04
SIP. MBUSHJE	0.24
VOL. GERMIM	38.29
VOL. MBUSHJE	7.76
PROGRES. GERMIM	2556.44
PROGRES. MBUSHJE	201.15
VOLUMI TOTAL	2355.29




Porositi :
 Projektoi:
 "LENI-ING" sh.p.k
 Liçense: N.2969
 ADMINISTRATOR Nikoll PALUCA
 Adresa: Rr. Uran Pano, Pallati 12 kat, Kati 2
 Mobile: 0682042270
 Email: leni-ing@hotmail.com


Objekti: RIKONSTRUKSION I RRUGES TRUSH I POSHTEM
 Faza: Projekt – Zbatim
 Emërtimi i Fletës: PROFILAT TERTHORE
 Shkalla: Sh 1:250
 Tiranë 2023
 PTHH (6)

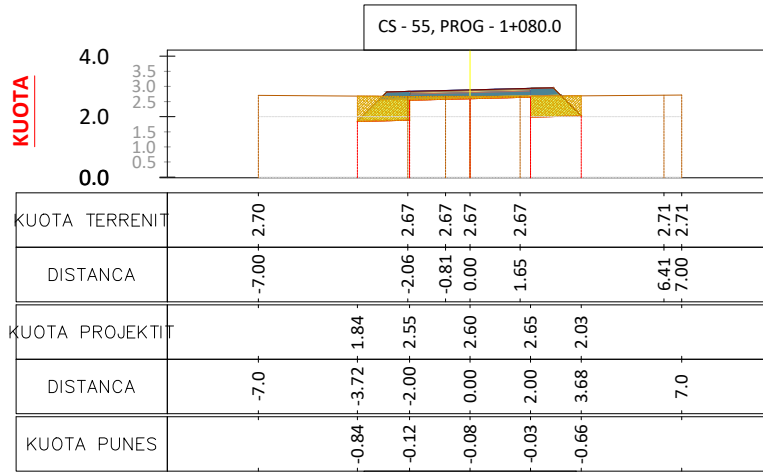


SIP. GERMIM	2.84
SIP. MBUSHJE	0.00
VOL. GERMIM	48.72
VOL. MBUSHJE	2.39
PROGRES. GERMIM	2605.16
PROGRES. MBUSHJE	203.54
VOLUMI TOTAL	2401.63

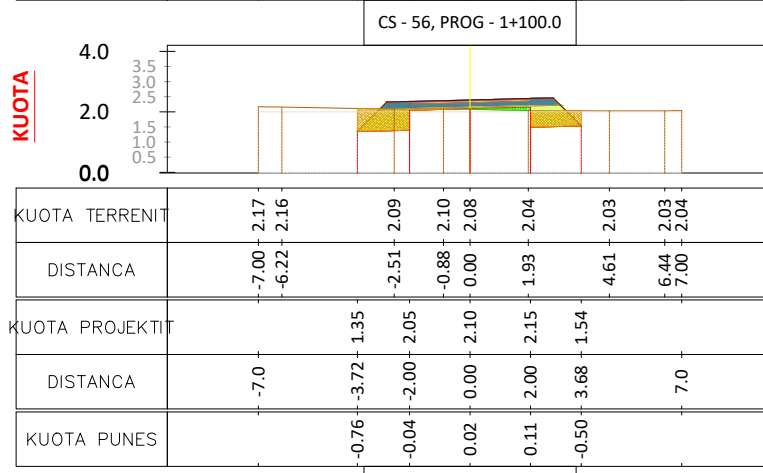


SIP. GERMIM	2.17
SIP. MBUSHJE	0.14
VOL. GERMIM	50.02
VOL. MBUSHJE	1.39
PROGRES. GERMIM	2635.19
PROGRES. MBUSHJE	204.93
VOLUMI TOTAL	2450.26

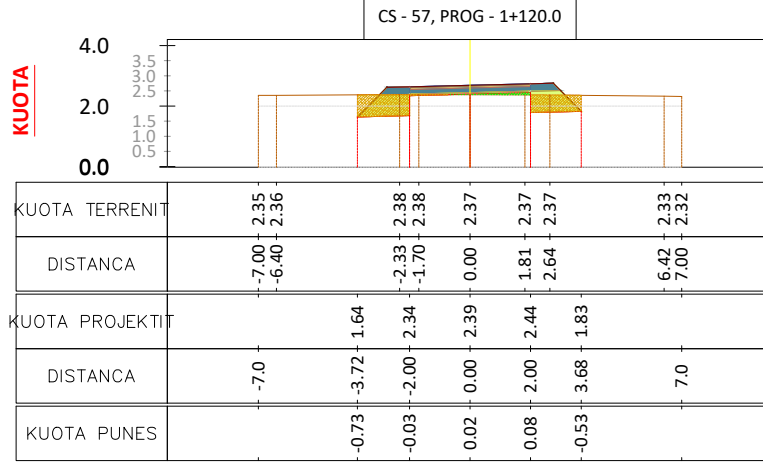


SIP. GERMIM	2.19
SIP. MBUSHJE	0.10
VOL. GERMIM	43.52
VOL. MBUSHJE	2.42
PROGRES. GERMIM	2698.71
PROGRES. MBUSHJE	207.35
VOLUMI TOTAL	2491.35

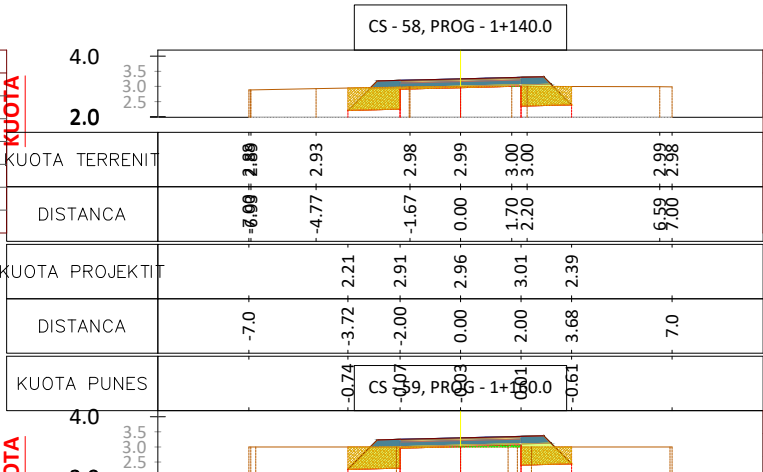


SIP. GERMIM	2.45
SIP. MBUSHJE	0.00
VOL. GERMIM	46.36
VOL. MBUSHJE	1.05
PROGRES. GERMIM	2745.07
PROGRES. MBUSHJE	208.41
VOLUMI TOTAL	2536.66

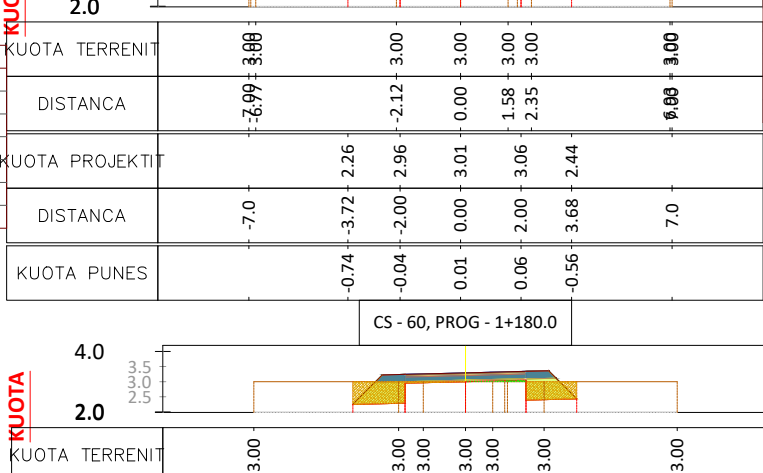


SIP. GERMIM	2.25
SIP. MBUSHJE	0.07
VOL. GERMIM	46.97
VOL. MBUSHJE	0.74
PROGRES. GERMIM	2792.04
PROGRES. MBUSHJE	209.15
VOLUMI TOTAL	2582.89

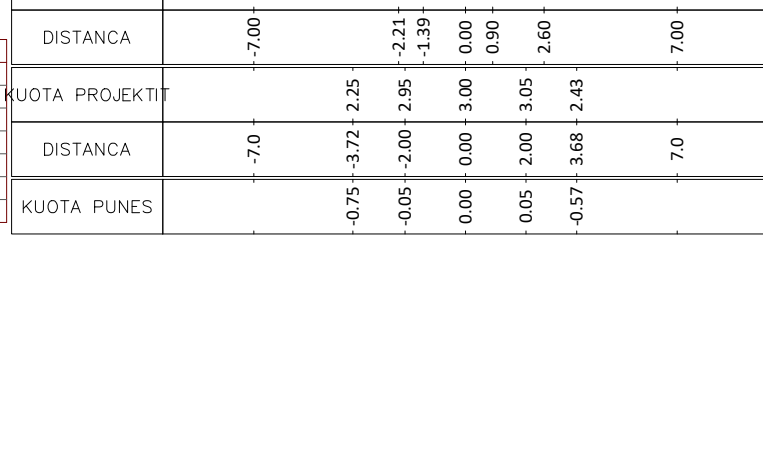


SIP. GERMIM	2.30
SIP. MBUSHJE	0.05
VOL. GERMIM	45.44
VOL. MBUSHJE	1.23
PROGRES. GERMIM	2837.48
PROGRES. MBUSHJE	210.38
VOLUMI TOTAL	2627.10

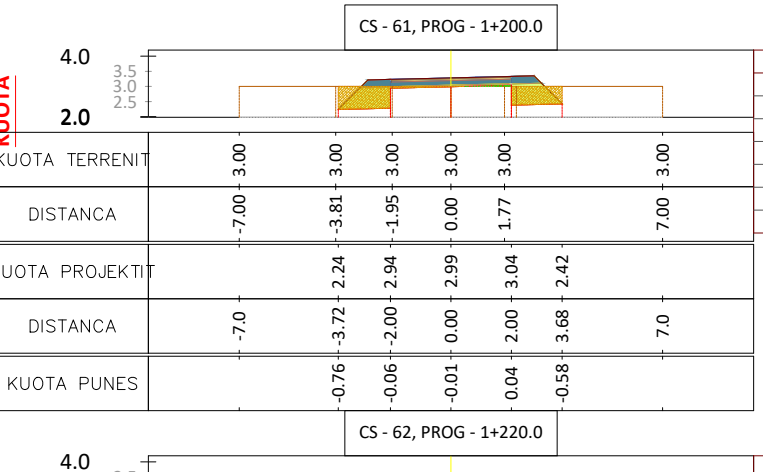

SIP. GERMIM	2.35
SIP. MBUSHJE	0.03
VOL. GERMIM	46.51
VOL. MBUSHJE	0.83
PROGRES. GERMIM	2883.99
PROGRES. MBUSHJE	211.21
VOLUMI TOTAL	2672.78

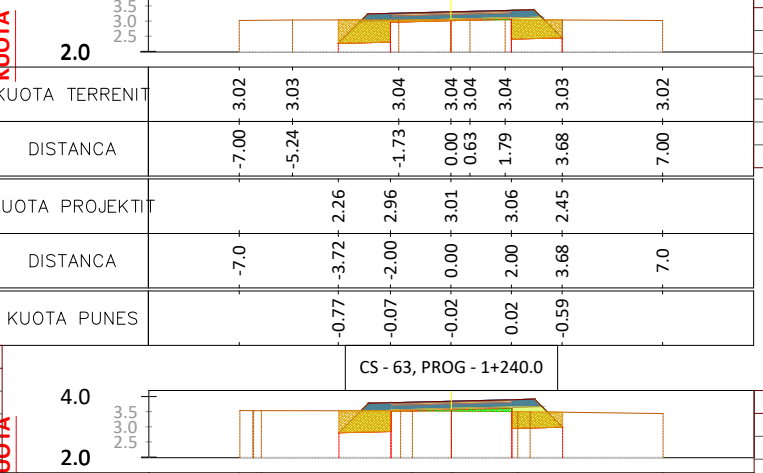

SIP. GERMIM	2.44
SIP. MBUSHJE	0.01
VOL. GERMIM	47.91
VOL. MBUSHJE	0.45
PROGRES. GERMIM	2931.90
PROGRES. MBUSHJE	211.66
VOLUMI TOTAL	2720.24

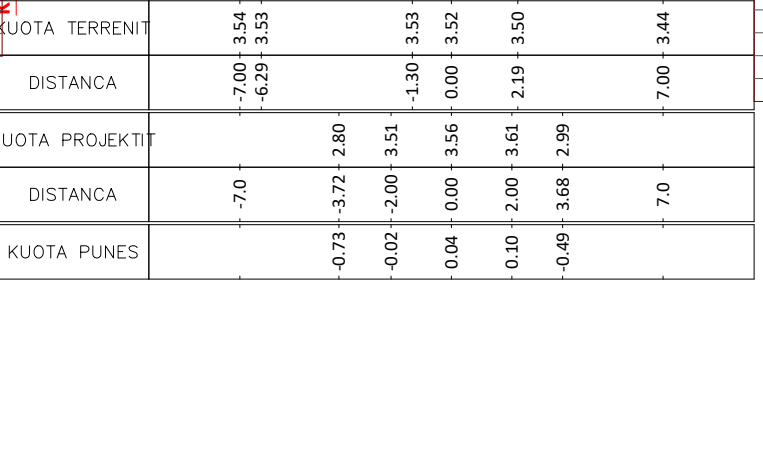

SIP. GERMIM	2.11
SIP. MBUSHJE	0.16
VOL. GERMIM	45.45
VOL. MBUSHJE	1.76
PROGRES. GERMIM	2977.35
PROGRES. MBUSHJE	213.42
VOLUMI TOTAL	2763.93



Porositi :
 Projektoji:
 "LENI-ING" sh.p.k
 Liçense: N.2969
 ADMINISTRATOR Nikoll PALUCA
 Adresa: Rr. Uran Pano, Pallati 12 kat, Kati 2
 Mobile: 0682042270
 Email: leni-ing@hotmail.com

Objekti: RIKONSTRUKSION I RRUGES TRUSH I POSHTEM
 Faza: Projekt - Zbatim
 Emërtimi i Fletës: PROFILAT TERTHORE
 Shkalla: Sh 1:250
 Tiranë 2023
 PTH (7)

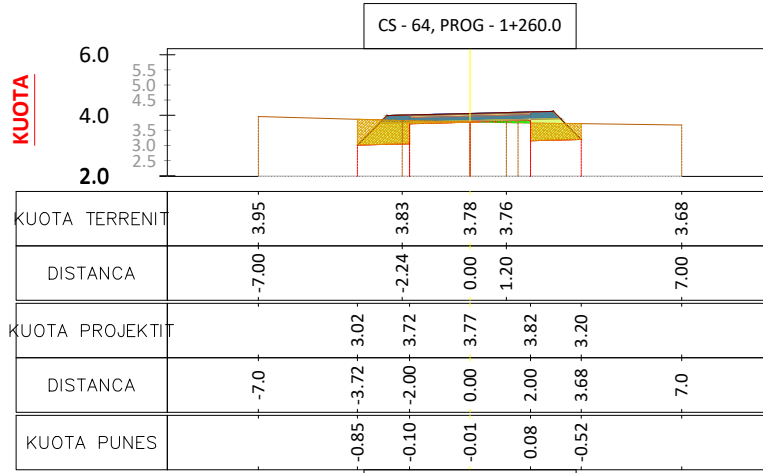


TABELA E VOLUMEVE 1+260.00	
SIP. GERMIM	2.43
SIP. MBUSHJE	0.07
VOL. GERMIM	45.53
VOL. MBUSHJE	2.34
PROGRES. GERMIM	3022.69
PROGRES. MBUSHJE	215.76
VOLUMI TOTAL	2806.94

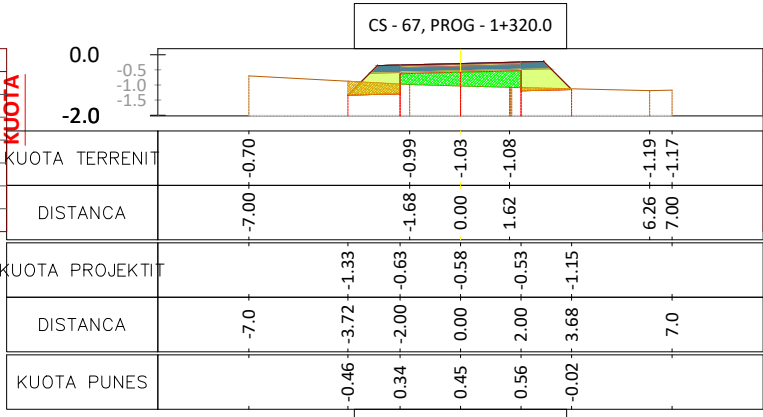


TABELA E VOLUMEVE 1+320.00	
SIP. GERMIM	0.78
SIP. MBUSHJE	1.81
VOL. GERMIM	25.68
VOL. MBUSHJE	23.50
PROGRES. GERMIM	3125.17
PROGRES. MBUSHJE	258.03
VOLUMI TOTAL	2867.14

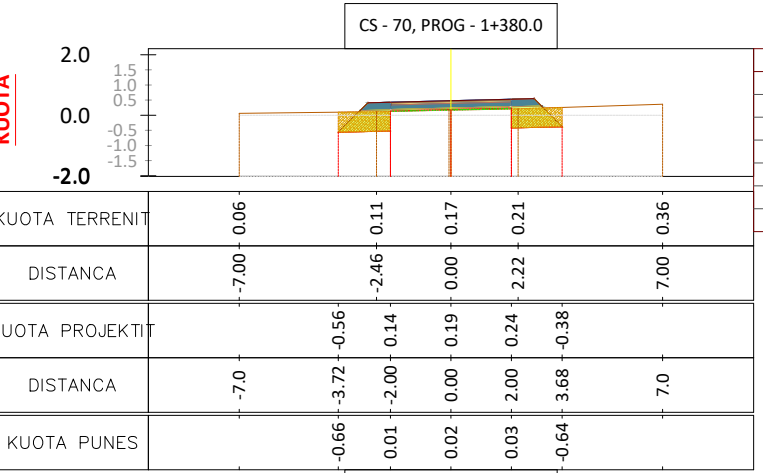


TABELA E VOLUMEVE 1+380.00	
SIP. GERMIM	2.19
SIP. MBUSHJE	0.09
VOL. GERMIM	46.76
VOL. MBUSHJE	0.87
PROGRES. GERMIM	3237.35
PROGRES. MBUSHJE	292.55
VOLUMI TOTAL	2944.80

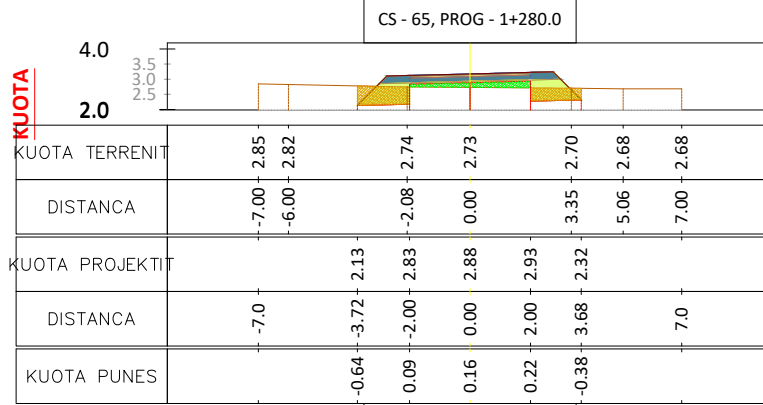


TABELA E VOLUMEVE 1+280.00	
SIP. GERMIM	1.73
SIP. MBUSHJE	0.63
VOL. GERMIM	41.59
VOL. MBUSHJE	7.03
PROGRES. GERMIM	3064.29
PROGRES. MBUSHJE	222.79
VOLUMI TOTAL	2841.50

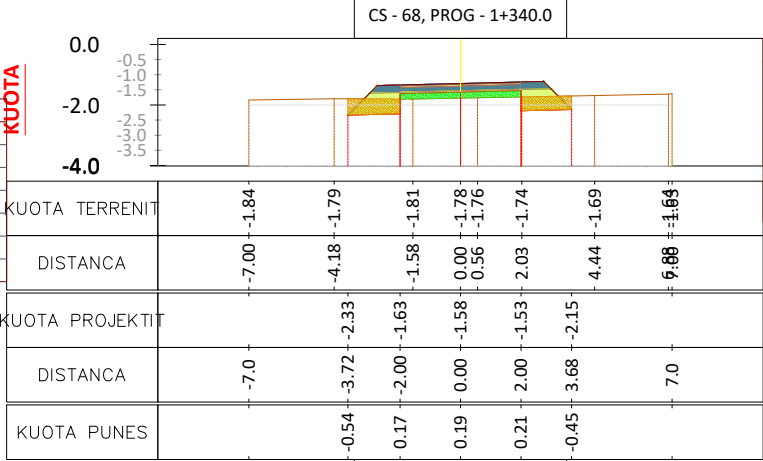


TABELA E VOLUMEVE 1+340.00	
SIP. GERMIM	1.64
SIP. MBUSHJE	0.78
VOL. GERMIM	24.13
VOL. MBUSHJE	25.86
PROGRES. GERMIM	3149.31
PROGRES. MBUSHJE	283.90
VOLUMI TOTAL	2865.41

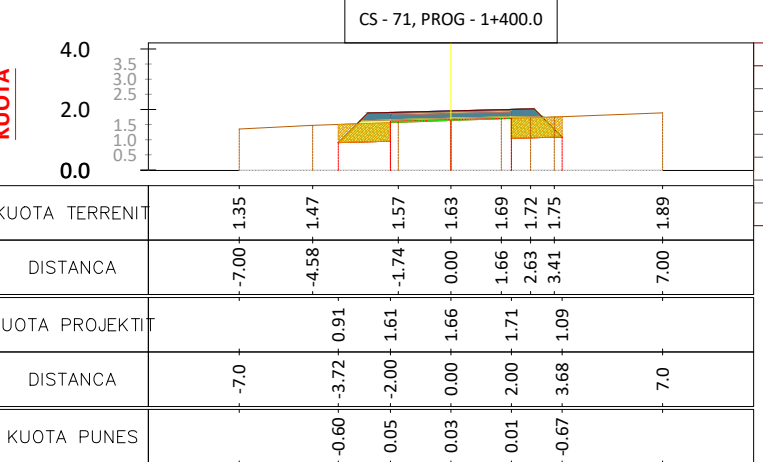


TABELA E VOLUMEVE 1+400.00	
SIP. GERMIM	2.15
SIP. MBUSHJE	0.10
VOL. GERMIM	43.36
VOL. MBUSHJE	1.91
PROGRES. GERMIM	3280.71
PROGRES. MBUSHJE	294.45
VOLUMI TOTAL	2986.25

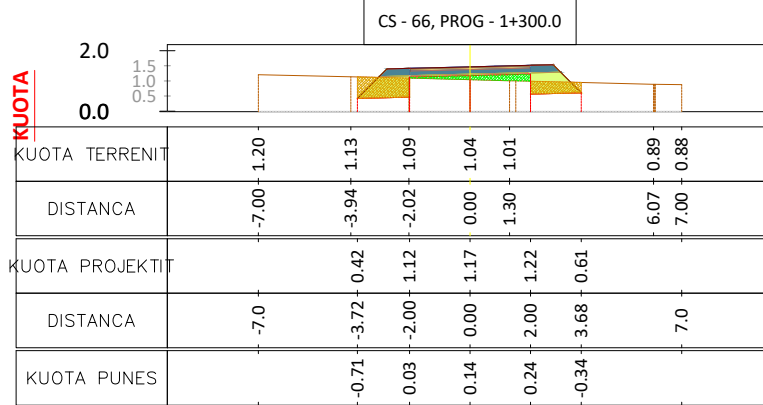


TABELA E VOLUMEVE 1+300.00	
SIP. GERMIM	1.79
SIP. MBUSHJE	0.54
VOL. GERMIM	35.20
VOL. MBUSHJE	11.75
PROGRES. GERMIM	3099.49
PROGRES. MBUSHJE	234.54
VOLUMI TOTAL	2864.95

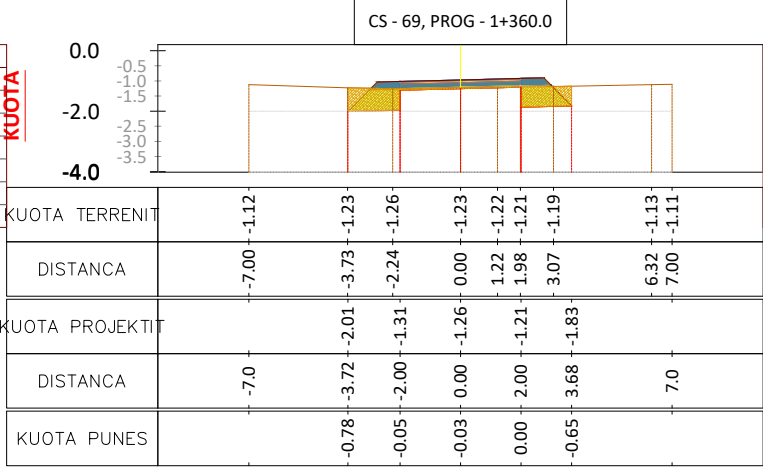


TABELA E VOLUMEVE 1+360.00	
SIP. GERMIM	2.49
SIP. MBUSHJE	0.00
VOL. GERMIM	41.28
VOL. MBUSHJE	7.78
PROGRES. GERMIM	3190.59
PROGRES. MBUSHJE	291.67
VOLUMI TOTAL	2898.92

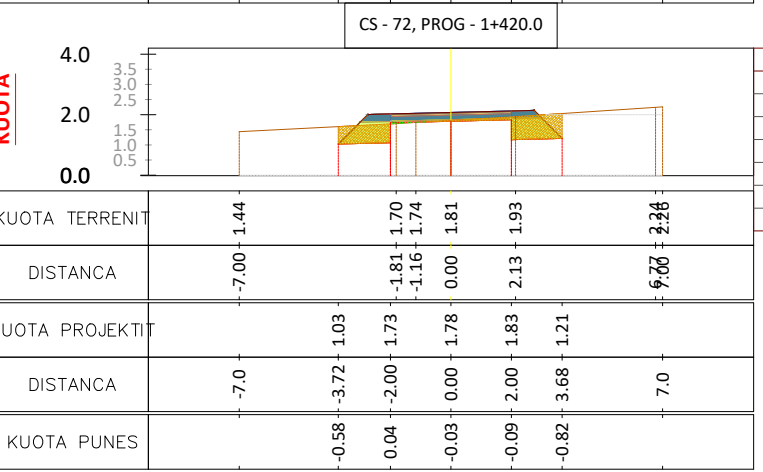


TABELA E VOLUMEVE 1+420.00	
SIP. GERMIM	2.49
SIP. MBUSHJE	0.02
VOL. GERMIM	46.36
VOL. MBUSHJE	1.25
PROGRES. GERMIM	3327.07
PROGRES. MBUSHJE	295.71
VOLUMI TOTAL	3031.36



Porositi :
 Projektoi:
 "LENI-ING" sh.p.k
 Liçense: N.2969
 ADMINISTRATOR Nikoll PALUCA
 Adresa: Rr. Uran Pano, Pallati 12 kat, Kati 2
 Mobile: 0682042270
 Email: leni-ing@hotmail.com

Objekti: RIKONSTRUKSION I RRUGES TRUSH I POSHTEM
 Faza: Projekt - Zbatim
 Emërtimi i Fletës: PROFILAT TERTHORE
 Shkalla: Sh 1:250
 Tiranë 2023
 PTH (8)

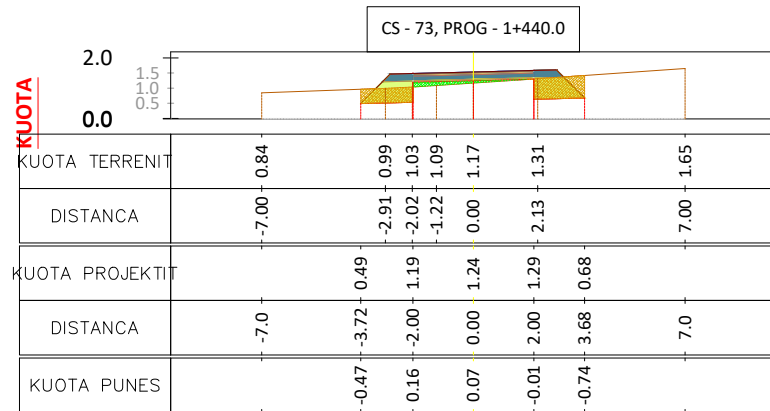


TABELA E VOLUMEVE 1+440.00

SIP. GERMIM	2.02
SIP. MBUSHJE	0.30
VOL. GERMIM	45.11
VOL. MBUSHJE	3.17
PROGRES. GERMIM	3372.18
PROGRES. MBUSHJE	298.87
VOLUMI TOTAL	3073.30

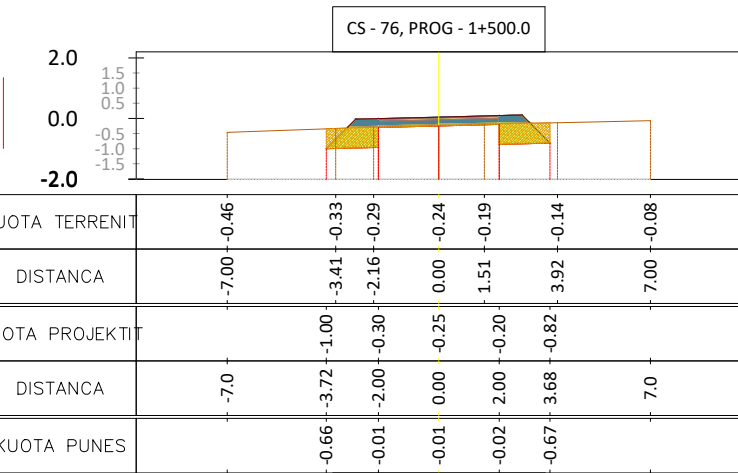


TABELA E VOLUMEVE 1+500.00

SIP. GERMIM	2.33
SIP. MBUSHJE	0.00
VOL. GERMIM	42.42
VOL. MBUSHJE	3.84
PROGRES. GERMIM	3490.37
PROGRES. MBUSHJE	319.52
VOLUMI TOTAL	3170.83

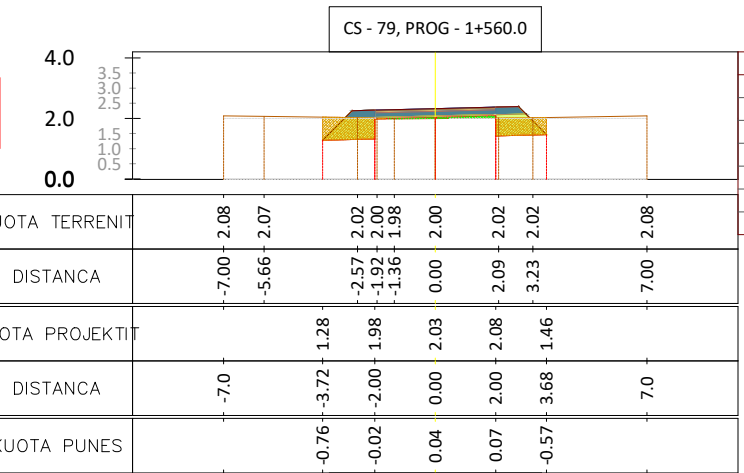


TABELA E VOLUMEVE 1+560.00

SIP. GERMIM	2.22
SIP. MBUSHJE	0.14
VOL. GERMIM	45.35
VOL. MBUSHJE	1.62
PROGRES. GERMIM	3618.49
PROGRES. MBUSHJE	332.42
VOLUMI TOTAL	3286.07

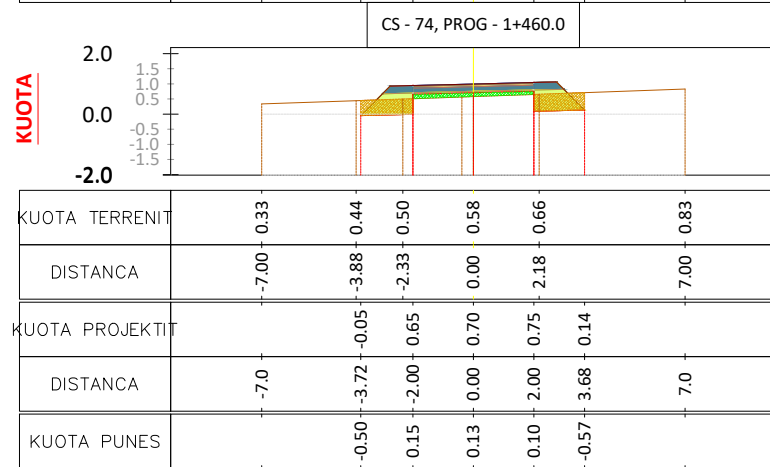


TABELA E VOLUMEVE 1+460.00

SIP. GERMIM	1.82
SIP. MBUSHJE	0.50
VOL. GERMIM	38.41
VOL. MBUSHJE	7.96
PROGRES. GERMIM	3410.59
PROGRES. MBUSHJE	306.83
VOLUMI TOTAL	3103.76

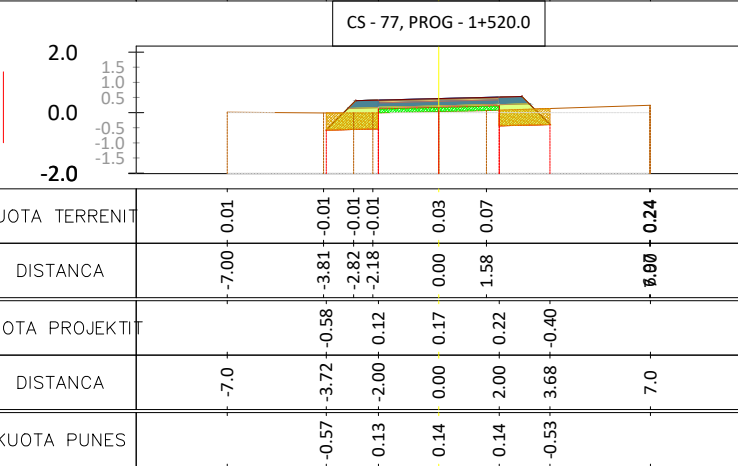


TABELA E VOLUMEVE 1+520.00

SIP. GERMIM	1.82
SIP. MBUSHJE	0.55
VOL. GERMIM	41.46
VOL. MBUSHJE	5.53
PROGRES. GERMIM	3551.83
PROGRES. MBUSHJE	325.05
VOLUMI TOTAL	3206.77

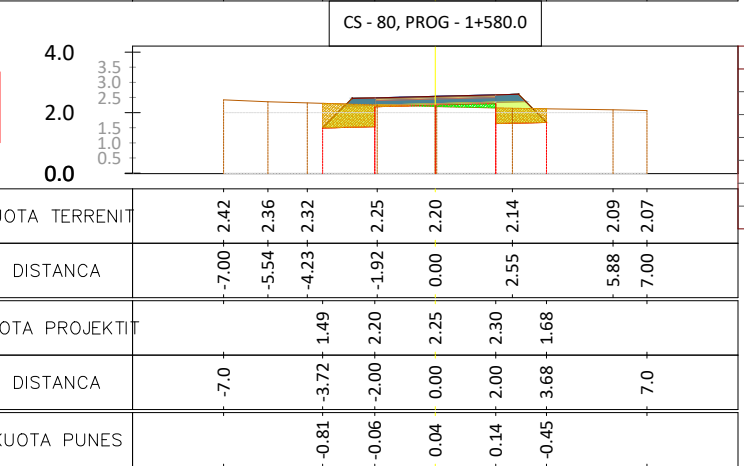


TABELA E VOLUMEVE 1+580.00

SIP. GERMIM	2.16
SIP. MBUSHJE	0.20
VOL. GERMIM	43.83
VOL. MBUSHJE	3.44
PROGRES. GERMIM	3662.32
PROGRES. MBUSHJE	335.87
VOLUMI TOTAL	3326.46

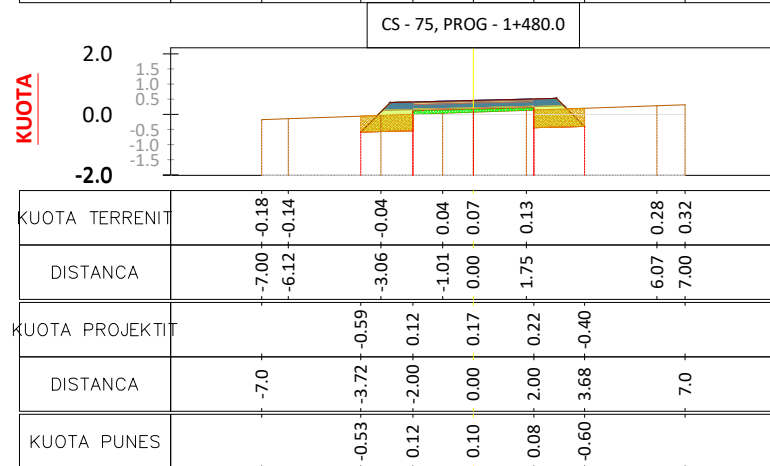


TABELA E VOLUMEVE 1+480.00

SIP. GERMIM	1.92
SIP. MBUSHJE	0.38
VOL. GERMIM	37.36
VOL. MBUSHJE	8.85
PROGRES. GERMIM	3447.95
PROGRES. MBUSHJE	315.68
VOLUMI TOTAL	3132.26

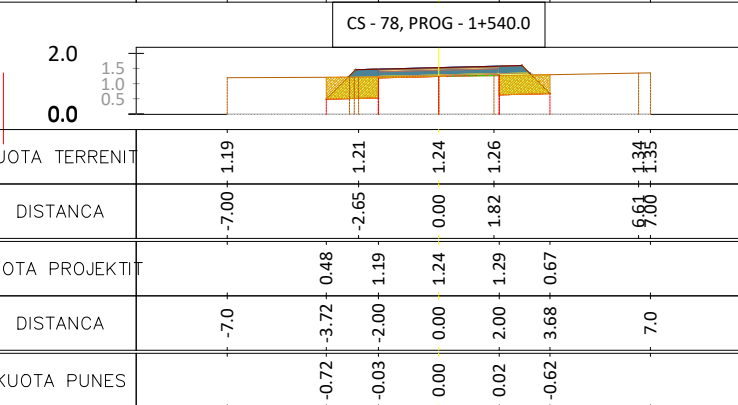


TABELA E VOLUMEVE 1+540.00

SIP. GERMIM	2.31
SIP. MBUSHJE	0.02
VOL. GERMIM	41.31
VOL. MBUSHJE	5.75
PROGRES. GERMIM	3573.14
PROGRES. MBUSHJE	330.80
VOLUMI TOTAL	3242.34

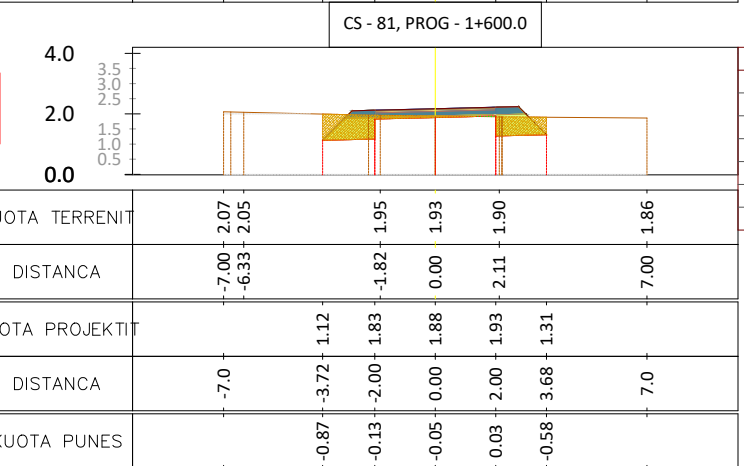


TABELA E VOLUMEVE 1+600.00

SIP. GERMIM	2.65
SIP. MBUSHJE	0.01
VOL. GERMIM	48.04
VOL. MBUSHJE	2.13
PROGRES. GERMIM	3710.36
PROGRES. MBUSHJE	337.99
VOLUMI TOTAL	3372.37



Porositi :
 Projektoi:
 "LENI-ING" sh.p.k
 Liçense: N.2969
 ADMINISTRATOR Nikoll PALUCA
 Adresa: Rr. Uran Pano, Pallati 12 kat, Kati 2
 Mobile: 0682042270
 Email: leni-ing@hotmail.com

Objekti: RIKONSTRUKSION I RRUGES TRUSH I POSHTEM
 Faza: Projekt - Zbatim
 Emërtimi i Fletës: PROFILAT TERTHORE
 Shkalla: Sh 1:250
 Tiranë 2023
 PTT (9)

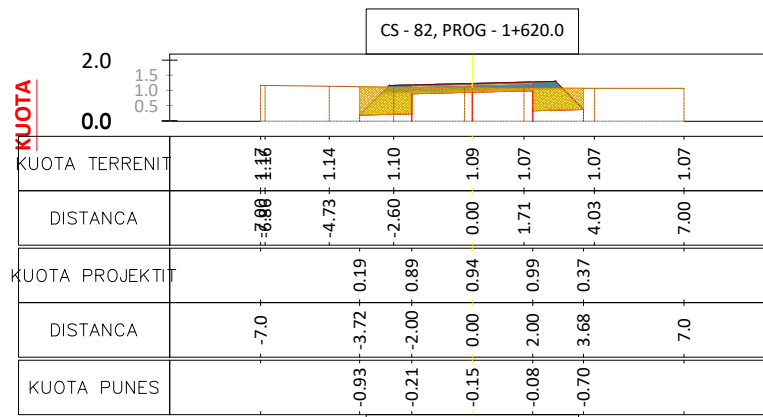


TABELA E VOLUMEVE 1+620.00

SIP. GERMIM	3.33
SIP. MBUSHJE	0.00
VOL. GERMIM	59.91
VOL. MBUSHJE	0.09
PROGRES. GERMIM	3770.28
PROGRES. MBUSHJE	338.08
VOLUMI TOTAL	3432.20

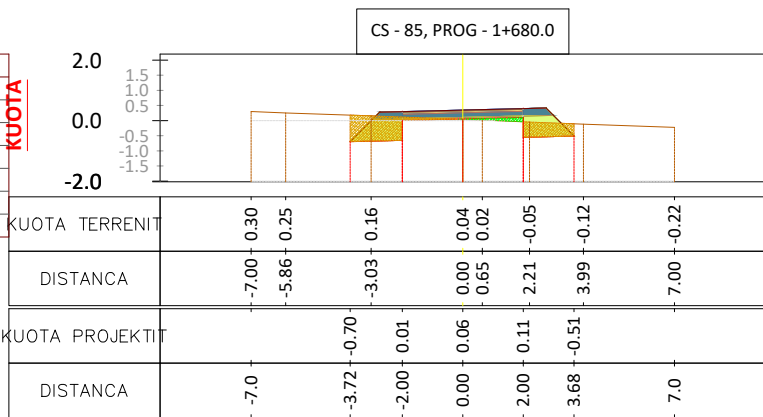


TABELA E VOLUMEVE 1+680.00

SIP. GERMIM	2.29
SIP. MBUSHJE	0.16
VOL. GERMIM	44.25
VOL. MBUSHJE	3.93
PROGRES. GERMIM	3917.95
PROGRES. MBUSHJE	345.80
VOLUMI TOTAL	3572.15

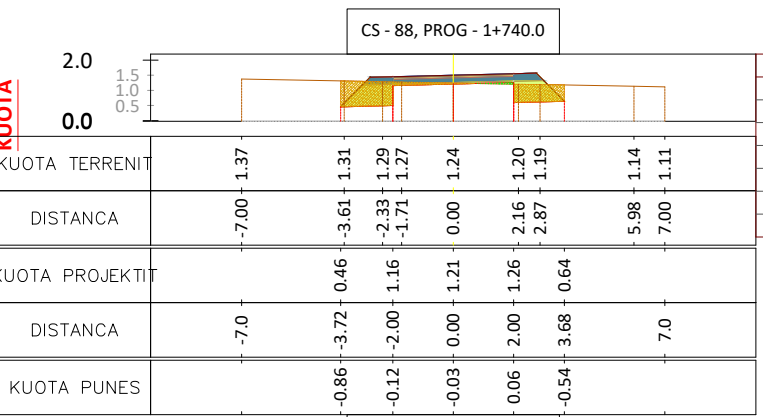


TABELA E VOLUMEVE 1+740.00

SIP. GERMIM	2.53
SIP. MBUSHJE	0.04
VOL. GERMIM	47.63
VOL. MBUSHJE	2.45
PROGRES. GERMIM	4050.15
PROGRES. MBUSHJE	359.58
VOLUMI TOTAL	3690.57

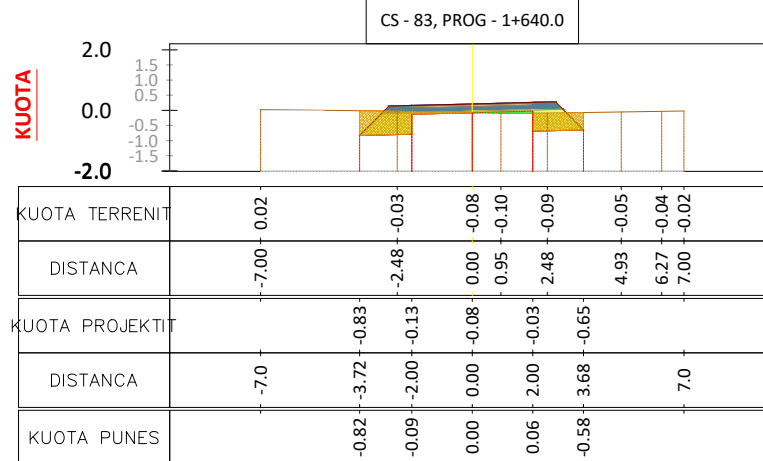


TABELA E VOLUMEVE 1+640.00

SIP. GERMIM	2.43
SIP. MBUSHJE	0.07
VOL. GERMIM	57.75
VOL. MBUSHJE	0.74
PROGRES. GERMIM	3828.03
PROGRES. MBUSHJE	338.82
VOLUMI TOTAL	3489.21

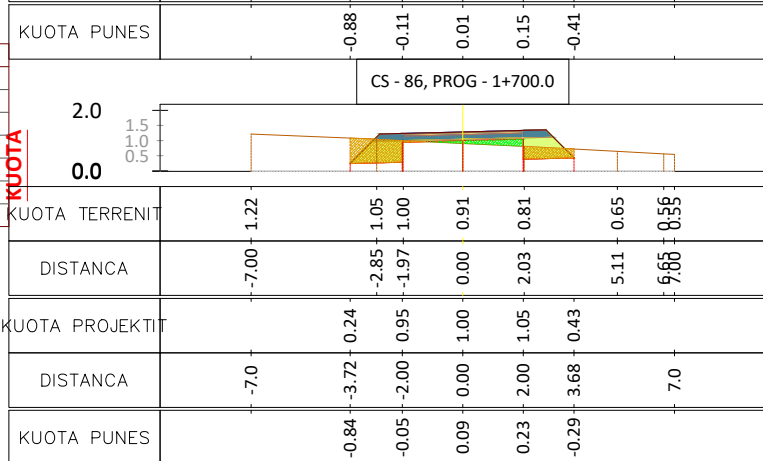


TABELA E VOLUMEVE 1+700.00

SIP. GERMIM	1.97
SIP. MBUSHJE	0.38
VOL. GERMIM	42.55
VOL. MBUSHJE	5.42
PROGRES. GERMIM	3960.51
PROGRES. MBUSHJE	351.22
VOLUMI TOTAL	3609.29

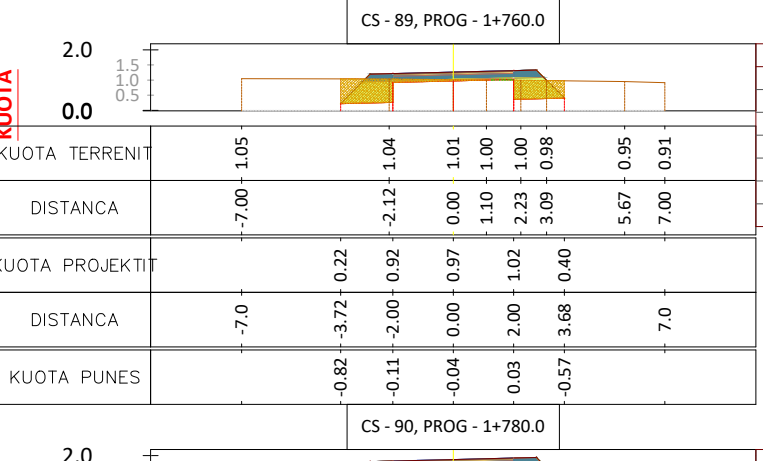


TABELA E VOLUMEVE 1+760.00

SIP. GERMIM	2.56
SIP. MBUSHJE	0.01
VOL. GERMIM	50.91
VOL. MBUSHJE	0.47
PROGRES. GERMIM	4101.06
PROGRES. MBUSHJE	360.05
VOLUMI TOTAL	3741.01

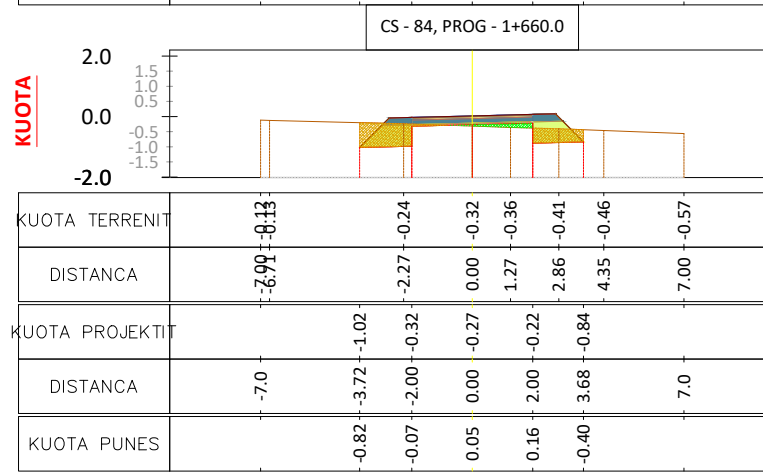


TABELA E VOLUMEVE 1+660.00

SIP. GERMIM	2.14
SIP. MBUSHJE	0.23
VOL. GERMIM	45.67
VOL. MBUSHJE	3.05
PROGRES. GERMIM	3873.70
PROGRES. MBUSHJE	341.87
VOLUMI TOTAL	3531.83

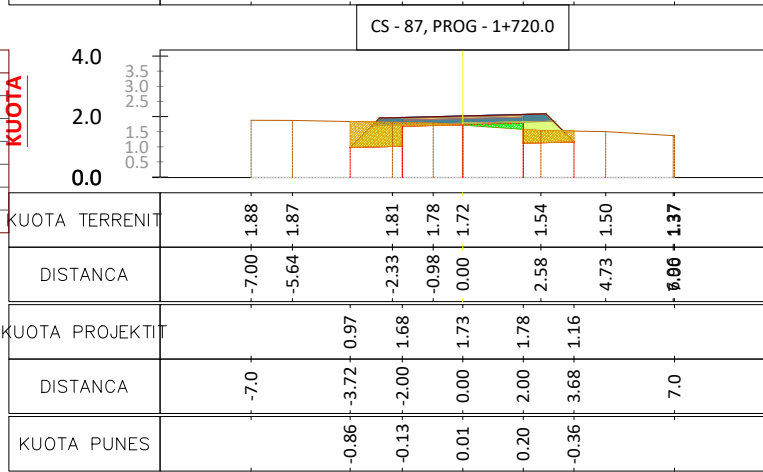


TABELA E VOLUMEVE 1+720.00

SIP. GERMIM	2.23
SIP. MBUSHJE	0.21
VOL. GERMIM	42.01
VOL. MBUSHJE	5.90
PROGRES. GERMIM	4002.52
PROGRES. MBUSHJE	357.12
VOLUMI TOTAL	3645.40

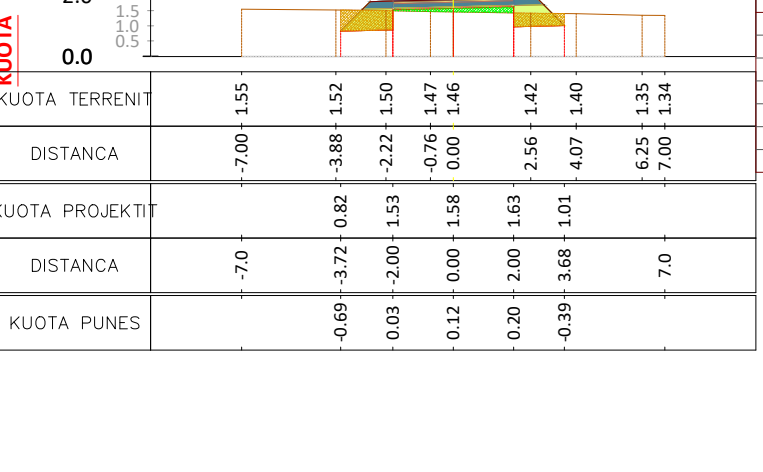


TABELA E VOLUMEVE 1+780.00

SIP. GERMIM	1.85
SIP. MBUSHJE	0.48
VOL. GERMIM	44.17
VOL. MBUSHJE	4.90
PROGRES. GERMIM	4145.23
PROGRES. MBUSHJE	364.95
VOLUMI TOTAL	3780.28



Projektoi:
 "LENI-ING" sh.p.k
 Liçense: N.2969
 ADMINISTRATOR Nikoll PALUCA
 Adresa: Rr. Uran Pano, Pallati 12 kat, Kati 2
 Mobile: 0682042270
 Email: leni-ing@hotmail.com

Objekti: RIKONSTRUKSION I RRUGES TRUSH I POSHTEM
 Faza: Projekt - Zbatim
 Emërtimi i Fletës: PROFILAT TERTHORE
 Shkalla: Sh 1:250
 Tiranë 2023
 PTT (10)

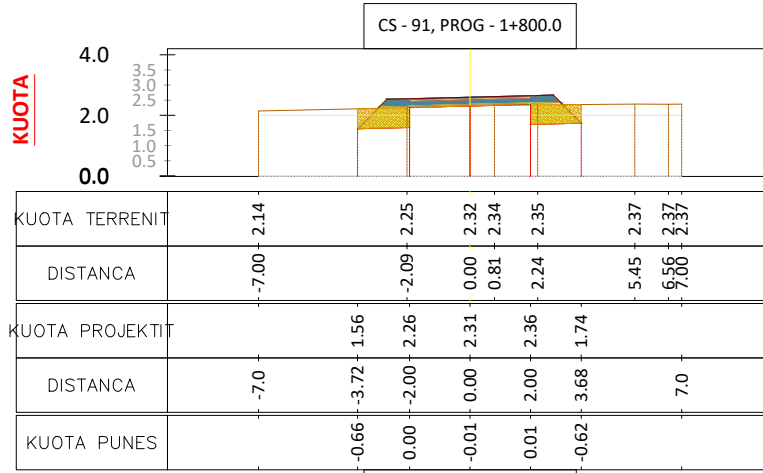


TABELA E VOLUMEVE 1+800.00	
SIP. GERMIM	2.21
SIP. MBUSHJE	0.01
VOL. GERMIM	40.65
VOL. MBUSHJE	4.85
PROGRES. GERMIM	4185.88
PROGRES. MBUSHJE	369.80
VOLUMI TOTAL	3816.08

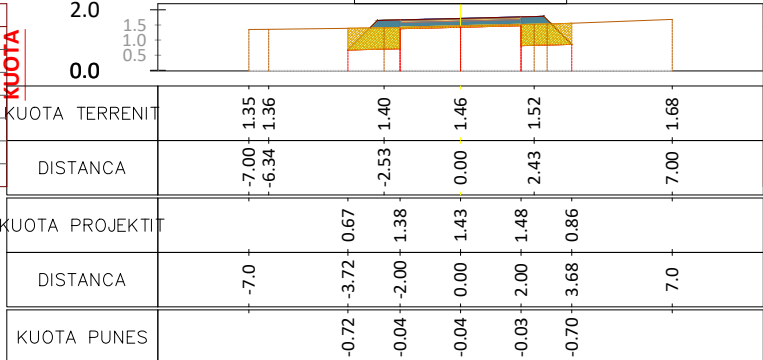


TABELA E VOLUMEVE 1+860.00	
SIP. GERMIM	2.53
SIP. MBUSHJE	0.00
VOL. GERMIM	47.83
VOL. MBUSHJE	0.30
PROGRES. GERMIM	4318.07
PROGRES. MBUSHJE	376.86
VOLUMI TOTAL	3941.21

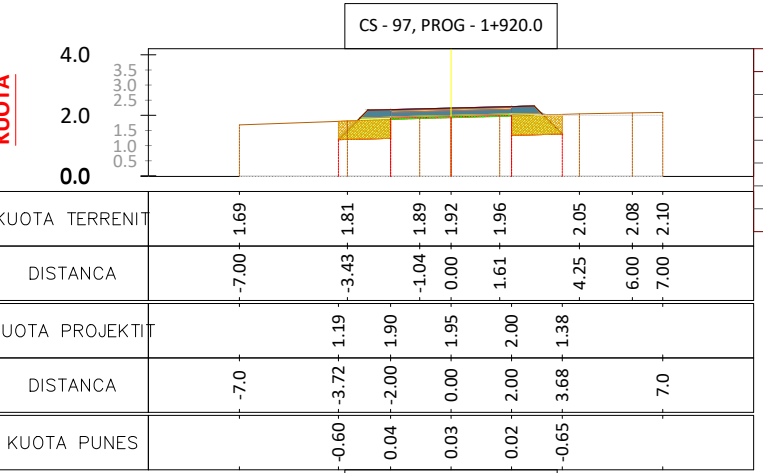


TABELA E VOLUMEVE 1+920.00	
SIP. GERMIM	2.14
SIP. MBUSHJE	0.11
VOL. GERMIM	42.76
VOL. MBUSHJE	2.34
PROGRES. GERMIM	4454.35
PROGRES. MBUSHJE	381.50
VOLUMI TOTAL	4072.85

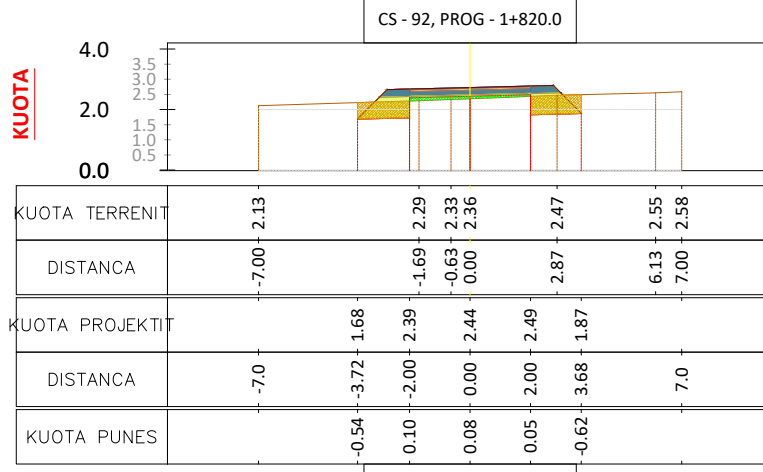


TABELA E VOLUMEVE 1+820.00	
SIP. GERMIM	1.98
SIP. MBUSHJE	0.32
VOL. GERMIM	41.96
VOL. MBUSHJE	3.25
PROGRES. GERMIM	4227.84
PROGRES. MBUSHJE	373.05
VOLUMI TOTAL	3854.78

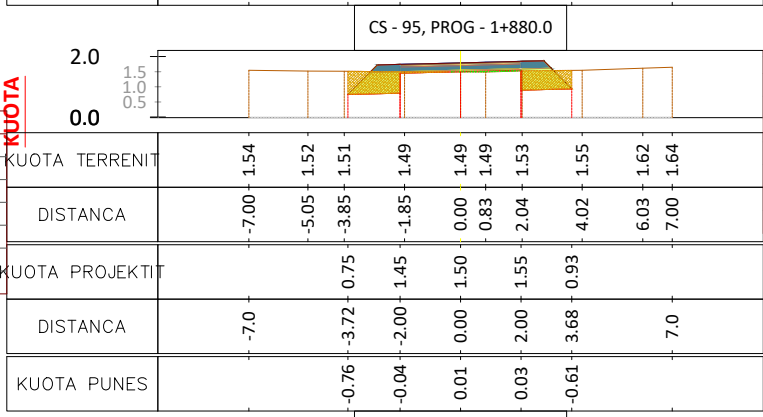


TABELA E VOLUMEVE 1+880.00	
SIP. GERMIM	2.34
SIP. MBUSHJE	0.05
VOL. GERMIM	48.67
VOL. MBUSHJE	0.54
PROGRES. GERMIM	4366.75
PROGRES. MBUSHJE	377.40
VOLUMI TOTAL	3989.35

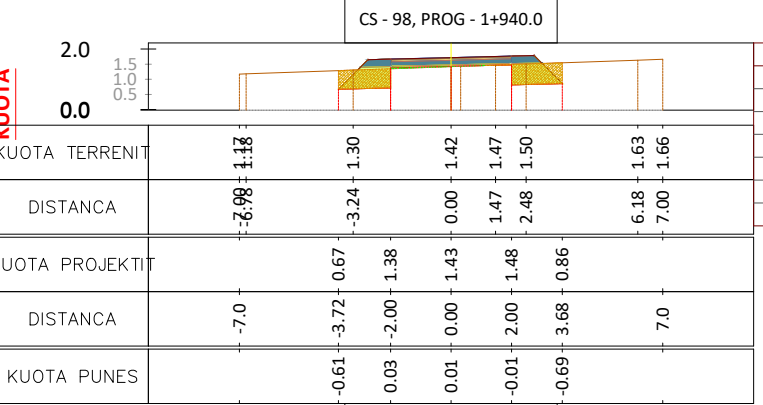


TABELA E VOLUMEVE 1+940.00	
SIP. GERMIM	2.21
SIP. MBUSHJE	0.05
VOL. GERMIM	43.48
VOL. MBUSHJE	1.58
PROGRES. GERMIM	4497.83
PROGRES. MBUSHJE	383.08
VOLUMI TOTAL	4114.75

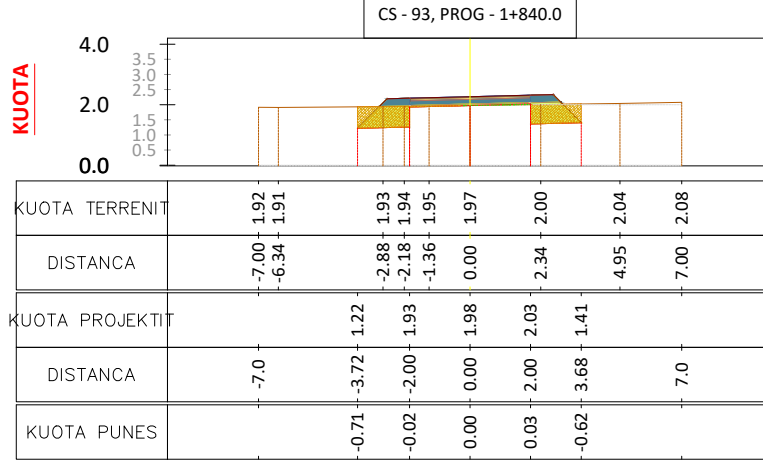


TABELA E VOLUMEVE 1+840.00	
SIP. GERMIM	2.26
SIP. MBUSHJE	0.03
VOL. GERMIM	42.41
VOL. MBUSHJE	3.50
PROGRES. GERMIM	4270.25
PROGRES. MBUSHJE	376.56
VOLUMI TOTAL	3893.69

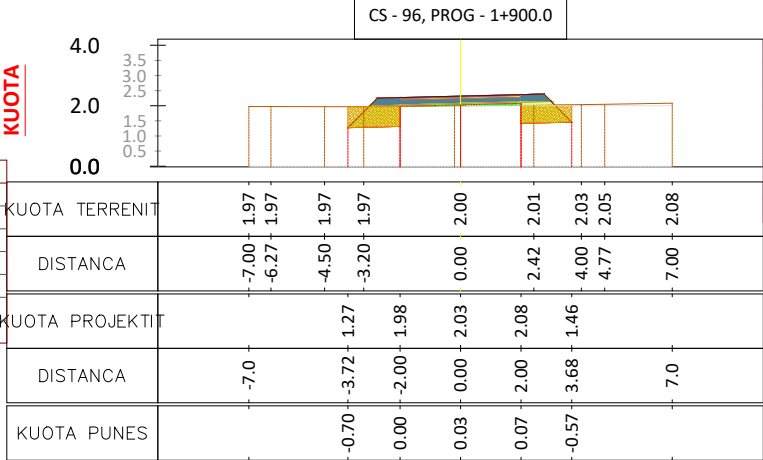


TABELA E VOLUMEVE 1+900.00	
SIP. GERMIM	2.14
SIP. MBUSHJE	0.12
VOL. GERMIM	44.84
VOL. MBUSHJE	1.75
PROGRES. GERMIM	4411.59
PROGRES. MBUSHJE	379.15
VOLUMI TOTAL	4032.44

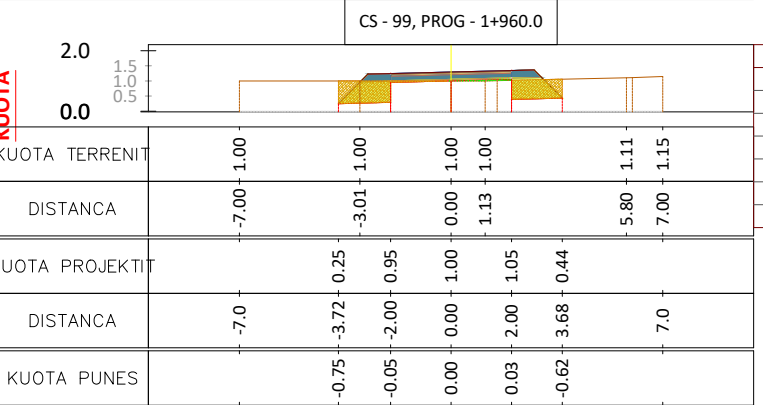


TABELA E VOLUMEVE 1+960.00	
SIP. GERMIM	2.35
SIP. MBUSHJE	0.05
VOL. GERMIM	45.61
VOL. MBUSHJE	0.93
PROGRES. GERMIM	4543.44
PROGRES. MBUSHJE	384.01
VOLUMI TOTAL	4159.43



Porositi :
 Projektoi:
 "LENI-ING" sh.p.k
 Liçense: N.2969
 ADMINISTRATOR Nikoll PALUCA
 Adresa: Rr. Uran Pano, Pallati 12 kat, Kati 2
 Mobile: 0682042270
 Email: leni-ing@hotmail.com

Objekti: RIKONSTRUKSION I RRUGES TRUSH I POSHTEM
 Faza: Projekt – Zbatim
 Emërtimi i Fletës: PROFILAT TERTHORE
 Shkalla: Sh 1:250
 Tiranë 2023
 PTT (11)

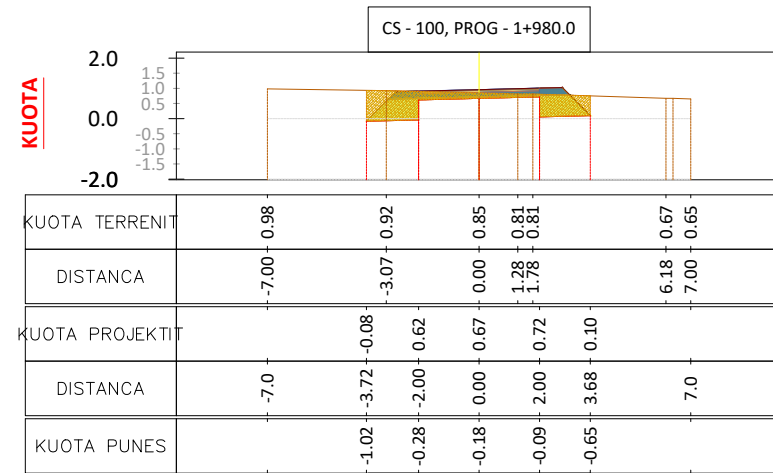


TABELA E VOLUMEVE 1+980.00

SIP. GERMIM	3.57
SIP. MBUSHJE	0.00
VOL. GERMIM	59.22
VOL. MBUSHJE	0.47
PROGRES. GERMIM	4602.66
PROGRES. MBUSHJE	384.48
VOLUMI TOTAL	4218.19

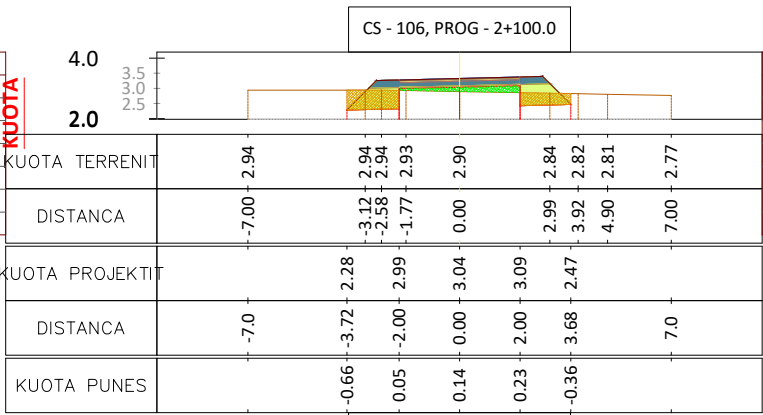


TABELA E VOLUMEVE 2+100.00

SIP. GERMIM	1.76
SIP. MBUSHJE	0.56
VOL. GERMIM	41.57
VOL. MBUSHJE	6.72
PROGRES. GERMIM	4939.56
PROGRES. MBUSHJE	403.51
VOLUMI TOTAL	4536.05

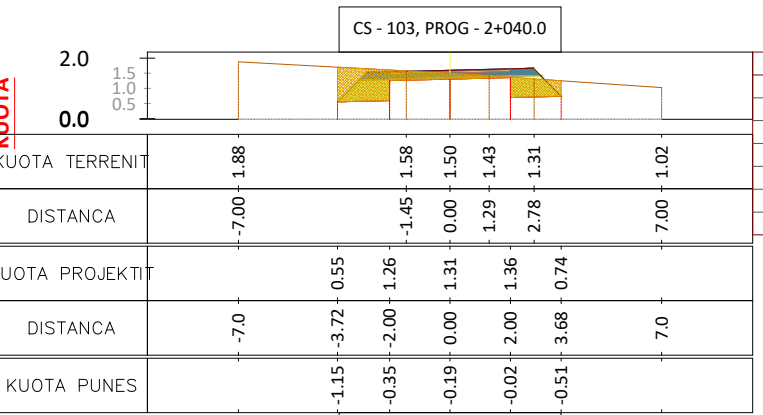


TABELA E VOLUMEVE 2+040.00

SIP. GERMIM	3.62
SIP. MBUSHJE	0.00
VOL. GERMIM	73.87
VOL. MBUSHJE	0.01
PROGRES. GERMIM	4798.47
PROGRES. MBUSHJE	388.16
VOLUMI TOTAL	4410.30

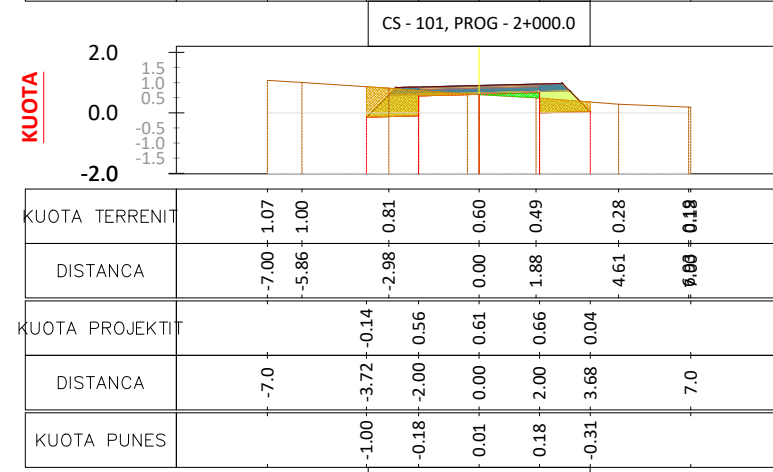


TABELA E VOLUMEVE 2+000.00

SIP. GERMIM	2.43
SIP. MBUSHJE	0.18
VOL. GERMIM	59.99
VOL. MBUSHJE	1.83
PROGRES. GERMIM	4662.66
PROGRES. MBUSHJE	386.51
VOLUMI TOTAL	4276.35

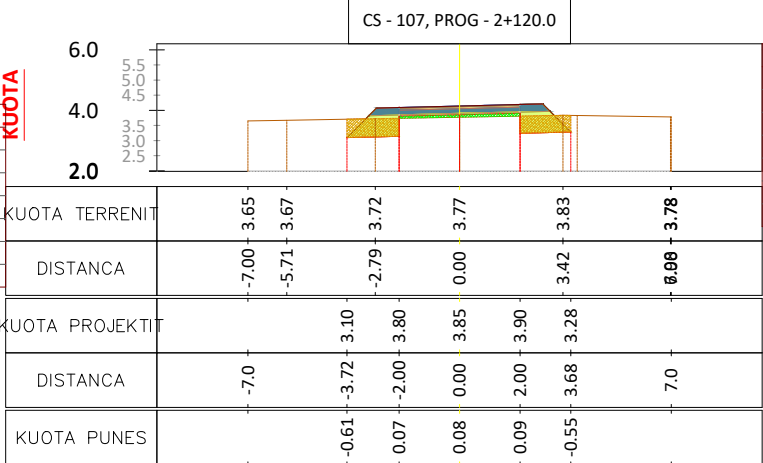


TABELA E VOLUMEVE 2+120.00

SIP. GERMIM	1.97
SIP. MBUSHJE	0.32
VOL. GERMIM	37.32
VOL. MBUSHJE	8.81
PROGRES. GERMIM	4976.88
PROGRES. MBUSHJE	412.33
VOLUMI TOTAL	4564.55

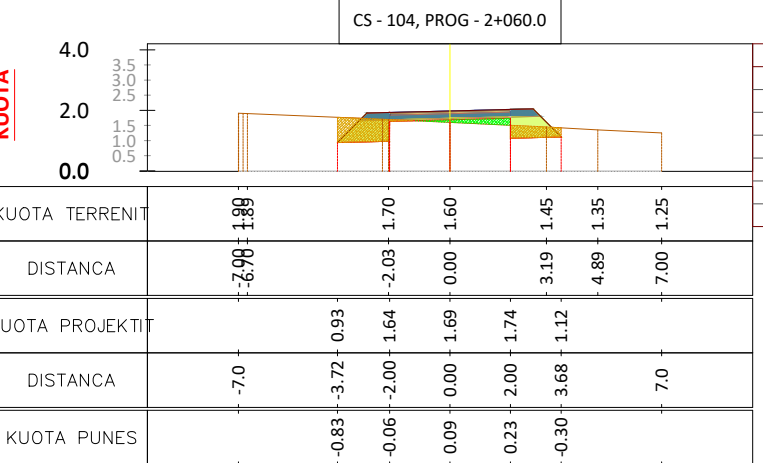


TABELA E VOLUMEVE 2+060.00

SIP. GERMIM	1.97
SIP. MBUSHJE	0.37
VOL. GERMIM	55.90
VOL. MBUSHJE	3.75
PROGRES. GERMIM	4854.37
PROGRES. MBUSHJE	391.91
VOLUMI TOTAL	4462.46

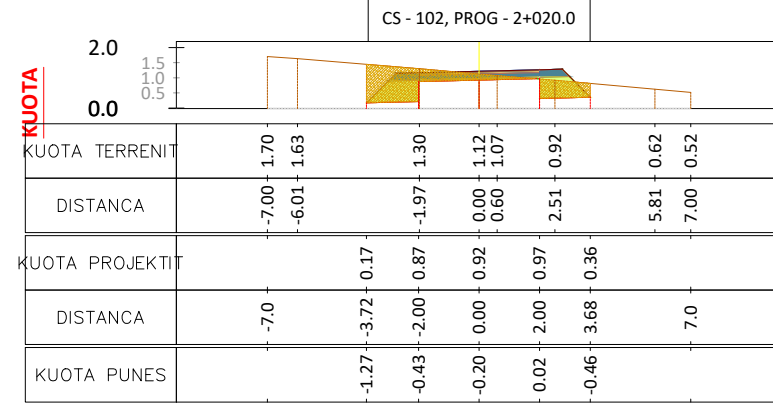


TABELA E VOLUMEVE 2+020.00

SIP. GERMIM	3.77
SIP. MBUSHJE	0.00
VOL. GERMIM	61.93
VOL. MBUSHJE	1.84
PROGRES. GERMIM	4724.60
PROGRES. MBUSHJE	388.15
VOLUMI TOTAL	4336.65

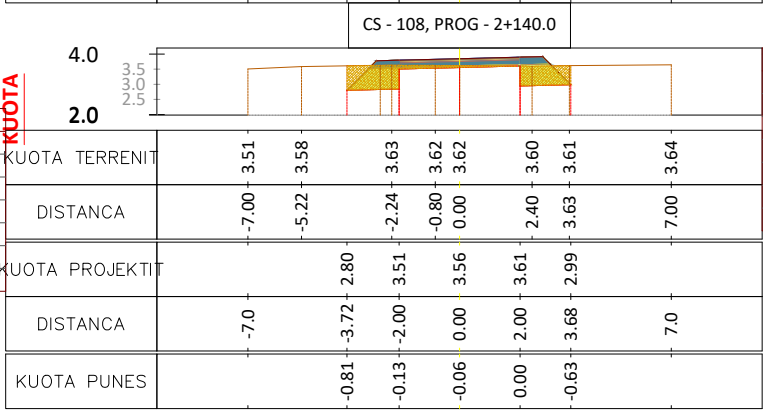


TABELA E VOLUMEVE 2+140.00

SIP. GERMIM	2.70
SIP. MBUSHJE	0.00
VOL. GERMIM	46.67
VOL. MBUSHJE	3.21
PROGRES. GERMIM	5023.55
PROGRES. MBUSHJE	415.54
VOLUMI TOTAL	4608.01

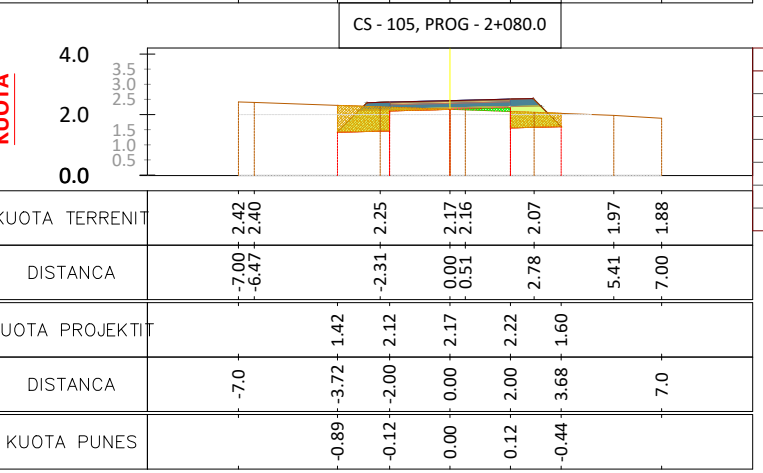


TABELA E VOLUMEVE 2+080.00

SIP. GERMIM	2.39
SIP. MBUSHJE	0.11
VOL. GERMIM	43.62
VOL. MBUSHJE	4.88
PROGRES. GERMIM	4897.99
PROGRES. MBUSHJE	396.79
VOLUMI TOTAL	4501.20

Porositi :



Projektoi:

"LENI-ING" sh.p.k
 Liçense: N.2969
 ADMINISTRATOR Nikoll PALUCA
 Adresa: Rr. Uran Pano, Pallati 12 kat, Kati 2
 Mobile: 0682042270
 Email: leni-ing@hotmail.com

Objekti:

RIKONSTRUKSION I RRUGES TRUSH I POSHTEM

Faza:

Projekt - Zbatim

Emërtimi i Fletës:





PROFILAT TERTHORE

Shkalla:

Sh 1:250

Tiranë 2023

PTTH (12)

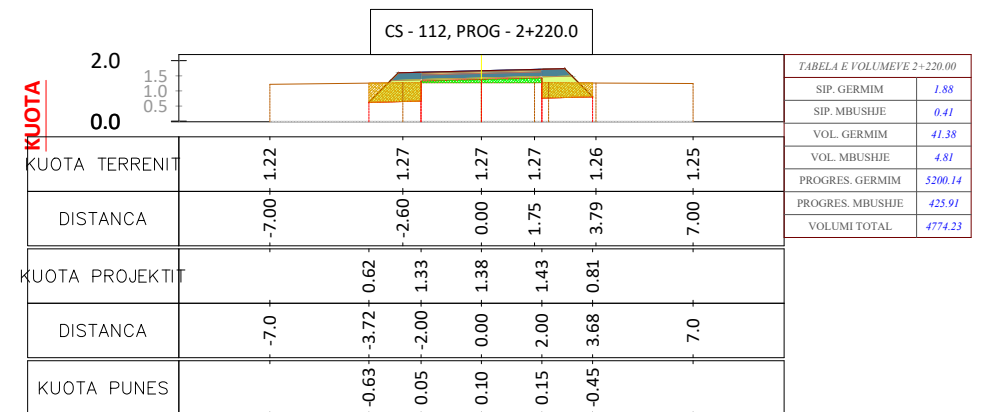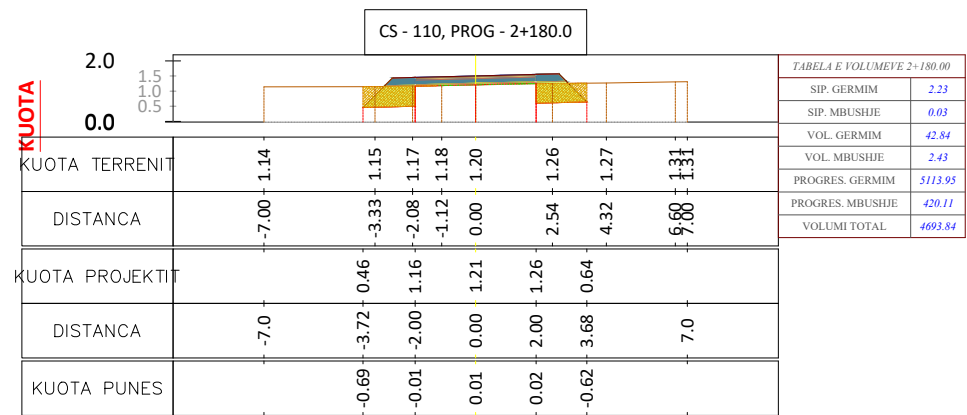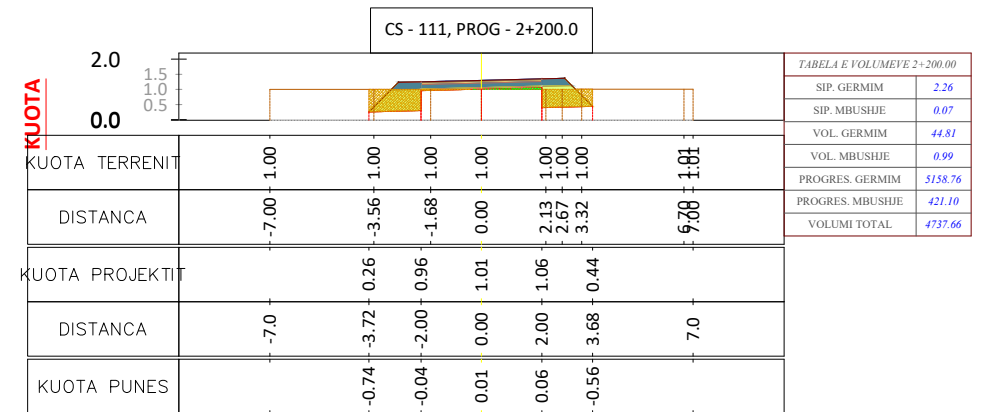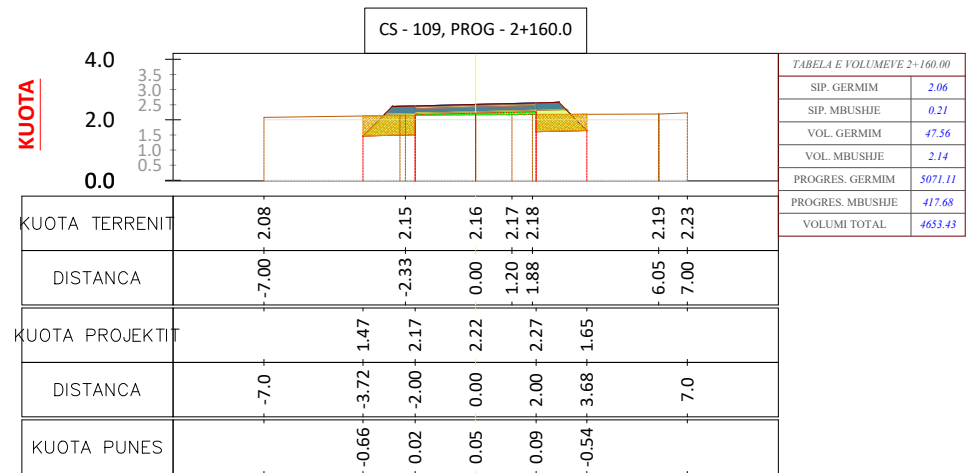

Porositi :



Projektoi:

"LENI-ING" sh.p.k
Liçense: N.2969

ADMINISTRATOR Nikoll PALUCA

Adresa: Rr. Uran Pano, Pallati 12 kat, Kati 2
Mobile: 0682042270
Email: leni-ing@hotmail.com

Objekti:

RIKONSTRUKSION I RRUGES TRUSH I POSHTEM

Faza:

Projekt - Zbatim

Emërtimi i Fletës:

PROFILAT TERTHORE

Shkalla:

Sh 1:250

Tiranë 2023

PTTH (13)

TABELA VOLUMEVE							
PROGRESIVA	SIP. GERMIM	SIP. MBUSHJE	VOL. GERMIM	VOL. MBUSHJE	G. PROGRESIV	M. PROGRESIV	G-M
0+00.00	4.38	0.00	0.00	0.00	0.00	0.00	0.00
0+20.00	4.45	0.00	88.10	0.00	88.10	0.00	88.10
0+40.00	3.07	0.00	75.00	0.00	163.10	0.00	163.10
0+60.00	3.54	0.00	66.26	0.00	229.35	0.00	229.35
0+80.00	2.41	0.12	59.48	1.22	288.84	1.22	287.62
1+00.00	2.25	0.20	45.98	3.25	334.82	4.47	330.35
1+20.00	2.60	0.28	48.93	4.76	383.75	9.24	374.51
1+40.00	2.76	0.21	53.57	4.92	437.32	14.16	423.15
1+60.00	2.61	0.19	53.71	4.04	491.02	18.20	472.82
1+80.00	3.94	0.00	65.90	1.98	556.93	20.18	536.75
2+00.00	2.29	0.23	63.31	2.33	620.24	22.51	597.73
2+20.00	2.47	0.12	47.63	3.53	667.87	26.04	641.82
2+40.00	2.42	0.11	49.05	2.32	716.92	28.36	688.56
2+60.00	1.85	0.48	42.74	5.97	759.66	34.33	725.33
2+80.00	2.44	0.10	42.92	5.83	802.58	40.16	762.42
3+00.00	2.61	0.15	50.49	2.47	853.07	42.62	810.45
3+20.00	2.60	0.16	52.06	3.05	905.14	45.67	859.46
3+40.00	1.73	0.71	43.25	8.70	948.39	54.37	894.01
3+60.00	2.24	0.14	39.73	8.56	988.12	62.94	925.18
3+80.00	1.57	0.92	38.09	10.64	1026.21	73.58	952.63
4+00.00	2.05	0.25	36.17	11.76	1062.38	85.34	977.04
4+20.00	2.26	0.21	43.09	4.66	1105.47	90.00	1015.47
4+40.00	2.34	0.13	46.02	3.45	1151.49	93.45	1058.04
4+60.00	2.29	0.29	46.31	4.19	1197.80	97.63	1100.17
4+80.00	2.42	0.18	47.06	4.62	1244.86	102.26	1142.61
5+00.00	1.49	0.95	39.10	11.27	1283.96	113.52	1170.44
5+20.00	2.38	0.16	38.66	11.10	1322.62	124.62	1197.99
5+40.00	2.79	0.03	51.61	1.90	1374.23	126.52	1247.70
5+60.00	2.45	0.11	52.36	1.40	1426.59	127.92	1298.67
5+80.00	2.60	0.00	50.52	1.10	1477.11	129.03	1348.08
6+00.00	2.97	0.00	55.72	0.00	1532.82	129.03	1403.80
6+20.00	1.98	0.32	49.54	3.20	1582.36	132.22	1450.14
6+40.00	1.50	0.89	34.86	12.05	1617.22	144.27	1472.95
6+60.00	2.24	0.01	37.33	8.95	1654.55	153.23	1501.32
6+80.00	2.25	0.03	44.86	0.37	1699.41	153.59	1545.82
7+00.00	2.12	0.12	43.72	1.50	1743.13	155.10	1588.04
7+20.00	2.42	0.04	45.42	1.61	1788.55	156.71	1631.84
7+40.00	2.17	0.10	45.91	1.43	1834.46	158.14	1676.32
7+60.00	2.21	0.06	43.79	1.66	1878.25	159.79	1718.46
7+80.00	2.17	0.07	43.82	1.32	1922.07	161.11	1760.96

TABELA VOLUMEVE							
PROGRESIVA	SIP. GERMIM	SIP. MBUSHJE	VOL. GERMIM	VOL. MBUSHJE	G. PROGRESIV	M. PROGRESIV	G-M
8+00.00	2.21	0.03	43.82	1.02	1965.90	162.13	1803.77
8+20.00	2.21	0.09	44.13	1.23	2010.03	163.36	1846.67
8+40.00	2.67	0.04	48.76	1.32	2058.79	164.68	1894.11
8+60.00	2.04	0.19	47.12	2.31	2105.91	166.98	1938.93
8+80.00	2.34	0.08	43.82	2.69	2149.73	169.68	1980.05
9+00.00	2.04	0.22	43.80	3.02	2193.53	172.70	2020.83
9+20.00	2.08	0.20	41.18	4.25	2234.71	176.95	2057.76
9+40.00	2.49	0.04	45.71	2.43	2280.42	179.38	2101.05
9+60.00	2.68	0.00	51.74	0.42	2332.16	179.80	2152.36
9+80.00	1.90	0.41	45.80	4.11	2377.96	183.91	2194.05
10+00.00	2.79	0.00	46.90	4.11	2424.86	188.02	2236.84
10+20.00	2.37	0.00	51.64	0.00	2476.50	188.02	2288.48
10+40.00	1.79	0.54	41.66	5.37	2518.16	193.39	2324.77
10+60.00	2.04	0.24	38.29	7.76	2556.44	201.15	2355.29
10+80.00	2.84	0.00	48.72	2.39	2605.16	203.54	2401.63
11+00.00	2.17	0.14	50.02	1.39	2655.19	204.93	2450.26
11+20.00	2.19	0.10	43.52	2.42	2698.71	207.35	2491.35
11+40.00	2.45	0.00	46.36	1.05	2745.07	208.41	2536.66
11+60.00	2.25	0.07	46.97	0.74	2792.04	209.15	2582.89
11+80.00	2.30	0.05	45.44	1.23	2837.48	210.38	2627.10
12+00.00	2.35	0.03	46.51	0.83	2883.99	211.21	2672.78
12+20.00	2.44	0.01	47.91	0.45	2931.90	211.66	2720.24
12+40.00	2.11	0.16	45.45	1.76	2977.35	213.42	2763.93
12+60.00	2.43	0.07	45.35	2.34	3022.69	215.76	2806.94
12+80.00	1.73	0.63	41.59	7.03	3064.29	222.79	2841.50
13+00.00	1.79	0.54	35.20	11.75	3099.49	234.54	2864.95
13+20.00	0.78	1.81	25.68	23.50	3125.17	258.03	2867.14
13+40.00	1.64	0.78	24.13	25.86	3149.31	283.90	2865.41
13+60.00	2.49	0.00	41.28	7.78	3190.59	291.67	2898.92
13+80.00	2.19	0.09	46.76	0.87	3237.35	292.55	2944.80
14+00.00	2.15	0.10	43.36	1.91	3280.71	294.45	2986.25
14+20.00	2.49	0.02	46.36	1.25	3327.07	295.71	3031.36
14+40.00	2.02	0.30	45.11	3.17	3372.18	298.87	3073.30
14+60.00	1.82	0.50	38.41	7.96	3410.59	306.83	3103.76
14+80.00	1.92	0.38	37.36	8.85	3447.95	315.68	3132.26
15+00.00	2.33	0.00	42.42	3.84	3490.37	319.52	3170.85
15+20.00	1.82	0.55	41.46	5.53	3531.83	325.05	3206.77
15+40.00	2.31	0.02	41.31	5.75	3573.14	330.80	3242.34
15+60.00	2.22	0.14	45.35	1.62	3618.49	332.42	3286.07
15+80.00	2.16	0.20	43.83	3.44	3662.32	335.87	3326.46

Porositi :



Projektoi:

”LENI-ING” sh.p.k
Liqense: N.2969

ADMINISTRATOR Nikoll PALUCA

Adresa: Rr. Uran Pano, Pallati 12 kat, Kati 2
Mobile: 0682042270
Email: leni-ing@hotmail.com

Objekti:

RIKONSTRUKSION I RRUGES TRUSH I POSHTEM

Faza:

Projekt – Zbatim

Emërtimi i Fletës:

TABELAT E VOLUMEVE

Shkalla:

Sh 1:1000

Tiranë 2023

tb

TABELA VOLUMEVE							
PROGRESIVA	SIP. GERMIM	SIP. MBUSHJE	VOL. GERMIM	VOL. MBUSHJE	G. PROGRESIV	M. PROGRESIV	G-M
16+00.00	2.65	0.01	48.04	2.13	3710.36	337.99	3372.37
16+20.00	3.35	0.00	59.91	0.09	3770.28	338.08	3432.20
16+40.00	2.43	0.07	57.75	0.74	3828.03	338.82	3489.21
16+60.00	2.14	0.23	45.67	3.05	3873.70	341.87	3531.83
16+80.00	2.29	0.16	44.25	3.93	3917.95	345.80	3572.15
17+00.00	1.97	0.38	42.55	5.42	3960.51	351.22	3609.29
17+20.00	2.23	0.21	42.01	5.90	4002.52	357.12	3645.40
17+40.00	2.53	0.04	47.63	2.45	4050.15	359.58	3690.57
17+60.00	2.56	0.01	50.91	0.47	4101.06	360.05	3741.01
17+80.00	1.85	0.48	44.17	4.90	4145.23	364.95	3780.28
18+00.00	2.21	0.01	40.65	4.85	4185.88	369.80	3816.08
18+20.00	1.98	0.32	41.96	3.25	4227.84	373.05	3854.78
18+40.00	2.26	0.03	42.41	3.50	4270.25	376.56	3893.69
18+60.00	2.53	0.00	47.83	0.30	4318.07	376.86	3941.21
18+80.00	2.34	0.05	48.67	0.54	4366.75	377.40	3989.35
19+00.00	2.14	0.12	44.84	1.75	4411.59	379.15	4032.44
19+20.00	2.14	0.11	42.76	2.34	4454.35	381.50	4072.85
19+40.00	2.21	0.05	43.48	1.58	4497.83	383.08	4114.75
19+60.00	2.35	0.05	45.61	0.93	4543.44	384.01	4159.43
19+80.00	3.57	0.00	59.22	0.47	4602.66	384.48	4218.19
20+00.00	2.43	0.18	59.99	1.83	4662.66	386.31	4276.35
20+20.00	3.77	0.00	61.95	1.84	4724.60	388.15	4336.45
20+40.00	3.62	0.00	73.87	0.01	4798.47	388.16	4410.30
20+60.00	1.97	0.37	55.90	3.75	4854.37	391.91	4462.46
20+80.00	2.39	0.11	43.62	4.88	4897.99	396.79	4501.20
21+00.00	1.76	0.56	41.57	6.72	4939.56	403.51	4536.05
21+20.00	1.97	0.32	37.32	8.81	4976.88	412.33	4564.55
21+40.00	2.70	0.00	46.67	3.21	5023.55	415.54	4608.01
21+60.00	2.06	0.21	47.56	2.14	5071.11	417.68	4653.43
21+80.00	2.23	0.03	42.84	2.43	5113.95	420.11	4693.84
22+00.00	2.26	0.07	44.81	0.99	5158.76	421.10	4737.66
22+20.00	1.88	0.41	41.38	4.81	5200.14	425.91	4774.23

Porositi :



Projektoi:

”LENI-ING” sh.p.k
Liçense: N.2969

ADMINISTRATOR Nikoll PALUCA

Adresa: Rr. Uran Pano, Pallati 12 kat, Kati 2
Mobile: 0682042270
Email: leni-ing@hotmail.com

Objekti:

RIKONSTRUKSION I RRUGES TRUSH I POSHTEM

Faza:

Projekt – Zbatim

Emërtimi i Fletës:


TABELAT E VOLUMEVE

Shkalla:

Sh 1:1000

Tiranë 2023

tb (2)

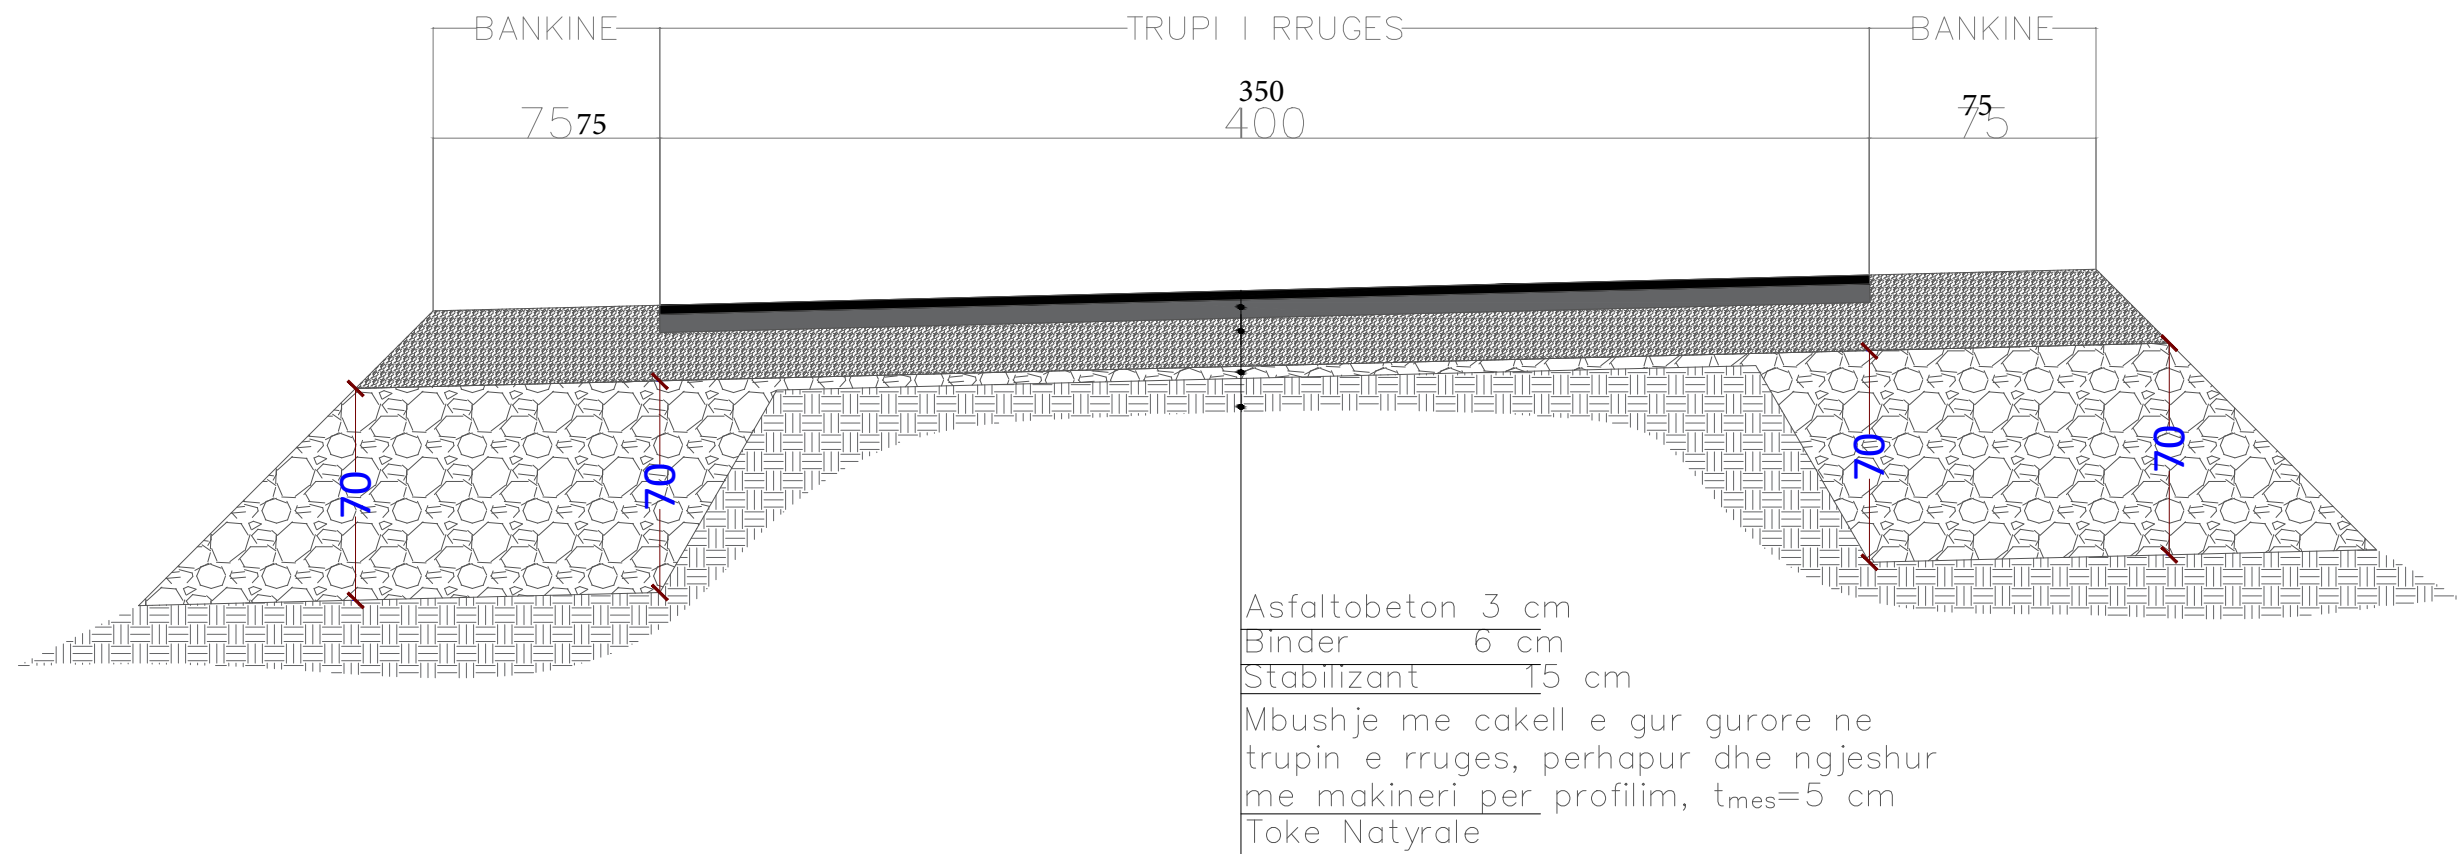

Porositi :



Projektoi:

"LENI-ING" sh.p.k
Liçense: N.2969

ADMINISTRATOR Nikoll PALUCA

Adresa: Rr. Uran Pano, Pallati 12 kat, Kati 2
Mobile: 0682042270
Email: leni-ing@hotmail.com

Objekti:

RIKONSTRUKSION I RRUGES TRUSH I POSHTEM

Faza:

Projekt – Zbatim

Emërtimi i Fletës:

PROFILI TERTHORE

Shkalla:

Sh 1:25

Tiranë 2023

pt