



PROJEKT NDERHYRJE RRITJA E KAPACITETIT TE REZERVUARIT HELSHAN .2 -HAS

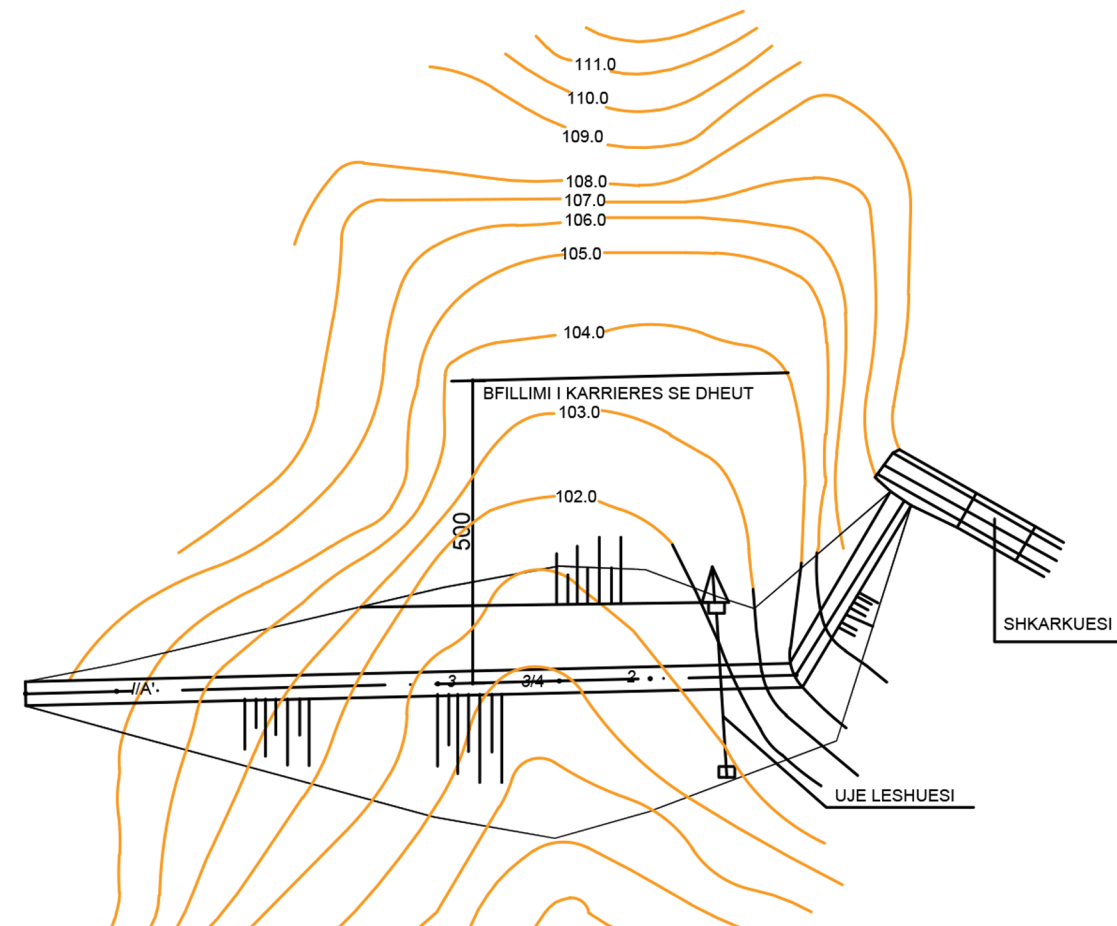

PLANIMETRI E REZERVUARIT

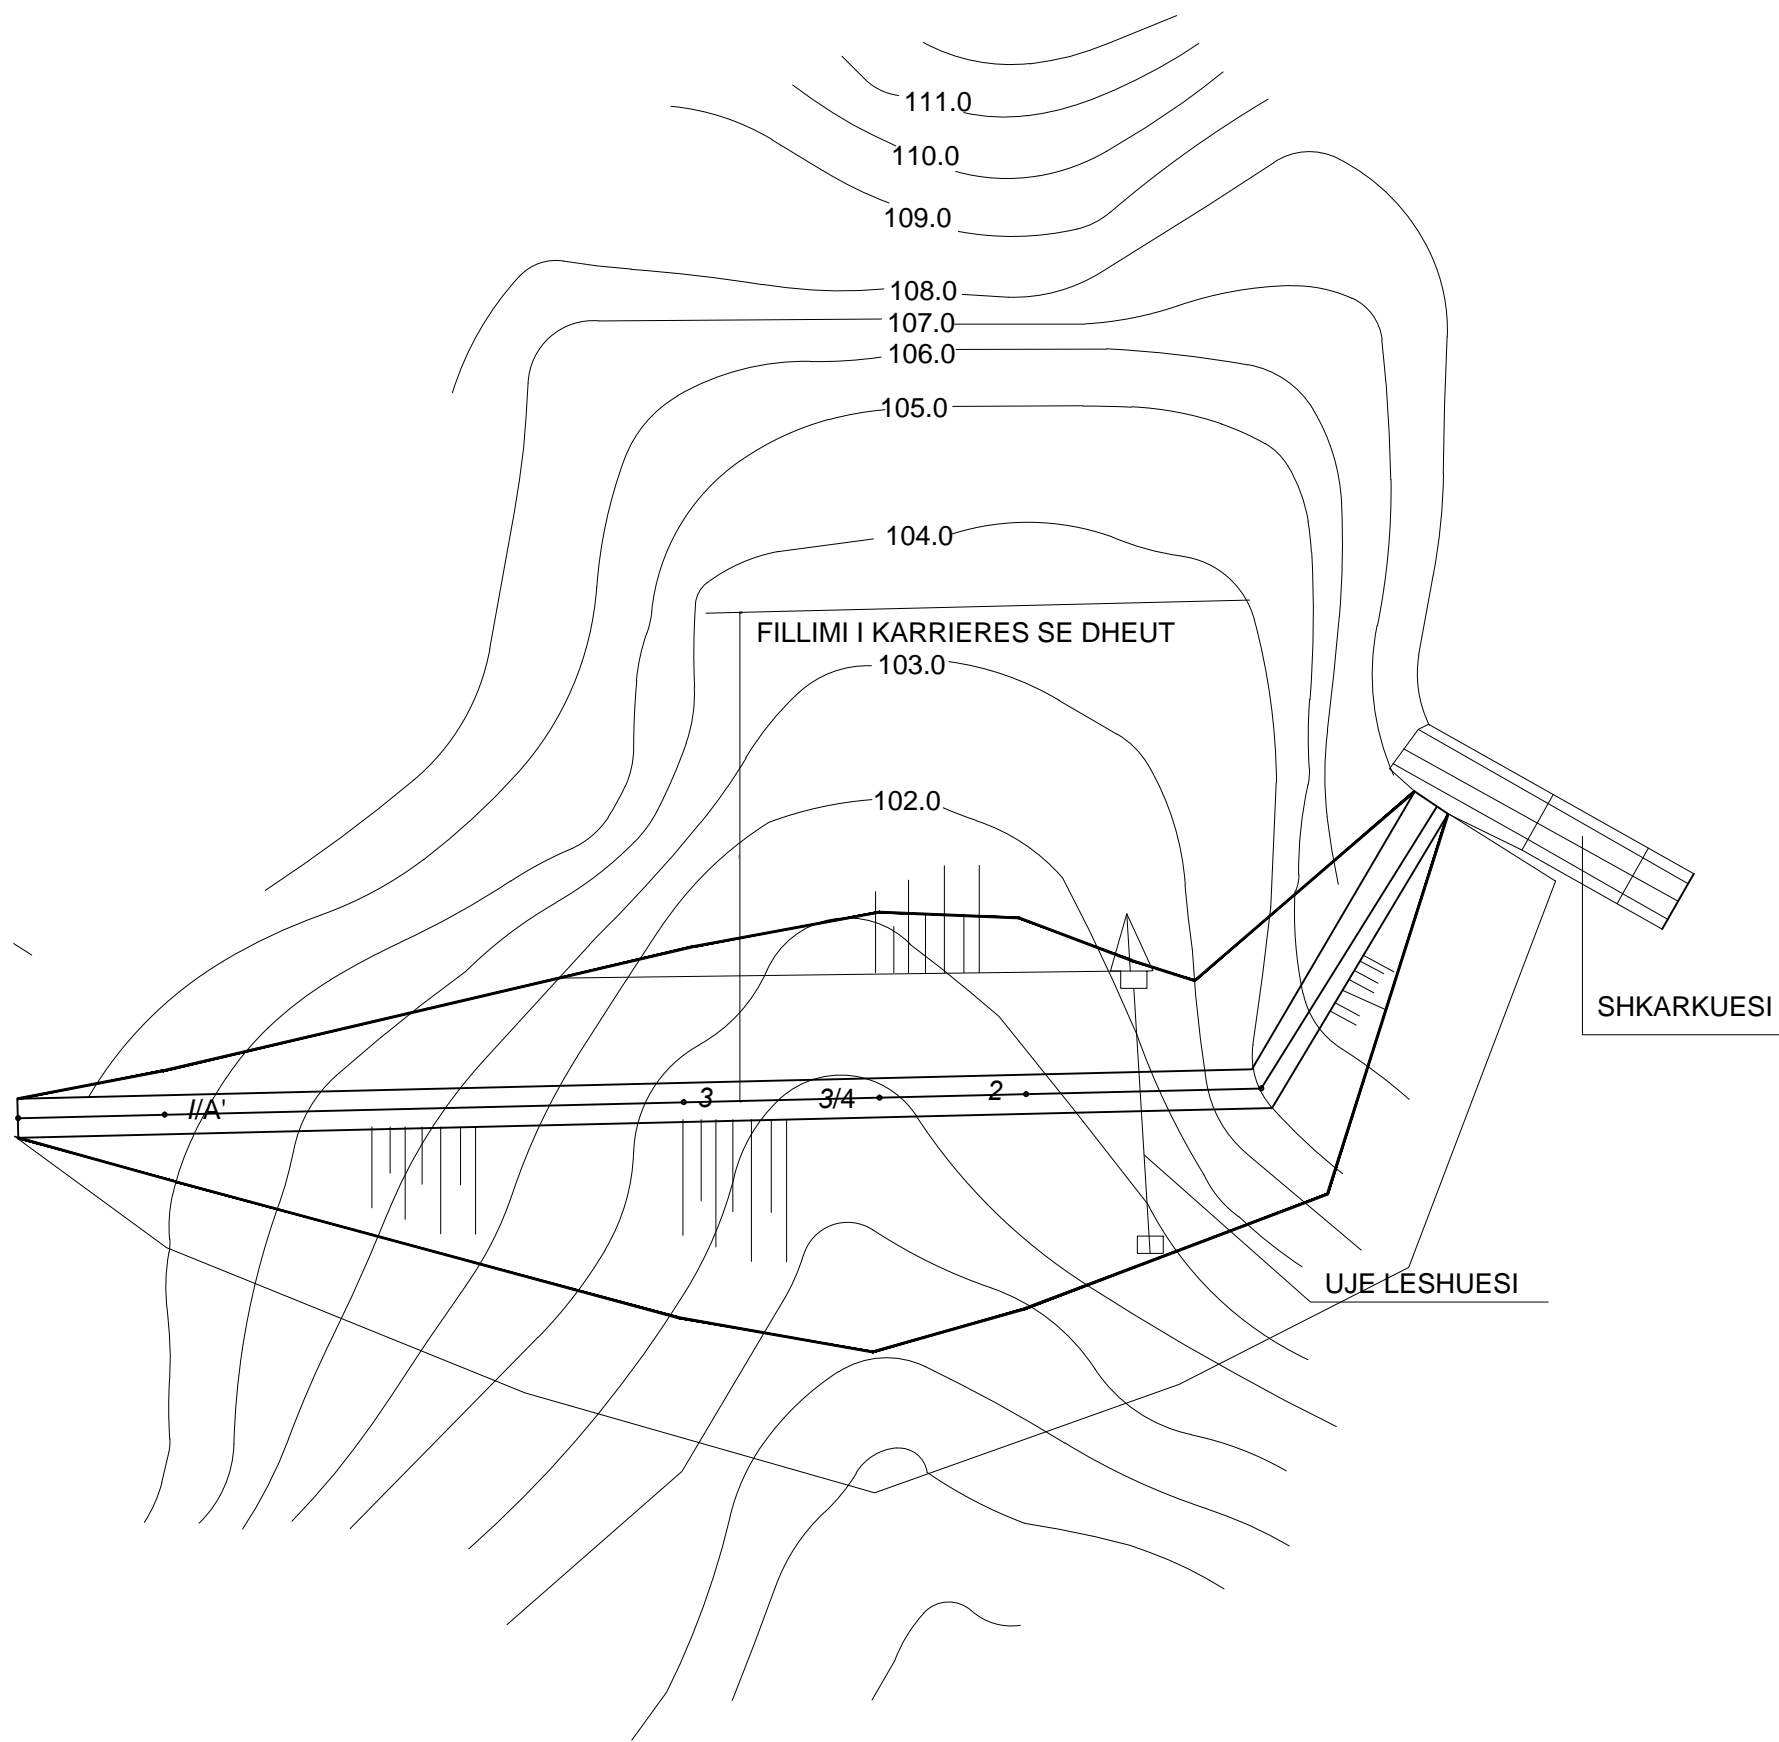

Shënim

KONSULENTI

CLIENT: BASHKIA_HAS

Projektoi	Emër Mbiemër	Firma
ING.	AVNI DERVISHI	
PLAN.	ANDREA RAPO	
PLAN.	ERALD DERVISHI	
.....	
.....	
.....	
.....	
.....	
.....	
.....	


PROJECT NAME: REZERVUARI_HELSHAN

DRAWING TITLE: PLANIMETRI_REZERVUARI

SCALE:	SHEET SIZE: A3	SHEET NO: A.02
PROJECT NO: HS.04	STATUS:	

SHKALLA 1:500

SKEMA E PIKETIMIT TE KONTURIT MBILARTESIMIT TE DIGES, DRENAZHIT, DRENAVE,
UJE LESHUESIT DHE SHKARKUESIT

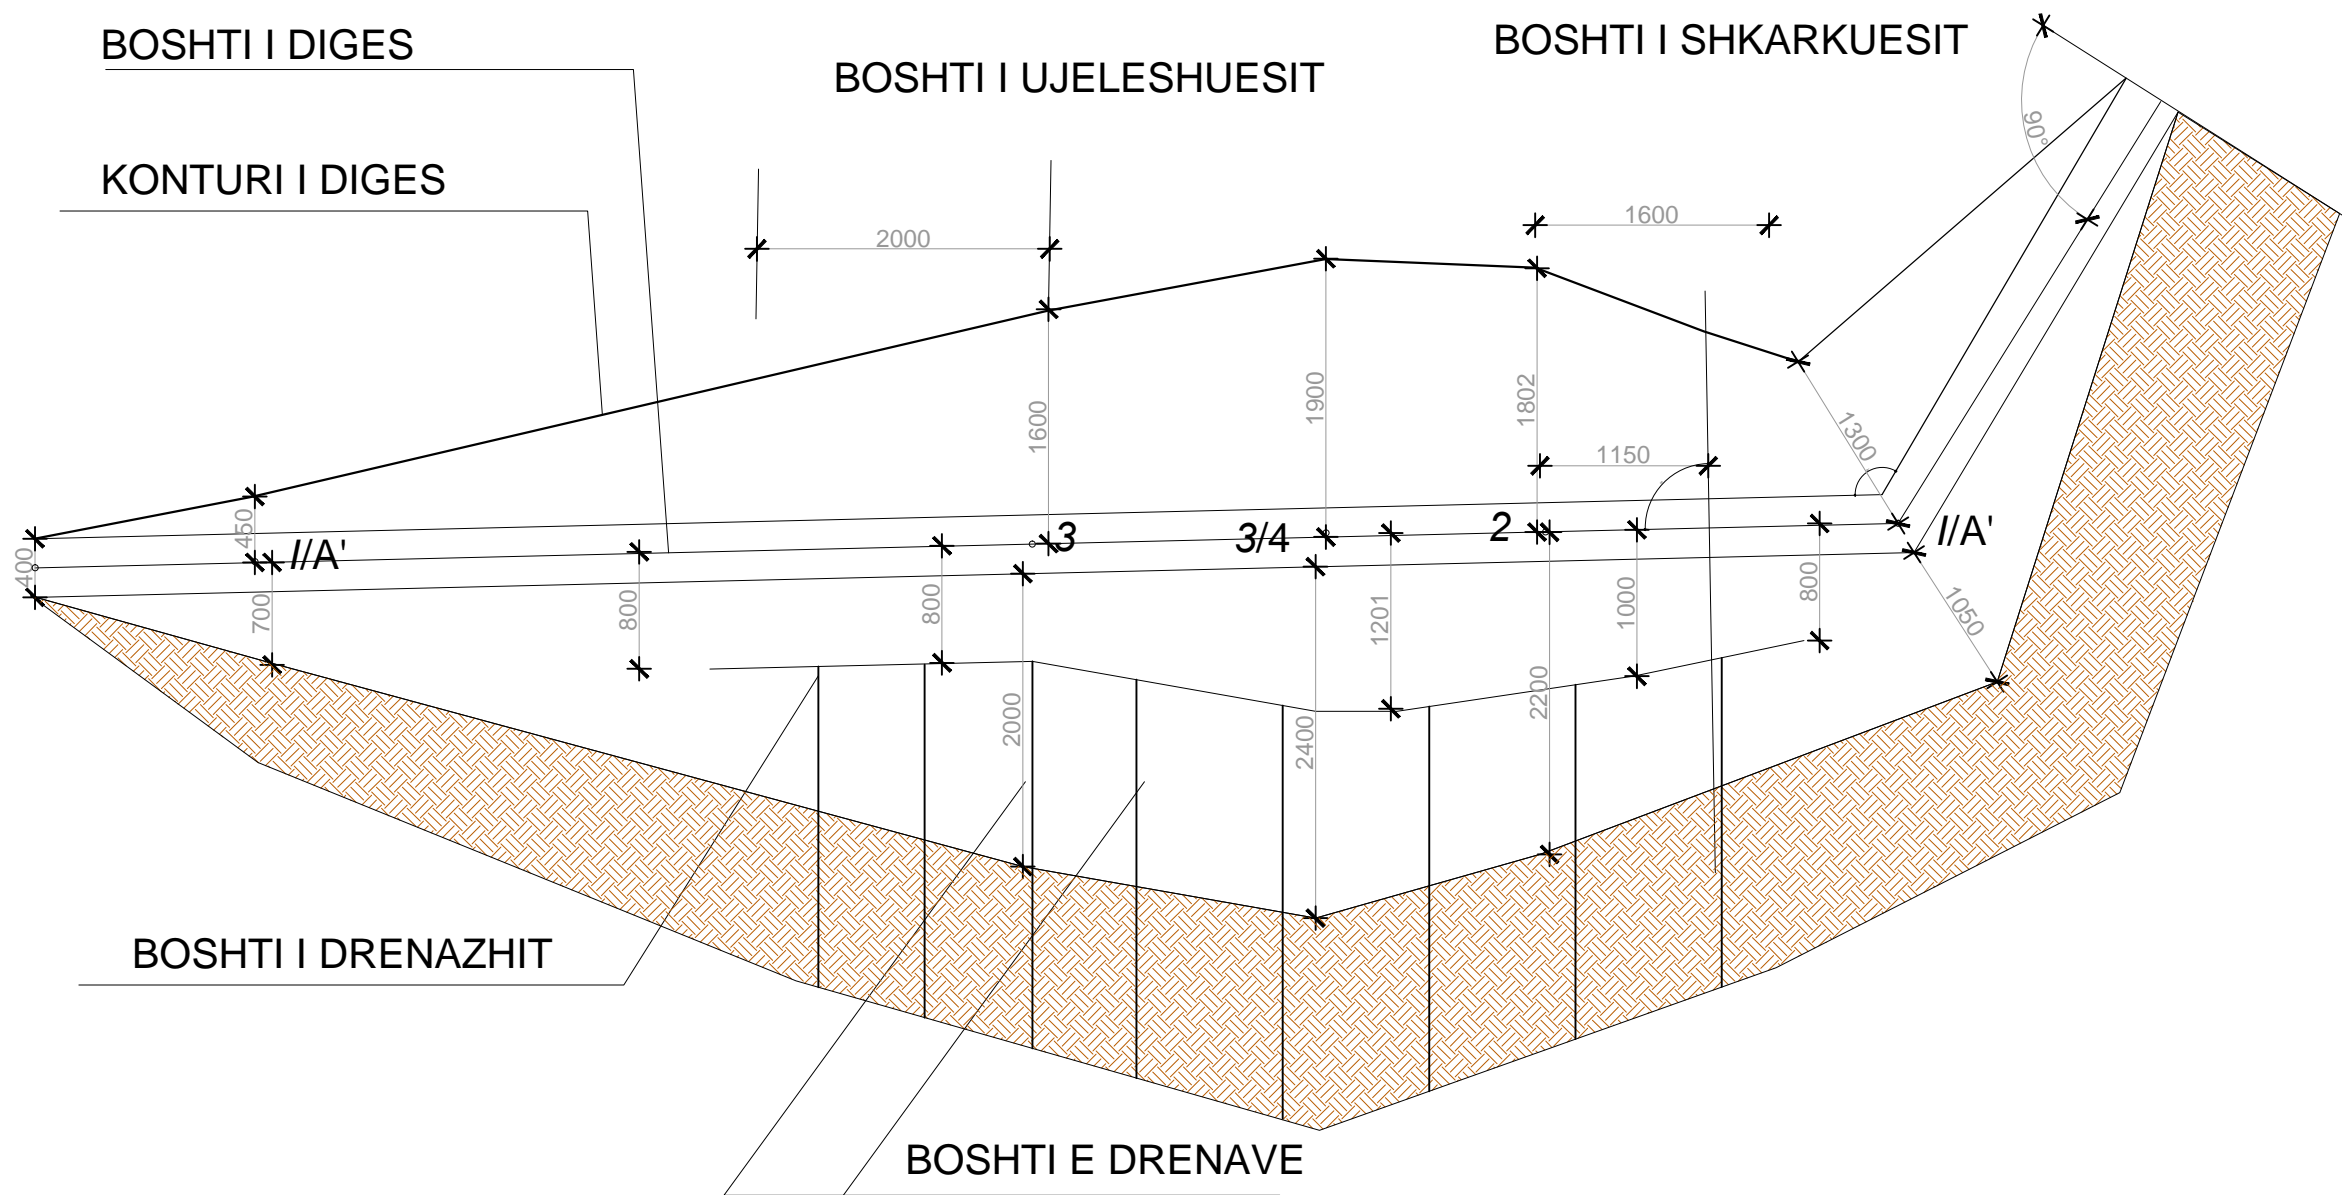

Shënim

KONSULENTI

CLIENT: BASHKIA_HAS

Projektoi	Emër Mbiemër	Firma
ING.	AVNI DERVISHI	
PLAN.	ANDREA RAPO	
PLAN.	ERALD DERVISHI	
.....
.....
.....
.....
.....
.....


PROJECT NAME: REZERVUARI_HELSHAN

DRAWING TITLE: PLANIMETRI_REZERVUARI


SCALE:	SHEET SIZE: A3	SHEET NO: A.03
PROJECT NO: HS.04	STATUS:	

SHKALLA 1:400

GRAFIKU I VOLUMIT TE UJIT DHE SIPERFAQES REZERVUARIT

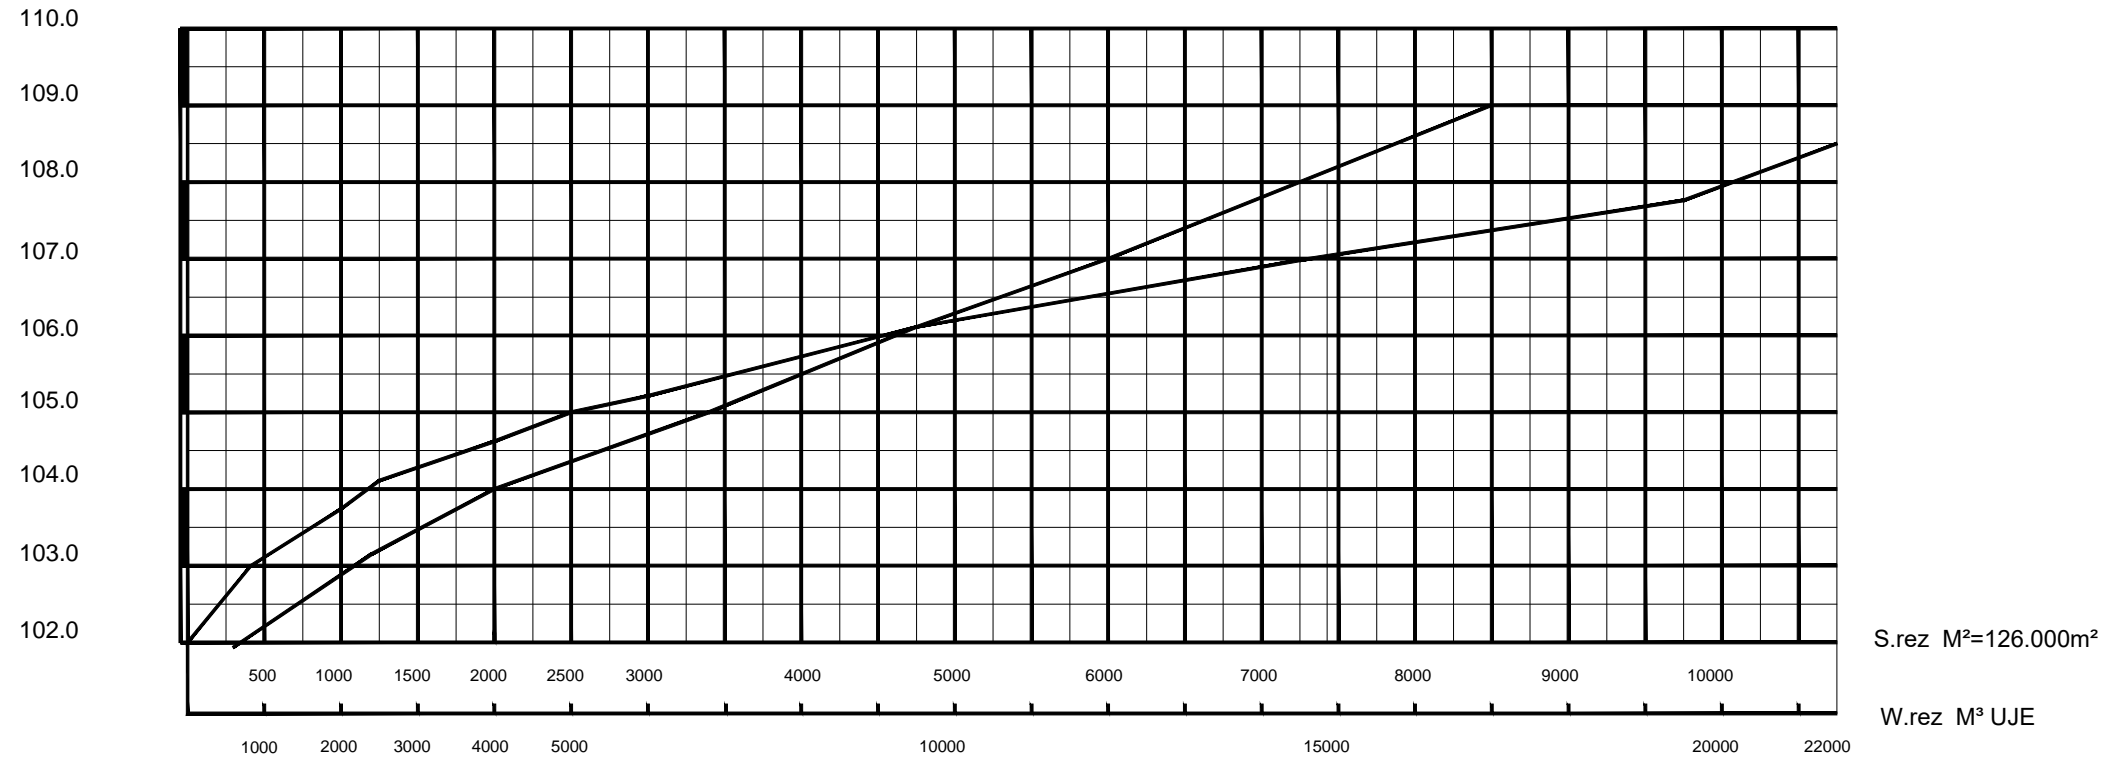

SEKSION TERTHOR TIP I DIGES

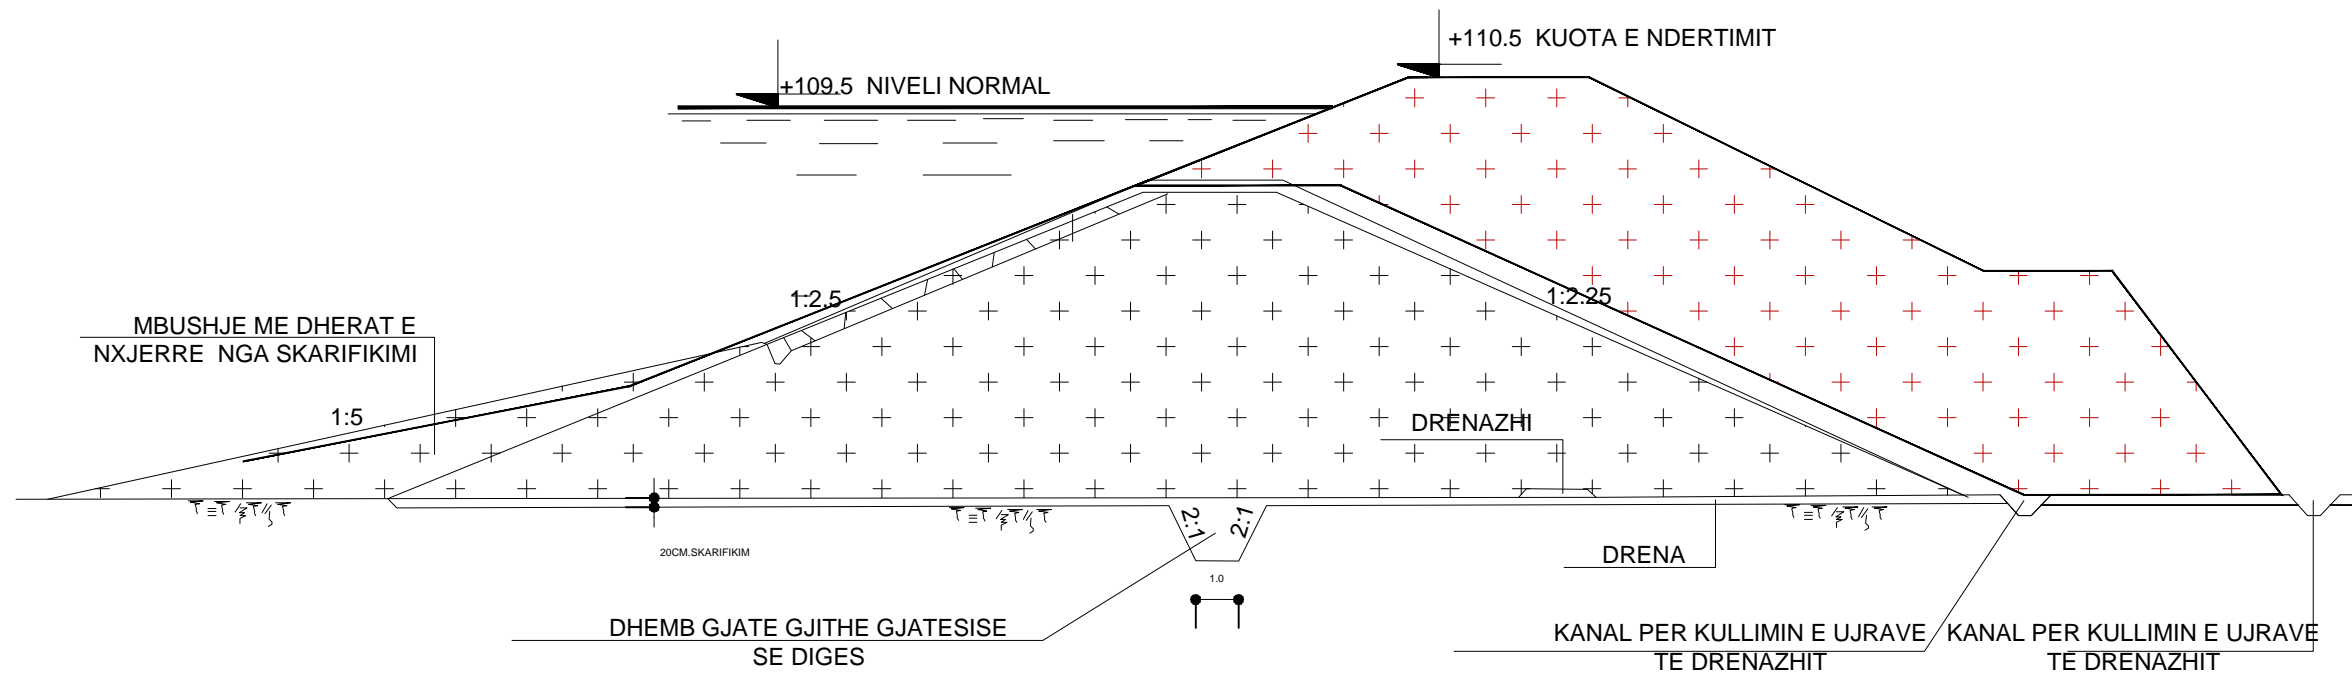

Shënim

KONSULENTI

CLIENT: BASHKIA_HAS

Projektoi	Emër Mbiemër	Firma
ING.	AVNI DERVISHI	
PLAN.	ANDREA RAPO	
PLAN.	ERALD DERVISHI	
.....	
.....	
.....	
.....	
.....	
.....	
.....	

PROJECT NAME: REZERVUARI_HELSHAN


DRAWING TITLE: SEKSION_GRAFIKU

SCALE: SHEET SIZE: A3 SHEET NO: A.06

PROJECT NO: HS.04 STATUS:


PLANIMETRI EKZISTUESE

PRERJE 1-1

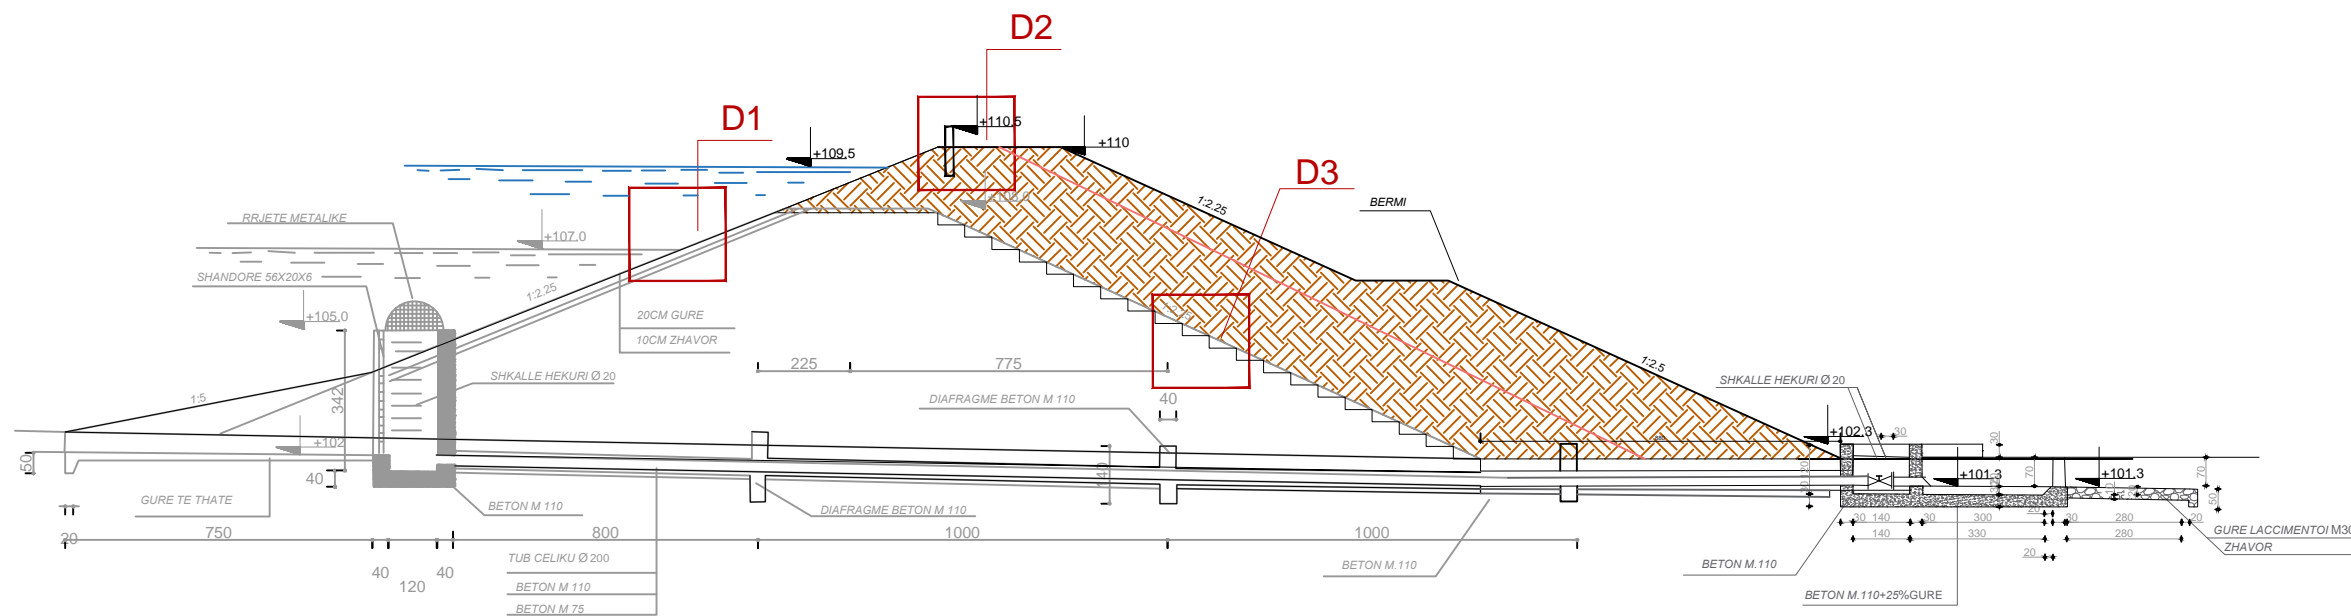


D1 sh 1:50

LIDHJA E SHTRESAVE EGZISTUESE
TE DIGES ME SHTRESAT E REJA

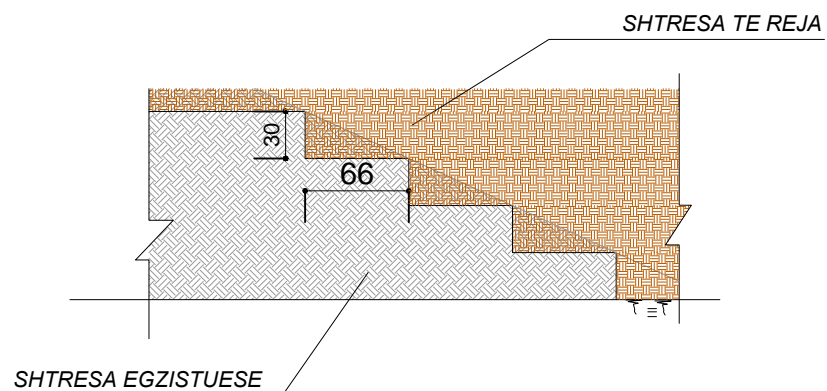


D2 sh 1:50

PARAPET BETON-ARME H=1.5M

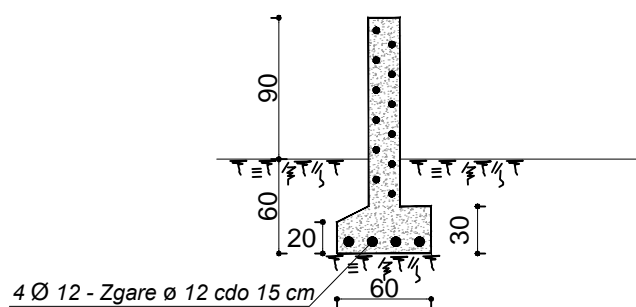

D3 sh 1:50

VESHJE E DIGES

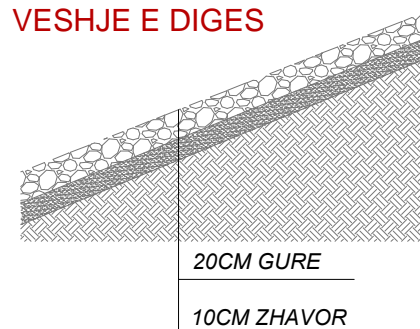

PLANIMETRIA E DIGES SE MBILARTESUAR



Shënim

KONSULENTI

CUDI: BASHKIA_HAS

Projektoi	Emër Mbiemër	Firma
ING.	AVNI DERVISHI	
PLAN.	ANDREA RAPO	
PLAN.	ERALD DERVISHI	
.....
.....
.....
.....
.....
.....
.....
.....

PROJECT NAME: DIGA_HELSHAN

DRAWING TITLE: PLANIMETRI_EKZISTUESE

SCALE: SHEET SIZE: A3 SHEET NO: A.07

PROJECT NO: HS.04 STATUS:

