

**MIRATOHET
ERMAL DREDHA
KRYETAR**



**Objekti: Rikonstruksioni i shtresave te rruges se fshatit
Drithas, Njesia Shushice.**

RRUGA E FSHATIT DRITHAS
GJATESI 961 m
SIPERFAQE 4325 m²

VLORE



PLANIMETRIA E RRUGES

Shk. H. 1:600


PROJEKTI:
RIKONSTRUKSIONI I SHITESAVE TE RRUGES SE FSHATIT ZVERNEC

BASHKIA VLORE

Nr.
1.1

Igg. Darjan Hudhra	Ark. Klaudio Mehmetaj		
Top. Genci Hazizaj	DREJTOR		

RRUGA E FSHATIT DRITHAS
GJATESI 961 m
SIPERFAQE 4325 m²

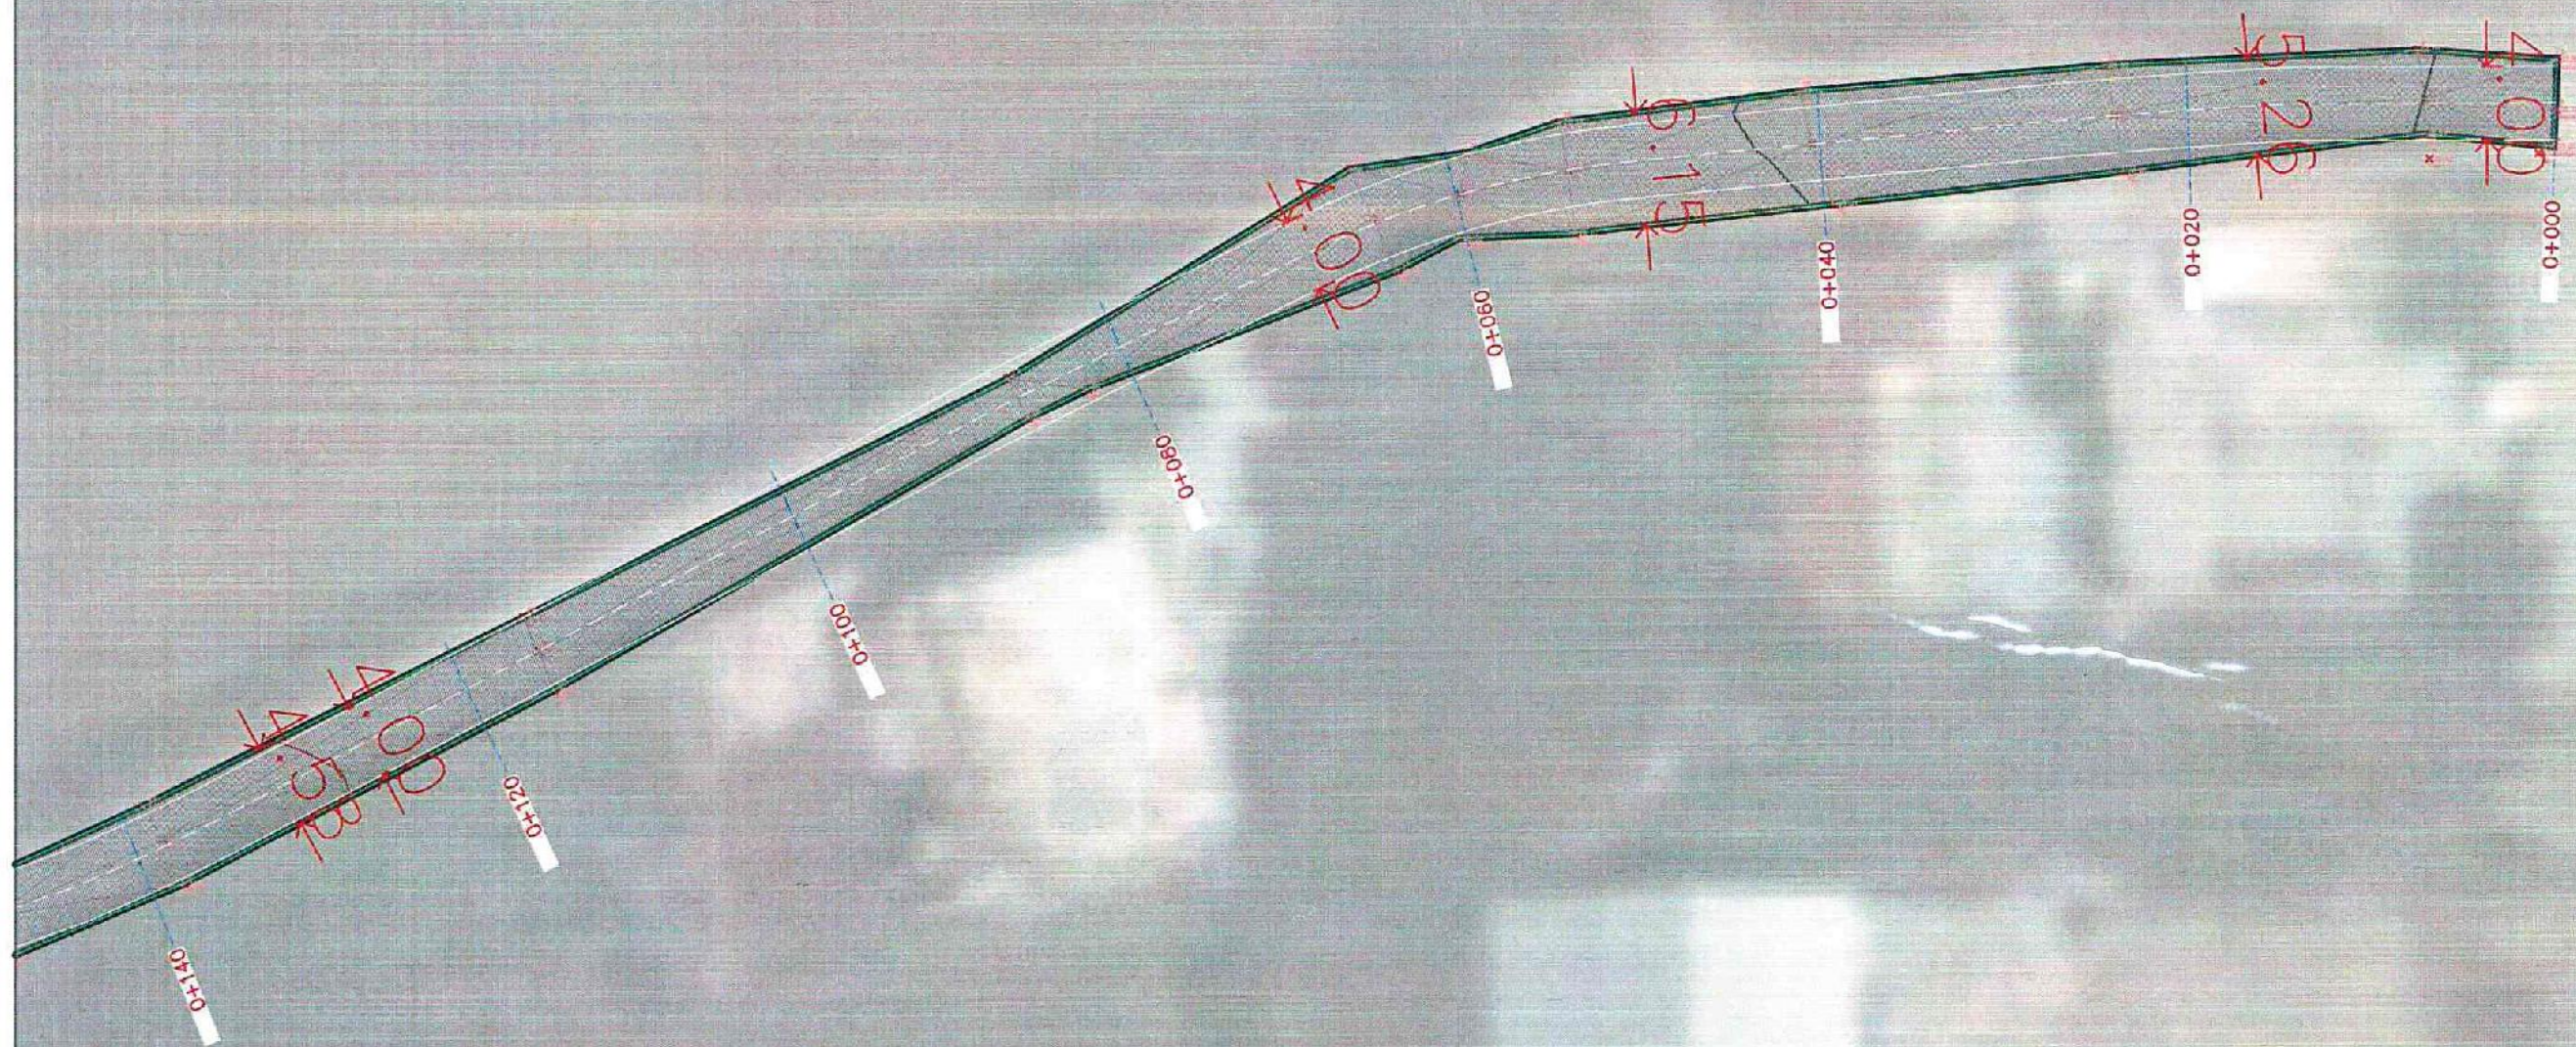

PLANIMETRIA E RRUGES

Shk. H. 1:200


PROJEKTI:
RIKONSTRUKSIONI I SHTRESAVE TE RRUGES SE FSHATIT DRITHAS

BASHKIA VLORE

Nr.
1.2

Ing. Darjan Hudhra	inxh. Klaudio Mehmetaj
Top. Genci Hazizaj	DREJTOR

RRUGA E FSHATIT DRITHAS
GJATESI 961 m
SIPERFAQE 4325 m²

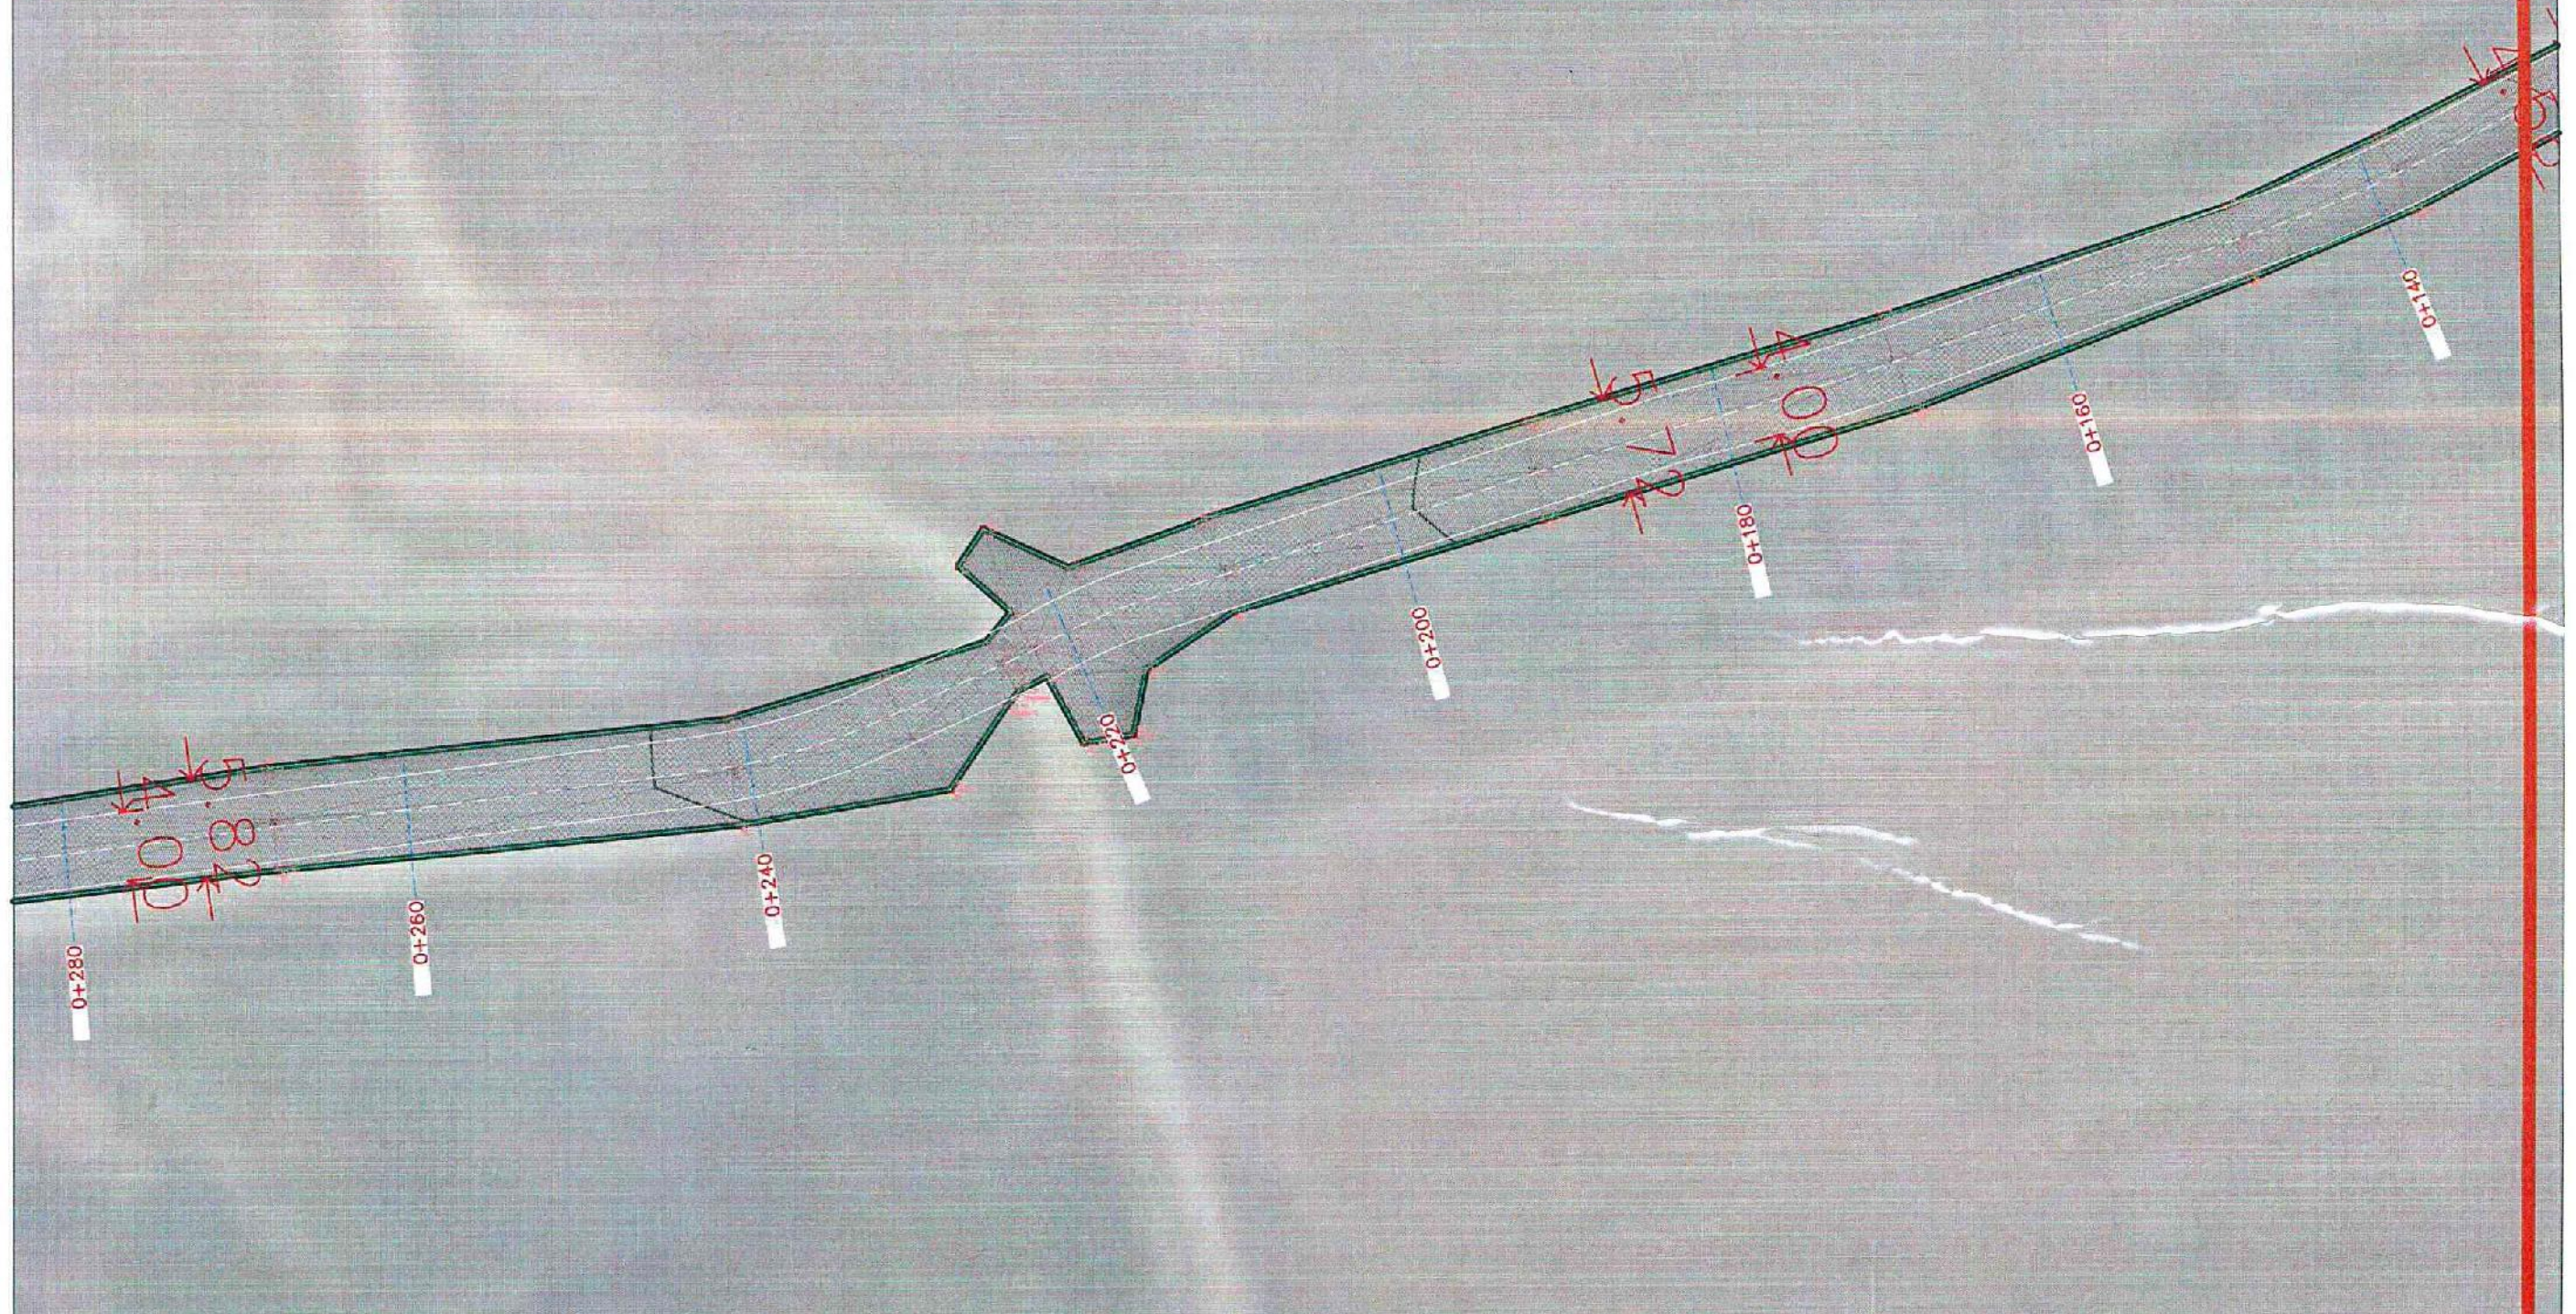

PLANIMETRIA E RRUGES

Shk. H. 1:200


PROJEKTI:
RIKONSTRUKSIONI I SHITESAVE TE RRUGES SE FSHATIT DRITHAS

BASHKIA VLORE

Nr.
1.3

Ing. Darjan Hudhra	Ark. Klaudio Mehmetaj		
Top. Genci Hazizaj	DREJTOR		

RRUGA E FSHATIT DRITHAS
GJATESI 9.61 m
SIPERFAQE 4325 m²

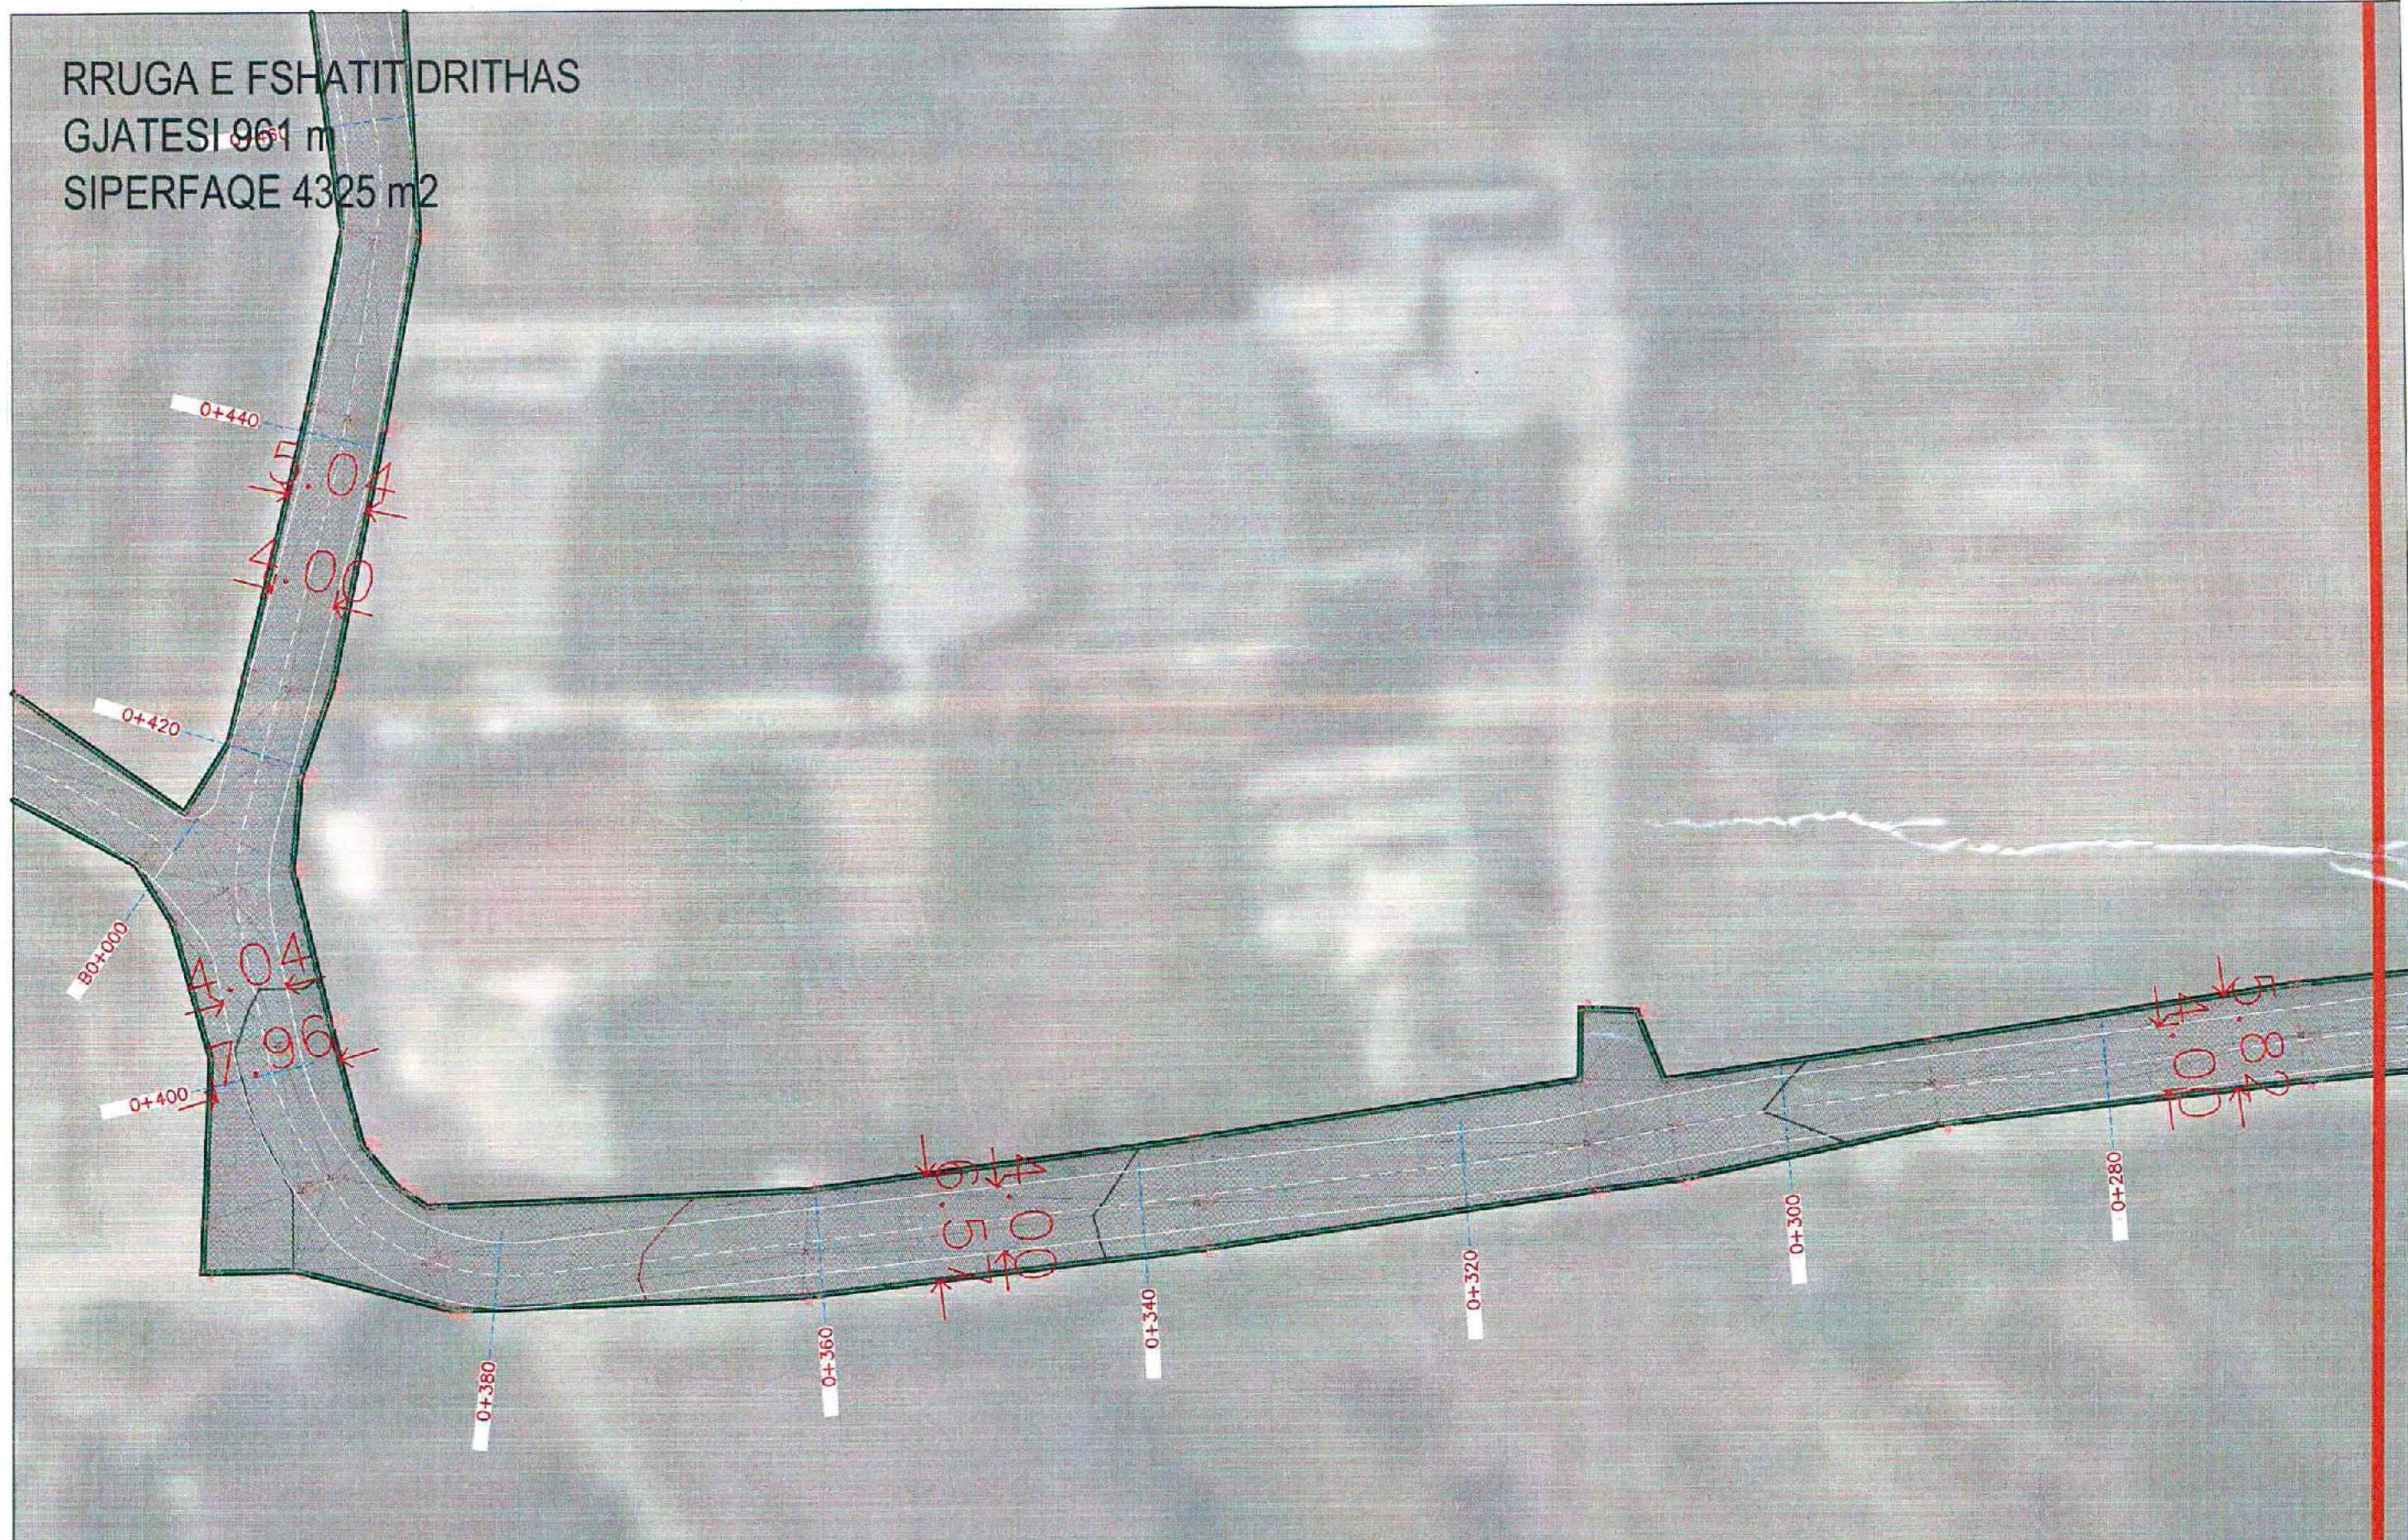

PLANIMETRIA E RRUGES

Shk. H. 1:200

PROJEKTI:

RIKONSTRUKSIONI I SHITESAVE TE RRUGES SE FSHATIT DRITHAS


BASHKIA VLORE

Nr.
1.4

Ing. Darjan Hudhra
Top. Genci Hazizaj

Ark. Klaudio Mehmetaj
DREJTOR

RRUGA E FSHATIT DRITHAS
GJATESI 961 m
SIPERFAQE 4325 m²

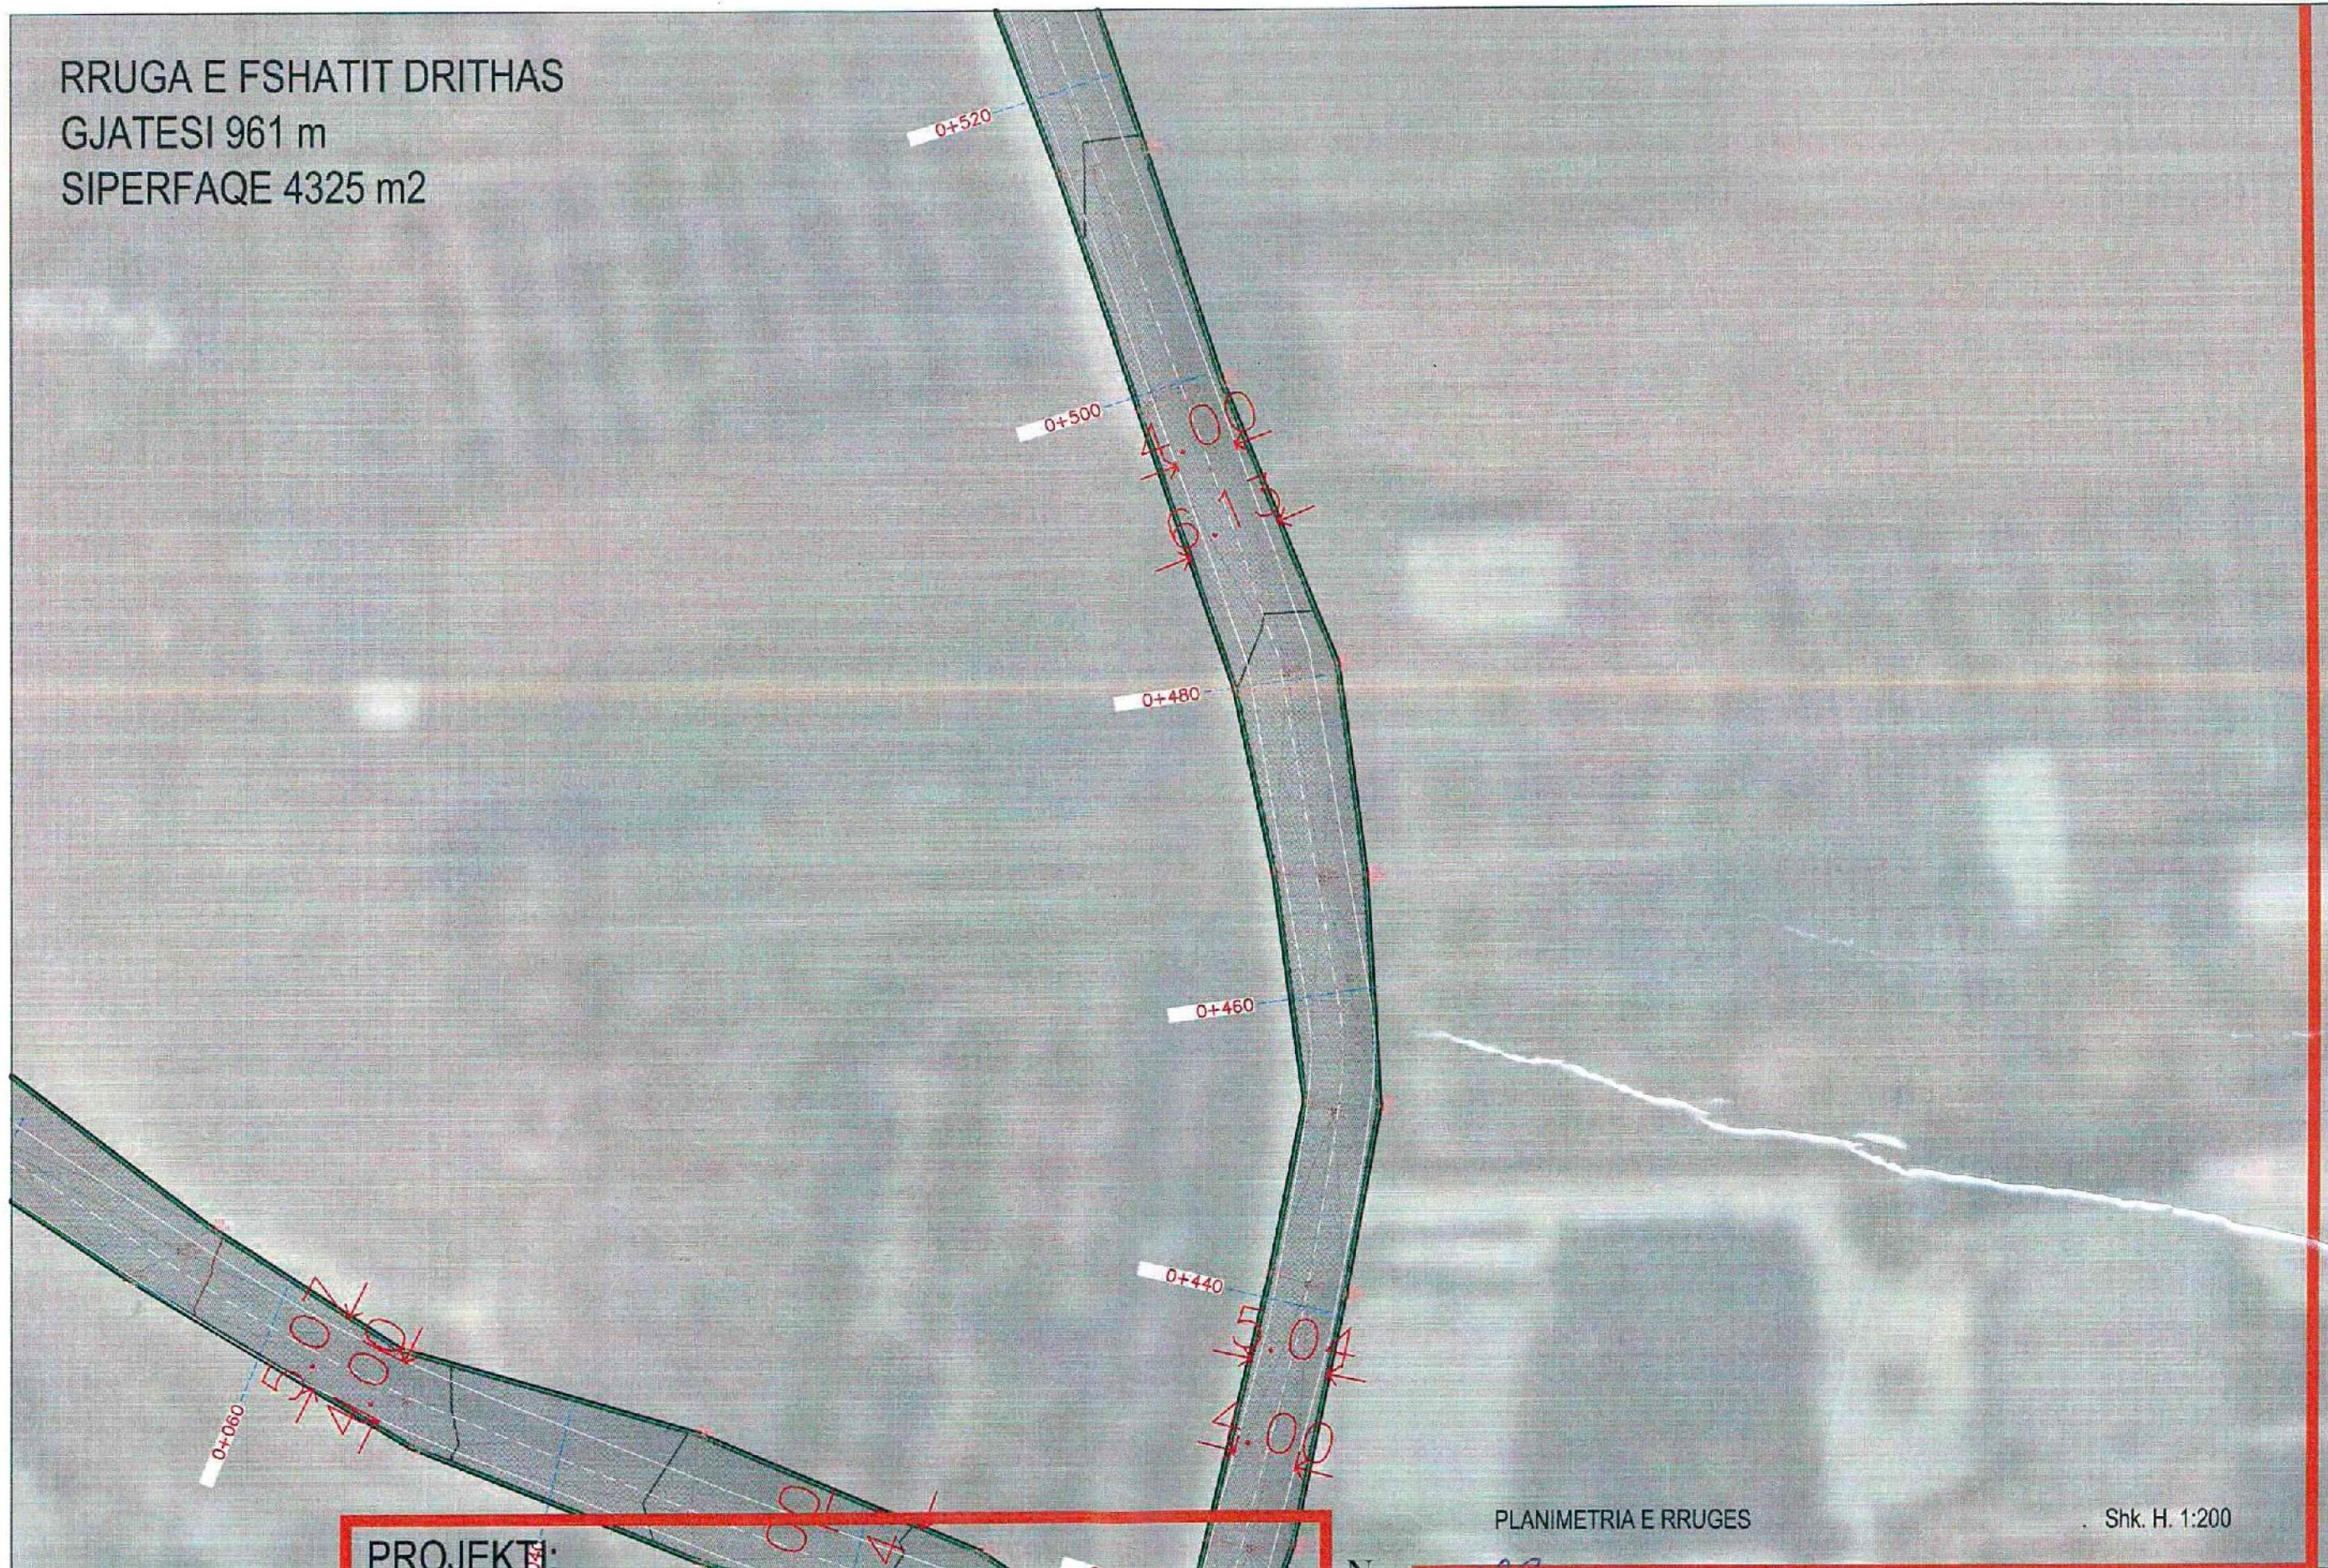

PLANIMETRIA E RRUGES

Shk. H. 1:200


PROJEKTI:
RIKONSTRUKSIONI I SHITESAVE TE RRUGES SE FSHATIT DRITHAS

BASHKIA VLORE

Nr.
1.5

Ing. Darjan Hudhra	Ark. Klaudio Mehmetaj		
Top. Genci Hazizaj	DREJTOR		

RRUGA E FSHATIT DRITHAS
GJATESI 961 m
SIPERFAQE 4325 m²

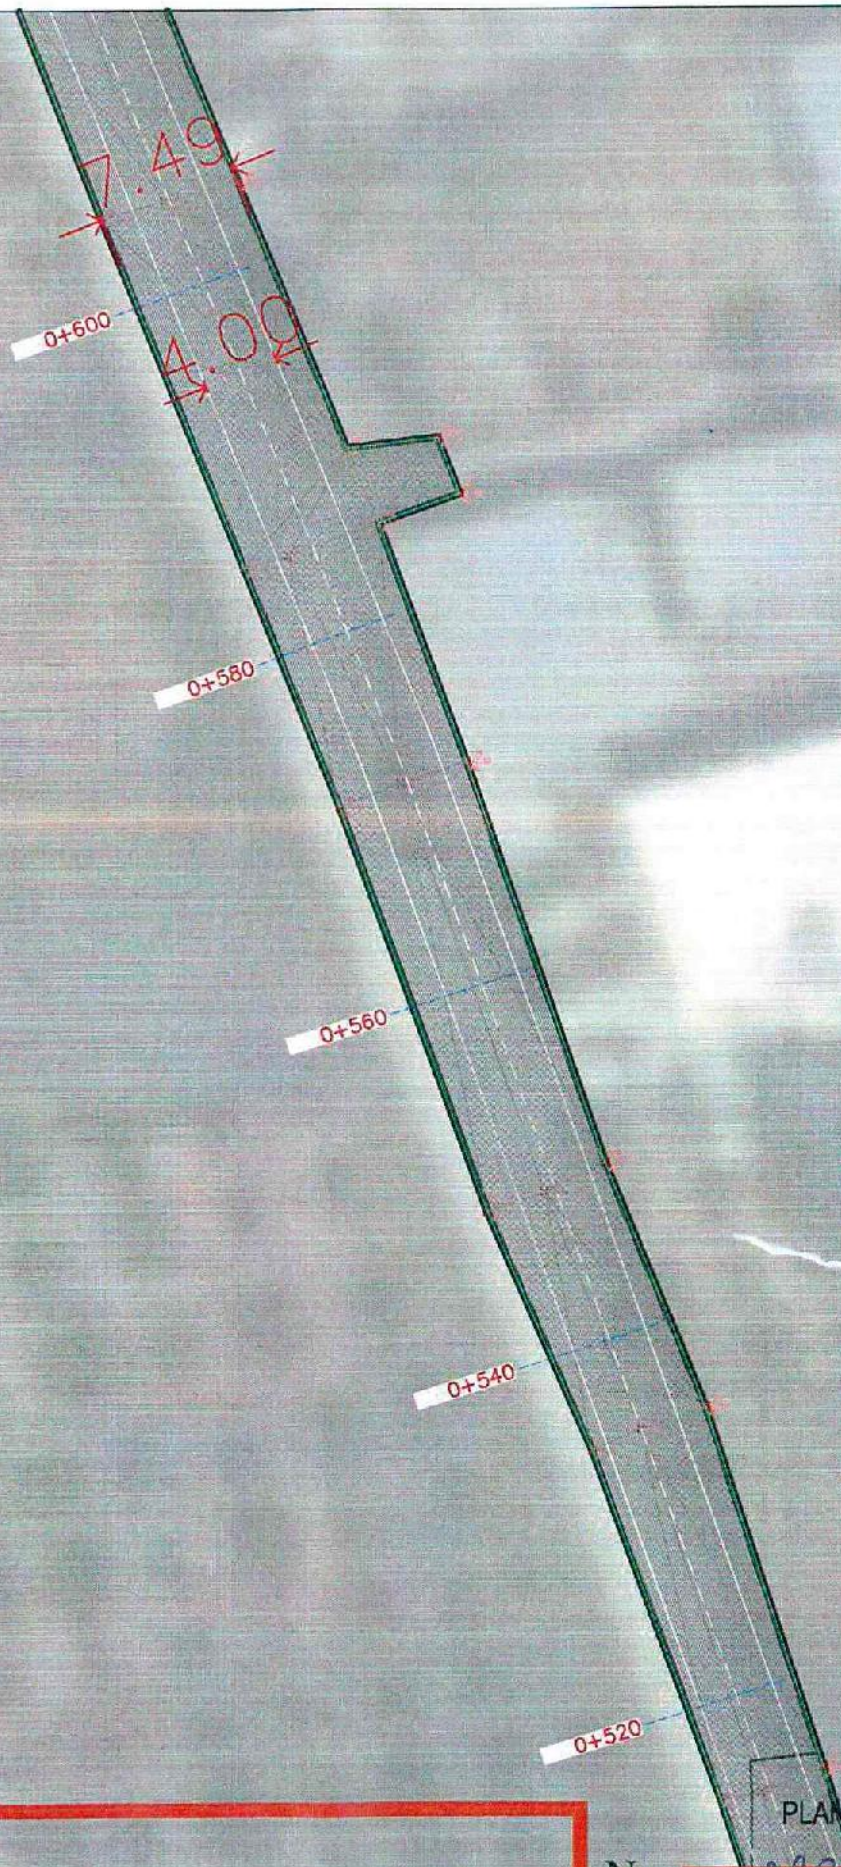

PLANIMETRIA E RRUGES

Shk. H. 1:200

PROJEKTI:
RIKONSTRUKSIONI I SHITESAVE TE RRUGES SE FSHATIT DRITHAS

BASHKIA VLORE

Nr.
1.6

Ing. Darjan Hudhra
Top. Genci Hazizaj

Ark. Klaudio Mehmetaj
DREJTOR

RRUGA E FSHATIT DRITHAS
GJATESI 961 m
SIPERFAQE 4325 m²




PLANIMETRIA E RRUGES

Shk. H. 1:200


PROJEKTI:
RIKONSTRUKSIONI I SHITESAVE TE RRUGES SE FSHATIT DRITHAS

BASHKIA VLORE

Nr.
1.7

	Ing. Darjan Hudhra	Ark. Klaudio Mehmetaj	
	Top. Genci Hazizaj	DREJTOR	

RRUGA E FSHATIT DRITHAS
GJATESI 961 m
SIPERFAQE 4325 m²

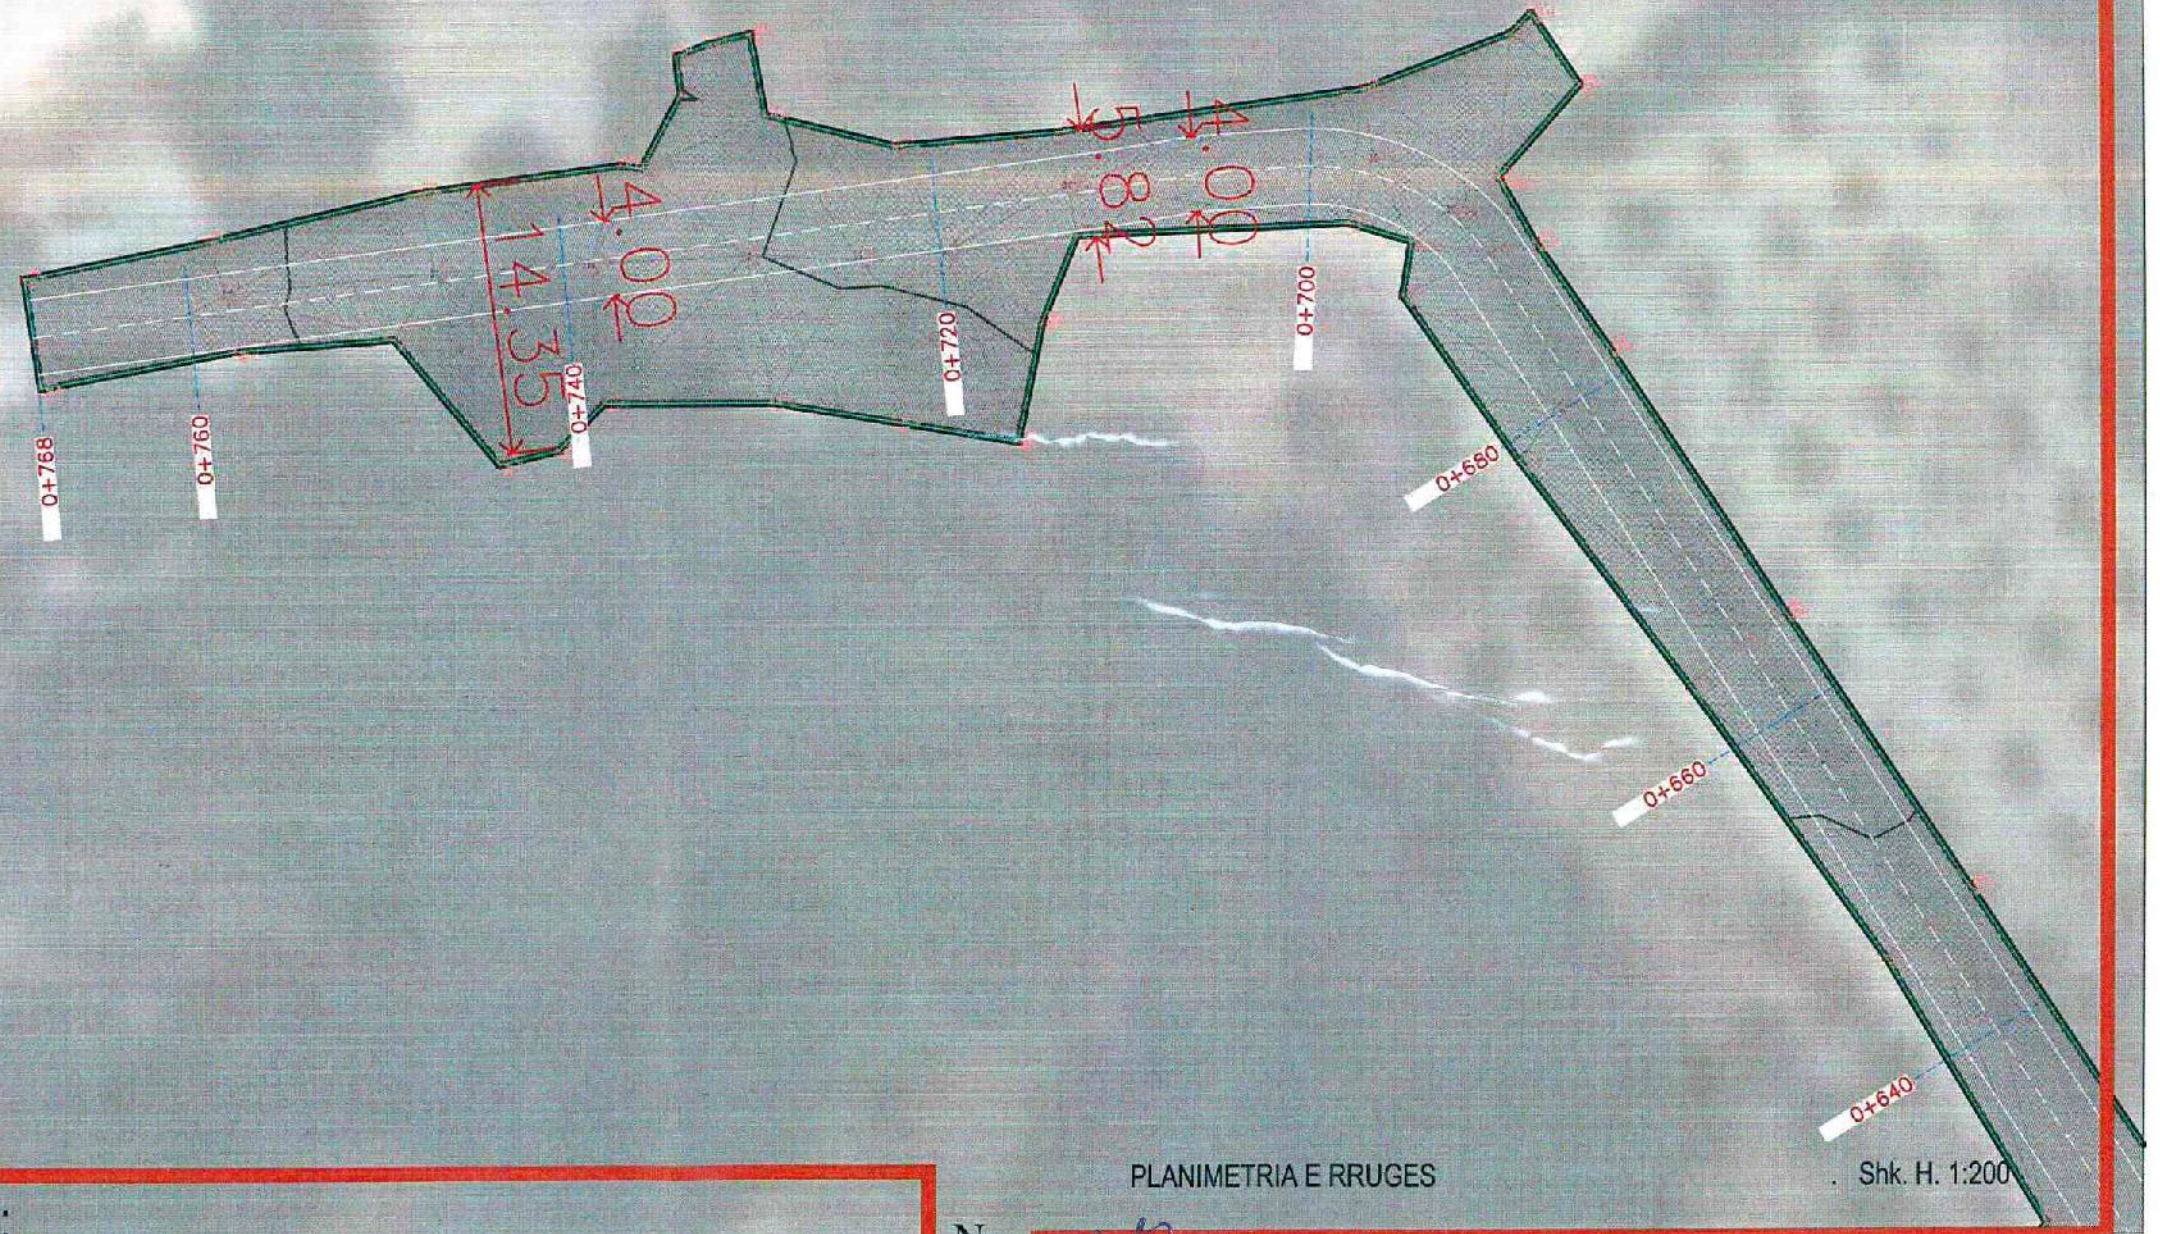

PLANIMETRIA E RRUGES


Shk. H. 1:200

PROJEKTI:
RIKONSTRUKSIONI I SHITESAVE TE RRUGES SE FSHATIT DRITHAS

BASHKIA VLORE

Nr.
1.8

Ing. Darjan Hudhra	Ark. Klaudio Mehmetaj		
Top. Genci Hazizaj	DREJTOR		

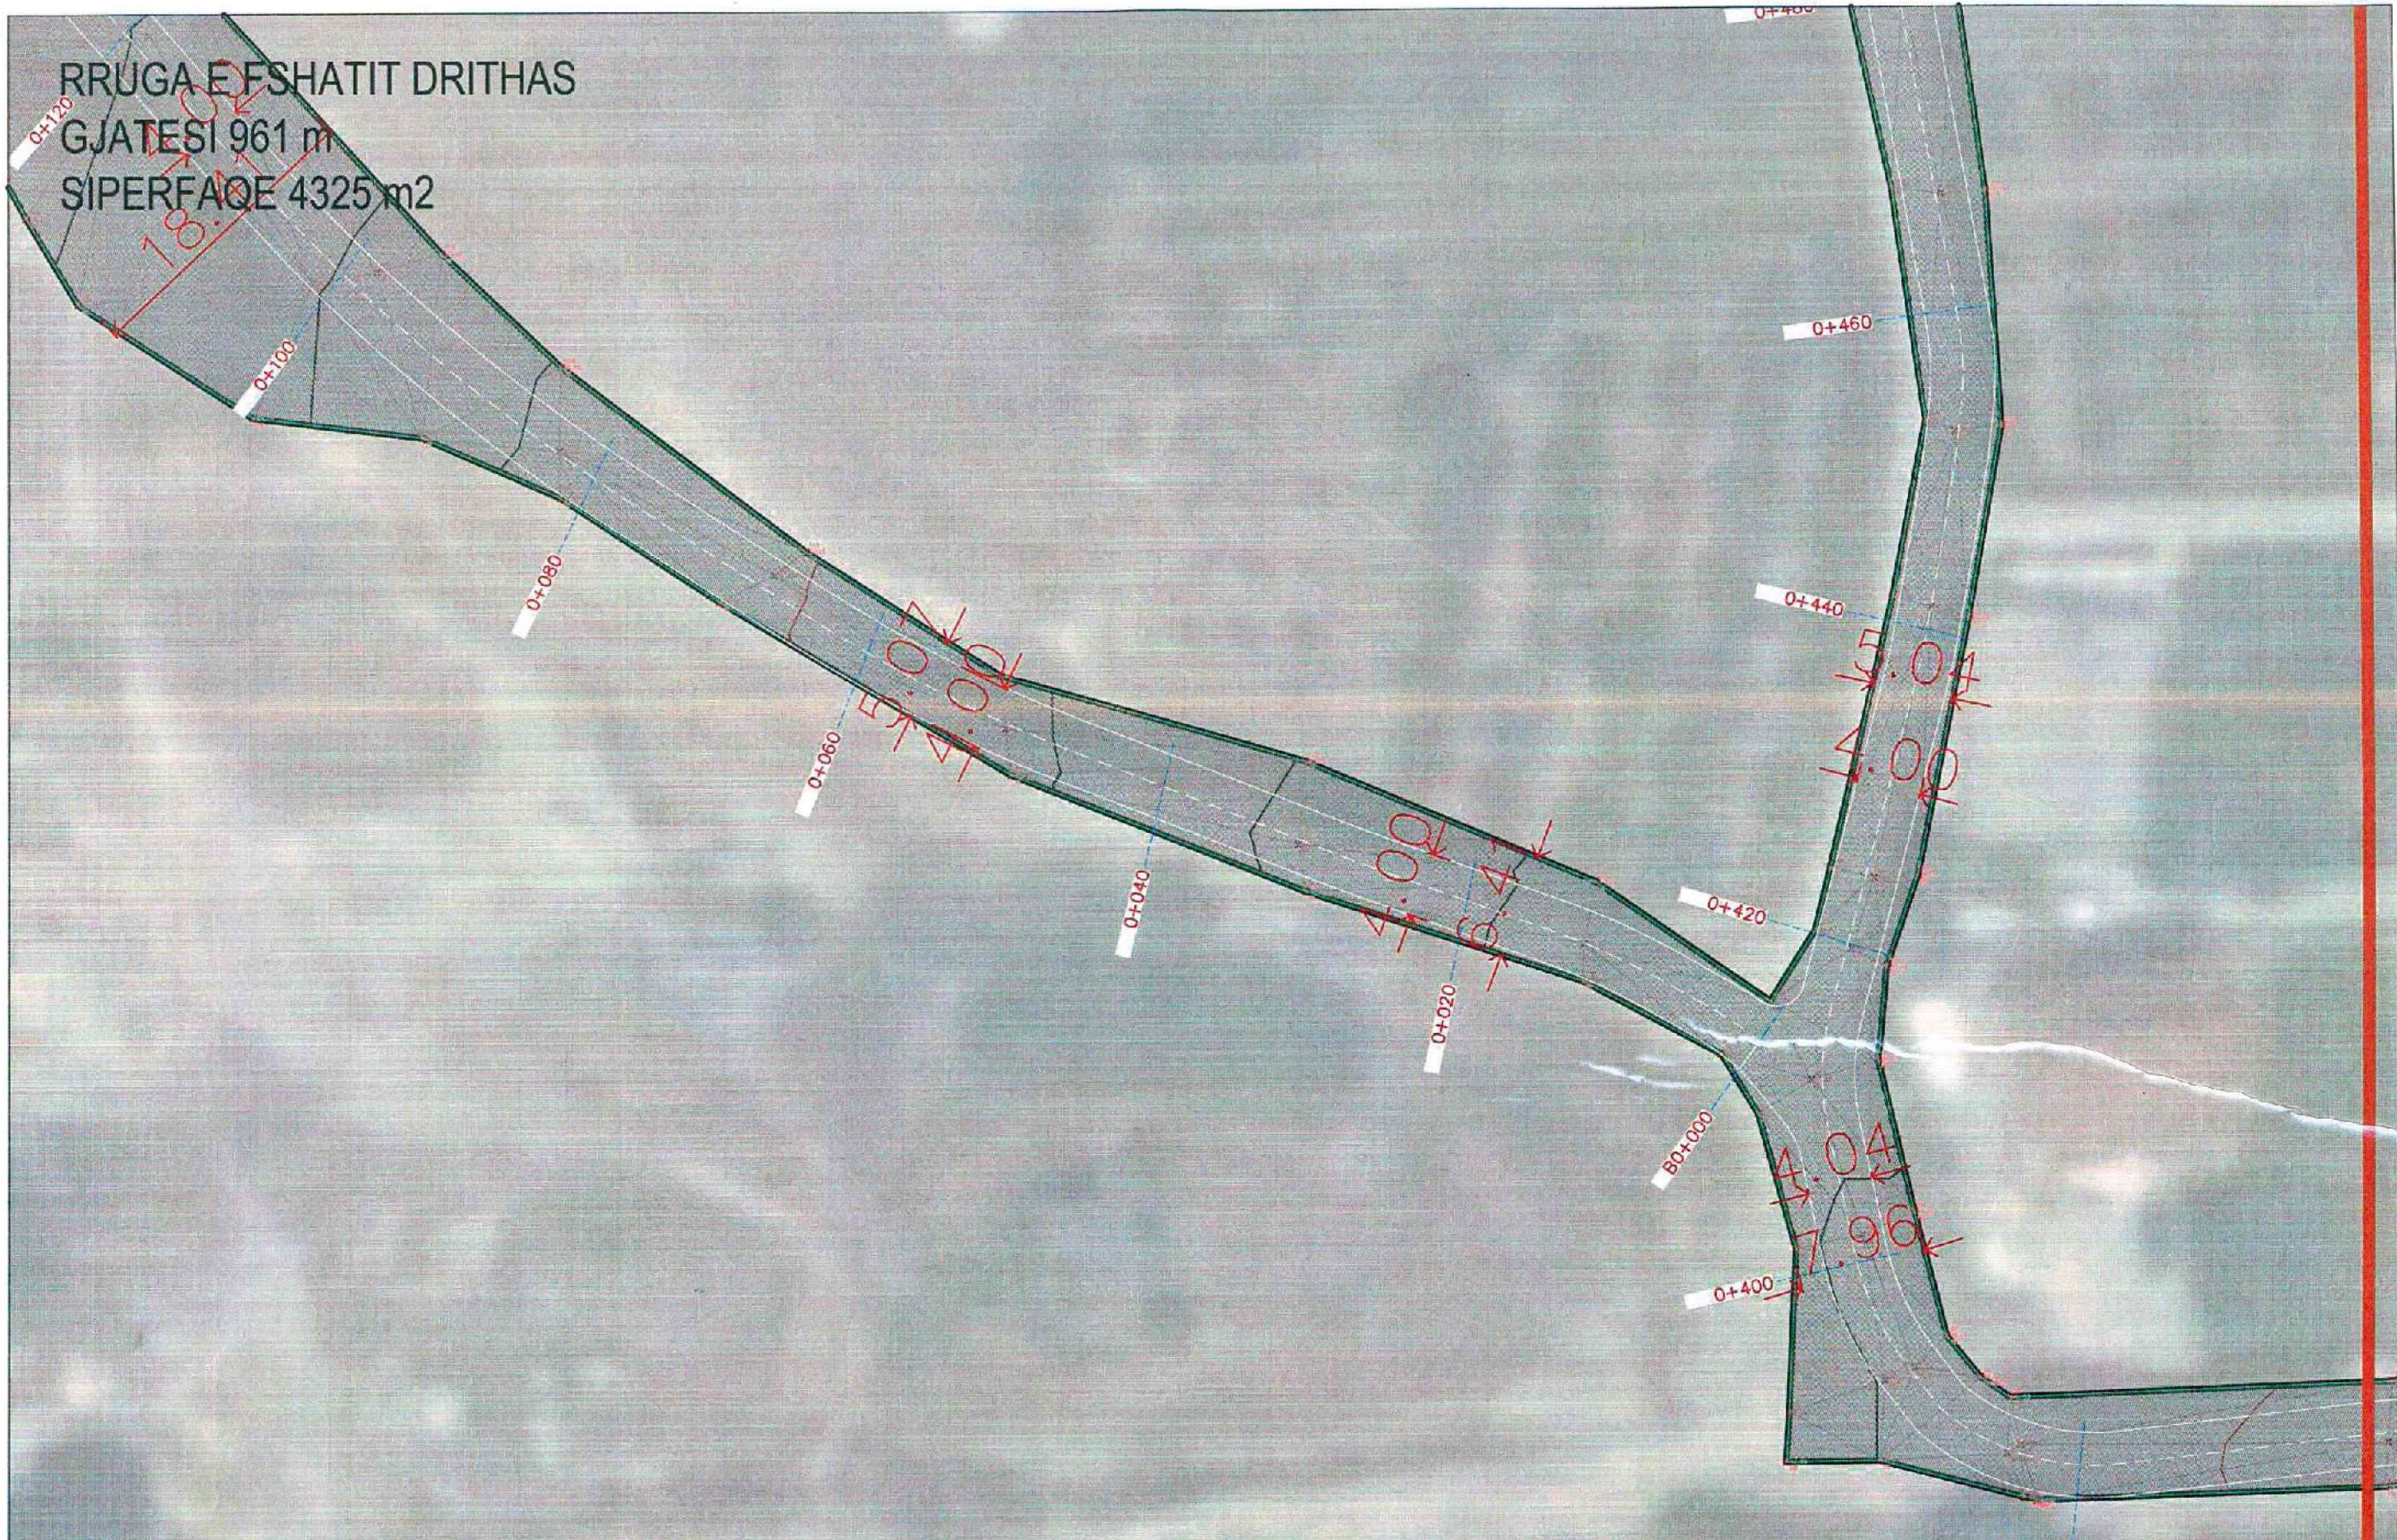

RRUGA E FSHATIT DRITHAS

GJATESI 961 m
SIPERFAQE 4325 m²

PLANIMETRIA E RRUGES

Shk. H. 1:200

PROJEKTI:
RIKONSTRUKSIONI I SHITESAVE TE RRUGES SE FSHATIT DRITHAS

BASHKIA VLORE

Nr.
2.1

Ing. Darjan Hudhra
Top. Genci Hazizaj

Ark. Klaudio Mehmetaj
DREJTOR

RRUGA E FSHATIT DRITHAS
GJATESI 961 m
SIPERFAQE 4325 m²




PLANIMETRIA E RRUGES

Shk. H. 1:200

PROJEKTI:
RIKONSTRUKSIONI I SHTRESAVE TE RRUGES SE FSHATIT DRITHAS

BASHKIA VLORE

Nr.
2.2

 Top. Genci Hazizaj	Ark. Klaudio Mehmetaj DREJTOR		
---	----------------------------------	--	--

RRUGA E FSHATIT DRITHAS PRERJE TIP

PRERJE TIP



PLANIMETRIA E RRUGES

Shk. H. 1:200

BASHKIA VLORE

PROJEKTI:
RIKONSTRUKSIONI I SHITESAVE TE RRUGES SE FSHATIT DRITHAS

Nr.
1.8

Ing. Darjan Hudhra
Top. Genci Hazizaj

Ark. Klaudio Mehmetaj
DREJTOR