

BASHKIA MALËSI E MADHE




MIRATOHET
KRYETARI I BASHKISË
Z. TONIN MARINAJ

PROJEKT ZBATIMI
SISTEMIM ASFALTIM RRUGA BORIÇ I VOGËL

TIRANË 2024

PROJEKTUESI: **LENI-ING.sh.p.k**
Liçensë N. 2969/12

HOĐROGRAFIJA E RRUGËS

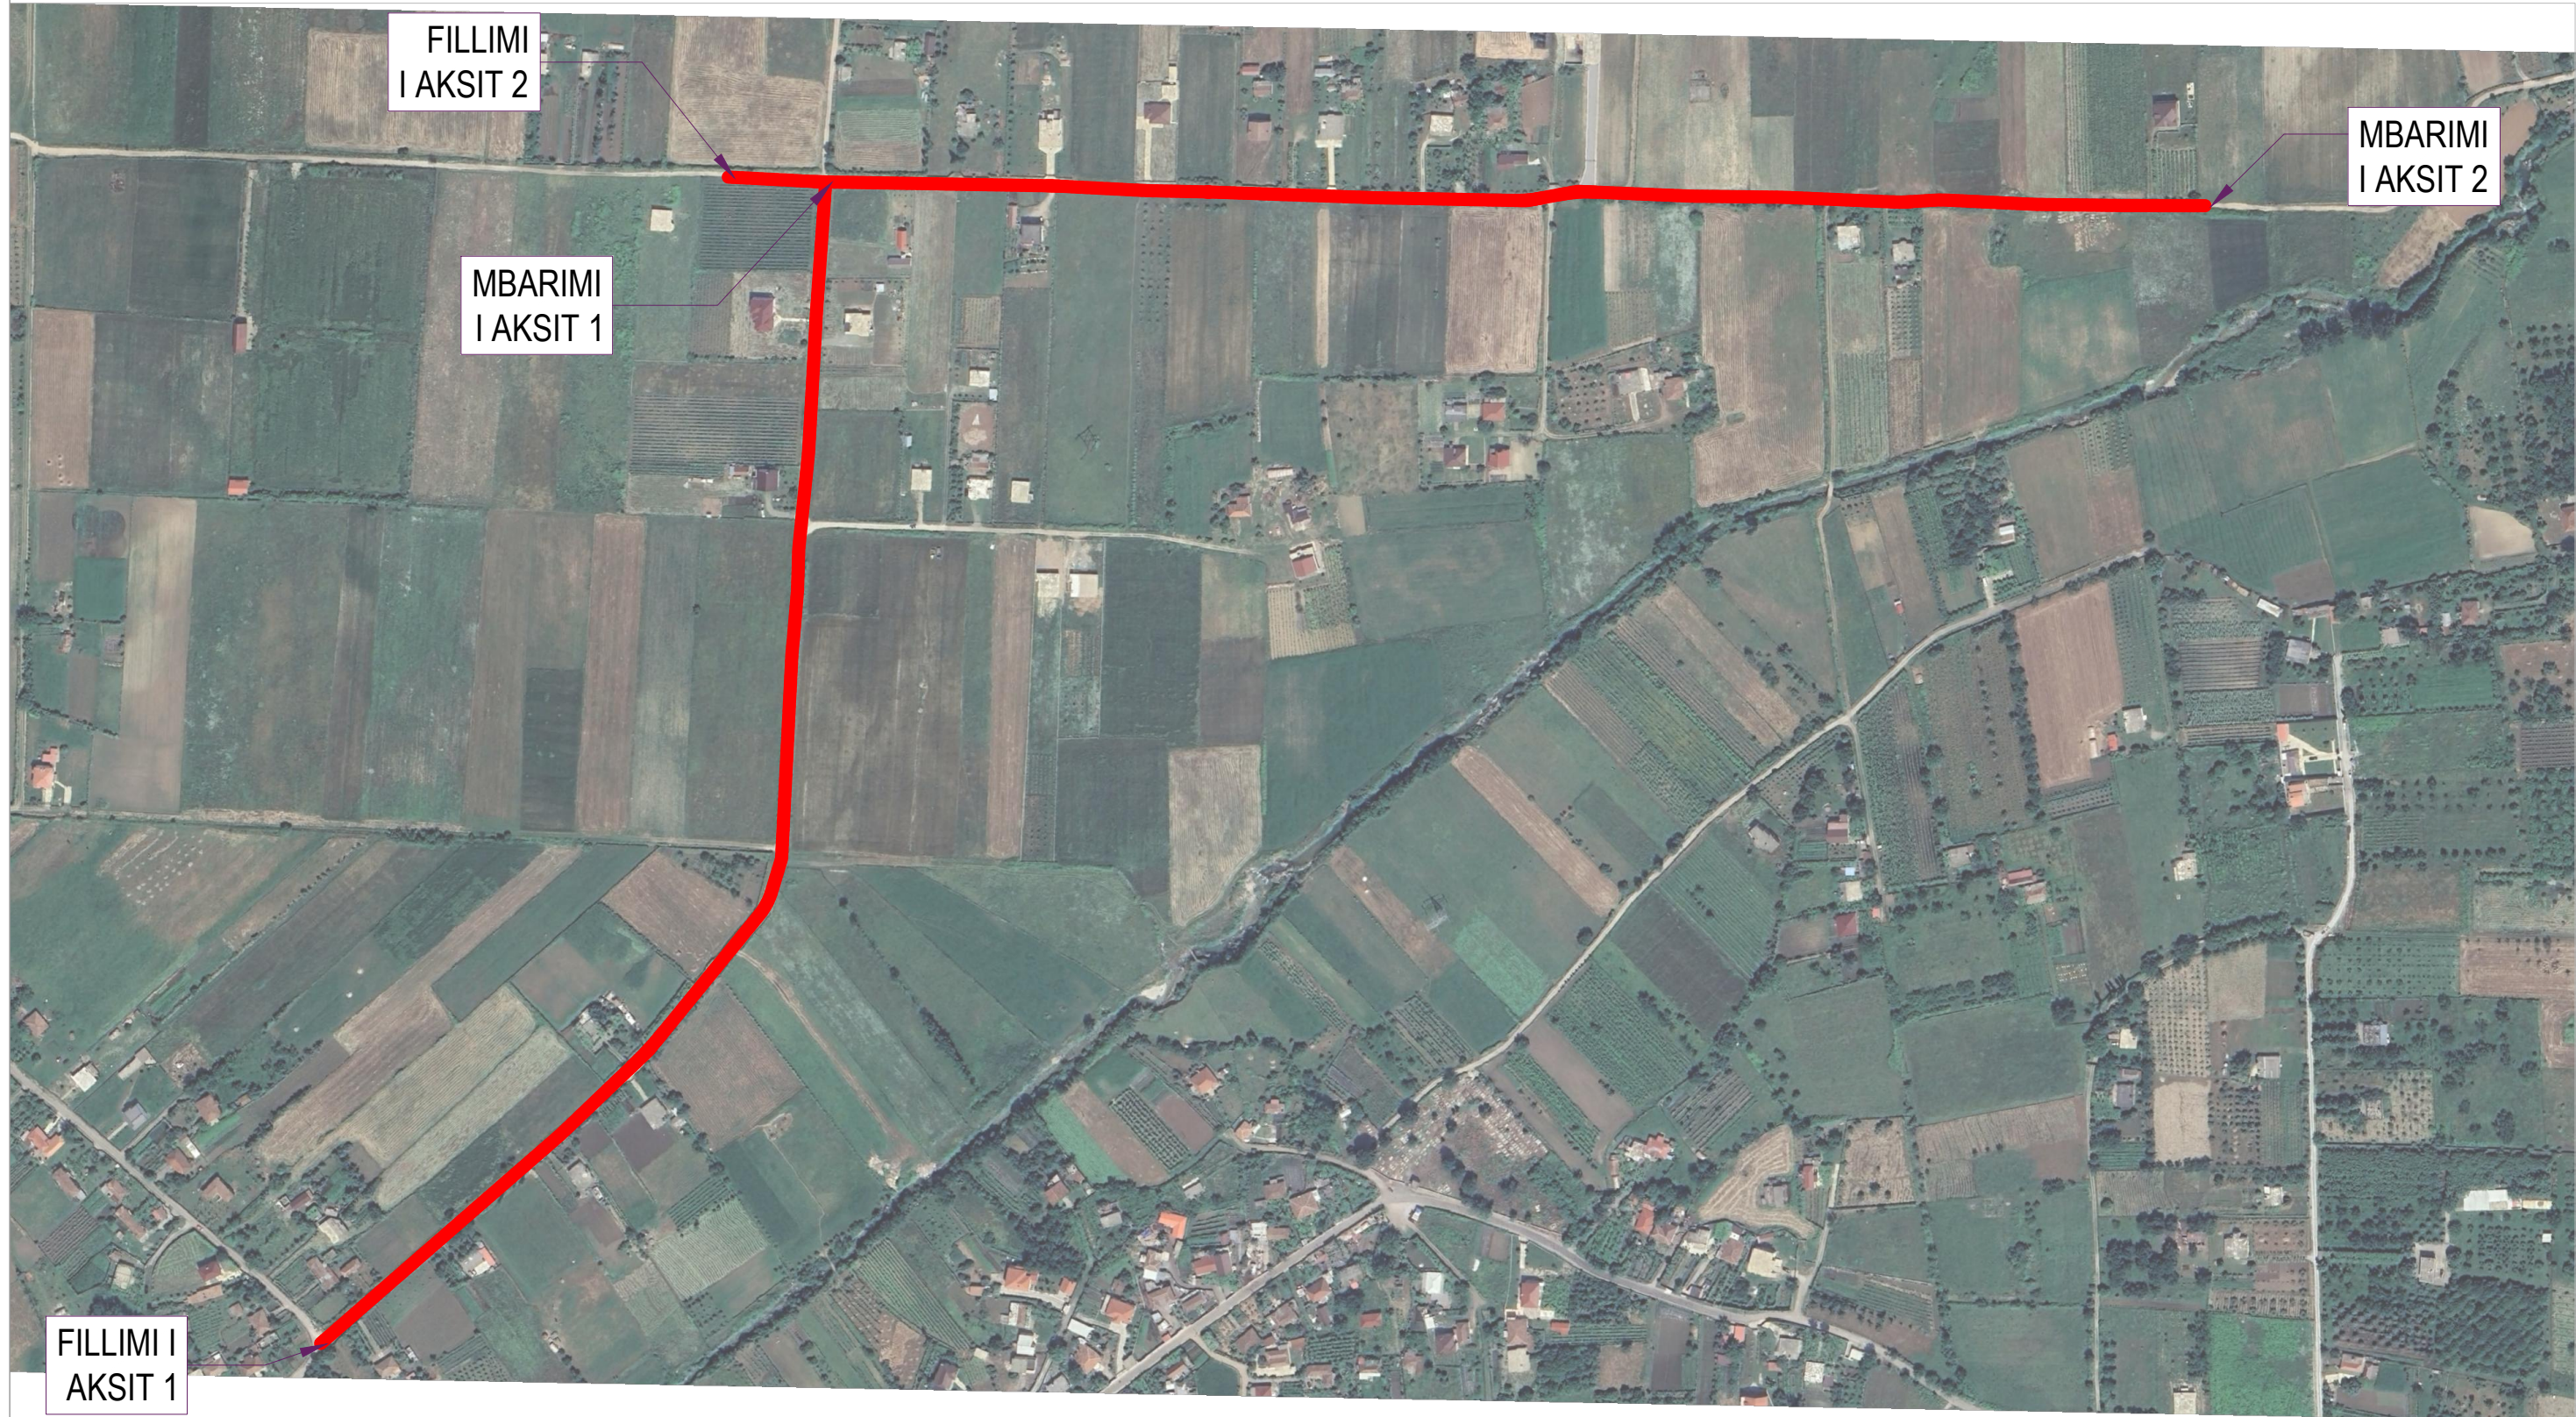

FILLIMI
I AKSIT 2

MBARIMI
I AKSIT 2


MBARIMI
I AKSIT 1

FILLIMI I
AKSIT 1

Copyright information

© This Design is the property of Architectural Studio
Please note that disclosing, copying, any form of distribution
or taking any illegal action in reliance on the contents of this
information is strictly prohibited. This design must not be
distributed or made available without our prior permission.
For any questions relating to the use of this design please
email: leni.ing@hotmail.com

LEGJENDA:
SHËNIME SHPJEGJUESE

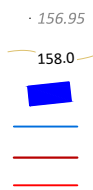


Pike detaje
Izohipse
Objekt
Kanal Natyral
Rrethim
Mur Rrethues



PROJEKTUESI:
LENI-ING.sh.p.k
Licensë N. 2969/12
TEAM LEADER: Ing. **Nikoll PALUCA** Nr. lic. K.0001/9
Adresa: Rr. Uran Pano, Pallati 12 kat, Kati 2
Mobile: 0682042270 Email: leni-ing@hotmail.com

OBJEKTI: SISTEMIM ASFALTIM RRUGA BORIÇ I VOGËL
FAZA: PROJEKT - ZBATIMI
EMËRTIMI I FLETËS:
HOĐROGRAFIJA E RRUGËS
SHKALLA: 1:500
TIRANË 2024
H

TOPOGRAFIA E RRUGËS

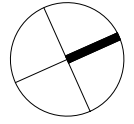

FILLIMI I AKSIT 1



Copyright information
 © This Design is the property of Architectural Studio
 Please note that disclosing, copying, any form of distribution or taking any illegal action in reliance on the contents of this information is strictly prohibited. This design must not be distributed or made available without our prior permission.
 For any questions relating to the use of this design please email: leni.ing@hotmail.com

- LEGJENDA:**
- 156.95
 - 158.0
 - Pike detaje
 - Izohipse
 - Objekt
 - Kanal Natyral
 - Rrethim
 - Mur Rrethues

POROSITI:
 BASHKIA MALËSI E MADHE

PROJEKTUESI:
LENI-ING.sh.p.k
 Licensë N. 2969/12

TEAM LEADER: **Ing.Nikoll PALUCA** Nr.lic: K.0001/9
 Adresa: Rr. Uran Pano, Pallati 12 kat, Kati 2
 Mobile: 0682042270 Email: leni-ing@hotmail.com

OBJEKTI: SISTEMIM ASFALTIM RRUGA BORIÇ I VOGËL

FAZA: PROJEKT - ZBATIMI

EMËRTIMI I FLETËS:
 TOPOGRAFIA E RRUGËS

SHKALLA:
 1: 500

TIRANË 2024

tp_01

TOPOGRAFIA E RRUGËS



Copyright information

© This Design is the property of Architectural Studio
 Please note that disclosing, copying, any form of distribution or taking any illegal action in reliance on the contents of this information is strictly prohibited. This design must not be distributed or made available without our prior permission. For any questions relating to the use of this design please email: leni.ing@hotmail.com

LEGJENDA:
 SHENIME SHPJEGJEUSE



- 156.95 Pike detaje
- 158.0 Izohipse
- Objekt
- Kanal Natyral
- Rrethim
- Mur Rrethues



PROJEKTUESI:
LENI-ING.sh.p.k
 Licensë N. 2969/12
 TEAM LEADER: **Ing. Nikoll PALUCA** Nr. lic. K.0001/9
 Adresa: Rr. Uran Pano, Pallati 12 kat. Kati 2
 Mobile: 0682042270 Email: leni-ing@hotmail.com

OBJEKTI: SISTEMIM ASFALTIM RRUGA BORIÇ I VOGËL	
FAZA: PROJEKT - ZBATIMI	
EMËRTIMI I FLETËS: TOPOGRAFIA E RRUGËS	SHKALLA: 1: 500
TIRANË 2024	
tp_(2)	

TOPOGRAFIA E RRUGËS

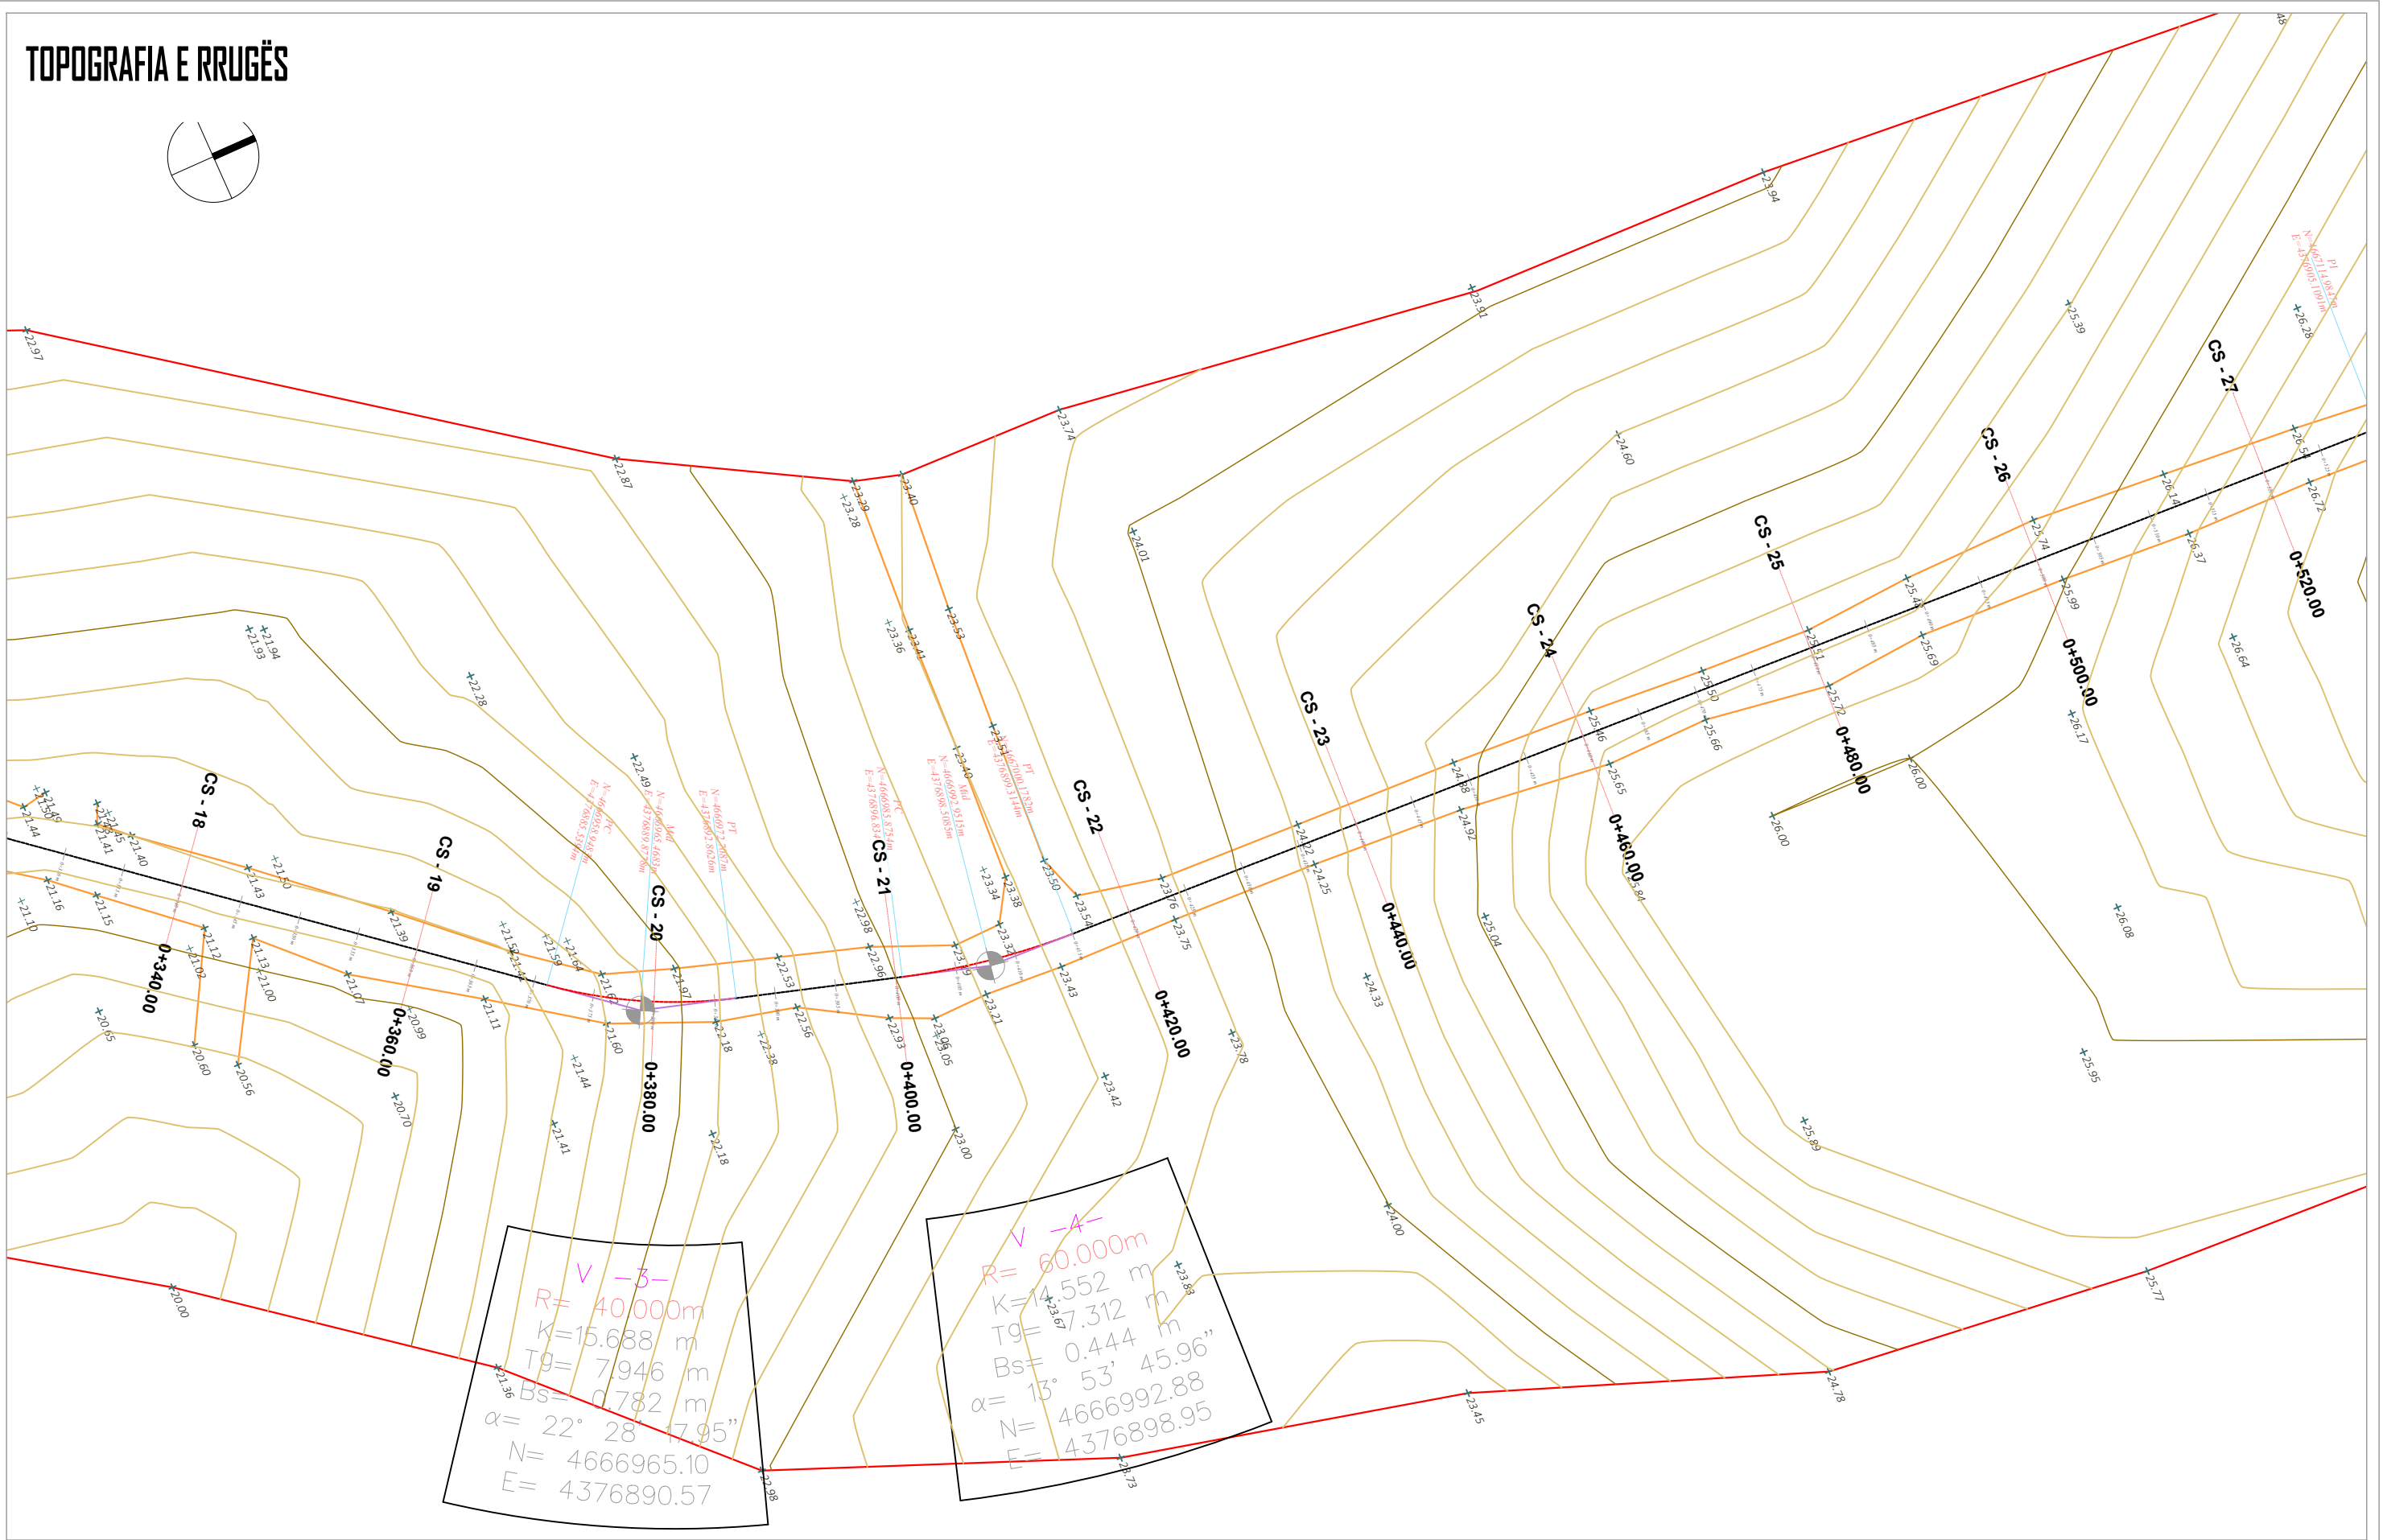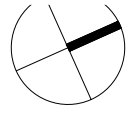

\checkmark -3-
 $R=40,000m$
 $K=15.688m$
 $TG=7.946m$
 $Bs=0.782m$
 $\alpha=22^{\circ}28'47.95''$
 $N=4666965.10$
 $E=4376890.57$

\checkmark -4-
 $R=60,000m$
 $K=14.552m$
 $TG=7.312m$
 $Bs=0.444m$
 $\alpha=13^{\circ}53'45.96''$
 $N=4666992.88$
 $E=4376898.95$

Copyright information
 © This Design is the property of Architectural Studio
 Please note that disclosing, copying, any form of distribution or taking any illegal action in reliance on the contents of this information is strictly prohibited. This design must not be distributed or made available without our prior permission. For any questions relating to the use of this design please email: leni.ing@hotmail.com


LEGJENDA:	SHENIME SHPJEGJEUSE	
	156.95	Pike detaje
	158.0	Izohipse
		Objekt
		Kanal Natyral
		Rrethim
		Mur Rrethues

POROSITI:
BASHKIA MALËSI E MADHE

PROJEKTUESI:
LENI-ING.sh.p.k
 Licensë N. 2969/12
 TEAM LEADER: **Ing. Nikoll PALUCA** Nr. lic. K.0001/9
 Adresa: Rr. Uran Pano, Pallati 12 kat, Kati 2
 Mobile: 0682042270 Email: leni-ing@hotmail.com

OBJEKTI:	SISTEMIM ASFALTIM RRUGA BORIÇ I VOGËL
FAZA:	PROJEKT - ZBATIMI
EMËRTIMI I FLETËS:	TOPOGRAFIA E RRUGËS
SHKALLA:	1:500
TIRANË 2024	tp_(3)

TOPOGRAFIA E RRUGËS

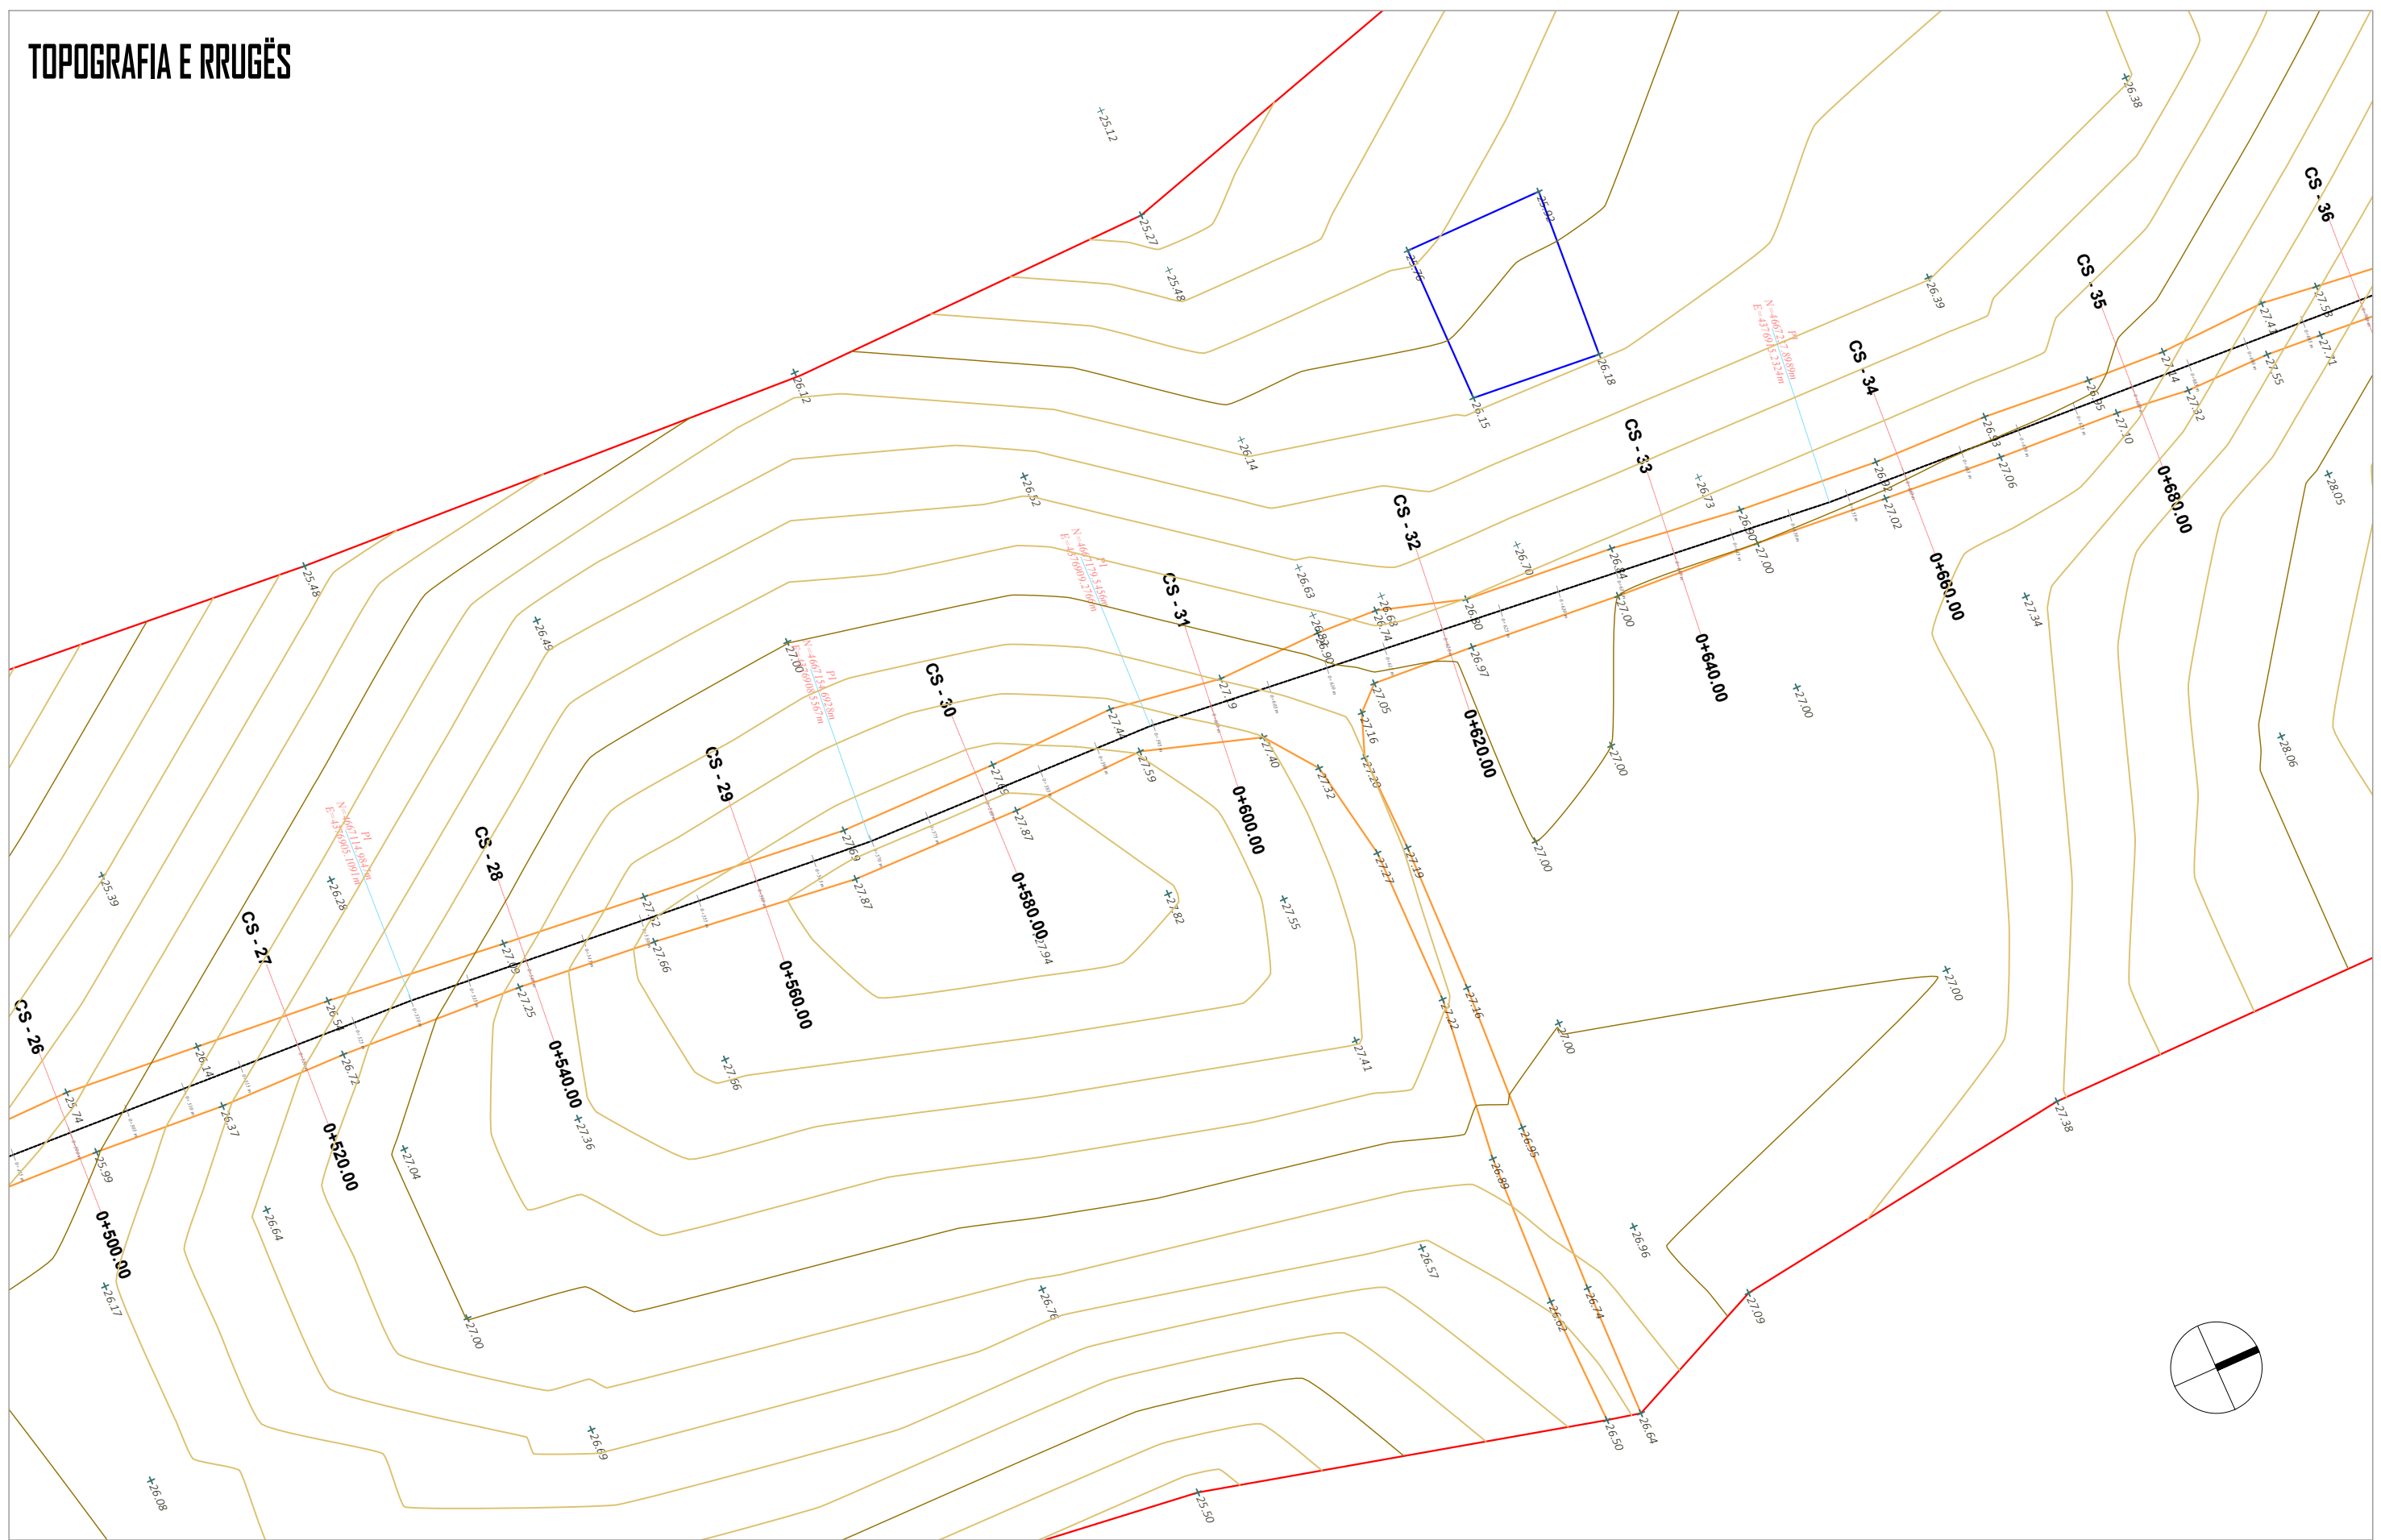

Copyright information

© This Design is the property of Architectural Studio
Please note that disclosing, copying, any form of distribution or taking any illegal action in reliance on the contents of this information is strictly prohibited. This design must not be distributed or made available without our prior permission. For any questions relating to the use of this design please email: leni.ing@hotmail.com

LEGJENDA:
SHËNIME SHPJEGJUESE

- 156.95 Pike detaje
- 158.0 Izohipse
- ▭ Objekt
- Kanal Natyral
- Rrethim
- Mur Rrethues

POROSITI:
BASHKIA MALËSI E MADHE



PROJEKTUESI:
LENI-ING.sh.p.k

Licensë N. 2969/12

TEAM LEADER: **Ing.Nikoll PALUCA** Nr.Ic: K.0001/9

Adresa: Rr. Uran Pano, Pallati 12 kat, Kati 2
Mobile: 0682042270 Email: leni-ing@hotmail.com

OBJEKTI: **SISTEMIM ASFALTIM RRUGA BORIÇ I VOGËL**

FAZA: **PROJEKT - ZBATIMI**


EMËRTIMI I FLETËS:
TOPOGRAFIA E RRUGËS

SHKALLA:
1 : 500

TIRANË 2024


tp_(4)

TOPOGRAFIA E RRUGËS

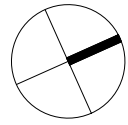

FILLIMI
I AKSIT 2

MBARIMI
I AKSIT 1

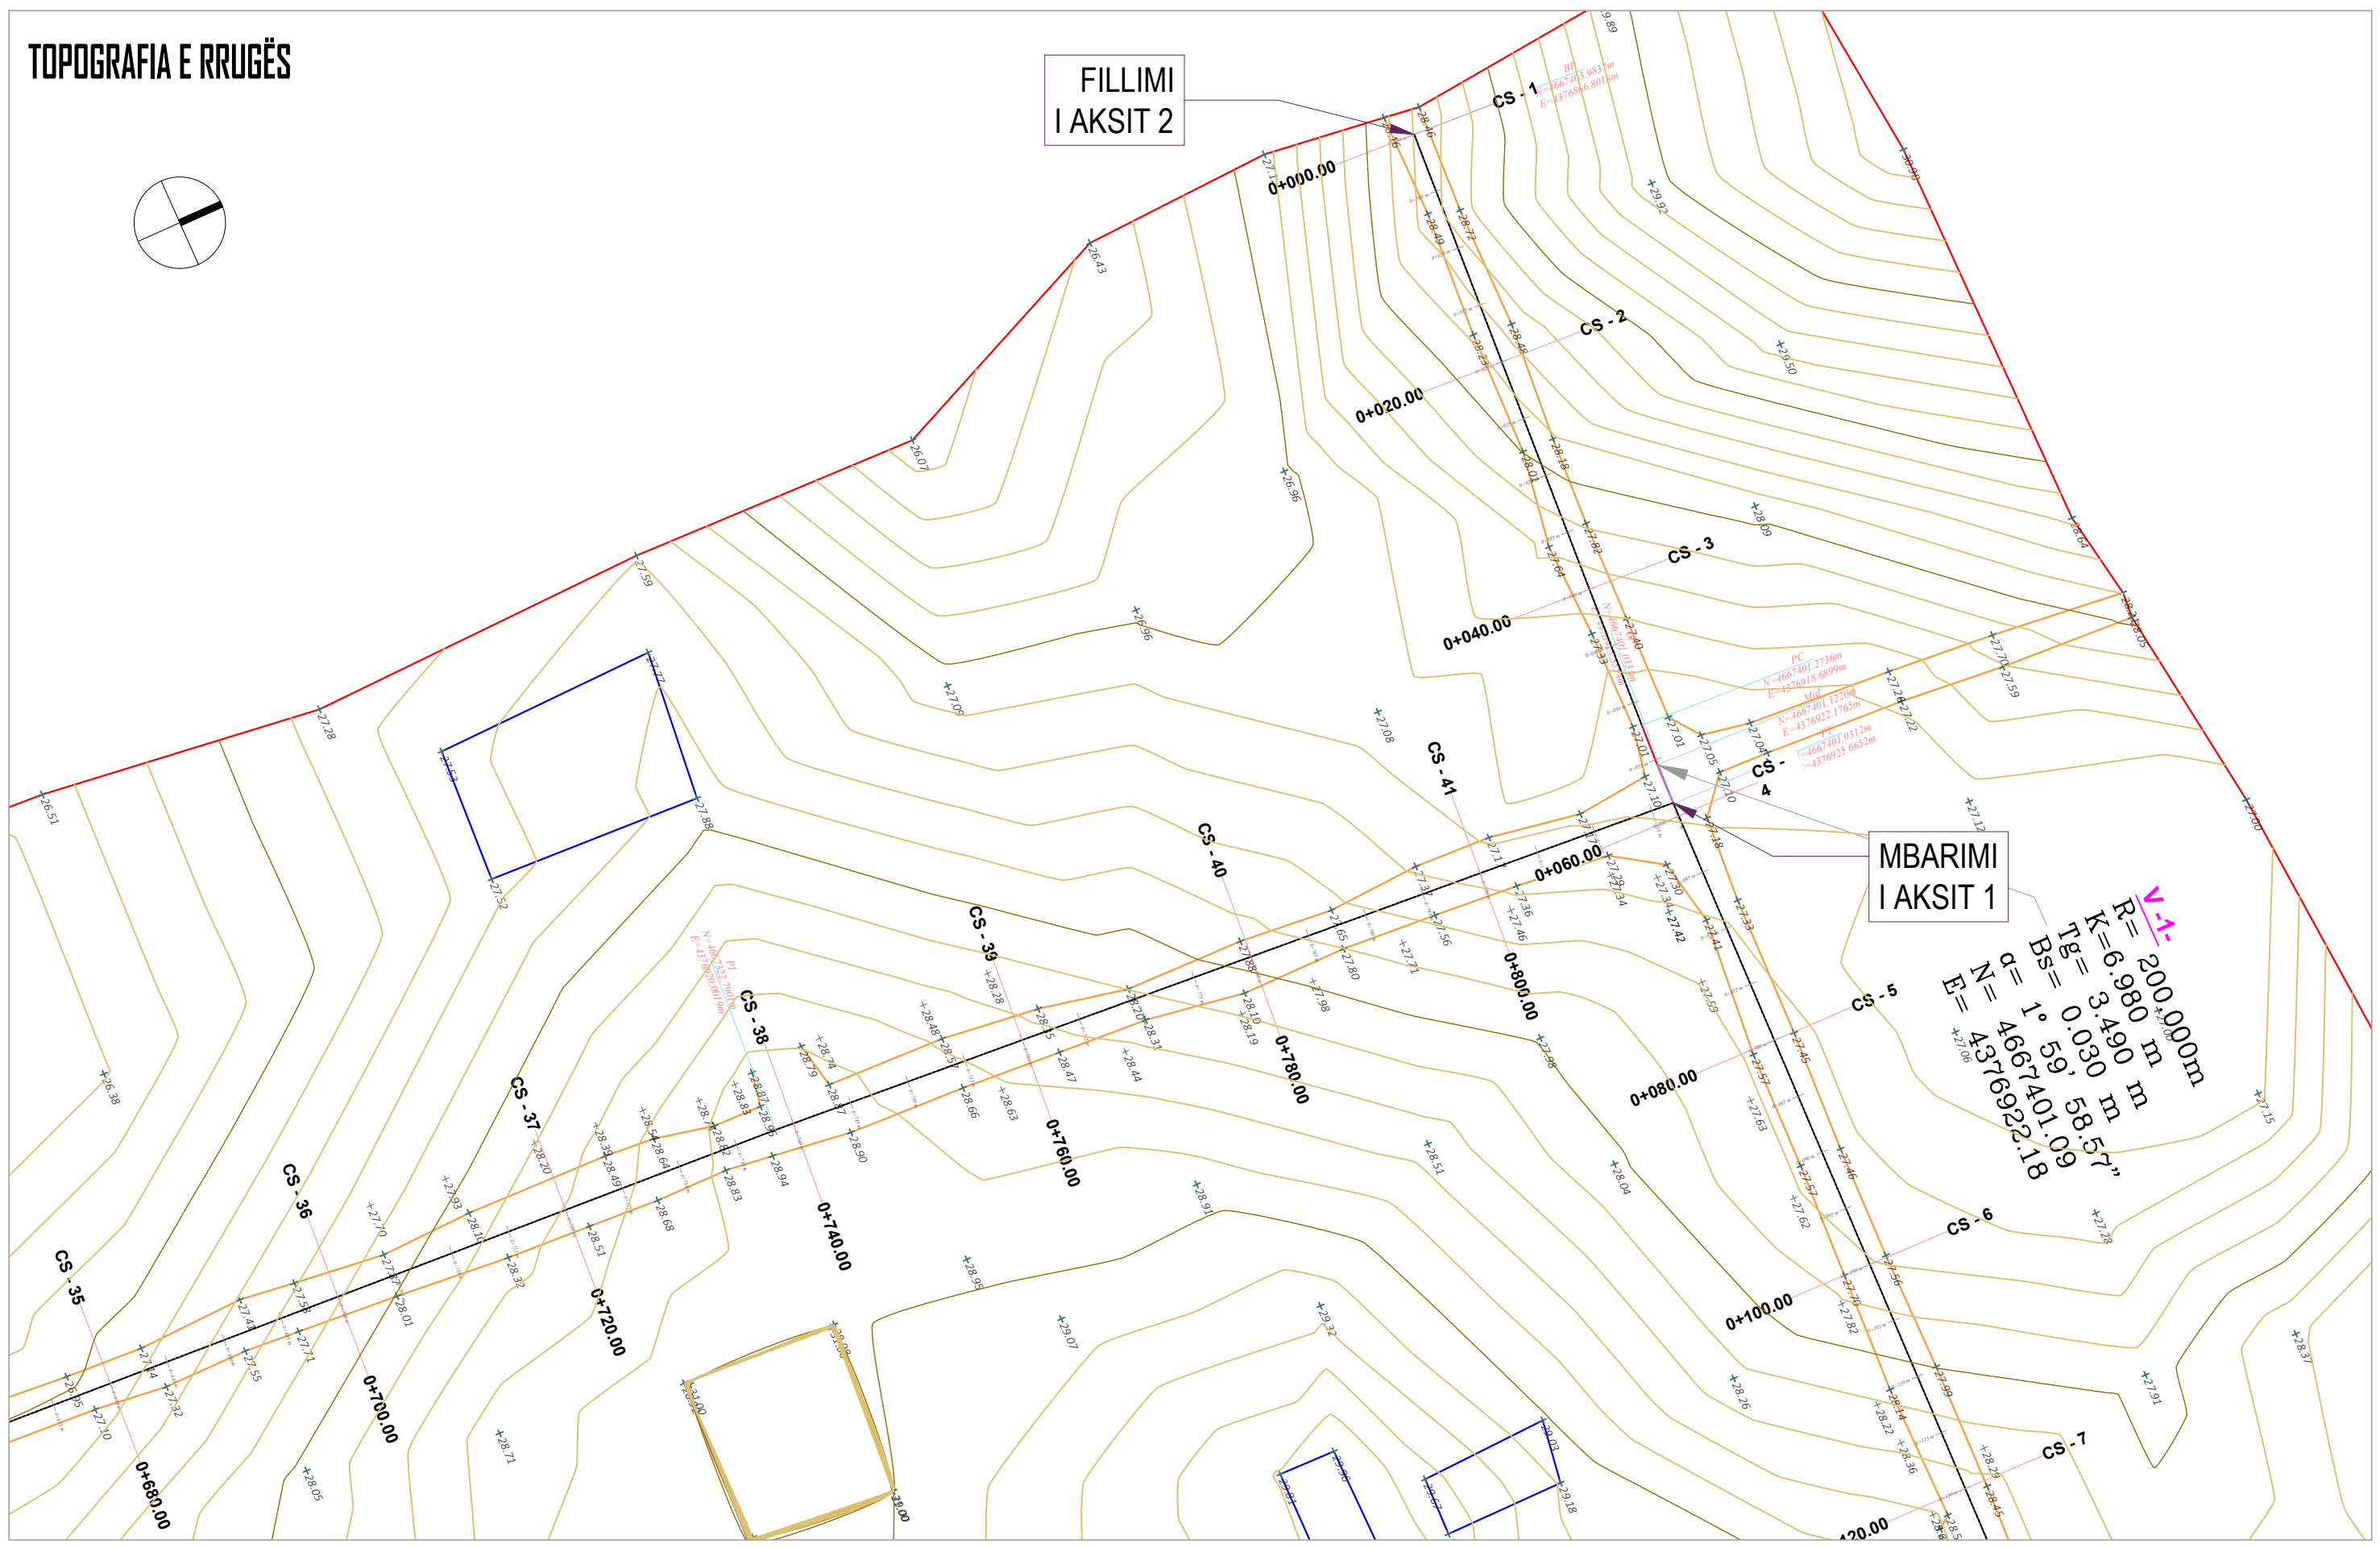

$\nabla 1:1$
 $R = 200.000m$
 $K = 6.980m$
 $Ts = 3.490m$
 $Bs = 0.030m$
 $d = 59.58.57''$
 $N = 4376922.18$
 $E = 4667401.012m$

Copyright information
 © This Design is the property of Architectural Studio
 Please note that disclosing, copying, any form of distribution or taking any illegal action in reliance on the contents of this information is strictly prohibited. This design must not be distributed or made available without our prior permission. For any questions relating to the use of this design please email: leni.ing@hotmail.com

- LEGJENDA:**
 SHËNIME SHPJEGJUESE
- 156.95 Pike detaje
 - 158.0 Izohipse
 - Objekt
 - Kanal Natyral
 - Rrethim
 - Mur Rrethues

POROSITI:
 BASHKIA MALËSI E MADHE

PROJEKTUESI:
LENI-ING.sh.p.k
 Licensë N. 2959/12

TEAM LEADER: Ing.Nikoll PALUCA Nr.lic.K.0001/9
 Adresa: Rr. Uran Pano, Pallati 12 kat, Kati 2
 Mobile: 0682042270 Email: leni-ing@hotmail.com

OBJEKTI: SISTEMIM ASFALTIM RRUGA BORIÇ I VOGËL

FAZA: PROJEKT - ZBATIMI

EMËRTIMI I FLETËS:
 TOPOGRAFIA E RRUGËS


SHKALLA: 1:500

TIRANË 2024
 tp_(5)

TOPOGRAFIA E RRUGËS

V -1-
 R= 200.000m
 K=6.980 m
 Tg= 3.490 m
 Bs= 0.030 m
 $\alpha = 1^\circ 59' 58.57''$
 N= 4667401.09
 E= 4376922.18

V -2-
 R= 200.000m
 K=6.800 m
 Tg= 3.401 m
 Bs= 0.029 m
 $\alpha = 1^\circ 56' 53.41''$
 N= 4667398.65
 E= 4377063.23

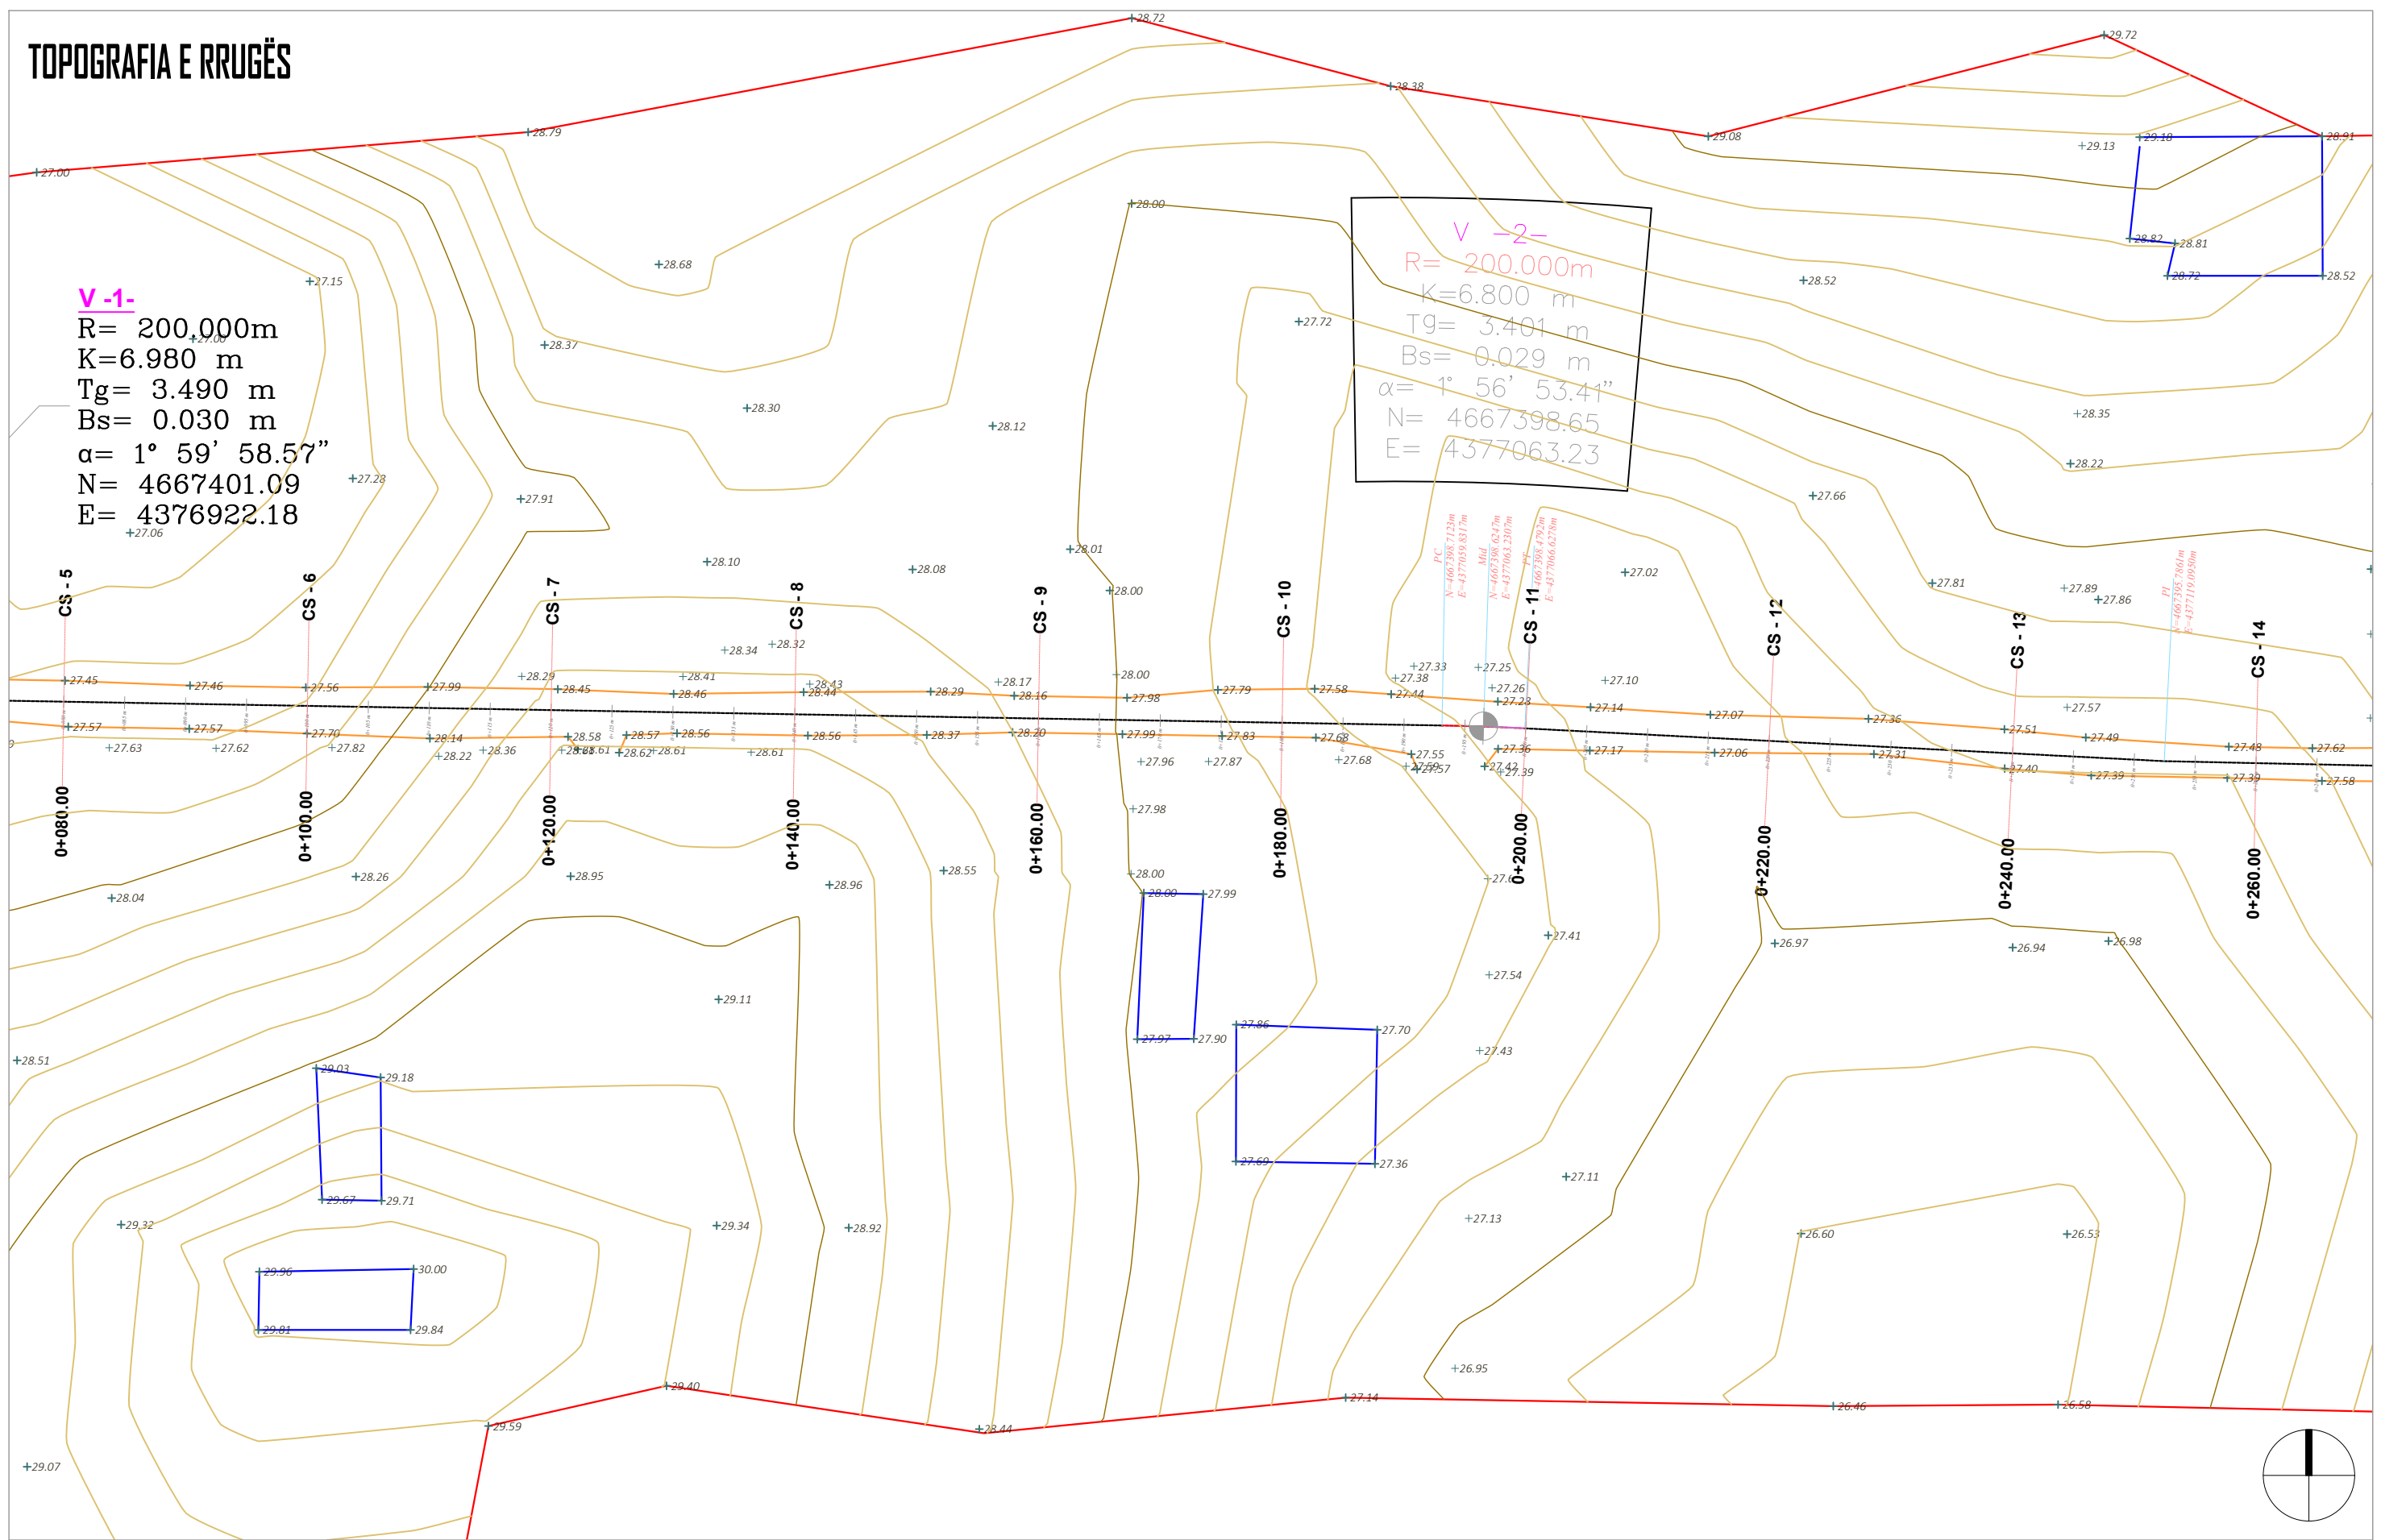

Copyright information
 © This Design is the property of Architectural Studio
 Please note that disclosing, copying, any form of distribution or taking any illegal action in reliance on the contents of this information is strictly prohibited. This design must not be distributed or made available without our prior permission.
 For any questions relating to the use of this design please email: leni.ing@hotmail.com

- LEGJENDA:**
 SHËNIME SHPJEGJUESE
- 156.95 Pike detaje
 - 158.0 Izohipse
 - ▭ Objekt
 - Kanal Natyral
 - Rrethim
 - Mur Rrethues




PROJEKTUESI:
LENI-ING.sh.p.k
 Licensë N. 2969/12

TEAM LEADER: **Ing. Nikoll PALUCA** Nr. lic. K.0001/9
 Adresa: Rr. Uran Pano, Pallati 12 kat. Kati 2
 Mobile: 0682042270 Email: leni-ing@hotmail.com

OBJEKTI:	SISTEMIM ASFALTIM RRUGA BORIÇ I VOGËL		
FAZA:	PROJEKT - ZBATIMI		
EMËRTIMI I FLETËS:	SHKALLA:	TIRANË 2024	
TOPOGRAFIA E RRUGËS	1: 500	tp_(6)	

TOPOGRAFIA E RRUGËS

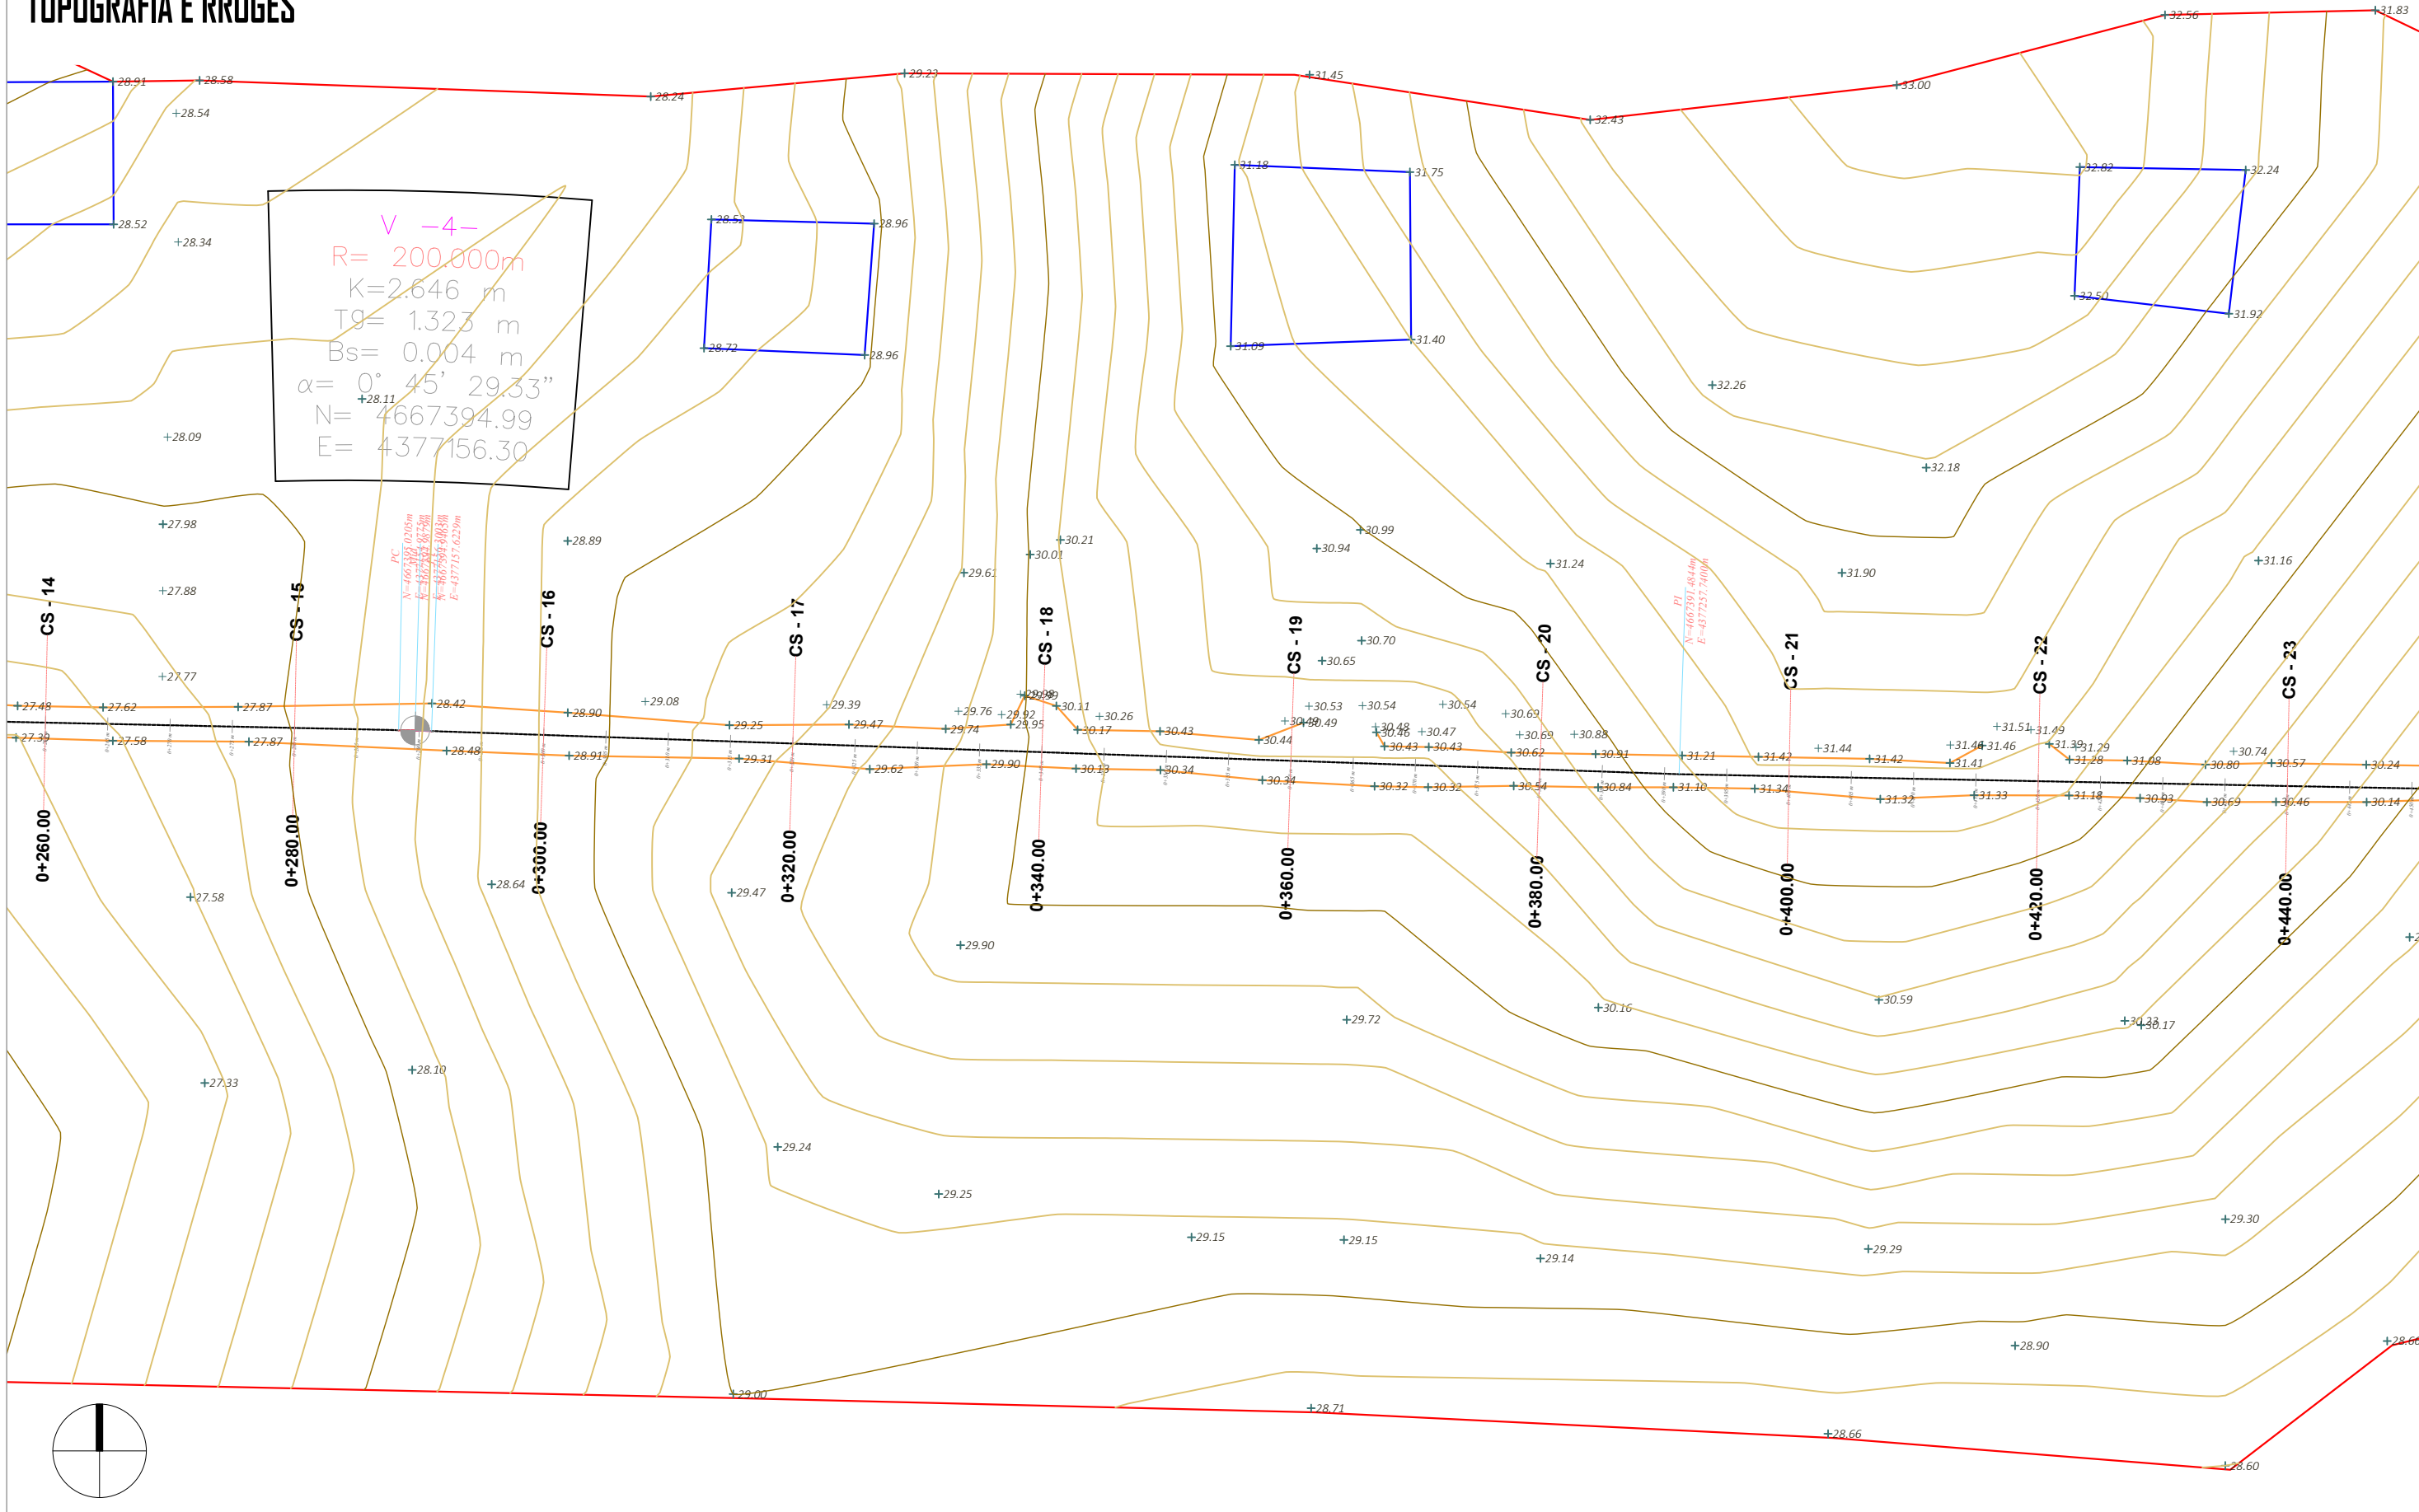

Copyright information
 © This Design is the property of Architectural Studio
 Please note that disclosing, copying, any form of distribution or taking any illegal action in reliance on the contents of this information is strictly prohibited. This design must not be distributed or made available without our prior permission. For any questions relating to the use of this design please email: leni.ing@hotmail.com

LEGJENDA:
 SHENIME SHPJEGJUESE

- 156.95 Pike detaje
- 158.0 Izohipse
- Objekt
- Kanal Natyral
- Rrethim
- Mur Rrethues





PROJEKTUESI:
LENI-ING.sh.p.k
 Licensë N. 2969/12

TEAM LEADER: **Ing. Nikoll PALUCA** Nr. lic. K.0001/9
 Adresa: Rr. Uran Pano, Pallati 12 kat. Kati 2
 Mobile: 0682042270 Email: leni-ing@hotmail.com

OBJEKTI: SISTEMIM ASFALTIM RRUGA BORIÇ I VOGËL	
FAZA: PROJEKT - ZBATIMI	
EMËRTIMI I FLETËS: TOPOGRAFIA E RRUGËS	SHKALLA: 1:500
TIRANË 2024	
tp_(7)	

TOPOGRAFIA E RRUGËS

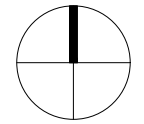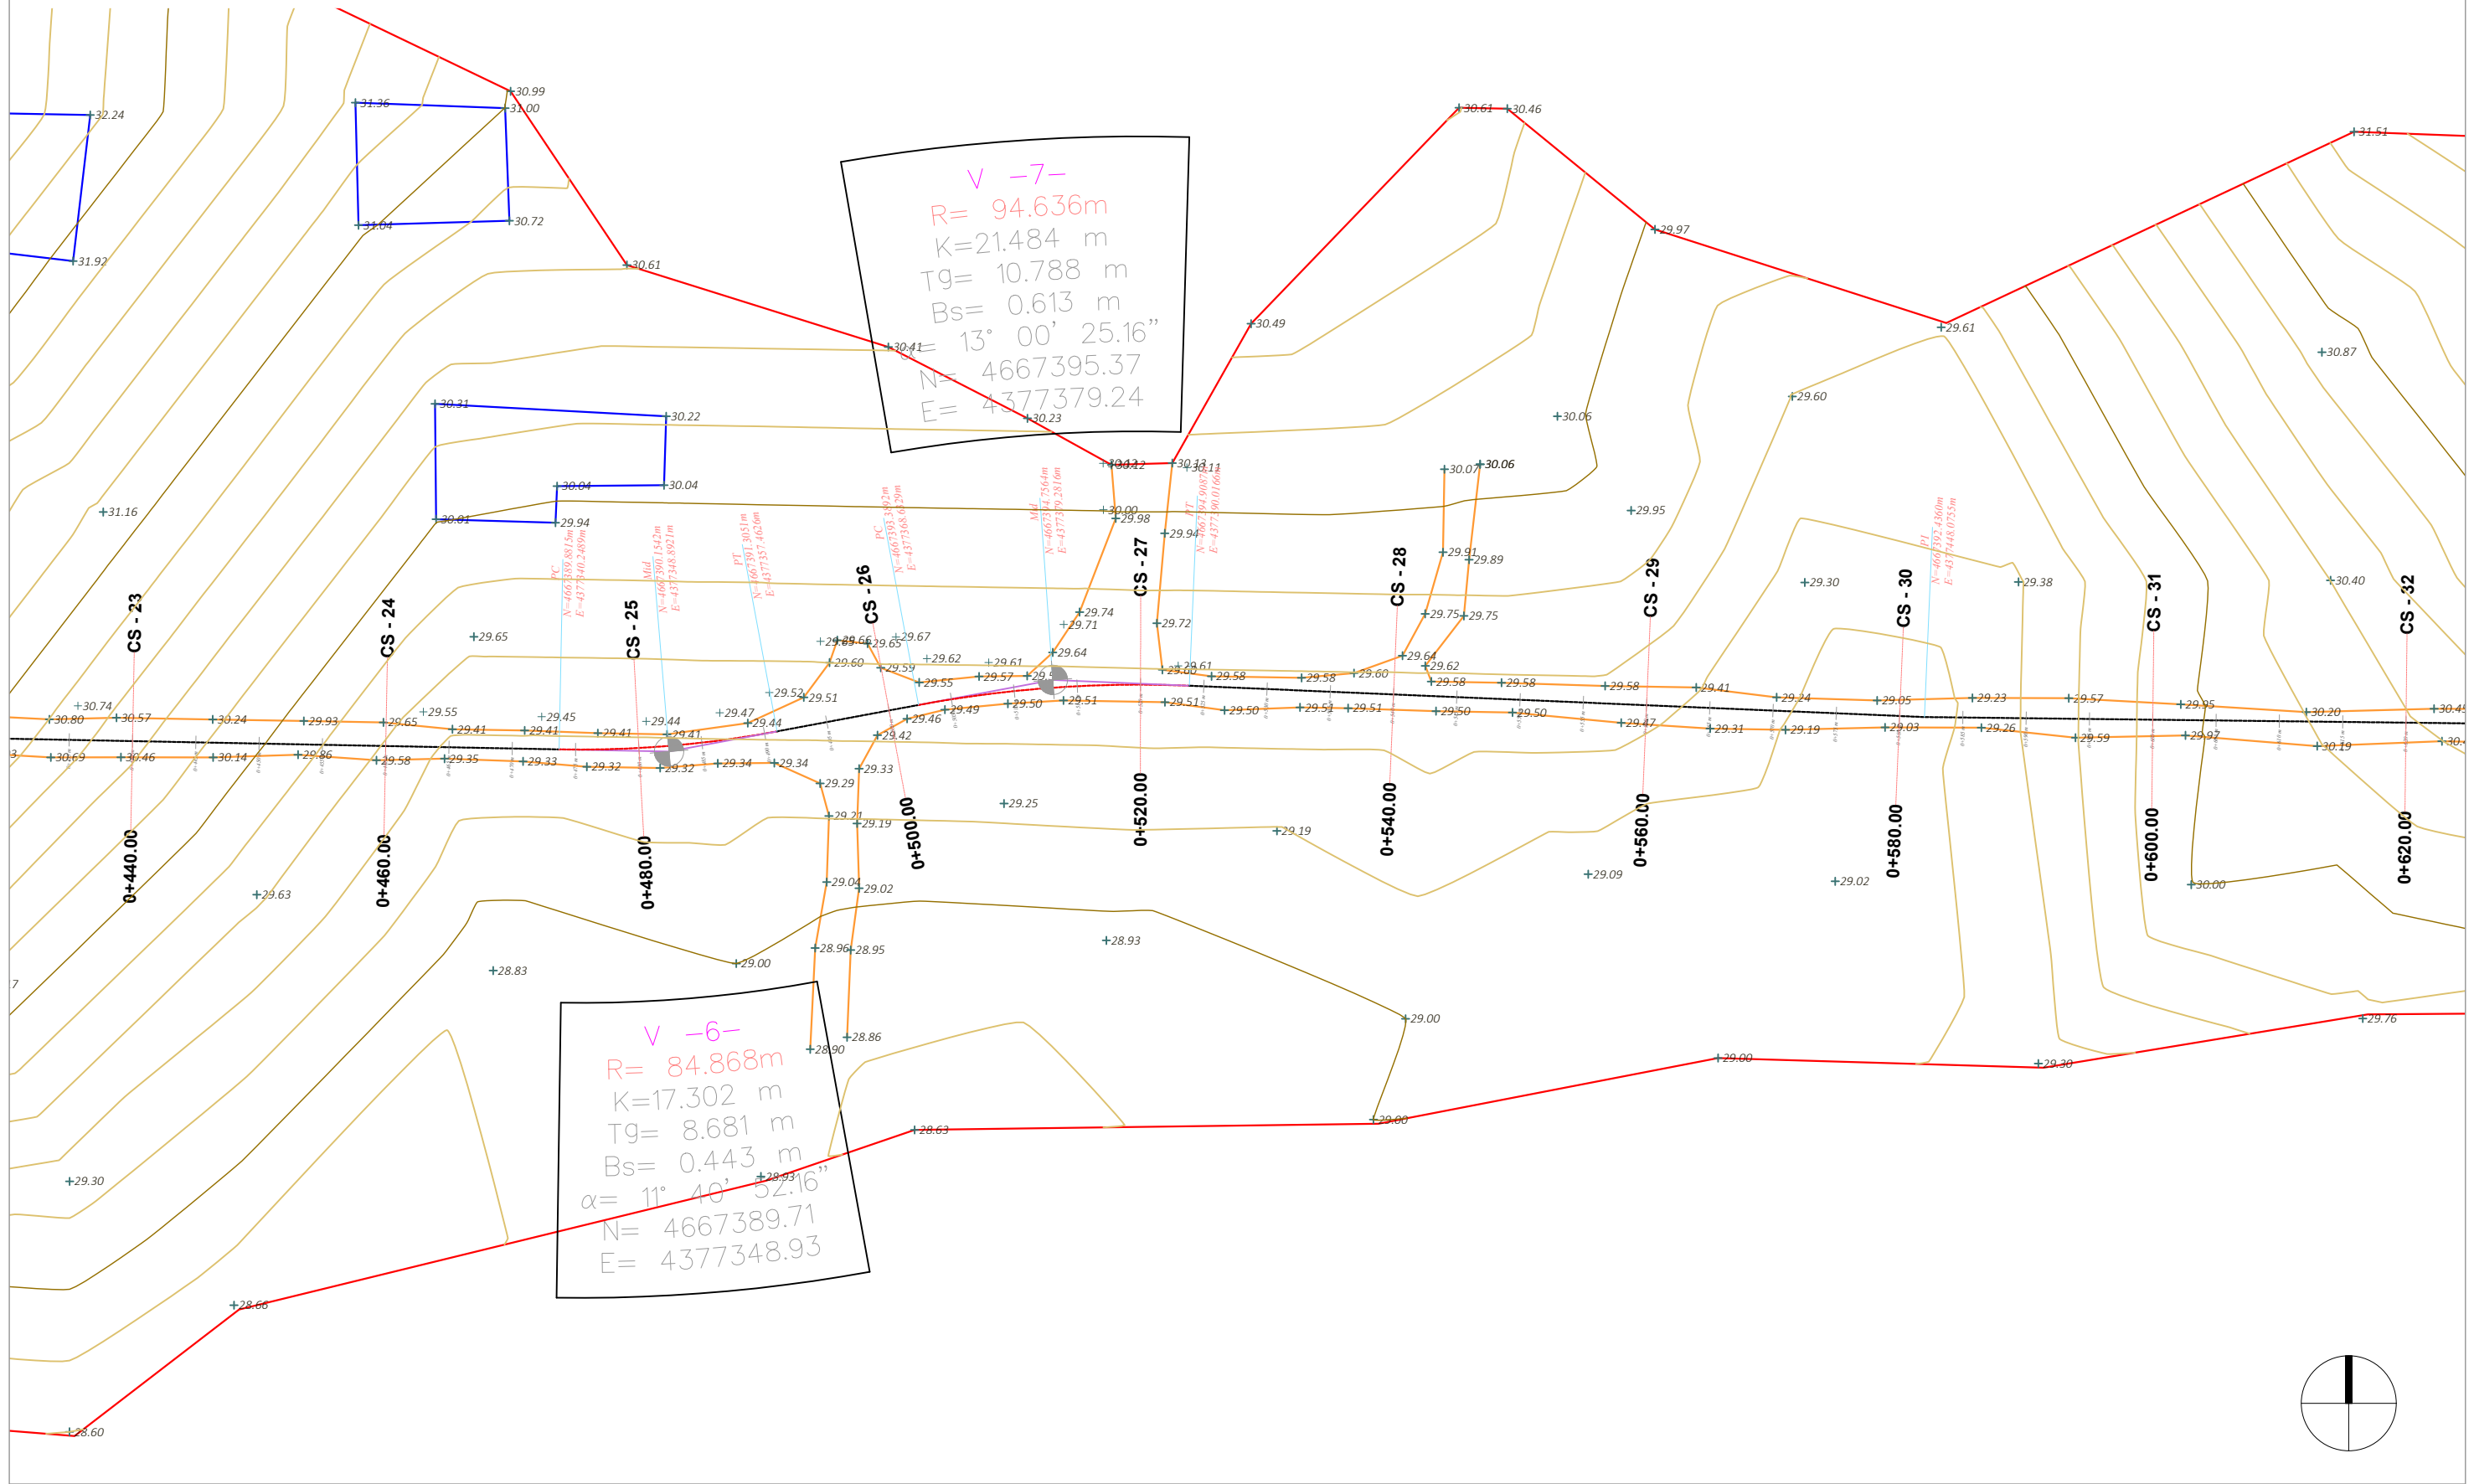

Copyright information
 © This Design is the property of Architectural Studio
 Please note that disclosing, copying, any form of distribution or taking any illegal action in reliance on the contents of this information is strictly prohibited. This design must not be distributed or made available without our prior permission. For any questions relating to the use of this design please email: leni.ing@hotmail.com

LEGJENDA:	SHENIME SHPJEGJEUSE	
156.95	Pike detaje	
158.0	Izohipse	
[Blue Box]	Objekt	
[Blue Line]	Kanal Natyral	
[Red Line]	Rrethim	
[Red Line]	Mur Rrethues	




POROSITI:
 BASHKIA MALËSI E MADHE

PROJEKTUESI:
LENI-ING.sh.p.k
 Licensë N. 2969/12

TEAM LEADER: **Ing. Nikoll PALUCA** Nr. lic. K.0001/9
 Adresa: Rr. Uran Pano, Pallati 12 kat, Kati 2
 Mobile: 0682042270 Email: leni-ing@hotmail.com

OBJEKTI:	SISTEMIM ASFALTIM RRUGA BORIÇ I VOGËL		
FAZA:	PROJEKT - ZBATIMI		
EMËRTIMI I FLETËS:	SHKALLA:	TIRANË 2024	
TOPOGRAFIA E RRUGËS	1: 500	tp_(8)	

TOPOGRAFIA E RRUGËS

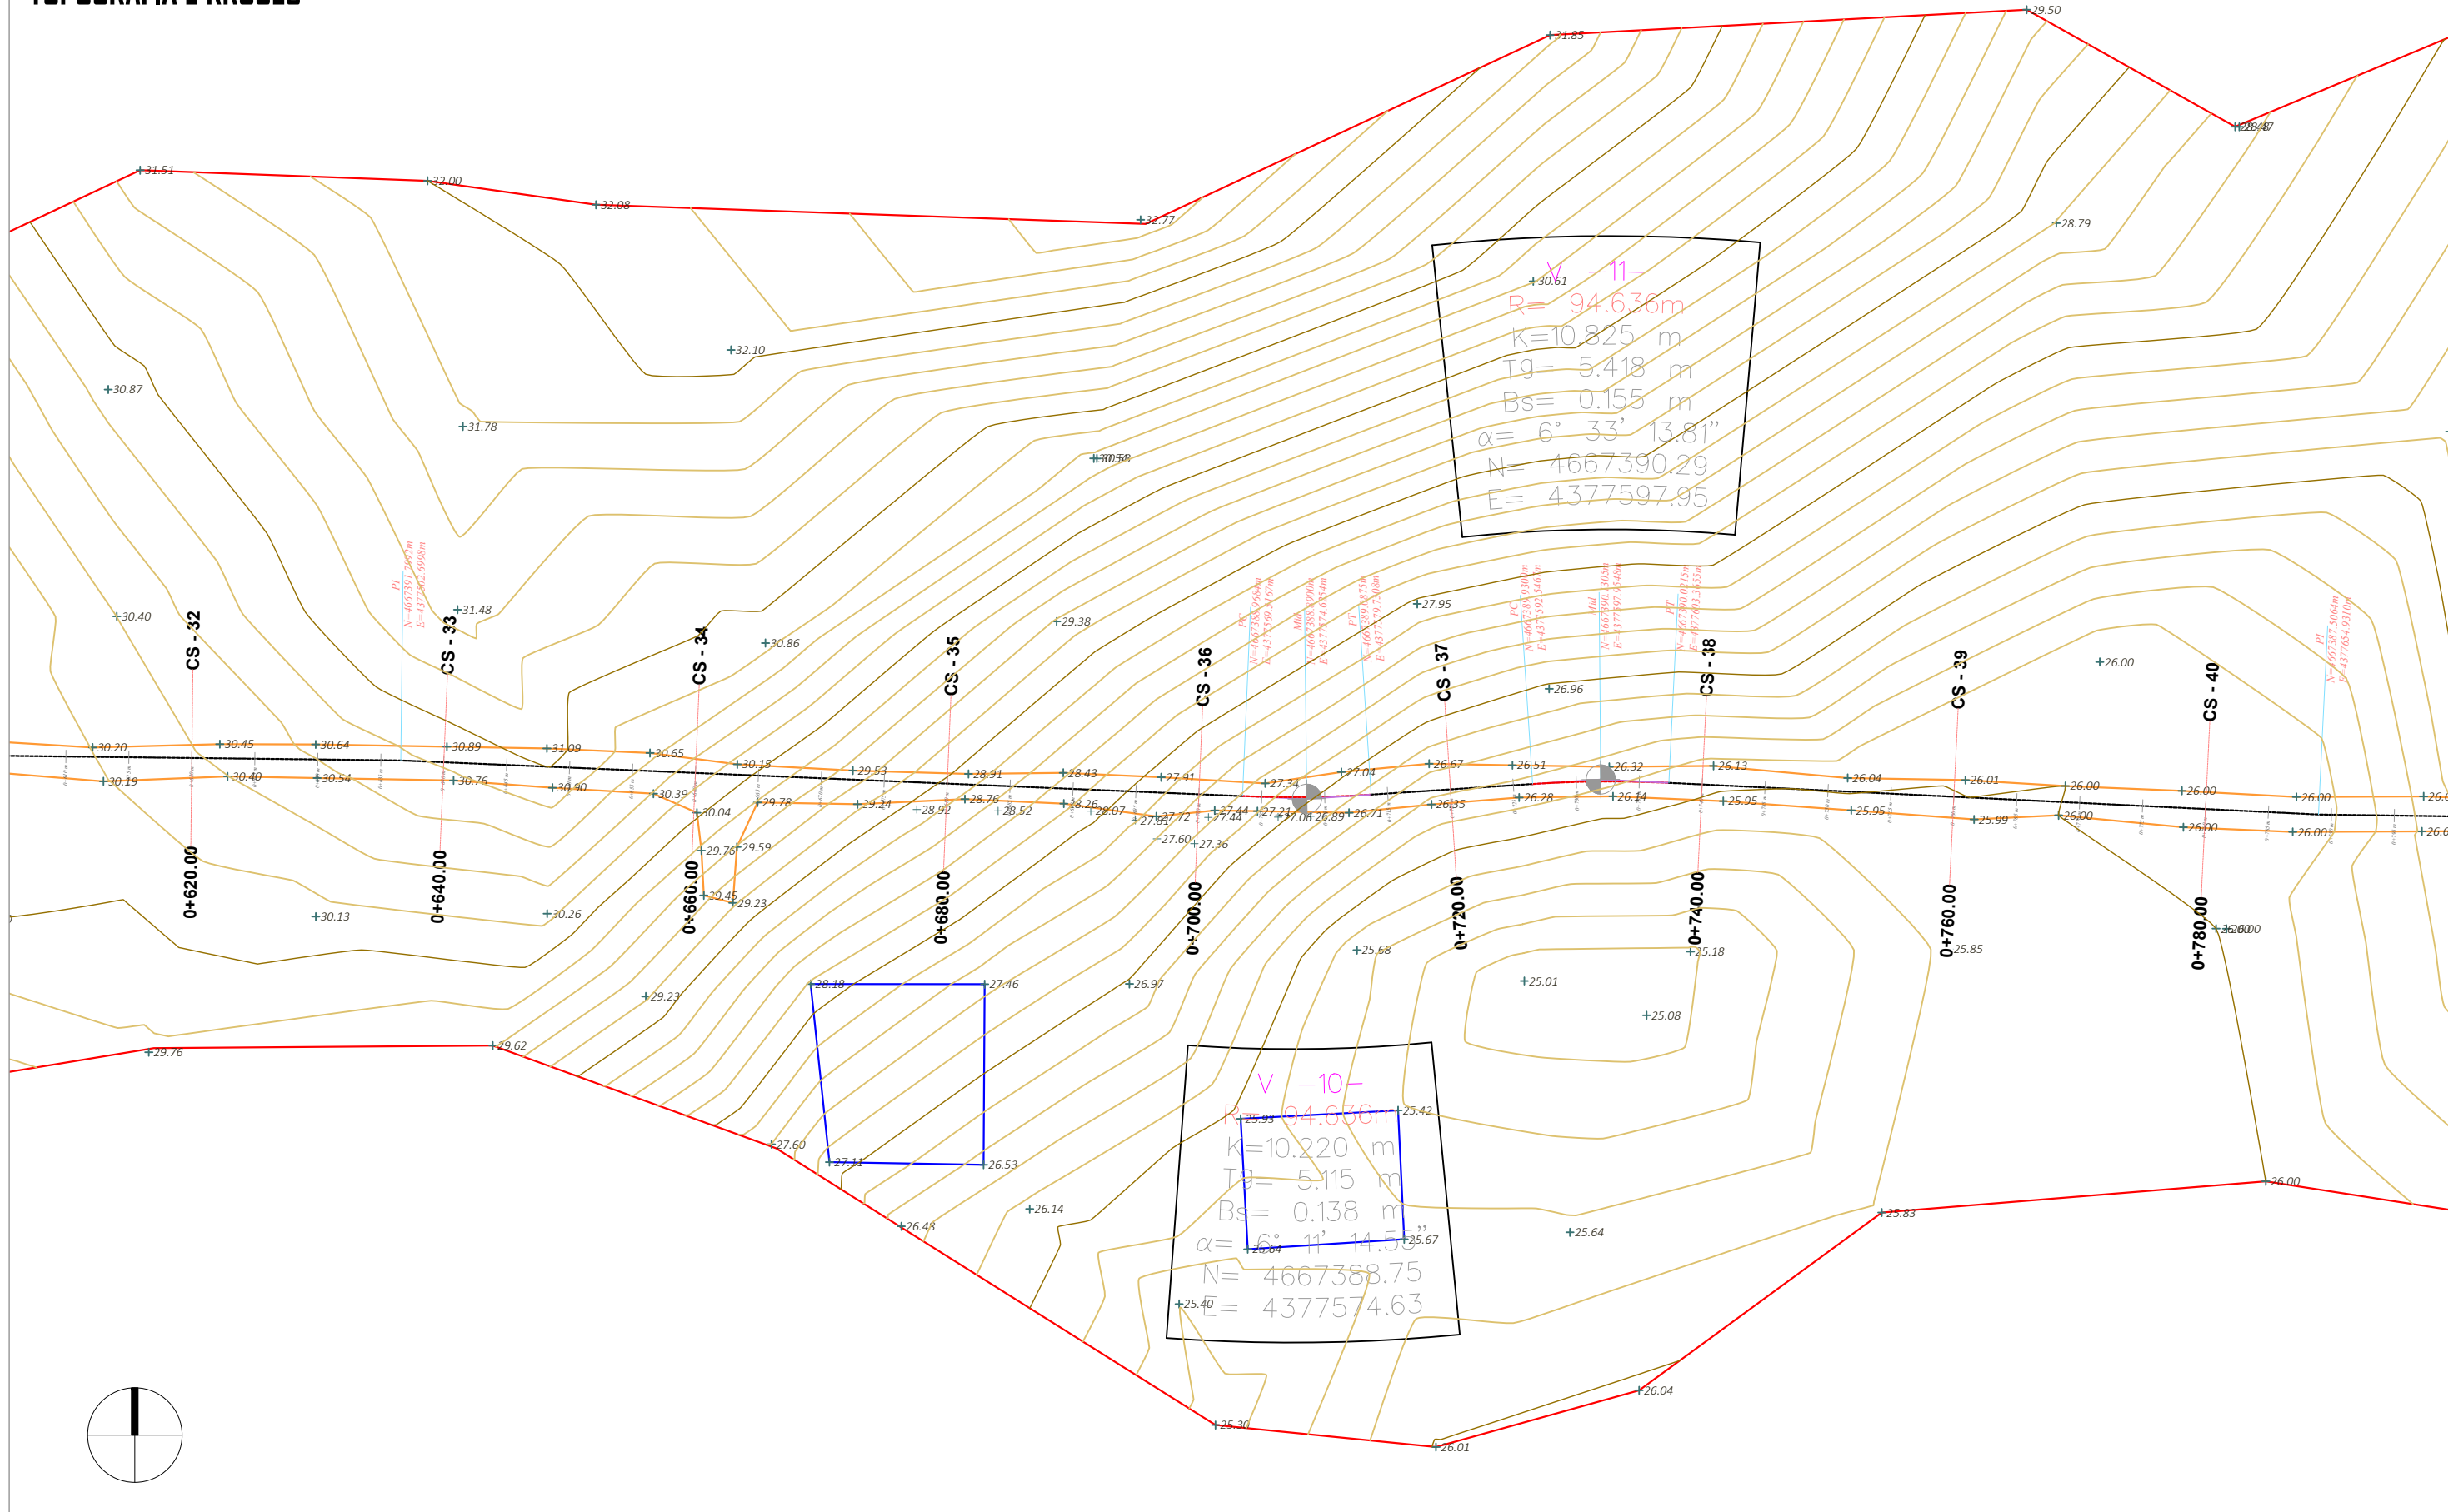

Copyright information

© This Design is the property of Architectural Studio
Please note that disclosing, copying, any form of distribution or taking any illegal action in reliance on the contents of this information is strictly prohibited. This design must not be distributed or made available without our prior permission. For any questions relating to the use of this design please email: leni.ing@hotmail.com

LEGJENDA:
SHËNIME SHPJEGJUESE

- 156.95 Pike detaje
- 158.0 Izohipse
- Objekt
- Kanal Natyral
- Rrethim
- Mur Rrethues

POROSITI:
BASHKIA MALËSI E MADHE



PROJEKTUESI:
LENI-ING.sh.p.k

Licensë N. 2969/12

TEAM LEADER: Ing. Nikoll PALUCA Nr. lic. K.0001/9

Adresa: Rr. Uran Pano, Pallati 12 kat. Kati 2
Mobile: 0682042270 Email: leni-ing@hotmail.com

OBJEKTI: SISTEMIM ASFALTIM RRUGA BORIÇ I VOGËL

FAZA: PROJEKT - ZBATIMI


EMËRTIMI I FLETËS:
TOPOGRAFIA E RRUGËS

SHKALLA:
1: 500

TIRANË 2024

tp_(9)


TOPOGRAFIA E RRUGËS

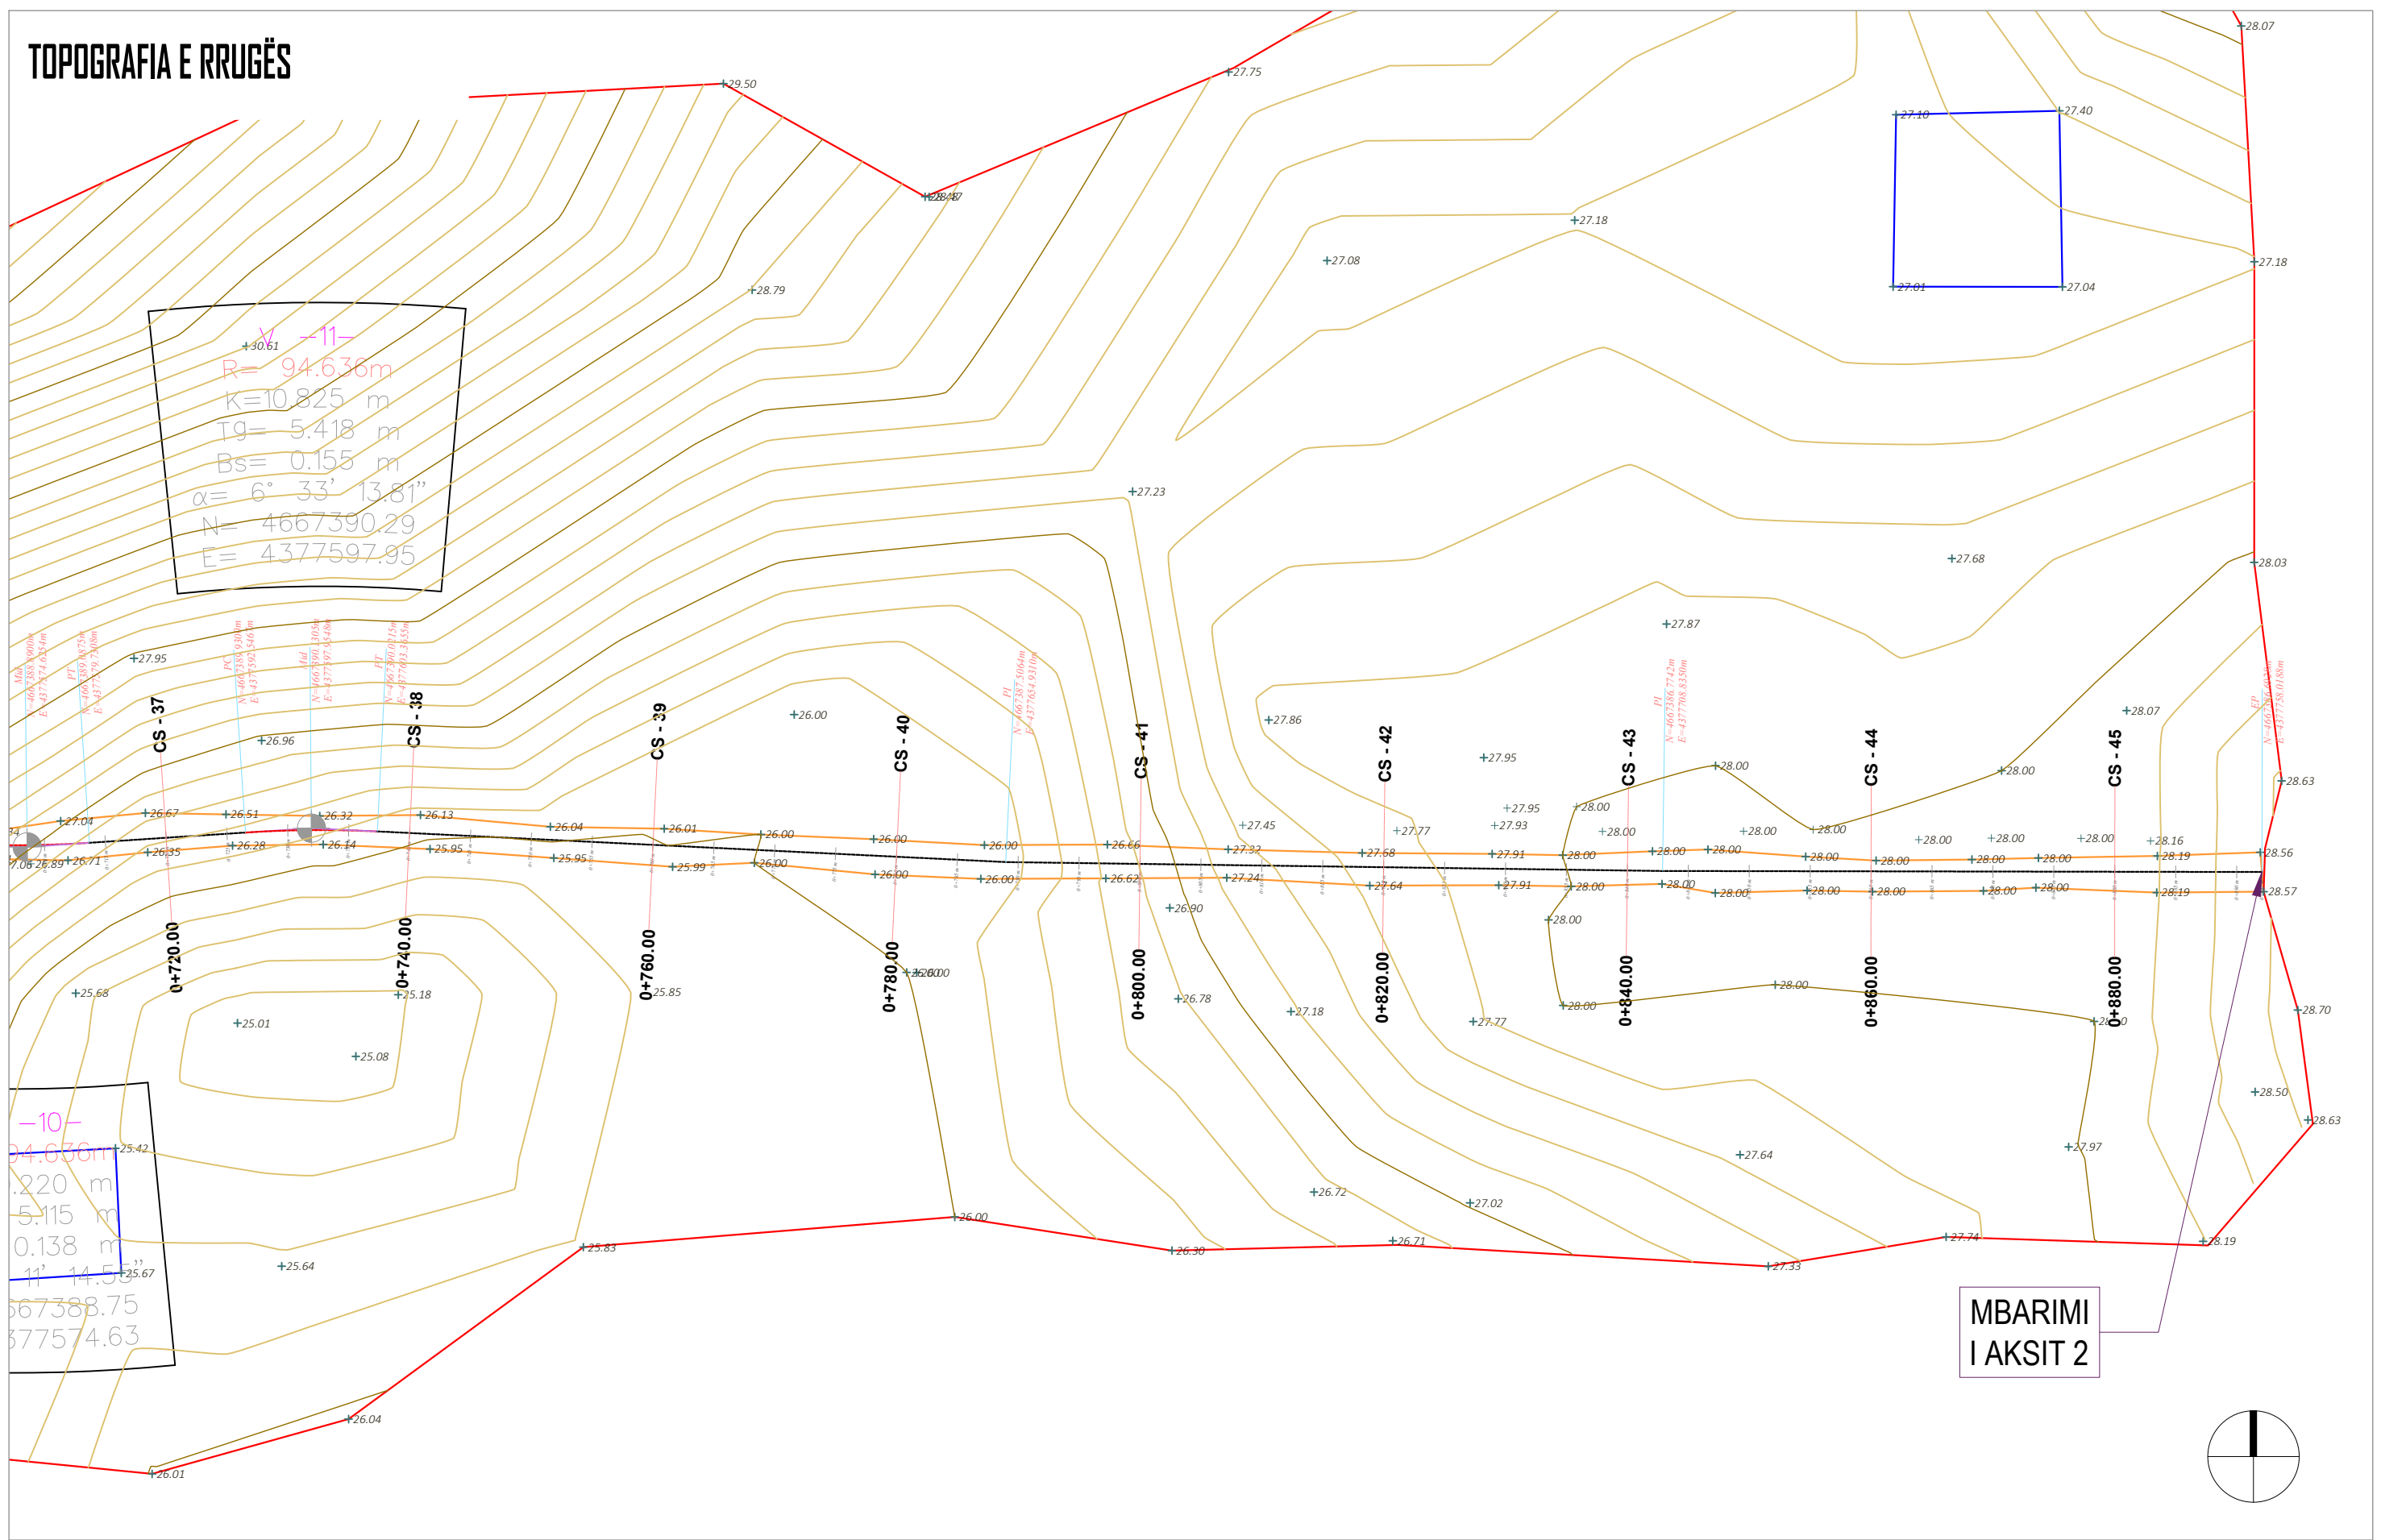

-11-
 $R = 94.636\text{m}$
 $K = 10.825\text{ m}$
 $Tg = 5.418\text{ m}$
 $Bs = 0.155\text{ m}$
 $\alpha = 6^\circ 33' 13.81''$
 $N = 4667390.29$
 $E = 4377597.95$

-10-
 $R = 94.636\text{m}$
 $K = 10.220\text{ m}$
 $Tg = 5.115\text{ m}$
 $Bs = 0.138\text{ m}$
 $\alpha = 11^\circ 14.55''$
 $N = 467388.75$
 $E = 4377574.63$

**MBARIMI
I AKSIT 2**

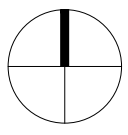

Copyright information
 © This Design is the property of Architectural Studio
 Please note that disclosing, copying, any form of distribution or taking any illegal action in reliance on the contents of this information is strictly prohibited. This design must not be distributed or made available without our prior permission. For any questions relating to the use of this design please email: leni.ing@hotmail.com

LEGJENDA:
SHËNIME SHPJEGJEUSE

	156.95	Pike detaje
	158.0	Izohipse
		Objekt
		Kanal Natyral
		Rrethim
		Mur Rrethues




PROJEKTUESI:
LENI-ING.sh.p.k
 Licensë N. 2969/12
 TEAM LEADER: **Ing. Nikoll PALUCA** Nr. lic. K.0001/9
 Adresa: Rr. Uran Pano, Pallati 12 kat, Kati 2
 Mobile: 0682042270 Email: leni-ing@hotmail.com

OBJEKTI:	SISTEMIM ASFALTIM RRUGA BORIÇ I VOËËL		
FAZA:	PROJEKT - ZBATIMI		
EMËRTIMI I FLETËS:	SHKALLA:	TIRANË 2024	
TOPOGRAFIA E RRUGËS	1:500	tp_(10)	

PLANIMETRIA E RRUGËS

FILLIMI I AKSIT 1

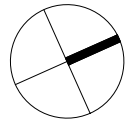

Copyright information

© This Design is the property of Architectural Studio
Please note that disclosing, copying, any form of distribution or taking any illegal action in reliance on the contents of this information is strictly prohibited. This design must not be distributed or made available without our prior permission.
For any questions relating to the use of this design please email: leni.ing@hotmail.com

LEGJENDA:
SHENIME SHPJEGJUES

- 156.95 Pike detaje
- 158.0 Izohipse
- Objekt
- Kanal Natyral
- Rrethim
- Mur Rrethues

POROSITI:
BASHKIA MALËSI E MADHE



PROJEKTUESI:
LENI-ING.sh.p.k

Licensë N. 2969/12

TEAM LEADER: **Ing.Nikoll PALUCA** Nr.lic: K.0001/9

Adresa: Rr. Uran Pano, Pallati 12 kat, Kati 2
Mobile: 0682042270 Email: leni-ing@hotmail.com

OBJEKTI: SISTEMIM ASFALTIM RRUGA BORIÇ I VOGËL

FAZA: PROJEKT - ZBATIMI


EMËRTIMI I FLETËS:
PLANIMETRIA E RRUGËS

SHKALLA:
1: 500

TIRANË 2024

PL_(1)

PLANIMETRIA E RRUGËS

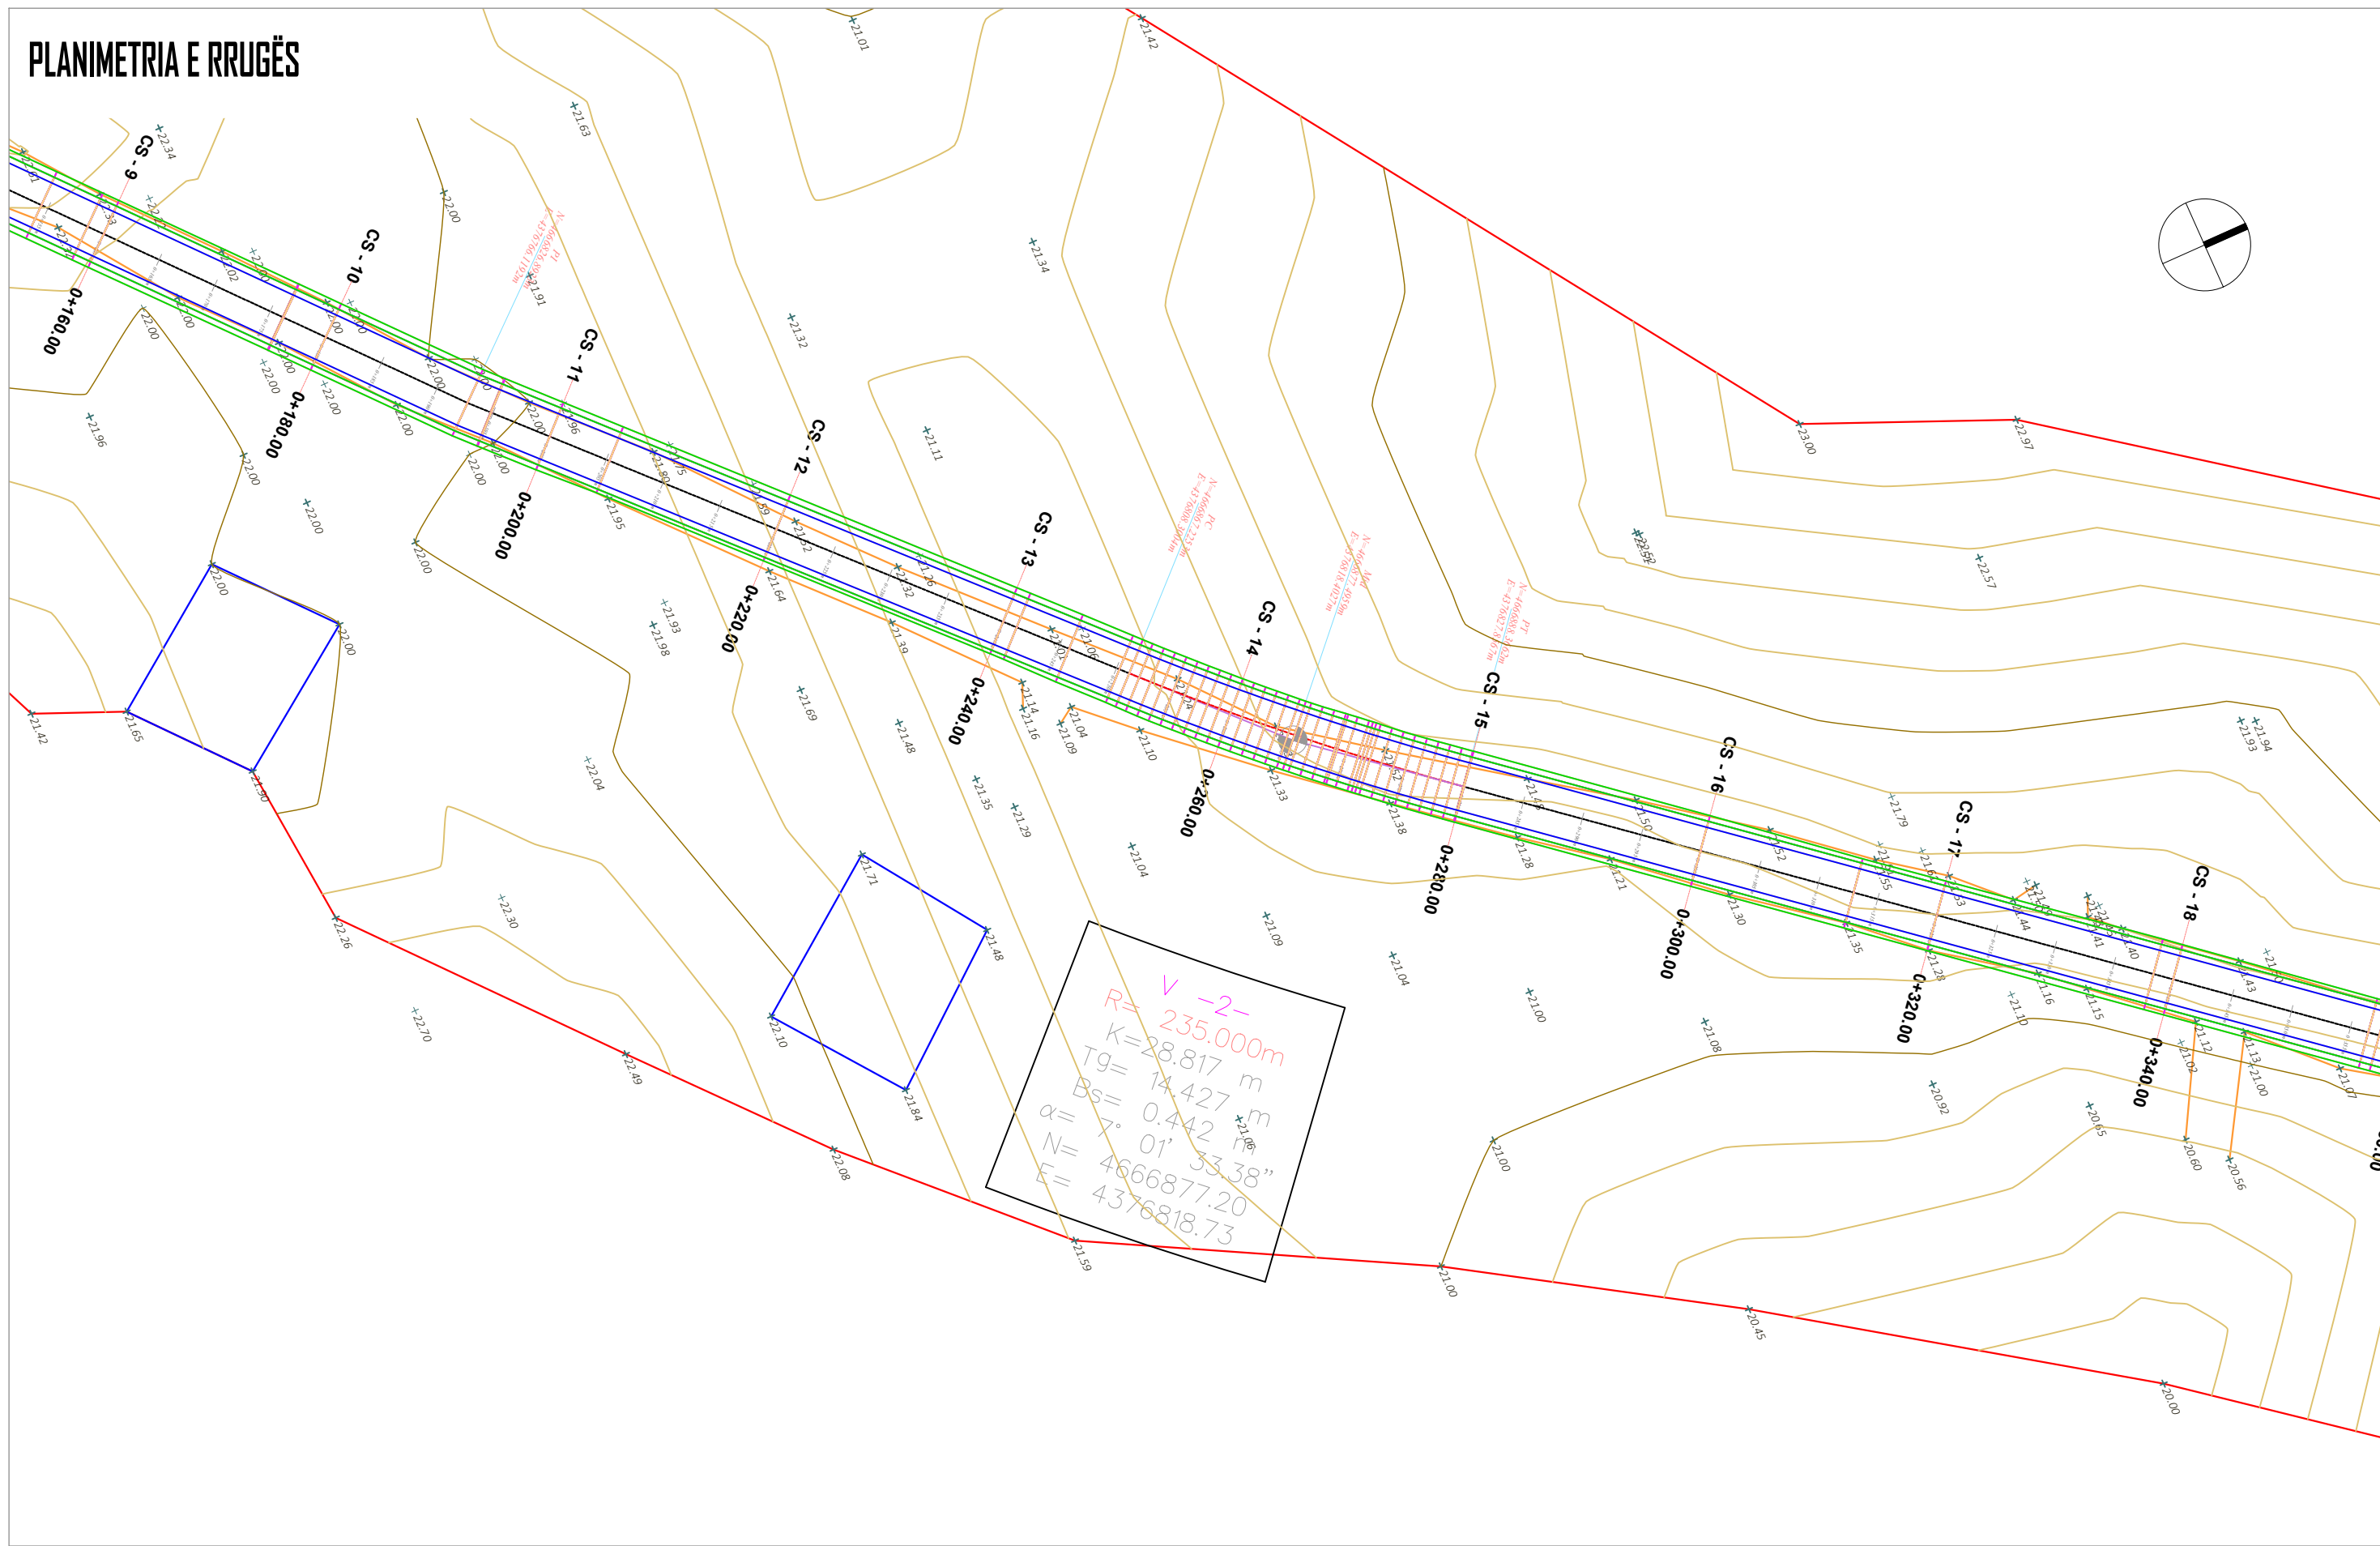

Copyright information

© This Design is the property of Architectural Studio
Please note that disclosing, copying, any form of distribution or taking any illegal action in reliance on the contents of this information is strictly prohibited. This design must not be distributed or made available without our prior permission. For any questions relating to the use of this design please email: leni.ing@hotmail.com

LEGJENDA:
SHËNIME SHPJEGJEUËSE



- 156.95 Pike detaje
- 158.0 Izohipse
- Objekt
- Kanal Natyral
- Rrethim
- Mur Rrethues



PROJEKTUESI:
LENI-ING.sh.p.k
Licensë N. 2969/12
TEAM LEADER: Ing. Nikoll PALUCA Nr. Lic. K.0001/9
Adresa: Rr. Uran Pano, Pallati 12 kat, Kati 2
Mobile: 0682042270 Email: leni-ing@hotmail.com

OBJEKTI: SISTEMIM ASFALTIM RRUGA BORIÇ I VOGËL
FAZA: PROJEKT - ZBATIMI
EMËRTIMI I FLETËS:
PLANIMETRIA E RRUGËS
SHKALLA: 1:500
TIRANË 2024
PL_02

PLANIMETRIA E RRUGËS

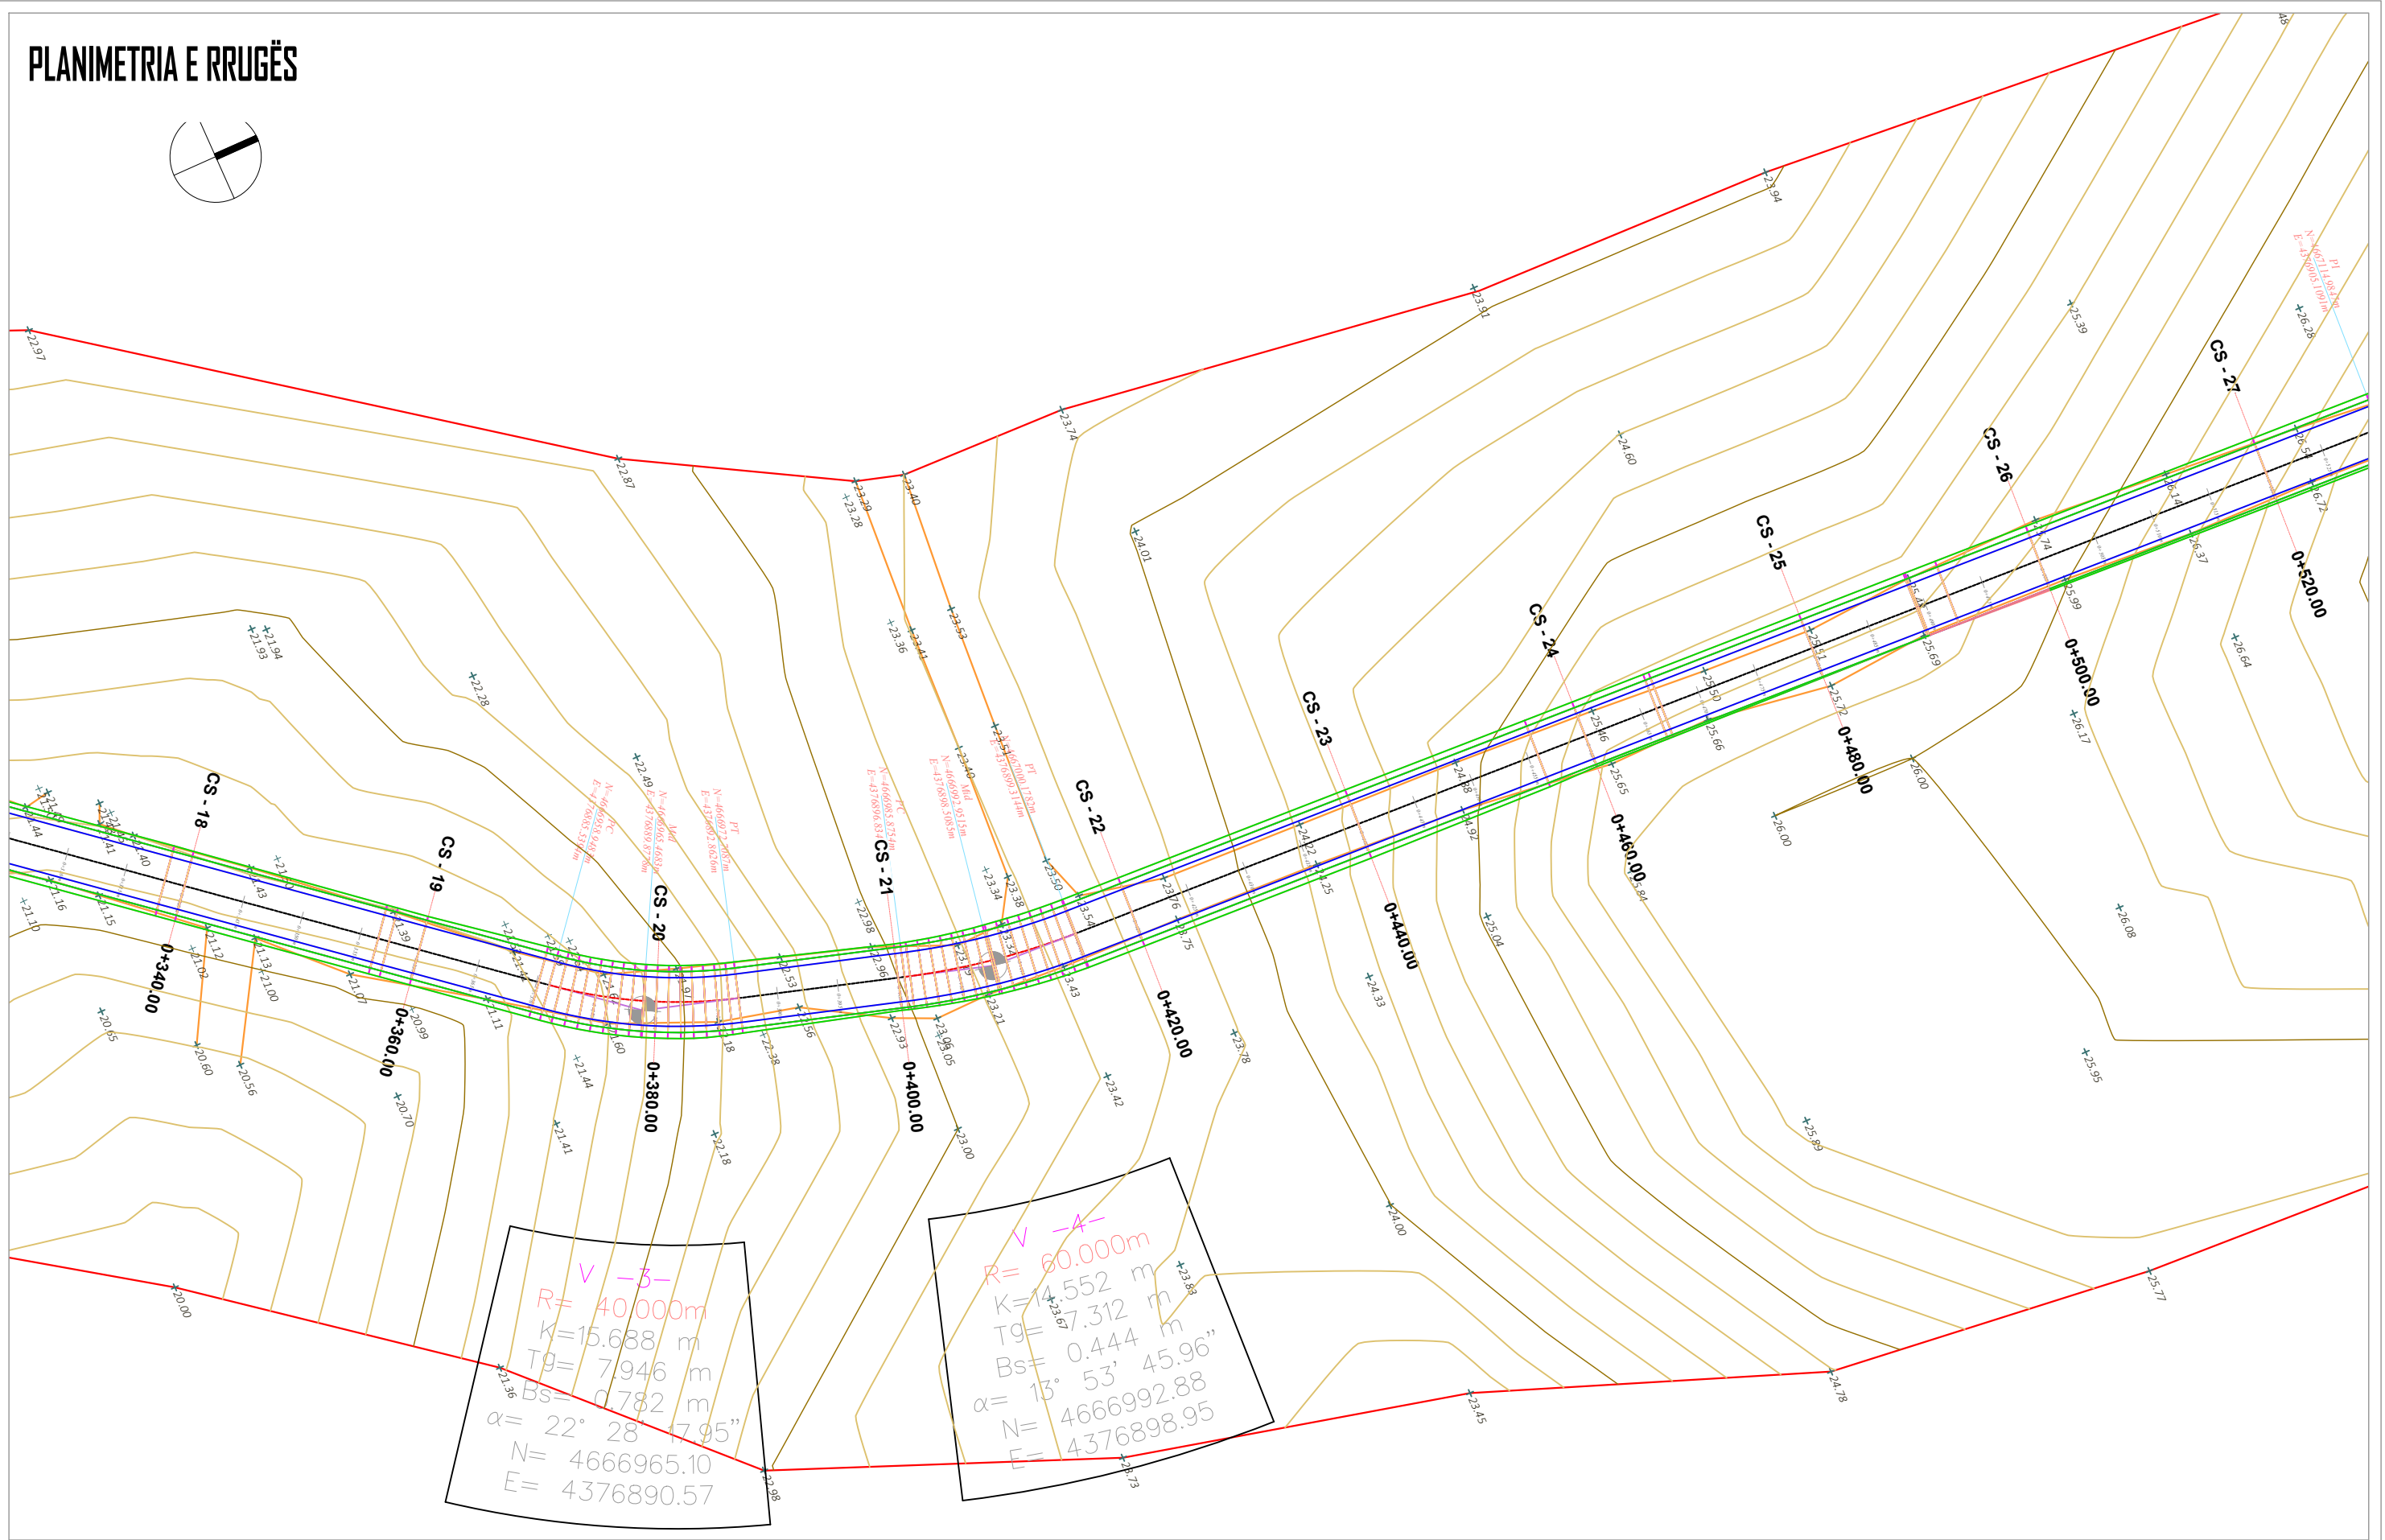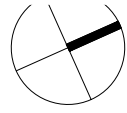

V - 3 -
 R= 40.000m
 K=15.688 m
 TG= 7.946 m
 Bs= 0.782 m
 $\alpha = 22^\circ 28' 17.95''$
 N= 4666965.10
 E= 4376890.57

V - 4 -
 R= 60.000m
 K=14.552 m
 TG= 7.312 m
 Bs= 0.444 m
 $\alpha = 13^\circ 53' 45.96''$
 N= 4666992.88
 E= 4376898.95

Copyright information
 © This Design is the property of Architectural Studio
 Please note that disclosing, copying, any form of distribution or taking any illegal action in reliance on the contents of this information is strictly prohibited. This design must not be distributed or made available without our prior permission. For any questions relating to the use of this design please email: leni.ing@hotmail.com

LEGJENDA:	SHENIME SHPJEGJUESE	
156.95	Pike detaje	
158.0	Izohipse	
[Blue square]	Objekt	
[Blue line]	Kanal Natyral	
[Red line]	Rrethim	
[Red line]	Mur Rrethues	


POROSITI:
 BASHKIA MALËSI E MADHE

PROJEKTUESI:
LENI-ING.sh.p.k
 Licensë N. 2969/12

TEAM LEADER: Ing. **Nikoll PALUCA** Nr. lic. K.0001/9
 Adresa: Rr. Uran Pano, Pallati 12 kat, Kati 2
 Mobile: 0682042270 Email: leni-ing@hotmail.com

OBJEKTI:	SISTEMIM ASFALTIM RRUGA BORIÇ I VOGËL
FAZA:	PROJEKT - ZBATIMI
EMËRTIMI I FLETËS:	PLANIMETRIA E RRUGËS
SHKALLA:	1: 500
TIRANË 2024	PL_(3)

PLANIMETRIA E RRUGËS

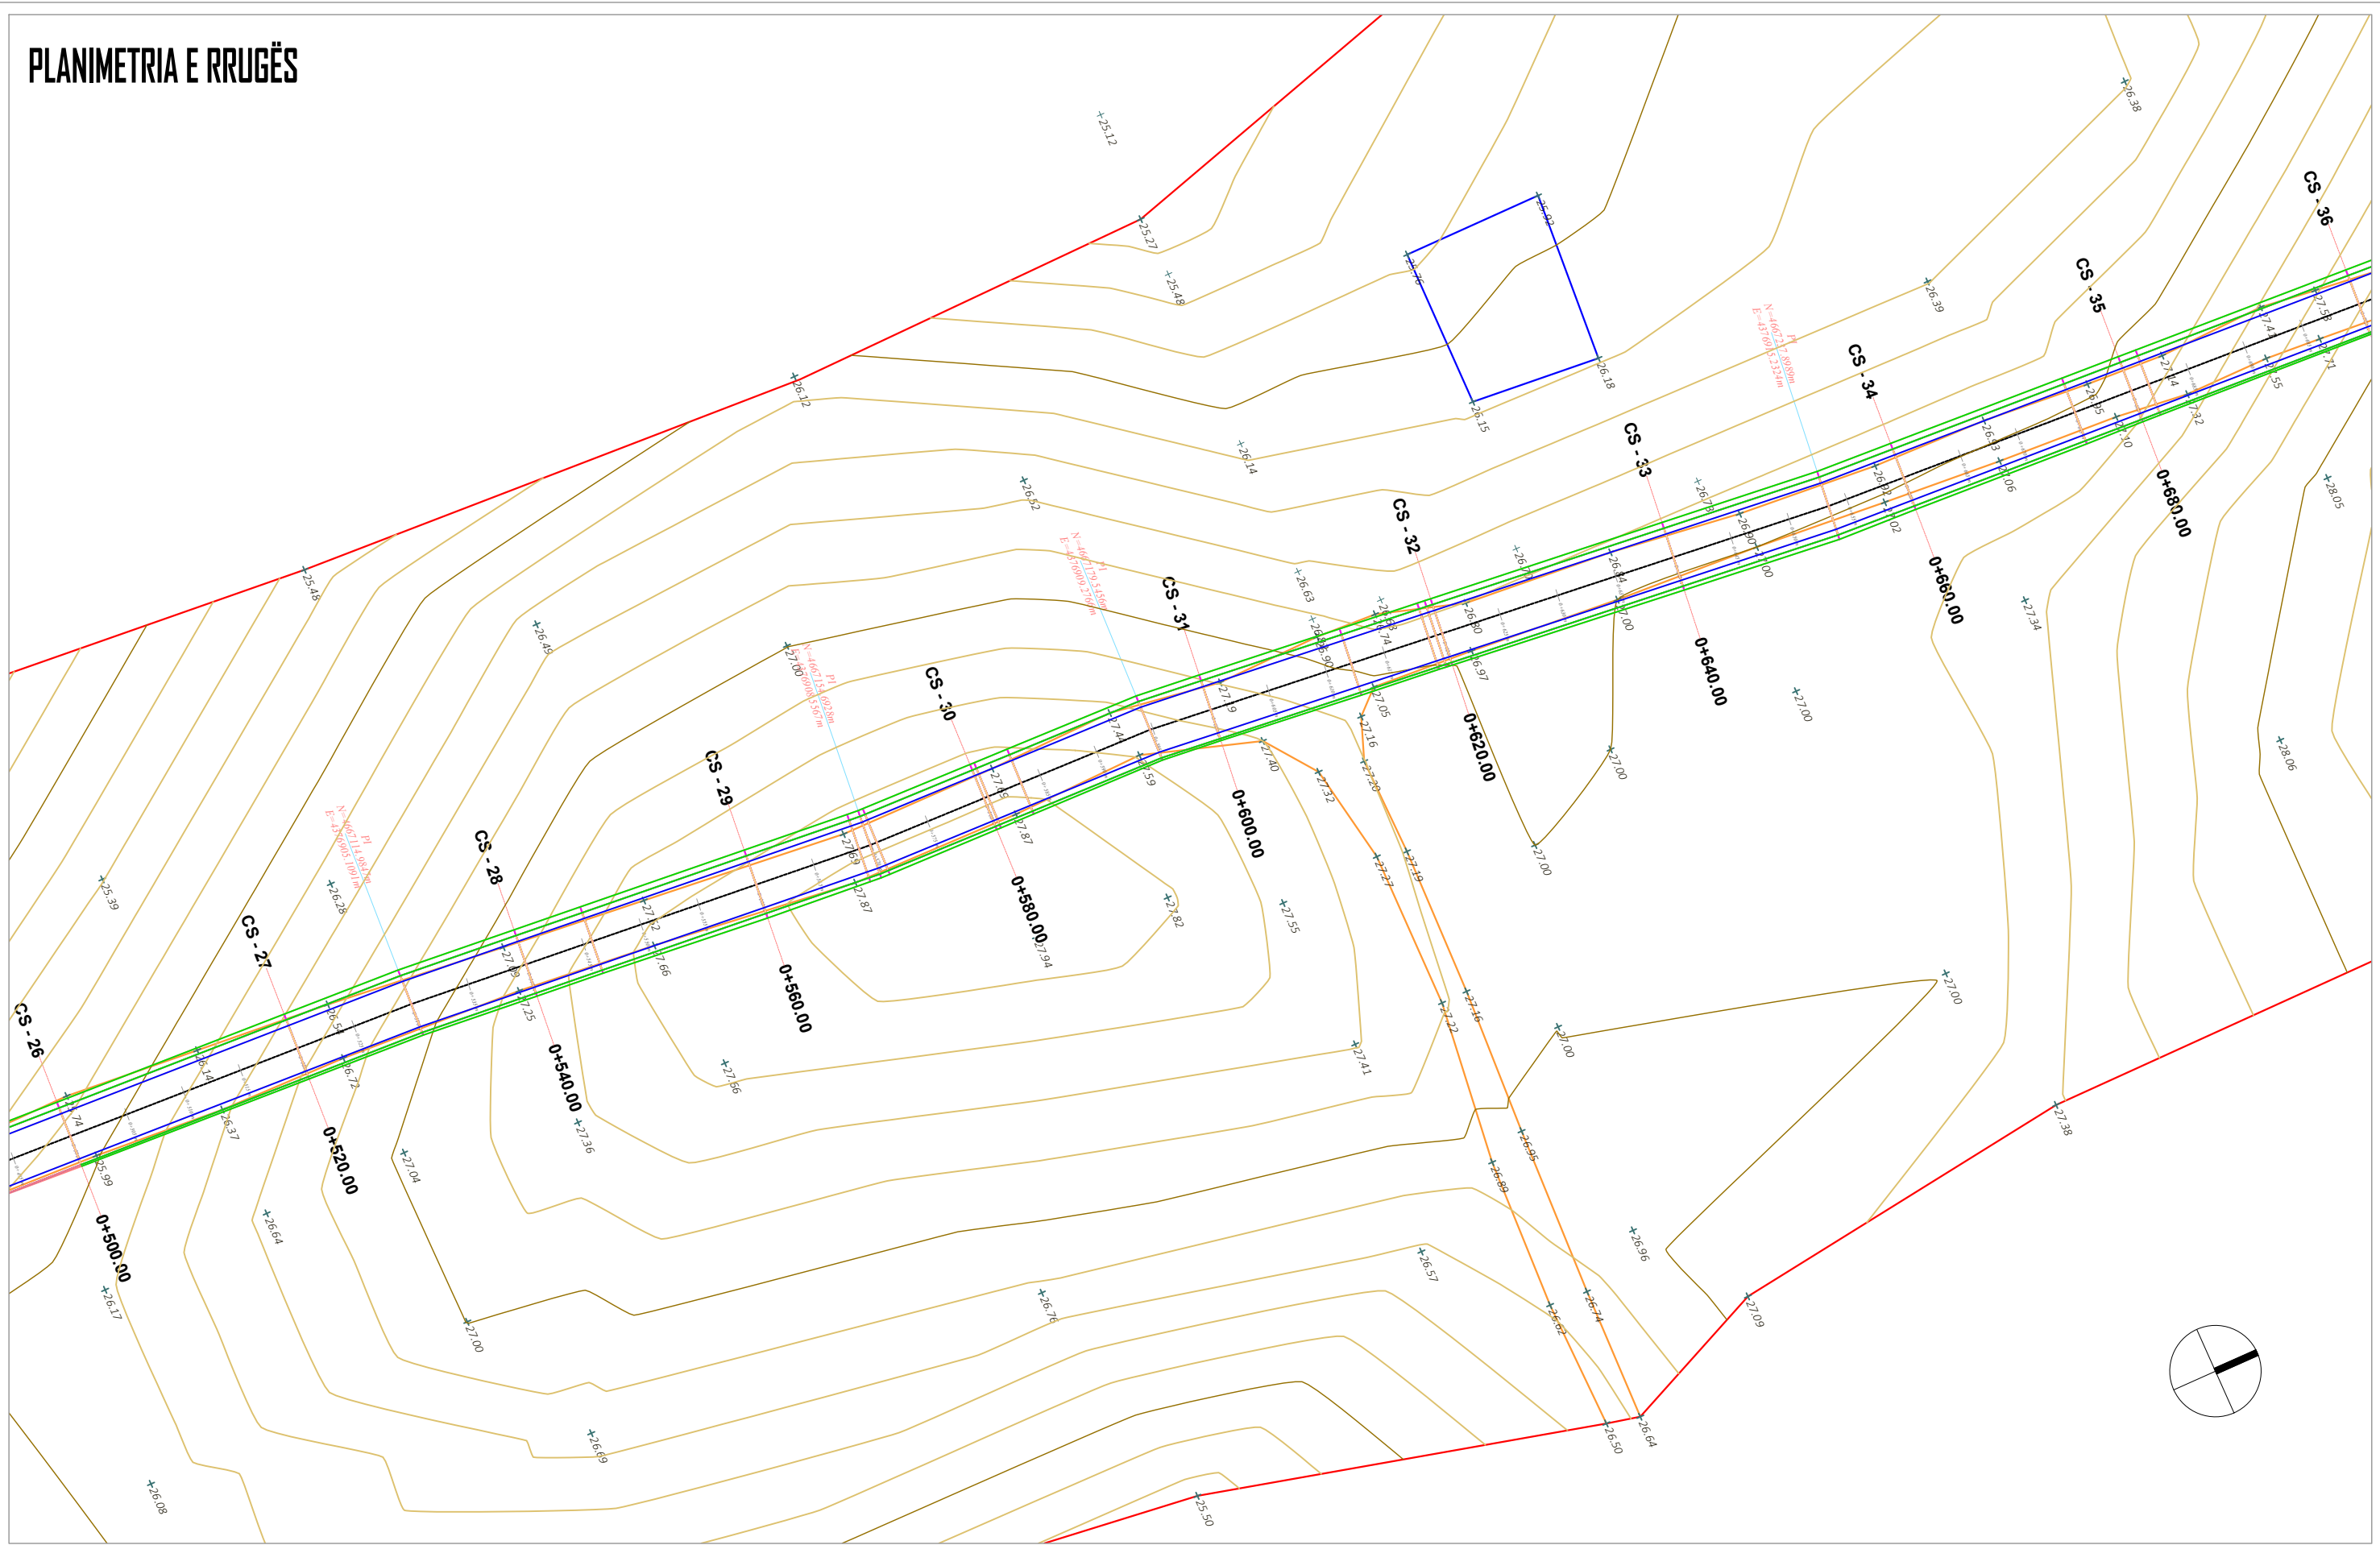

Copyright information
 © This Design is the property of Architectural Studio
 Please note that disclosing, copying, any form of distribution or taking any illegal action in reliance on the contents of this information is strictly prohibited. This design must not be distributed or made available without our prior permission.
 For any questions relating to the use of this design please email: leni.ing@hotmail.com

LEGJENDA:
 SHENIME SHPJEGUESE

- 156.95
- 158.0
-
-
-
-

Pike detaje
Izohipse
Objekt
Kanal Natyral
Rrethim
Mur Rrethues

POROSITI:
 BASHKIA MALËSI E MADHE

PROJEKTUESI:
LENI-ING.sh.p.k
 Licensë N. 2969/12

TEAM LEADER: **Ing.Nikoll PALUCA** Nr.Ic: K.0001/9
 Adresa: Rr. Uran Pano, Pallati 12 kat, Kati 2
 Mobile: 0682042270 Email: leni-ing@hotmail.com

OBJEKTI: **SISTEMIM ASFALTIM RRUGA BORIÇ I VOGËL**


FAZA: **PROJEKT - ZBATIMI**

EMËRTIMI I FLETËS:
PLANIMETRIA E RRUGËS

SHKALLA: **1: 500**


TIRANË 2024
PL_(4)

PLANIMETRIA E RRUGËS

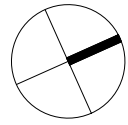

FILLIMI
I AKSIT 2

MBARIMI
I AKSIT 1

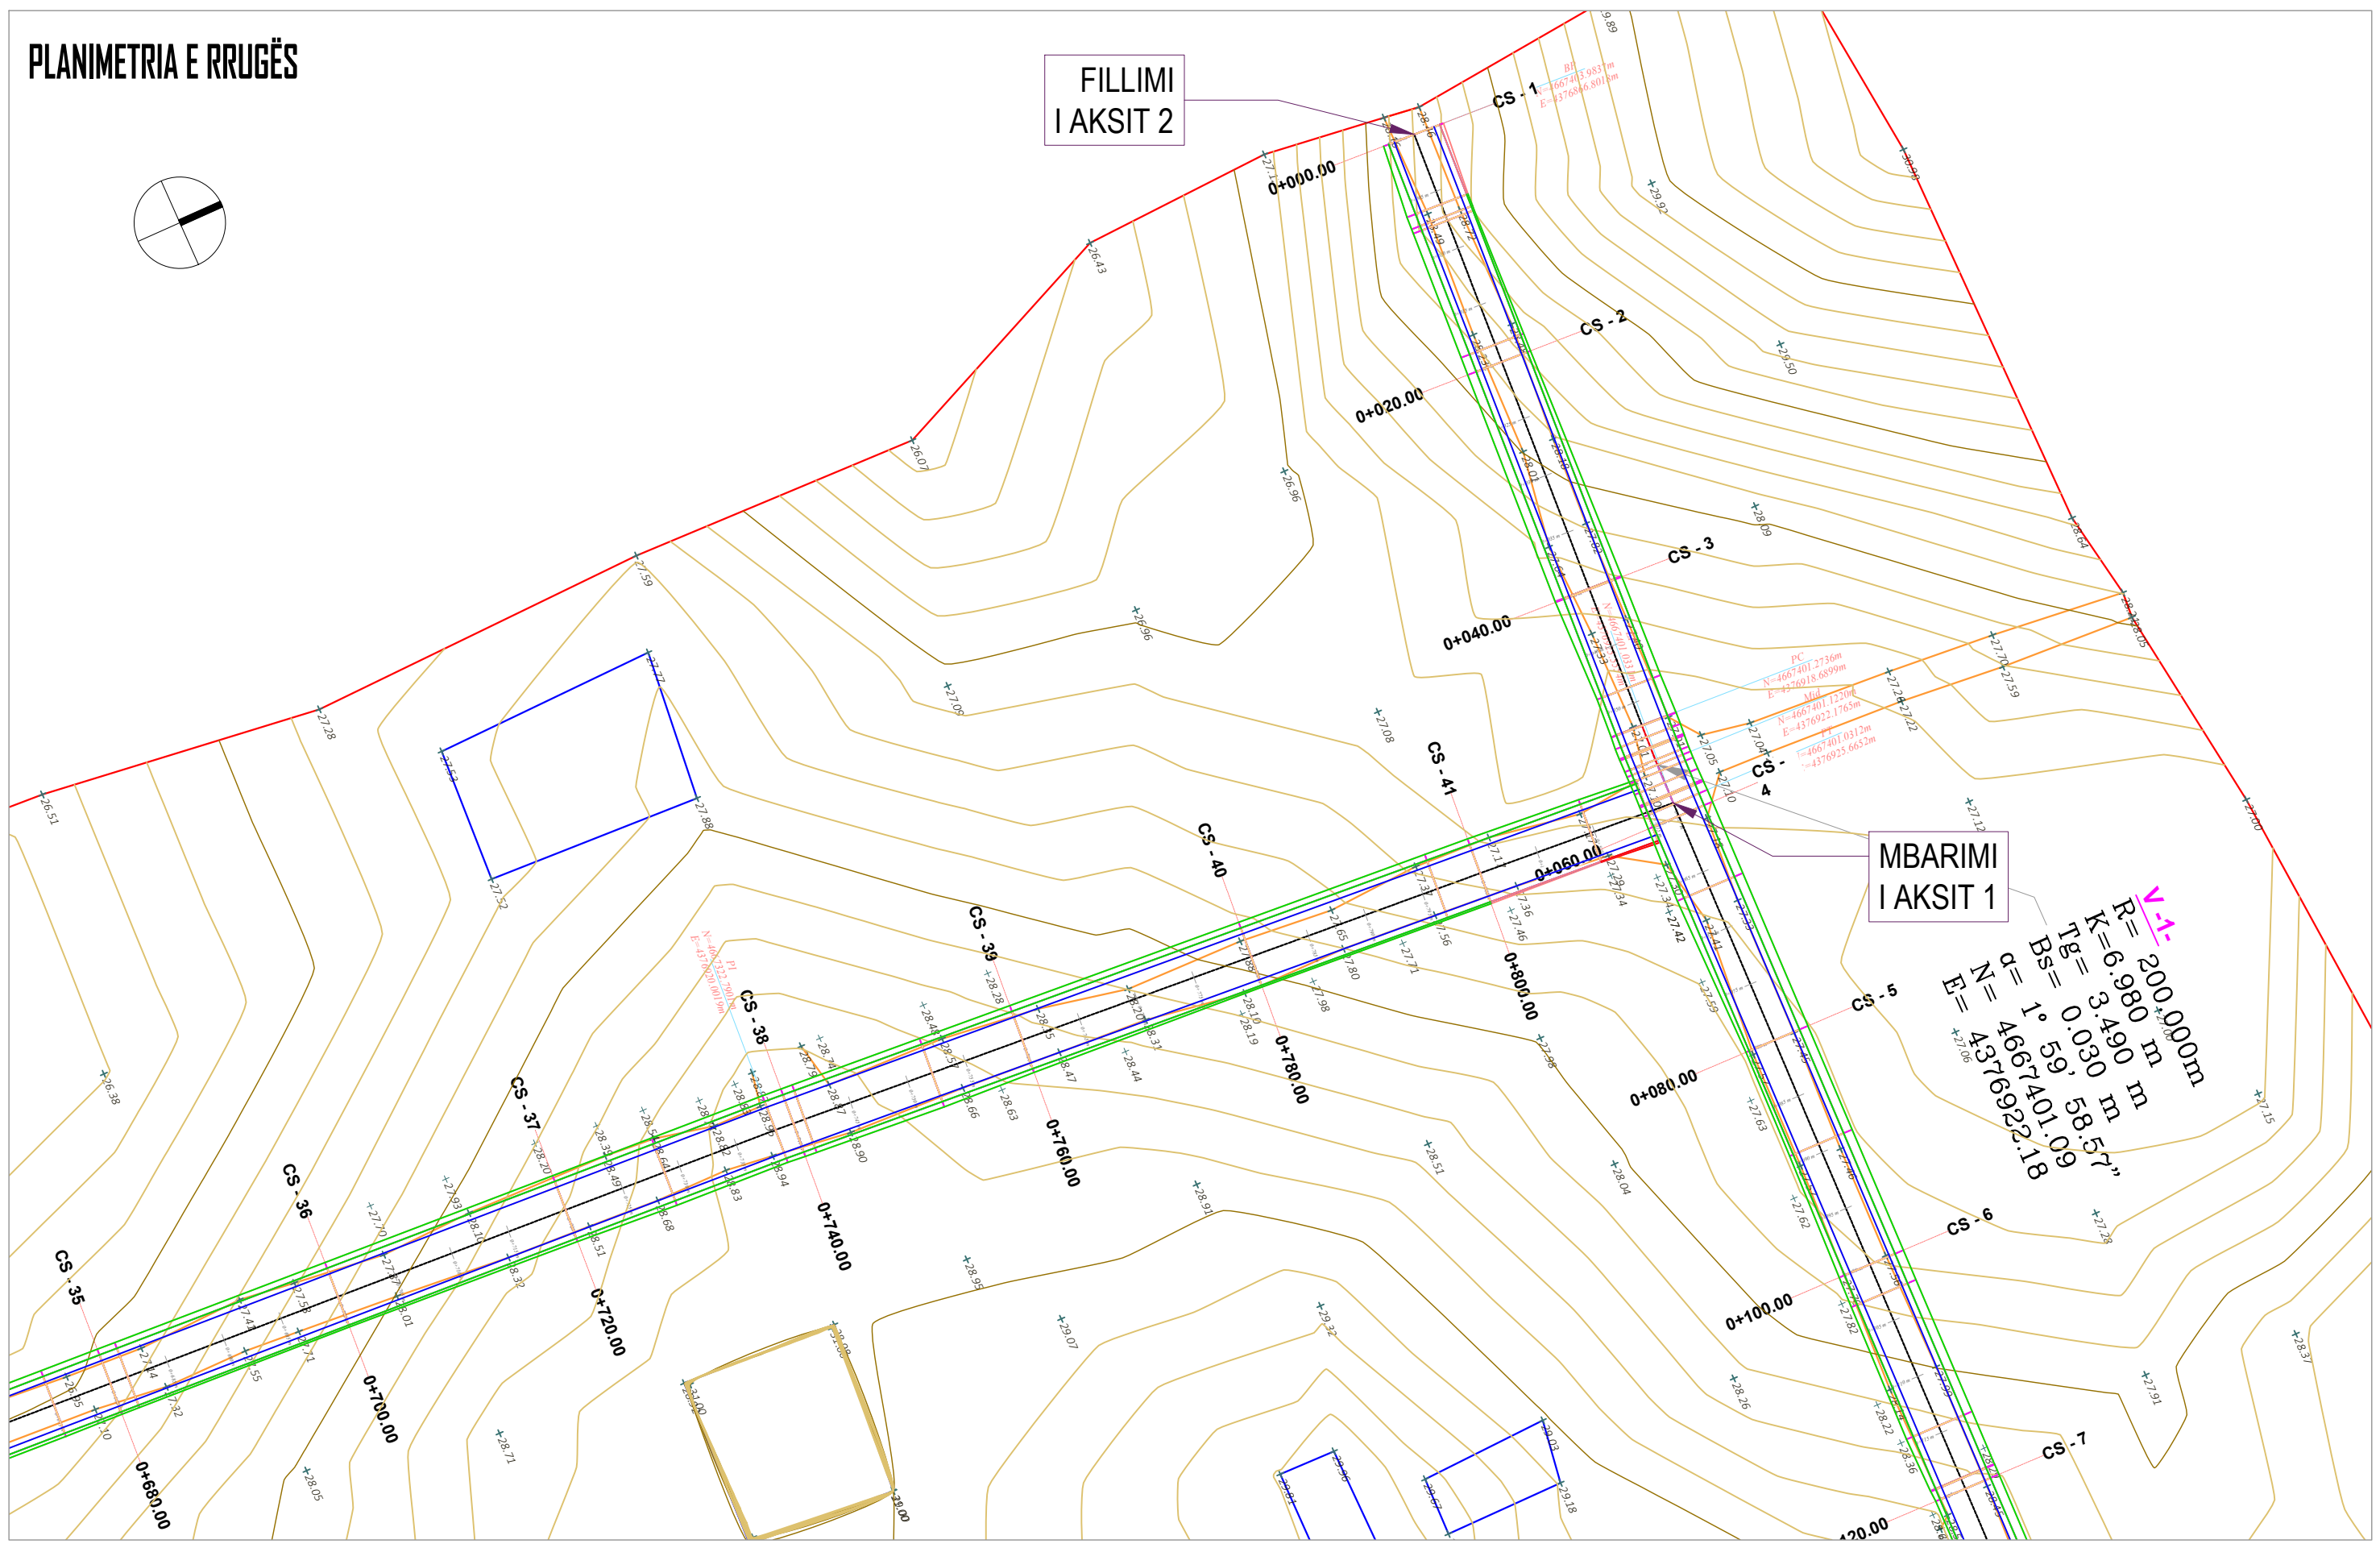

Copyright information

© This Design is the property of Architectural Studio
Please note that disclosing, copying, any form of distribution or taking any illegal action in reliance on the contents of this information is strictly prohibited. This design must not be distributed or made available without our prior permission. For any questions relating to the use of this design please email: leni.ing@hotmail.com

LEGJENDA:
SHËNIME SHPJEGJUESE

- 156.95 Pike detaje
- 158.0 Izohipse
- Objekt
- Kanal Natyral
- Rrethim
- Mur Rrethues



PROJEKTUESI:
LENI-ING.sh.p.k
Licensë N. 2959/12


TEAM LEADER: **Ing.Nikoll PALUCA** Nr.lic: K.0001/9
Adresa: Rr. Uran Pano, Pallati 12 kat, Kati 2
Mobile: 0682042270 Email: leni-ing@hotmail.com

OBJEKTI: SISTEMIM ASFAITIM RRUGA BORIÇ I VOGËL
FAZA: PROJEKT - ZBATIMI
EMËRTIMI I FLETËS:
PLANIMETRIA E RRUGËS
SHKALLA: 1:500
TIRANË 2024
PL_(5)

PLANIMETRIA E RRUGËS

V -1-
 R= 200.000m
 K=6.980 m
 Tg= 3.490 m
 Bs= 0.030 m
 $\alpha = 1^\circ 59' 58.57''$
 N= 4667401.09
 E= 4376922.18

V -2-
 R= 200.000m
 K=6.800 m
 Tg= 3.401 m
 Bs= 0.029 m
 $\alpha = 1^\circ 56' 53.41''$
 N= 4667398.65
 E= 4377063.23

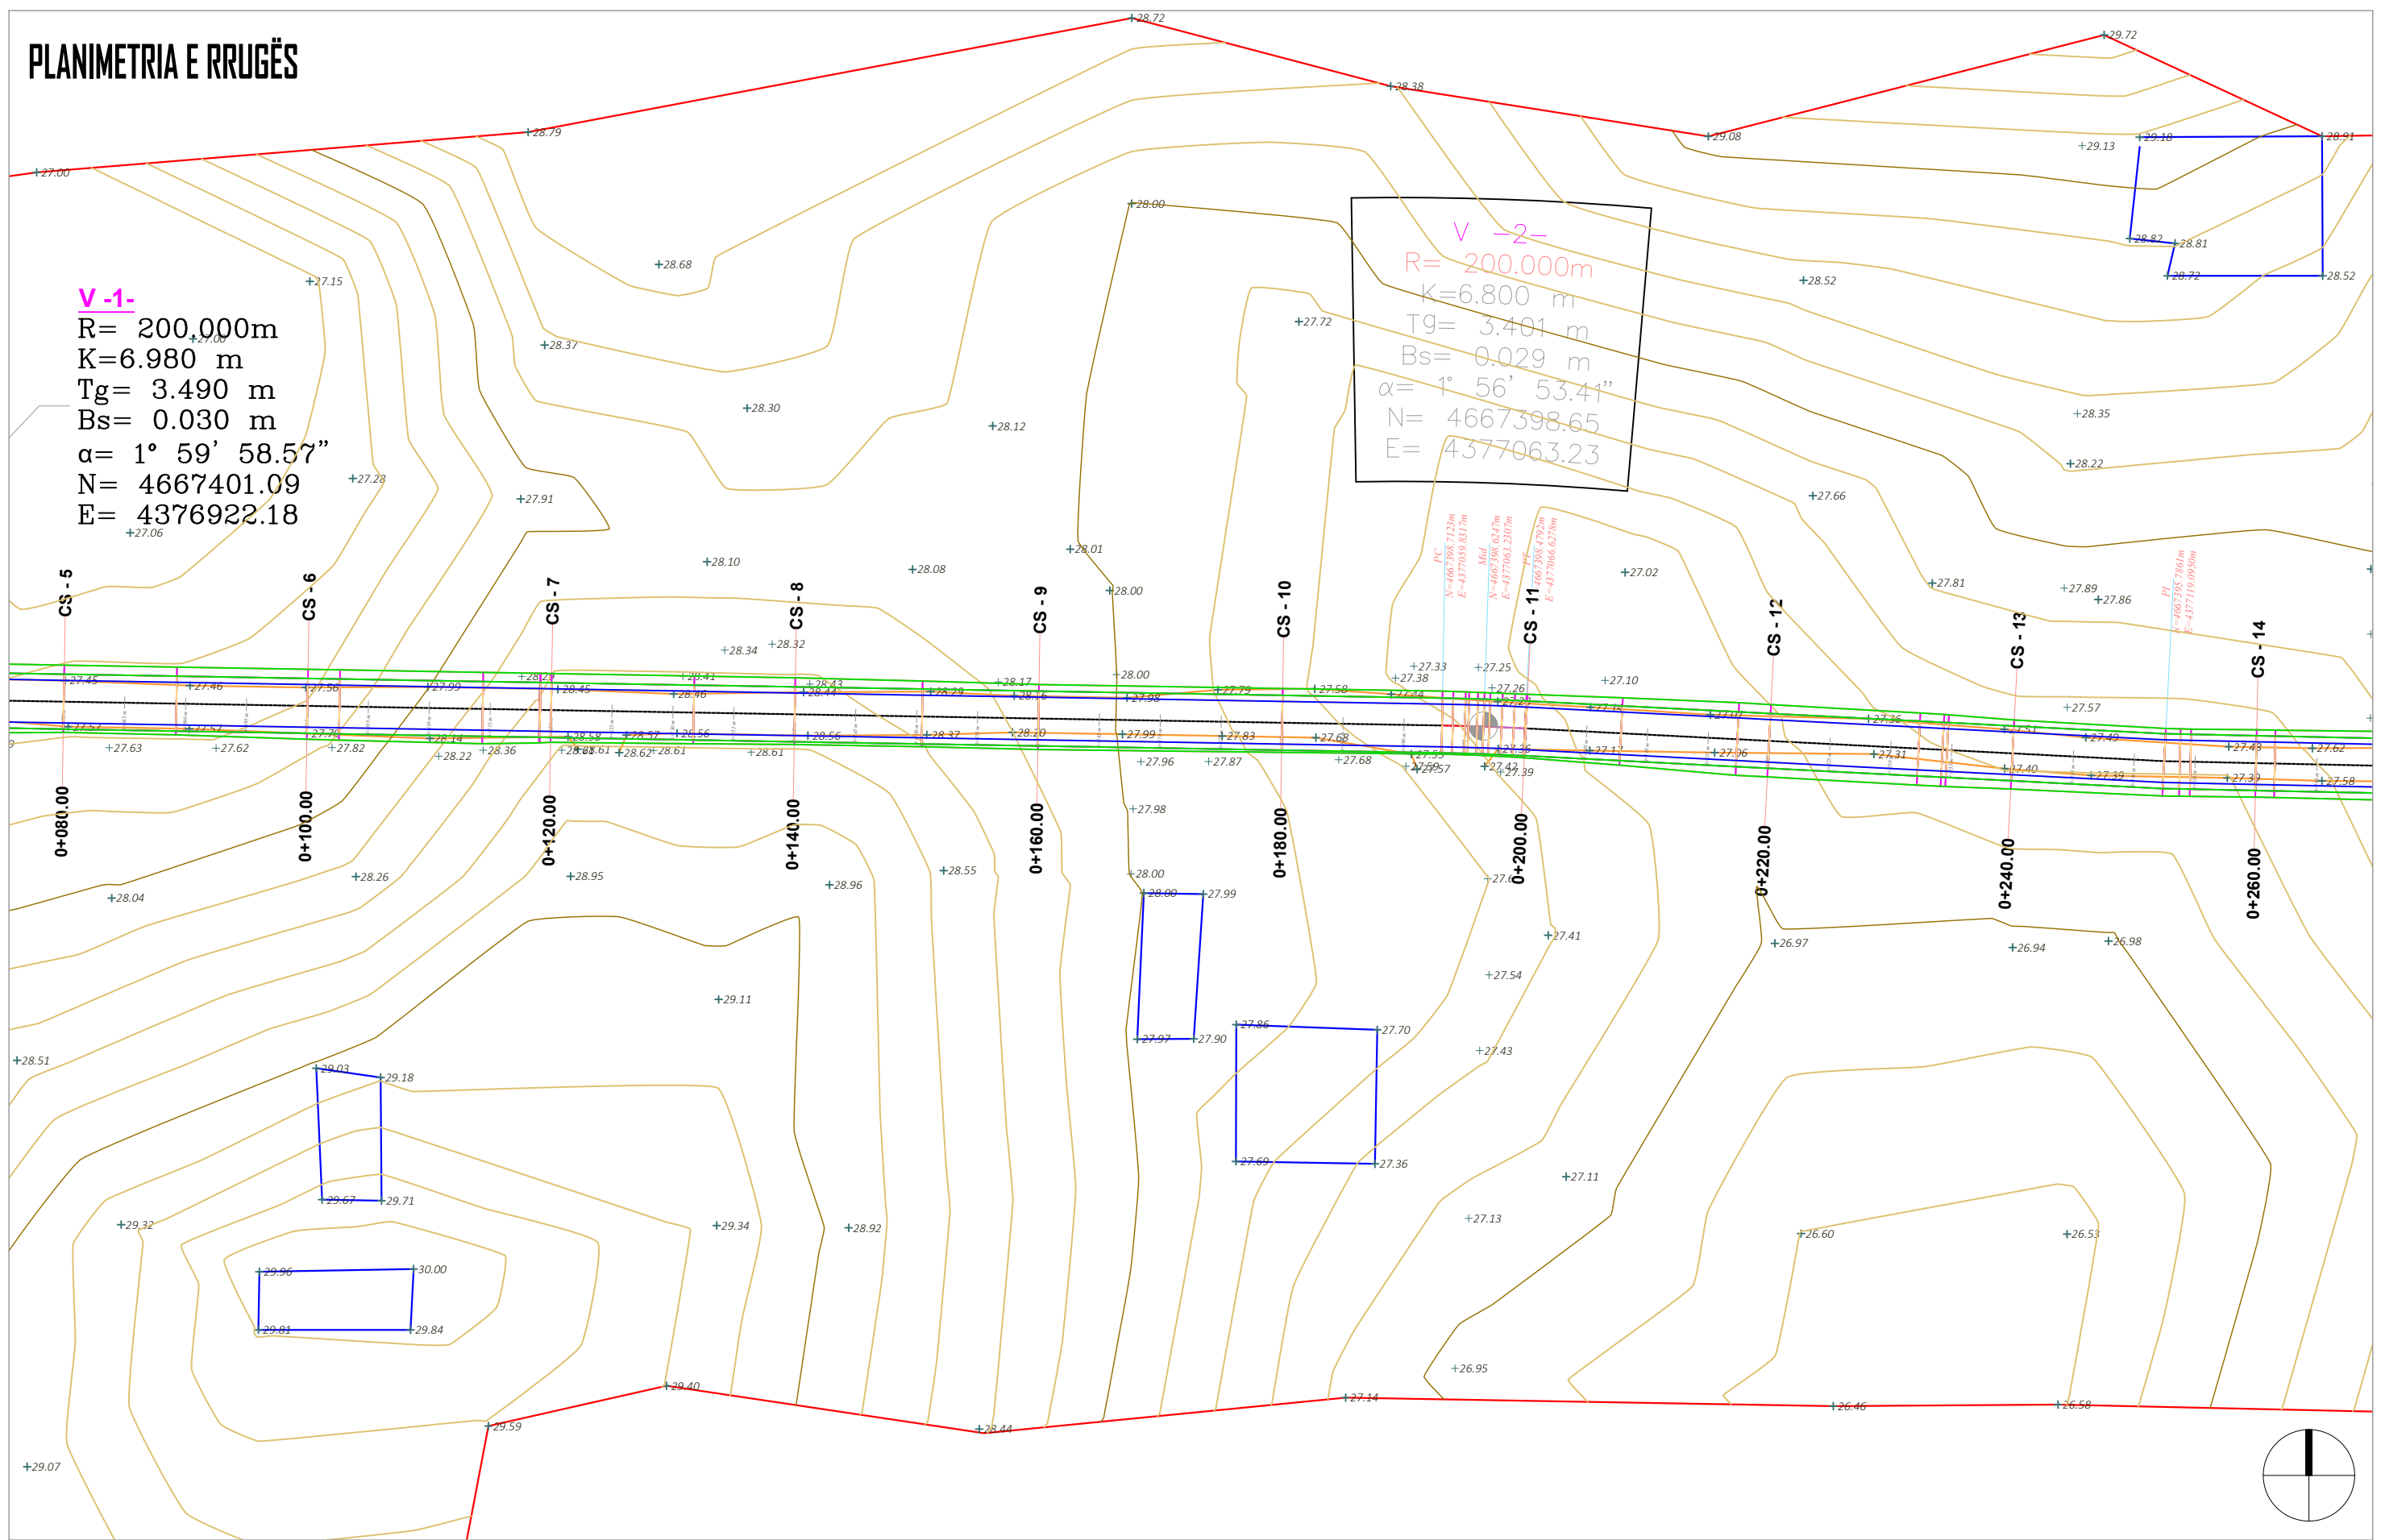

Copyright information
 © This Design is the property of Architectural Studio
 Please note that disclosing, copying, any form of distribution or taking any illegal action in reliance on the contents of this information is strictly prohibited. This design must not be distributed or made available without our prior permission.
 For any questions relating to the use of this design please email: leni.ing@hotmail.com

- LEGJENDA:**
- SHËNIME SHPJEGJËSE
 - 156.95
 - 158.0
 - Pike detaje
 - Izohipse
 - Objekt
 - Kanal Natyral
 - Rrethim
 - Mur Rrethues





PROJEKTUESI:
LENI-ING.sh.p.k
 Licensë N. 2969/12

TEAM LEADER: **Ing. Nikoll PALUCA** Nr. lic. K.0001/9
 Adresa: Rr. Uran Pano, Pallati 12 kat. Kati 2
 Mobile: 0682042270 Email: leni-ing@hotmail.com

OBJEKTI:	SISTEMIM ASFALTIM RRUGA BORIÇ I VOGËL		
FAZA:	PROJEKT - ZBATIMI		
EMËRTIMI I FLETËS:	SHKALLA:	TIRANË 2024	
PLANIMETRIA E RRUGËS	1: 500	PL (B)	

PLANIMETRIA E RRUGËS

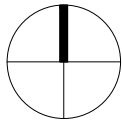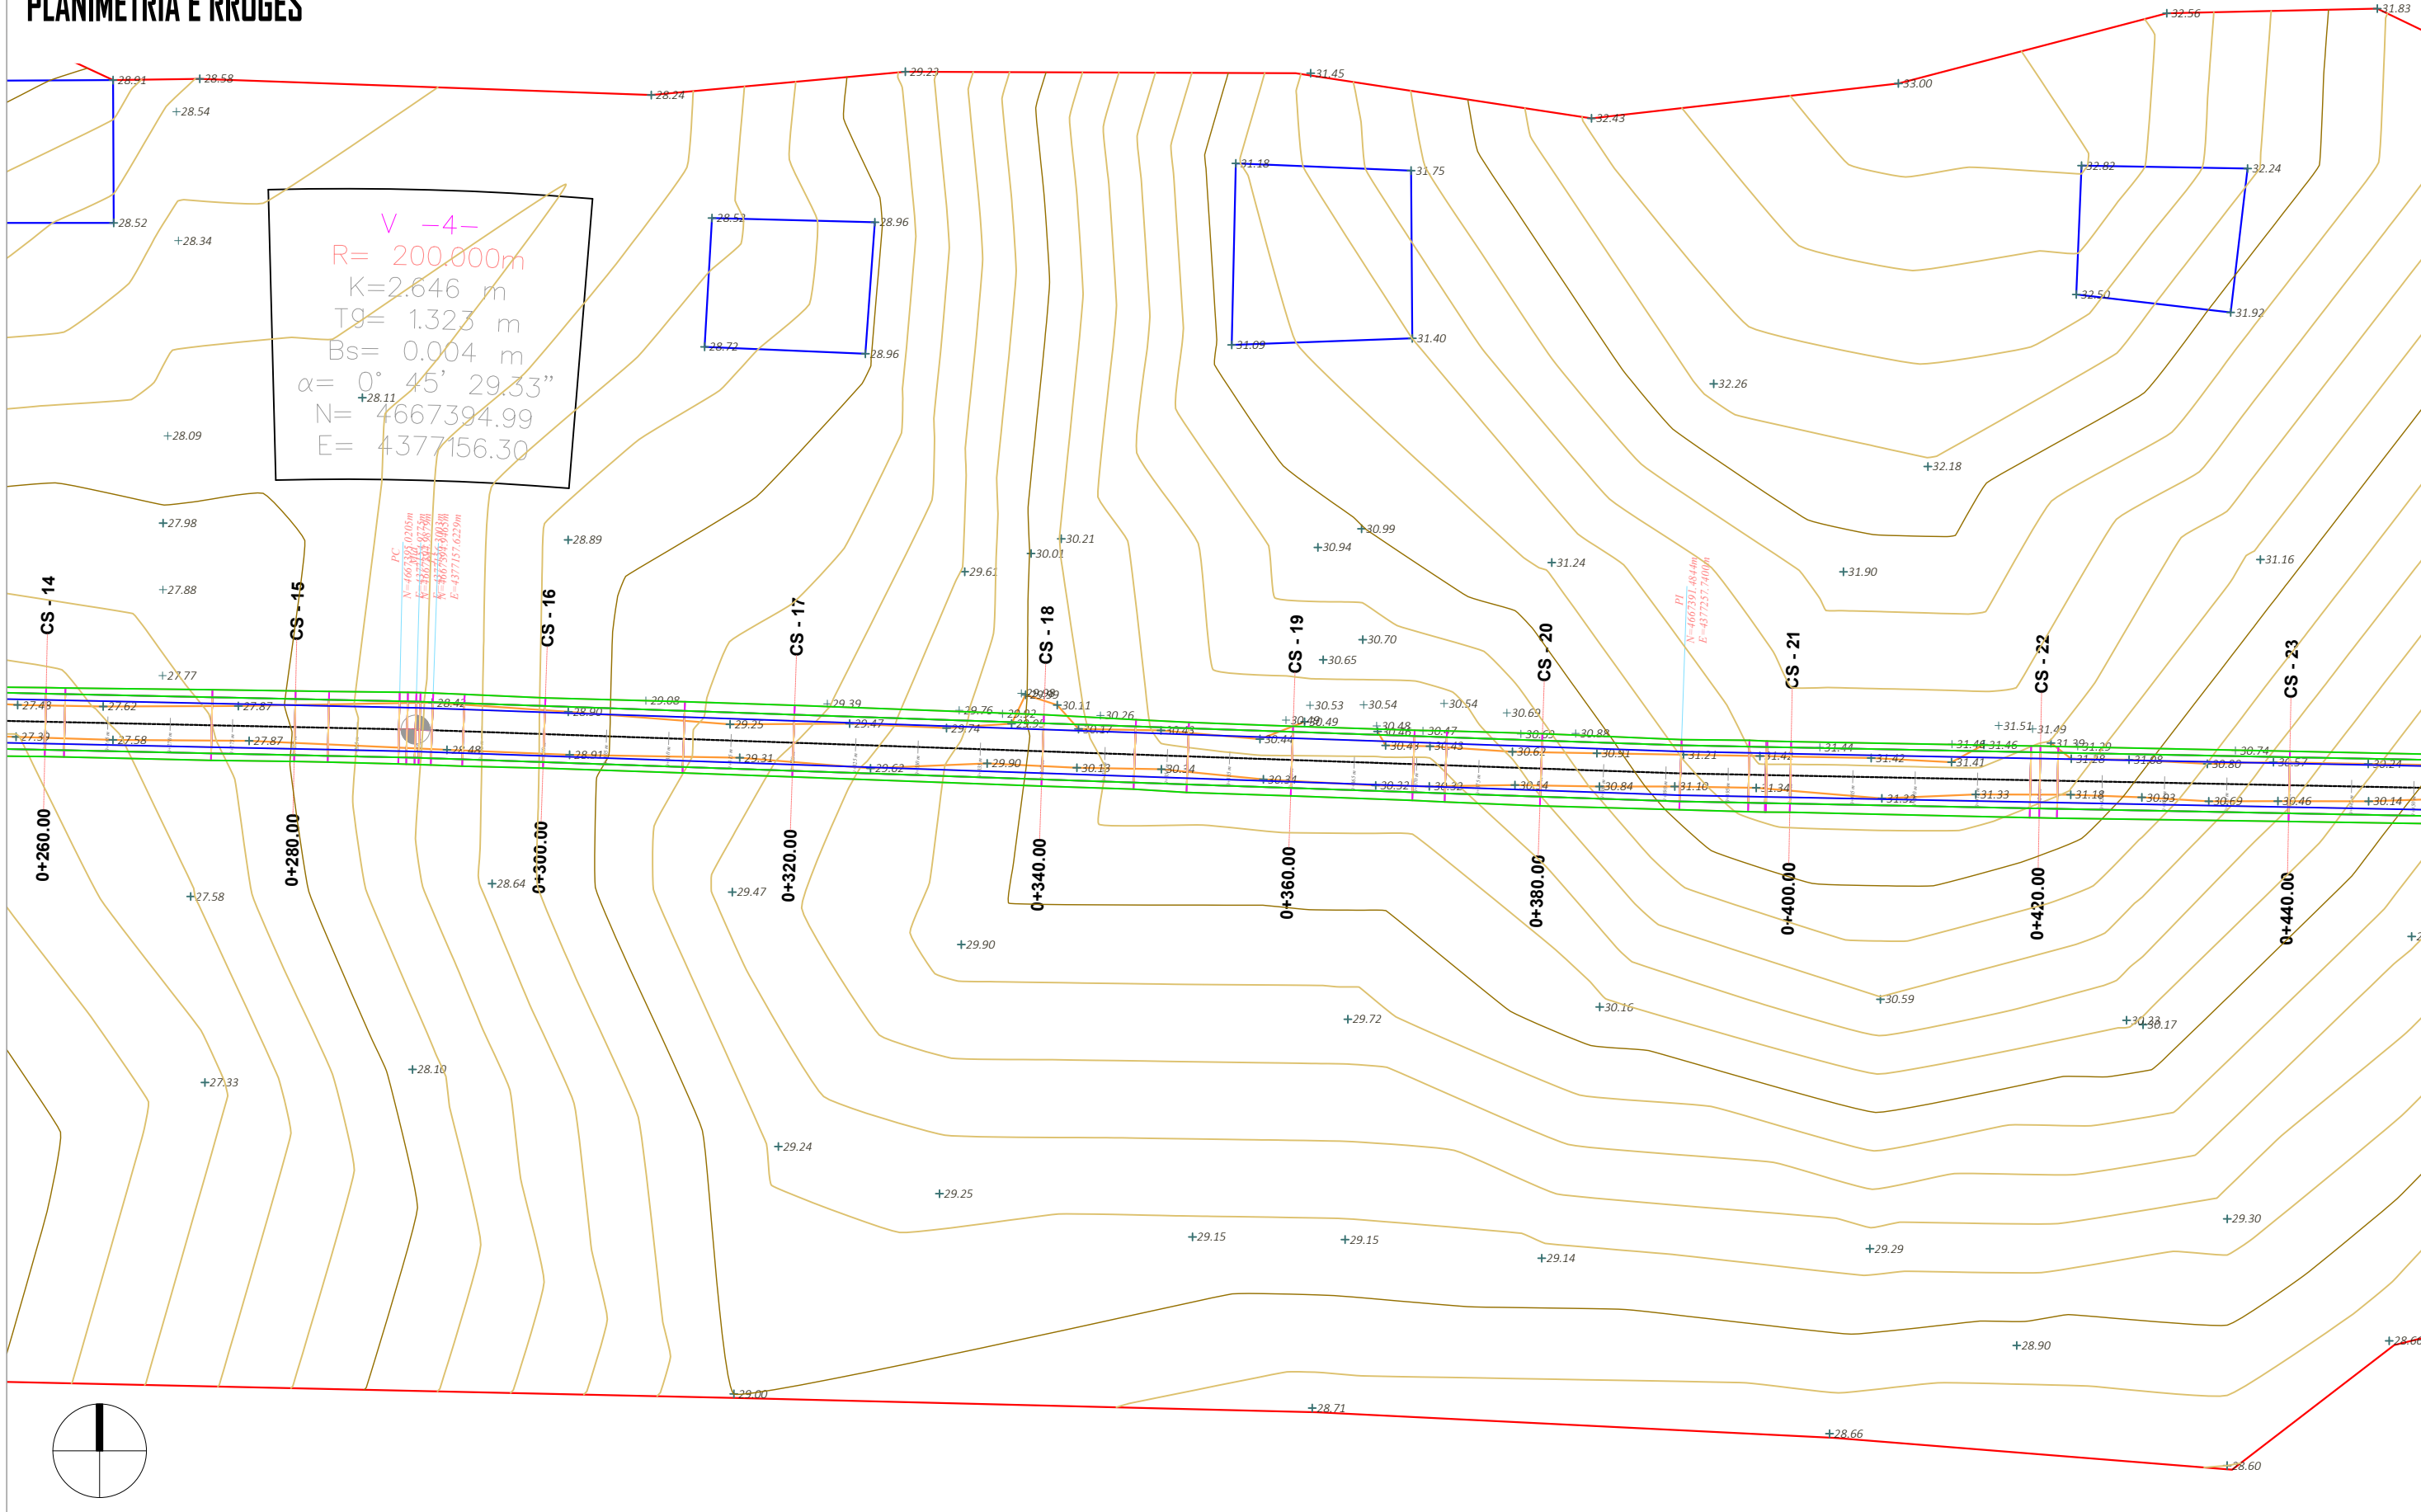

Copyright information
 © This Design is the property of Architectural Studio
 Please note that disclosing, copying, any form of distribution or taking any illegal action in reliance on the contents of this information is strictly prohibited. This design must not be distributed or made available without our prior permission.
 For any questions relating to the use of this design please email: leni.ing@hotmail.com

- LEGJENDA:**
- 156.95 - Pike detaje
 - 158.0 - Izohipse
 - Objekt
 - Kanal Natyral
 - Rrethim
 - Mur Rrethues

POROSITI:
BASHKIA MALËSI E MADHE

PROJEKTUESI:
LENI-ING.sh.p.k
 Licensë N. 2969/12

TEAM LEADER: **Ing. Nikoll PALUCA** Nr. lic. K.0001/9
 Adresa: Rr. Uran Pano, Pallati 12 kat, Kati 2
 Mobile: 0882042270 Email: leni-ing@hotmail.com

OBJEKTI: **SISTEMIM ASFALTIM RRUGA BORIÇ I VOGËL**



FAZA: **PROJEKT - ZBATIMI**

EMËRTIMI I FLETËS:
PLANIMETRIA E RRUGËS

SHKALLA: **1:500**

TIRANË 2024
PL_(7)

PLANIMETRIA E RRUGËS

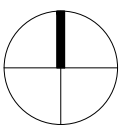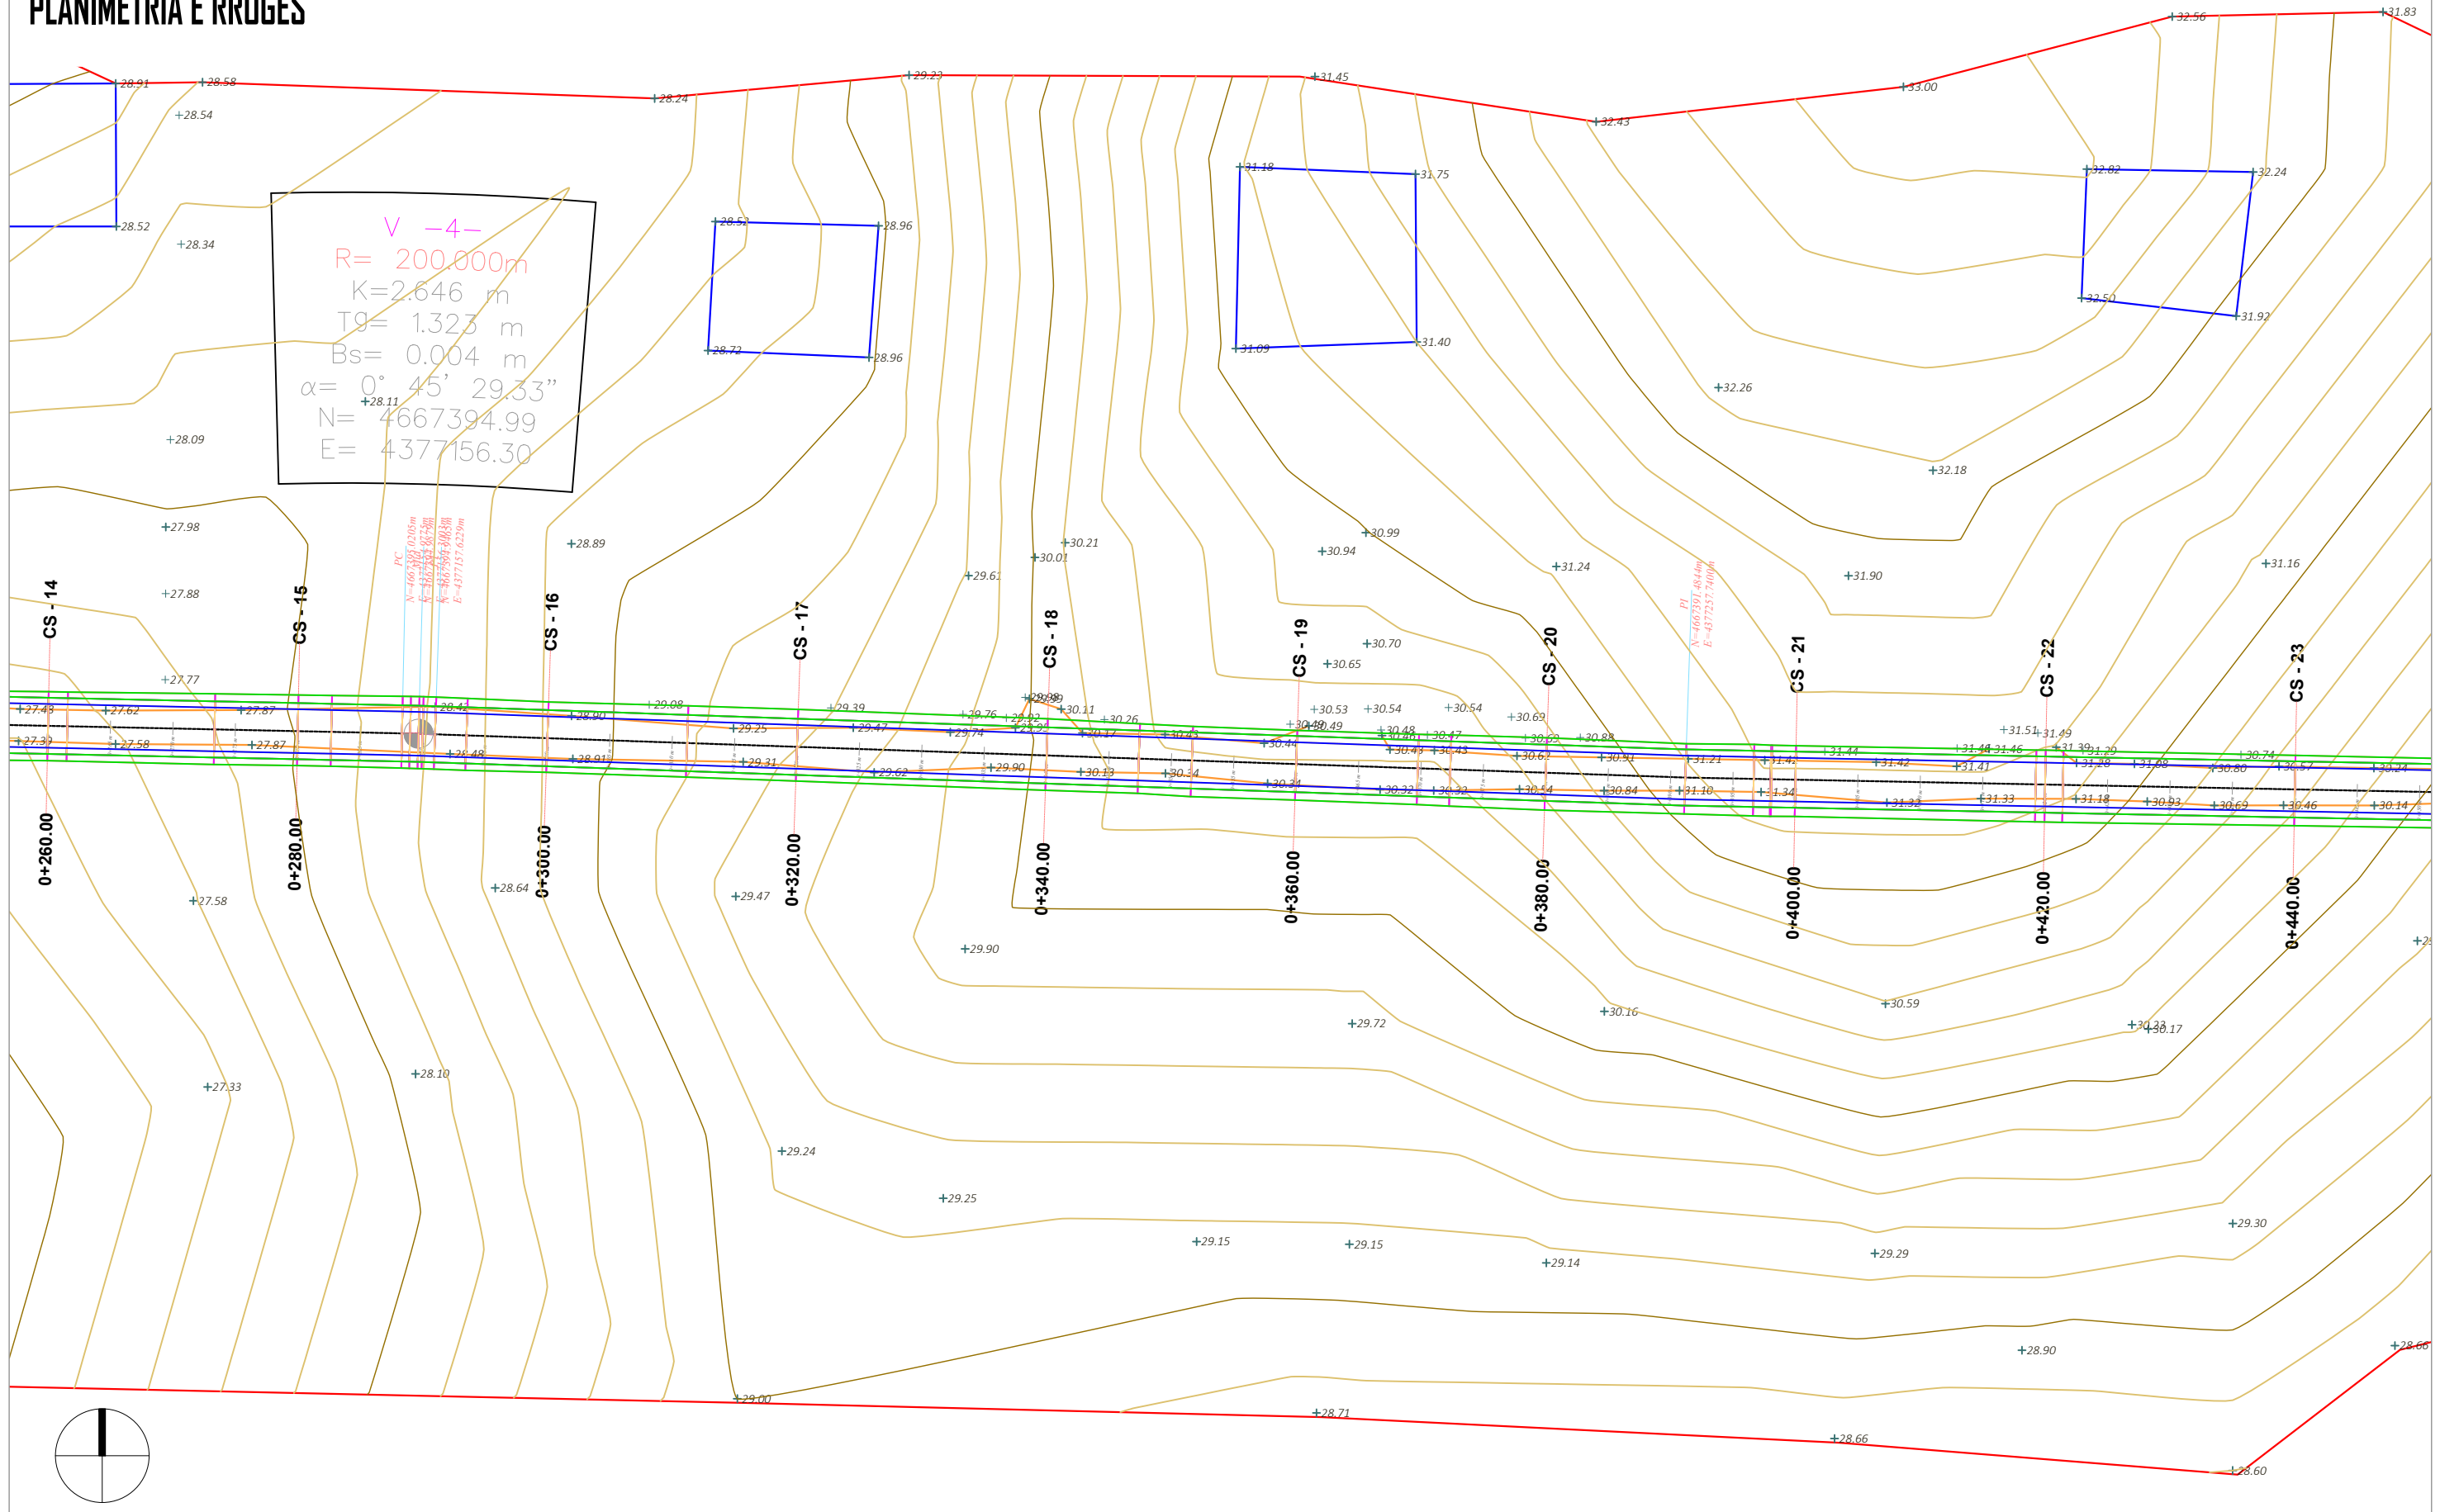

Copyright information
 © This Design is the property of Architectural Studio
 Please note that disclosing, copying, any form of distribution or taking any illegal action in reliance on the contents of this information is strictly prohibited. This design must not be distributed or made available without our prior permission. For any questions relating to the use of this design please email: leni.ing@hotmail.com

LEGJENDA:
 SHËNIME SHPJEGJUESE



- 156.95 Pike detaje
- 158.0 Izohipse
- Objekt
- Kanal Natyral
- Rrethim
- Mur Rrethues



PROJEKTUESI:
LENI-ING.sh.p.k
 Licensë N. 2969/12
 TEAM LEADER: **Ing. Nikoll PALUCA** Nr. lic. K.0001/9
 Adresa: Rr. Uran Pano, Pallati 12 kat, Kati 2
 Mobile: 0882042270 Email: leni-ing@hotmail.com

OBJEKTI:	SISTEMIM ASFALTIM RRUGA BORIÇ I VOGËL		
FAZA:	PROJEKT - ZBATIMI		
EMËRTIMI I FLETËS:	SHKALLA:	TIRANË 2024	
PLANIMETRIA E RRUGËS	1:500	PL_(B)	

PLANIMETRIA E RRUGËS

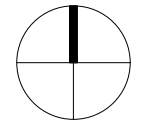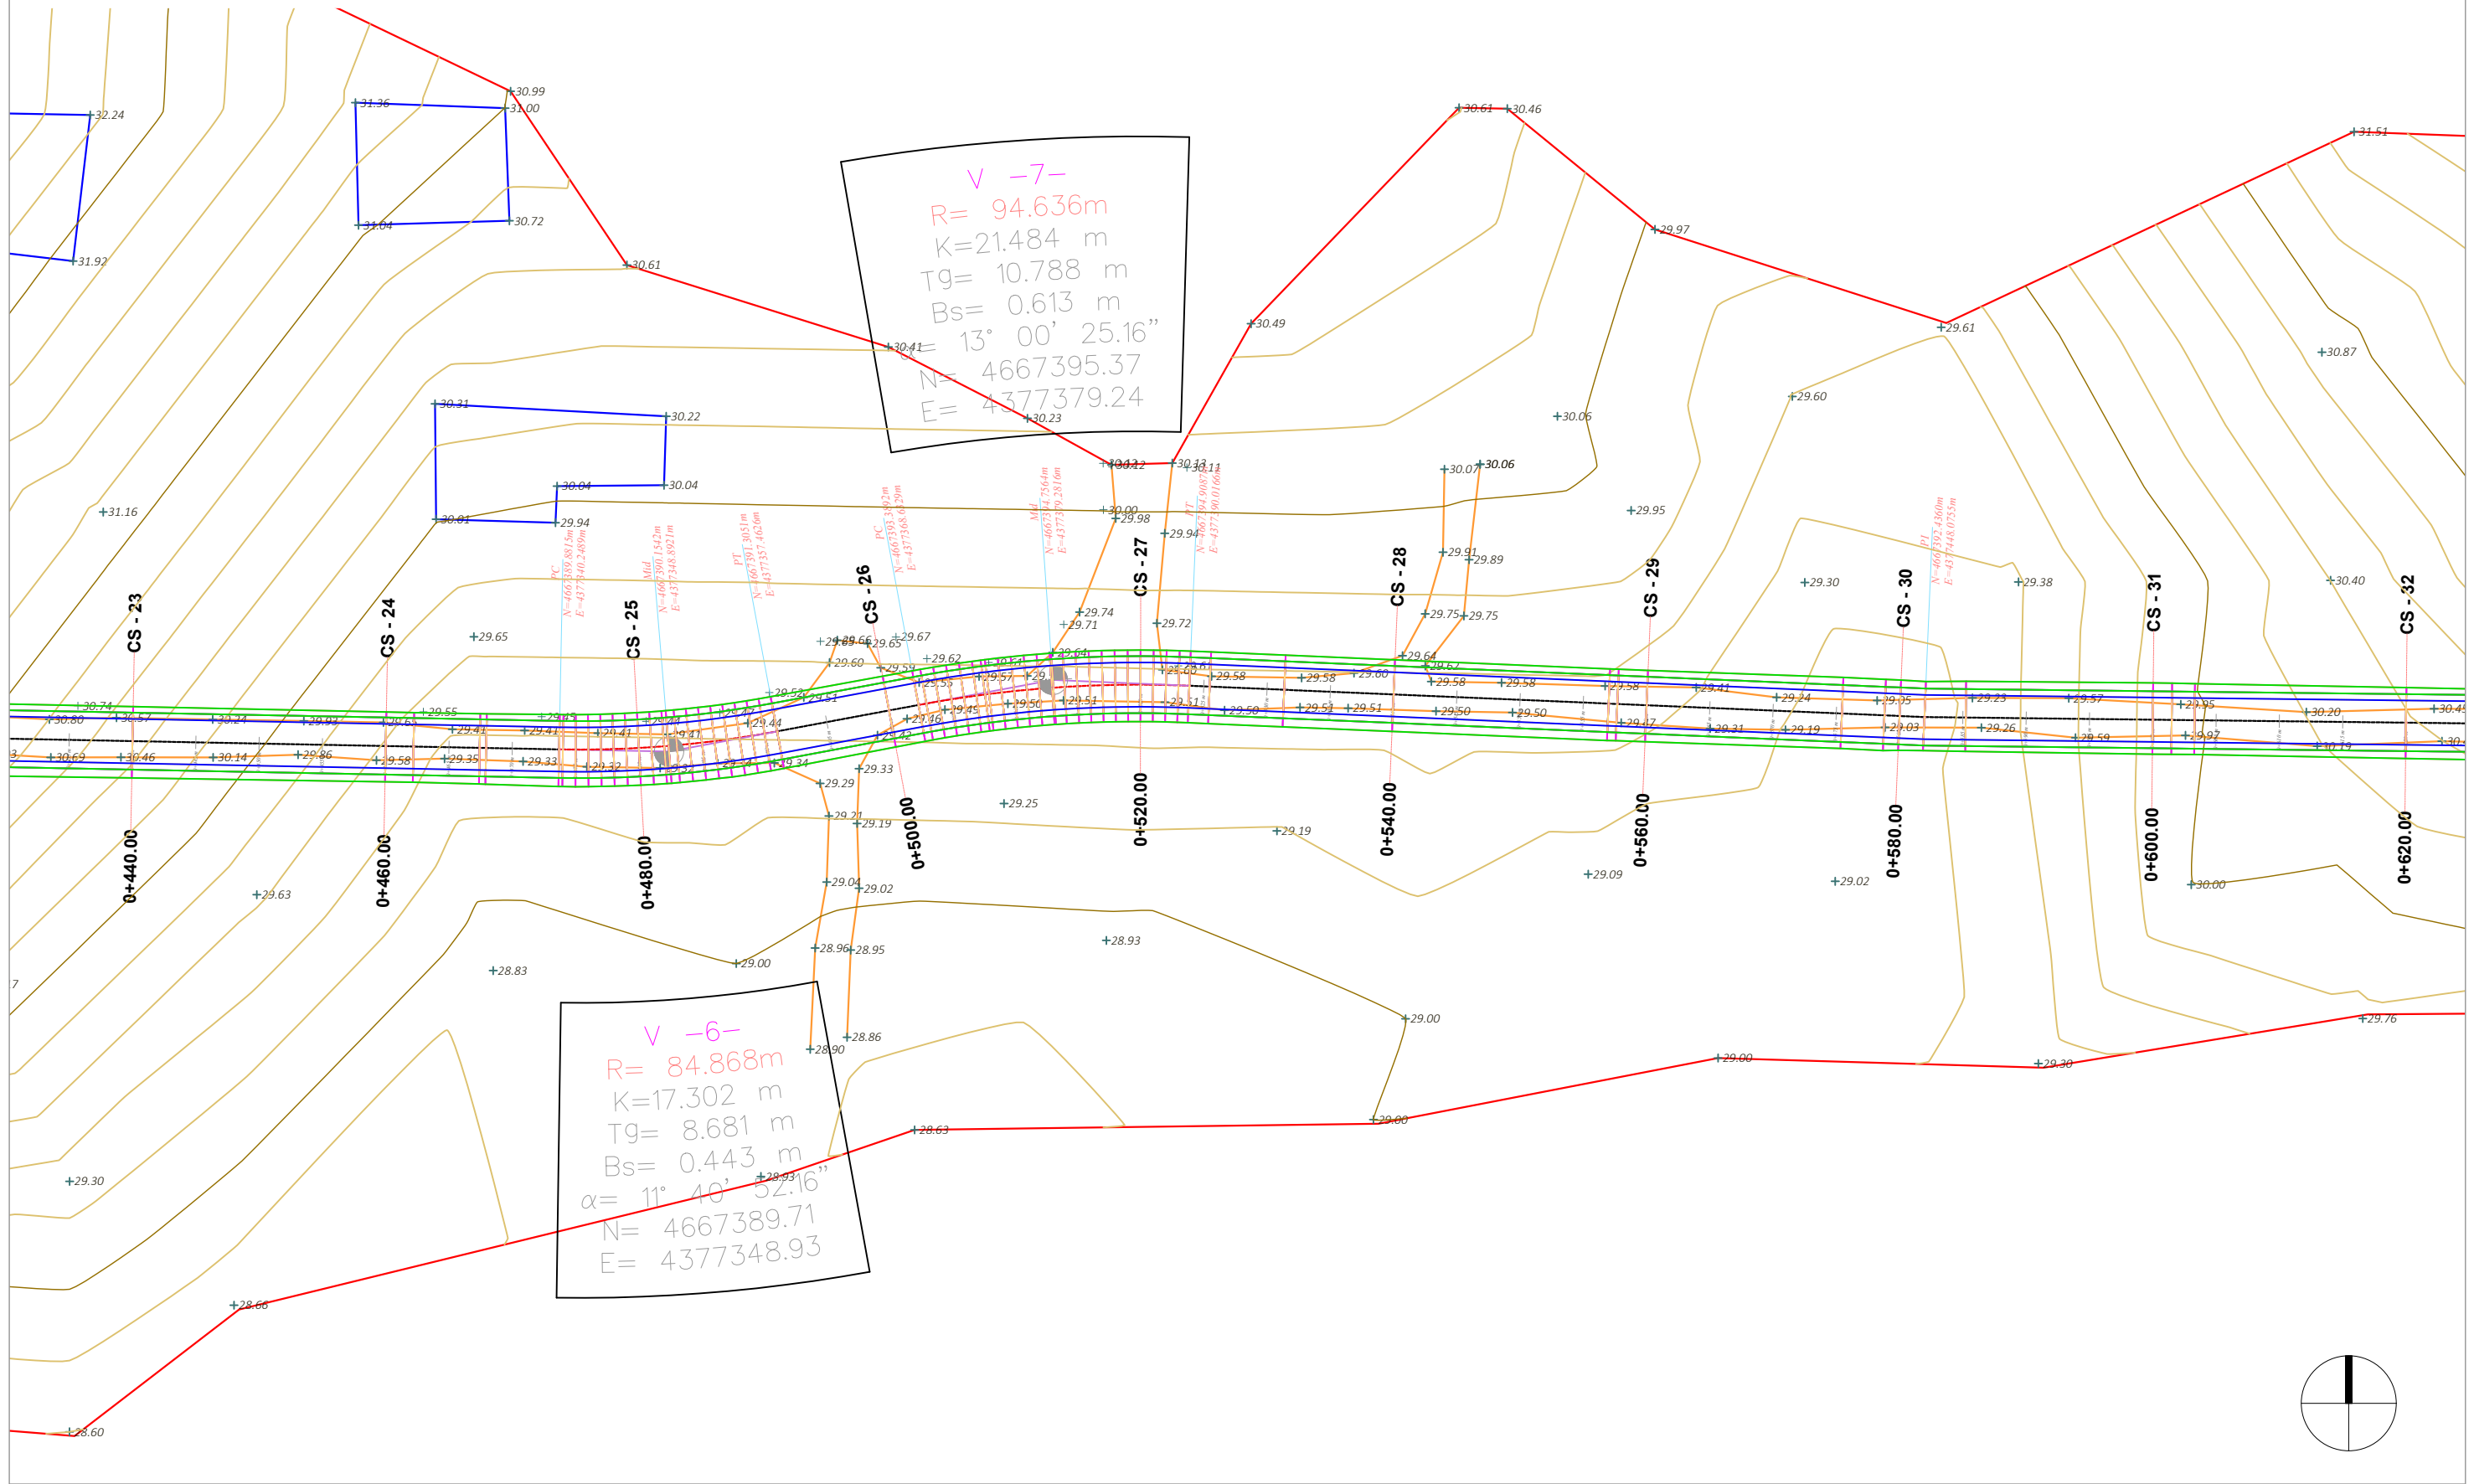

Copyright information
 © This Design is the property of Architectural Studio
 Please note that disclosing, copying, any form of distribution or taking any illegal action in reliance on the contents of this information is strictly prohibited. This design must not be distributed or made available without our prior permission. For any questions relating to the use of this design please email: leni.ing@hotmail.com



LEGJENDA:	SHENIME SHPJEGJEUSE	
156.95		Pike detaje
158.0		Izohipse
		Objekt
		Kanal Natyral
		Rrethim
		Mur Rrethues



PROJEKTUESI: **LENI-ING.sh.p.k**
 Licensë N. 2969/12
 TEAM LEADER: **Ing. Nikoll PALUCA** Nr. lic. K.0001/9
 Adresa: Rr. Uran Pano, Pallati 12 kat, Kati 2
 Mobile: 0682042270 Email: leni-ing@hotmail.com

OBJEKTI:	SISTEMIM ASFALTIM RRUGA BORIÇ I VOGËL		
FAZA:	PROJEKT - ZBATIMI		
EMËRTIMI I FLETËS:	SHKALLA:	TIRANË 2024	
PLANIMETRIA E RRUGËS	1: 500	PL_9	

PLANIMETRIA E RRUGËS

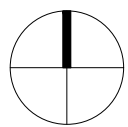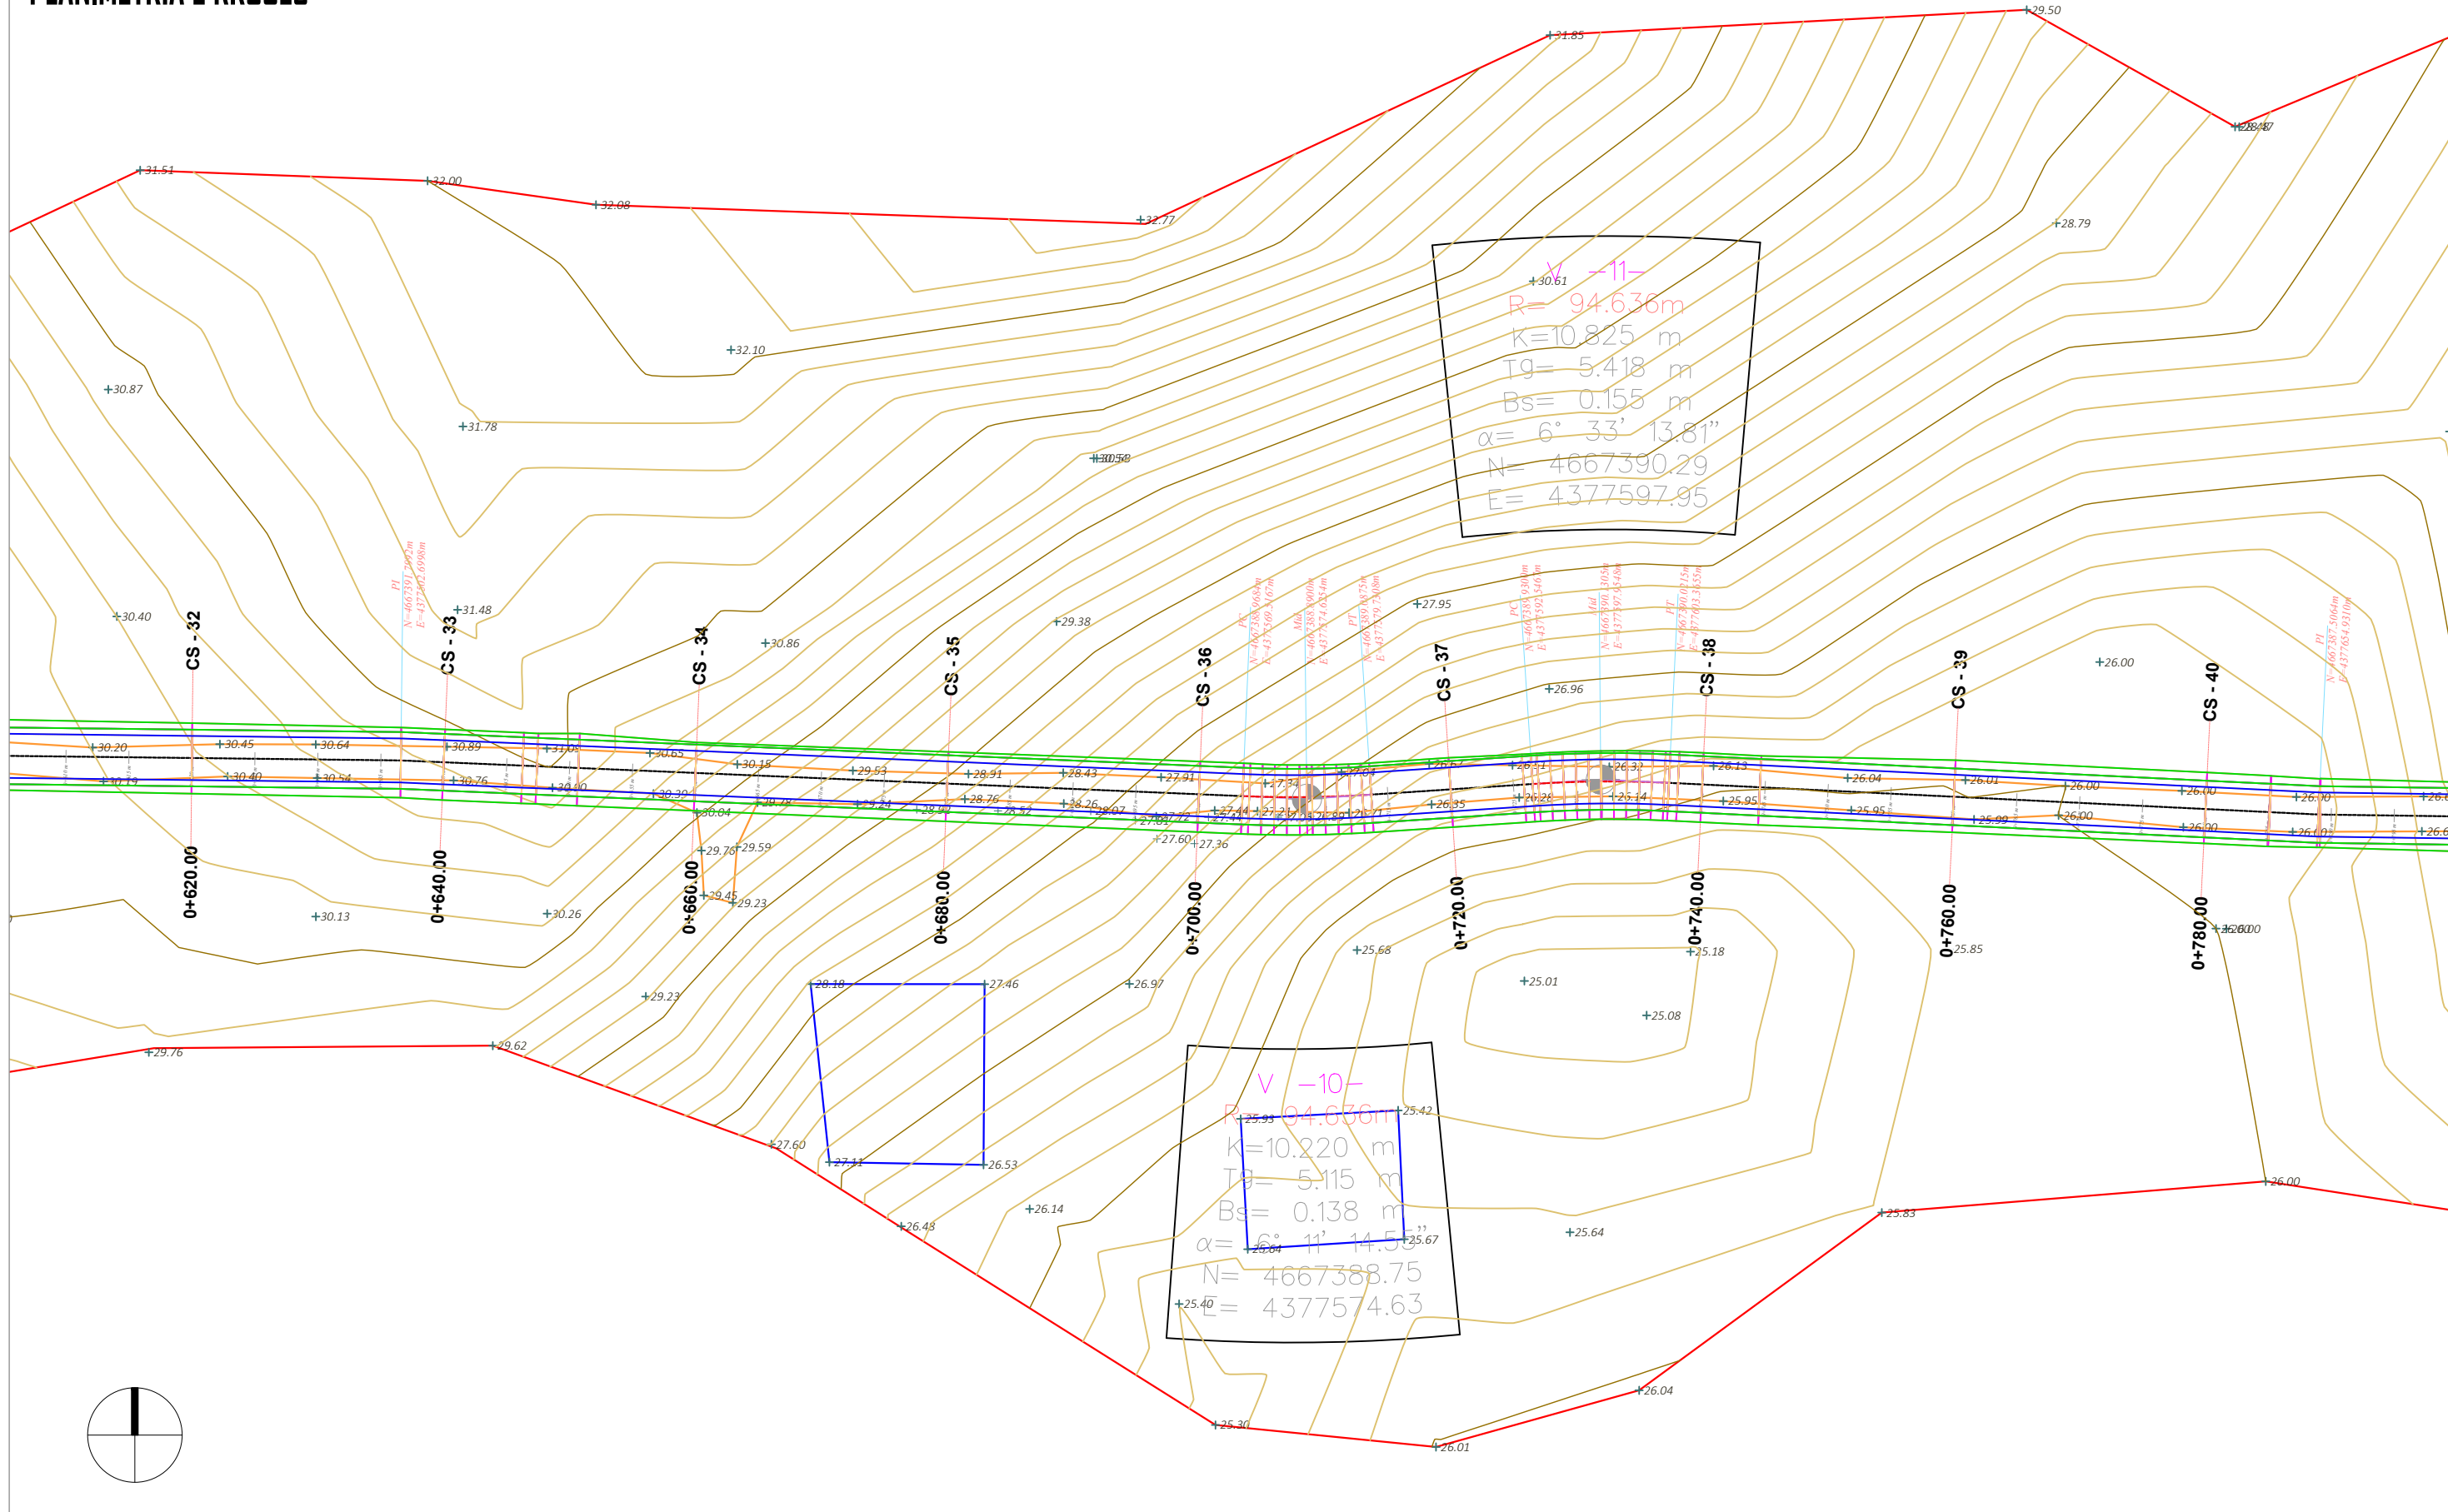

Copyright information

© This Design is the property of Architectural Studio
 Please note that disclosing, copying, any form of distribution or taking any illegal action in reliance on the contents of this information is strictly prohibited. This design must not be distributed or made available without our prior permission. For any questions relating to the use of this design please email: leni.ing@hotmail.com

LEGJENDA:
 SHËNIME SHPJEGJËSE


- 156.95 Pike detaje
- 158.0 Izohipse
- Objekt
- Kanal Natyral
- Rrethim
- Mur Rrethues




PROJEKTUESI: **LENI-ING.sh.p.k**
 Licensë N. 2969/12
 TEAM LEADER: **Ing. Nikoll PALUCA** Nr. lic. K.0001/9
 Adresa: Rr. Uran Pano, Pallati 12 kat. Kati 2
 Mobile: 0682042270 Email: leni-ing@hotmail.com

OBJEKTI:	SISTEMIM ASFALTIM RRUGA BORIÇ I VOGËL		
FAZA:	PROJEKT - ZBATIMI		
EMËRTIMI I FLETËS:	SHKALLA:	TIRANË 2024	
PLANIMETRIA E RRUGËS	1:500	PL_(10)	

PLANIMETRIA E RRUGËS

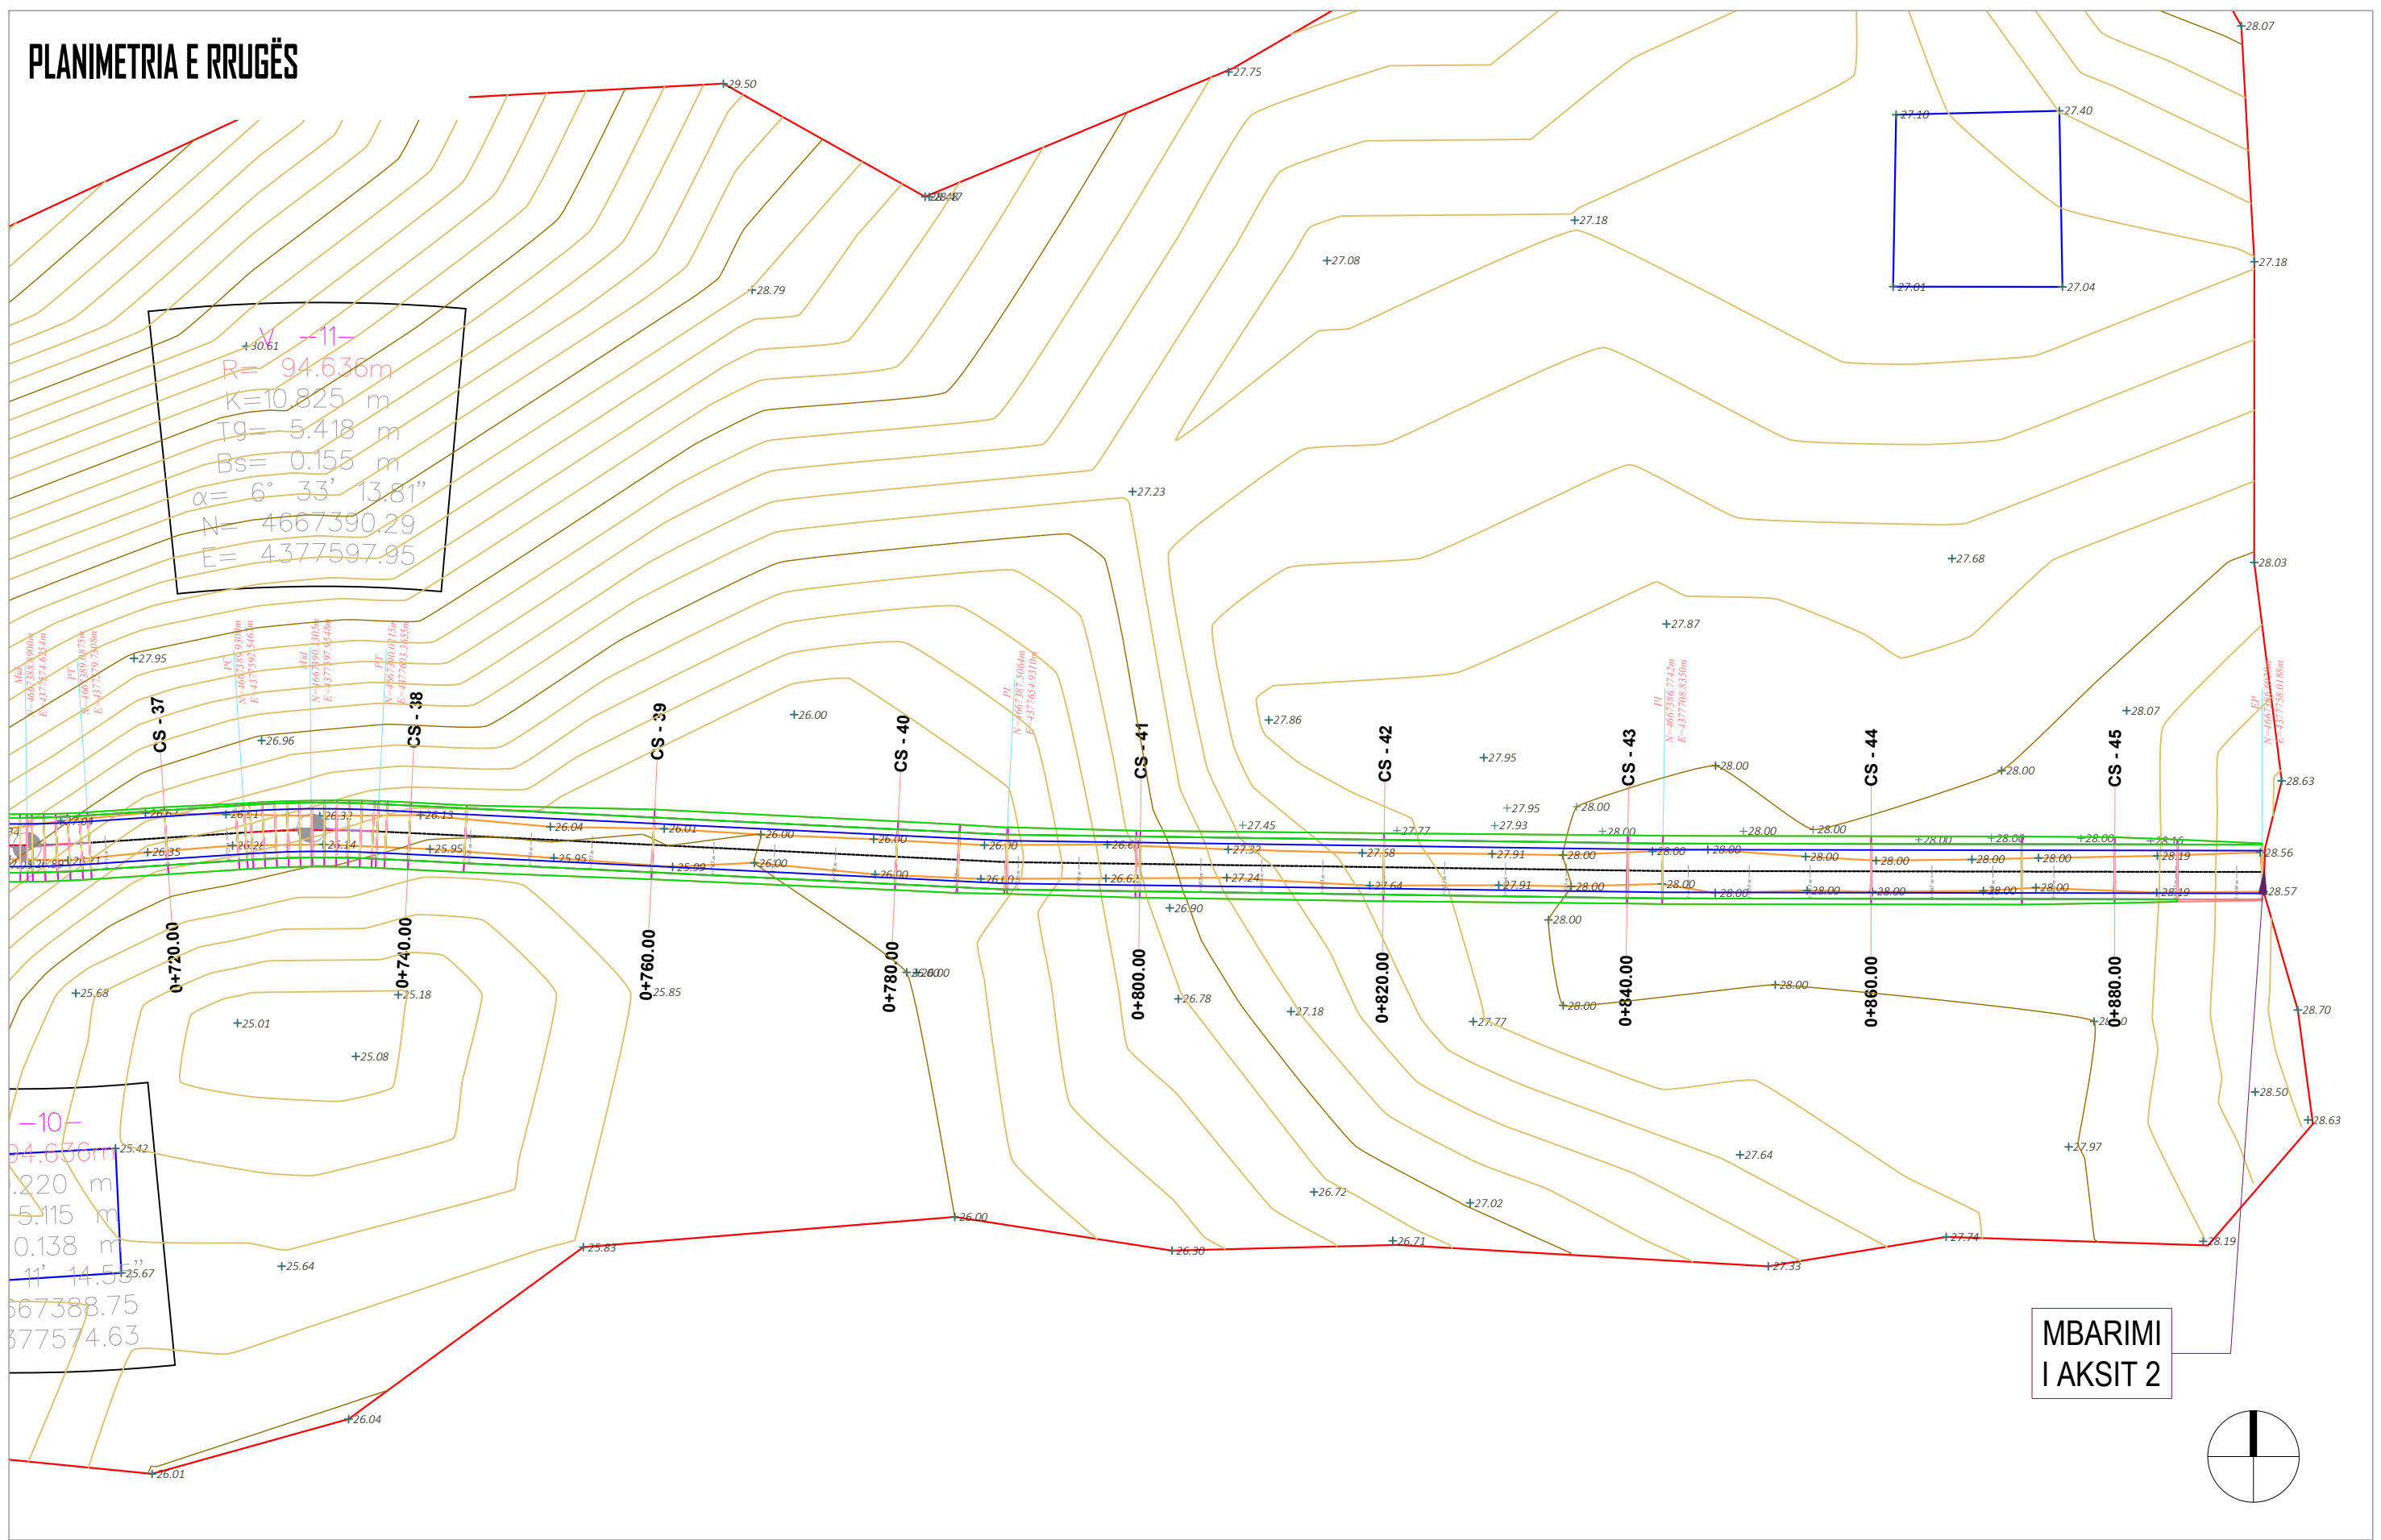



**MBARIMI
I AKSIT 2**

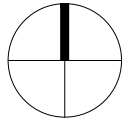

<p>Copyright information</p> <p>© This Design is the property of Architectural Studio. Please note that disclosing, copying, any form of distribution or taking any illegal action in reliance on the contents of this information is strictly prohibited. This design must not be distributed or made available without our prior permission. For any questions relating to the use of this design please email: leni.ing@hotmail.com</p>	<p>LEGJENDA:</p> <p>SHENIME SHPJEGUESE</p> <ul style="list-style-type: none"> 156.95 Pike detaje 158.0 Izohipse Objekt Kanal Natyral Rrethim Mur Rrethues 	<p>POROSITI: BASHKIA MALËSI E MADHE</p> 	<p>PROJEKTUESI: LENI-ING.sh.p.k Licensë N. 2959/12</p> <p>TEAM LEADER: Ing. Nikoll PALUCA Nr. lic. K.0001/9 Adresa: Rr. Uran Pano, Pallati 12 kat, Kati 2 Mobile: 0682042270 Email: leni-ing@hotmail.com</p>	<p>OBJEKTI: SISTEMIM ASFALTIM RRUGA BORIÇ I VOGËL</p> <p>FAZA: PROJEKT - ZBATIMI</p> <p>EMËRTIMI I FLETËS: PLANIMETRIA E RRUGËS</p> <p>SHKALLA: 1:500</p> <p>TIRANË 2024</p> <p>PL_(II)</p>
--	--	---	--	---

PROFILI GJATËSOR

PROFILI GJATËSOR
Aksi 1 Rruga Boric
SH_H - 1:3000
SH_V - 1:250

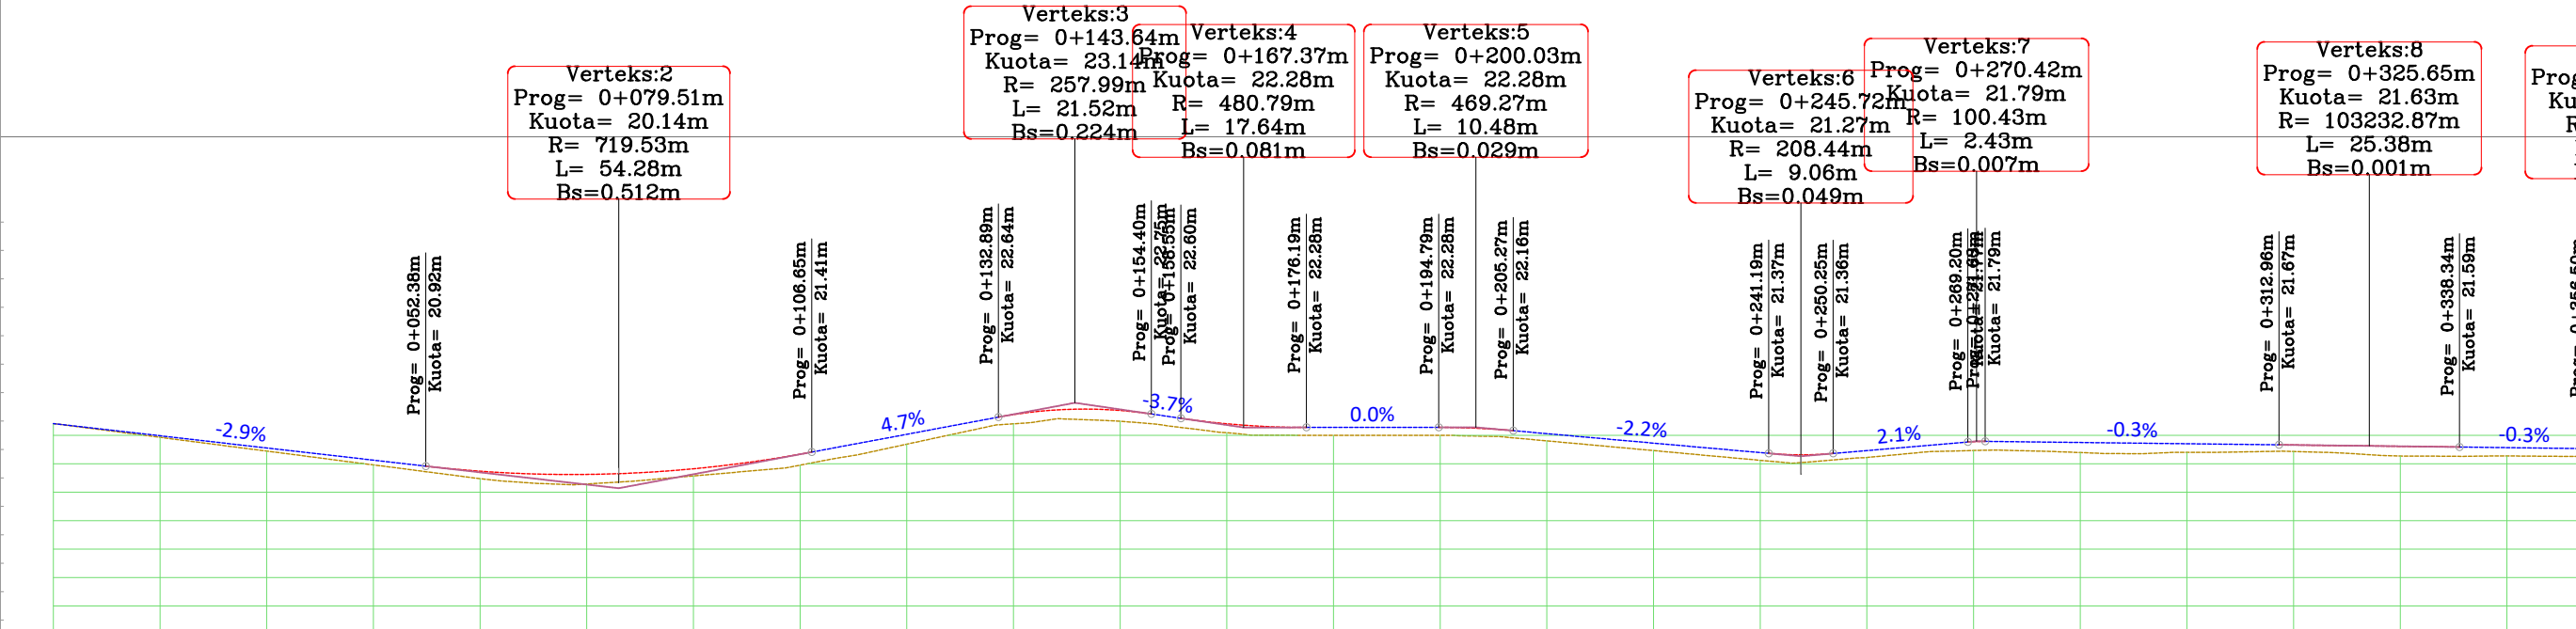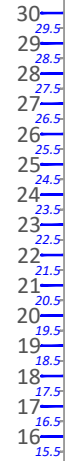

NR I PRERJES	CS - 1	CS - 2	CS - 3	CS - 4	CS - 5	CS - 6	CS - 7	CS - 8	CS - 9	CS - 10	CS - 11	CS - 12	CS - 13	CS - 14	CS - 15	CS - 16	CS - 17	CS - 18
DIST. PJESORE		20.0 m	20.0 m	20.0 m	20.0 m	20.0 m	20.0 m	20.0 m	20.0 m	20.0 m	20.0 m	20.0 m	20.0 m	20.0 m	20.0 m	20.0 m	20.0 m	20.0 m
DIST. PROGRESSIVE	0+000	0+020	0+040	0+060	0+080	0+100	0+120	0+140	0+160	0+180	0+200	0+220	0+240	0+260	0+280	0+300	0+320	0+340
KUOTA TOKES	22.41	21.77	21.12	20.48	20.36	20.79	21.69	22.54	22.23	22.00	21.97	21.58	21.12	21.34	21.44	21.40	21.40	21.26
KUOTA PROJEKTIT	22.41	21.84	21.27	20.74	20.66	21.13	22.04	22.88	22.55	22.28	22.25	21.84	21.39	21.57	21.76	21.70	21.65	21.58
KUOTA PUNES	0.00	0.07	0.15	0.26	0.29	0.34	0.35	0.33	0.31	0.28	0.28	0.26	0.27	0.23	0.32	0.30	0.25	0.32
GJEO. VERTIKALE		L= 52.38 i= -2.86%			R= 719.53 K= 54.28		L= 26.24 i= 4.68%	R= 257.99 K= 21.52	R= 480.79 K= 17.64	L= 18.60 i= 0.01%	R= 469.27 K= 10.48	L= 35.92 i= -2.22%	R= 208.44 K= 9.06	L= 18.95 i= 2.13%	R= 100.43 K= 2.43	L= 41.32 i= -0.29%	R= 103232.87 K= 25.38	L= 18.17 i= -0.32%
GJEO. HORIZONTALE							L=192.76					L=58.36		φ = 7°01'33" L= 28.82 R= 235.00			L=91.15	
KILOMETRAZHI	-0.01		0.05		0.10		0.15		0.20		0.25		0.30		0.35			

Copyright information
© This Design is the property of Architectural Studio
Please note that disclosing, copying, any form of distribution or taking any illegal action in reliance on the contents of this information is strictly prohibited. This design must not be distributed or made available without our prior permission. For any questions relating to the use of this design please email: leni.ing@hotmail.com

LEGJENDA:
SHENIME SHPJEGUESE




PROJEKTUESI: **LENI-ING.sh.p.k**
Licensë N. 2969/12
TEAM LEADER: **Ing. Nikoll PALUCA** Nr. lic. K.0001/9
Adresa: Rr. Uran Pano, Pallati 12 kat, Kati 2
Mobile: 0682042270 Email: leni-ing@hotmail.com

OBJEKTI: SISTEMIM ASFALTIM RRUGA BORIÇ I VOGËL
FAZA: PROJEKT - ZBATIMI
EMËRTIMI I FLETËS: PROFILI GJATËSOR
SHKALLA: SH.H I: 1000
SH.V I: 250
TIRANË 2024
PGJ_(1)

PROFILI GJATËSOR

PROFILI GJATËSOR
Aksi 1 Rruga Boric
SH_H - 13000
SH_V - 1250

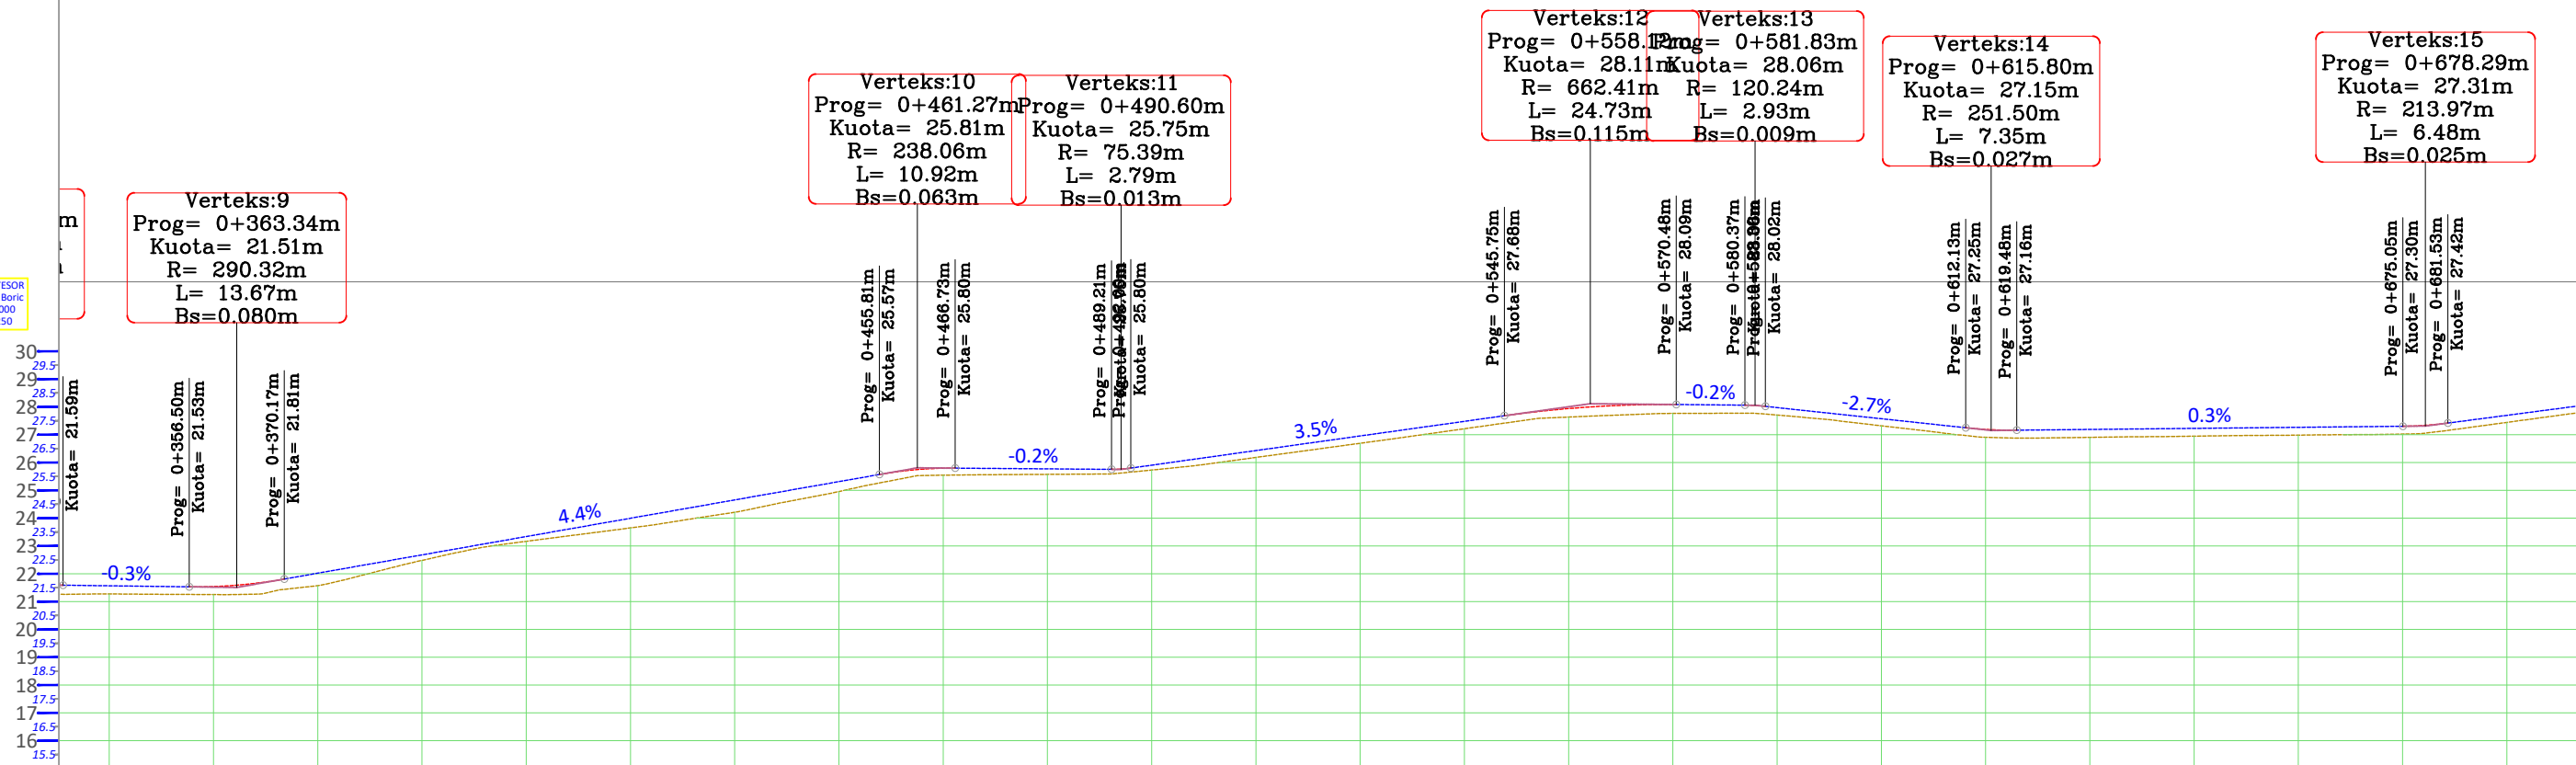

NR I PRERJES	CS - 18	CS - 19	CS - 20	CS - 21	CS - 22	CS - 23	CS - 24	CS - 25	CS - 26	CS - 27	CS - 28	CS - 29	CS - 30	CS - 31	CS - 32	CS - 33	CS - 34	CS - 35	CS - 36	
DIST. PJESORE		20.0 m	20.0 m	20.0 m	20.0 m	20.0 m	20.0 m	20.0 m	20.0 m	20.0 m	20.0 m	20.0 m	20.0 m	20.0 m	20.0 m	20.0 m	20.0 m	20.0 m	20.0 m	
DIST. PROGRESSIVE		0+340	0+360	0+380	0+400	0+420	0+440	0+460	0+480	0+500	0+520	0+540	0+560	0+580	0+600	0+620	0+640	0+660	0+680	0+700
KUOTA TOKES		21.26	21.25	21.86	23.00	23.65	24.46	25.47	25.57	25.85	26.52	27.21	27.69	27.77	27.32	26.88	26.93	26.98	27.11	27.78
KUOTA PROJEKTIT		21.58	21.54	22.24	23.12	24.00	24.87	25.72	25.77	26.08	26.78	27.48	28.03	28.06	27.57	27.16	27.21	27.27	27.37	28.02
KUOTA PUNES		0.32	0.29	0.38	0.12	0.35	0.41	0.25	0.20	0.23	0.26	0.27	0.34	0.29	0.25	0.29	0.28	0.28	0.27	0.24
GJEO. VERTIKALE		$L=18.17$ $i=-0.32\%$	$R=290.32$ $K=13.67$		$L=85.64$ $i=4.39\%$		$R=238.06$ $K=10.92$	$L=22.48$ $i=-0.20\%$	$R=75.39$ $K=2.79$		$L=53.75$ $i=3.50\%$	$R=662.41$ $K=24.73$	$L=9.9$ $i=-0.23\%$	$R=120.24$ $K=2.93$	$L=28.83$ $i=-2.67\%$	$R=251.50$ $K=7.35$	$L=55.57$ $i=0.25\%$	$R=213.97$ $K=6.48$		
GJEO. HORIZONTALE			$\phi=22^{\circ}28'18''$ $L=15.69$ $R=40.00$	$L=13.75$	$\phi=13^{\circ}53'46''$ $L=14.55$ $R=60.00$		$L=114.95$				$L=39.86$		$L=24.86$		$L=58.66$				$L=85.03$	
KILOMETRAZHI	0	0.05	0.10	0.15	0.20	0.25	0.30	0.35	0.40	0.45	0.50	0.55	0.60	0.65	0.70	0.75	0.80	0.85	0.90	0.95

Copyright information

© This Design is the property of Architectural Studio
Please note that disclosing, copying, any form of distribution or taking any illegal action in reliance on the contents of this information is strictly prohibited. This design must not be distributed or made available without our prior permission. For any questions relating to the use of this design please email: leni.ing@hotmail.com

LEGJENDA:
SHENIME SHPJEGUESE




PROJEKTUESI:
LENI-ING.sh.p.k
Licensë N. 2969/12
TEAM LEADER: **Ing. Nikoll PALUCA** Nr. lic. K.0001/9
Adresa: Rr. Uran Pano, Pallati 12 kat, Kati 2
Mobile: 0682042270 Email: leni-ing@hotmail.com

OBJEKTI: **SISTEMIM ASFALTIM RRUGA BORIC I VOGEL**
FAZA: **PROJEKT - ZBATIMI**
EMËRTIMI I FLETËS:
PROFILI GJATËSOR
SHKALLA:
SH.H I: 1000
SH.V I: 250
TIRANË 2024
PgJ_ (2)

PROFILI GJATËSOR

PROFILI GJATËSOR
Aksi 1 Rruga Boric
SH.H : 1:1000
SH.V : 1:250

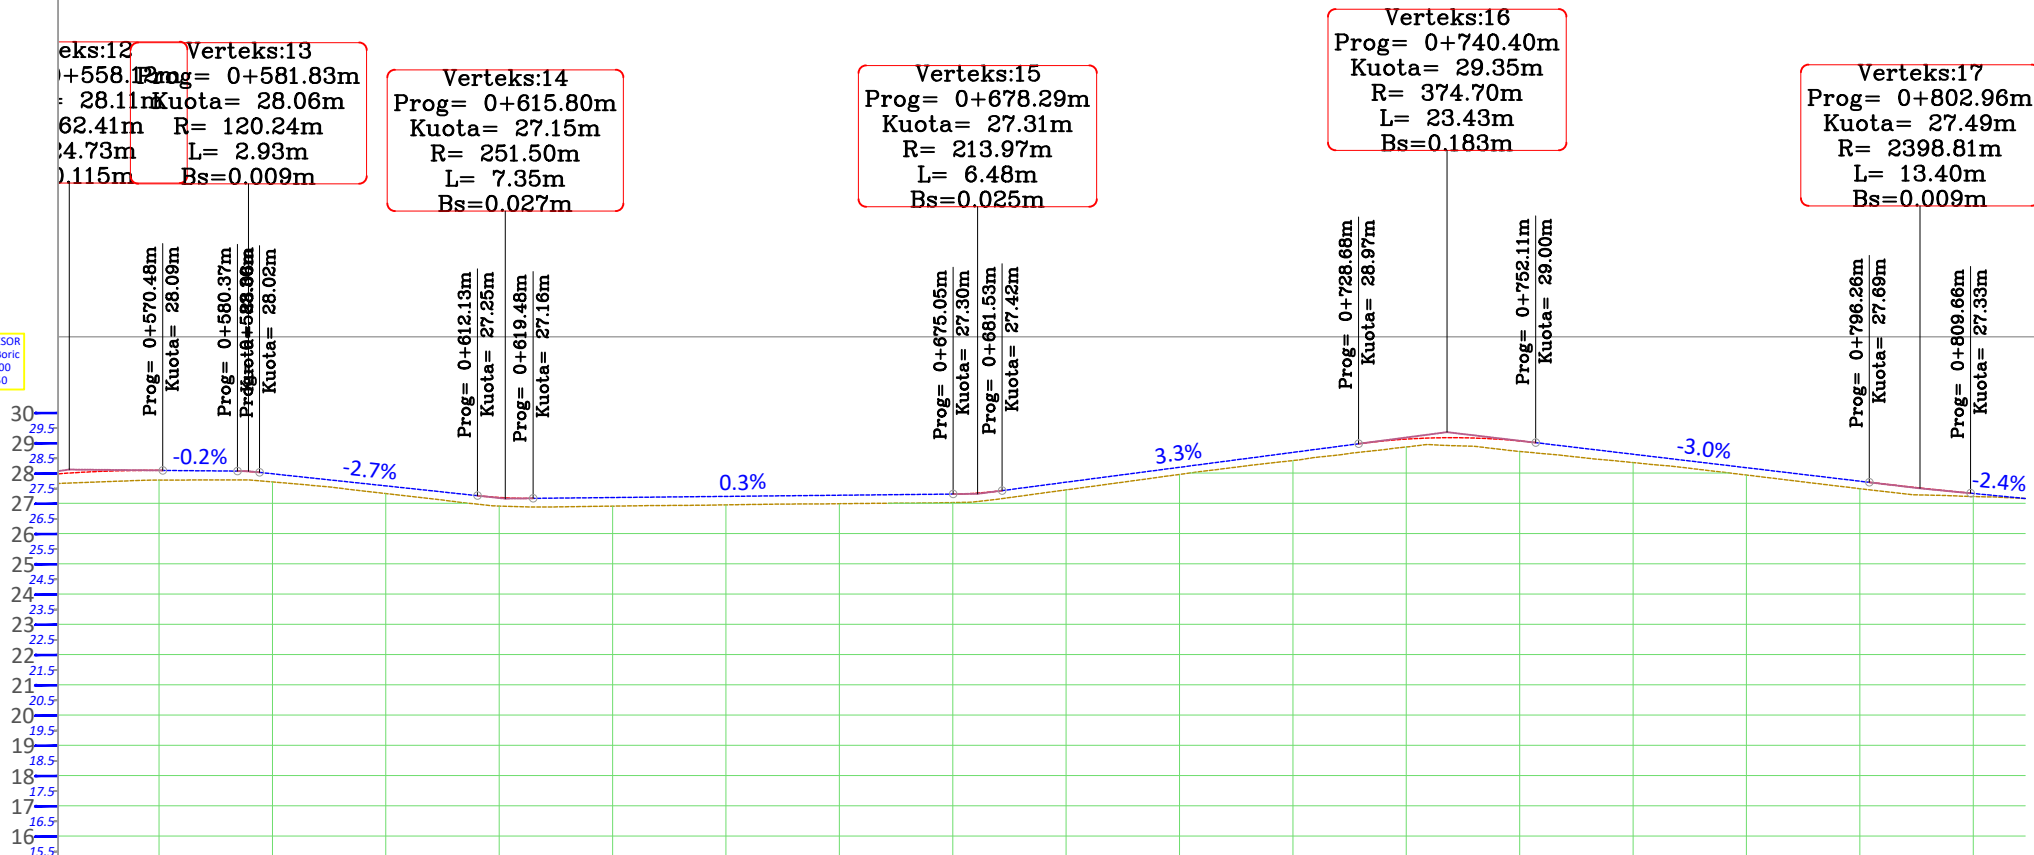

NR I PRERJES	CS - 29	CS - 30	CS - 31	CS - 32	CS - 33	CS - 34	CS - 35	CS - 36	CS - 37	CS - 38	CS - 39	CS - 40	CS - 41	
DIST. PJESORE	20.0 m	20.0 m	20.0 m	20.0 m	20.0 m	20.0 m	20.0 m	20.0 m	20.0 m	20.0 m	20.0 m	20.0 m	20.0 m	
DIST. PROGRESSIVE	+0+560	+0+580	+0+600	+0+620	+0+640	+0+660	+0+680	+0+700	+0+720	+0+740	+0+760	+0+780	+0+800	
KUOTA TOKES	27.69	27.77	27.32	26.88	26.93	26.98	27.11	27.78	28.41	28.91	28.46	27.93	27.34	
KUOTA PROJEKTIT	28.03	28.06	27.57	27.16	27.21	27.27	27.37	28.02	28.68	29.17	28.77	28.18	27.58	
KUOTA PUNES	0.34	0.29	0.25	0.29	0.28	0.28	0.27	0.24	0.27	0.25	0.31	0.24	0.25	
GJEO. VERTIKALE	662.41 24.73	L=24.86 R=120.24 i=-0.2%	L=28.83 R=251.50 i=-2.67%	L=58.66 R=213.97 i=0.25%	L=55.57 R=213.97 i=0.25%	L=85.03 R=47.16 i=3.28%	L=85.03 R=374.70 i=3.28%	L=85.03 R=374.70 i=3.28%	L=85.03 R=374.70 i=3.28%	L=85.03 R=374.70 i=3.28%	L=85.03 R=374.70 i=3.28%	L=85.03 R=374.70 i=3.28%	L=78.44 R=2398.81 i=-2.97%	L=78.44 R=2398.81 i=-2.97%
GJEO. HORIZONTALE		L=24.86	L=24.86	L=58.66	L=58.66	L=58.66	L=85.03	L=85.03	L=85.03	L=85.03	L=85.03	L=85.03	L=78.44	L=78.44
KILOMETRAZHI	-0	0.60	0.60	0.65	0.65	0.65	0.70	0.70	0.70	0.75	0.75	0.80	0.83	

Copyright information

© This Design is the property of Architectural Studio
Please note that disclosing, copying, any form of distribution or taking any illegal action in reliance on the contents of this information is strictly prohibited. This design must not be distributed or made available without our prior permission. For any questions relating to the use of this design please email: leni.ing@hotmail.com

LEGJENDA:
SHENIME SHPJEGUESJE




PROJEKTUESI:
LENI-ING.sh.p.k
Licensë N. 2969/12
TEAM LEADER: Ing. Nikoll PALUCA Nr. lic. K.0001/9
Adresa: Rr. Uran Pano, Pallati 12 kat, Kati 2
Mobile: 0682042270 Email: leni-ing@hotmail.com

OBJEKTI: SISTEMIM ASFALTIM RRUGA BORIC I VOGËL
FAZA: PROJEKT - ZBATIMI
EMËRTIMI I FLETËS:
PROFILI GJATËSOR
SHKALLA: SH.H I: 1000
SH.V I: 250
TIRANË 2024
PGJ_ (3)

PROFILI GJATËSOR

PROFILI GJATËSOR
Aksi 2 Rruga Boric
SH.H - 1:3000
SH.V - 1:250

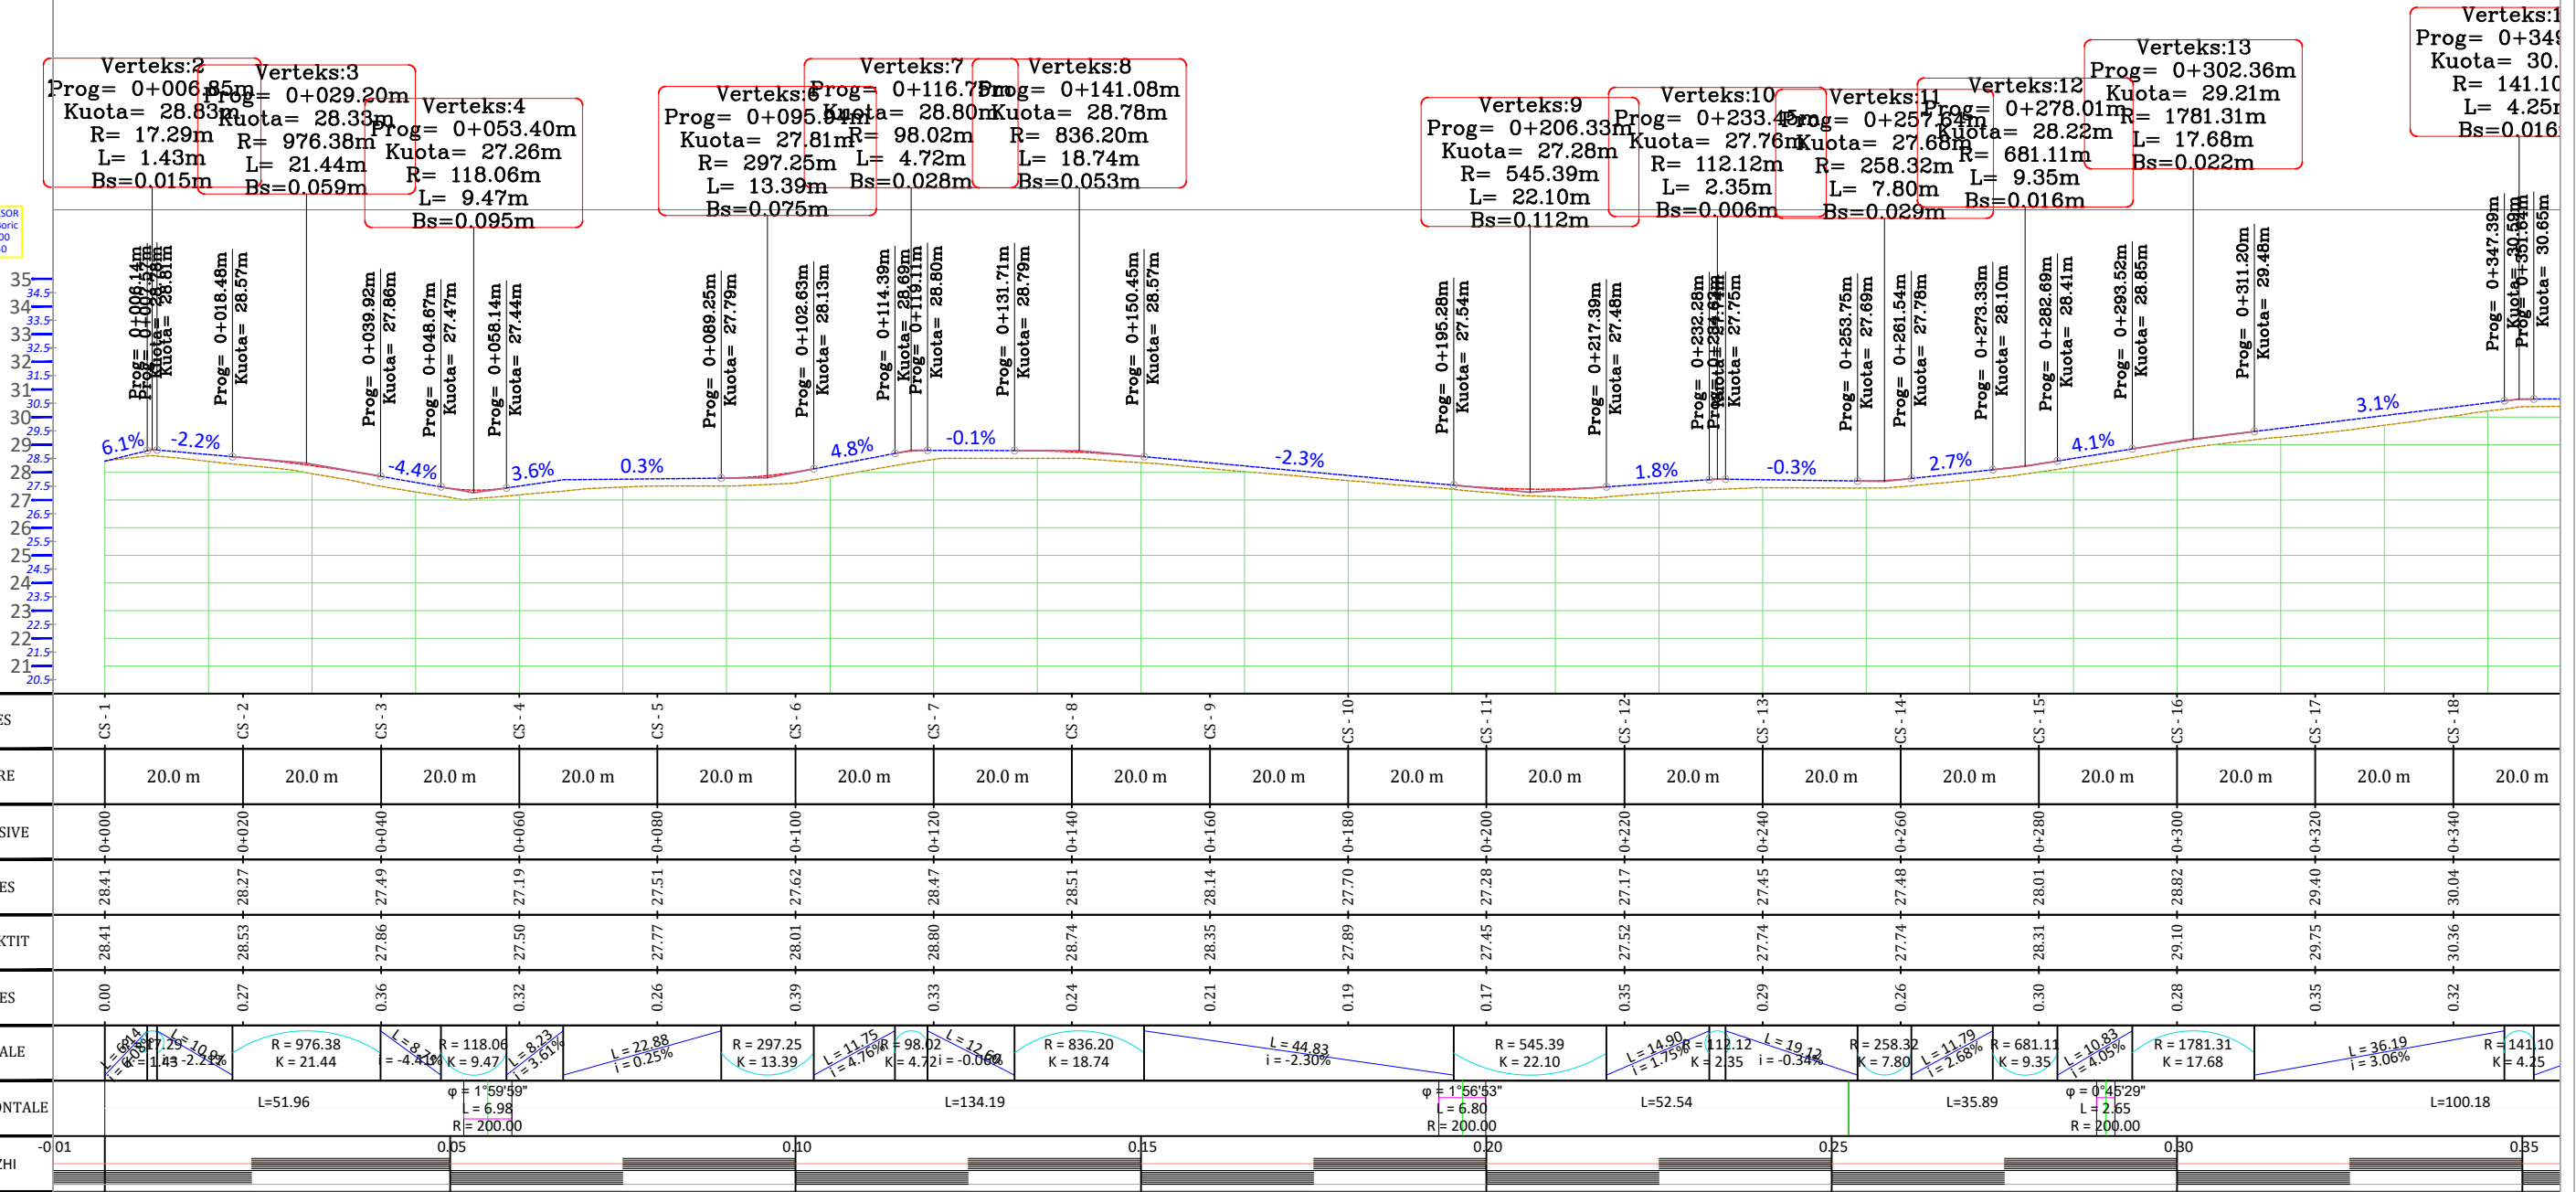

NR I PRERJES	CS - 1	CS - 2	CS - 3	CS - 4	CS - 5	CS - 6	CS - 7	CS - 8	CS - 9	CS - 10	CS - 11	CS - 12	CS - 13	CS - 14	CS - 15	CS - 16	CS - 17	CS - 18	
DIST. PJESORE		20.0 m	20.0 m	20.0 m	20.0 m	20.0 m	20.0 m	20.0 m	20.0 m	20.0 m	20.0 m	20.0 m	20.0 m	20.0 m	20.0 m	20.0 m	20.0 m	20.0 m	
DIST. PROGRESSIVE		0+000	0+020	0+040	0+060	0+080	0+100	0+120	0+140	0+160	0+180	0+200	0+220	0+240	0+260	0+280	0+300	0+320	0+340
KUOTA TOKES		28.41	28.27	27.49	27.19	27.51	27.62	28.47	28.51	28.14	28.14	27.28	27.17	27.45	27.48	28.01	28.82	29.40	30.04
KUOTA PROJEKTIT		28.41	28.53	27.86	27.50	27.77	28.01	28.80	28.74	28.35	27.89	27.45	27.52	27.74	27.74	28.31	29.10	29.75	30.36
KUOTA PUNES		0.00	0.27	0.36	0.32	0.26	0.39	0.33	0.24	0.21	0.19	0.17	0.35	0.29	0.26	0.30	0.28	0.35	0.32
GJEO. VERTIKALE		$R = 17.29m$ $K = 1.43$ $i = -2.2\%$	$R = 976.38m$ $K = 21.44$	$L = 8.97m$ $R = 118.06m$ $K = 9.47$ $i = -4.4\%$	$L = 8.23m$ $R = 118.06m$ $K = 9.47$ $i = 3.6\%$	$L = 22.88m$ $R = 297.25m$ $K = 13.39$ $i = 0.25\%$	$L = 11.75m$ $R = 297.25m$ $K = 13.39$ $i = 4.7\%$	$L = 12.60m$ $R = 98.02m$ $K = 4.72$ $i = -0.06\%$	$R = 836.20m$ $K = 18.74$	$L = 44.83m$ $R = 545.39m$ $K = 22.10$ $i = -2.30\%$	$L = 14.90m$ $R = 112.12m$ $K = 2.35$ $i = 1.75\%$	$L = 19.72m$ $R = 112.12m$ $K = 2.35$ $i = -0.34\%$	$R = 258.32m$ $K = 7.80$ $i = 2.68\%$	$L = 11.79m$ $R = 681.11m$ $K = 9.35$ $i = 2.68\%$	$L = 10.83m$ $R = 681.11m$ $K = 9.35$ $i = 4.05\%$	$R = 1781.31m$ $K = 17.68$	$L = 36.19m$ $R = 1781.31m$ $K = 17.68$ $i = 3.06\%$	$R = 141.10m$ $K = 4.25$	
GJEO. HORIZONTALE		$L = 51.96$		$\phi = 1^{\circ}59'49''$ $L = 6.98$ $R = 200.00$		$L = 134.19$			$\phi = 1^{\circ}56'43''$ $L = 6.80$ $R = 200.00$			$L = 52.54$		$L = 35.89$		$\phi = 0^{\circ}45'29''$ $L = 2.65$ $R = 200.00$		$L = 100.18$	
KILOMETRAZHI	-0.01		0.05		0.10		0.15		0.20		0.25		0.30		0.35		0.40		0.45

Copyright information
© This Design is the property of Architectural Studio
Please note that disclosing, copying, any form of distribution or taking any illegal action in reliance on the contents of this information is strictly prohibited. This design must not be distributed or made available without our prior permission. For any questions relating to the use of this design please email: leni.ing@hotmail.com

LEGJENDA:
SHENIME SHPJEGUESJE




PROJEKTUESI:
LENI-ING.sh.p.k
Licensë Nr. 2969/12
TEAM LEADER: **Ing. Nikoll PALUCA** Nr. lic. K.0001/9
Adresa: Rr. Uran Pano, Pallati 12 kat, Kati 2
Mobile: 0682042270 Email: leni-ing@hotmail.com

OBJEKTI: SISTEMIM ASFALTIM RRUGA BORIC I VOGËL
FAZA: PROJEKT - ZBATIMI
EMËRTIMI I FLETËS: PROFILI GJATËSOR
SHKALLA: SH.H I: 1000
SH.V I: 250
TIRANË 2024
PGJ (4)

PROFILI GJATËSOR

PROFILI GJATËSOR
Aksi 2 Rruga Boric
SH.H : 1:1000
SH.V : 1:250

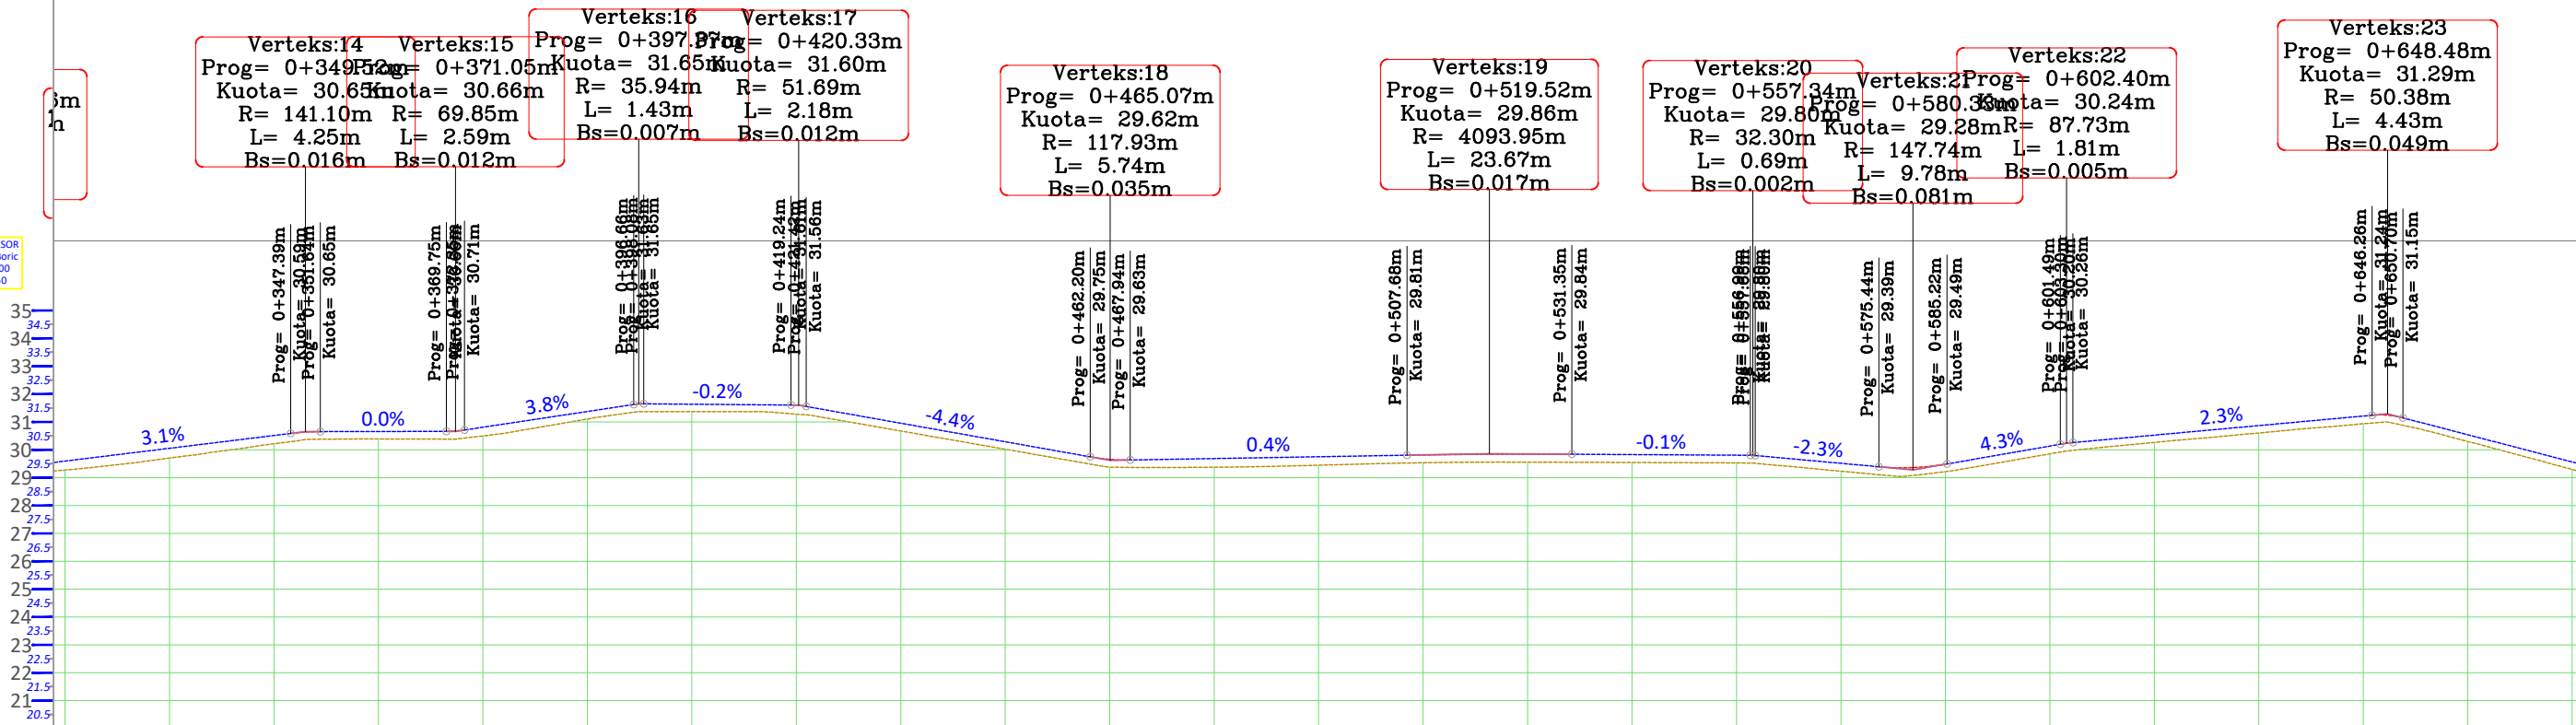

NR I PRERJES	CS - 17	CS - 18	CS - 19	CS - 20	CS - 21	CS - 22	CS - 23	CS - 24	CS - 25	CS - 26	CS - 27	CS - 28	CS - 29	CS - 30	CS - 31	CS - 32	CS - 33	CS - 34																						
DIST. PJESORE	20.0 m	20.0 m	20.0 m	20.0 m	20.0 m	20.0 m	20.0 m	20.0 m	20.0 m	20.0 m	20.0 m	20.0 m	20.0 m	20.0 m	20.0 m	20.0 m	20.0 m	20.0 m																						
DIST. PROGRESSIVE	+0+320	+0+340	+0+360	+0+380	+0+400	+0+420	+0+440	+0+460	+0+480	+0+500	+0+520	+0+540	+0+560	+0+580	+0+600	+0+620	+0+640	+0+660																						
KUOTA TOKES	29.40	30.04	30.39	30.68	31.37	31.28	30.46	29.58	29.37	29.48	29.56	29.54	29.46	29.07	29.85	30.38	30.82	30.30																						
KUOTA PROJEKTIT	29.75	30.36	30.66	31.00	31.65	31.60	30.73	29.85	29.69	29.77	29.84	29.83	29.74	29.36	30.13	30.64	31.10	30.54																						
KUOTA PUNES	0.35	0.32	0.27	0.32	0.28	0.32	0.28	0.26	0.31	0.29	0.28	0.28	0.28	0.28	0.28	0.26	0.27	0.24																						
GJEO. VERTIKALE	L=36.19 i=3.06%		R=141.10 K=4.25		L=18.11 i=0.05%		R=69.85 K=2.59		L=24.31 i=3.76%		R=35.94 K=1.43		L=21.16 i=-0.21%		R=51.69 K=2.18		L=40.77 i=-4.43%		R=117.93 K=5.74		L=39.75 i=0.43%		R=4093.95 K=23.67		L=25.64 i=-0.14%		R=32.30 K=1.69		L=17.36 i=-2.28%		R=147.74 K=9.78		L=16.27 i=4.34%		R=87.73 K=11.81		L=42.96 i=2.28%		R=50.38 K=4.43	
GJEO. HORIZONTALE	L=100.18				L=82.52								φ = 11°40'52" L=17.30 R=84.87		L=11.36		φ = 13°00'25" L=21.48 R=94.64		L=58.11				L=54.63				L=66.88													
KILOMETRAZHI	-0	0.05	0.10	0.15	0.20	0.25	0.30	0.35	0.40	0.45	0.50	0.55	0.60	0.65	0.70	0.75	0.80	0.85																						

Copyright information

© This Design is the property of Architectural Studio
Please note that disclosing, copying, any form of distribution or taking any illegal action in reliance on the contents of this information is strictly prohibited. This design must not be distributed or made available without our prior permission. For any questions relating to the use of this design please email: leni.ing@hotmail.com

LEGJENDA:
SHENIME SHPJEGUESE




PROJEKTUESI:
LENI-ING.sh.p.k
Licensë N. 2969/12
TEAM LEADER: Ing. Nikoll PALUCA Nr. lic. K.0001/9
Adresa: Rr. Uran Pano, Pallati 12 kat, Kati 2
Mobile: 0682042270 Email: leni-ing@hotmail.com

OBJEKTI: SISTEMIM ASFALTIM RRUGA BORIC I VOGEL
FAZA: PROJEKT - ZBATIMI
EMËRTIMI I FLETËS:
PROFILI GJATËSOR
SHKALLA:
SH.H I: 1000
SH.V I: 250
TIRANË 2024
PGJ_(5)

PROFILI GJATËSOR

PROFILI GJATËSOR
Aksi 2 Rruga Boric
SH.H - 1:1000
SH.V - 1:250

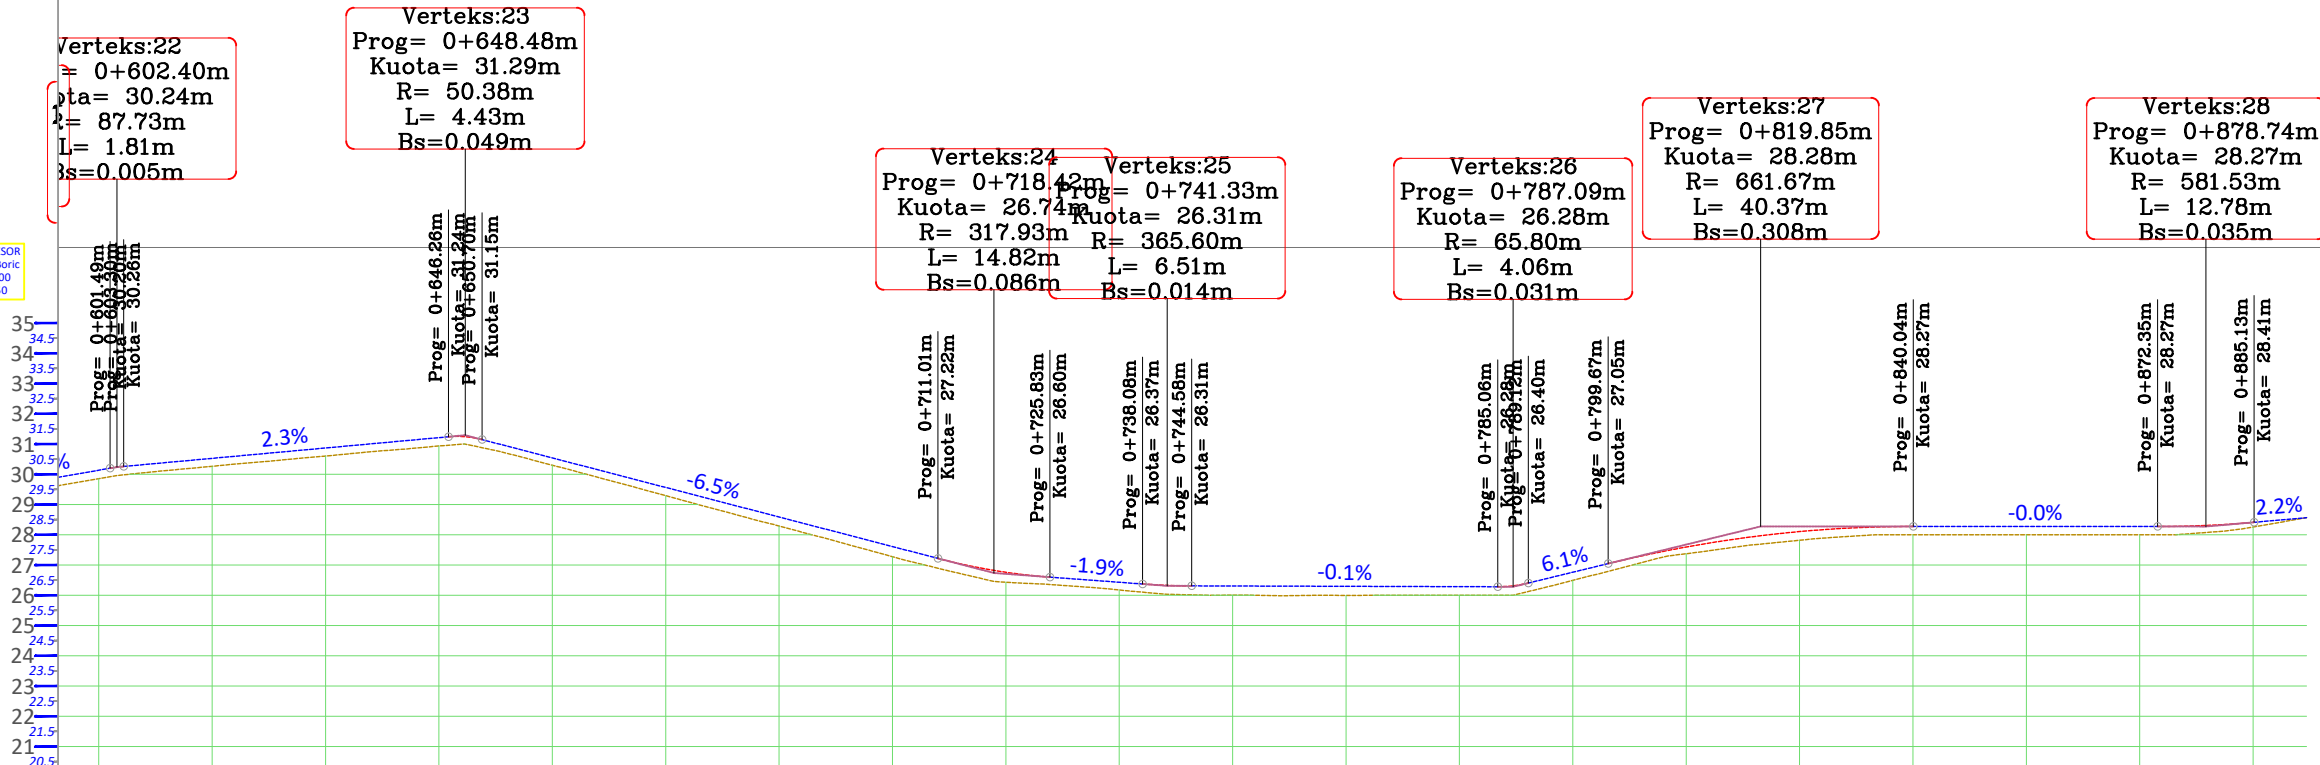

NR I PRERJES	CS - 31	CS - 32	CS - 33	CS - 34	CS - 35	CS - 36	CS - 37	CS - 38	CS - 39	CS - 40	CS - 41	CS - 42	CS - 43	CS - 44	CS - 45	
DIST. PJESORE		20.0 m	20.0 m	20.0 m	20.0 m	20.0 m	20.0 m	20.0 m	20.0 m	20.0 m	20.0 m	20.0 m	20.0 m	20.0 m	20.0 m	
DIST. PROGRESSIVE		+0+600	+0+620	+0+640	+0+660	+0+680	+0+700	+0+720	+0+740	+0+760	+0+780	+0+800	+0+820	+0+840	+0+860	+0+880
KUOTA TOKES		29.85	30.38	30.82	30.30	28.95	27.62	26.43	26.00	26.00	26.81	27.69	28.00	28.00	28.10	
KUOTA PROJEKTIT		30.13	30.64	31.10	30.54	29.24	27.94	26.76	26.30	26.28	27.07	27.97	28.27	28.27	28.32	
KUOTA PUNES		0.28	0.26	0.27	0.24	0.29	0.32	0.33	0.30	0.28	0.26	0.28	0.27	0.27	0.22	
GJEO. VERTIKALE		$R=87.73$ $K=1.81$	$L=42.96$ $i=2.28\%$	$R=50.38$ $K=4.43$	$L=60.32$ $i=-6.51\%$	$R=317.93$ $K=14.82$	$L=12.84$ $i=-1.85\%$	$R=365.60$ $K=6.51$	$L=40.48$ $i=-0.07\%$	$R=65.80$ $K=4.06$	$L=10.55$ $i=6.09\%$	$R=661.67$ $K=40.37$	$L=32.32$ $i=-0.01\%$	$R=581.53$ $K=12.78$	$L=6.04$ $i=2.19\%$	
GJEO. HORIZONTALE		$L=54.63$		$L=66.88$	$\phi=6^{\circ}11'15''$ $L=10.22$ $R=94.64$		$L=12.84$	$\phi=6^{\circ}33'14''$ $L=10.83$ $R=94.64$	$L=51.63$		$L=53.91$		$L=49.18$			
KILOMETRAZHI	-0	0.50		0.55		0.70		0.75		0.80		0.85		0.90	0.91	

Copyright information










© This Design is the property of Architectural Studio
Please note that disclosing, copying, any form of distribution or taking any illegal action in reliance on the contents of this information is strictly prohibited. This design must not be distributed or made available without our prior permission. For any questions relating to the use of this design please email: leni.ing@hotmail.com

LEGJENDA:
SHËNIME SHPJEGJUESE



PROJEKTUESI: **LENI-ING.sh.p.k**
Licensë N. 2969/12
TEAM LEADER: **Ing. Nikoll PALUCA** Nr.lic: K.0001/9
Adresa: Rr. Uran Pano, Pallati 12 kat, Kati 2
Mobile: 0682042270 Email: leni-ing@hotmail.com

OBJEKTI: SISTEMIM ASFAITIM RRUGA BORIC I VOGËL
FAZA: PROJEKT - ZBATIMI
EMËRTIMI I FLETËS: PROFILI GJATËSOR
SHKALLA: SH.H I: 1000
SH.V I: 250
TIRANË 2024
PGJ (6)

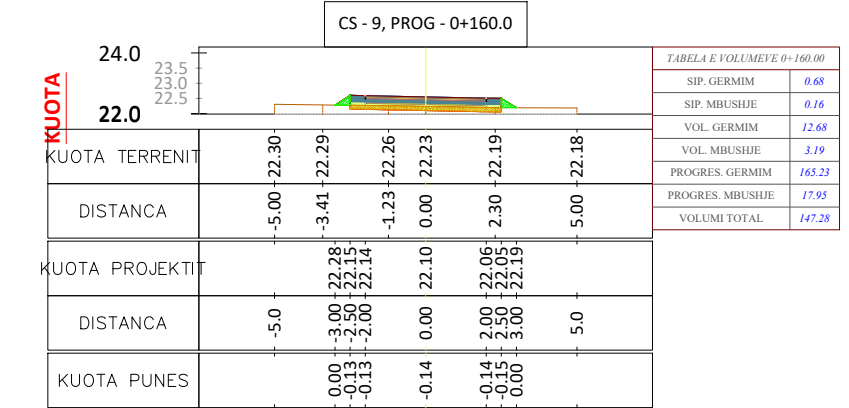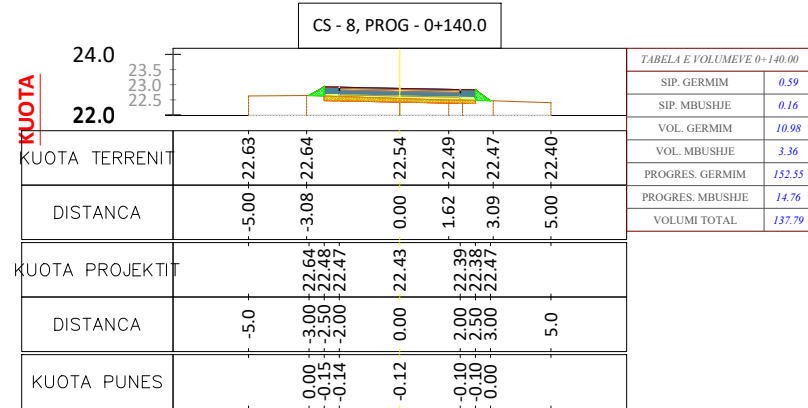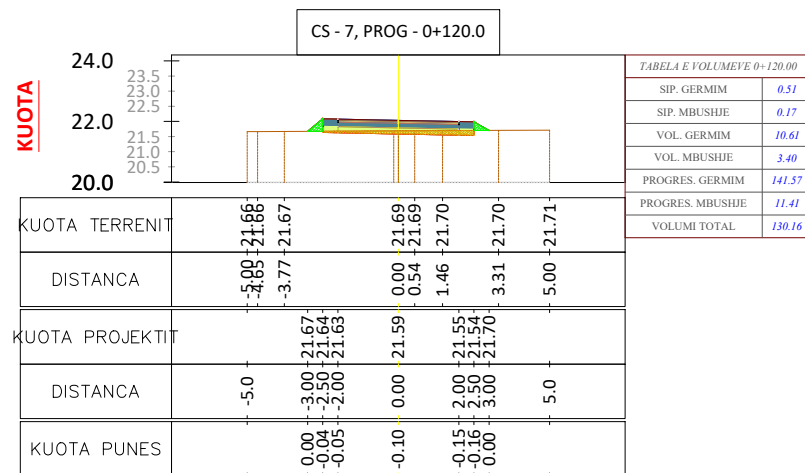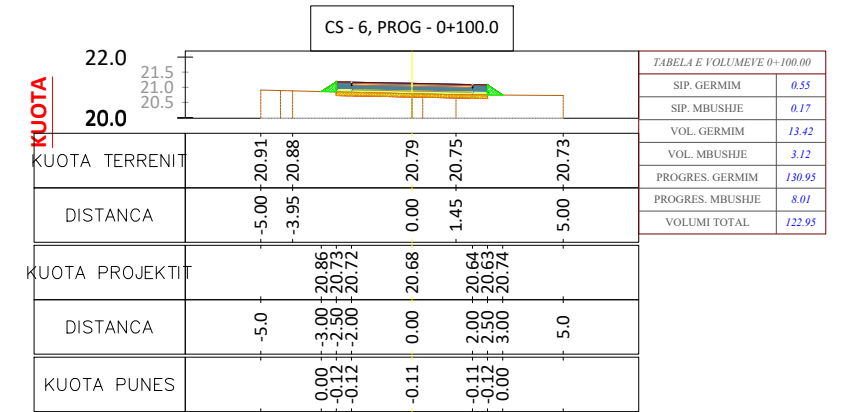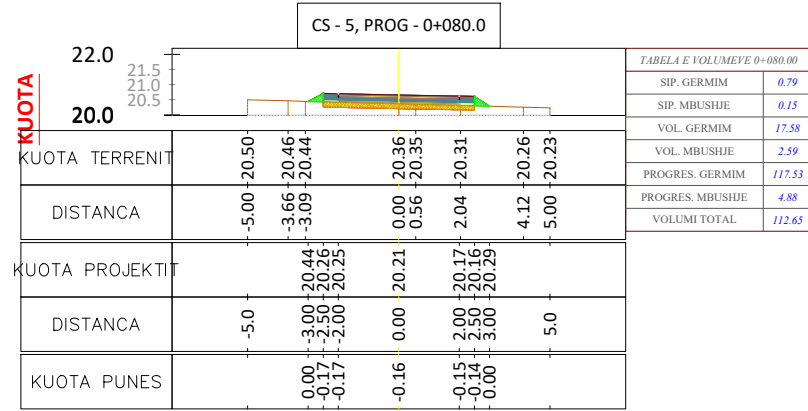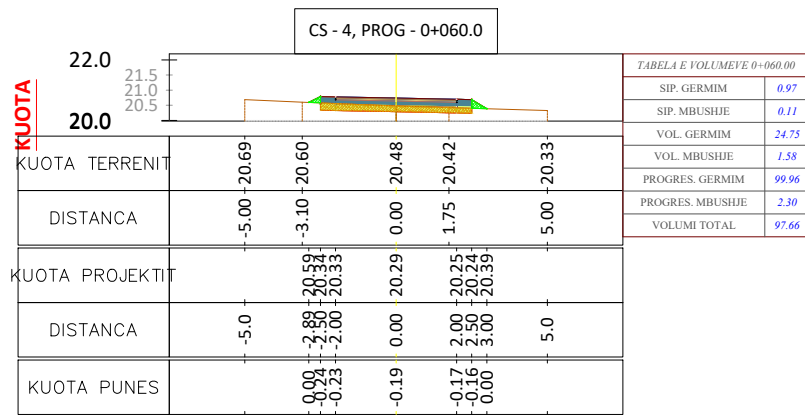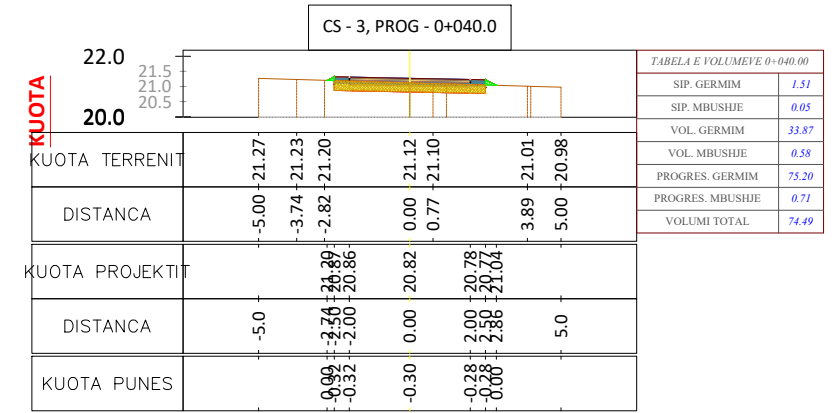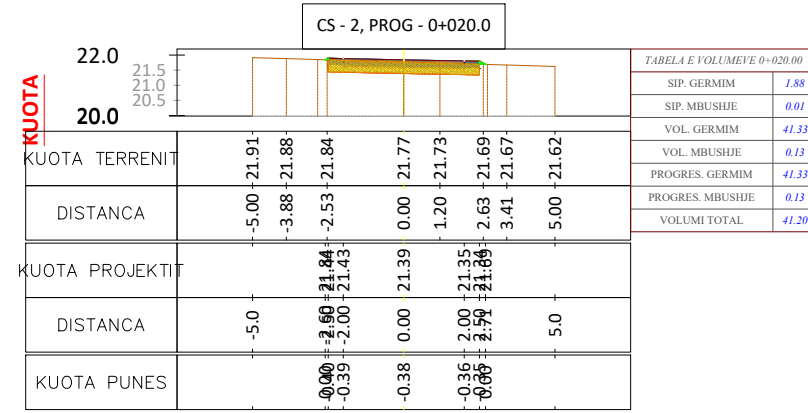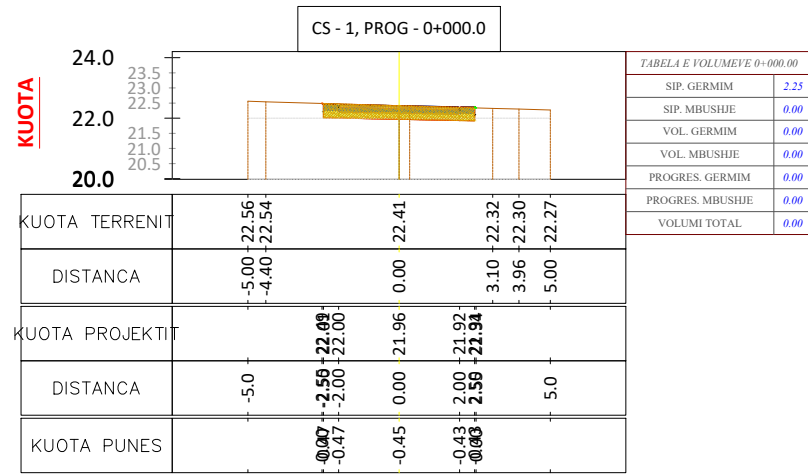

Copyright information

© This Design is the property of Architectural Studio
Please note that disclosing, copying, any form of distribution or taking any illegal action in reliance on the contents of this information is strictly prohibited. This design must not be distributed or made available without our prior permission. For any questions relating to the use of this design please email: leni.ing@hotmail.com

LEGJENDA:
SHENIME SHPJEGUESE

POROSITI:
BASHKIA MALËSI E MADHE



PROJEKTUESI:
LENI-ING.sh.p.k
Licensë N. 2969/12

TEAM LEADER: Ing. Nikoll PALUCA Nr. lic. K.0001/9

Adresa: Rr. Uran Pano, Pallati 12 kat. Kati 2
Mobile: 0682042270 Email: leni-ing@hotmail.com

OBJEKTI: SISTEMIM ASFALTIM RRUGA BORIÇ I VOGËL










FAZA: PROJEKT - ZBATIMI

EMËRTIMI I FLETËS:
PROFILAT TERTHORE

SHKALLA:
1: 250

TIRANË 2024

PTH_(I)

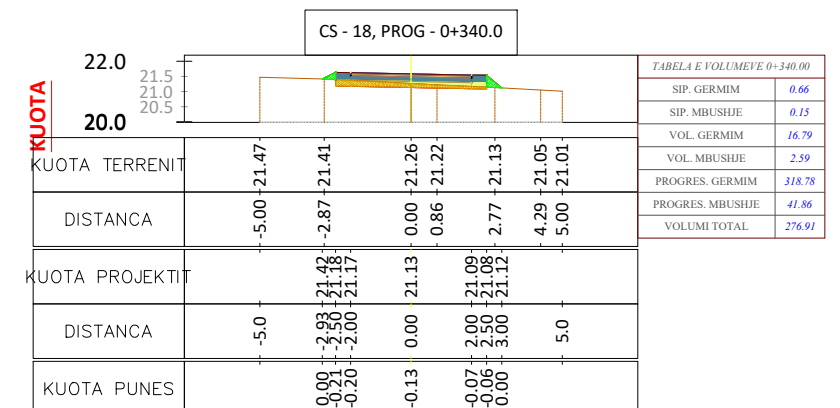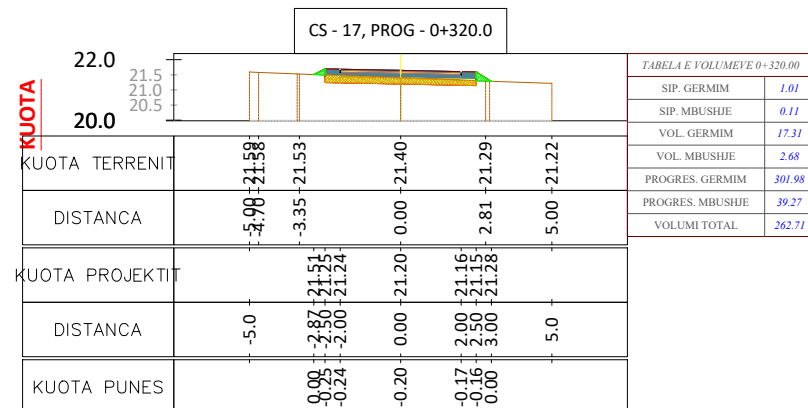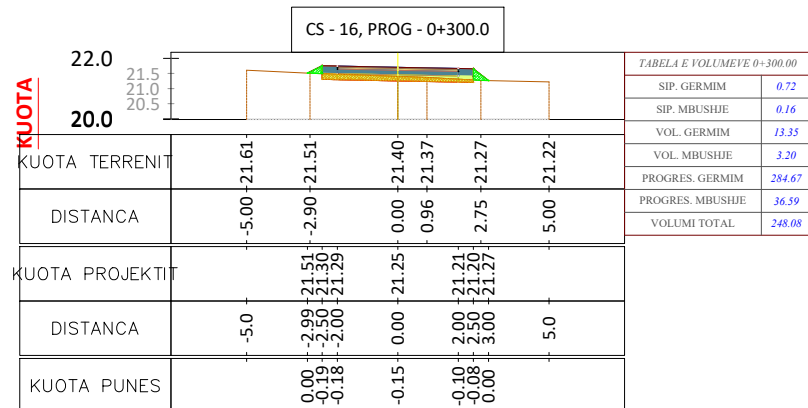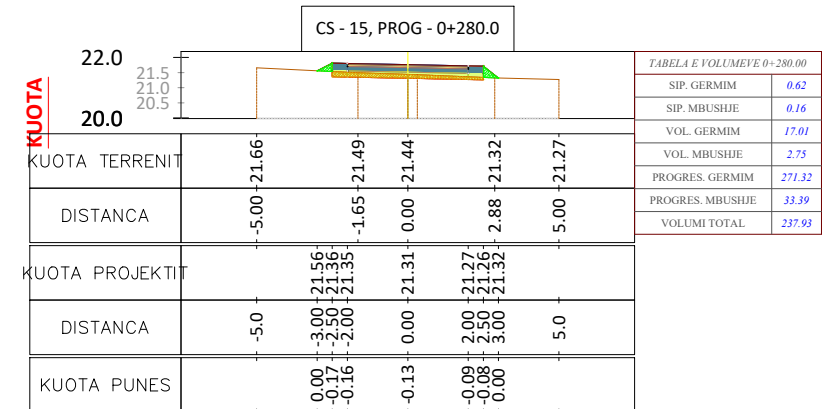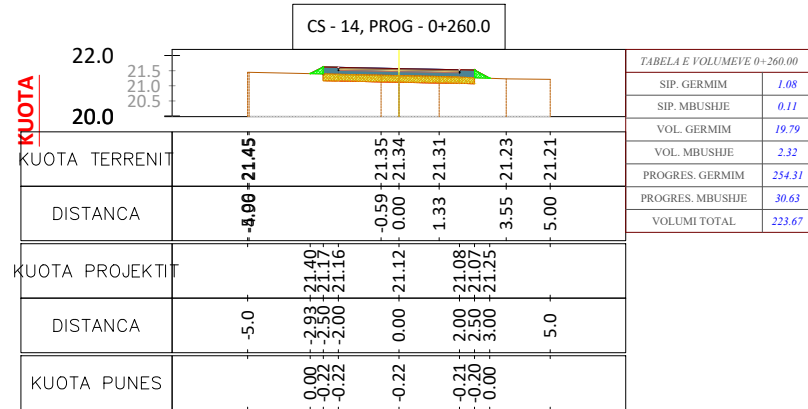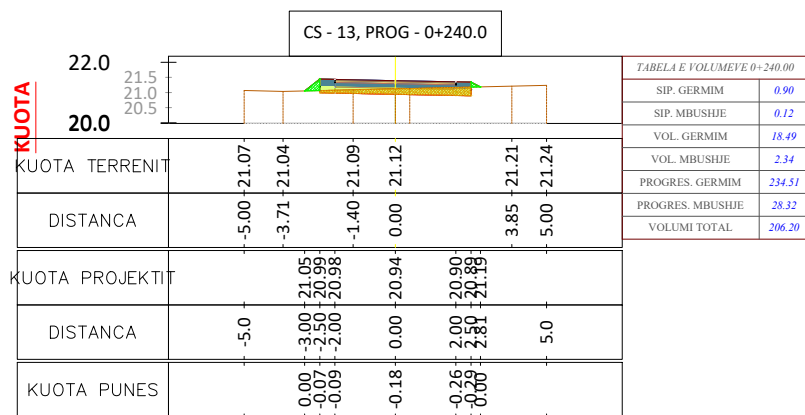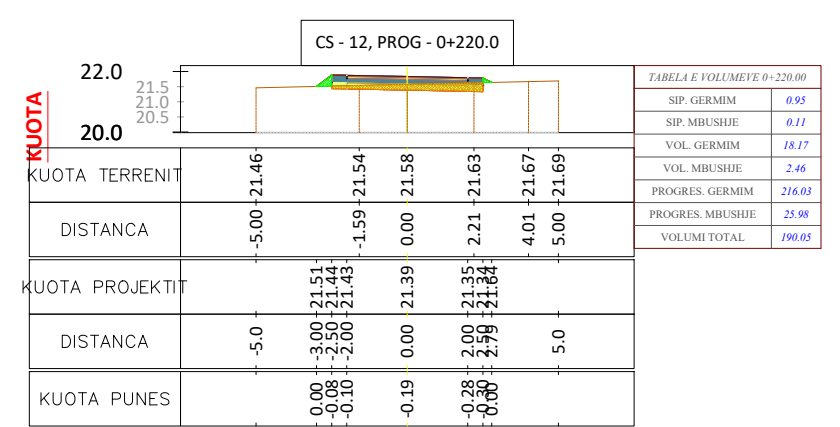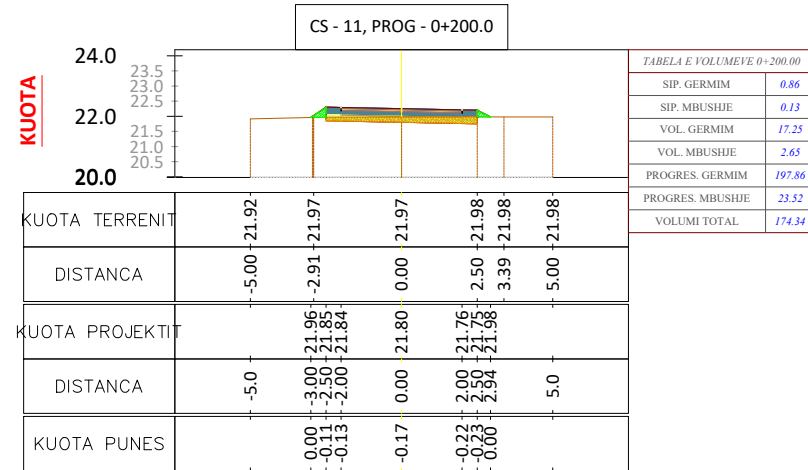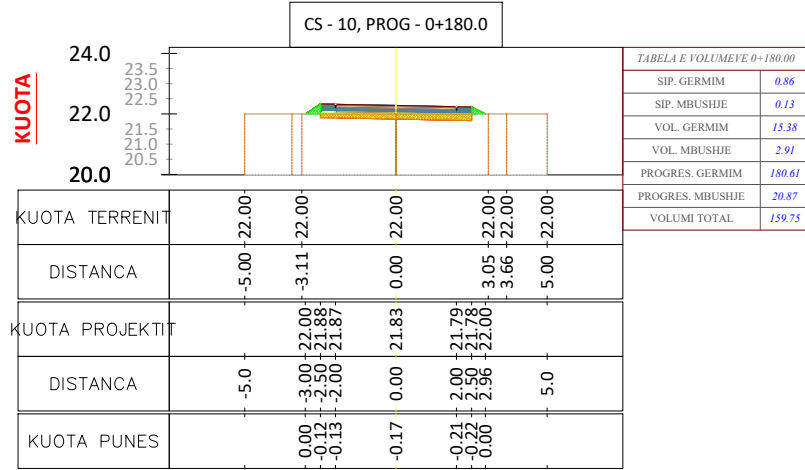

Copyright information

© This Design is the property of Architectural Studio
Please note that disclosing, copying, any form of distribution or taking any illegal action in reliance on the contents of this information is strictly prohibited. This design must not be distributed or made available without our prior permission. For any questions relating to the use of this design please email: leni.ing@hotmail.com

LEGJENDA:
SHENIME SHPJEGUESJE

POROSHTI:
BASHKIA MALËSI E MADHE



PROJEKTUESI:
LENI-ING.sh.p.k

Licensë N. 2969/12

TEAM LEADER: Ing. Nikoll PALUCA Nr. lic. K.0001/9

Adresa: Rr. Uran Pano, Pallati I2 kat. Kati 2
Mobile: 0682042270 Email: leni-ing@hotmail.com

OBJEKTI: **SISTEMIM ASFALTIM RRUGA BORIÇ I VOGËL**










FAZA: **PROJEKT - ZBATIMI**

EMËRTIMI I FLETËS:
PROFILAT TERTHORE

SHKALLA:
1: 250

IRANË 2024

PTH_2

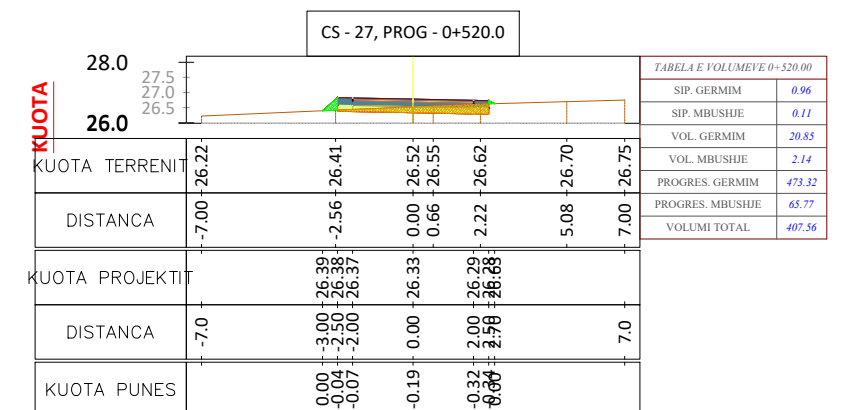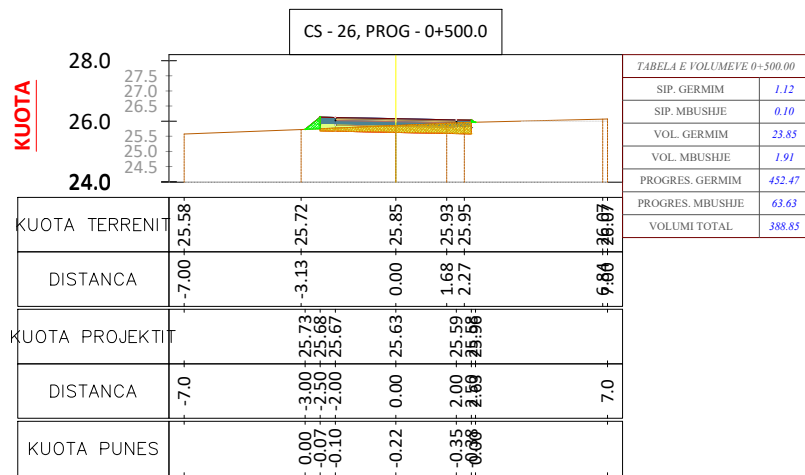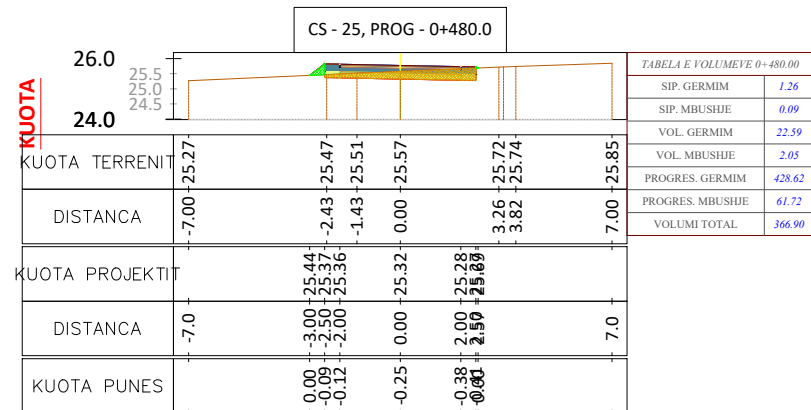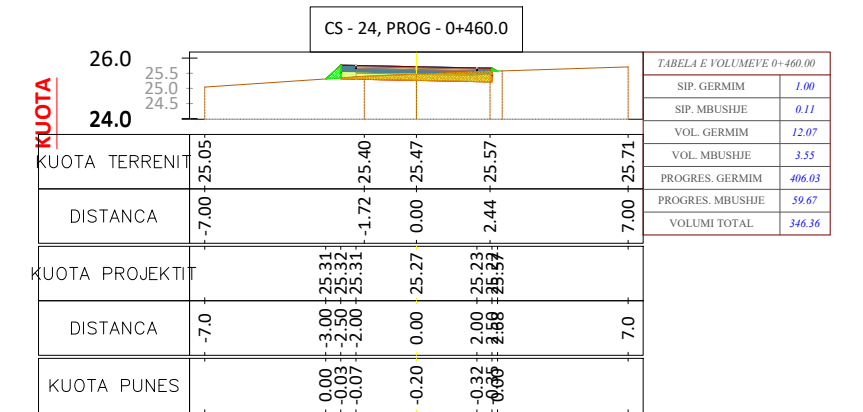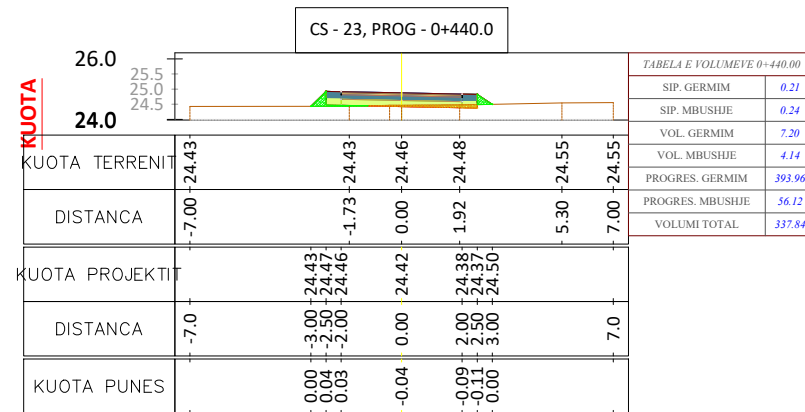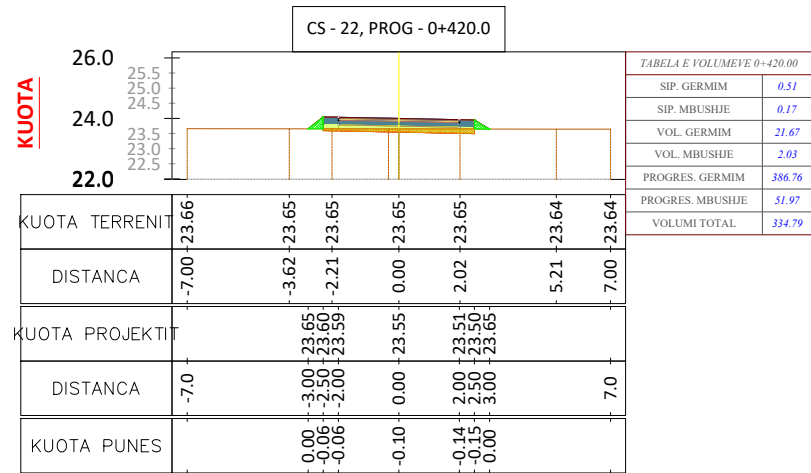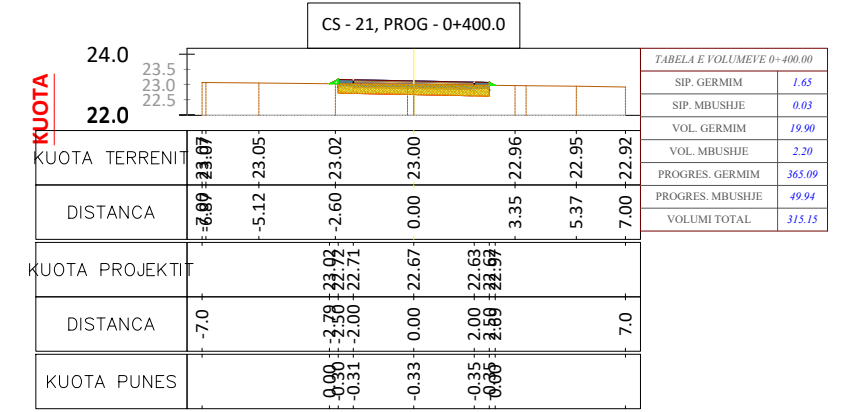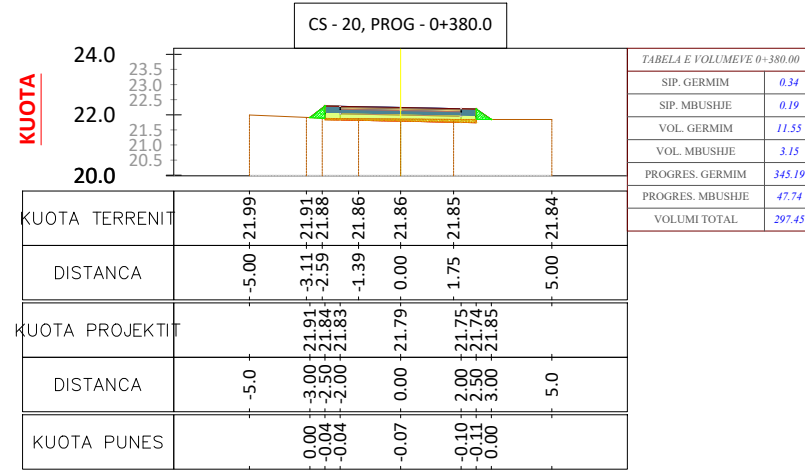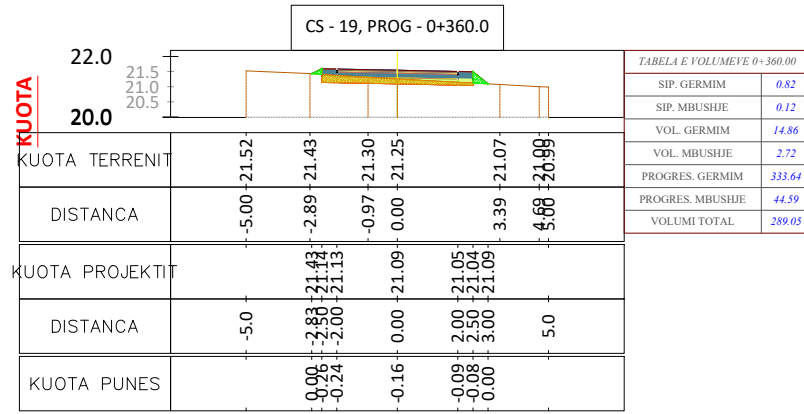

Copyright information










© This Design is the property of Architectural Studio
Please note that disclosing, copying, any form of distribution or taking any illegal action in reliance on the contents of this information is strictly prohibited. This design must not be distributed or made available without our prior permission. For any questions relating to the use of this design please email: leni.ing@hotmail.com

LEGJENDA:
SHENIME SHPJEGUESE



PROJEKTUESI:
LENI-ING.sh.p.k
Licensë N. 2969/12
TEAM LEADER: **Ing. Nikoll PALUCA** Nr. lic. K.0001/9
Adresa: Rr. Uran Pano, Pallati I2 kat. Kati 2
Mobile: 0682042270 Email: leni-ing@hotmail.com

OBJEKTI: **SISTEMIM ASFALTIM RRUGA BORIÇ I VOGËL**
FAZA: **PROJEKT - ZBATIMI**
EMËRTIMI I FLETËS:
PROFILAT TERTRHORE
SHKALLA: **1: 250**
TIRANË 2024
PTH_3

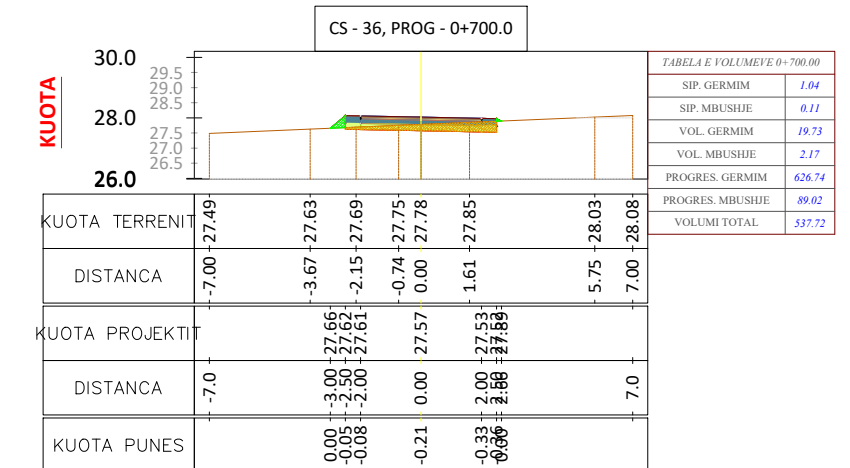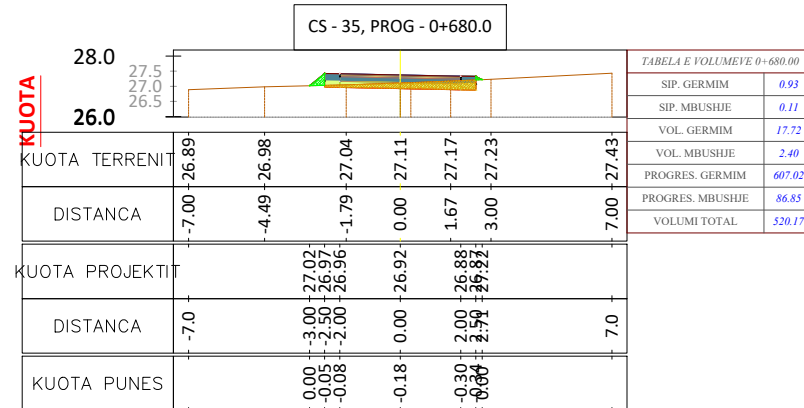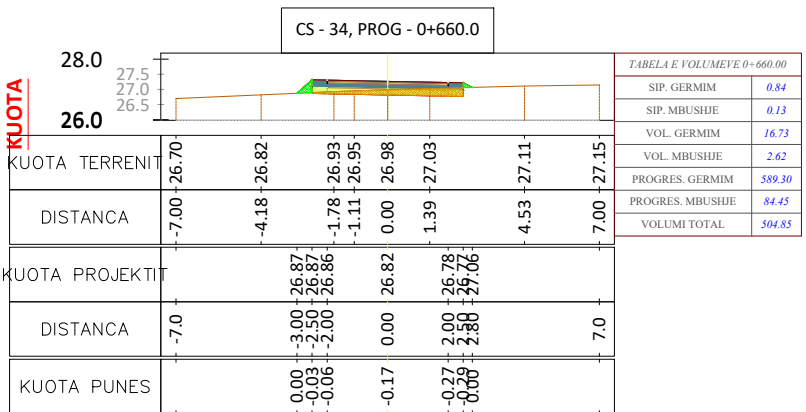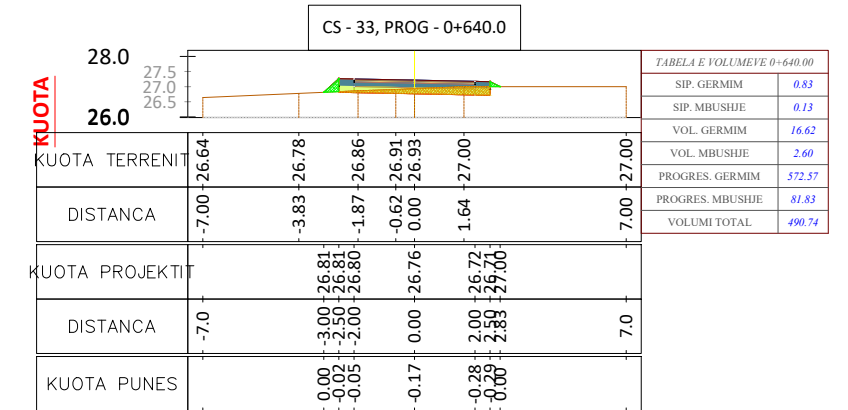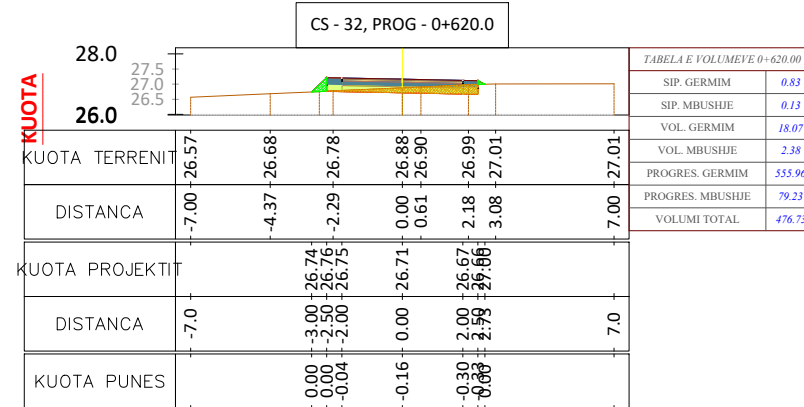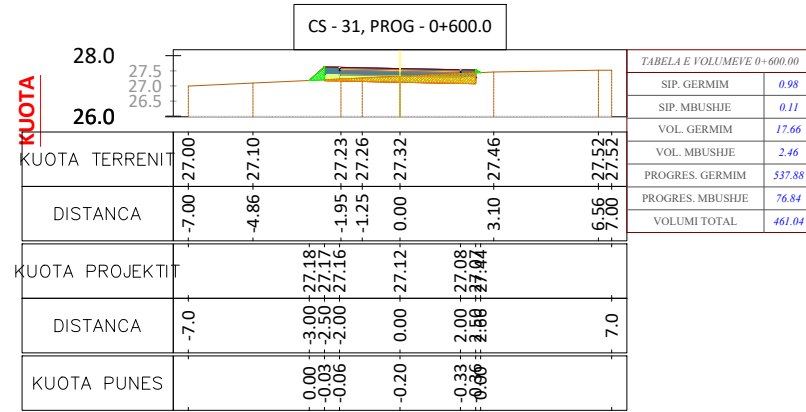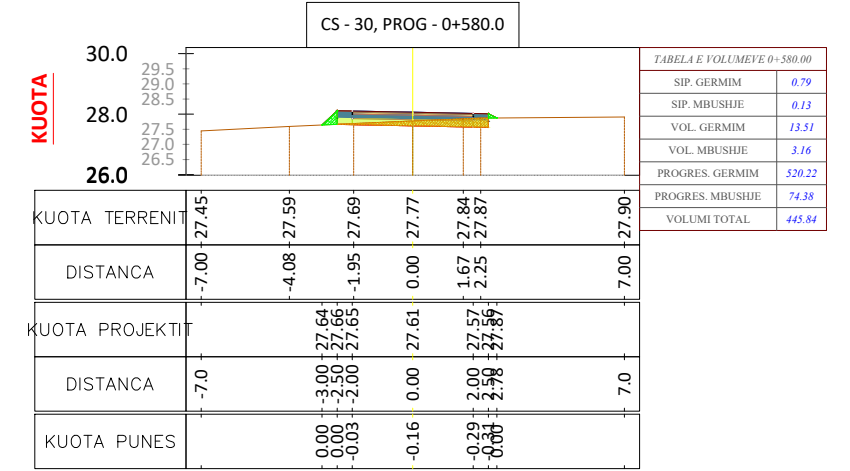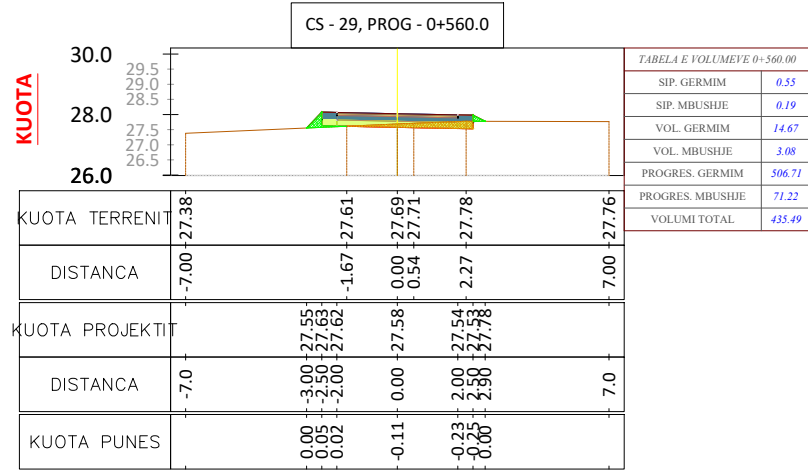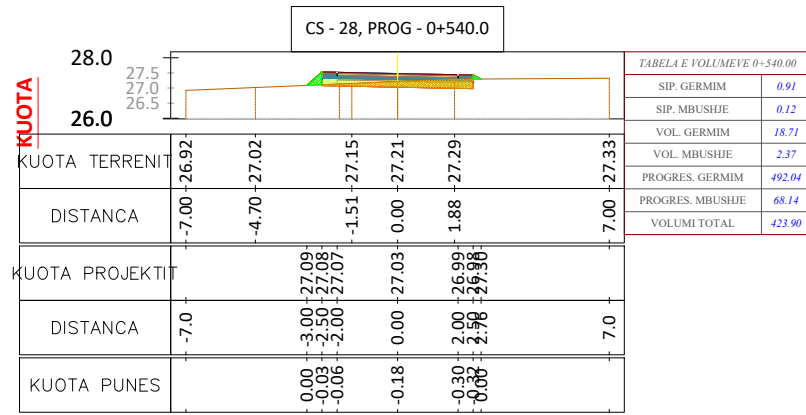

Copyright information

© This Design is the property of Architectural Studio
Please note that disclosing, copying, any form of distribution or taking any illegal action in reliance on the contents of this information is strictly prohibited. This design must not be distributed or made available without our prior permission. For any questions relating to the use of this design please email: leni.ing@hotmail.com

LEGJENDA:
SHENIME SHPJEGJUSE

POROSITI:
BASHKIA MALËSI E MADHE



PROJEKTUESI:

LENI-ING.sh.p.k

Licensë N. 2969/12

TEAM LEADER: Ing. Nikoll PALUCA Nr. lic. K.0001/9

Adresa: Rr. Uran Pano, Pallati 12 kat. Kati 2
Mobile: 0682042270 Email: leni-ing@hotmail.com

OBJEKTI: SISTEMIM ASFALTIM RRUGA BORIÇ I VOGËL

FAZA: PROJEKT - ZBATIMI

EMËRTIMI I FLETËS:
PROFILAT TERTRHORE

SHKALLA:
1: 250

TIRANË 2024

PTH_4)

TABELA VOLUMEVE							
PROGRESIVA	SIP. GERMIM	SIP. MBUSHJE	VOL. GERMIM	VOL. MBUSHJE	G. PROGRESIV	M. PROGRESIV	G-M
0+00.00	2.25	0.00	0.00	0.00	0.00	0.00	0.00
0+20.00	1.88	0.01	41.33	0.13	41.33	0.13	41.20
0+40.00	1.51	0.05	33.87	0.58	75.20	0.71	74.49
0+60.00	0.97	0.11	24.75	1.58	99.96	2.30	97.66
0+80.00	0.79	0.15	17.58	2.59	117.53	4.88	112.65
1+00.00	0.55	0.17	13.42	3.12	130.95	8.01	122.95
1+20.00	0.51	0.17	10.61	3.40	141.57	11.41	130.16
1+40.00	0.59	0.16	10.98	3.36	152.55	14.76	137.79
1+60.00	0.68	0.16	12.68	3.19	165.23	17.95	147.28
1+80.00	0.86	0.13	15.38	2.91	180.61	20.87	159.75
2+00.00	0.86	0.13	17.25	2.65	197.86	23.52	174.34
2+20.00	0.95	0.11	18.17	2.46	216.03	25.98	190.05
2+40.00	0.90	0.12	18.49	2.34	234.51	28.32	206.20
2+60.00	1.08	0.11	19.79	2.32	254.31	30.63	223.67
2+80.00	0.62	0.16	17.01	2.75	271.32	33.39	237.93
3+00.00	0.72	0.16	13.35	3.20	284.67	36.59	248.08
3+20.00	1.01	0.11	17.31	2.68	301.98	39.27	262.71
3+40.00	0.66	0.15	16.79	2.59	318.78	41.86	276.91
3+60.00	0.82	0.12	14.86	2.72	333.64	44.59	289.05
3+80.00	0.34	0.19	11.55	3.15	345.19	47.74	297.45
4+00.00	1.65	0.03	19.90	2.20	365.09	49.94	315.15
4+20.00	0.51	0.17	21.67	2.03	386.76	51.97	334.79
4+40.00	0.21	0.24	7.20	4.14	393.96	56.12	337.84
4+60.00	1.00	0.11	12.07	3.55	406.03	59.67	346.36
4+80.00	1.26	0.09	22.59	2.05	428.62	61.72	366.90
5+00.00	1.12	0.10	23.85	1.91	452.47	63.63	388.85
5+20.00	0.96	0.11	20.85	2.14	473.32	65.77	407.56
5+40.00	0.91	0.12	18.71	2.37	492.04	68.14	423.90
5+60.00	0.55	0.19	14.67	3.08	506.71	71.22	435.49
5+80.00	0.79	0.13	13.51	3.16	520.22	74.38	445.84
6+00.00	0.98	0.11	17.66	2.46	537.88	76.84	461.04
6+20.00	0.83	0.13	18.07	2.38	555.96	79.23	476.73
6+40.00	0.83	0.13	16.62	2.60	572.57	81.83	490.74
6+60.00	0.84	0.13	16.73	2.62	589.30	84.45	504.85
6+80.00	0.93	0.11	17.72	2.40	607.02	86.85	520.17
7+00.00	1.04	0.11	19.73	2.17	626.74	89.02	537.72
7+20.00	0.89	0.12	19.33	2.27	646.07	91.29	554.78
7+40.00	1.01	0.11	19.00	2.33	665.08	93.63	571.45
7+60.00	0.73	0.14	17.36	2.49	682.43	96.11	586.32
7+80.00	1.05	0.10	17.84	2.38	700.28	98.49	601.78
8+00.00	1.02	0.11	20.74	2.11	721.02	100.60	620.42

Copyright information

© This Design is the property of Architectural Studio
Please note that disclosing, copying, any form of distribution or taking any illegal action in reliance on the contents of this information is strictly prohibited. This design must not be distributed or made available without our prior permission. For any questions relating to the use of this design please email: leni.ing@hotmail.com

LEGJENDA:
SHËNIME SHPJEGJËSE

POROSITI:
BASHKIA MALËSI E MADHE



PROJEKTUESI:

LENI-ING.sh.p.k

Licensë N. 2969/12

TEAM LEADER: **Ing.Nikoll PALUÇA** Nr.lic: K.0001/9

Adresa: Rr. Uran Pano, Pallati 12 kat, Kati 2
Mobile: 0682042270 Email: leni-ing@hotmail.com

OBJEKTI: SISTEMIM ASFALTIM RRUGA BORIÇ I VOGËL










FAZA: PROJEKT - ZBATIMI

EMËRTIMI I FLETËS:
PROFILAT TERTHORE

SHKALLA:
1: 250

TIRANË 2024

PTH_ (6)

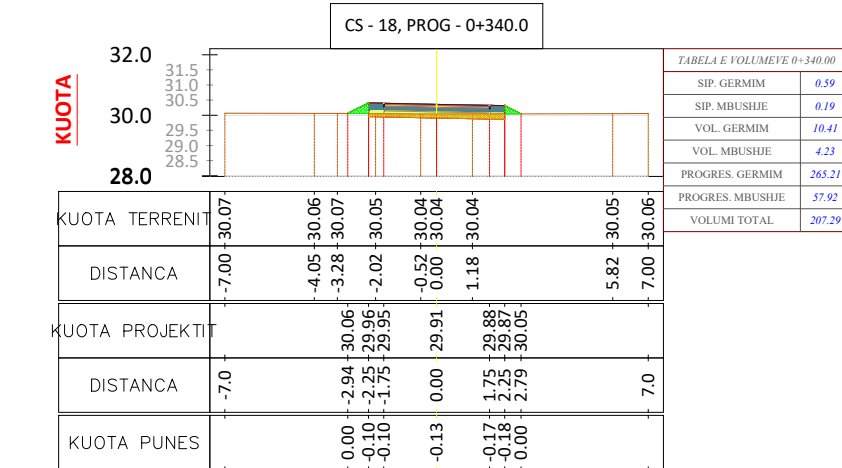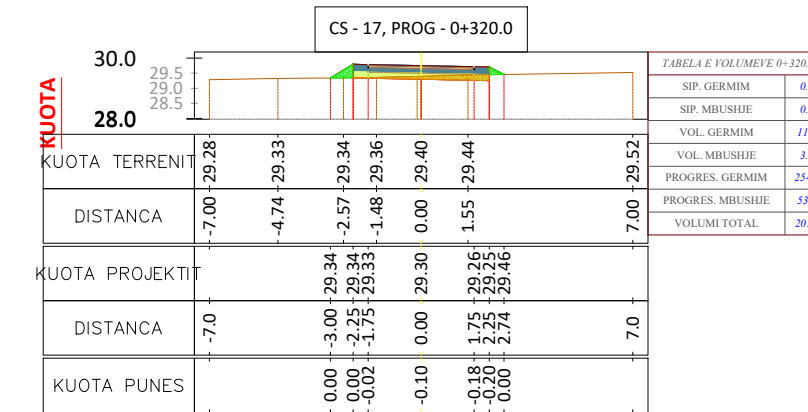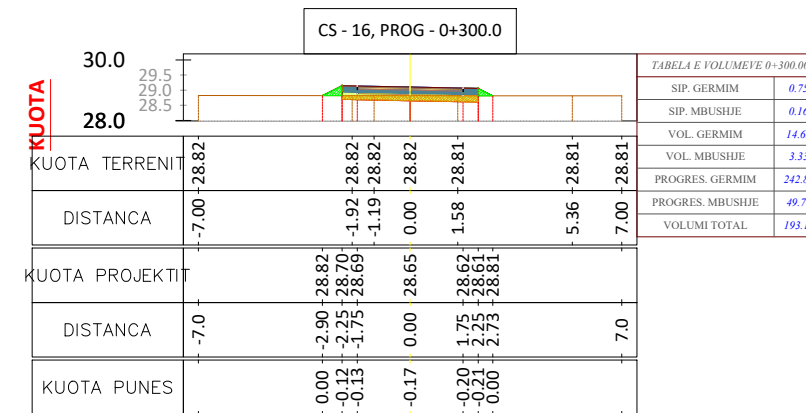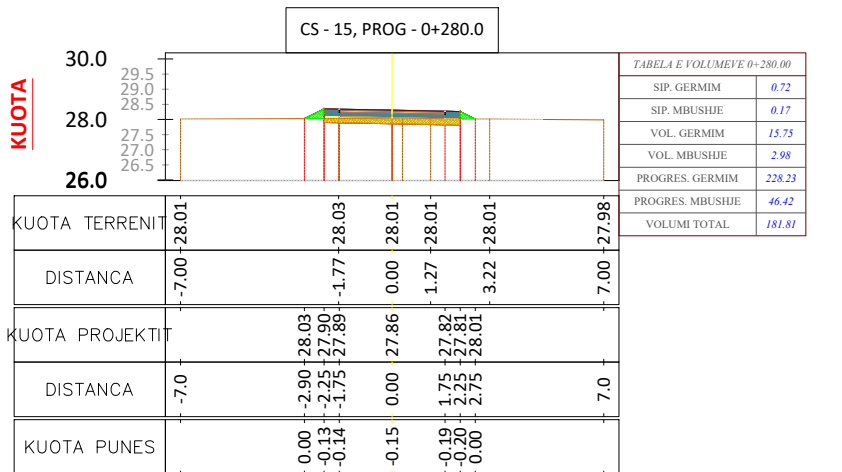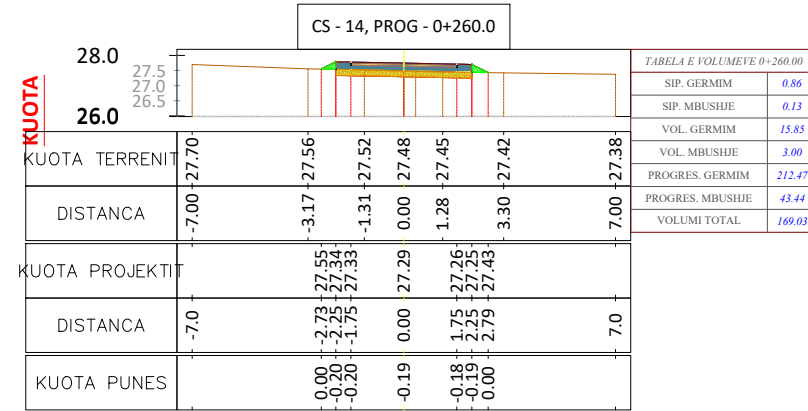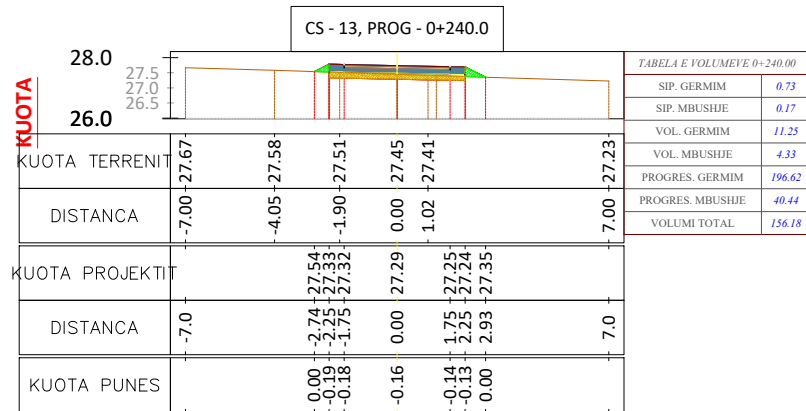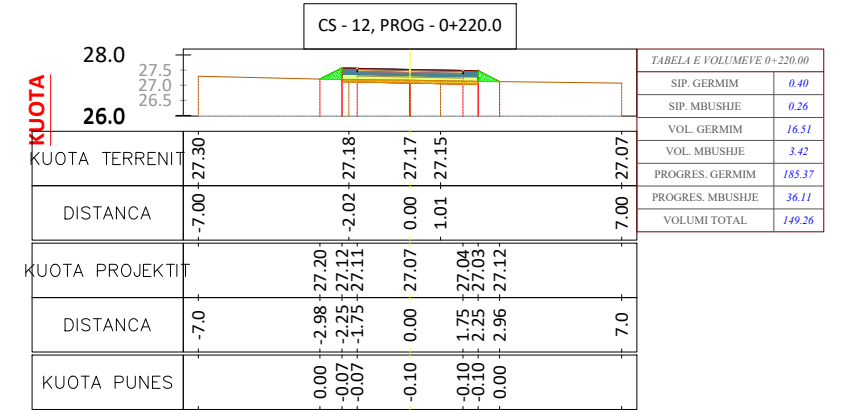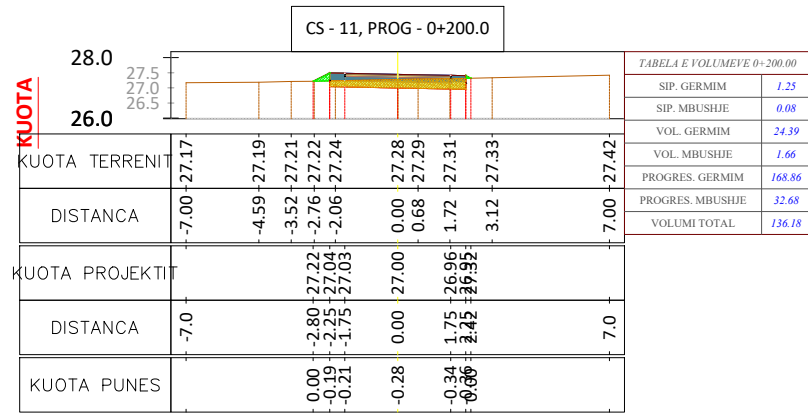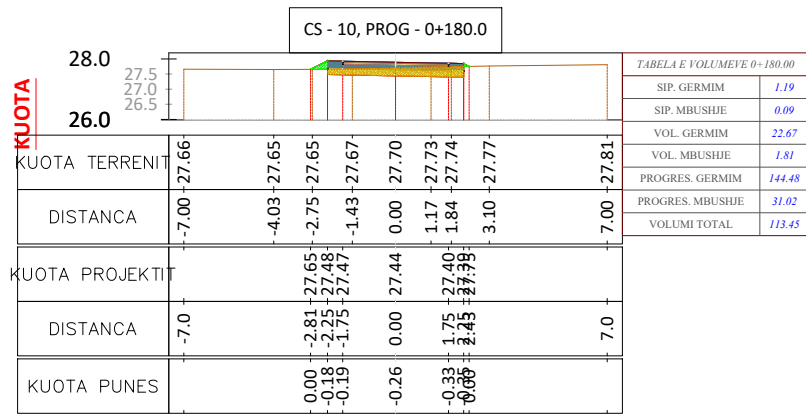

Copyright information
 © This Design is the property of Architectural Studio
 Please note that disclosing, copying, any form of distribution or taking any illegal action in reliance on the contents of this information is strictly prohibited. This design must not be distributed or made available without our prior permission. For any questions relating to the use of this design please email: leni.ing@hotmail.com

LEGJENDA:
 SHENIME SHPJEGUESE












PROJEKTUESI:
LENI-ING.sh.p.k
 Licensë N. 2969/12
 TEAM LEADER: Ing. Nikoll PALUCA Nr. lic. K.0001/9
 Adresa: Rr. Uran Pano, Pallati 12 kat. Kati 2
 Mobile: 0682042270 Email: leni-ing@hotmail.com

OBJEKTI: **SISTEMIM ASFALTIM RRUGA BORIÇ I VOGËL**
 FAZA: **PROJEKT - ZBATIMI**
 EMËRTIMI I FLETËS:
 PROFILAT TËRTHORE

SHKALLA:
 1: 250

TIRANË 2024
 PTH_8

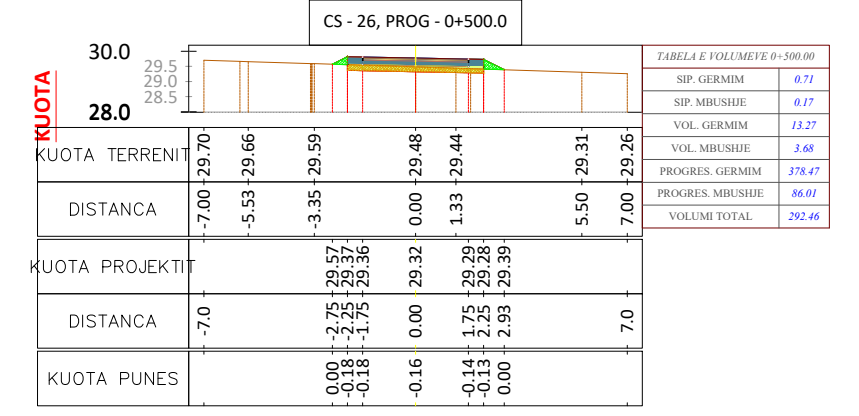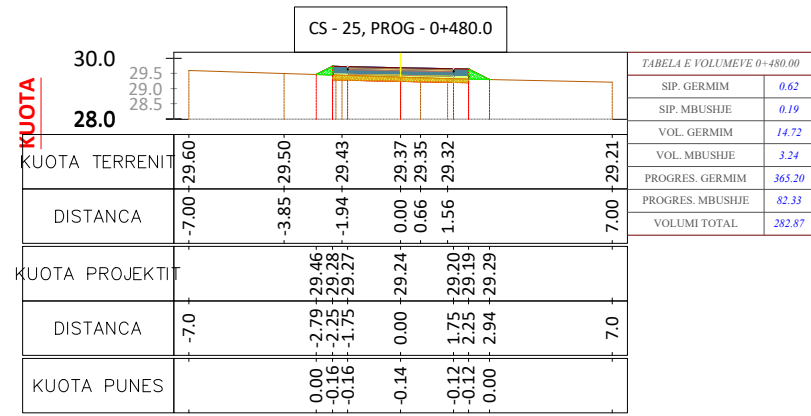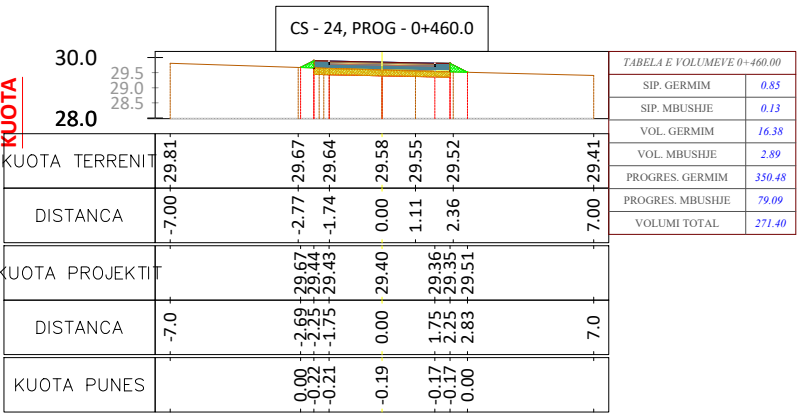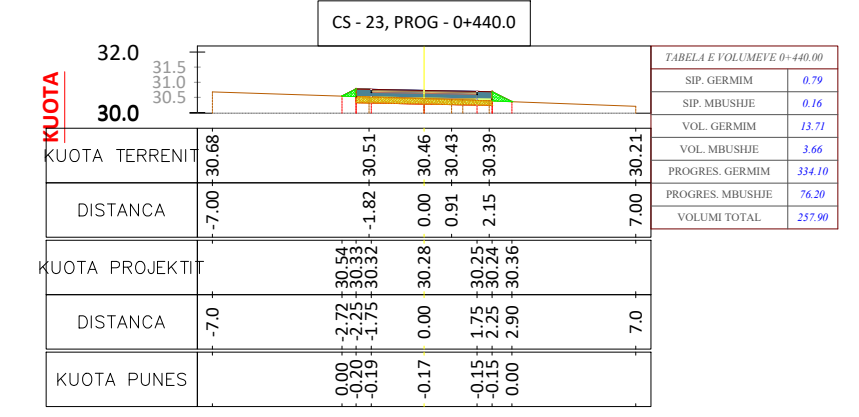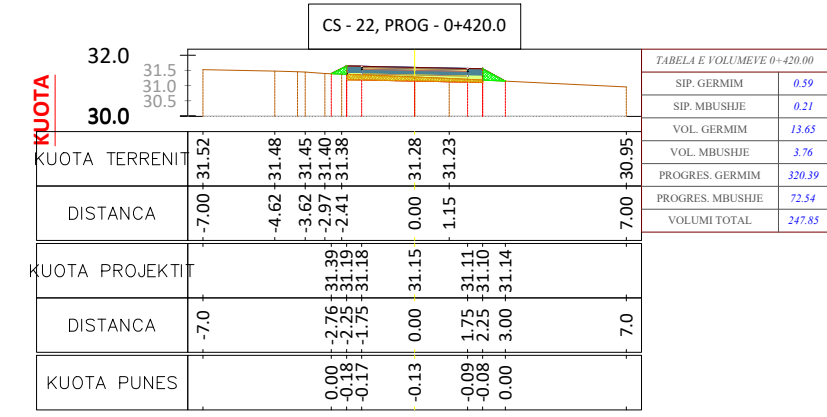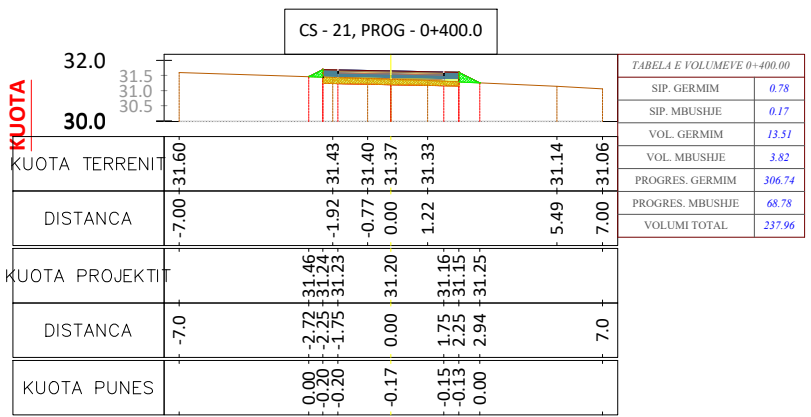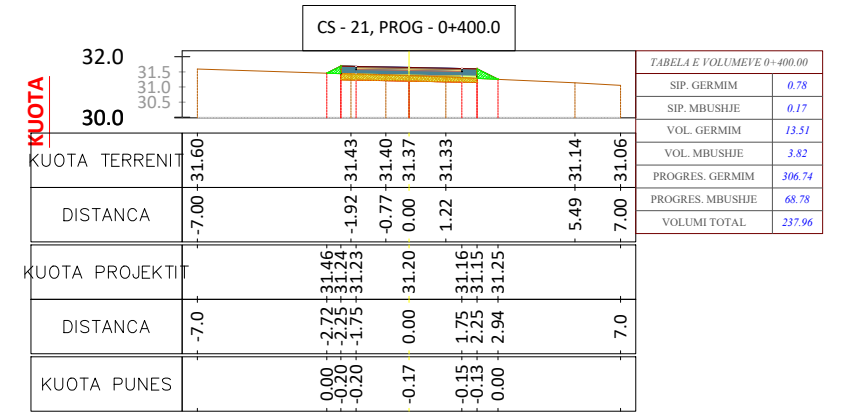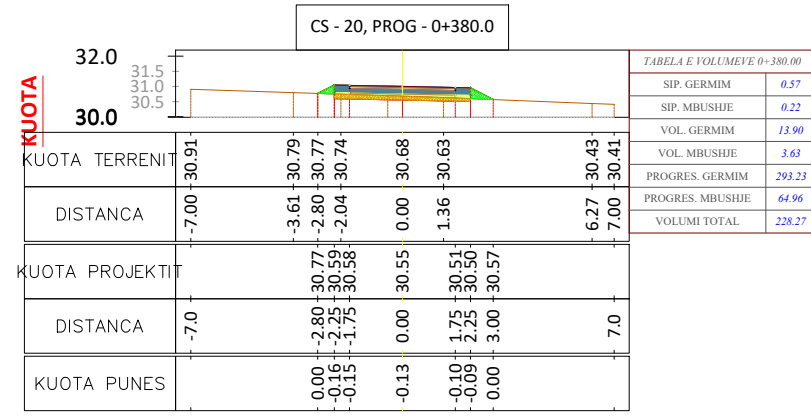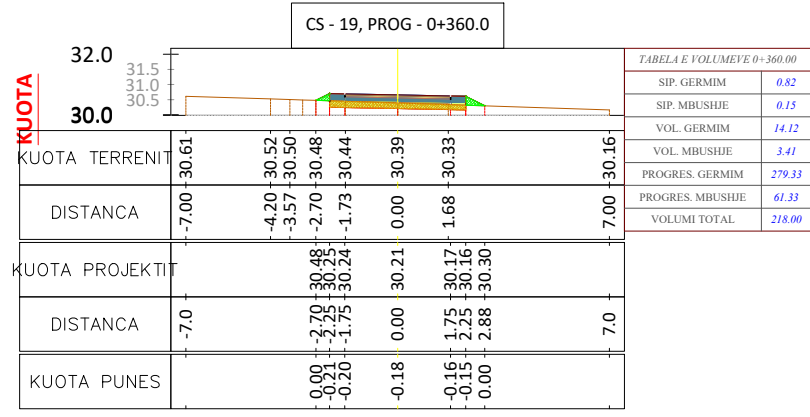










Copyright information
 © This Design is the property of Architectural Studio
 Please note that disclosing, copying, any form of distribution or taking any illegal action in reliance on the contents of this information is strictly prohibited. This design must not be distributed or made available without our prior permission. For any questions relating to the use of this design please email: leni.ing@hotmail.com

LEGJENDA:
 SHENIME SHPJEGUESJE



PROJEKTUESI:
LENI-ING.sh.p.k
 Licensë N. 2969/12
 TEAM LEADER: **Ing.Nikoll PALUCA** Nr.lic: K.0001/9
 Adresa: Rr. Uran Pano, Pallati 12 kat, Kati 2
 Mobile: 0682042270 Email: leni-ing@hotmail.com

OBJEKTI: **SISTEMIM ASFALTIM RRUGA BORIÇ I VOGËL**
 FAZA: **PROJEKT - ZBATIMI**
 EMËRTIMI I FLETËS: **PROFILAT TERTHORE**
 SHKALLA: **1: 250**
 TIRANË 2024
PTH_ (9)

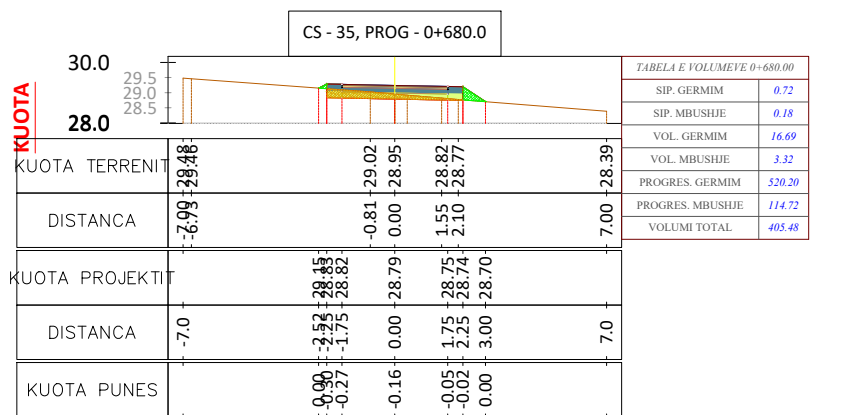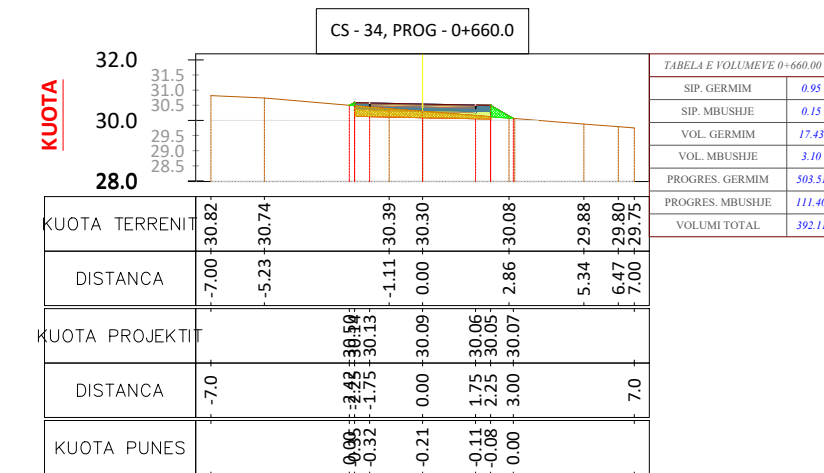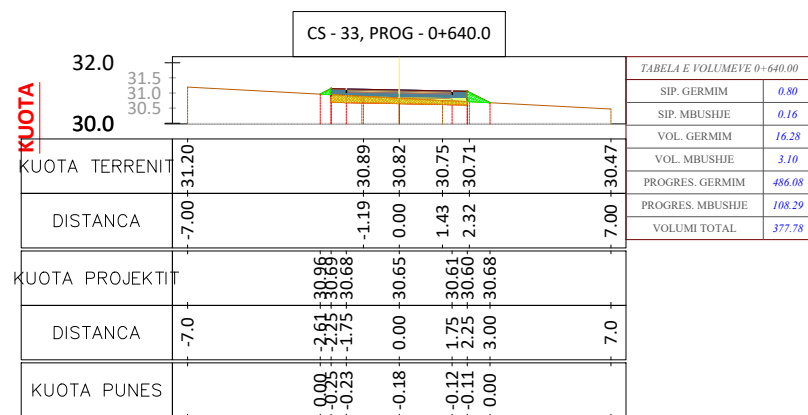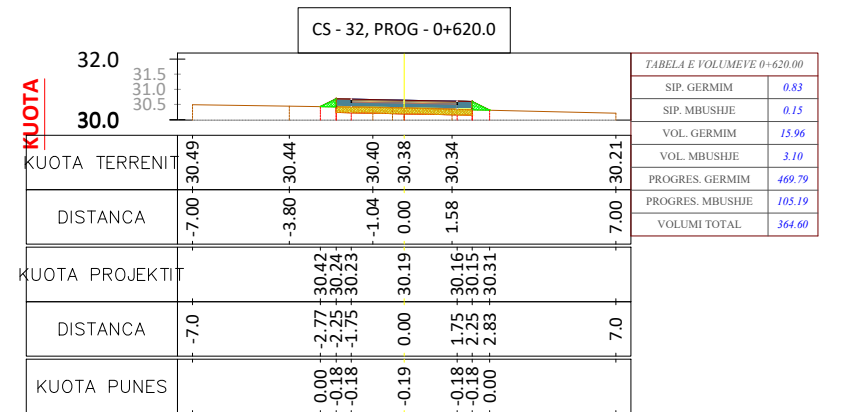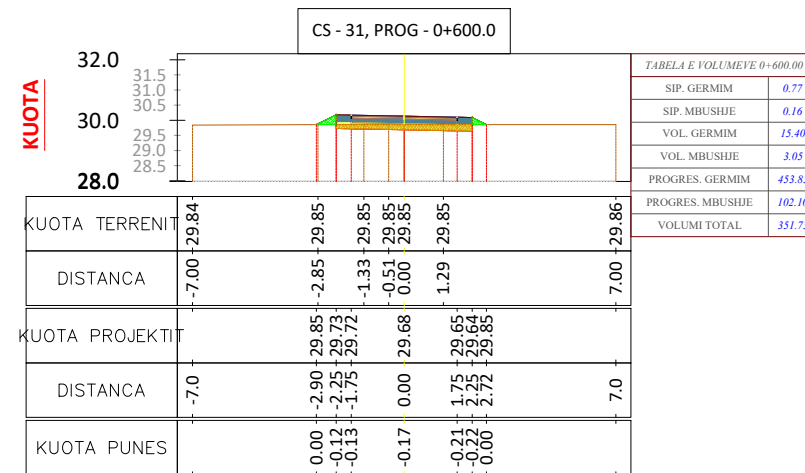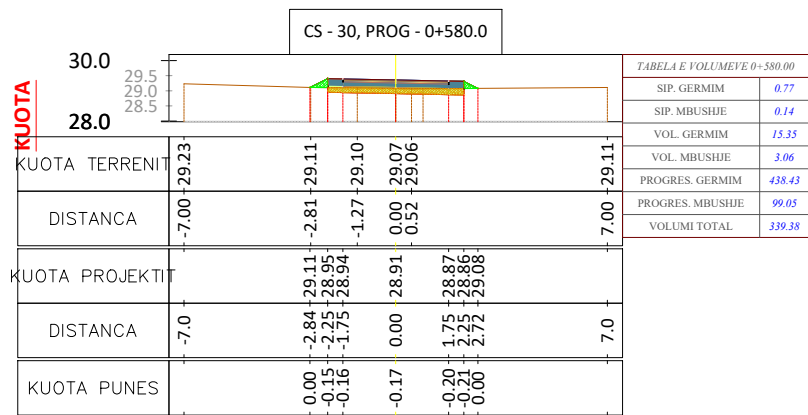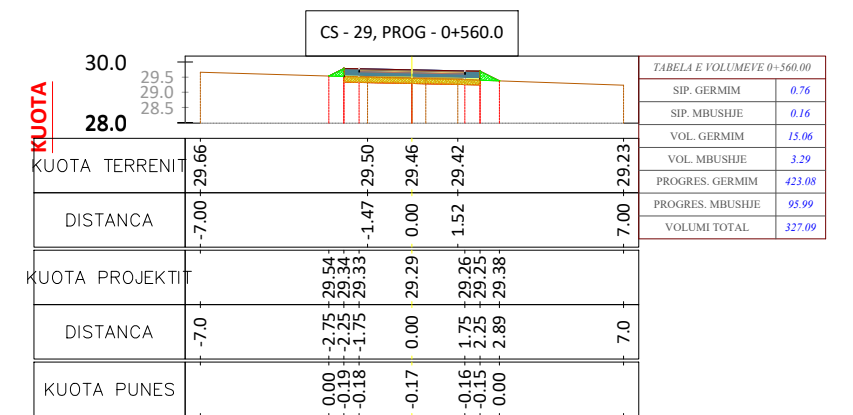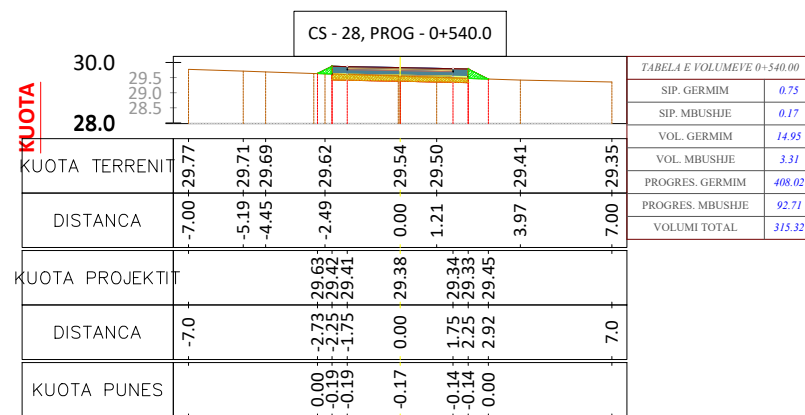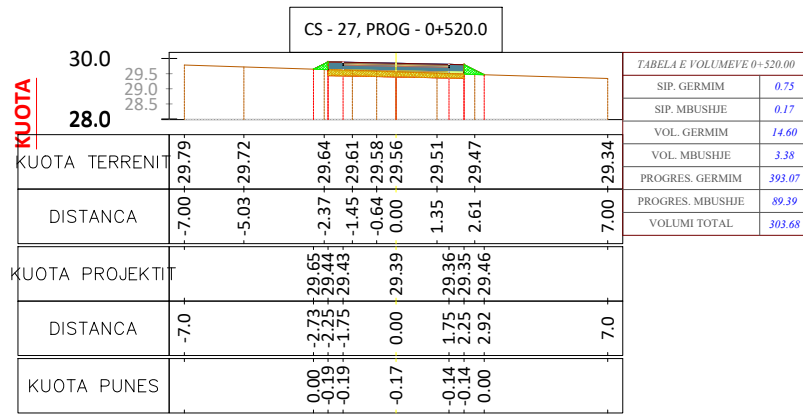

Copyright information










© This Design is the property of Architectural Studio
Please note that disclosing, copying, any form of distribution or taking any illegal action in reliance on the contents of this information is strictly prohibited. This design must not be distributed or made available without our prior permission. For any questions relating to the use of this design please email: leni.ing@hotmail.com

LEGJENDA:
SHENIME SHPJEGUESJE



PROJEKTUESI:
LENI-ING.sh.p.k
Licensë N. 2969/12
TEAM LEADER: **Ing. Nikoll PALUCA** Nr. lic. K.0001/9
Adresa: Rr. Uran Pano, Pallati 12 kat, Kati 2
Mobile: 0682042270 Email: leni-ing@hotmail.com

OBJEKTI: **SISTEMIM ASFALTIM RRUGA BORIÇ I VOGËL**
FAZA: **PROJEKT - ZBATIMI**
EMËRTIMI I FLETËS:
PROFILAT TERTRHORE
SHKALLA: **1: 250**
TIRANË 2024
PTH_(ID)

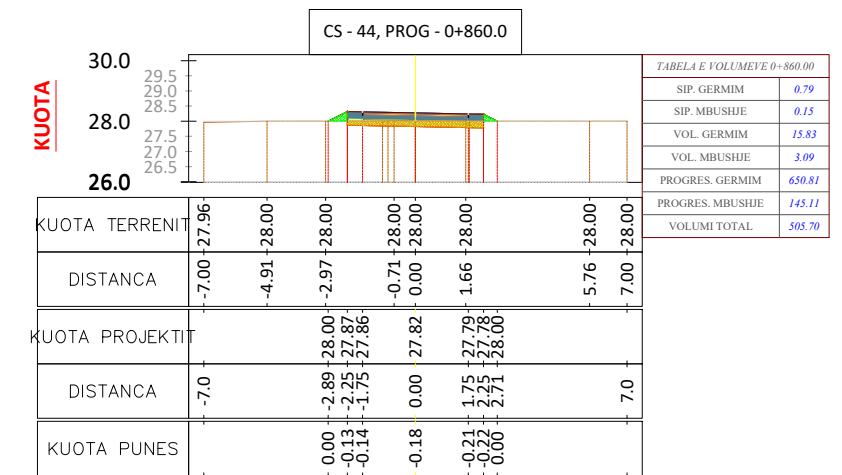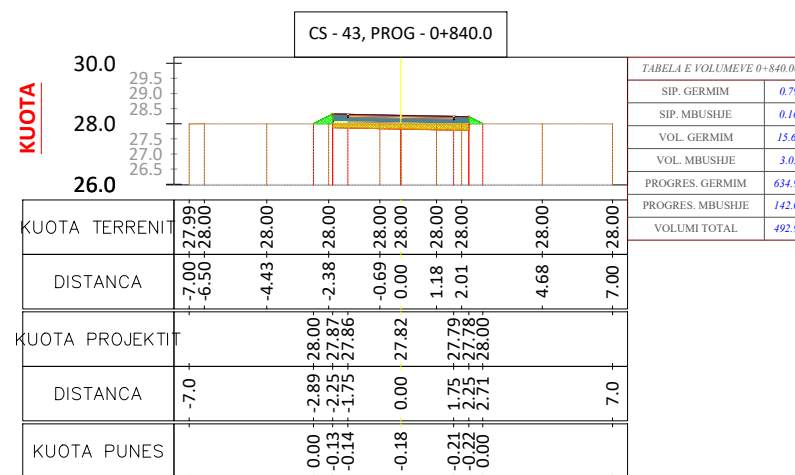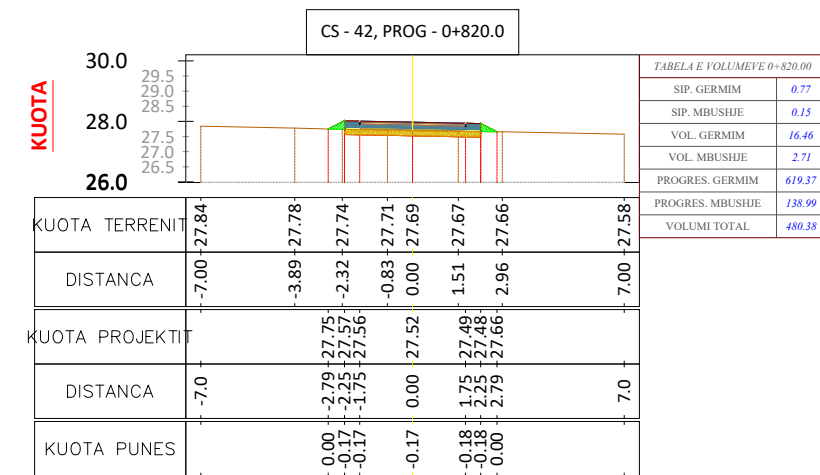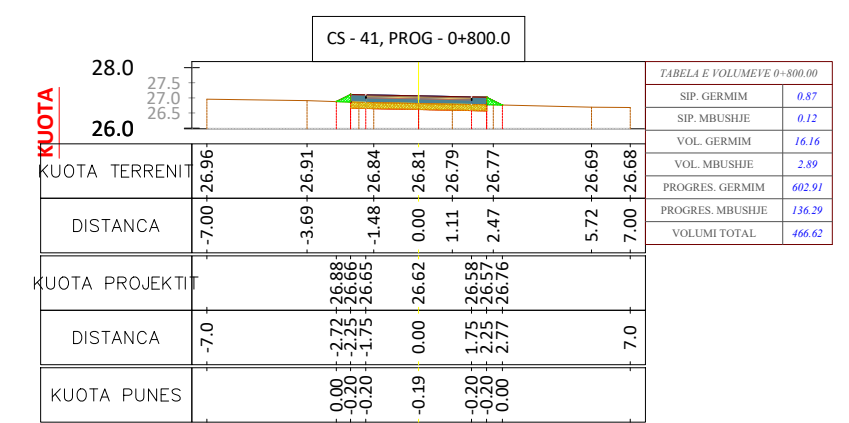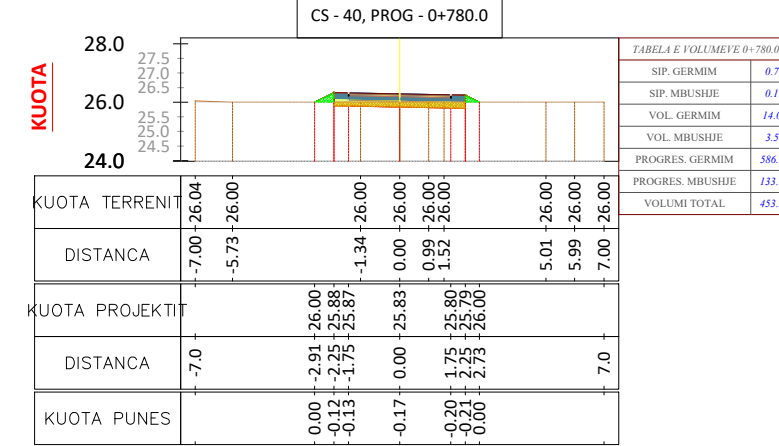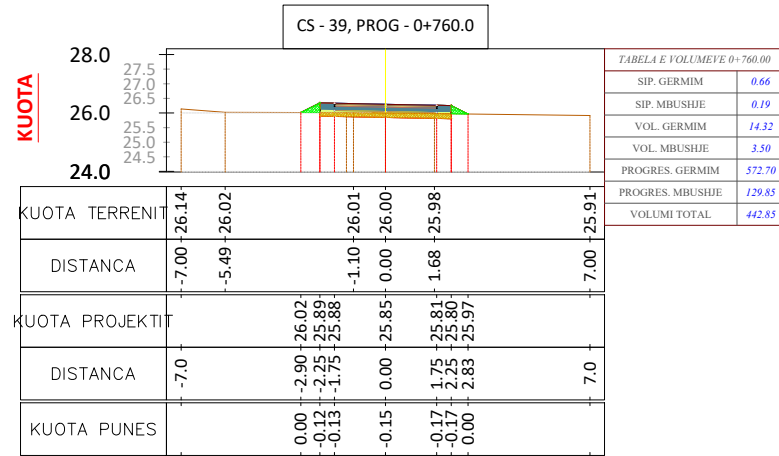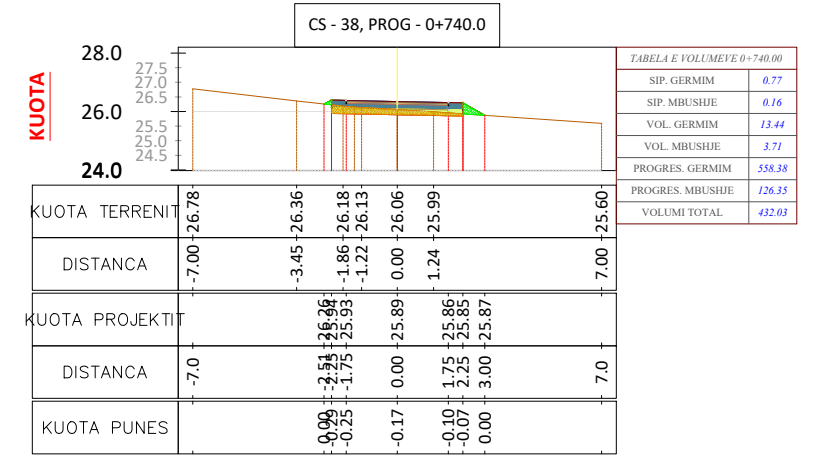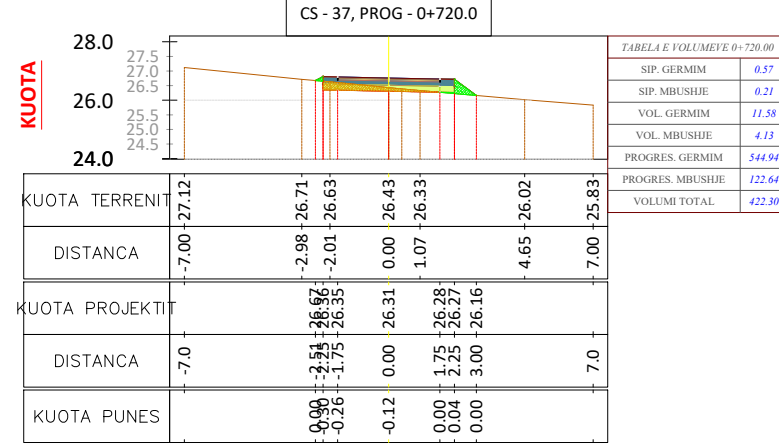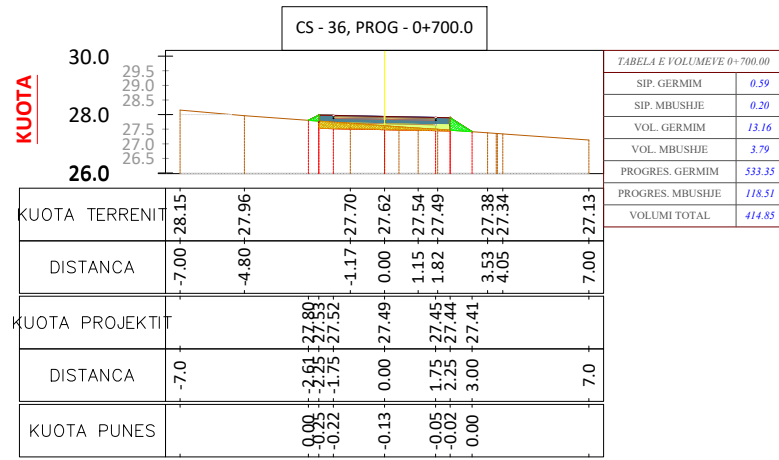

Copyright information

© This Design is the property of Architectural Studio
Please note that disclosing, copying, any form of distribution or taking any illegal action in reliance on the contents of this information is strictly prohibited. This design must not be distributed or made available without our prior permission. For any questions relating to the use of this design please email: leni.ing@hotmail.com

LEGJENDA:
SHENIME SHPJEGUESE



POROSITI:
BASHKIA MALËSI E MADHE

PROJEKTUESI:
LENI-ING.sh.p.k
Licensë N. 2969/12

TEAM LEADER: **Ing. Nikoll PALUCA** Nr. lic. K.0001/9
Adresa: Rr. Uran Pano, Pallati 12 kat. Kati 2
Mobile: 0682042270 Email: leni-ing@hotmail.com

OBJEKTI: SISTEMIM ASFALTIM RRUGA BORIÇ I VOGËL

FAZA: PROJEKT - ZBATIMI


EMËRTIMI I FLETËS: PROFILAT TERTHORE

SHKALLA: 1: 250

TIRANË 2024

PTH_11

PROFILI TERTHORE TIP 1

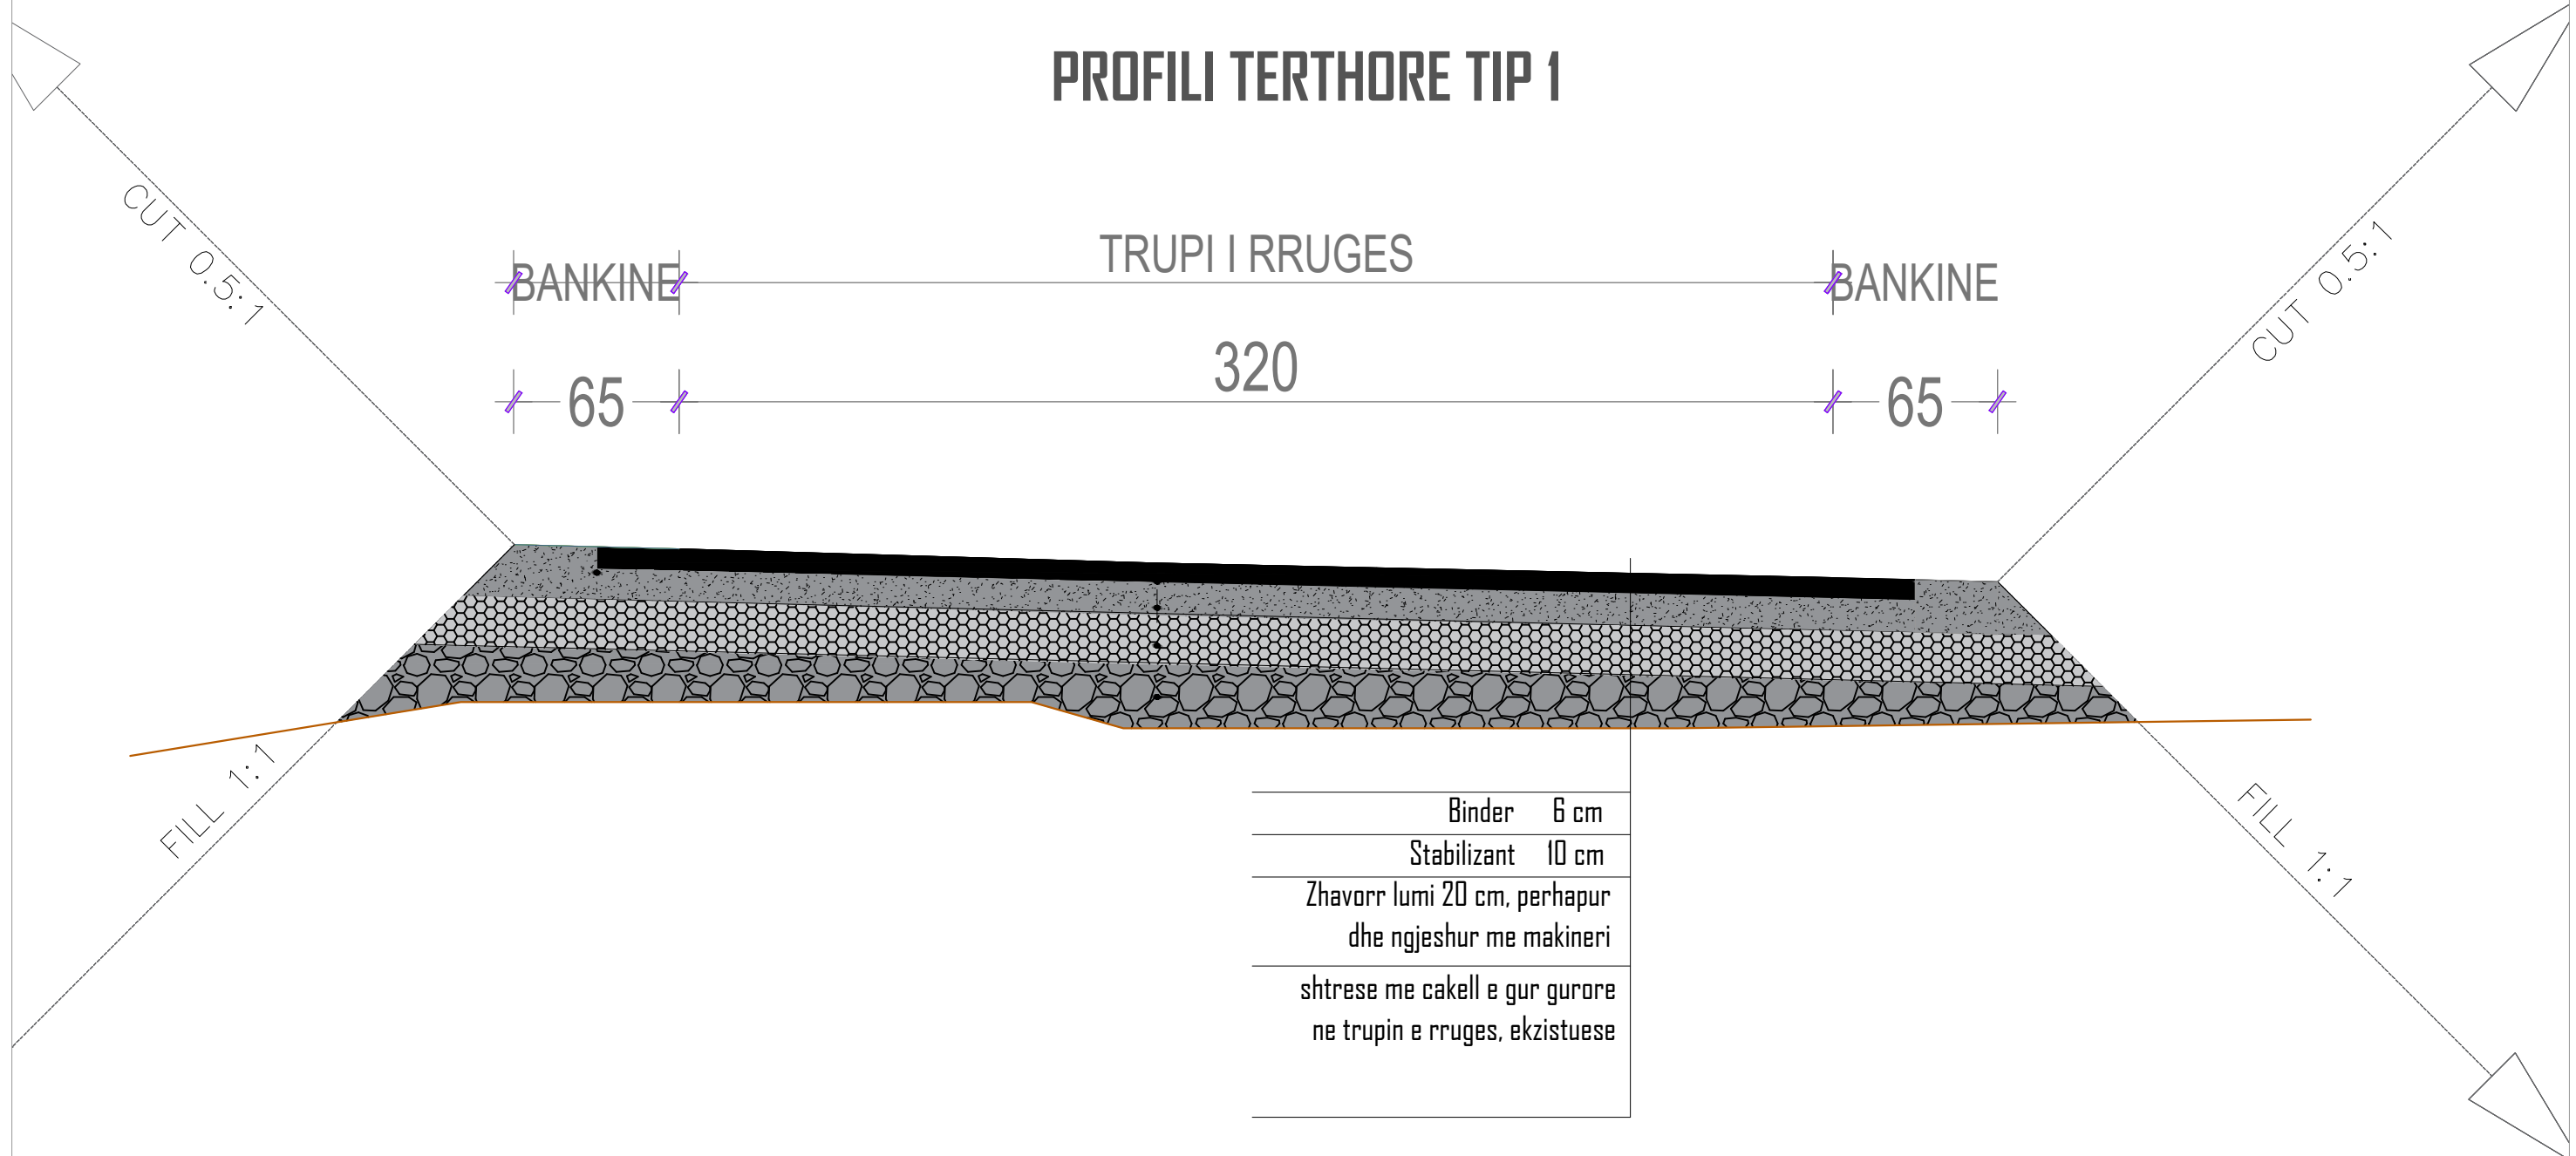

Binder	6 cm
Stabilizant	10 cm
Zhavorr lumi	20 cm, perhapur dhe ngjeshur me makineri
shtrese me cakell e gur gurore ne trupin e rruges, ekzistuese	

Copyright information

© This Design is the property of Architectural Studio. Please note that disclosing, copying, any form of distribution or taking any illegal action in reliance on the contents of this information is strictly prohibited. This design must not be distributed or made available without our prior permission. For any questions relating to the use of this design please email: leni.ing@hotmail.com

LEGJENDA:
SHENIME SHPJEGUESE



PROJEKTUESI:
LENI-ING.sh.p.k
Licensë N. 2969/12
TEAM LEADER: **Ing. Nikoll PALUCA** Nr. lic. K.0001/9
Adresa: Rr. Ura e Pano, Pallati 12 kat, Kati 2
Mobile: 0682042270 Email: leni-ing@hotmail.com

OBJEKTI:	SISTEMIM ASFALTIM RRUGA BORIÇ I VOGËL		
FAZA:	PROJEKT - ZBATIMI		
EMËRTIMI I FLETËS:	SHKALLA:	TIRANË 2024	
PROFILAT TERTHORE	1:20	PTHT_02	