


BASHKIA TROPOJE

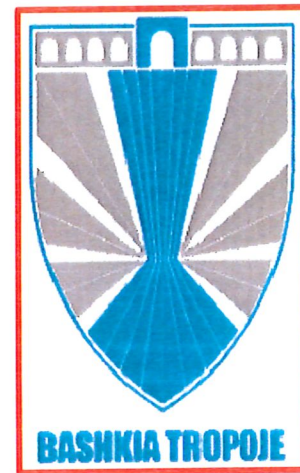

REPUBLIKA E SHQIPERISE
BASHKIA TROPOJE

Nr 3121 P/
Dh. 18/7/2024

MIRATOHET
KRYETARI I BASHKISE
REXHE BYBERI



PROJEKT ZBATIMI

OBJEKTI: REHABILITIMI I UJEMLEDHESIT ZHERKA I DHE ZHERKA 2
FSHATI ZHERKE , NJ.AD. BYTYÇ
BASHKIA TROPOJE



Adresa: Rr. Dibra, Pallati "Andi Konstruksion" Sh.1 Ap.3 Tirane Albania
Tel: +355 42 24 3234
Mob: +355 67 20 57534
E-mail: derbie.studio@gmail.com, info@derbi-e.com
Web: www.derbi-e.com

Rehabilitimi i Ujëmbledhësit Zherka 1

Emërtimi i projektit:
**REHABILITIMI I UJËMBLEDHËSAVE TË BASHKISË
TROPOJË**

Klientit:



Bashkia Tropojë


Sheshi Azem Hajdari
8701 Bajram Curri, Tropoje, Albania
Tel.: 021 322 373
Email: info@tropoje.gov.al

Konsulenti:



Rruga e Dibres, Pallati "Andi--
Konstruksion" Sh.1 Ap.3, Tirane,
Albania
Mob: +355 67 20 57534
E-mail: derbie.studio@gmail.com
Web: www.derbi-e.com



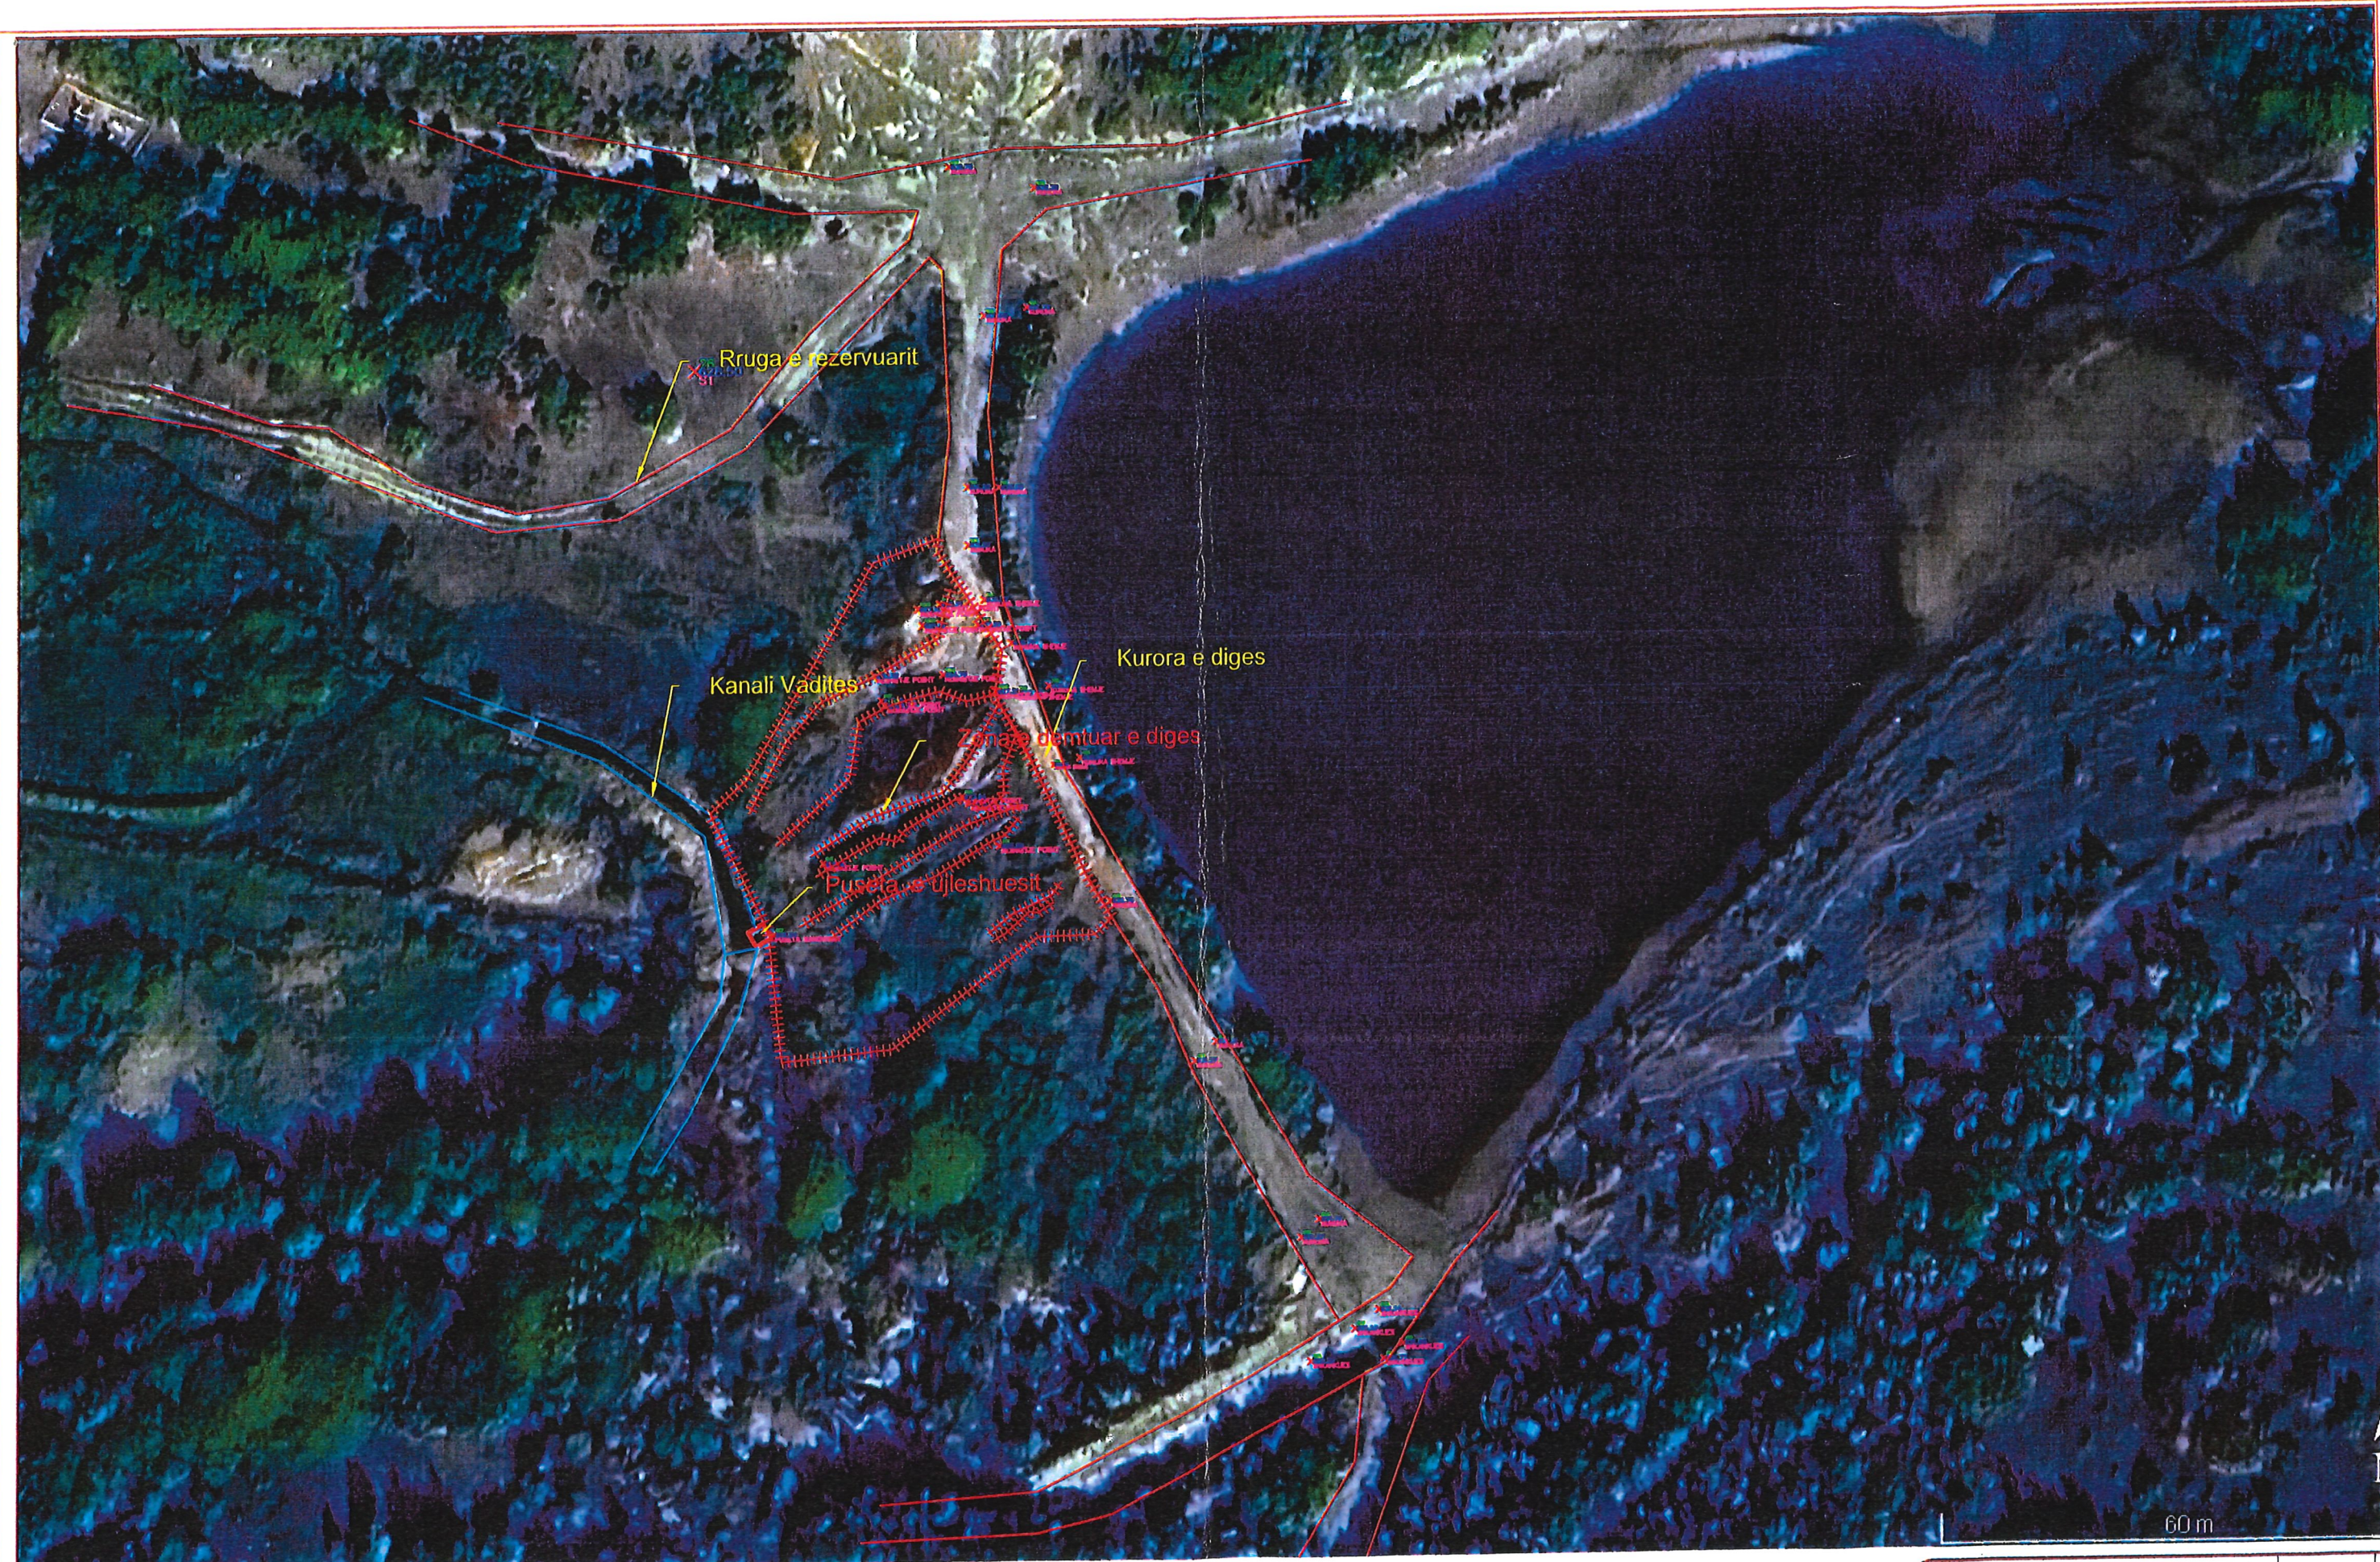


Studio Projektuese
 "DERBI-E"sh.p.k BASHKIA TROPOJE

Grupi i Projektimit:
 Ing.Bexhet Dedja
 Top.Naim Domi
 Gjeo.Agim Shenjatari
 Hid.Edmond Theodhori
 Ing.Anxhela Dedja

Porositesi:
 BASHKIA TROPOJE

PROJEKT ZBATIMI : Rehabilitim i Ujmbledhesit Zherke 1		Projekt Zbatimi
PLANIMETRIA GJENDJA EKZISTUESE ORTOFOTO	Shkalla 1:1000	2024 Fleta Nr.3

60 m

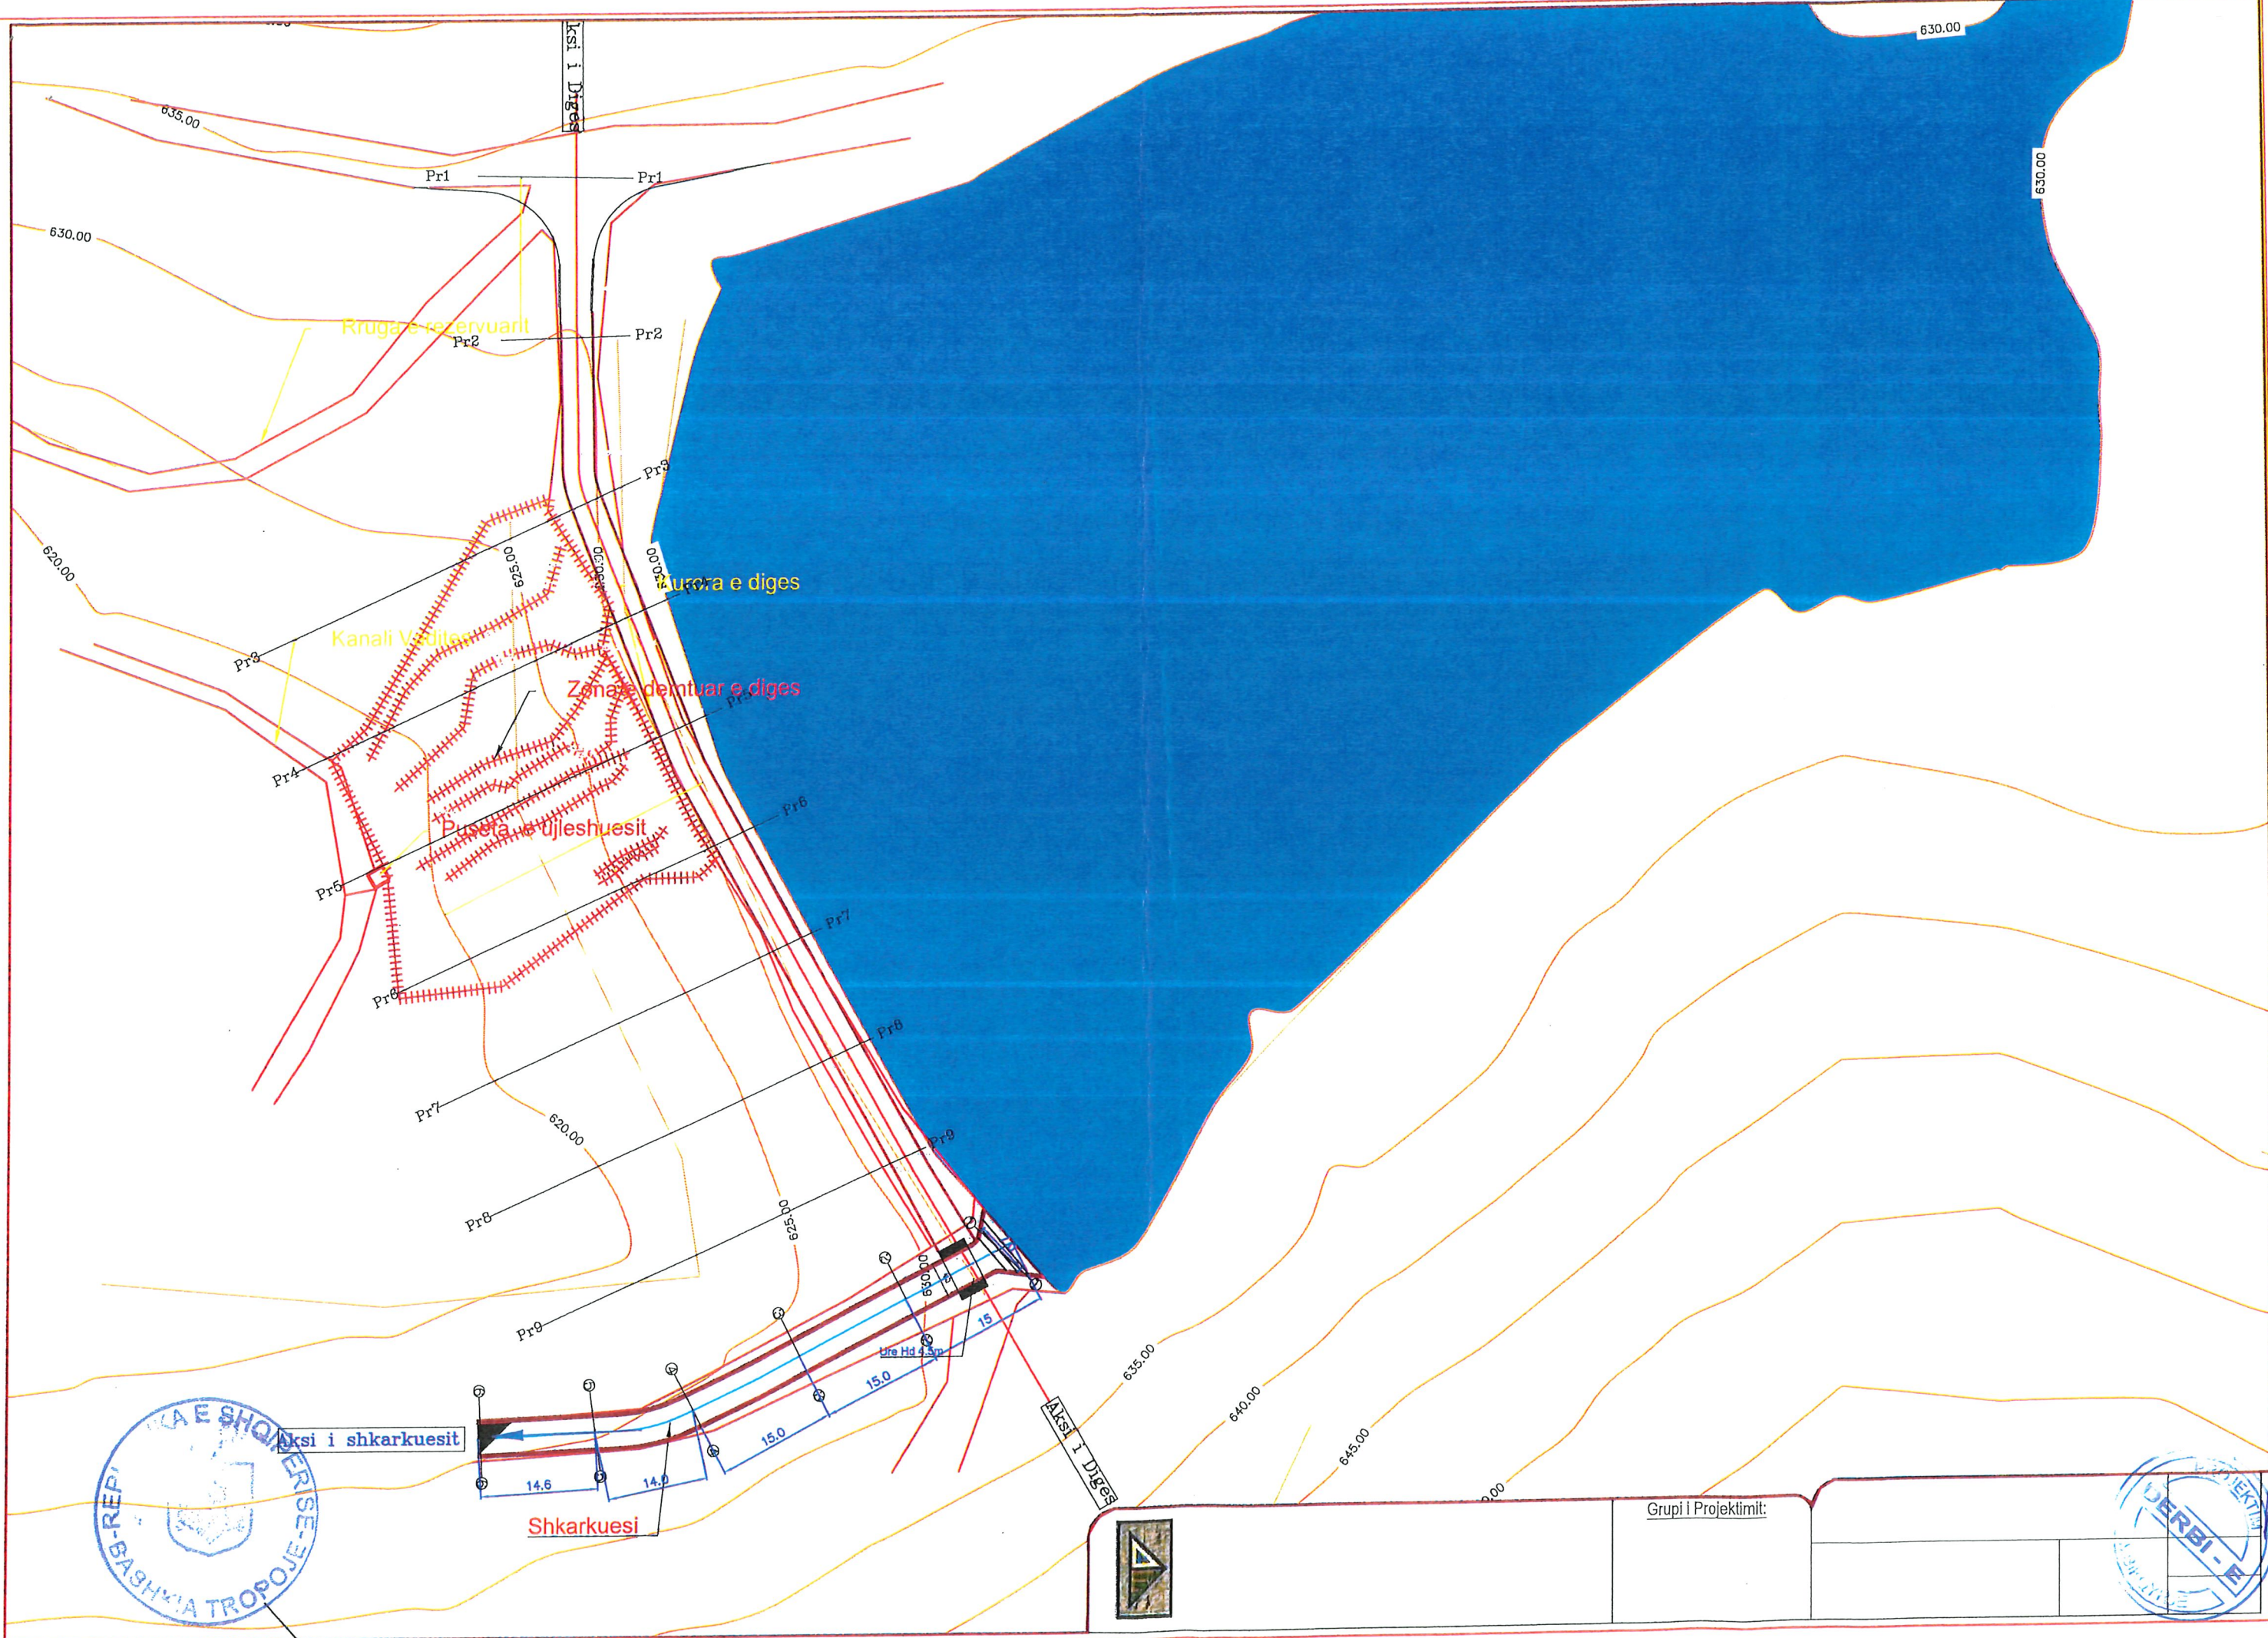


Aksi i shkarkuesit


Shkarkuesi




Grupi i Projektimit:

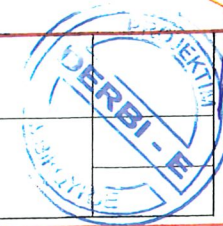

[Handwritten signature]

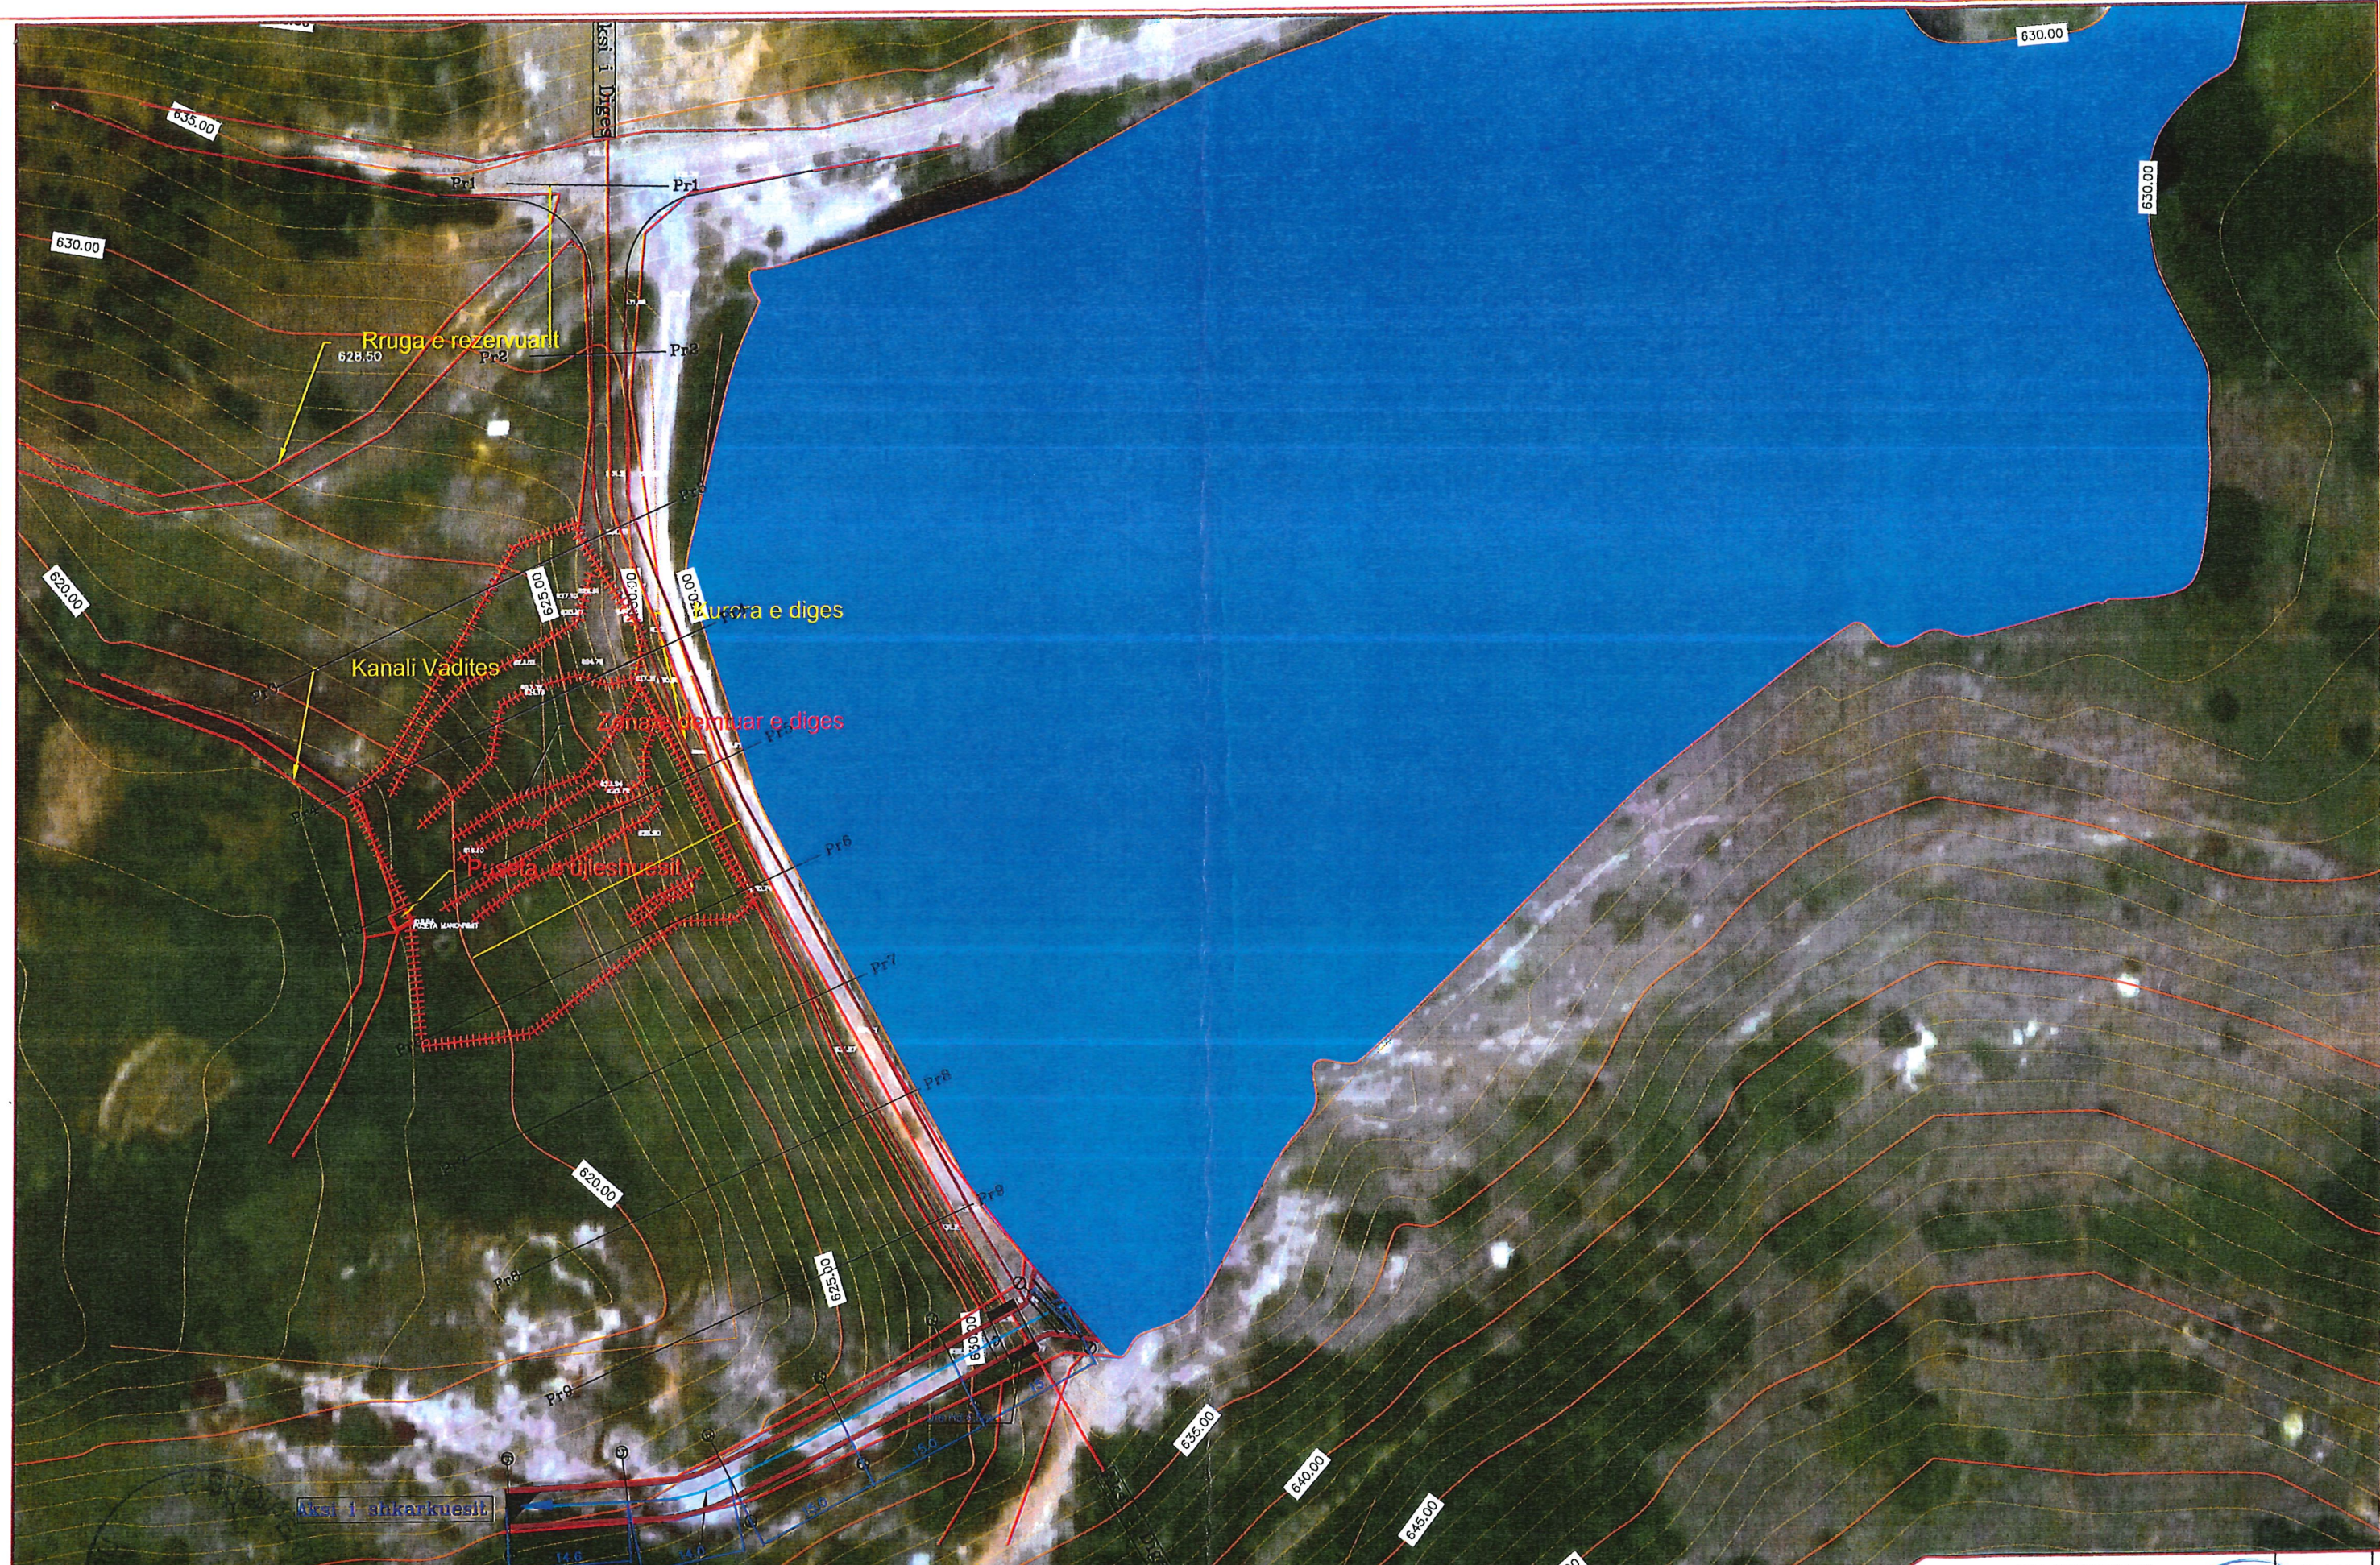


 <p>Studio Projektuese "DERBI-E"sh.p.k</p>	<p>Porositesi: BASHKIA TROPOJE</p>	<p>Grupi i Projektimit: Ing.Bexhet Dedja Top.Naim Domi Gjeo.Agim Shenjatari Hid.Edmond Theodhori Ing.Anxhela Dedja</p>	<p>PROJEKT ZBATIMI : Rehabilitim i Ujmbledhesit Zherke 1</p>	<p>Projekt Zbatimi</p>
		<p>PLANIMETRIA ME IZOIPSE ORTOFOTO</p>	<p>Shkalla 1:1000</p>	<p>2024 Fleta Nr.2</p>



PROFILI GJATESOR
Aksi i Diges
SH_H - 1:500
SH_V - 1:500

Kuotat

633.5
633.0
632.5
632.0
631.5
631.0
630.5
630
629.5
629.0
628.5
628.0

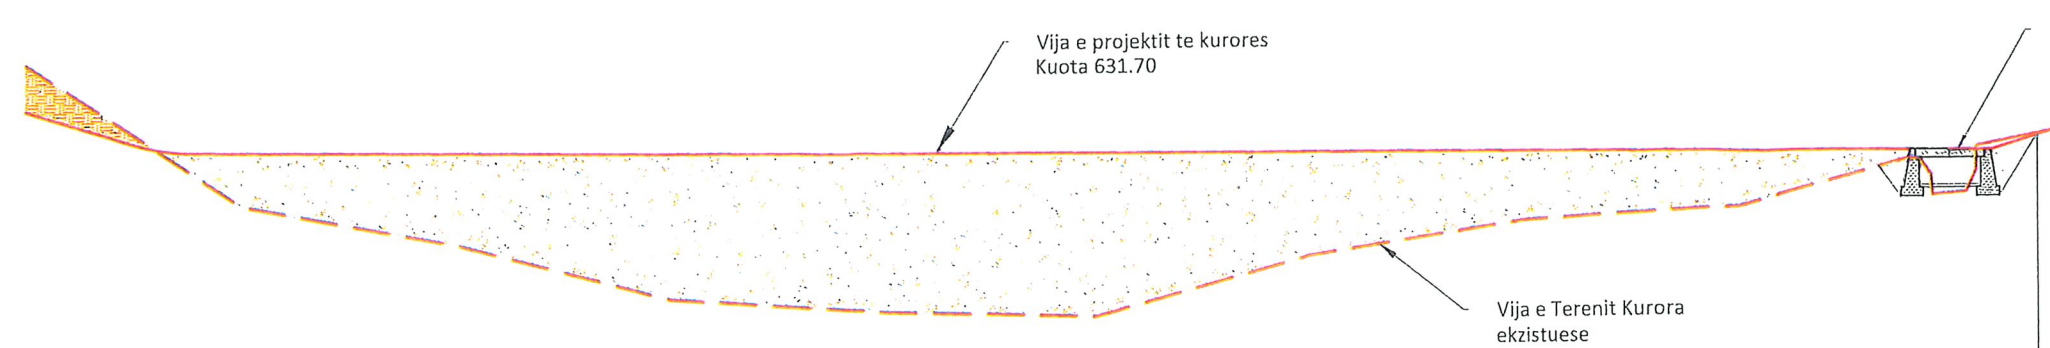


Vija e projektit te kurores
Kuota 631.70

Ure Auto H=4.5m
Kuota 631.70

Vija e Terenit Kurora
ekzistuese

NR I PRERJES	Pr - 1	Pr - 2	Pr - 3	Pr - 4	Pr - 5	Pr - 6	Pr - 7	Pr - 8	Pr - 9	Pr - 10
DIST. PJESORE	15.0 m	15.0 m	15.0 m	15.0 m	15.0 m	15.0 m	15.0 m	15.0 m	15.0 m	15.0 m
DIST. PROGRESIVE	0+000	0+015	0+030	0+045	0+060	0+075	0+090	0+105	0+120	0+135
KUOTA TOKES	632.30	631.33	631.11	630.68	630.57	630.52	630.90	631.15	631.24	629.20
KUOTA PROJEKTIT	632.0	631.70	631.70	631.70	631.70	631.70	631.70	631.70	631.70	631.70
KUOTA PUNES	0.30	-0.37	-0.59	-1.02	-1.13	-1.18	-0.80	-0.55	-0.46	-2.50
KILOMETRAZHI	0.01	0.02	0.04	0.06	0.08	0.10	0.12	0.14		



 Studio Projektuese "DERBI-E" sh.p.k.	Porositesi: Bashkia TROPOJE	Grupi i Projektimit: Ing. Bexhet Dedja Top. Naim Domi Gjeo. Agim Sherjatalari Hid. Edmond Theodhori Ing. Anxhela Dedja	PROJEKT ZBATIMI: Rehabilitim i Ujmbledhesit Zherka 1		Projekt Zbatimi
			PROFILI GJATESOR I KURORES SE DIGES	Shkalla SH.H-1:500 SH.V-1:50	2024 Fleta Nr.1

Prerja 3-3





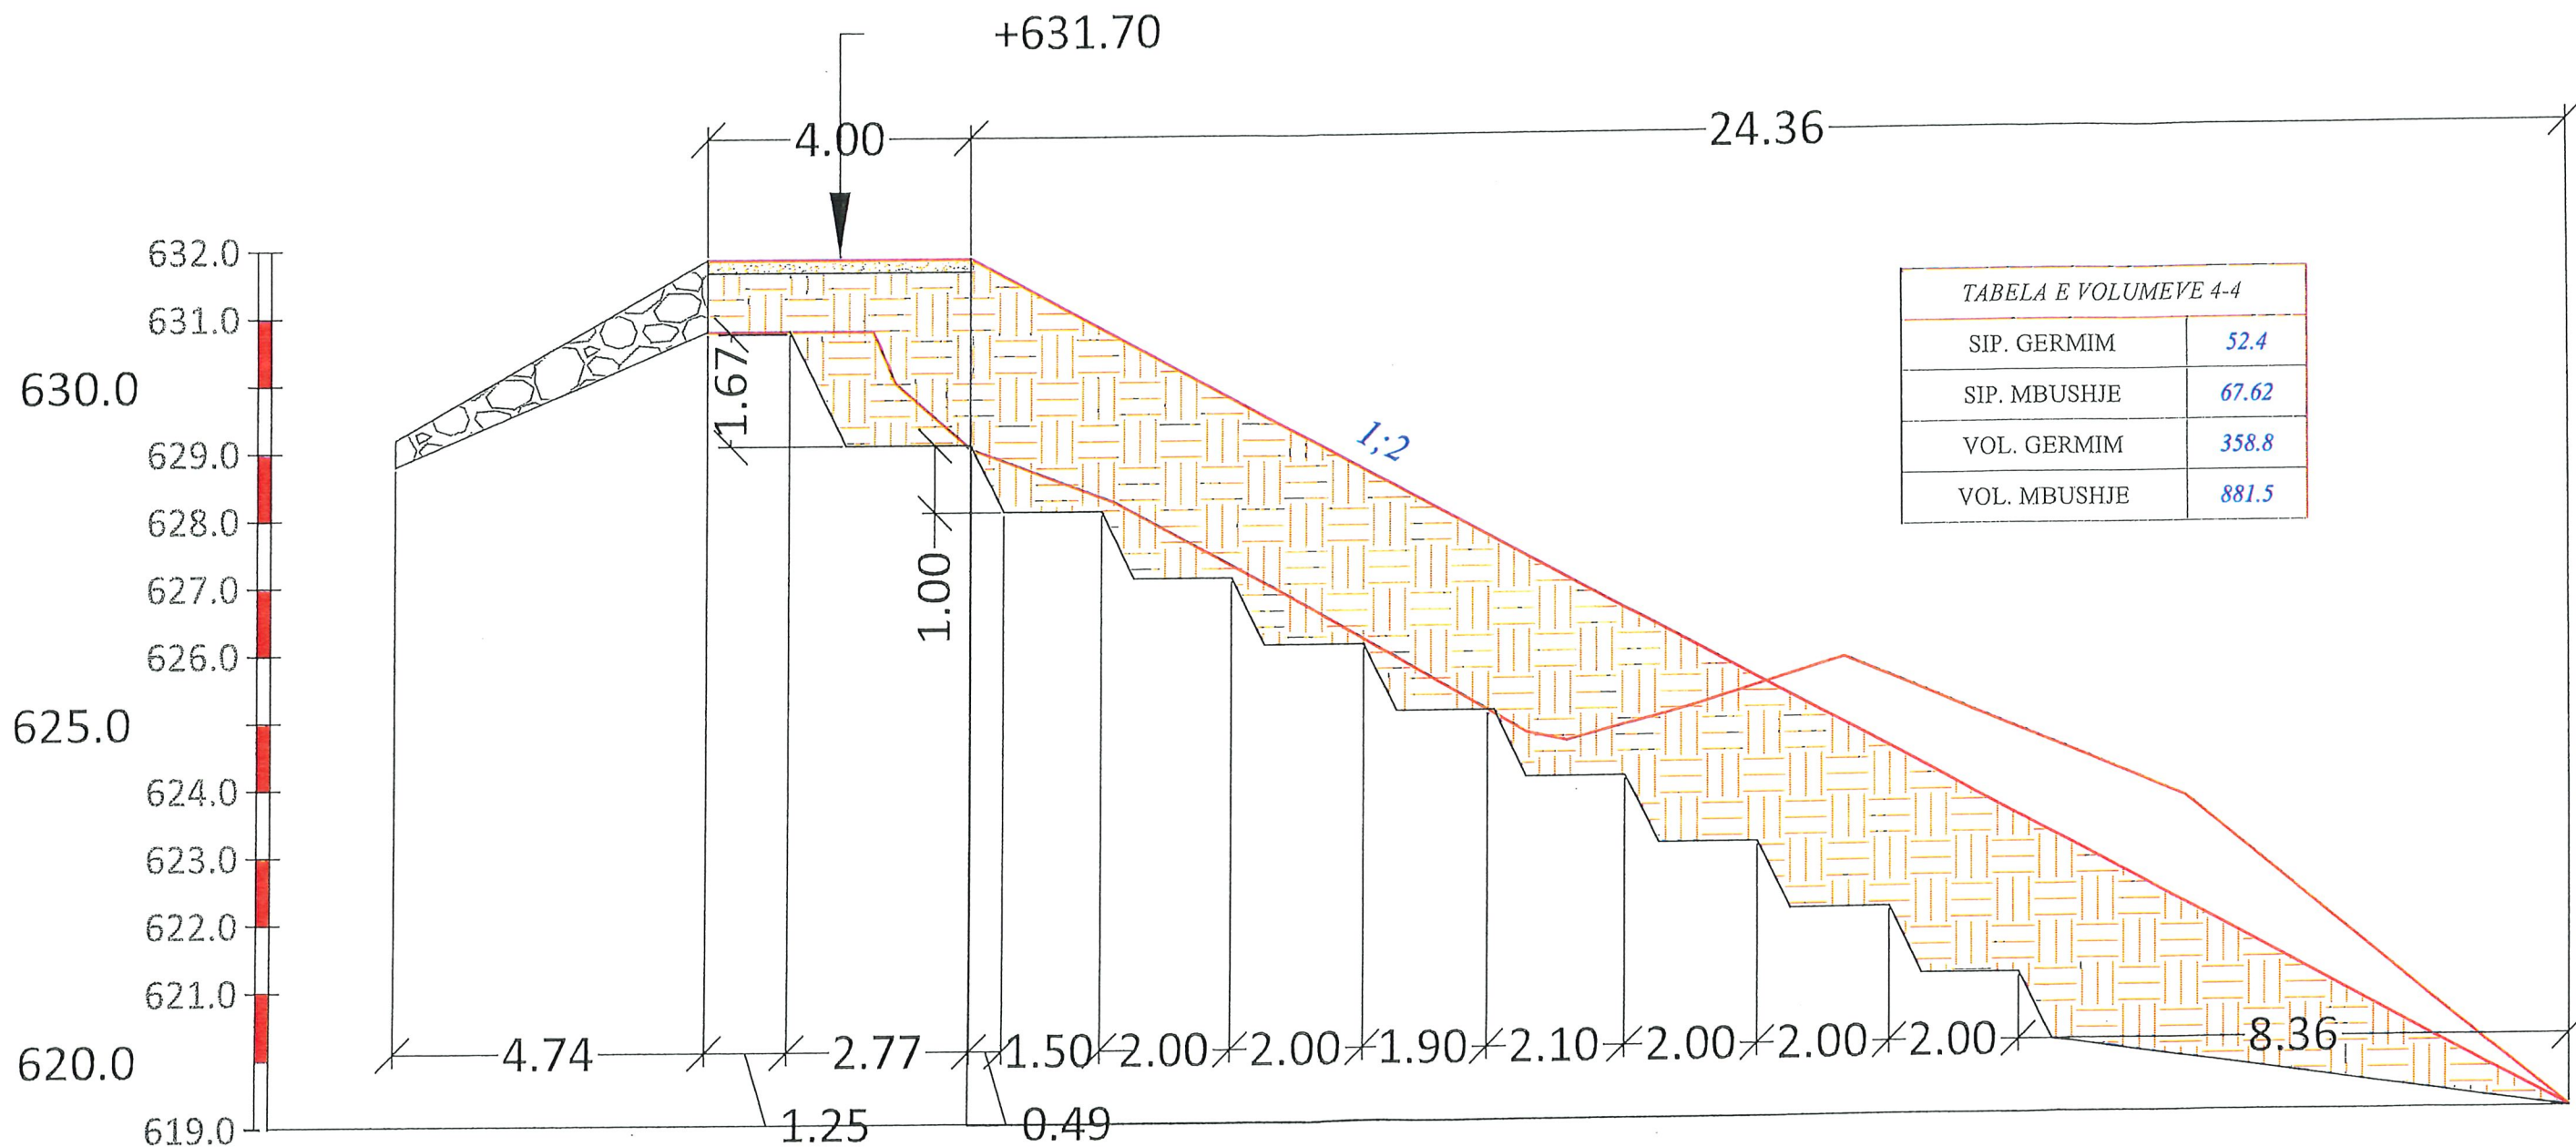
TABELA E VOLUMEVE 3-3

SIP. GERMIM	42.6
SIP. MBUSHJE	49.92
VOL. GERMIM	0.00
VOL. MBUSHJE	0.00




 Studio Projektuese "DERBI-E" sh.p.k.	Porositesi: Bashkia TROPOJE	Grupi i Projektimit: Ing. Bexhet Dedja Top. Naim Domi Gjeo. Agim Shenjatalari Hid. Edmond Theodhori Ing. Anxhela Dedja	PROJEKT ZBATIMI : Rehabilitim i Ujmbledhësit Zherka 1		Projekt Zbatimi
			PROFILI TERTHORE KURORA	Shkalla SH.1:100	2024 Fleta Nr.2

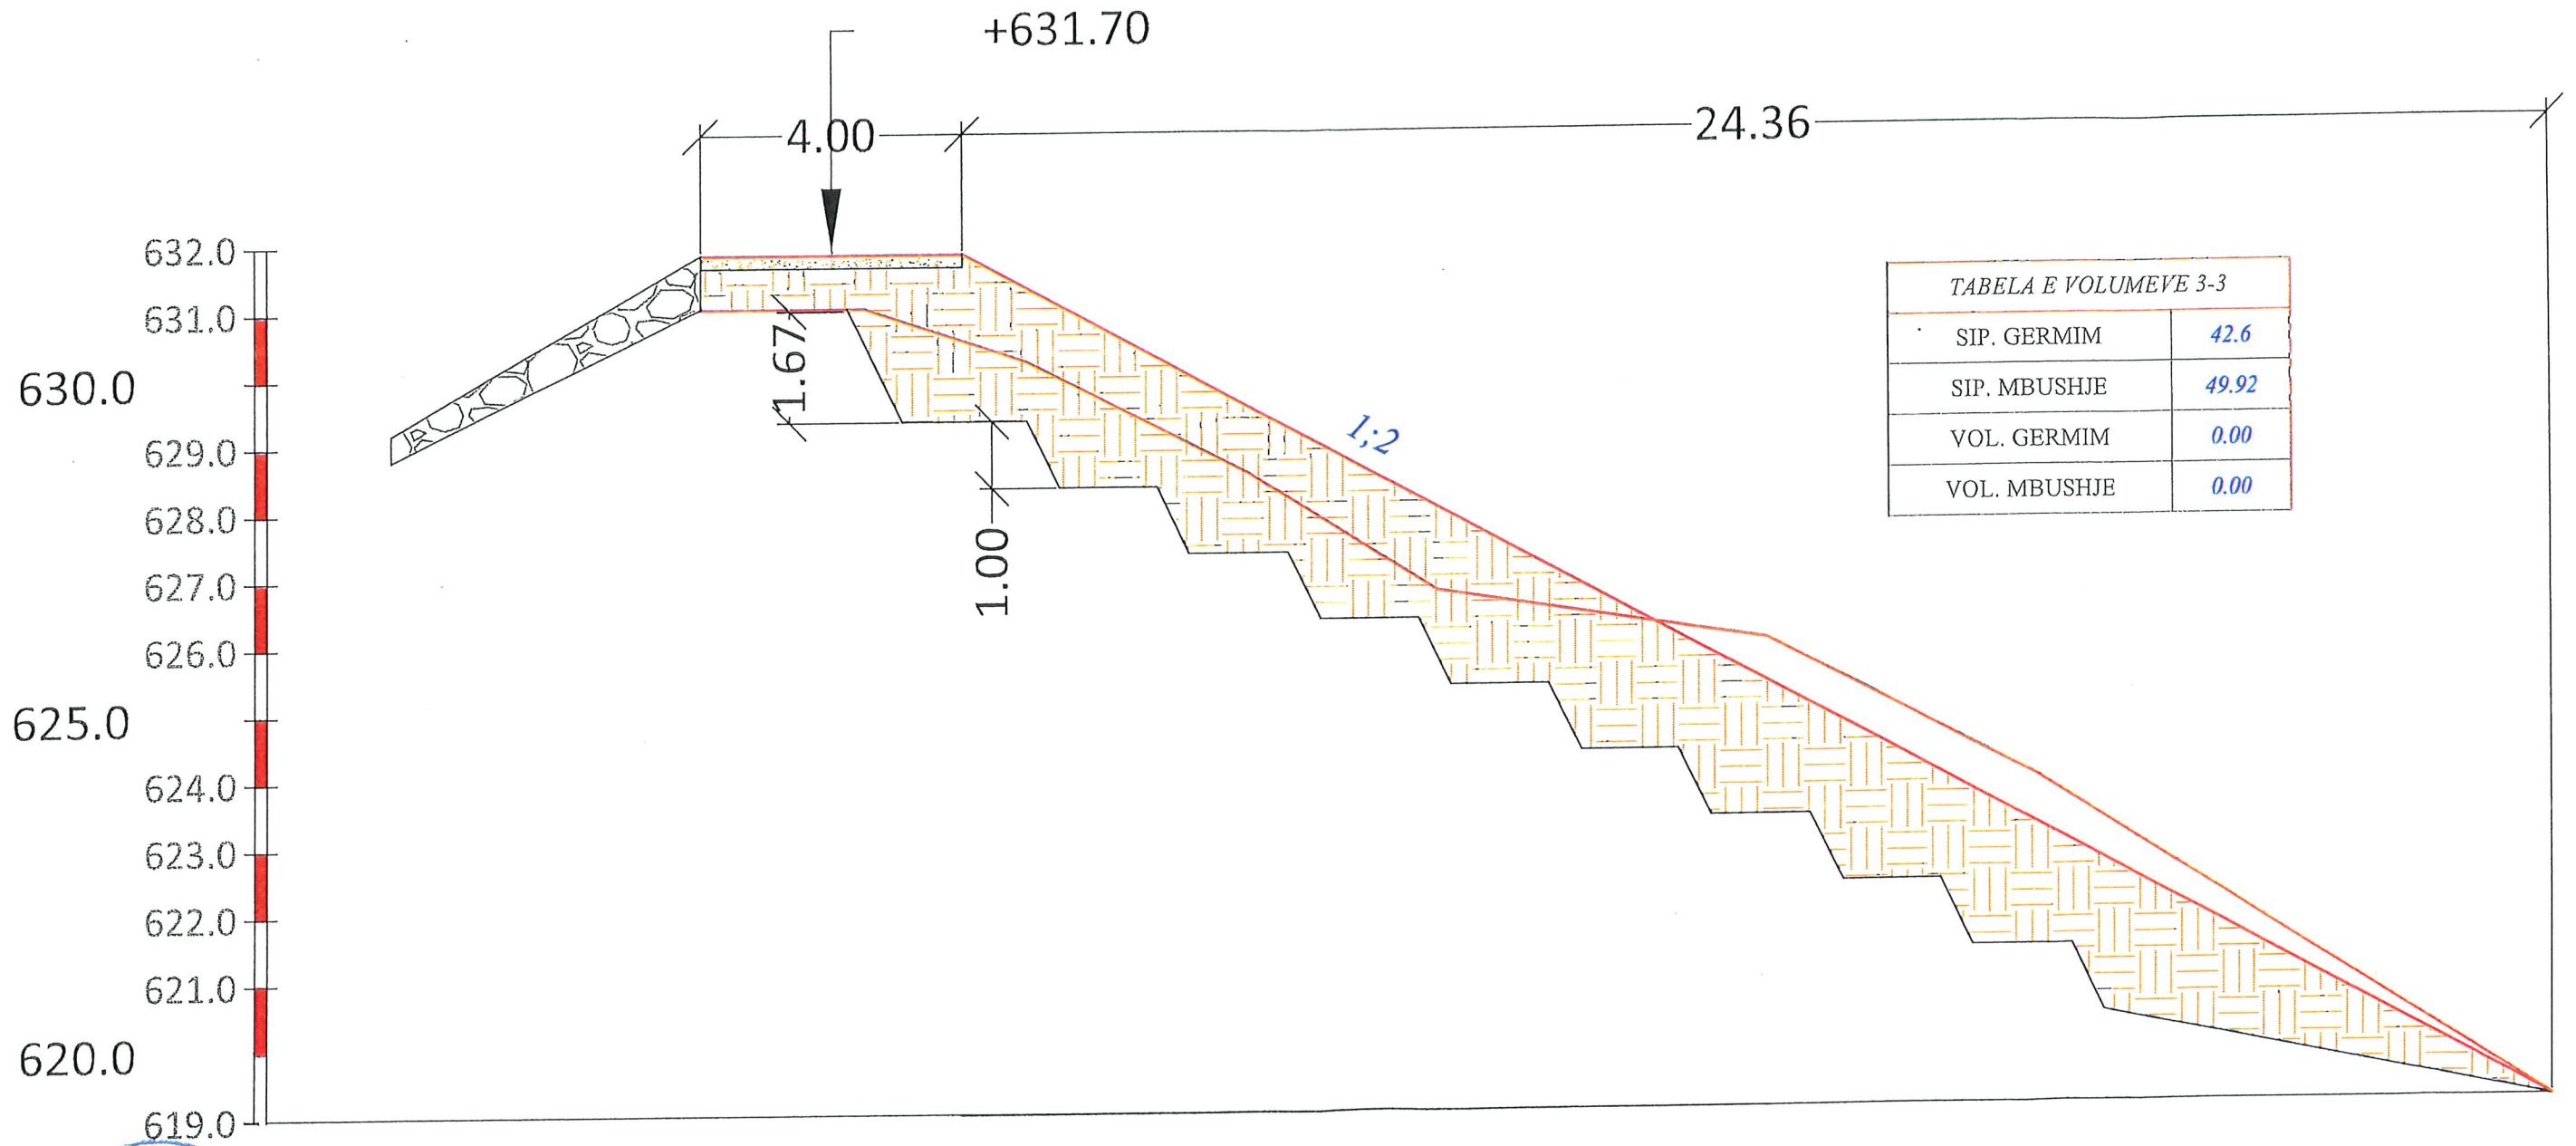Prerja 4-4



KUOTA



 Studio Projektuese "DERBI-E" sh.p.k	Porositesi: Bashkia TROPOJE	Grupi i Projektimit: Ing. Bexhet Dedja Top. Naim Dorni Gjeo. Agim Shenjateri Hid. Edmond Theodhori Ing. Anxhela Dedja	PROJEKT ZBATIMI : Rehabilitim i Ujmbledheshit Zherka 1		Projekt Zbatimi
			PROFILI TERTHORE KURORA	Shkalla SH.1;100	2024 Fleta Nr.3

Prerja 5-5

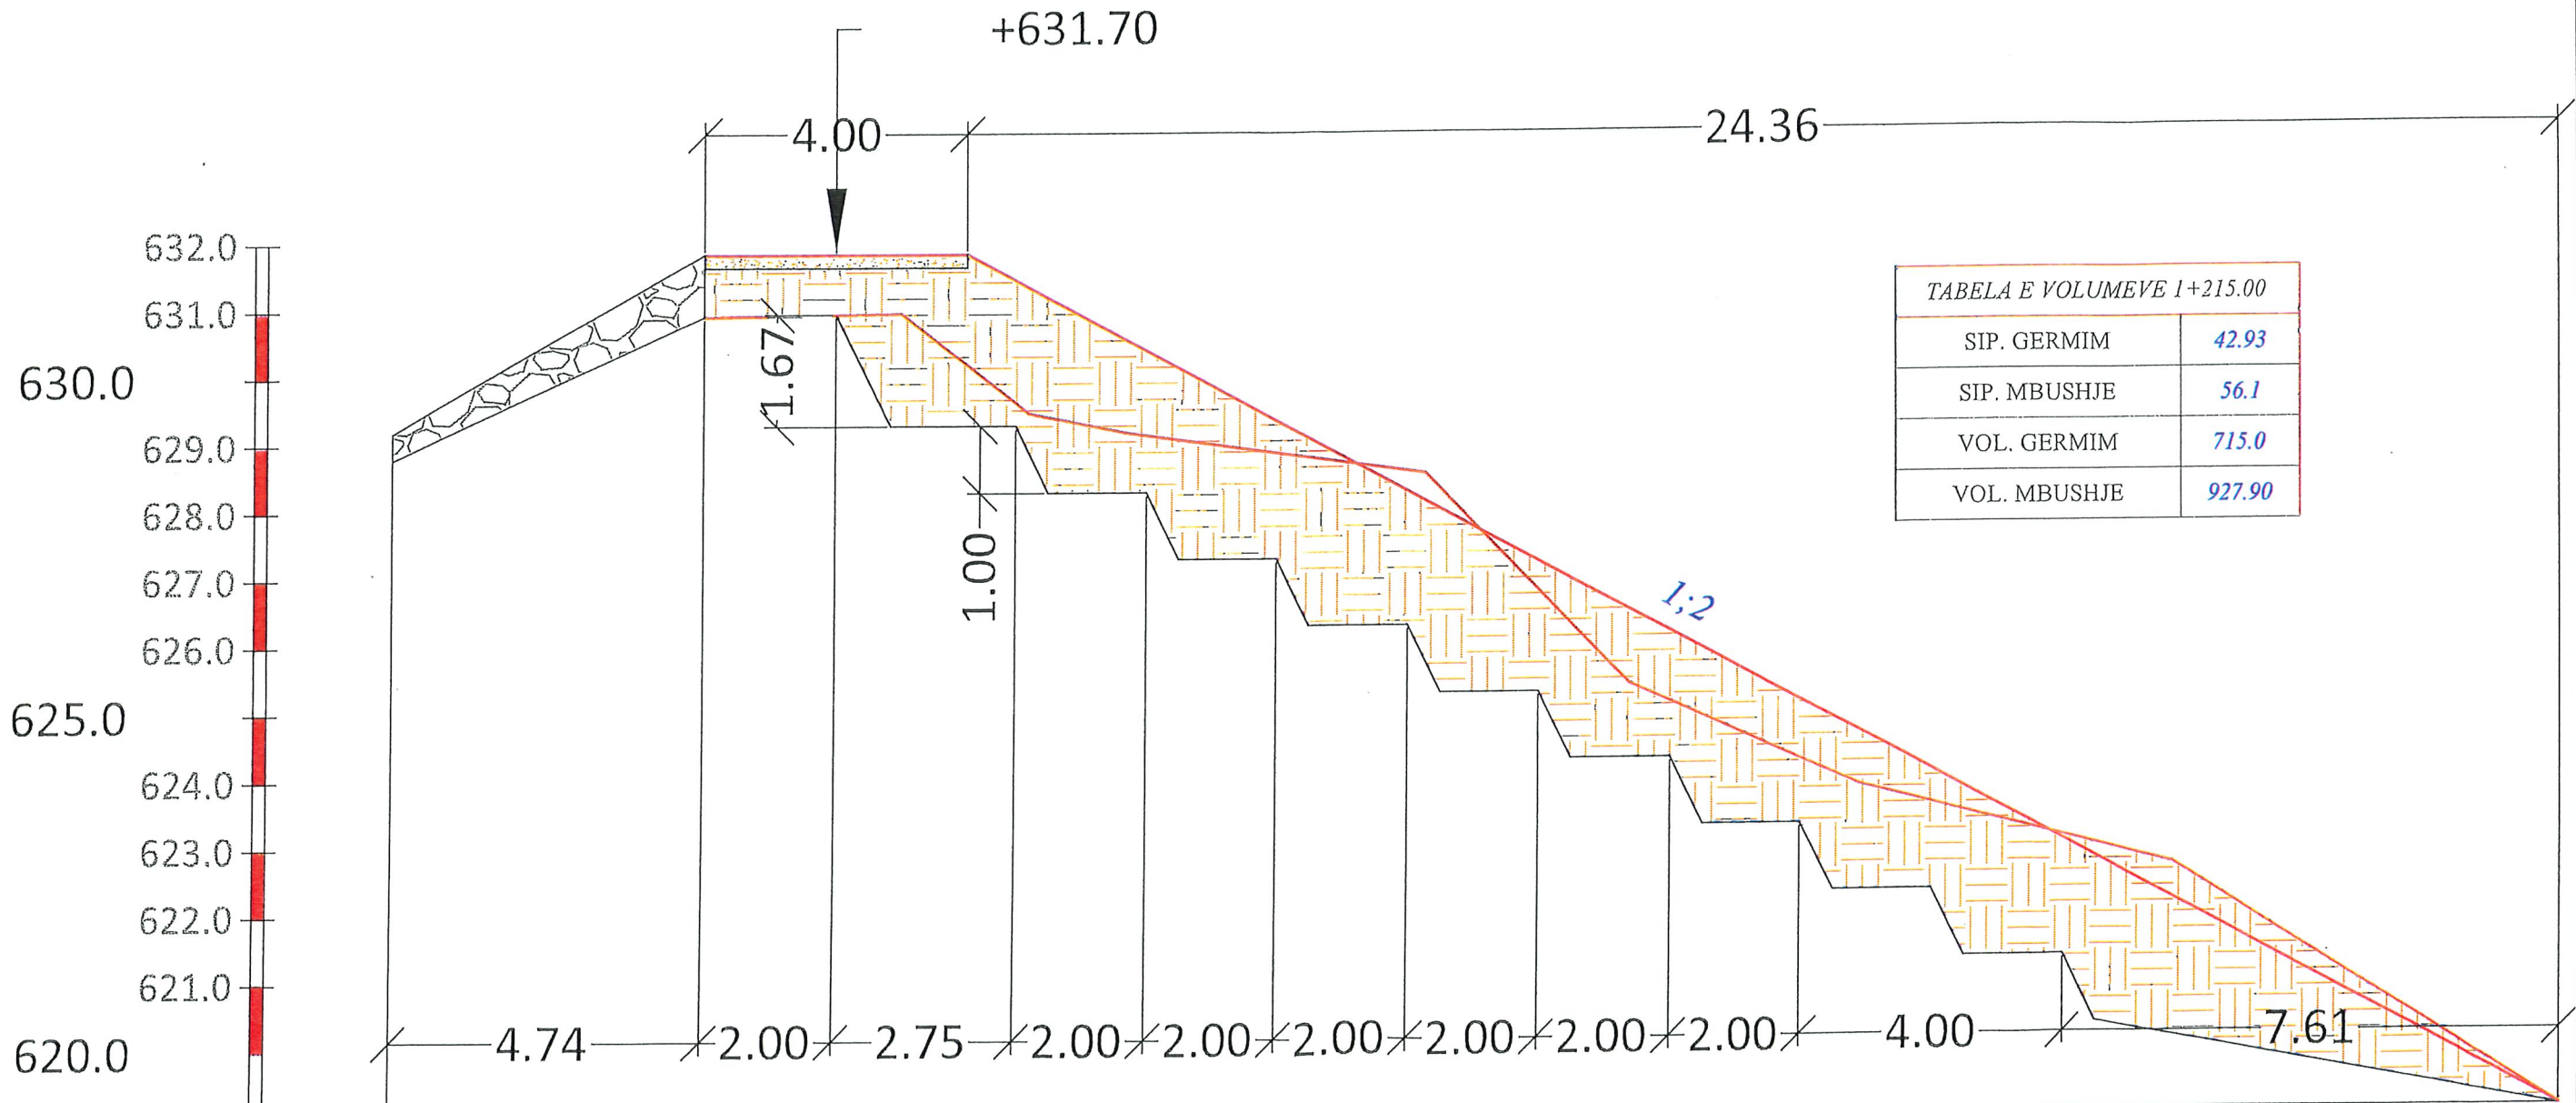



TABELA E VOLUMEVE 1+215.00

SIP. GERMIM	42.93
SIP. MBUSHJE	56.1
VOL. GERMIM	715.0
VOL. MBUSHJE	927.90

KUOTA



 Studio Projektuese "DERBI-E" sh.p.k	Porositesi: Bashkia TROPOJE	Grupi i Projektimit: Ing. Bexhet Dedja Top. Naim Domi Gjeo. Agim Shenjatori Hid. Edmond Theodhori Ing. Anxhela Dedja	PROJEKT ZBATIMI : Rehabilitim i Ujmbledhesit Zherka 1		Projekt Zbatimi
			PROFILI TERTHORE KURORA	Shkalla SH.1;100	2024 Fleta Nr.4

Prerja 6-6

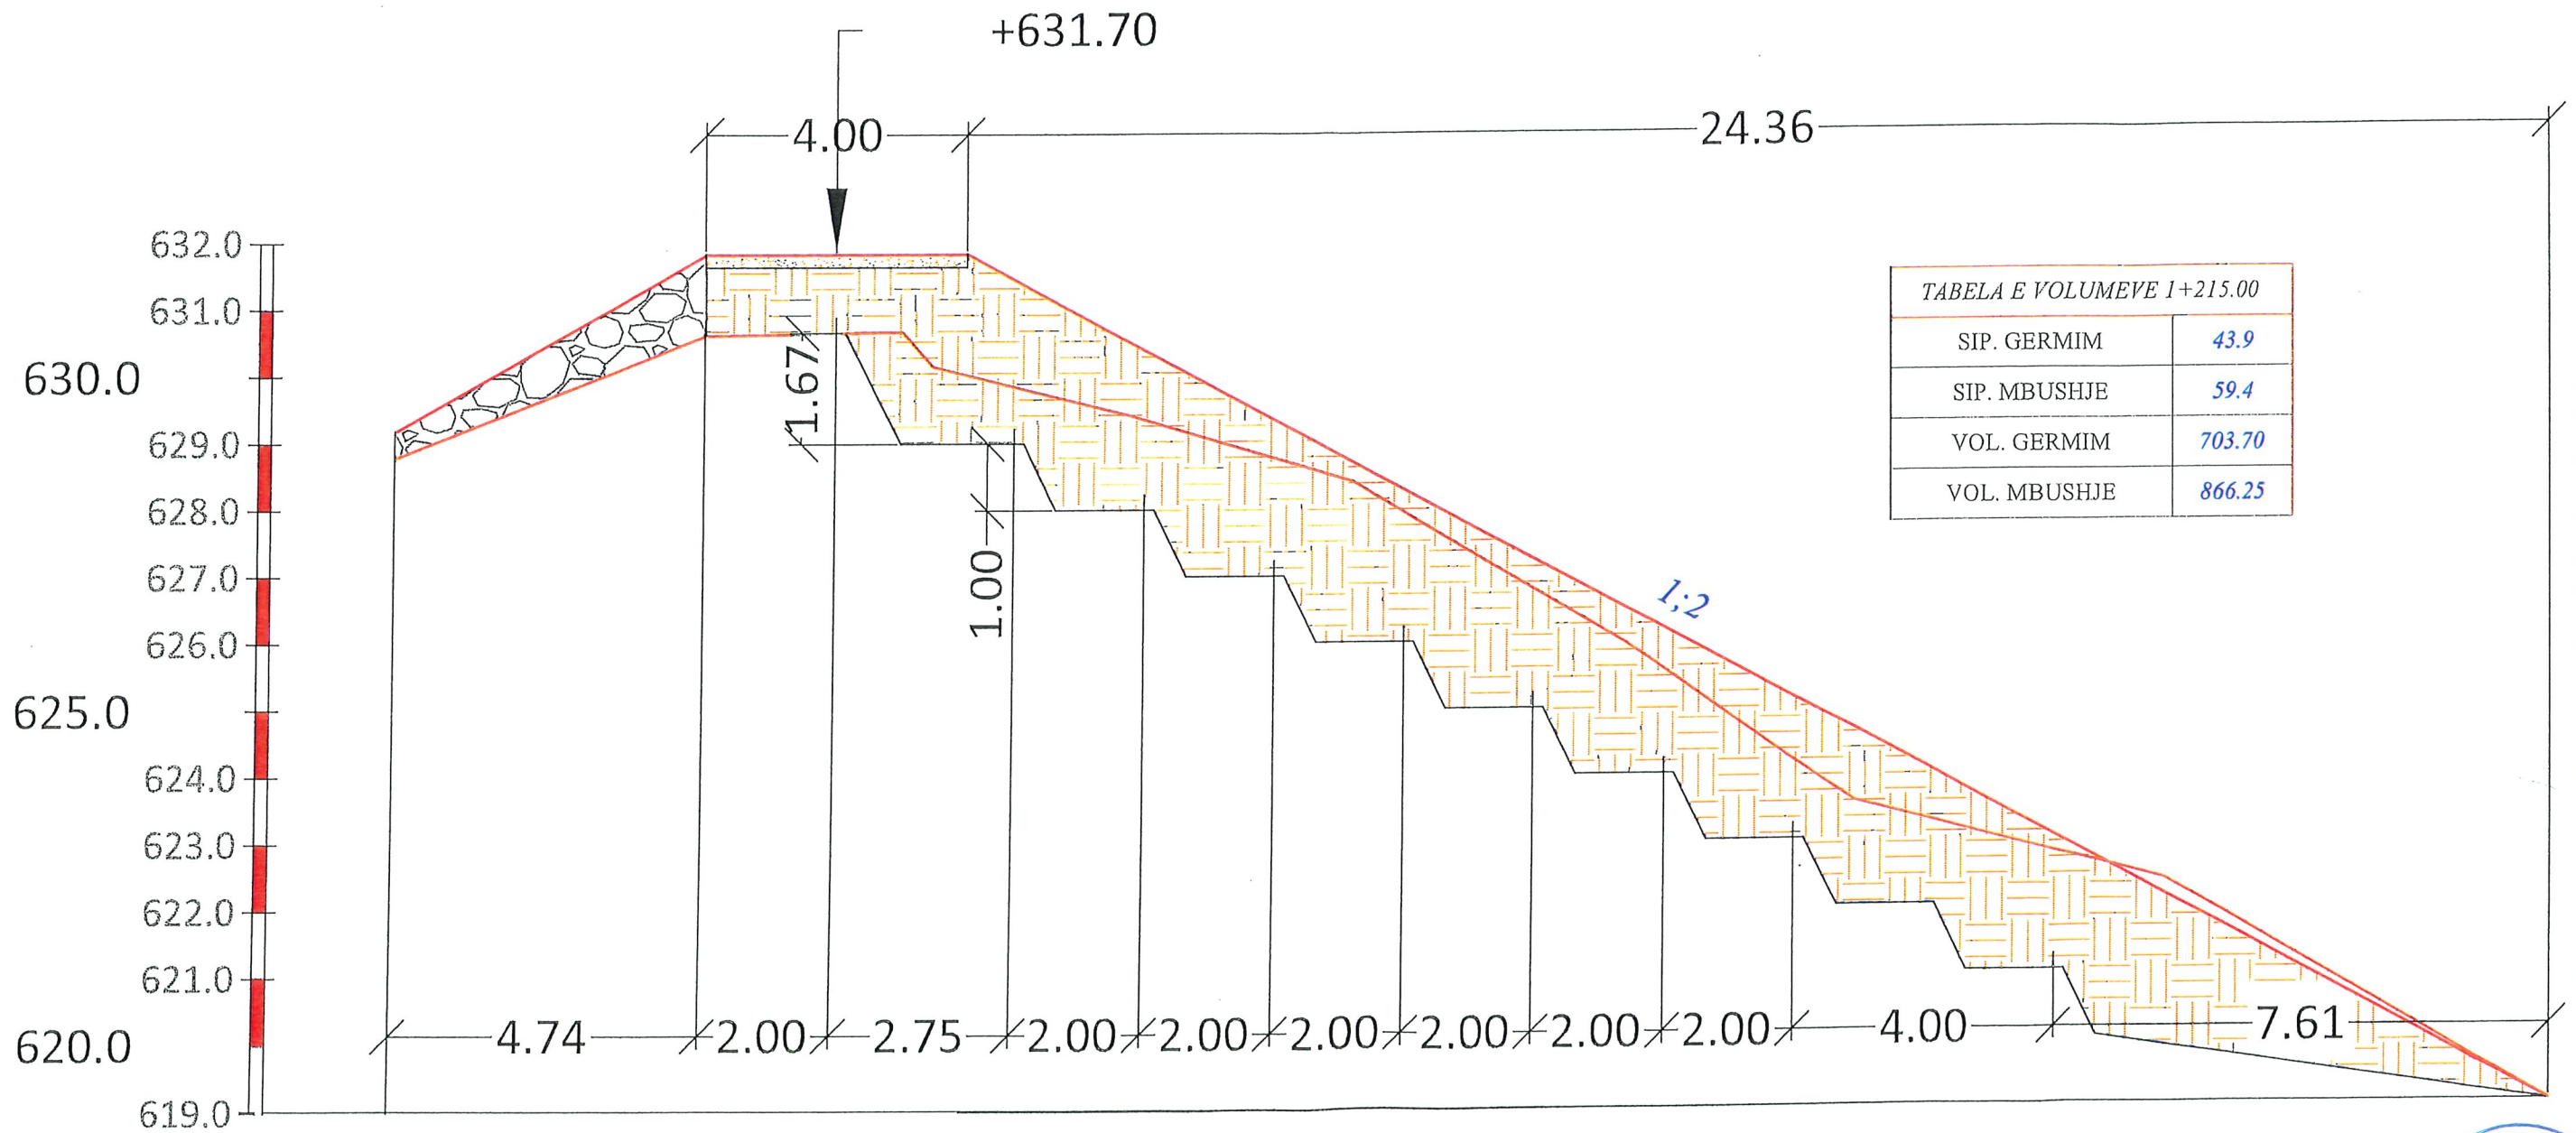



TABELA E VOLUMEVE 1+215.00

SIP. GERMIM	43.9
SIP. MBUSHJE	59.4
VOL. GERMIM	703.70
VOL. MBUSHJE	866.25

KUOTA



 Studio Projektuese "DERBI-E" sh.p.k	Porositesi: Bashkia TROPOJE	Grupi i Projektimit: Ing. Bexhet Dedja Top. Naim Domi Gjeo. Agim Shenjartari Hid. Edmond Theodhori Ing. Anxhela Dedja	PROJEKT ZBATIMI : Rehabilitim i Ujmbledheshit Zherka 1		Projekt Zbatimi
			PROFILI TERTHORE KURORA	Shkalla SH.1:100	2024 Fleta Nr.5