

REHABILITIMI I SKARPATAVE TE LUMIT TE QYETETIT
PLANVENDOSJE Km 0.00 - 0.120


BASHKIA POGRADEC
Drejtoria e Planifikimit e Kontrollit
te Zhvillimit te Territorit
Sektori i projekteve te infrastruktures
e planifikimit vendor

Drejtor ark.Paskalino ZIKO

Emri i objektit: REHABILITIMI I SKARPATAVE TE LUMIT TE QYETETIT

Emertimi i fletes: PLANVENDOSJE

Ing.	Violeta Cekani	shkalla
Ing.Top.	Ferdinad KULLOLLI	
Ark.	Megi TOLLOZHINA	nr. i fletes

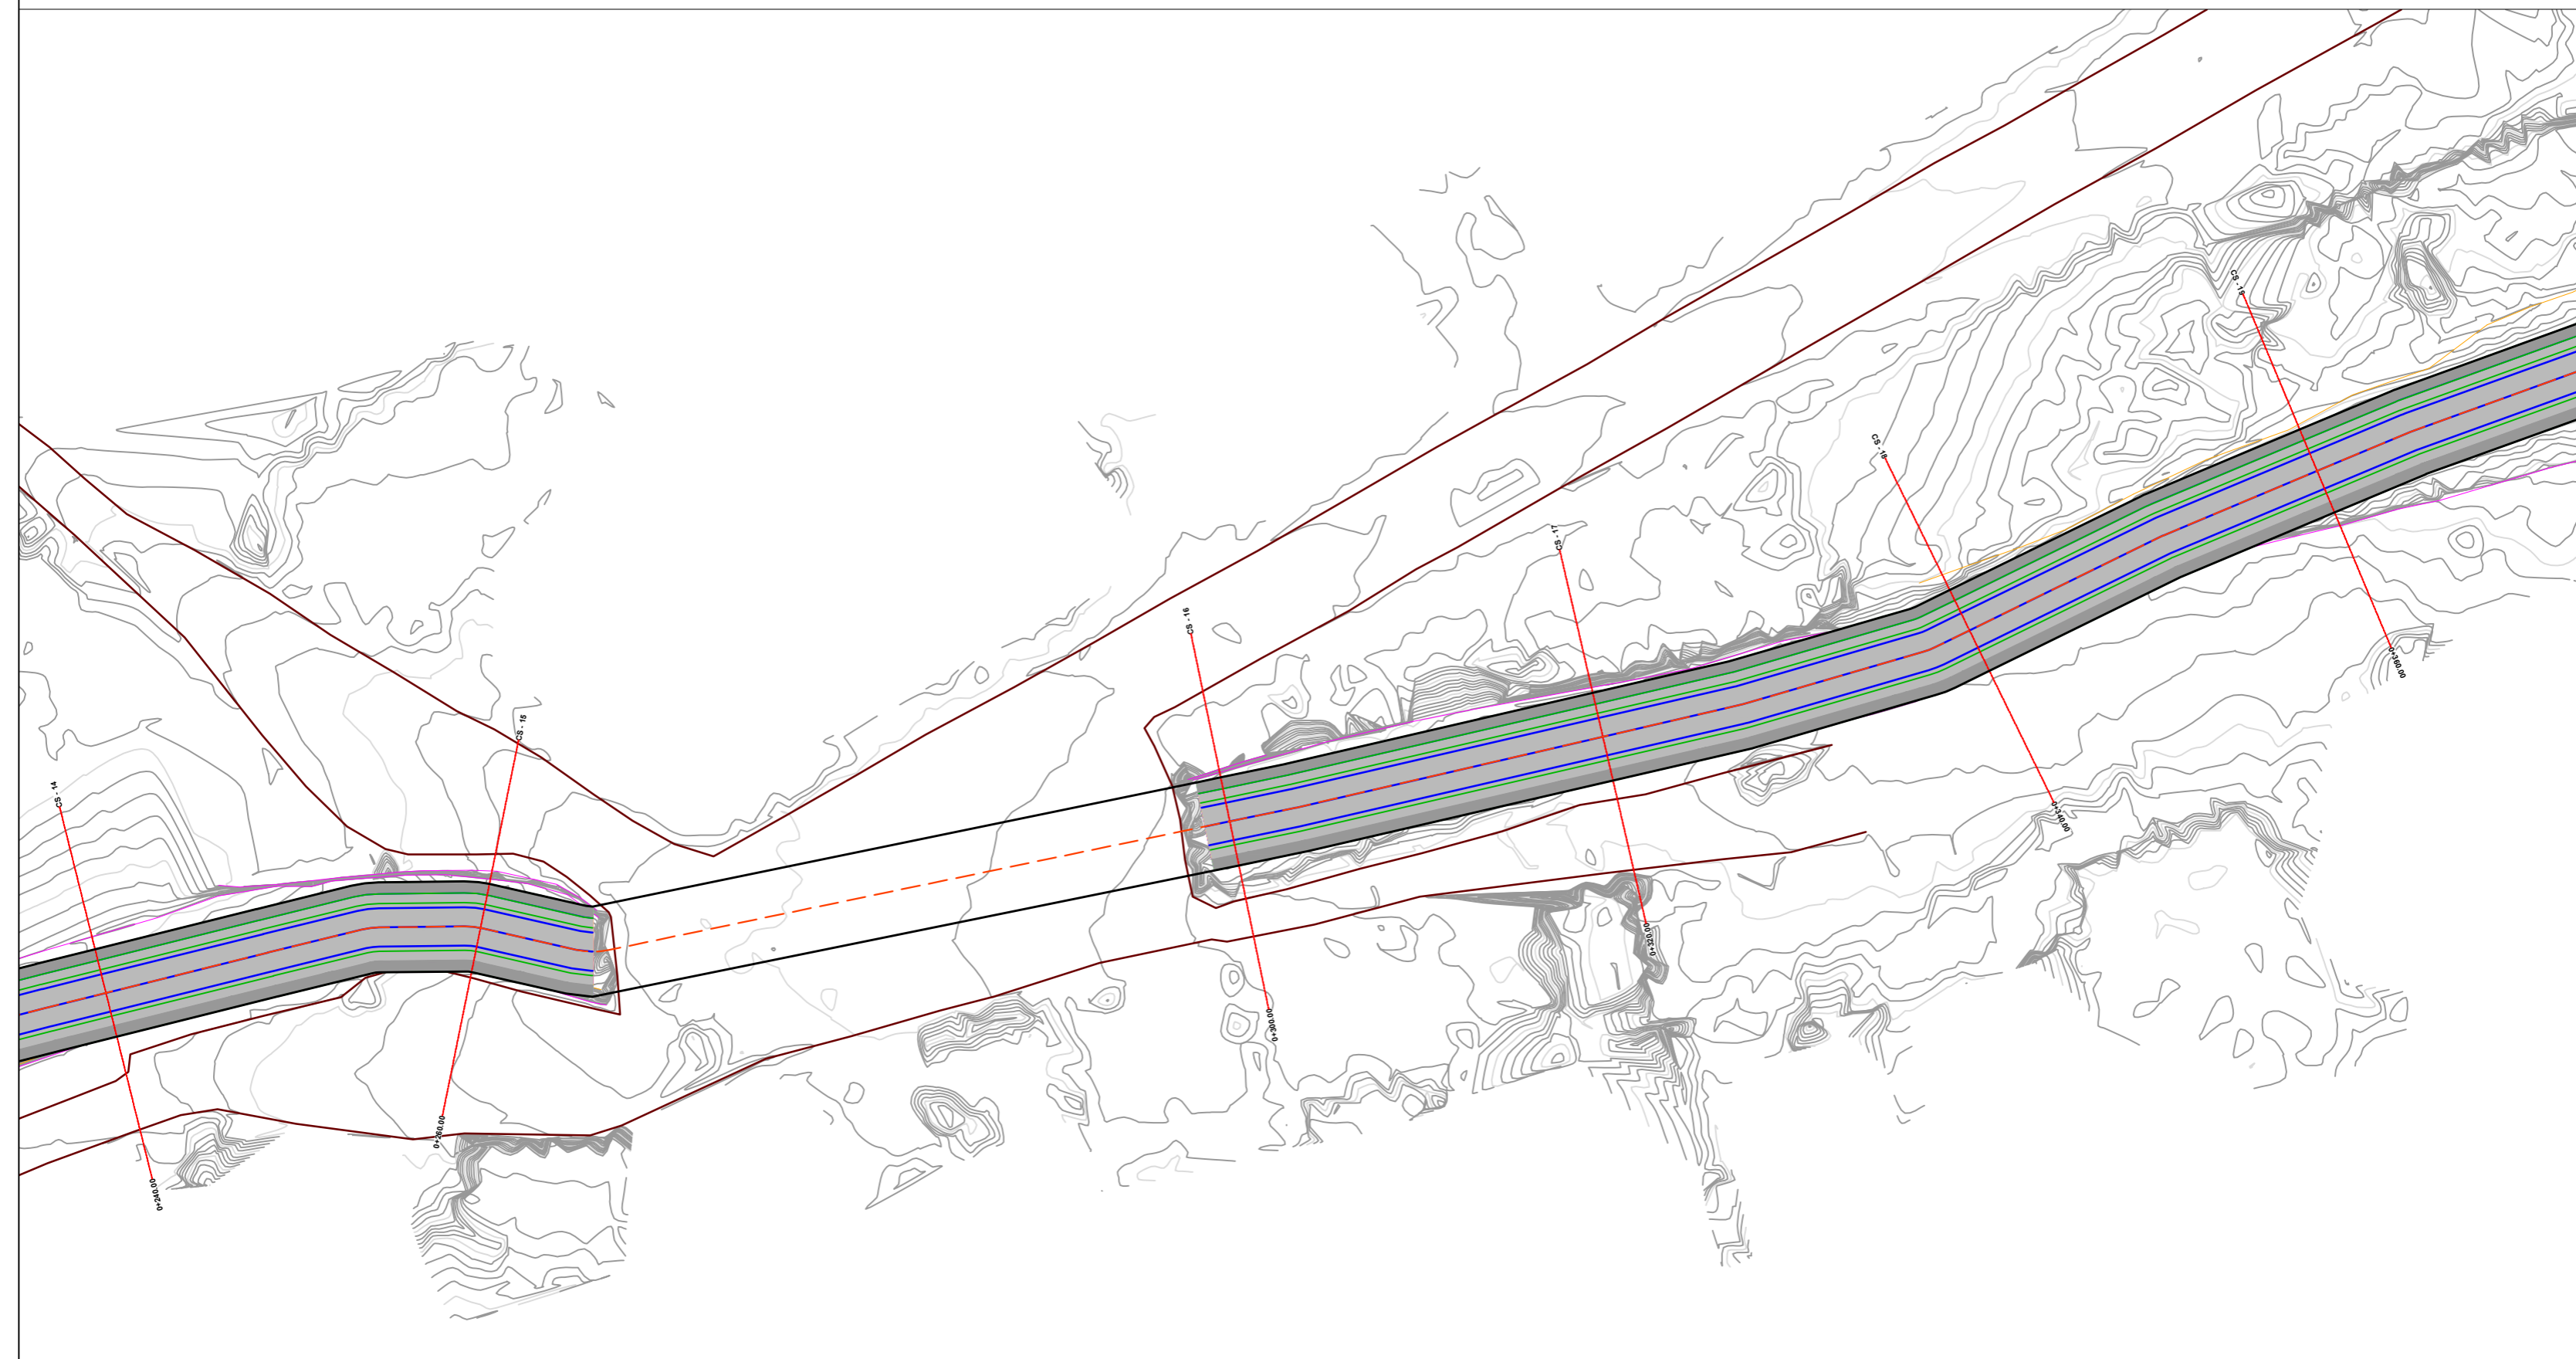

REHABILITIMI I SKARPATAVE TE LUMIT TE QYETETIT
PLANVENDOSJE Km 0.240 - 0.360


BASHKIA POGRADEC
Drejtoria e Planifikimit e Kontrollit
te Zhvillimit te Terrorit
Sektori i projekteve te infrastruktures
e planifikimit vendor

Drejtor ark.Paskalino ZIKO

Emri i objektit: REHABILITIMI I SKARPATAVE TE LUMIT TE QYETETIT

Emertimi i fletes: PLANVENDOSJE

Ing.	Violeta Cekani	shkalla
Ing.Top.	Ferdinad KULLOLLI	
Ark.	Megi TOLLOZHINA	nr. i fletes

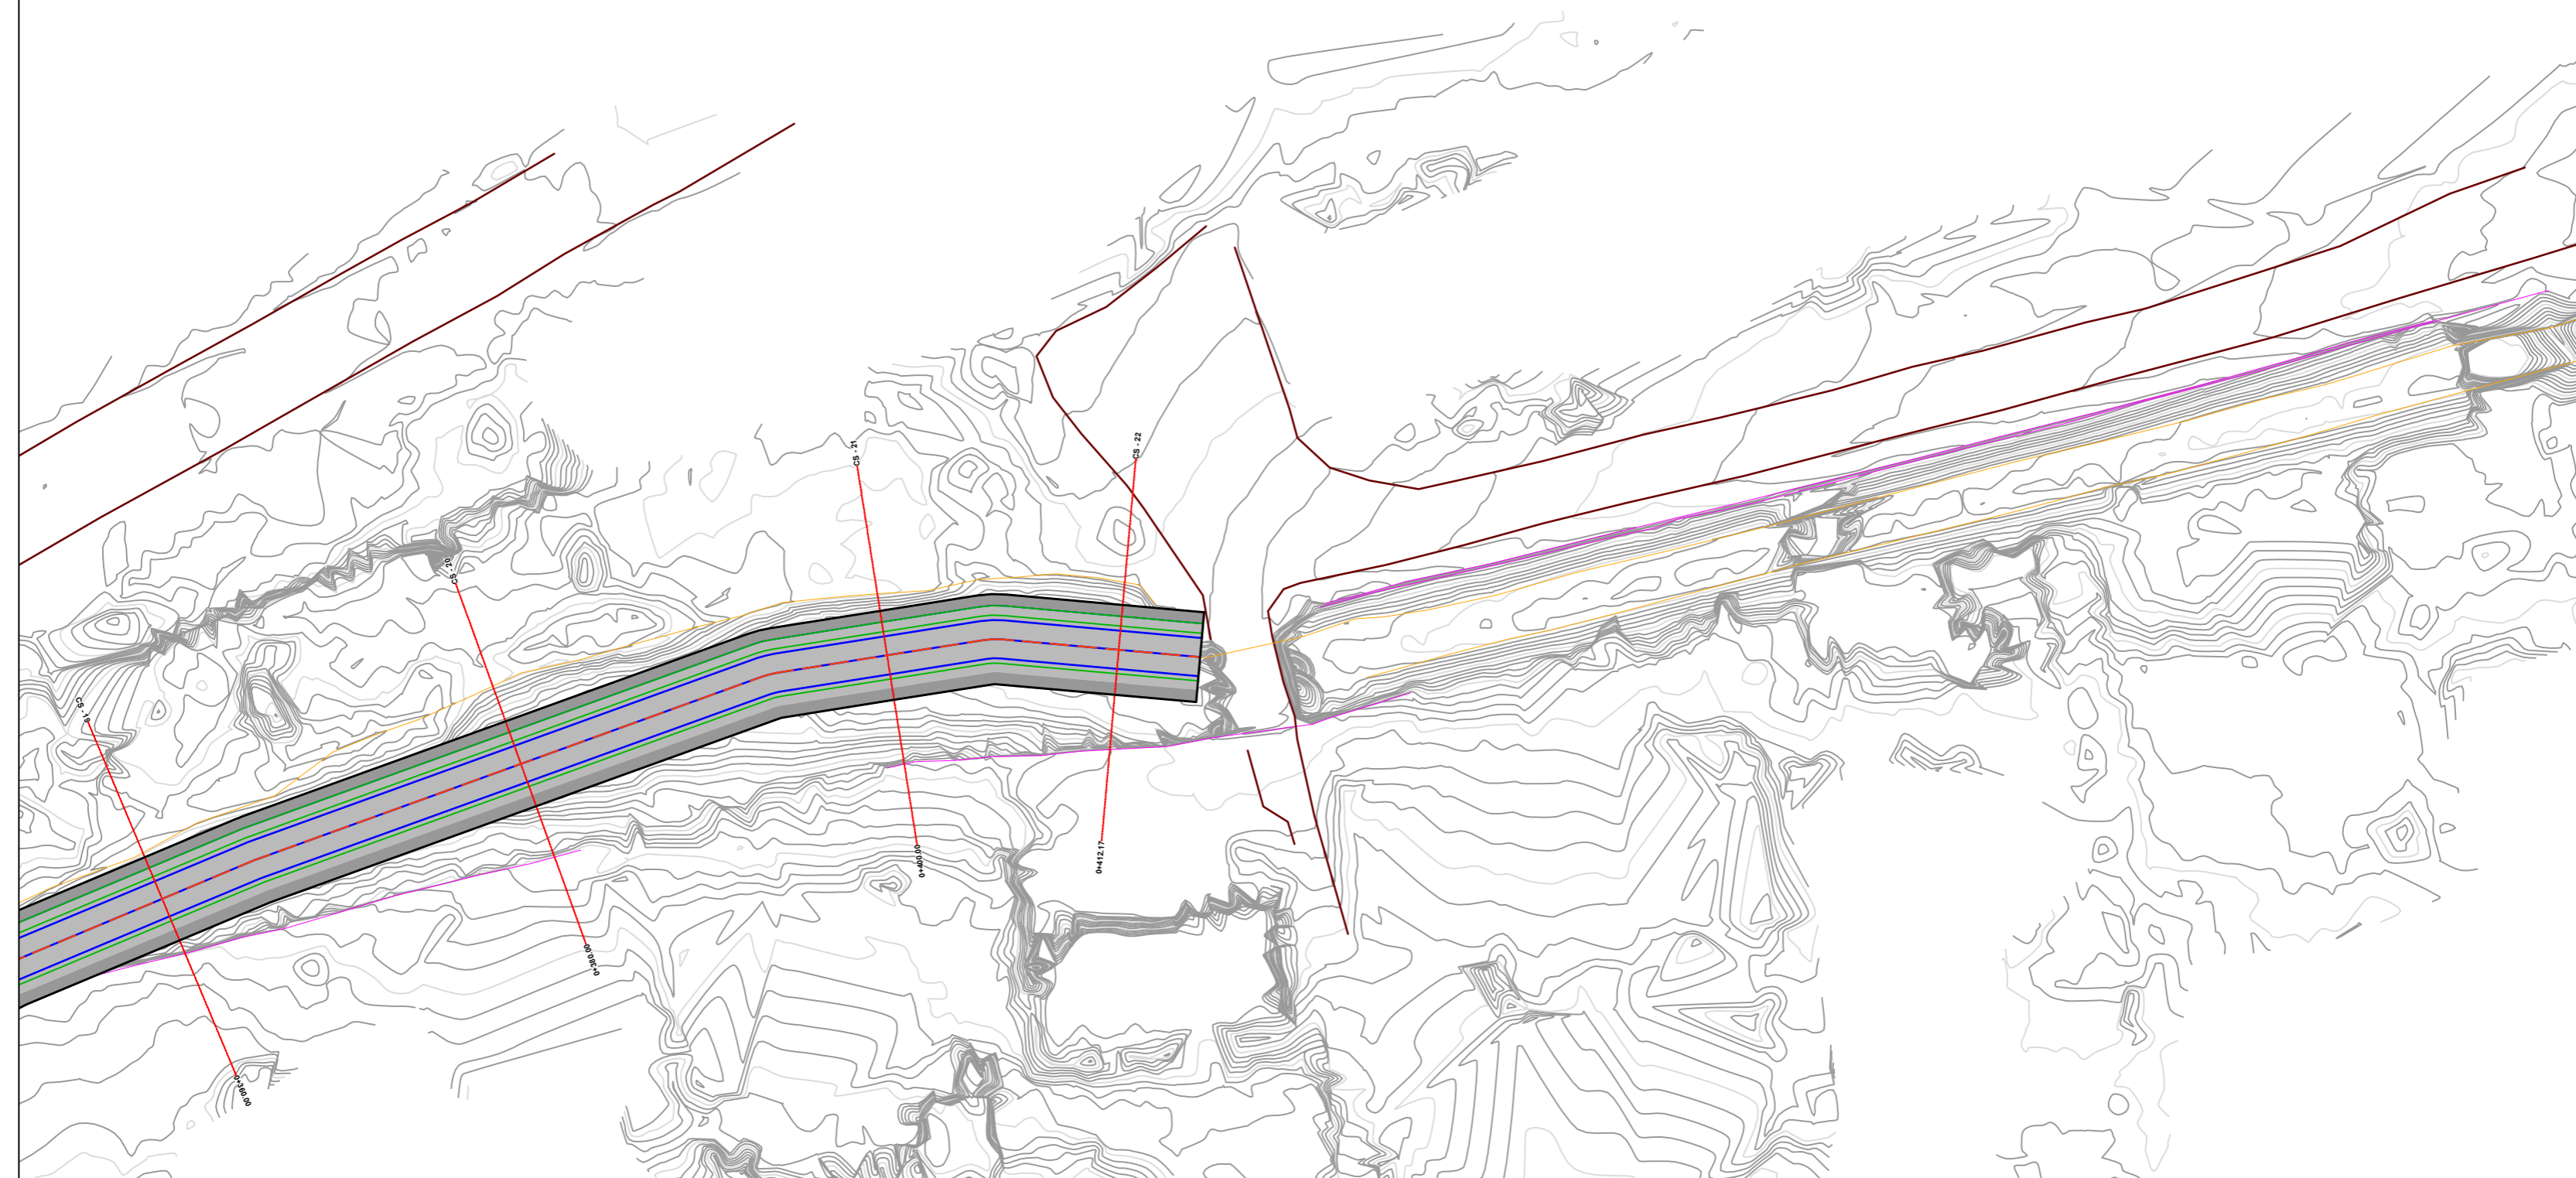


REHABILITIMI I SKARPATAVE TE LUMIT TE QYETETIT
PLANVENDOSJE Km 0.360 - 0.412

BASHKIA POGRADEC
Drejtoria e Planifikimit e Kontrollit
te Zhvillimit te Territorit
Sektori i projekteve te infrastruktures
e planifikimit vendor

Drejtor ark.Paskalino ZIKO


Emri i objektit: REHABILITIMI I SKARPATAVE TE LUMIT TE QYETETIT			
Emertimi i fletes: PLANVENDOSJE			
Ing.	Violeta Cekani		shkalla
Ing.Top.	Ferdinad KULLOLLI		
Ark.	Megi TOLLOZHINA		nr. i fletes

MIRATOHET
KRYETARI I BASHKISE
ILIR XHAKOLLI

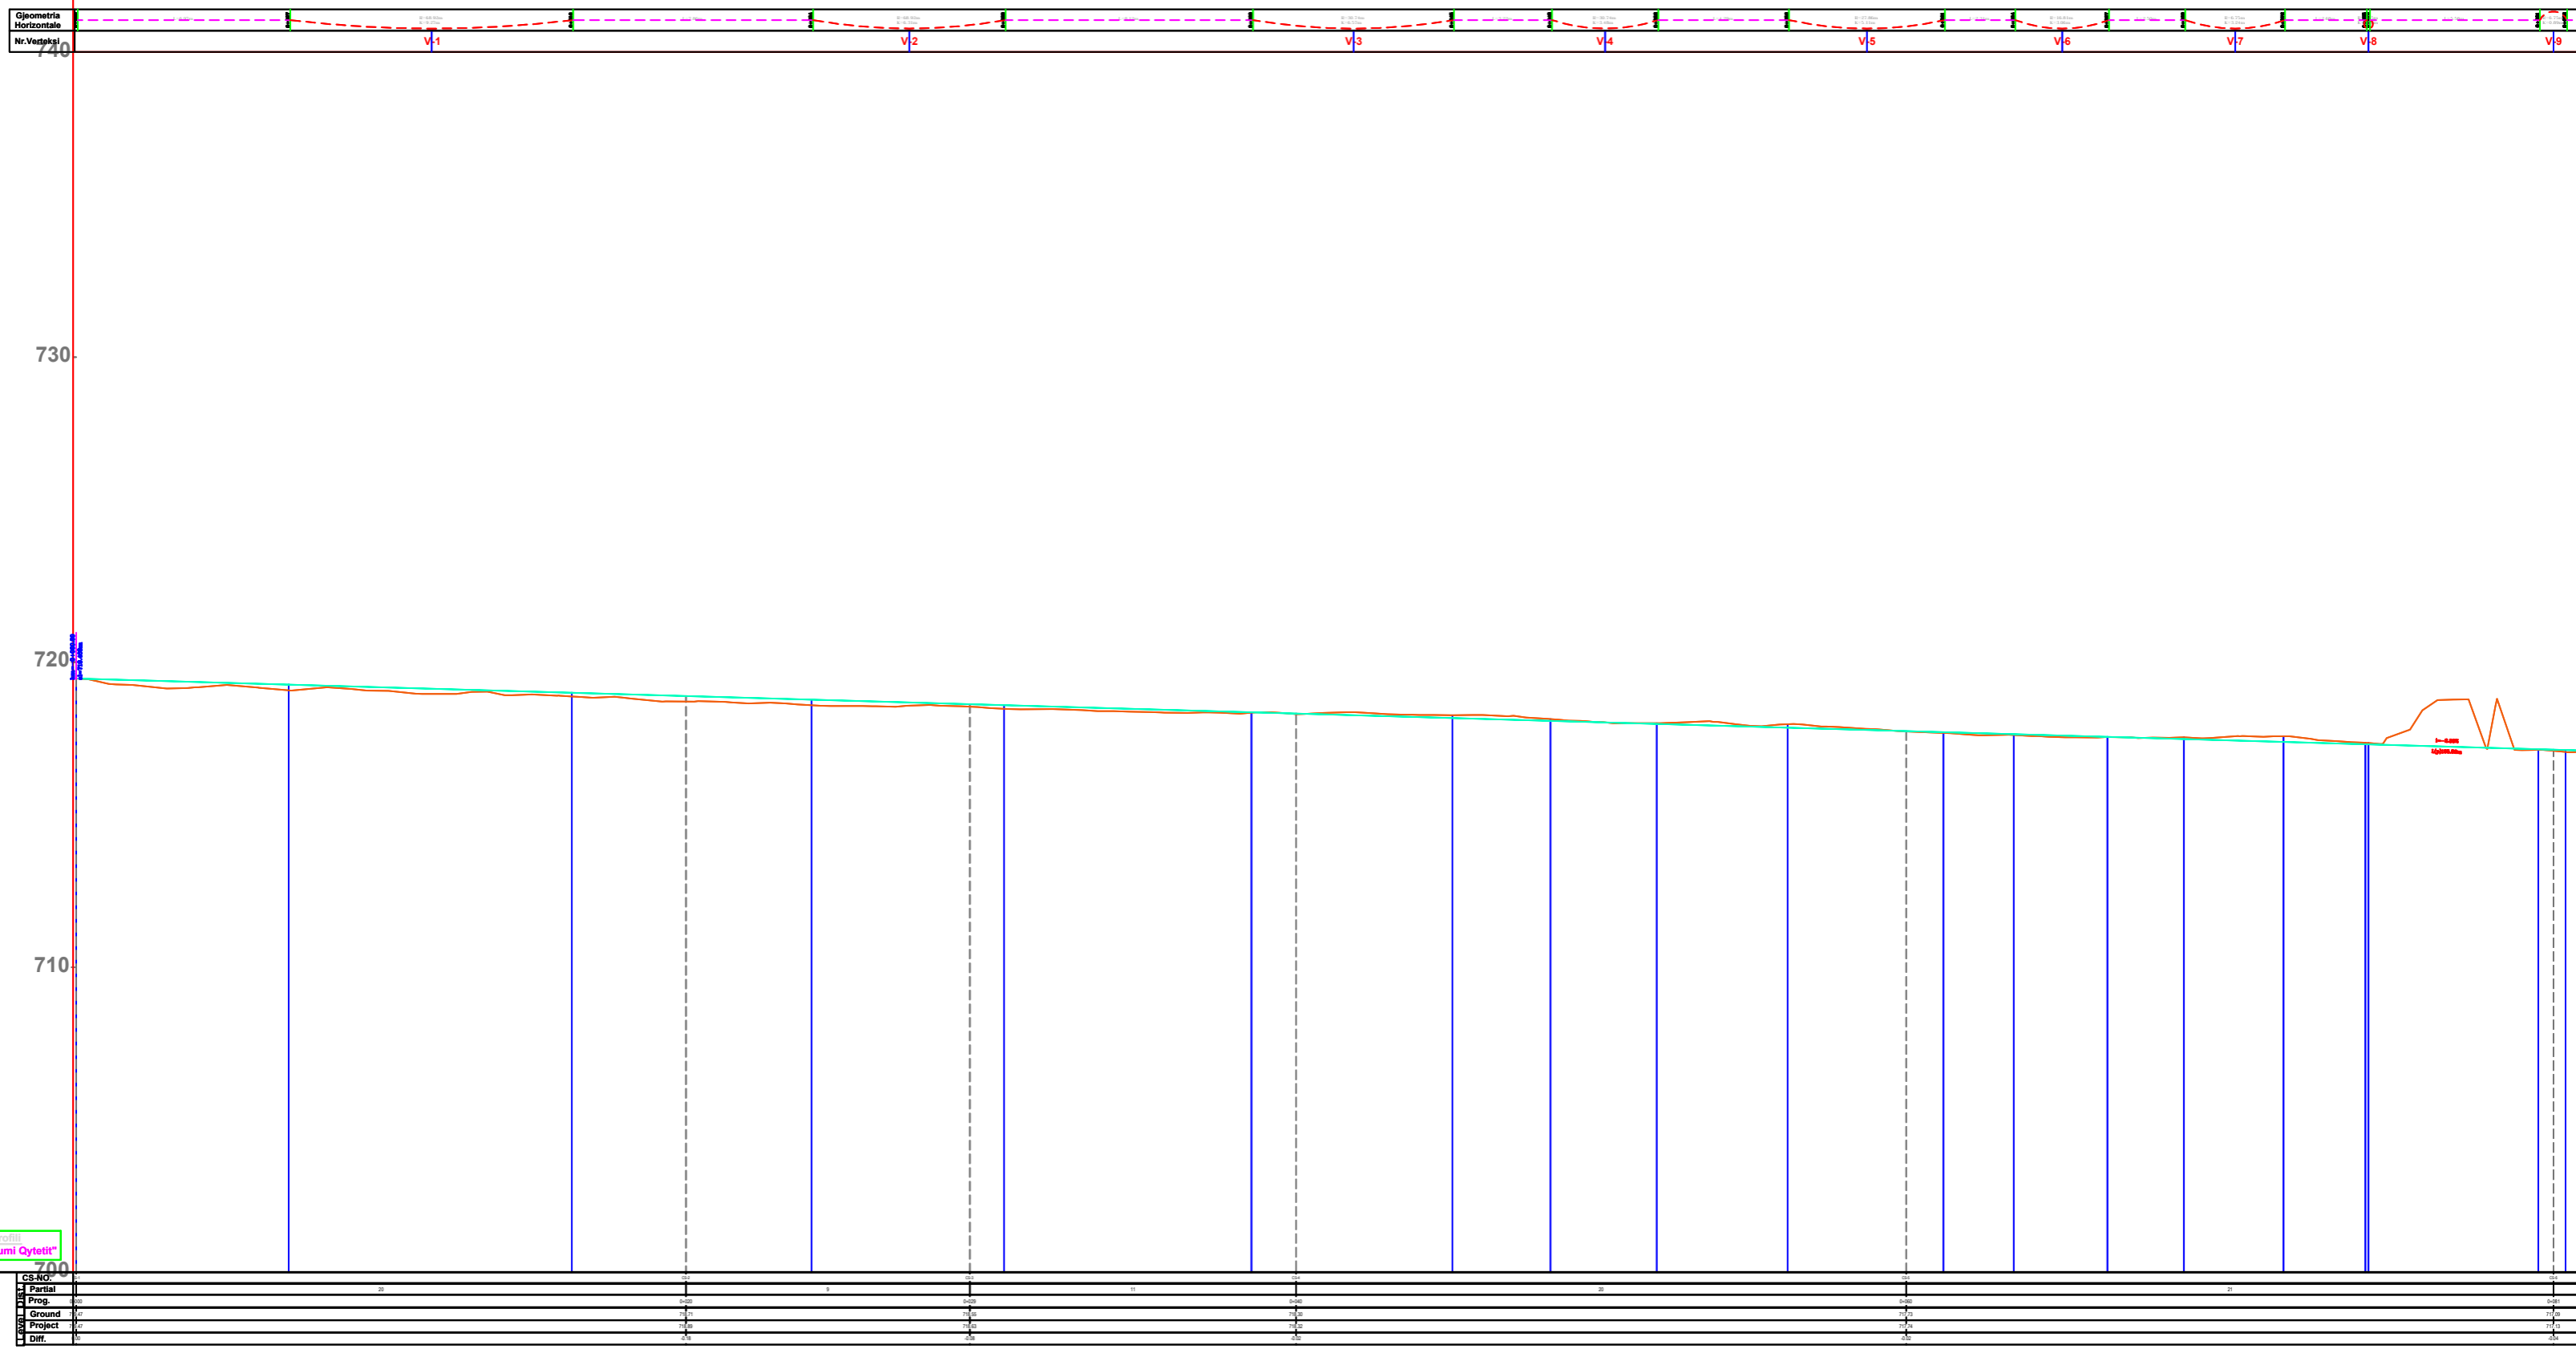

REHABILITIMI I SKARPATAVE TE LUMIT TE QYETETIT
PROFILI GJATESOR Km 0.00- 0.081

BASHKIA POGRADEC Drejtoria e Planifikimit e Kontrollit te Zhvillimit te Territorit Sektor i projekteve te infrastruktures e planifikimit vendor		Emri i objektit: REHABILITIMI I SKARPATAVE TE LUMIT TE QYETETIT	
Drejtor ark.Paskalino ZIKO		Emertimi i fletes: PROFILI GJATESOR	
Ing.	Violeta Cekani		shkalla
Ing.Top.	Ferdinad KULLOLLI		nr. i fletes
Ark.	Megi TOLLOZHINA		

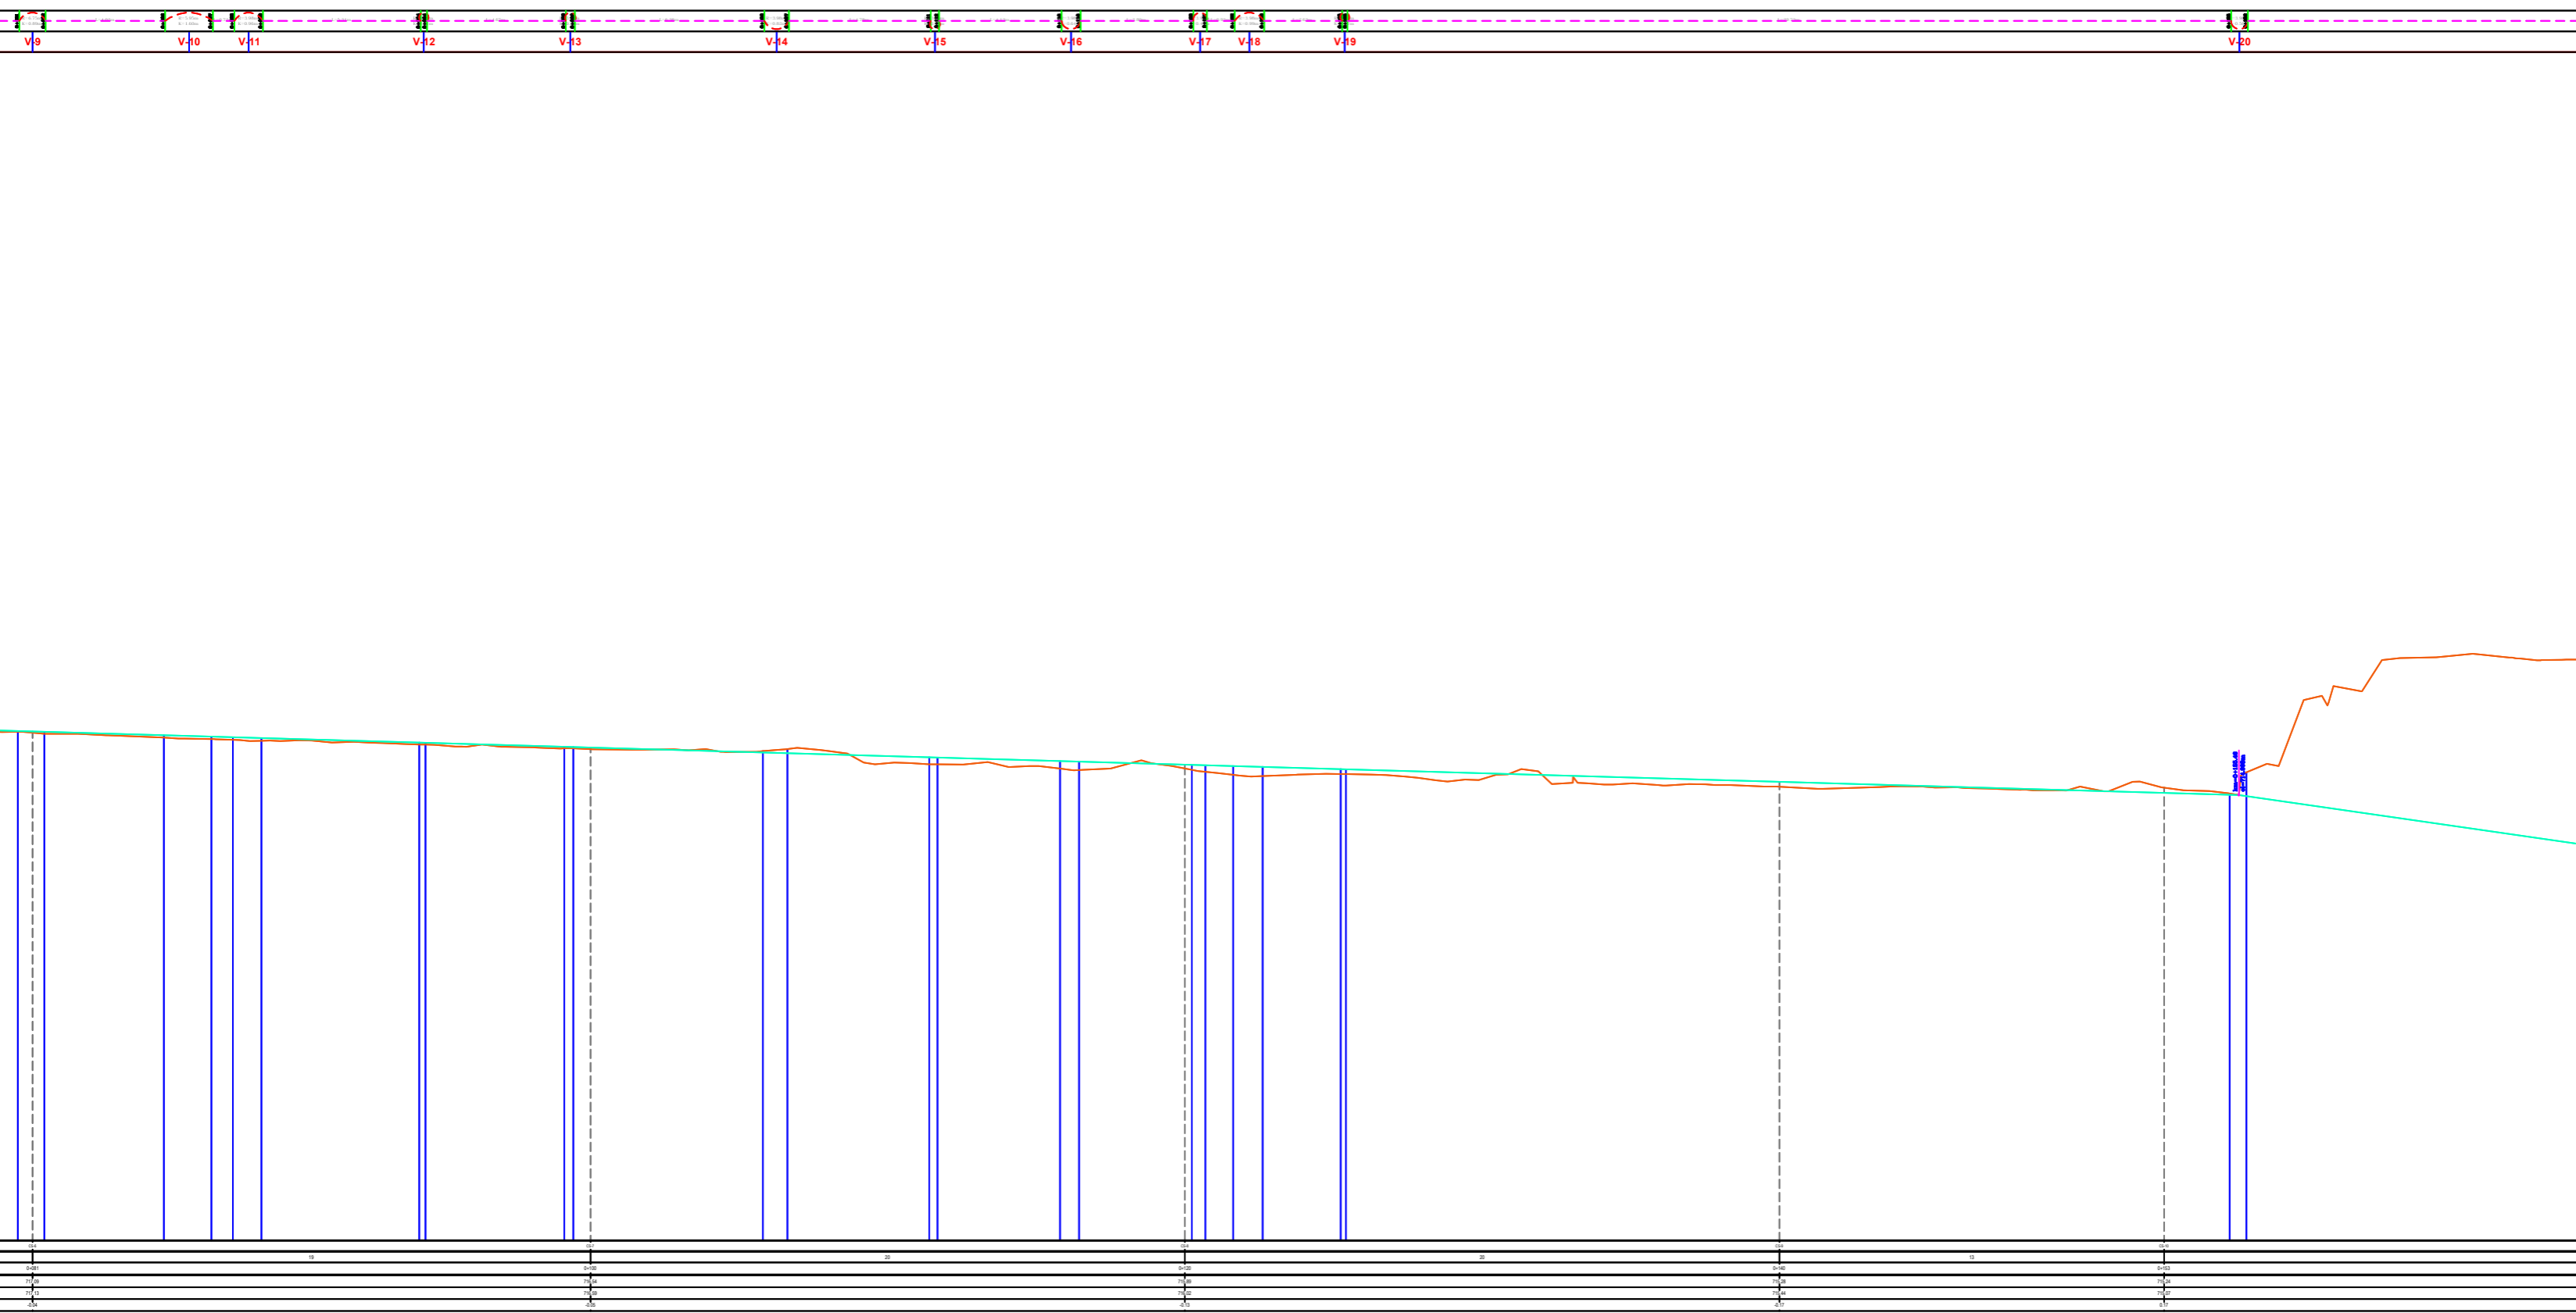

REHABILITIMI I SKARPATAVE TE LUMIT TE QYETETIT
PROFILI GJATESOR Km 0.081 - 0.153

BASHKIA POGRADEC Drejtoria e Planifikimit e Kontrollit te Zhvillimit te Territorit Sektor i projekteve te infrastruktures e planifikimit vendor		Emri i objektit: REHABILITIMI I SKARPATAVE TE LUMIT TE QYETETIT	
		Emertimi i fletes: PROFILI GJATESOR	
Ing.	Violeta Cekani		shkalla
Ing.Top.	Ferdinad KULLOLLI		
Ark.	Megi TOLLOZHINA		nr. i fletes
Drejtor ark.Paskalino ZIKO			

V20

V21

V22

1+140
140+00

1+140
140+00



1+140
140+00

REHABILITIMI I SKARPATAVE TE LUMIT TE QYETETIT
PROFILI GJATESOR Km 0.153 - 0.220

BASHKIA POGRADEC
Drejtoria e Planifikimit e Kontrollit
te Zhvillimit te Territorit
Sektor i projekteve te infrastruktures
e planifikimit vendor

Drejtor ark.Paskalino ZIKO

Emri i objektit: REHABILITIMI I SKARPATAVE TE LUMIT TE QYETETIT			
Emertimi i fletes: PROFILI GJATESOR			
Ing.	Violeta Cekani		shkalla
Ing.Top.	Ferdinad KULLOLLI		
Ark.	Megi TOLLOZHINA		nr. i fletes

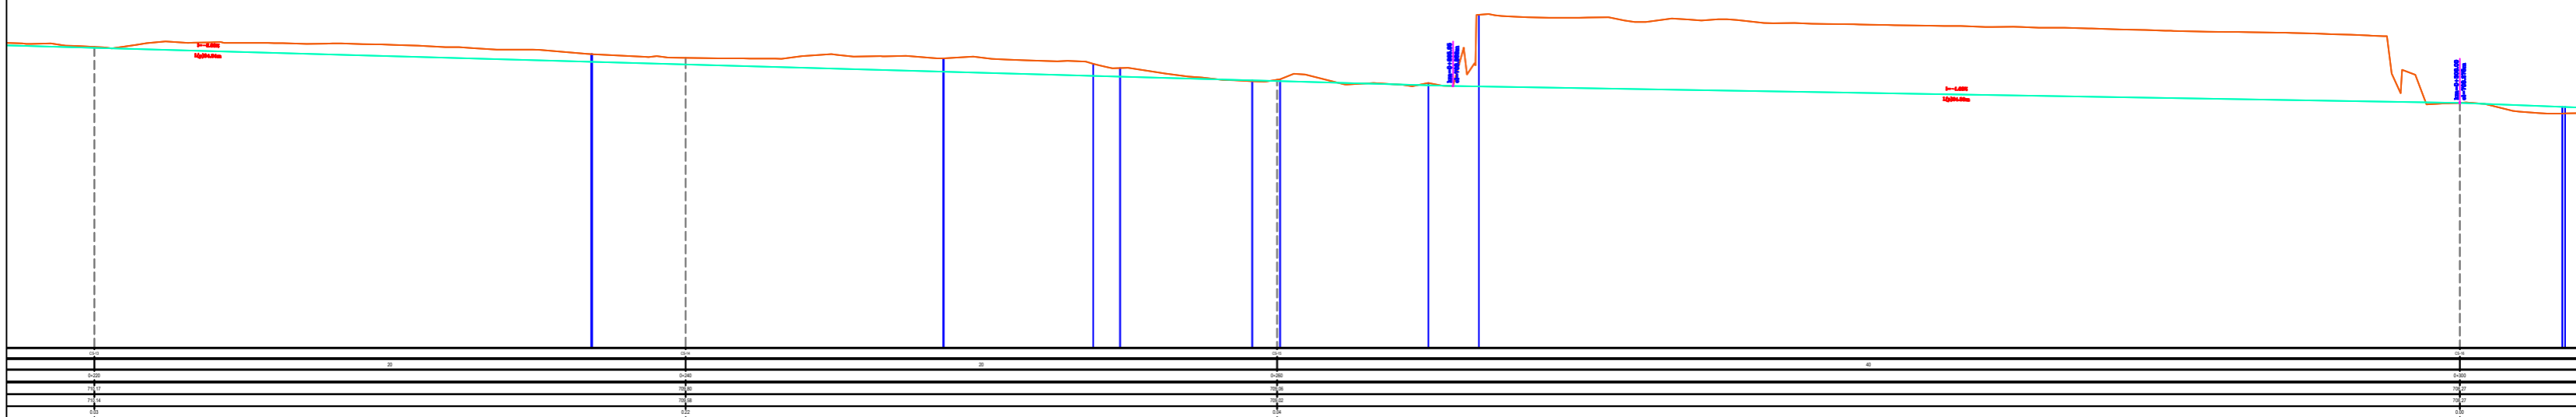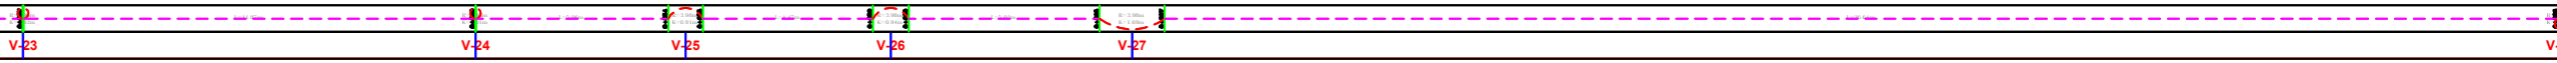

REHABILITIMI I SKARPATAVE TE LUMIT TE QYETETIT
PROFILI GJATESOR Km 0.220 - 0.300

BASHKIA POGRADEC Drejtoria e Planifikimit e Kontrollit te Zhvillimit te Territorit Sektori i projekteve te infrastruktures e planifikimit vendor		Emri i objektit: REHABILITIMI I SKARPATAVE TE LUMIT TE QYETETIT	
		Emertimi i fletes: PROFILI GJATESOR	
Ing.	Violeta Cekani		shkalla
Ing.Top.	Ferdinad KULLOLLI		nr. i fletes
Ark.	Megi TOLLOZHINA		
Drejtor ark.Paskalino ZIKO			


V-28

V-29

V-30

V-31


V-32

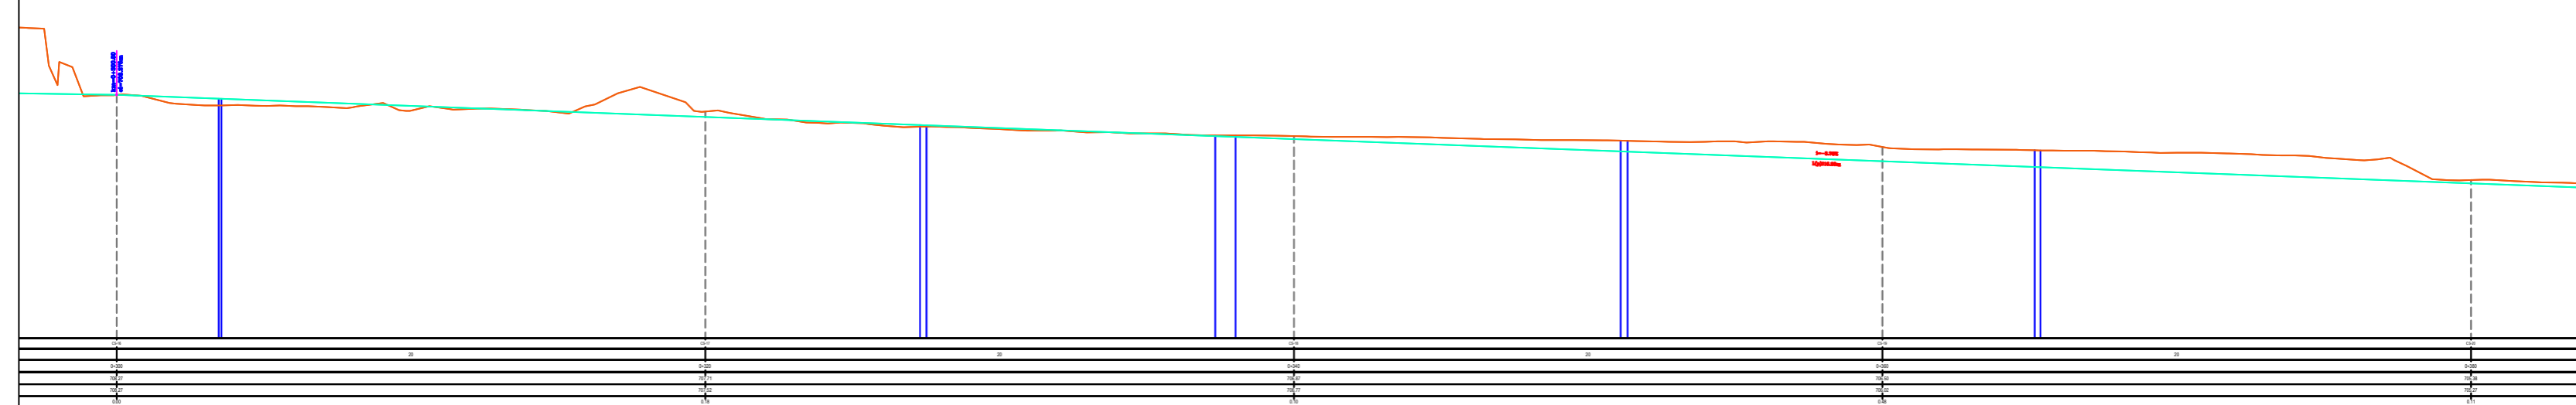

REHABILITIMI I SKARPATAVE TE LUMIT TE QYETETIT
PROFILI GJATESOR Km 0.300 - 0.380

BASHKIA POGRADEC
Drejtoria e Planifikimit e Kontrollit
te Zhvillimit te Territorit
Sektori i projekteve te infrastruktures
e planifikimit vendor
Drejtor ark.Paskalino ZIKO

Emri i objektit: REHABILITIMI I SKARPATAVE TE LUMIT TE QYETETIT			
Emertimi i fletes: PROFILI GJATESOR			
Ing.	Violeta Cekani		shkalla
Ing.Top.	Ferdinad KULLOLLI		nr. i fletes
Ark.	Megi TOLLOZHINA		

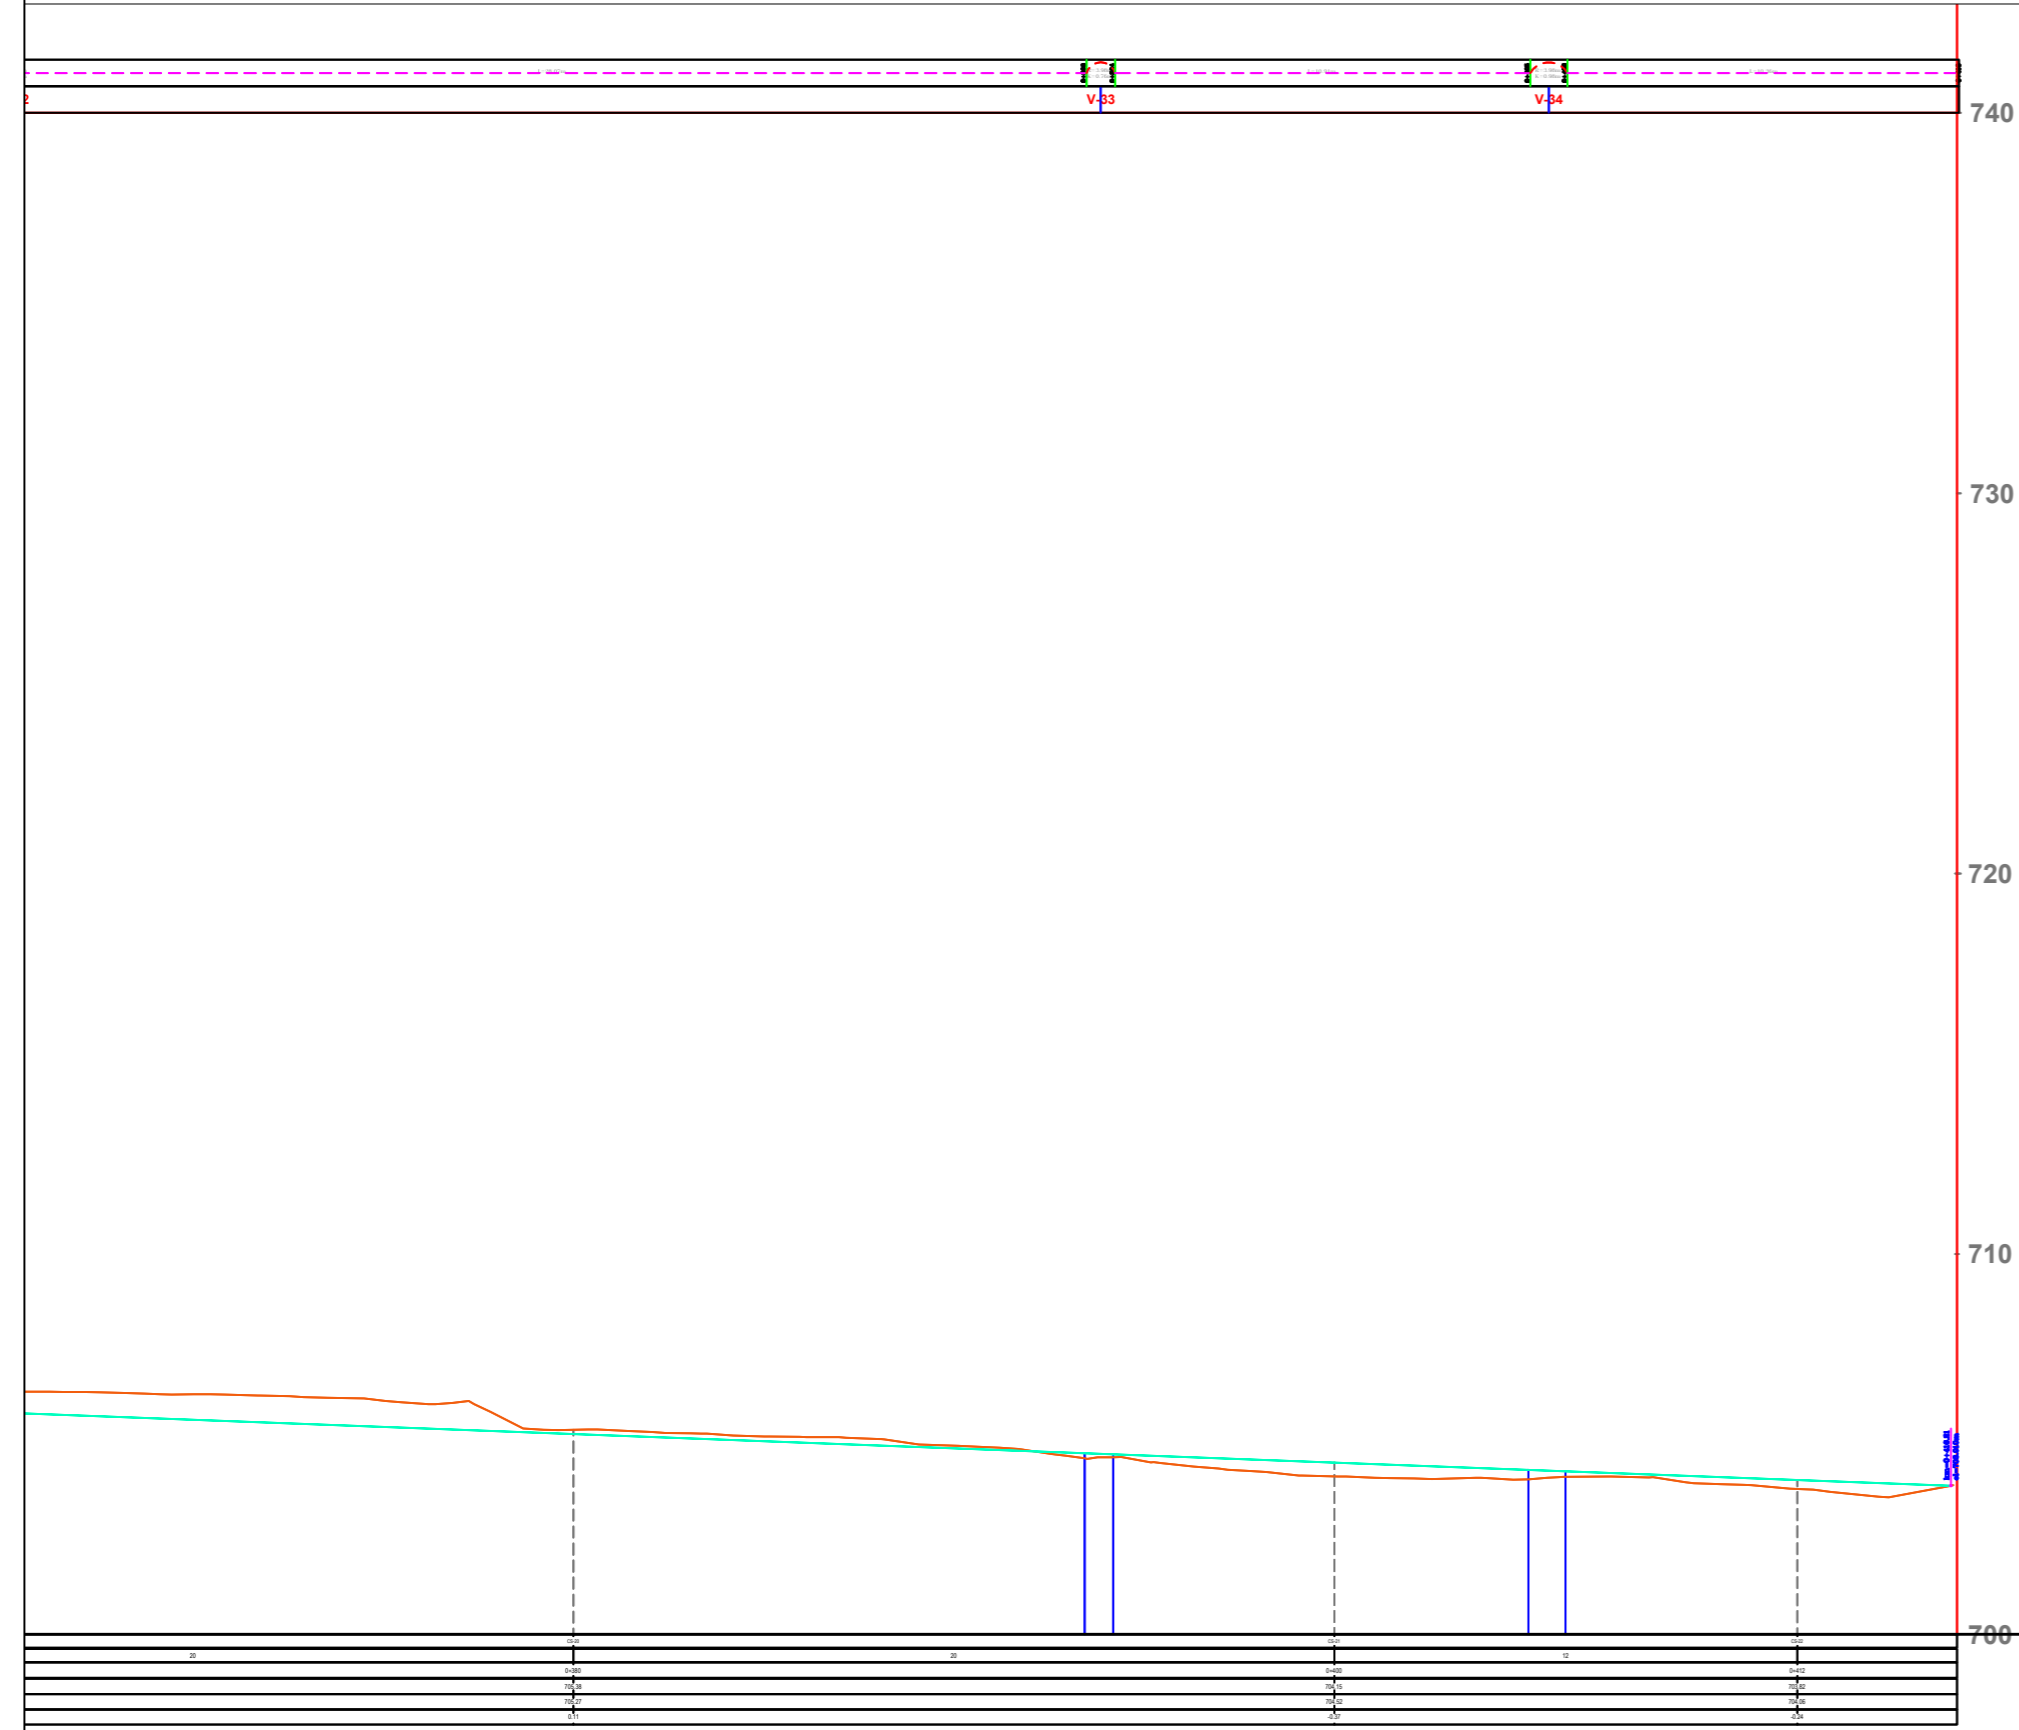

REHABILITIMI I SKARPATAVE TE LUMIT TE QYETETIT
PROFILI GJATESOR Km 0.380 - 0.412

BASHKIA POGRADEC
Drejtoria e Planifikimit e Kontrollit
te Zhvillimit te Territorit
Sektor i projekteve te infrastruktures
e planifikimit vendor


Drejtor ark.Paskalino ZIKO

Emri i objektit: REHABILITIMI I SKARPATAVE TE LUMIT TE QYETETIT

Emertimi i fletes: PROFILI GJATESOR

Ing.	Violeta Cekani		shkalla
Ing.Top.	Ferdinad KULLOLLI		
Ark.	Megi TOLLOZHINA		nr. i fletes

KM.0+029.30 (PIK-3)

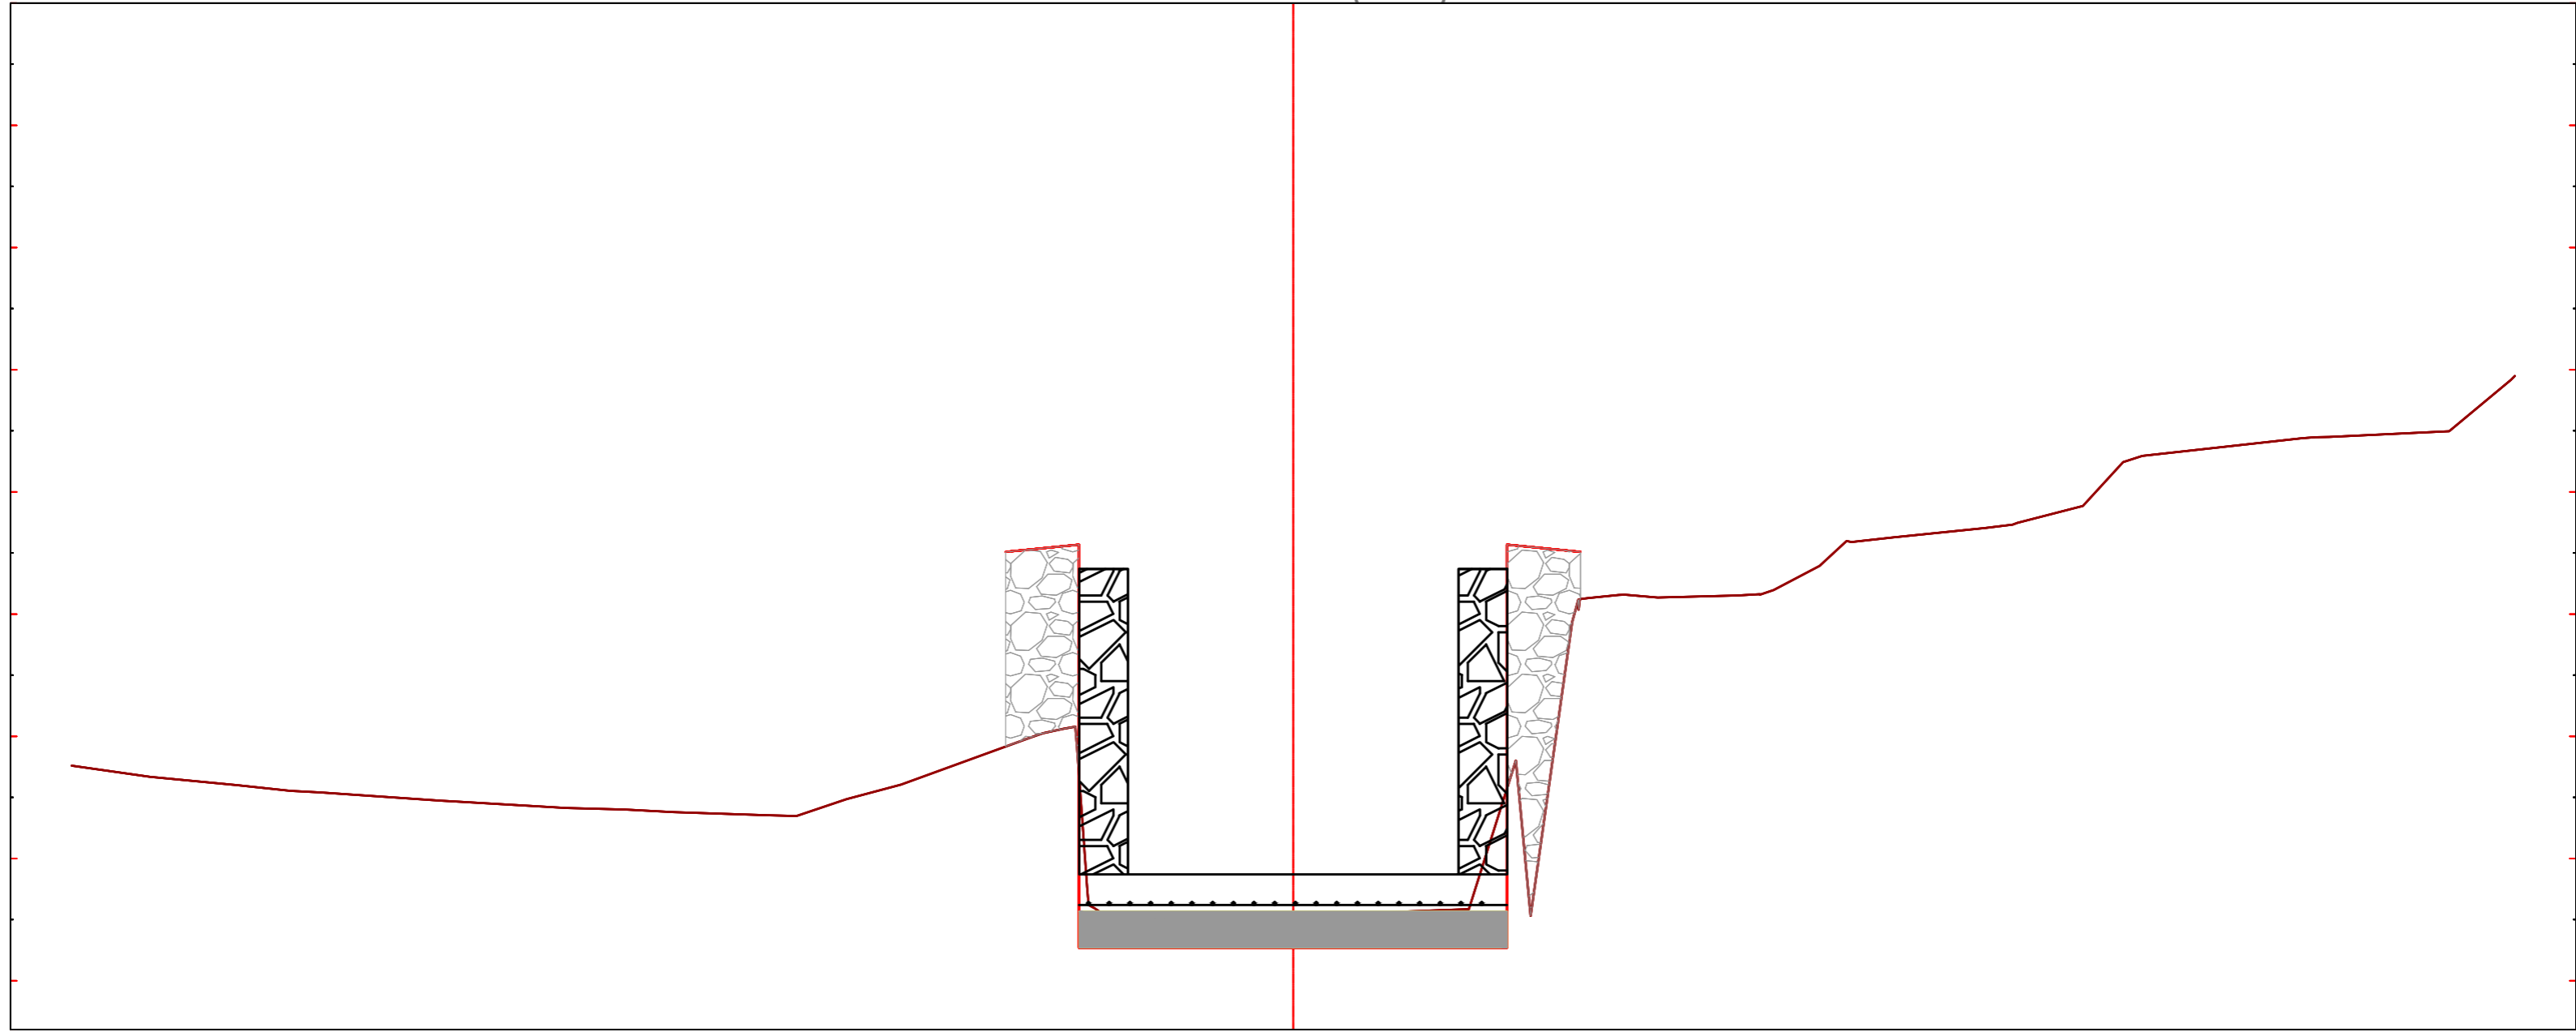

PROJEKTI TERRENI

Prog. Kuota	Prog. Kuota	Kuota
-10.00	719.76	-10.00 719.76
-9.36		-9.36 719.67
-8.65		-8.65 719.60
-8.21		-8.21 719.55
-7.97		-7.97 719.54
-6.98		-6.98 719.47
-6.86		-6.86 719.47
-5.95		-5.95 719.41
-5.47		-5.47 719.40
-5.07		-5.07 719.38
-4.31		-4.31 719.35
-4.07		-4.07 719.35
-3.66		-3.66 719.49
-3.21		-3.21 719.61
-2.16	721.53	-2.16 719.99
-2.05	721.52	-2.05 720.02
-1.88	721.56	-1.88 720.06
-1.68	718.37	-1.68 718.63
-1.53	718.27	-1.53 718.52
-1.30	718.27	-1.30 718.51
-0.46	718.27	-0.46 718.54
0.00	718.55	0.00 718.55
0.53	718.27	0.53 718.55
1.44	718.27	1.44 718.59
1.82	721.56	1.82 719.80
1.94	721.55	1.94 718.53
2.28	721.52	2.28 720.93
2.42	721.13	2.42 721.13
2.67	721.16	2.67 721.16
2.98	721.14	2.98 721.14
3.64		3.64 721.15
3.82		3.82 721.16
3.93		3.93 721.20
4.31	721.39	4.31 721.39
4.53	721.60	4.53 721.60
4.91	721.63	4.91 721.63
5.66	721.71	5.66 721.71
5.89	721.73	5.89 721.73
6.46	721.88	6.46 721.88
6.79	722.24	6.79 722.24
6.95	722.30	6.95 722.30
8.26	722.44	8.26 722.44
8.37	722.45	8.37 722.45
8.48	722.45	8.48 722.45
9.46	722.50	9.46 722.50
9.97	722.91	9.97 722.91
10.00	722.95	10.00 722.95

REHABILITIMI I SKARPATAVE TE LUMIT TE QYETETIT
PROFILI TERTHOR Km 0.029.3

BASHKIA POGRADEC
Drejtoria e Planifikimit e Kontrollit
te Zhvillimit te Territorit
Sektori i projekteve te infrastruktures
e planifikimit vendor


Drejtor ark.Paskalino ZIKO

Emri i objektit: REHABILITIMI I SKARPATAVE TE LUMIT TE QYETETIT

Emertimi i fletes: PROFILI TERTHOR

Ing.	Violeta Cekani	shkalla
Ing.Top.	Ferdinand KULLOLLI	
Ark.	Megi TOLLOZHINA	nr. i fletes

KM.0+040.00 (PIK-4)

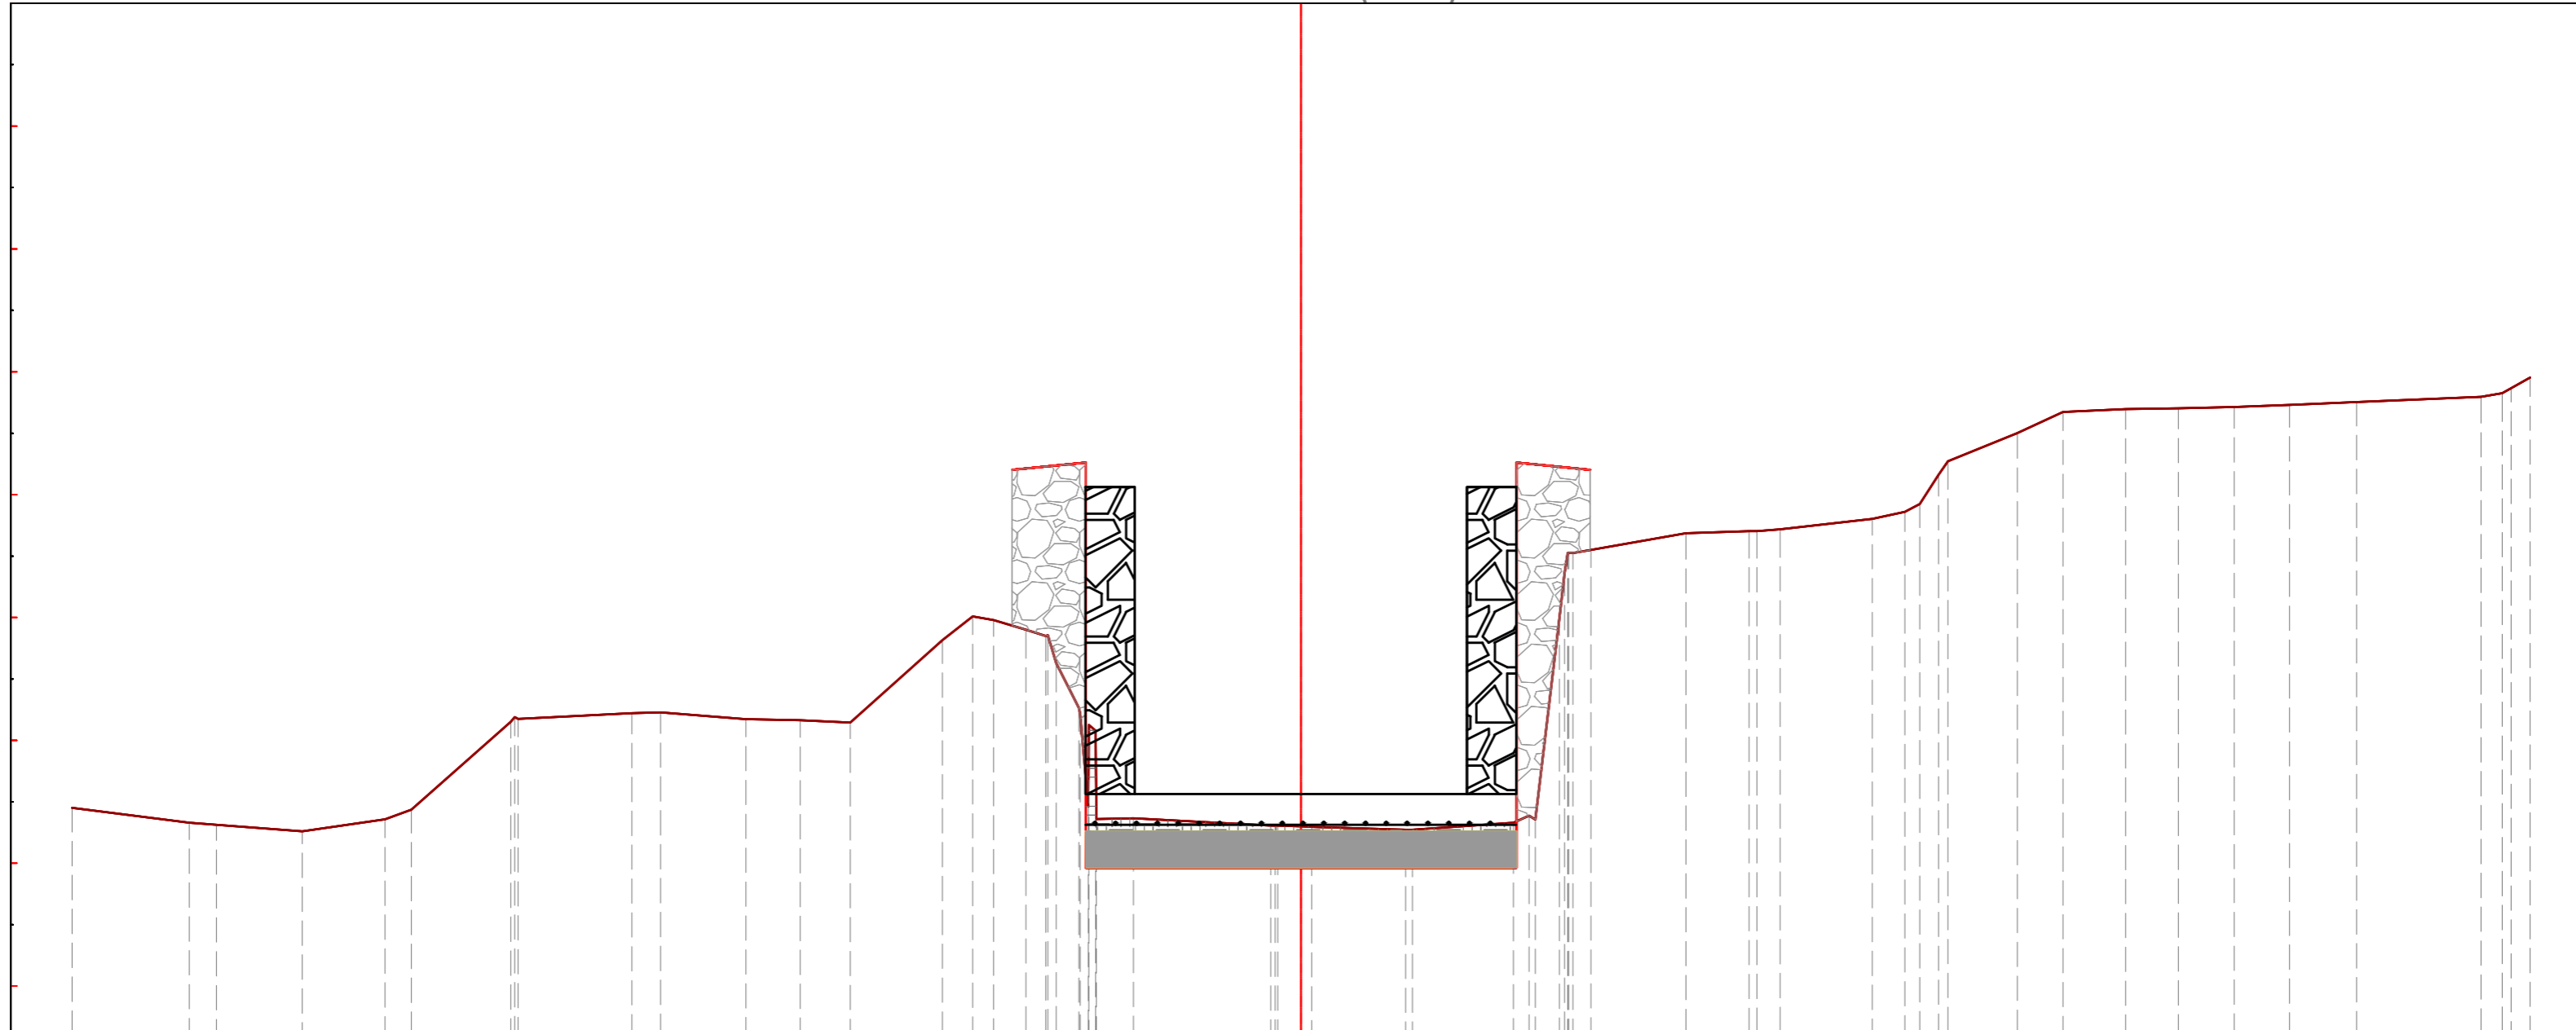

PROJEKT TOKE


Parc. Kuote	Prog. Kuote
-10.00	718.45
-9.05	718.33
-8.83	718.31
-8.13	718.26
-7.45	718.36
-7.24	718.43
-6.37	719.17
-5.44	719.22
-5.21	719.23
-4.52	719.17
-4.08	719.16
-3.67	719.14
-2.92	719.81
-2.67	720.01
-2.50	719.98
-2.24	721.21
-1.99	721.24
-1.80	721.26
-1.67	717.96
-1.36	717.96
-0.19	717.96
0.00	717.96
0.85	717.96
1.73	717.96
1.85	721.25
2.10	721.23
2.21	721.22
2.36	720.55
3.13	720.68
3.64	720.70
3.90	720.72
4.65	720.80
4.91	720.86
5.03	720.92
5.19	721.16
5.83	721.50
6.20	721.67
6.71	721.70
7.14	721.70
7.59	721.71
8.04	721.73
8.59	721.75
9.60	721.80
9.77	721.83
10.00	721.95

REHABILITIMI I SKARPATAVE TE LUMIT TE QYETETIT
PROFILI TERTHOR Km 0.040

BASHKIA POGRADEC
Drejtoria e Planifikimit e Kontrollit
te Zhvillimit te Territorit
Sektori i projekteve te infrastruktures
e planifikimit vendor
Drejtor ark.Paskalino ZIKO

Emri i objektit: REHABILITIMI I SKARPATAVE TE LUMIT TE QYETETIT			
Emertimi i fletes: PROFILI TERTHOR			
Ing.	Violeta Cekani		shkalla
Ing.Top.	Ferdinad KULLOLLI		
Ark.	Megi TOLLOZHINA		nr. i fletes

KM.0+060.00 (PIK-5)

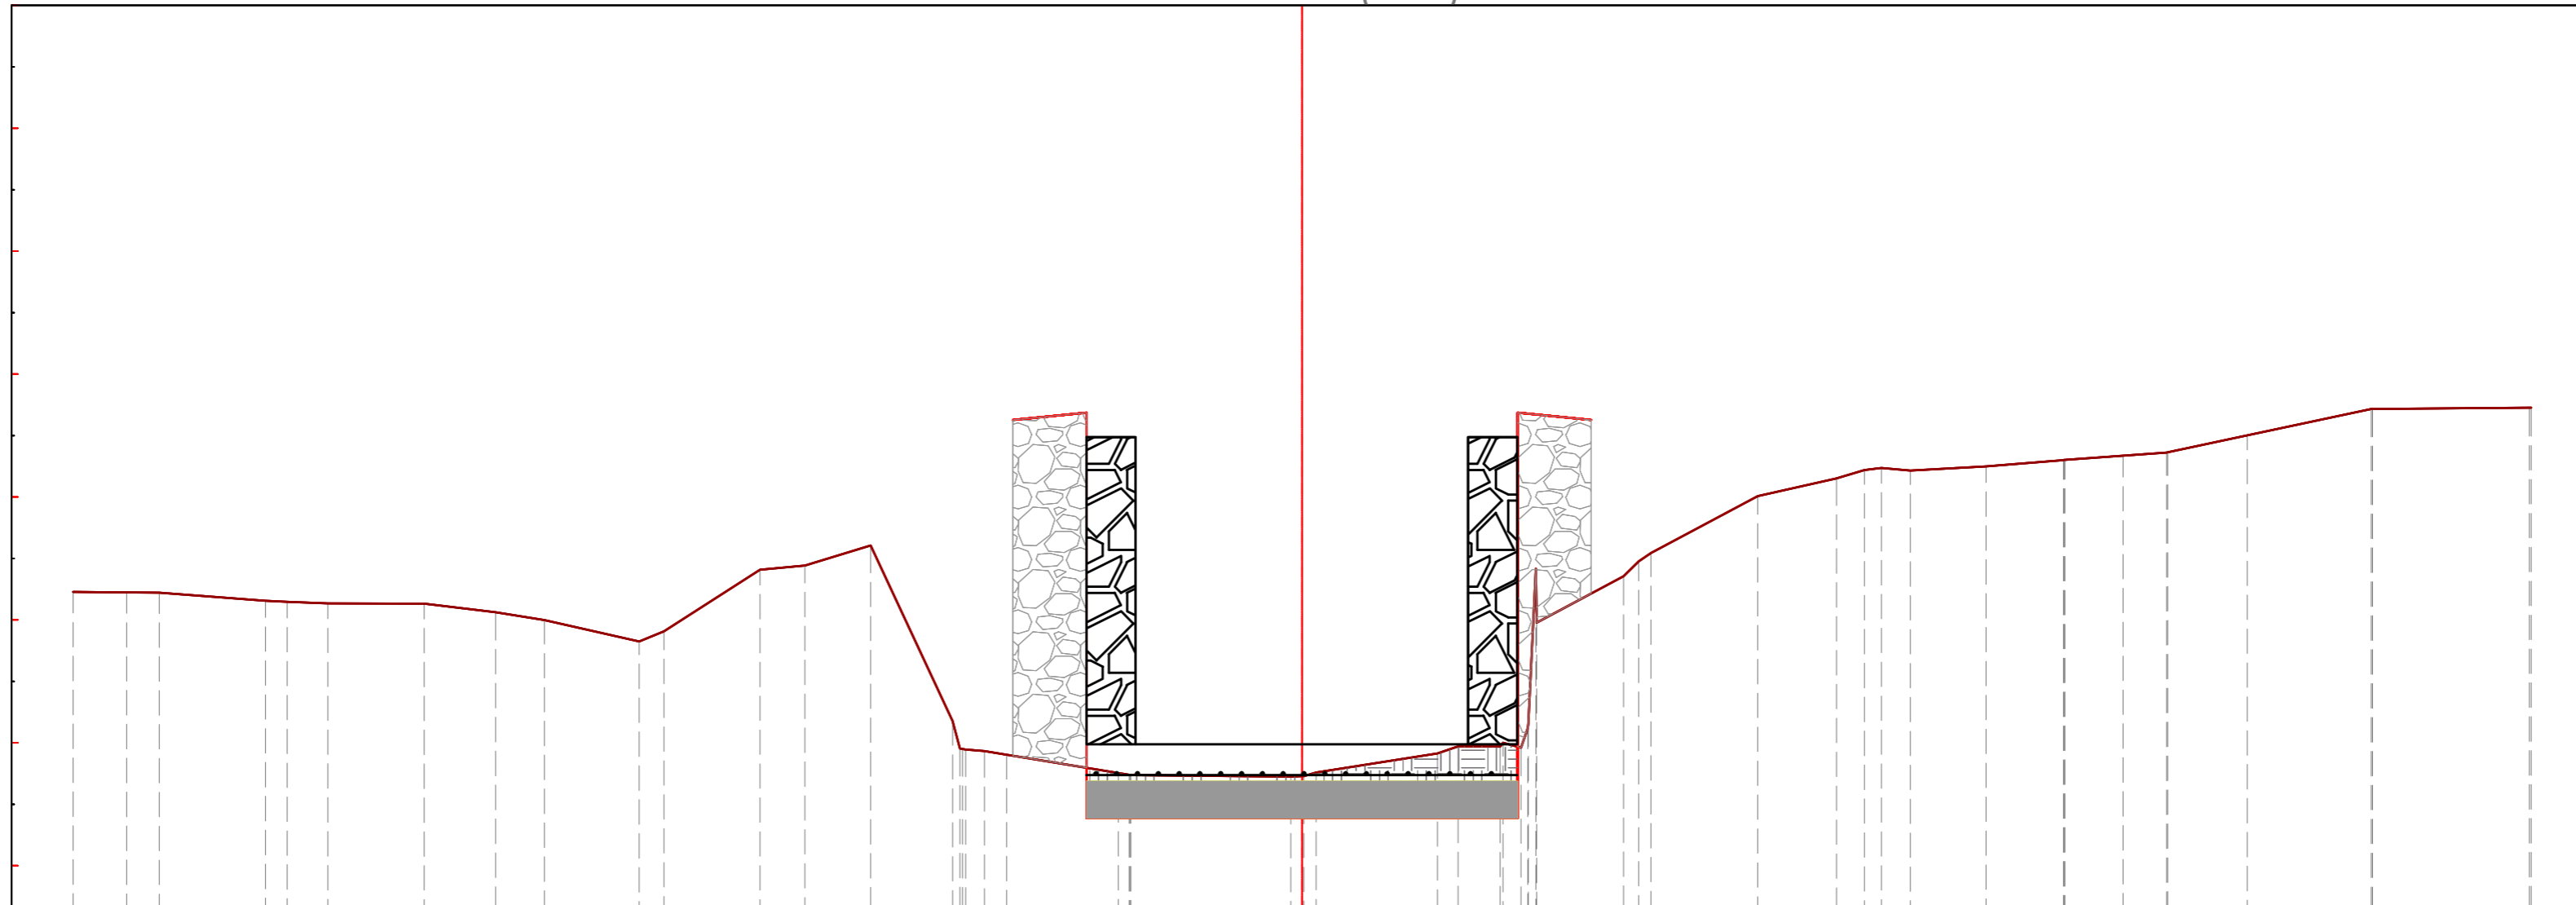

PROJEKT TOKE


Parc. Kuote	Prog. Kuote	Parc. Kuote	Prog. Kuote
-10.00	719.23	-10.00	719.23
-9.57	719.22	-9.57	719.22
-9.30	719.22	-9.30	719.22
-8.44	719.16	-8.44	719.16
-8.26	719.15	-8.26	719.15
-7.93	719.13	-7.93	719.13
-7.14	719.13	-7.14	719.13
-6.56	719.06	-6.56	719.06
-6.16	719.00	-6.16	719.00
-5.39	718.82	-5.39	718.82
-5.19	718.91	-5.19	718.91
-4.41	719.41	-4.41	719.41
-4.05	719.44	-4.05	719.44
-3.51	719.60	-3.51	719.60
-2.84	718.18	-2.84	718.18
-2.74	717.94	-2.74	717.94
-2.58	717.93	-2.58	717.93
-2.40	717.90	-2.40	717.90
-1.49	717.39	-1.49	717.75
-1.39	717.39	-1.39	717.74
0.00	717.73	0.00	717.39
0.11	717.39	0.11	717.76
1.10	717.39	1.10	717.91
1.27	717.39	1.27	717.97
1.61	717.39	1.61	717.97
1.78	720.68	1.78	717.96
1.90	720.67	1.90	719.42
2.62	719.35	2.62	719.35
2.74	719.48	2.74	719.48
3.71	720.01	3.71	720.01
4.35	720.15	4.35	720.15
4.58	720.22	4.58	720.22
4.71	720.24	4.71	720.24
4.95	720.22	4.95	720.22
5.57	720.25	5.57	720.25
6.20	720.30	6.20	720.30
6.68	720.34	6.68	720.34
7.03	720.36	7.03	720.36
7.69	720.50	7.69	720.50
8.70	720.71	8.70	720.71
9.99	720.73	9.99	720.73
10.00	720.73	10.00	720.73

REHABILITIMI I SKARPATAVE TE LUMIT TE QYETETIT
PROFILI TERTHOR Km 0.060

BASHKIA POGRADEC
Drejtoria e Planifikimit e Kontrollit
te Zhvillimit te Territorit
Sektori i projekteve te infrastruktures
e planifikimit vendor
Drejtor ark.Paskalino ZIKO

Emri i objektit: REHABILITIMI I SKARPATAVE TE LUMIT TE QYETETIT			
Emertimi i fletes: PROFILI TERTHOR			
Ing.	Violeta Cekani		shkalla
Ing.Top.	Ferdinad KULLOLLI		
Ark.	Megi TOLLOZHINA		nr. i fletes

KM.0+081.23 (PIK-6)

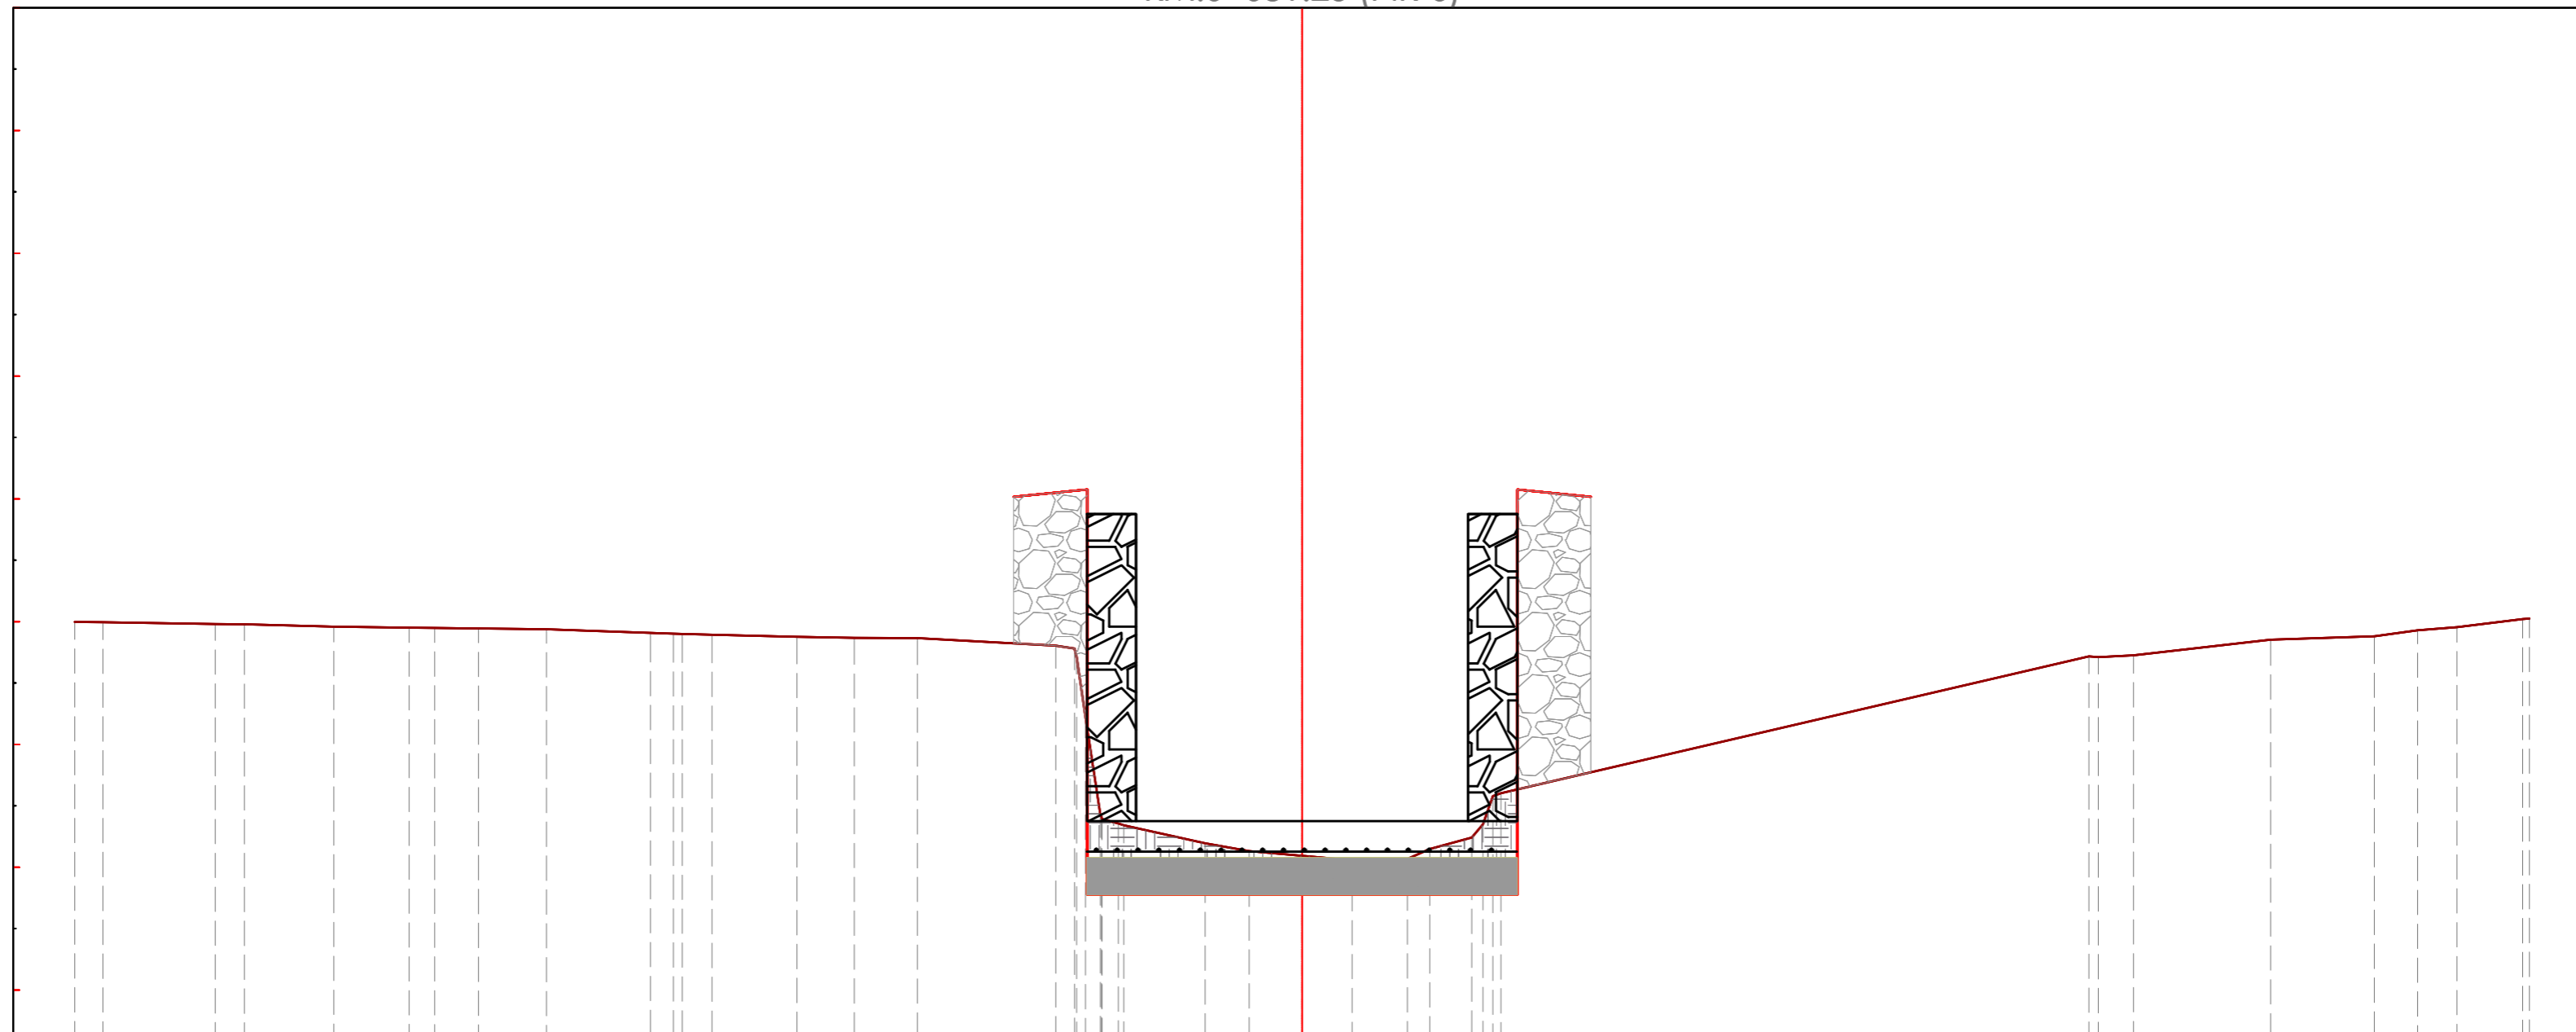


PROJEKT TOKE

Parc. Kuote	Prog. Kuote	Kuote
-10.00	19.00	-10.00
-9.77	19.00	-9.77
-8.85	18.98	-8.85
-8.62	18.98	-8.62
-7.89	18.96	-7.89
-7.28	18.95	-7.28
-7.07	18.95	-7.07
-6.71	18.95	-6.71
-6.16	18.94	-6.16
-5.31	18.91	-5.31
-5.05	18.90	-5.05
-4.81	18.89	-4.81
-4.12	18.88	-4.12
-3.65	18.87	-3.65
-3.14	18.87	-3.14
-2.01	18.80	-2.01
-1.76	18.22	-1.76
-1.63	17.39	-1.63
-1.45	17.34	-1.45
-0.79	17.19	-0.79
-0.43	17.13	-0.43
0.00	17.09	0.00
0.41	17.06	0.41
0.86	17.07	0.86
1.04	17.15	1.04
1.38	17.24	1.38
1.55	17.58	1.55
6.41	18.72	6.41
6.77	18.73	6.77
7.89	18.85	7.89
8.74	18.88	8.74
9.09	18.93	9.09
9.41	18.95	9.41
9.94	19.02	9.94
10.00	19.03	10.00

REHABILITIMI I SKARPATAVE TE LUMIT TE QYETETIT
PROFILI TERTHOR Km 0.081.23

BASHKIA POGRADEC Drejtoria e Planifikimit e Kontrollit te Zhvillimit te Territorit Sektori i projekteve te infrastruktures e planifikimit vendor	Emri i objektit: REHABILITIMI I SKARPATAVE TE LUMIT TE QYETETIT		
	Emertimi i fletes: PROFILI TERTHOR		
Drejtor ark.Paskalino ZIKO	Ing.	Violeta Cekani	shkalla
	Ing.Top.	Ferdinad KULLOLLI	
	Ark.	Megi TOLLOZHINA	nr. i fletes

KM.0+100.00 (PIK-7)

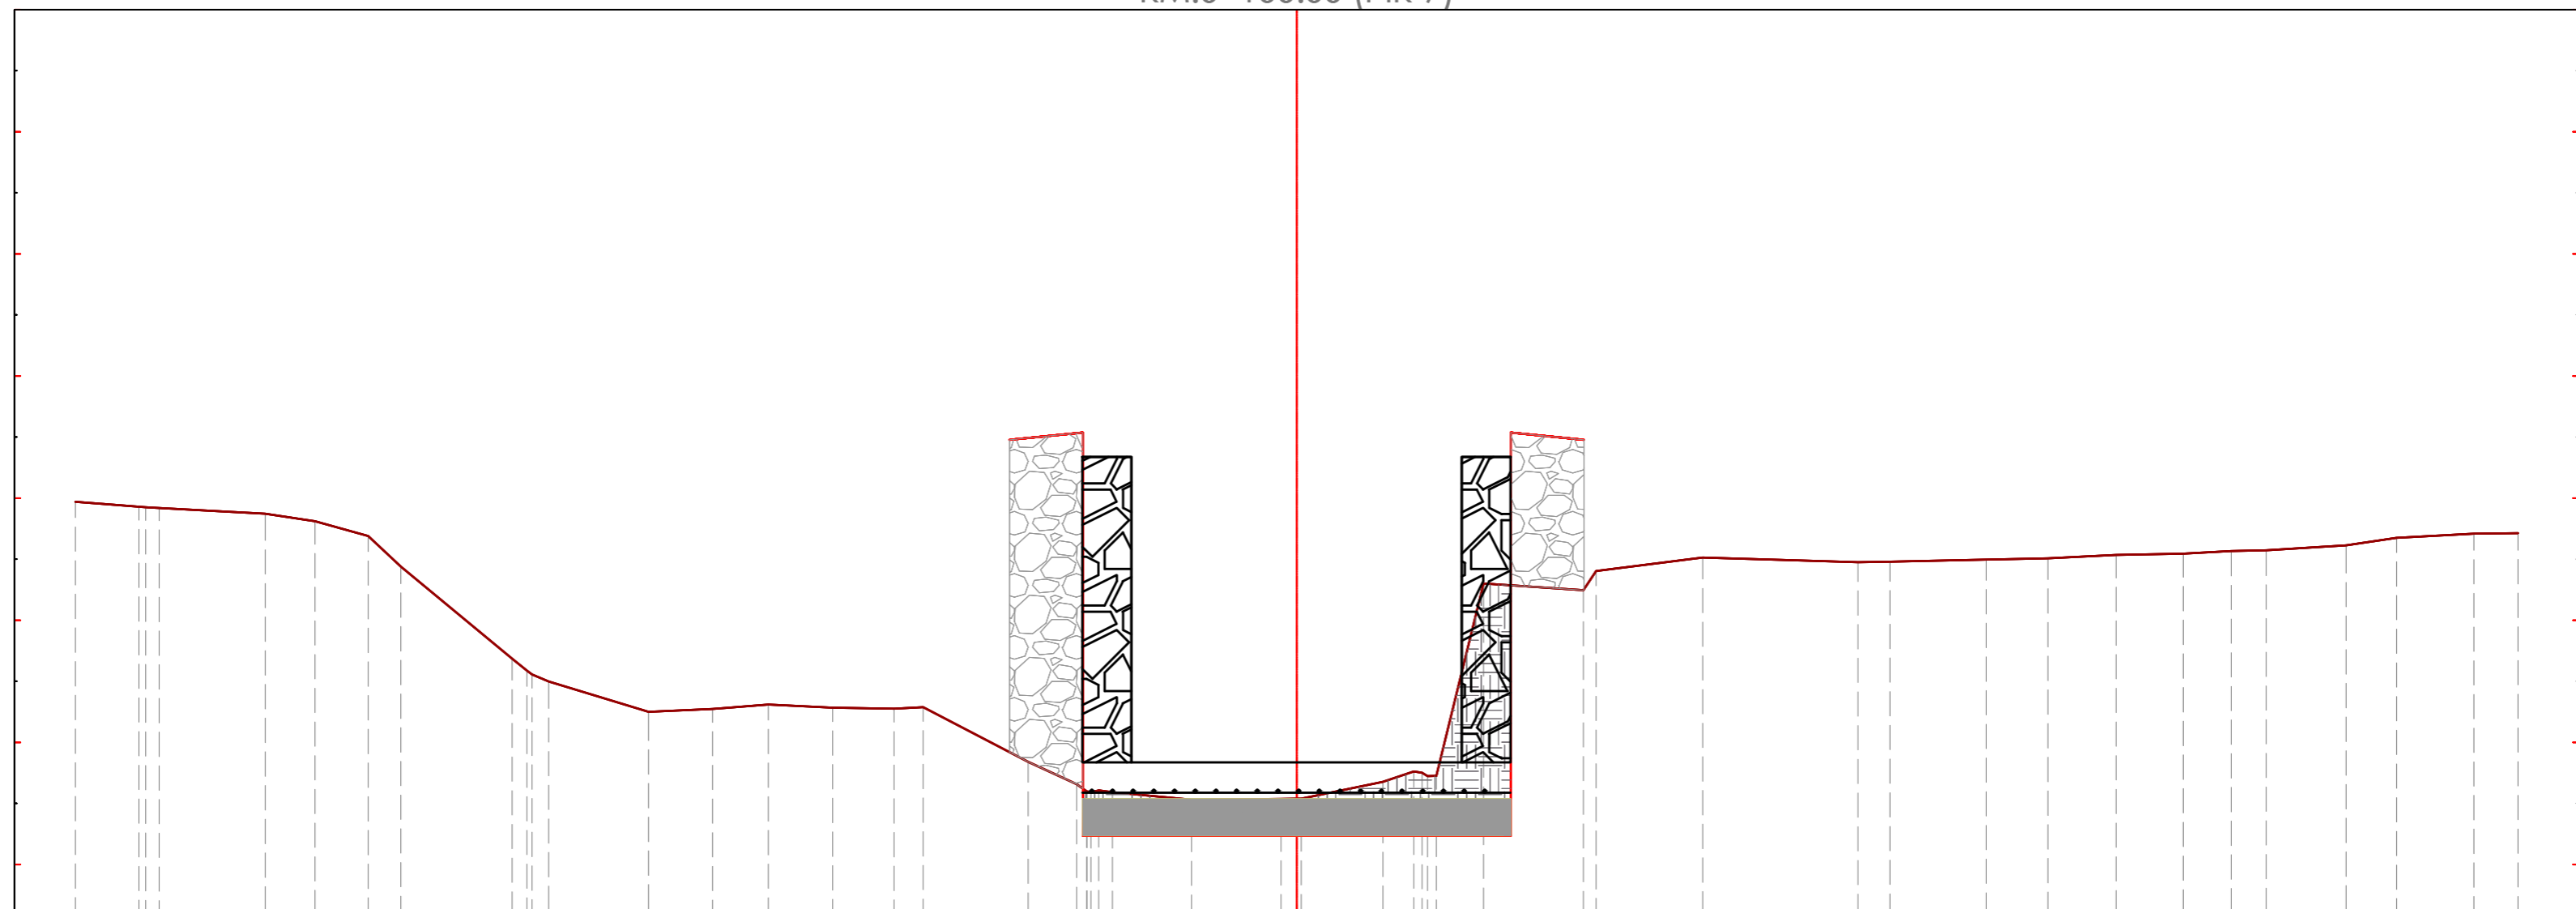


PROJEKT TOKE

Parc. Kuote	Prog. Kuote	Kuote
-10.00	18.97	-10.00
-9.42	18.92	-9.42
-9.32	18.92	-9.32
-8.45	18.87	-8.45
-8.04	18.81	-8.04
-7.60	18.69	-7.60
-7.34	18.44	-7.34
-6.43	17.69	-6.43
-6.26	17.55	-6.26
-6.13	17.50	-6.13
-5.31	17.25	-5.31
-4.78	17.27	-4.78
-4.33	17.31	-4.33
-3.80	17.28	-3.80
-3.30	17.27	-3.30
-3.06	17.29	-3.06
-2.20	16.84	-2.20
-1.80	16.66	-1.80
-1.62	16.61	-1.62
-1.51	16.59	-1.51
-0.86	16.53	-0.86
-0.13	16.54	-0.13
0.00	16.54	0.00
0.70	16.68	0.70
0.96	16.76	0.96
1.07	16.72	1.07
1.53	18.30	1.53
2.35	18.25	2.35
2.45	18.40	2.45
3.32	18.51	3.32
4.60	18.47	4.60
4.86	18.48	4.86
5.65	18.50	5.65
6.15	18.51	6.15
6.71	18.53	6.71
7.26	18.55	7.26
7.65	18.57	7.65
7.94	18.57	7.94
8.59	18.61	8.59
9.01	18.67	9.01
9.64	18.71	9.64
10.00	18.71	10.00

REHABILITIMI I SKARPATAVE TE LUMIT TE QYETETIT
PROFILI TERTHOR Km 0.100

BASHKIA POGRADEC Drejtoria e Planifikimit e Kontrollit te Zhvillimit te Territorit Sektori i projekteve te infrastruktures e planifikimit vendor		Emri i objektit: REHABILITIMI I SKARPATAVE TE LUMIT TE QYETETIT	
Drejtor ark.Paskalino ZIKO		Emertimi i fletes: PROFILI TERTHOR	
Ing.	Violeta Cekani	shkalla	
Ing.Top.	Ferdinad KULLOLLI		
Ark.	Megi TOLLOZHINA	nr. i fletes	

KM.0+120.00 (PIK-8)

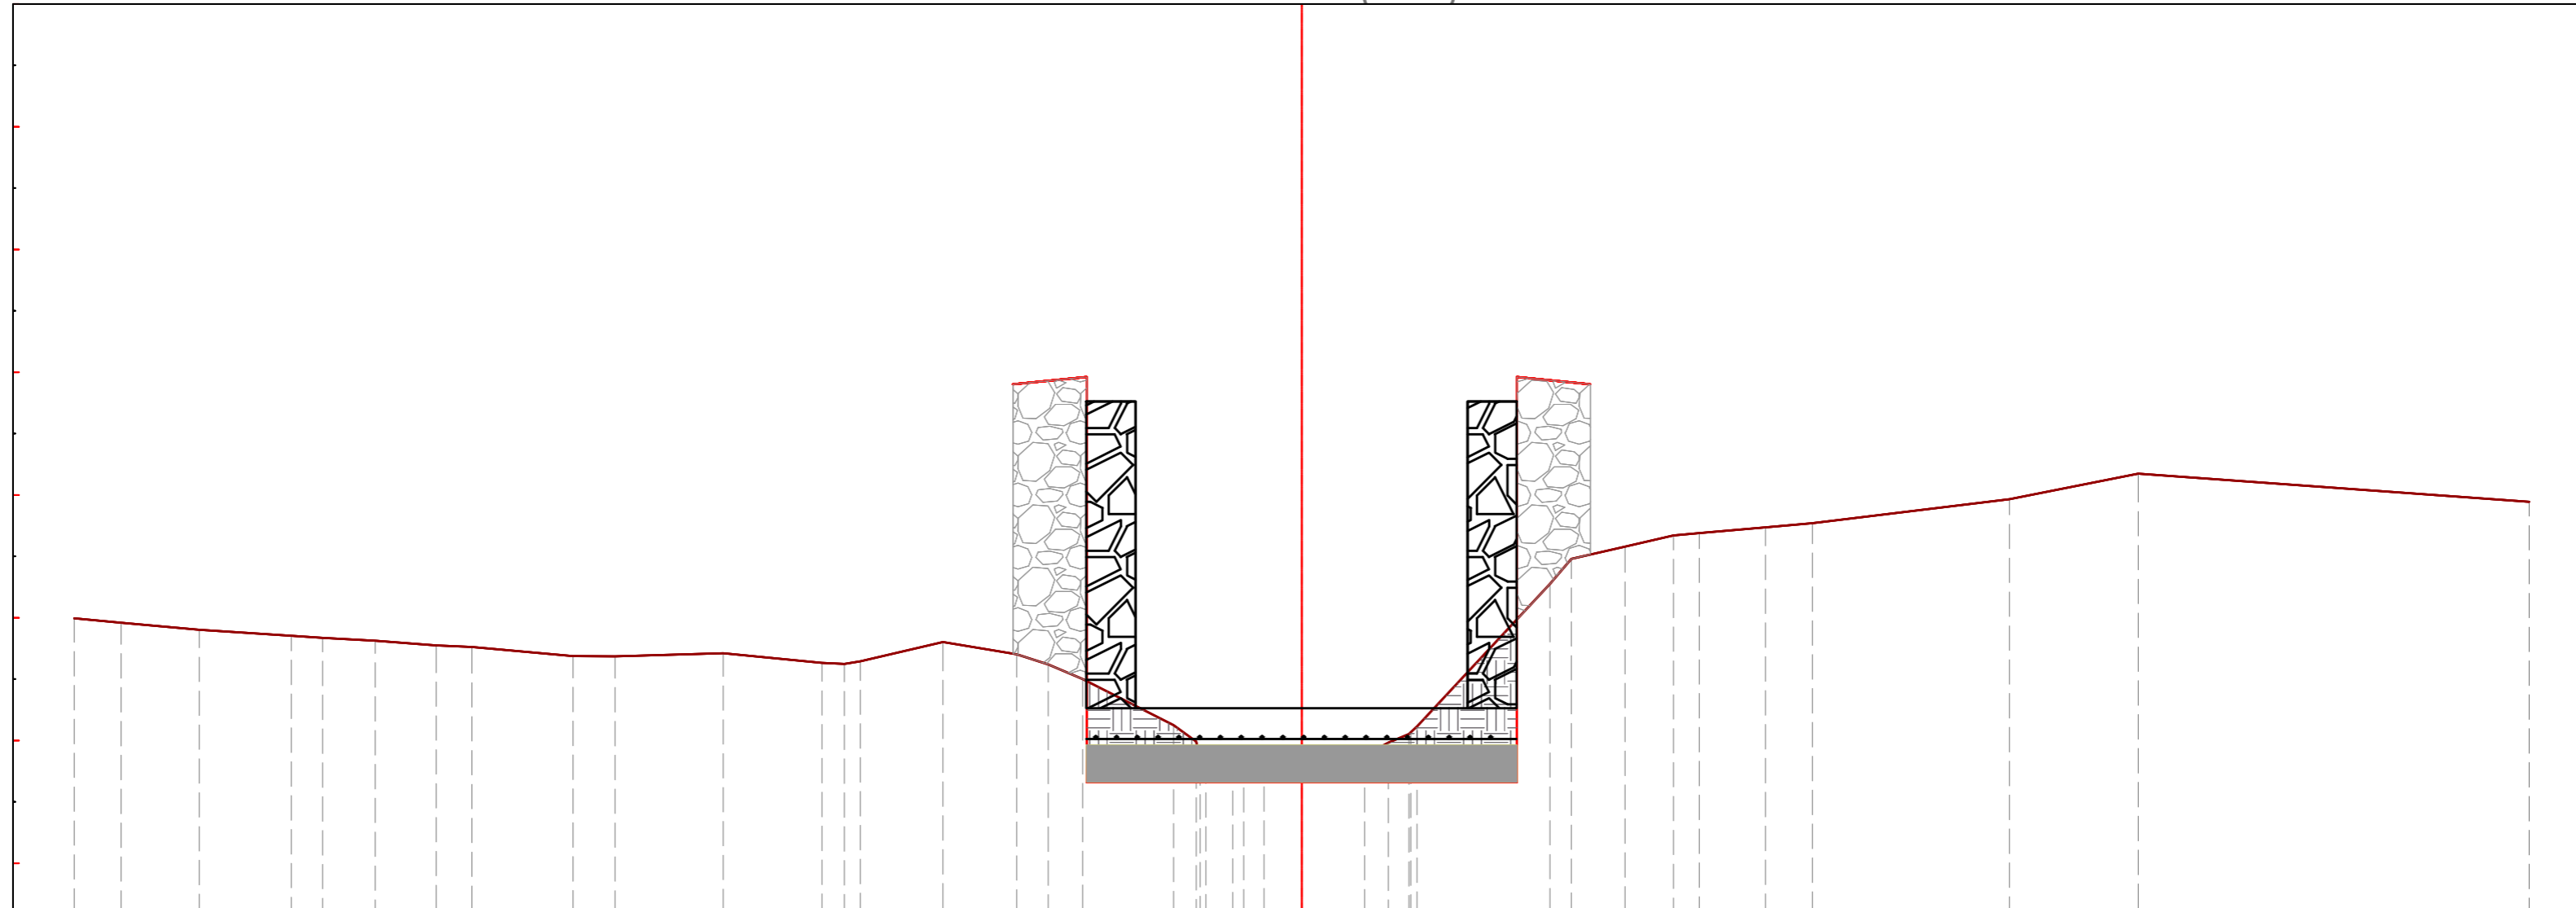

PROJEKT TOKE


Parc. Kuote	Prog. Kuote	Kuote
-10.00	-10.00	-16.99
-9.62	-9.62	-16.96
-8.98	-8.98	-16.90
-8.23	-8.23	-16.85
-7.98	-7.98	-16.84
-7.55	-7.55	-16.81
-7.05	-7.05	-16.77
-6.76	-6.76	-16.76
-5.94	-5.94	-16.69
-5.59	-5.59	-16.68
-4.71	-4.71	-16.71
-3.91	-3.91	-16.63
-3.73	-3.73	-16.62
-3.60	-3.60	-16.64
-2.92	-2.92	-16.80
-2.32	-2.32	-16.70
-2.07	-2.07	-16.62
-1.78	-1.78	-16.50
-1.04	-1.04	-16.12
-0.78	-0.78	-15.79
-0.47	-0.47	-15.88
-0.31	-0.31	-15.89
0.00	0.00	-15.66
0.51	0.51	-15.88
0.71	0.71	-15.98
0.87	0.87	-16.05
2.02	2.02	-17.27
2.20	2.20	-17.48
2.63	2.63	-17.58
3.03	3.03	-17.67
3.24	3.24	-17.69
3.78	3.78	-17.74
4.16	4.16	-17.77
5.77	5.77	-17.96
6.81	6.81	-18.17
10.00	10.00	-17.94

REHABILITIMI I SKARPATAVE TE LUMIT TE QYETETIT
PROFILI TERTHOR Km 0.120

BASHKIA POGRADEC
Drejtoria e Planifikimit e Kontrollit
te Zhvillimit te Territorit
Sektori i projekteve te infrastruktures
e planifikimit vendor
Drejtor ark.Paskalino ZIKO

Emri i objektit: REHABILITIMI I SKARPATAVE TE LUMIT TE QYETETIT			
Emertimi i fletes: PROFILI TERTHOR			
Ing.	Violeta Cekani		shkalla
Ing.Top.	Ferdinad KULLOLLI		
Ark.	Megi TOLLOZHINA		nr. i fletes

KM.0+140.00 (PIK-9)

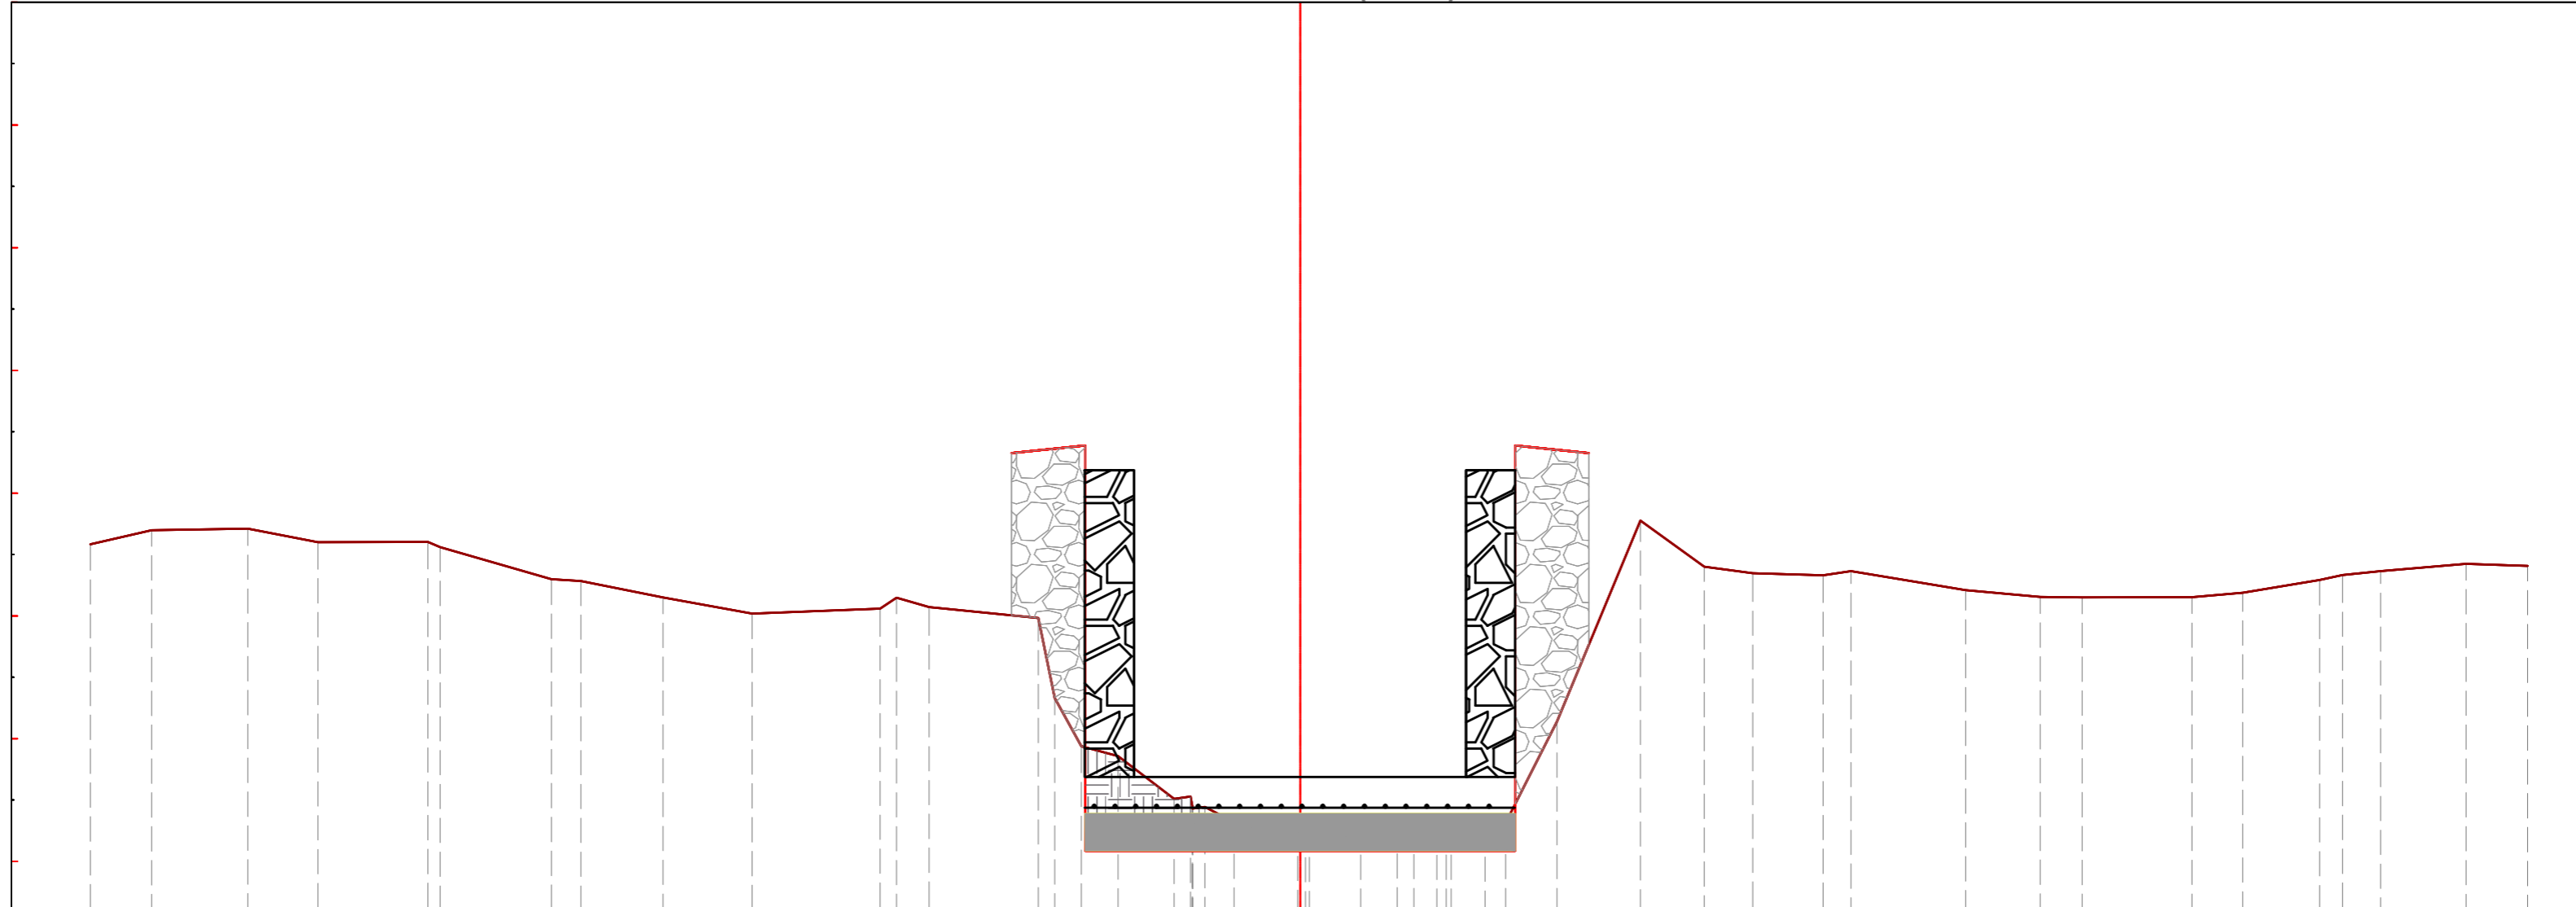

Parc. Kuote	Prog. Kuote	Proj. Kuote
-9.86	-10.00	-9.86
-9.36	-9.86	-9.36
-8.57	-9.36	-8.57
-8.00	-8.57	-8.00
-7.01	-8.00	-7.01
-6.10	-7.01	-6.10
-5.86	-6.10	-5.86
-5.19	-5.86	-5.19
-4.46	-5.19	-4.46
-3.42	-4.46	-3.42
-3.29	-3.42	-3.29
-3.02	-3.29	-3.02
-2.13	-3.02	-2.13
-2.00	-2.13	-2.00
-1.78	-2.00	-1.78
-1.48	-1.78	-1.48
-1.03	-1.48	-1.03
-0.88	-1.03	-0.88
-0.78	-0.88	-0.78
-0.54	-0.78	-0.54
0.00	-0.54	0.00
0.49	0.00	0.49
0.79	0.49	0.79
0.93	0.79	0.93
1.11	0.93	1.11
1.23	1.11	1.23
1.51	1.23	1.51
1.67	1.51	1.67
2.09	1.67	2.09
2.77	2.09	2.77
3.29	2.77	3.29
3.69	3.29	3.69
4.26	3.69	4.26
4.49	4.26	4.49
5.42	4.49	5.42
6.03	5.42	6.03
6.37	6.03	6.37
7.27	6.37	7.27
7.68	7.27	7.68
8.31	7.68	8.31
8.49	8.31	8.49
8.80	8.49	8.80
9.50	8.80	9.50
10.00	9.50	10.00

PROJEKT TOKE


REHABILITIMI I SKARPATAVE TE LUMIT TE QYETETIT
PROFILI TERTHOR Km 0.140

BASHKIA POGRADEC
Drejtoria e Planifikimit e Kontrollit
te Zhvillimit te Territorit
Sektori i projekteve te infrastruktures
e planifikimit vendor
Drejtor ark.Paskalino ZIKO

Emri i objektit: REHABILITIMI I SKARPATAVE TE LUMIT TE QYETETIT			
Emertimi i fletes: PROFILI TERTHOR			
Ing.	Violeta Cekani		shkalla
Ing.Top.	Ferdinad KULLOLLI		
Ark.	Megi TOLLOZHINA		nr. i fletes

KM.0+152.94 (PIK-10)

PROJEKT TOKE

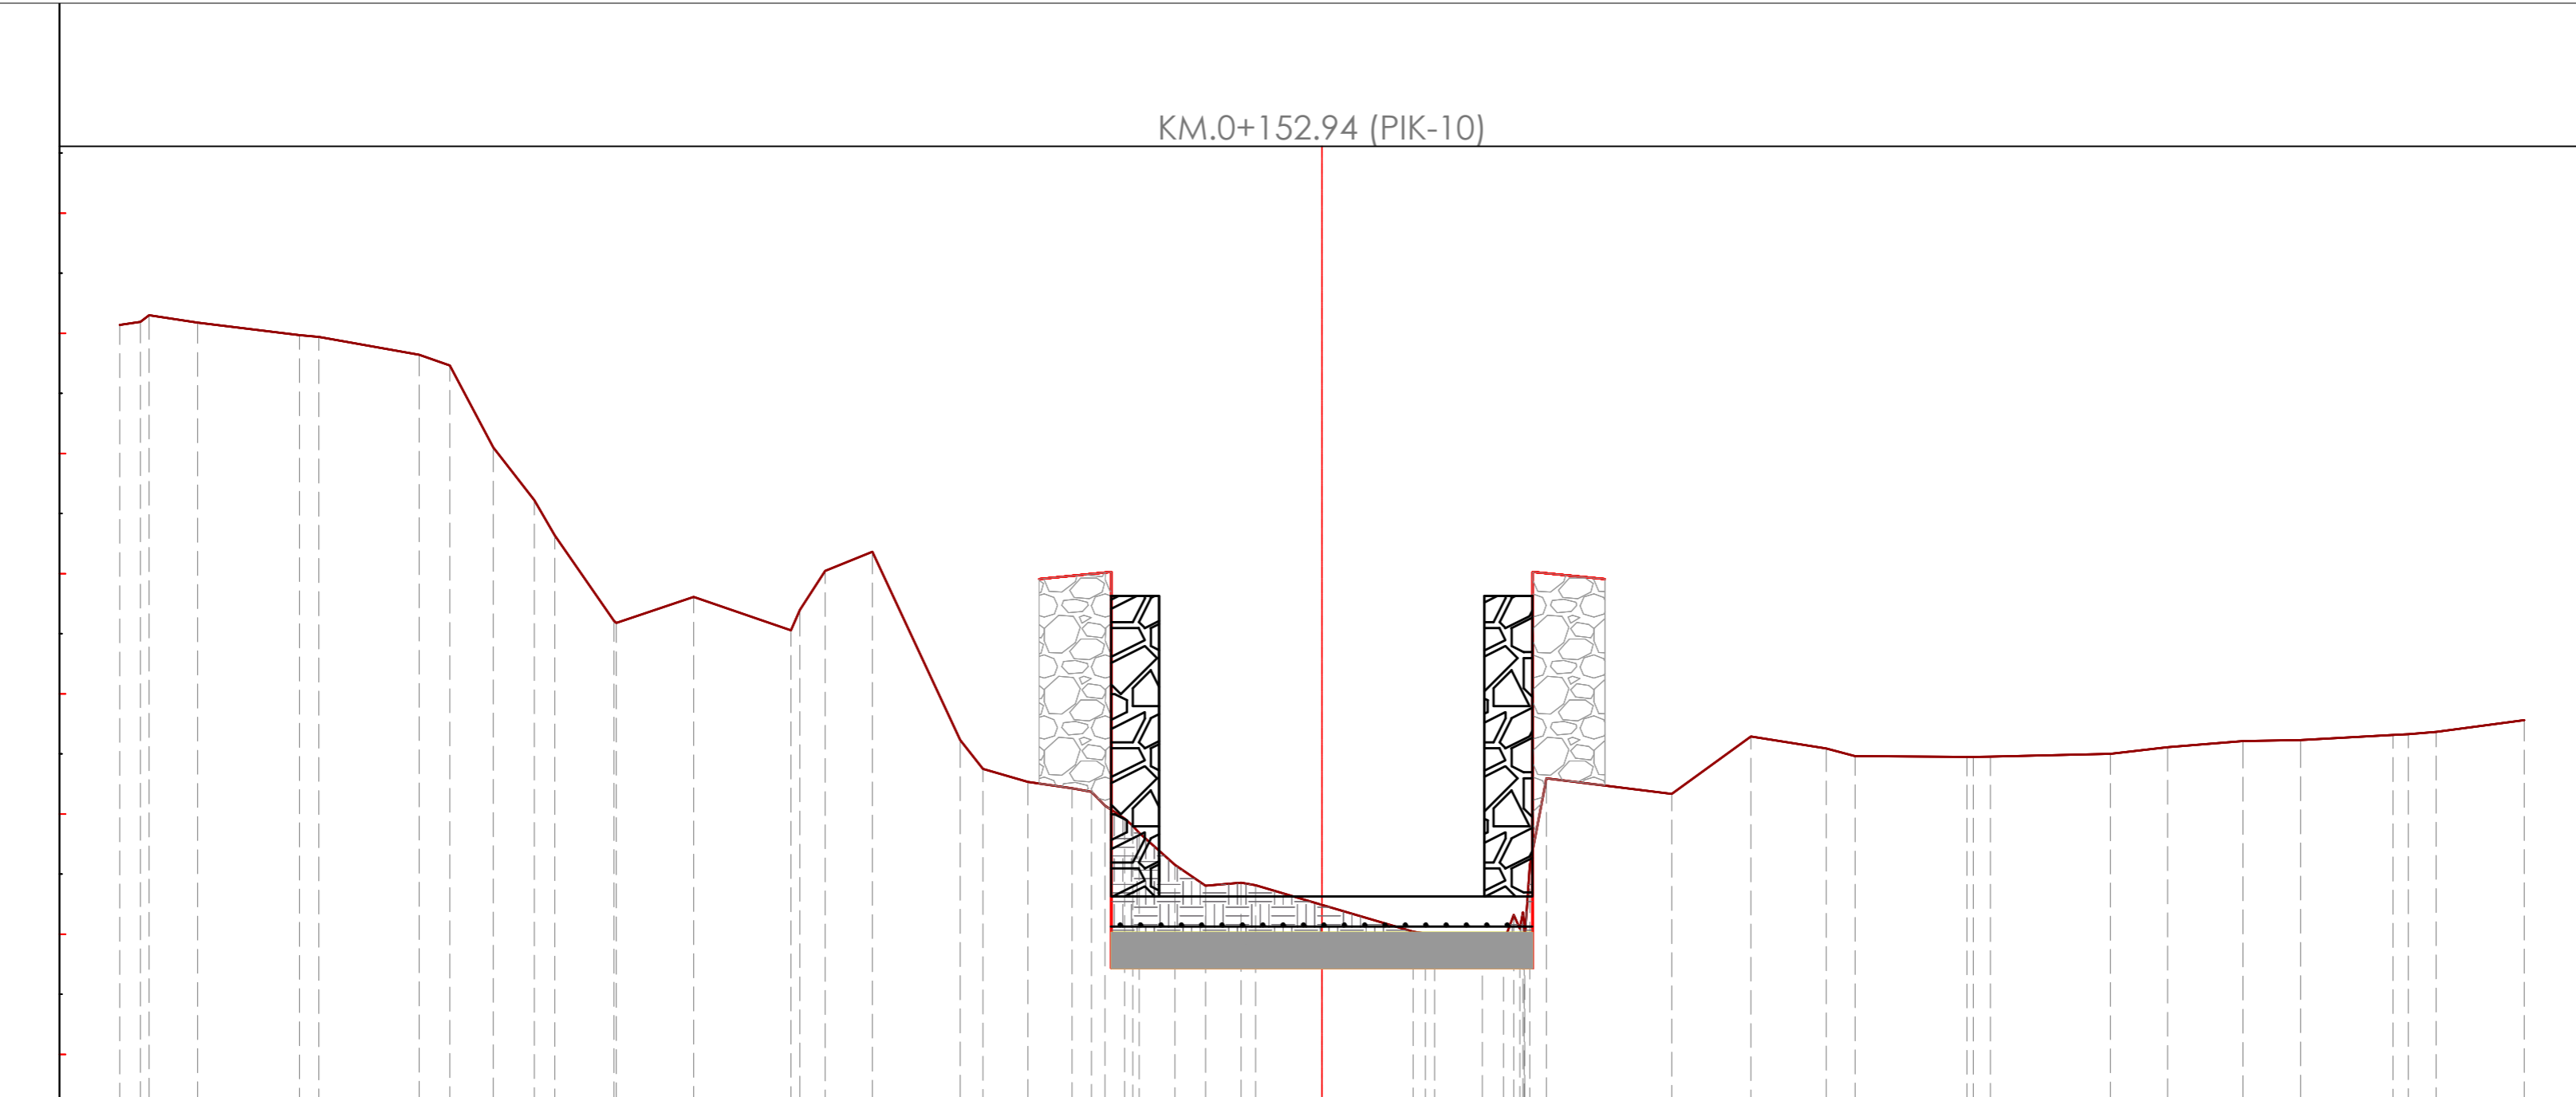


Parc. Kuote	Prog. Kuote
-10.00	-10.00
-9.76	-9.76
-9.35	-9.35
-8.50	-8.50
-8.34	-8.34
-7.51	-7.51
-7.25	-7.25
-6.89	-6.89
-6.55	-6.55
-6.38	-6.38
-5.87	-5.87
-5.23	-5.23
-4.34	-4.34
-4.13	-4.13
-3.74	-3.74
-3.01	-3.01
-2.82	-2.82
-2.45	-2.45
-2.08	-2.08
-1.92	-1.92
-1.81	-1.81
-1.64	-1.64
-1.52	-1.52
-1.22	-1.22
-0.97	-0.97
-0.67	-0.67
-0.55	-0.55
0.00	0.00
0.76	0.76
0.86	0.86
1.33	1.33
1.51	1.51
1.65	1.65
1.87	1.87
2.91	2.91
3.57	3.57
4.19	4.19
4.43	4.43
5.36	5.36
5.56	5.56
6.56	6.56
7.03	7.03
7.66	7.66
8.14	8.14
8.91	8.91
9.04	9.04
9.27	9.27
10.00	10.00

REHABILITIMI I SKARPATAVE TE LUMIT TE QYETETIT
PROFILI TERTHOR Km 0.152.9

BASHKIA POGRADEC Drejtoria e Planifikimit e Kontrollit te Zhvillimit te Territorit Sektori i projekteve te infrastruktures e planifikimit vendor	Emri i objektit: REHABILITIMI I SKARPATAVE TE LUMIT TE QYETETIT		
	Emertimi i fletes: PROFILI TERTHOR		
Drejtor ark.Paskalino ZIKO	Ing.	Violeta Cekani	shkalla
	Ing.Top.	Ferdinad KULLOLLI	
	Ark.	Megi TOLLOZHINA	nr. i fletes

KM.0+185.47 (PIK-11)

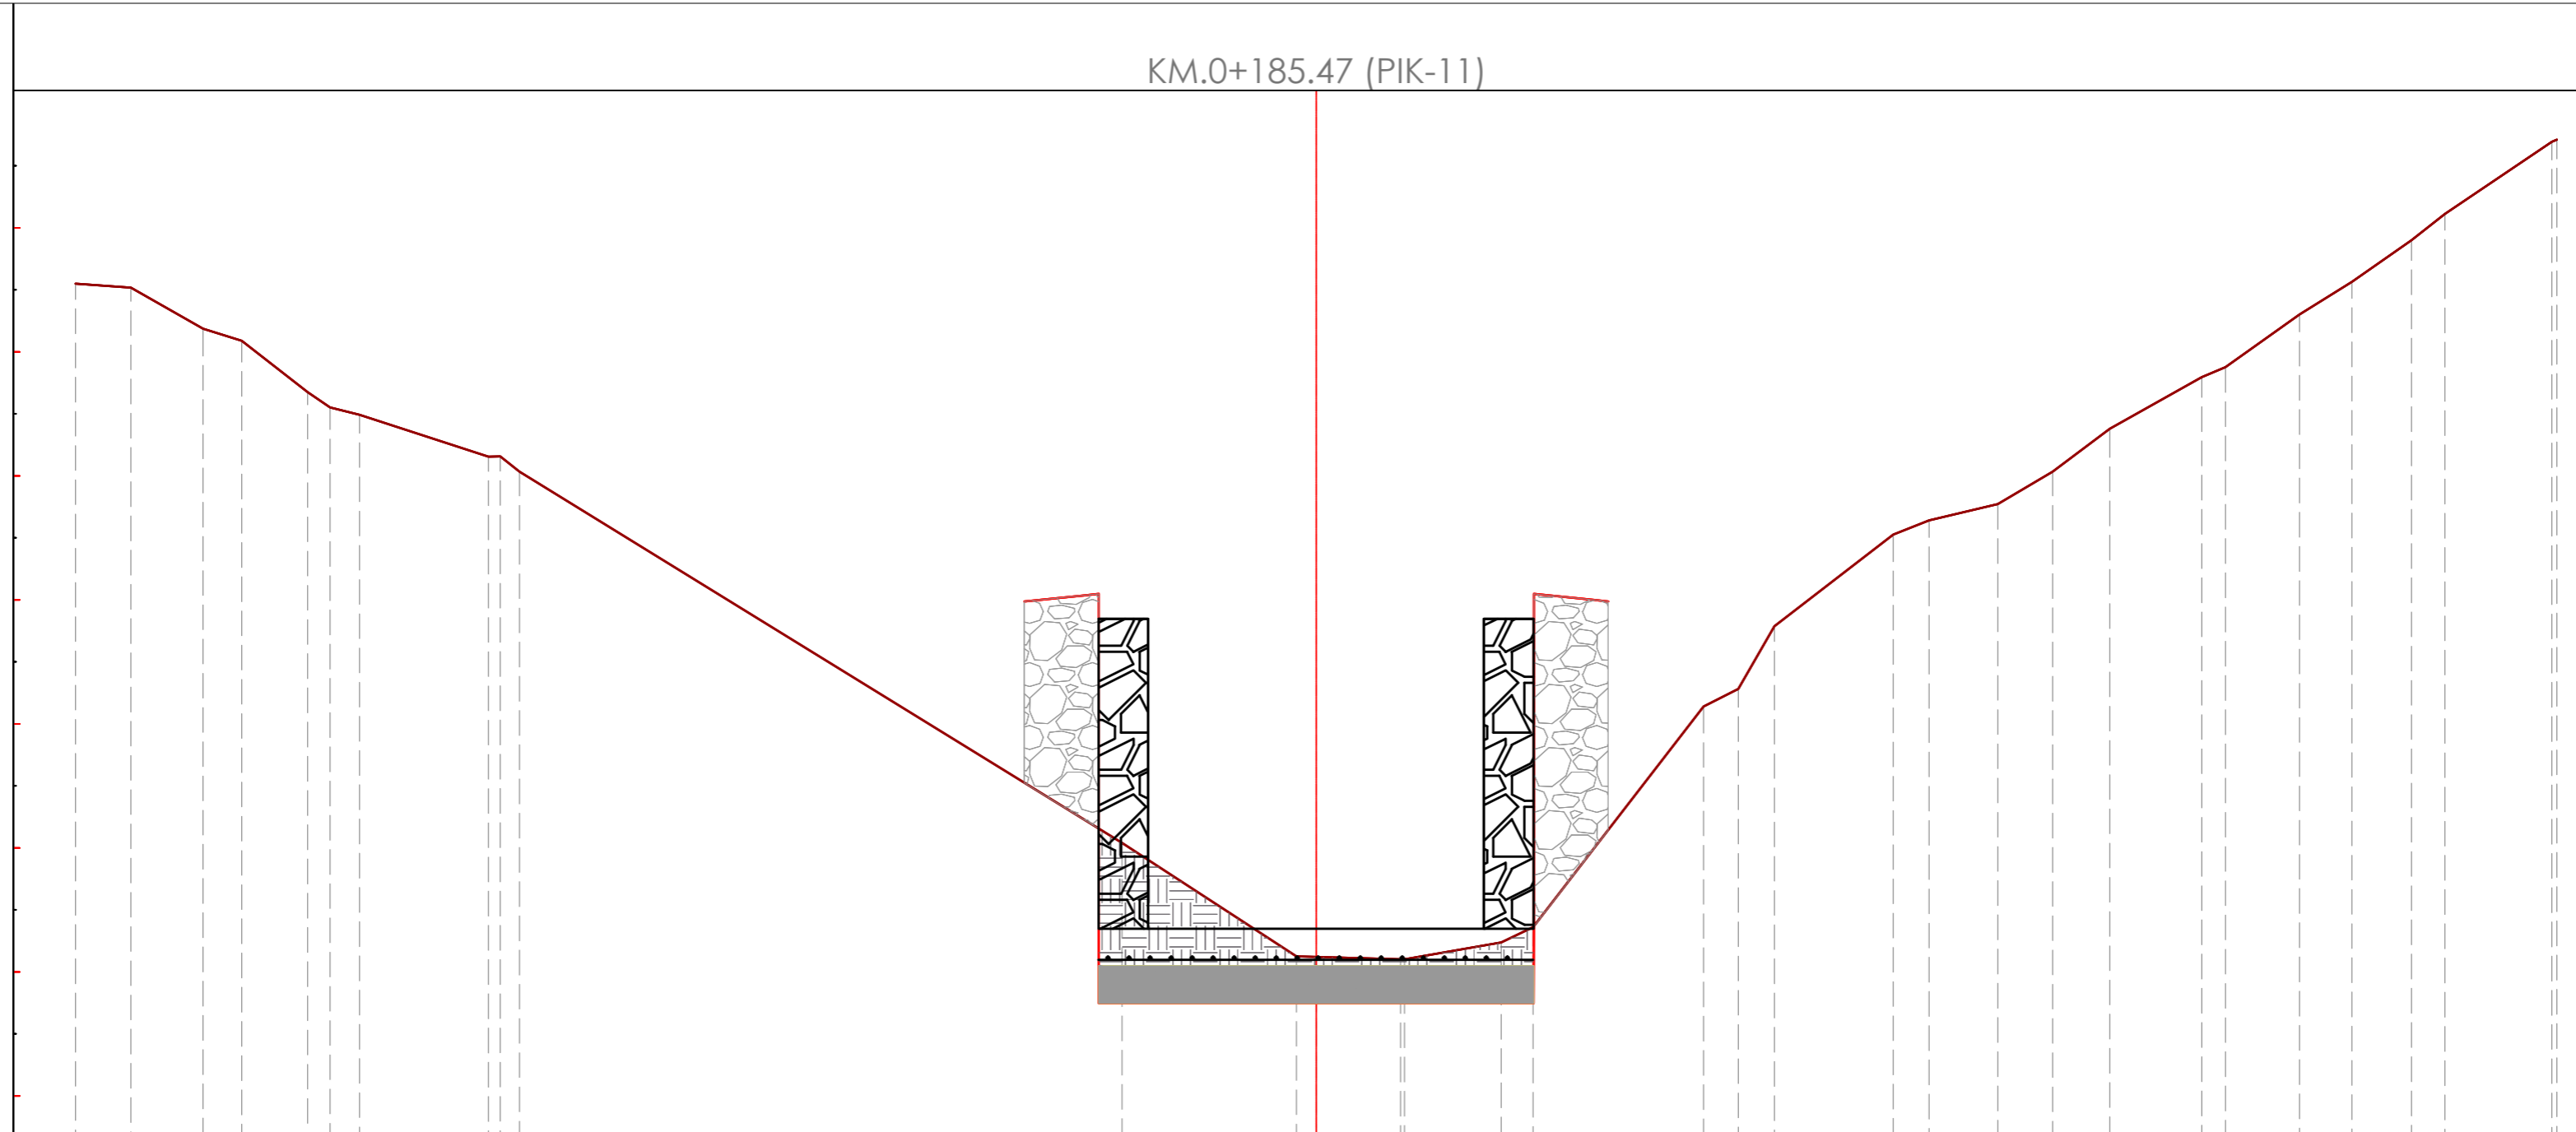

PROJEKT TOKE

Parc. Kuote	Prog. Kuote	Kuote
-10.00	16.55	-10.00
-9.55		16.52
-8.97		16.19
-8.66		16.09
-8.13		15.67
-7.95		15.55
-7.71		15.49
-6.58		15.16
-6.42		15.03
-1.56		12.04
-0.16		11.12
0.00		11.12
0.68		11.10
1.49		11.24
1.75		11.36
3.12		13.14
3.40		13.28
3.69		13.79
4.65		14.53
4.94		14.64
5.49		14.77
5.93		15.03
6.40		15.38
7.14		15.80
7.33		15.88
7.92		16.30
8.35		16.56
8.83		16.90
9.10		17.11
9.96		17.69
10.00		17.71

REHABILITIMI I SKARPATAVE TE LUMIT TE QYETETIT
PROFILI TERTHOR Km 0.185.4

BASHKIA POGRADEC Drejtoria e Planifikimit e Kontrollit te Zhvillimit te Territorit Sektori i projekteve te infrastruktures e planifikimit vendor		Emri i objektit: REHABILITIMI I SKARPATAVE TE LUMIT TE QYETETIT	
Drejtor ark.Paskalino ZIKO		Emertimi i fletes: PROFILI TERTHOR	
Ing.	Violeta Cekani	shkalla	
Ing.Top.	Ferdinad KULLOLLI		
Ark.	Megi TOLLOZHINA	nr. i fletes	

KM.0+200.00 (PIK-12)

PROJEKT TOKE


Parc. Kuote	Prog. Kuote
-10.00	-10.00
-9.93	-9.93
-9.19	-9.19
-8.93	-8.93
-8.51	-8.51
-8.08	-8.08
-7.79	-7.79
-6.98	-6.98
-6.80	-6.80
-6.22	-6.22
-5.60	-5.60
-5.06	-5.06
-4.91	-4.91
-4.78	-4.78
-4.13	-4.13
-3.24	-3.24
-3.11	-3.11
-2.96	-2.96
-2.40	-2.40
-1.53	-1.53
-1.29	-1.29
-0.92	-0.92
0.00	0.00
0.97	0.97
1.08	1.08
1.65	1.65
2.38	2.38
2.56	2.56
3.37	3.37
3.71	3.71
4.38	4.38
4.82	4.82
5.22	5.22
5.52	5.52
6.17	6.17
6.76	6.76
7.18	7.18
7.86	7.86
8.31	8.31
8.92	8.92
9.38	9.38
10.00	10.00

REHABILITIMI I SKARPATAVE TE LUMIT TE QYETETIT
PROFILI TERTHOR Km 0.200

BASHKIA POGRADEC
Drejtoria e Planifikimit e Kontrollit
te Zhvillimit te Territorit
Sektori i projekteve te infrastruktures
e planifikimit vendor
Drejtor ark.Paskalino ZIKO

Emri i objektit: REHABILITIMI I SKARPATAVE TE LUMIT TE QYETETIT		
Emertimi i fletes: PROFILI TERTHOR		
Ing.	Violeta Cekani	shkalla
Ing.Top.	Ferdinad KULLOLLI	nr. i fletes
Ark.	Megi TOLLOZHINA	

KM.0+220.00 (PIK-13)

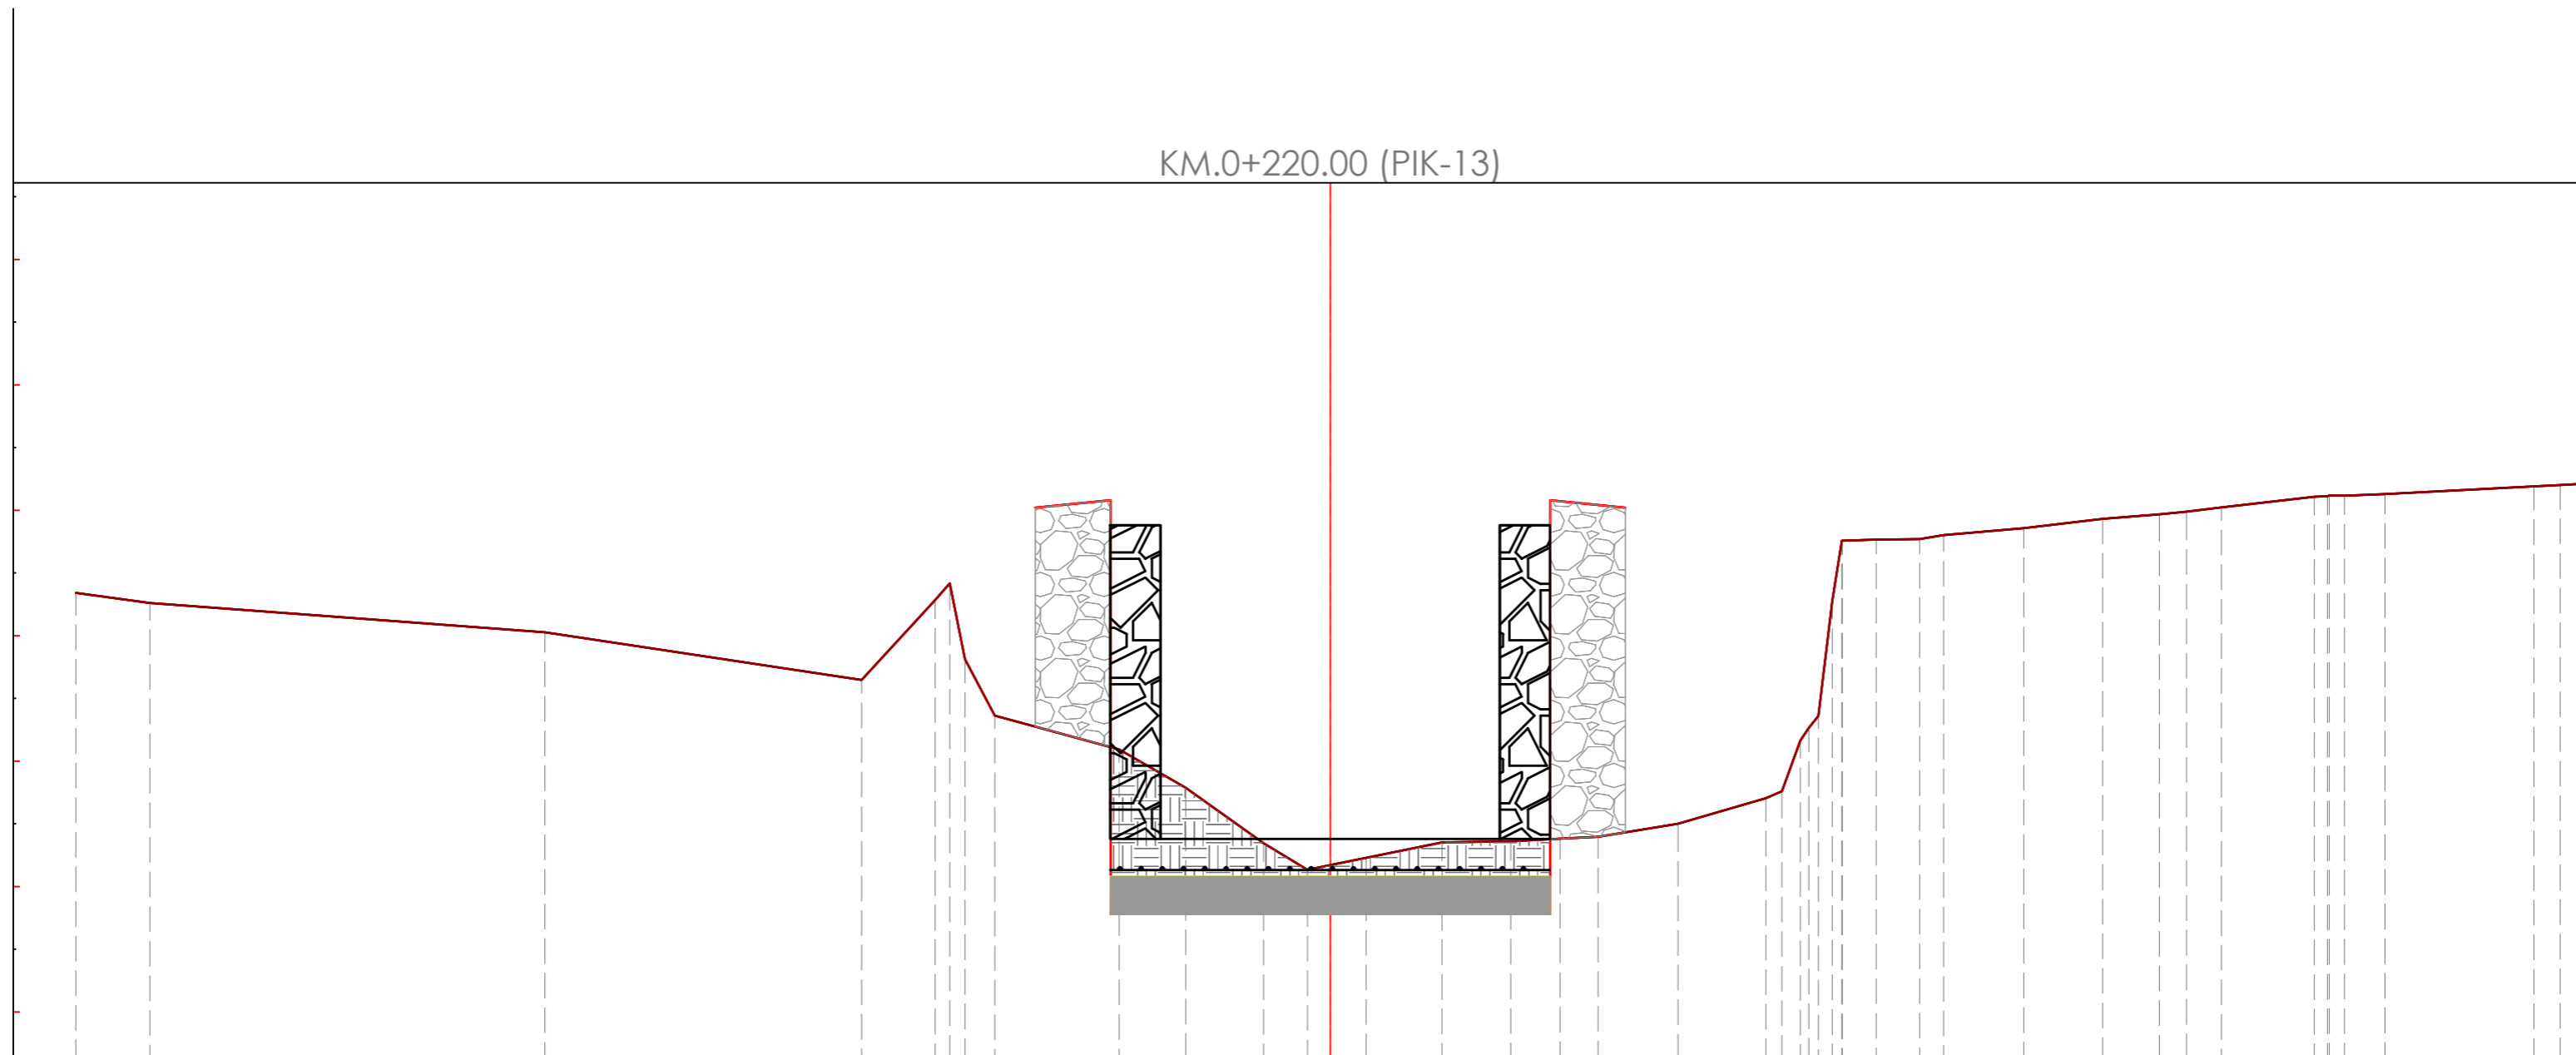


PROJEKT TOKE

Parc. Kuote	Prog. Kuote
-10.00	-10.00
-9.41	-9.41
-6.26	-6.26
-3.74	-3.74
-3.15	-3.15
-3.03	-3.03
-2.91	-2.91
-2.68	-2.68
-1.68	-1.68
-1.15	-1.15
-0.53	-0.53
-0.18	-0.18
0.00	0.00
0.29	0.29
0.89	0.89
1.44	1.44
1.83	1.83
2.13	2.13
2.77	2.77
3.47	3.47
3.60	3.60
3.75	3.75
3.89	3.89
4.00	4.00
4.35	4.35
4.70	4.70
4.89	4.89
5.53	5.53
6.16	6.16
6.61	6.61
6.83	6.83
7.10	7.10
7.85	7.85
7.95	7.95
8.09	8.09
8.41	8.41
9.59	9.59
9.81	9.81
10.00	10.00

REHABILITIMI I SKARPATAVE TE LUMIT TE QYETETIT
PROFILI TERTHOR Km 0.220

BASHKIA POGRADEC Drejtoria e Planifikimit e Kontrollit te Zhvillimit te Territorit Sektori i projekteve te infrastruktures e planifikimit vendor		Emri i objektit: REHABILITIMI I SKARPATAVE TE LUMIT TE QYETETIT	
Drejtor ark.Paskalino ZIKO		Emertimi i fletes: PROFILI TERTHOR	
Ing.	Violeta Cekani	shkalla	
Ing.Top.	Ferdinad KULLOLLI		
Ark.	Megi TOLLOZHINA		nr. i fletes

KM.0+240.00 (PIK-14)

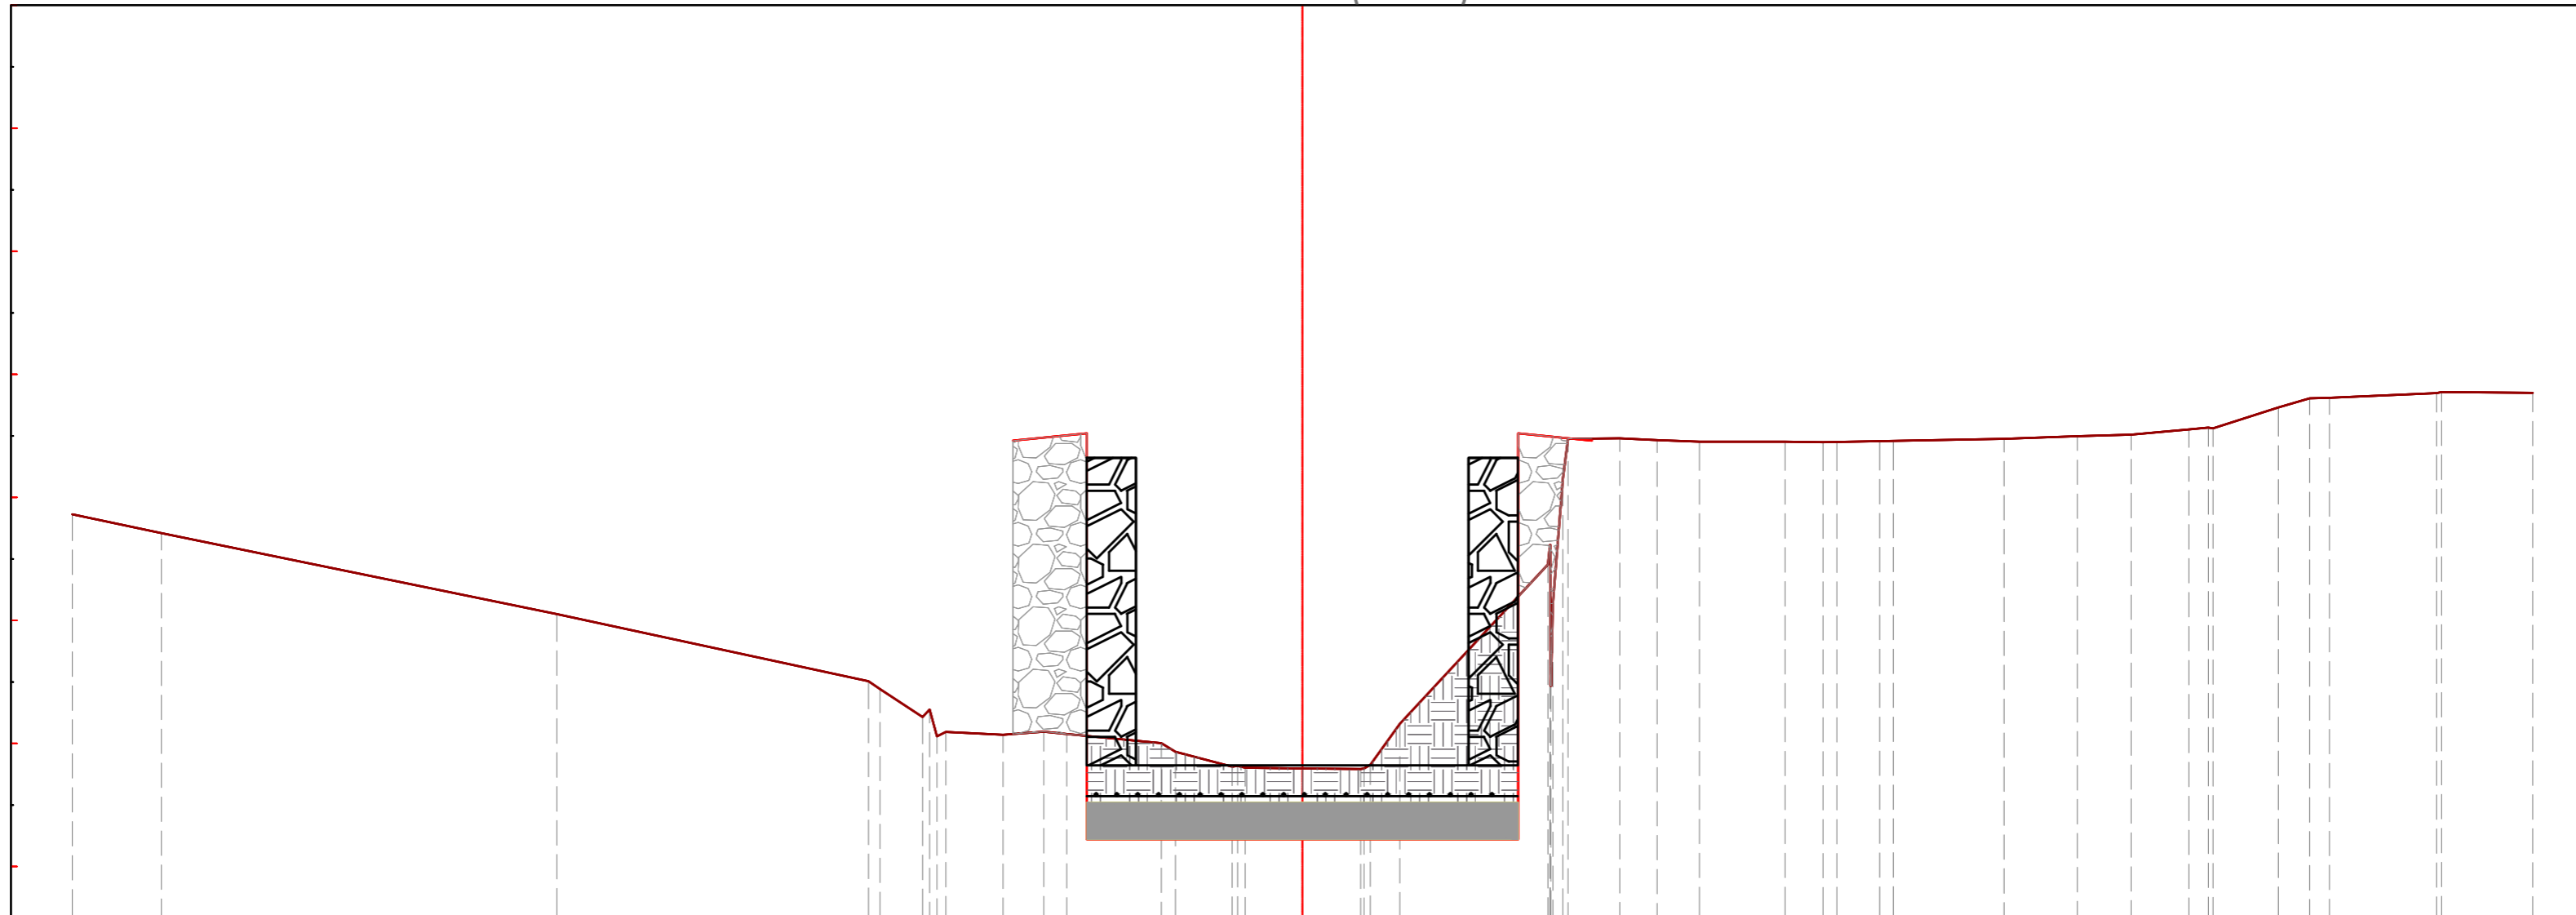

PROJEKT TOKE


Parc. Kuote	Prog. Kuote	Kuote
-10.00	-10.00	-11.86
-9.28	-9.28	-11.71
-6.06	-6.06	-11.05
-3.43	-3.43	-10.44
-3.03	-3.03	-10.28
-2.90	-2.90	-10.09
-2.43	-2.43	-10.07
-2.10	-2.10	-10.10
-1.92	-1.92	-10.08
-1.15	-1.15	-10.00
-1.03	-1.03	-09.93
-0.57	-0.57	-09.81
-0.47	-0.47	-09.80
0.00	0.00	-09.80
0.47	0.47	-09.79
0.79	0.79	-10.16
2.00	2.00	-11.46
2.12	2.12	-12.15
2.58	2.58	-12.48
2.88	2.88	-12.47
3.23	3.23	-12.45
3.92	3.92	-12.45
4.23	4.23	-12.45
4.34	4.34	-12.45
4.69	4.69	-12.46
4.80	4.80	-12.46
5.70	5.70	-12.48
6.30	6.30	-12.50
6.74	6.74	-12.51
7.21	7.21	-12.55
7.36	7.36	-12.57
7.93	7.93	-12.73
8.19	8.19	-12.80
8.35	8.35	-12.81
9.22	9.22	-12.85
10.00	10.00	-12.85

REHABILITIMI I SKARPATAVE TE LUMIT TE QYETETIT
PROFILI TERTHOR Km 0.240

BASHKIA POGRADEC
Drejtoria e Planifikimit e Kontrollit
te Zhvillimit te Territorit
Sektori i projekteve te infrastruktures
e planifikimit vendor
Drejtor ark.Paskalino ZIKO

Emri i objektit: REHABILITIMI I SKARPATAVE TE LUMIT TE QYETETIT			
Emertimi i fletes: PROFILI TERTHOR			
Ing.	Violeta Cekani		shkalla
Ing.Top.	Ferdinand KULLOLLI		
Ark.	Megi TOLLOZHINA		nr. i fletes

KM.0+260.00 (PIK-15)

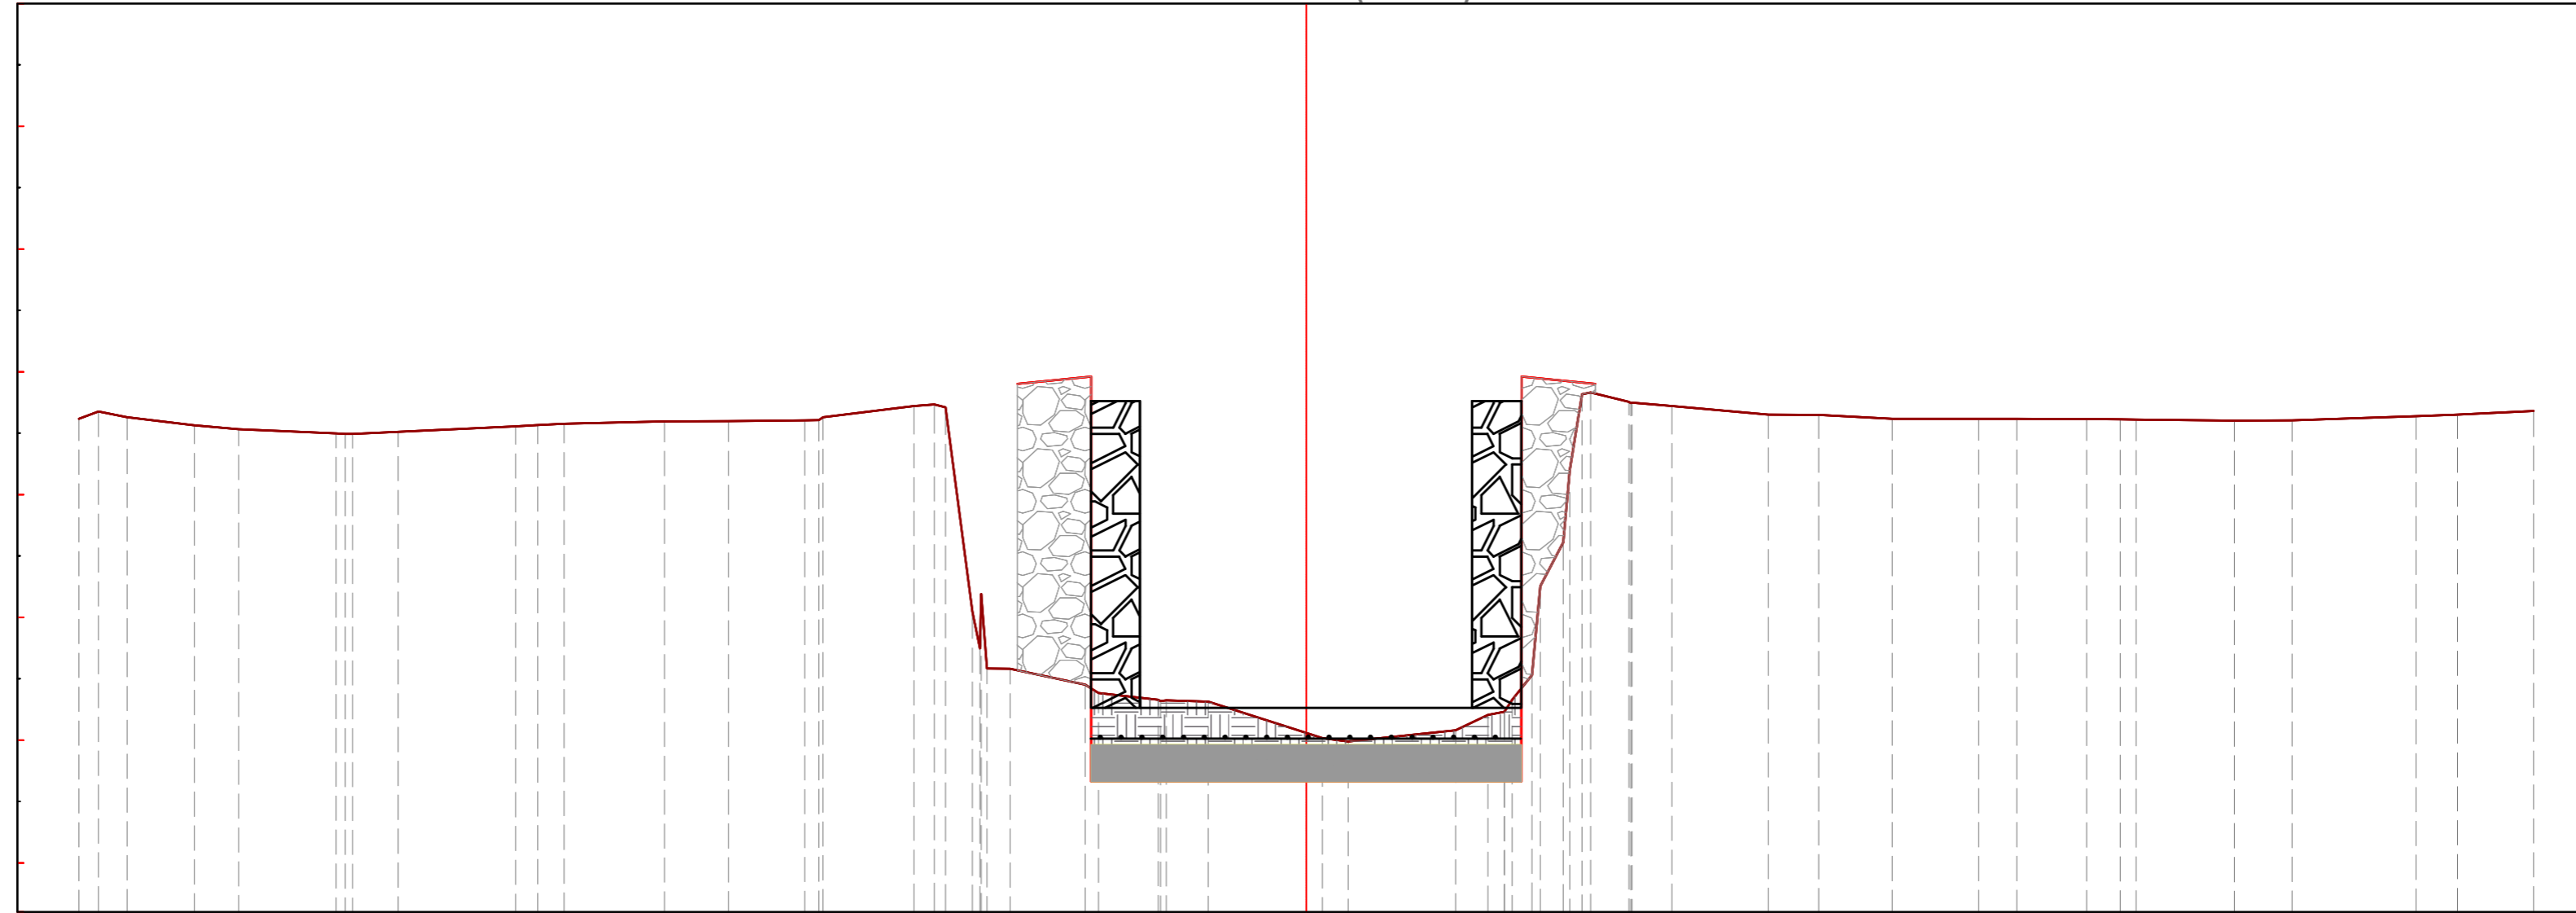

PROJEKT TOKE

Parc. Kuote	Prog. Kuote
-10.00	711.62
-9.84	711.68
-9.61	711.63
-9.06	711.56
-8.70	711.53
-7.90	711.50
-7.77	711.49
-7.40	711.51
-6.44	711.56
-6.26	711.57
-6.05	711.58
-5.23	711.60
-4.71	711.60
-4.09	711.60
-3.94	711.63
-3.20	711.72
-2.94	711.71
-2.72	710.05
-2.60	709.58
-2.41	709.58
-1.80	709.45
-1.69	709.38
-1.14	709.32
-0.80	709.31
0.00	709.06
0.13	709.02
0.34	708.99
1.22	709.08
1.48	709.20
1.61	709.23
1.84	709.53
2.09	710.61
2.25	711.82
2.63	711.76
2.98	711.72
3.76	711.65
4.17	711.65
4.77	711.62
5.48	711.62
5.79	711.62
6.36	711.61
6.63	711.61
6.76	711.61
7.56	711.60
8.03	711.60
9.04	711.64
9.38	711.65
10.00	711.68


REHABILITIMI I SKARPATAVE TE LUMIT TE QYETETIT
PROFILI TERTHOR Km 0.260

BASHKIA POGRADEC
Drejtoria e Planifikimit e Kontrollit
te Zhvillimit te Territorit
Sektori i projekteve te infrastruktures
e planifikimit vendor

Drejtor ark.Paskalino ZIKO

Emri i objektit: REHABILITIMI I SKARPATAVE TE LUMIT TE QYETETIT			
Emertimi i fletes: PROFILI TERTHOR			
Ing.	Violeta Cekani		shkalla
Ing.Top.	Ferdinad KULLOLLI		
Ark.	Megi TOLLOZHINA		nr. i fletes

KM.0+300.00 (PIK-16)

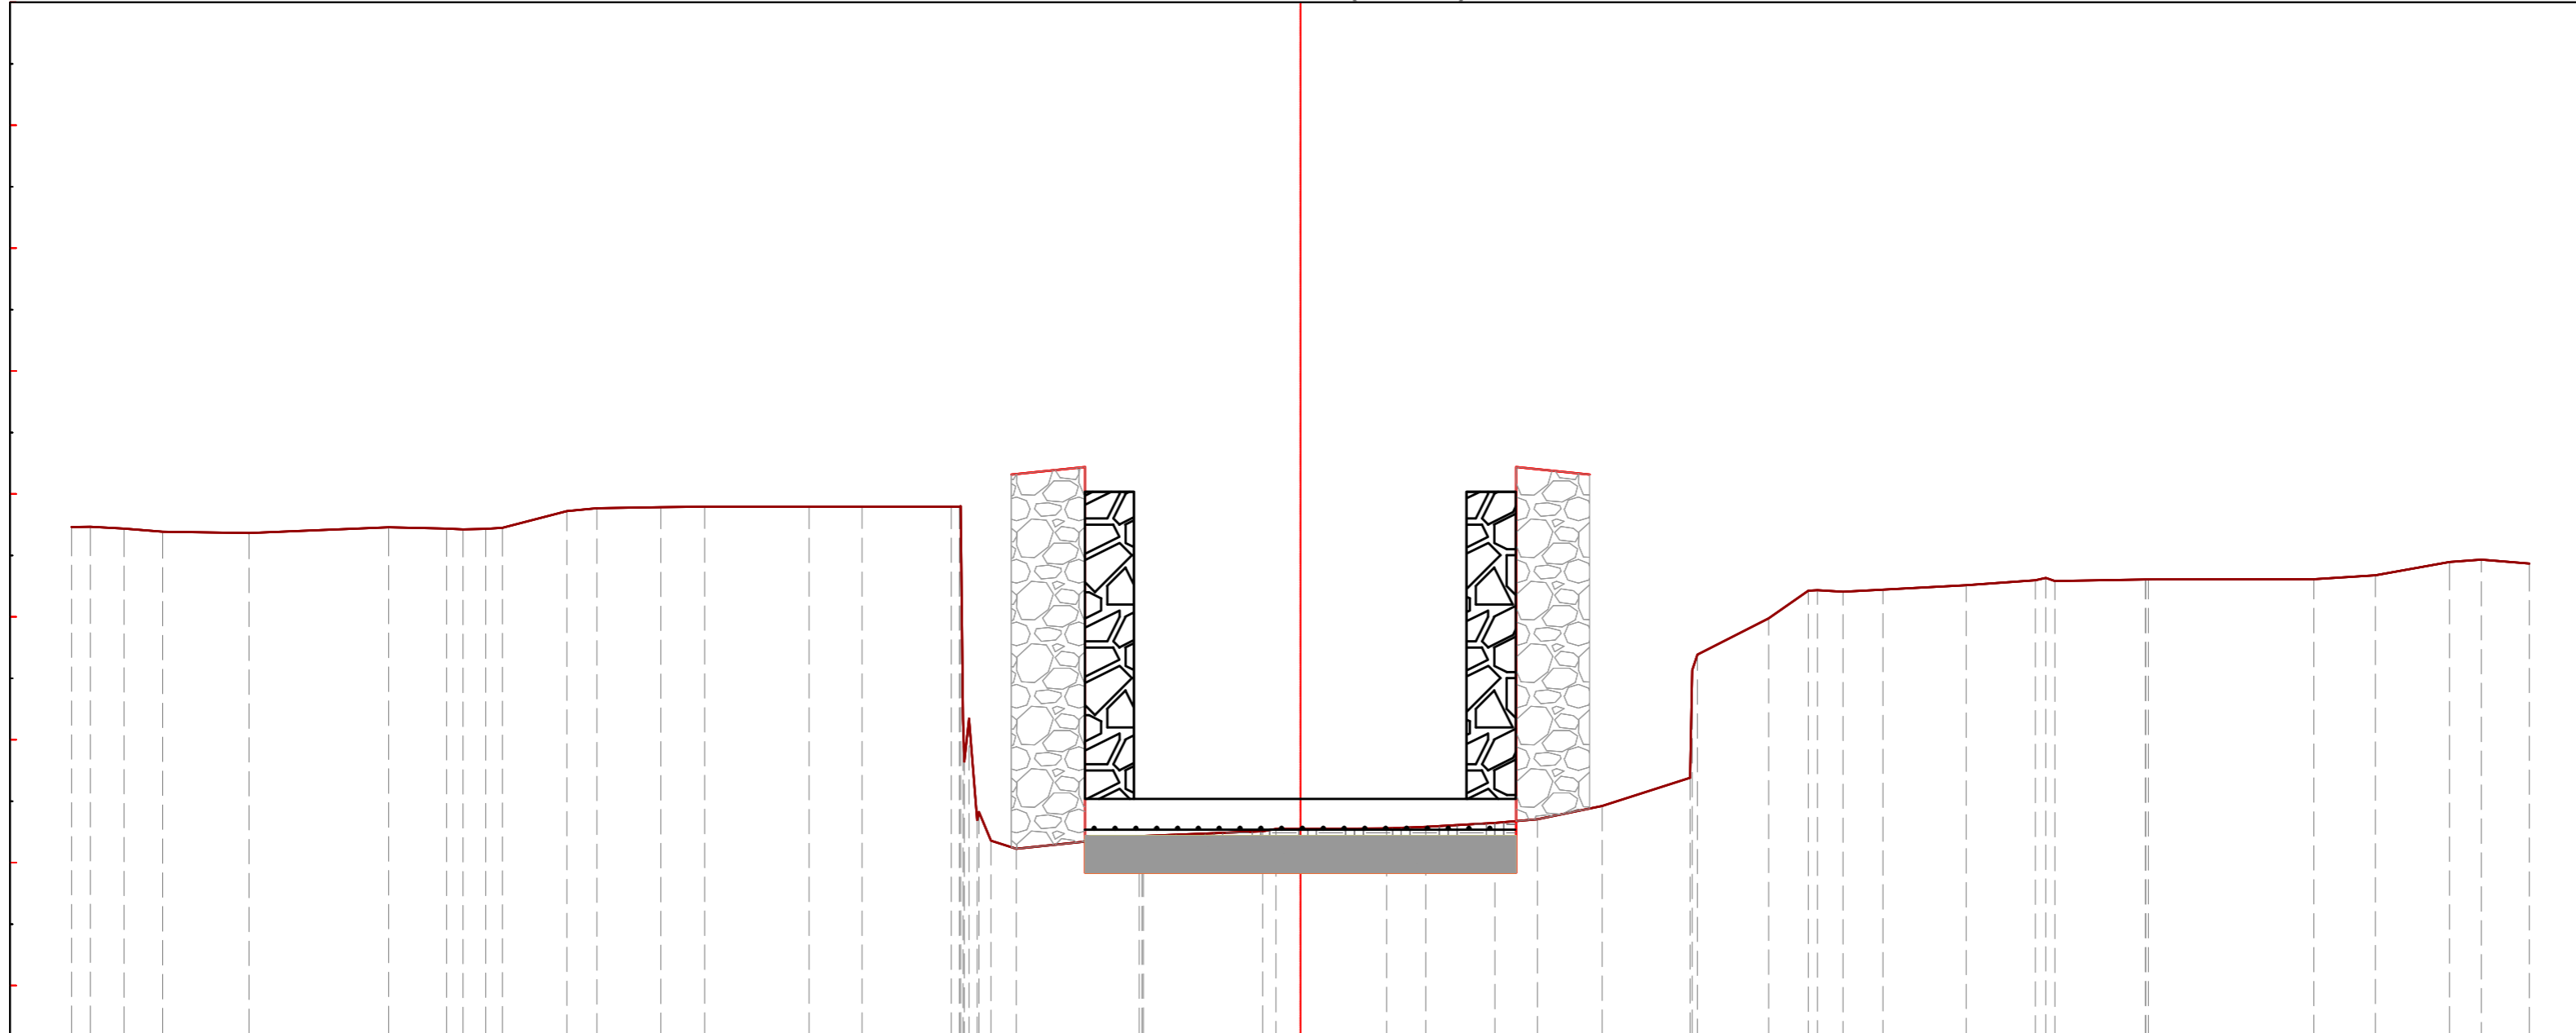

PROJEKT TOKE


Parc. Kuote	Prog. Kuote	Kuote
-10.00	-10.00	10.73
-9.85	-9.85	10.73
-9.57	-9.57	10.72
-9.26	-9.26	10.69
-8.56	-8.56	10.68
-7.42	-7.42	10.73
-6.95	-6.95	10.72
-6.81	-6.81	10.71
-6.63	-6.63	10.72
-6.49	-6.49	10.72
-5.97	-5.97	10.86
-5.73	-5.73	10.88
-5.21	-5.21	10.89
-4.85	-4.85	10.90
-4.00	-4.00	10.90
-3.57	-3.57	10.90
-2.84	-2.84	10.90
-2.74	-2.74	108.82
-2.63	-2.63	108.35
-2.52	-2.52	108.18
-2.31	-2.31	108.11
-1.28	-1.28	108.22
-0.31	-0.31	108.25
-0.20	-0.20	108.27
0.00	0.00	108.27
0.70	0.70	108.28
1.02	1.02	108.29
1.58	1.58	108.32
1.93	1.93	108.35
2.45	2.45	108.46
3.17	3.17	108.69
3.81	3.81	109.99
4.13	4.13	110.21
4.41	4.41	110.20
4.74	4.74	110.22
5.42	5.42	110.26
5.98	5.98	110.30
6.14	6.14	110.29
6.88	6.88	110.30
8.25	8.25	110.31
8.75	8.75	110.34
9.35	9.35	110.45
9.61	9.61	110.46
10.00	10.00	110.43

REHABILITIMI I SKARPATAVE TE LUMIT TE QYETETIT
PROFILI TERTHOR Km 0.300

BASHKIA POGRADEC
Drejtoria e Planifikimit e Kontrollit
te Zhvillimit te Territorit
Sektori i projekteve te infrastruktures
e planifikimit vendor
Drejtor ark.Paskalino ZIKO

Emri i objektit: REHABILITIMI I SKARPATAVE TE LUMIT TE QYETETIT		
Emertimi i fletes: PROFILI TERTHOR		
Ing.	Violeta Cekani	shkalla
Ing.Top.	Ferdinad KULLOLLI	
Ark.	Megi TOLLOZHINA	nr. i fletes

KM.0+320.00 (PIK-17)

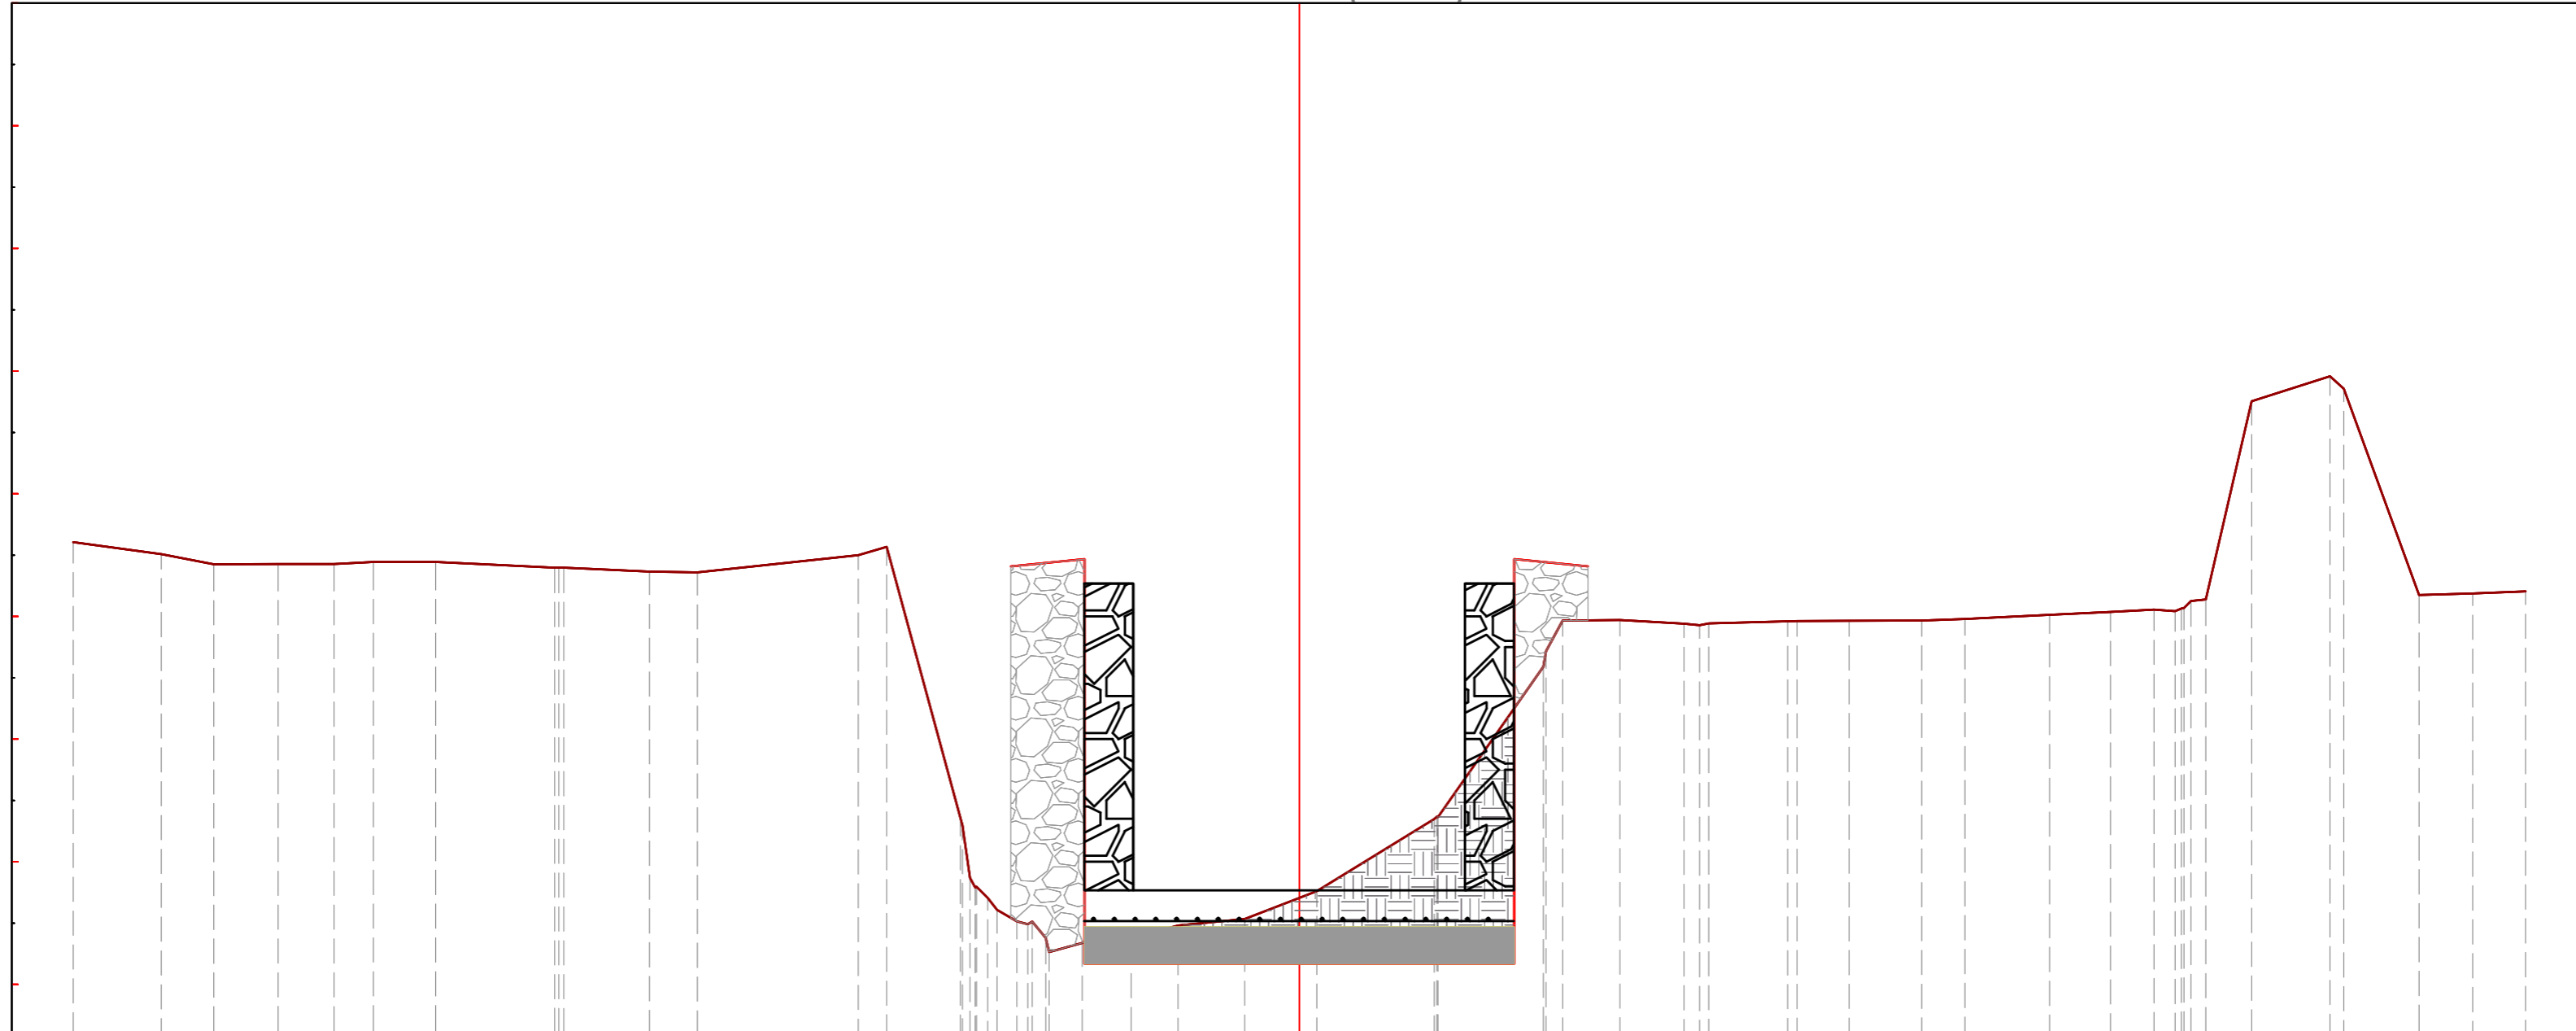

PROJEKT TOKE


Parc. Kuote	Prog. Kuote	Kuote
-10.00	-10.00	710.61
-9.28	-9.28	710.51
-8.85	-8.85	710.43
-8.33	-8.33	710.43
-7.87	-7.87	710.43
-7.55	-7.55	710.44
-7.04	-7.04	710.44
-6.00	-6.00	710.40
-5.30	-5.30	710.37
-4.91	-4.91	710.36
-3.60	-3.60	710.50
-3.36	-3.36	710.57
-2.75	-2.75	708.30
-2.63	-2.63	707.80
-2.47	-2.47	707.61
-2.30	-2.30	707.51
-2.18	-2.18	707.51
-2.04	-2.04	707.26
-1.77	-1.77	707.34
-1.37	-1.37	707.38
-0.99	-0.99	707.48
-0.45	-0.45	707.53
0.00	0.00	707.71
0.14	0.14	707.76
1.10	1.10	708.35
1.99	1.99	709.59
2.15	2.15	709.97
2.61	2.61	709.97
3.14	3.14	709.94
3.26	3.26	709.93
3.98	3.98	709.96
4.48	4.48	709.96
5.08	5.08	709.97
5.43	5.43	709.98
6.12	6.12	710.01
6.61	6.61	710.04
6.97	6.97	710.06
7.14	7.14	710.04
7.27	7.27	710.13
7.39	7.39	710.14
7.77	7.77	711.75
8.40	8.40	711.96
8.52	8.52	711.86
9.13	9.13	710.17
9.57	9.57	710.19
10.00	10.00	710.21

REHABILITIMI I SKARPATAVE TE LUMIT TE QYETETIT
PROFILI TERTHOR Km 0.320

BASHKIA POGRADEC
Drejtoria e Planifikimit e Kontrollit
te Zhvillimit te Territorit
Sektori i projekteve te infrastruktures
e planifikimit vendor
Drejtor ark.Paskalino ZIKO

Emri i objektit: REHABILITIMI I SKARPATAVE TE LUMIT TE QYETETIT			
Emertimi i fletes: PROFILI TERTHOR			
Ing.	Violeta Cekani		shkalla
Ing.Top.	Ferdinad KULLOLLI		
Ark.	Megi TOLLOZHINA		nr. i fletes

KM.0+340.00 (PIK-18)

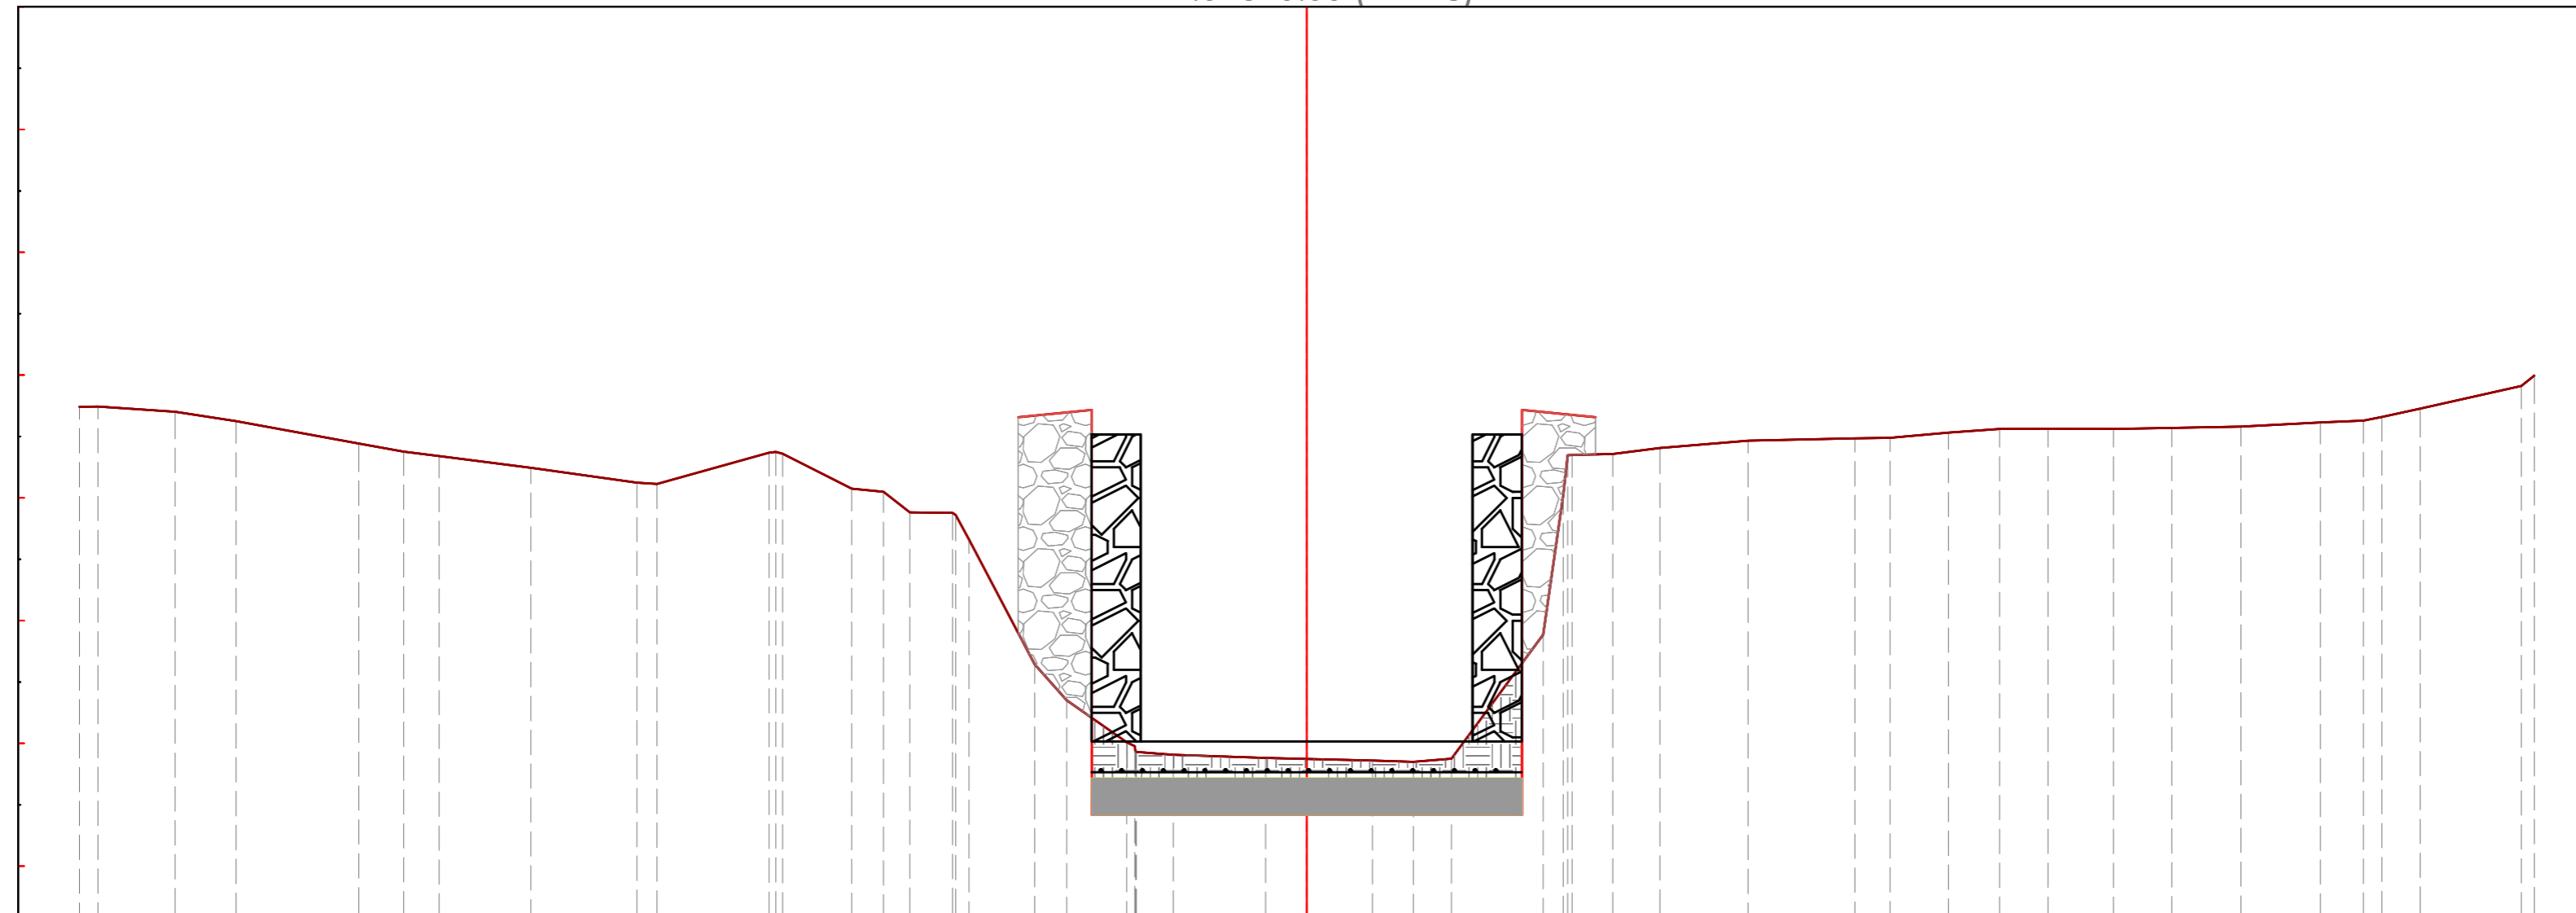

PROJEKT TOKE	Parc. Kuote	Prog. Kuote
	-10.00	-10.00
	-9.85	-9.85
	-9.22	-9.22
	-8.72	-8.72
	-7.72	-7.72
	-7.36	-7.36
	-7.07	-7.07
	-6.32	-6.32
	-5.46	-5.46
	-5.29	-5.29
	-4.38	-4.38
	-4.27	-4.27
	-3.71	-3.71
	-3.45	-3.45
	-3.24	-3.24
	-2.86	-2.86
	-2.75	-2.75
	-2.22	-2.22
	-1.96	-1.96
	-1.39	-1.39
	-1.09	-1.09
	-0.34	-0.34
	0.00	0.00
	0.53	0.53
	0.87	0.87
	1.18	1.18
	1.92	1.92
	2.09	2.09
	2.49	2.49
	2.88	2.88
	3.59	3.59
	4.46	4.46
	4.75	4.75
	5.23	5.23
	5.64	5.64
	6.04	6.04
	6.57	6.57
	7.05	7.05
	7.61	7.61
	8.26	8.26
	8.61	8.61
	8.76	8.76
	9.07	9.07
	9.90	9.90
	10.00	10.00

REHABILITIMI I SKARPATAVE TE LUMIT TE QYETETIT
PROFILI TERTHOR Km 0.340

BASHKIA POGRADEC Drejtoria e Planifikimit e Kontrollit te Zhvillimit te Territorit Sektori i projekteve te infrastruktures e planifikimit vendor	Emri i objektit: REHABILITIMI I SKARPATAVE TE LUMIT TE QYETETIT		
	Emertimi i fletes: PROFILI TERTHOR		
Drejtor ark.Paskalino ZIKO	Ing.	Violeta Cekani	shkalla
	Ing.Top.	Ferdinand KULLOLLI	
	Ark.	Megi TOLLOZHINA	nr. i fletes

KM.0+360.00 (PIK-19)

PROJEKT TOKE

Parc. Kuote	Prog. Kuote	Kuote
-10.00	707.76	-10.00 / 707.76
-9.46	707.65	-9.46 / 707.65
-8.56	708.50	-8.56 / 708.50
-8.29	708.58	-8.29 / 708.58
-7.52	707.79	-7.52 / 707.79
-6.79	707.04	-6.79 / 707.04
-6.27	707.13	-6.27 / 707.13
-5.79	707.29	-5.79 / 707.29
-5.51	707.30	-5.51 / 707.30
-4.82	707.50	-4.82 / 707.50
-4.38	707.54	-4.38 / 707.54
-3.76	707.36	-3.76 / 707.36
-3.40	707.23	-3.40 / 707.23
-3.17	707.18	-3.17 / 707.18
-2.74	707.12	-2.74 / 707.12
-2.60	707.05	-2.60 / 707.05
-2.06	706.66	-2.06 / 706.66
-1.96	706.63	-1.96 / 706.63
-1.81	706.62	-1.81 / 706.62
-1.18	706.57	-1.18 / 706.57
-0.97	706.53	-0.97 / 706.53
-0.44	706.51	-0.44 / 706.51
0.00	706.50	0.00 / 706.50
0.23	706.50	0.23 / 706.50
1.02	706.60	1.02 / 706.60
1.41	706.67	1.41 / 706.67
1.94	706.97	1.94 / 706.97
2.80	707.93	2.80 / 707.93
2.95	708.07	2.95 / 708.07
3.08	708.84	3.08 / 708.84
3.40	709.02	3.40 / 709.02
3.86	709.09	3.86 / 709.09
4.37	709.23	4.37 / 709.23
4.93	709.41	4.93 / 709.41
5.13	709.45	5.13 / 709.45
5.79	709.50	5.79 / 709.50
6.40	709.56	6.40 / 709.56
6.75	709.57	6.75 / 709.57
7.64	709.67	7.64 / 709.67
8.02	709.71	8.02 / 709.71
9.07	709.77	9.07 / 709.77
9.33	709.78	9.33 / 709.78
9.92	710.20	9.92 / 710.20
10.00	710.27	10.00 / 710.27

REHABILITIMI I SKARPATAVE TE LUMIT TE QYETETIT
PROFILI TERTHOR Km 0.360

BASHKIA POGRADEC
Drejtoria e Planifikimit e Kontrollit
te Zhvillimit te Territorit
Sektori i projekteve te infrastruktures
e planifikimit vendor


Drejtor ark.Paskalino ZIKO

Emri i objektit: REHABILITIMI I SKARPATAVE TE LUMIT TE QYETETIT

Emertimi i fletes: PROFILI TERTHOR

Ing.	Violeta Cekani	shkalla
Ing.Top.	Ferdinand KULLOLLI	
Ark.	Megi TOLLOZHINA	nr. i fletes

KM.0+380.00 (PIK-20)

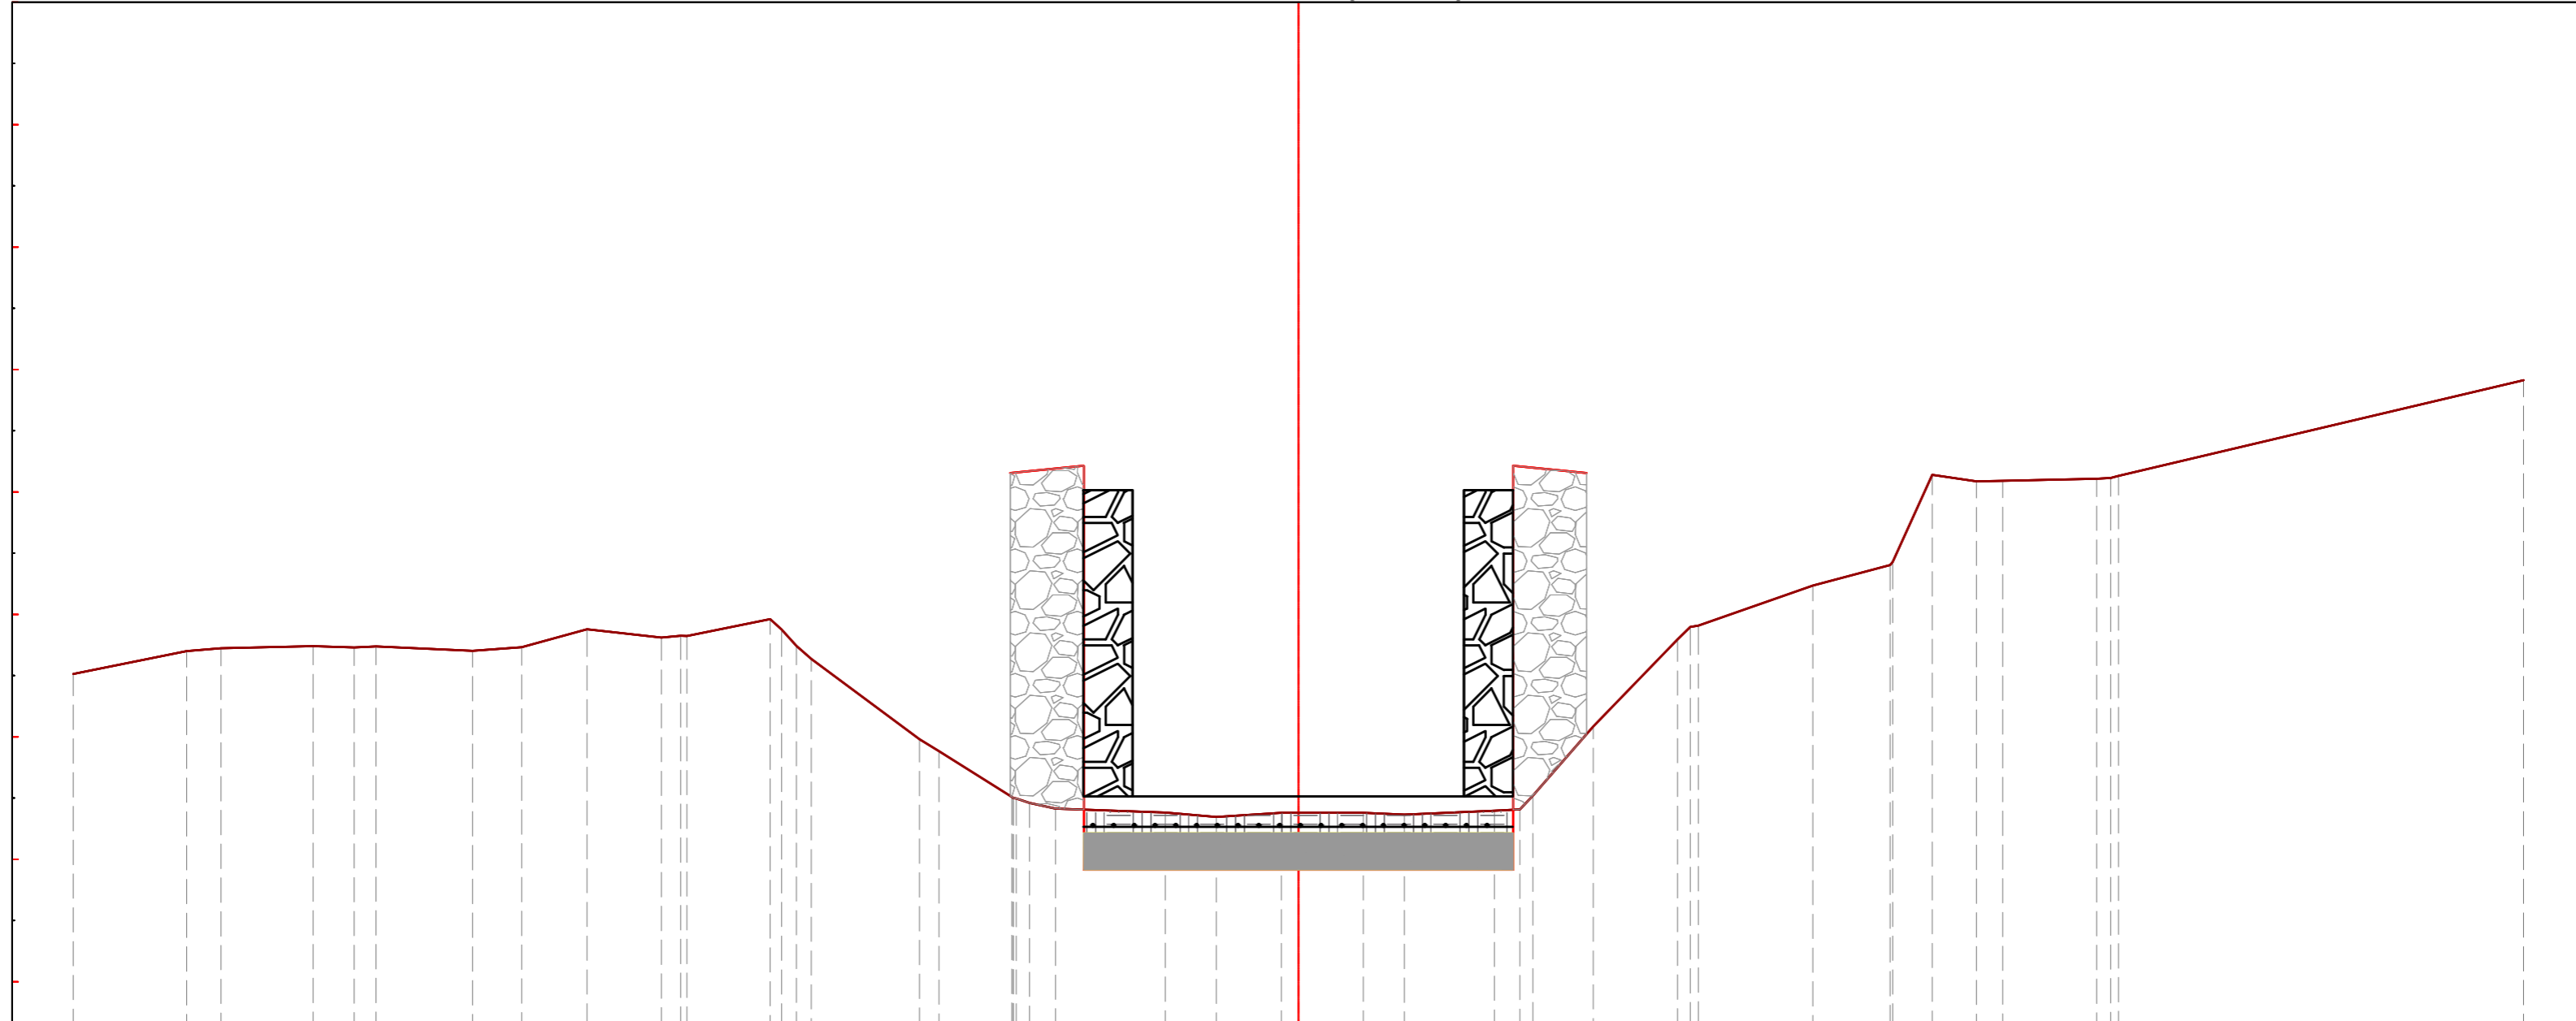

PROJEKT TOKE


Parc. Kuote	Prog. Kuote	Kuote
-10.00	-10.00	706.51
-9.07	-9.07	706.70
-8.79	-8.79	706.72
-8.04	-8.04	706.74
-7.71	-7.71	706.73
-7.53	-7.53	706.74
-6.74	-6.74	706.70
-6.34	-6.34	706.73
-5.81	-5.81	706.88
-5.20	-5.20	706.81
-4.99	-4.99	706.82
-4.22	-4.22	706.88
-4.10	-4.10	706.74
-3.98	-3.98	706.64
-3.09	-3.09	705.98
-2.93	-2.93	705.88
-2.30	-2.30	705.50
-2.20	-2.20	705.46
-1.98	-1.98	705.41
-1.09	-1.09	705.38
-0.67	-0.67	705.35
-0.14	-0.14	705.38
0.00	0.00	705.38
0.53	0.53	705.38
0.86	0.86	705.36
1.60	1.60	705.40
1.81	1.81	705.41
1.91	1.91	705.52
2.41	2.41	706.08
3.09	3.09	706.79
3.20	3.20	706.90
4.20	4.20	707.24
4.83	4.83	707.40
5.17	5.17	708.14
5.54	5.54	708.09
5.75	5.75	708.09
6.52	6.52	708.11
6.63	6.63	708.11
10.00	10.00	708.91

REHABILITIMI I SKARPATAVE TE LUMIT TE QYETETIT
PROFILI TERTHOR Km 0.380

BASHKIA POGRADEC
Drejtoria e Planifikimit e Kontrollit
te Zhvillimit te Territorit
Sektori i projekteve te infrastruktures
e planifikimit vendor
Drejtor ark.Paskalino ZIKO

Emri i objektit: REHABILITIMI I SKARPATAVE TE LUMIT TE QYETETIT			
Emertimi i fletes: PROFILI TERTHOR			
Ing.	Violeta Cekani		shkalla
Ing.Top.	Ferdinad KULLOLLI		
Ark.	Megi TOLLOZHINA		nr. i fletes

KM.0+400.00 (PIK-21)

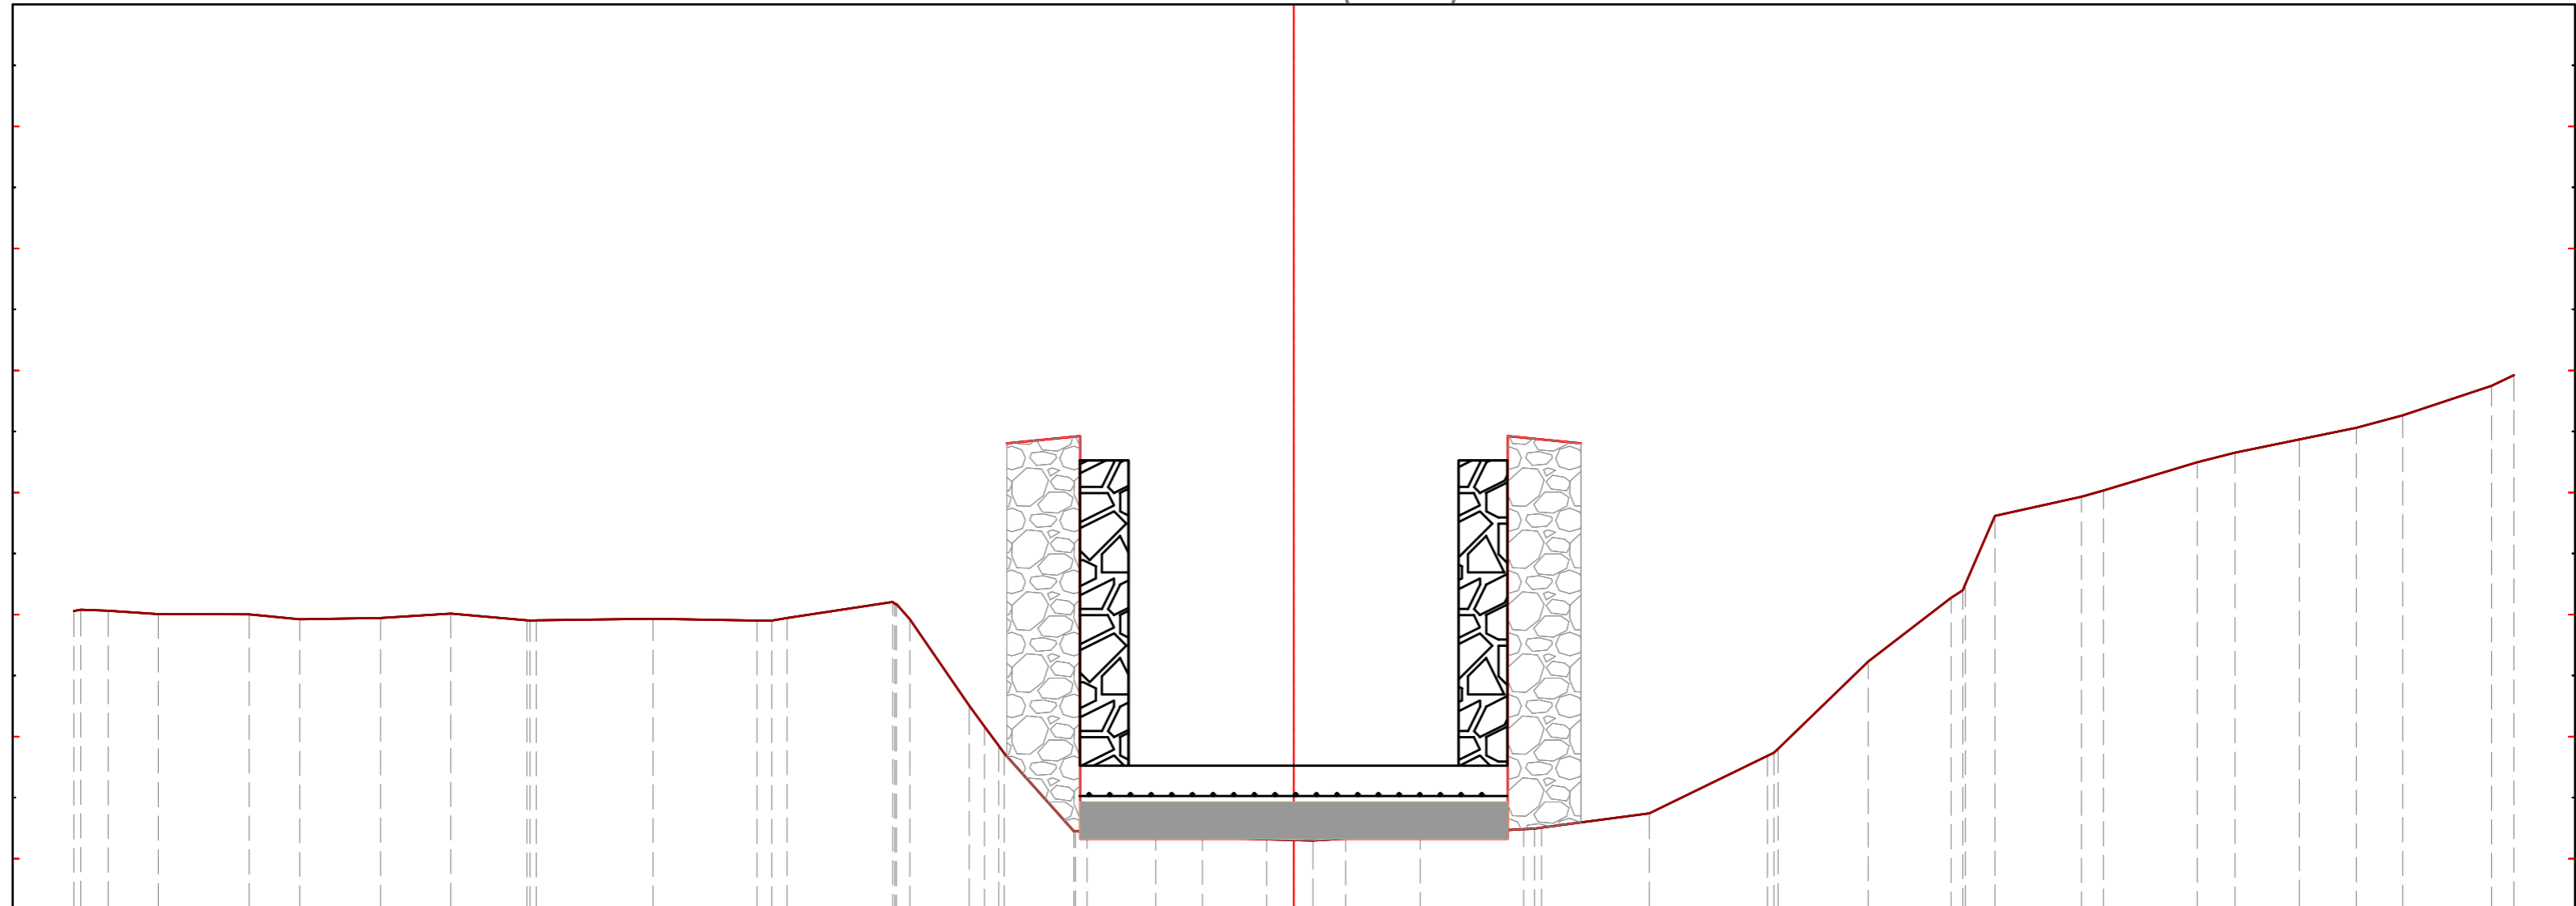

PROJEKT TOKE

Parc. Kuote	Prog. Kuote
-10.00	706.03
-9.94	706.04
-9.72	706.03
-9.31	706.00
-8.56	706.00
-8.15	705.96
-7.48	705.97
-6.91	706.01
-6.21	705.95
-5.25	705.96
-4.40	705.95
-4.28	705.95
-4.15	705.97
-3.26	706.02
-3.15	705.96
-2.66	705.25
-2.54	705.08
-2.37	704.86
-1.80	704.23
-1.69	704.21
-1.13	704.18
-0.75	704.18
-0.22	704.16
0.00	704.15
0.16	704.15
0.42	704.17
1.04	704.20
1.88	704.24
2.03	704.25
2.91	704.37
3.88	704.84
4.71	705.62
5.39	706.14
5.50	706.25
5.75	706.81
6.46	706.97
6.64	707.02
7.40	707.25
7.71	707.33
8.24	707.44
8.71	707.53
9.09	707.63
9.82	707.87
10.00	707.96

REHABILITIMI I SKARPATAVE TE LUMIT TE QYETETIT
PROFILI TERTHOR Km 0.400

BASHKIA POGRADEC
Drejtoria e Planifikimit e Kontrollit
te Zhvillimit te Territorit
Sektori i projekteve te infrastruktures
e planifikimit vendor


Drejtor ark.Paskalino ZIKO

Emri i objektit: REHABILITIMI I SKARPATAVE TE LUMIT TE QYETETIT

Emertimi i fletes: PROFILI TERTHOR

Ing.	Violeta Cekani	shkalla
Ing.Top.	Ferdinad KULLOLLI	
Ark.	Megi TOLLOZHINA	nr. i fletes

KM.0+412.17 (PIK-22)

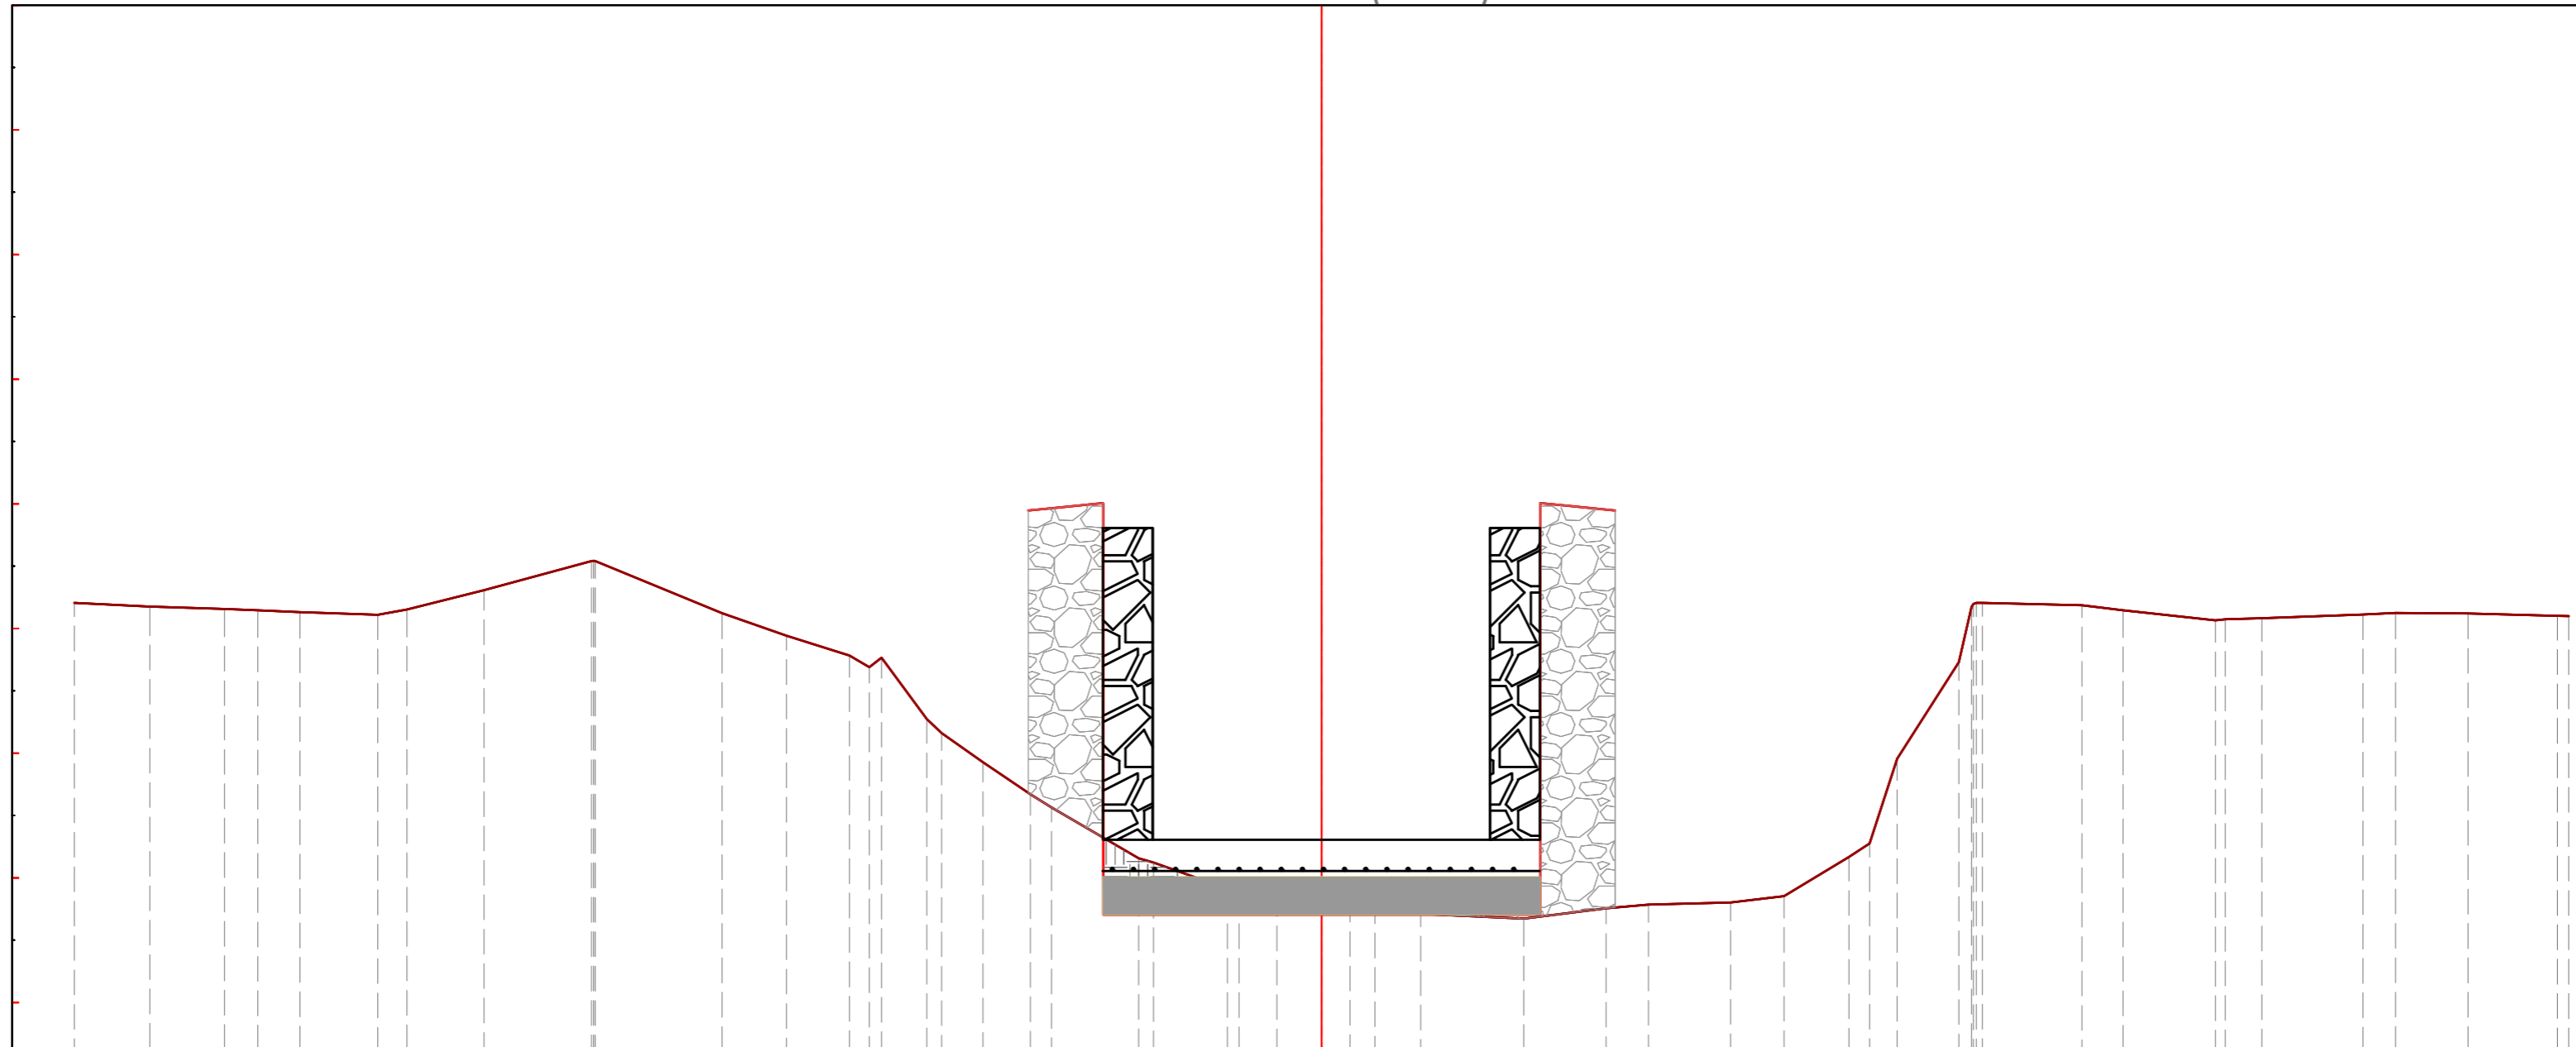


PROJEKT TOKE

Parc. Kuote	Prog. Kuote
-10.00	706.21
-9.40	706.18
-8.80	706.16
-8.53	706.15
-8.19	706.13
-7.57	706.11
-7.33	706.15
-6.72	706.31
-5.82	706.54
-4.81	706.12
-4.29	705.94
-3.79	705.78
-3.53	705.76
-3.17	705.27
-3.05	705.16
-2.72	704.93
-2.34	704.67
-2.17	704.56
-1.47	704.16
-1.35	704.12
-0.66	703.91
-0.36	703.88
0.00	703.82
0.23	703.79
0.43	703.76
0.80	703.71
1.62	703.67
2.28	703.76
2.62	703.78
3.28	703.80
3.71	703.85
4.23	704.17
4.39	704.27
4.61	704.96
5.11	705.73
5.21	706.17
6.10	706.19
6.43	706.15
7.17	706.07
7.54	706.08
8.35	706.11
8.61	706.12
9.19	706.12
9.91	706.10
10.00	706.10

REHABILITIMI I SKARPATAVE TE LUMIT TE QYETETIT
PROFILI TERTHOR Km 0.412

BASHKIA POGRADEC Drejtoria e Planifikimit e Kontrollit te Zhvillimit te Territorit Sektori i projekteve te infrastruktures e planifikimit vendor		Emri i objektit: REHABILITIMI I SKARPATAVE TE LUMIT TE QYETETIT	
Drejtor ark.Paskalino ZIKO		Emertimi i fletes: PROFILI TERTHOR	
Ing.	Violeta Cekani	shkalla	
Ing.Top.	Ferdinand KULLOLLI		
Ark.	Megi TOLLOZHINA	nr. i fletes	

DETAJE TIP PER K.U.Z.

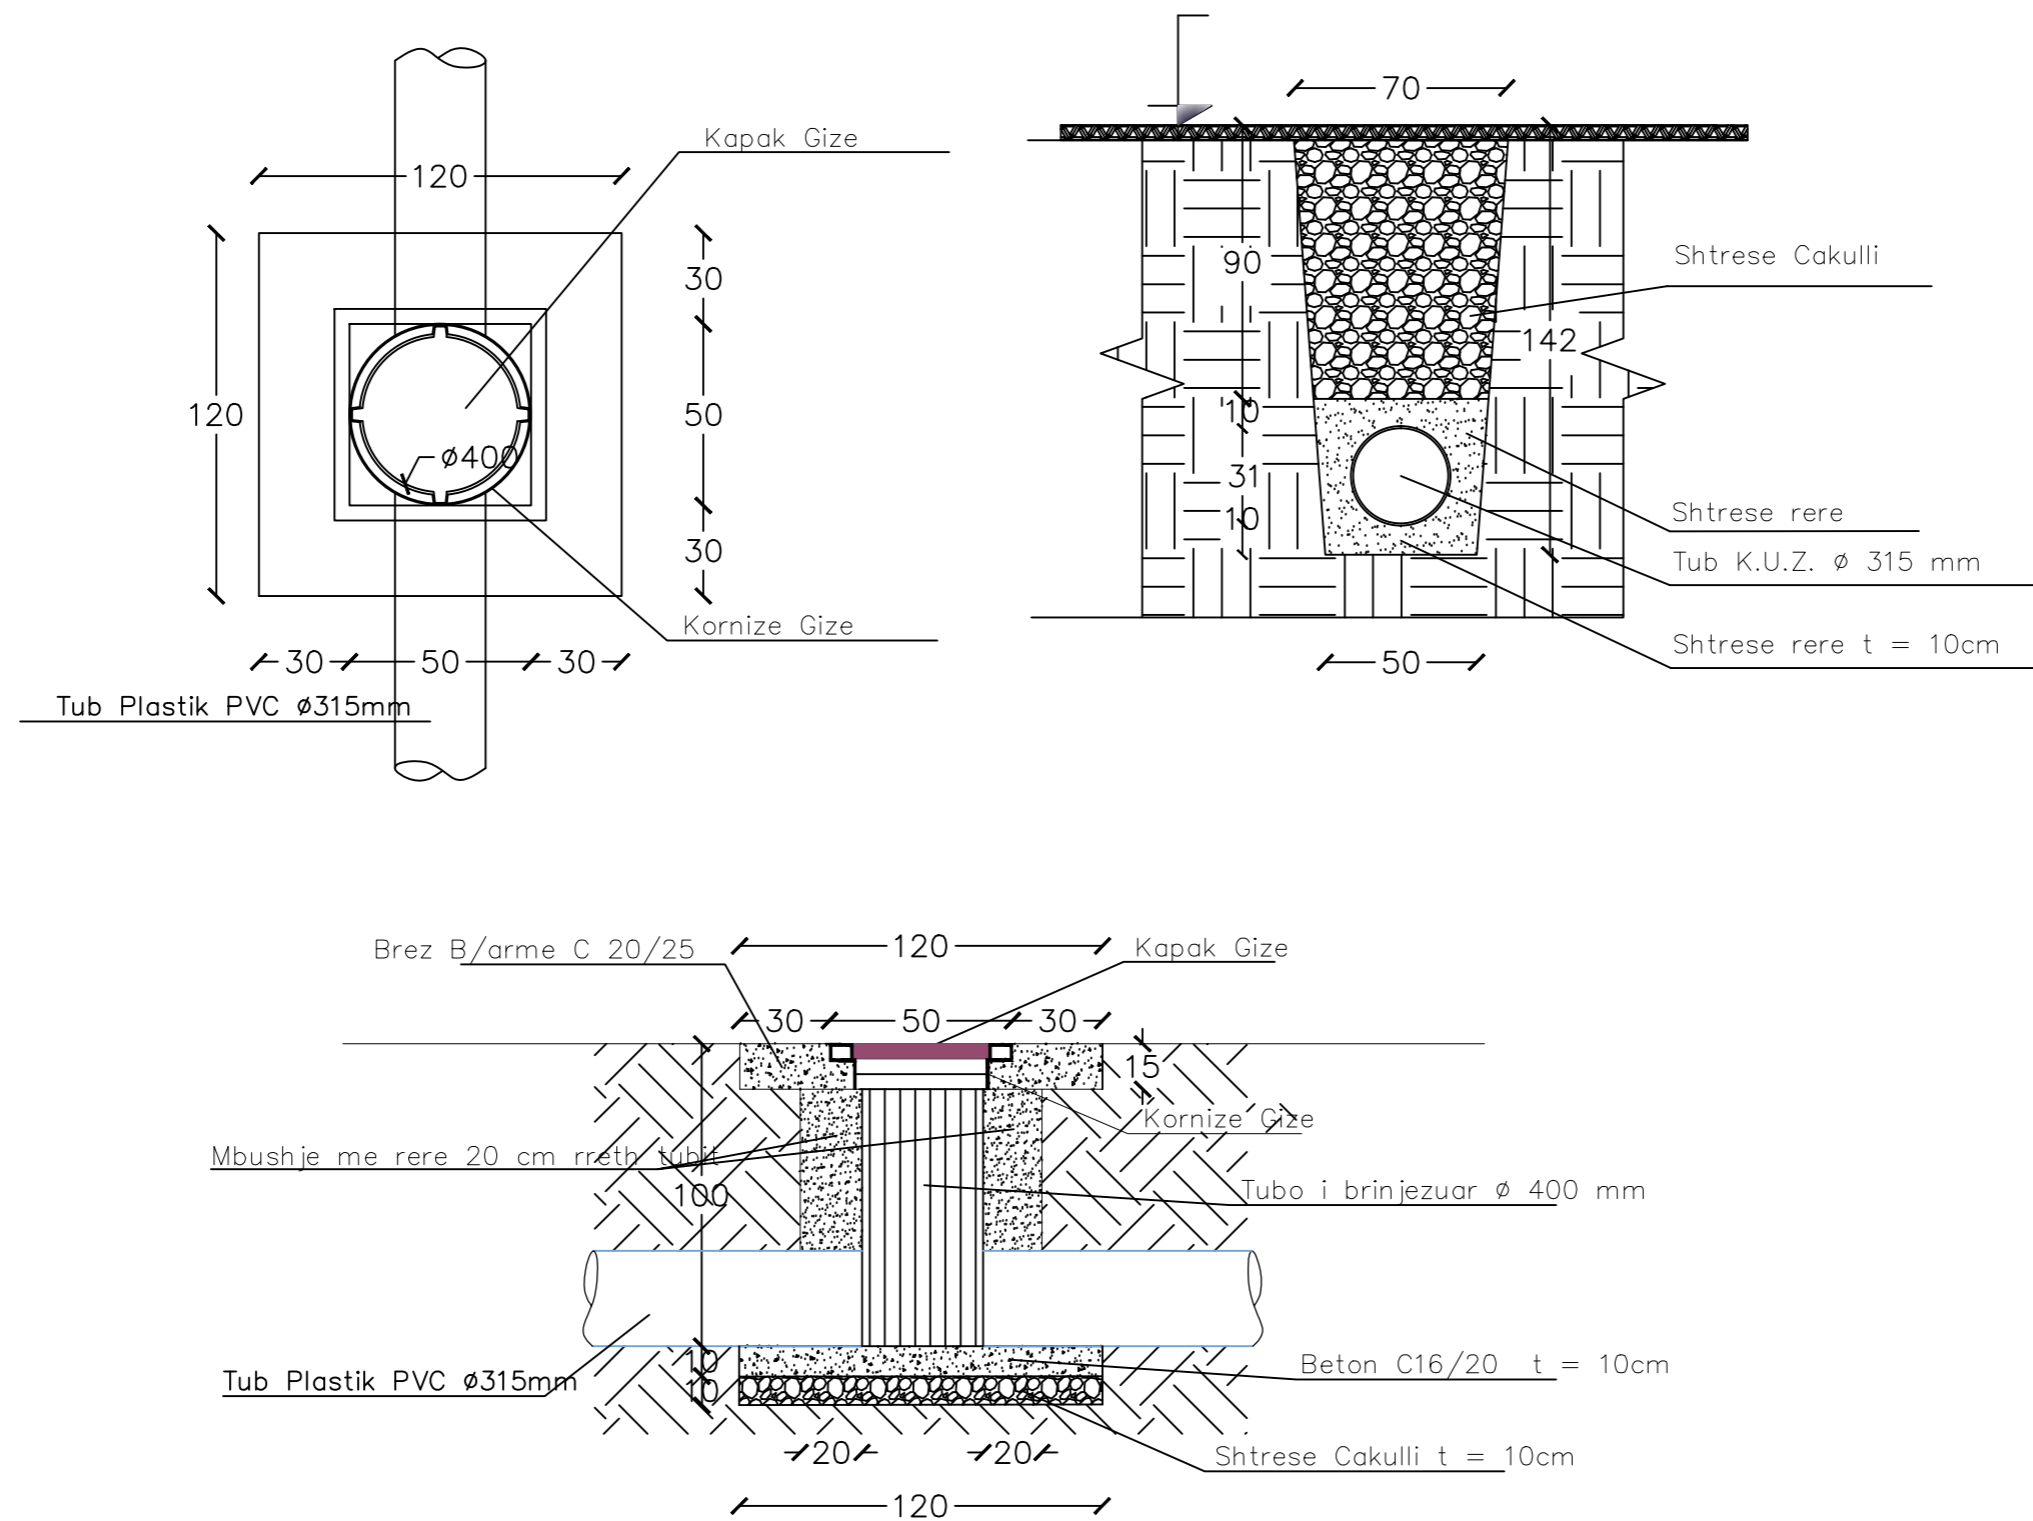

REHABILITIMI I SKARPATAVE TE LUMIT TE QYETETIT
DETAJE K.U.Z.

BASHKIA POGRADEC
Drejtoria e Planifikimit e Kontrollit
te Zhvillimit te Territorit
Sektori i projekteve te infrastruktures
e planifikimit vendor
Drejtor ark.Paskalino ZIKO

Emri i objektit: REHABILITIMI I SKARPATAVE TE LUMIT TE QYETETIT

Emertimi i fletes: DETAJE K.U.Z.

Ing.	Violeta Cekani	shkalla
Ing.Top.	Ferdinad KULLOLLI	
Ark.	Megi TOLLOZHINA	nr. i fletes