

MIRATOI:

**KRYETARI I BASHKISË
ARTUR BUSHI**

PROJEKT ZBATIMI

OBJEKTI:

**SISTEMIM ASFALTIM I RRUGES "HOXHE CELA"
(RRUGA E BURGUT) NJA FUSHE KRUJE.**

PROJEKTUESI:


"ERALD G" shpk

INVESTITORI:





BASHKIA KRUJË


KRUJË, 2024

PLANIMETRIA E PERGJITHSHME FAZA I & FAZA II

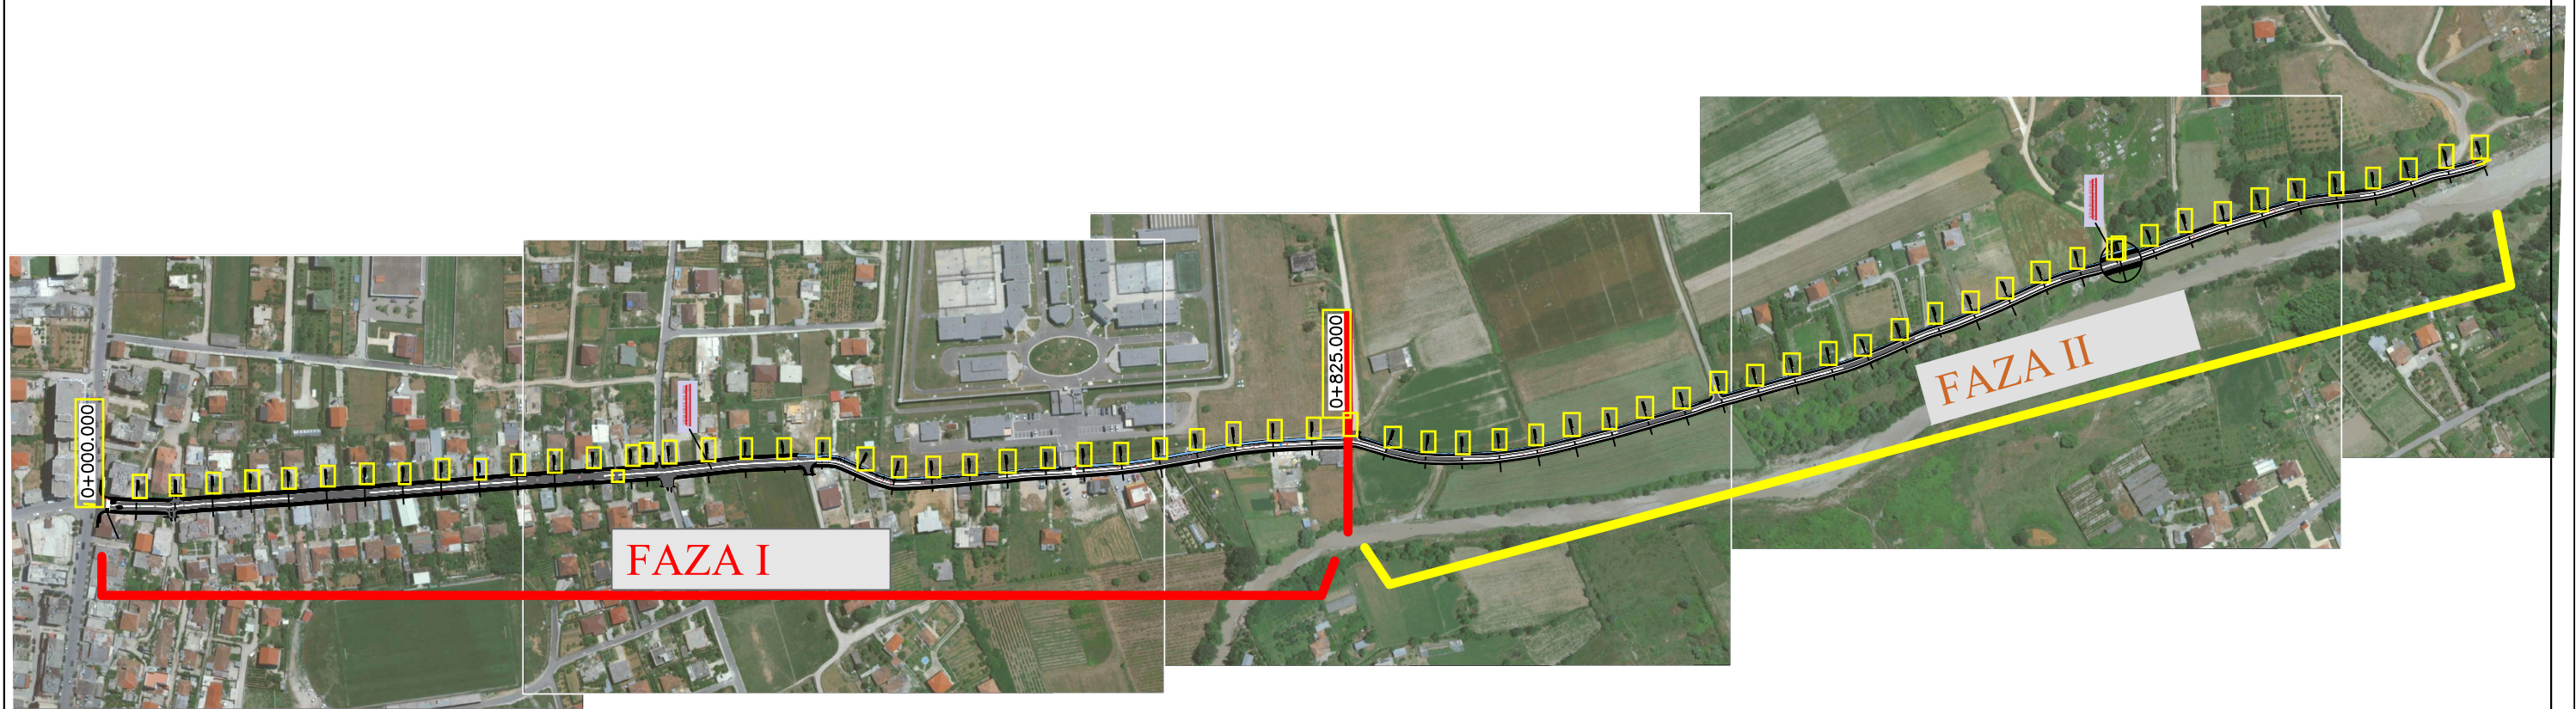

REPUBLIKA E SHQIPERISE BASHKIA KRUJE	PROJEKT ZBATIMI SISTEMIM ASFALTIM I RRUGES "HOXHE CELA" (RRUGA E BURGUT) NJA FUSHE KRUJE.	PLANIMETRIA E PERGJITHSHME	PROJEKTUES : "ERALD G" SHPK	FLETA 00
			SHKALLA 1 : _	202_

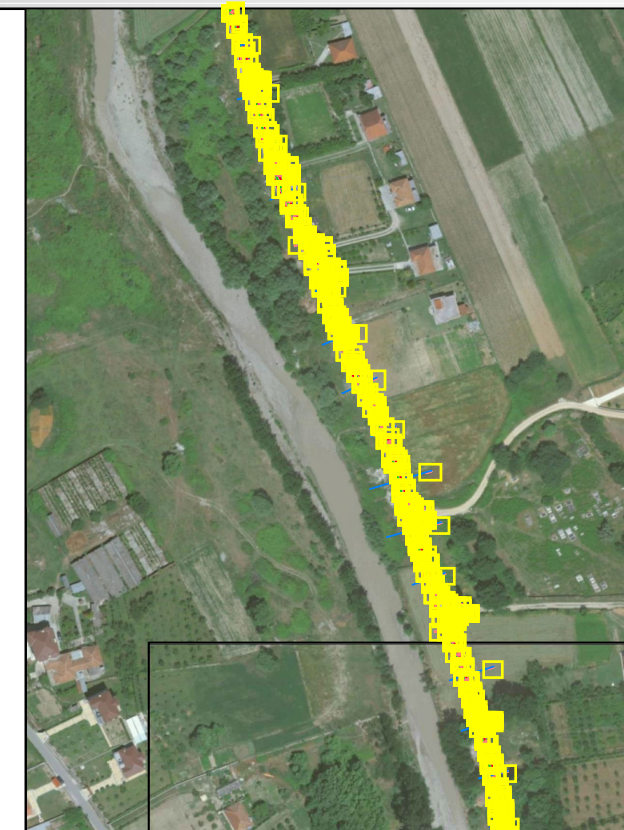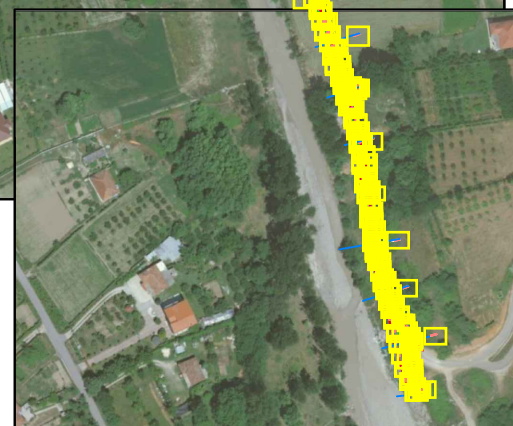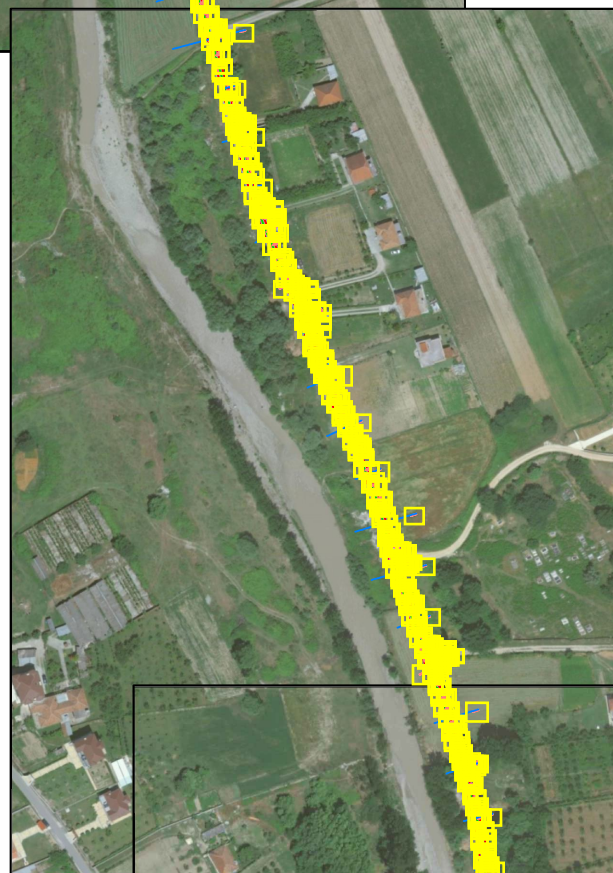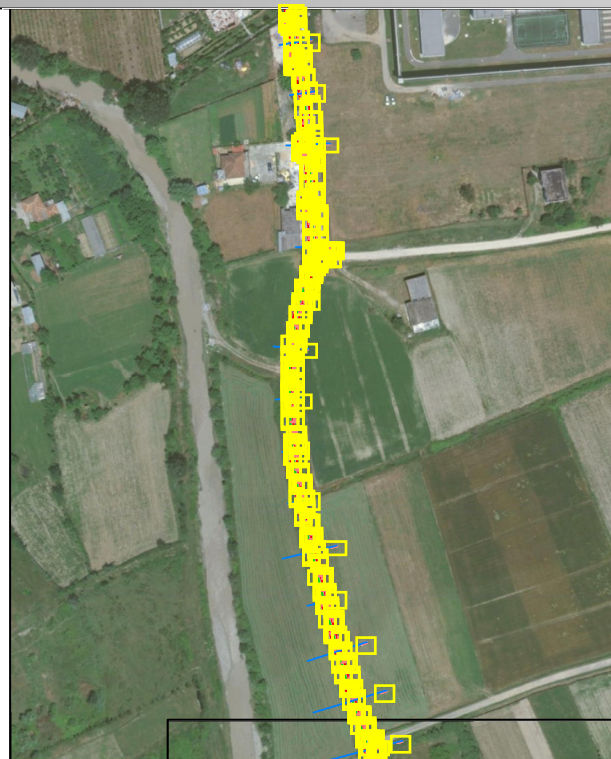



	REPUBLIKA E SHQIPERISE BASHKIA KRUJE	PROJEKT ZBATIMI SISTEMIM ASFALTIM I RRUGES "HOXHE CELA" (RRUGA E BURGUT) NJA FUSHE KRUJE.	RILEVIMI	PROJEKTUES : "ERALD G" SHPK	FLETA 00
	"ERALD G" SHPK			SHKALLA 1 : __	

PLANIMETRIA E PERGJITHSHME







REPUBLICA E SHQIPERISE BASHKIA KRUJE	PROJEKT ZBATIMI SISTEMIM ASFALTIM I RRUGES "HOXHE CELA" (RRUGA E BURGUT) NJA FUSHE KRUJE.	PLANIMETRIA E PERGJITHSHME	PROJEKTUES :	"ERALD G" SHPK	FLETA 00
			SHKALLA	1 : __	202_

PLANIMETRIA E PERGJITHSHME

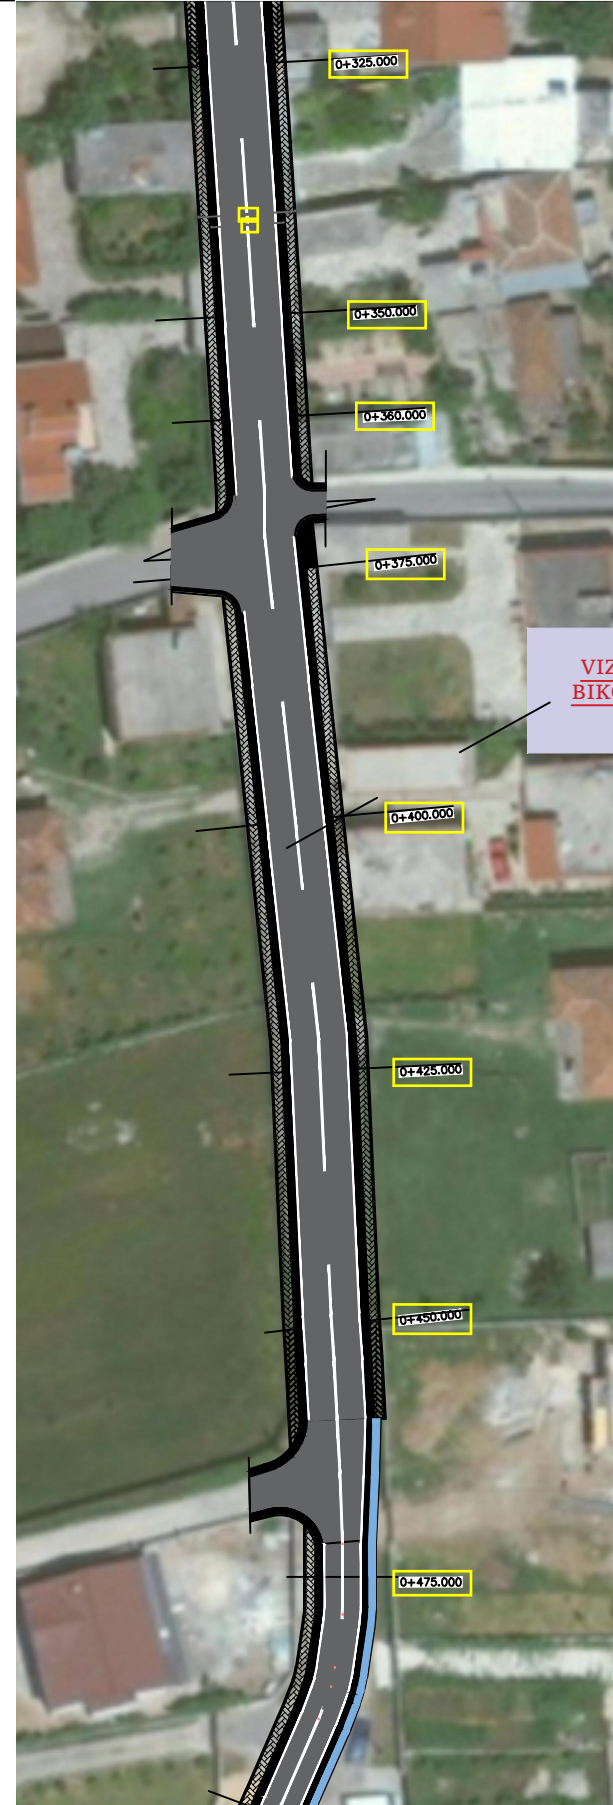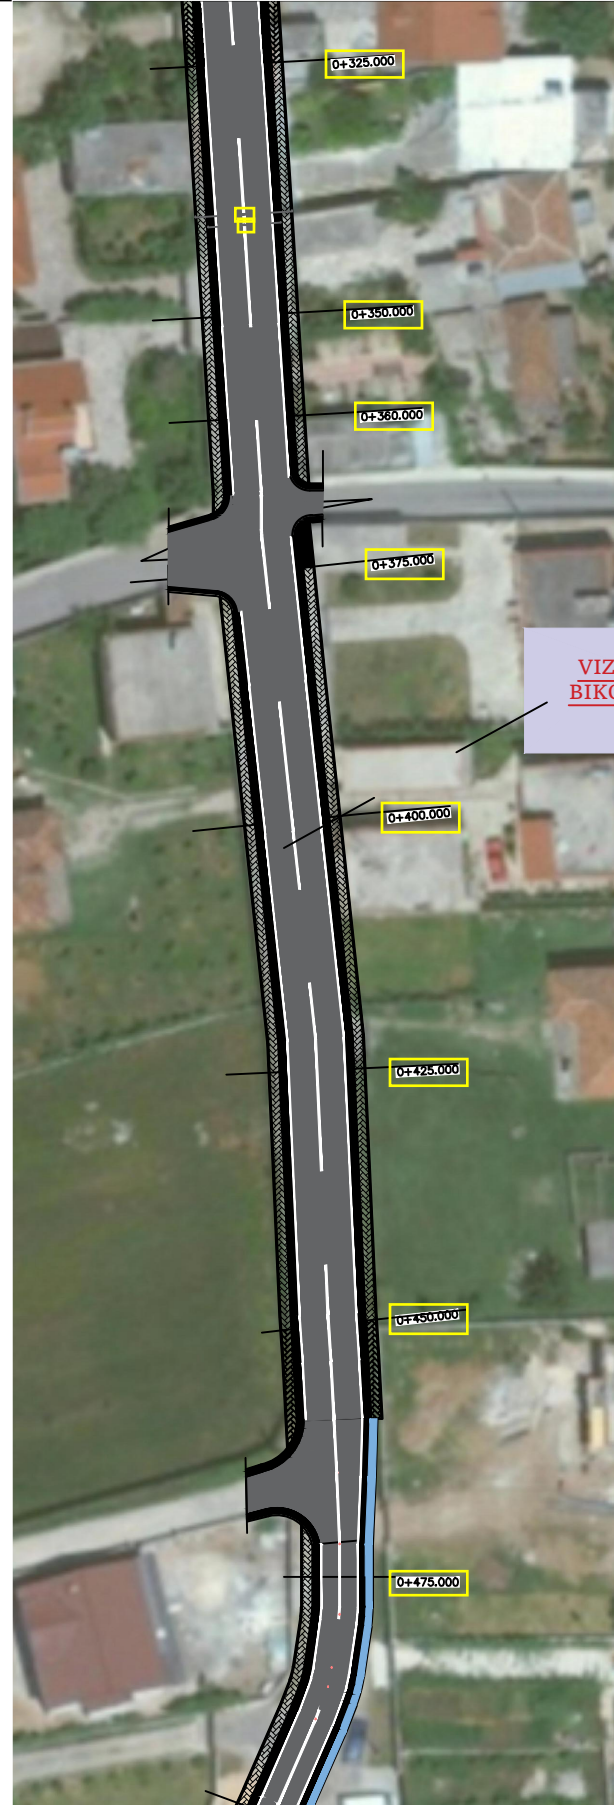




	REPUBLIKA E SHQIPERISE BASHKIA KRUJE	PROJEKT ZBATIMI SISTEMIM ASFALTIM I RRUGES "HOXHE CELA" (RRUGA E BURGUT) NJA FUSHE KRUJE.	PLANIMETRIA E PERGJITHSHME	PROJEKTUES : "ERALD G" SHPK	FLETA 00
"ERALD G" SHPK				SHKALLA 1 : __	202_

PLANIMETRIA E PERGJITHSHME

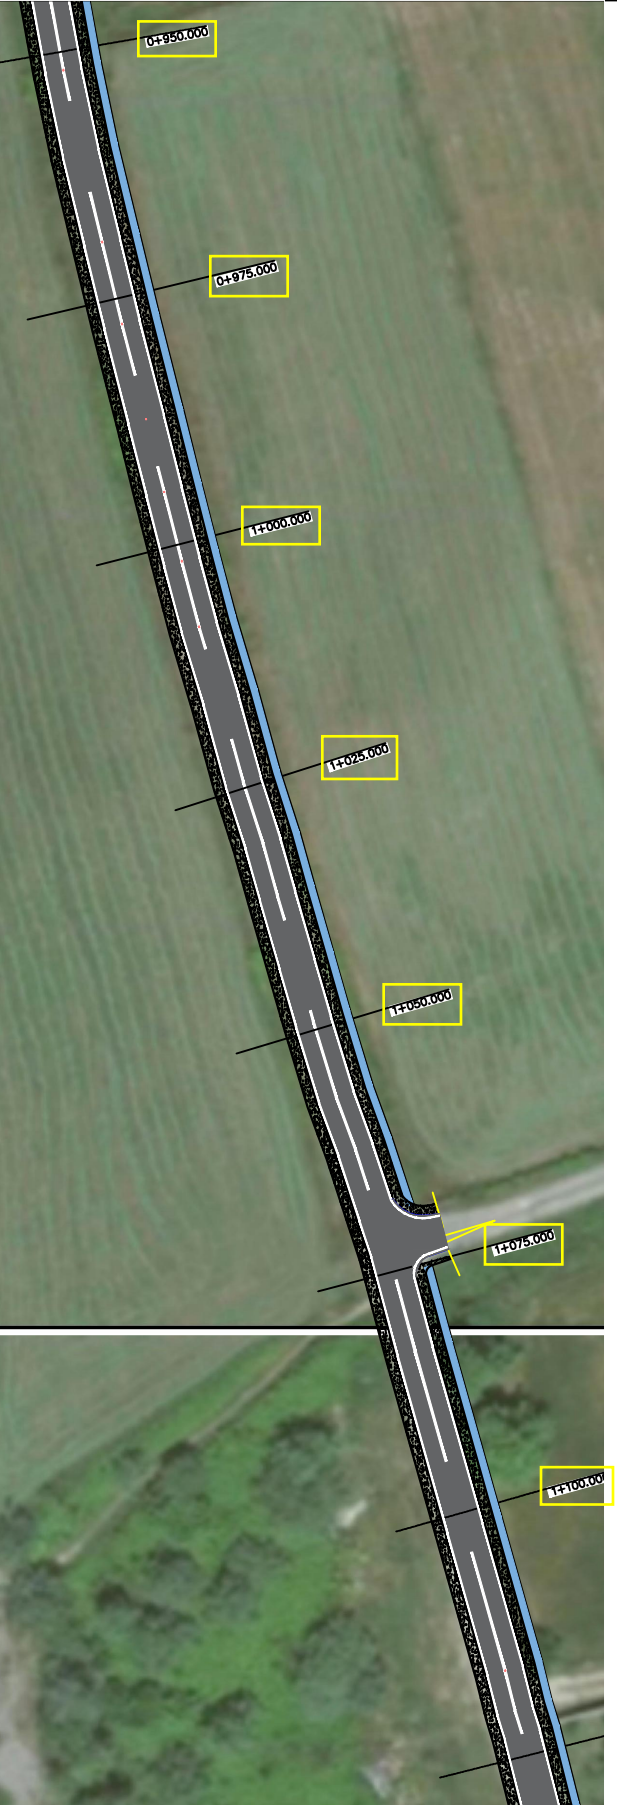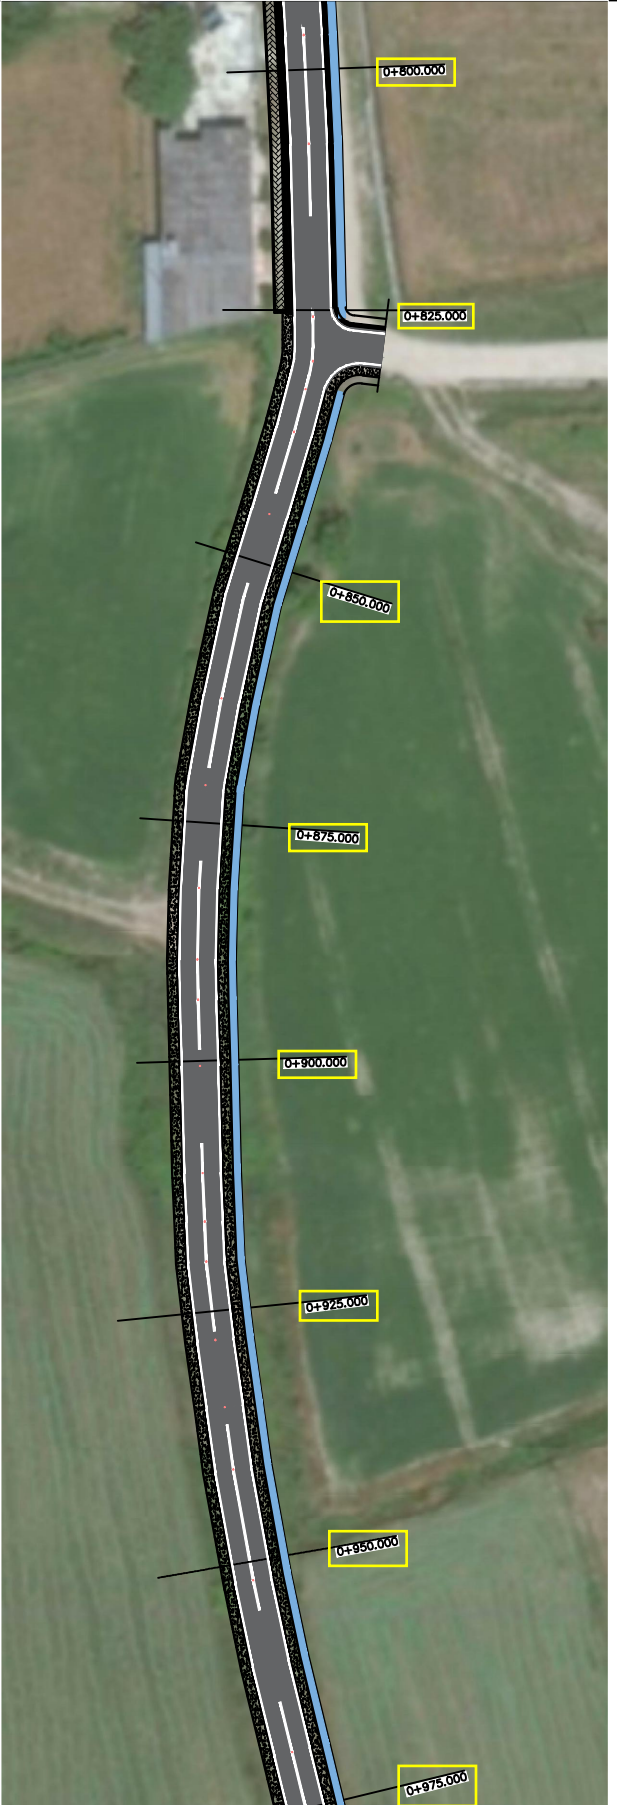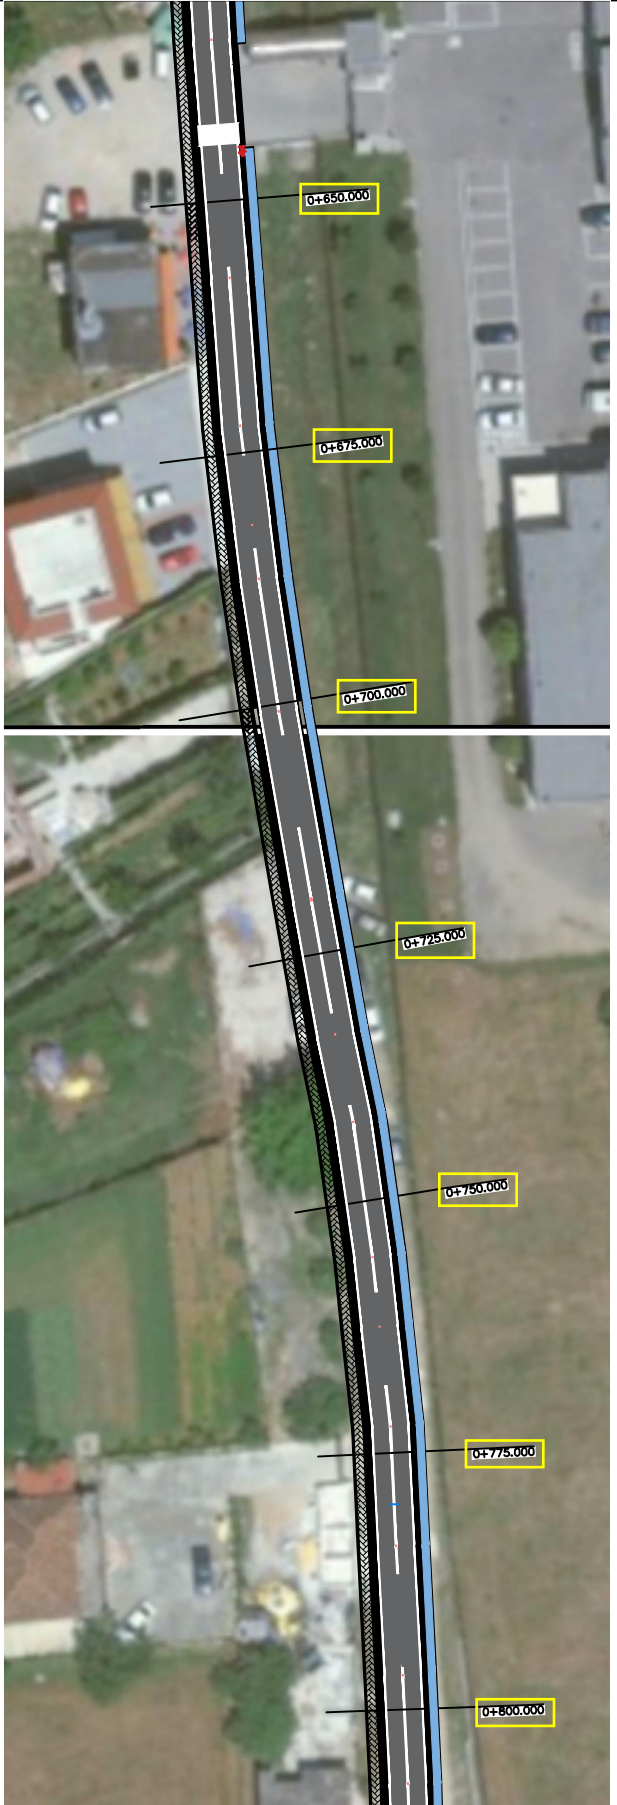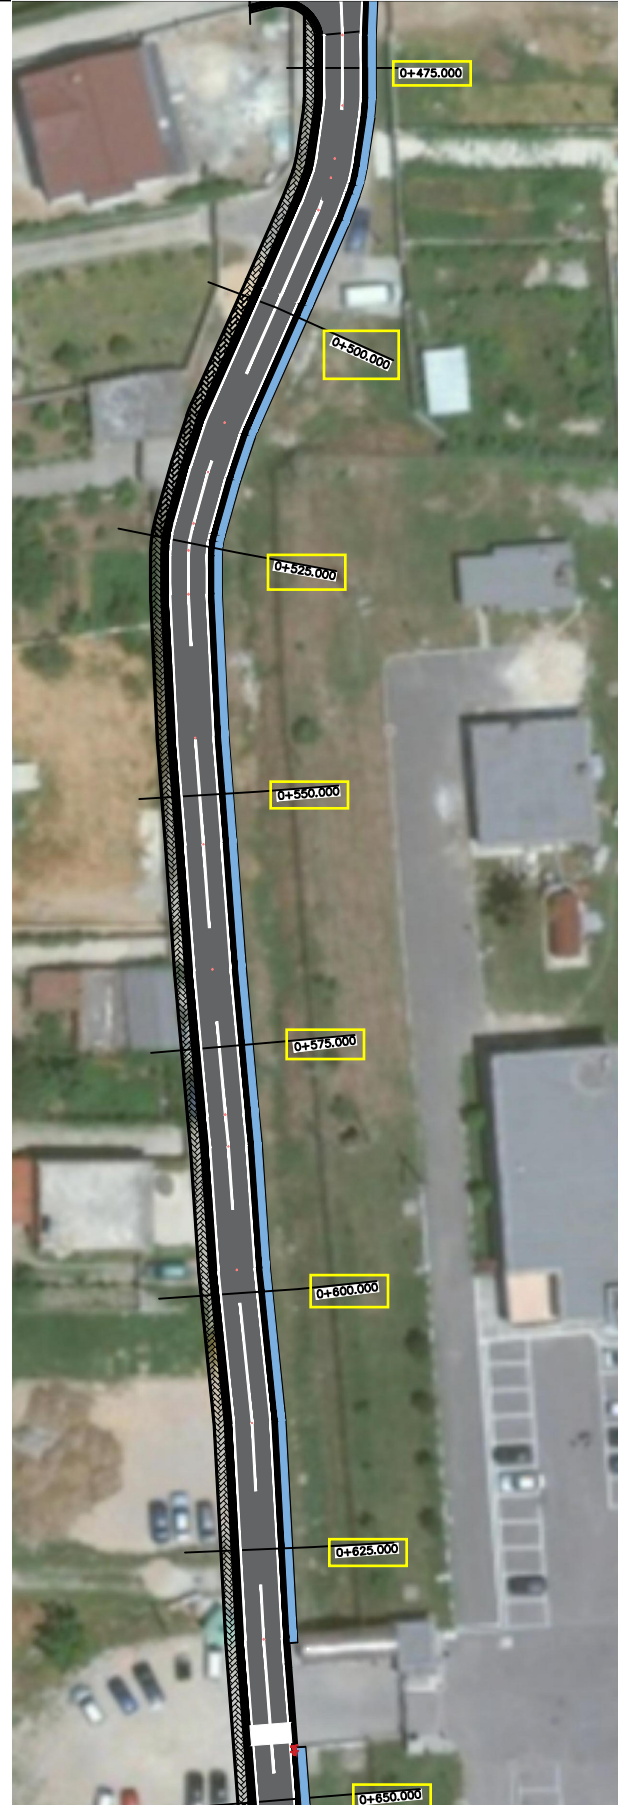


	REPUBLIKA E SHQIPERISE BASHKIA KRUJE	PROJEKT ZBATIMI SISTEMIM ASFALTIM I RRUGES "HOXHE CELA" (RRUGA E BURGUT) NJA FUSHE KRUJE.	PLANIMETRIA E PERGJITHSHME	PROJEKTUES :	"ERALD G" SHPK	FLETA 00
"ERALD G" SHPK				SHKALLA	1 : __	202_

PLANIMETRIA E PERGJITHSHME

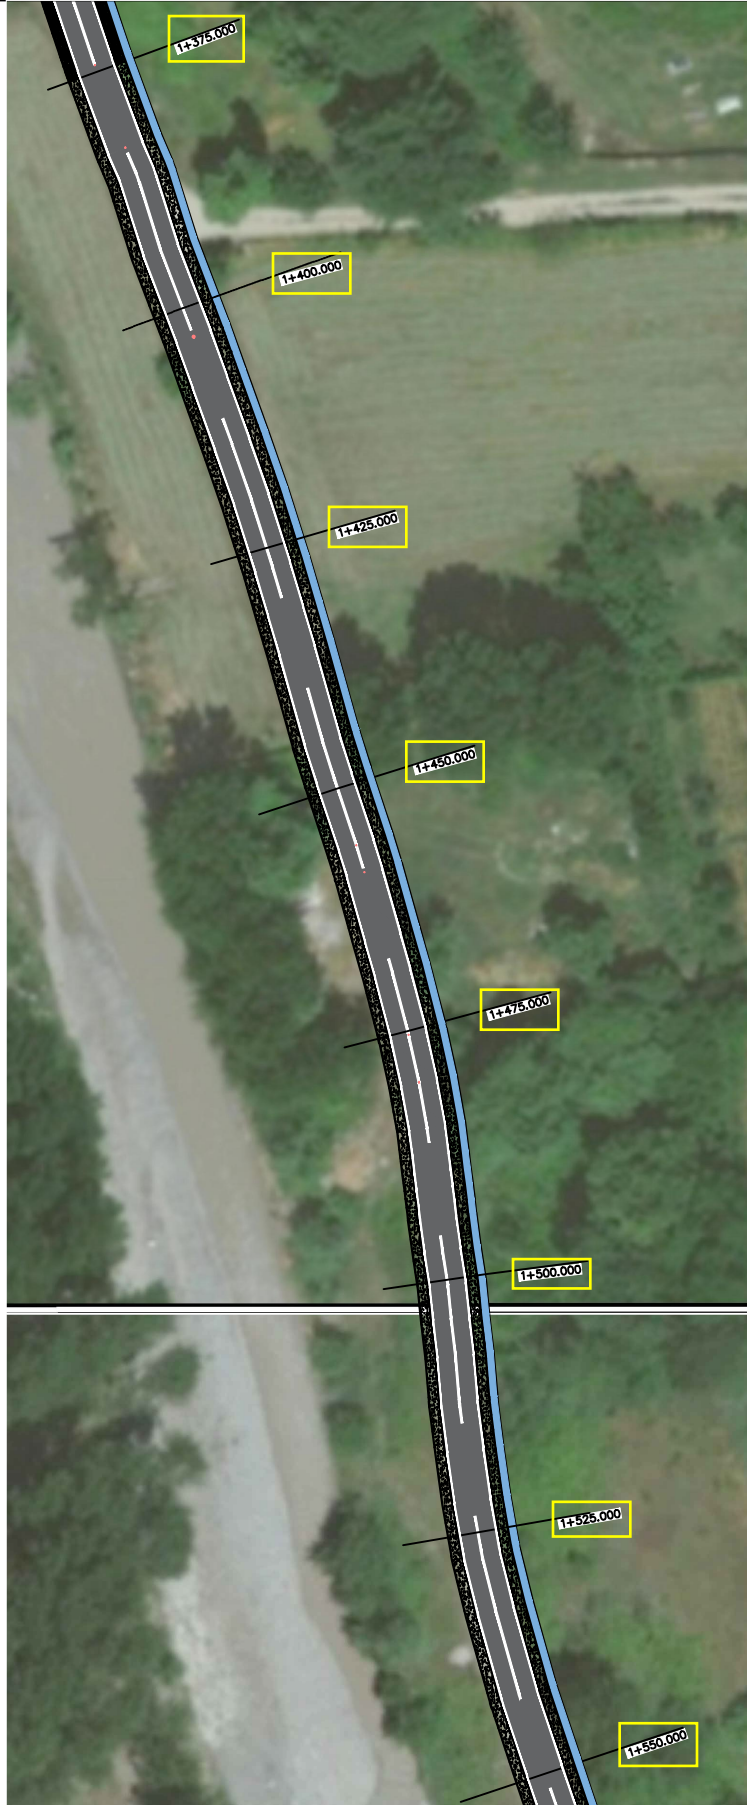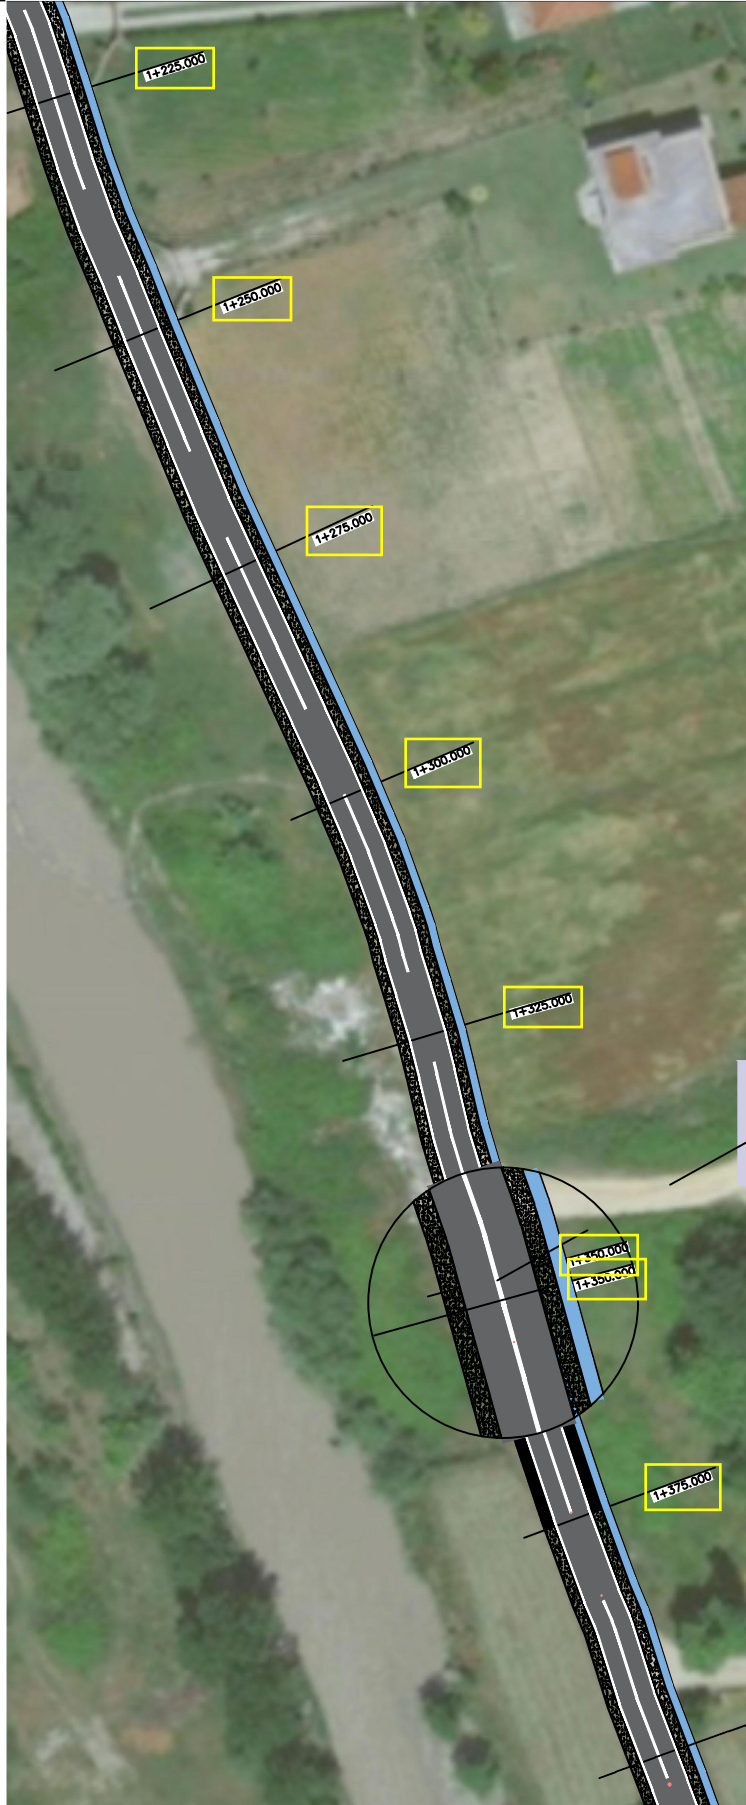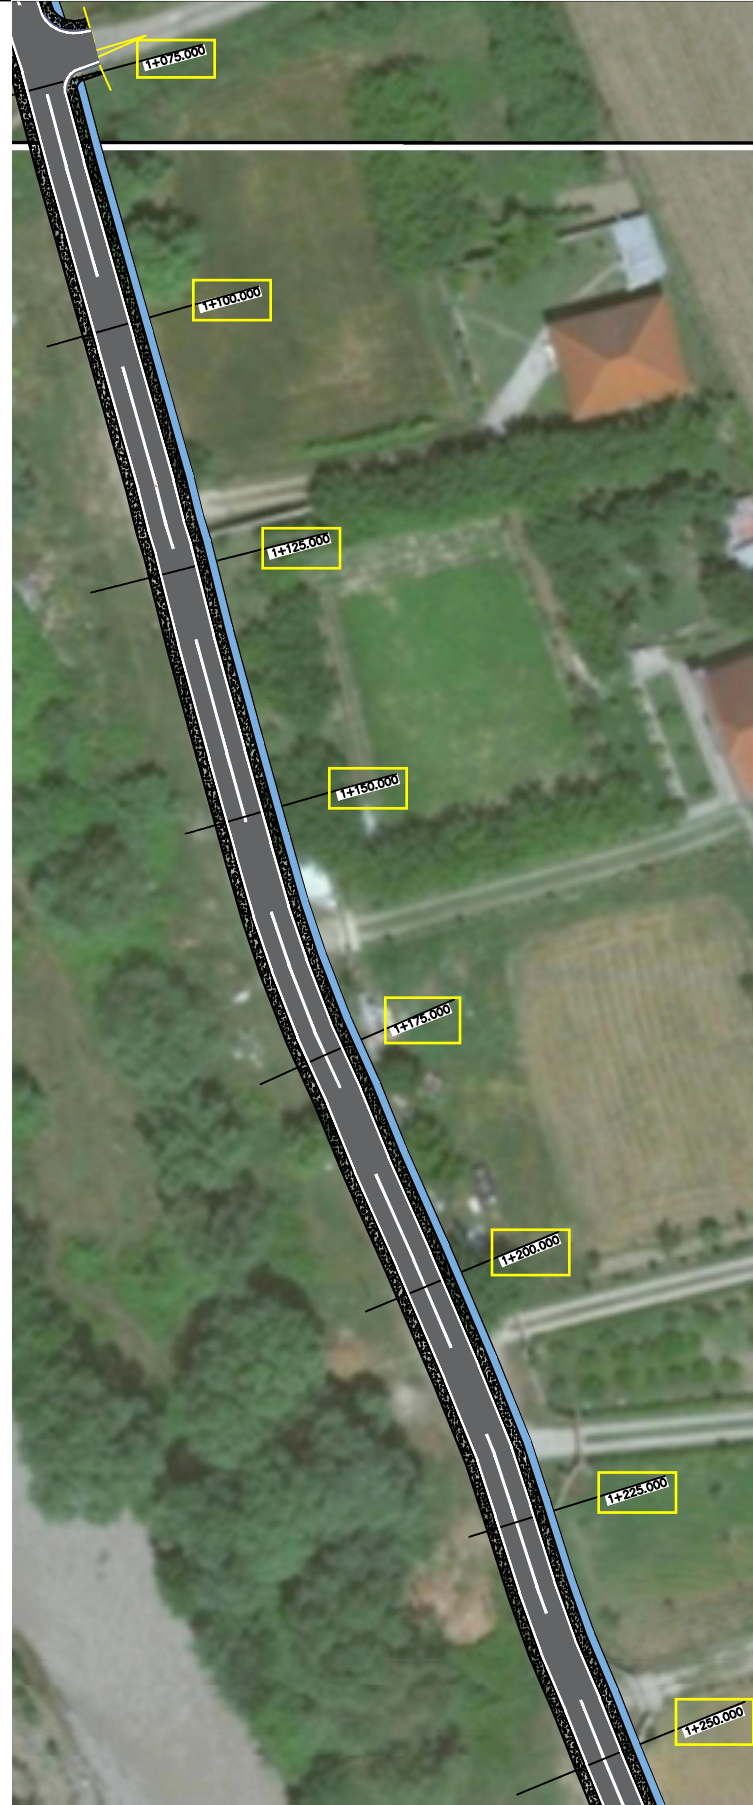

REPUBLIKA E SHQIPERISE BASHKIA KRUJE	PROJEKT ZBATIMI SISTEMIM ASFALTIM I RRUGES "HOXHE CELA" (RRUGA E BURGUT) NJA FUSHE KRUJE.	PLANIMETRIA E PERGJITHSHME	PROJEKTUES : "ERALD G" SHPK	FLETA 00
"ERALD G" SHPK			SHKALLA 1 : __	202_

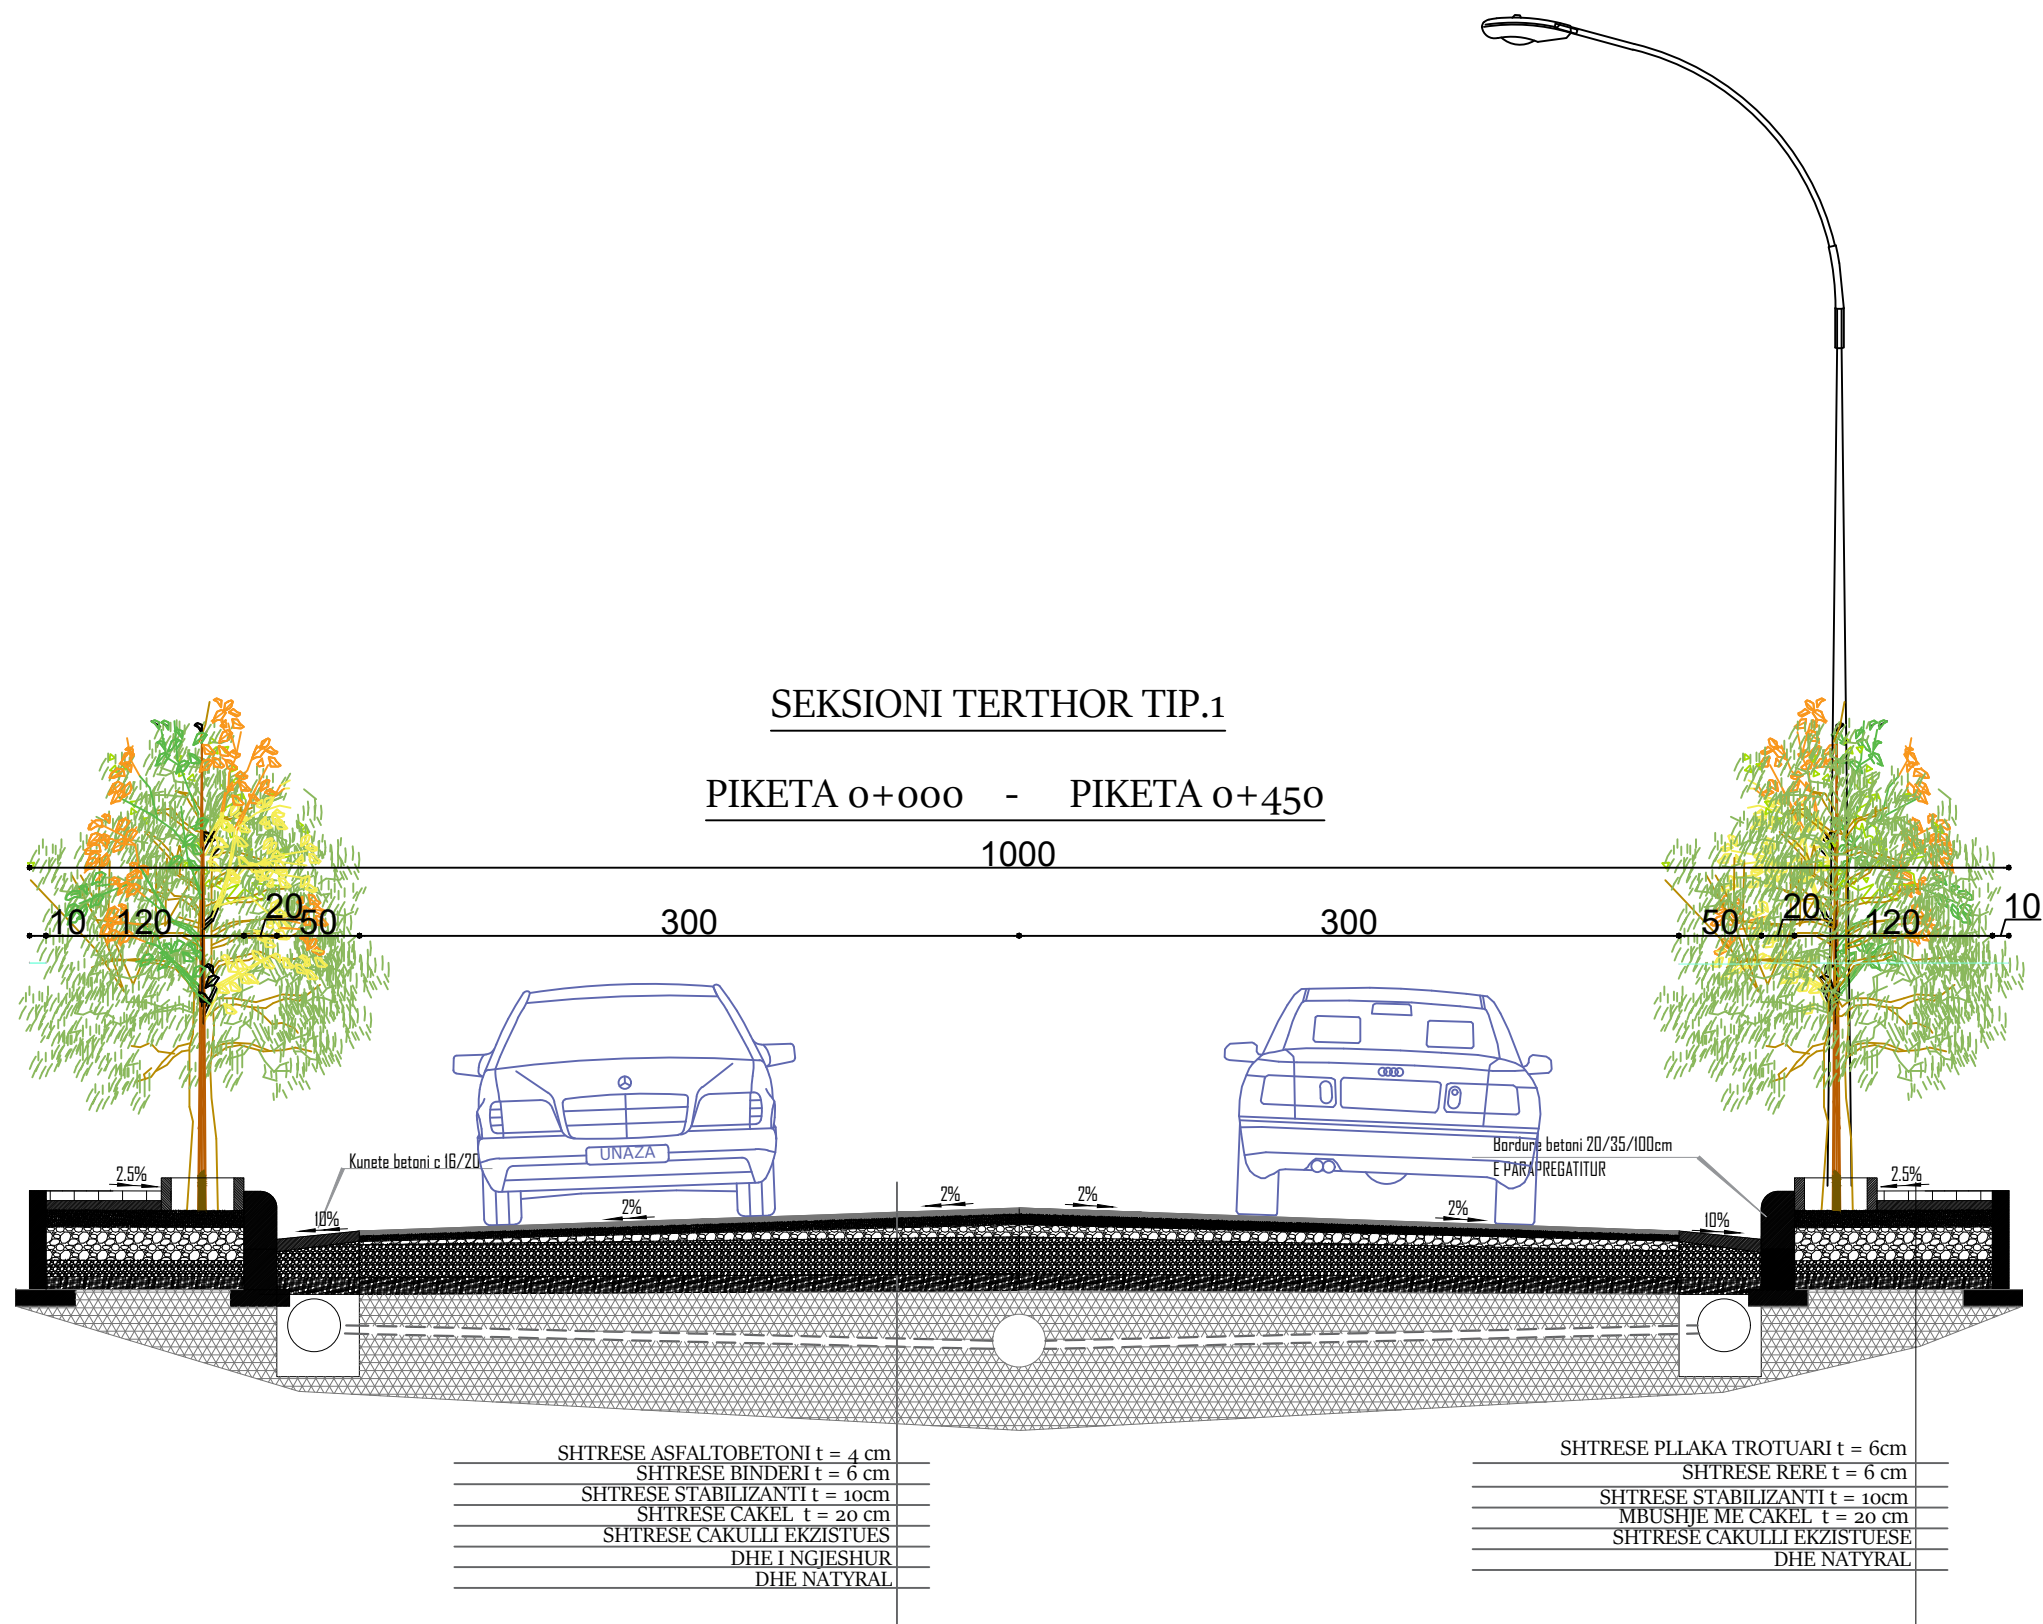

REPUBLIKA E SHQIPERISE BASHKIA KRUJE	PROJEKT ZBATIMI SISTEMIM ASFALTIM I RRUGES "HOXHE CELA" (RRUGA E BURGUT) NJA FUSHE KRUJE.	DETAJE	PROJEKTUES : "ERALD G" SHPK	FLETA 00
"ERALD G" SHPK			SHKALLA 1 : __	202_