

PROJEKT - ZBATIMI

***OBJEKTI : "NDERTIMI I KANALIZIMIT PER REHABILITIMIN E
UJERAVE TE BARDHA NE TREGUN E LIRE TE QYTETIT TE LEZHES"***

POROSITES:

BASHKIA LEZHE

PROJEKTUES:

"ANGERBA" SH.P.K




SHTATOR 2024

"NDERTIMI I KANALIZIMIT PER REHABILITIMIN E UJERAVE TE BARDHA NE TREGUN E LIRE TE QYTETIT LEZHE"

LISTA E FLETEVE

1. HARTA TOPOGRAFIKE	SHKALLA 1:10 000	FLETA NR. 1
2. SKEMA E PERGJITHSHME	SHKALLA 1:3 000	FLETA NR. 4-11
3. SKEMA E K.U.B	SHKALLA 1:1 000	FLETA NR. 4-11
4. RILEVIMI TOPOGRAFIK	SHKALLA 1:250	FLETA NR. 4-11
5. PLANIMETRIA E PERGJITHSHME	SHKALLA 1:200	FLETA NR. 12-21
6. PROFILI GJATESOR	SHKALLA H=1: 2 000; V=1:100	FLETA NR. 22
7. PROFILI GJATESOR I K.U.B MAJTAS	SHKALLA H=1: 1 000; V=1:100	FLETA NR. 23-24
8. PROFILI GJATESOR I K.U.B DJATHTAS	SHKALLA H=1: 1 000; V=1:100	FLETA NR. 25-26
9. PROFILI GJATESOR I RRUGES	SHKALLA H=1: 1 000; V=1:100	FLETA NR. 27-28
10. PROFILET TERTHORE TE RRUGES	SHKALLA 1:100	FLETA NR. 29-38
11. TABELA E VOLUMEVE		1 FLETE
12. PROFILI TIP I RRUGES, DETAJE	SHKALLA 1: 25; 1:50	FLETA NR. 39
13. INTERSEKTIMI I RRUGES, PLAN, PRERJE	SHKALLA 1: 25; 1:50	FLETA NR. 40-41
14. Pusetat Elektrike, Plan, Prerje	SHKALLA 1: 20	FLETA NR. 42
15. SKEMA E LIDHJES SE NDRIÇUESVE	SHKALLA	FLETA NR.43



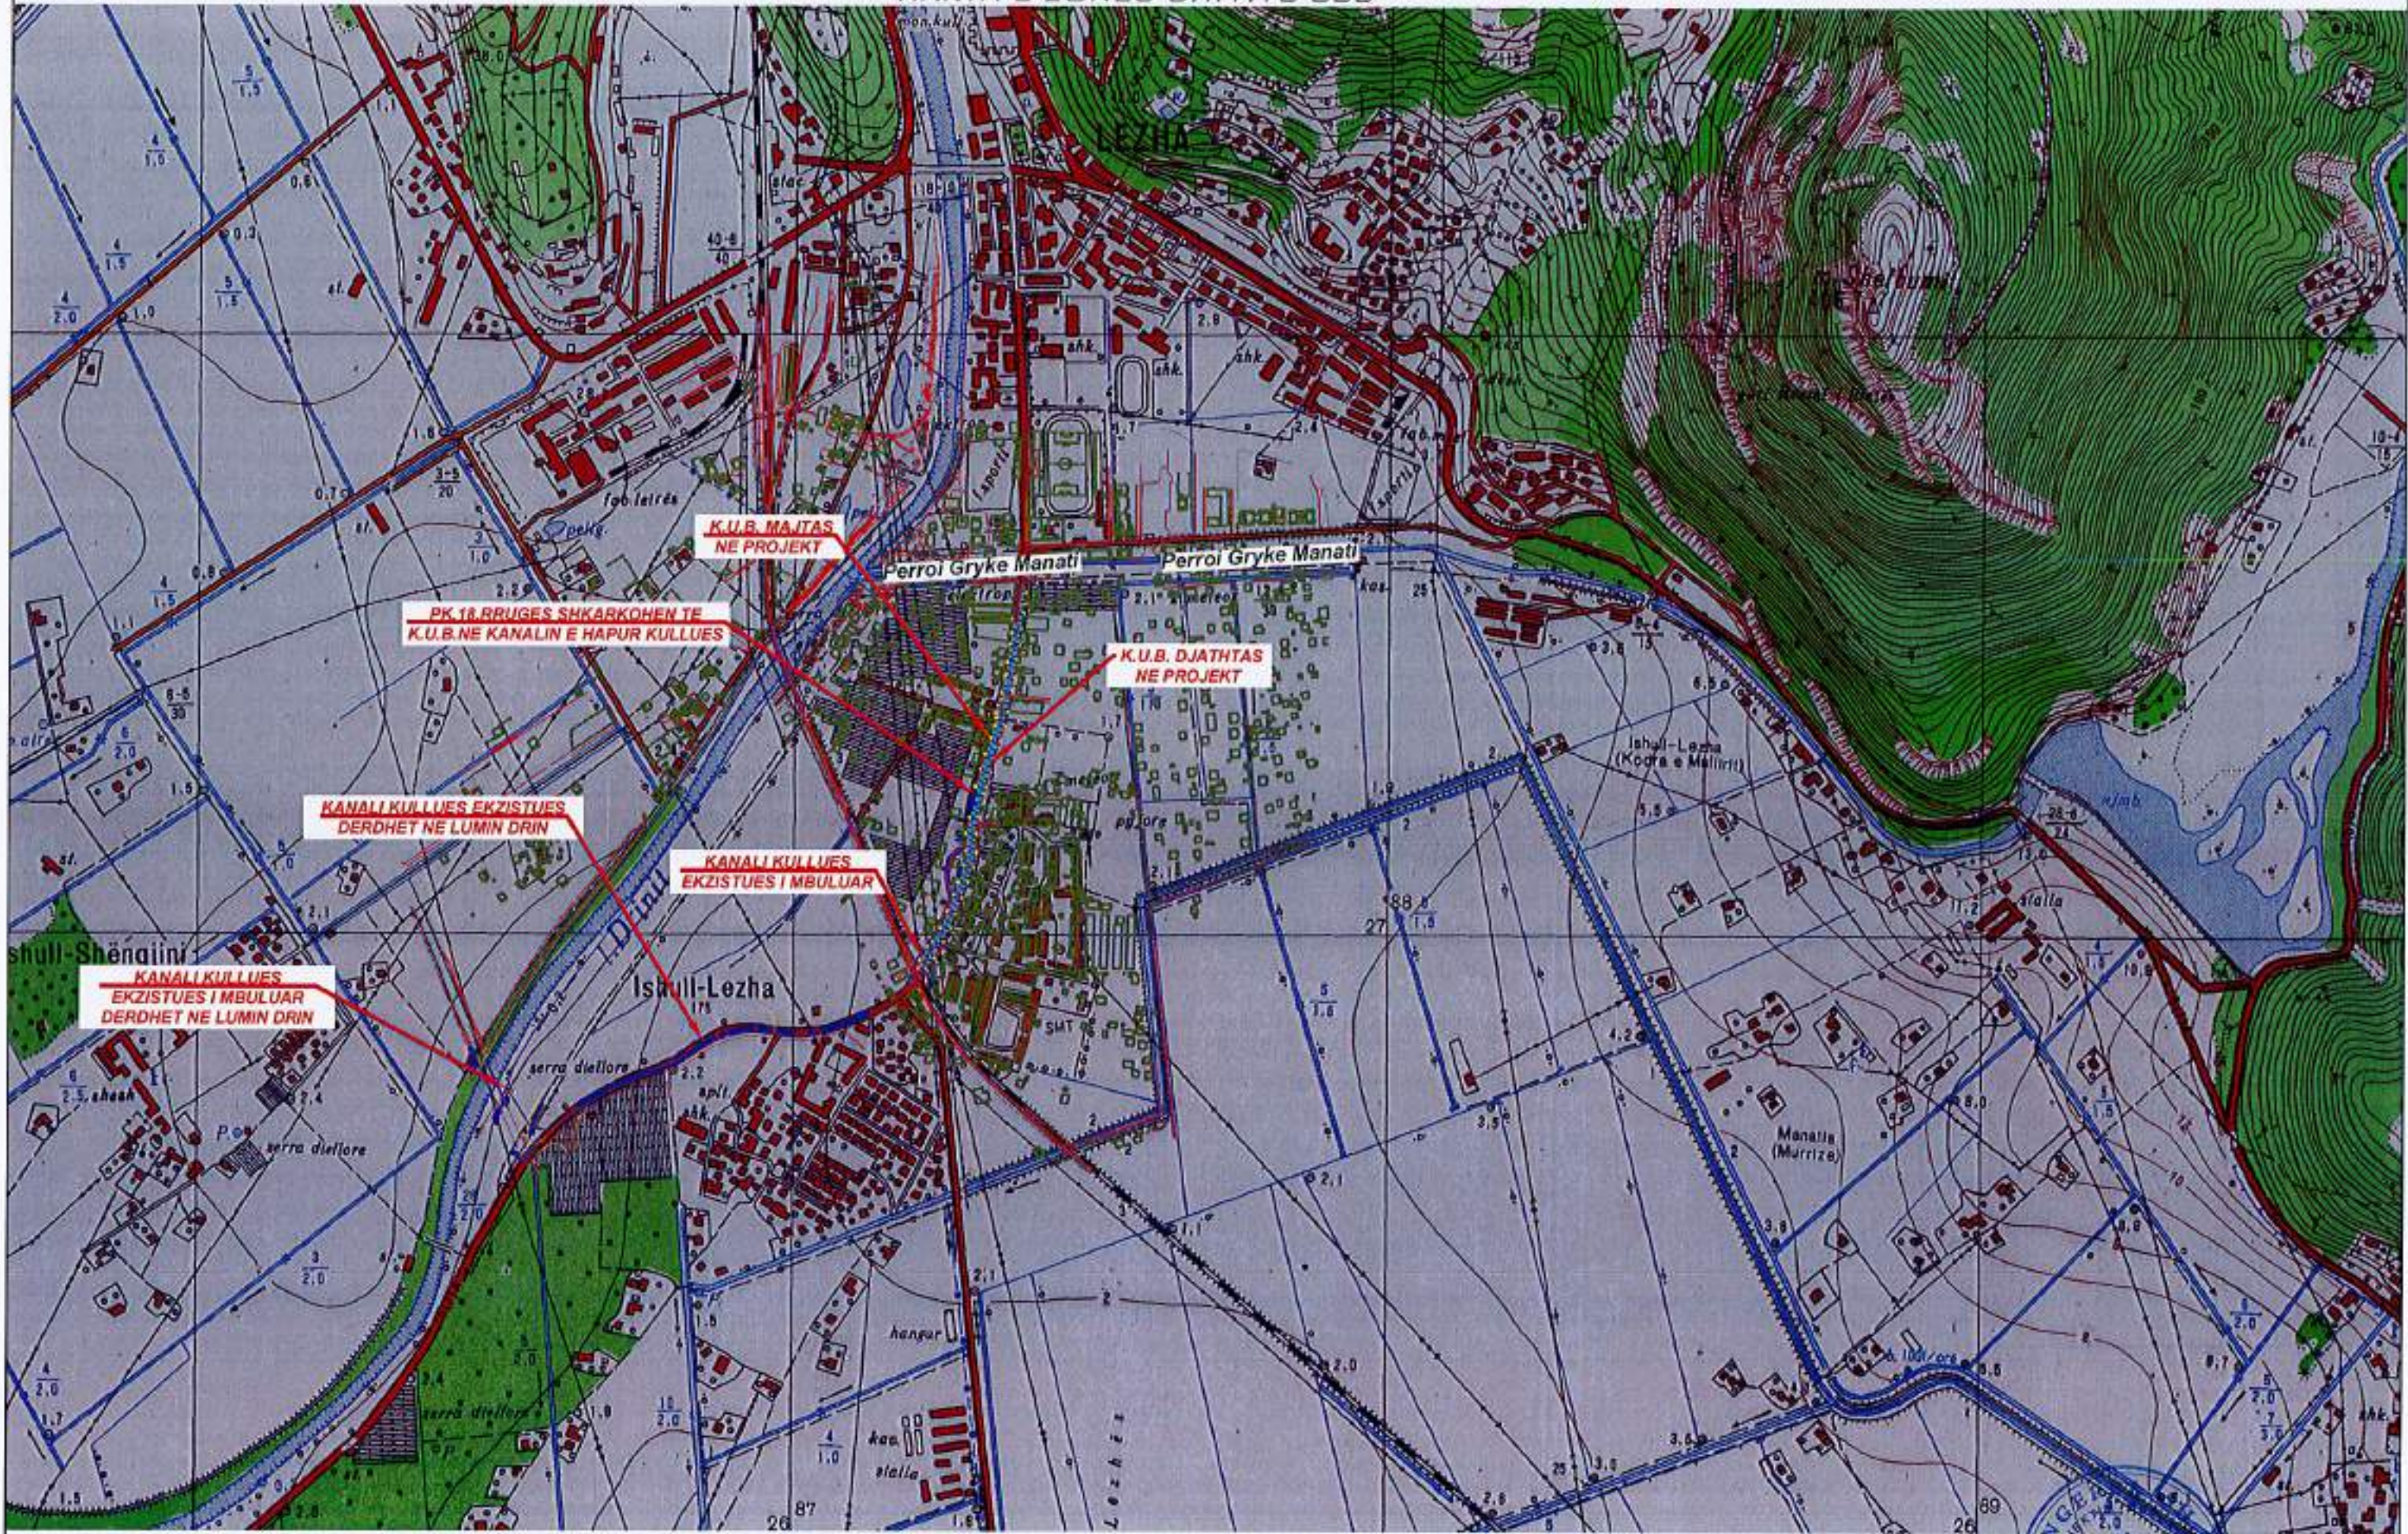

POROSITESI

BASHKIA LEZHE



"**ANGERBA**" sh.p.k.

Adresa: Rr. "Irfan Tomini" Tirane.
Cel: 069 20 95 862
E-mail: burhanhafizi@gmail.com

VENDOSJA
Bashkia Lezhe

TITULLI I PROJEKTT

NDERTIMI I KANALIZIMIT PER REHABILITIMIN E UJERA VE TE BARDHA NE TREGUN E LIRE TE QYTETIT TE LEZHES

FAZA E PROJEKTIMIT:
PROJEKT ZBATIMI

TITULLI I VIZATIMIT:


HARTA E ZONES

Grupi i Projektimit:

Ing. Burhan HAFIZI
Ing. Servet VERÇANI
Ing. Gerti HAFIZI



Skalla 1:10 000
Data: Shtator 2024
FLETA Nr.1

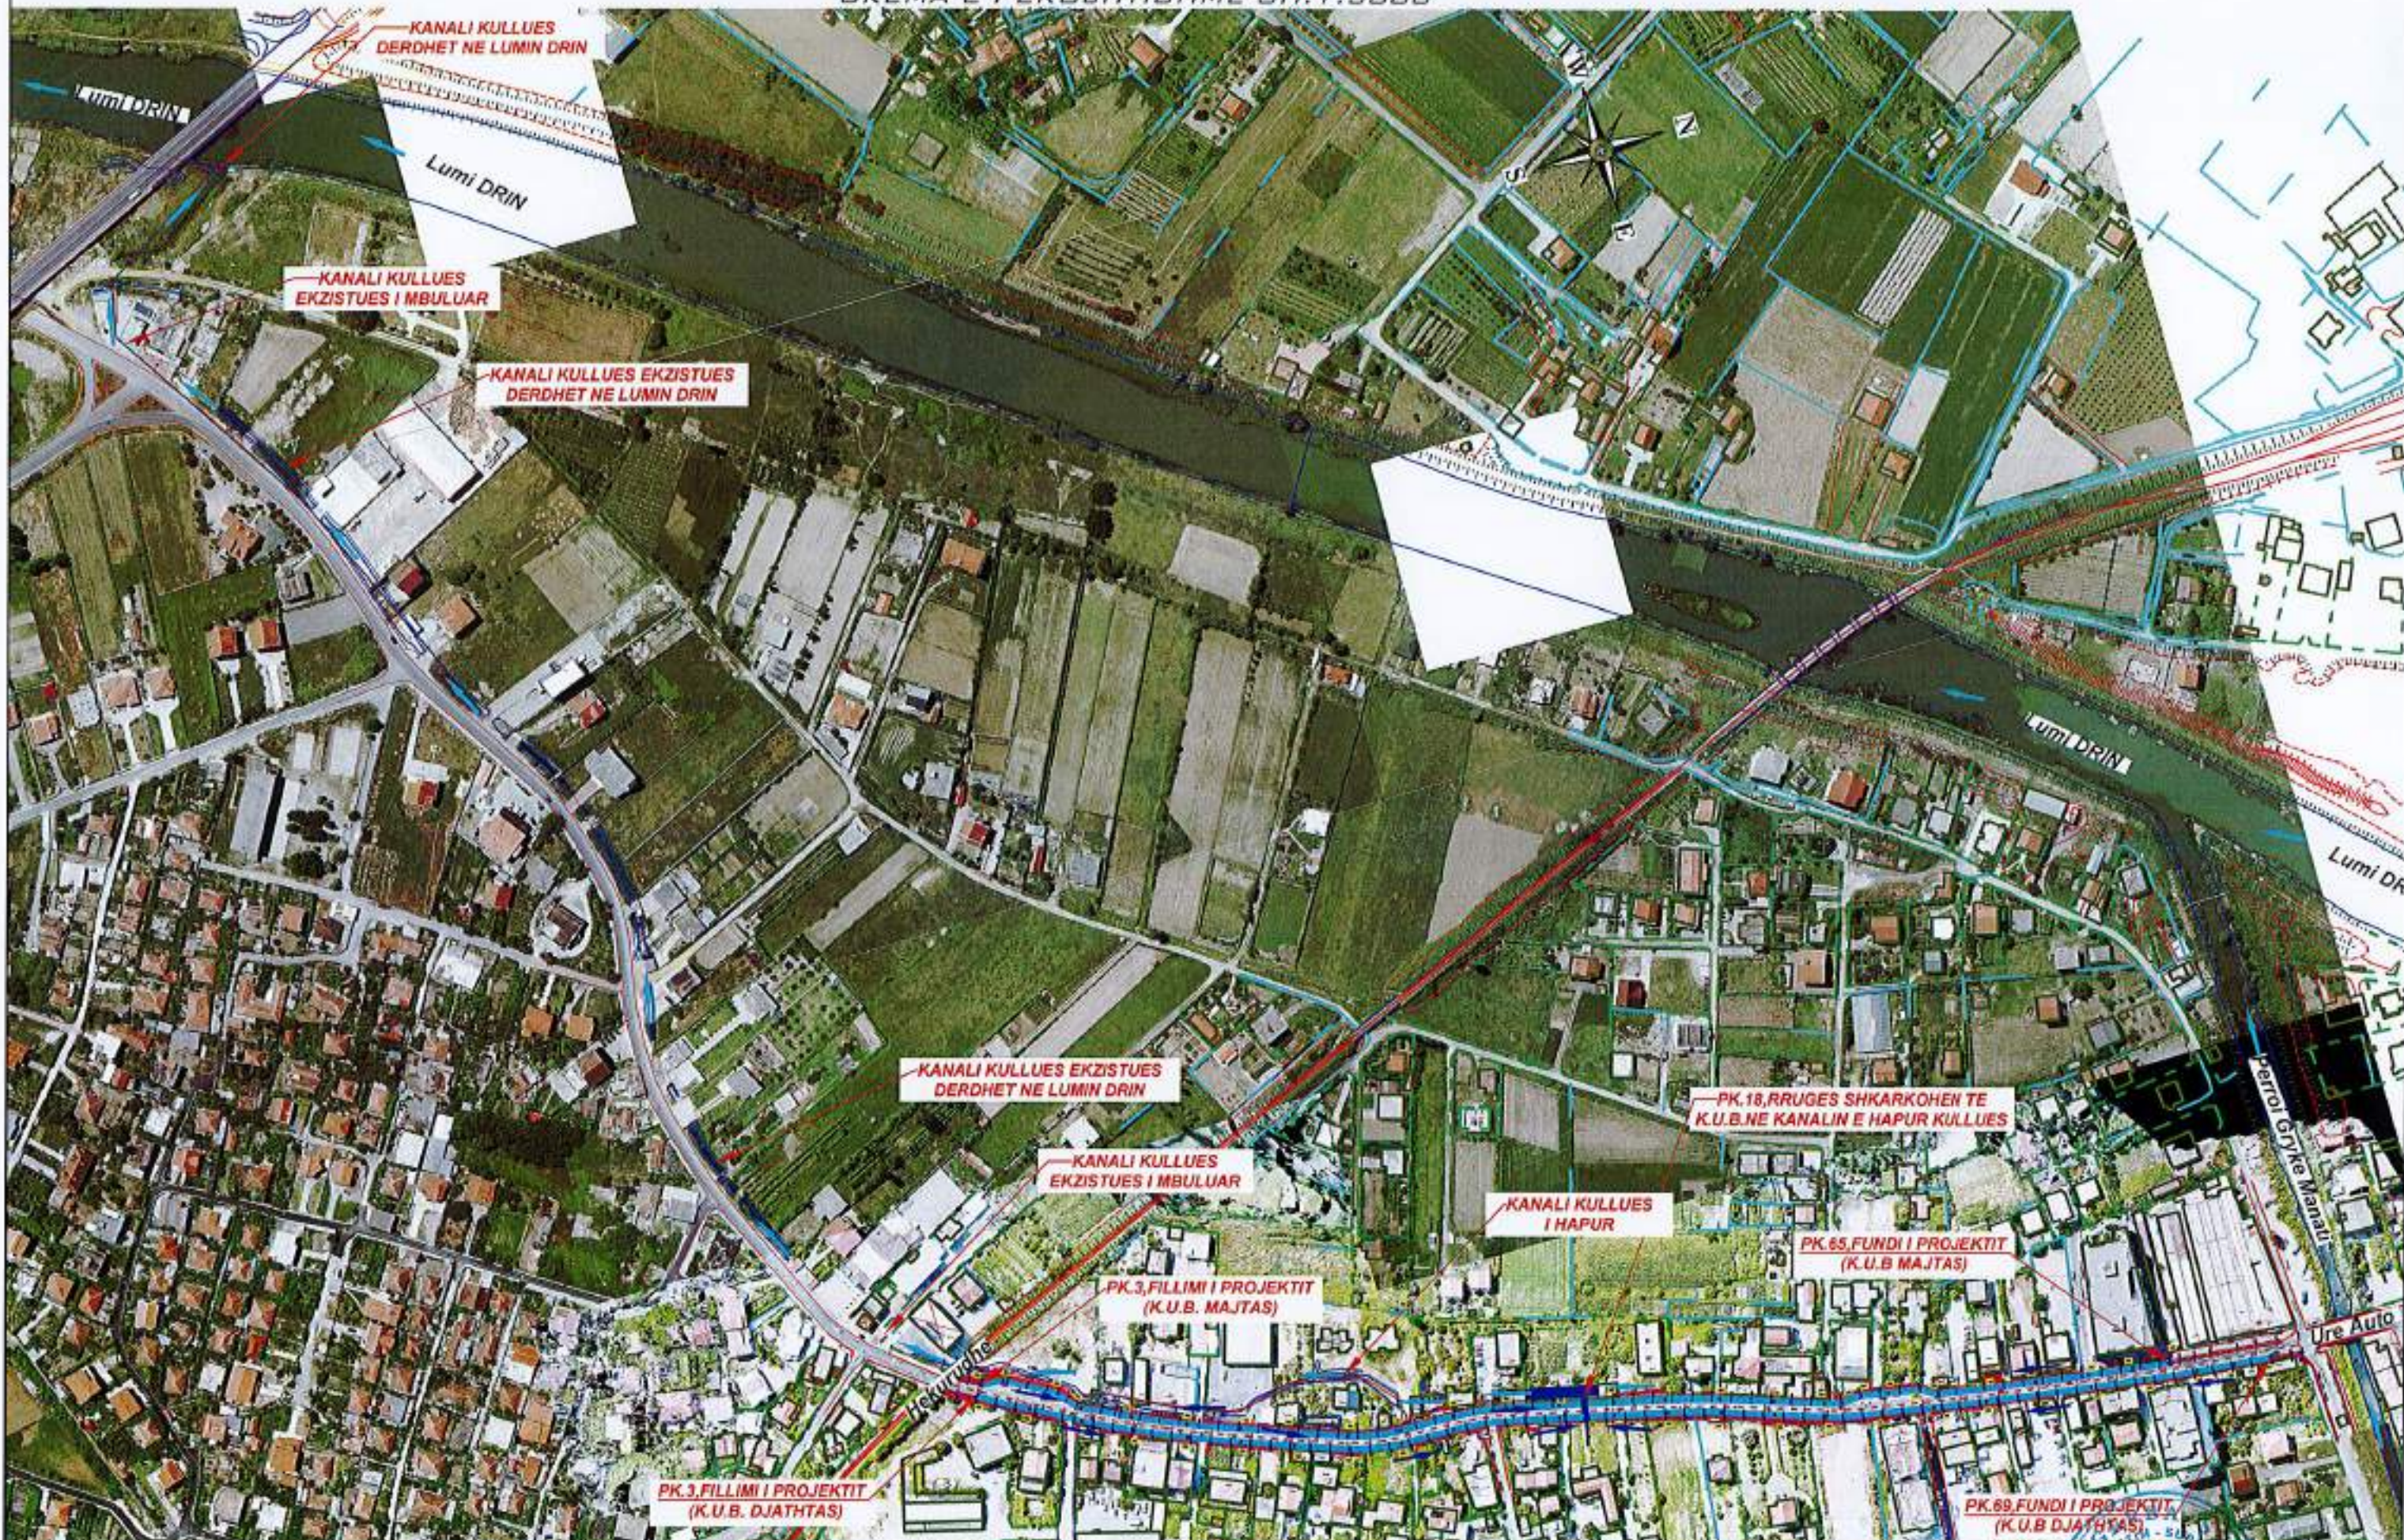

POROSITESI

BASHKIA LEZHE



"ANGERBA" sh.p.k.
 Adresa: Rr. "Irfan Tomina" Tirane.
 Cel: 069 20 95 862
 E-mail: burhanhafizi@gmail.com

YENDODHJA
 Bashkia Lezhe

TITULLI I PROJEKTIT

**NDERTIMI I KANALIZIMIT PER REHABILITIMIN E UJERAVE
 TE BARDHA NE TREGUN E LIRE TE QYTETIT TE LEZHES**

FAZA E PROJEKTIMIT :
PROJEKT ZBATIMI

TITULLI I VIZATIMIT :

SKEMA E PERGJITHSHME


Grupi i Projektimit :

Ing. Burhan HAFIZI
 Ing. Servet VERÇANI
 Ing. Gerti HAFIZI



Shkalla: 1:3000
 Data: Shtator 2024
 Figura Nr.2

SKEMA E PERGJITHSHME K.U.B. SH. 1:1000

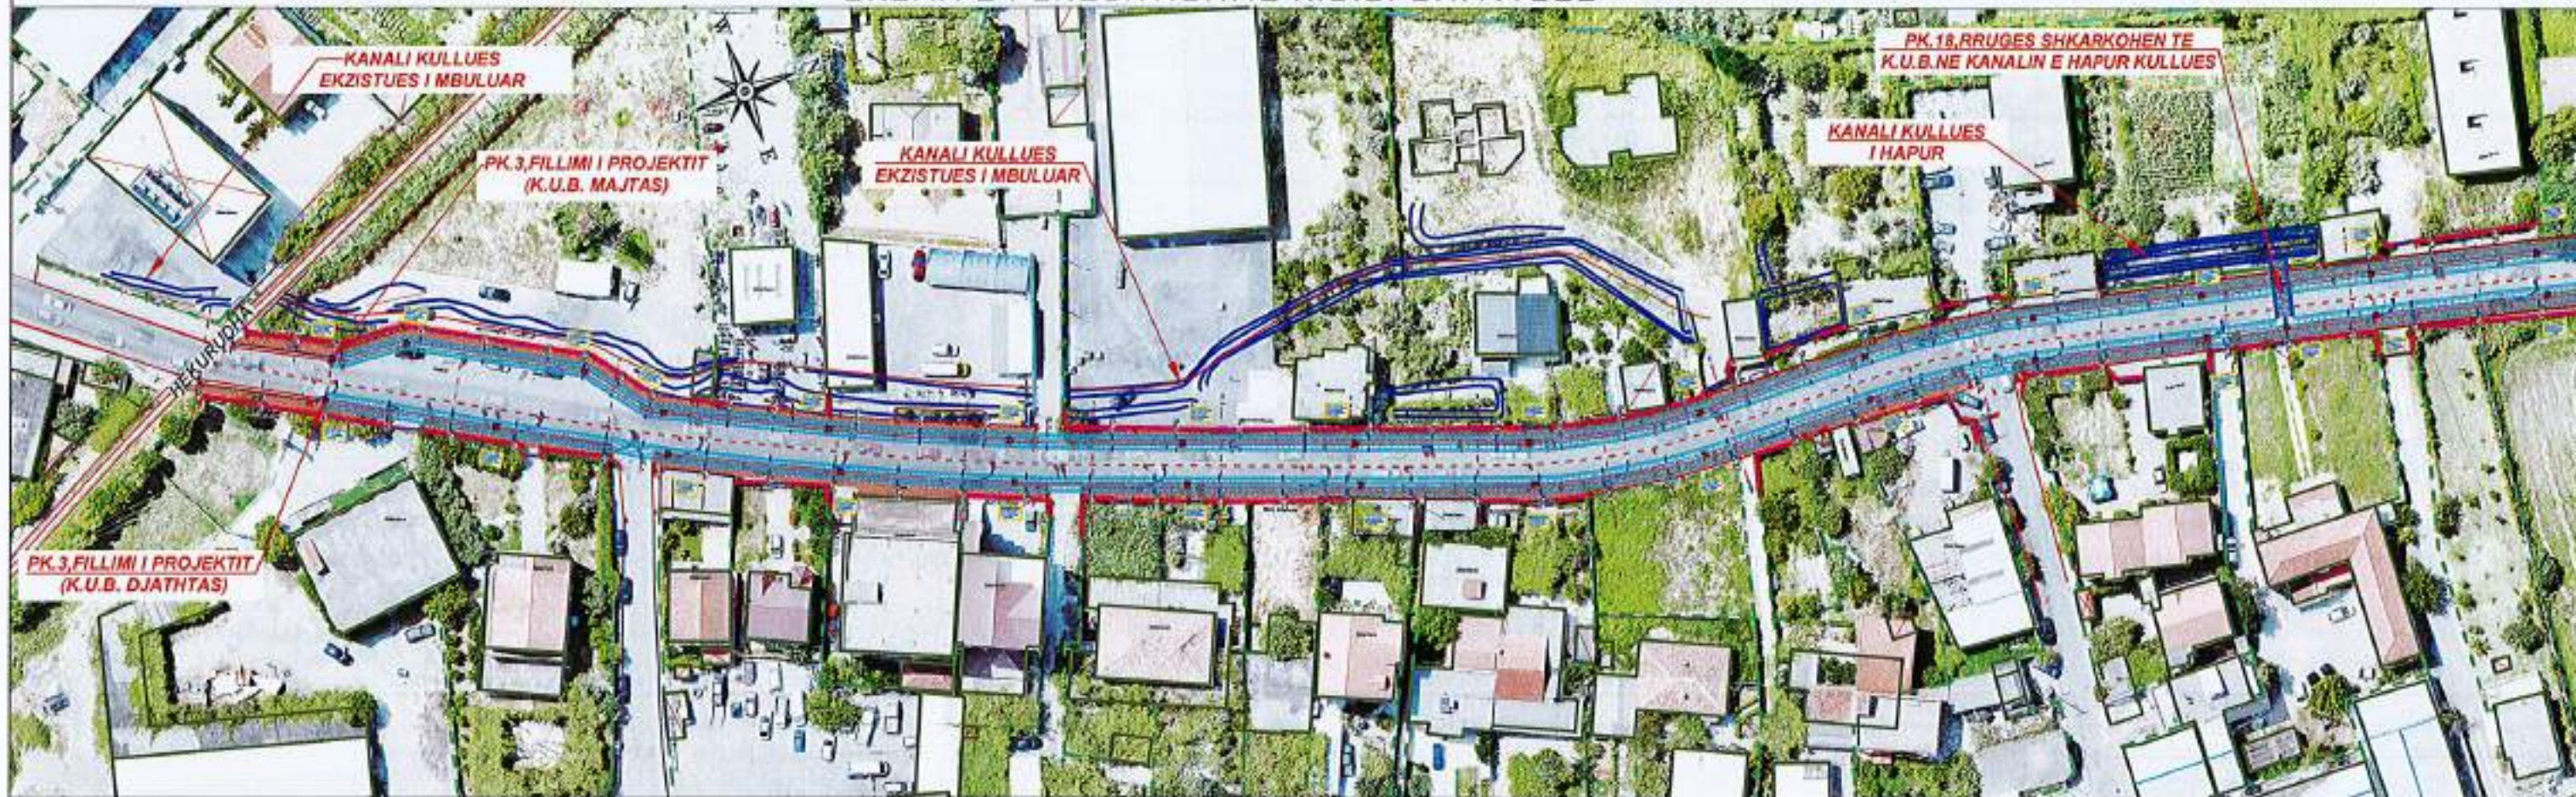

POROSITESI

BASHKIA LEZHE



"ANGERBA" sh.p.k.

Adresa: Rr. "Irfan Tomini" Tirane.
 Cel: 069 20 95 882
 E-mail: burhanhafizi@gmail.com

VENDOSHA
 Bashkia Lezhe

TITULLI I PROJEKTIT

NDERTIMI I KANALIZIMIT PER REHABILITIMIN E UJERAVE
 TE BARDHA NE TREGUN E LIRE TE QYTETIT TE LEZHES

FAZA E PROJEKTIMIT:
 PROJEKT ZBATIMI

TITULLI I VIZATIMIT:

SKEMA E PERGJITHSHME E K.U.B

Grupi i Projektimit

Ing. Burhan HAFIZI

Ing. Servet VERÇANI

Ing. Geri HAFIZI

Shkalla 1:1000

Data Shtator 2024

Fl. A Nr.3





LEGJENDE

- Ndertese Ekzistuese
- Rr.Asfalti Ekzistues
- Trotuar Ekzistues
- M.Rrethues Ekzist.
- Gardhe Ekzistues

1.SISTEMI I KOORDINATAVE
 UTM(WGS84)
 Projektioni UTM
 Meridiani qendror $\lambda=21^\circ$
 Shkalle shformimi 0.9996
 Spostimi fals Veri 0 m
 Spostimi fals lindor 500 000m

2.SISTEMI I LARTESIVE
 EGM 2008

POROSITESI
BASHKIA LEZHE



"ANGERBA" sh.p.k.
 Adresa: Rr. "Irfan Tomini" Tirane,
 Cel: 069 20 95 862
 E-mail: burhenhafizi@gmail.com

VENDOBHJA
 Bashkia Lezhe

TITULLI I PROJEKTIT
**NDERTIMI I KANALIZIMIT PER REHABILITIMIN E UJERA VE
 TE BARDHA NE TREGUN E LIRE TE QYTETT TE LEZHES**

FAZA E PROJEKTIMIT:
PROJEKT ZBATIMI

TITULLI I VIZATIMIT:
RILEVIMI TOPOGRAFIK

Grupi i Projektimit:
 Ing. Burhan HAFIZI
 Ing. Servet VERÇANI
 Ing. Gerti HAFIZI

Shkalla 1:250
 Data: Shtator 2024
 LETA Nr.4






LEGJENDE

	Ndertese Ekzistuese
	Rr.Asfalti Ekzistues
	Trotuar Ekzistues
	M.Rrethues Ekzist.
	Gardhe Ekzistues

<p>POROSITESI</p>		<p>"ANGERBA" sh.p.k. Adresa:Rr."Yrfan Tomini" Tirane. Cel: 069 20 95 862 E-mail: burhanhafizi@gmail.com</p>	<p>VENEDORJA Bashkia Lezhe</p> <p>TITULLI I PROJEKTIT NDERTIMI I KANALIZIMIT PER REHABILITIMIN E UJERAVE TE BARDHA NE TREGUN E LIRE TE QYTETIT TE LEZHES</p>	<p>FAZA E PROJEKTIMIT: PROJEKT ZBATIMI</p> <p>TITULLI I VIZATIMIT: RILEVIMI TOPOGRAFIK</p>	<p>Grupi i Projektimit Ing. Burhan HAFIZI Ing. Servet VERÇANI Ing. Gerti HAFIZI</p> <p>Skala: 1:250 Data: Shtator 2024 ENETA Nr.5</p>
<p>BASHKIA LEZHE</p>					

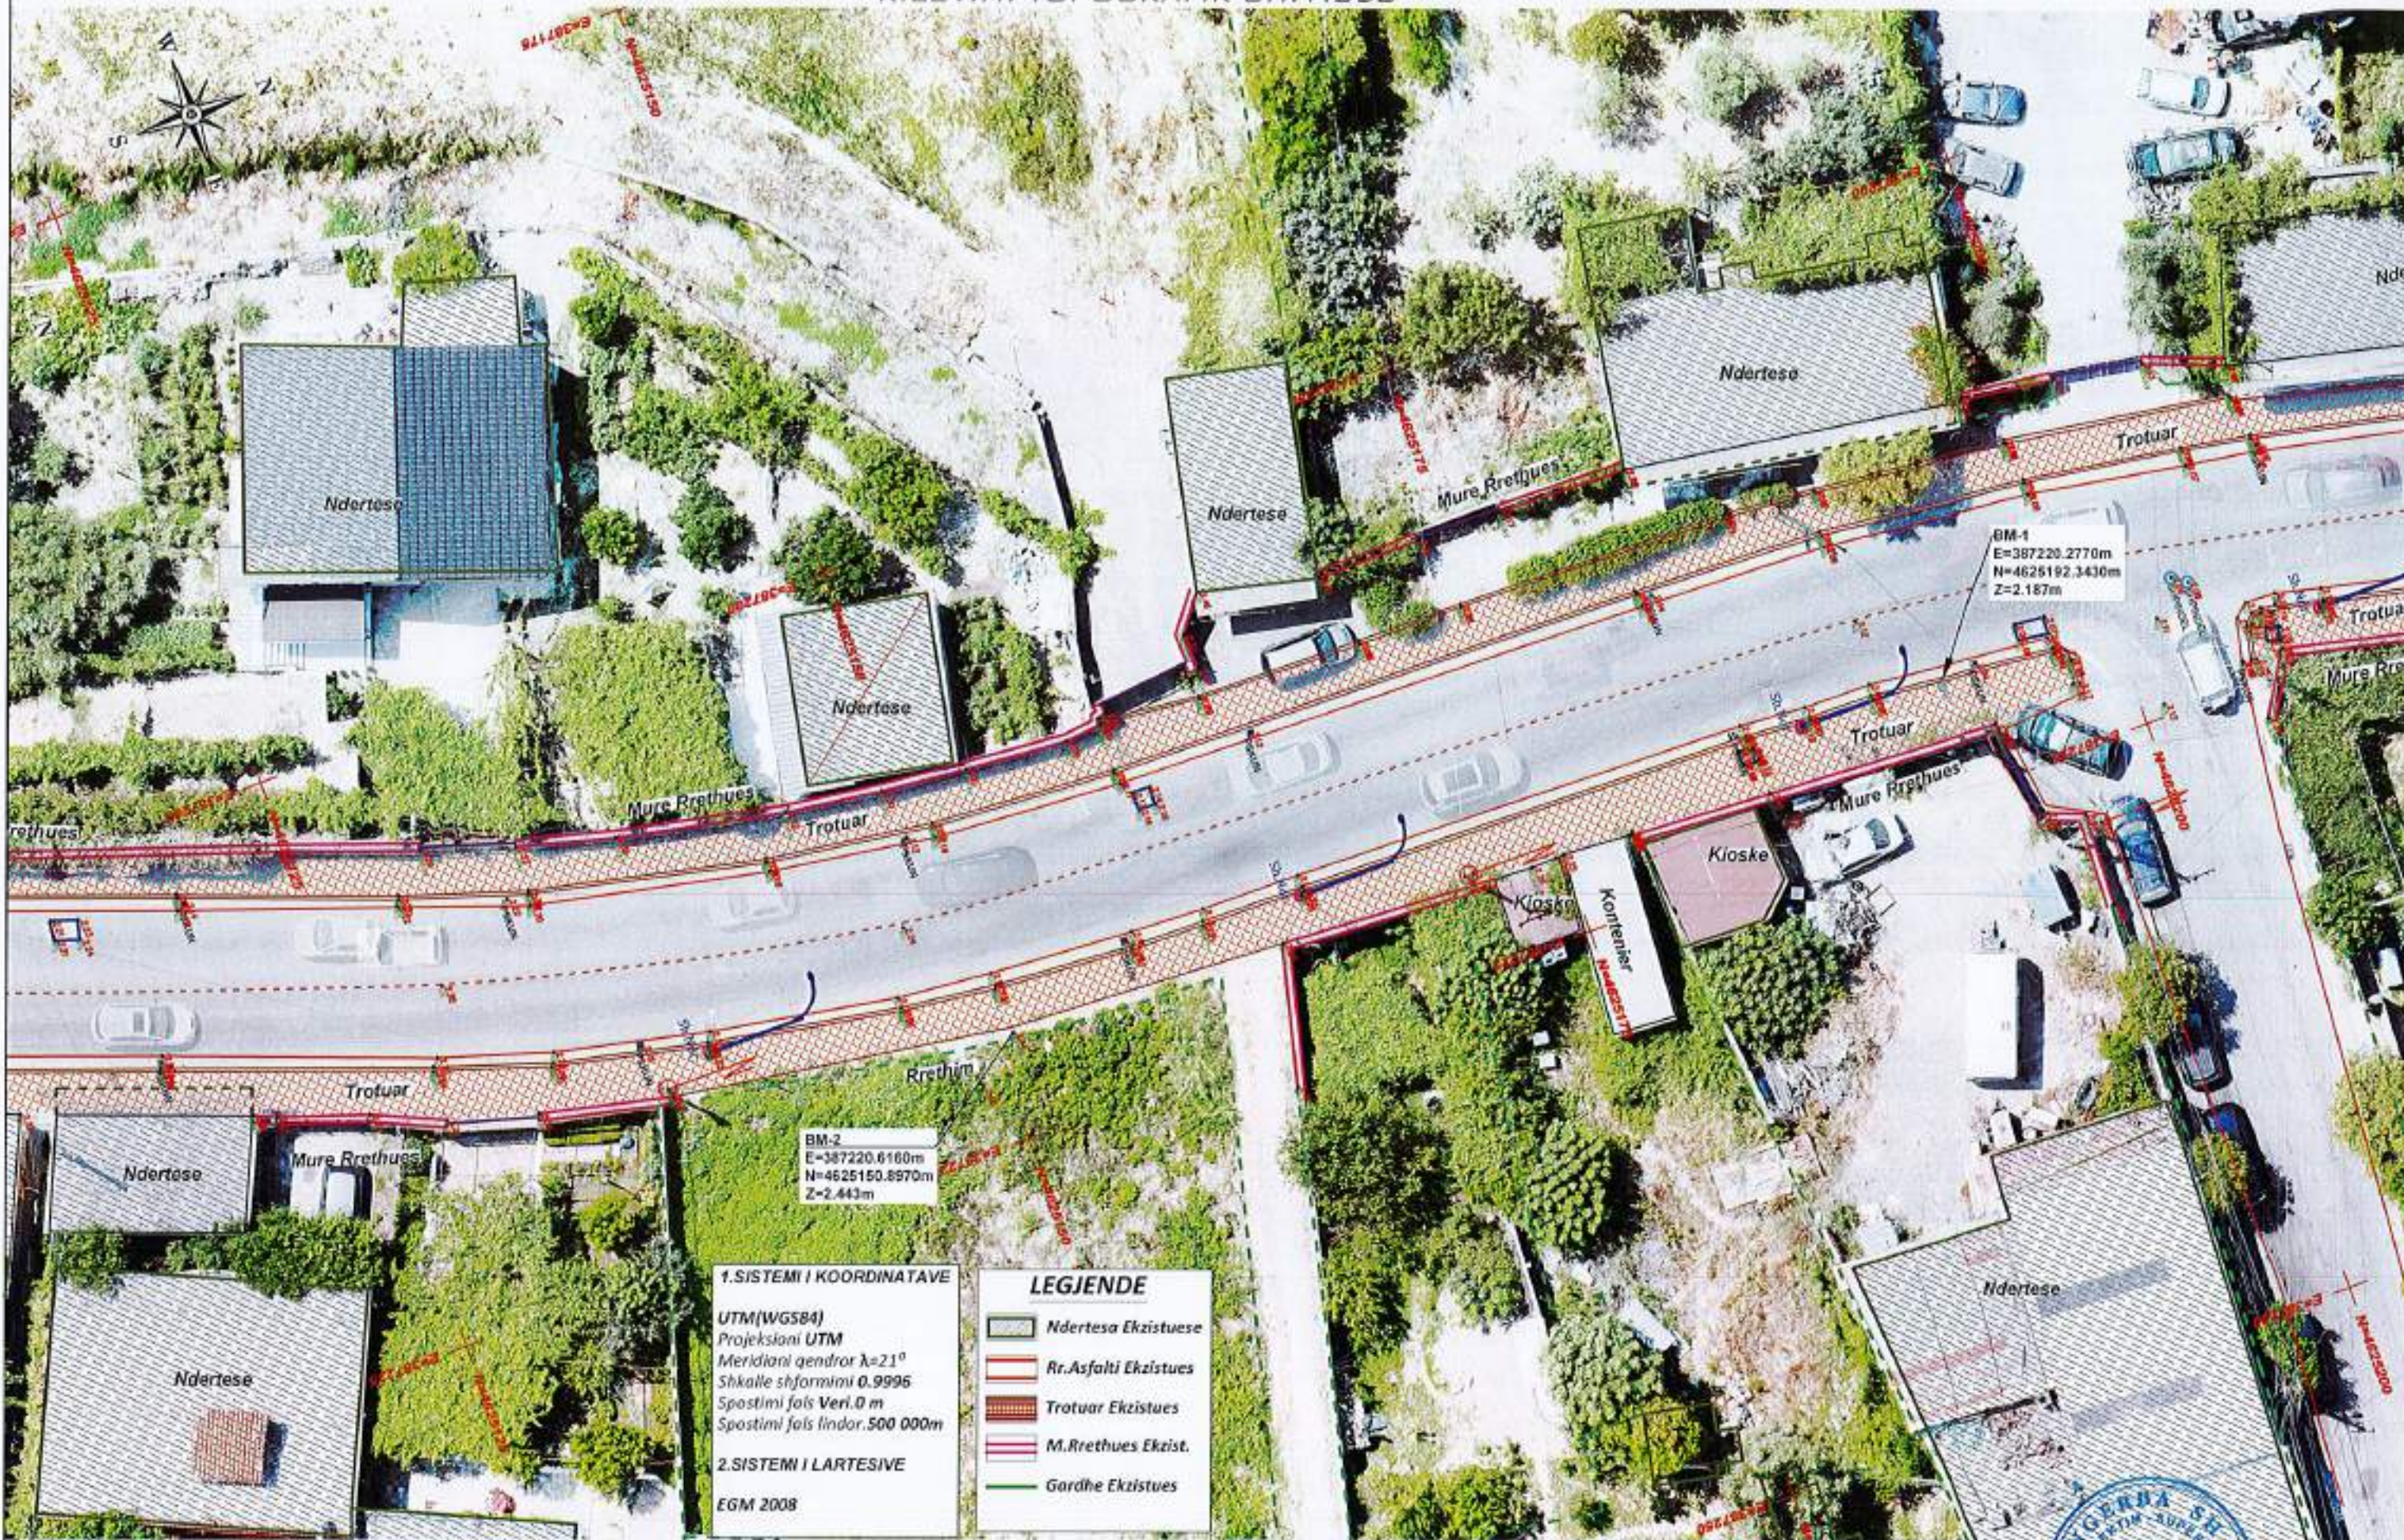

1. SISTEMI I KOORDINATAVE

UTM(WGS84)
 Projektioni UTM
 Meridiani qendror $\lambda=21^\circ$
 Shkalle shformimi 0.9996
 Spostimi fals Veri 0 m
 Spostimi fals lindor 500 000m

2. SISTEMI I LARTESIVE

EGM 2008

LEGJENDE

- Ndertesa Ekzistuese
- Rr. Asfalti Ekzistues
- Trotuar Ekzistues
- M. Rrethues Ekzist.
- Gardhe Ekzistues

POROSITESI

BASHKIA LEZHE



"ANGERBA" sh.p.k.
 Adresa: Rr. "Irfan Tomini" Tirane.
 Cel: 089 20 95 862
 E-mail: burhanhafizi@gmail.com

VENDOSHEJA

Bashkia Lezhe

TITULLI I PROJEKTTIT

**NDERTIMI I KANALIZIMIT PER REHABILITIMIN E UJERAVE
 TE BARDHA NE TREGUN E LIRE TE QYTETIT TE LEZHES**

FAZA E PROJEKTIMIT:

PROJEKT ZBATIMI

TITULLI I VIZATIMIT:

RILEVIMI TOPOGRAFIK

Grupi i Projektimit:

Ing. Burhan HAFIZI
 Ing. Servet VERÇANI
 Ing. Gerti HAFIZI



Skala 1:250

Data: Shtator 2024

LETA Nr.6



LEGJENDE

- Ndertesa Ekzistuese
- Rr.Asfalti Ekzistues
- Trotuar Ekzistues
- M.Rrethues Ekzist.
- Gardhe Ekzistues

1.SISTEMI I KOORDINATAVE
 UTM(WGS84)
 Projektioni UTM
 Meridiani qendror $\lambda=21^{\circ}$
 Shkalle shformimi 0.9996
 Spastimi fals Veri.0 m
 Spastimi fals lindor.500 000m

2.SISTEMI I LARTESIVE



POROSITESI
BASHKIA LEZHE



"ANGERBA" sh.p.k.
 Adresa:Rr."Irfan Tomini" Tirane.
 Cel: 069 20 95 862
 E-mail: burhanhafizi@gmail.com

YEN DODHJA
 Bashkia Lezhe
 TITULLI I PROJEKTTIT
**NDERTIMI I KANALIZIMIT PER REHABILITIMIN E UJERAVE
 TE BARDHA NE TREGUN E LIRE TE QYTETIT TE LEZHES**

FAZA E PROJEKTTIMIT:
PROJEKT ZBATIMI
 TITULLI I VIZATIMIT:
RILEVIMI TOPOGRAFIK

Grupi i Projektimit:
 Ing. Burhan HAFIZI
 Ing. Servet VERÇANI
 Ing. Gerti HAFIZI

Shkalla 1:250
 Data: Shtator 2024
 FLETA Nr.7



1. SISTEMI I KOORDINATAVE
 UTM(WGS84)
 Projektioni UTM
 Meridiani qendror $\lambda=21^\circ$
 Shkalle shformimi 0.9996
 Spostimi fals Vert. 0 m
 Spostimi fals linder. 500 000m

2. SISTEMI I LARTESIVE
 EGM 2008

LEGJENDE

- Ndertese Ekzistuese
- Rr. Asfalti Ekzistues
- Trotuar Ekzistues
- M. Rrethues Ekzist.
- Gardhe Ekzistues

POROSITESI
BASHKIA LEZHE

"ANGERBA" sh.p.k.
 Adresa: Rr. "Irfan Tomini" Tirane.
 Cel: 069 20 95 662
 E-mail: burhanhafizi@gmail.com

VENDOSJA
Bashkia Lezhe

TITULLI I PROJEKTTIT
**NDER TIMI I KANALIZIMIT PER REHABILITIMIN E UJERAVE
 TE BARDHA NE TREGUN E LIRE TE QYTETIT TE LEZHES**

FAZA E PROJEKTIMIT :
PROJEKT ZBATIMI

TITULLI I VIZATIMIT :
RILEVIMI TOPOGRAFIK

Grupi i Projektimit:
 Ing. Burhan HAFIZI
 Ing. Servet VERÇAN
 Ing. Gerti HAFIZI

Shkalla 1:250
 Data Shtator 2024
 FLETA Nr.8





LEGJENDE

	Ndertese Ekzistuese
	Rr. Asfolti Ekzistues
	Trotuar Ekzistues
	M. Rrethues Ekzist.
	Gardhe Ekzistues

POROSITESI
BASHKIA LEZHE



"ANGERBA" sh.p.k.
Adresa: Rr. "Irfan Tomini" Tirane,
Cel: 069 20 93 862
E-mail: burhanhafizi@gmail.com

VENDDHJA
Bashkia Lezhe
TITULLI I PROJEKTTI
**NDERTIMI I KANALIZIMIT PER REHABILITIMIN E UJERAVE
TE BARDHA NE TREGUN E LIRE TE QYTETIT TE LEZHES**

FAZA E PROJEKTIMIT:
PROJEKT ZBATIMI
TITULLI I ZBATIMIT:
RILEVIMI TOPOGRAFIK

Grupi i Projektimit:
Ing. Burhan HAFIZI
Ing. Servet VERÇANI
Ing. Gerti HAFIZI
Shkalla 1:250
Data: Shtator 2024
NETA Nr.9





LEGIJENDE

	Ndertesë Ekzistuese
	Rr.Asfalti Ekzistues
	Trotuar Ekzistues
	M.Rrethues Ekzist.
	Gardhe Ekzistues

POROSITESI
BASHKIA LEZHE



"ANGERBA" sh.p.k.
Adresa: Rr. "Irfan Tomini" Tirana.
Cel: 009 20 95 862
E-mail: burhanhafizi@gmail.com

VENDOHJA
Bashkia Lezhe

TITULLI I PROJEKTIT
**NDERTIMI I KANALIZIMIT PER REHABILITIMIN E UJERAVE
TE BARDHA NE TREGUN E LIRE TE QYTETT TE LEZHES**

FAZA E PROJEKTIMIT :
PROJEKT ZBATIMI


TITULLI I VIZATIMIT :
RILEVIMI TOPOGRAFIK

Grupi i Projektimit
Ing. Burhan HAFIZI
Ing. Servet VERÇANI
Ing. Gerti HAFIZI

Shkalla 1:250
Data Shtator 2024
FLETA Nr.10



PLANIMETRIA E PERGJITHSHME SH. 1:200

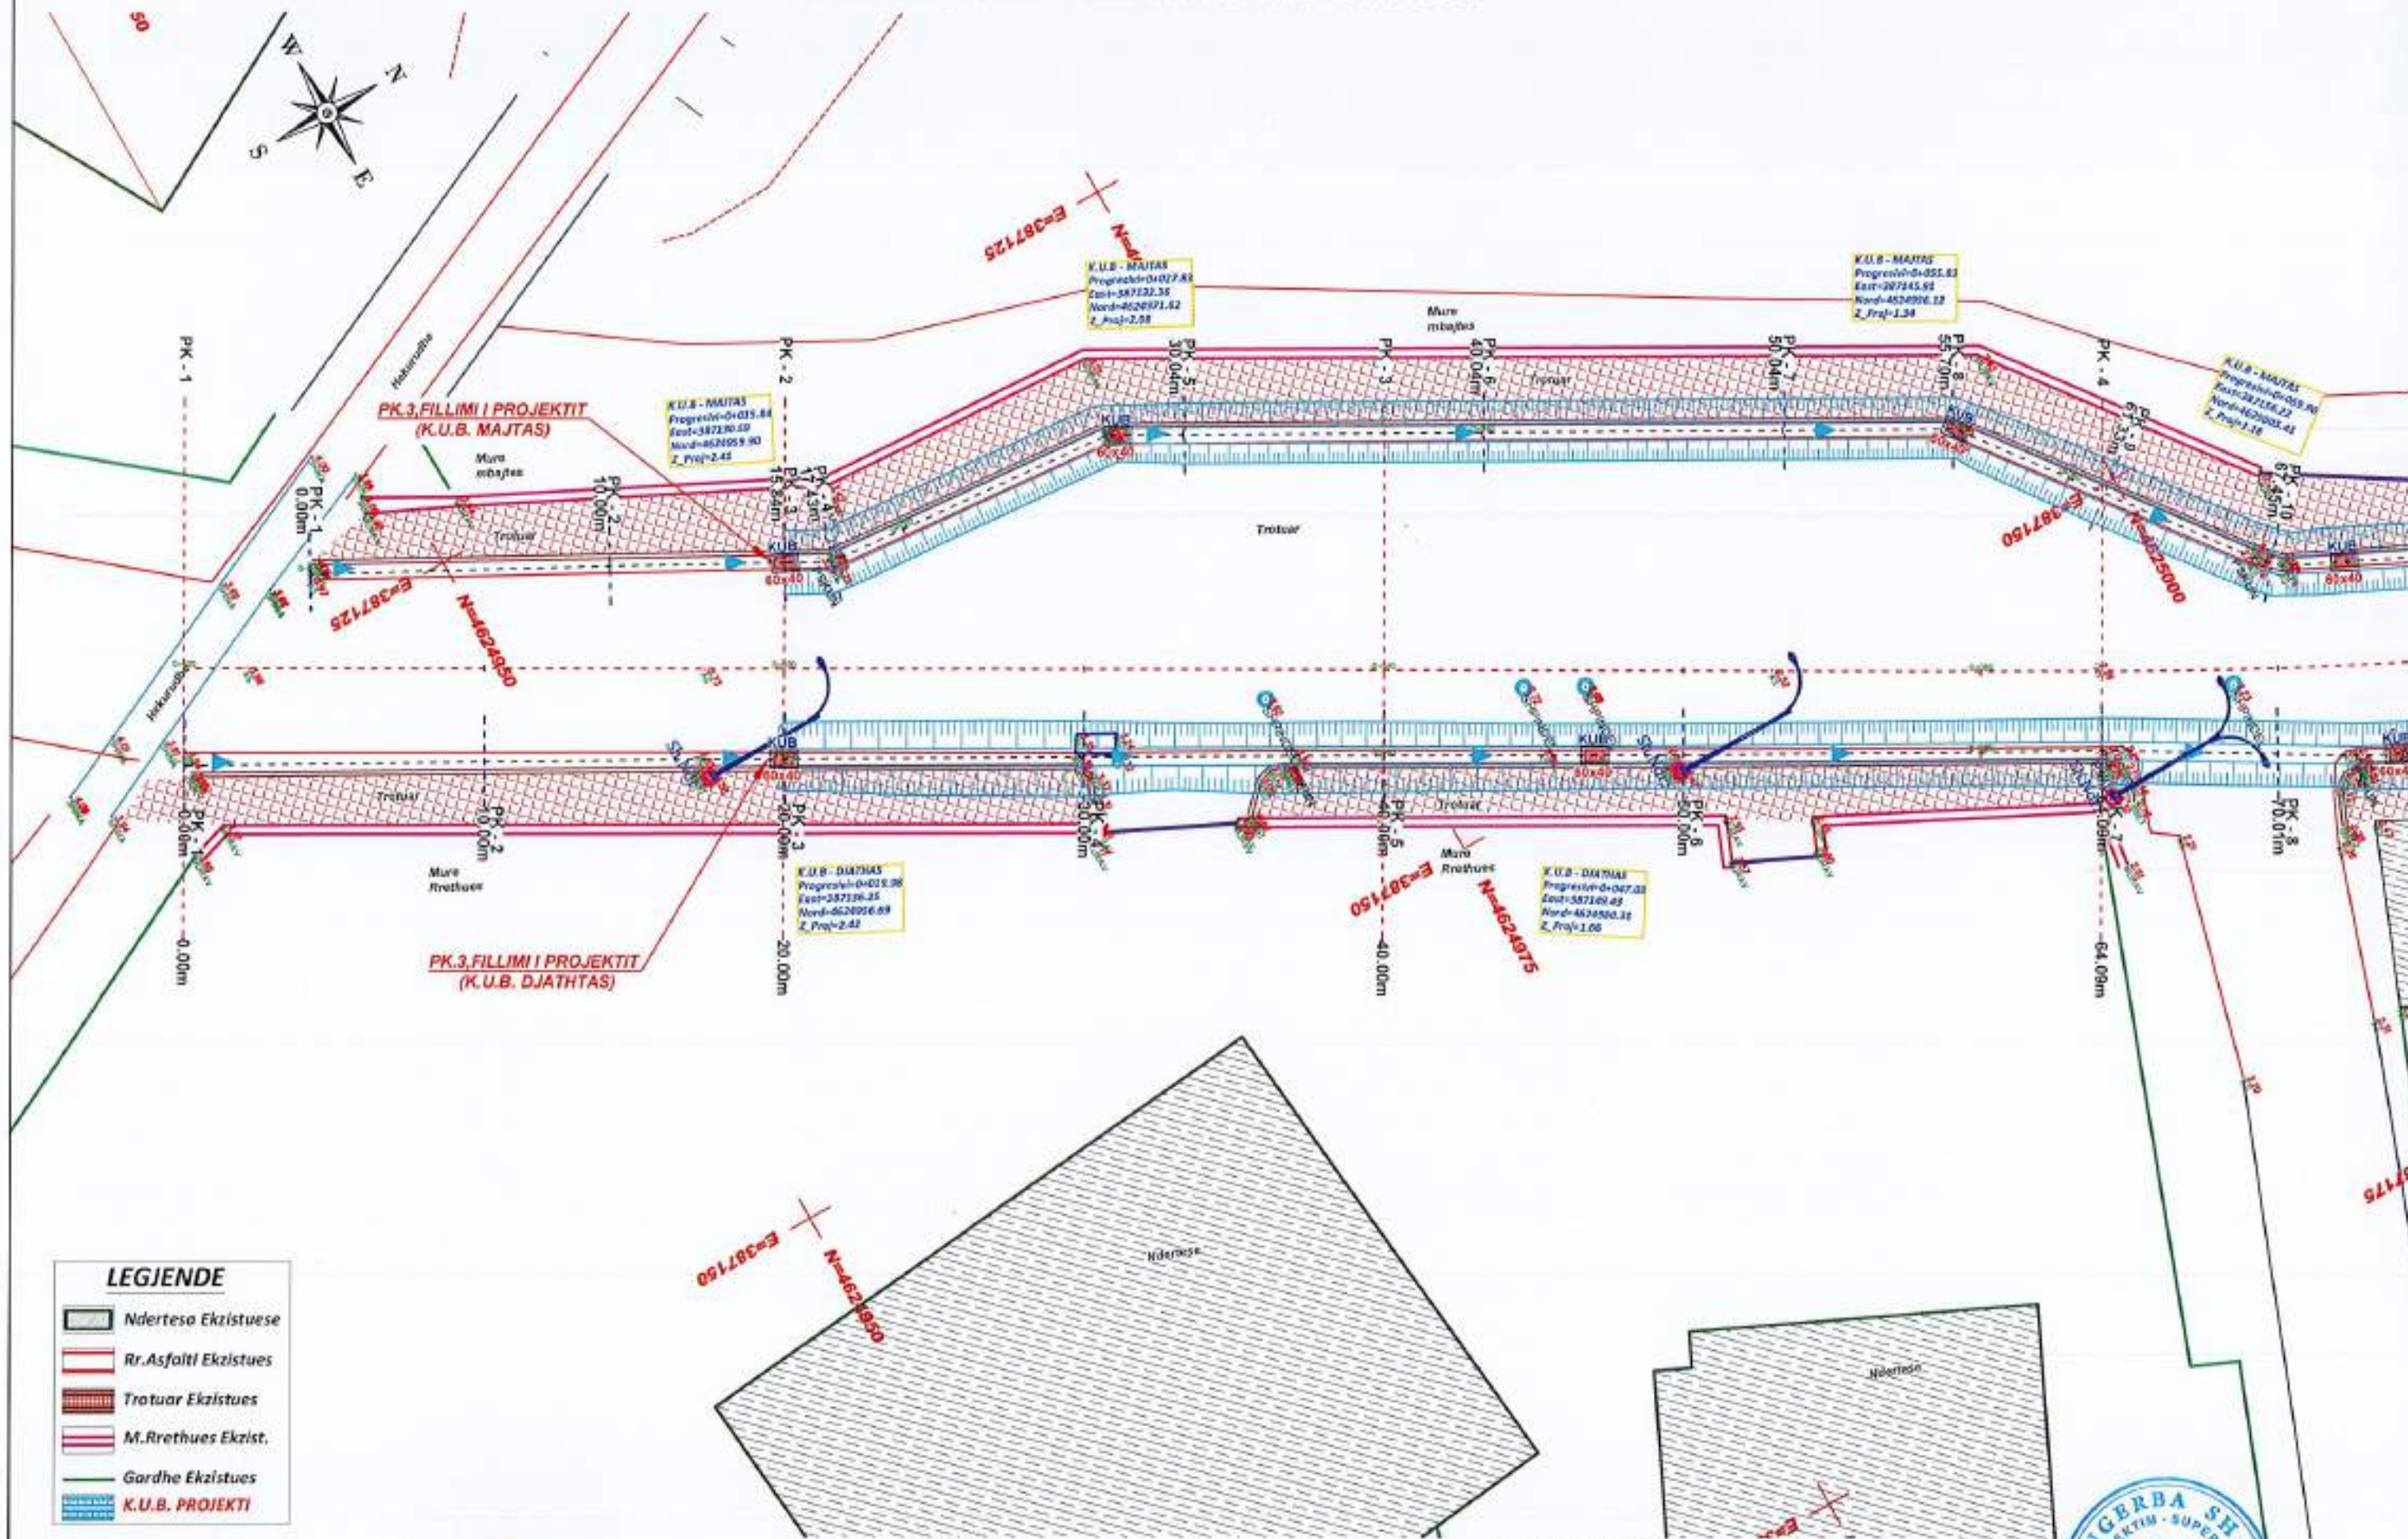

LEGIENDE

	Ndertesë Ekzistuese
	Rr. Asfalti Ekzistues
	Trotuar Ekzistues
	M. Rrethues Ekzist.
	Gardhe Ekzistues
	K.U.B. PROJEKTI

POROSITESI
BASHKIA LEZHE



"ANGERBA" sh.p.k.
Adresa: Rr. "Irfan Tomini" Tirane.
Cel: 069 20 93 862
E-mail: burhanhafizi@gmail.com

VENEDODHJA
Bashkia Lezhe
TITULLI I PROJEKTI
**NDERTIMI I KANALIZIMIT PER REHABILITIMIN E UJERAVE
TE BARDHA NE TREGUNE LIRE TE QYTETIT TE LEZHES**

FAZA E PROJEKTIMIT
PROJEKT ZBATIMI
TITULLI I VIZATIMIT
**PLANIMETRIA E PERGJITHSHME
PK.1-4**

Grupi i Projektimit
Ing. Burhan HAFIZI
Ing. Gezim ISLAMI
Ing. Servet VERÇANI
Ing. Gerti HAFIZI
Shkalla 1:200
Data: Shtator 2024
ETA Nr.12




PLANIMETRIA E PERGJITHSHME SH. 1:200



LEGJENDE

	Ndertese Ekzistuese
	Rr. Asfalti Ekzistues
	Trotuar Ekzistues
	M. Rrethues Ekzist.
	Gardhe Ekzistues
	K.U.B. PROJEKTI

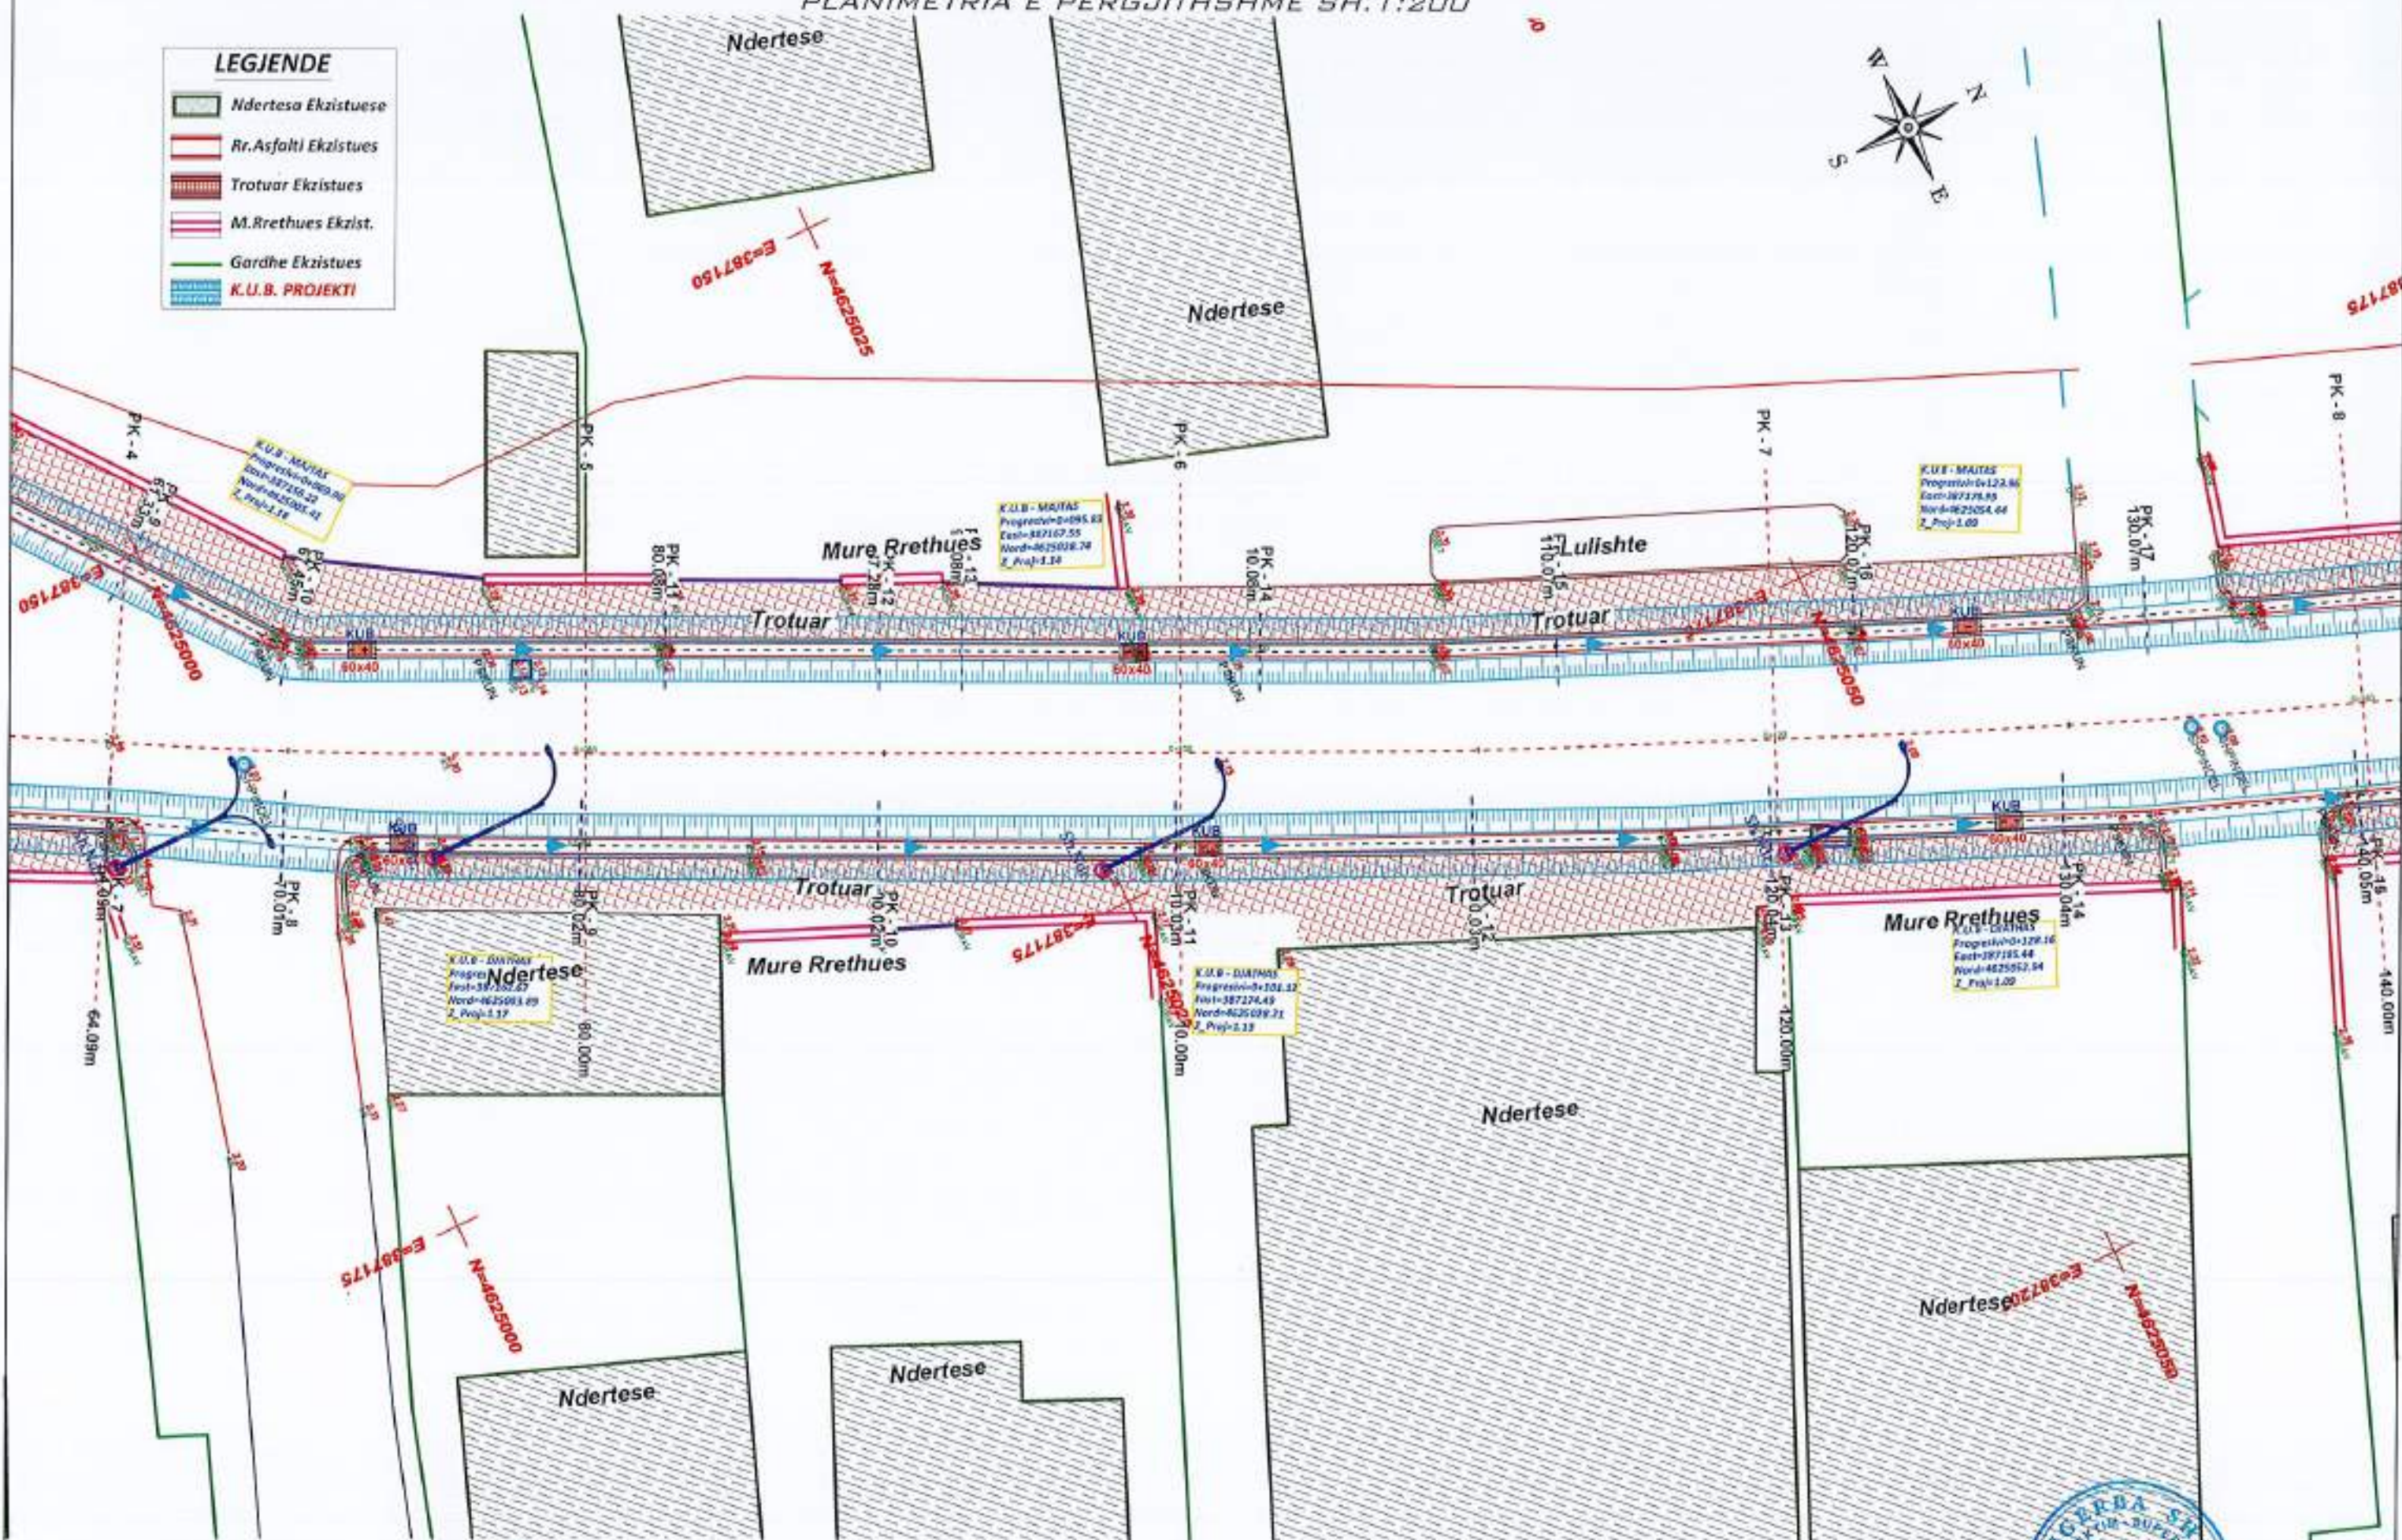



<p>POROSITESI</p>		<p>"ANGERBA" sh.p.k. Adresa: Rr. "Yrfan Tomini" Tirane. Cel: 069 20 95 862 E-mail: burhanhafizi@gmail.com</p>	<p>VENDOBRIA Bashkia Lezhe</p> <p>TITULLI I PROJEKTI NDERTIMI I KANALIZIMIT PER REHABILITIMIN E UJERAVE TE BARDHA NE TREGUN E LIRE TE QYTETIT TE LEZHES</p>	<p>FAZA E PROJEKTIMIT : PROJEKT ZBATIMI</p> <p>TITULLI I VIZATIMIT : PLANIMETRIA E PERGJITHSHME PK.4-8</p>	<p>Grupi i Projektimit : Ing. Burhan HAFIZI Ing. Gezim ISLAMI Ing. Servet VERÇANI Ing. Gerti HAFIZI</p> <p>Skalë 1:200 Data: Shtator 2024 FLETA Nr.13</p>
<p>BASHKIA LEZHE</p>					

PLANIMETRIA E PERGJITHSHME SH. 1:200

LEGENDE

	Ndertese Ekzistuese
	Rr. Asfalti Ekzistues
	Trotuar Ekzistues
	M. Rrethues Ekzist.
	Gordhe Ekzistues
	K.U.B. PROJEKTI

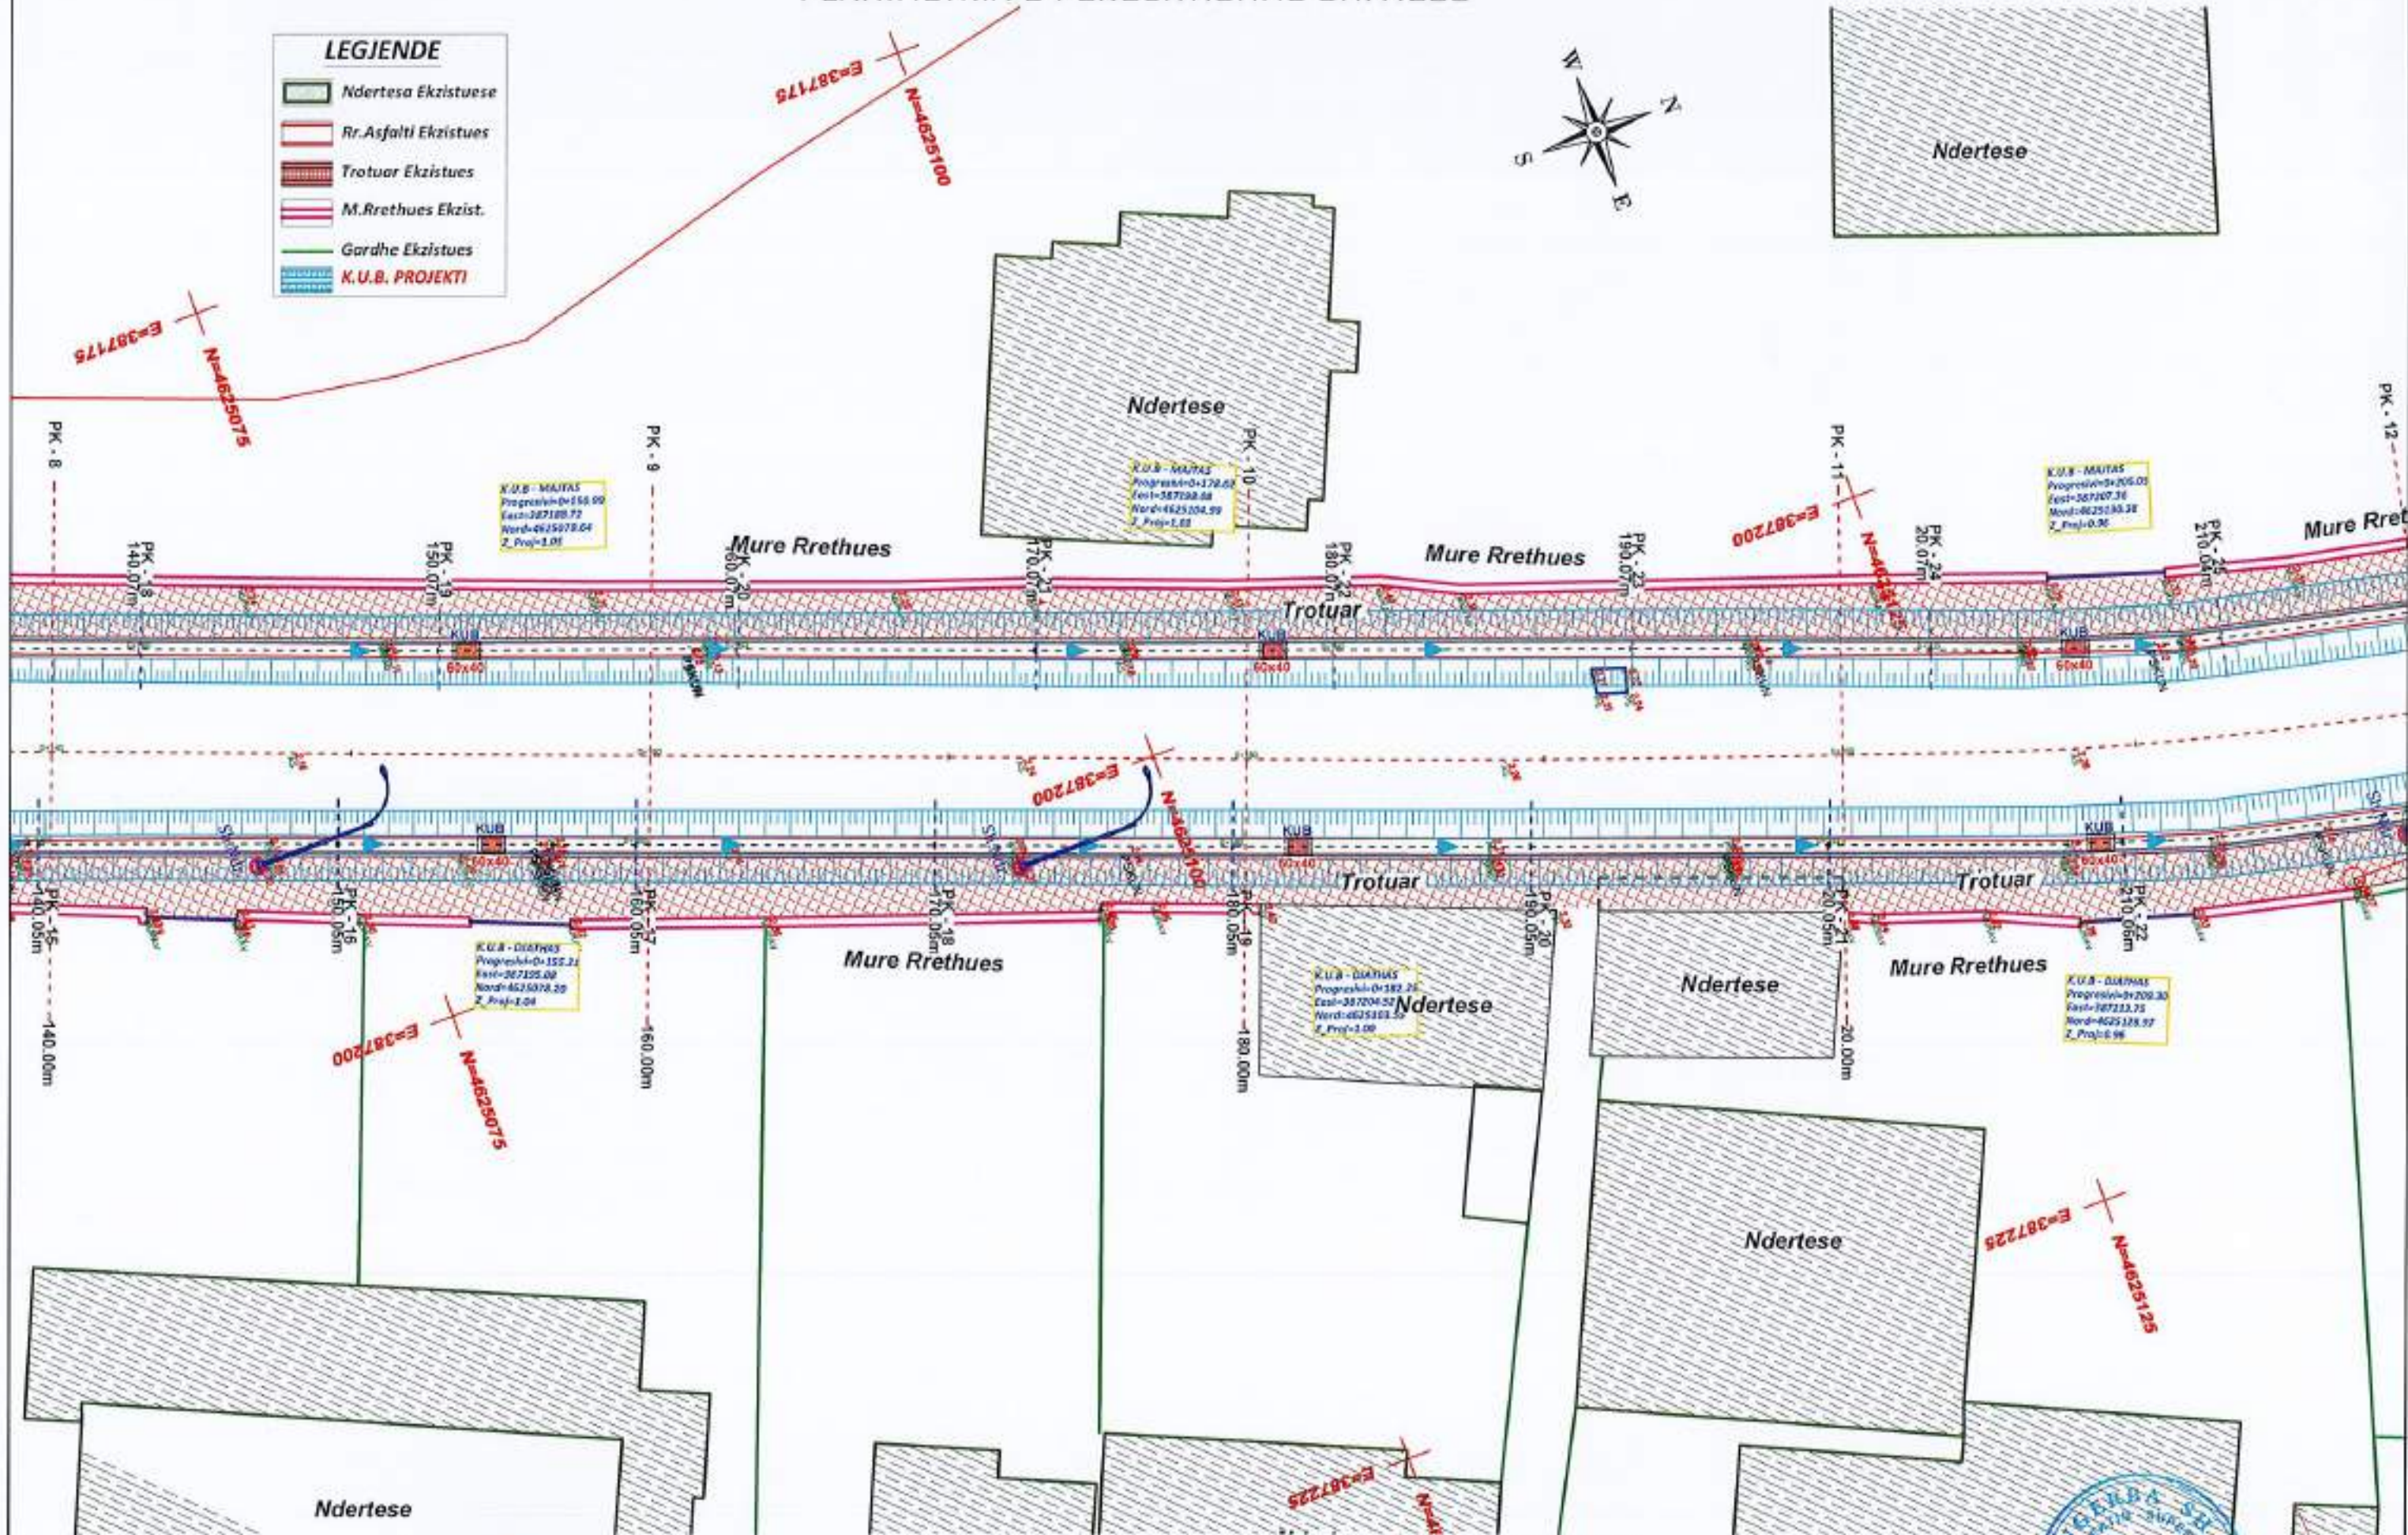


POROSITESI BASHKIA LEZHE	 <p>"ANGERBA" sh.p.k. Adresa: Rr. "Yrfan Tomini" Tirane. Cel: 069 20 95 882 E-mail: burhanhafizi@gmail.com</p>	VENDORRJA Bashkia Lezhe TITULLI I PROJEKTI NDERTIMI I KANALIZIMIT PER REHABILITIMIN E UJERAVE TE BARDHA NE TREGUNE LIRE TE QYTETIT TE LEZHES	FAZA E PROJEKTIMIT: PROJEKT ZBATIMI TITULLI I VIZATIMIT: PLANIMETRIA E PERGJITHSHME PK.8-12	Grupi i Projektimit: Ing. Burhan HAFIZI Ing. Gezim ISLAMI Ing. Servet VERÇANI Ing. Gerti HAFIZI Shkalla 1:200 Data: Shtator 2024 FLETA Nr.14
------------------------------------	---	---	---	---





LEGJENDE

	Ndertesa Ekzistuese
	Rr. Asfalti Ekzistues
	Trotuar Ekzistues
	M. Rrethues Ekzist.
	Gardhe Ekzistues
	K.U.B. PROJEKTI

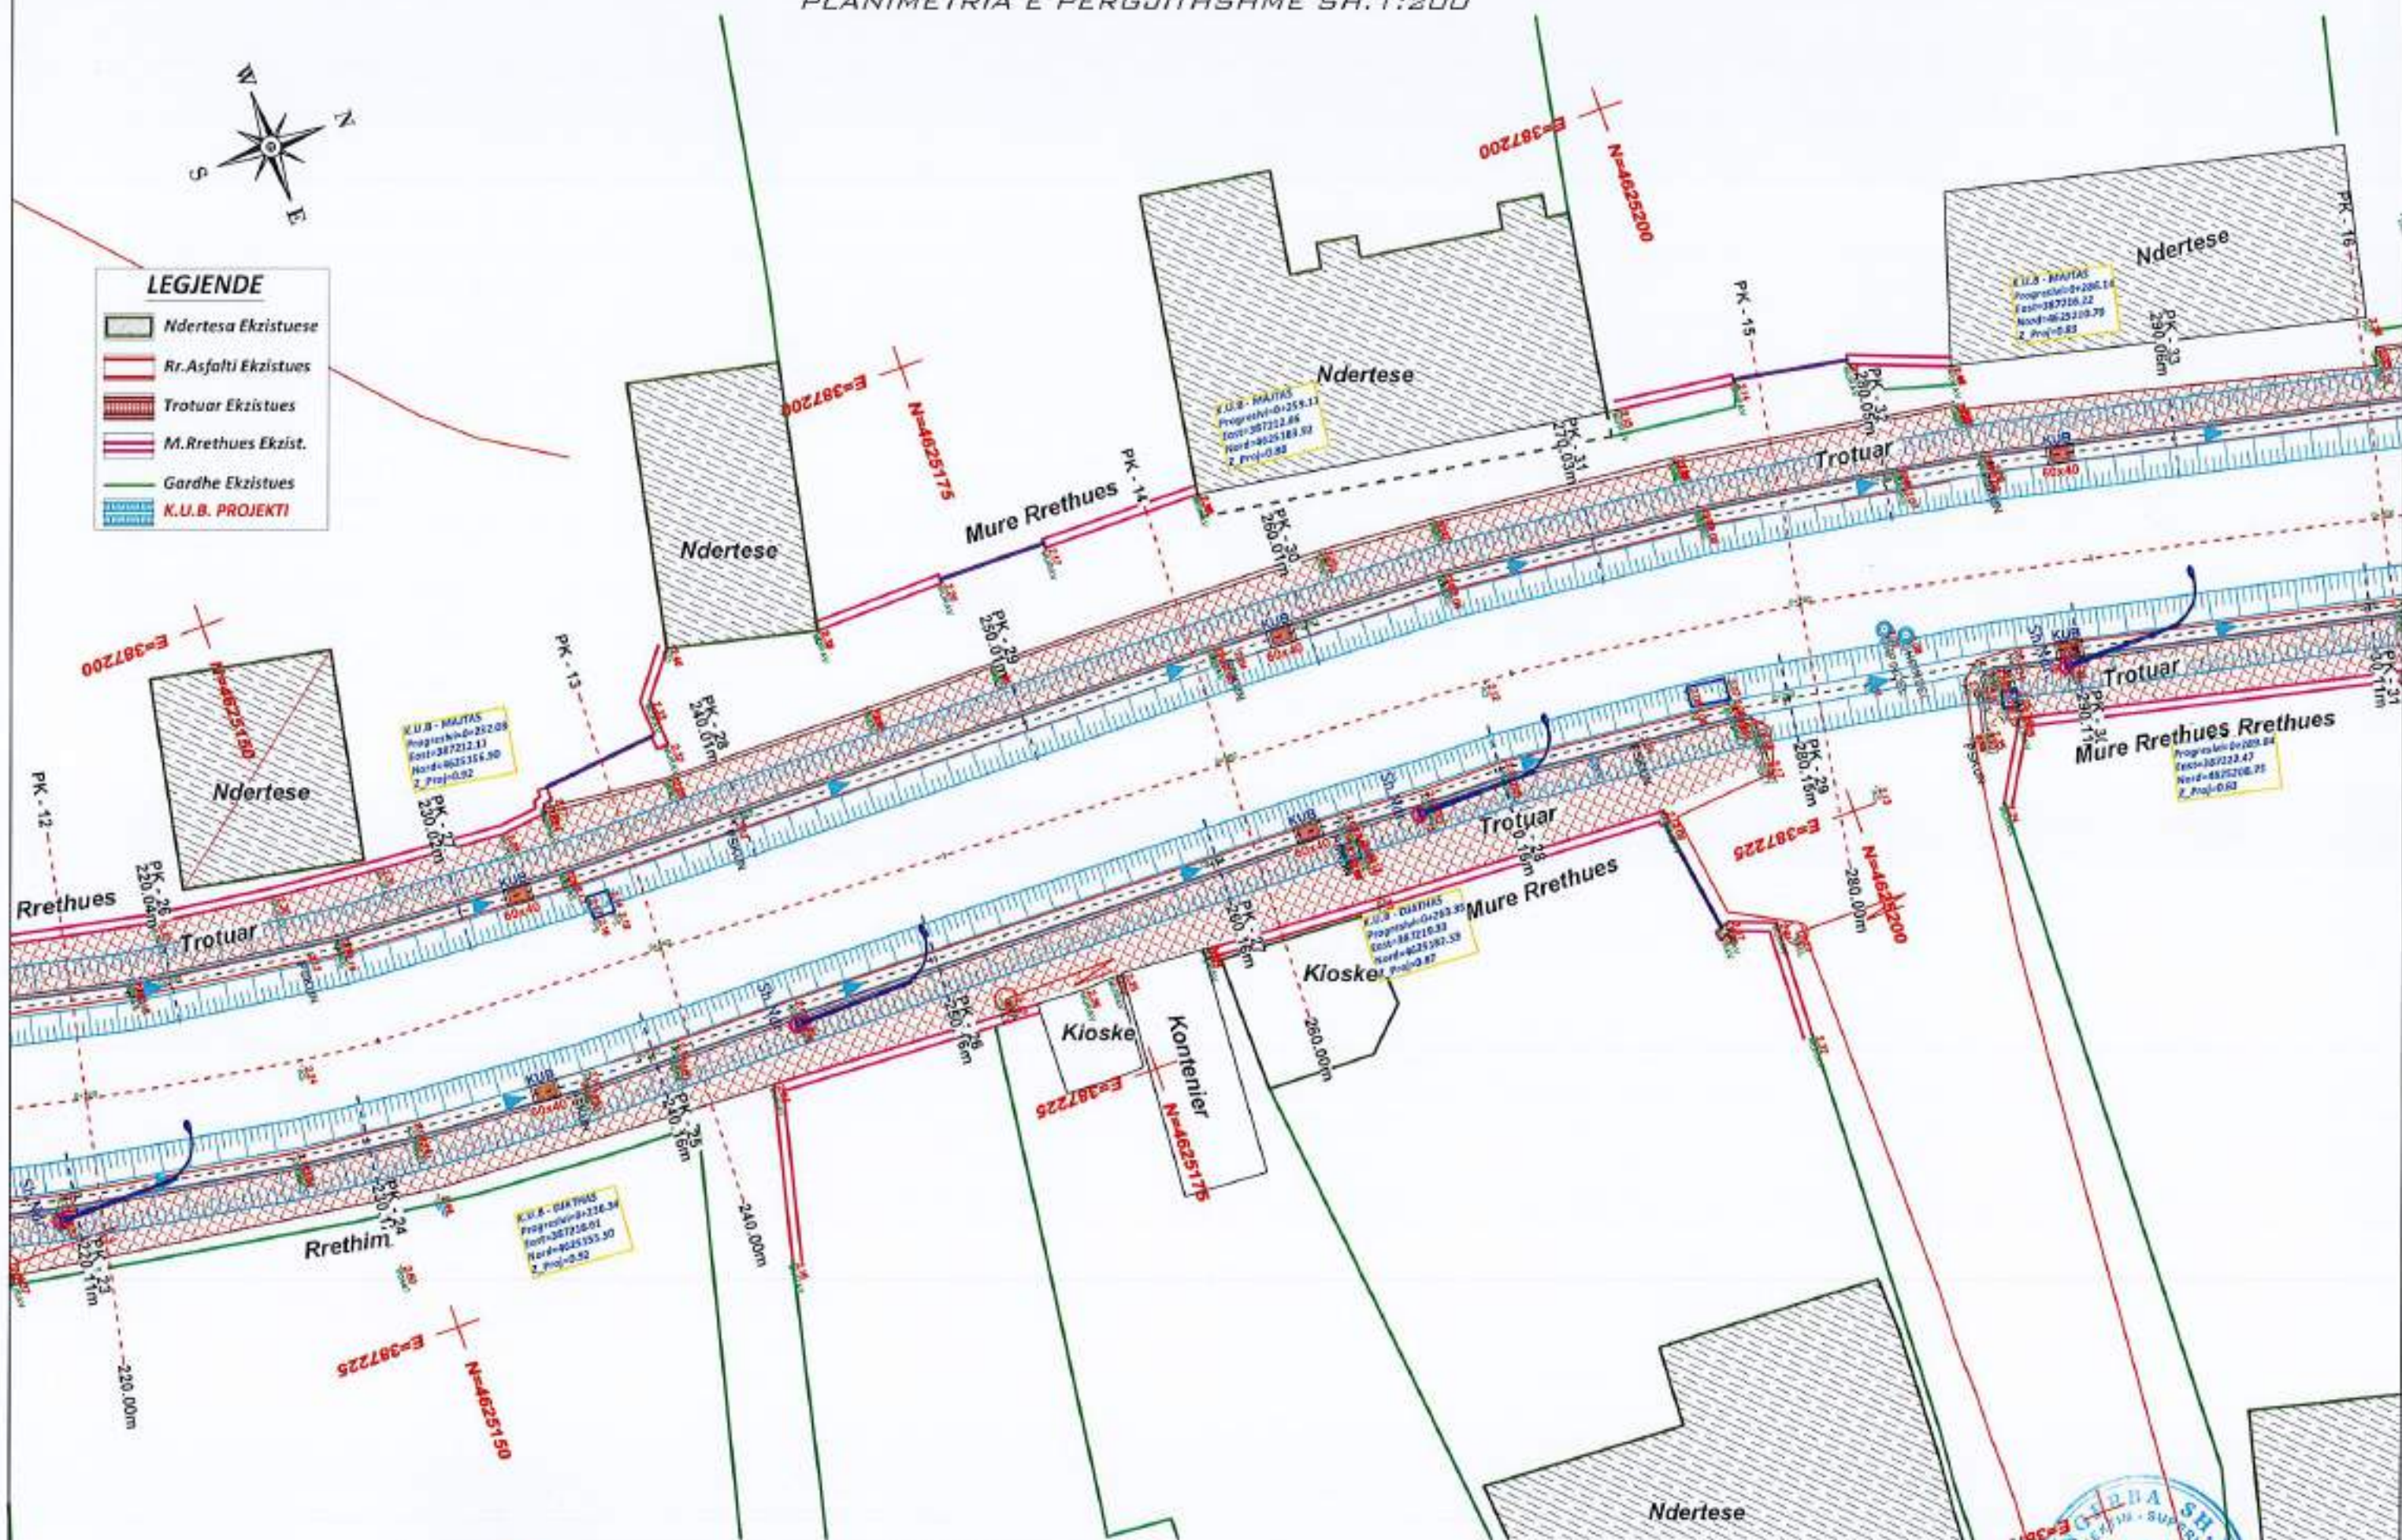

POROSITESI
BASHKIA LEZHE



"ANGERBA" sh.p.k.
 Adresa: Rr. 'Yrfan Tomini' Tirane.
 Cel: 069 20 95 862
 E-mail: burhanhafizi@gmail.com


VENDEDHJA
 Bashkia Lezhe
 TITULLI PROJEKTI
**NDERTIMI I KANALIZIMIT PER REHABILITIMIN E UJERAVE
 TE BARDHA NE TREGUN E LIRE TE QYTETIT TE LEZHES**

FAZA E PROJEKTIMIT:
PROJEKT ZBATIMI
 TITULLI VIZATIMIT:
**PLANIMETRIA E PERGJITHSHME
 PK.12-16**

Grupi Projektimit:	Bhalla 1:200
Ing. Burhan HAFIZI	Ditë: Shtator 2024
Ing. Gezim ISLAMI	LETETA Nr.15
Ing. Servet VERÇANI	
Ing. Gerti HAFIZI	



PLANIMETRIA E PERGJITHSHME SH. 1:200

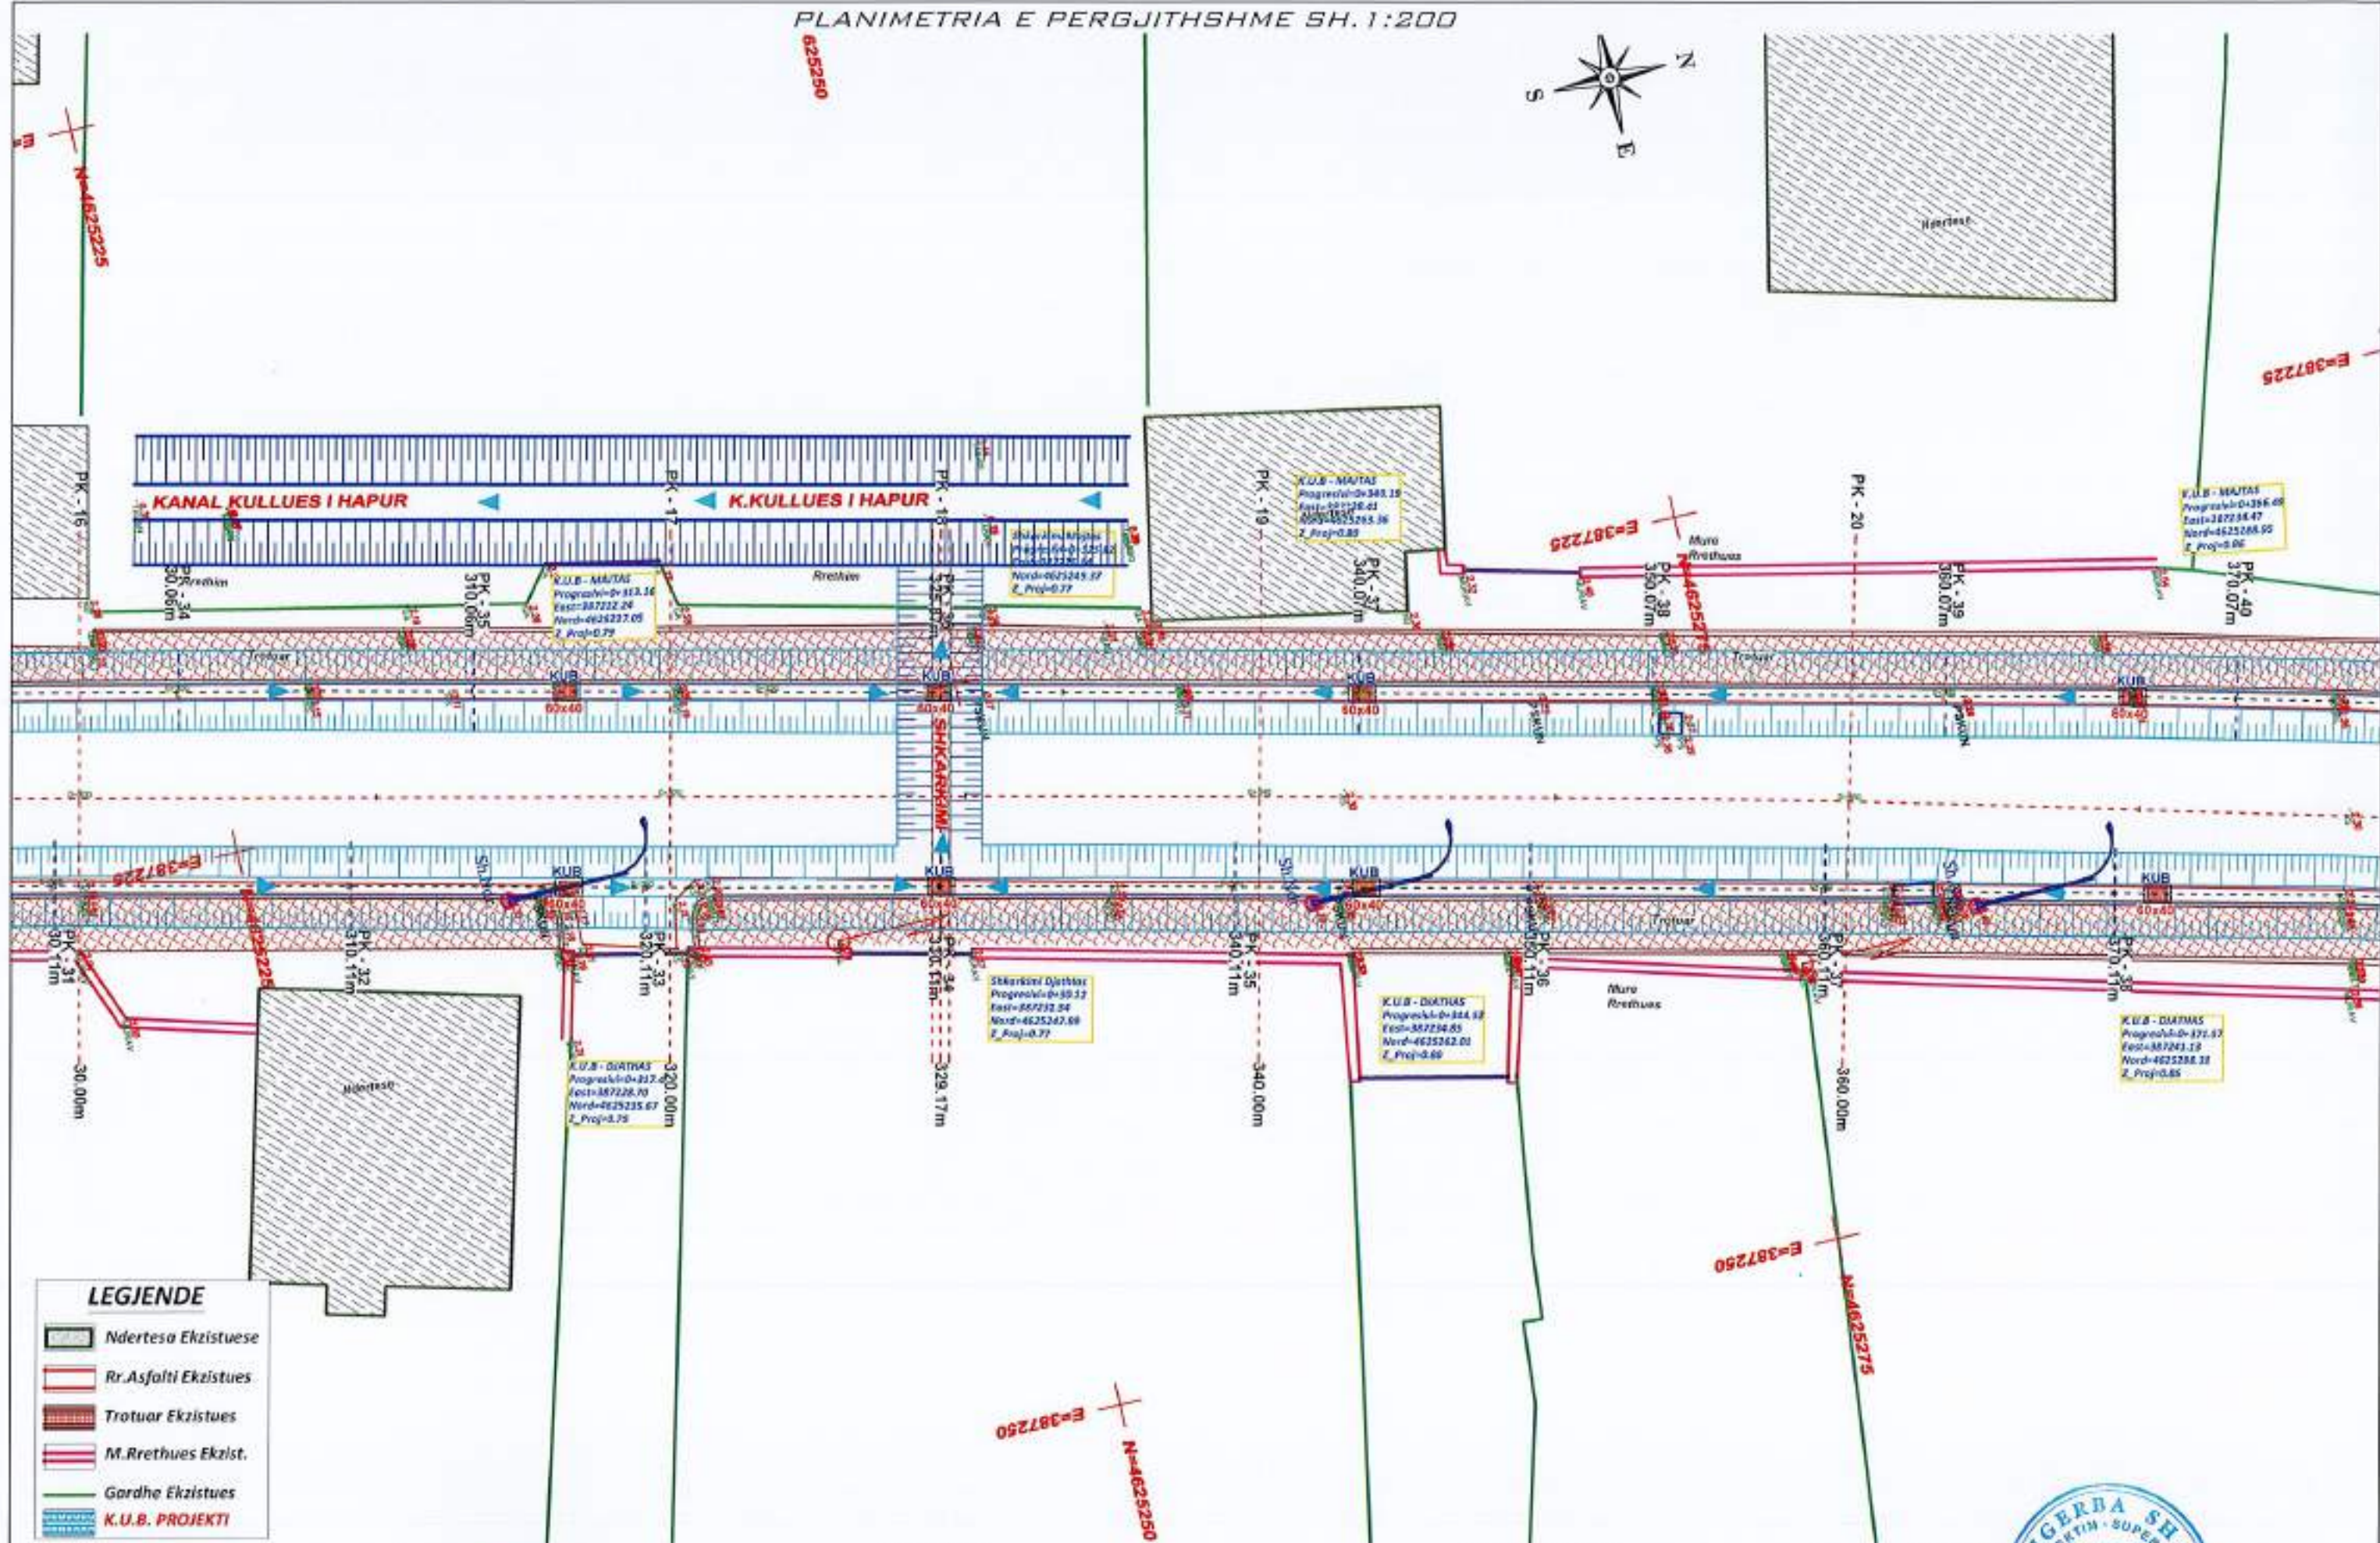


LEGIENDE

	Ndertesa Ekzistuese
	Rr.Asfalti Ekzistues
	Trotuar Ekzistues
	M.Rrethues Ekzist.
	Gardhe Ekzistues
	K.U.B. PROJEKTI

<p>POROSITESI</p>	<p>"ANGERBA" sh.p.k. Adresa:Rr. "Irfan Tomini" Tirane. Cel: 069 20 95 852 E-mail: burhanhafizi@gmail.com</p>	<p>VENDODHJA Bashkia Lezhe</p> <p>TITULLI PROJEKTI NDERTIMI I KANALIZIMIT PER REHABILITIMIN E UJERAVE TE BARDHA NE TREGUN E LIRE TE QYTETIT TE LEZHES</p>	<p>FAZA E PROJEKTIMIT : PROJEKT ZBATIMI</p> <p>TITULLI I VIZATIMIT : PLANIMETRIA E PERGJITHSHME PK.16-20</p>	<p>Grupi i Projektimit : Ing. Burhan HAFIZI Ing. Gezim ISLAM Ing. Servet VERÇANI Ing. Gerti HAFIZI</p> <p>Shkalla 1:200 Data: Shtator 2024 FLETA Nr.16</p>
-------------------	---	---	---	--



PLANIMETRIA E PERGJITHSHME SH.1:200

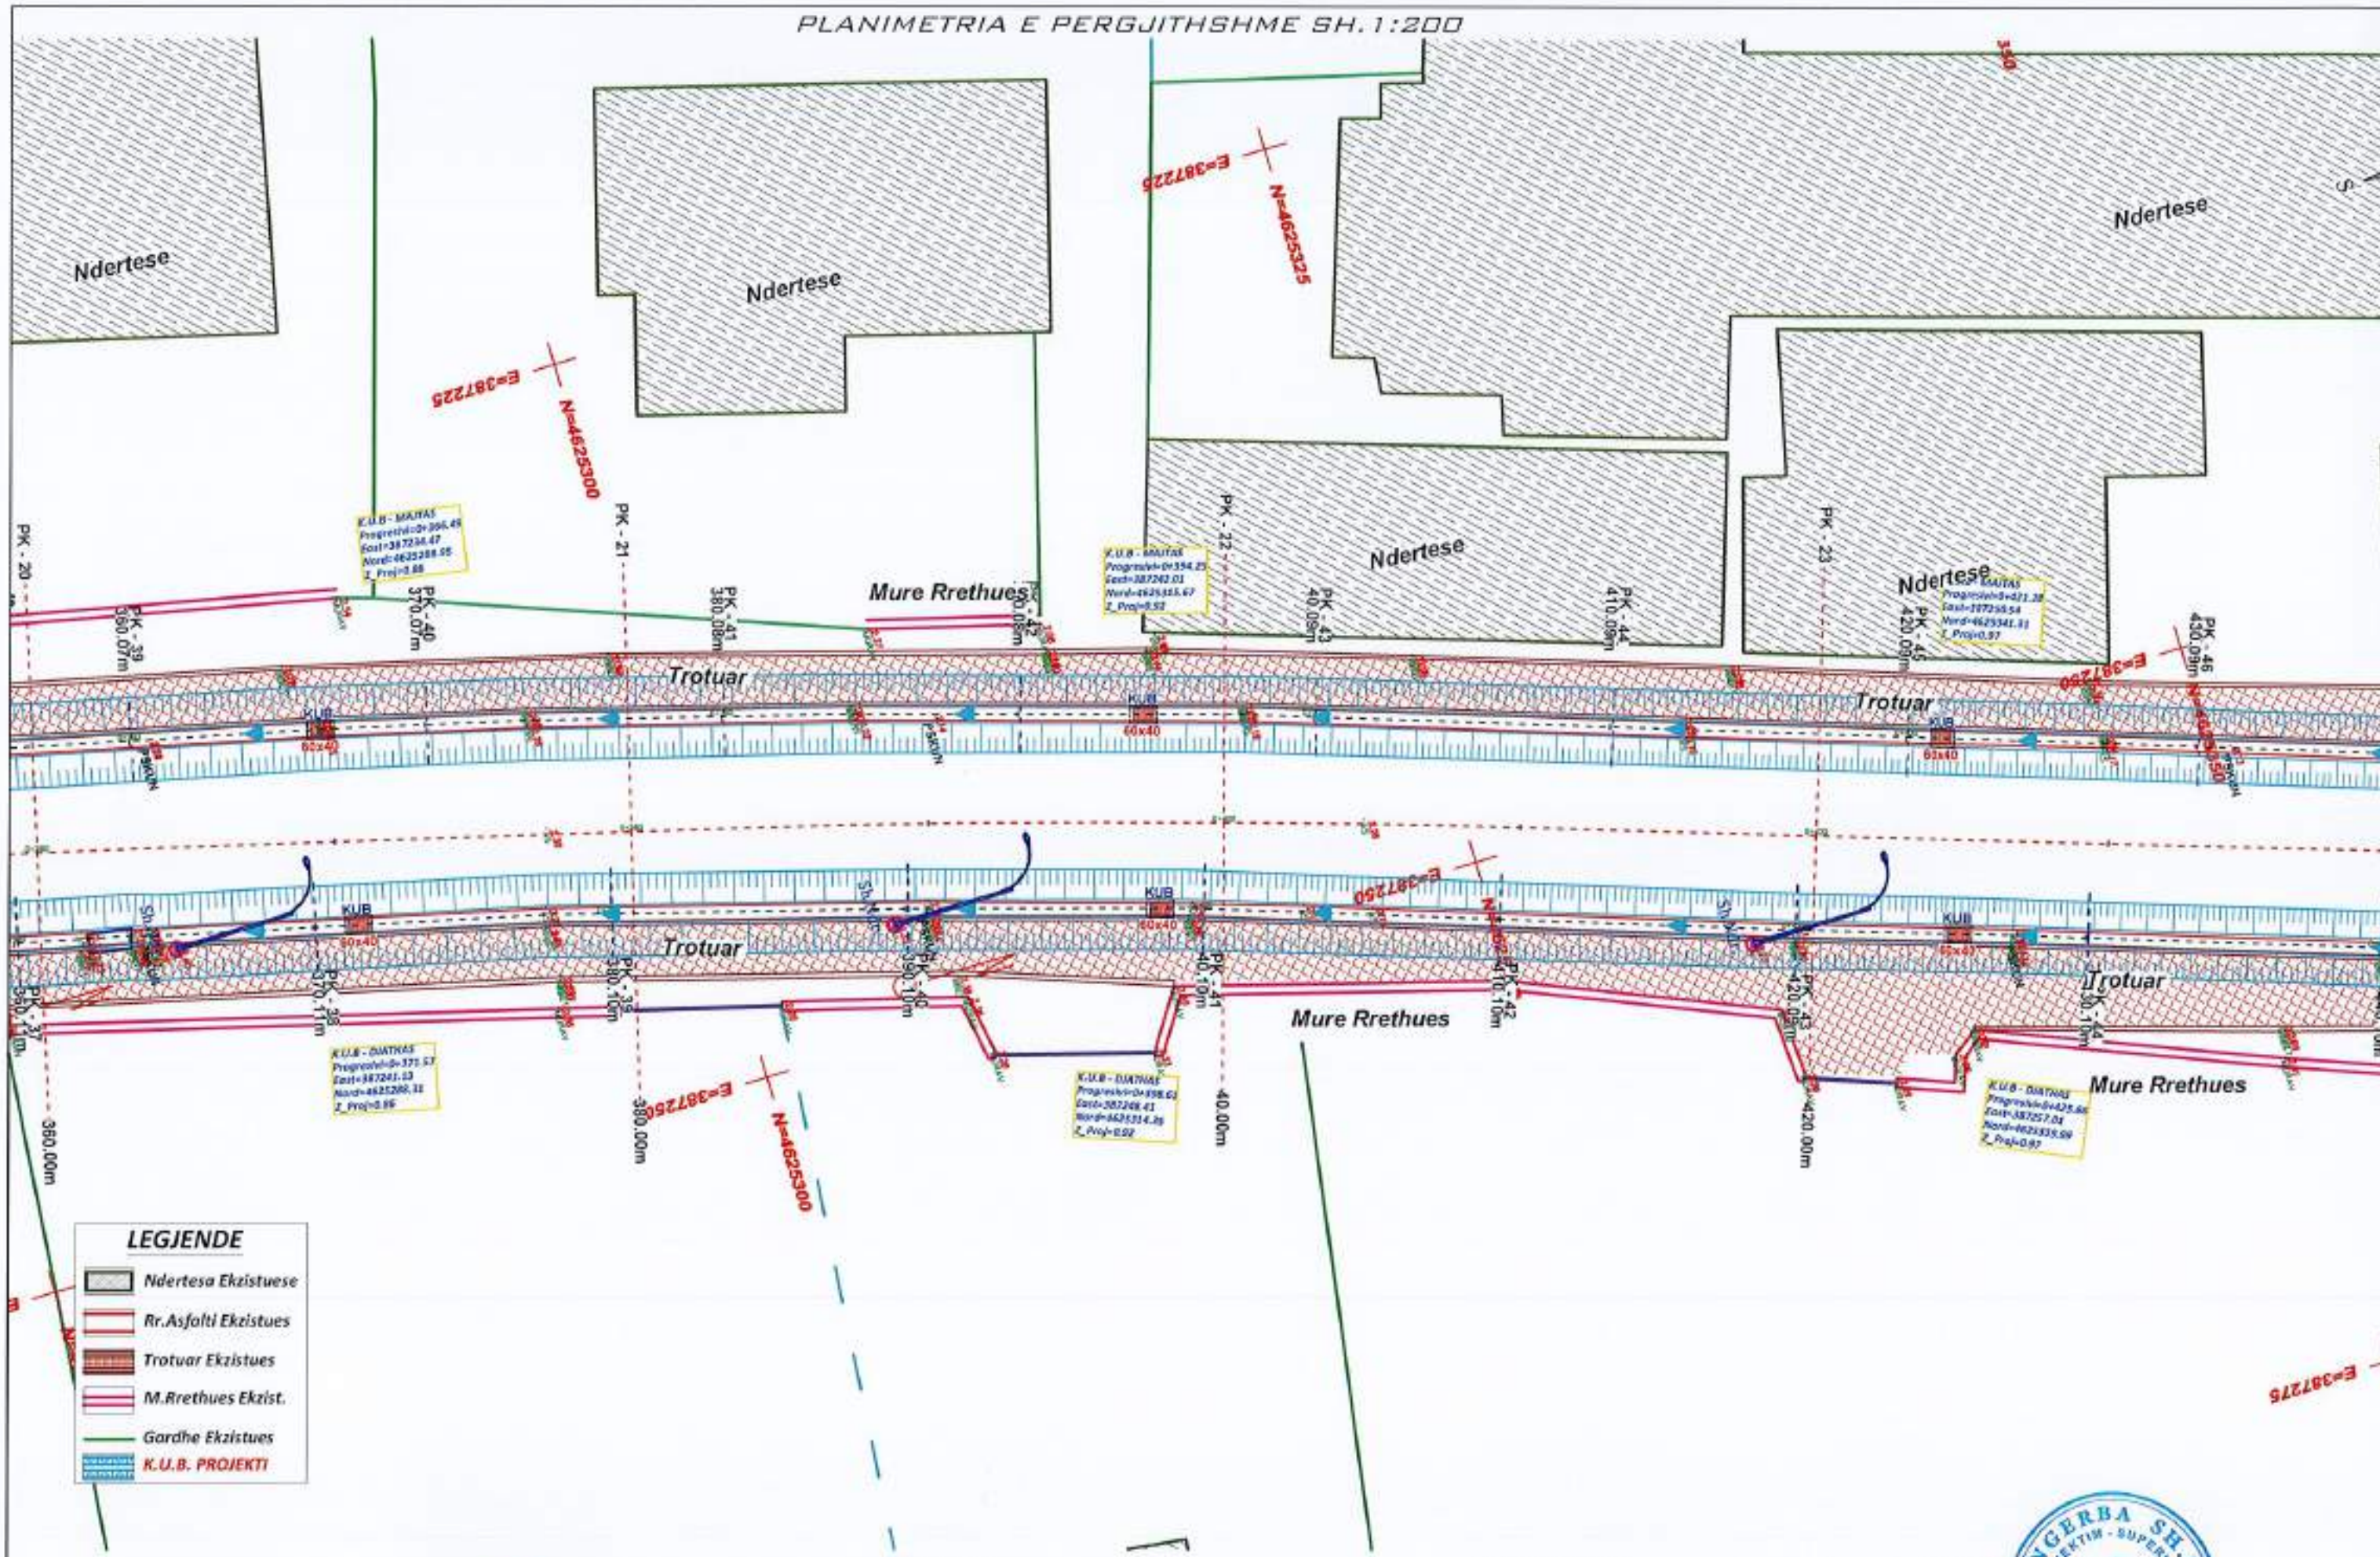

LEGJENDE

	Ndertese Ekzistuese
	Rr.Asfalti Ekzistues
	Trotuar Ekzistues
	M.Rrethues Ekzist.
	Gardhe Ekzistues
	K.U.B. PROJEKTI

POROSITESI
BASHKIA LEZHE



"ANGERBA" sh.p.k.
Adresa:Rr. "Irfan Tomini" Tirane.
Cel: 069 20 95 862
E-mail: burhanhafizi@gmail.com

VENDOSJA
Bashkia Lezhe

TITULLI I PROJEKTTIT
NDERTIMI I KANALIZIMIT PER REHABILITIMIN E UJERAVE TE BARDHA NE TREGUN E LIRE TE QYTETIT TE LEZHES

FAZA E PROJEKTIMIT:
PROJEKT ZBATIMI


TITULLI I VIZATIMIT:
**PLANIMETRIA E PERGJITHSHME
PK.20-23**

Grupi i Projektimit:
Ing. Burhan HAFIZI
Ing. Gezim ISLAMI
Ing. Servet VERÇANI
Ing. Gerti HAFIZI

Skalla 1:200
Data: Shtator 2024
FLETA Nr.17




PLANIMETRIA E PERGJITHSHME SH. 1:200

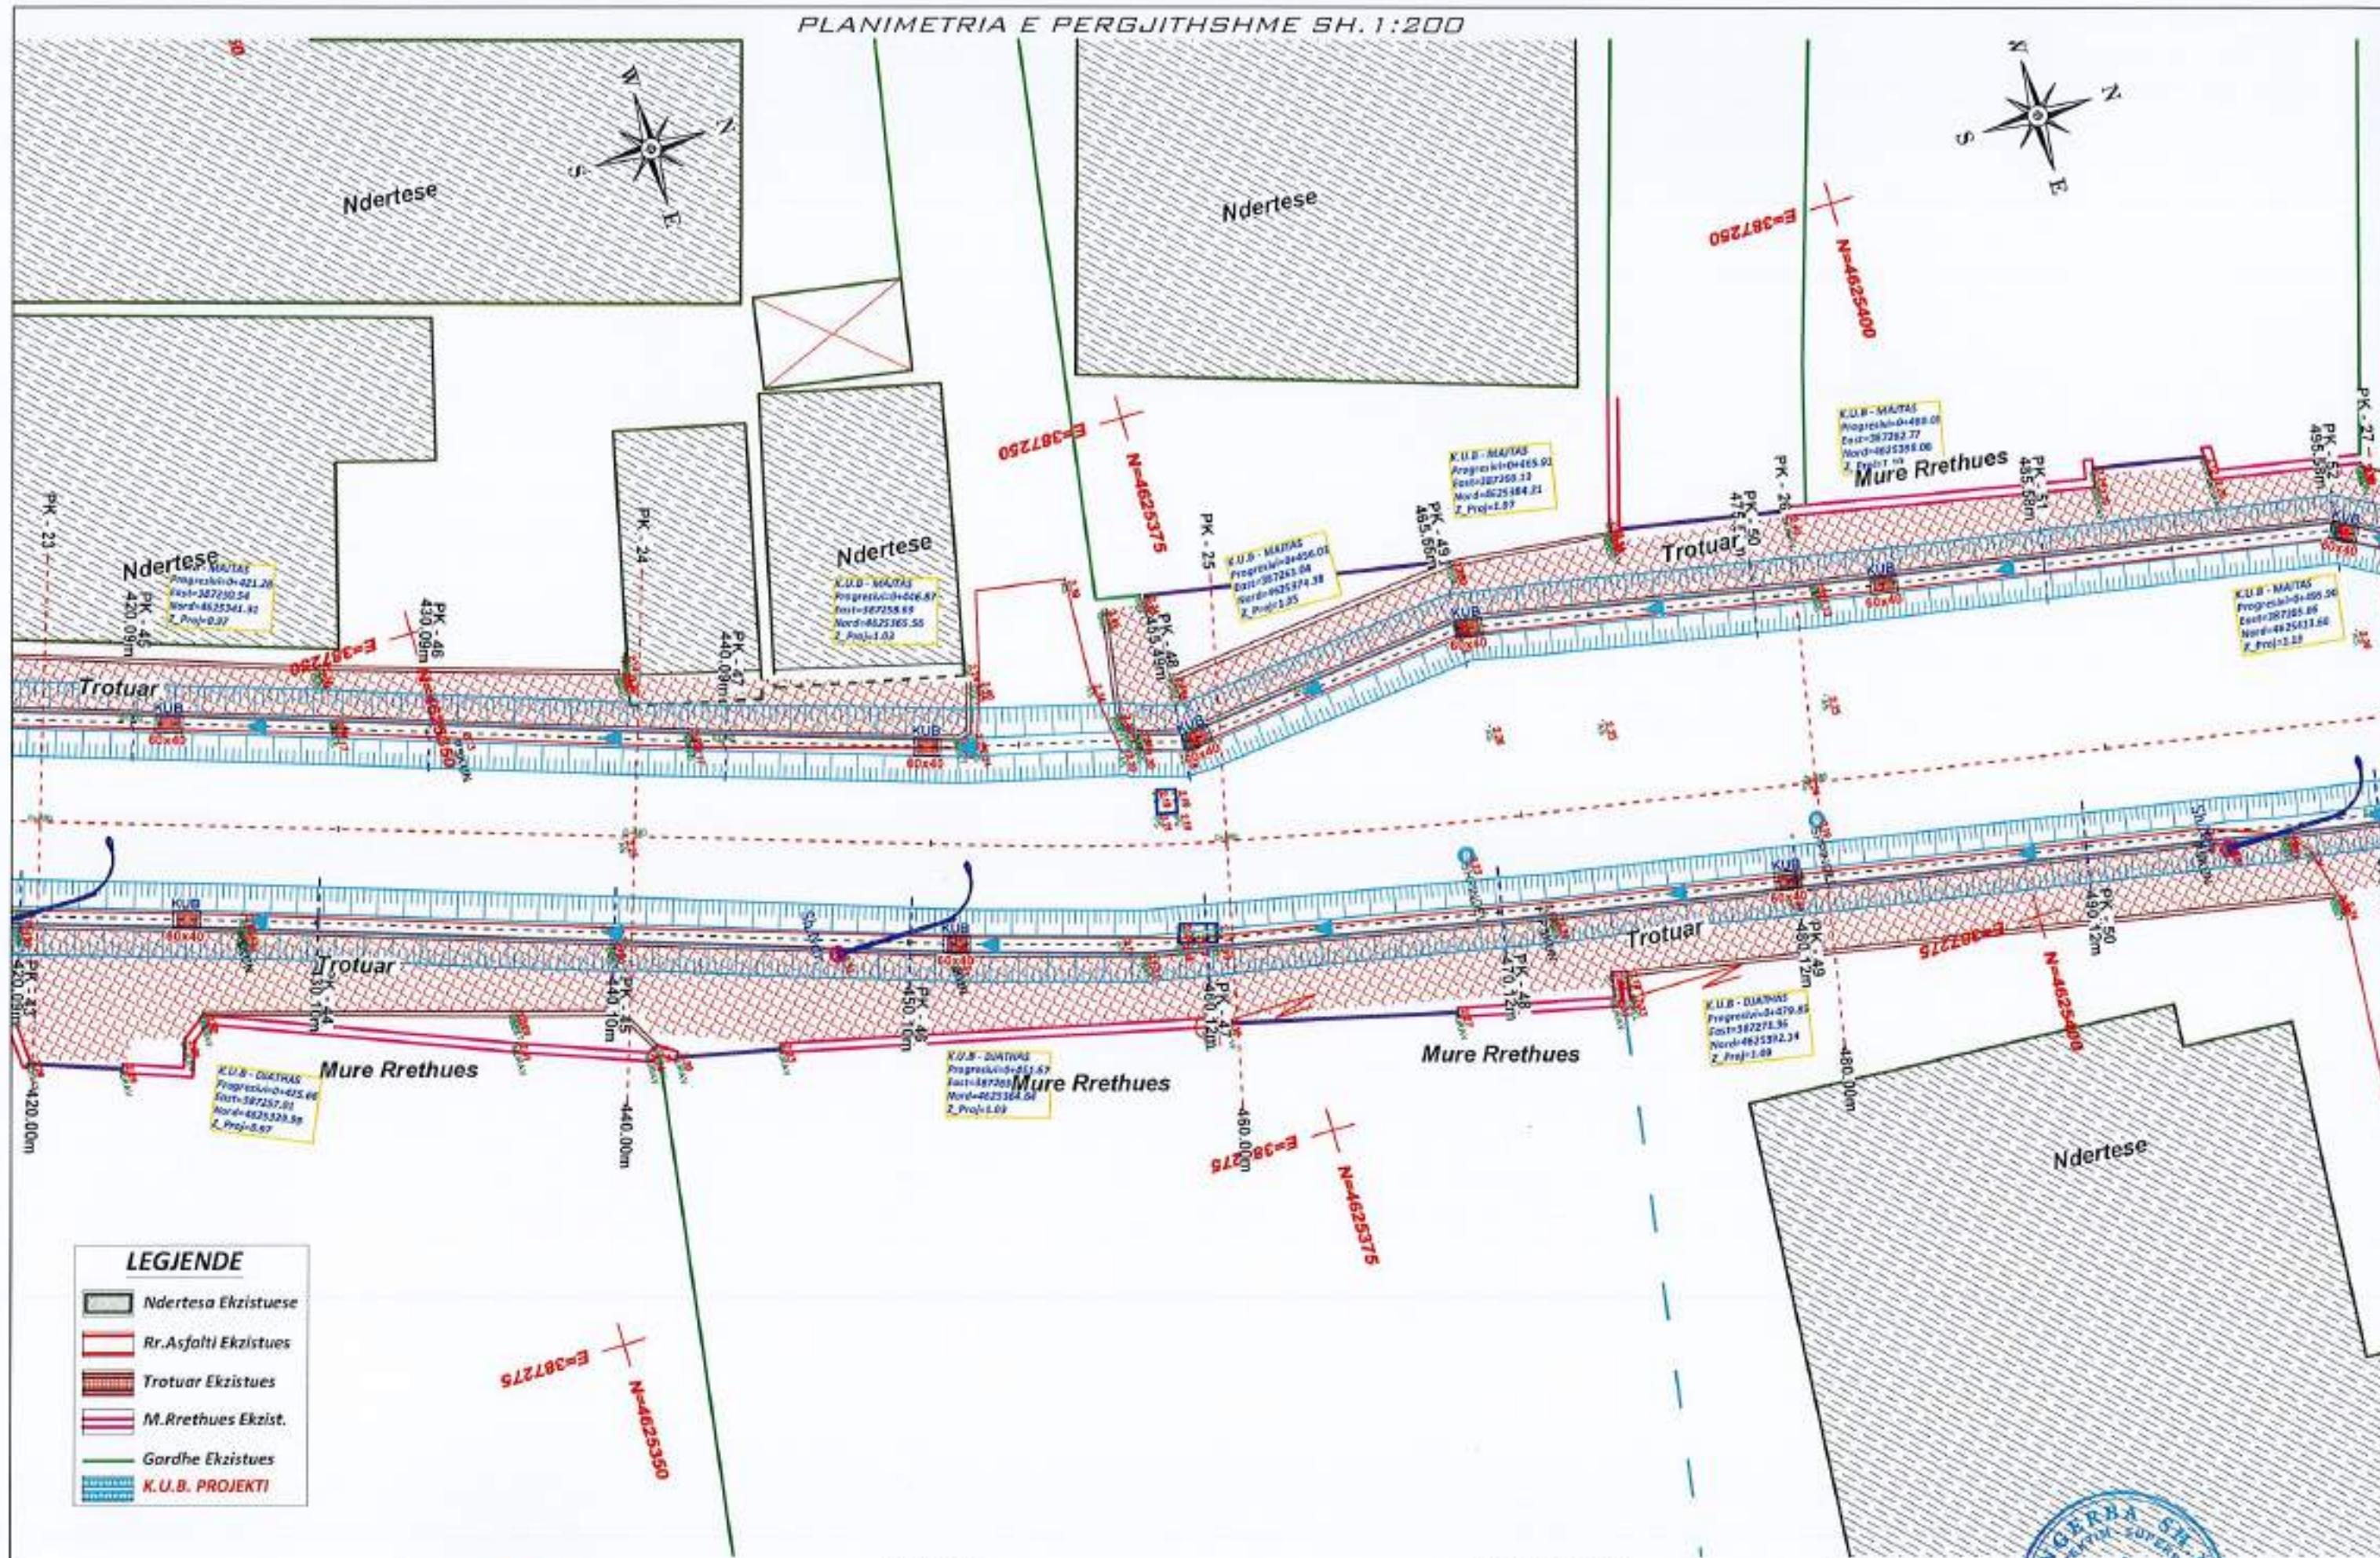


LEJENDE

	Ndertese Ekzistuese
	Rr.Asfalti Ekzistues
	Trotuar Ekzistues
	M.Rrethues Ekzist.
	Gardhe Ekzistues
	K.U.B. PROJEKTI

<p>POROSITESI</p>	<p>"ANGERBA" sh.p.k. Adresa: Rr. "Irfan Tomini" Tirane. Cel: 069 20 95 882 E-mail: burhanhafizi@gmail.com</p>	<p>VENDOBRIA Bashkia Lezhe</p>	<p>FAZA E PROJEKTIMIT: PROJEKT ZBATIMI</p>	<p>Grupi i Projektimit: Ing. Burhan HAFIZI Ing. Gezim ISLAMI Ing. Servet VERÇAN Ing. Gerti HAFIZI</p>
<p>BASHKIA LEZHE</p>		<p>TITULLI I PROJEKTIT NDERTIMI I KANALIZIMIT PER REHABILITIMIN E UJERAVE TE BARDHA NE TREGUN E LIRE TE QYTETIT TE LEZHES</p>	<p>TITULLI I VIZATIMIT: PLANIMETRIA E PERGJITHSHME PK.23-27</p>	<p>Shkalla 1:200 Data: Shtator 2024 PLETA Nr.18</p>



PLANIMETRIA E PERGJITHSHME SH.1:200

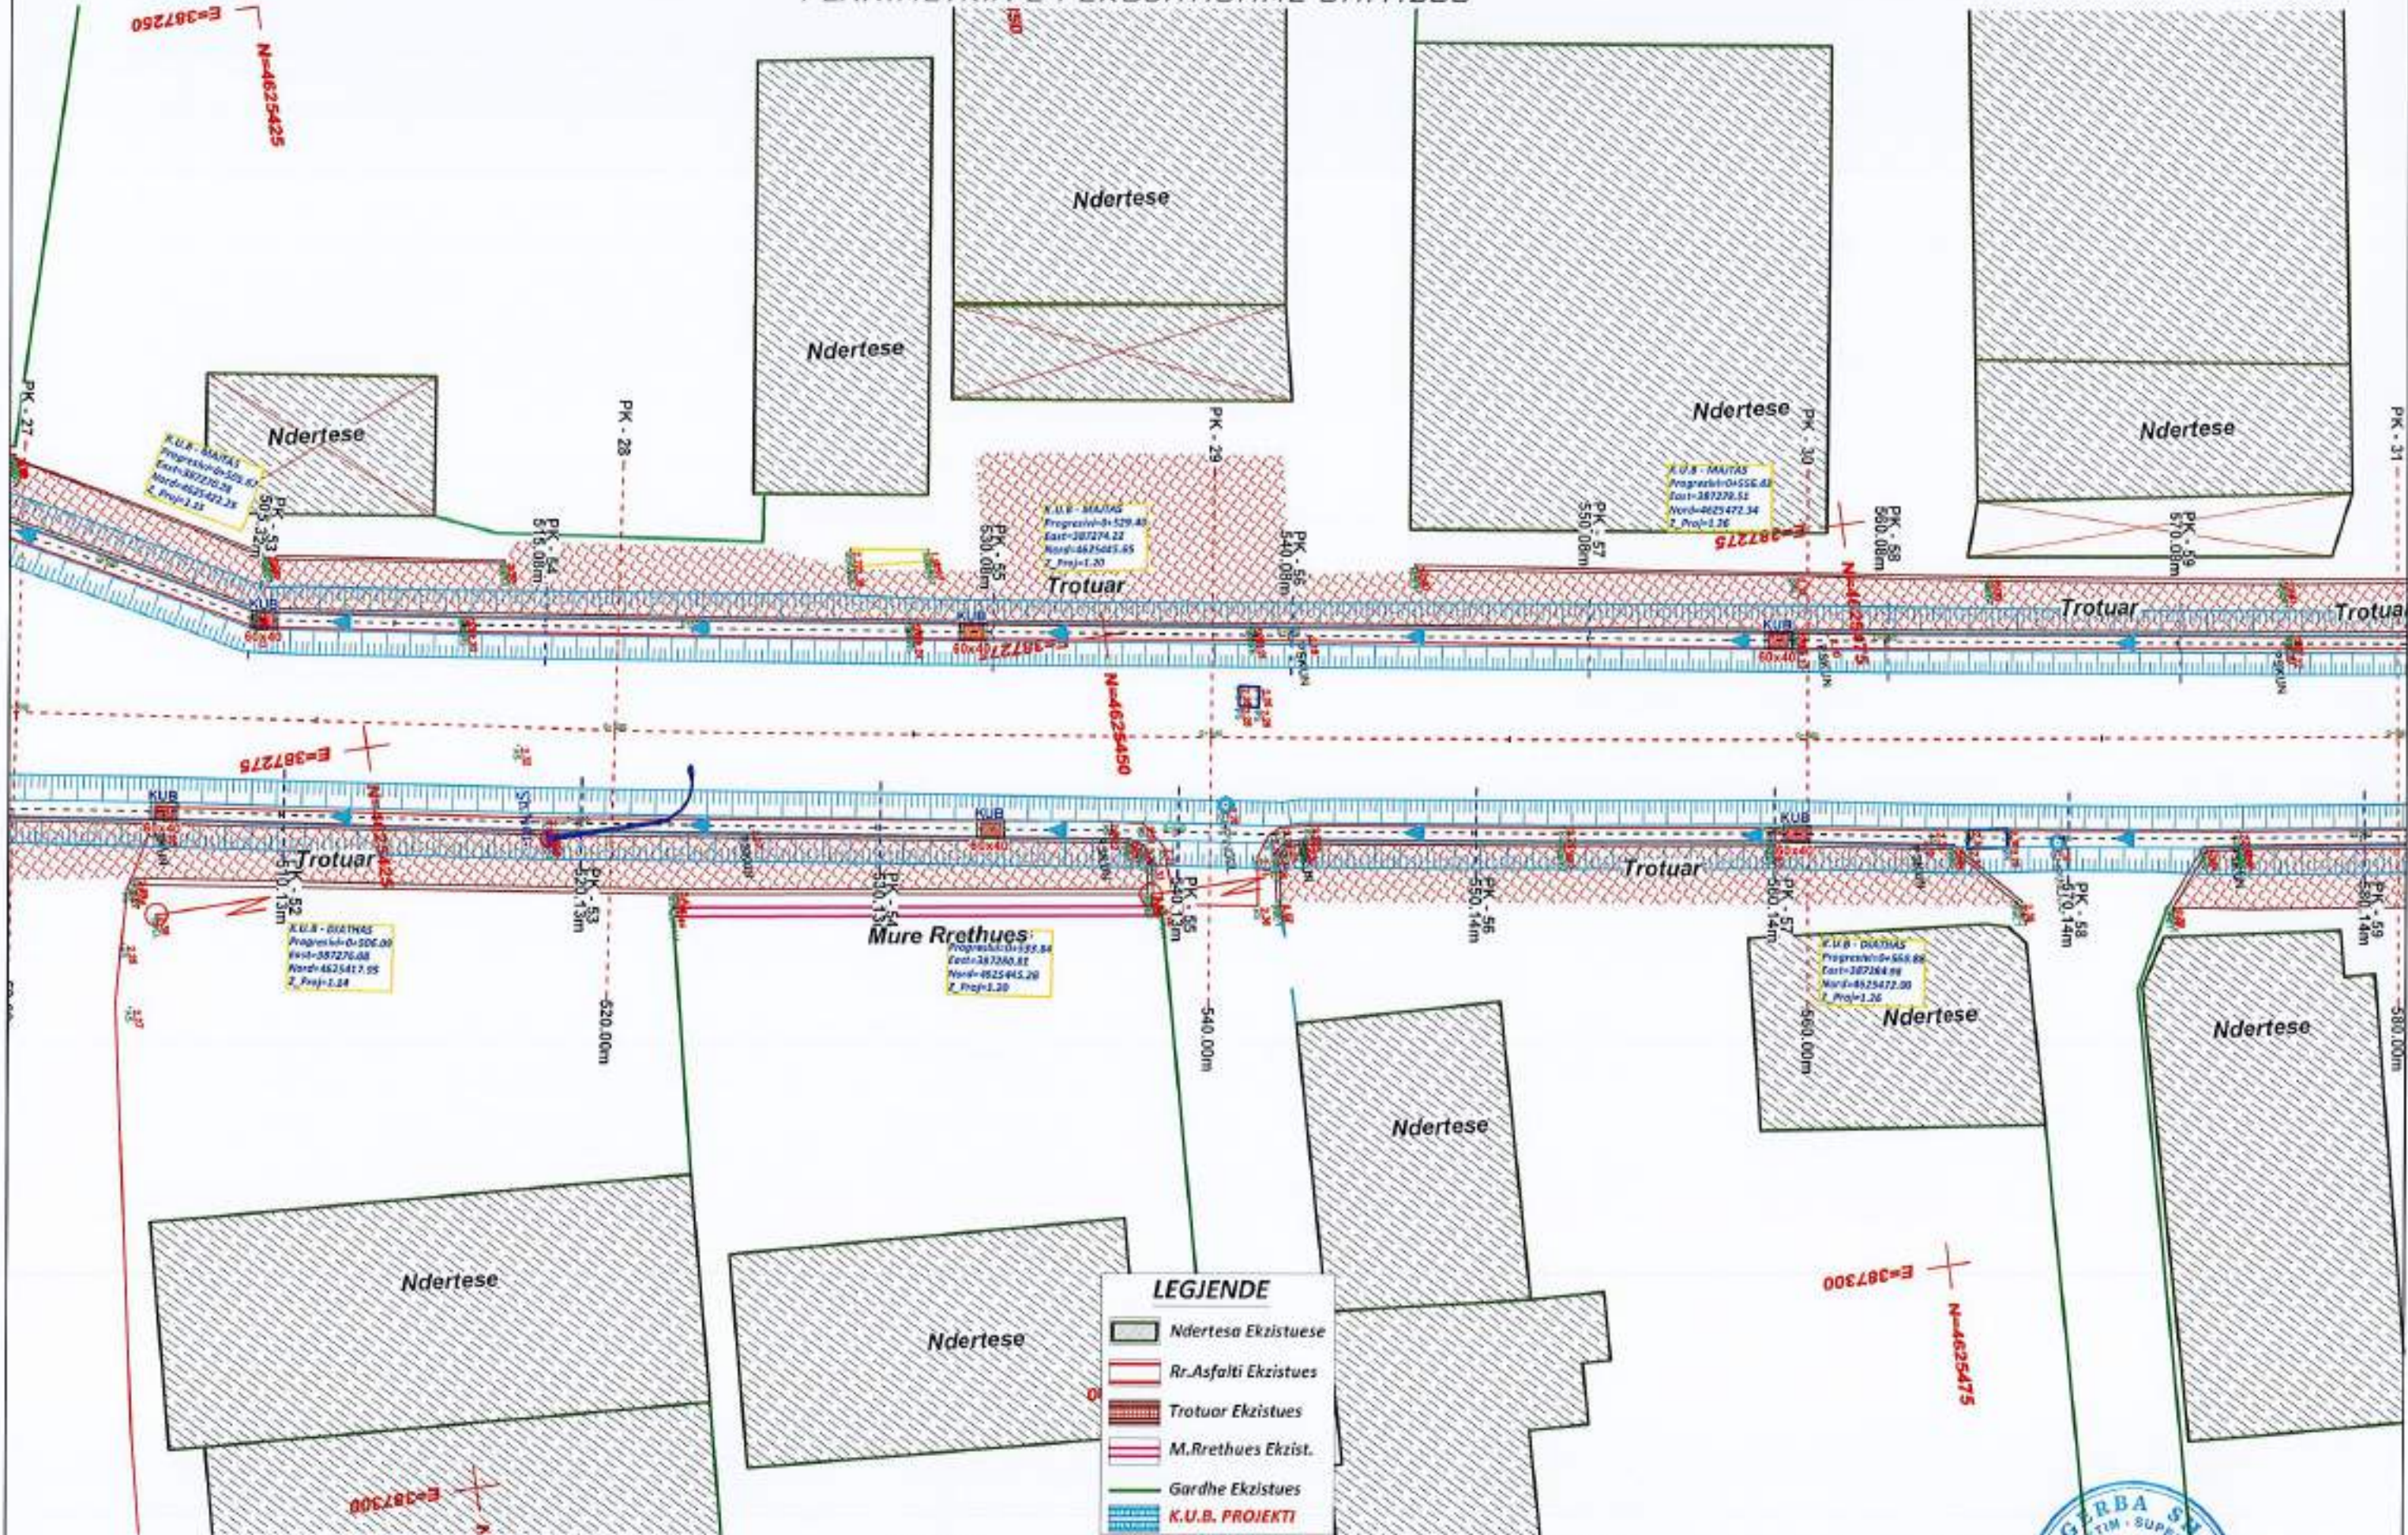

LEGJENDE


- Ndertese Ekzistuese
- Rr.Asfalti Ekzistues
- Trotuar Ekzistues
- M.Rrethues Ekzist.
- Gardhe Ekzistues
- K.U.B. PROJEKTI

<p>POROSITESI</p>		<p>"ANGERBA" sh.p.k. Adresa: Rr. "Irfan Tomini" Tirane. Cel: 069 20 95 862 E-mail: burhanhafizi@gmail.com</p>	<p>VENDODHJA Bashkia Lezhe</p> <p>TITULLI I PROJEKTTIT NDERTIMI I KANALIZIMIT PER REHABILITIMIN E UJERAVE TE BARDHA NE TREGUN E LIRE TE QYTETTIT TE LEZHES</p>	<p>FAZA E PROJEKTTIMIT: PROJEKT ZBATIMI</p> <p>TITULLI I VIZATIMIT: PLANIMETRIA E PERGJITHSHME PK.27-31</p>	<p>Grupi i Projektimit: Ing. Burhan HAFIZI Ing. Gezim ISLAMI Ing. Servet VERÇAN Ing. Gerti HAFIZI</p> <p>Shkalla 1:200 Data: Shtator 2024 LETA Nr.19</p>
<p>BASHKIA LEZHE</p>					

PLANIMETRIA E PERGJITHSHME SH. 1:200

LEJENDE

- Ndertese Ekzistuese
- Rr.Asfalti Ekzistues
- Trotuar Ekzistues
- M.Rrethues Ekzist.
- Gardhe Ekzistues
- K.U.B. PROJEKTI

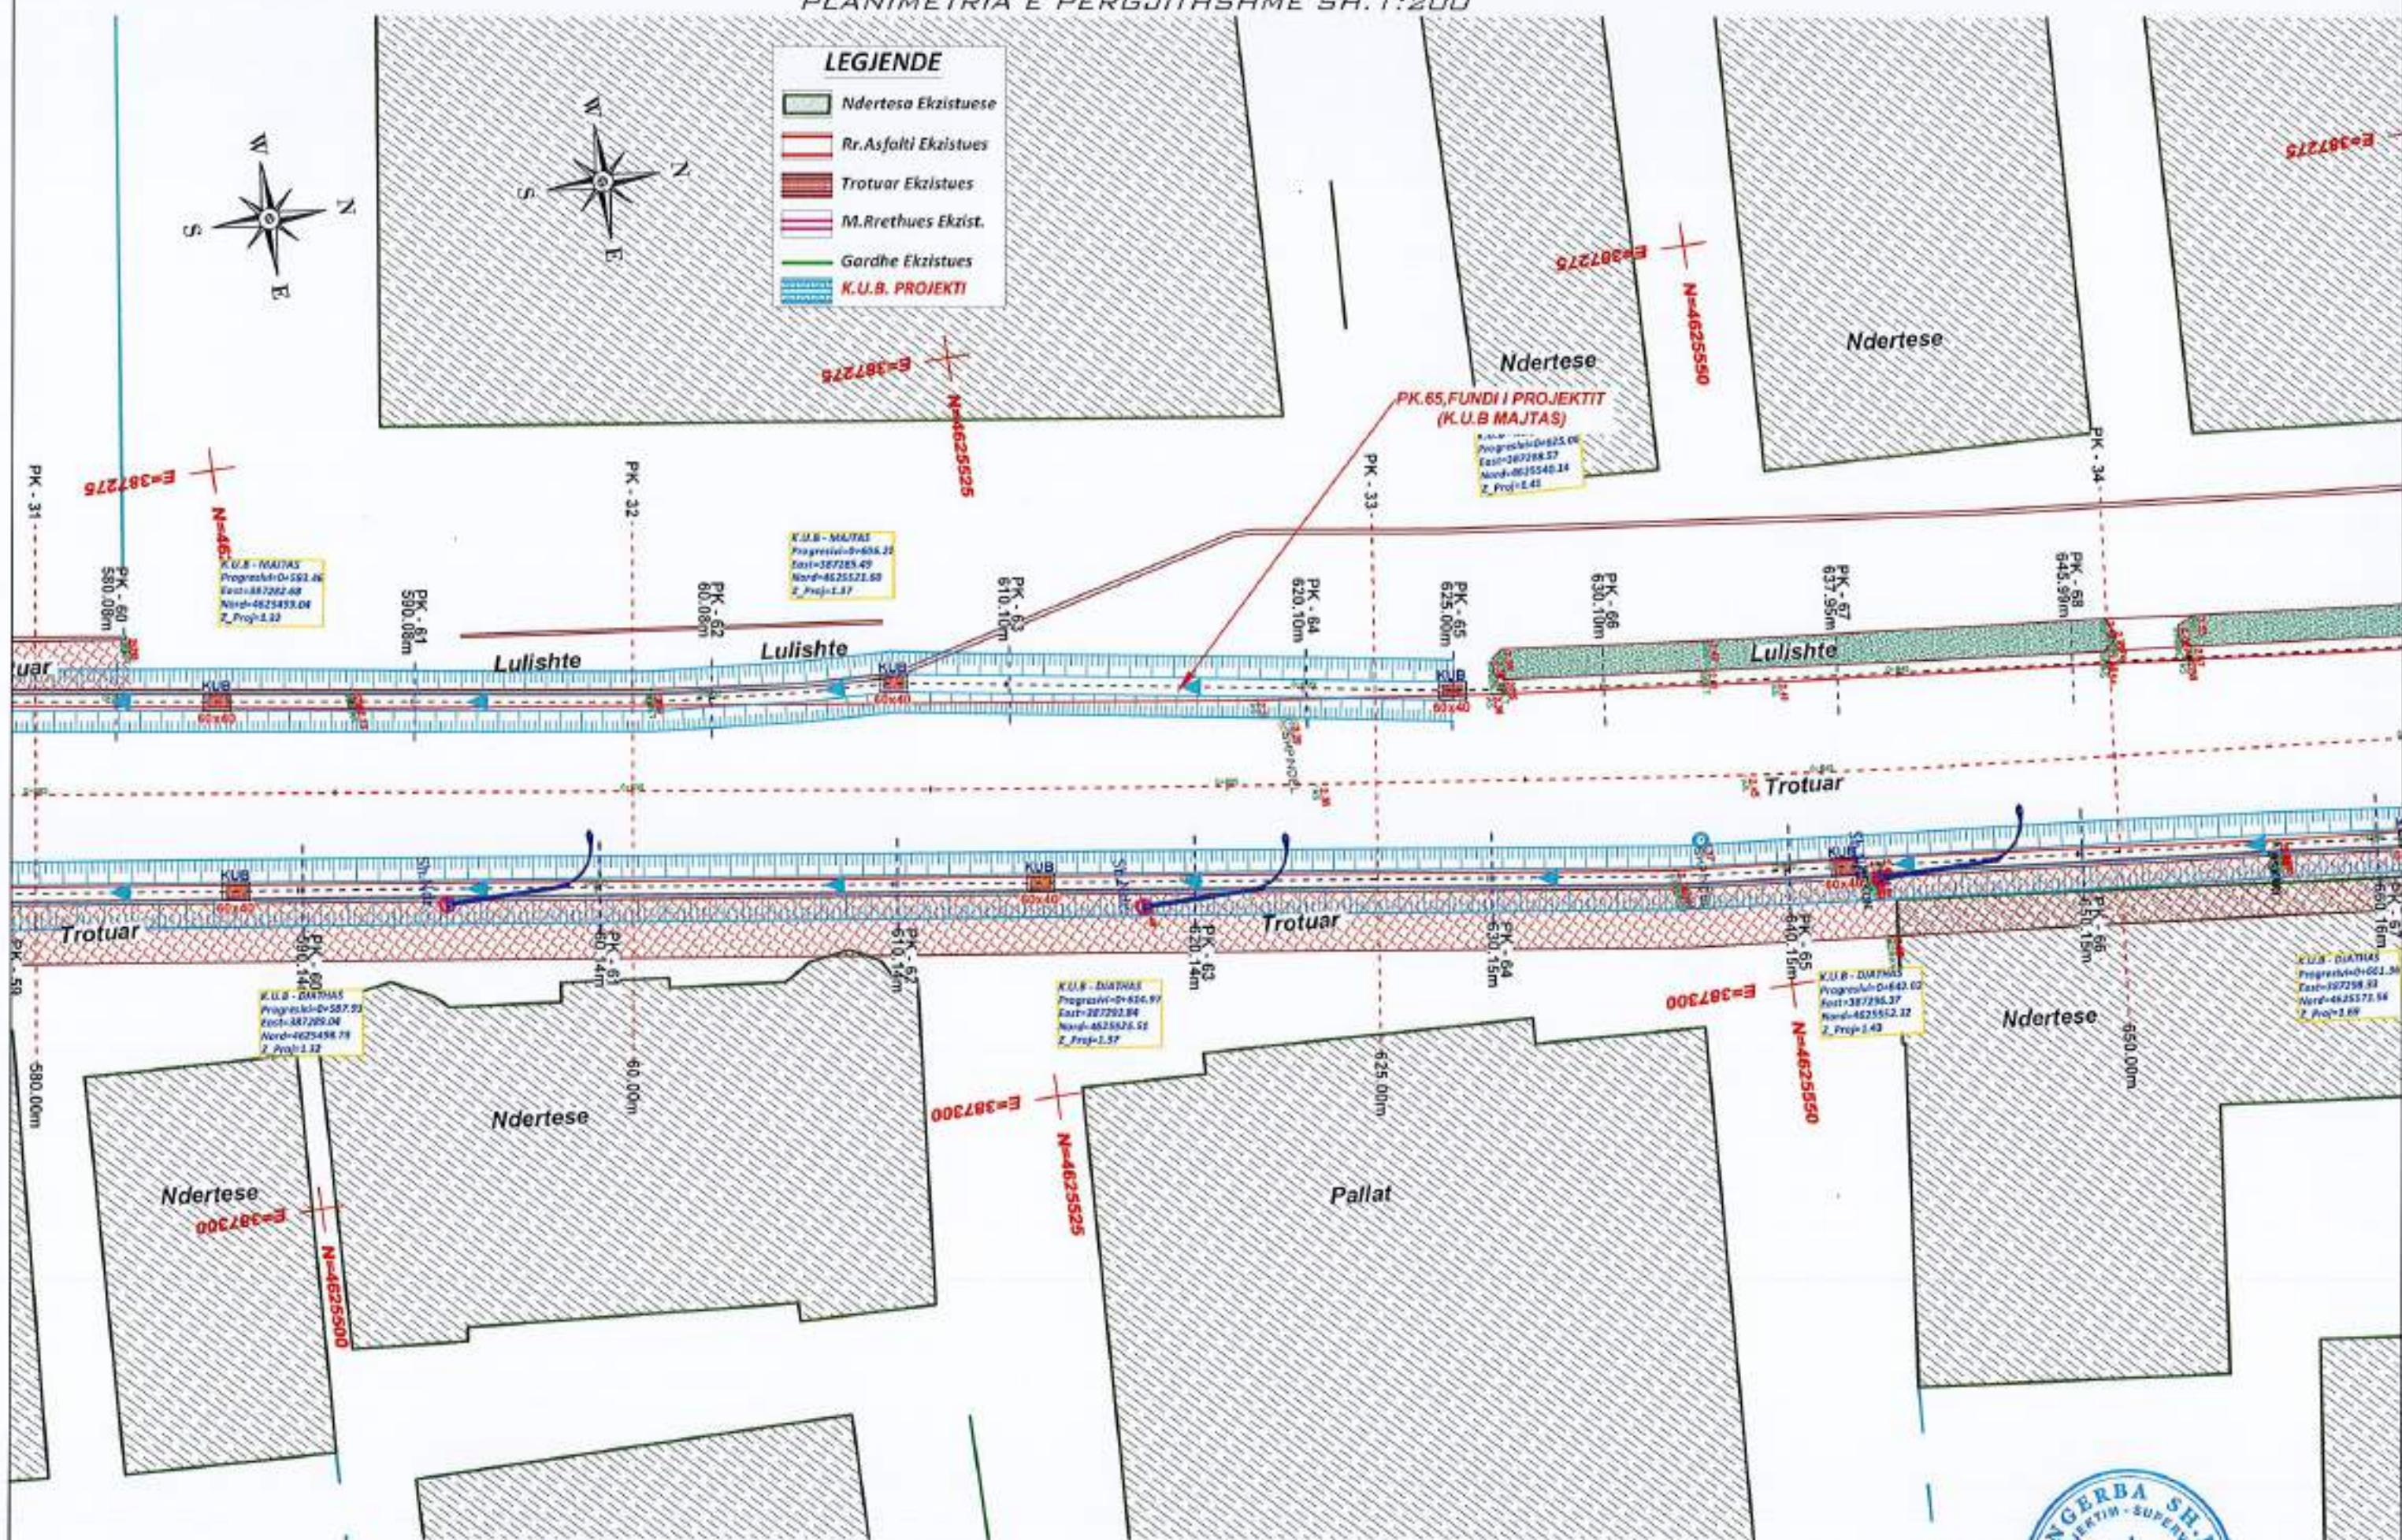

K.U.B. - MAJTAS
 Progressivi=0+582.46
 East=387262.68
 Nord=4625493.04
 Z_Proj=1.12

K.U.B. - MAJTAS
 Progressivi=0+606.22
 East=387285.49
 Nord=4625522.59
 Z_Proj=1.12

PK.65,FUNDI I PROJEKTTIT
 (K.U.B MAJTAS)
 Progressivi=0+625.00
 East=387288.57
 Nord=4625540.14
 Z_Proj=1.43

K.U.B. - DARTHAL
 Progressivi=0+587.22
 East=387289.04
 Nord=4625498.78
 Z_Proj=1.12

K.U.B. - DARTHAL
 Progressivi=0+606.97
 East=387292.84
 Nord=4625526.52
 Z_Proj=1.12

K.U.B. - DARTHAL
 Progressivi=0+642.62
 East=387296.37
 Nord=4625552.22
 Z_Proj=1.43

K.U.B. - DARTHAL
 Progressivi=0+661.96
 East=387298.83
 Nord=4625572.54
 Z_Proj=1.68

POROSITESI
BASHKIA LEZHE



"ANGERBA" sh.p.k.
 Adresa:Rr. 'Irfan Tomini' Tirane.
 Cel: 069 20 93 862
 E-mail: burhanhafizi@gmail.com


VENDORRJA Bashkia Lezhe
TITULLI I PROJEKTTIT NDERTIMI I KANALIZIMIT PER REHABILITIMIN E UJERAVE TE BARDHA NE TREGUN E LIRE TE QYTETIT TE LEZHES

FAZA E PROJEKTTIMIT PROJEKT ZBATIMI
TITULLI I VIZATIMIT PLANIMETRIA E PERGJITHSHME PK.31-34

Grupi i Projektimit: Ing. Burhan HAFIZI Ing. Gezim ISLAMI Ing. Servet VERÇANI Ing. Gerti HAFIZI	Skalla 1:200 Data: Shtator 2024 FLETA Nr.20
---	---



PLANIMETRIA E PERGJITHSHME SH. 1:200

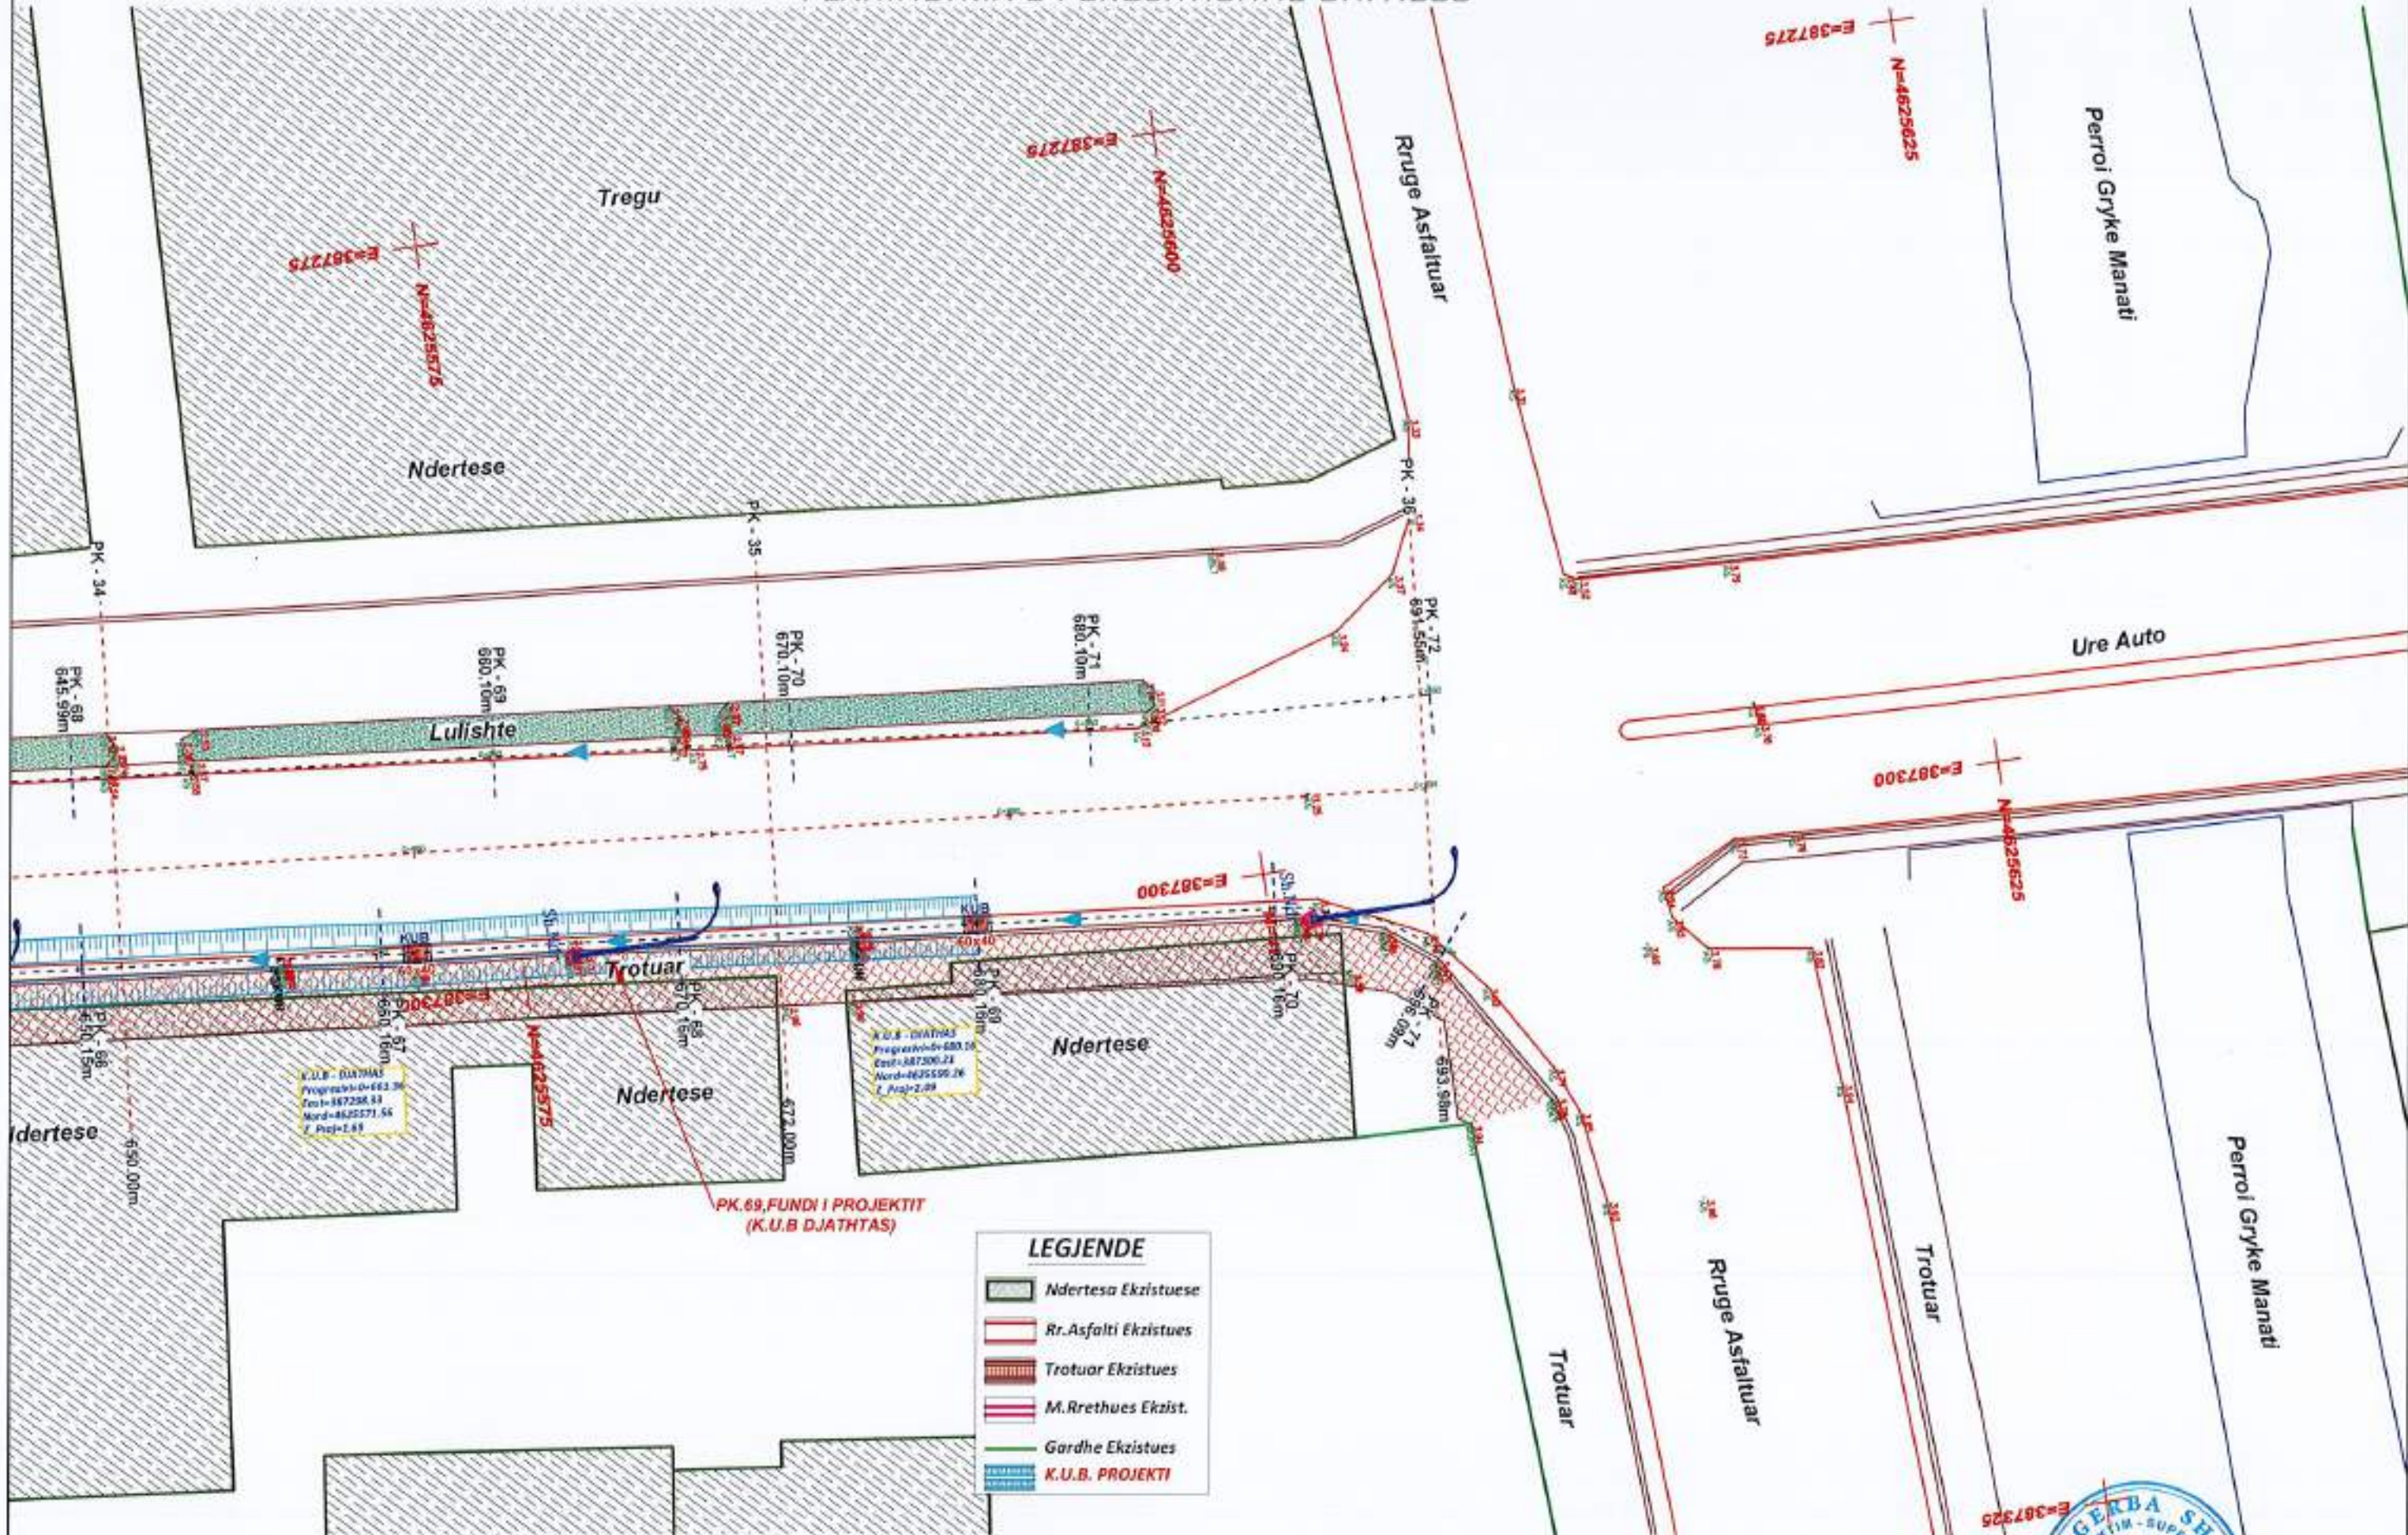

Tregu
Ndertese

Lulishte

Trotuar

Ndertese

LEGJENDE

-  Ndertesa Ekzistuese
-  Rr.Asfalti Ekzistues
-  Trotuar Ekzistues
-  M.Rrethues Ekzist.
-  Gardhe Ekzistues
-  K.U.B. PROJEKTI

PK.69,FUNDI I PROJEKTI
(K.U.B DJATHTAS)

K.U.B. - DIALI
Prograshi-0-663.36
Epr-867298.83
Nord-8625271.56
T. Proj-2.88

K.U.B. - DIALI
Prograshi-0-680.16
Epr-867306.24
Nord-8625595.26
T. Proj-2.88

POROSITESI
BASHKIA LEZHE



"ANGERBA" sh.p.k.
Adresa:Rr. "Irfan Tomini" Tirane.
Cel: 069 20 95 862
E-mail: burhanhafizi@gmail.com


VENDDHJA
Bashkia Lezhe
TITULLI PROJEKTI
NDERTIMI I KANALIZIMIT PER REHABILITIMIN E UJERAVE
TE BARDHA NE TREGUN E LIRE TE QYTETIT TE LEZHES

FAZA E PROJEKTI
PROJEKT ZBATIMI
TITULLI I VIZATIMIT
PLANIMETRIA E PERGJITHSHME
PK.34-36

Grupi i Projektimit :
Ing. Burhan HAFIZI
Ing. Gezim ISLAMI
Ing. Servet VERÇANI
Ing. Gerti HAFIZI
Shkalla 1:200
Data: Shtator 2024
FLETA Nr.21



PROFILI GJATESOR

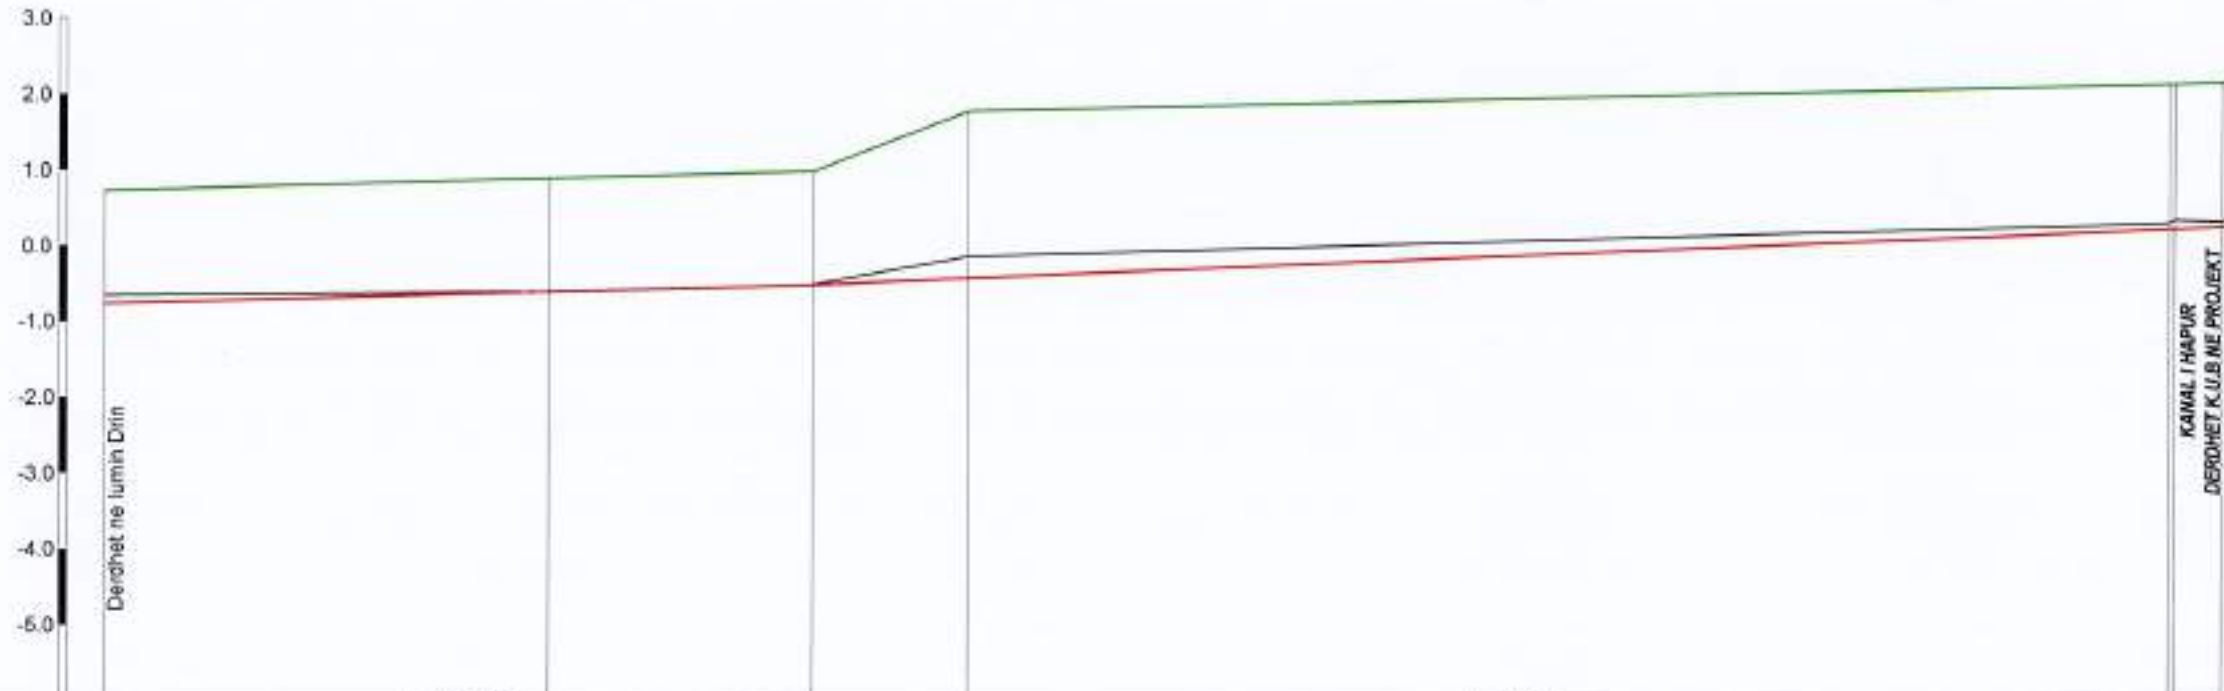

PJERRRESIA	i = 0.0006 L = 374.5 m				i = 0.0011 L = 753.1 m							
ELEMENTET HIDRAULIK												
GERMIM ose MBUSHJE	-0.10	0.00	0.00	-0.28				-0.94				
KUOTA E PROJEKTTIT	-0.76	-0.61	-0.52	-0.43				0.24				
KUOTA E TABANIT	-0.66	-0.61	-0.52	-0.15				0.36				
KUOTA E BANKINES	0.73	0.89	0.98	1.77				2.15				
Nr. PIKETES	1	2	3	4				56 78				
DISTANCA PJESORE		235.0	139.5	82.7			637.0	3.1 25.7 4.6				
DISTANCA PROGRESIVE	0.0	235.0	374.5	457.1				1094.2 1122.8				
KILOMETRAZHI	0.00	0.10	0.20	0.30	0.40	0.50	0.60	0.70	0.80	0.90	1.00	1.10
SHENIME												

POROSITESI

BASHKIA LEZHE



"ANGERBA" sh.p.k.

Adresa: Rr. "Irfan Tomini" Tirane.
Cel: 069 20 95 662
E-mail: burhenhafizi@gmail.com

VENDODHJA
Bashkia Lezhe

TITULLI I PROJEKTTIT

NDERTIMI I KANALIZIMIT PER REHABILITIMIN E UJERAVE
TE BARDHA NE TREGUN E LIRE TE QYTETIT TE LEZHES

FAZA E PROJEKTTIMIT:

PROJEKT ZBATIMI

TITULLI I VEZATIMIT:

PROFILI GJATESOR
I KANALIT KULLUES

Grupi i Projektimit:

Ing. Burhan HAFIZI
Ing. Servet VERÇANI
Ing. Gerti HAFIZI




Skala 1:100,2000

Data: Shtator 2024

FLETA Nr.22

PROFILI GJATESOR I KUB MAJTAS

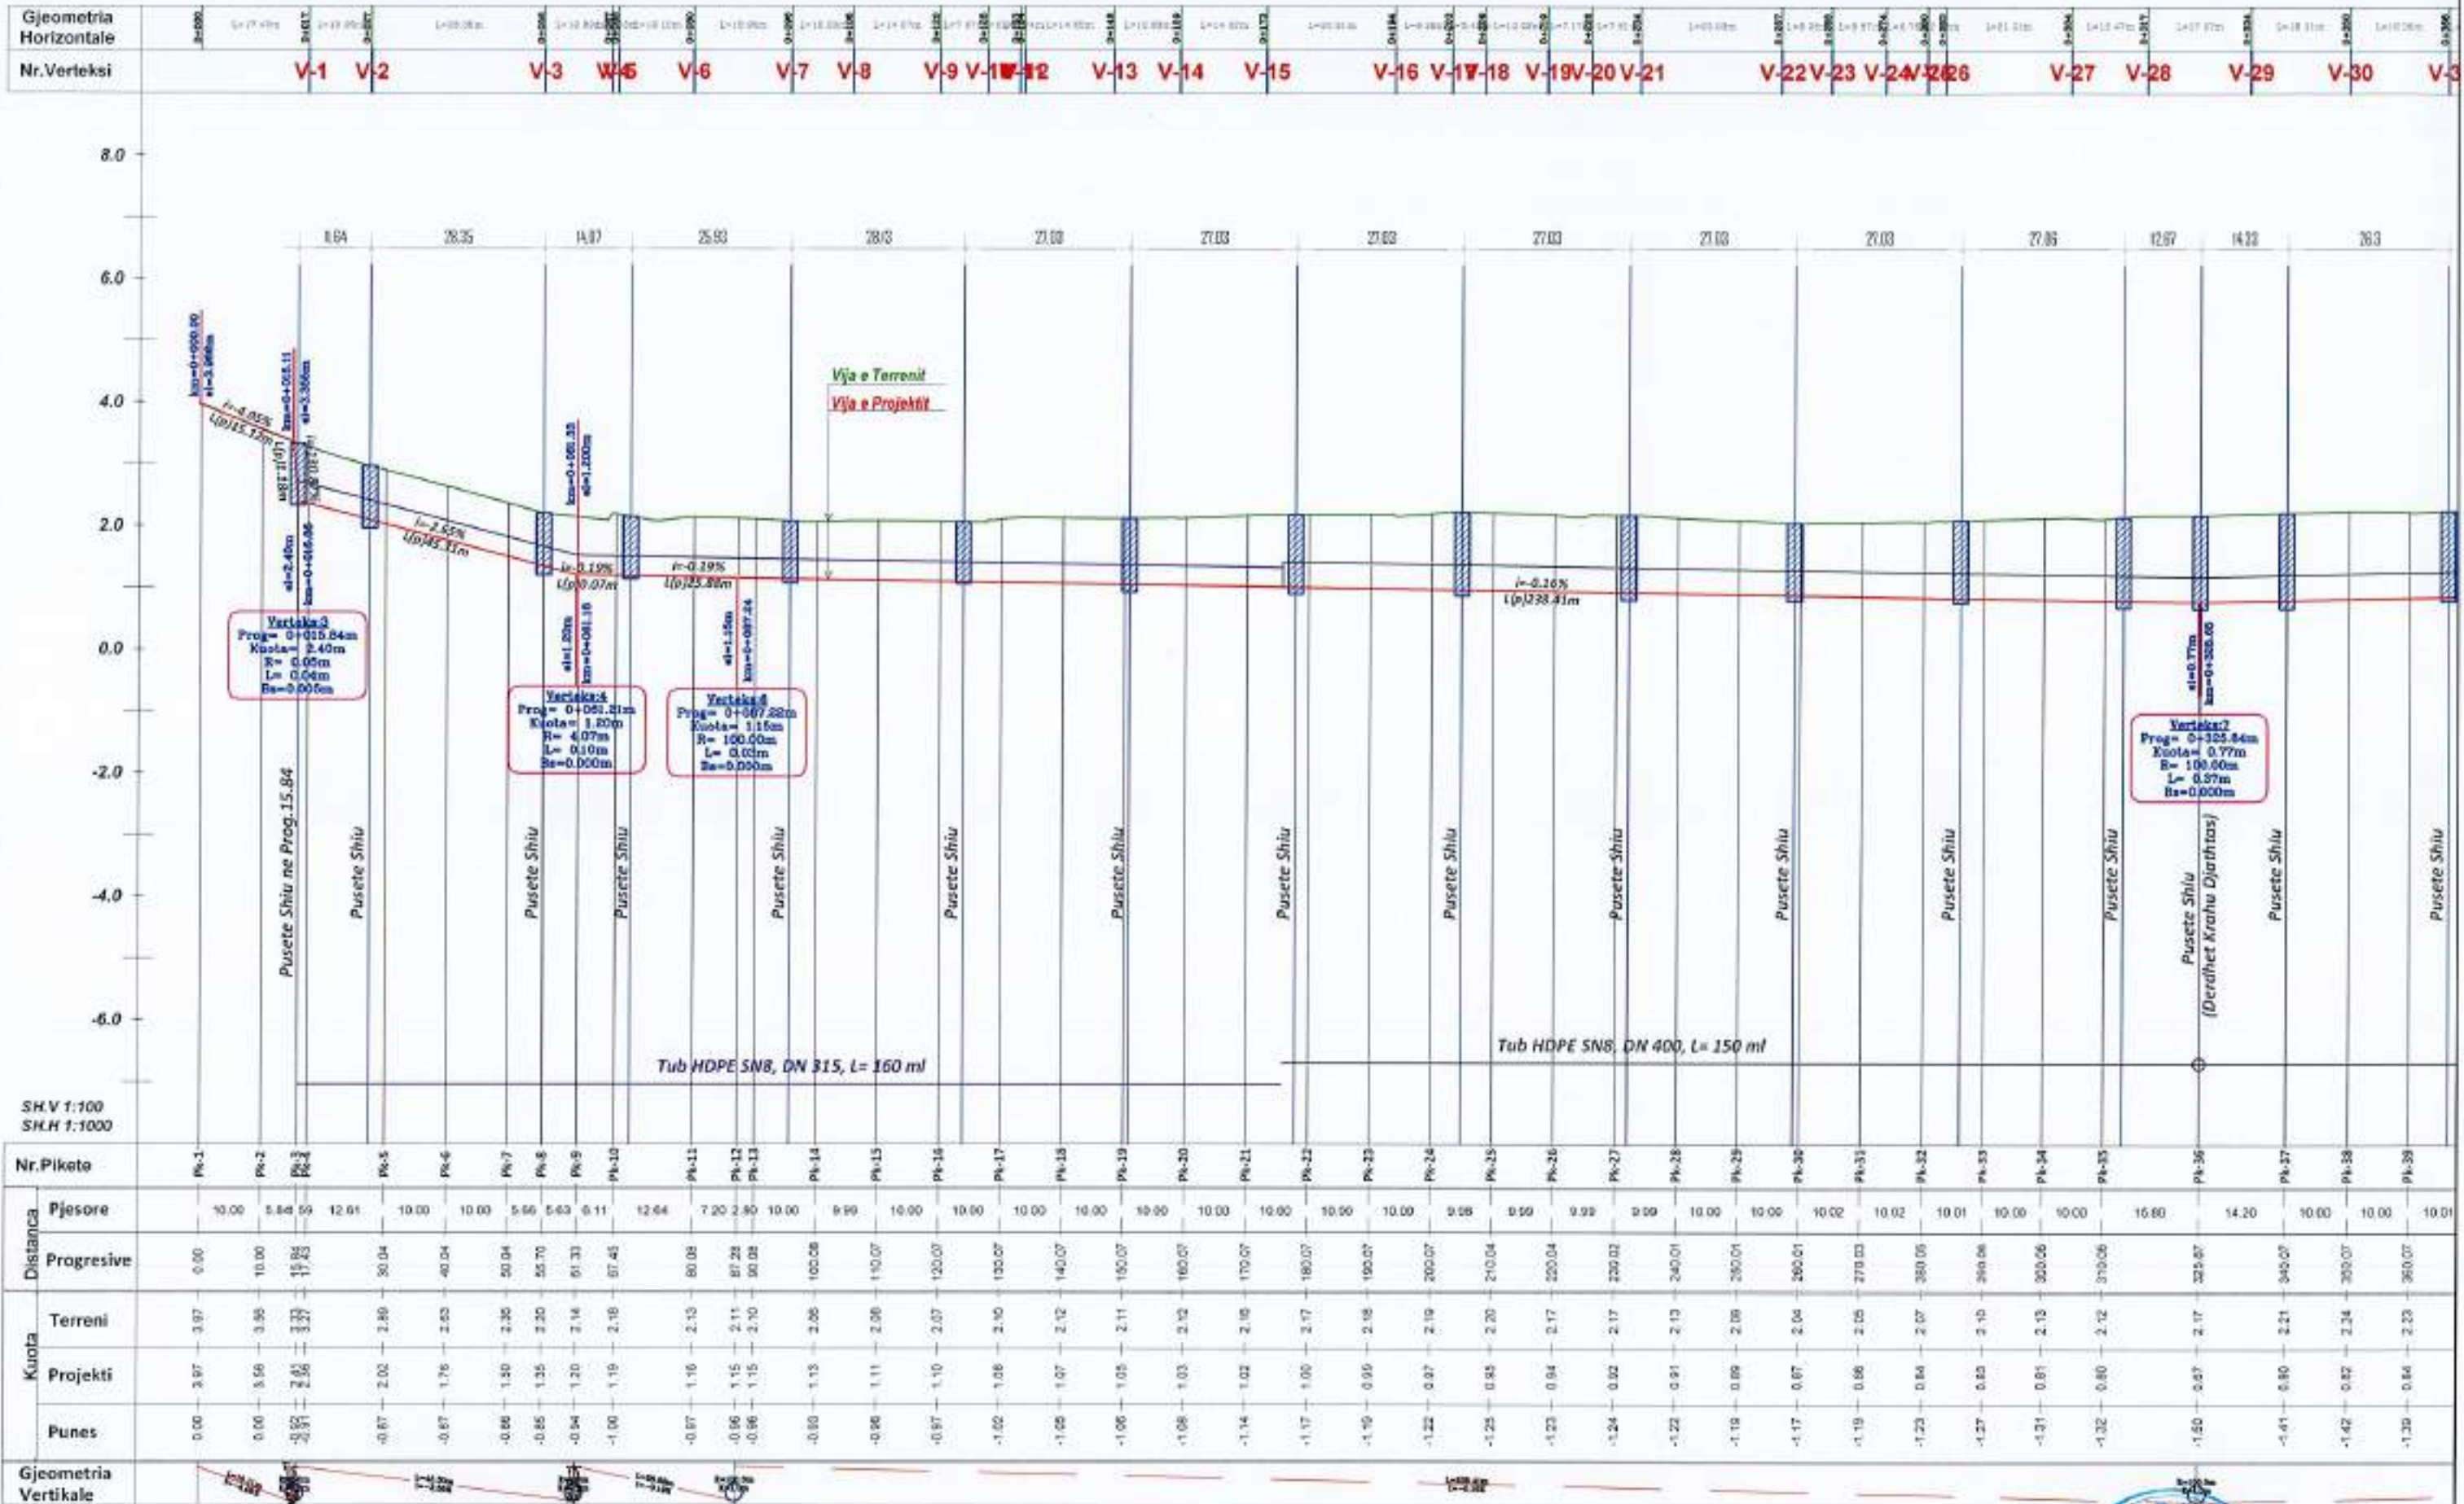

Nr.Pikete	PK-1	PK-2	PK-3	PK-4	PK-5	PK-6	PK-7	PK-8	PK-9	PK-10	PK-11	PK-12	PK-13	PK-14	PK-15	PK-16	PK-17	PK-18	PK-19	PK-20	PK-21	PK-22	PK-23	PK-24	PK-25	PK-26	PK-27	PK-28	PK-29	PK-30	PK-31	PK-32	PK-33	PK-34	PK-35	PK-36	PK-37	PK-38	PK-39
Distanca Pjesore	10.00	5.84	5.9	12.01	10.00	10.00	5.66	5.63	0.11	12.44	7.20	2.80	10.00	9.99	10.00	10.00	10.00	10.00	10.00	10.00	10.00	10.00	10.00	10.00	9.98	9.99	9.99	10.00	10.00	10.02	10.02	10.01	10.00	10.00	16.80	14.20	10.00	10.00	10.01
Distanca Progressive	0.00	10.00	15.84	17.23	30.04	40.04	50.04	55.70	61.33	67.45	80.08	87.28	90.08	100.08	110.07	120.07	130.07	140.07	150.07	160.07	170.07	180.07	190.07	200.07	210.04	220.04	230.02	240.01	250.01	260.01	270.03	280.05	290.06	300.06	310.06	325.07	340.07	350.07	360.07
Kuota Terreni	3.97	3.95	3.37	2.80	2.63	2.35	2.30	2.14	2.16	2.15	2.13	2.11	2.10	2.12	2.06	2.07	2.10	2.12	2.11	2.12	2.10	2.17	2.18	2.19	2.20	2.17	2.13	2.08	2.04	2.05	2.07	2.10	2.13	2.17	2.21	2.24	2.23	2.23	
Kuota Projekti	3.97	3.56	2.61	2.02	1.76	1.50	1.35	1.20	1.19	1.15	1.10	1.15	1.15	1.07	1.11	1.10	1.06	1.03	1.02	1.05	1.00	0.95	0.97	0.94	0.92	0.91	0.89	0.87	0.86	0.84	0.83	0.81	0.80	0.87	0.80	0.81	0.82	0.84	0.84
Kuota Punes	0.00	0.00	-0.92	-0.87	-0.87	-0.86	-0.85	-0.94	-1.00	-0.97	-0.96	-0.96	-0.96	-1.00	-1.06	-0.97	-1.02	-1.05	-1.14	-1.17	-1.19	-1.22	-1.25	-1.23	-1.24	-1.22	-1.19	-1.17	-1.19	-1.23	-1.37	-1.31	-1.32	-1.50	-1.41	-1.42	-1.39		

POROSITESI
BASHKIA LEZHE

"ANGERBA" sh.p.k.
Adresa: Rr. "Irfan Tomini" Tirane.
Tel: 069 20 95 862
E-mail: burhanhafizi@gmail.com


VENDOSHJA
Bashkia Lezhe
TITULLI I PROJEKTTI
NDERTIMI I KANALIZIMIT PER REHABILITIMIN E UJERAVE
TE BARDHA NE TREGUN E LIRE TE QYTETT TE LEZHES

FAZA E PROJEKTIMIT :
PROJEKT ZBATIMI
TITULLI I VIZATIMIT :
PROFILI GJATESOR I K.U.B. MAJTAS
PK.1-39

Grupi i Projektimit :
Ing. Burhan HAFIZI
Ing. Servet VERÇANI
Ing. Gerti HAFIZI
Shkalla 1:100 ; 1:1000
Data: Shtator 2024
FLETA Nr.23



PROFILI GJATESOR I K.U.B MAJTAS

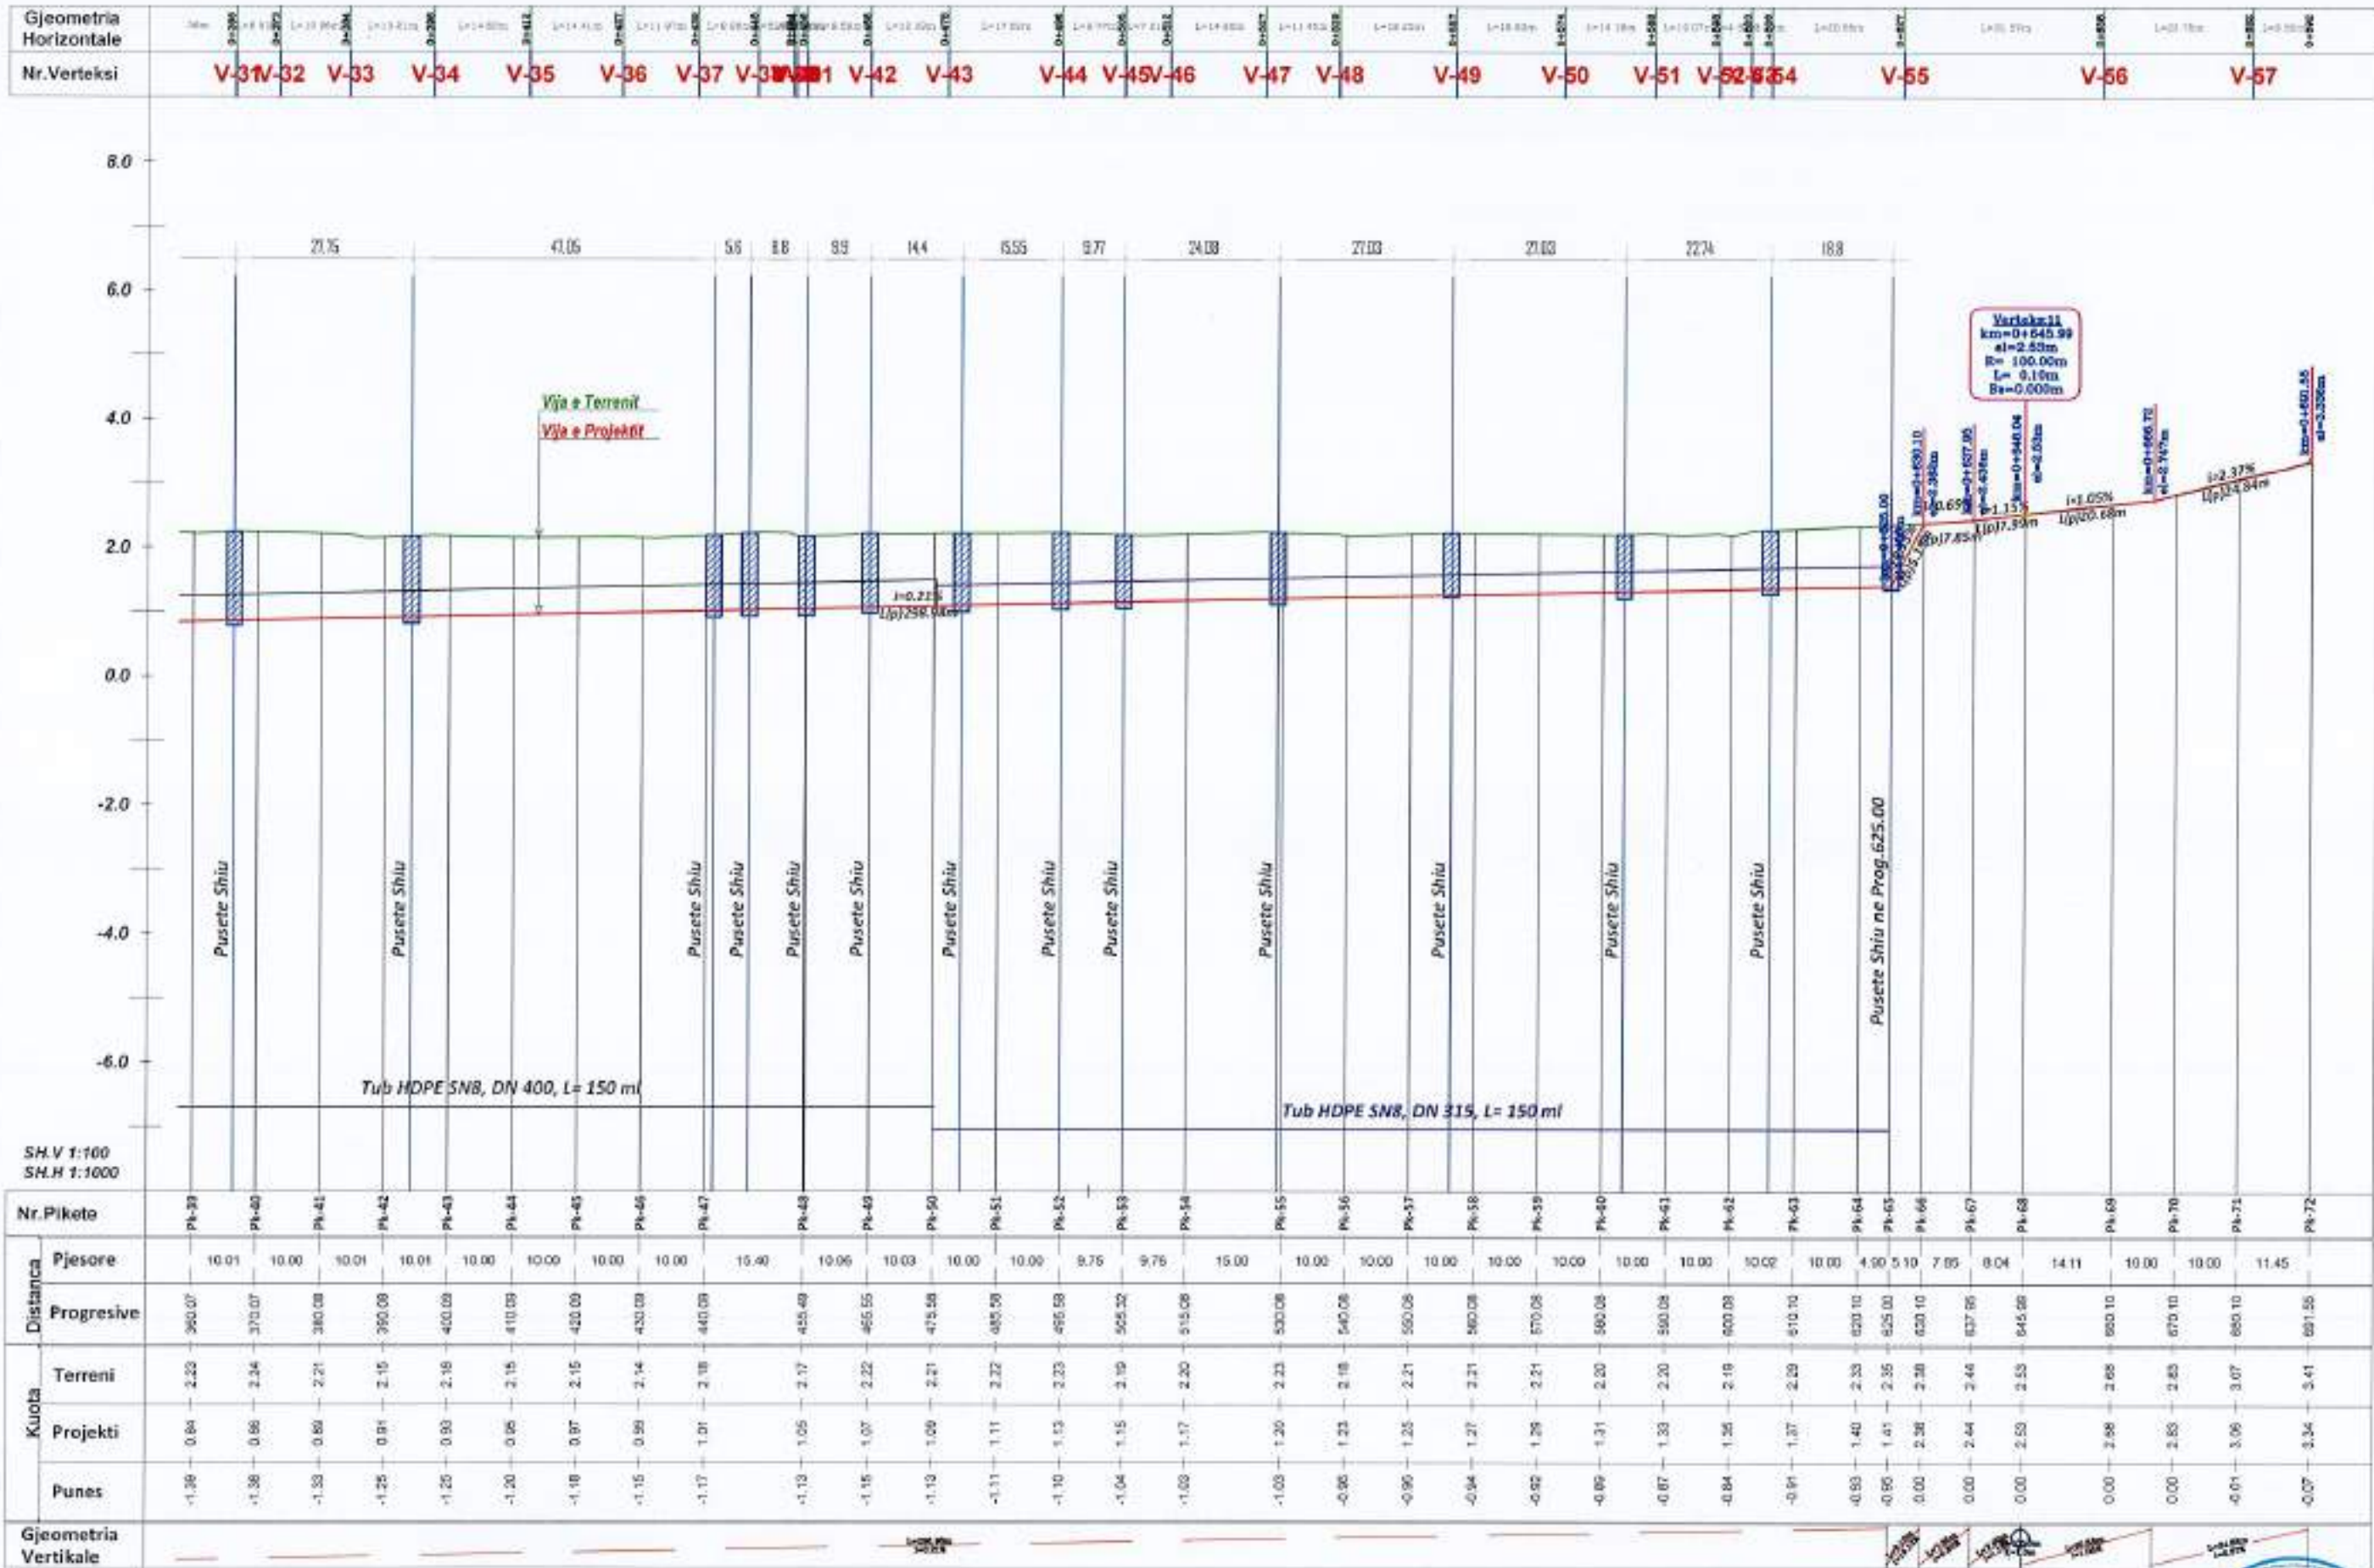

SH.V 1:100
SH.H 1:1000

Nr. Pikete	PK-39	PK-40	PK-41	PK-42	PK-43	PK-44	PK-45	PK-46	PK-47	PK-48	PK-49	PK-50	PK-51	PK-52	PK-53	PK-54	PK-55	PK-56	PK-57	PK-58	PK-59	PK-60	PK-61	PK-62	PK-63	PK-64	PK-65	PK-66	PK-67	PK-68	PK-69	PK-70	PK-71	PK-72	
Distanca Pjesore	10.01	10.00	10.01	10.01	10.00	10.00	10.00	10.00	10.00	15.40	10.06	10.03	10.00	10.00	8.76	9.76	15.00	10.00	10.00	10.00	10.00	10.00	10.00	10.00	10.00	10.00	4.50	5.10	7.05	8.04	14.11	10.00	10.00	11.45	
Distanca Progressive	360.07	370.07	380.08	390.09	400.09	410.09	420.09	430.09	440.09	455.49	465.55	475.58	485.58	495.58	505.32	515.08	530.08	540.08	550.08	560.08	570.08	580.08	590.08	600.08	610.10	620.10	625.00	630.10	637.95	645.99	650.10	670.10	680.10	691.55	
Kuota	Terreni	2.23	2.24	2.21	2.15	2.15	2.15	2.14	2.18	2.17	2.22	2.21	2.22	2.23	2.19	2.20	2.23	2.18	2.21	2.21	2.21	2.20	2.20	2.19	2.20	2.33	2.35	2.38	2.44	2.55	2.65	2.65	2.63	3.07	3.41
	Projekti	0.84	0.86	0.89	0.91	0.93	0.95	0.99	1.01	1.05	1.07	1.09	1.11	1.13	1.15	1.17	1.20	1.23	1.25	1.25	1.29	1.31	1.33	1.34	1.37	1.40	1.41	1.38	1.44	1.53	1.58	1.65	1.65	1.96	2.34
	Punes	-1.39	-1.38	-1.33	-1.25	-1.25	-1.20	-1.18	-1.15	-1.17	-1.13	-1.15	-1.13	-1.11	-1.10	-1.04	-1.03	-1.03	-0.95	-0.95	-0.94	-0.92	-0.89	-0.87	-0.84	-0.91	-0.93	-0.95	0.00	0.00	0.00	0.00	0.00	0.00	-0.01
Gjeometria Vertikale																																			

POROSITESI

BASHKIA LEZHE



"ANGERBA" sh.p.k.

Adresa: Rr. "Irfan Tomini" Tirane.
Cel: 069 20 95 862
E-mail: burhanhafizi@gmail.com

VENDORRJA
Bashkia Lezhe

TITULLI I PROJEKTTI

NDERTIMI I KANALIZIMIT PER REHABILITIMIN E UJERAVE
TE BARDHA NE TREGUN E LIRE TE QYTETIT TE LEZHES

FAZA E PROJEKTIMIT :

PROJEKT ZBATIMI

TITULLI I VIZATIMIT :

PROFILI GJATESOR I K.U.B MAJTAS
PK.39-72

Grupi i Projektimit

Ing. Burhan HAFIZI
Ing. Servet VERÇANI
Ing. Gerti HAFIZI




Skema 1:100 ; 1:1000

Data: Shtator 2024

FLETA Nr.24

PROFILI GJATESOR I K.U.B DJATHAS

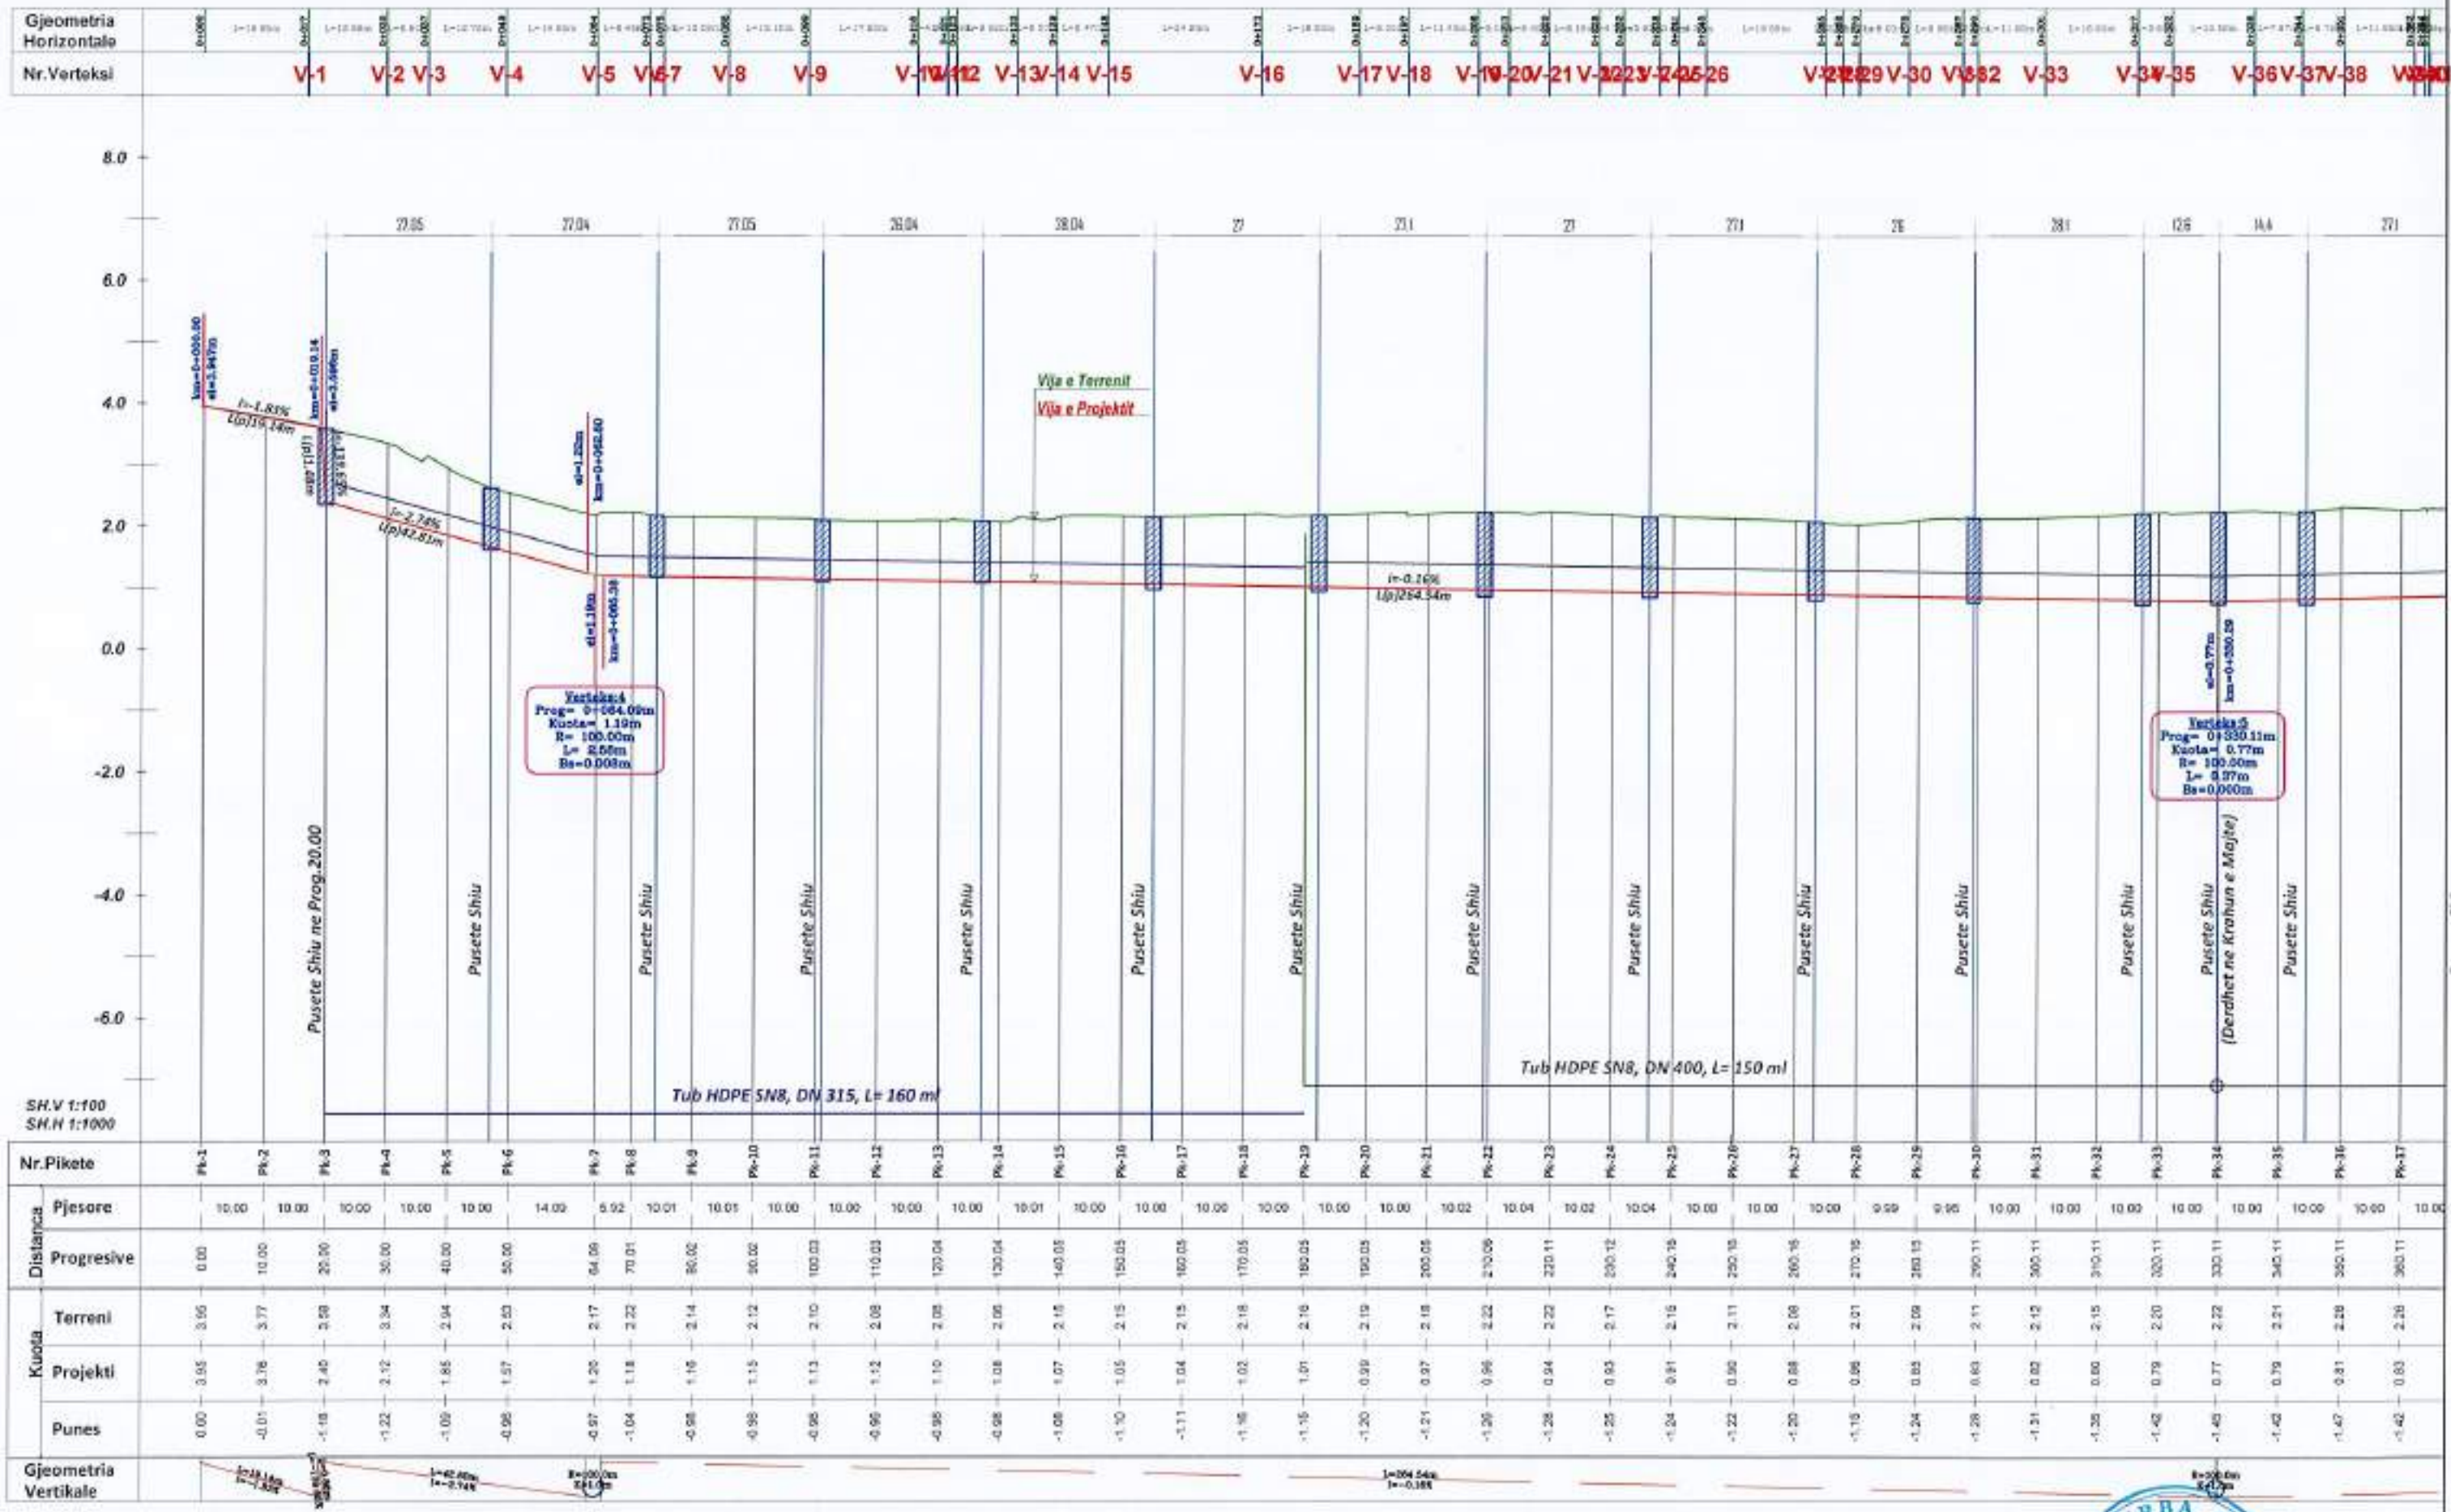

Nr.Pikete	PK-1	PK-2	PK-3	PK-4	PK-5	PK-6	PK-7	PK-8	PK-9	PK-10	PK-11	PK-12	PK-13	PK-14	PK-15	PK-16	PK-17	PK-18	PK-19	PK-20	PK-21	PK-22	PK-23	PK-24	PK-25	PK-26	PK-27	PK-28	PK-29	PK-30	PK-31	PK-32	PK-33	PK-34	PK-35	PK-36	PK-37
Pjesore	10.00	10.00	10.00	10.00	10.00	14.00	6.92	10.01	10.01	10.00	10.00	10.00	10.00	10.01	10.00	10.00	10.00	10.00	10.00	10.00	10.02	10.04	10.02	10.04	10.00	10.00	10.00	9.99	9.95	10.00	10.00	10.00	10.00	10.00	10.00	10.00	10.00
Progresive	0.00	10.00	20.00	30.00	40.00	50.00	64.00	70.01	80.02	90.02	100.03	110.03	120.04	130.04	140.05	150.05	160.05	170.05	180.05	190.05	200.05	210.06	220.11	230.12	240.15	250.15	260.15	270.15	280.15	290.11	300.11	310.11	320.11	330.11	340.11	350.11	360.11
Terreni	3.56	3.77	3.98	3.94	2.94	2.53	2.17	2.22	2.14	2.12	2.10	2.08	2.05	2.05	2.15	2.15	2.15	2.18	2.16	2.19	2.18	2.22	2.22	2.17	2.15	2.11	2.08	2.01	2.09	2.15	2.12	2.20	2.22	2.21	2.28	2.26	2.26
Projekti	0.95	0.76	2.40	2.12	1.85	1.57	1.20	1.18	1.16	1.15	1.13	1.12	1.10	1.08	1.07	1.05	1.04	1.02	1.01	0.99	0.97	0.96	0.94	0.93	0.91	0.90	0.88	0.88	0.85	0.83	0.82	0.79	0.77	0.75	0.81	0.81	0.83
Punes	0.00	-0.01	-1.18	-1.22	-1.09	-0.98	-0.97	-1.04	-0.98	-0.98	-0.96	-0.96	-0.96	-0.96	-1.08	-1.10	-1.11	-1.16	-1.15	-1.20	-1.21	-1.20	-1.26	-1.25	-1.24	-1.22	-1.20	-1.15	-1.24	-1.28	-1.31	-1.35	-1.42	-1.40	-1.42	-1.47	-1.42

POROSITESI
BASHKIA LEZHE

"ANGERBA" sh.p.k.
Adresa: Rr. "Yvan Tomini" Tirane.
Cef: 069 20 95 862
E-mail: burhanhafizi@gmail.com


VENDOBHJA
Bashkia Lezhe
ITULLI I PROJEKTI
NDERTIMI I KANALIZIMIT PER REHABILITIMIN E UJERAVE
TE BARDHA NE TREGUN E LIRE TE QYTETIT TE LEZHES

FAZA E PROJEKTIMIT:
PROJEKT ZBATIMI
ITULLI I VIZATIMIT:
PROFILI GJATESOR I K.U.B
DIATHAS ; PK.1-37

Grupi i Projektimit:
Ing. Burhan HAFIZI
Ing. Servet VERÇANI
Ing. Gerti HAFIZI
Skalla 1:100 ; 1:1000
Data: Shtator 2024
FLETA Nr.25



PROFILI GJATESOR I K.U.B DJATHTAS

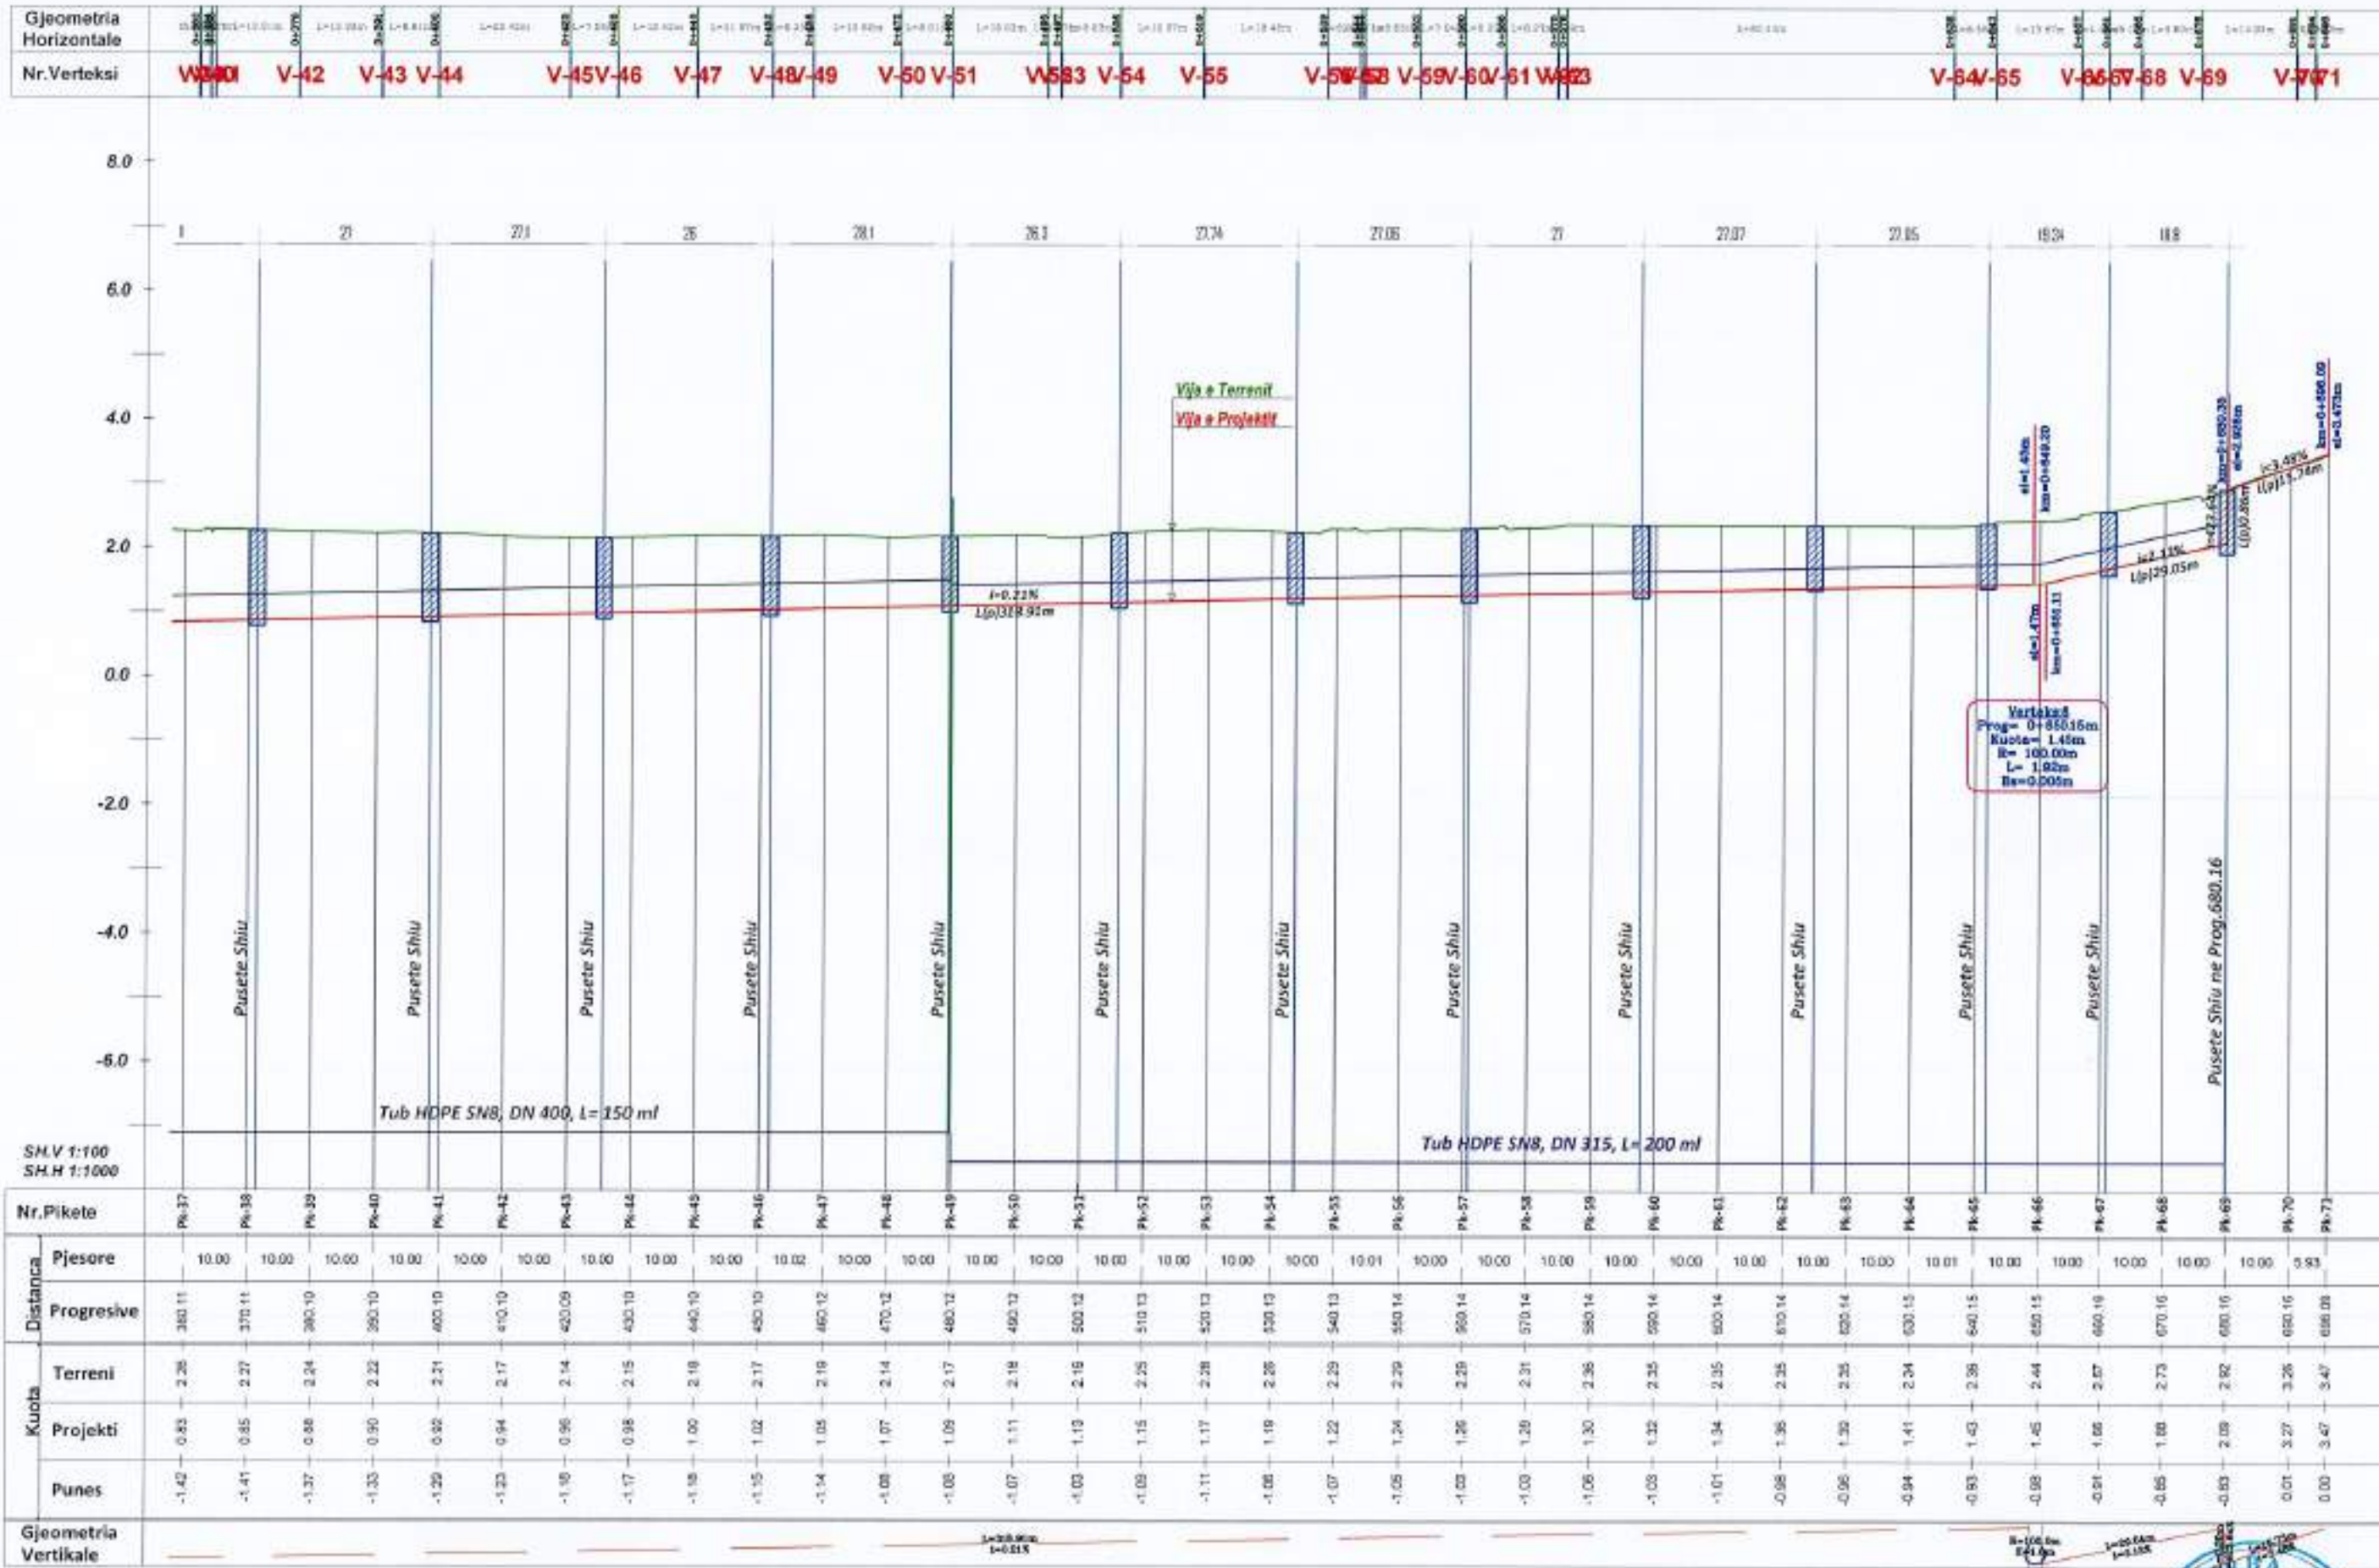

Nr. Pikete	PK-37	PK-38	PK-39	PK-40	PK-41	PK-42	PK-43	PK-44	PK-45	PK-46	PK-47	PK-48	PK-49	PK-50	PK-51	PK-52	PK-53	PK-54	PK-55	PK-56	PK-57	PK-58	PK-59	PK-60	PK-61	PK-62	PK-63	PK-64	PK-65	PK-66	PK-67	PK-68	PK-69	PK-70	PK-71	
Pjesore	10.00	10.00	10.00	10.00	10.00	10.00	10.00	10.00	10.00	10.02	10.00	10.00	10.00	10.00	10.00	10.00	10.00	10.00	10.01	10.00	10.00	10.00	10.00	10.00	10.00	10.00	10.00	10.01	10.00	10.00	10.00	10.00	10.00	10.00	5.93	
Progresive	360.11	370.11	380.10	390.10	400.10	410.10	420.09	430.10	440.10	450.10	460.12	470.12	480.12	490.12	500.12	510.13	520.13	530.13	540.13	550.14	560.14	570.14	580.14	590.14	600.14	610.14	620.14	630.15	640.15	650.15	660.16	670.16	680.16	690.16	698.08	
Terreni	2.26	2.27	2.24	2.22	2.21	2.17	2.14	2.15	2.16	2.16	2.19	2.14	2.17	2.18	2.15	2.25	2.28	2.26	2.29	2.29	2.29	2.31	2.36	2.35	2.35	2.35	2.35	2.34	2.38	2.44	2.57	2.73	2.82	3.26	3.47	
Projekti	0.83	0.85	0.88	0.90	0.92	0.94	0.96	0.98	1.00	1.02	1.05	1.07	1.09	1.11	1.13	1.15	1.17	1.19	1.22	1.24	1.26	1.28	1.30	1.32	1.34	1.36	1.38	1.41	1.43	1.45	1.52	1.68	2.09	3.27	3.47	
Punes	-1.42	-1.41	-1.37	-1.33	-1.29	-1.23	-1.18	-1.17	-1.16	-1.15	-1.14	-1.08	-1.08	-1.07	-1.03	-1.08	-1.11	-1.08	-1.07	-1.05	-1.03	-1.03	-1.06	-1.03	-1.01	-0.98	-0.96	-0.94	-0.93	-0.98	-0.91	-0.65	-0.83	0.01	0.00	
Gjeometria Vertikale																																				

POROSITESI
BASHKIA LEZHE

"ANGERBA" sh.p.k.
Adresa: Rr. "Irfan Tomiri" Tirane.
Cel: 069 20 95 862
E-mail: burhanhafizi@gmail.com

VENDOBESHA
Bashkia Lezhe

TITULLI I PROJEKTIT
NDERTIMI I KANALIZIMIT PER REHABILITIMIN E UJERAVE TE BARDHA NE TREGUN E LIRE TE QYTETIT TE LEZHES

FAZA E PROJEKTIMIT:
PROJEKT ZBATIMI


TITULLI I VIZATIMIT:
PROFILI GJATESOR I K.U.B DJATHTAS ; PK.37-71

Grupi i Projektimit:
Ing. Burhan HAFIZI
Ing. Servet VERCAJ
Ing. Gerti HAFIZI

Shkalla 1:100 ; 1:1000
Data: Shtator 2024
FLETA Nr.26



PROFILI GJATESOR I RRUGES

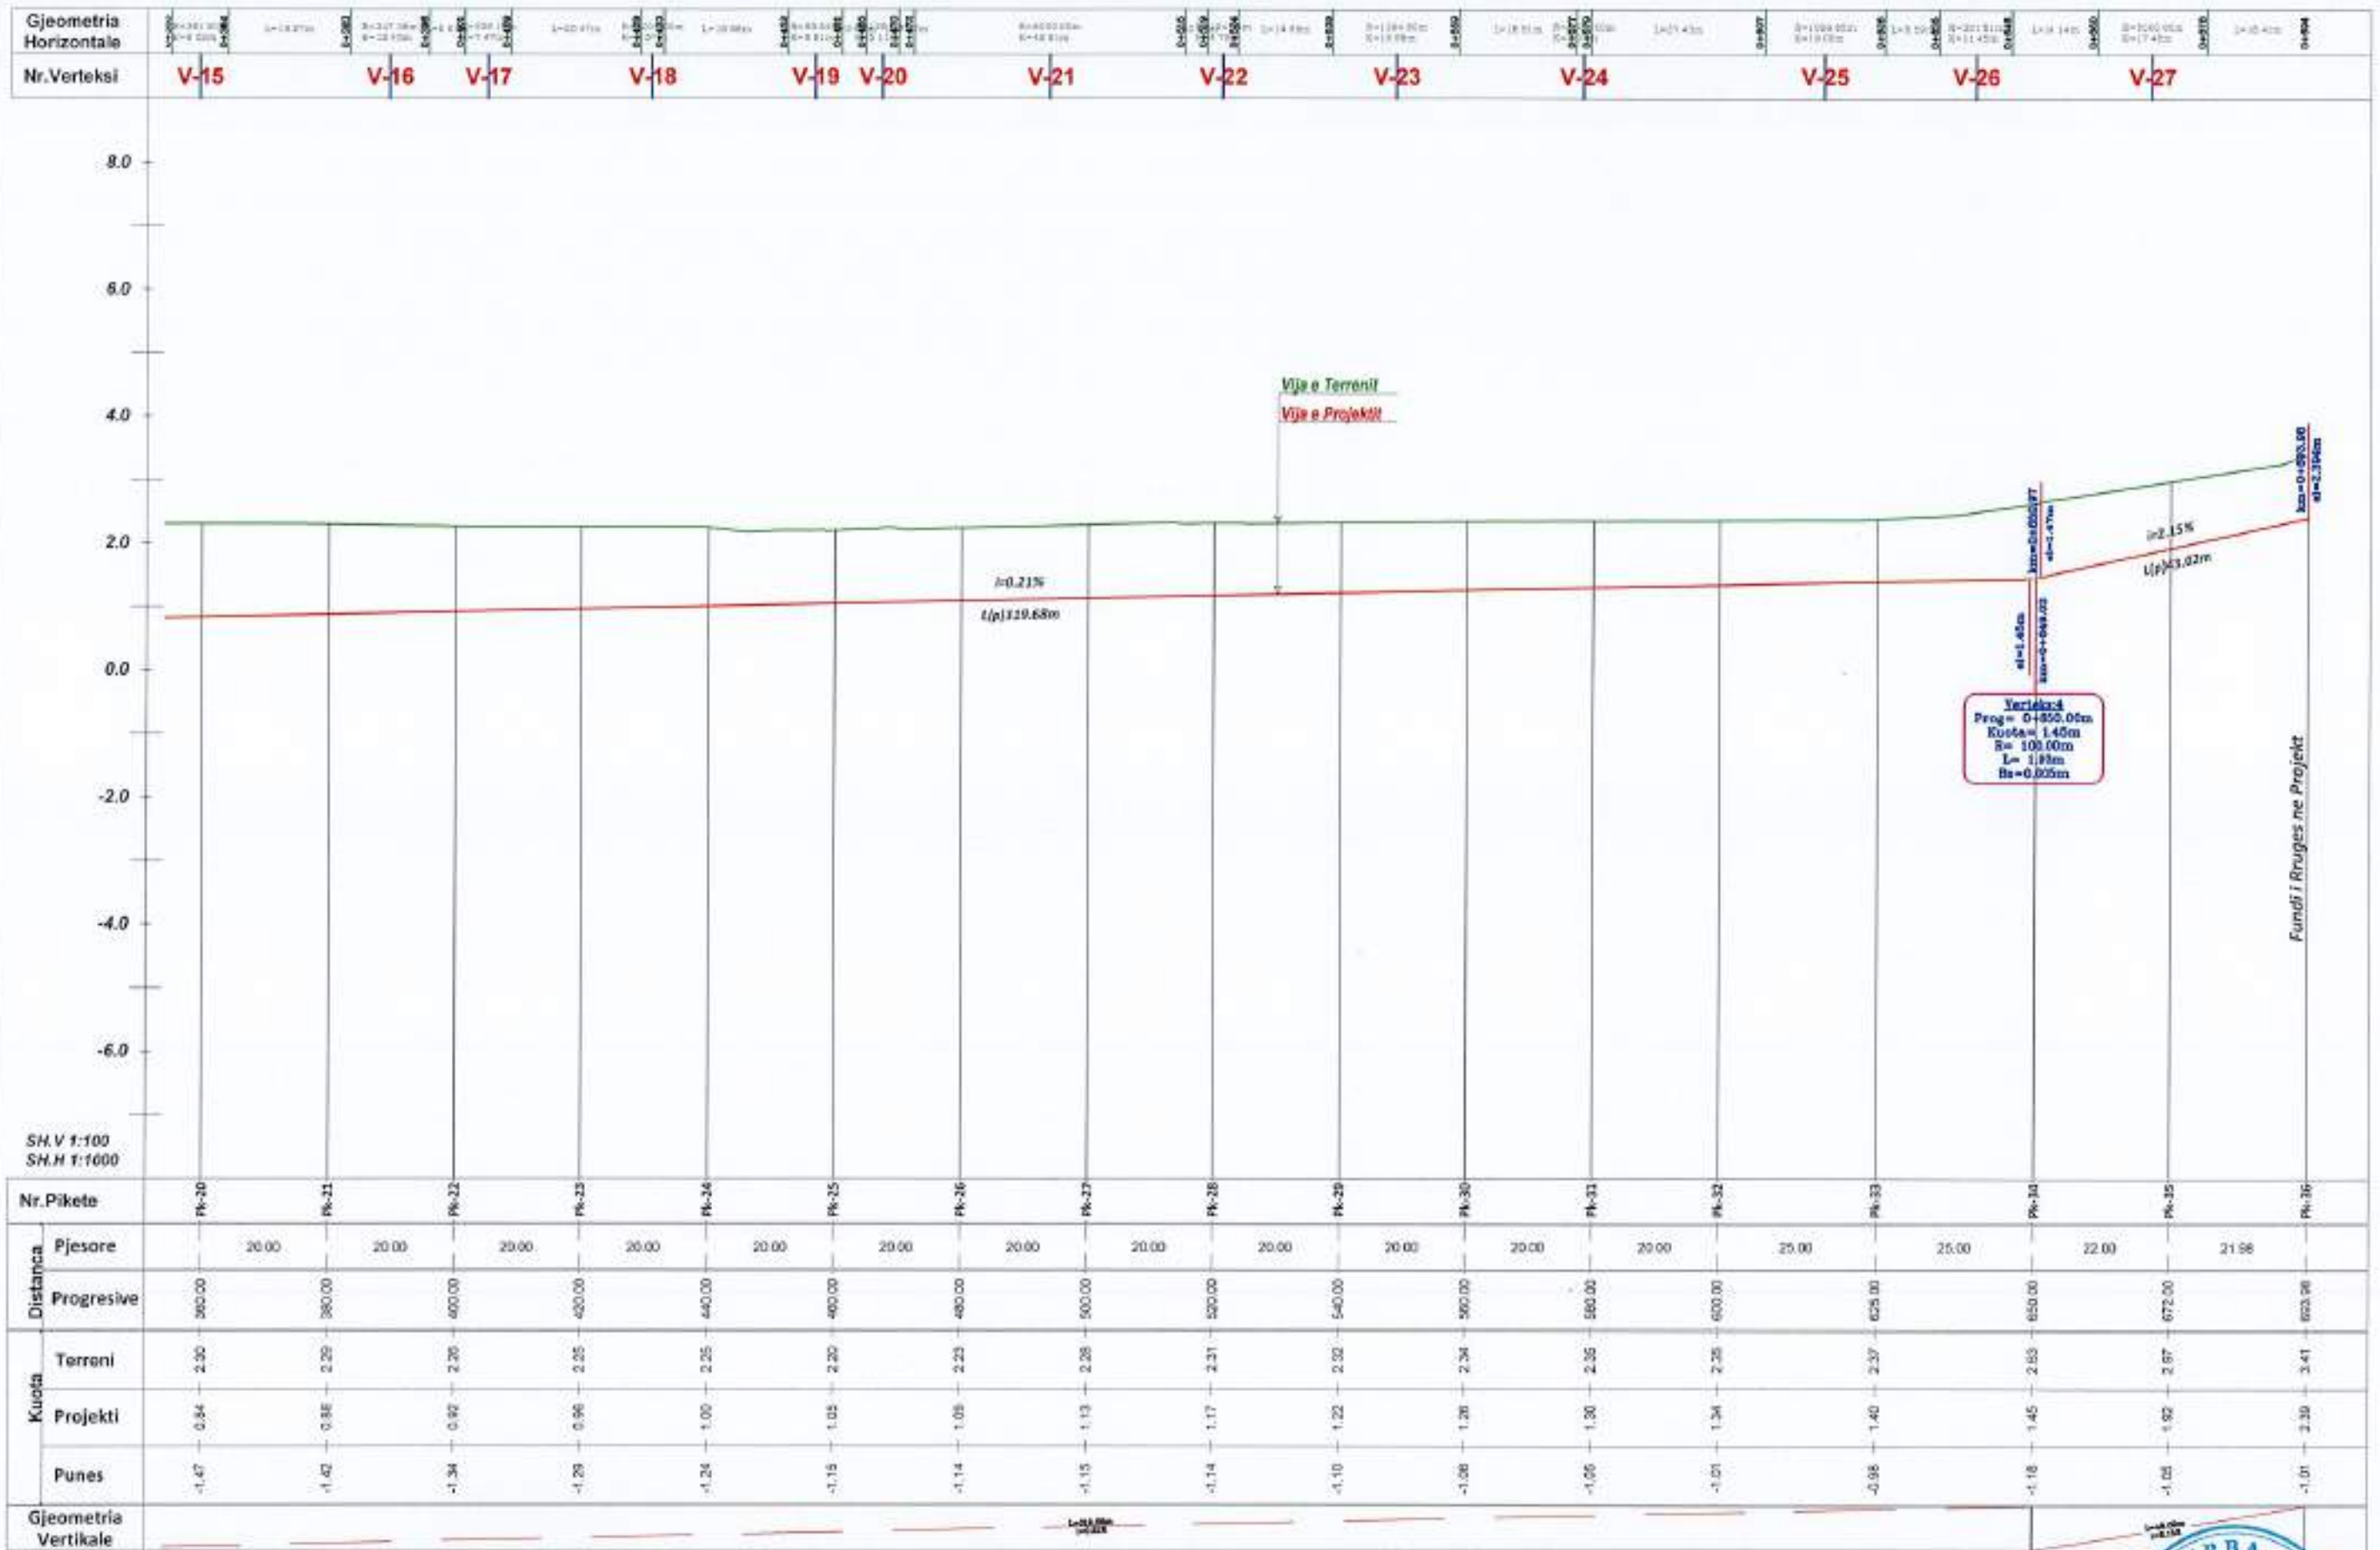

SH.V 1:100
SH.H 1:1000

POROSITESI

BASHKIA LEZHE



"ANGERBA" sh.p.k.

Adresa: Rr. "Irfan Tomini" Tirane.
Cel: 069 20 95 862
E-mail: burhanhafizi@gmail.com

VENDODHJA
Bashkia Lezhe

TITULLI I PROJEKTI

NDERTIMI I KANALIZIMIT PER REHABILITIMIN E UJERAVE
TE BARDHA NE TREGUN E LIRE TE QYTETIT TE LEZHES

FAZA E PROJEKTIMIT:

PROJEKT ZBATIMI

TITULLI I VIZATIMIT:

PROFILI GJATESOR I RRUGES
PK.20-36

Grupi i Projektimit:

Ing. Burhan HAFIZI
Ing. Servet VERÇANI
Ing. Gerti HAFIZI







Shkalla 1:100; 1:1000

Data: Shtator 2024

FLETA Nr.28

PROFLET TERTHORE

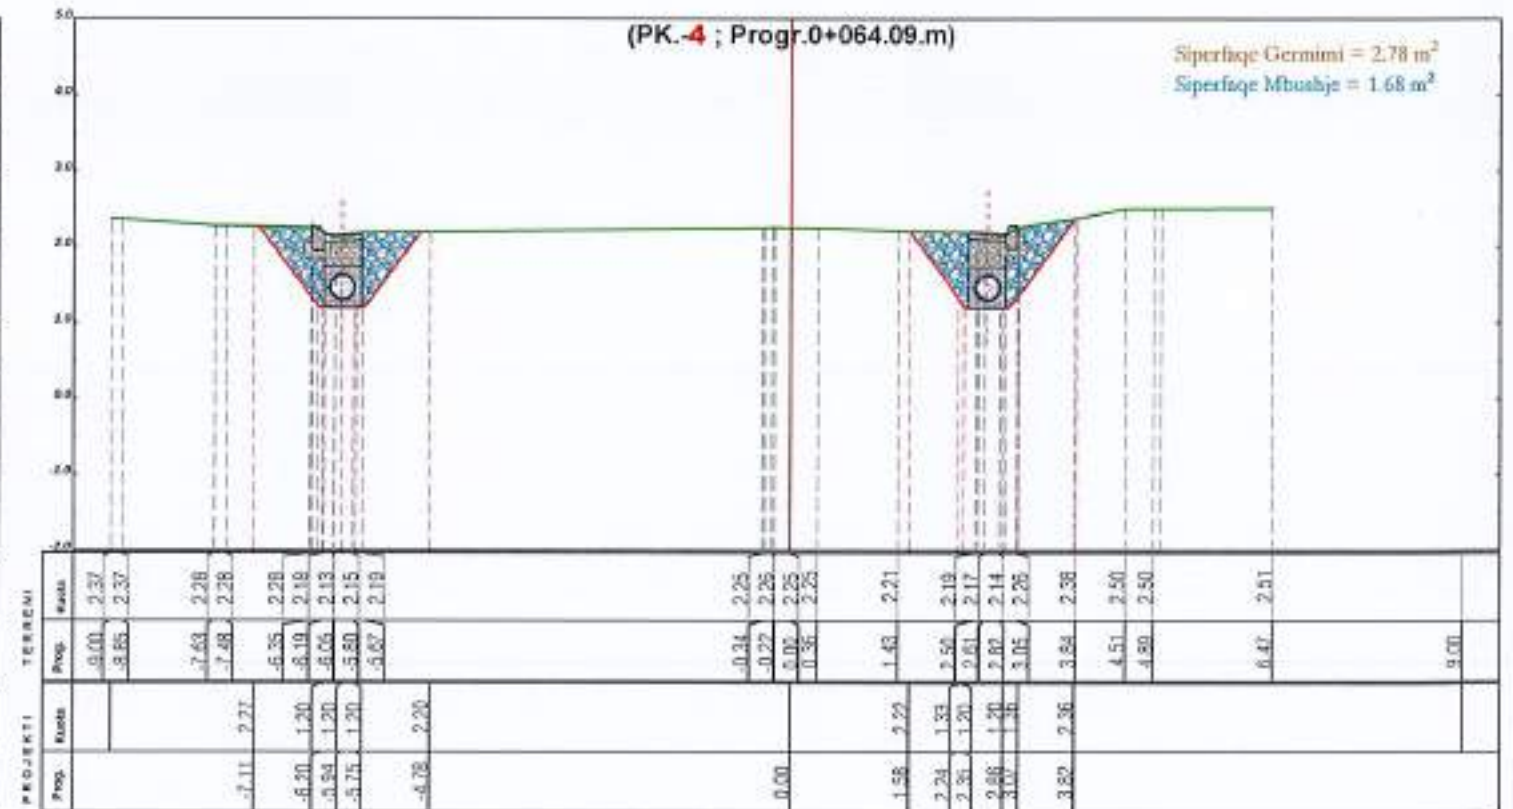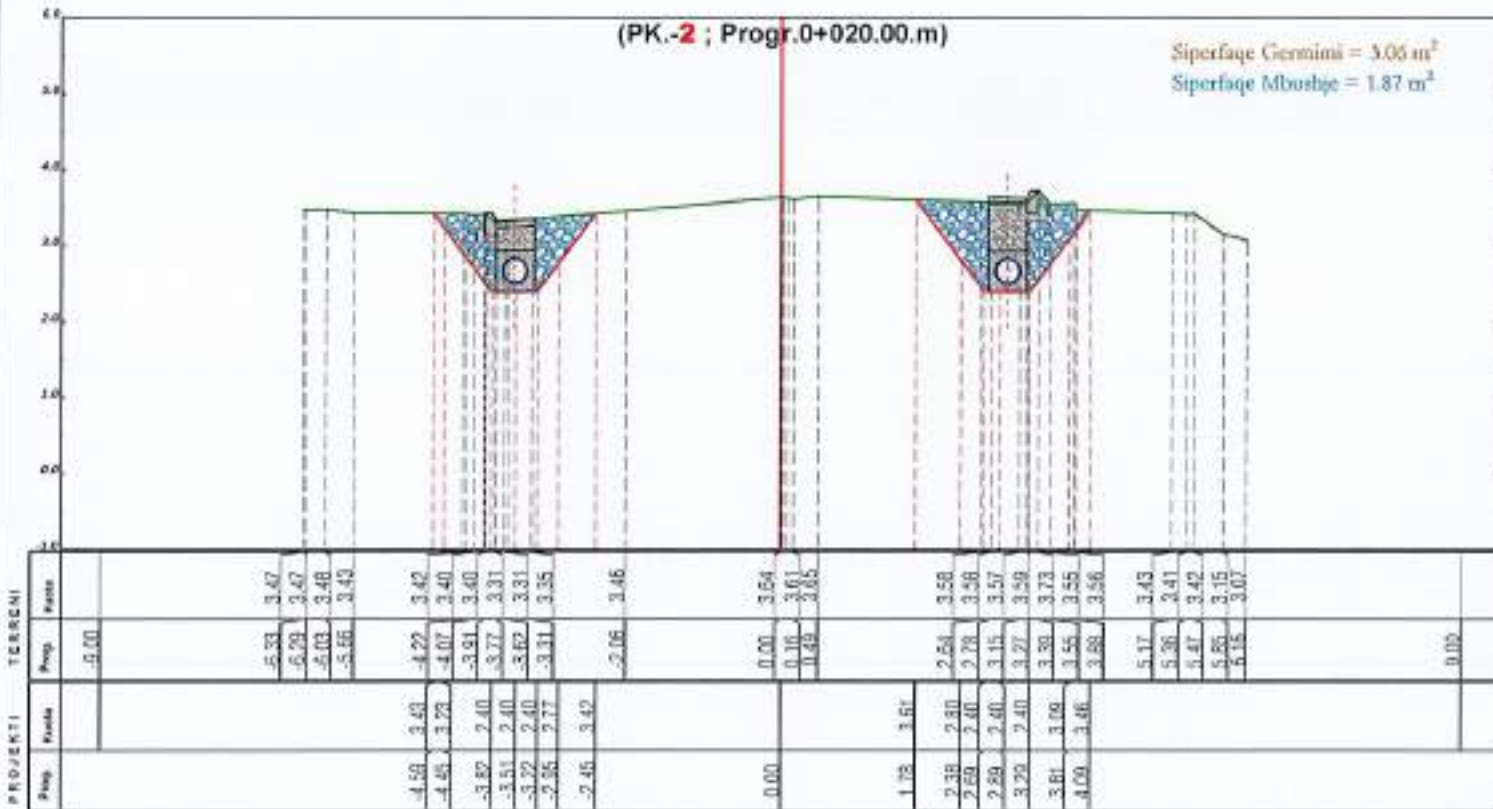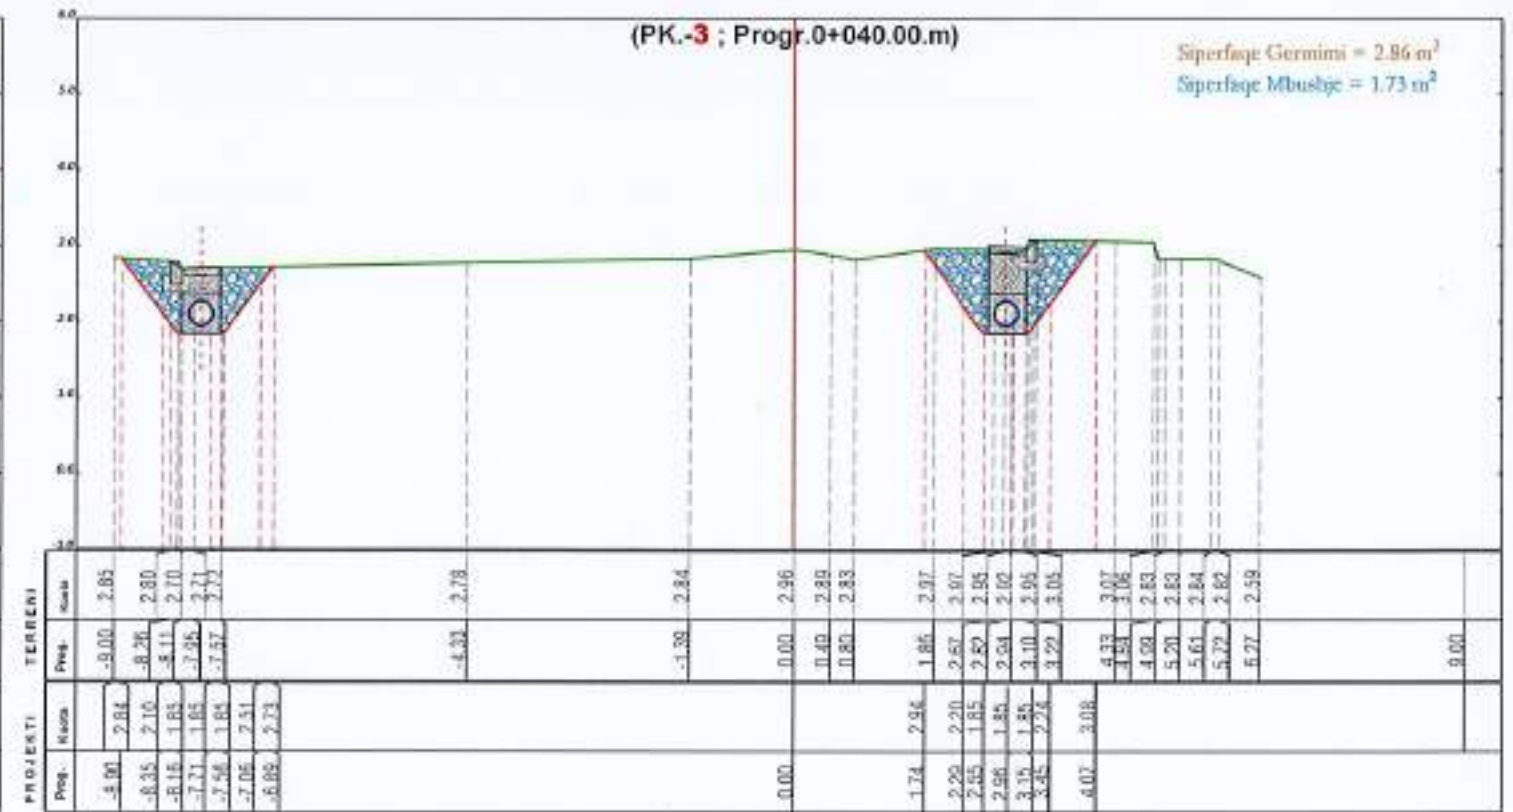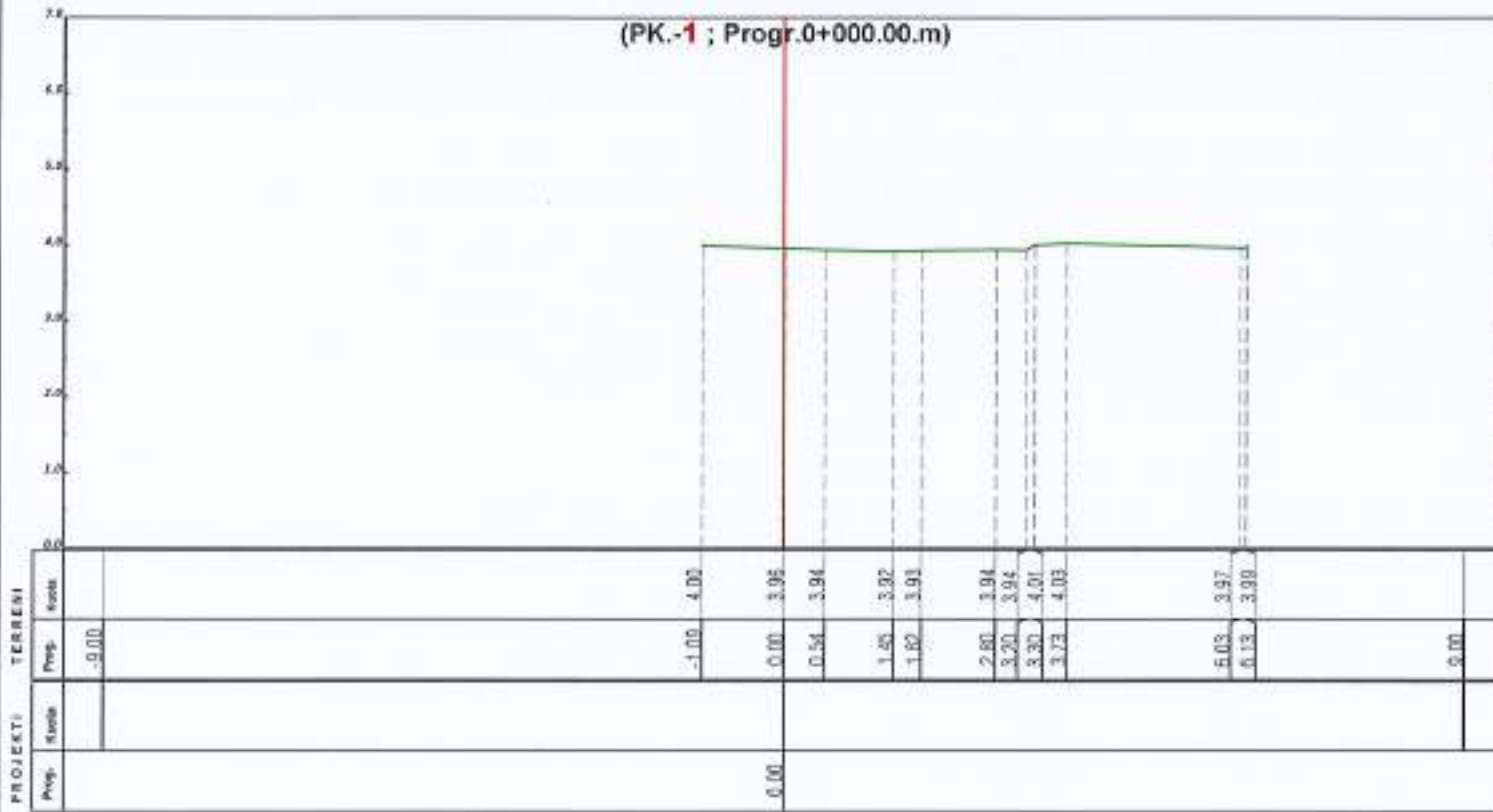

POROSITESI
BASHKIA LEZHE



"ANGERBA" sh.p.k.
Adresa: Rr. "Irfan Tomini" Tirane.
Cel: 069 20 95 852
E-mail: burhanhafizi@gmail.com





VENDORRJA
Bashkia Lezhe
TITULLI PROJEKTI
NDERTIMI I KANALIZIMIT PER REHABILITIMIN E UJERAVE
TE BARDHA NE TREGUN E LIRE TE QYTETIT TE LEZHES

FAZA E PROJEKTIMIT:
PROJEKT ZBATIMI
TITULLI VIZATIMIT:
PROFLET TERTHORE

Grupi i Projektimit:
Ing. Burhan HAFIZI
Ing. Servet VERÇANI
Ing. Gerti HAFIZI
Shkalla 1:100
Data: Shtator 2024
FLETA Nr.29



PROFLET TERTHORE

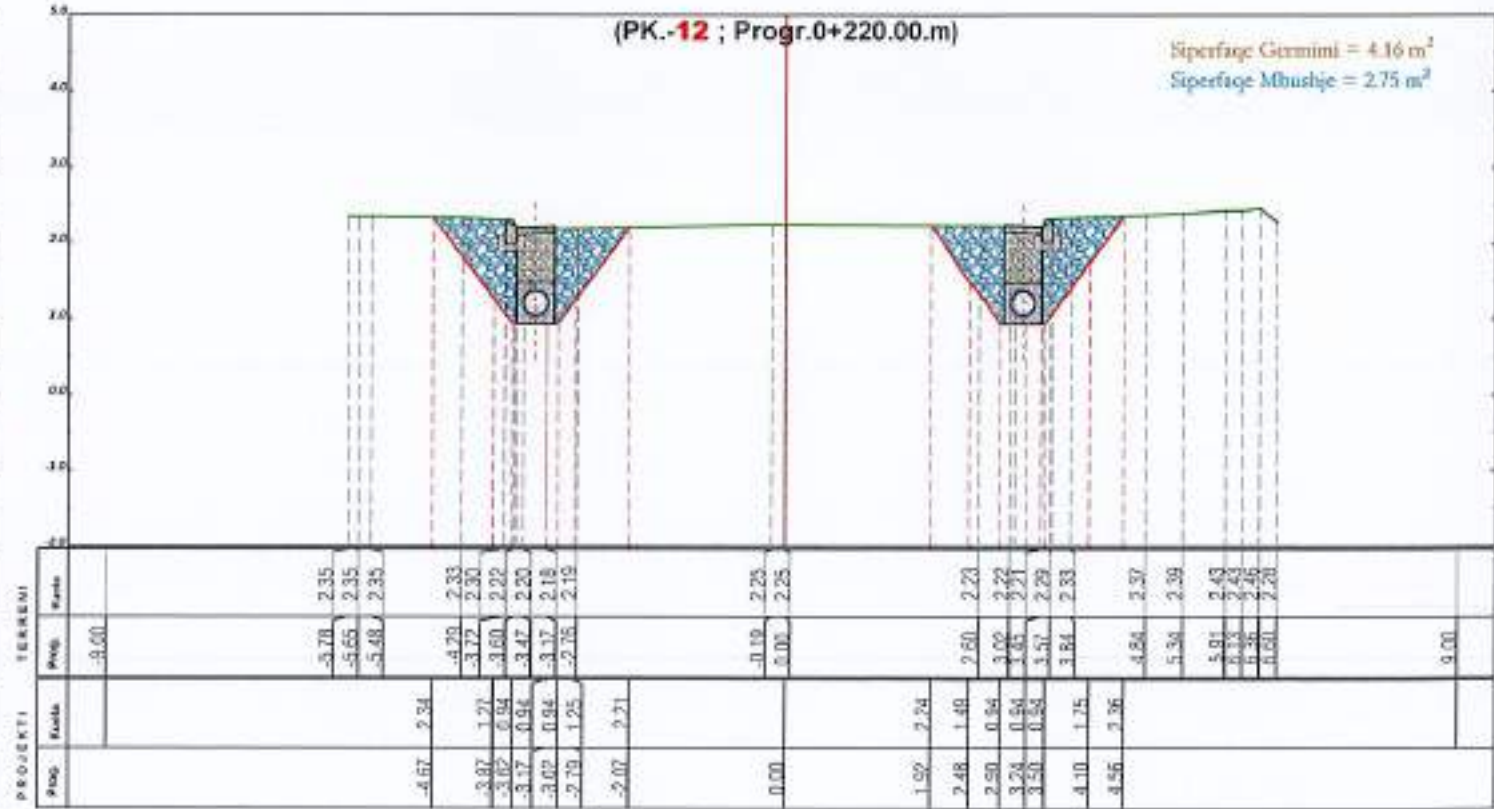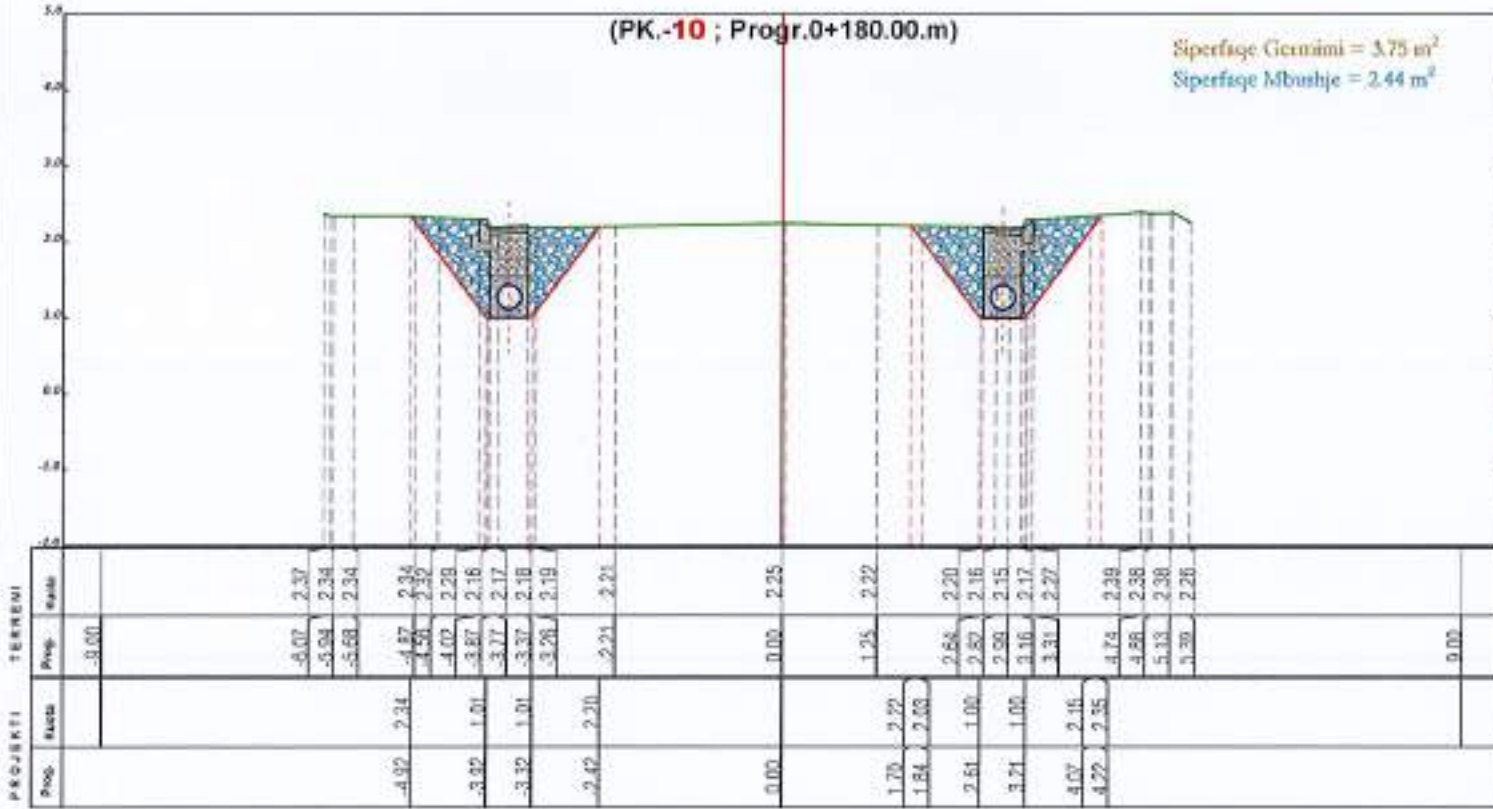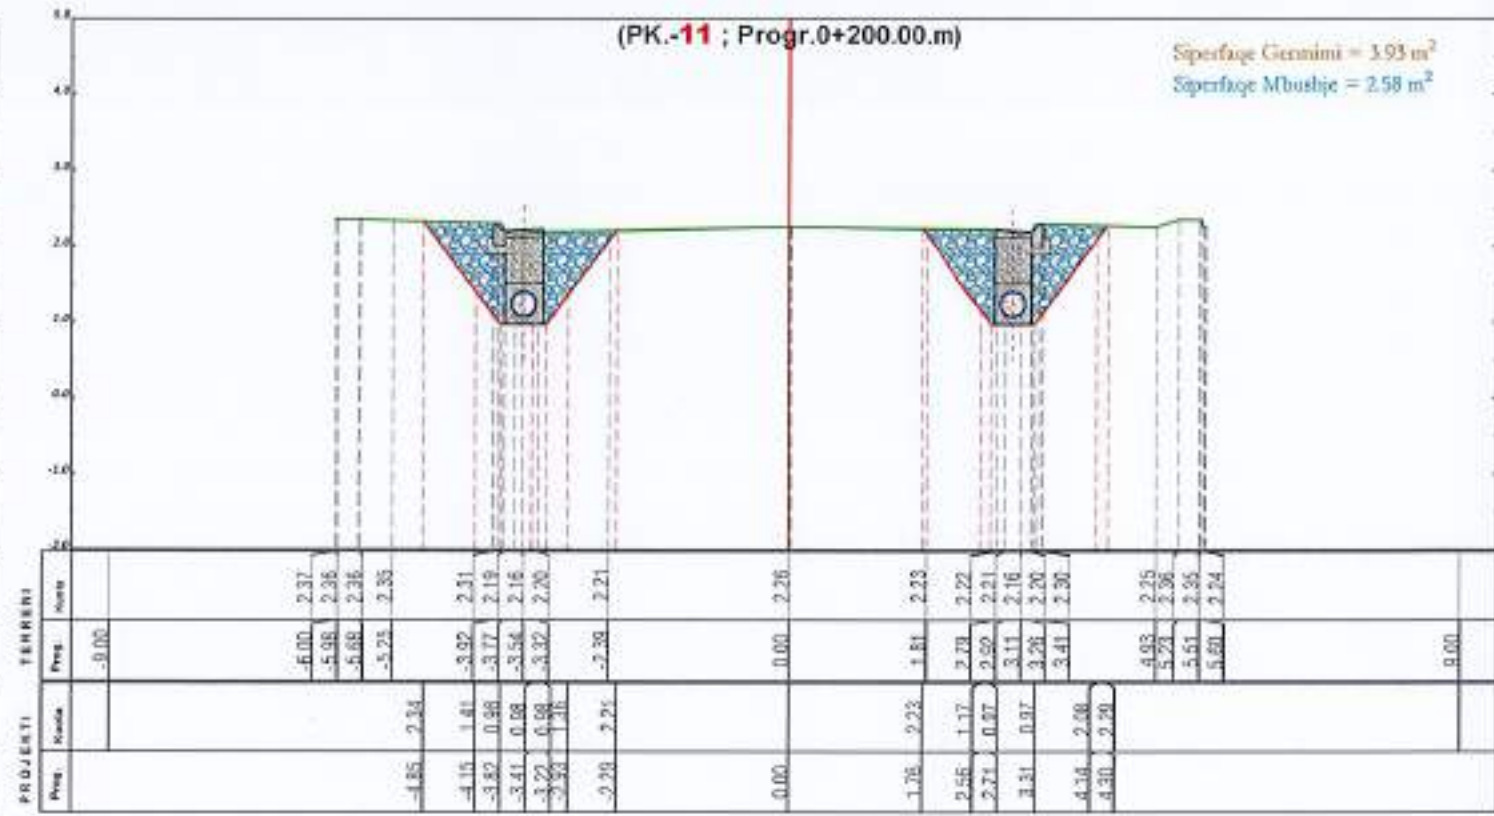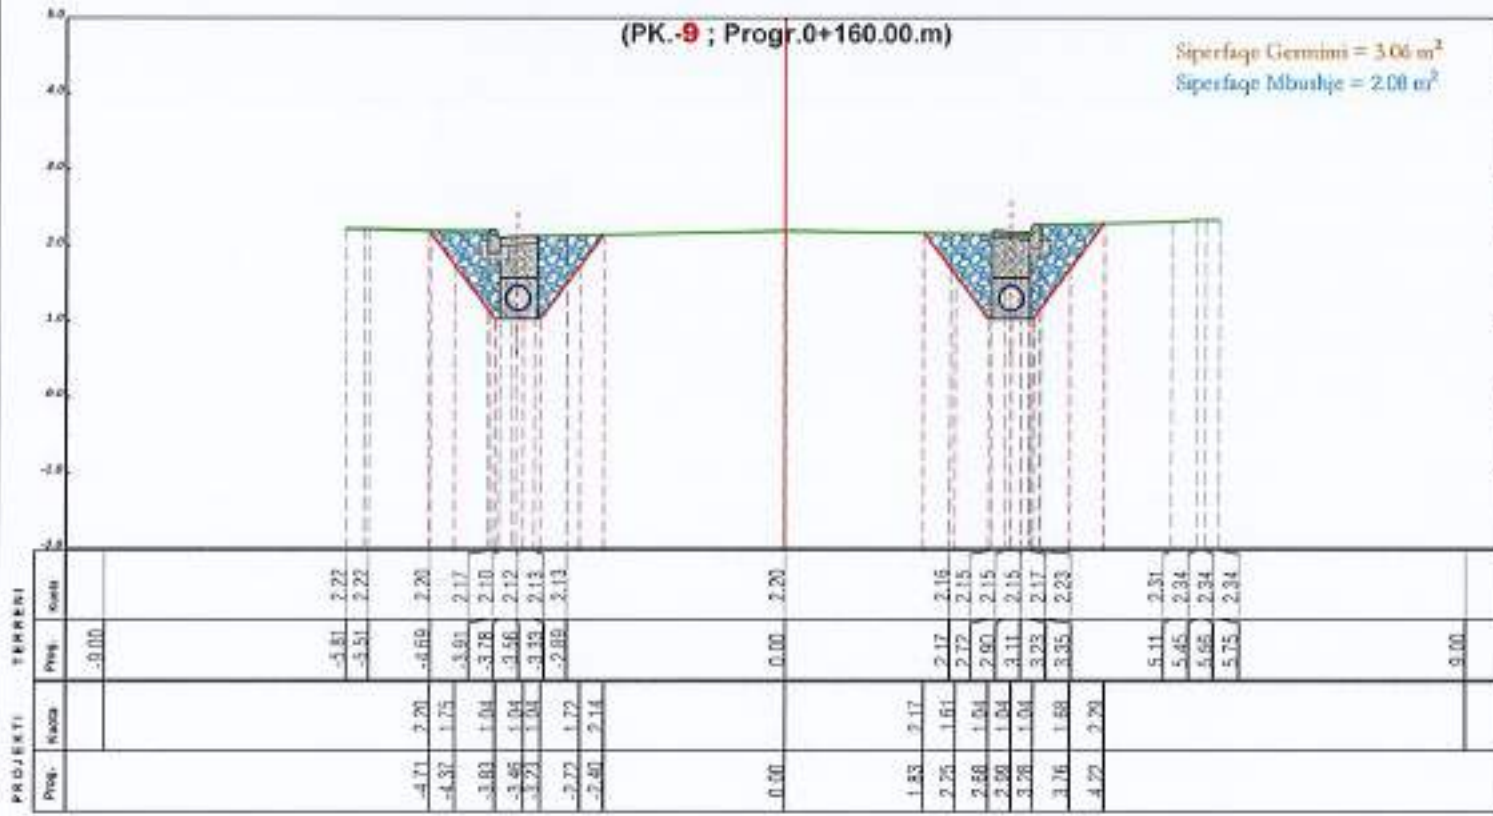

POROSITESI
BASHKIA LEZHE



"ANGERBA" sh.p.k.
Adresa: Rr. "Irfan Tomini" Tirane.
Cel: 069 20 95 882
E-mail: burhanhafizi@gmail.com




VENDODHJA
Bashkia Lezhe
TITULLI I PROJEKTI
NDERTIMI I KANALIZIMIT PER REHABILITIMIN E UJERAVE
TE BARDHA NE TREGUN E LIRE TE QYTETIT TE LEZHES

FAZA E PROJEKTIMIT:
PROJEKT ZBATIMI
TITULLI I VIZATIMIT:
PROFLET TERTHORE

Grupi i Projektimit:
Ing. Burhan HAFIZI
Ing. Servet VERÇANI
Ing. Gerti HAFIZI
Shkalla 1:100
Data: Shtator 2024
FLETA Nr.31



PROFILET TERTHORE

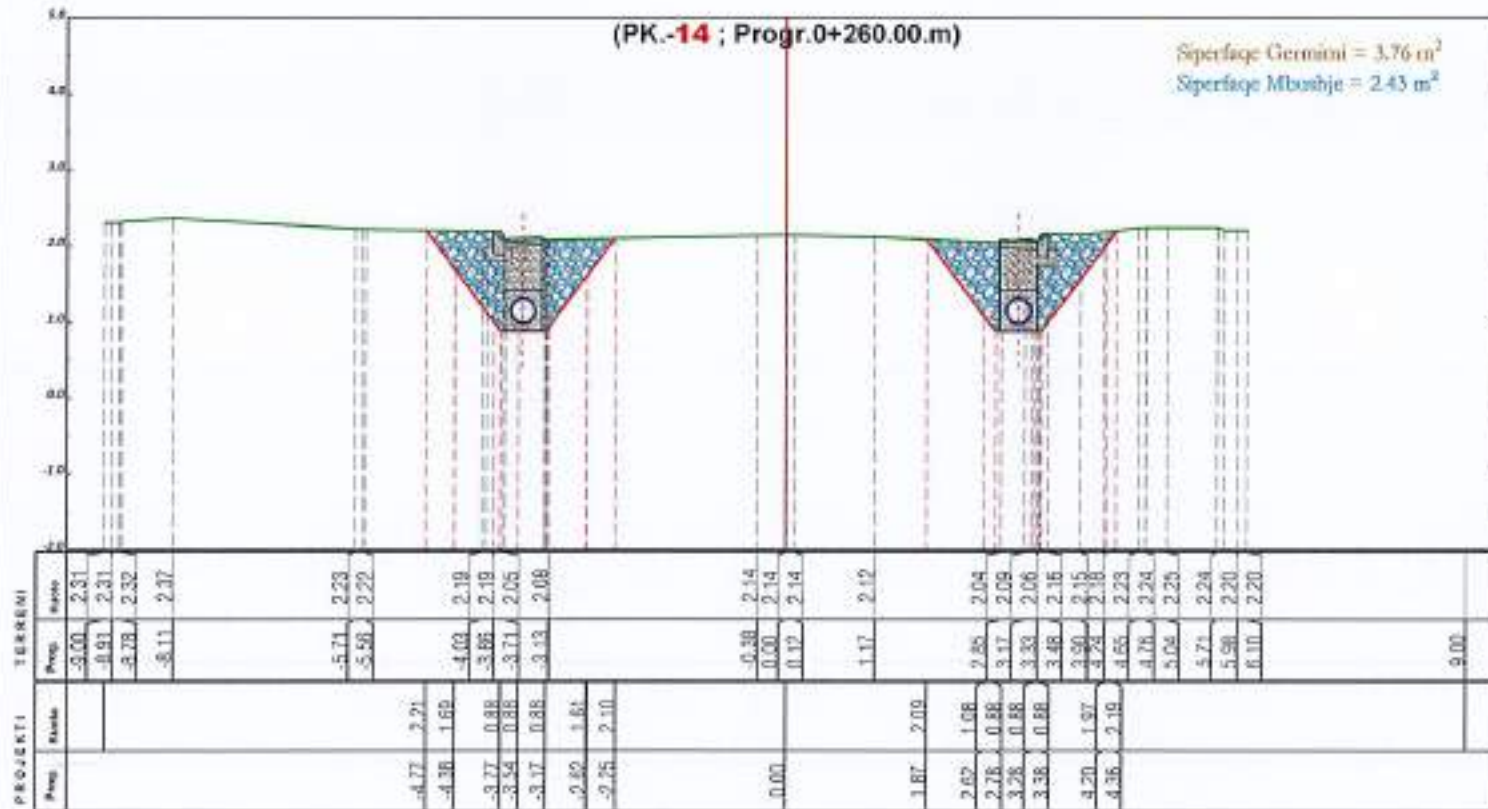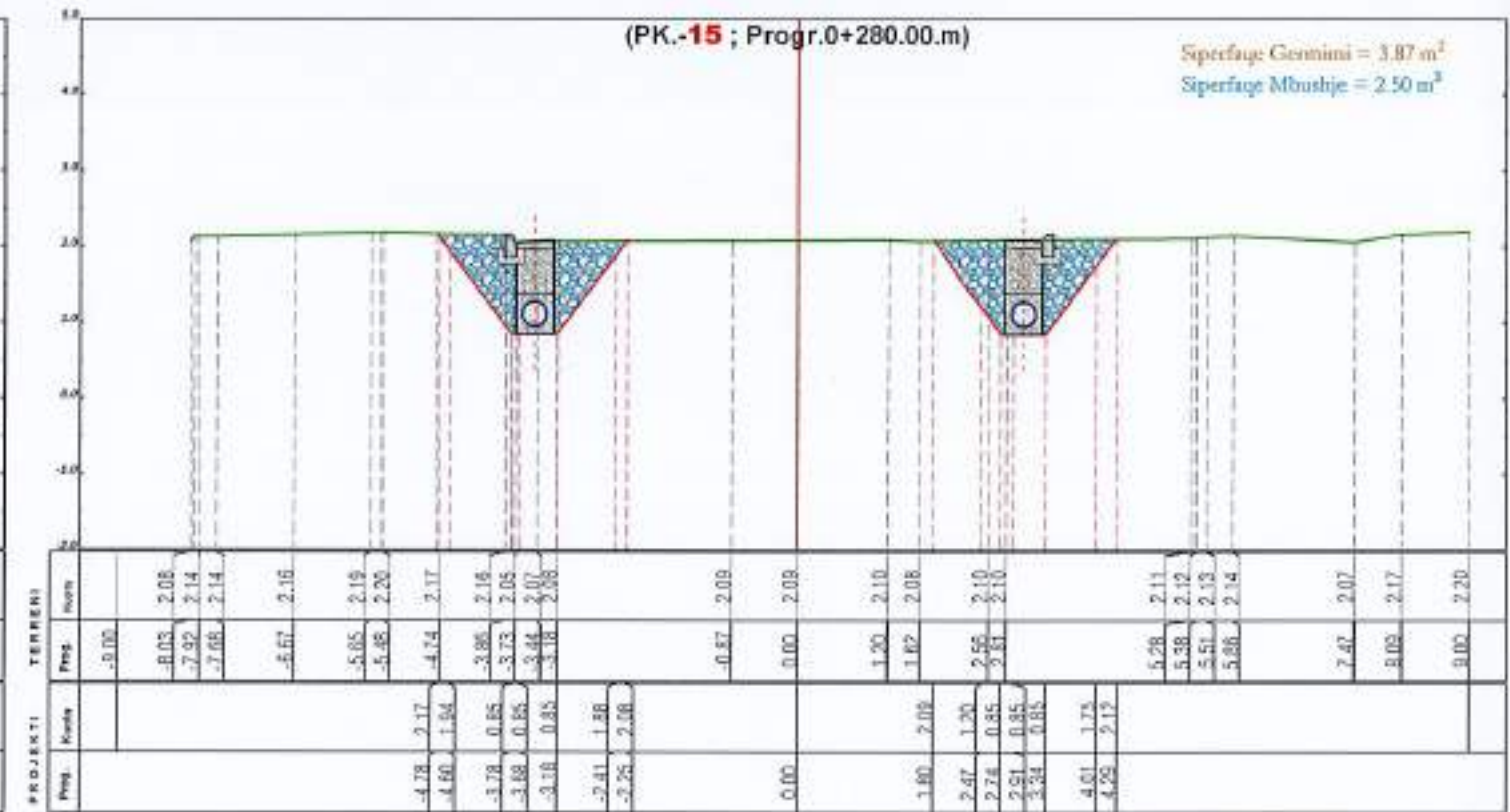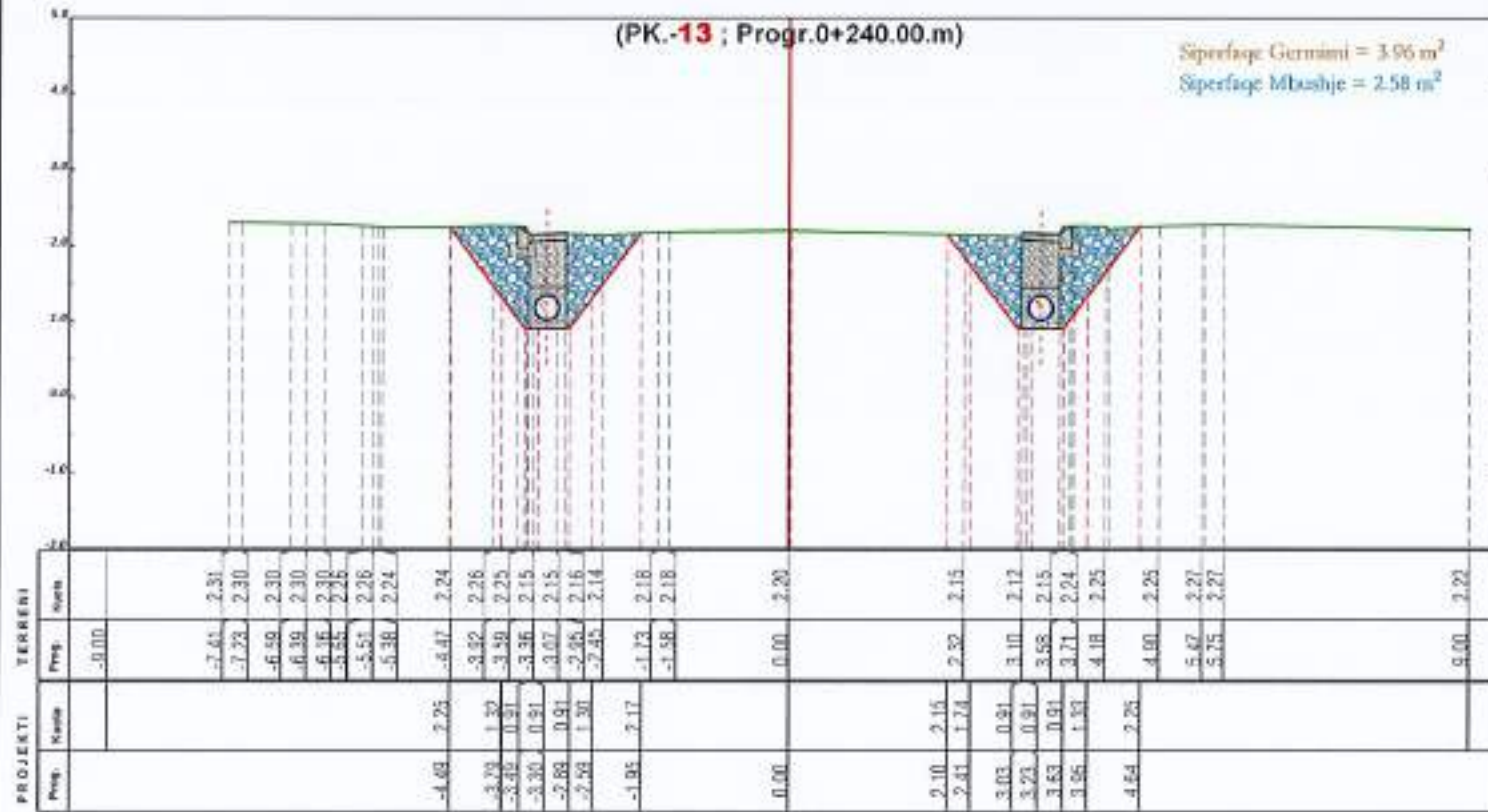

POROSITESI
BASHKIA LEZHE

"ANGERBA" sh.p.k.
Adresa: Rr. "Yrfan Tomini" Tirane.
Cel: 069 20 95 862
E-mail: burhanhafizi@gmail.com



YENDODHJA
Bashkia Lezhe
TITULLI I PROJEKTI
NDERTIMI I KANALIZIMIT PER REHABILITIMIN E UJERAVE
TE BARDHA NE TREGUN E LIRE TE QYTETIT TE LEZHES

FAZA E PROJEKTIMIT:
PROJEKT ZBATIMI
TITULLI I VIZATIMIT:
PROFILET TERTHORE

Grupi i Projektimit:
Ing. Burhan HAFIZI
Ing. Servet VERCANI
Ing. Gerti HAFIZI
Shkalla 1:100
Data: Shtator 2024
FLETA Nr.32



PROFILI TERTHORE

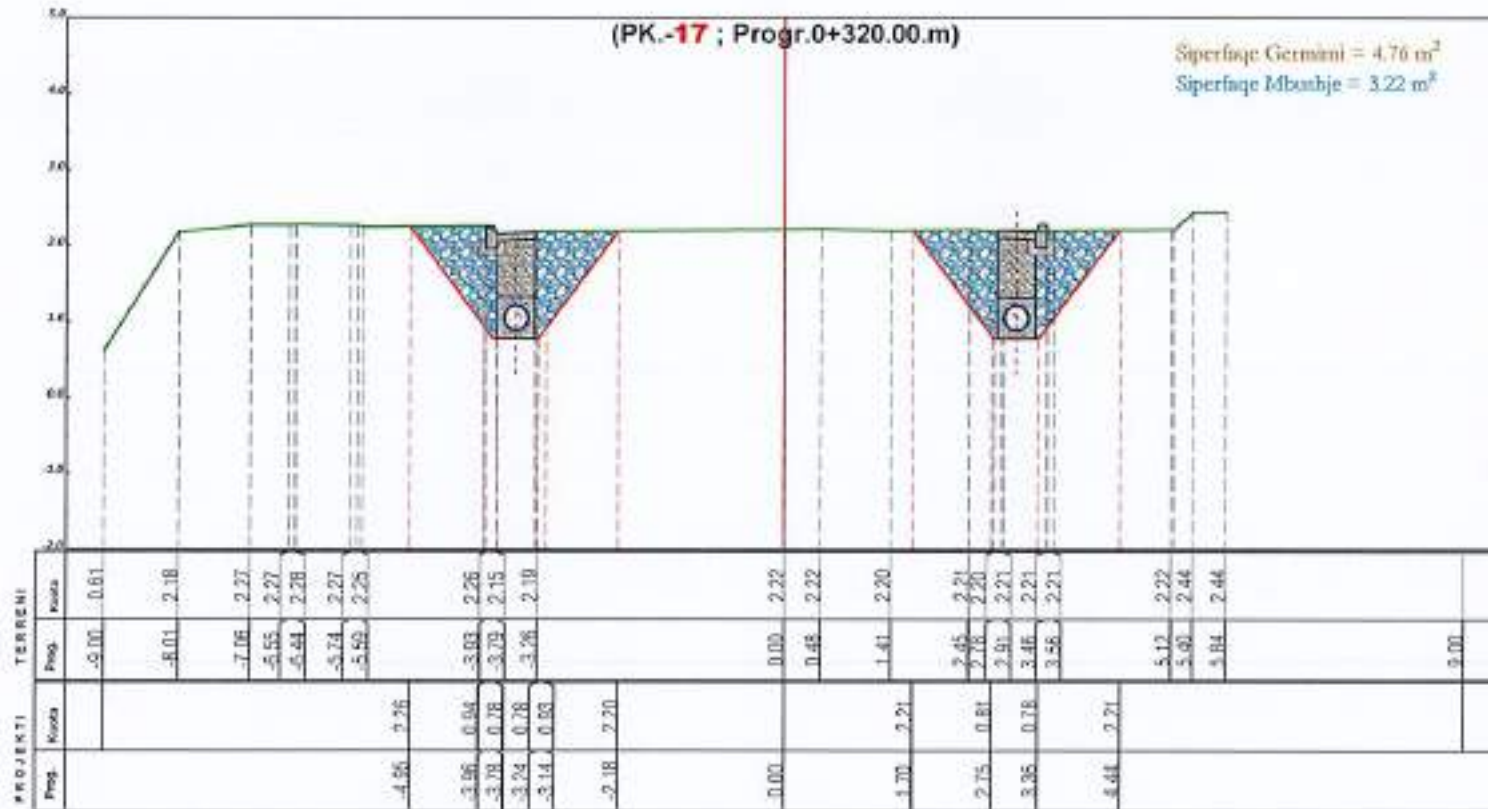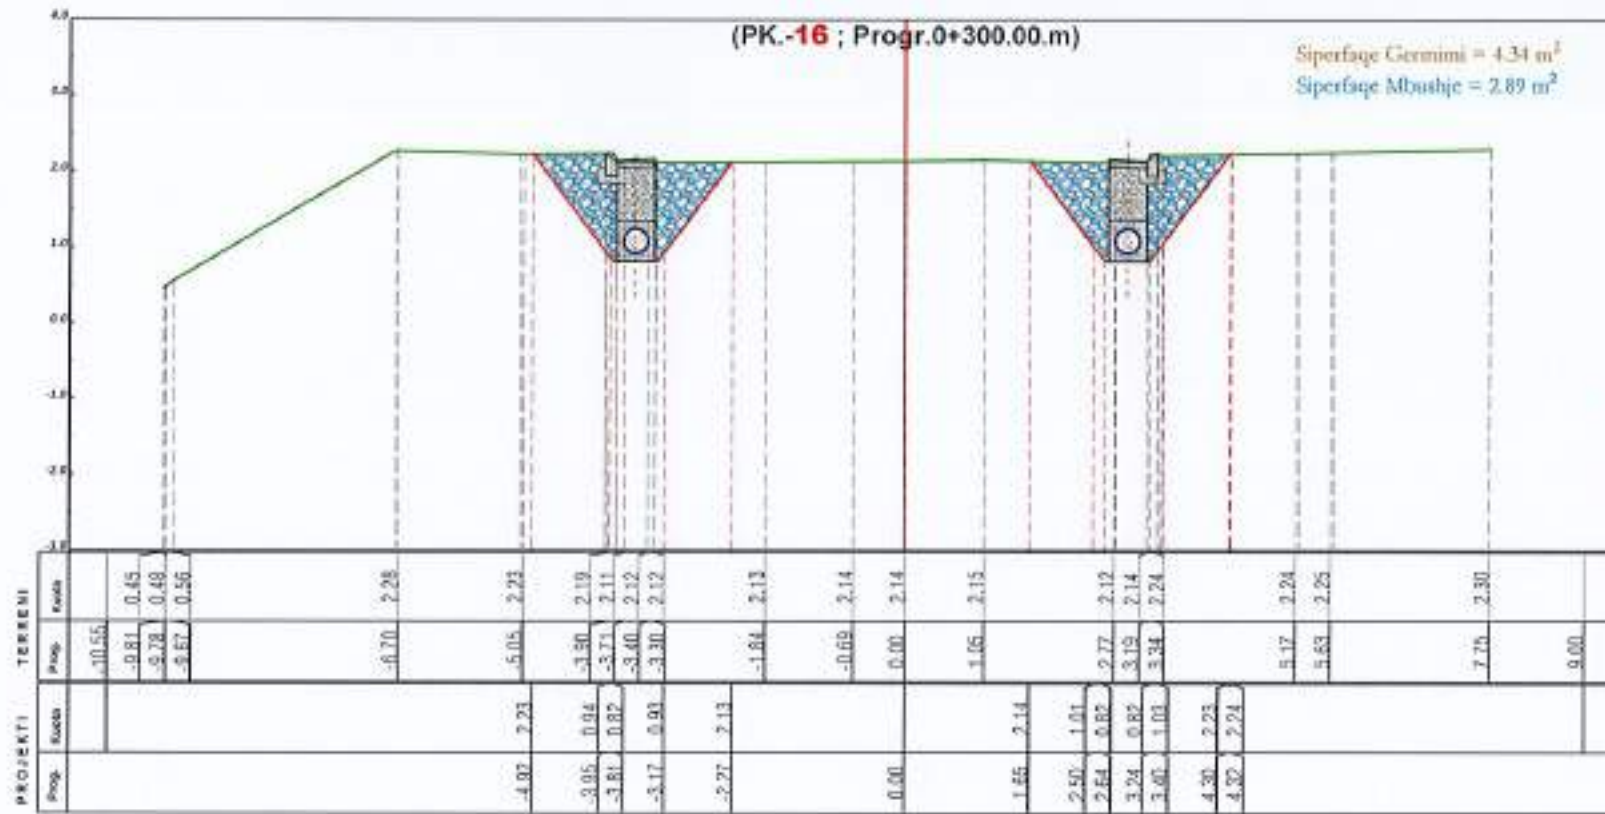

POROSITESI

BASHKIA LEZHE



"ANGERBA" sh.p.k.

Adresa: Rr. "Irfan Tomini" Tirane.
Cel: 069 20 95 862
E-mail: burhanhafizi@gmail.com

VENEDHIA
Bashkia Lezhe

TITULLI PROIEKTI

NDERTIMI I KANALIZIMIT PER REHABILITIMIN E UJERAVE
TE BARDHA NE TREGUN E LIRE TE QYTETIT TE LEZHES

FAZA E PROIEKTIMIT:
PROJEKT ZBATIMI

TITULLI VIZATIMIT:

PROFILI TERTHORE

Grupi i Projektimit:

Ing. Burhan HAFIZI
Ing. Servet VERÇANI
Ing. Gerti HAFIZI








Shkalla 1:100

Data: Shtator 2024

FLETA Nr.33





PROFLET TERTHORE

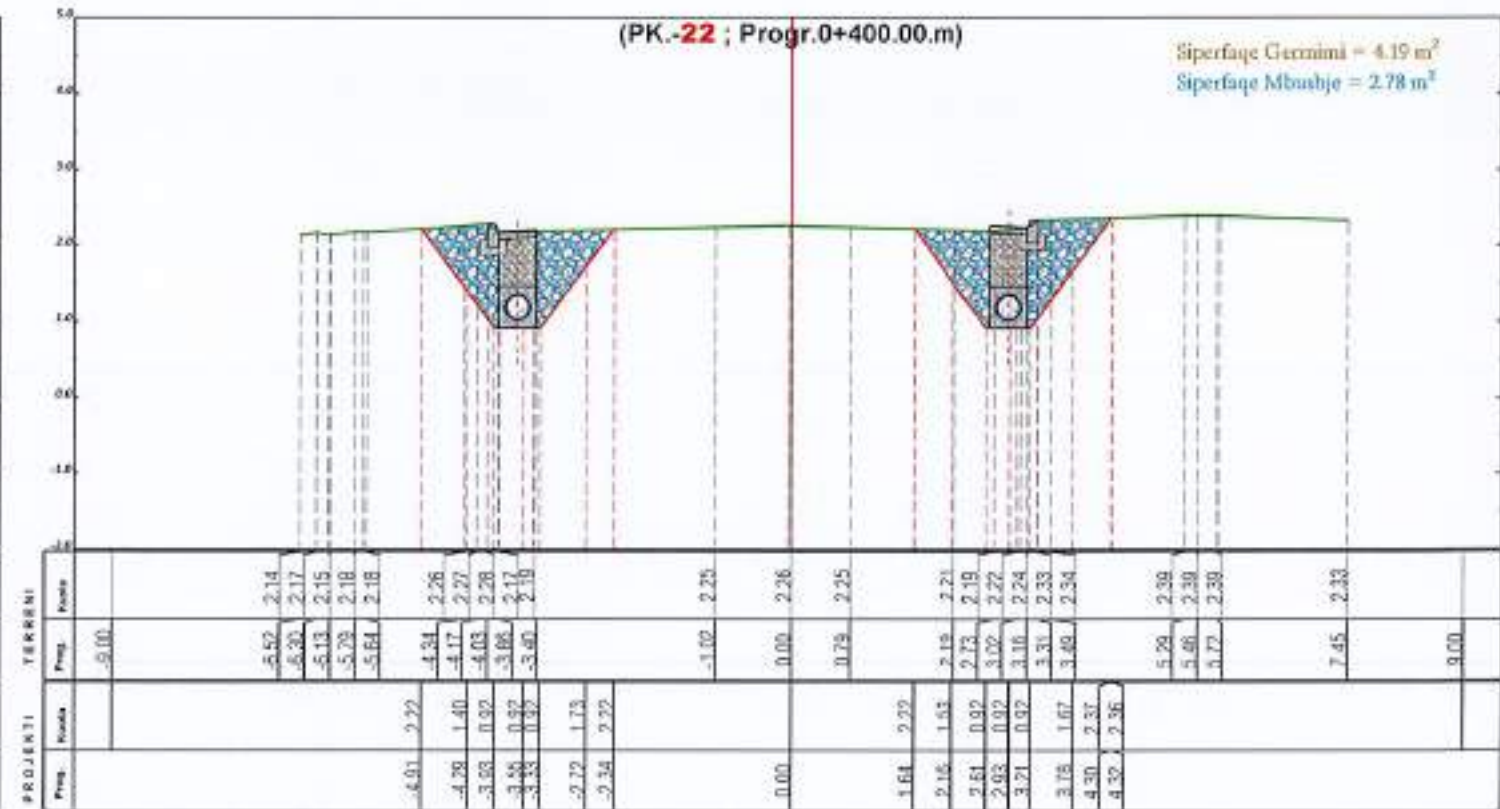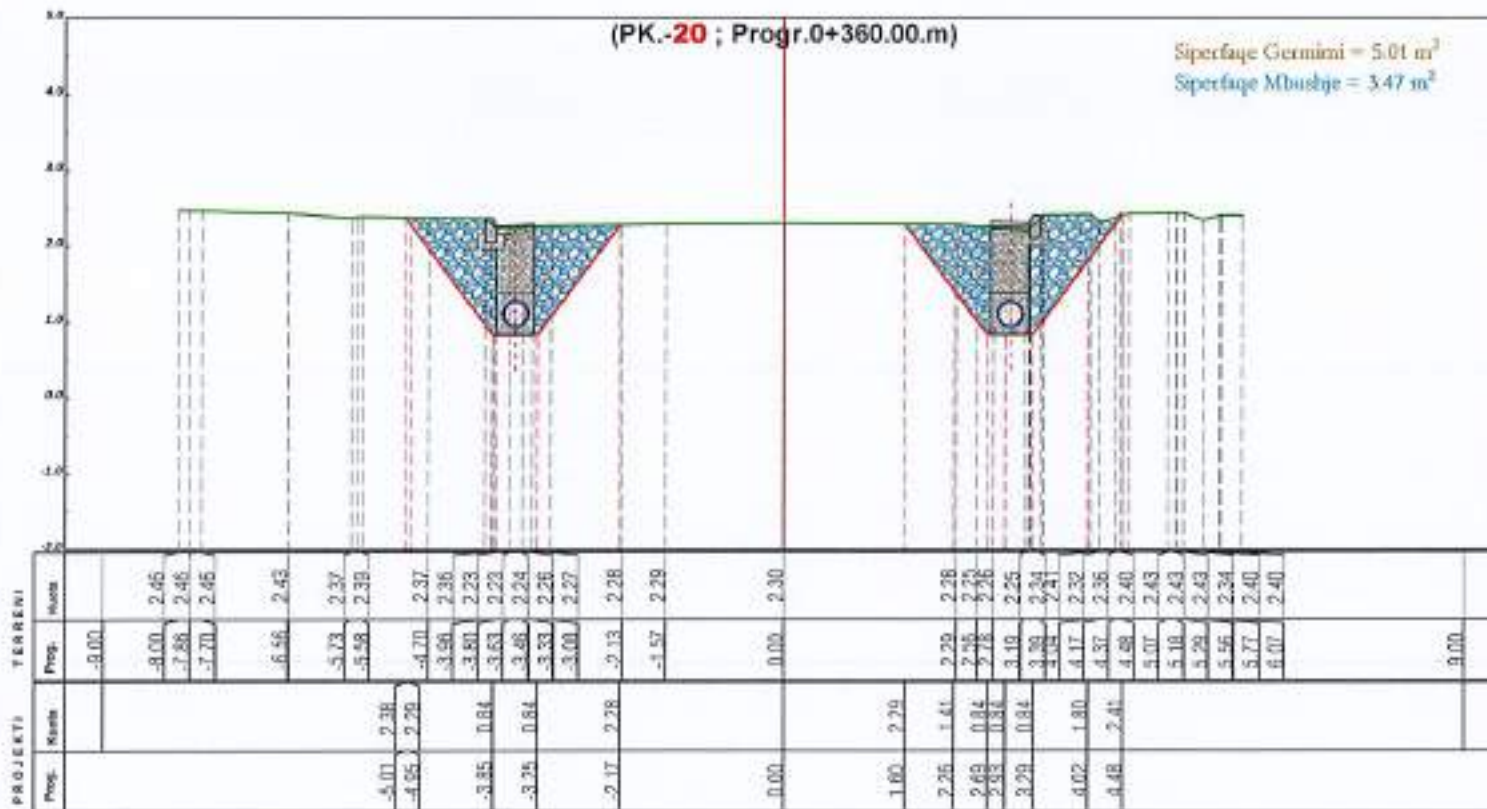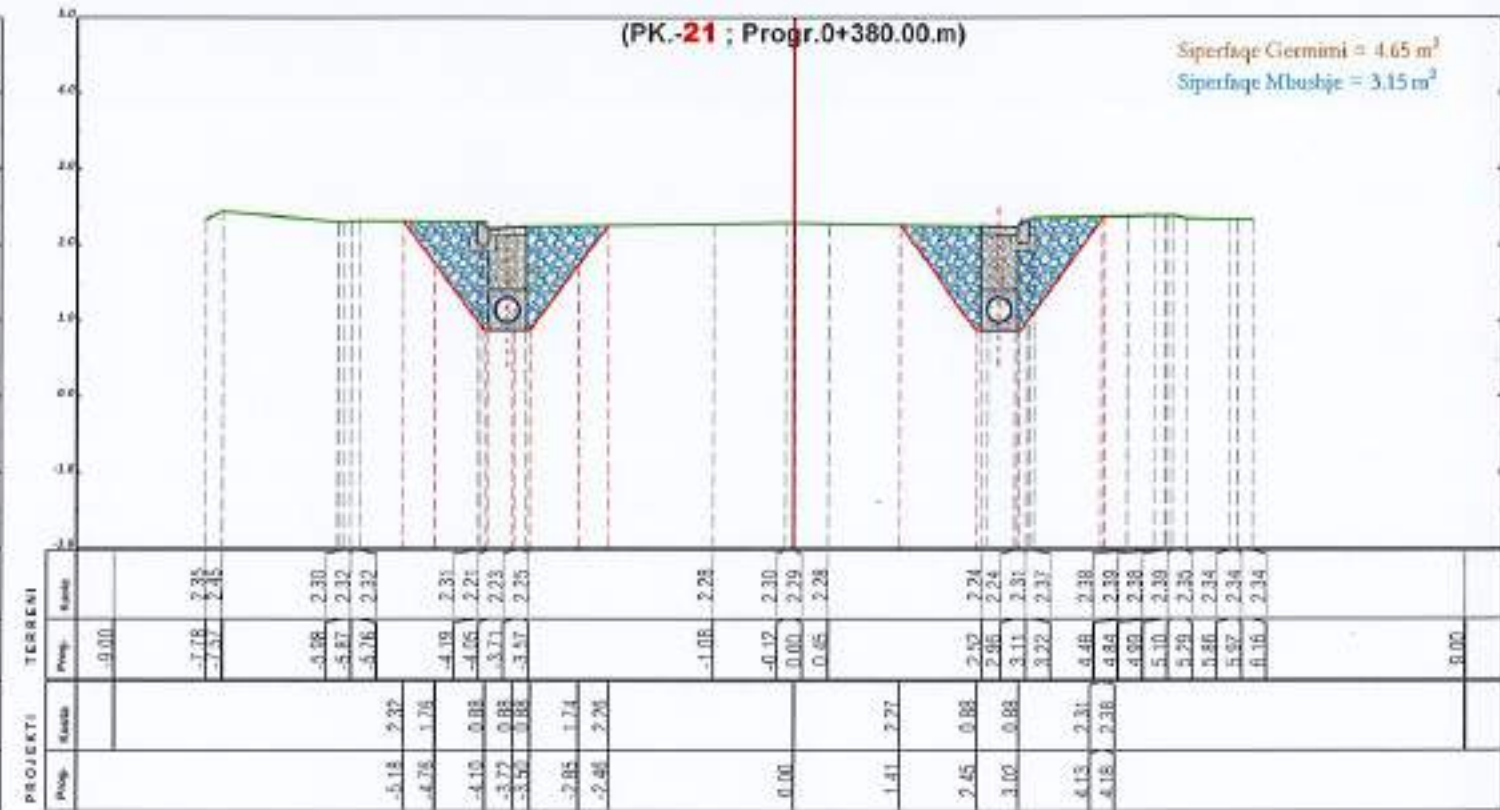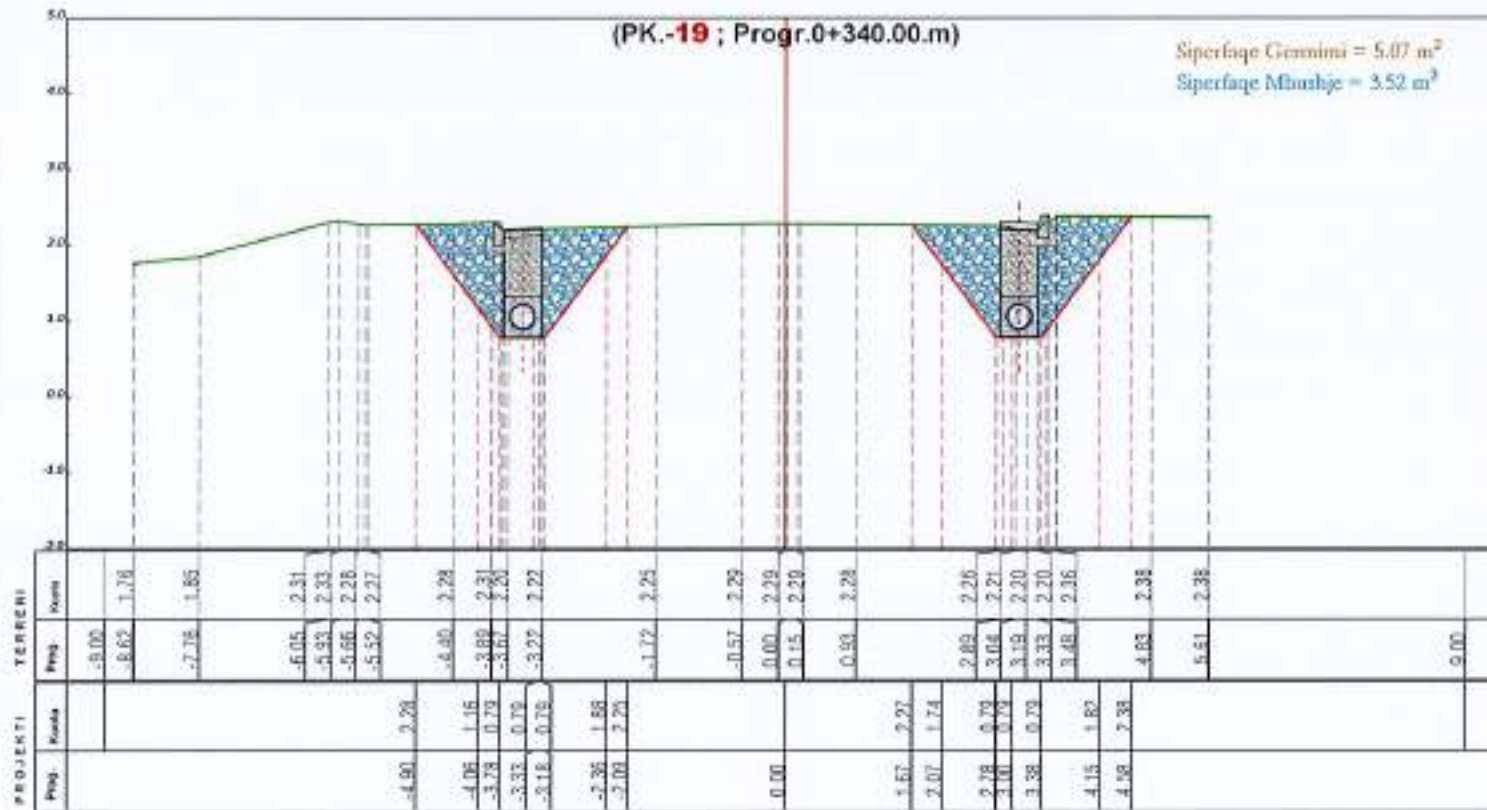

POROSITESI BASHKIA LEZHE	 <p>"ANGERBA" sh.p.k. Adresa: Rr. "Mfan Tomini" Tirane, Cec: 069 20 95 862 E-mail: burhanhafizi@gmail.com</p>	VENDORRIA Bashkia Lezhe	FAZA E PROJEKTIMIT : PROJEKT ZBATIMI	Grupi i Projektimit : Ing. Burhan HAFIZI Ing. Servet VERÇANI Ing. Gerti HAFIZI
		TITULLI I PROJEKTIT NDERTIMI I KANALIZIMIT PER REHABILITIMIN E UJERAVE TE BARDHA NE TREGUN E LIRE TE QYTETIT TE LEZHES	TITULLI I VIZATIMIT : PROFLET TERTHORE	



PROFILET TERTHORE

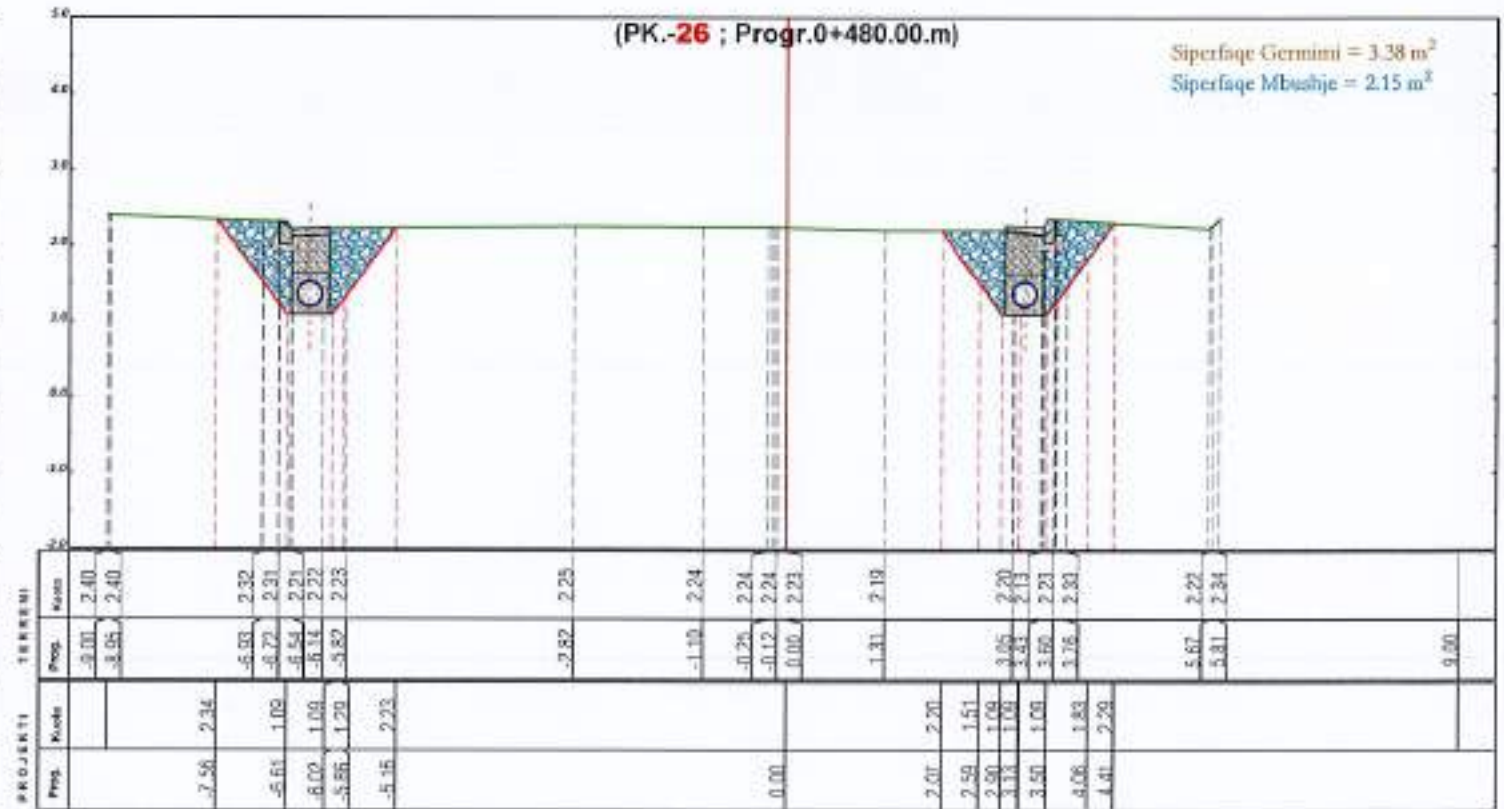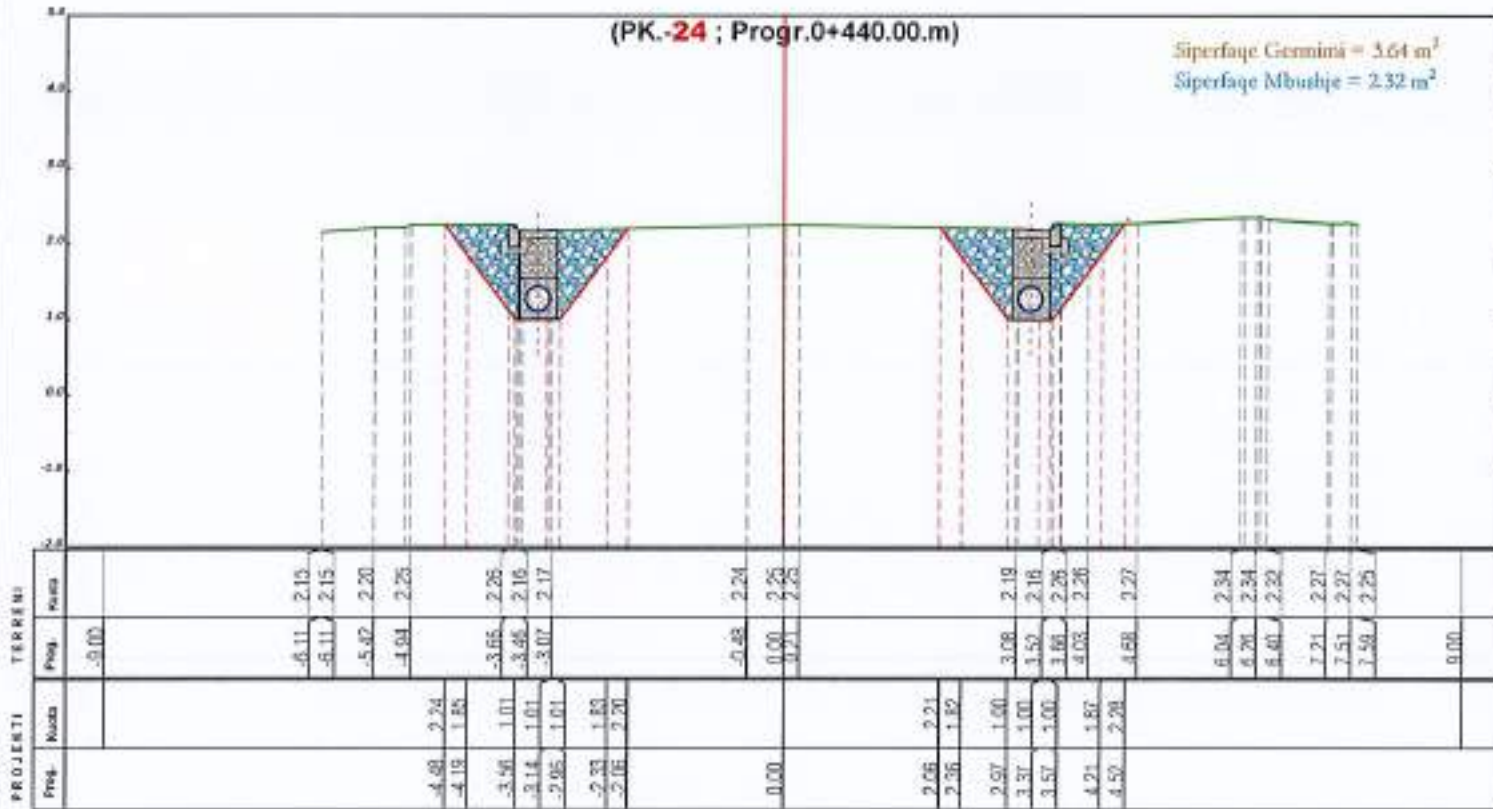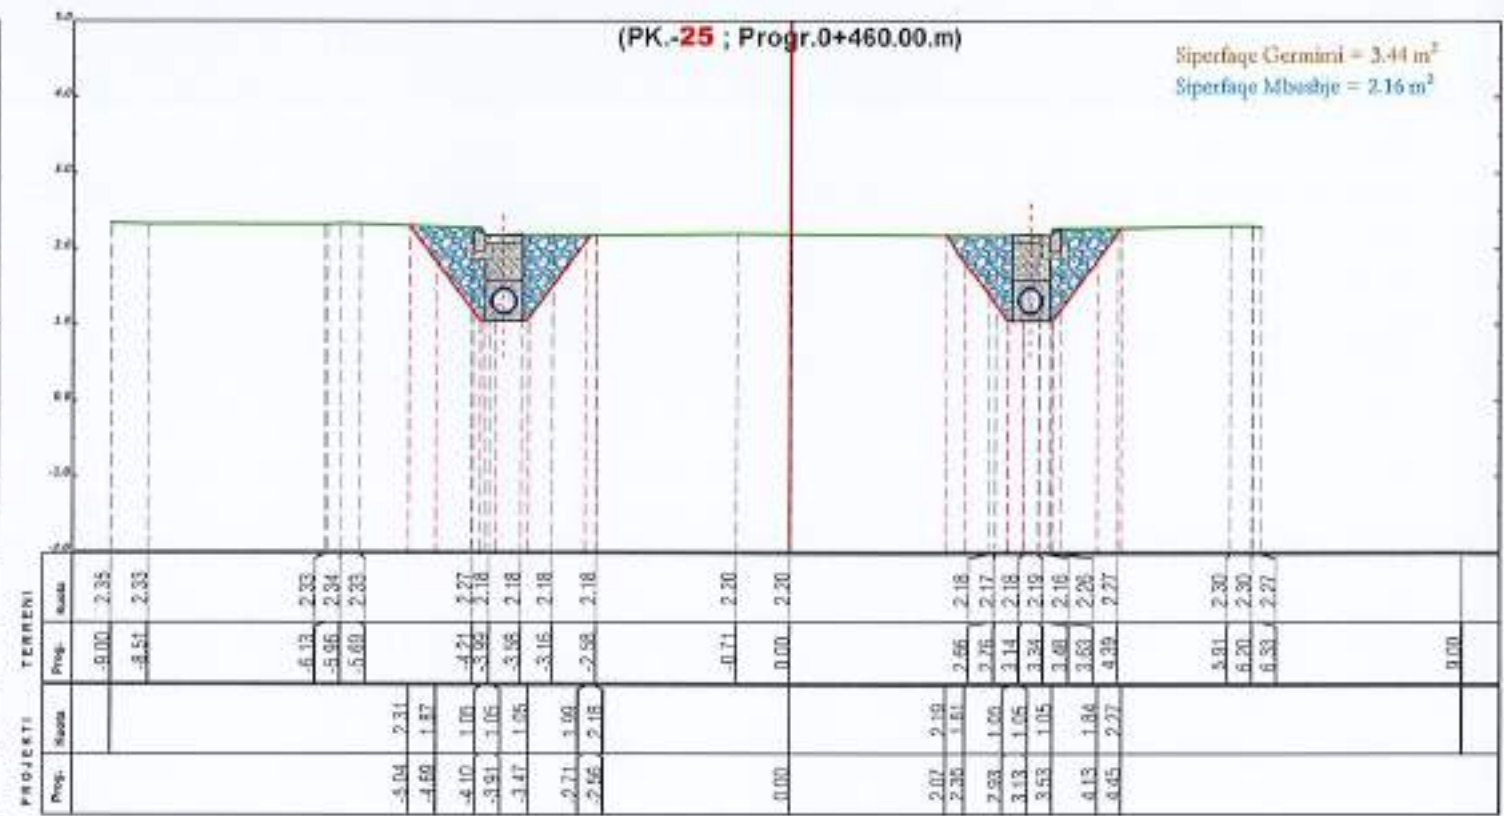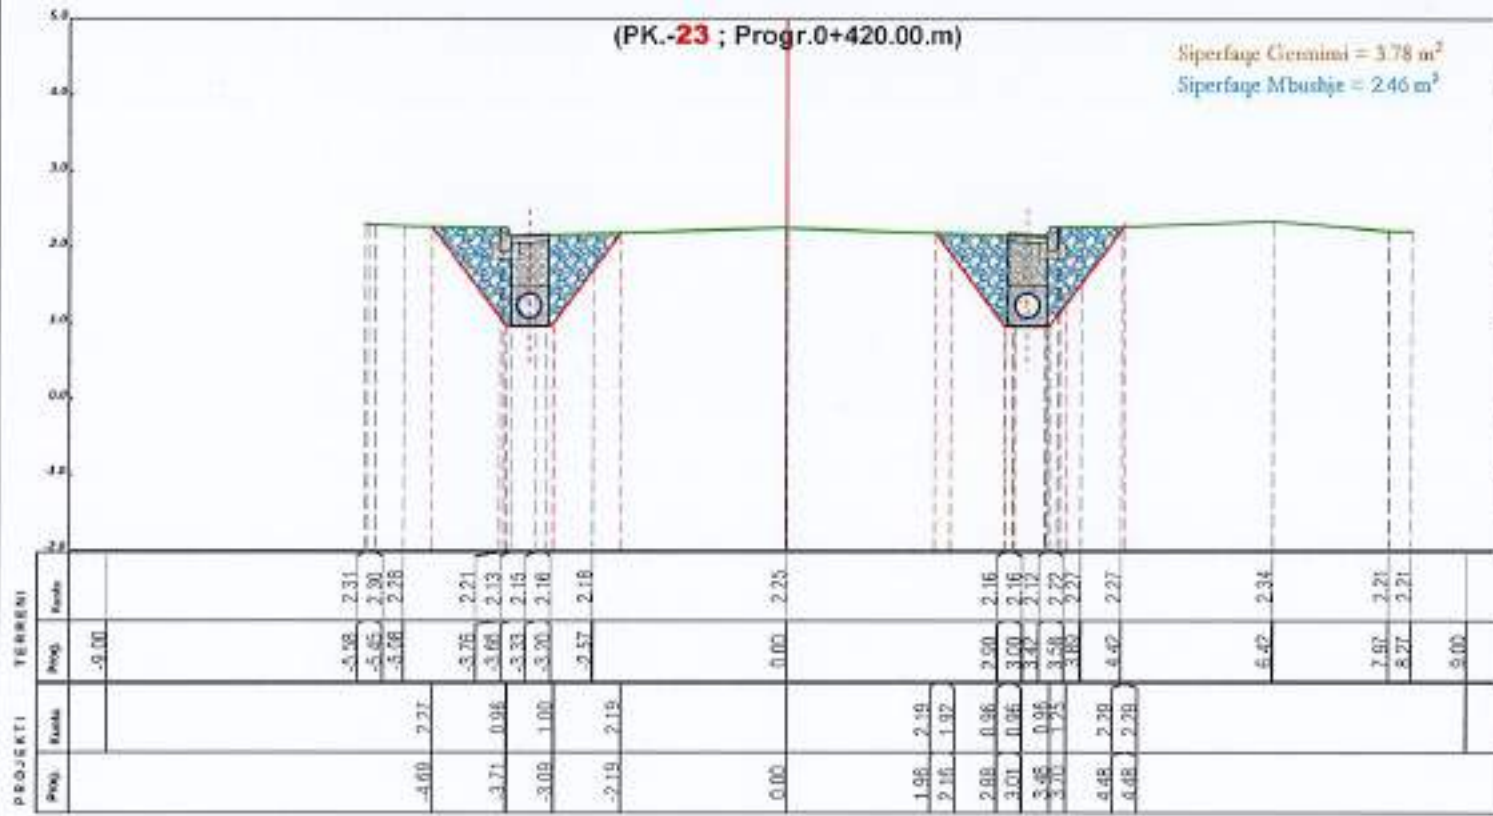

POROSITESI

BASHKIA LEZHE



"ANGERBA" sh.p.k.

Adresa: Rr. "Irfan Tomini" Tirane.
Cel: 069 20 95 862
E-mail: burhanhafizi@gmail.com

VENDODHJA
Bashkia Lezhe

TITULLI I PROJEKTIIT

NDERTIMI I KANALIZIMIT PER REHABILITIMIN E UJERAVE
TE BARDHA NE TREGUN E LIRE TE QYTETIT TE LEZHES

FAZA E PROJEKTIMIT:
PROJEKT ZBATIMI

TITULLI I VIZATIMIT:

PROFILET TERTHORE

Grupi i Projektimit:

Ing. Burhan HAFIZI
Ing. Servet VERÇANI
Ing. Gerti HAFIZI







Skala 1:100

Data: Shtator 2024

FLETA Nr.35

PROFLET TERTHORE

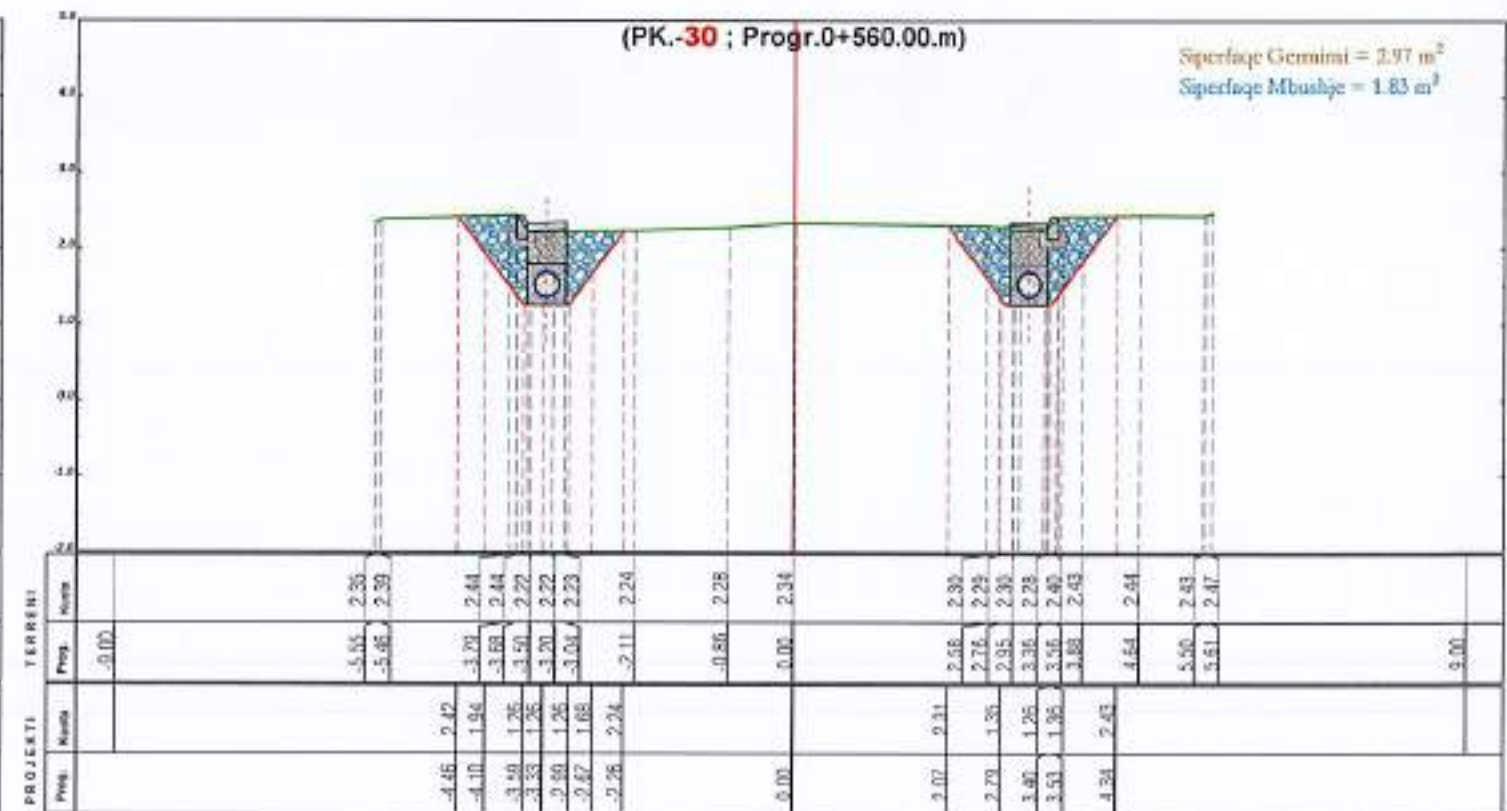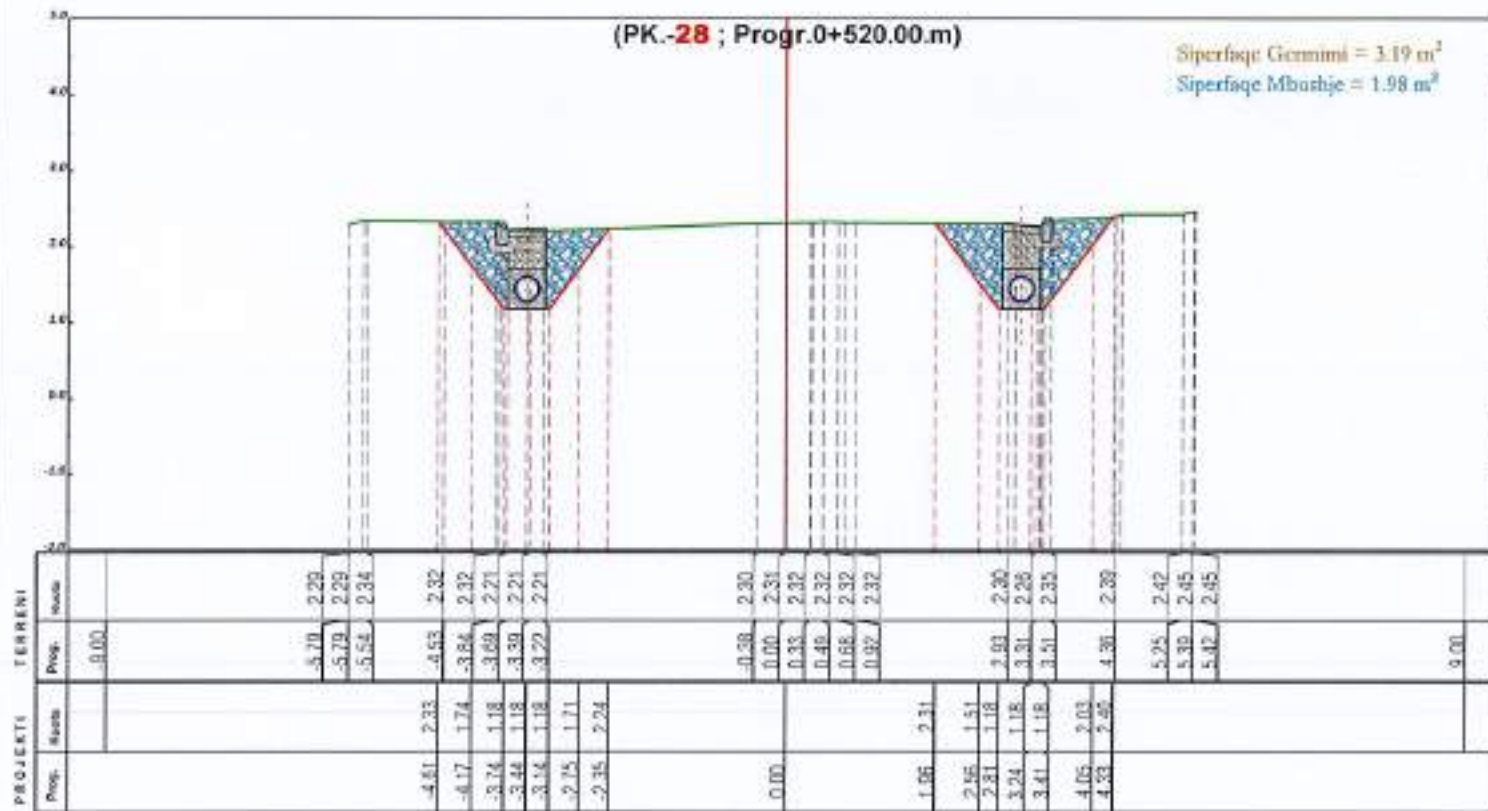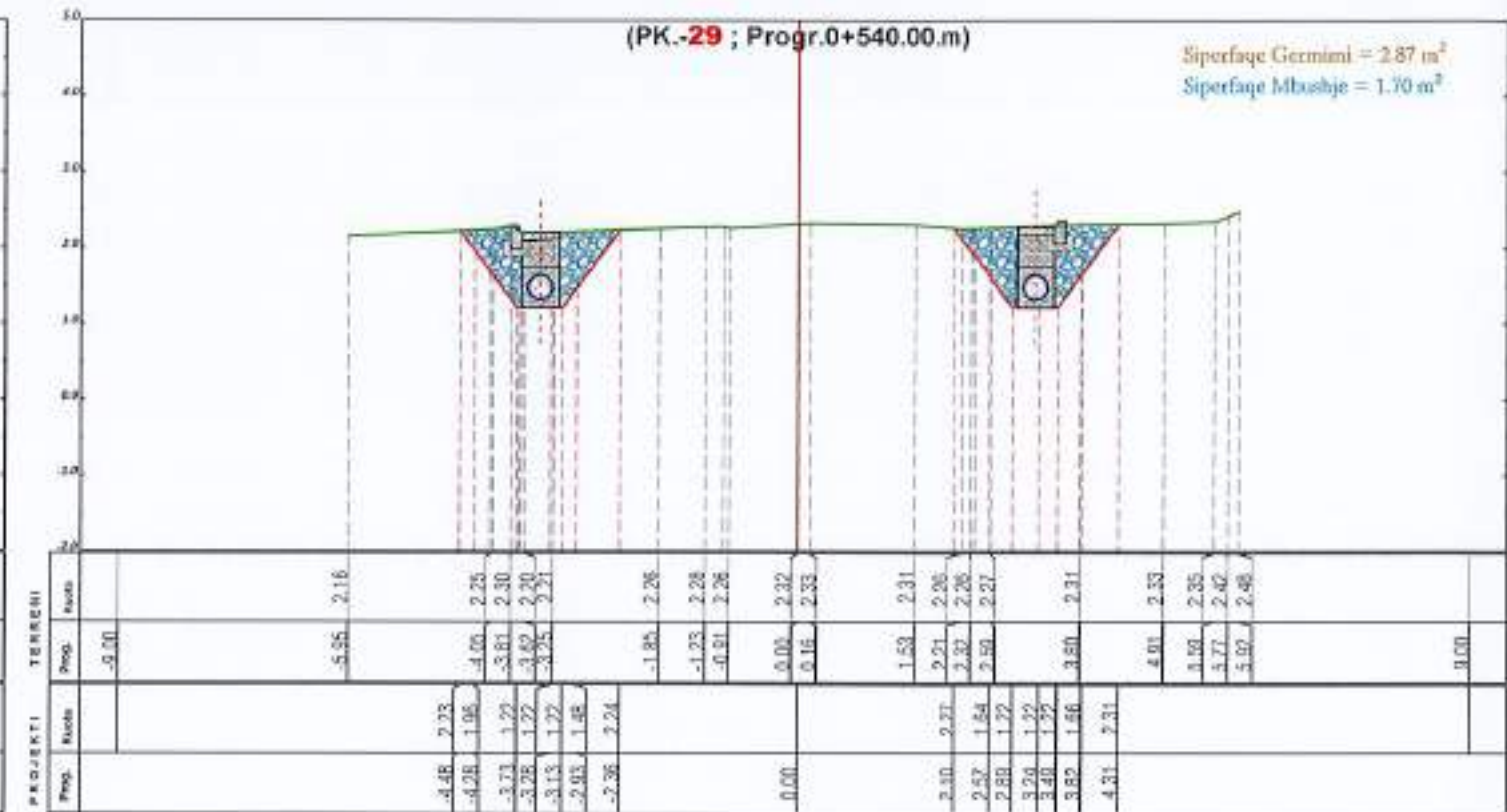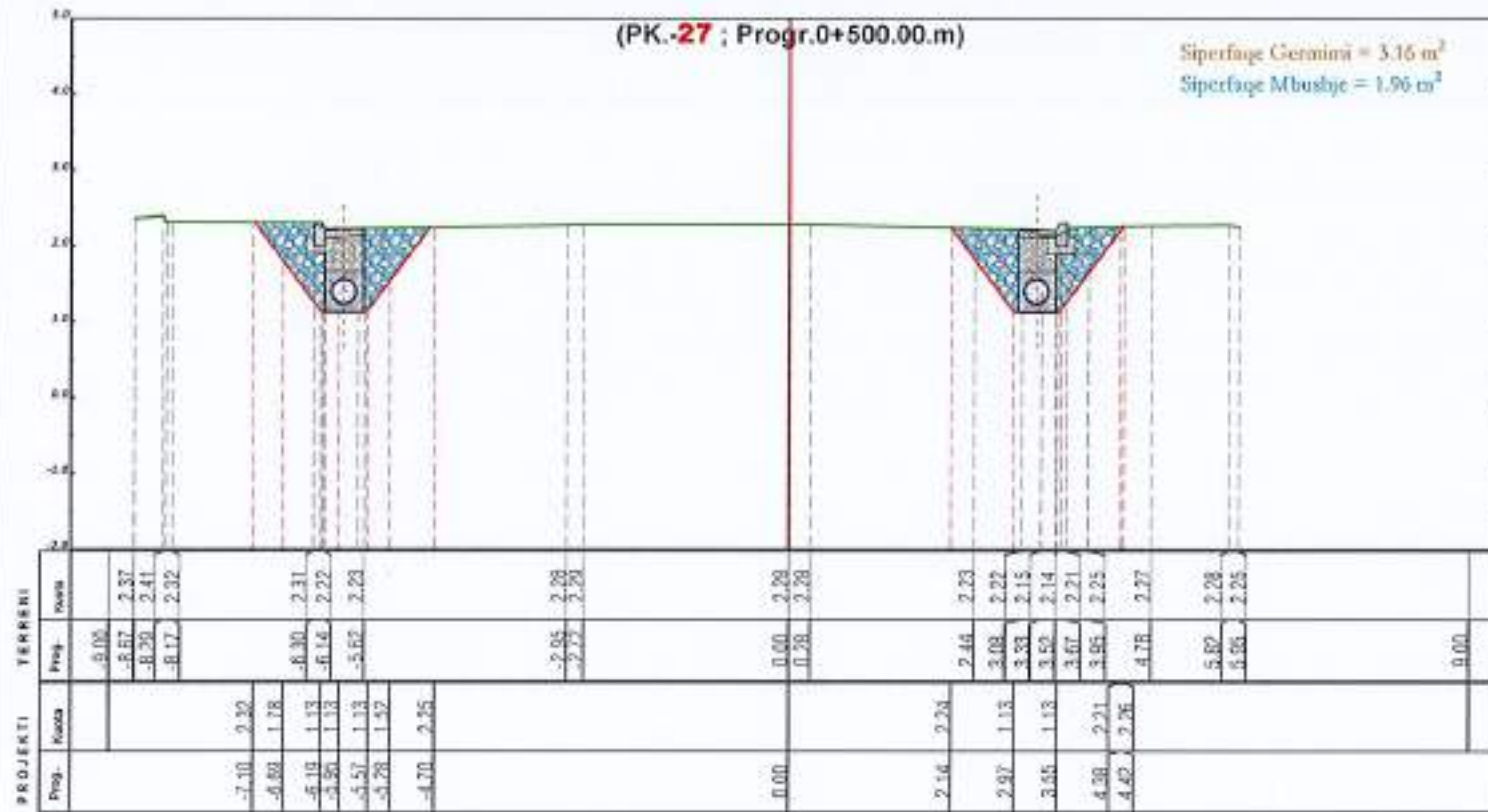

POROSITESI

BASHKIA LEZHE



"ANGERBA" sh.p.k.

Adresa:Rr. "Irfan Tomina" Tirane.
Cel: 069 20 95 862
E-mail: burhanhafizi@gmail.com

VENDOSURIA
Bashkia Lezhe

TITULLI I PROJEKTIT

NDERTIMI I KANALIZIMIT PER REHABILITIMIN E UJERAVE
TE BARDHA NE TREGUN E LIRE TE QYTETIT TE LEZHES

FAZA E PROJEKTIMIT:
PROJEKT ZBATIMI

TITULLI I VIZATIMIT:

PROFLET TERTHORE

Grupi i Projektimit:

Ing. Burhan HAFIZI
Ing. Servet VERÇAN
Ing. Gerti HAFIZI





Skala 1:100

Data: Shtator 2024

LETA Nr.36



PROFLET TERTHORE

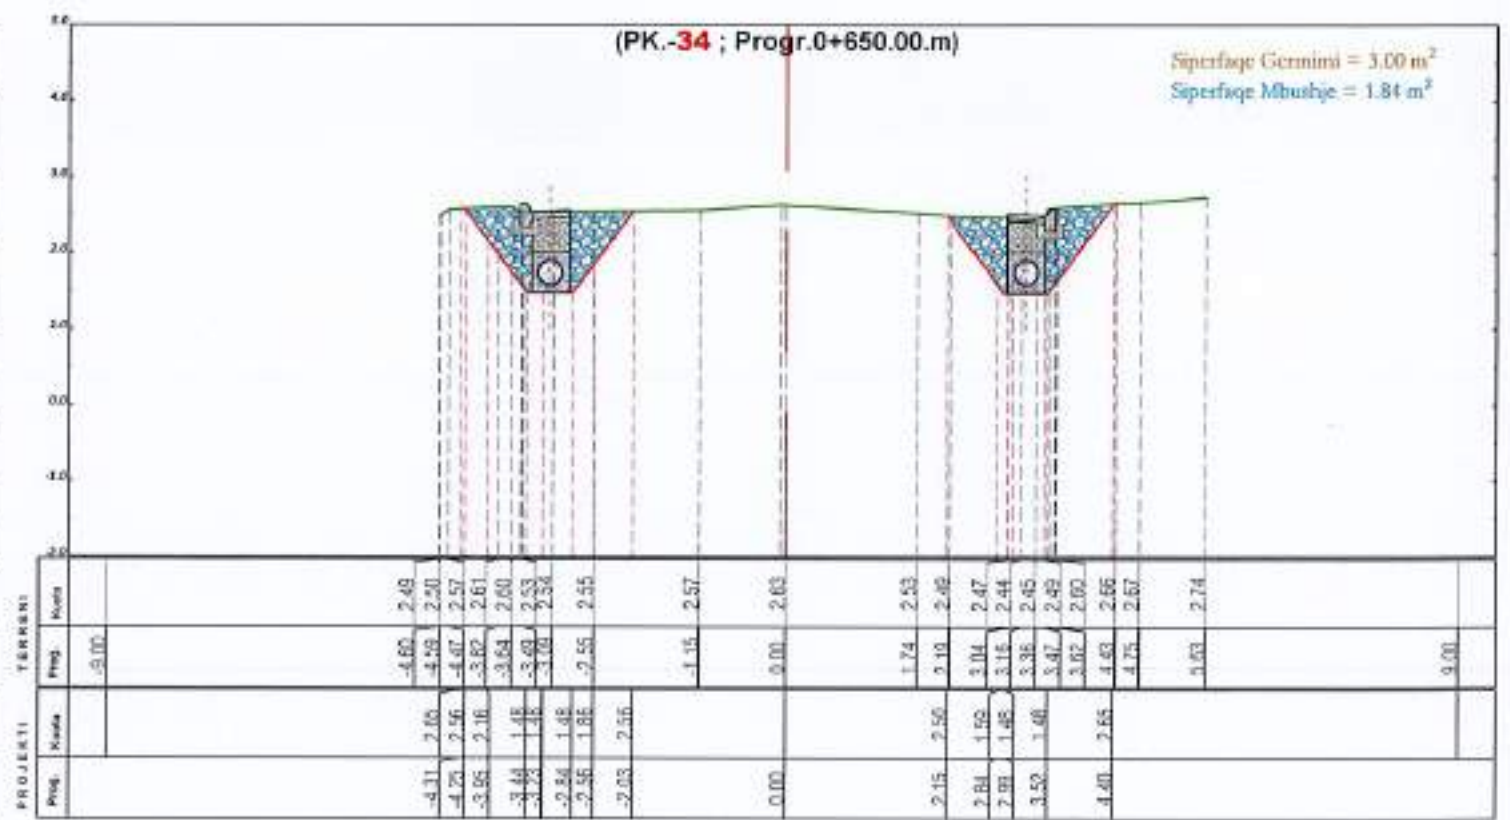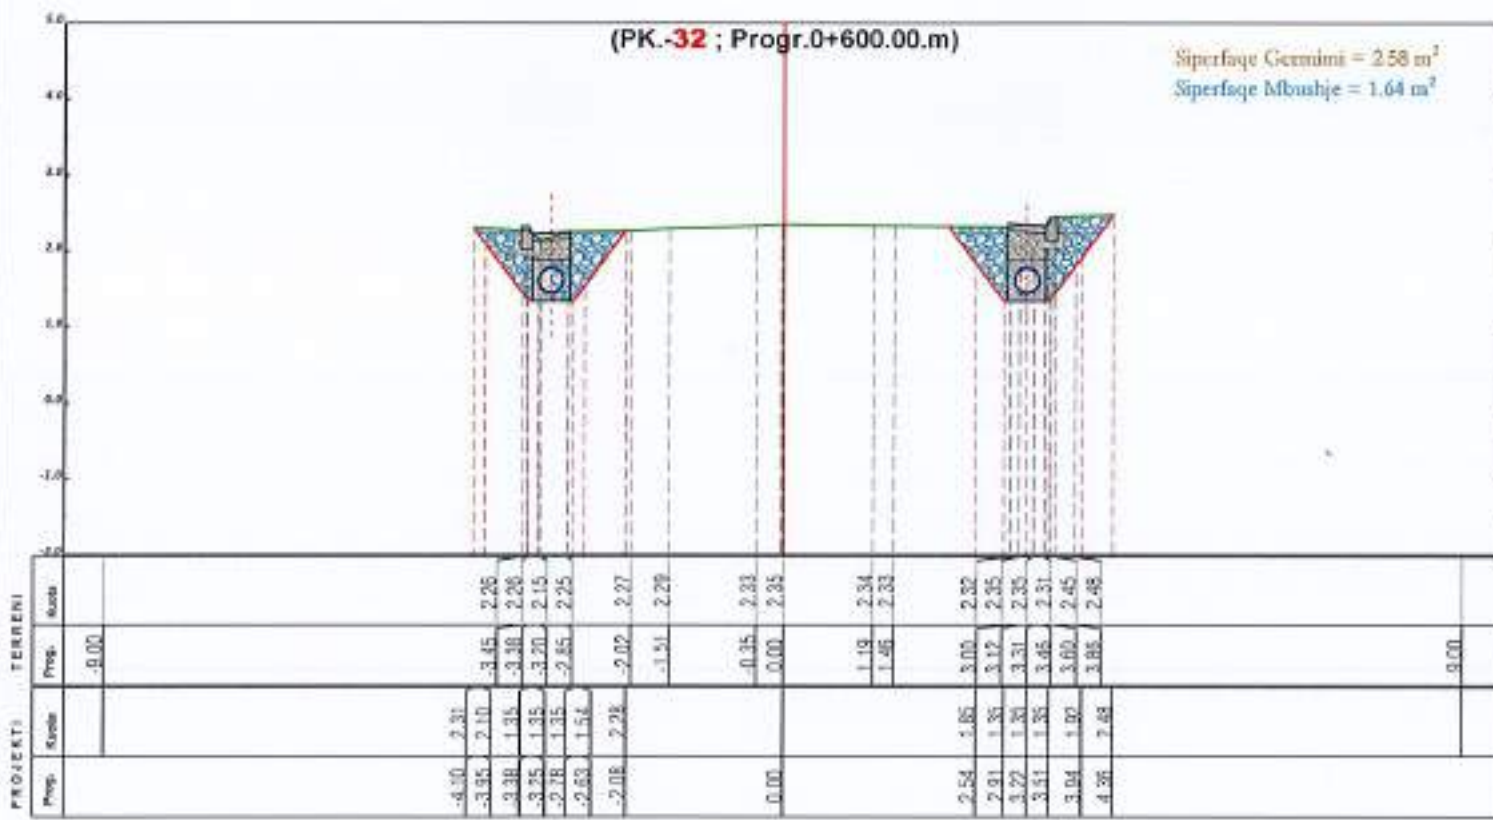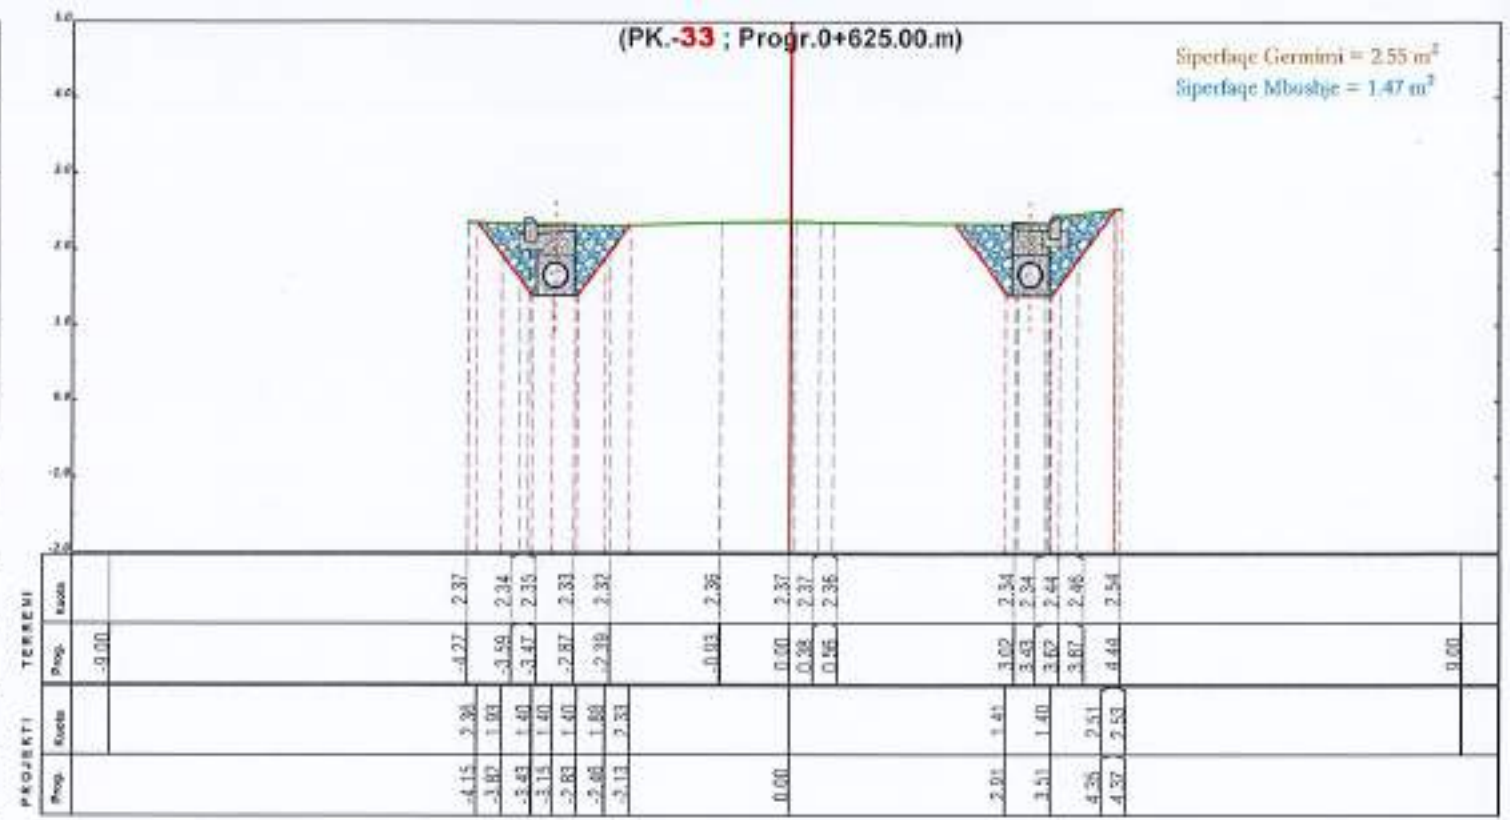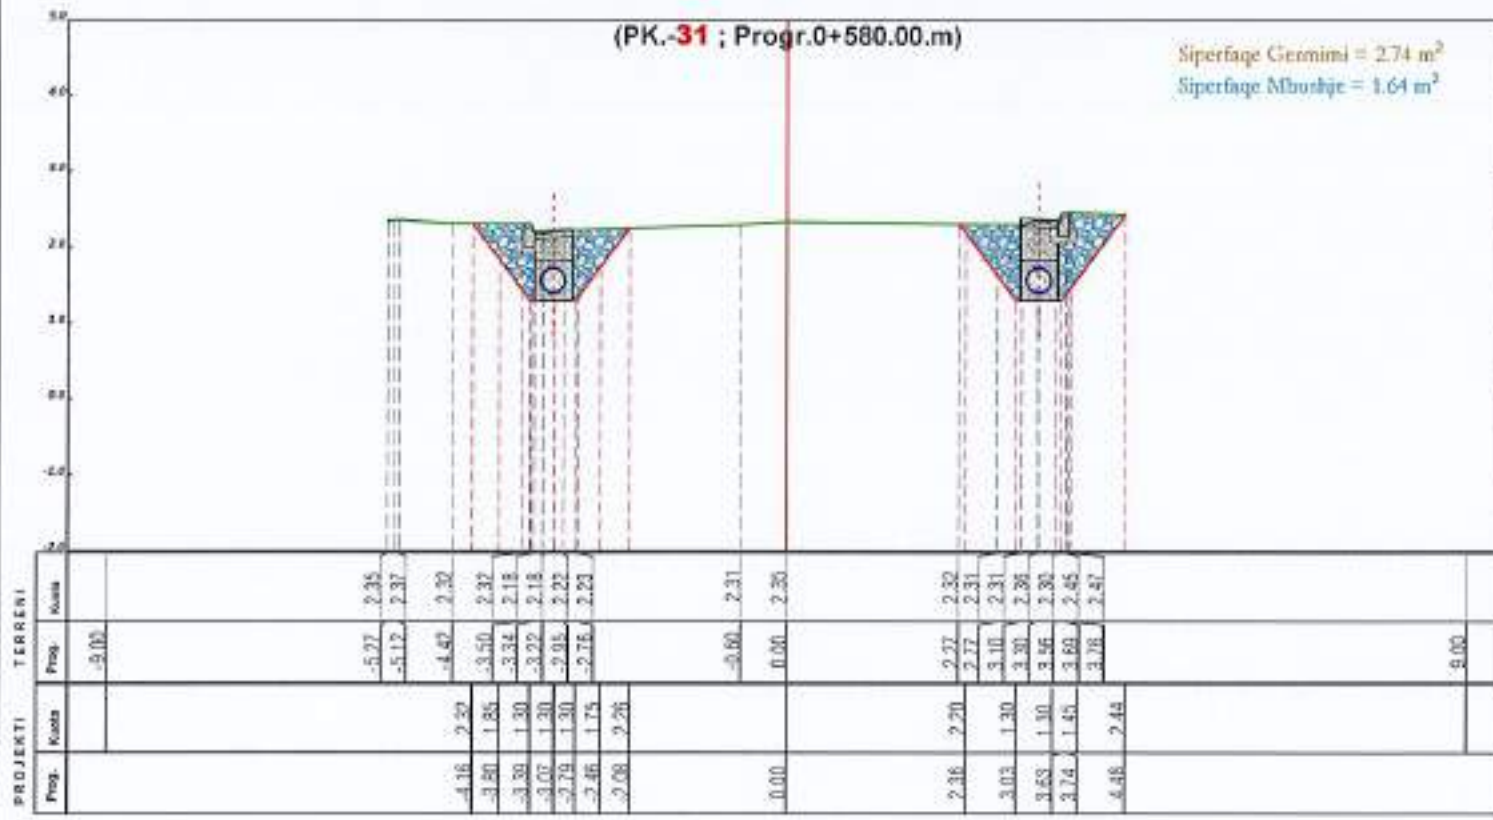

POROSITESI
BASHKIA LEZHE



"ANGERBA" sh.p.k.
Adresa: Rr. "Irfan Tomini" Tirane.
Cel: 069 20 95 882
E-mail: burhanhafizi@gmail.com

VENDODHJA
Bashkia Lezhe
TITULLI I PROJEKTIIT
NDERTIMI I KANALIZIMIT PER REHABILITIMIN E UJERAVE
TE BARDHA NE TREGUN E LIRE TE QYTETIT TE LEZHES

FAZA E PROJEKTIMIT:
PROJEKT ZBATIMI
TITULLI I VIZATIMIT:
PROFLET TERTHORE

Grupi i Projektimit:
Ing. Burhan HAFIZI
Ing. Servet VERÇANI
Ing. Genti HAFIZI
Shkalla 1:100
Data Shtator 2024
ETA Nr.37



TABELA E VOLUMEVE


VOLUMET E GERMIMEVE						VOLUMET E MBUSHJEVE					
Nr	Sip.	Sip. Mes.	D.Pjesore	Vol. Pjesor	Vol. Progressiv(m³)	Nr	Sip.	Sip. Mes.	D.Pjesore	Vol. Pjesor	Vol. Progressiv(m³)
1	0.00					1	0.00				
2	3.06	1.53	20.00	30.60	30.60	2	1.87	0.94	20.00	18.70	18.70
3	2.86	2.96	20.00	59.20	89.80	3	1.73	1.80	20.00	36.00	54.70
4	2.78	2.82	24.09	67.93	157.73	4	1.68	1.71	24.09	41.07	95.77
5	2.77	2.78	15.91	44.15	201.88	5	1.66	1.67	15.91	26.57	122.34
6	2.72	2.75	20.00	54.90	256.78	6	1.63	1.65	20.00	32.90	155.24
7	2.80	2.76	20.00	55.20	311.98	7	1.68	1.66	20.00	33.10	188.34
8	3.12	2.96	20.00	59.20	371.18	8	1.91	1.80	20.00	35.90	224.24
9	3.06	3.09	20.00	61.80	432.98	9	2.08	2.00	20.00	39.90	264.14
10	3.75	3.41	20.00	68.10	501.08	10	2.44	2.26	20.00	45.20	309.34
11	3.93	3.84	20.00	76.80	577.88	11	2.58	2.51	20.00	50.20	359.54
12	4.16	4.05	20.00	80.90	658.78	12	2.75	2.67	20.00	53.30	412.84
13	3.96	4.06	20.00	81.20	739.98	13	2.58	2.67	20.00	53.30	466.14
14	3.76	3.86	20.00	77.20	817.18	14	2.43	2.51	20.00	50.10	516.24
15	3.87	3.82	20.00	76.30	893.48	15	2.50	2.47	20.00	49.30	565.54
16	4.34	4.11	20.00	82.10	975.58	16	2.89	2.70	20.00	53.90	619.44
17	4.76	4.55	20.00	91.00	1066.58	17	3.22	3.06	20.00	61.10	680.54
18	4.76	4.76	10.00	47.60	1114.18	18	3.22	3.22	10.00	32.20	712.74
19	5.07	4.92	10.00	49.15	1163.33	19	3.52	3.37	10.00	33.70	746.44
20	5.01	5.04	20.00	100.80	1264.13	20	3.47	3.50	20.00	69.90	816.34
21	4.65	4.83	20.00	96.60	1360.73	21	3.15	3.31	20.00	66.20	882.54
22	4.19	4.42	20.00	88.40	1449.13	22	2.78	2.97	20.00	59.30	941.84
23	3.78	3.99	20.00	79.70	1528.83	23	2.46	2.62	20.00	52.40	994.24
24	3.64	3.71	20.00	74.20	1603.03	24	2.32	2.39	20.00	47.80	1042.04
25	3.44	3.54	20.00	70.80	1673.83	25	2.16	2.24	20.00	44.80	1086.84
26	3.38	3.41	20.00	68.20	1742.03	26	2.15	2.16	20.00	43.10	1129.94
27	3.16	3.27	20.00	65.40	1807.43	27	1.96	2.06	20.00	41.10	1171.04
28	3.19	3.18	20.00	63.50	1870.93	28	1.98	1.97	20.00	39.40	1210.44
29	2.87	3.03	20.00	60.60	1931.53	29	1.70	1.84	20.00	36.80	1247.24
30	2.97	2.92	20.00	58.40	1989.93	30	1.83	1.77	20.00	35.30	1282.54
31	2.74	2.86	20.00	57.10	2047.03	31	1.64	1.74	20.00	34.70	1317.24
32	2.58	2.66	20.00	53.20	2100.23	32	1.64	1.64	20.00	32.80	1350.04
33	2.55	2.57	25.00	64.13	2164.36	33	1.47	1.56	25.00	38.88	1388.92
34	3.00	2.78	25.00	69.38	2233.73	34	1.84	1.66	25.00	41.38	1430.29
35	2.16	2.58	22.00	56.76	2290.49	35	1.17	1.51	22.00	33.11	1463.40
36	2.68	2.42	21.98	53.19	2343.69	36	1.56	1.37	21.98	30.00	1493.41
			693.98		2343.69				693.98		1493.41

Volumi Total i Germimit = 2344 m³



Volumi Total i Mbushjes = 1493 m³



PROFIL TIP I RRUGES
SH. 1:50

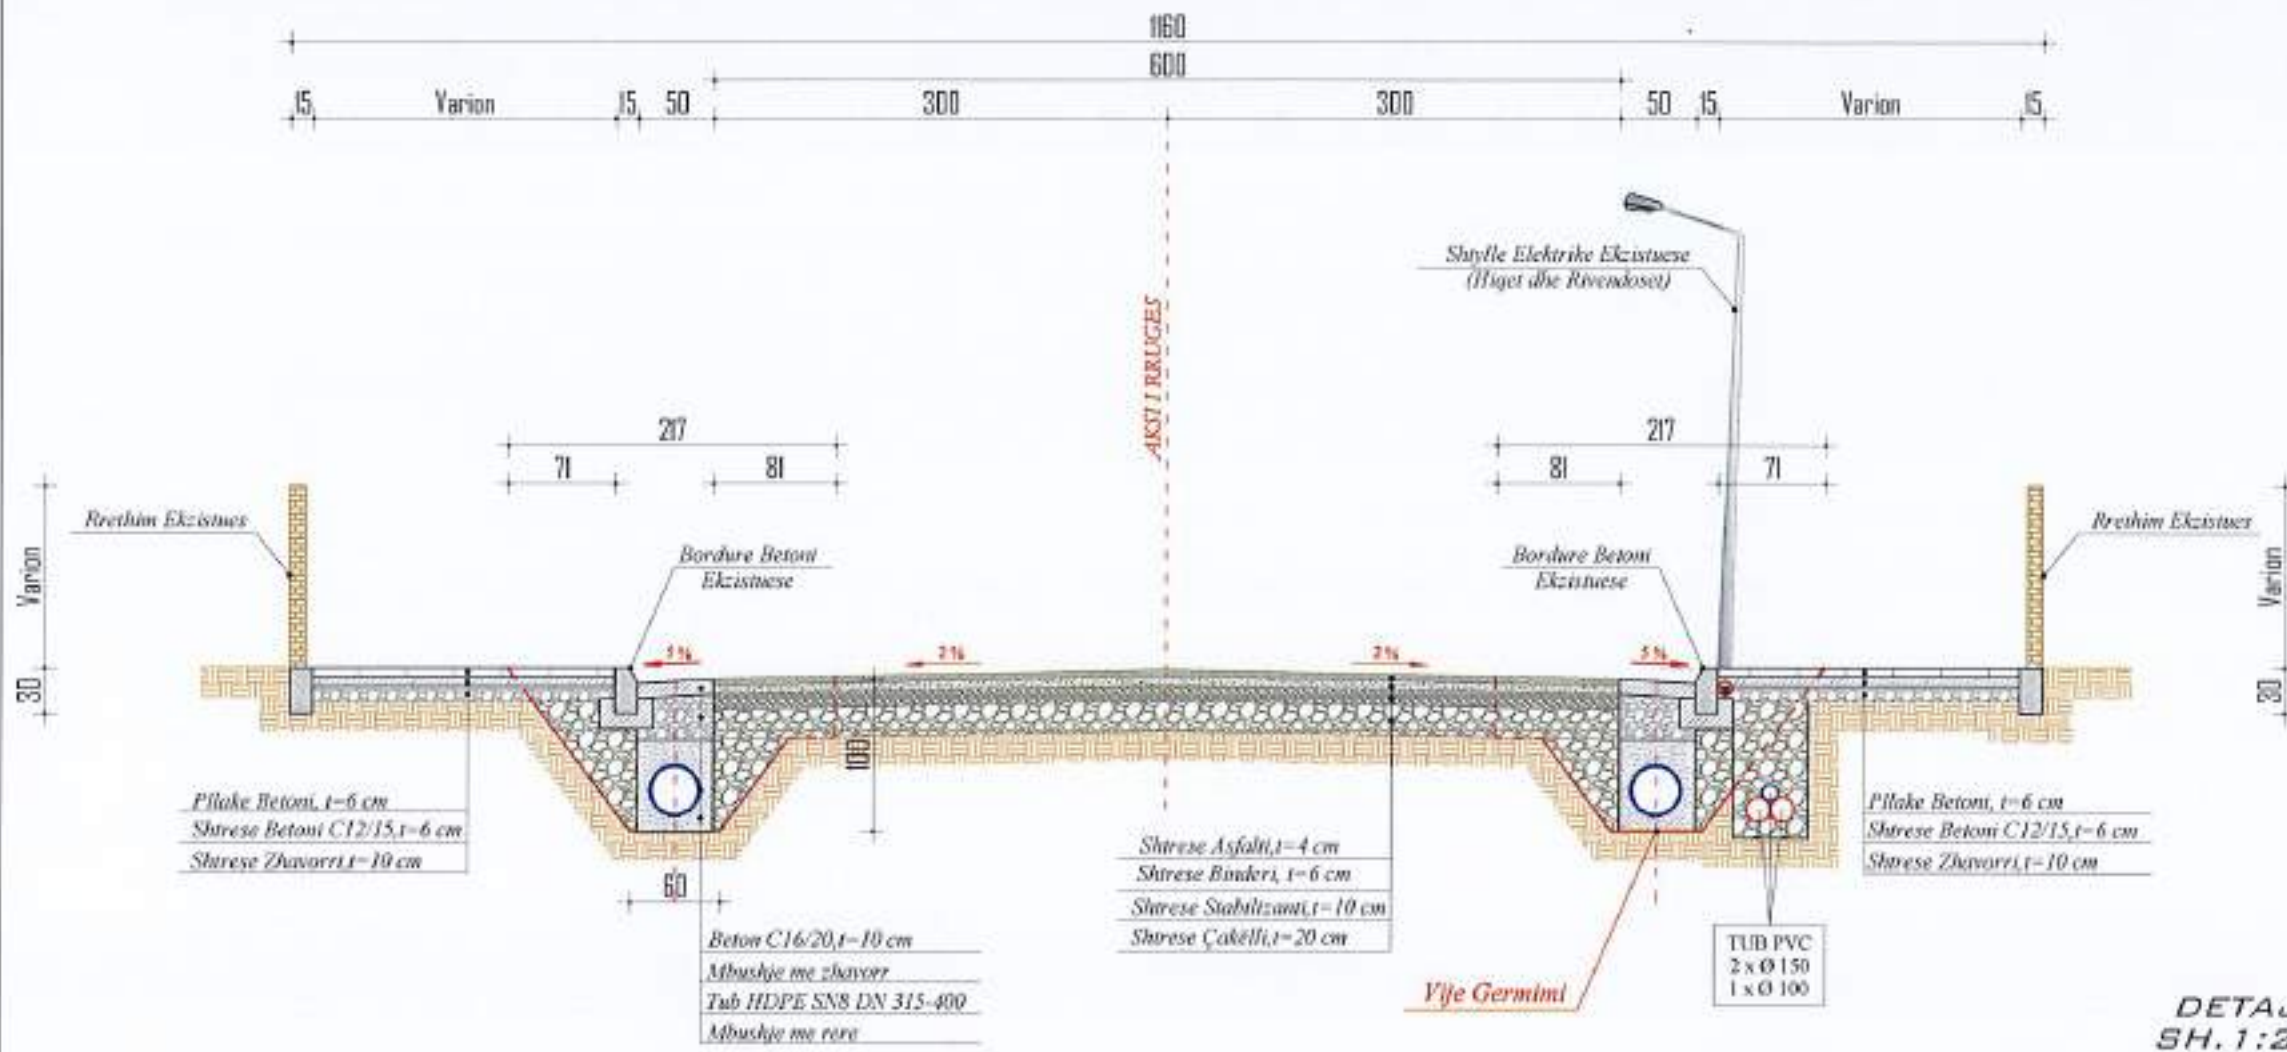


DETAIL I PUSHTAVE TE SHIUT
SH. 1:25

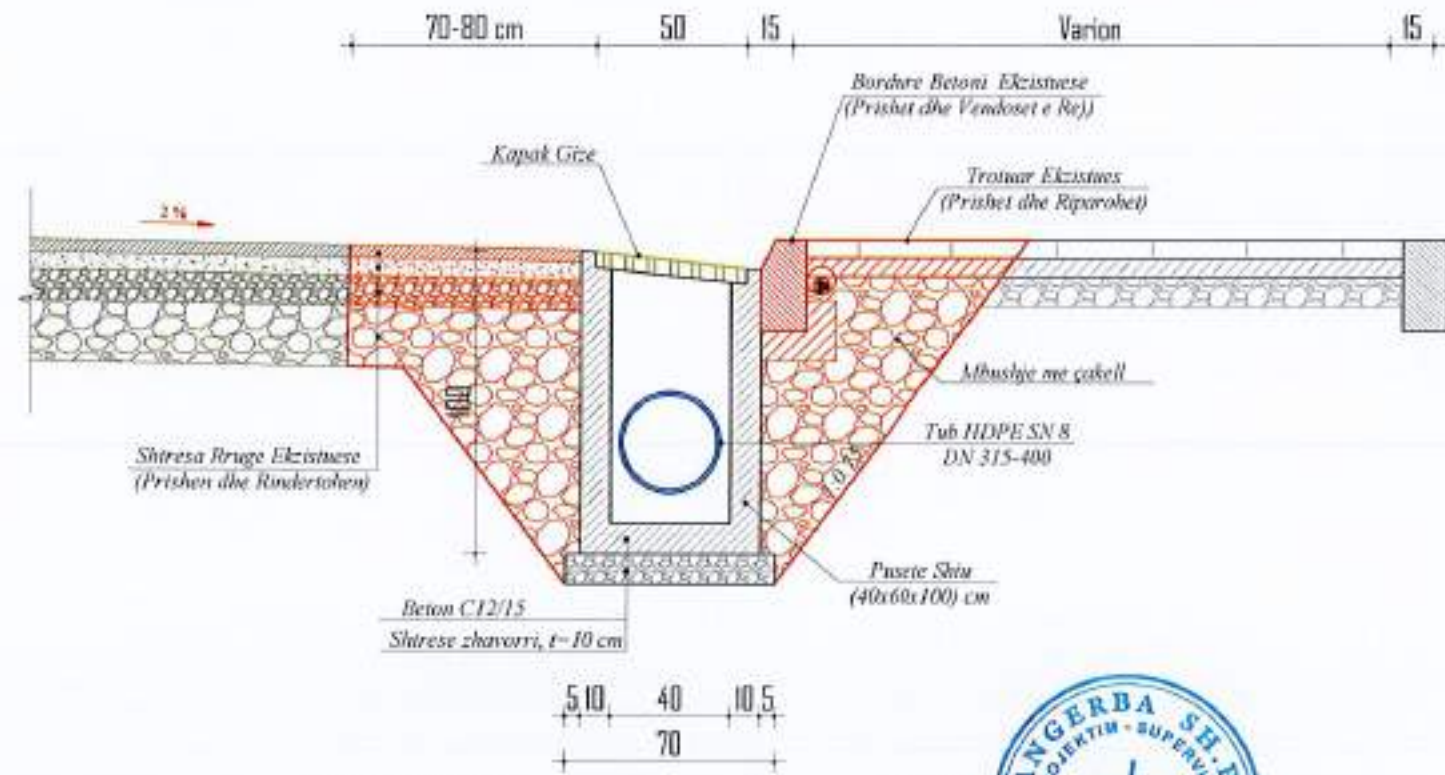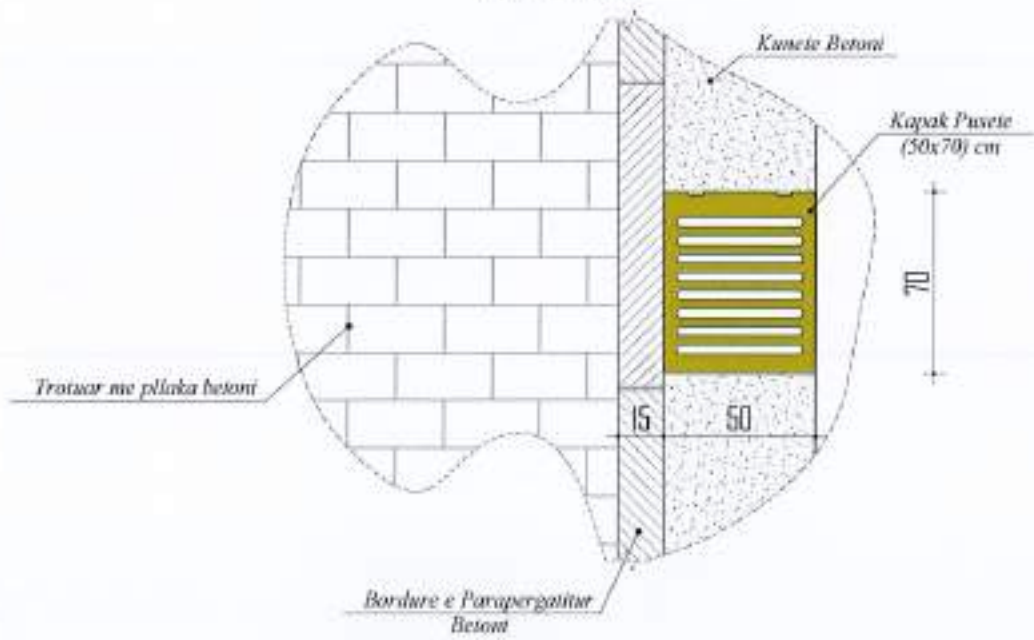


<p>POROSITESI BASHKIA LEZHE</p>	<p>"ANGERBA" sh.p.k. Adresa: Rr. "Irfan Tomini" Tirane. Cof: 069 20 95 862 E-mail: burhanhafizi@gmail.com</p>	<p>VENEDHIA Bashkia Lezhe</p> <p>TITULLI PROJEKTI NDERTIMI I KANALIZIMIT PER REHABILITIMIN E UJERAVE TE BARDHA NE TREGUN E LIRE TE QYTETIT TE LEZHES</p>	<p>FAZA E PROJEKTIMIT: PROJEKT ZBATIMI</p> <p>TITULLI I VIZATIMIT: PROFILI TIP I RRUGES</p>	<p>Grupi i Projektimit: Ing. Burhan HAFIZI Ing. Servet VERÇANI Ing. Gerti HAFIZI</p> <p>Shkalla 1:25 ; 1:50 Data: Shtator 2024 FLETA Nr.39</p>
--	--	---	---	--



PLANI I KALIMIT TE RRUGES
SH. 1:50

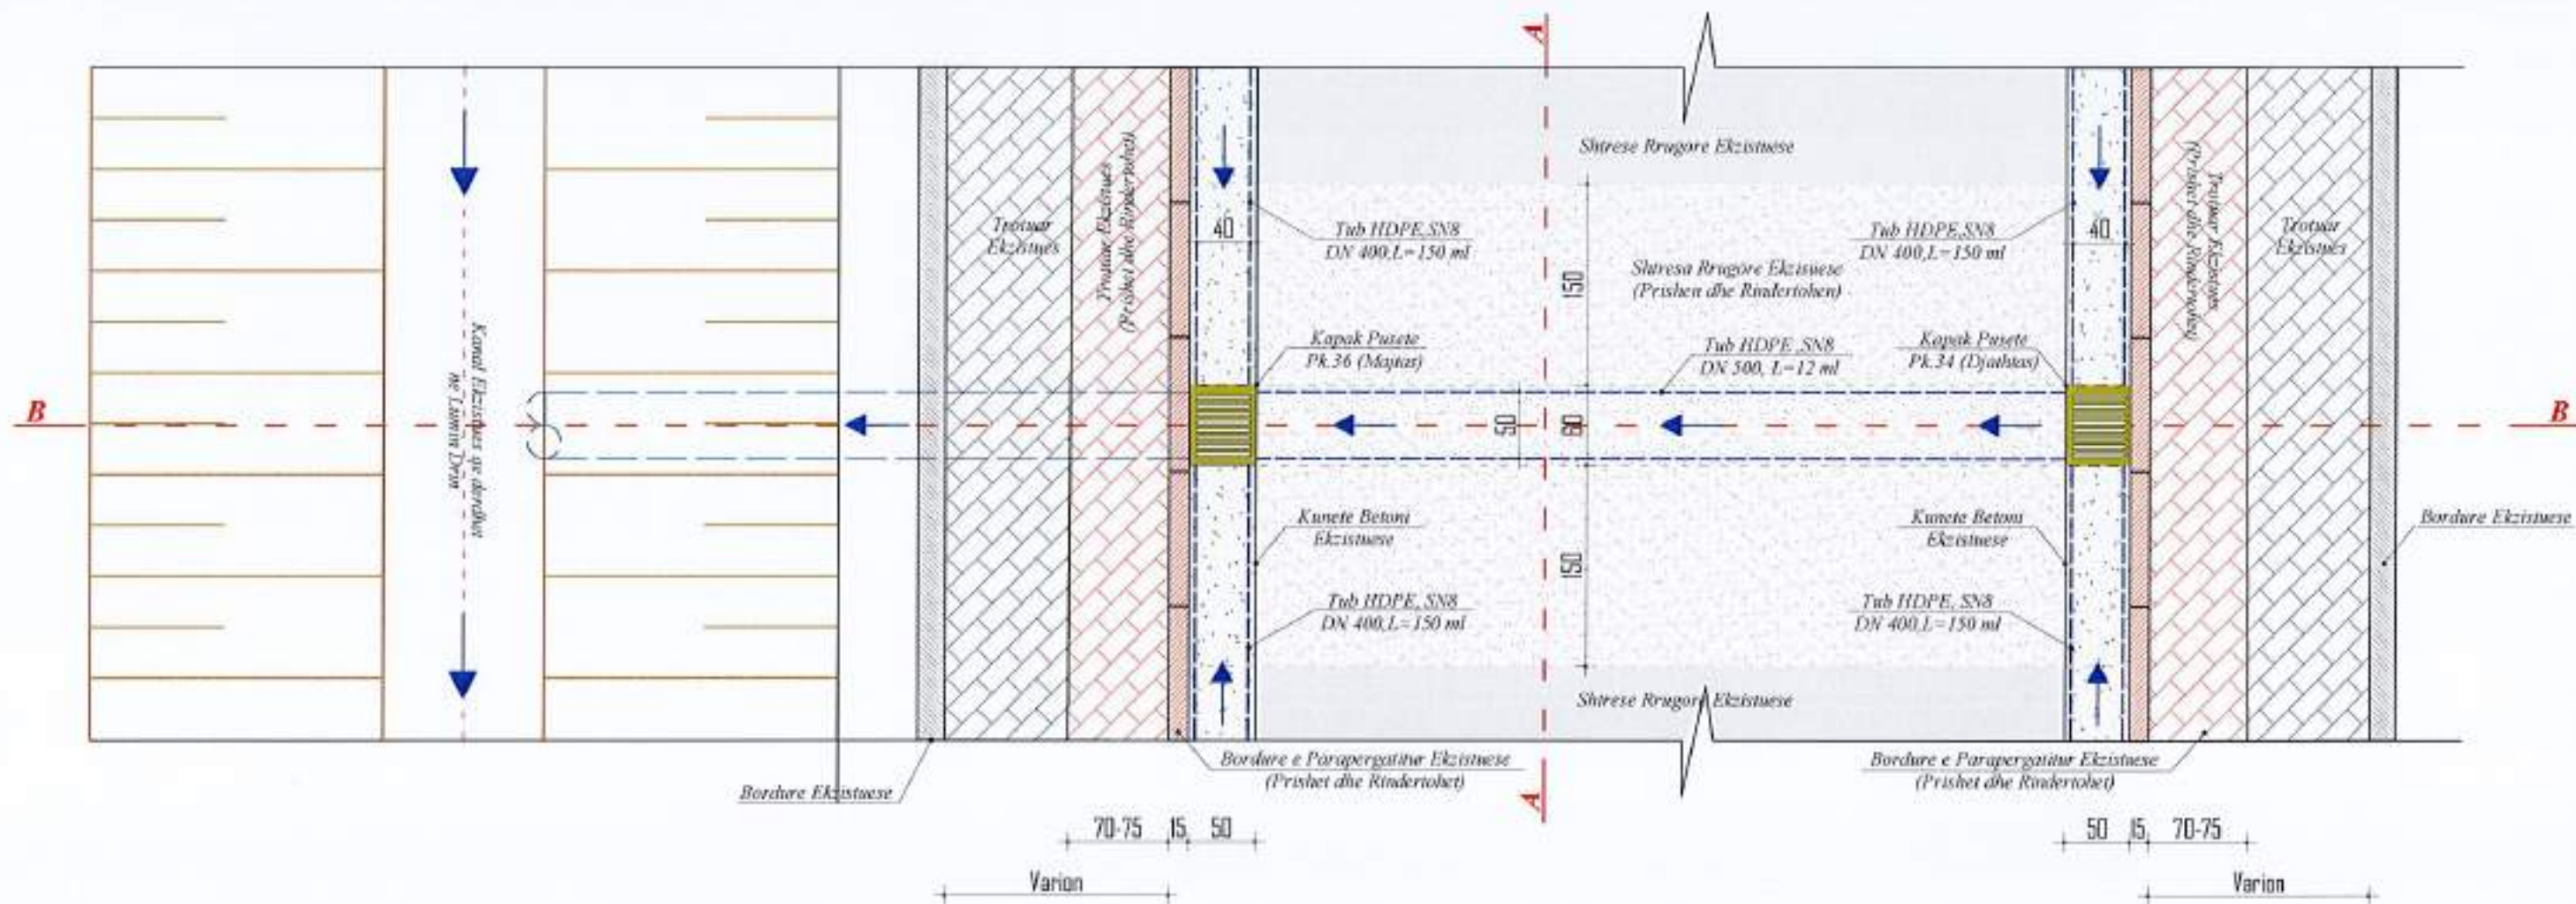


PRERJA A-A
SH. 1:25

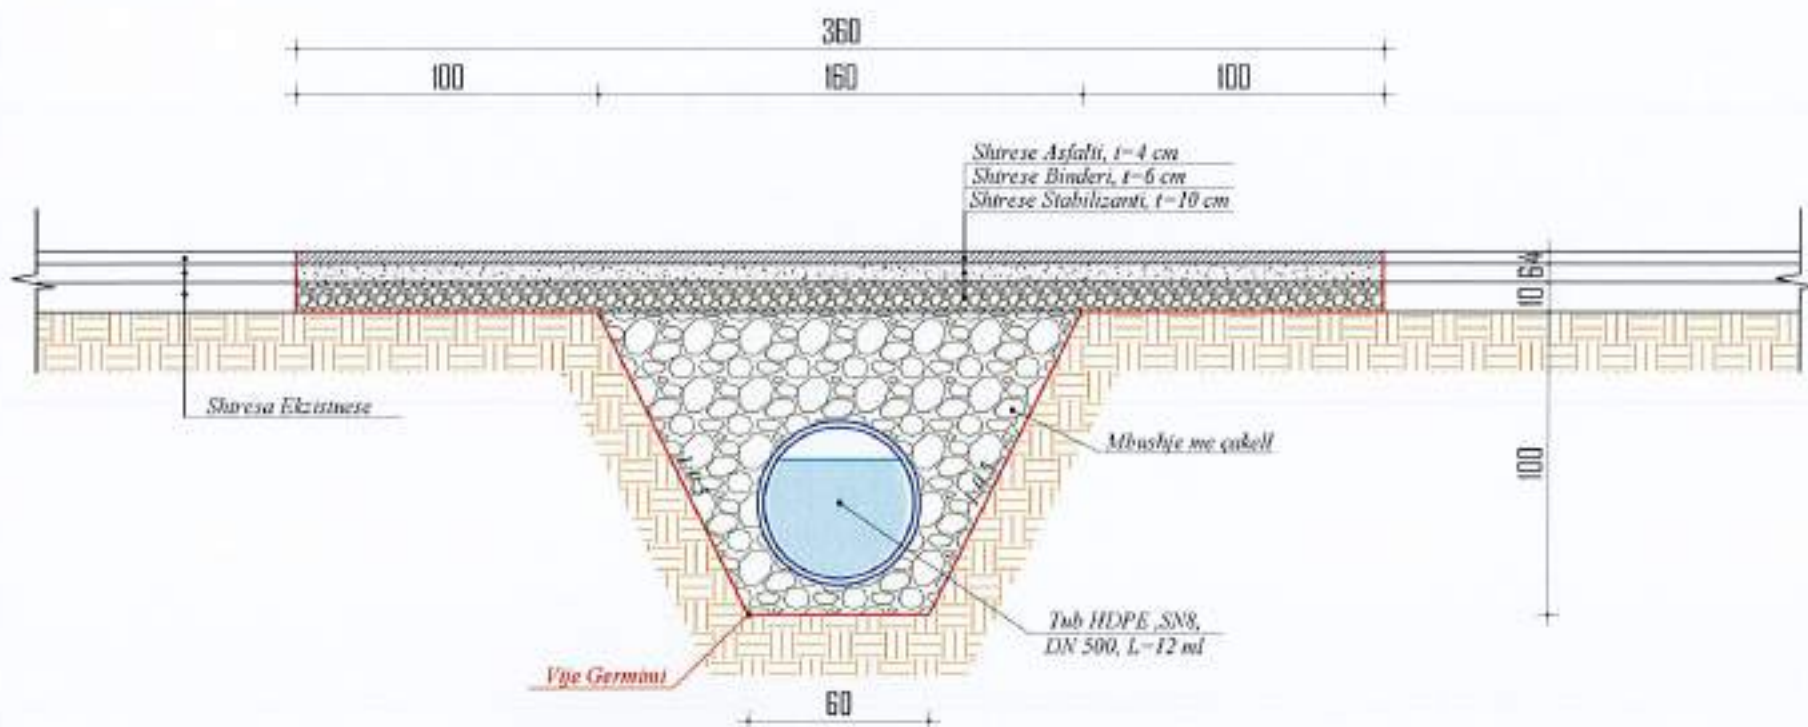

<p>POROSITESI</p>		<p>"ANGERBA" sh.p.k. Adresa: Rr. "Irfan Tomini" Tirane. Cel: 069 20 95 862 E-mail: burhanhafizi@gmail.com</p>	<p>VENDOSHJA Bashkia Lezhe</p> <p>TITULLI I PROJEKTTI NDERTIMI I KANALIZIMIT PER REHABILITIMIN E UJERAVE TE BARDHA NE TREGUN E LIRE TE QYTETIT TE LEZHES</p>	<p>FAZA E PROJEKTIMIT : PROJEKT ZBATIMI</p> <p>TITULLI I VIZATIMIT : PLANI I INTERSEKTIMIT TE RRUGES, PRERJE</p>	<p>Grupi i Projektimit : Ing. Burhan HAFIZI Ing. Servet VERÇANI Ing. Gerti HAFIZI</p> <p>Shkalla 1:25 ; 1:50 Data Shtator 2024 FLETA Nr.40</p>
<p>BASHKIA LEZHE</p>					

PRERJA B-B
SH. 1:50

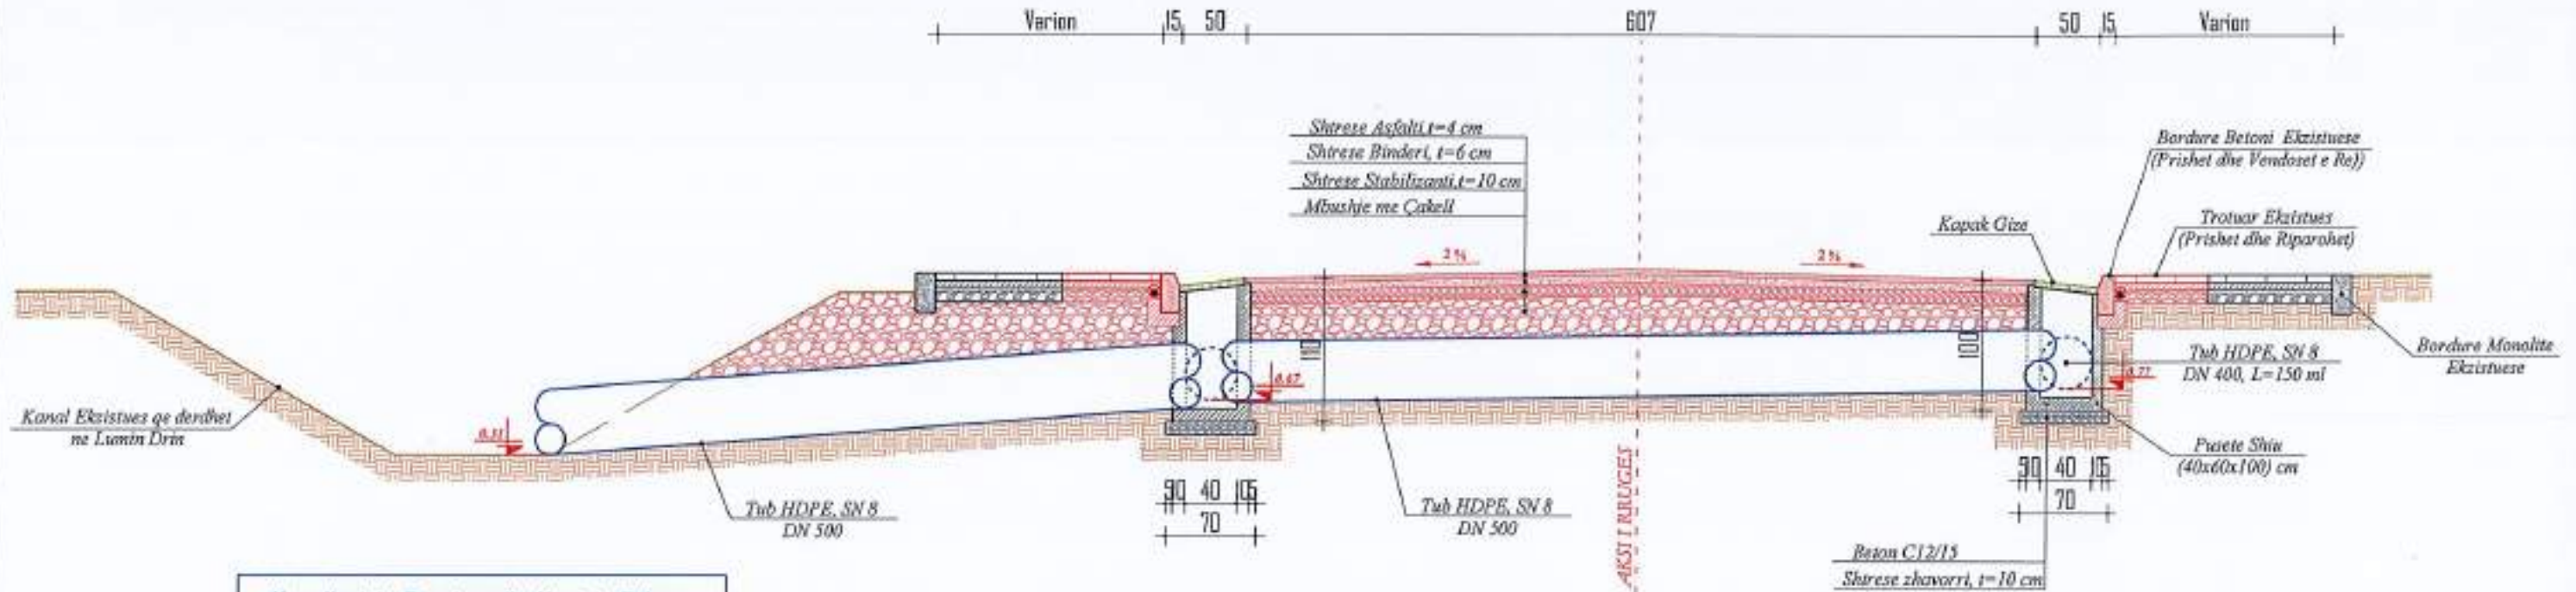

Koordinatat e Pusetave dhe Kuotat e Tubave Dega Majtas

NR PUSETE	Easting	Northing	Elevation	Pershkrimi
1	387130.59	4824959.90	2.41	K_Projekti
2	387132.36	4824971.62	2.98	K_Projekti
3	387145.91	4824990.12	1.34	K_Projekti
4	387156.22	4825005.41	1.18	K_Projekti
5	387167.55	4825028.74	1.14	K_Projekti
6	387178.95	4825054.44	1.09	K_Projekti
7	387188.72	4825079.94	1.05	K_Projekti
8	387198.08	4825104.99	1.01	K_Projekti
9	387207.36	4825130.38	0.98	K_Projekti
10	387212.11	4825156.90	0.92	K_Projekti
11	387212.85	4825183.92	0.88	K_Projekti
12	387216.22	4825210.70	0.83	K_Projekti
13	387222.24	4825237.05	0.79	K_Projekti
14	387225.14	4825249.37	0.67	K_Projekti
15	387228.41	4825263.38	0.85	K_Projekti
16	387234.47	4825288.95	0.88	K_Projekti
17	387242.01	4825315.67	0.92	K_Projekti
18	387250.54	4825341.31	0.97	K_Projekti
19	387258.88	4825365.56	1.03	K_Projekti
20	387261.94	4825374.38	1.05	K_Projekti
21	387260.13	4825384.21	1.07	K_Projekti
22	387262.77	4825398.56	1.10	K_Projekti
23	387265.86	4825413.56	1.13	K_Projekti
24	387270.28	4825422.25	1.15	K_Projekti
25	387274.22	4825445.65	1.20	K_Projekti
26	387278.51	4825472.34	1.26	K_Projekti
27	387282.68	4825499.04	1.32	K_Projekti
28	387285.49	4825521.60	1.37	K_Projekti
29	387288.57	4825540.14	1.41	K_Projekti

Koordinatat e Pusetave dhe Kuotat e Tubave Dega Djathas

NR PUSETE	Easting	Northing	Elevation	Pershkrimi
30	387158.25	4824956.69	2.42	K_Projekti
31	387149.43	4824980.31	1.88	K_Projekti
32	387162.67	4825001.99	1.17	K_Projekti
33	387174.49	4825028.21	1.13	K_Projekti
34	387185.44	4825052.94	1.09	K_Projekti
35	387195.08	4825078.20	1.04	K_Projekti
36	387204.52	4825103.55	1.00	K_Projekti
37	387213.75	4825128.97	0.96	K_Projekti
38	387218.81	4825155.50	0.92	K_Projekti
39	387219.33	4825182.55	0.87	K_Projekti
40	387222.47	4825208.75	0.83	K_Projekti
41	387228.70	4825235.67	0.79	K_Projekti
42	387231.54	4825247.99	0.77	K_Projekti
43	387234.85	4825262.01	0.80	K_Projekti
44	387241.13	4825288.31	0.85	K_Projekti
45	387248.41	4825314.35	0.92	K_Projekti
46	387257.01	4825339.59	0.97	K_Projekti
47	387265.34	4825364.64	1.03	K_Projekti
48	387271.35	4825392.14	1.09	K_Projekti
49	387276.08	4825417.95	1.14	K_Projekti
50	387280.81	4825445.28	1.20	K_Projekti
51	387284.98	4825472.00	1.26	K_Projekti
52	387289.04	4825498.73	1.32	K_Projekti
53	387292.84	4825525.51	1.37	K_Projekti
54	387296.37	4825552.32	1.43	K_Projekti
55	387298.33	4825571.56	1.49	K_Projekti
56	387300.21	4825590.26	2.09	K_Projekti


Shenim :
 -Kuota e Projektit i referohet Kuotes se Tubacioneve.
 -Kuota e Pusetave do te jete -10 cm nga kuota e Projektit.
 -Thellesite e Pusetave do te percaktohen ne vend sipas terrenit.

POROSITESI BASHKIA LEZHE	<p>"ANGERBA" sh.p.k. Adresa: Rr. "Irfan Tomini" Tiranë, Col: 069 20 95 862 E-mail: burhanhafizi@gmail.com</p>	VENDORIJA Bashkia Lezhe TITULLI I PROJEKTI NDERTIMI I KANALIZIMIT PER REHABILITIMIN E UJERAVE TE BARDHA NE TREGUN E LIRE TE QYTETIT TE LEZHES	FAZA E PROJEKTIMIT : PROJEKT ZBATIMI	Grupi i Projektimit : Ing. Burhan HAFIZI Ing. Servet VERÇANI Ing. Gerti HAFIZI
			TITULLI I VIZATIMIT : PRERJA B-B TABELAT E PUSETAVE	Shkalla 1:50 Data Shtator 2024 ZETA Nr.41




PUSETA ELEKTRIKE
SH. 1:50


PAMJE NGA SIPER
SH. 1:20

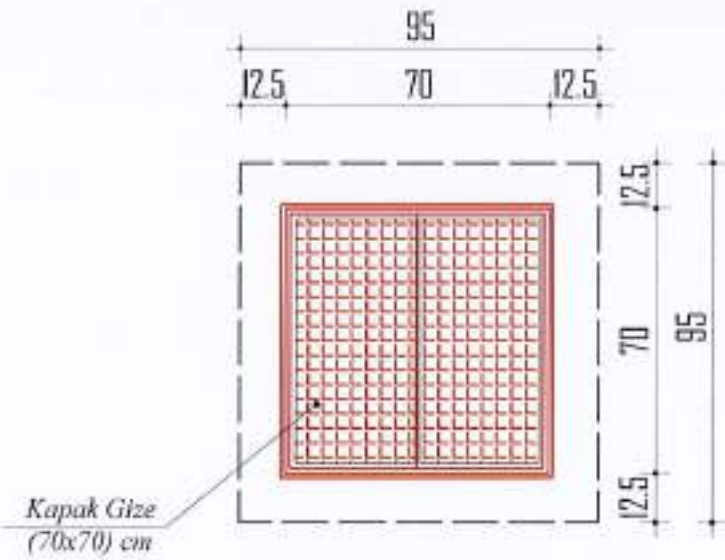


PLANIMETRIA
SH. 1:20

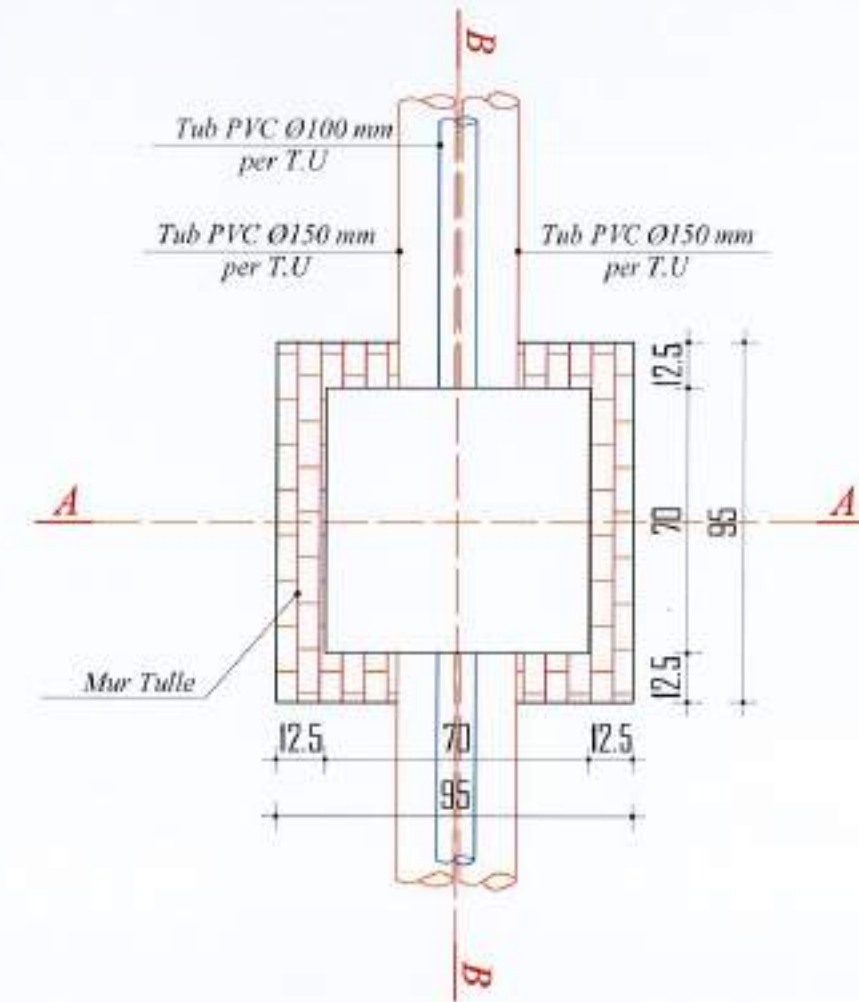

PRERJE B-B
SH. 1:20

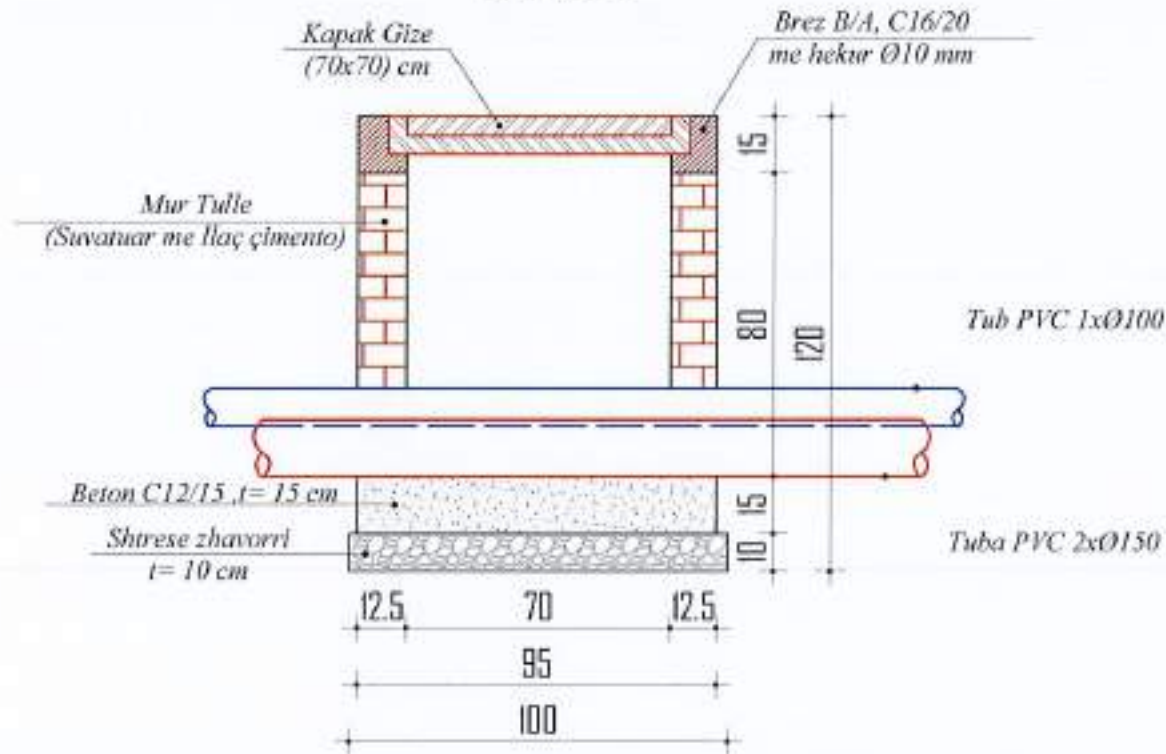

PRERJE A-A
SH. 1:20

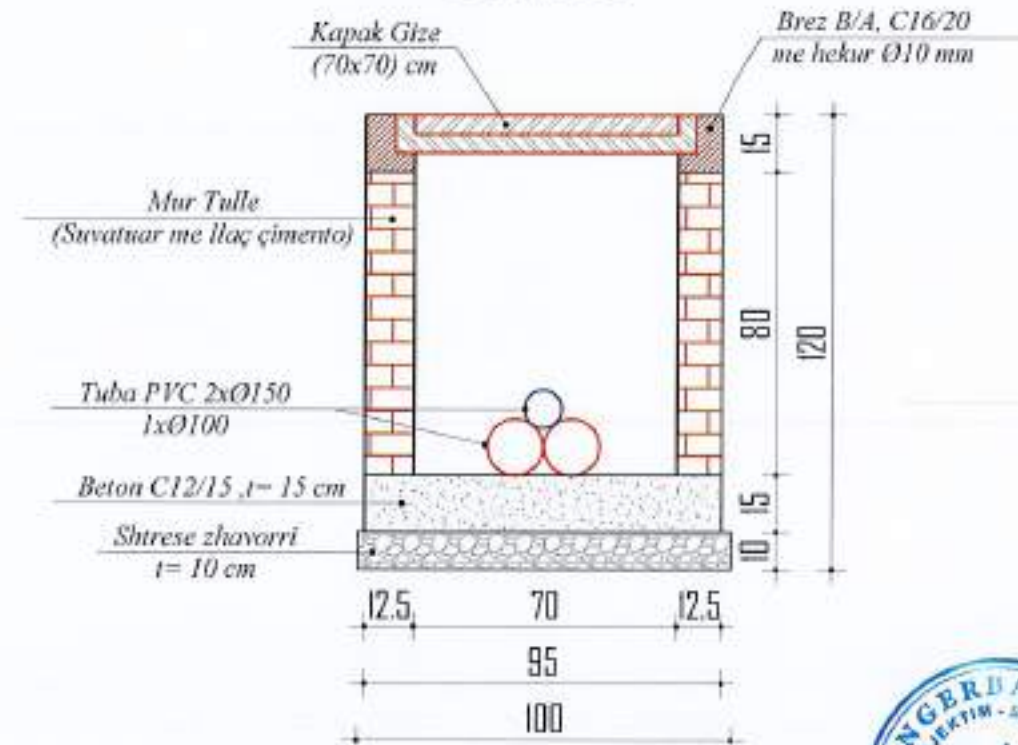

POROSITESI

BASHKIA LEZHE



"ANGERBA" sh.p.k.

Adresa: Rr. "Irfan Tomini" Tirane.
Cel: 099 20 95 882
E-mail: burhanhafizi@gmail.com

VENDODHJA
Bashkia Lezhe

TITULLI I PROJEKTIT

NDERTIMI I KANALIZIMIT PER REHABILITIMIN E UJERAVE
TE BARDHA NE TREGUN E LIRE TE QYTETIT TE LEZHES

FAZA E PROJEKTIMIT:

PROJEKT ZBATIMI

TITULLI I VIZATIMIT:

DETAJ PUSETE ELEKTRIKE

Grupi i Projektimit

Ing. Burhan HAFIZI

Ing. Servet VERÇANI

Ing. Gerti HAFIZI

Sh. 1:20

Data: Shtator 2024

ETA Nr.42



