

MIRATOHET
BASHKIA FINIQ
KRYETARI

Z. ROMEO ÇAKULLI

PROJEKT

Z B A T I M I

OBJEKTI

RIKONSTRUKSION I SHKARKUESIT KATASTROFIK TE DIGES SE
REZERVUARIT KARROQ

POROSITES


BASHKIA FINIQ


KONSULENTI

“ERALD-G” Shpk

VITI 2024



POROSITES : BASHKIA FINIQ RIKONSTRUKSION I SHKARKUESIT KATASTROFIK TE DIGES SE REZERVUARIT KARROQ	EMERTIMI : HOROGRAFIA  "ERALD-G" sh.p.k. Rruga "Kongresi i Lushnjes" Tirane		DREJTUES PROJEKTI Ing.Gezim ISLAMI	PROJEKTUES Ing.Erindi GJOKA Hidr.Anisa ZAKA Ing.Top.Alfred NDREGJONI Mek.Arben MUHA Top.Kujtim CANAMETI Ing.Eraldo ISLAMI		SHKALLA SHK - 1:1000 TIRANE 2024	FLETA 1 - 01 FORMAT A3

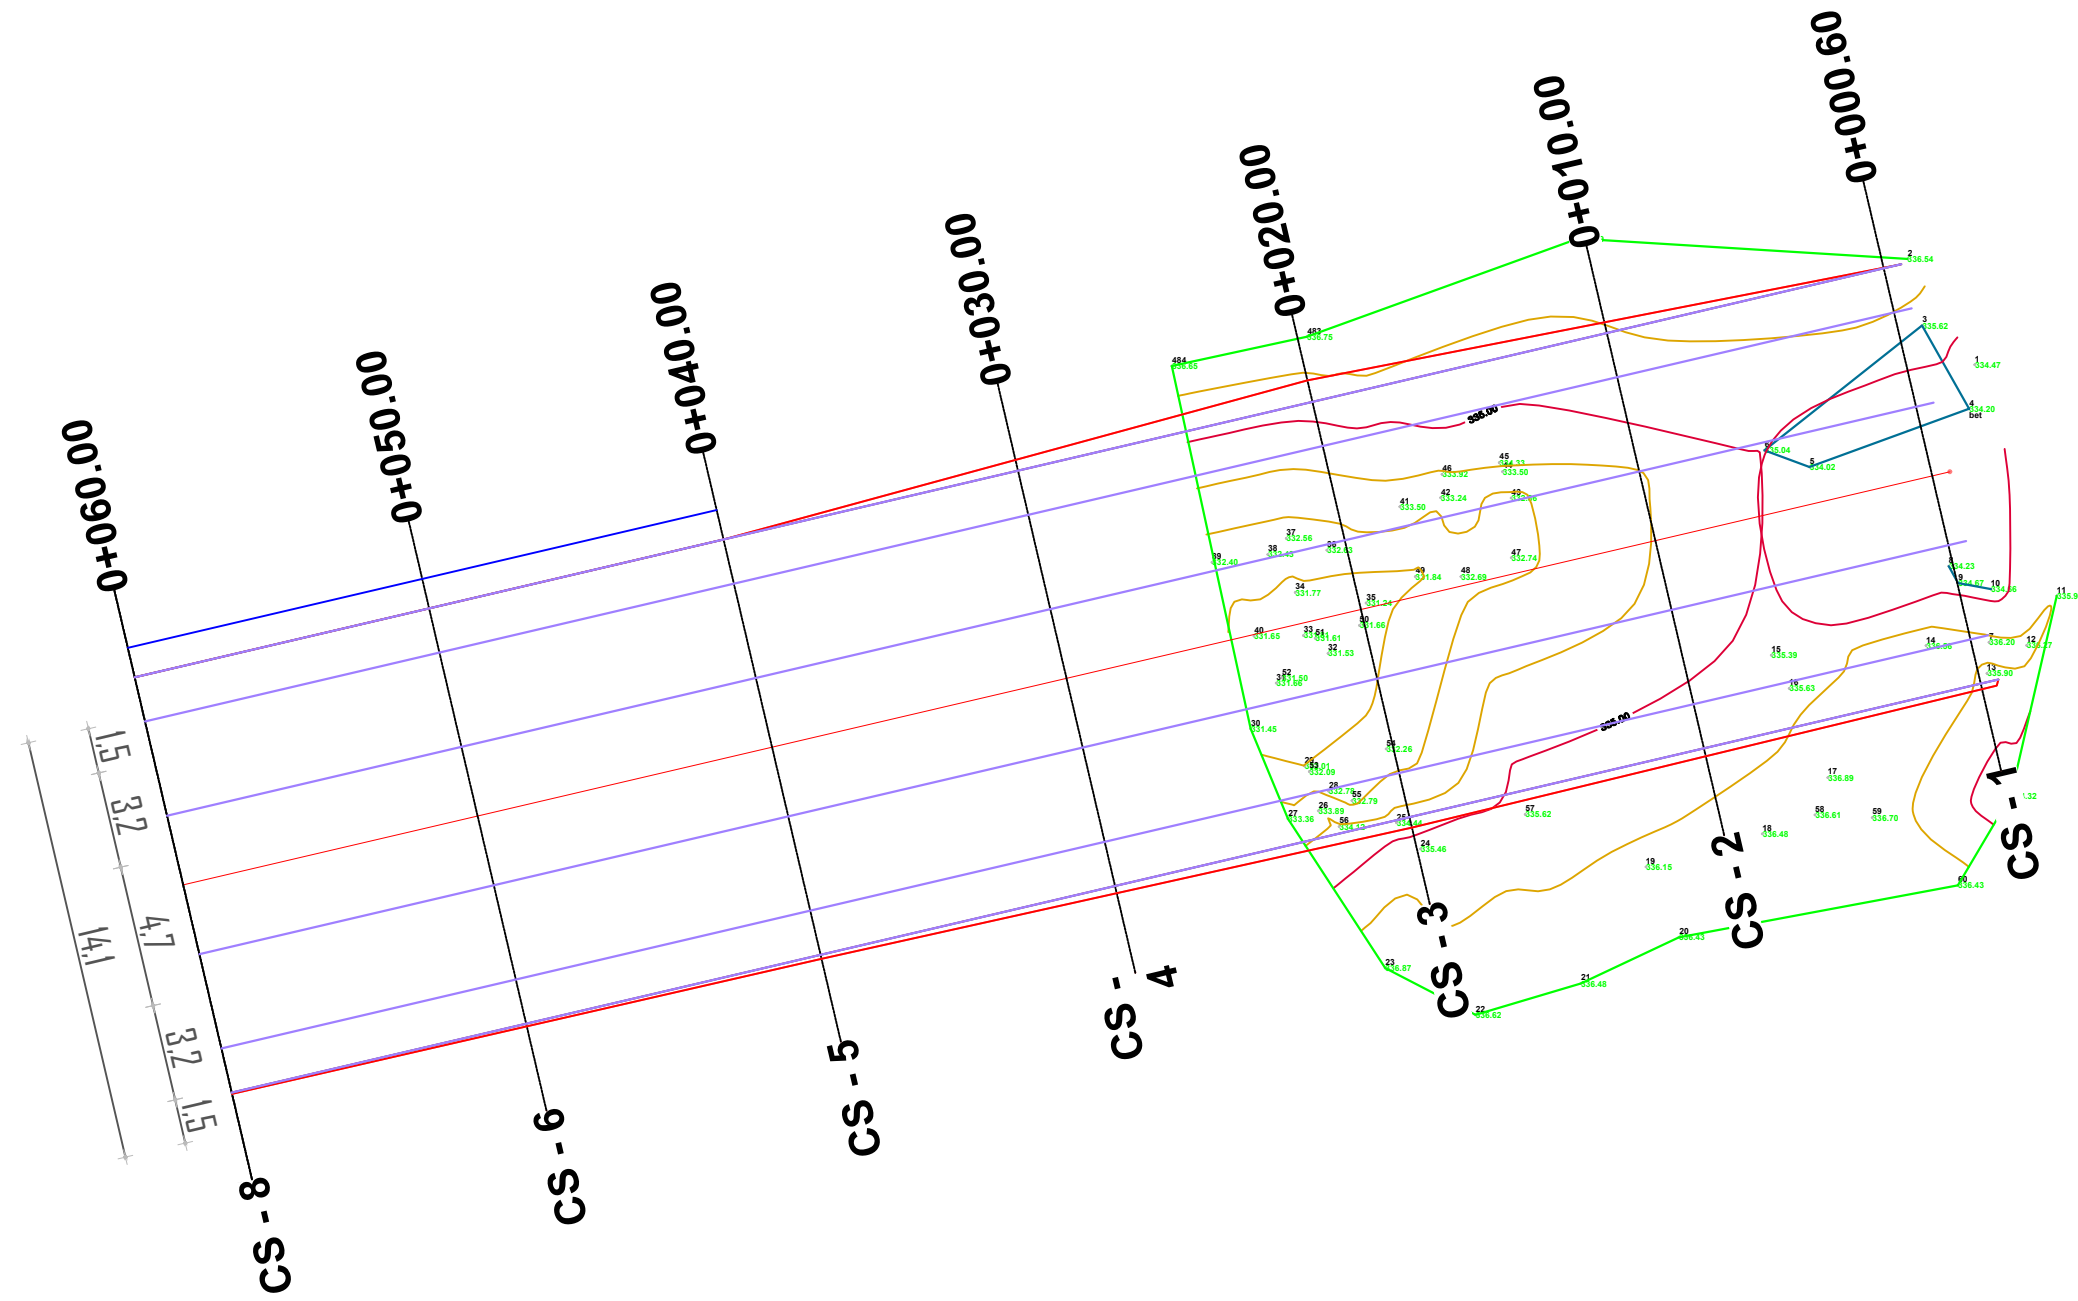

POROSITES : BASHKIA FINIQ

RIKONSTRUKSION I SHKARKUESIT KATASTROFIK TE DIGES SE REZERVUARIT KARROQ

EMERTIMI : PLANIMETRIA E PERGJITHSHME

"ERALD-G" sh.p.k
Rruga "Kongresi i Lushnjes"
Tirane



DREJTUES PROJEKTI

Ing.Gezim ISLAMI

PROJEKTUES

Ing.Erindi GJOKA
Hidr.Anisa ZAKA
Ing.Top.Alfred NDREGJONI
Mek.Arben MUHA
Top.Kujtim CANAMETI
Ing.Eraldo ISLAMI

SHKALLA

SHK - 1:250


TIRANE 2024

FLETA

2 - 01

FORMAT A3

340
330
320
310
290

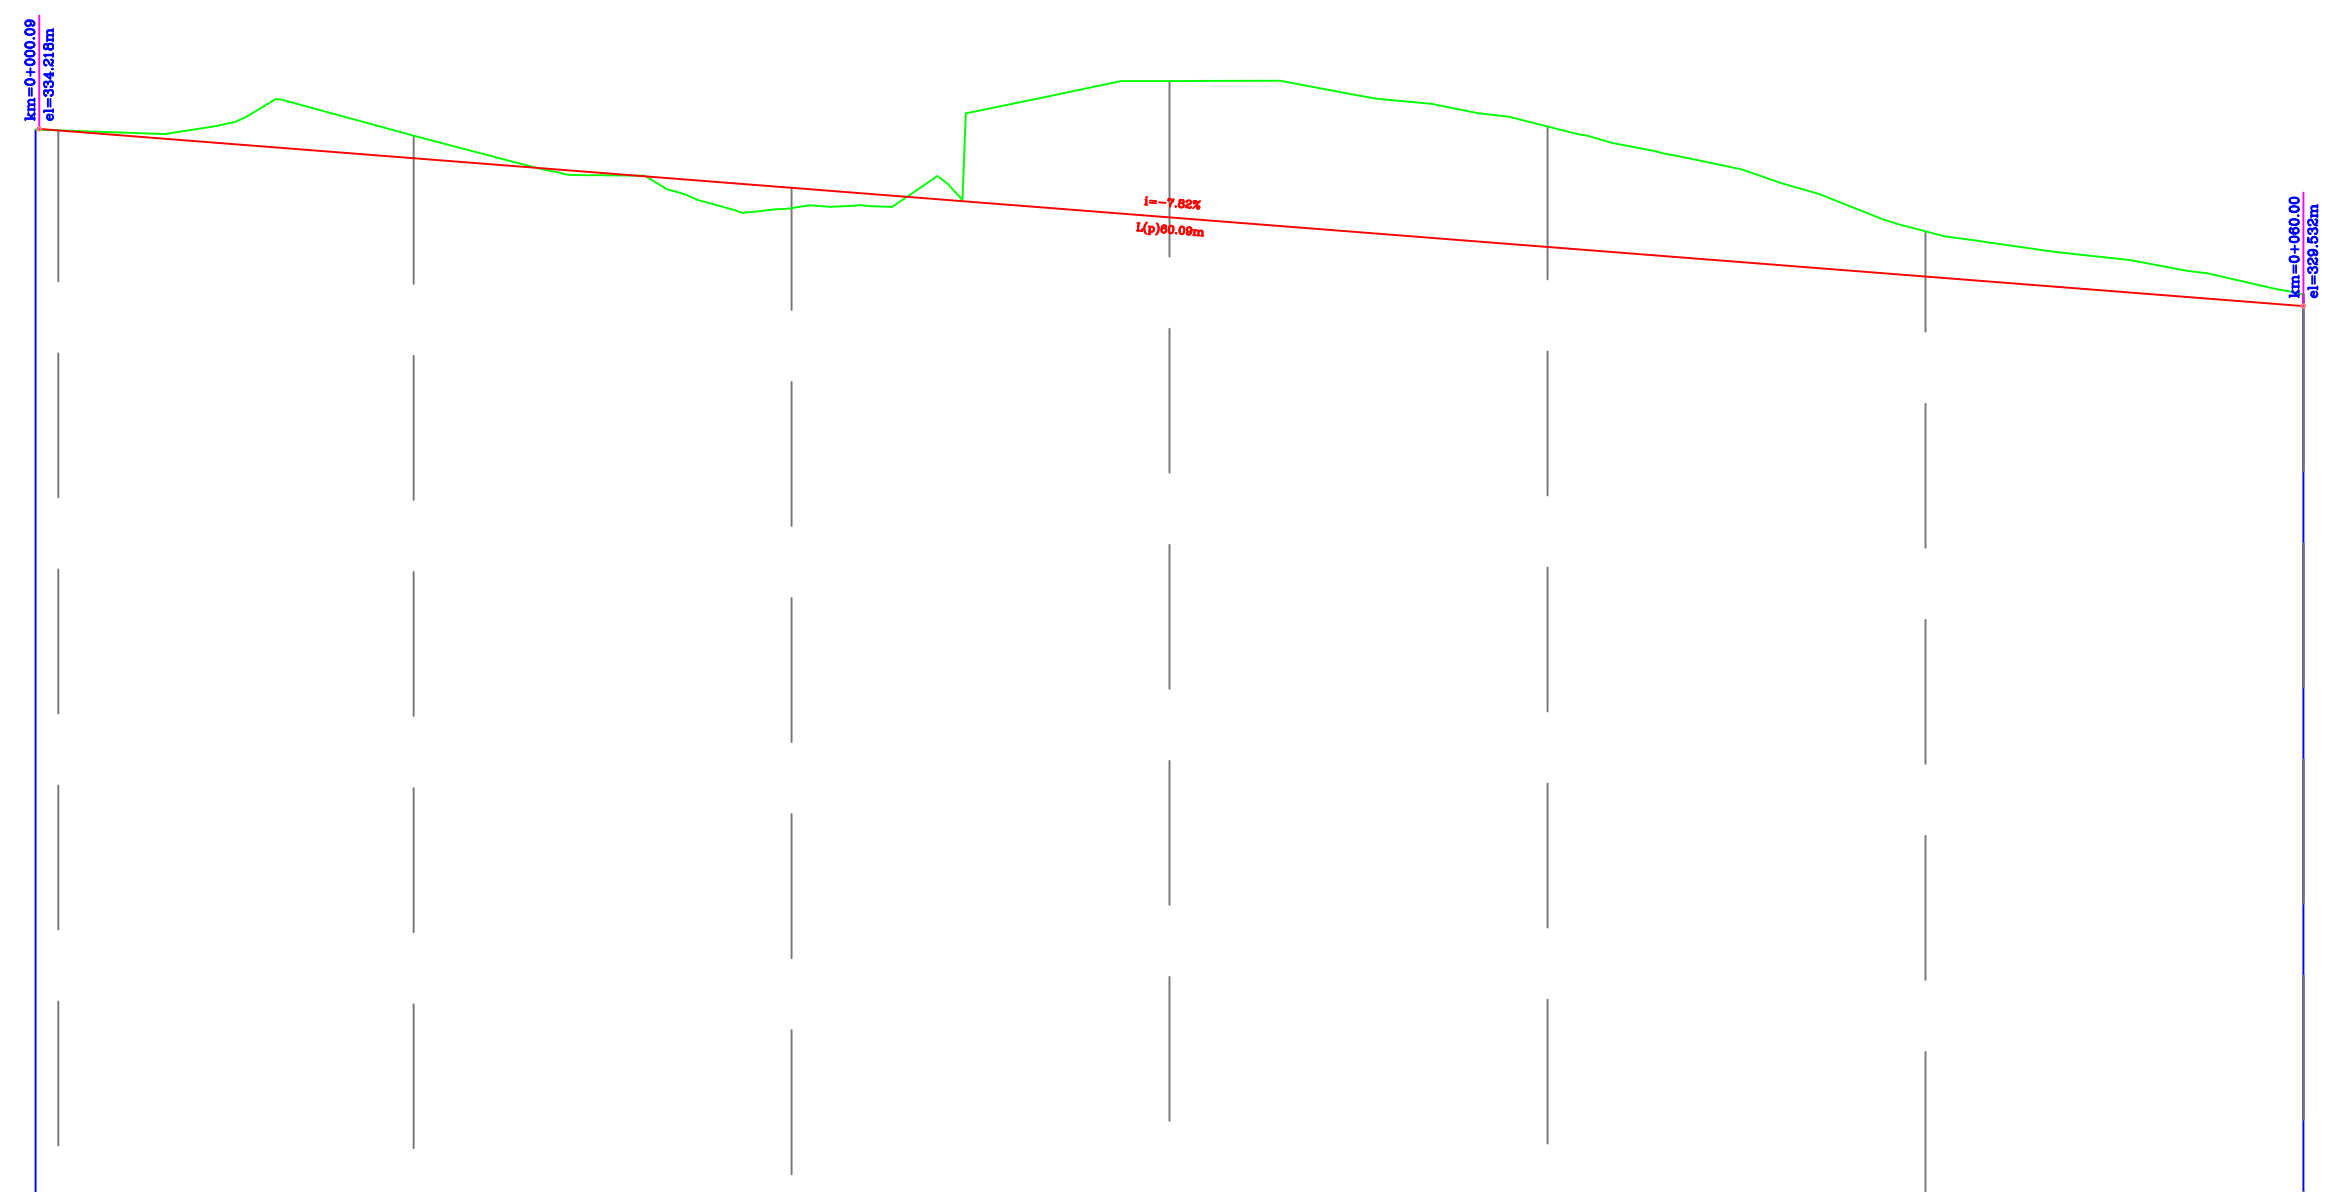

CS-NR.		CS-1	CS-2	CS-3	CS-4	CS-5	CS-6	CS-8
Distanca	Pjesore	9	10	10	10	10	10	0
	Progresive	0+001	0+010	0+020	0+030	0+040	0+050	0+060
Kuota	Terreni	334.18	334.04	332.12	335.48	334.28	331.51	328.84
	Projektit	334.18	333.44	332.66	331.68	331.10	330.31	328.53
	Punes	0.00	-0.60	0.54	-3.80	-3.19	-1.20	-0.31
Gjeometria Vertikale								

POROSITES : BASHKIA FINIQ
RIKONSTRUKSION I SHKARKUESIT KATASTROFIK TE DIGES SE REZERVUARIT KARROQ

EMERTIMI : PROFILI GJATESOR
"ERALD-G" sh.p.k
Rruga "Kongresi i Lushnjes"
Tirane






DREJTUES PROJEKTI
Ing.Gezim ISLAMI

PROJEKTUES
Ing.Erindi GJOKA
Hidr.Anisa ZAKA
Ing.Top.Alfred NDREGJONI
Mek.Arben MUHA
Top.Kujtim CANAMETI
Ing.Eraldo ISLAMI

SHKALLA
SHK - 1:200
TIRANE 2024

FLETA
3 - 01
FORMAT A3

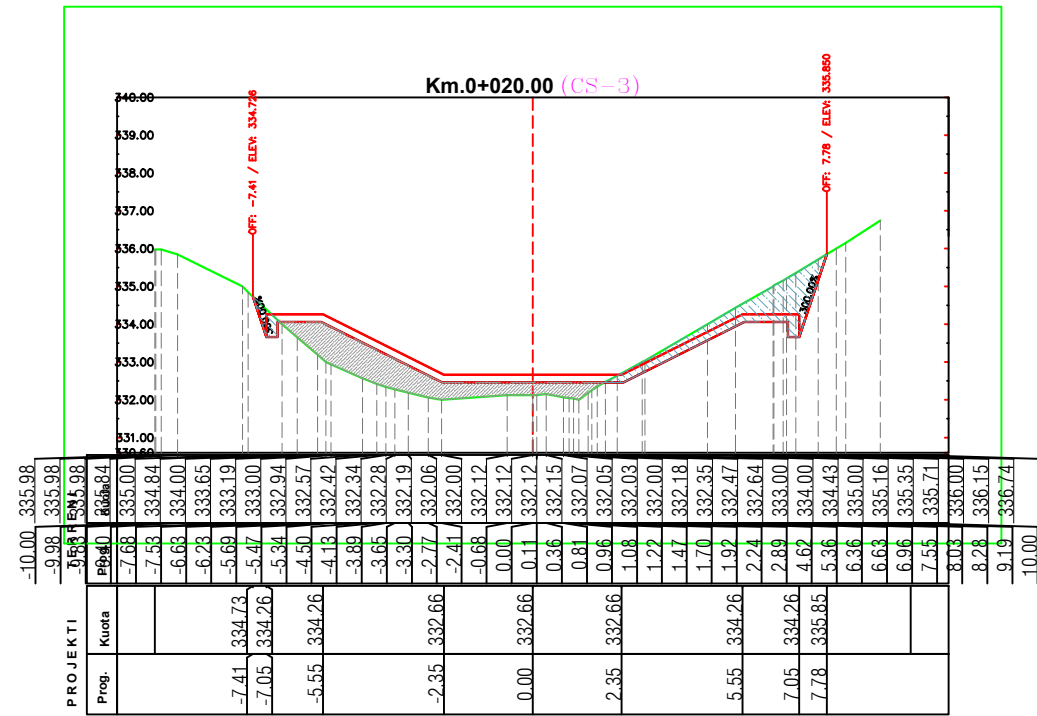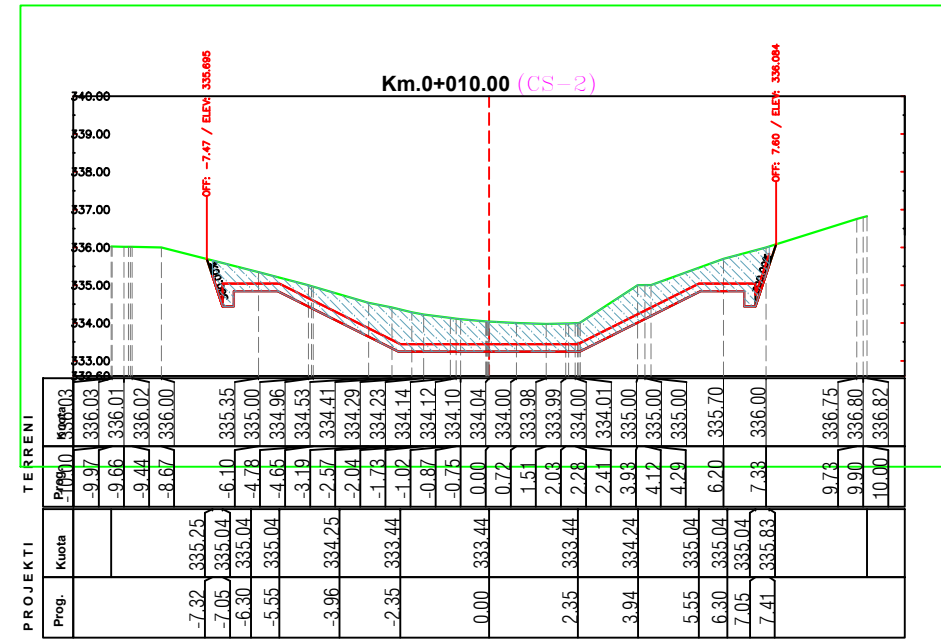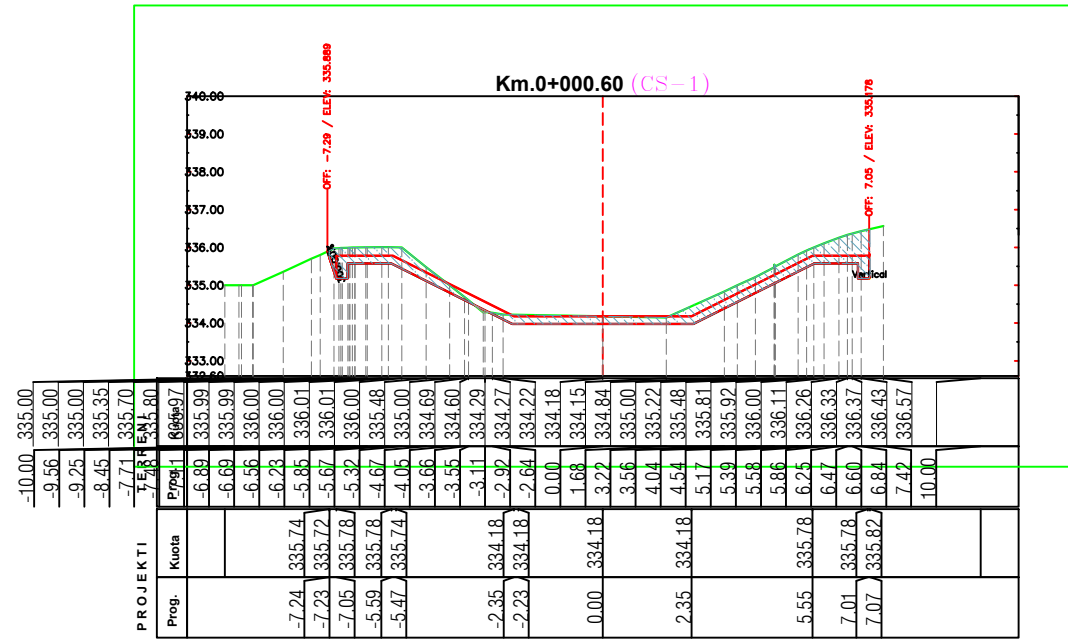

POROSITES : BASHKIA FINIQ

RIKONSTRUKSION I SHKARKUESIT KATASTROFIK TE DIGES SE REZERVUARIT KARROQ

EMERTIMI : PROFILAT TERTHORE

"ERALD-G" sh.p.k
Rruga "Kongresi i Lushnjes"
Tirane

DREJTUES PROJEKTI

Ing.Gezim ISLAMI

PROJEKTUES

Ing.Erindi GJOKA	Hidr.Anisa ZAKA
Ing.Top.Alfred NDREGJONI	Mek.Arben MUHA
Top.Kujtim CANAMETI	Ing.Eraldo ISLAMI

SHKALLA



SHK - 1:200

TIRANE 2024

FLETA

4 - 01

FORMAT A3

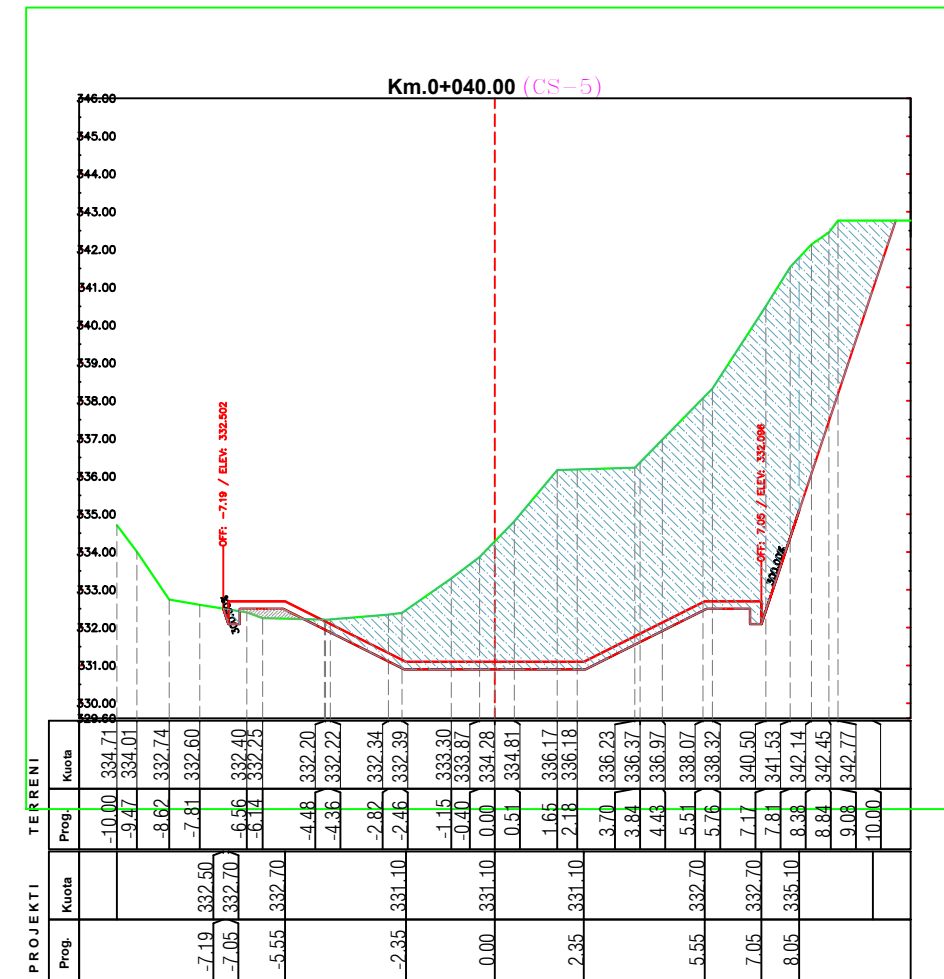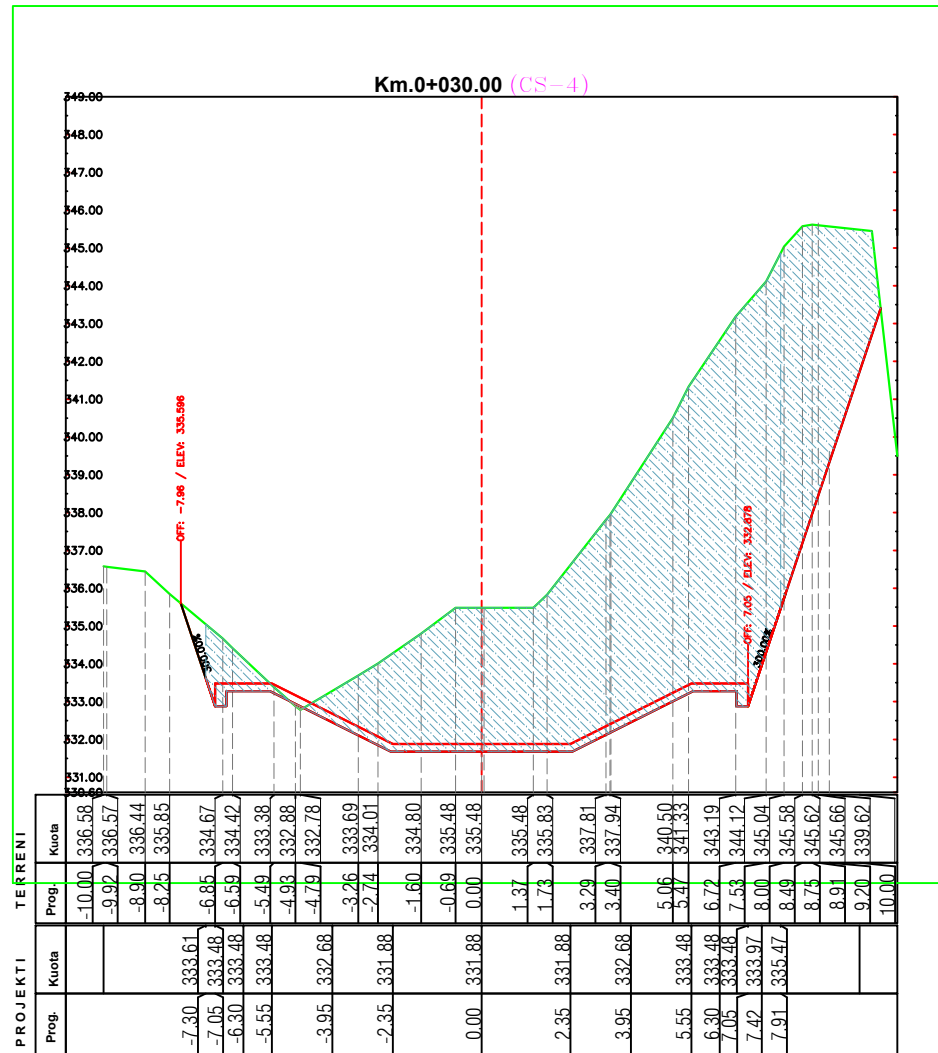

PROPOSITES : BASHKIA FINIQ

RIKONSTRUKSION I SHKARKUESIT KATASTROFIK TE DIGES SE REZERVUARIT KARROQ

EMERTIMI : PROFILAT TERTHORE

"ERALD-G" sh.p.k
Rruga "Kongresi i Lushnjes"
Tirane



DREJTUES PROJEKTI

Ing.Gezim ISLAMI

PROJEKTUES

Ing.Erindi GJOKA	Hidr.Anisa ZAKA
Ing.Top.Alfred NDREGJONI	Mek.Arben MUHA
Top.Kujtim CANAMETI	Ing.Eraldo ISLAMI

SHKALLA



SHK - 1:200

TIRANE 2024

FLETA

4 - 02

FORMAT A3

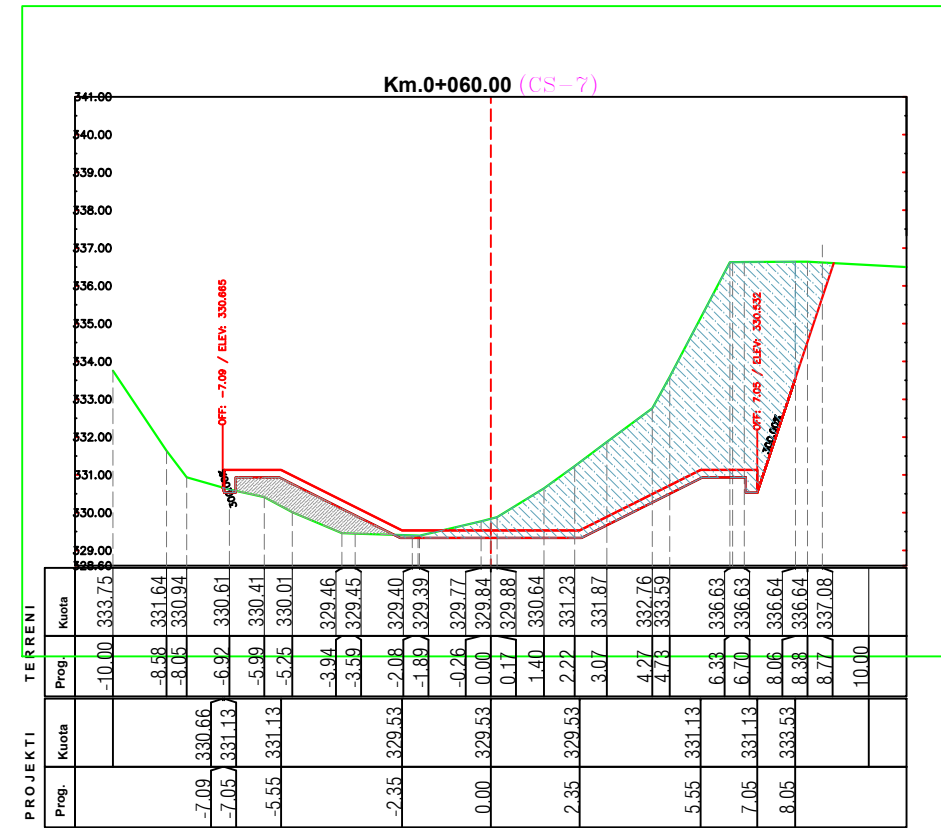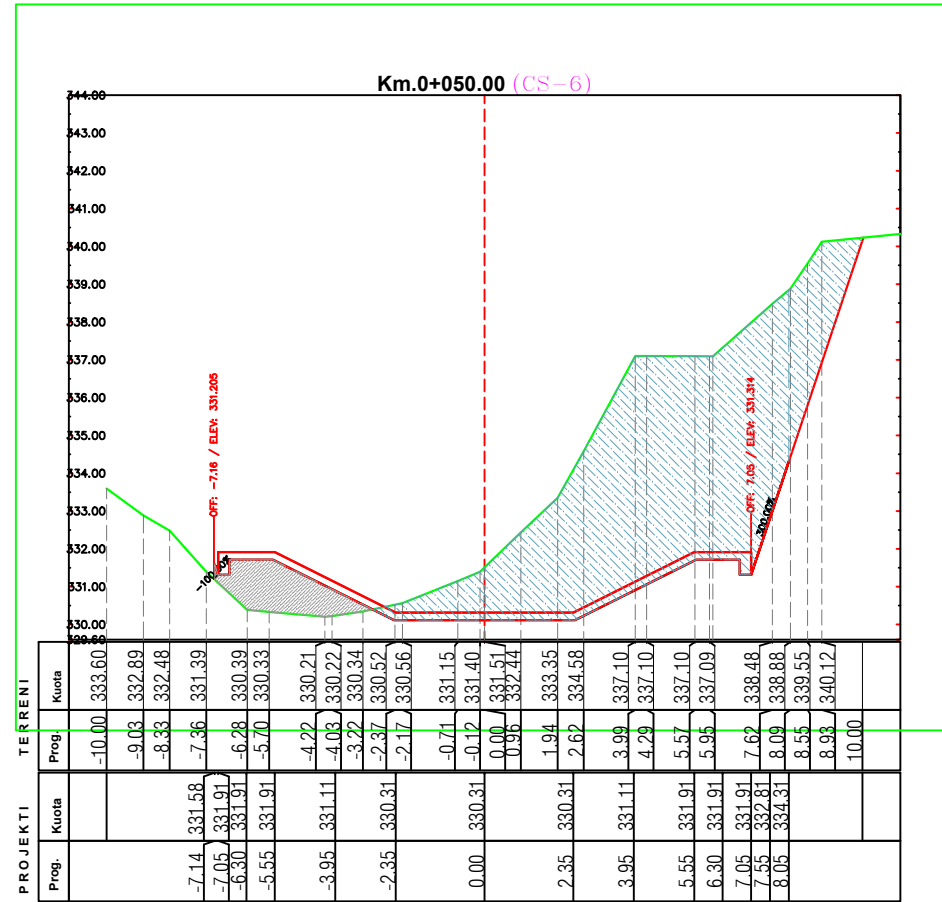

POROSITES : BASHKIA FINIQ

RIKONSTRUKSION I SHKARKUESIT KATASTROFIK TE DIGES SE REZERVUARIT KARROQ

EMERTIMI : PROFILAT TERTHORE

"ERALD-G" sh.p.k.
Rruga "Kongresi i Lushnjes"
Tirane

DREJTUES PROJEKTI

Ing.Gezim ISLAMI

PROJEKTUES

Ing.Erindi GJOKA	Hidr.Anisa ZAKA
Ing.Top.Alfred NDREGJONI	Mek.Arben MUHA
Top.Kujtim CANAMETI	Ing.Eraldo ISLAMI

SHKALLA

SHK - 1:200


TIRANE 2024

FLETA

4 - 03

FORMAT A3

PROFIL TIP I KANALIT, L=60ml

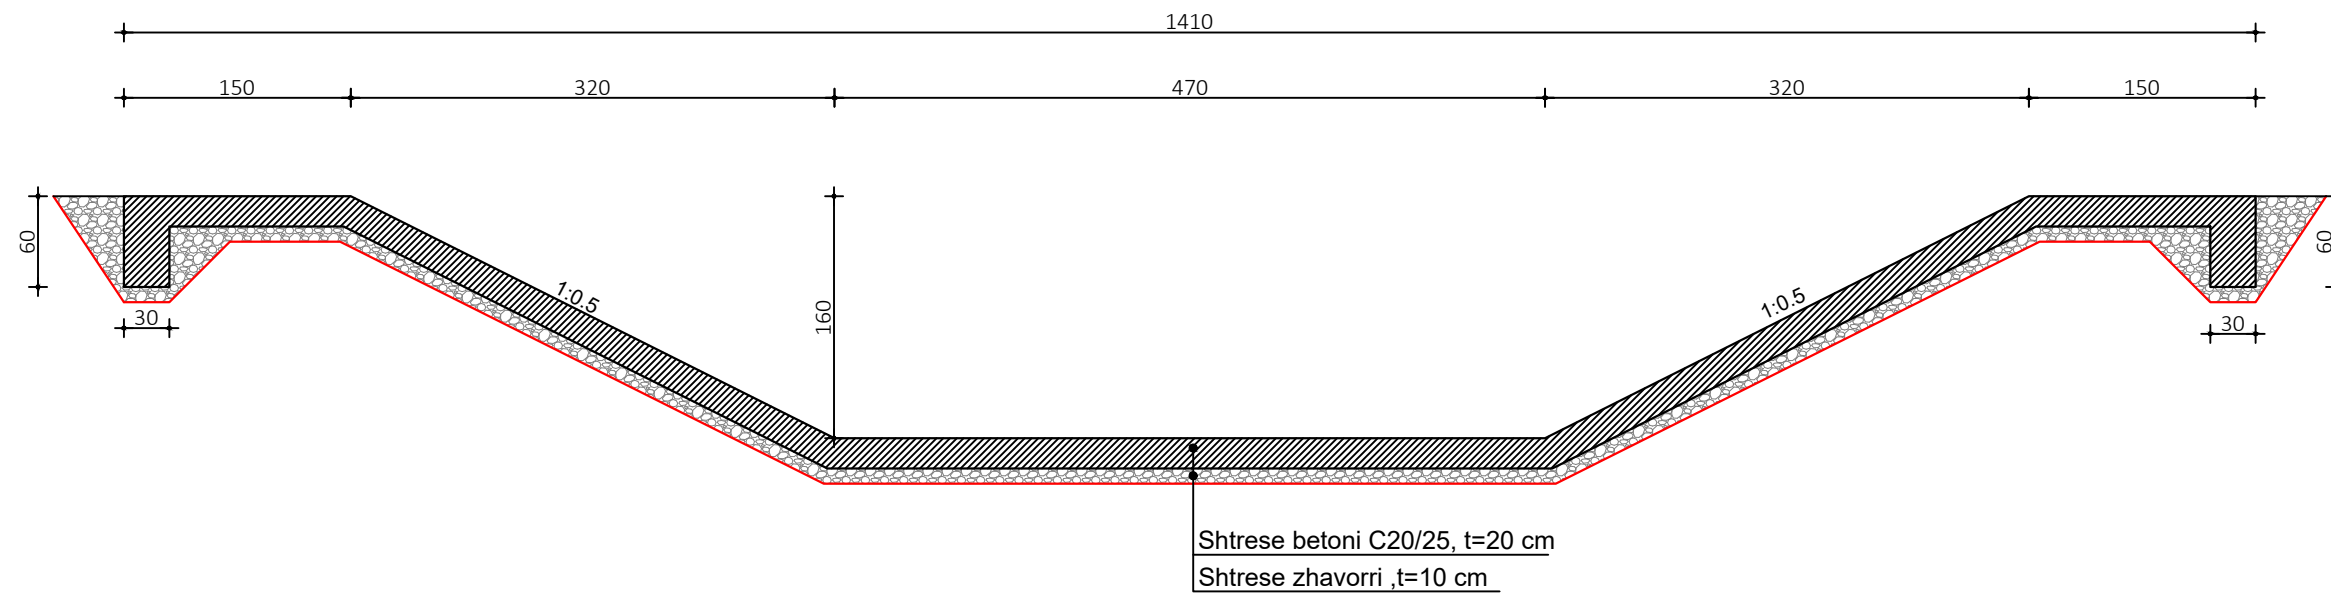

POROSITES : BASHKIA FINIQ

RIKONSTRUKSION I SHKARKUESIT KATASTROFIK TE DIGES
SE REZERVUARIT KARROQ

EMERTIMI : PROFILA TIP DHE DETAJE



"ERALD-G" sh.p.k
Rruga "Kongresi i Lushnjes"
Tirane

DREJTUES PROJEKTI

Ing.Gezim ISLAMI

PROJEKTUES

Ing.Erindi GJOKA

Hidr.Anisa ZAKA

Ing.Top.Alfred NDREGJONI

Mek.Arben MUHA

Top.Kujtim CANAMETI

Ing.Eraldo ISLAMI

SHKALLA

SHK - 1:50

TIRANE 2024

FLETA

5 - 01

FORMAT A3

ARMIMI I KANALIT, L=60ml

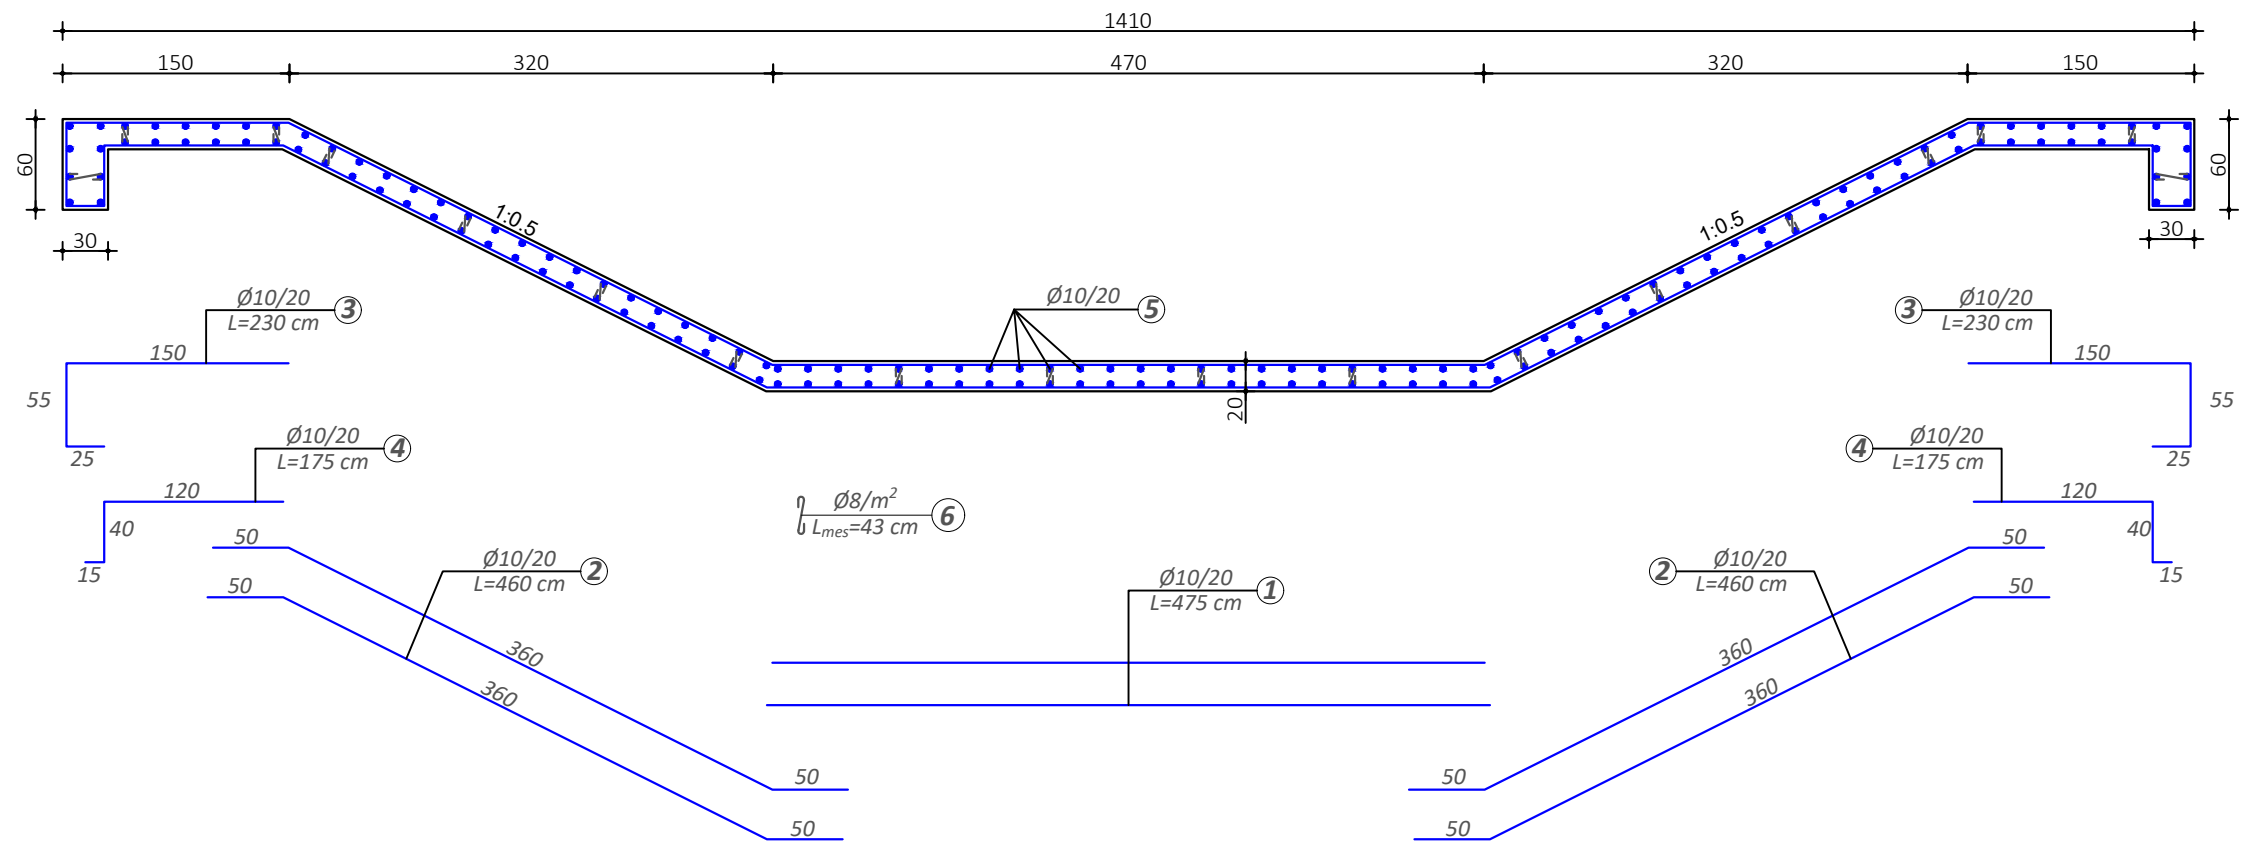


TABELA E SPECIFIKIMIT TE ARMATURES

ELEMENTI		SPECIFIKIMI I ARMATURES					ARM. E NJE ELEMENTI			TOTAL
LLOJI	COPE	NR	Ø	L(cm)	cope	L(m)	Ø	L(m)	Pesha (kg)	(kg)
KANALI, L=3m	20	1	10	475	30	142.5	8	73.1	28.87	13164
		2	10	460	60	276	10	1020	629.34	
		3	10	230	30	69				
		4	10	175	30	52.5				
		5	10	300	160	480				
		6	8	43	170	73.1				

POROSITES : BASHKIA FINIQ

RIKONSTRUKSION I SHKARKUESIT KATASTROFIK TE DIGES SE REZERVUARIT KARROQ

EMERTIMI : PROFILA TIP DHE DETAJE

"ERALD-G" sh.p.k
Rruga "Kongresi i Lushnjes"
Tirane



DREJTUES PROJEKTI

Ing.Gezim ISLAMI

PROJEKTUES

Ing.Erindi GJOKA

Hidr.Anisa ZAKA

Ing.Top.Alfred NDREGJONI

Mek.Arben MUHA

Top.Kujtim CANAMETI

Ing.Eraldo ISLAMI

SHKALLA

SHK - 1:50


TIRANE 2024

FLETA

5 - 02

FORMAT A3

PROFIL TERTHOR TIP I RRUGES, L=3.1 KM

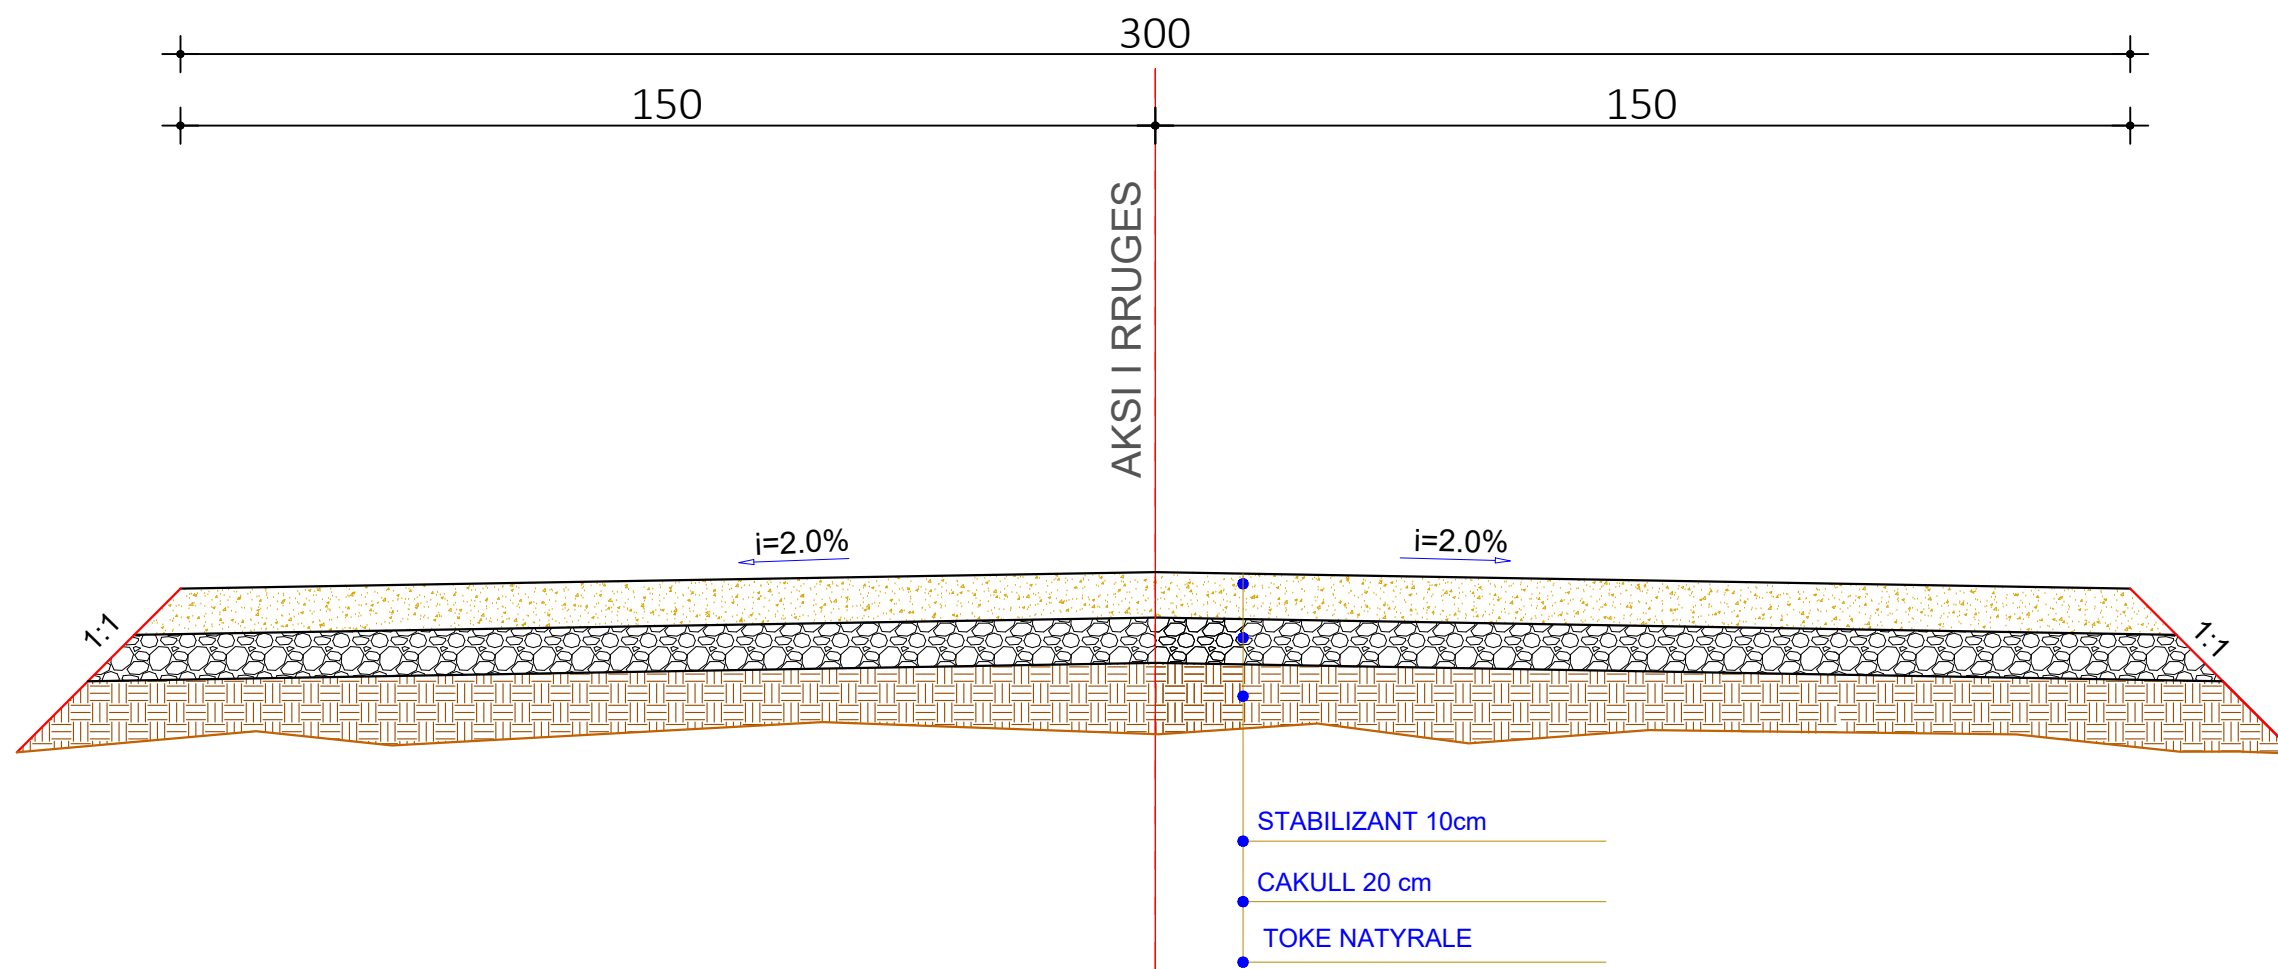

POROSITES : BASHKIA FINIQ

RIKONSTRUKSION I SHKARKUESIT KATASTROFIK TE DIGES
 SE REZERVUARIT KARROQ

EMERTIMI : PROFILA TIP DHE DETAJE



"ERALD-G" sh.p.k
 Rruga "Kongresi i Lushnjes"
 Tirane

DREJTUES PROJEKTI

Ing.Gezim ISLAMI

PROJEKTUES

Ing.Erindi GJOKA

Hidr.Anisa ZAKA

Ing.Top.Alfred NDREGJONI

Mek.Arben MUHA

Top.Kujtim CANAMETI

Ing.Eraldo ISLAMI

SHKALLA

SHK - 1:25

TIRANE 2024


FLETA

5 - 03

FORMAT A3

MURE MBAJTES B/ARME H=2.3M

SH. 1:50

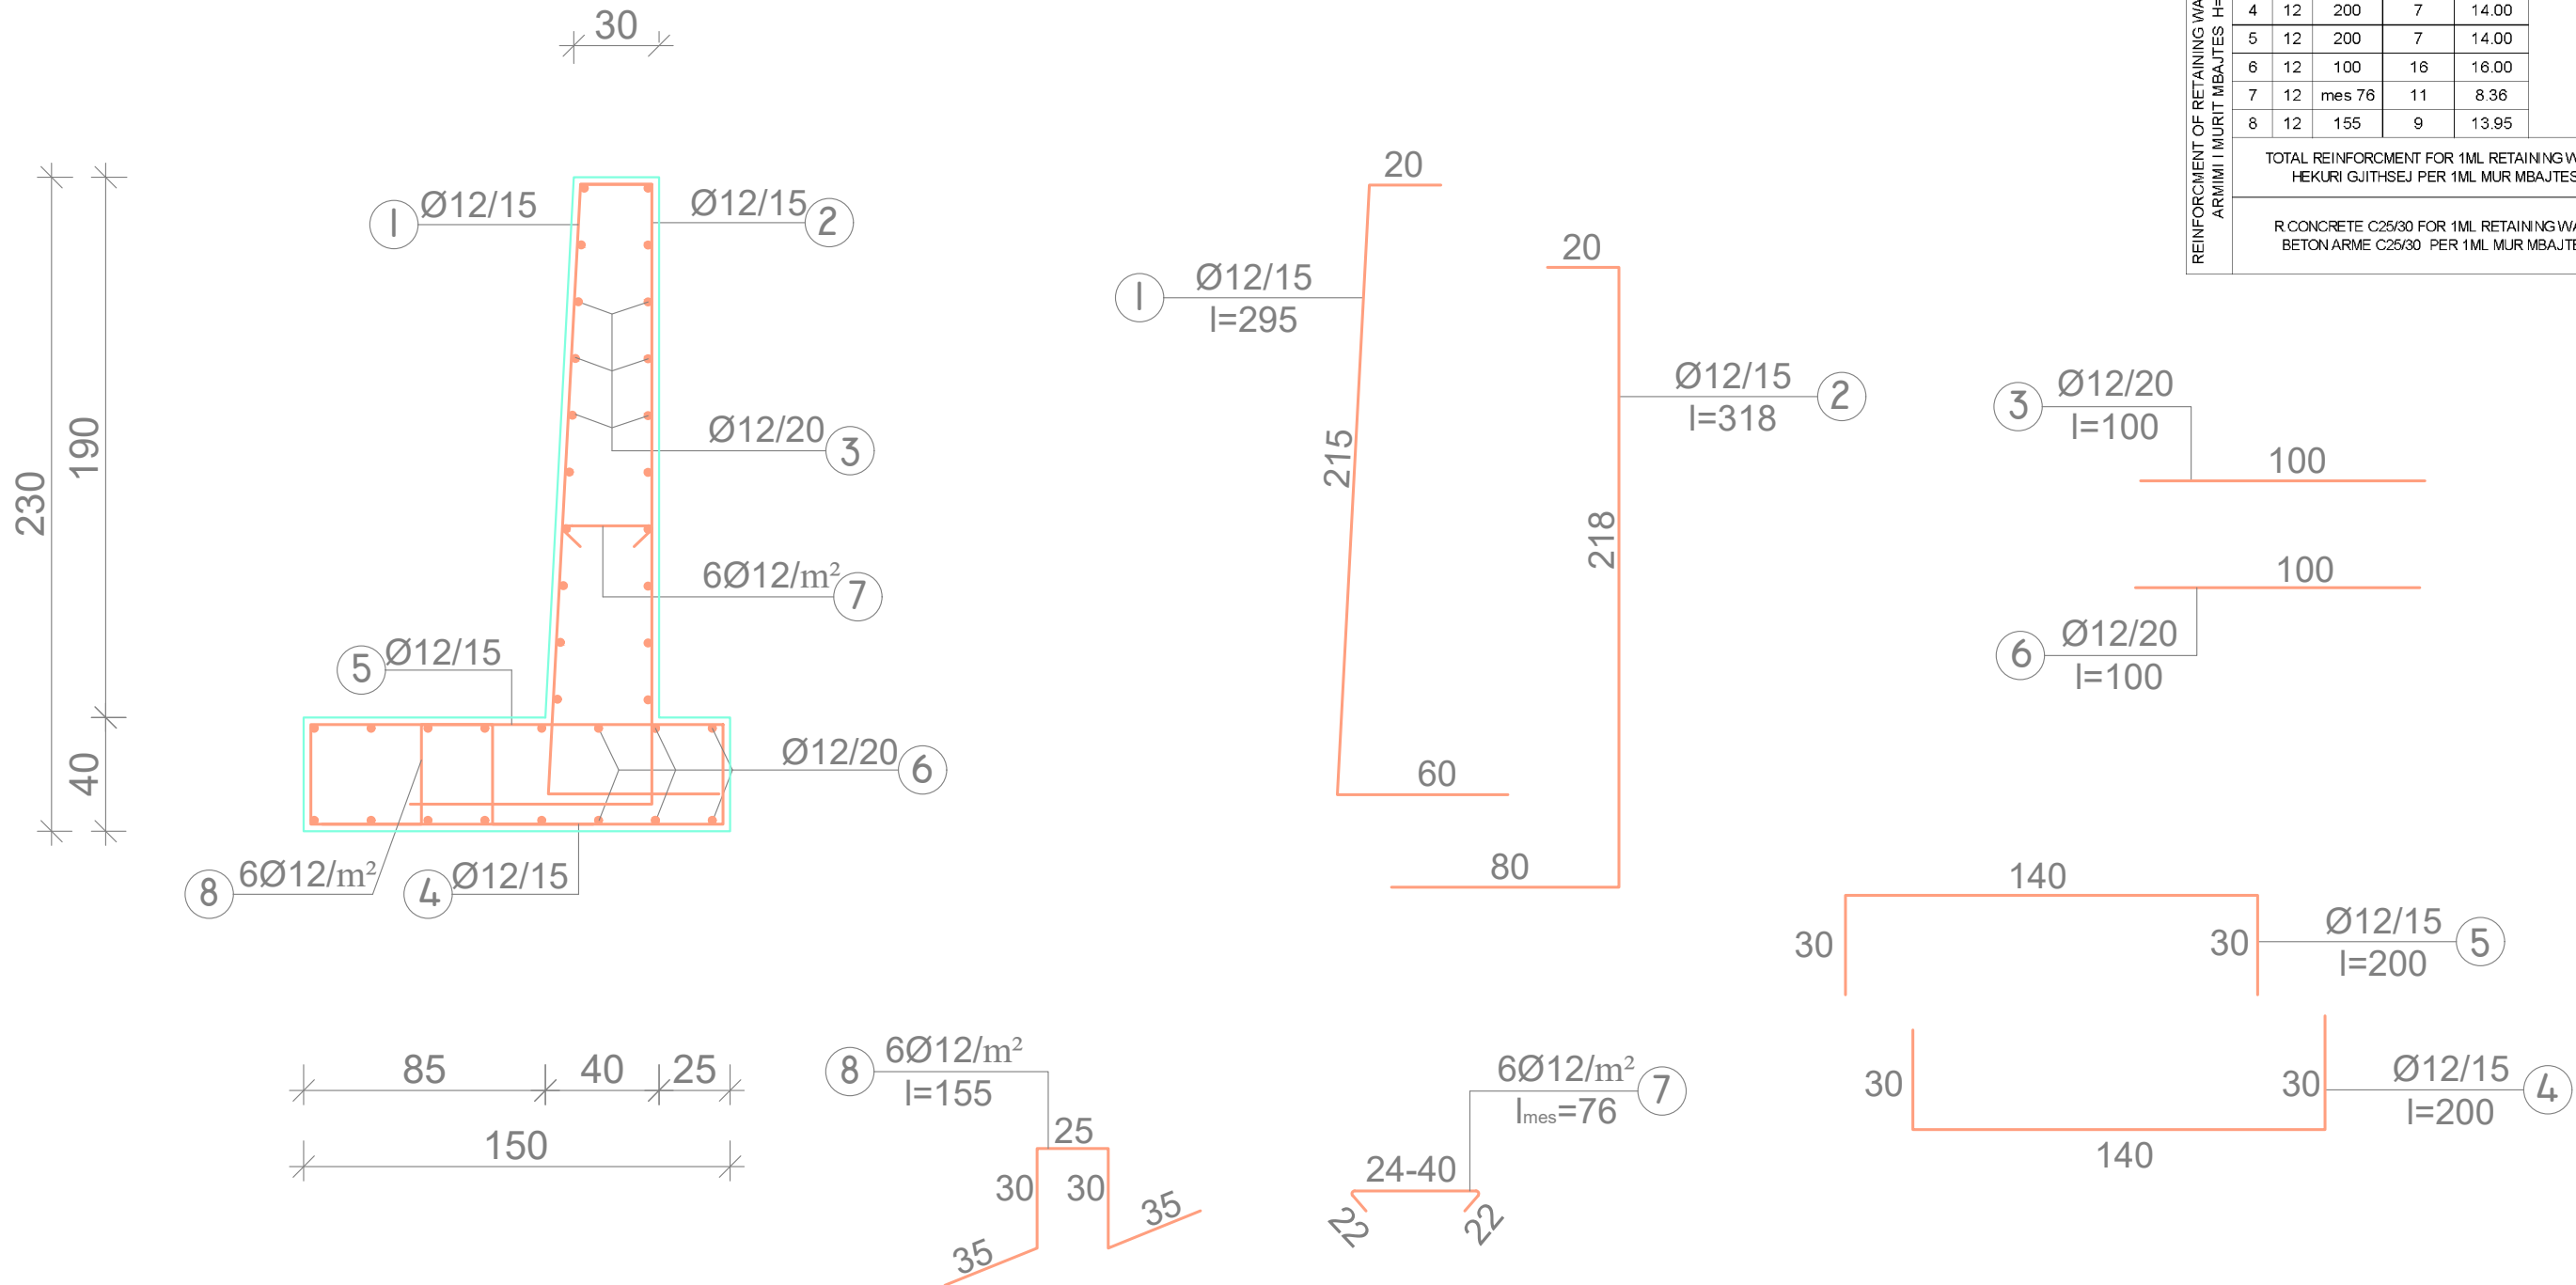


REINFORCEMENT ARMATURA									
Element	Nr.	Φ	L	Quantity	L	SUMMARY / PERMBLEDHJE			
						Φ	ΣL	Weight	Total
		mm	cm	pieces	ml	mm	ml	kg/ml	Weight
				cope				Pesha	Total
								kg/ml	kg/ml
REINFORCEMENT OF RETAINING WALL - H=2.3M ARMIMI I MURIT MBAJTES H=2.3M	1	12	295	7	20.65	12	129.22	0.888	114.72
	2	12	318	7	22.26				
	3	12	100	20	20.00				
	4	12	200	7	14.00				
	5	12	200	7	14.00				
	6	12	100	16	16.00				
	7	12	mes 76	11	8.36				
	8	12	155	9	13.95				
TOTAL REINFORCEMENT FOR 1ML RETAINING WALL HEKURI GJITHSEJ PER 1ML MUR MBAJTES								KG	114.72
R.CONCRETE C25/30 FOR 1ML RETAINING WALL BETON ARME C25/30 PER 1ML MUR MBAJTES								M³	1.26

POROSITES : BASHKIA FINIQ

RIKONSTRUKSION I SHKARKUESIT KATASTROFIK TE DIGES SE REZERVUARIT KARROQ

EMERTIMI : PROFILA TIP DHE DETAJE

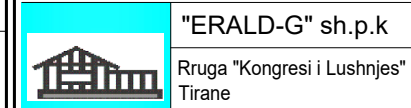

DREJTUES PROJEKTI

Ing.Gezim ISLAMI

PROJEKTUES

Ing.Erindi GJOKA

Hidr.Anisa ZAKA

Ing.Top.Alfred NDREGJONI

Mek.Arben MUHA

Top.Kujtim CANAMETI

Ing.Eraldo ISLAMI

SHKALLA

SHK - 1:25

TIRANE 2024

FLETA

5 - 04

FORMAT A3