

MIRATOI:

**KRYETARI I BASHKISË
ARTUR BUSHI**

PROJEKT ZBATIMI

OBJEKTI:

**"K.U.Z DHE SISTEMIM-ASFALTIM I RRUGES SE "KAZIVE
,FSHATI BUDULL,NJ.A.BUBQ,KRUJE**

PROJEKTUESI:

"HMK CONSULTING" shpk

INVESTITORI:

BASHKIA KRUE

KRUJE, 2024



REPUBLIKA E SHQIPERISE BASHKIA KRUJE	PROJEKT ZBATIMI "K.U.Z DHE SISTEMIM-ASFALTIM I RRUGES SE "KAZIVE ,FSHATI BUDULL,NJ.A.BUBQ,KRUJE	RILEVIMI	PROJEKTUES : " HMK CONSULTING" SHPK	FLETA 01
" HMK CONSULTING" SHPK			SHKALLA 1 : __	202_

PLANIMETRIA E RRUGES



	REPUBLIKA E SHQIPERISE BASHKIA KRUJE	PROJEKT ZBATIMI "K.U.Z DHE SISTEMIM-ASFALTIM I RRUGES SE "KAZIVE ,FSHATI BUDULL,NJ.A.BUBQ,KRUJE	PLANIMETRIA E RRUGES	PROJEKTUES : " HMK CONSULTING" SHPK	FLETA 01
" HMK CONSULTING" SHPK				SHKALLA 1 : __	202_

PLANIMETRIA E RRUGES



RRUGA 1

	REPUBLIKA E SHQIPERISE BASHKIA KRUJE	PROJEKT ZBATIMI "K.U.Z DHE SISTEMIM-ASFALTIM I RRUGES SE "KAZIVE ,FSHATI BUDULL,NJ.A.BUBQ,KRUJE	PLANIMETRIA E RRUGES	PROJEKTUES : " HMK CONSULTING" SHPK	FLETA 01
" HMK CONSULTING" SHPK	SHKALLA 1 : __			202_	

PLANIMETRIA E RRUGES




REPUBLICA E SHQIPERISE BASHKIA KRUJE	PROJEKT ZBATIMI "K.U.Z DHE SISTEMIM-ASFALTIM I RRUGES SE "KAZIVE ,FSHATI BUDULL,NJ.A.BUBQ,KRUJE	PLANIMETRIA E RRUGES	PROJEKTUES :	" HMK CONSULTING" SHPK	FLETA 01
			SHKALLA	1 : __	202_

PLANIMETRIA E RRUGES




REPUBLICA E SHQIPERISE BASHKIA KRUJE	PROJEKT ZBATIMI	PLANIMETRIA E RRUGES	PROJEKTUES : " HMK CONSULTING" SHPK	FLETA 01
" HMK CONSULTING" SHPK	"K.U.Z DHE SISTEMIM-ASFALTIM I RRUGES SE "KAZIVE ,FSHATI BUDULL,NJ.A.BUBQ,KRUJE		SHKALLA 1 : __	202_

PLANIMETRIA E RRUGES

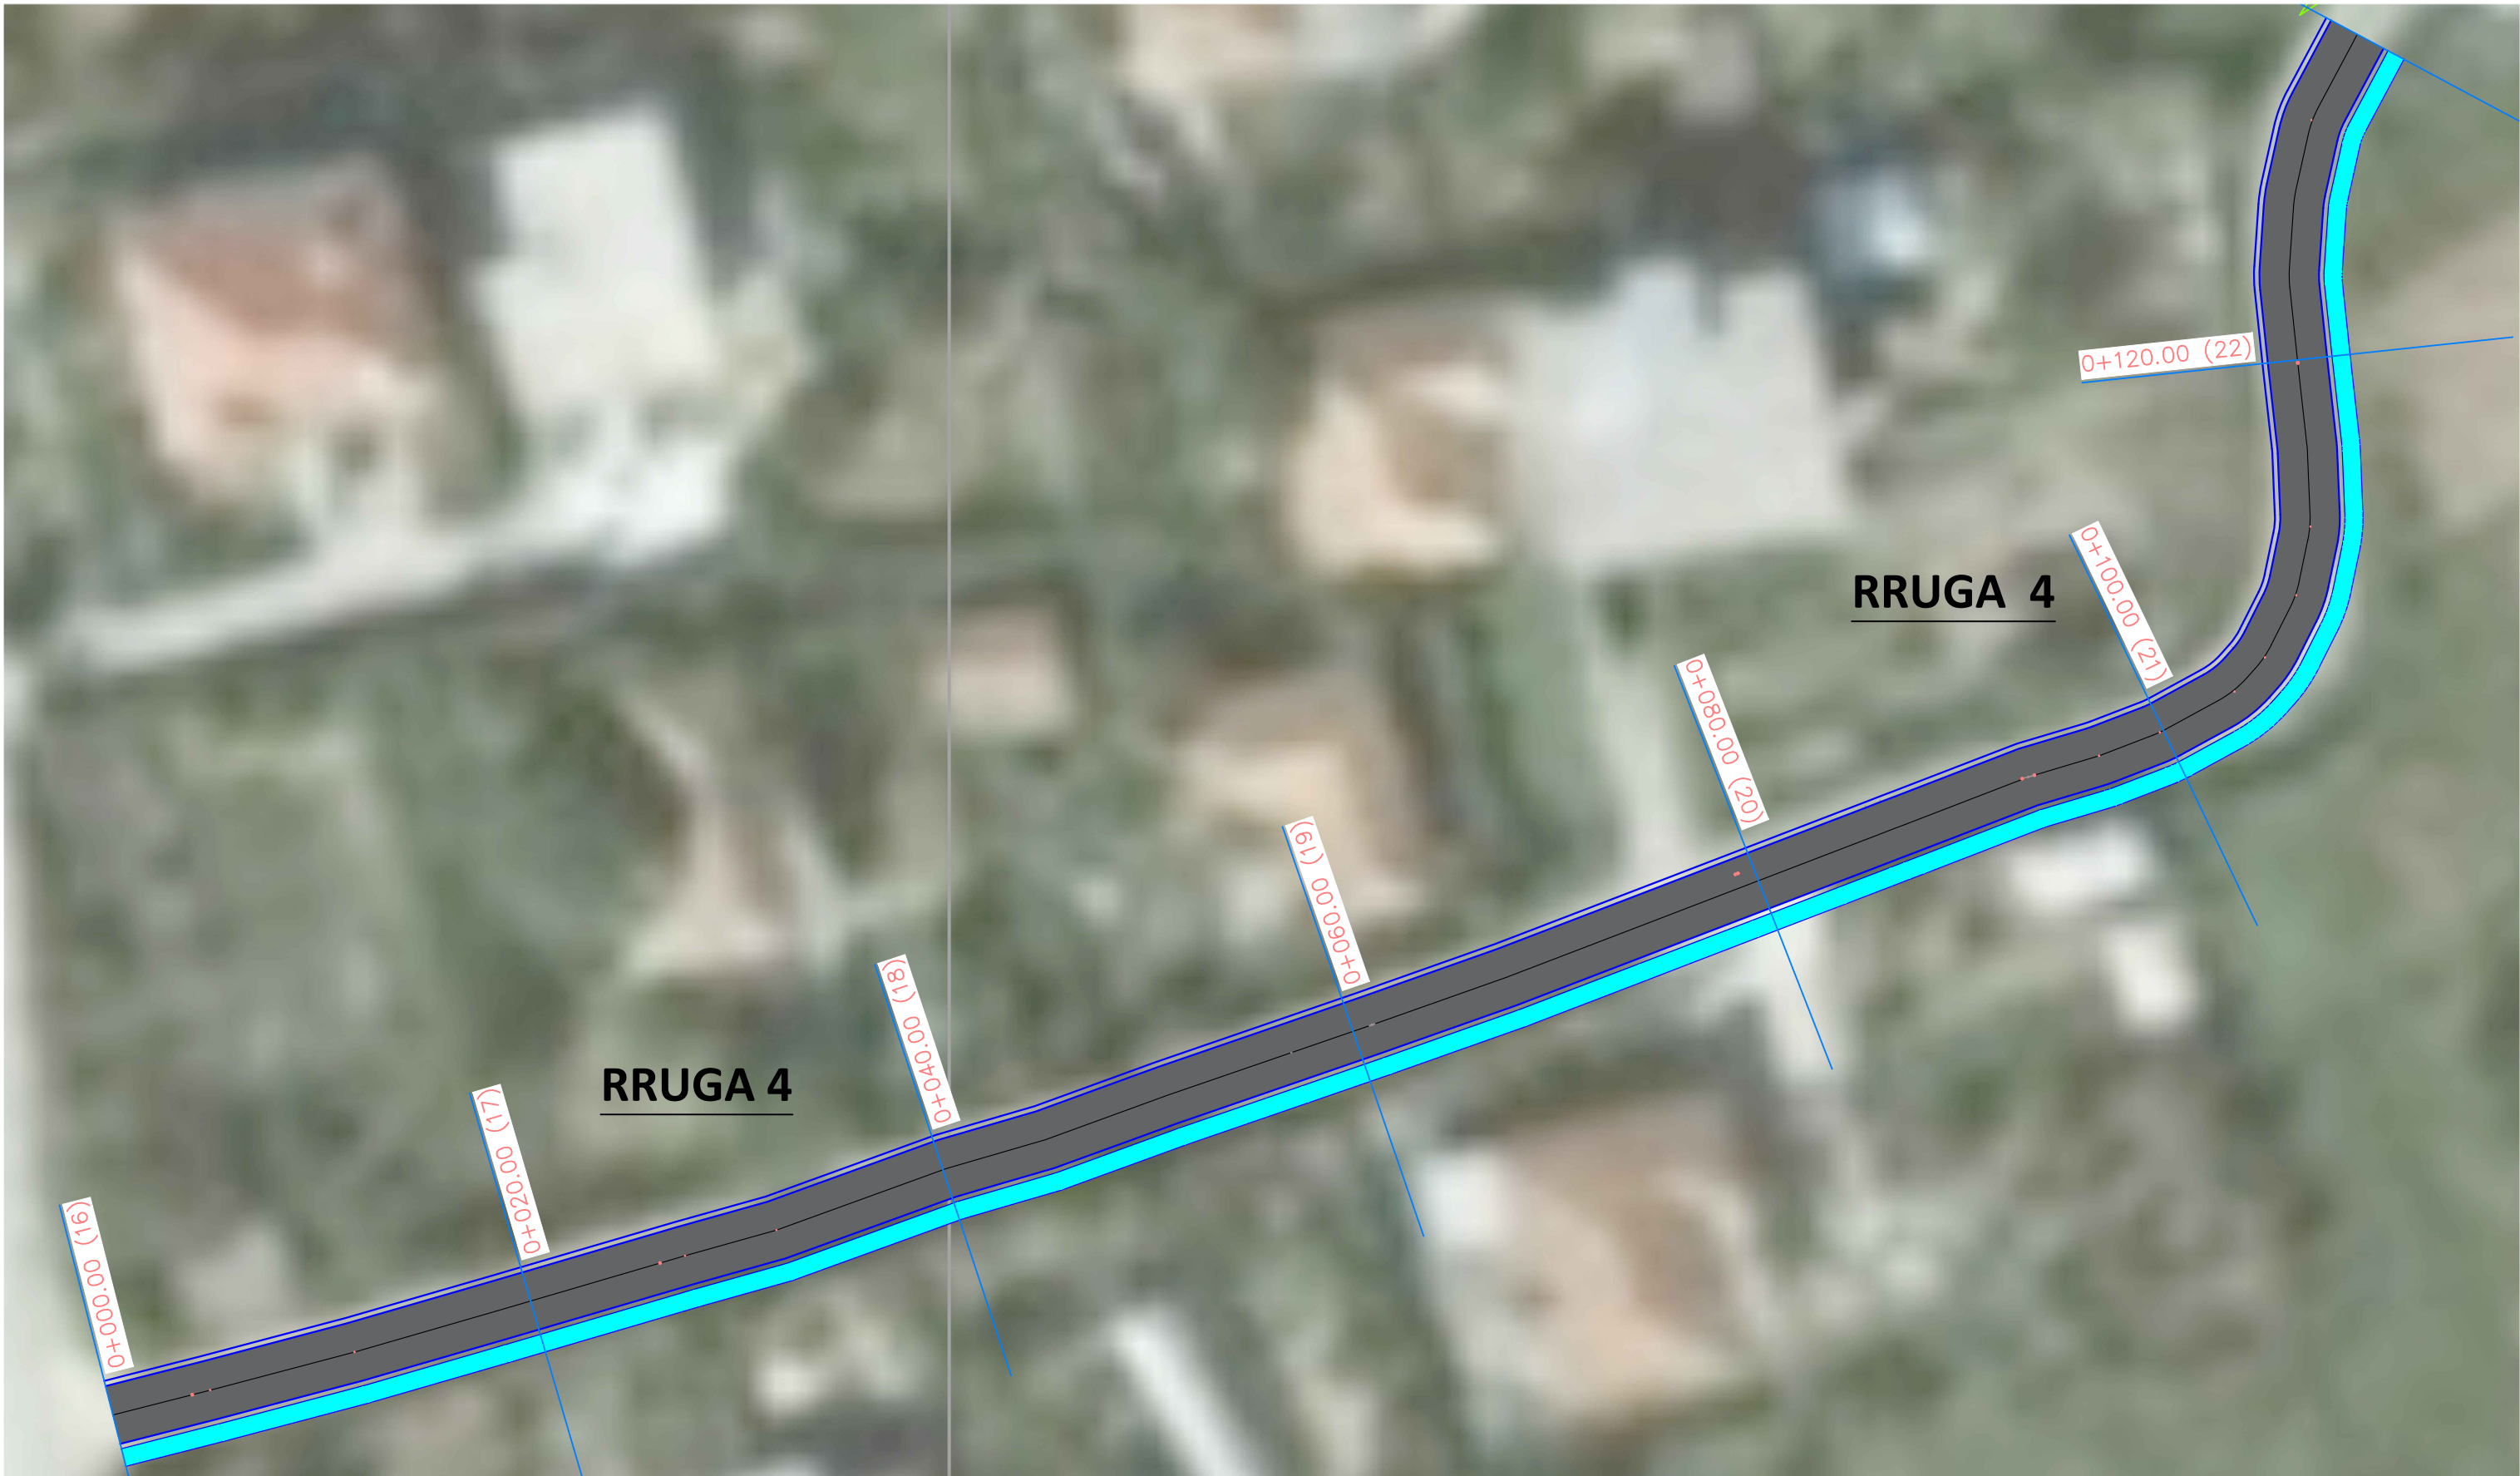

	REPUBLIKA E SHQIPERISE BASHKIA KRUJE	PROJEKT ZBATIMI "K.U.Z DHE SISTEMIM-ASFALTIM I RRUGES SE "KAZIVE ,FSHATI BUDULL,NJ.A.BUBQ,KRUJE	PLANIMETRIA E RRUGES	PROJEKTUES : " HMK CONSULTING" SHPK	FLETA 01
" HMK CONSULTING" SHPK				SHKALLA 1 : __	202_

PLANIMETRIA E K.U.Z

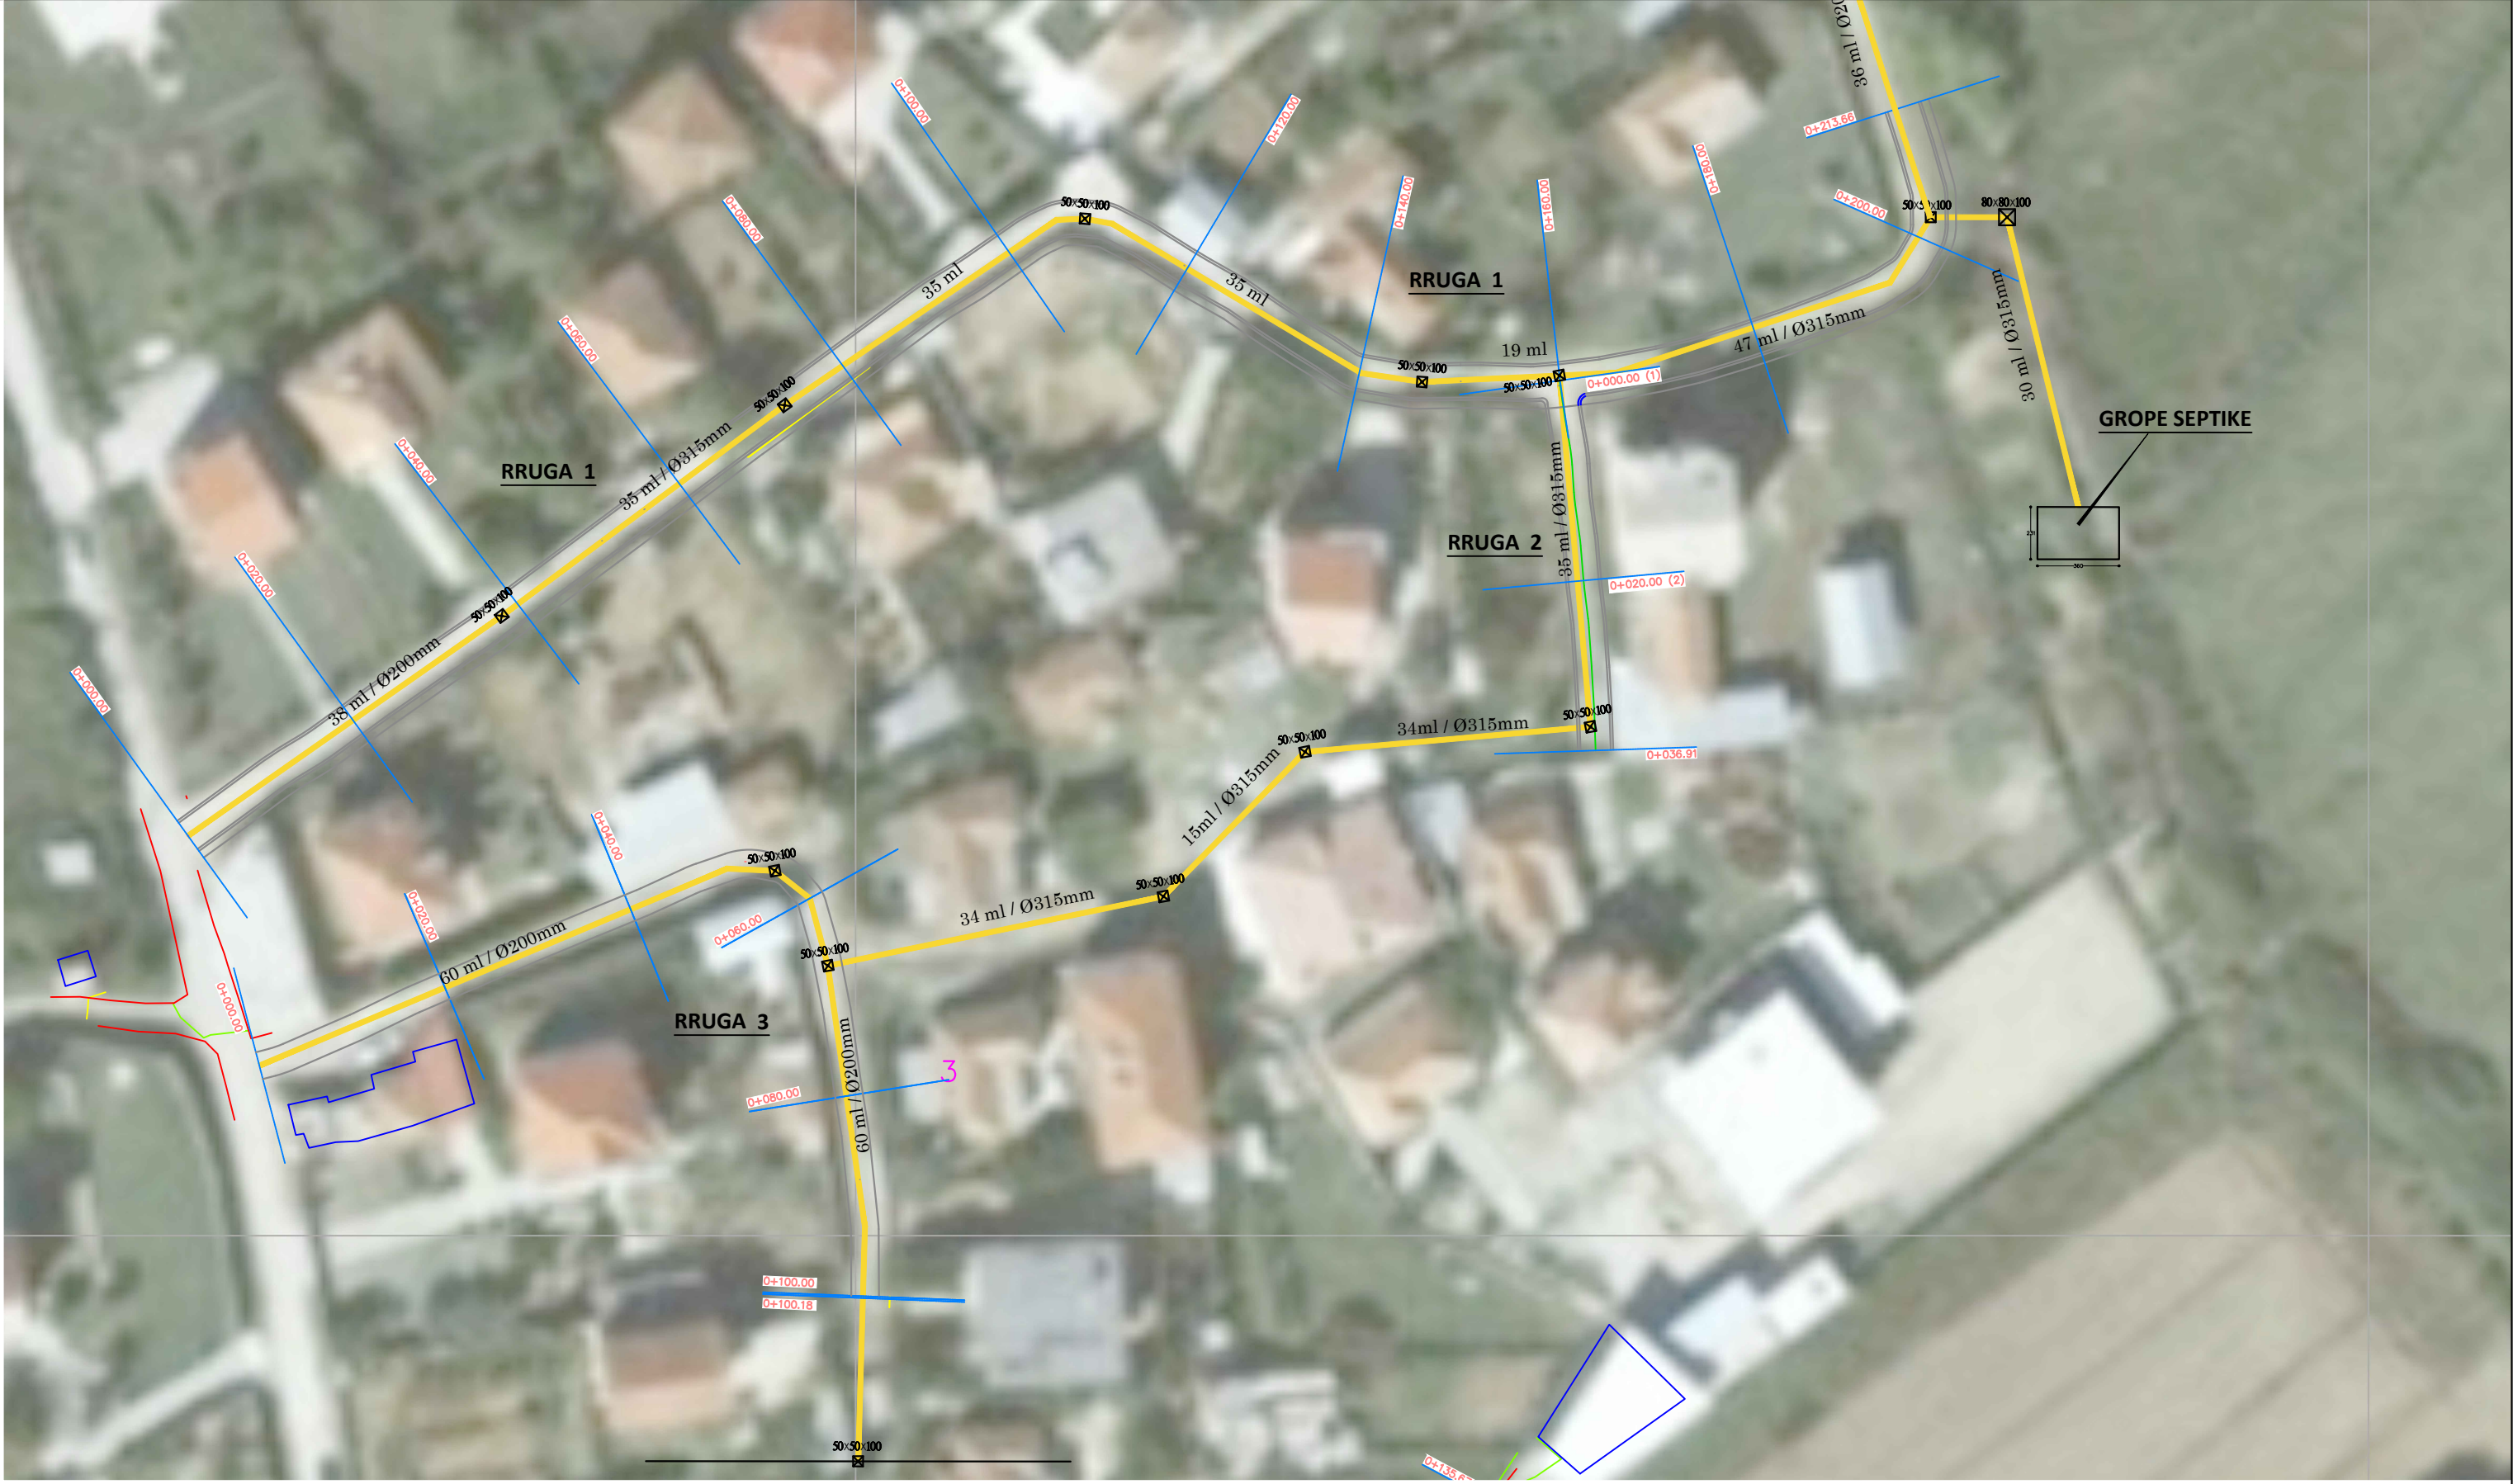

	REPUBLIKA E SHQIPERISE BASHKIA KRUJE	PROJEKT ZBATIMI "K.U.Z DHE SISTEMIM-ASFALTIM I RRUGES SE "KAZIVE ,FSHATI BUDULL,NJ.A.BUBQ,KRUJE	PLANIMETRIA E RRUGES	PROJEKTUES : " HMK CONSULTING" SHPK	FLETA 01
	" HMK CONSULTING" SHPK			SHKALLA 1 : __	202_

PLANIMETRIA E K.U.Z






REPUBLICA E SHQIPERISE BASHKIA KRUJE	PROJEKT ZBATIMI "K.U.Z DHE SISTEMIM-ASFALTIM I RRUGES SE "KAZIVE ,FSHATI BUDULL,NJ.A.BUBQ,KRUJE	PLANIMETRIA E RRUGES	PROJEKTUES : " HMK CONSULTING" SHPK	FLETA 01
" HMK CONSULTING" SHPK			SHKALLA 1 : __	202_

PLANIMETRIA E K.U.Z



REPUBLIKA E SHQIPERISE BASHKIA KRUJE	PROJEKT ZBATIMI "K.U.Z DHE SISTEMIM-ASFALTIM I RRUGES SE "KAZIVE ,FSHATI BUDULL,NJ.A.BUBQ,KRUJE	PLANIMETRIA E RRUGES	PROJEKTUES : " HMK CONSULTING" SHPK	FLETA 01
			SHKALLA 1 : __	


PLANIMETRIA E K.U.Z

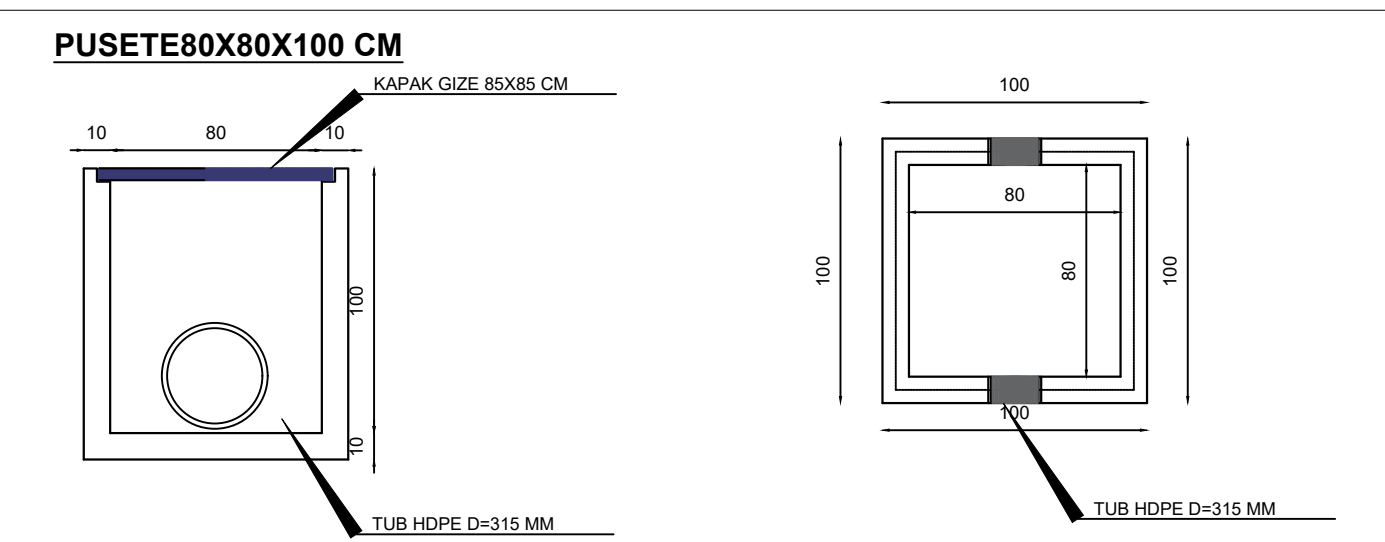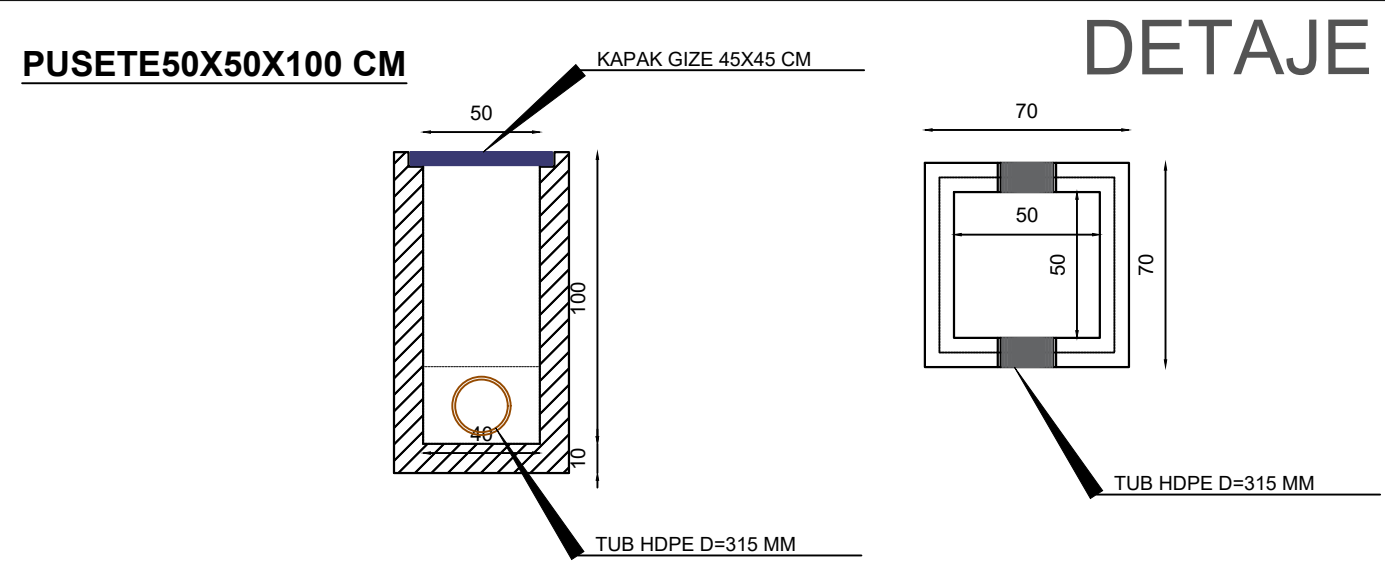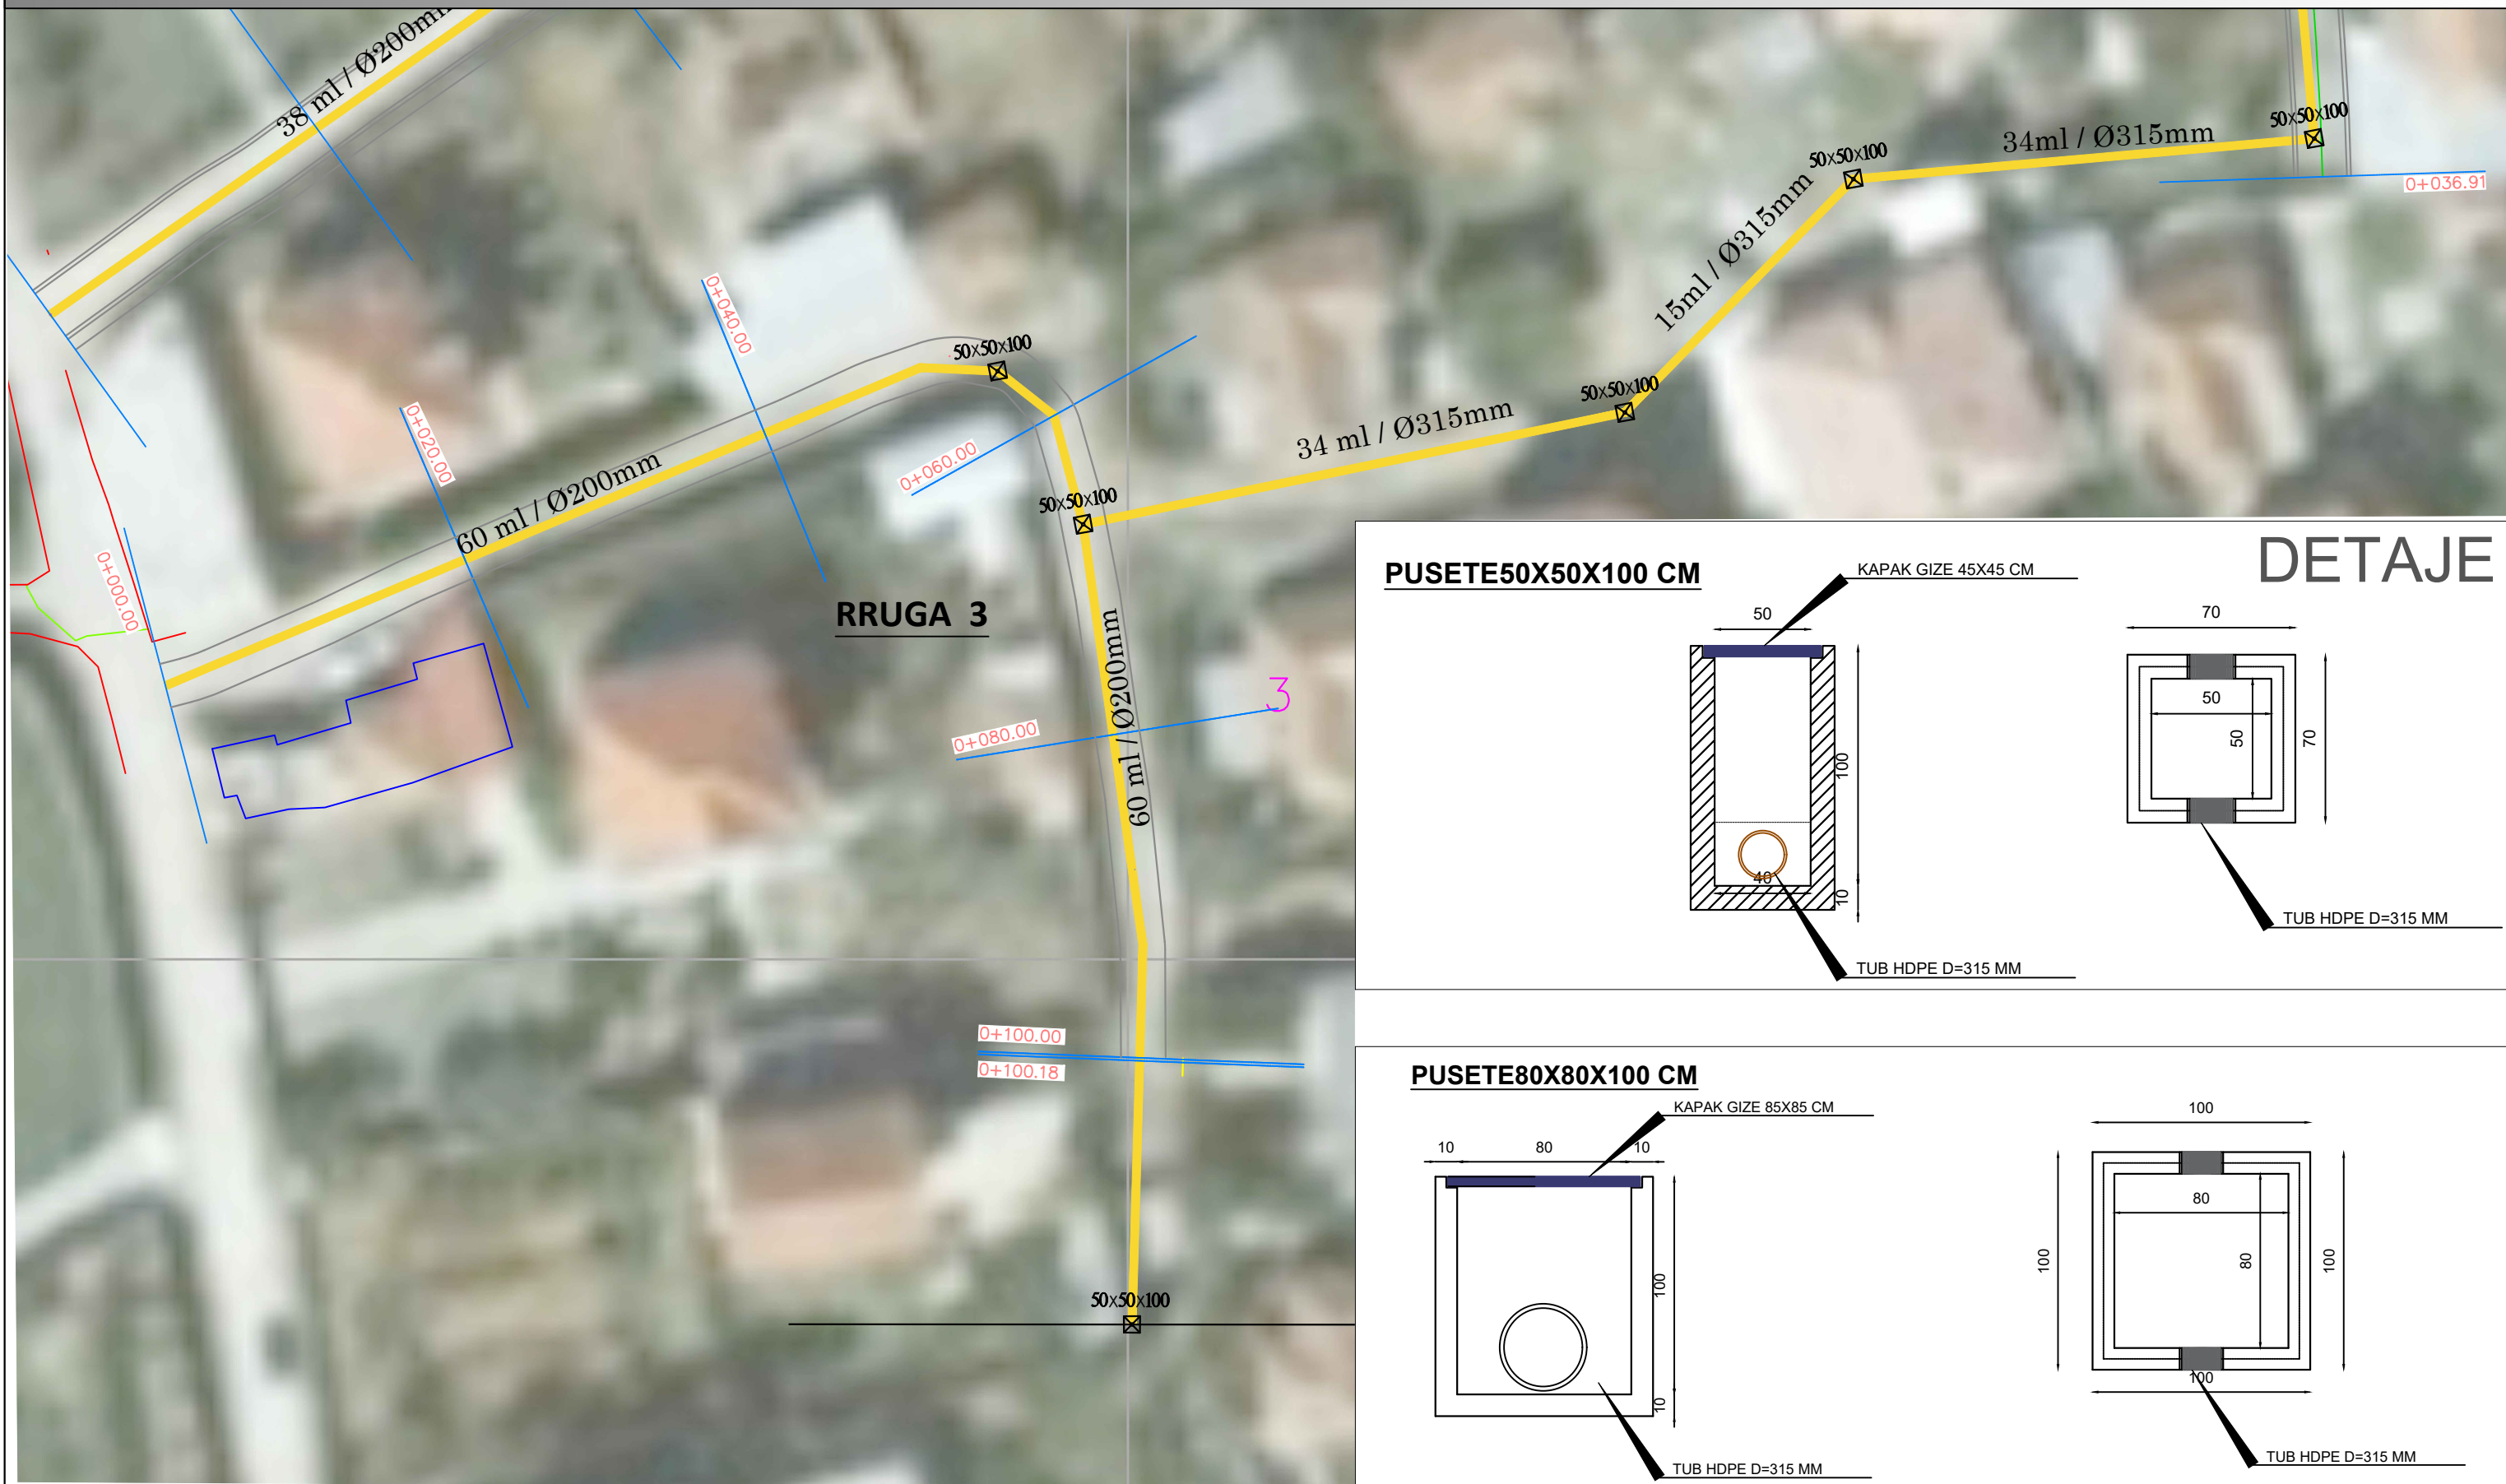


REPUBLICA E SHQIPERISE BASHKIA KRUIJE	PROJEKT ZBATIMI "K.U.Z DHE SISTEMIM-ASFALTIM I RRUGES SE "KAZIVE ,FSHATI BUDULL,NJ.A.BUBQ,KRUJE	PLANIMETRIA E RRUGES	PROJEKTUES : " HMK CONSULTING" SHPK	FLETA 01
" HMK CONSULTING" SHPK			SHKALLA 1 : __	202_

GROPA SEPTIKE

PLANIMTERIA E GROPES SEPTIKE KAPACITETI = 6 m³

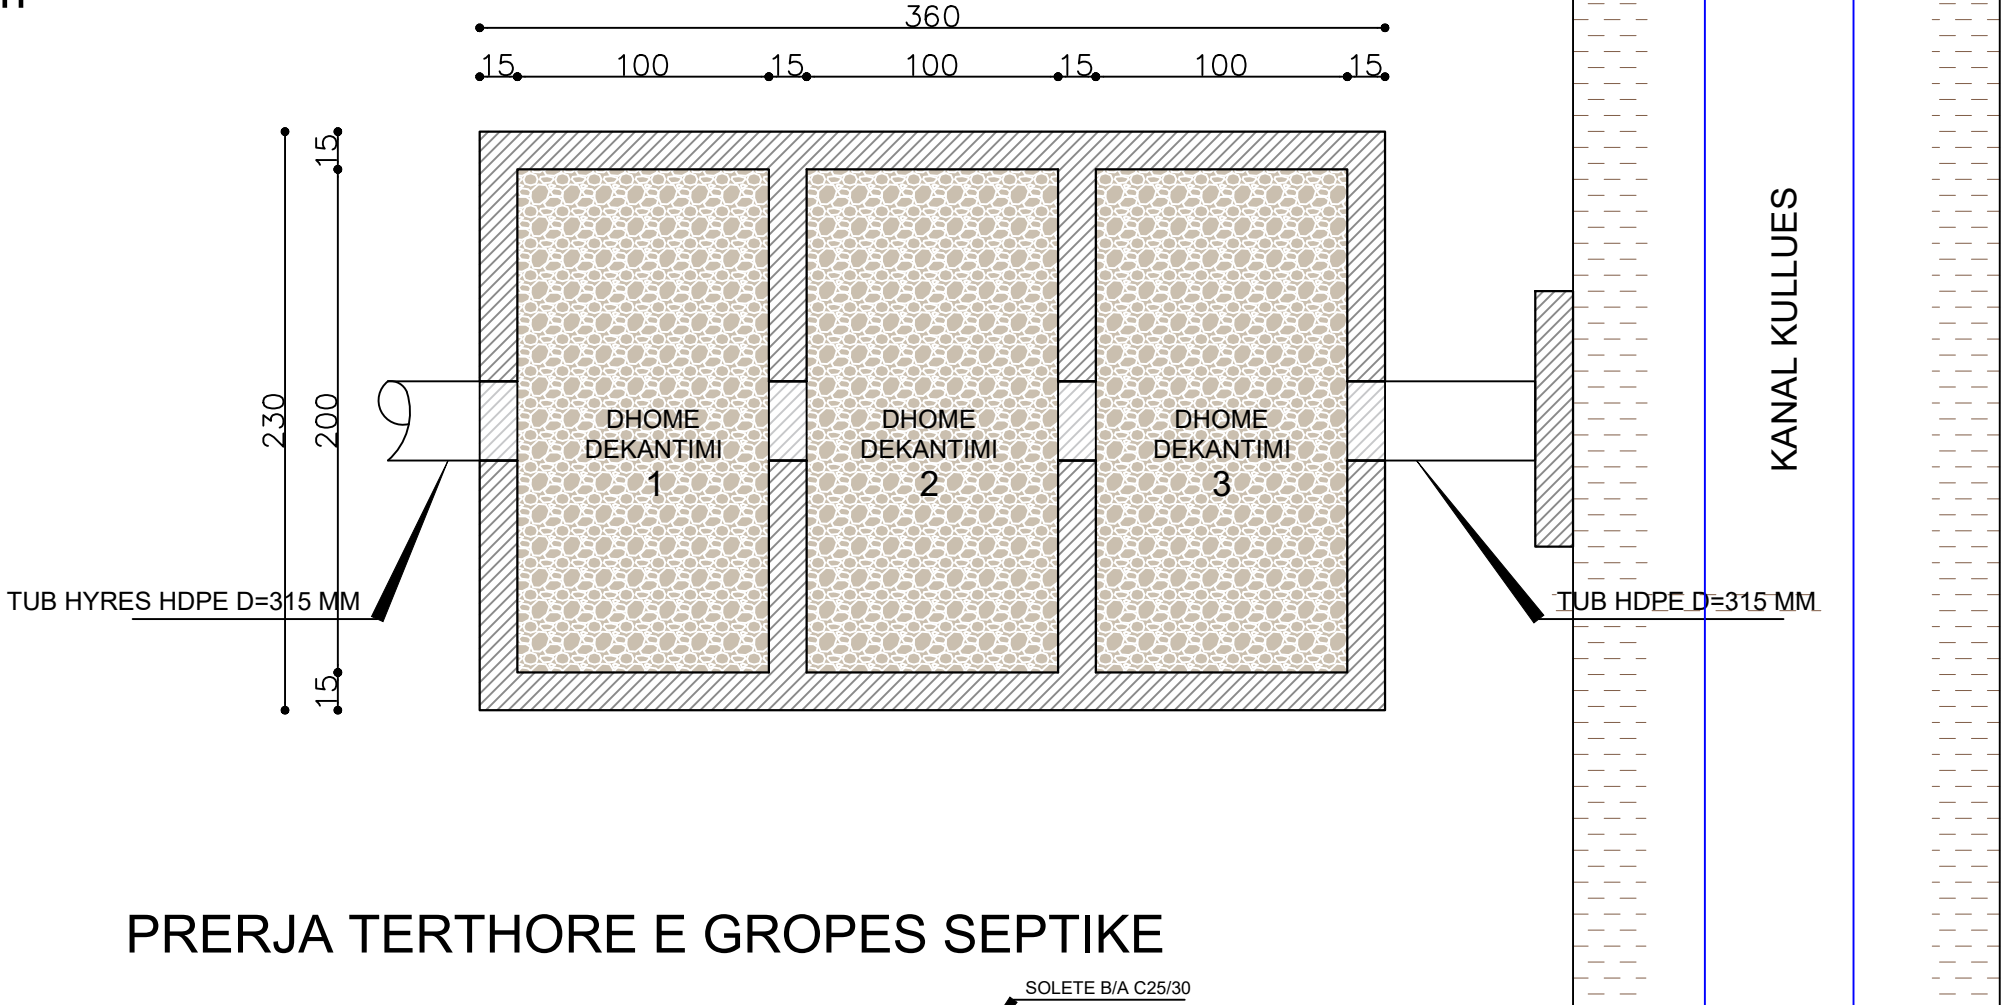


PRERJA TERTHORE E GROPES SEPTIKE

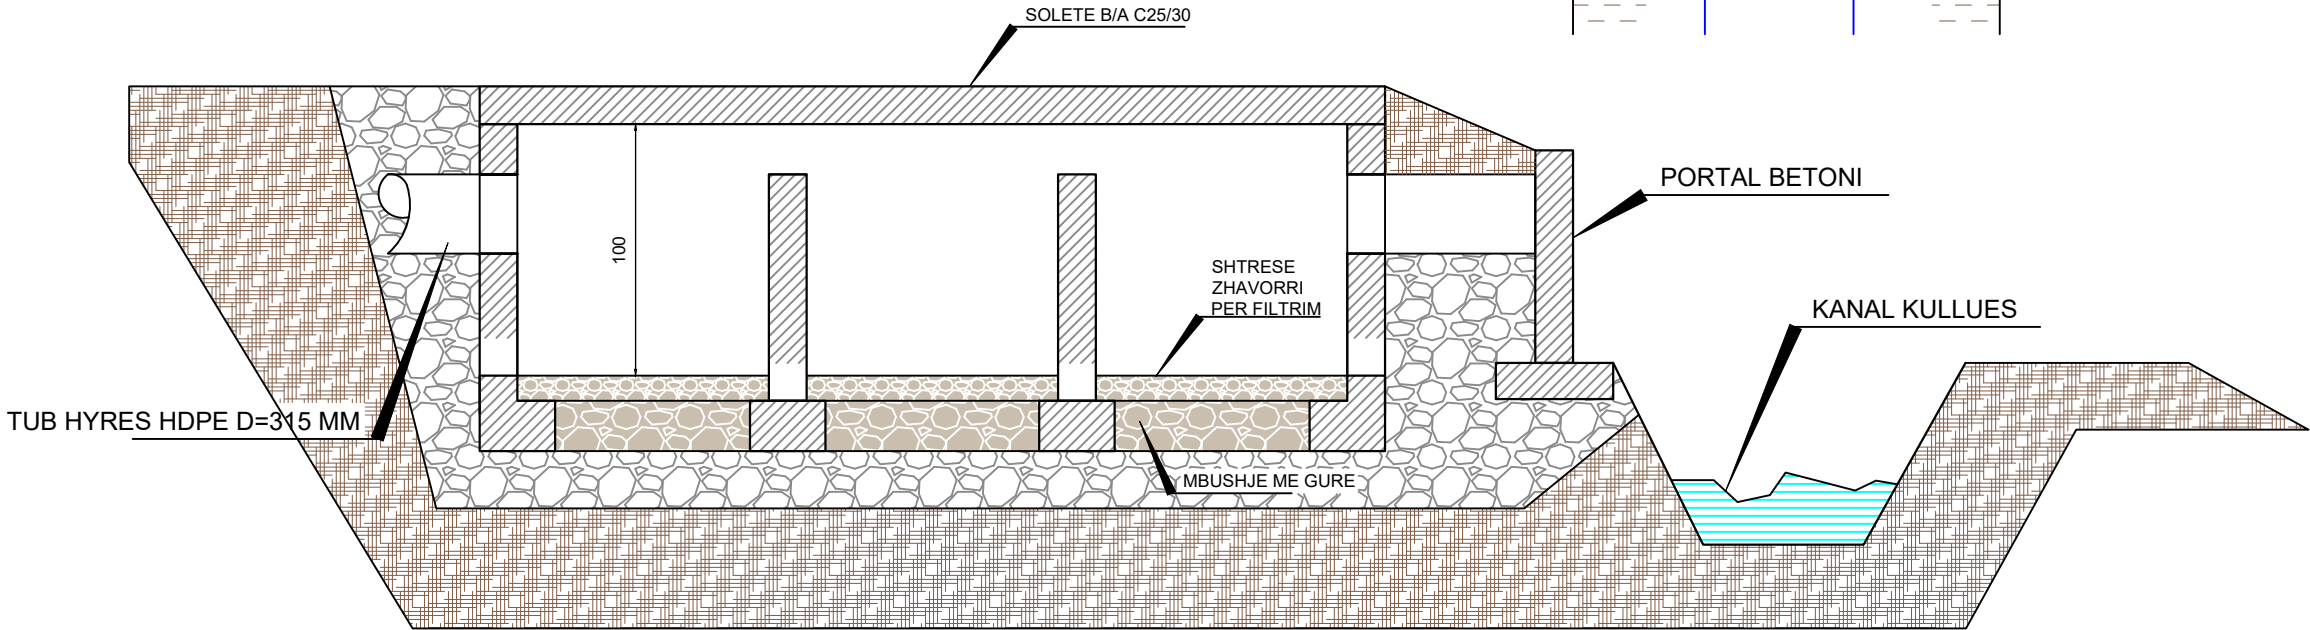

REPubliKA E SHQIPERISE BASHKIA KRUIJE	PROJEKT ZBATIMI	PROJEKTUES :	"HMK CONSULTING" SHPK	FLETA 01
	"K.U.Z DHE SISTEMIM-ASFALTIM I RRUGES SE "KAZIVE ,FSHATI BUDULL,NJ.A.BUBQ,KRUIJE	PROFILAT GJATESOR	SHKALLA	1 : __
"HMK CONSULTING" SHPK				202_


PRERJE TERTHOR TIP

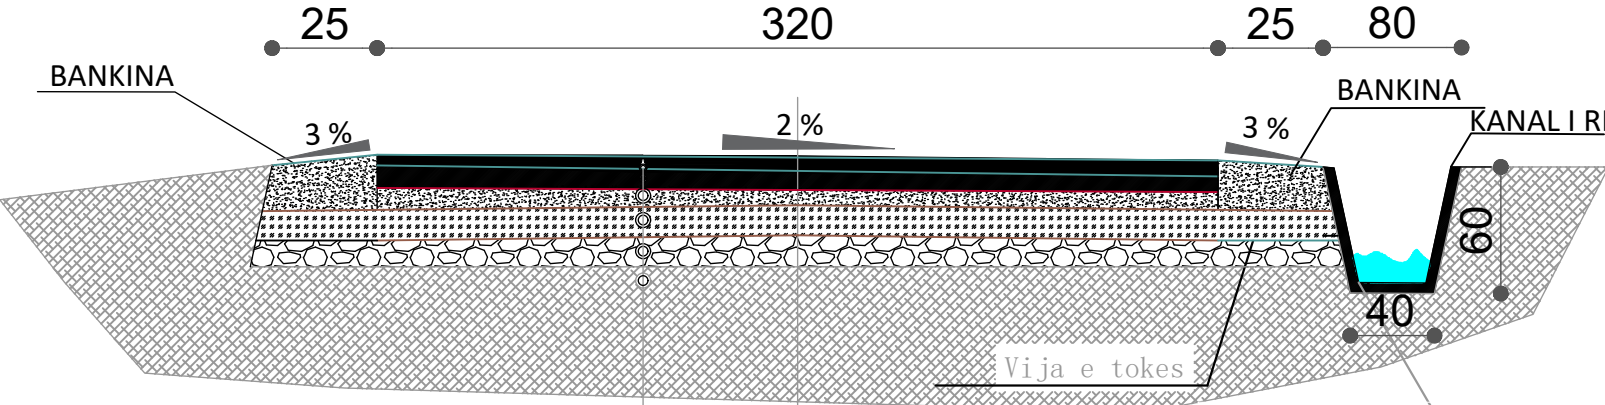

- Asfaltobeton 4 cm
- Binder 5cm
- Stabilizant 10 cm
- Cakull t.mes=10cm
- Cakull ekzistues=20cm
- Dhe natyral

AKSI I RRUGES

PRERJE TERTHOR TIP

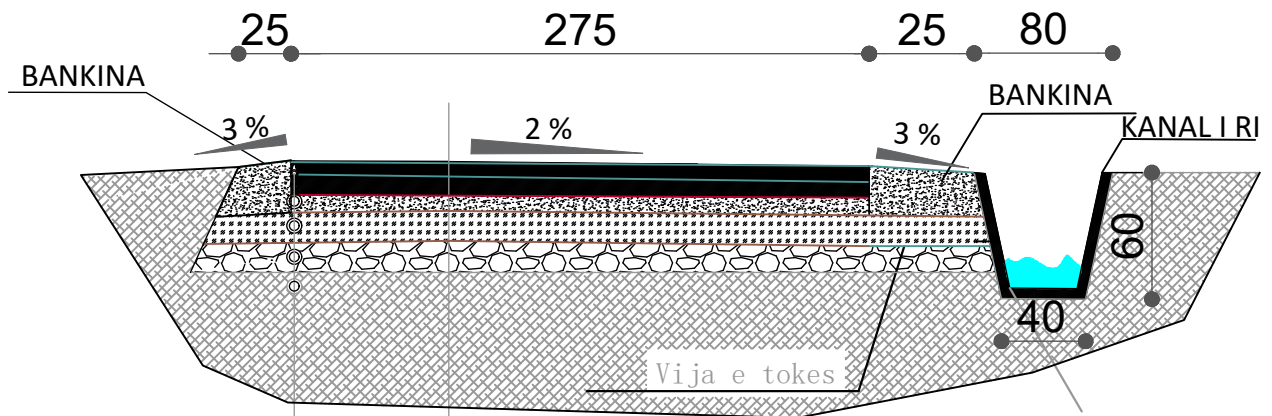


- Asfaltobeton 4 cm
- Binder 5cm
- Stabilizant 10 cm
- Cakull t.mes=10cm
- Cakull ekzistues=20cm
- Dhe natyral

AKSI I RRUGES


	REPUBLIKA E SHQIPERISE BASHKIA KRUJE	PROJEKT ZBATIMI "K.U.Z DHE SISTEMIM-ASFALTIM I RRUGES SE "KAZIVE ,FSHATI BUDULL,NJ.A.BUBQ,KRUJE	DETAJE	PROJEKTUES : " HMK CONSULTING" SHPK	FLETA 01
" HMK CONSULTING" SHPK				SHKALLA 1 : __	202_

PROFILAT GJATESOR

RRUGA 1 Alignment - (6) PROFILE

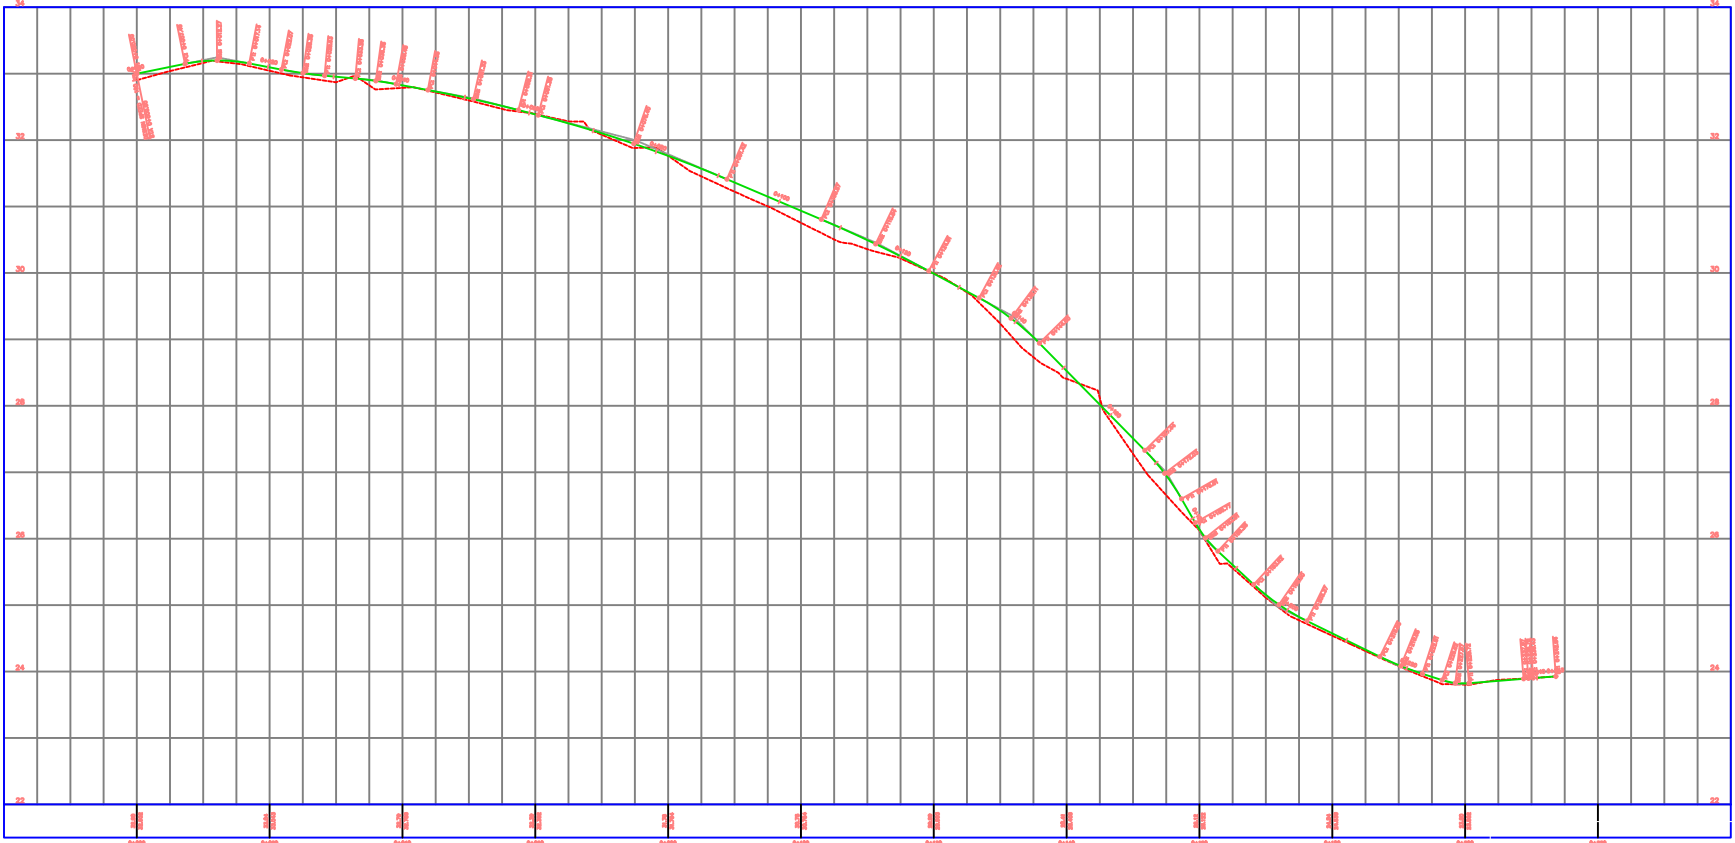


RRUGA 3 Alignment - (8) PROFILE

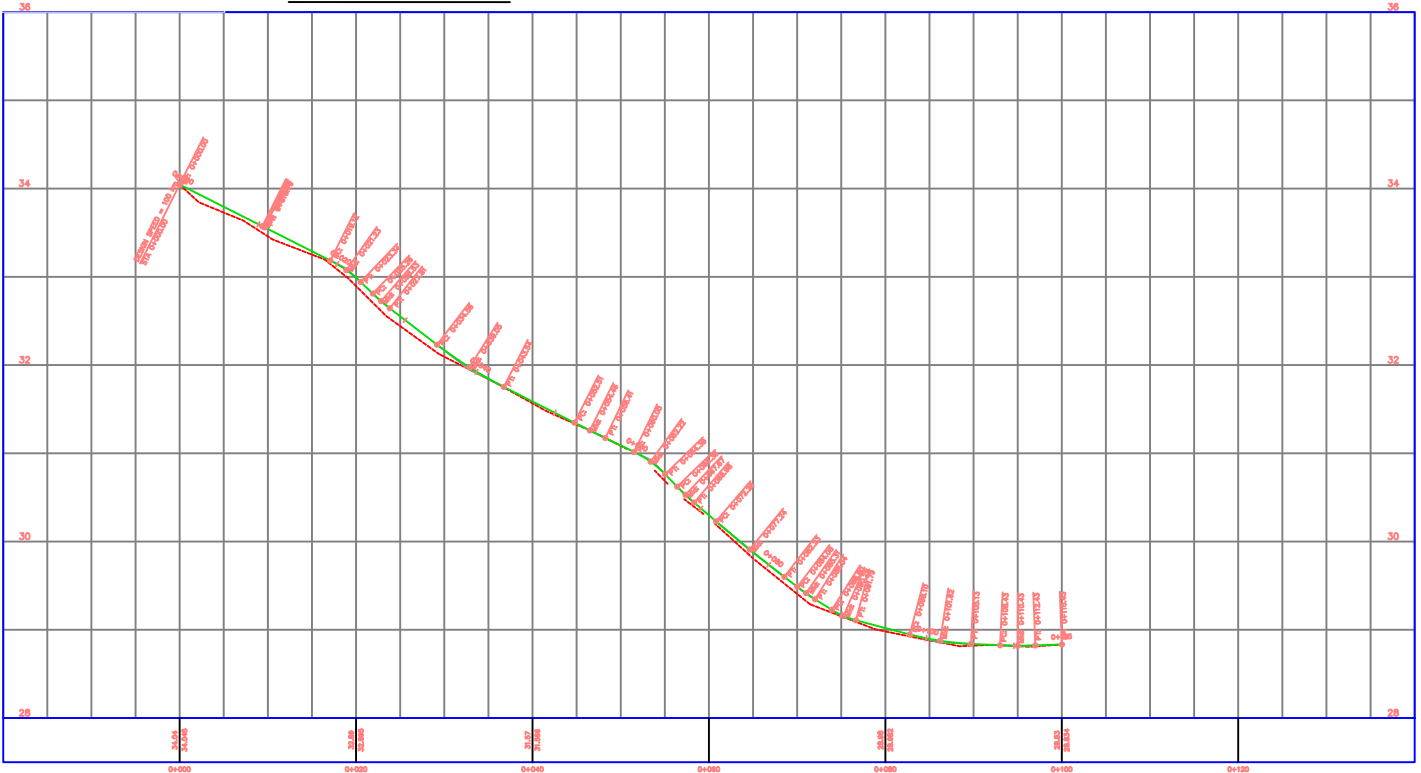

REPUBLIKA E SHQIPERISE BASHKIA KRUJE	PROJEKT ZBATIMI "K.U.Z DHE SISTEMIM-ASFALTIM I RRUGES SE "KAZIVE ,FSHATI BUDULL,NJ.A.BUBQ,KRUJE	PROFILAT GJATESOR	PROJEKTUES : " HMK CONSULTING" SHPK	FLETA 01
" HMK CONSULTING" SHPK			SHKALLA 1 : __	202_

PROFILAT GJATESOR

RRUGA 2 Alignment - (7) PROFILE

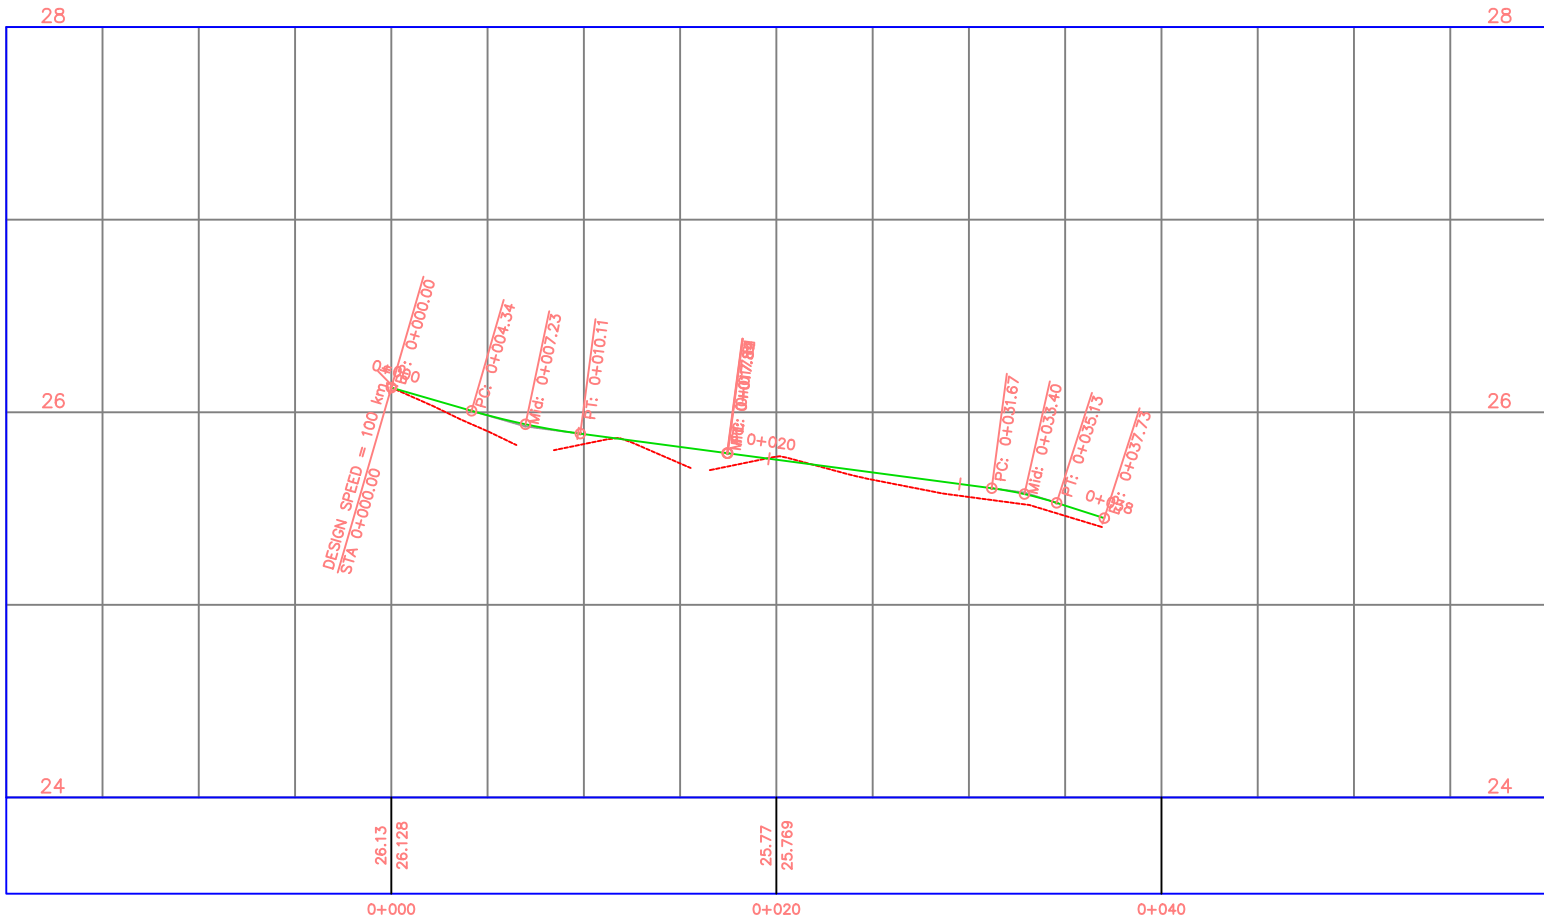

RRUGA 4 Alignment - (9) PROFILE




REPUBLIKA E SHQIPERISE BASHKIA KRUIJE	PROJEKT ZBATIMI "K.U.Z DHE SISTEMIM-ASFALTIM I RRUGES SE "KAZIVE ,FSHATI BUDULL,NJ.A.BUBQ,KRUJE	PROFILAT GJATESOR	PROJEKTUES : " HMK CONSULTING" SHPK	FLETA 01
" HMK CONSULTING" SHPK			SHKALLA 1 : __	202_


SEGMENTI 1

PROFILAT GJATESOR


0+000.00

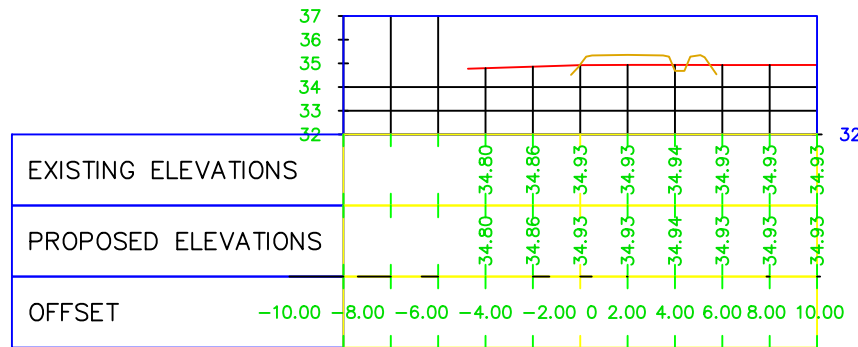


0+060.00

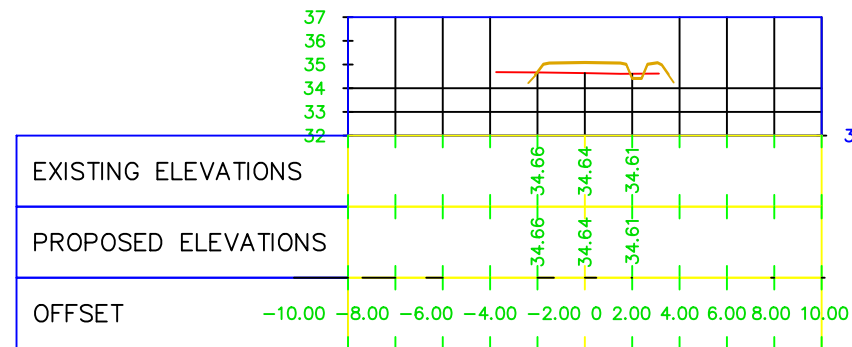


0+120.00

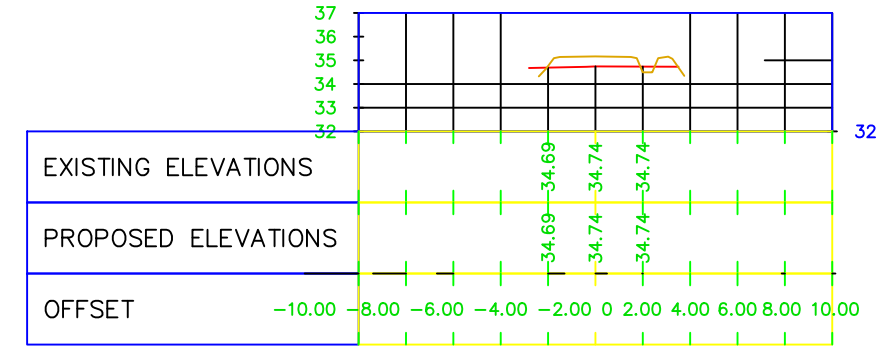


0+020.00

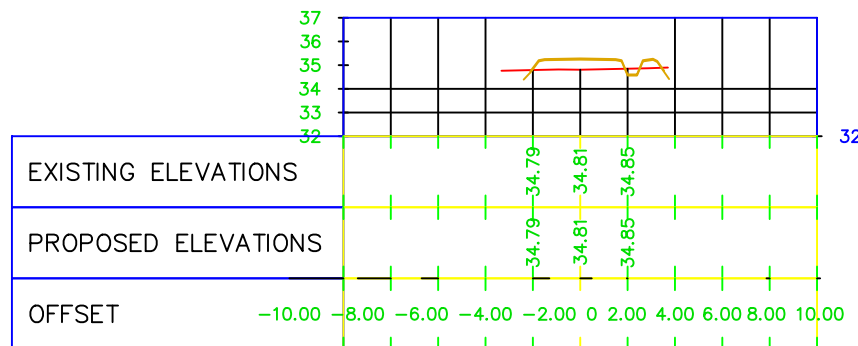


0+080.00

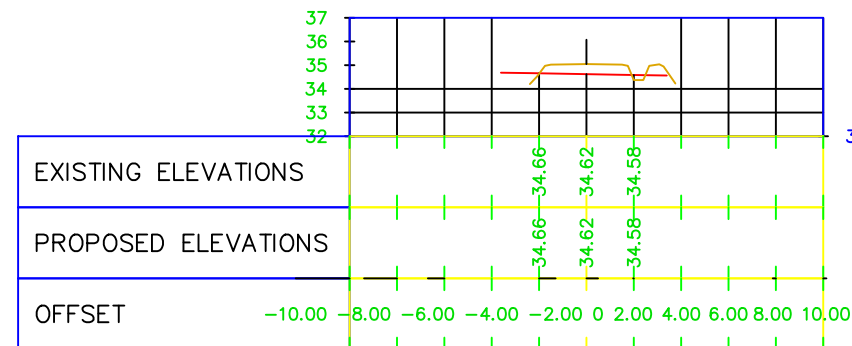


0+140.00

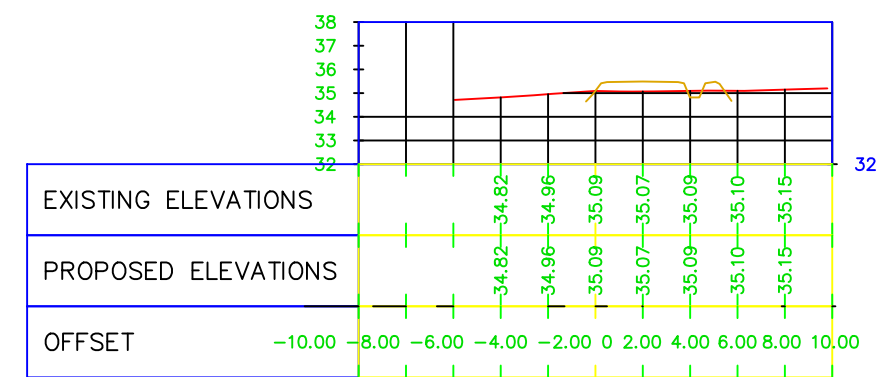


0+040.00

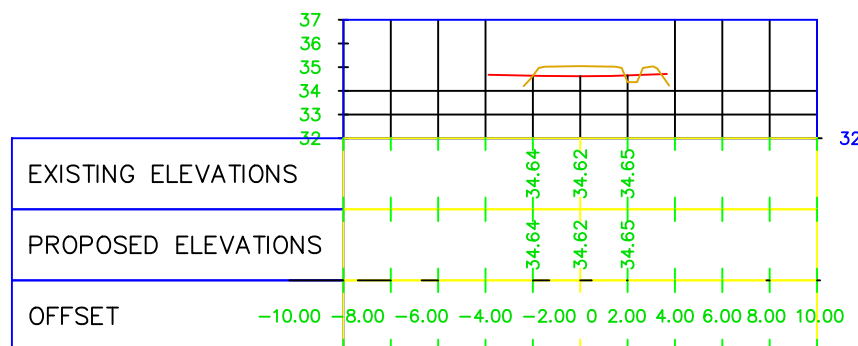


0+100.00

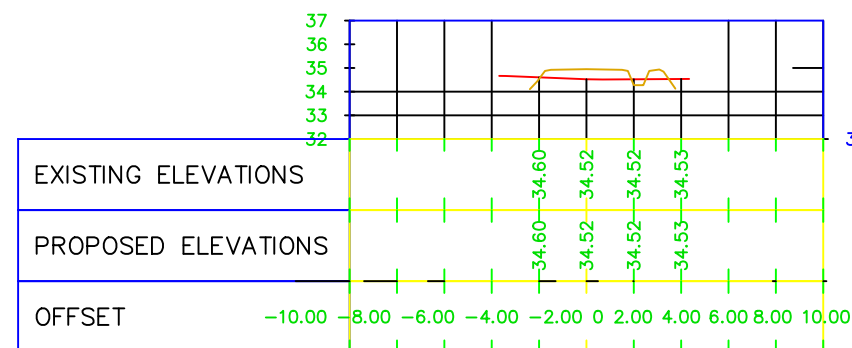


0+160.00

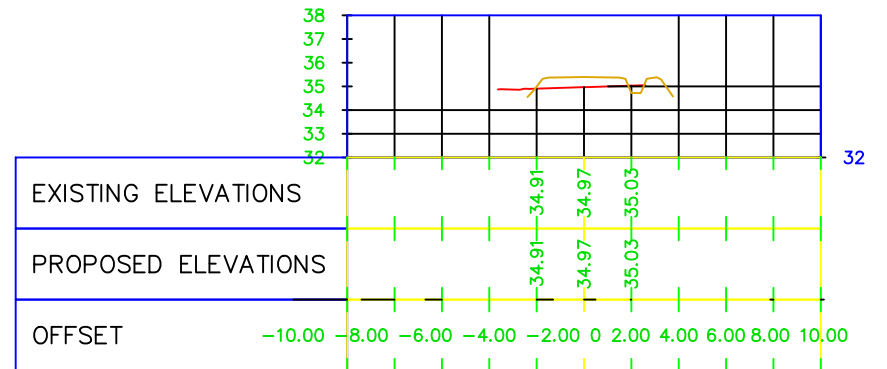


0+180.00

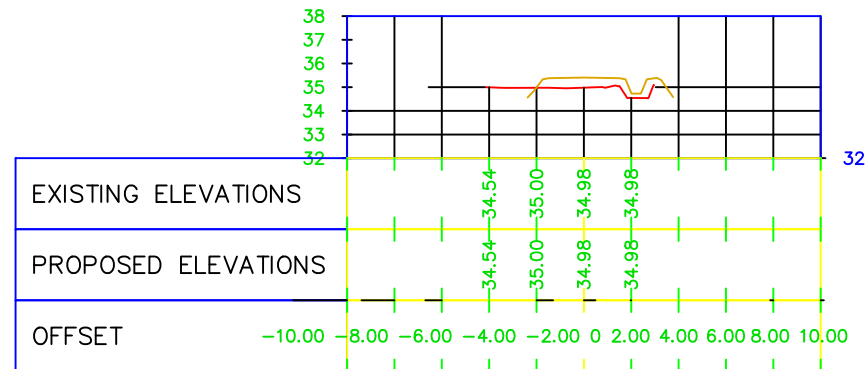


0+200.00

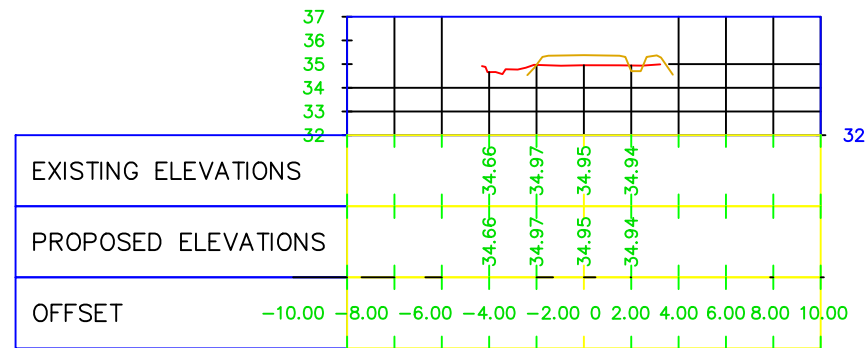


0+213.00

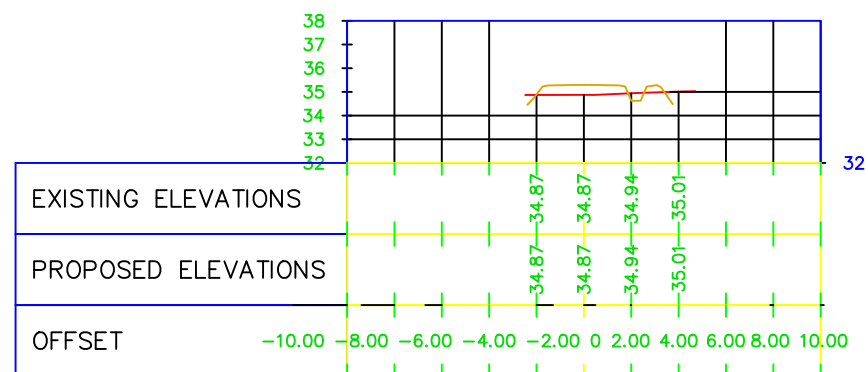


0+000.00

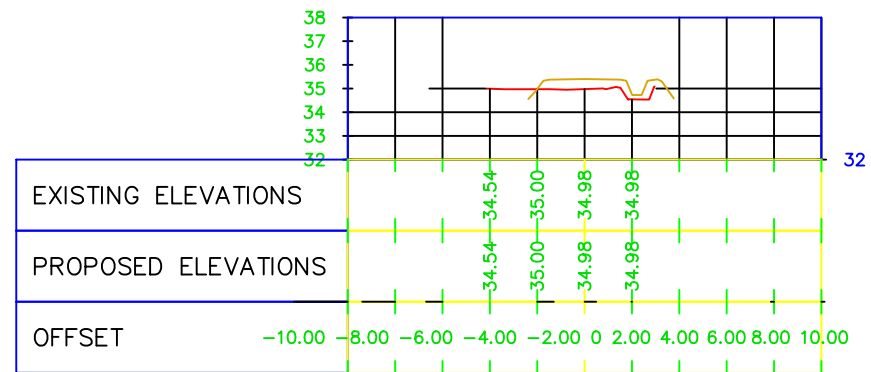


0+020.00

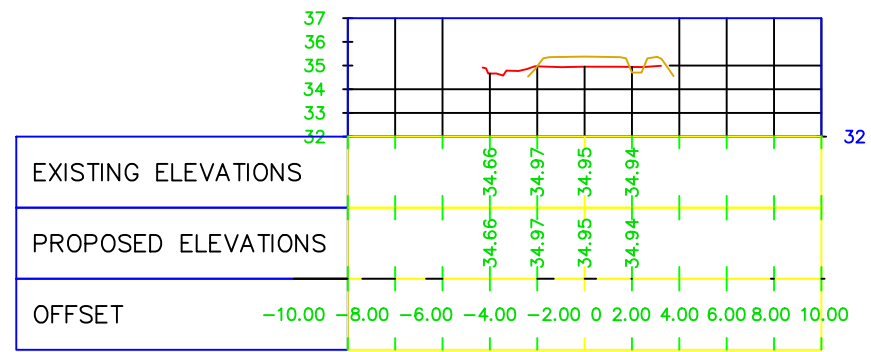


0+036.00

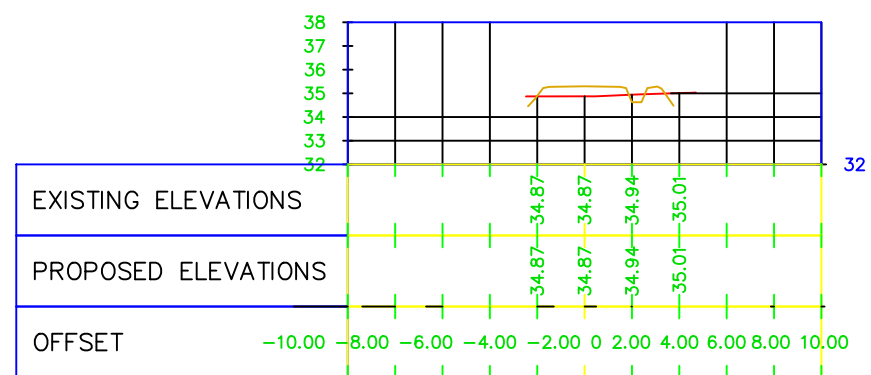


0+000.00

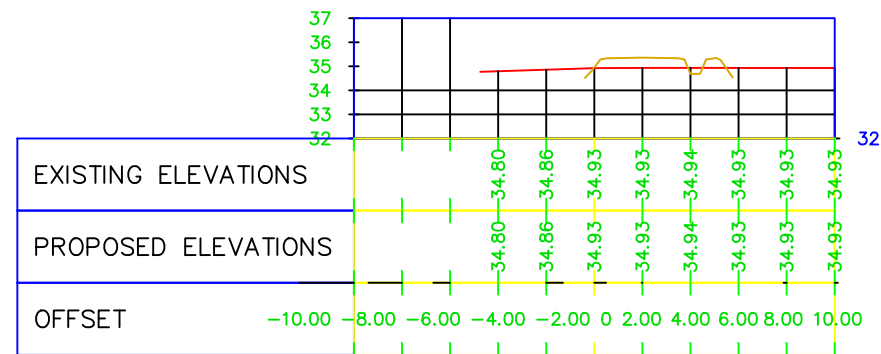


0+060.00

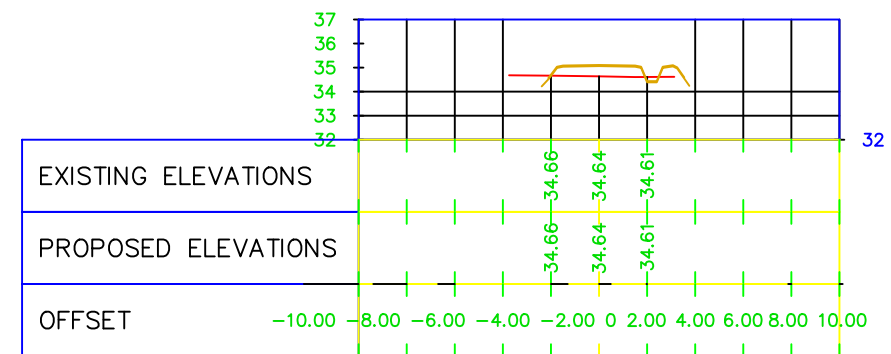


0+020.00

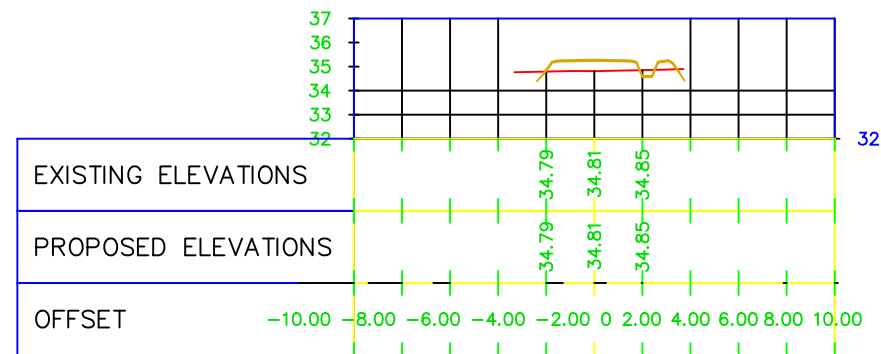


0+080.00

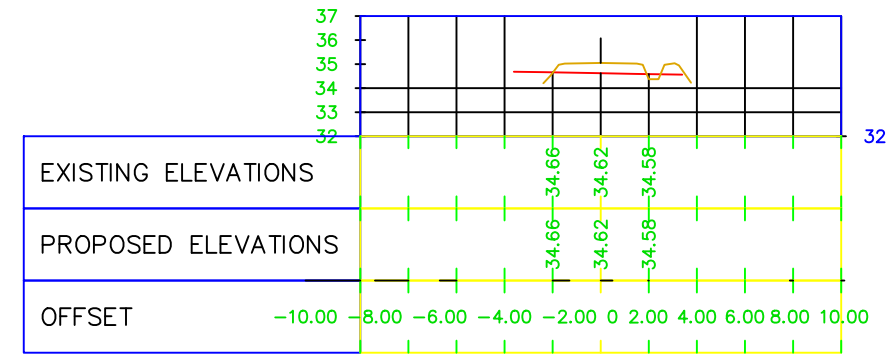

0+040.00

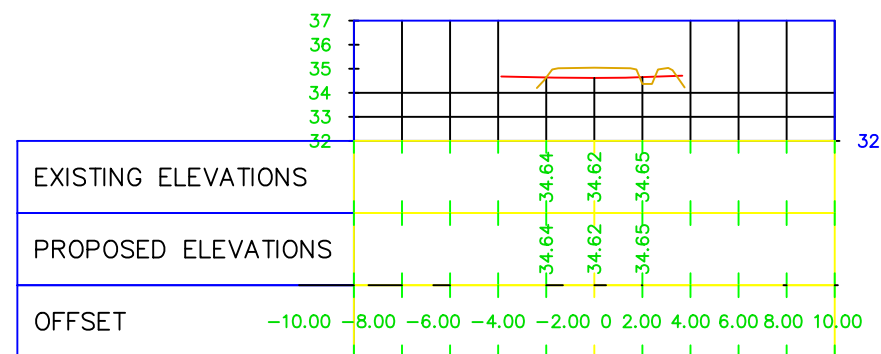


0+100.00

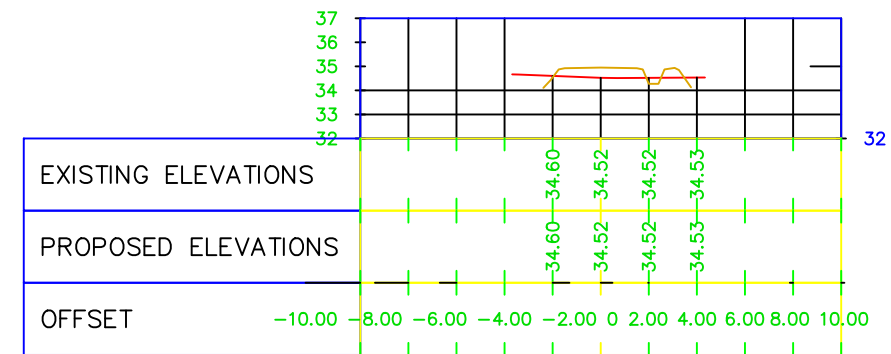


SEGMENTI 4

PROFILAT GJATESOR


0+000.00

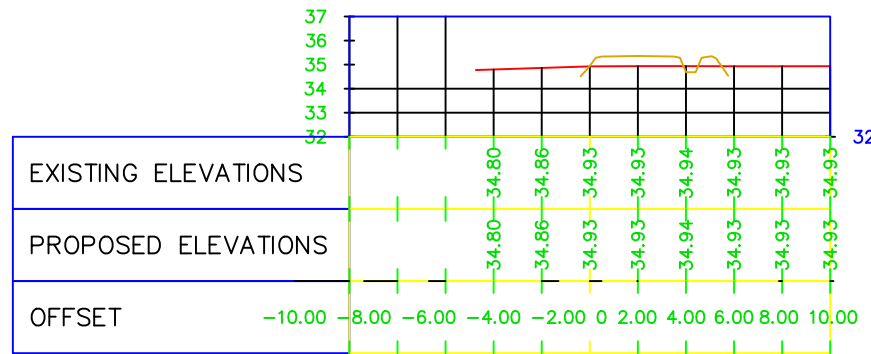


0+060.00

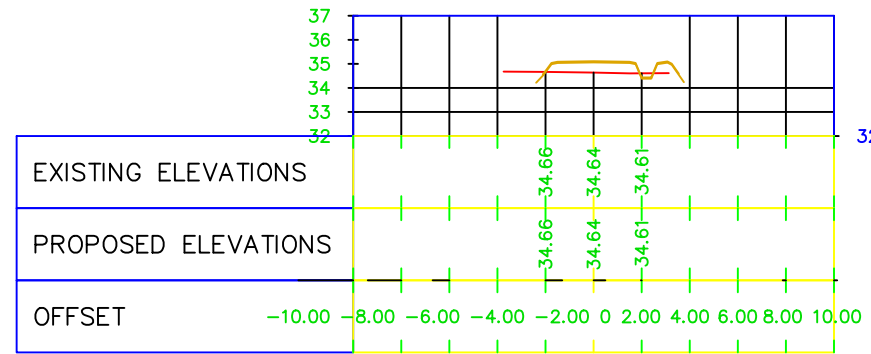


0+120.00

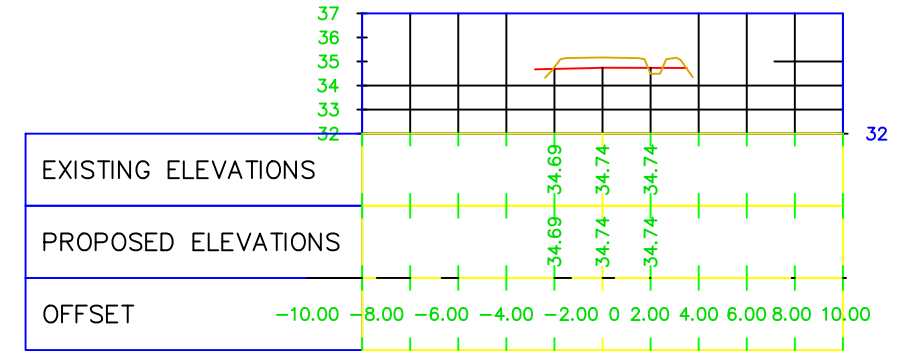


0+020.00

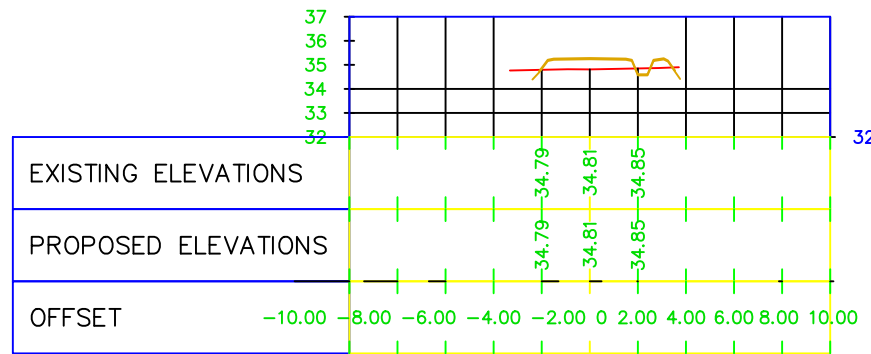


0+080.00

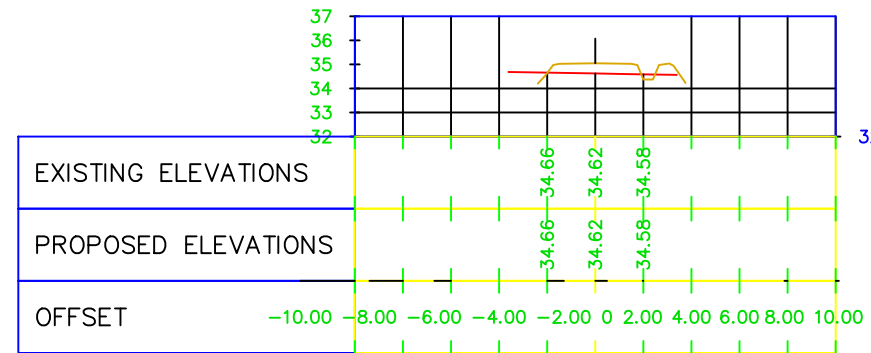


0+135.00

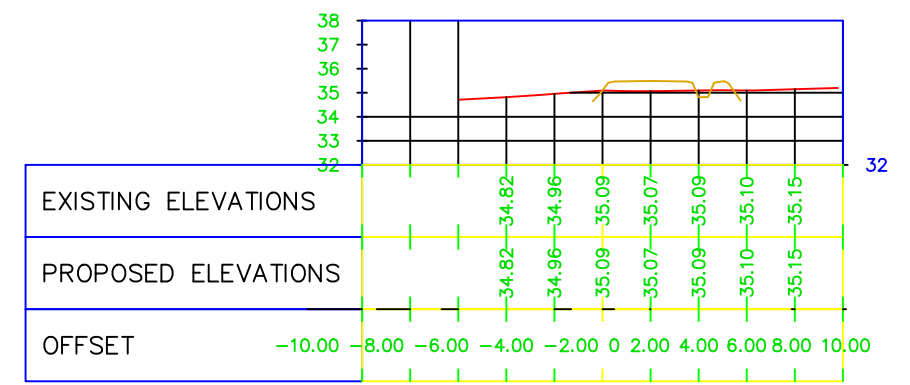


0+040.00

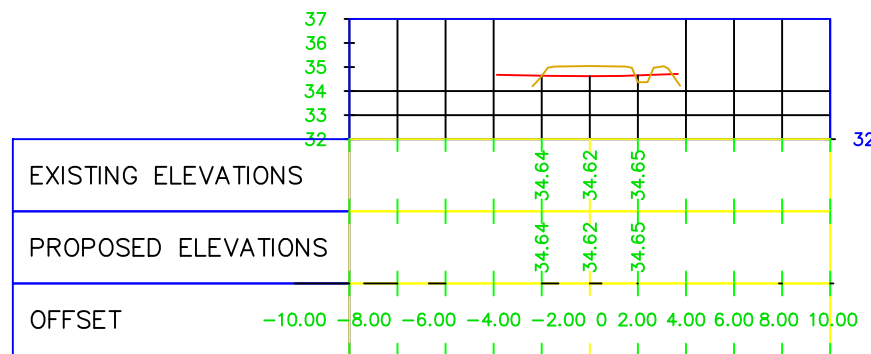

0+100.00

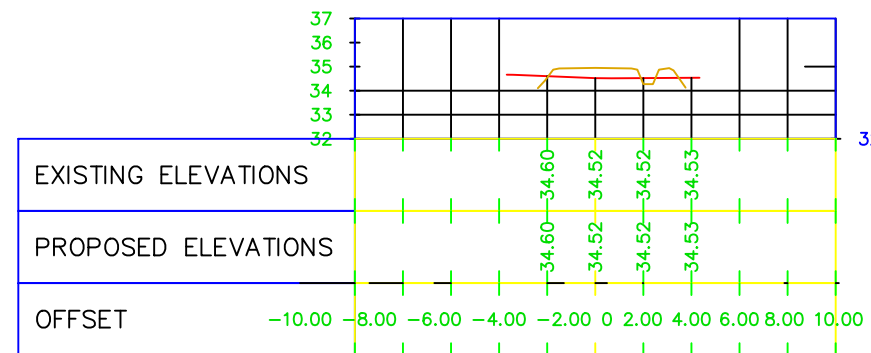


REPUBLICA E SHQIPERISE BASHKIA KRUJE	PROJEKT ZBATIMI "K.U.Z DHE SISTEMIM-ASFALTIM I RRRUGES SE "KAZIVE ,FSHATI BUDULL,NJ.A.BUBQ,KRUJE	PROFILAT GJATESOR	PROJEKTUES :	" HMK CONSULTING" SHPK	FLETA 01
" HMK CONSULTING" SHPK			SHKALLA	1 : __	202_

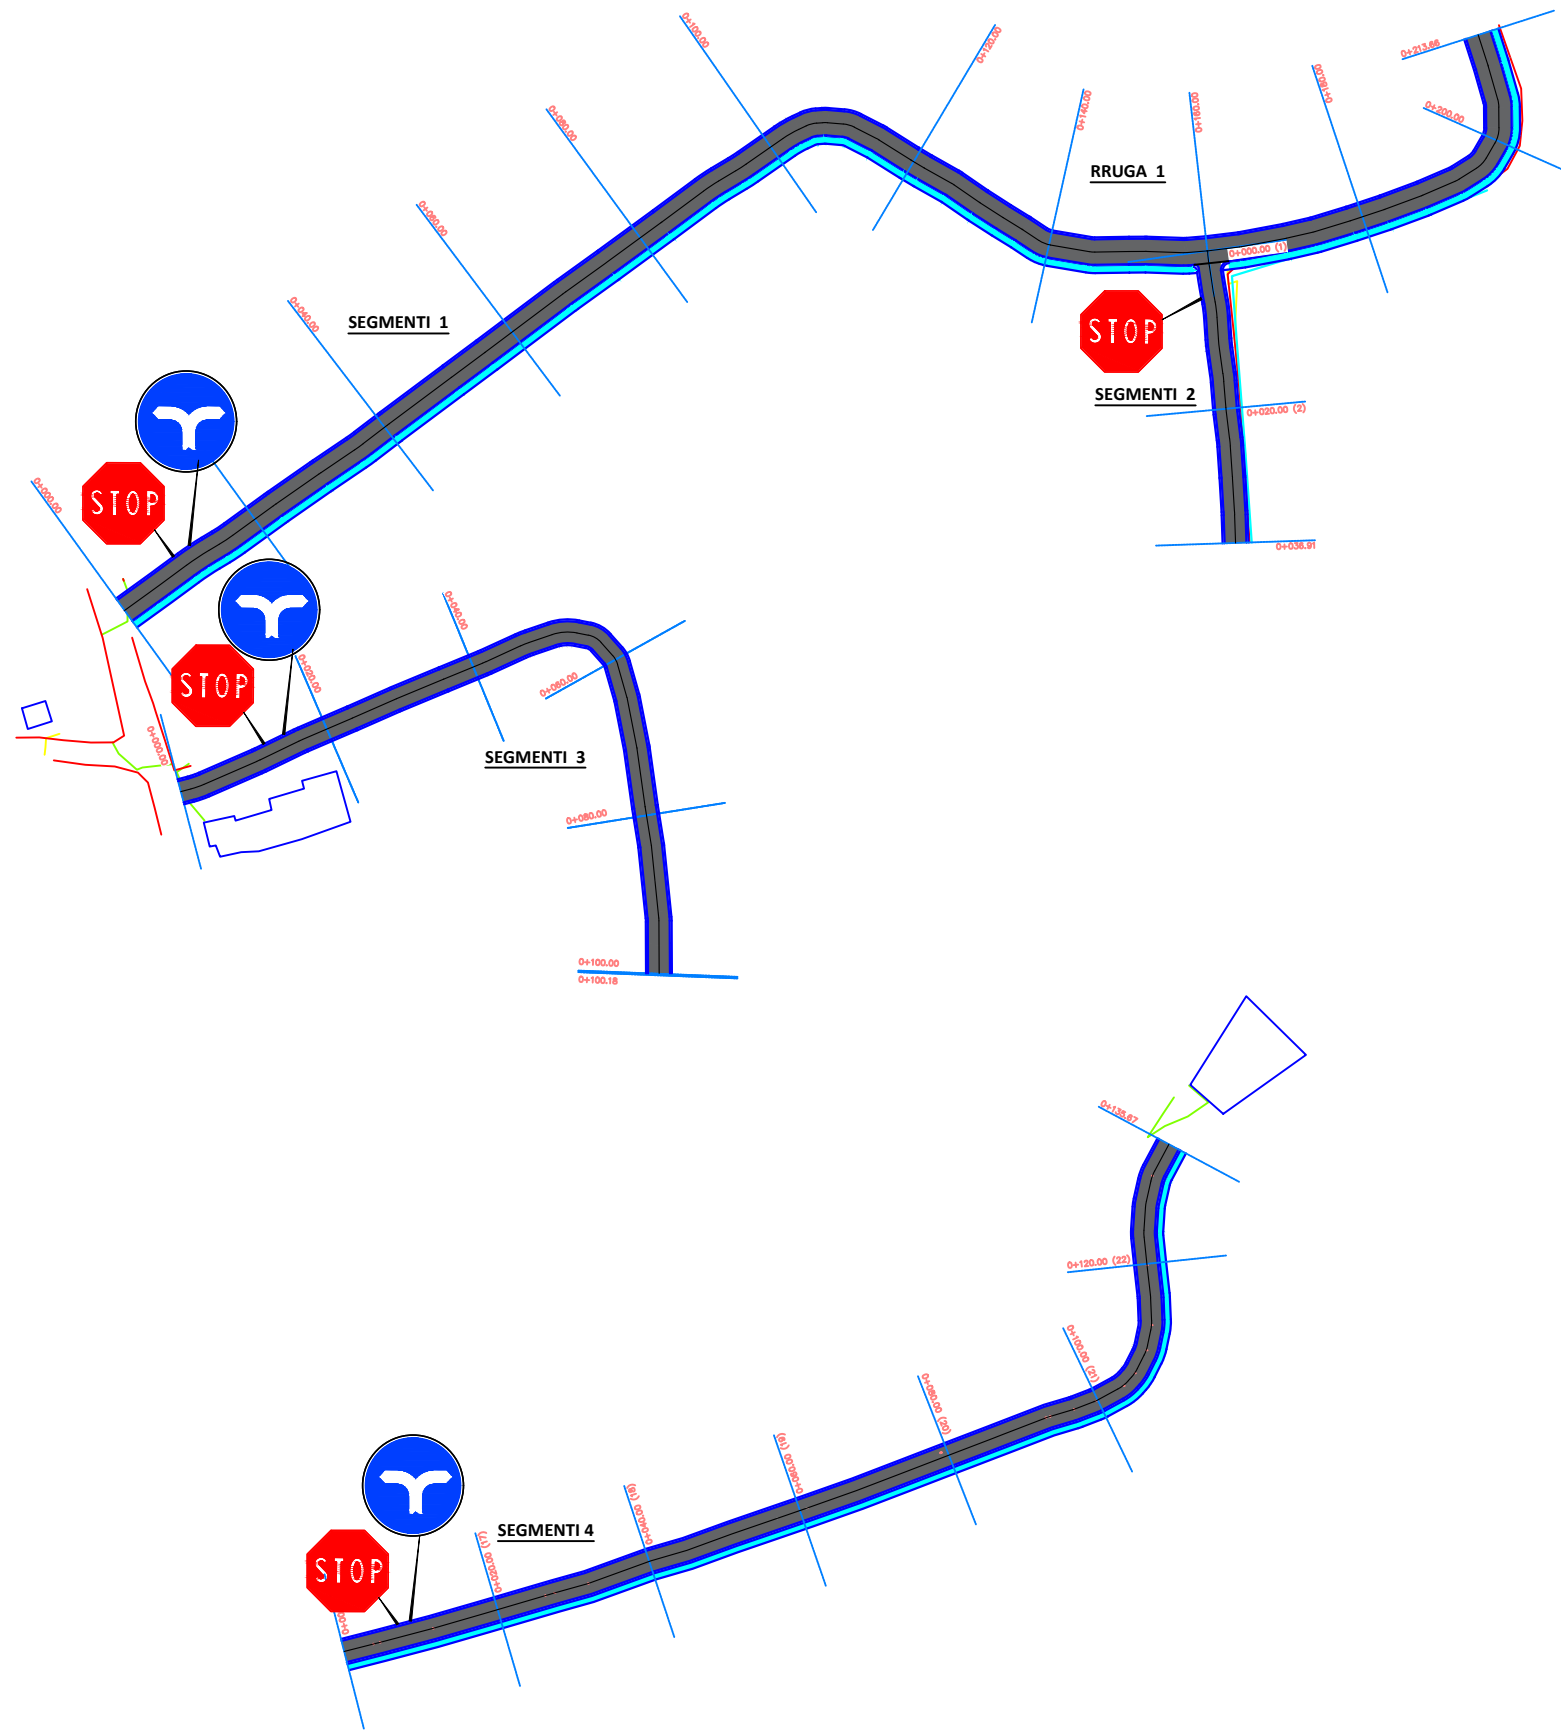


SEGMENTI 1;3;4

SEKSIONI TERTHOR 0+000

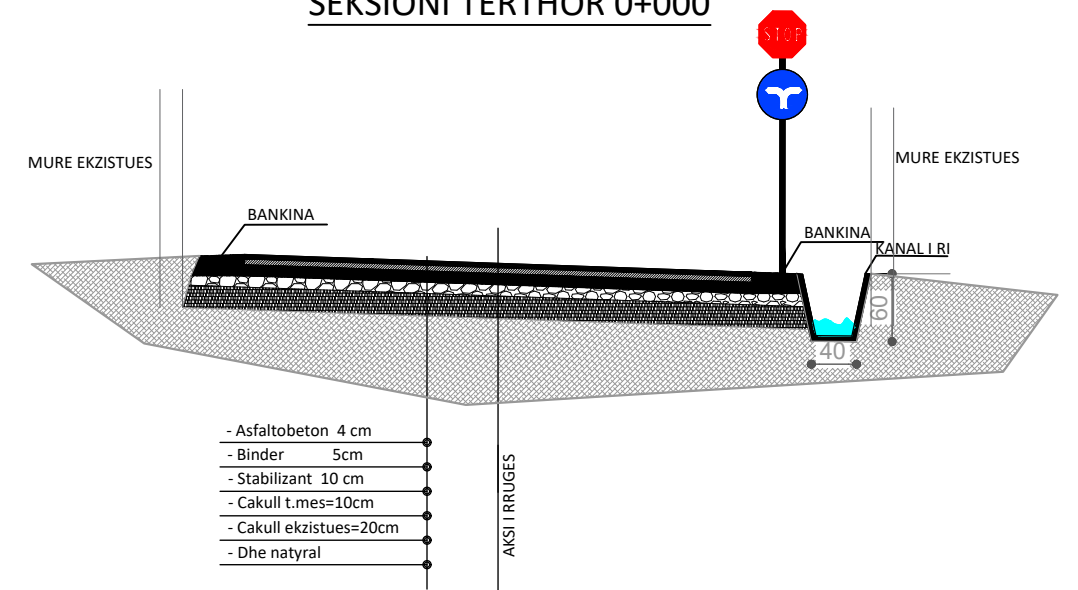

SEGMENTI 2

SEKSIONI TERTHOR 0+000

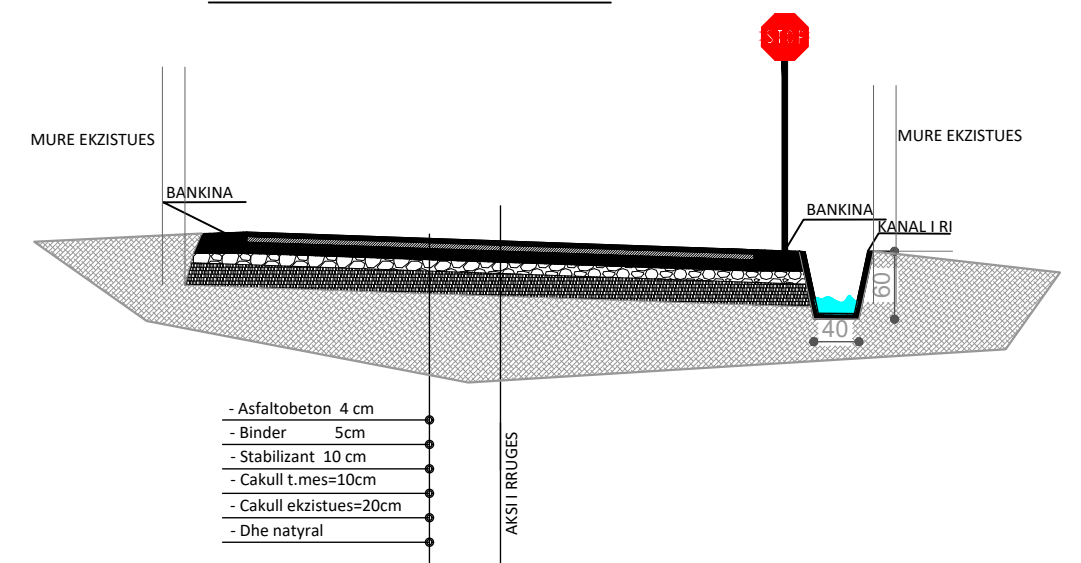

REPUBLIKA E SHQIPERISE BASHKIA KRUIJE	PROJEKT ZBATIMI	PROJEKTUES :	" HMK CONSULTING" SHPK	FLETA 01
" HMK CONSULTING" SHPK	"K.U.Z DHE SISTEMIM-ASFALTIM I RRUGES SE "KAZIVE ,FSHATI BUDULL,NJ.A.BUBQ,KRUIJE	SHKALLA	1 : __	202_
	PROFILAT GJATESOR			

DETAJE SINJALISTIKA



PROHIBIT SIGN SHENJA PARANDALUES

Limit shpejtesie
Rreth: e kuqe reflektive
Simboli: e zeze reflektive


Speed limit sign
Circle: red reflective
Sign: black reflective

Ndalim parakalimi
Cepil & sfondi: e bardhe reflektive
Rrethi: e kuqe reflektive
Simboli: e zeze dhe kuqe reflektive


Overtake prohibit
Edge & background: white reflective
Circle: red reflective
Sign: black & red reflective

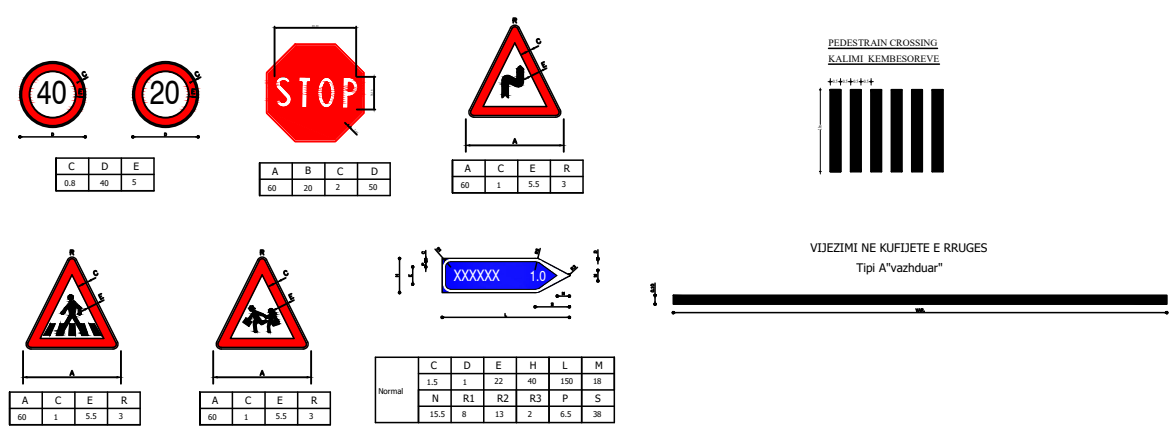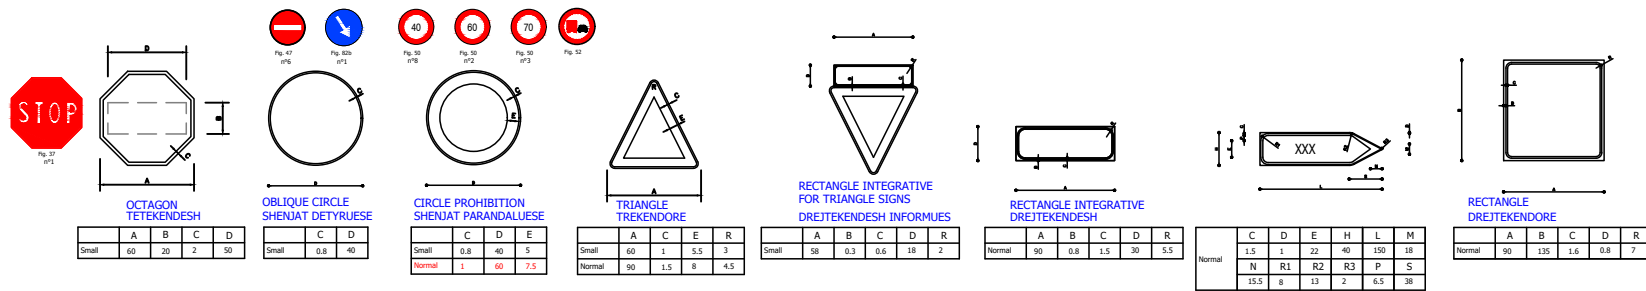

ROAD MARKING ACCORDING ARDM 6 VIJEZIMI I RRUGES SIPAS ARDM 6

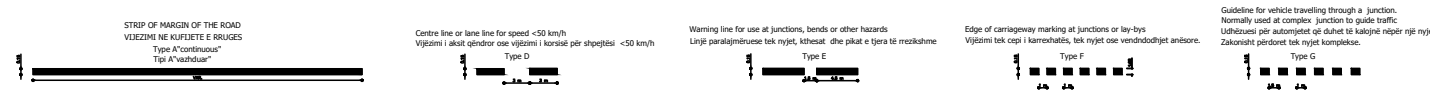


STANDARD SIGN SHENJAT STANDARDE

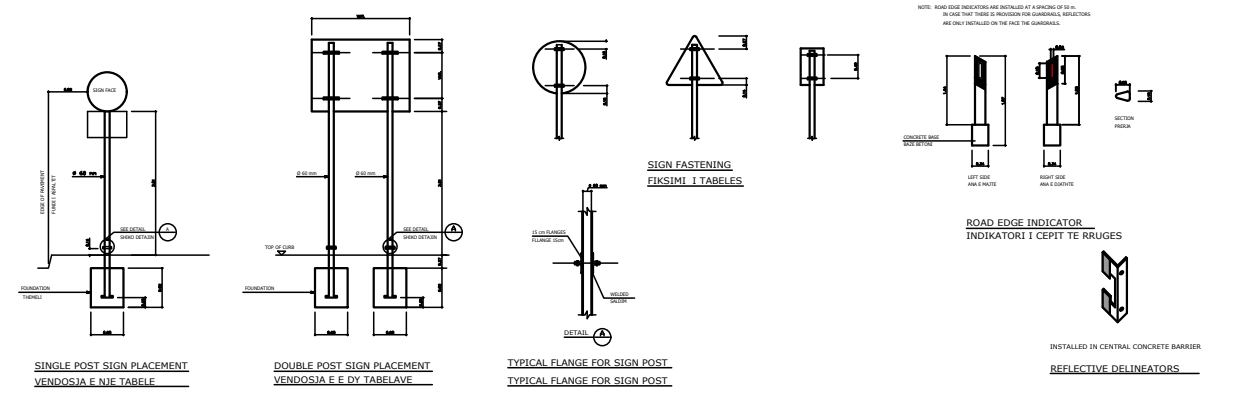


WARNING SIGN

Triangle: red reflective
Background: red reflective
Symbol: black
SHENJAT PARANDALUES
Trekendeshi: e kuqe reflektive
Sfondi: e kuqe reflektive
Simboli: zeze

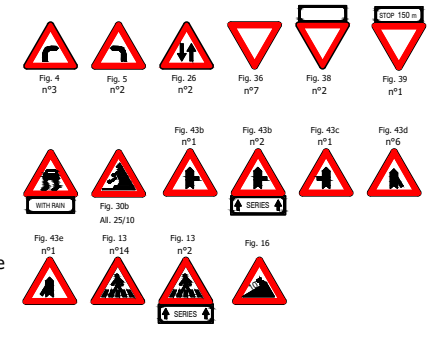


INFORMATION SIGN TABELAT INFORMUESE

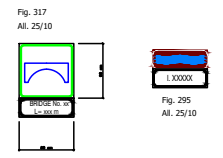


COMPLEMENTARY SIGN TABELAT PLOTESUESE

Sign: white reflective
Background: black
Tabela: e bardhe reflektive
Sfondi: e zeze

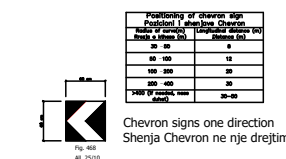

ADDITIONAL PANEL TABELAT SHITSE

Background: white reflective
Sfondi: e bardhe reflektive

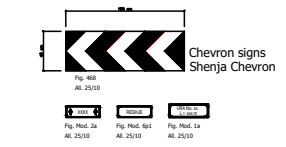

ARROW SIGN TABELAT SHIGJETE

Background: green reflective
Letter: black
Sfondi: jeshile reflektive
Teksti: e zeze



HORIZONTAL SIGN SINJALE HORIZONTALE

